


# Rooke Chapel Ringers



Book 1 3512 Parts



ROOKE CHAPEL

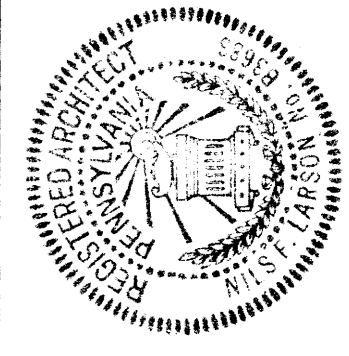

LARSON & LARSON  
Architects  
WINSTON-SALEM, N.C.

Job No. N.C. 109

BUCKNELL UNIVERSITY  
LEWISBURG PENNA.

at

CHAPEL

Drawn By: D.R.C.  
Approved By: J.P.C.P.  
Date: Aug. 14, 1963






1

SYMBOLS


Brick	Concrete	Wood
Rigid Insulation	Marble	Steel
Concrete Block	Stone	

ABBREVIATIONS

Act.	Acoustical Tile	G.S.	Green Stone
Alum.	Aluminum	H.P.	Hard Plaster
A.Pa.	Access Panel	Ins.	Insulation
A.P.	Acoustical Plaster	I.D.	Inside Diameter
A.W.C.	Acoustical Wall Covering	Jt.	Joint
B.	Birch	K.P.	Keenes Cement Plaster
B.F.Gr.	Bottom of Footing Grade	L.C.	Lead Coated
Bot.	Bottom	L.S.	Lime Stone
Br.	Brick	Mar.	Marble
Bz.	Bronze	M.O.	Masonry Opening
C.	Courses	M.T.	Marble Threshold
C.I.	Cast Iron	Nat.	Natural
Col.	Column	O.	Oak
Conc.	Concrete	O.D.	Outside Diameter
Cont.	Continuous	O.J.	Open Joint Tile pipe
Cop.	Copper	P.	Paint
Corn.	Cornice	Pl.	Plaster
C.B.	Concrete Block	P.M.	Picture Mold
C.Bs.	Catch Basin	R.C.	Rubber Concrete
C.J.	Closed Joint Tile pipe	Rein.	Reinforcing
C.M.	Crown Mold	R.T.	Rubber Tile
C.R.	Chair Rail	S.	Stain
C.T.	Ceramic Tile	S.C.	Suspended Ceiling
D.F.	Drinking Fountain	S.F.	Stone Flagging
do.	Ditto	S.P.	Sand Plaster
En.	Enamel	St.	Steel
Eq.	Equal	S.S.	Slop Sink
E.F.	Each Face	T.C.	Terra-Cotta
E.W.	Each Way	T.C.Gr.	Top of Concrete Grade
Fin.	Finish	Th.	Threshold
Fl.	Floor	T.M.	Trowelled Mastic
Flx.	Flexwood	Typ.	Typical
F.A.	Fire Alarm	U.F.	Utility Floor
F.B.	Furred Beam	V.F.	Vinyl Fabric
F.D.	Floor Drain	V.T.	Vinyl Asbestos Tile
F.E.C.	Fire Extinguisher Cabinet	V.P.	Vermiculite Plaster
Fer.	Ferrous Nosing	Wd.	Wood
F.T.	Flush Tread	W.I.	Wrought Iron
Ft.D.	Footing Drain	W.P.	White Pine
Gran.	Granite	C.O.H.	Clean Out (Below Grade)
Gr.	Grade	C.O.G.	Clean Out (at Grade with Grating)
		M.H.	Main Hole

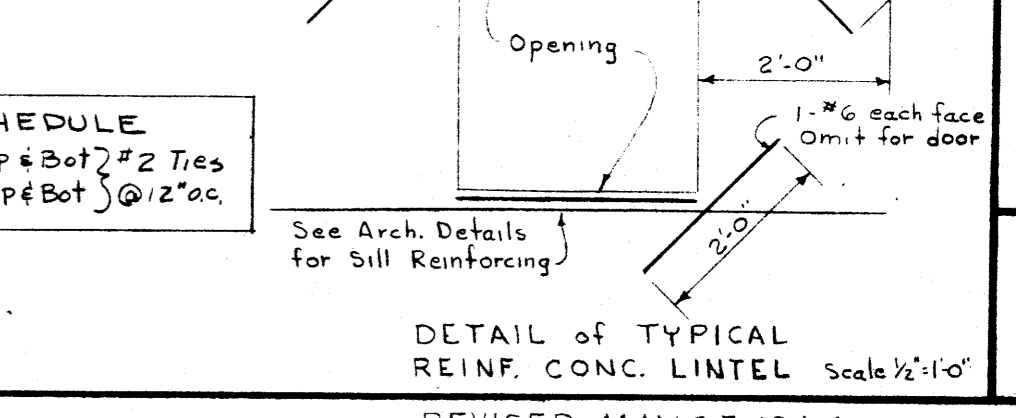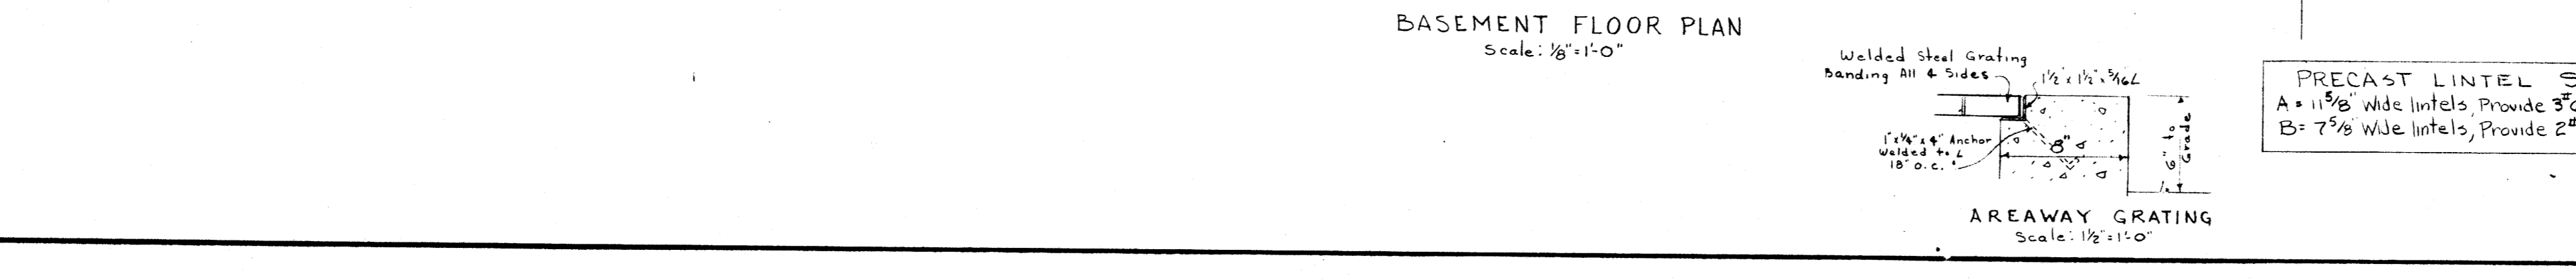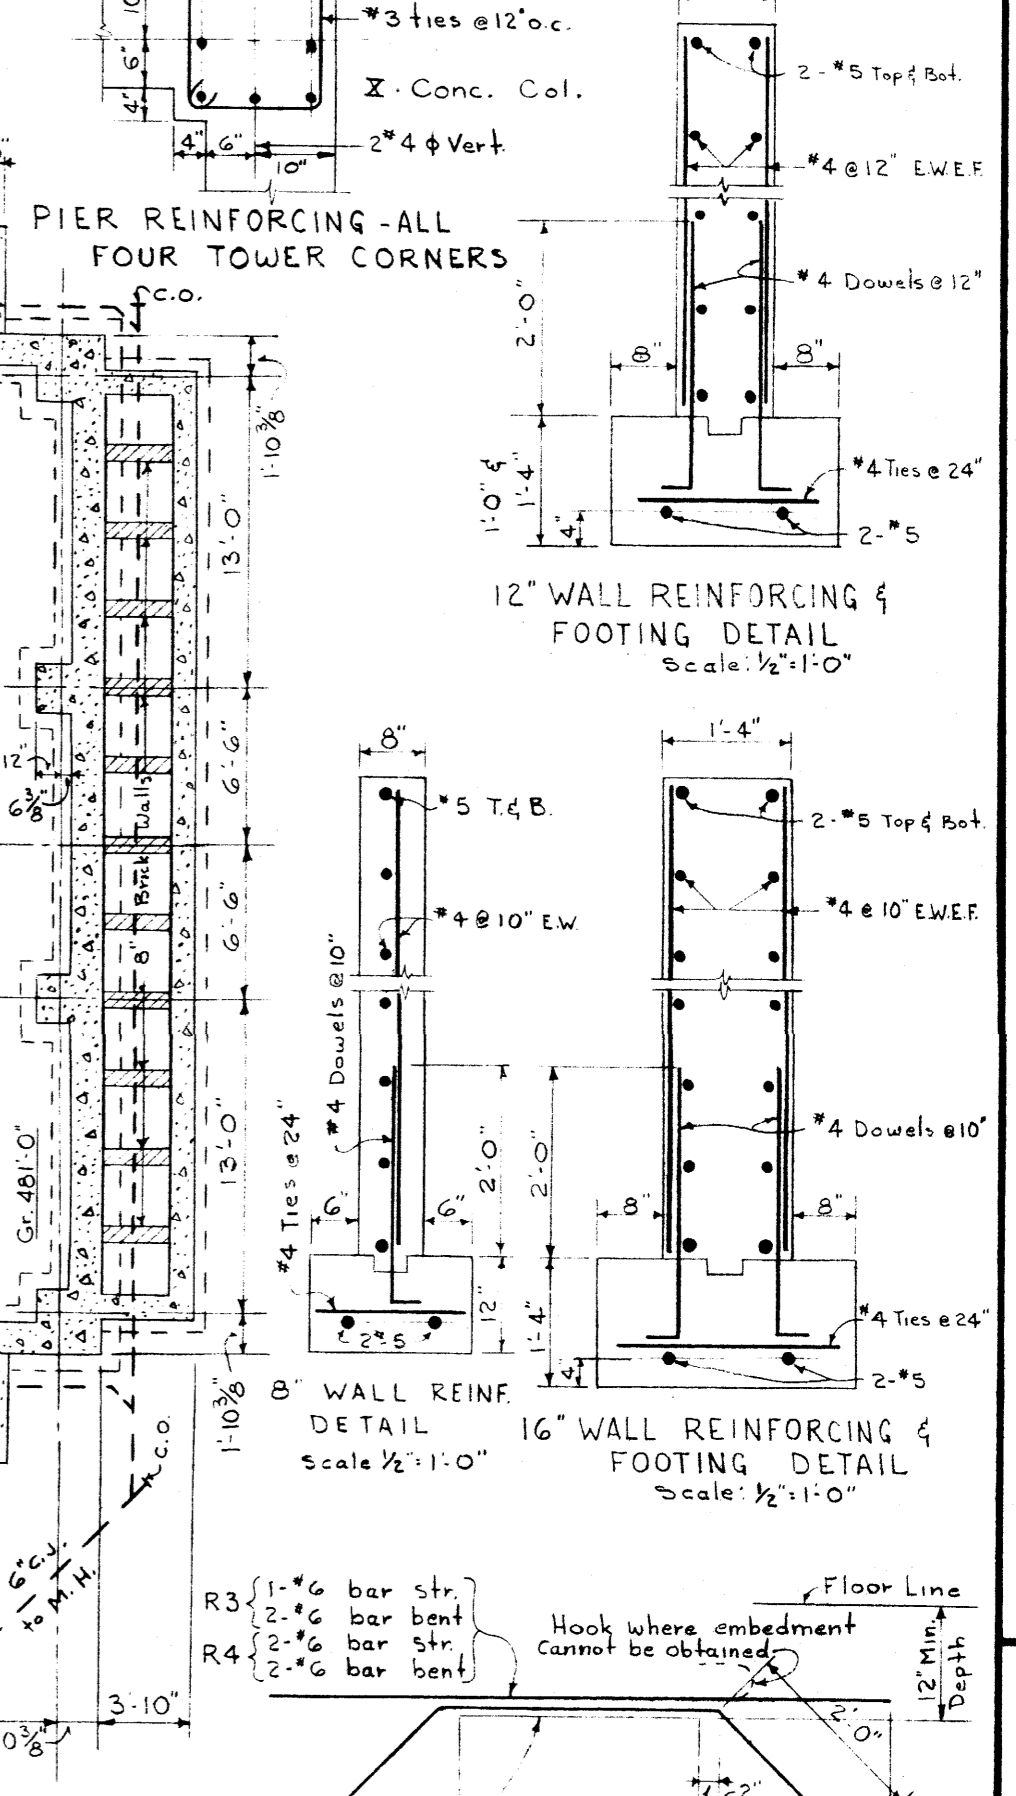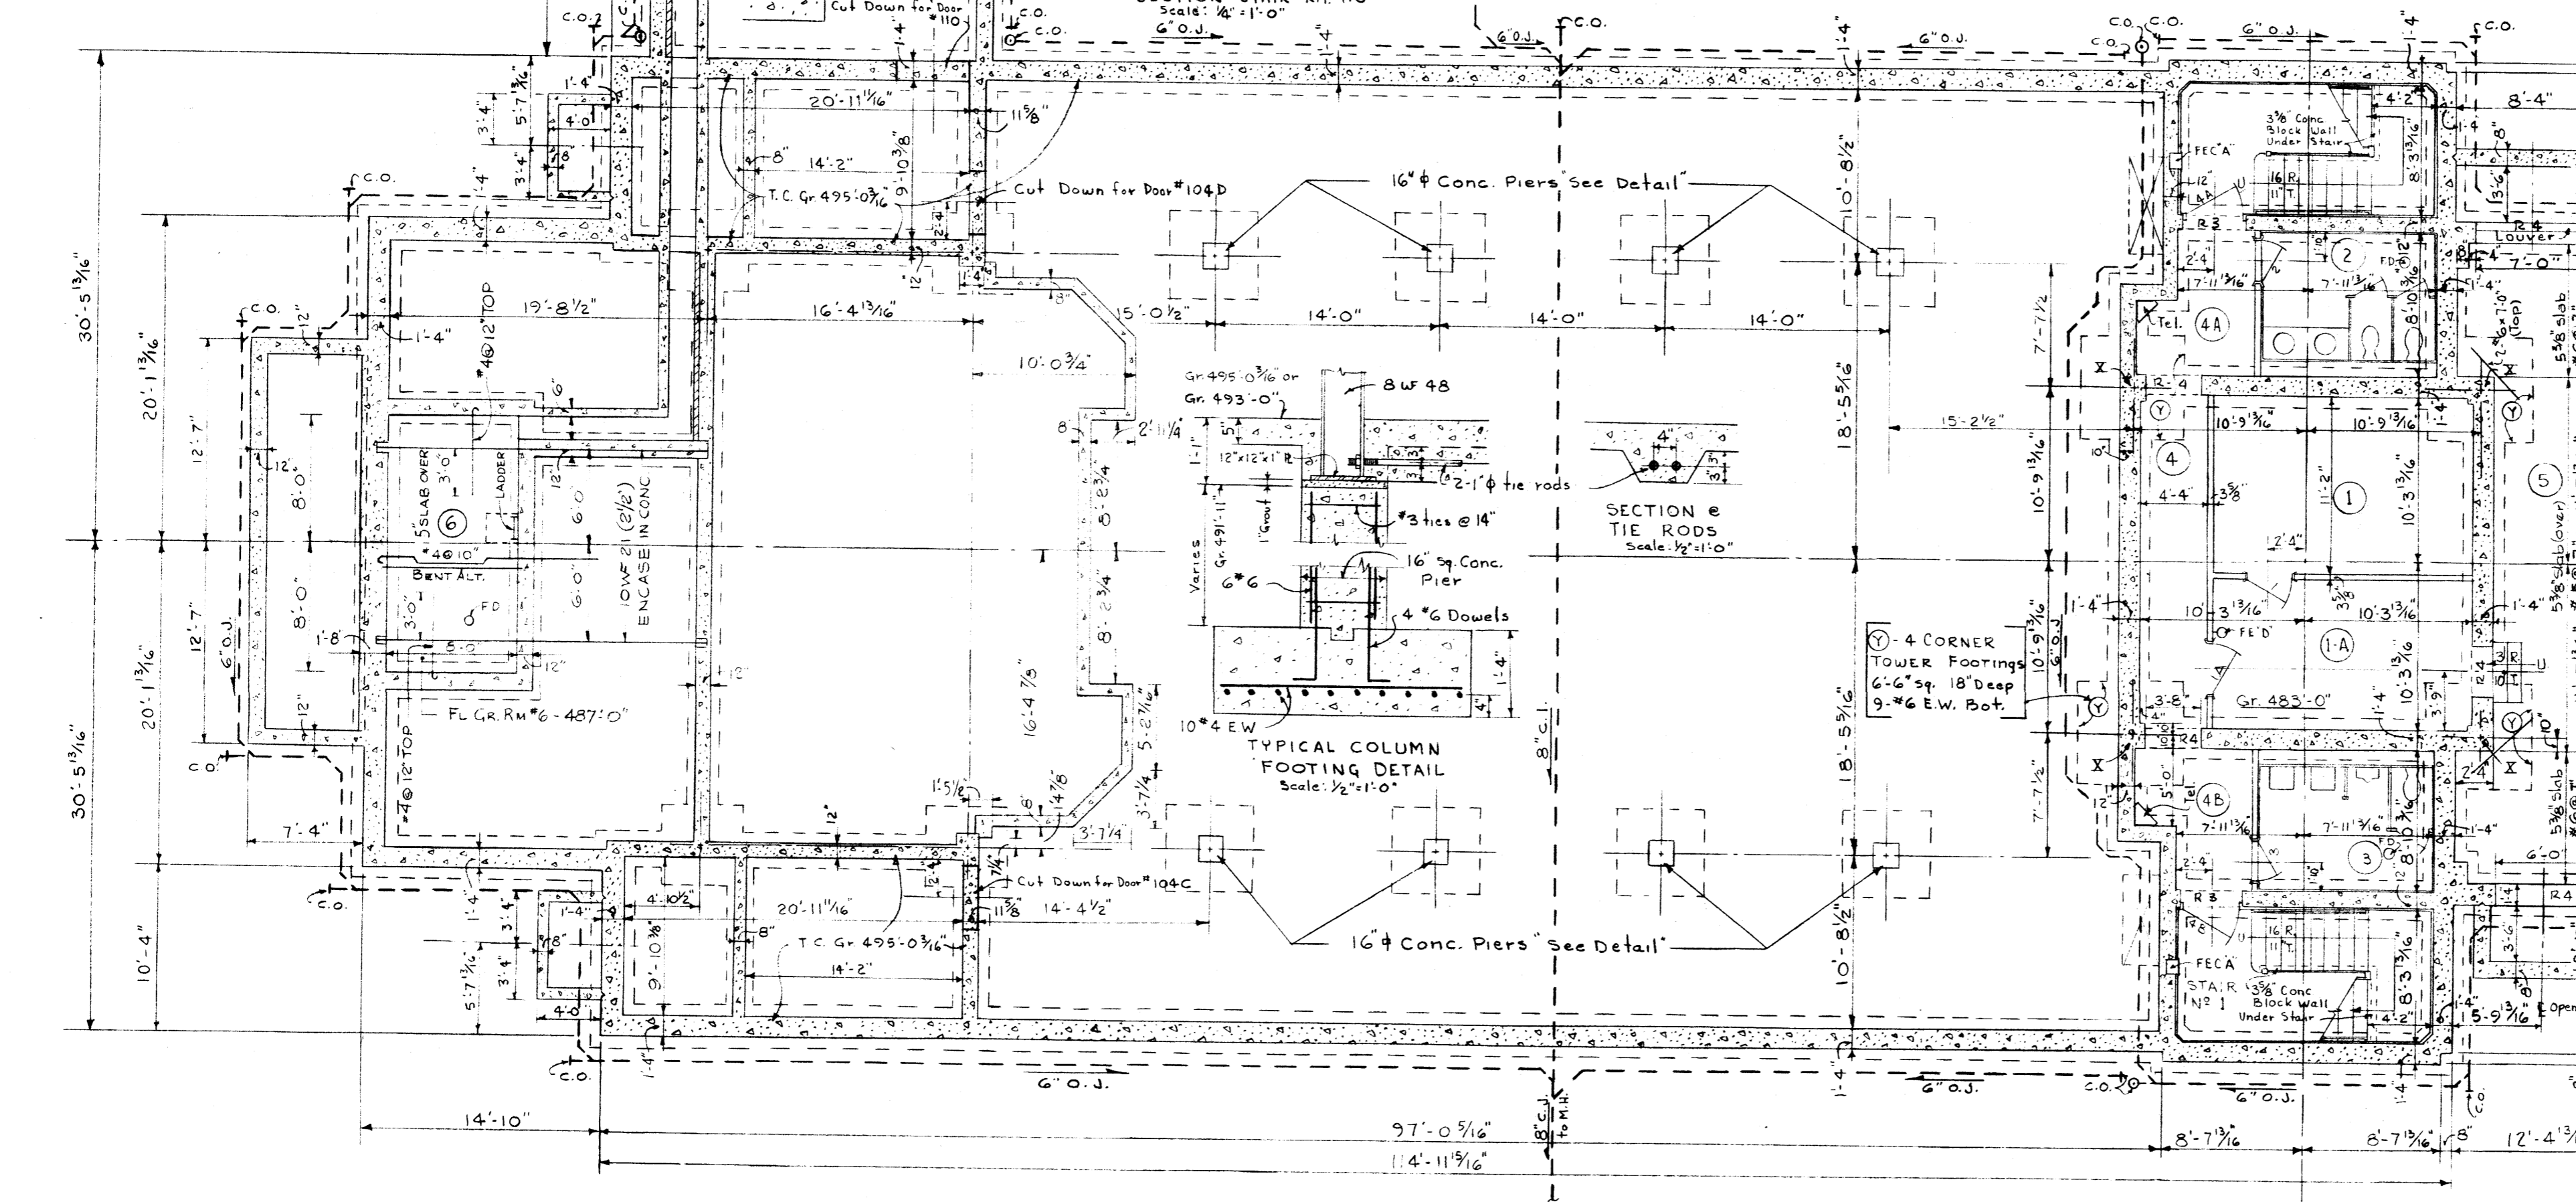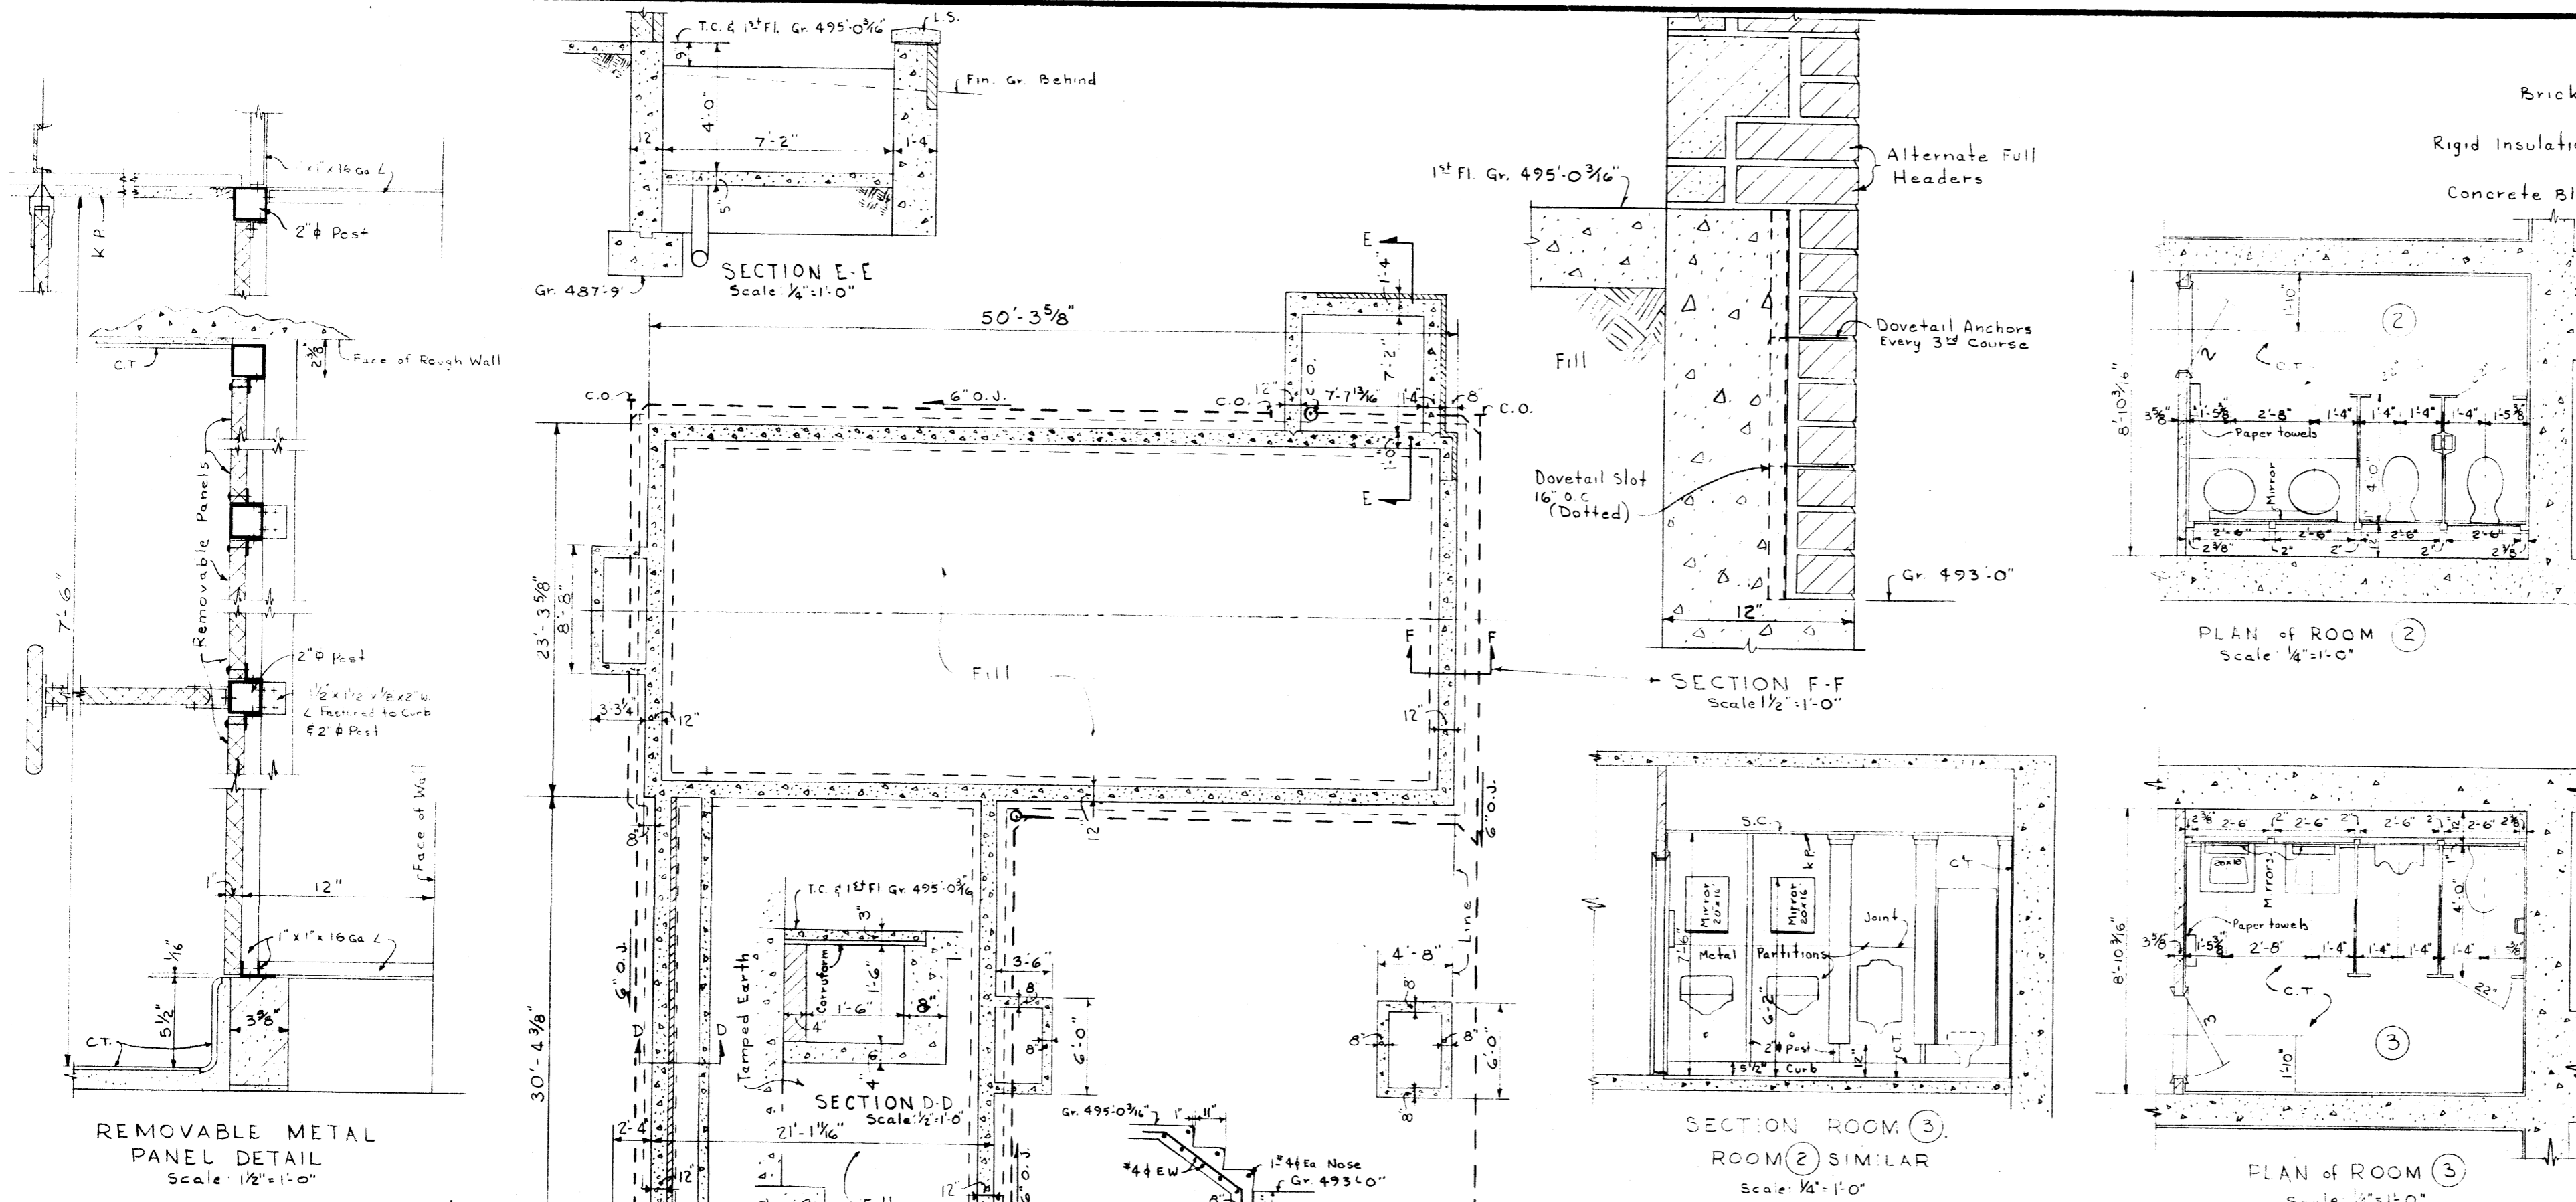

REVISED MAY 25, 1964

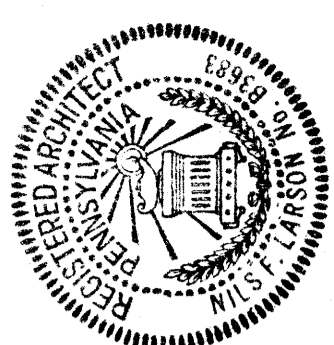

LARSON & LARSON  
Architects  
WINSTON-SALEM, N.C.

Job No.  
P.L.C.  
**109**

BUCKNELL UNIVERSITY  
LEWISBURG PENNA.


at

**CHAPEL**

REV. MAR. 17, 1964

Drawn By: DRS  
Approved By: JPC  
Date: Aug. 14, 1963

**2**

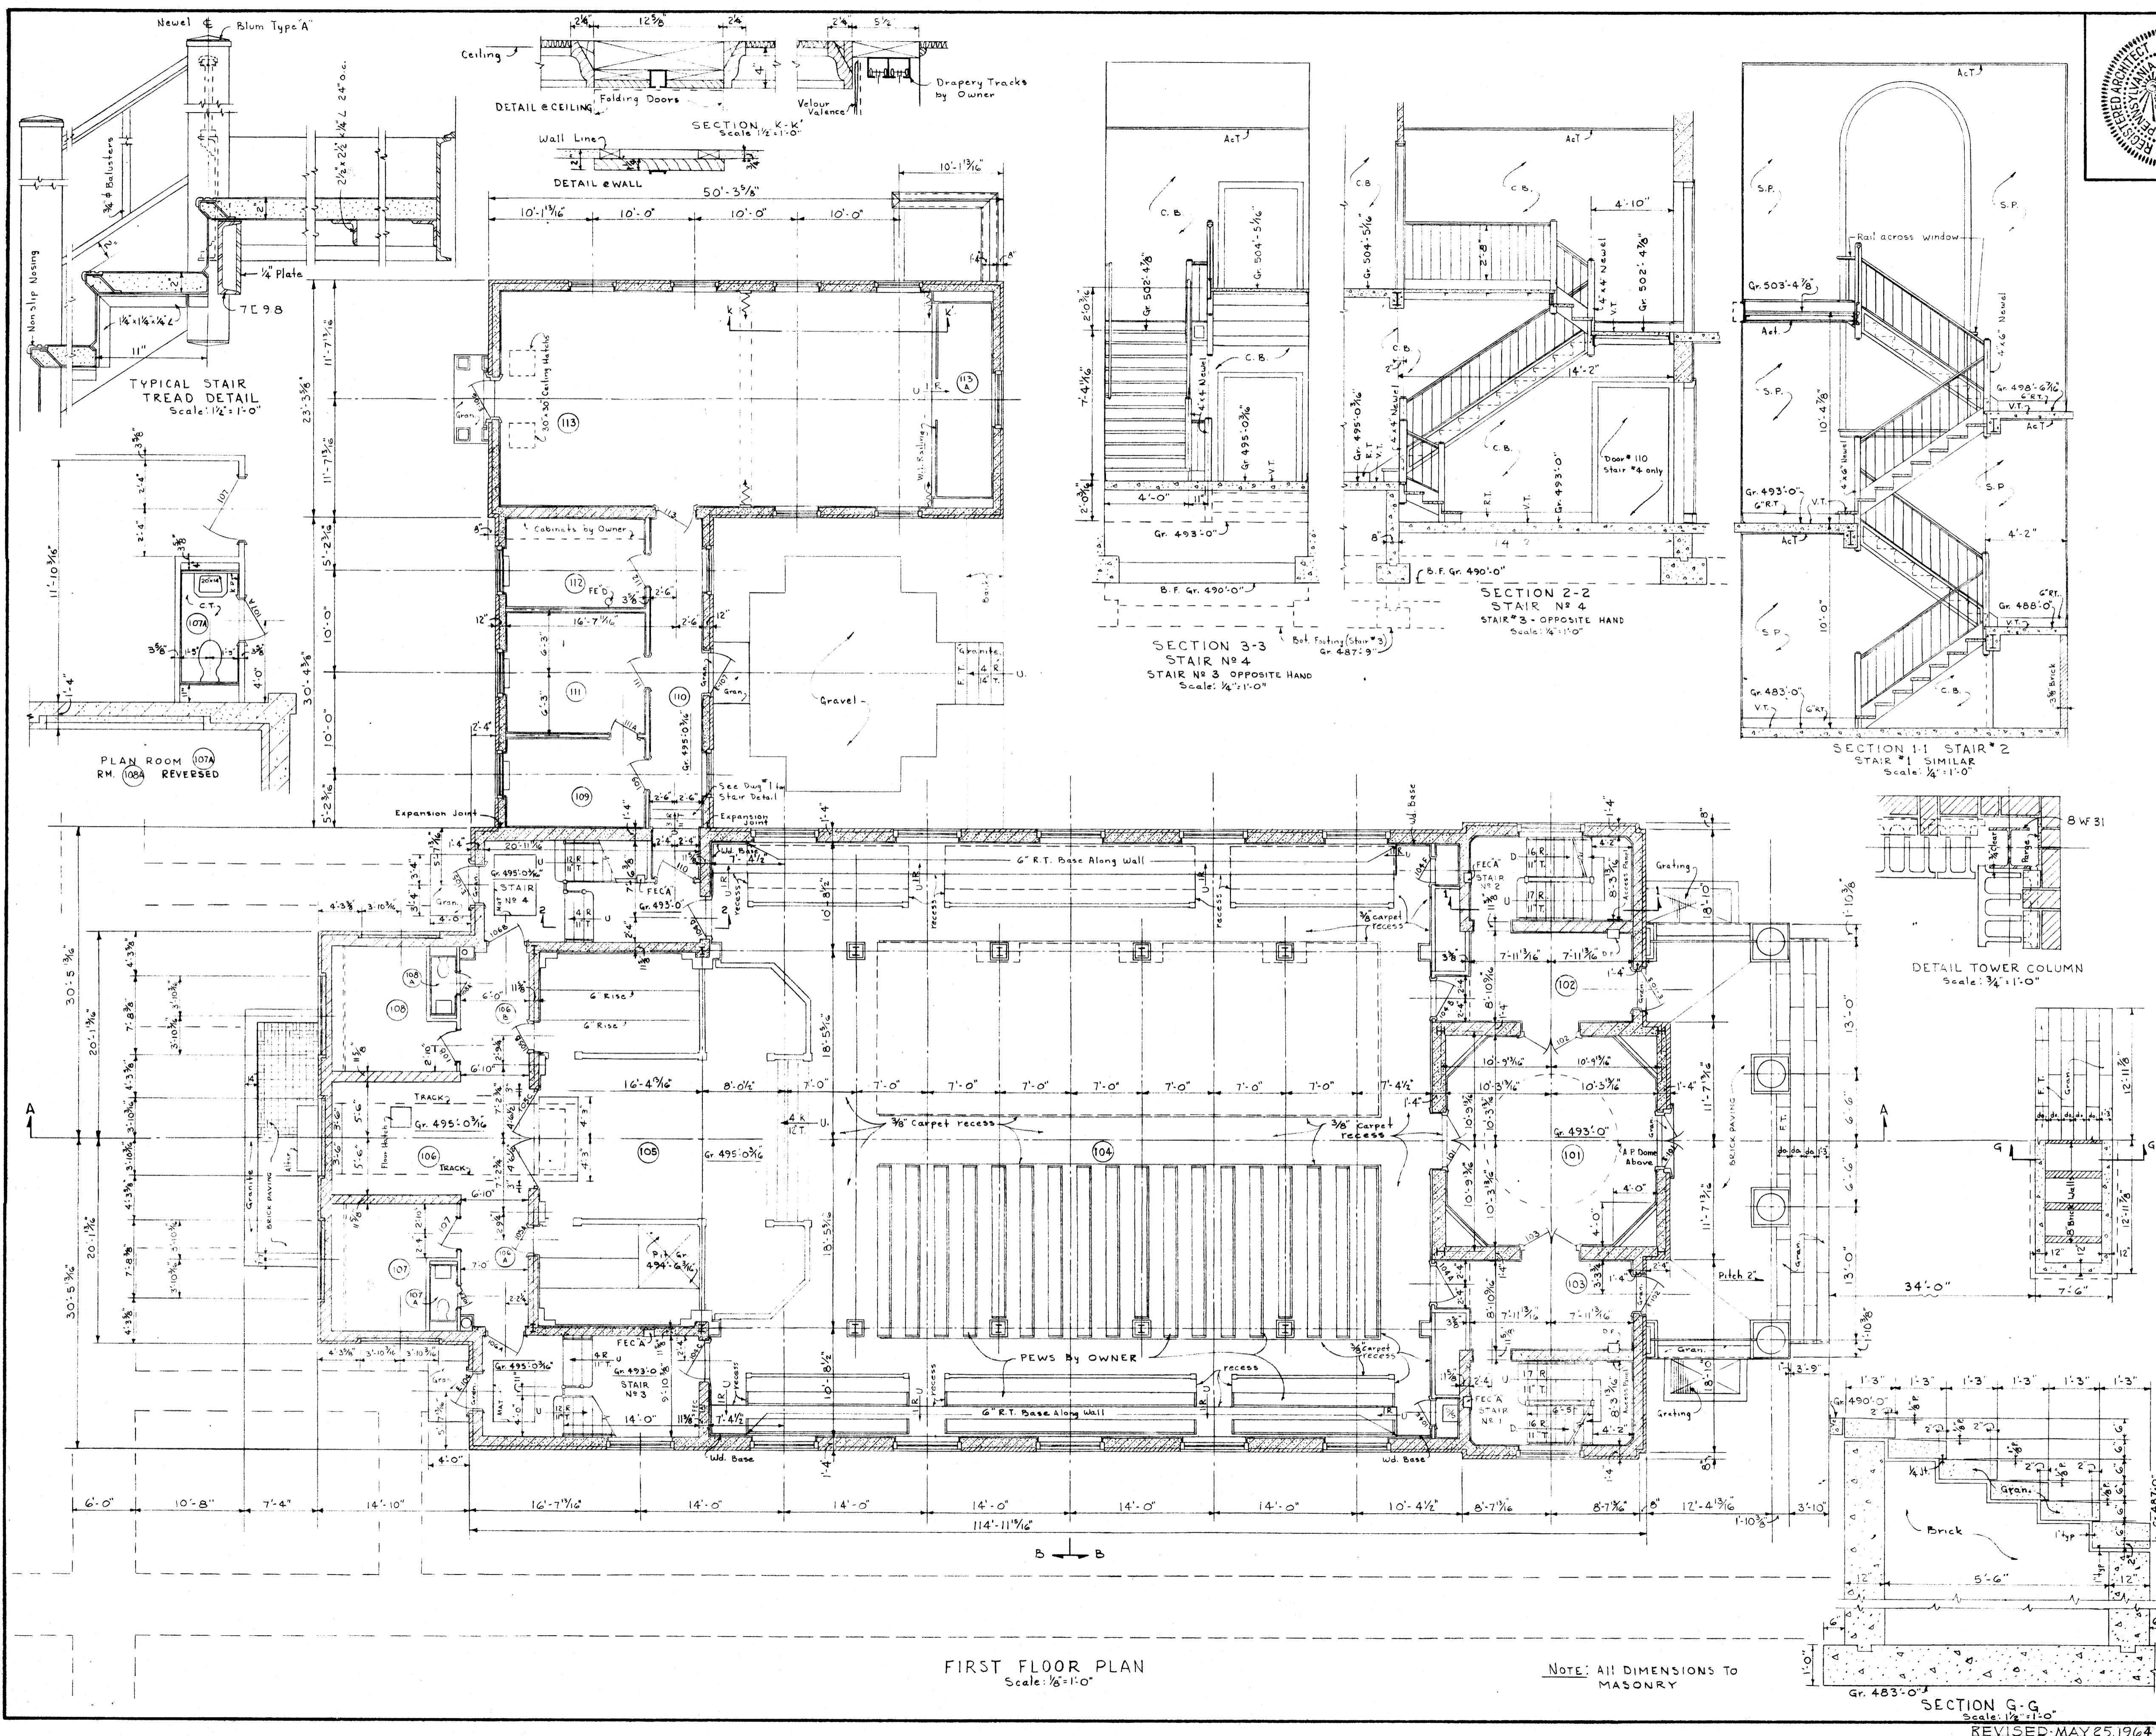


FIRST FLOOR PLAN  
Scale: 1/8"=1'-0"

NOTE: All DIMENSIONS TO MASONRY

SECTION G-G  
Scale: 1/8"=1'-0"

REVISED MAY 25, 1964

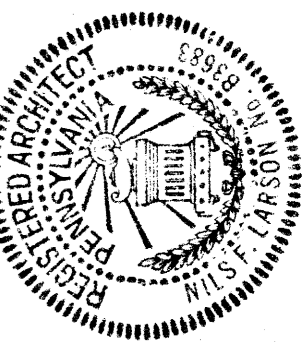

LARSON & LARSON  
Architects  
WINSTON-SALEM, N. C.

Job No. **109**


BUCKNELL UNIVERSITY  
LEWISBURG PENNA.

at


CHAPEL

Drawn By: DRS.  
Approved By: J.P.C.  
Date: Aug. 14, 1923


3

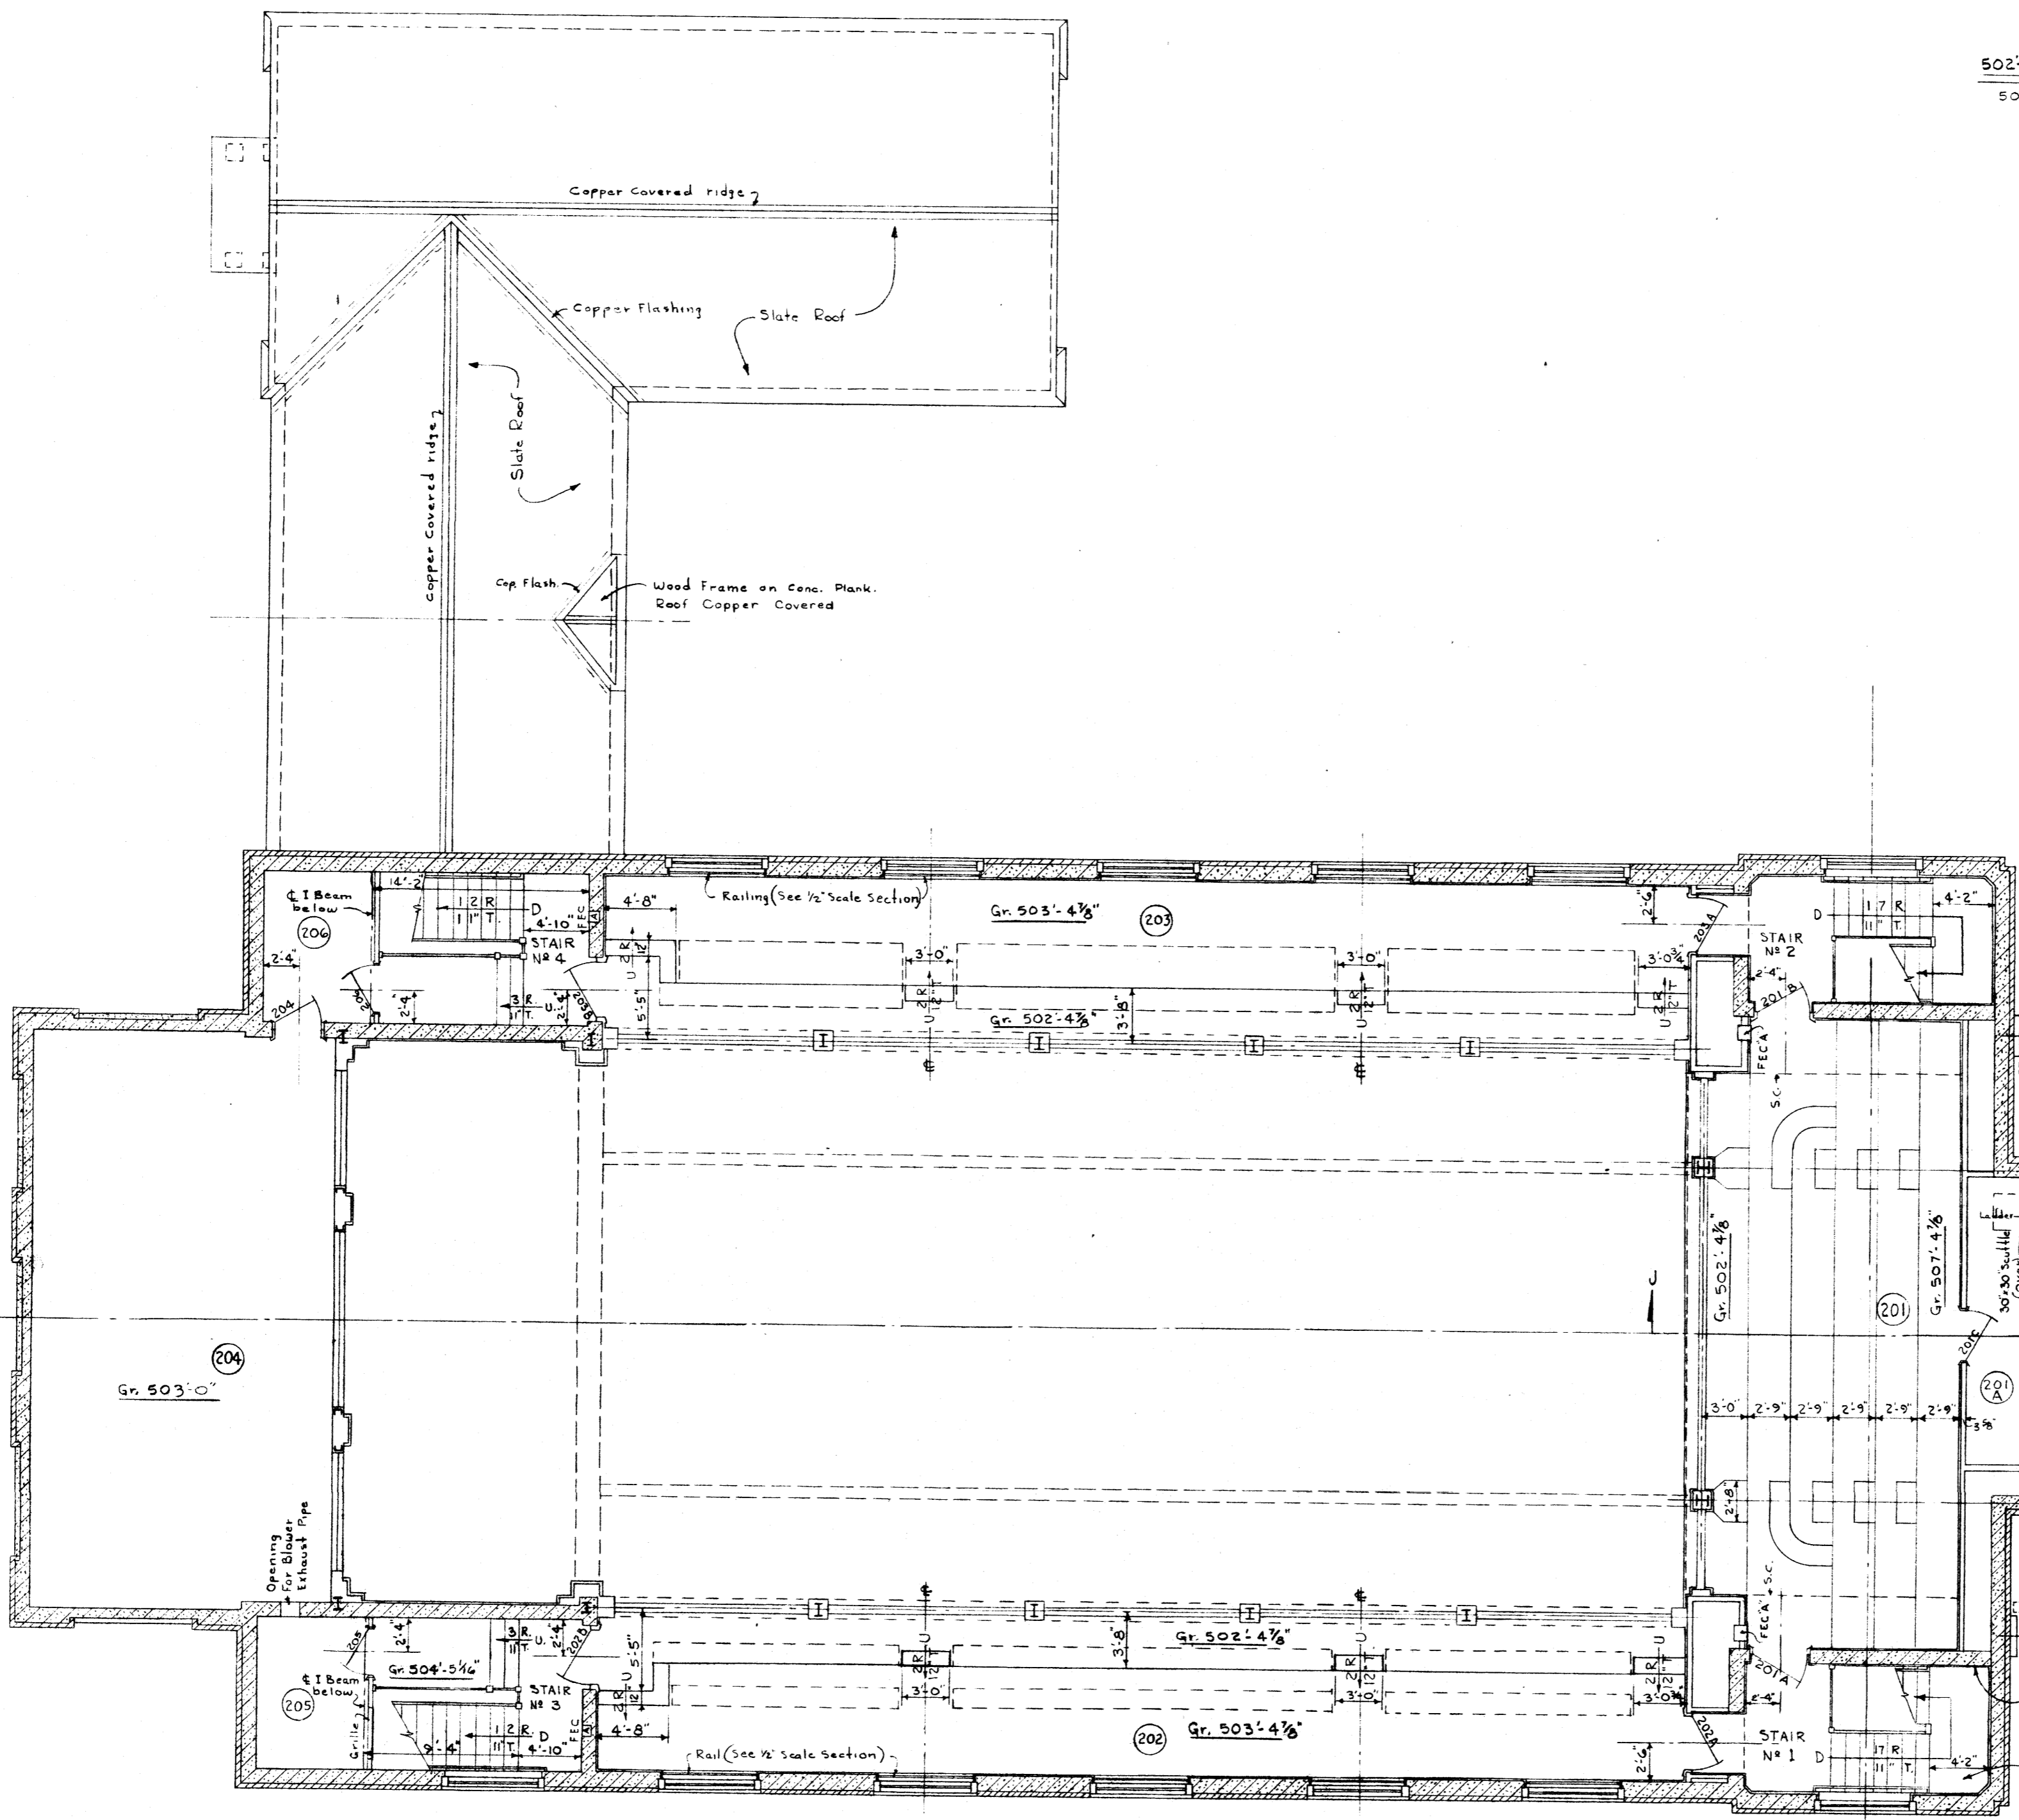


BALCONY FLOOR PLAN  
Scale: 1/8" = 1'-0"

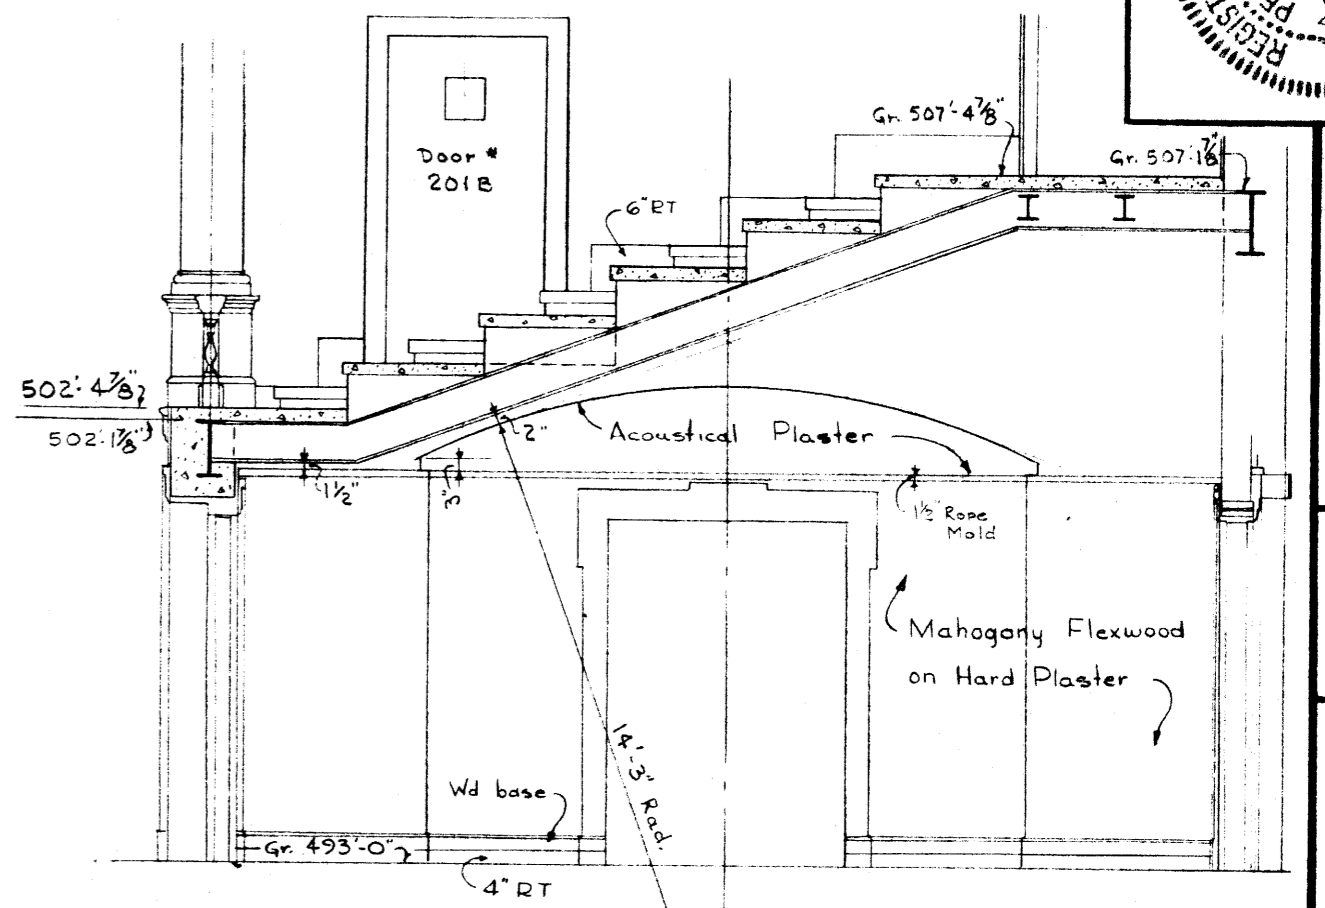

SECTION J-J  
Scale: 1/4" = 1'-0"

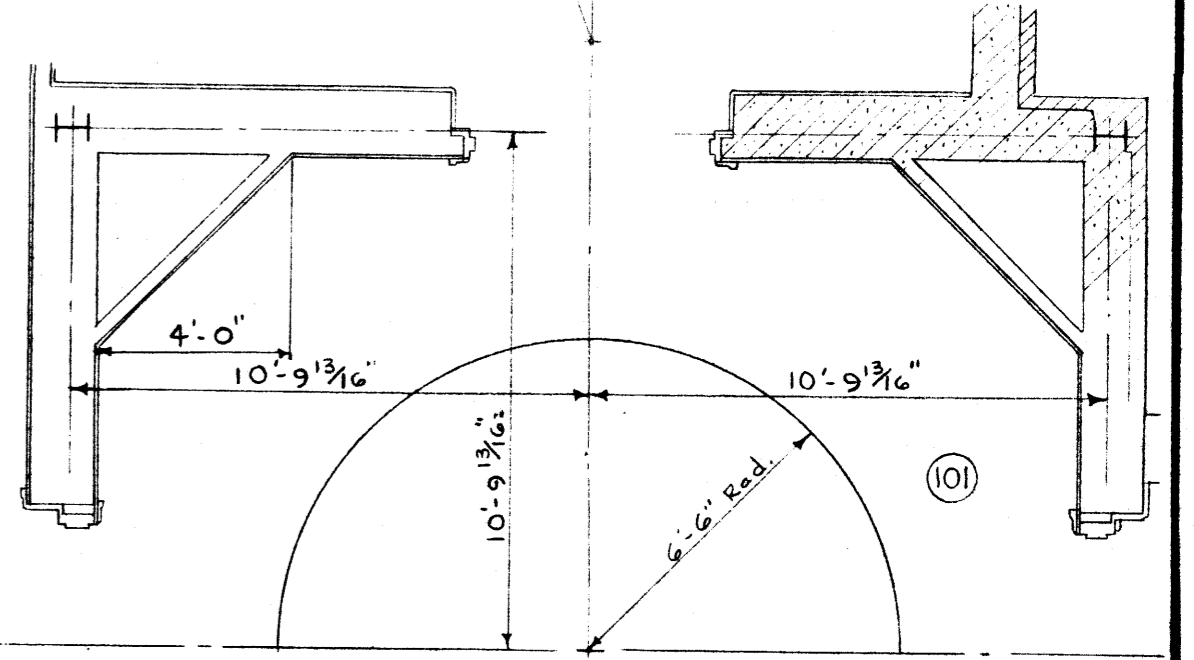

1/2 TOWER PLAN 1 1/2 FT.  
Scale: 1/4" = 1'-0"

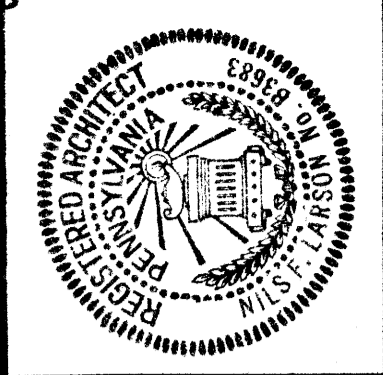


Job No. N.C. 109  
 LARSON & LARSON  
 Architects  
 WINSTON-SALEM, N.C.





BUCKNELL UNIVERSITY  
 LEWISBURG PENNA.

at  
**CHAPEL**


REV. MAR. 17, 1964  
 Drawn By: DRS  
 Approved By: J.P.C.  
 Date: Aug 14, 1963

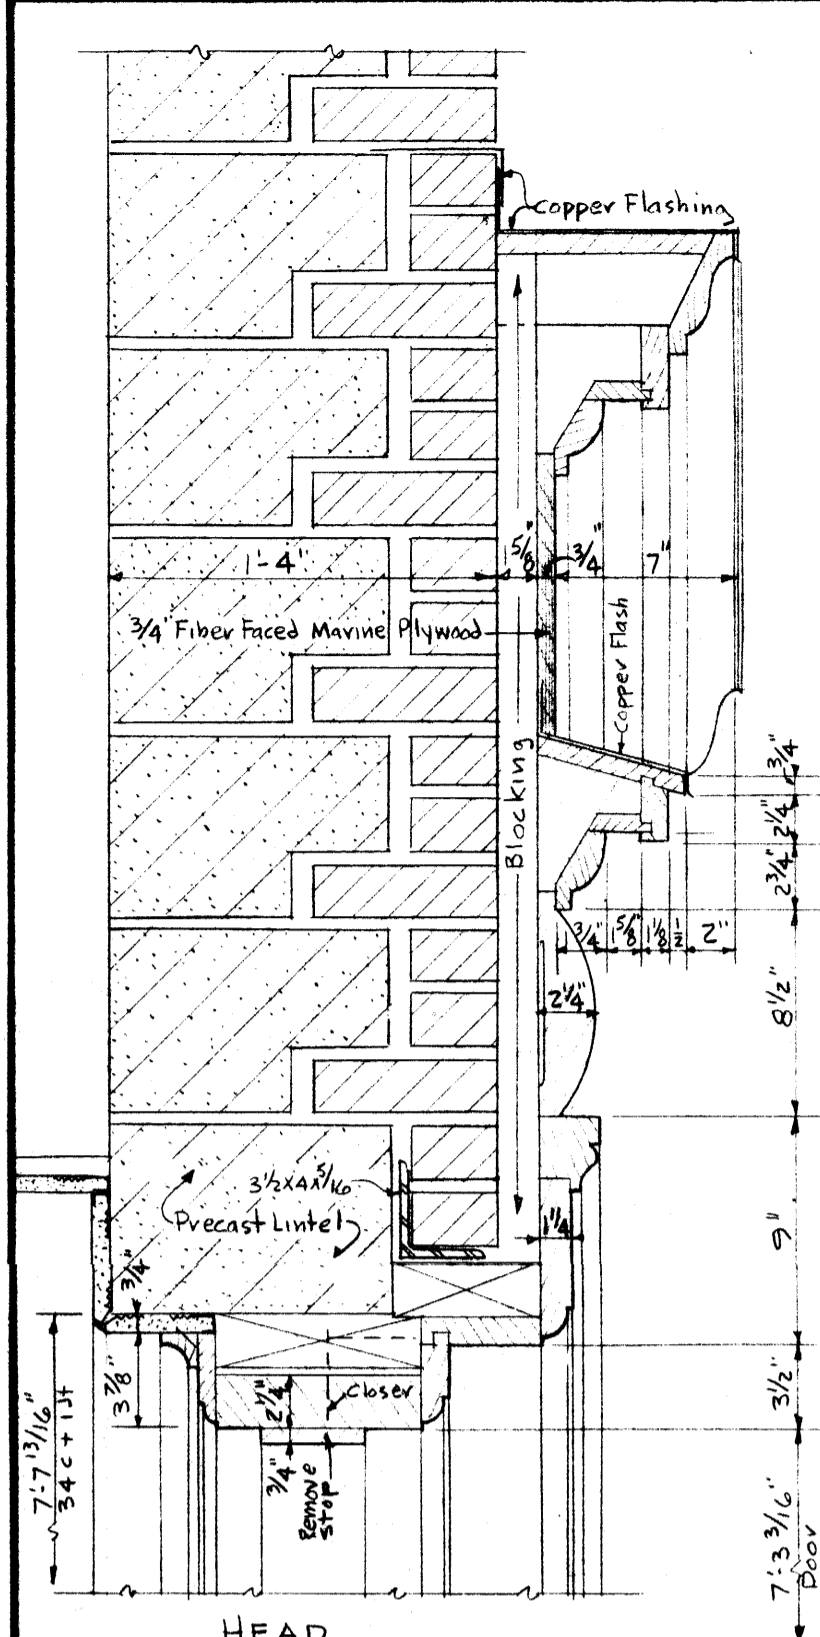


HEAD  
 DETAILS DOORS E102 E103  
 (SEE SILL DETAIL FOR E104 & E105)  
 E104 E105 DETAILS SIMILAR  
 SCALE: 1/2" = 1'-0"  
 SEE ELEVATION ON SHEET NO. 11

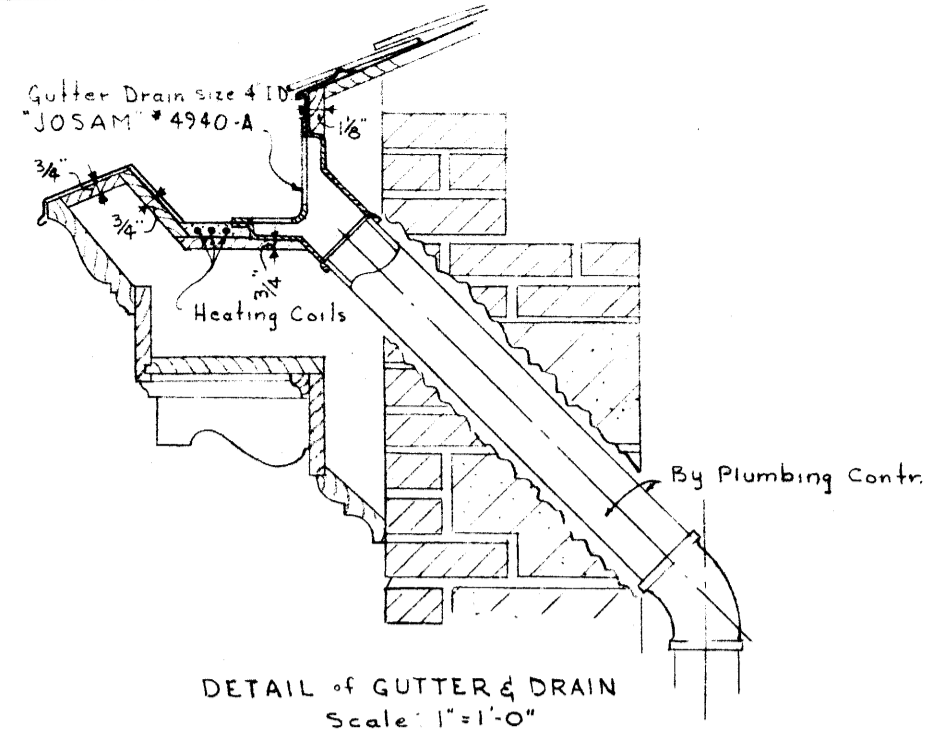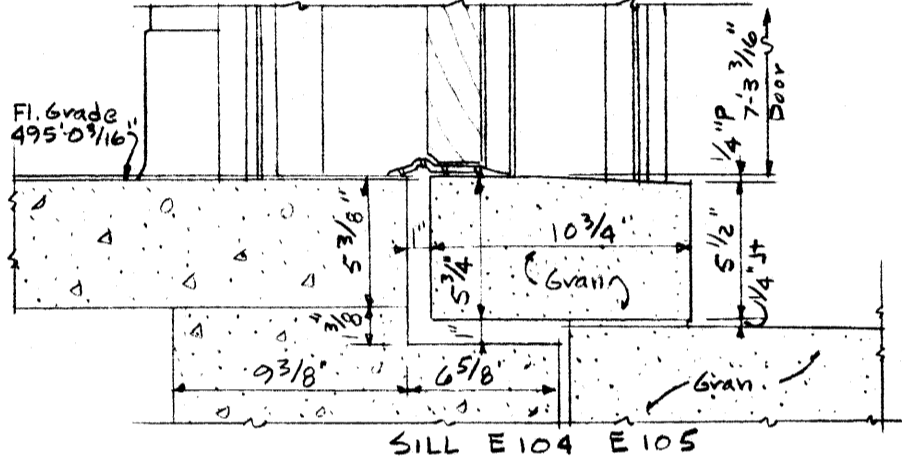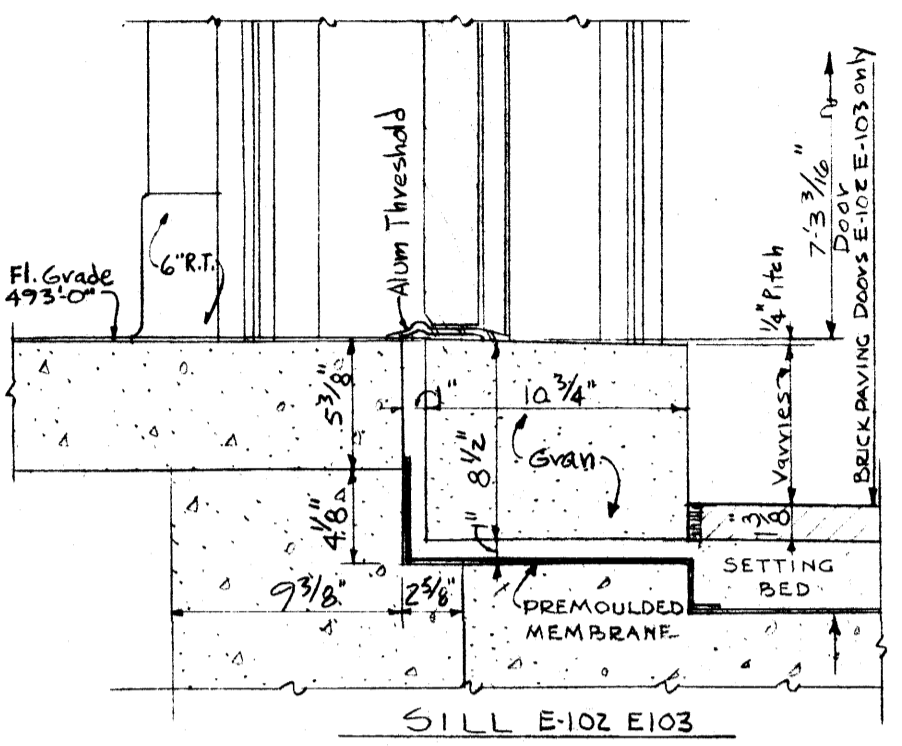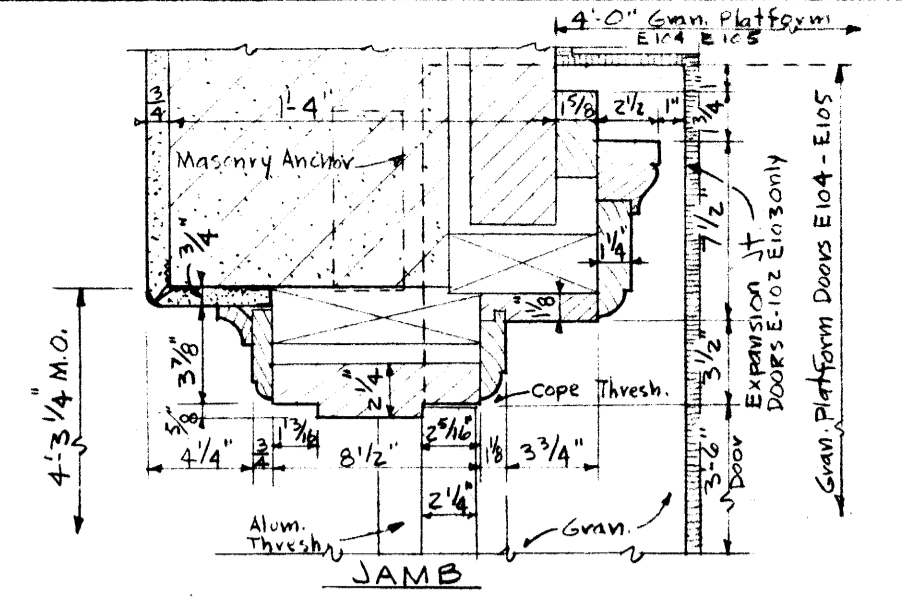


DETAIL OF GUTTER & DRAIN  
 Scale: 1" = 1'-0"

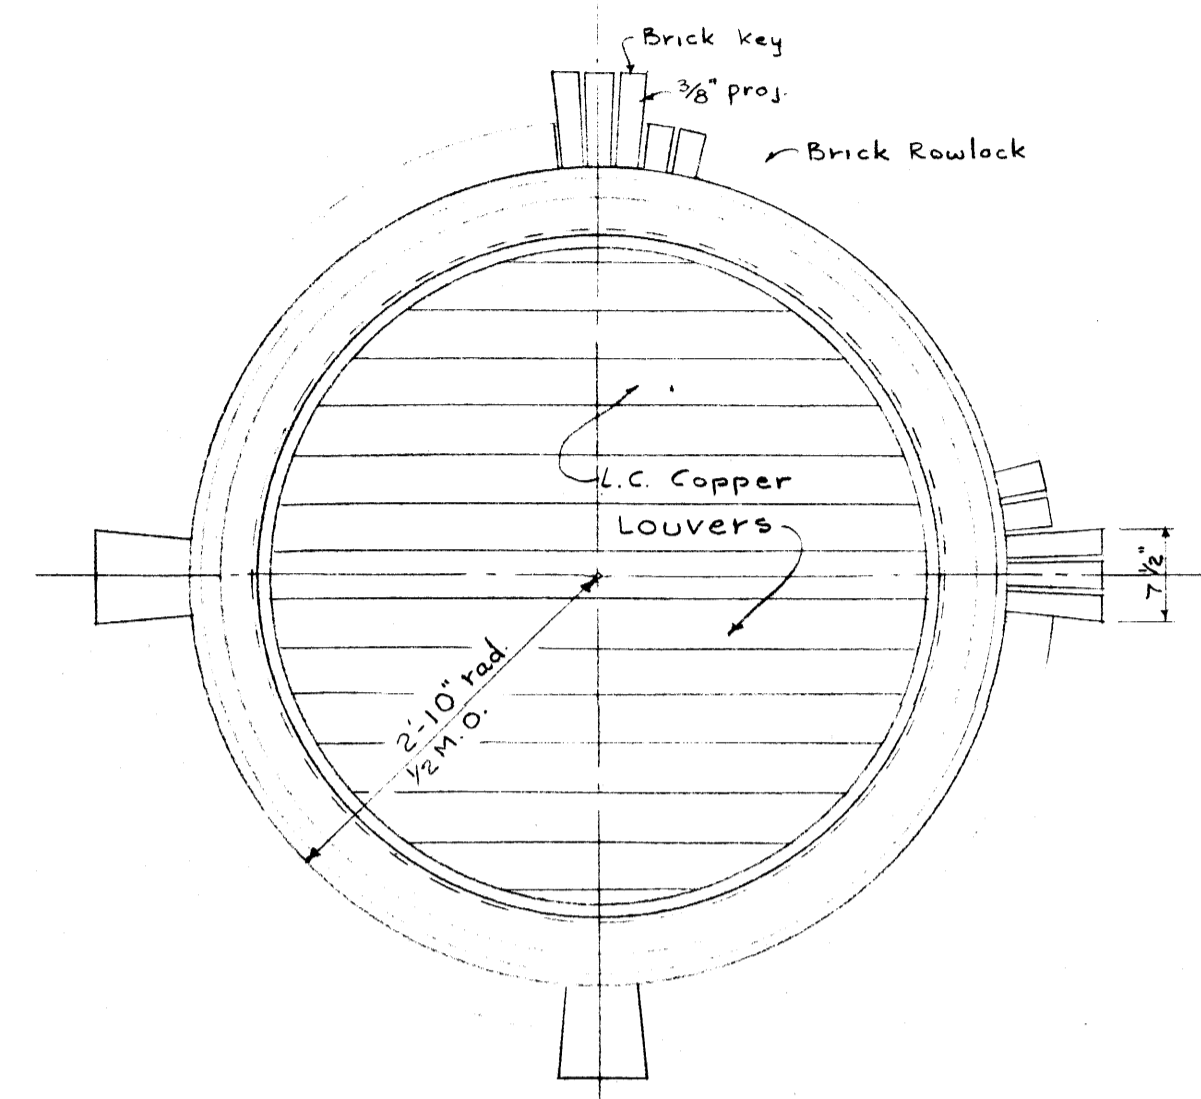


ROUND LOUVER DETAIL  
 Scale: 3/4" = 1'-0"

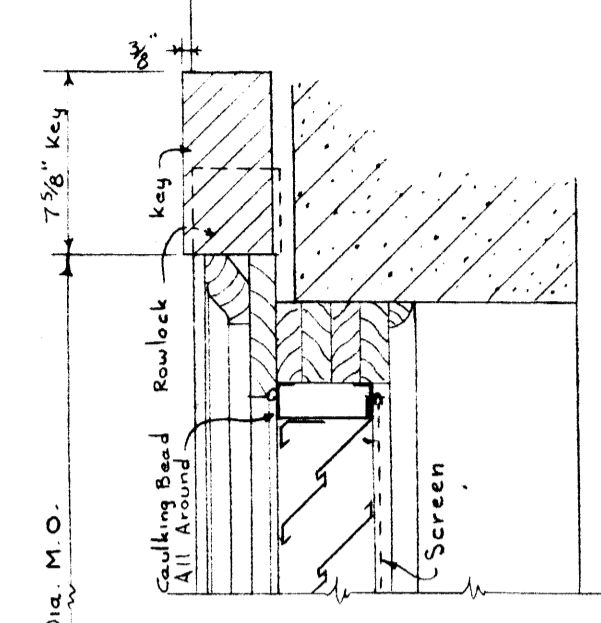


SECTION THRU  
 ROUND LOUVER  
 Scale: 1/2" = 1'-0"

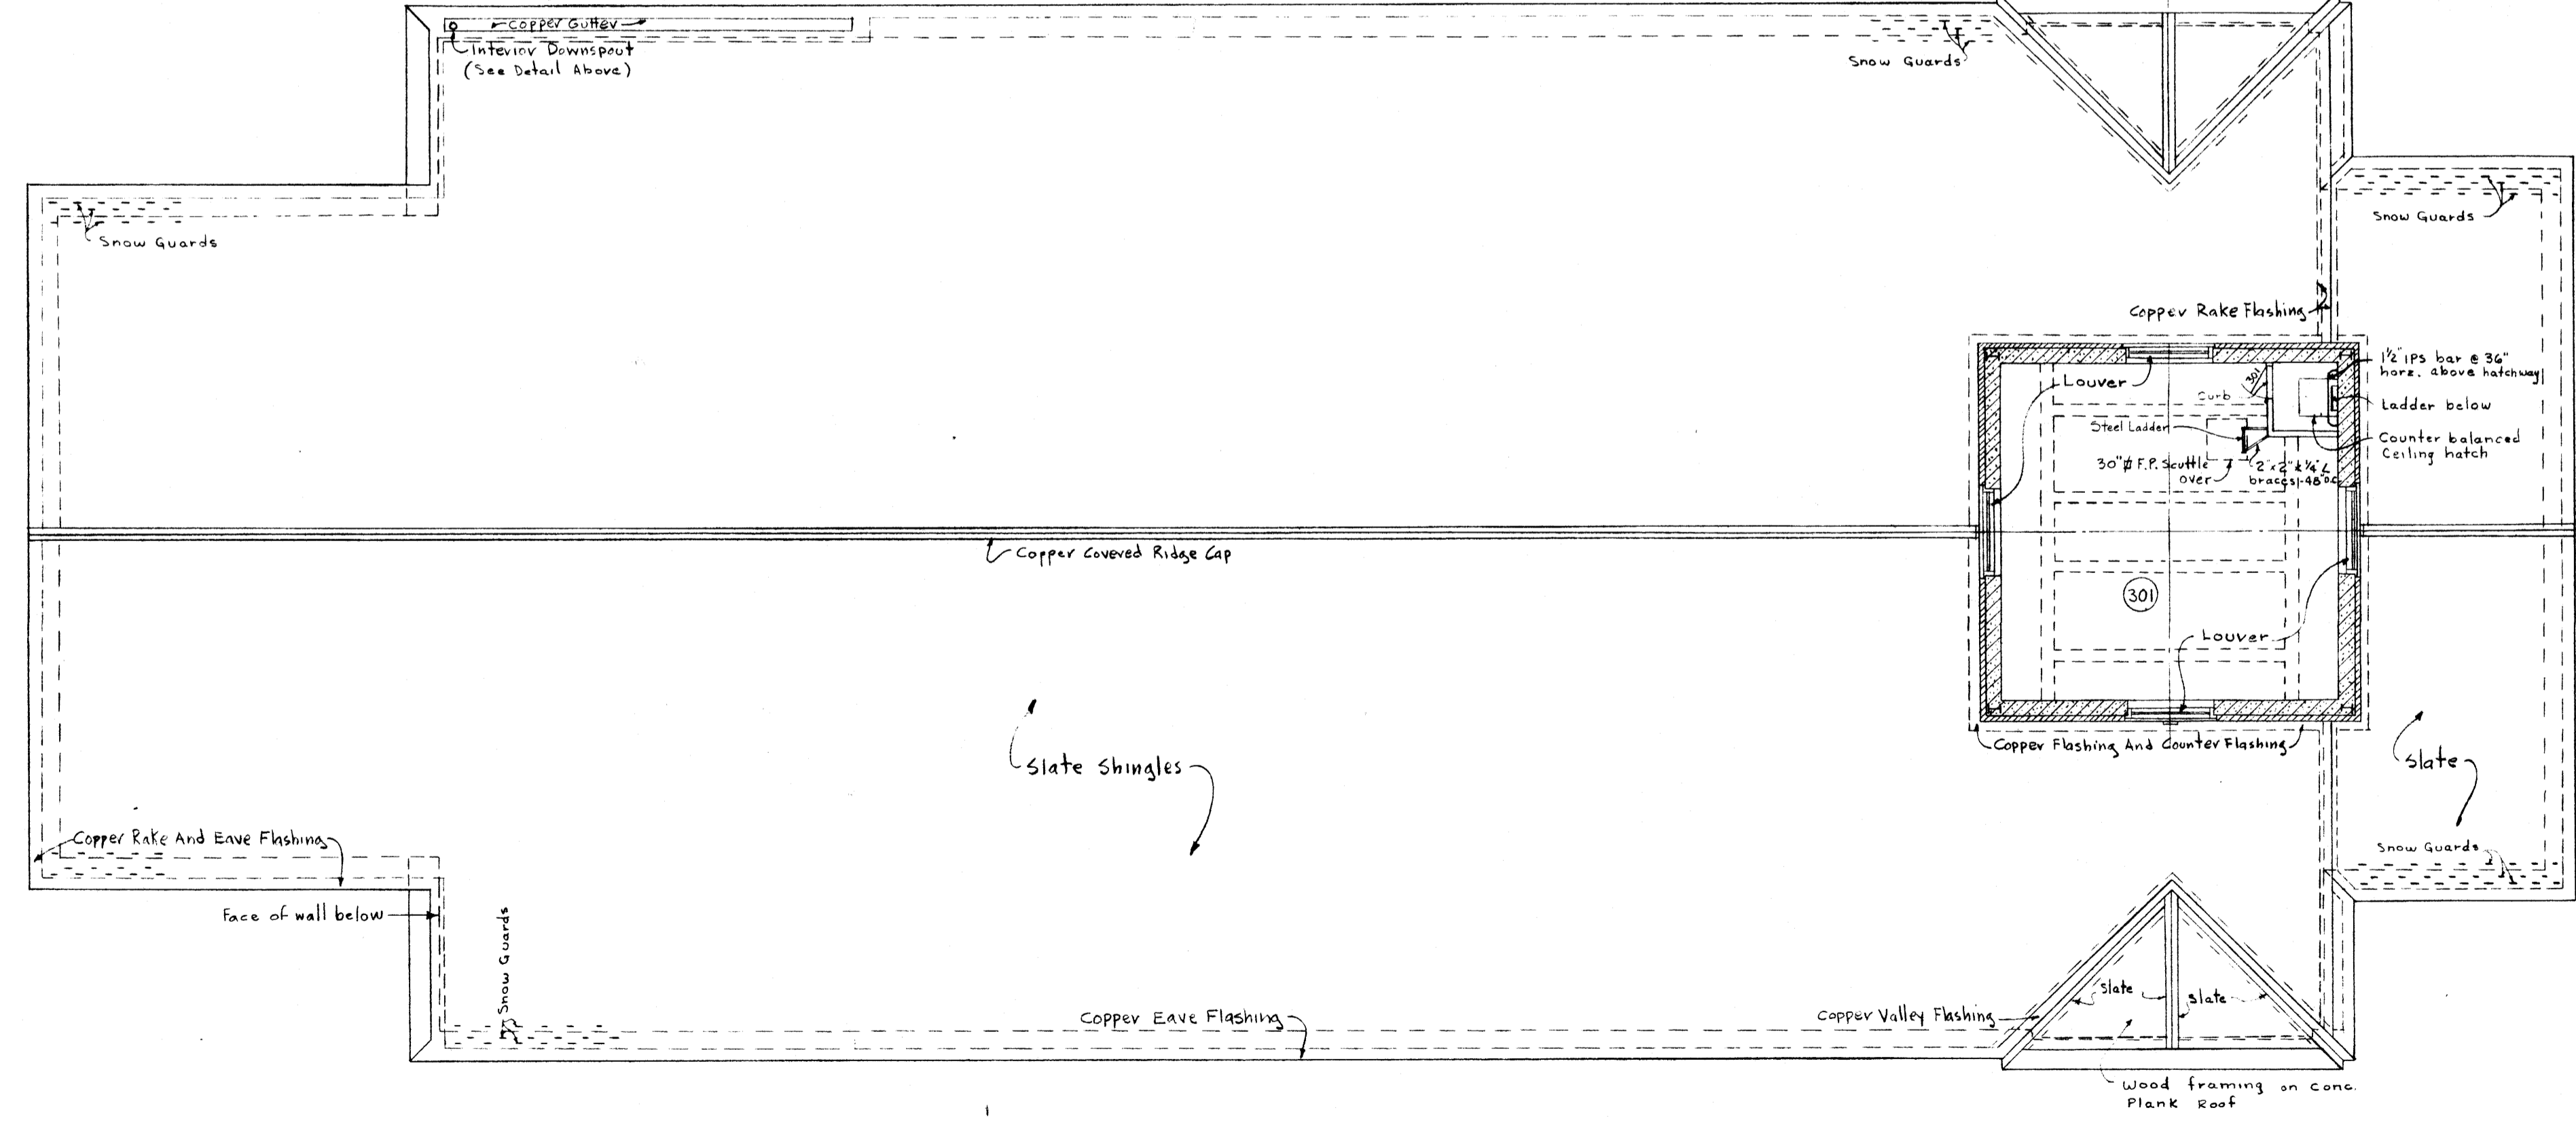

ROOF PLAN  
 SCALE: 1/8" = 1'-0"

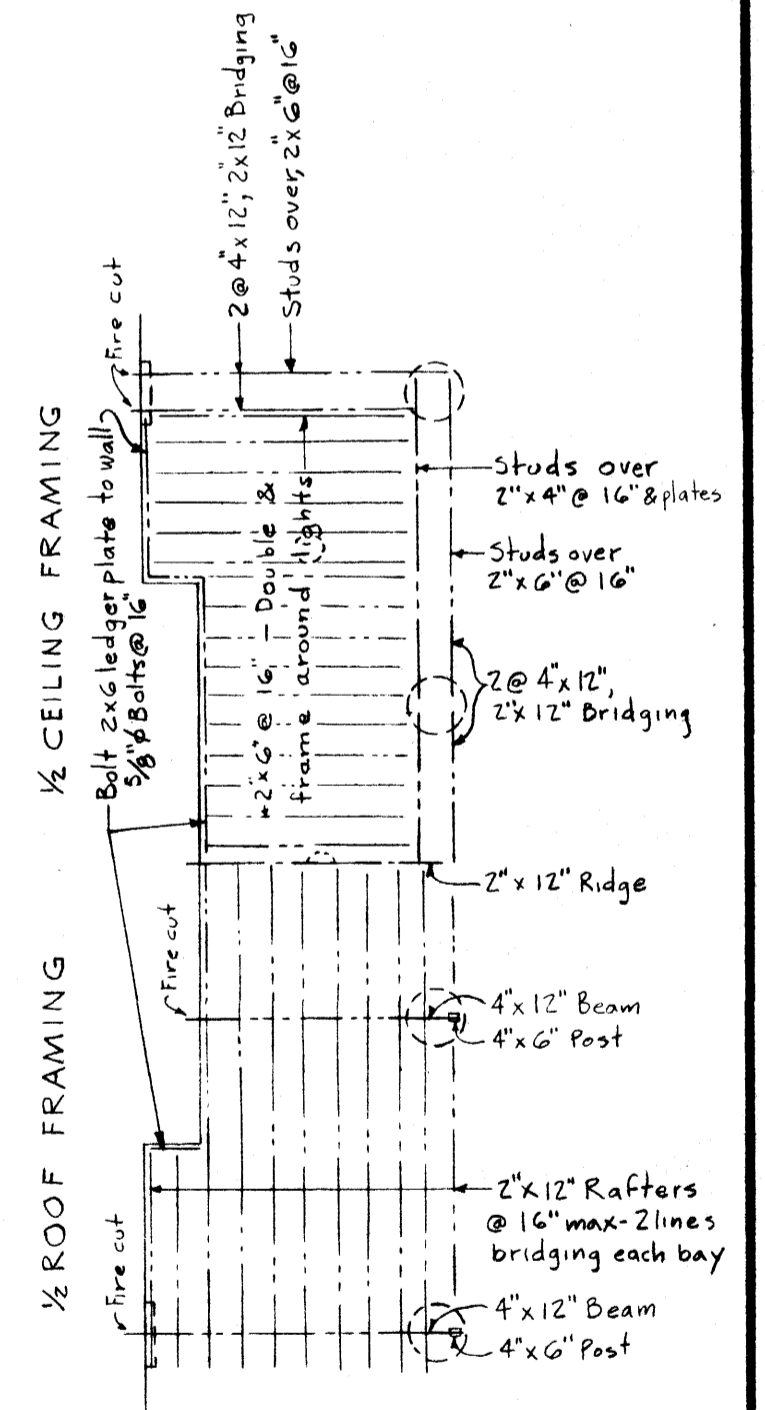

WOOD PORTICO FRAMING PLAN  
 Scale: 1/8" = 1'-0"

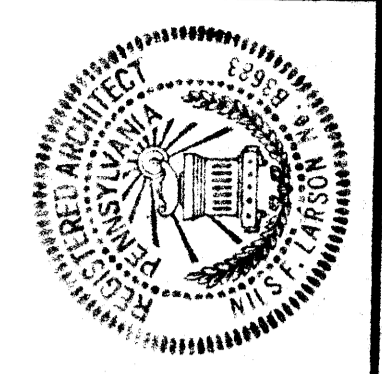

LARSON & LARSON  
Architects  
WINSTON-SALEM, N.C.


109

BUCKNELL UNIVERSITY  
LEWISBURG PENNA.

at  
CHAPEL

Drawn By: J.F.H.  
Approved By: J.P.C.  
Date: Aug. 14, 1963

5

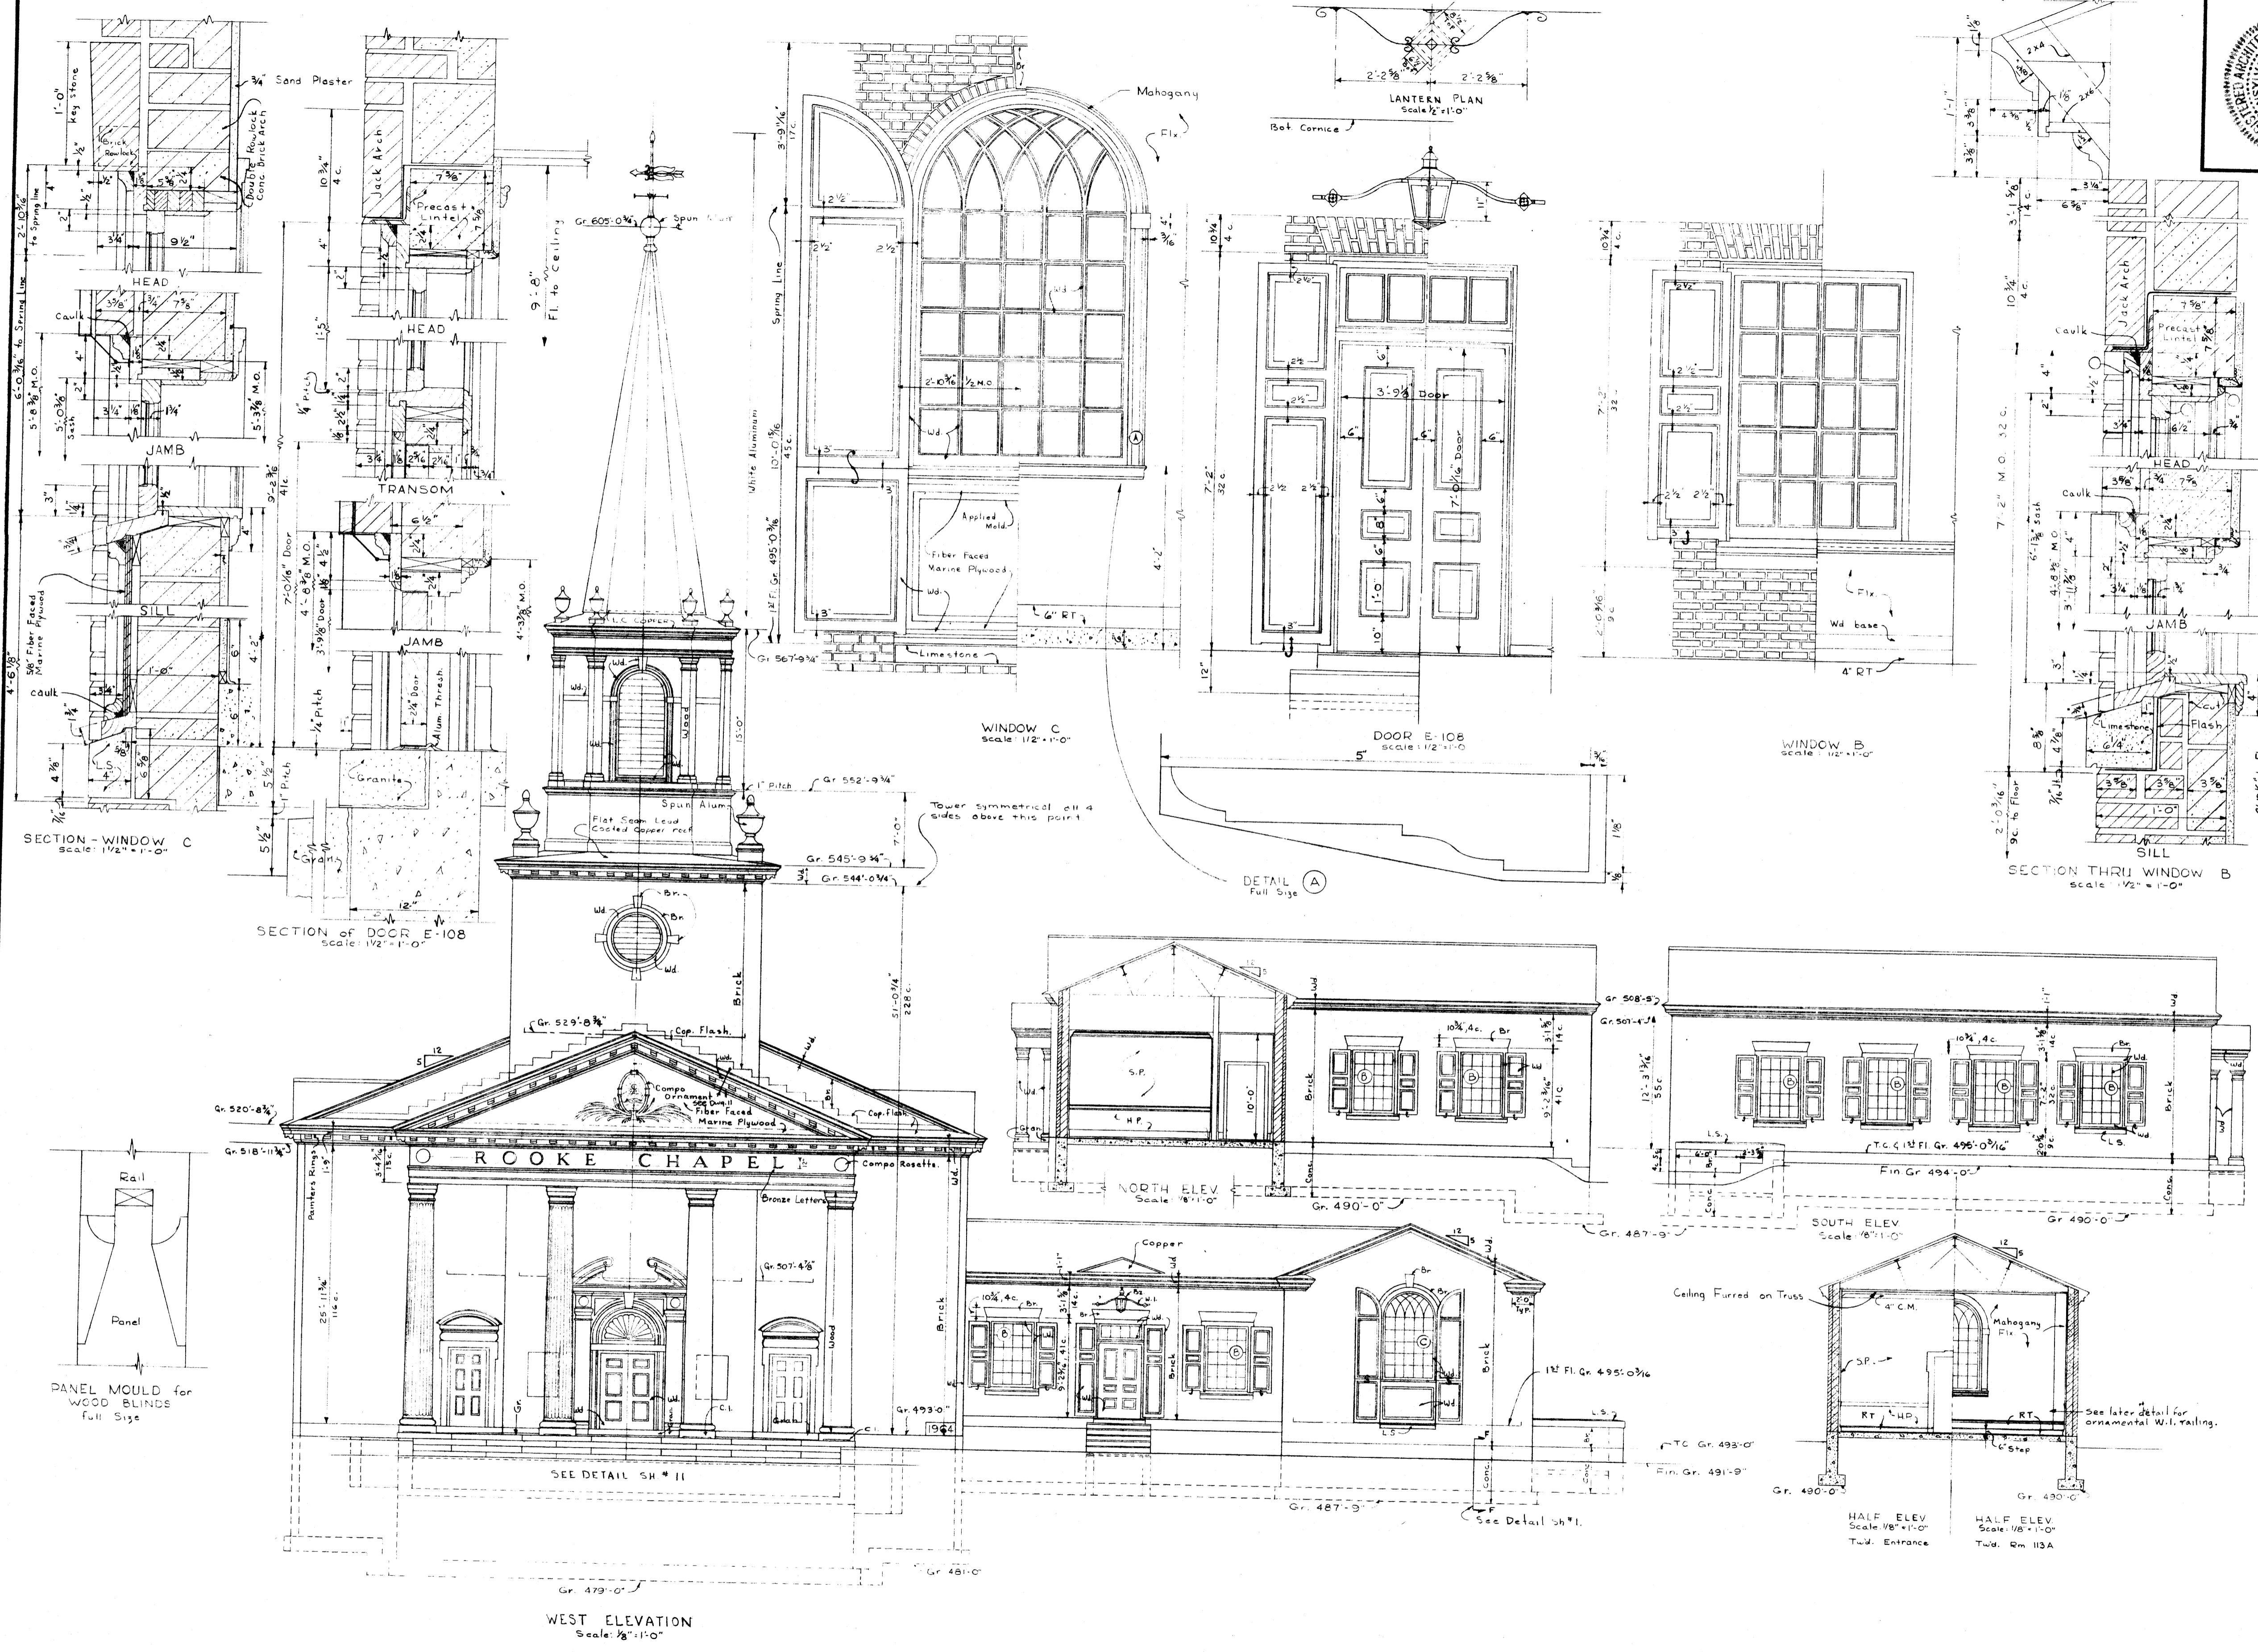

SECTION - WINDOW C  
Scale: 1/2" = 1'-0"

SECTION OF DOOR E-108  
Scale: 1/2" = 1'-0"

WINDOW C  
Scale: 1/2" = 1'-0"

DOOR E-108  
Scale: 1/2" = 1'-0"

WINDOW B  
Scale: 1/2" = 1'-0"

SECTION THRU WINDOW B  
Scale: 1/2" = 1'-0"

NORTH ELEV  
Scale: 1/8" = 1'-0"

SOUTH ELEV  
Scale: 1/8" = 1'-0"

WEST ELEV  
Scale: 1/8" = 1'-0"

HALF ELEV  
Scale: 1/8" = 1'-0"

HALF ELEV  
Scale: 1/8" = 1'-0"


PANEL MOULD for  
WOOD BLINDS  
Full Size

SEE DETAIL SH # 11

See Detail SH # 1.

See later detail for  
ornamental W.I. railing.

Tower Symmetrical all 4  
sides above this point

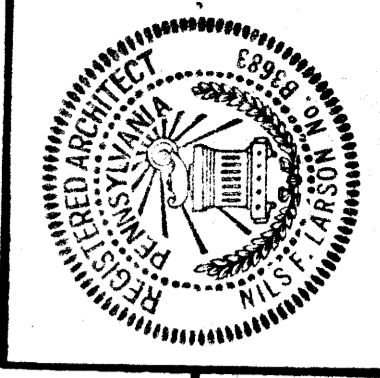

LARSON & LARSON  
Architects  
WINSTON-SALEM, N.C.


Job No. N.C. 109

BUCKNELL UNIVERSITY  
LEWISBURG, PENNA.

at  
**CHAPEL**

Drawn By: J.E.H.  
Approved By: J.P.C.  
Date: Aug. 14, 1963

6

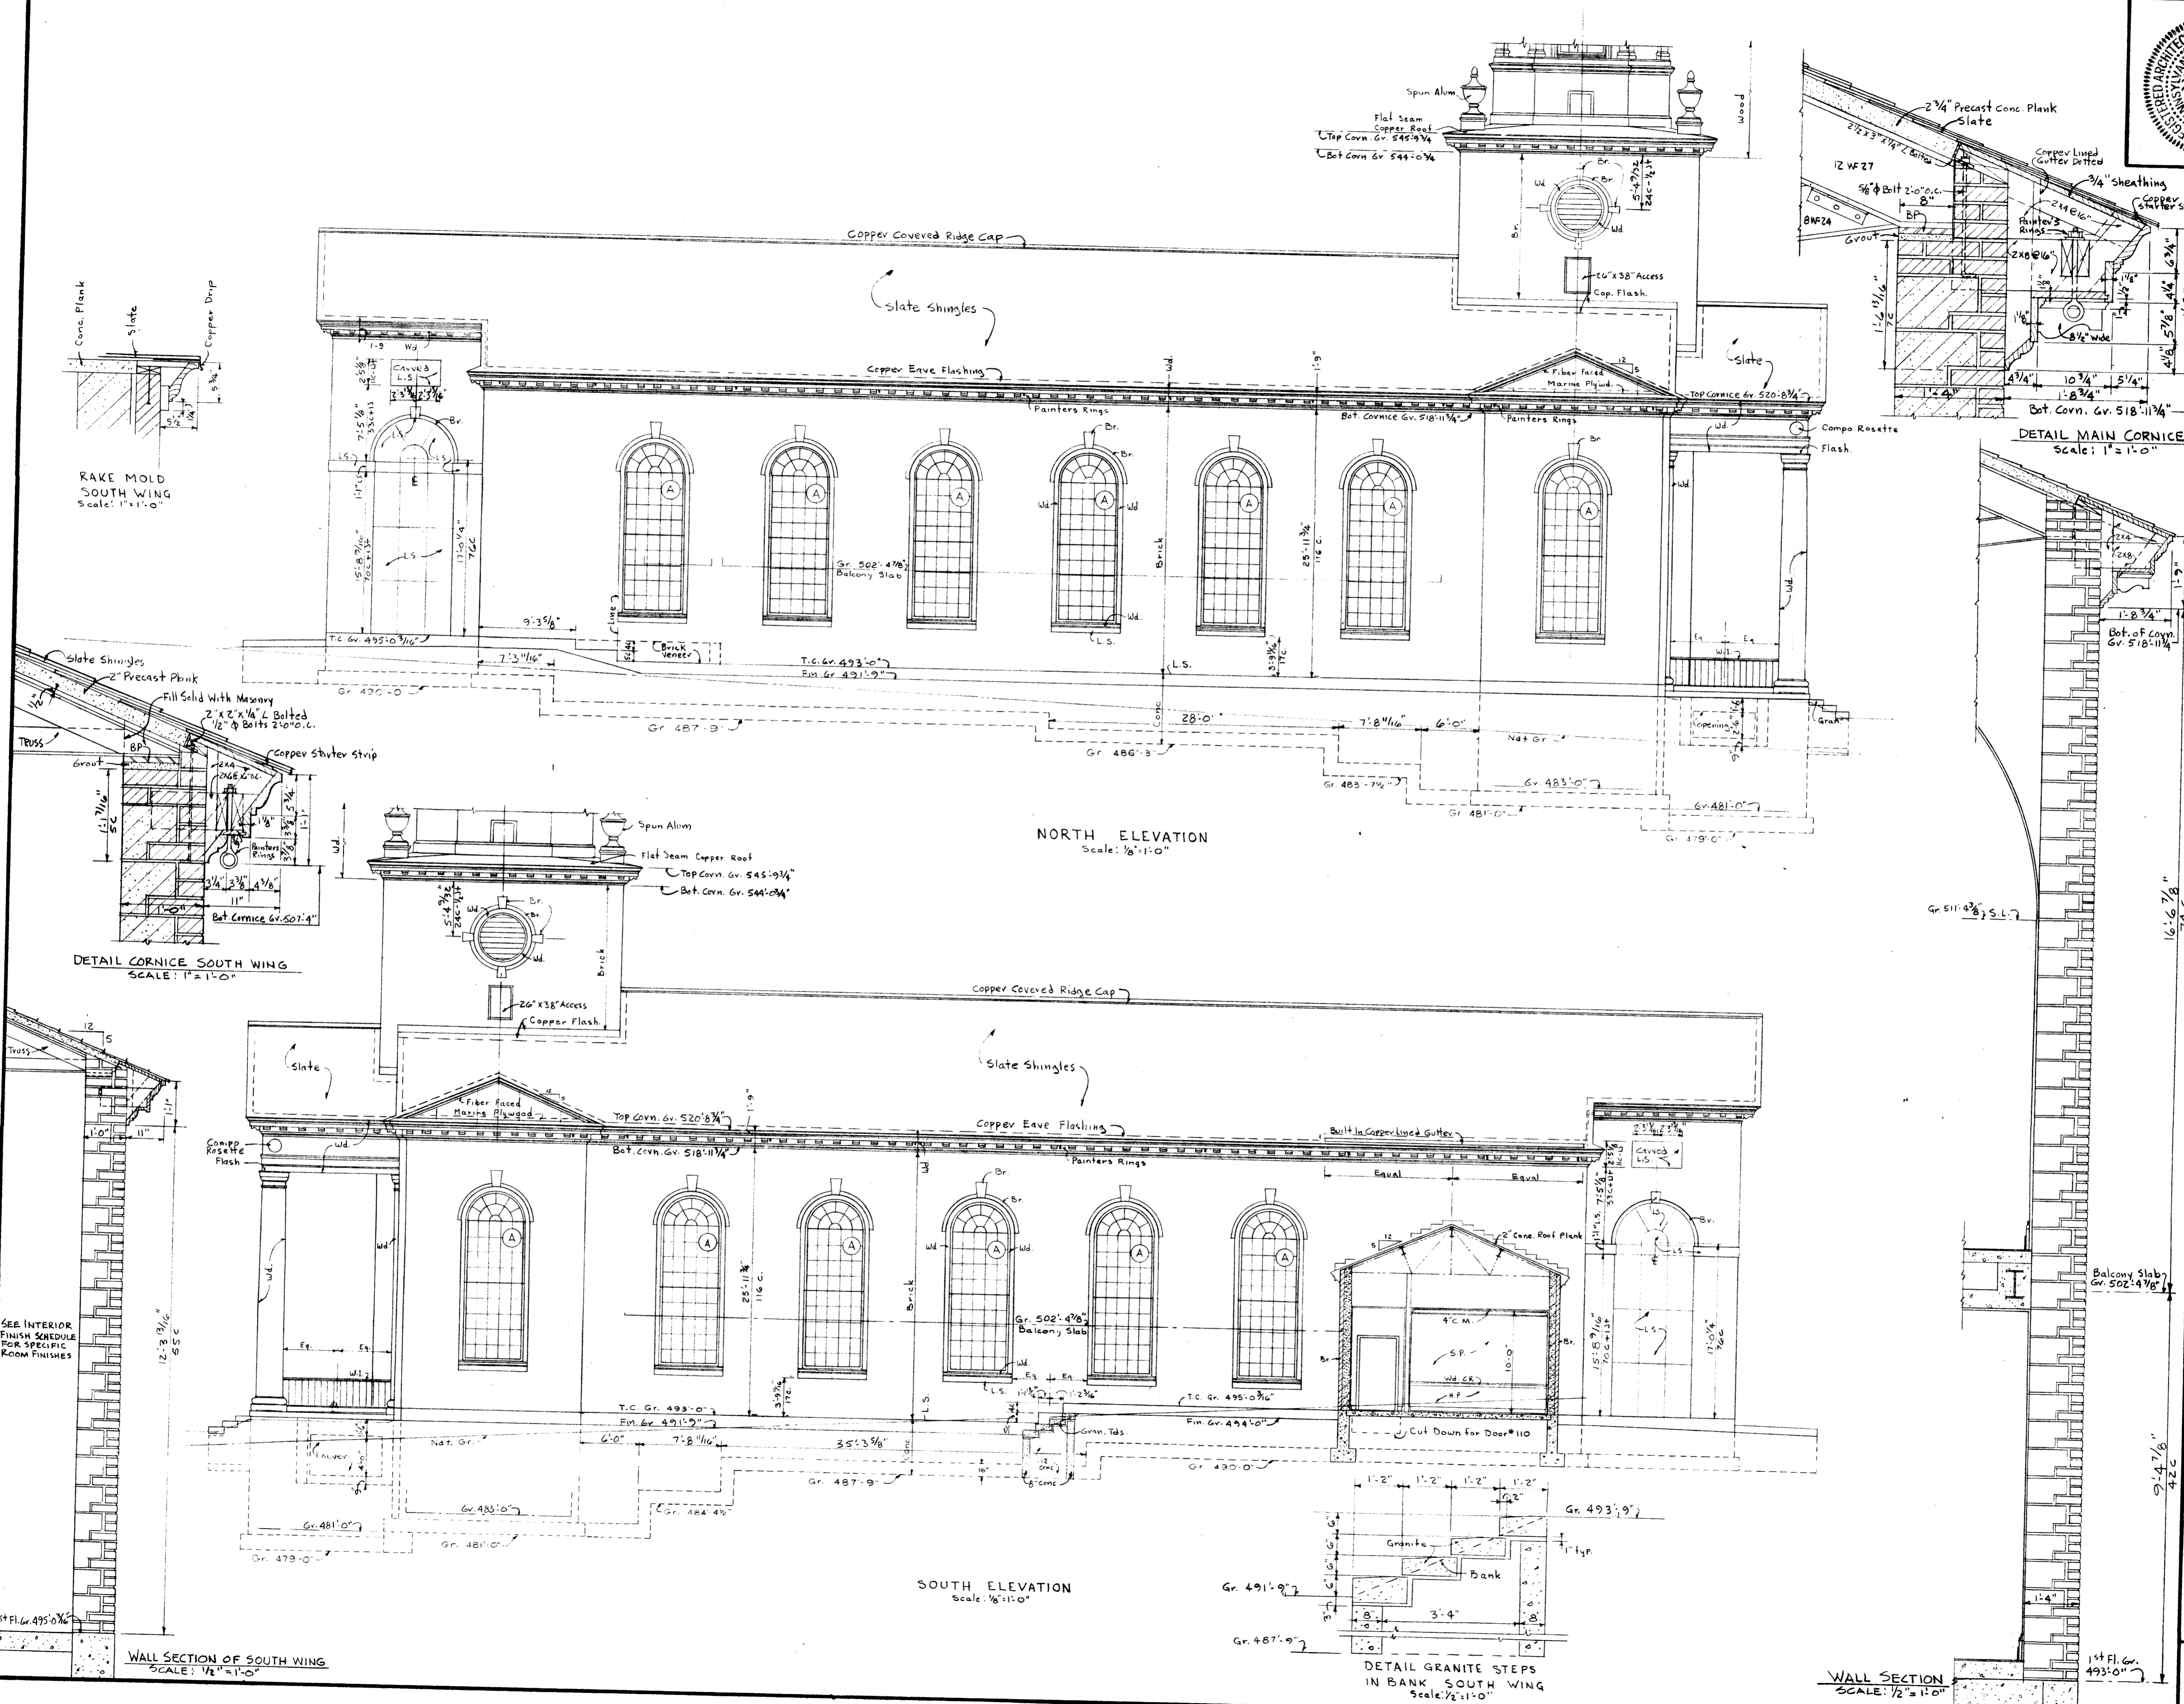

NORTH ELEVATION  
Scale: 1/8" = 1'-0"

SOUTH ELEVATION  
Scale: 1/8" = 1'-0"

DETAIL MAIN CORNICE  
Scale: 1" = 1'-0"

DETAIL CORNICE SOUTH WING  
Scale: 1" = 1'-0"

WALL SECTION OF SOUTH WING  
Scale: 1/2" = 1'-0"

DETAIL GRANITE STEPS  
IN BANK SOUTH WING  
Scale: 1/2" = 1'-0"

WALL SECTION  
Scale: 1/2" = 1'-0"

SEE INTERIOR  
FINISH SCHEDULE  
FOR SPECIFIC  
ROOM FINISHES

1st Fl. Gr. 493'-0"

9'-4 7/8"  
42c


16'-6 7/8"  
74c

1'-8 3/4"  
18c

1'-9"  
18c

1'-9"  
18c



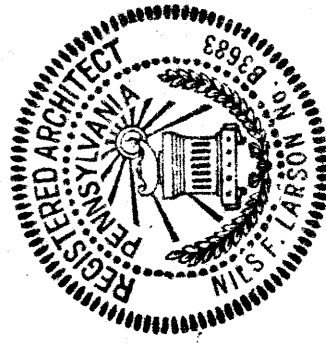


LARSON & LARSON  
Architects  
WINSTON-SALEM, N.C.

BUCKNELL UNIVERSITY  
LEWISBURG PENNA.


Job No. 109  
N.C.

Drawn By: J.E.H.  
Approved By: J.R.C.  
Date: Aug. 14, 1963


7

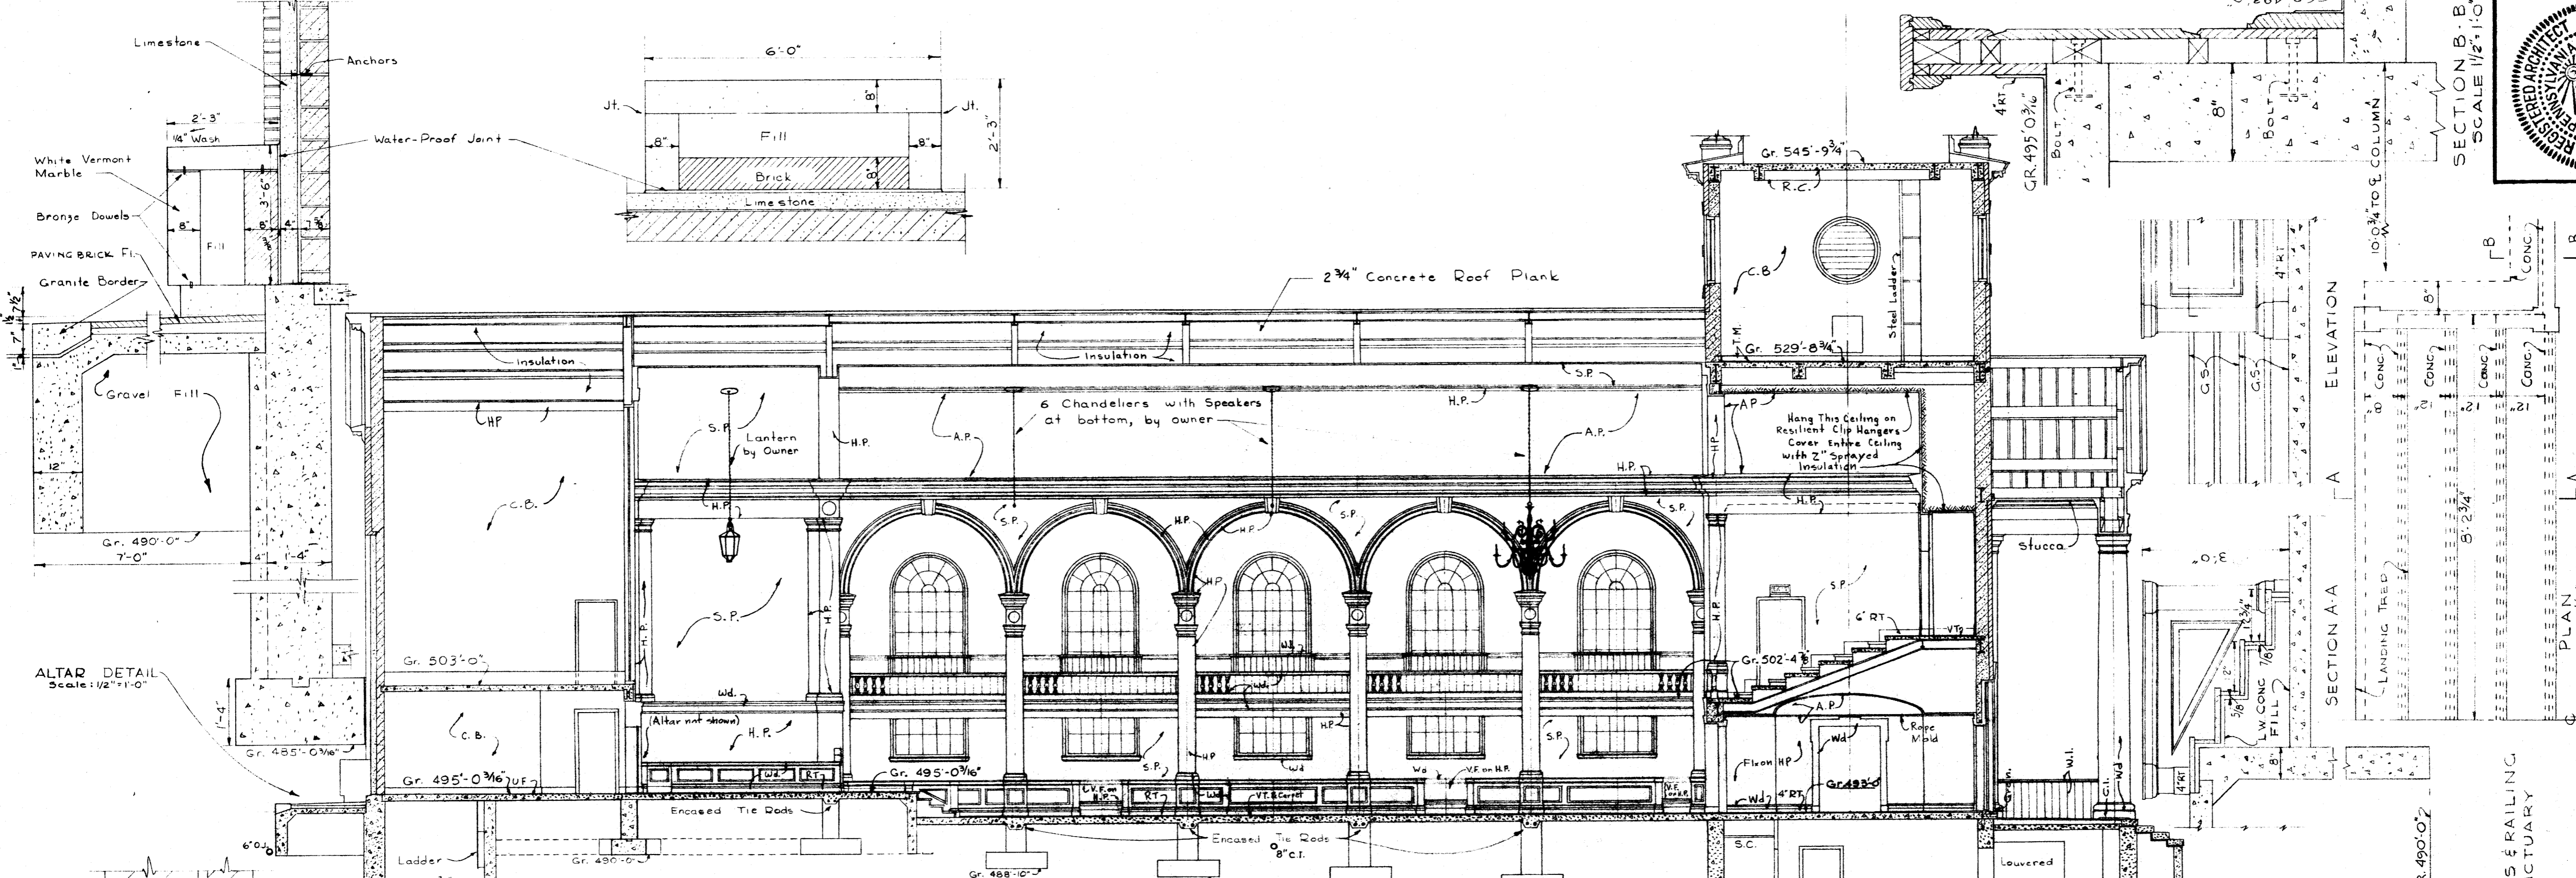


SECTION A-A  
Scale: 1/8" = 1'-0"

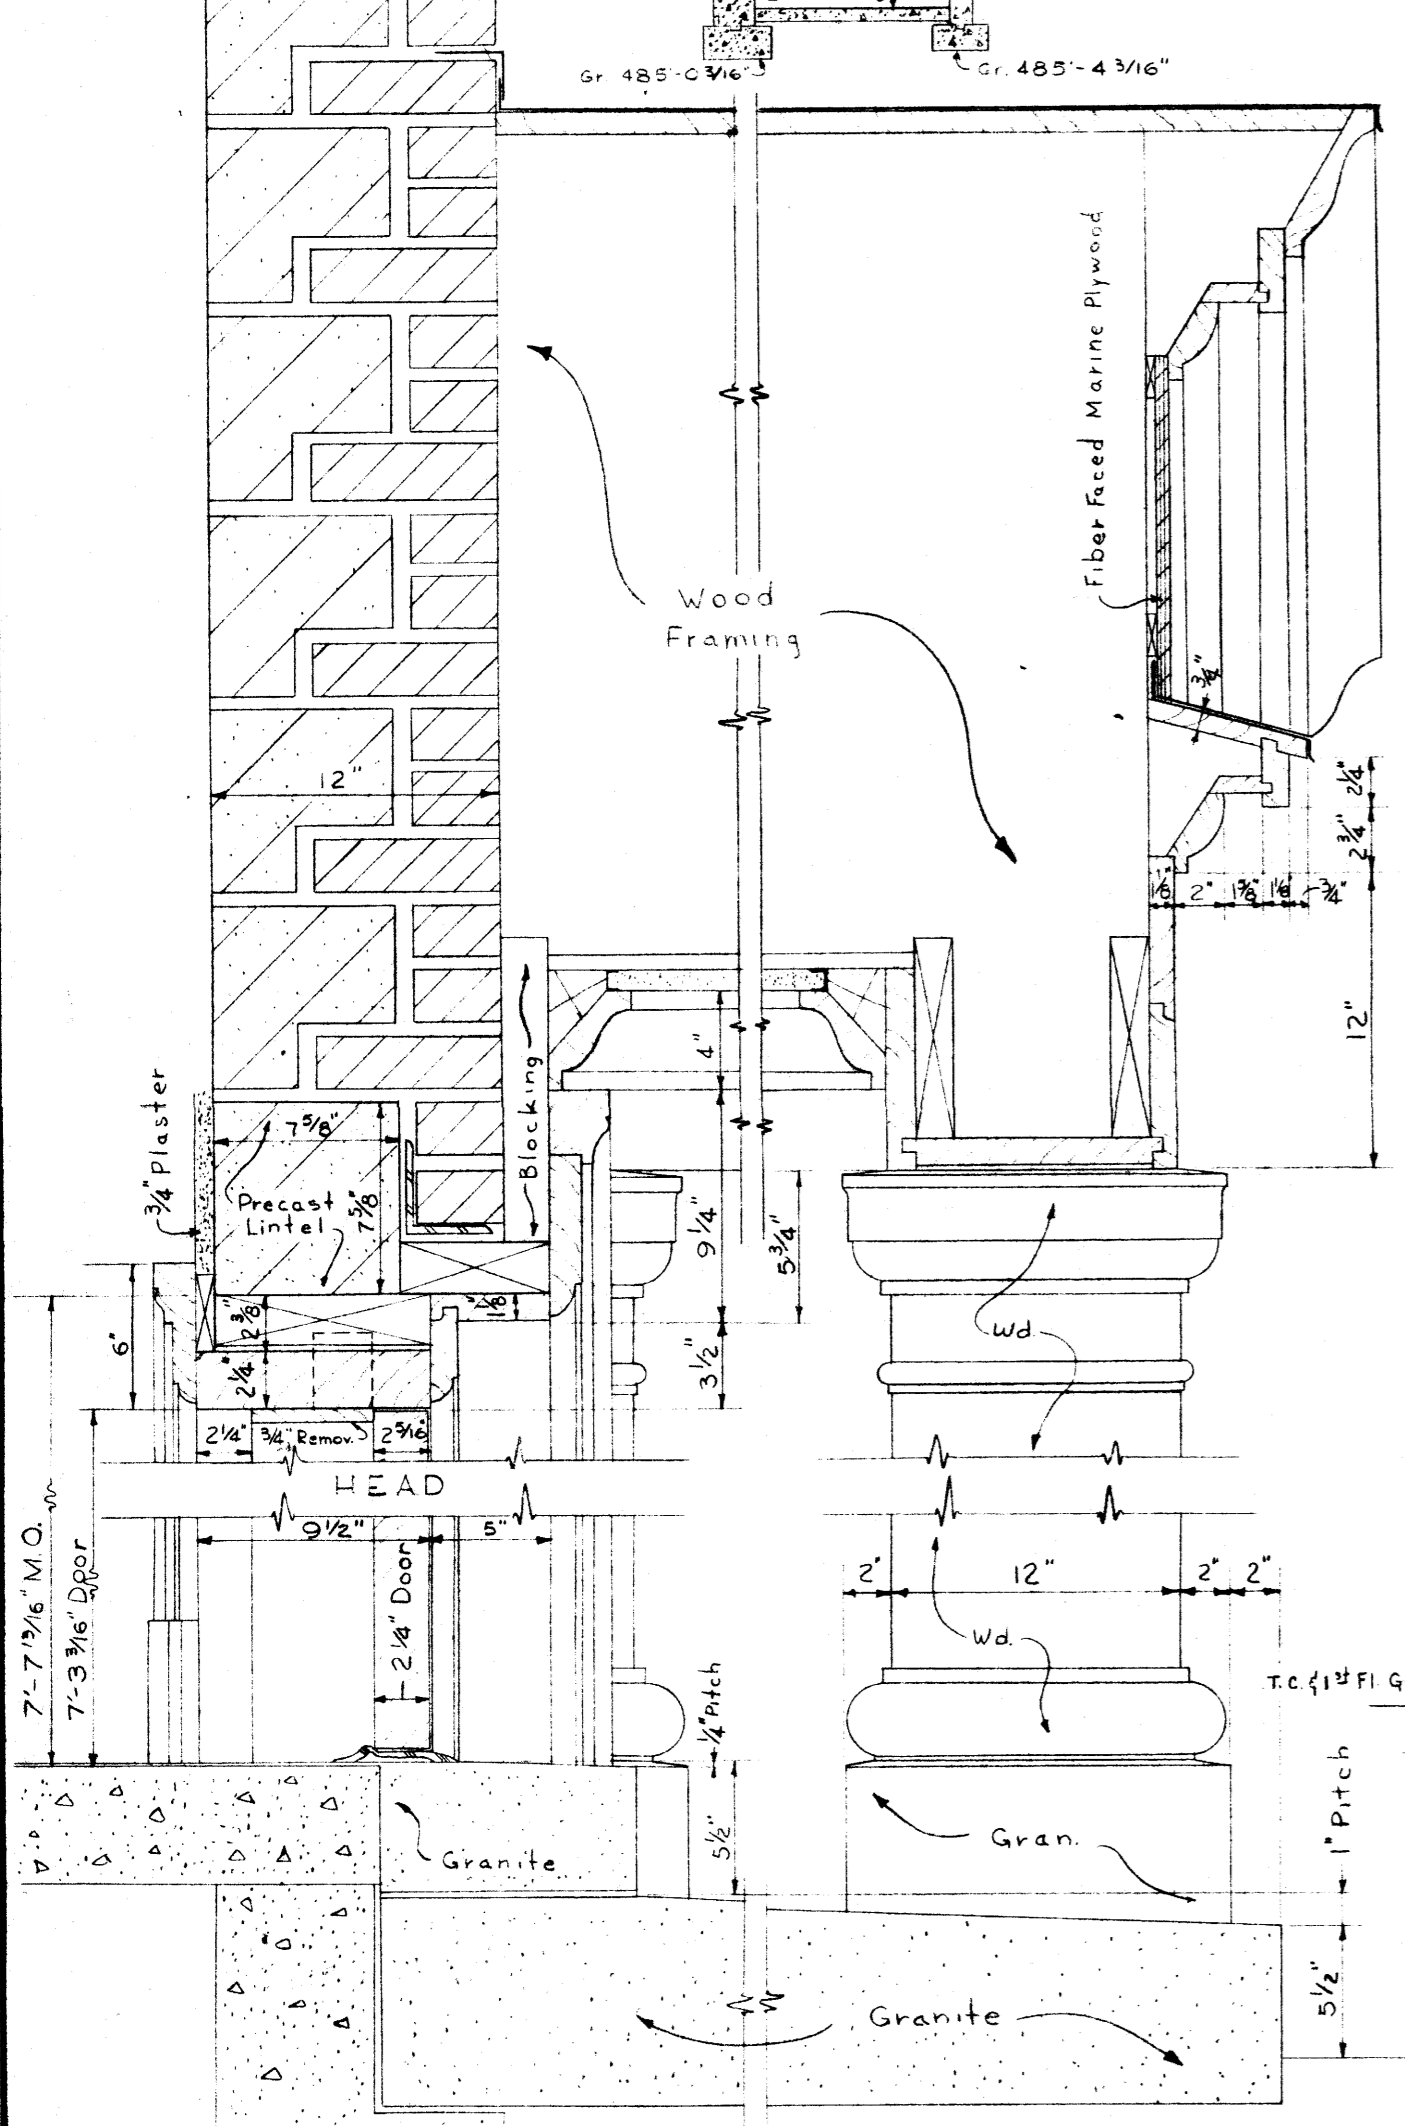

DETAIL SECTION DOOR E-106  
Scale: 1/2" = 1'-0"

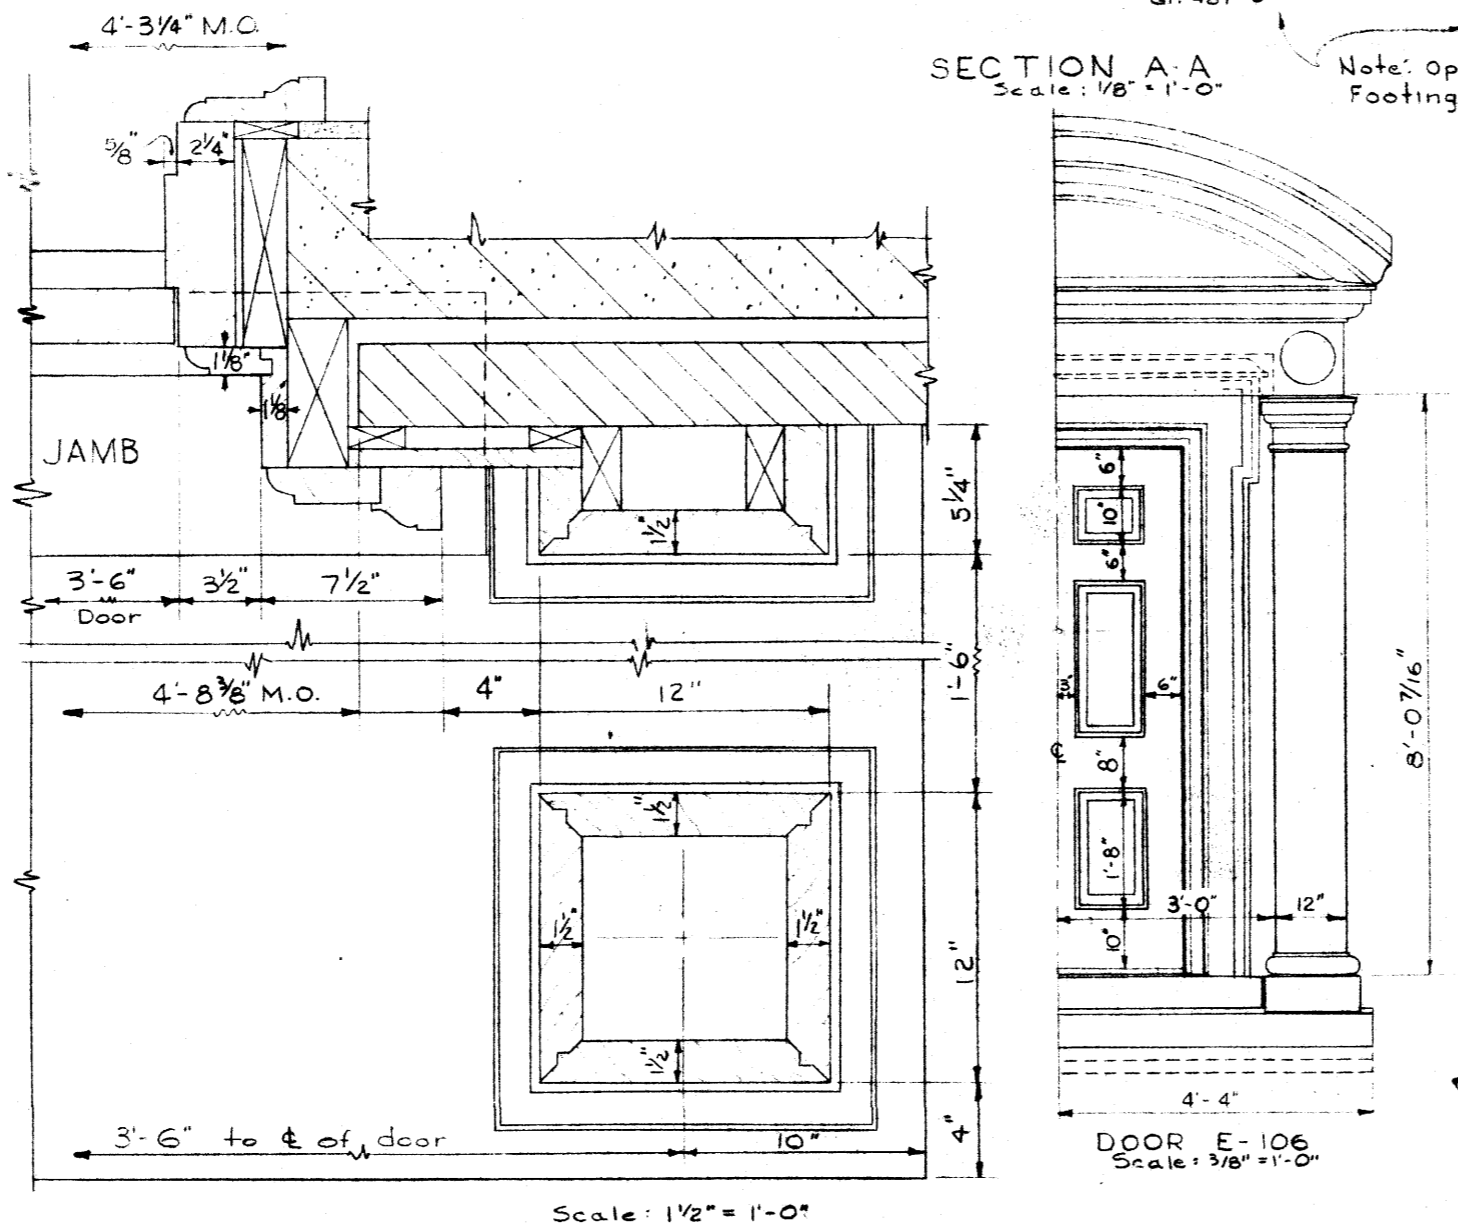

DOOR E-106  
Scale: 3/8" = 1'-0"

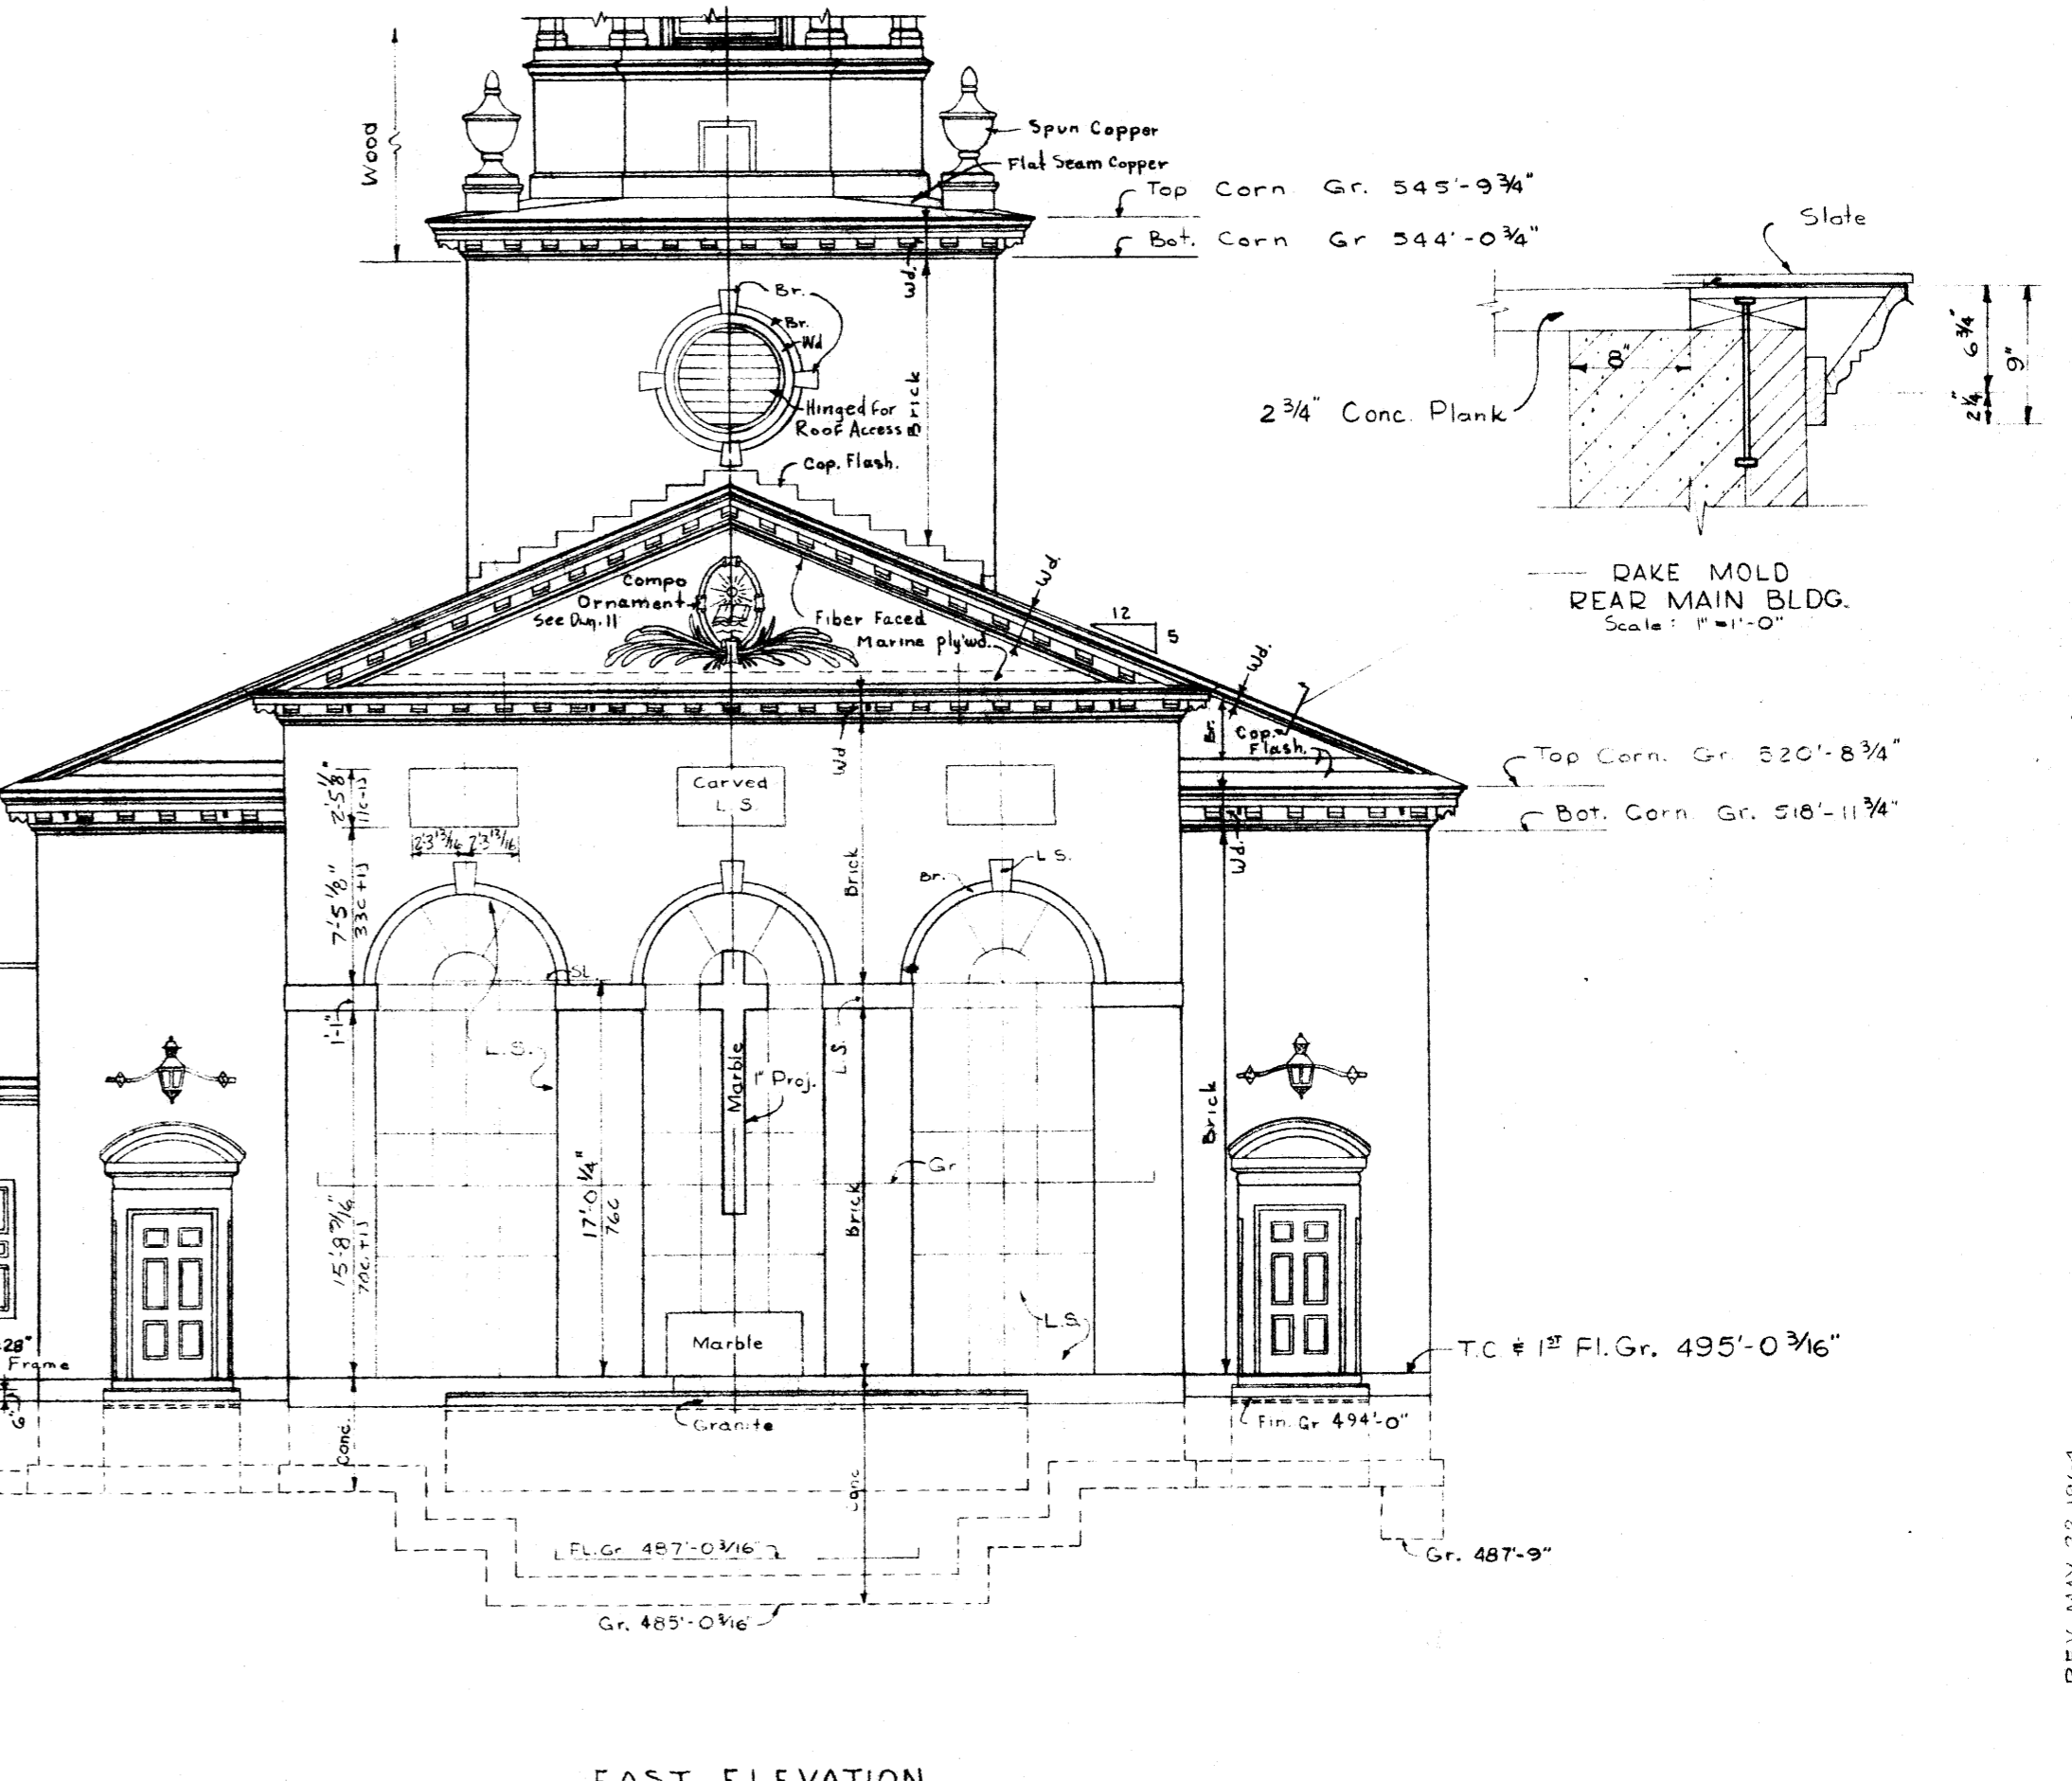

EAST ELEVATION  
Scale: 1/8" = 1'-0"

DAKE MOLD  
REAR MAIN BLDG.  
Scale: 1" = 1'-0"




Top Corn. Gr. 545'-9 3/4"  
Bot. Corn. Gr. 544'-0 3/4"

Top Corn. Gr. 520'-8 3/4"  
Bot. Corn. Gr. 516'-11 3/4"

TC # 13 Fl. Gr. 495'-0 3/4"

Gr. 487'-0"

REVISED-MAY 22, 1964

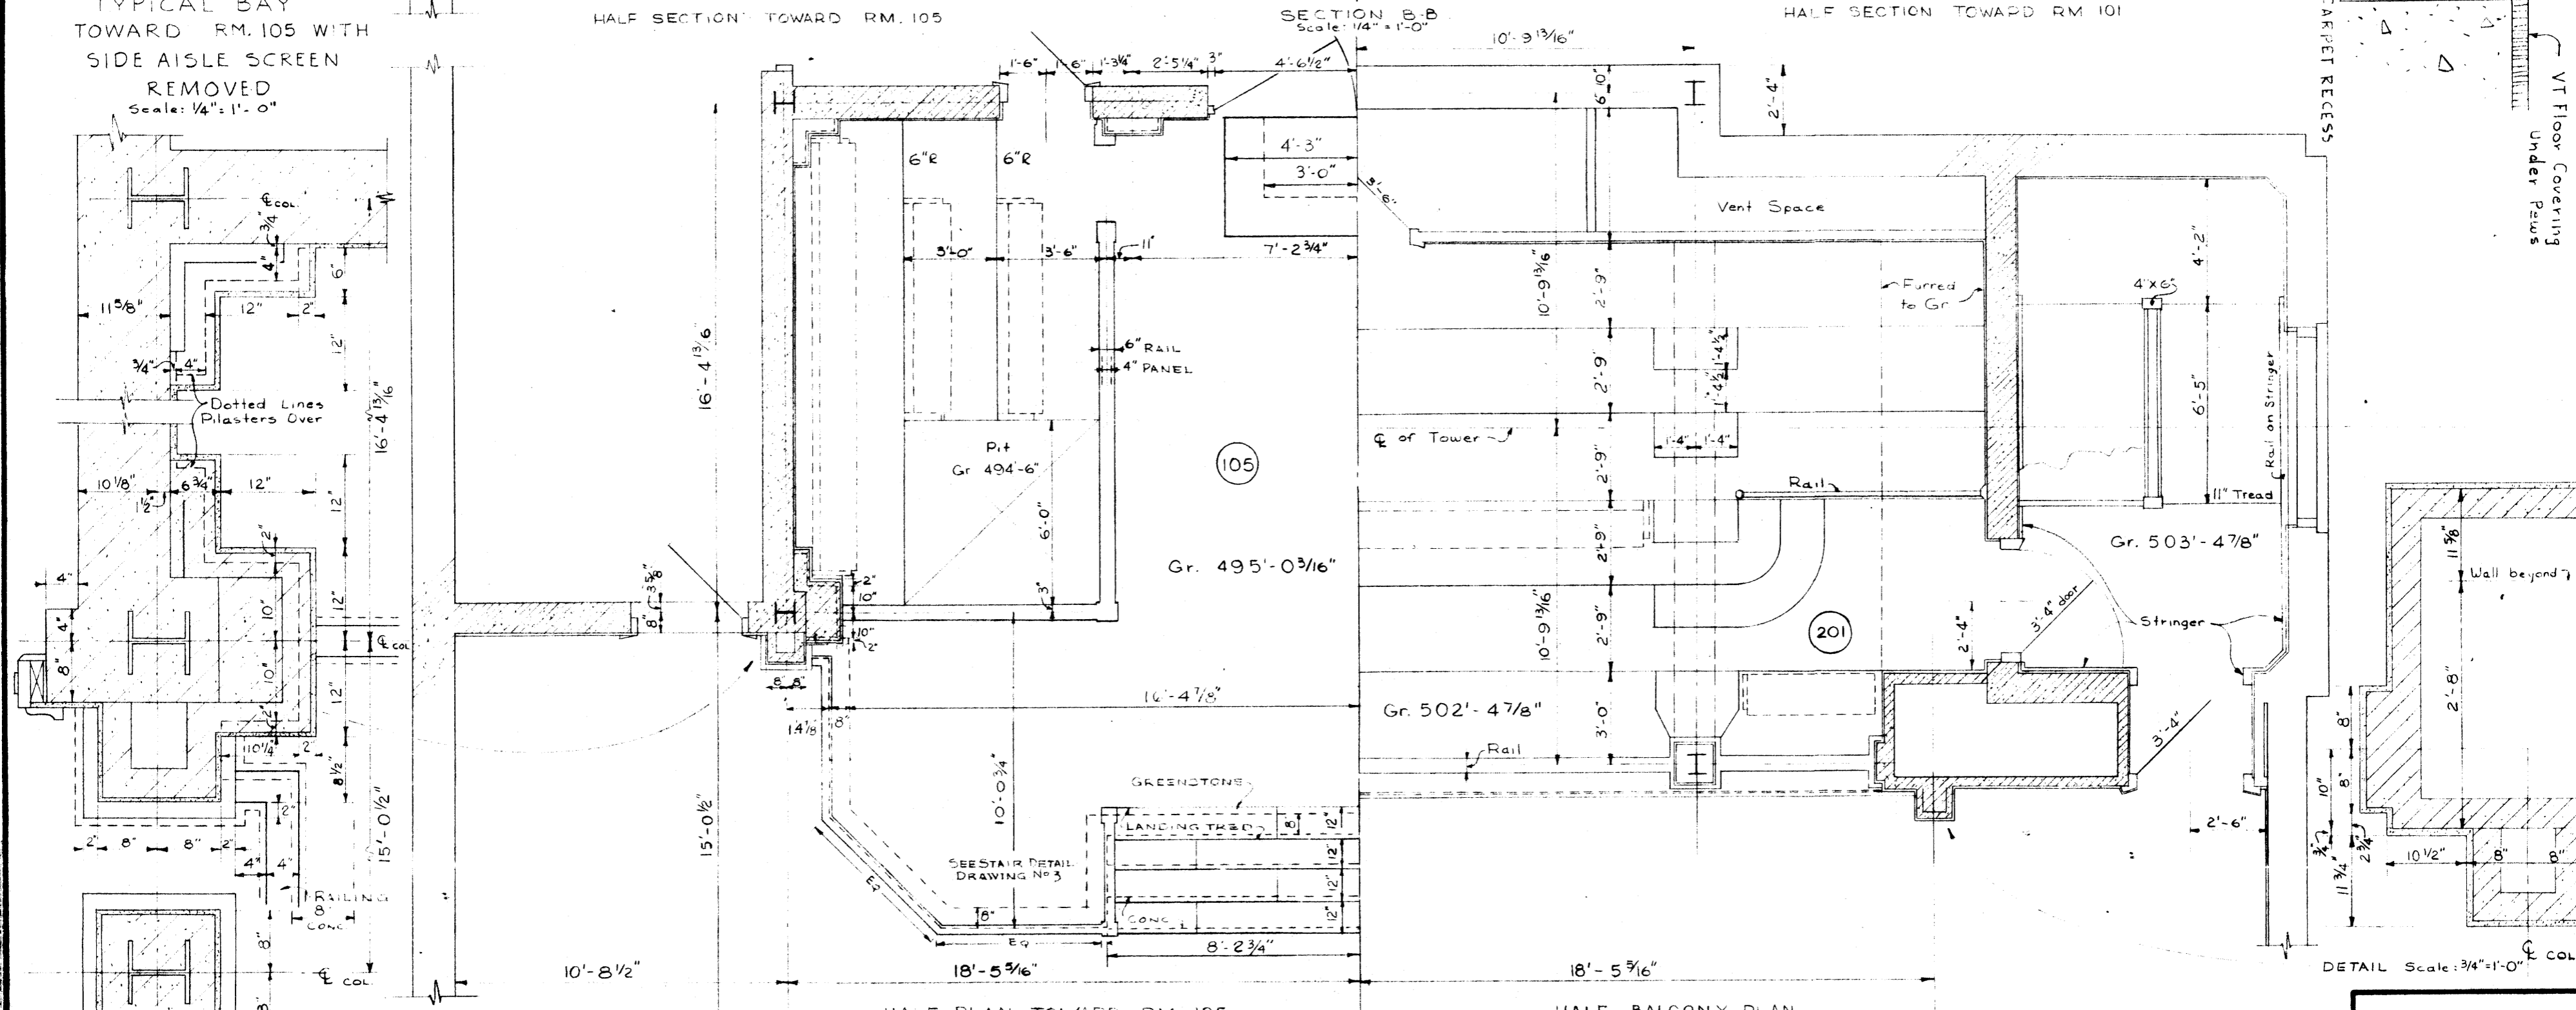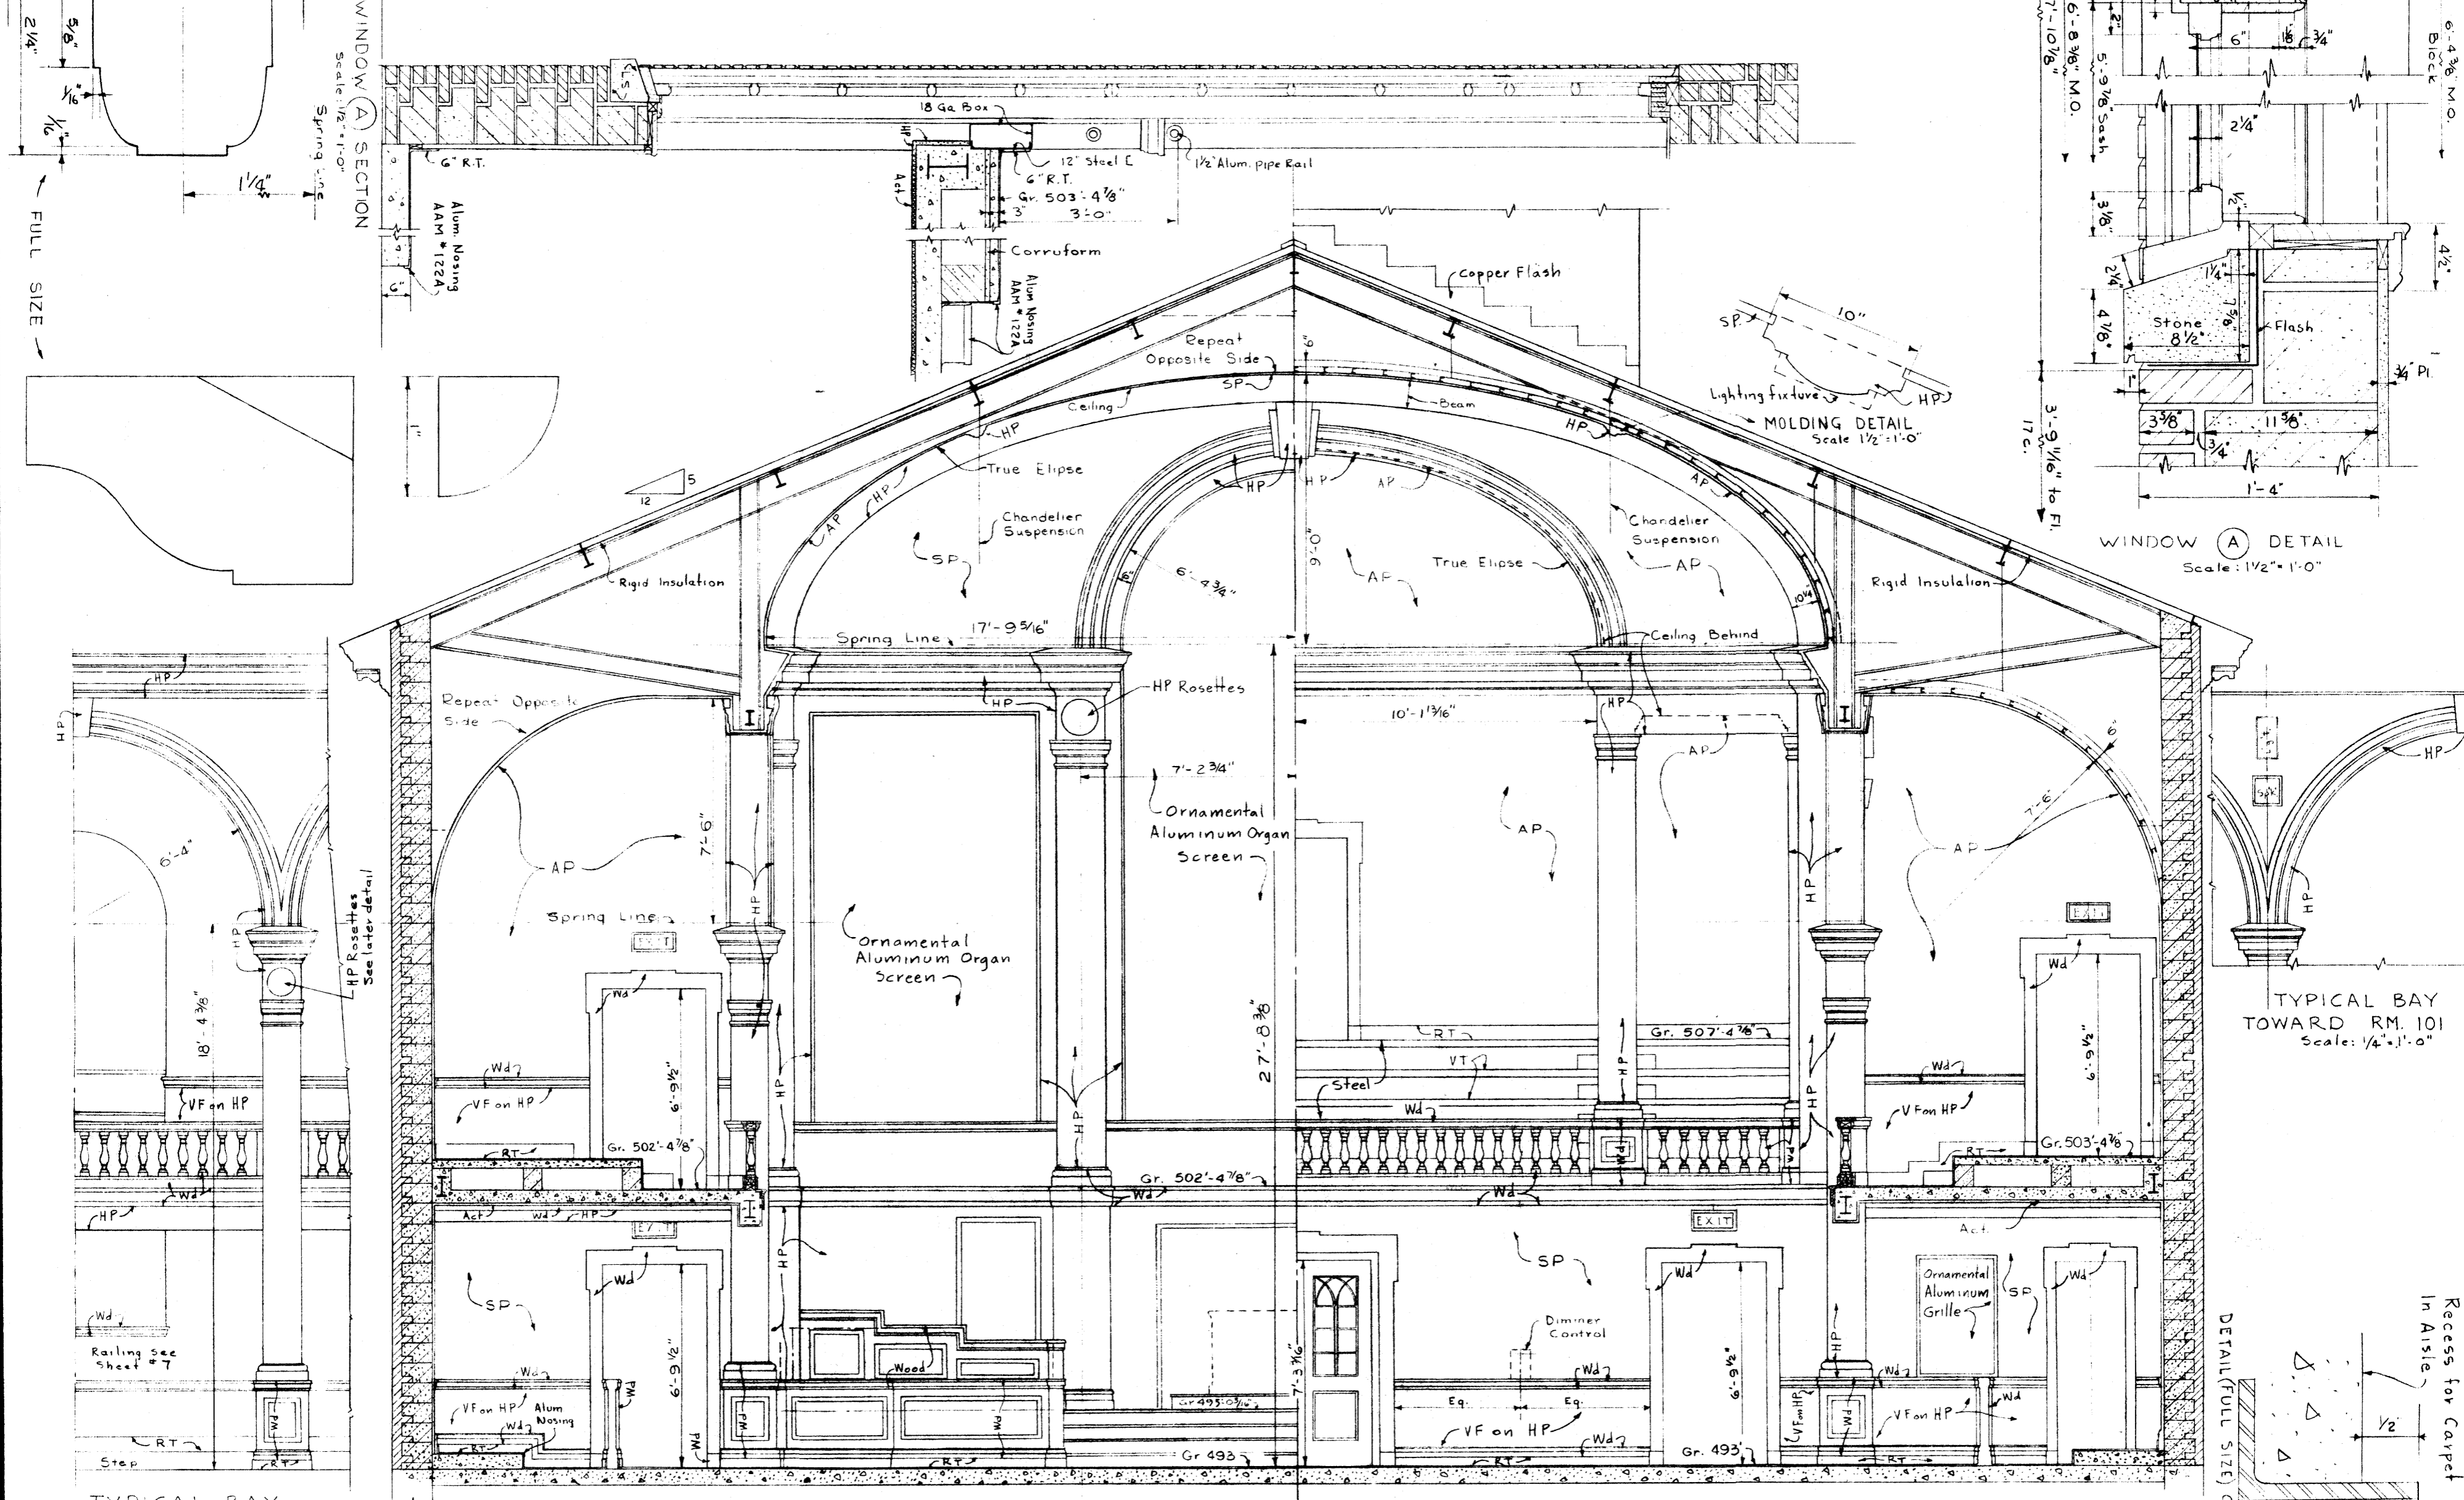
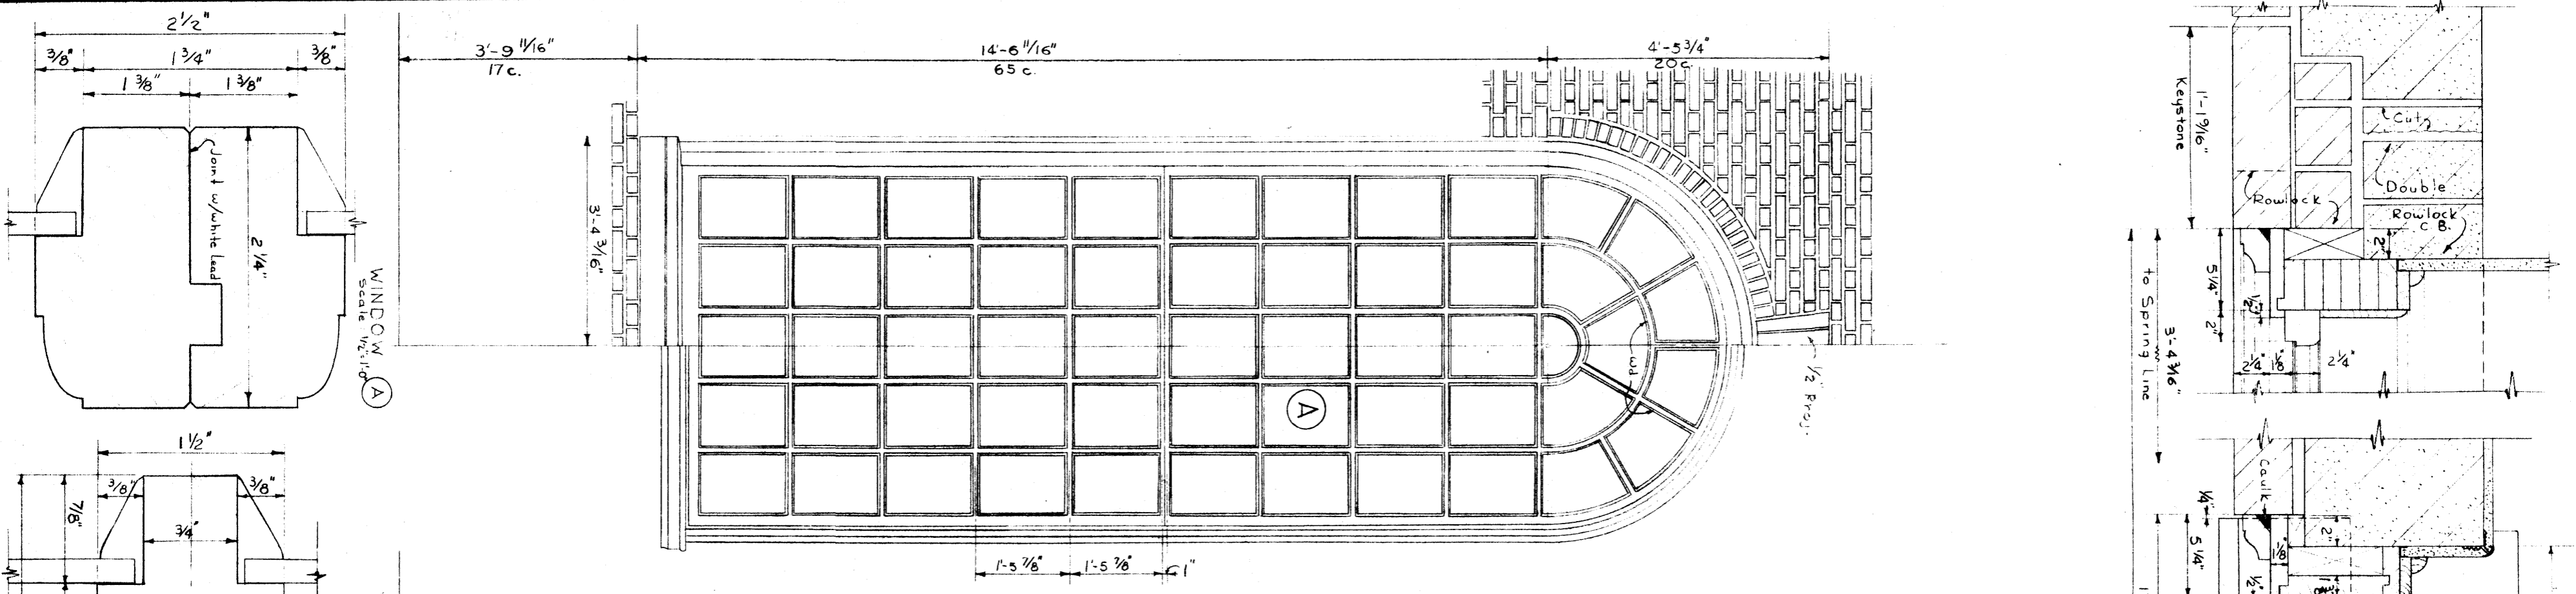


Drawn By: J.F.H.  
 Approved By: J.P.C.  
 Date: Aug. 14, 1963

**CHAPEL** at BUCKNELL UNIVERSITY LEWISBURG, PENNA.

Revised Feb. 21, 1964  
 Revised May 22, 1964  
 Job No. N.C. 109  
 LARSON & LARSON Architects WINSTON-SALEM, N.C.

REVISED MAY 22, 1964

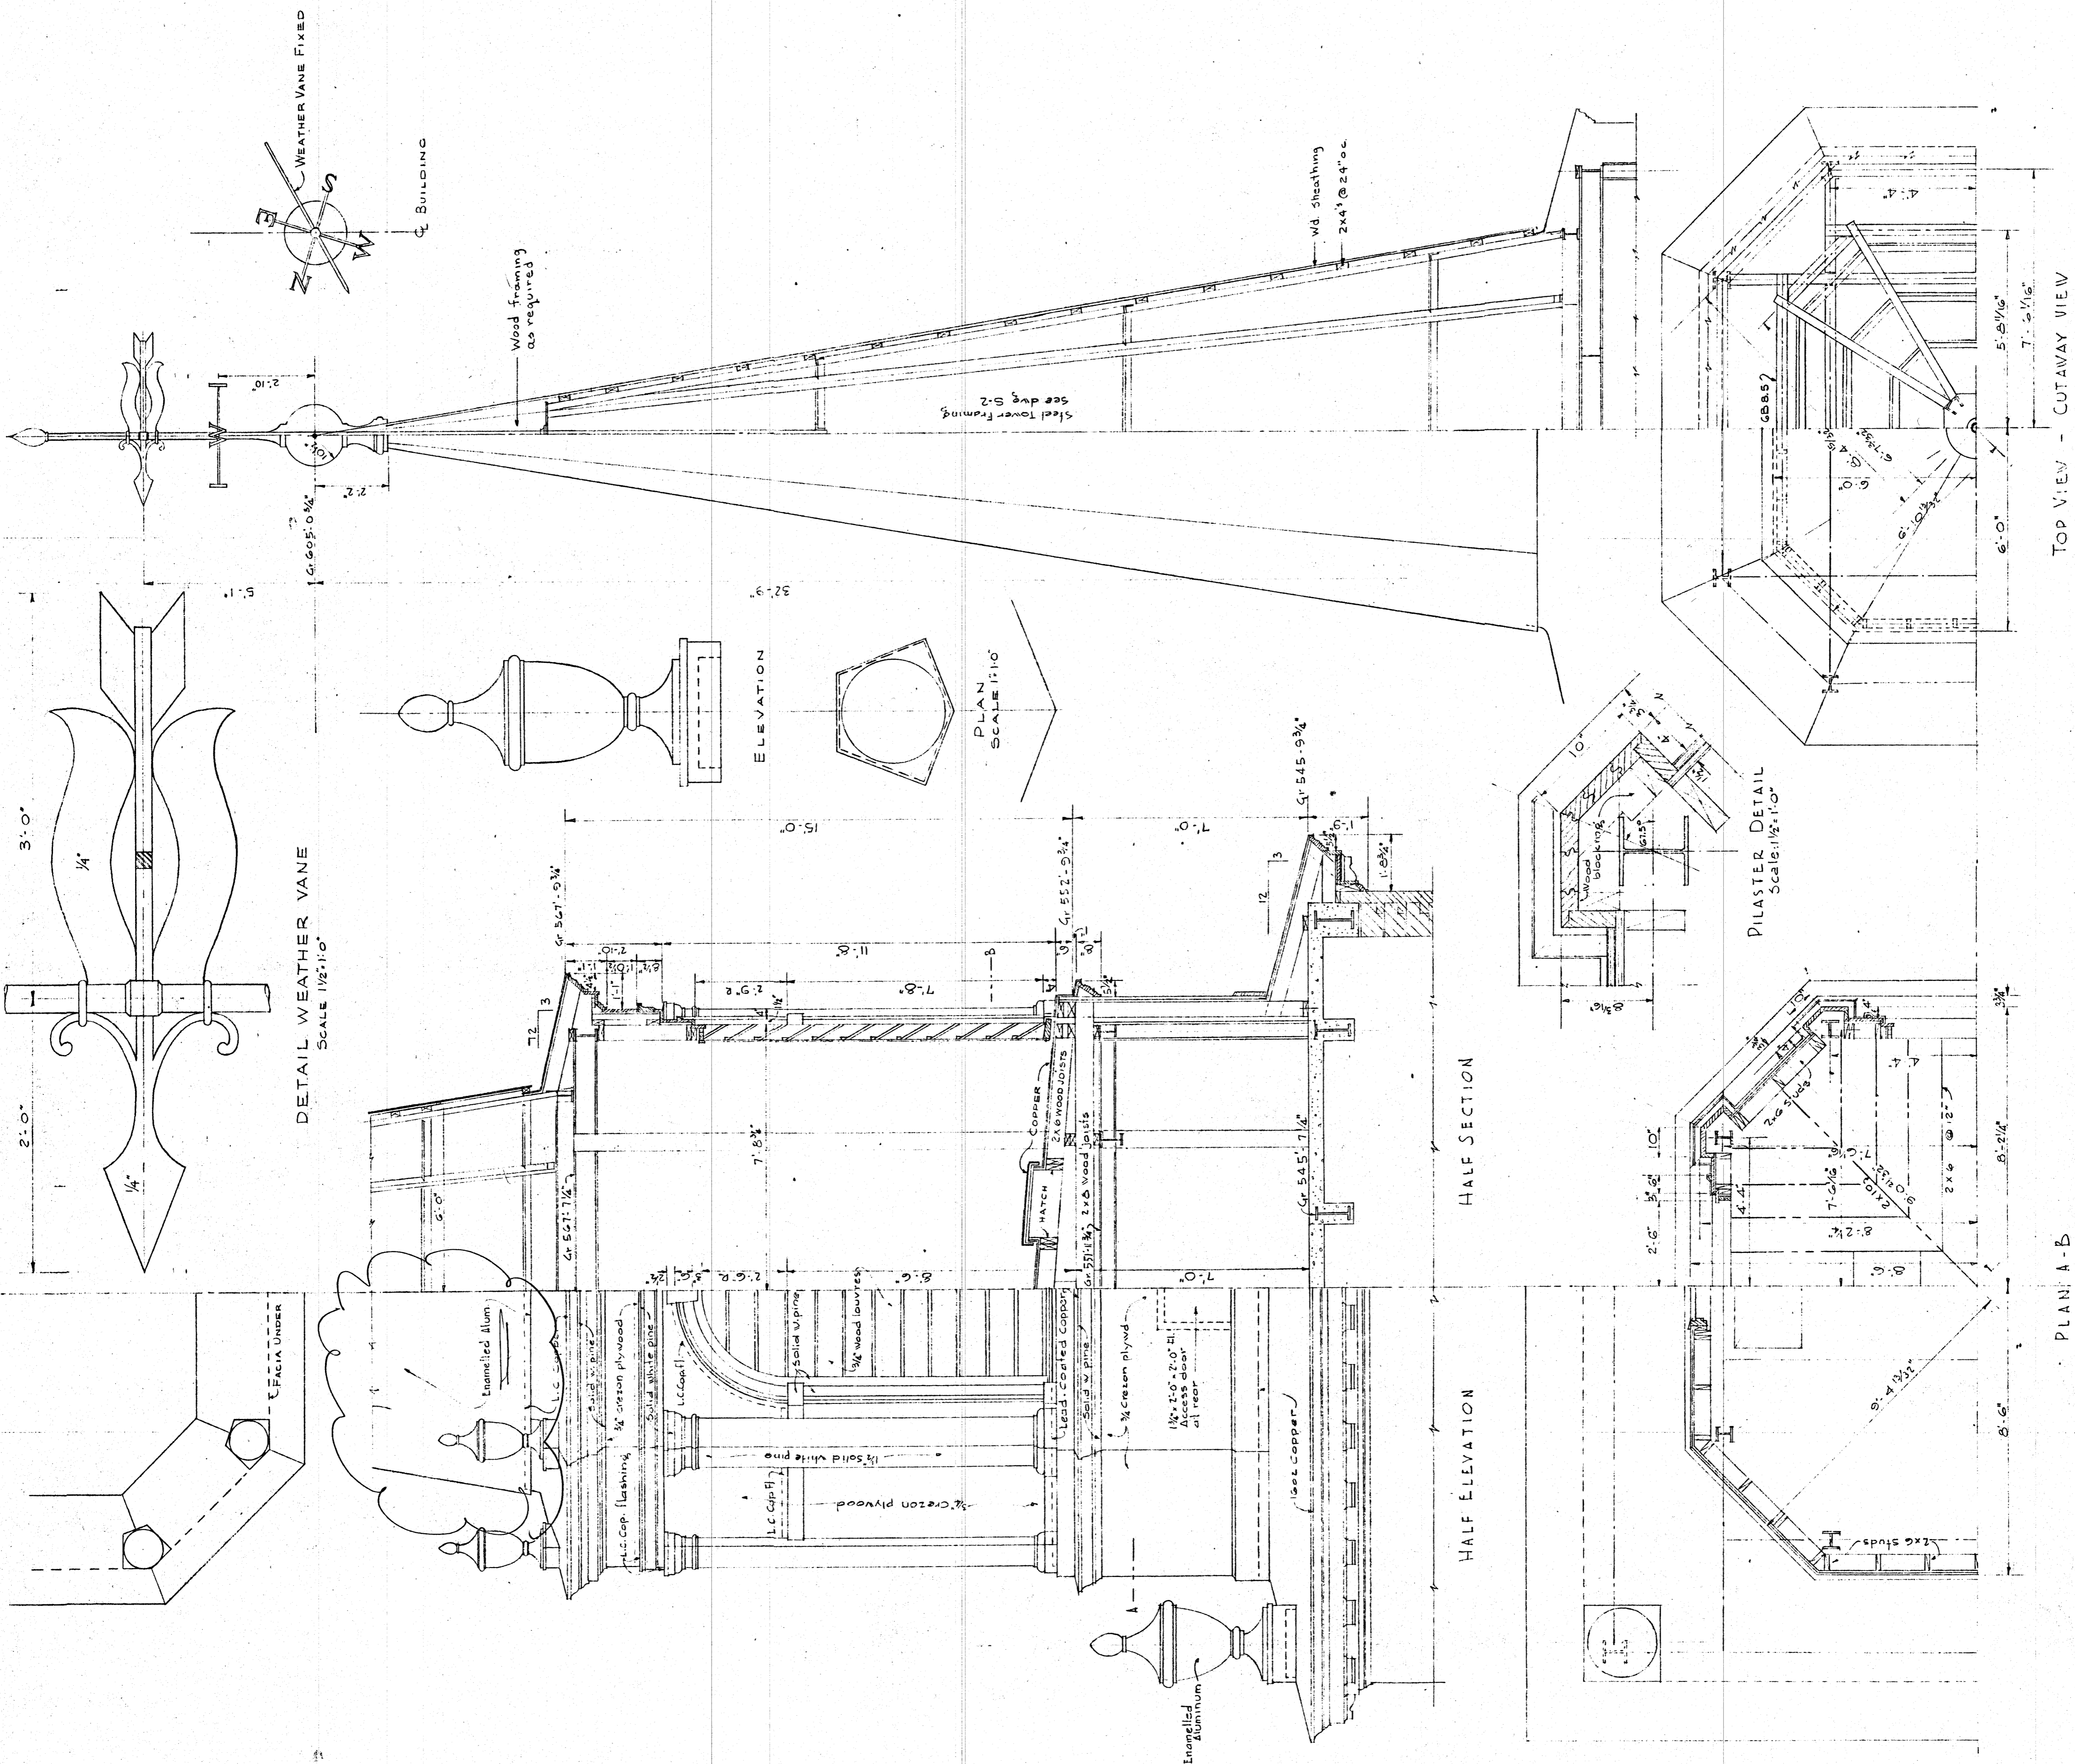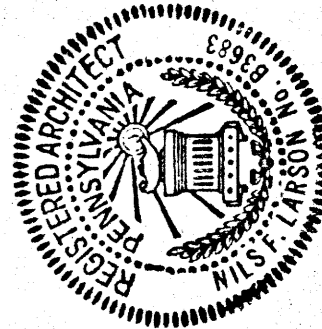

DETAIL WEATHER VANE  
SCALE 1/2"=1'-0"

ELEVATION

PLAN SCALE 1/10"

HALF SECTION





HALF ELEVATION

PLAN A-B

TOP VIEW - CUTAWAY VIEW

TOWER DETAILS  
Scale 3/8"=1'-0"




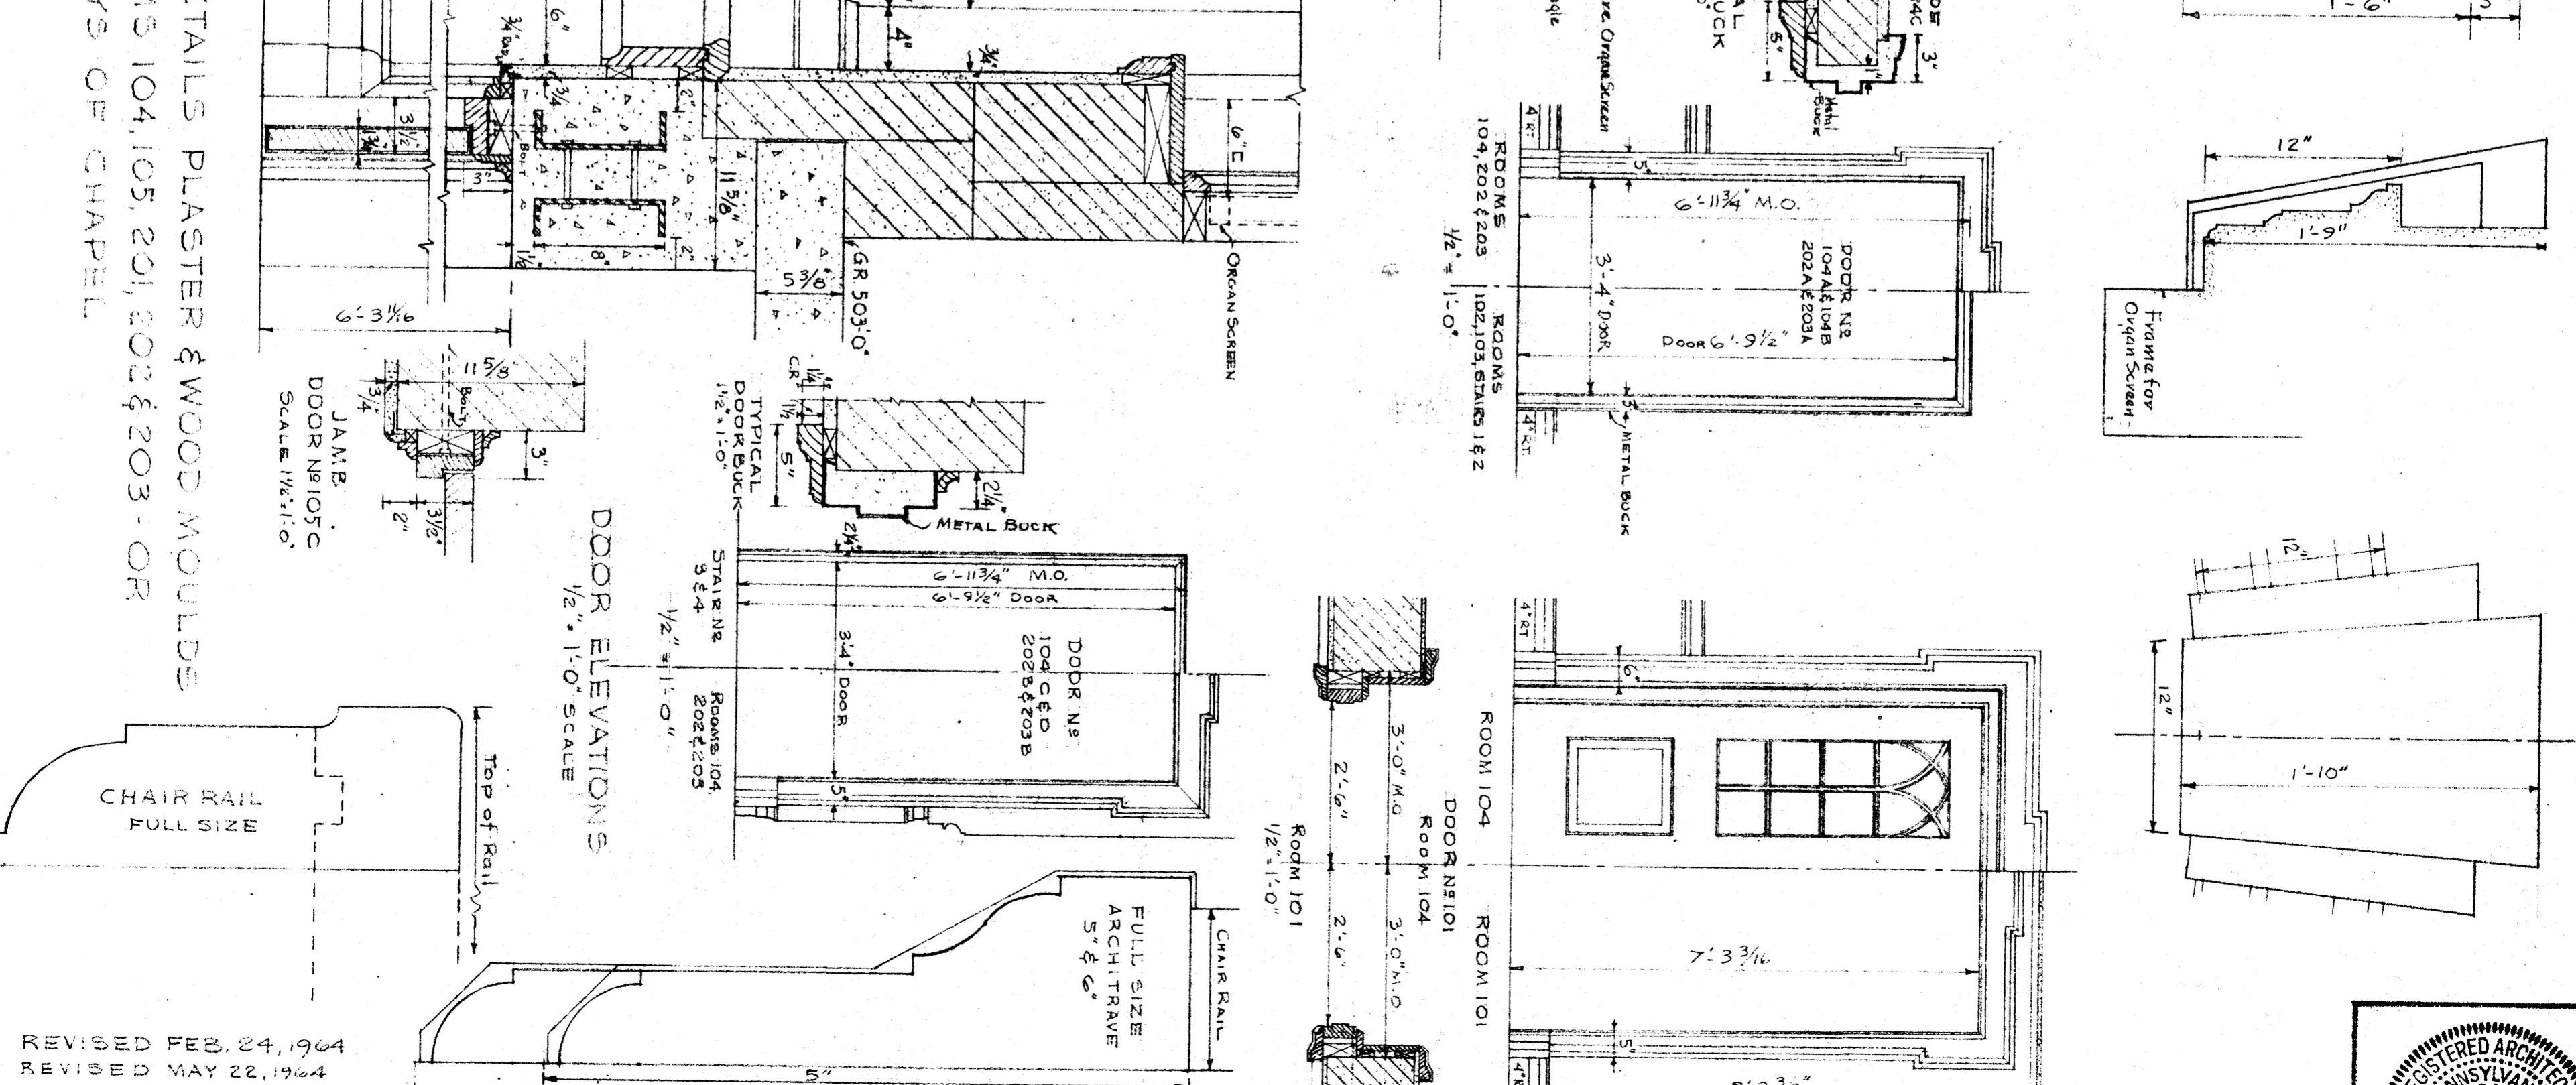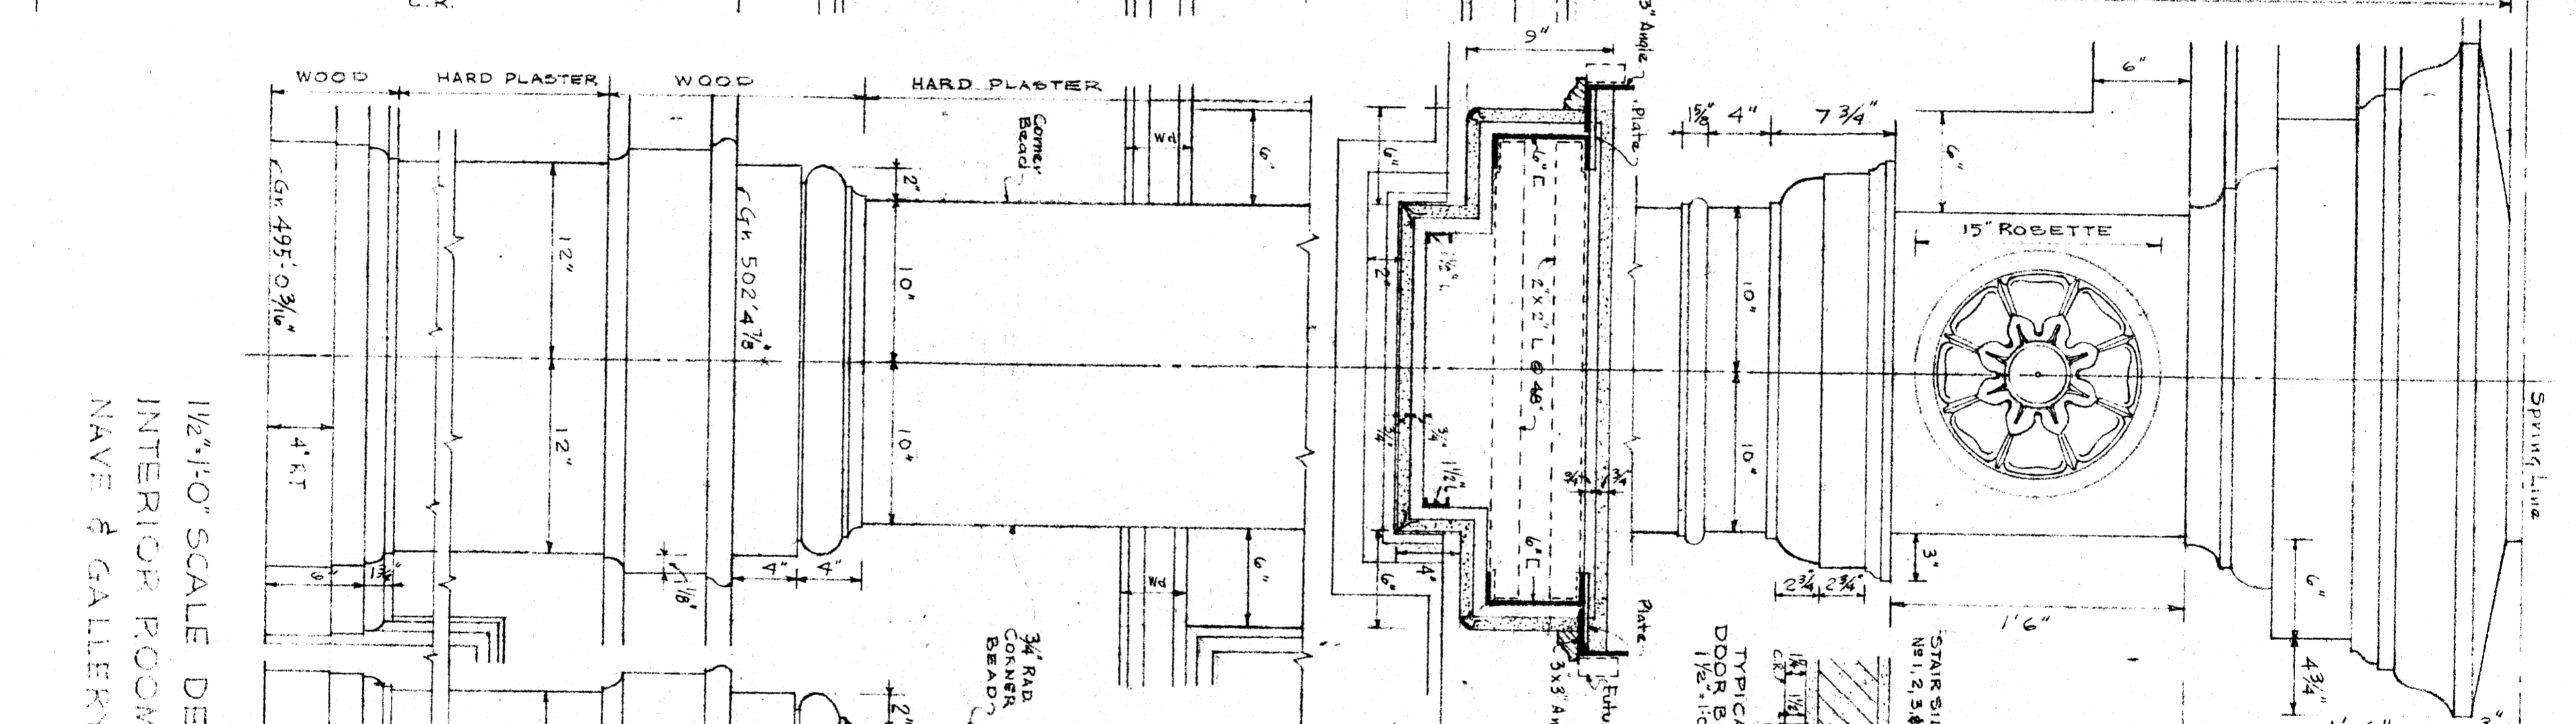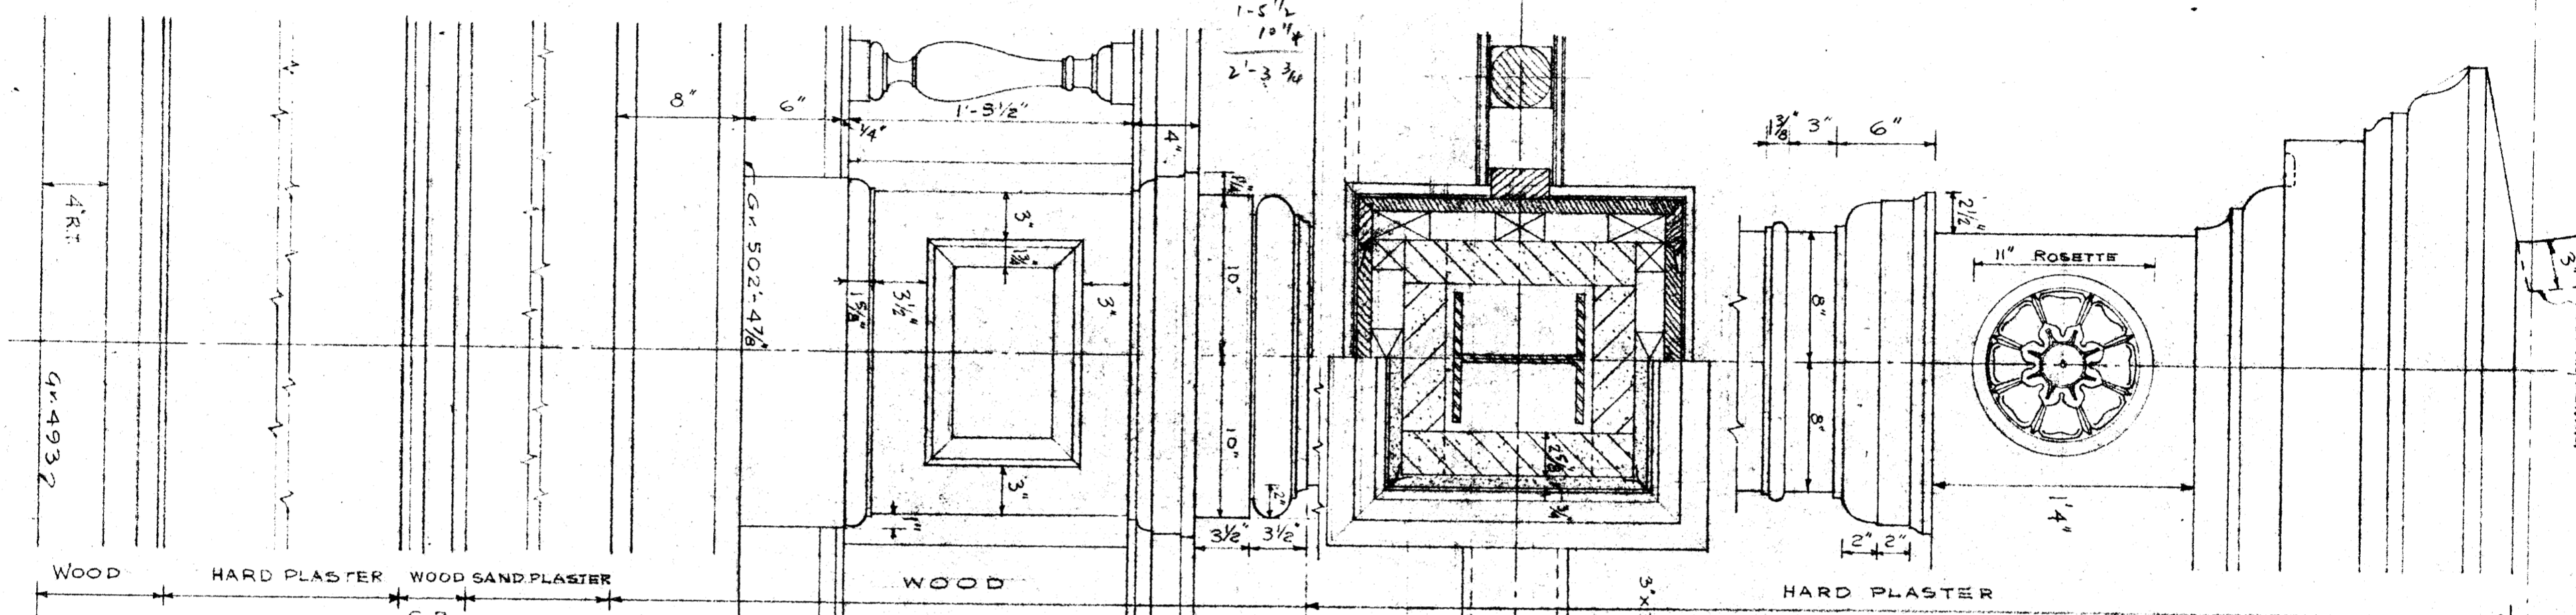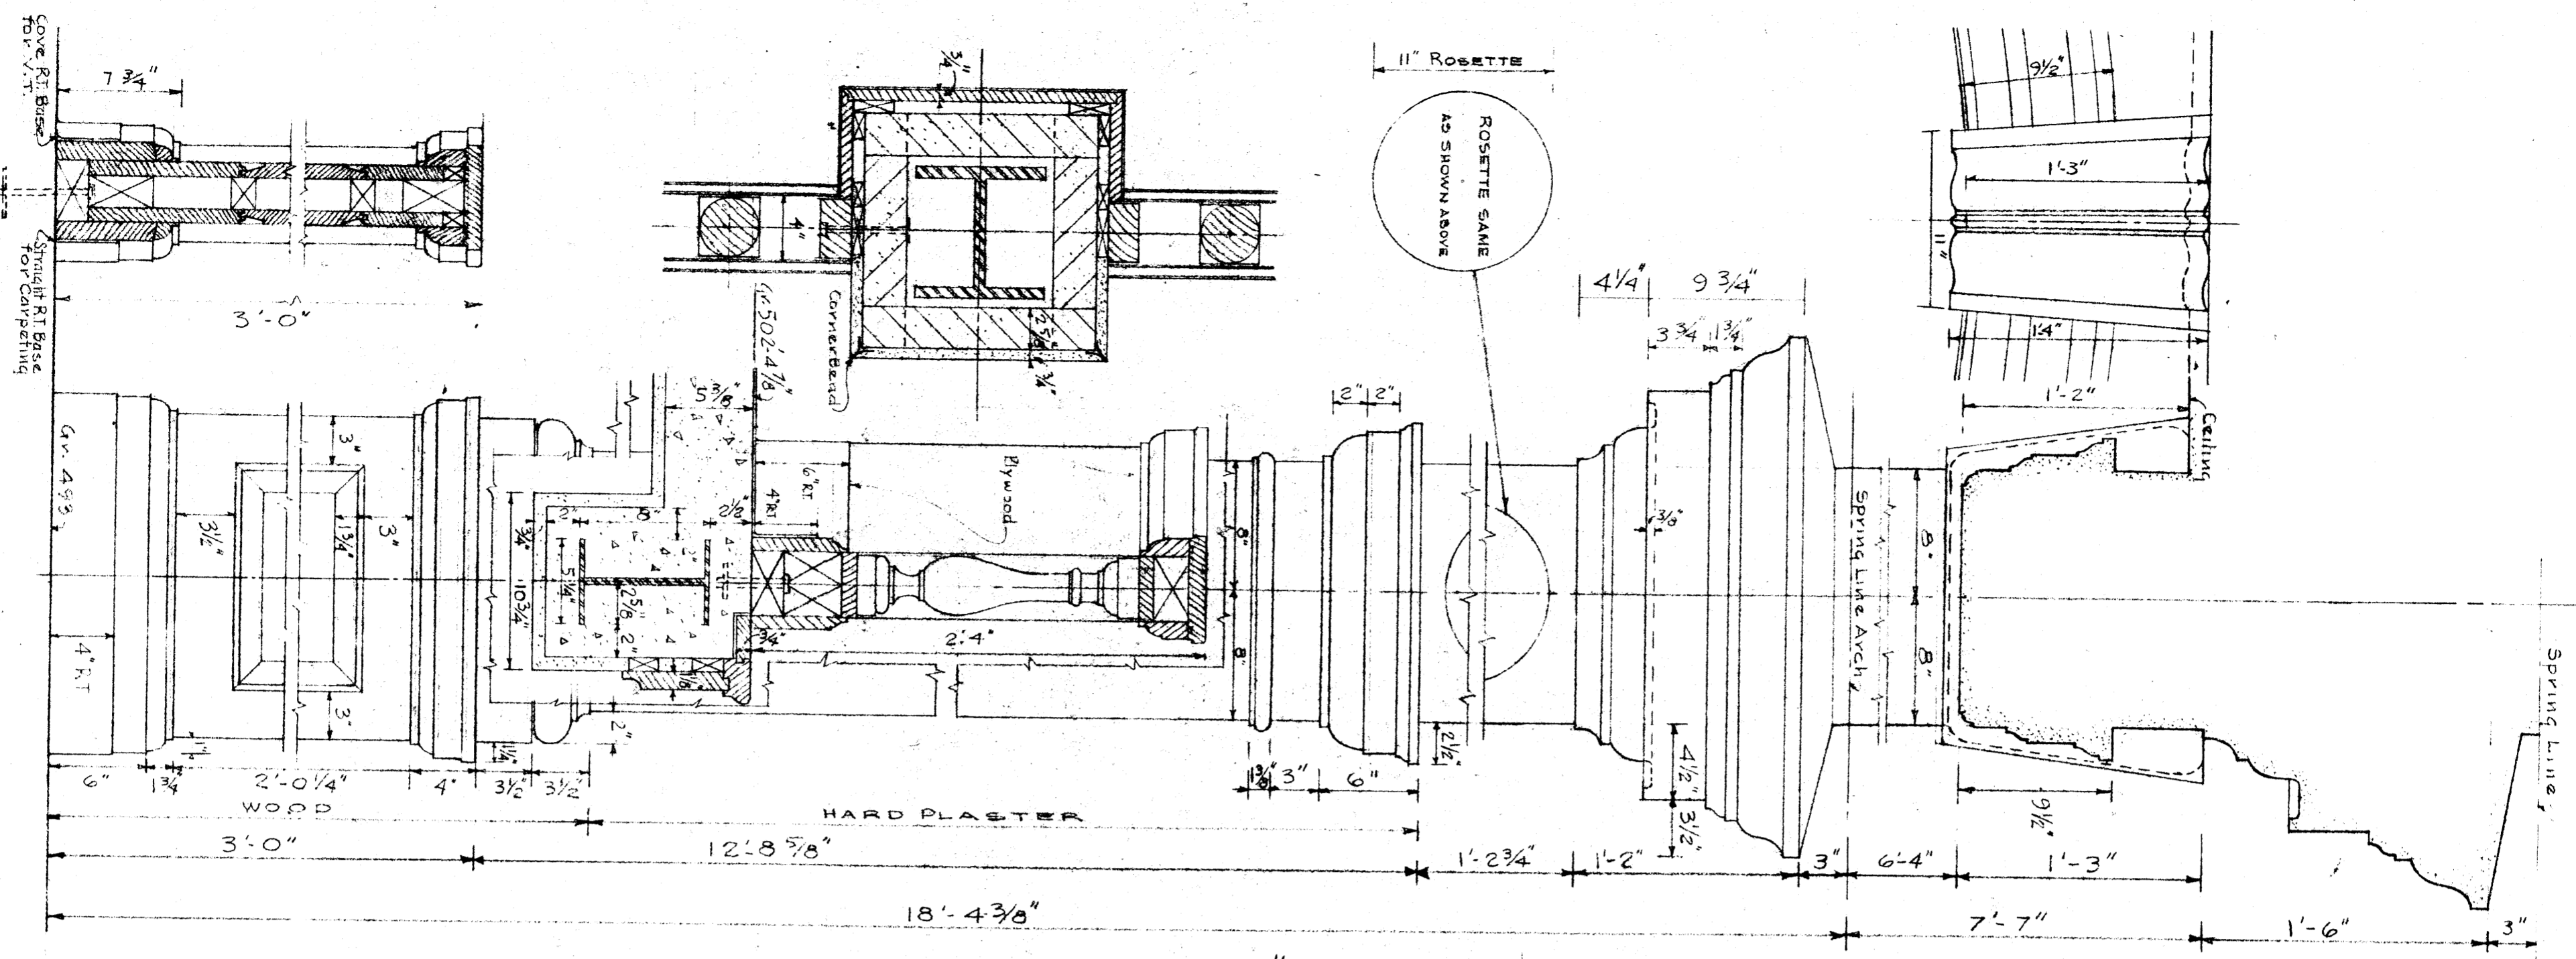


1/2"=1'-0" SCALE DETAILS PLASTER & WOOD MOULDS  
 INTERIOR ROOMS 104, 105, 201, 202 & 203 - OR  
 NAVE & GALLERYS OF CHAPEL

DOOR ELEVATIONS  
 1/2" = 1'-0" SCALE

REVISED MAY 22, 1964  
 REVISED MAY 22, 1964

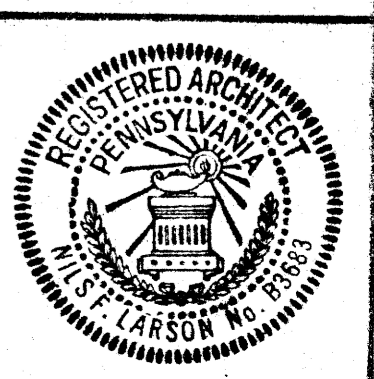

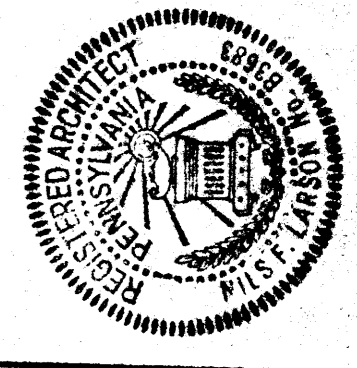


LARSON & LARSON  
Architects  
WINSTON-SALEM, N.C.


Job No.  
N.C.  
**109**

BUCKNELL UNIVERSITY  
LEWISBURG PENNA.


# CHAPEL

REV. AND T. 1964  
Drawn By: W.W.K.  
Approved By: WPC  
Date: Aug. 14, 1963

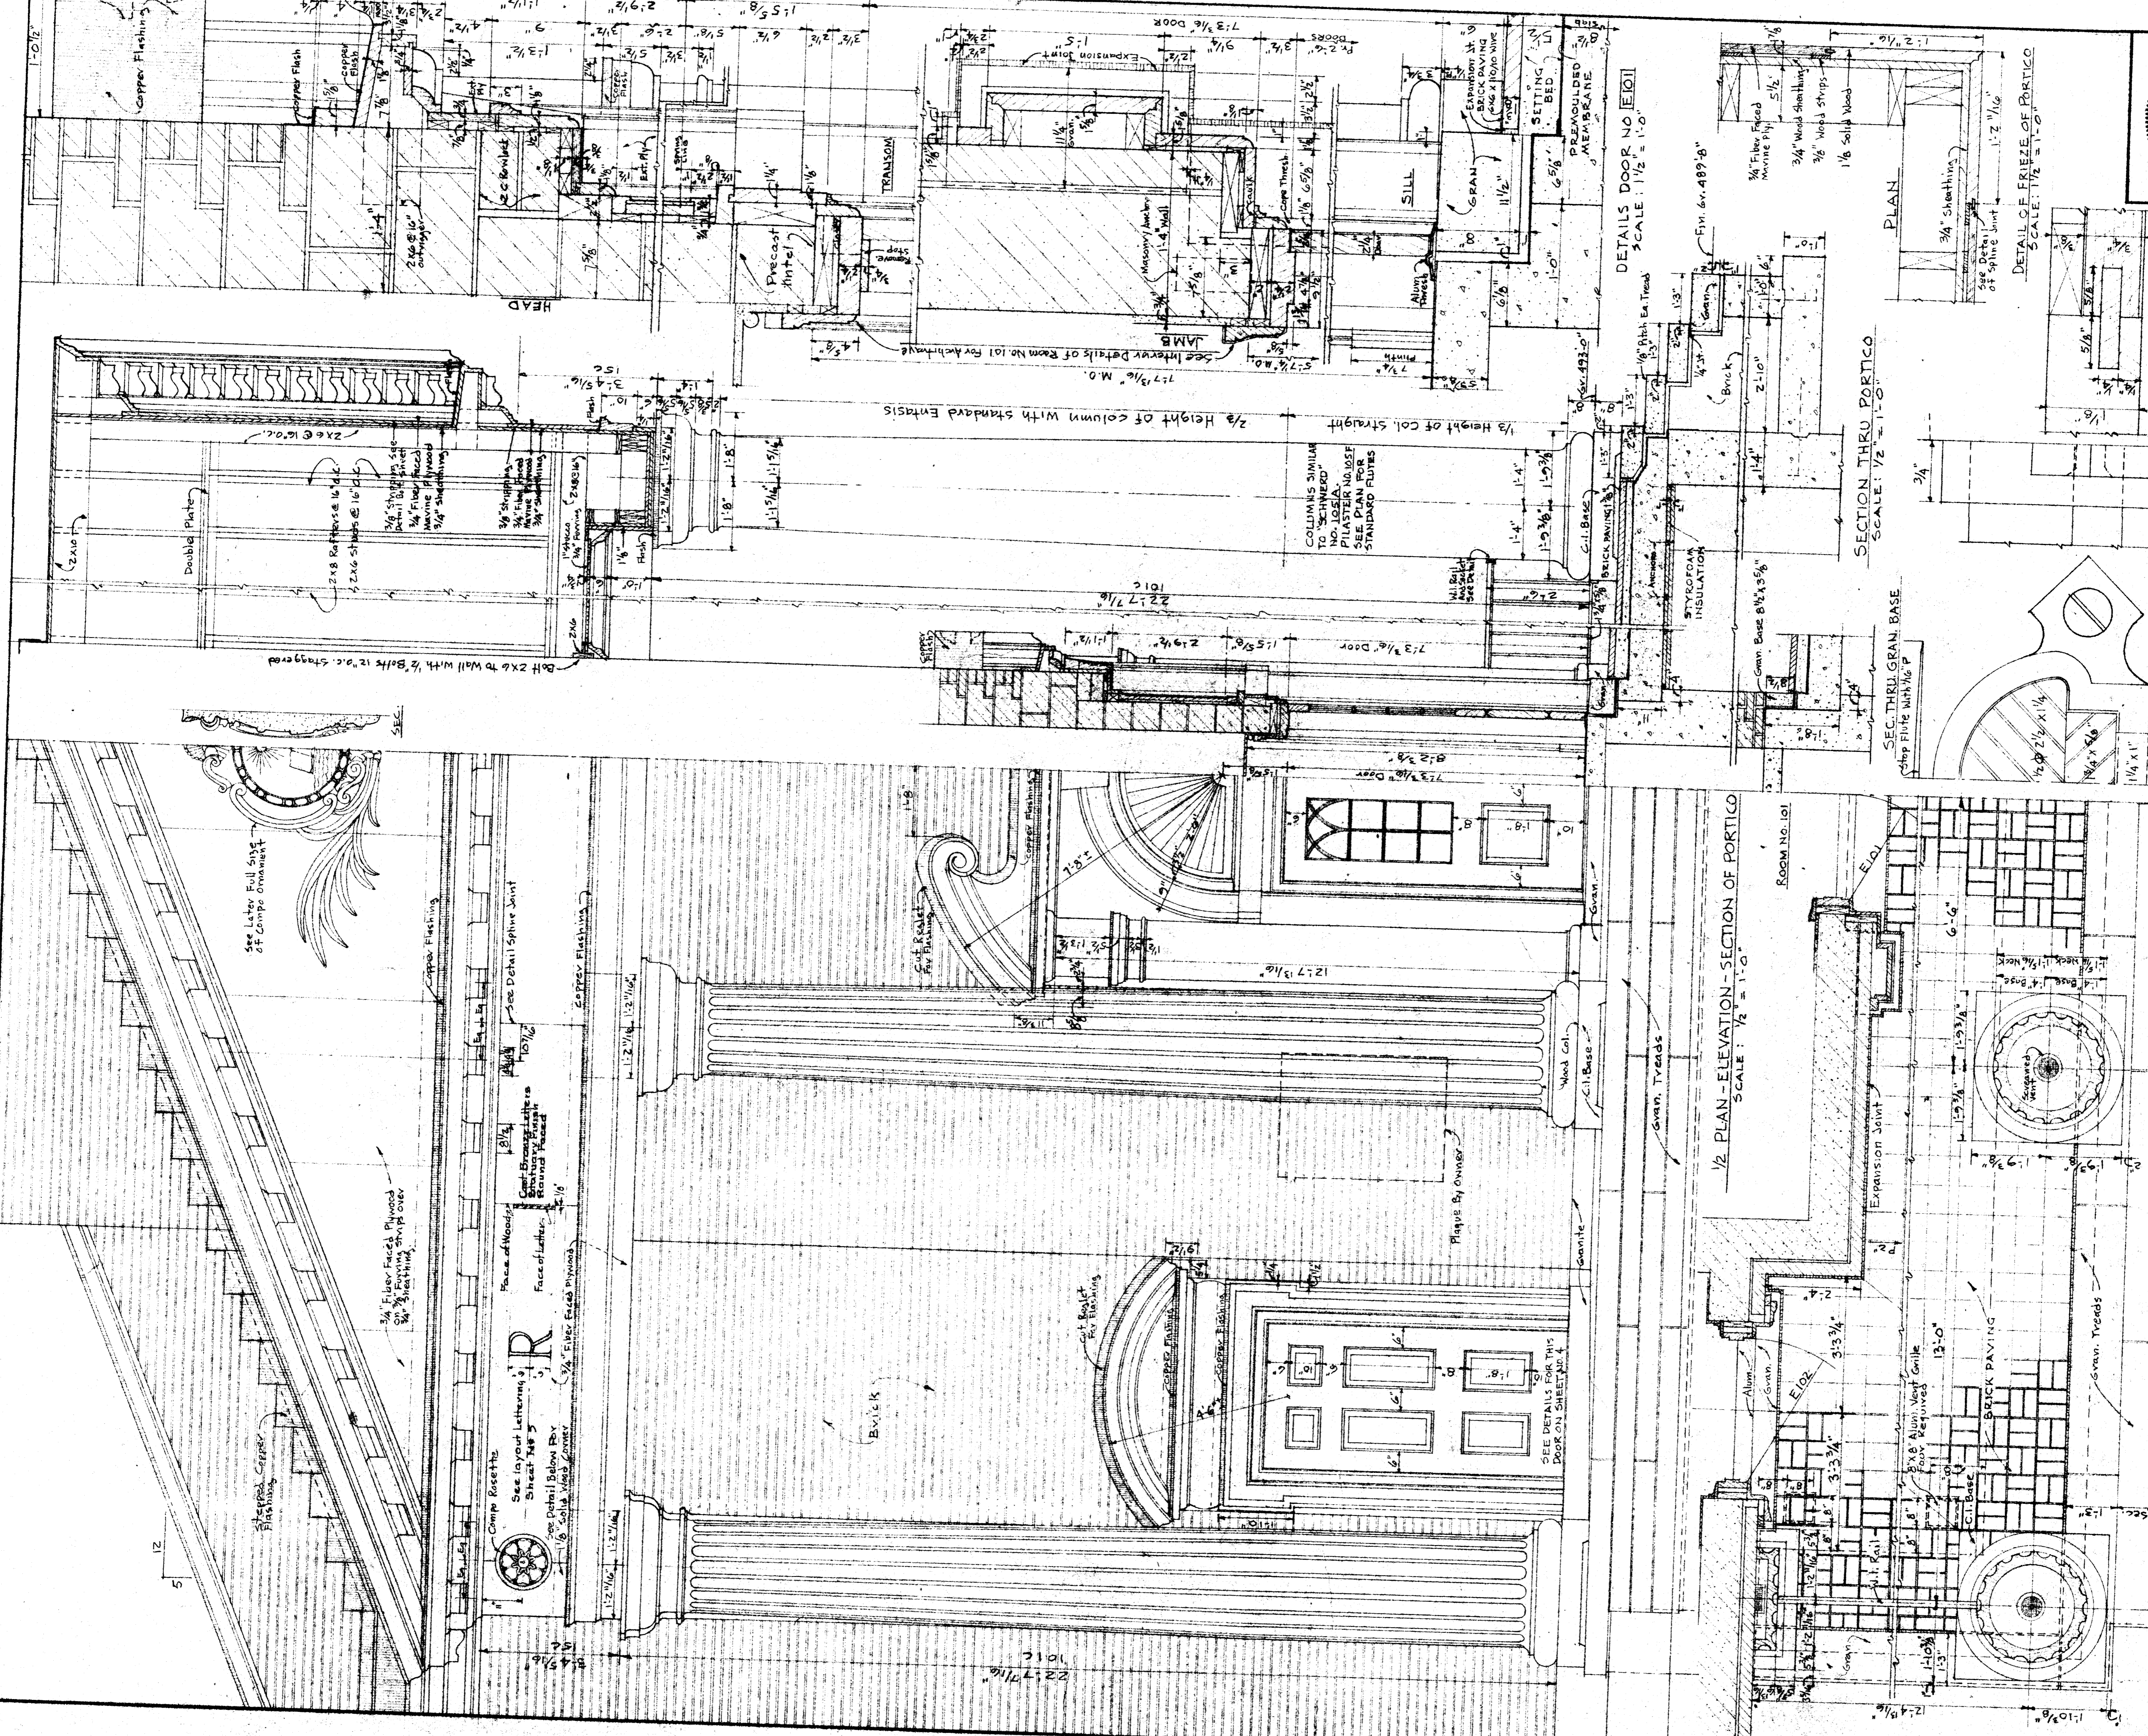


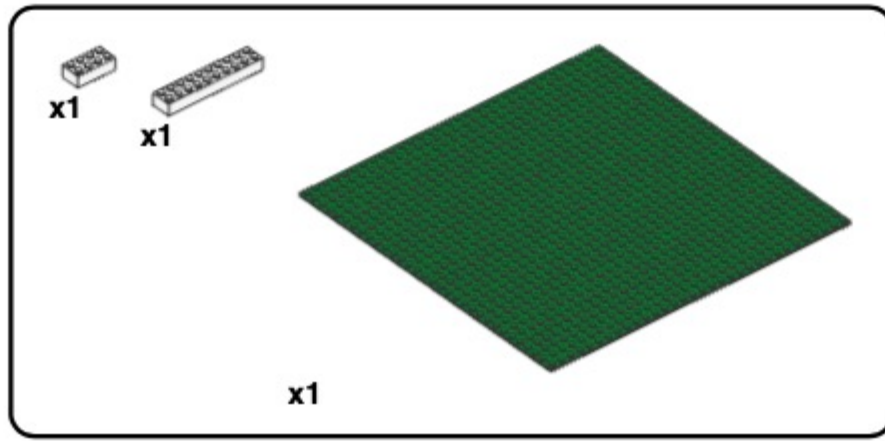


**1**

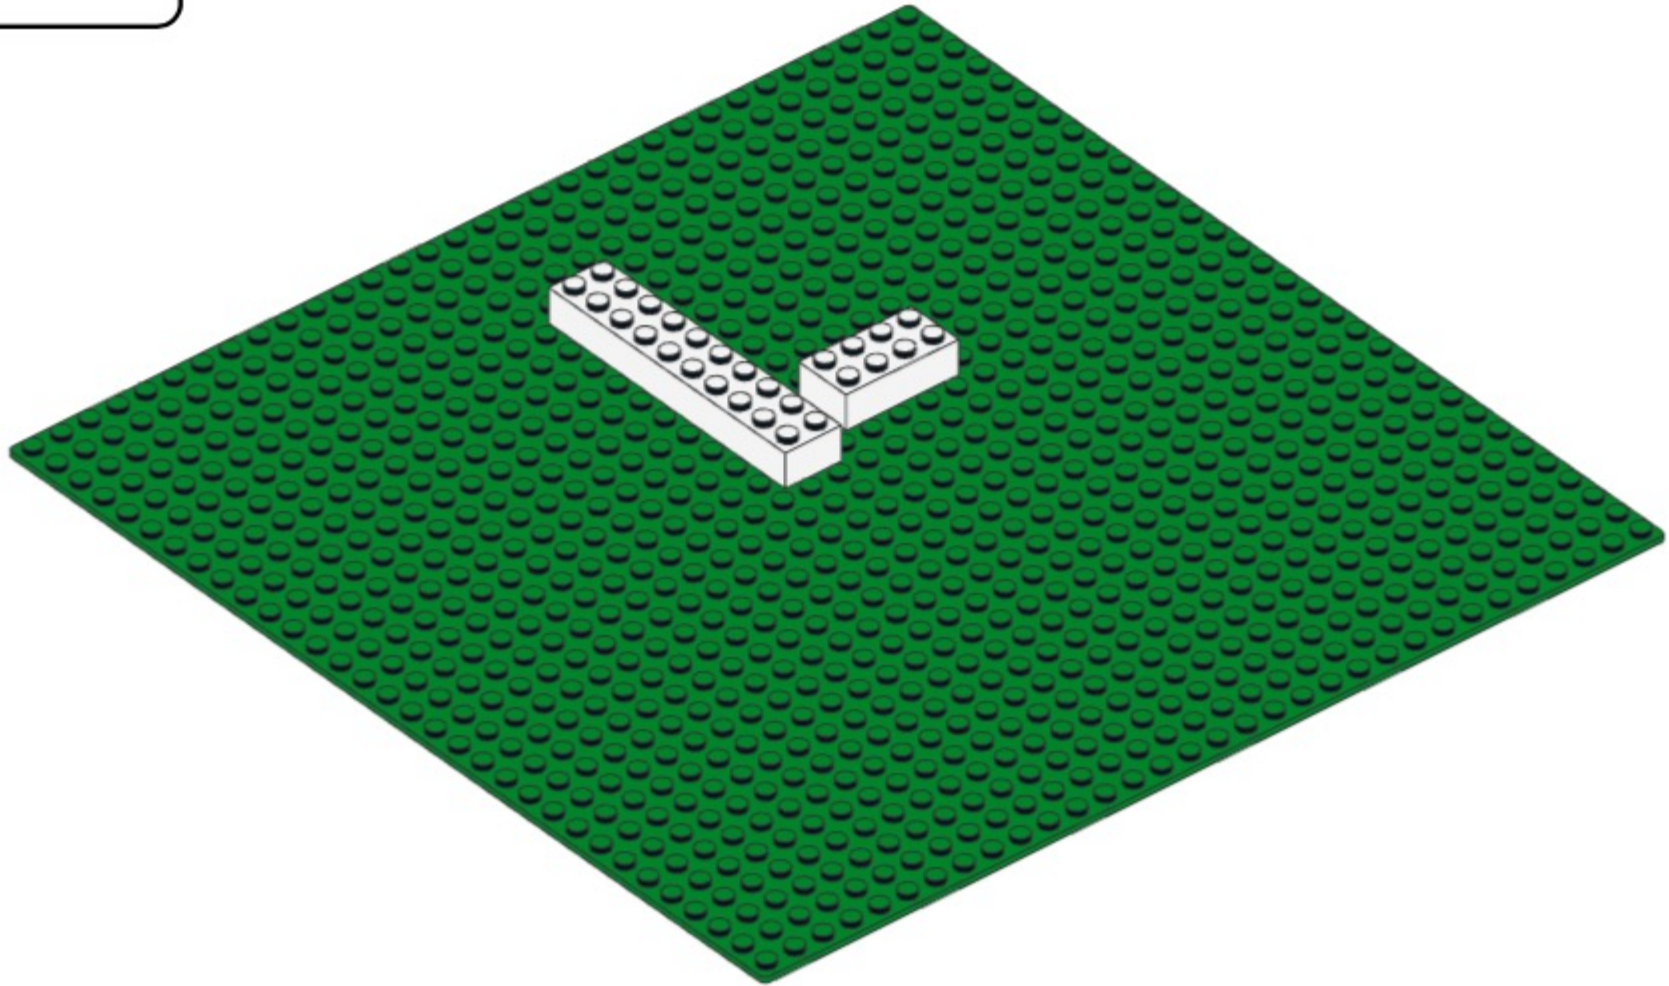


**2**

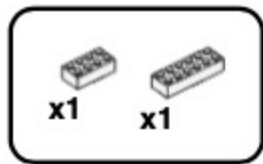


2

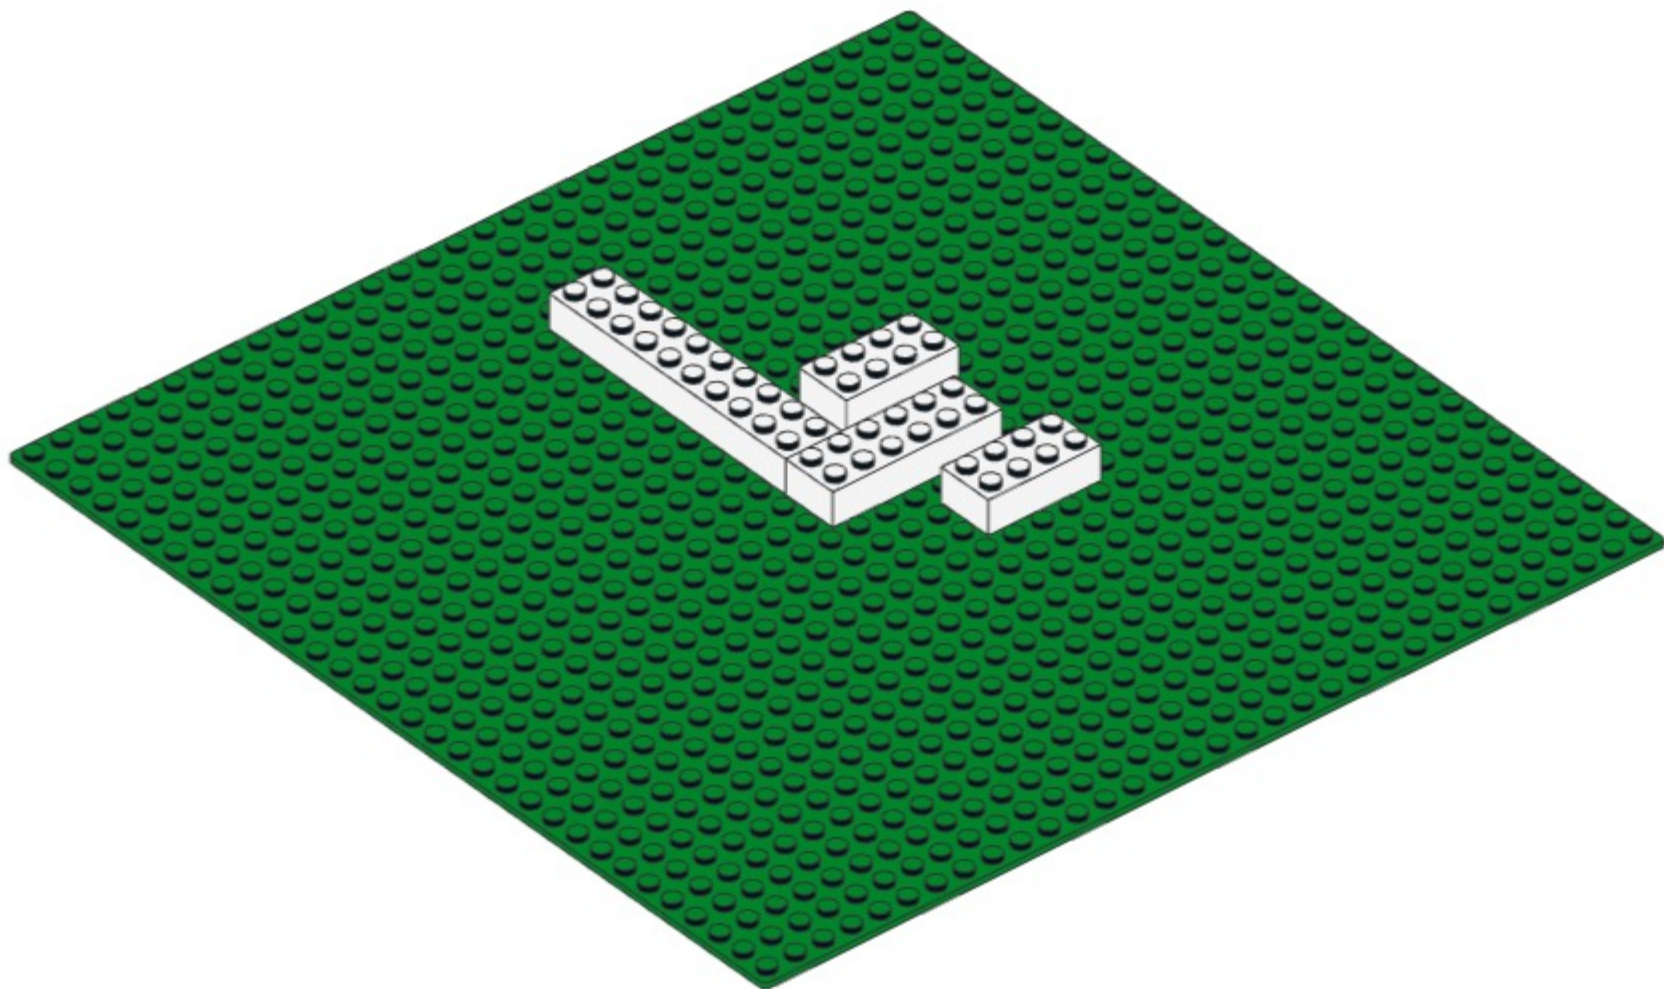


3

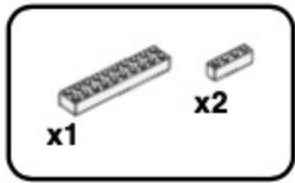


3

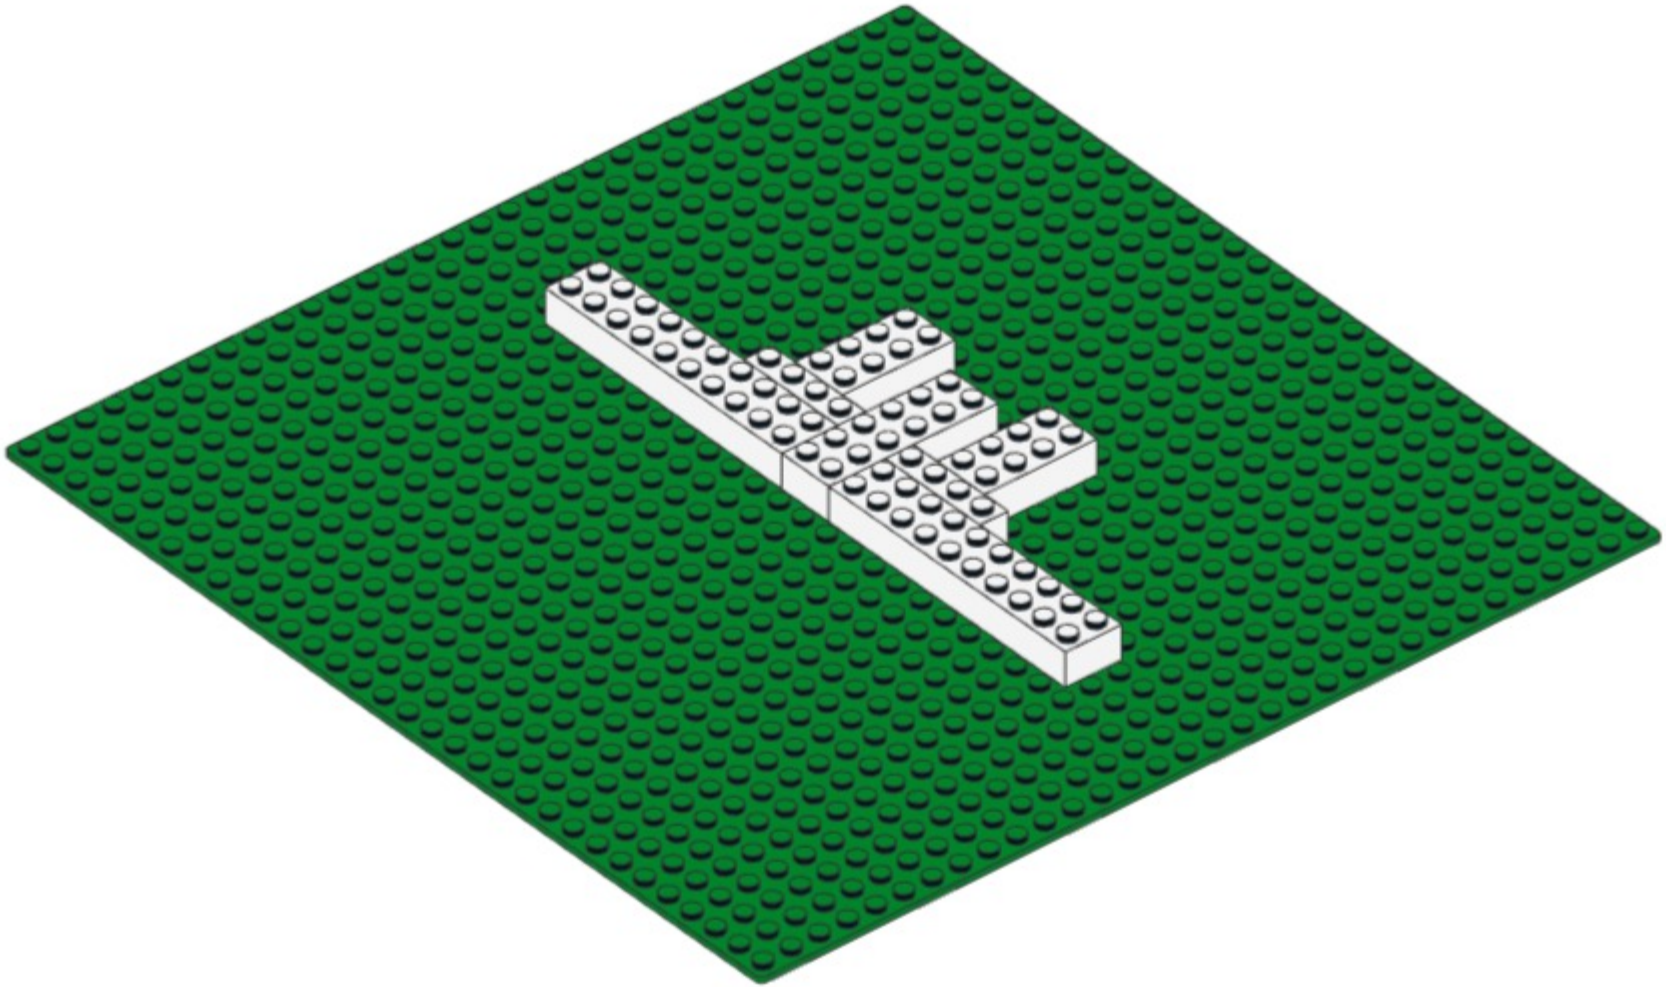




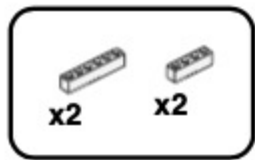


4

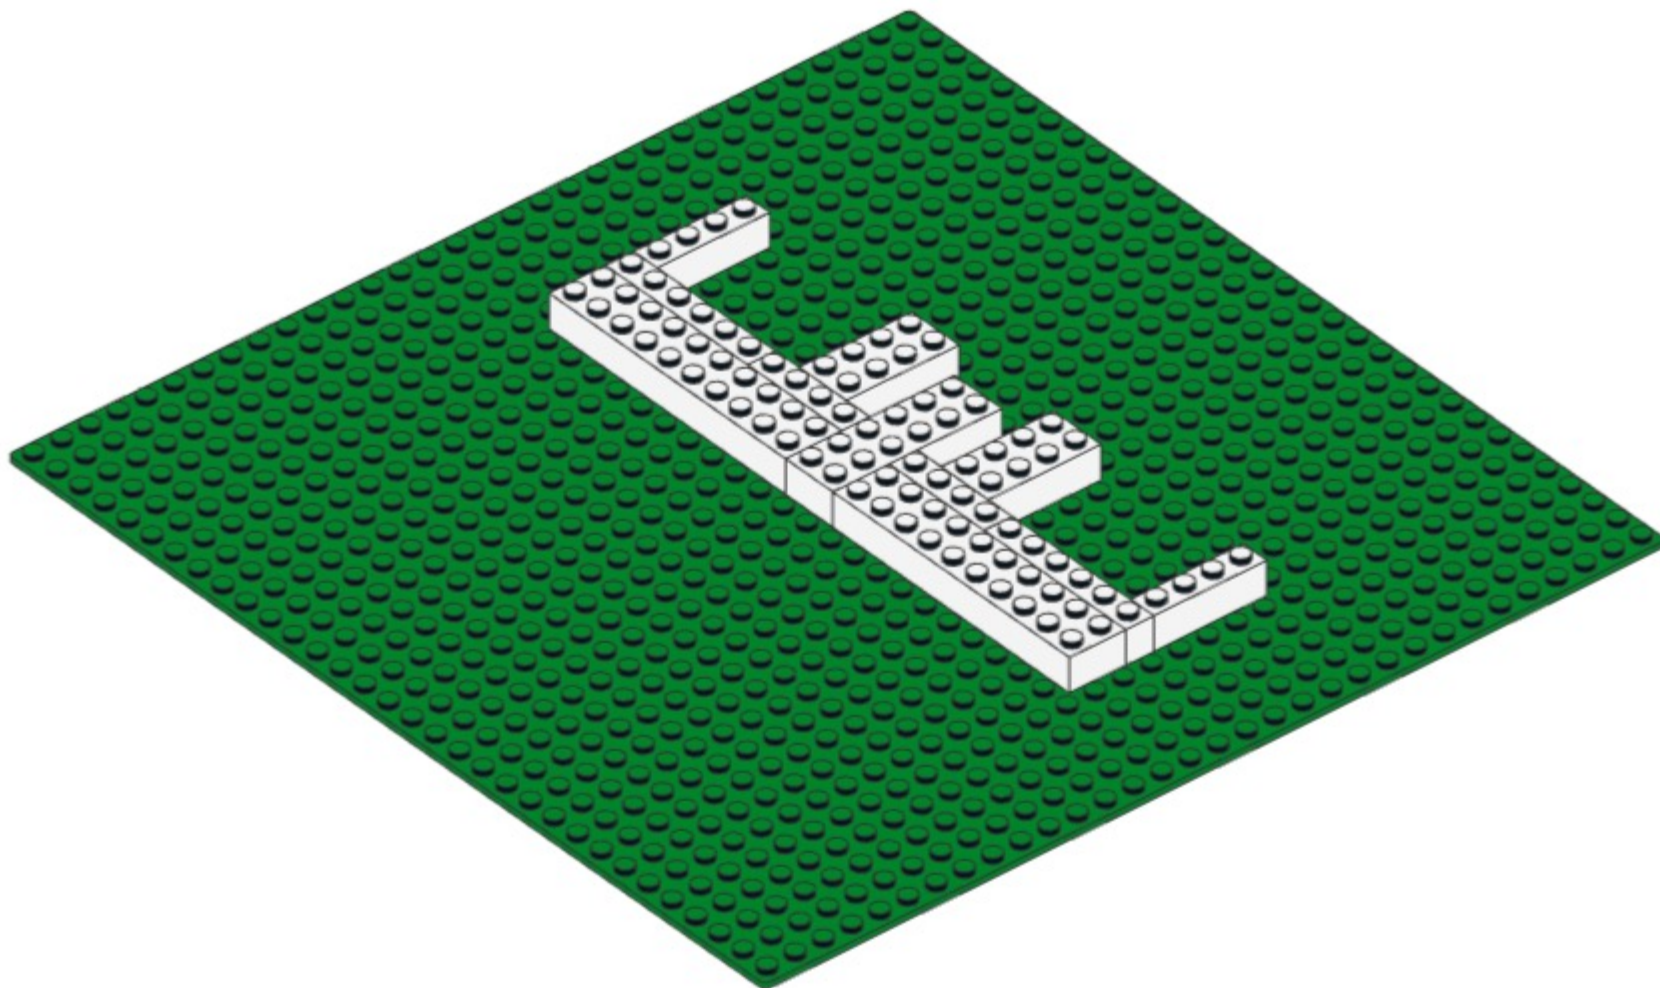


5

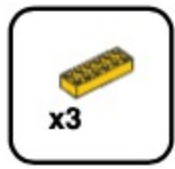



5

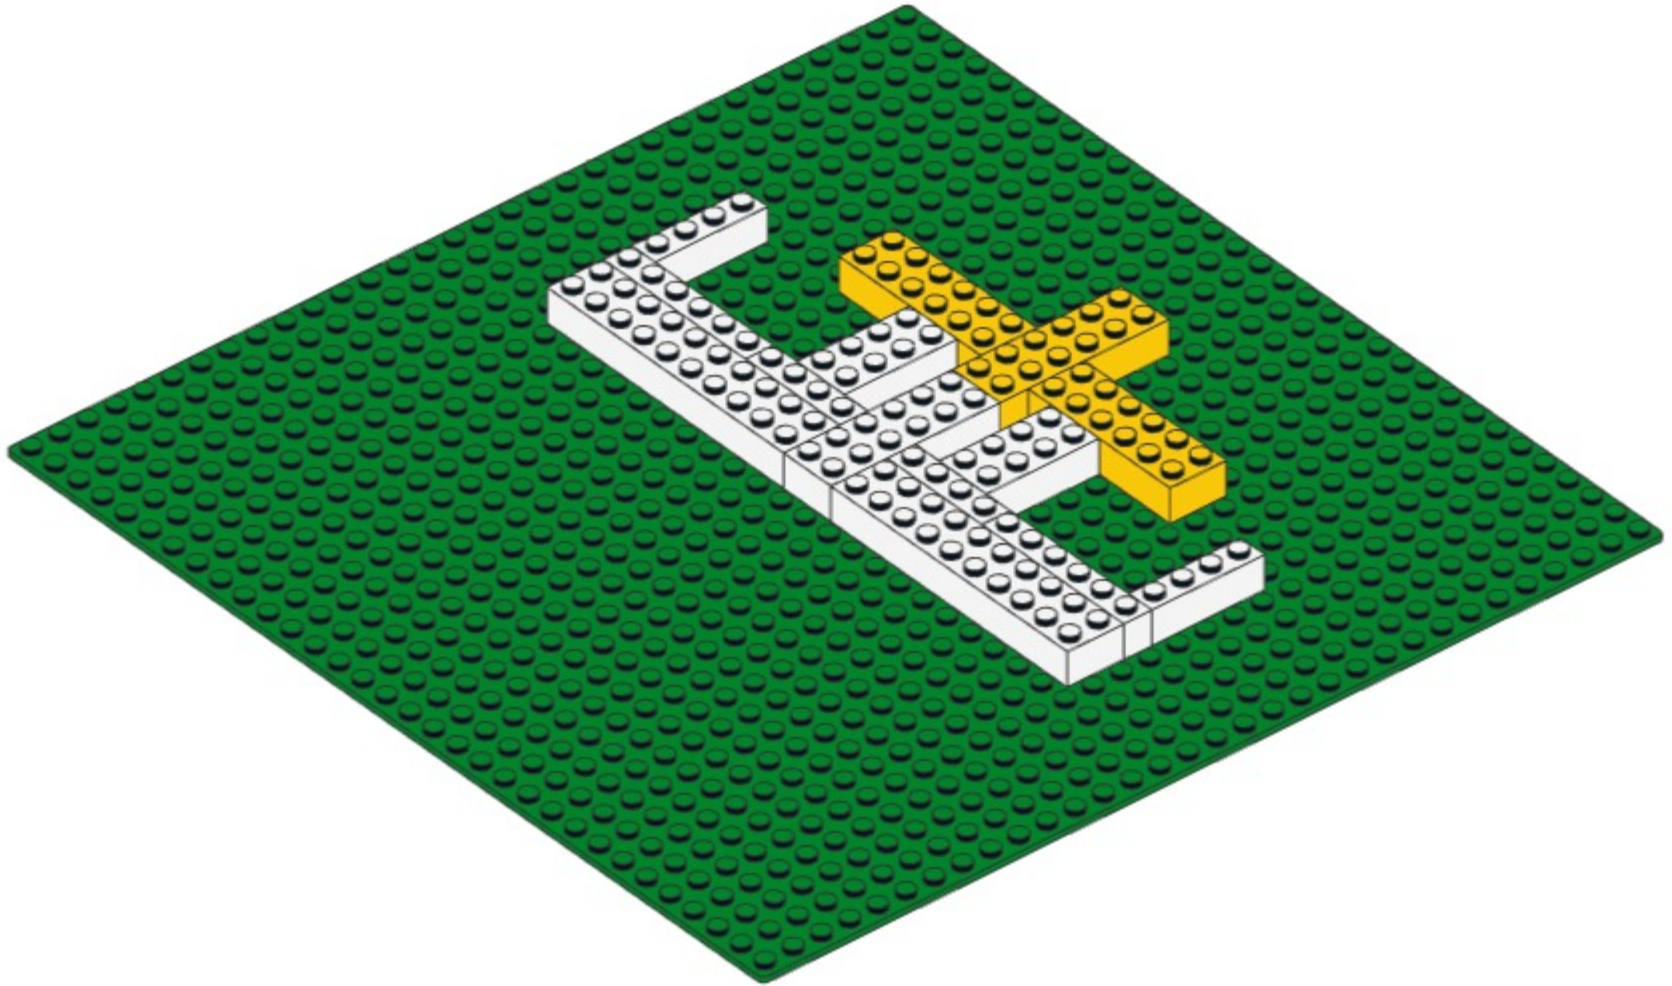

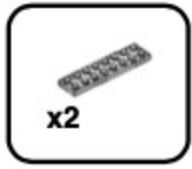



6

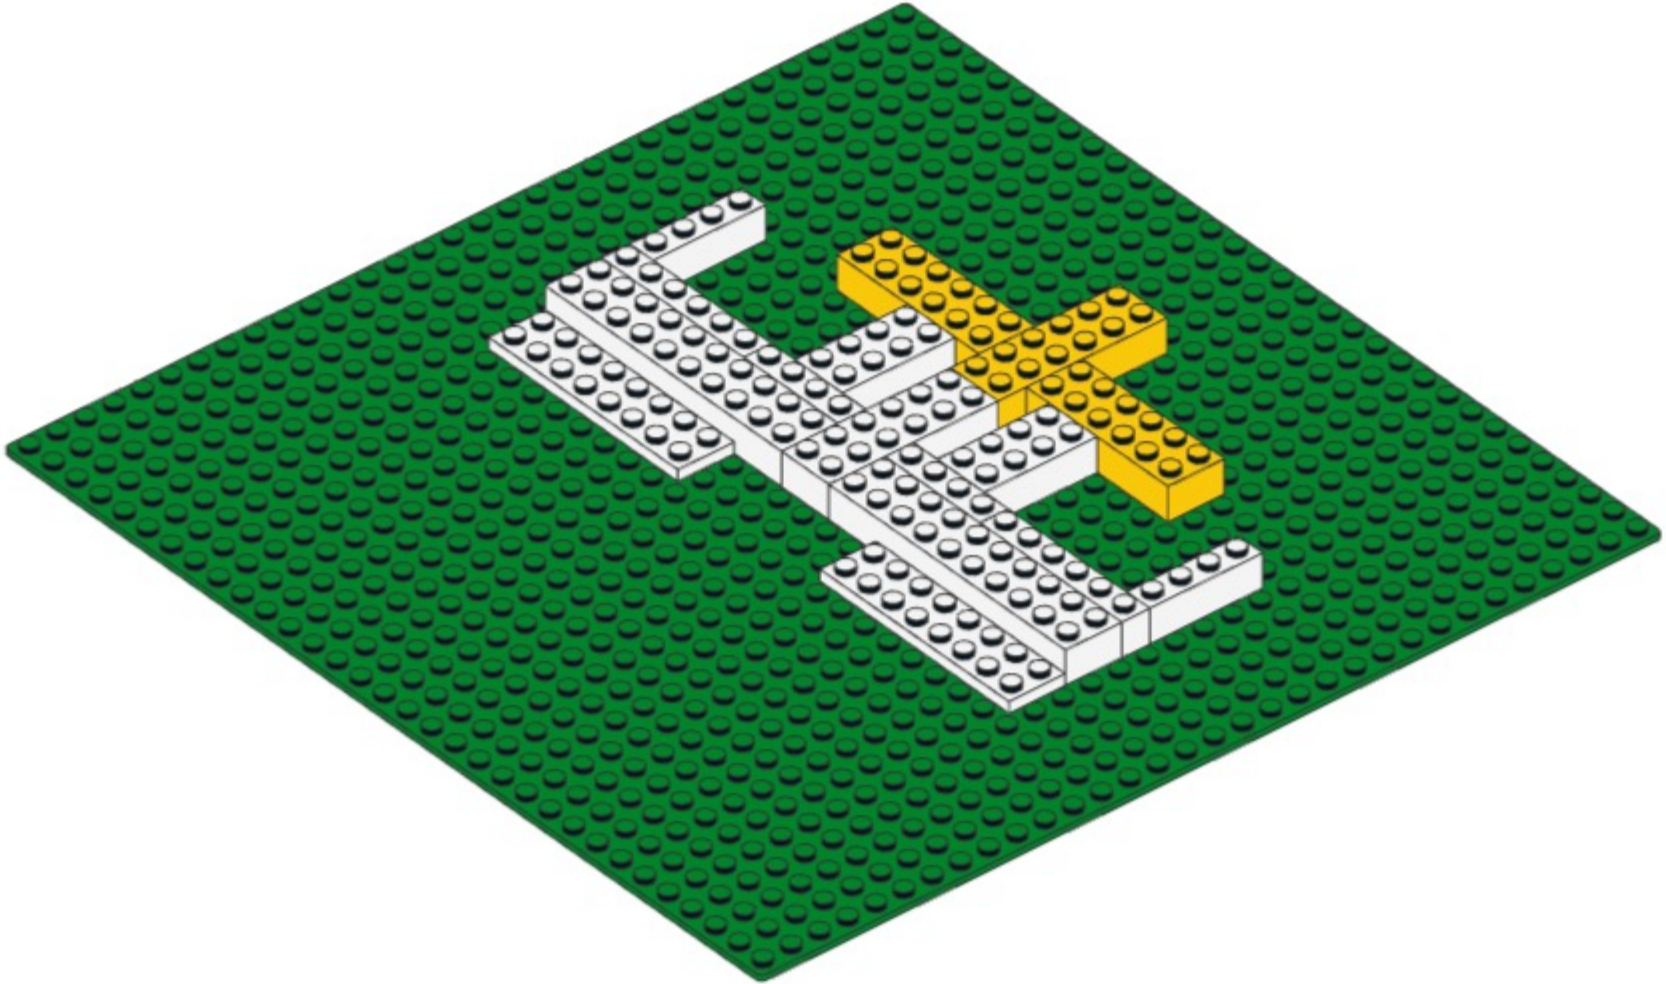

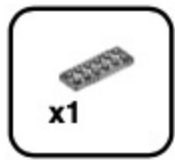


7

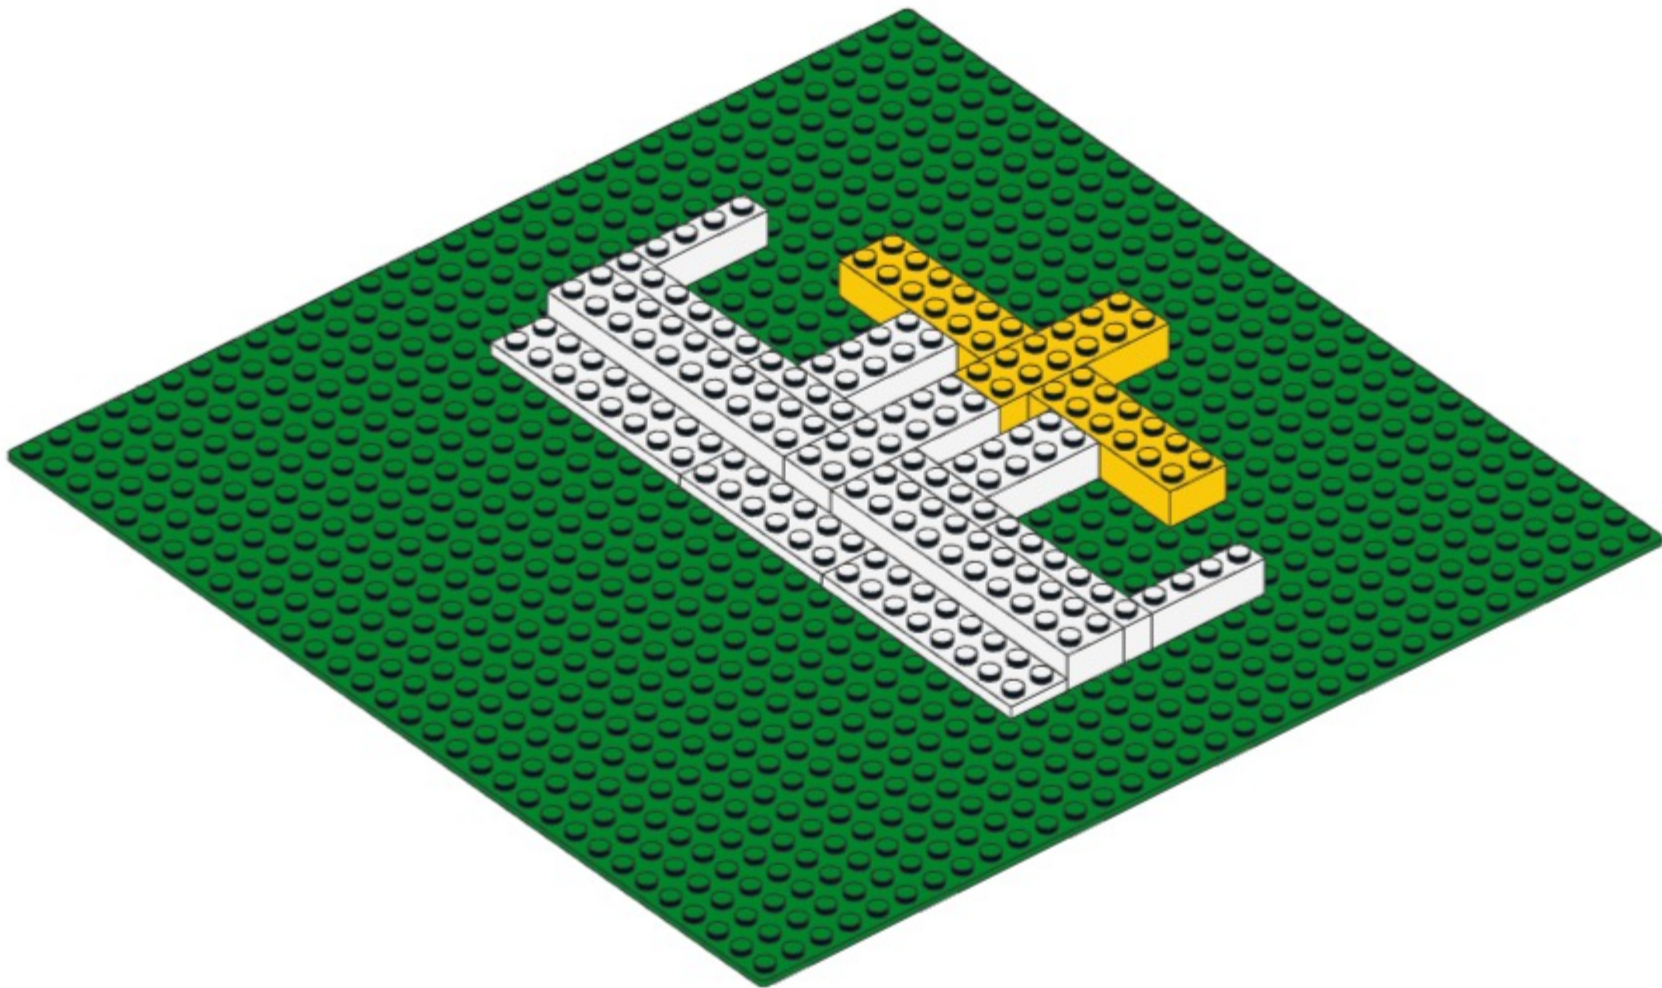

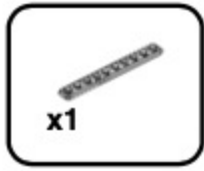



8

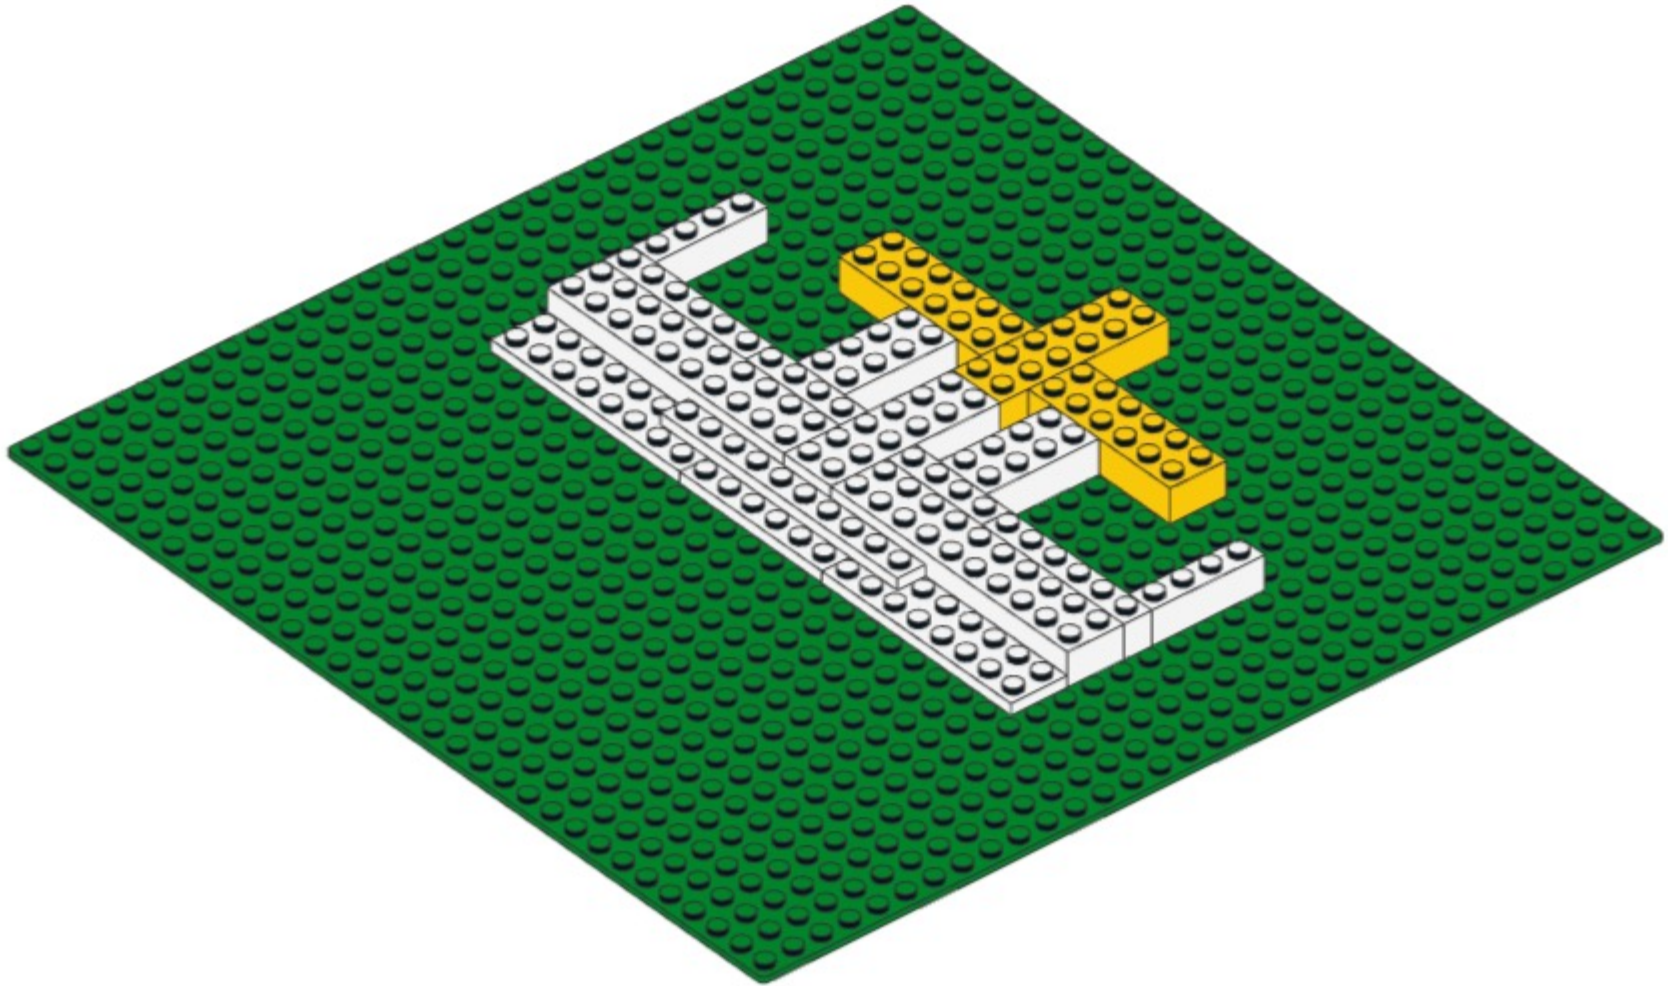





9

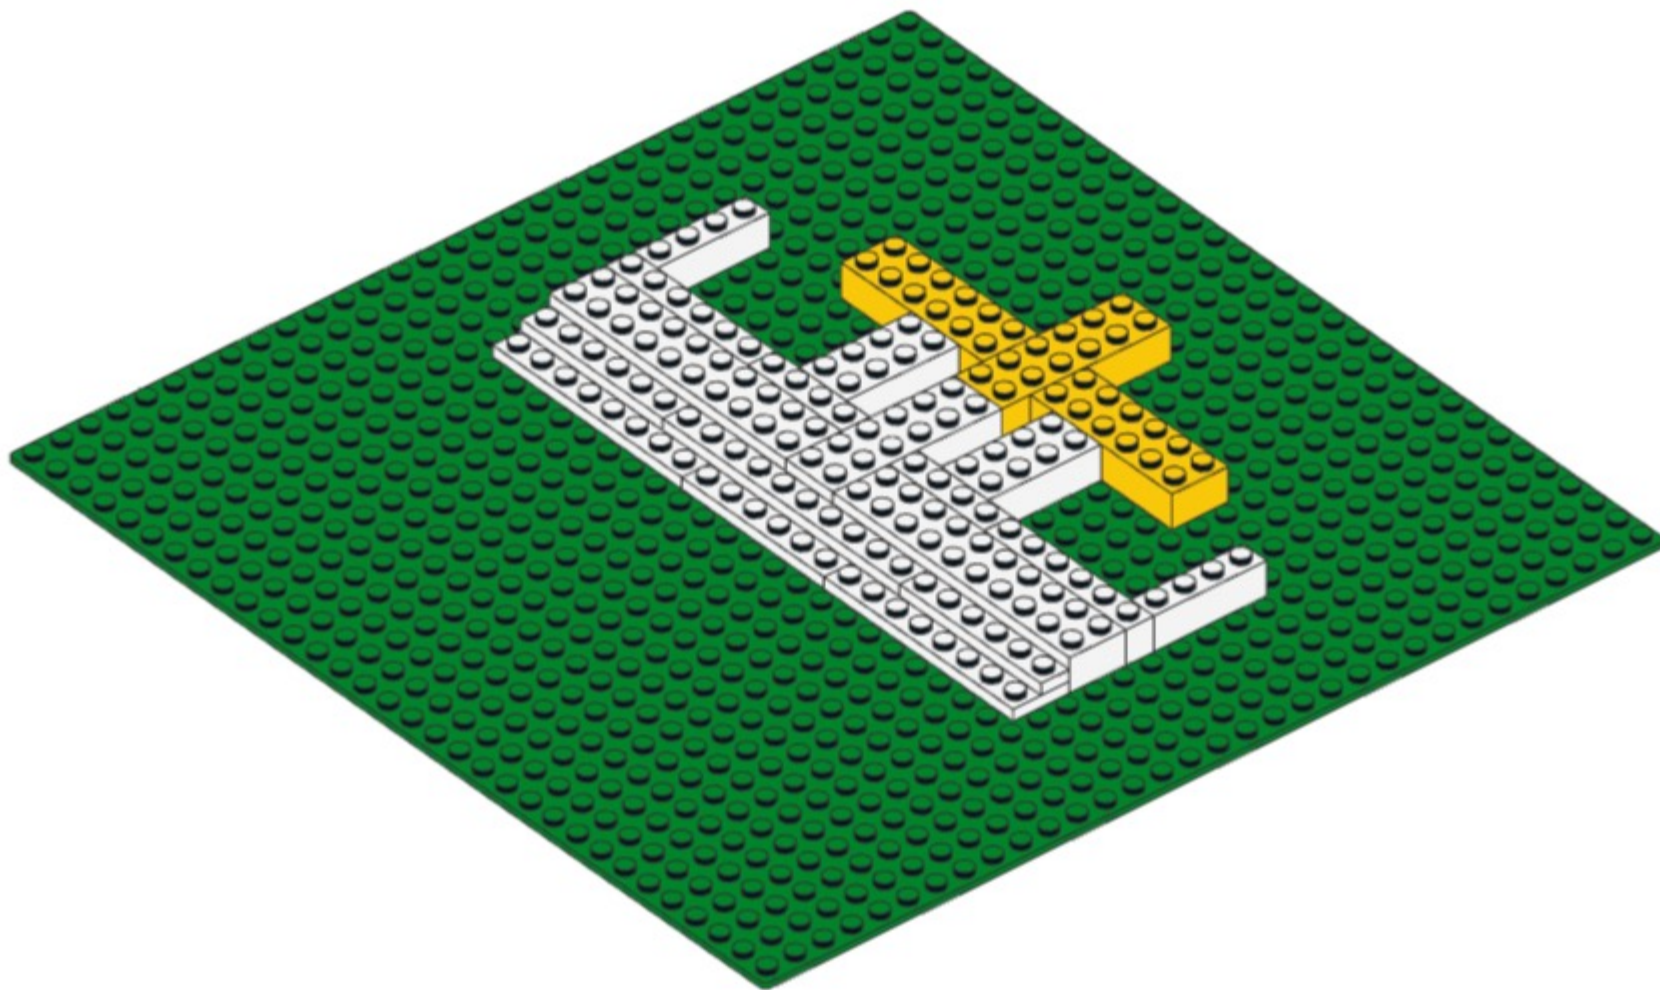

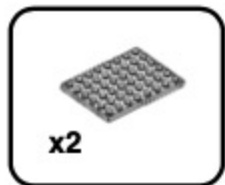


10

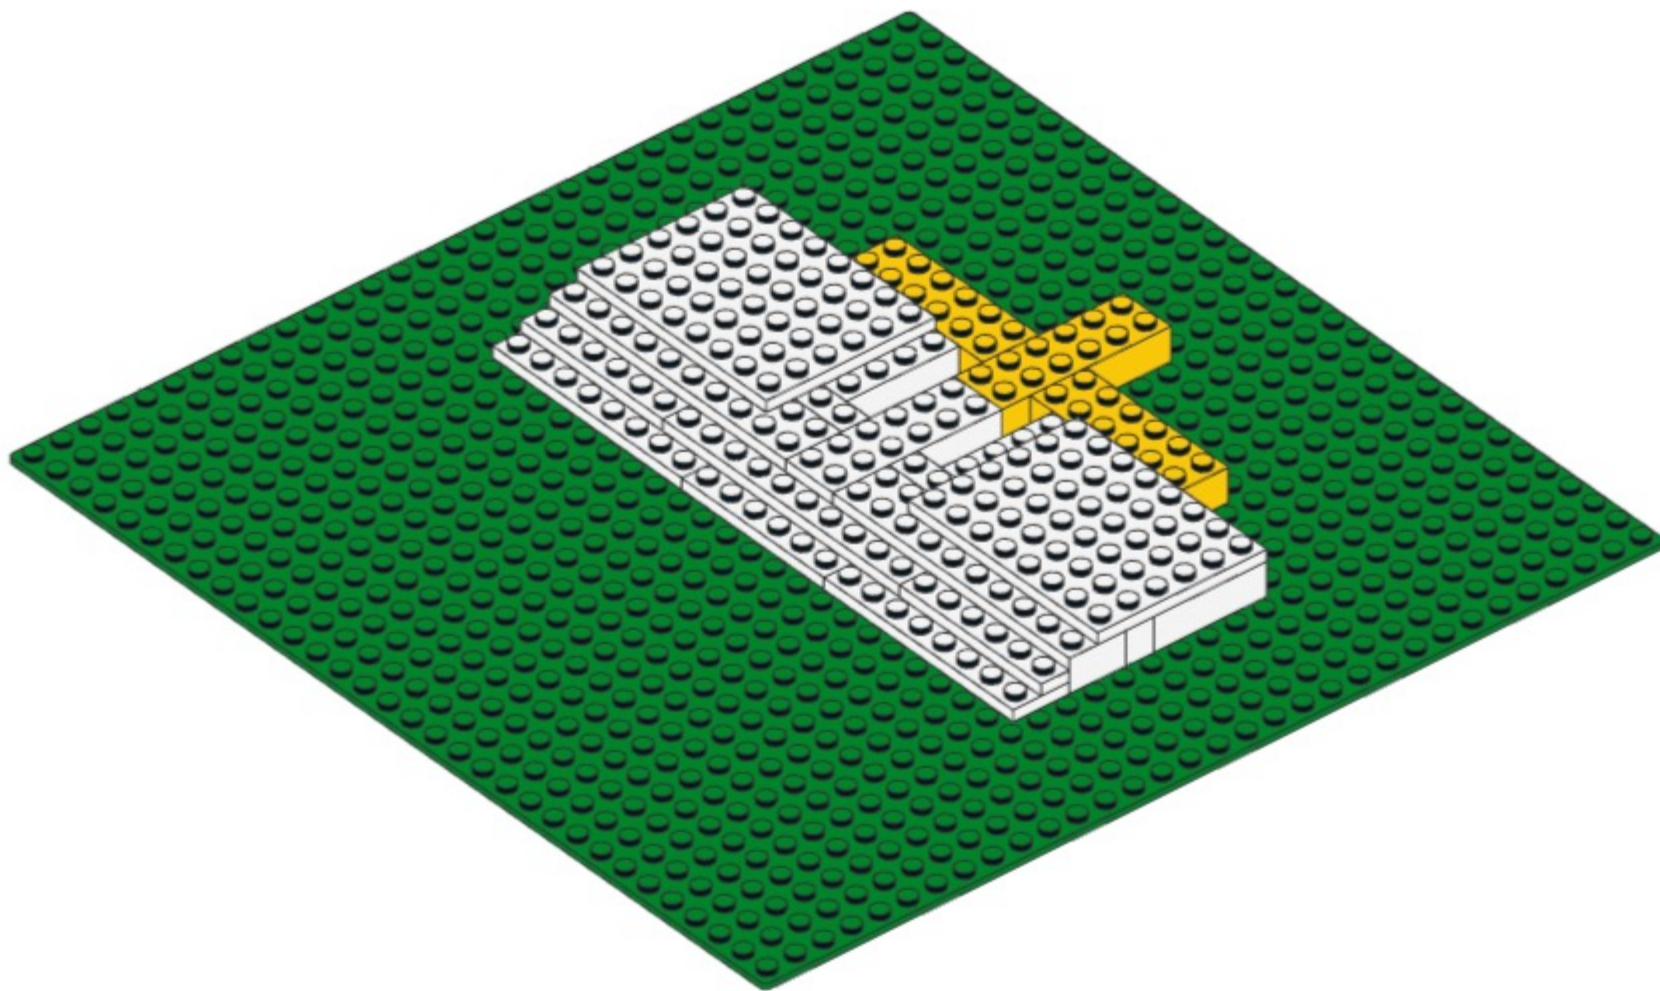

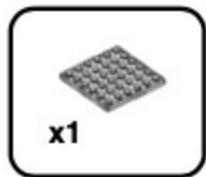

11

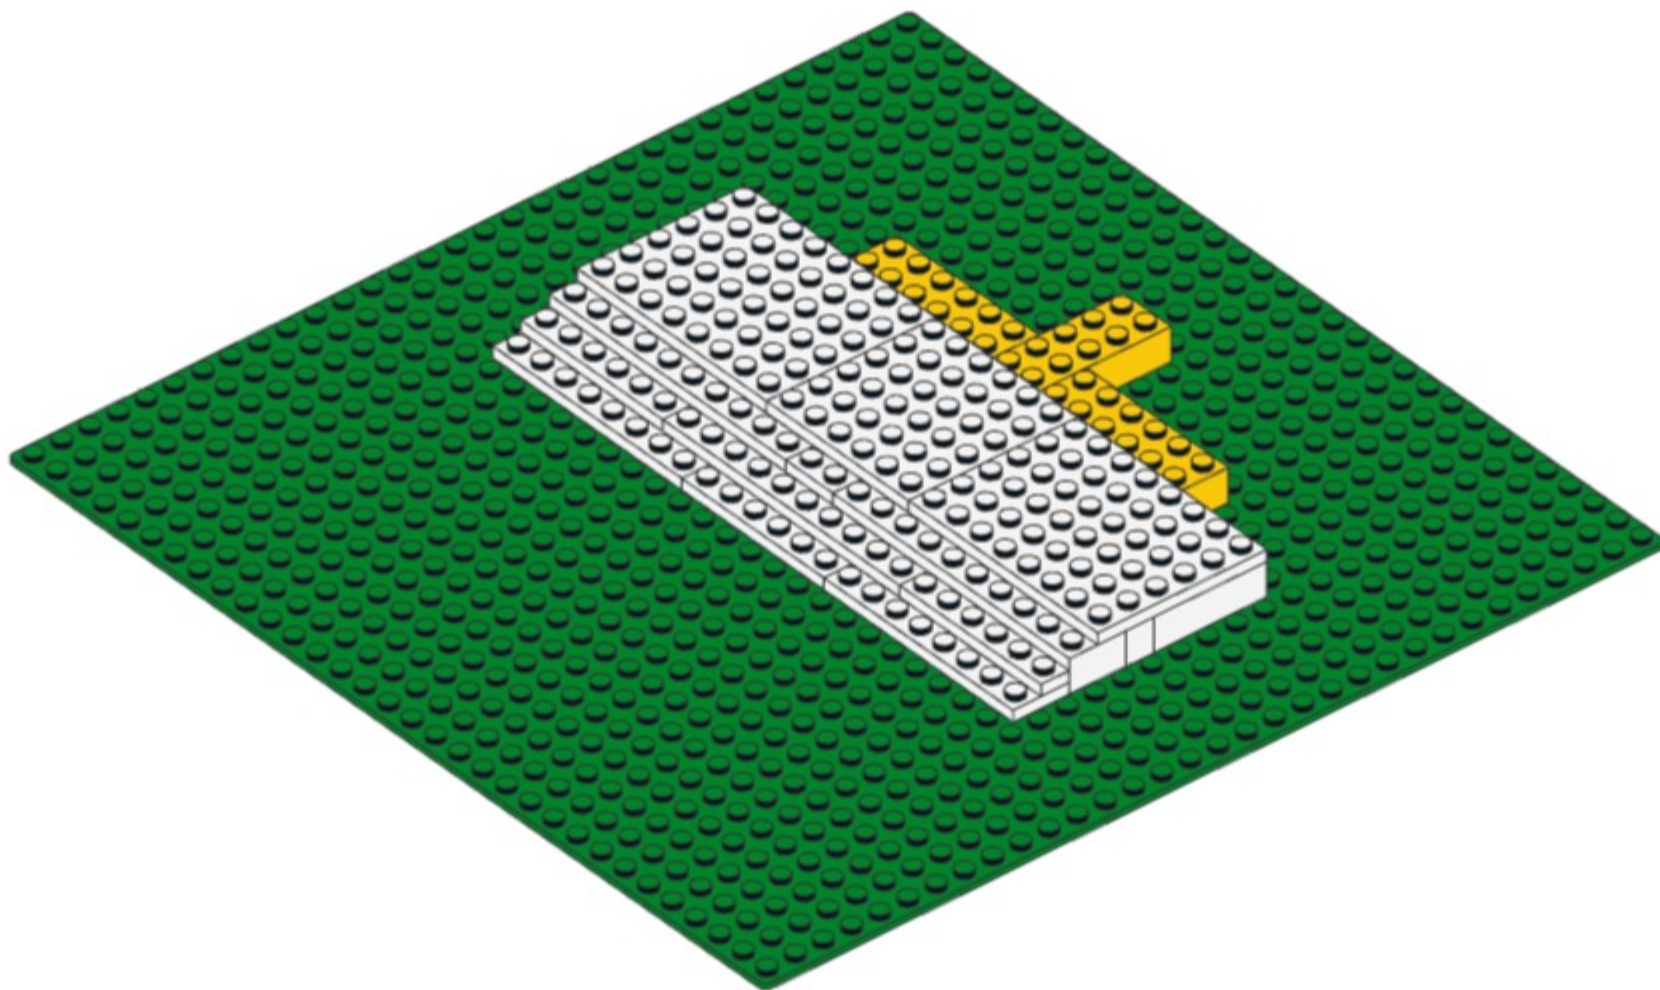


12



x28 x6 x8 x17 x6


12

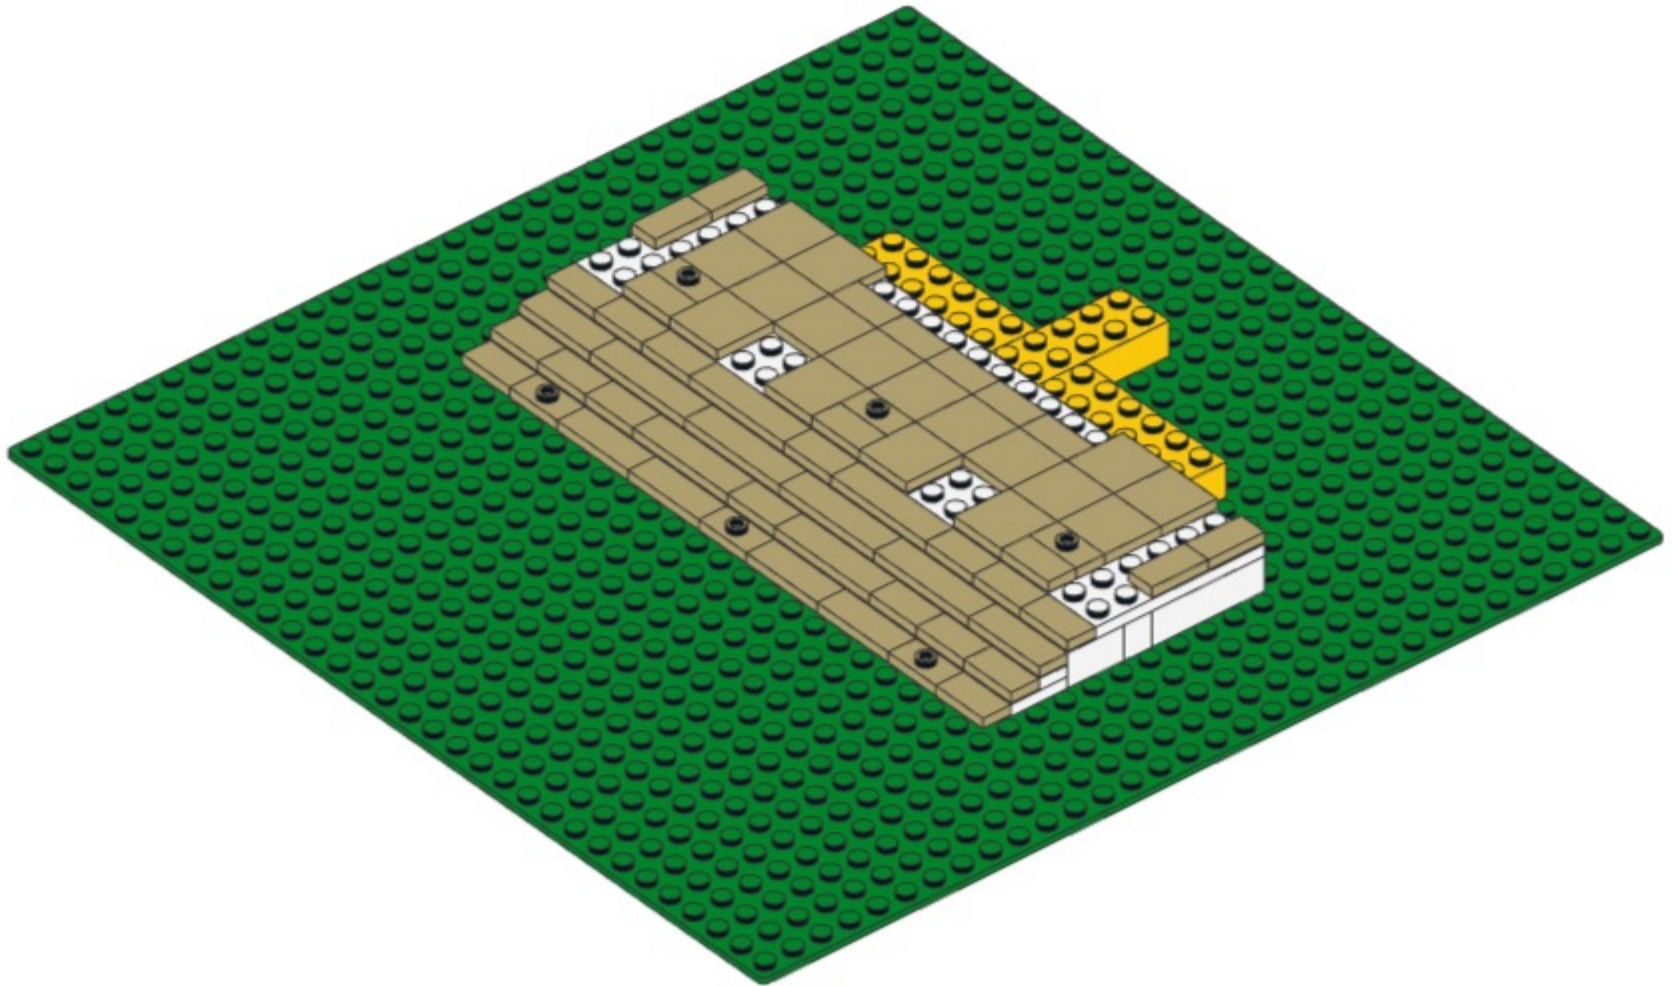


13




13

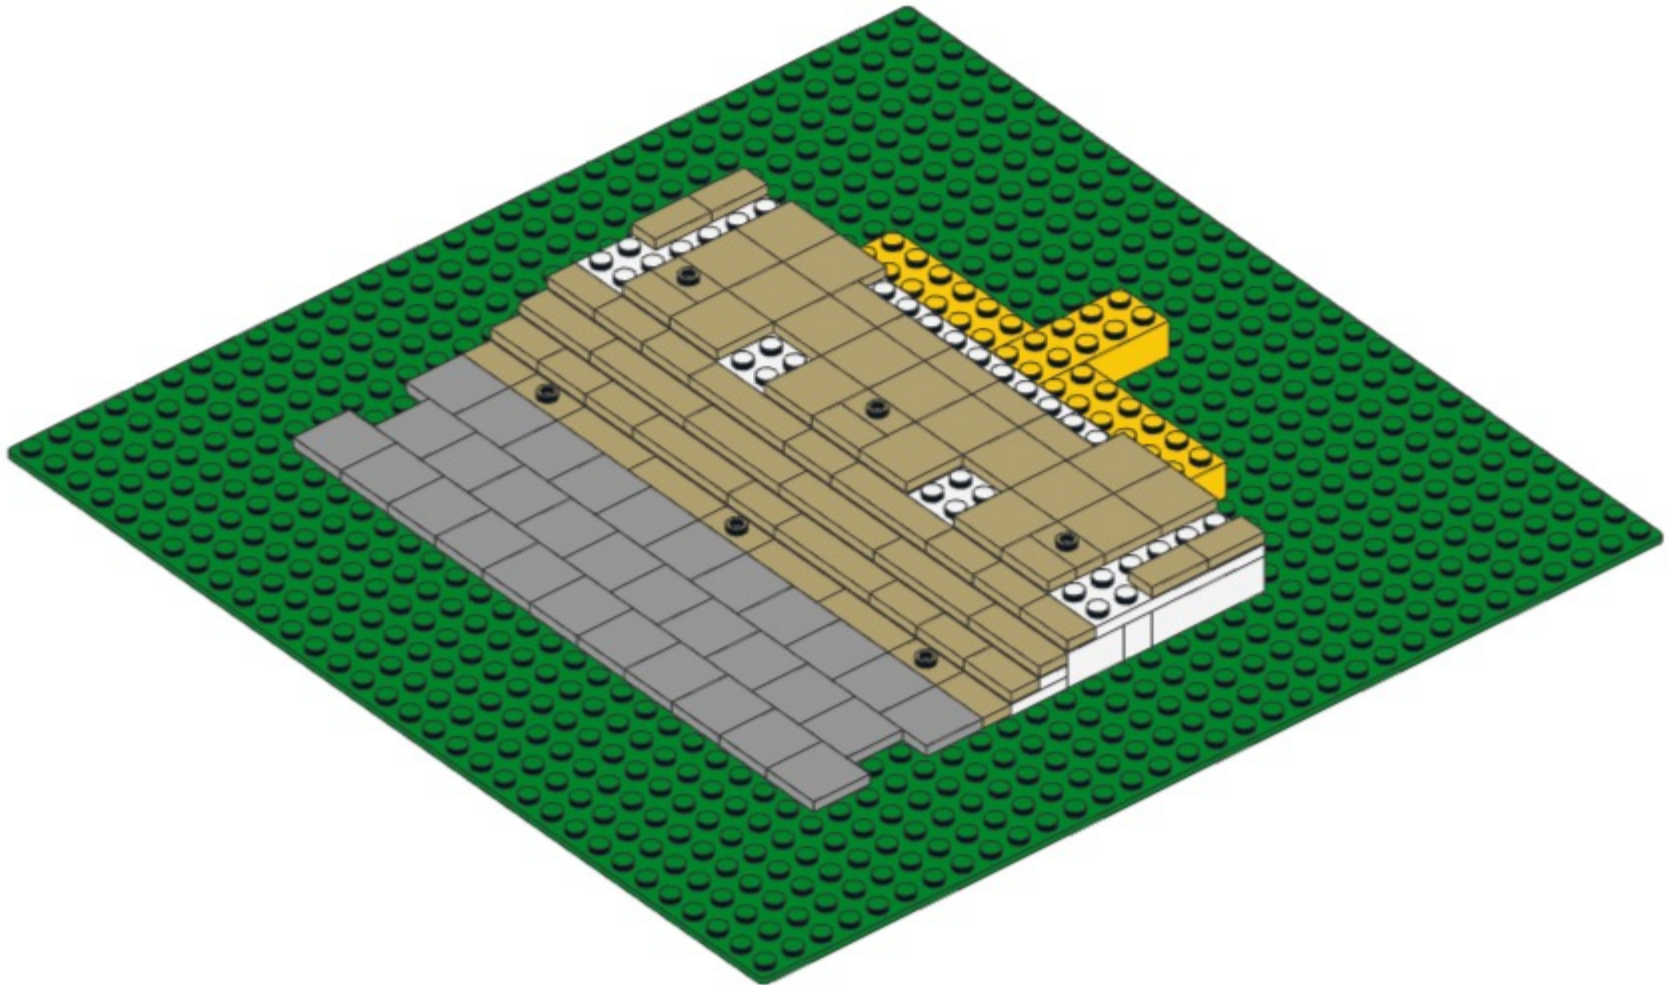

14

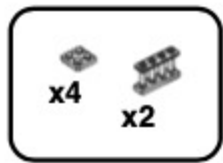


14

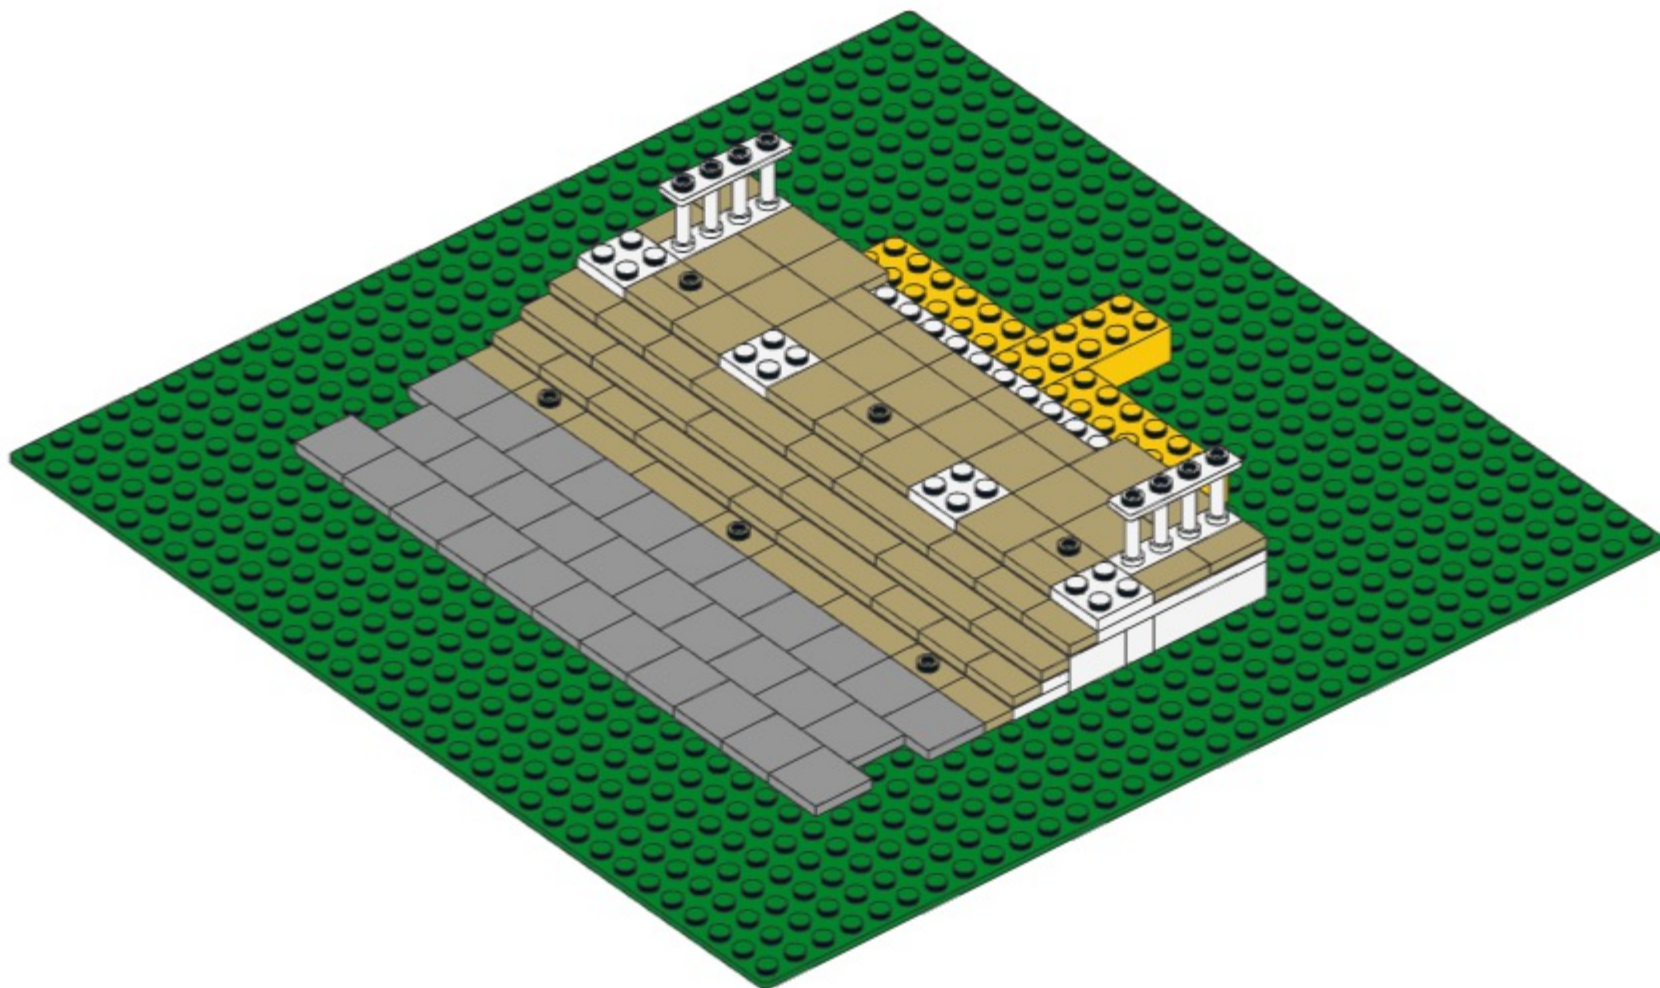


15




15

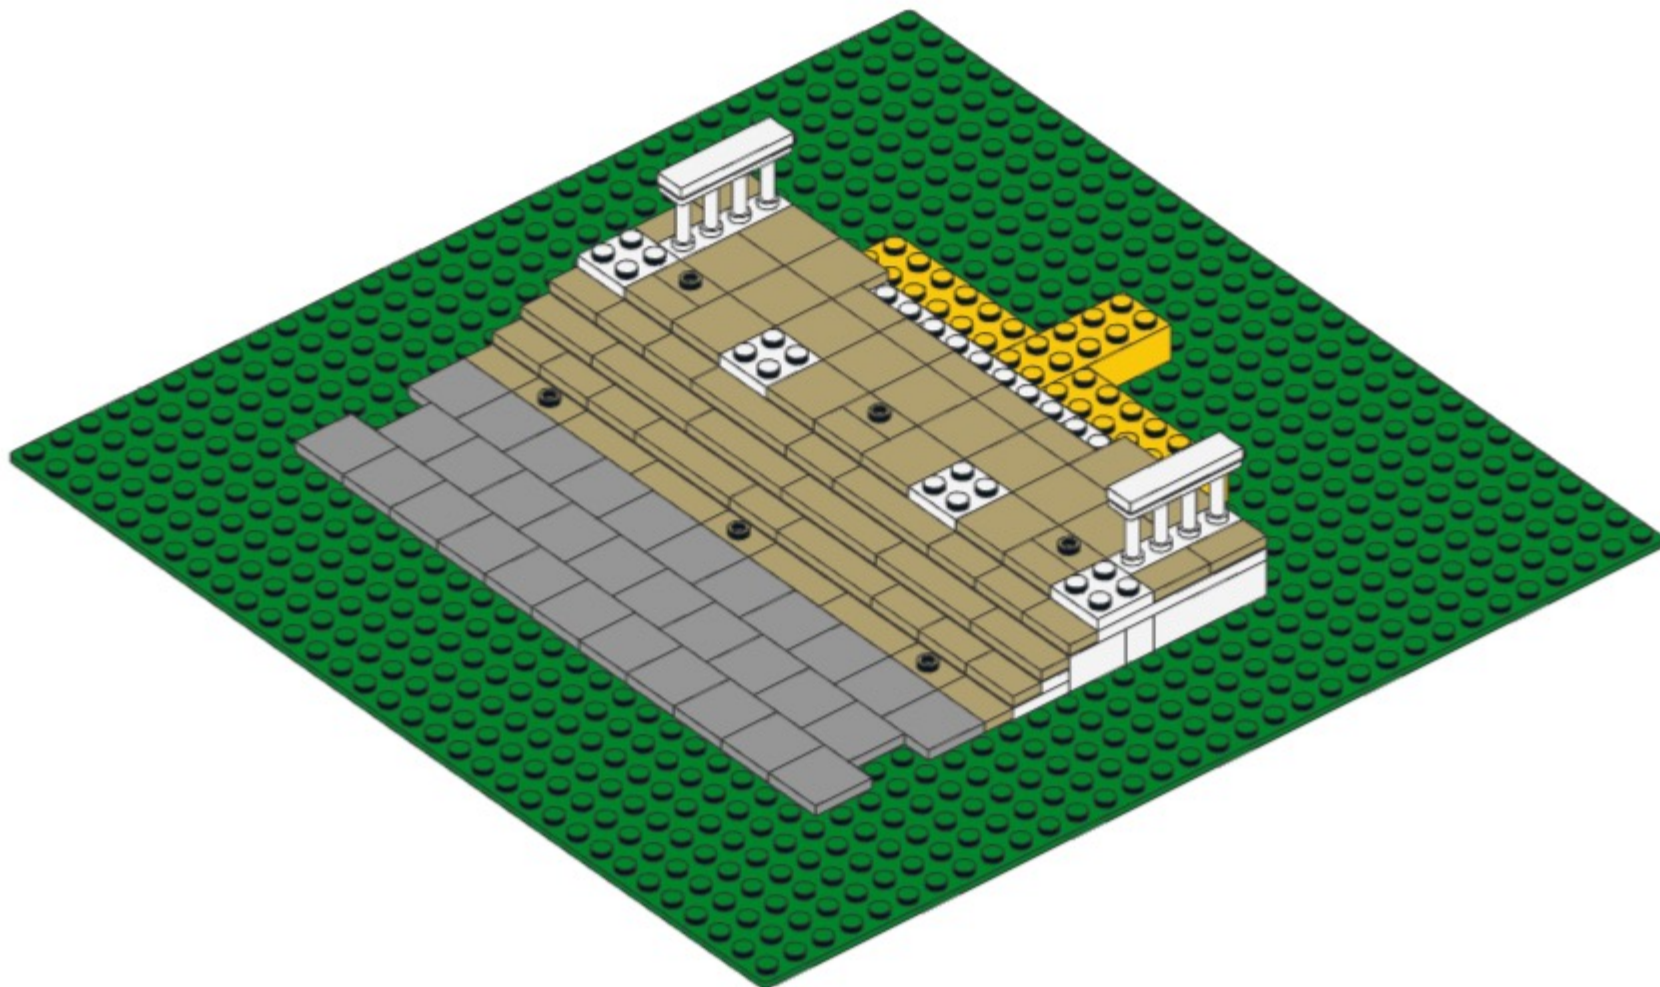


16

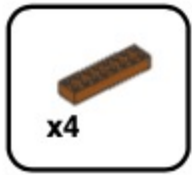


16

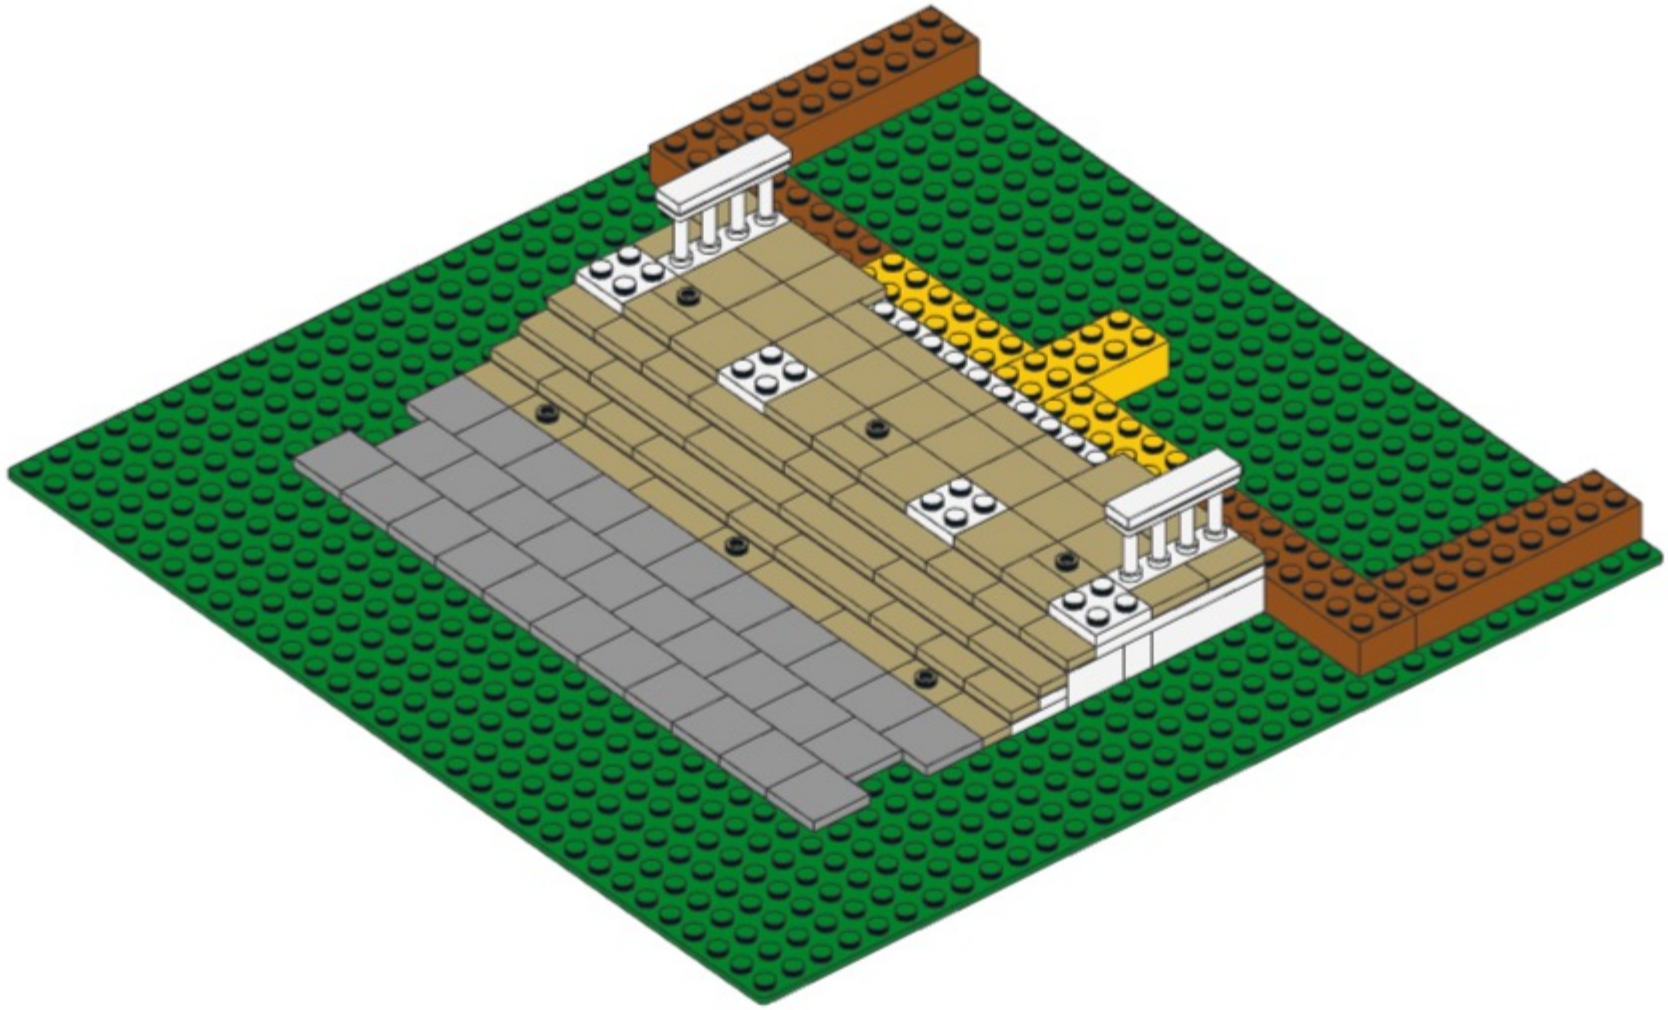


17

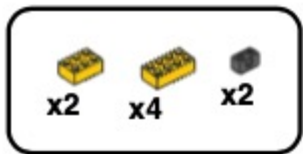


17

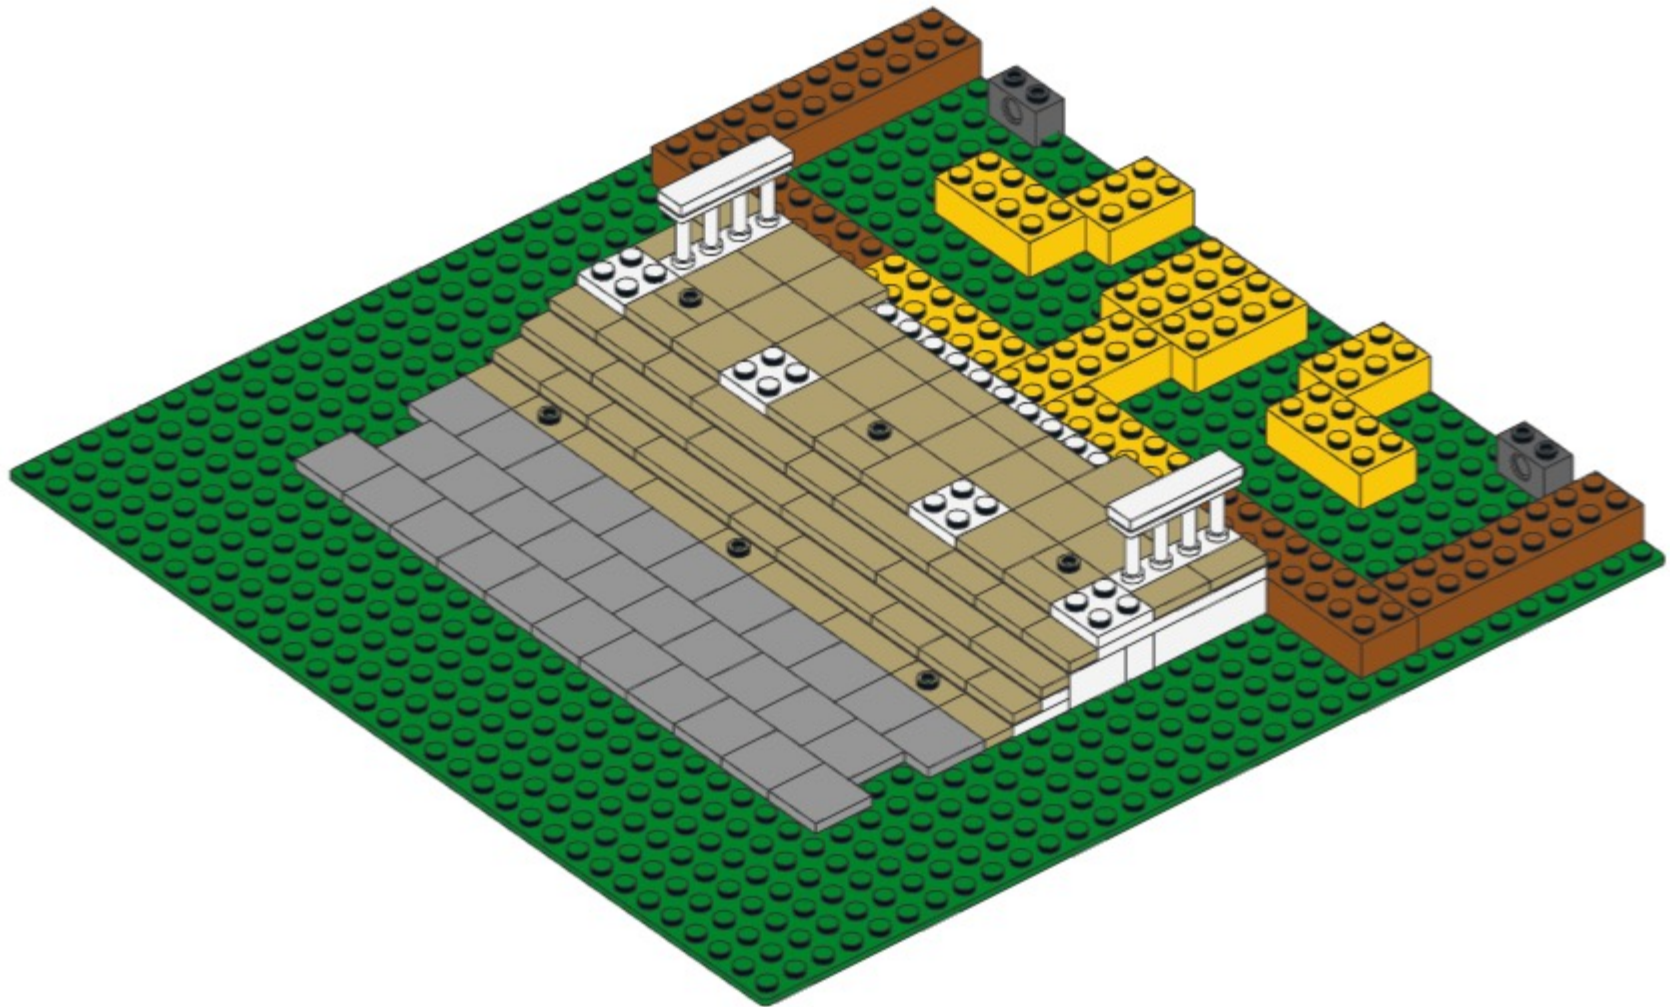


18

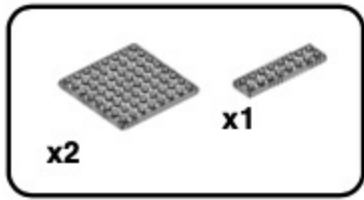


18

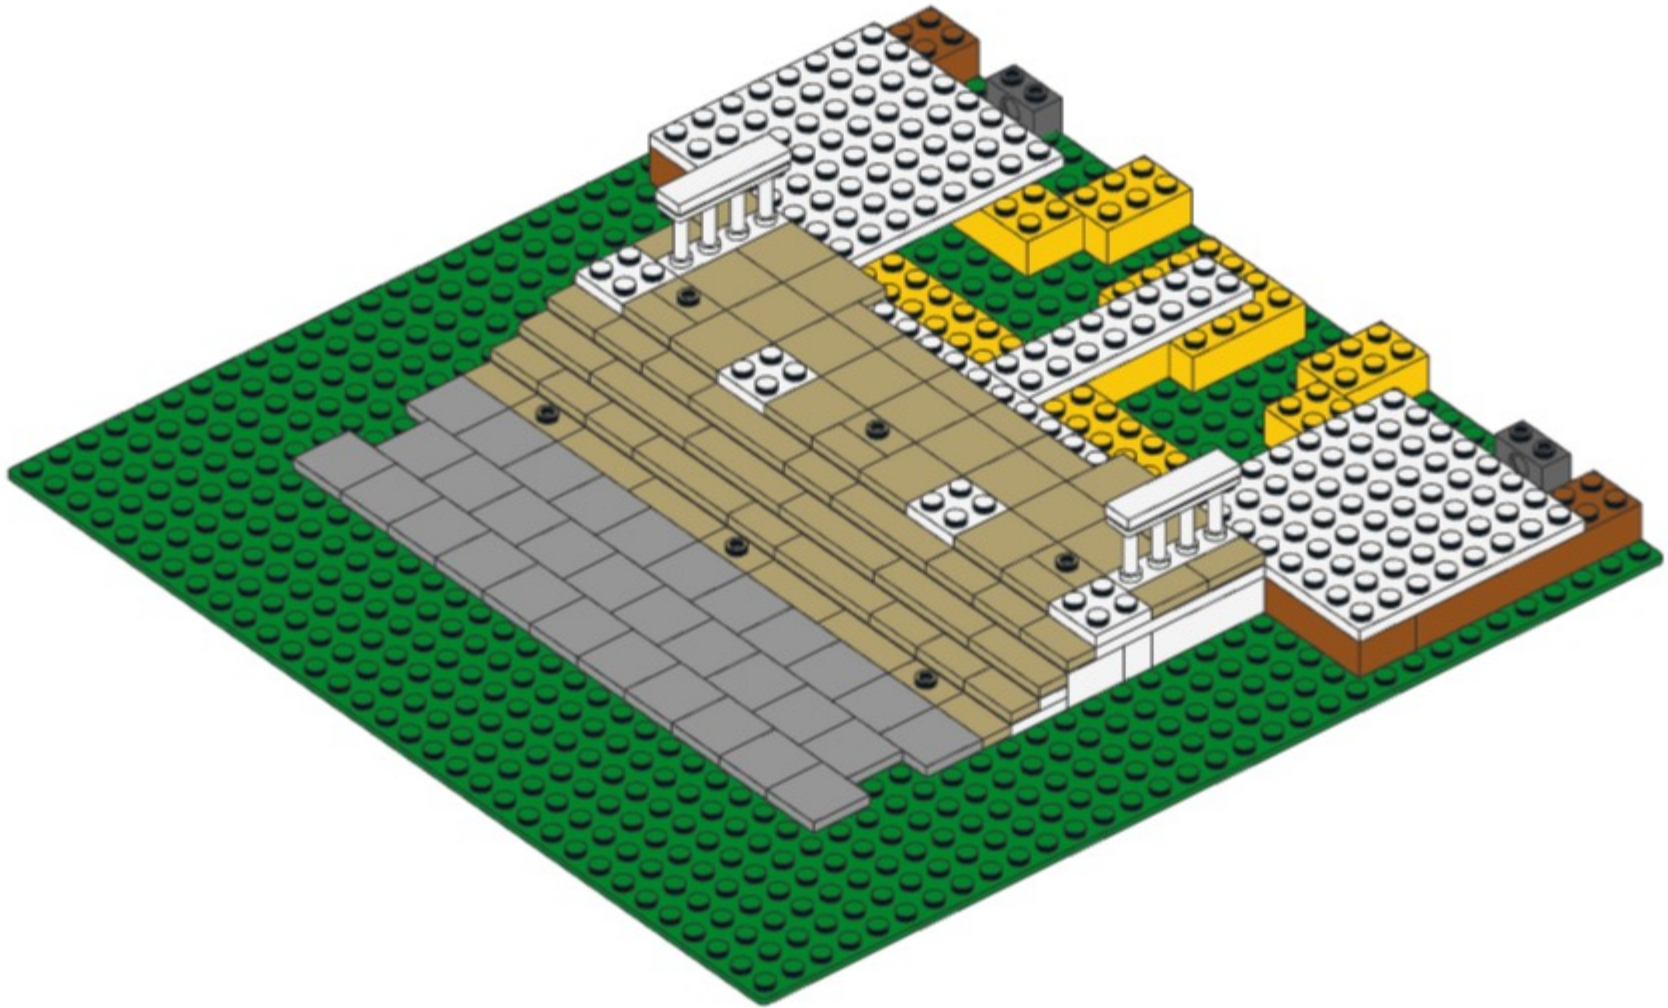

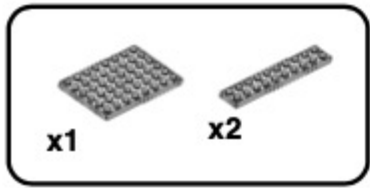


19

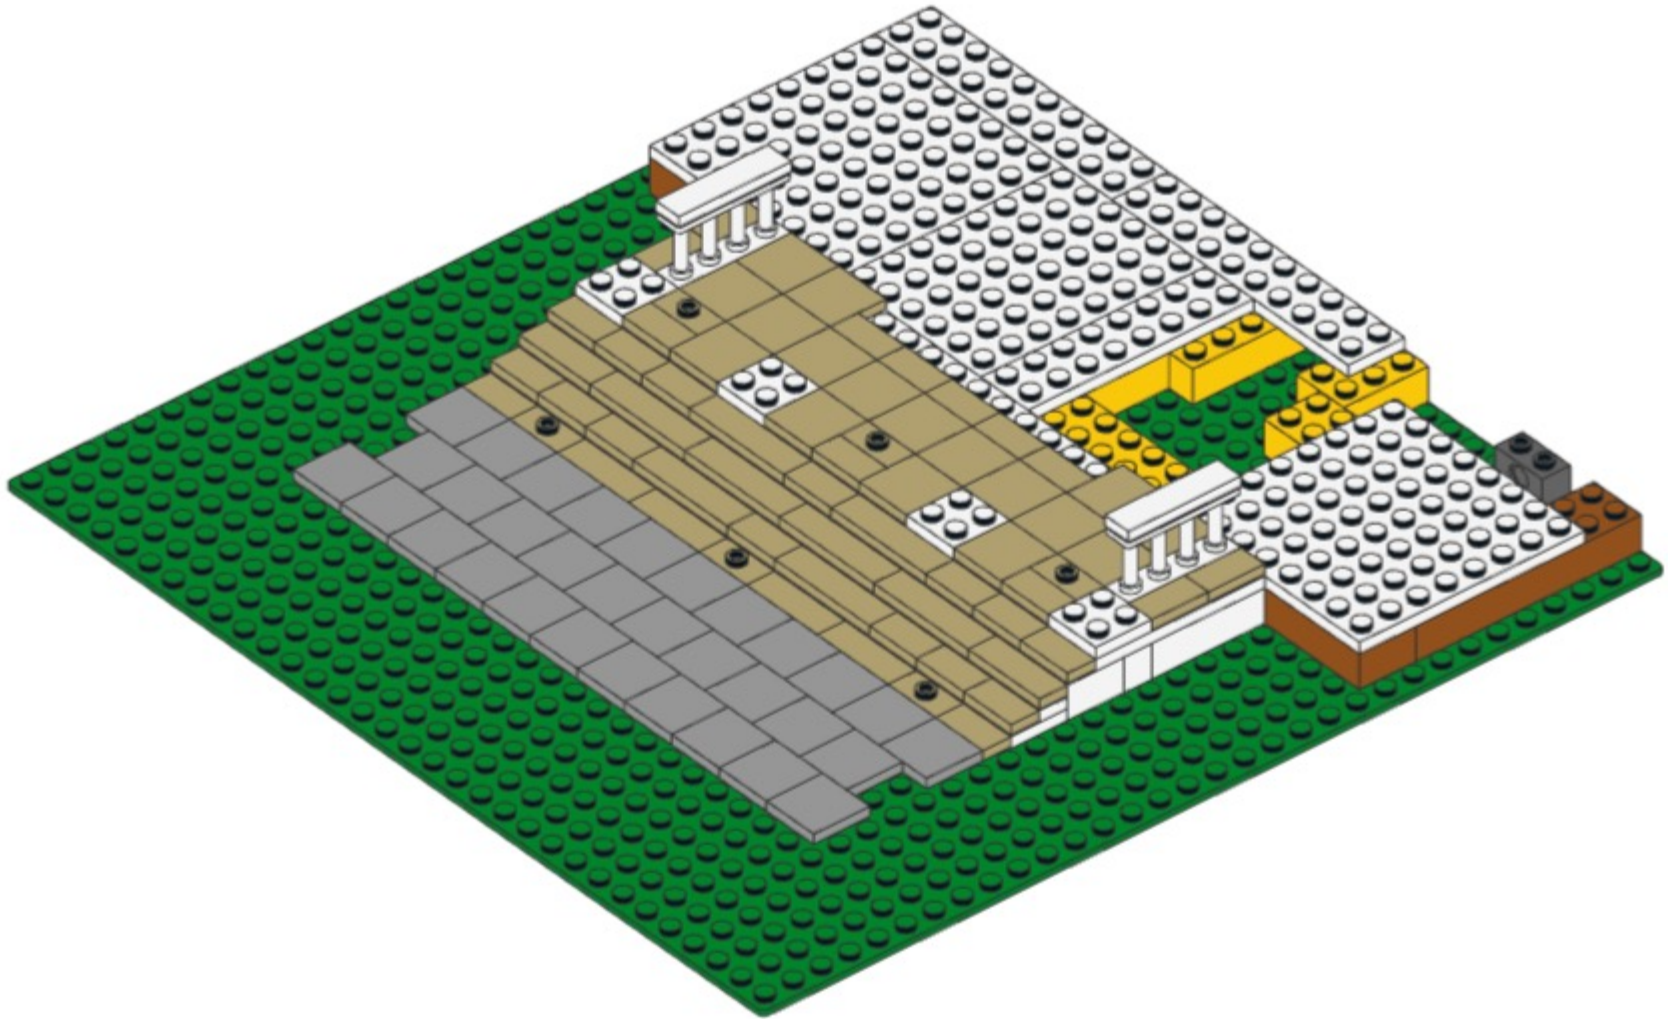


20




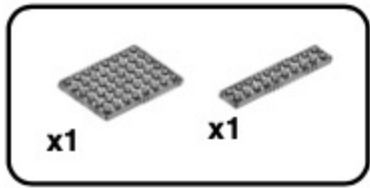


20

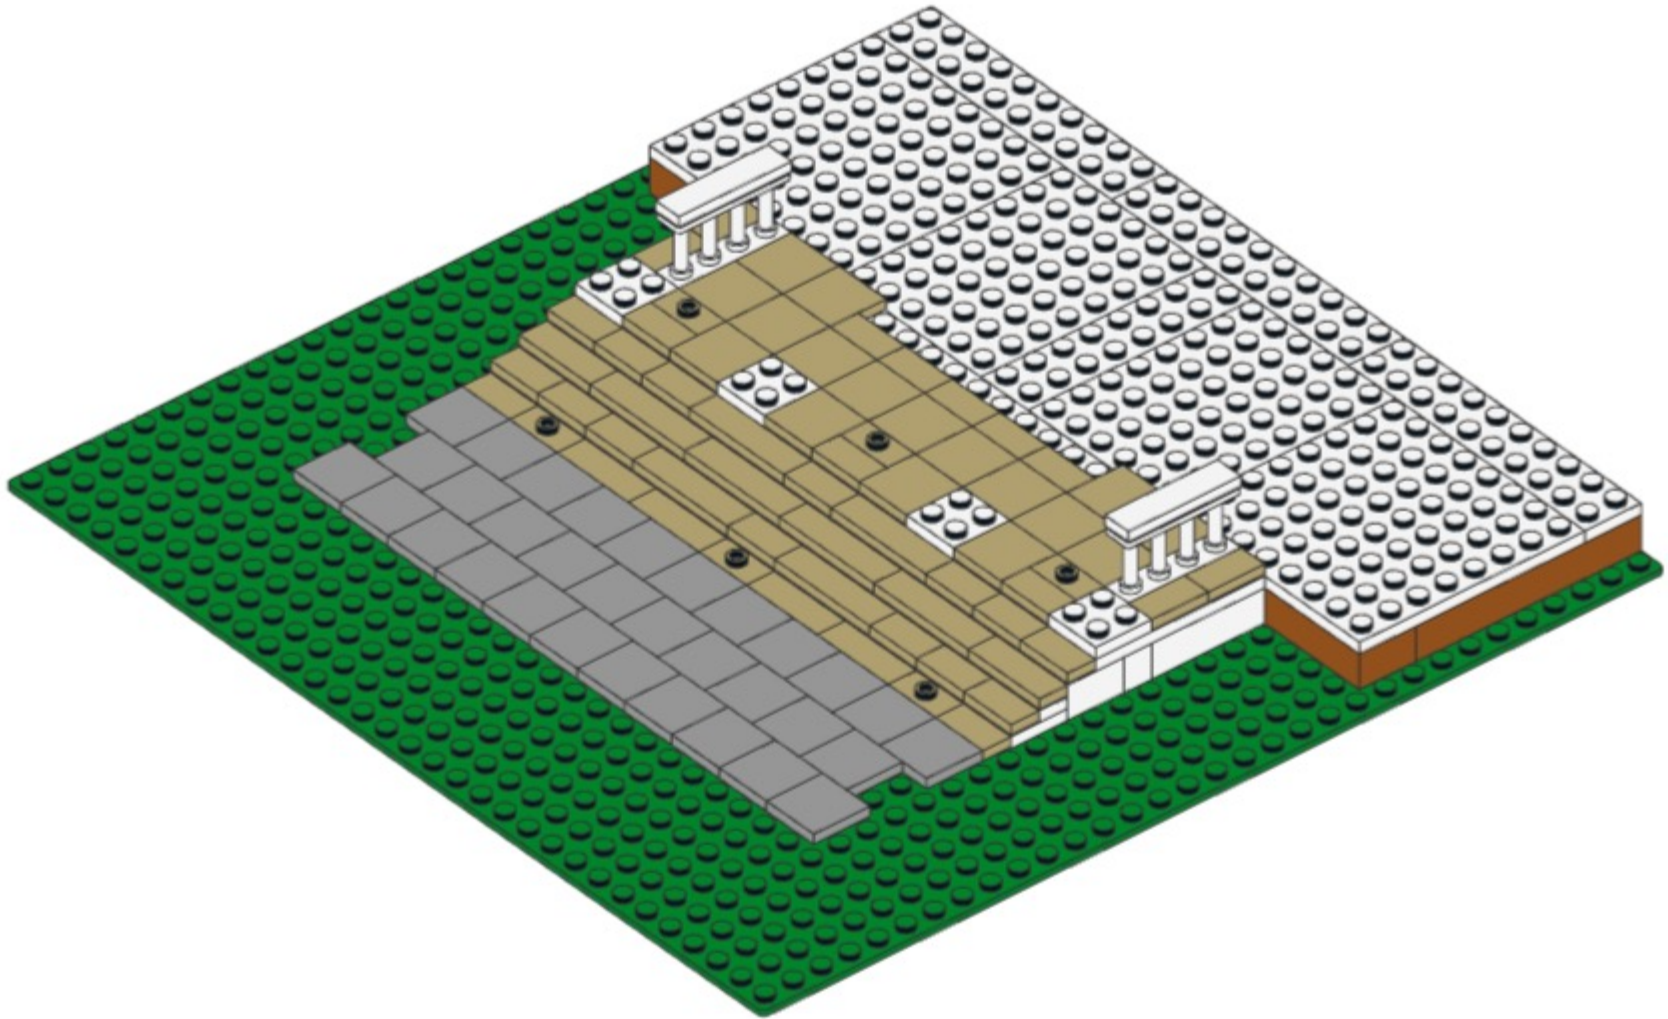


21

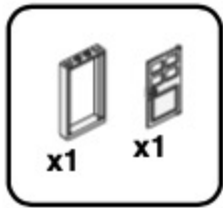


21

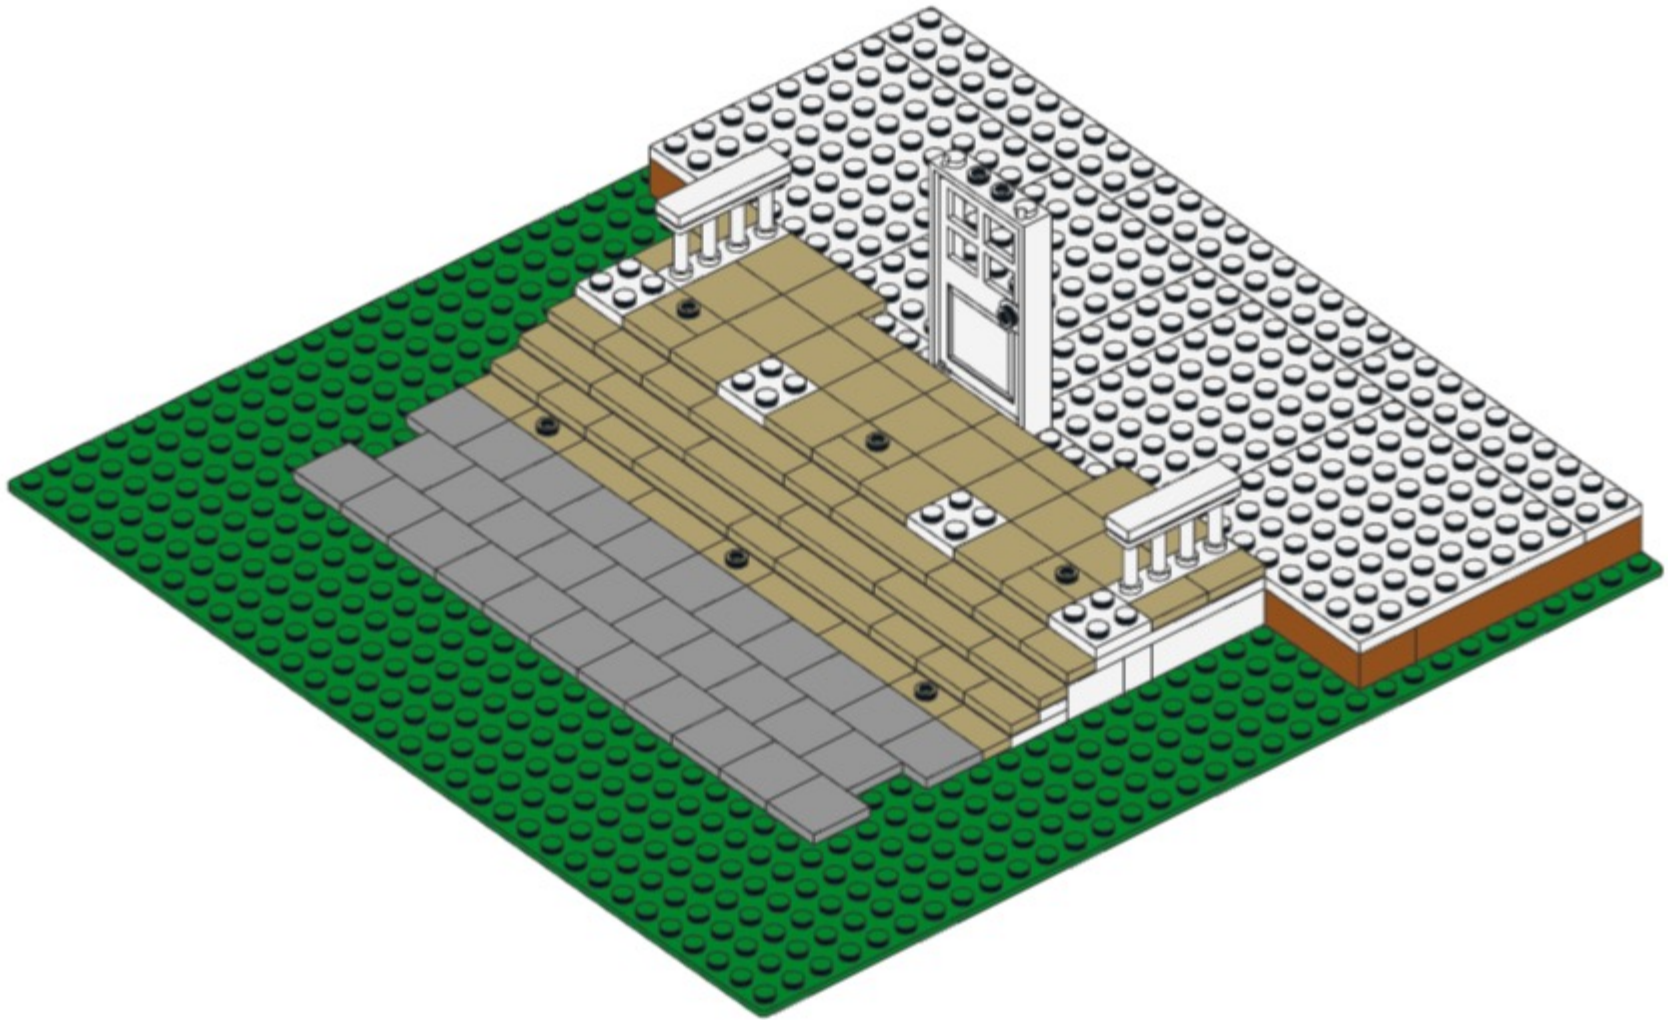

22

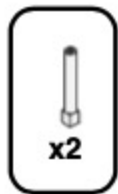



**22**

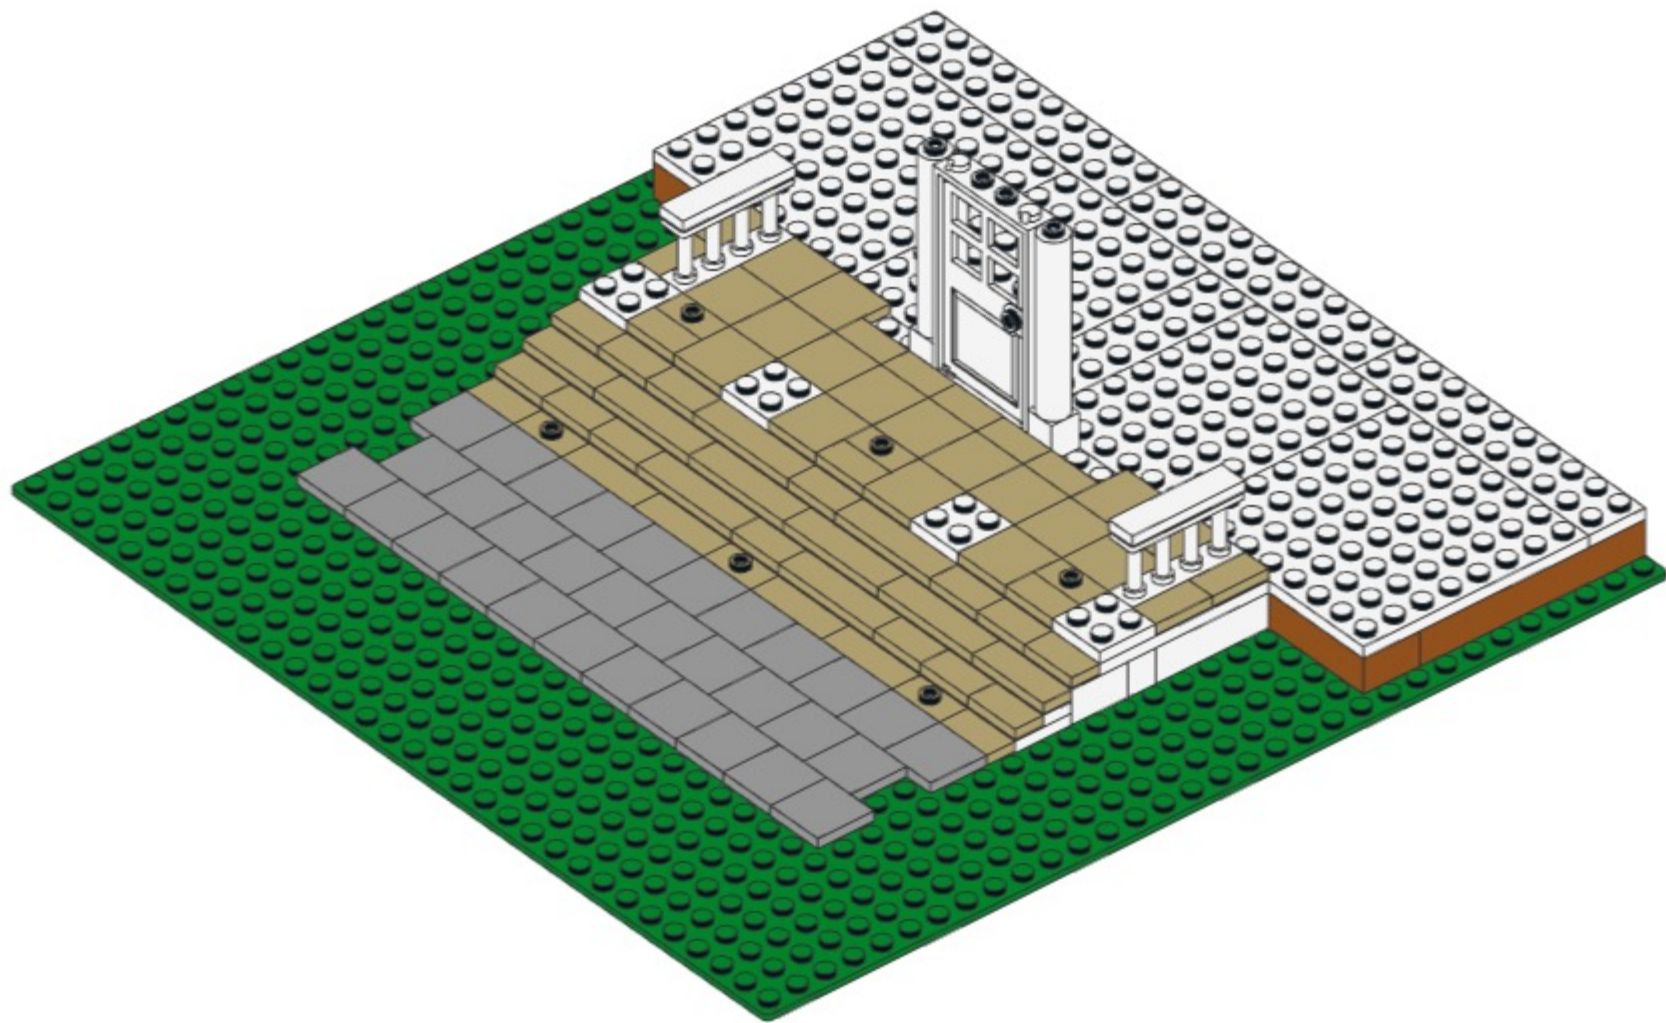




23

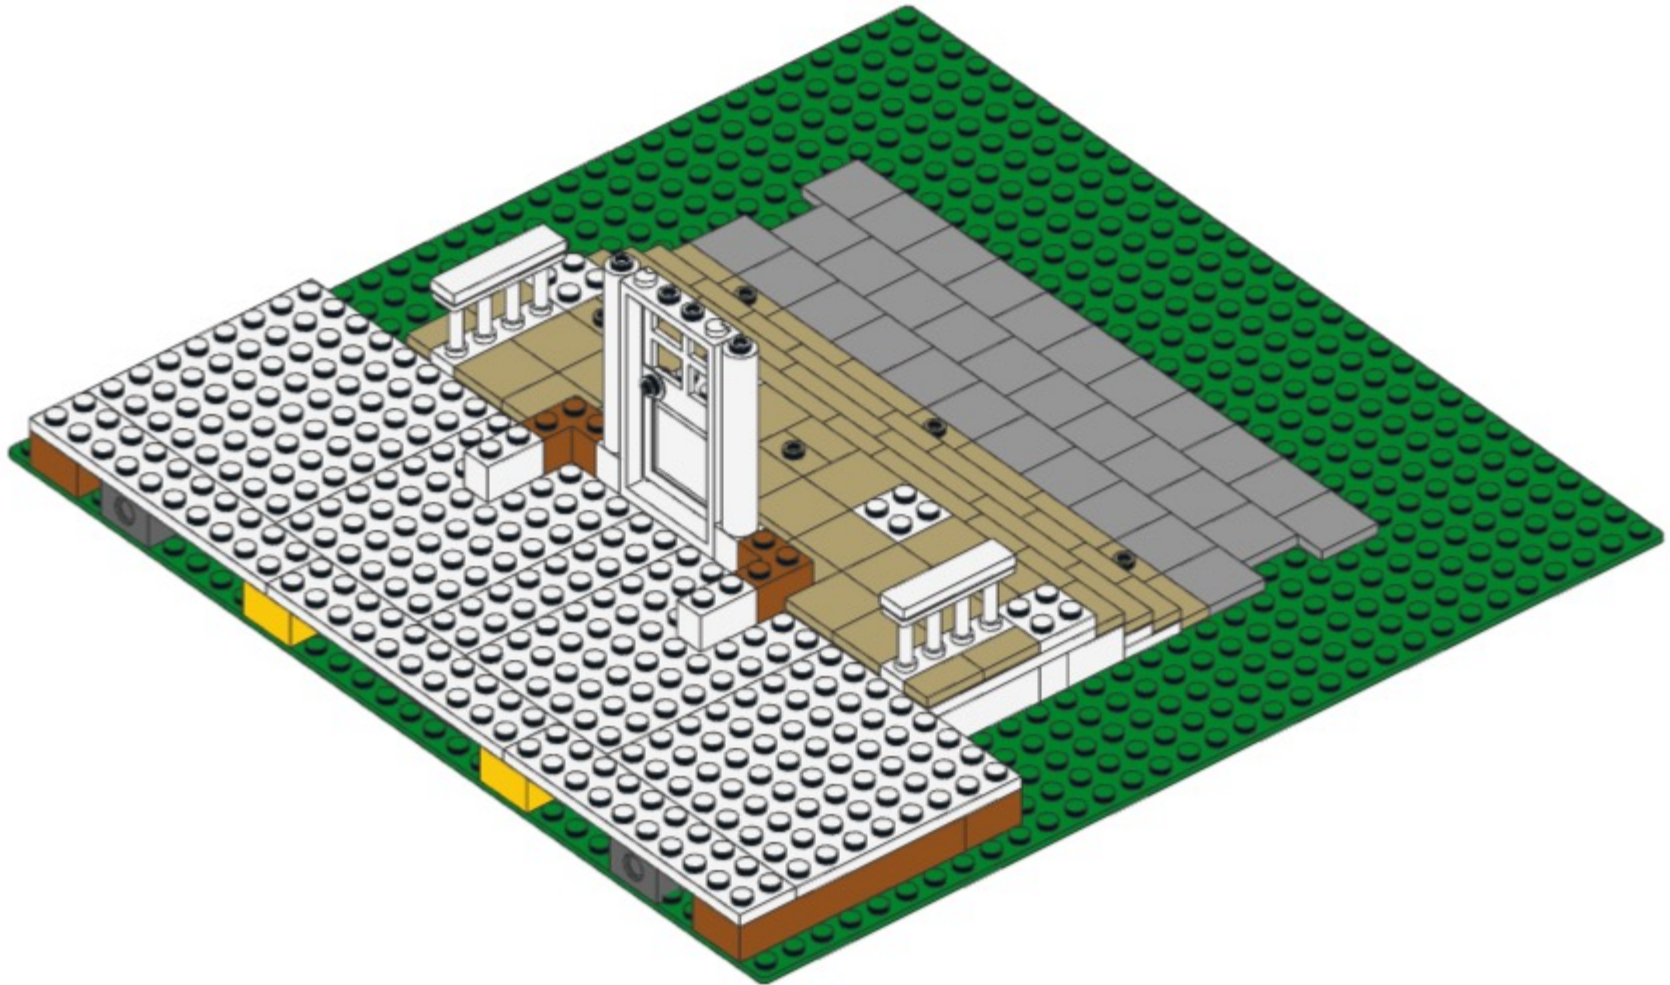

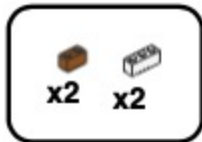


24

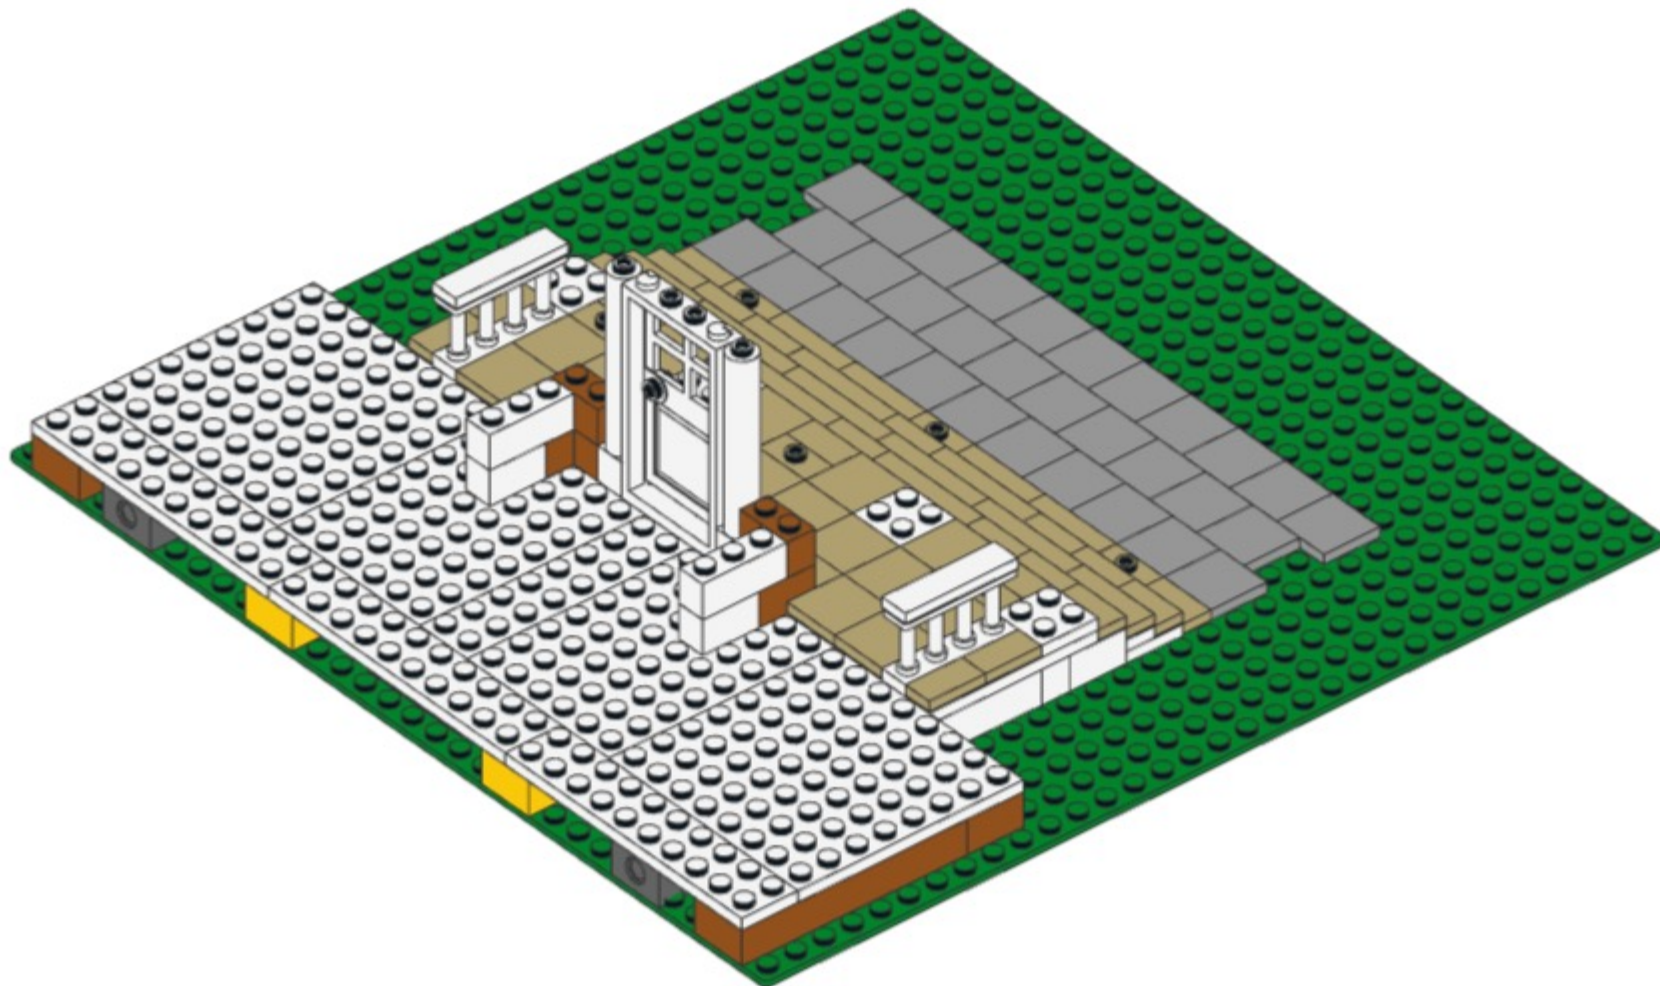


25




25

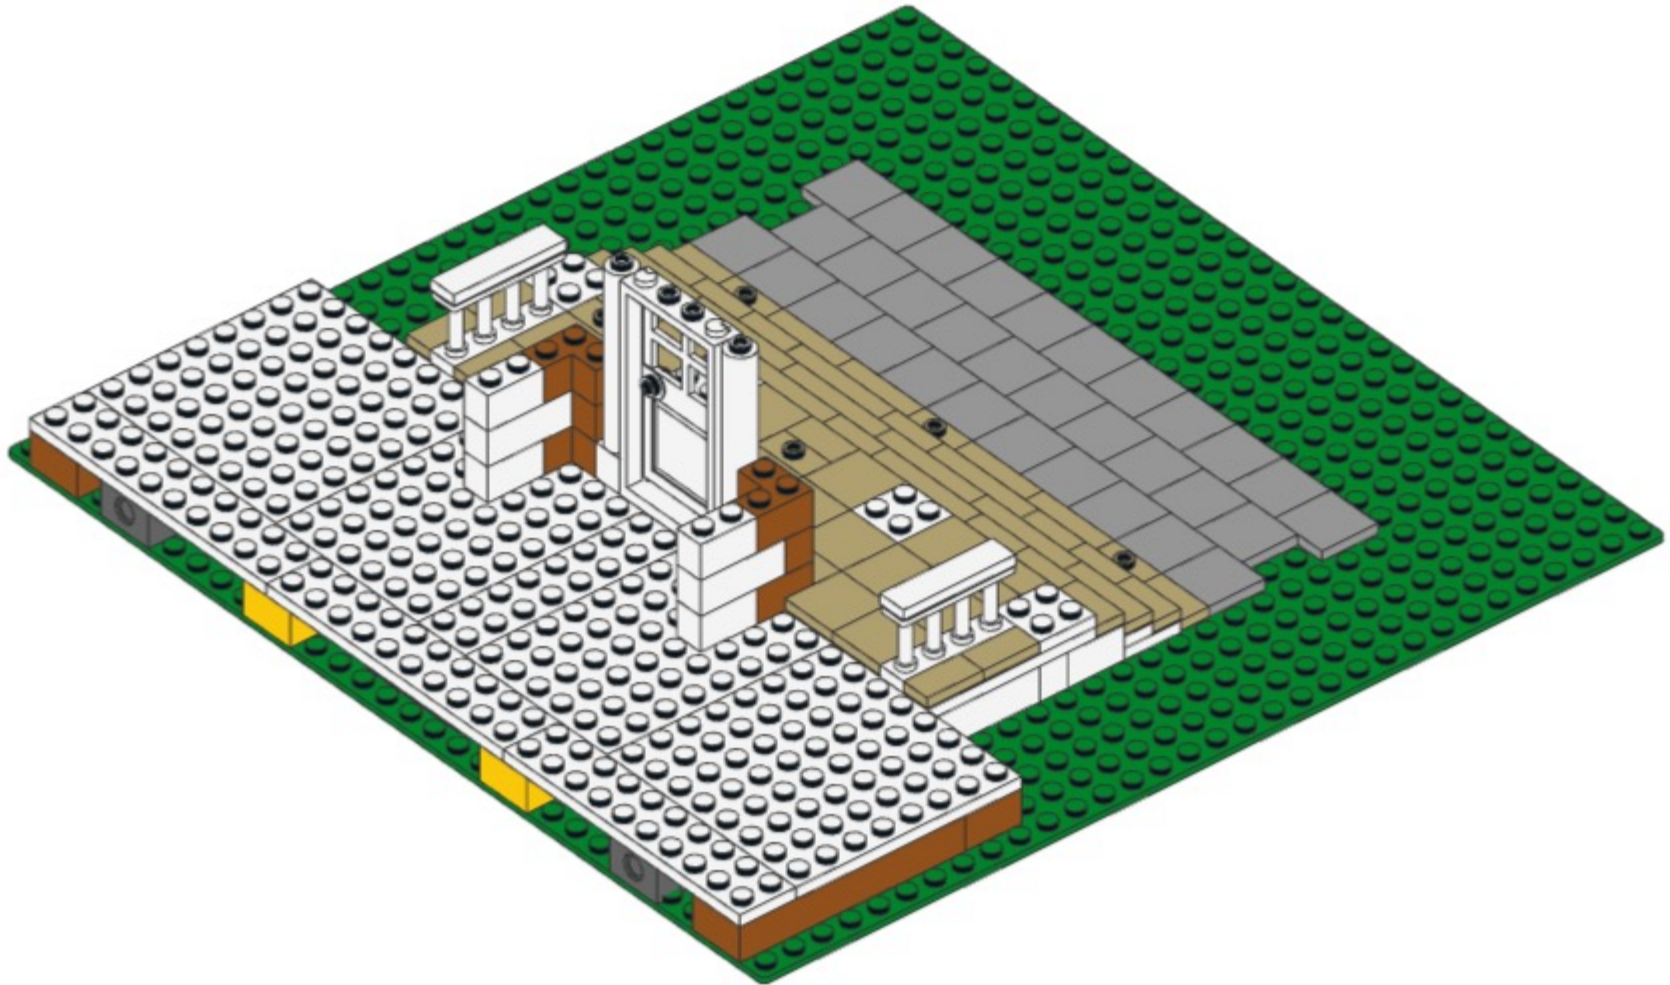

26

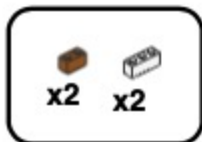


26

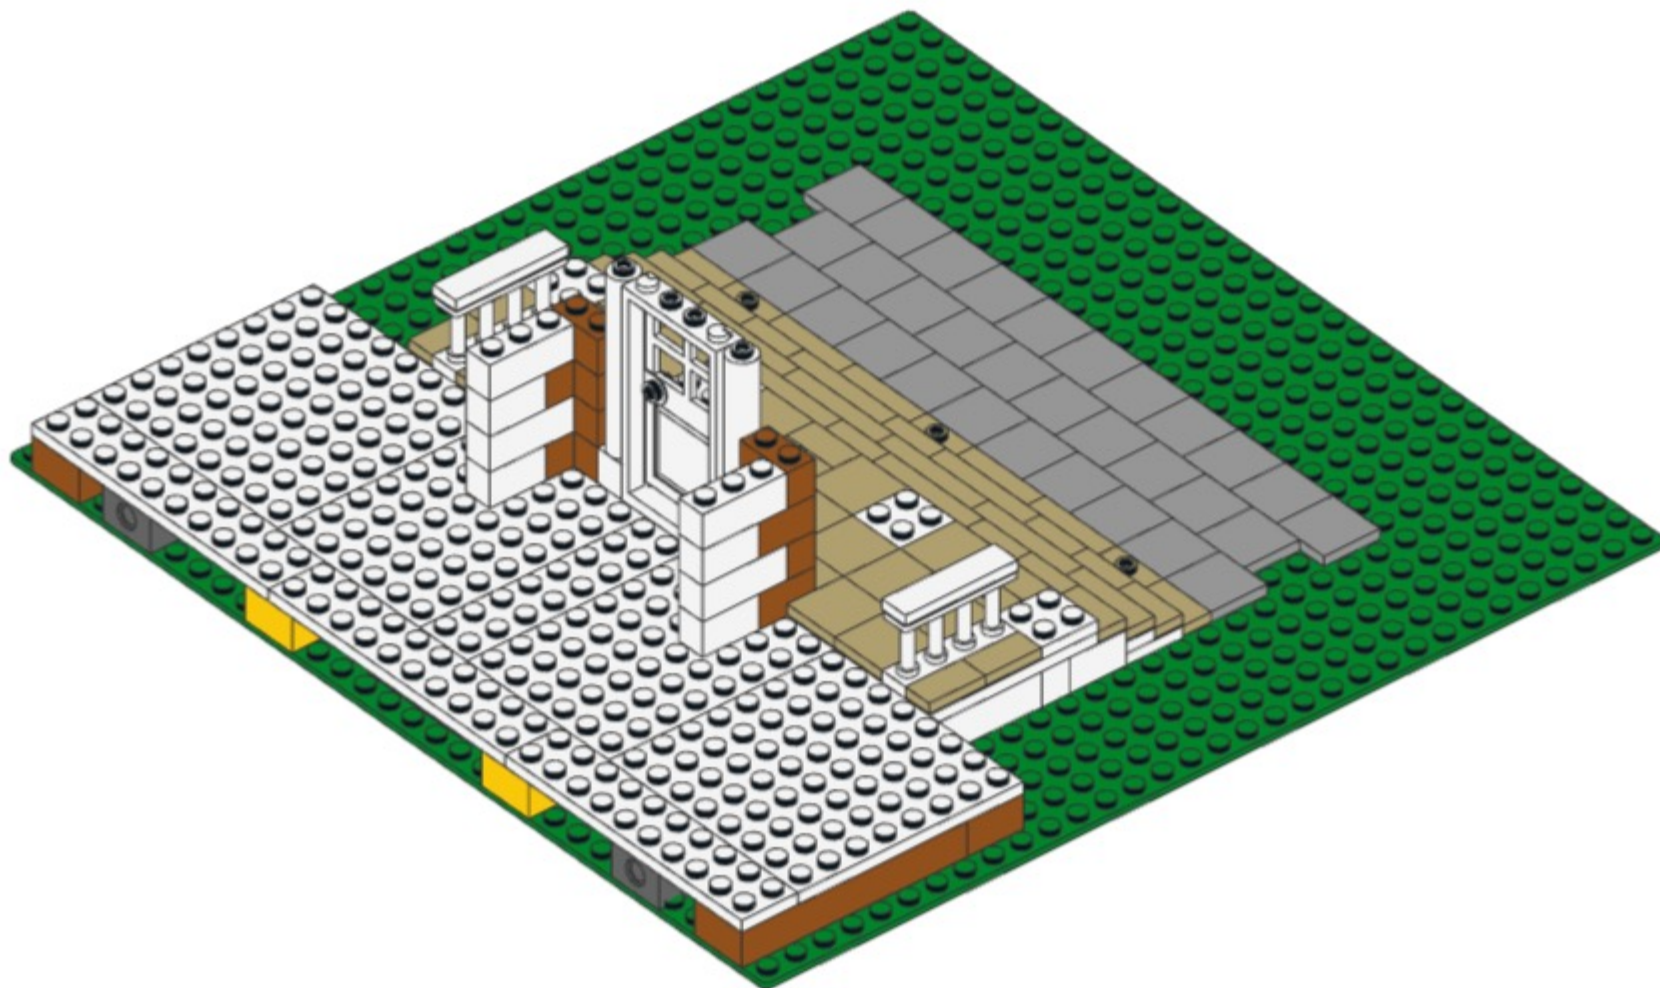

27




27

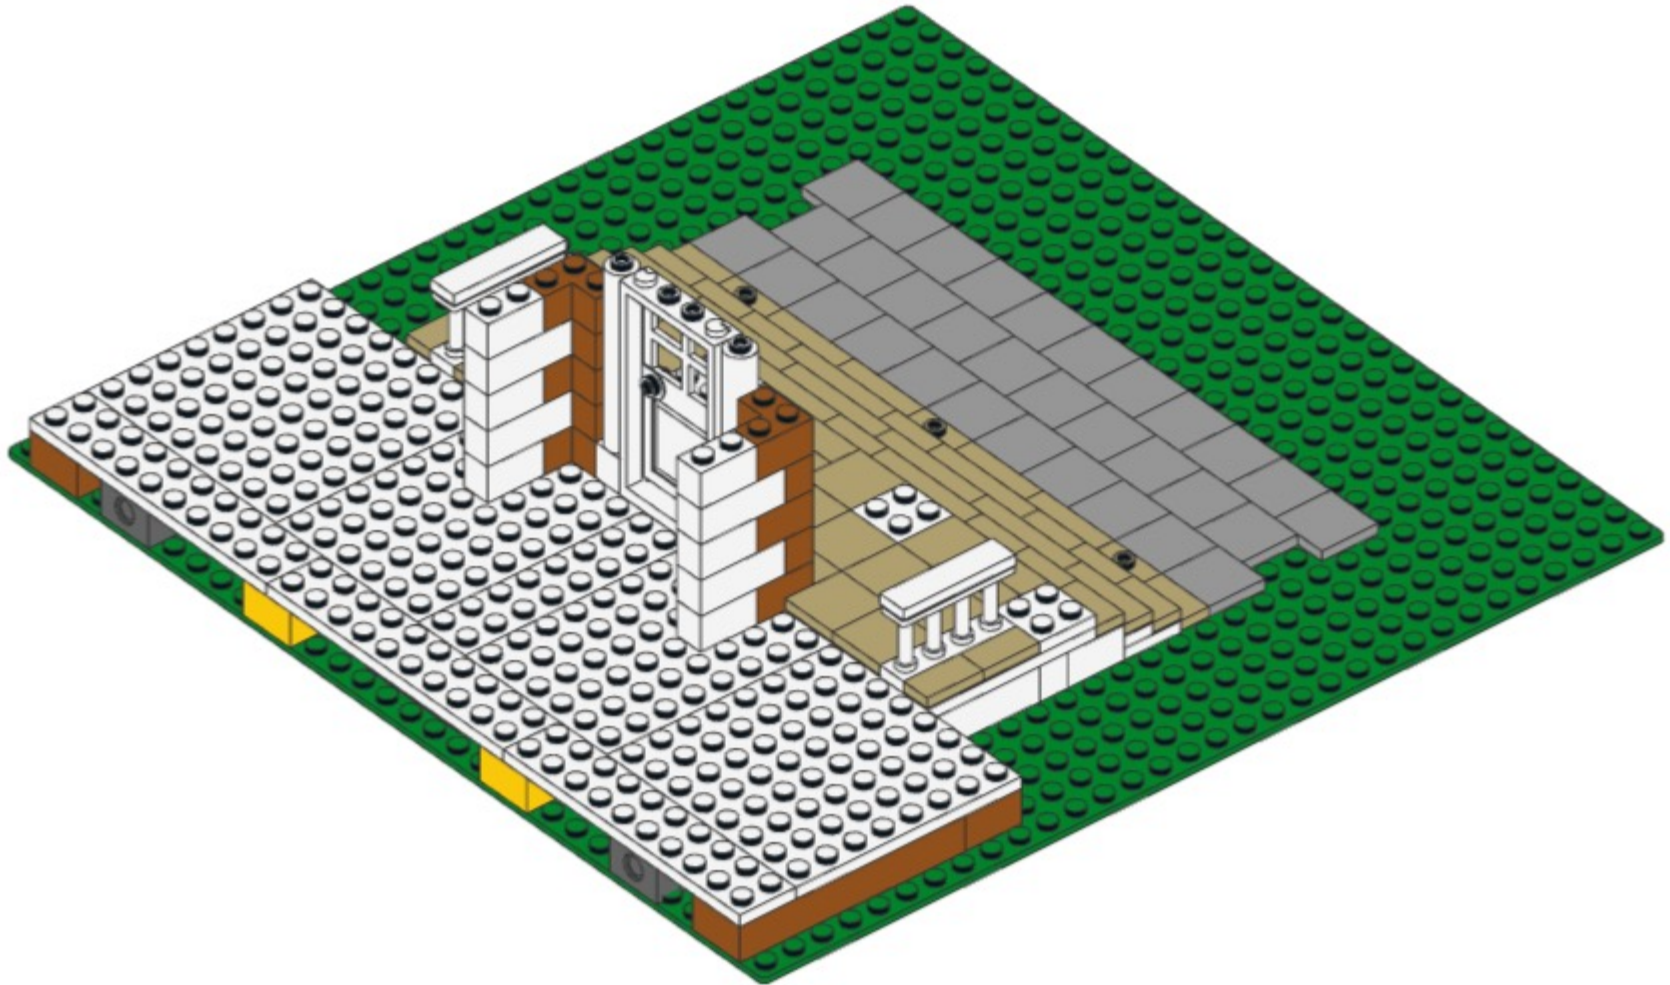




x2 x2 x2


28

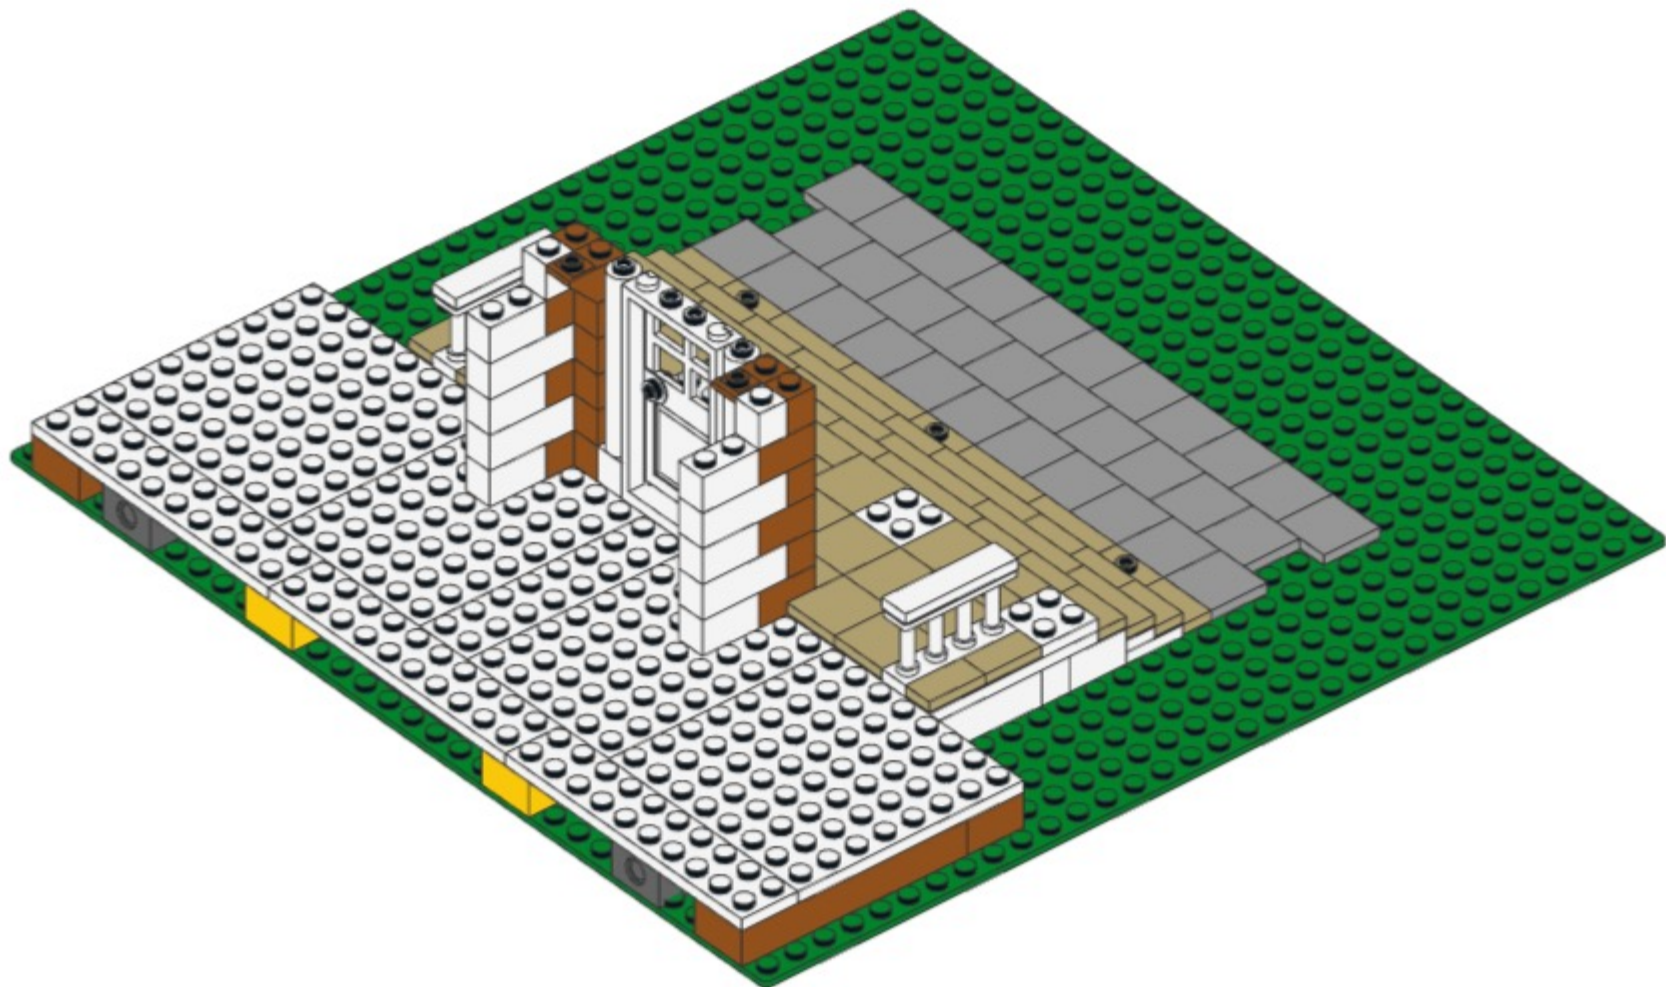

29

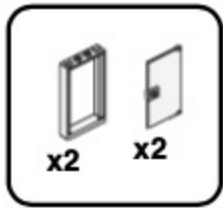


29

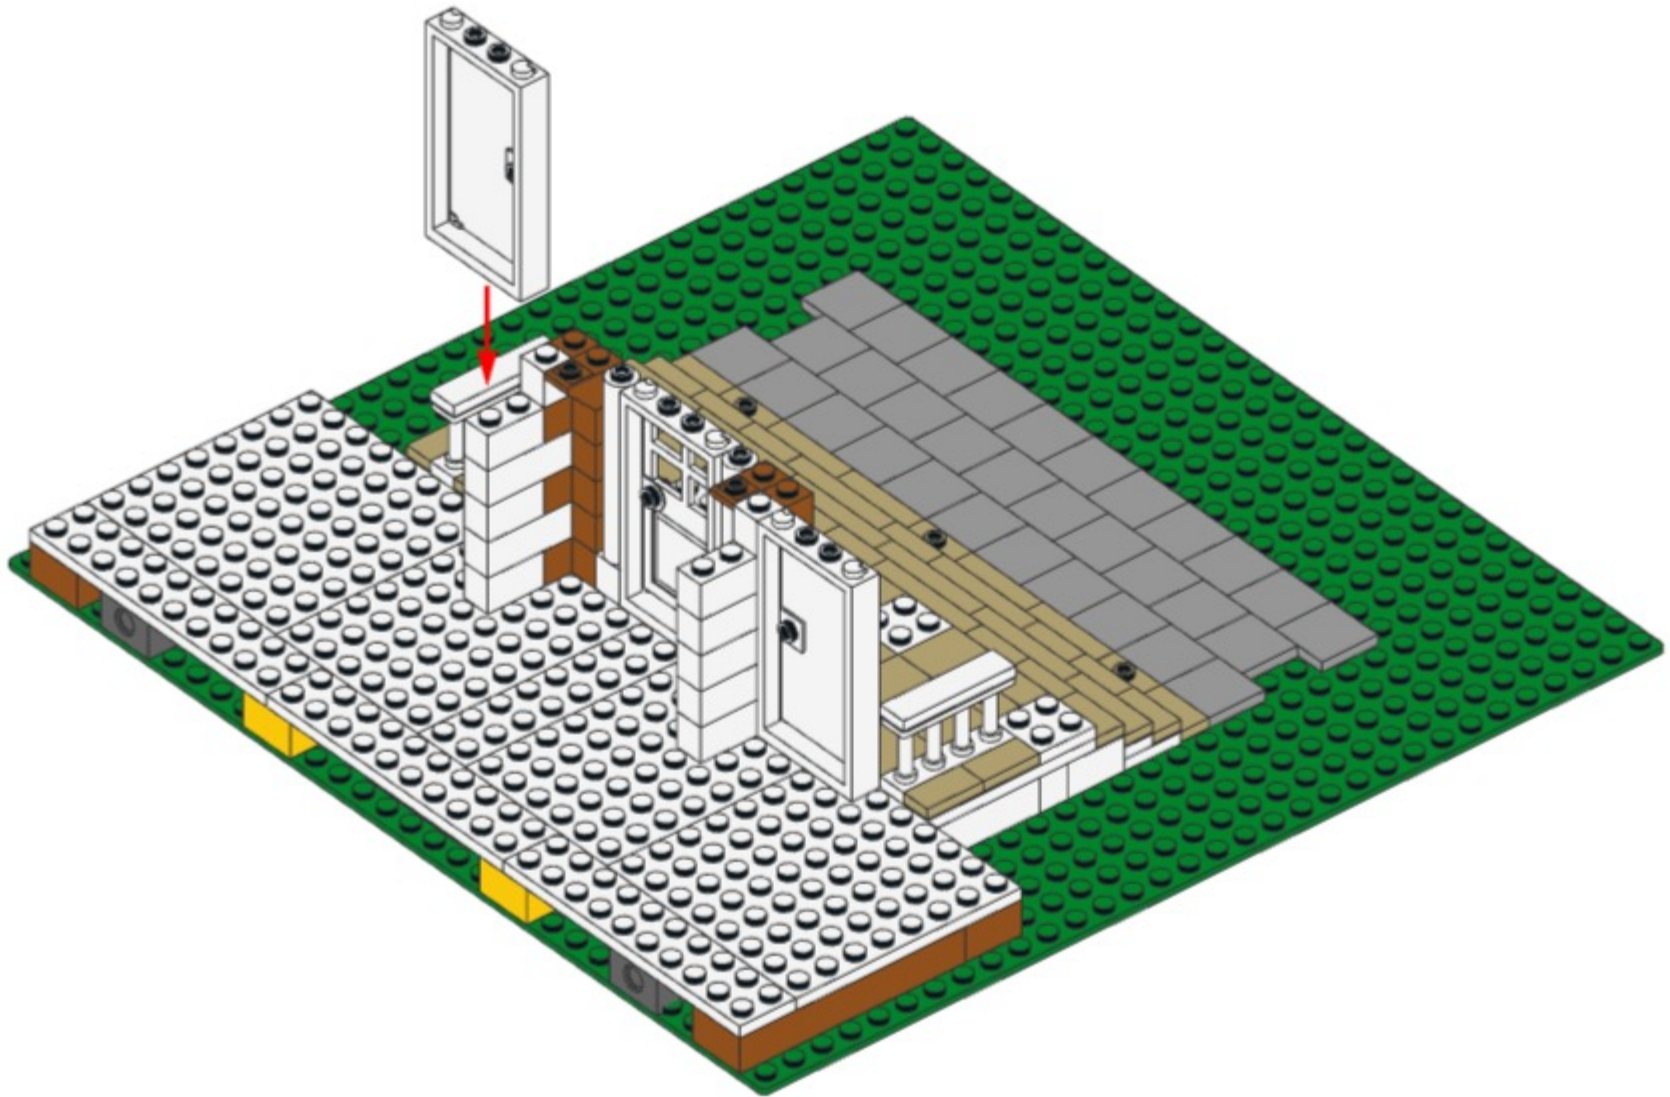


30




30

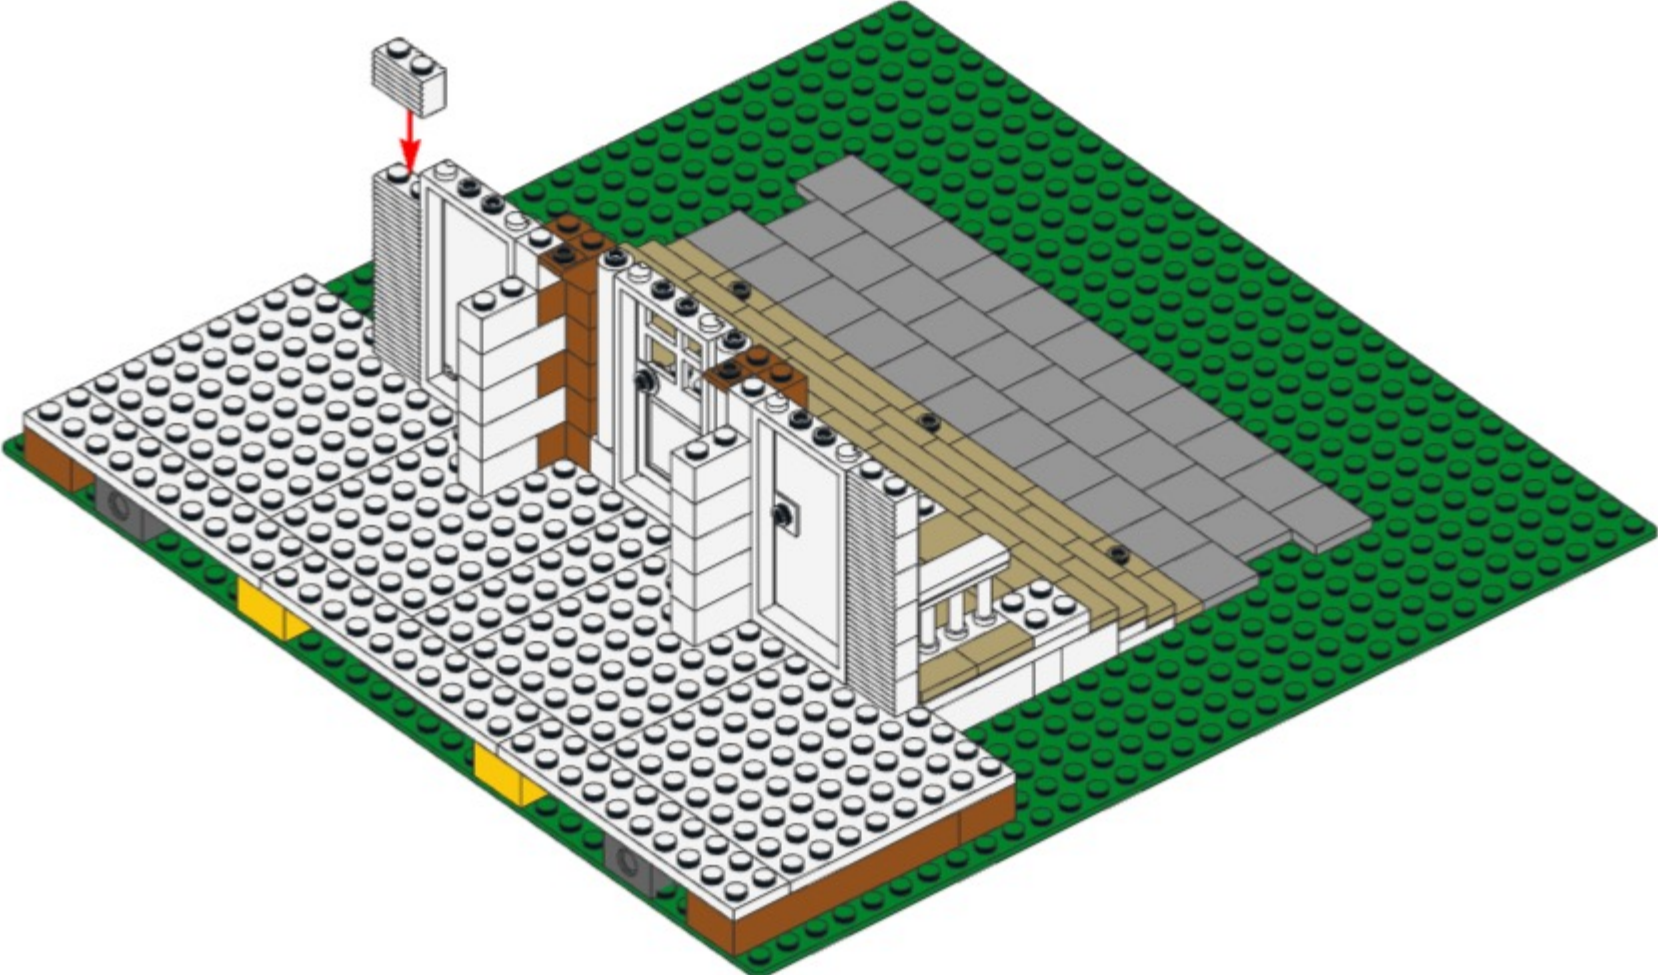


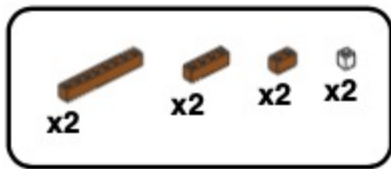


31

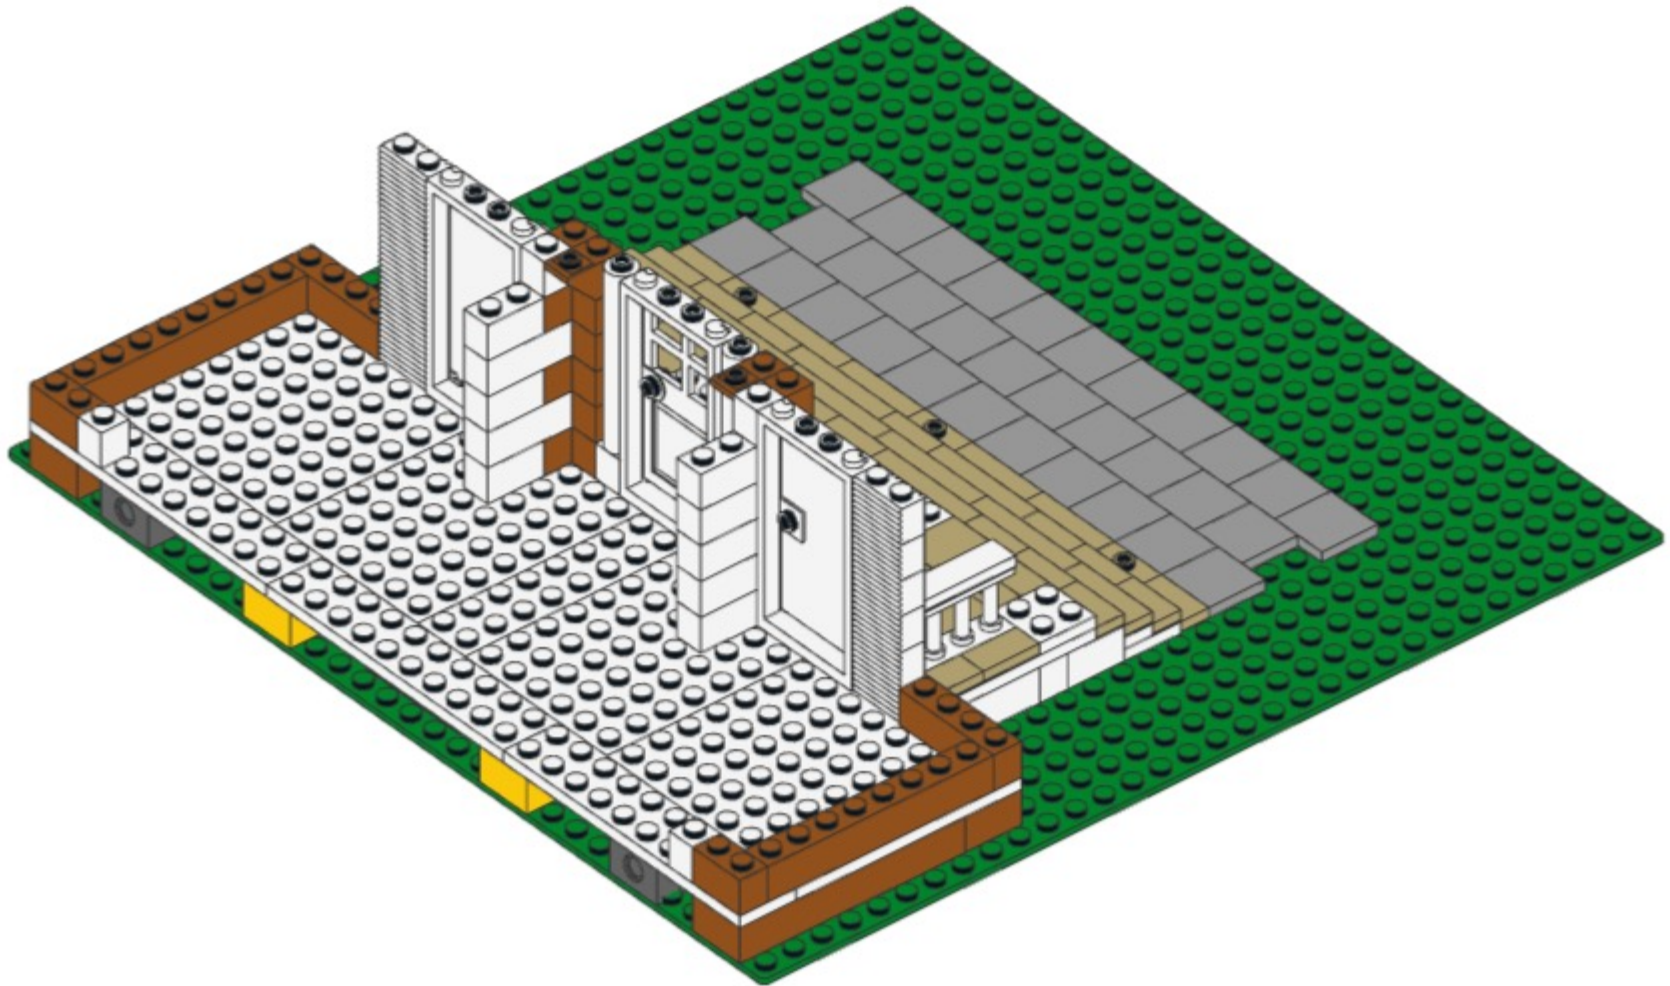

32

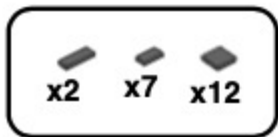


32

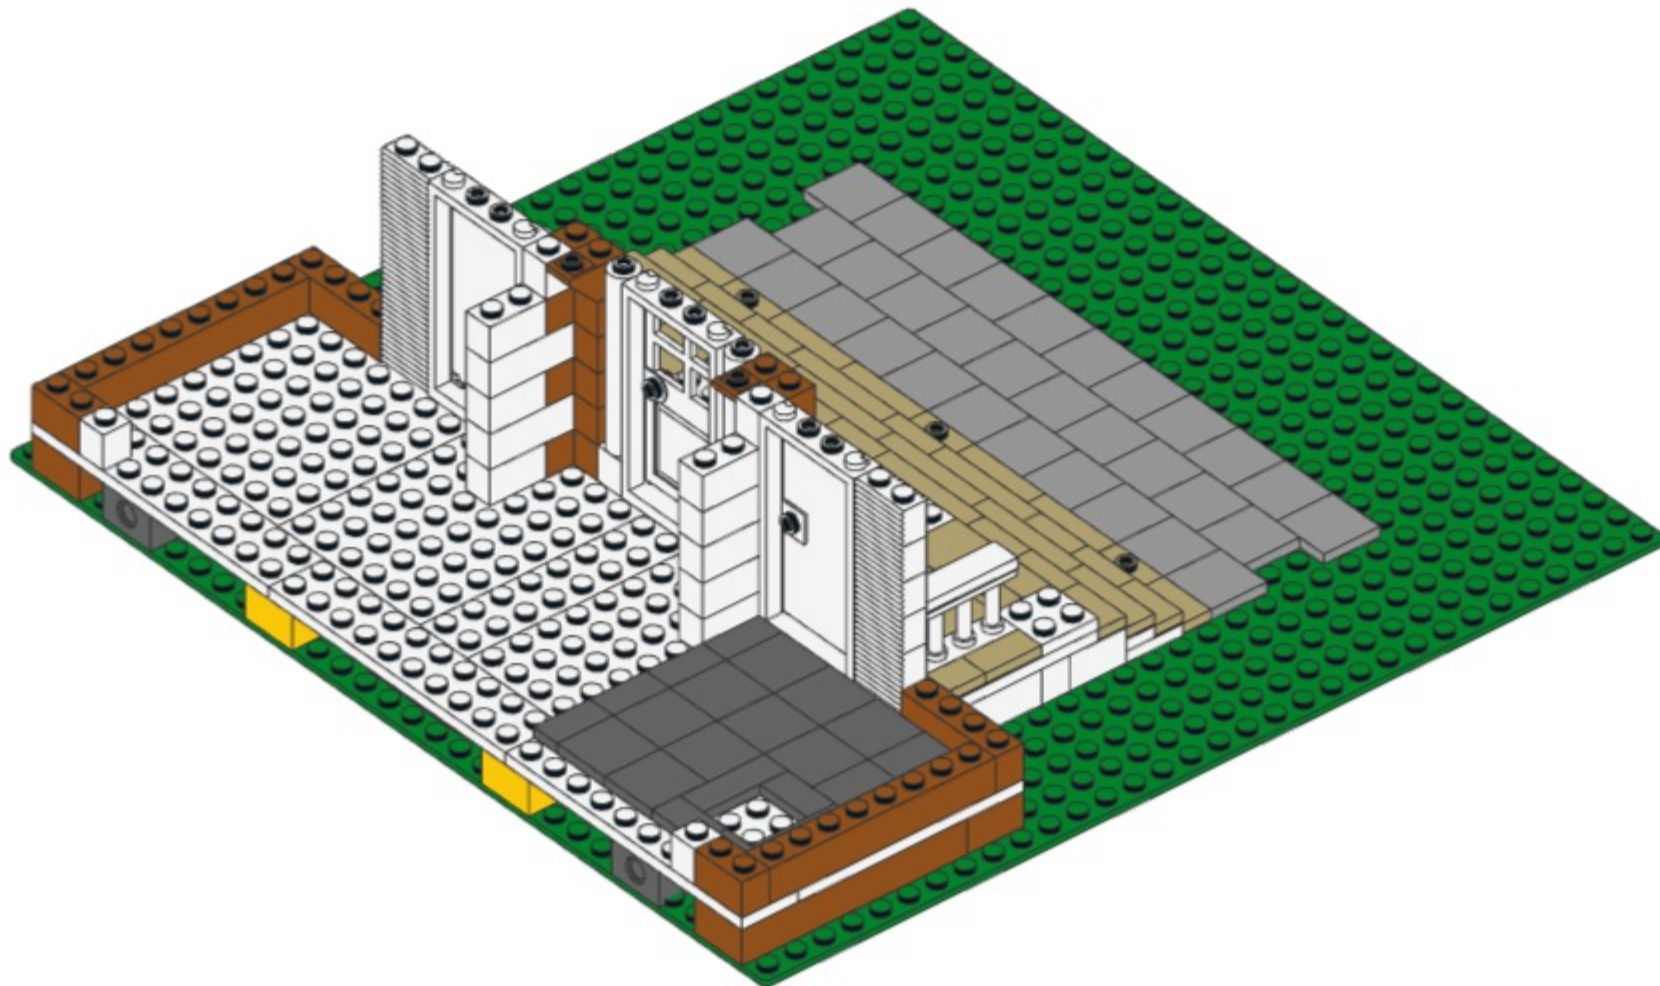

33




33

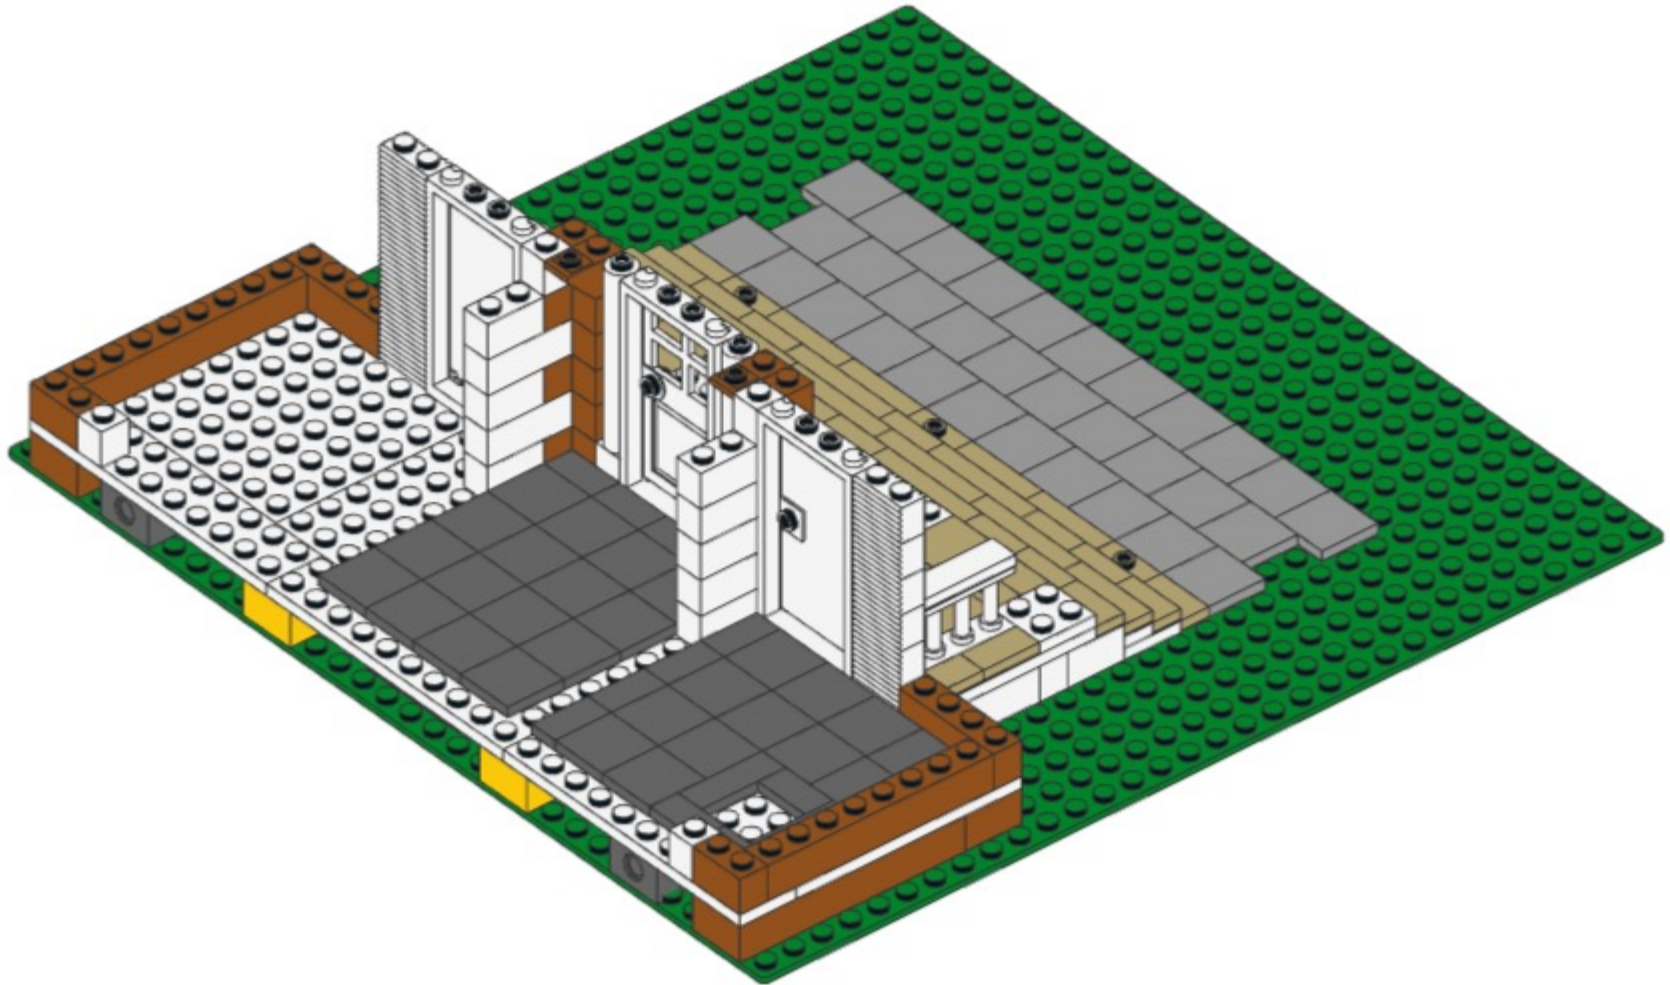


34

x7 x12 x2


34

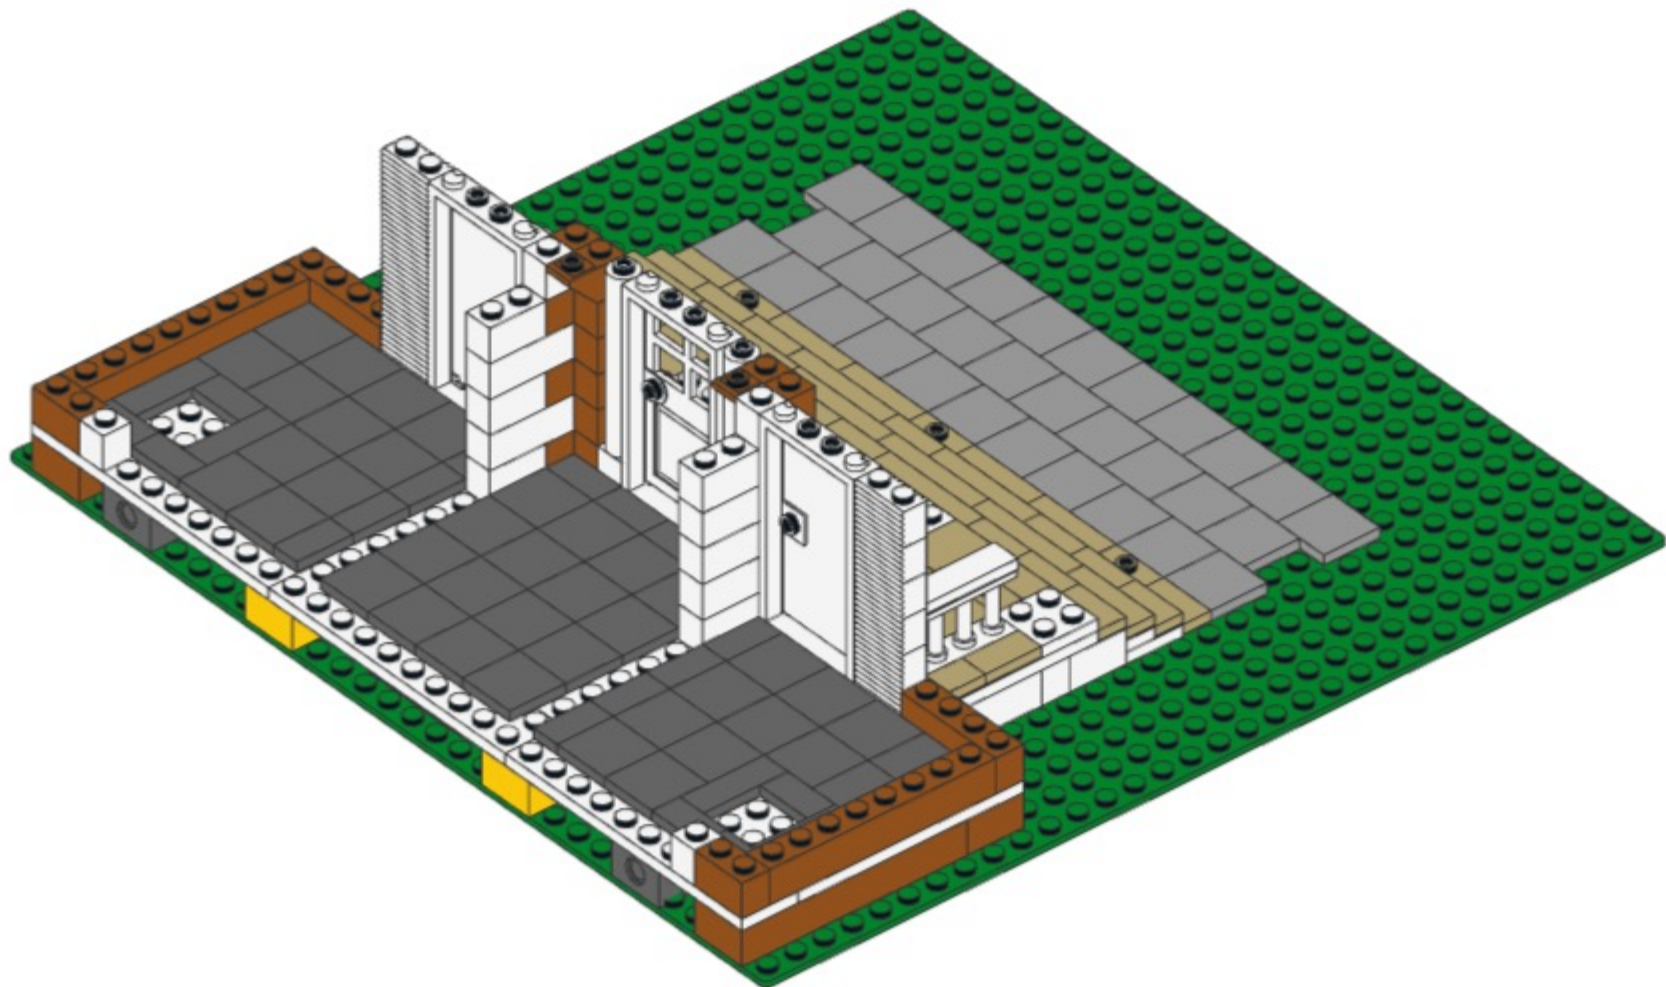


35

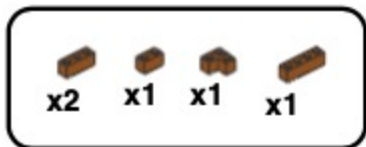


35

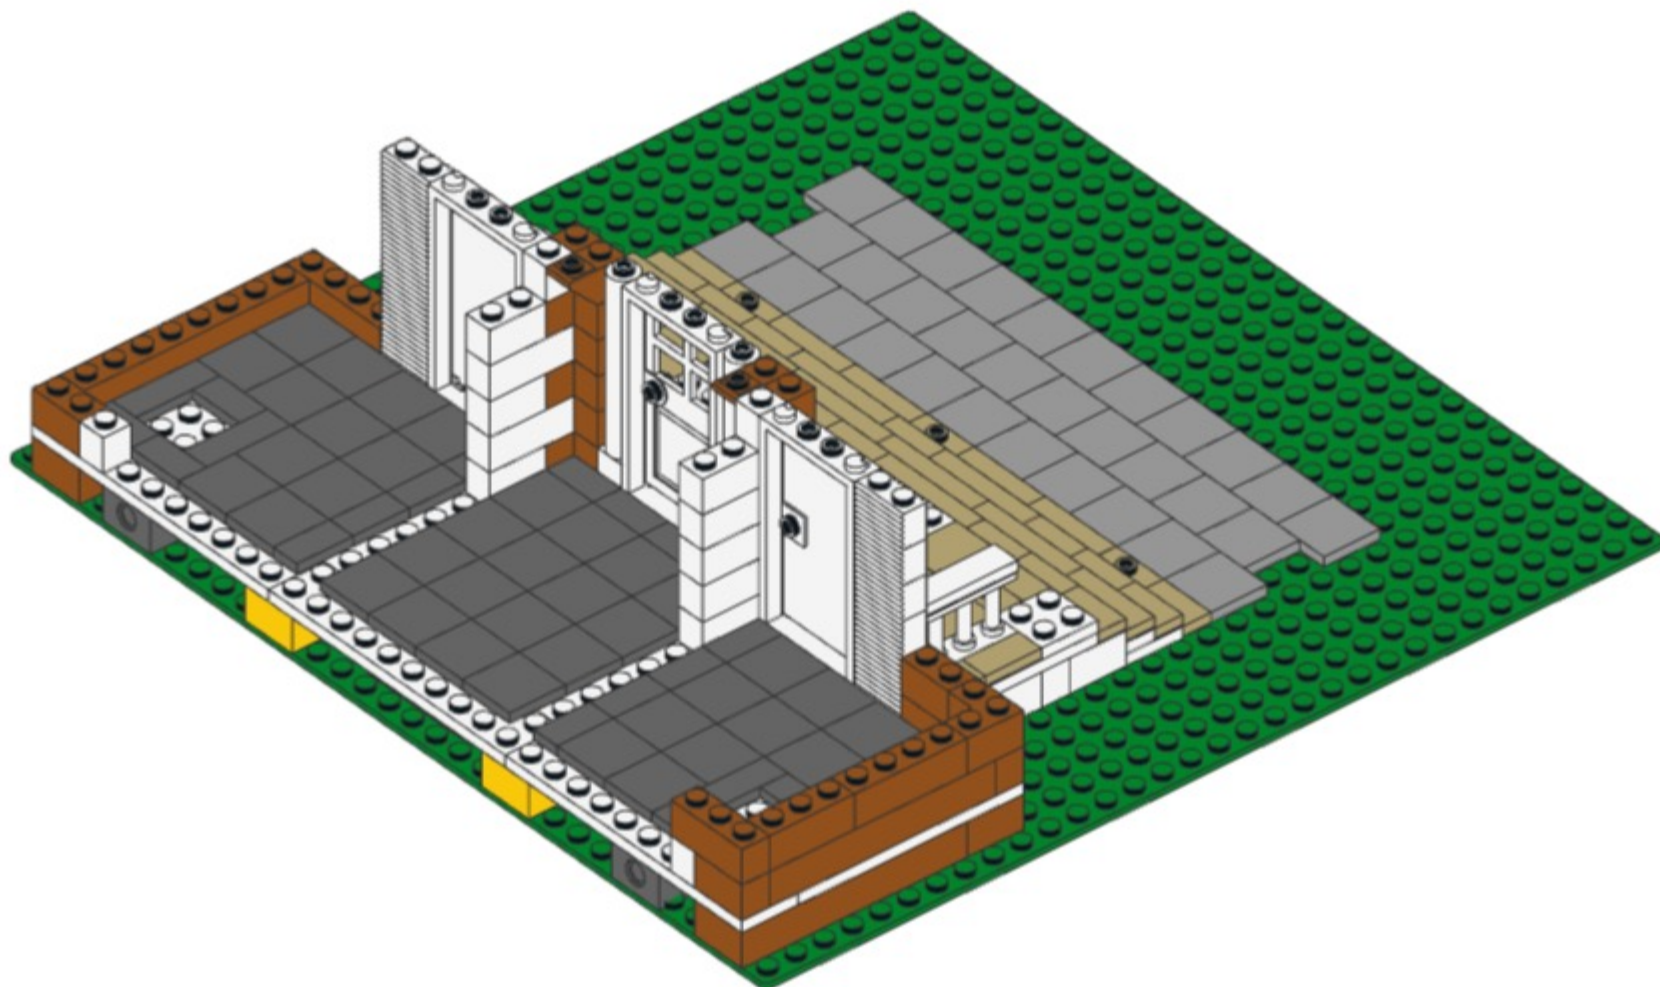



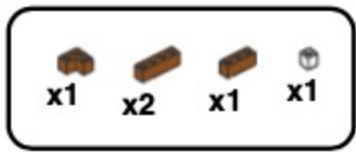


36

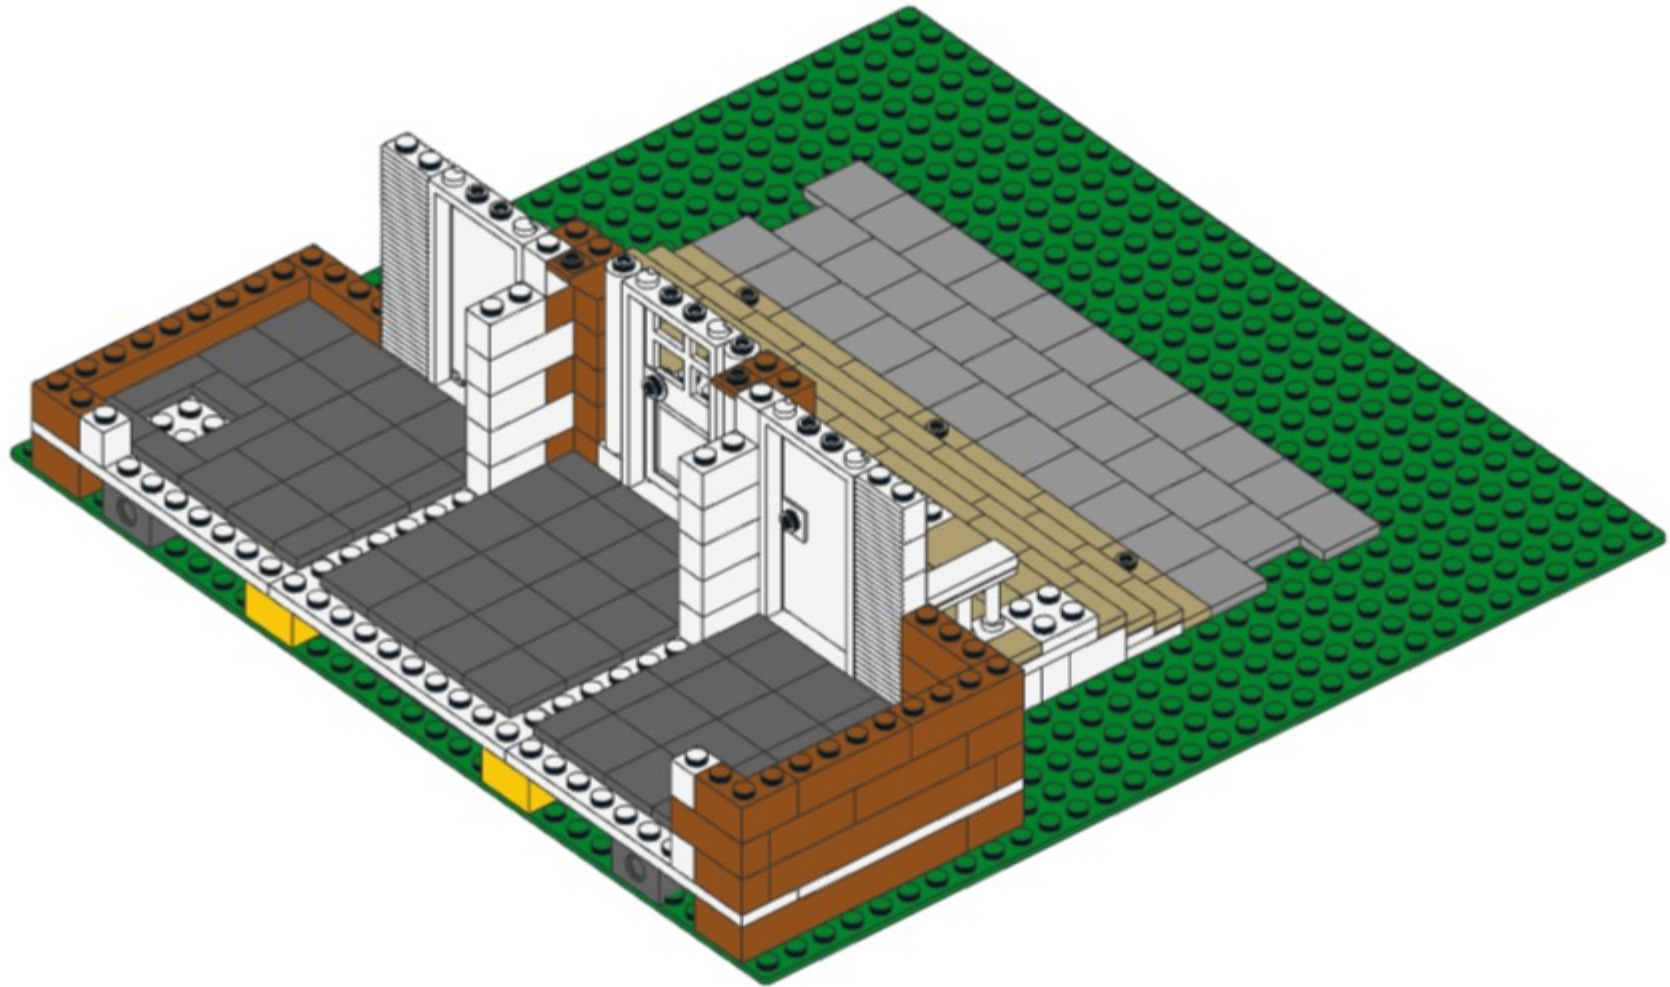

37




37

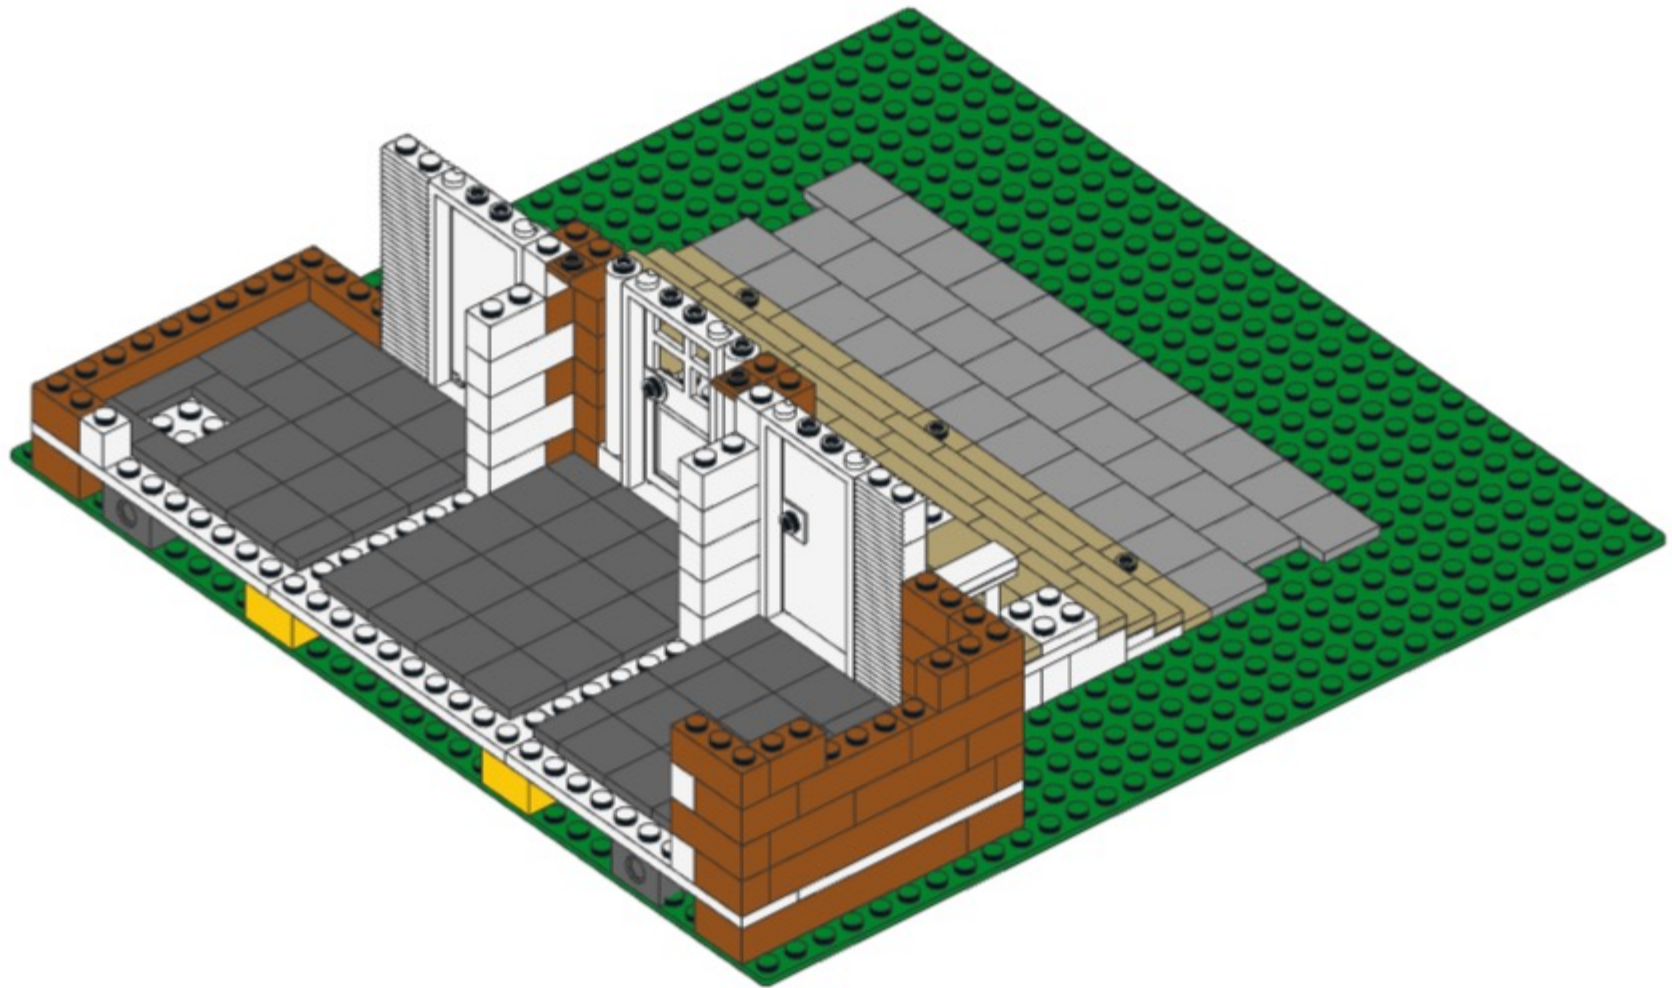

38




38

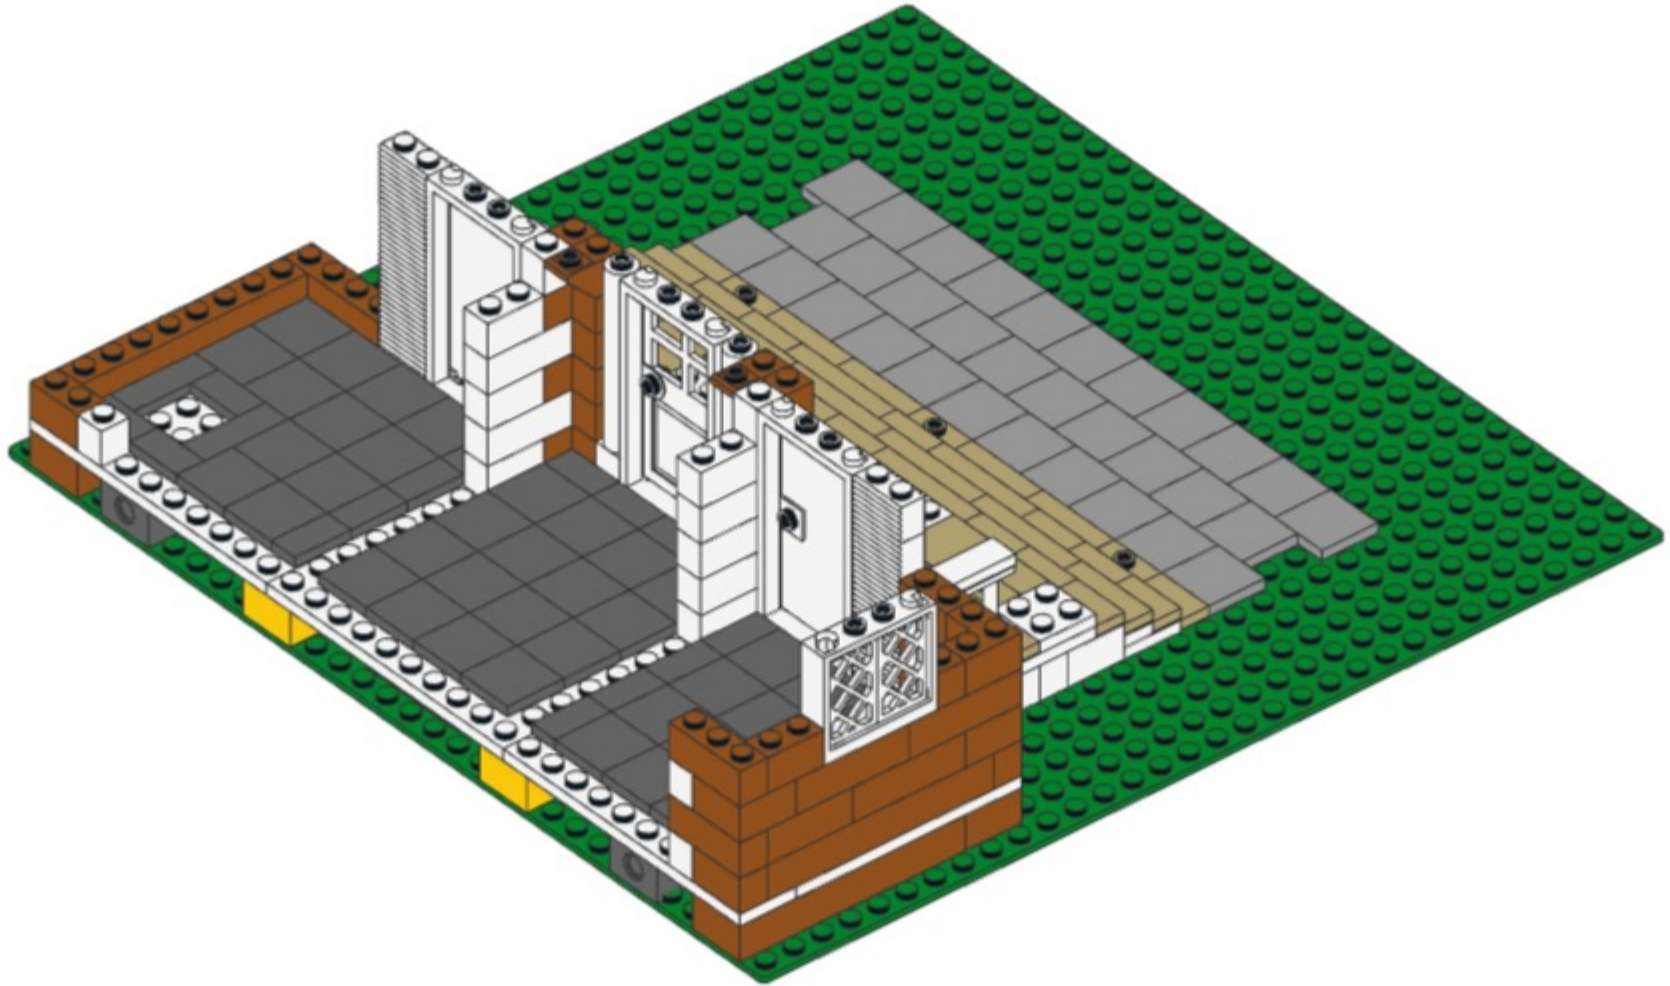





39

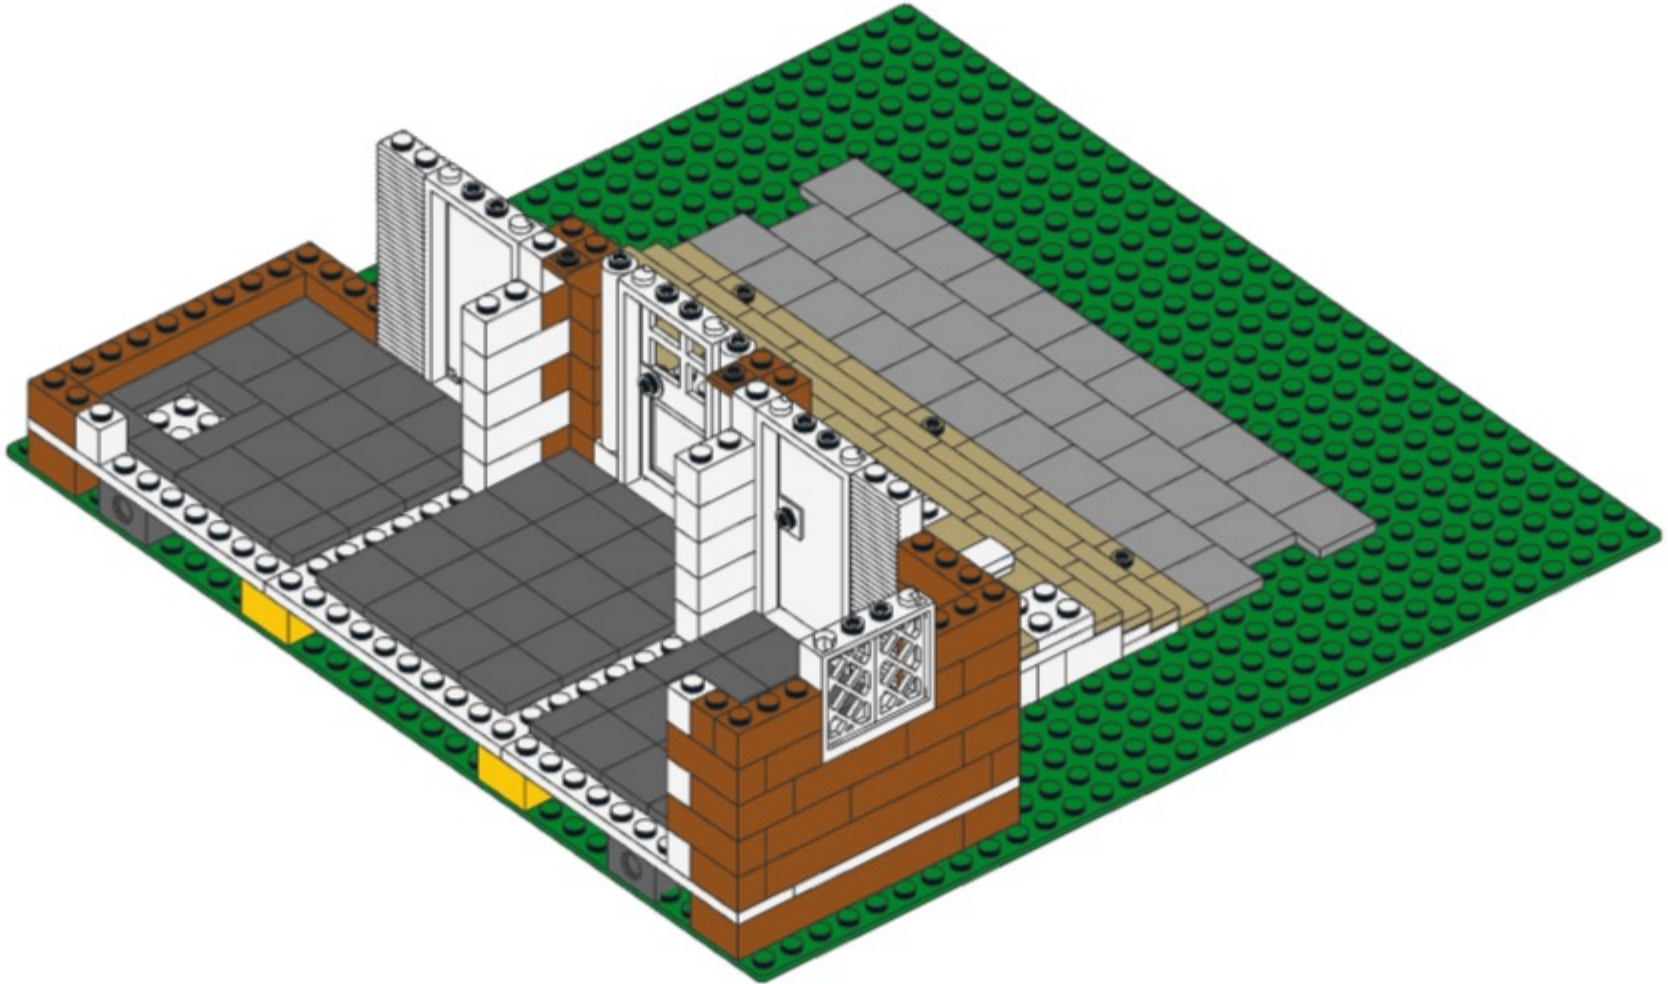


39



40


-  x1
-  x1
-  x1
-  x1
-  x2

40

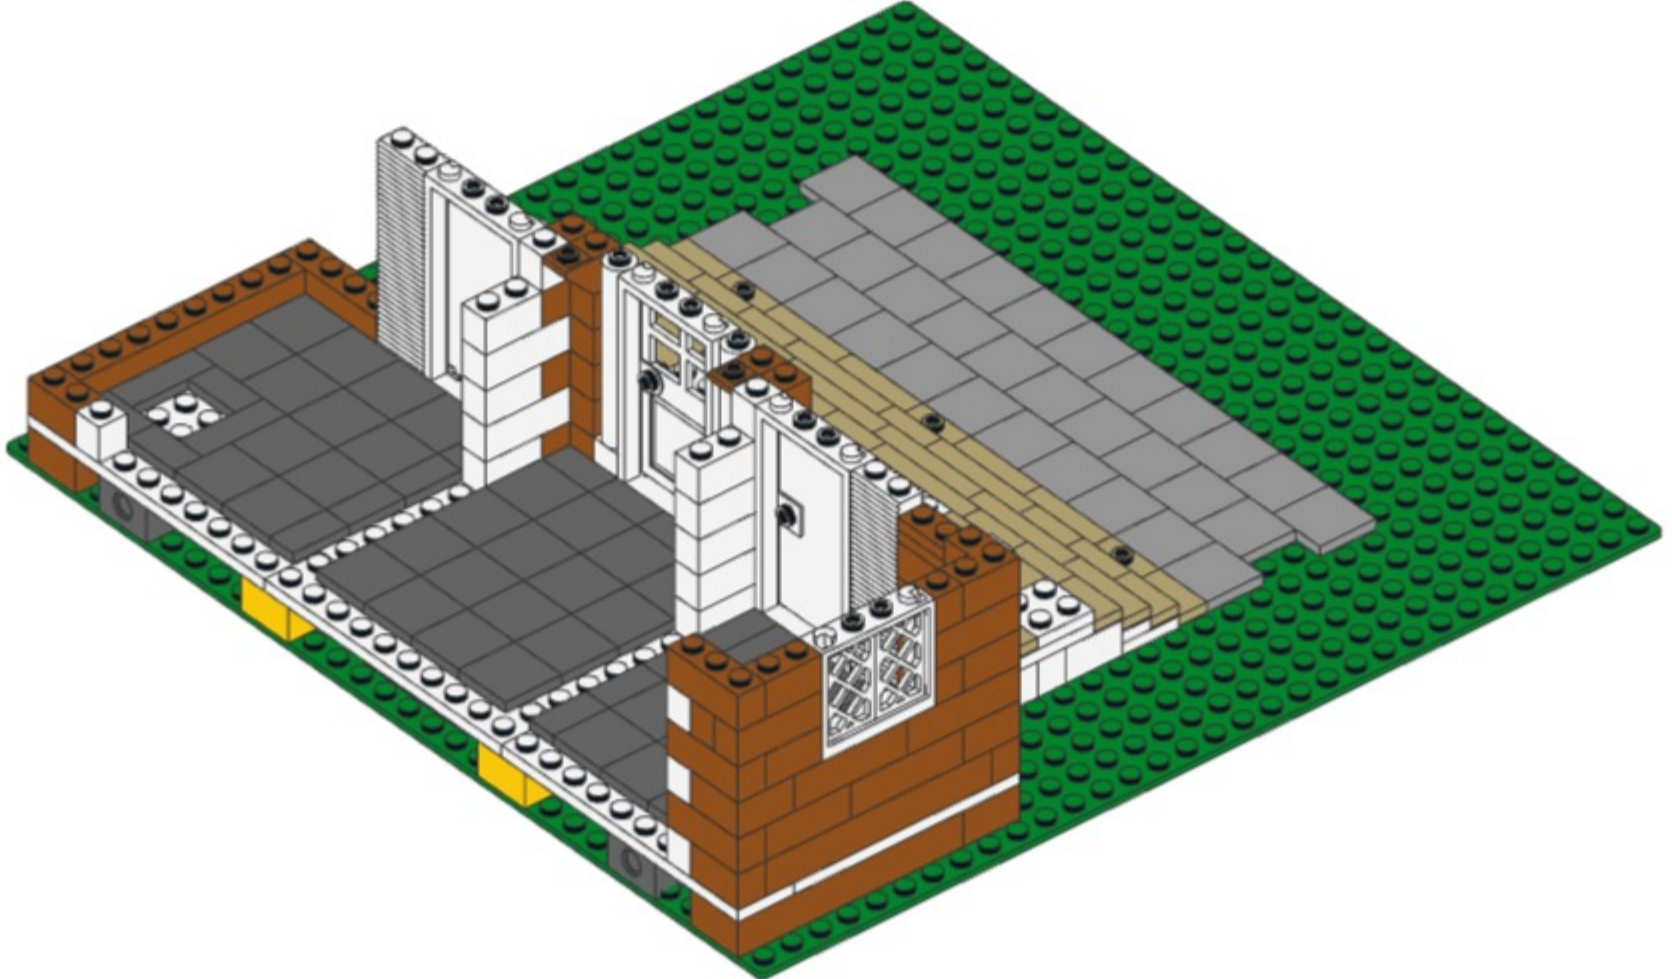





41

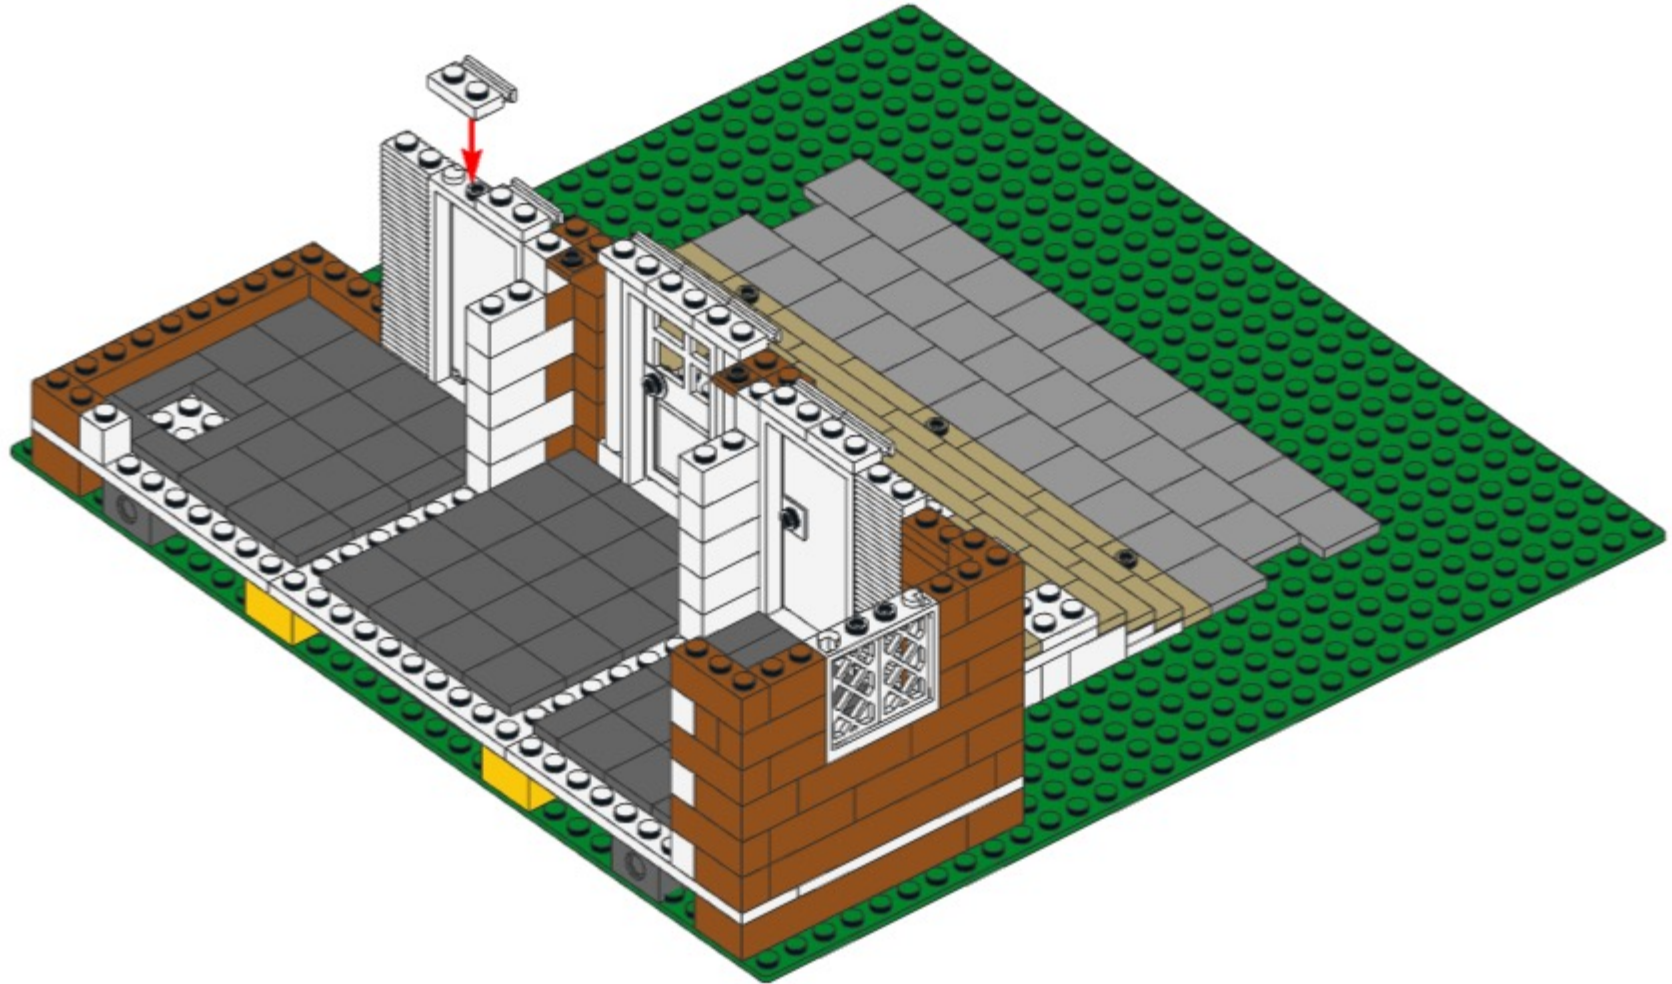

42

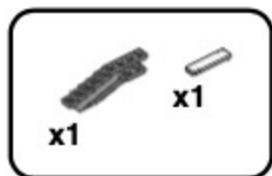


**42**

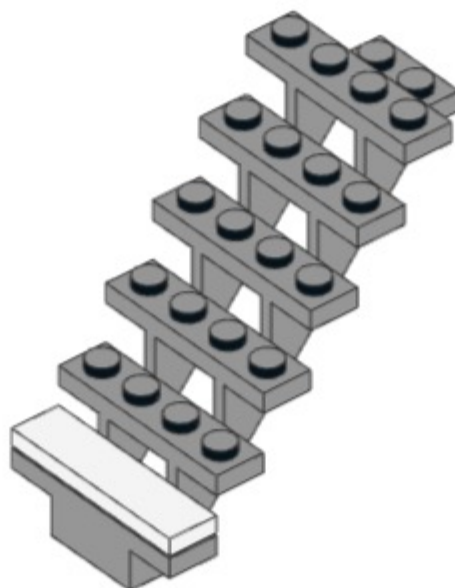





43

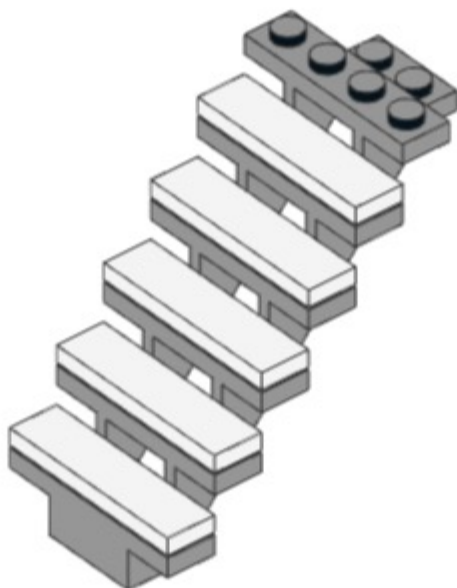




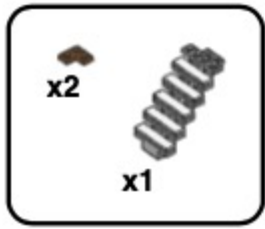


44

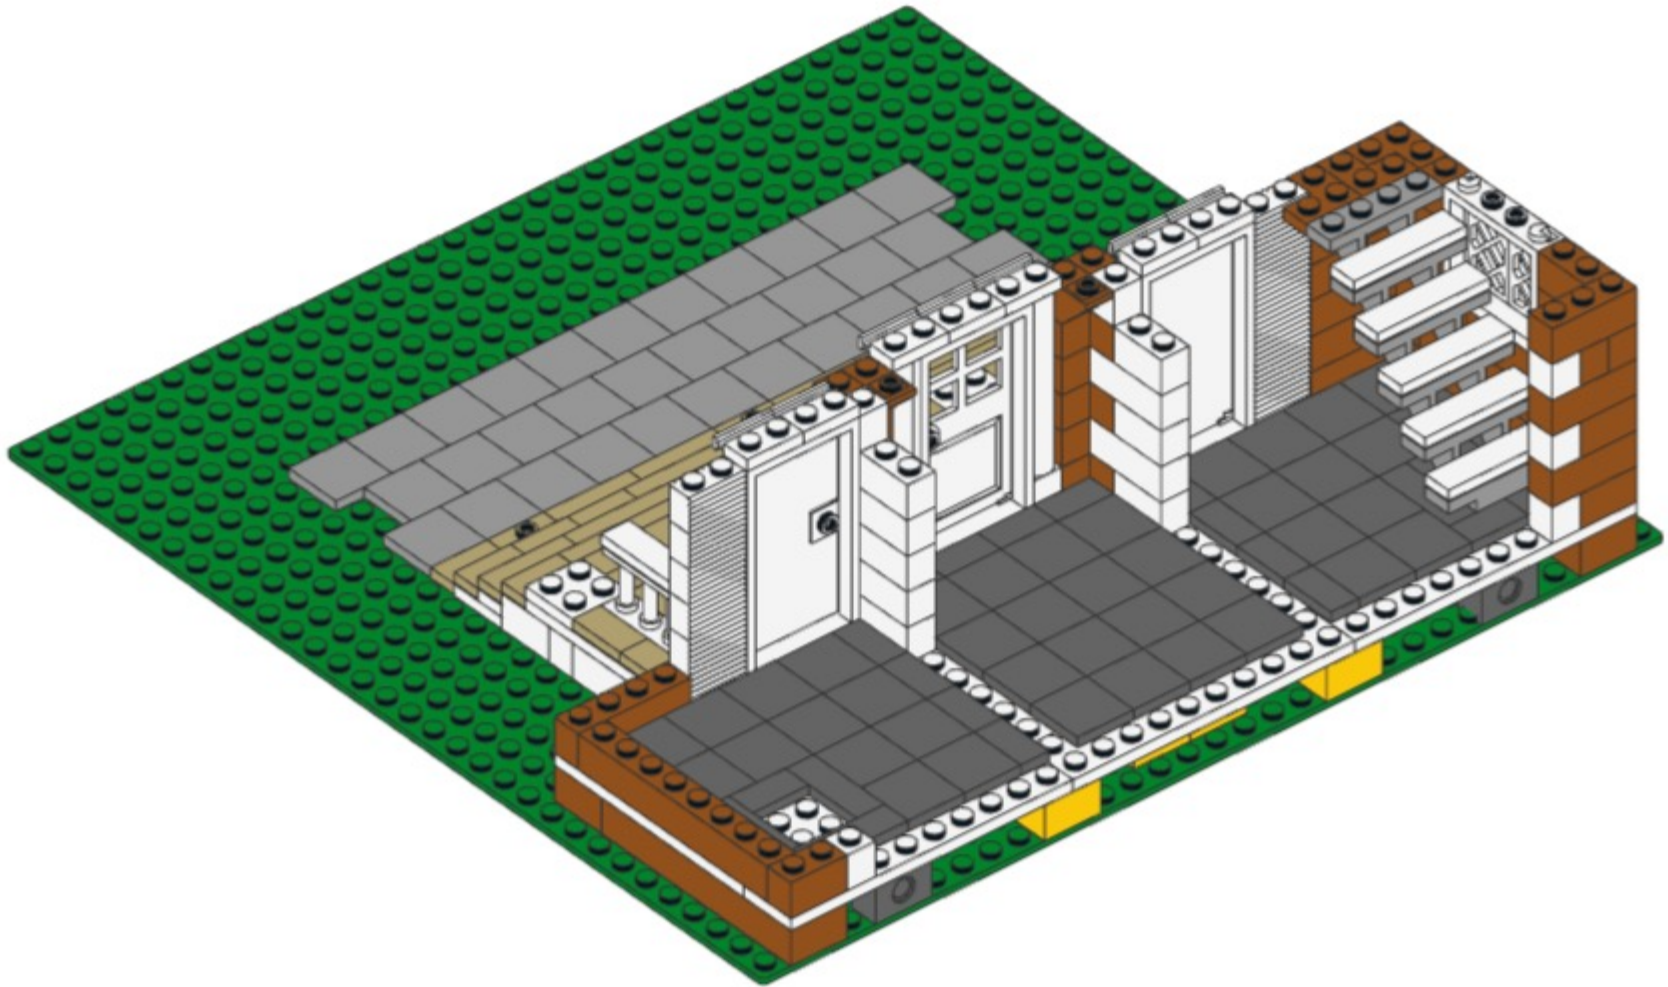


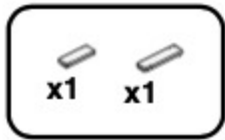


45

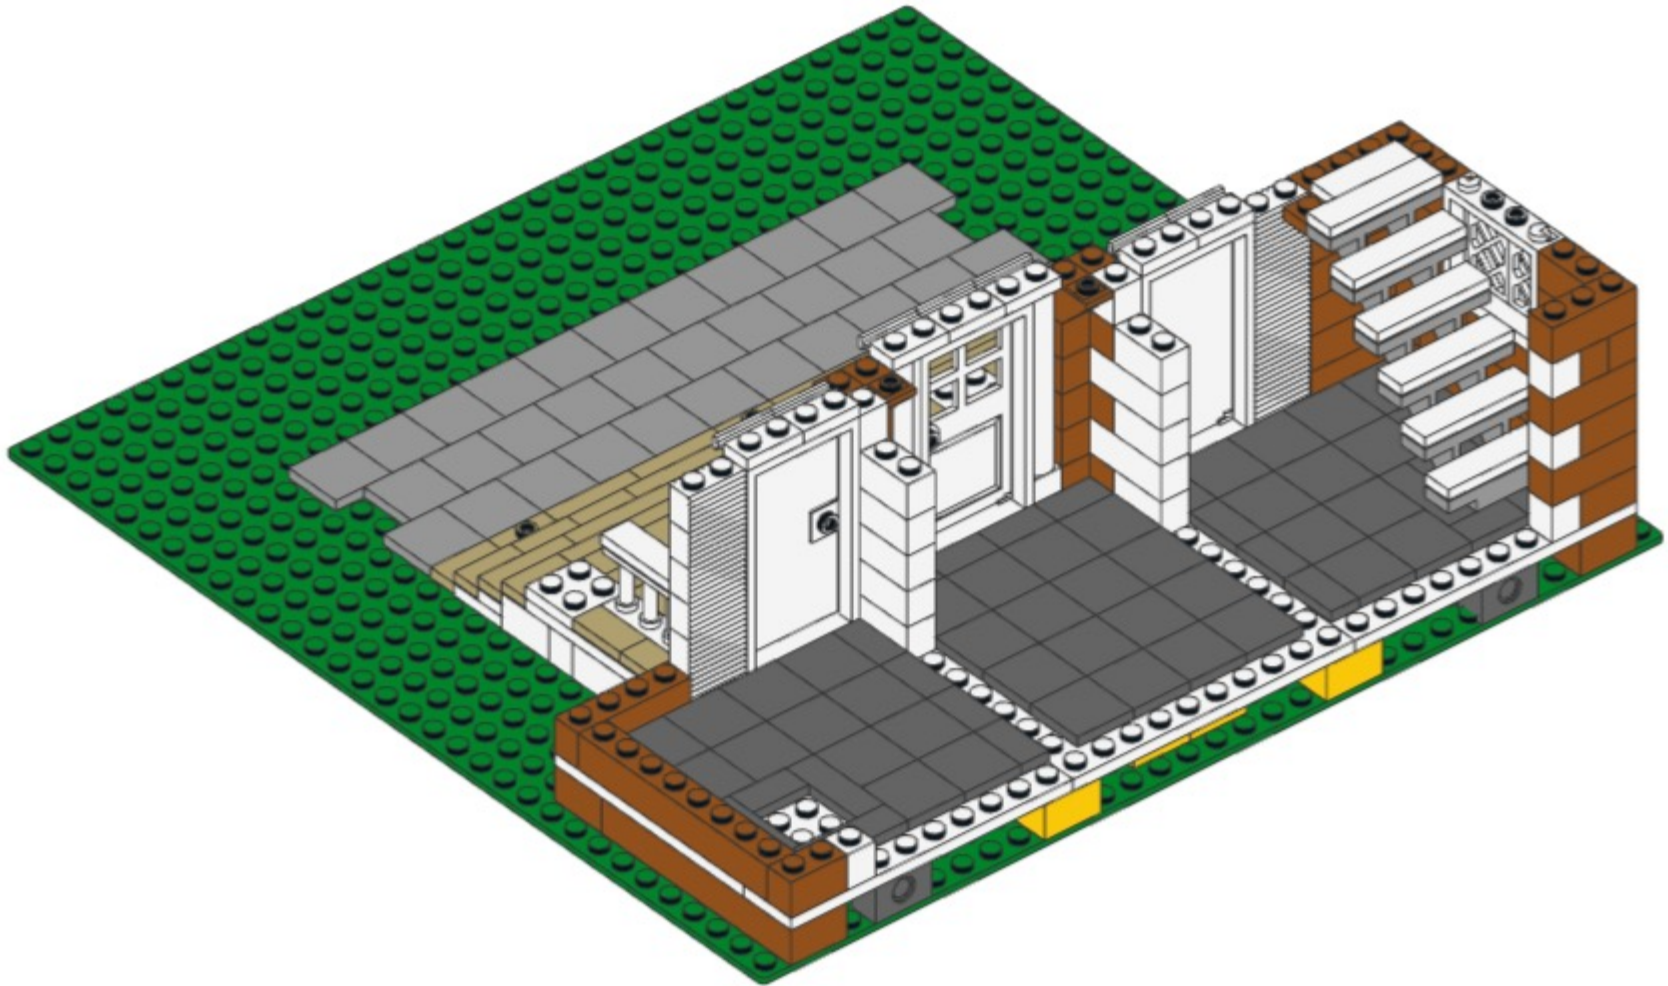


46

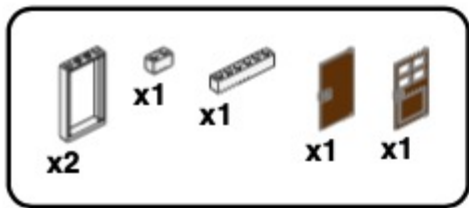


46

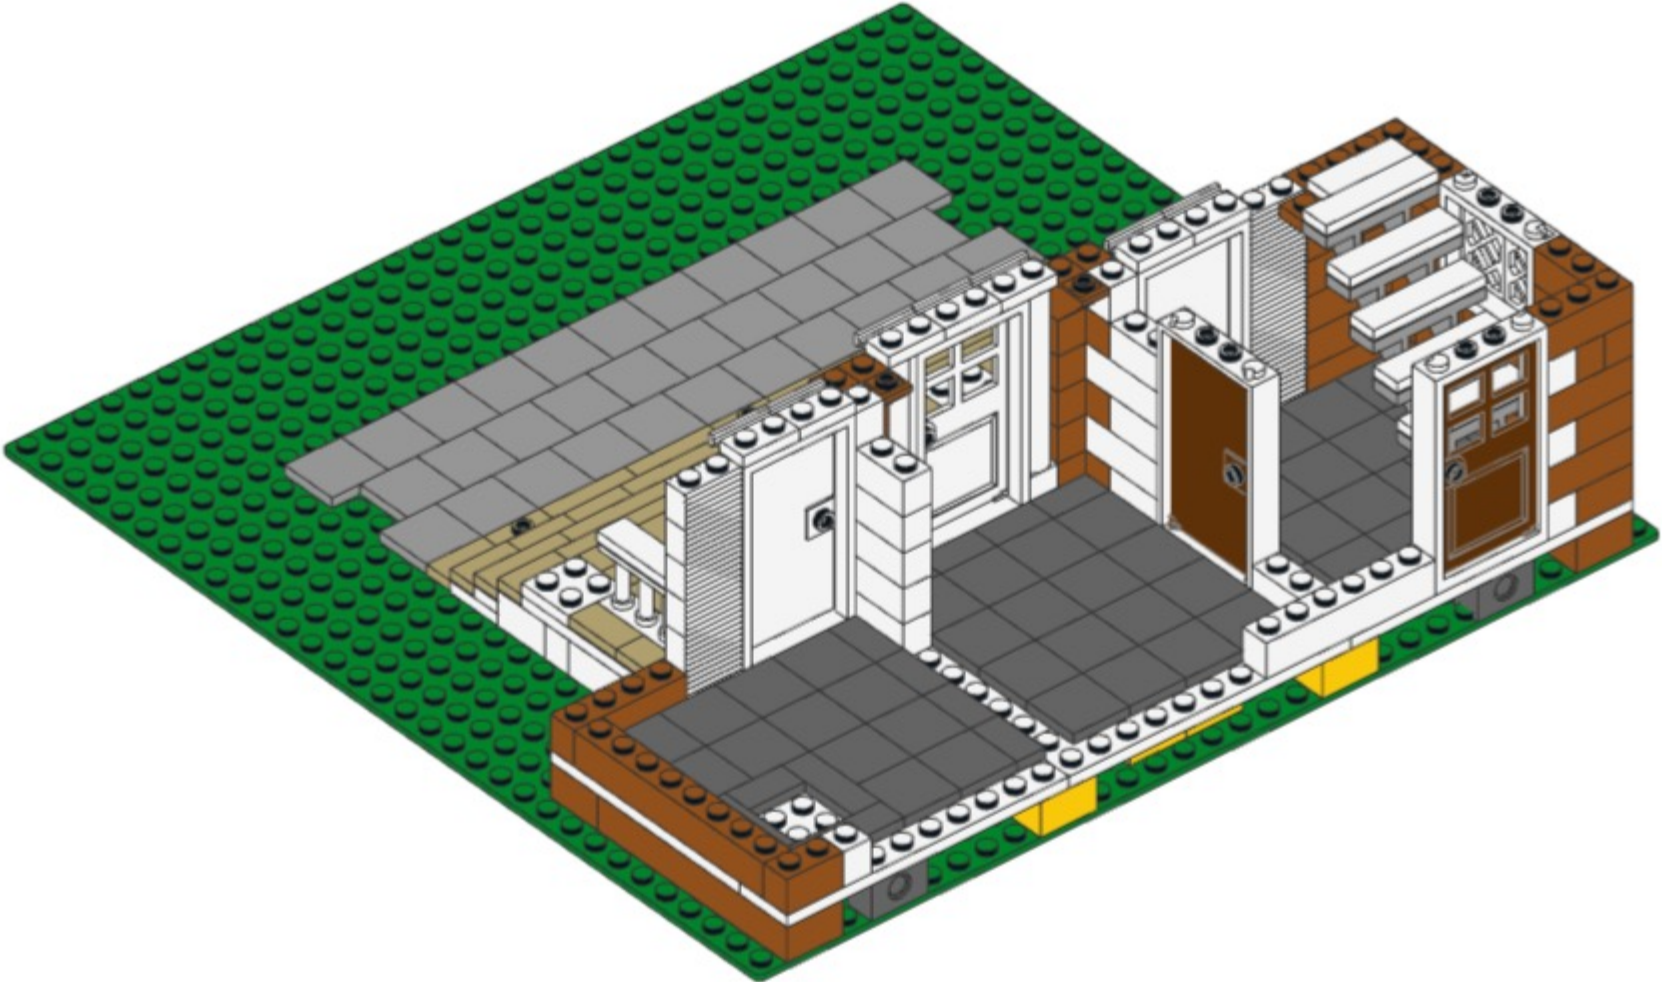


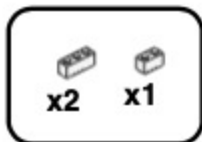


47

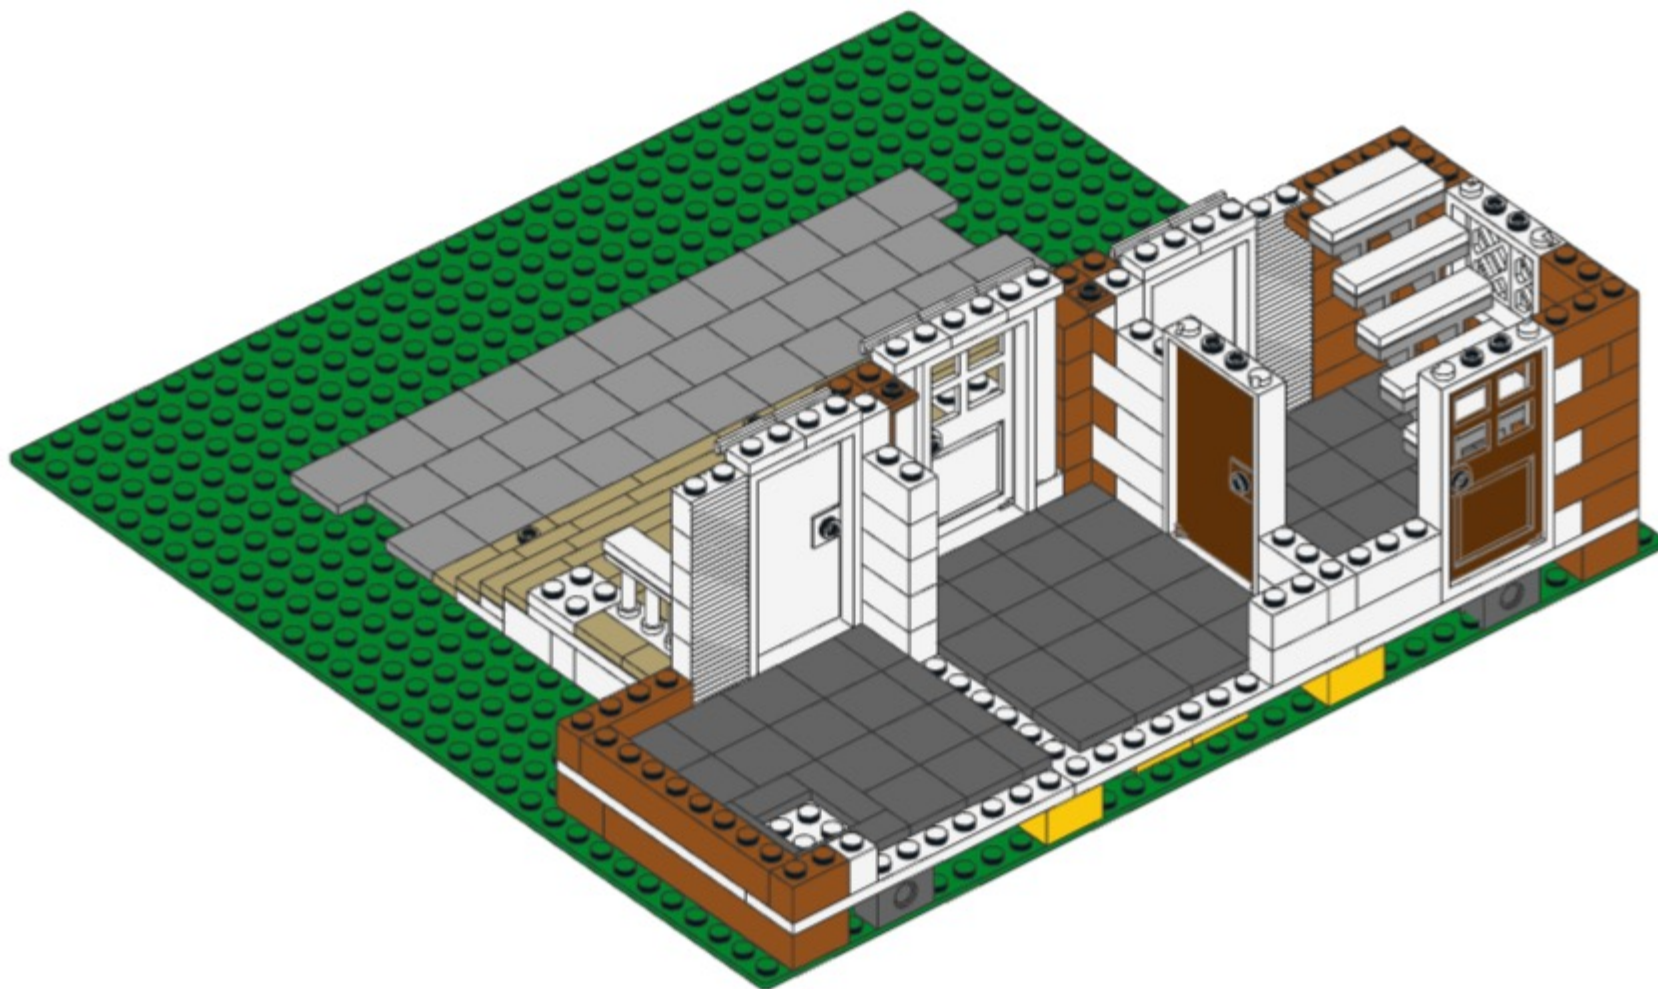


48

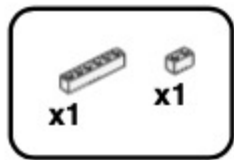


48

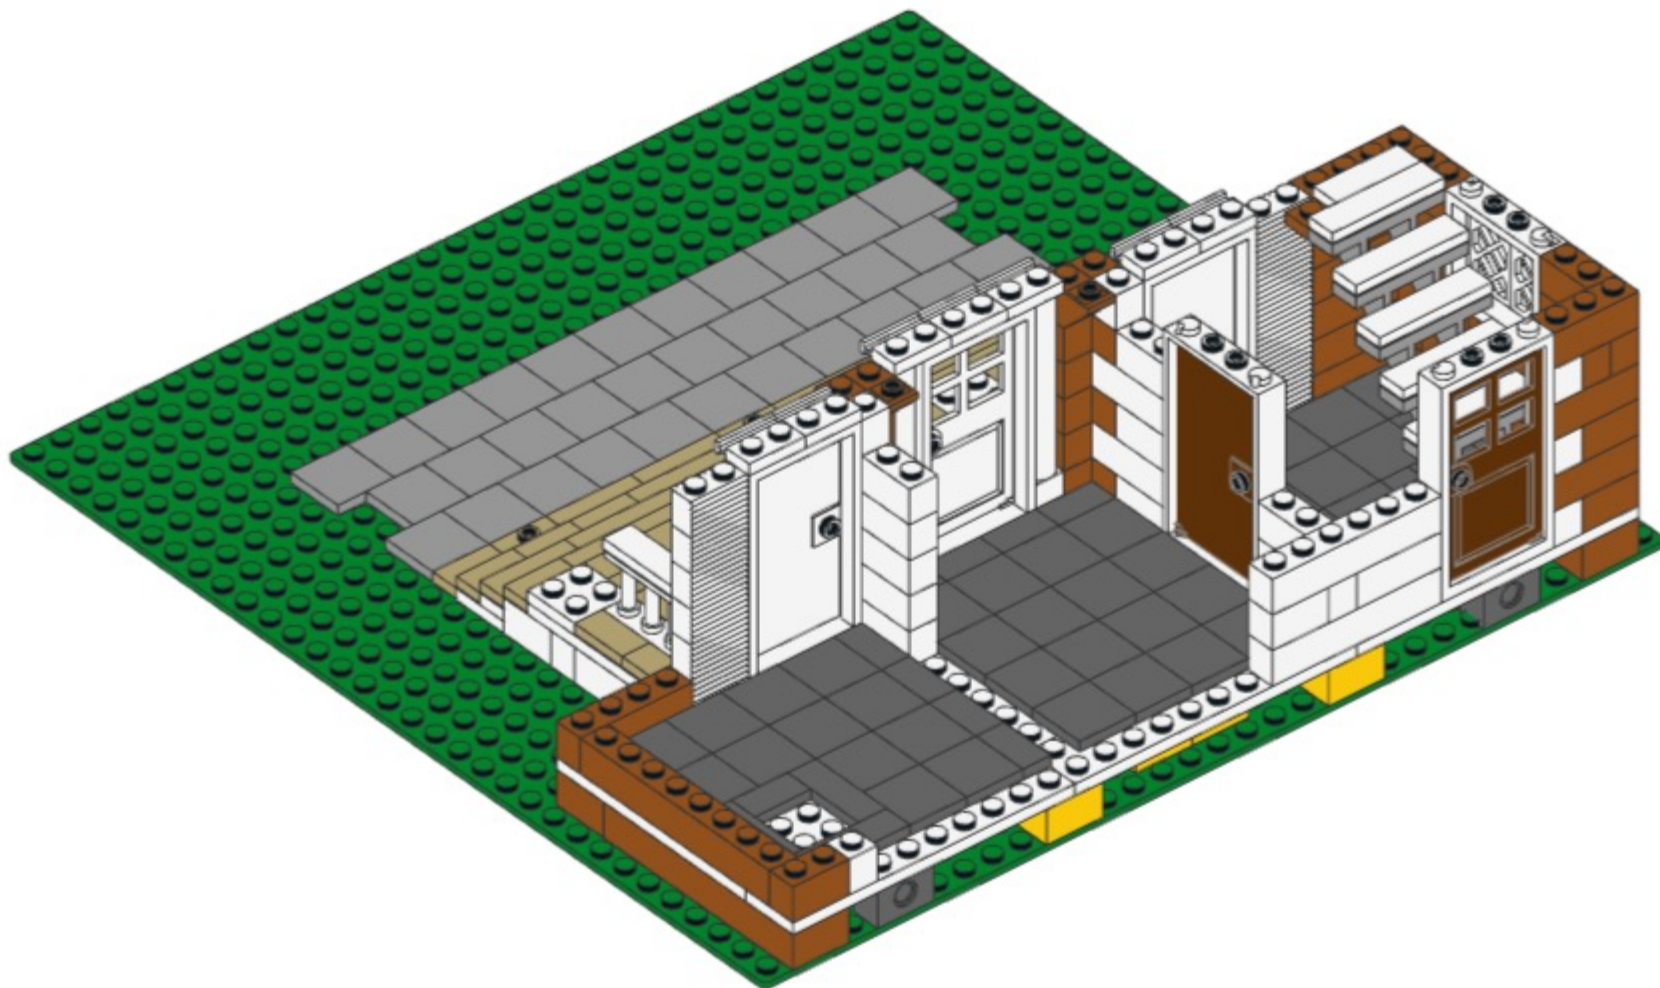


49

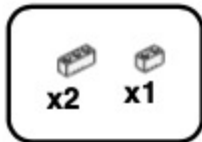


49

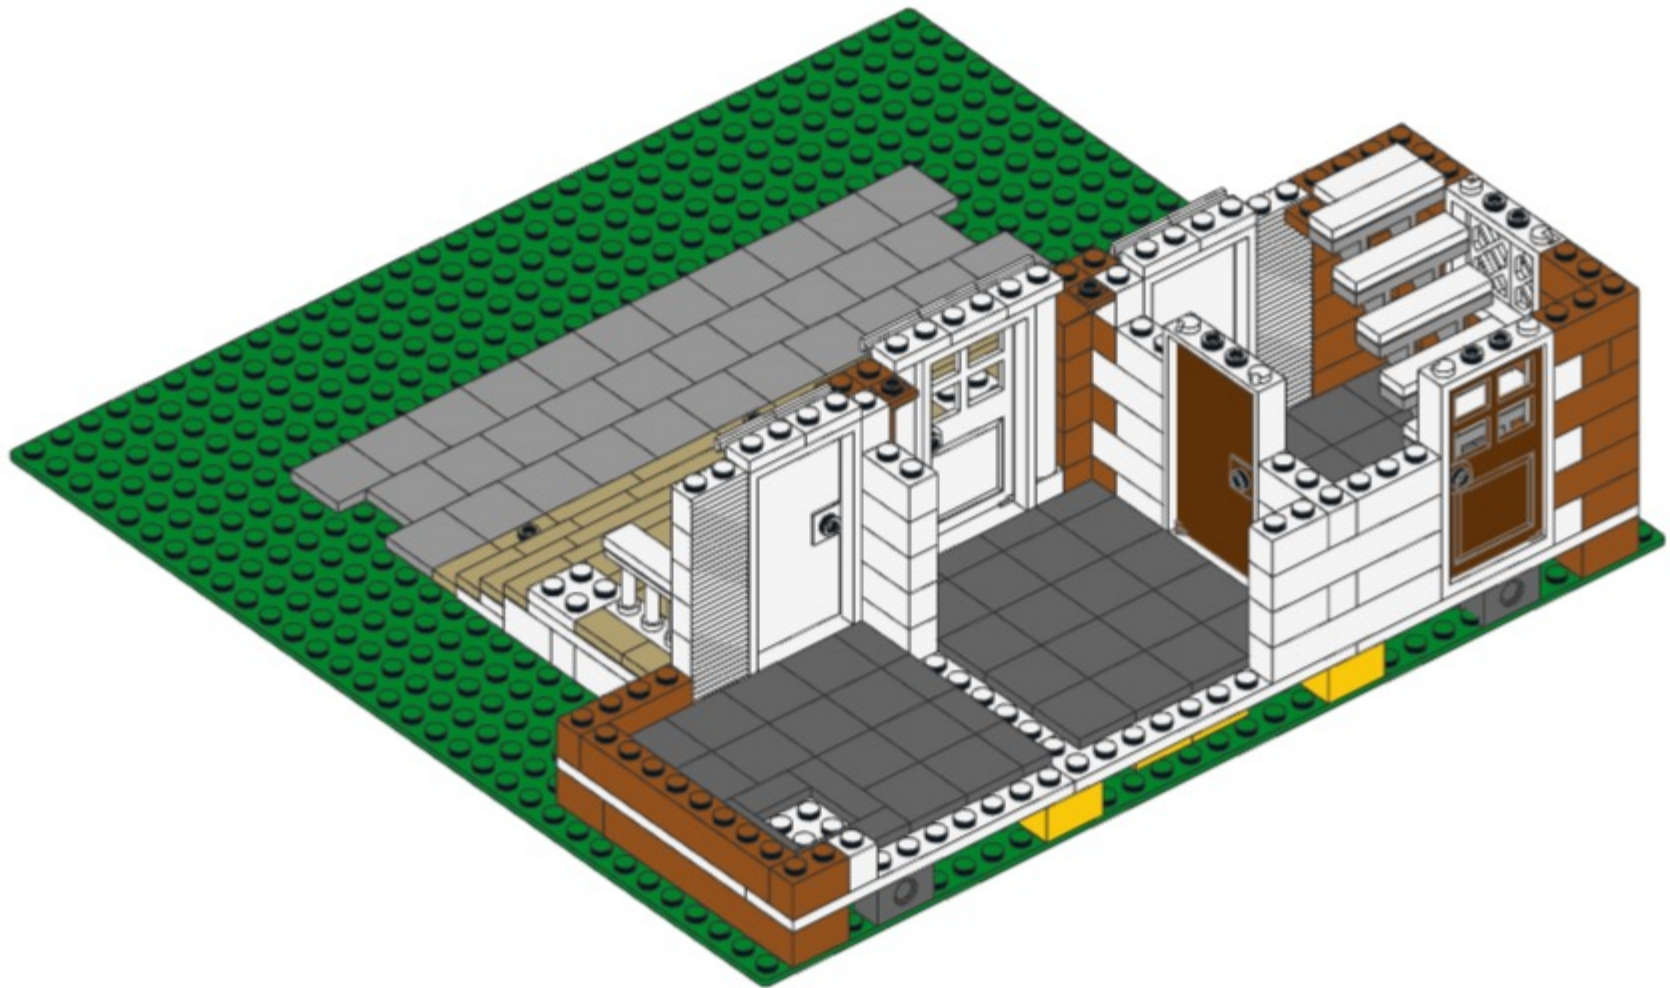


50

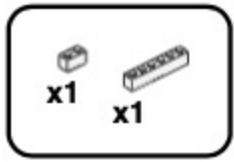


50

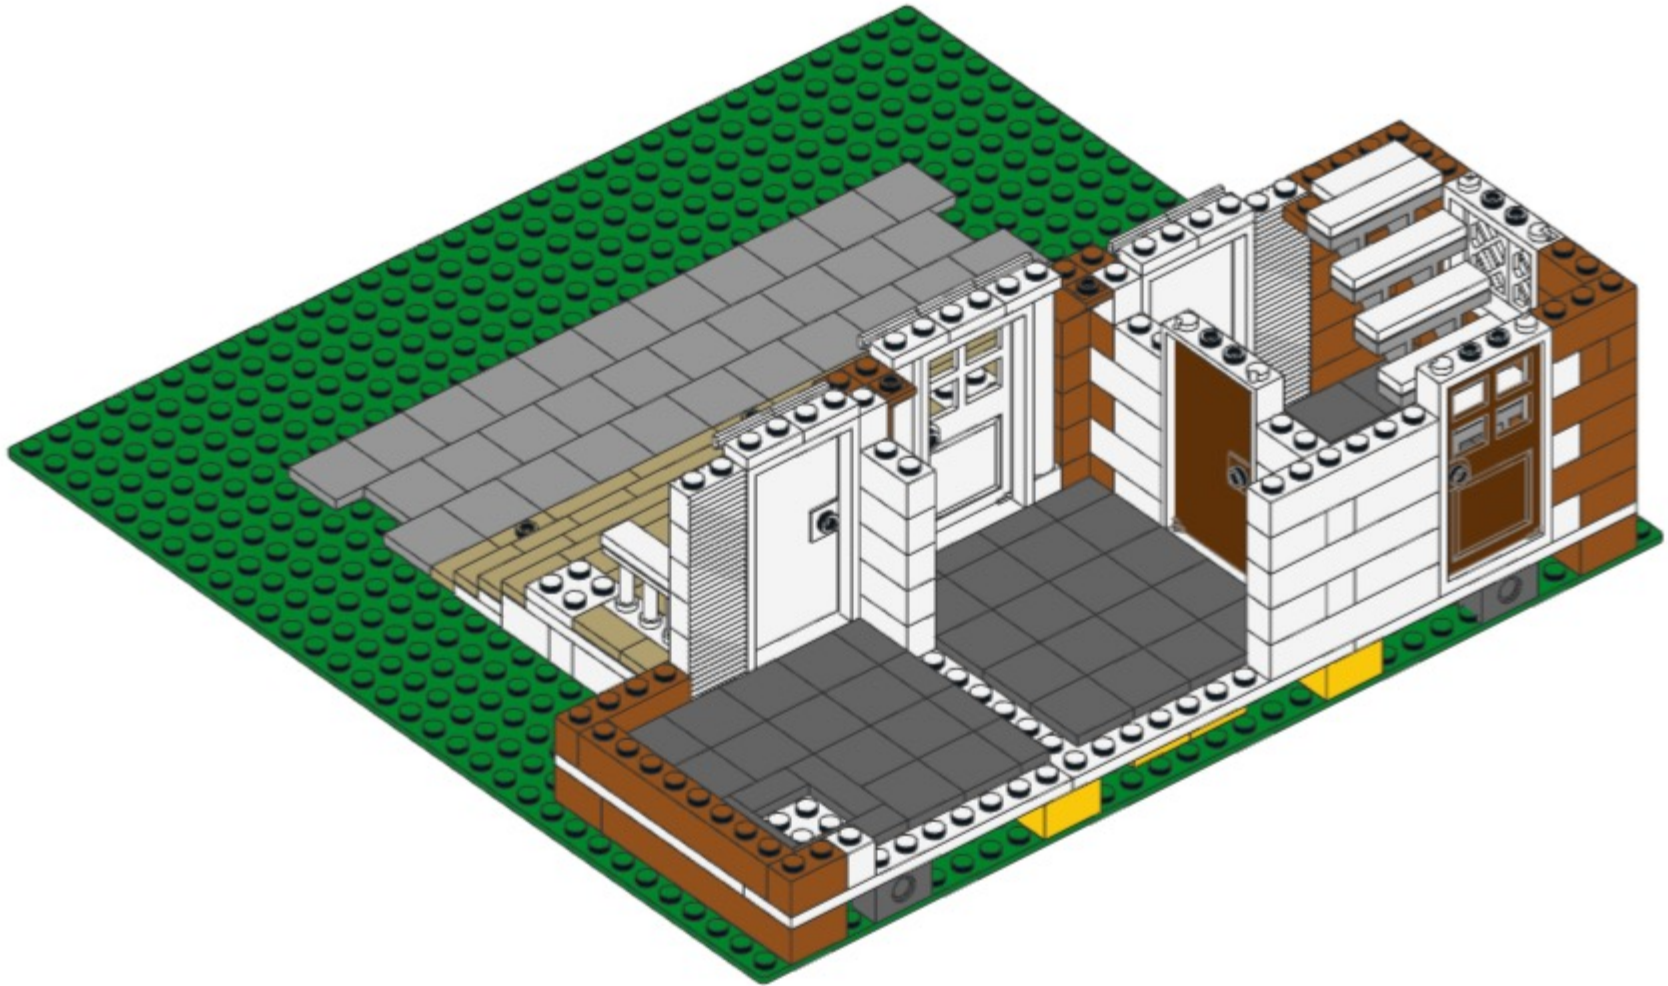

51

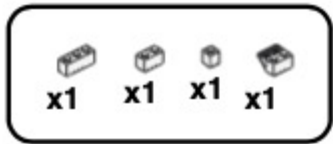


51

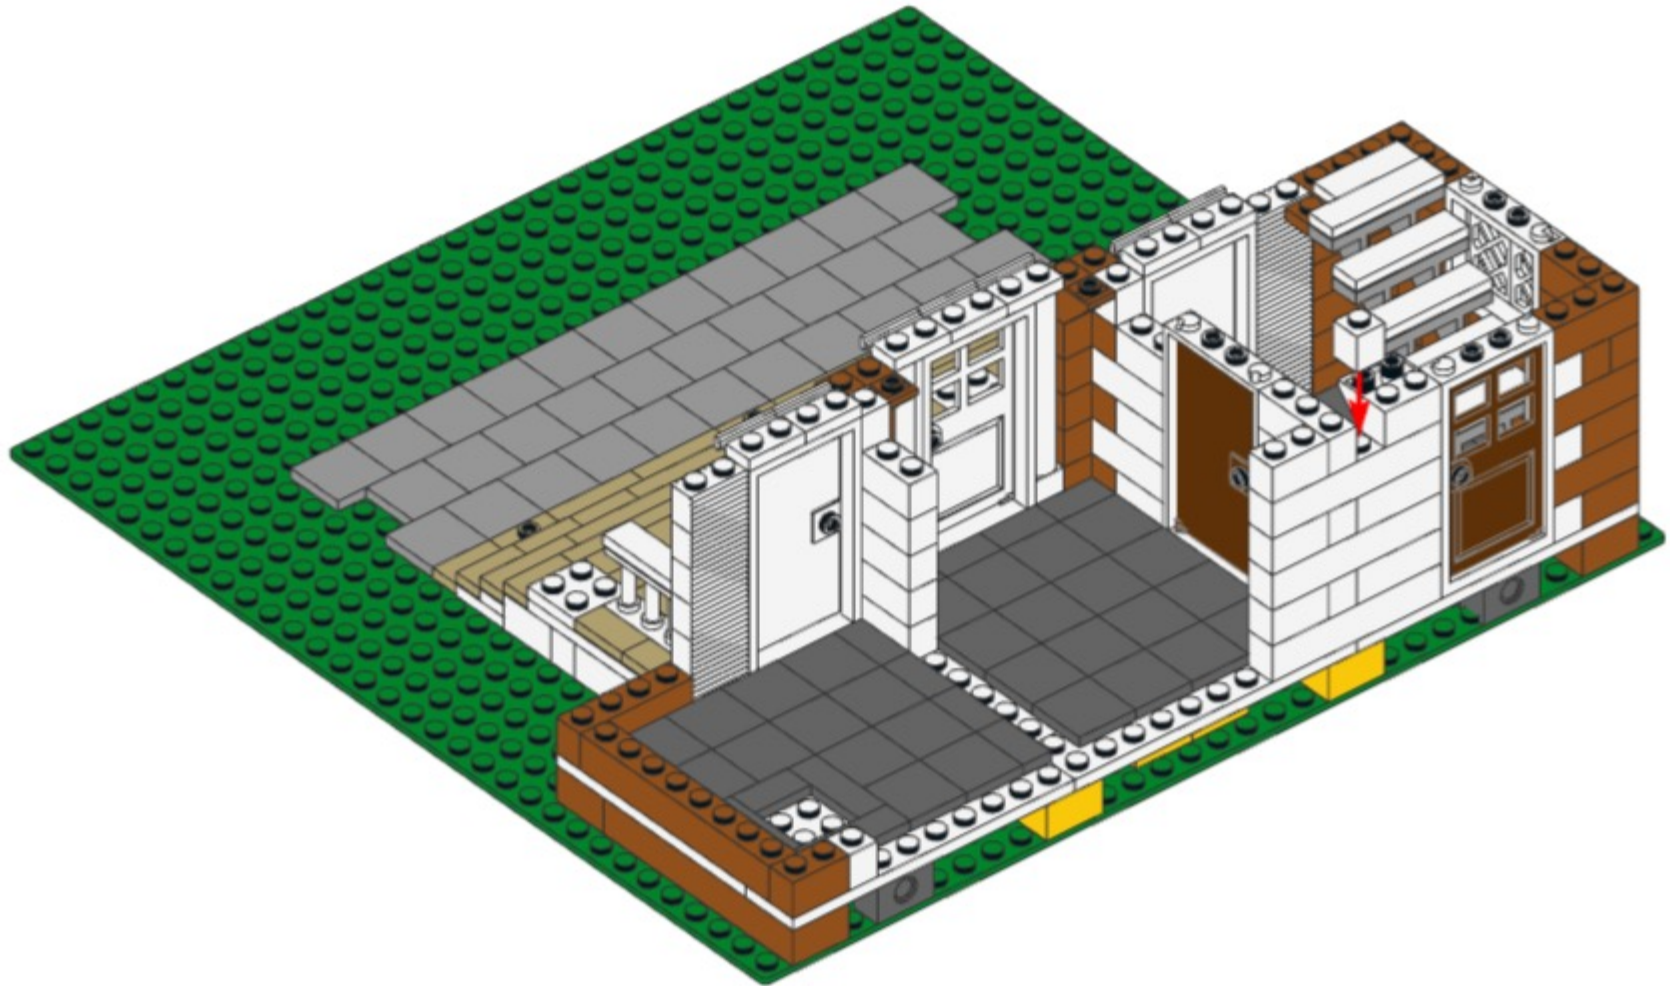


52




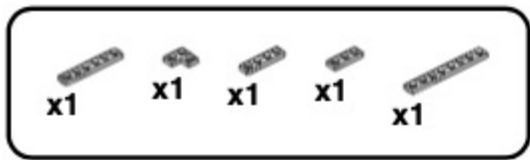


52

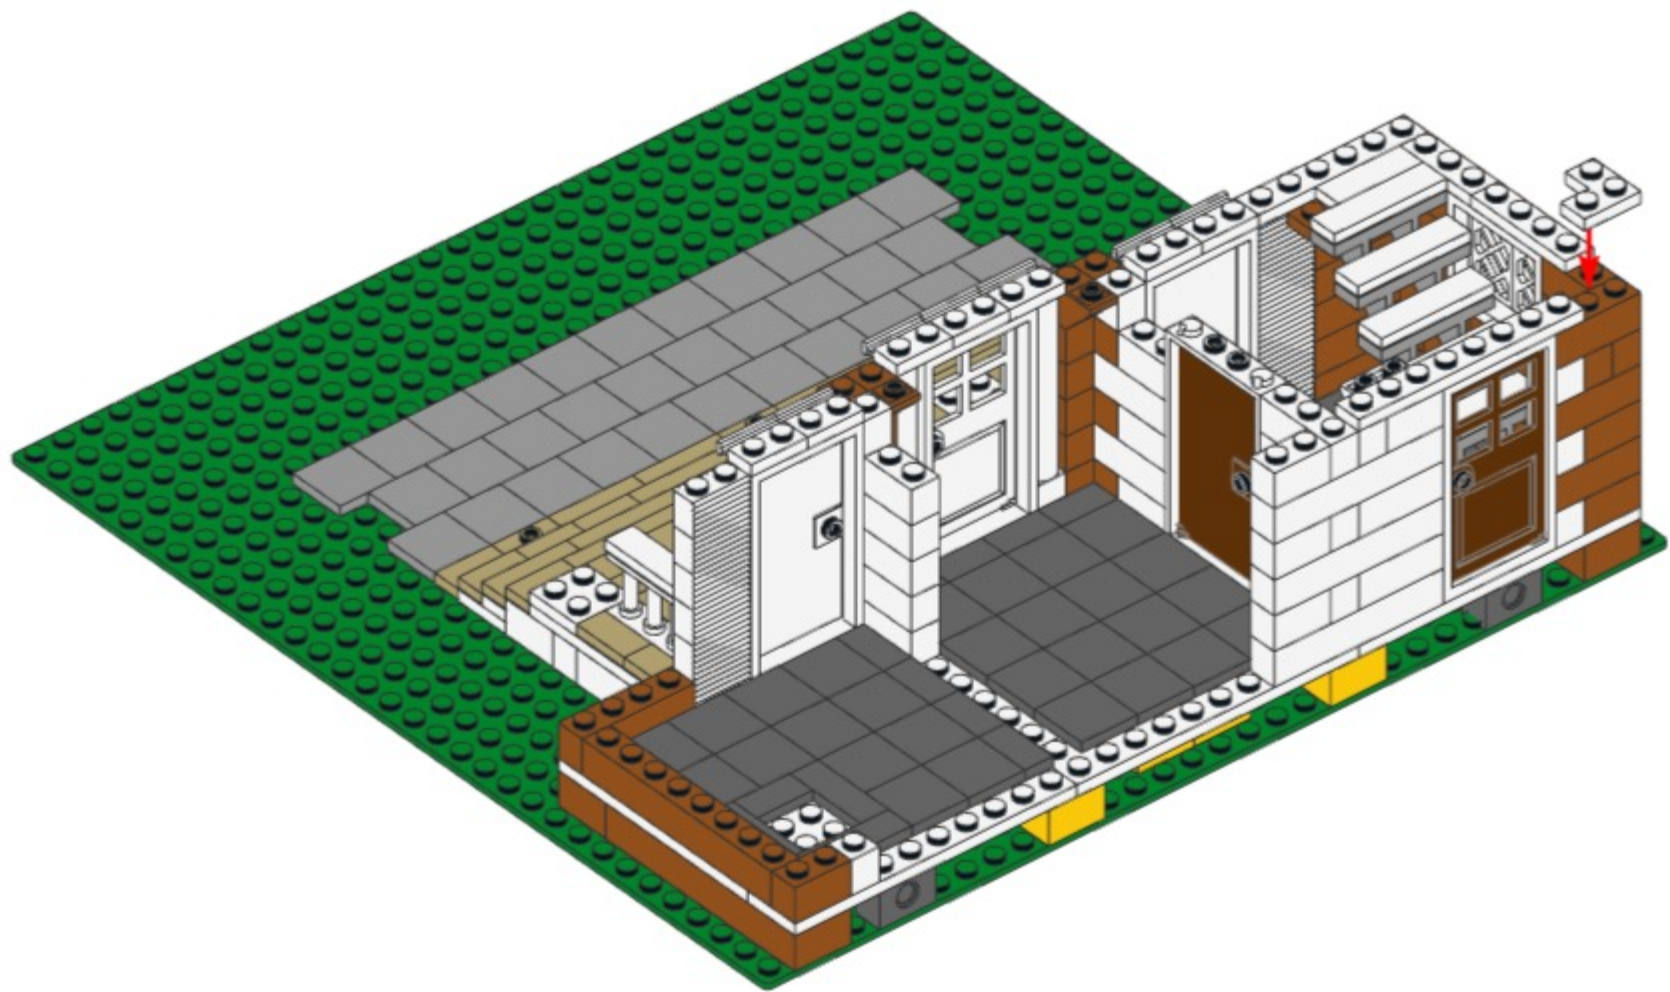


53

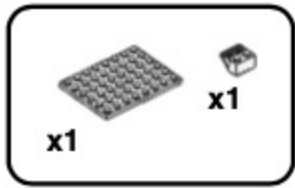


53

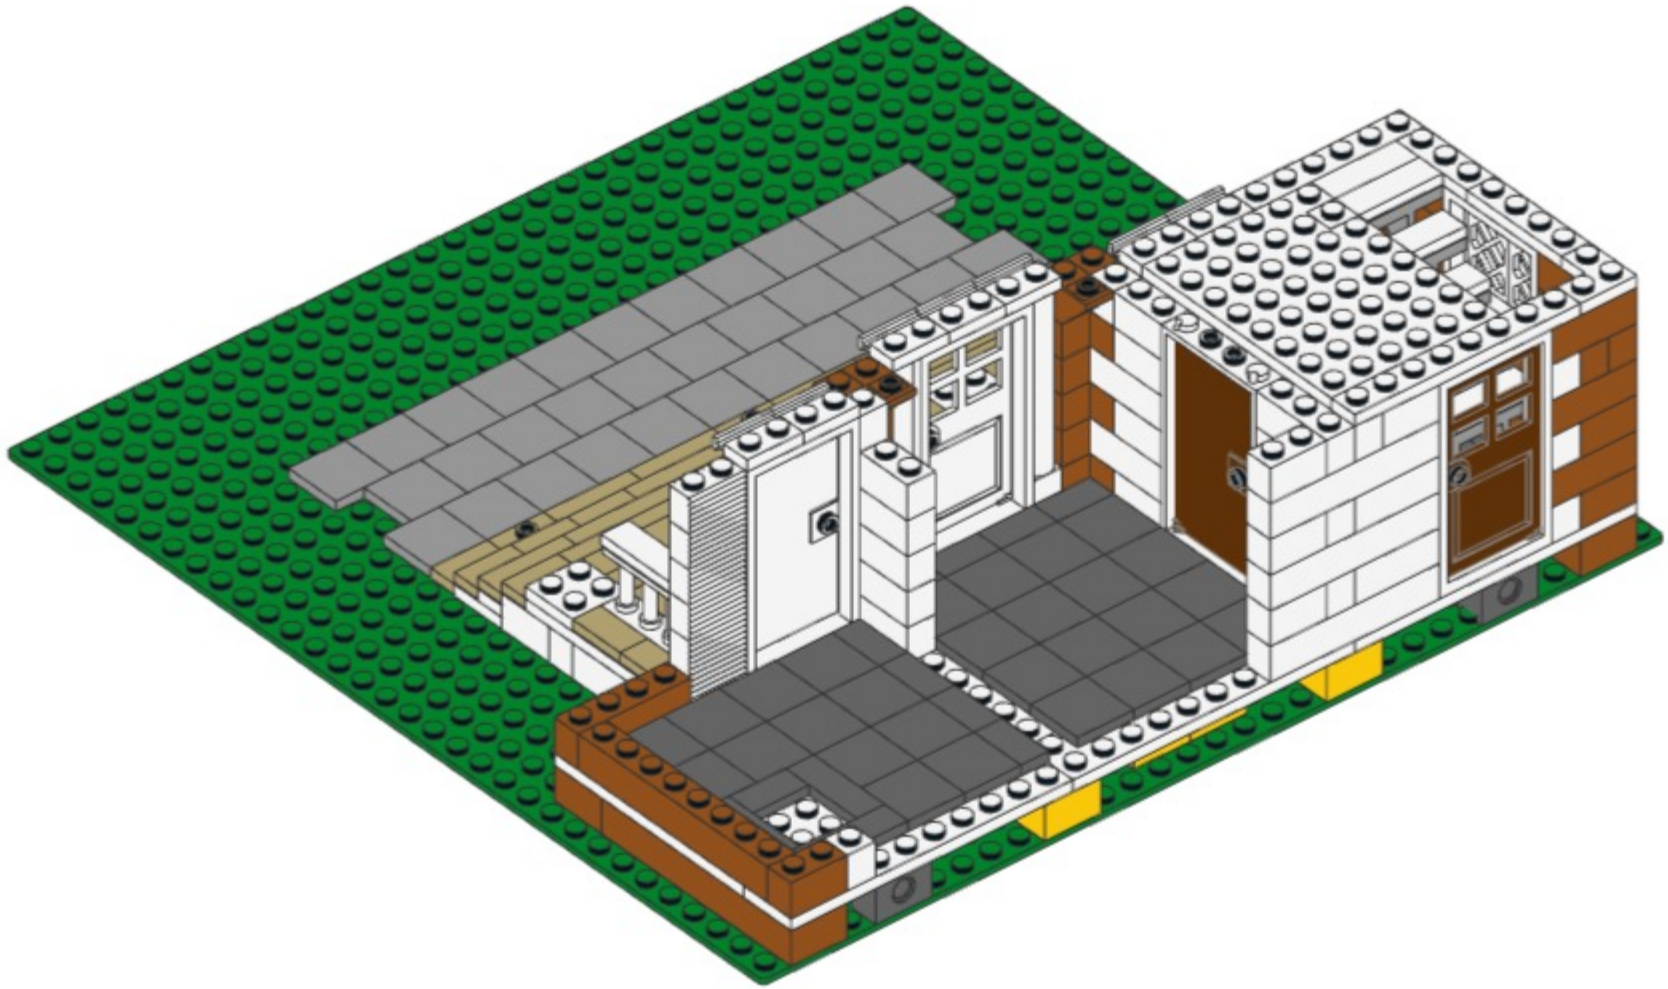


54

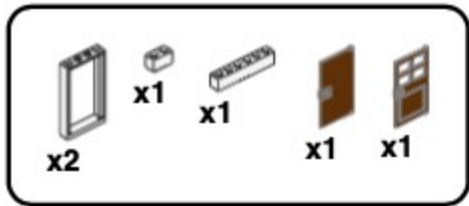


54

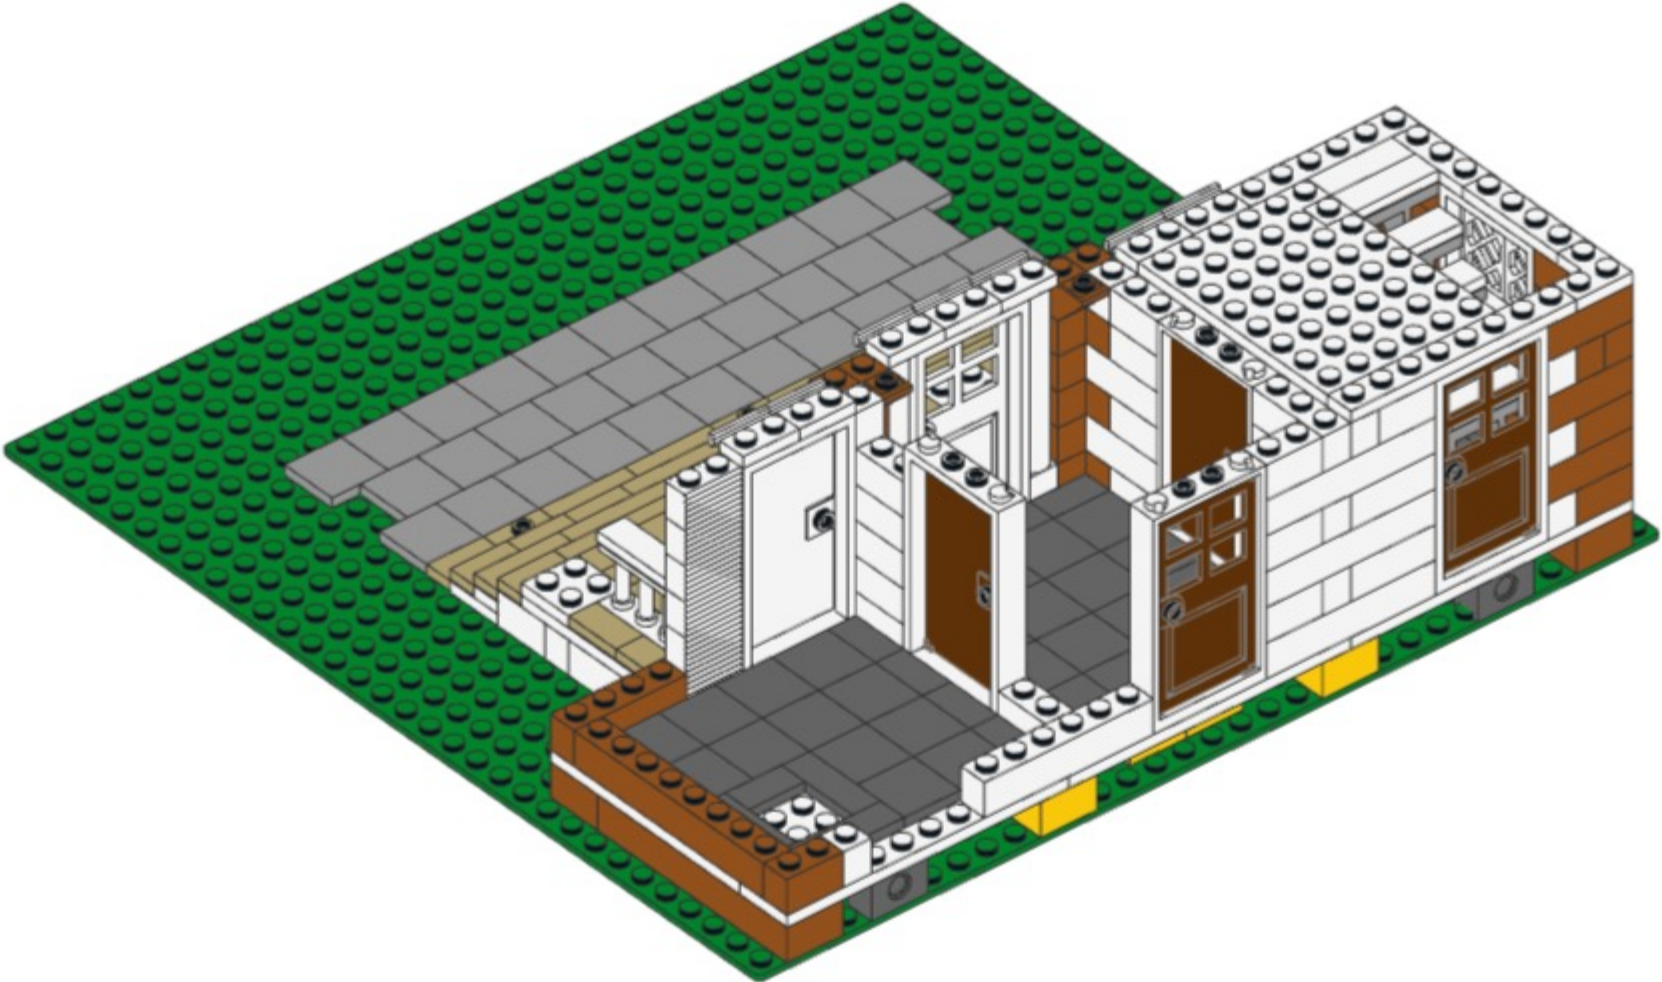


55

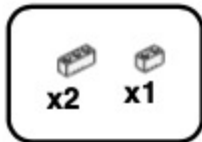


55

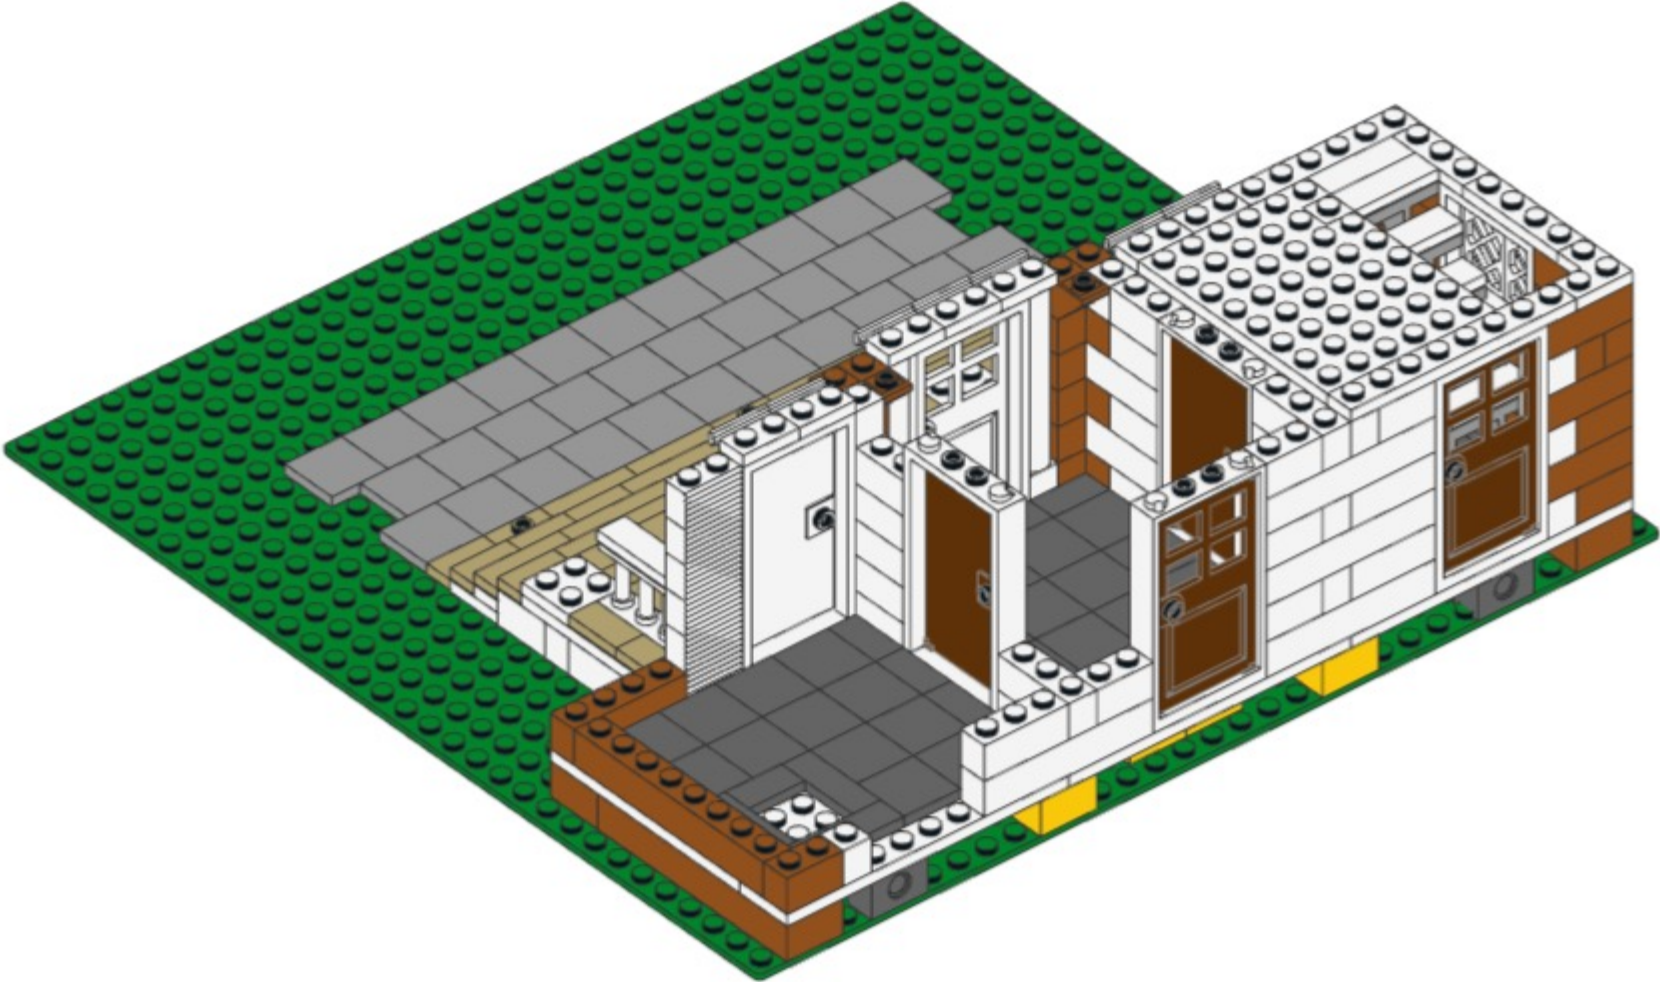


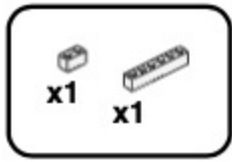


56

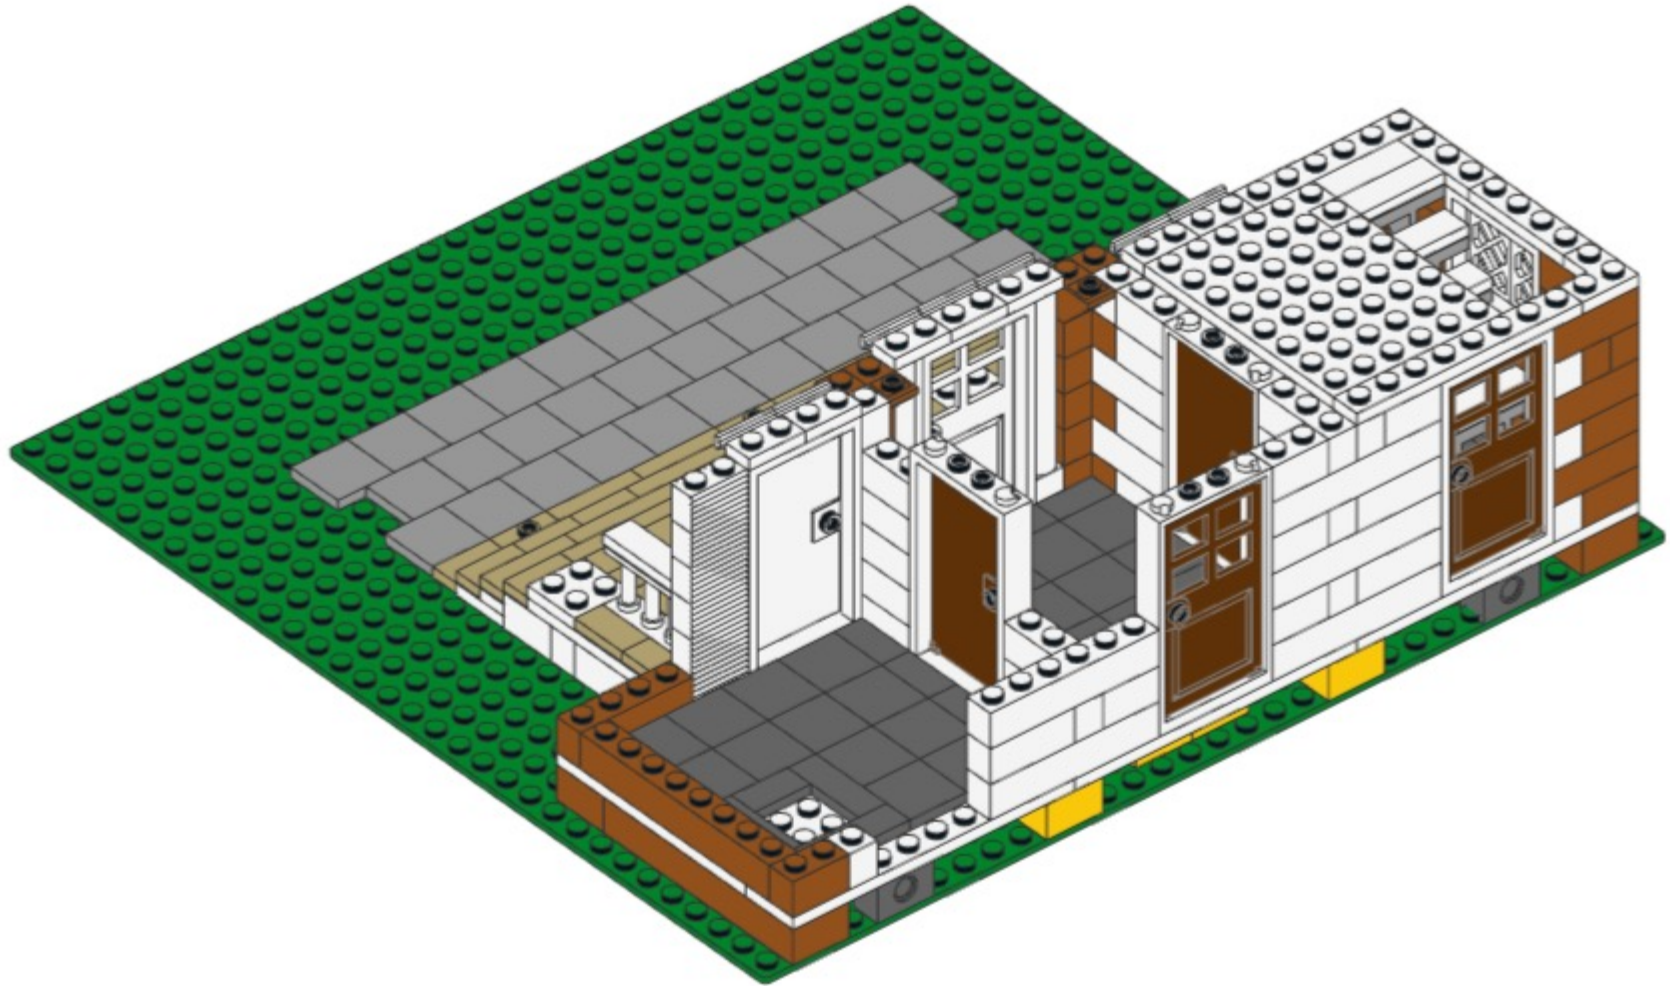


57

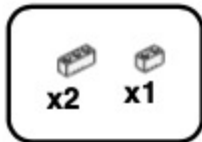


57

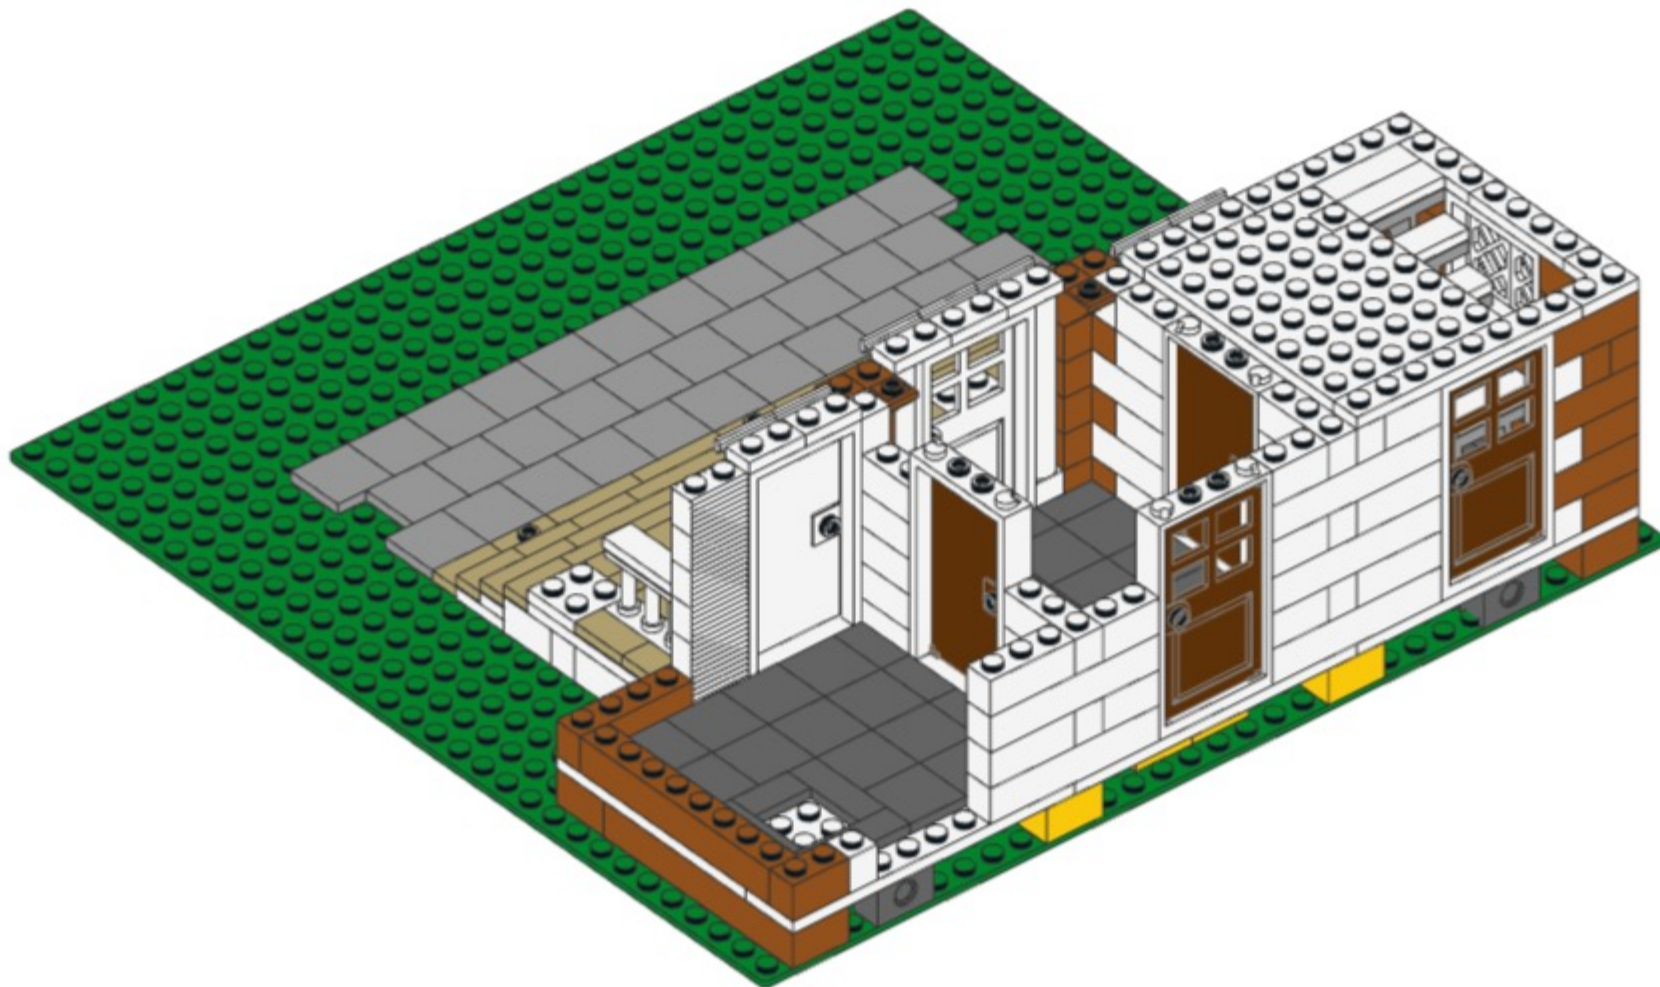

58

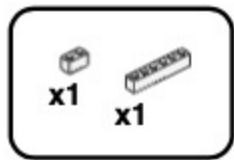


58

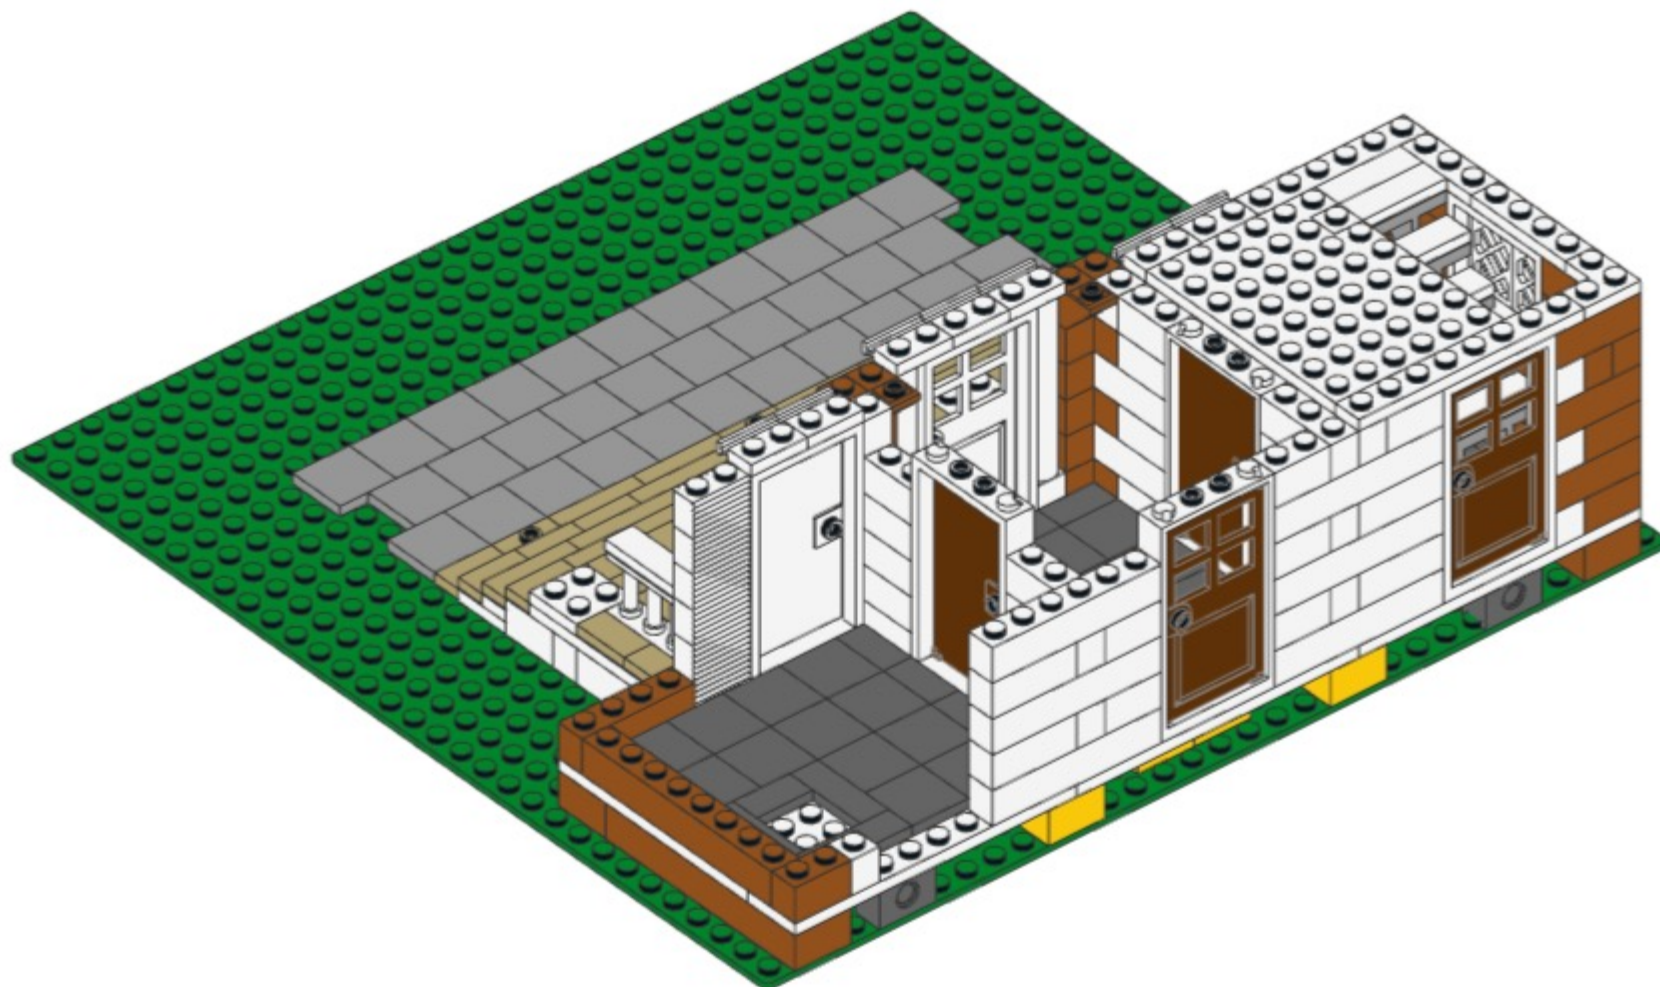


59

x1 x1 x1 x2


59

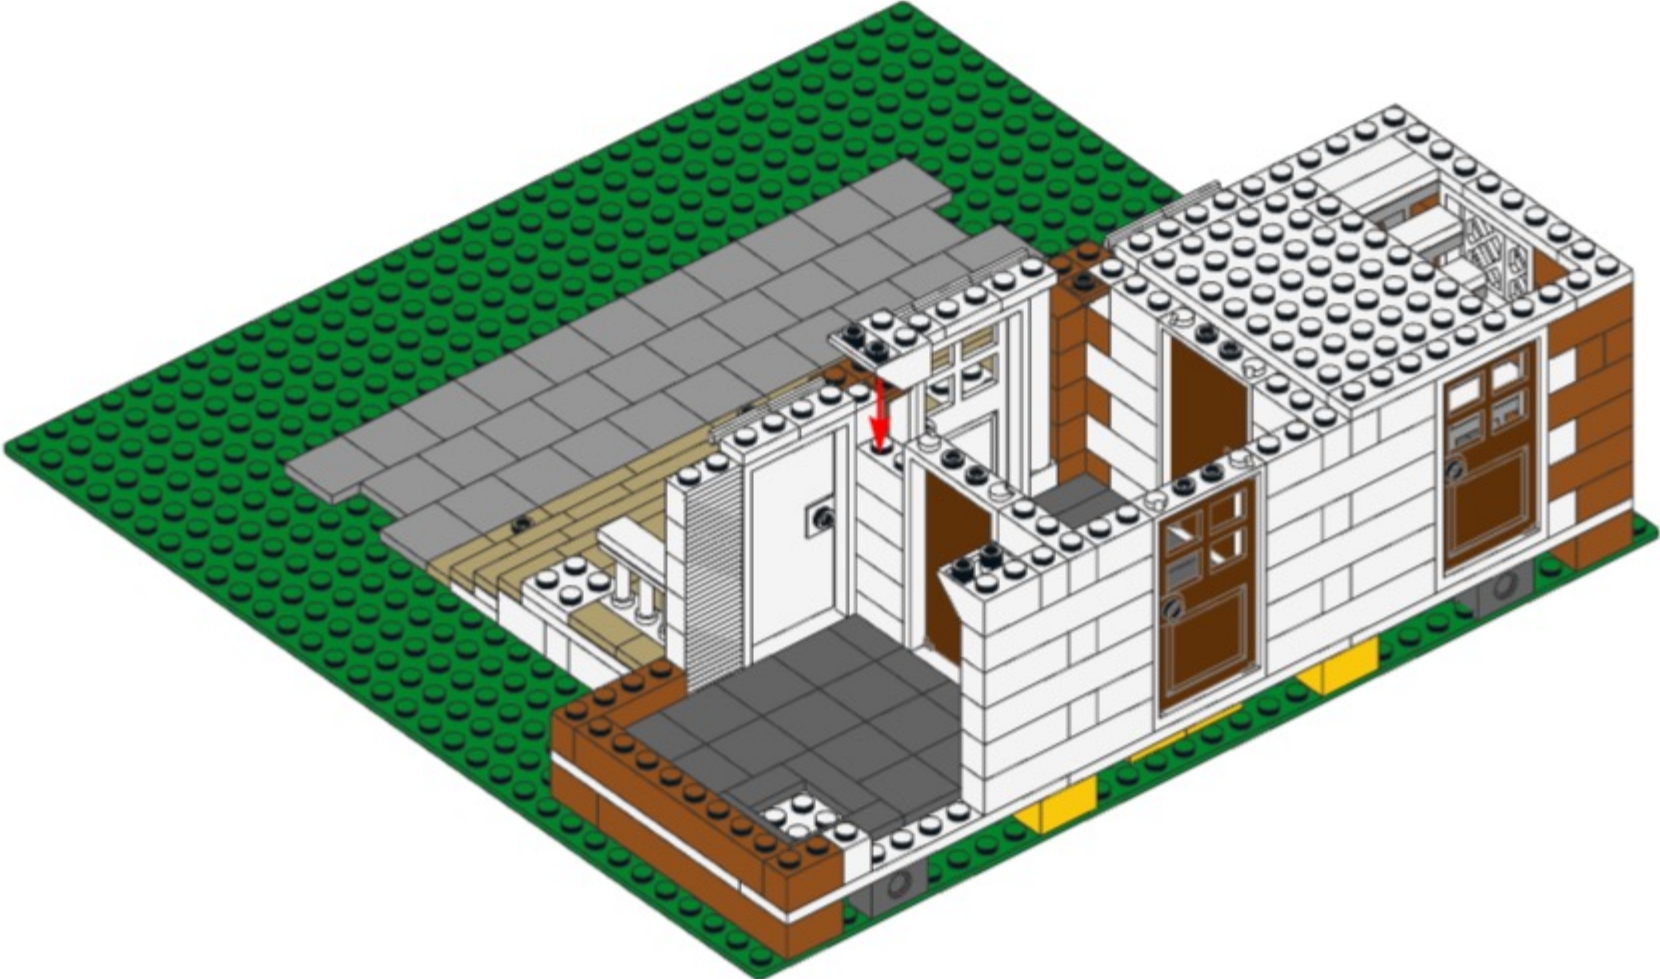



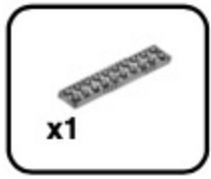


60

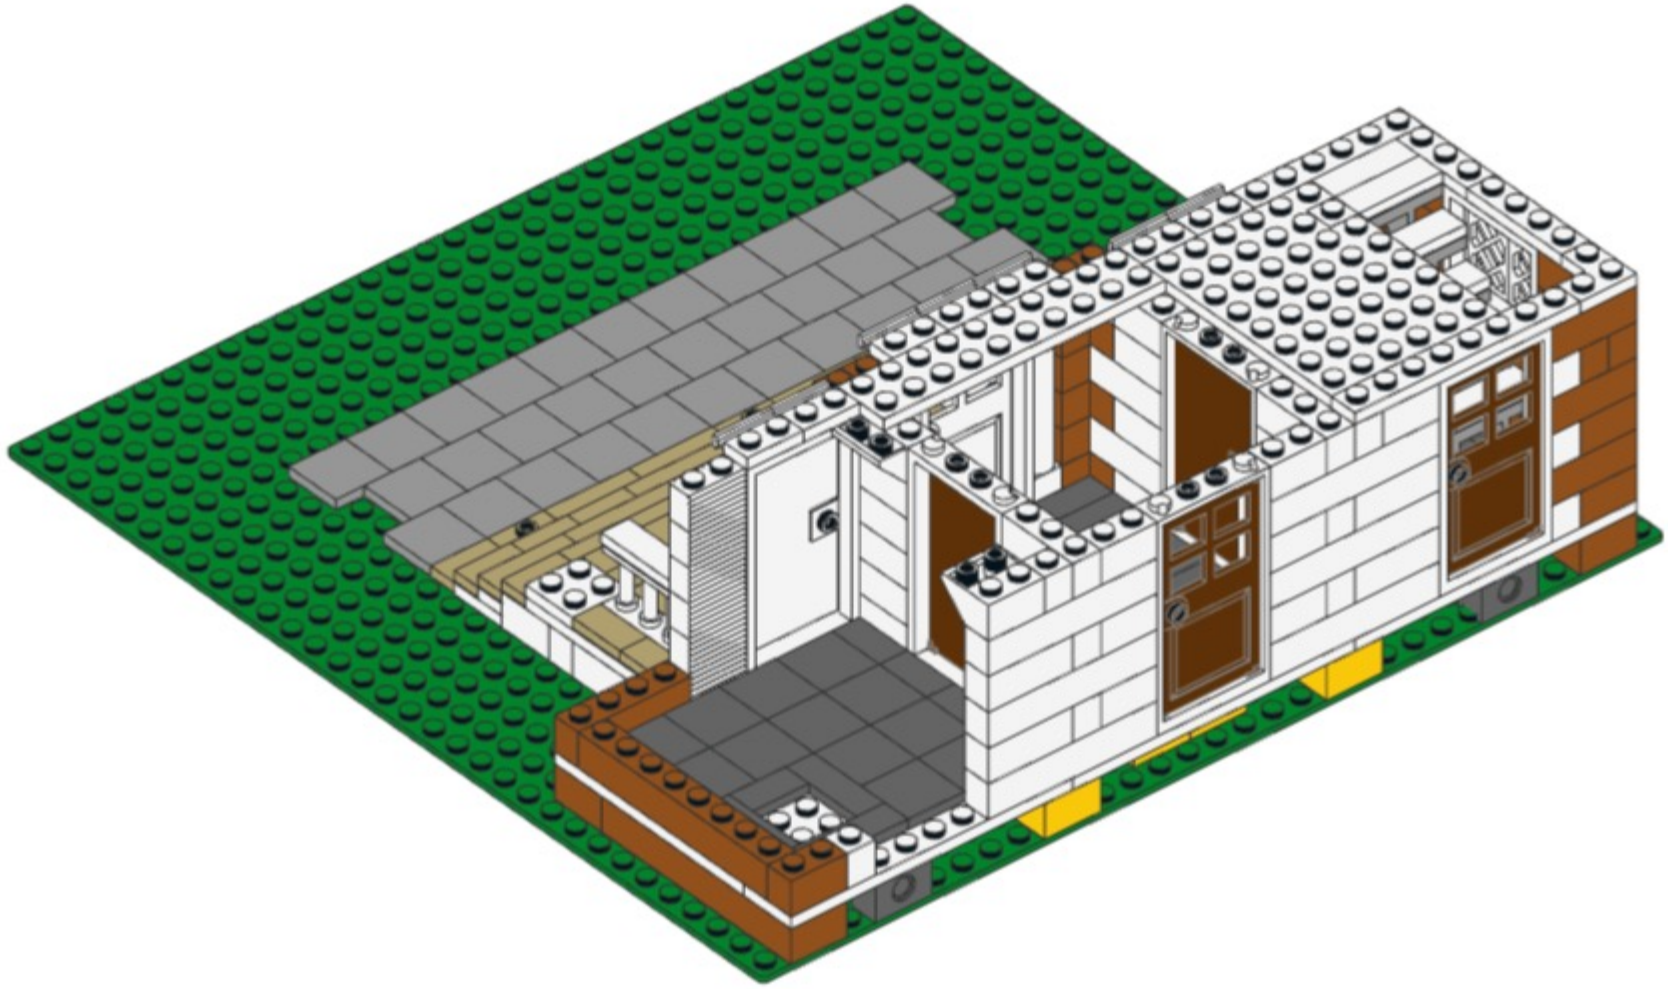





61

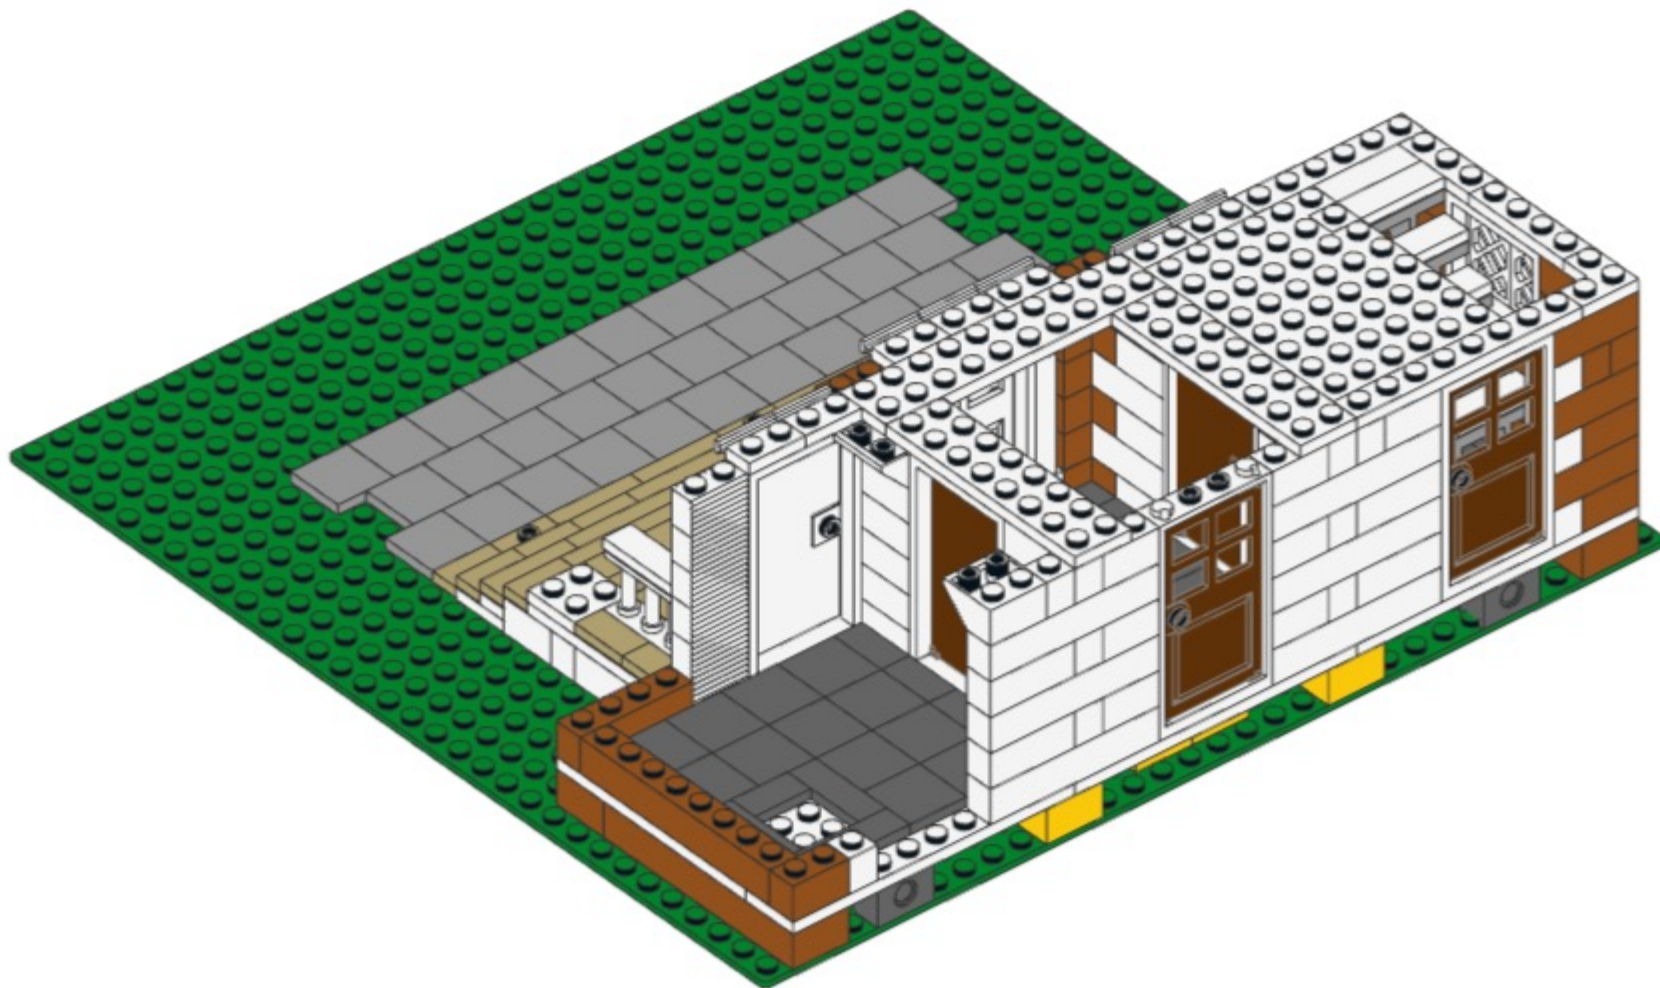

62

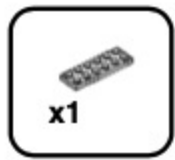


62

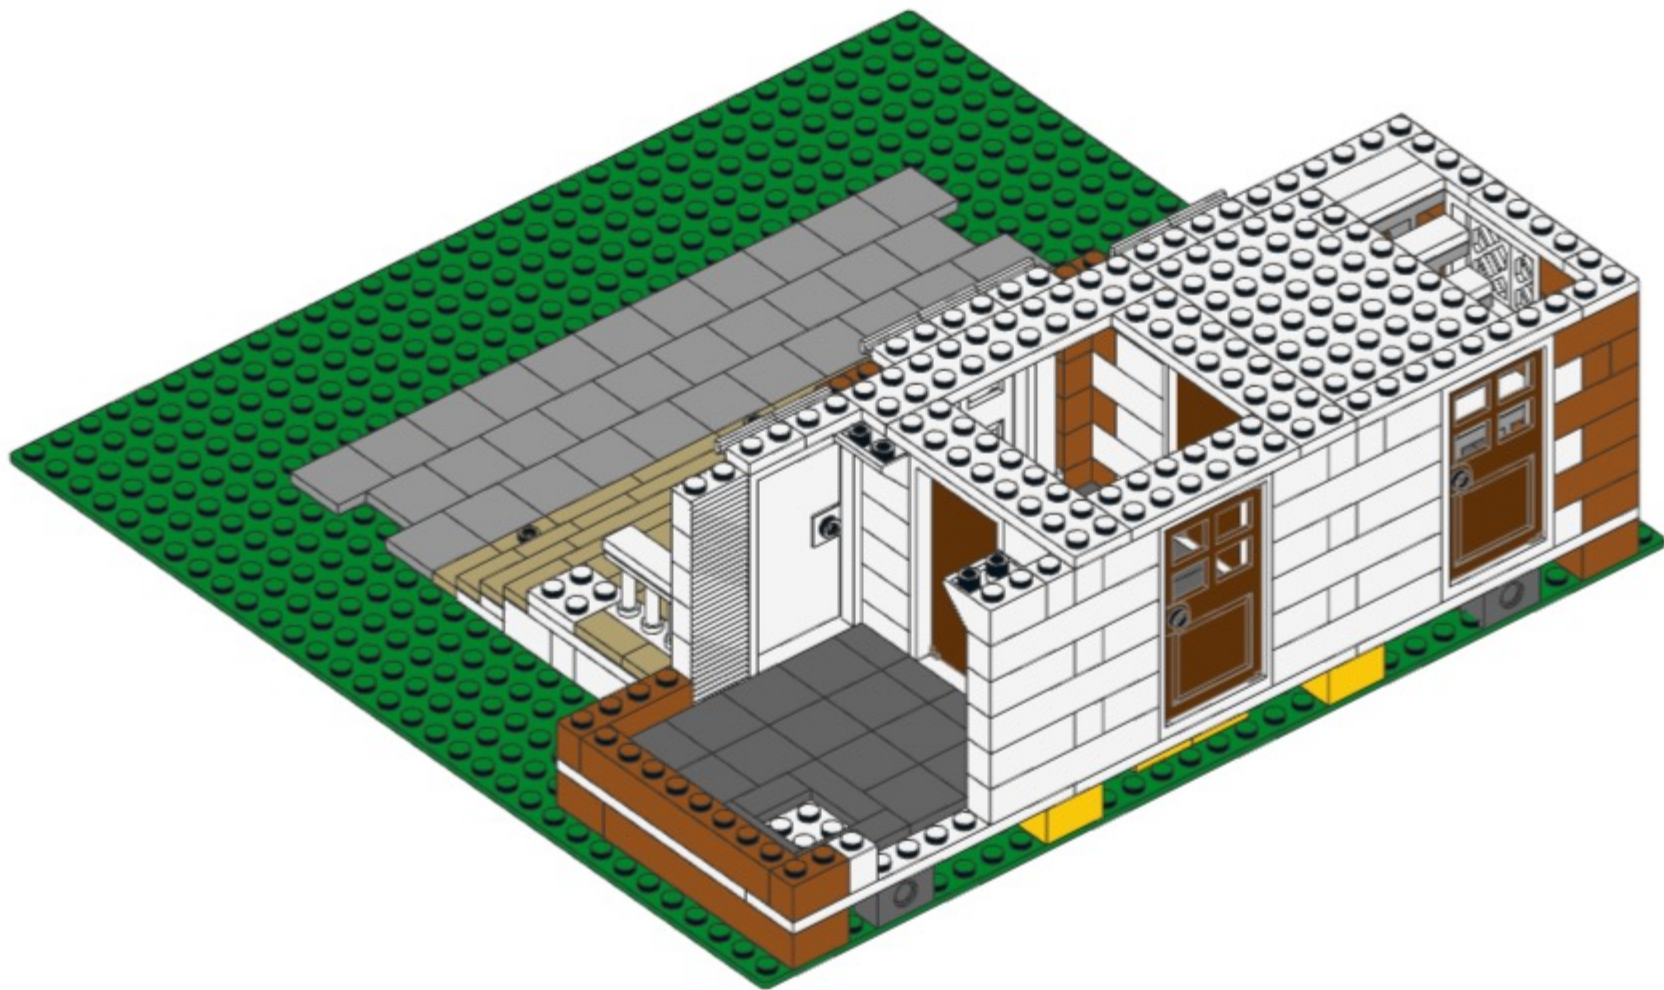

63




63

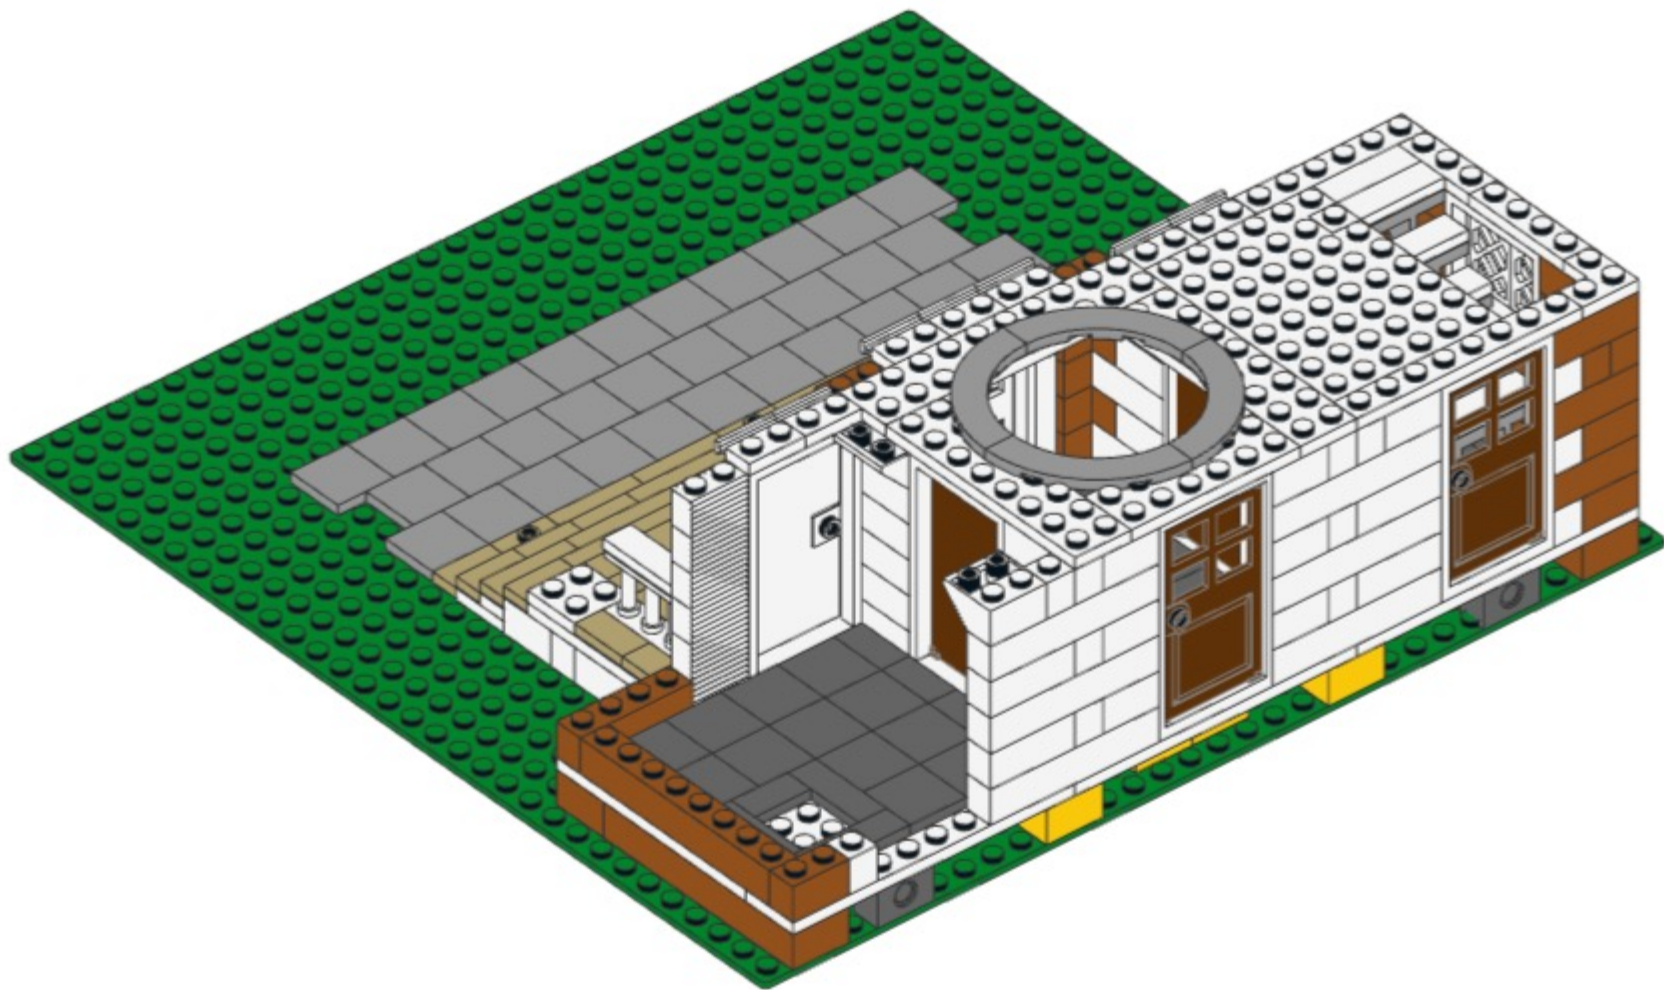

64




64

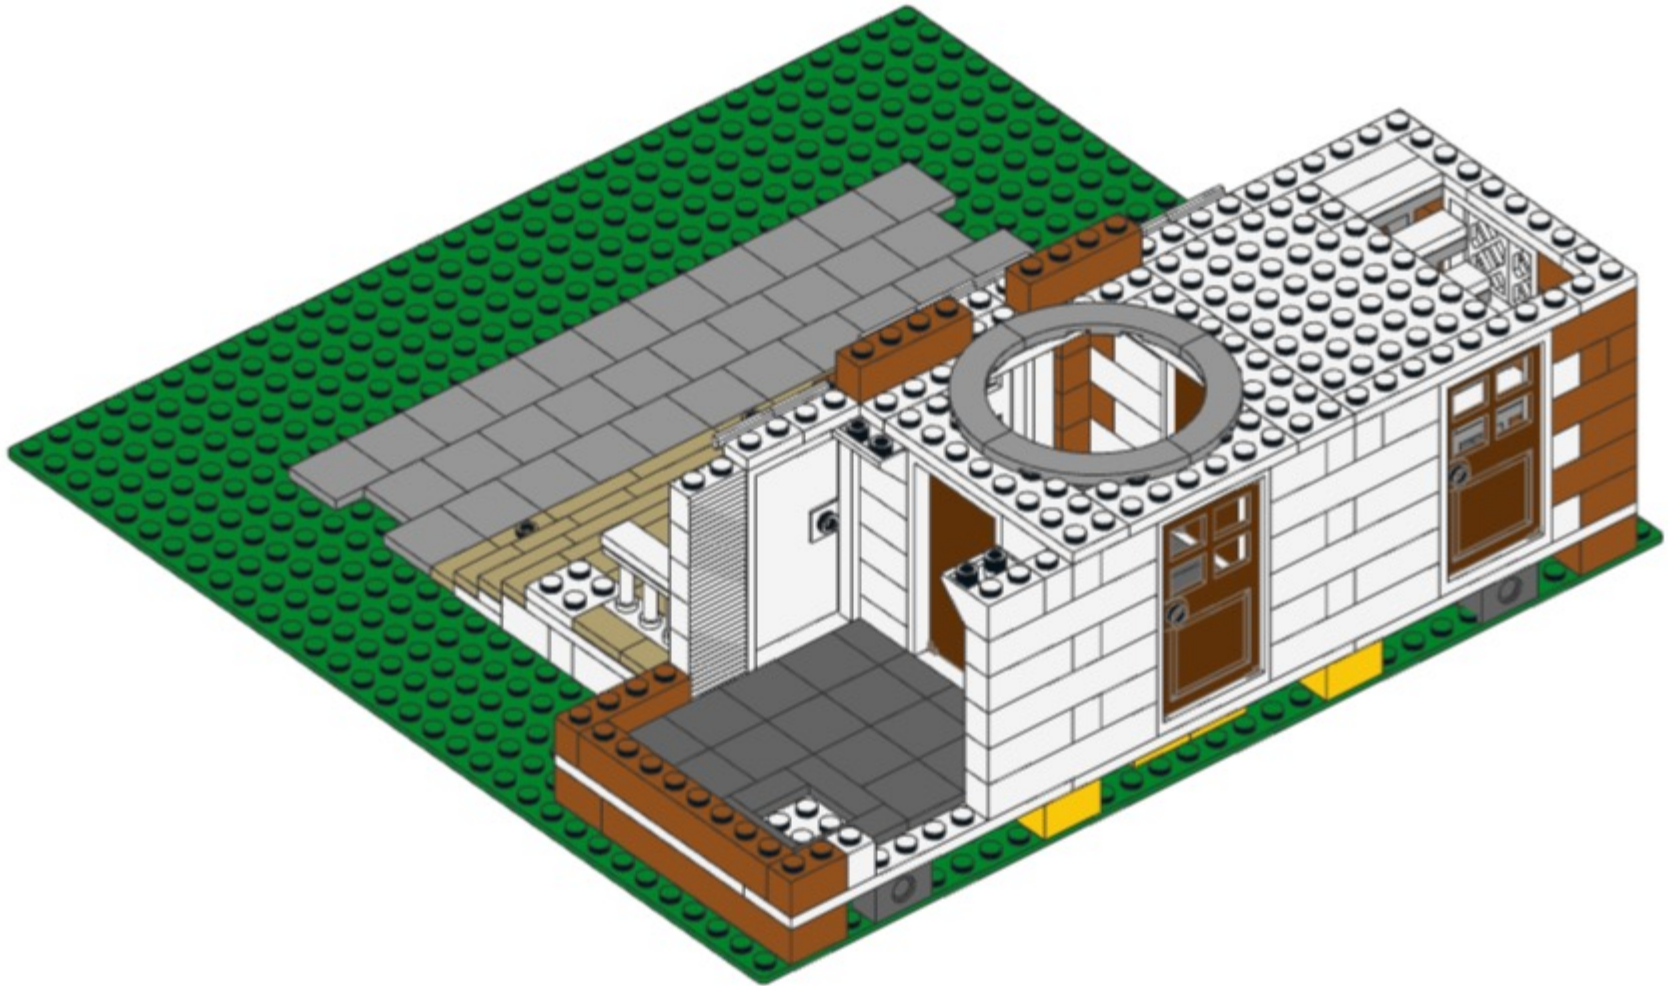


65




65

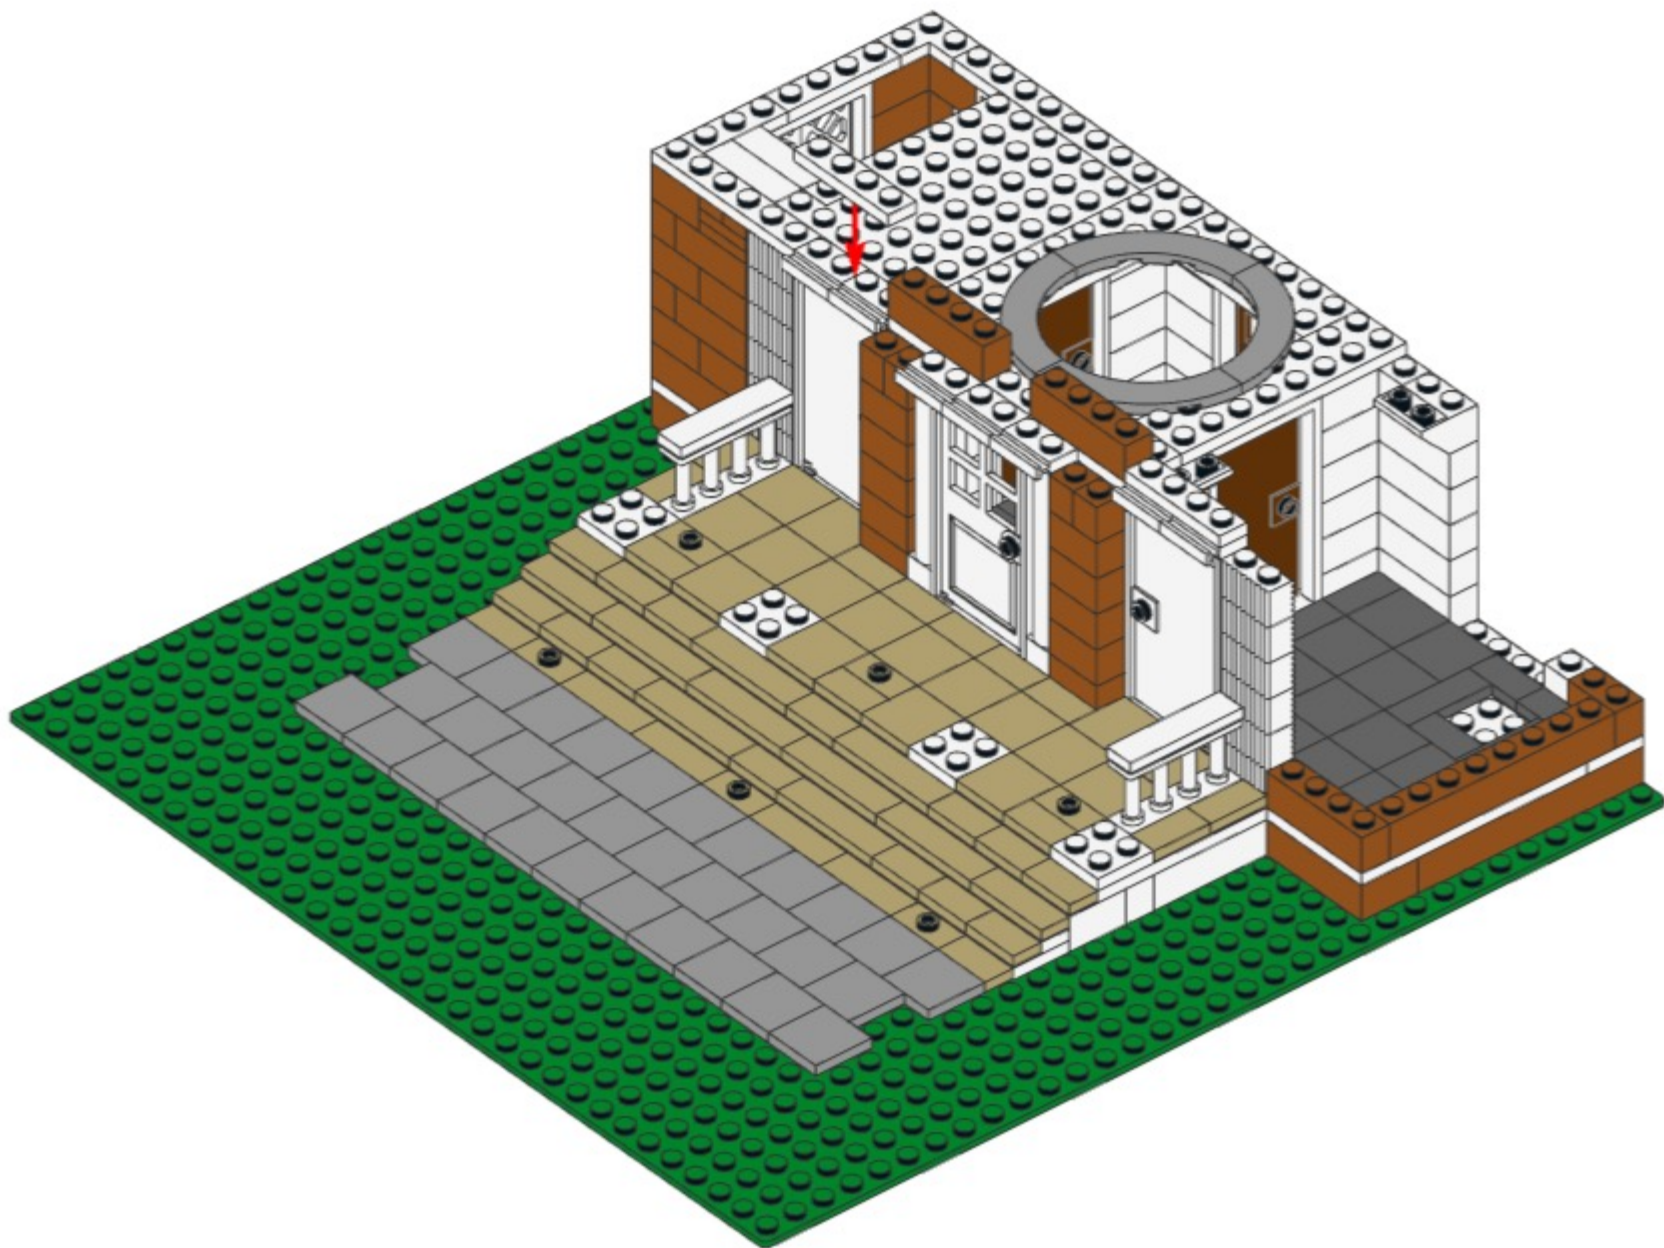


66

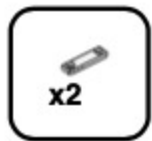


66

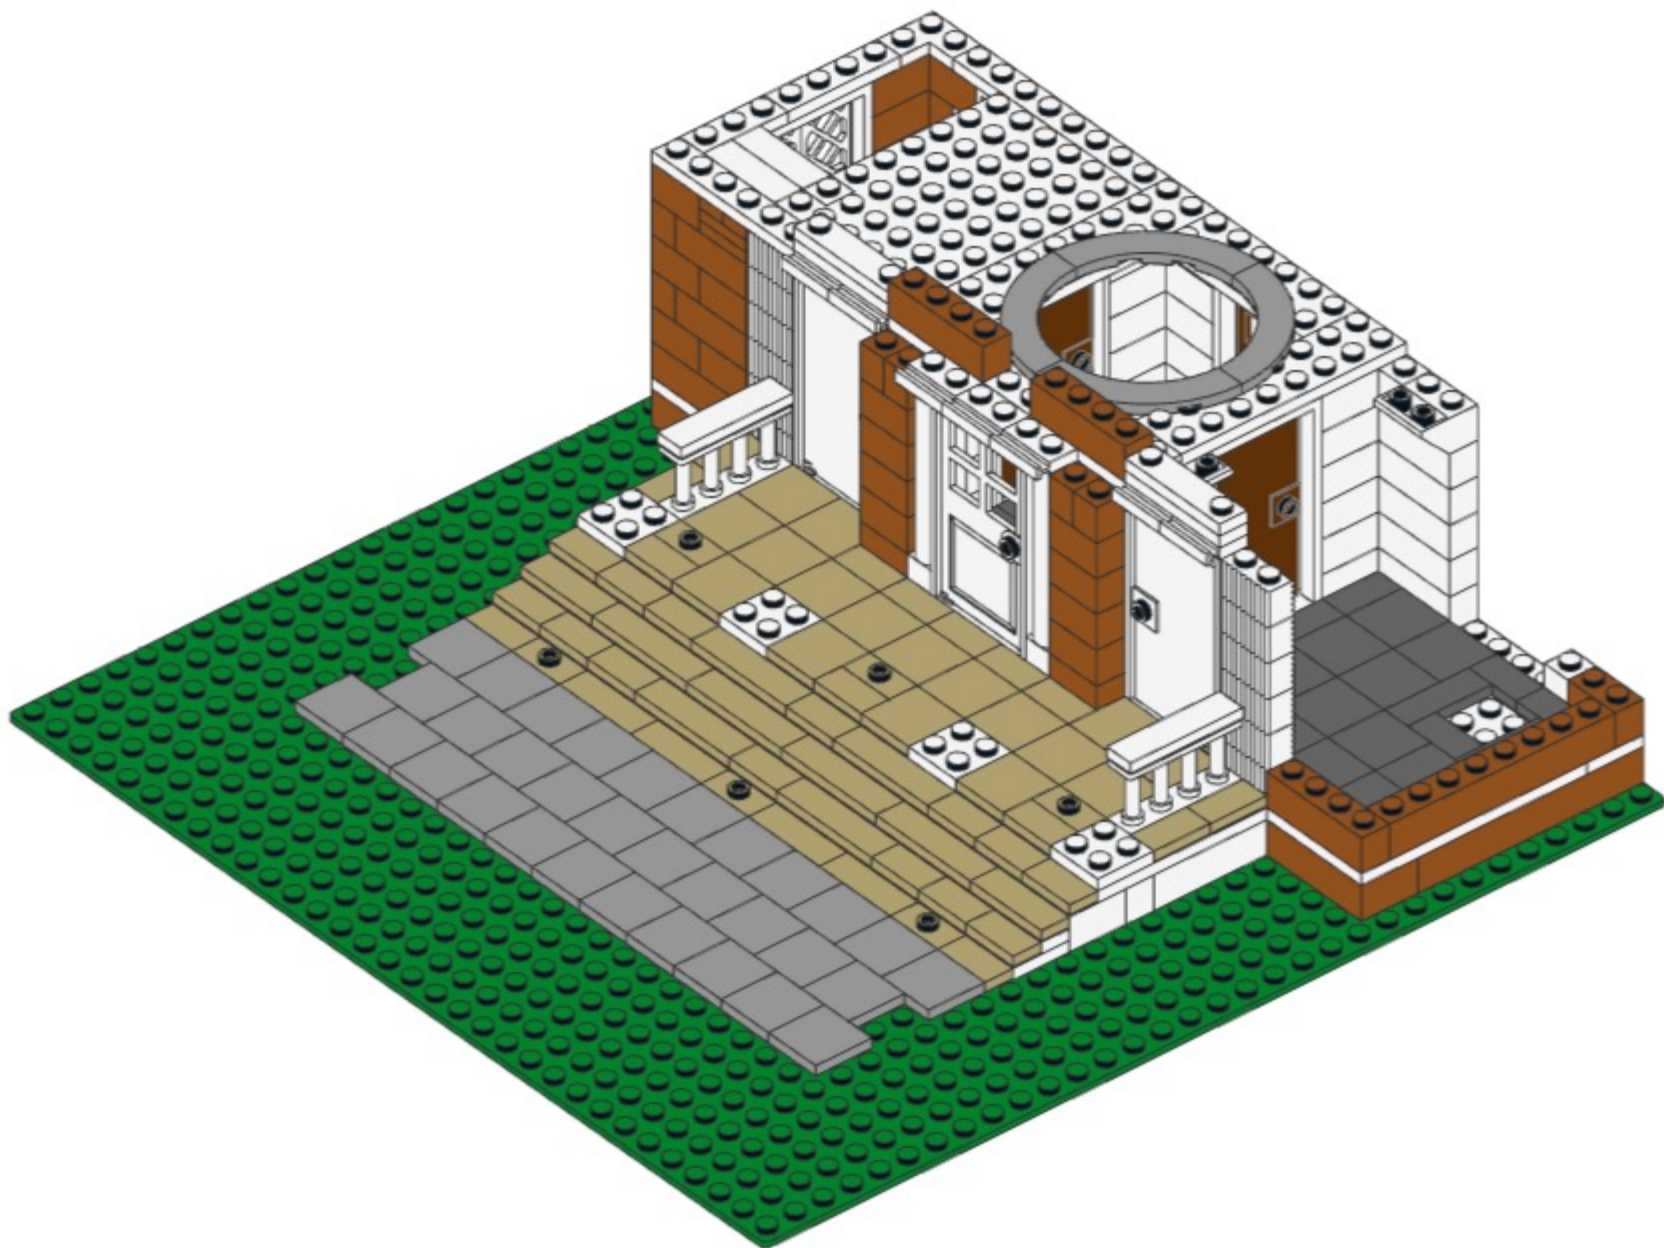

67

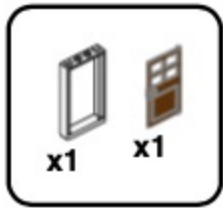


67

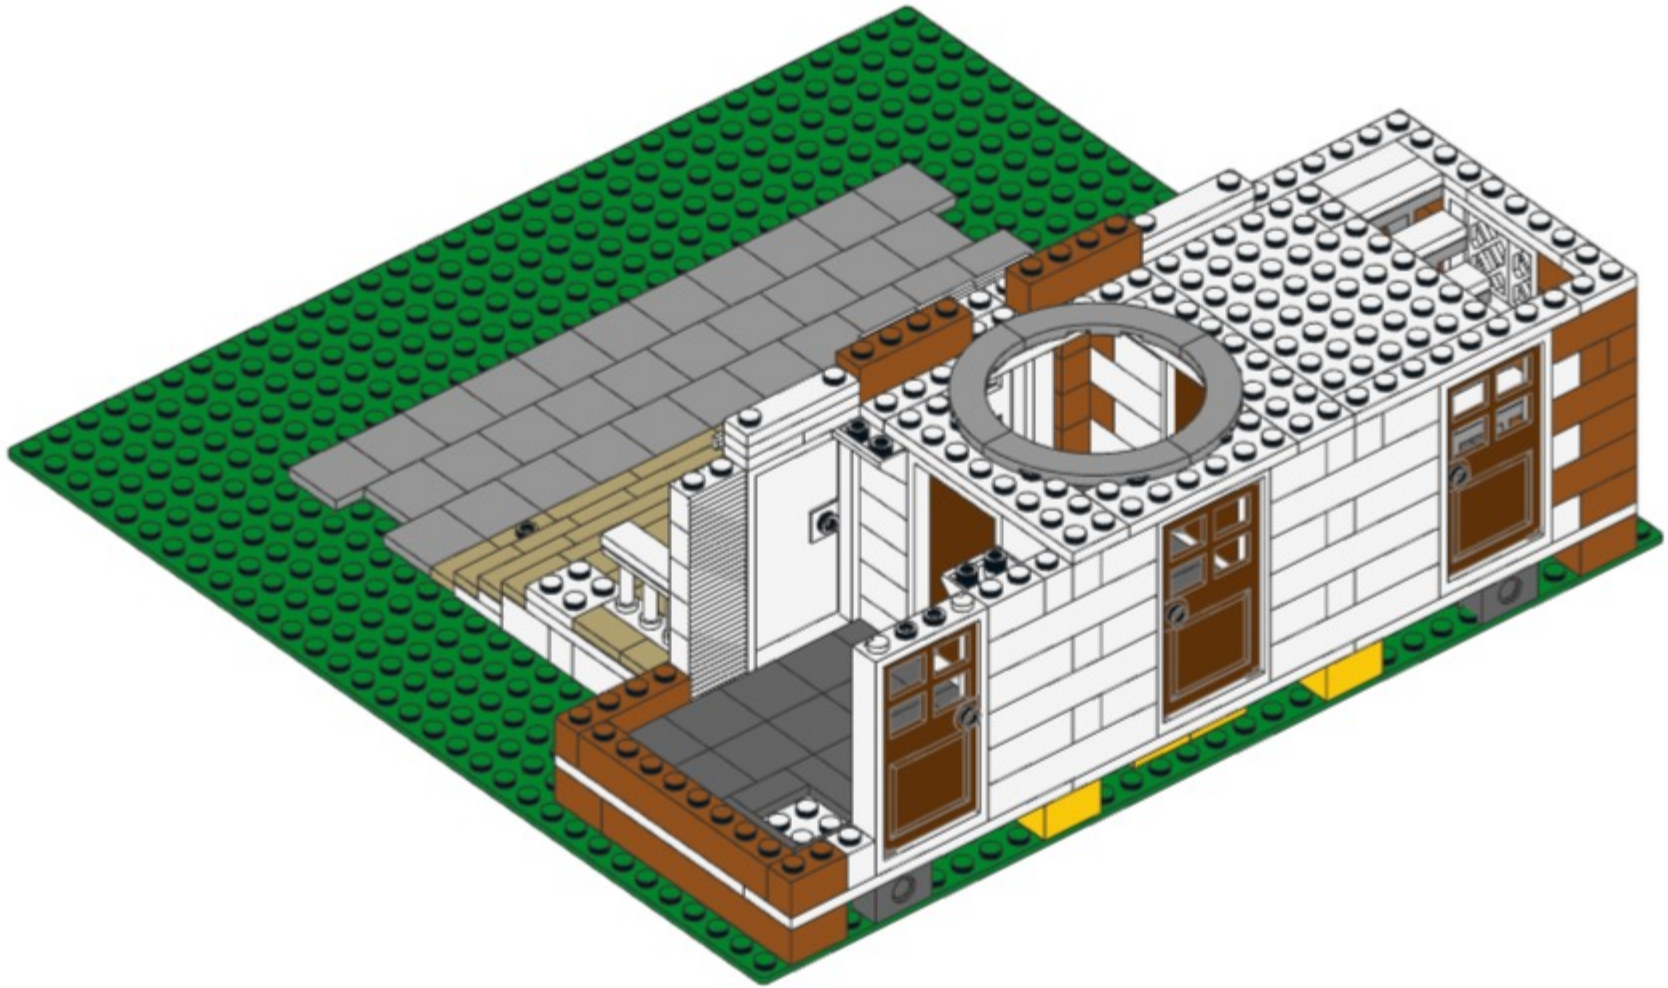







68

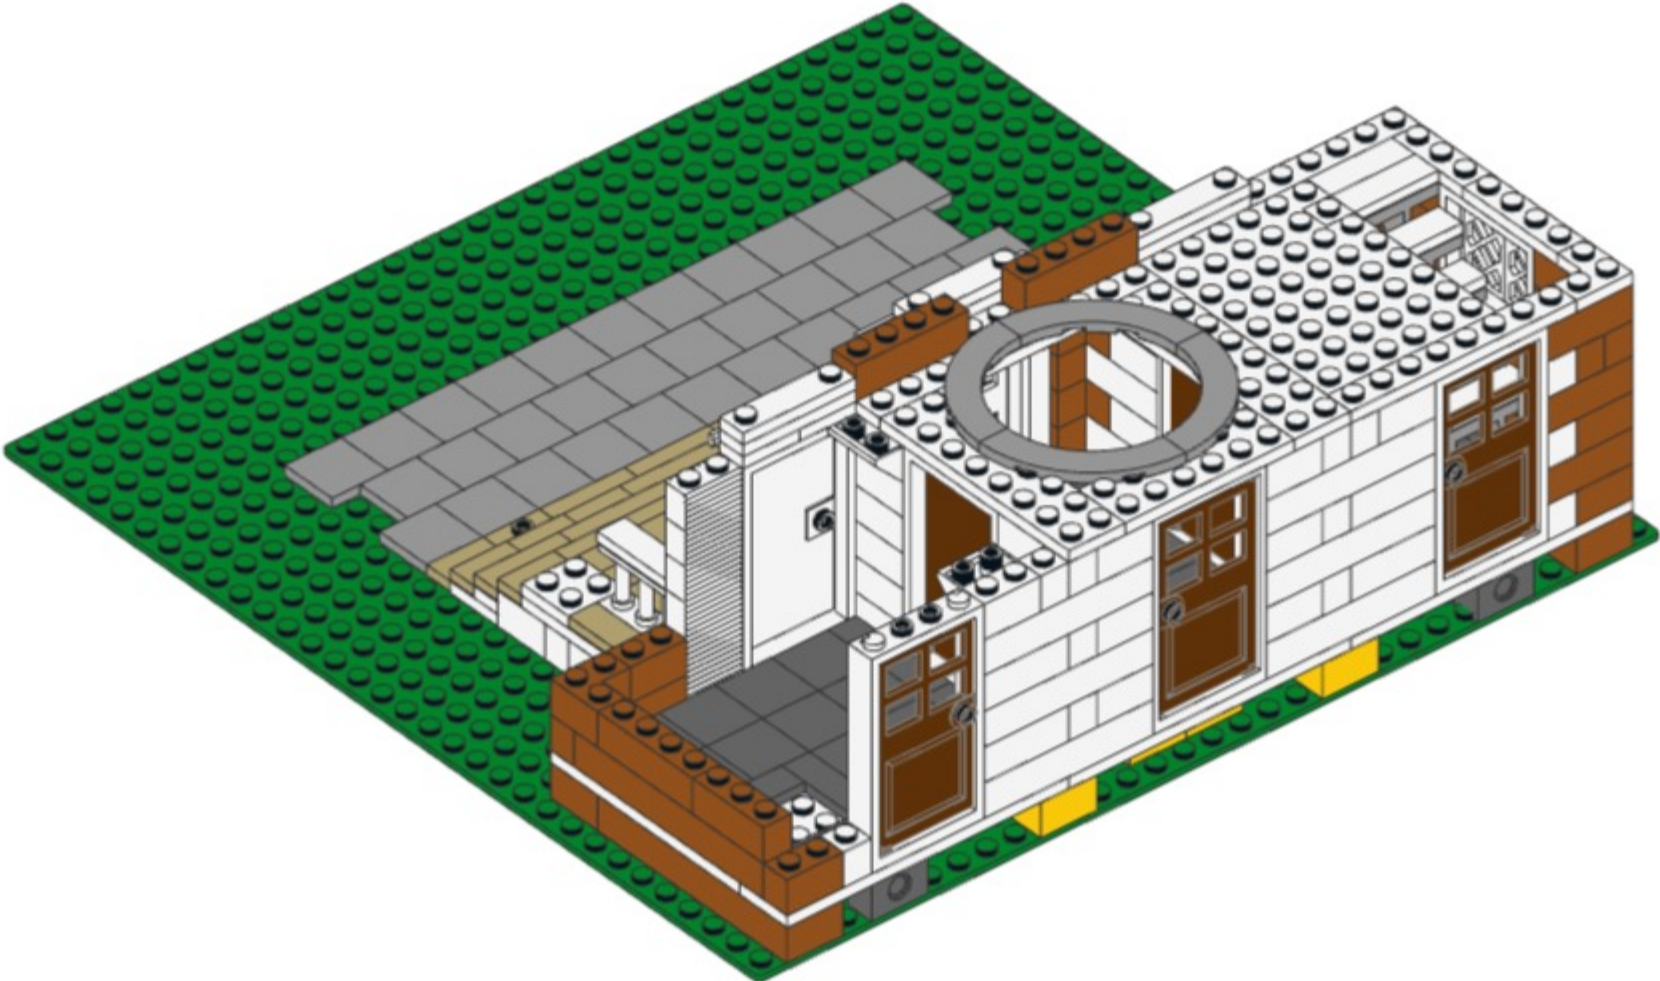

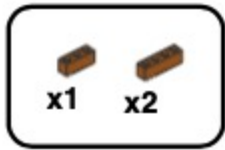


69

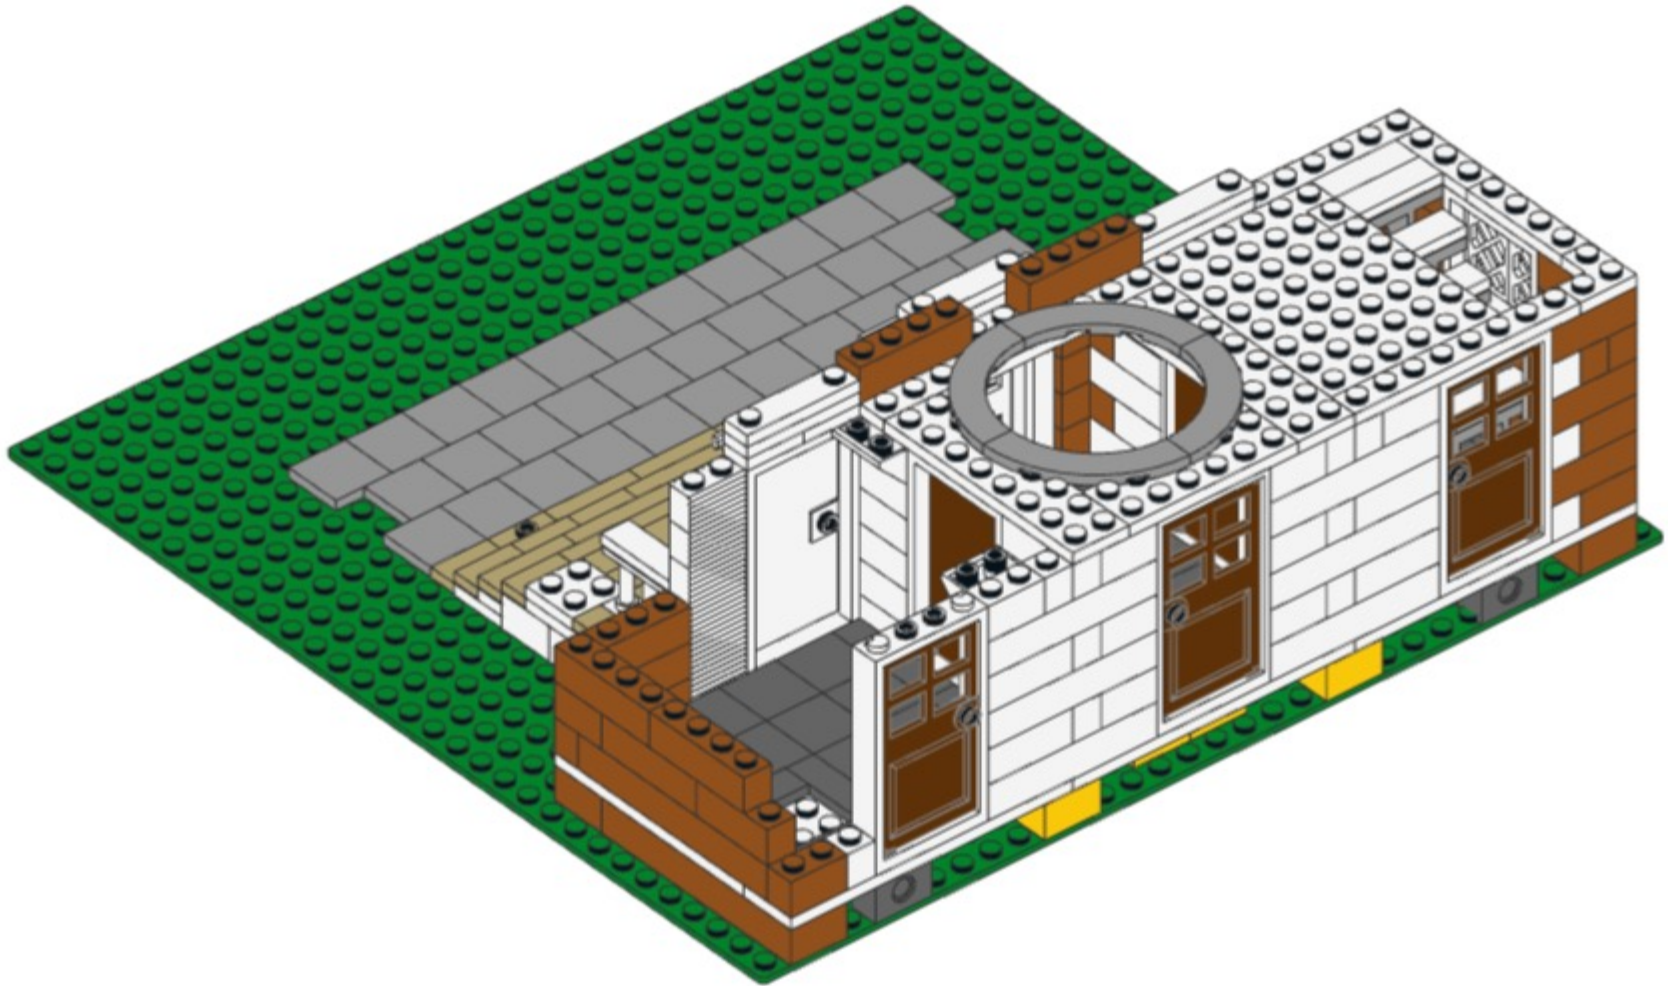


70




70

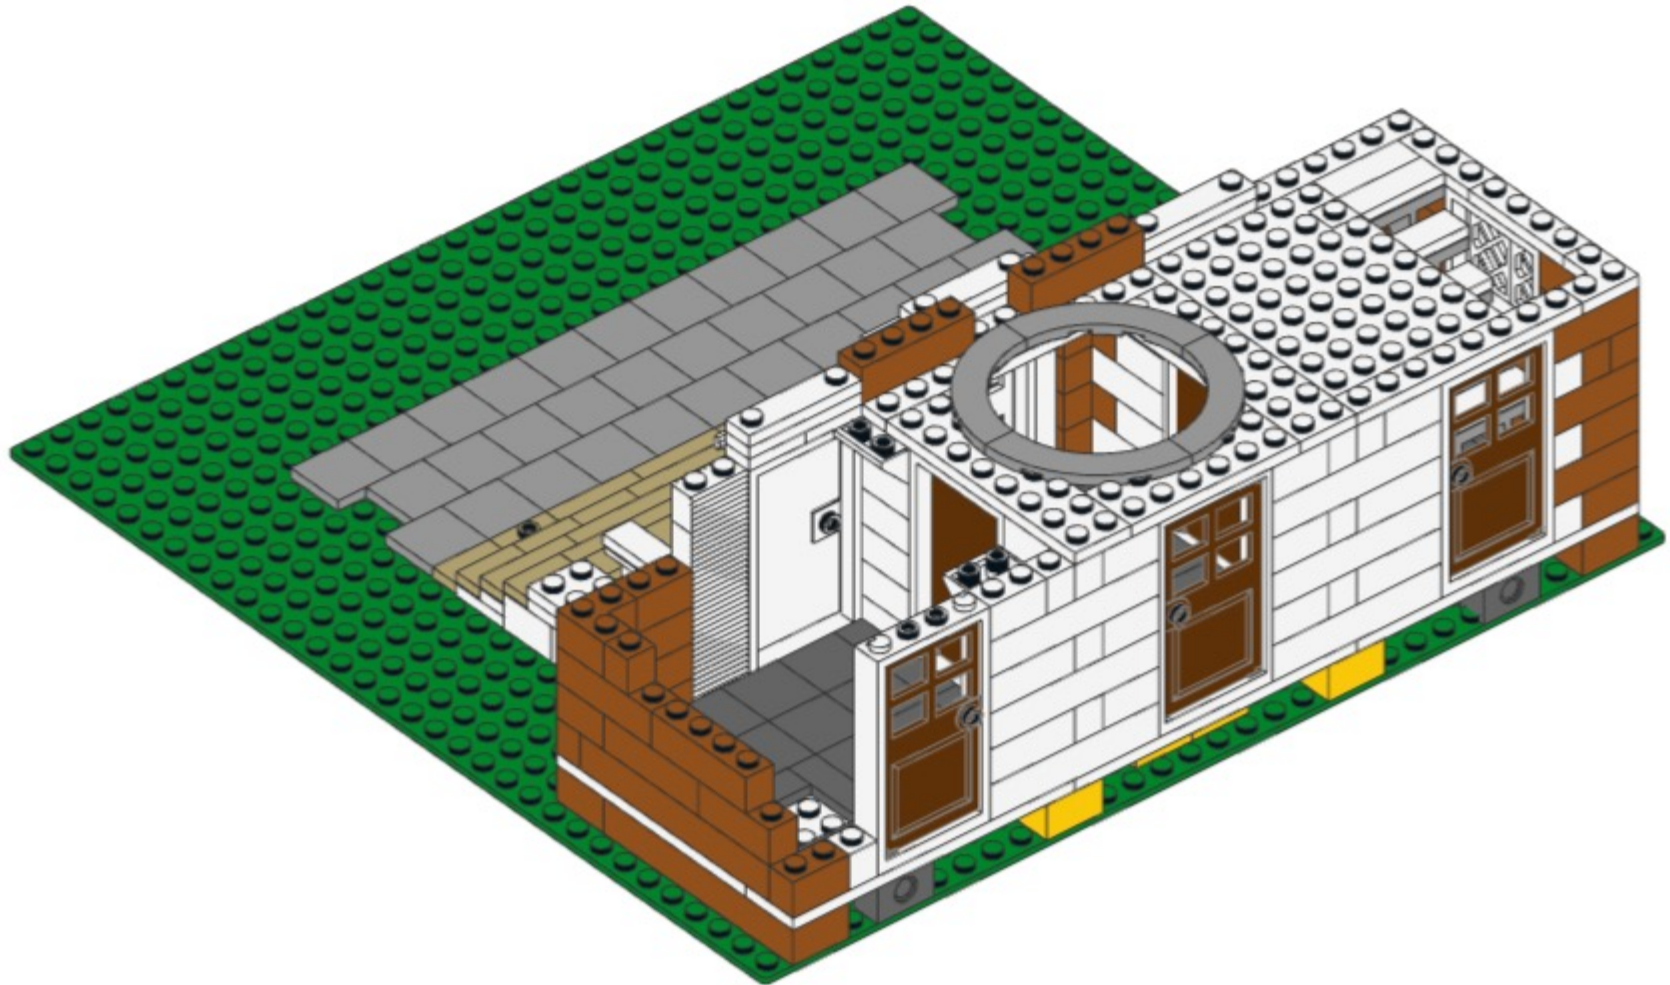

71

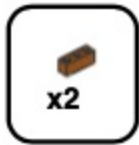


71

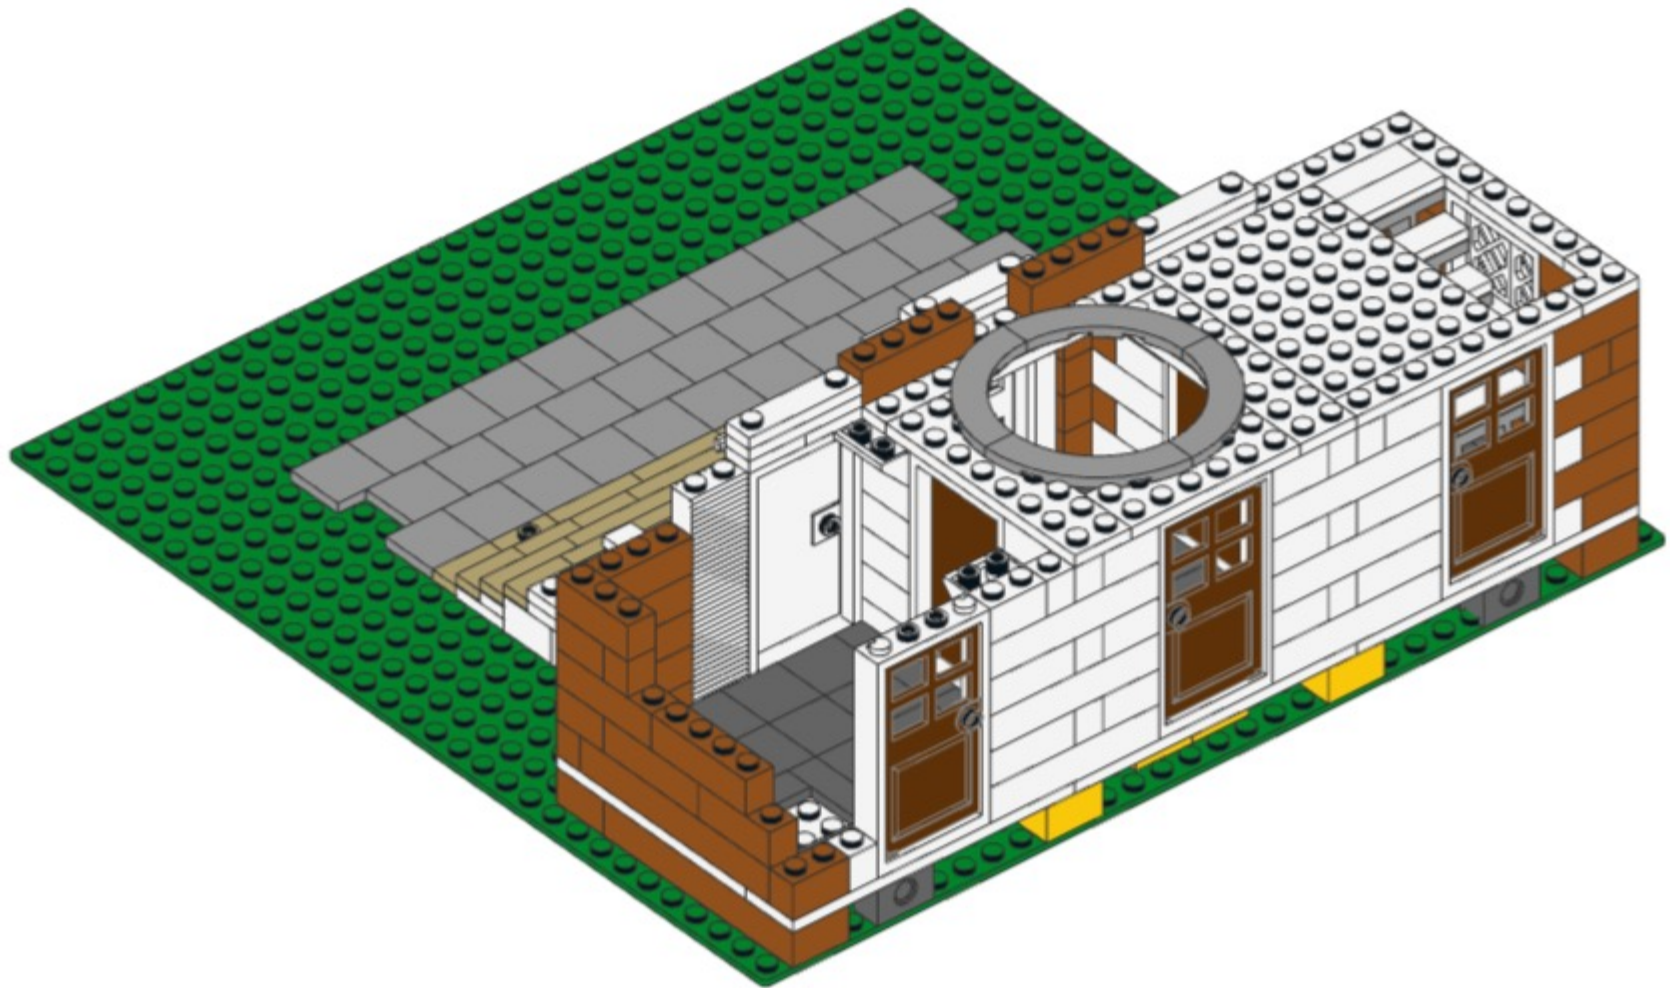


72




72

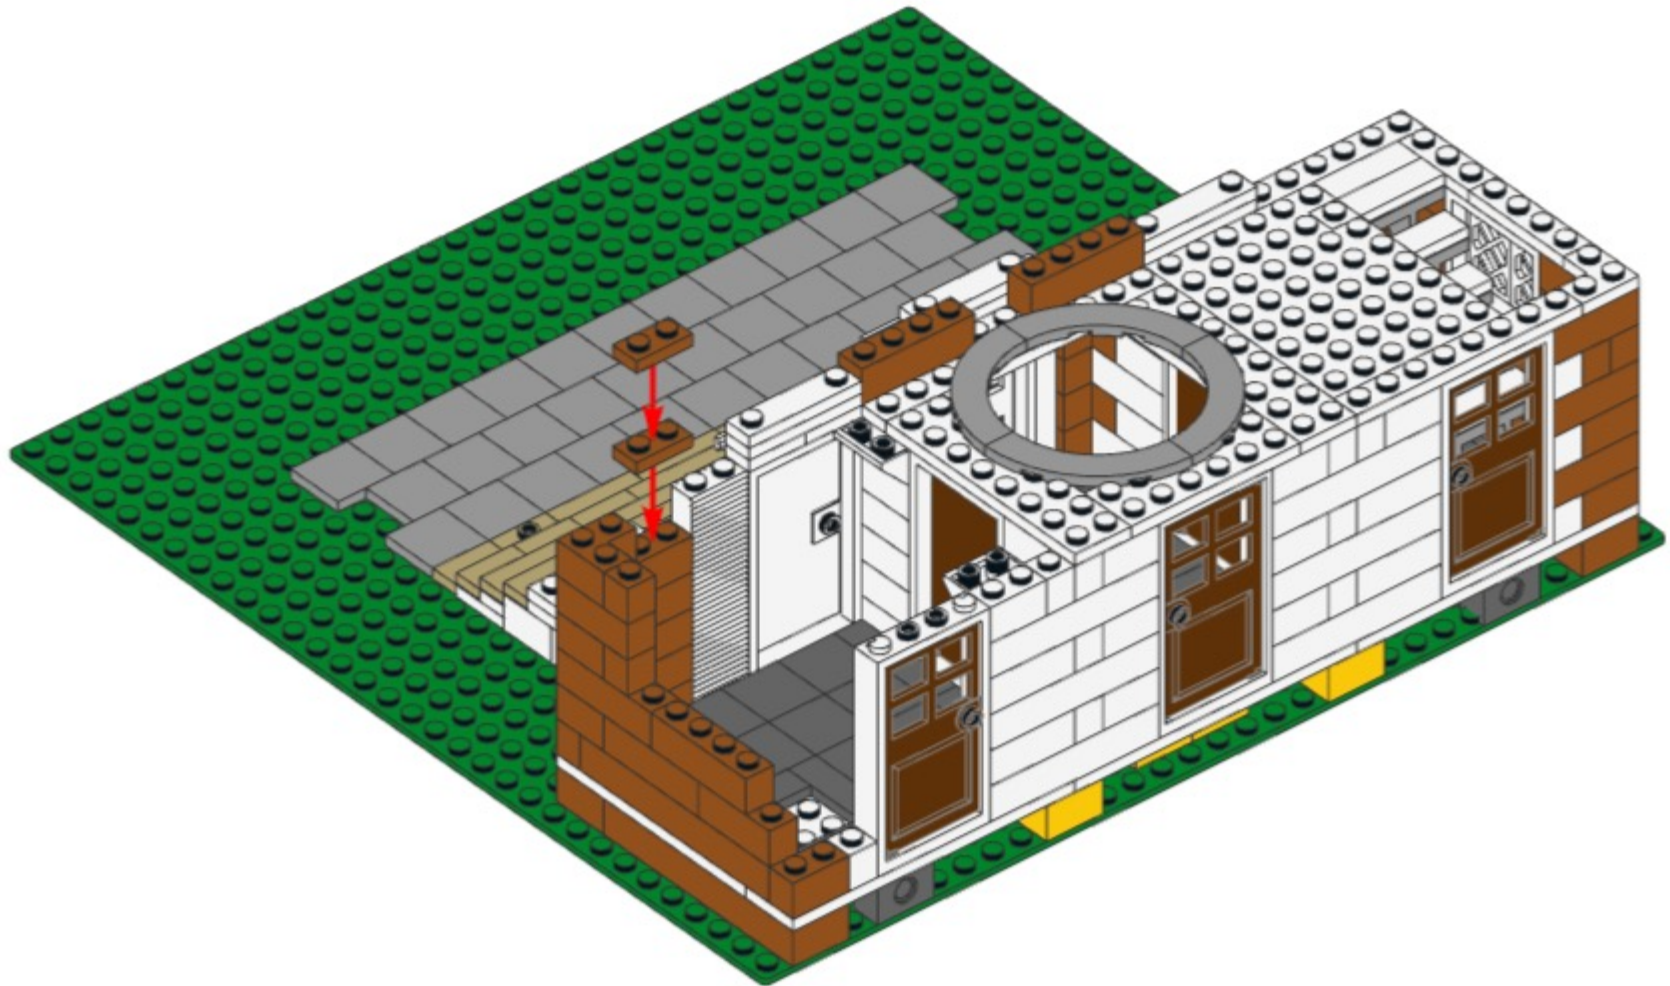

73

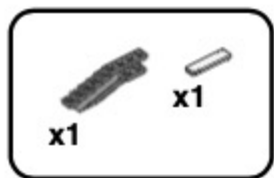


**73**

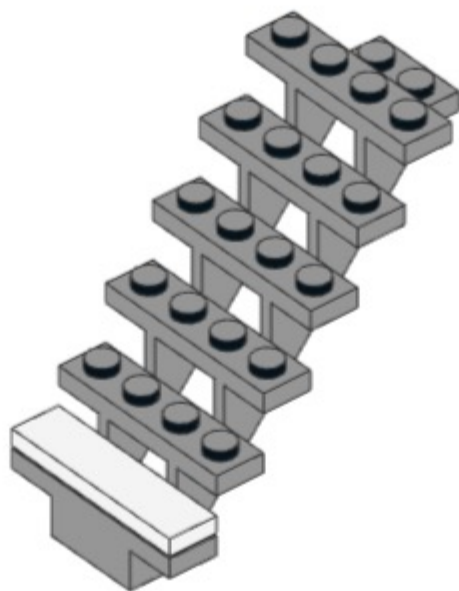





74

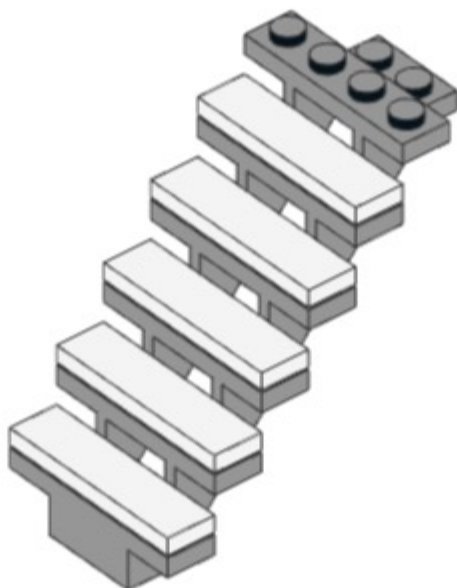

75

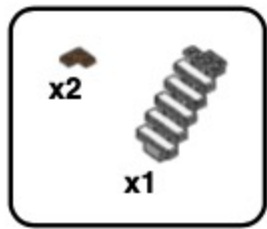


75

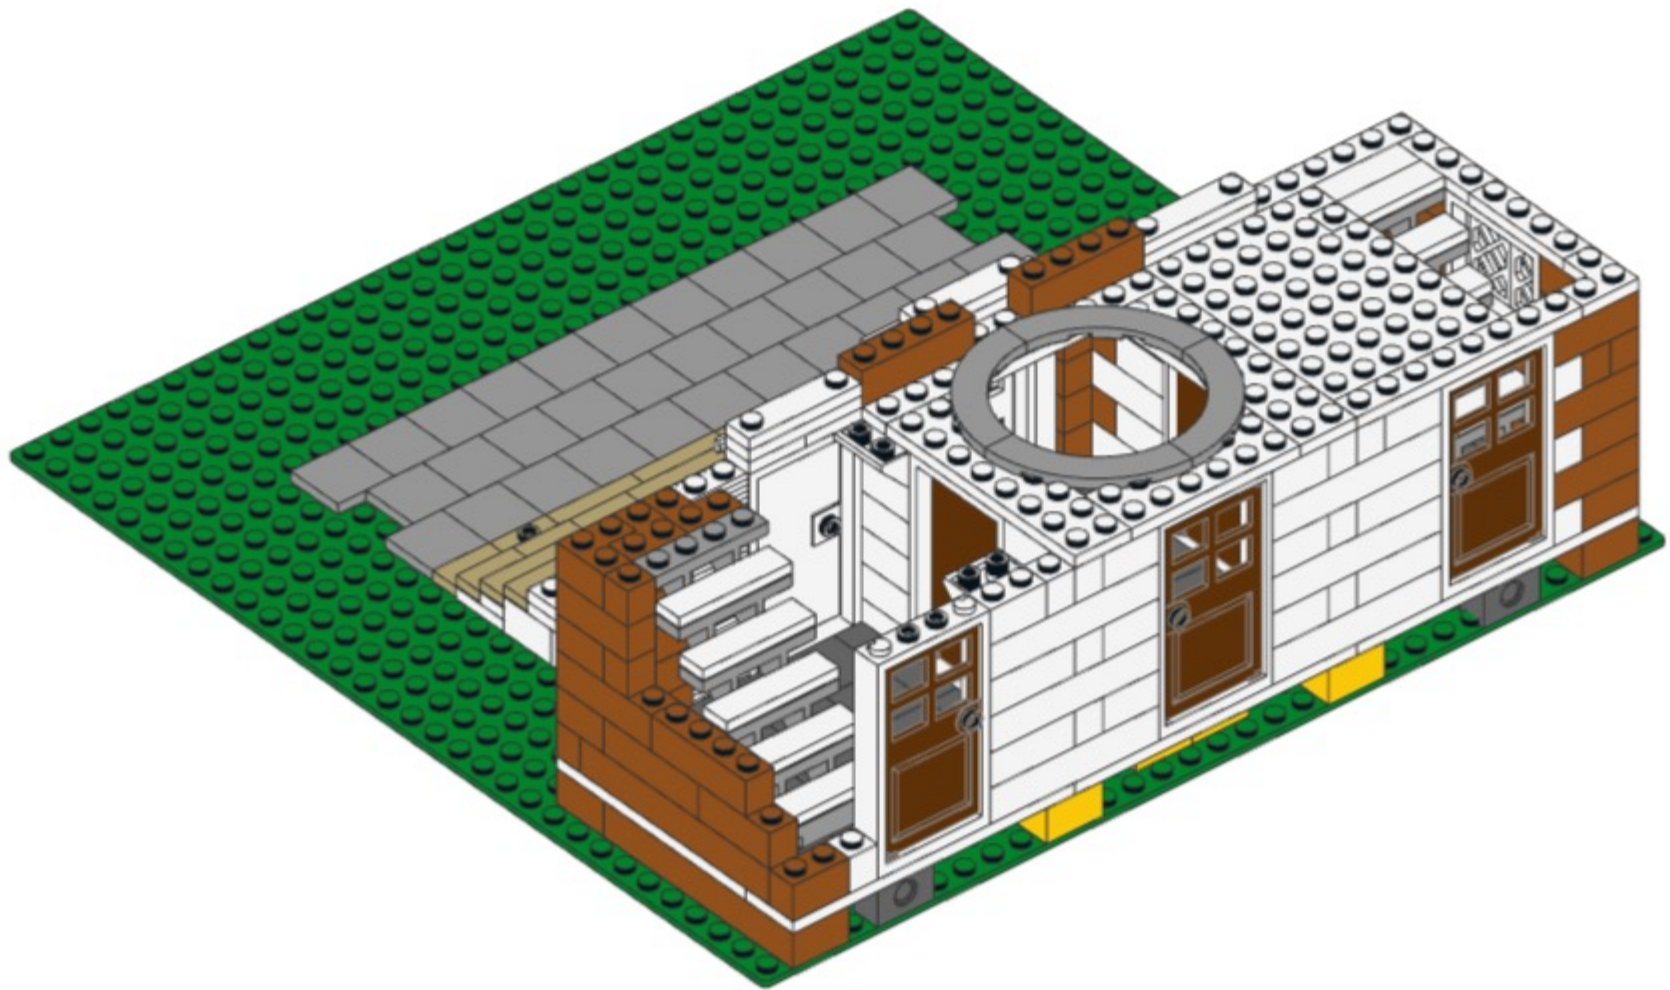


76




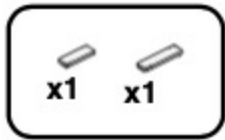


76

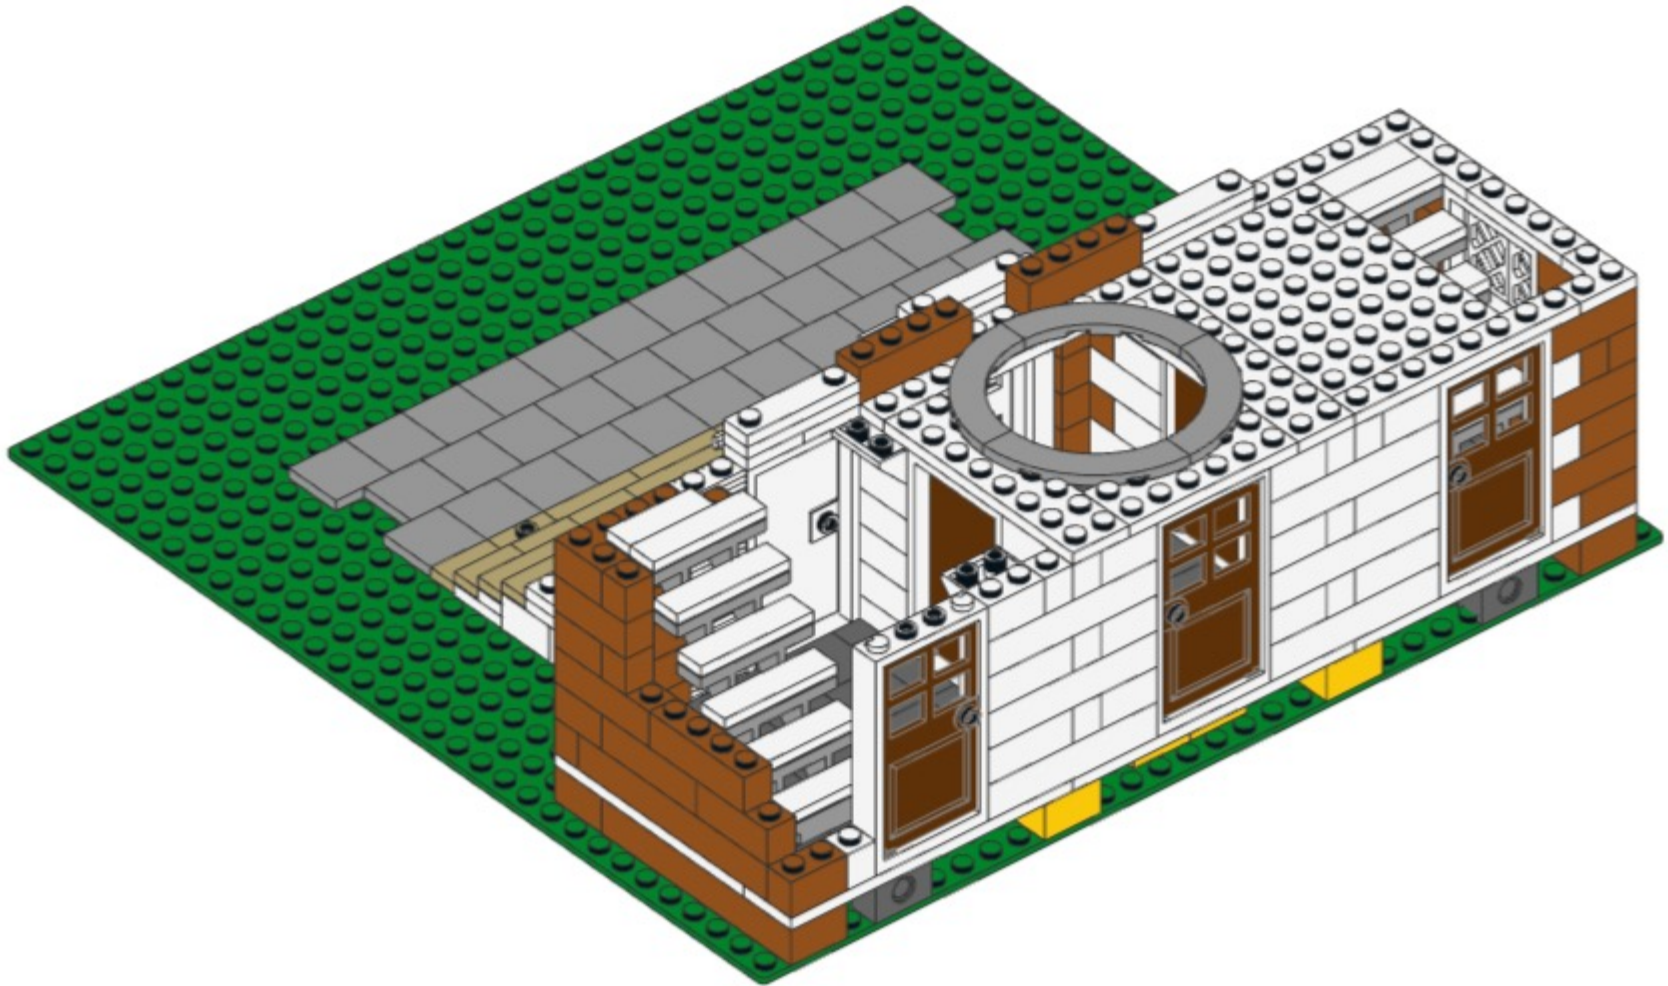


77

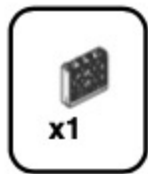


77

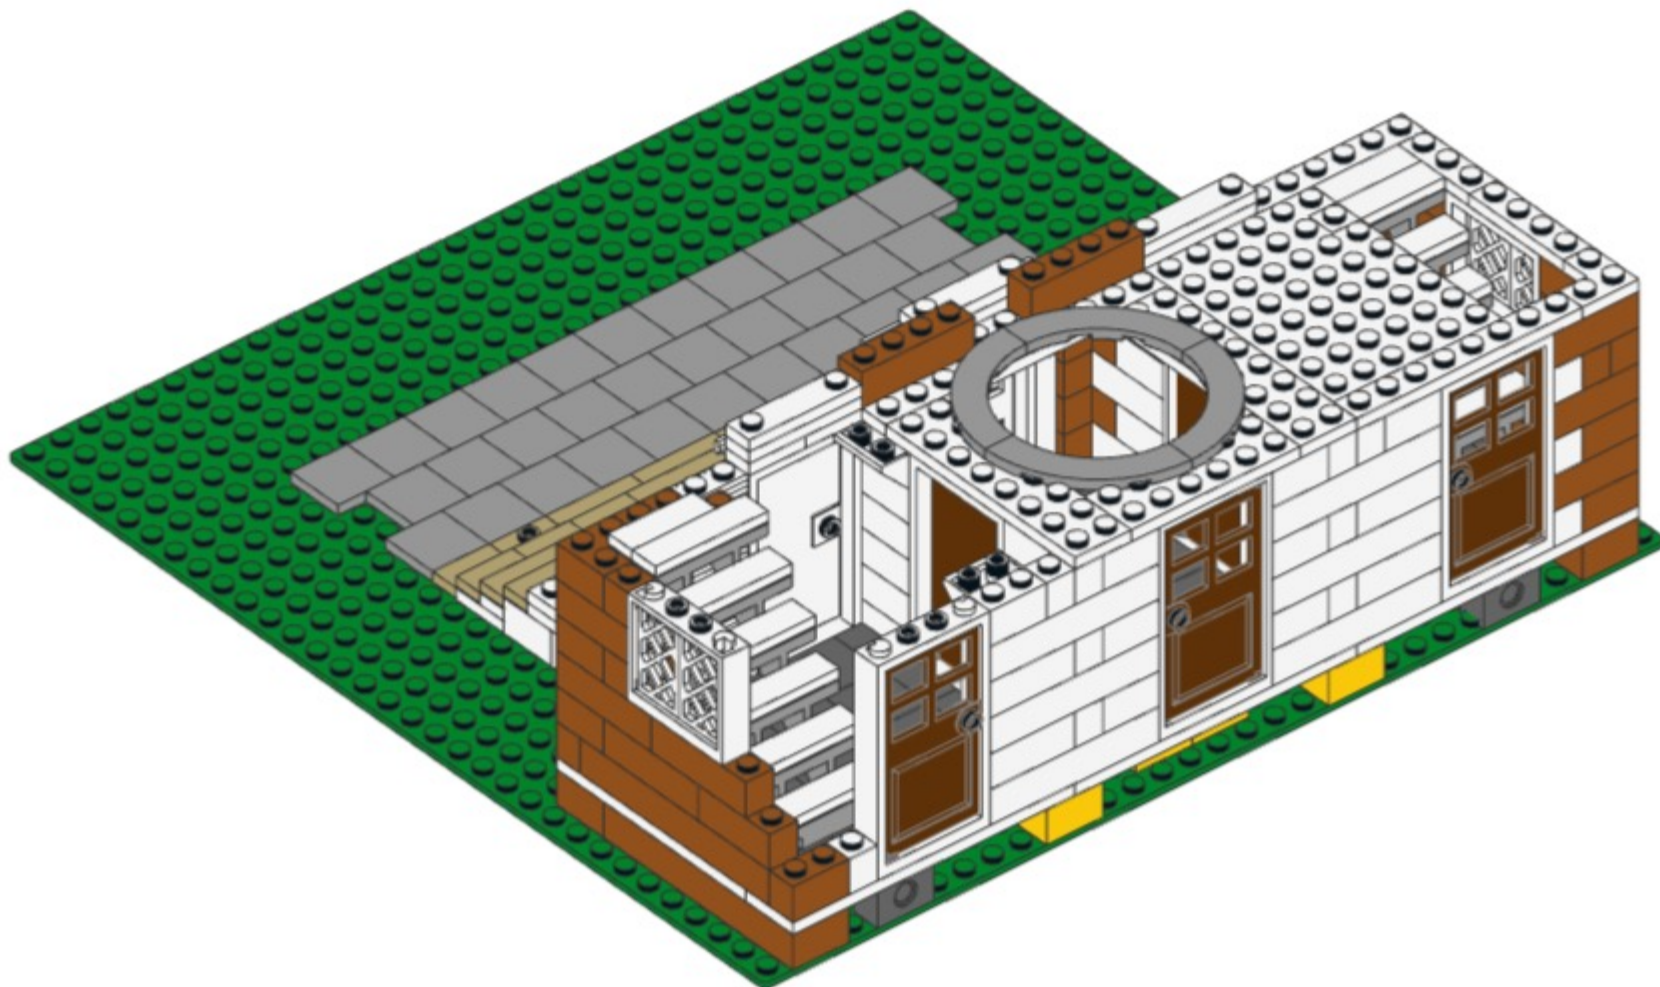

78

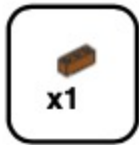


78

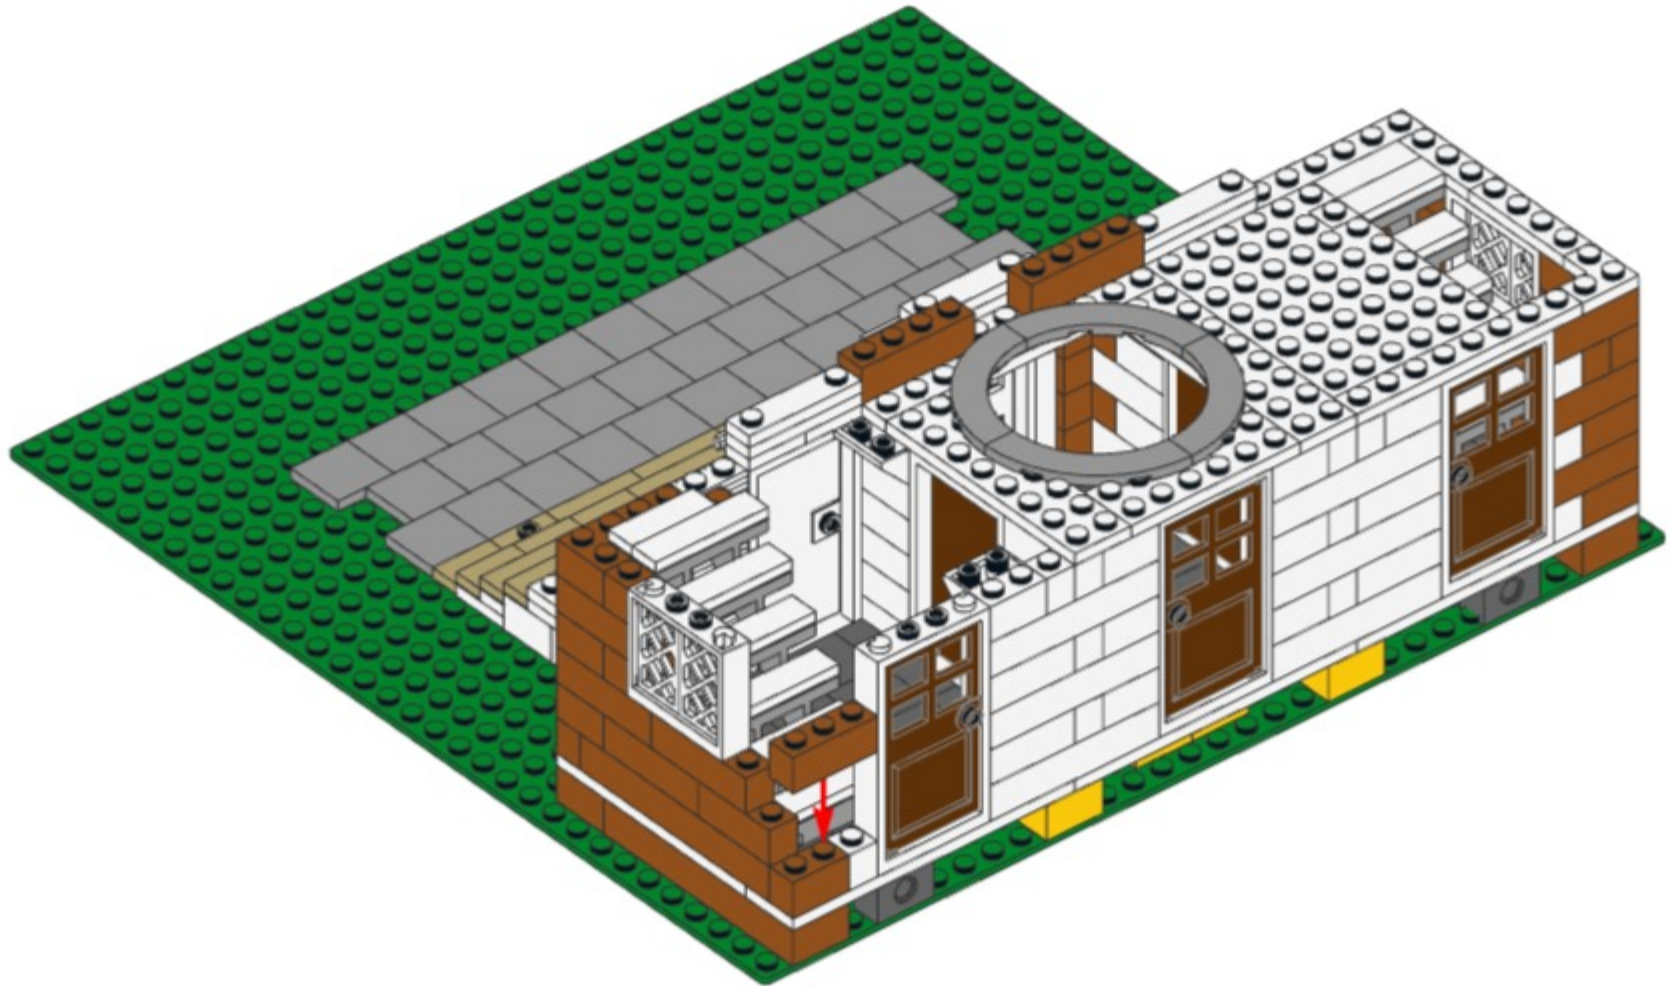


79




79

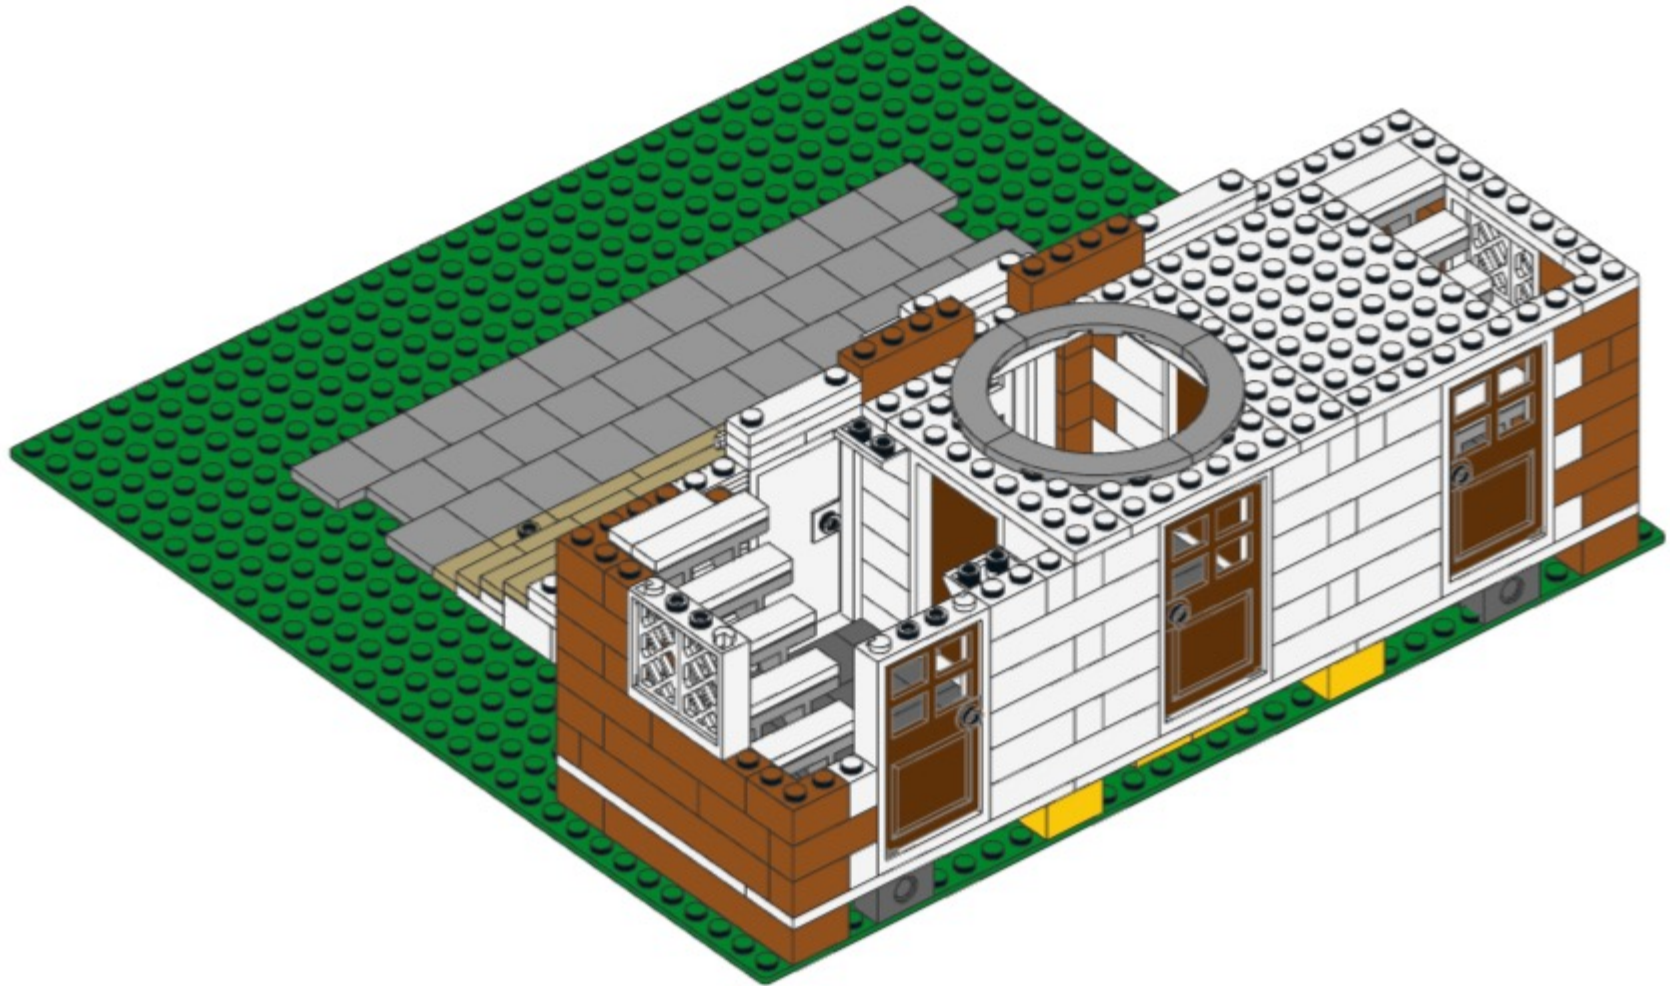

80

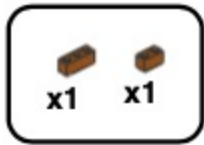


80

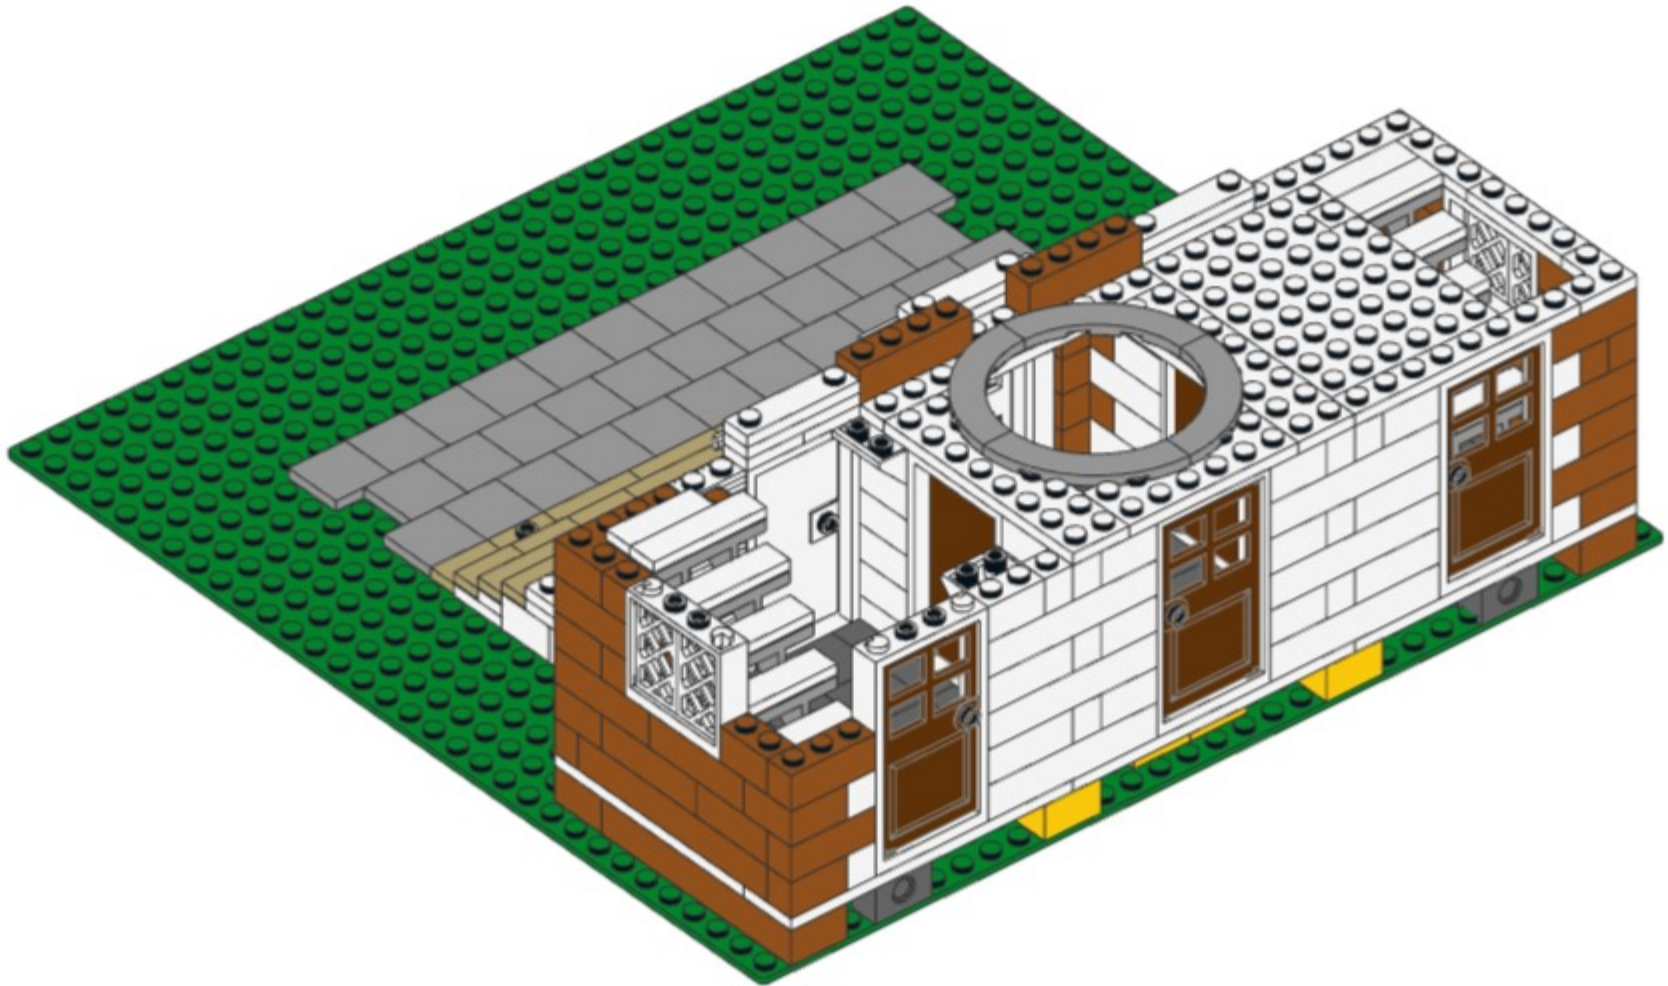


81




81

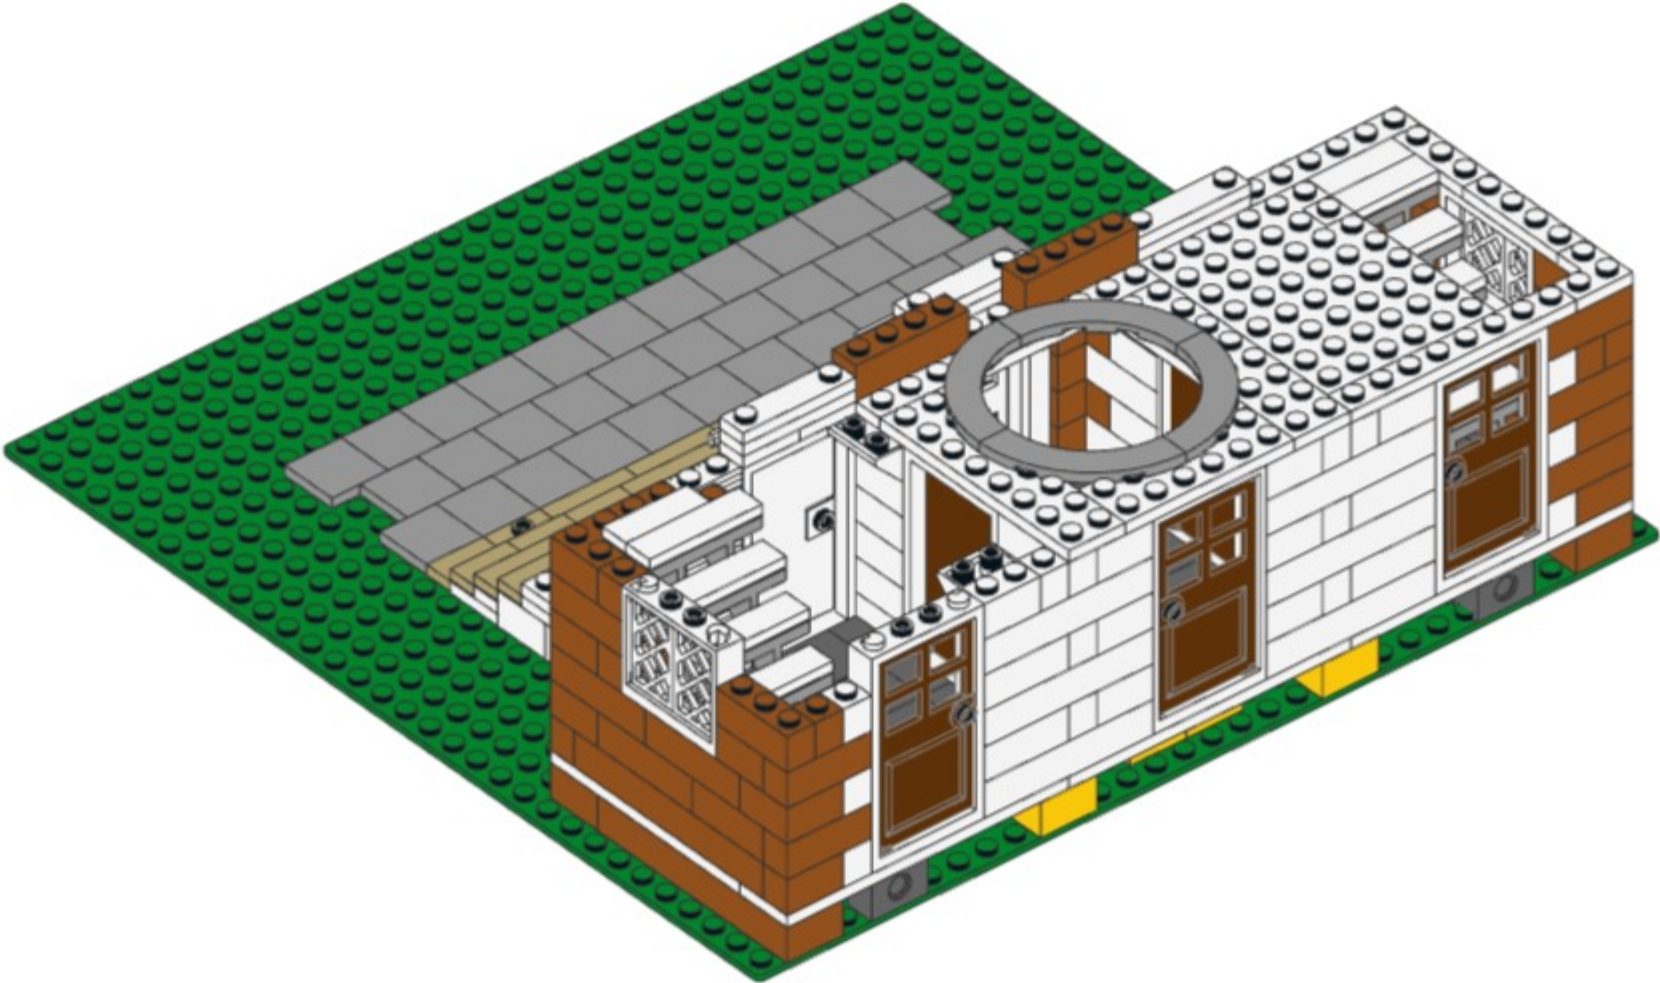


82

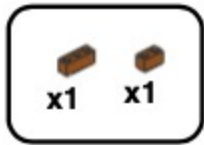


82

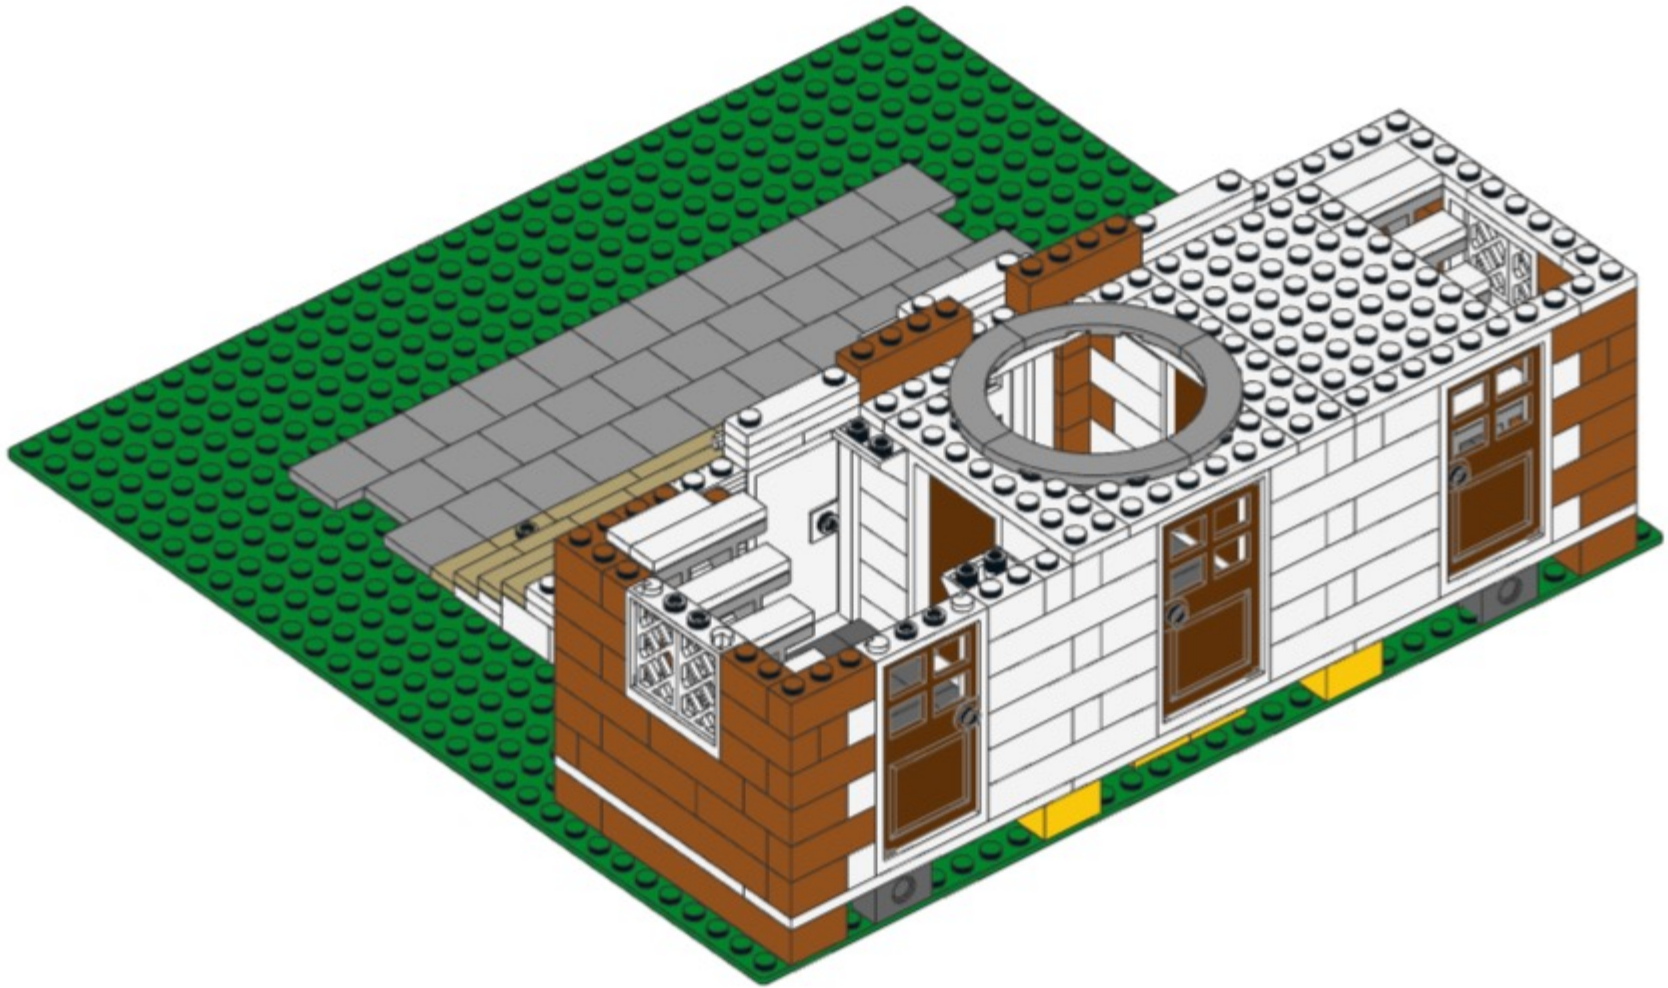


83

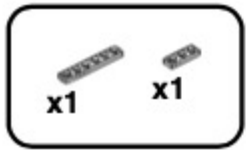


83

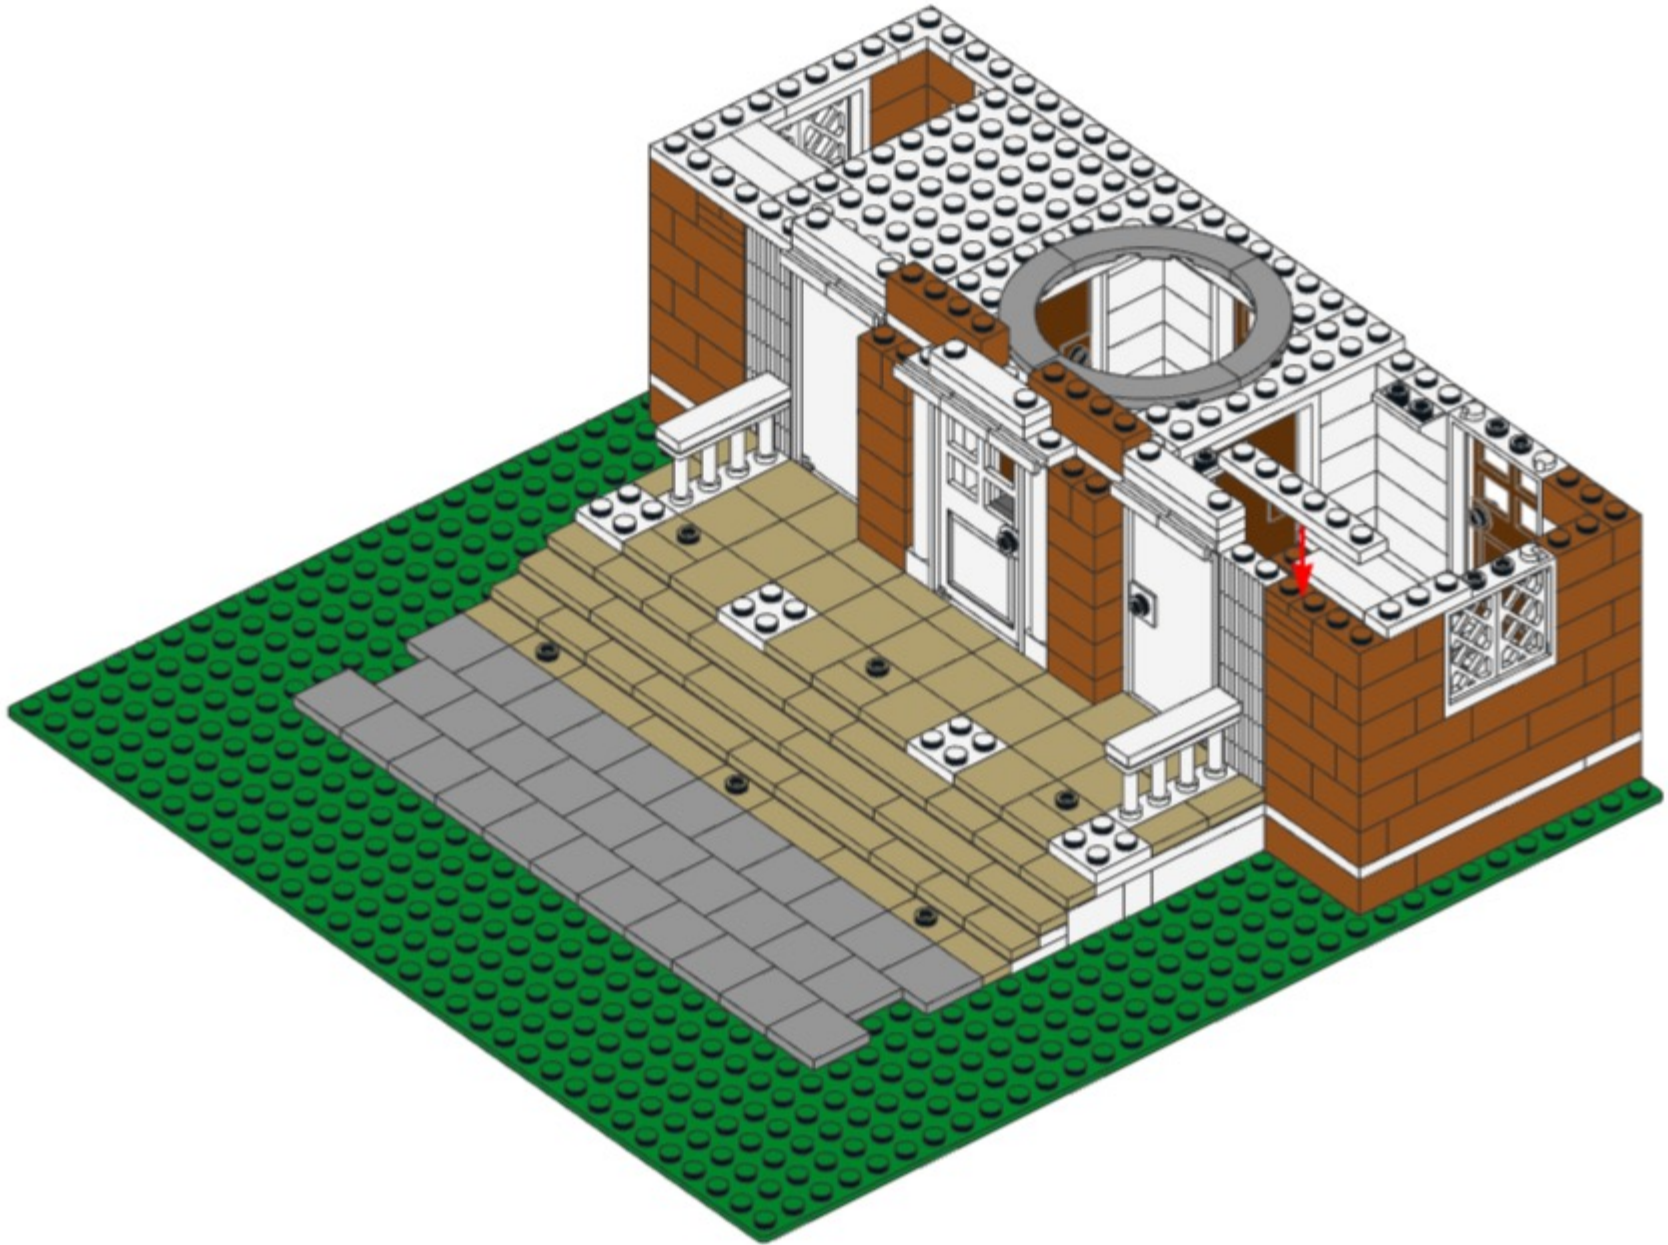




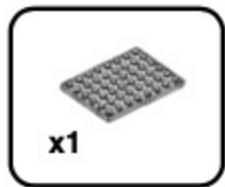


84

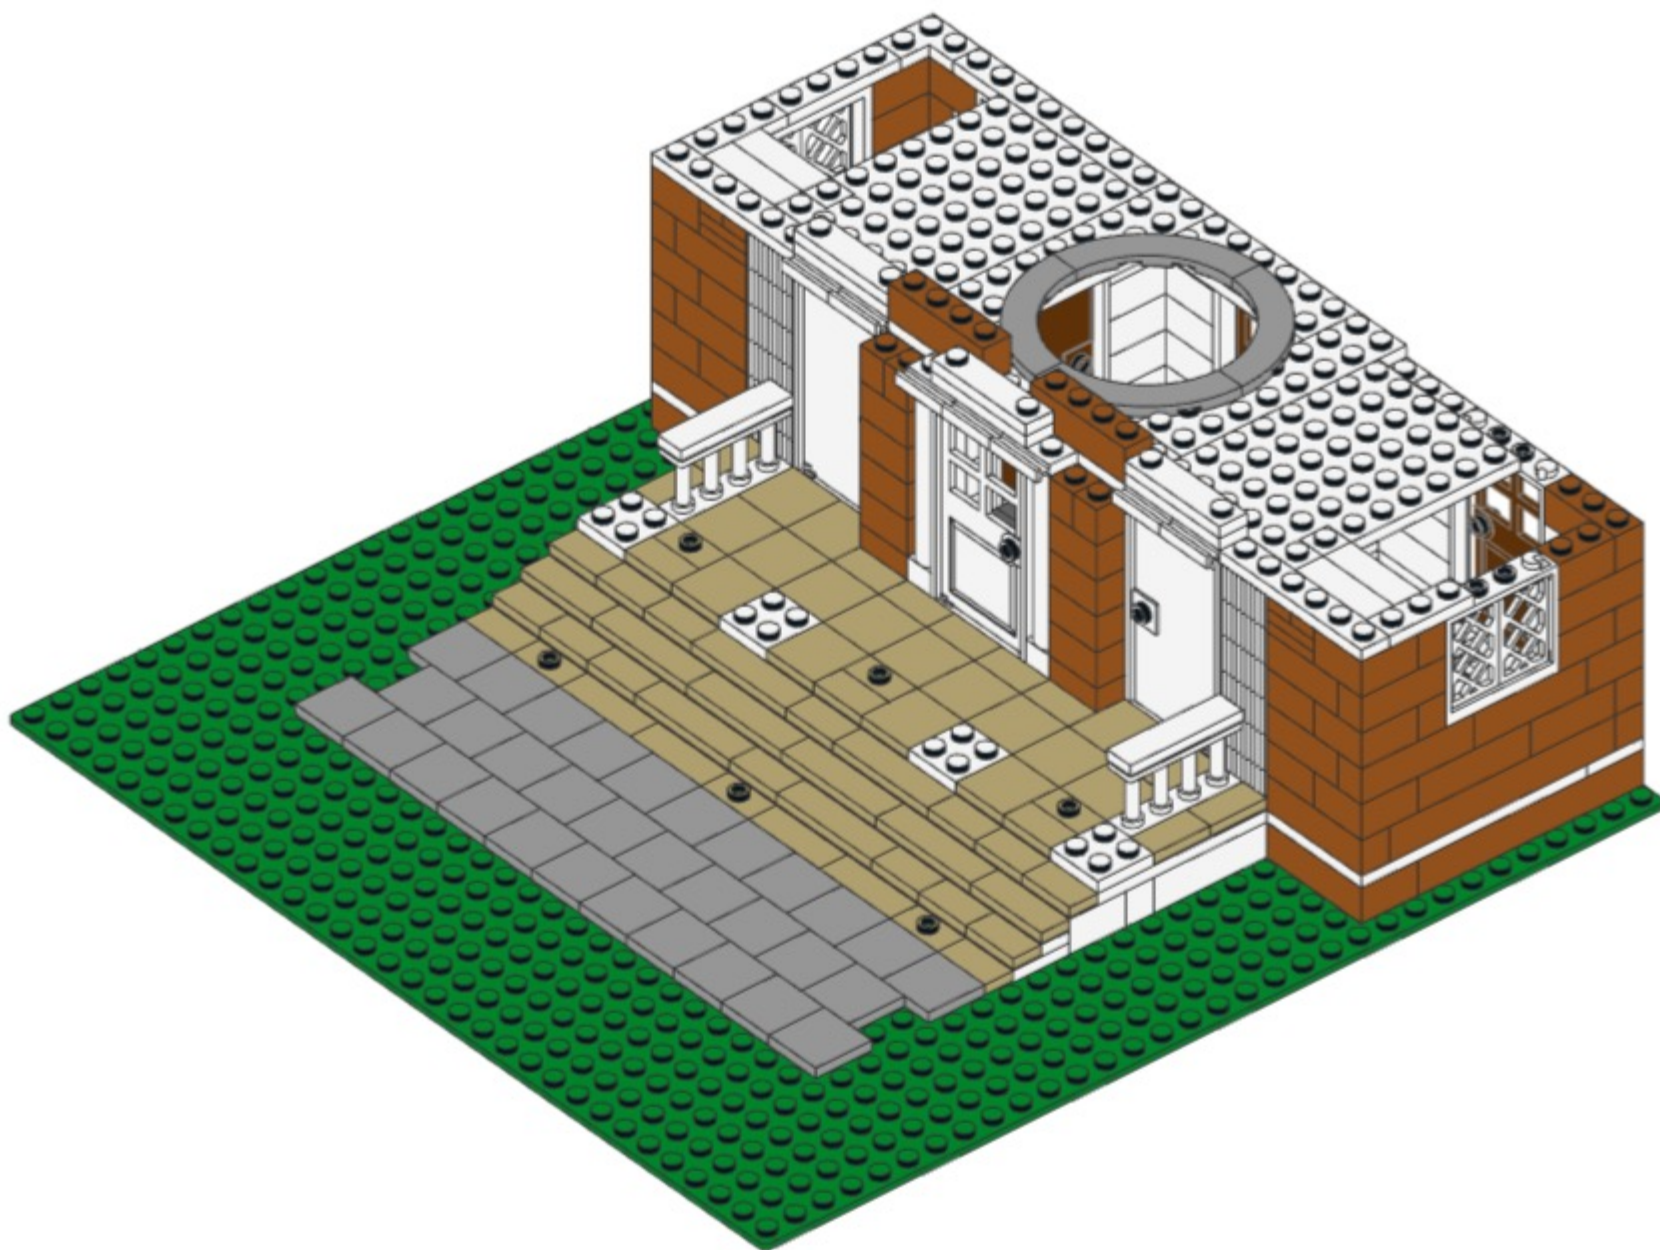

85

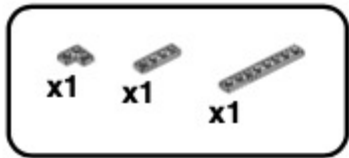


85

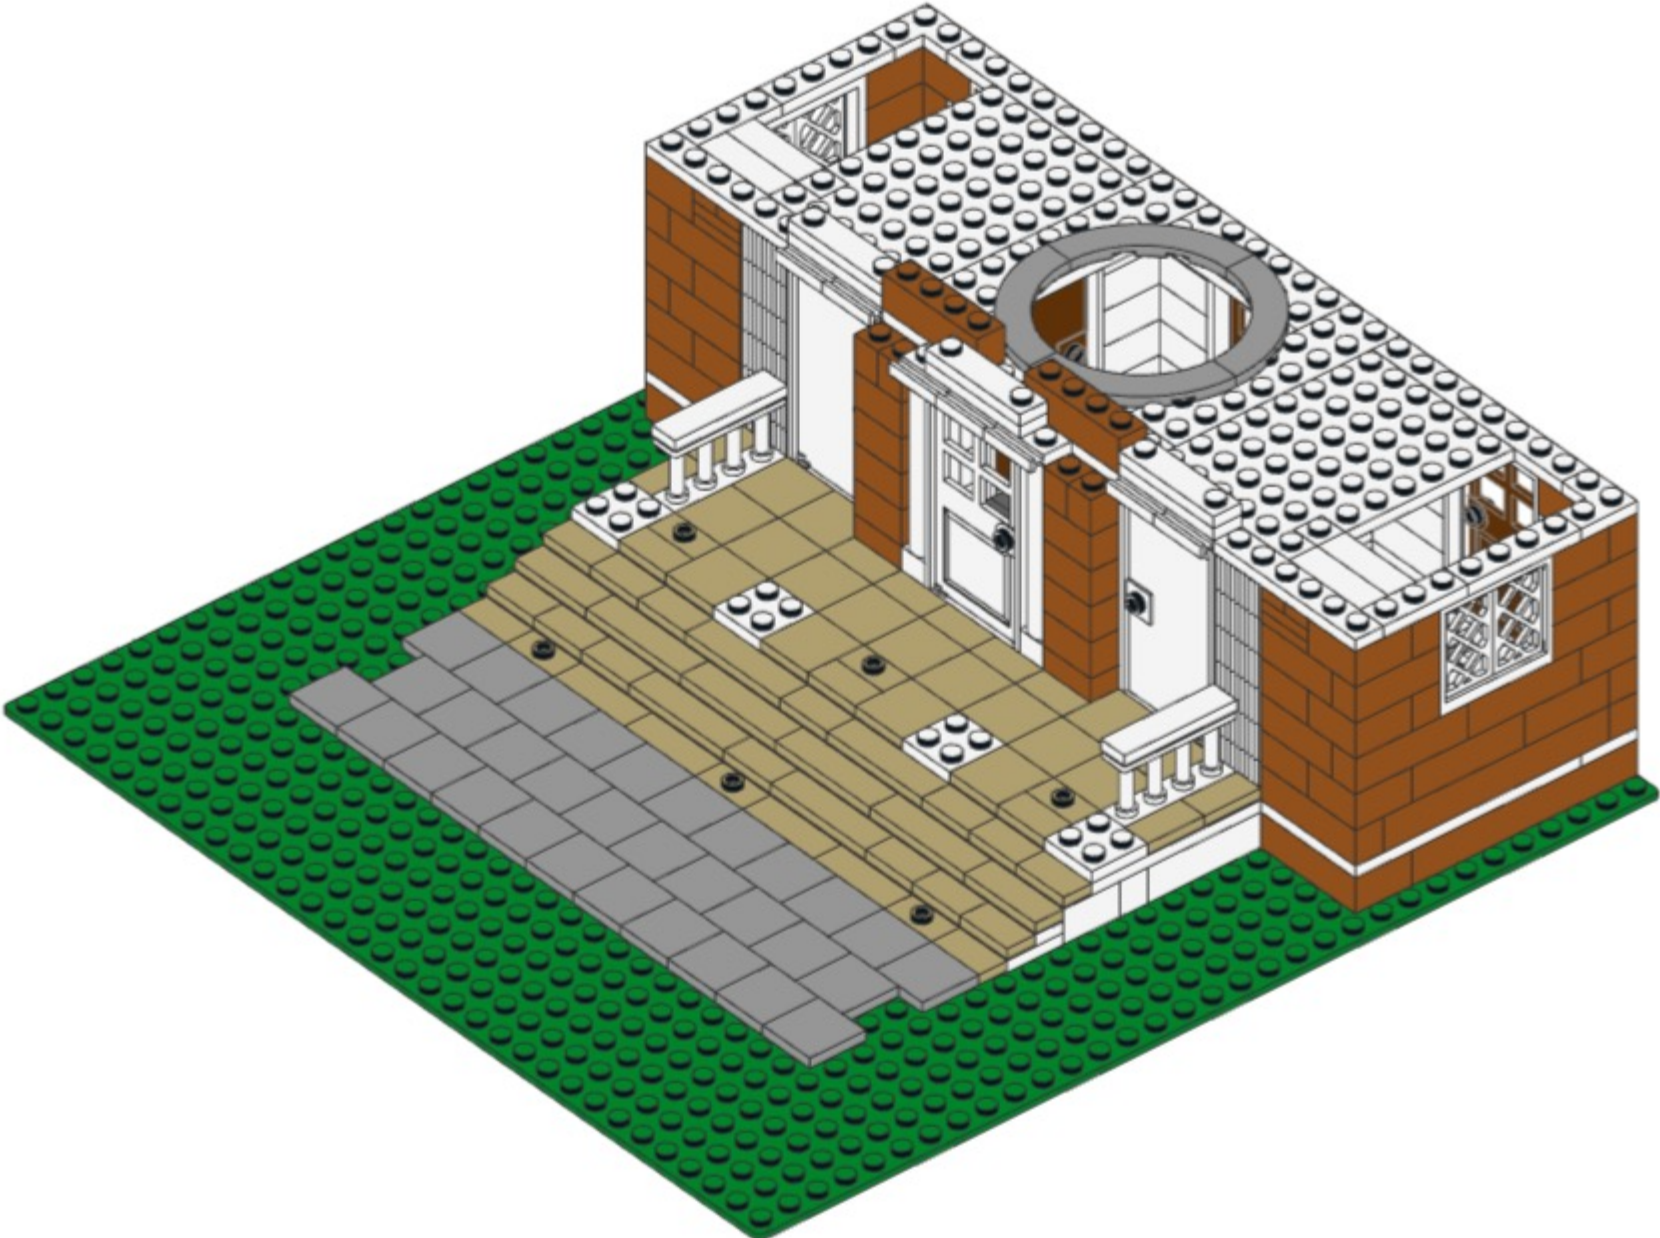

86

x4


86

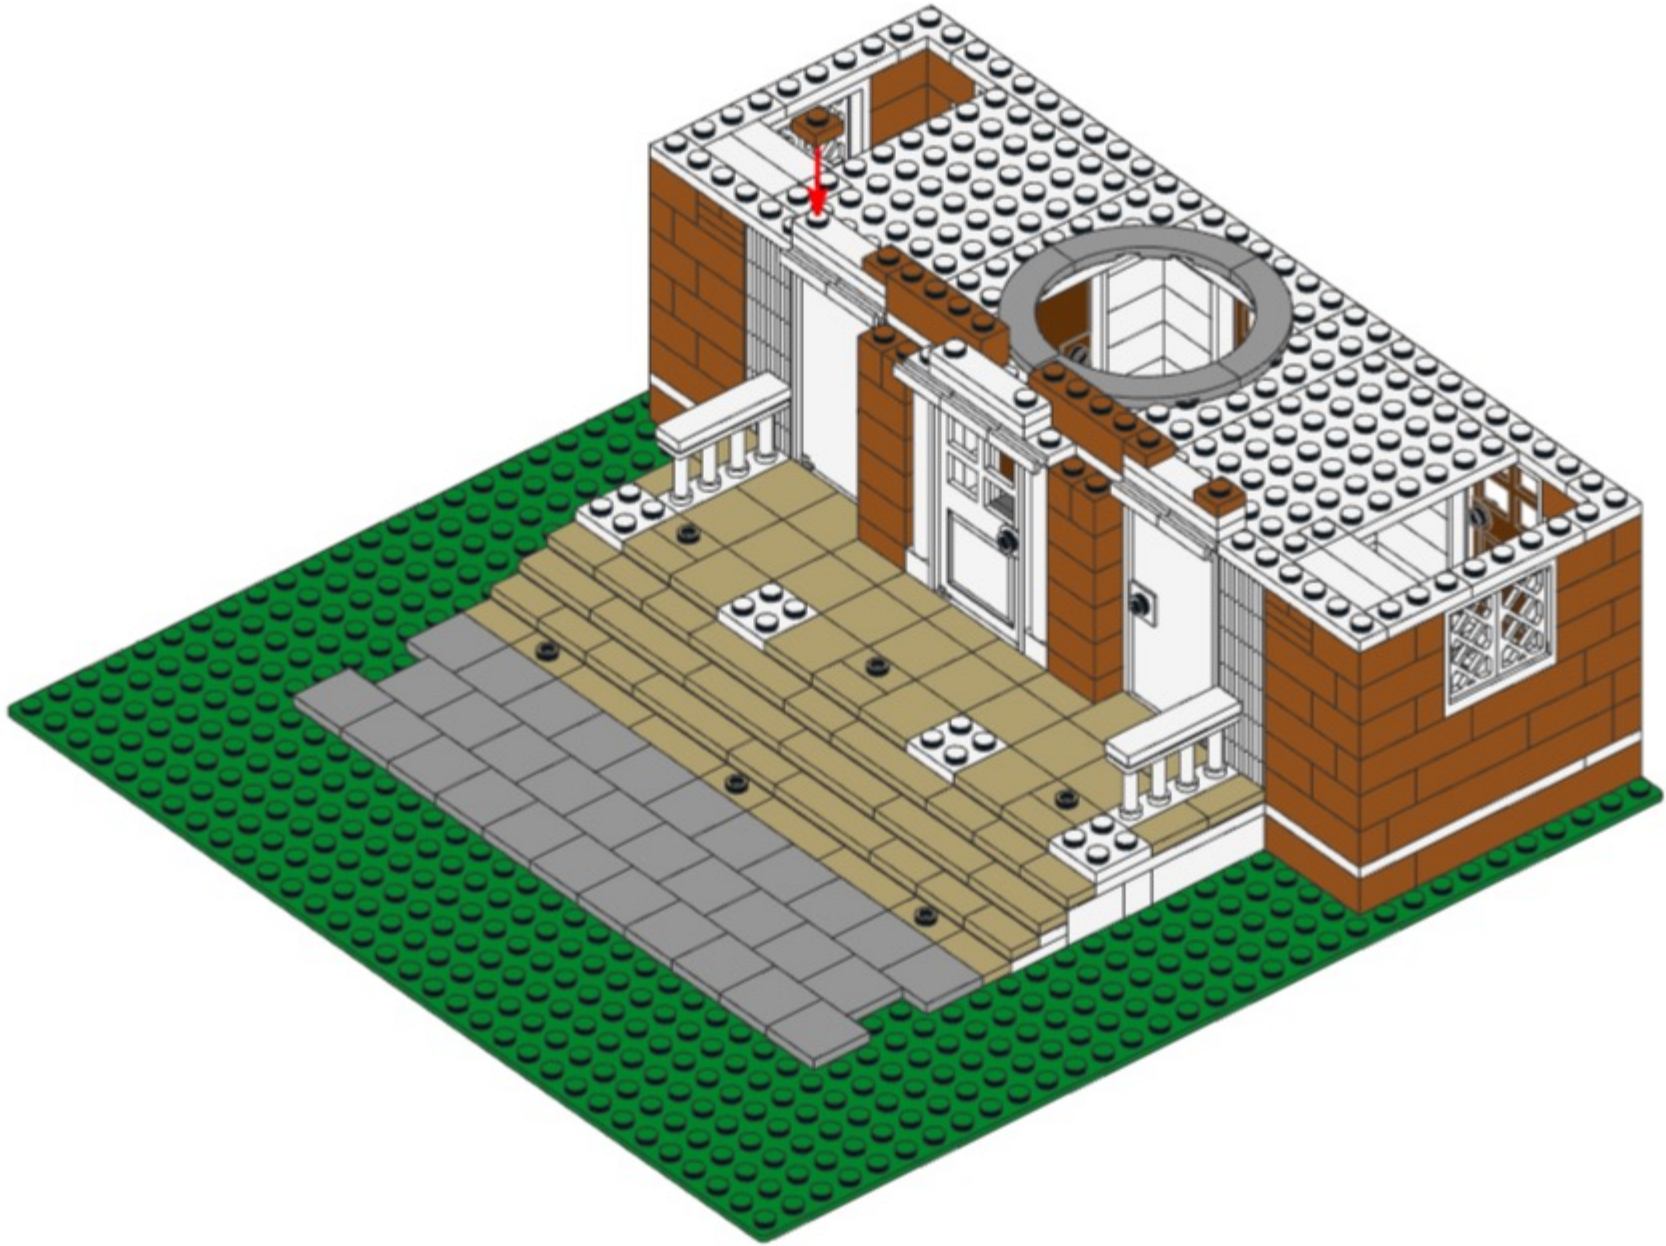

87




87

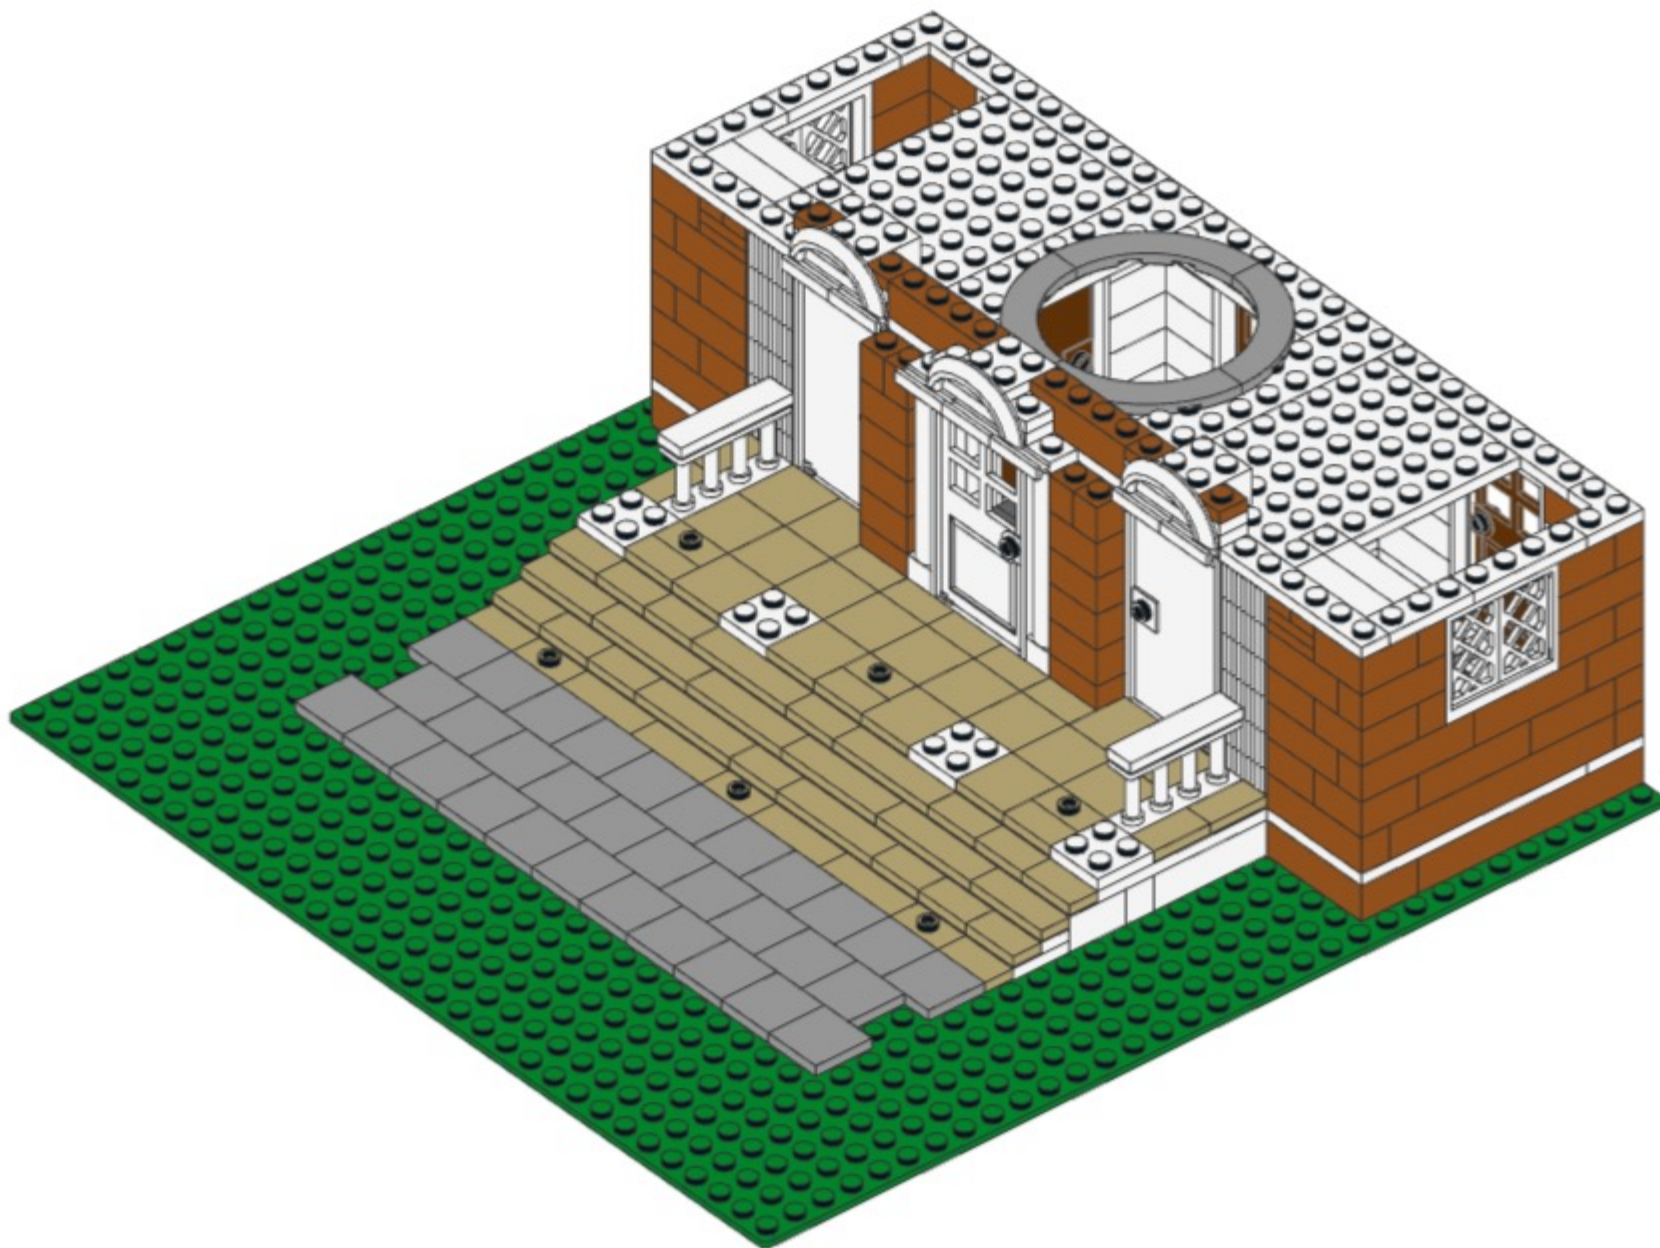

88

x2


88

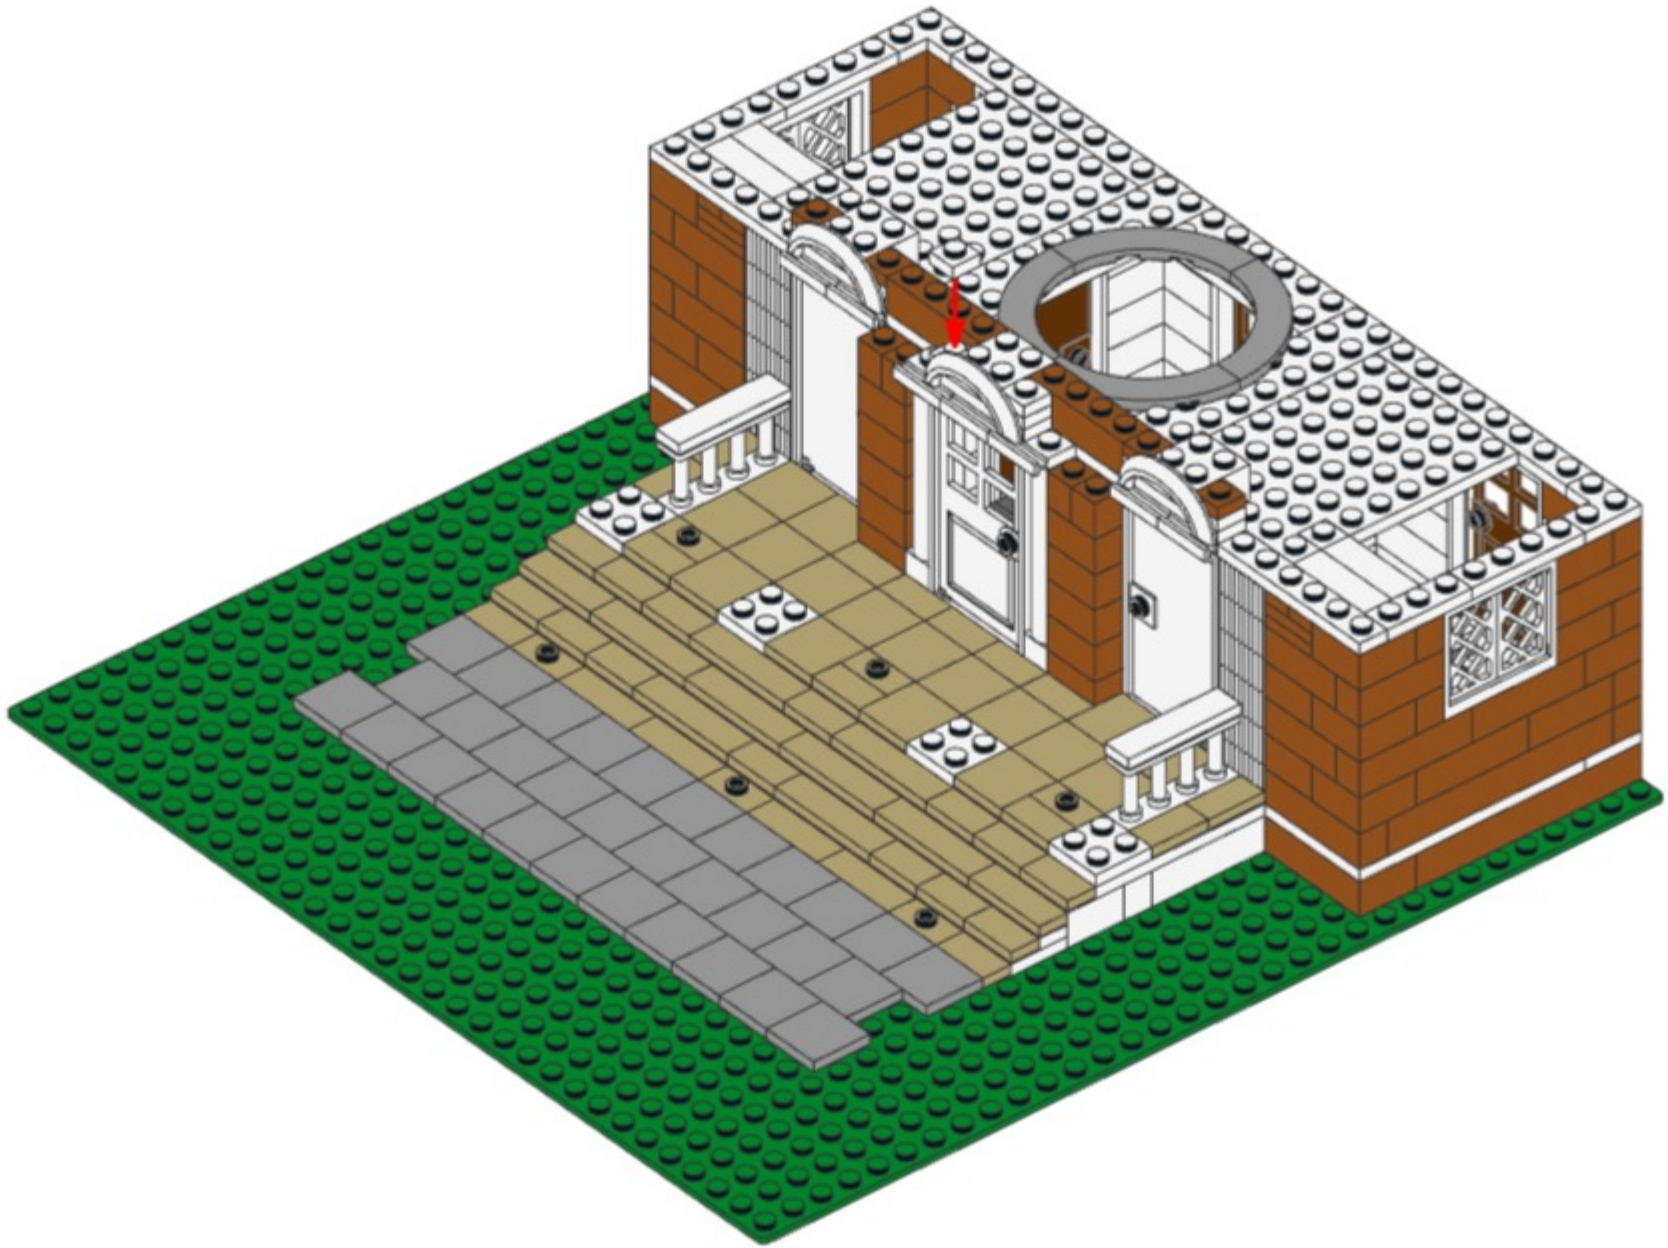

89




89

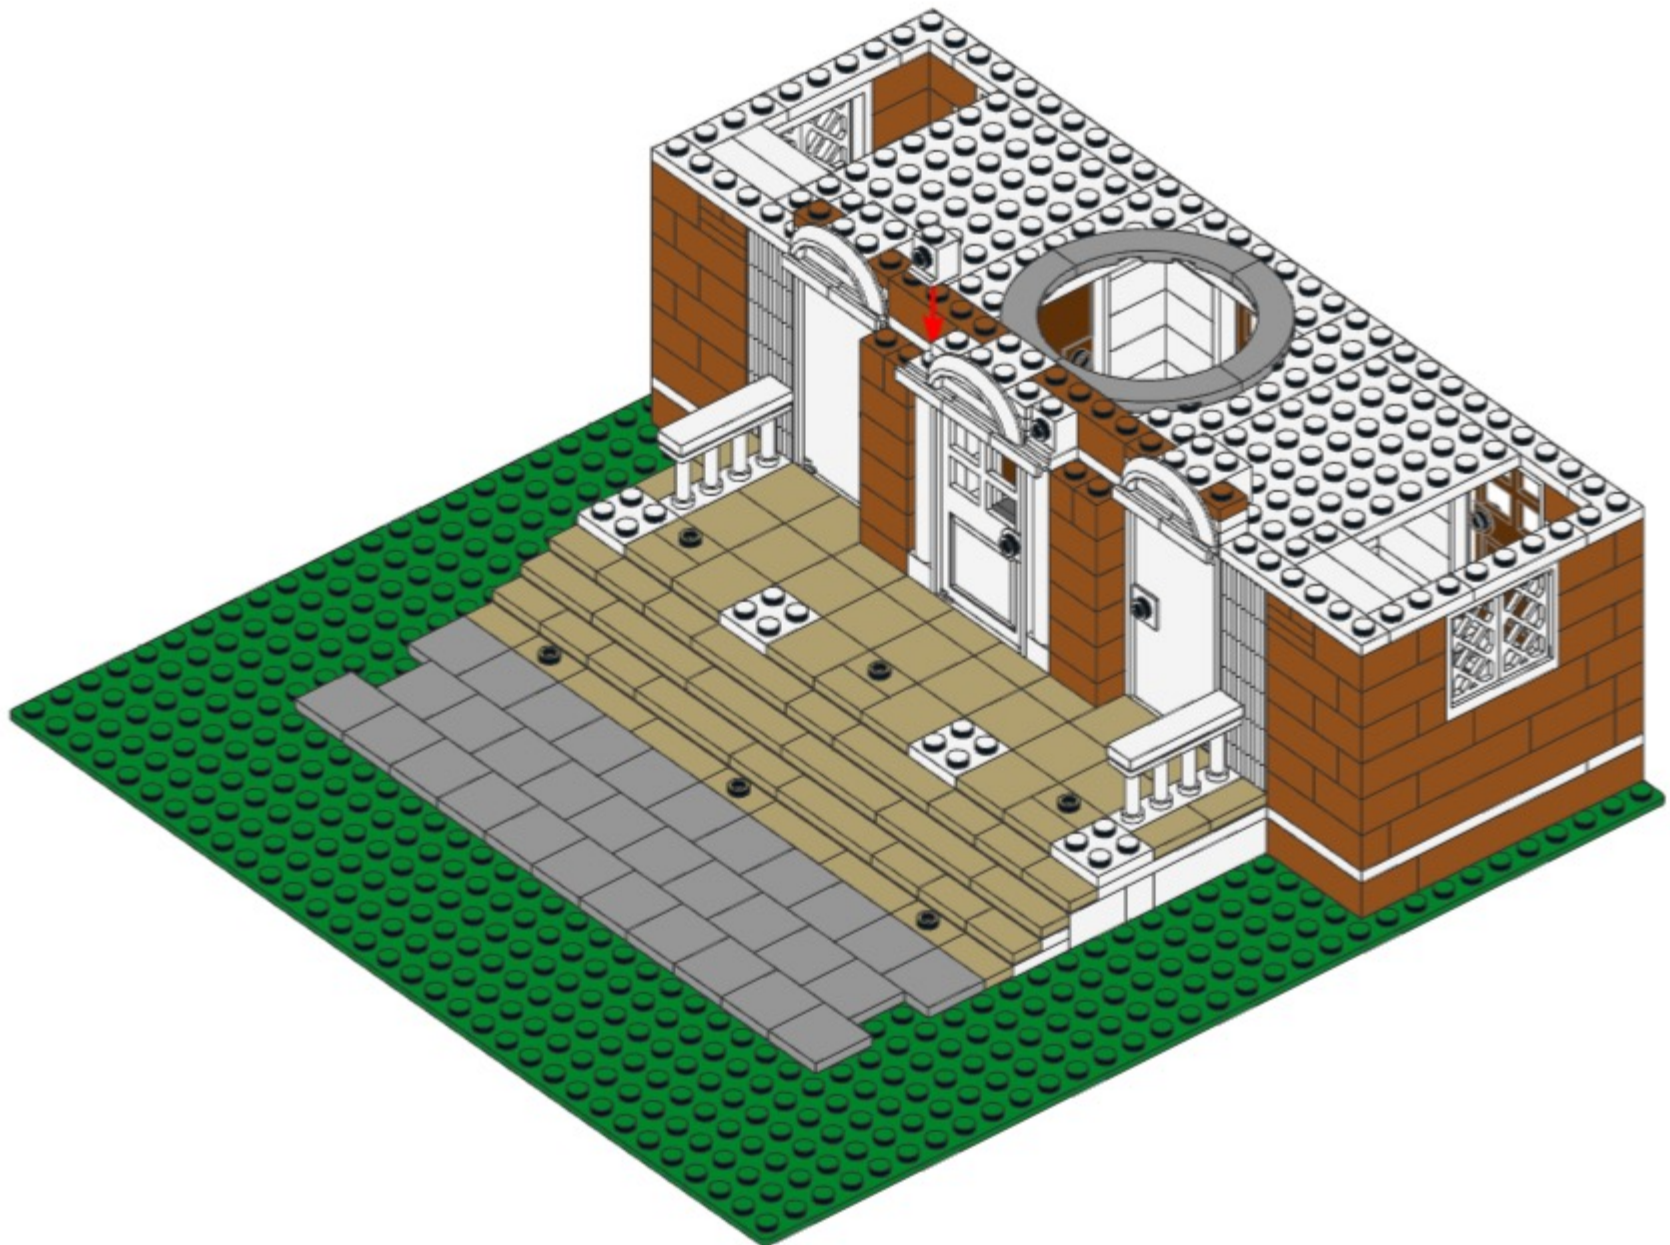

x2


90

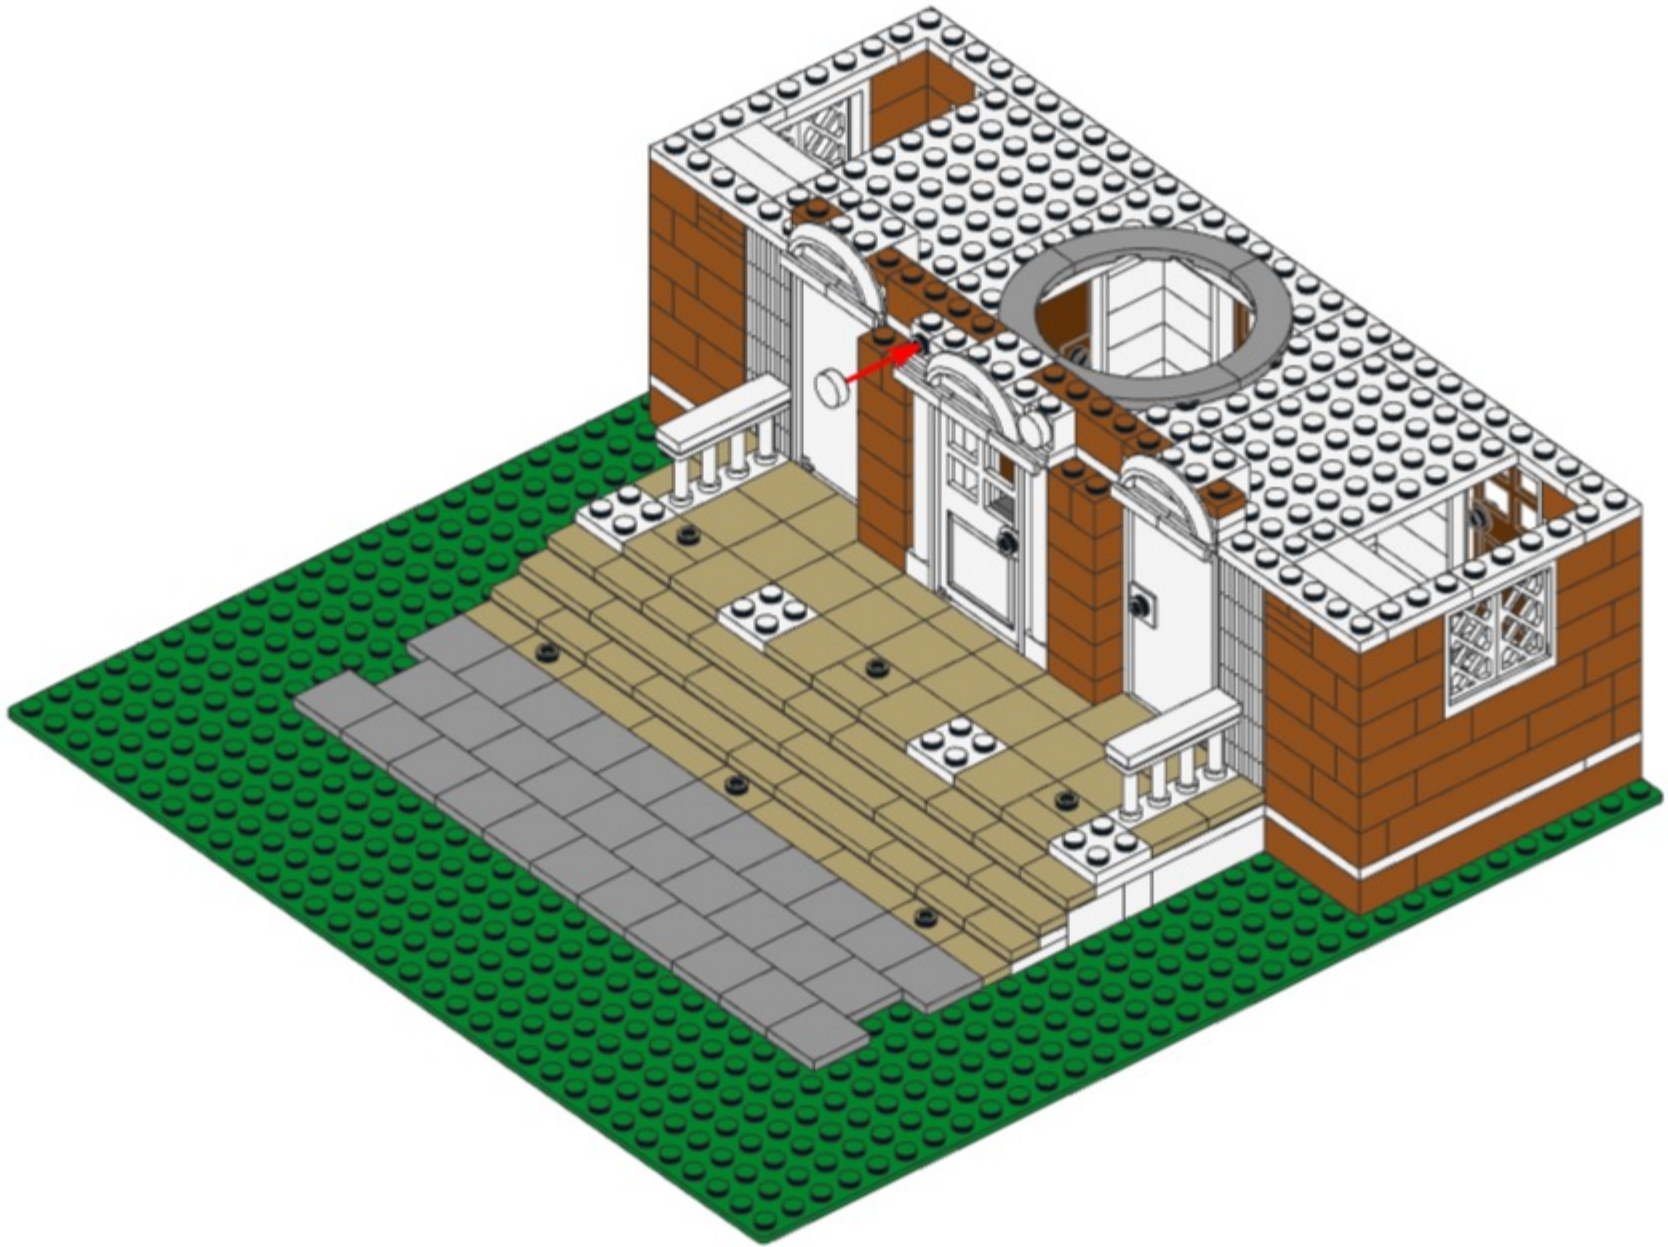

91




91

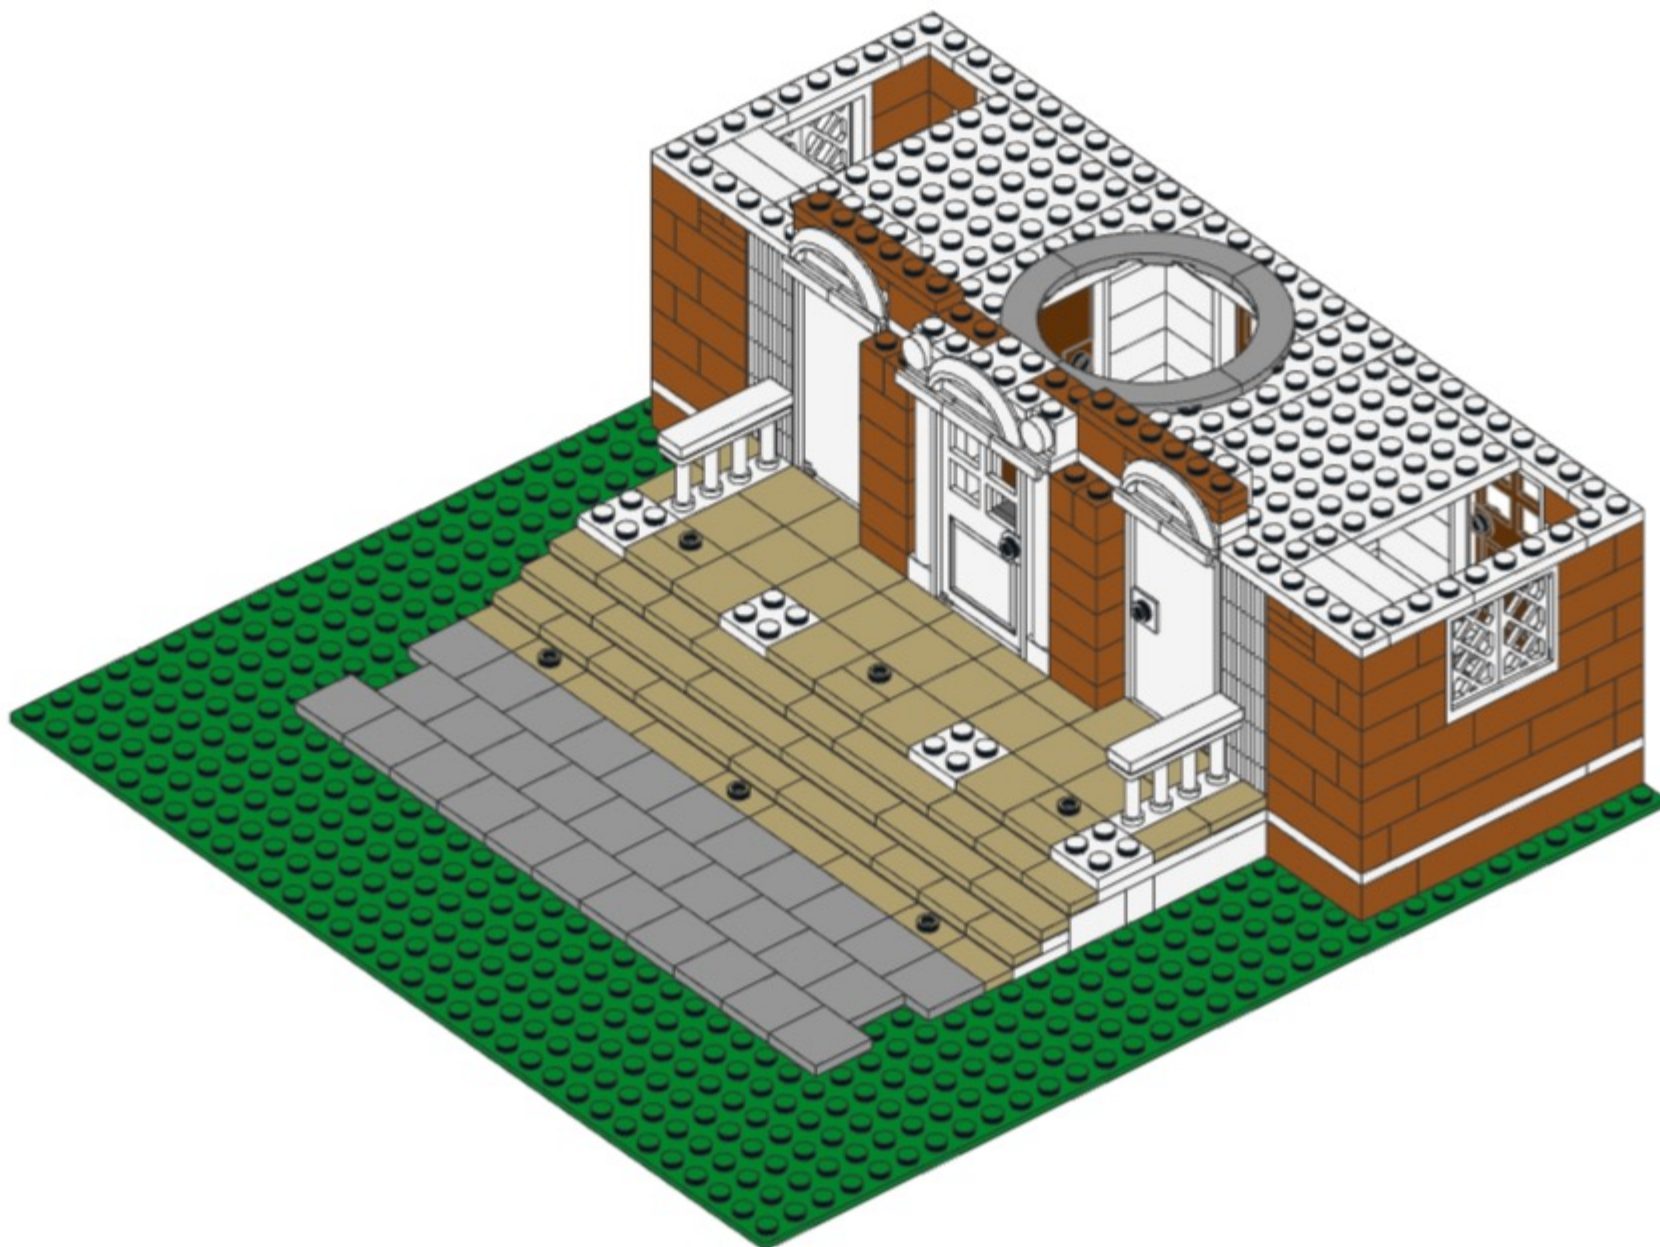


92



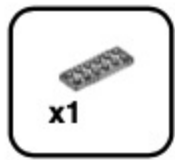


92

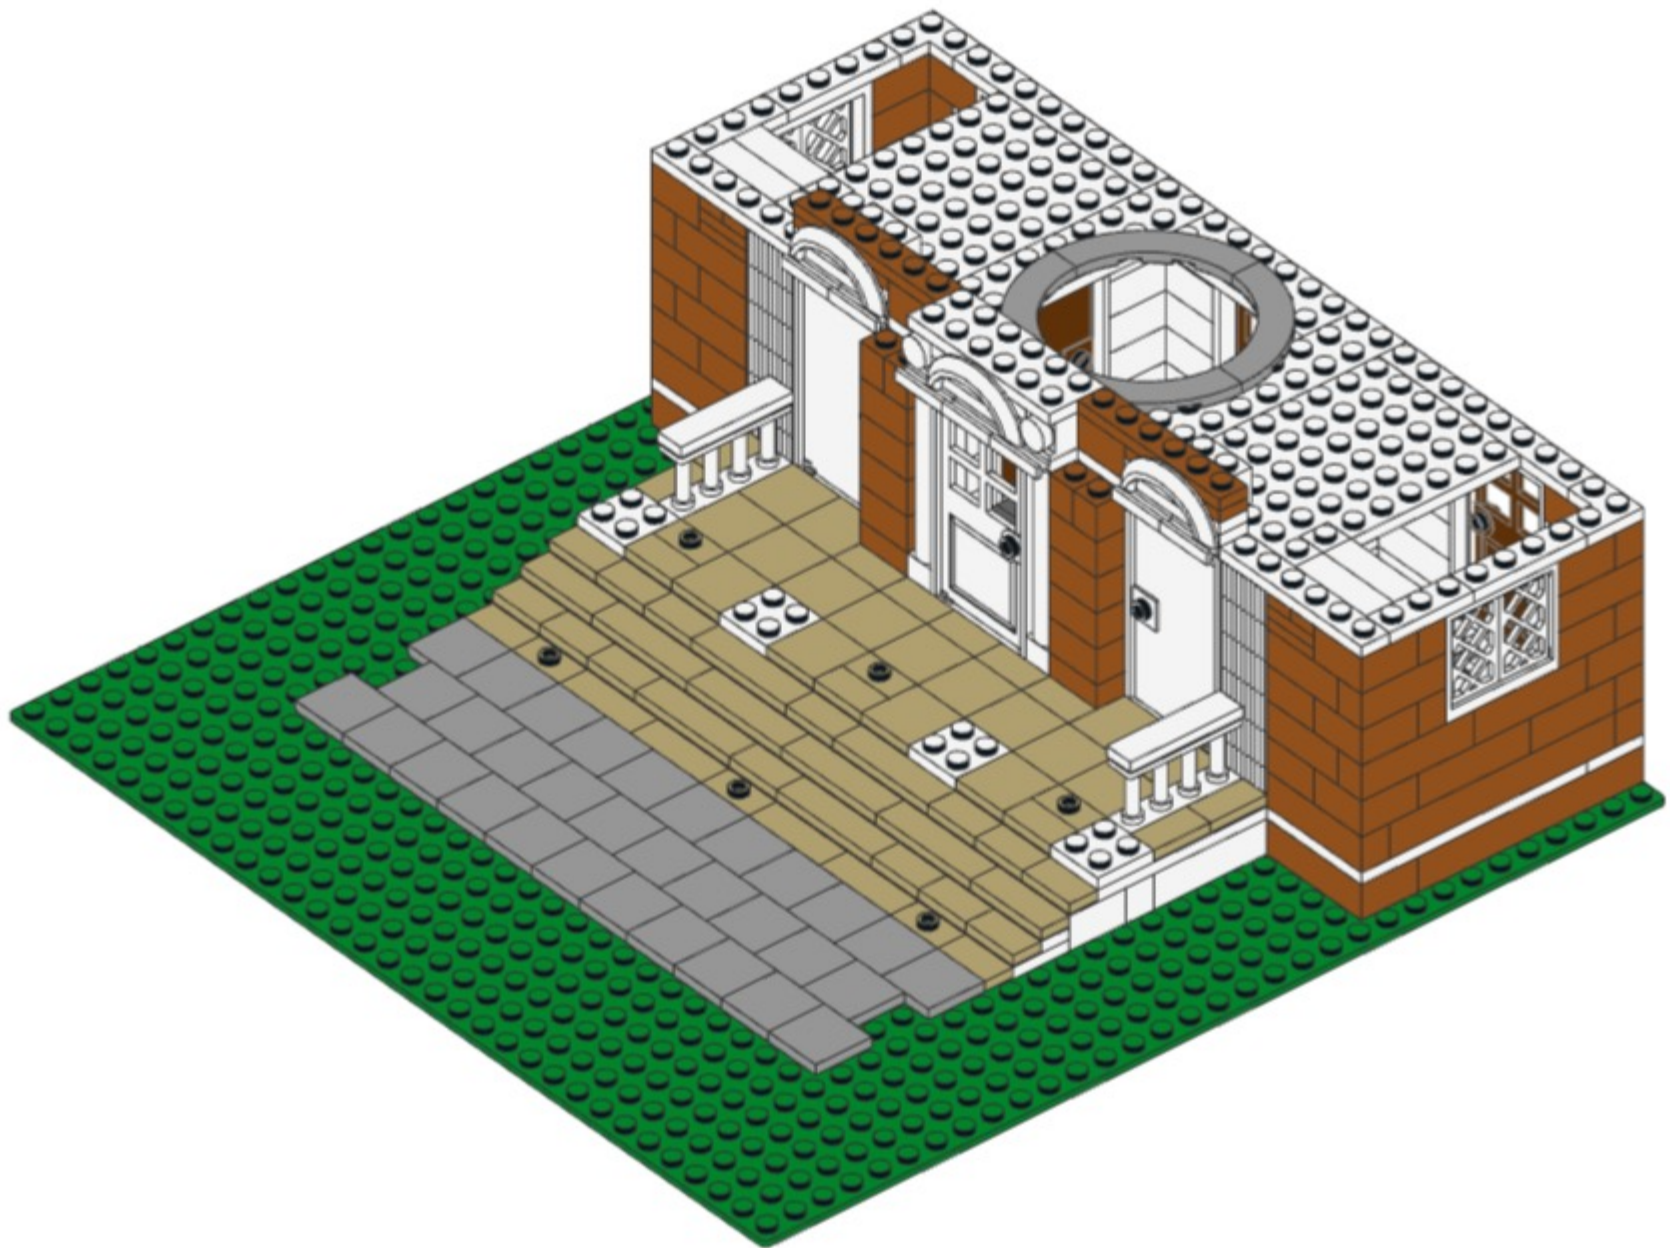


93




93

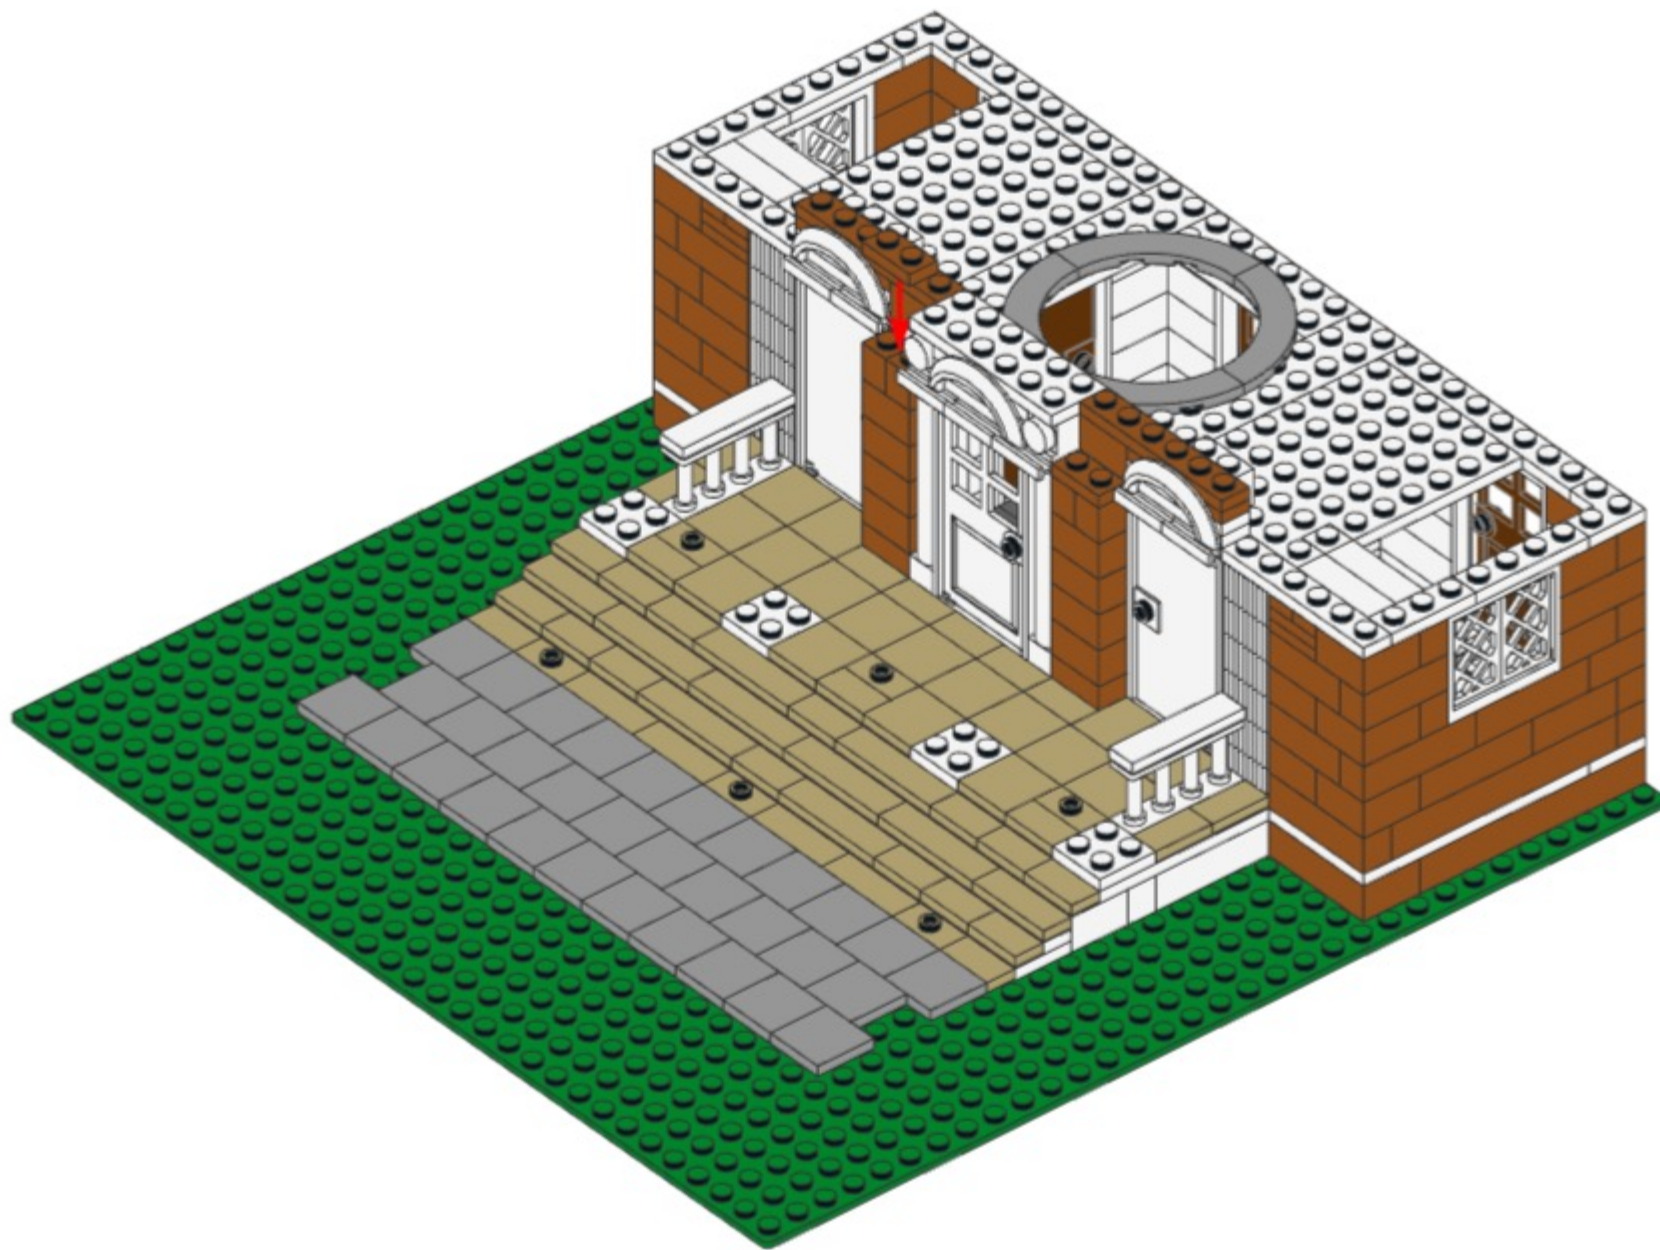

94

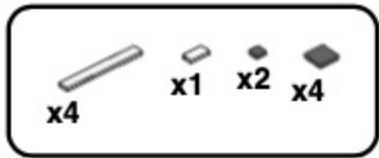


94

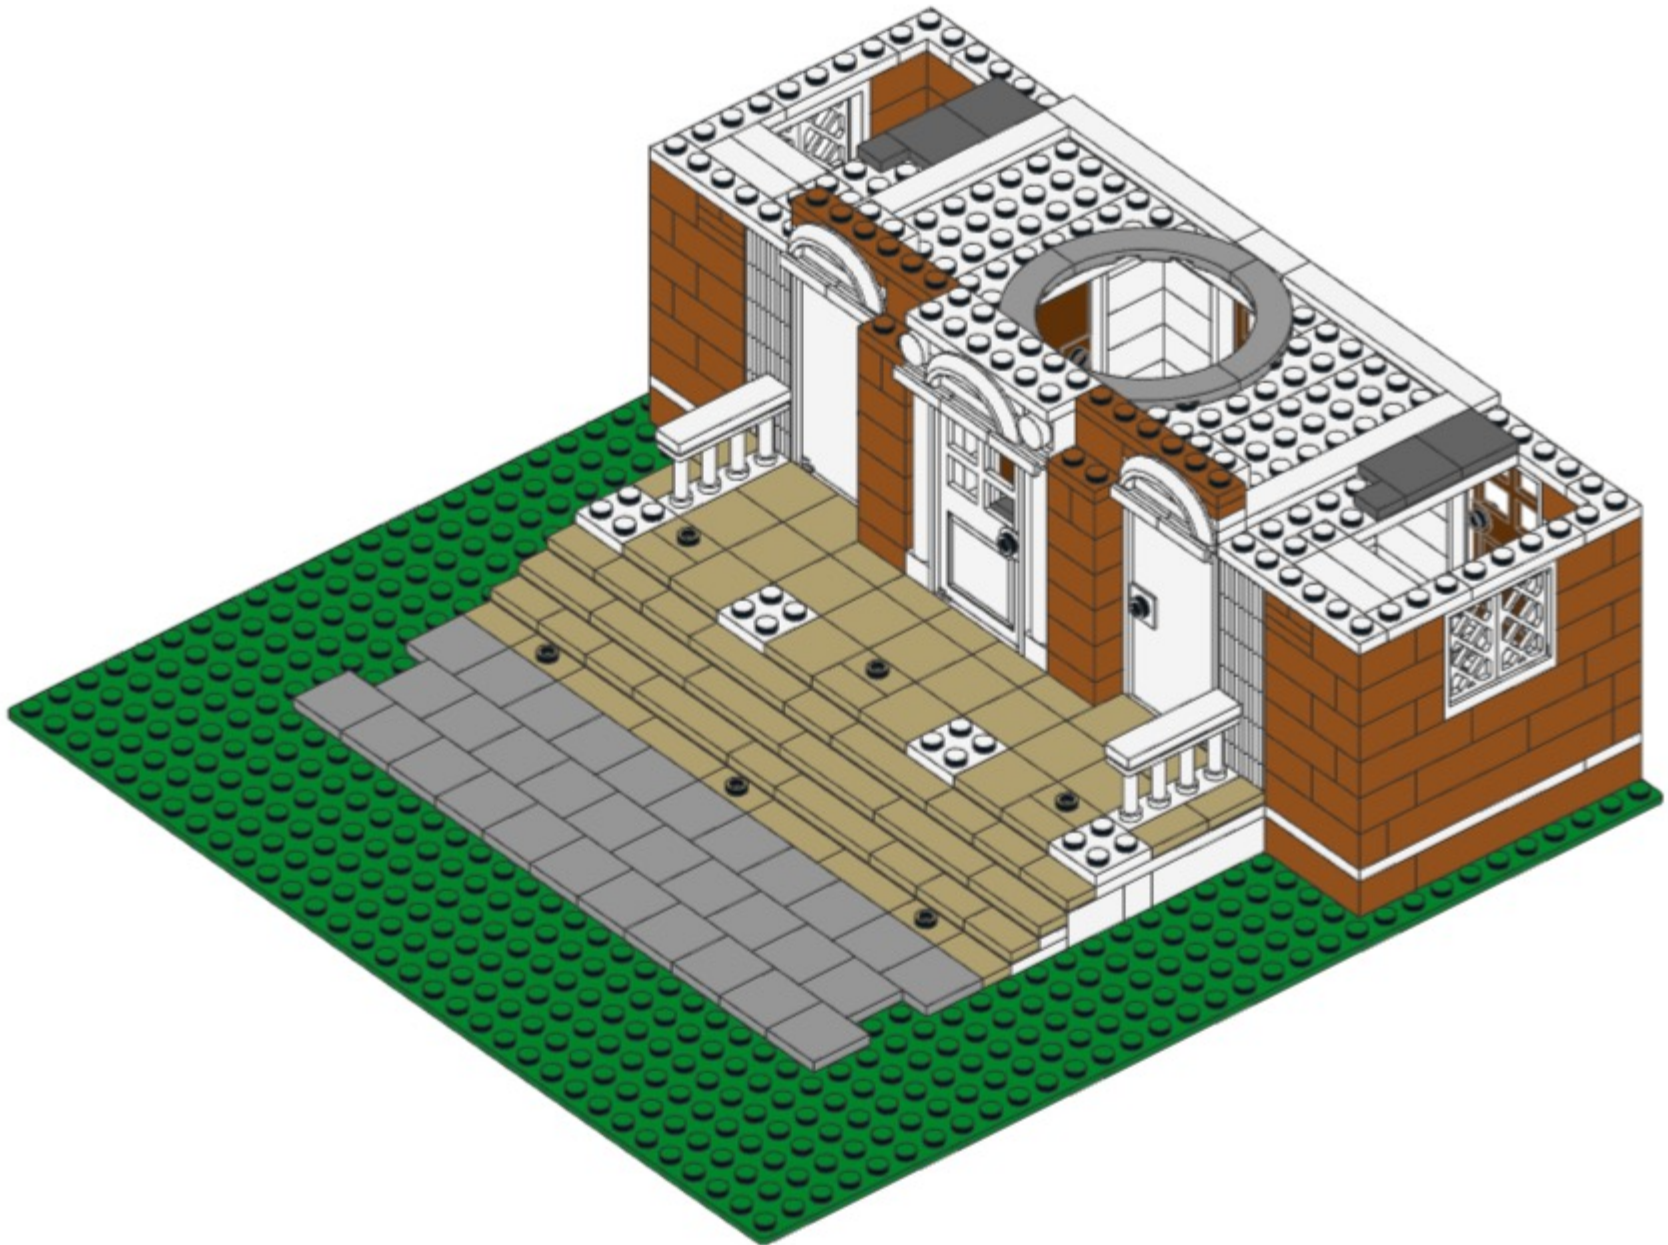

95

-  x6
-  x2
-  x4
-  x2
-  x2
-  x2

95

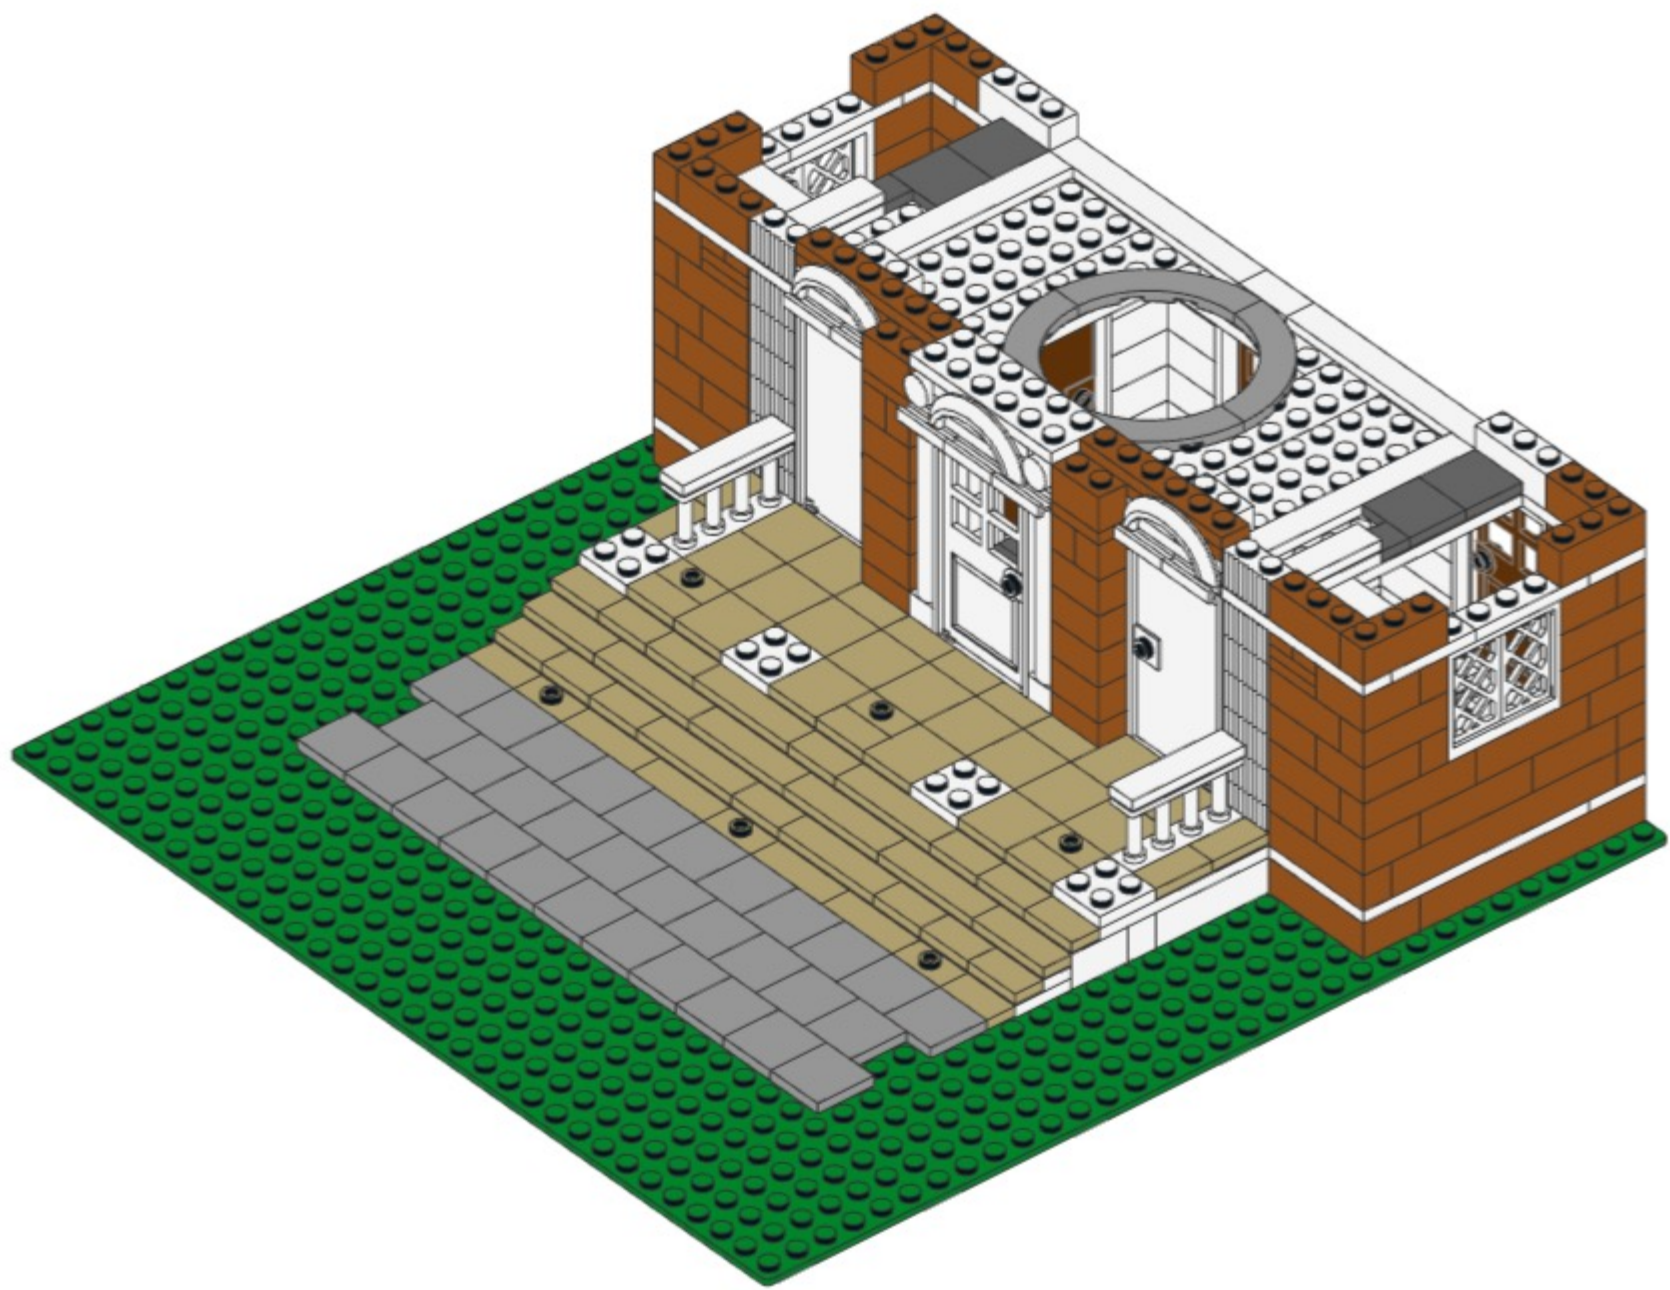


96




96




97

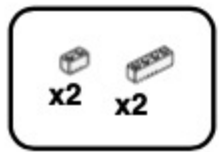


97

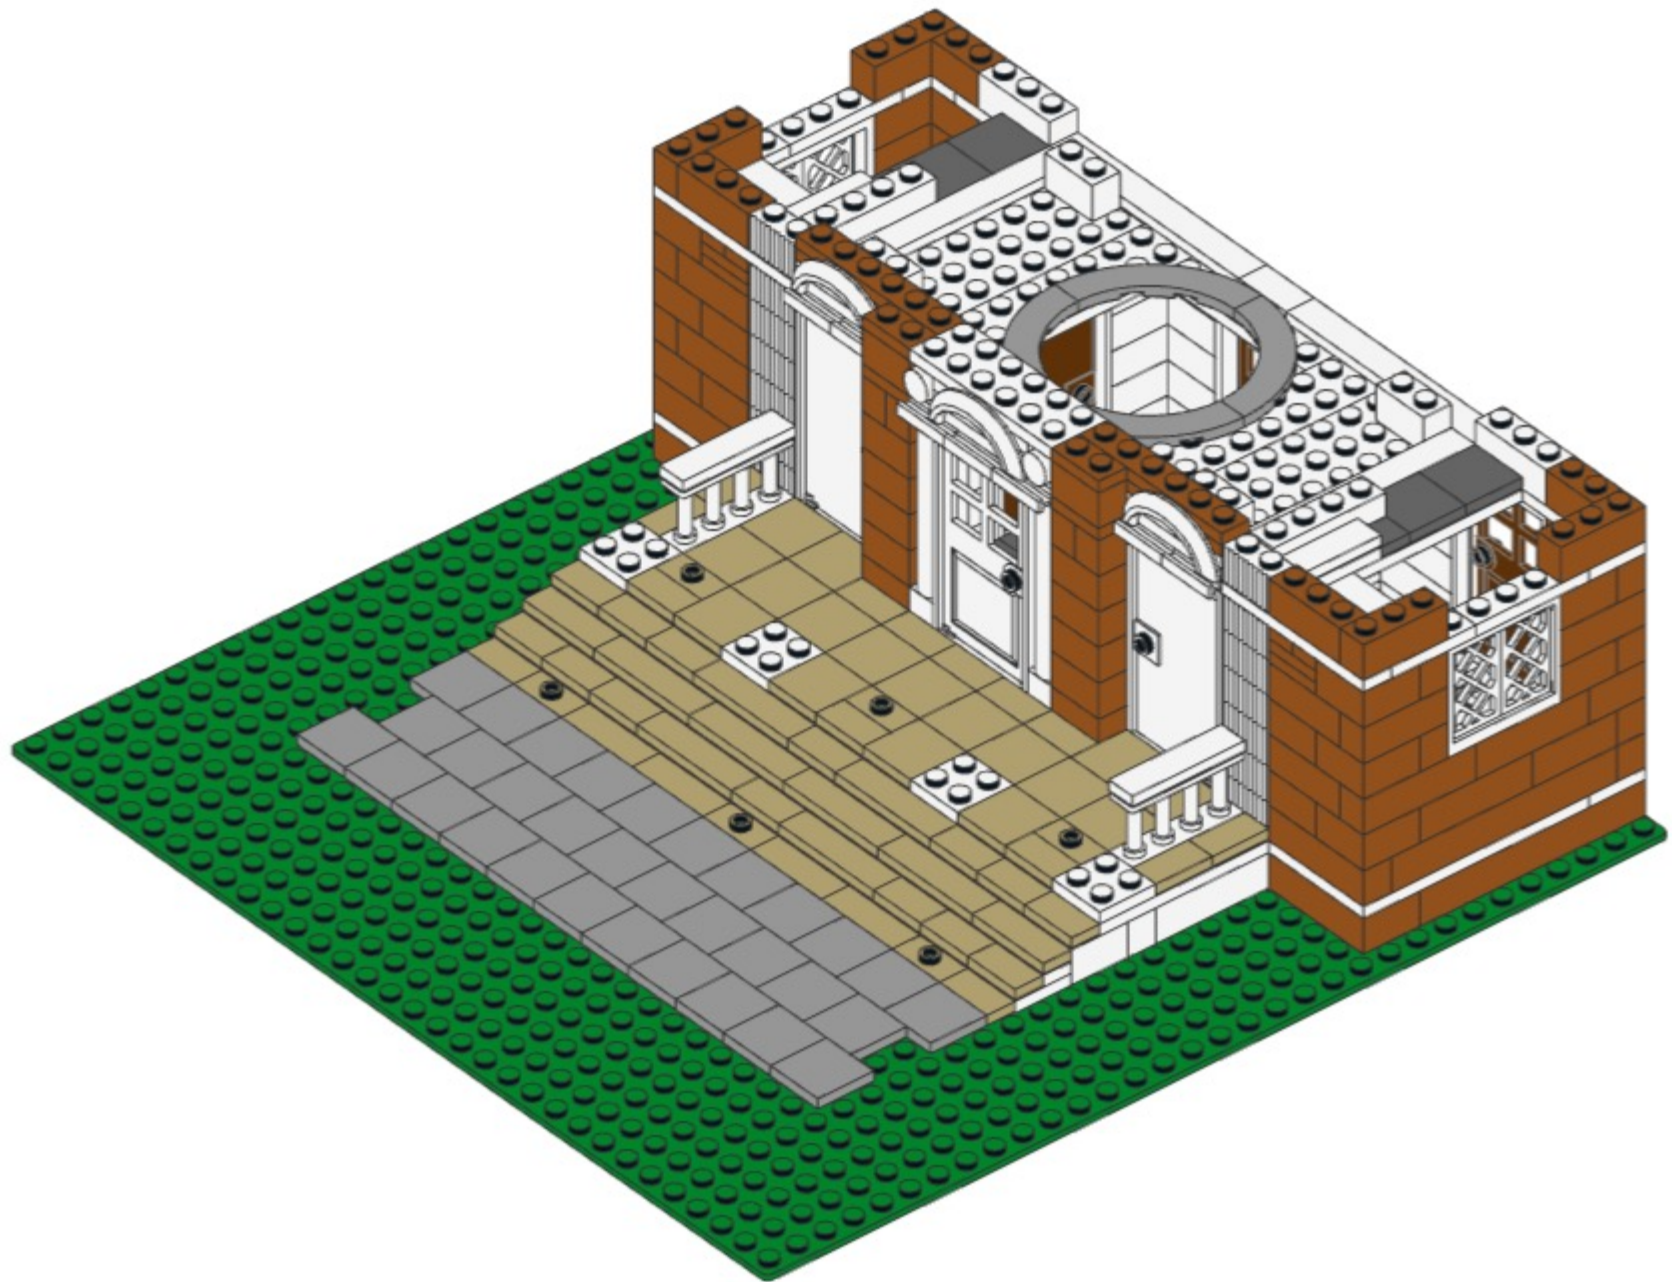

98

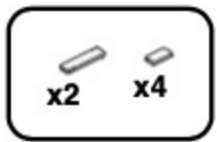


98

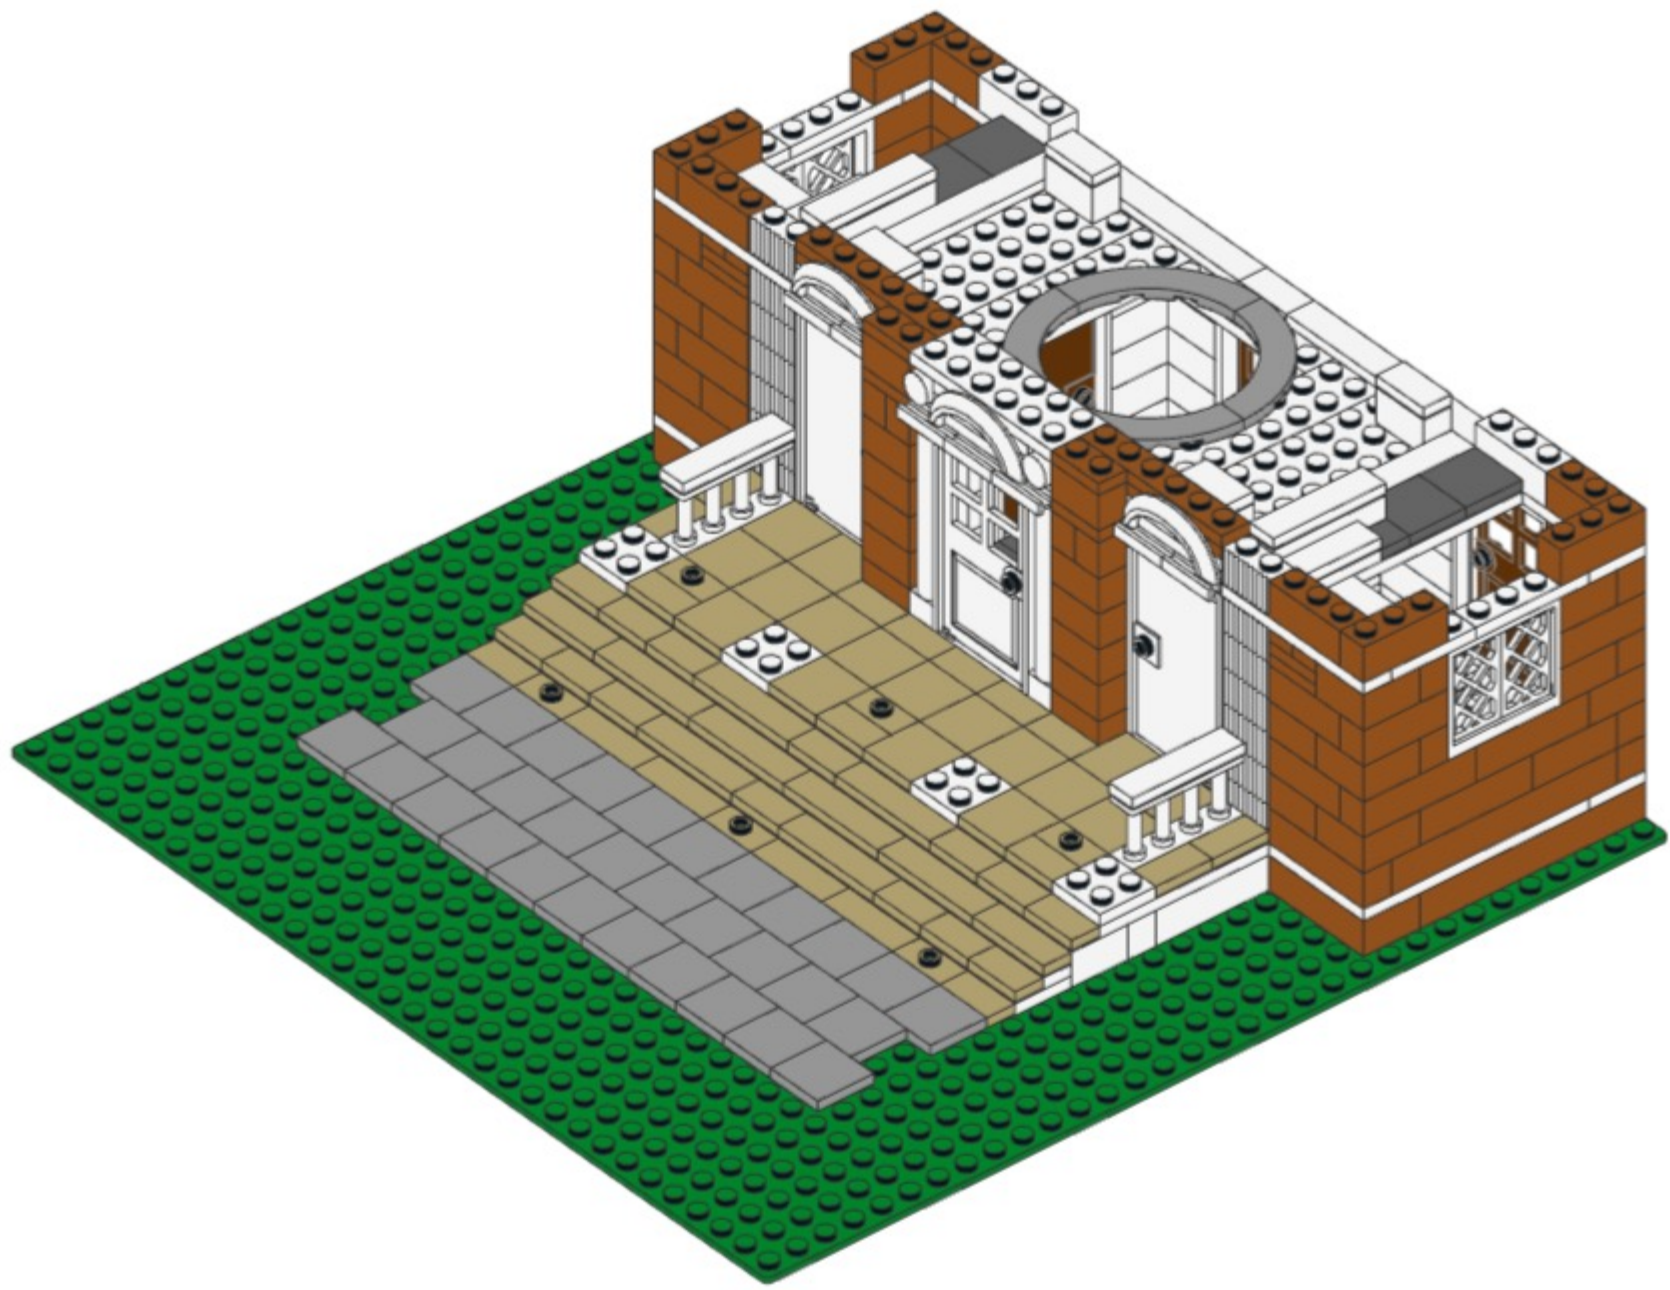

99




99

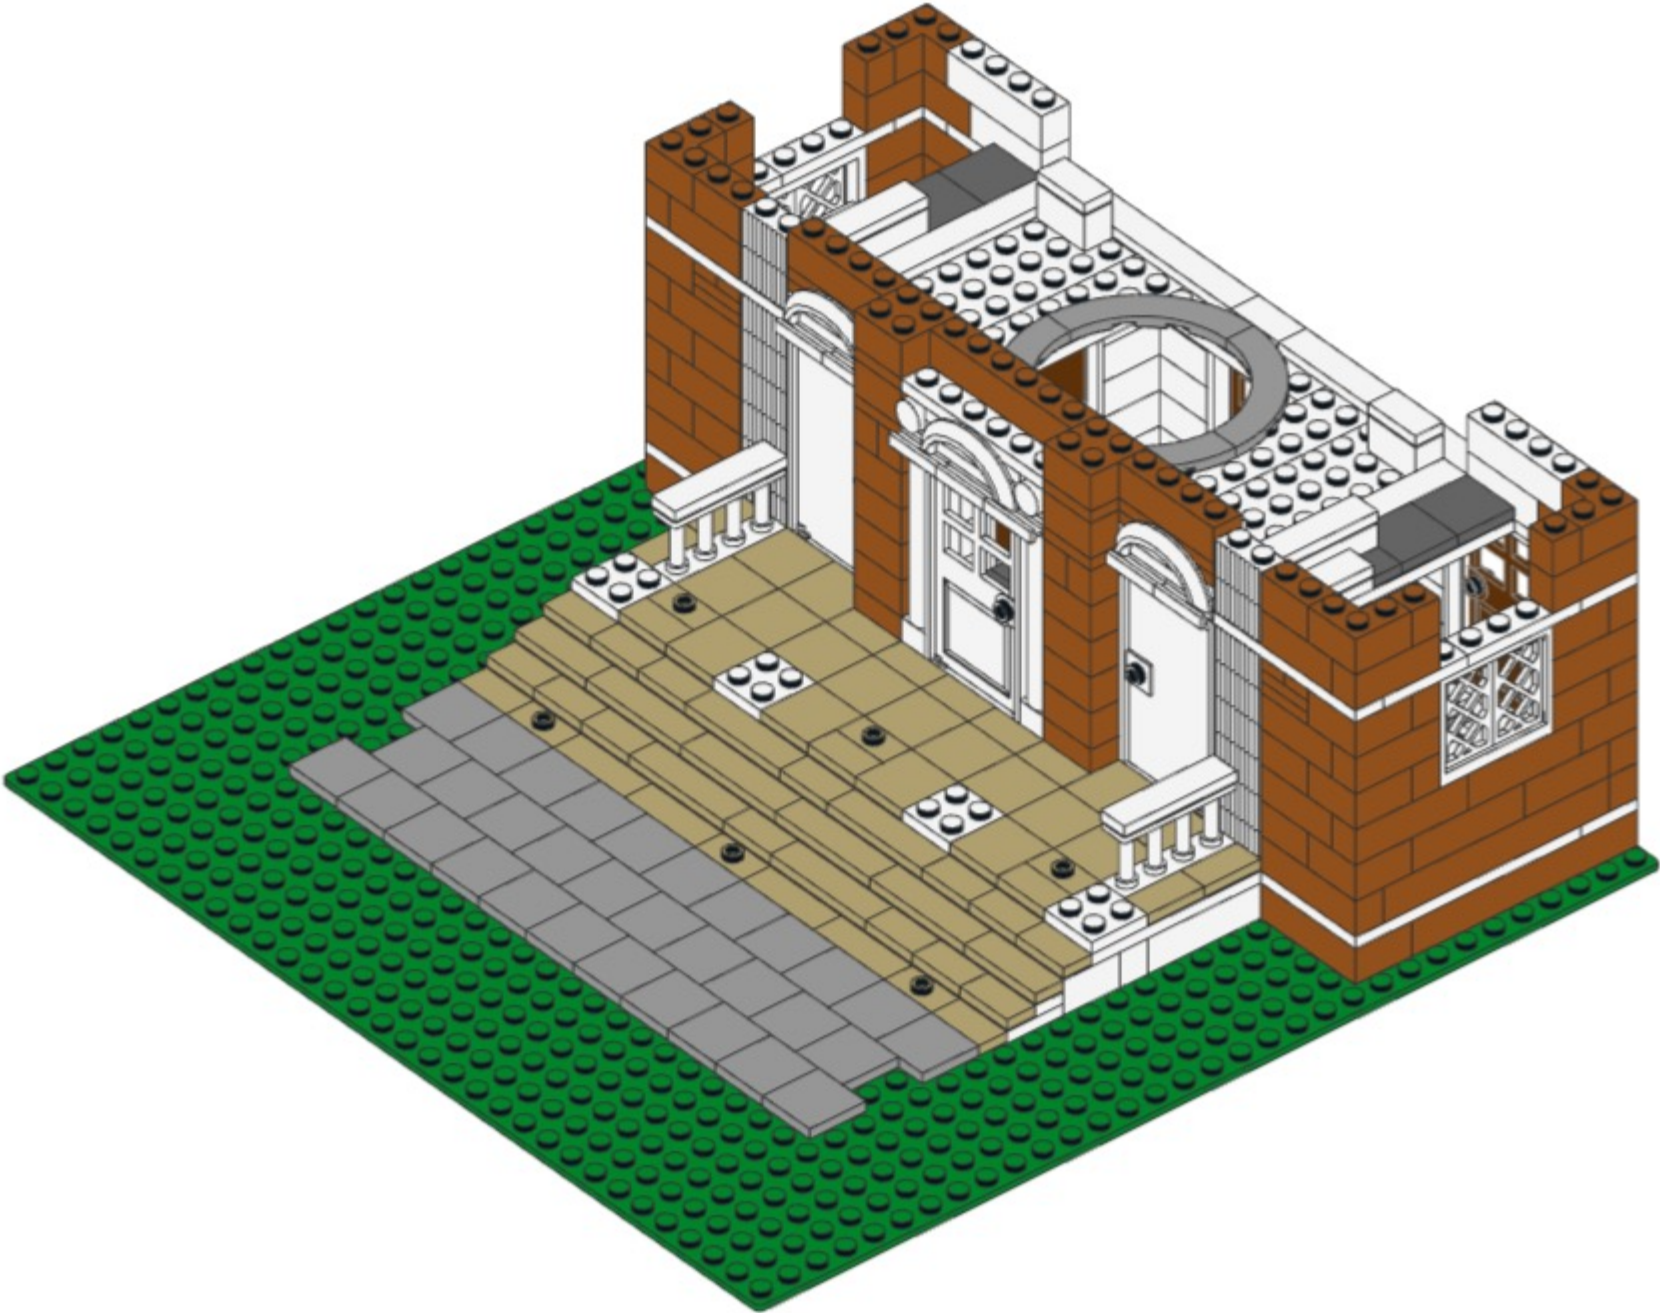






100

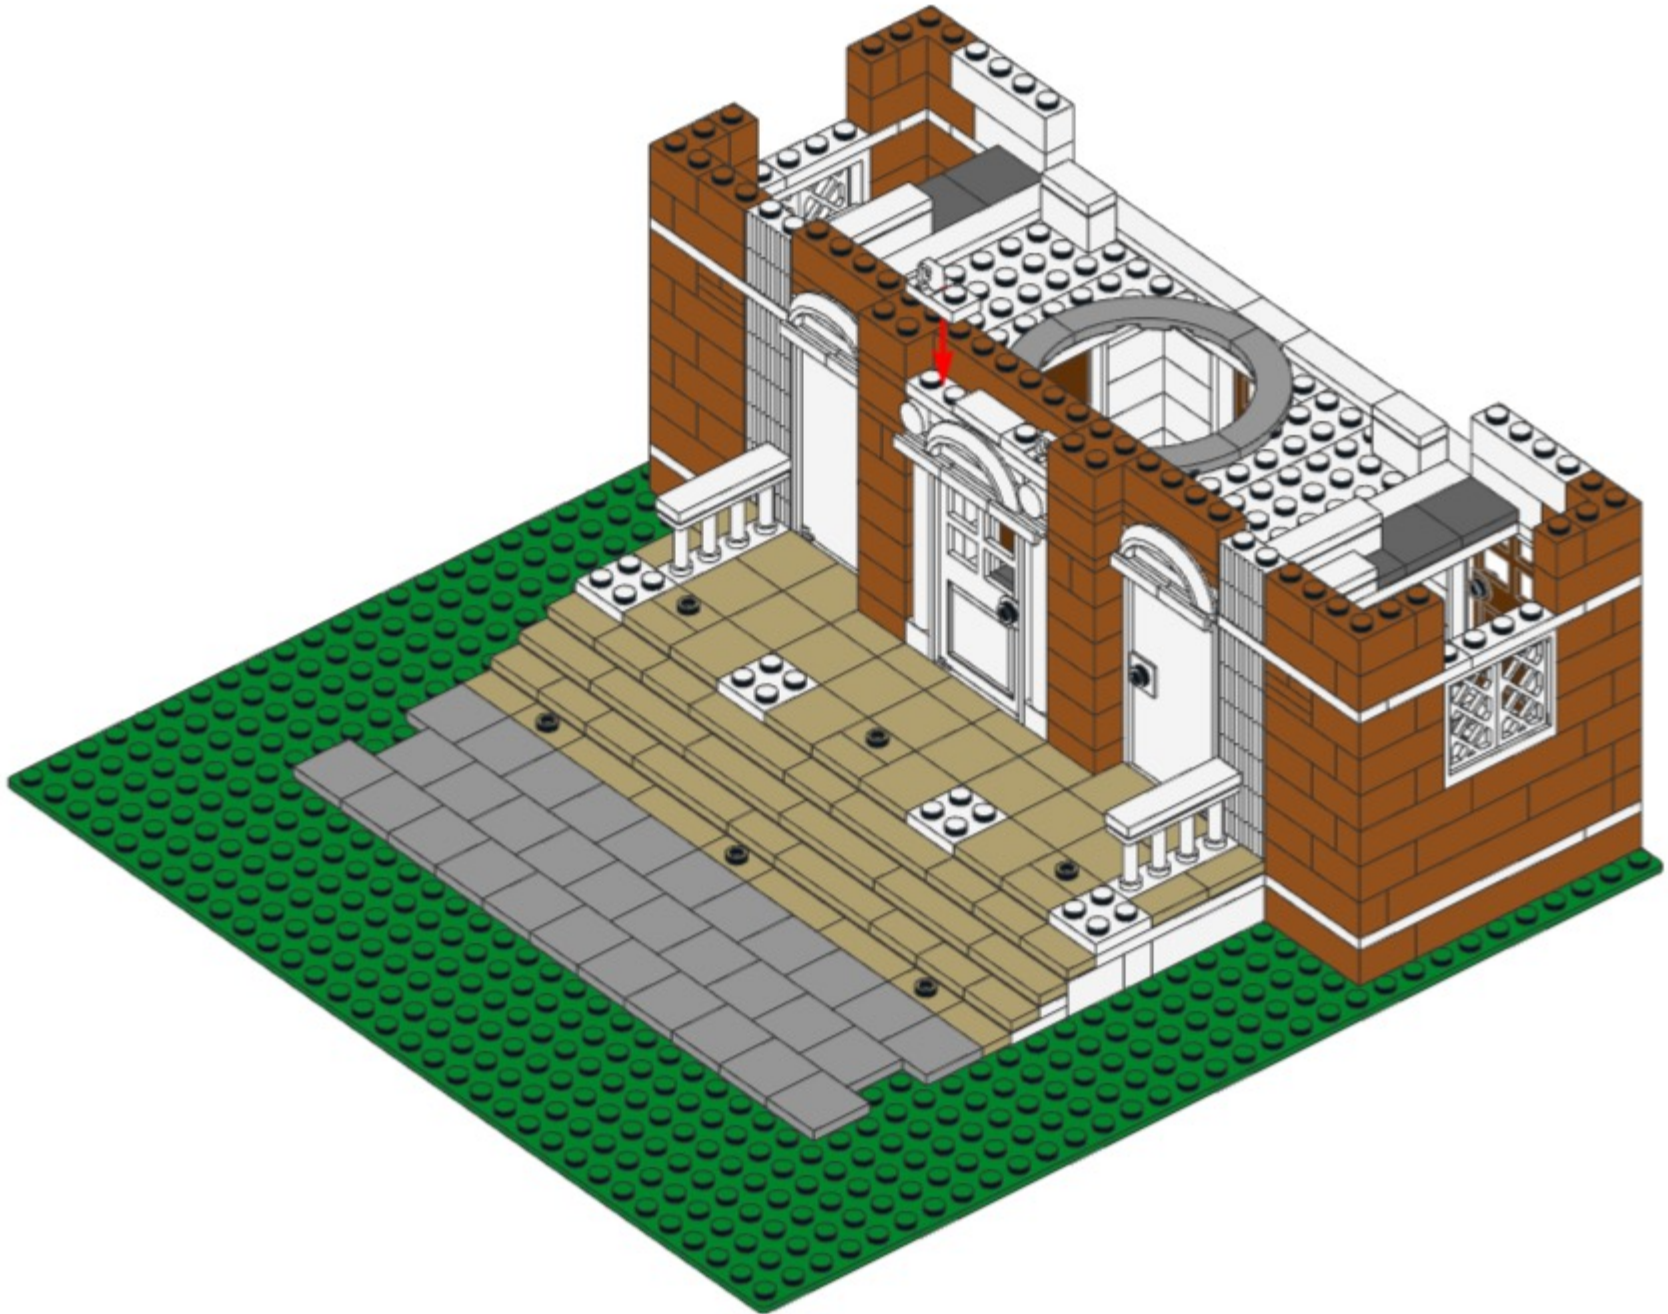

101

x2


101

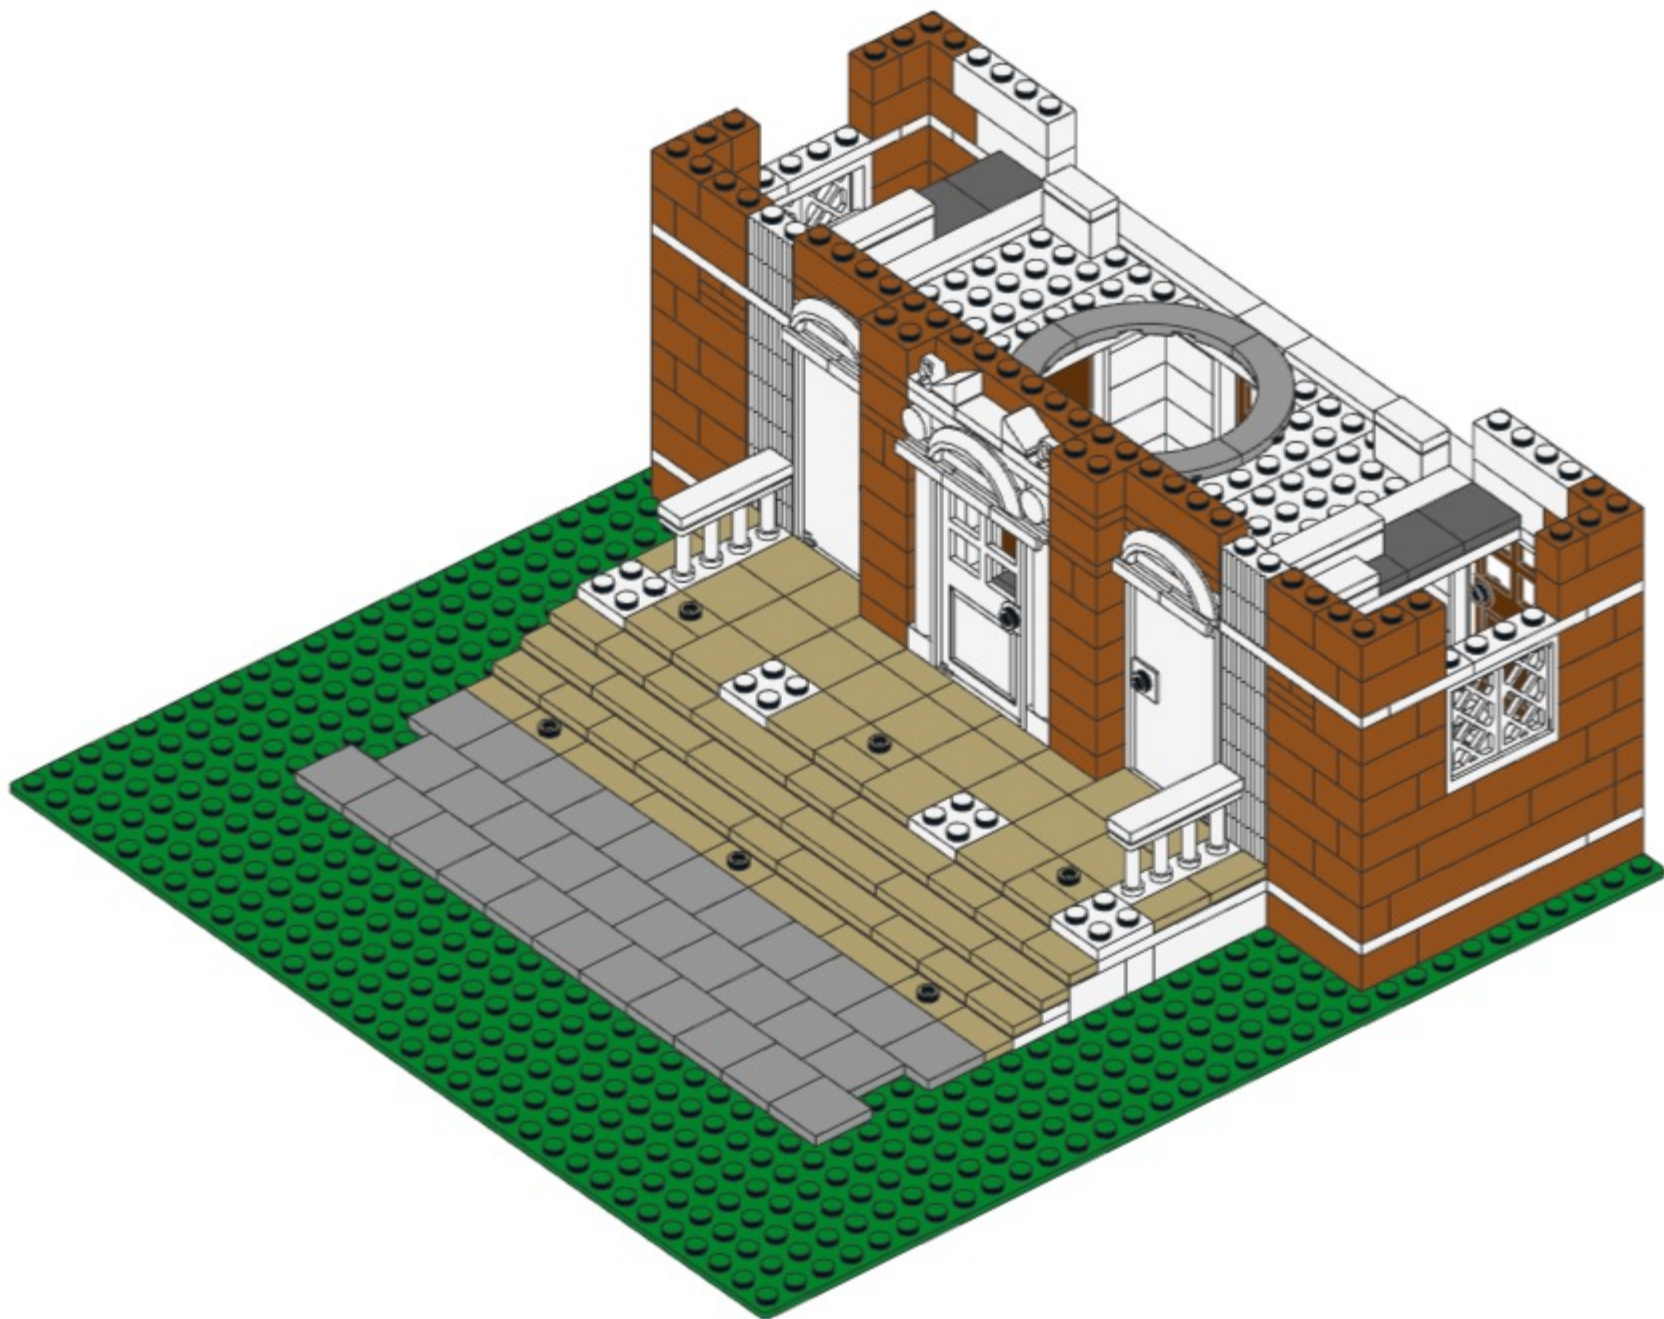

102




102

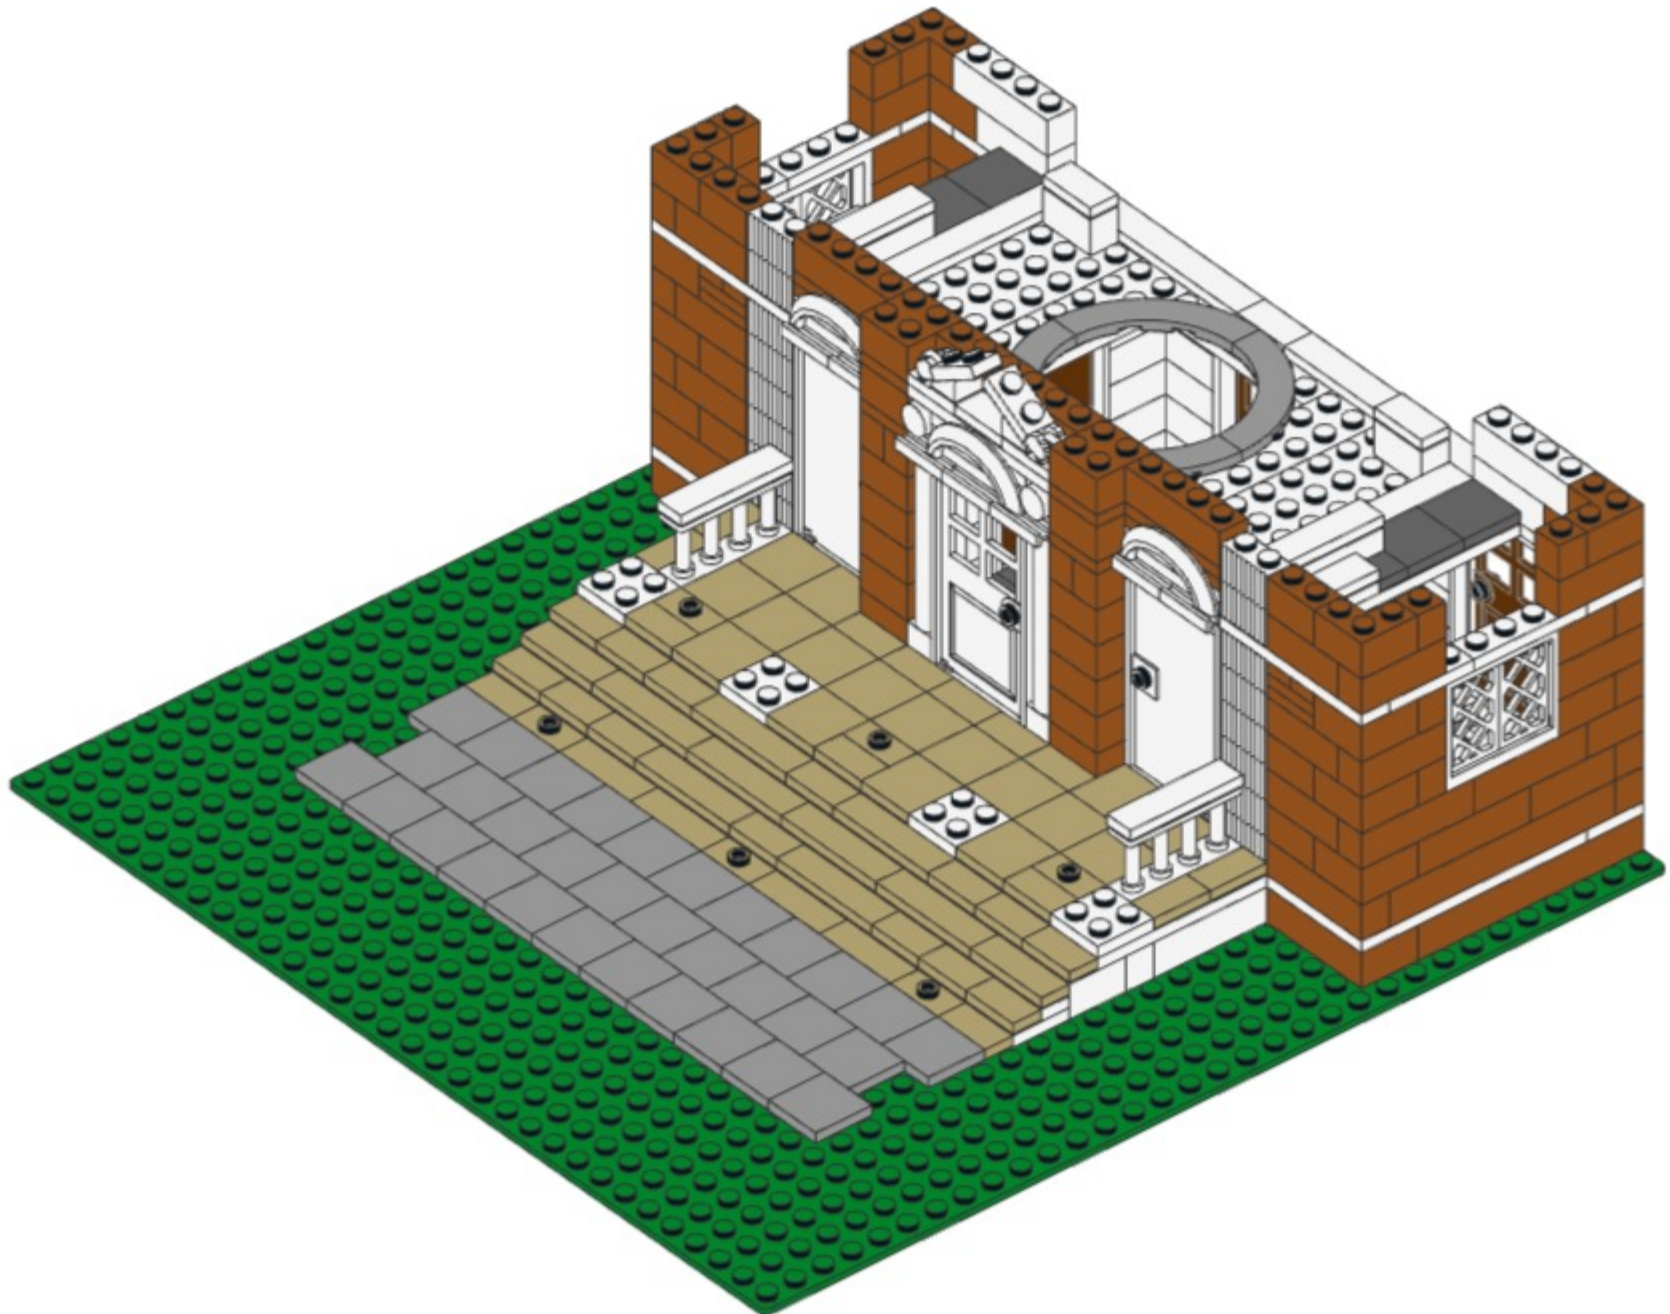

103




103

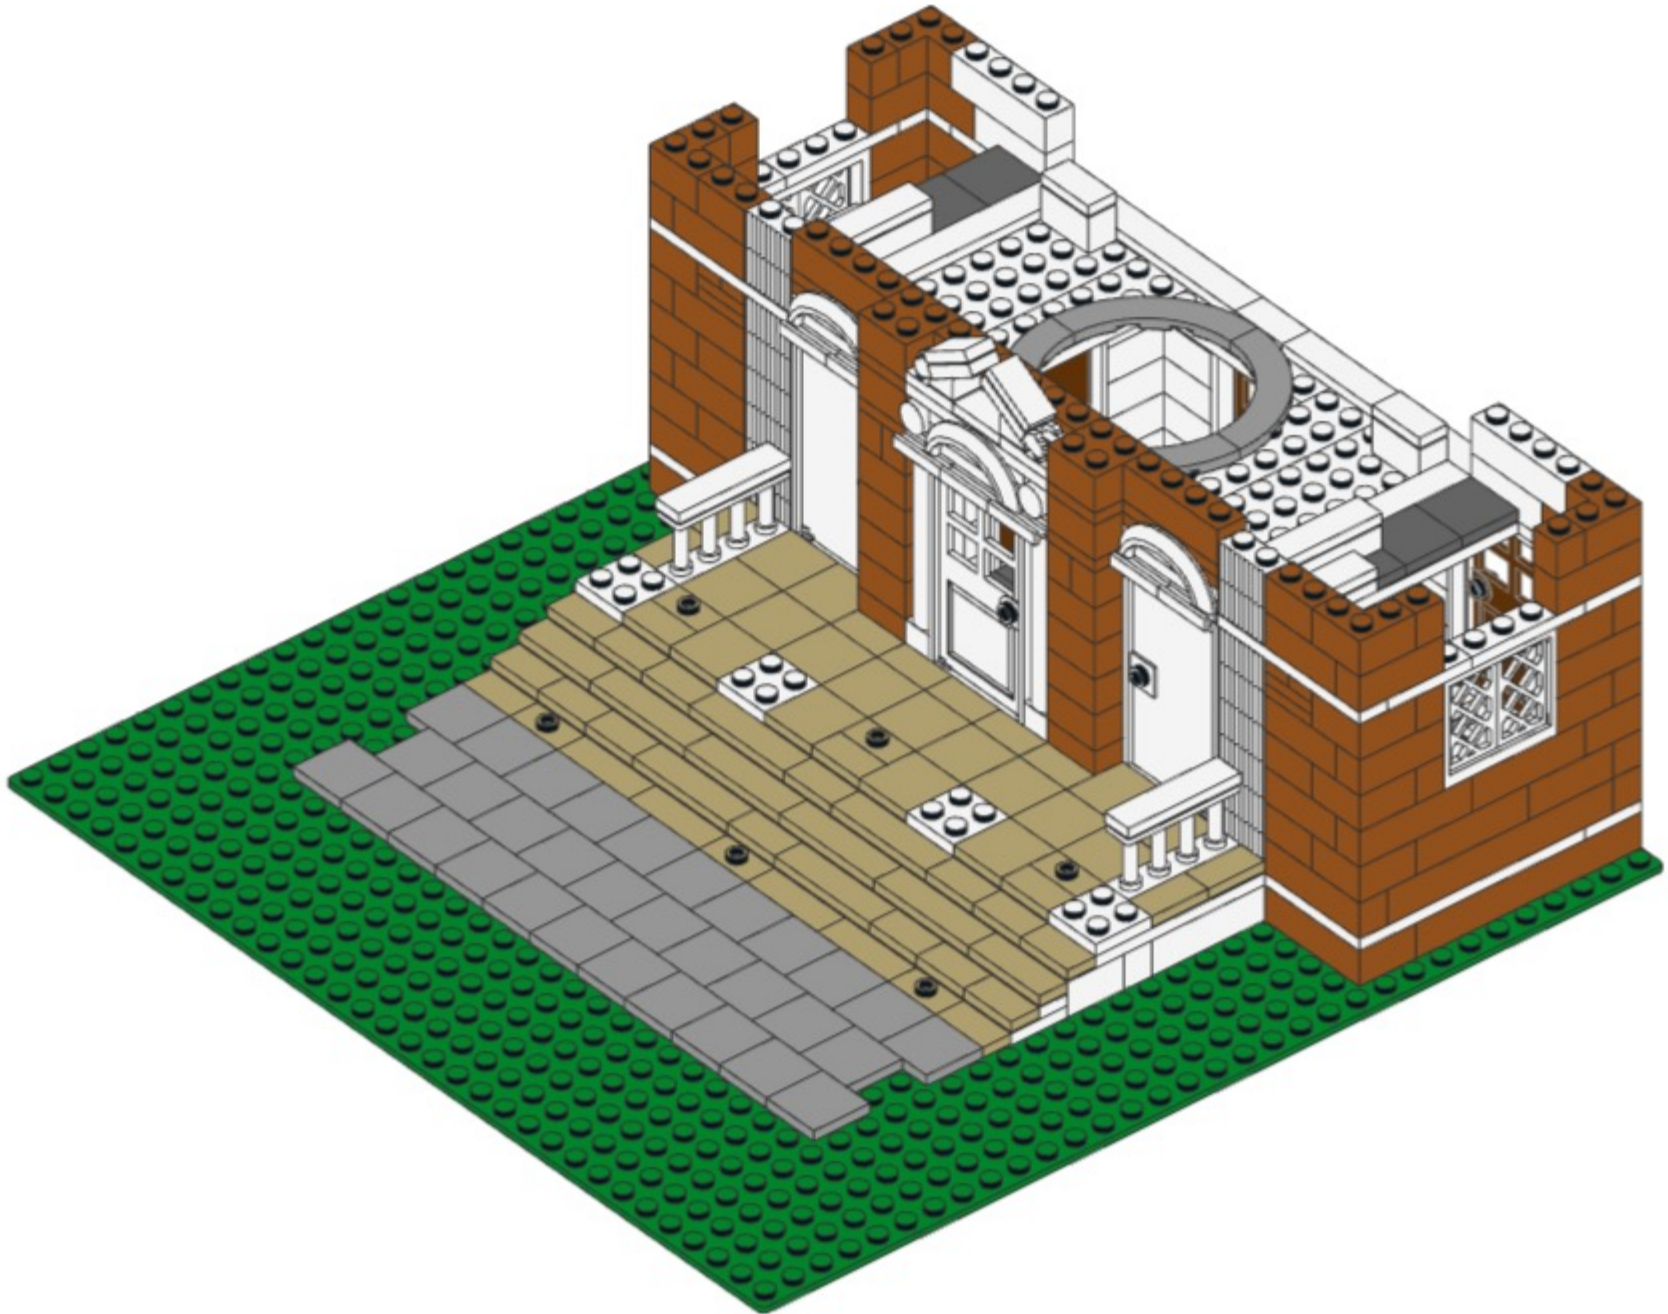

104




104

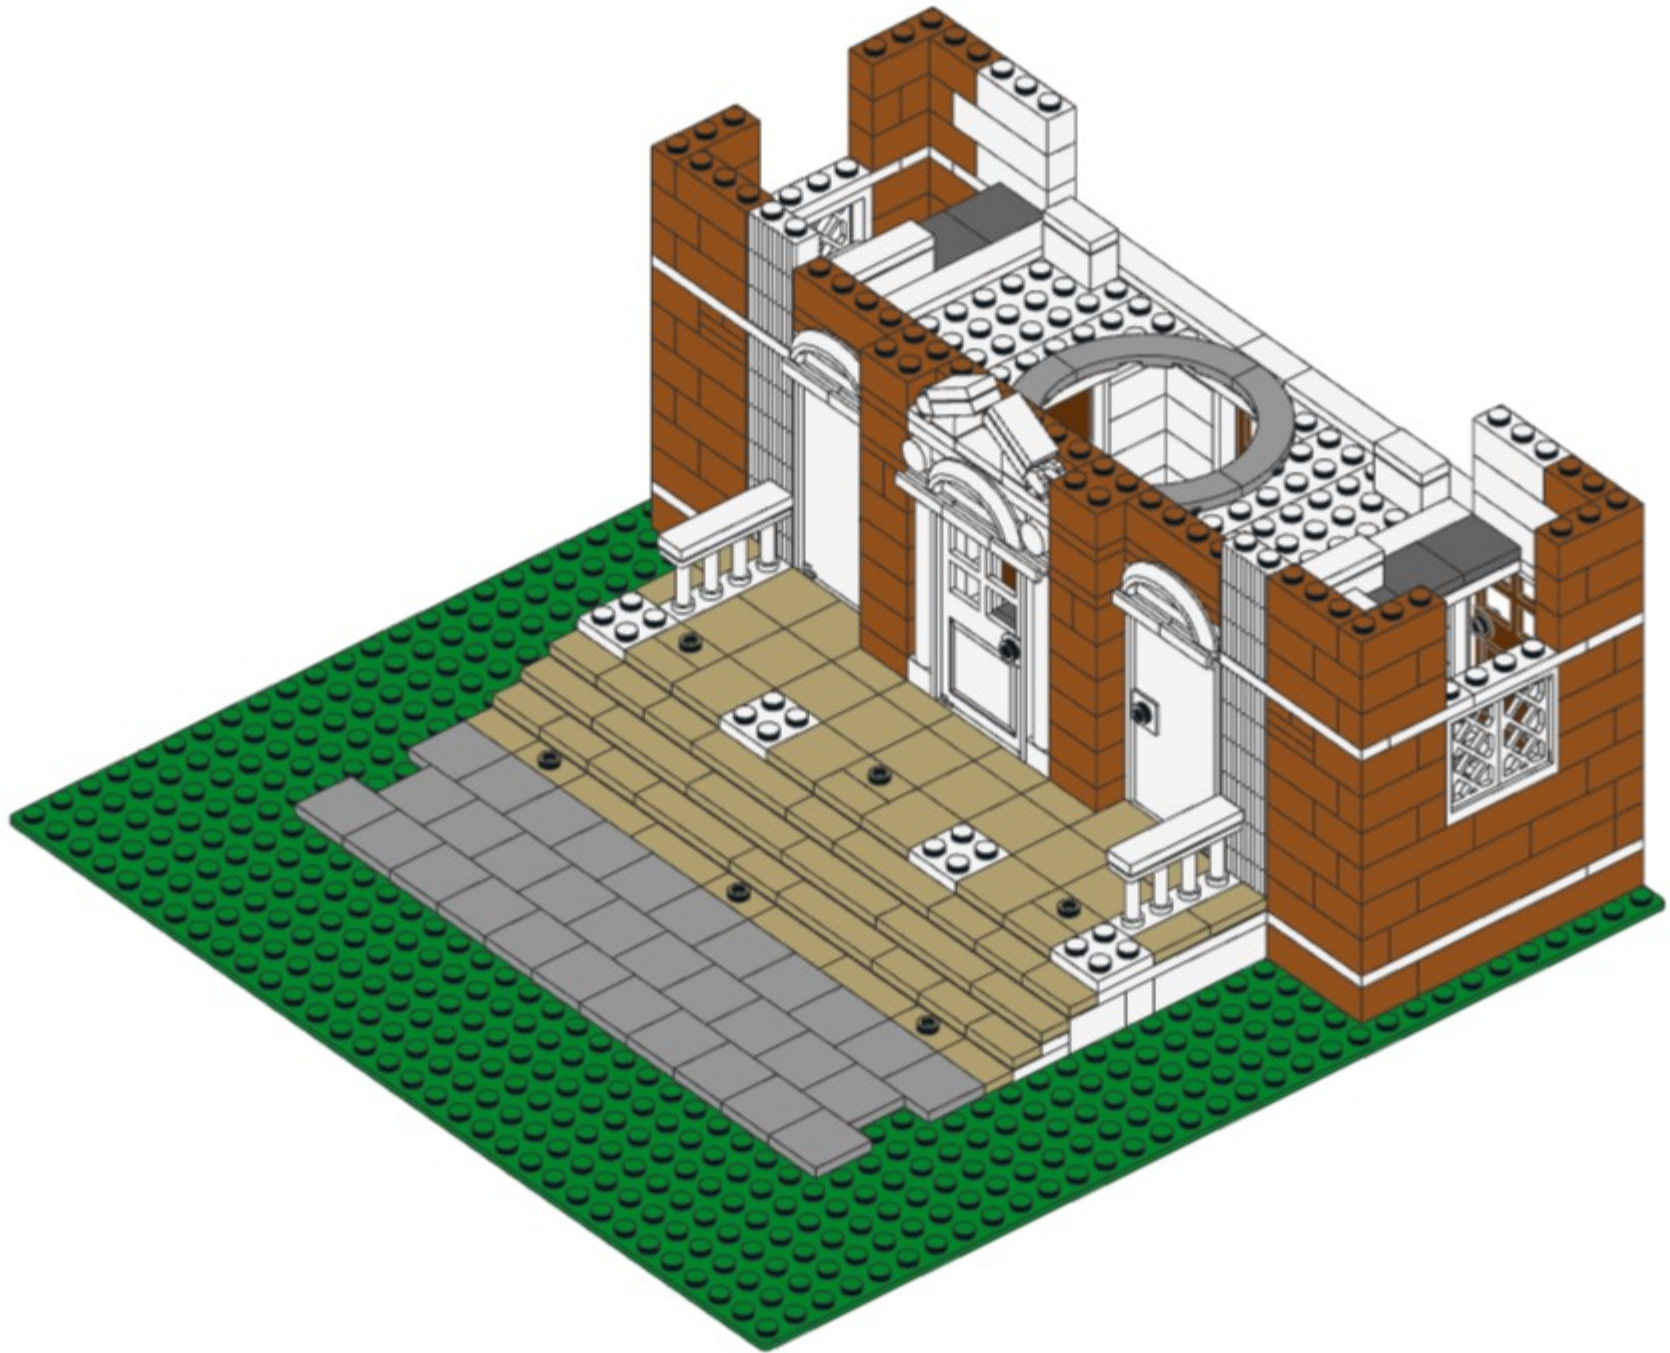

105




105

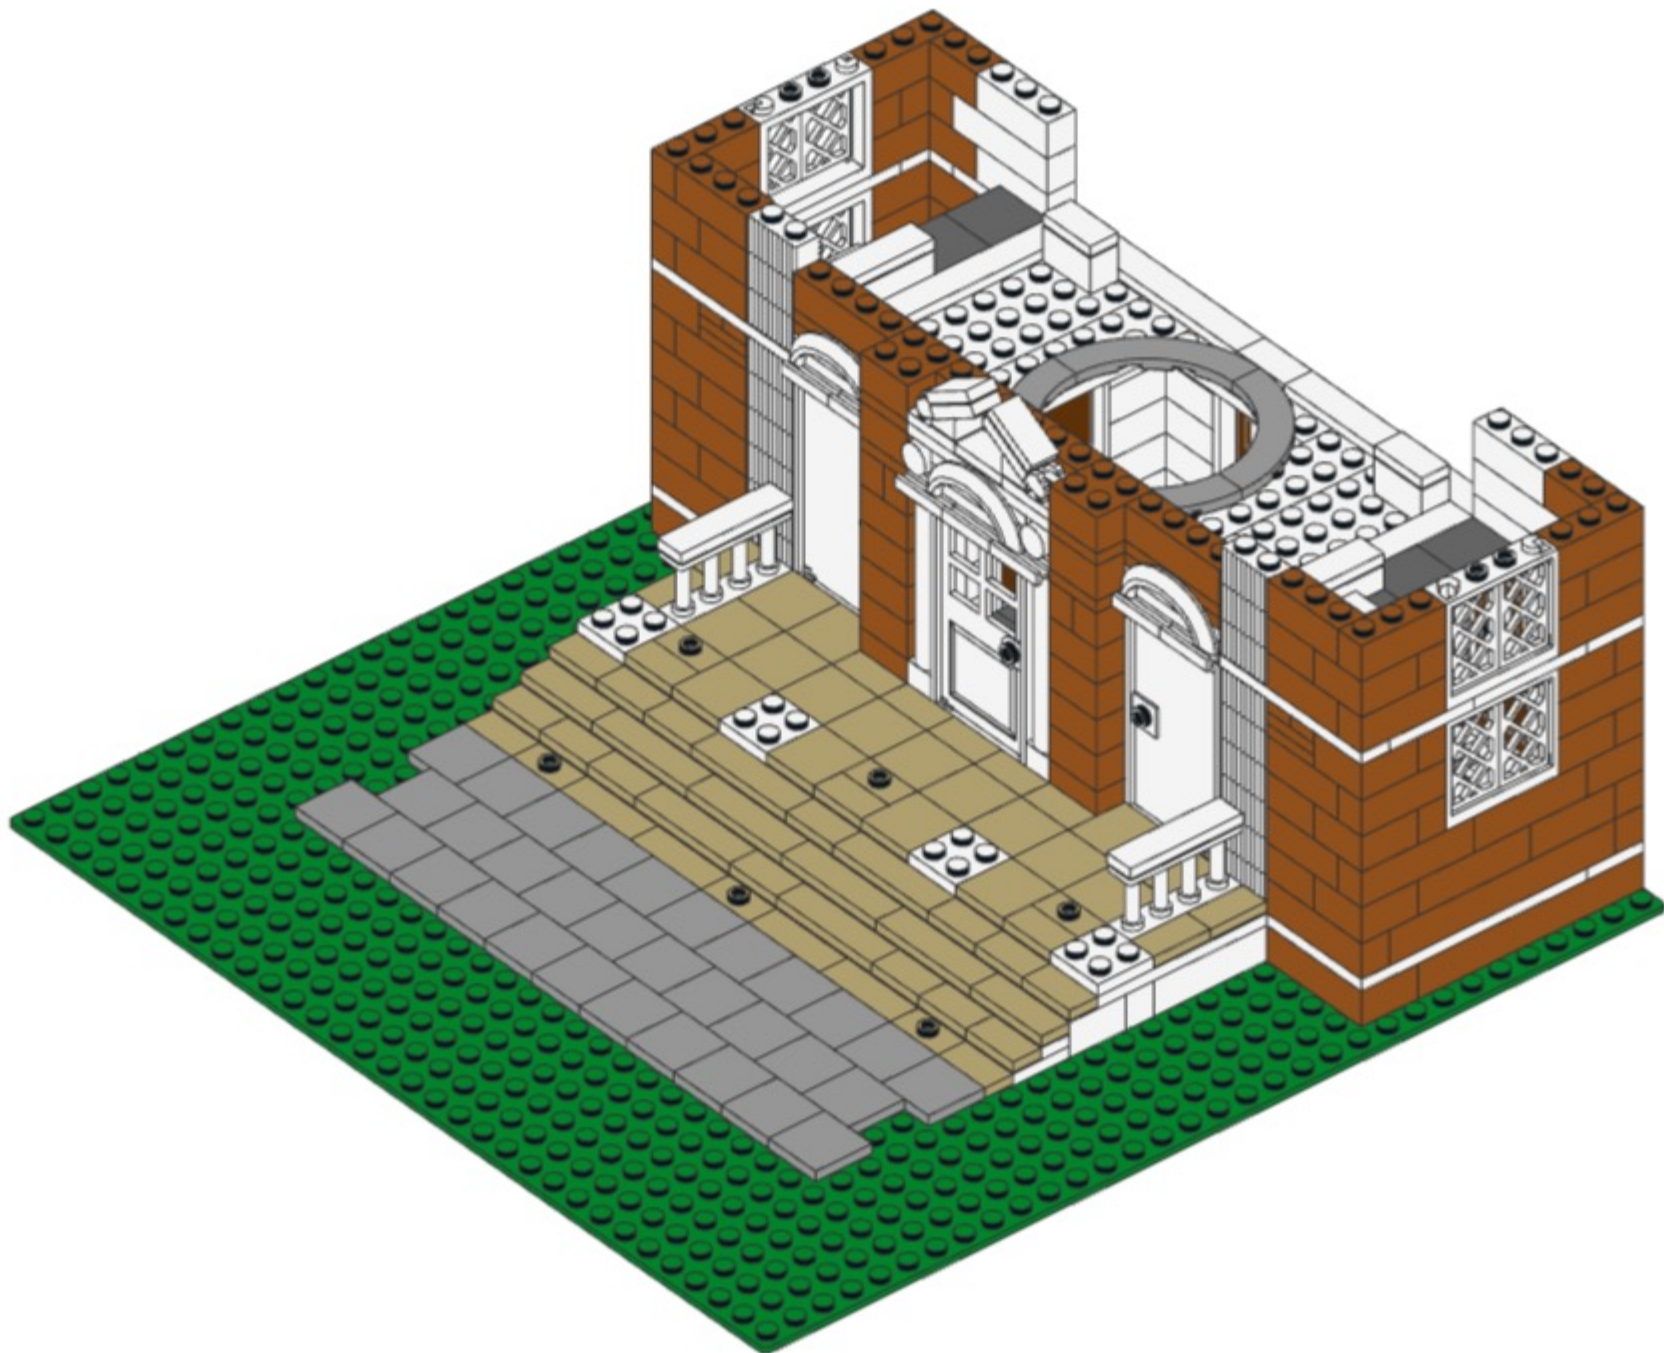

106


x2 x4 x4 x2 x4

106

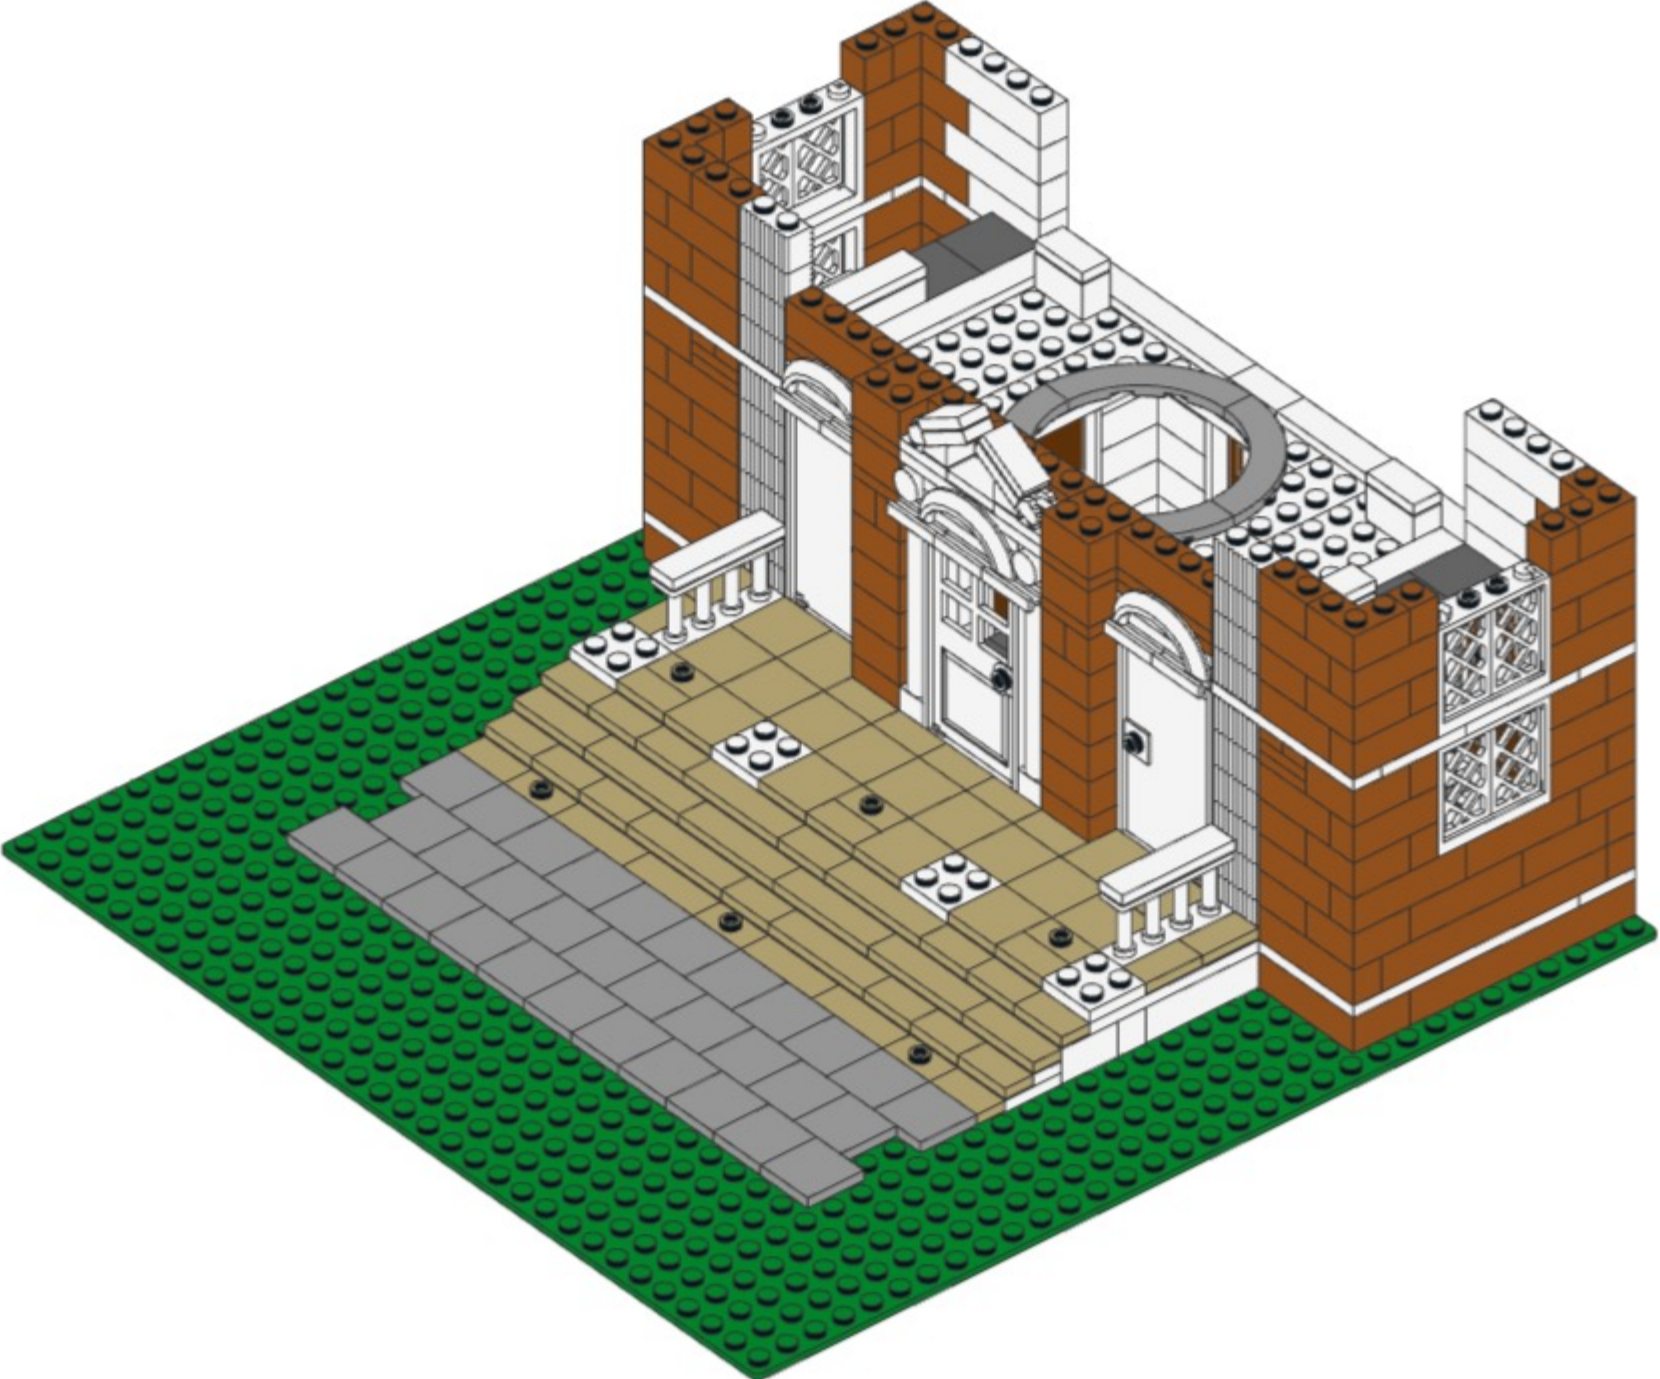



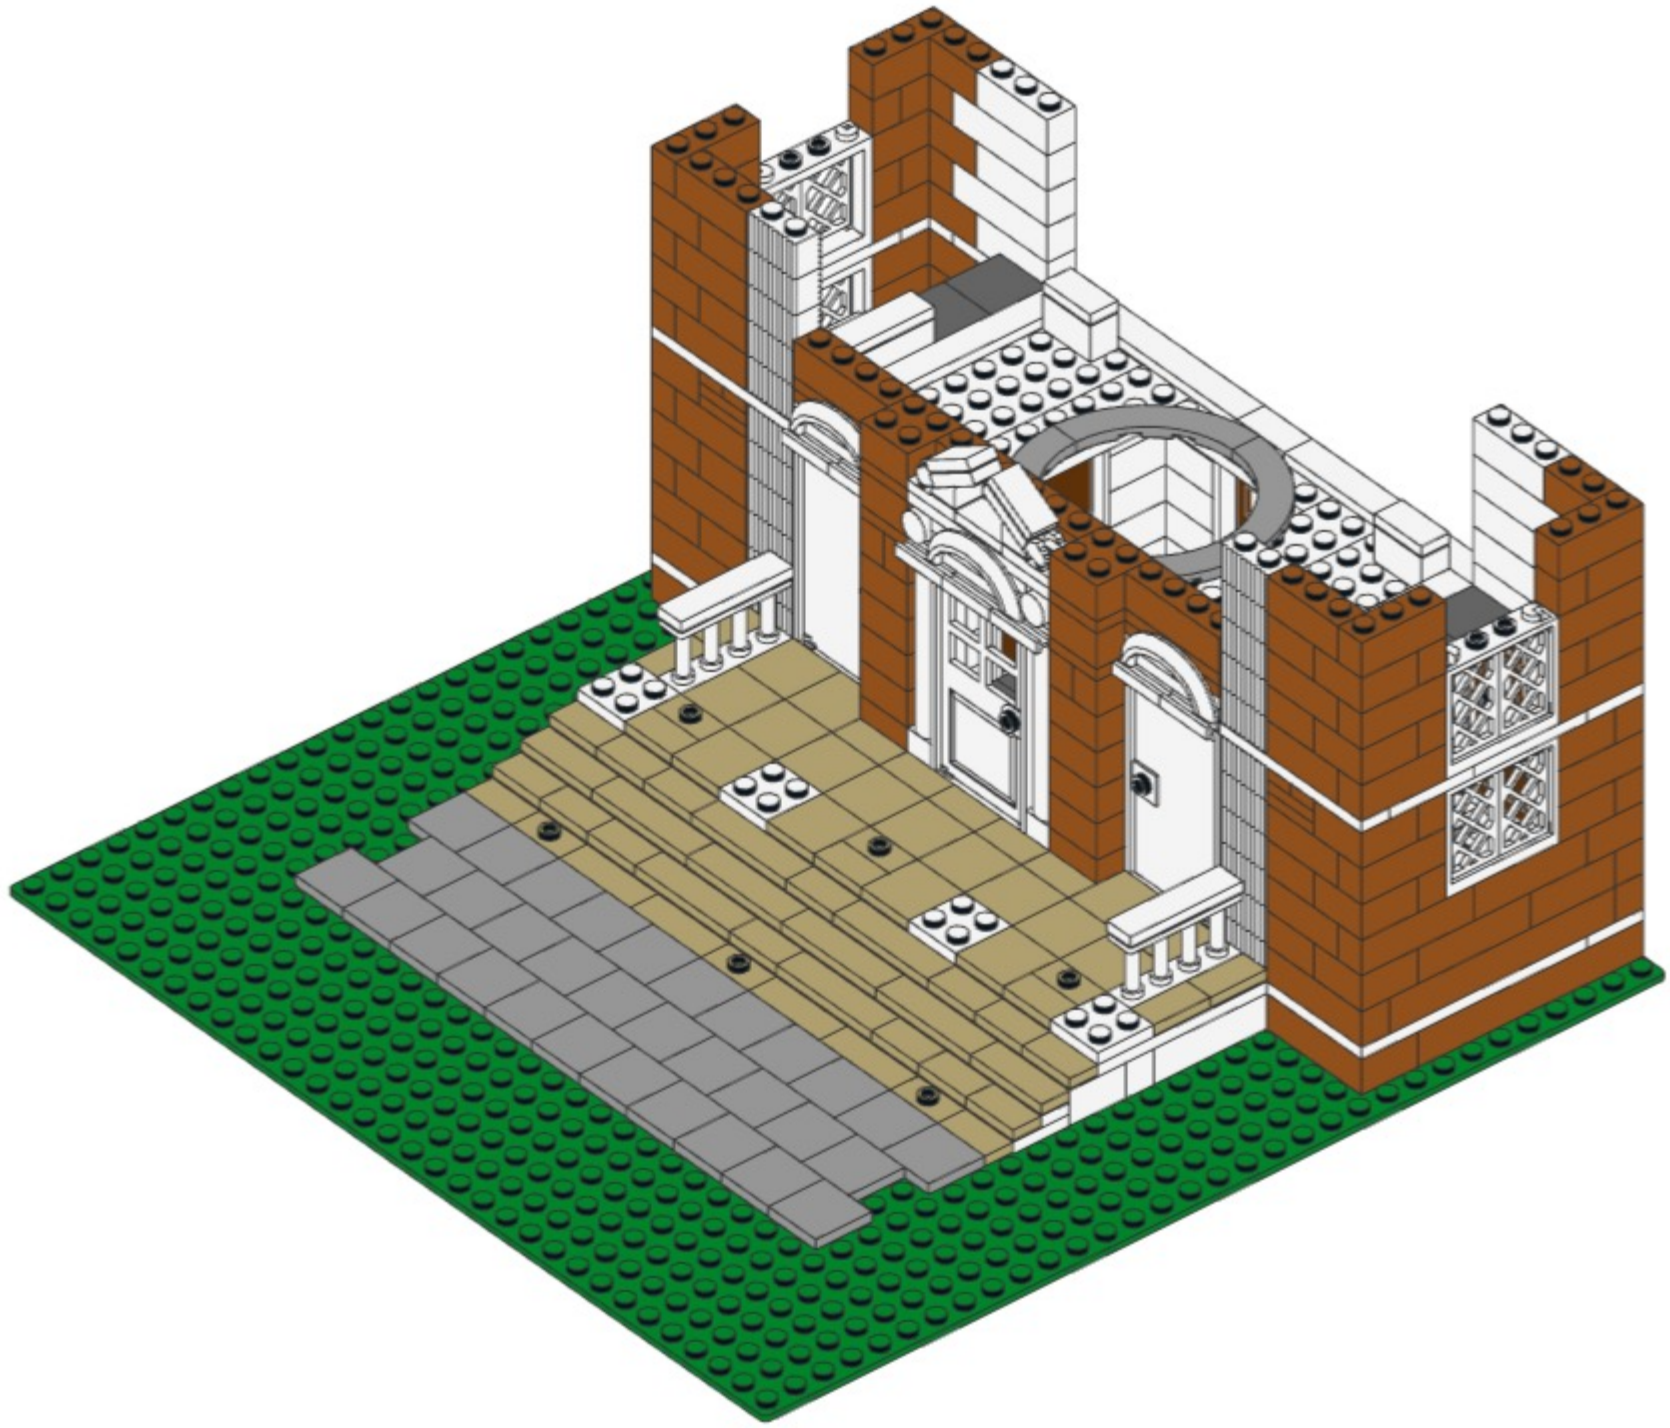

107




108



				
x4	x4	x2	x2	x2


108

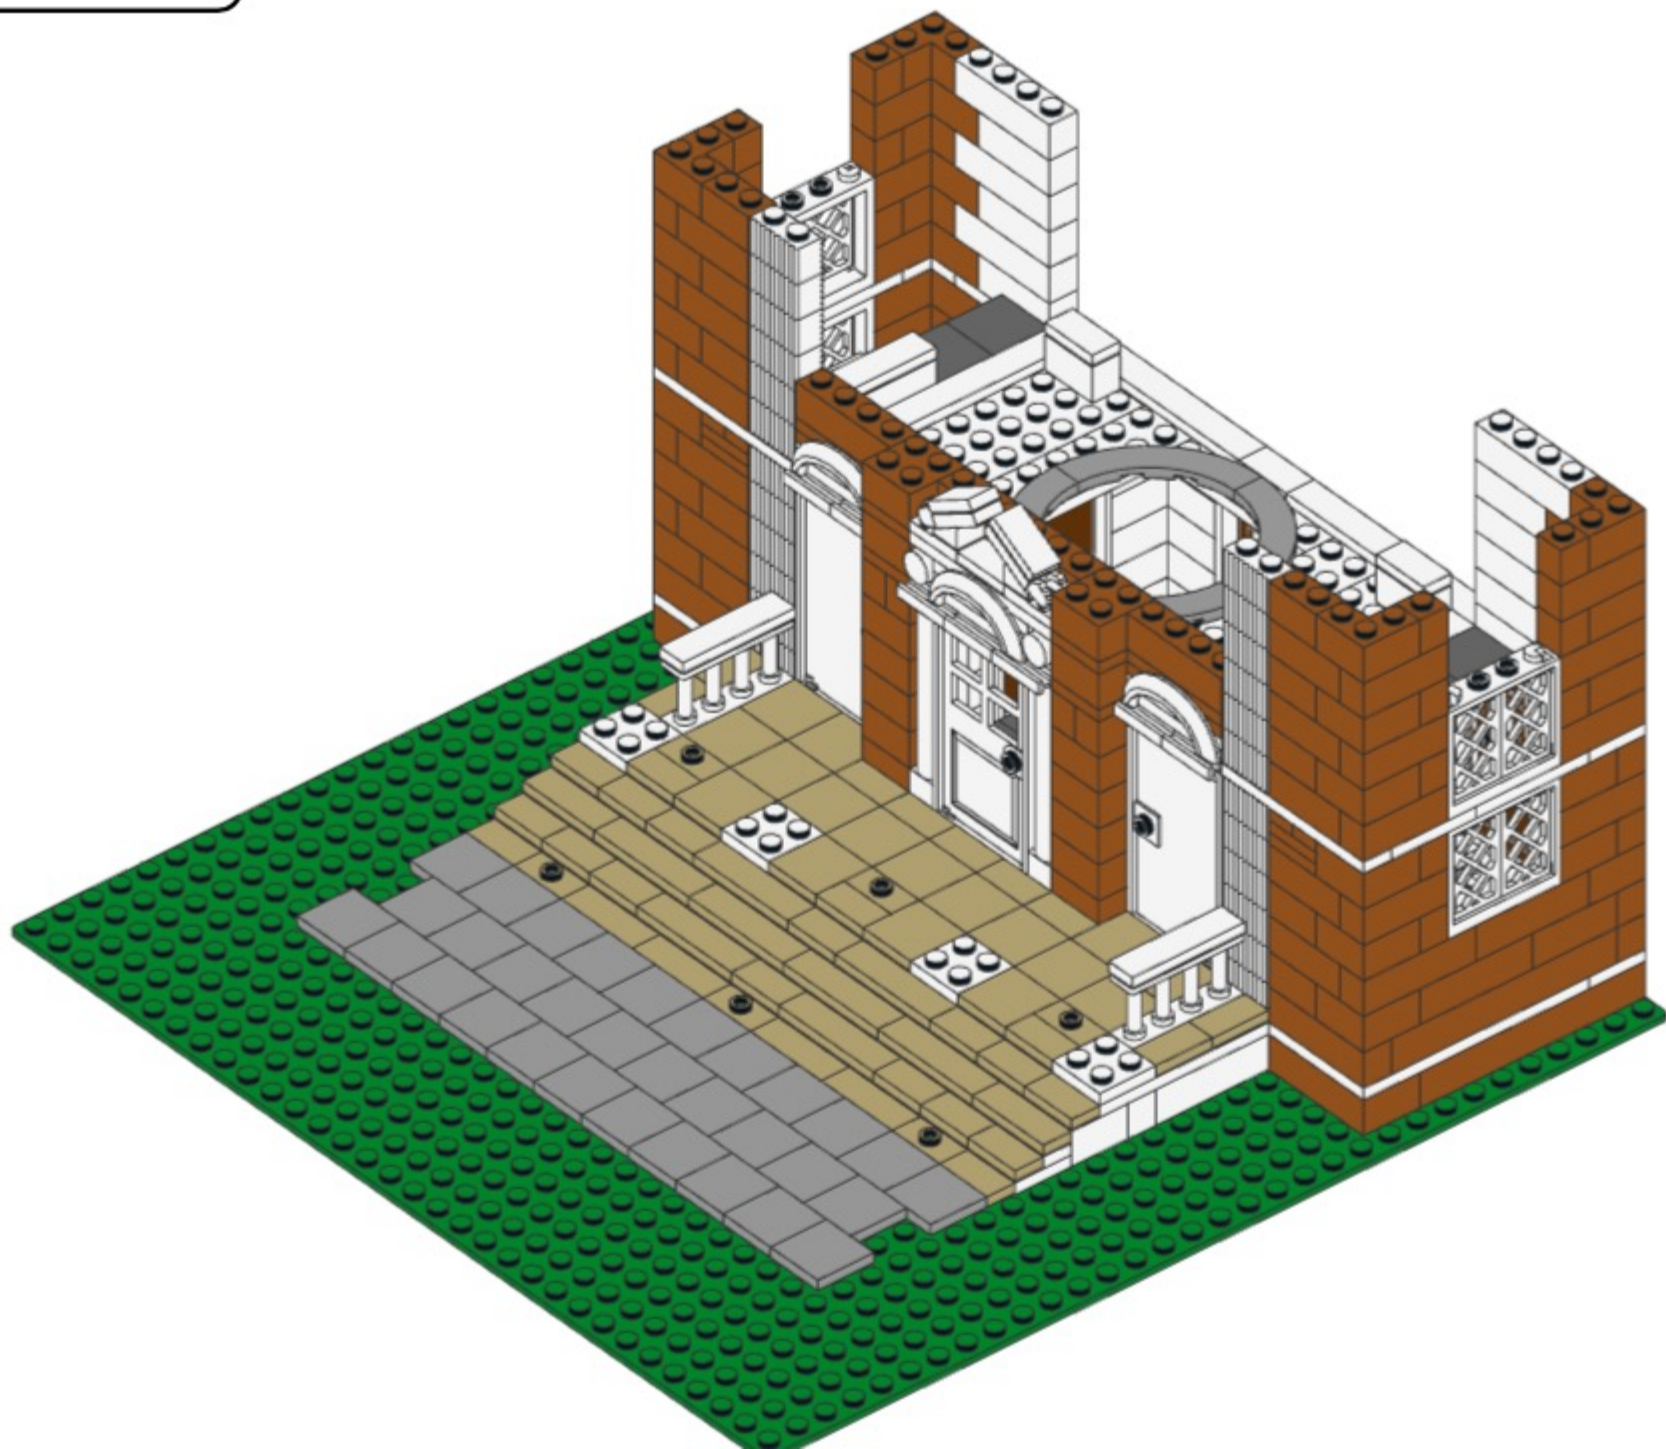

109




109

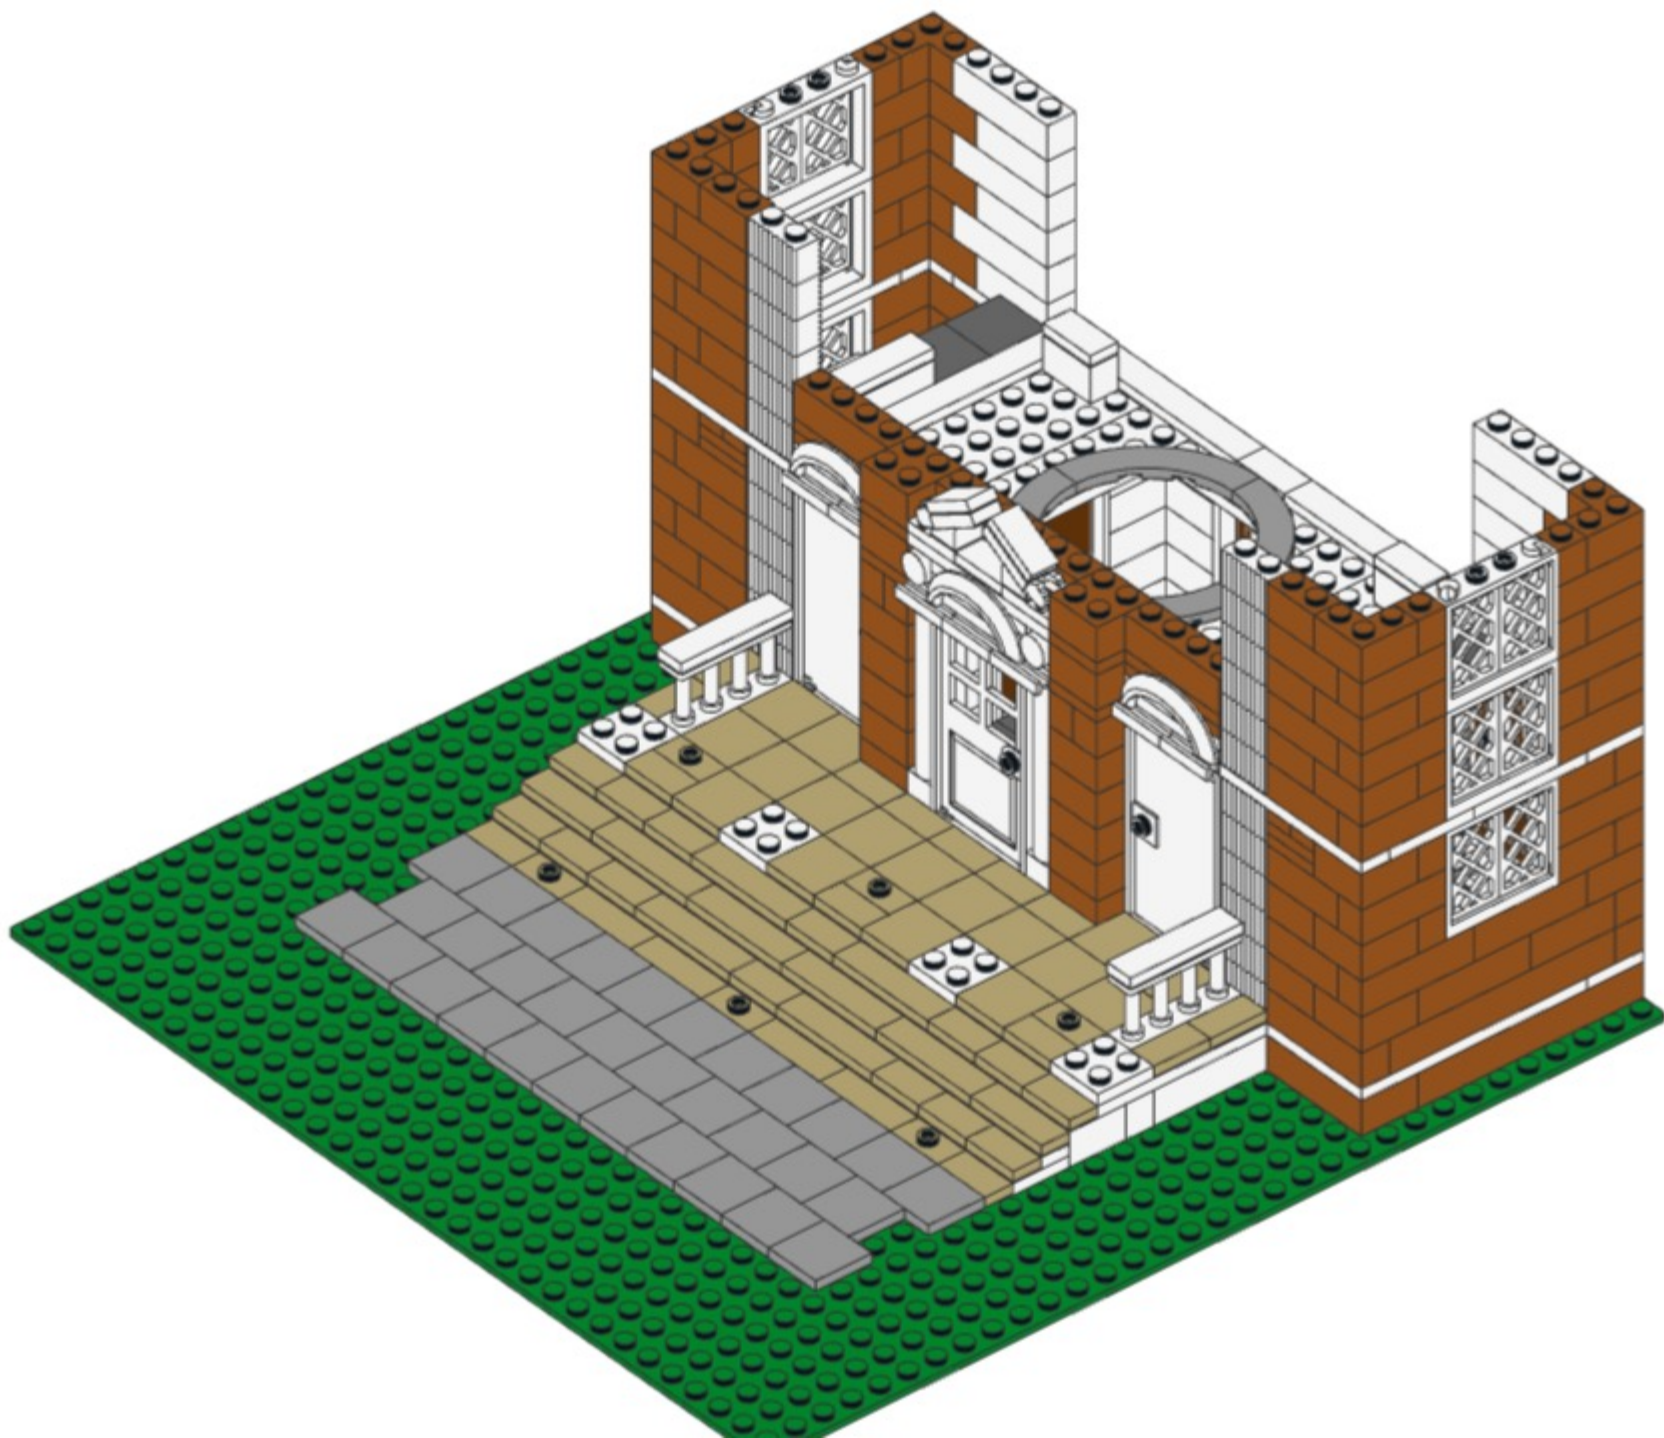


110




110

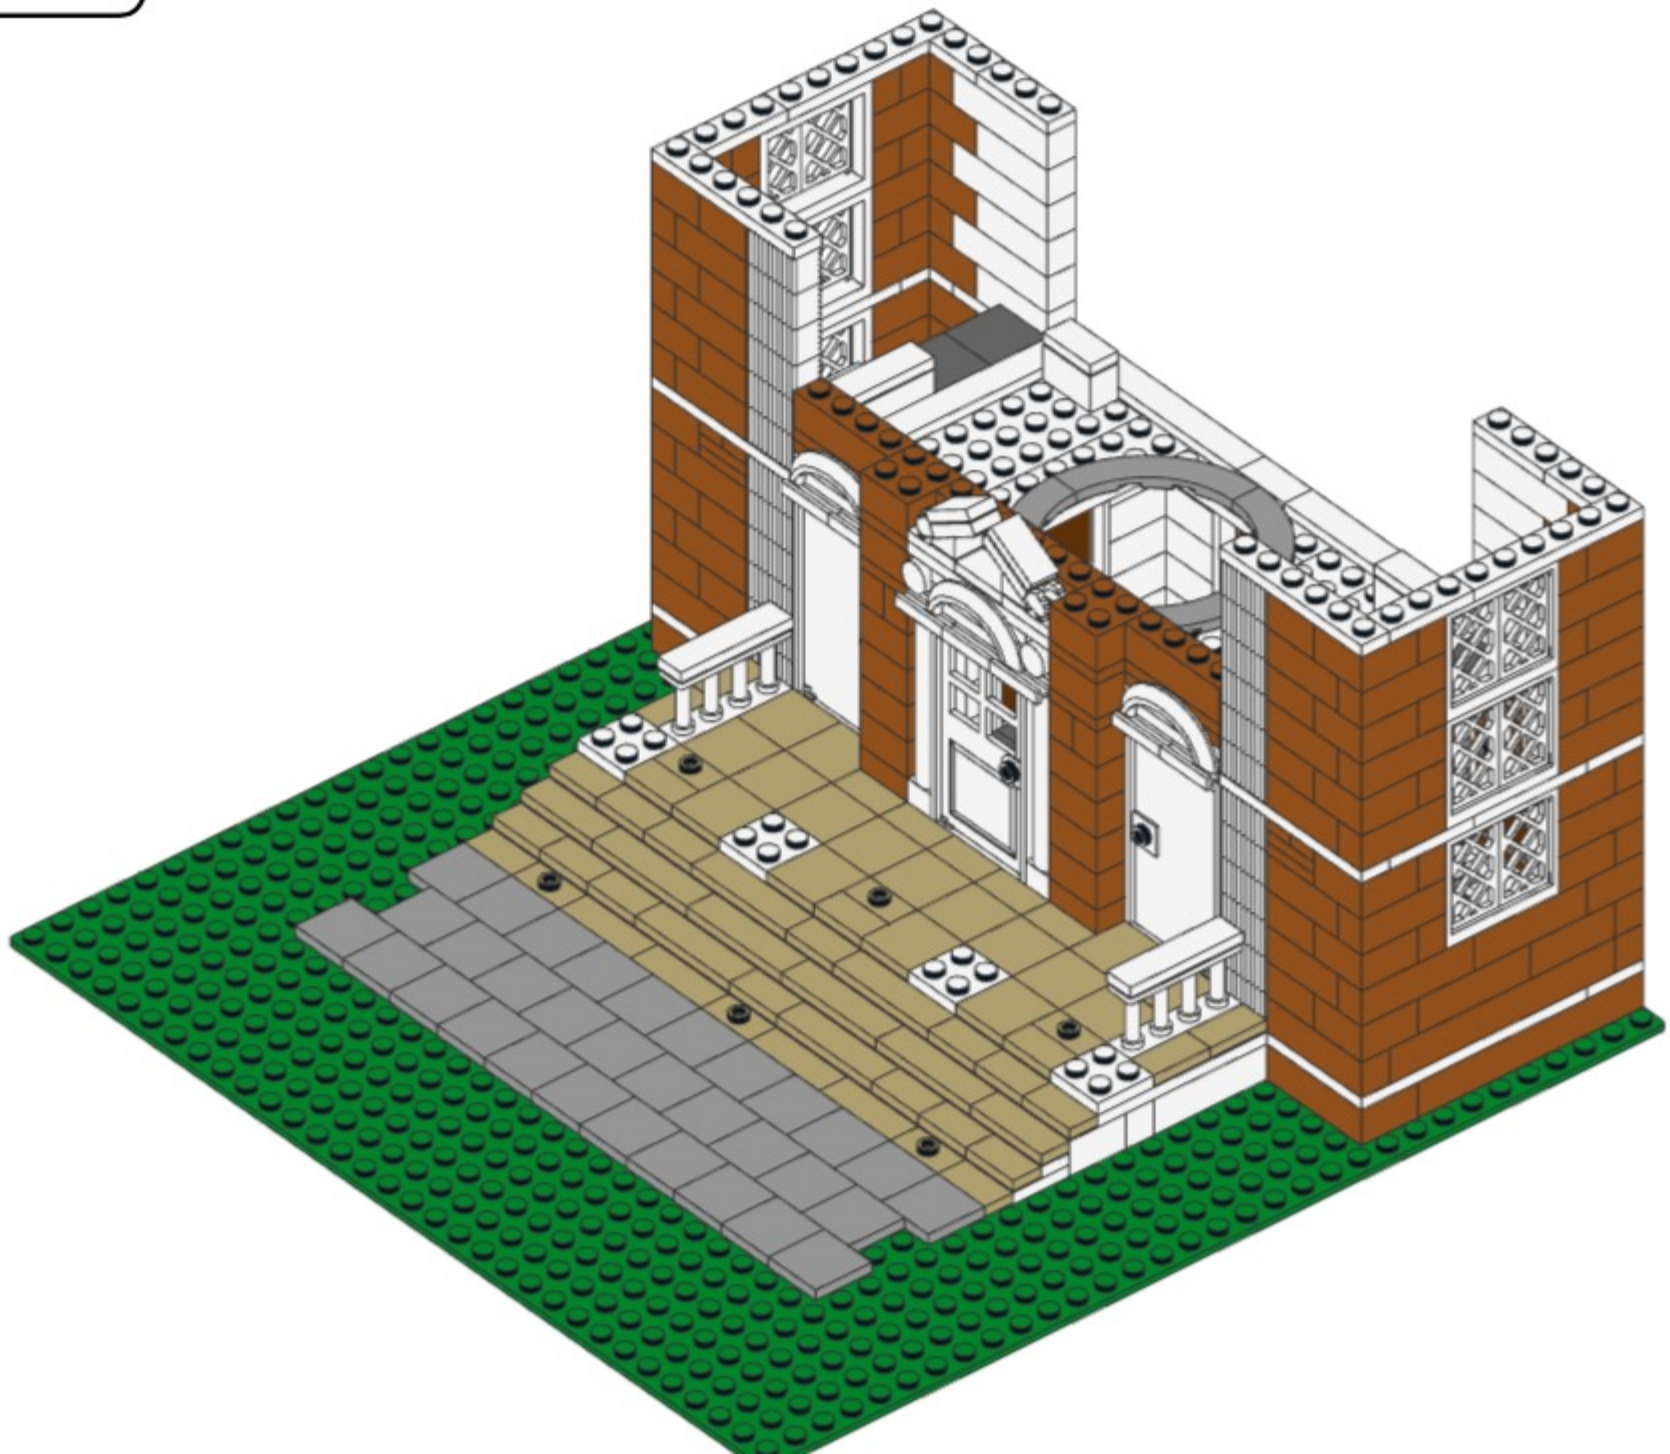

111

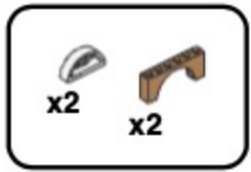


111

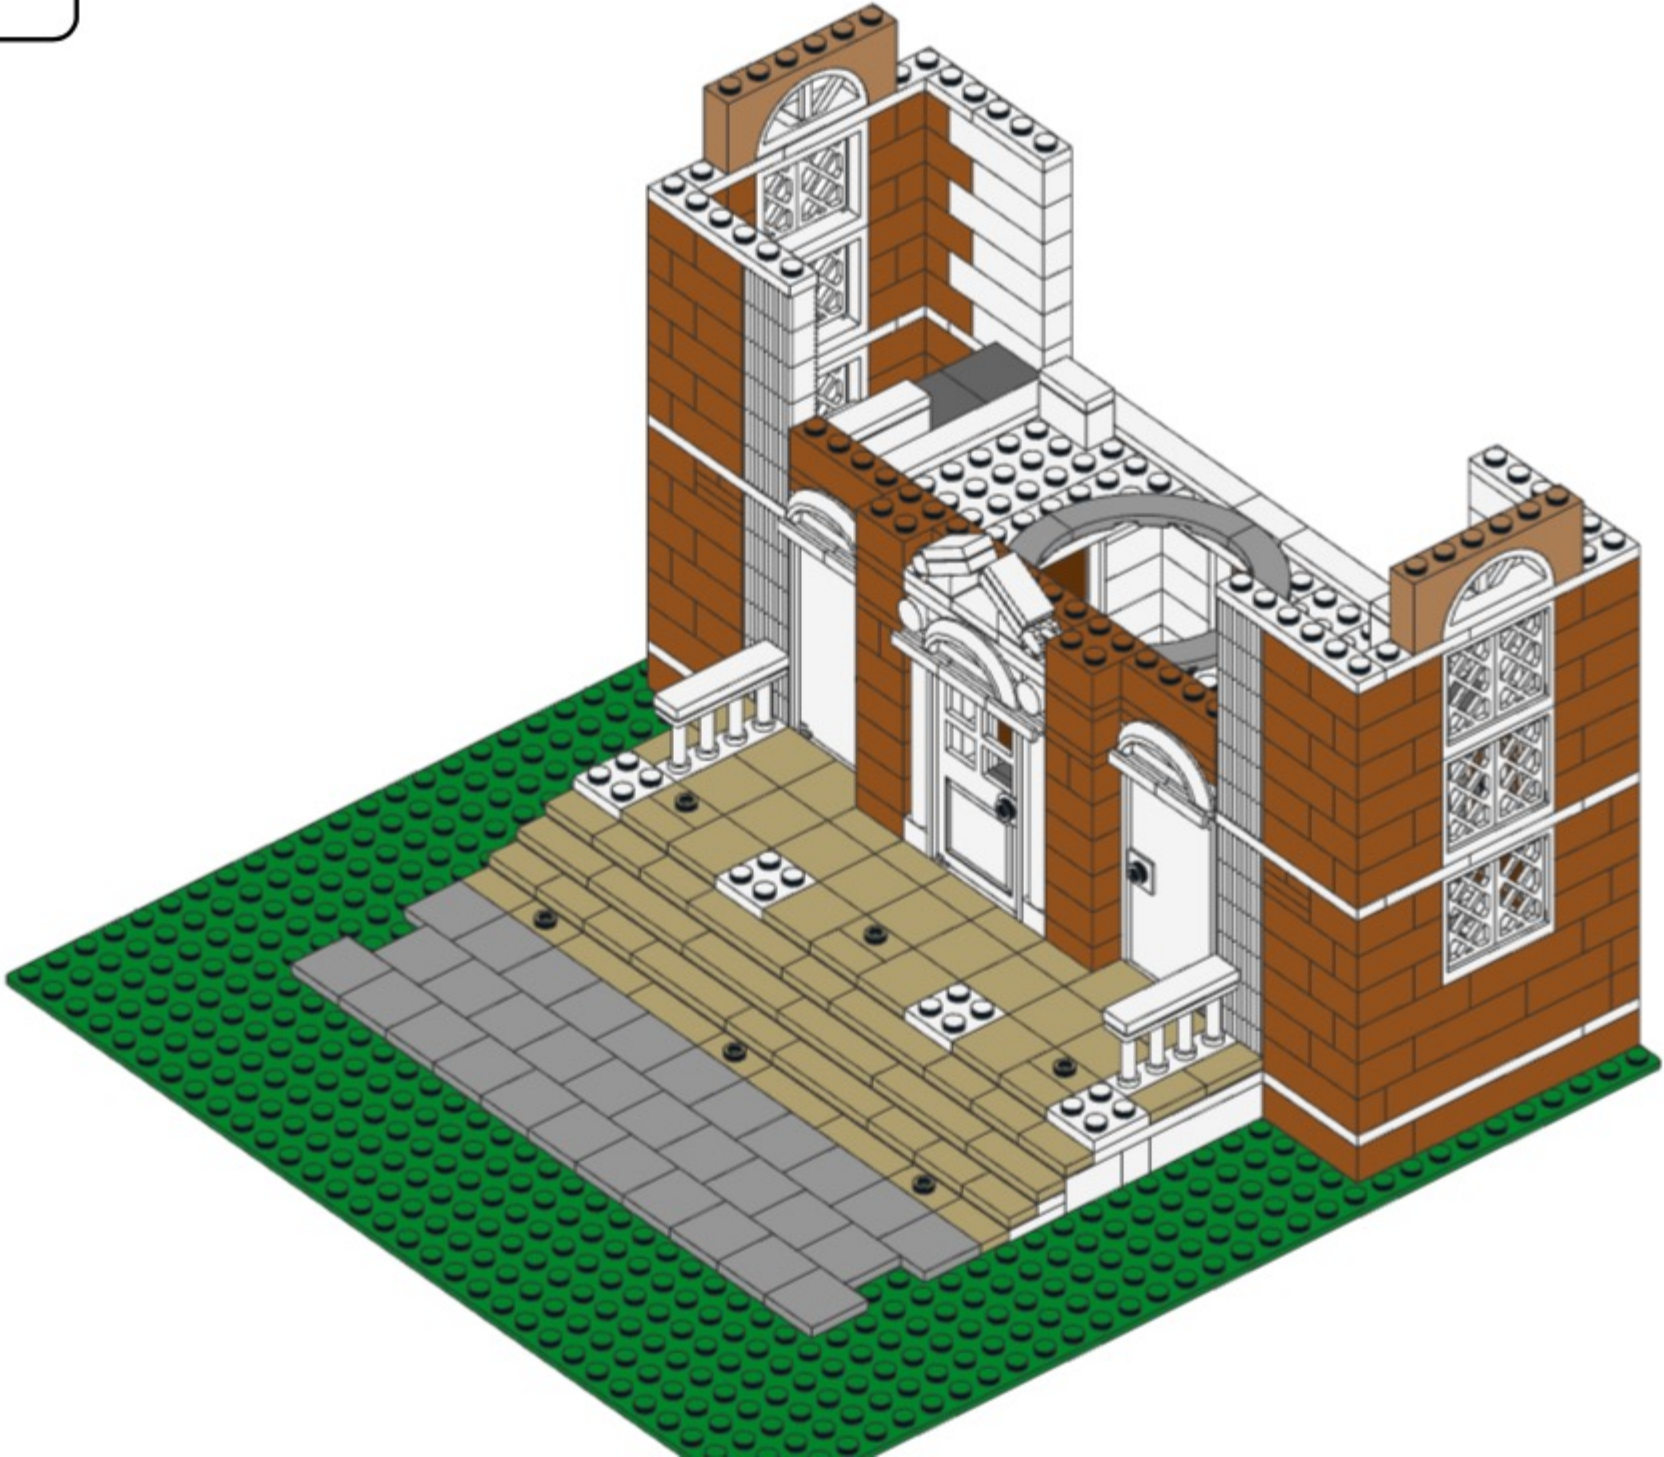

112

x2 x4 x2 x2

112

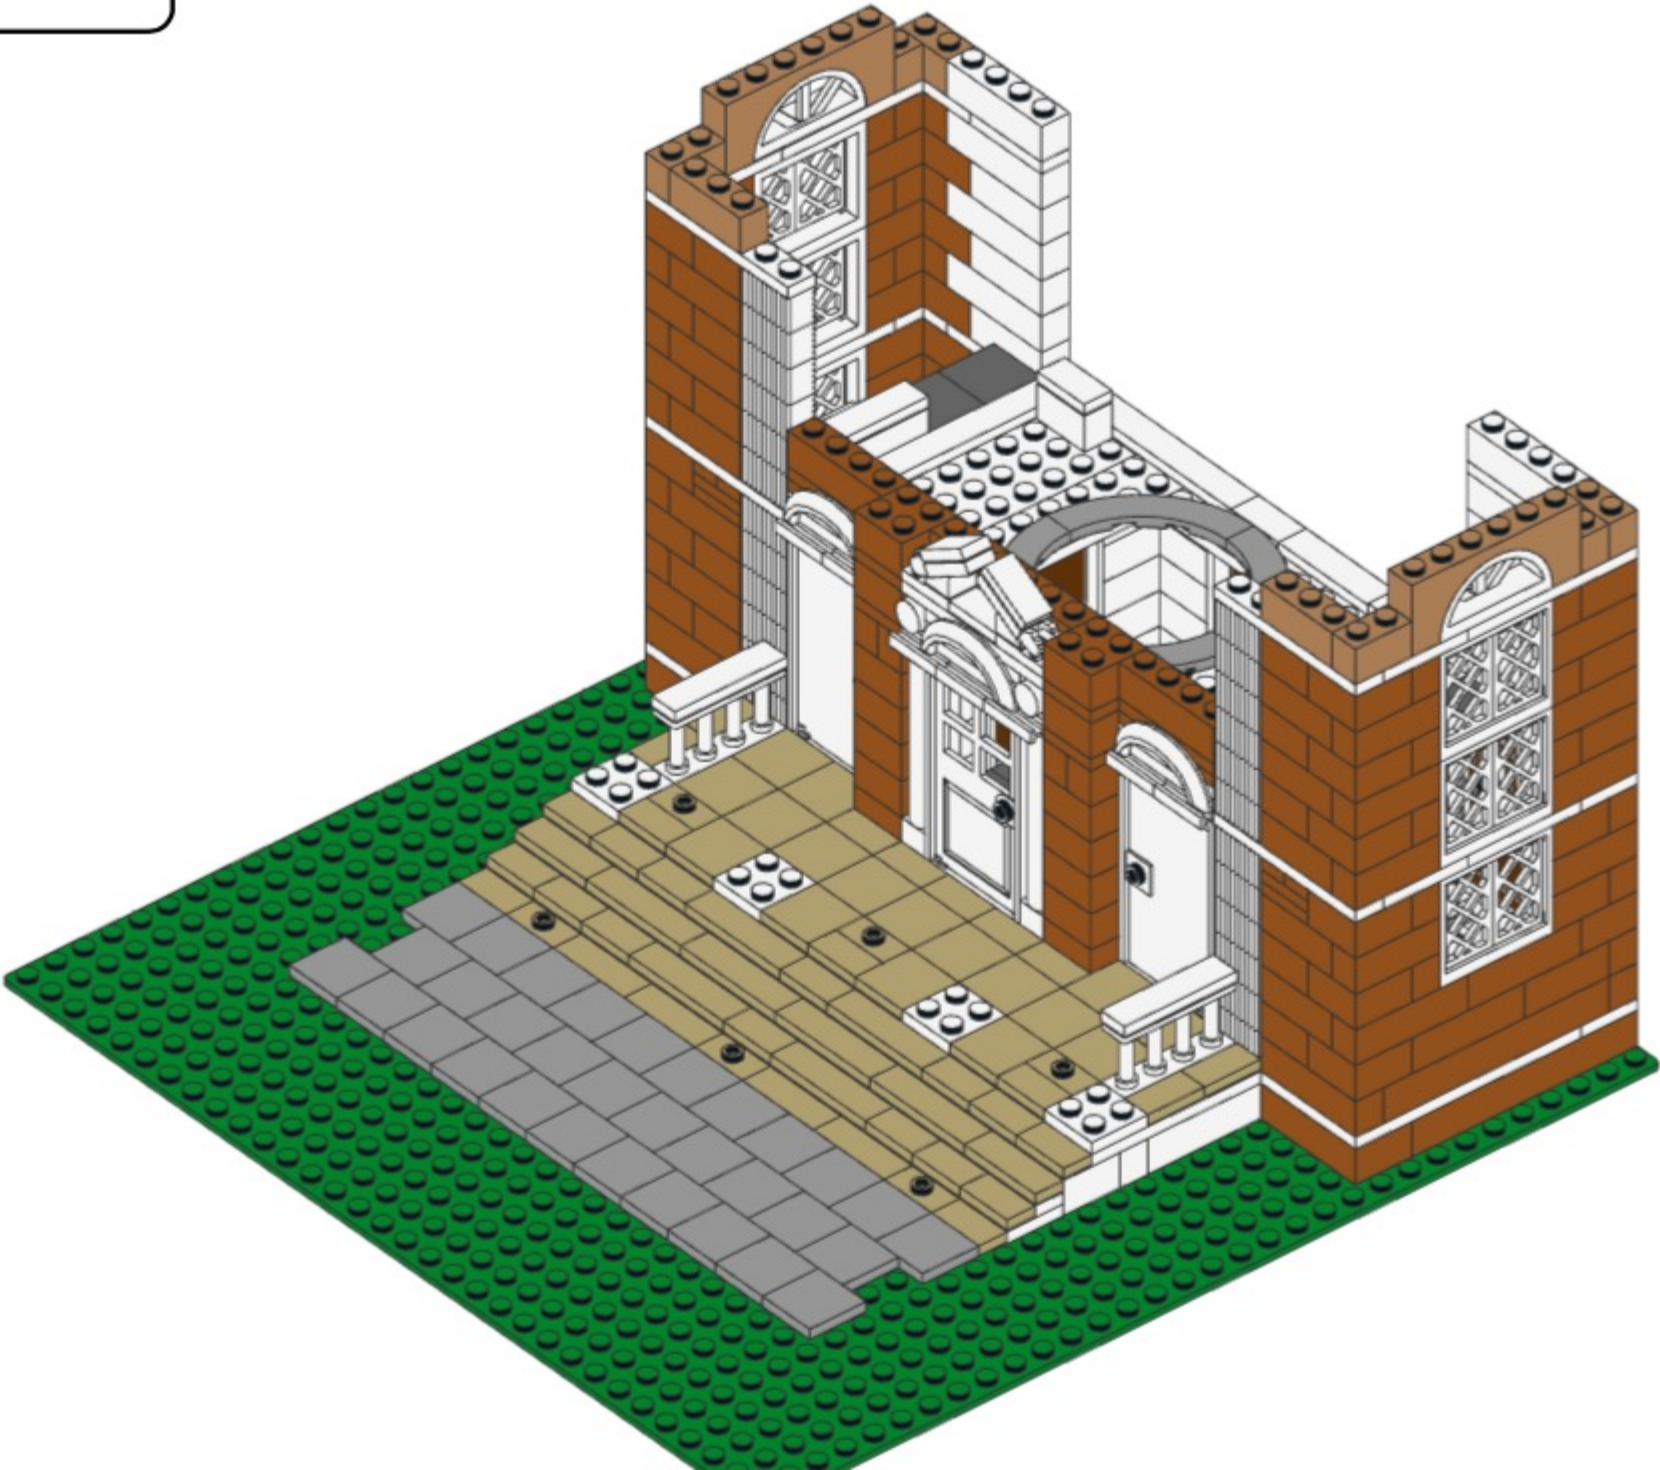


113




113




114

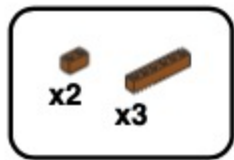


114

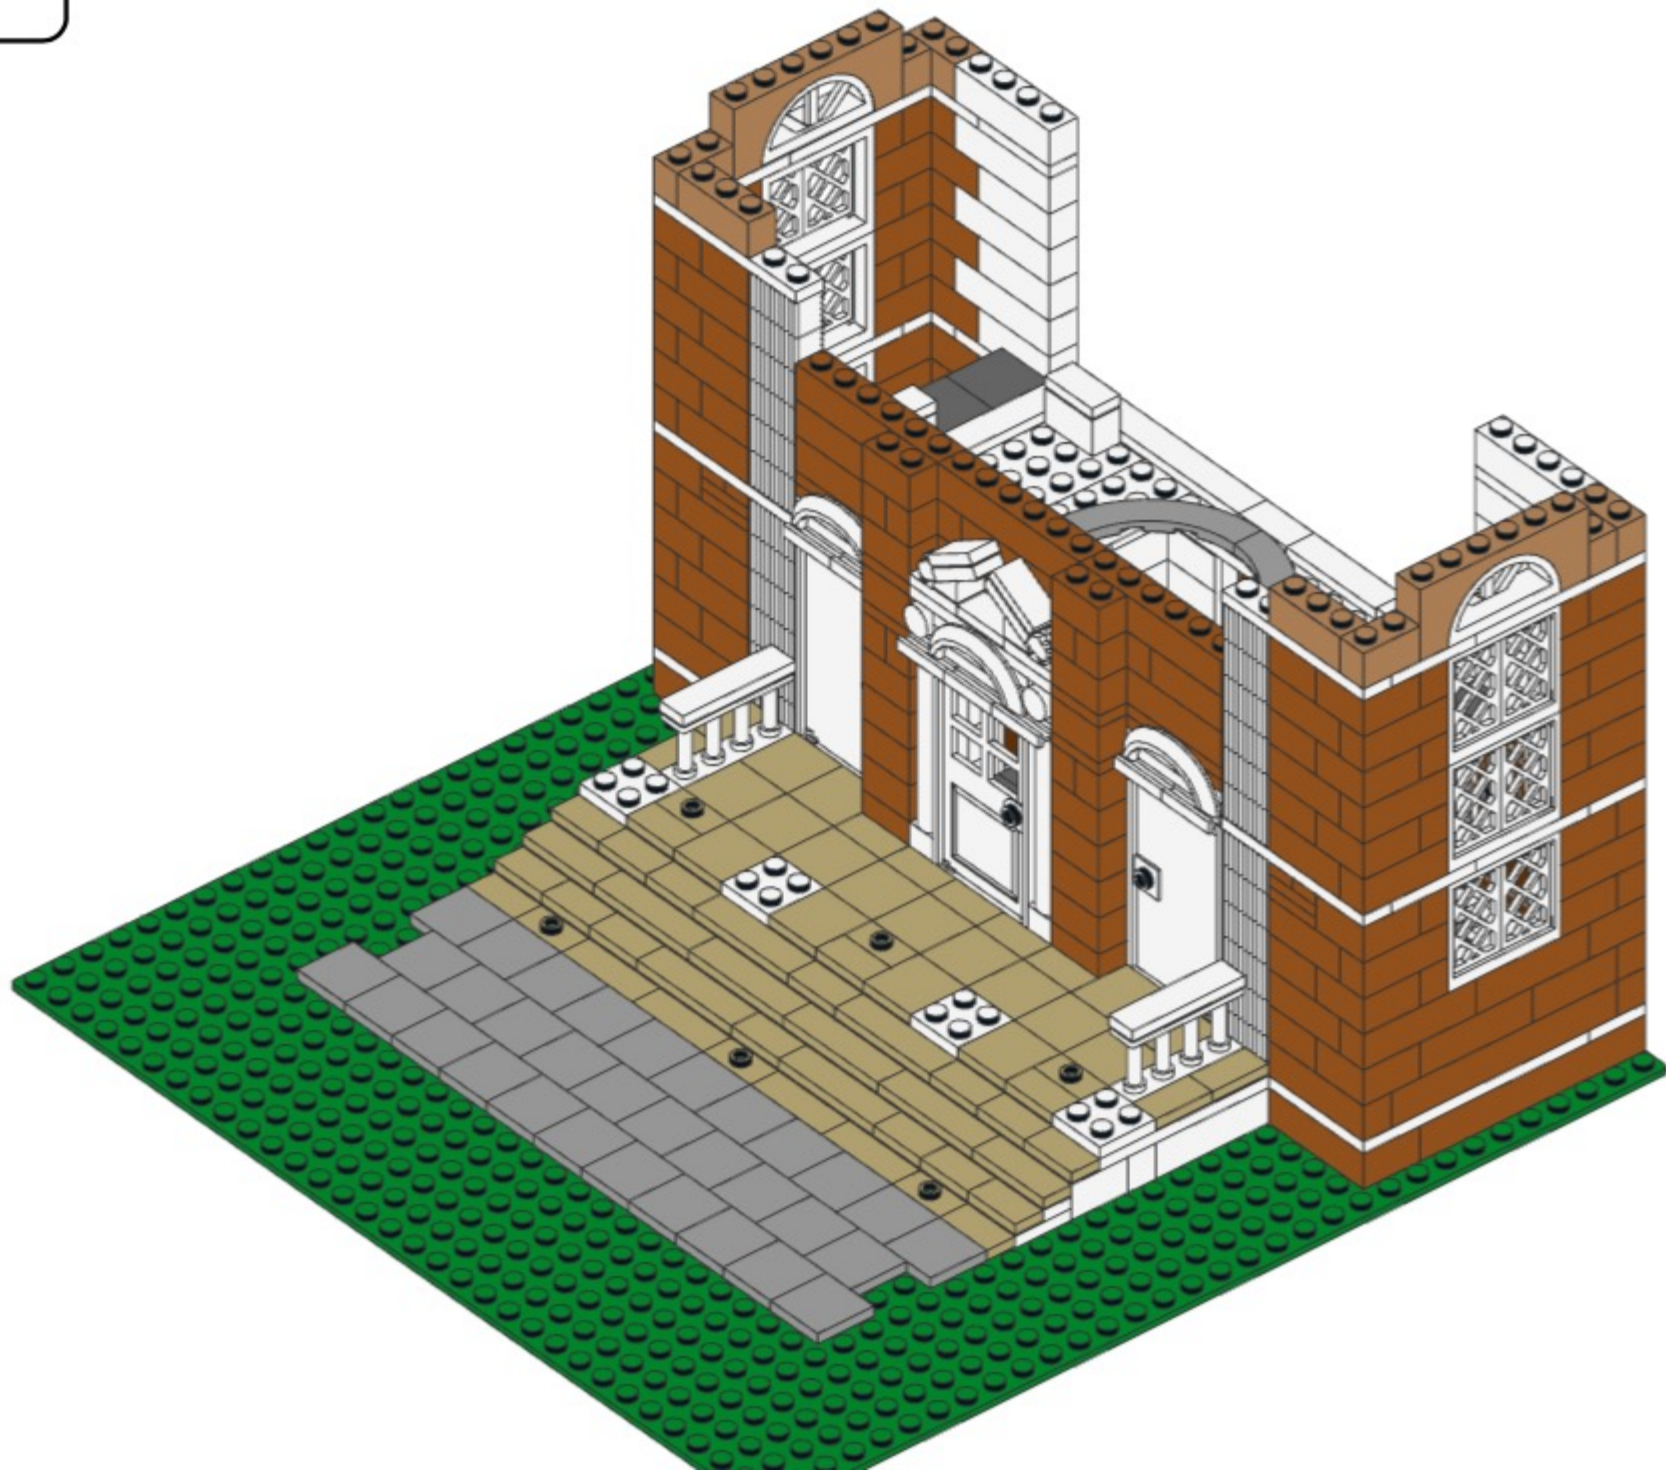

115

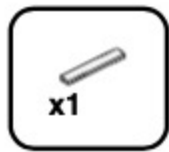


115

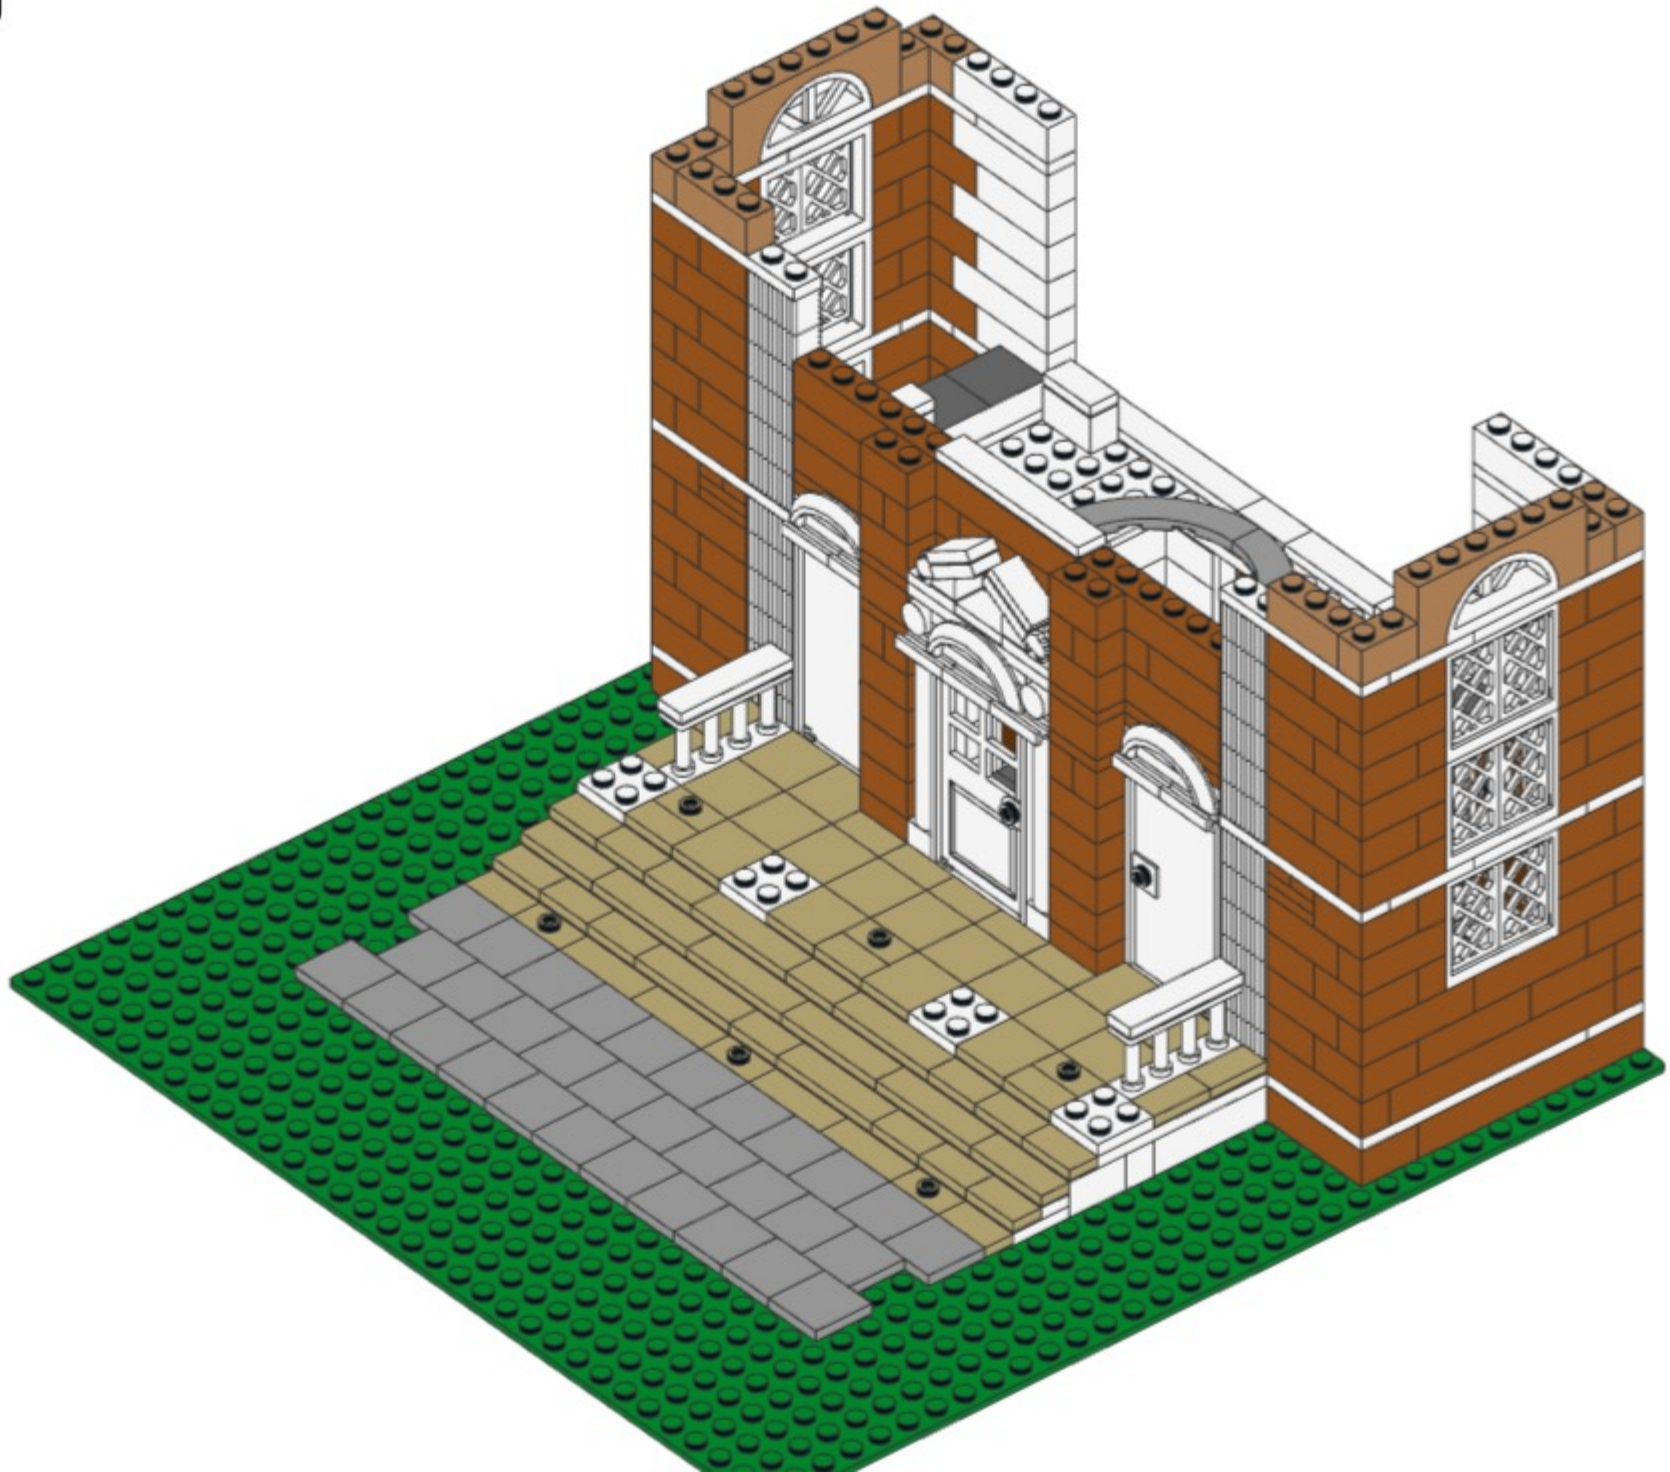


116




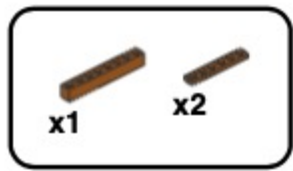


116

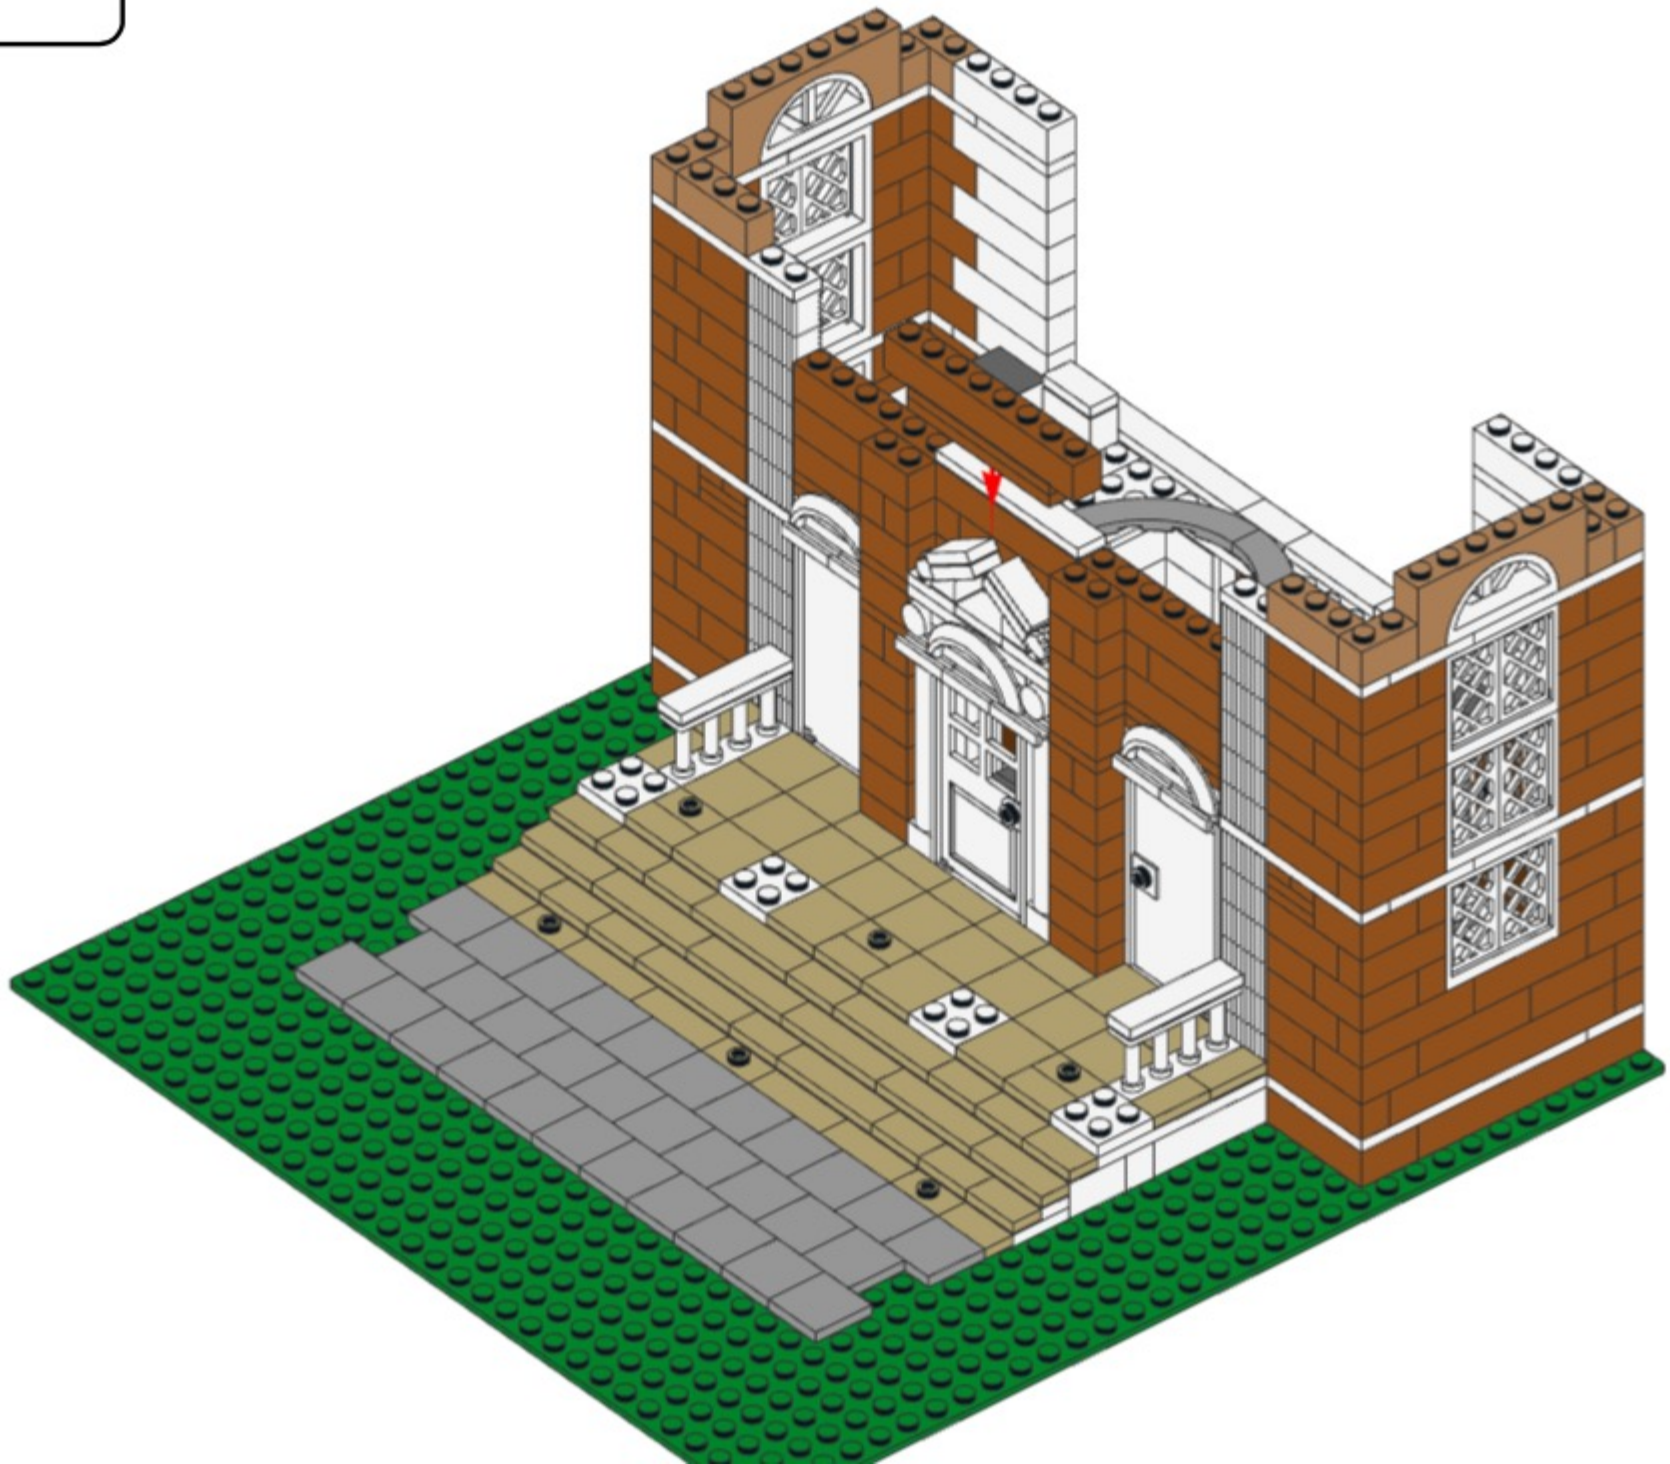


117

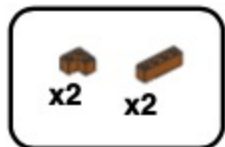


117

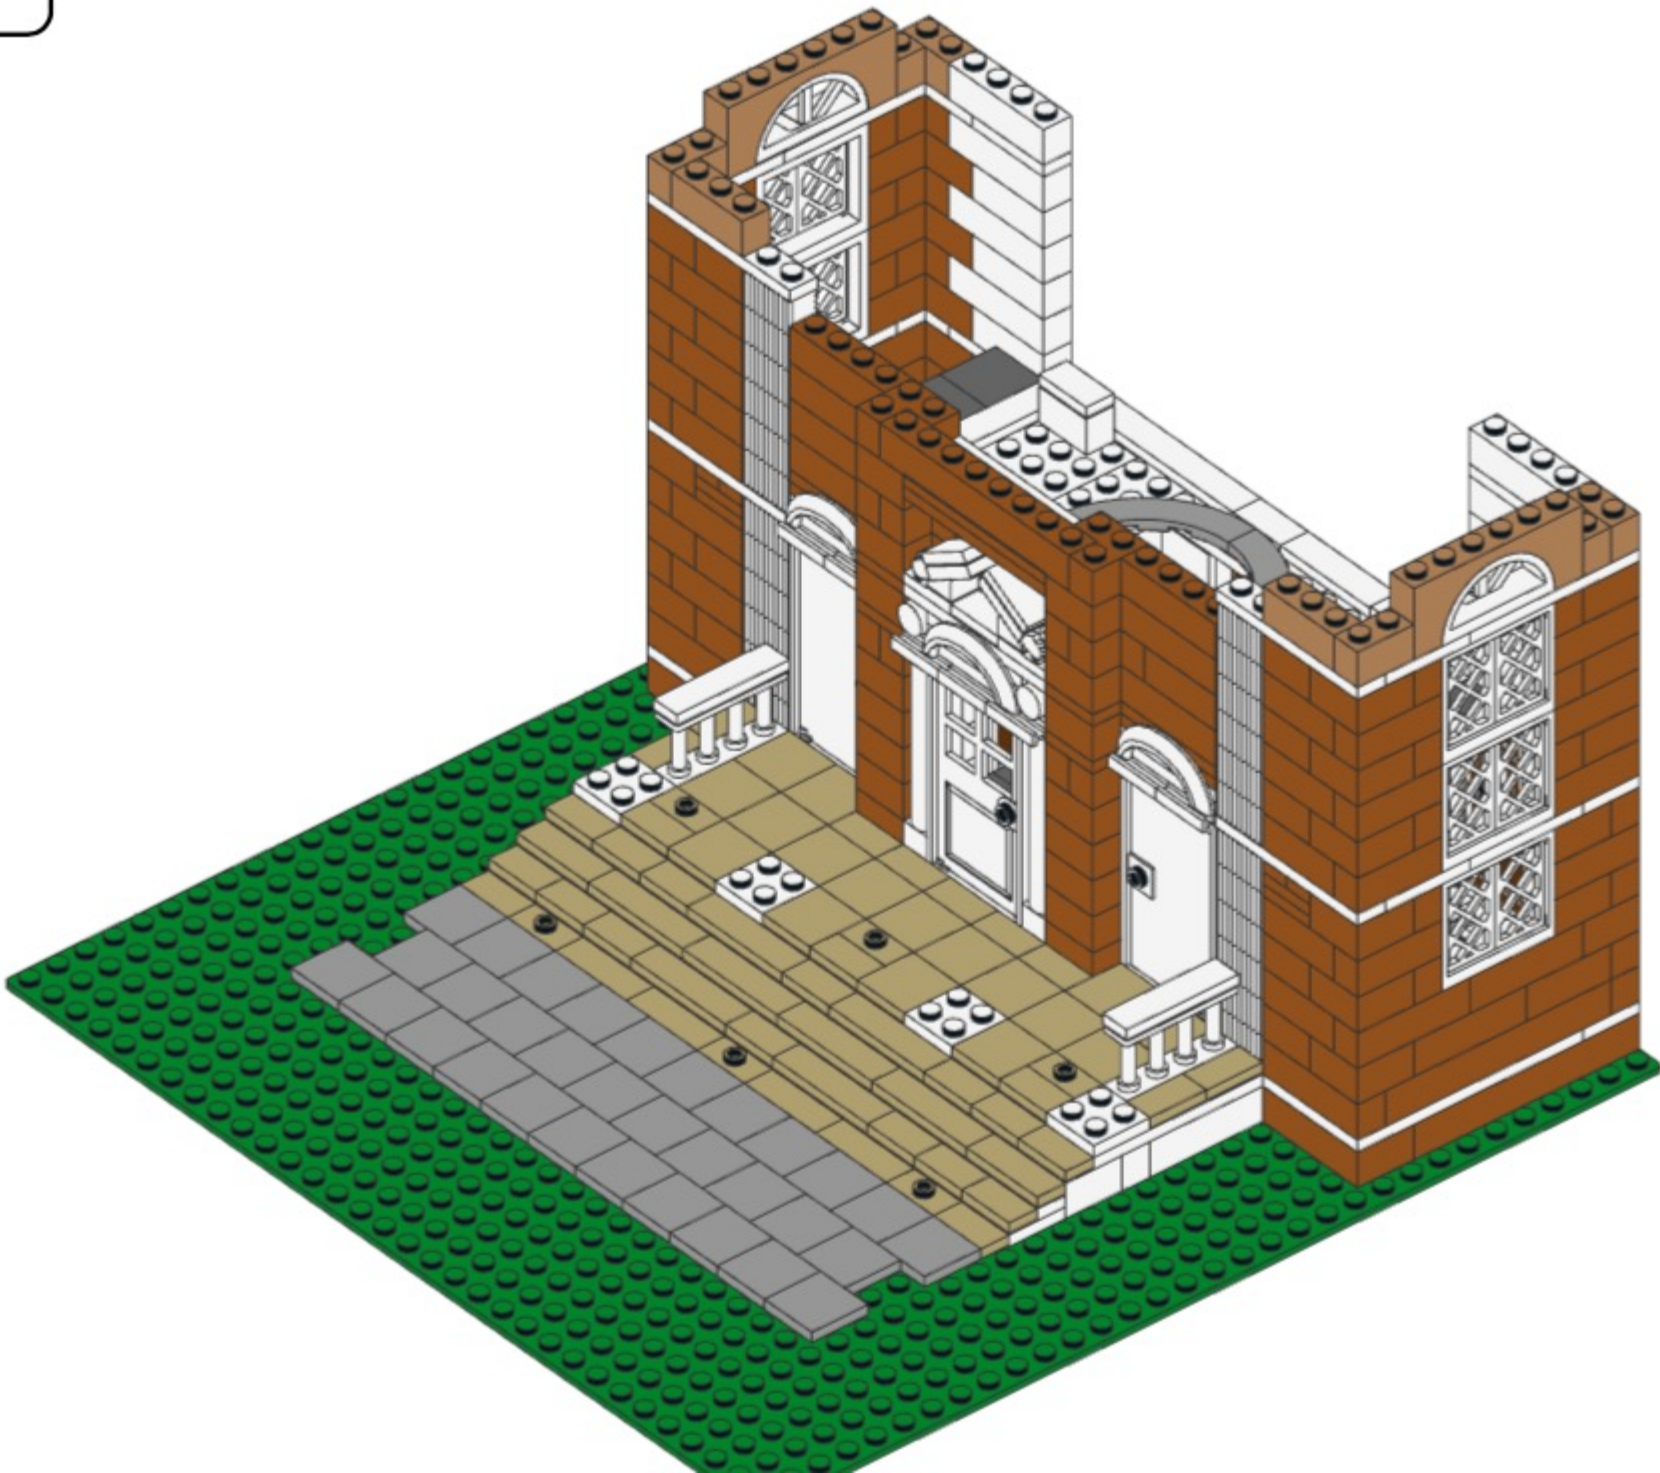


118

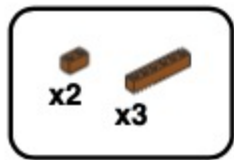


118

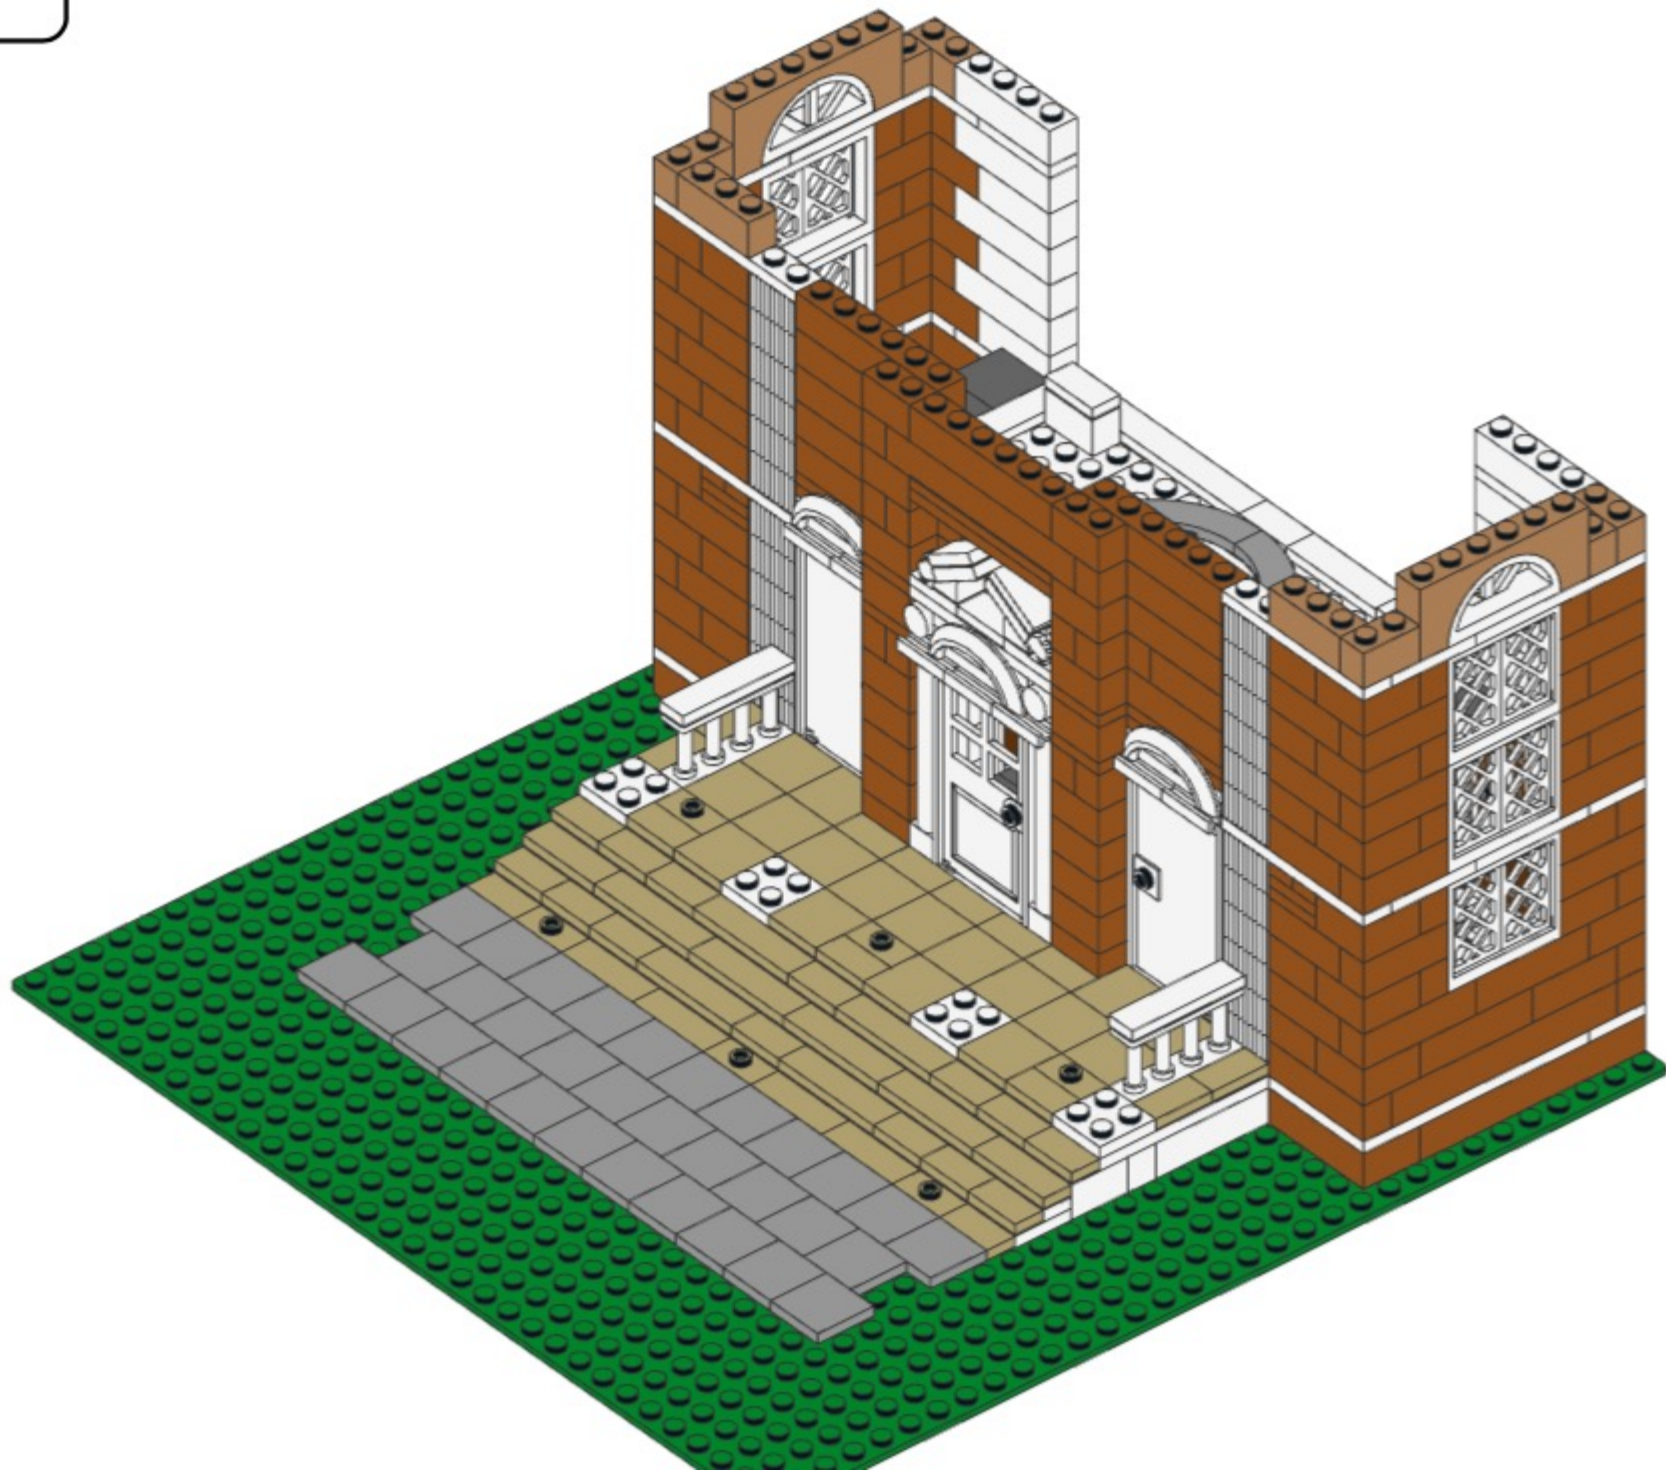


119

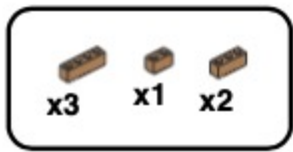


119

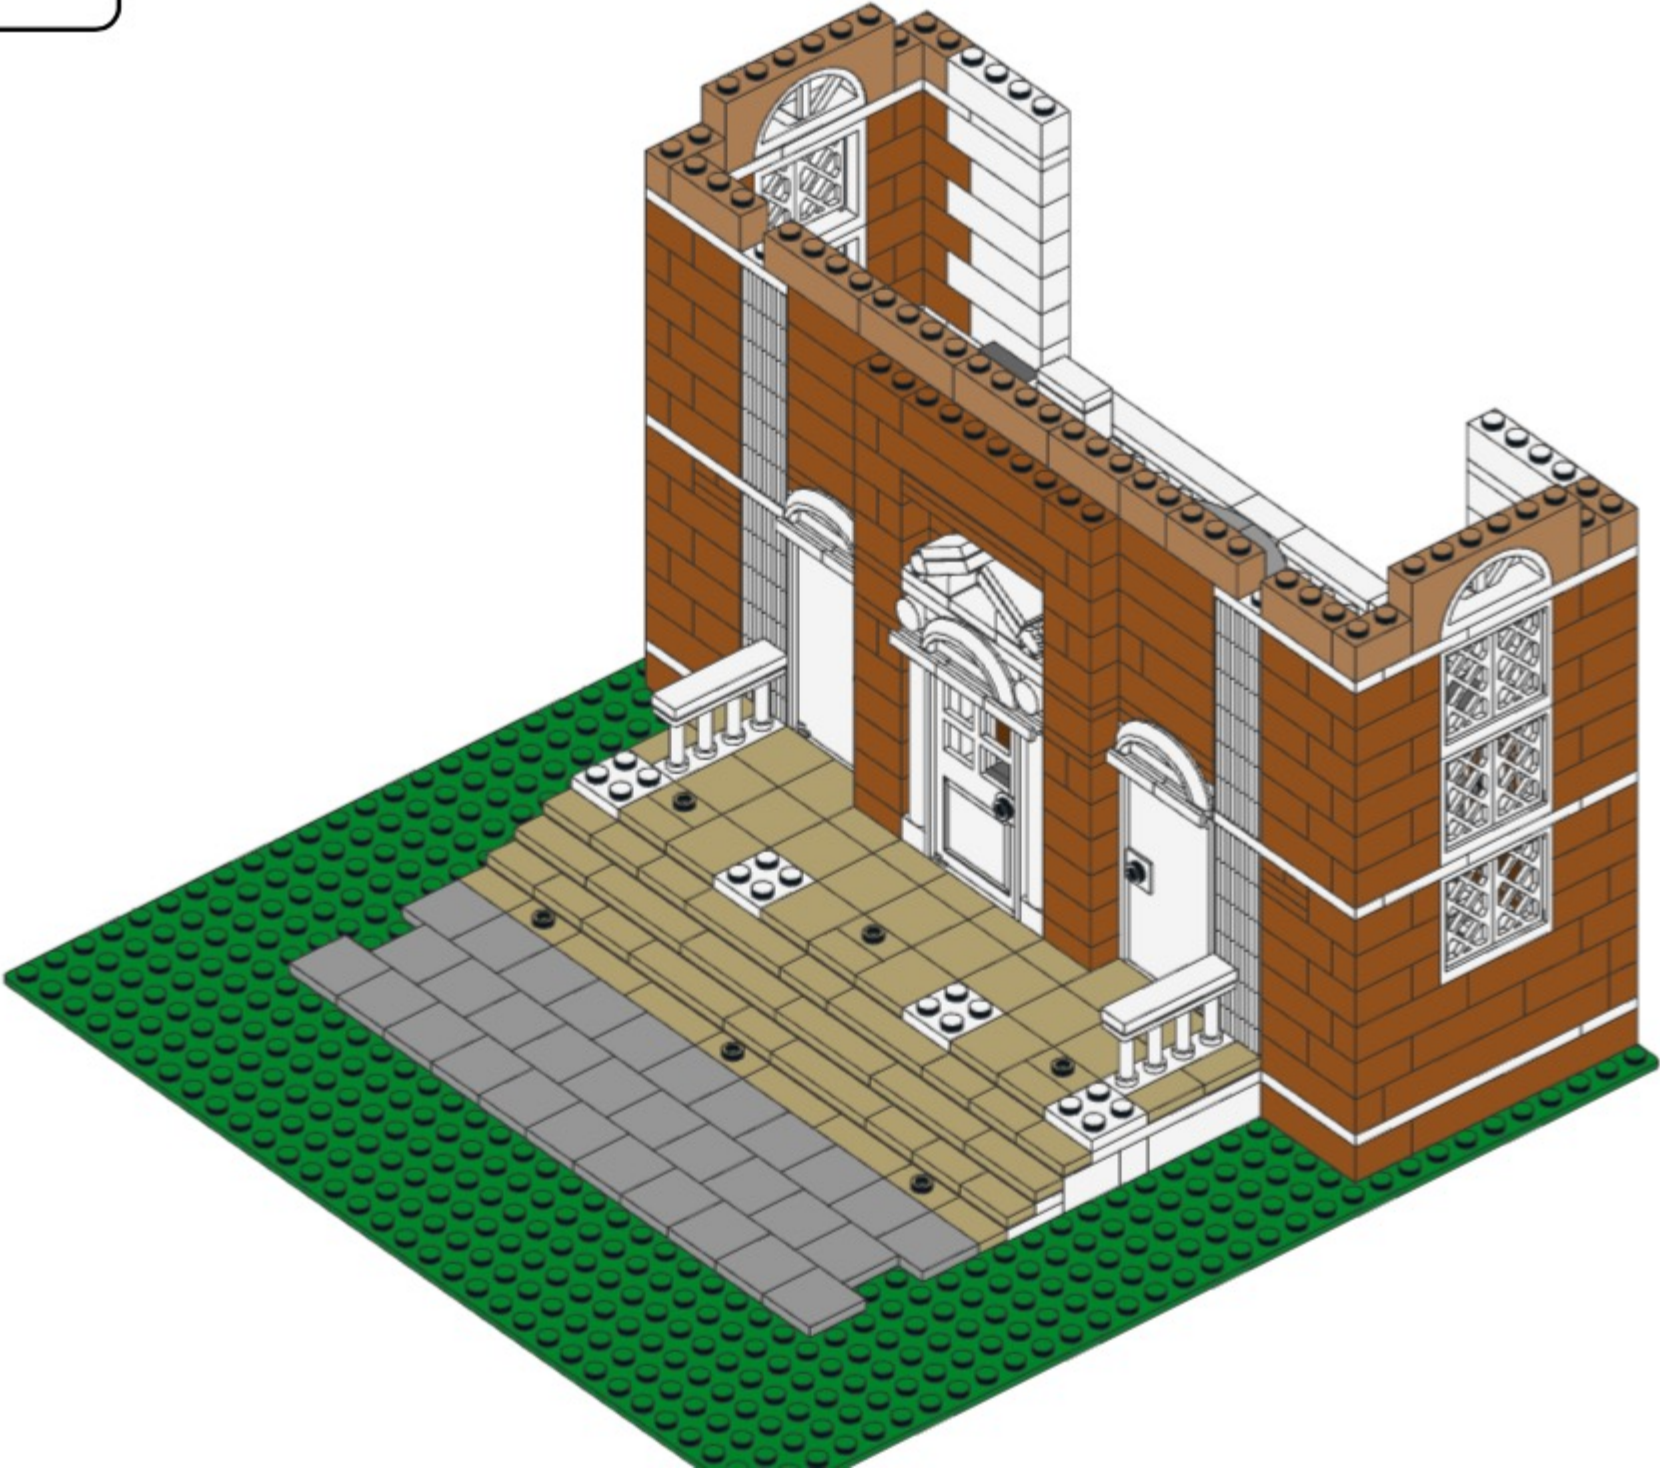


120

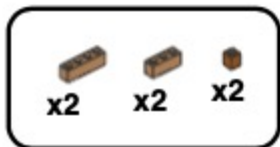


120

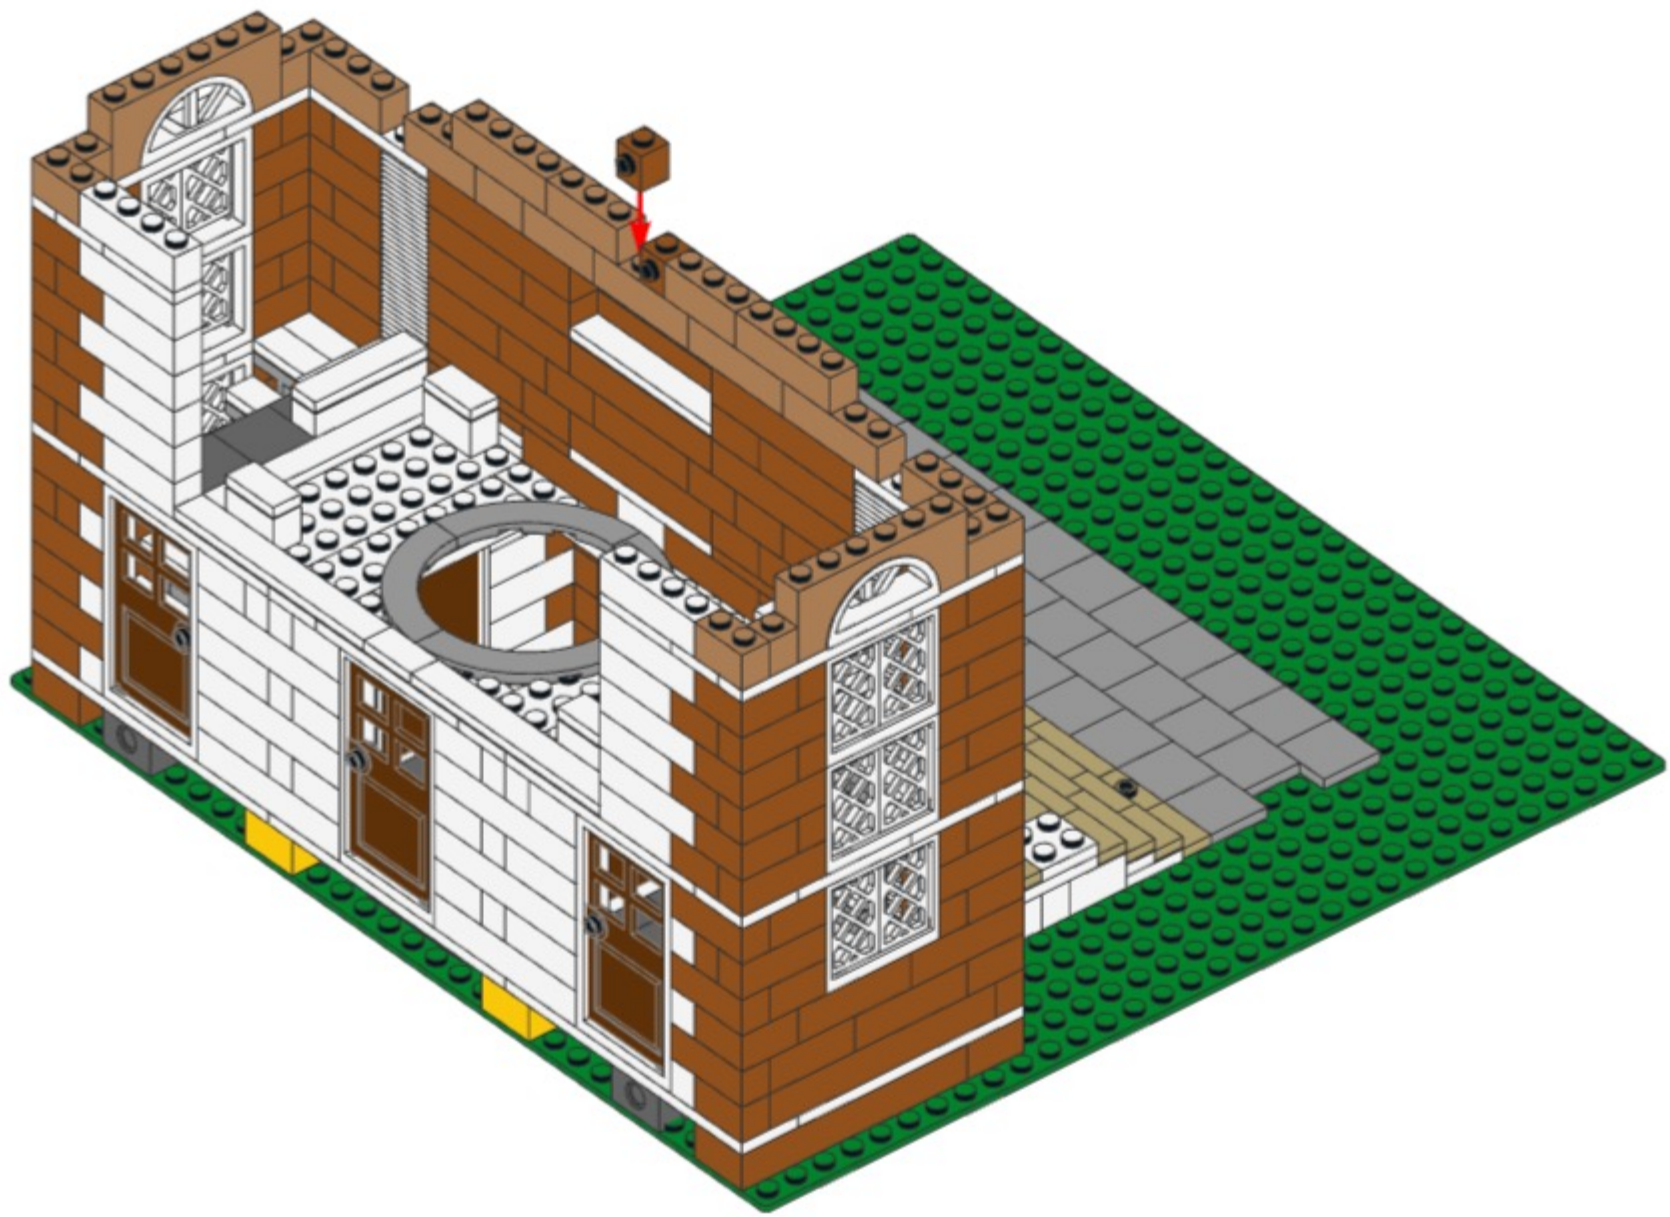


121

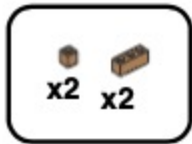


121

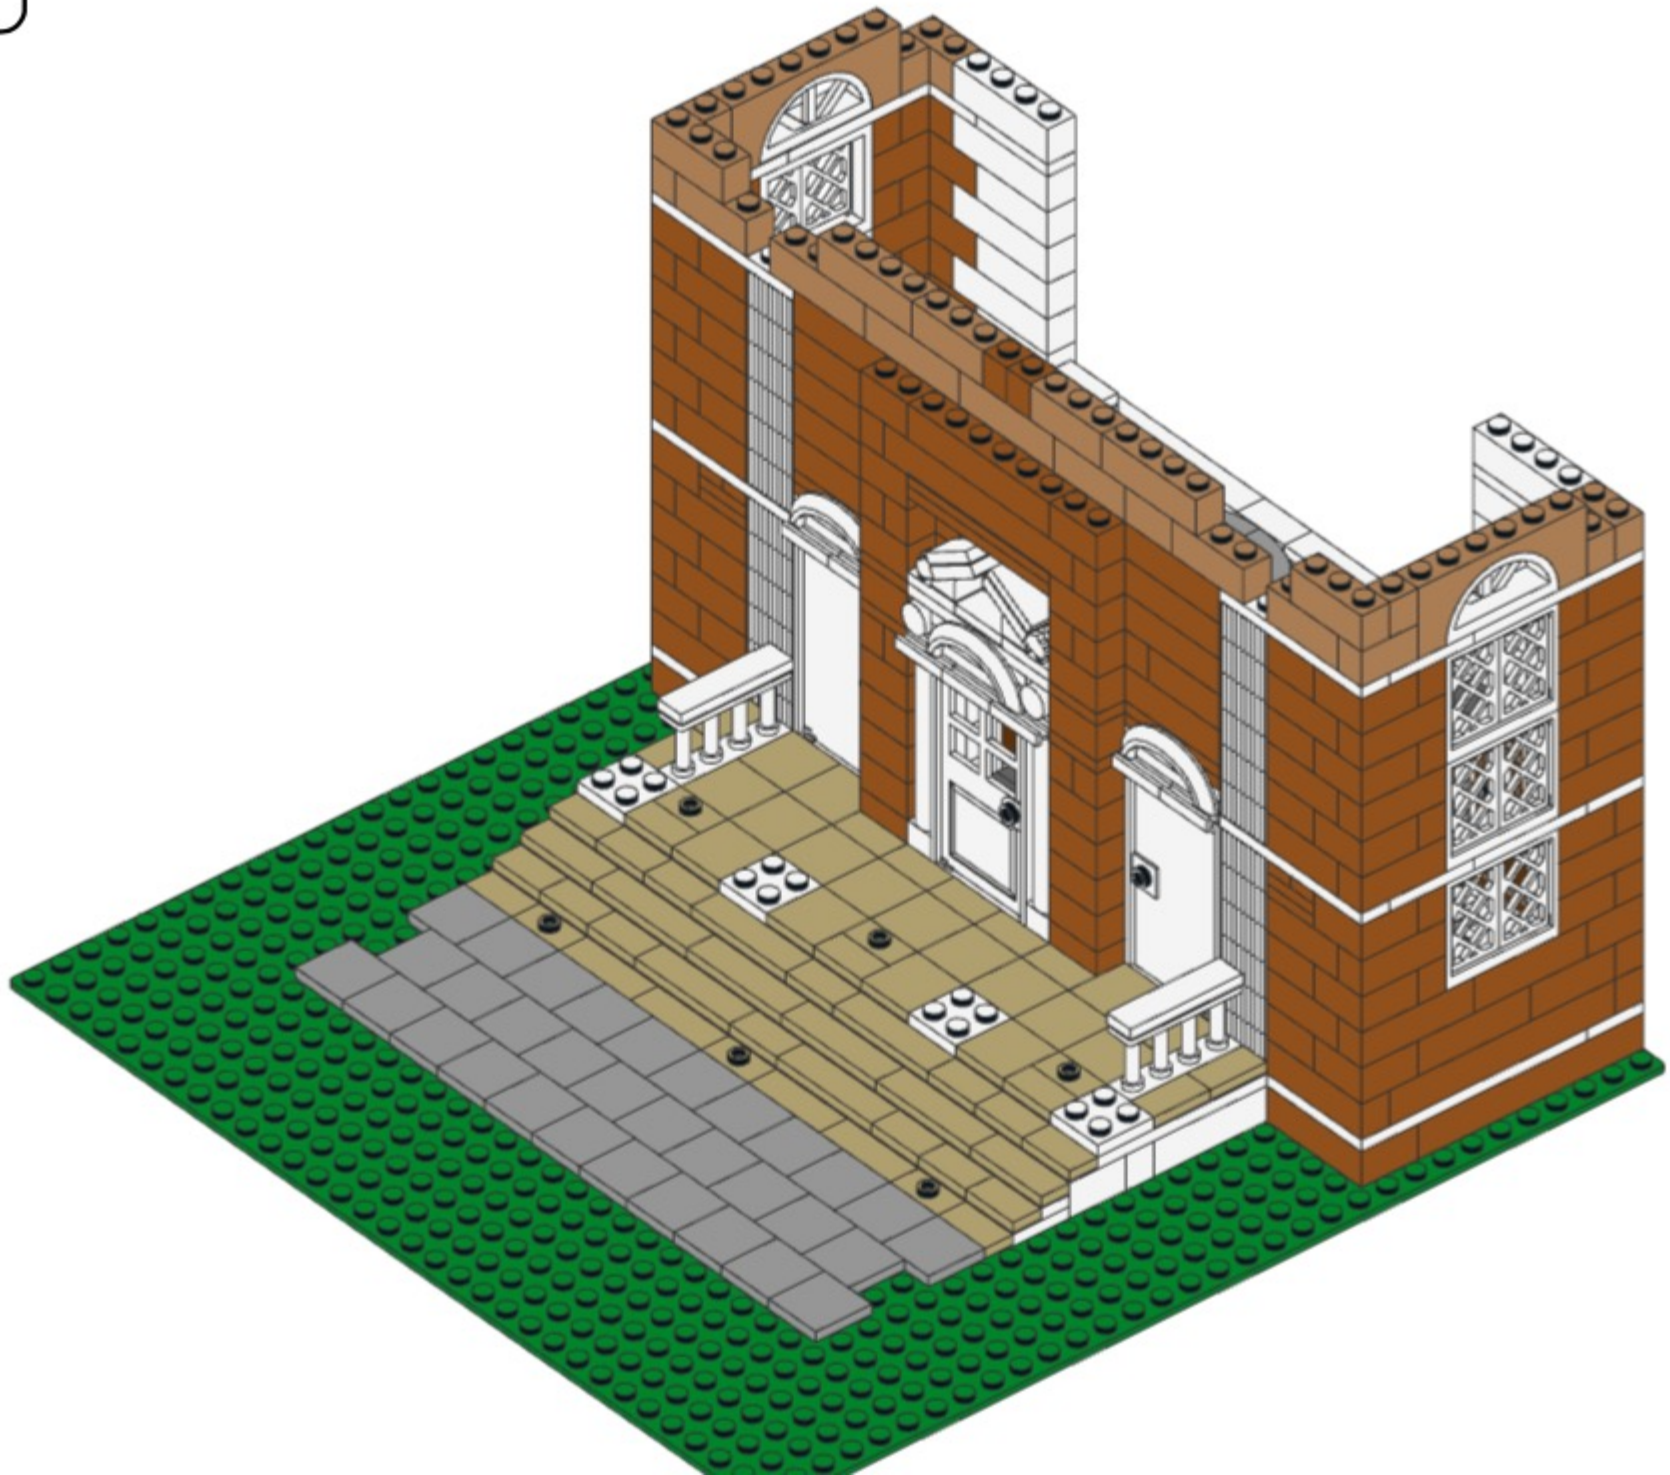

122

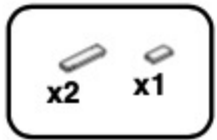


122

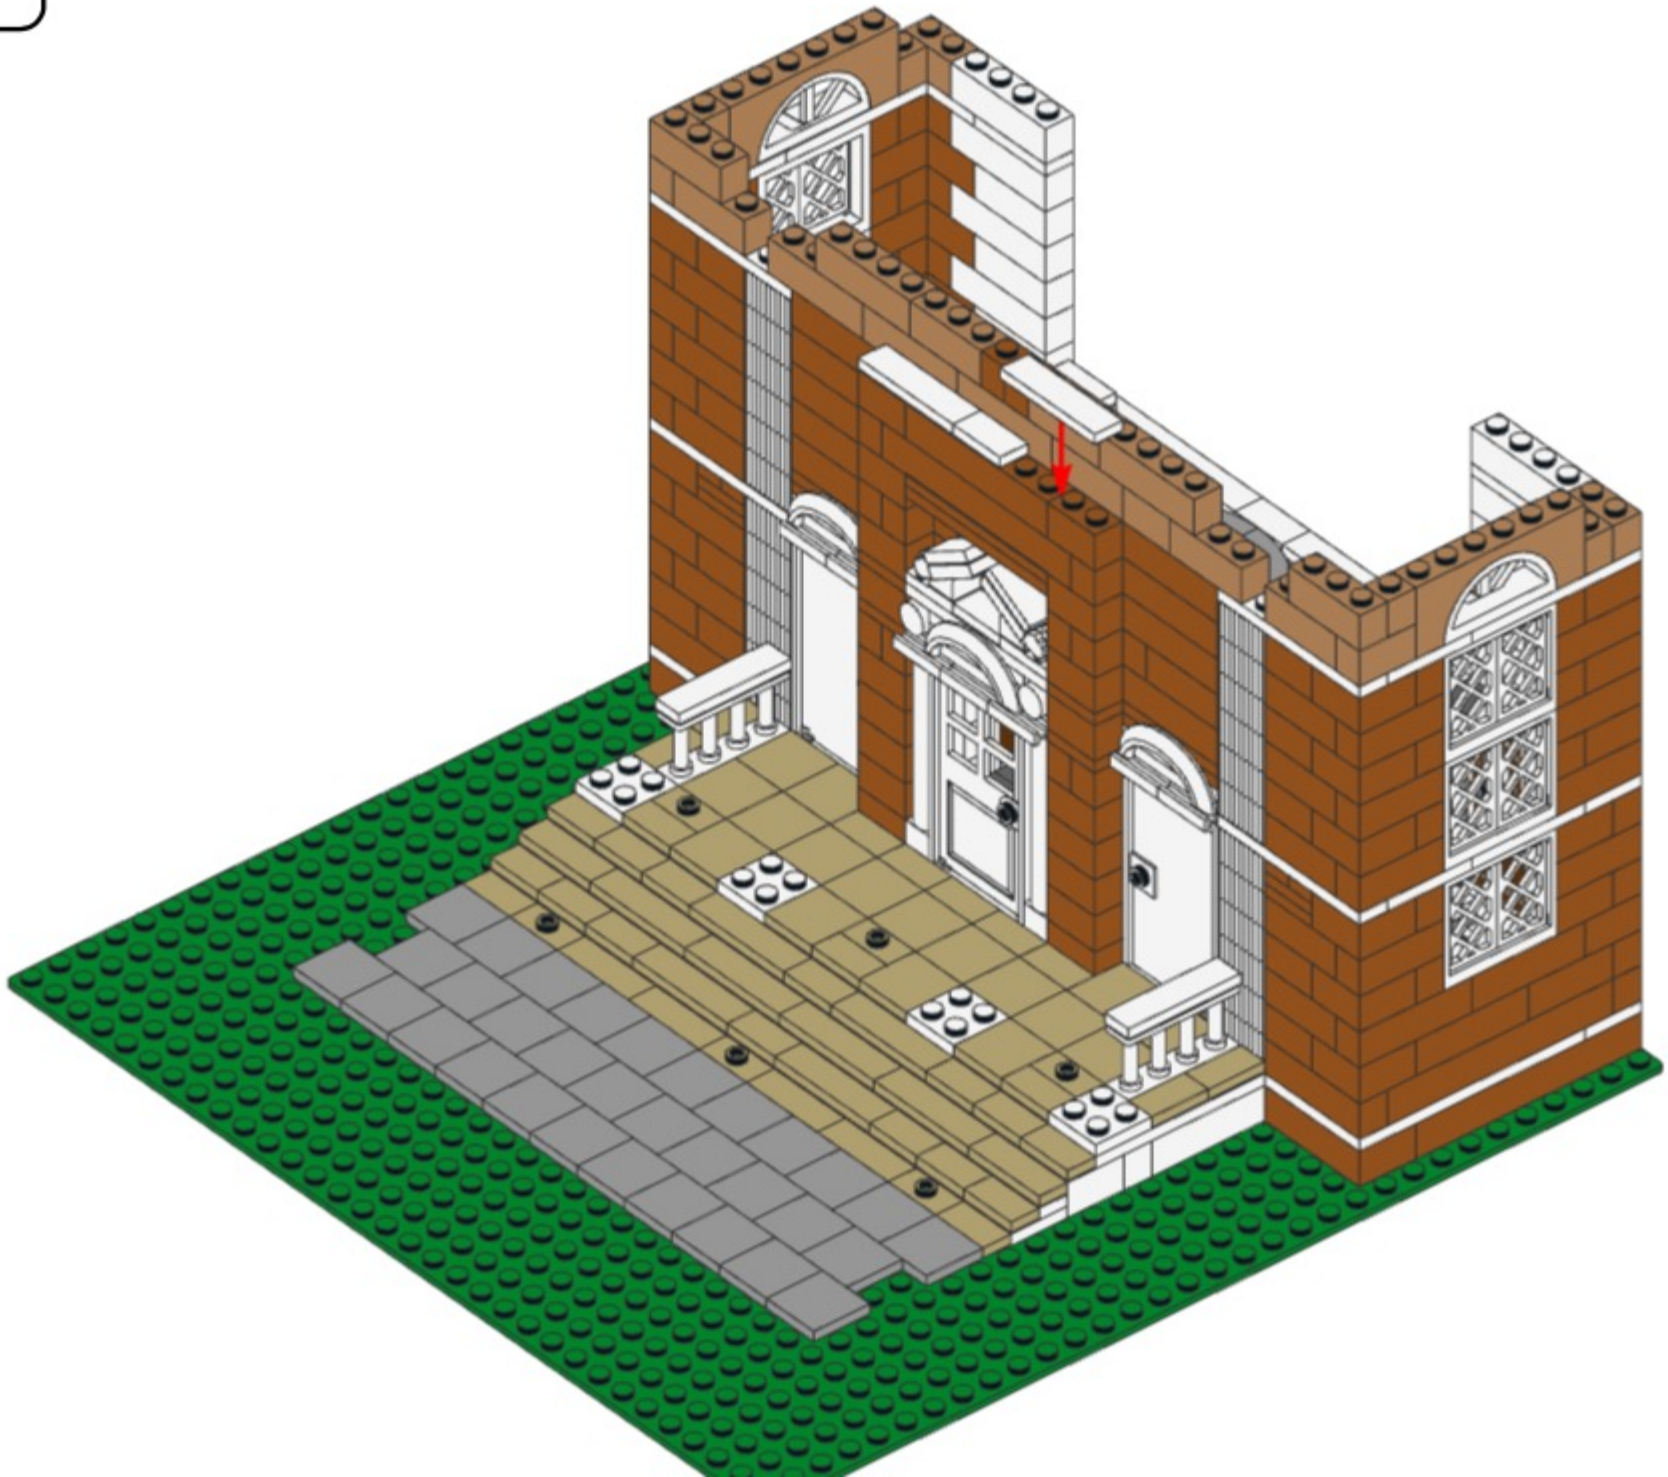



123



123

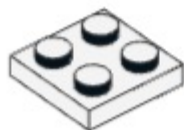


124

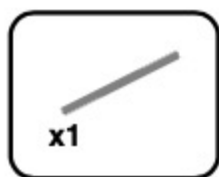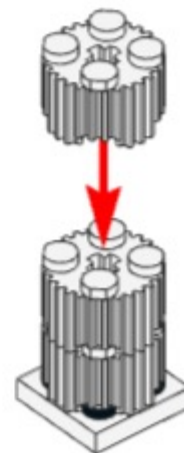

125




126

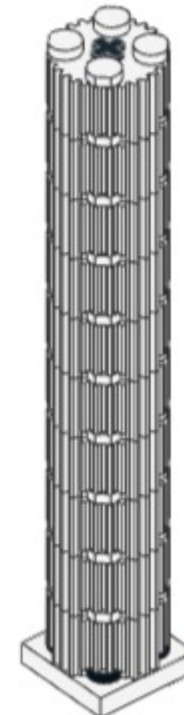








**127**

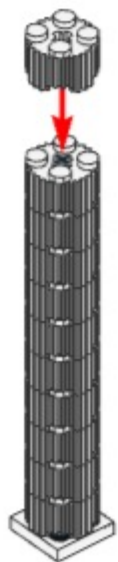

**128**

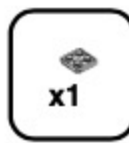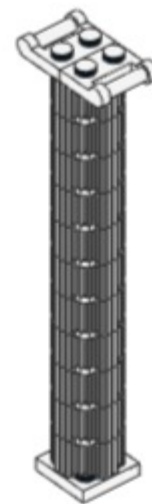



**129**

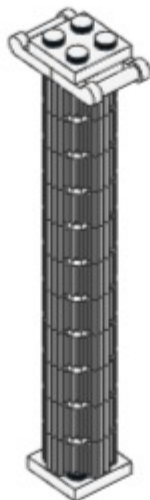




130

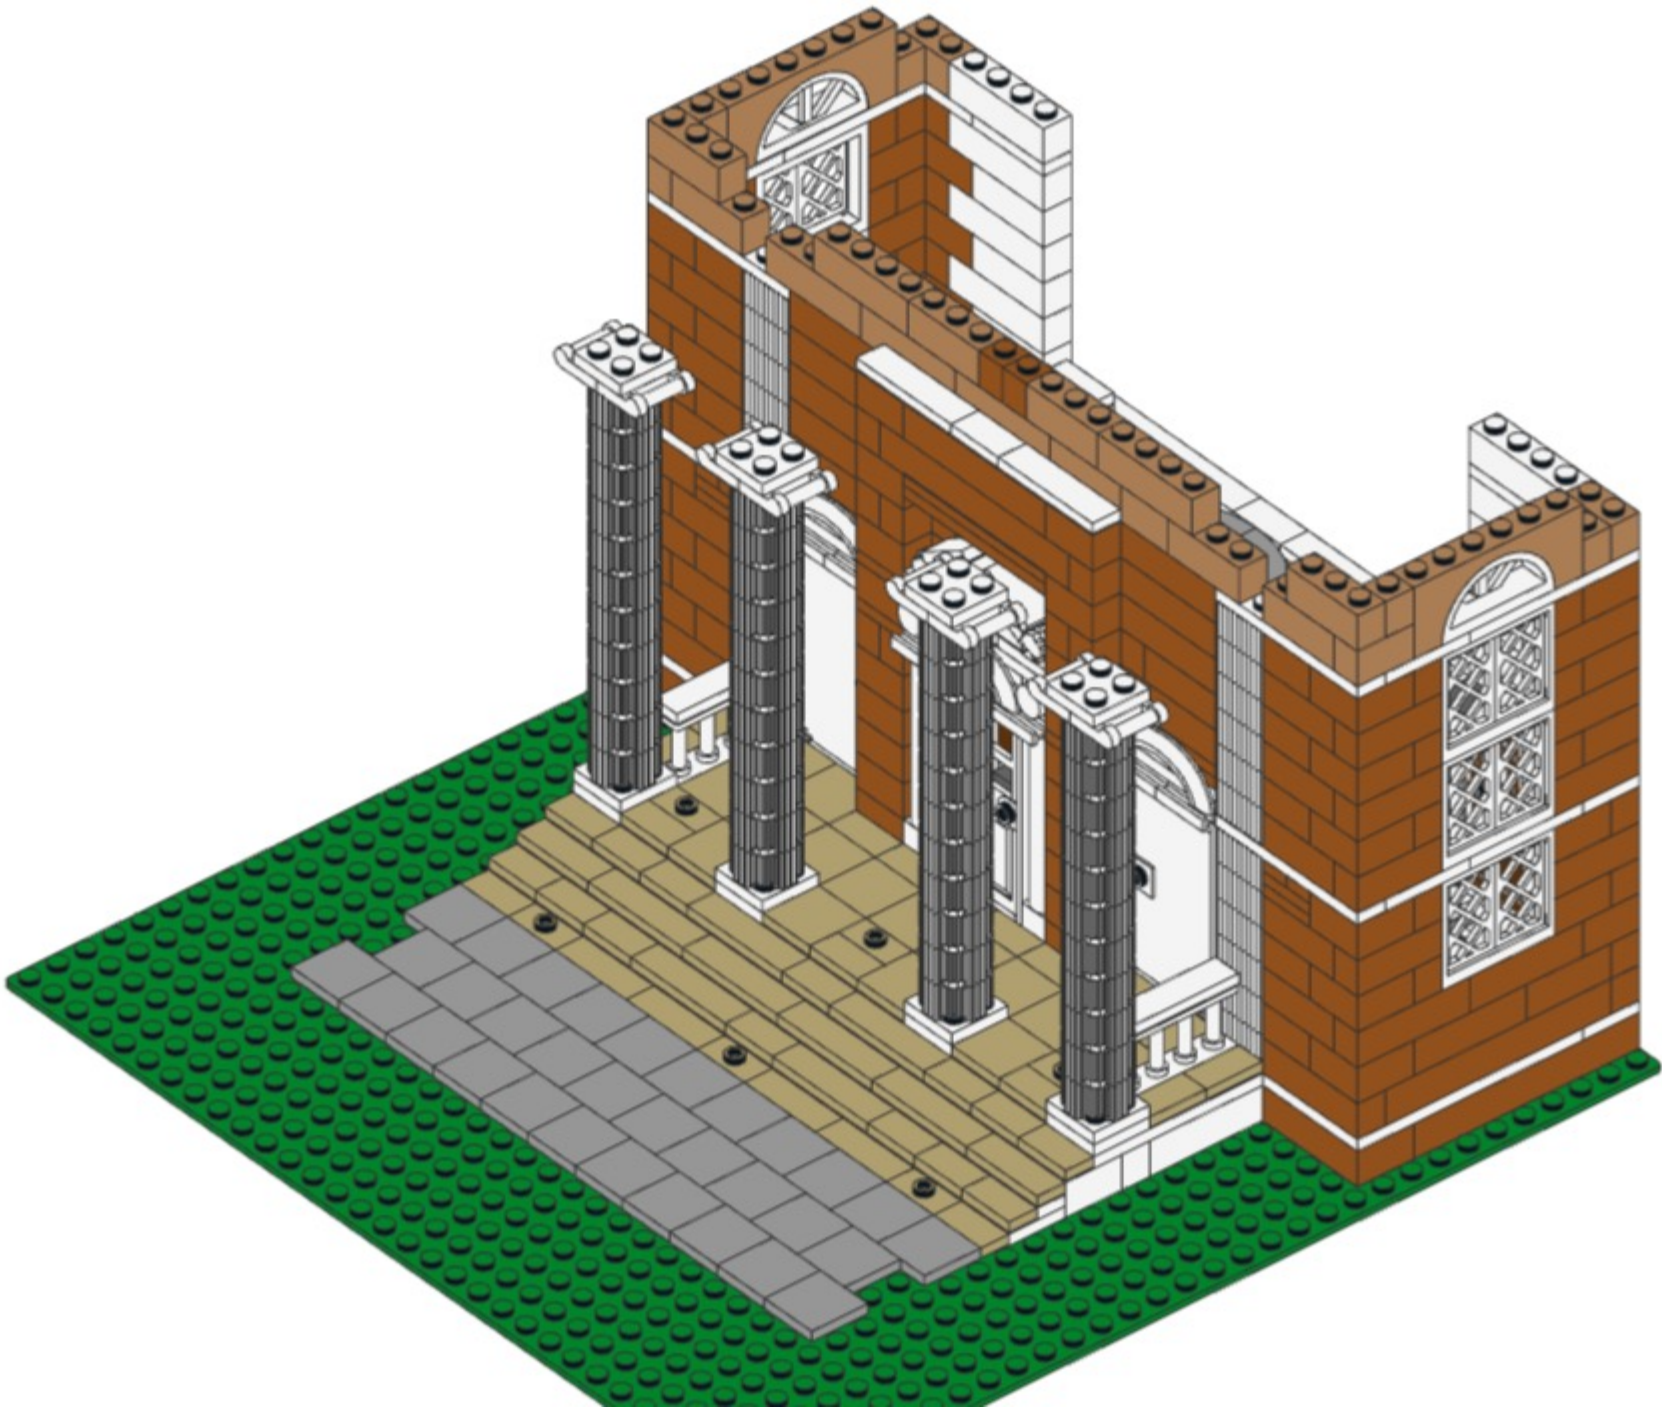

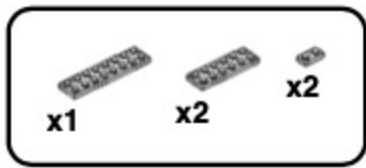


131



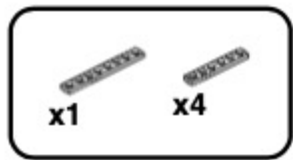


132

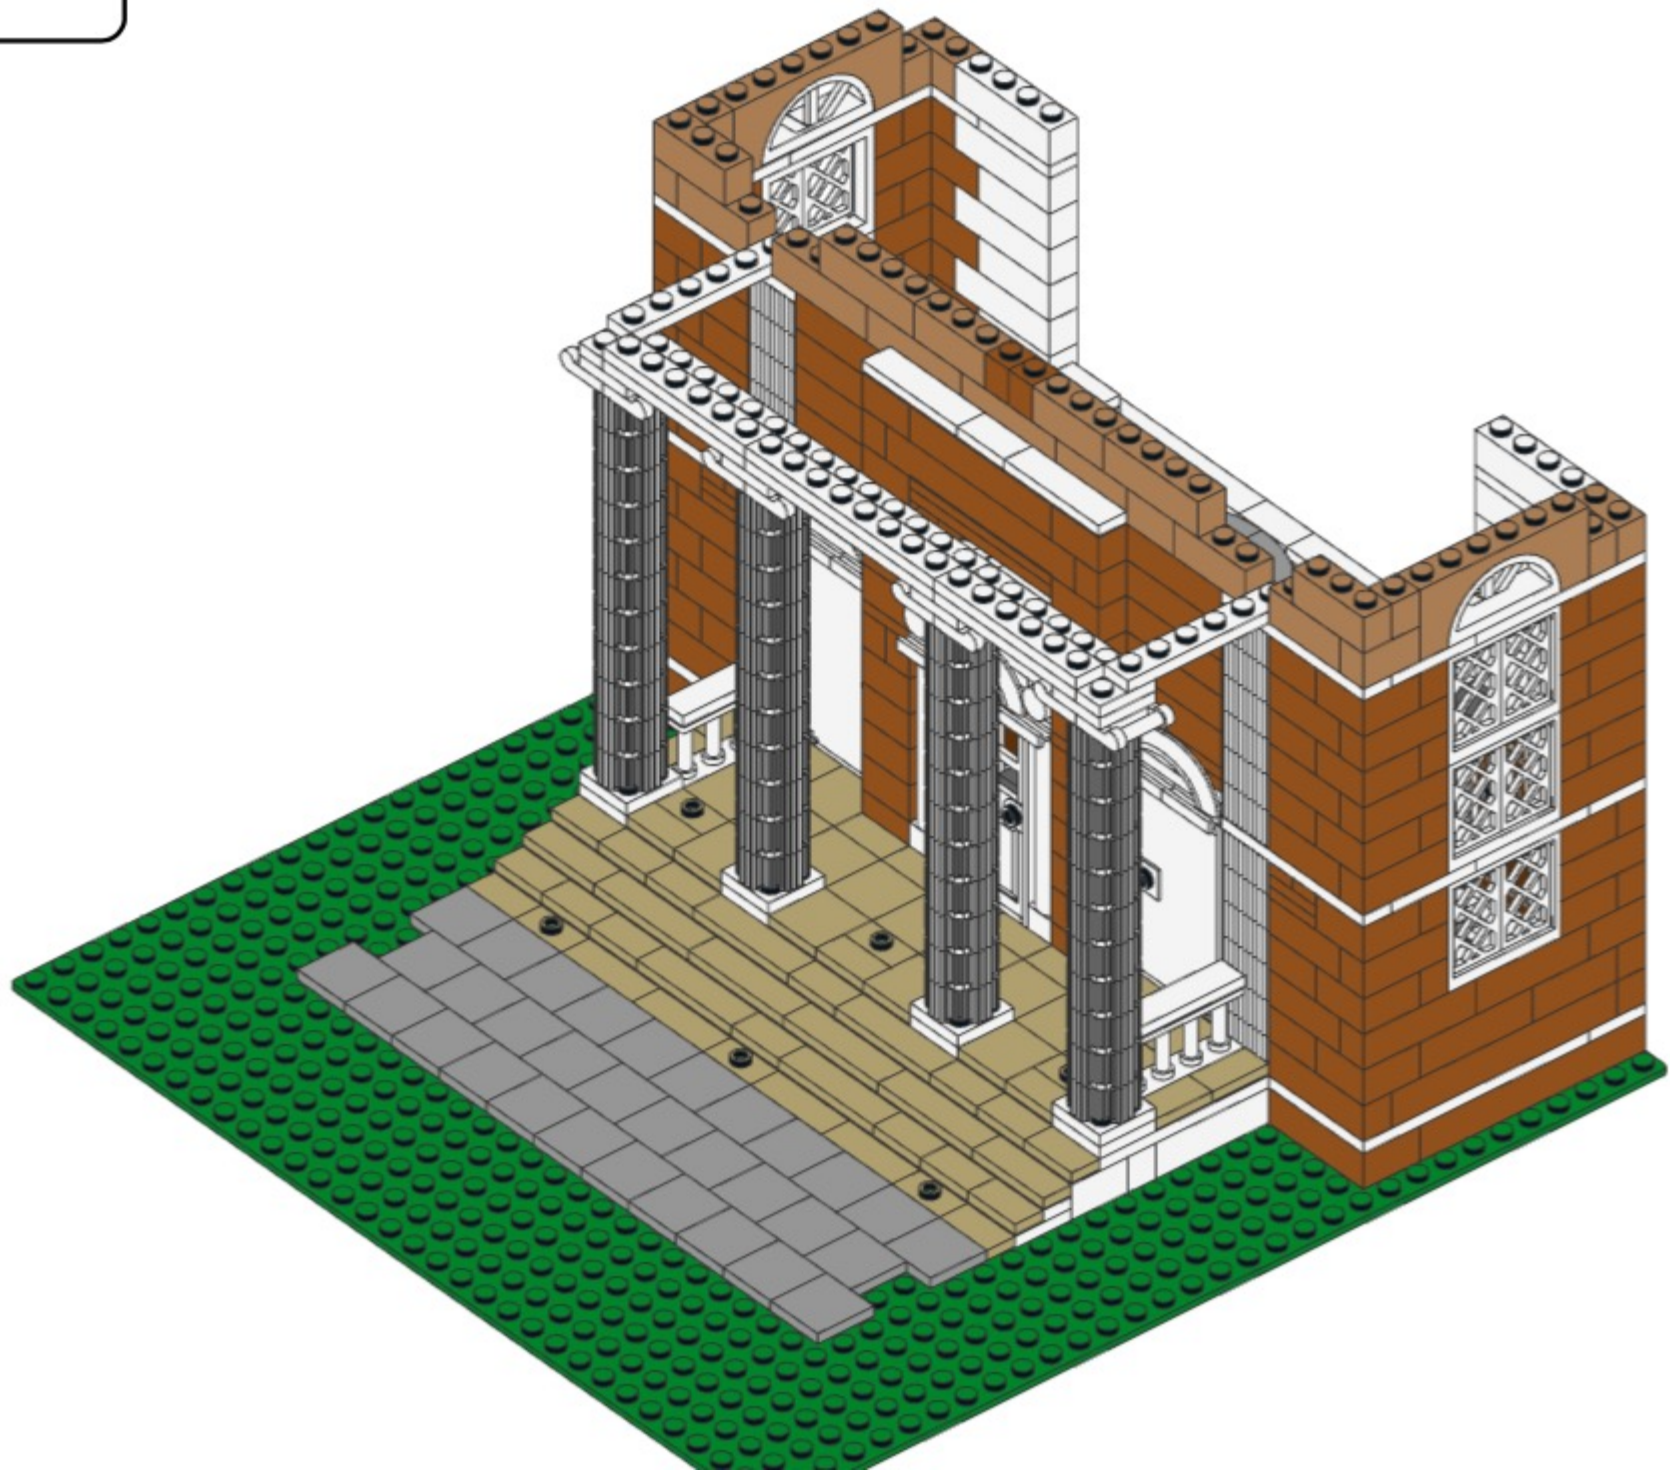


x2


133

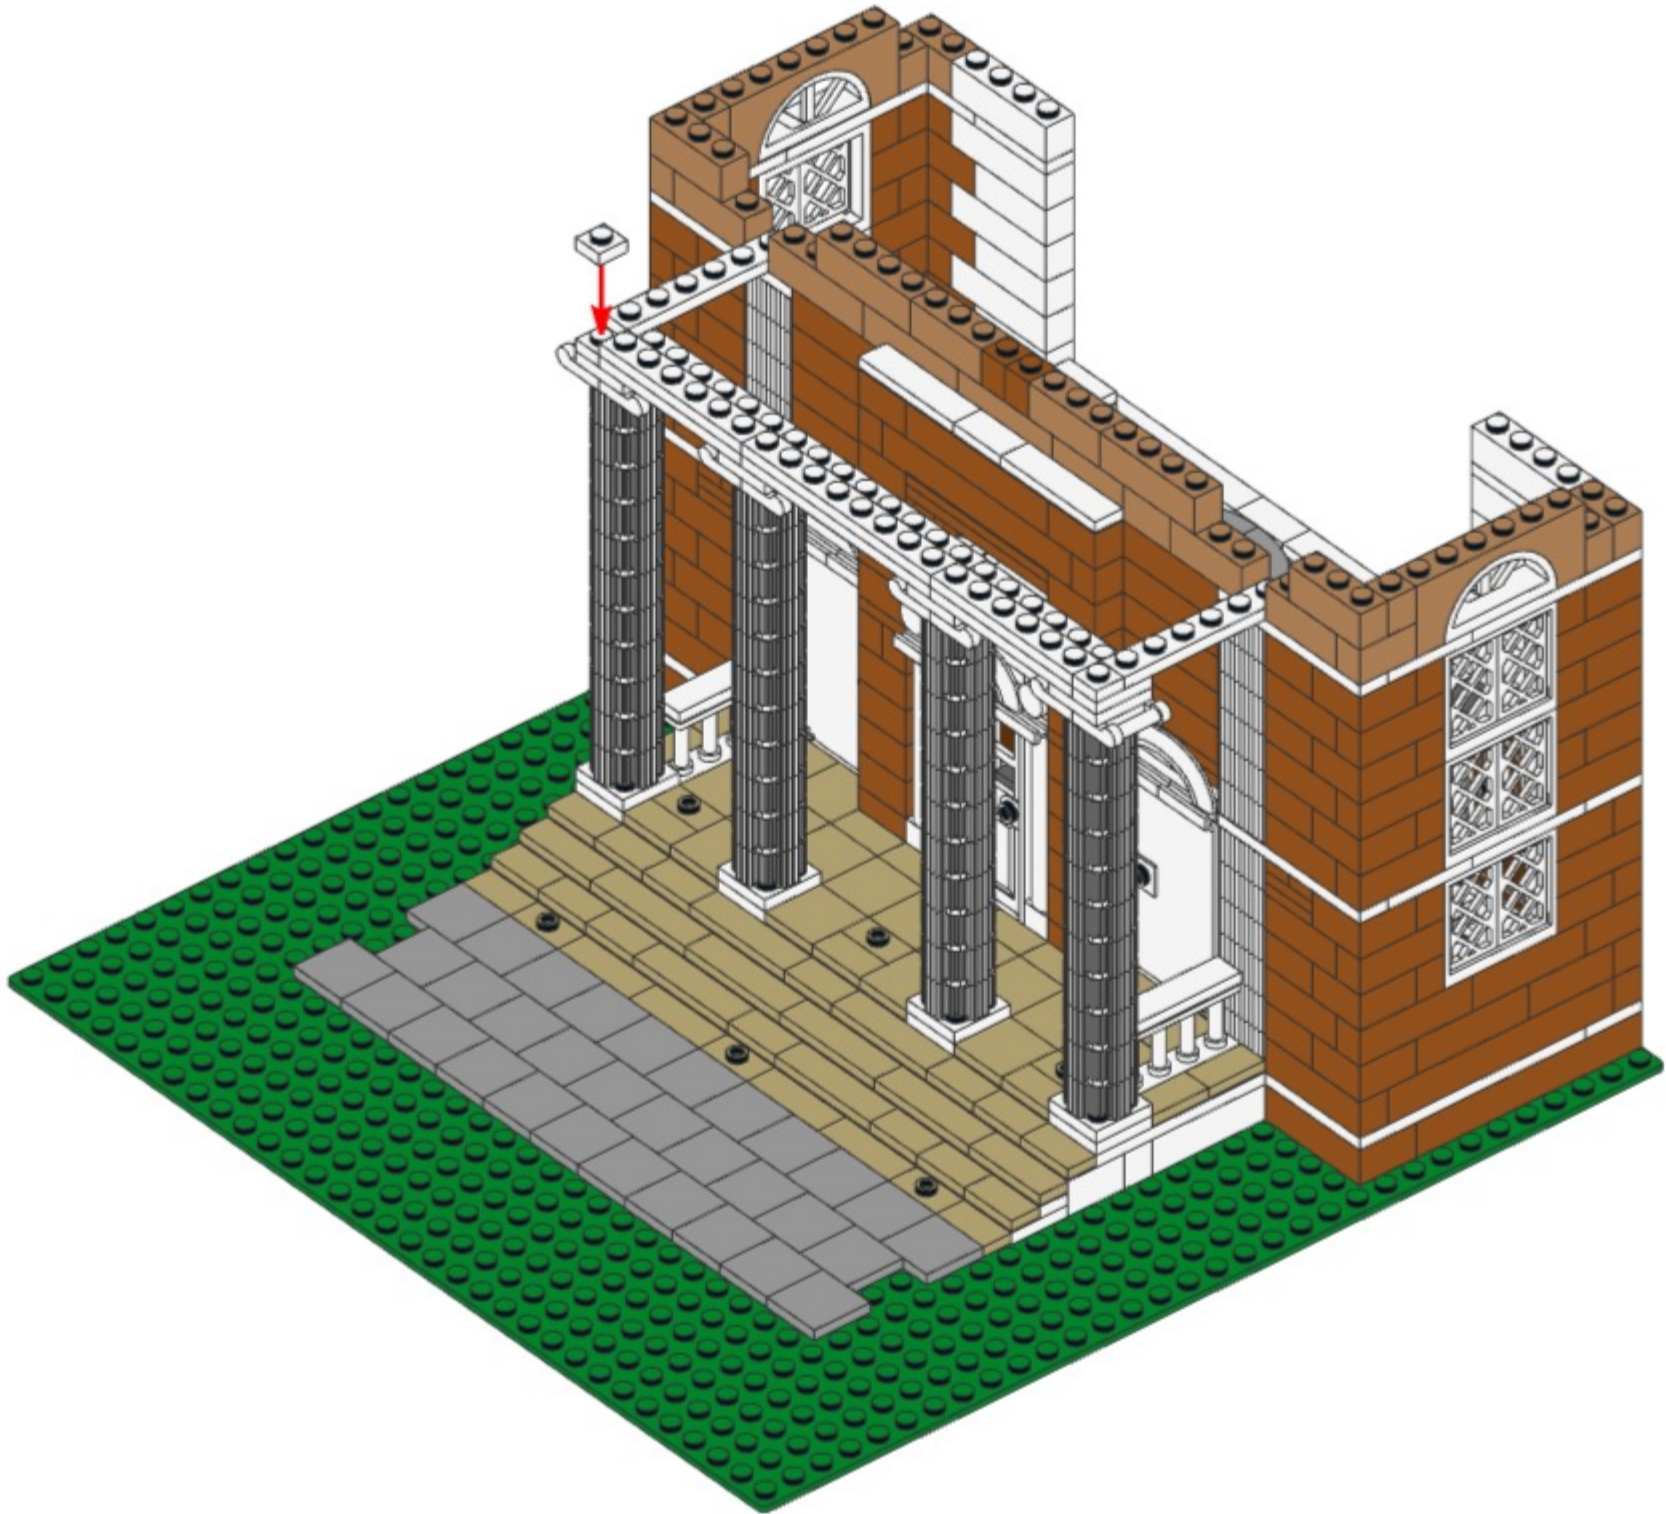


x4

134

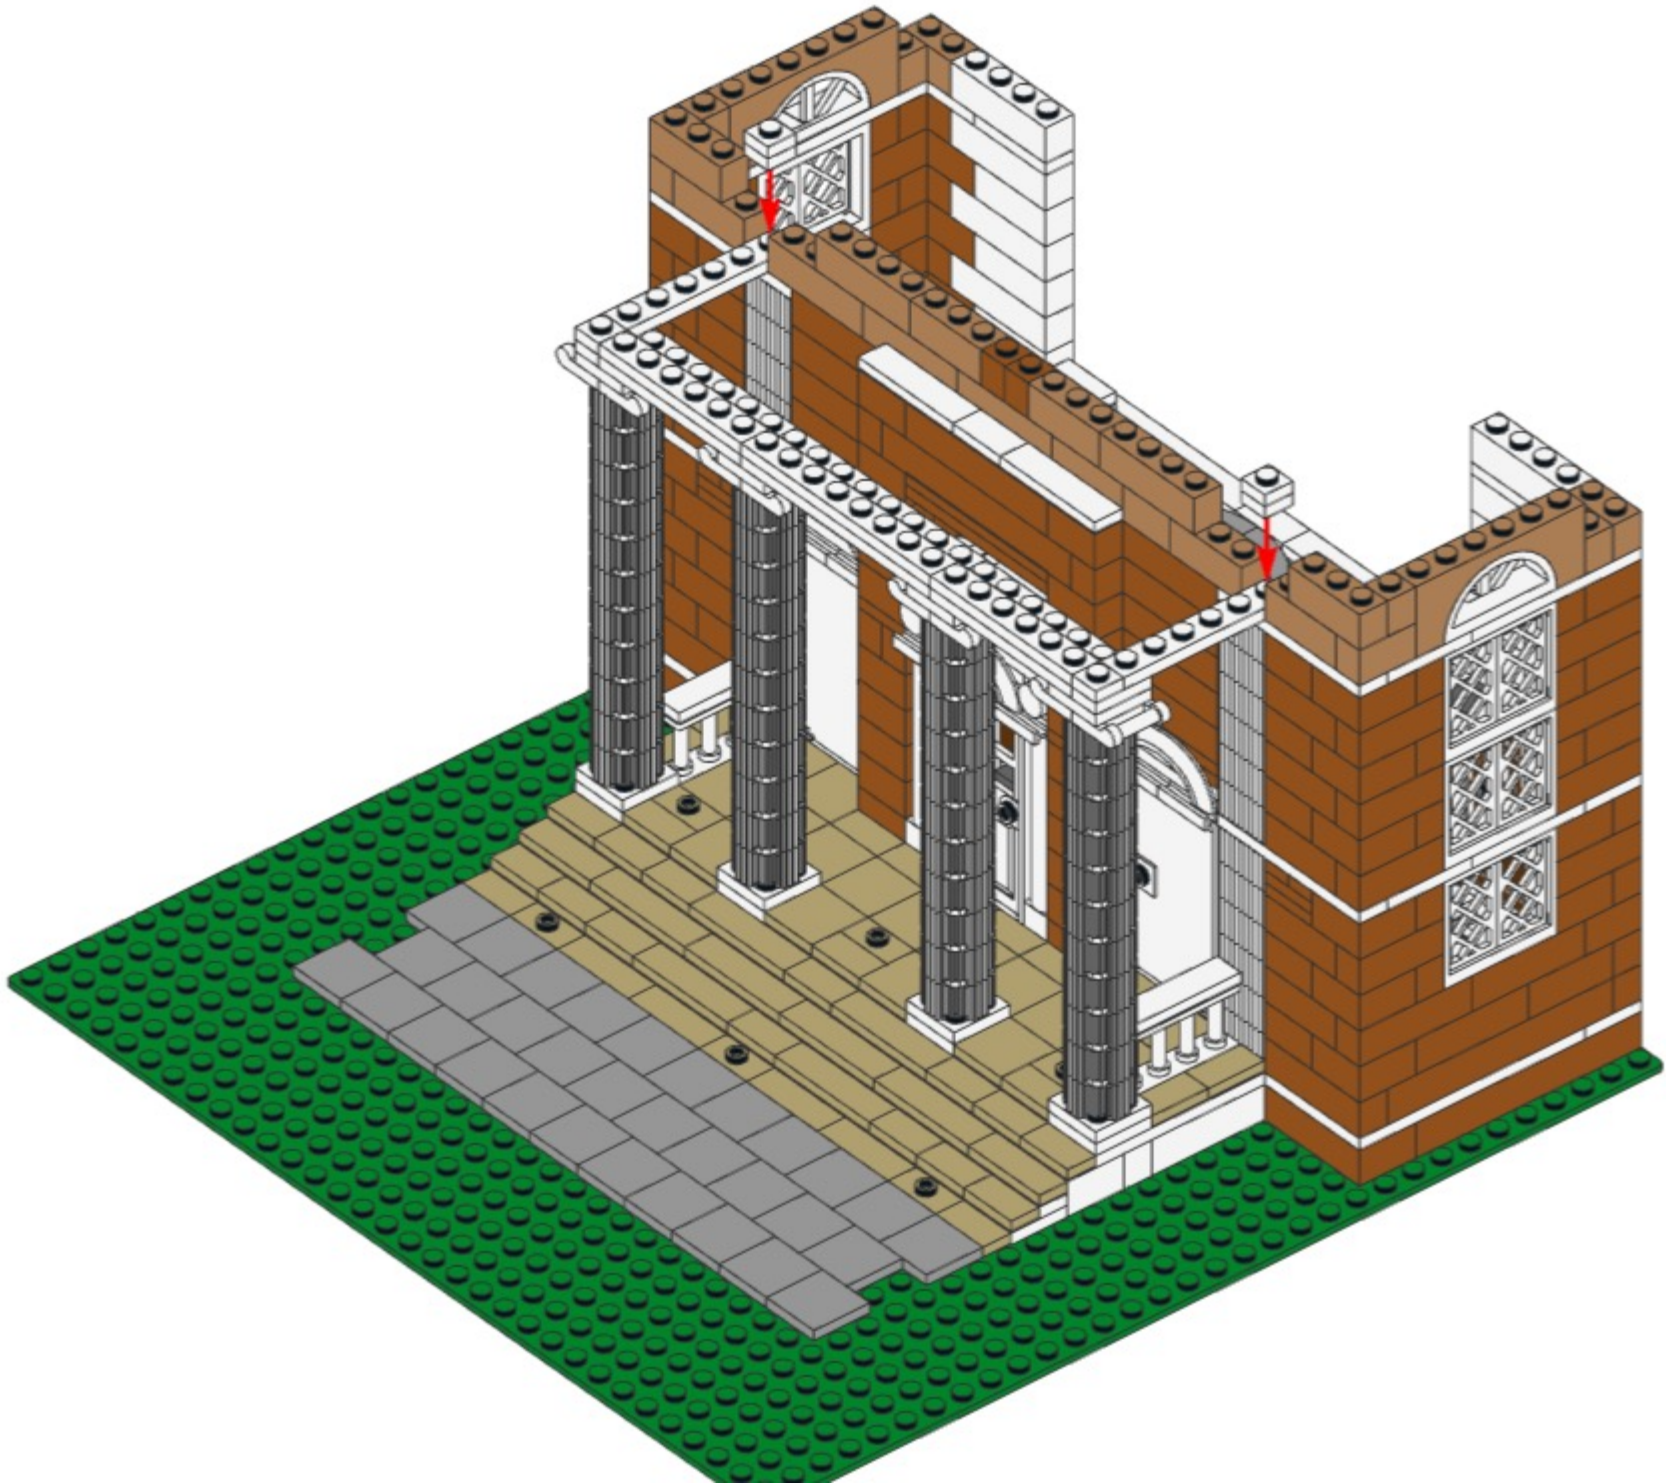

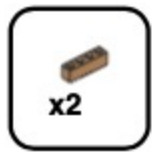


135

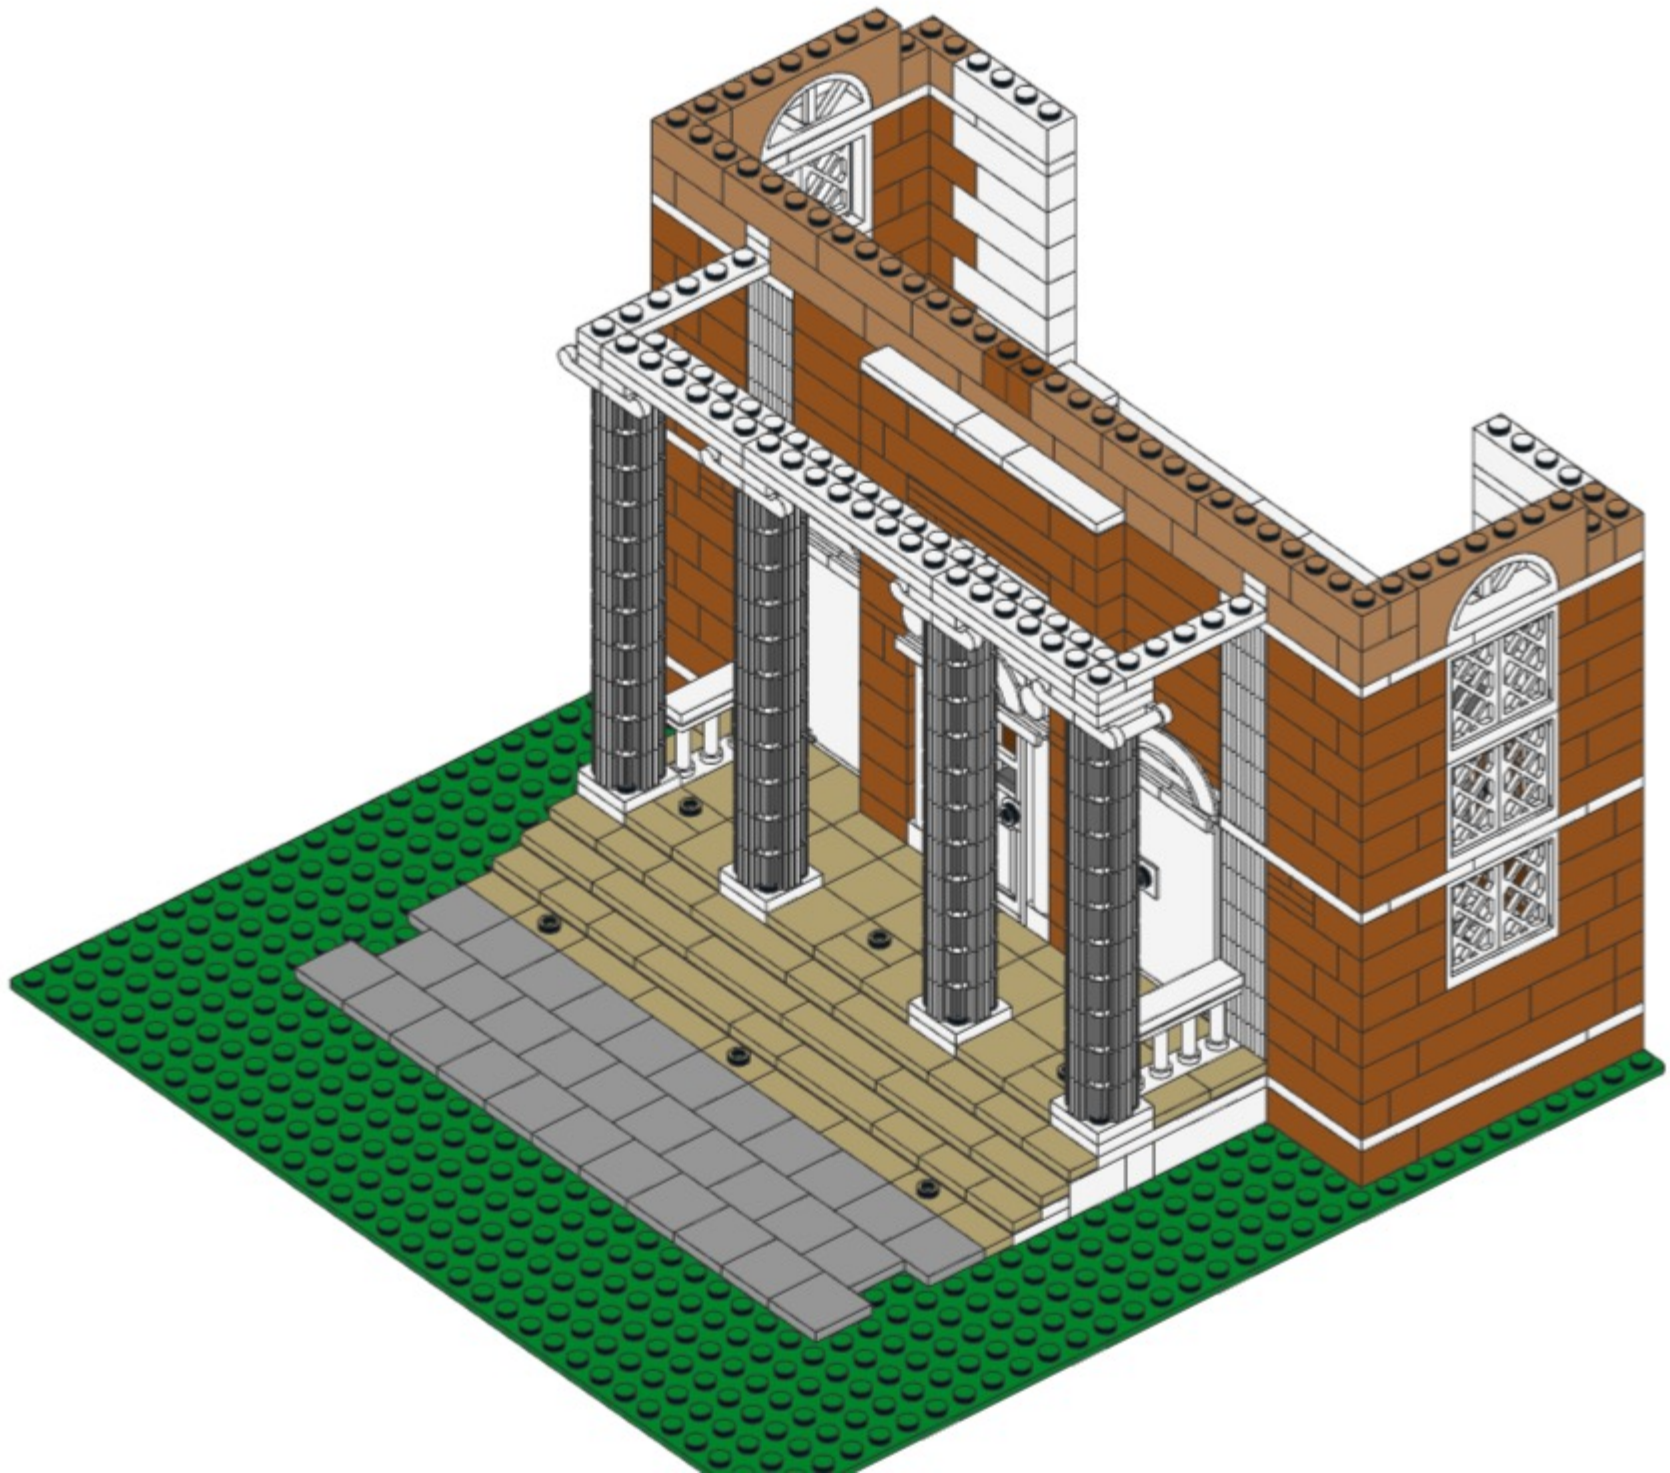

131


x4 x2

136

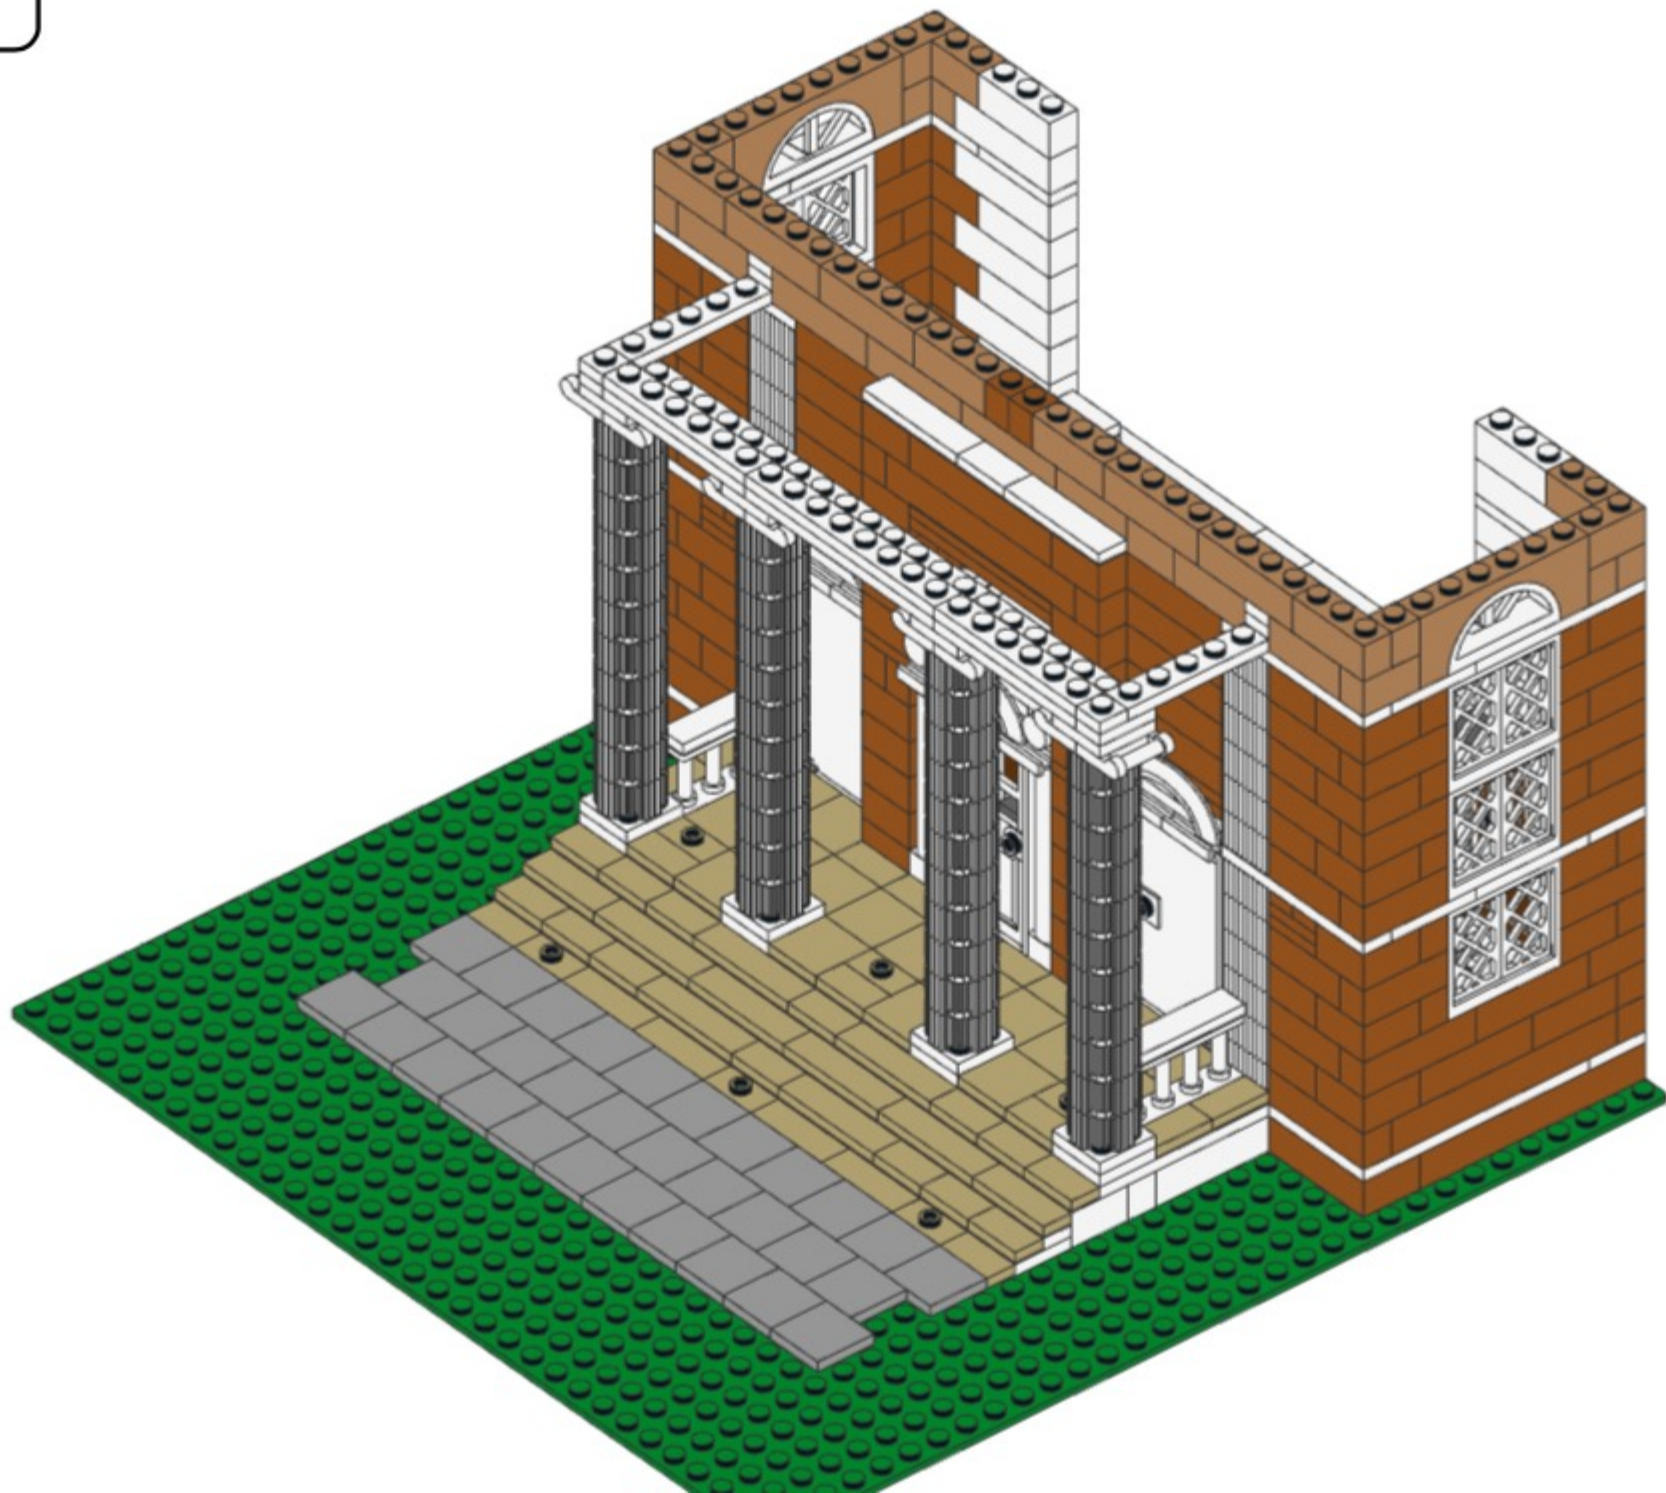



132



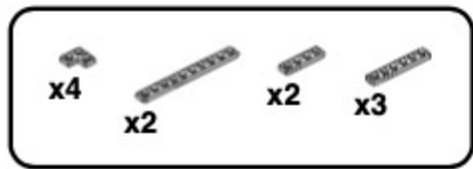


137

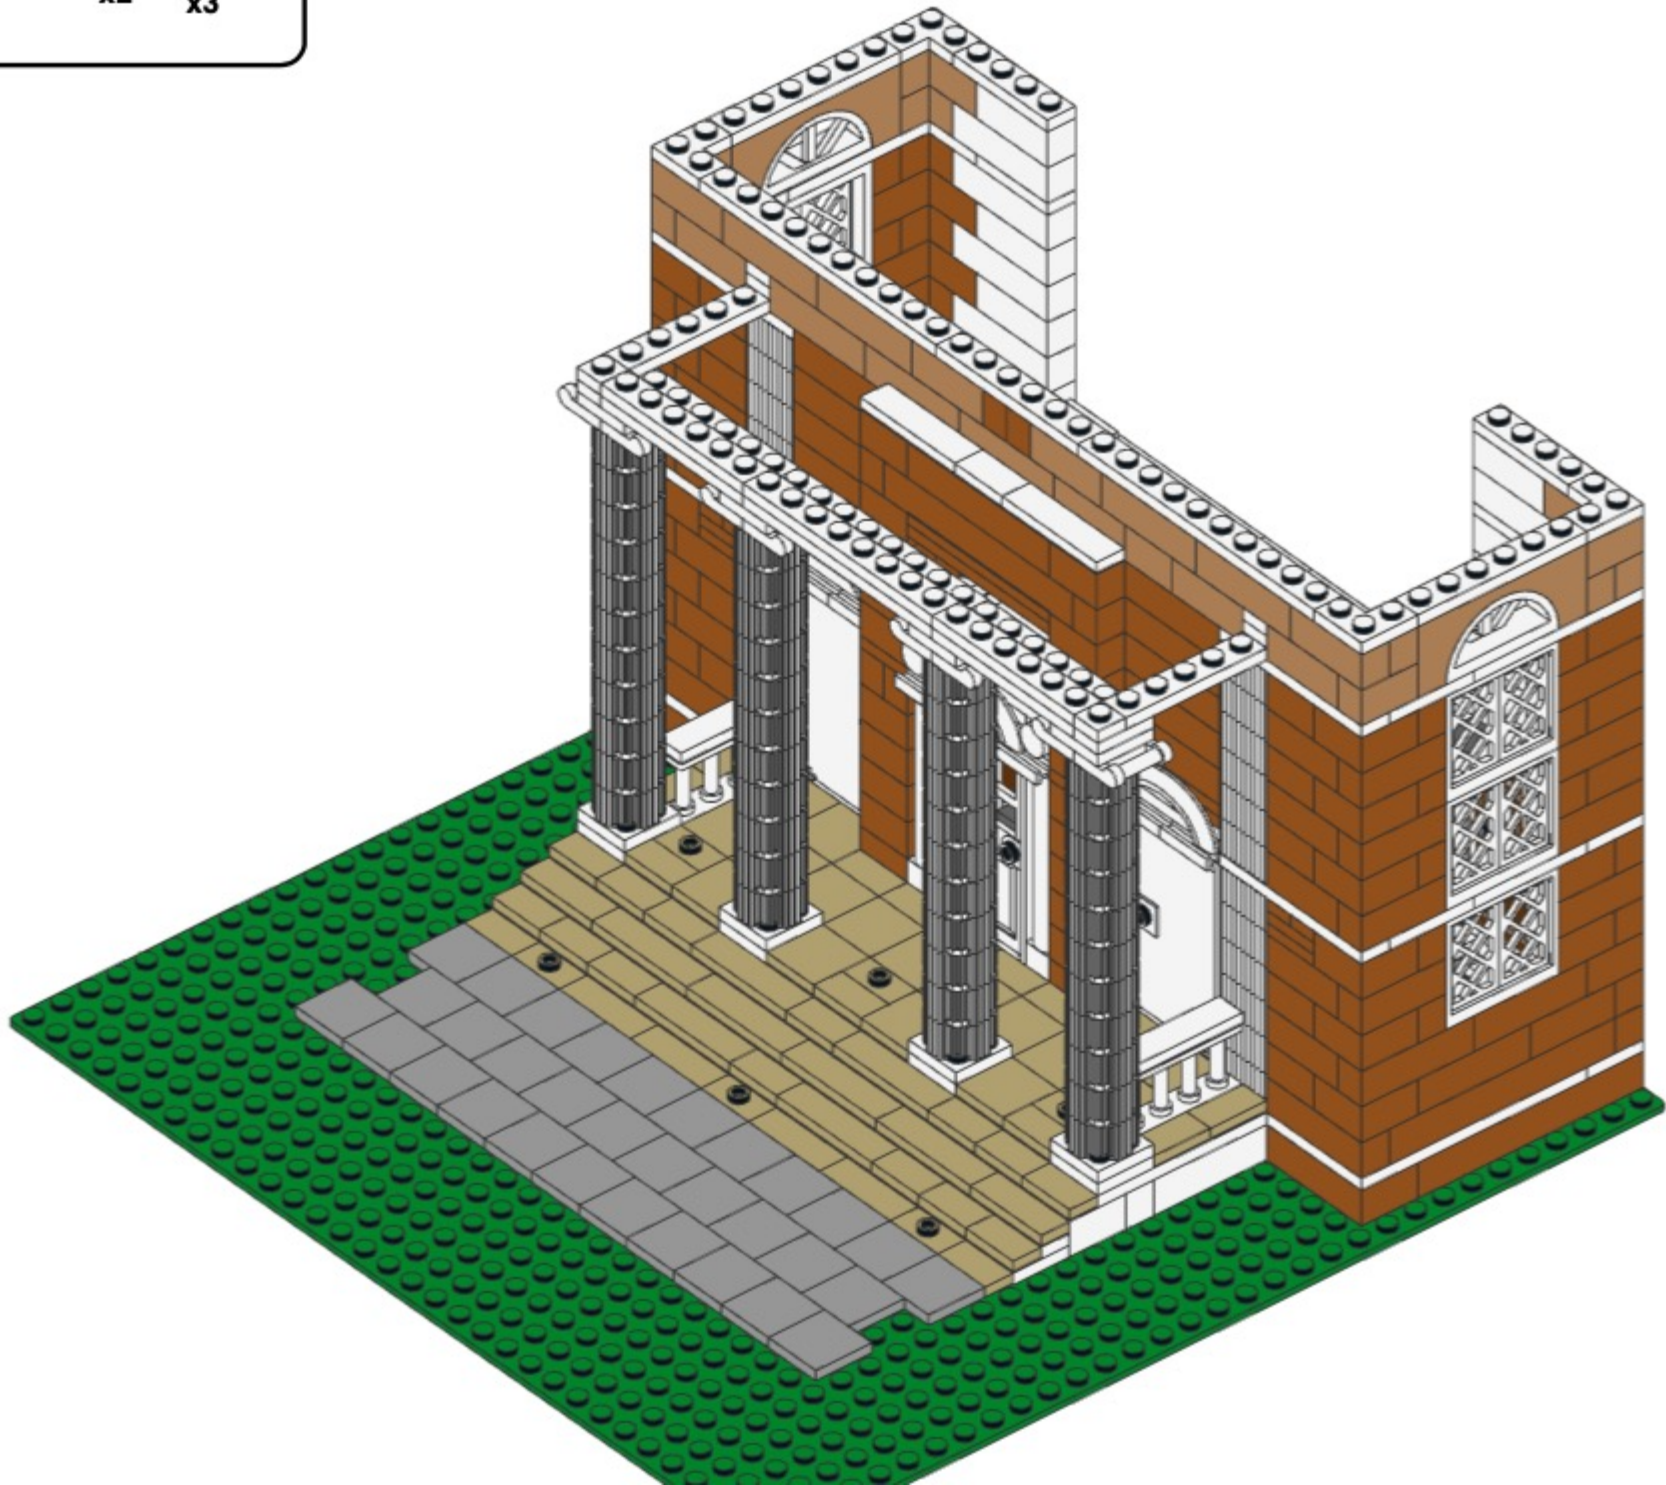

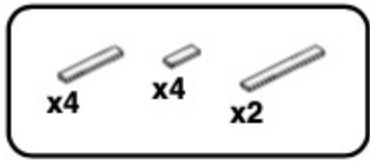


138

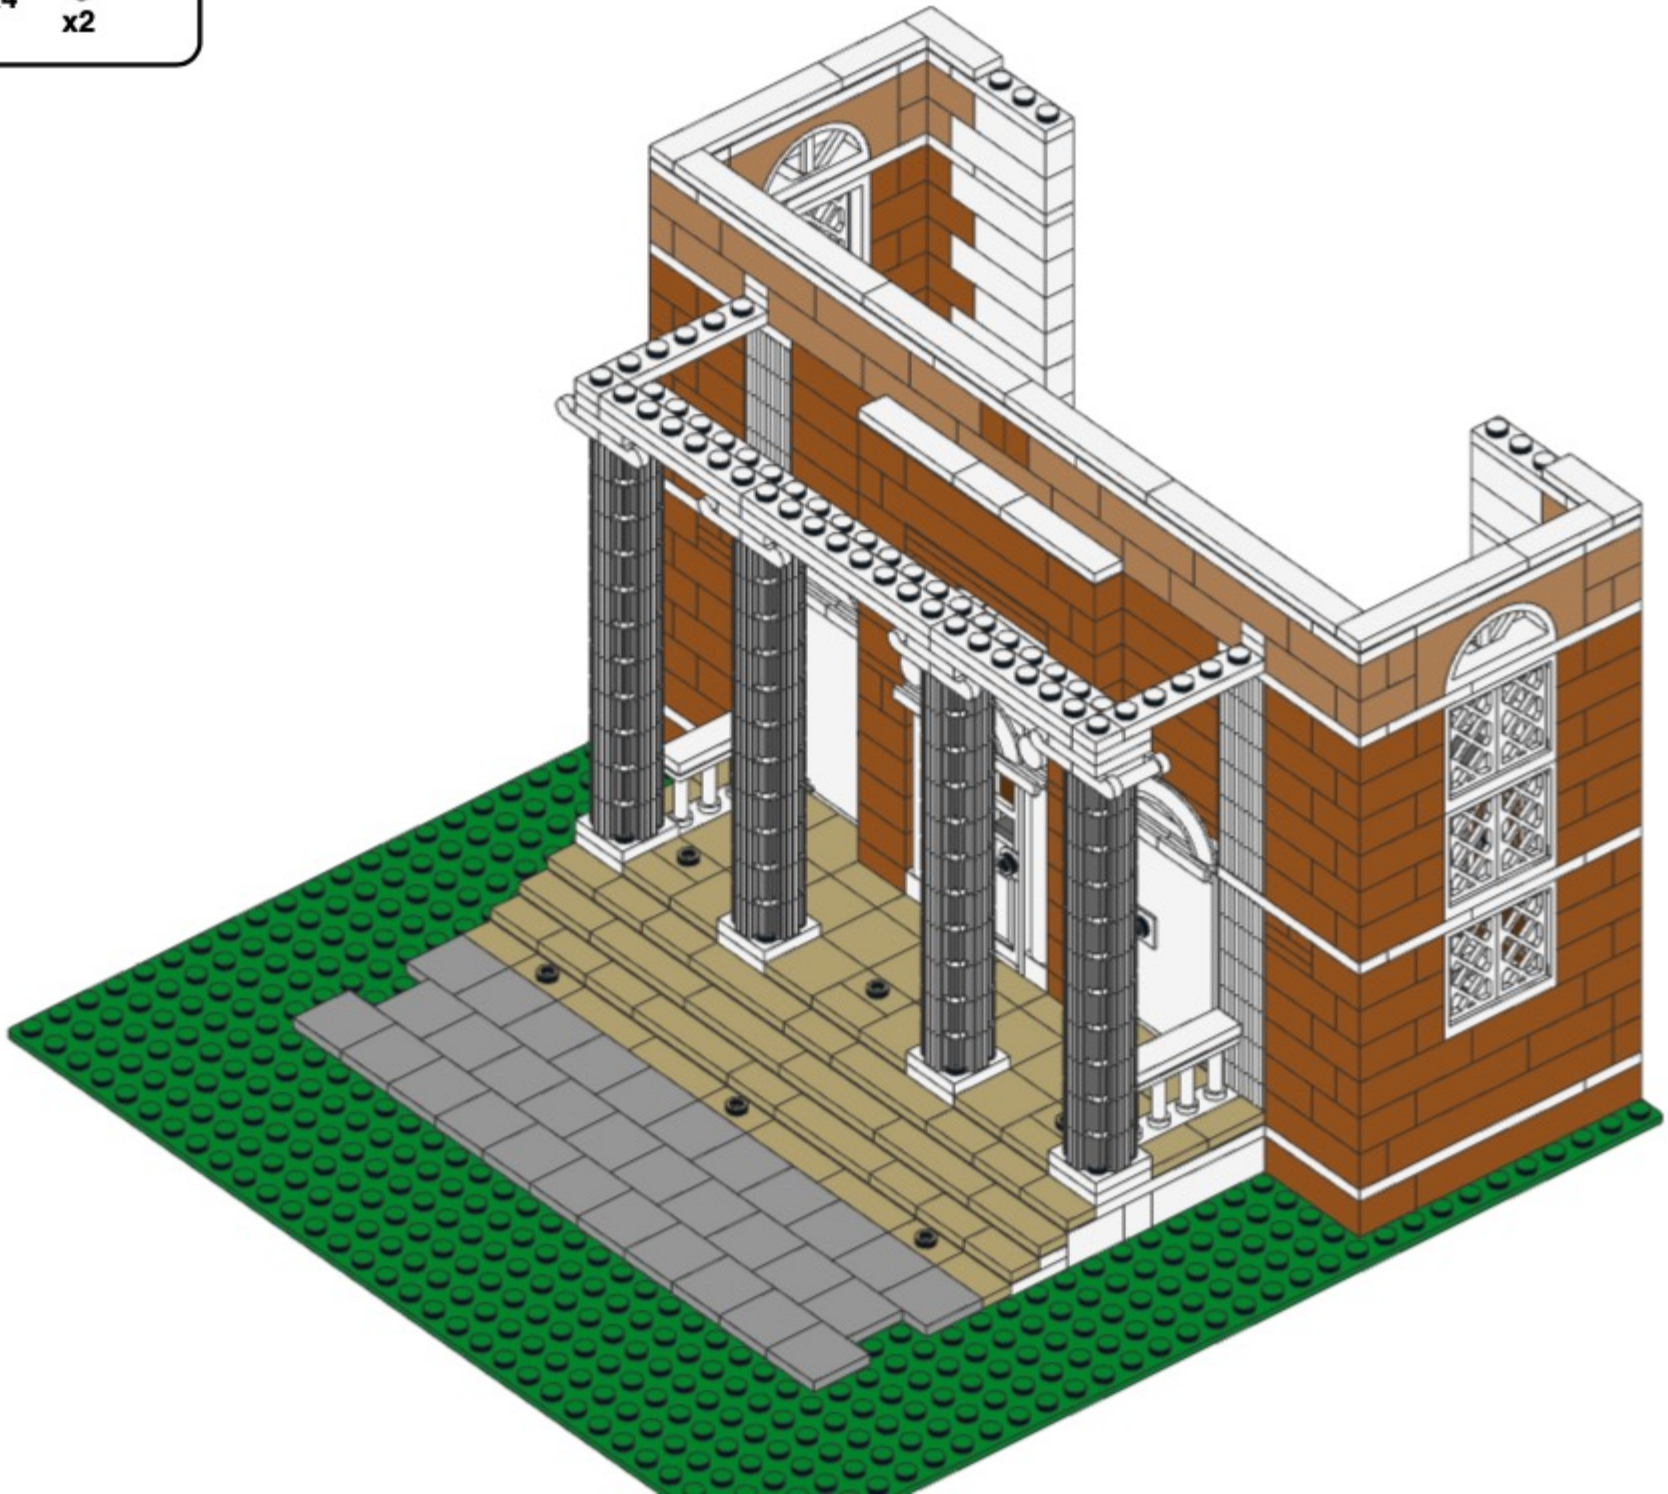

134




139

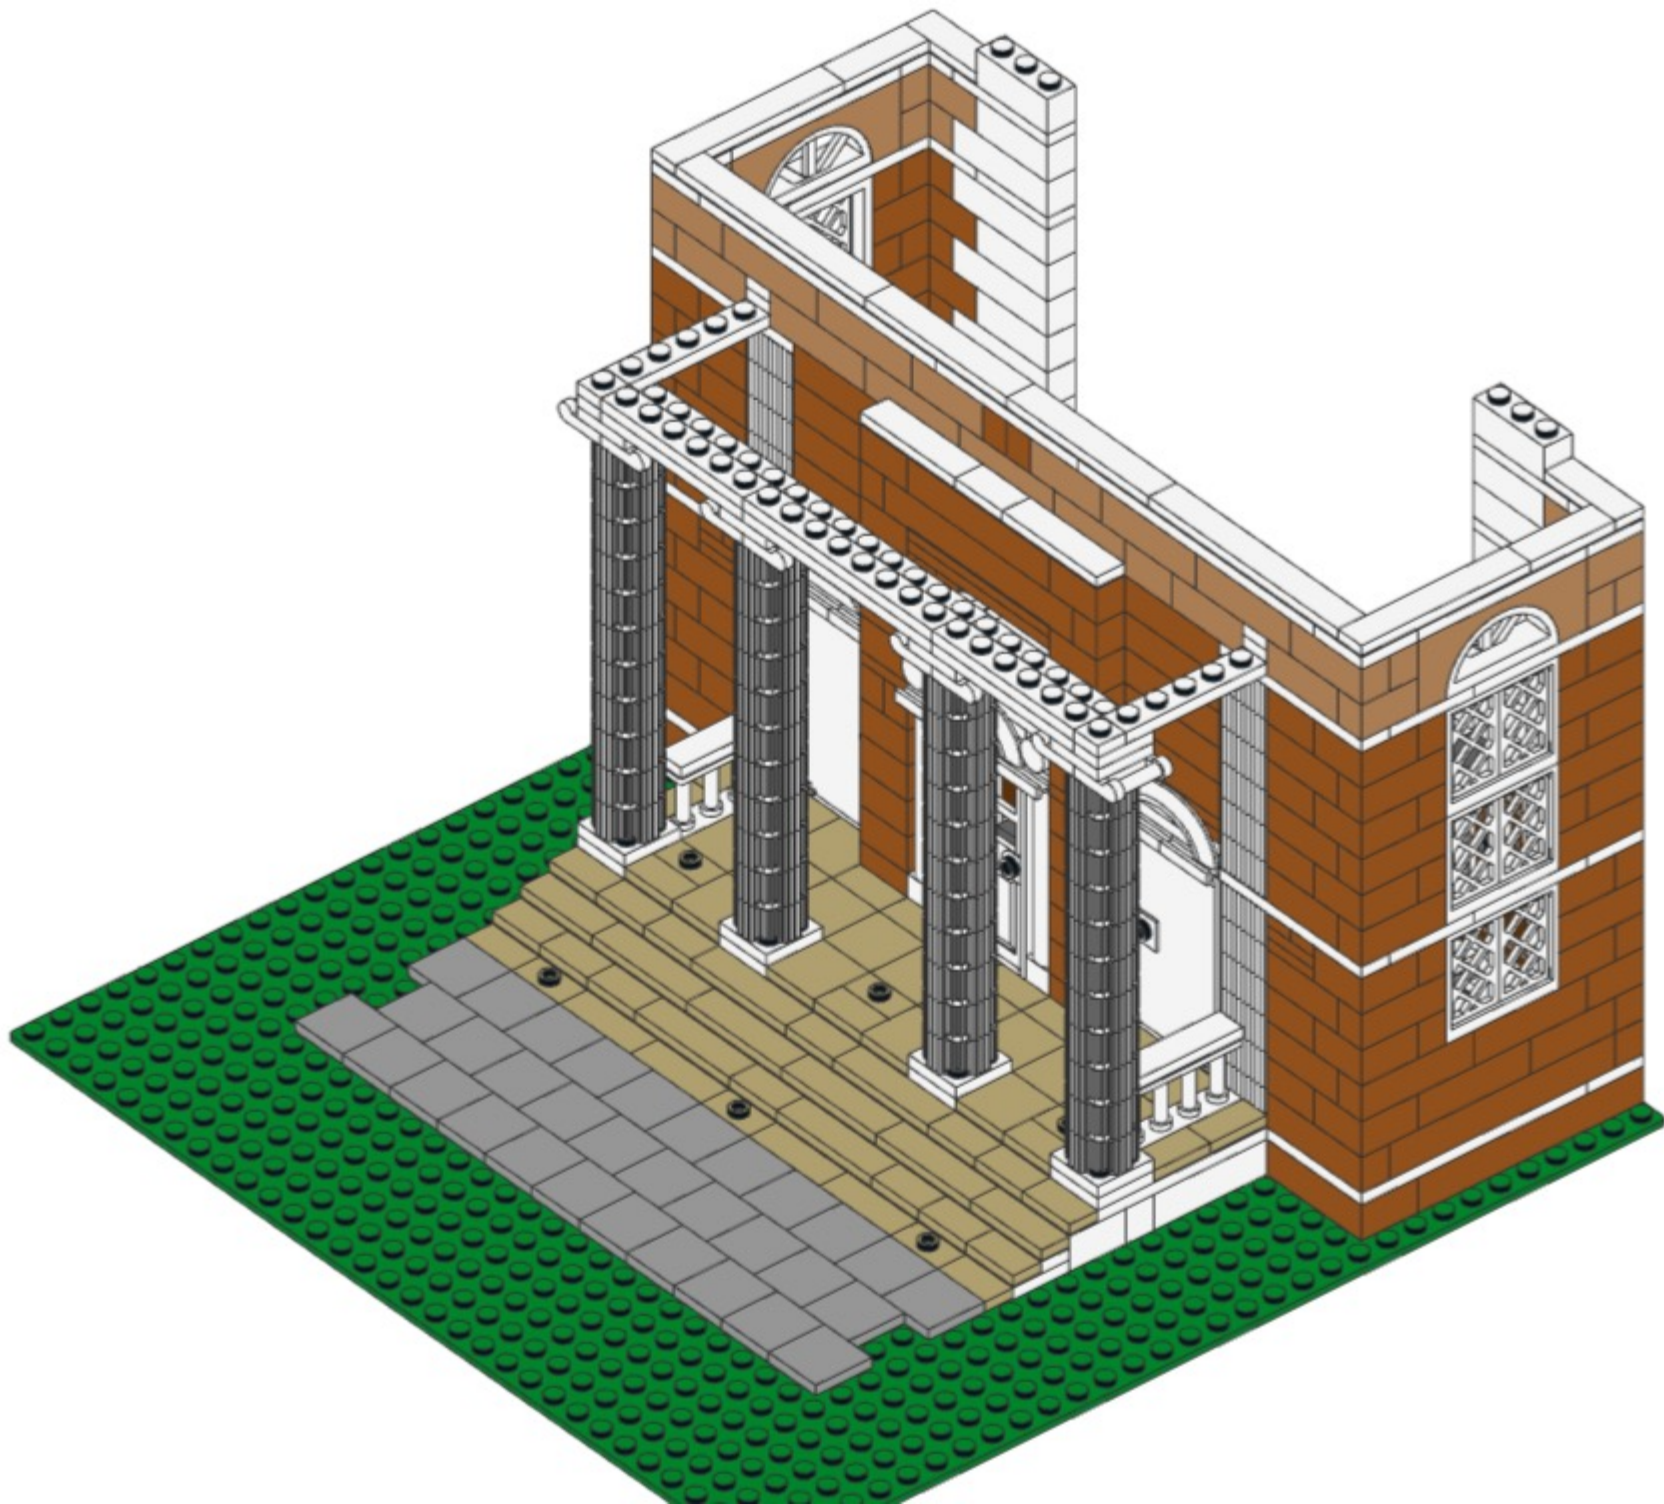

135




140

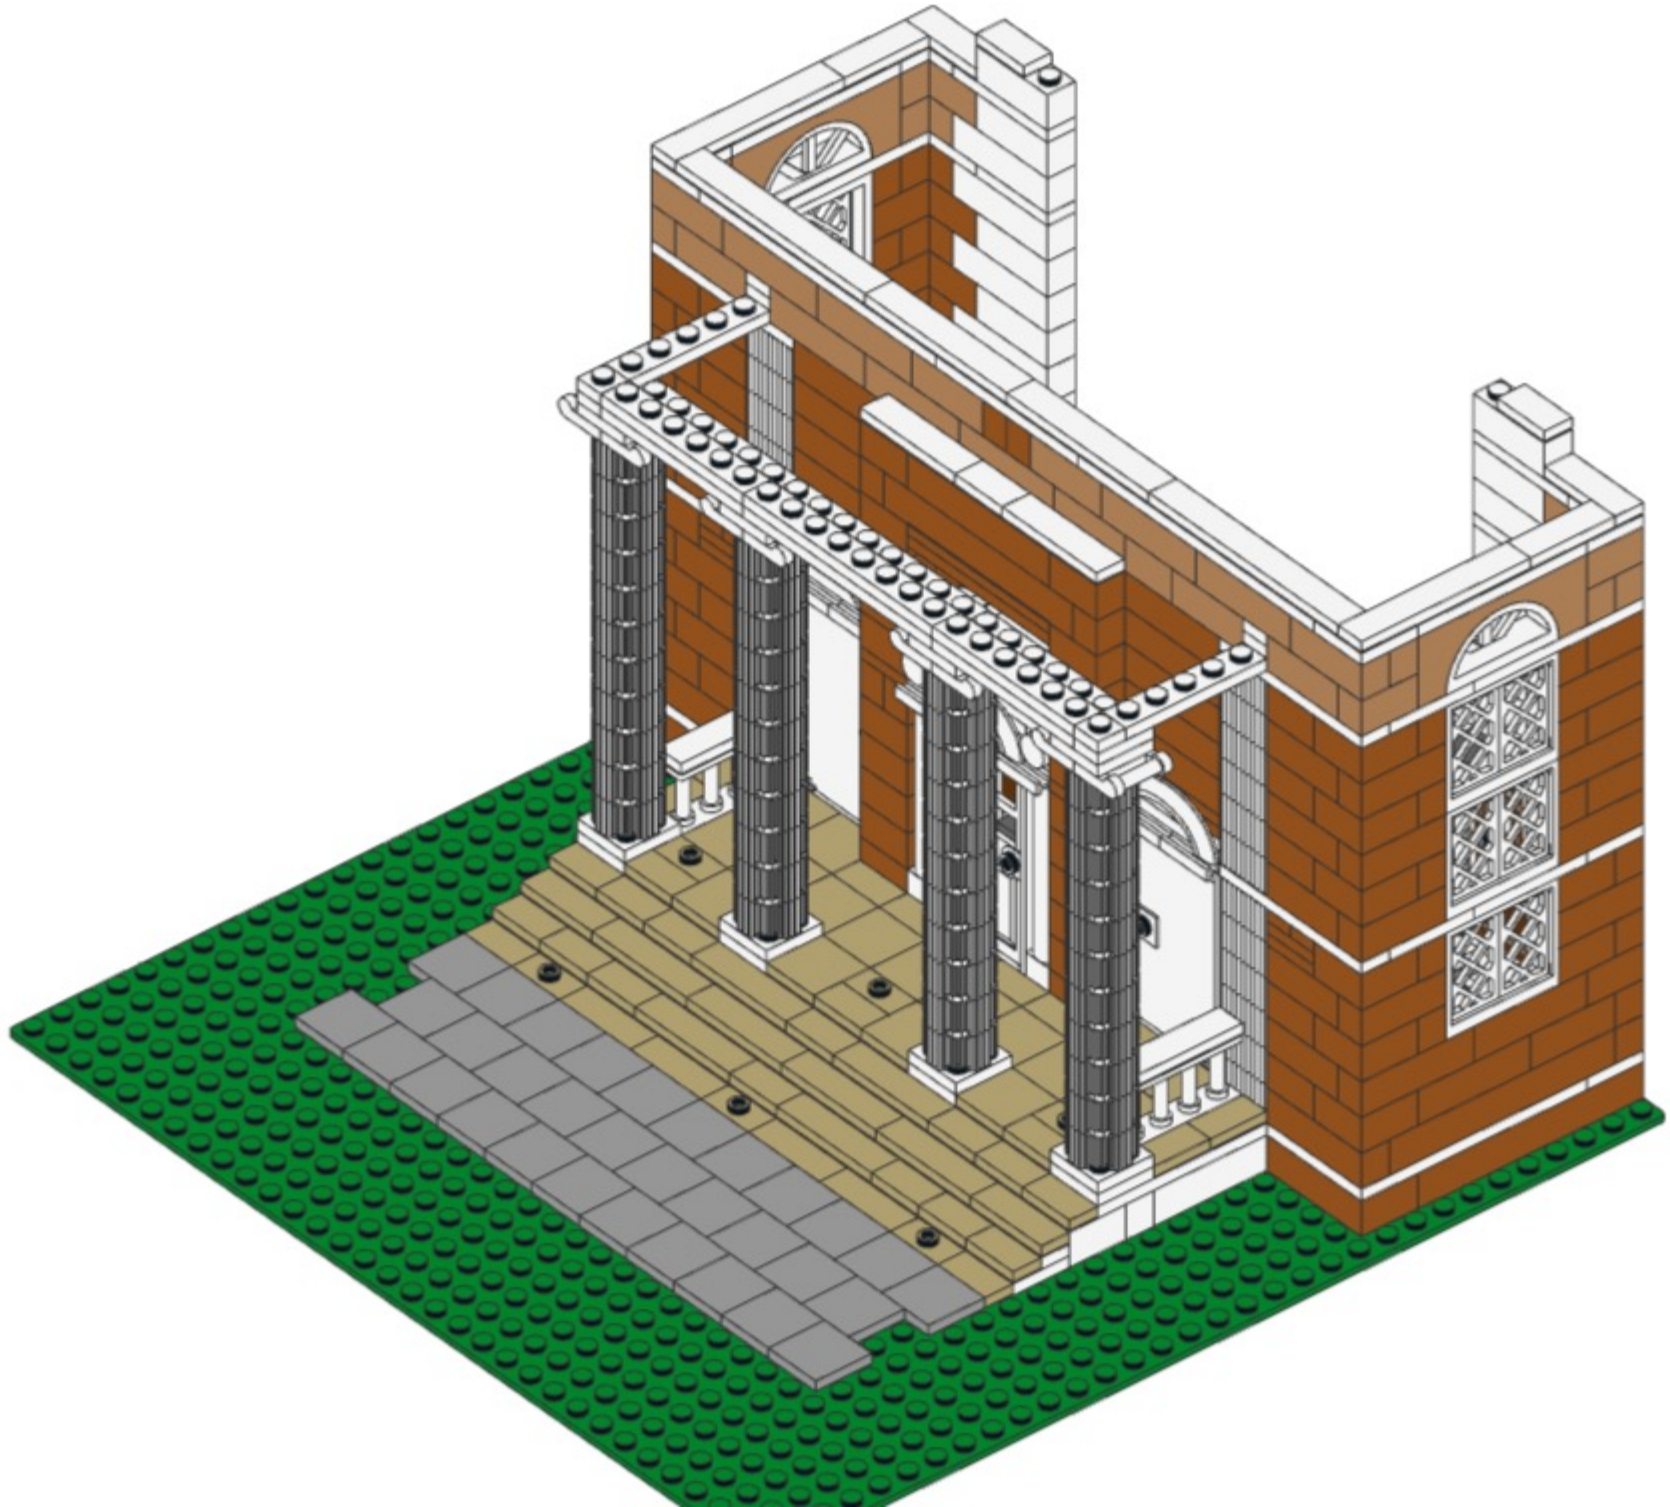

136




141

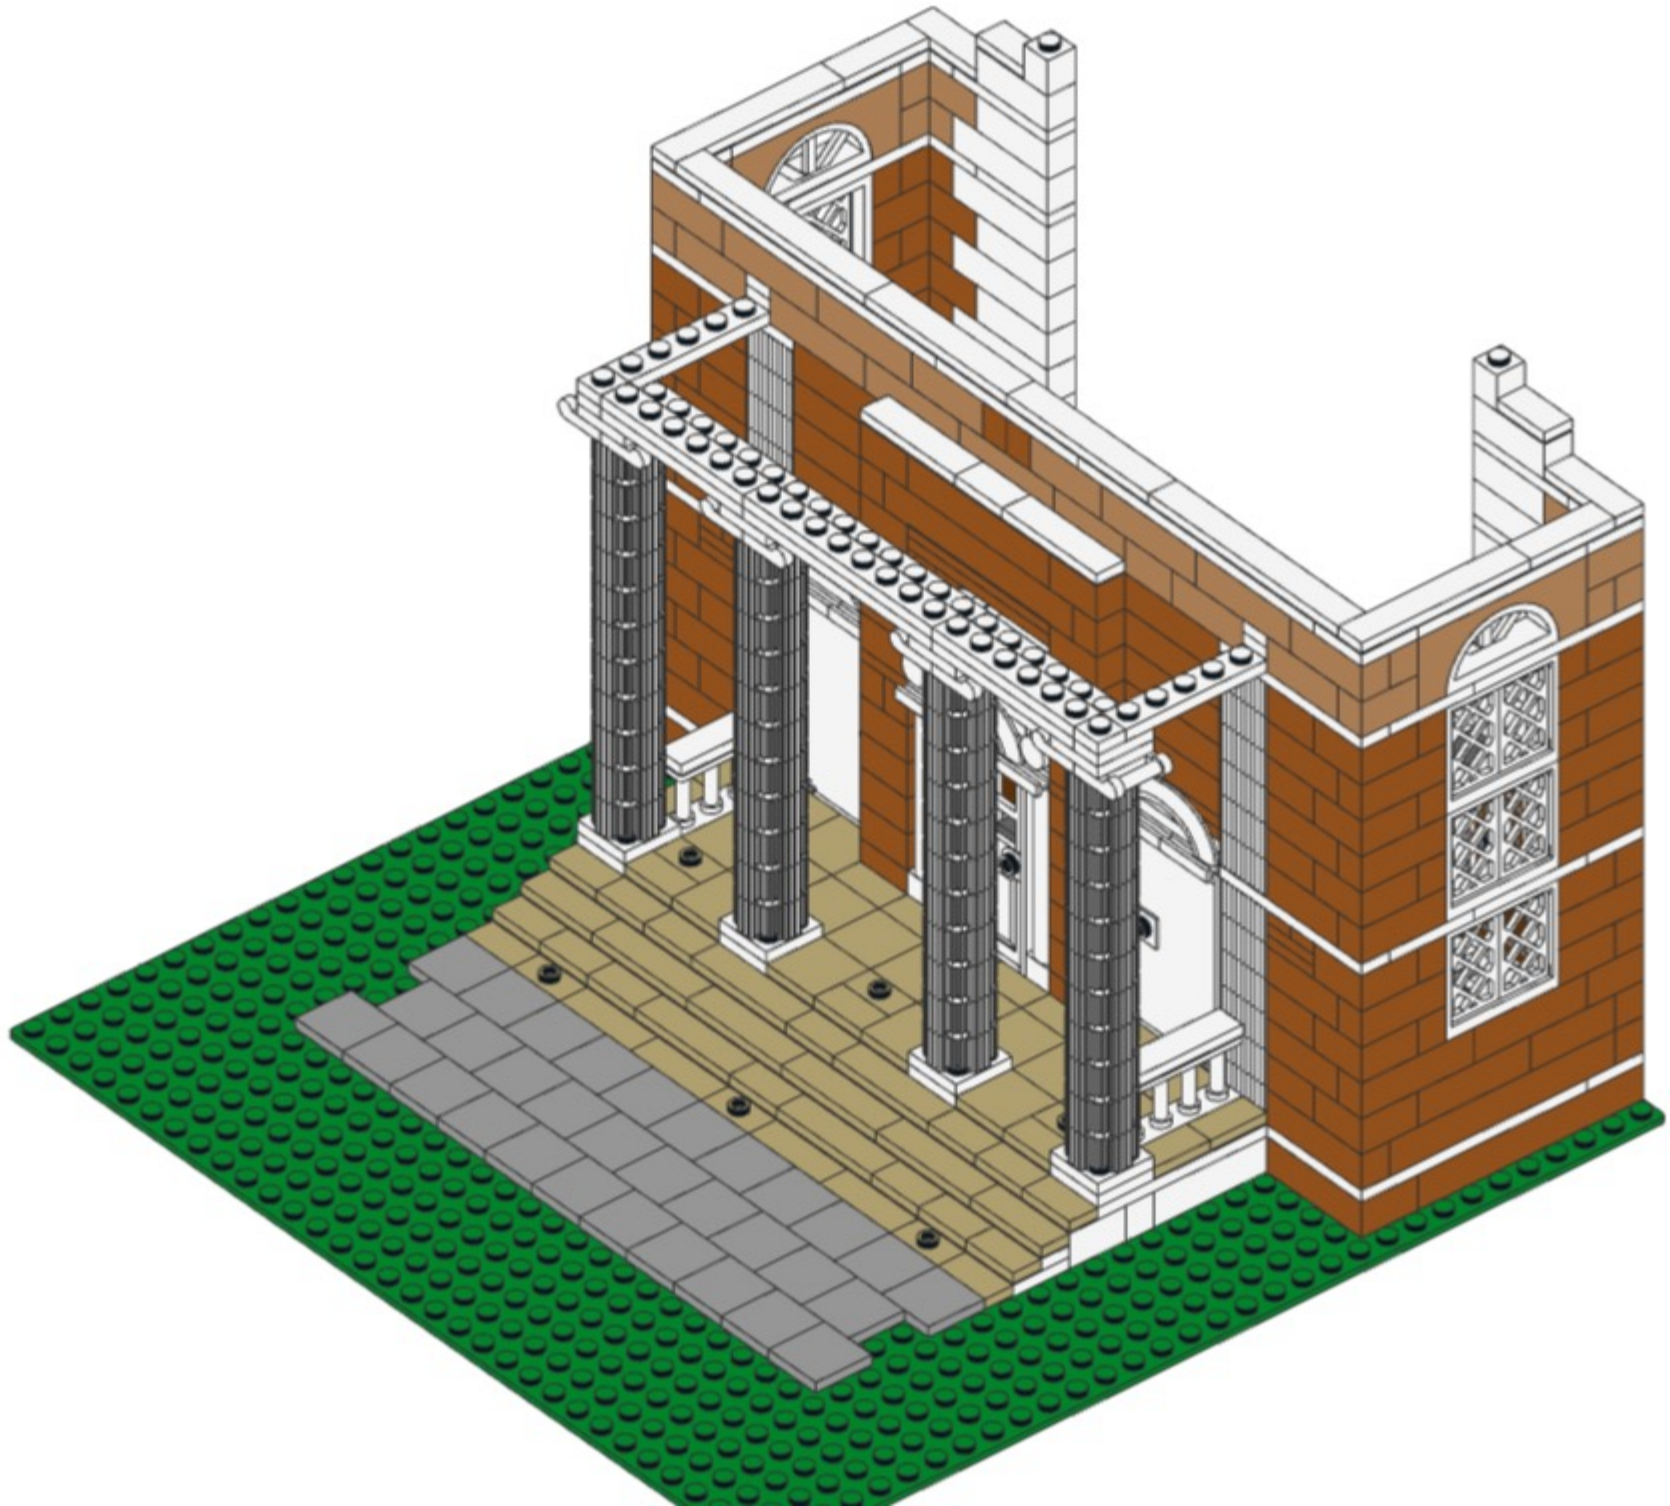



137

x2



142

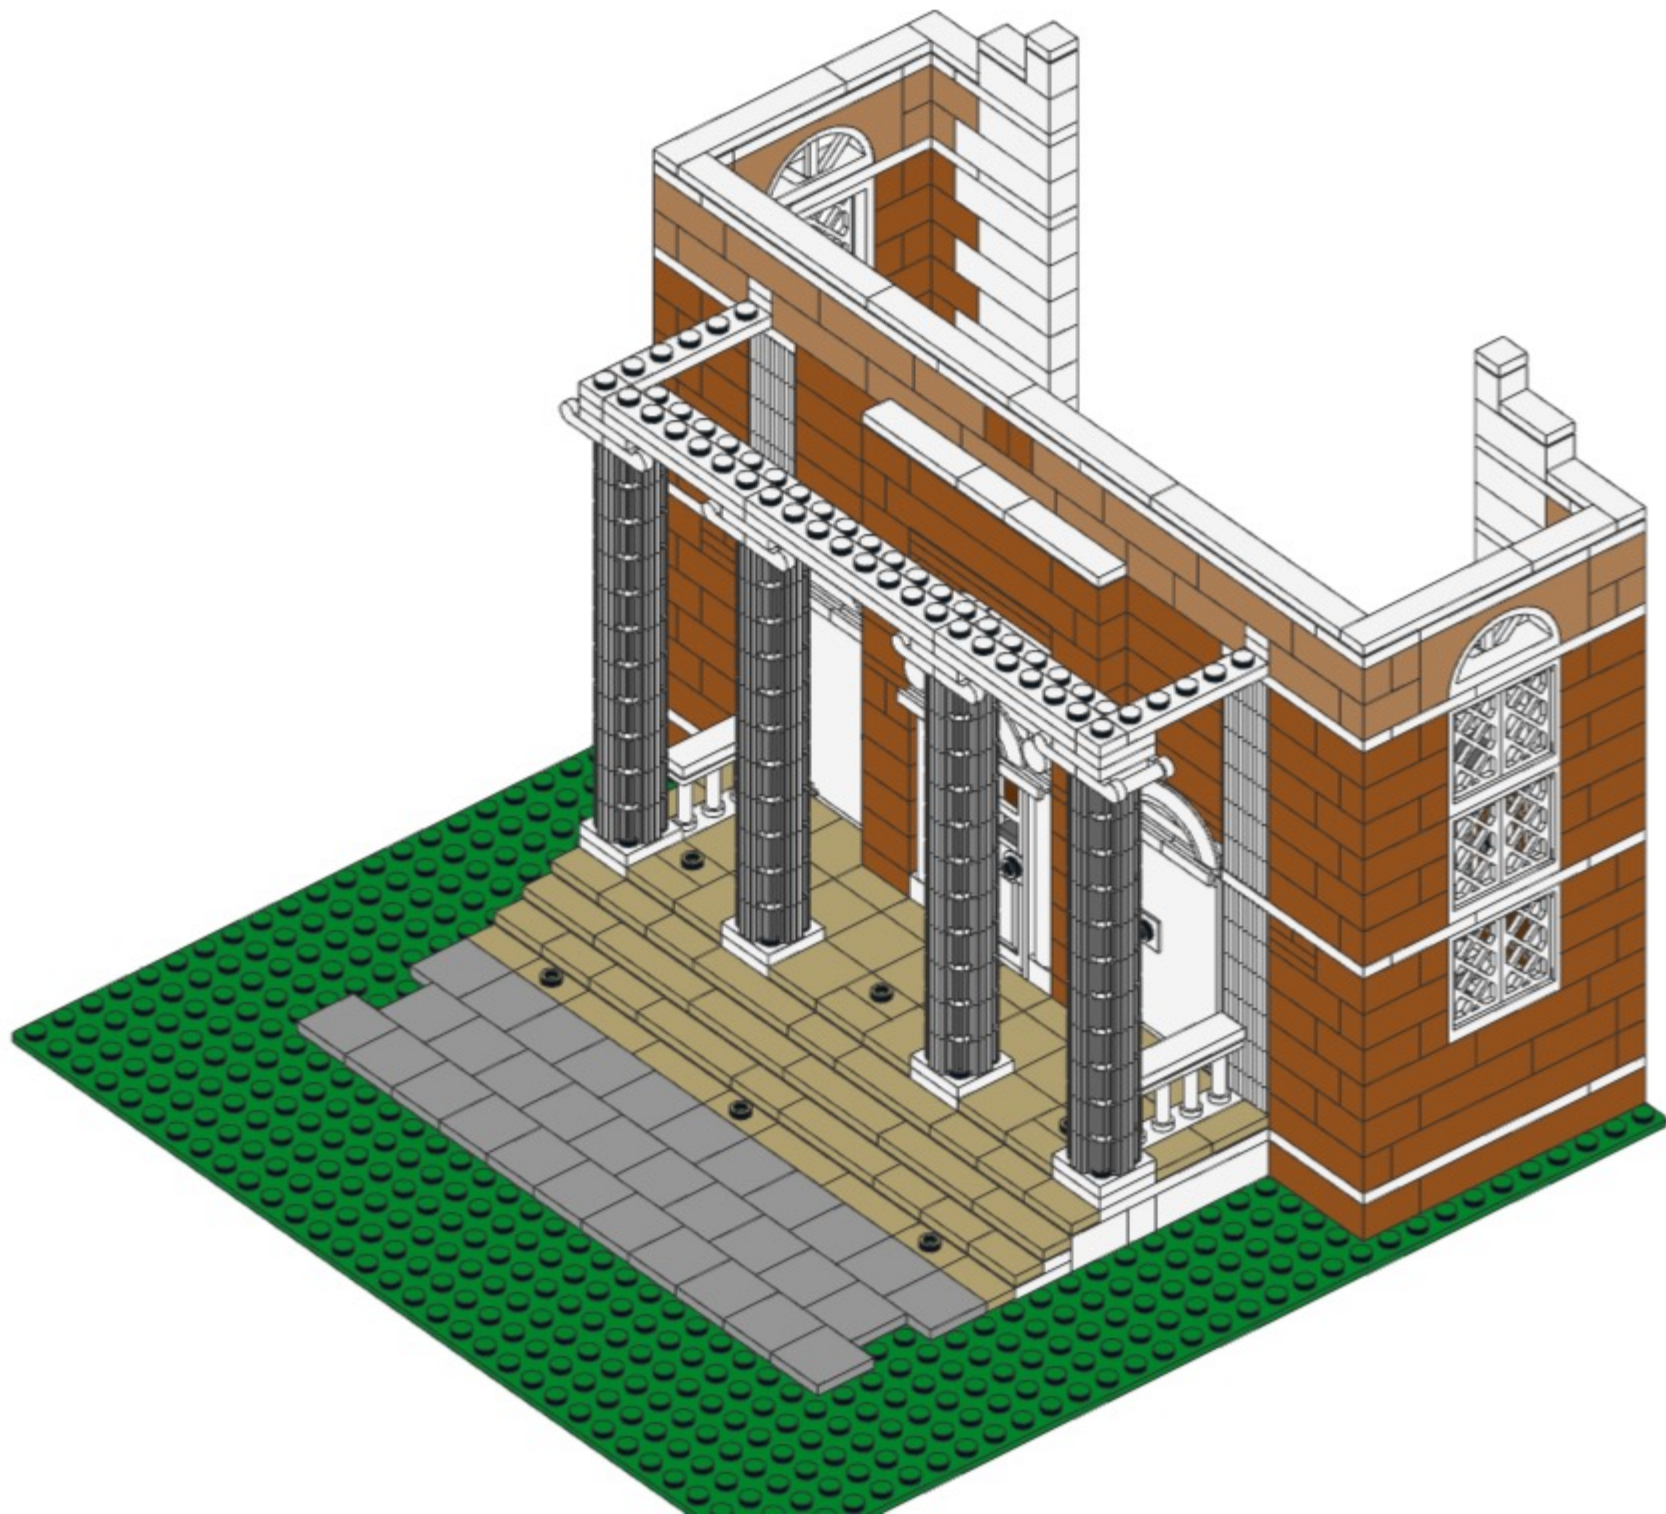



138

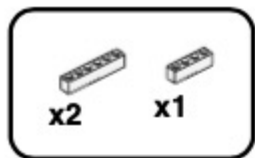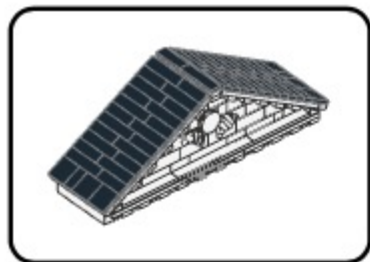



**143**

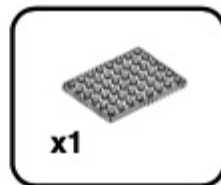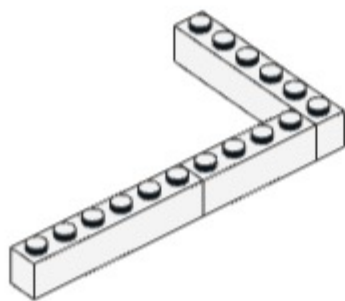


**144**

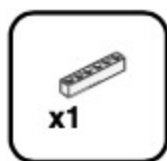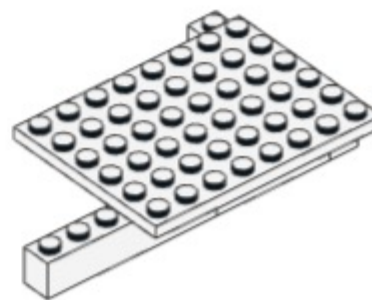


**145**

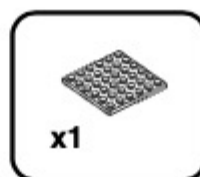
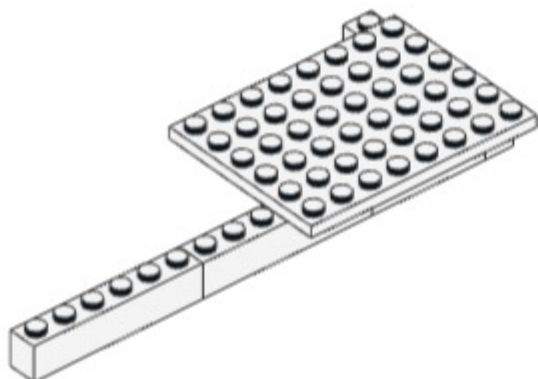


**146**


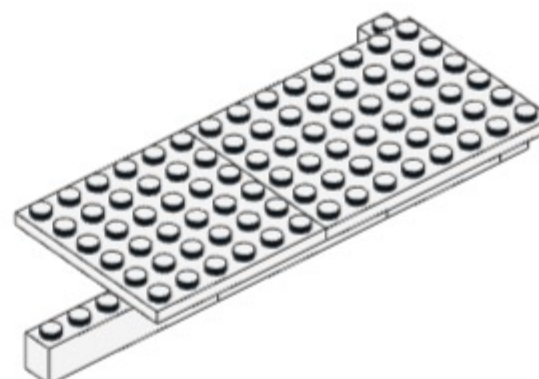


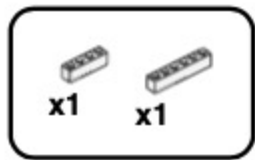



147

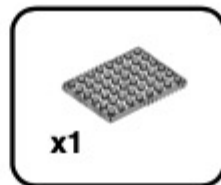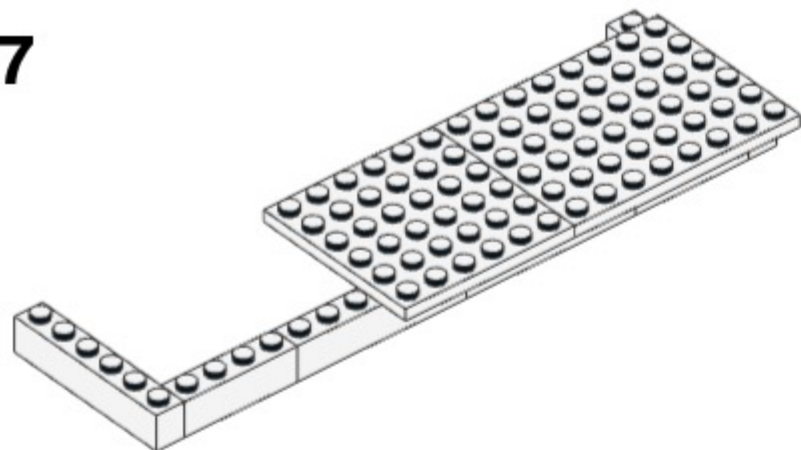


148

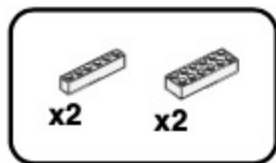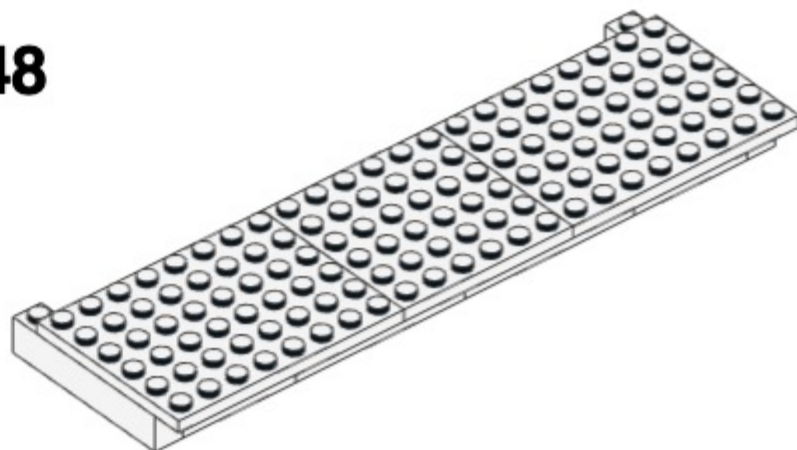


149

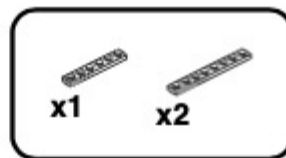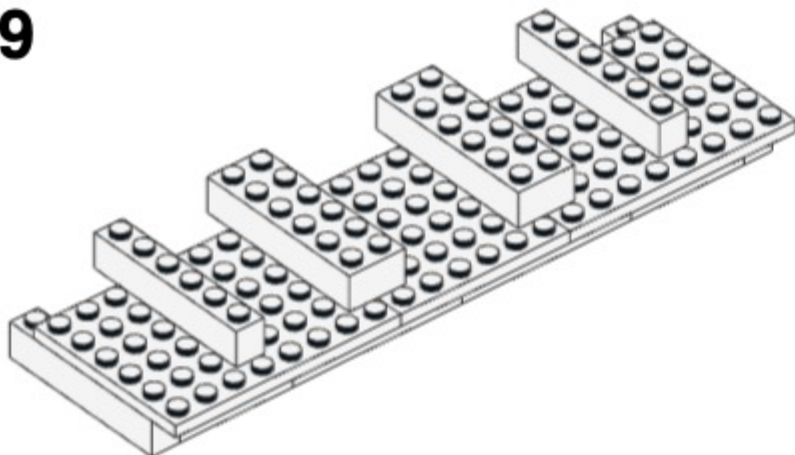



150

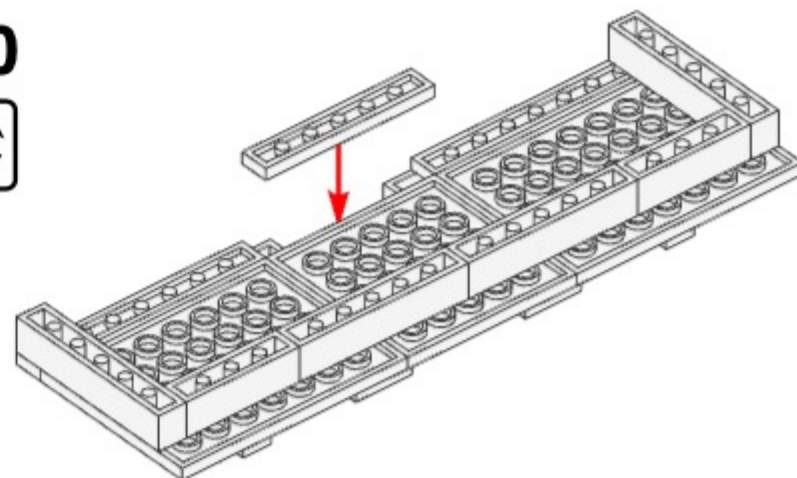




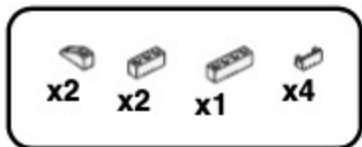



151

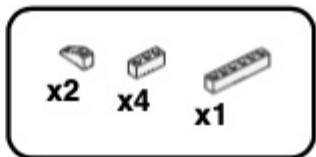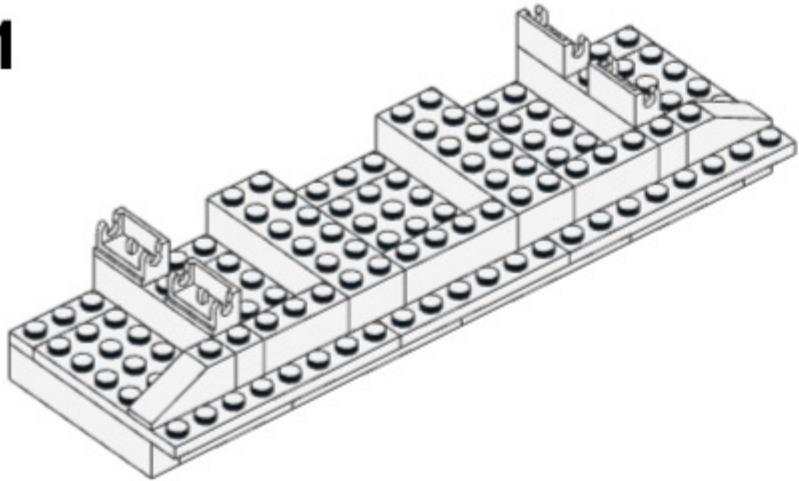


152

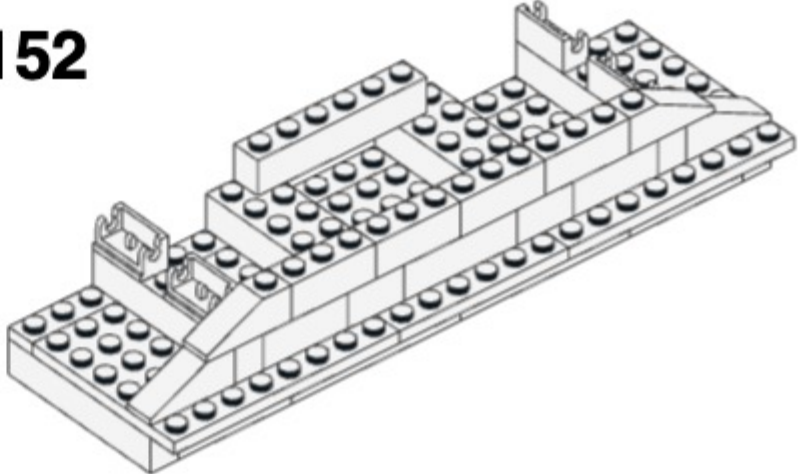

153

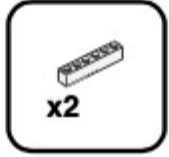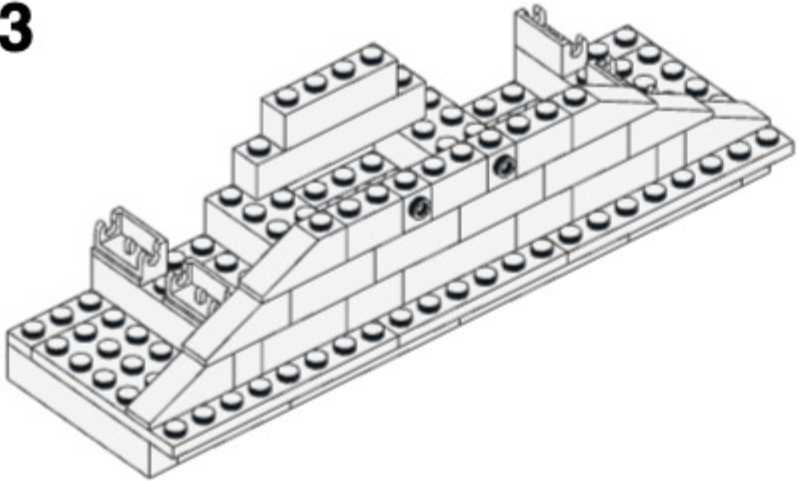


154

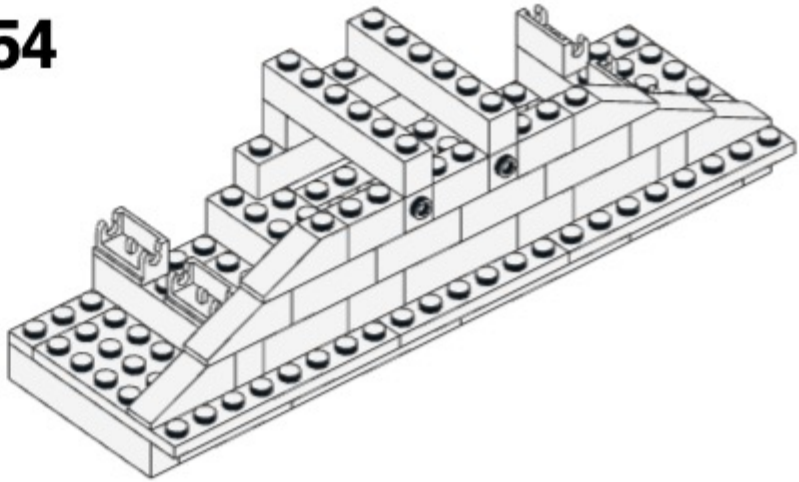





155


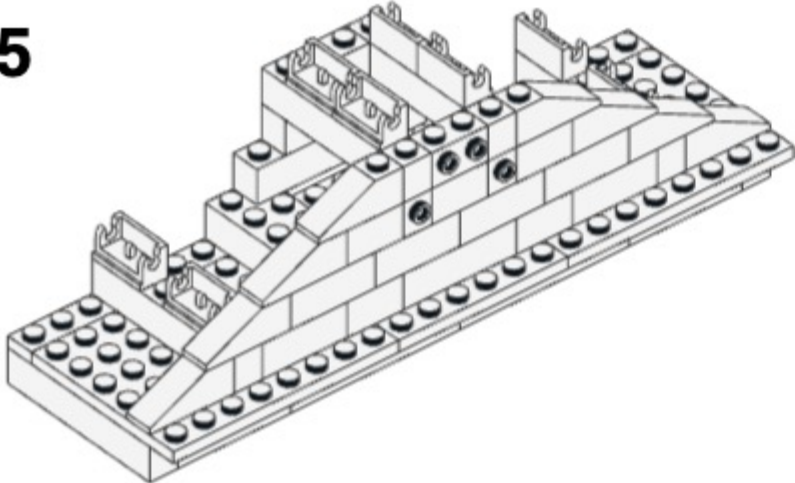


156

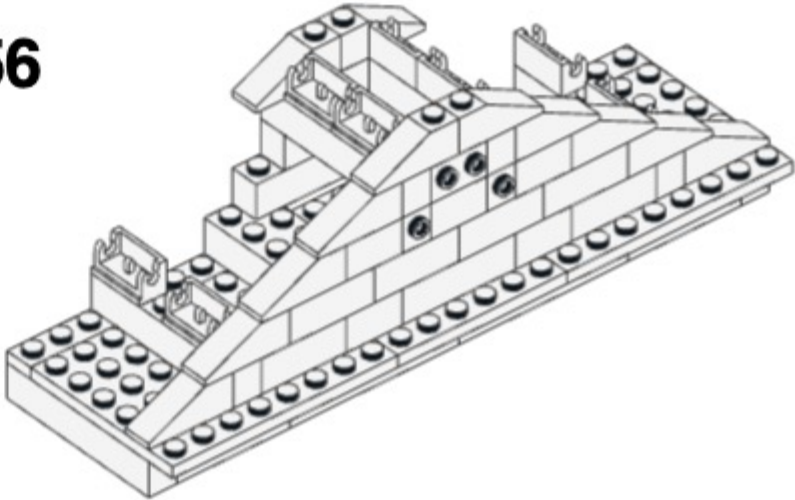


157

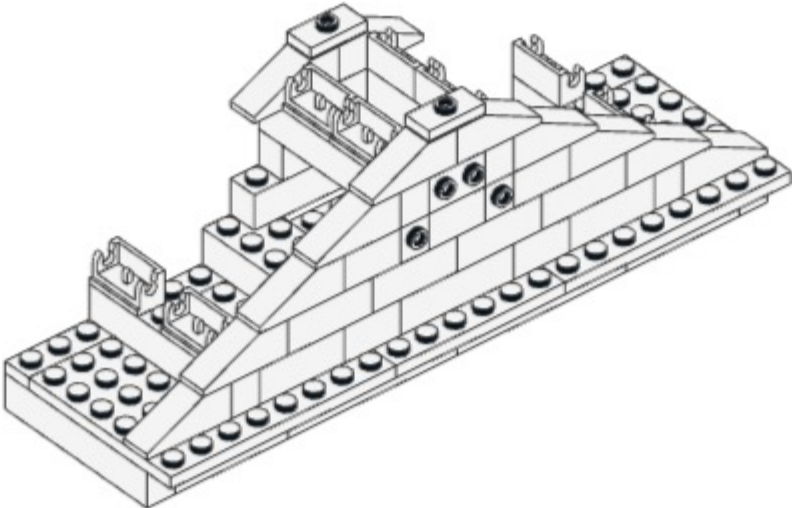


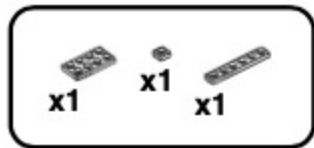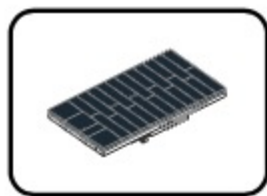


**158**

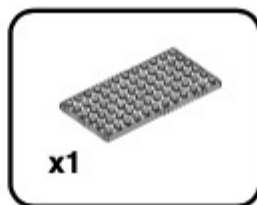


**159**

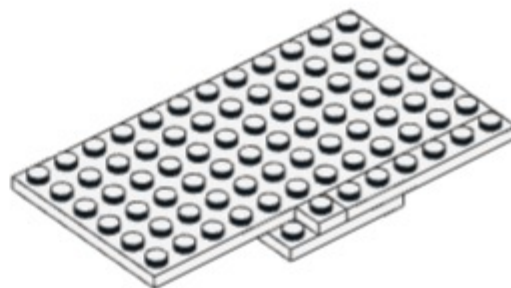


**160**

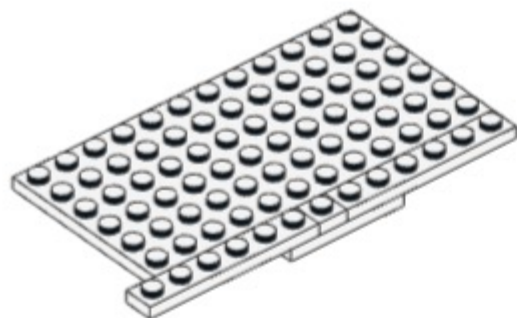


**161**

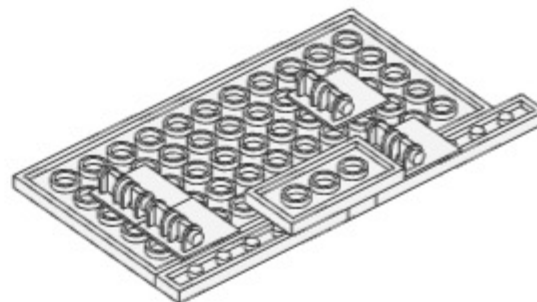


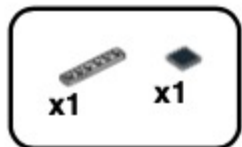


162


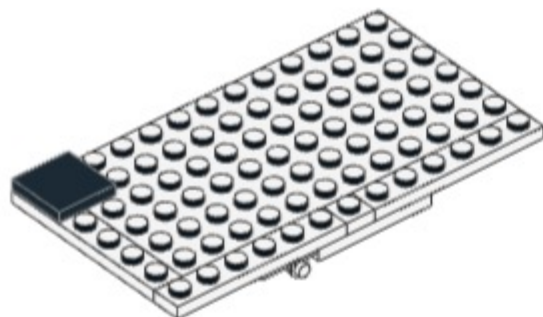


163

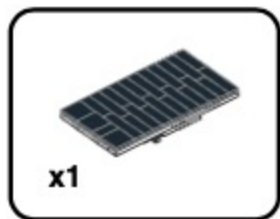


164

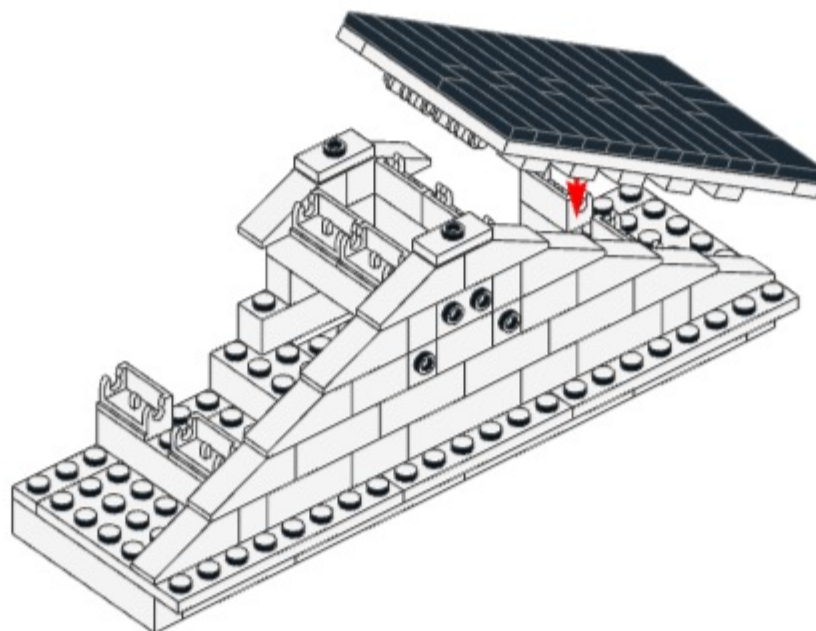


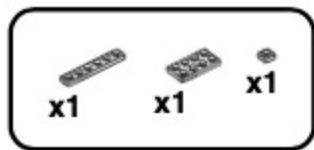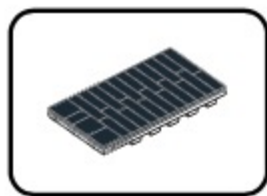


**165**

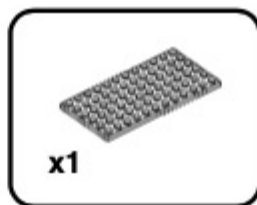


**166**

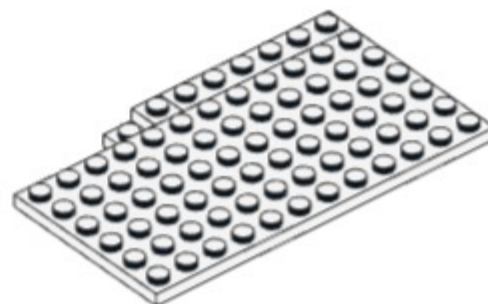


**167**

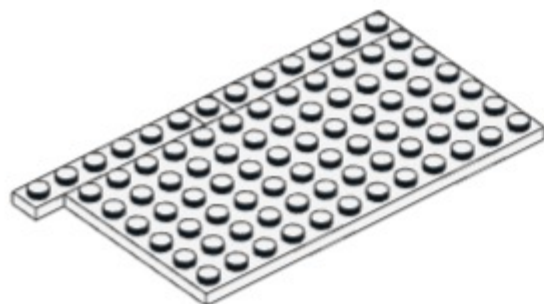


**168**

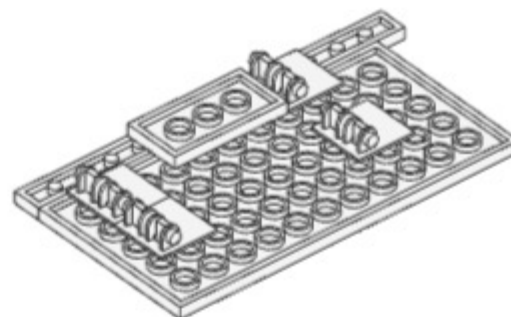


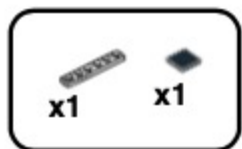



169

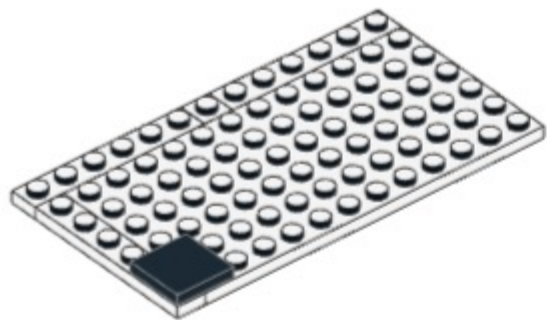


170

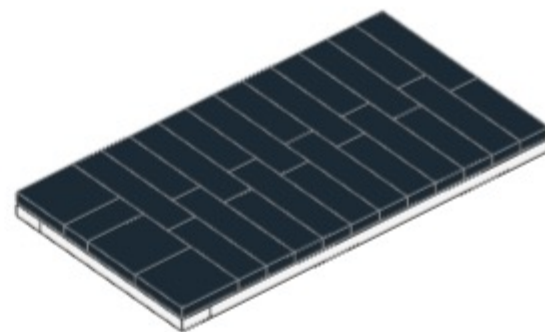

171

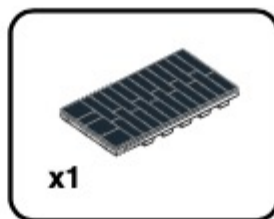
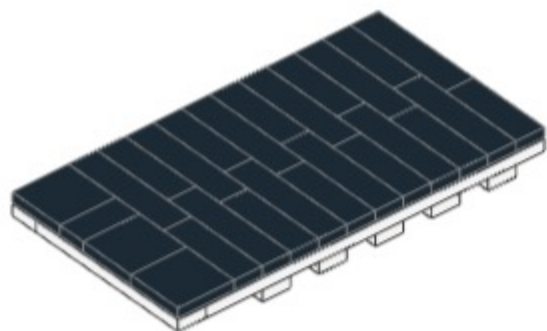


172


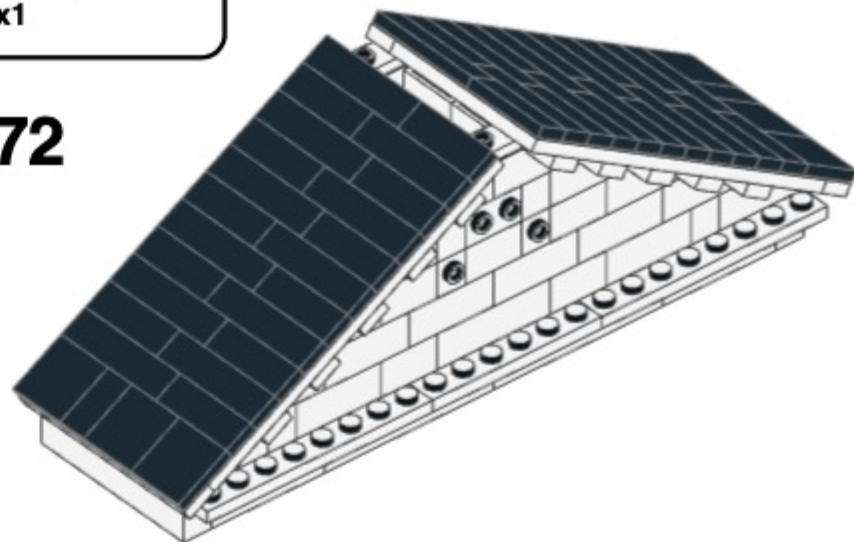





173

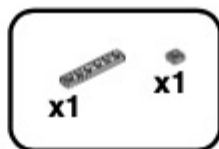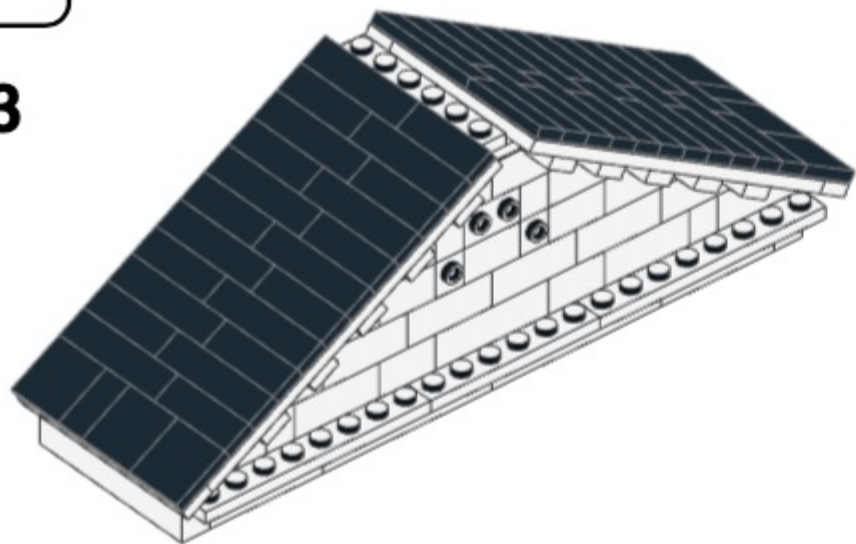


174

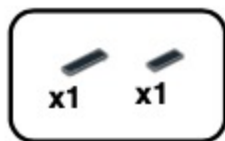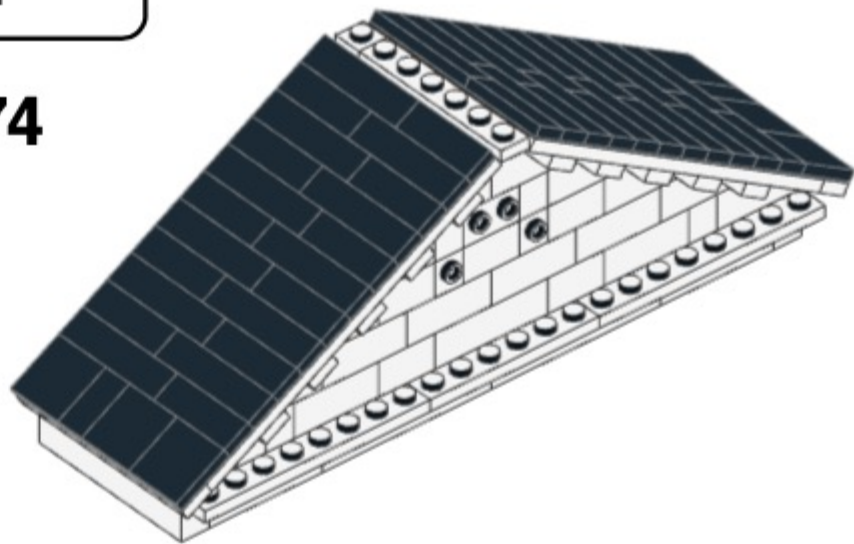

175

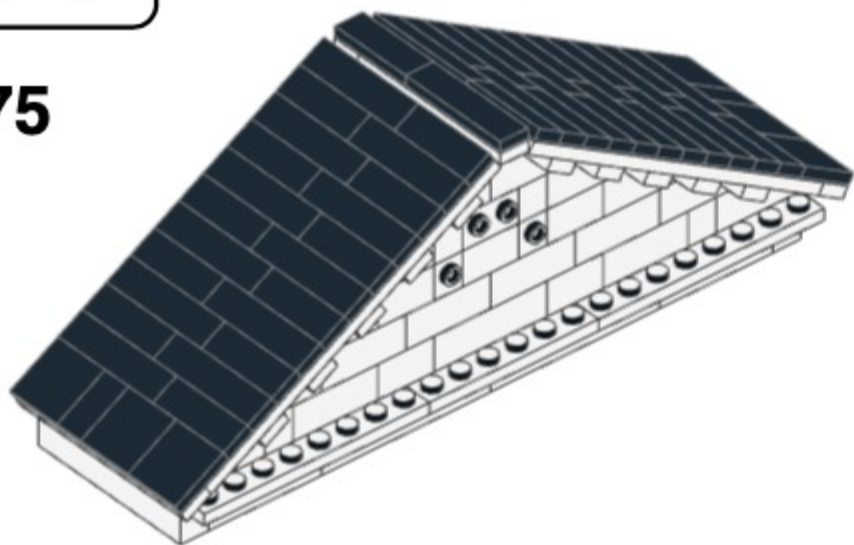


176

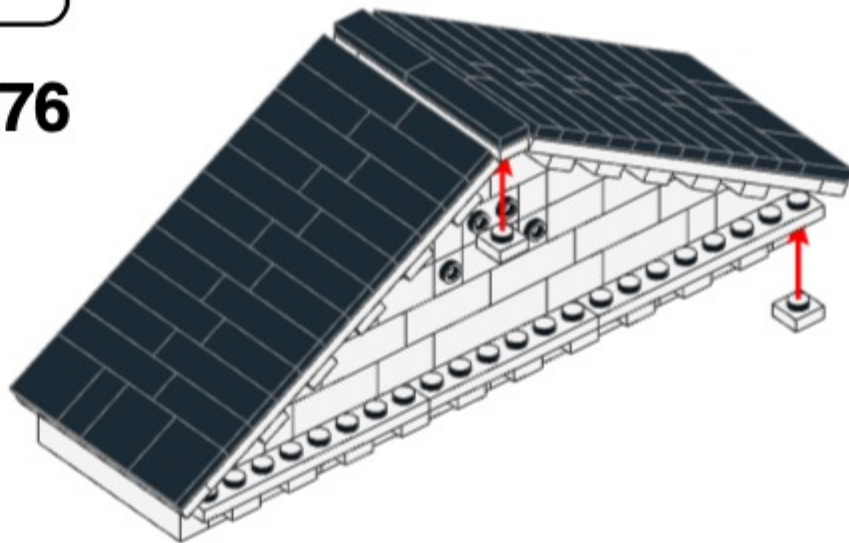




177

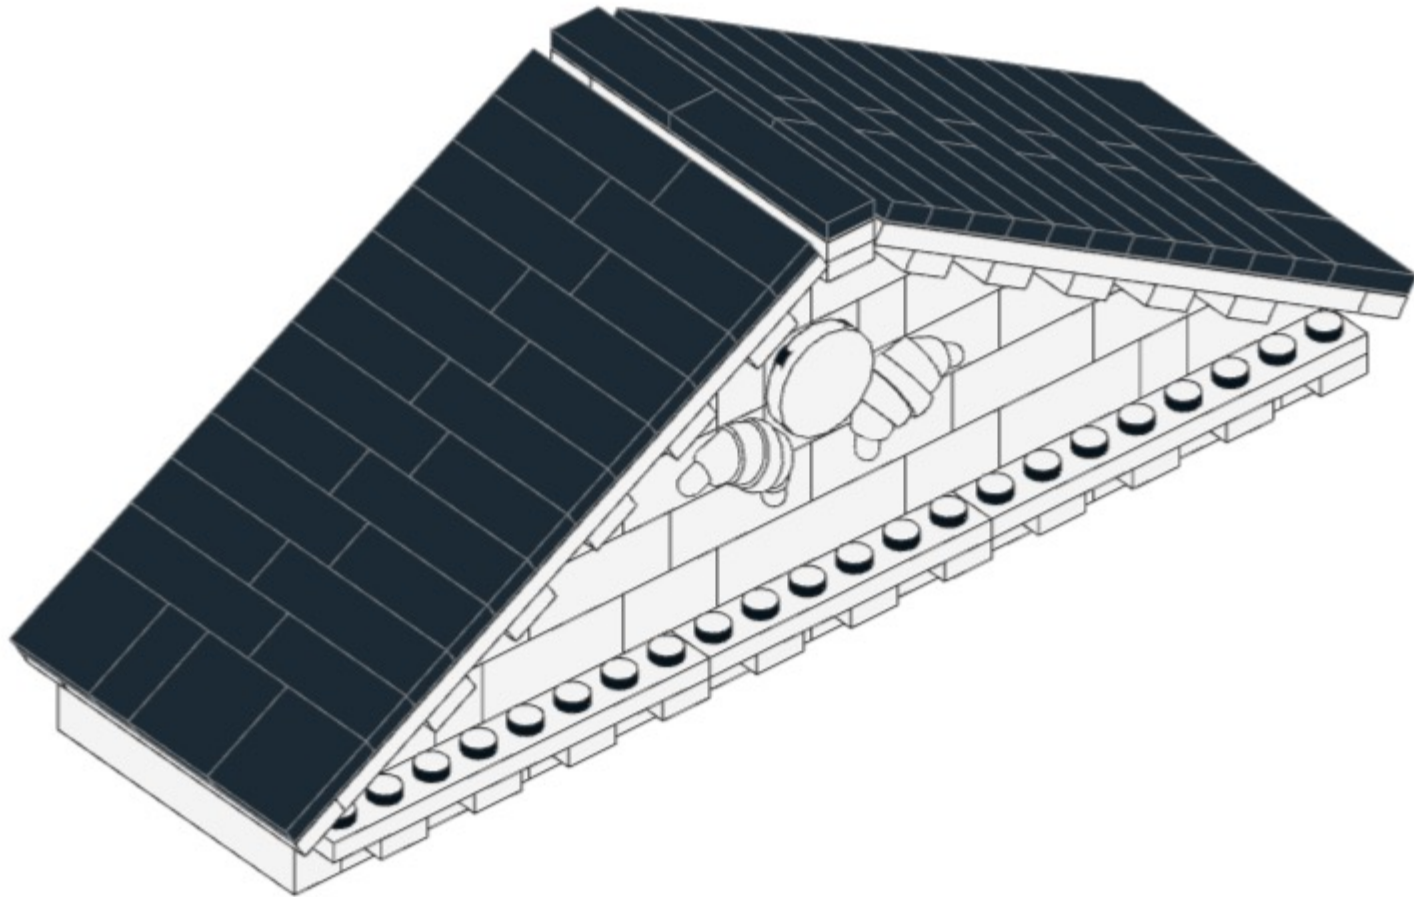



148



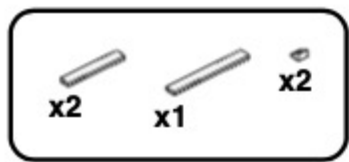


178

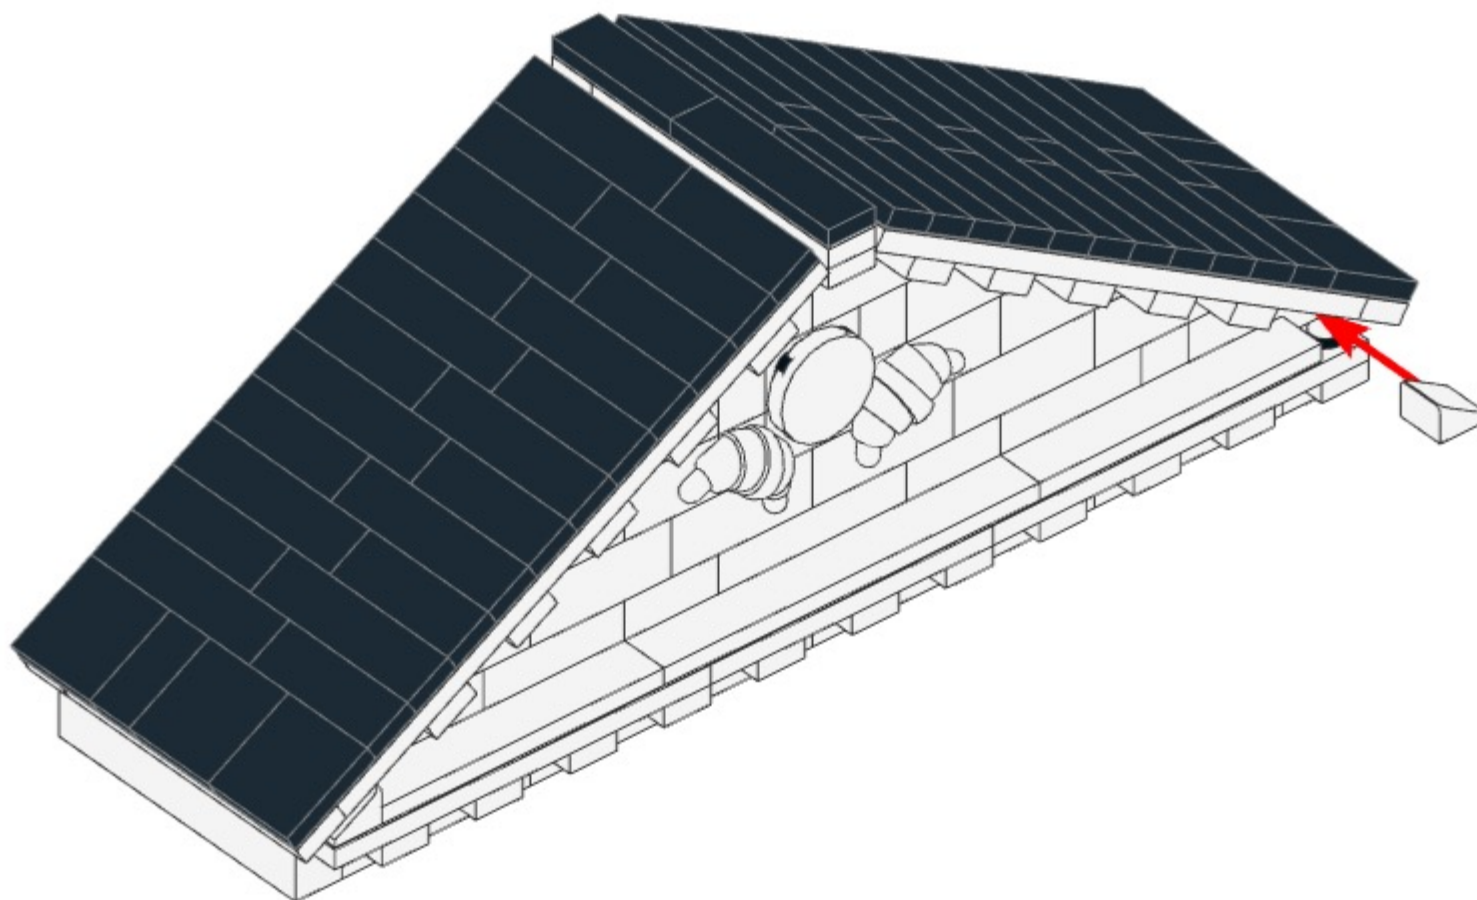

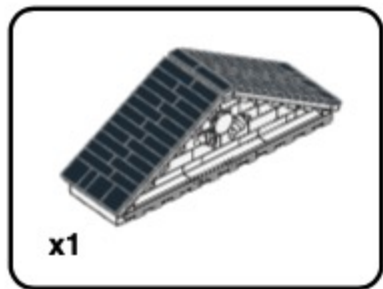


179

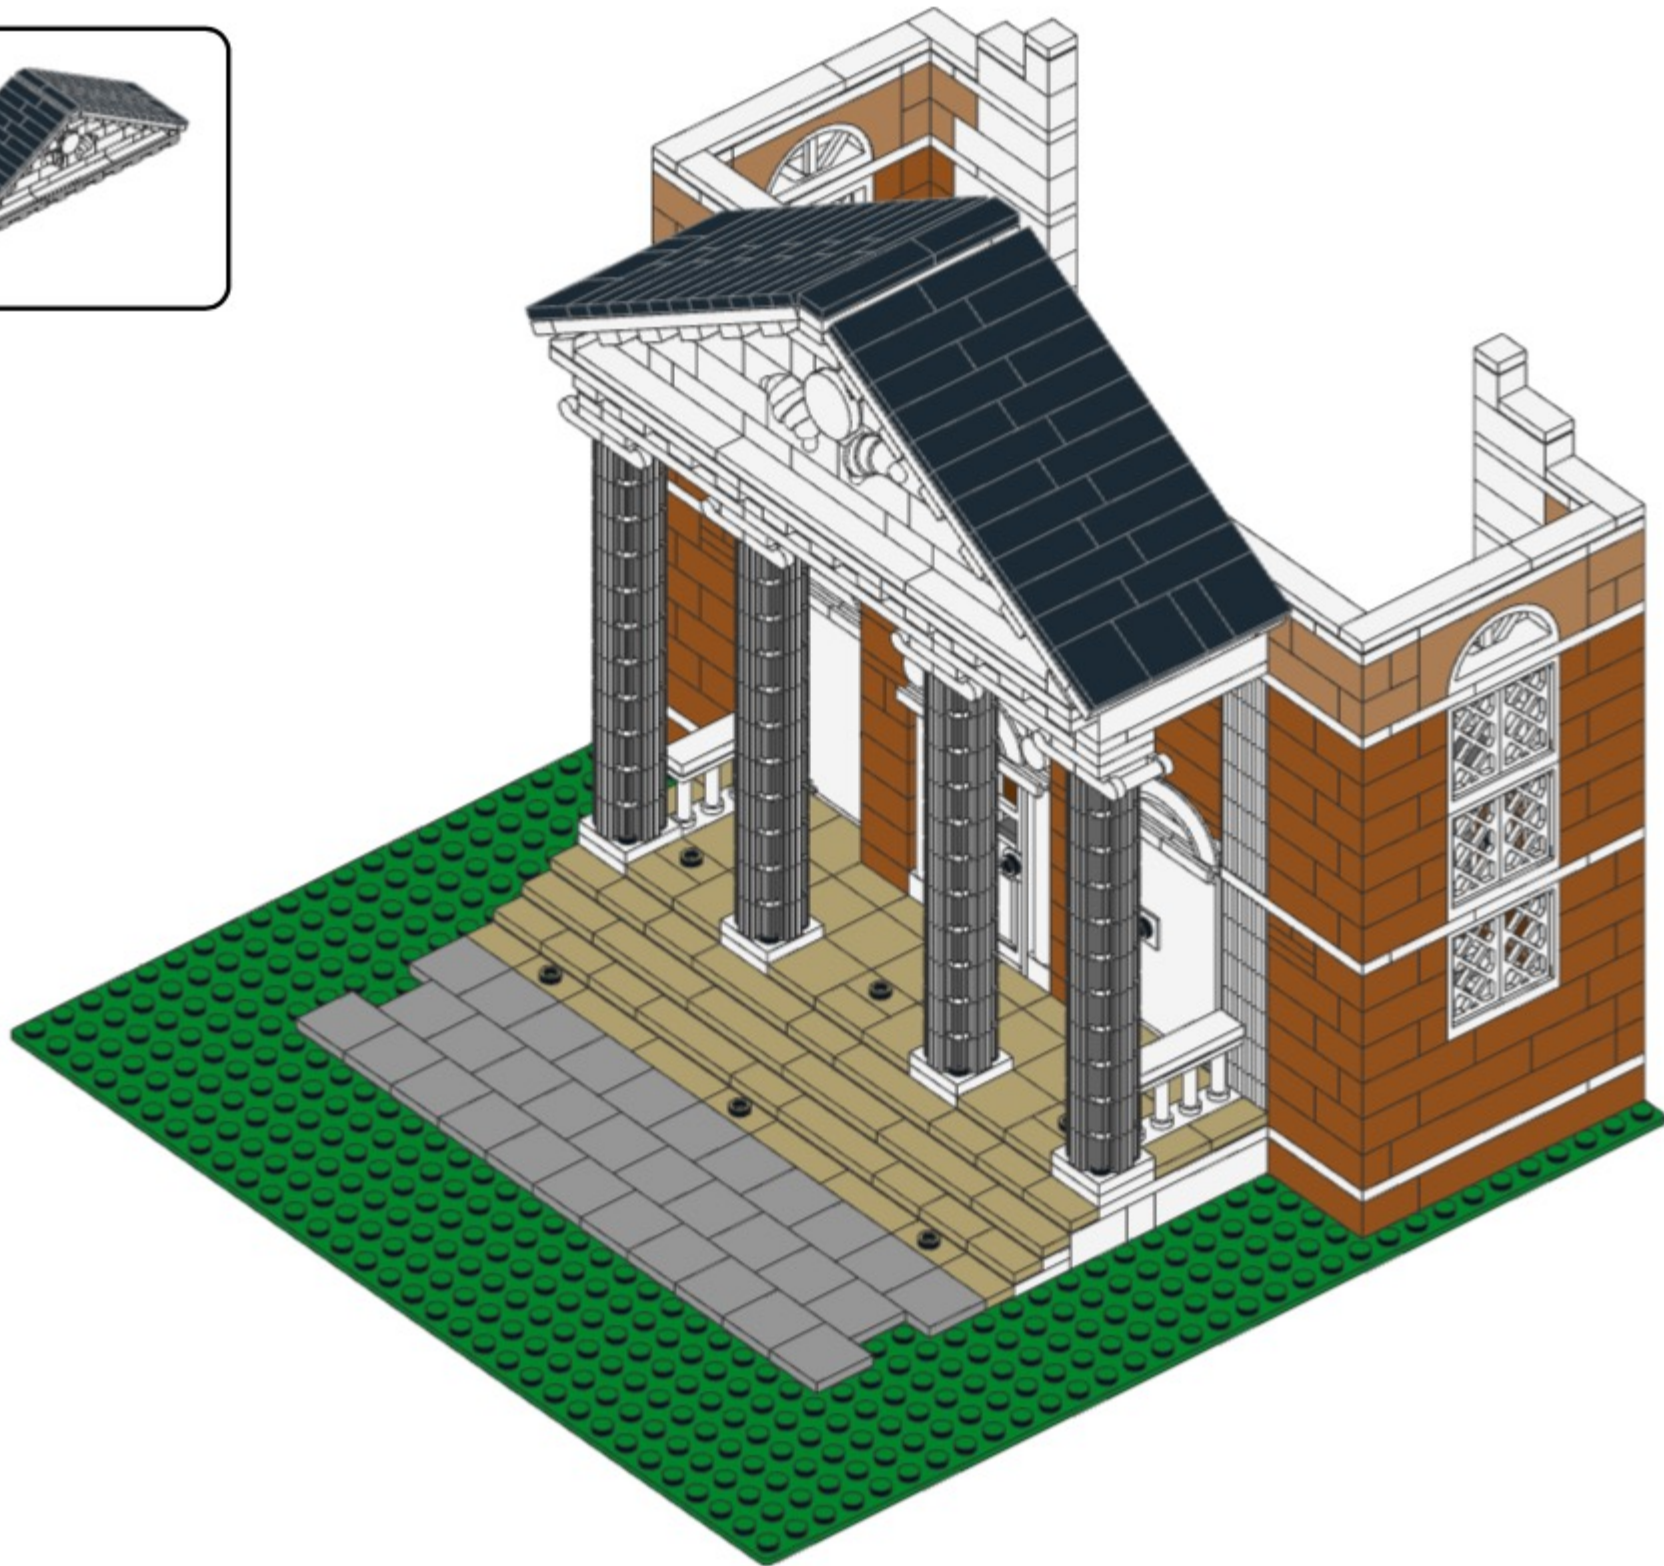




x3

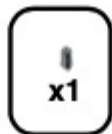

x1

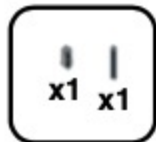

x1 x1

181

180




x2

182






183

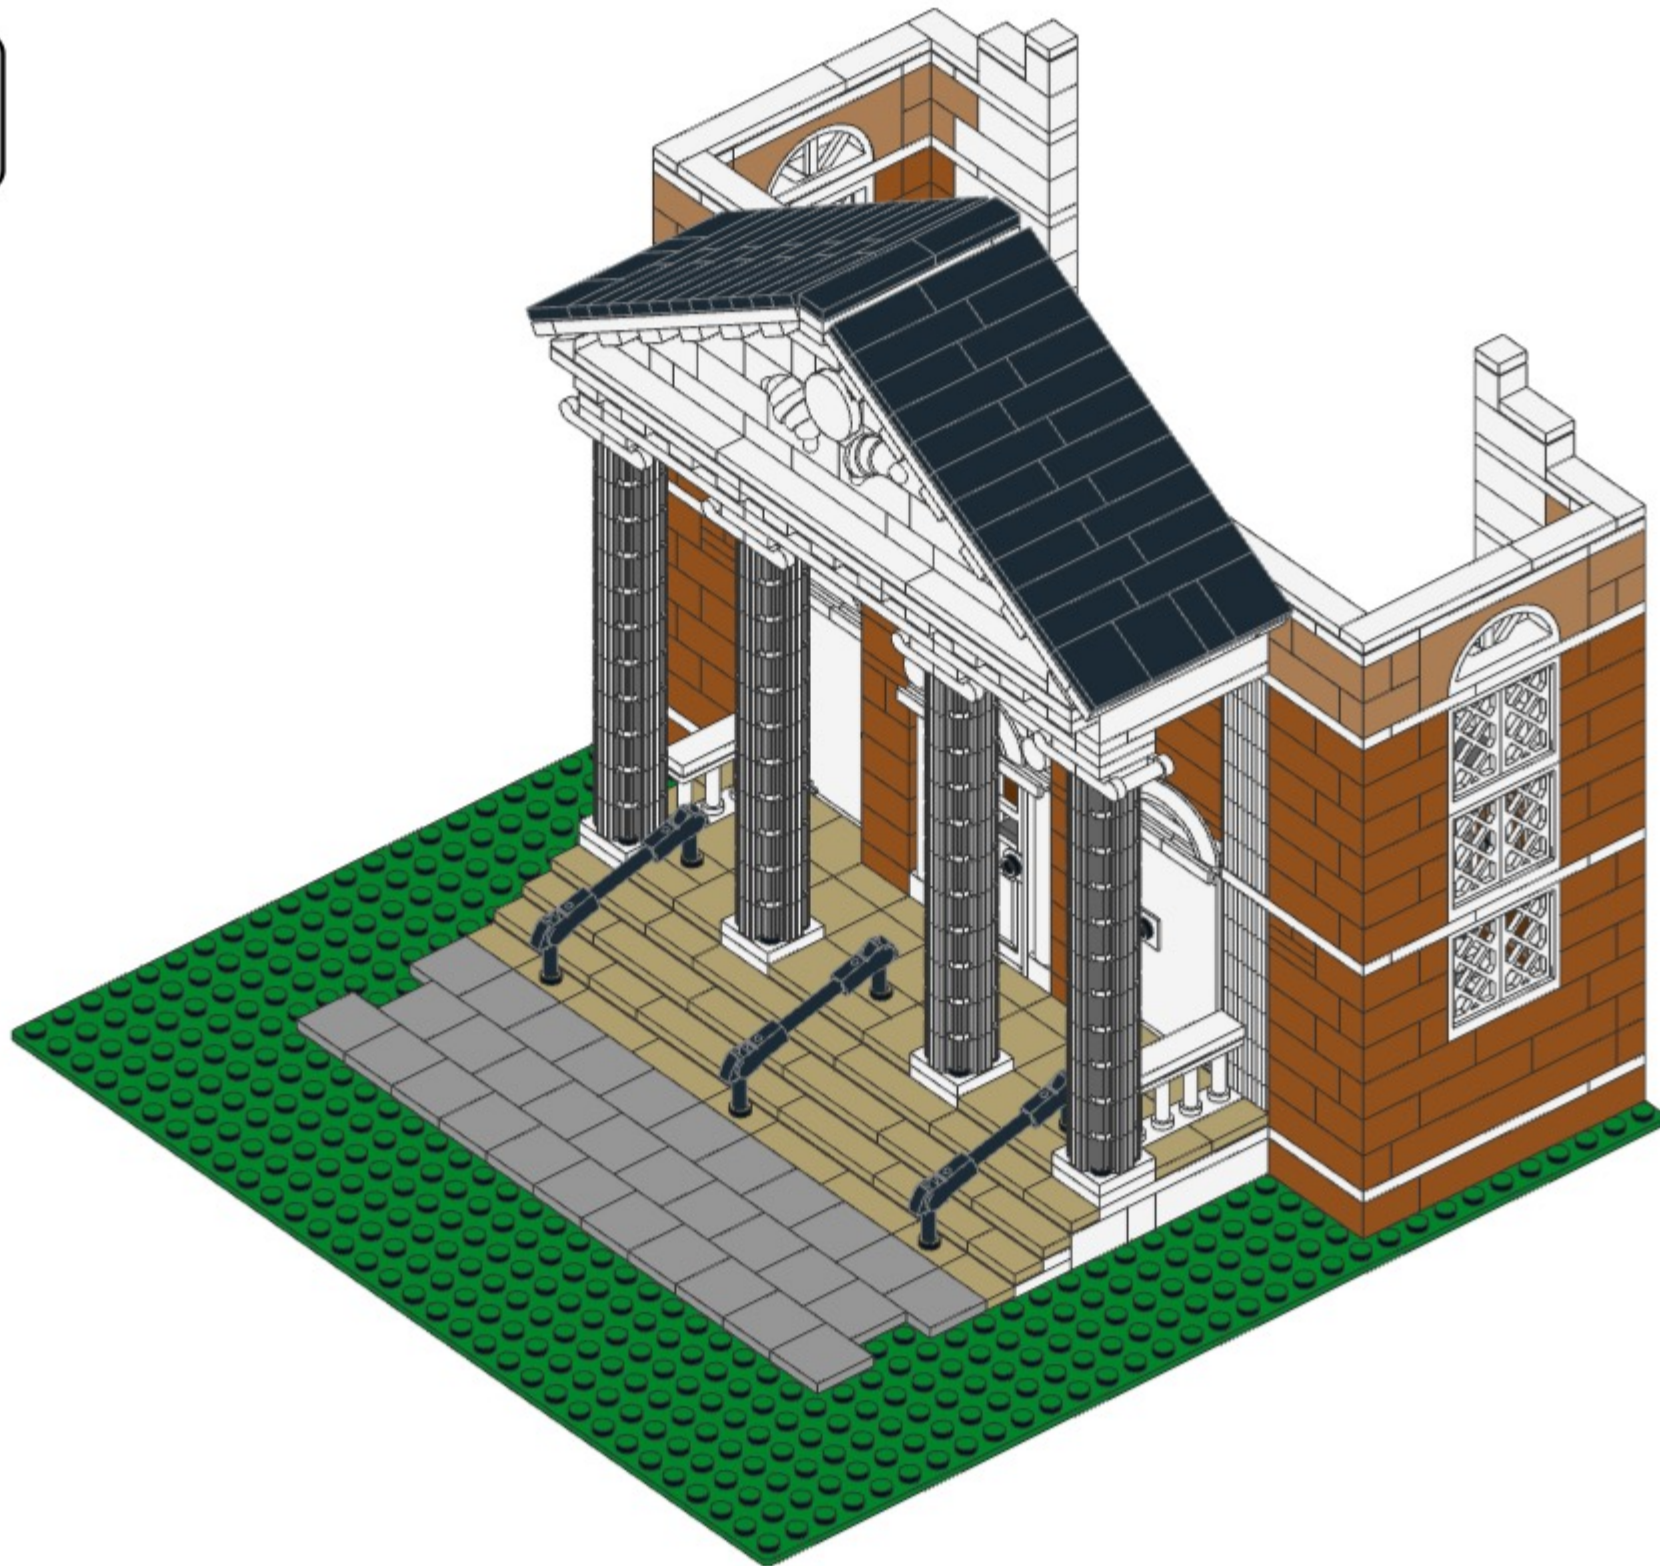

152



184

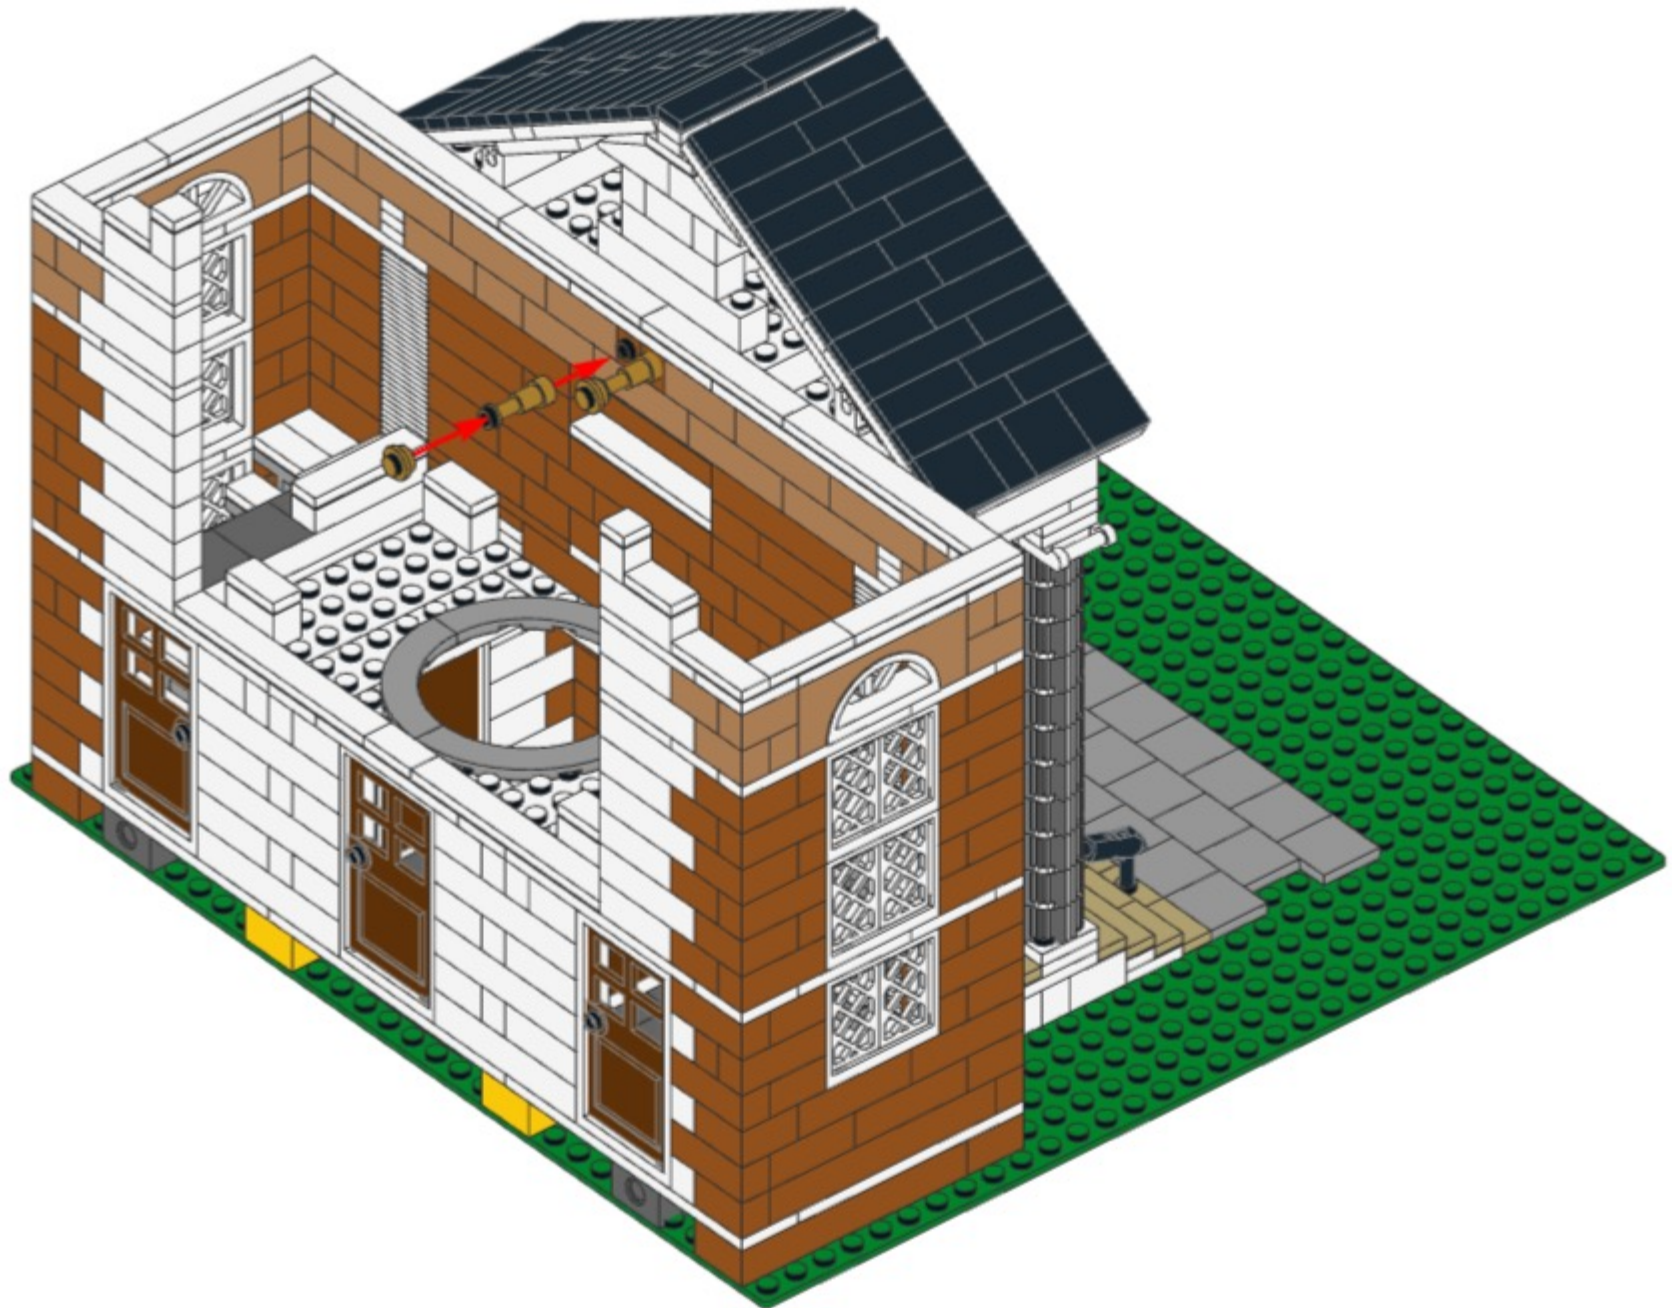


# Rooke Chapel Ringers





Book 2




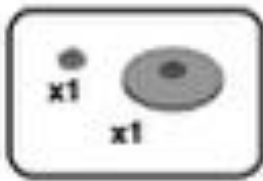

1

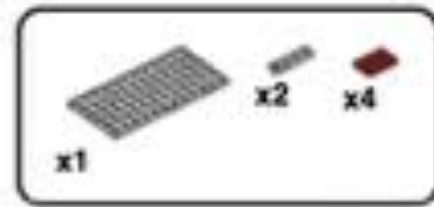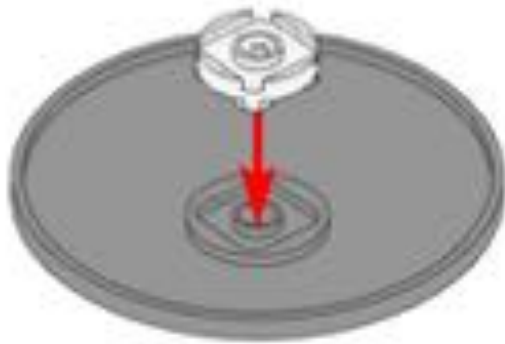


2

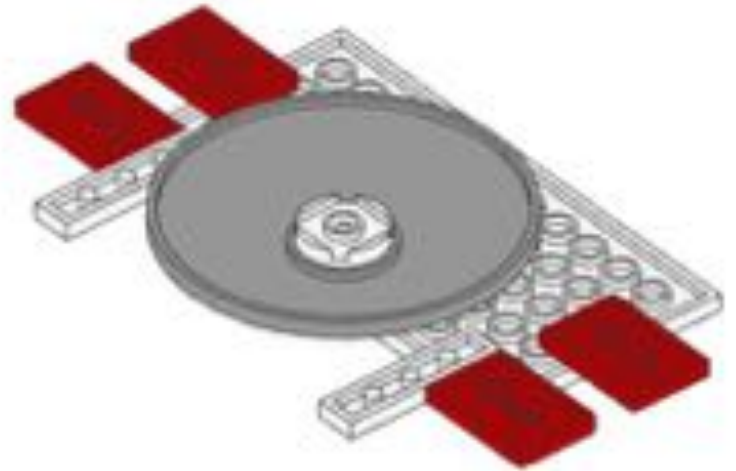


3





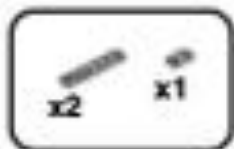


4

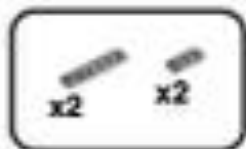


5



6

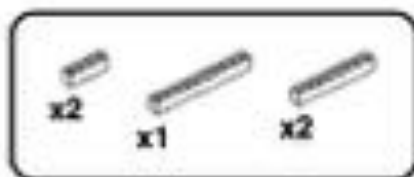


7

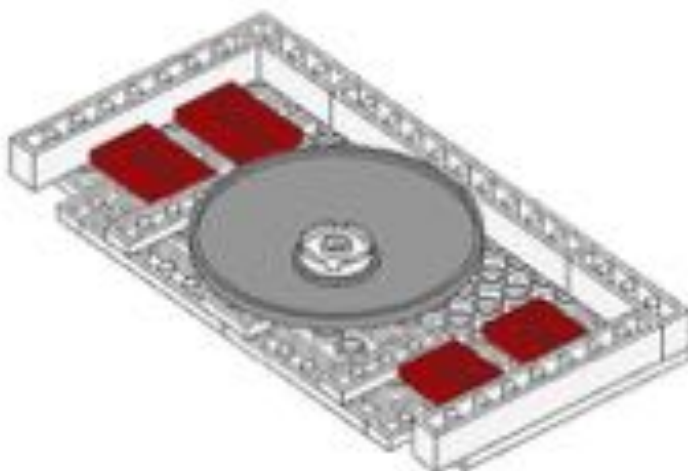


x2

8

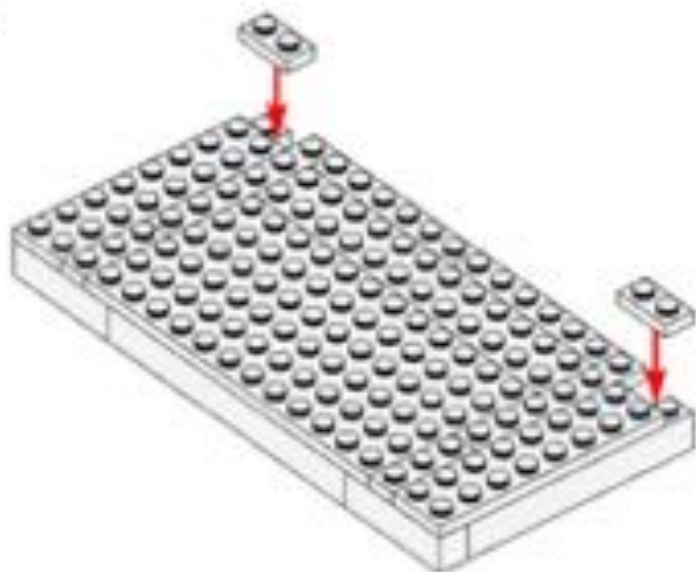

x2 x1 x1

9

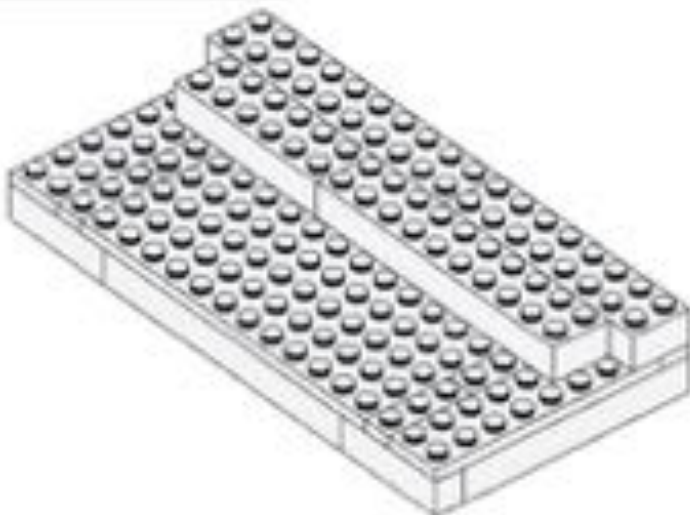


x10 x6 x2

10





x2 x4 x12

11


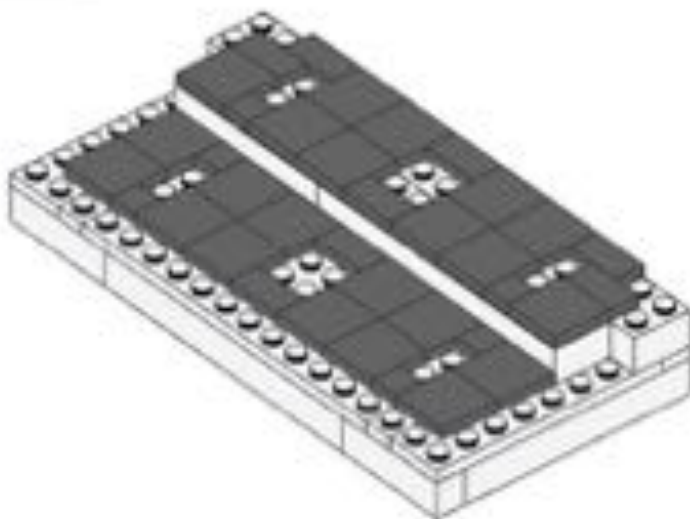





12

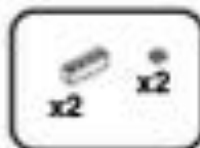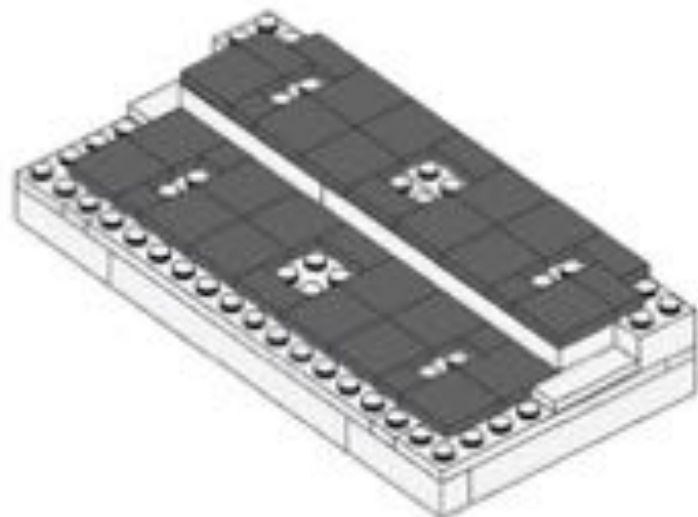


13

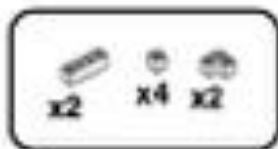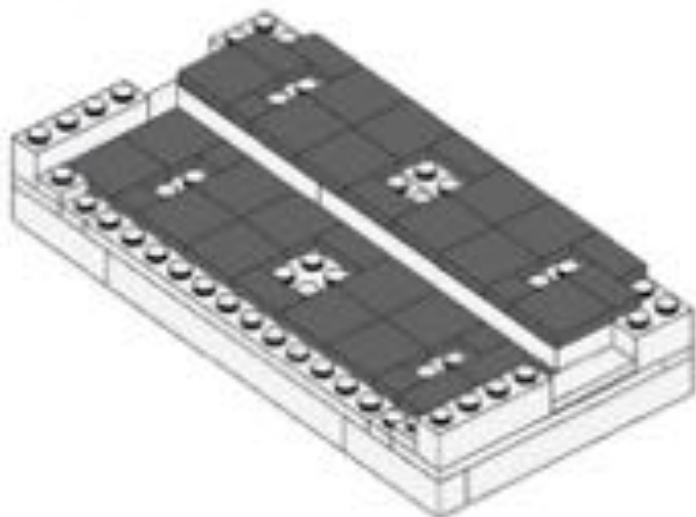


14


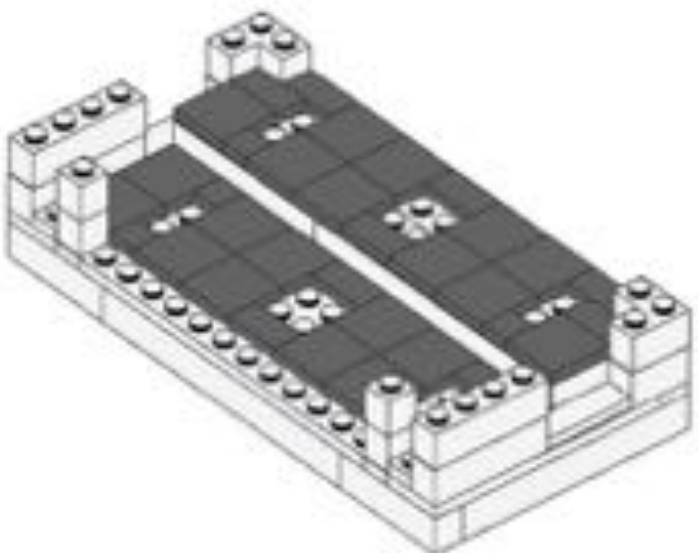


15

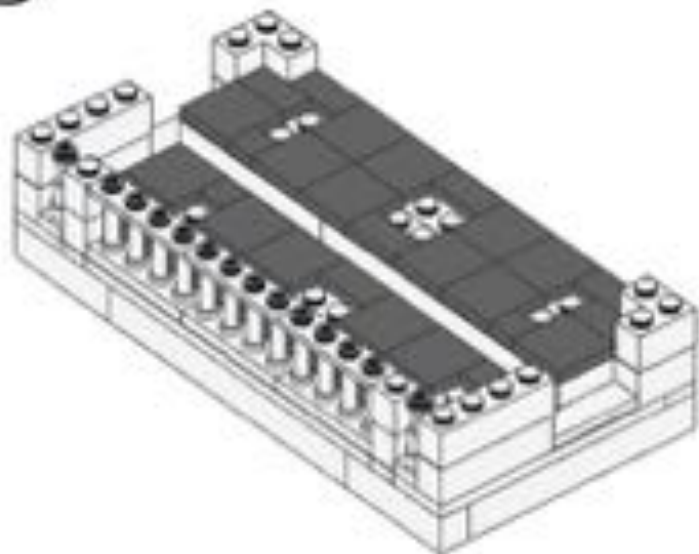


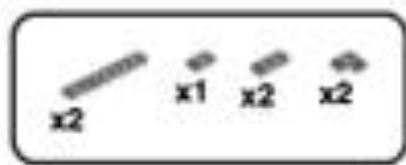



16

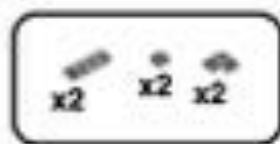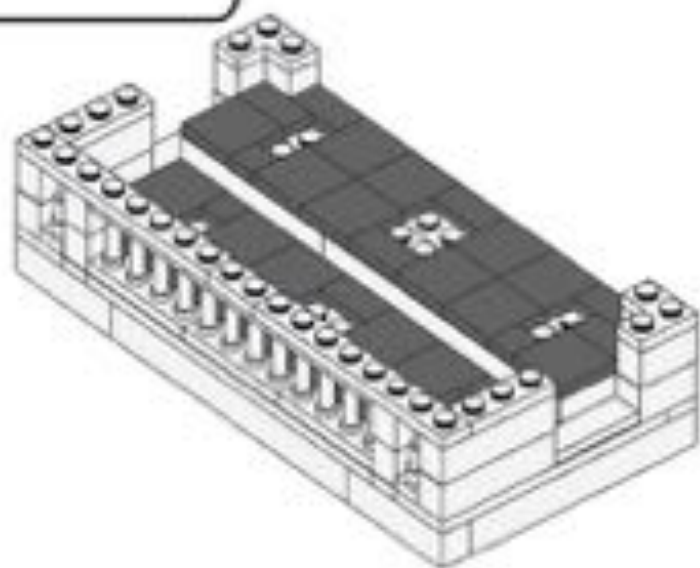


17

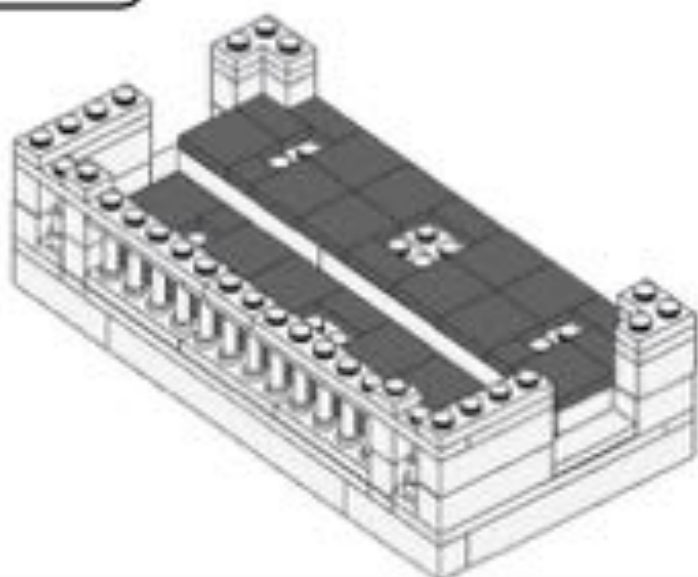


18

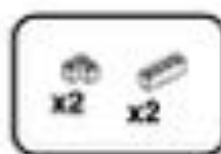
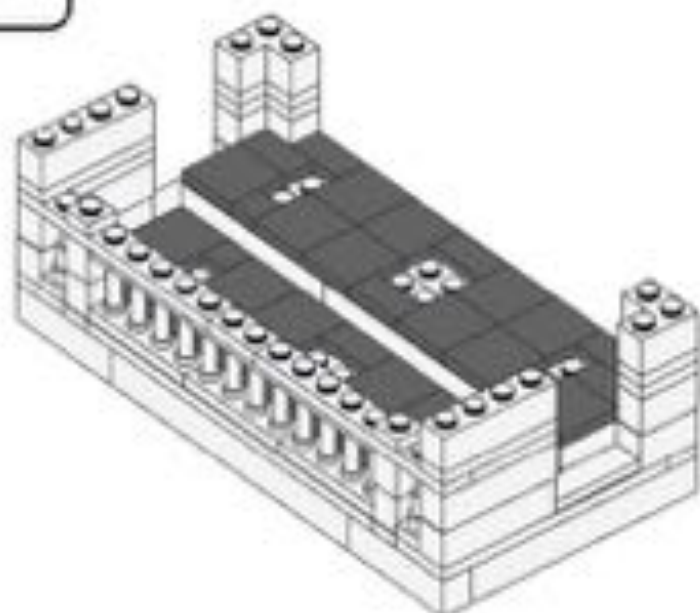


19

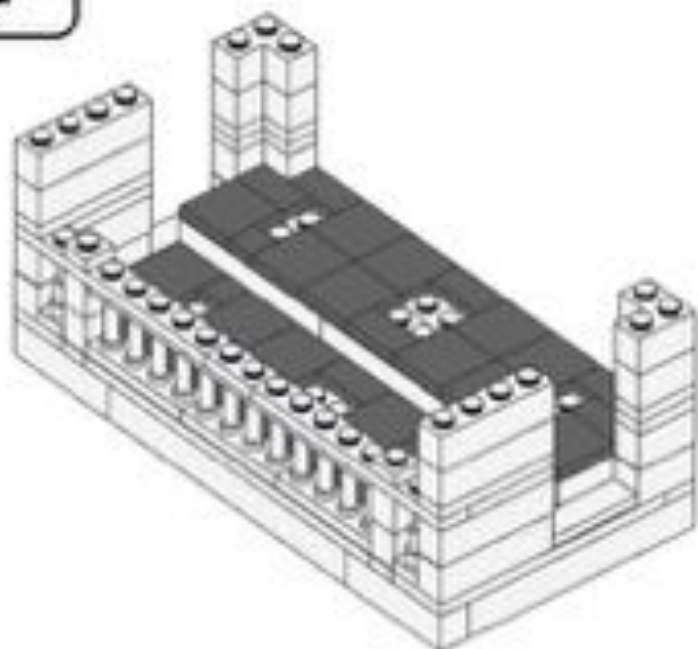


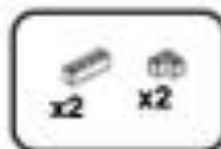



20

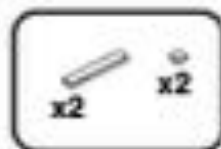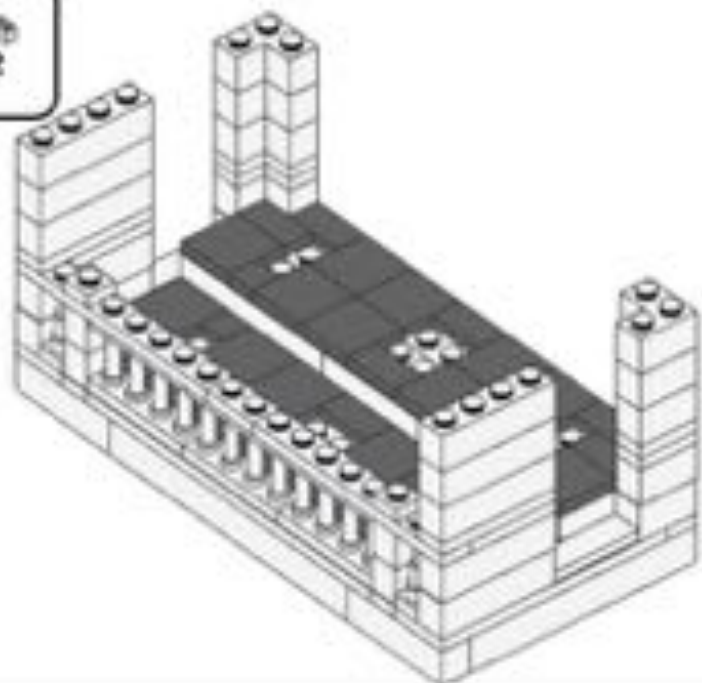


21

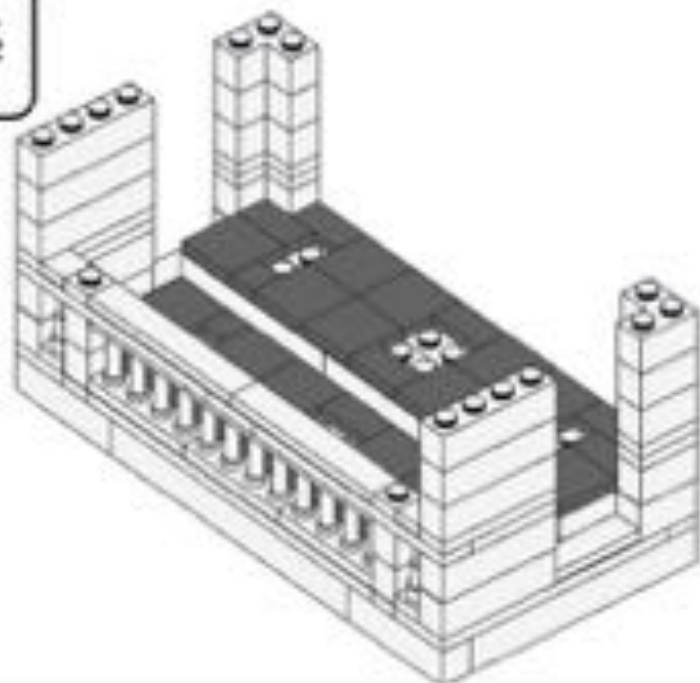


22

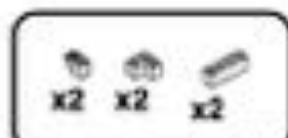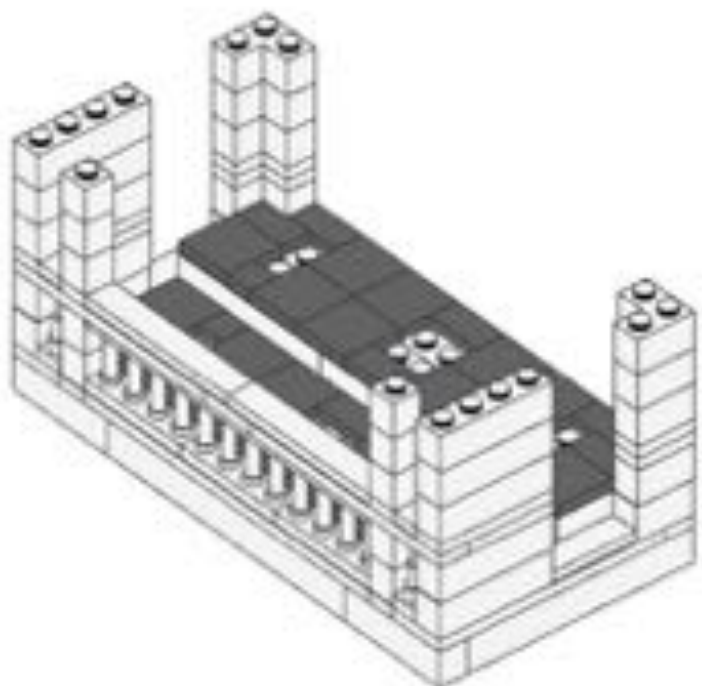


23

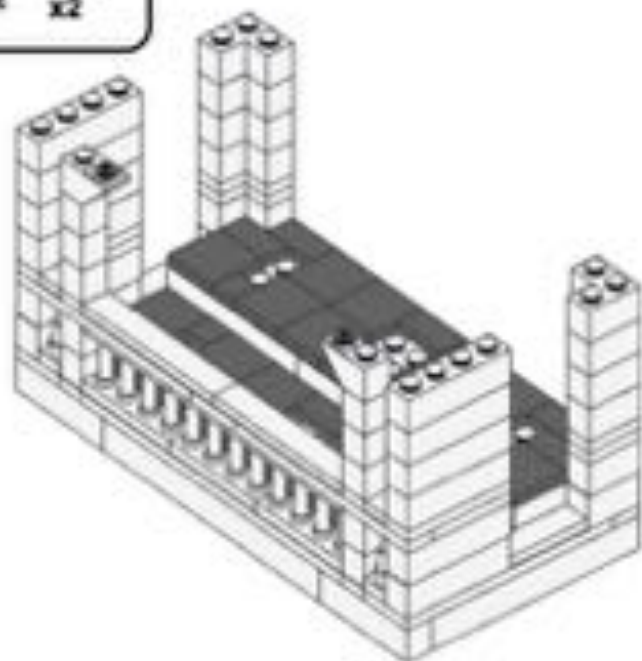

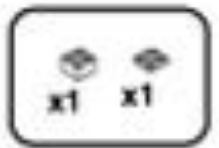


24

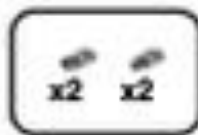


25



26

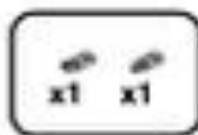


27

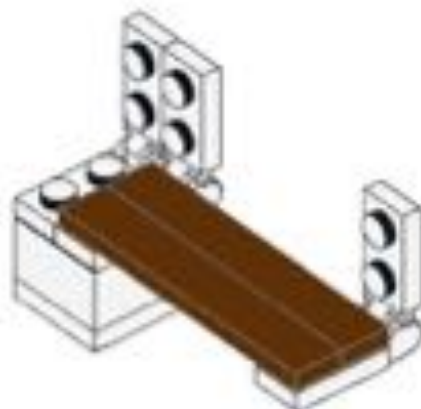




28

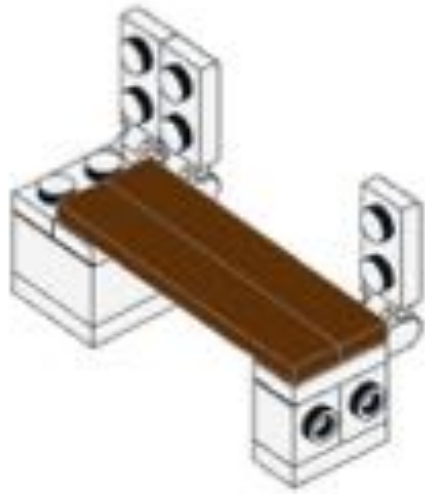


29




30

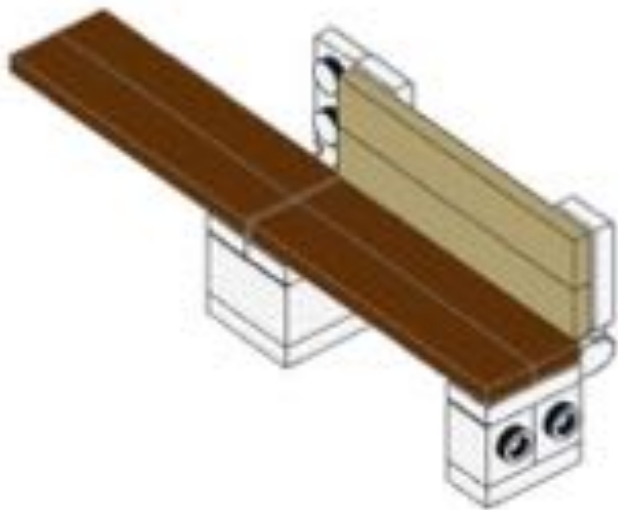


31

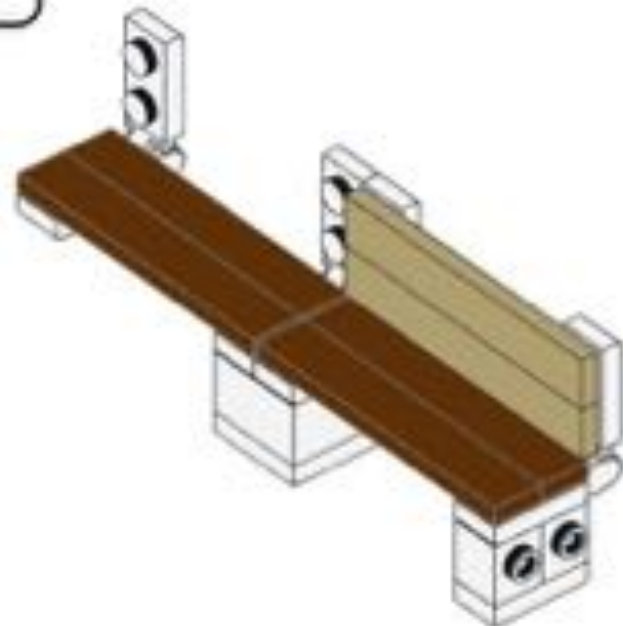


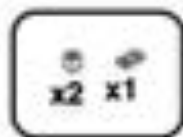


32

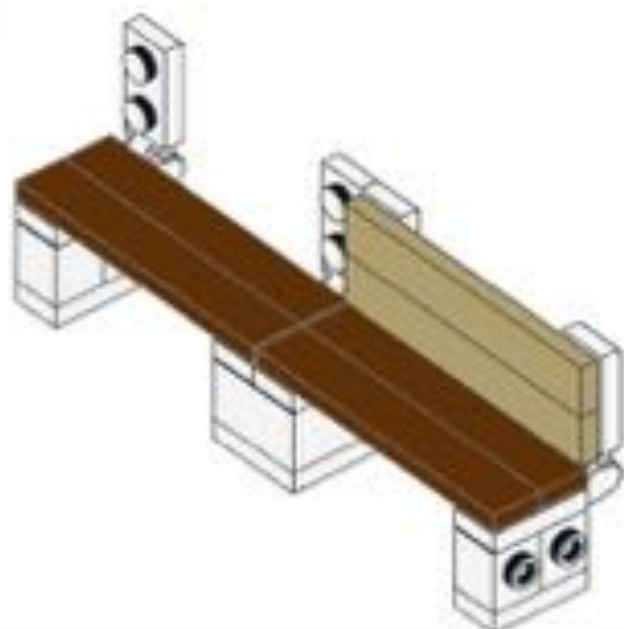

33

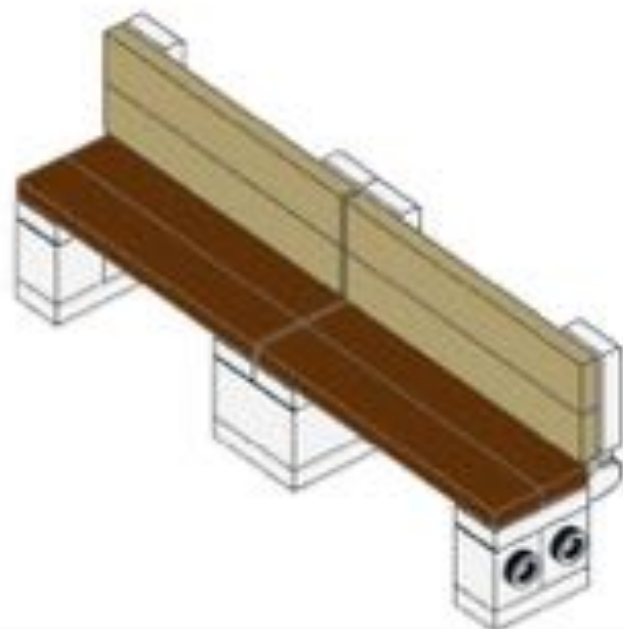


34

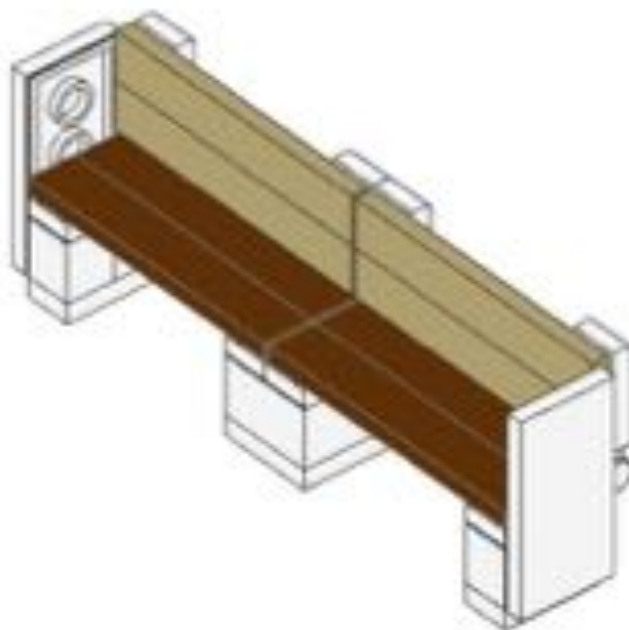







35

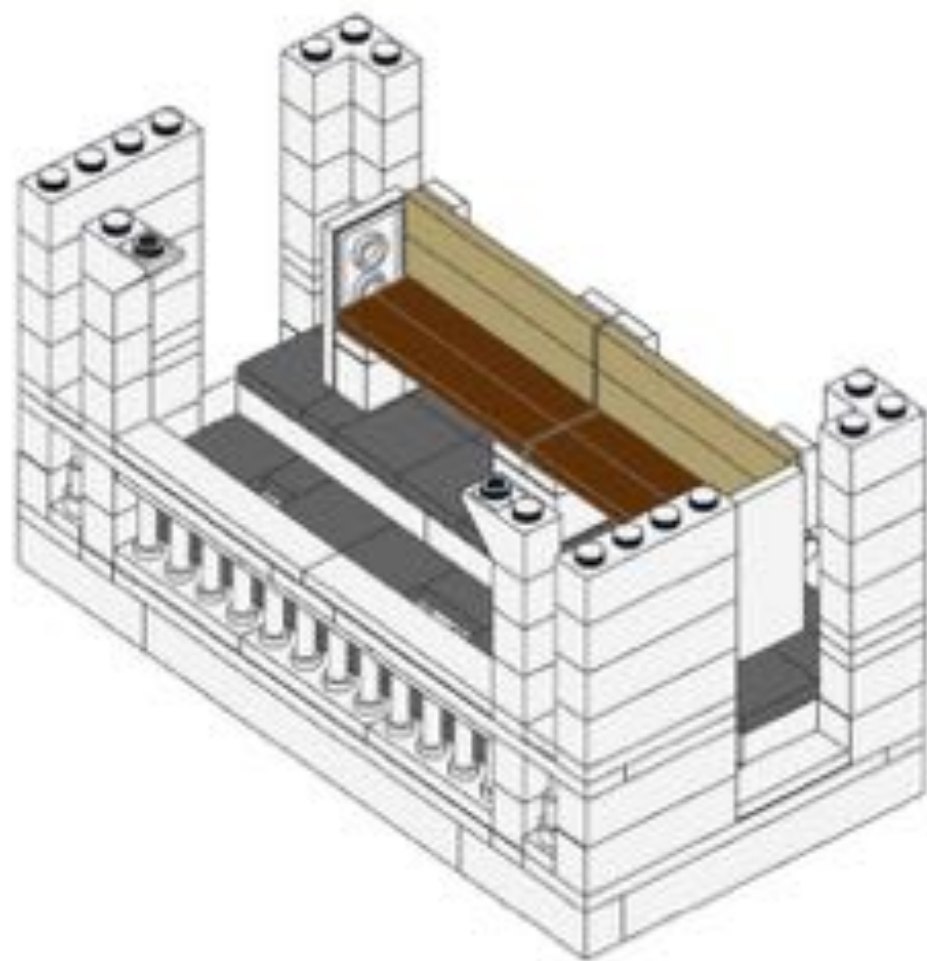


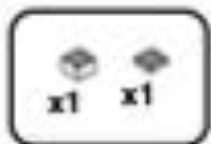

36

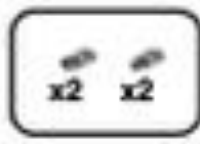


37

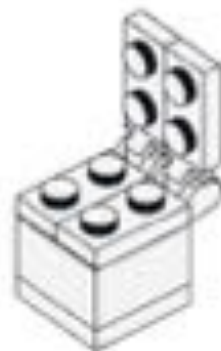

38




39

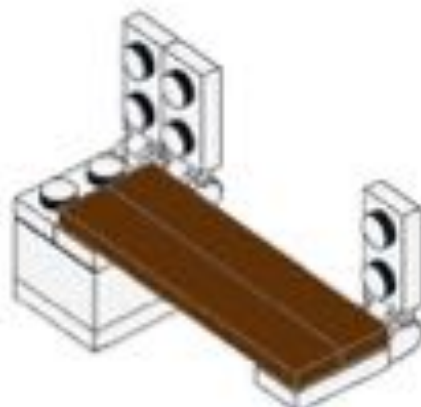






40

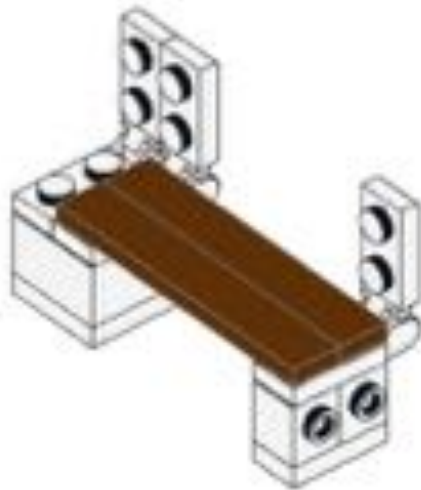


41

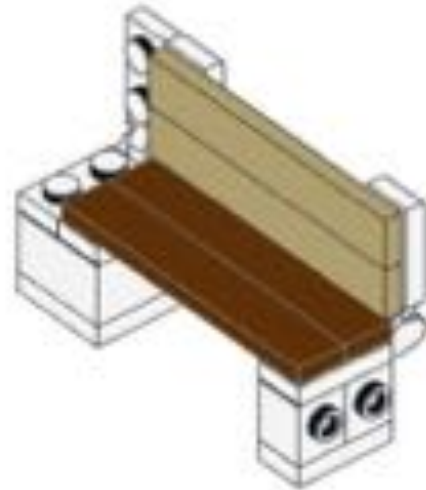


42

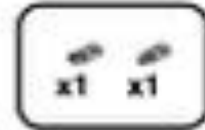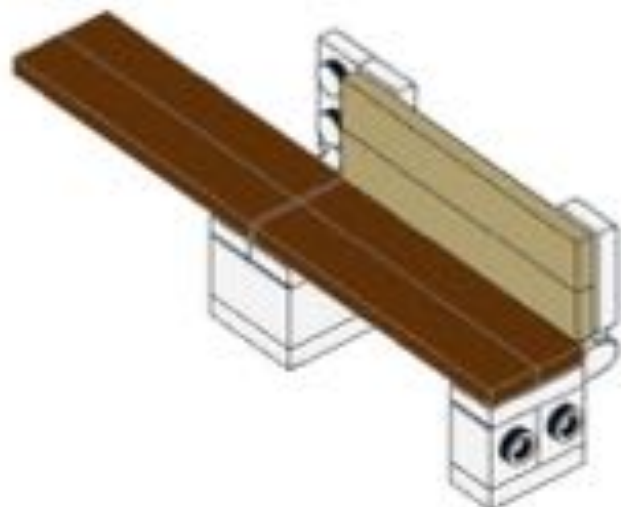


43

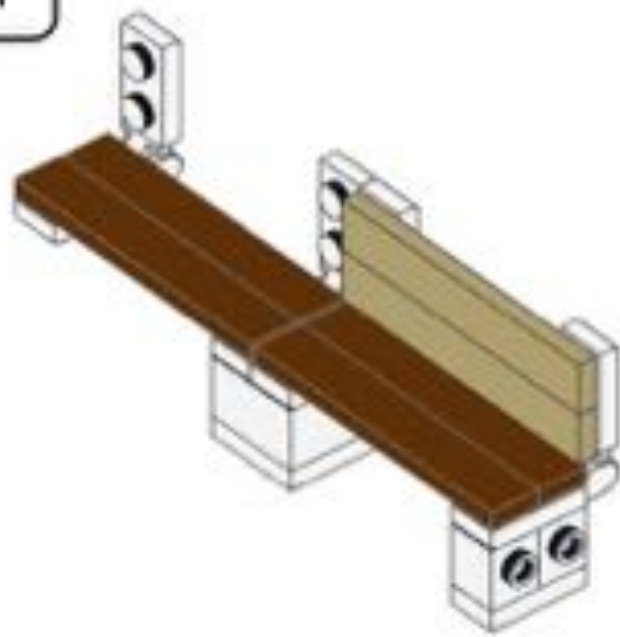

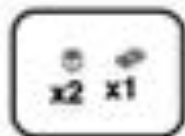


x2 x1

44

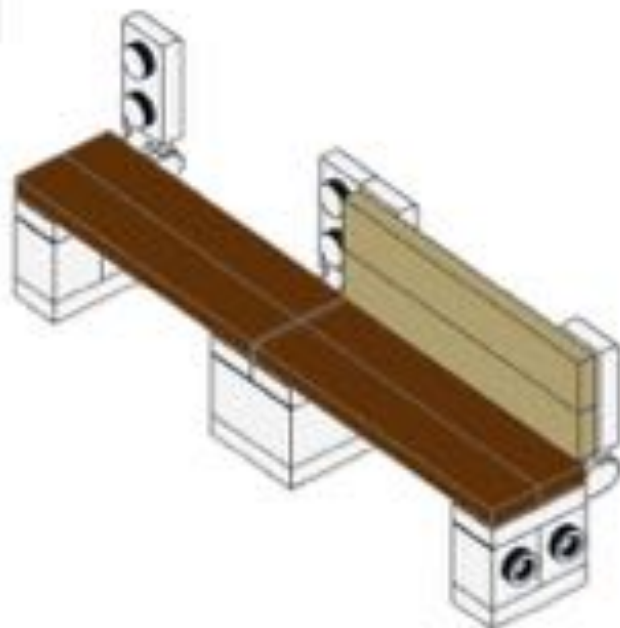


x2

45

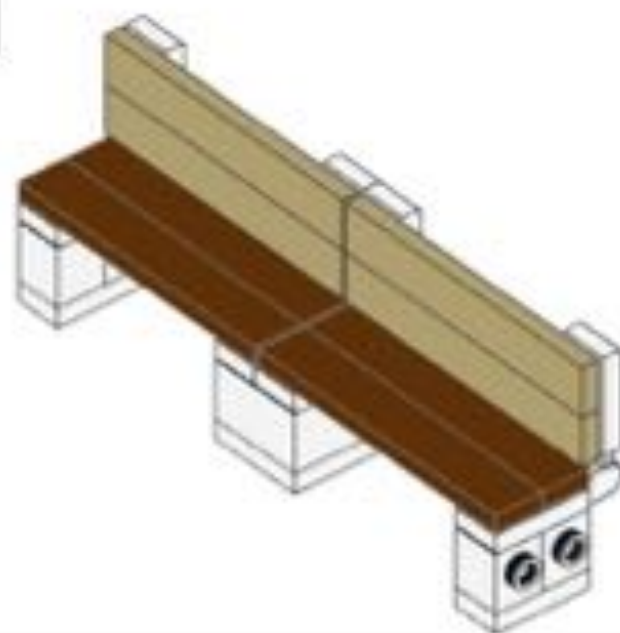


x2

46

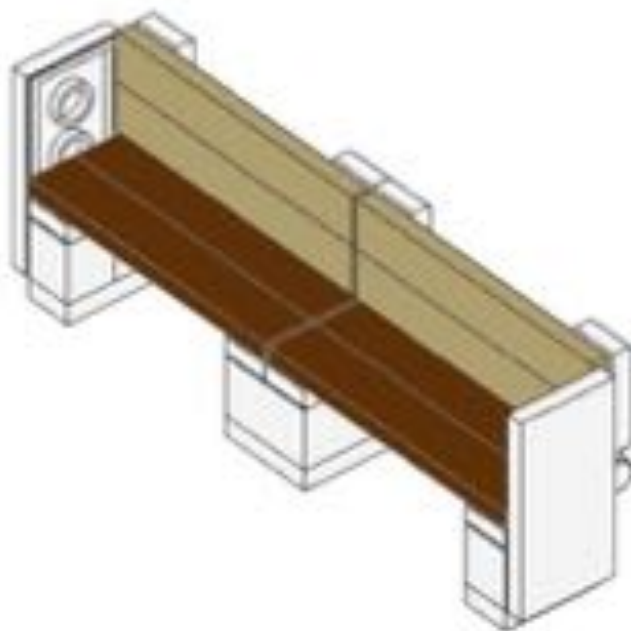



47

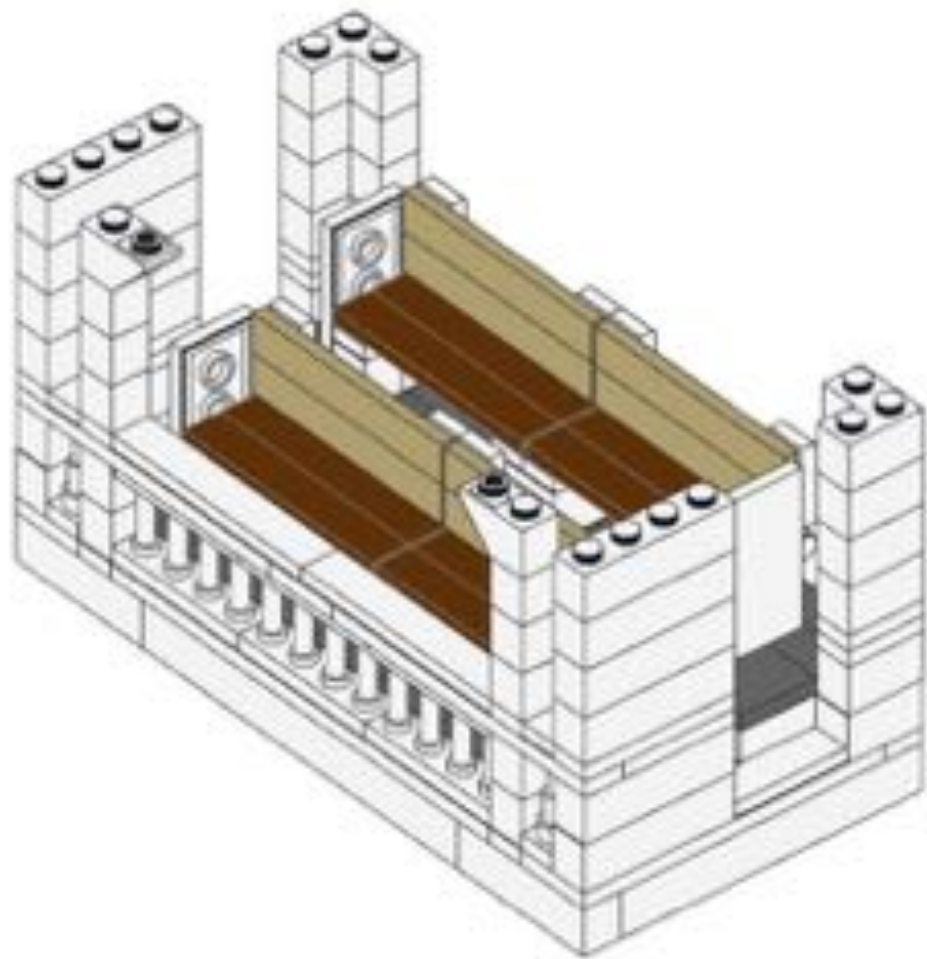



49



48



50



51







**52**



**53**

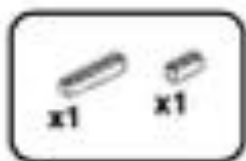

**54**

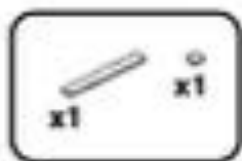


**55**






56

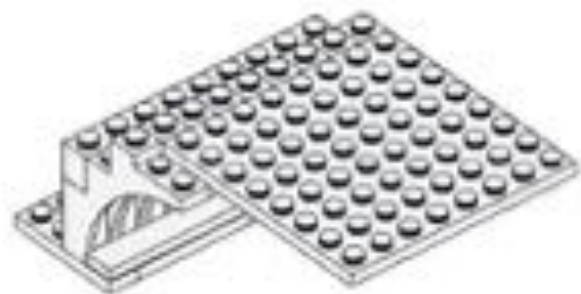

57



58

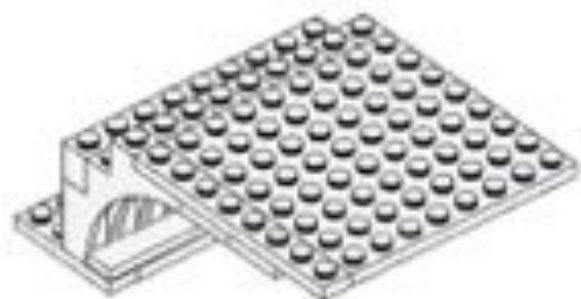



59










60

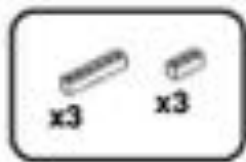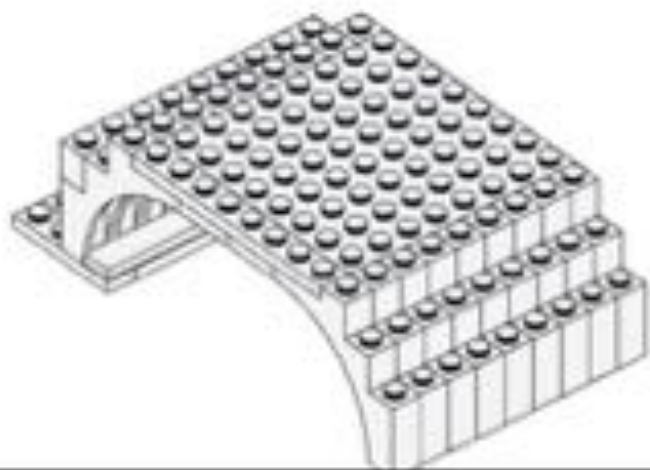

61

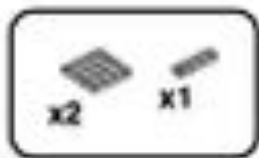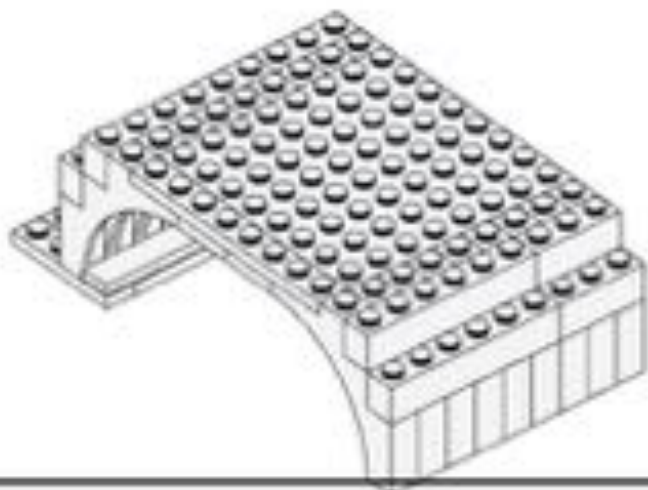

62

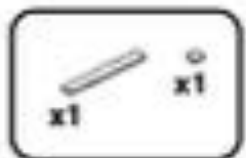


63








64

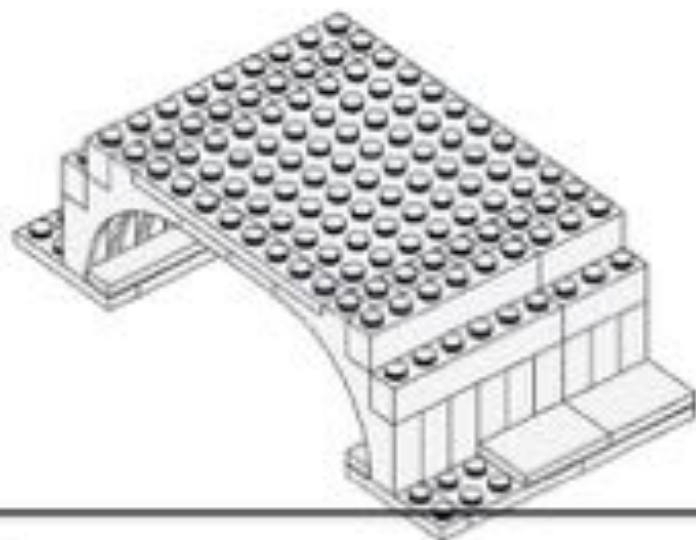

65

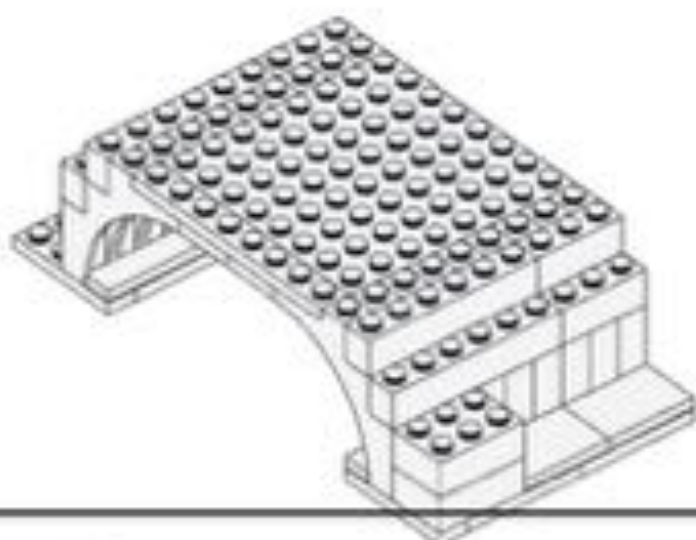


66

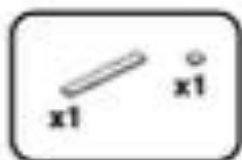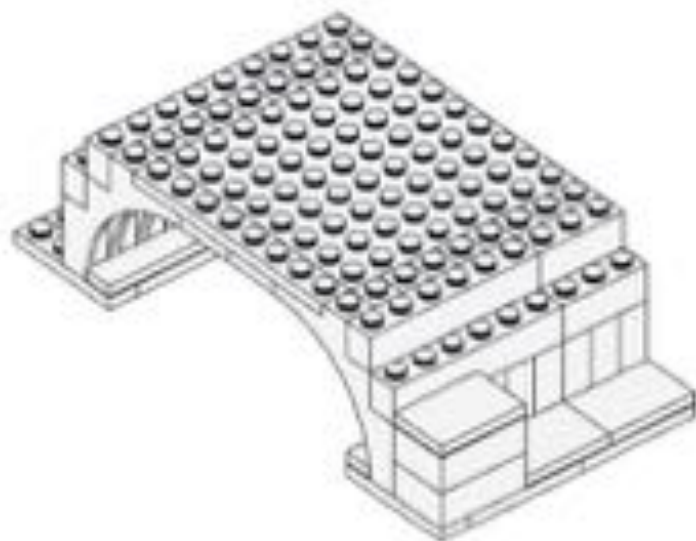


67




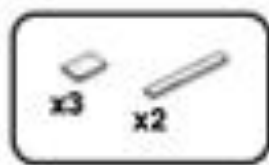


68

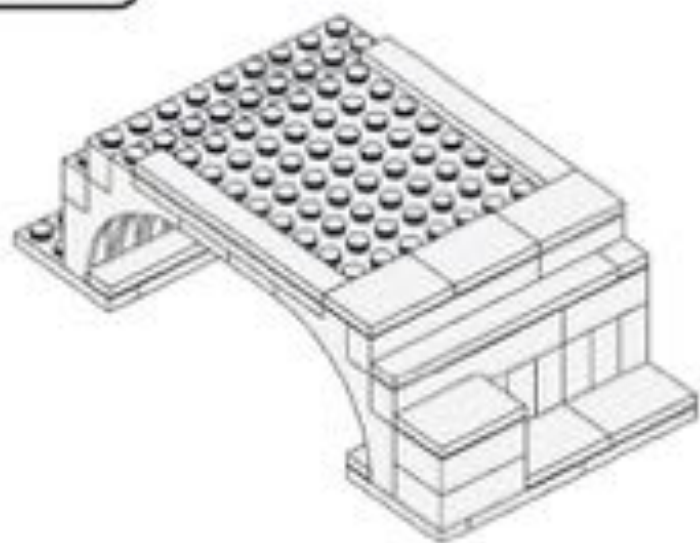


69

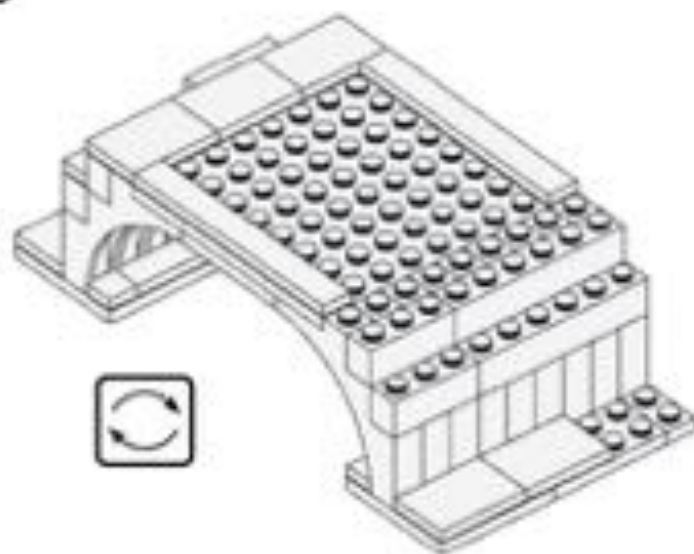


70

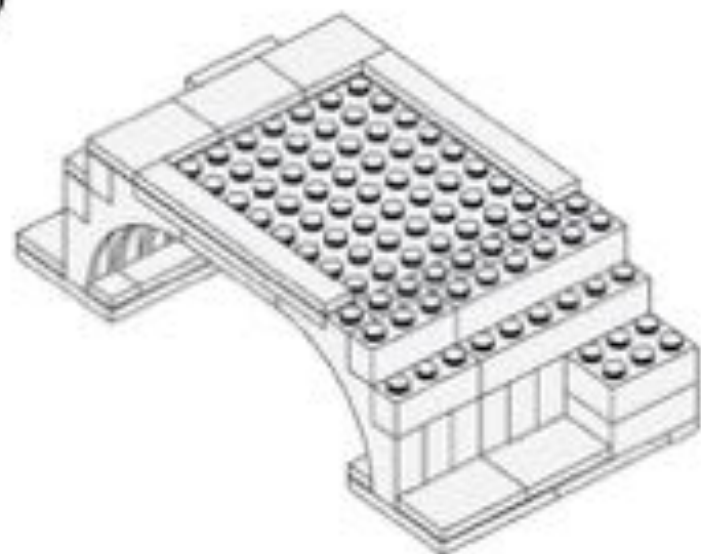


71

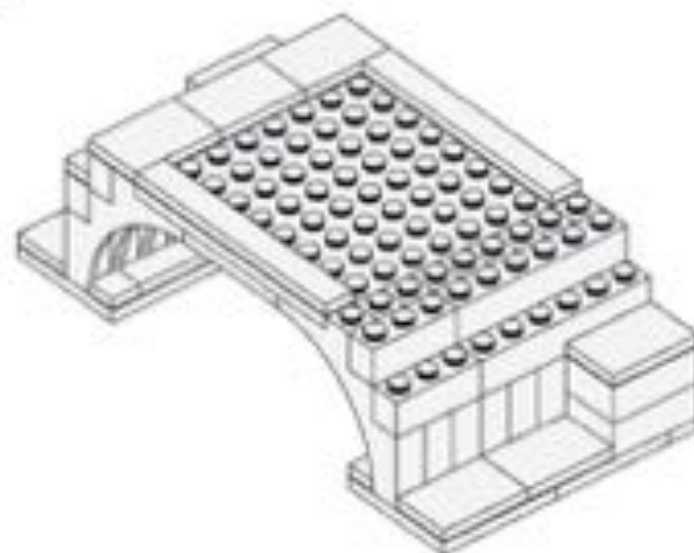


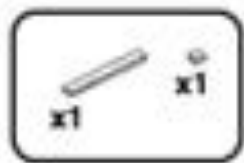

72

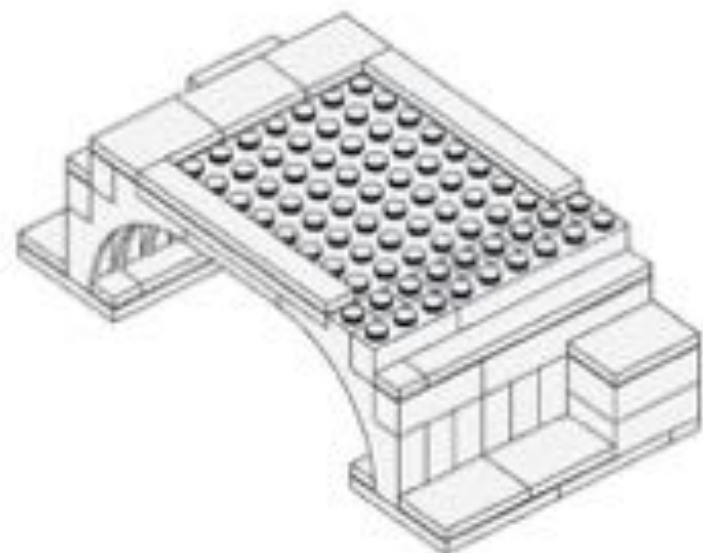


73

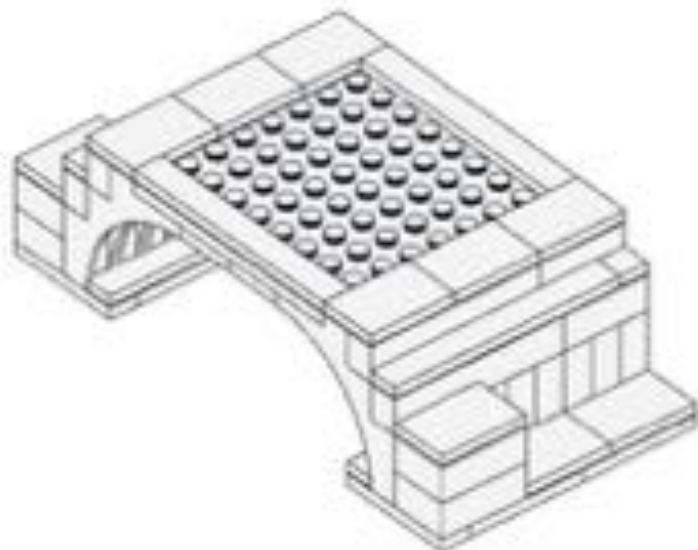




74

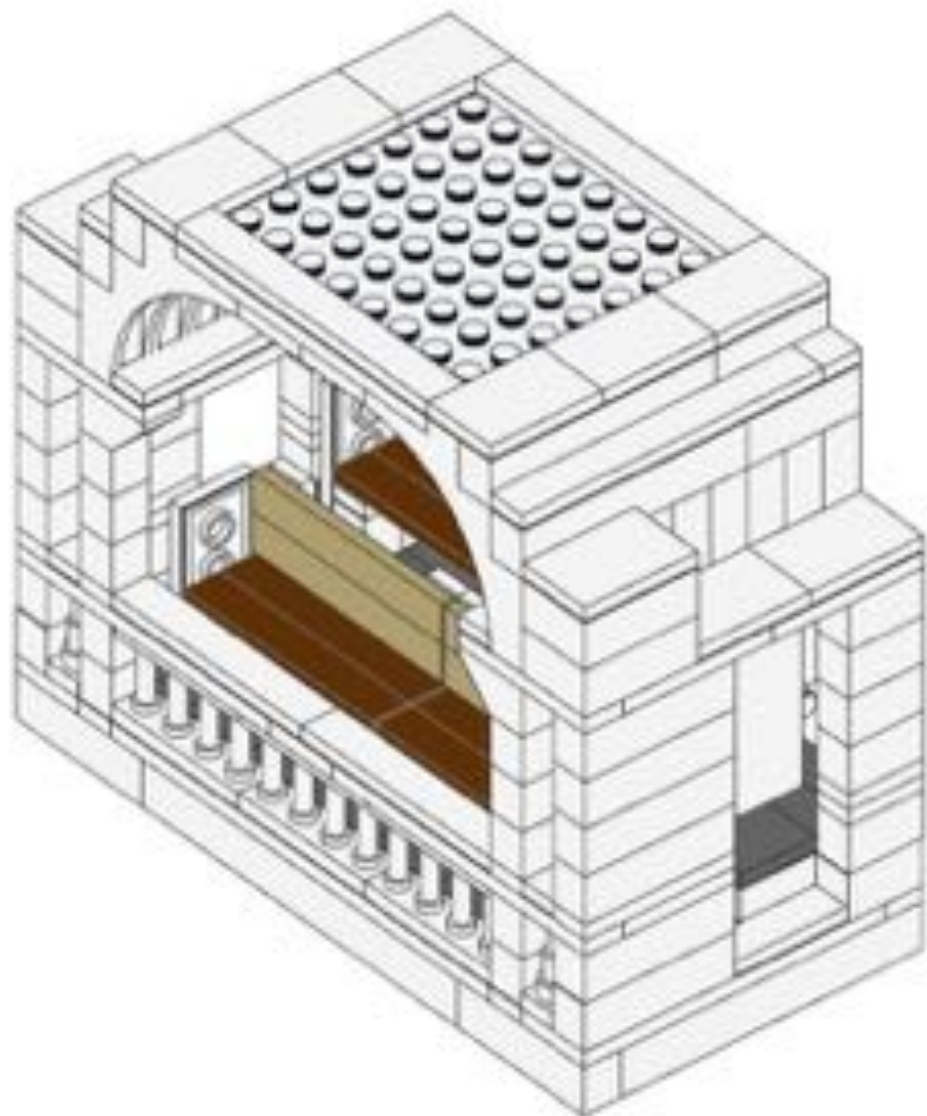




75

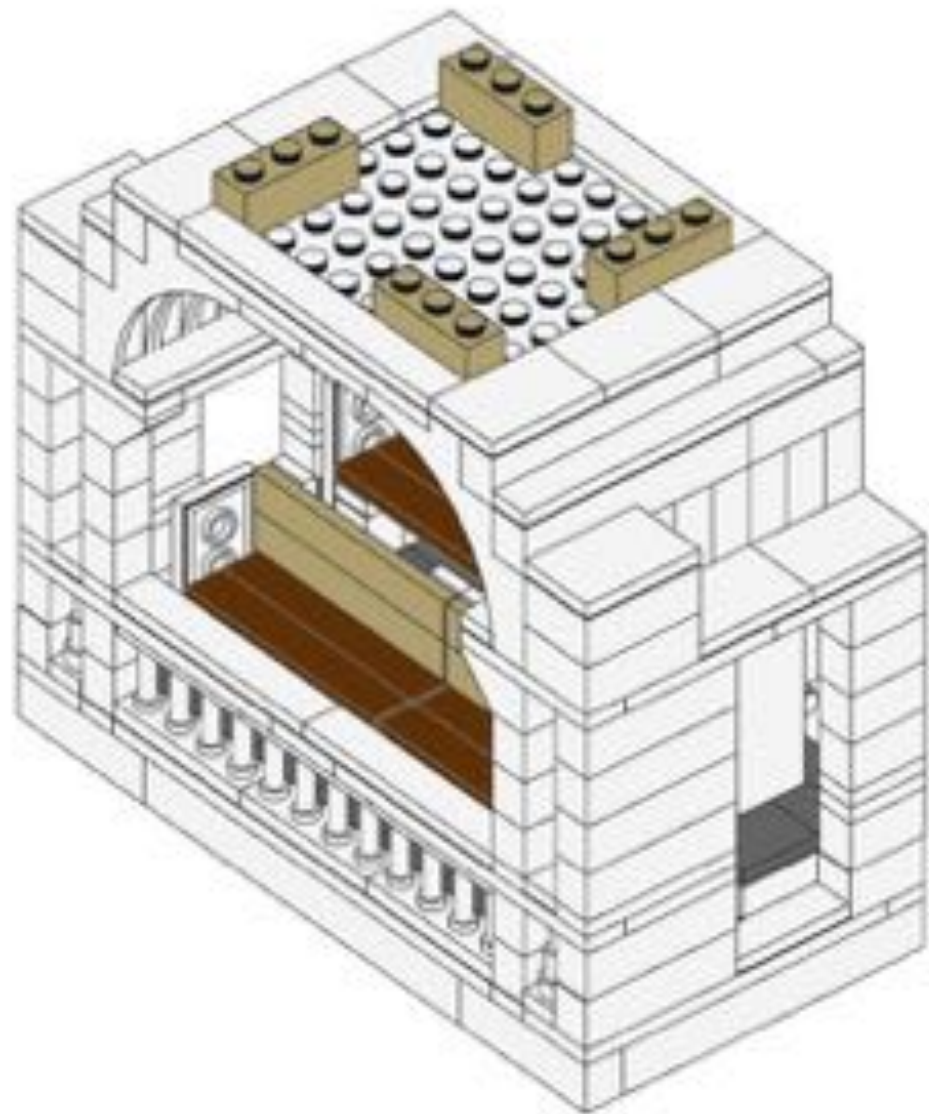



76

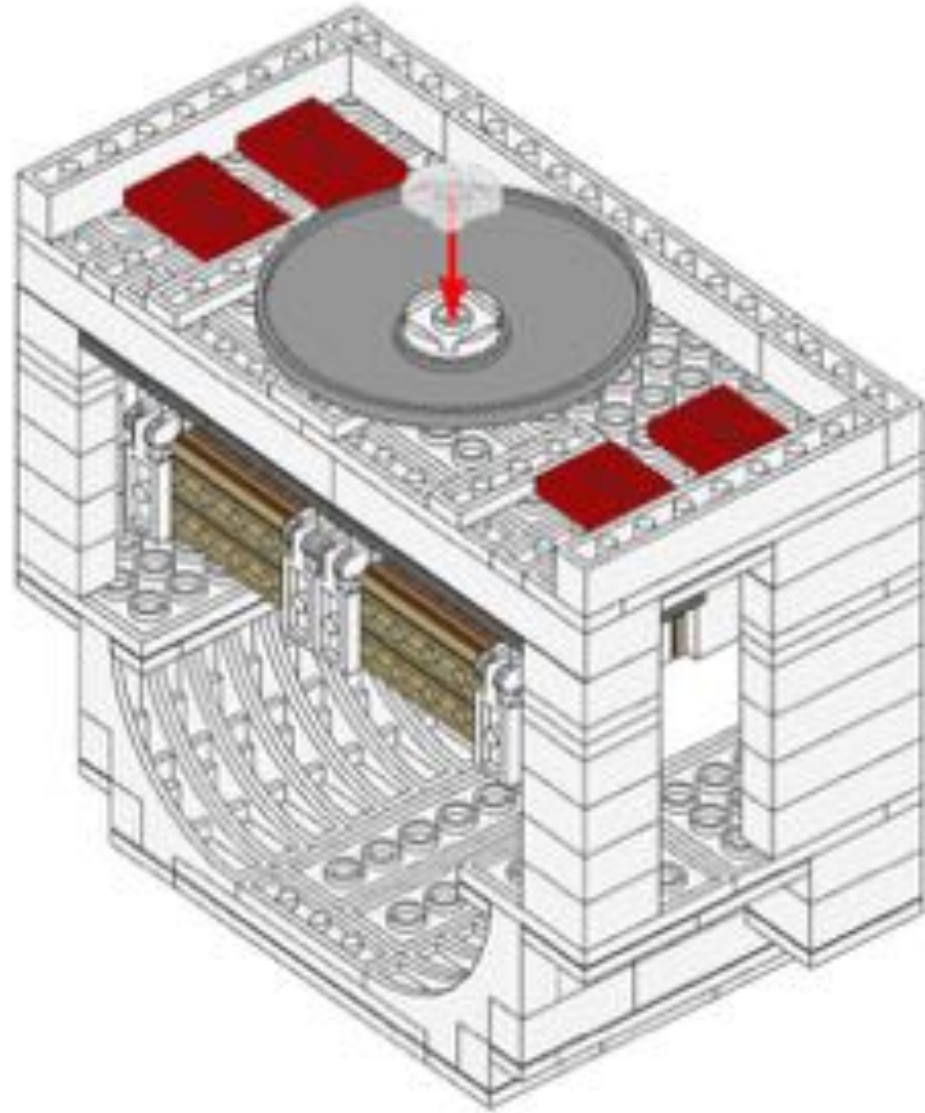





77






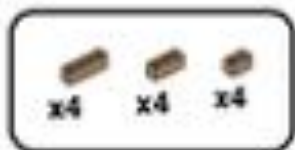


78

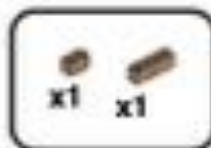


79

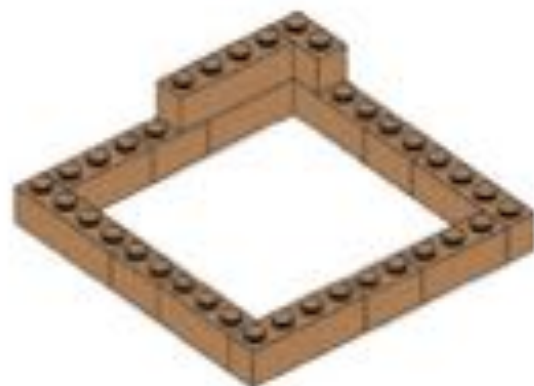

80

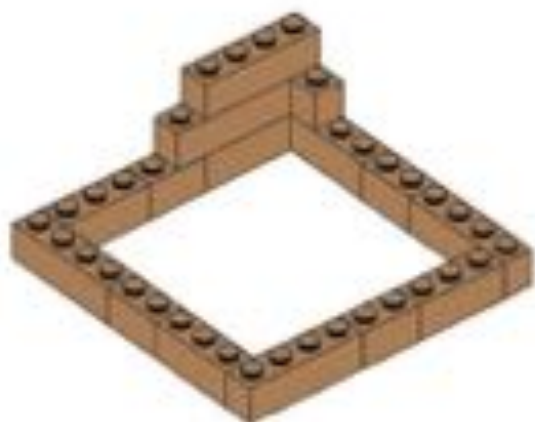


81

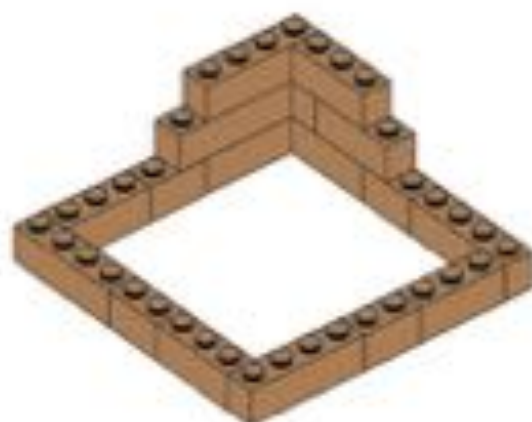




82

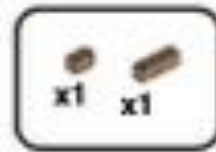

83




84

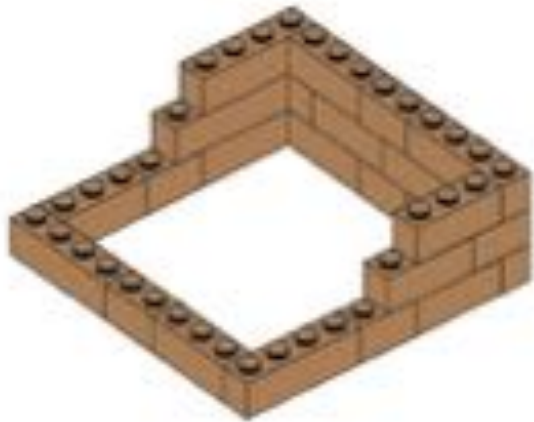

85



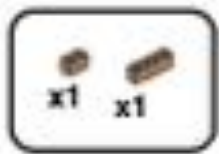


86



87



88

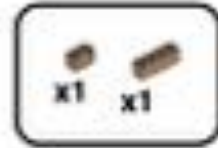

89






90



91



92

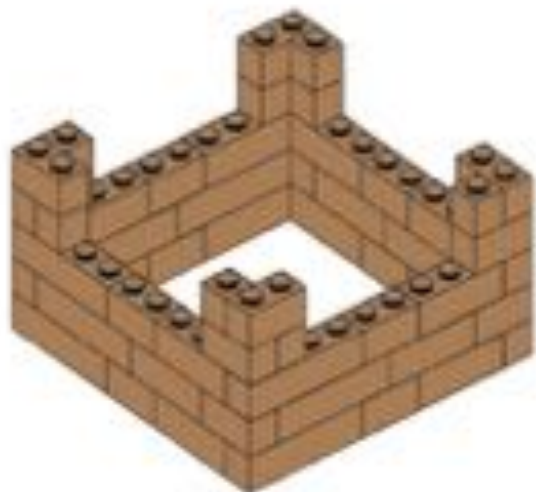

93





94




95



96



97

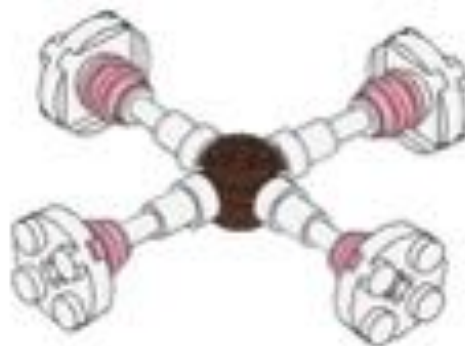





98




99

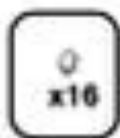

100

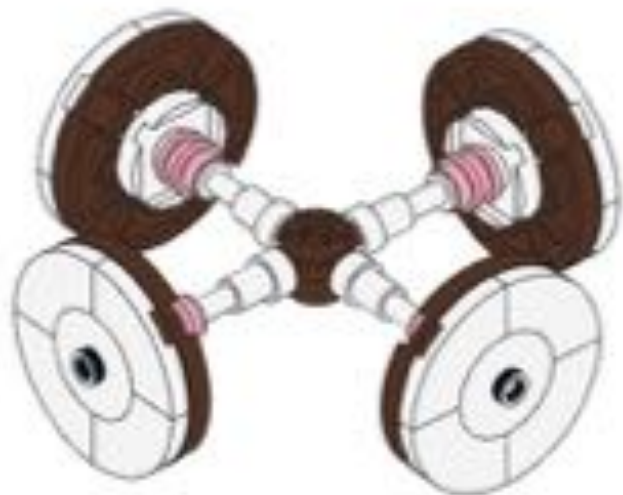


101

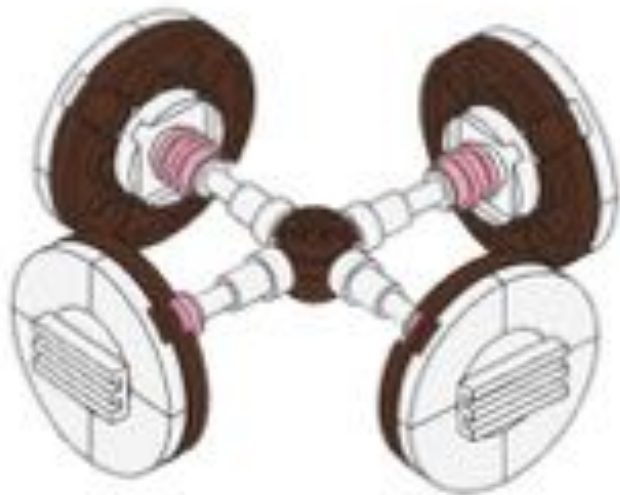



102

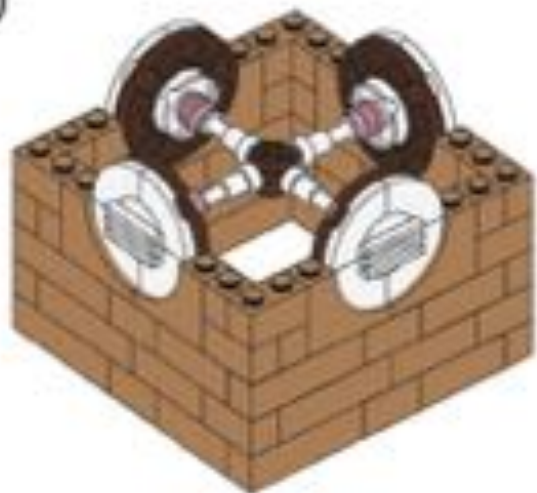

103




104




105




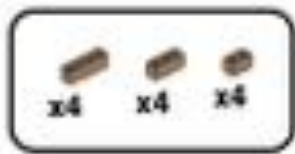


106

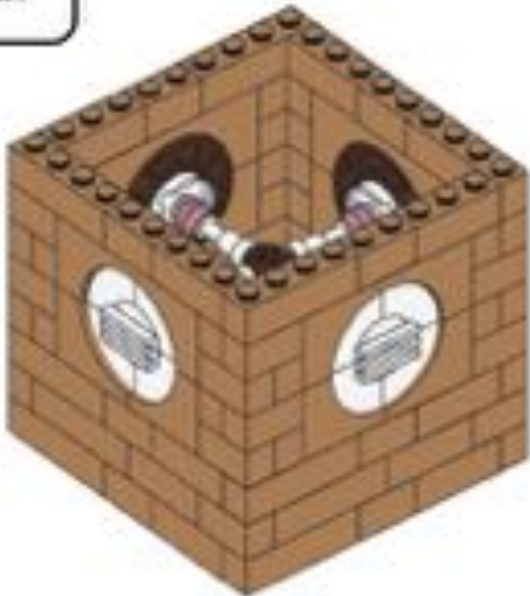


107

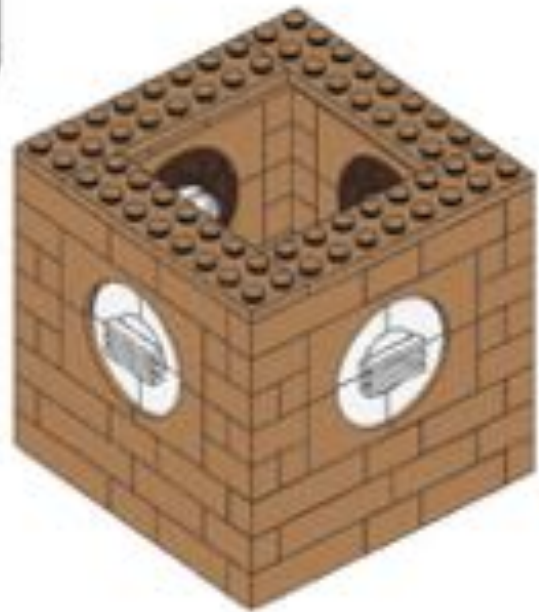

108

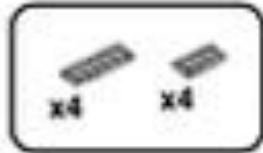

109

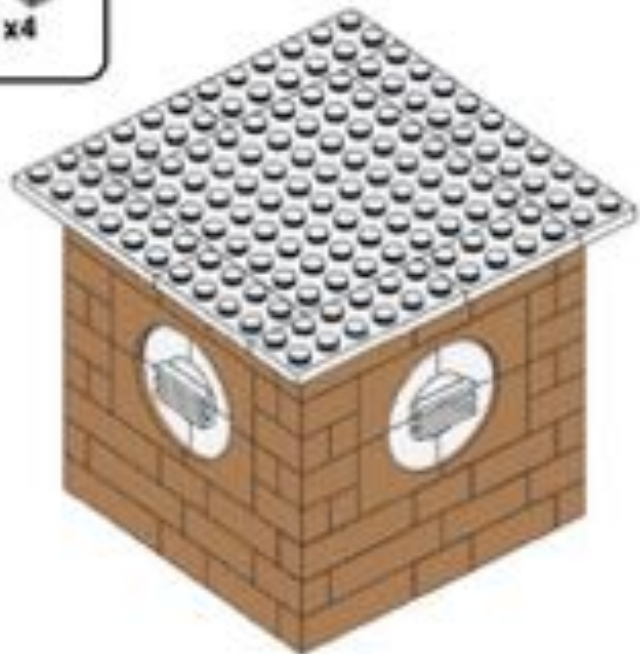



x28

110



x4 x4 x4

111



x4 x4


112



x4 x4

113




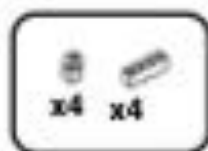


114



115

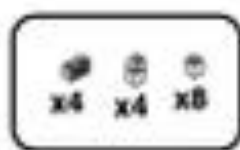

116

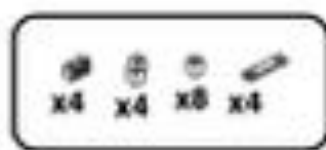

117







118




119

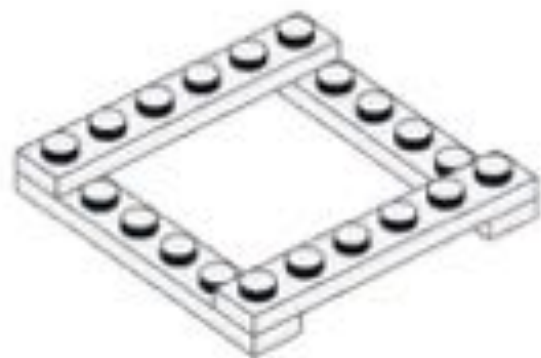


120

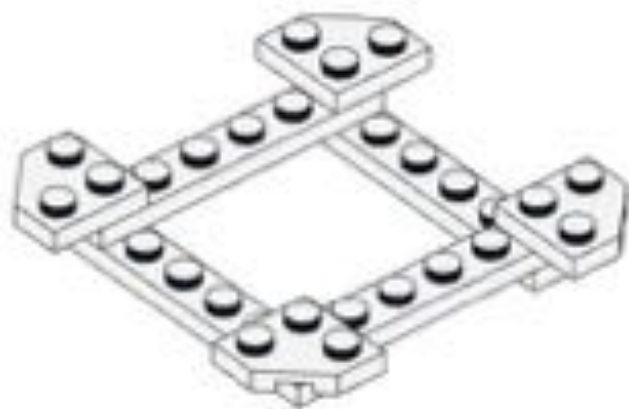

121

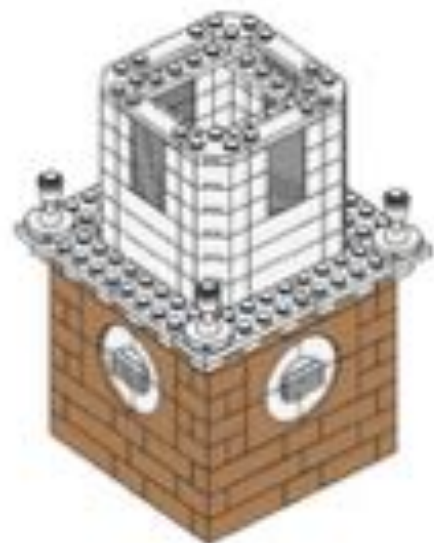


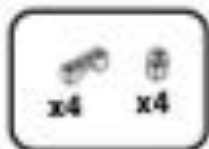


122



123

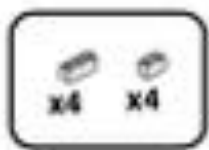


124

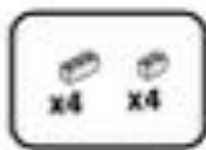

125



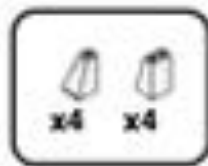

126



127



128





129






130

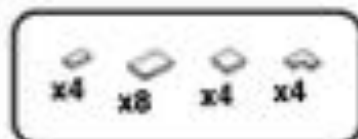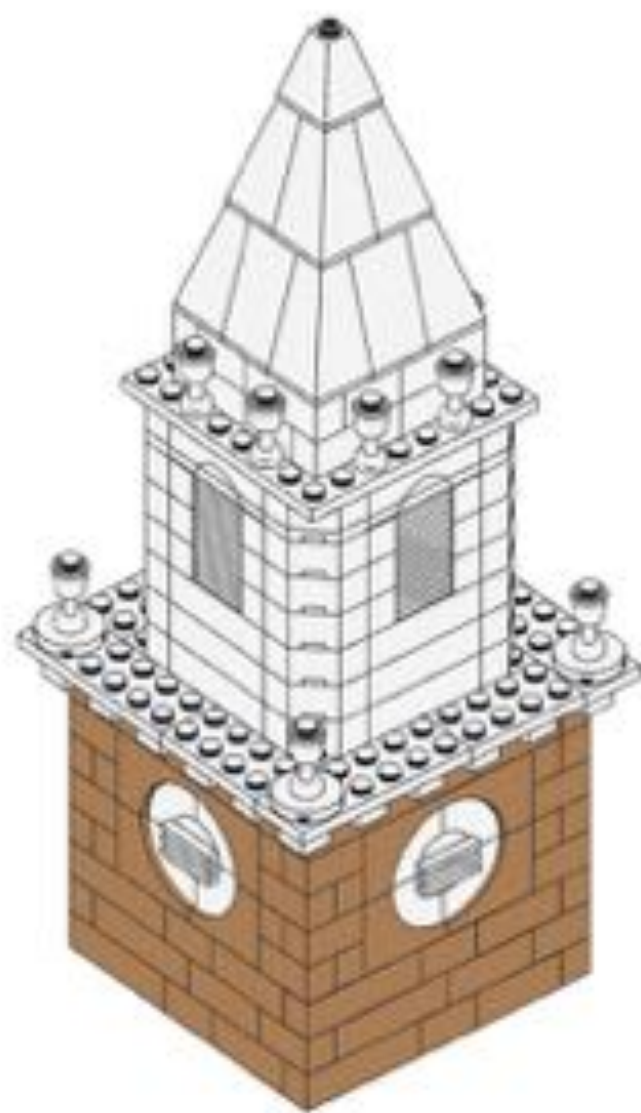

131

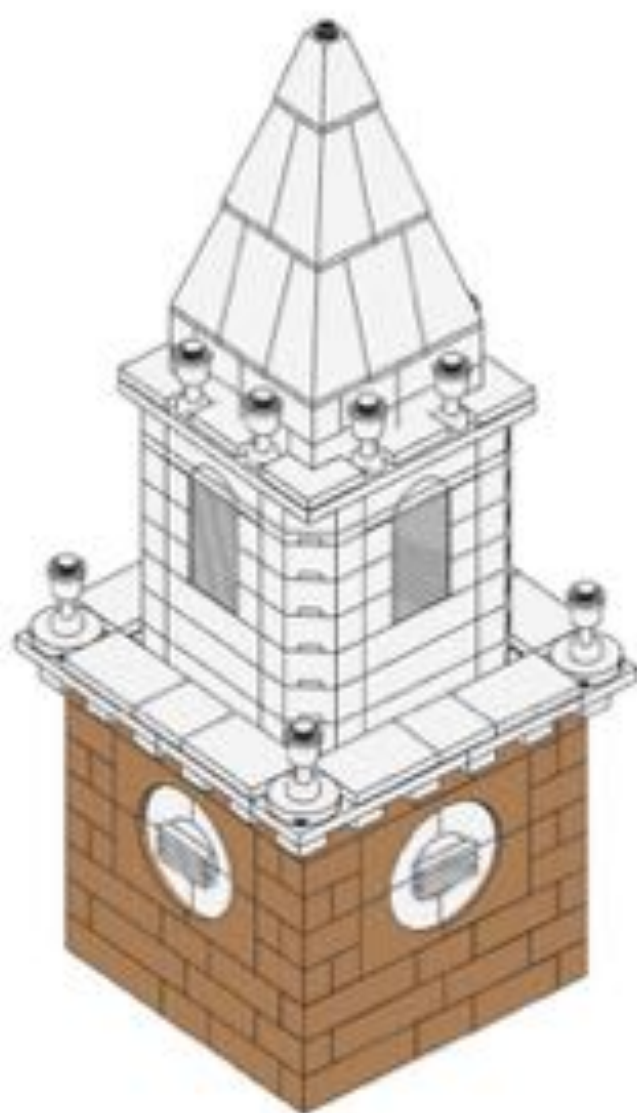






**132**




**133**

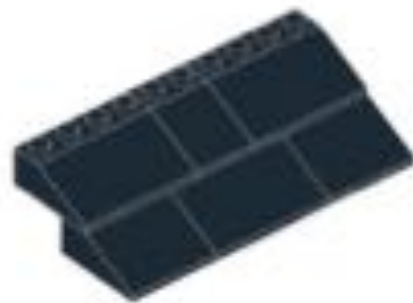

**134**

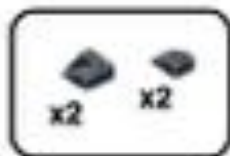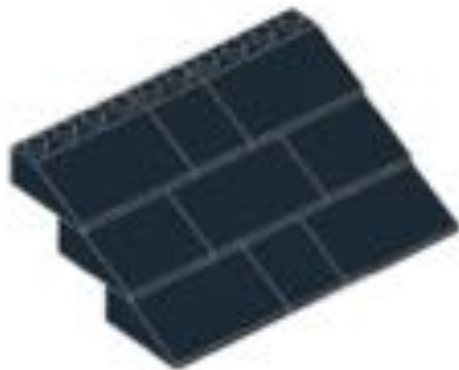


**135**

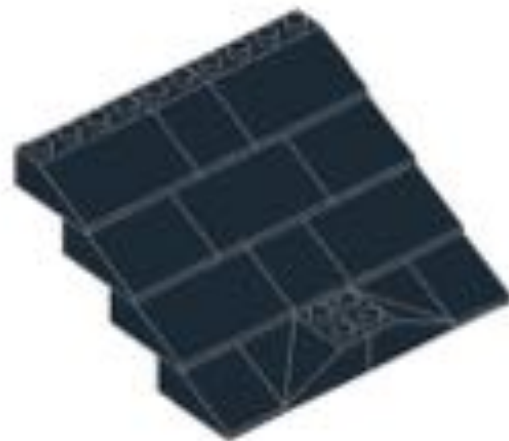




136

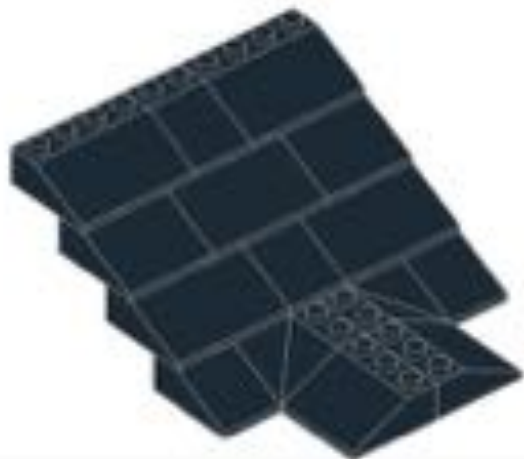


137

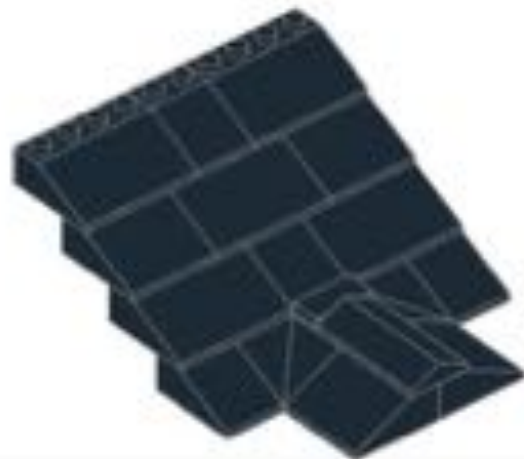

138




139

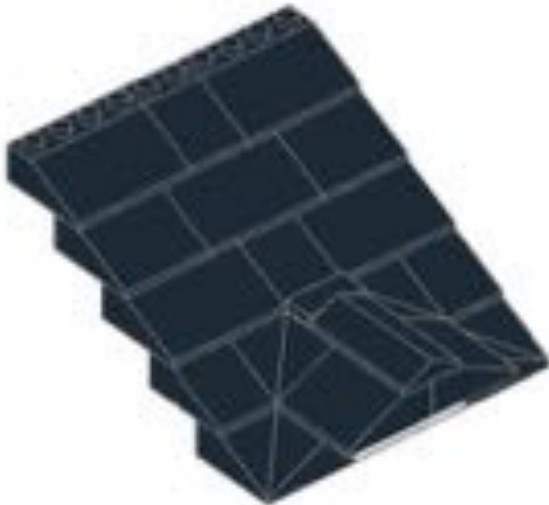







140

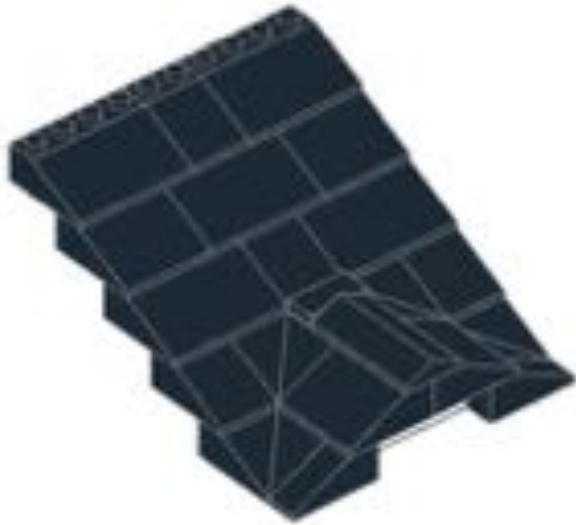


141

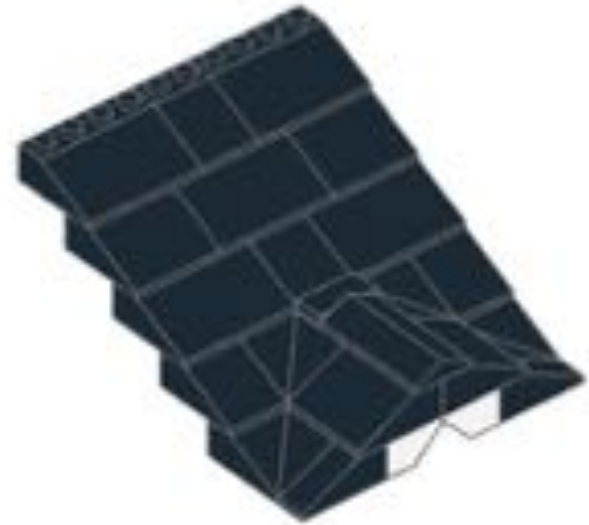

142

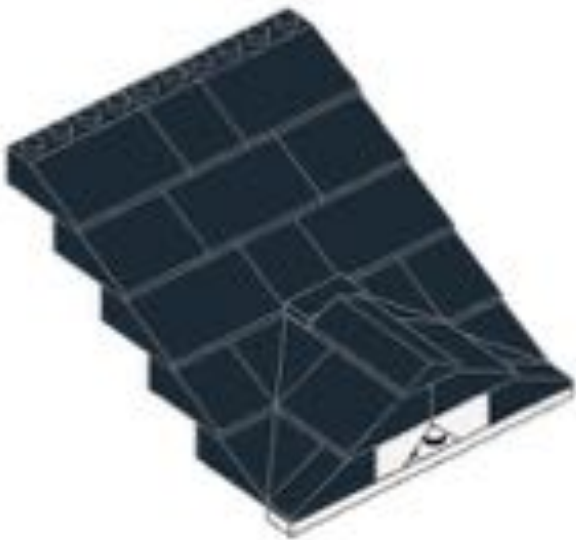


143

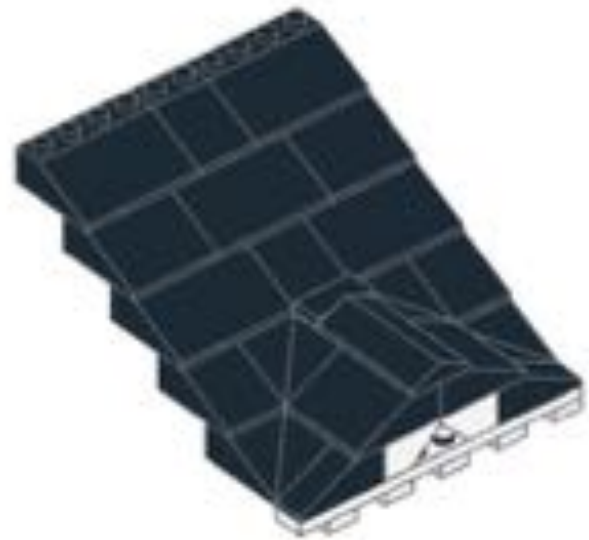



144

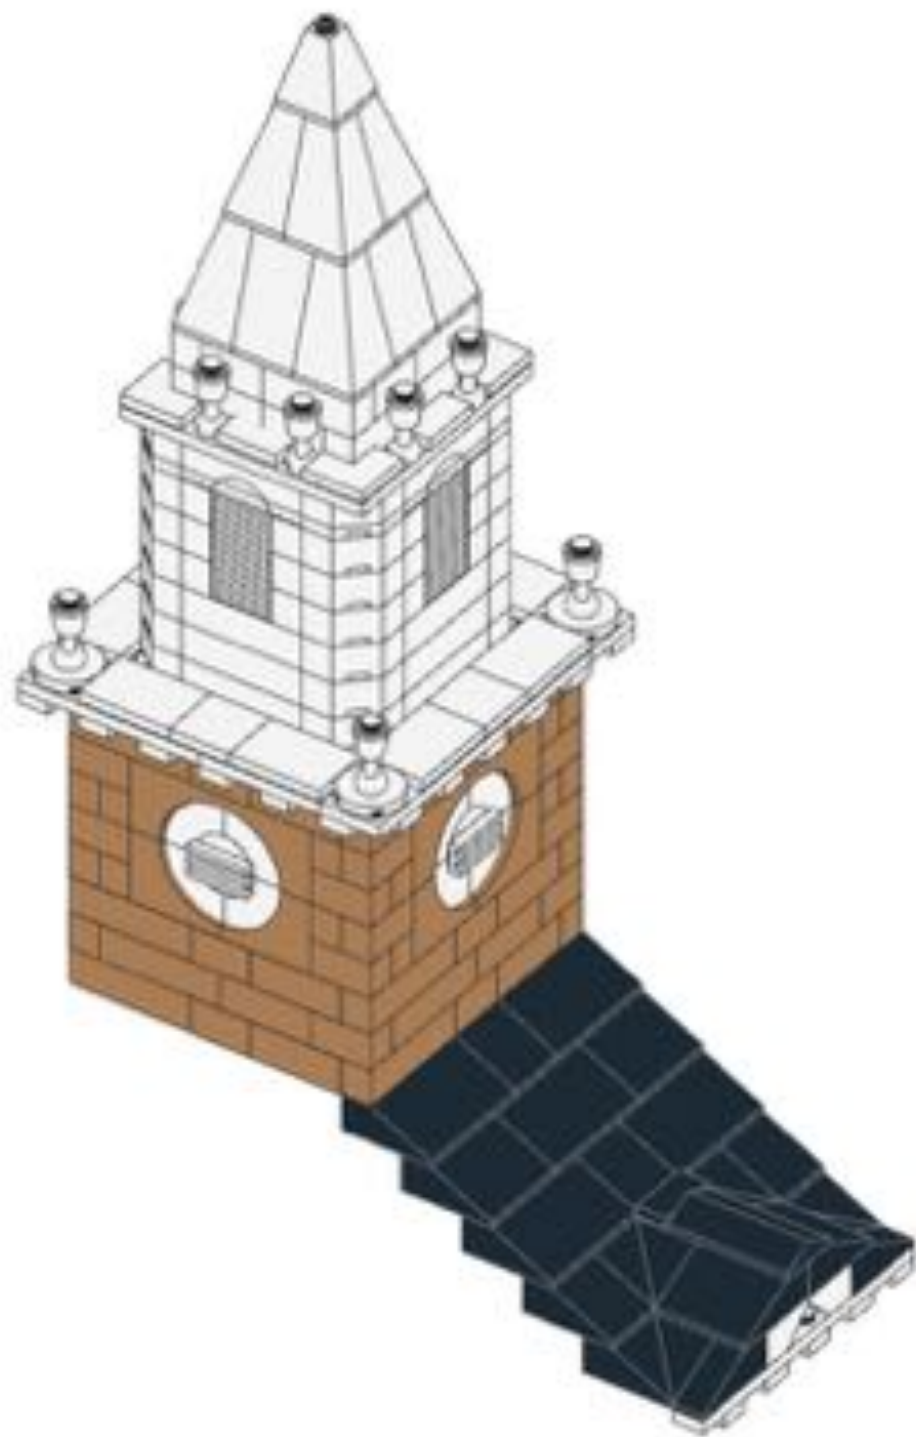





**145**




**146**

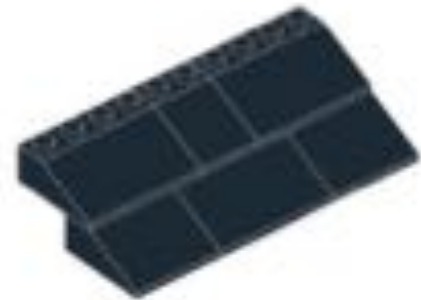

**147**

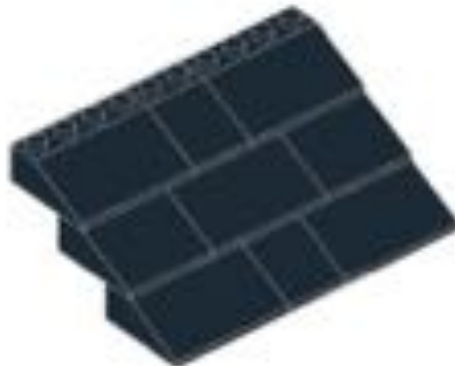


**148**

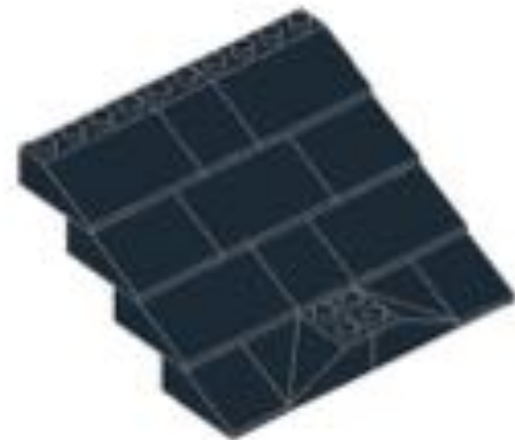




149

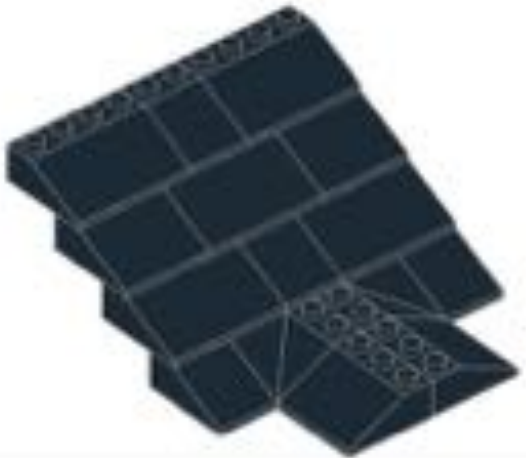


150

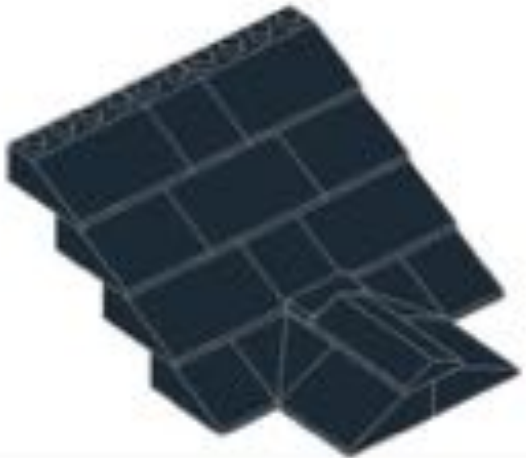

151




152


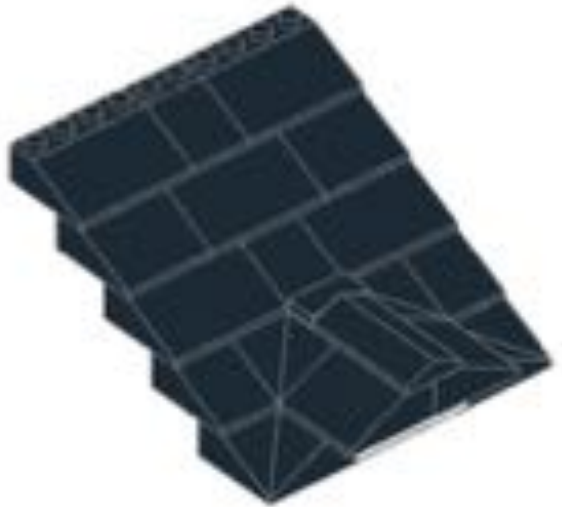





**153**

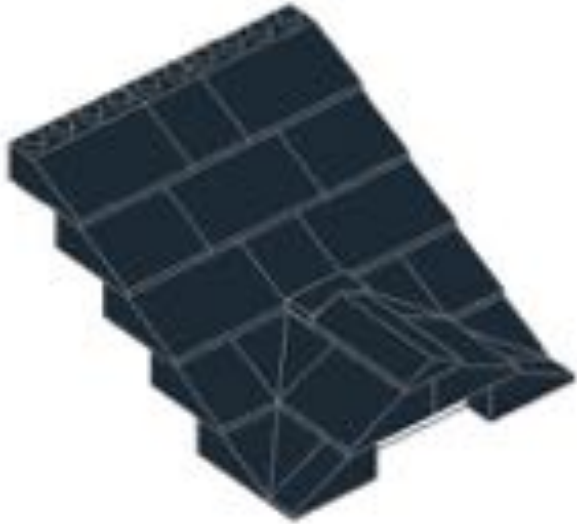


**154**

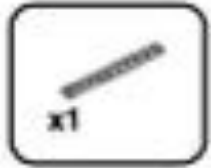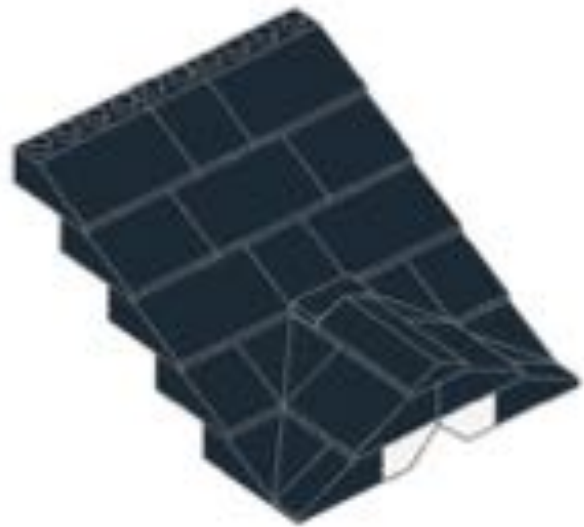

**155**

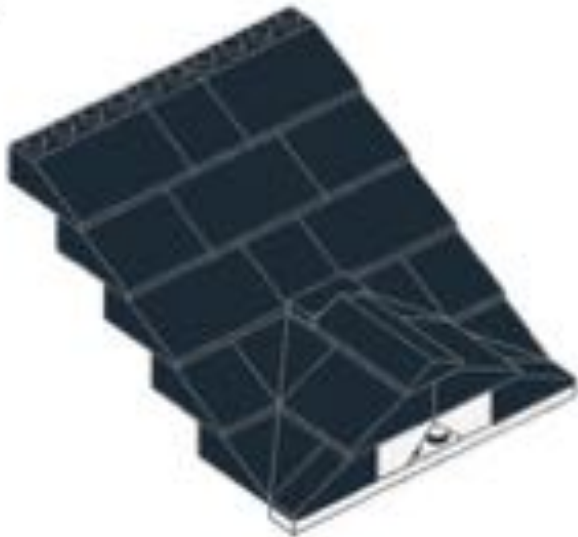


**156**

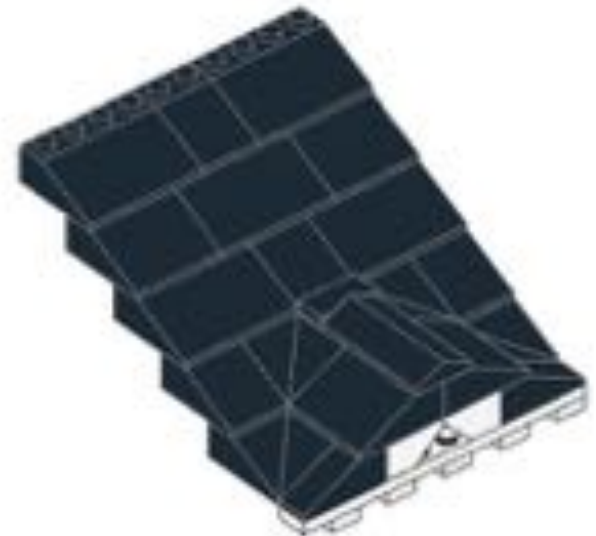




157

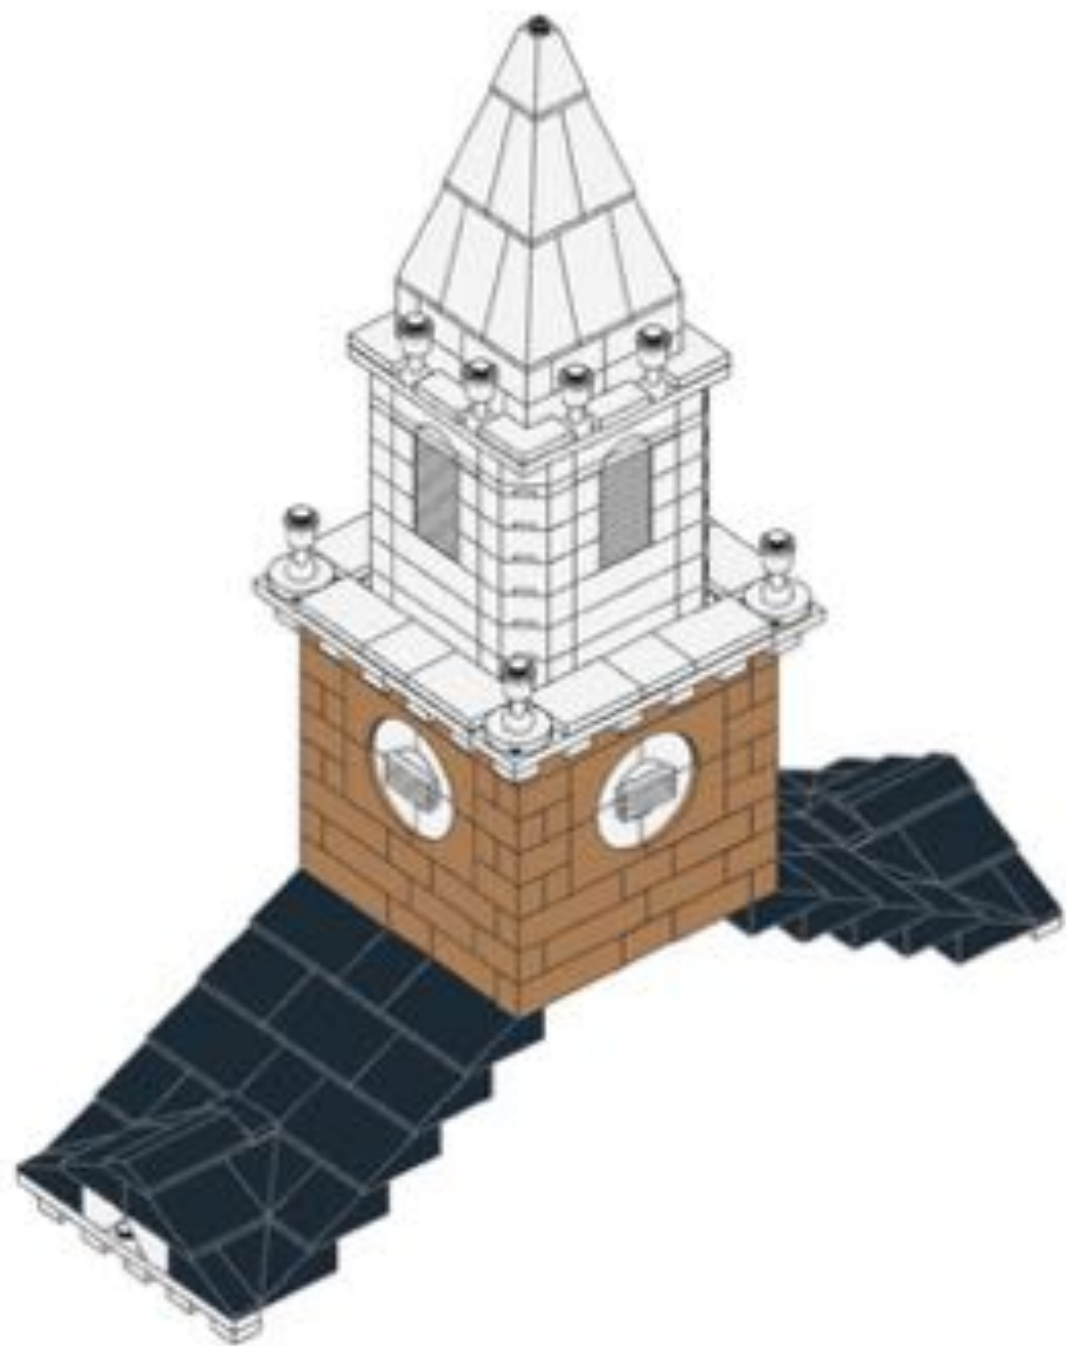




158

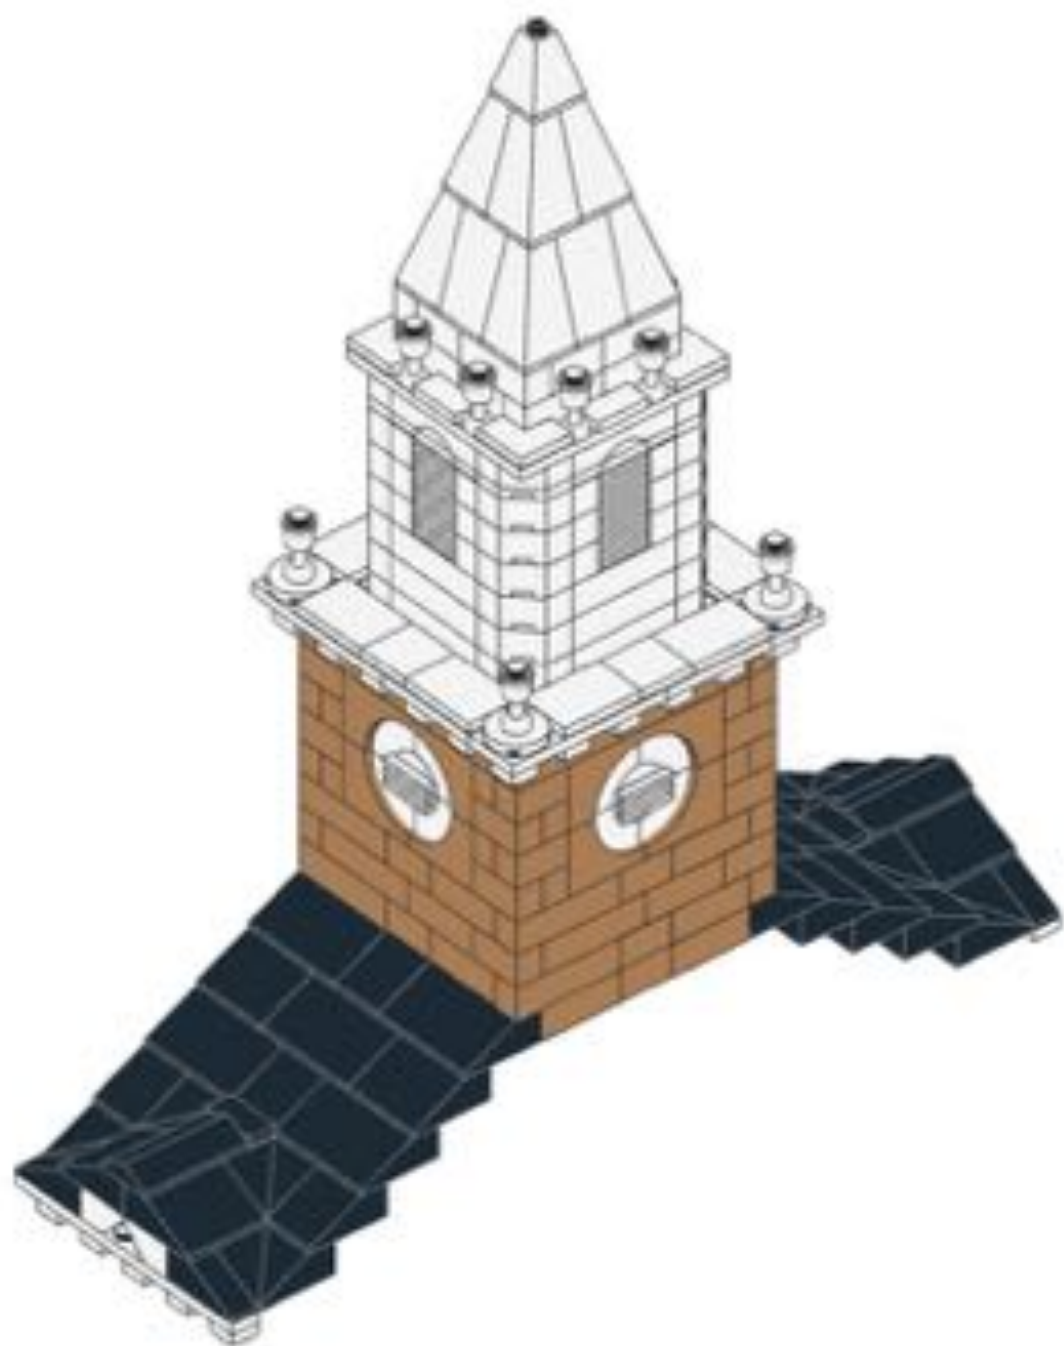



159

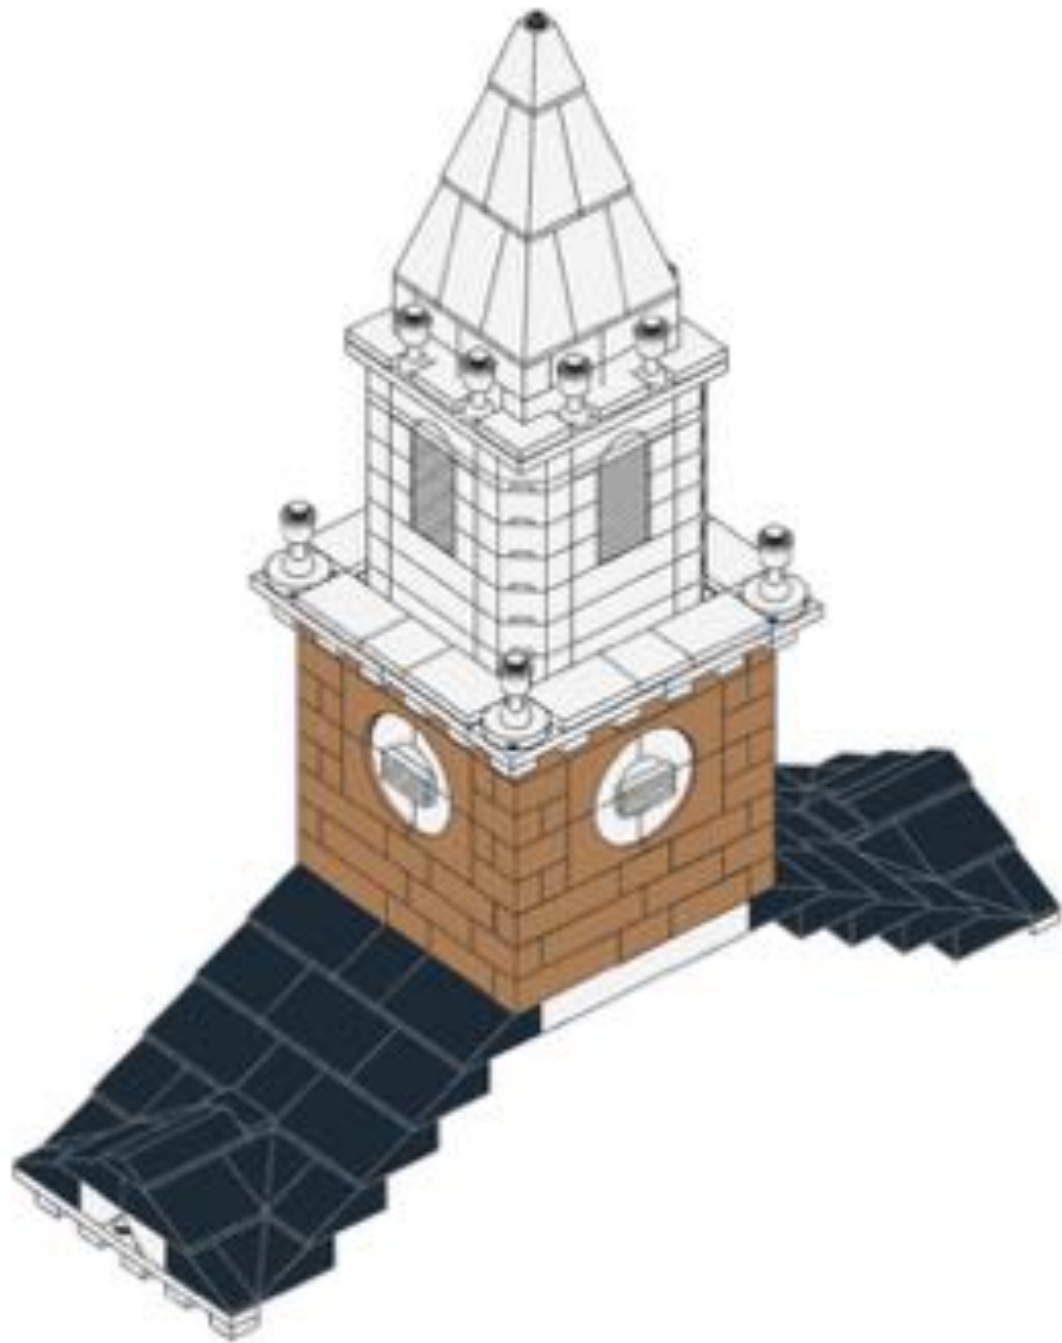






160






161



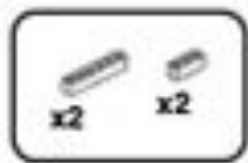

162

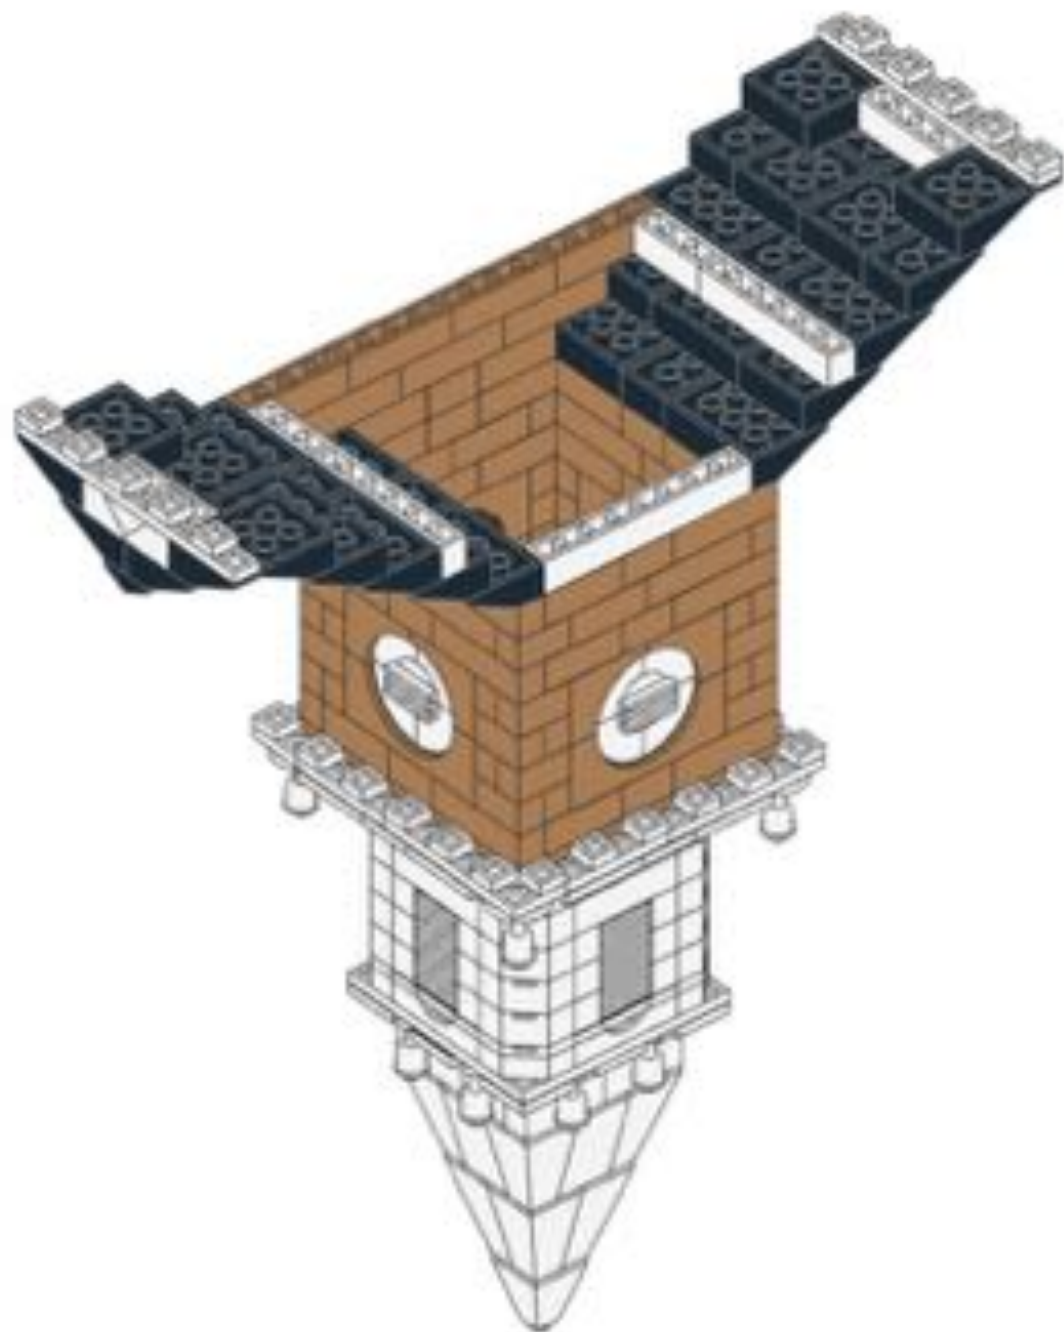




163





164



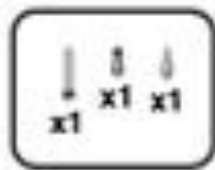

165





166





167







168




# Rooke Chapel Ringers




Book 3




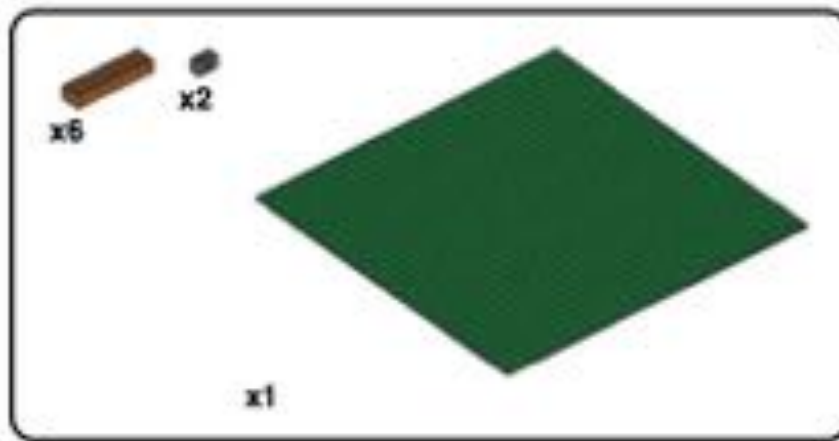


1

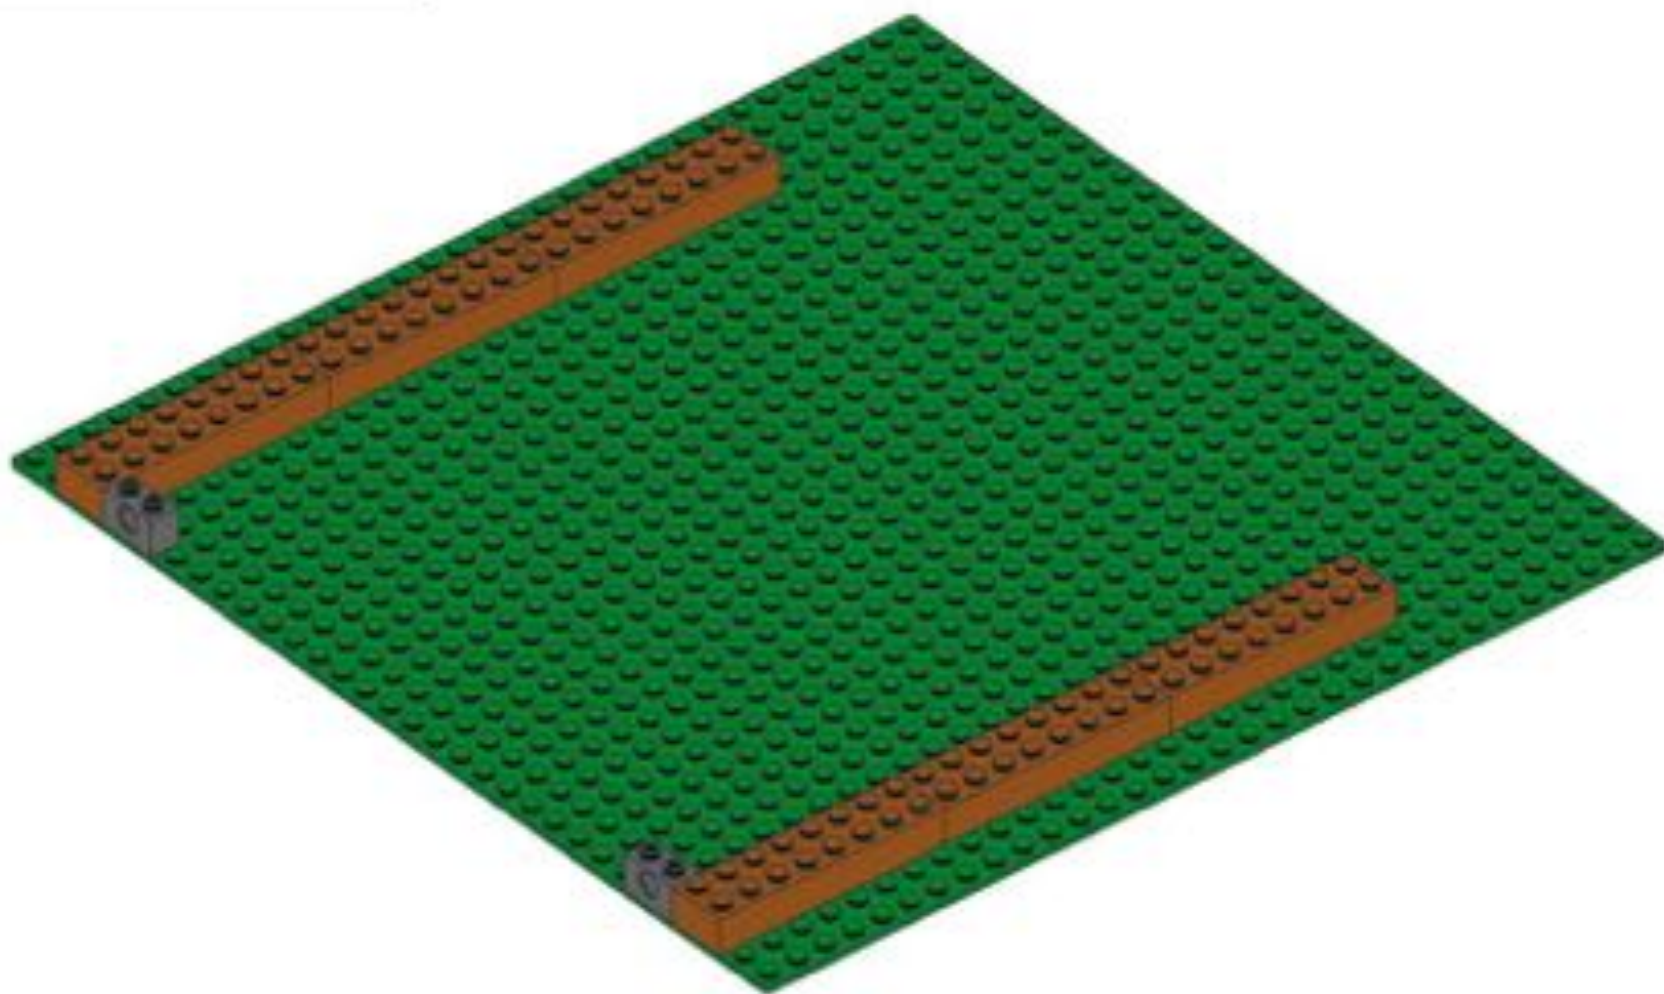


2

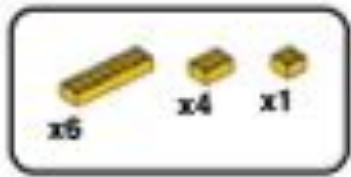


2

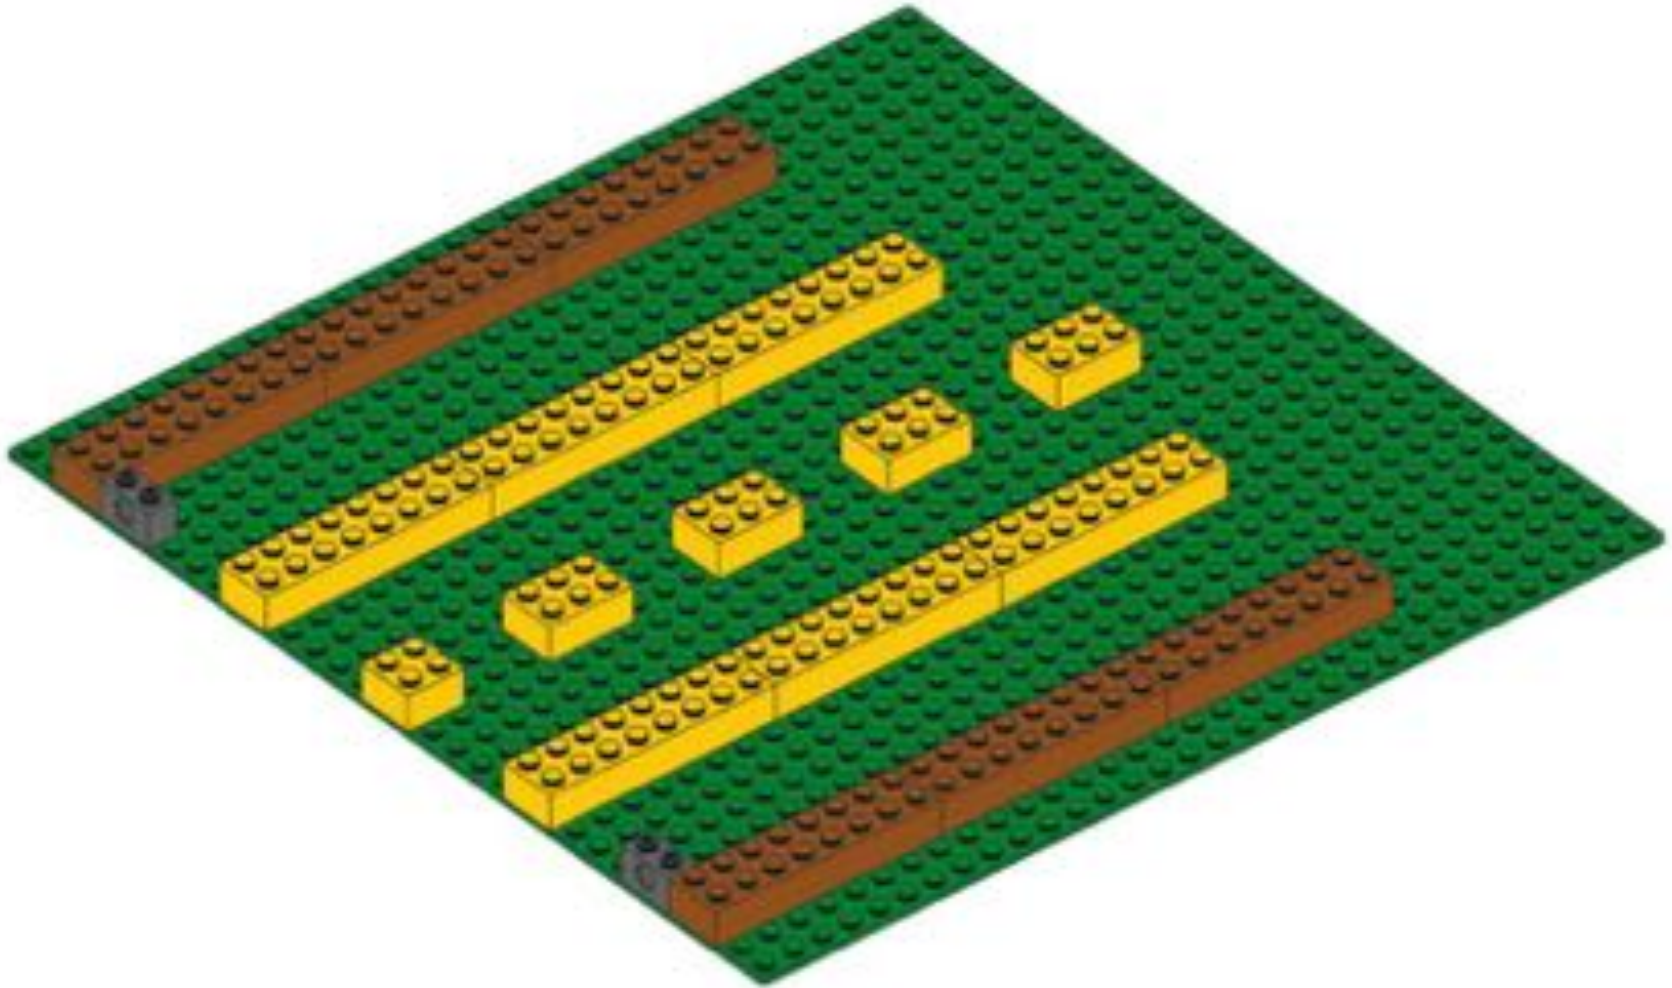


3

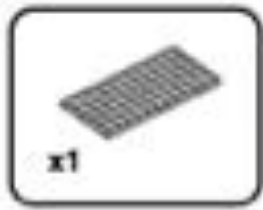


3

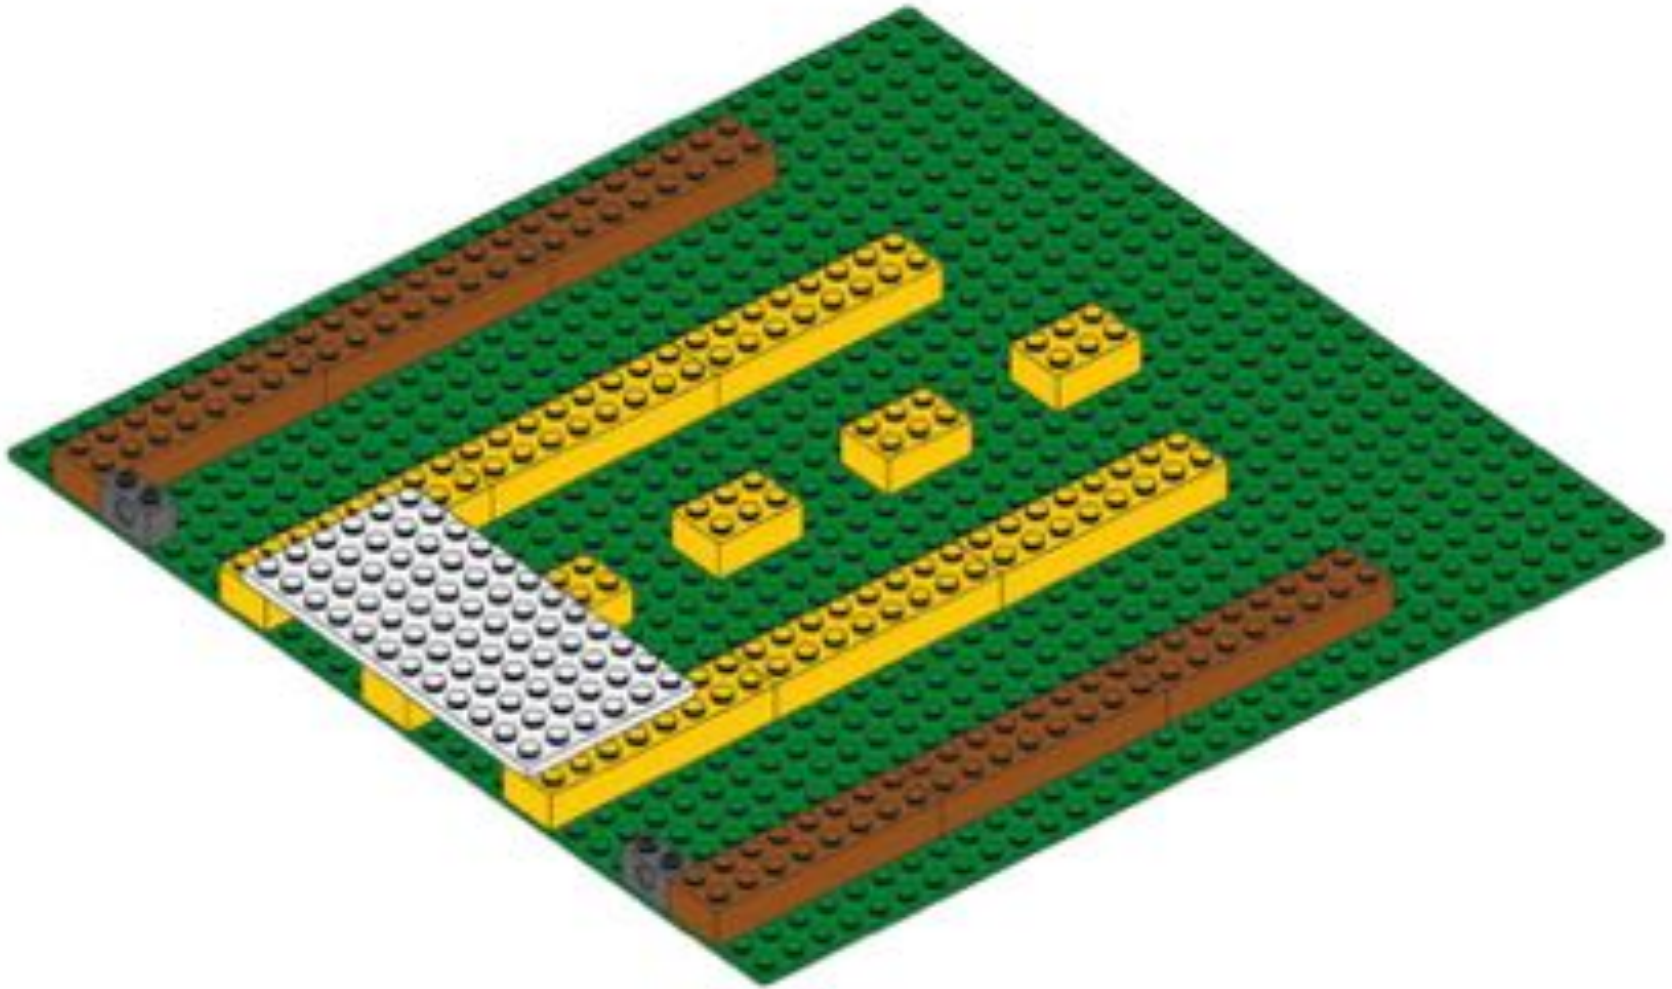

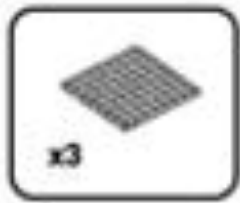


4

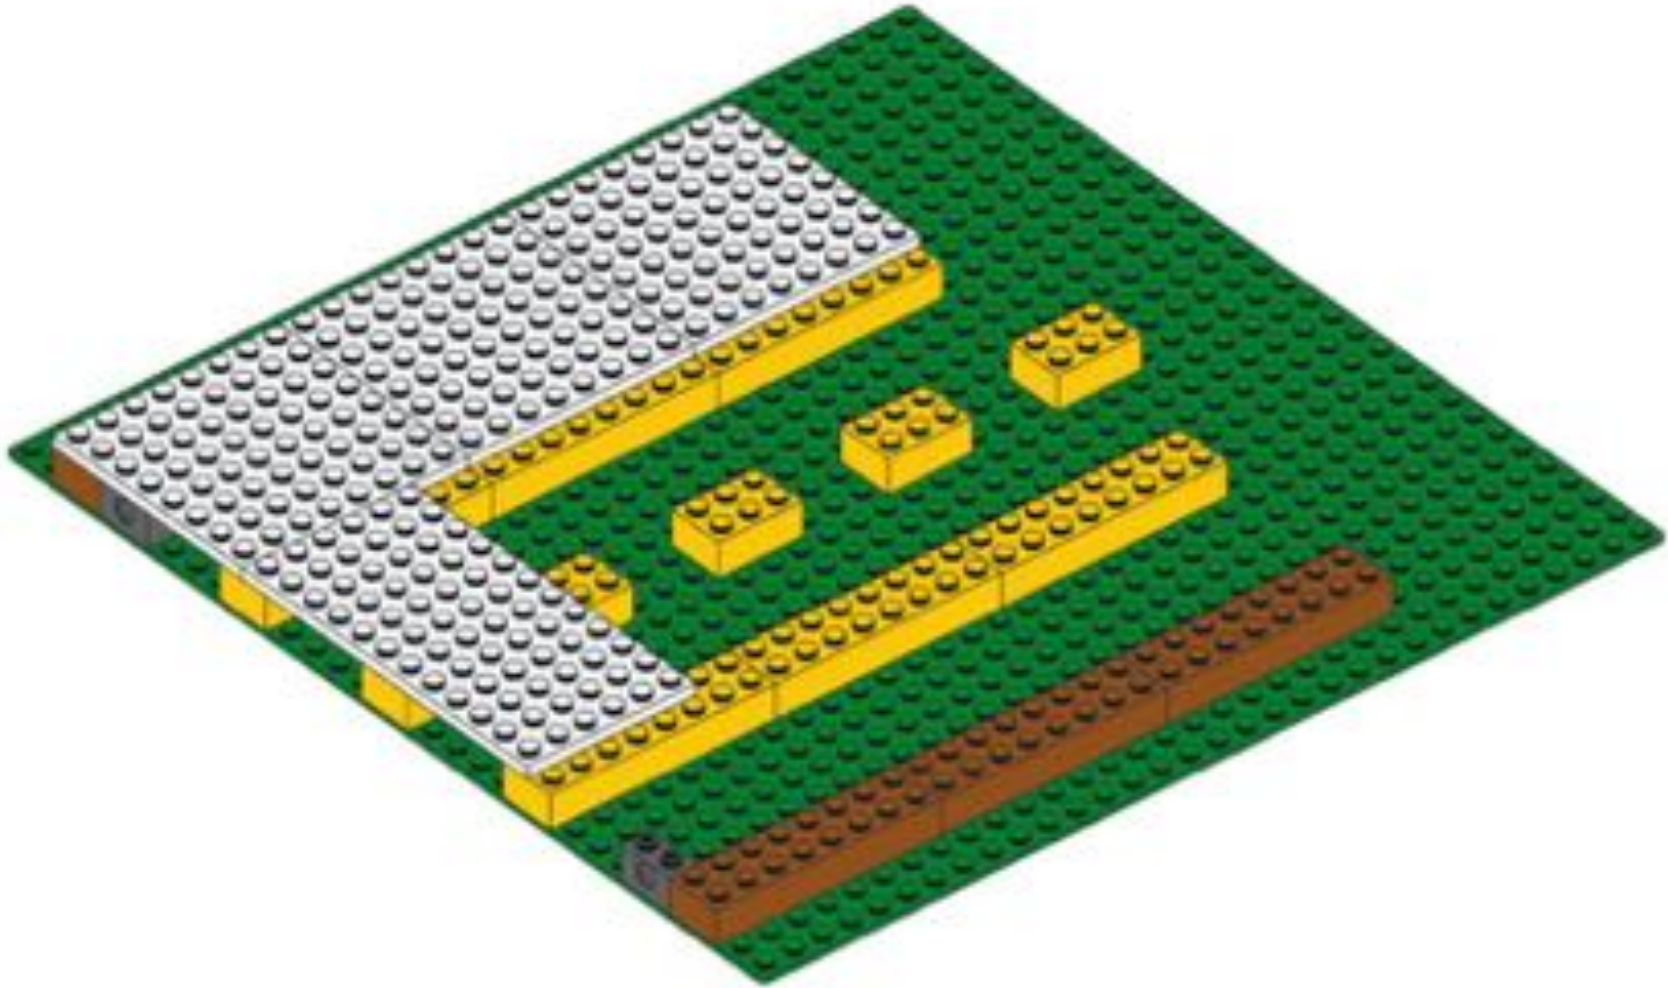


5




5

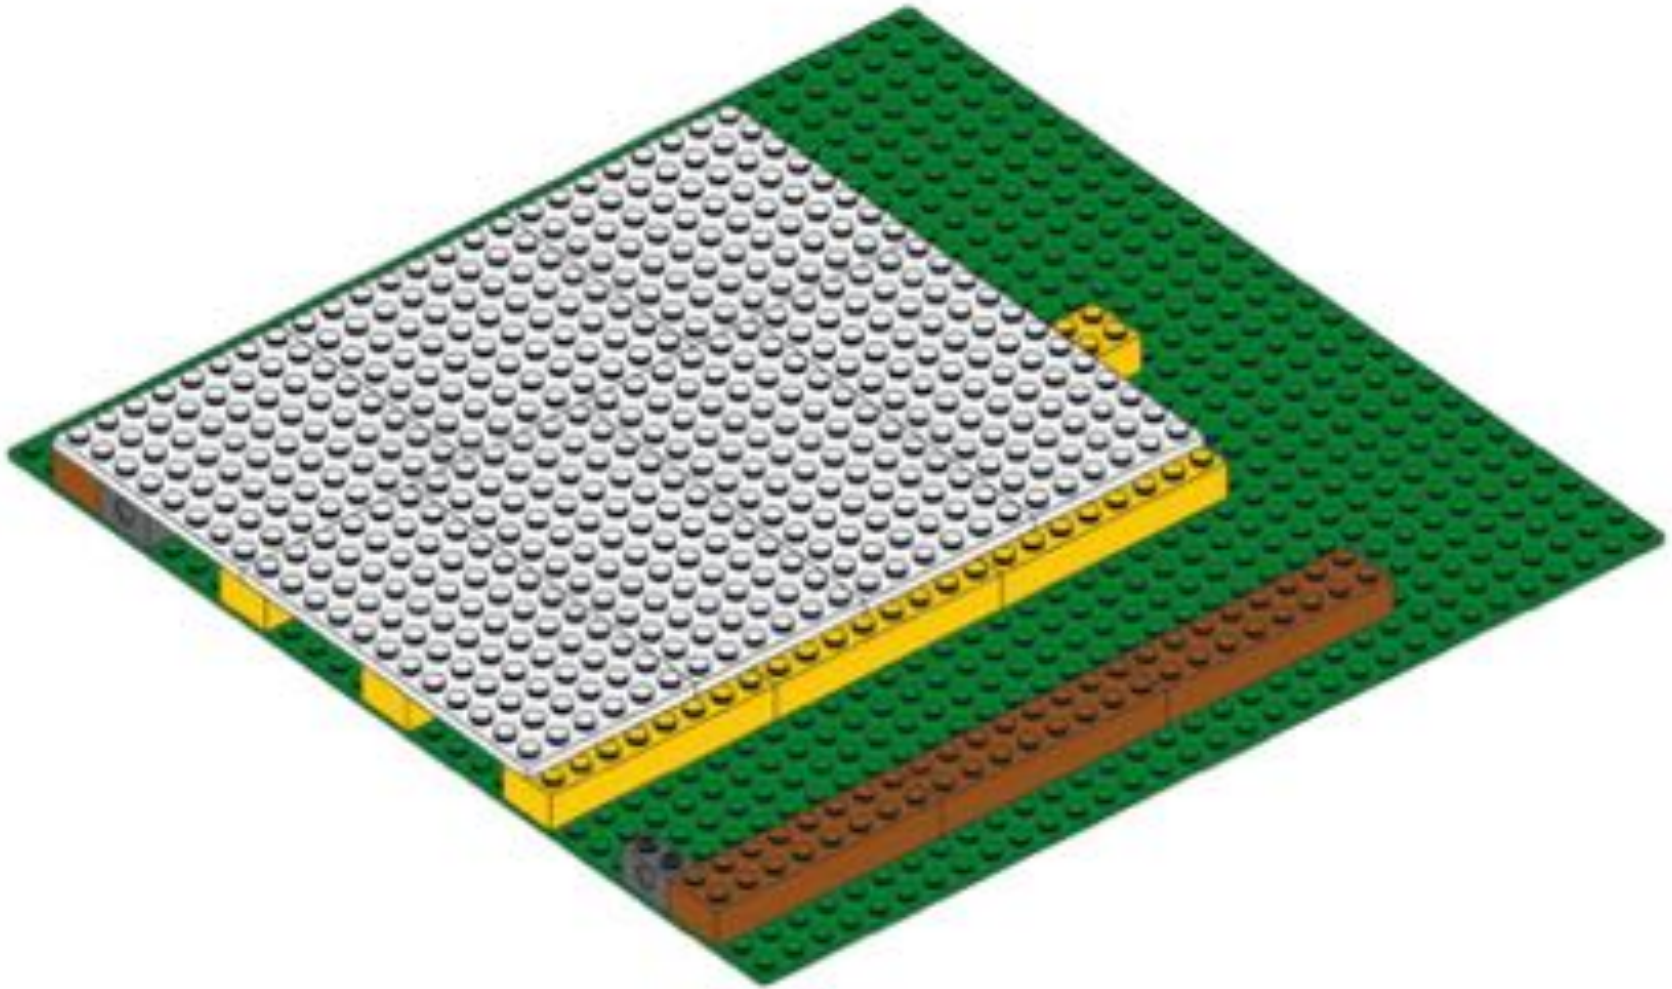




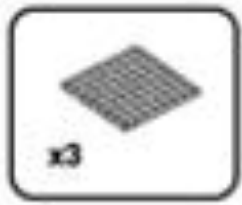



6

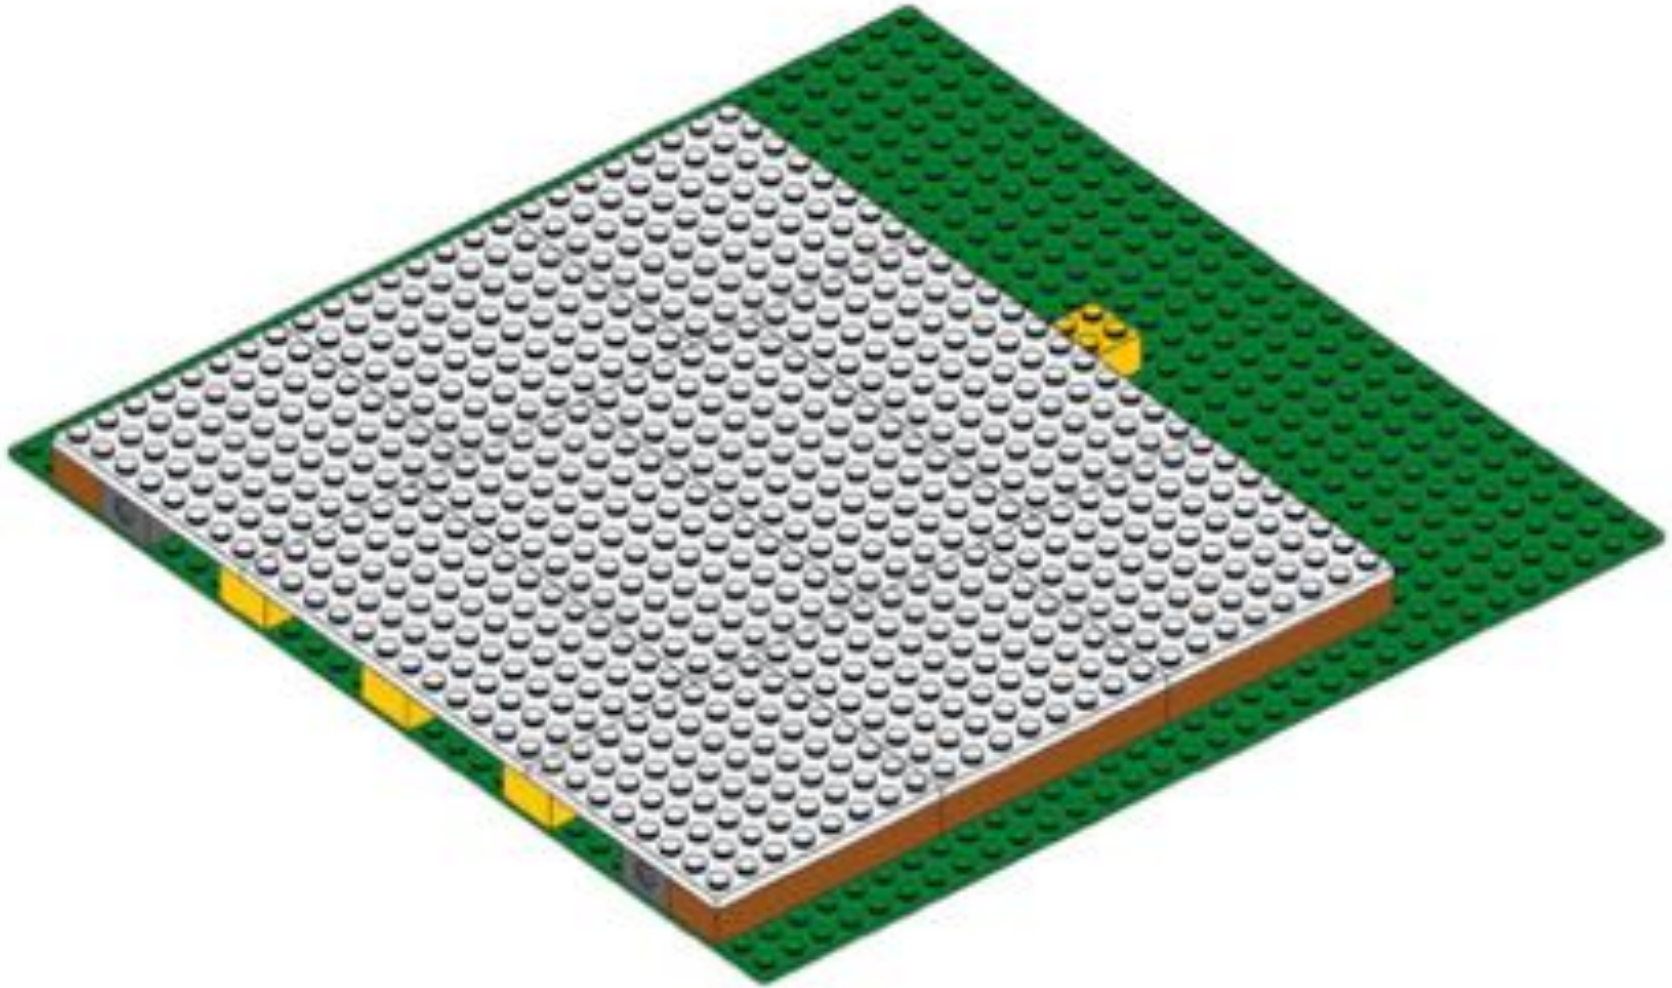

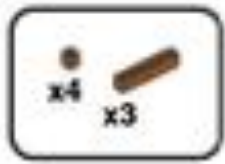



7

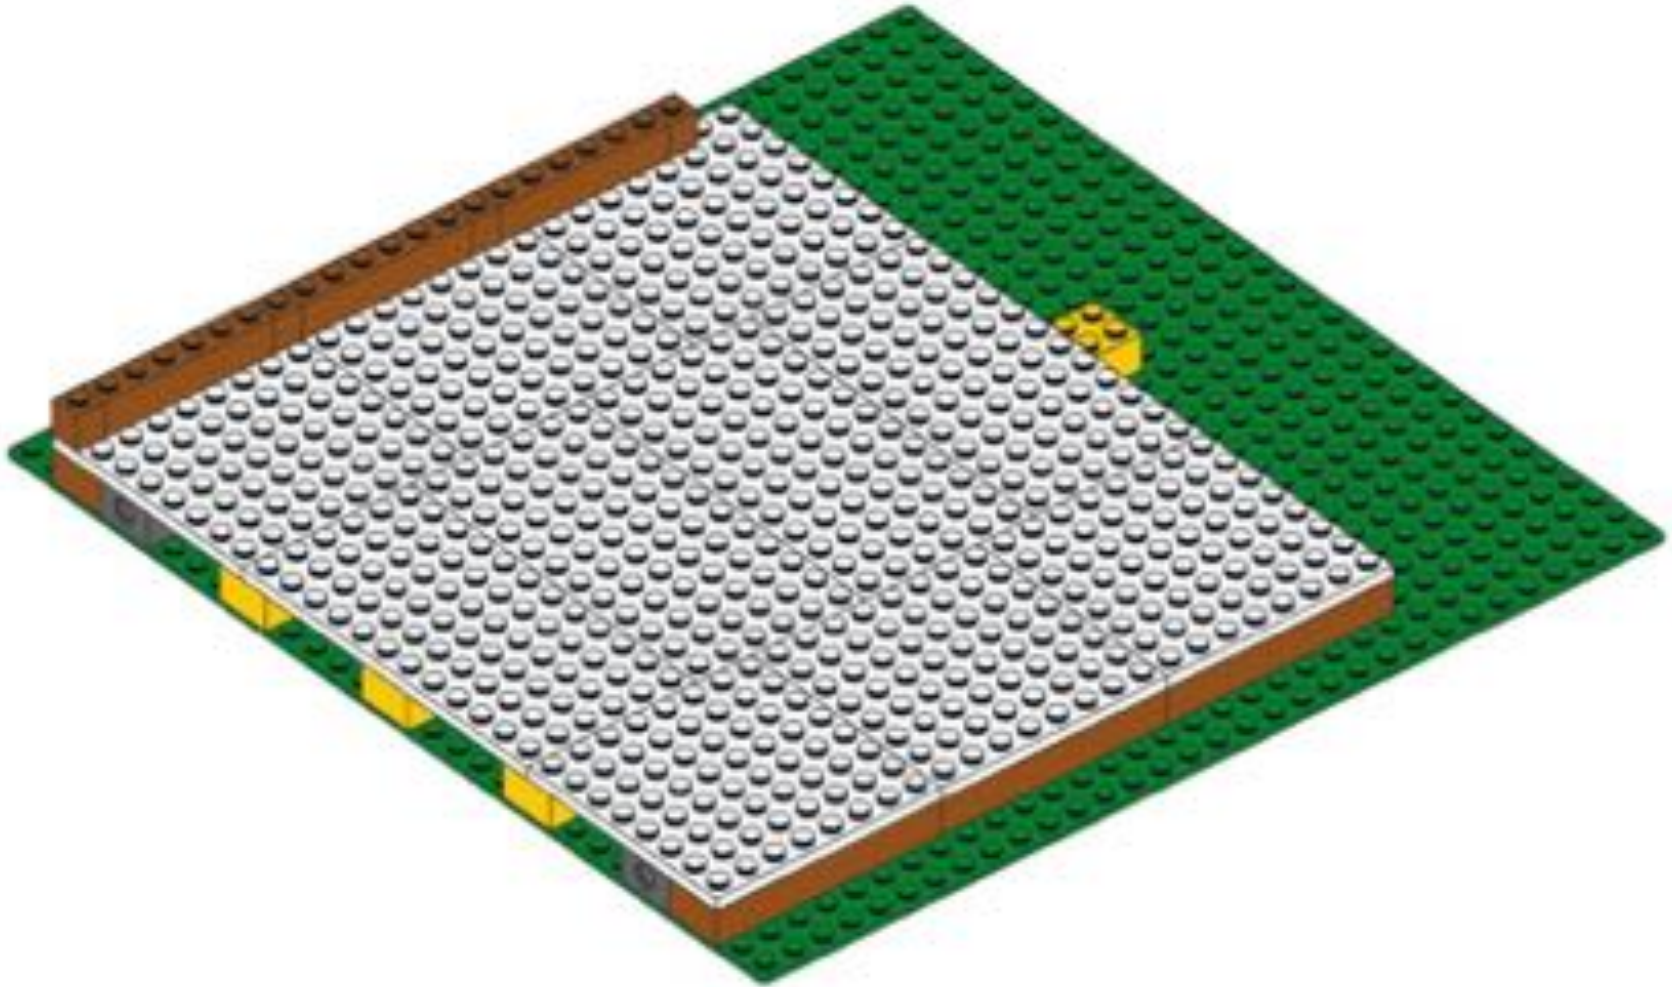

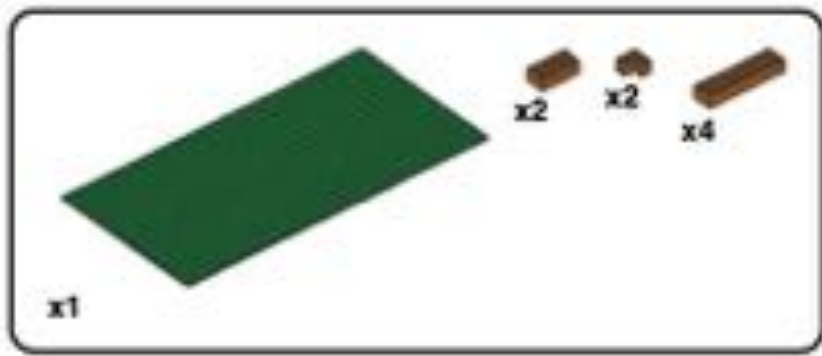



**8**

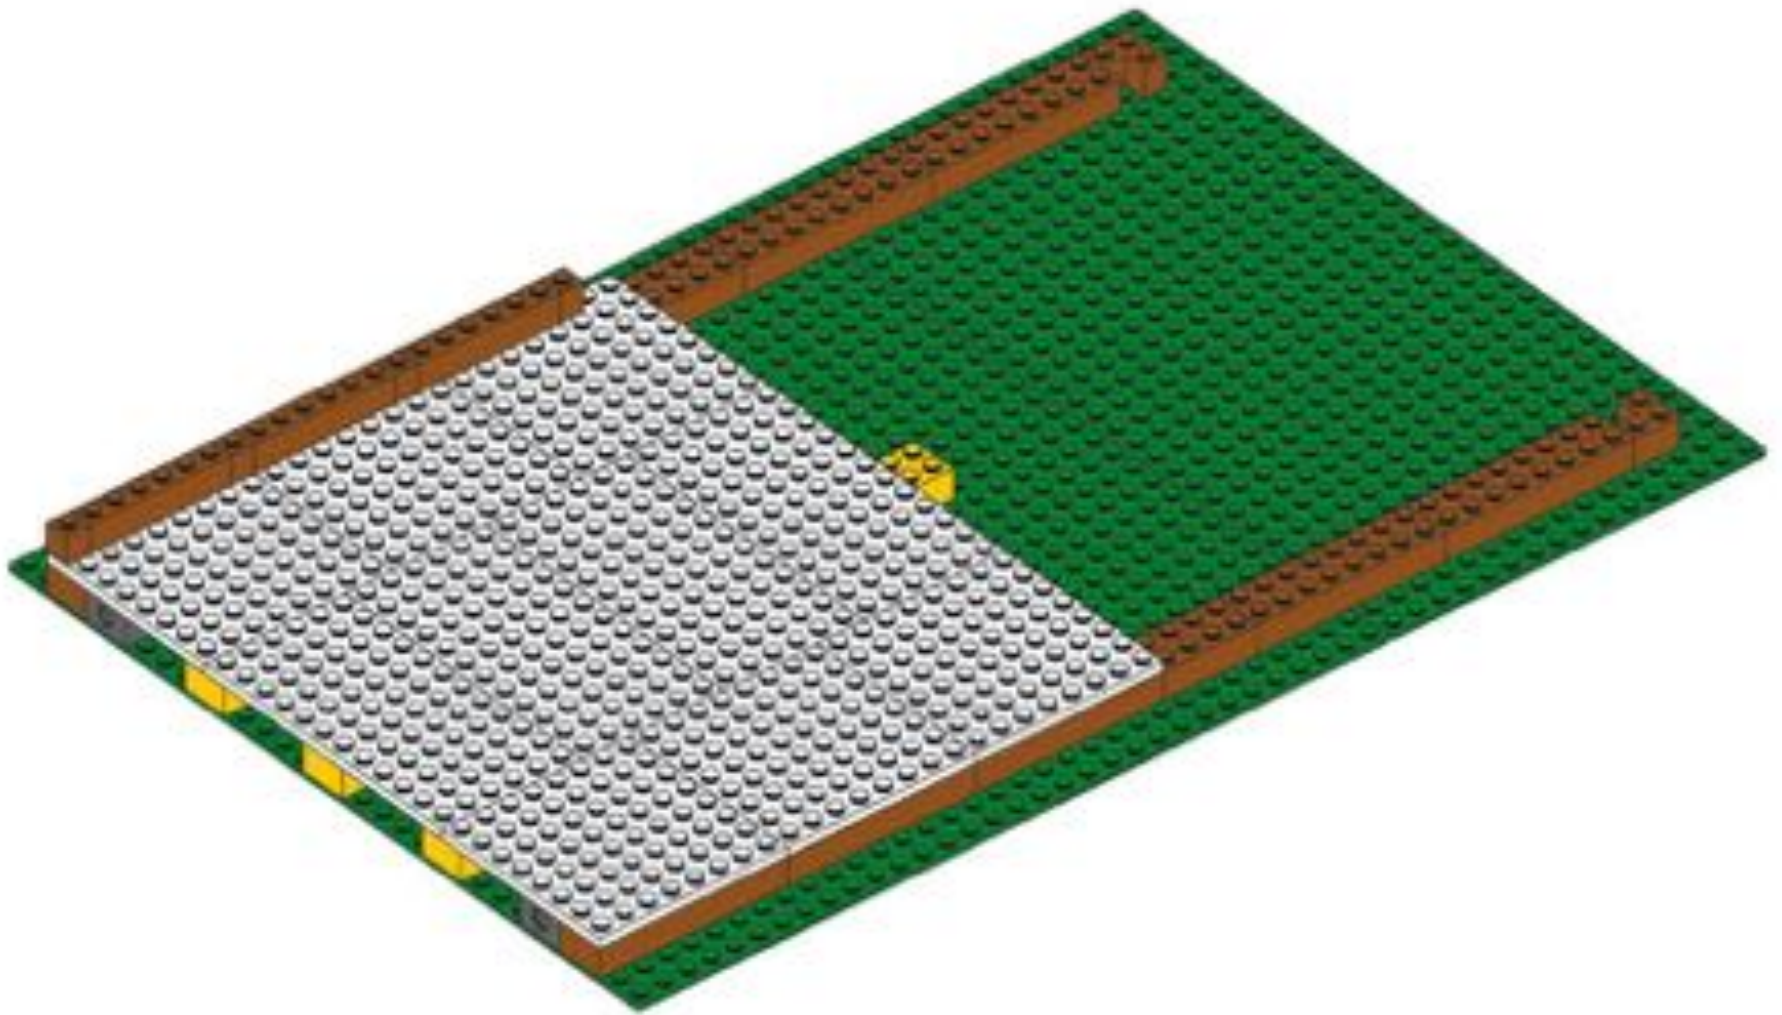

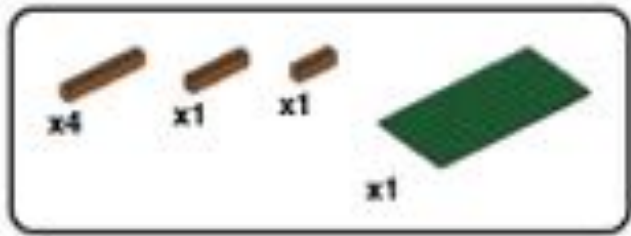



9

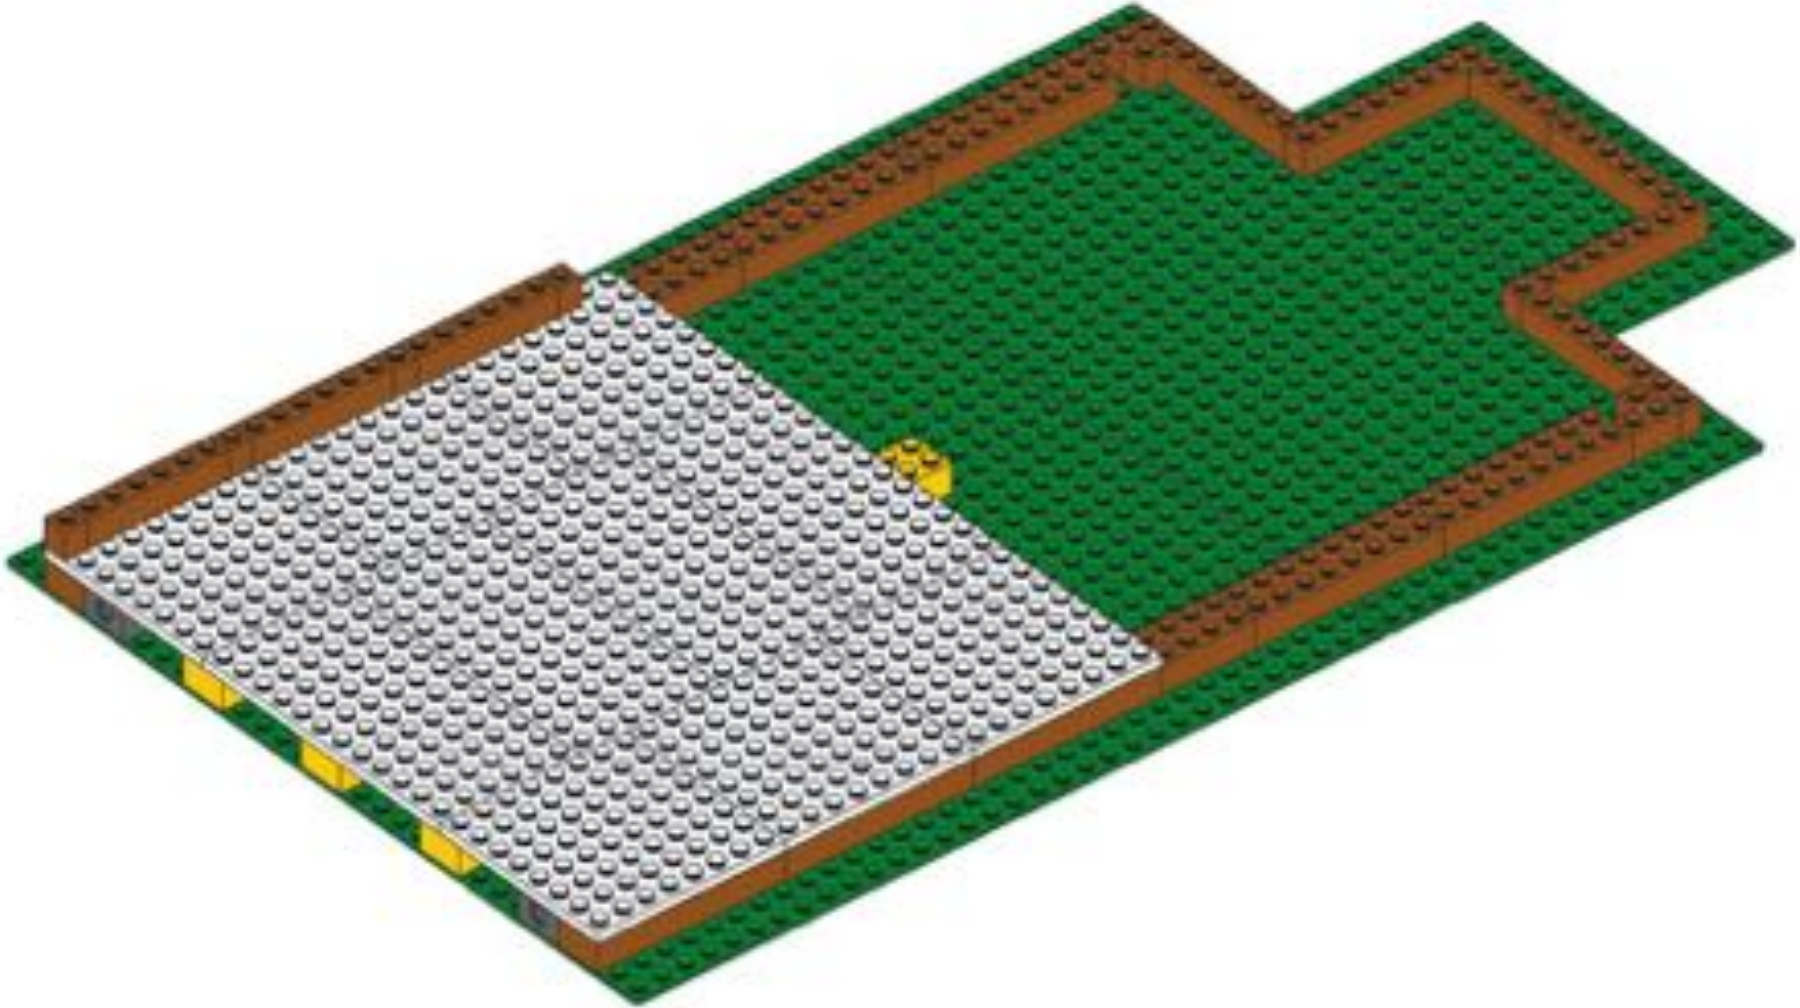

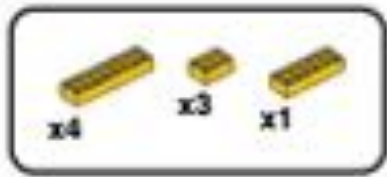



10

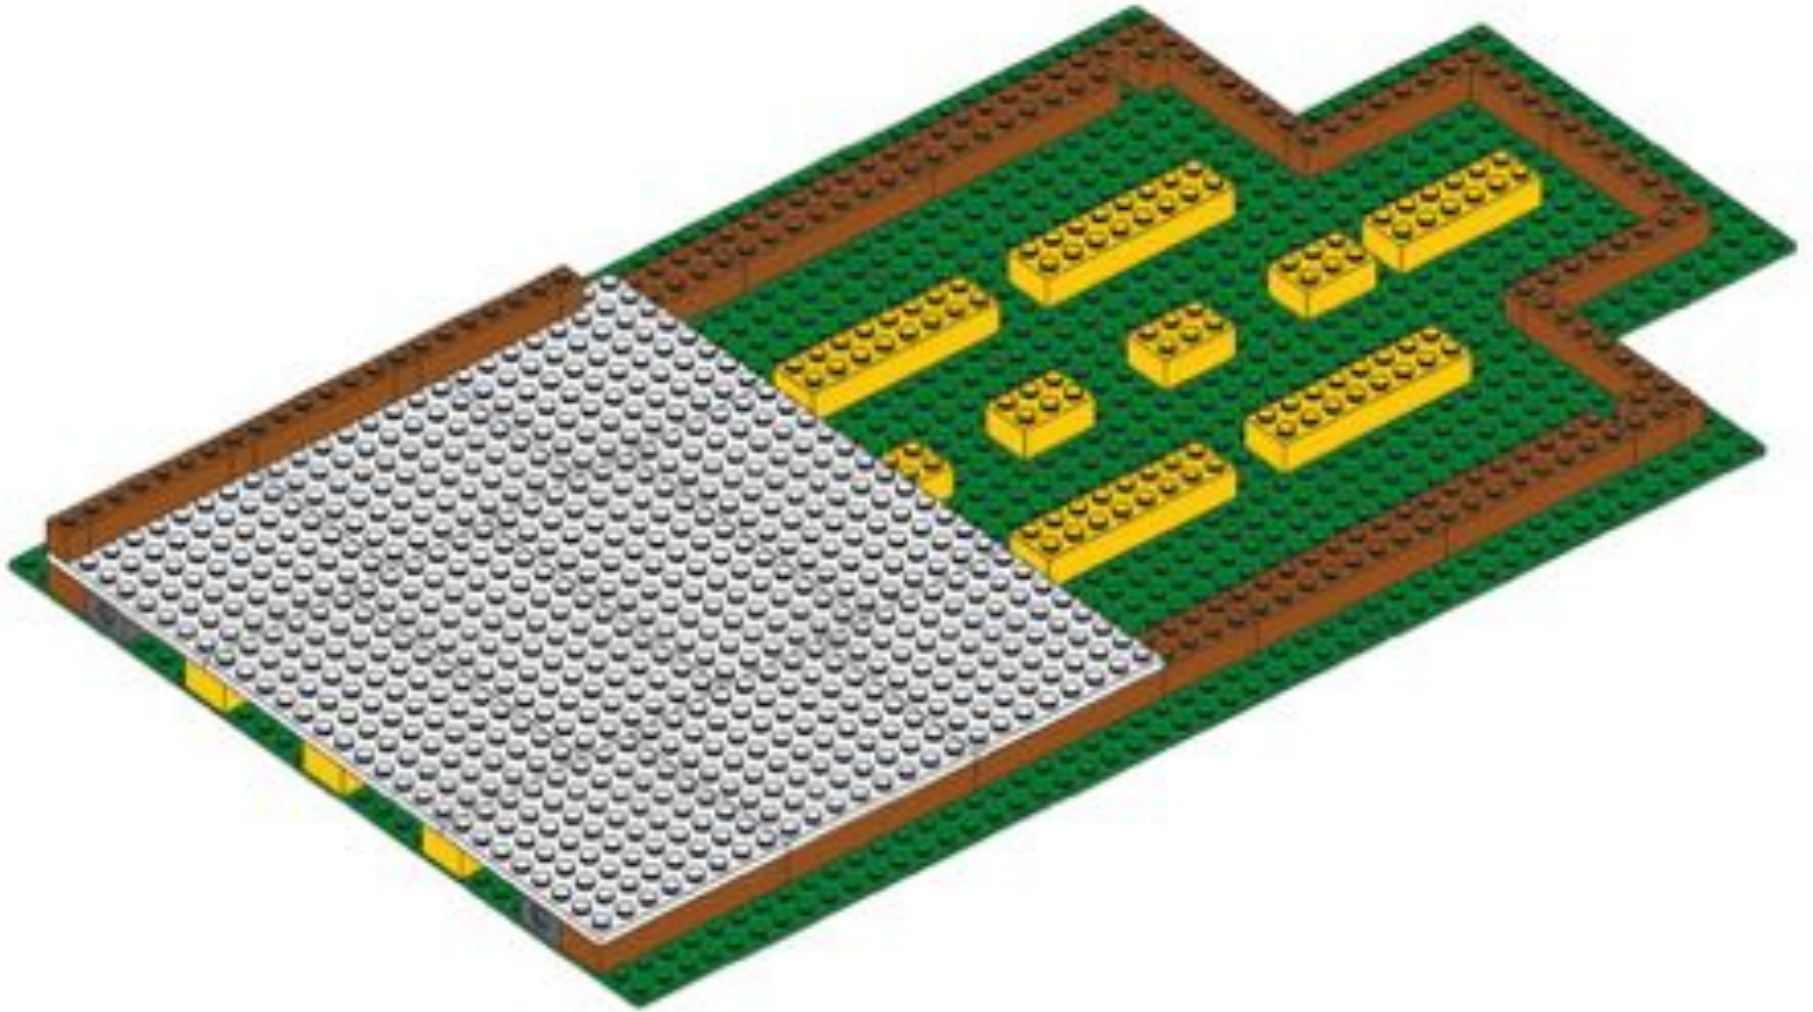

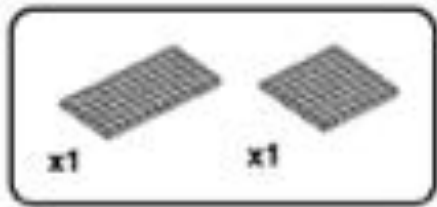



11

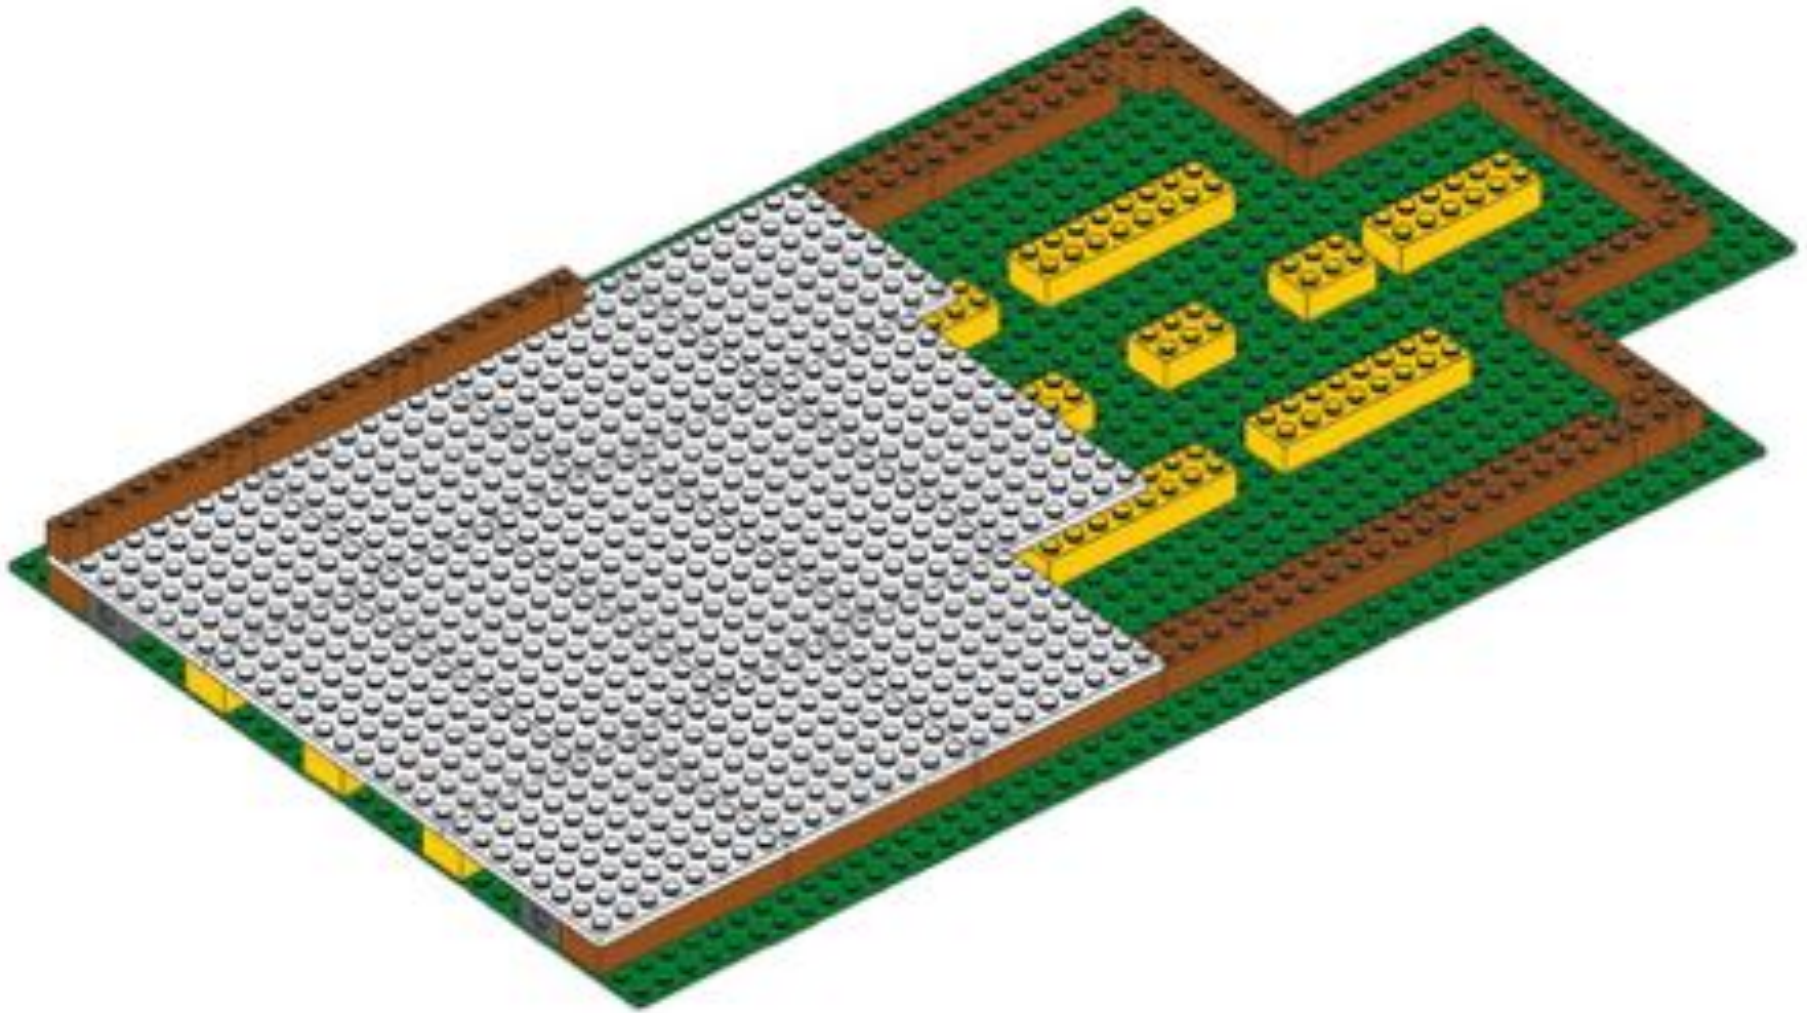

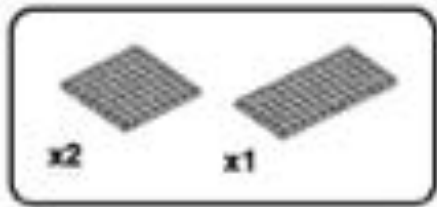


12

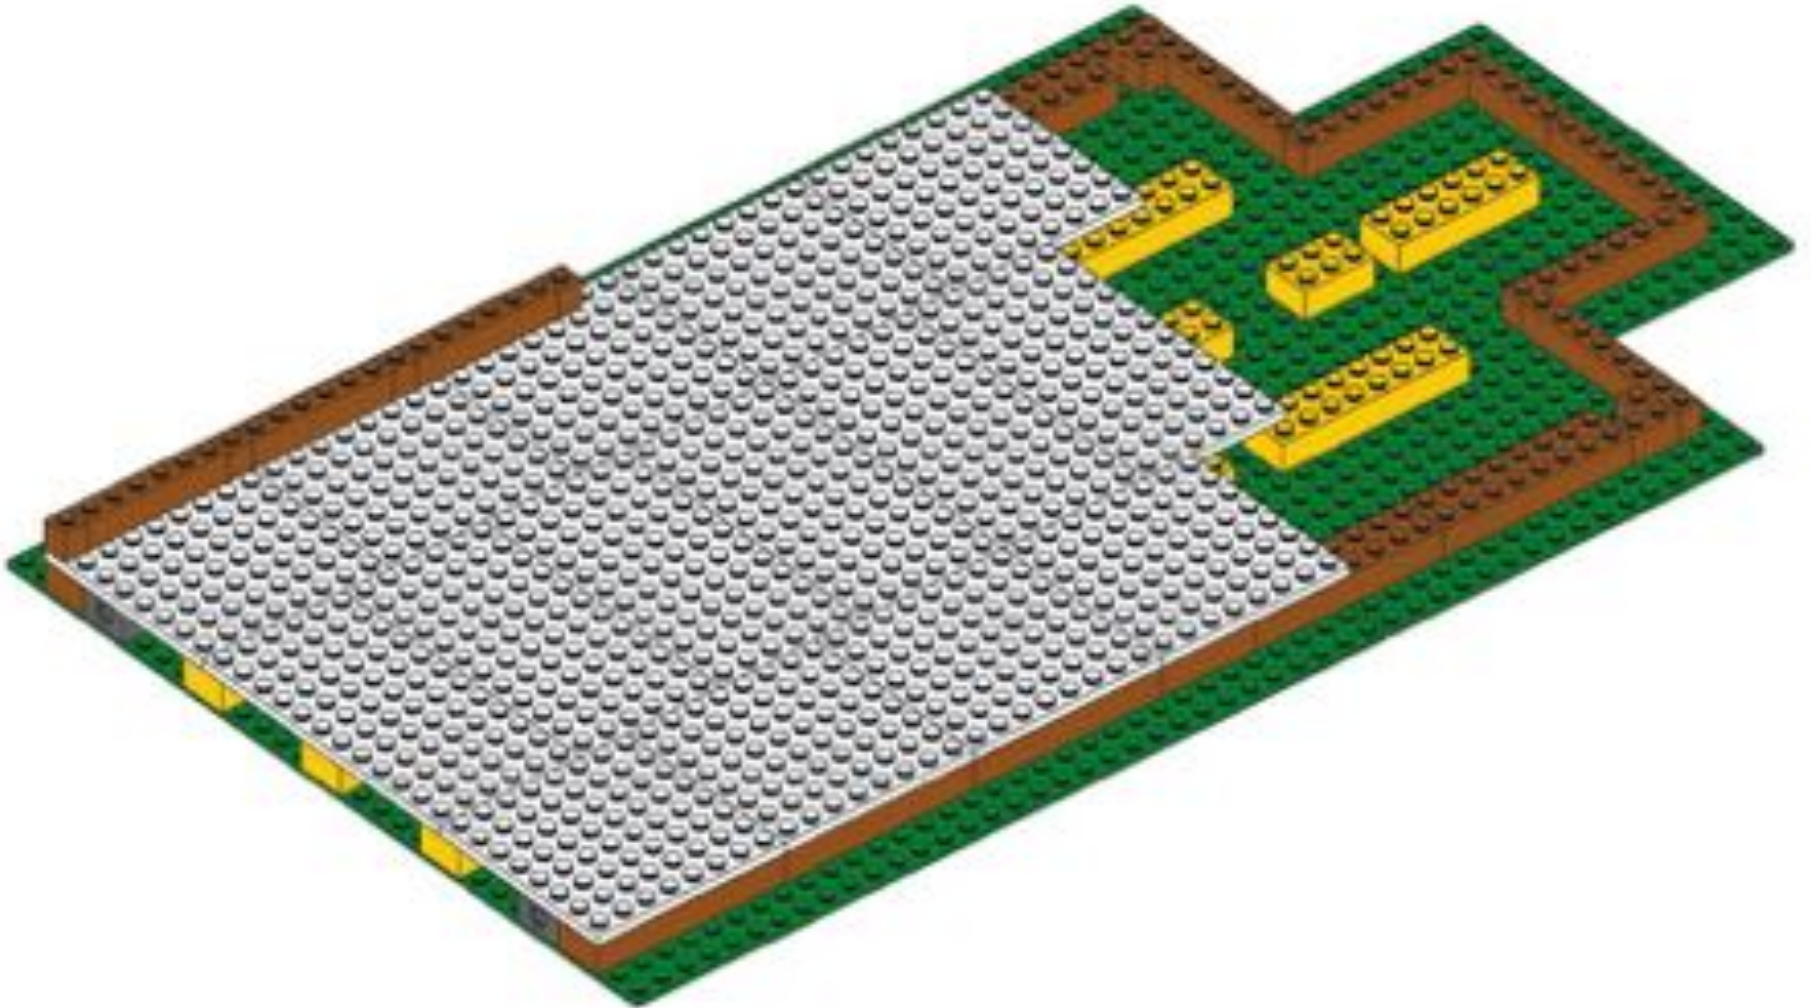

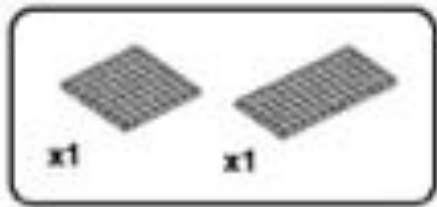


13

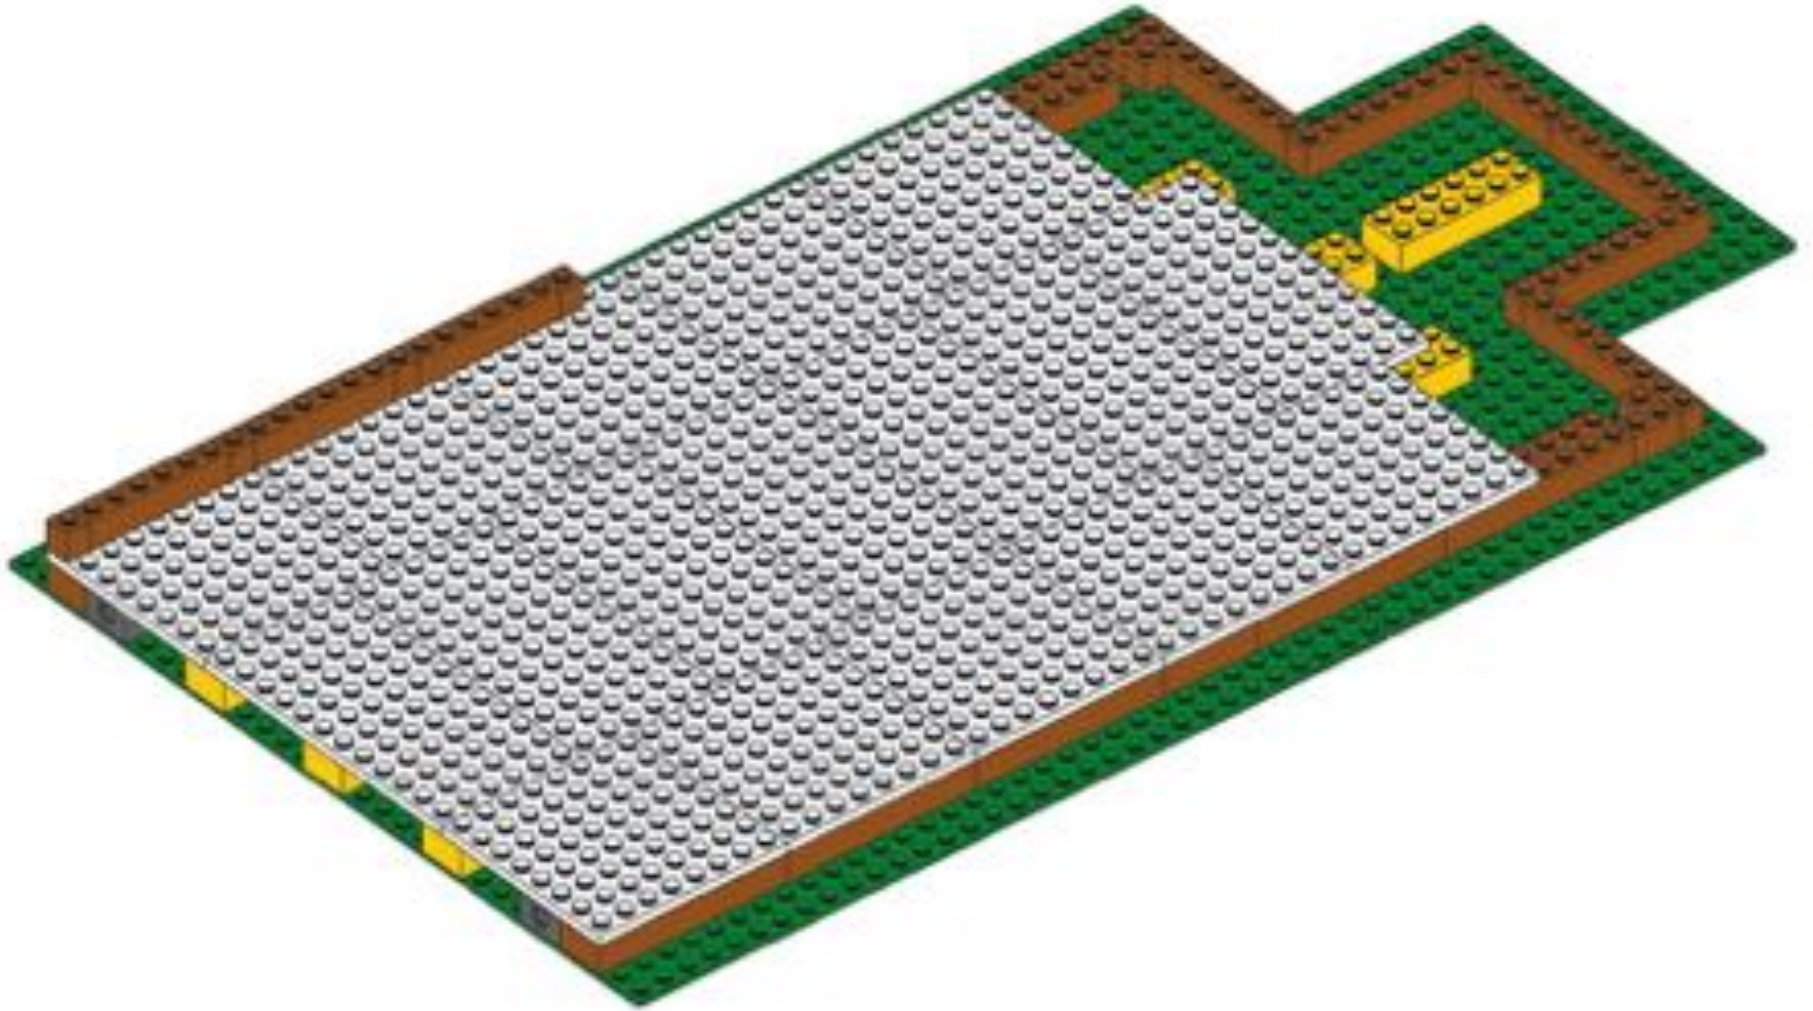







14

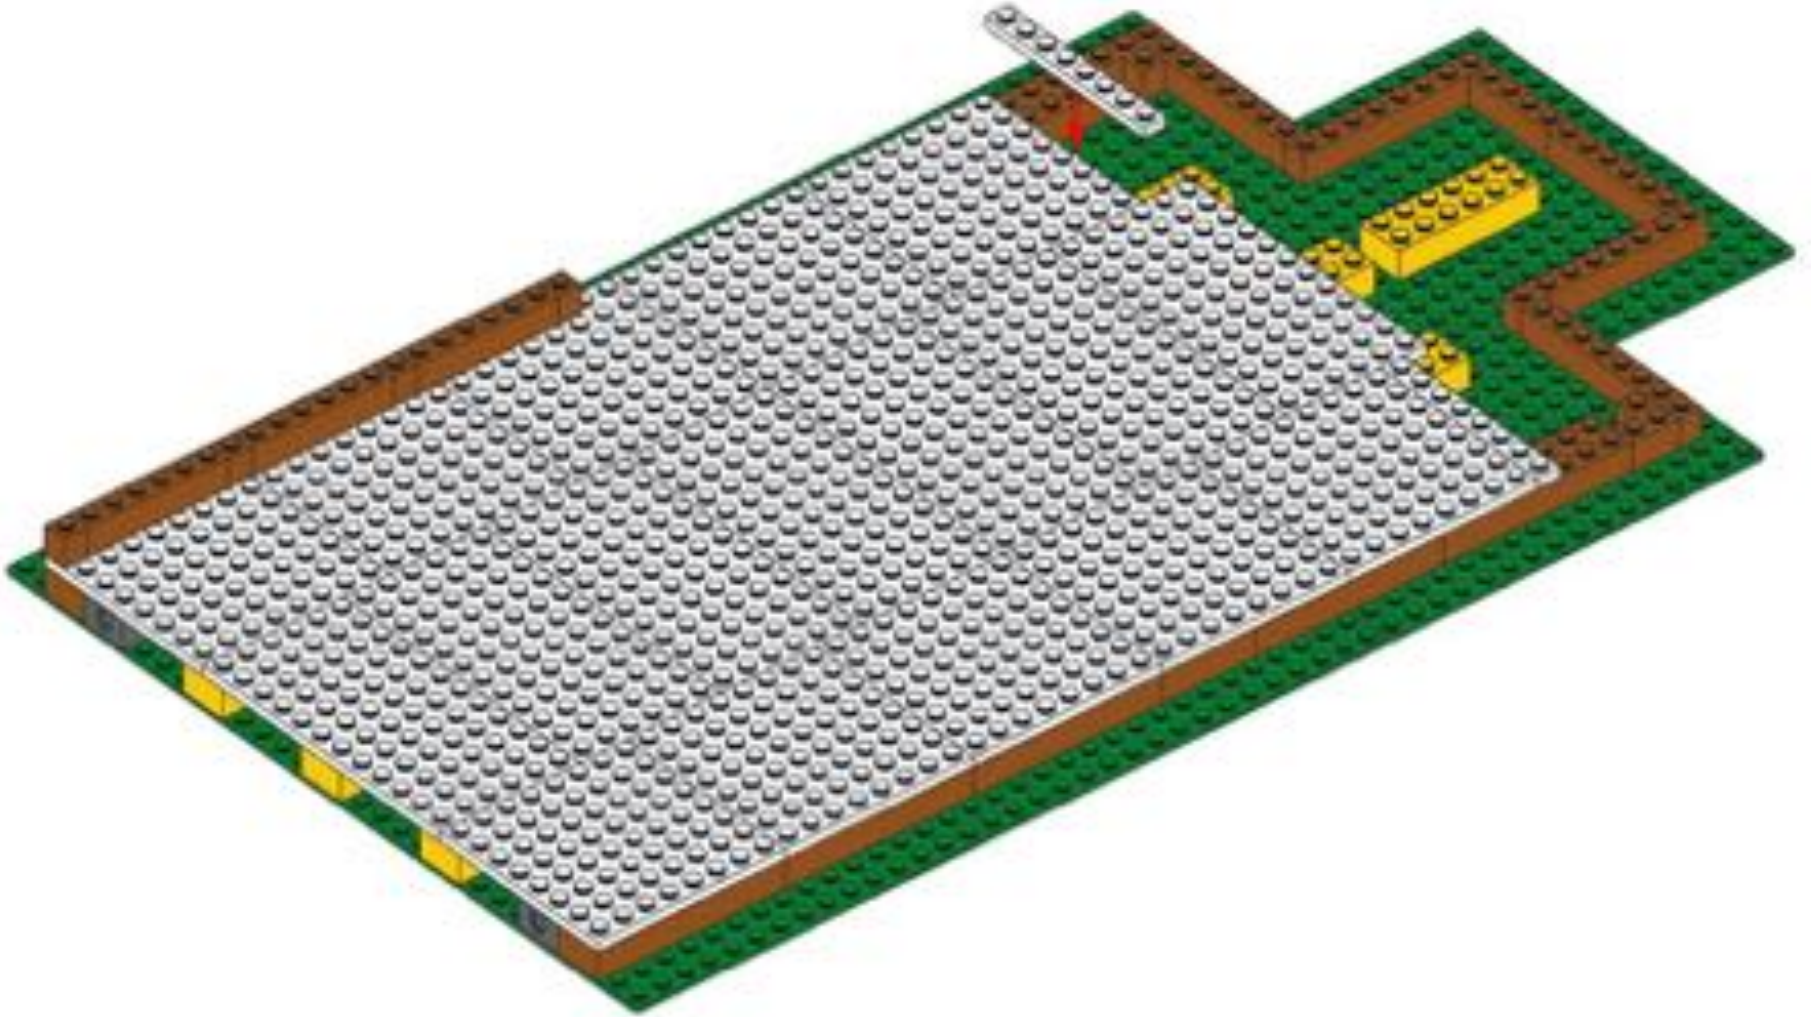


15

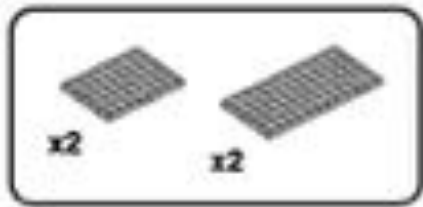



15

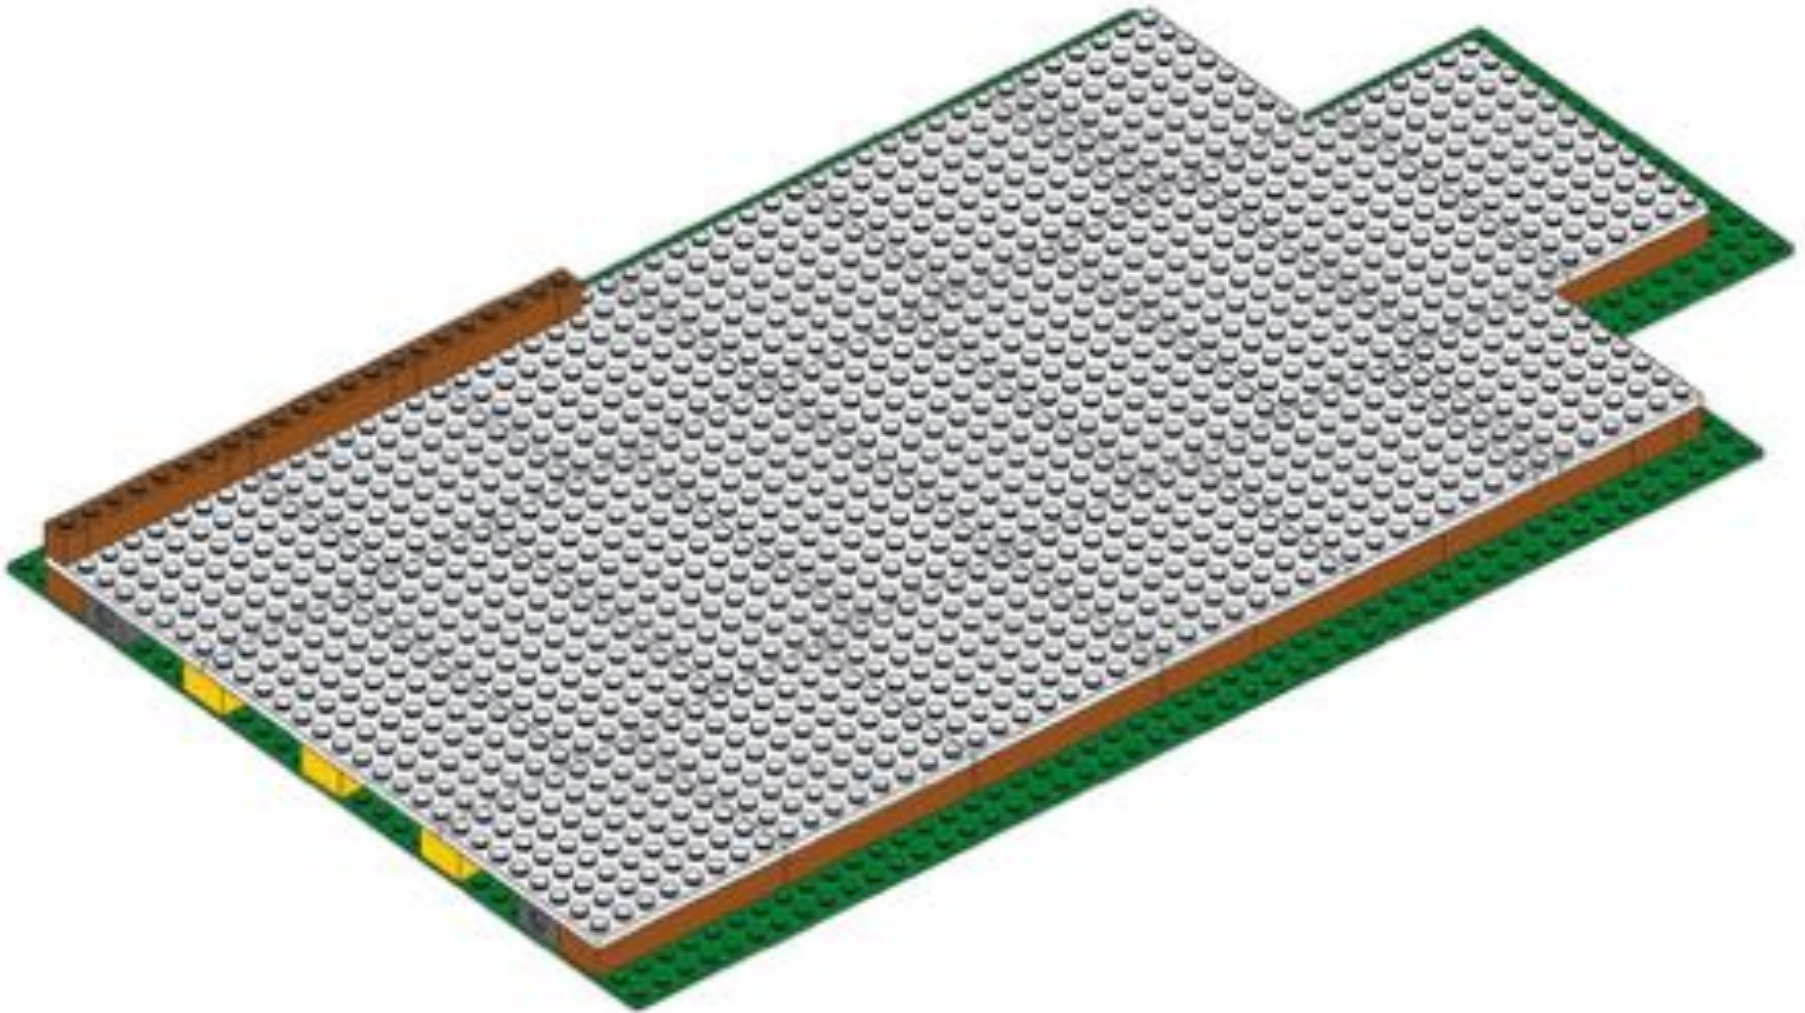

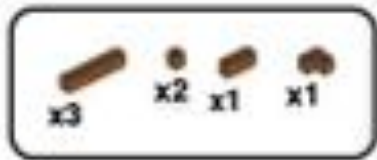



16

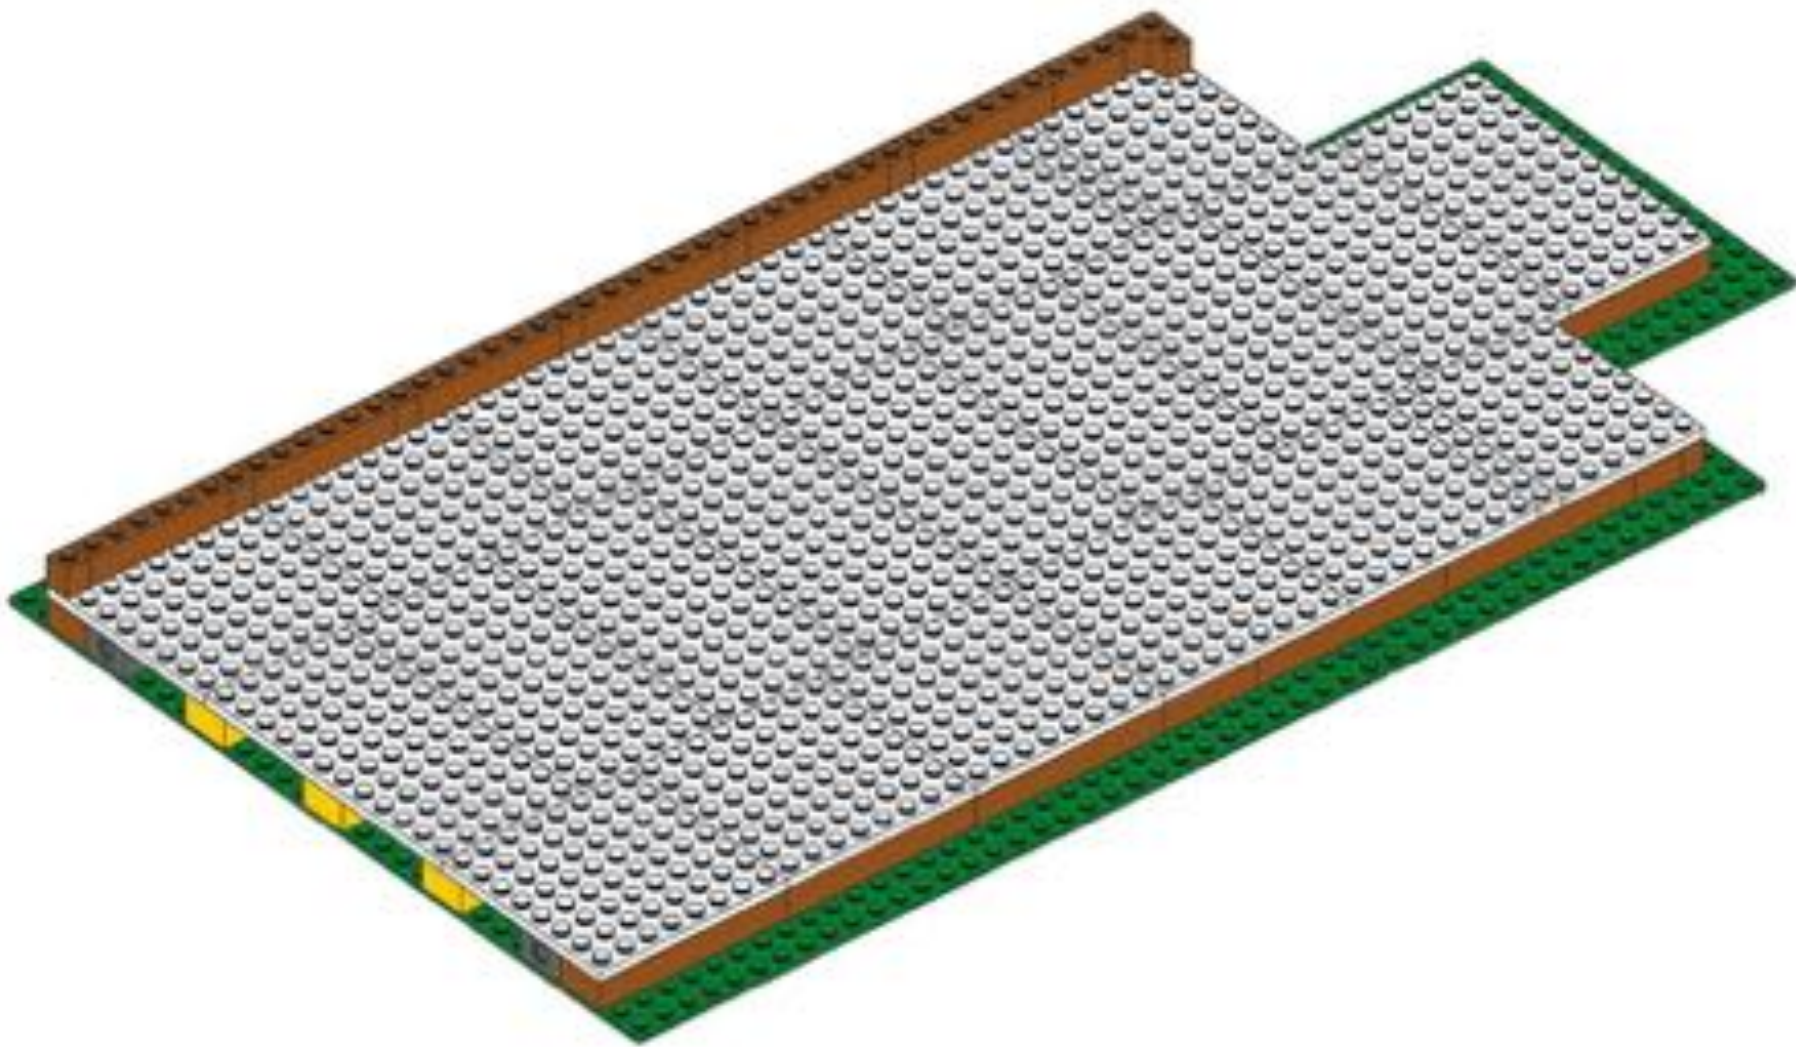

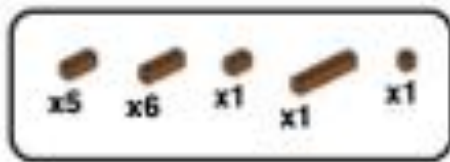


17

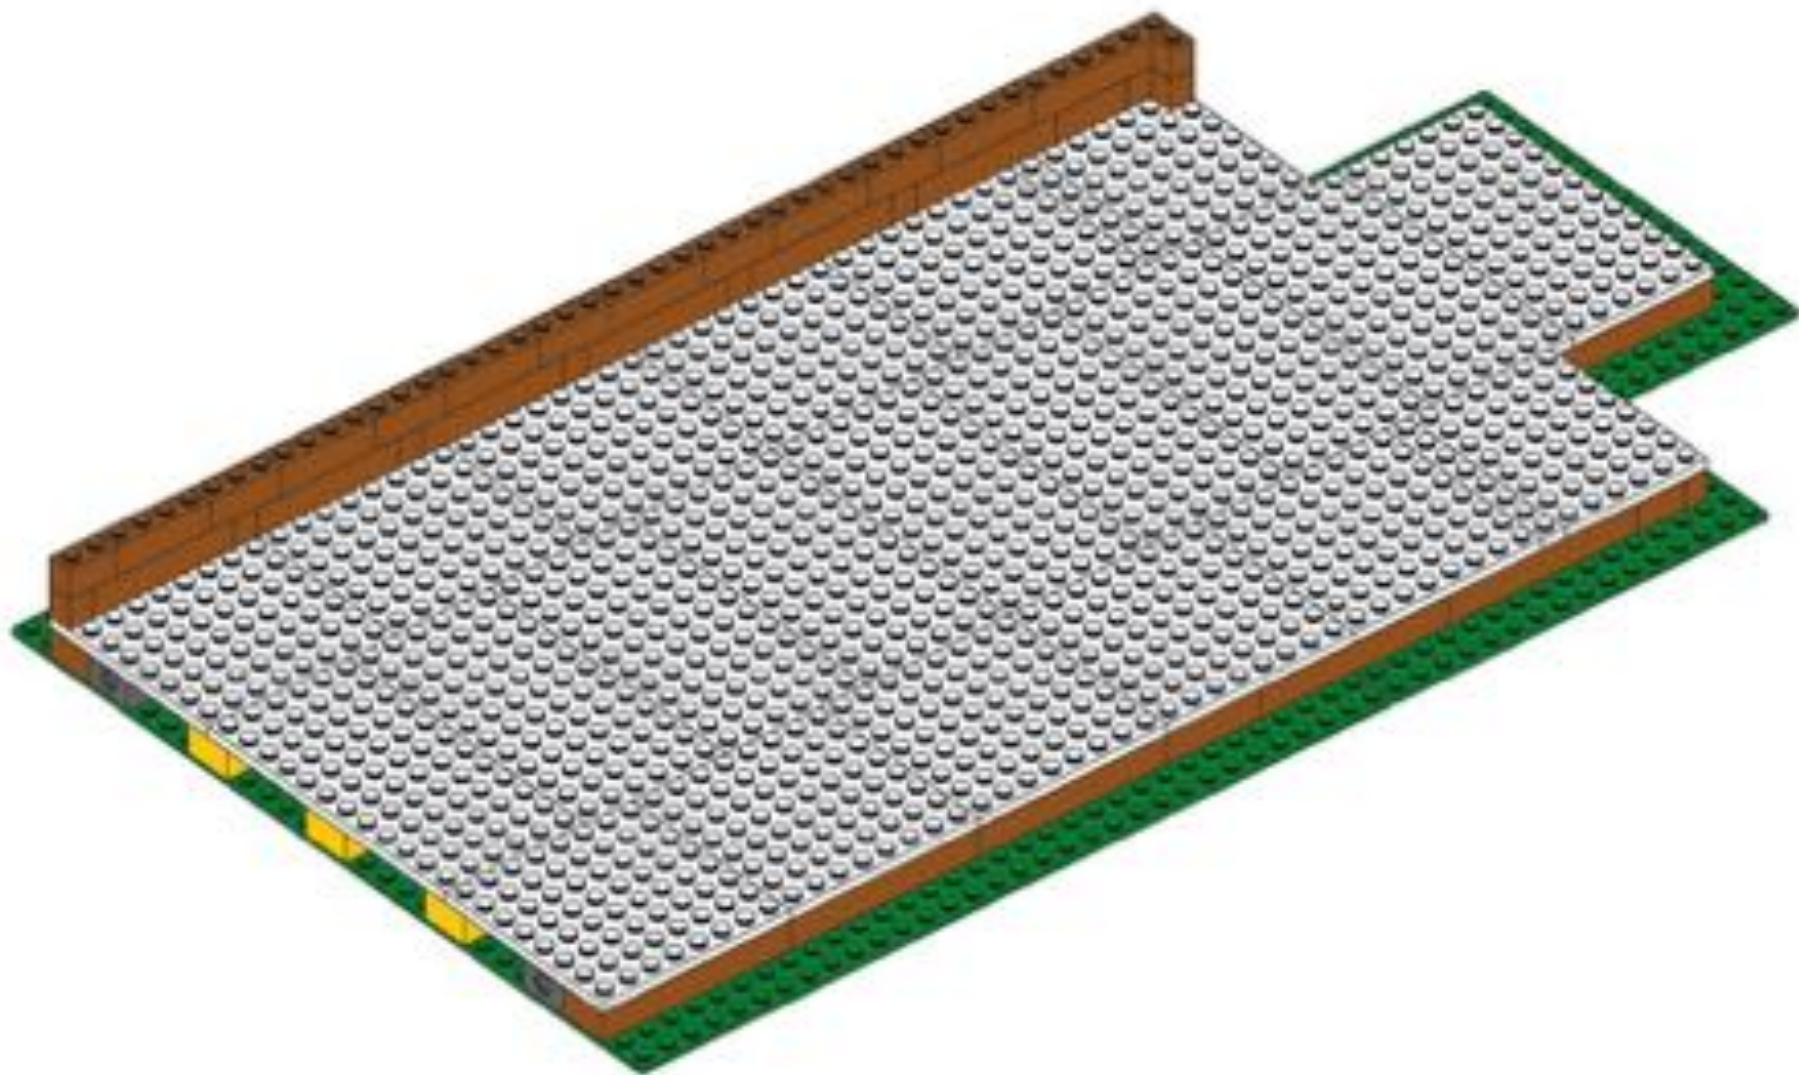

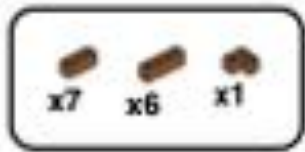


18

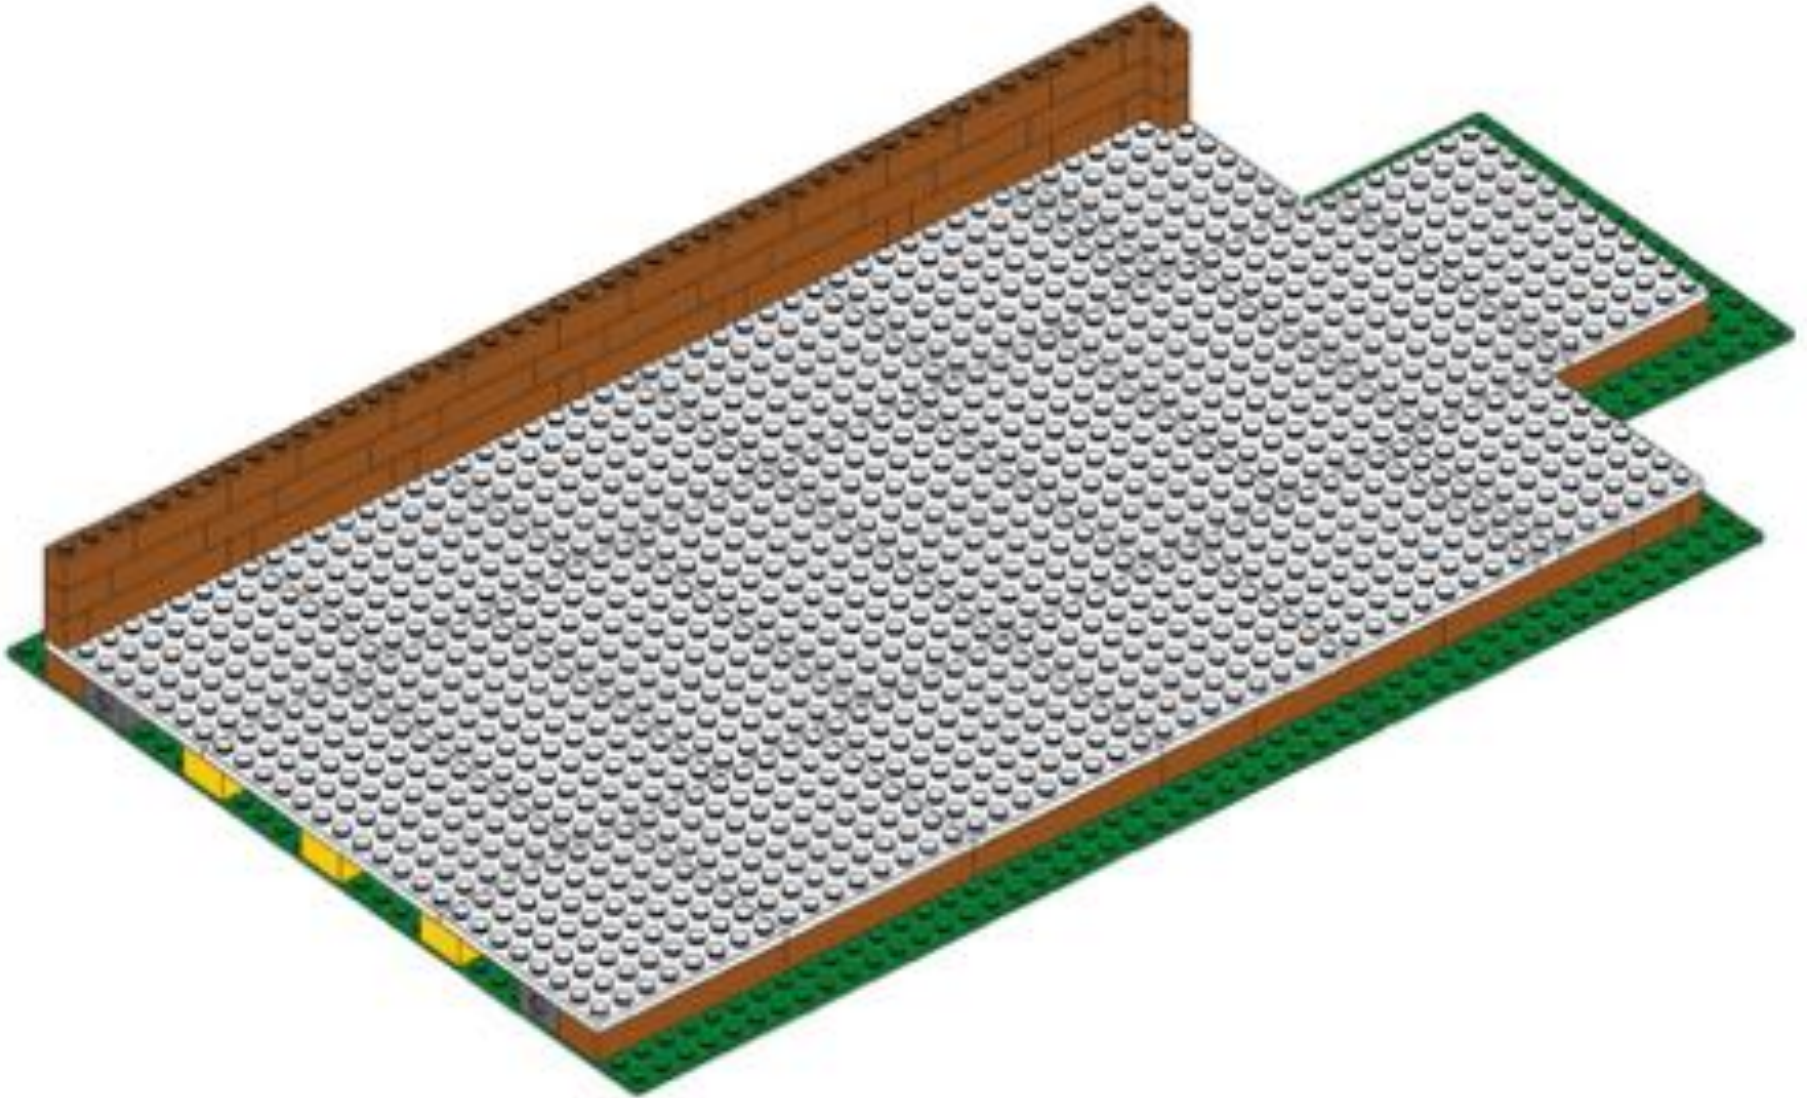

19




19

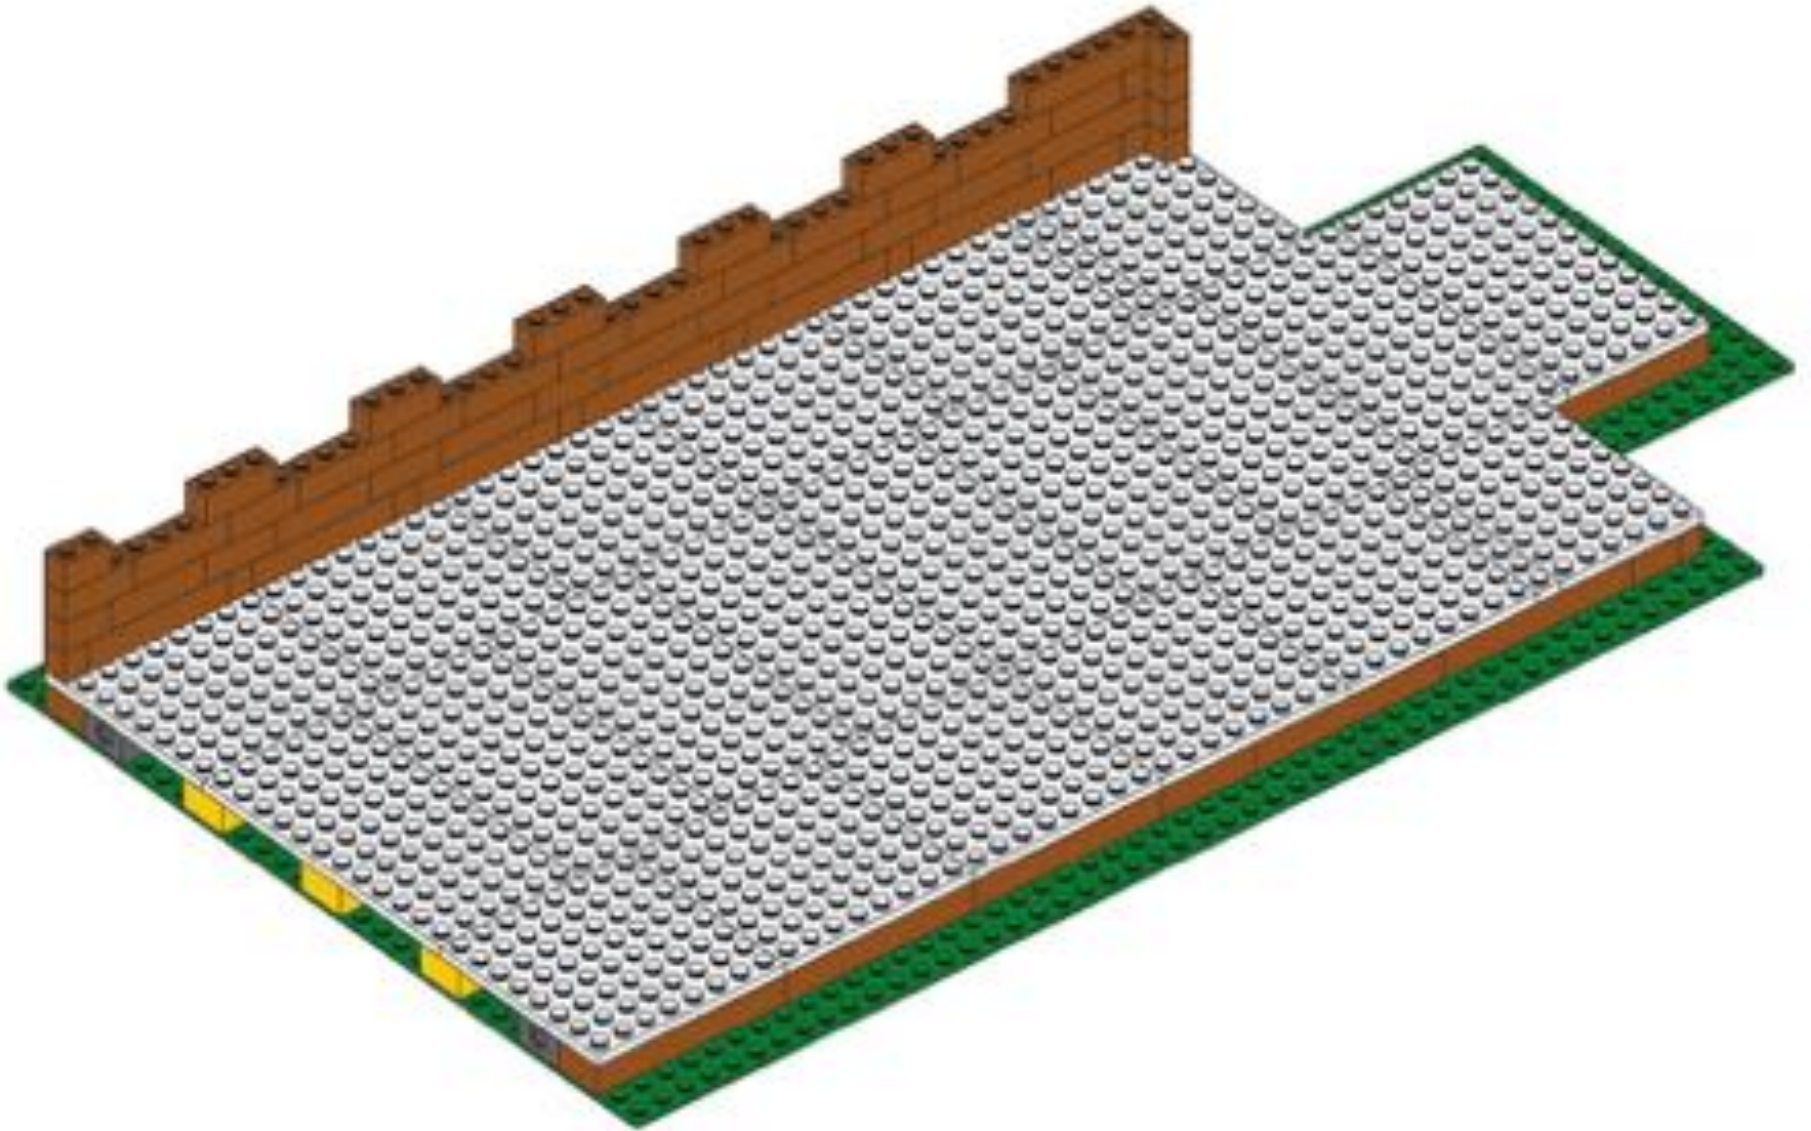

20




20

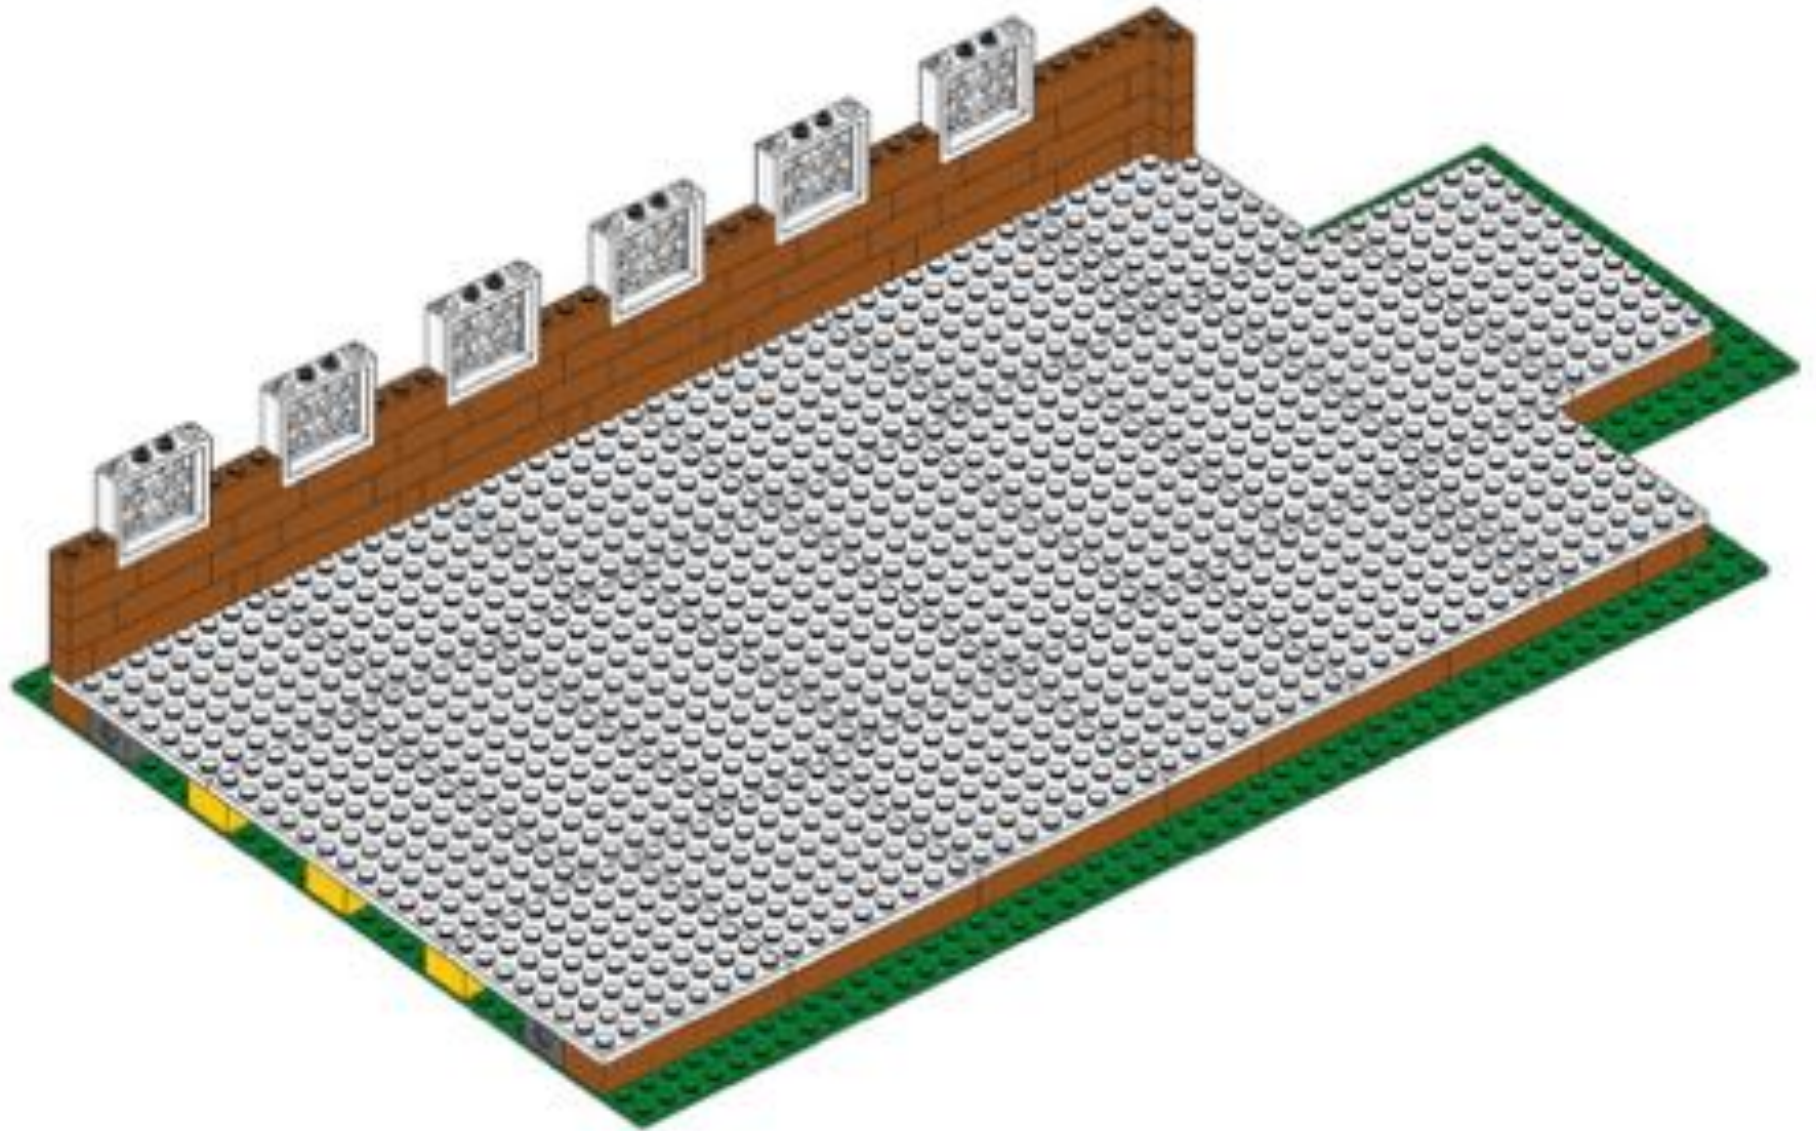

21



21

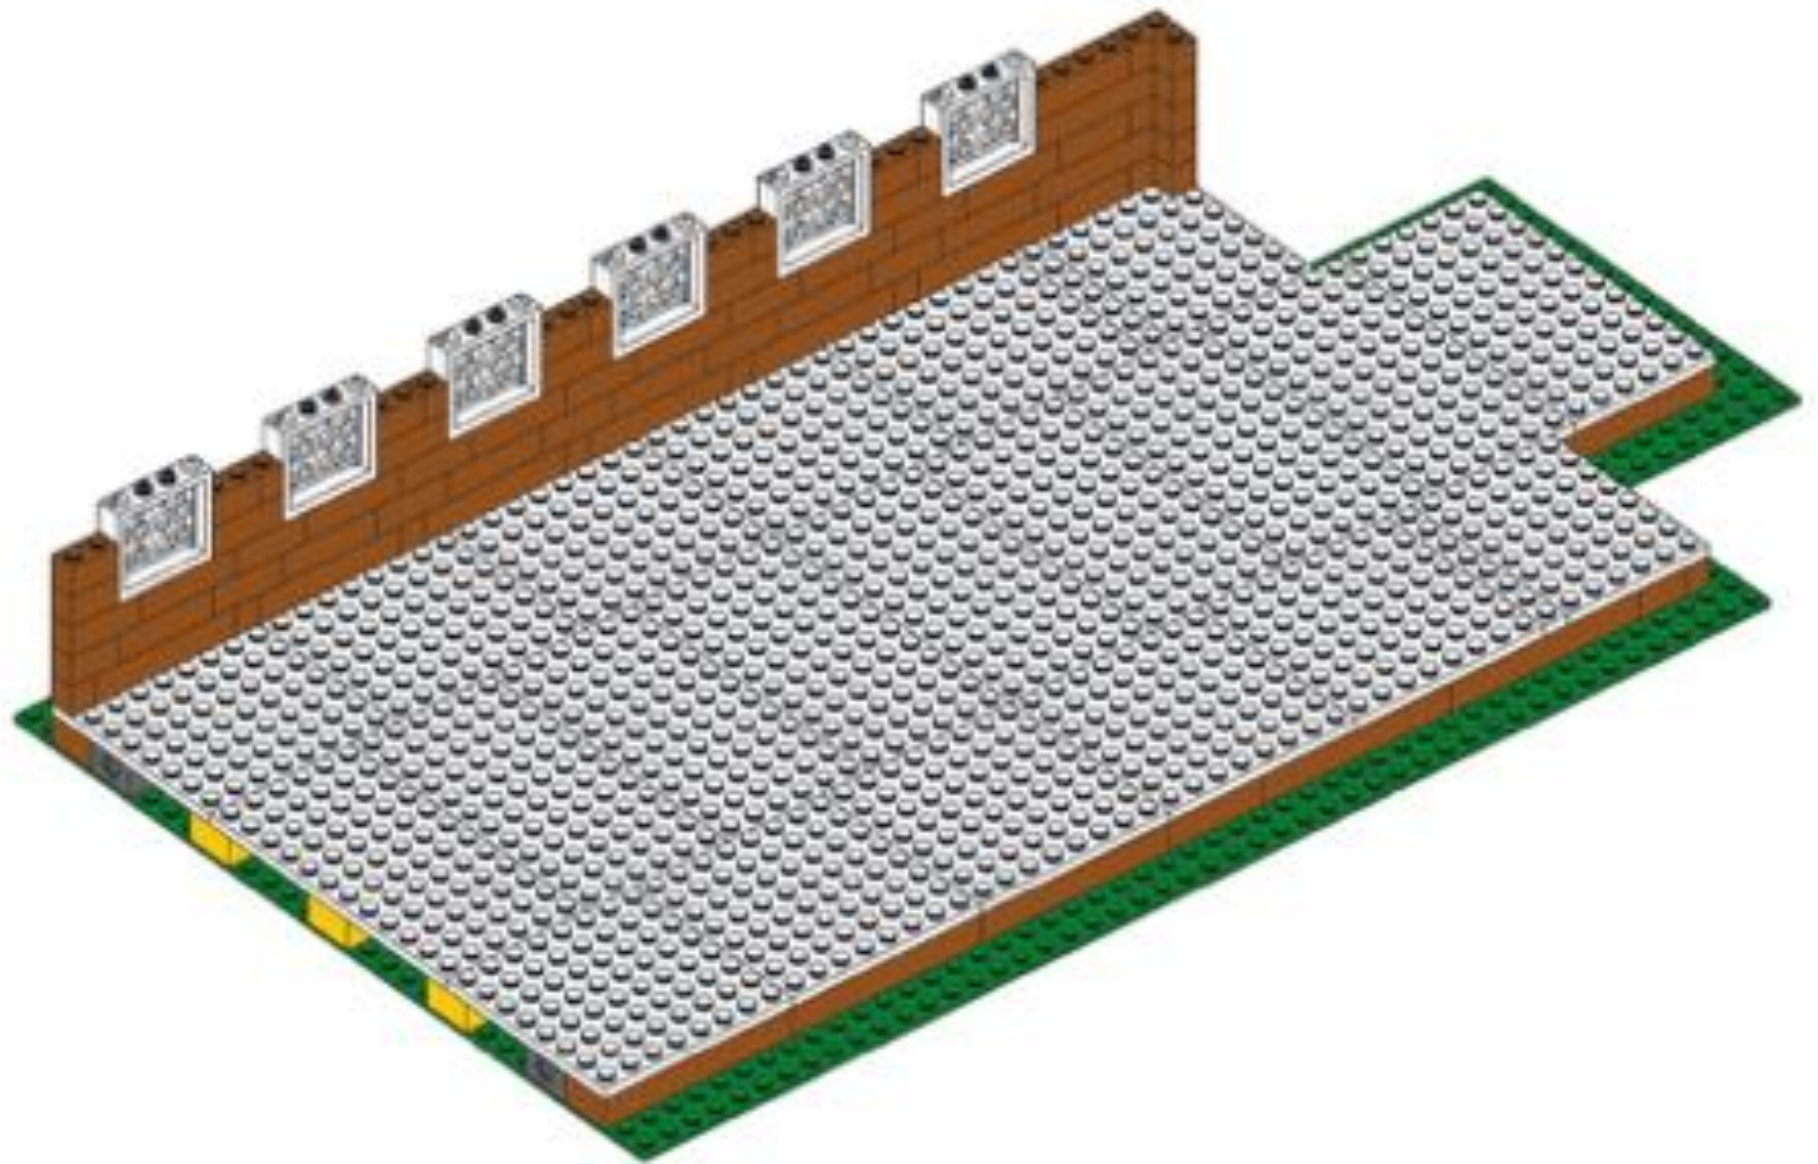


22







22

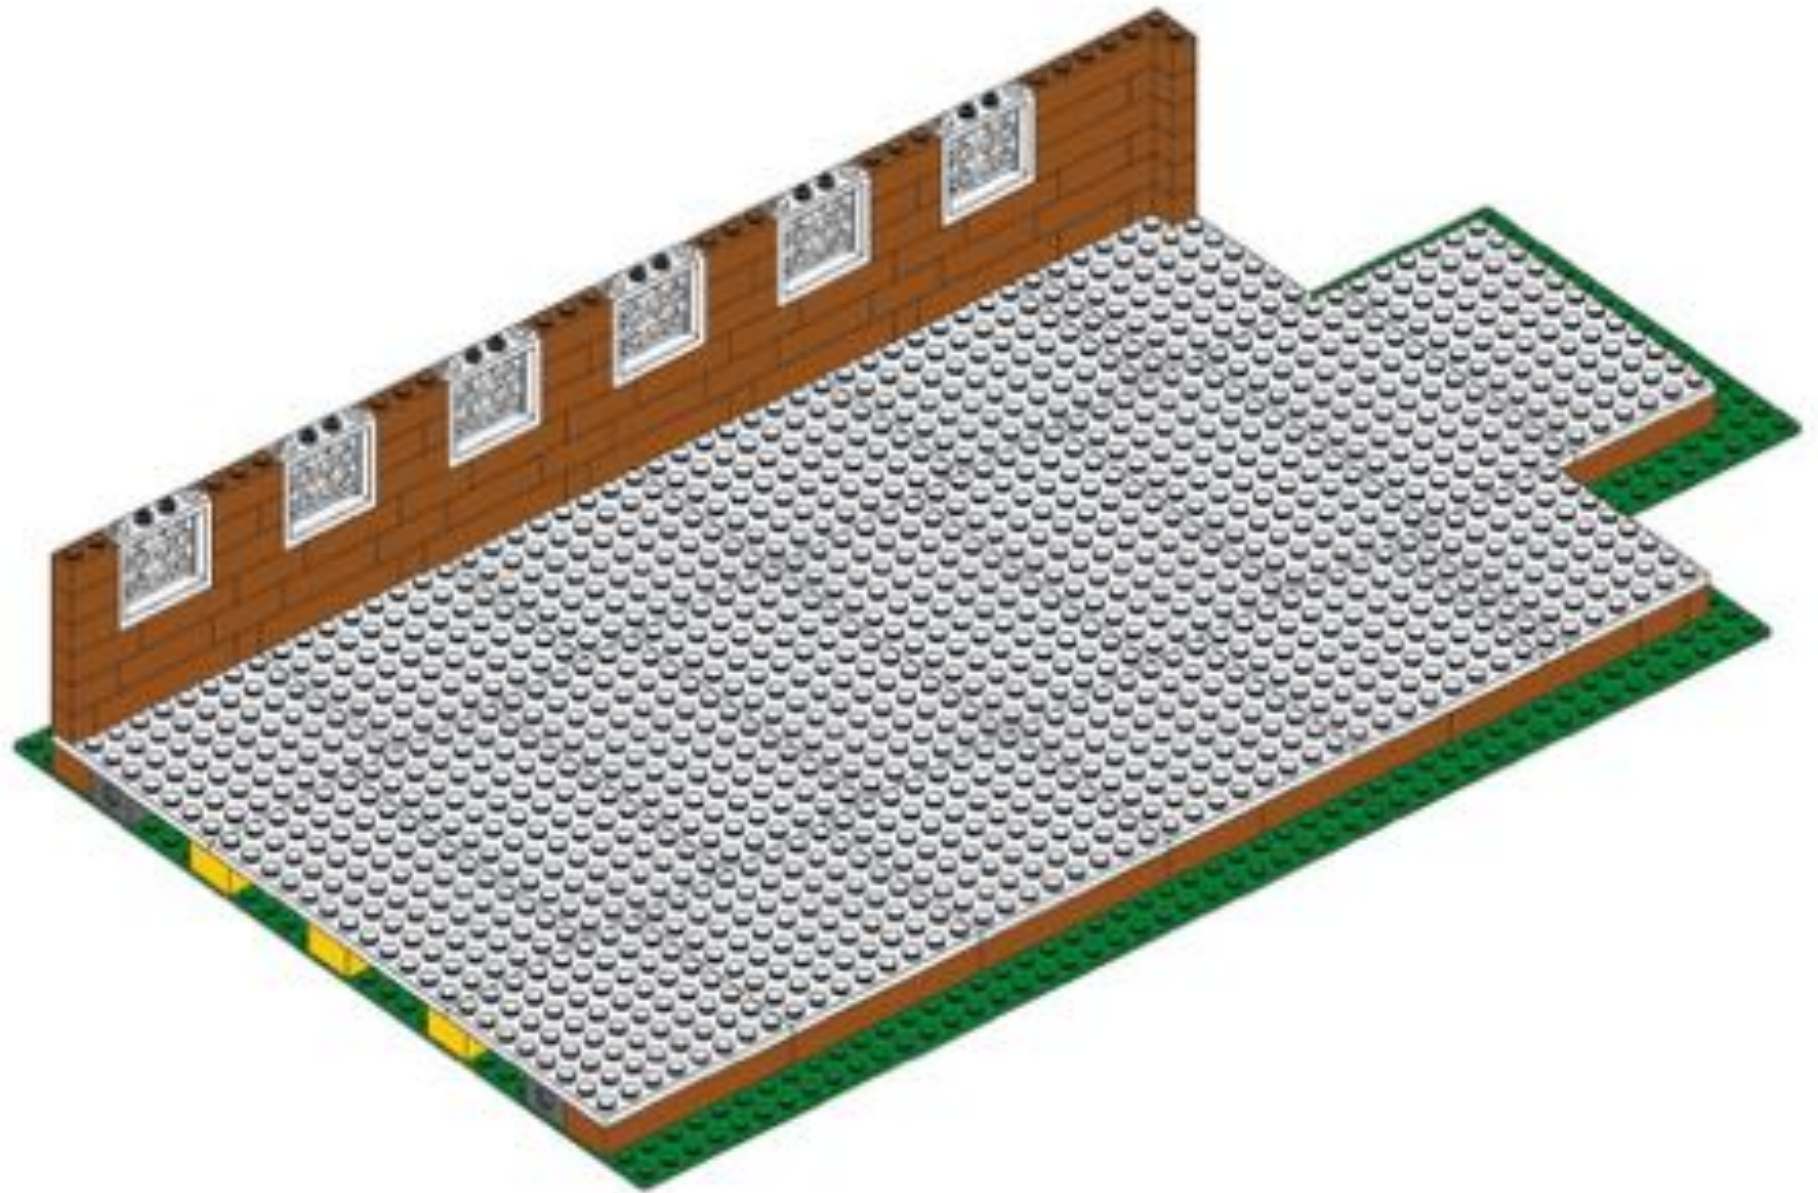

23

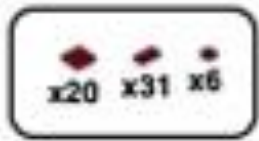


23

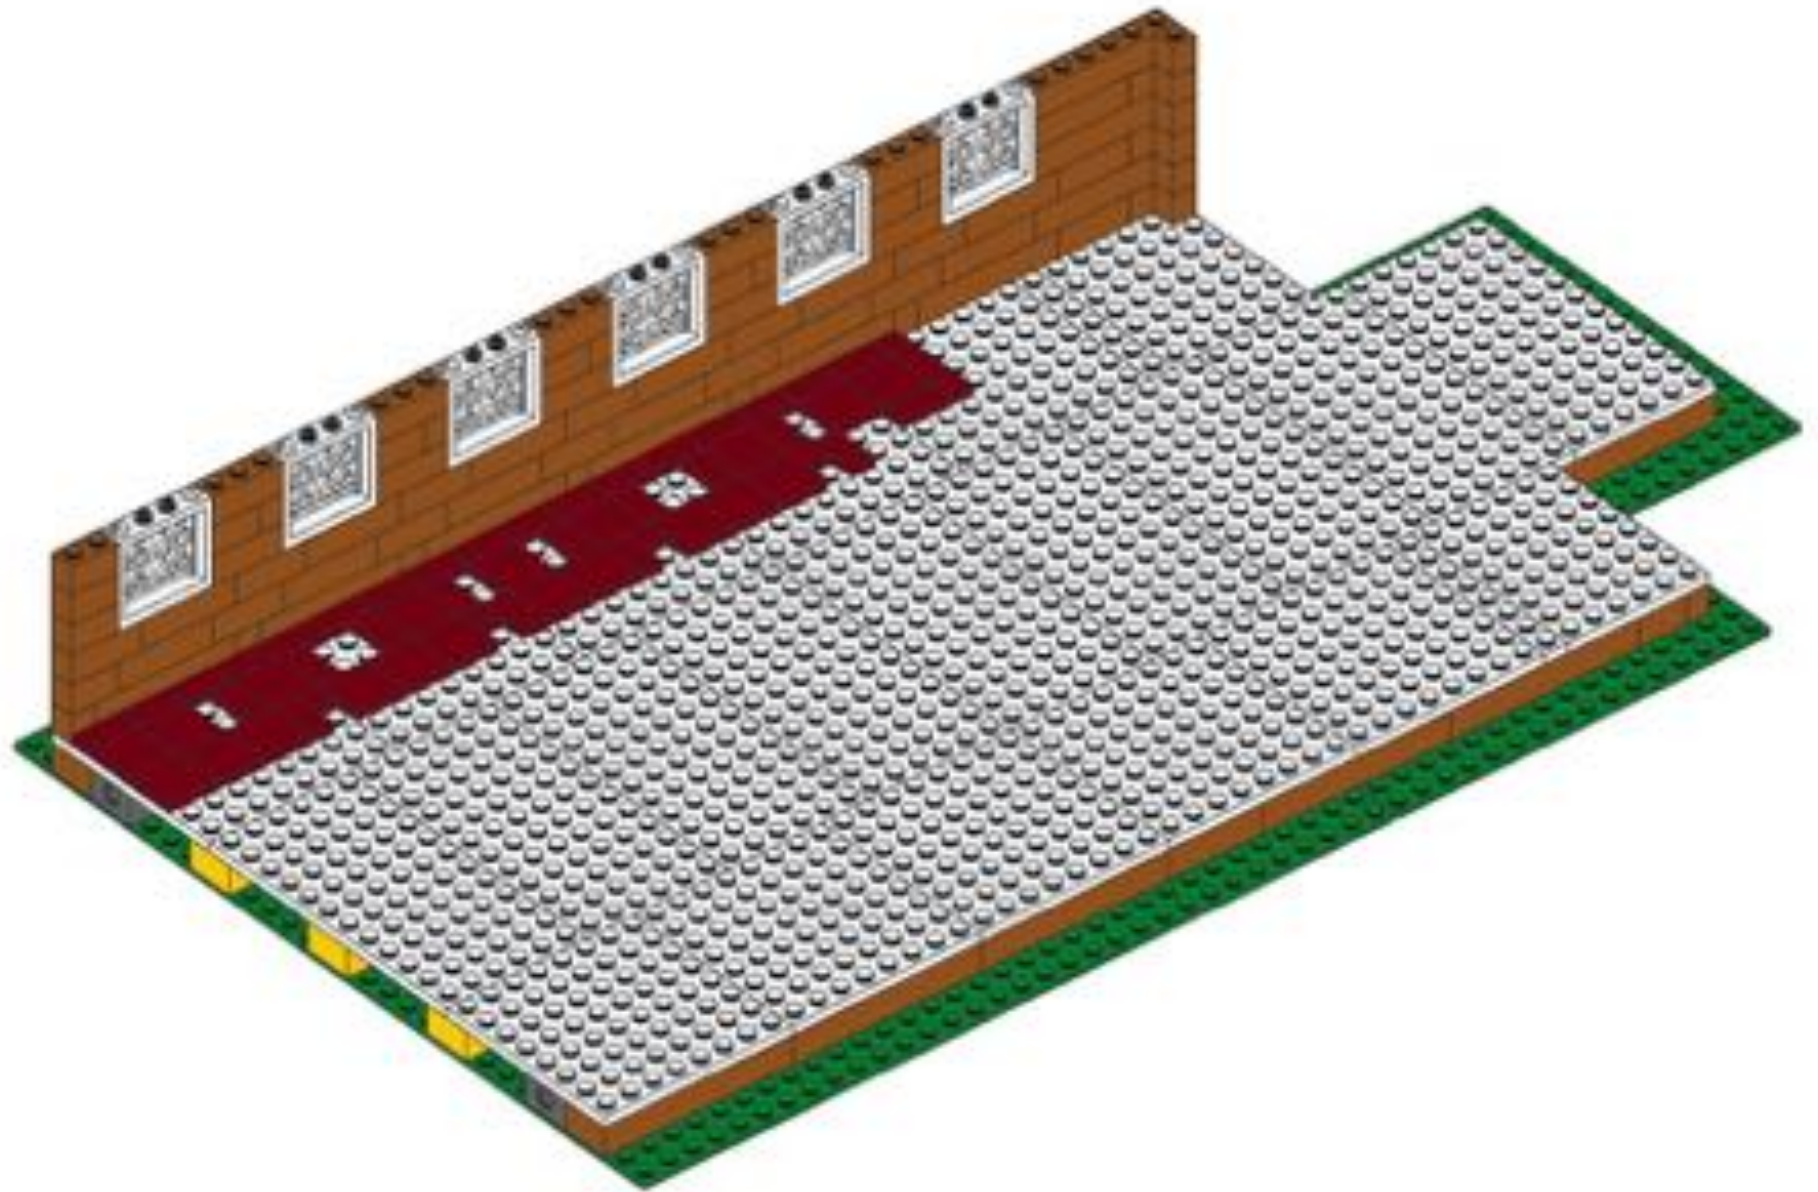


24



24

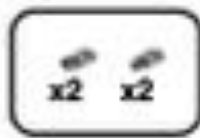


25

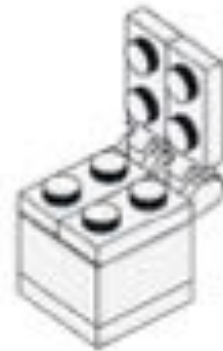

26




27

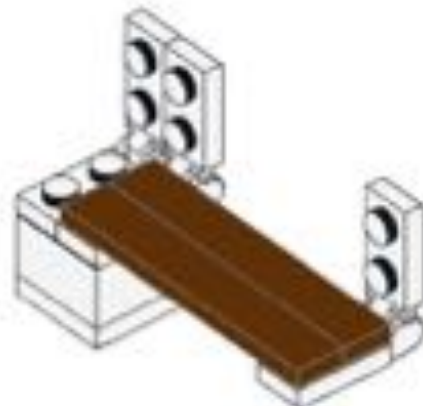





28

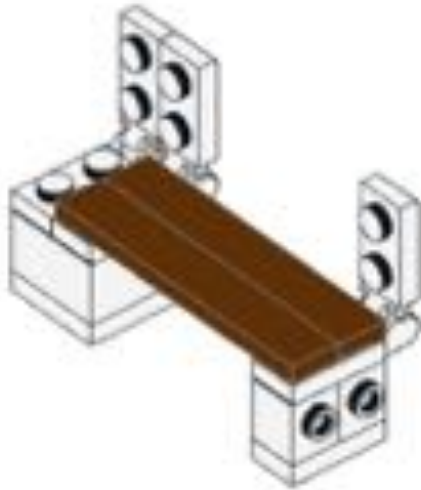


29

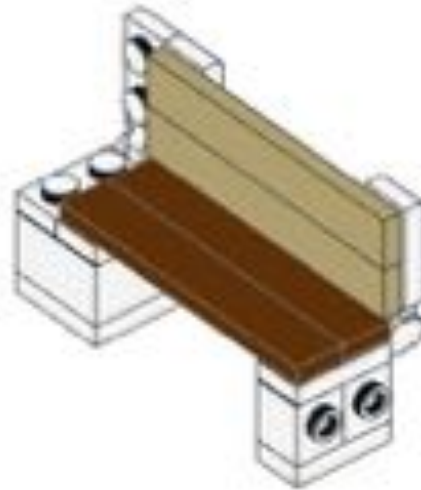


30

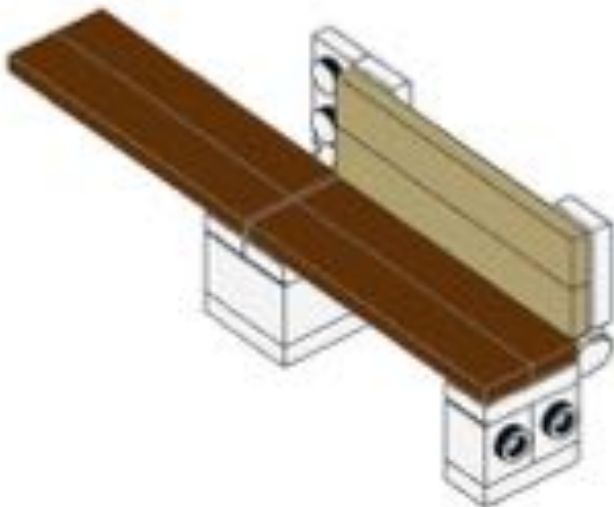


31

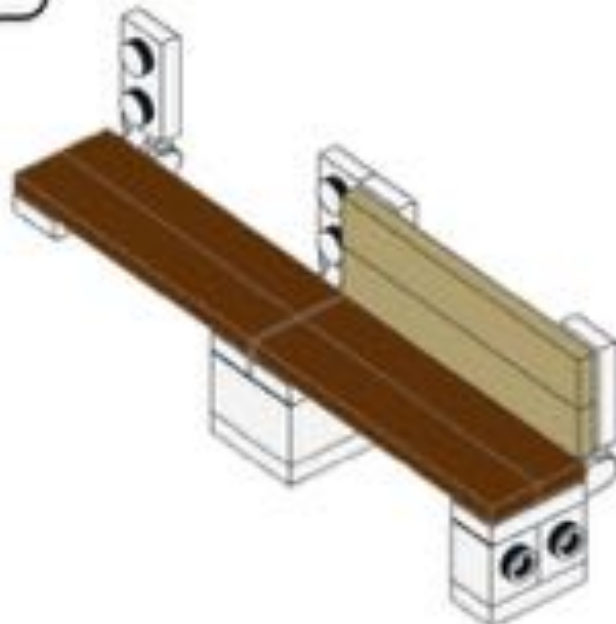


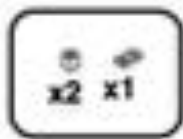


32

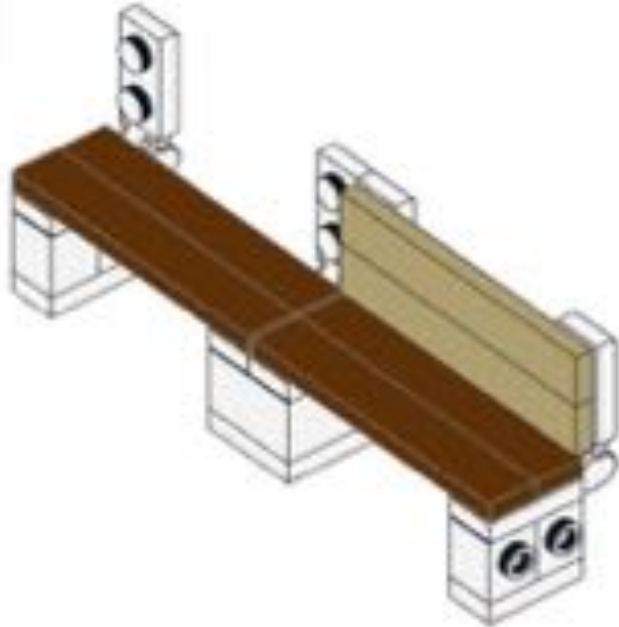

33

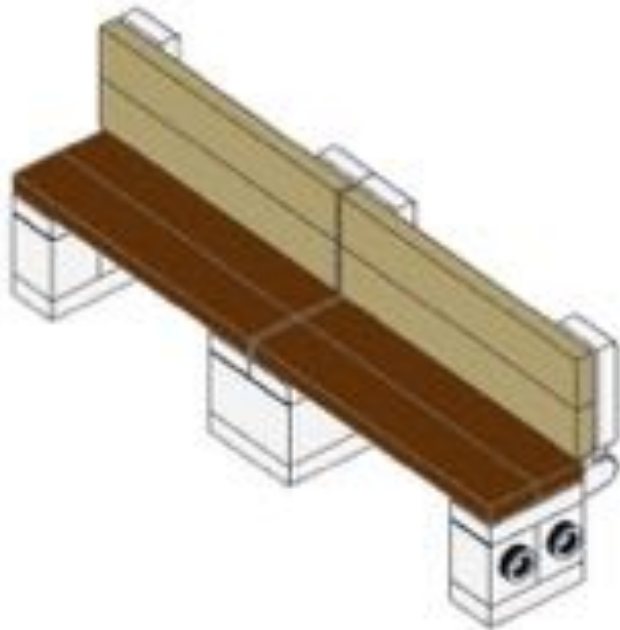


34

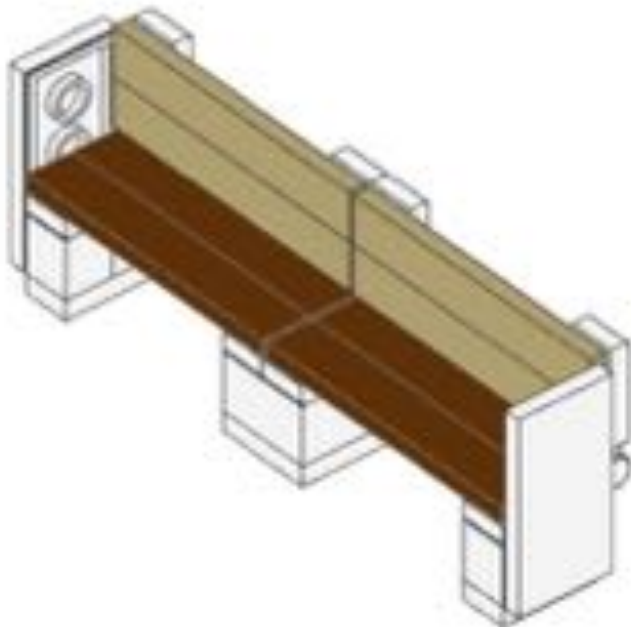




35

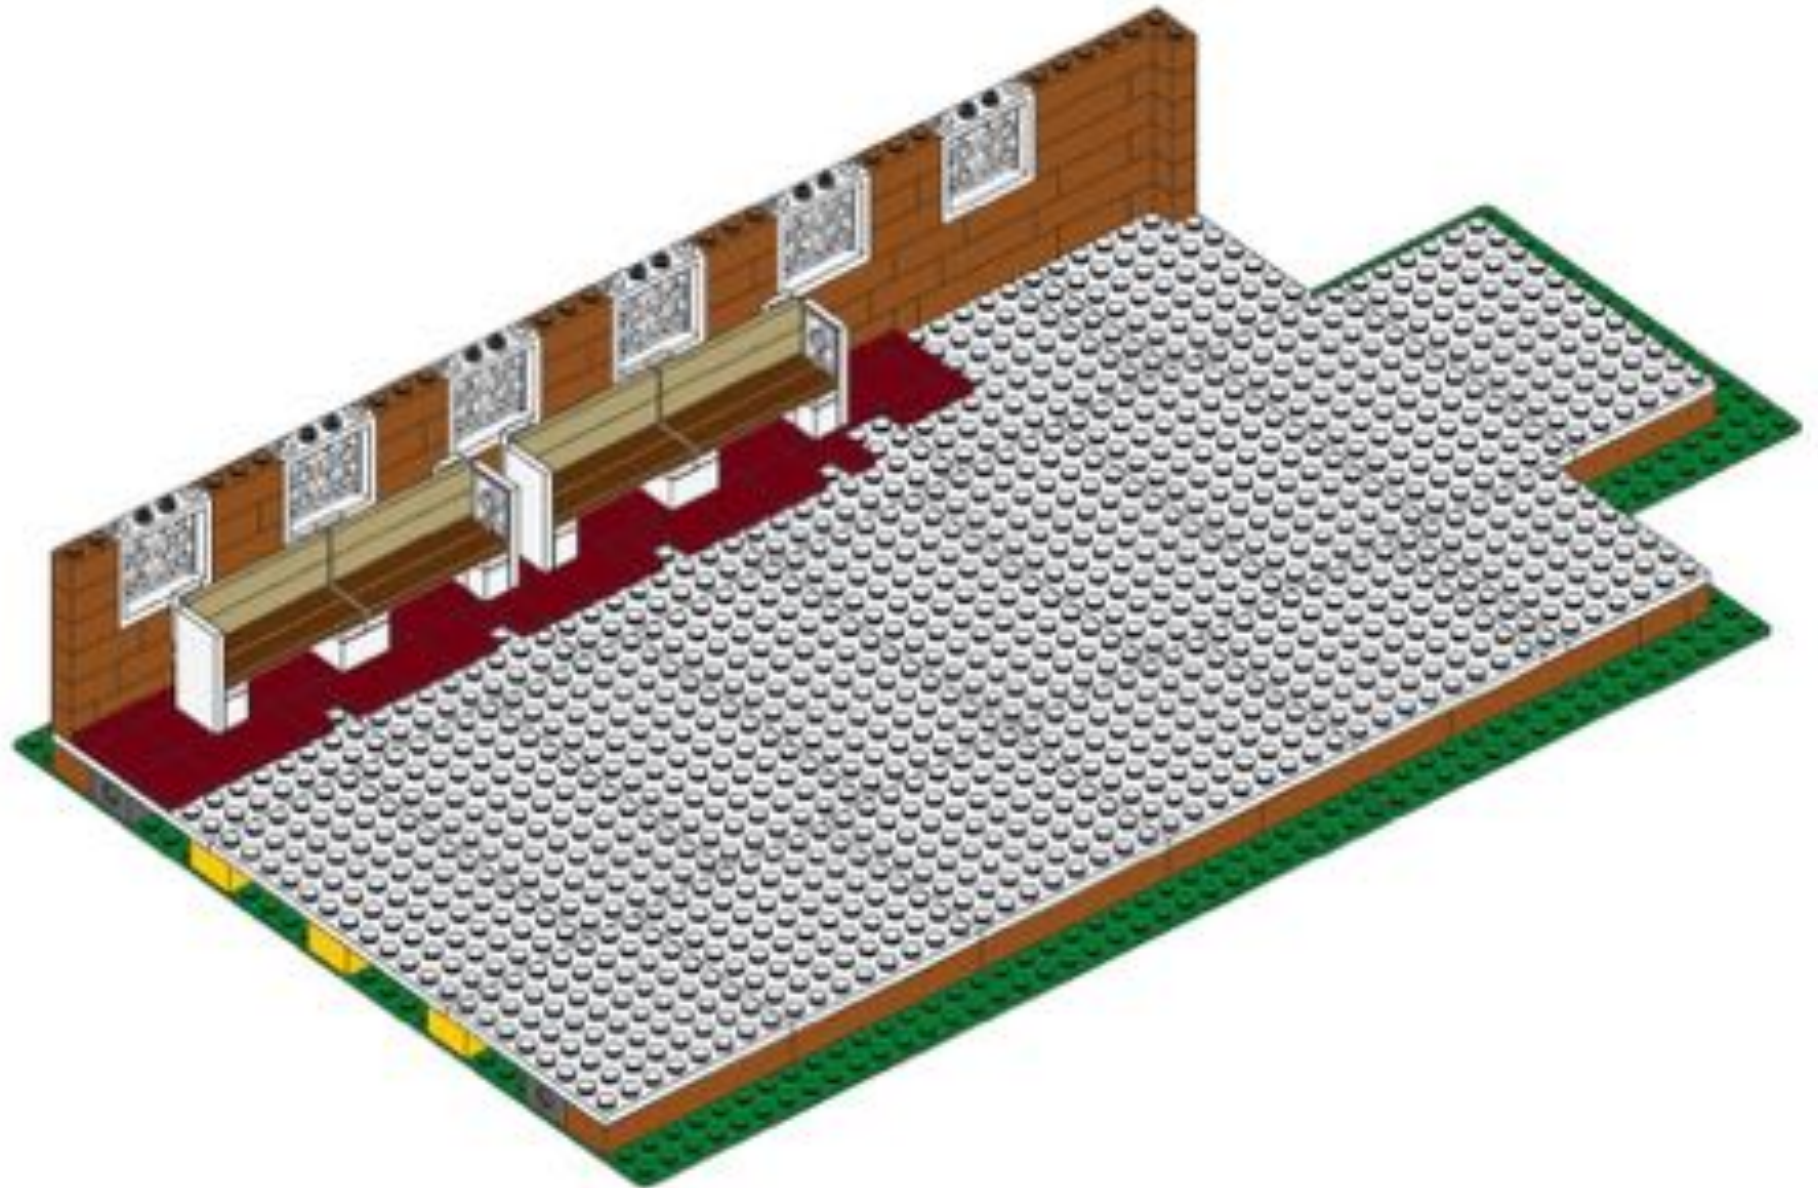




36

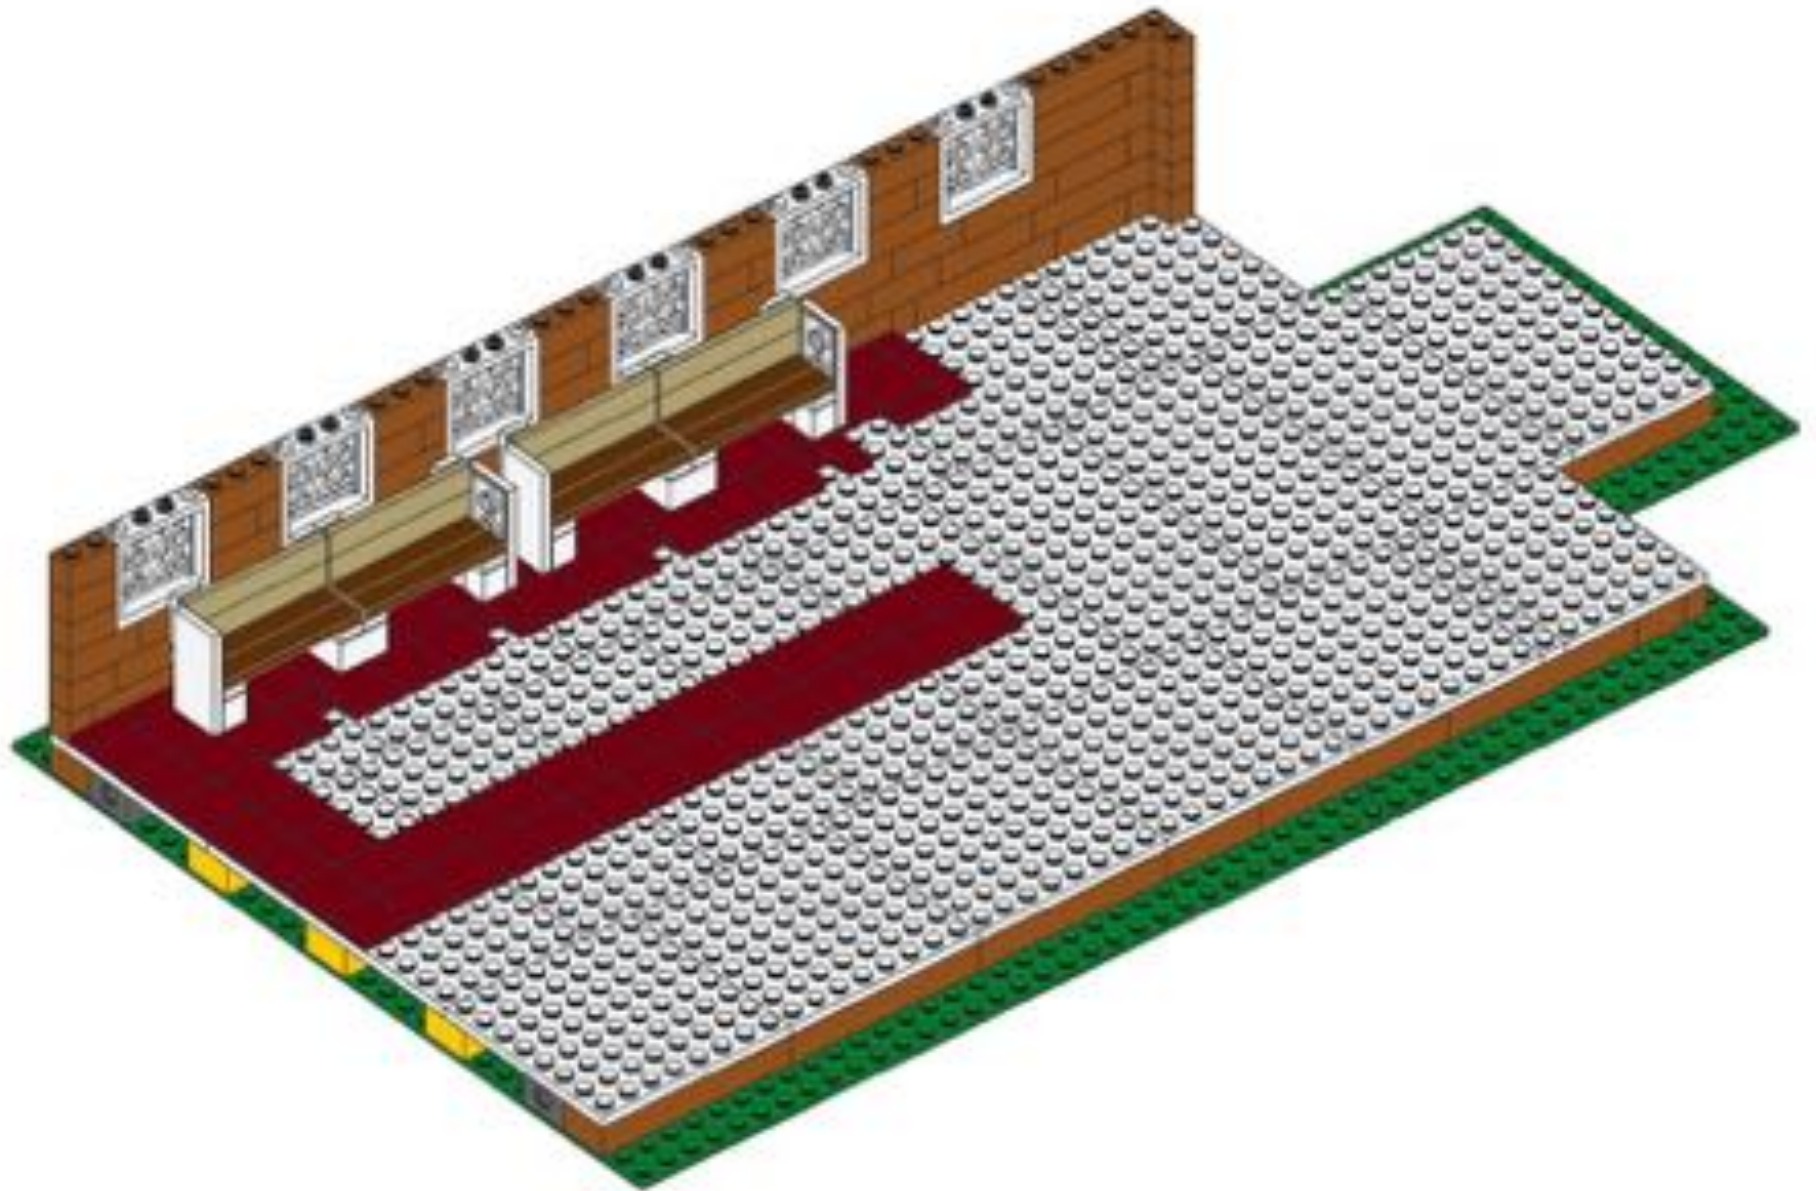




37

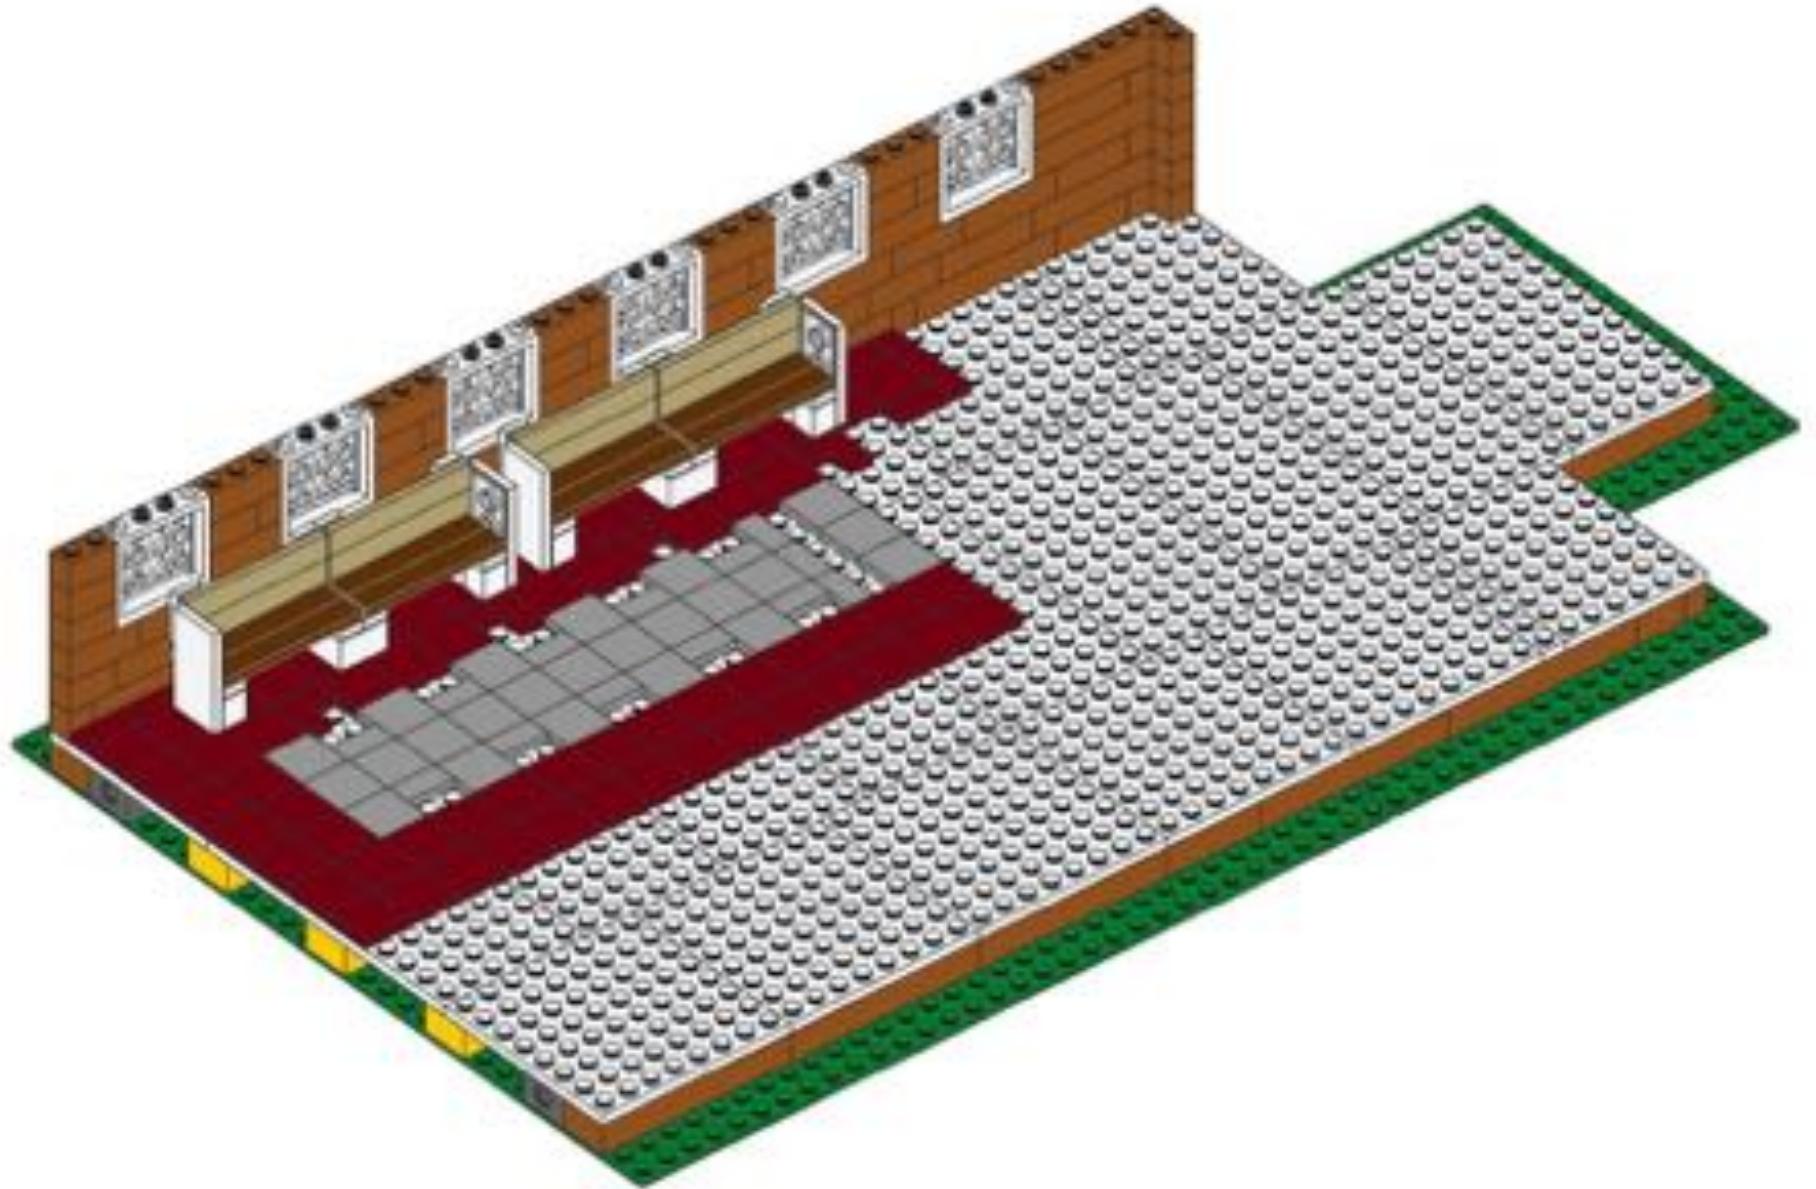







38

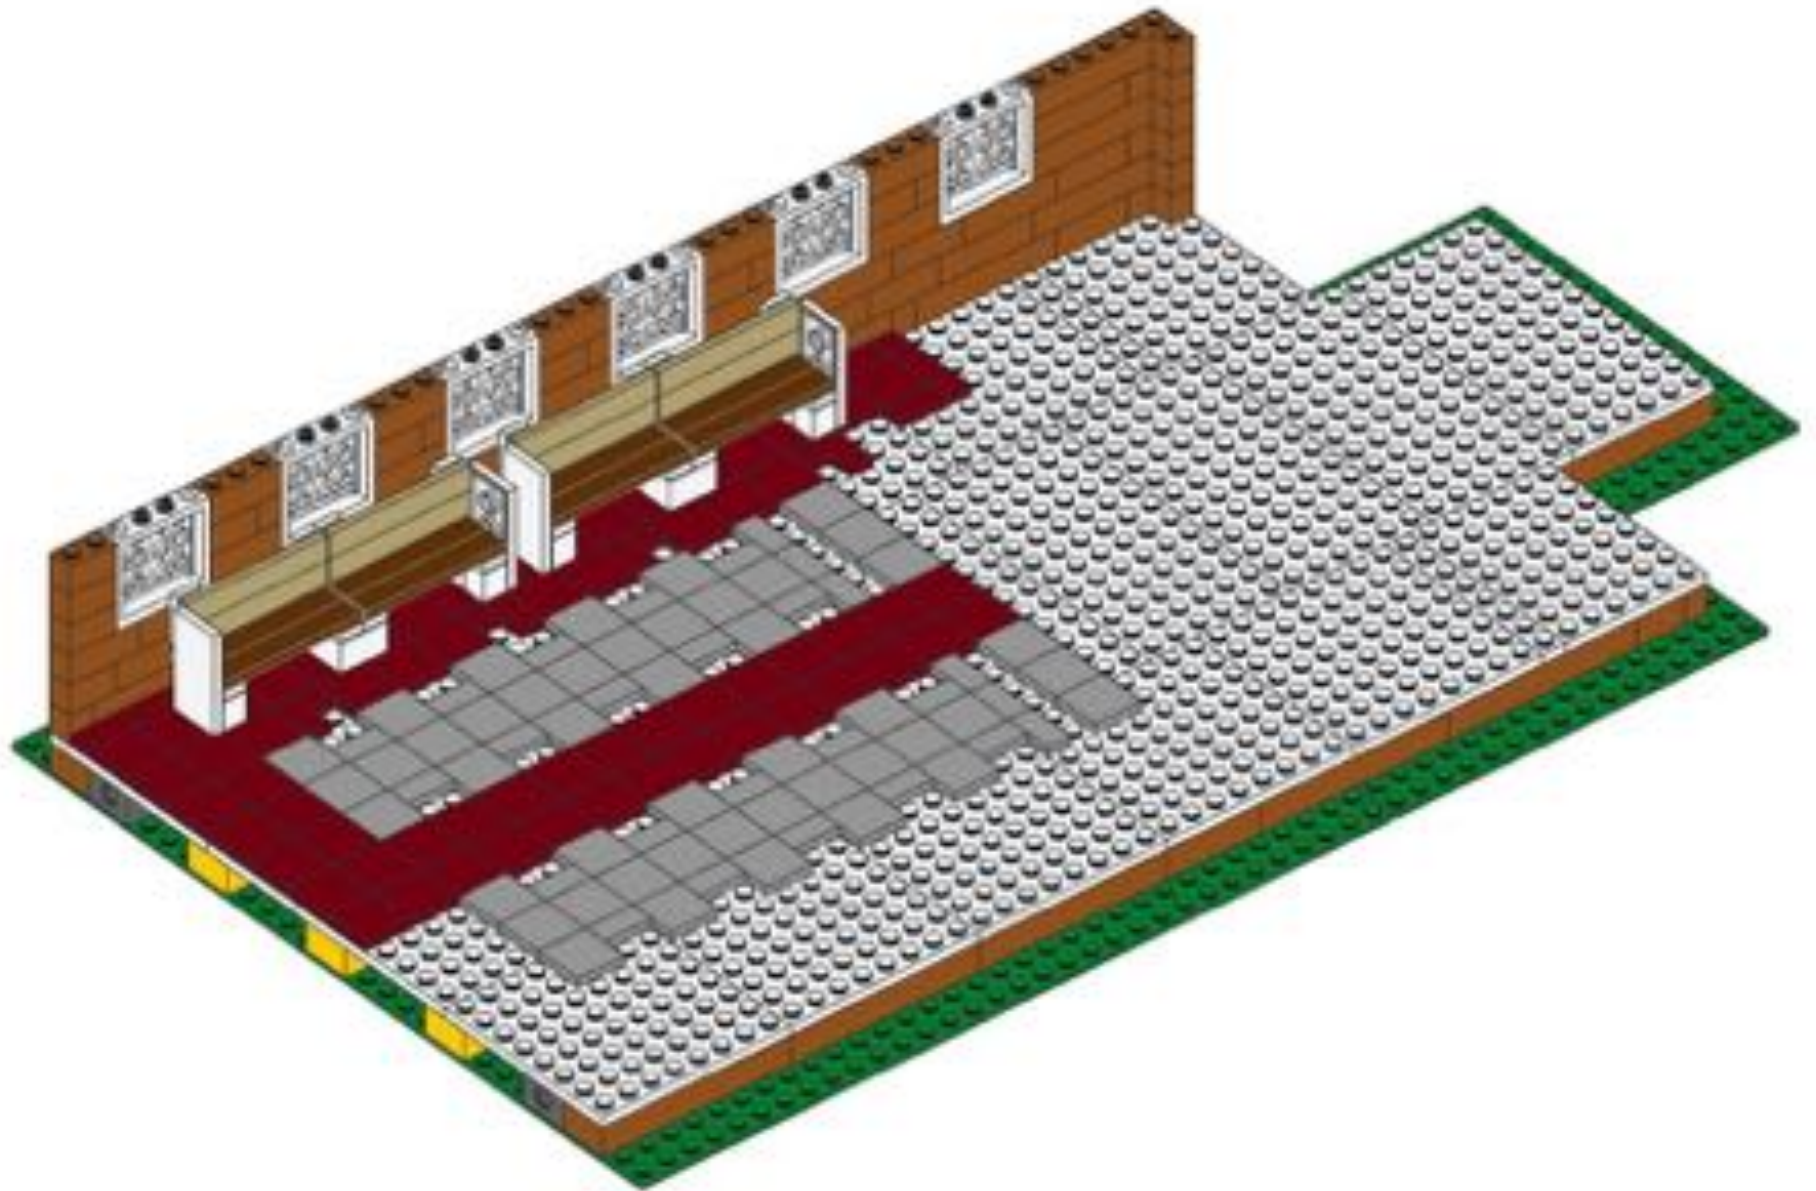

31

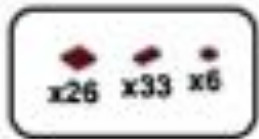


39

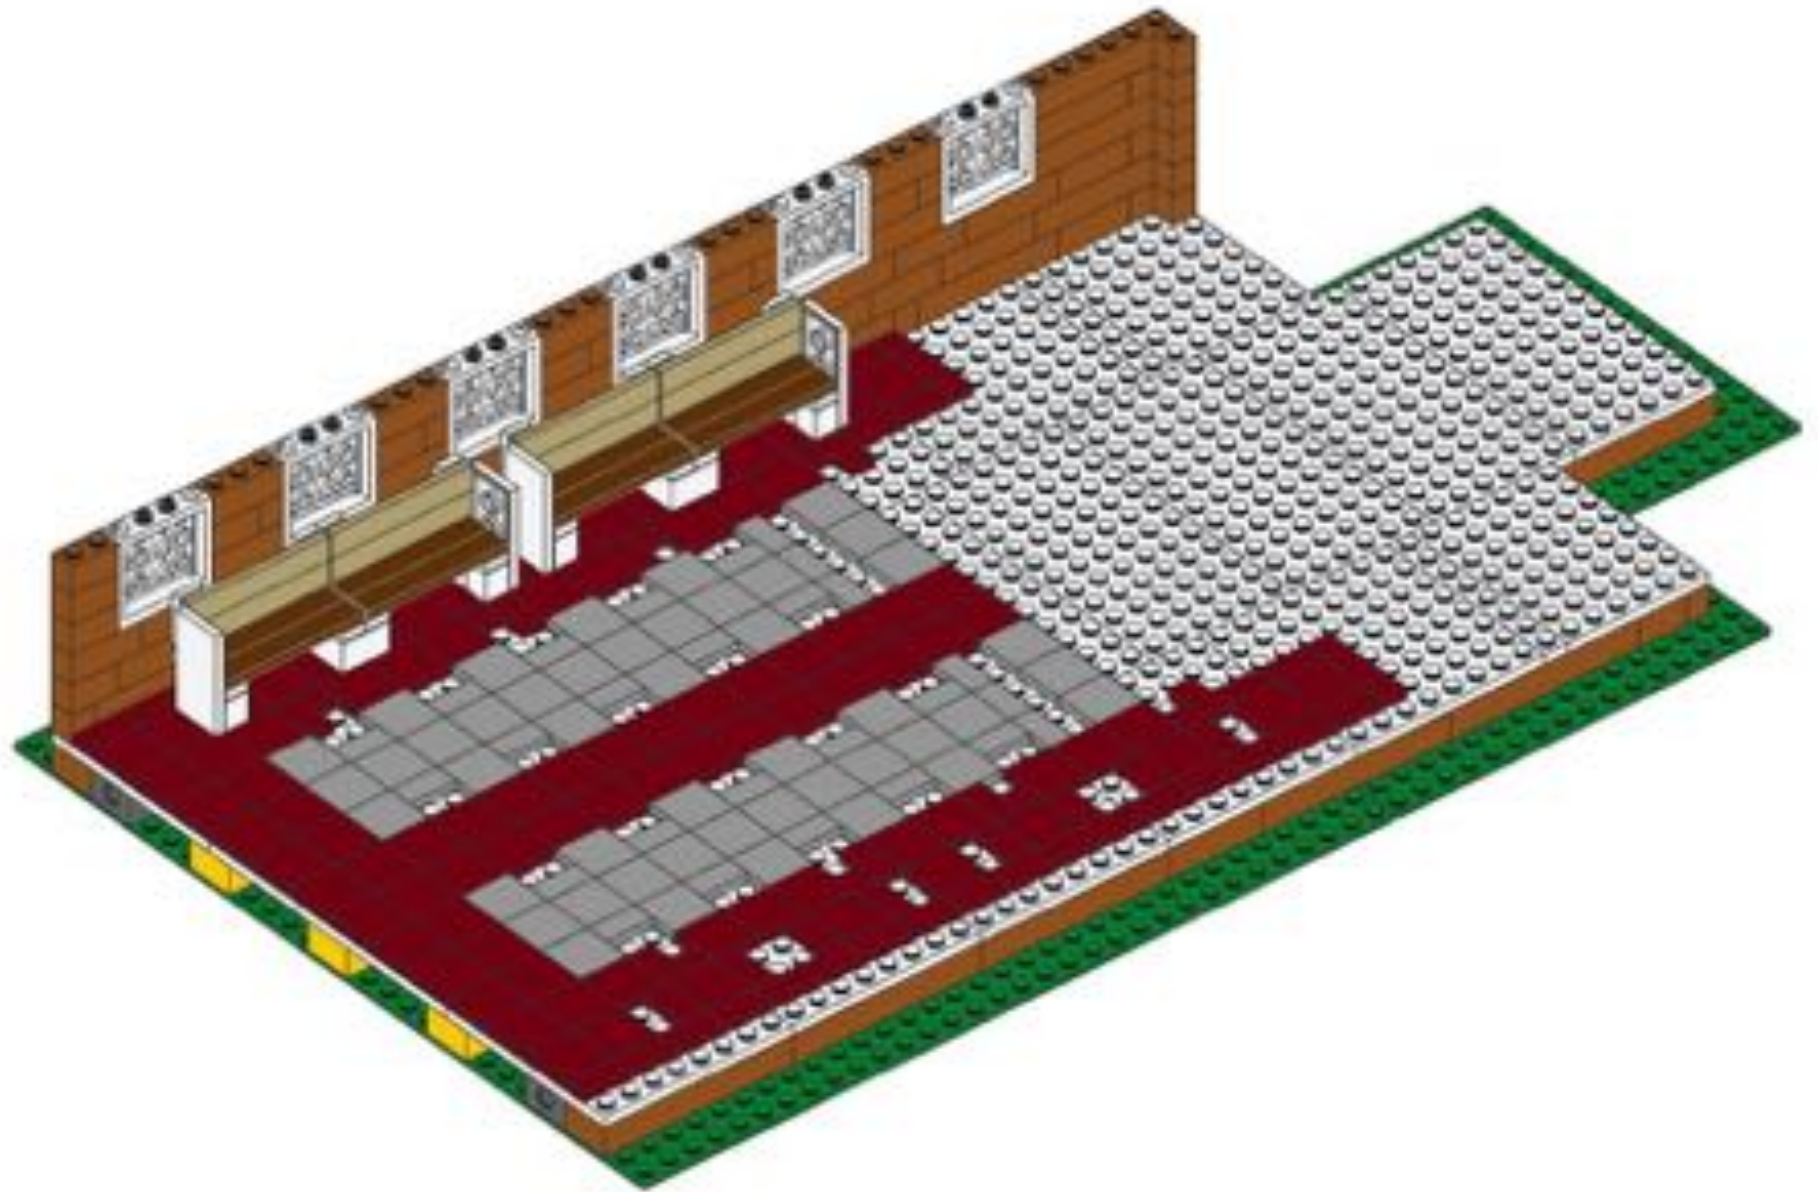


32





40

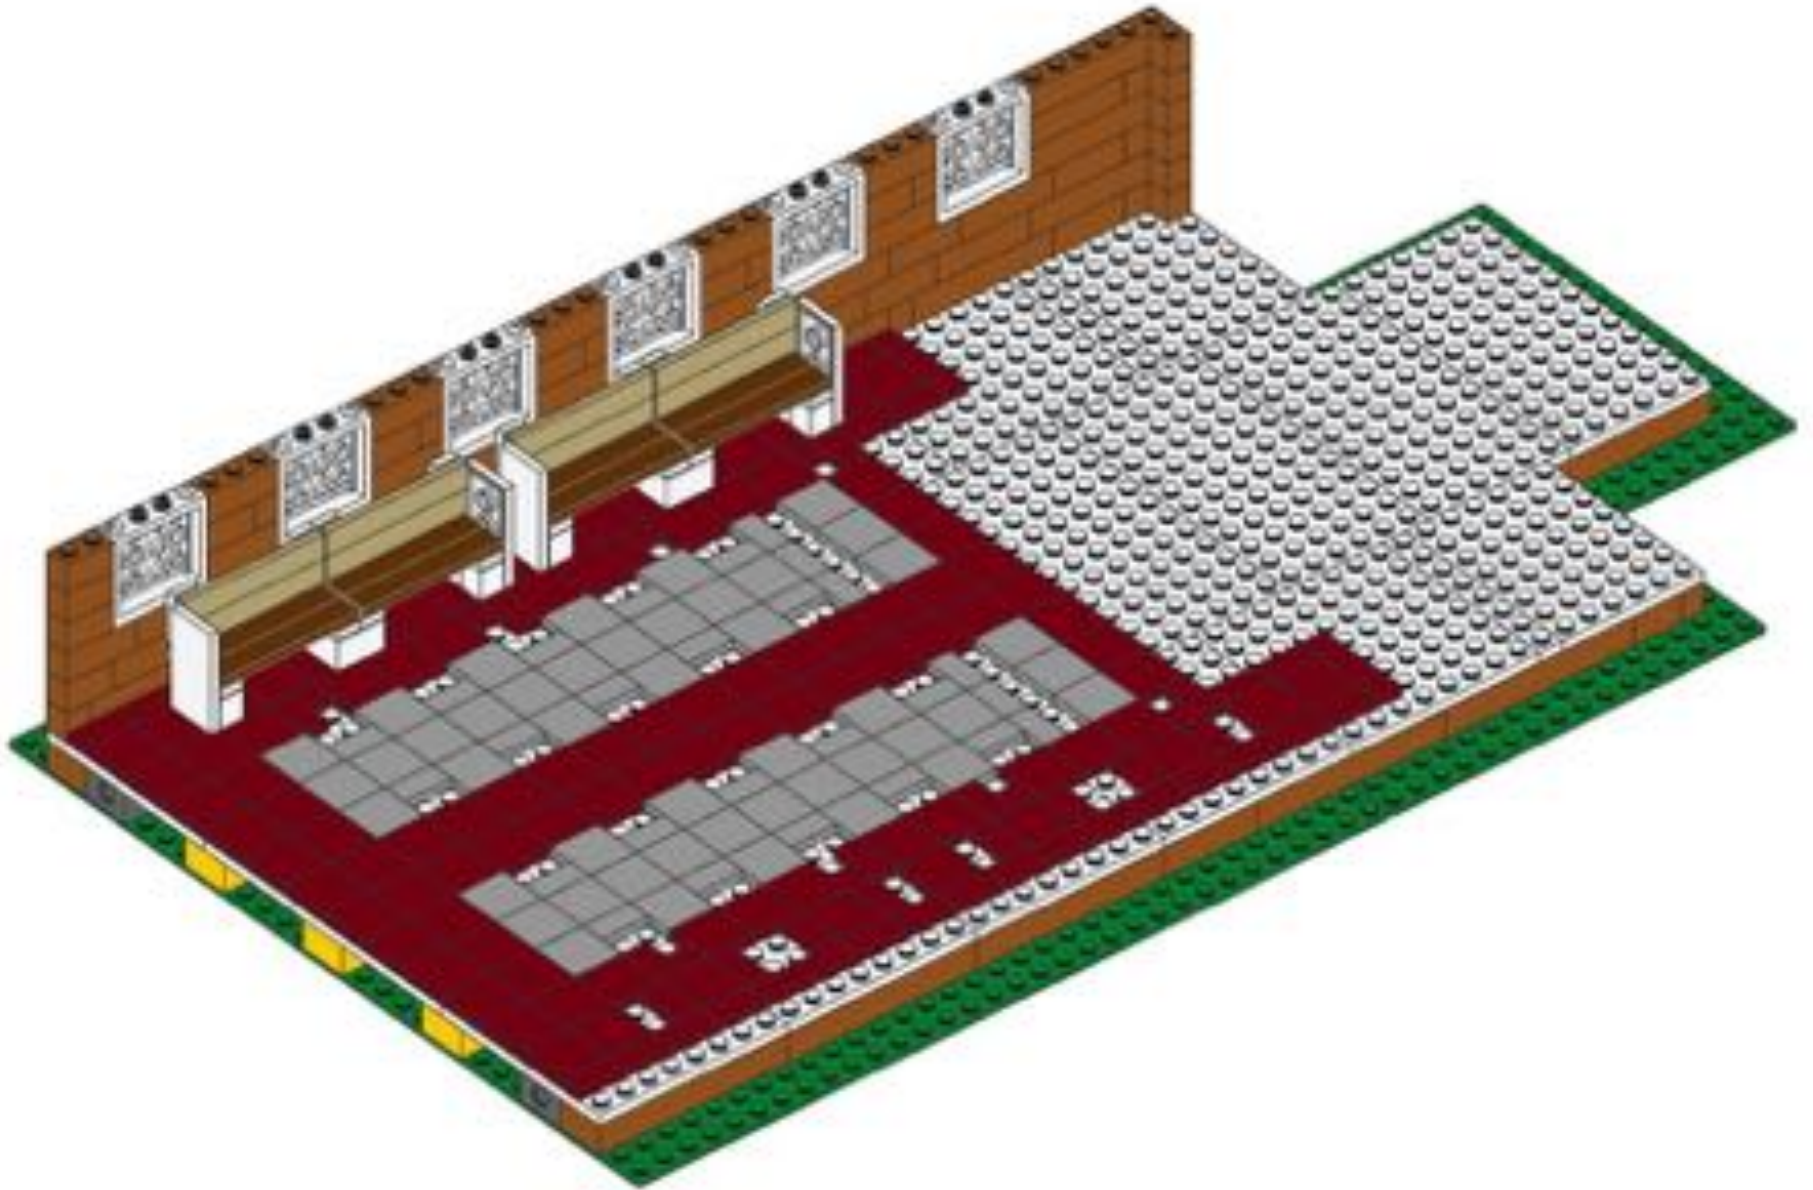

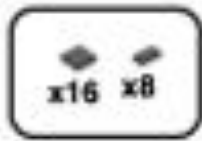



41

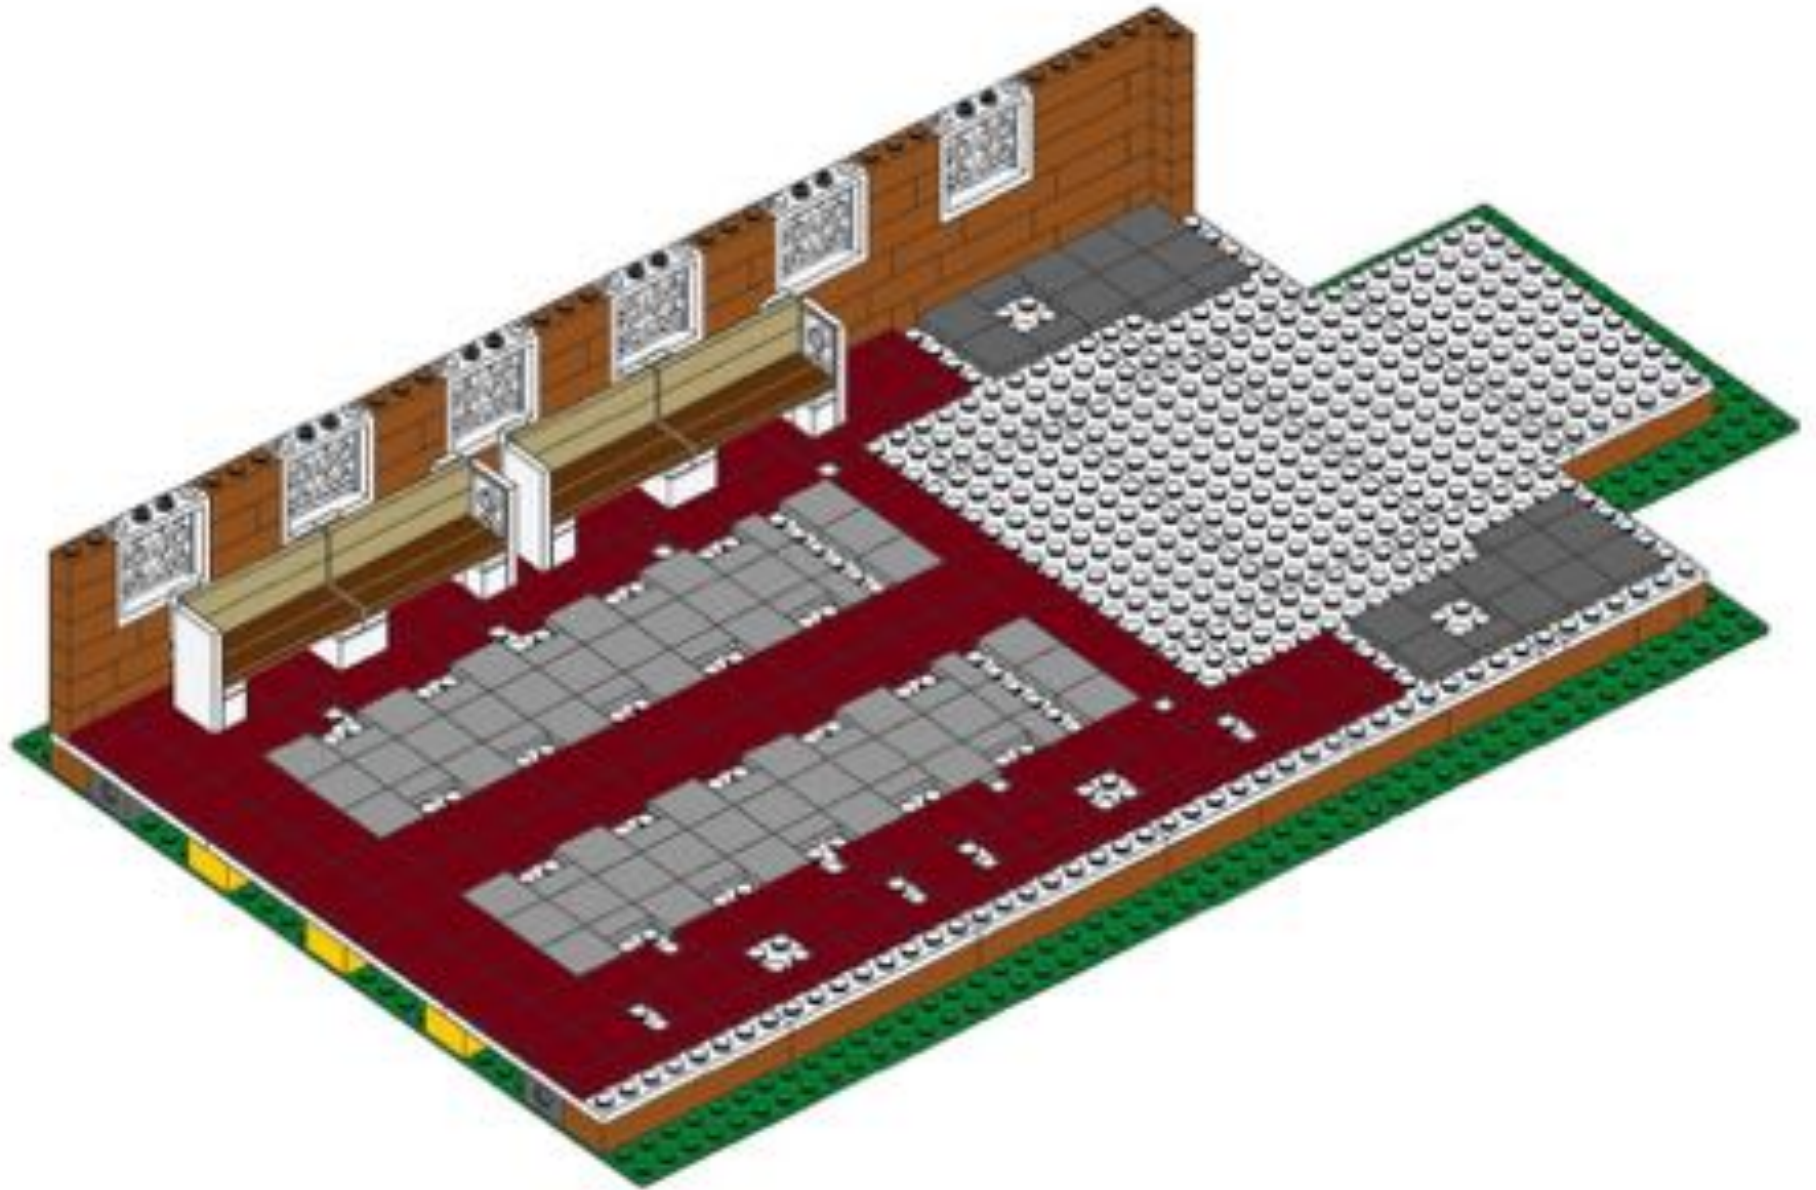

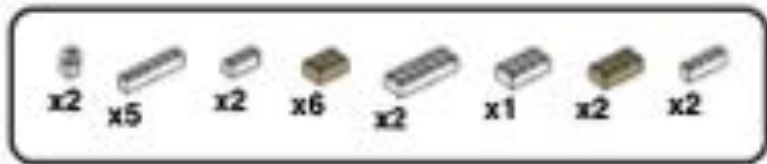


42

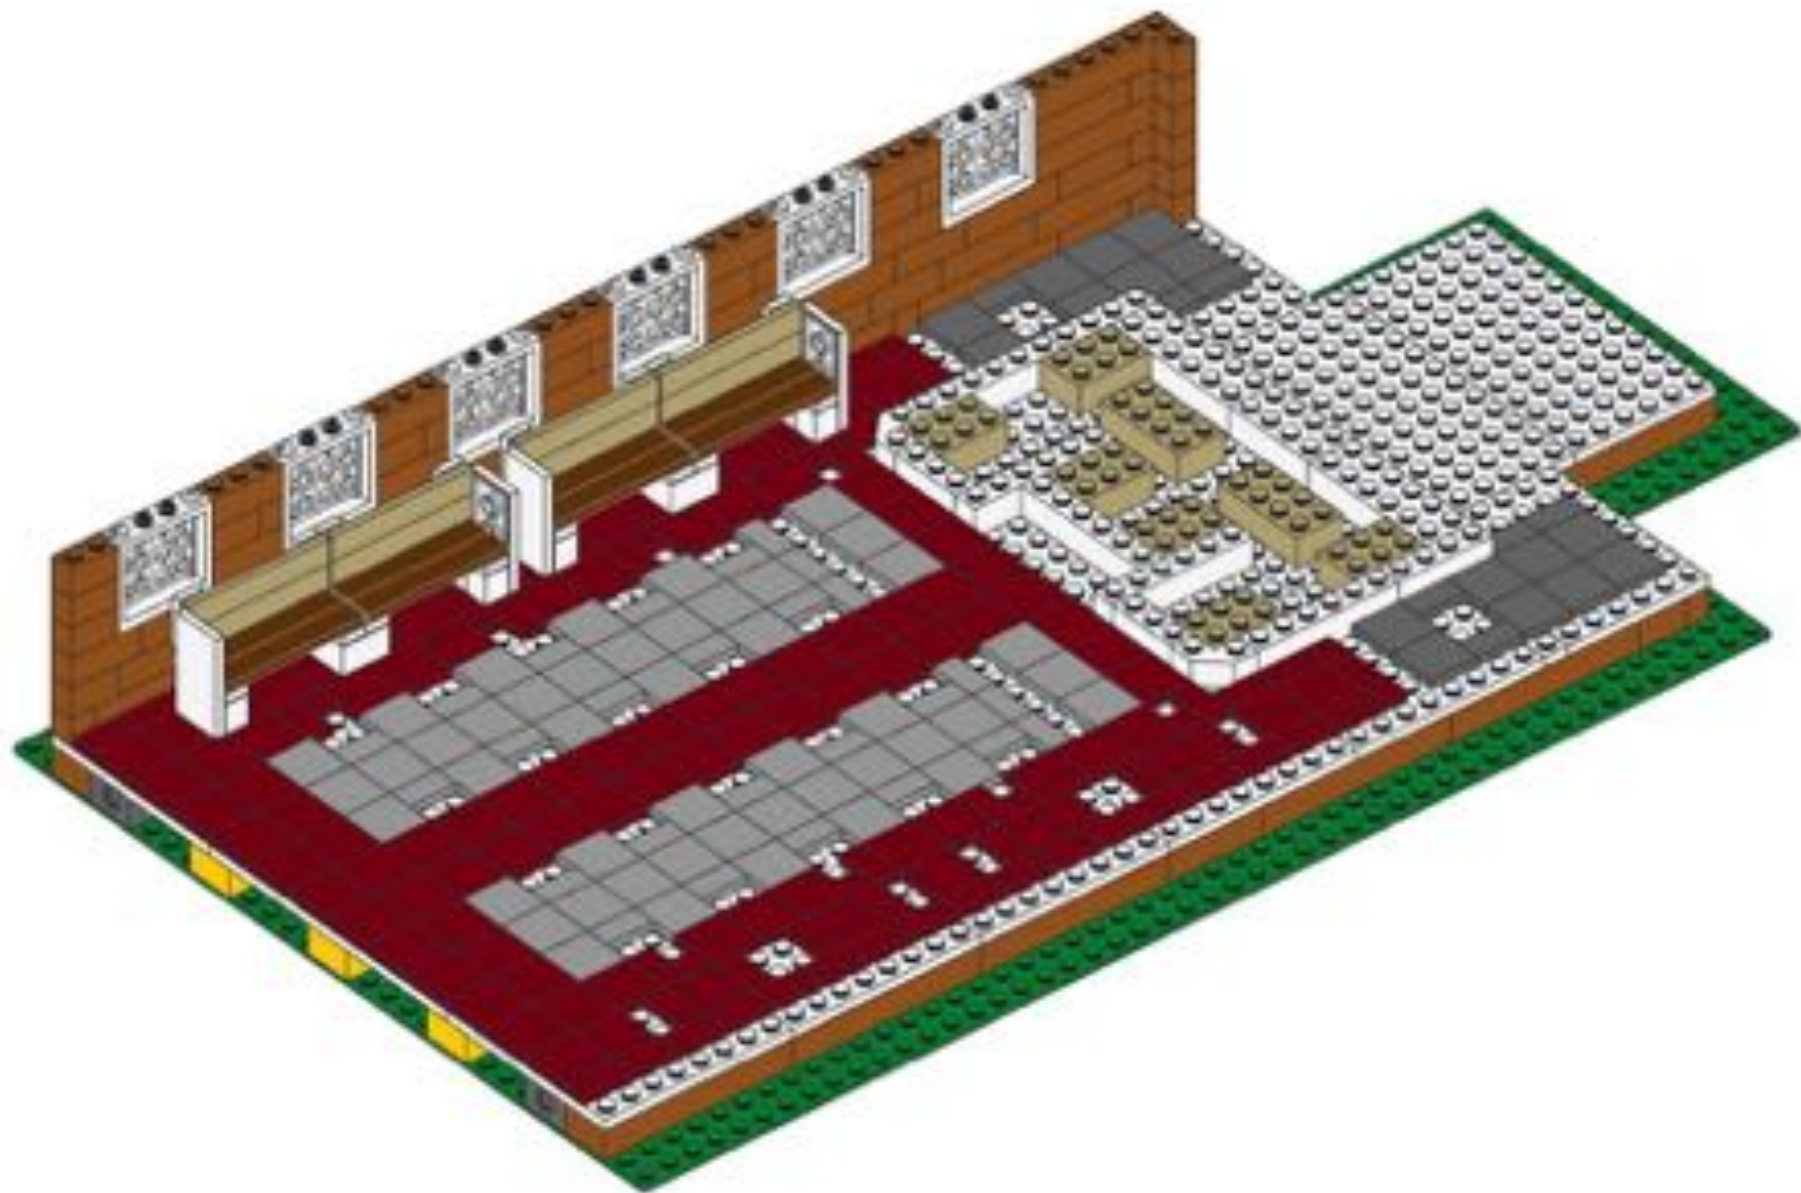

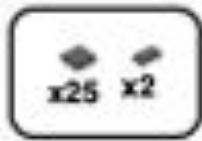


43

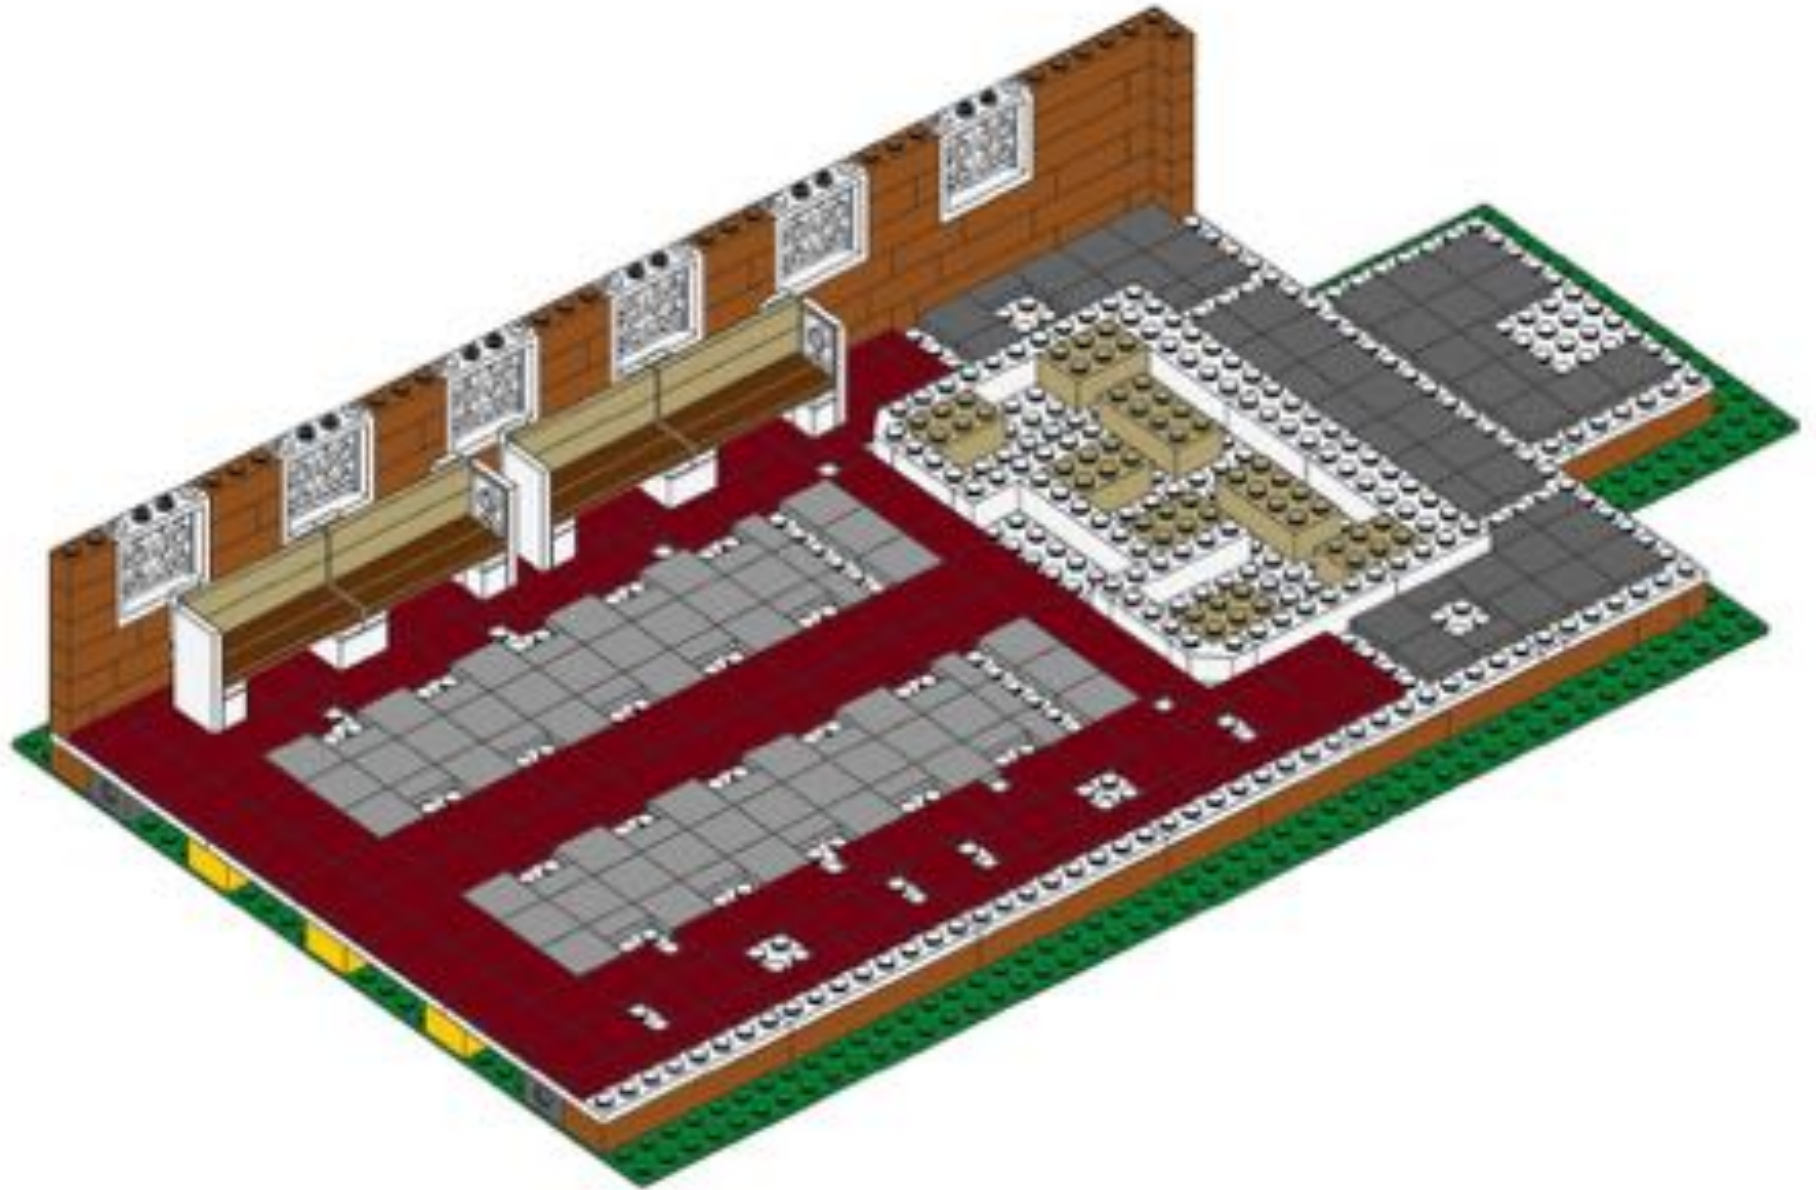




44

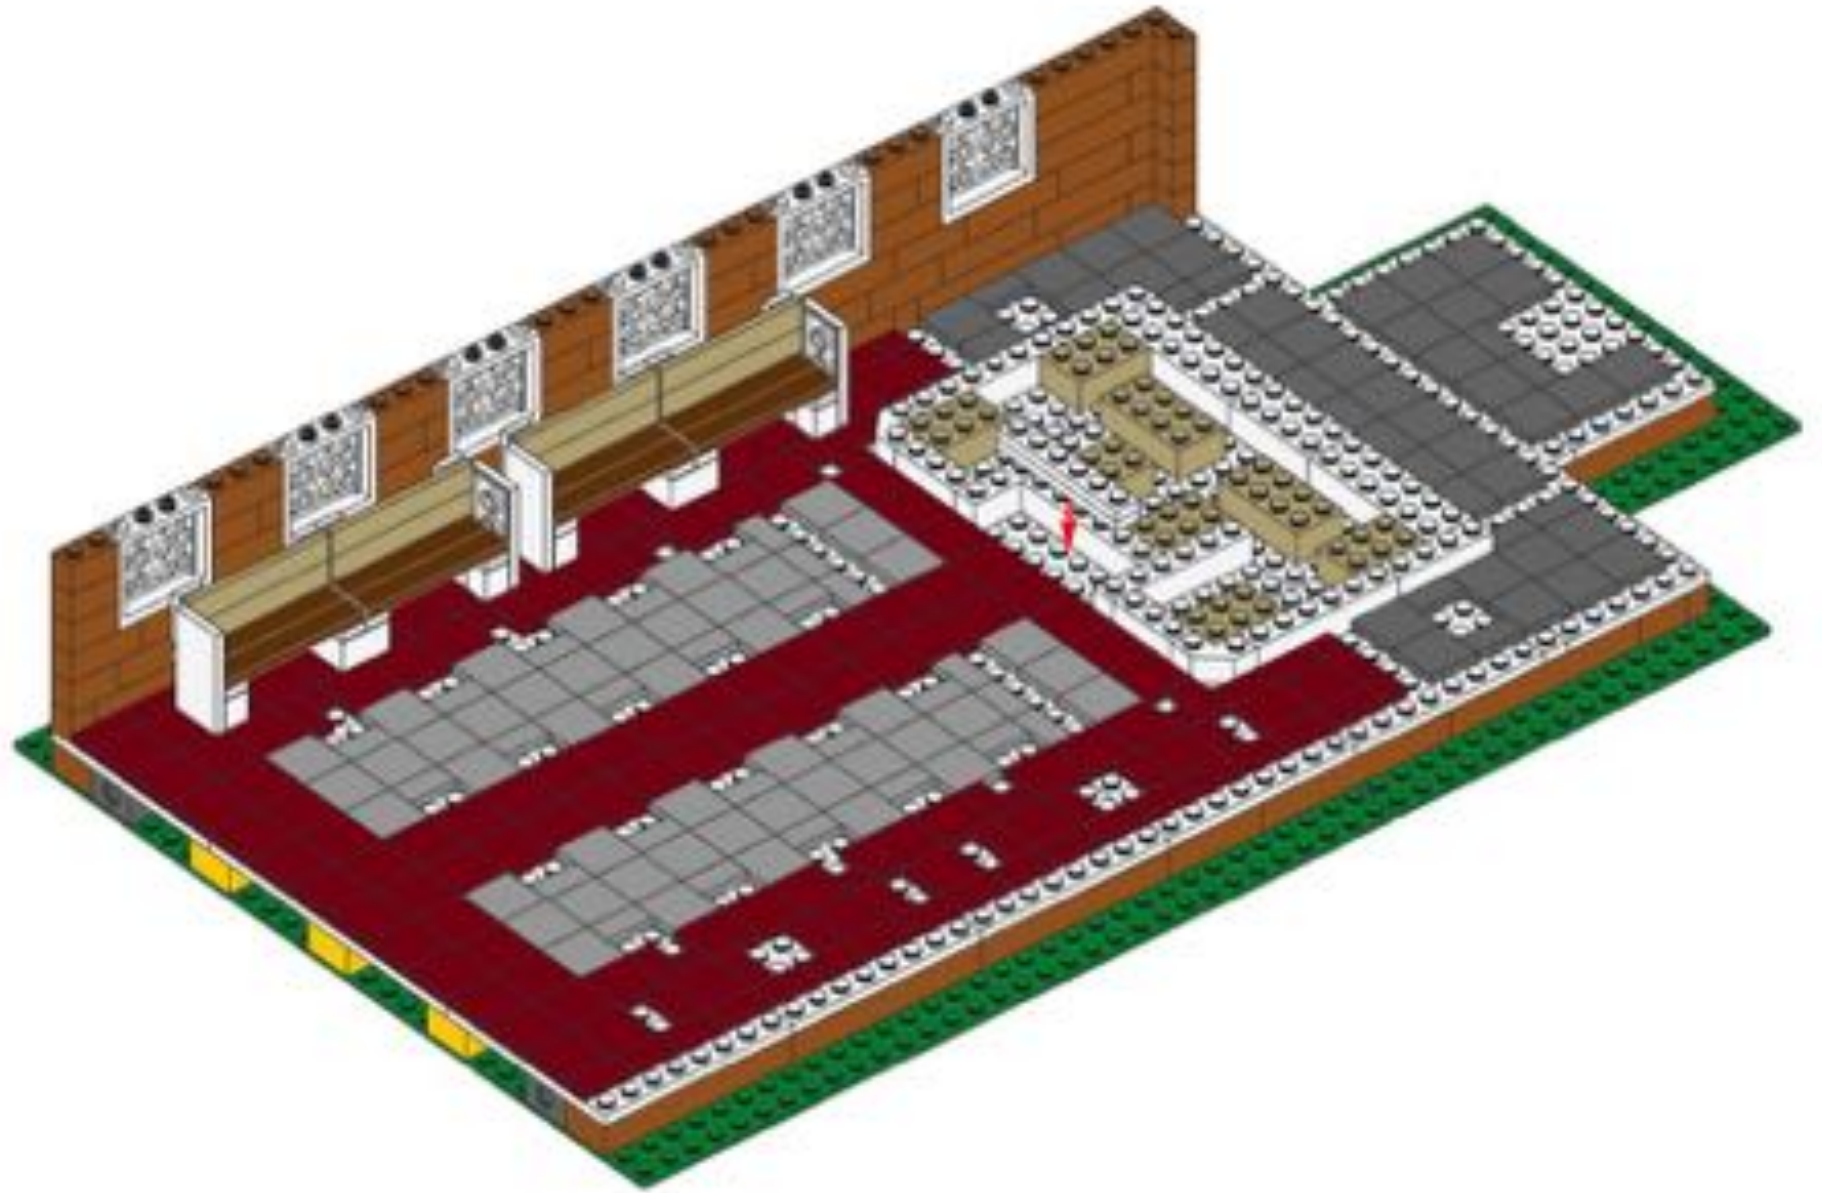





45

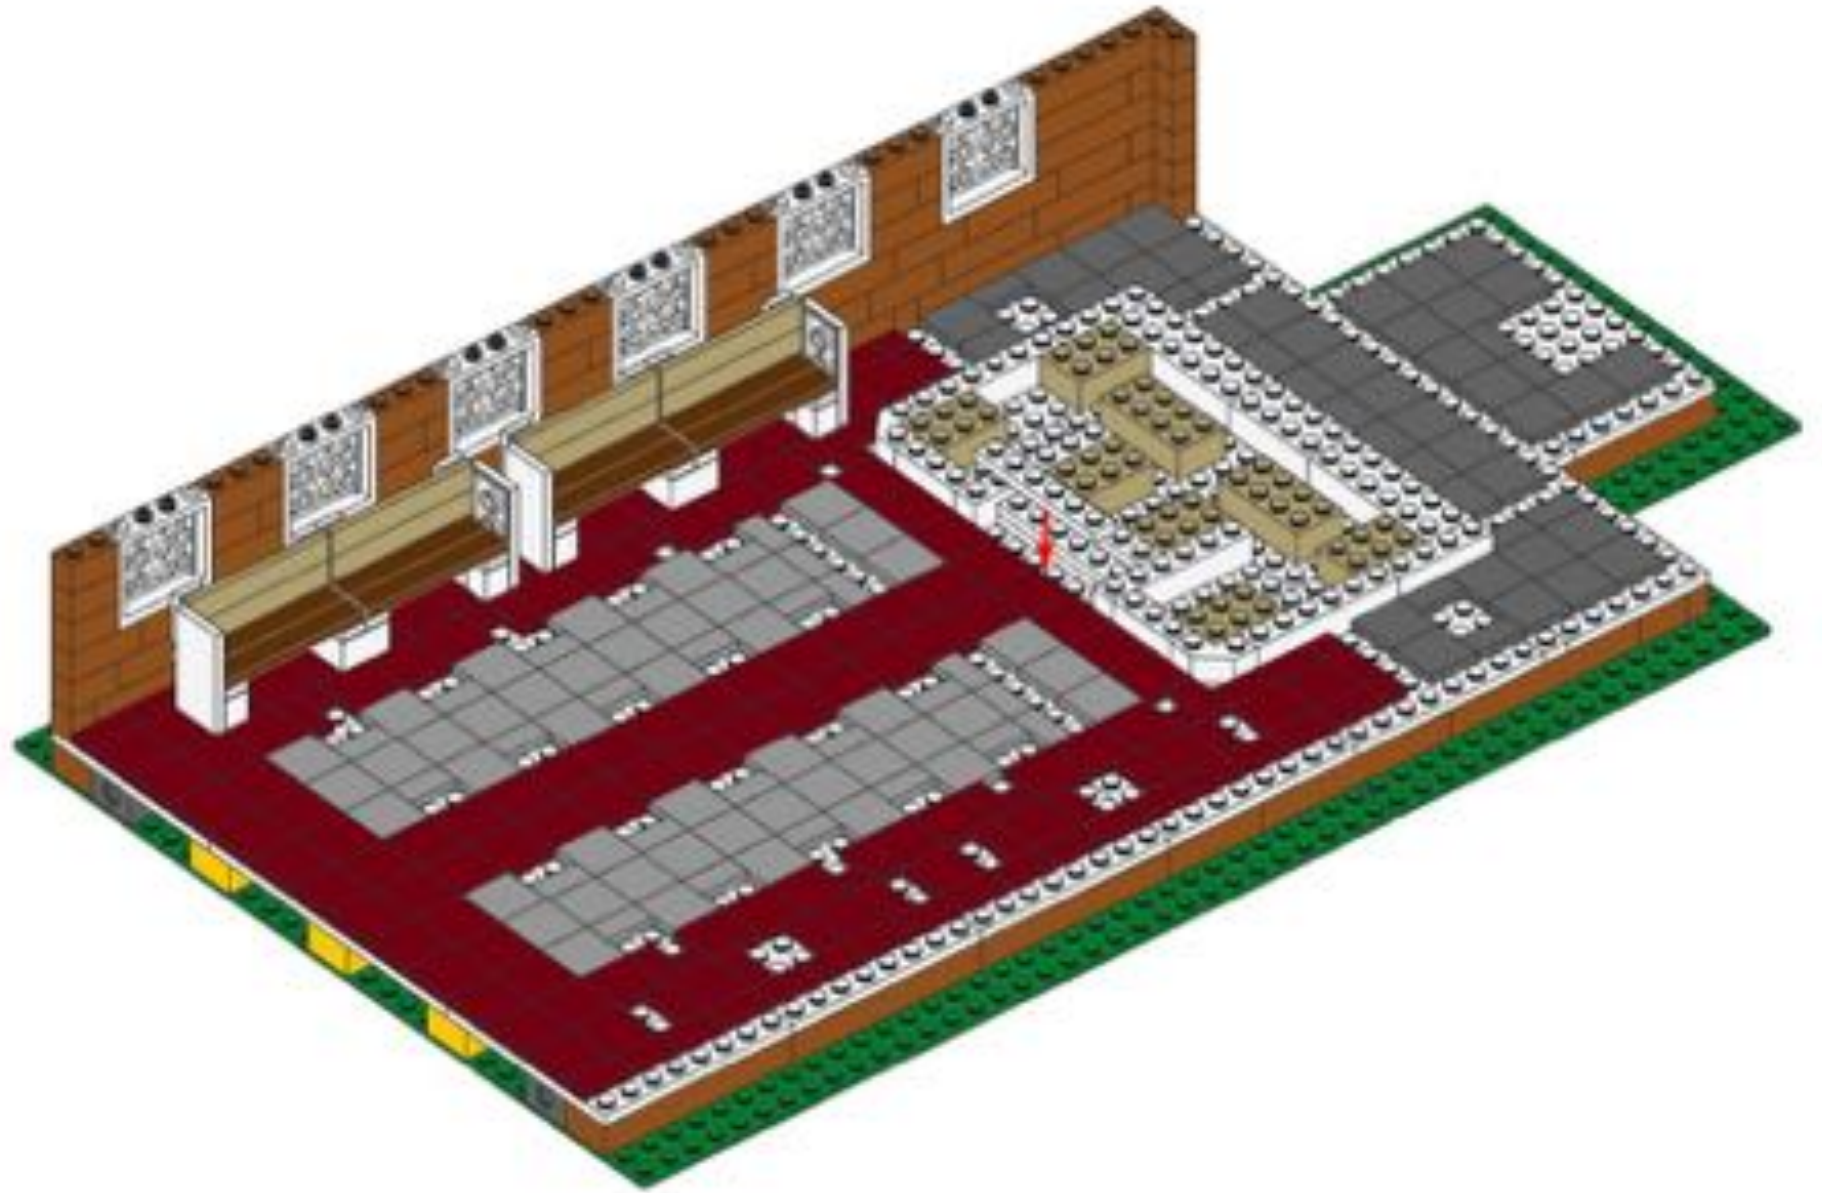



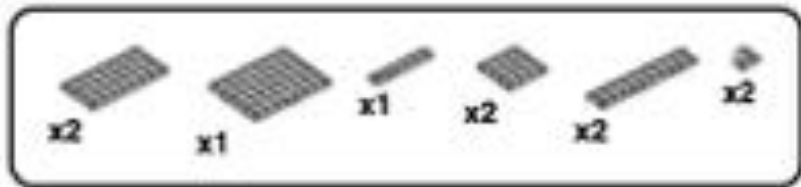


46

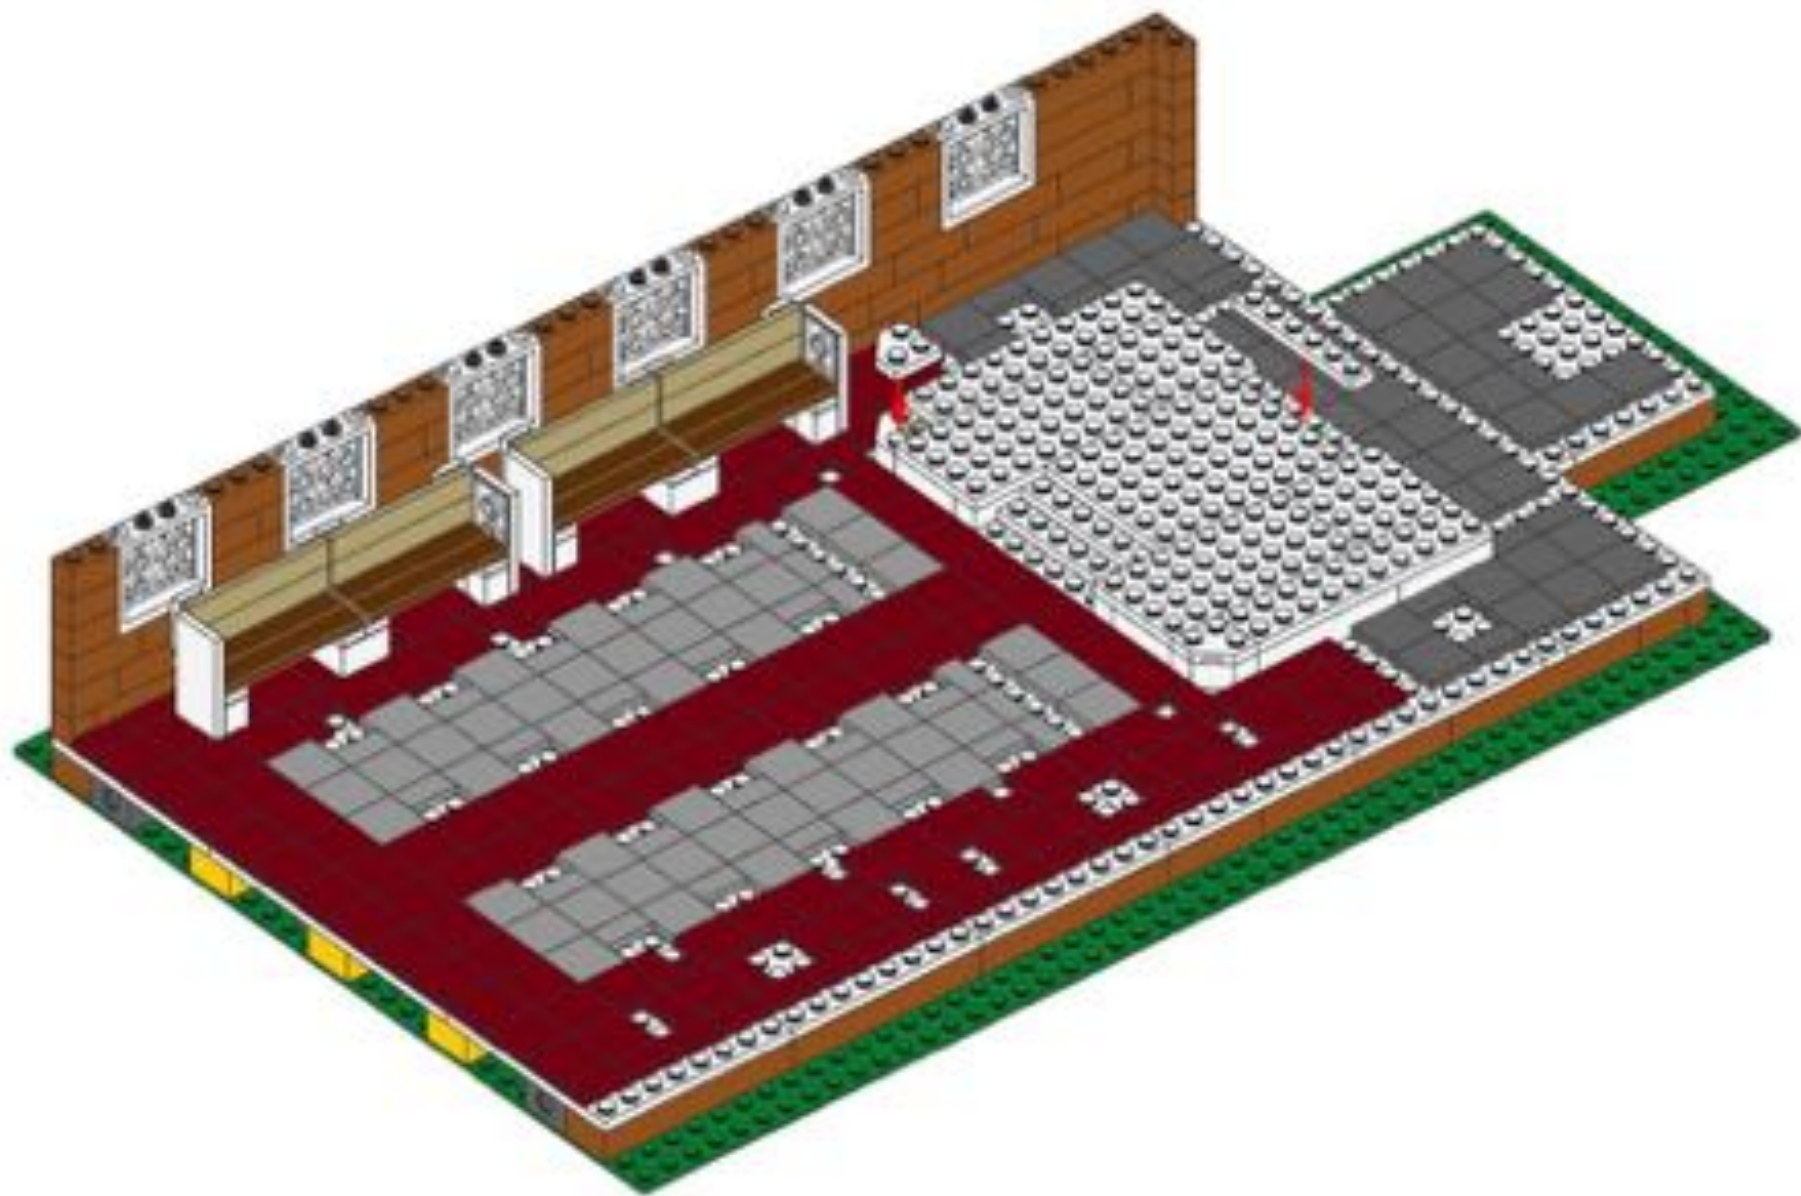




47

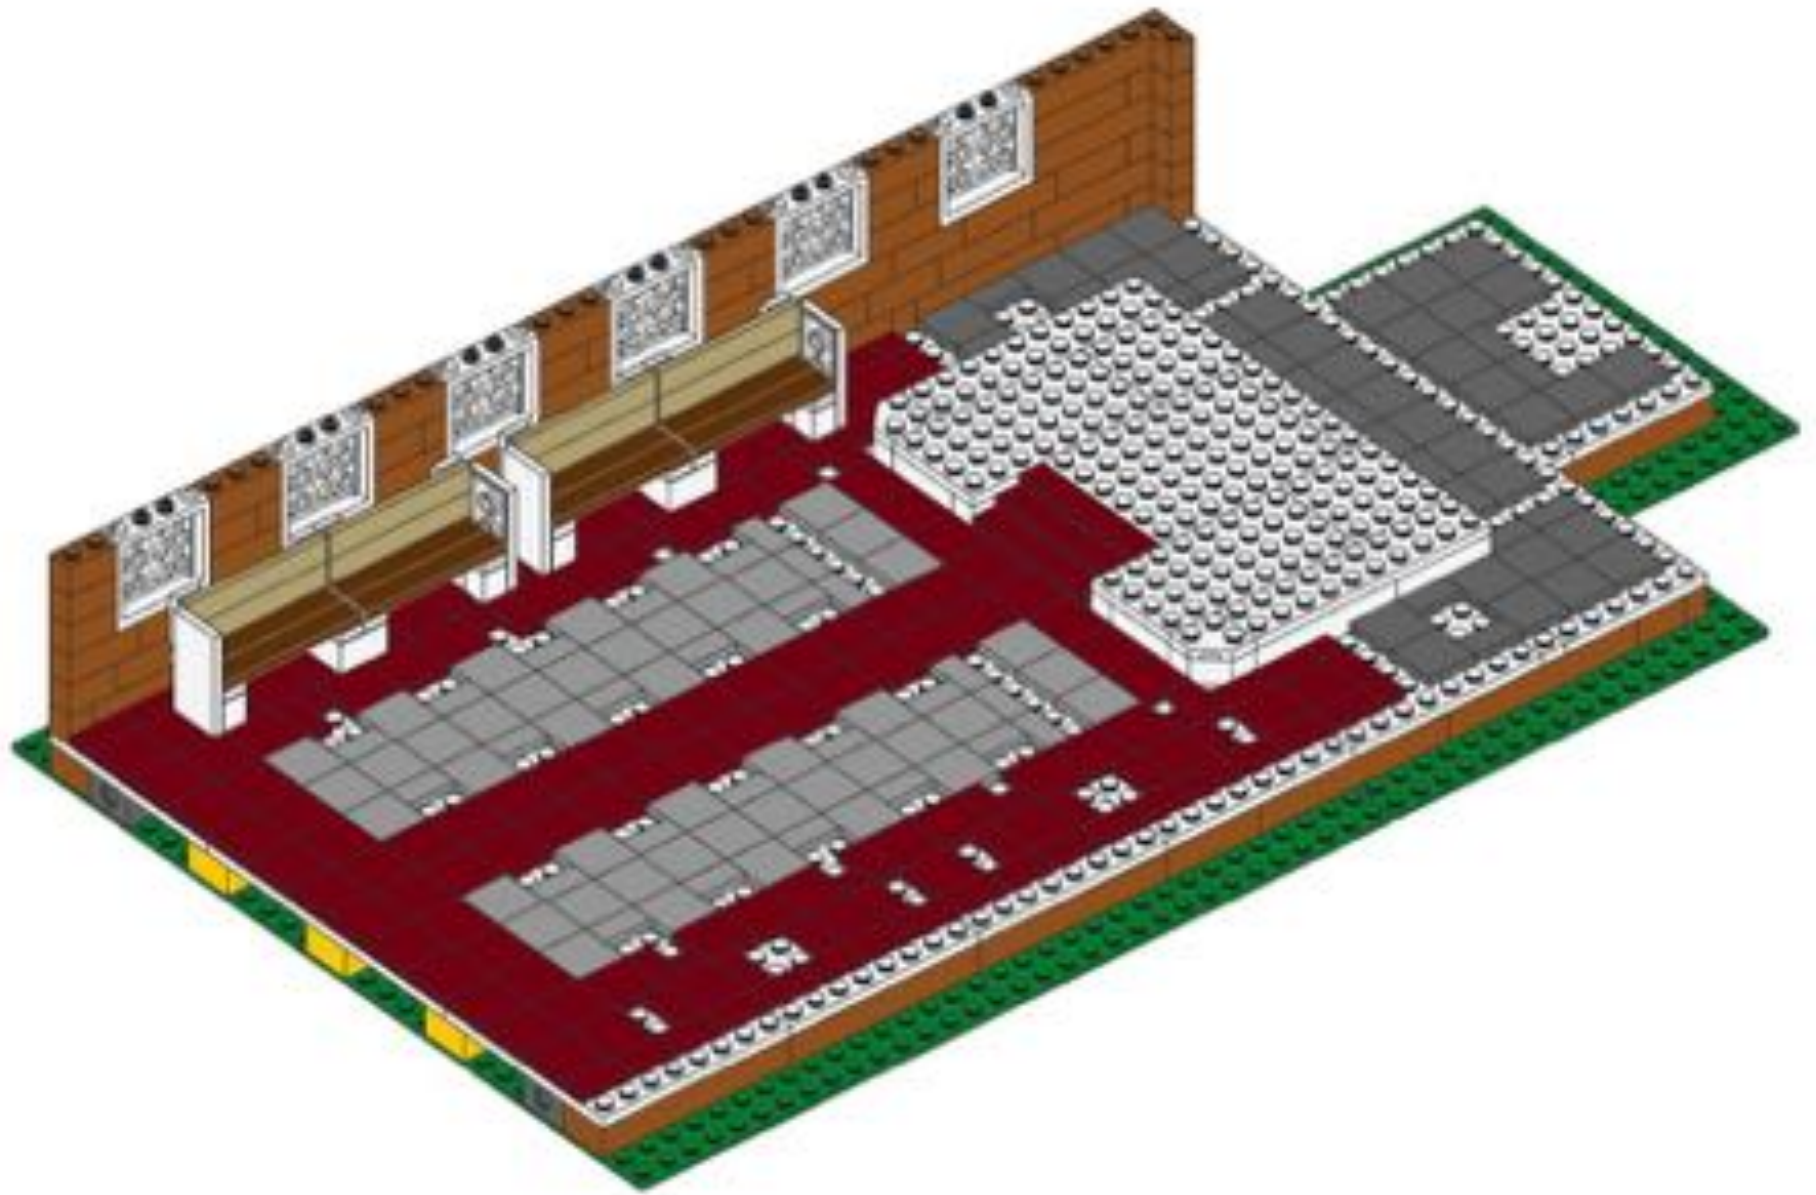




48

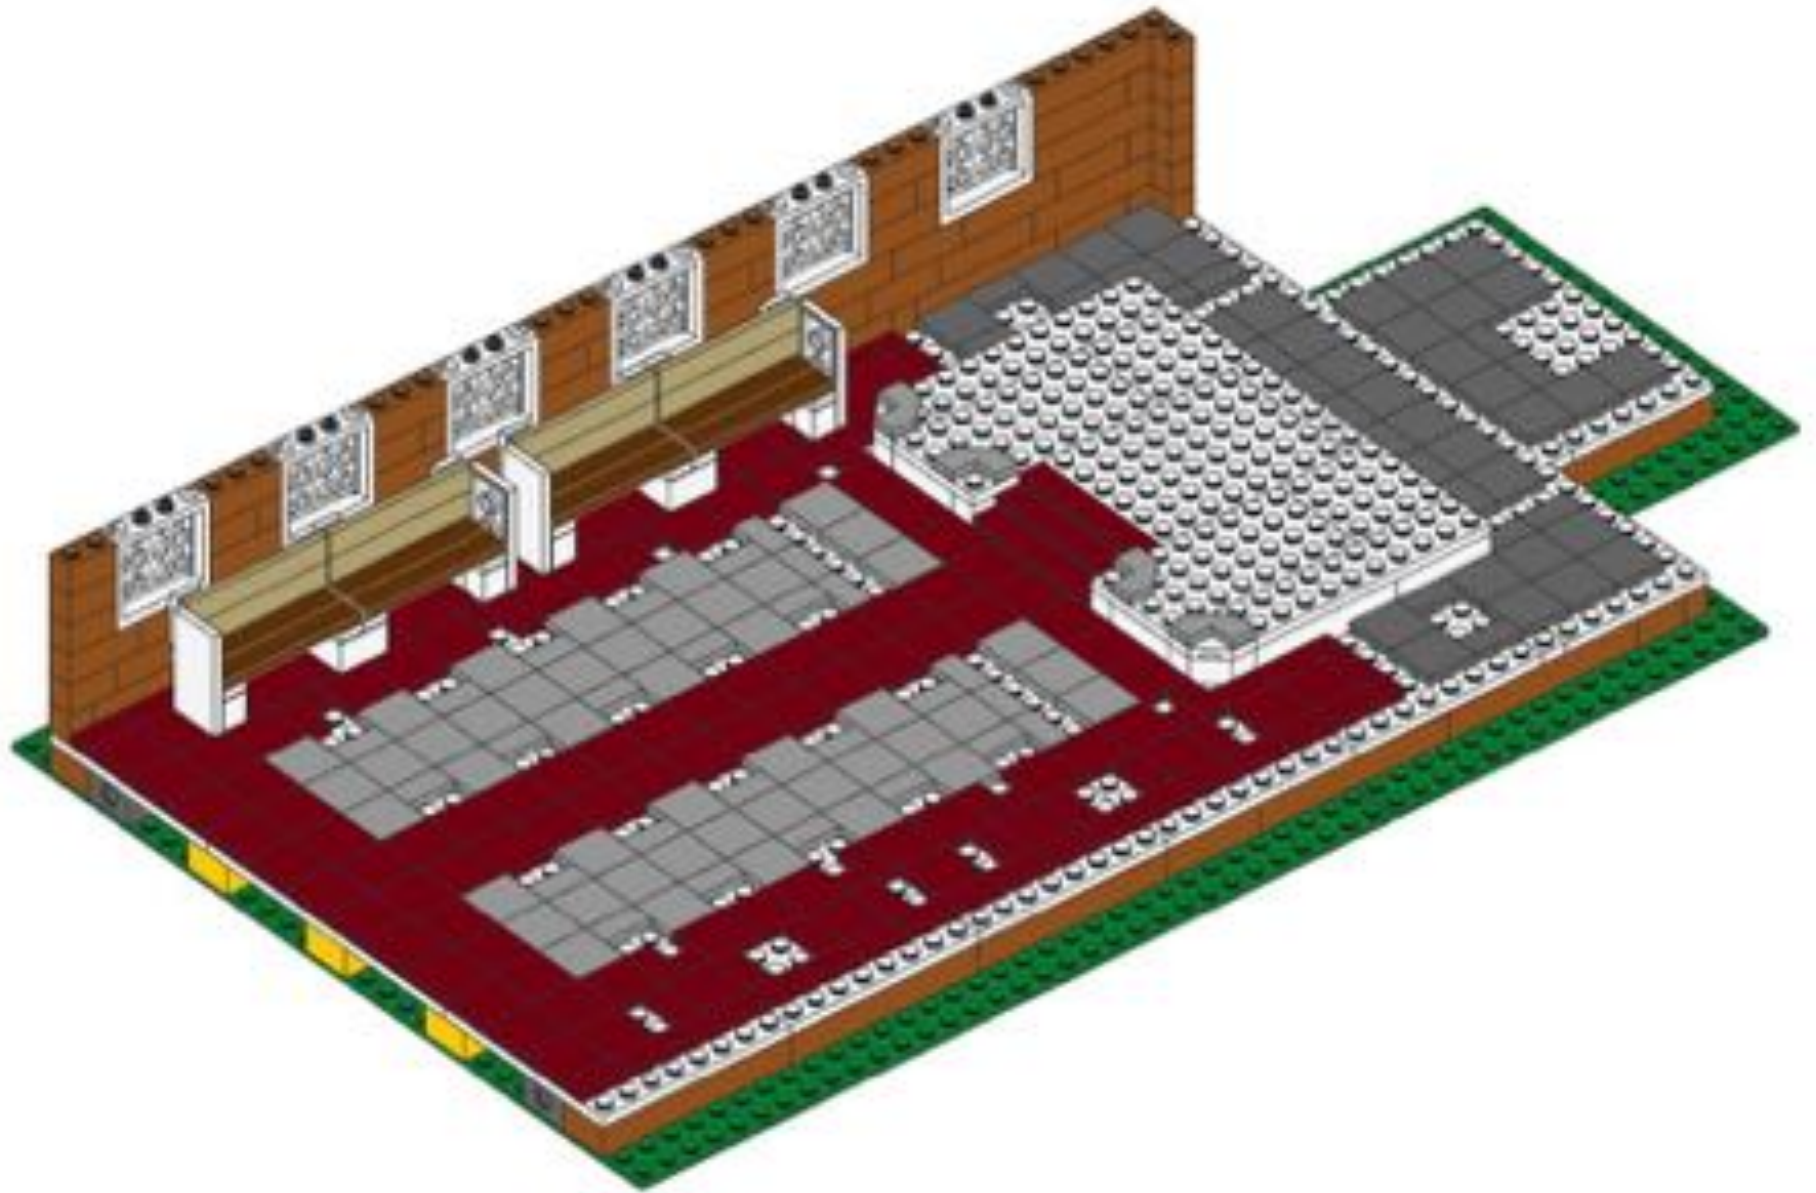

x2 x2


49

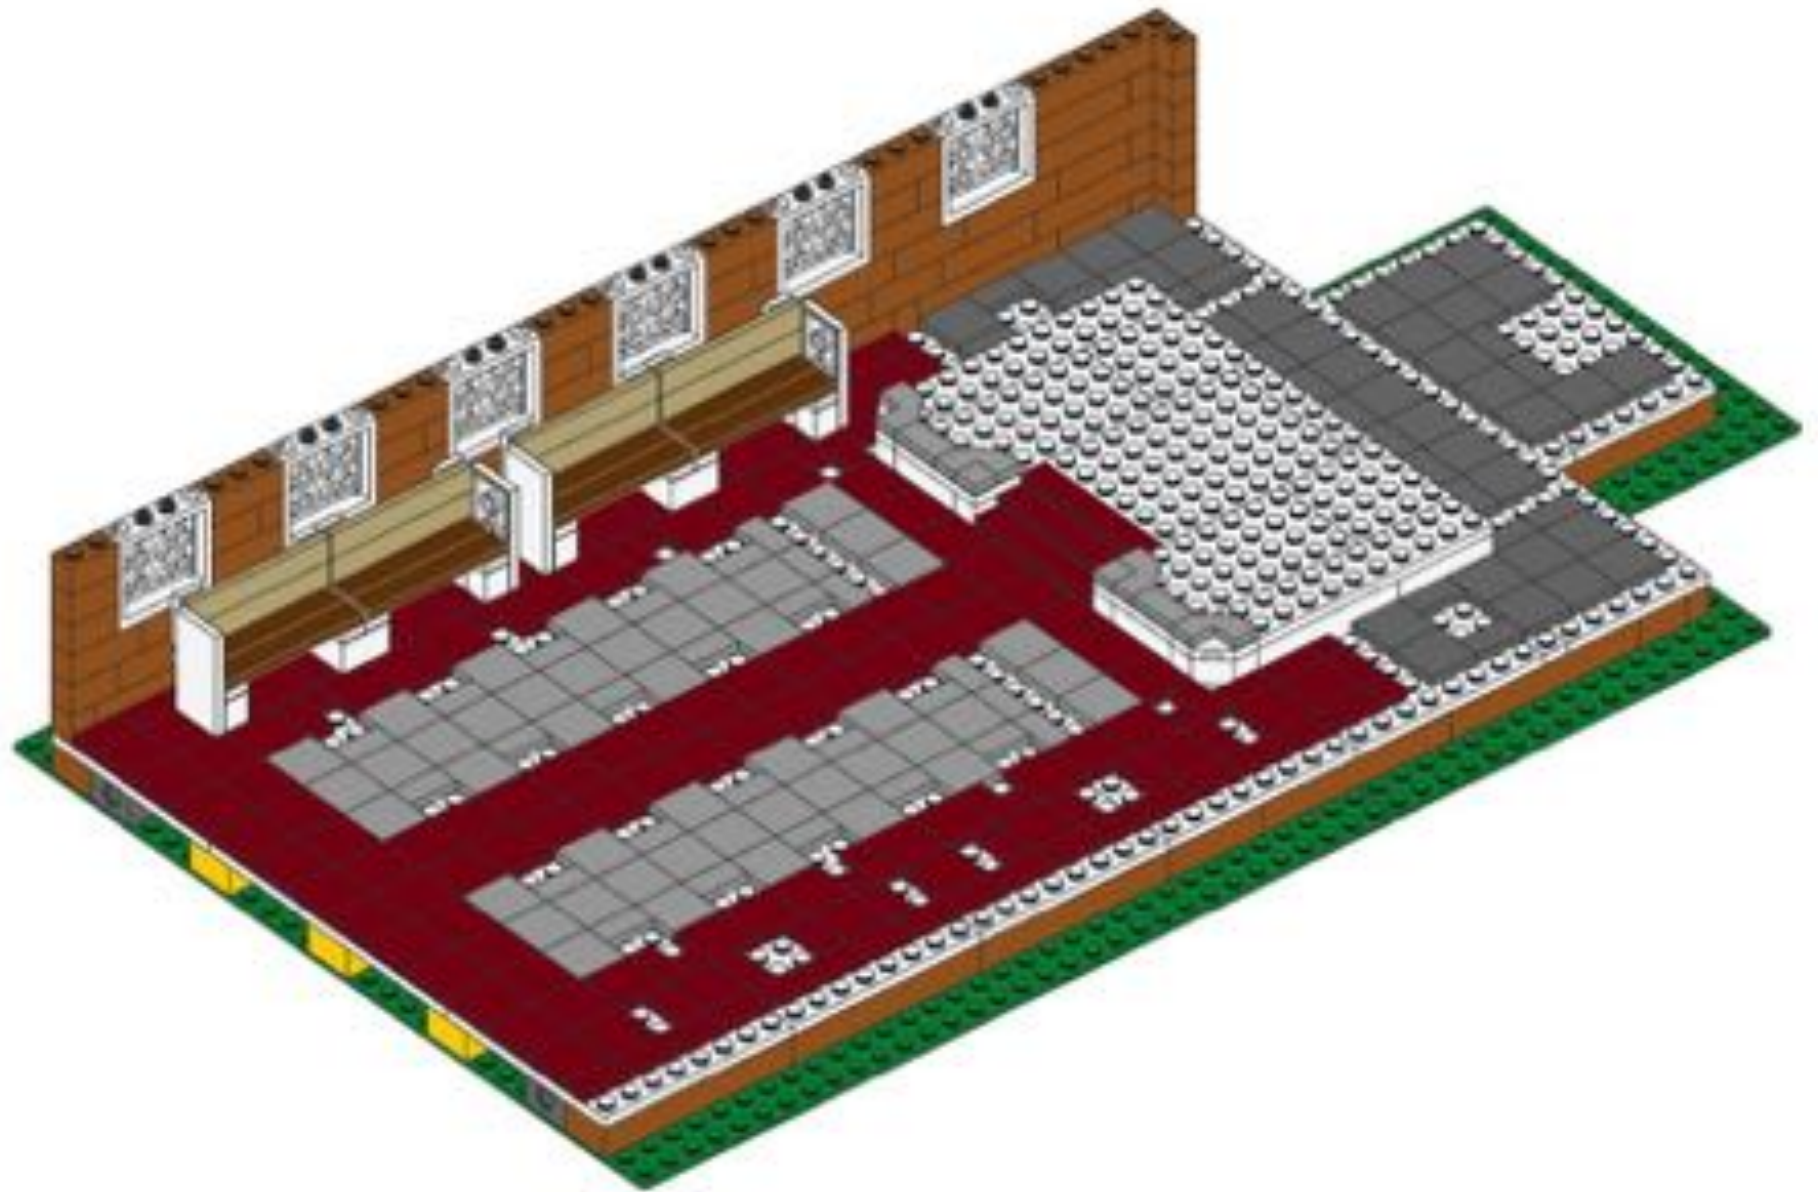

42


x21 x4 x6 x9

50

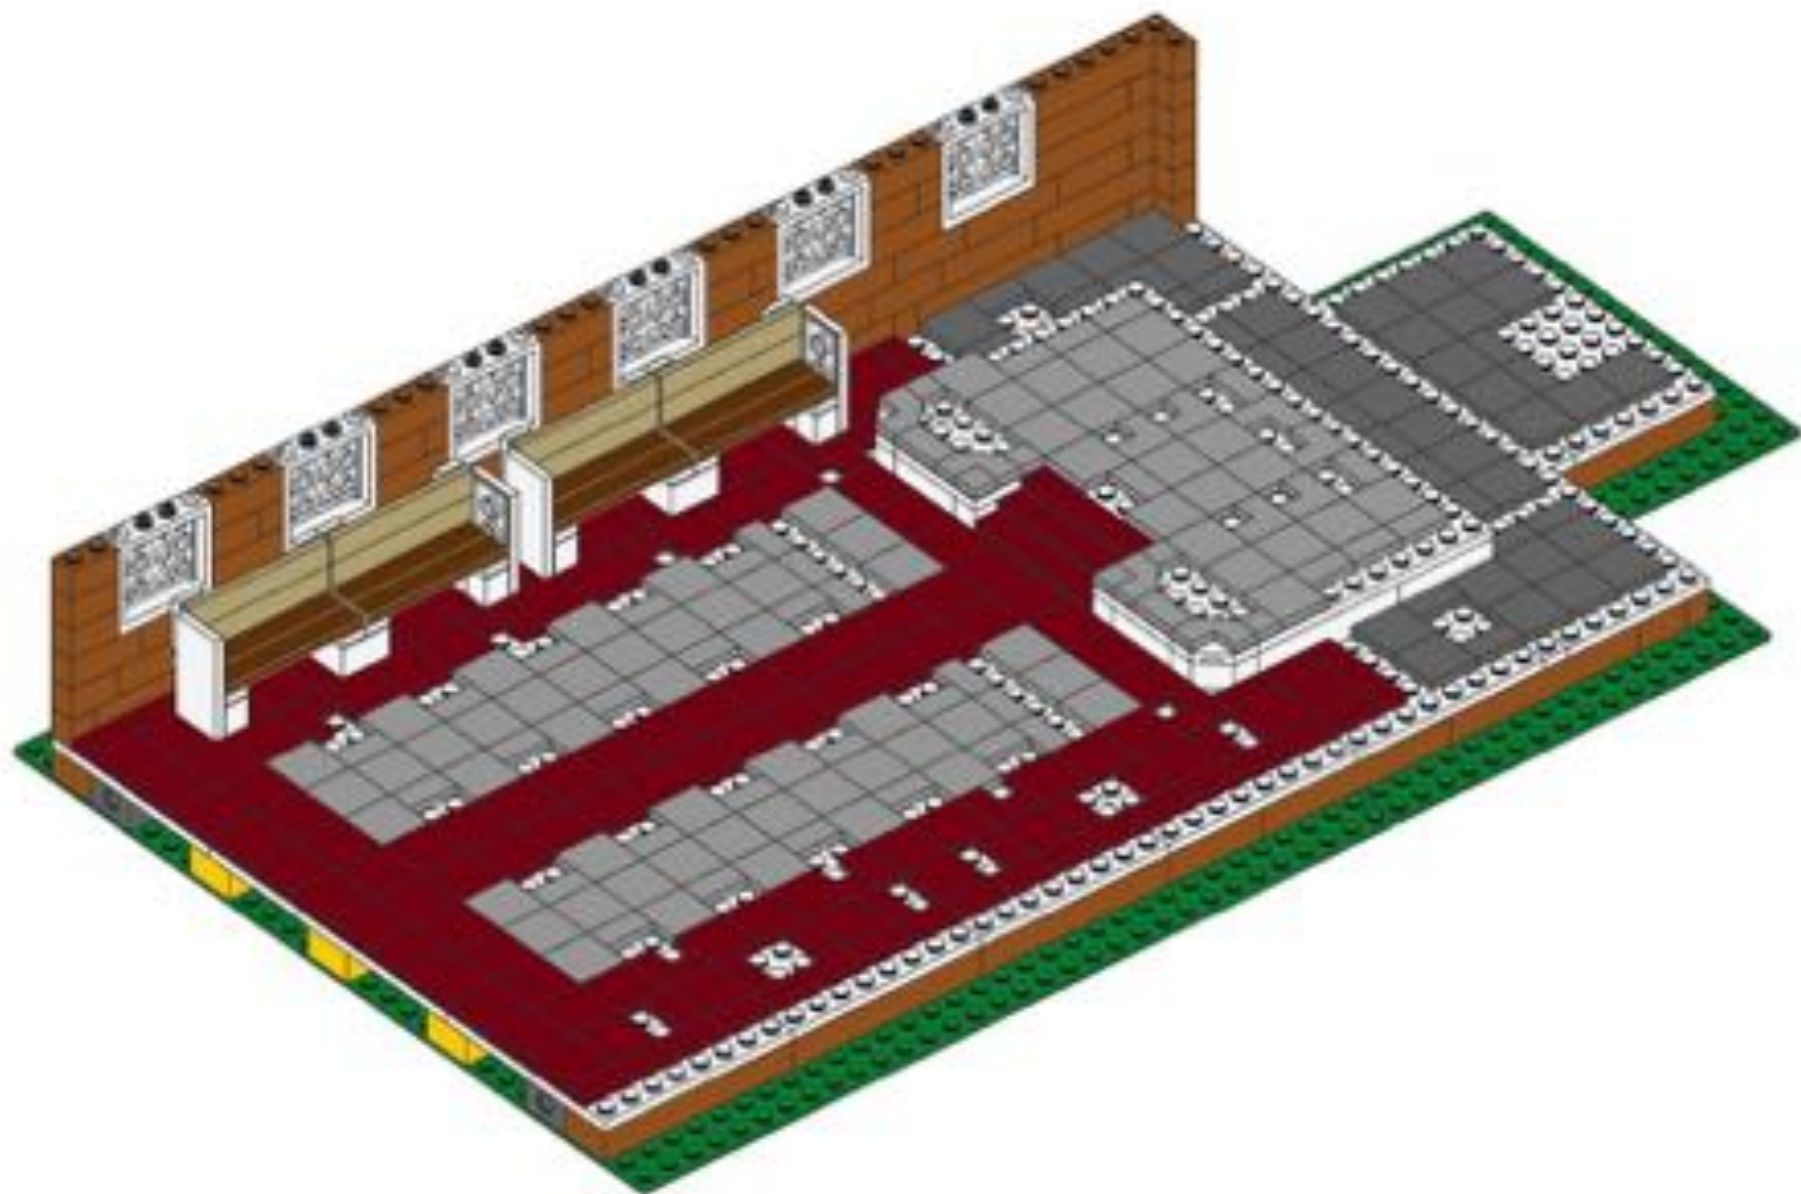




51

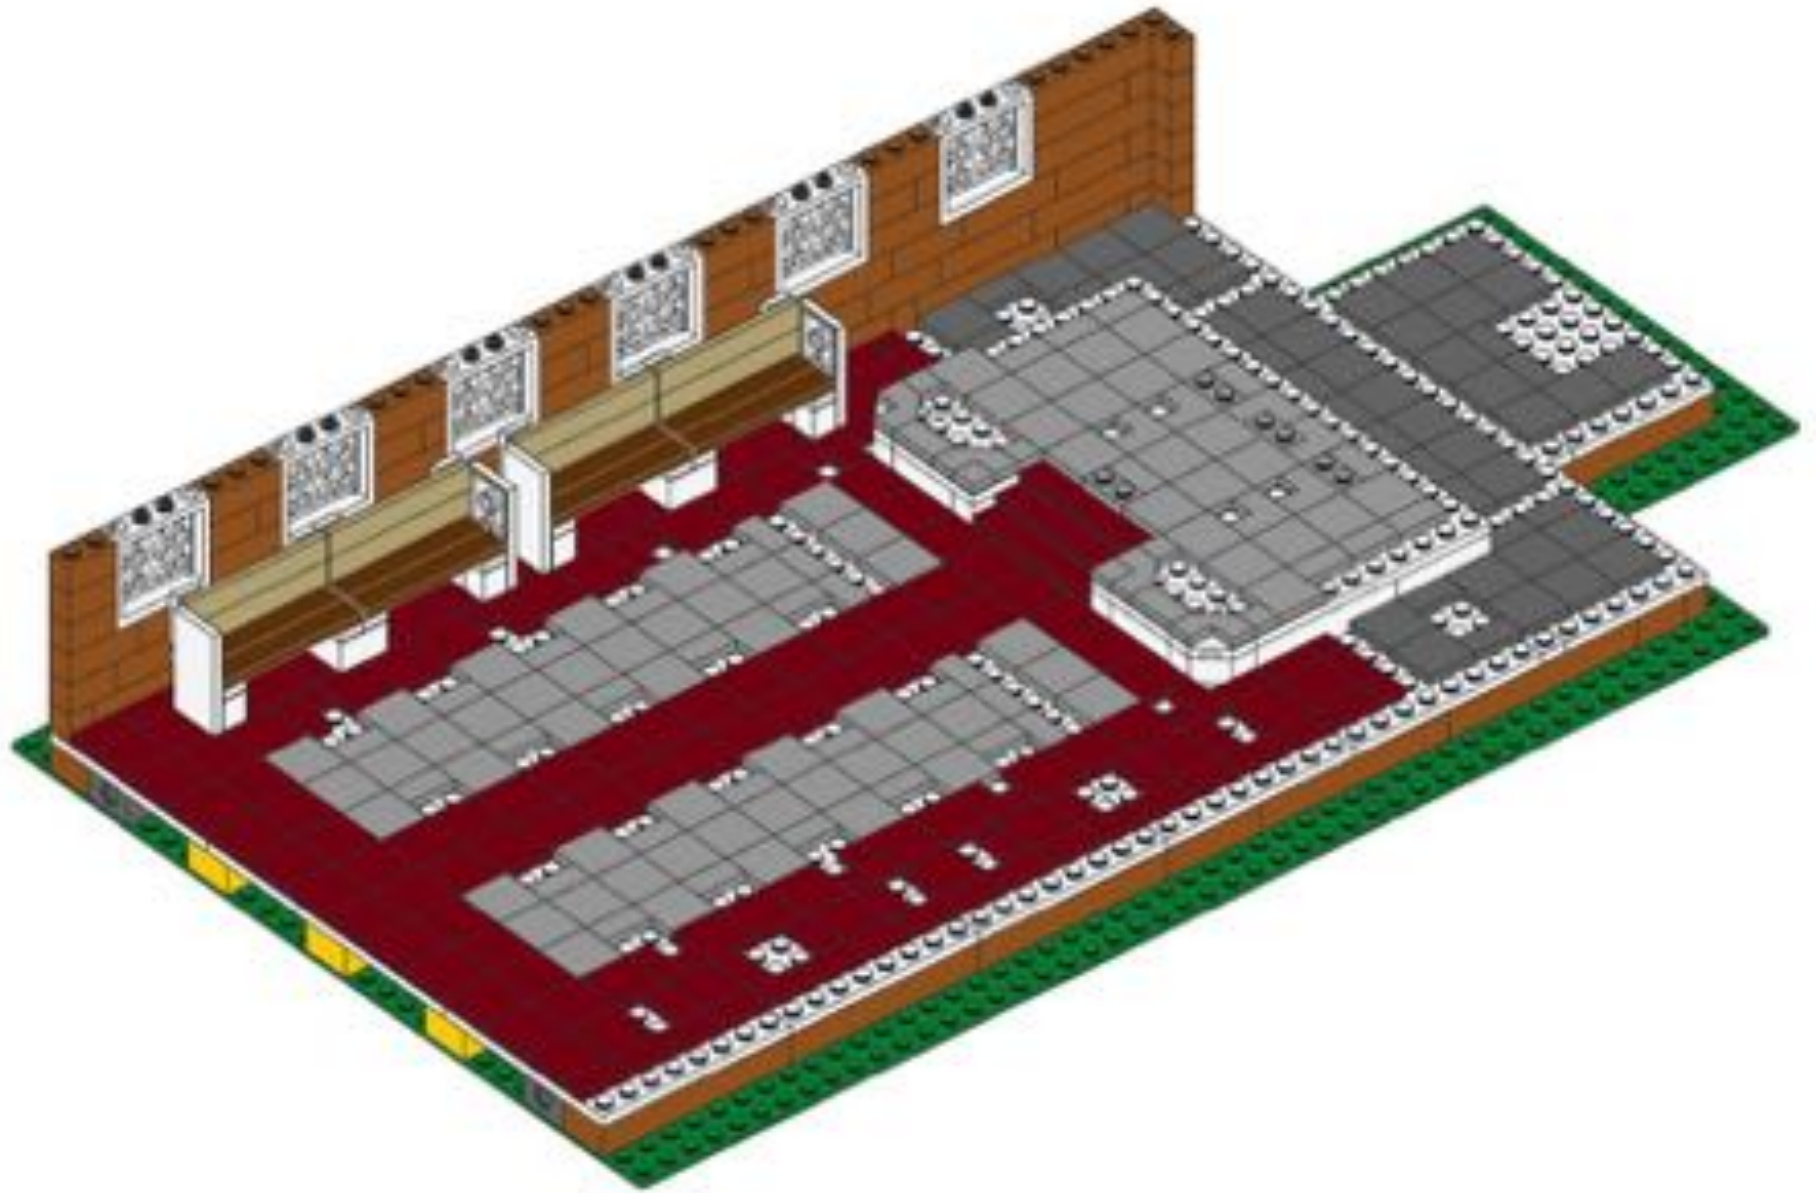





52

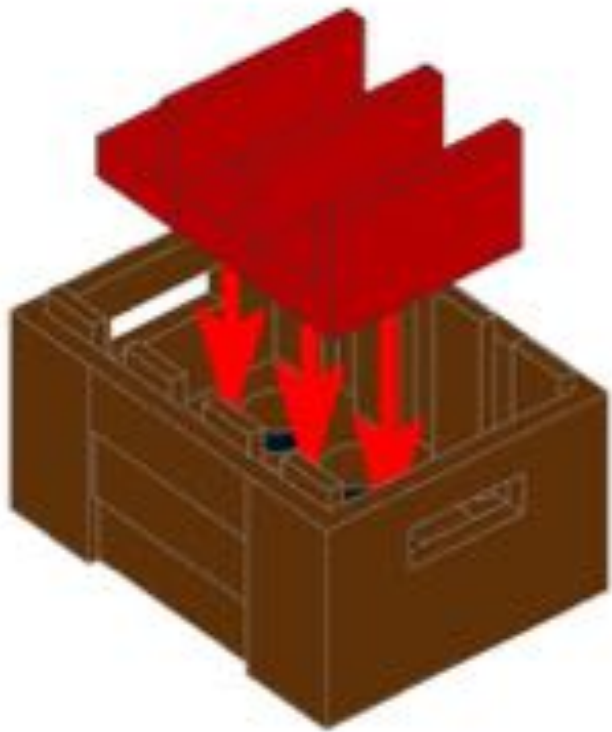


53

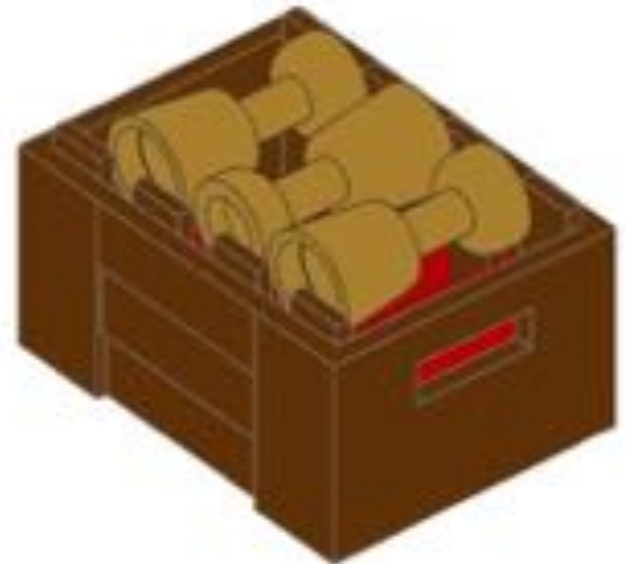

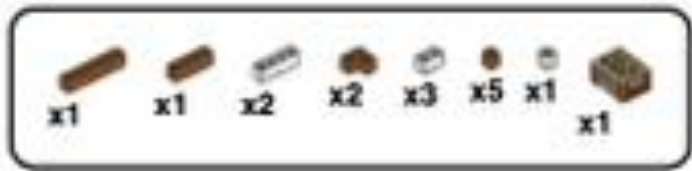


54

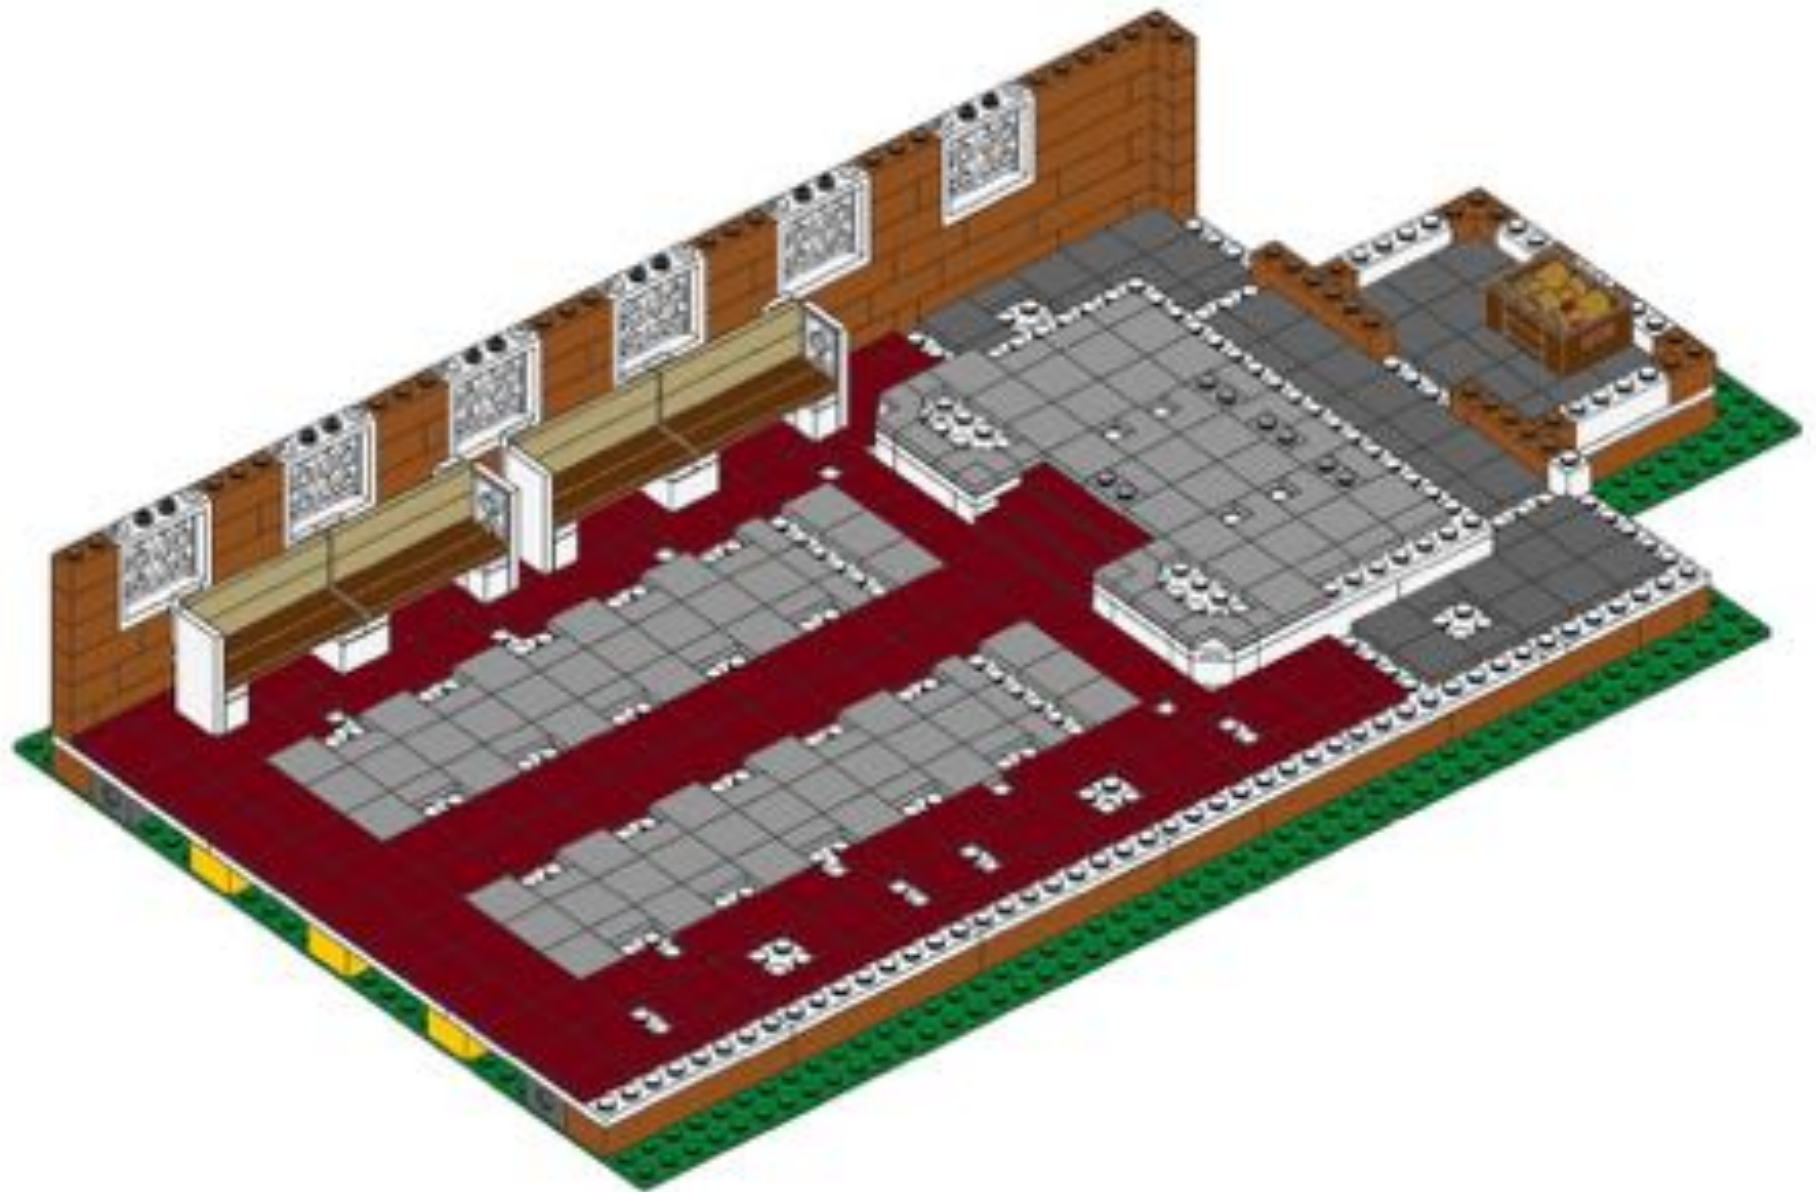







55

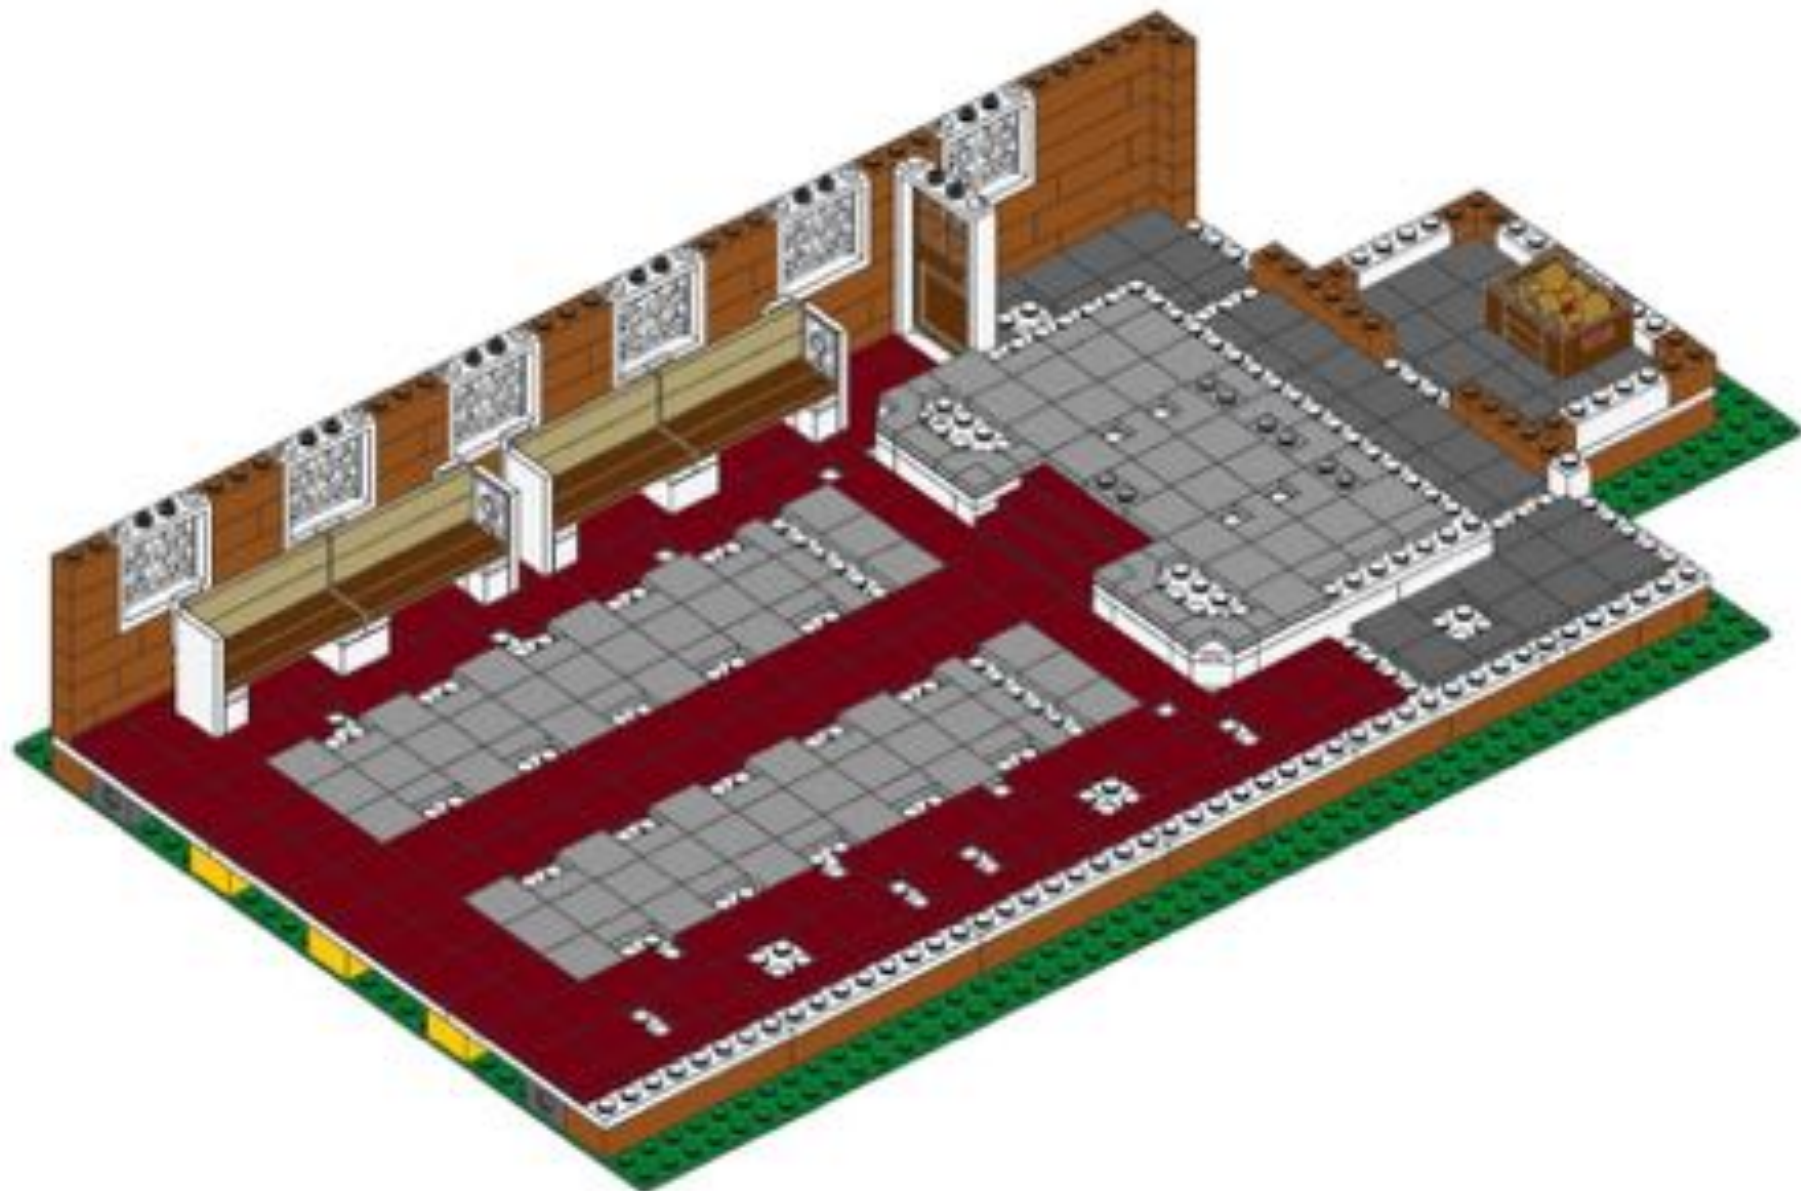




56

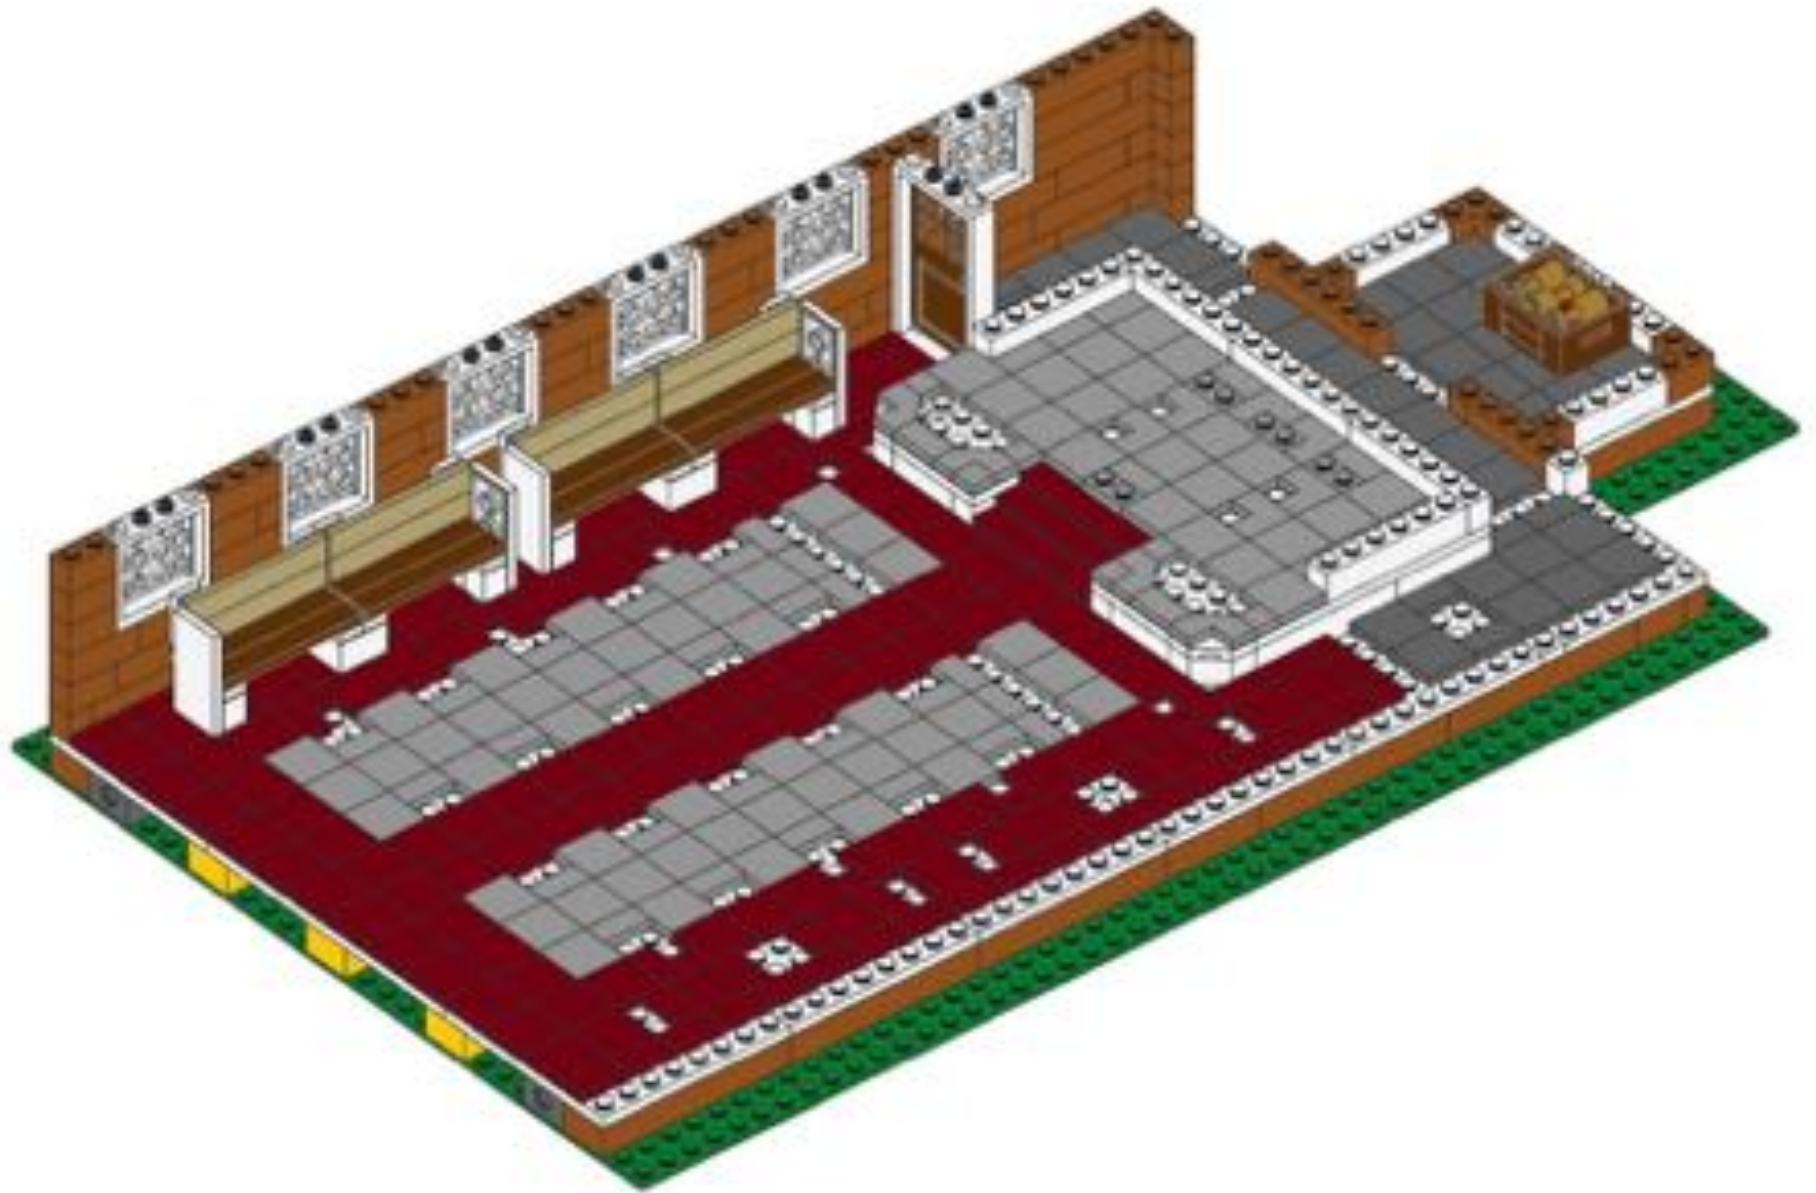

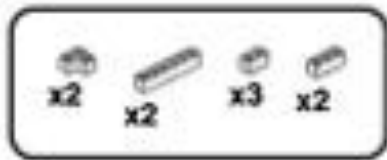



57

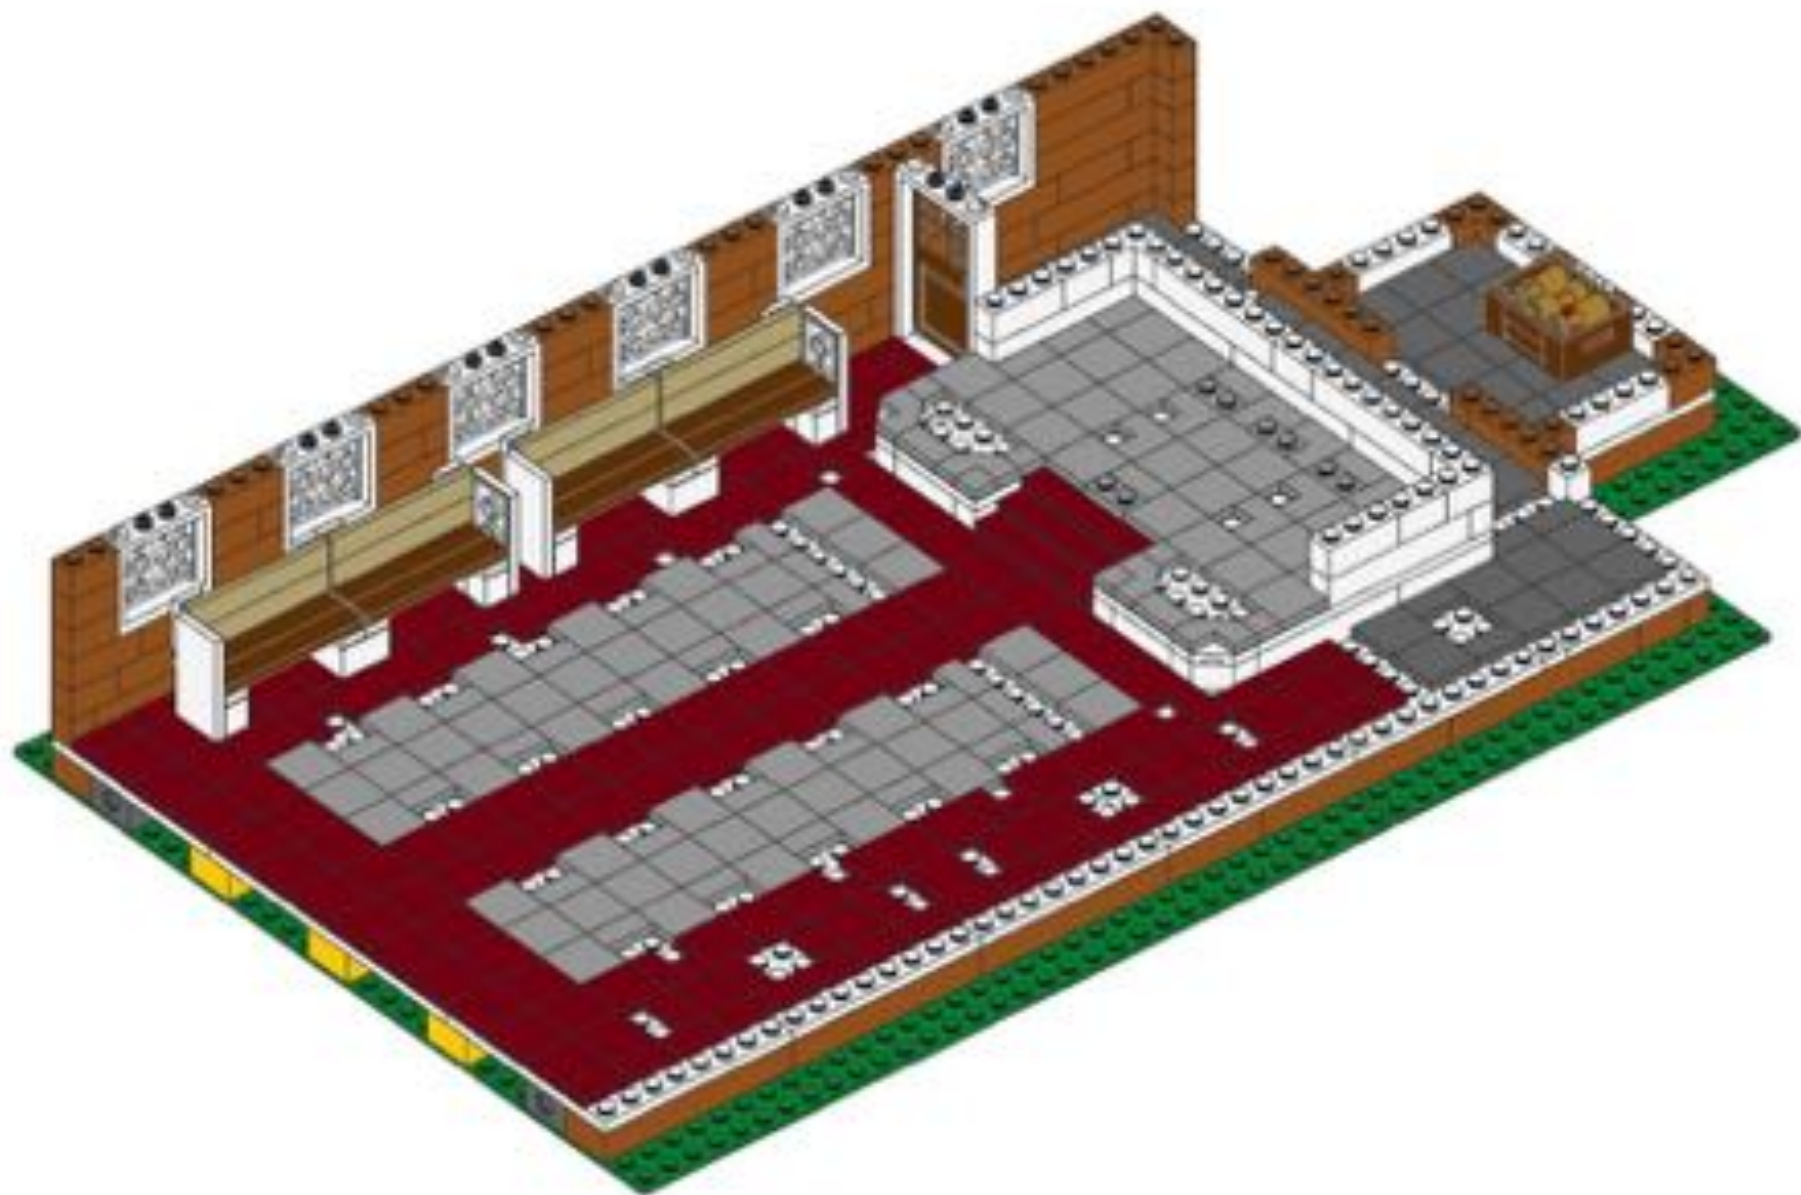




58

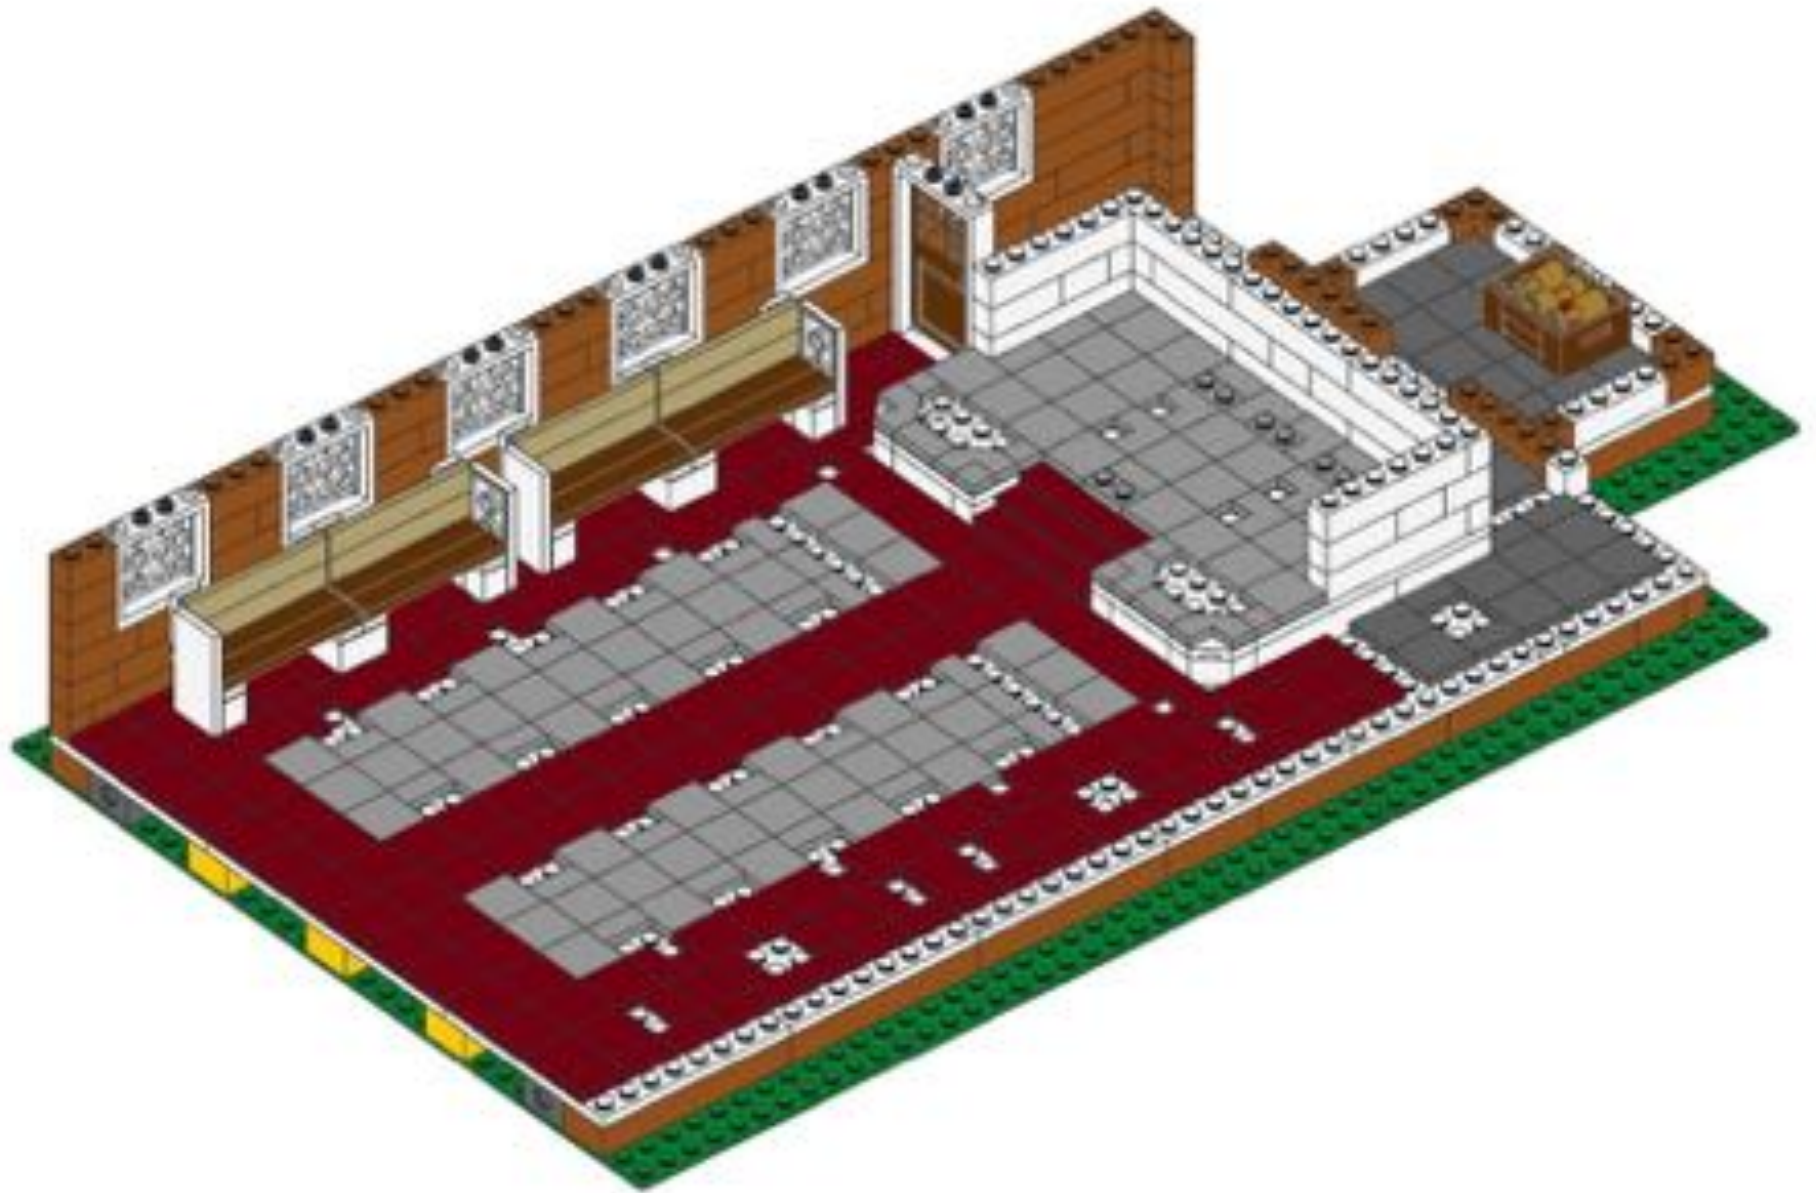


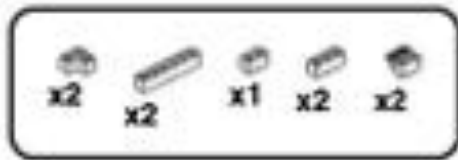


59

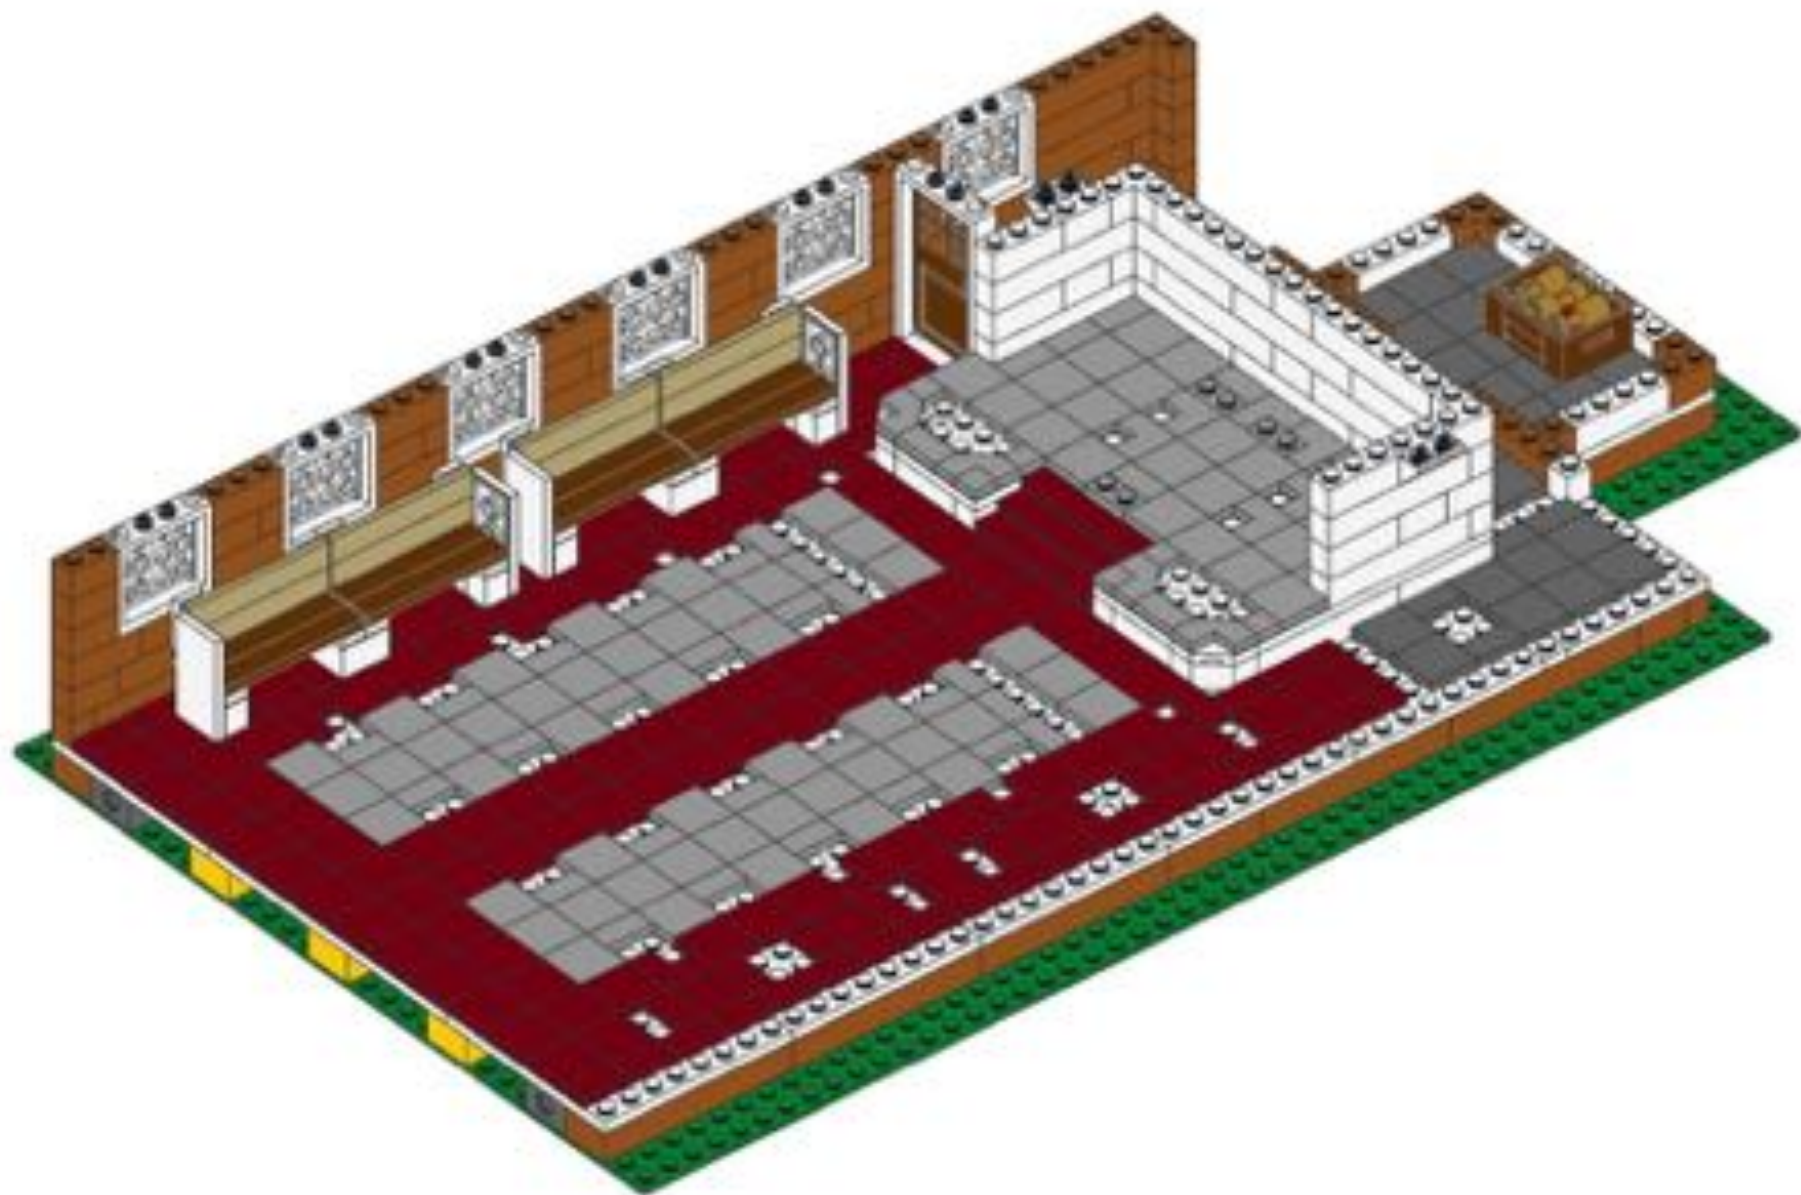


51

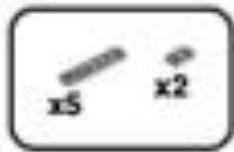


60

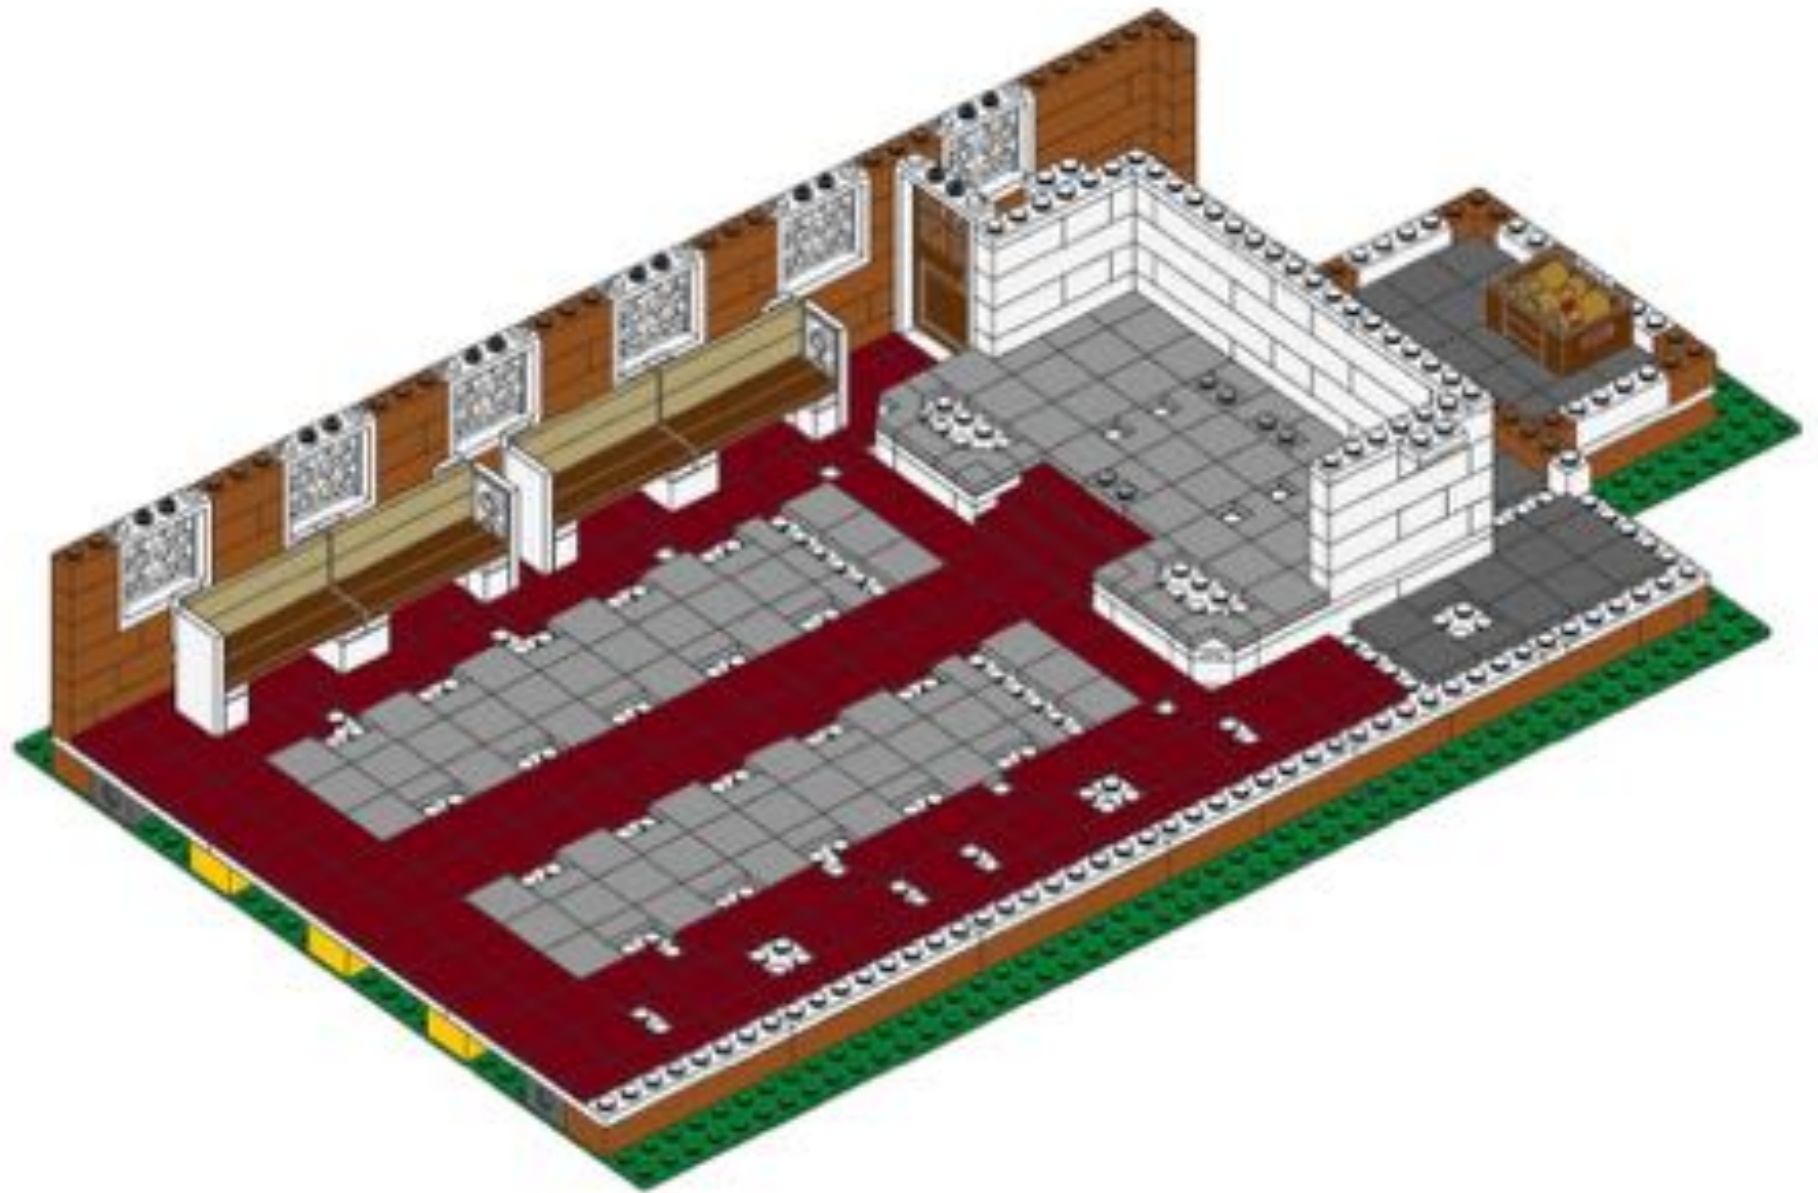

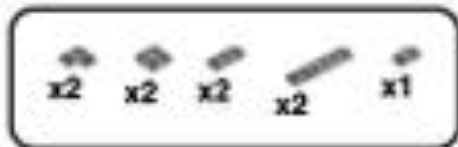


61

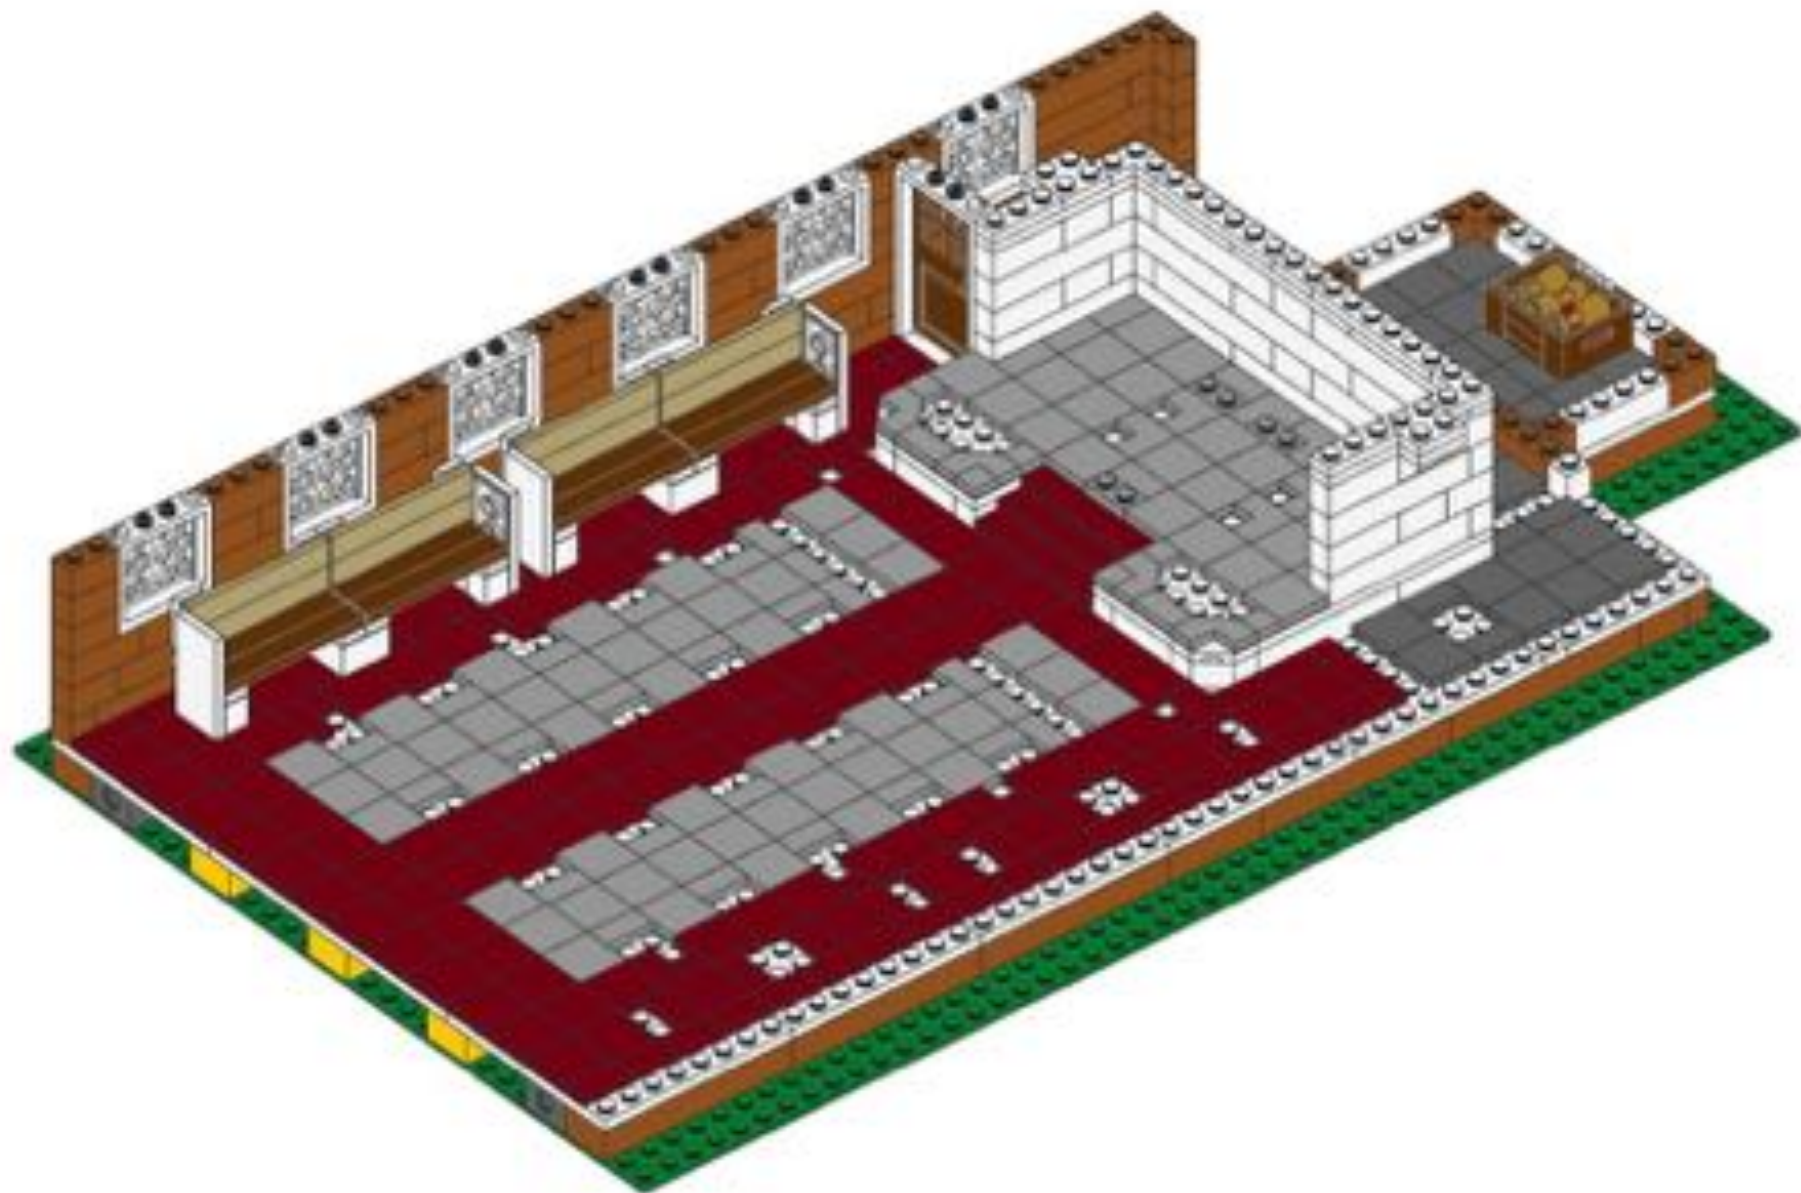





62

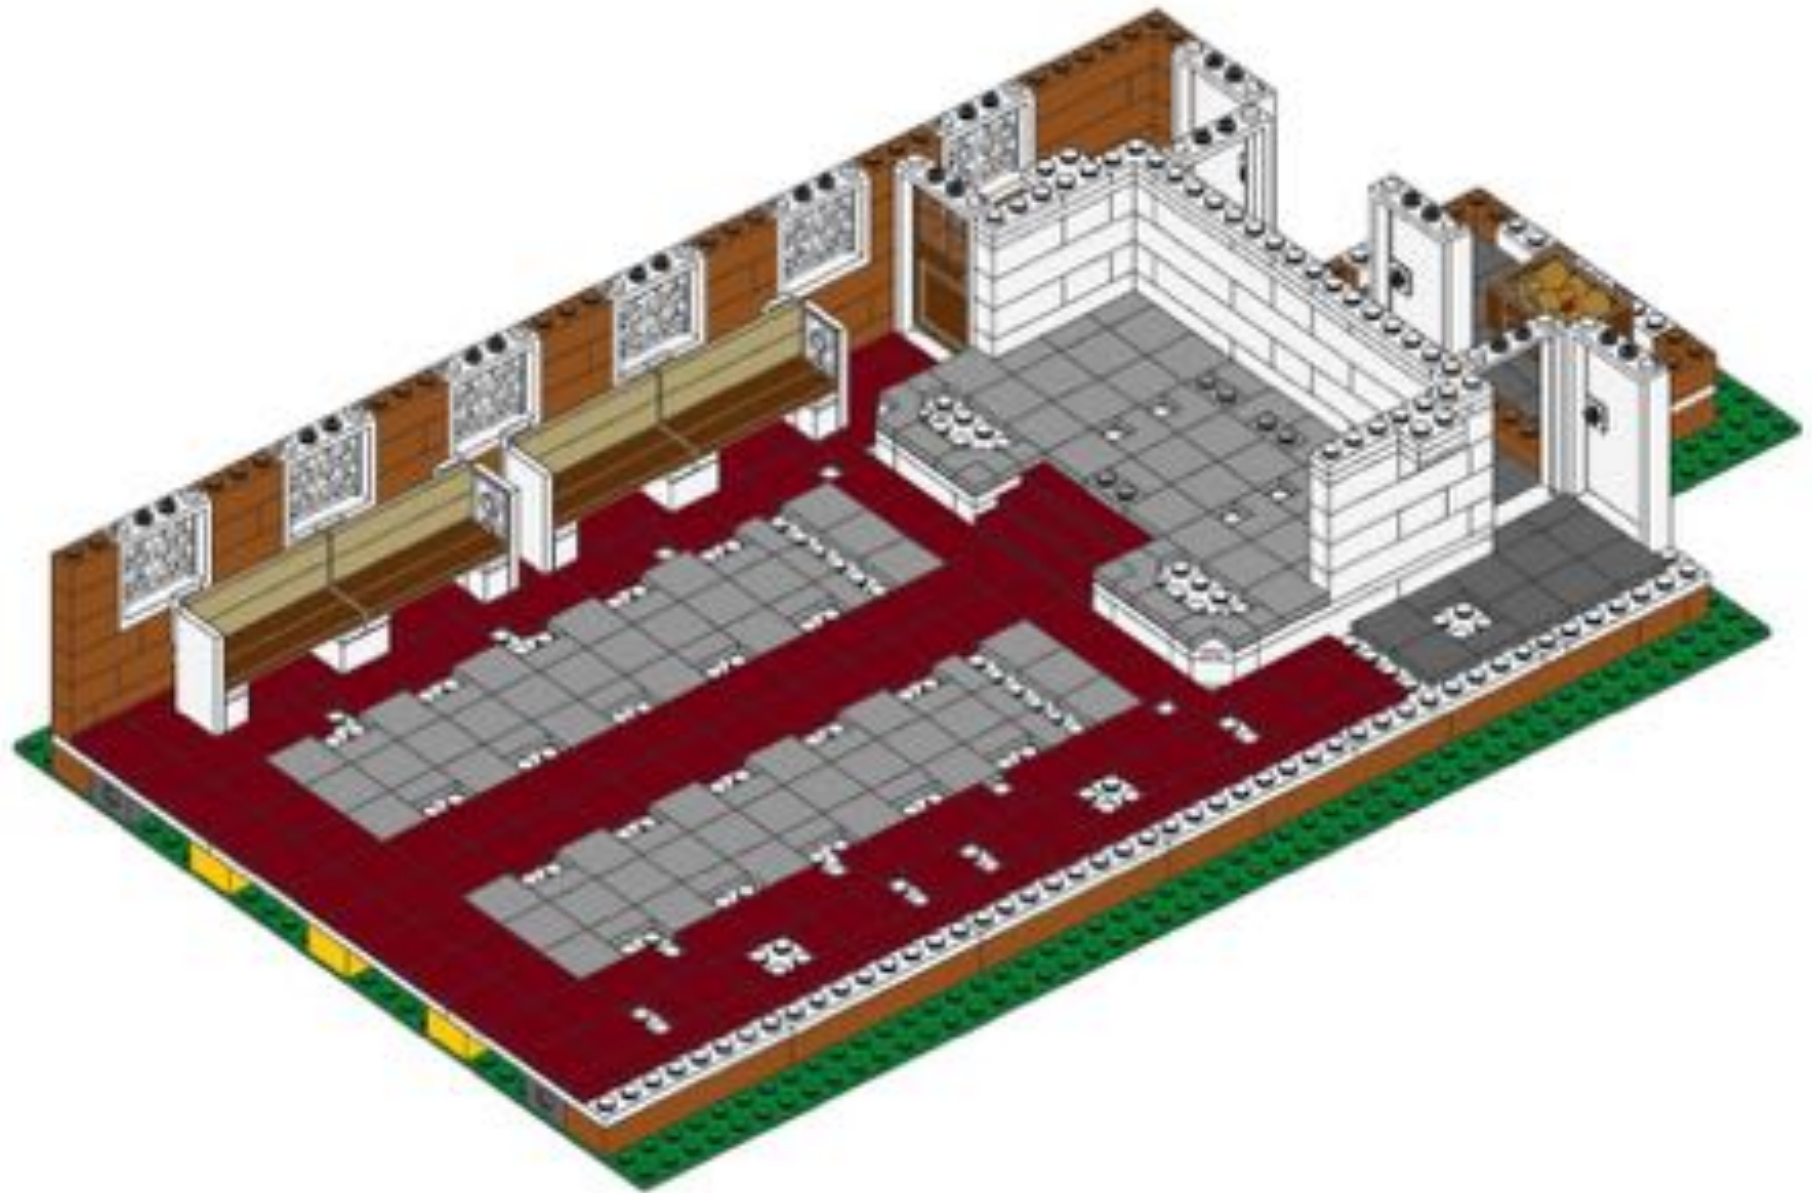



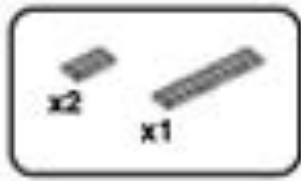



63

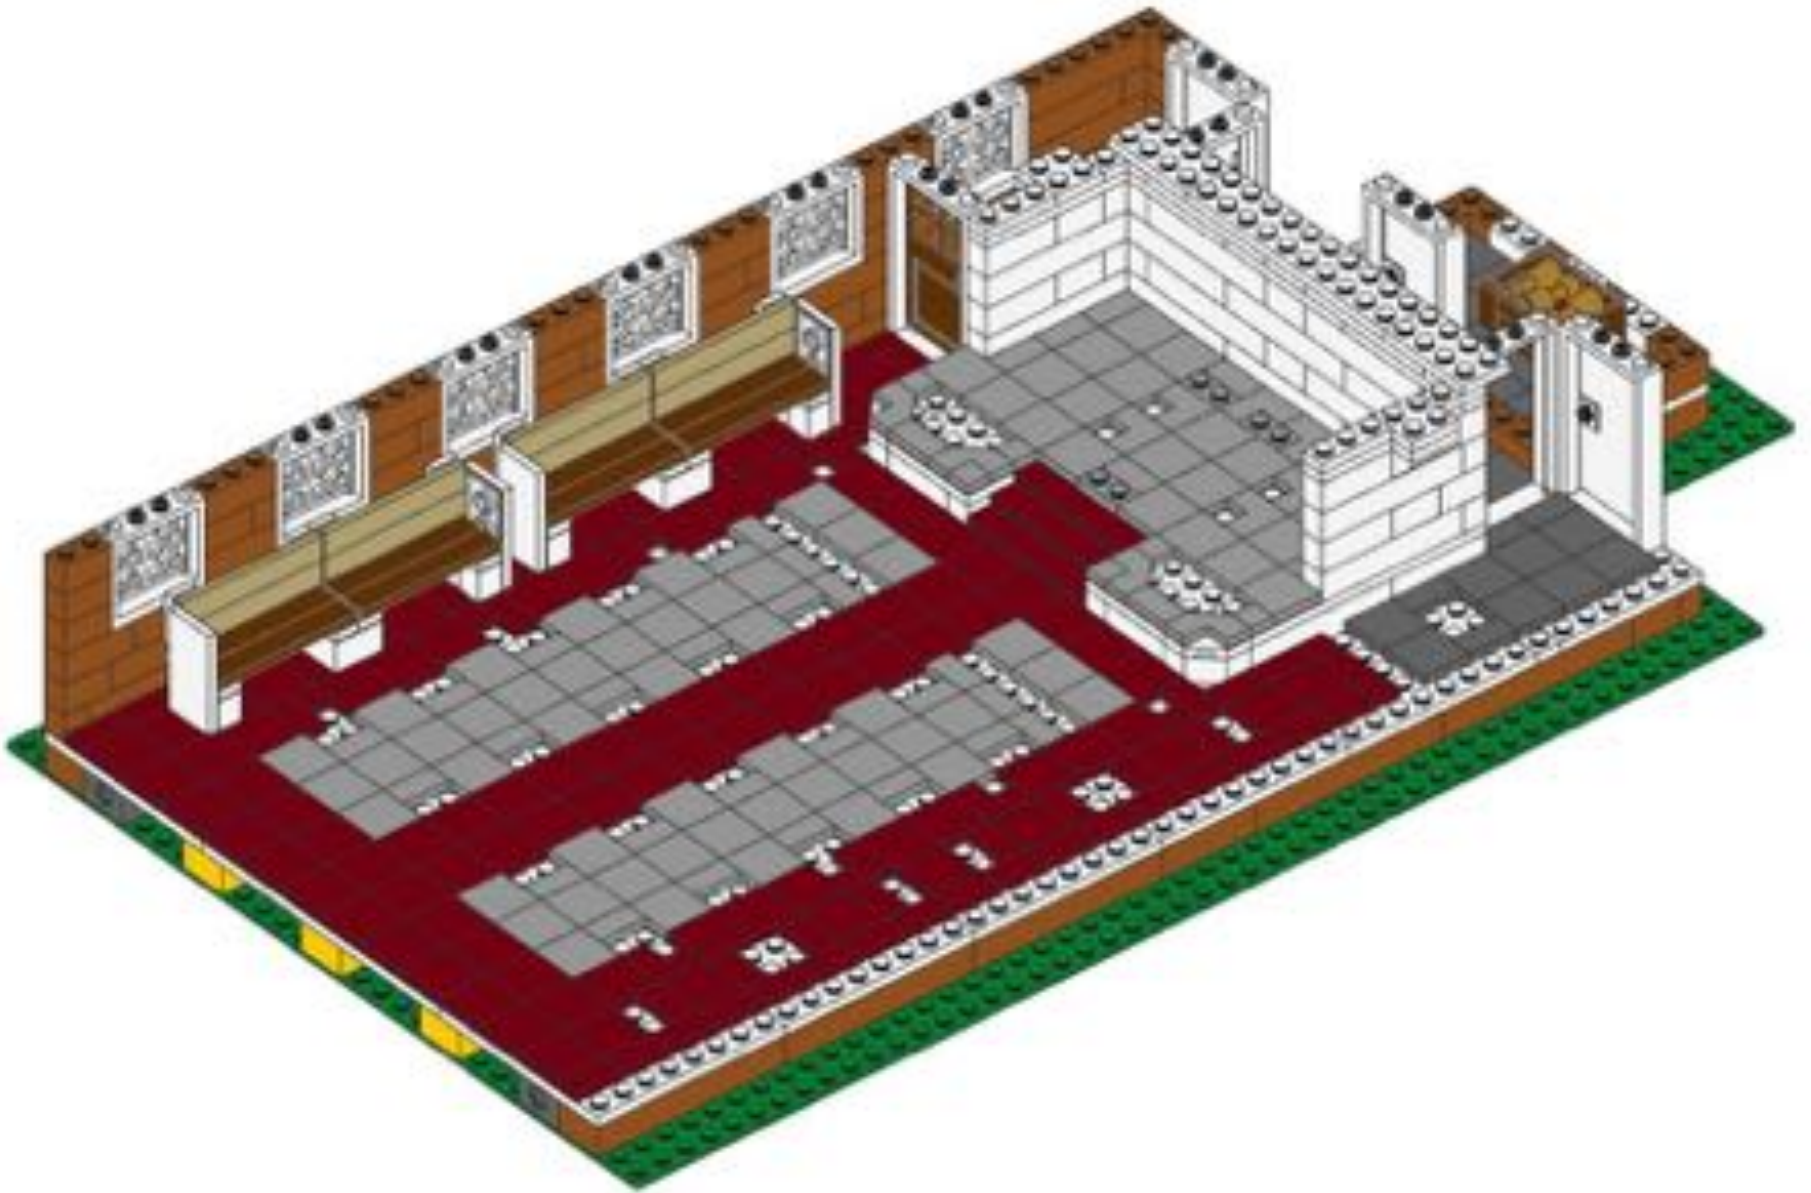




64

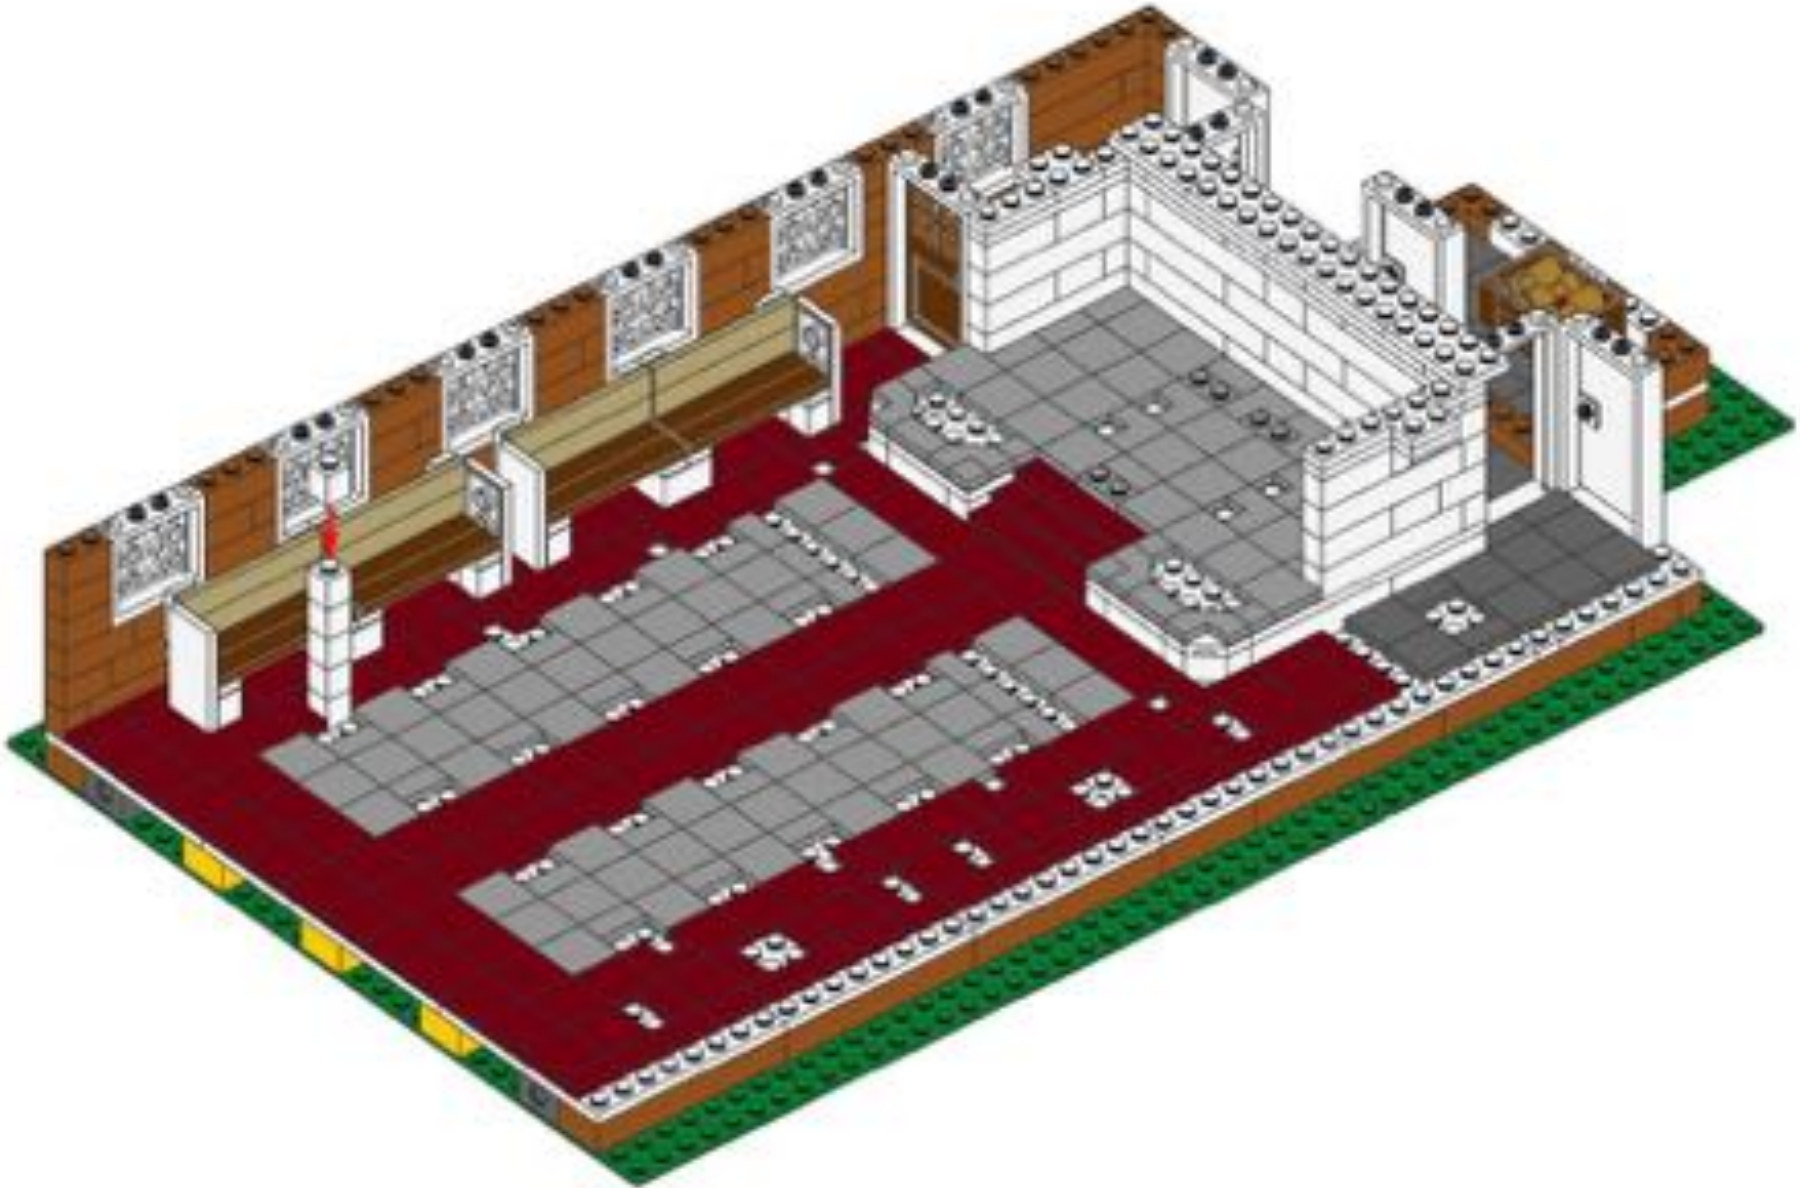

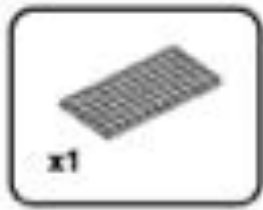



65

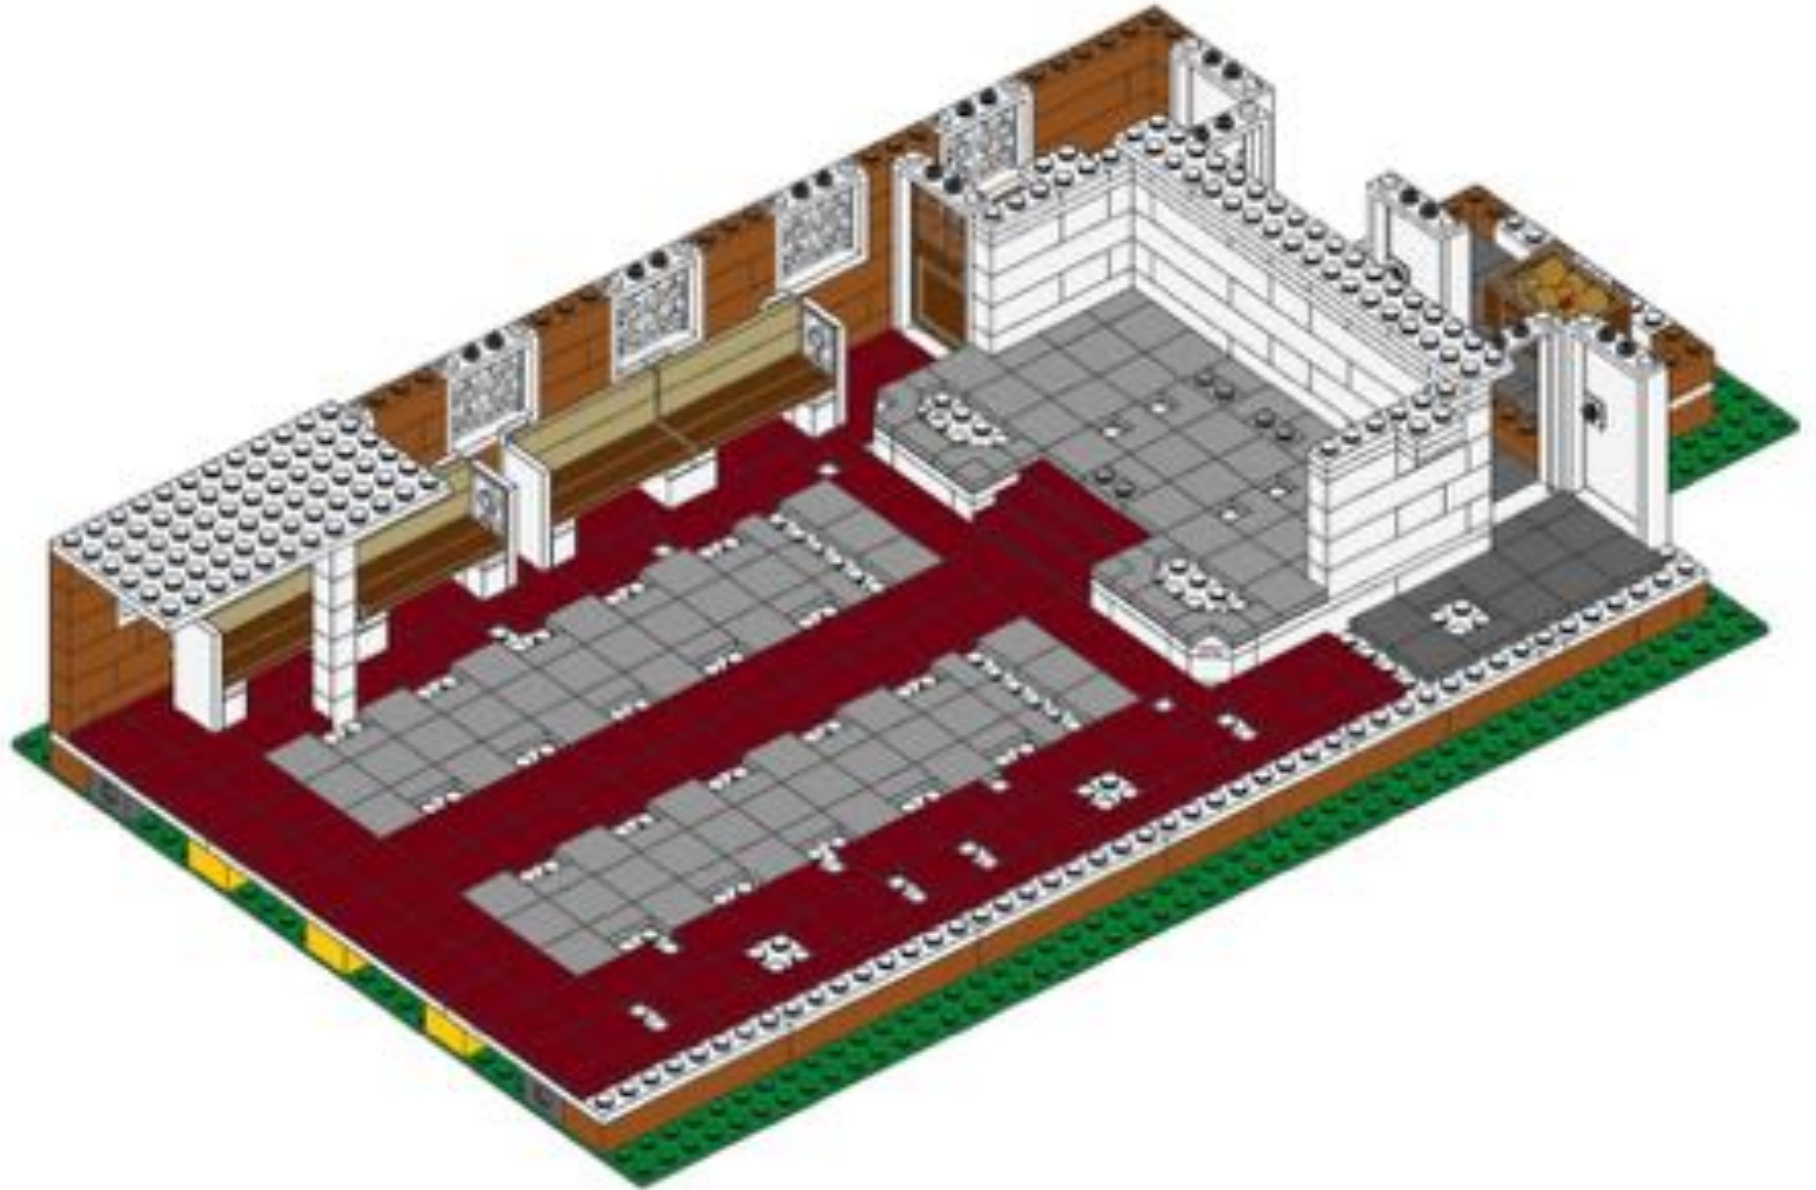


x18

66

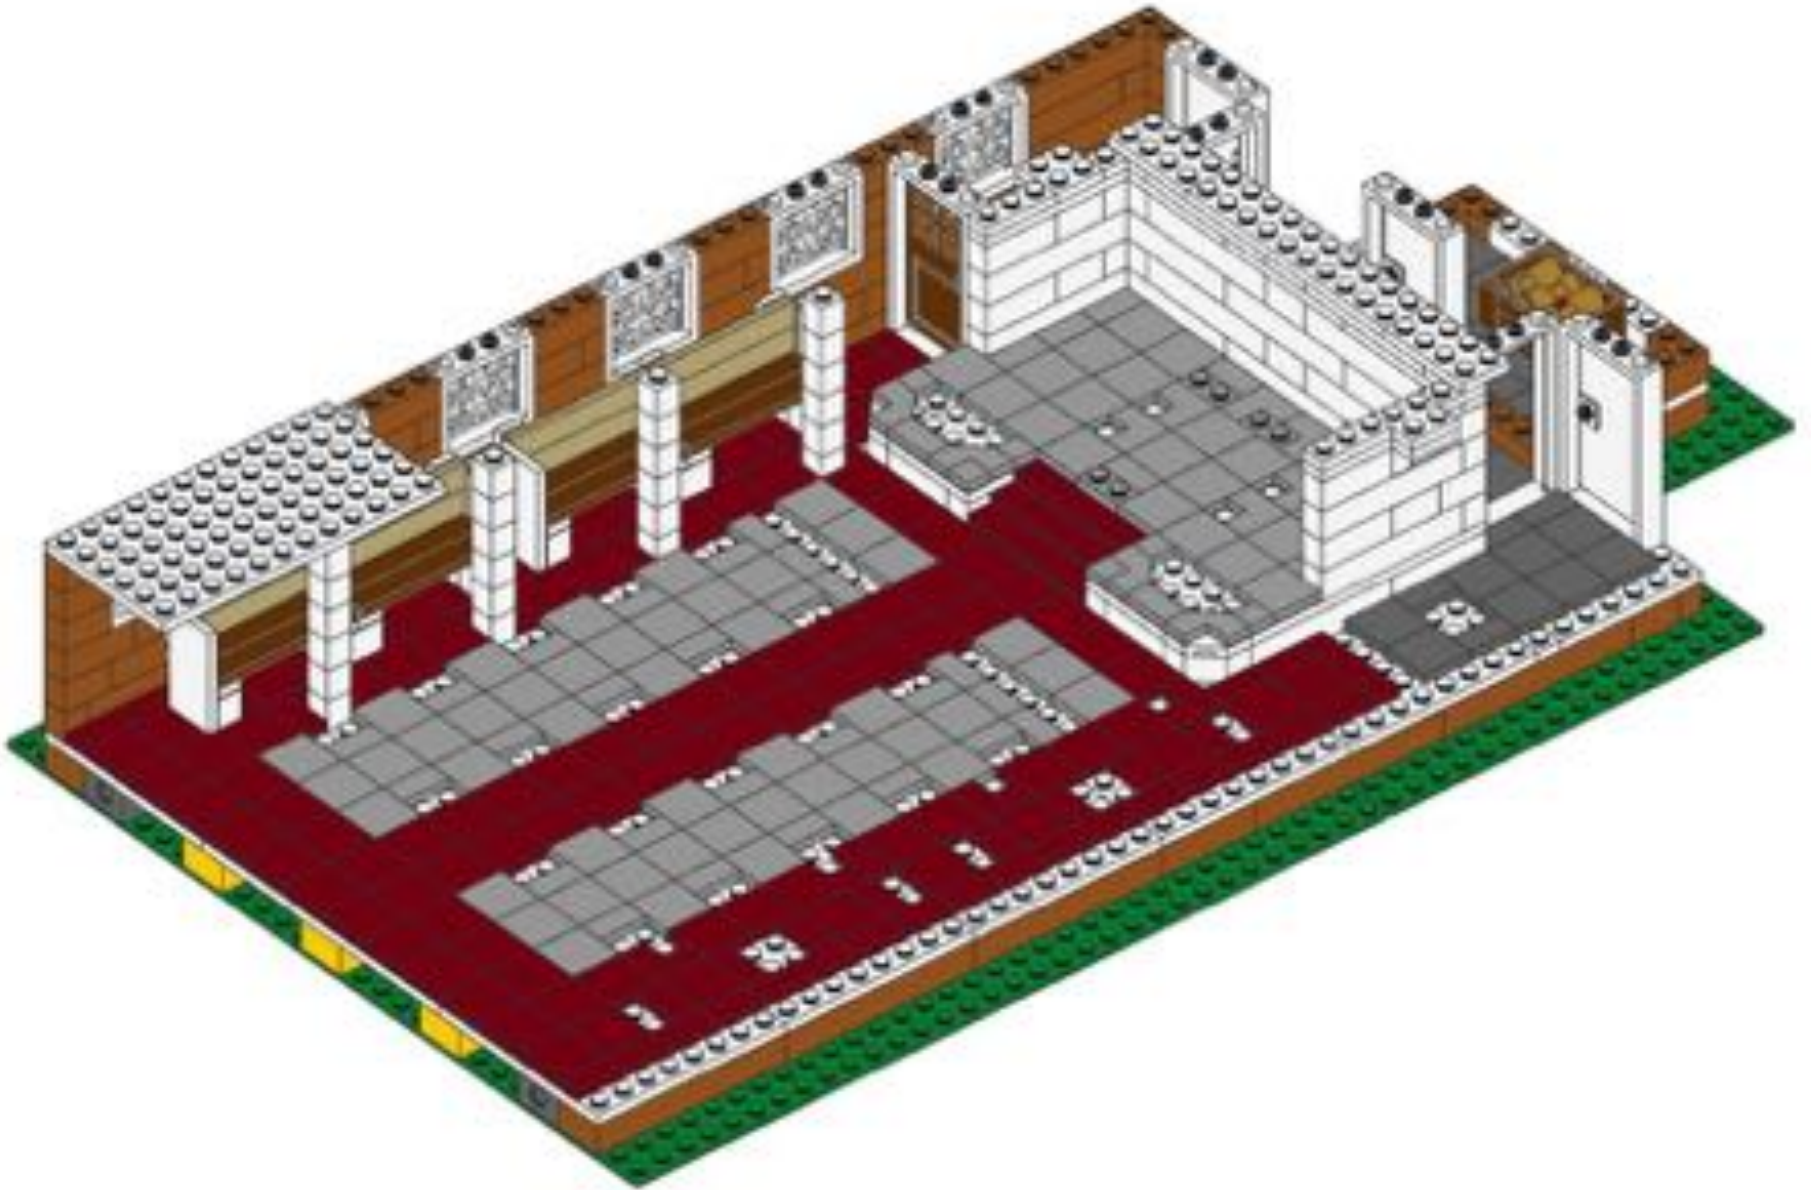

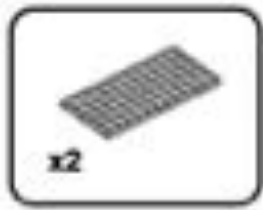


67

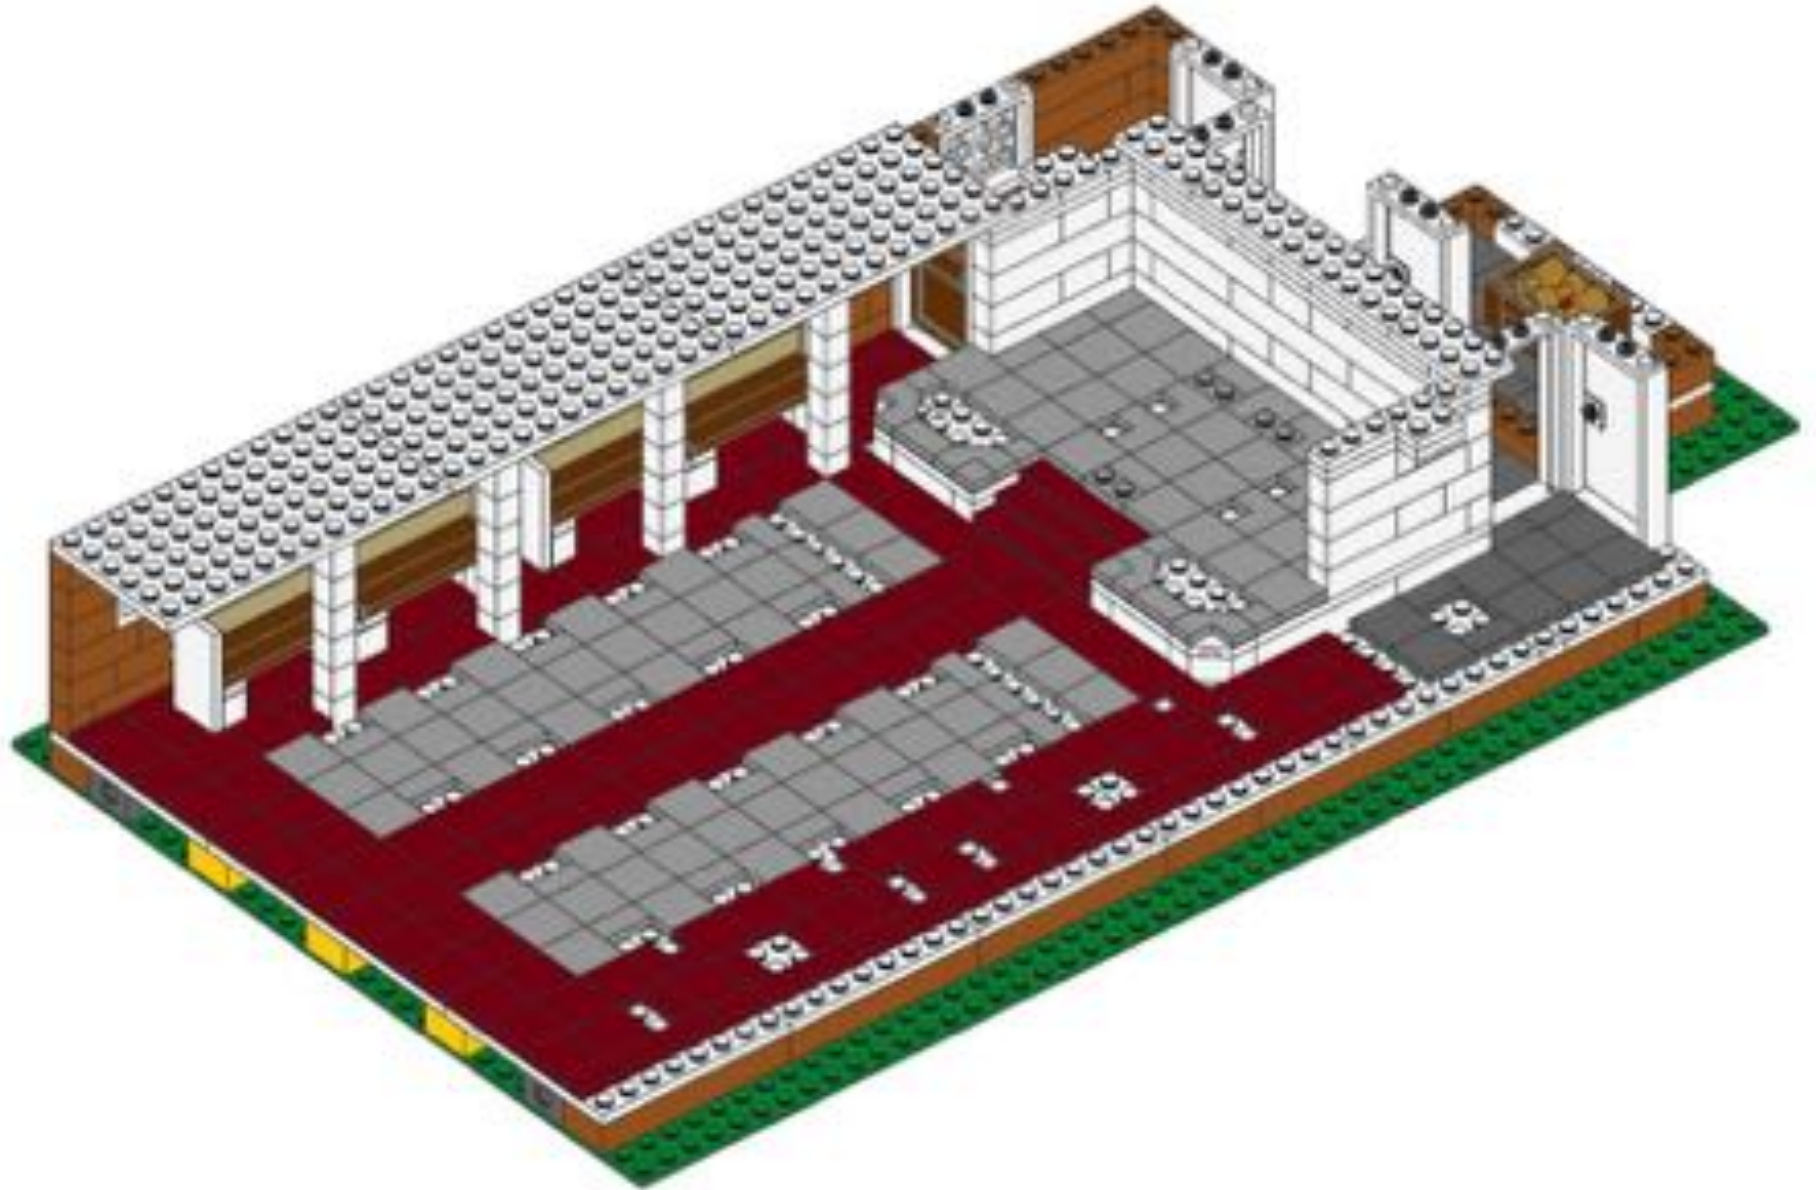





68

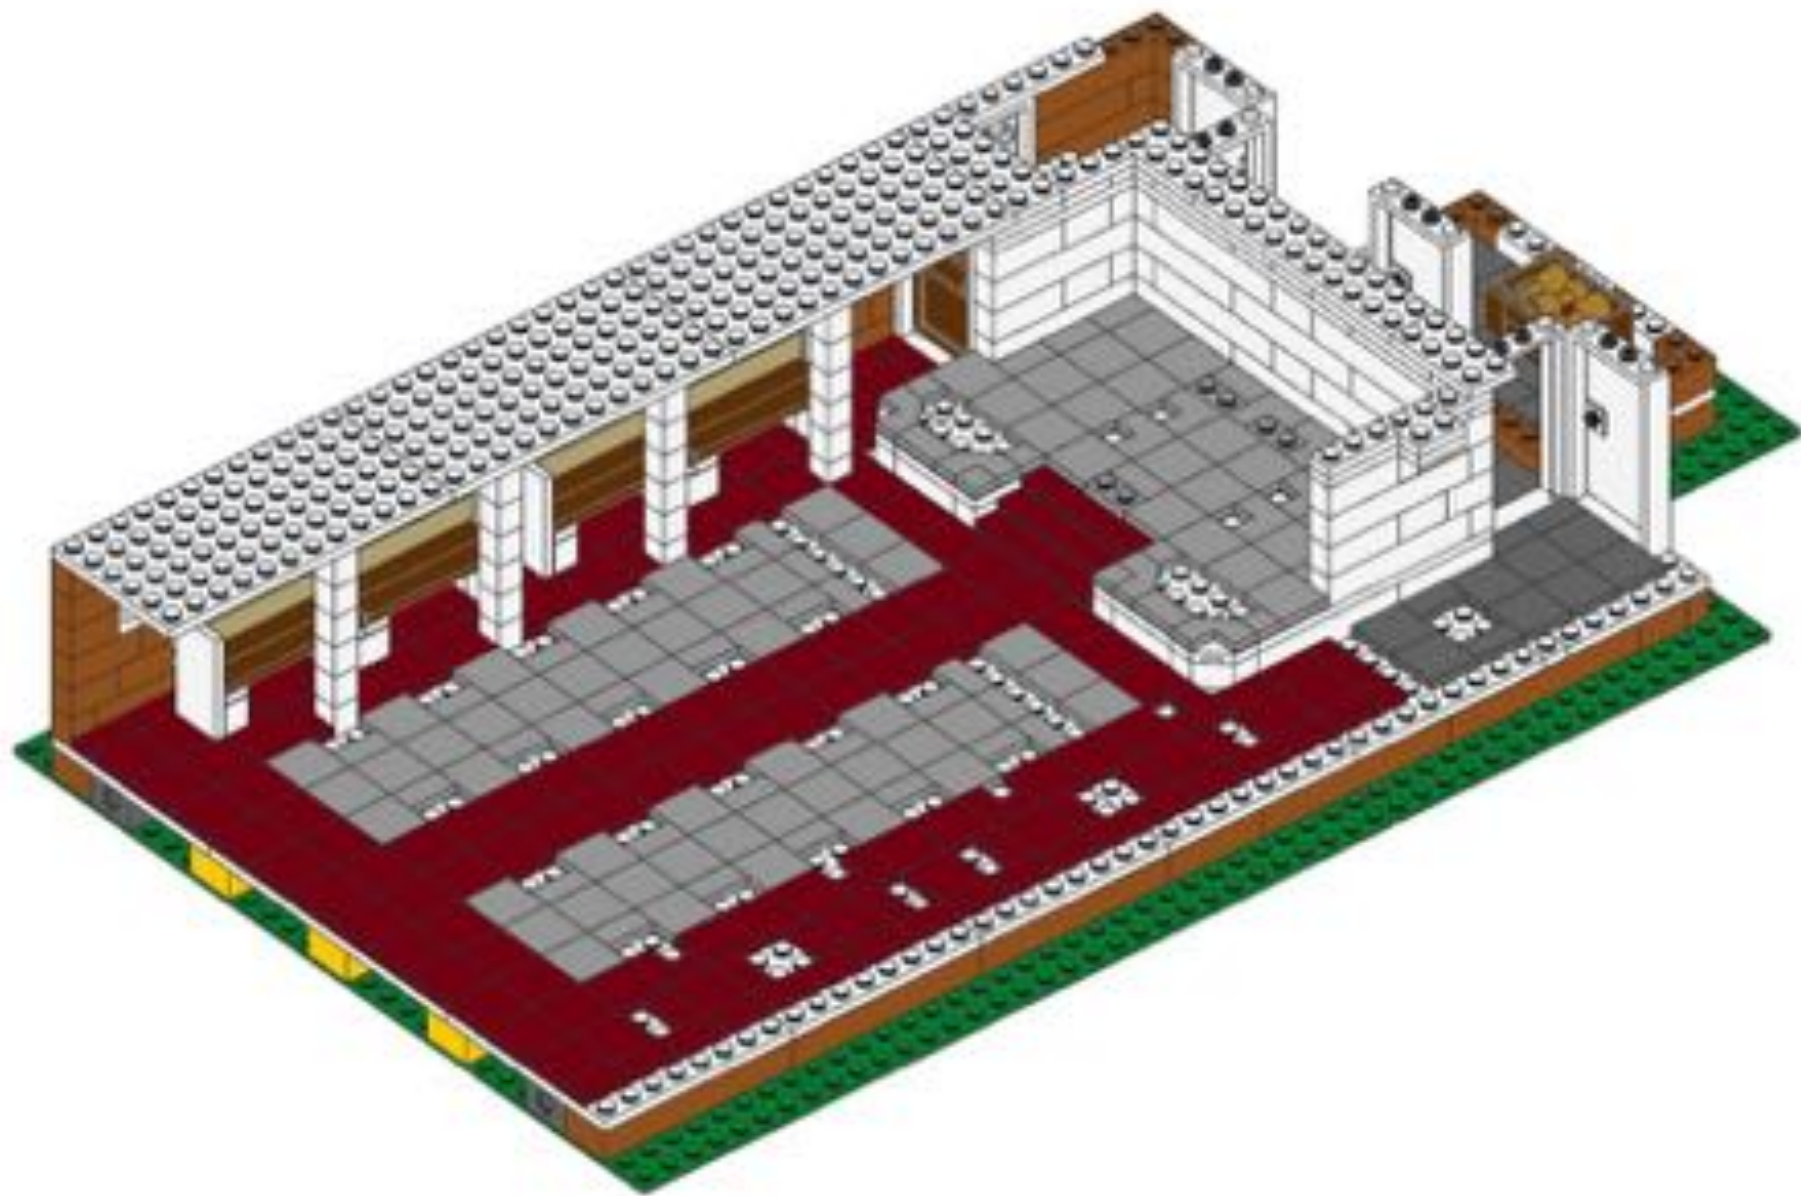


60

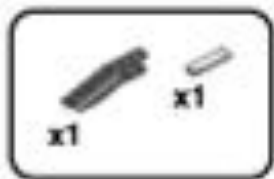


69

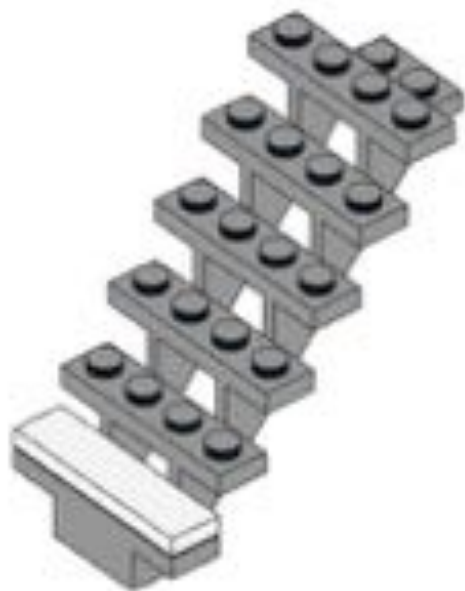


70

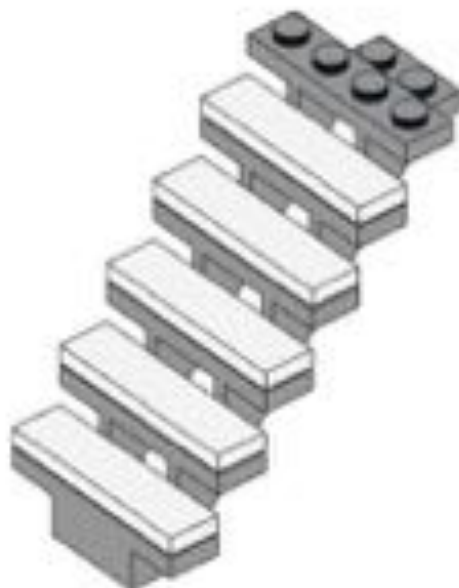

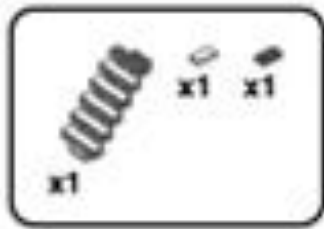


71

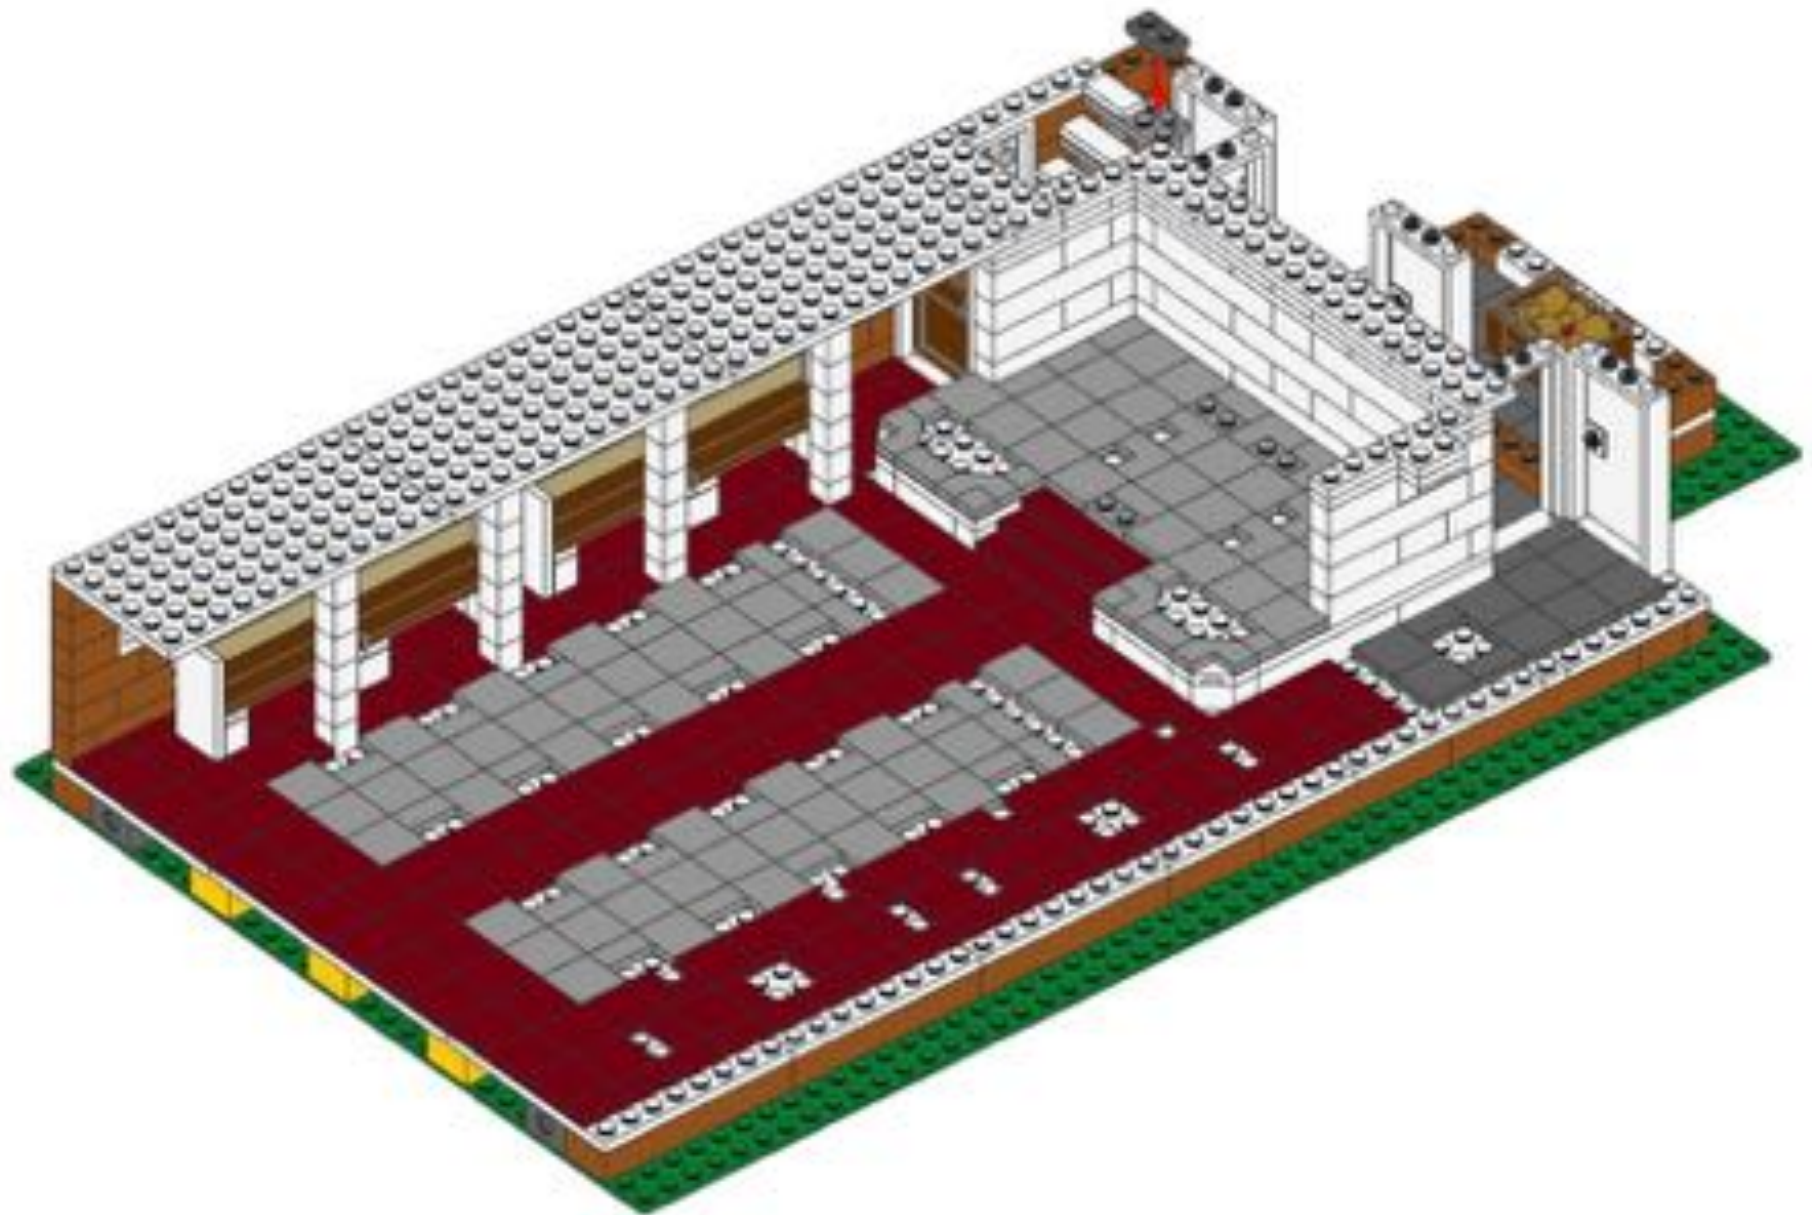






72

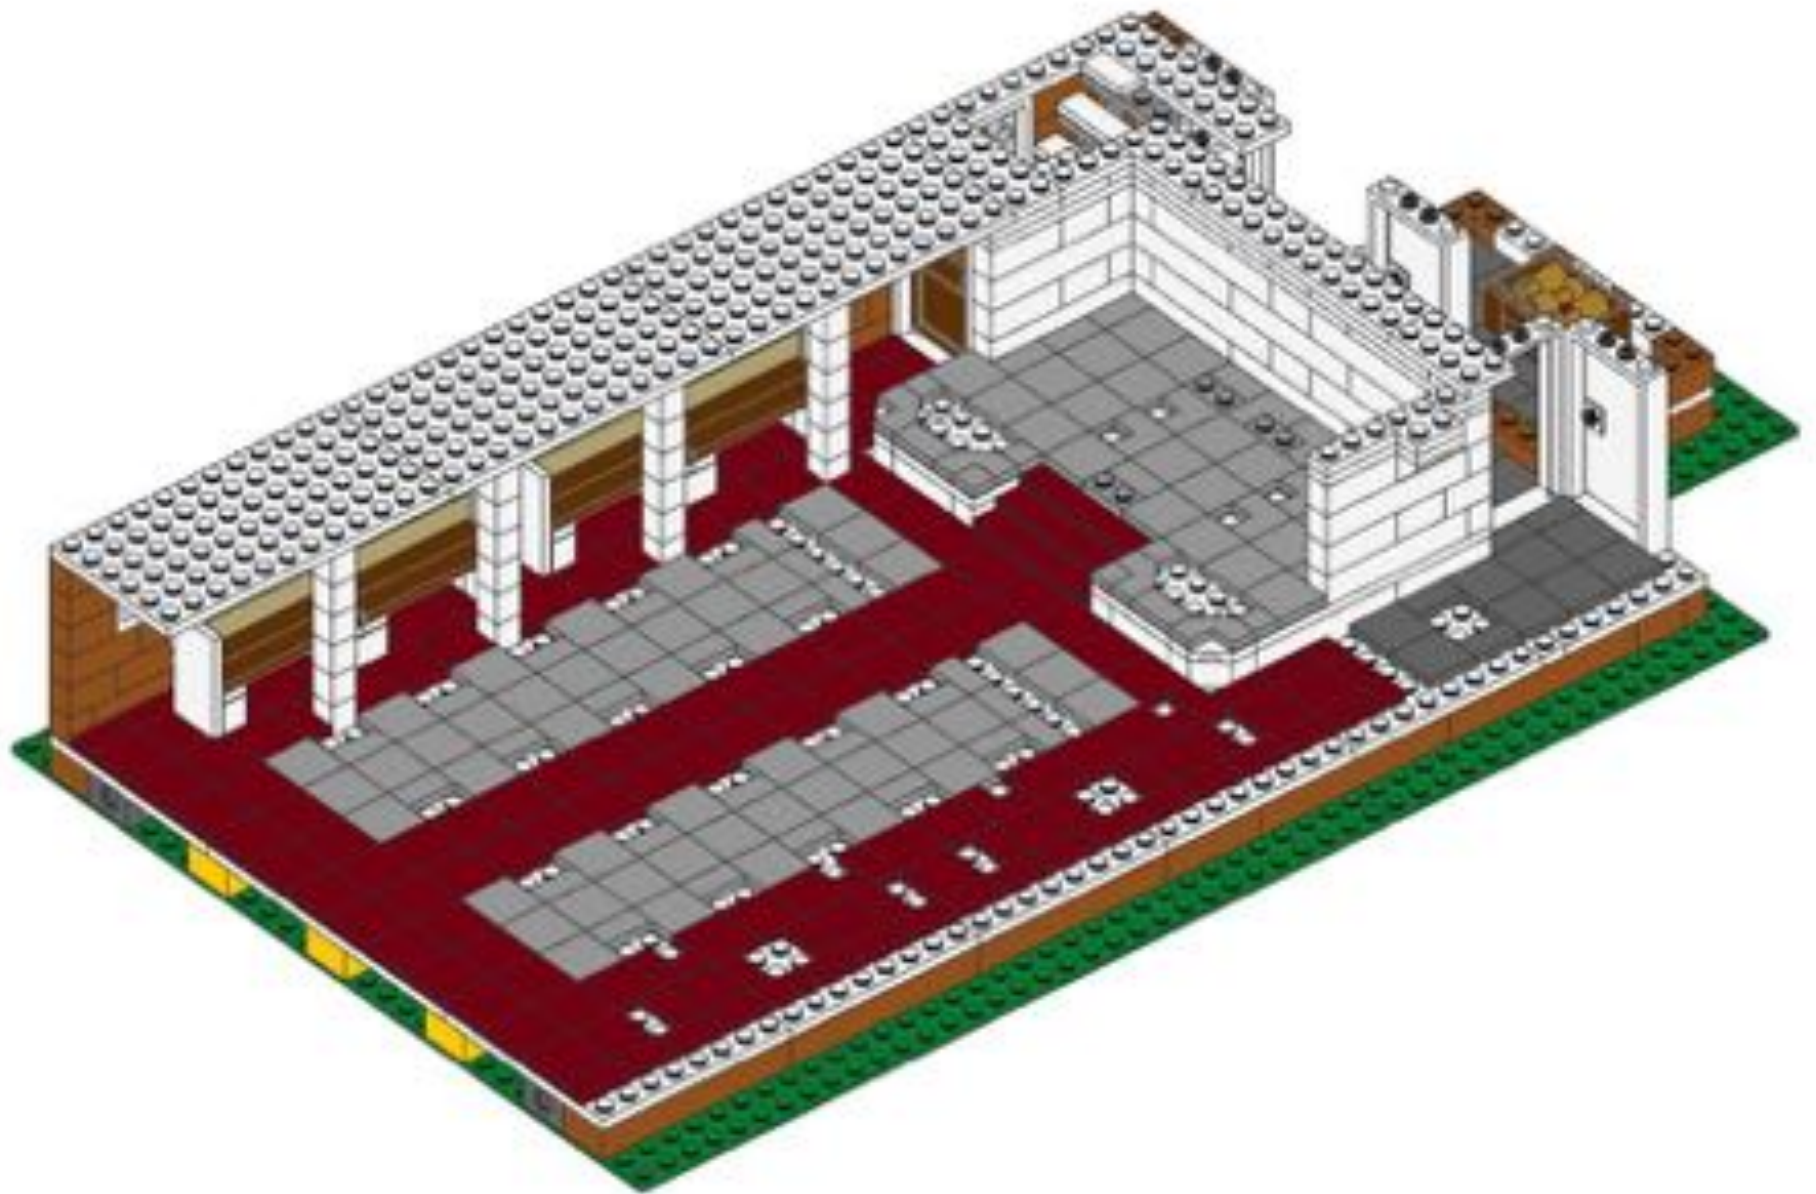




73

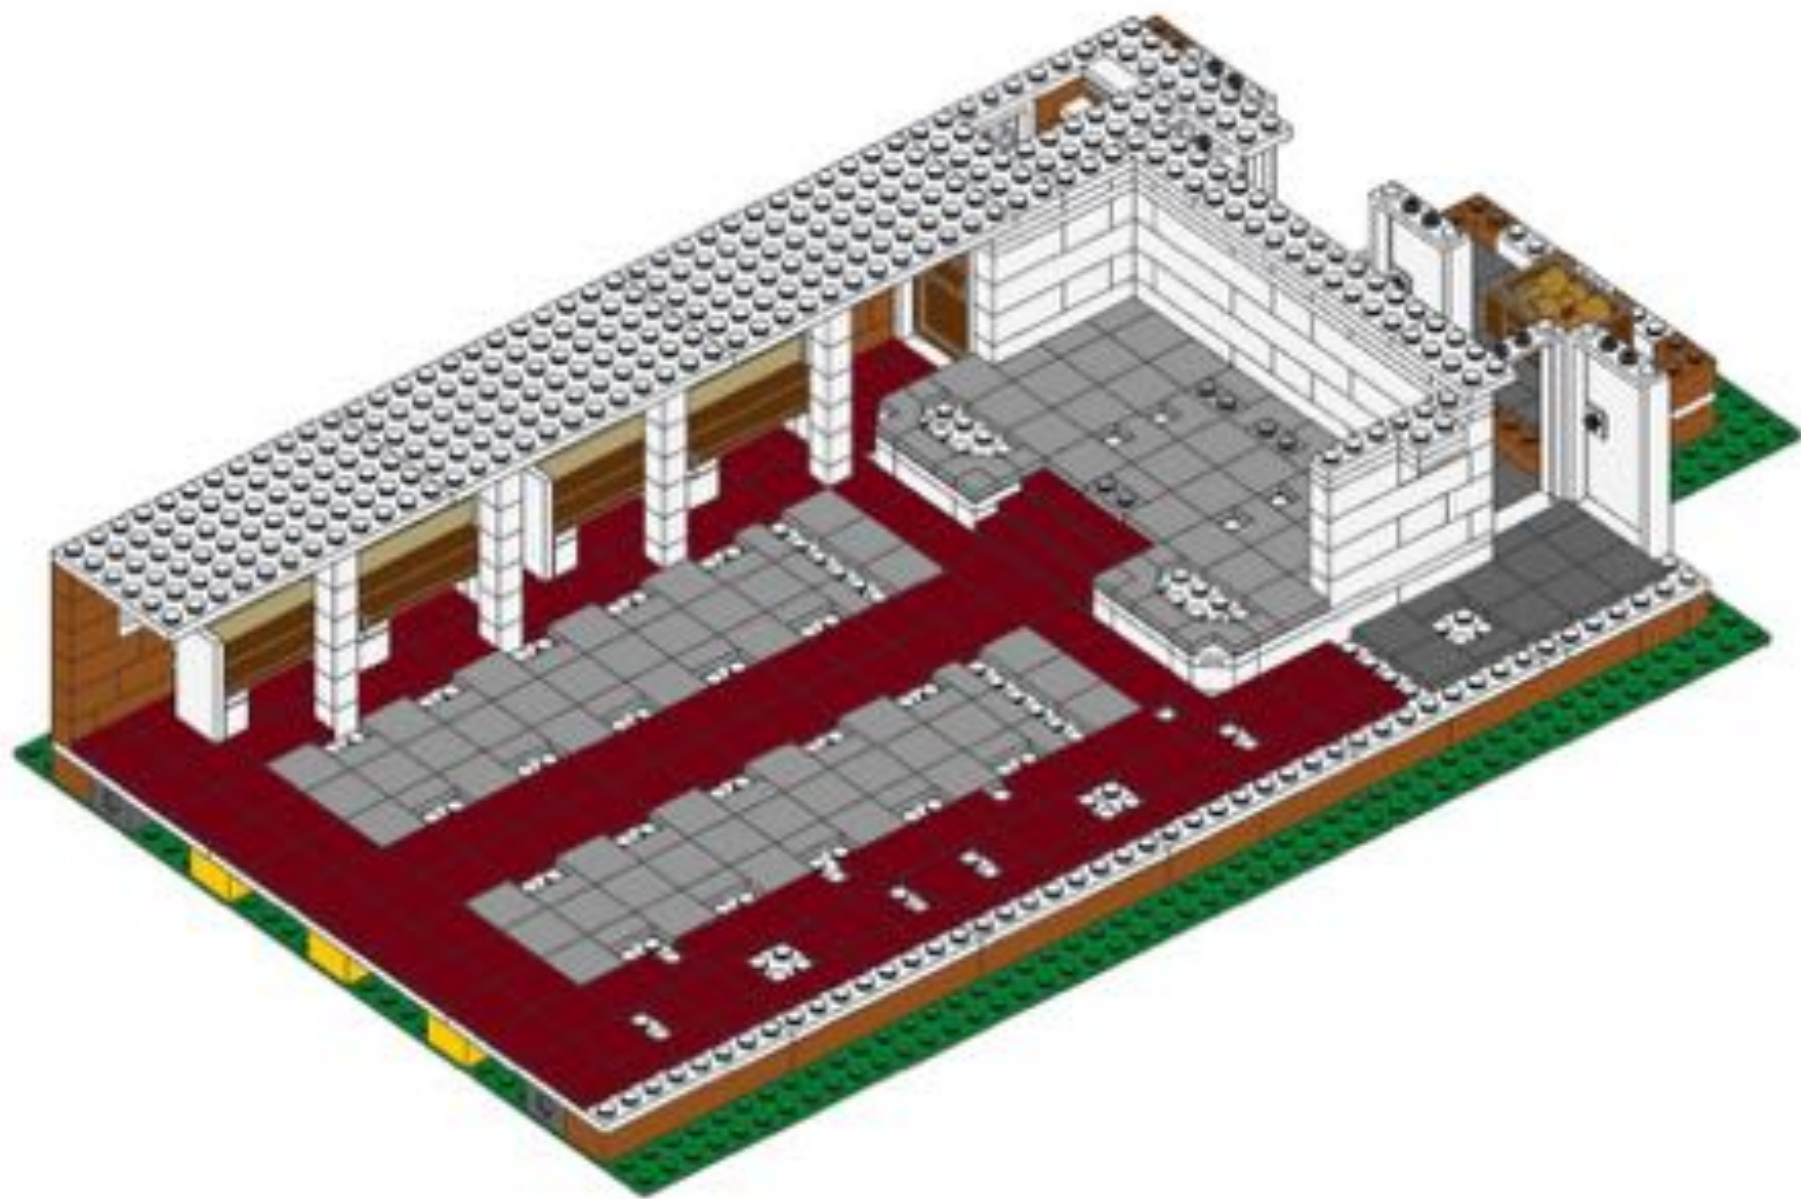




74

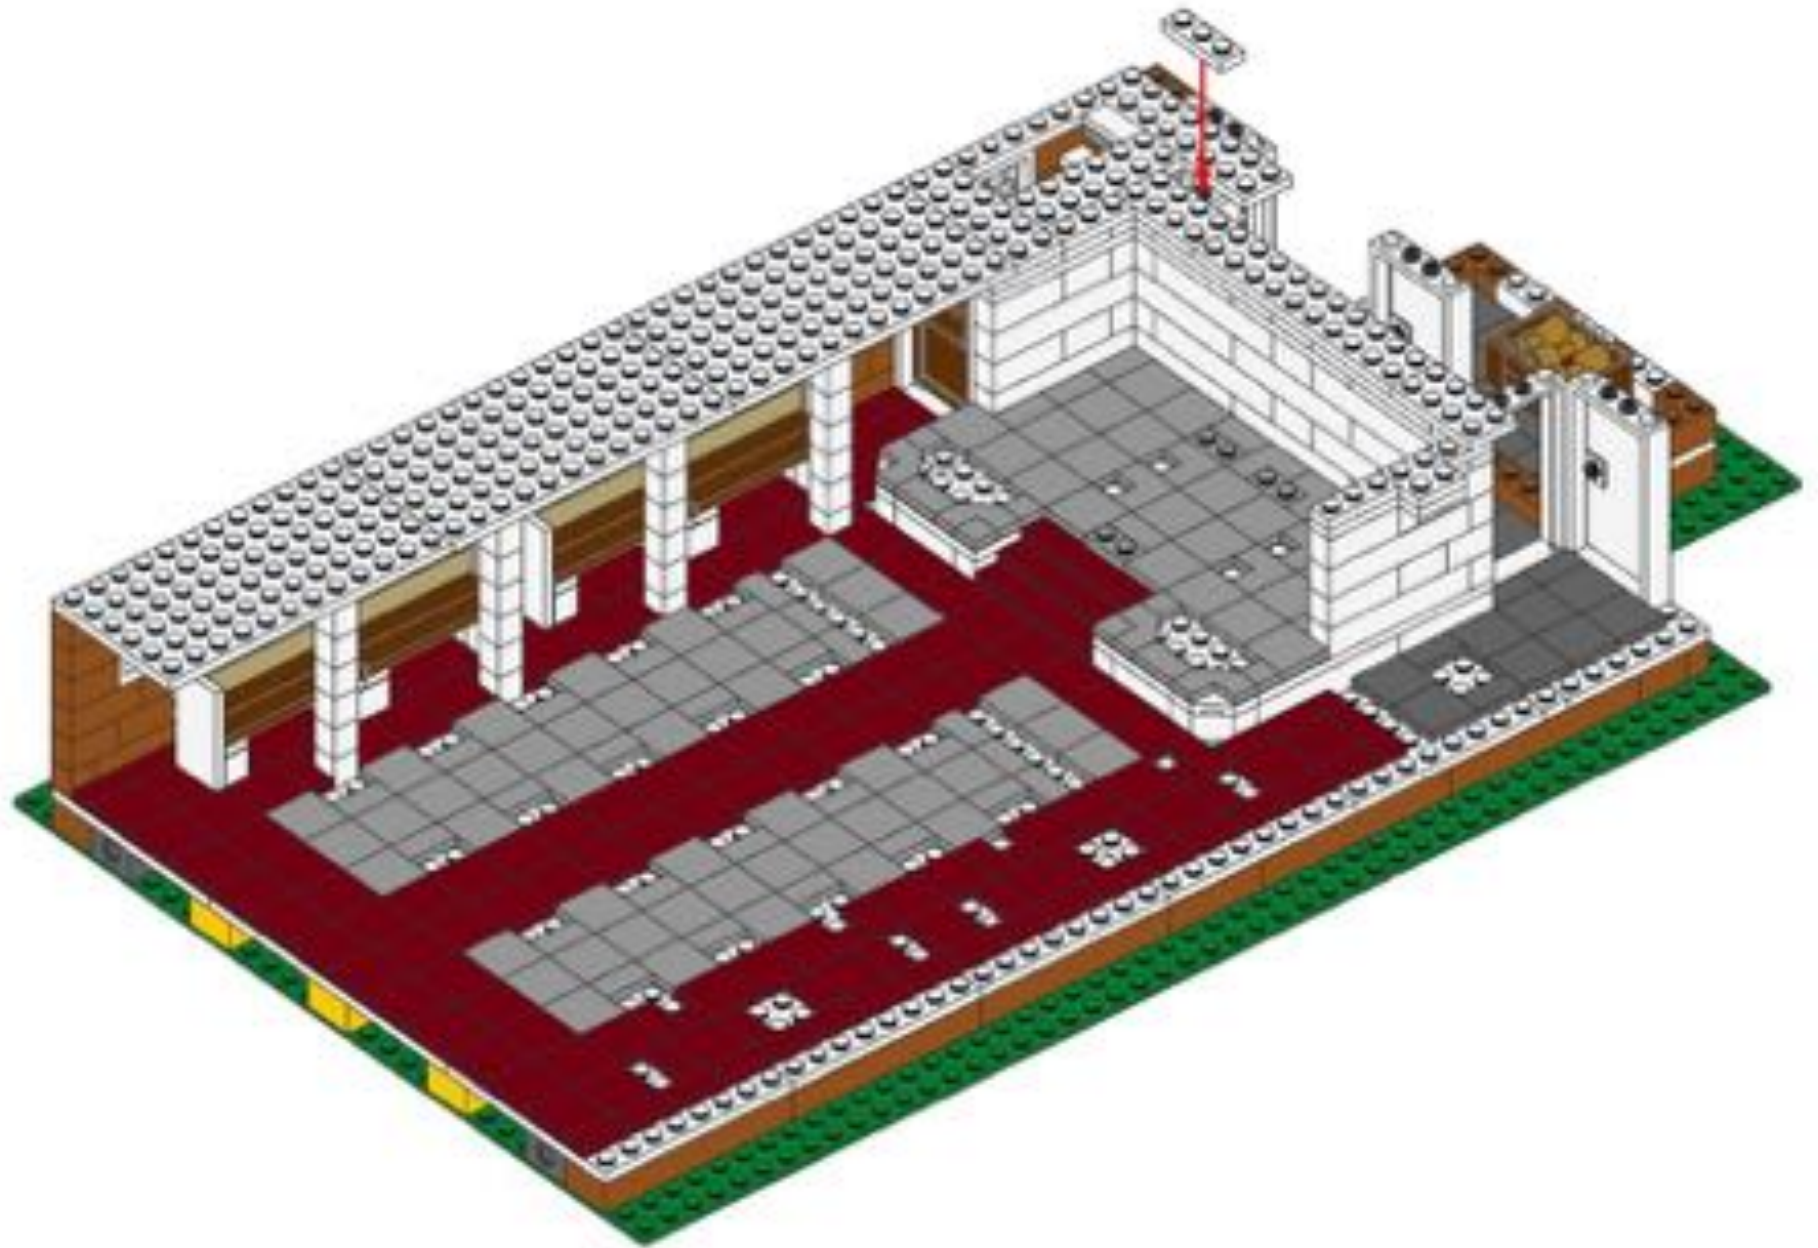


-  x4
-  x2
-  x3
-  x3
-  x1
-  x2

75

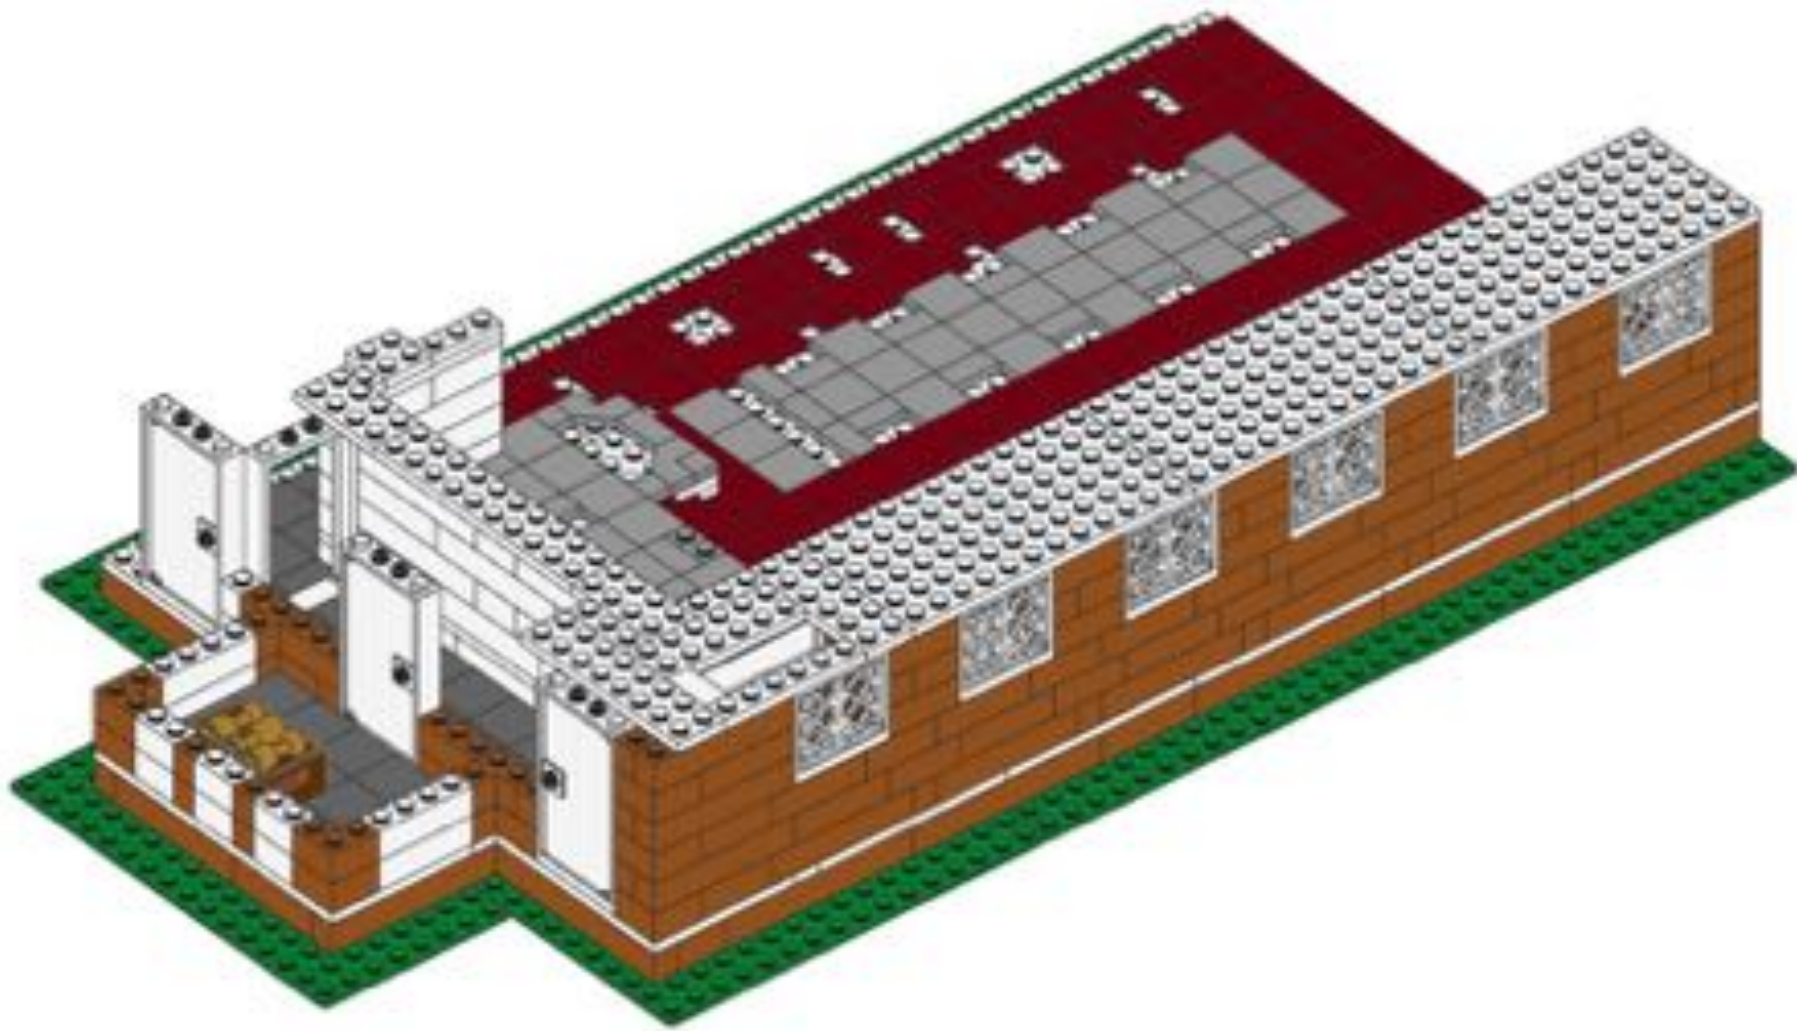




76

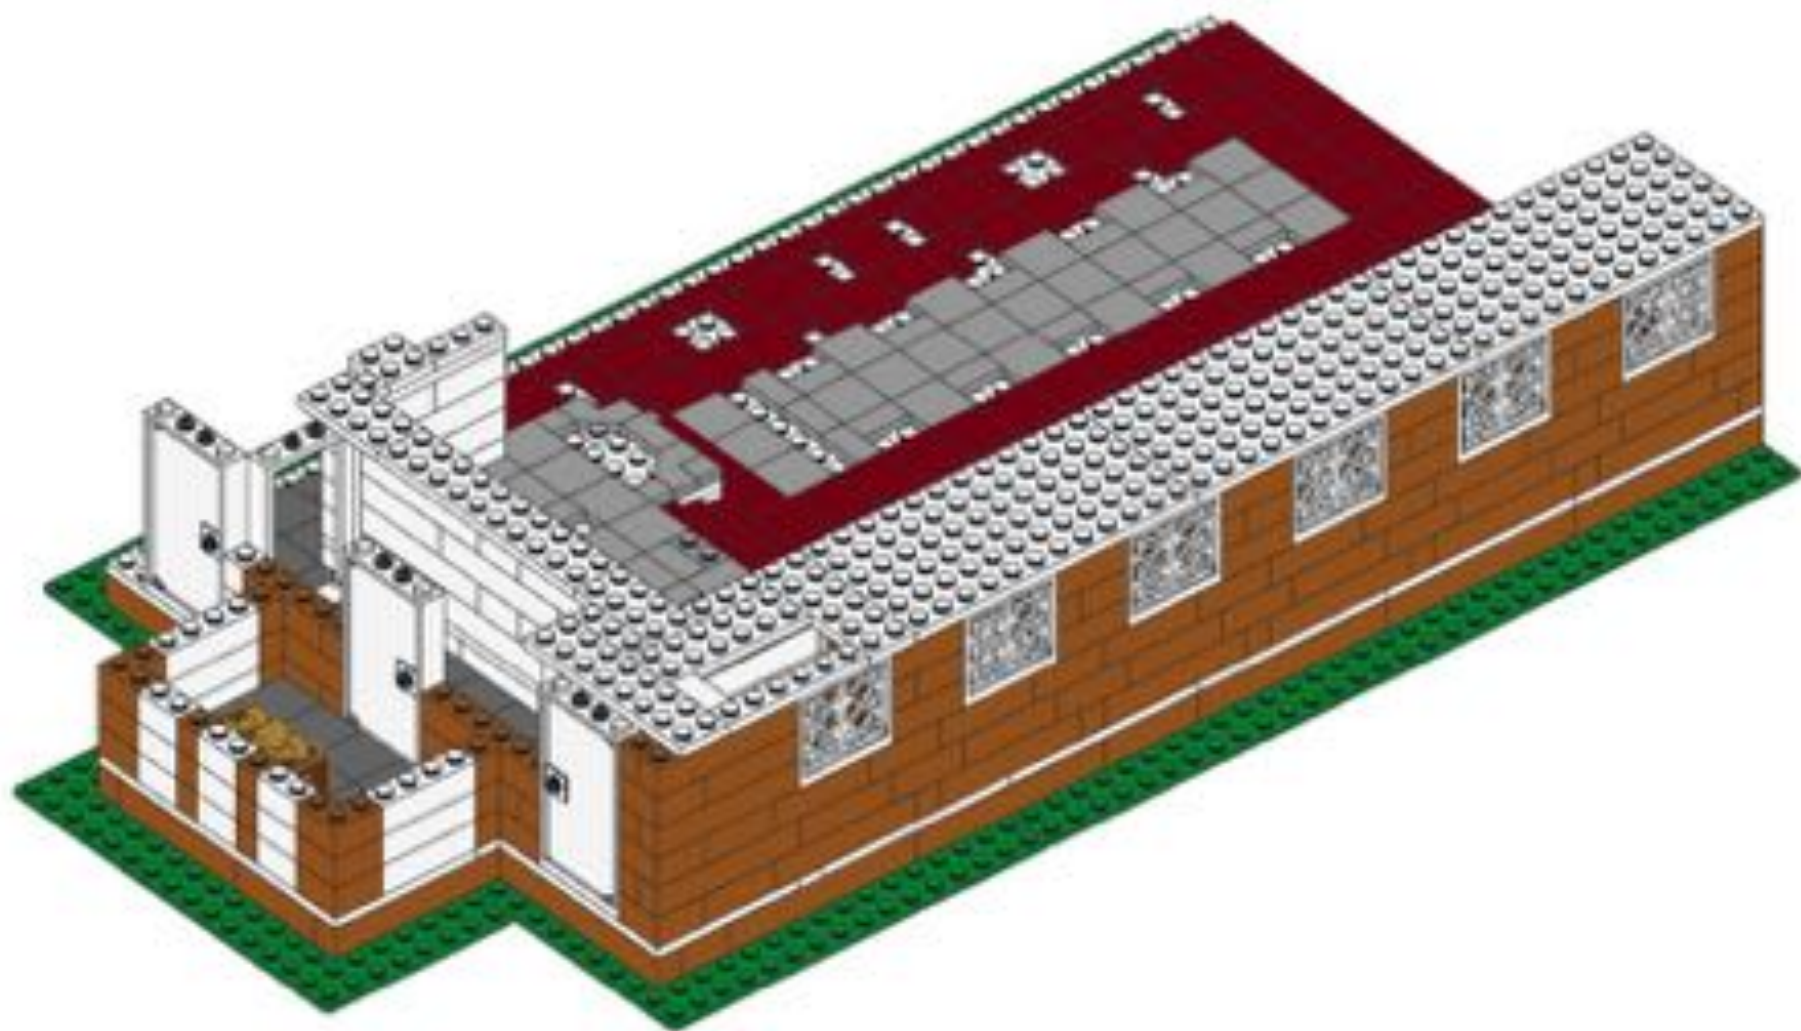




77

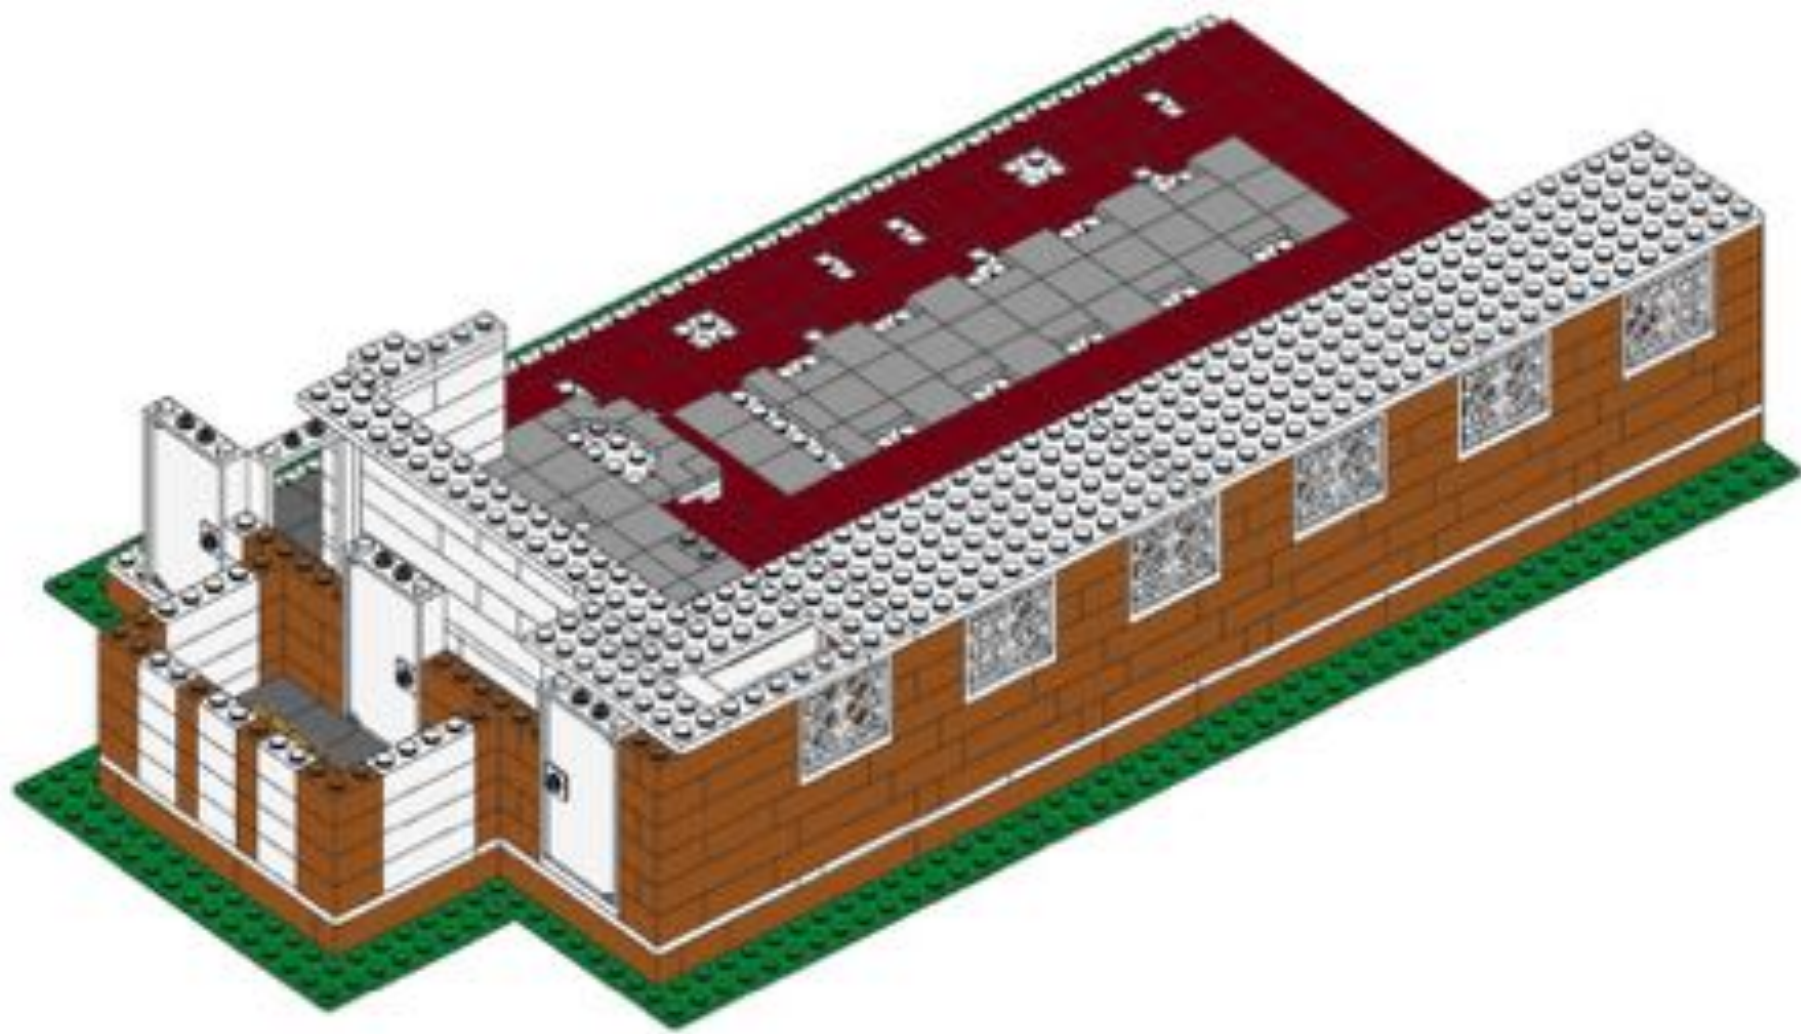




78

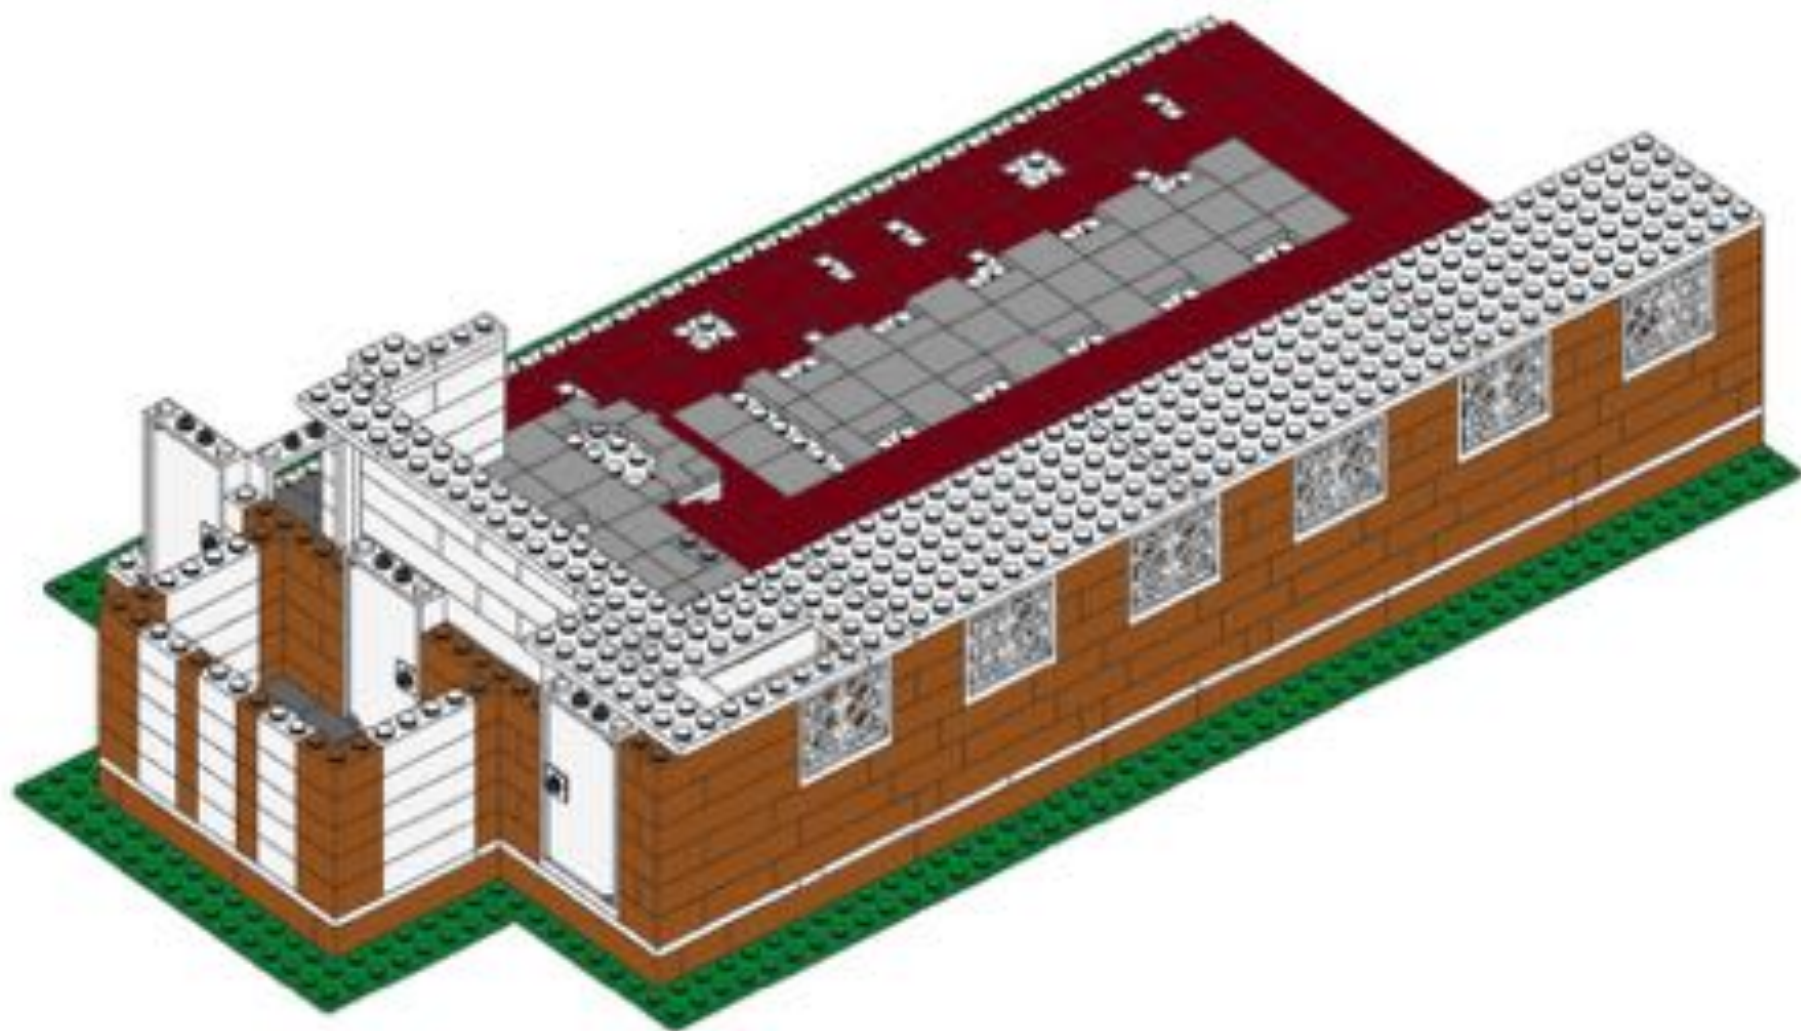


-  x4
-  x2
-  x3
-  x3
-  x1
-  x2

79

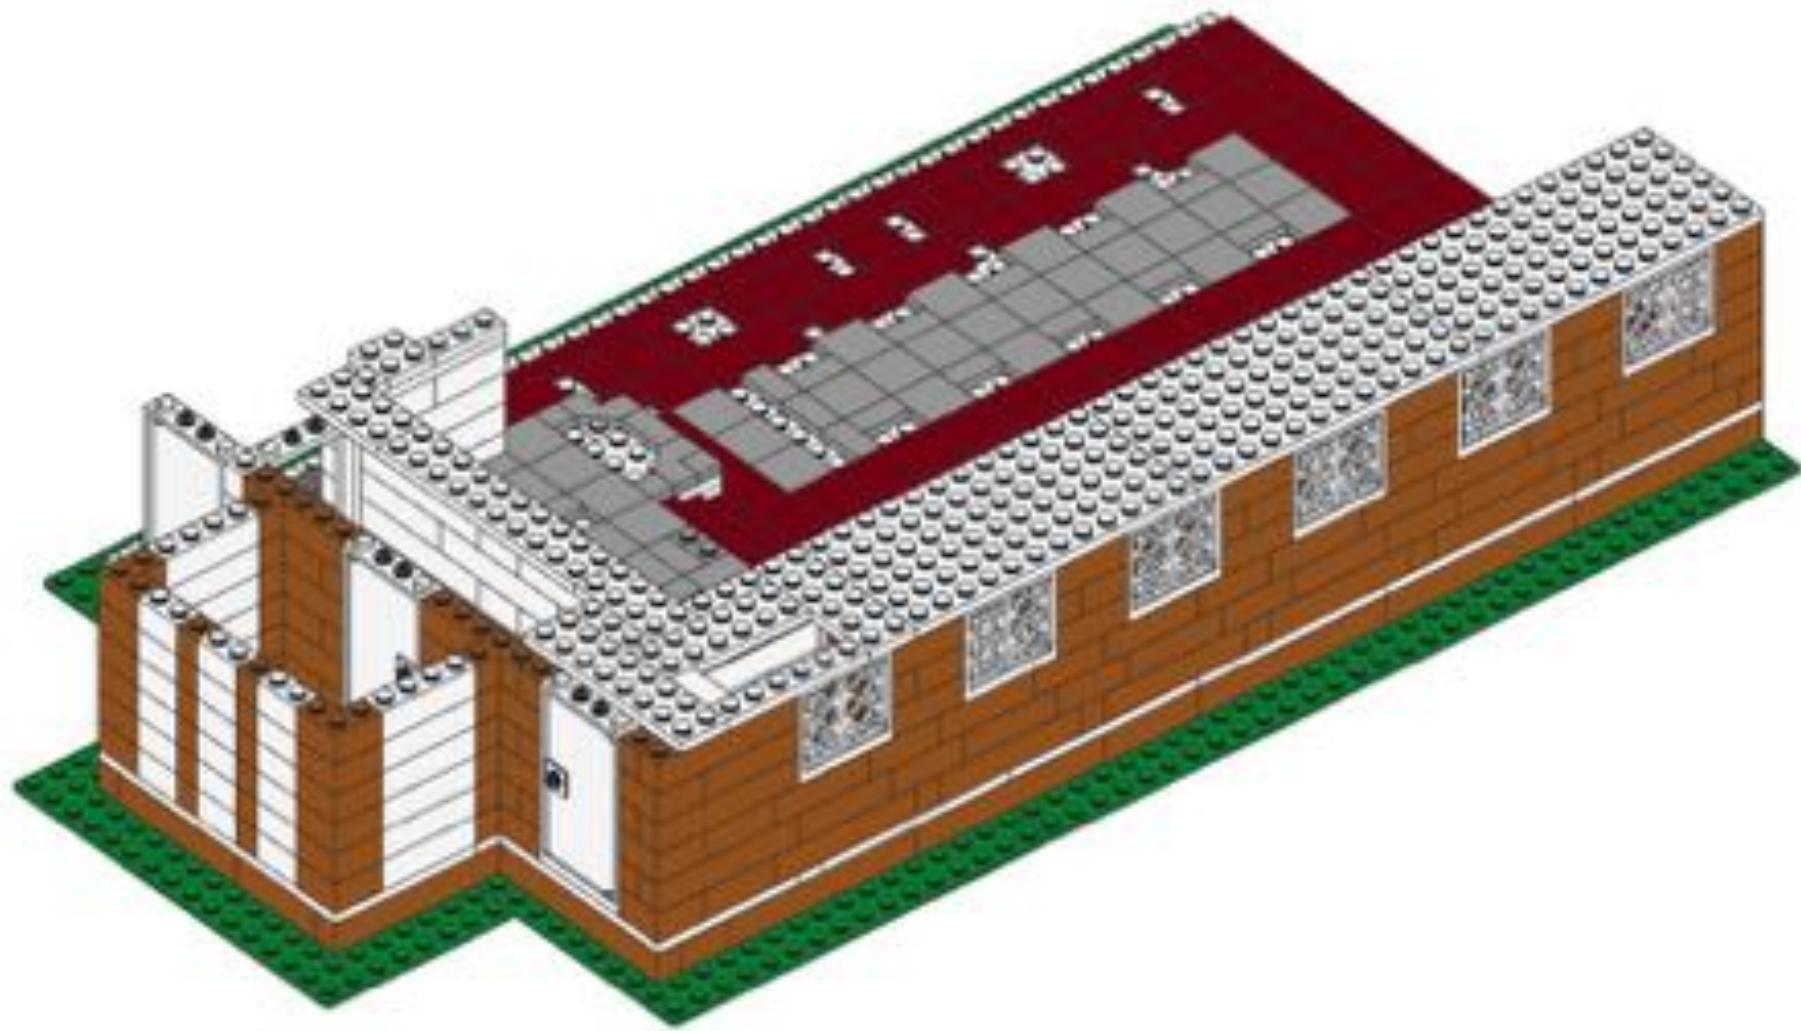


70



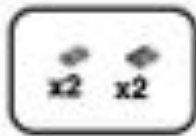




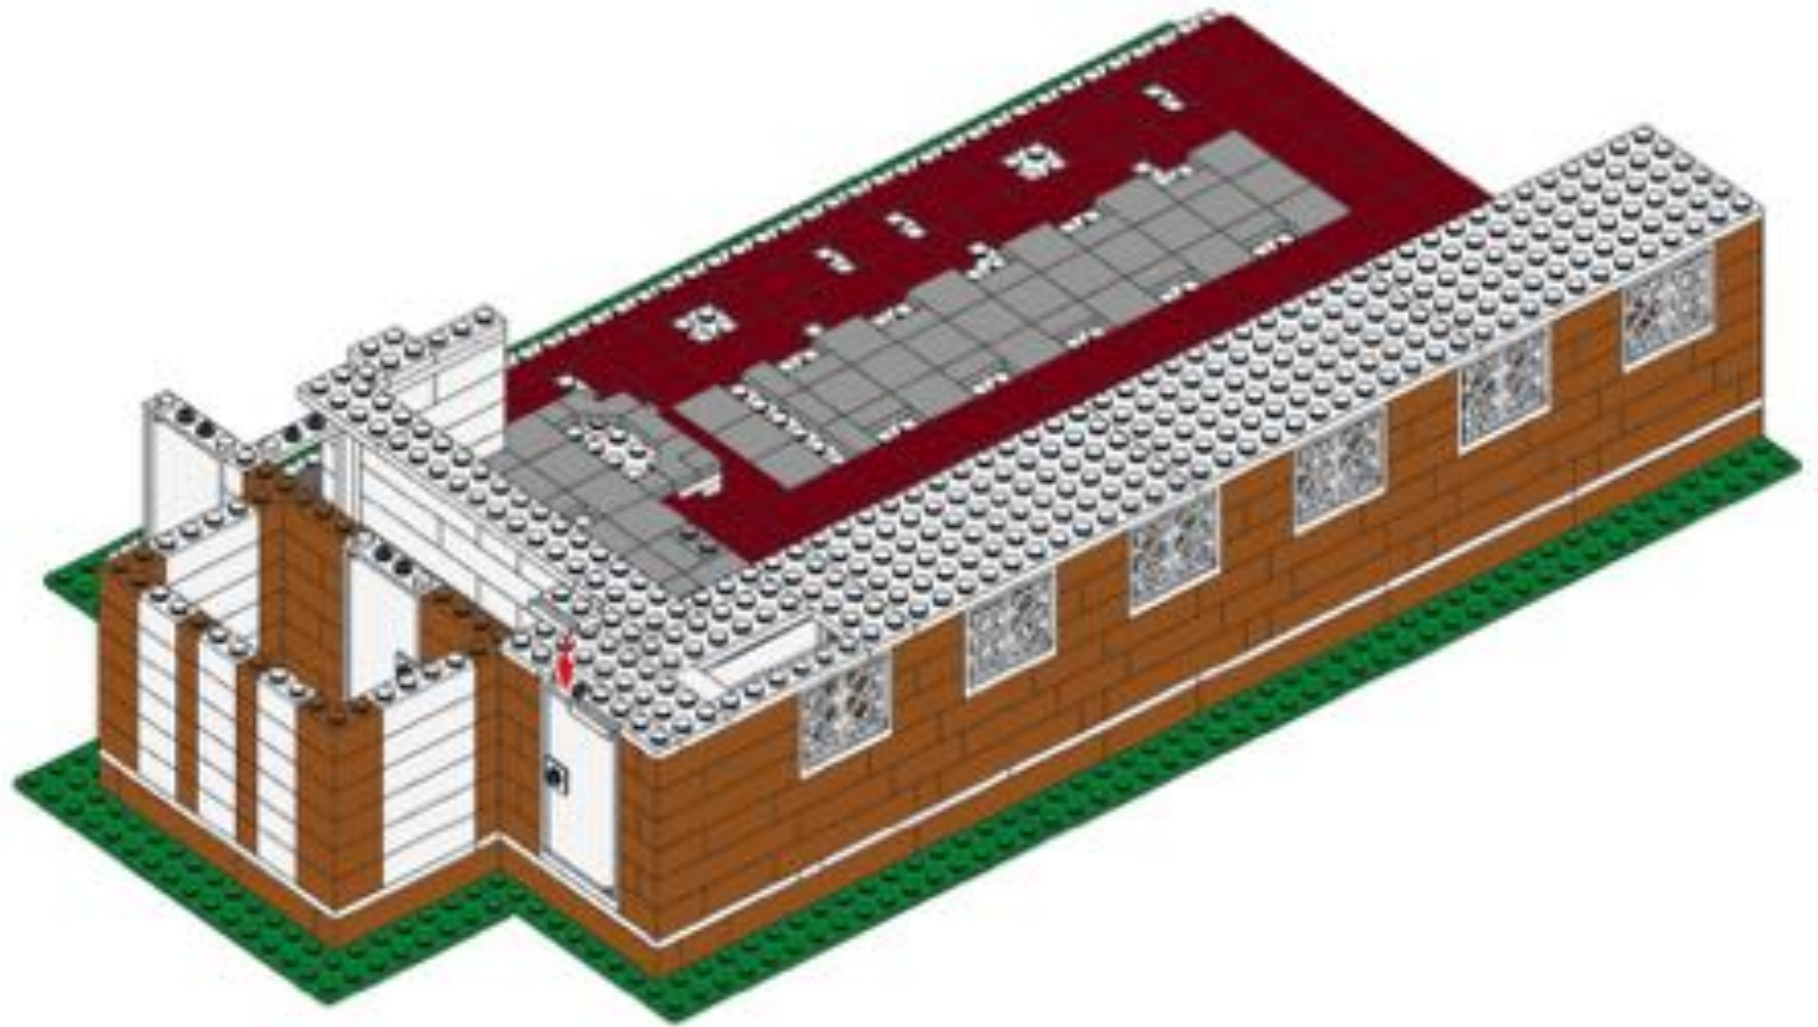

80



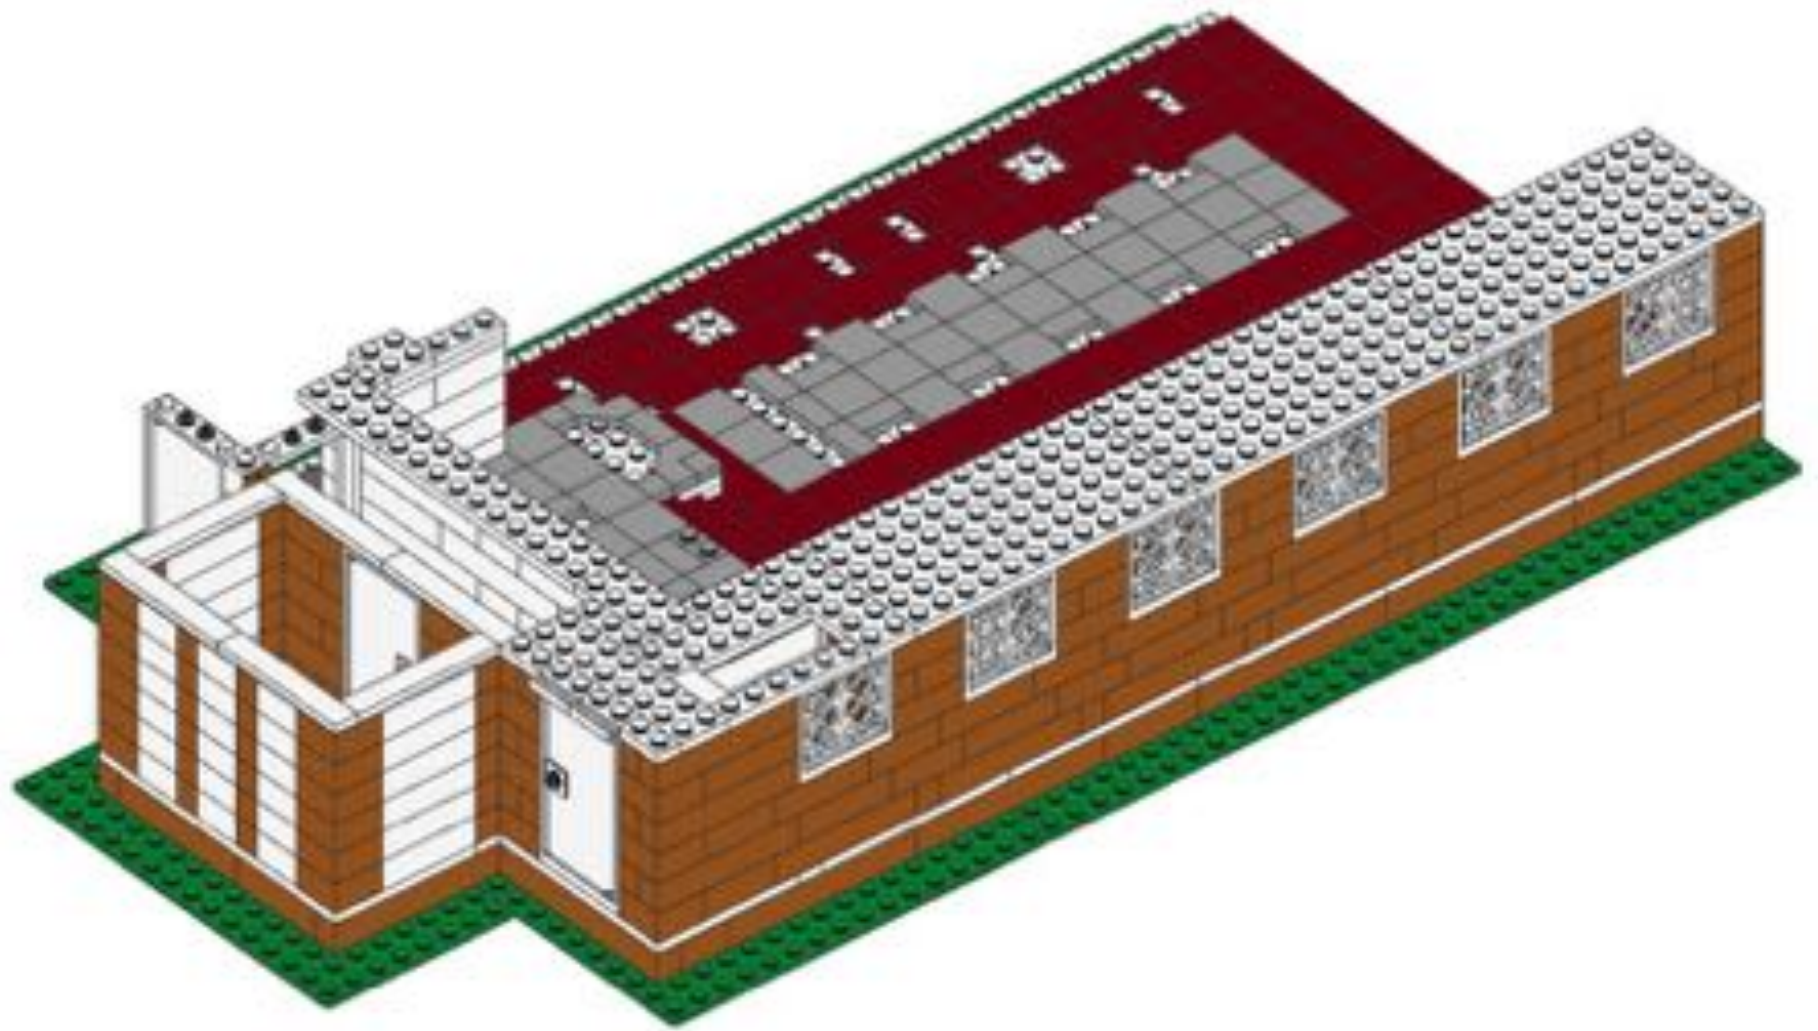



81




-  x25
-  x16
-  x4
-  x1

82

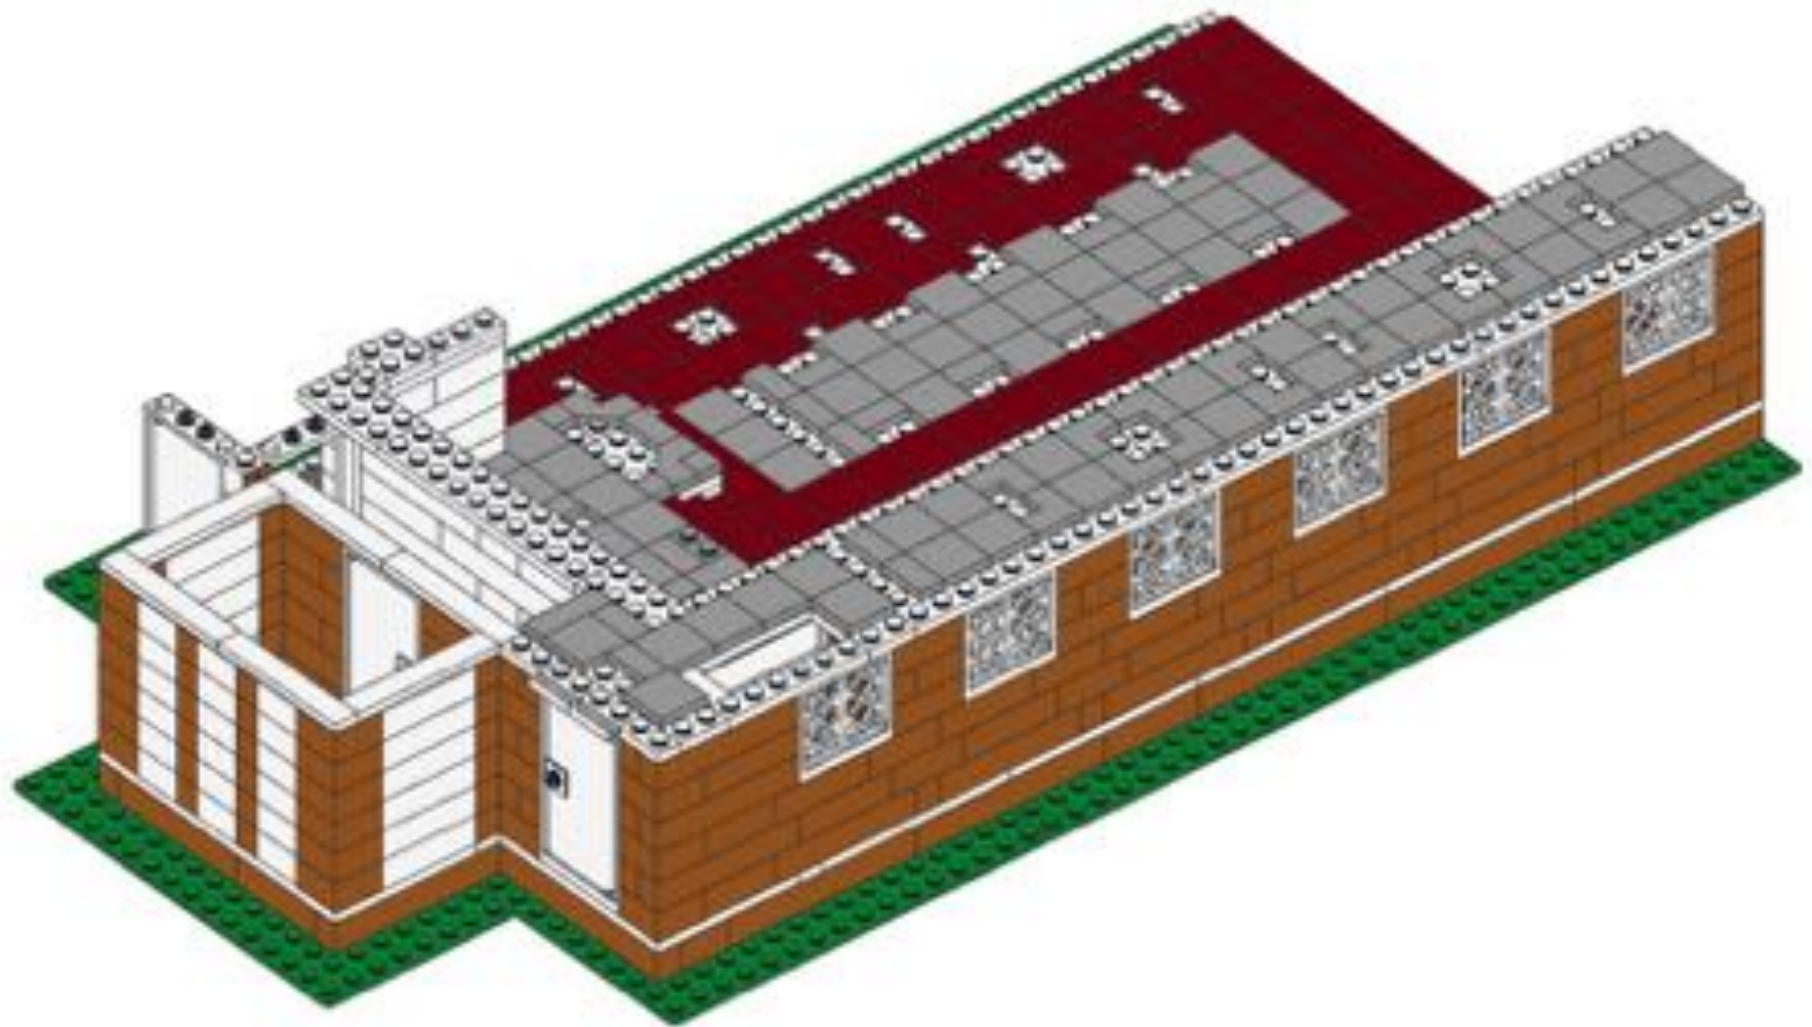

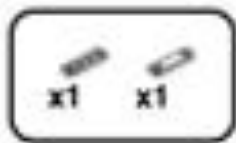


83

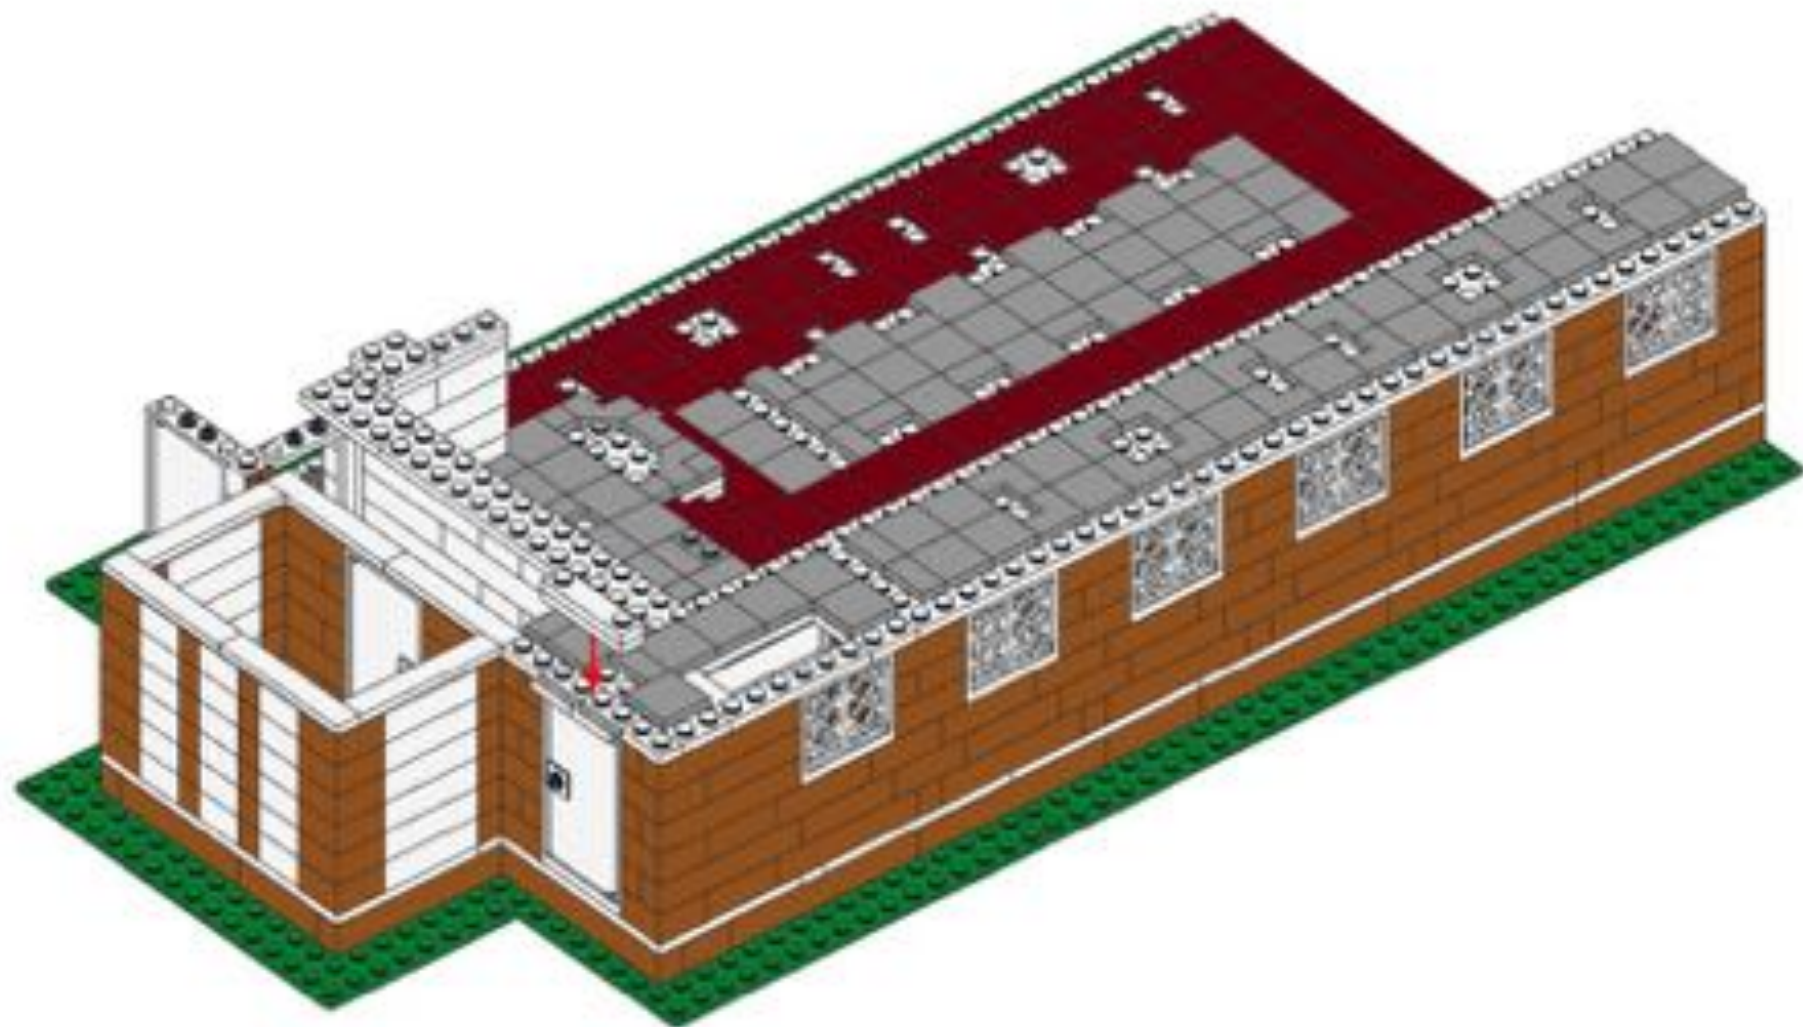

74




84

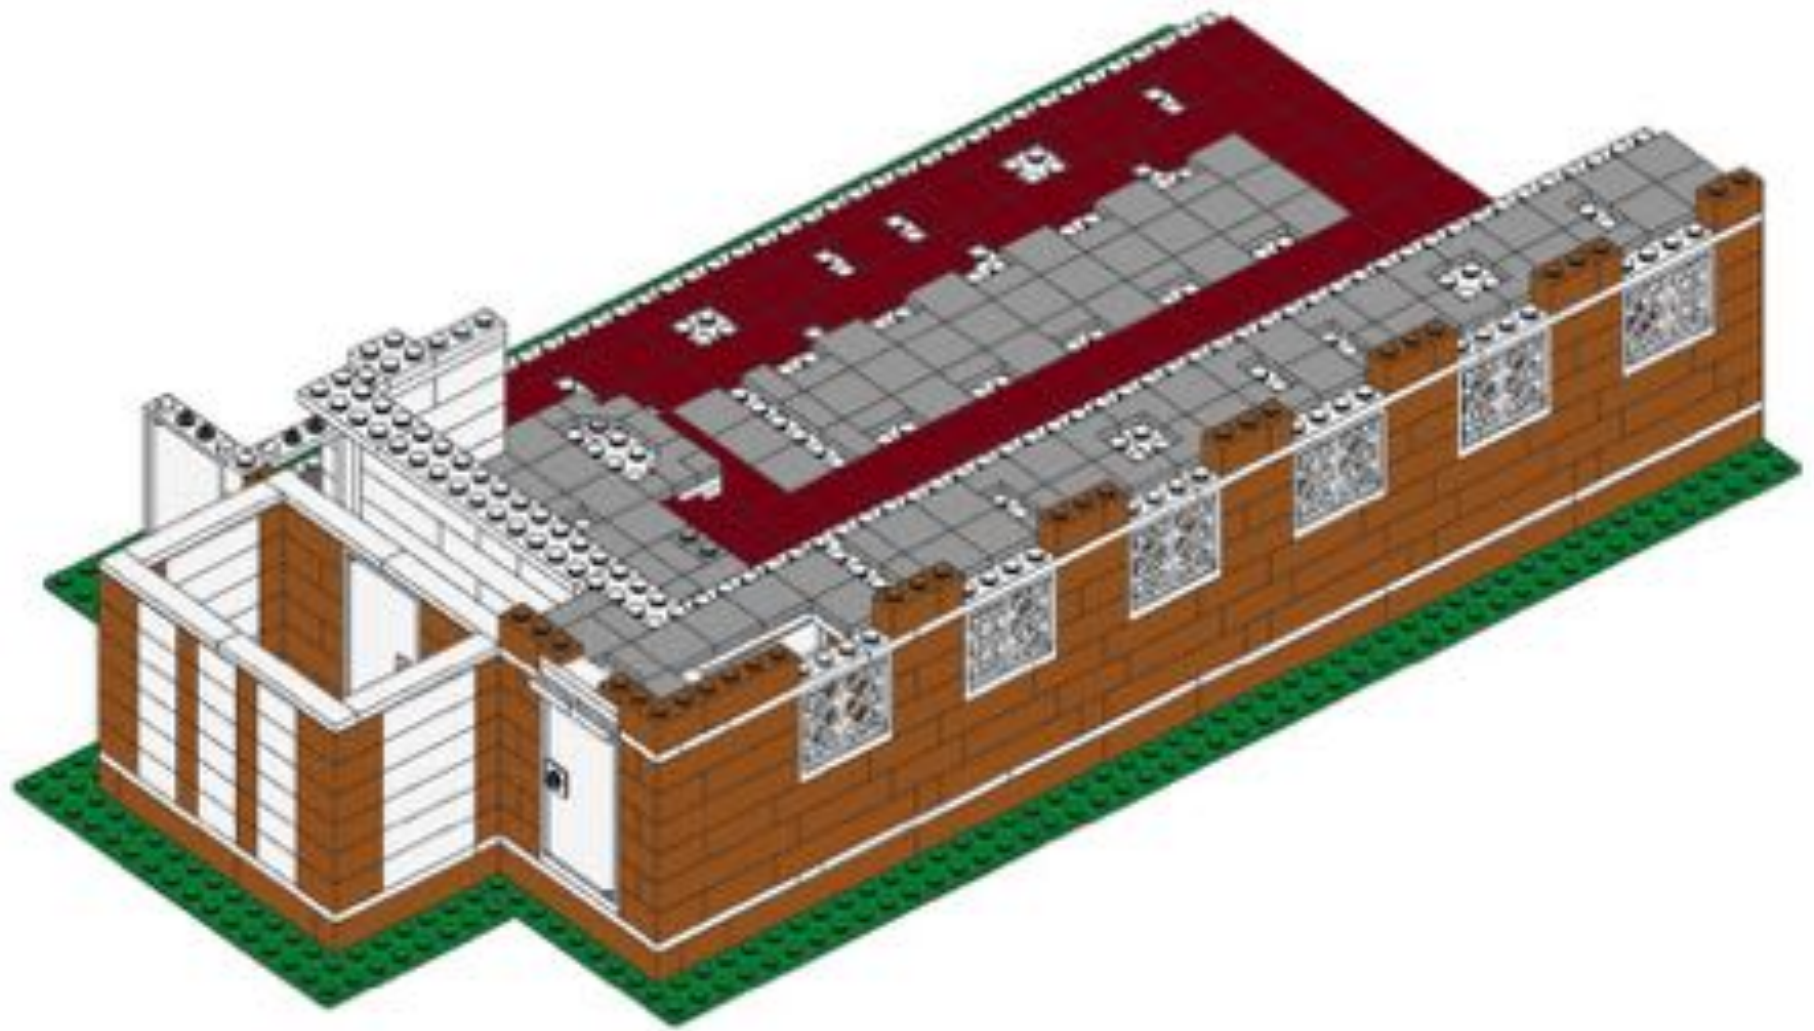




85

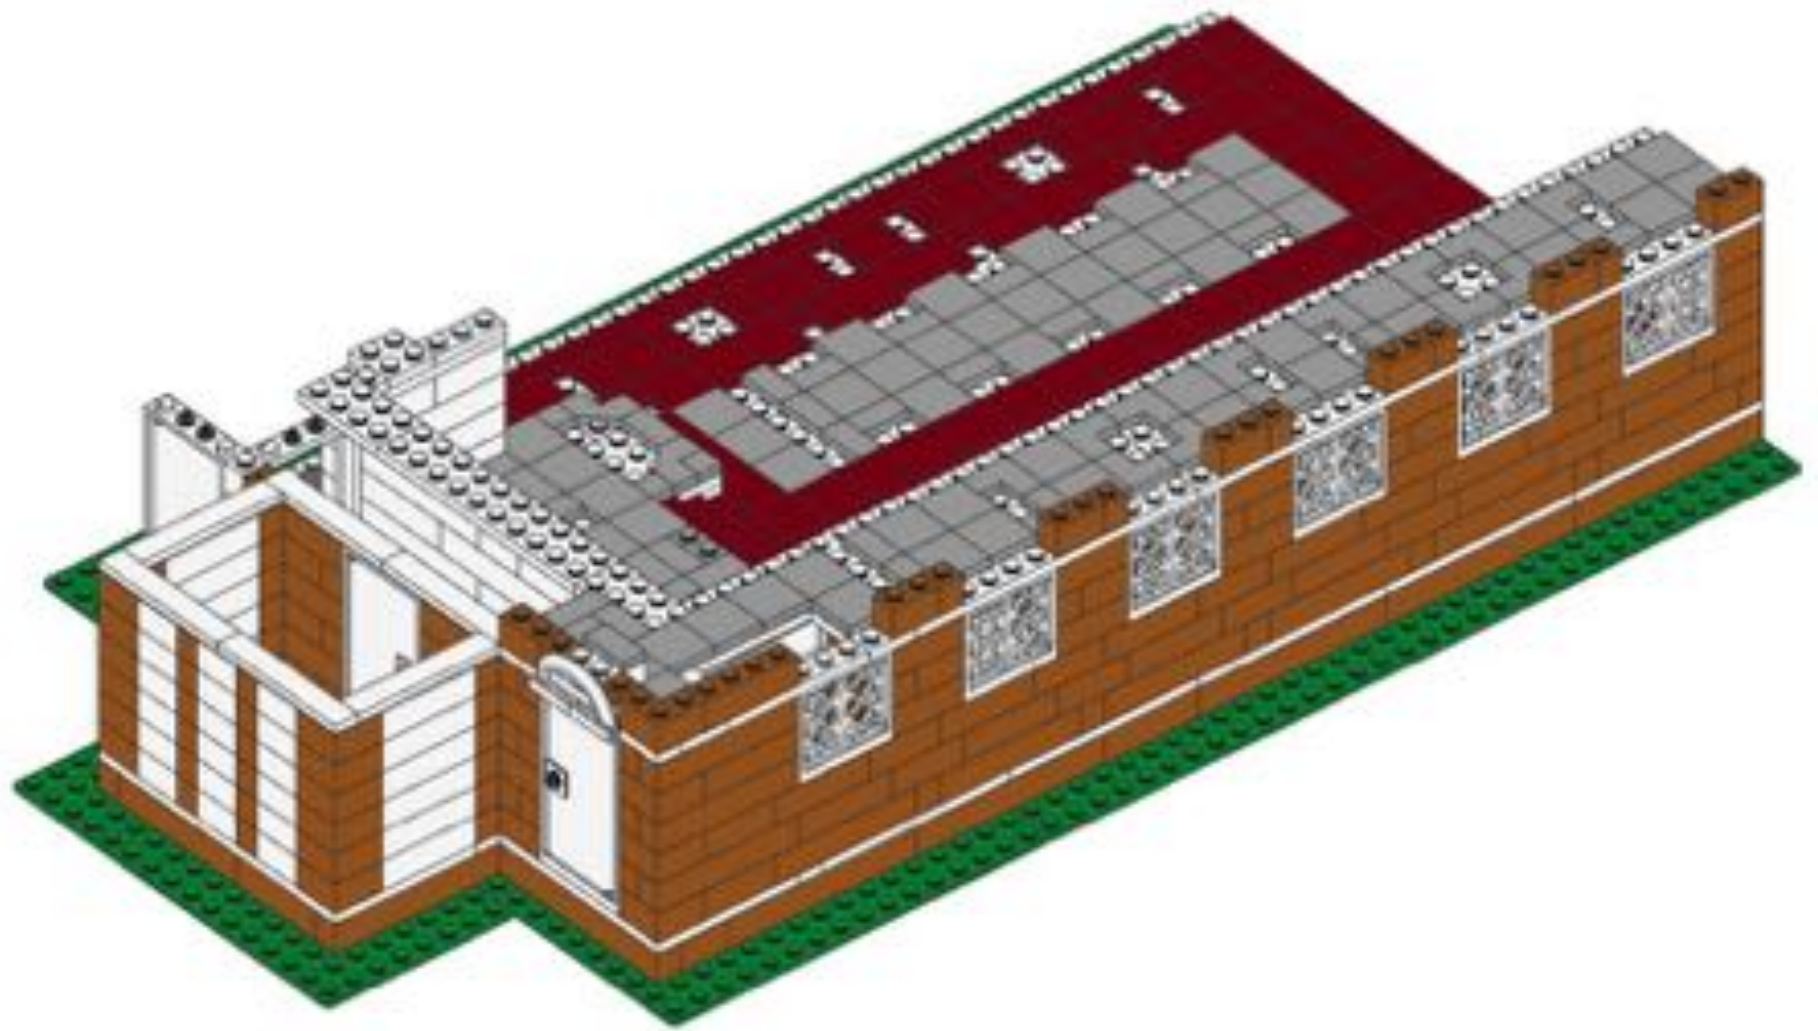




86

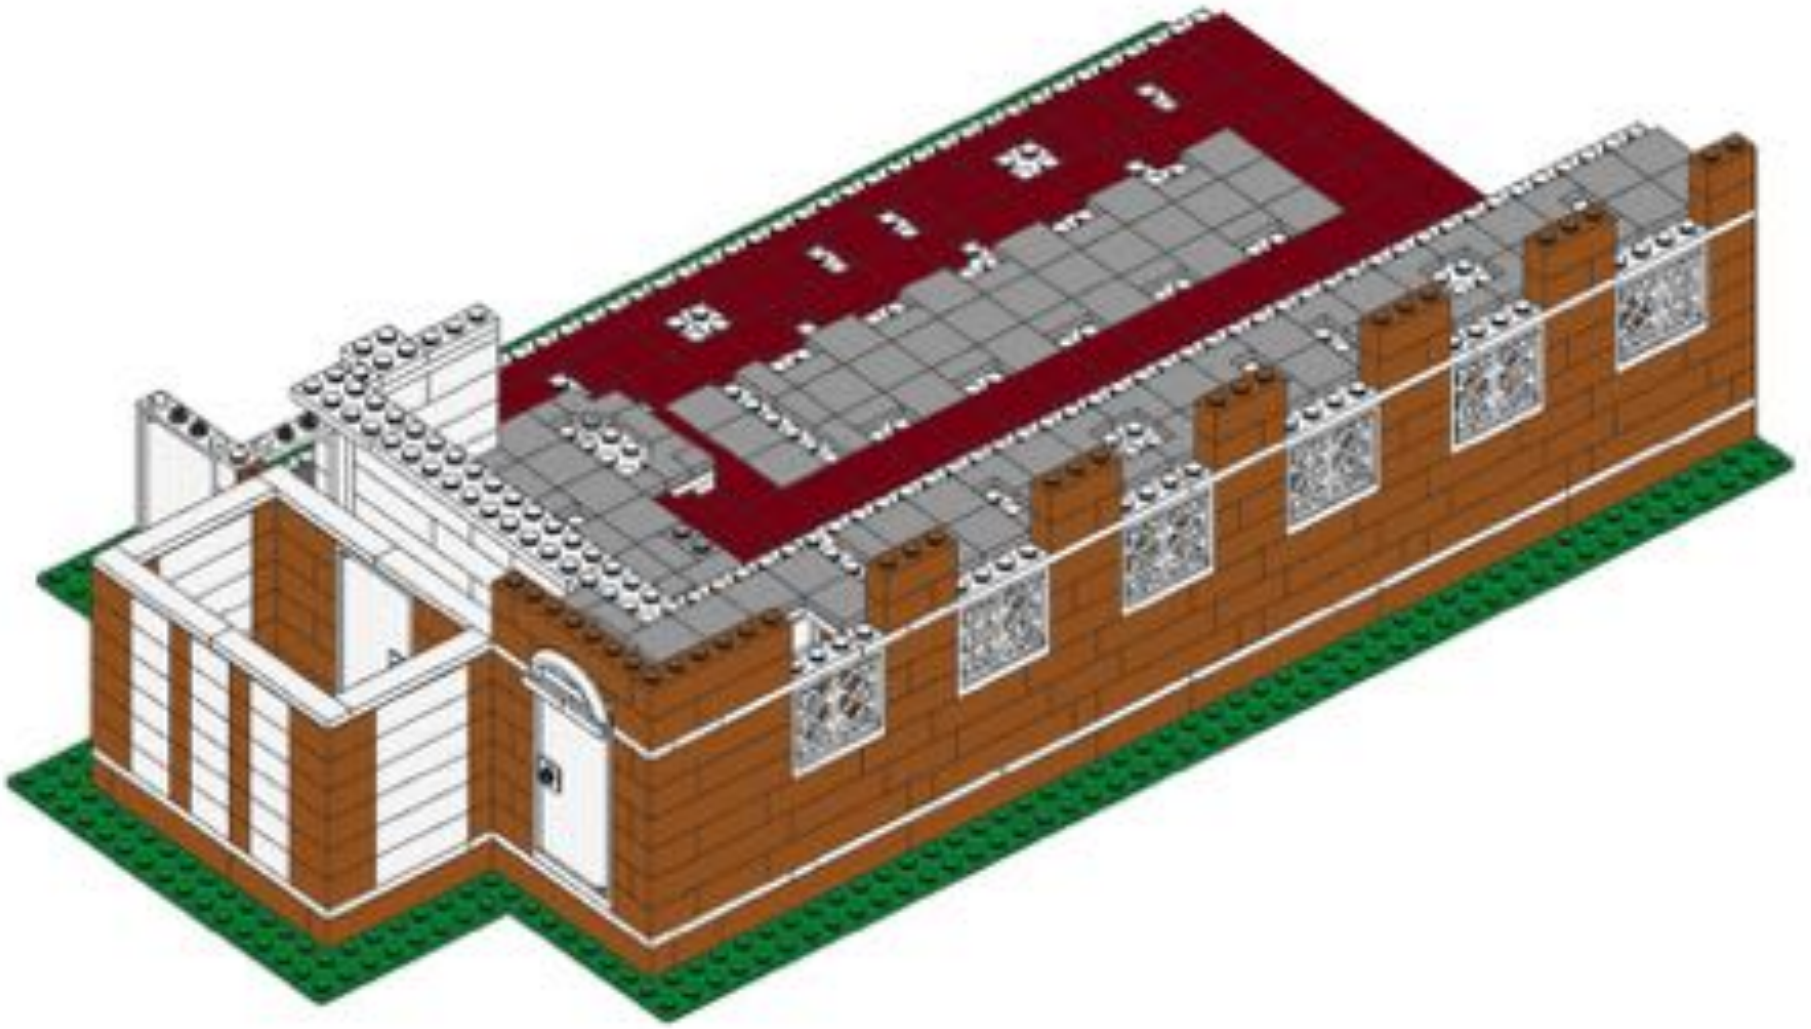



87

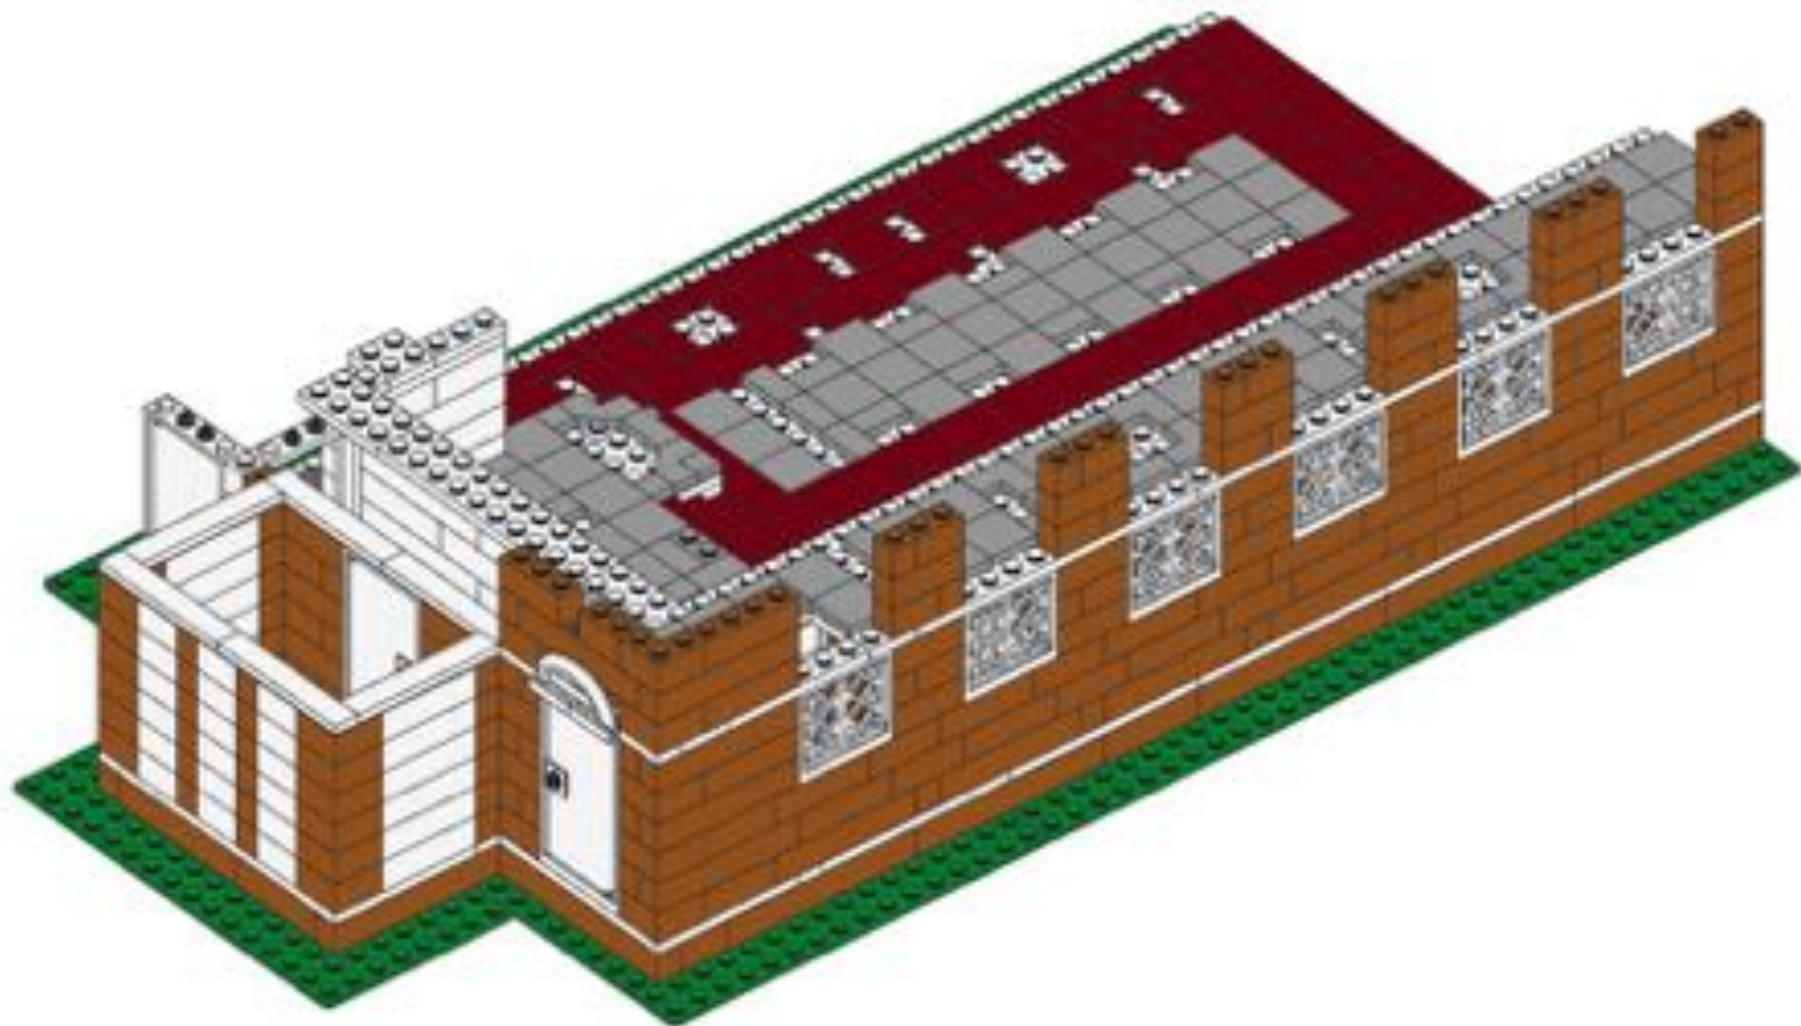





88



89




90







91

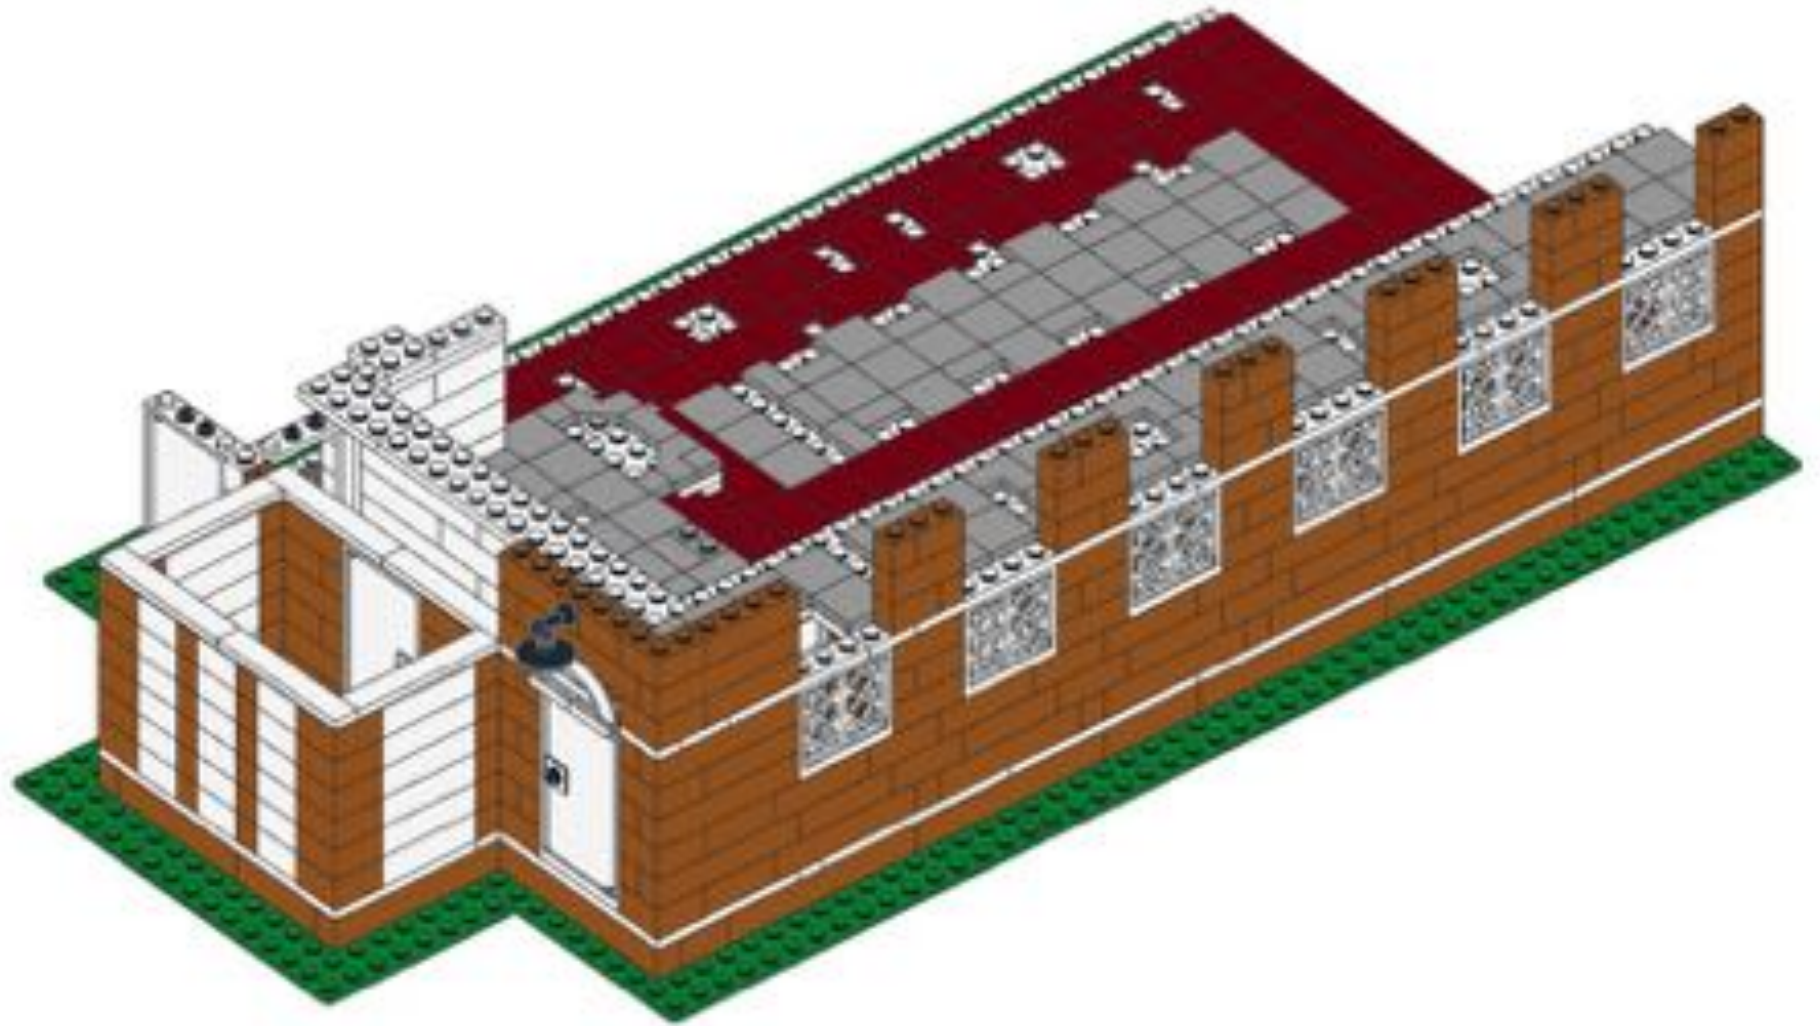




92

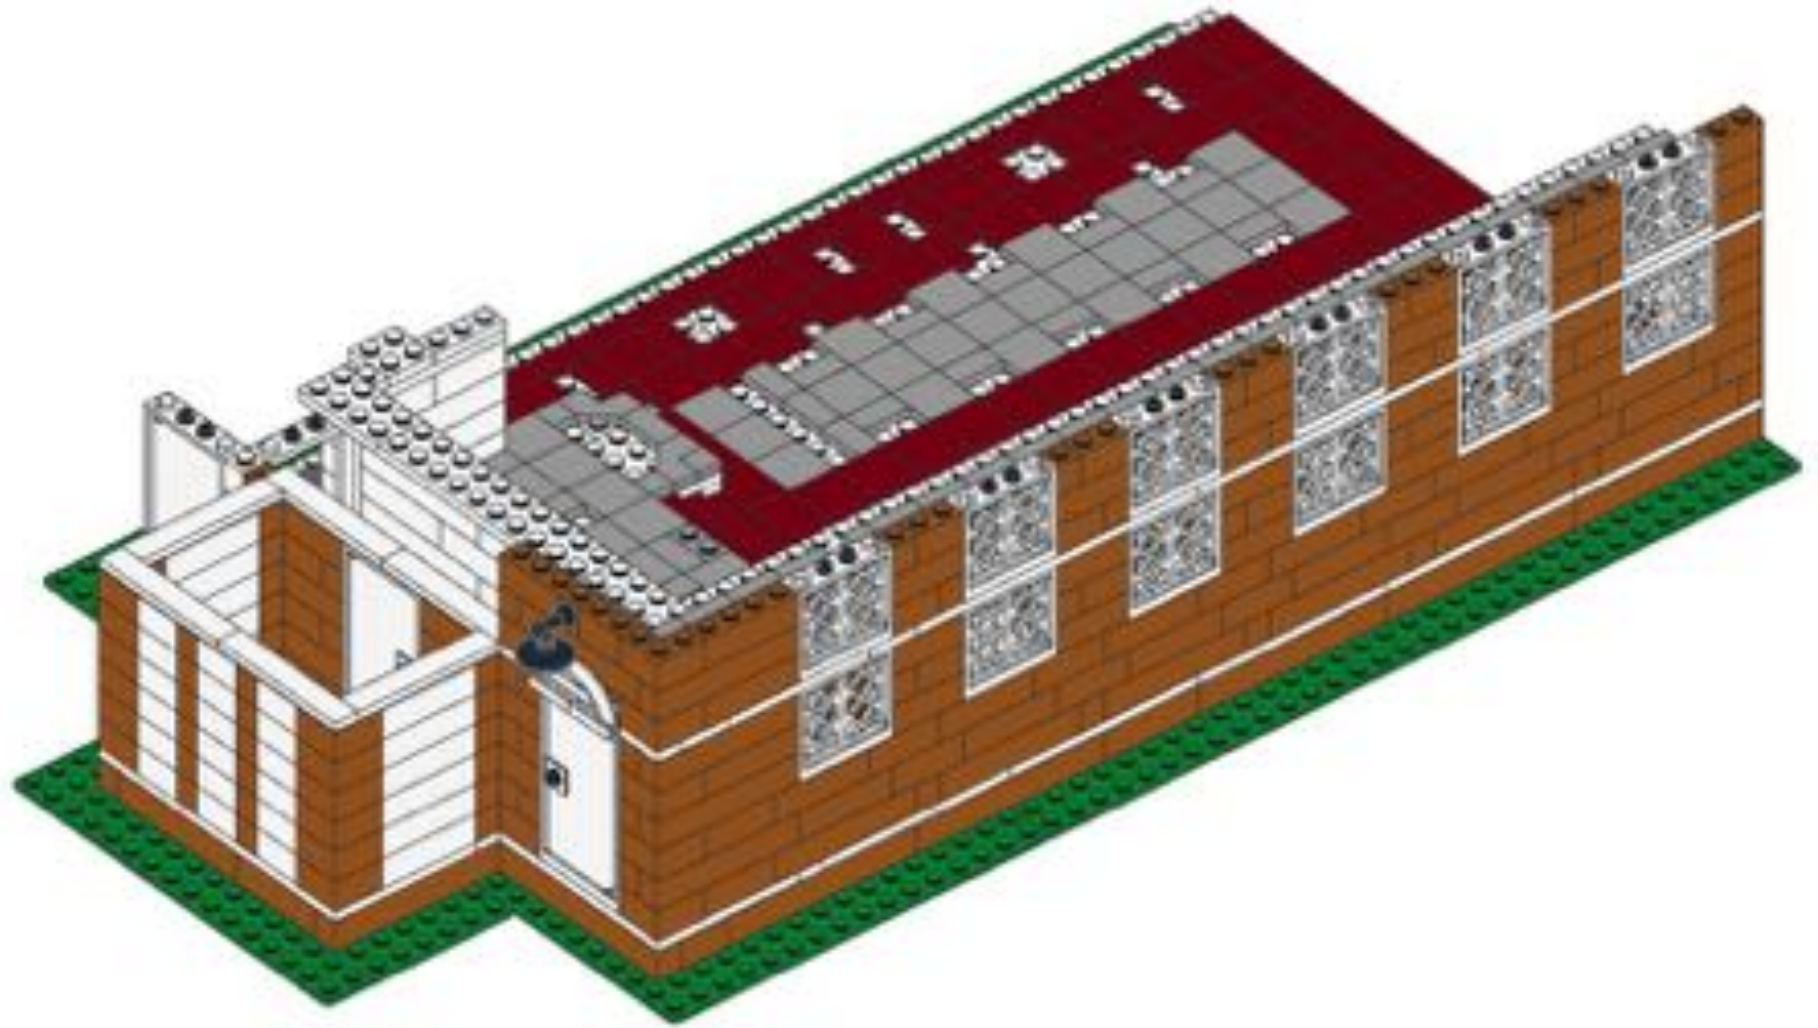

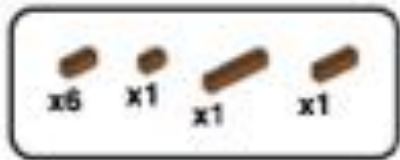



93

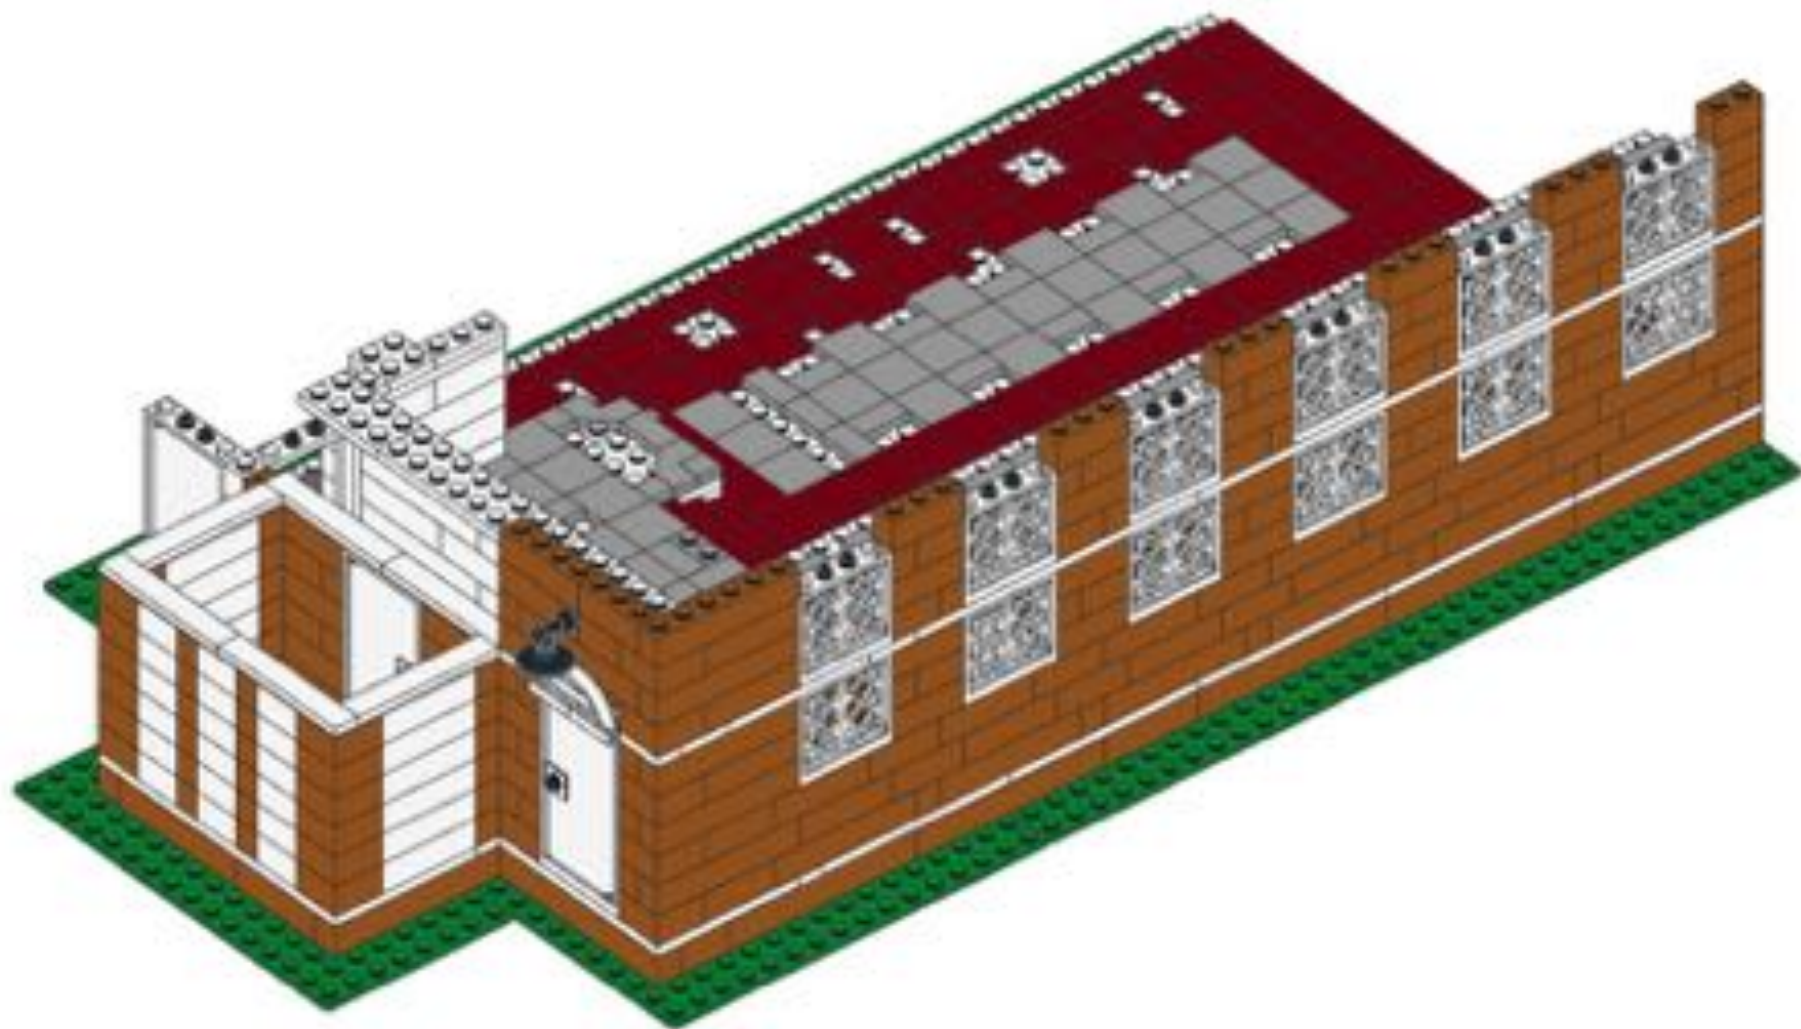




94

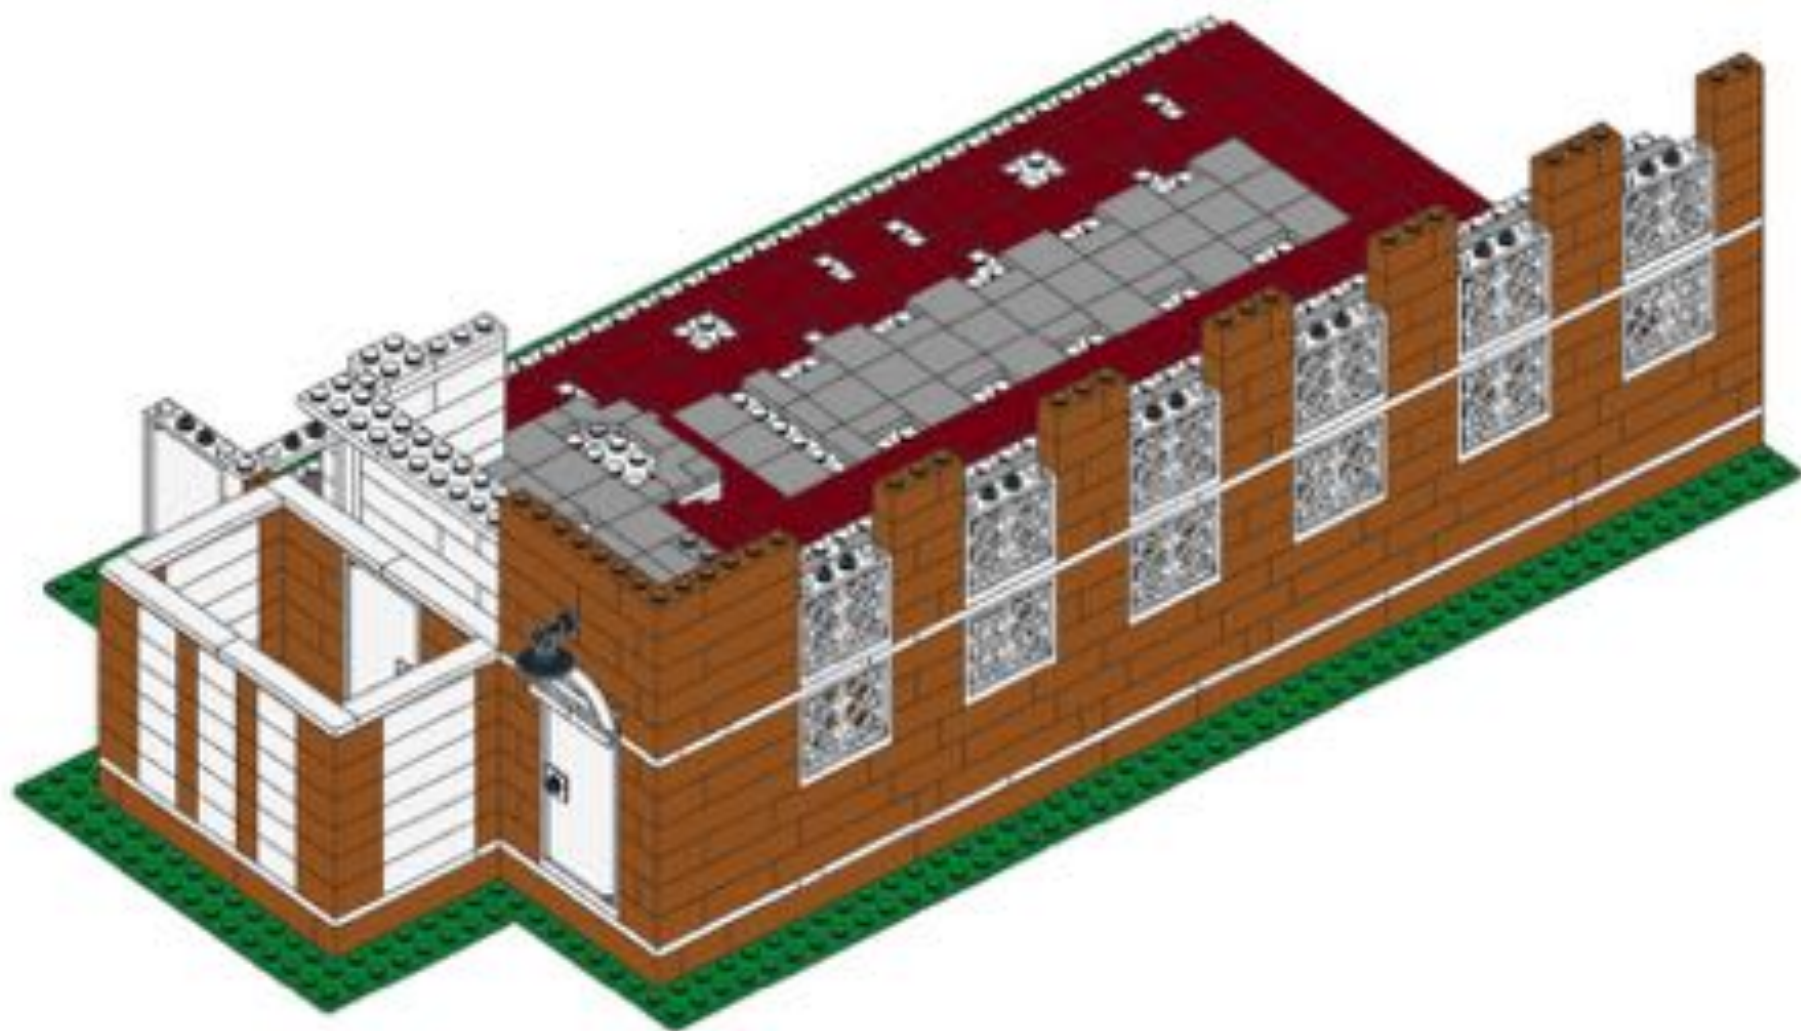

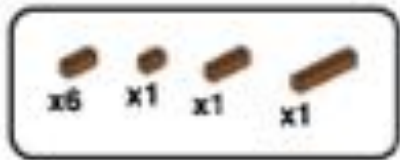


95

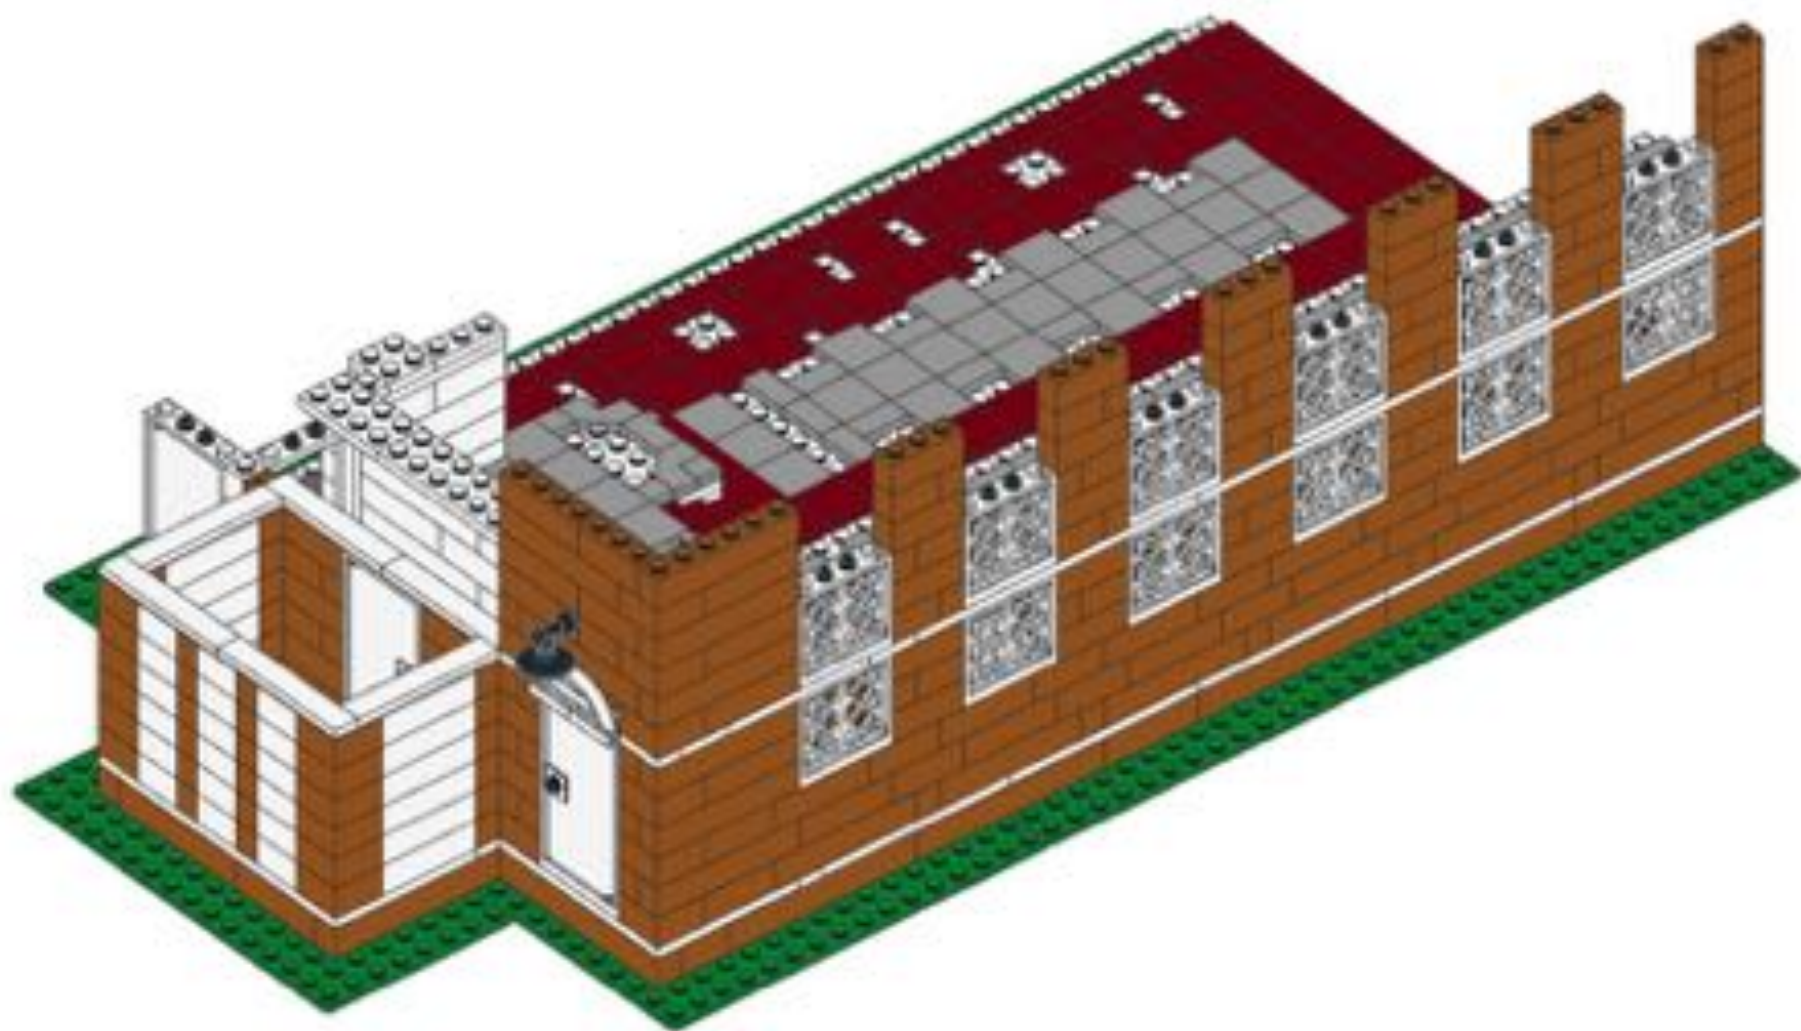




96

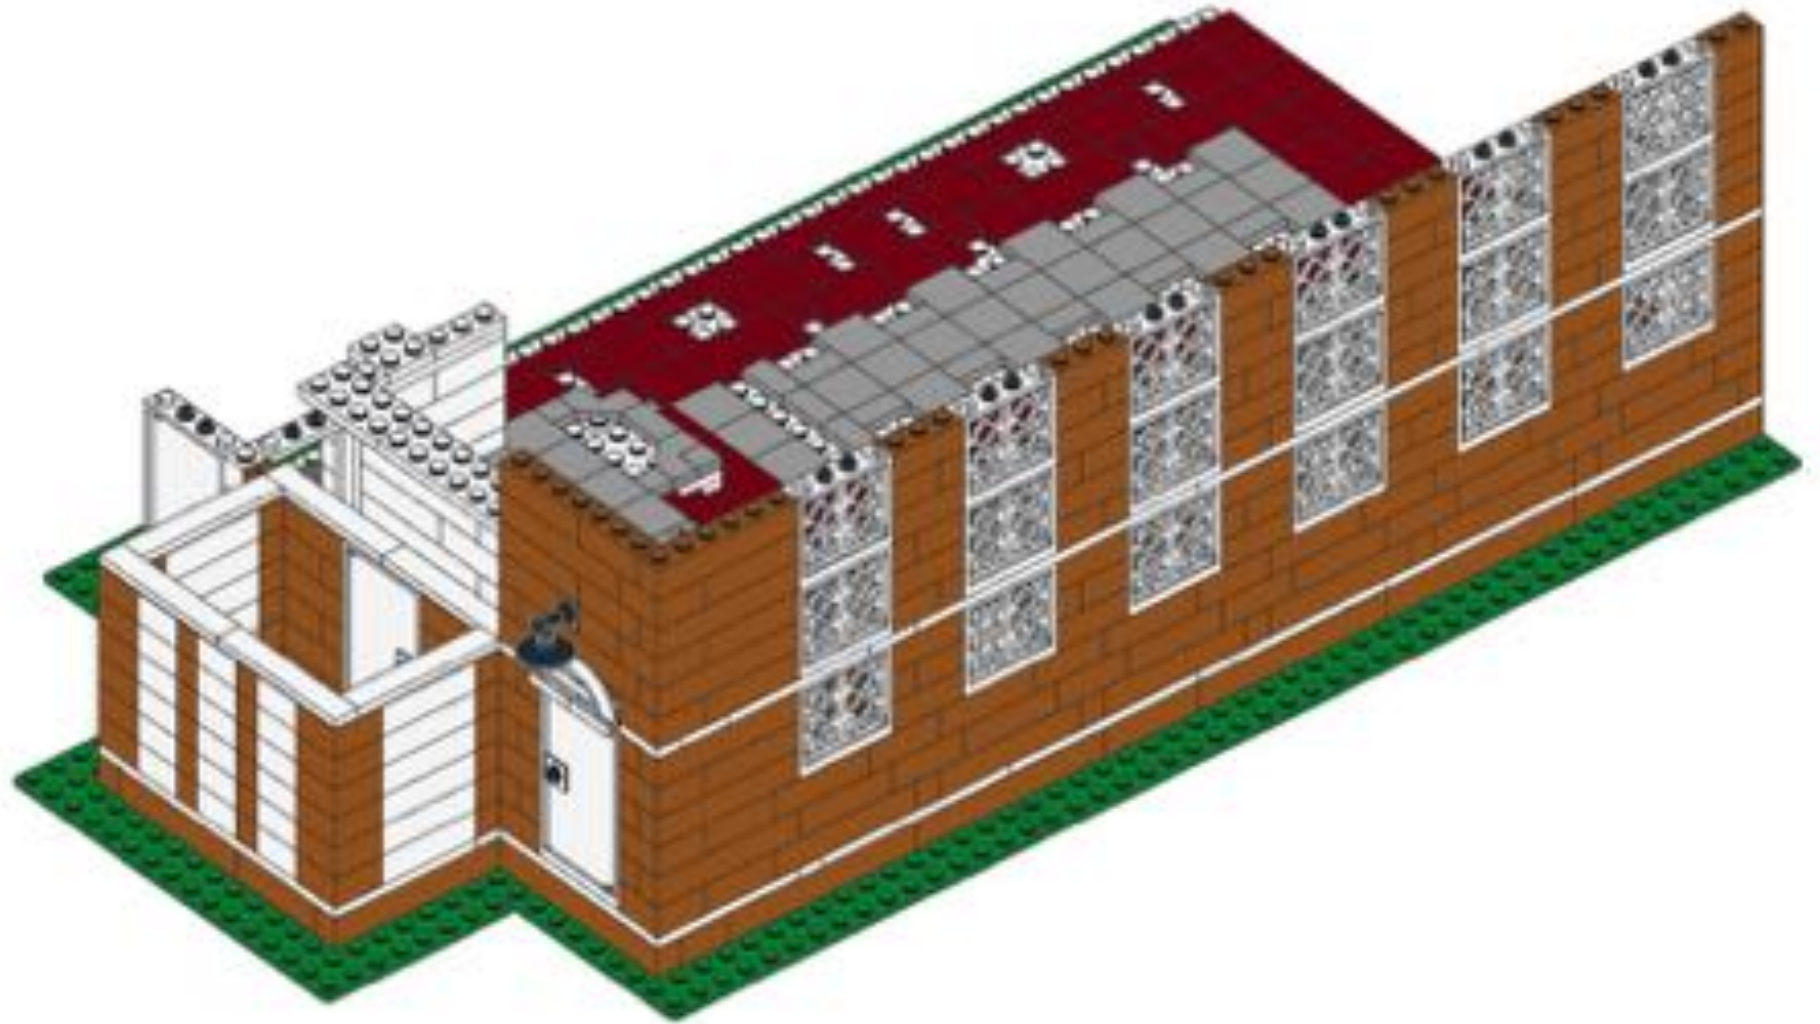




97

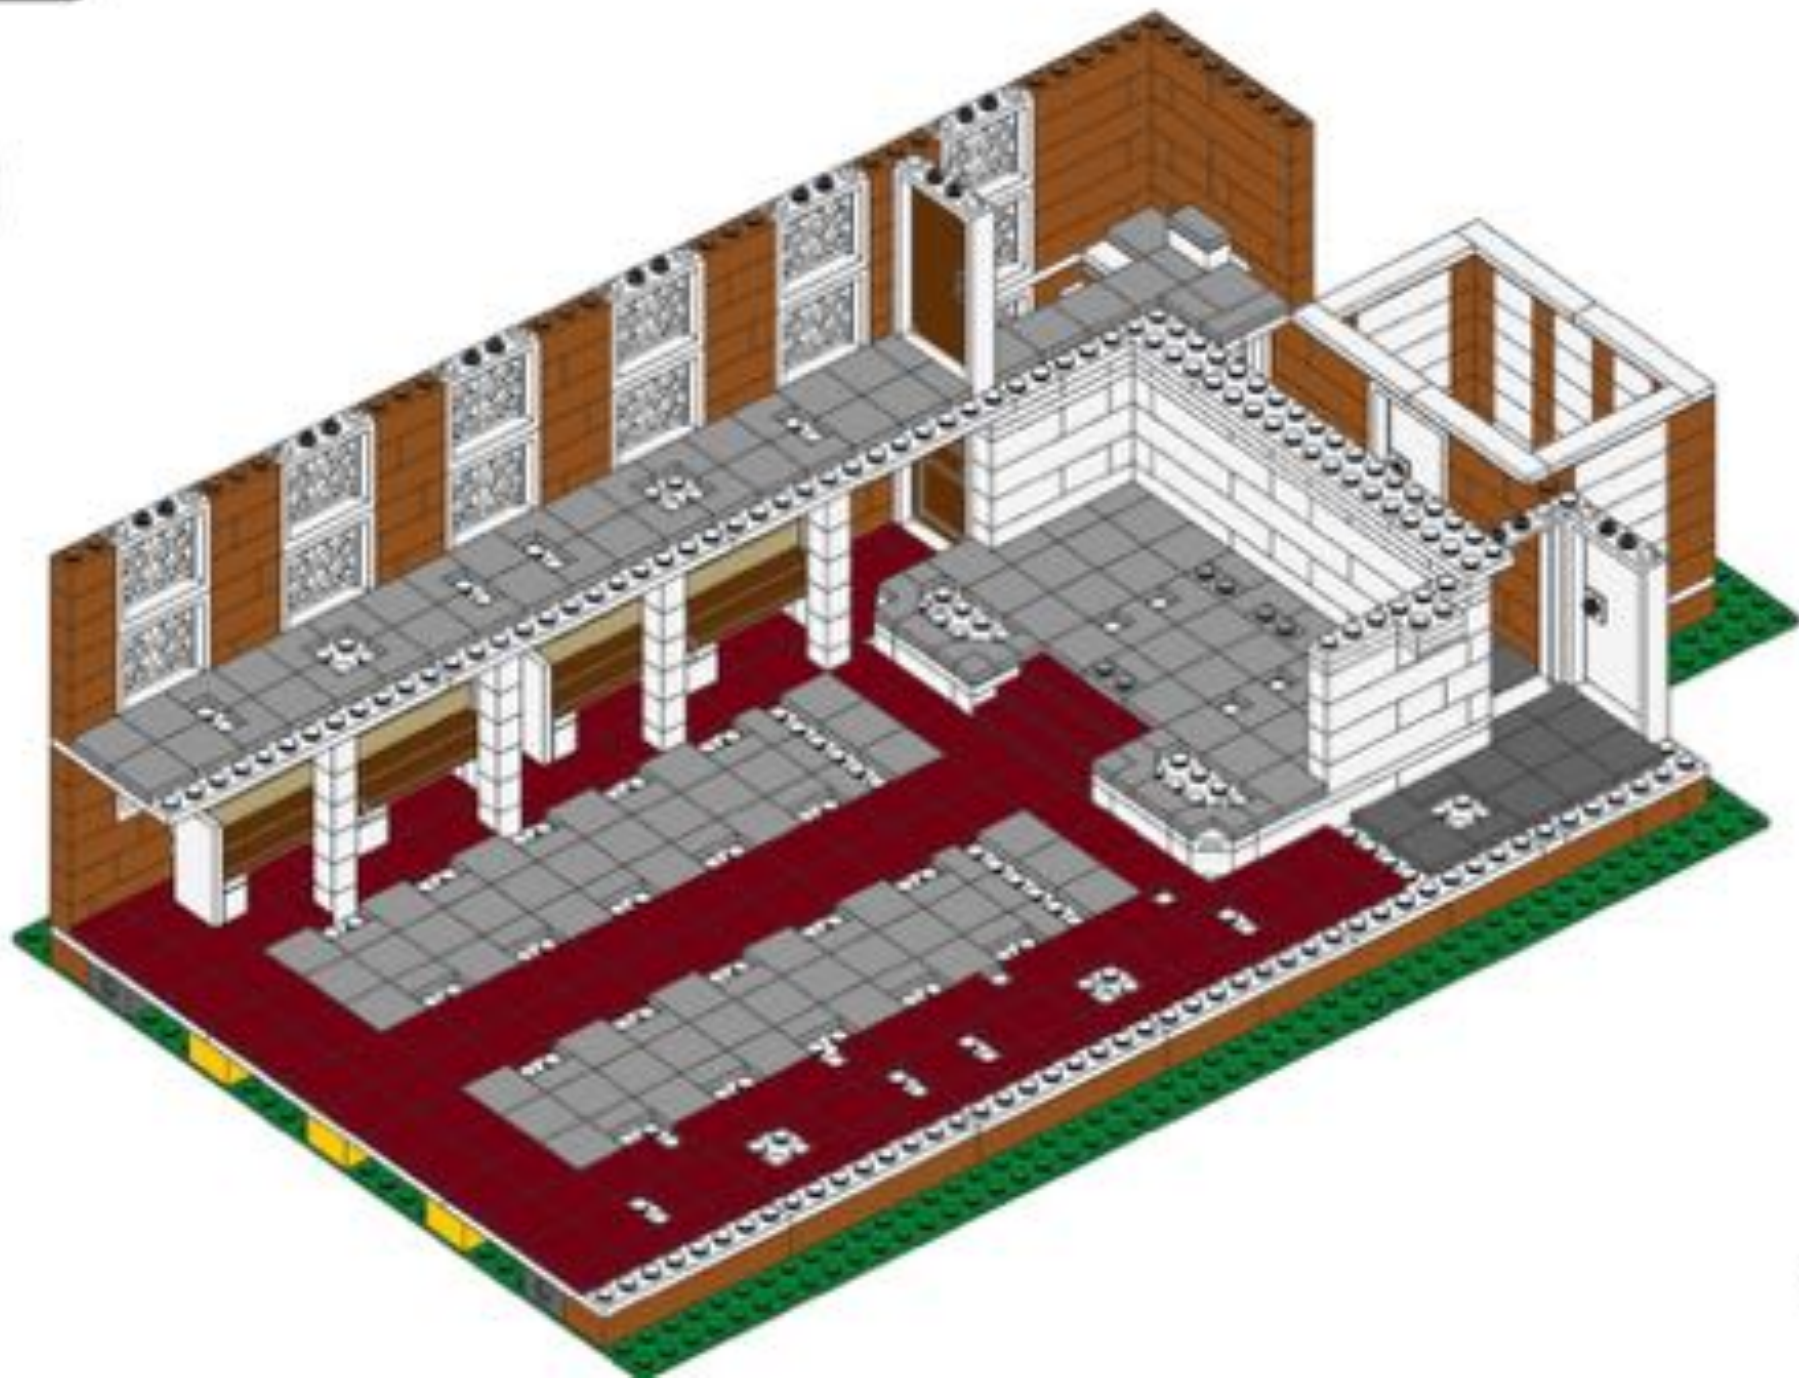






98

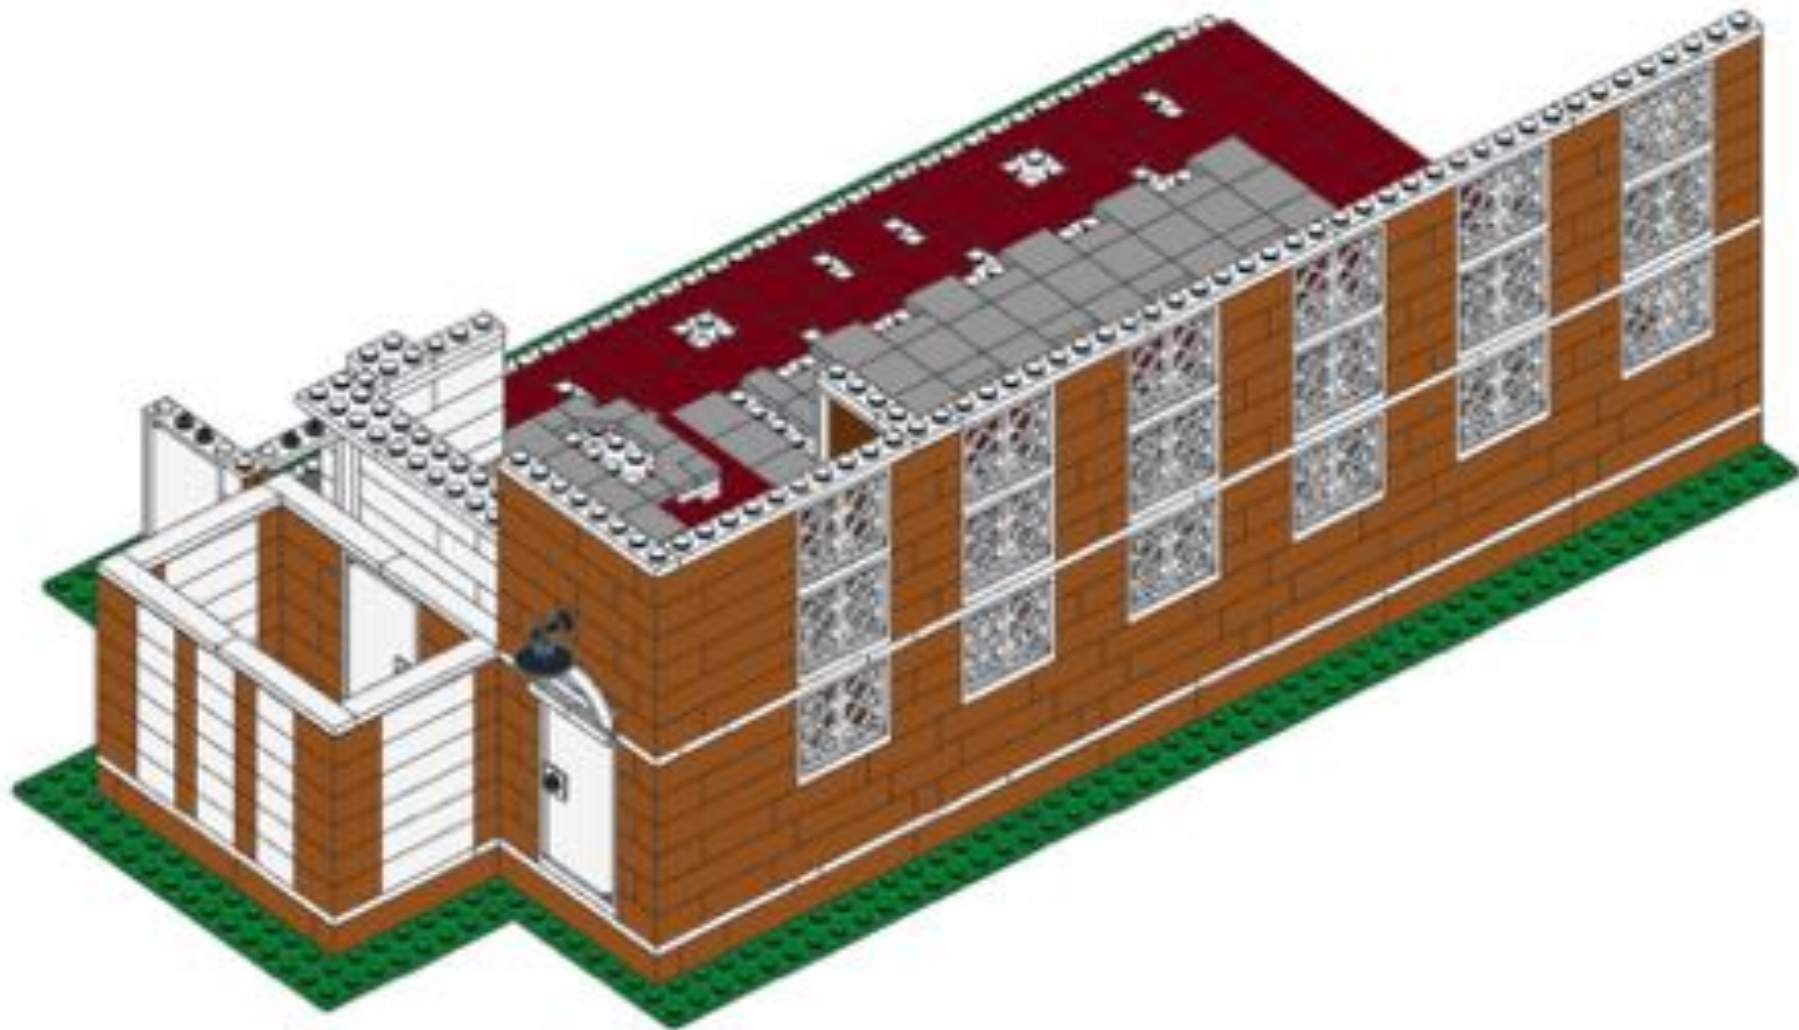




99

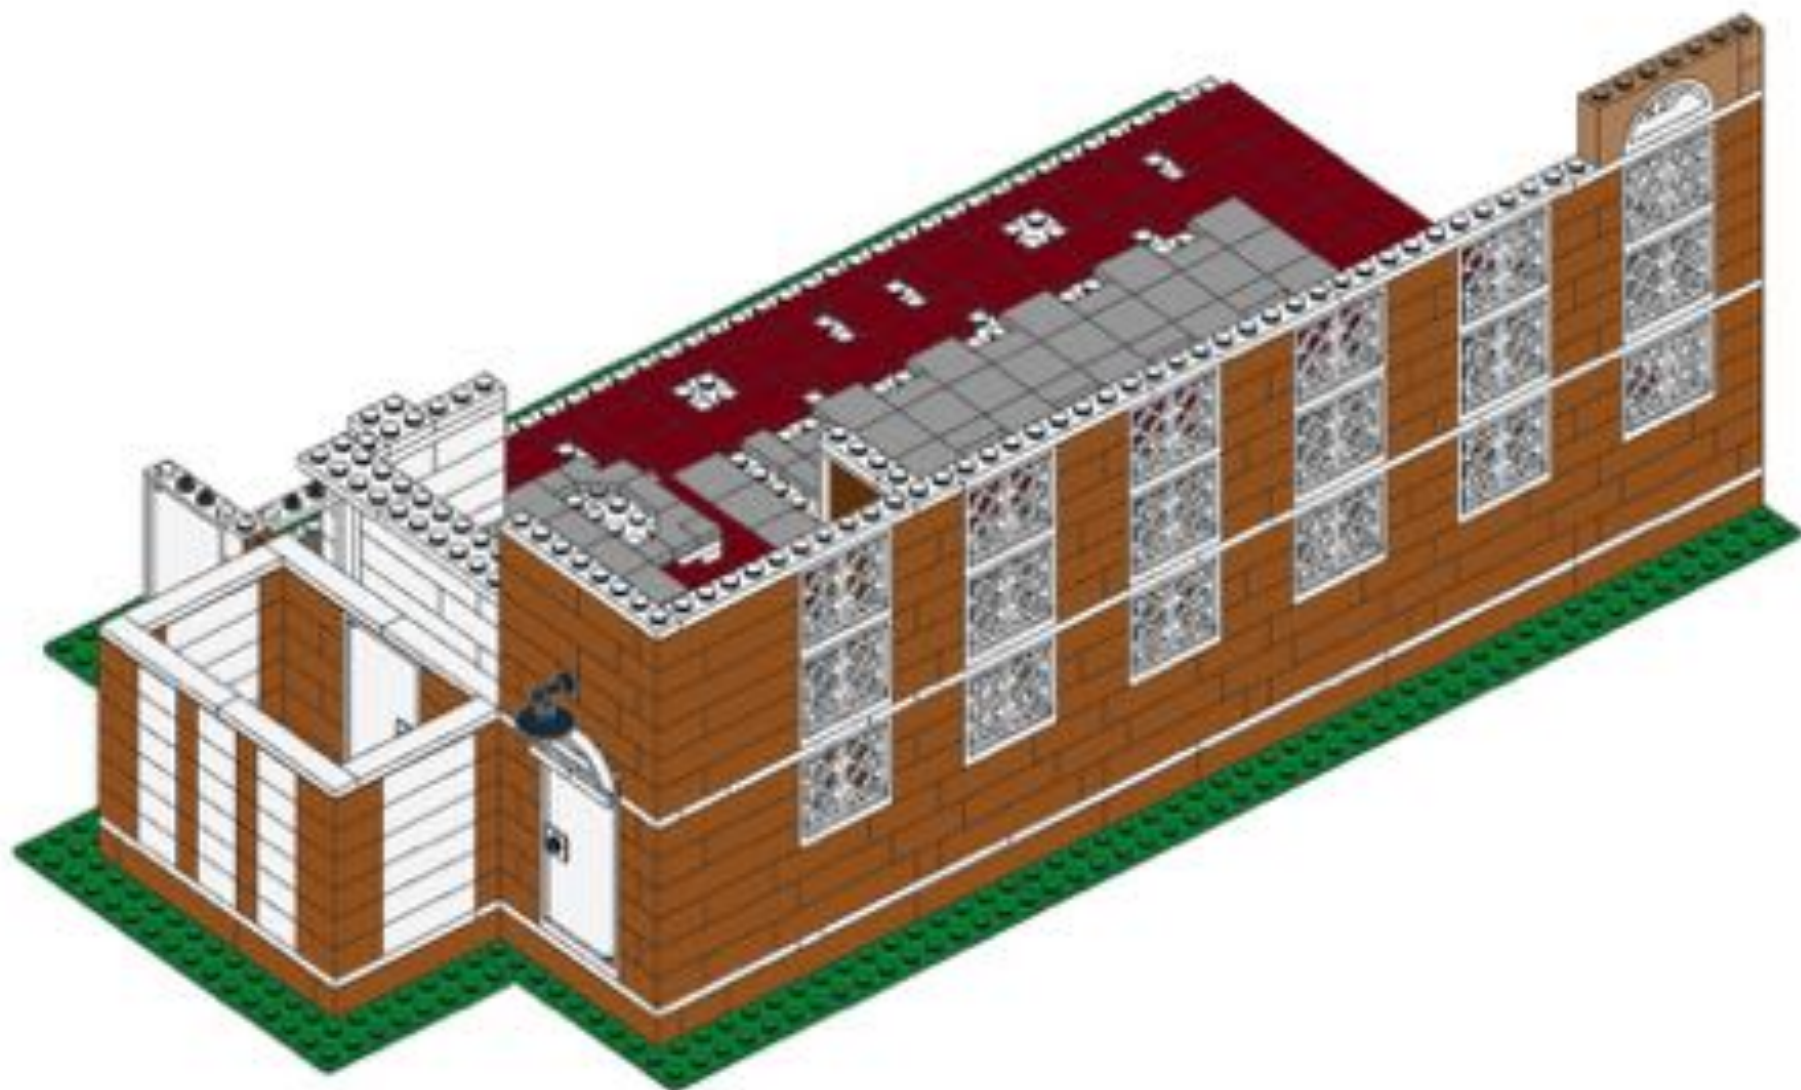

88




100

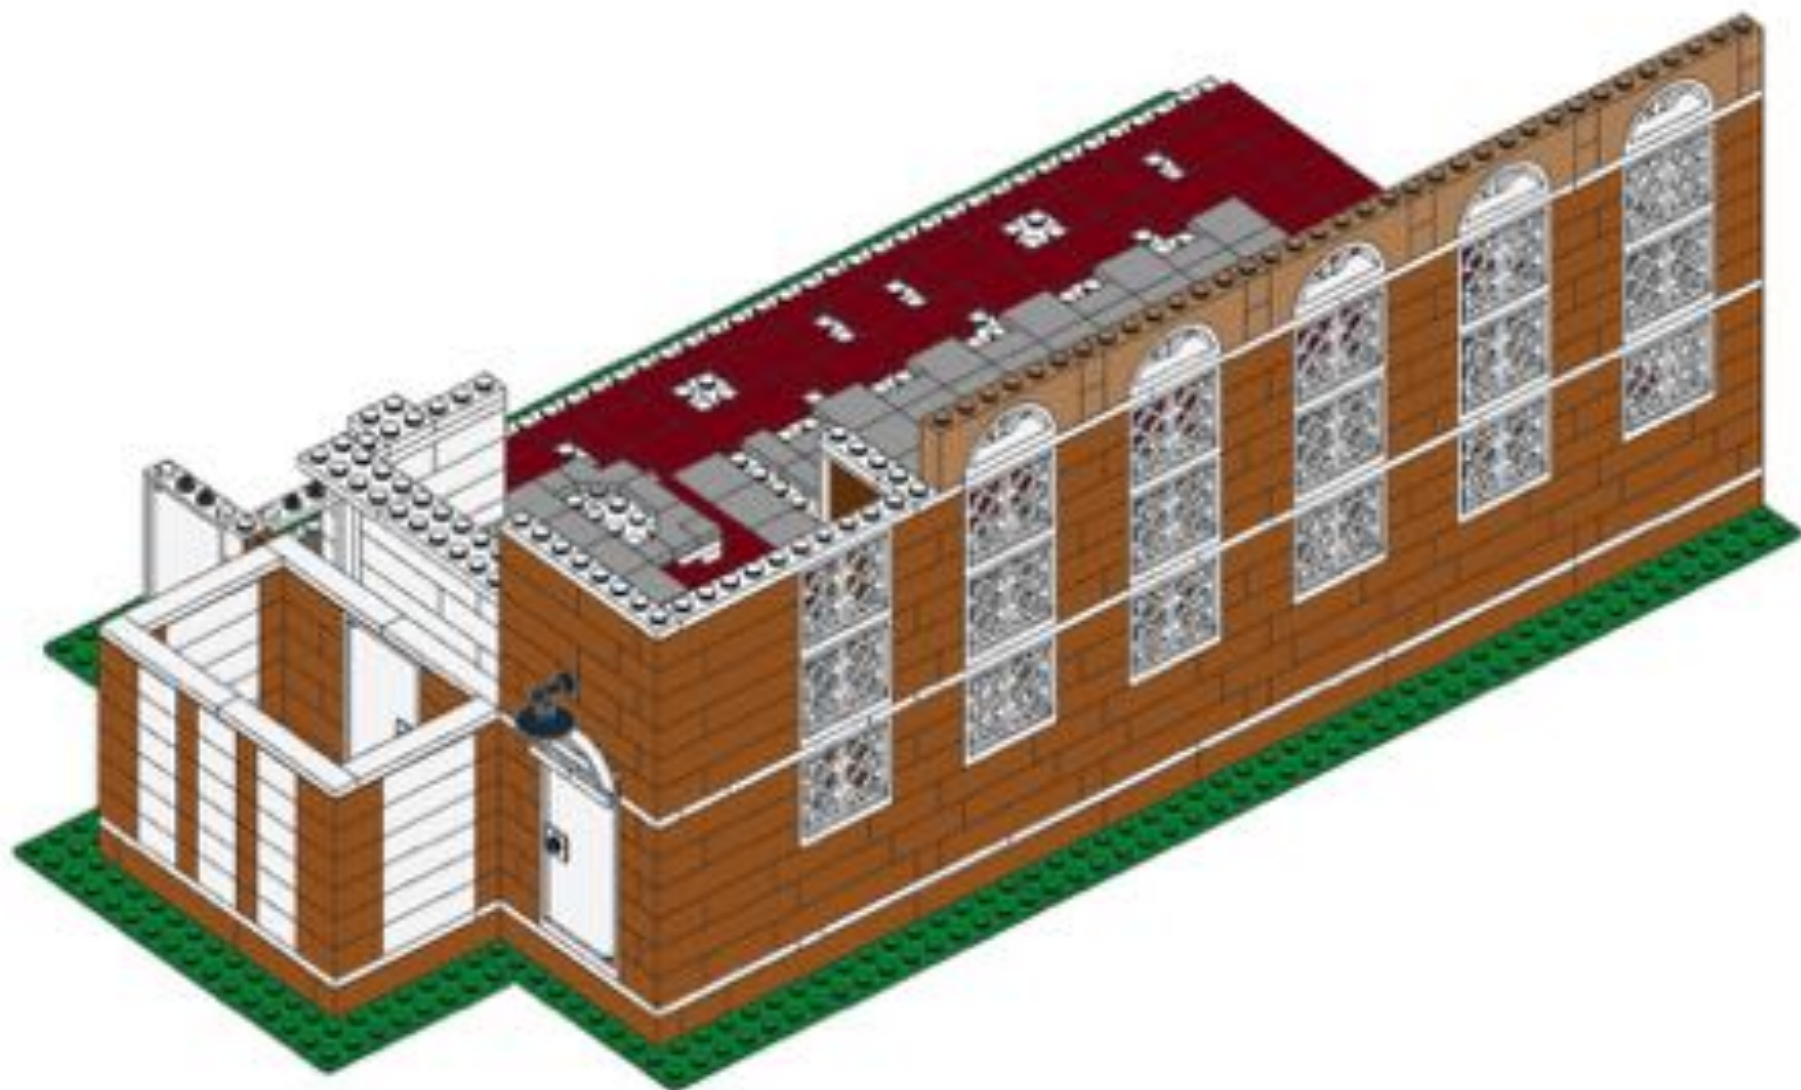




101

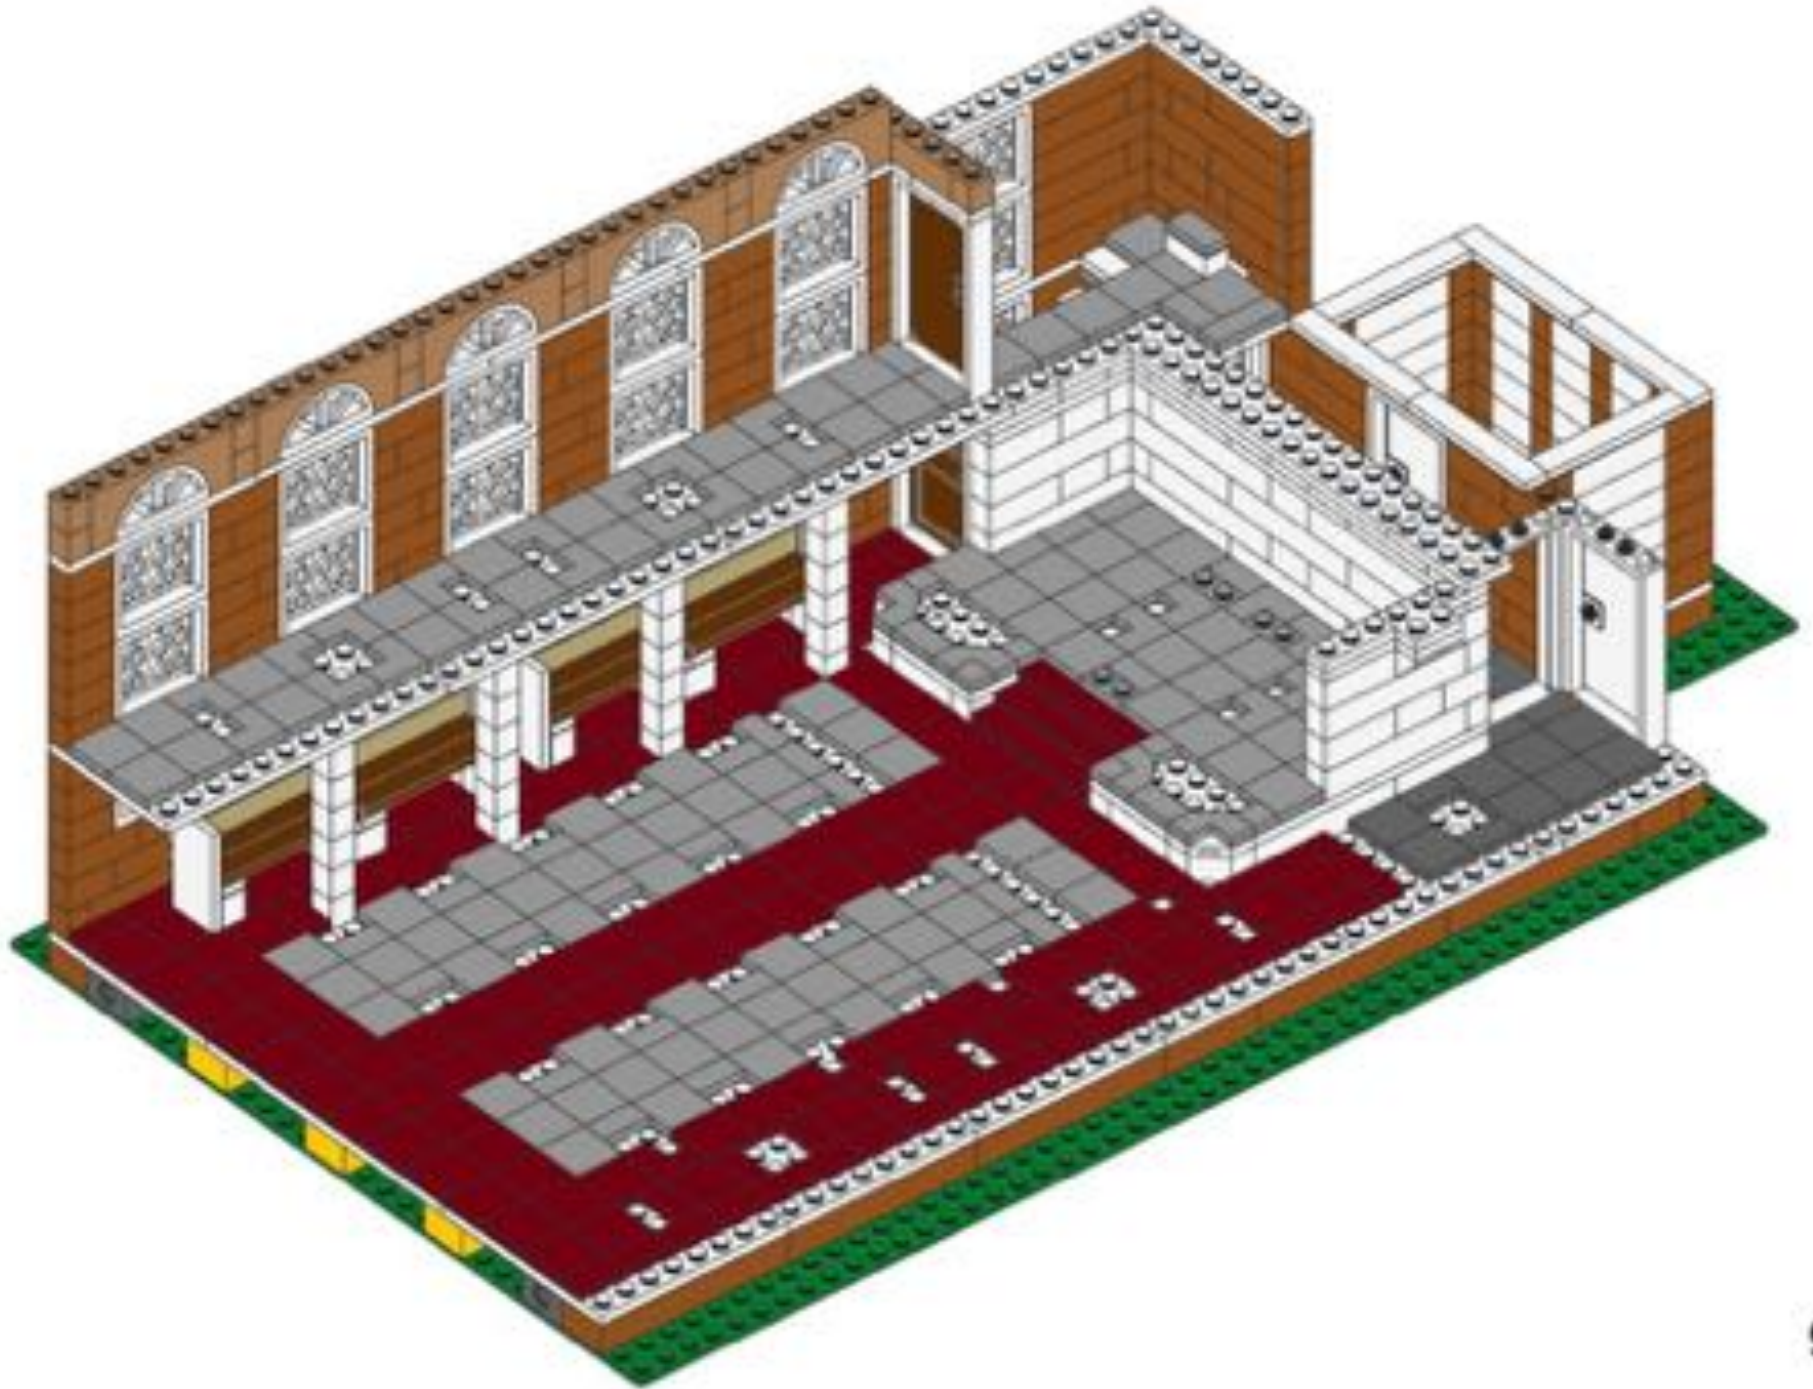




102

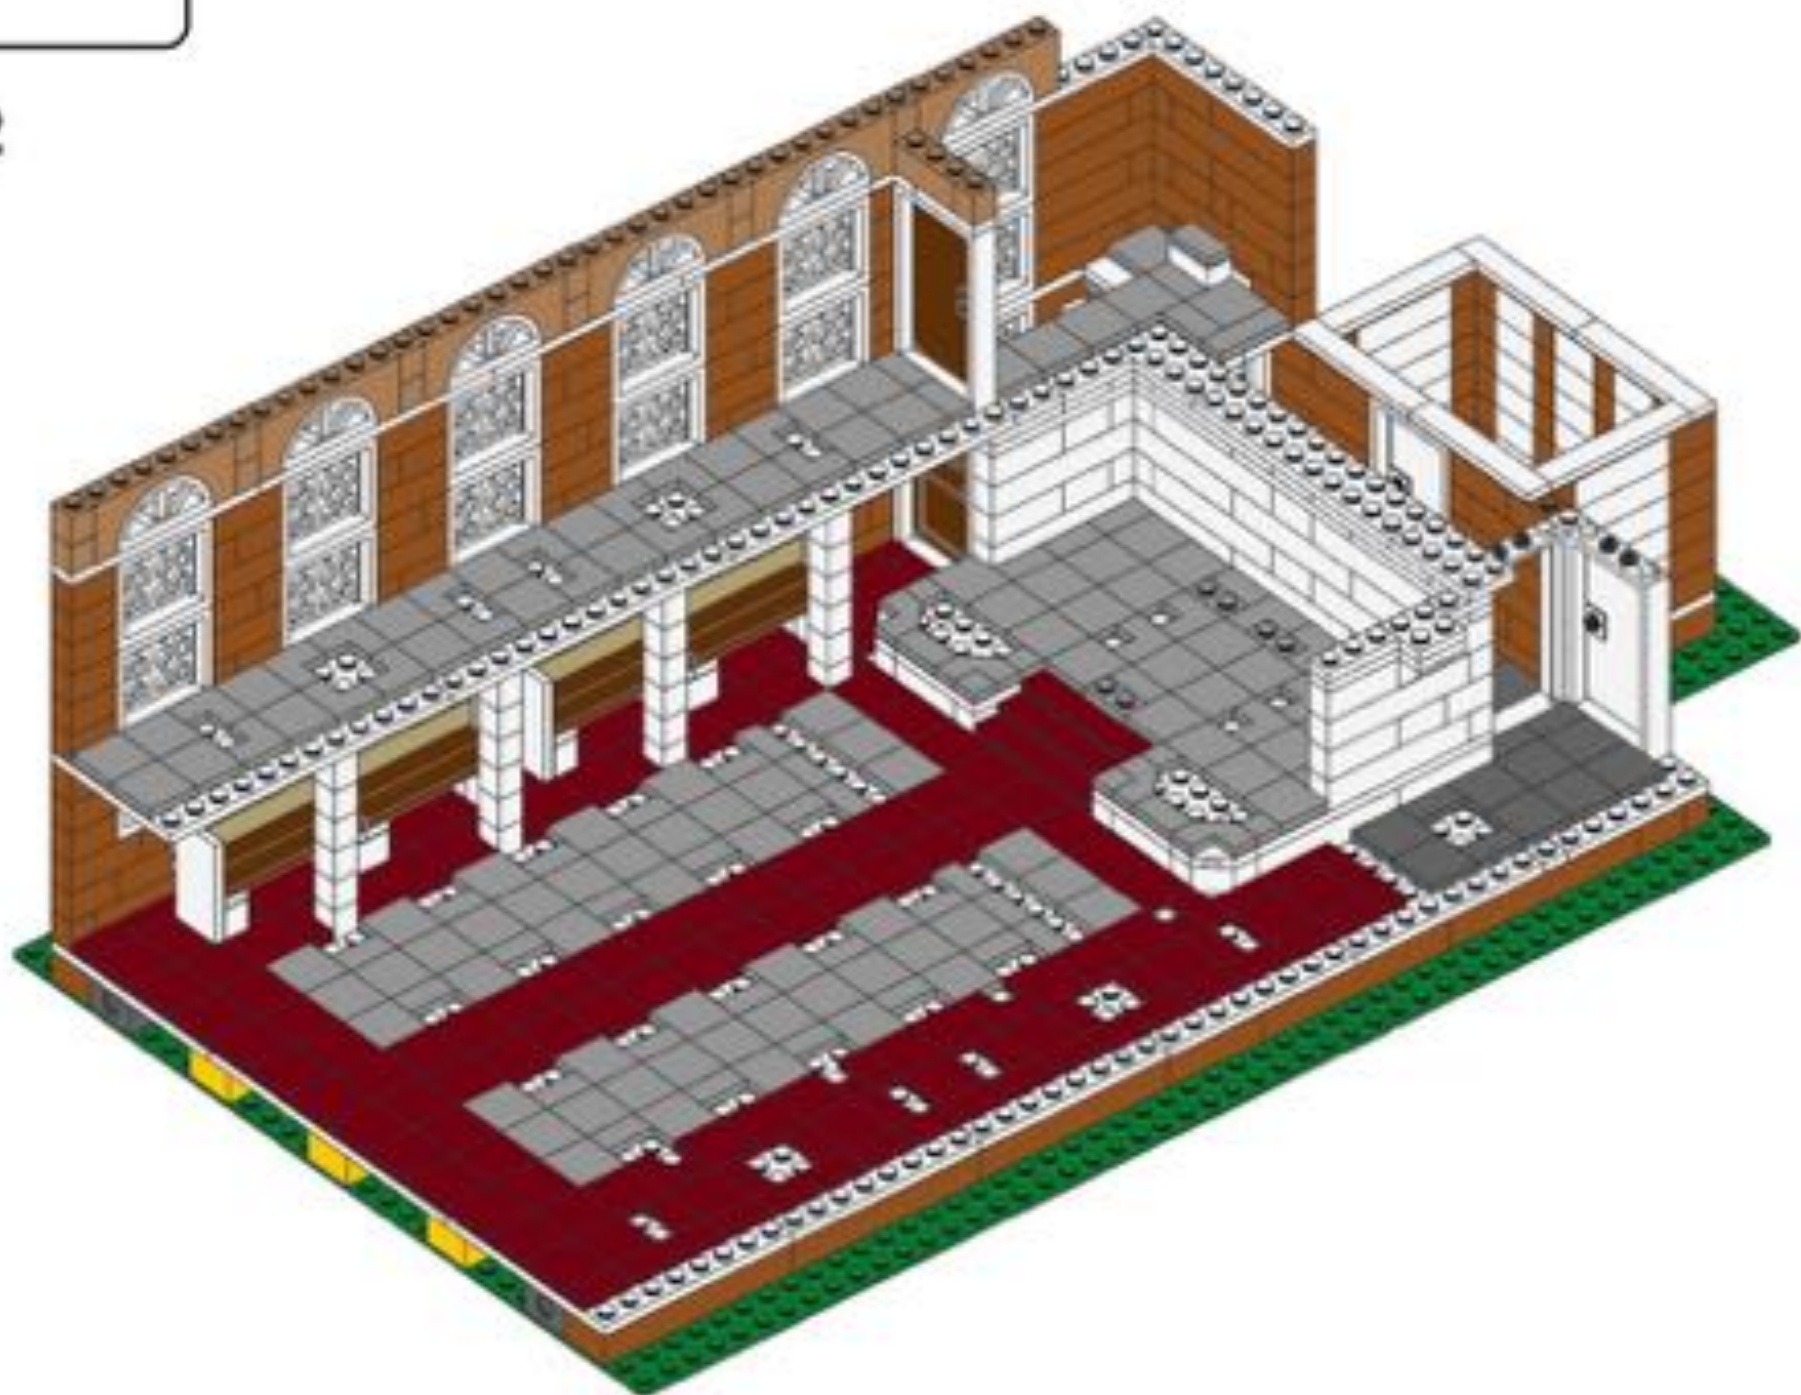




103

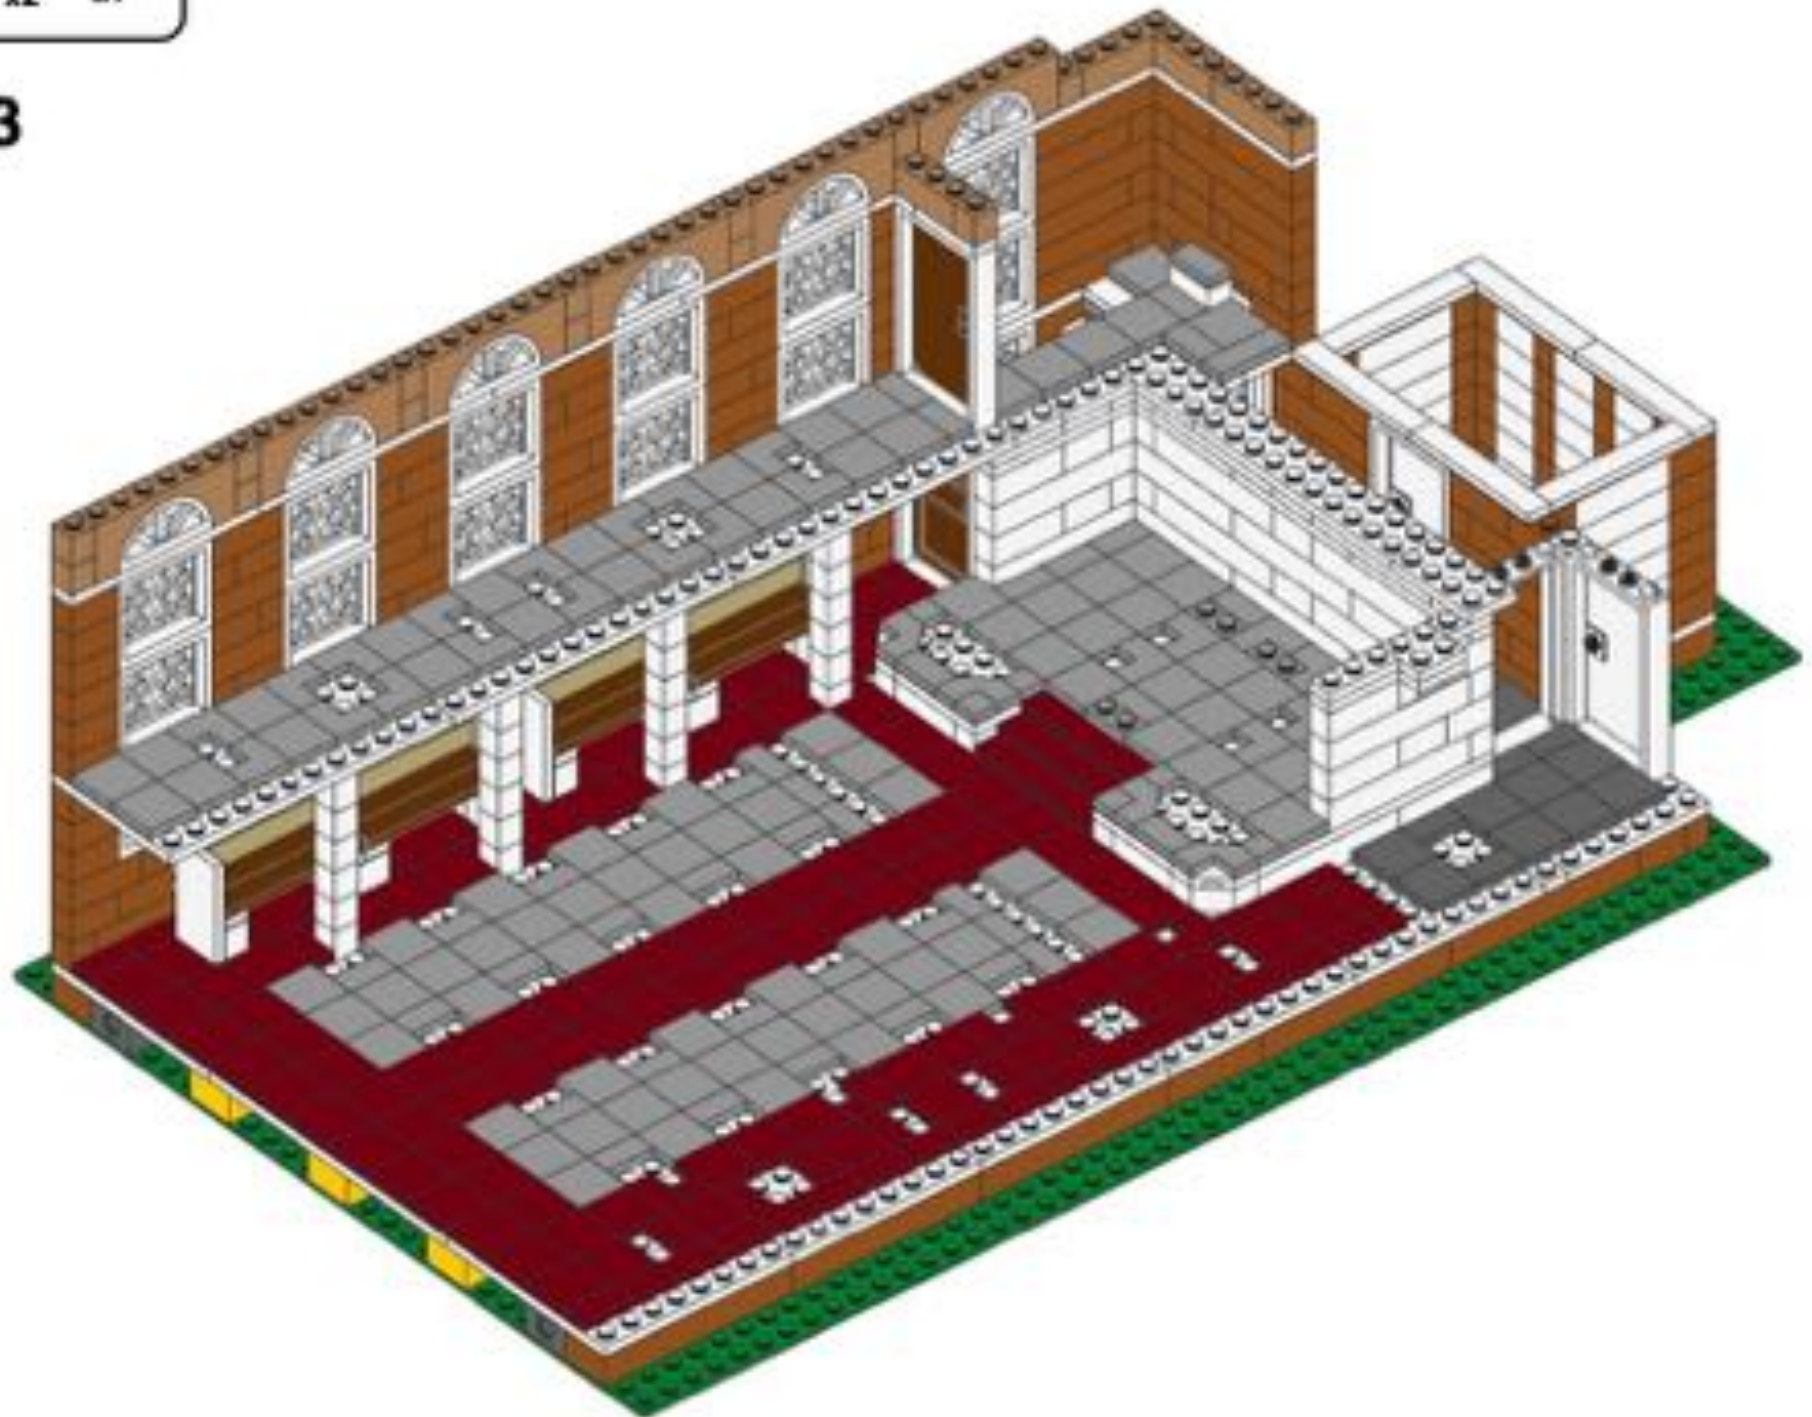




104

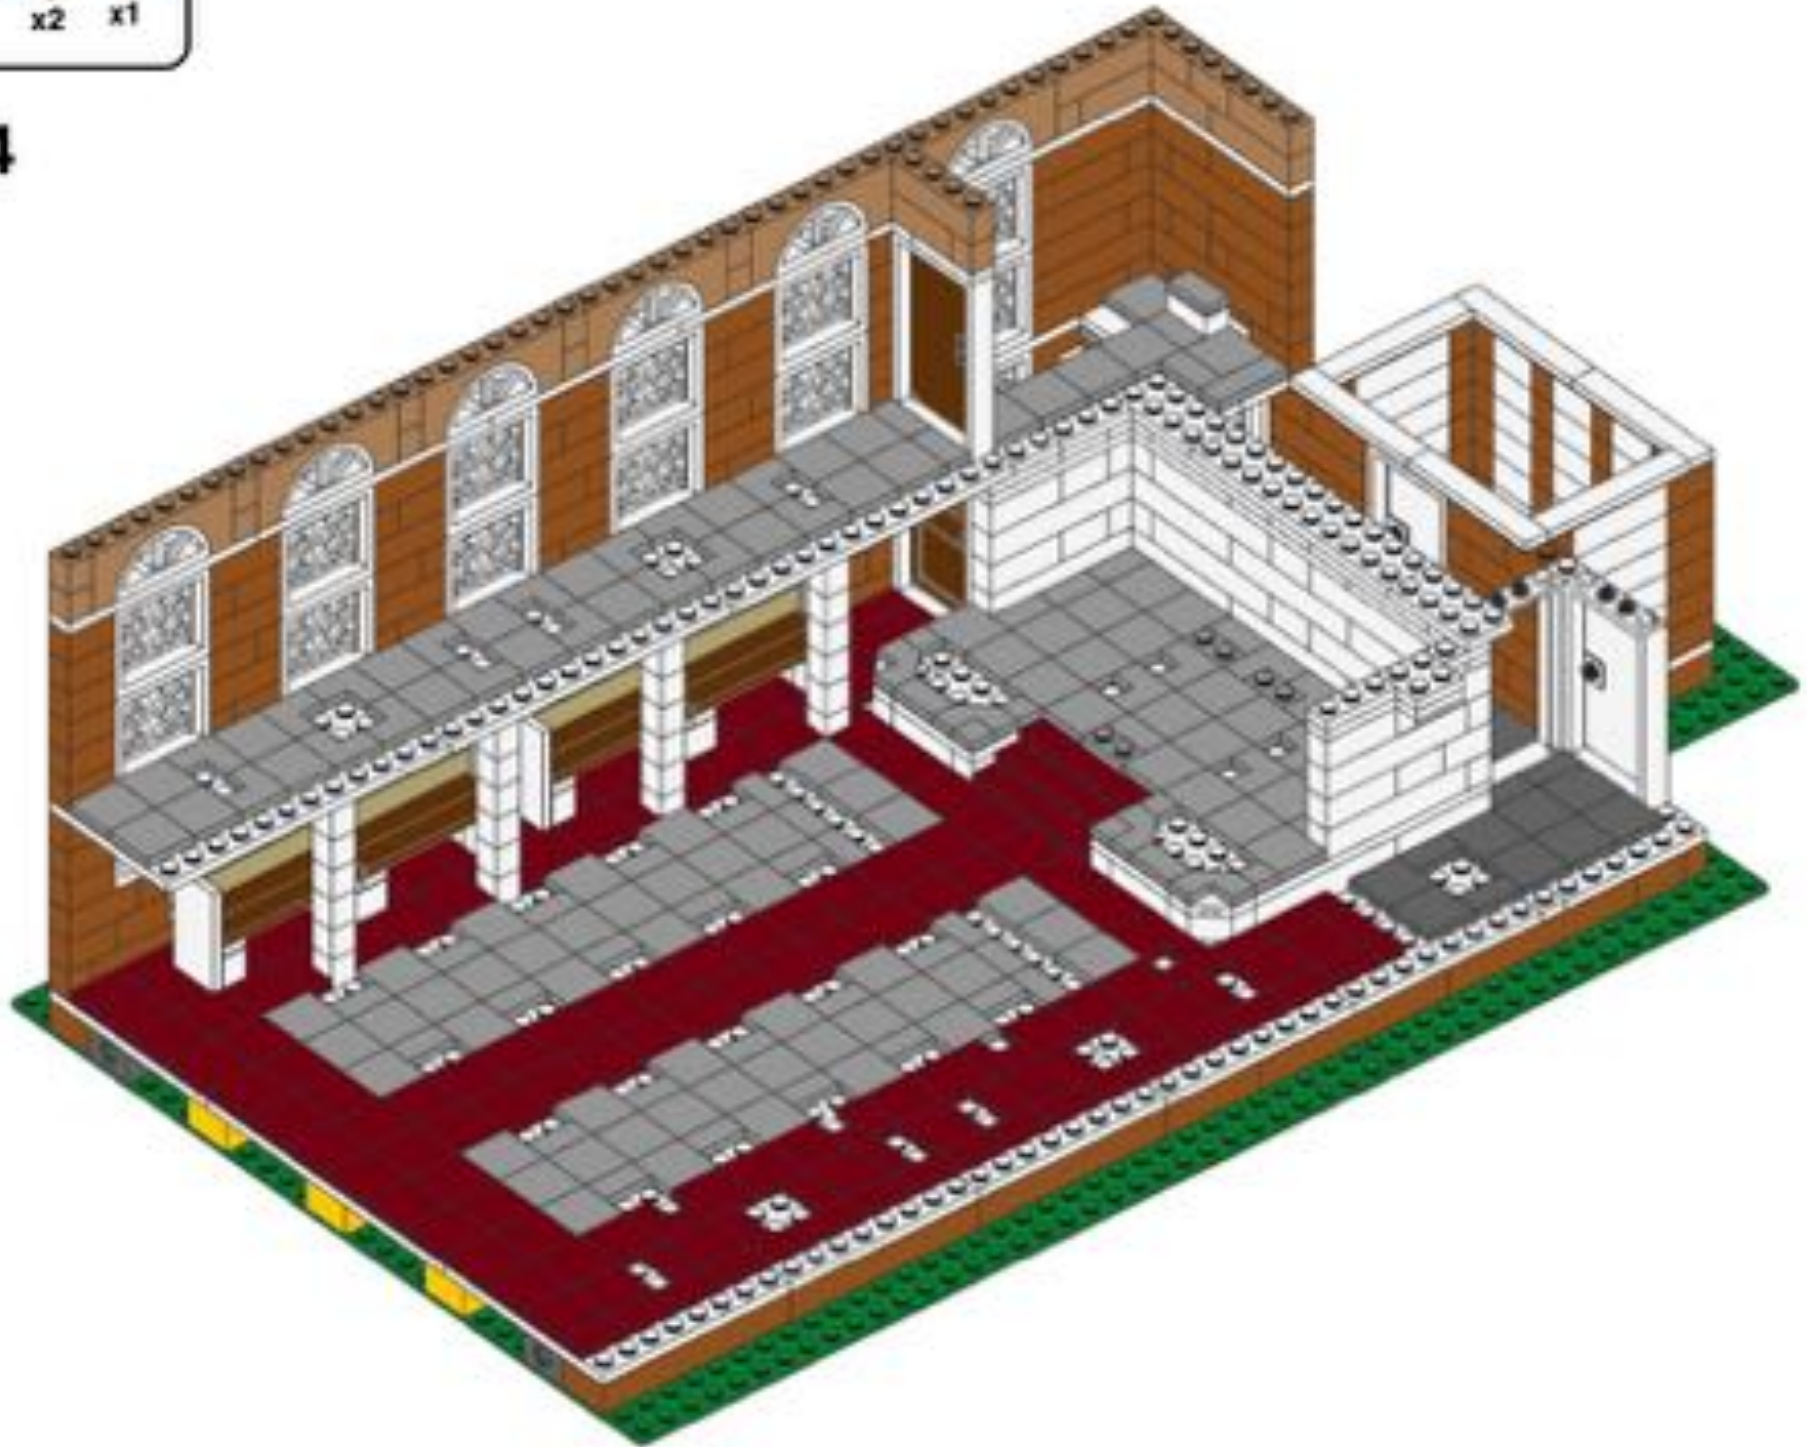





105

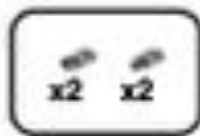


106

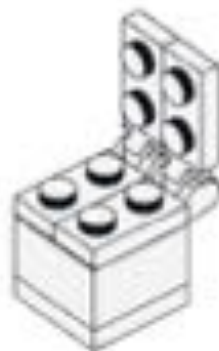


107

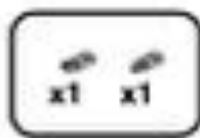


108

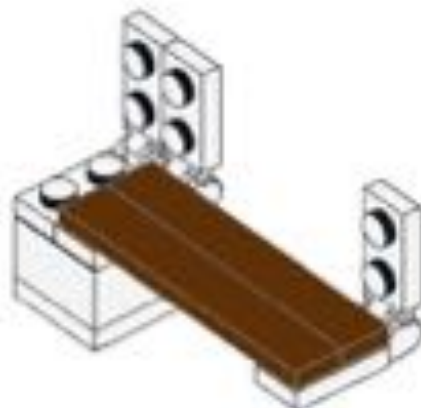



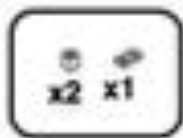



109

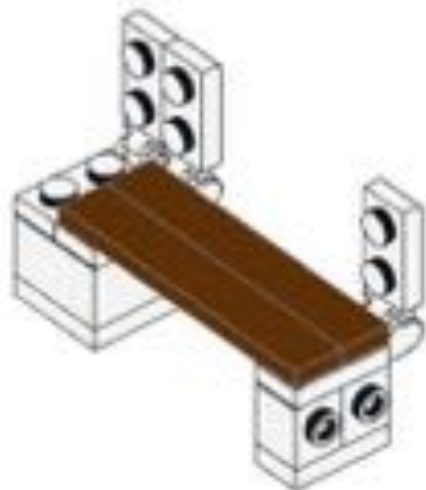


110




111

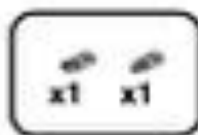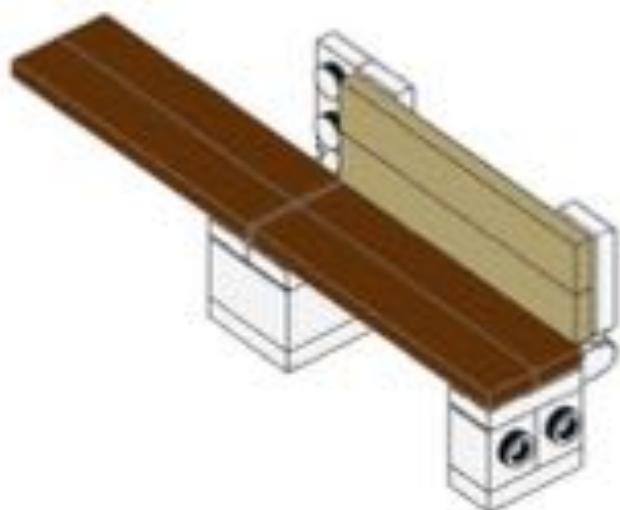


112

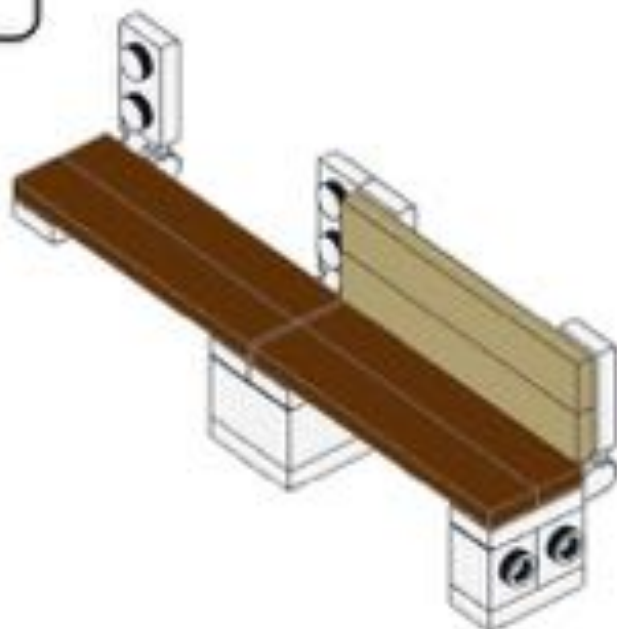

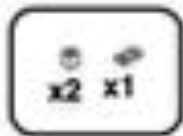


113

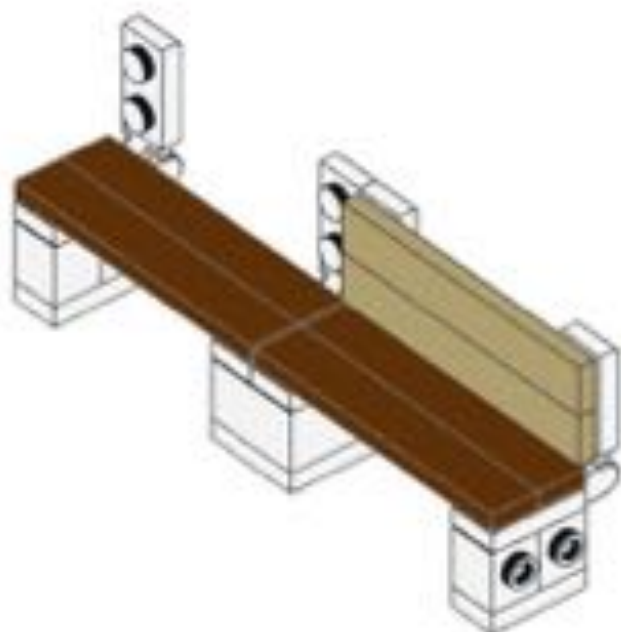




**114**

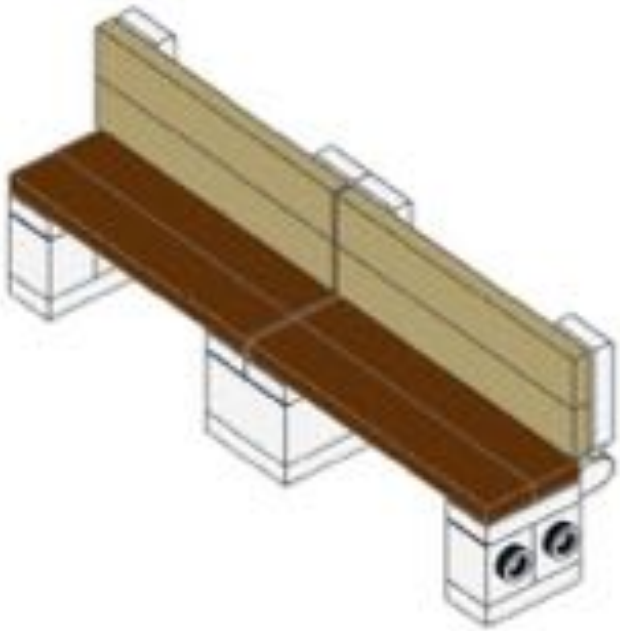



**115**

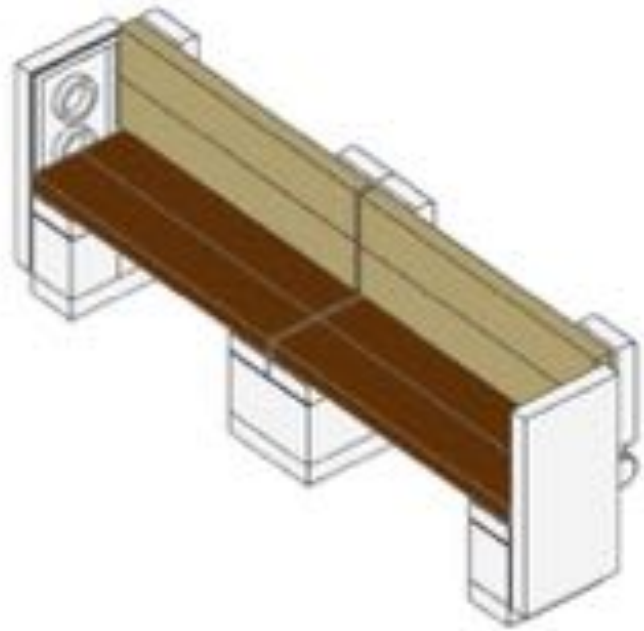





116

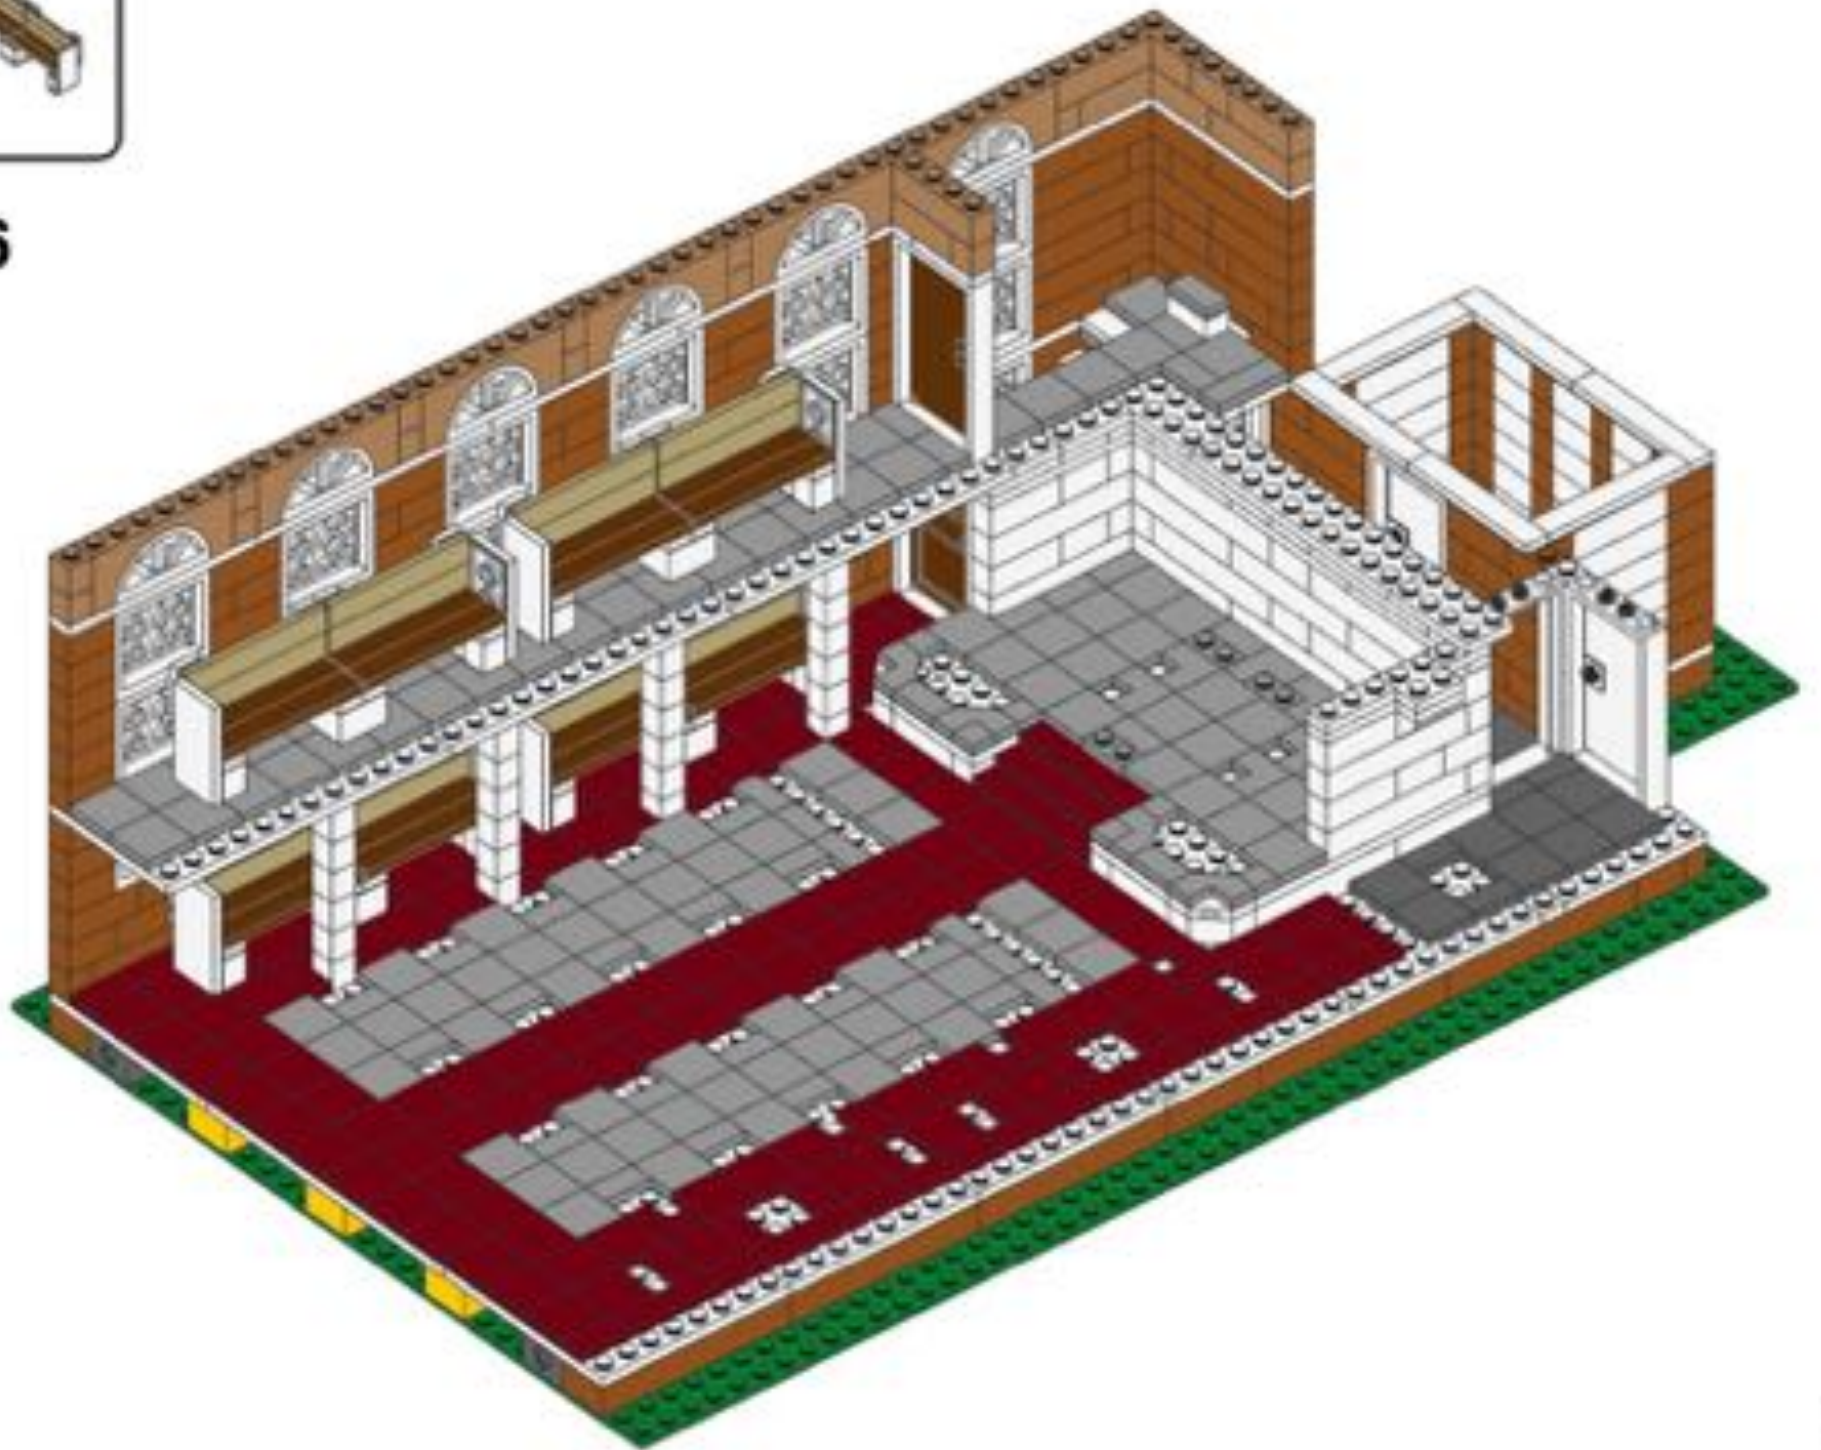

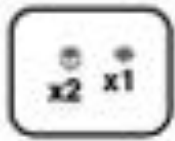


117

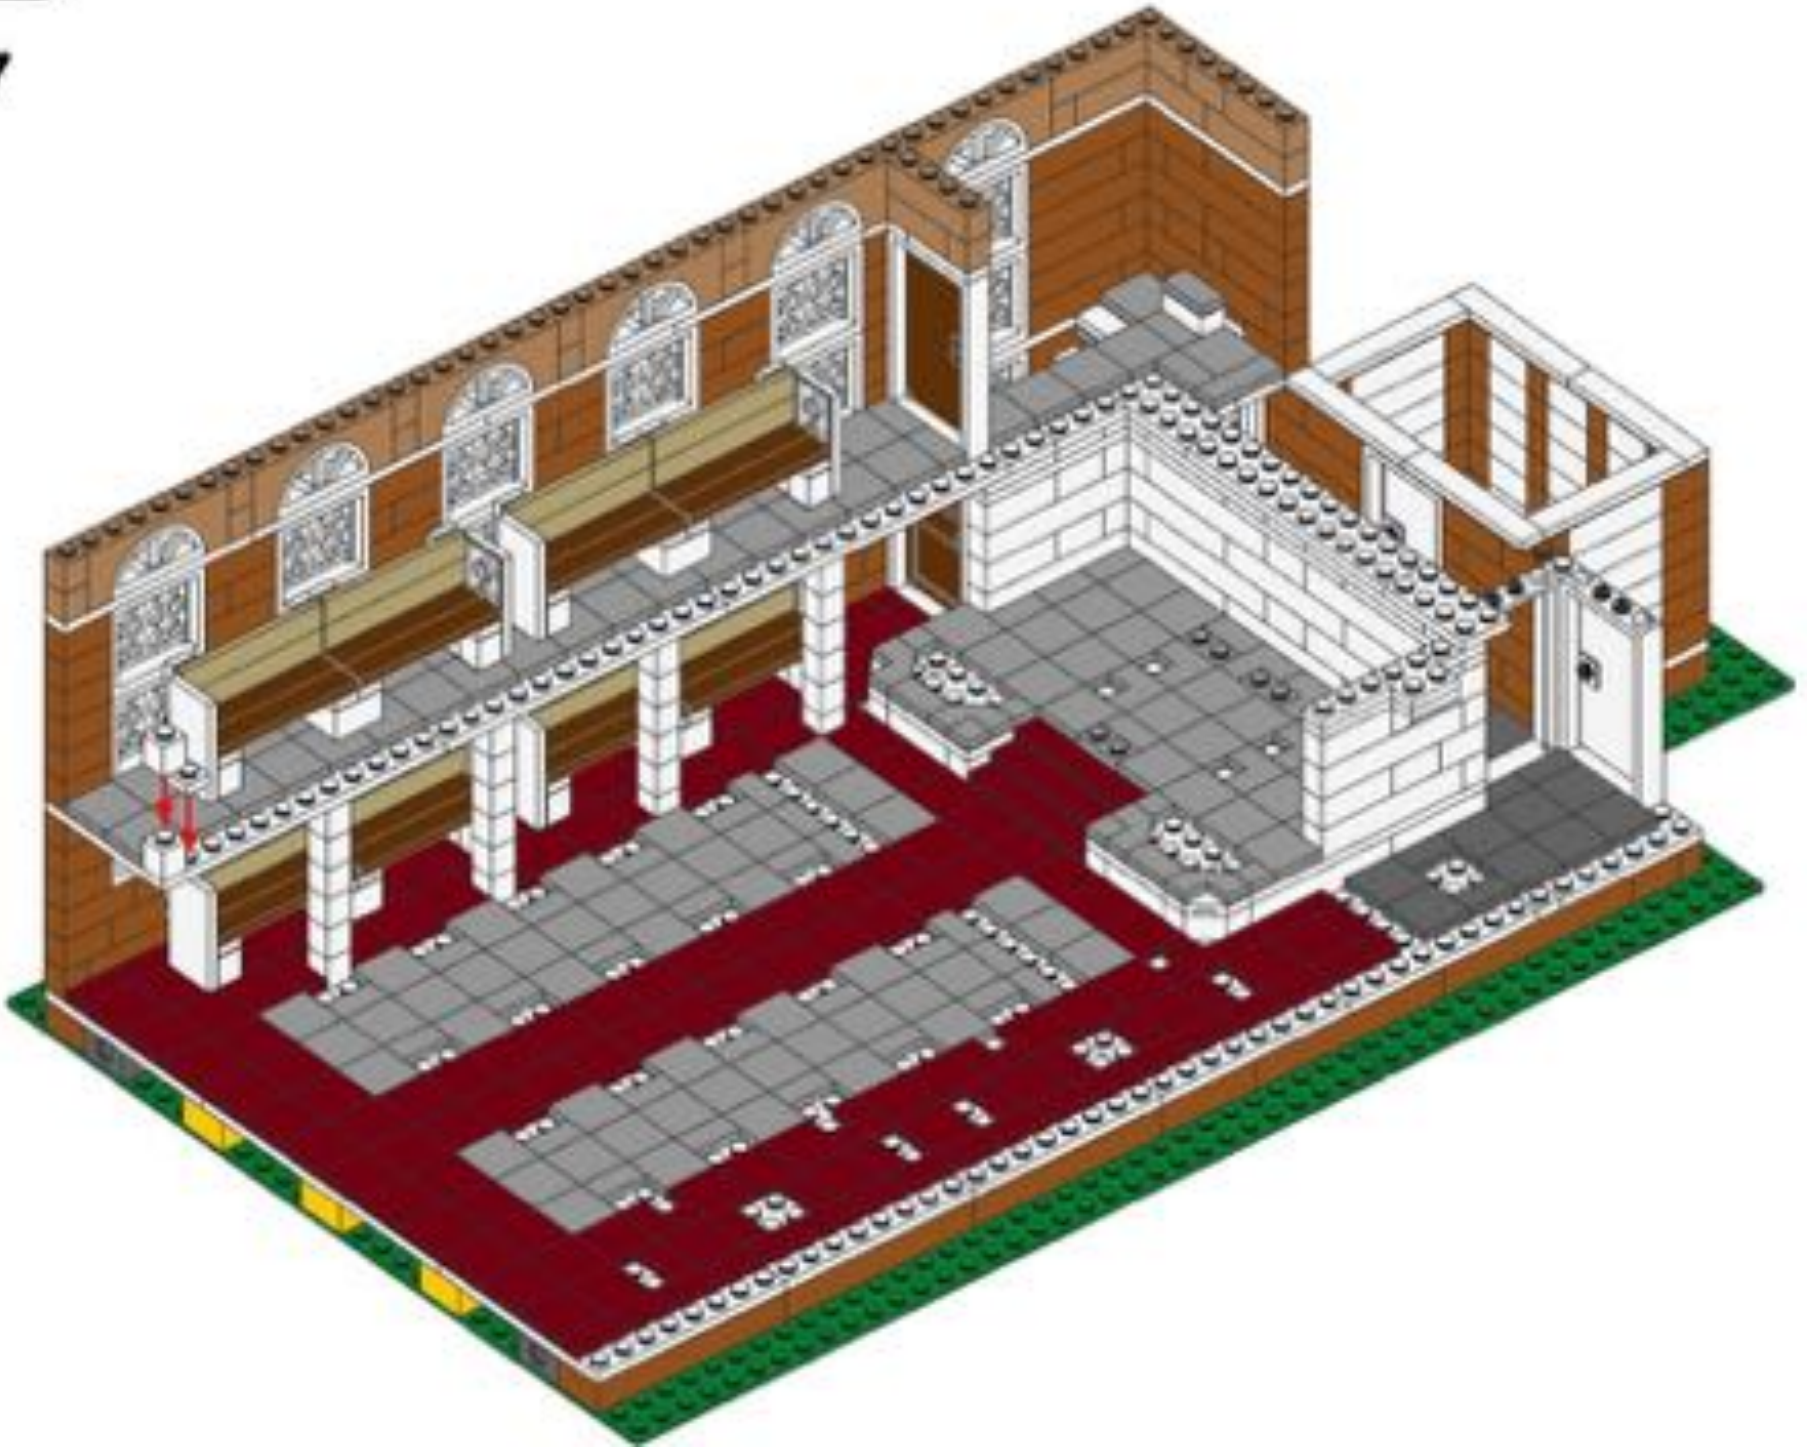

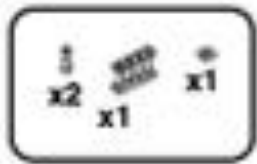


118

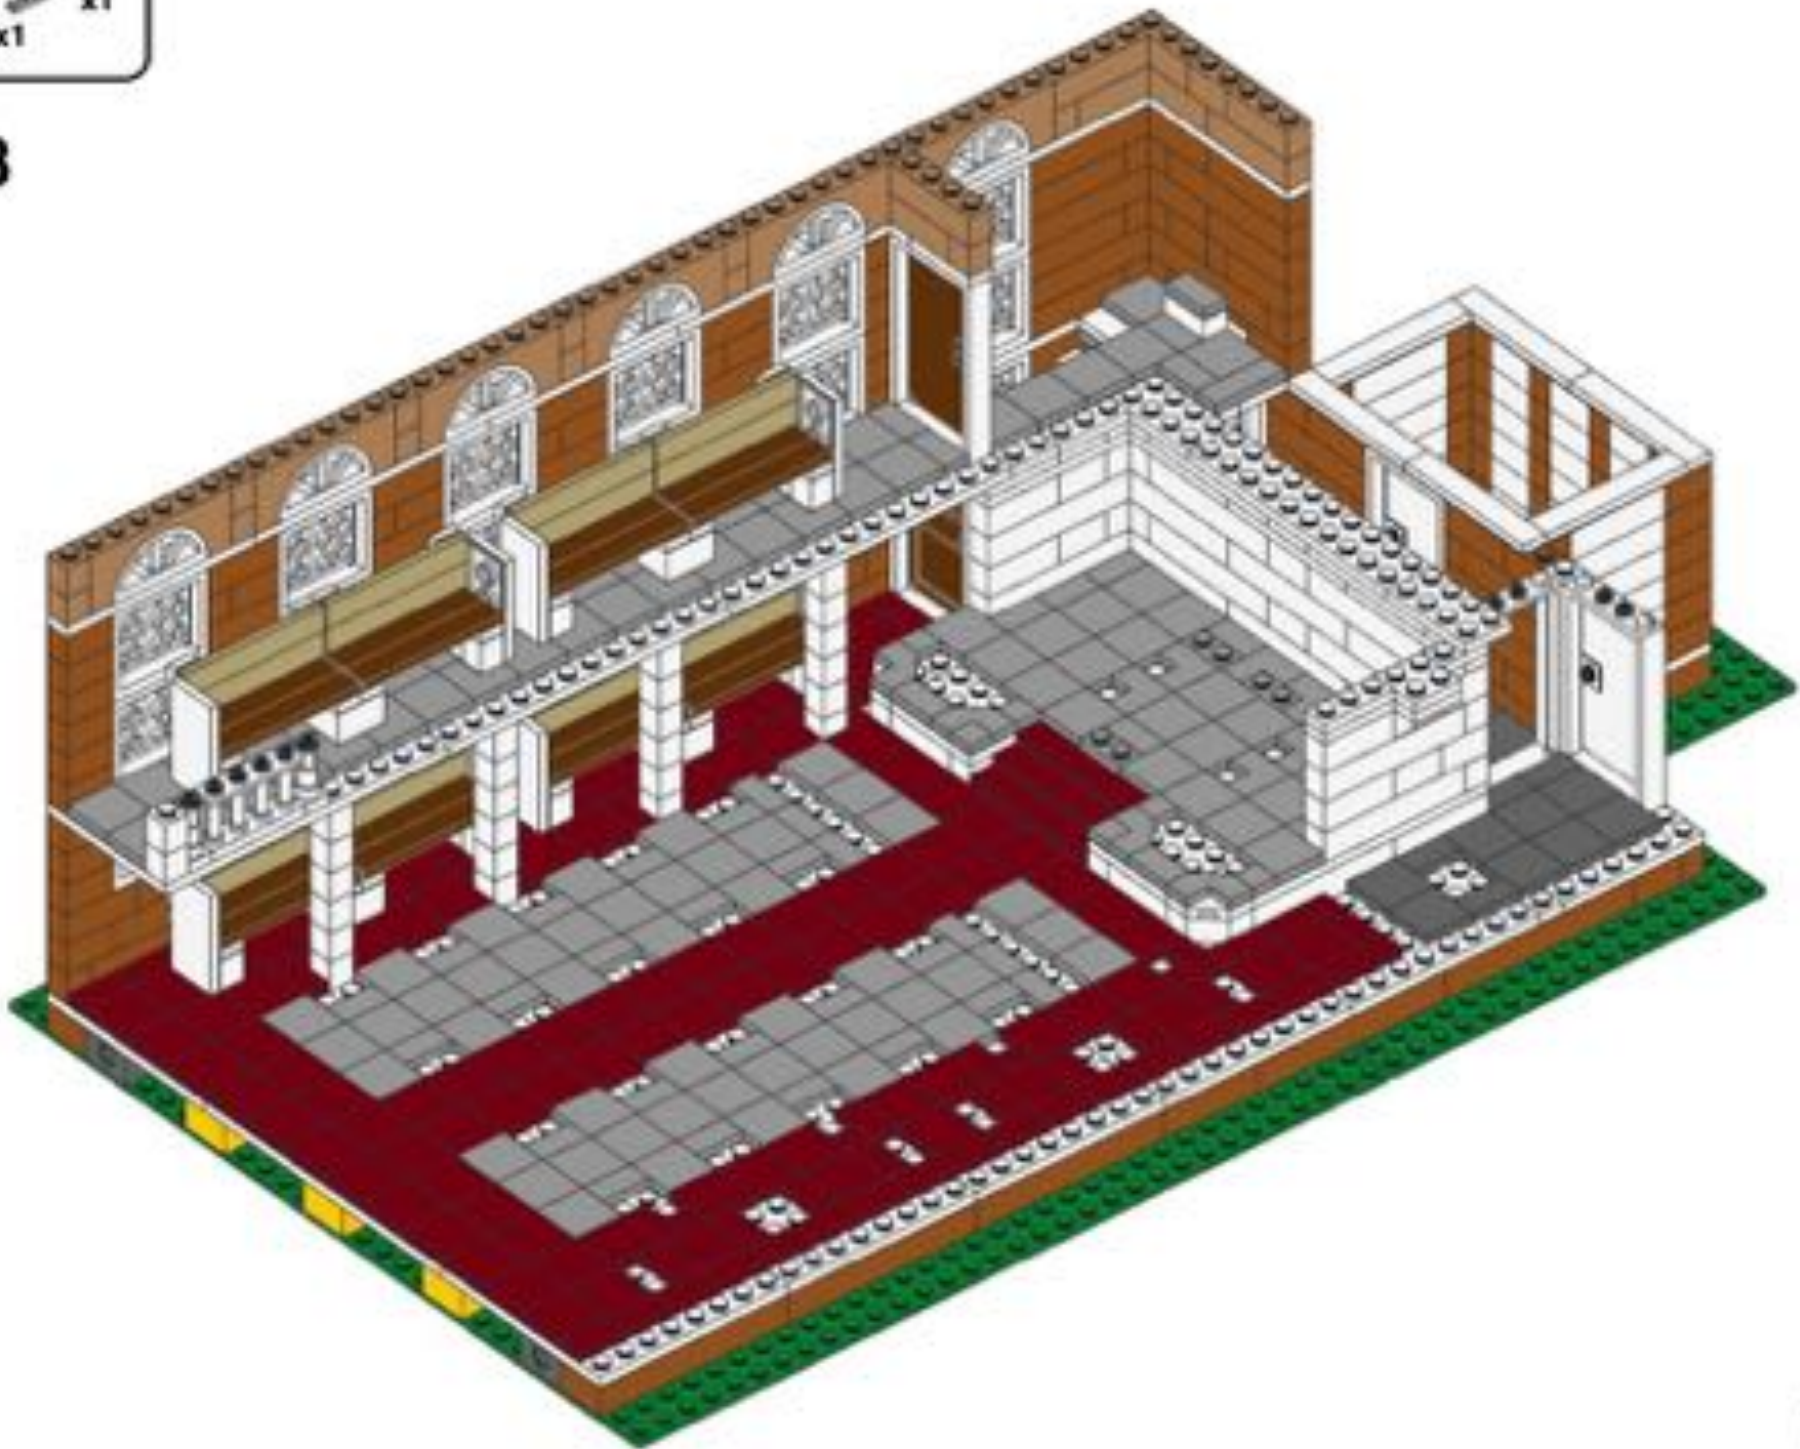

100


				
x8	x8	x8	x4	x2

119

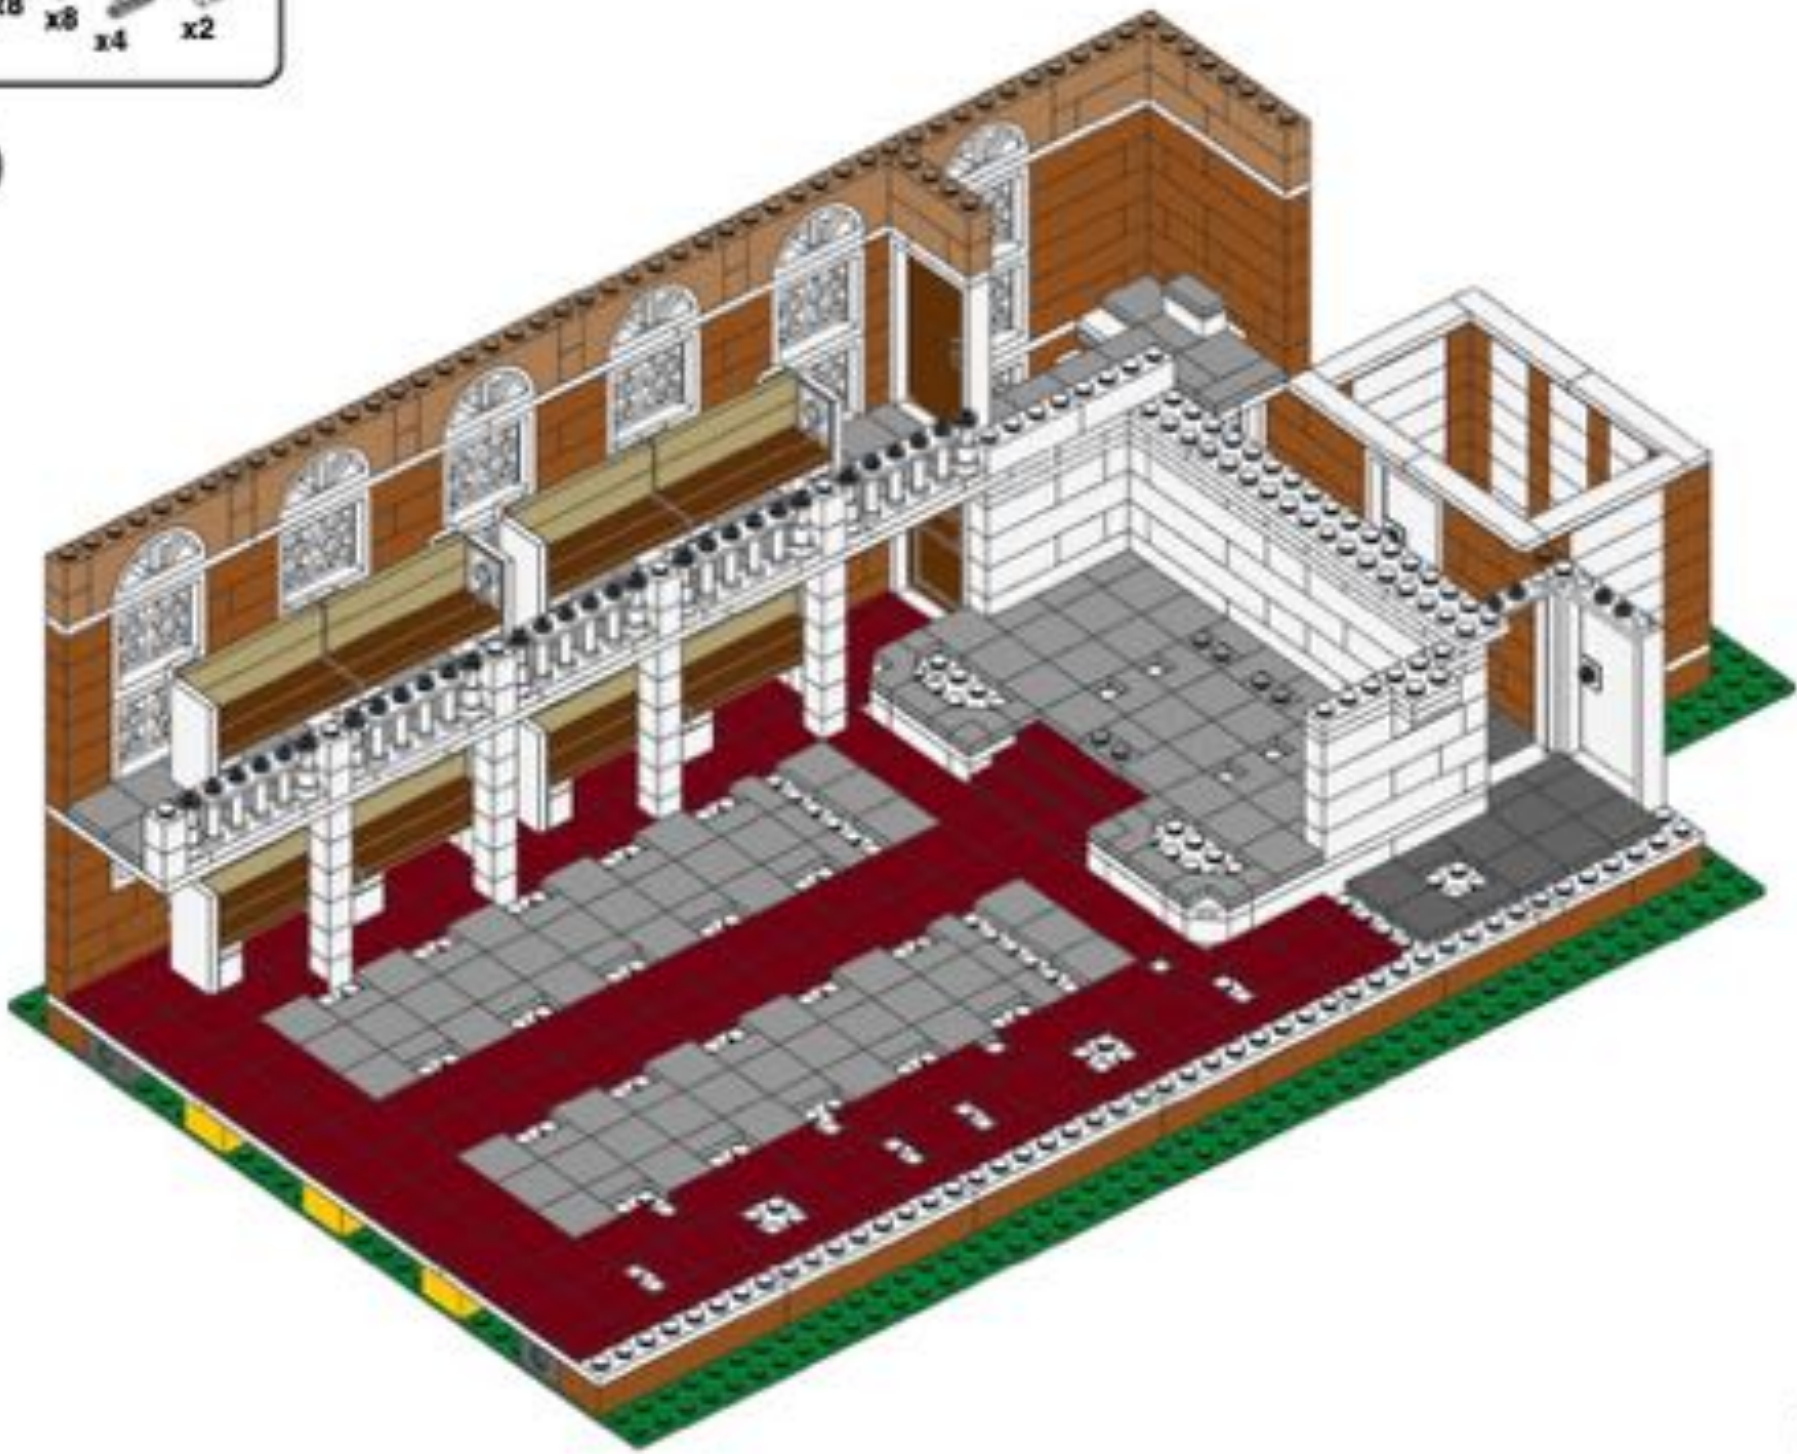





120

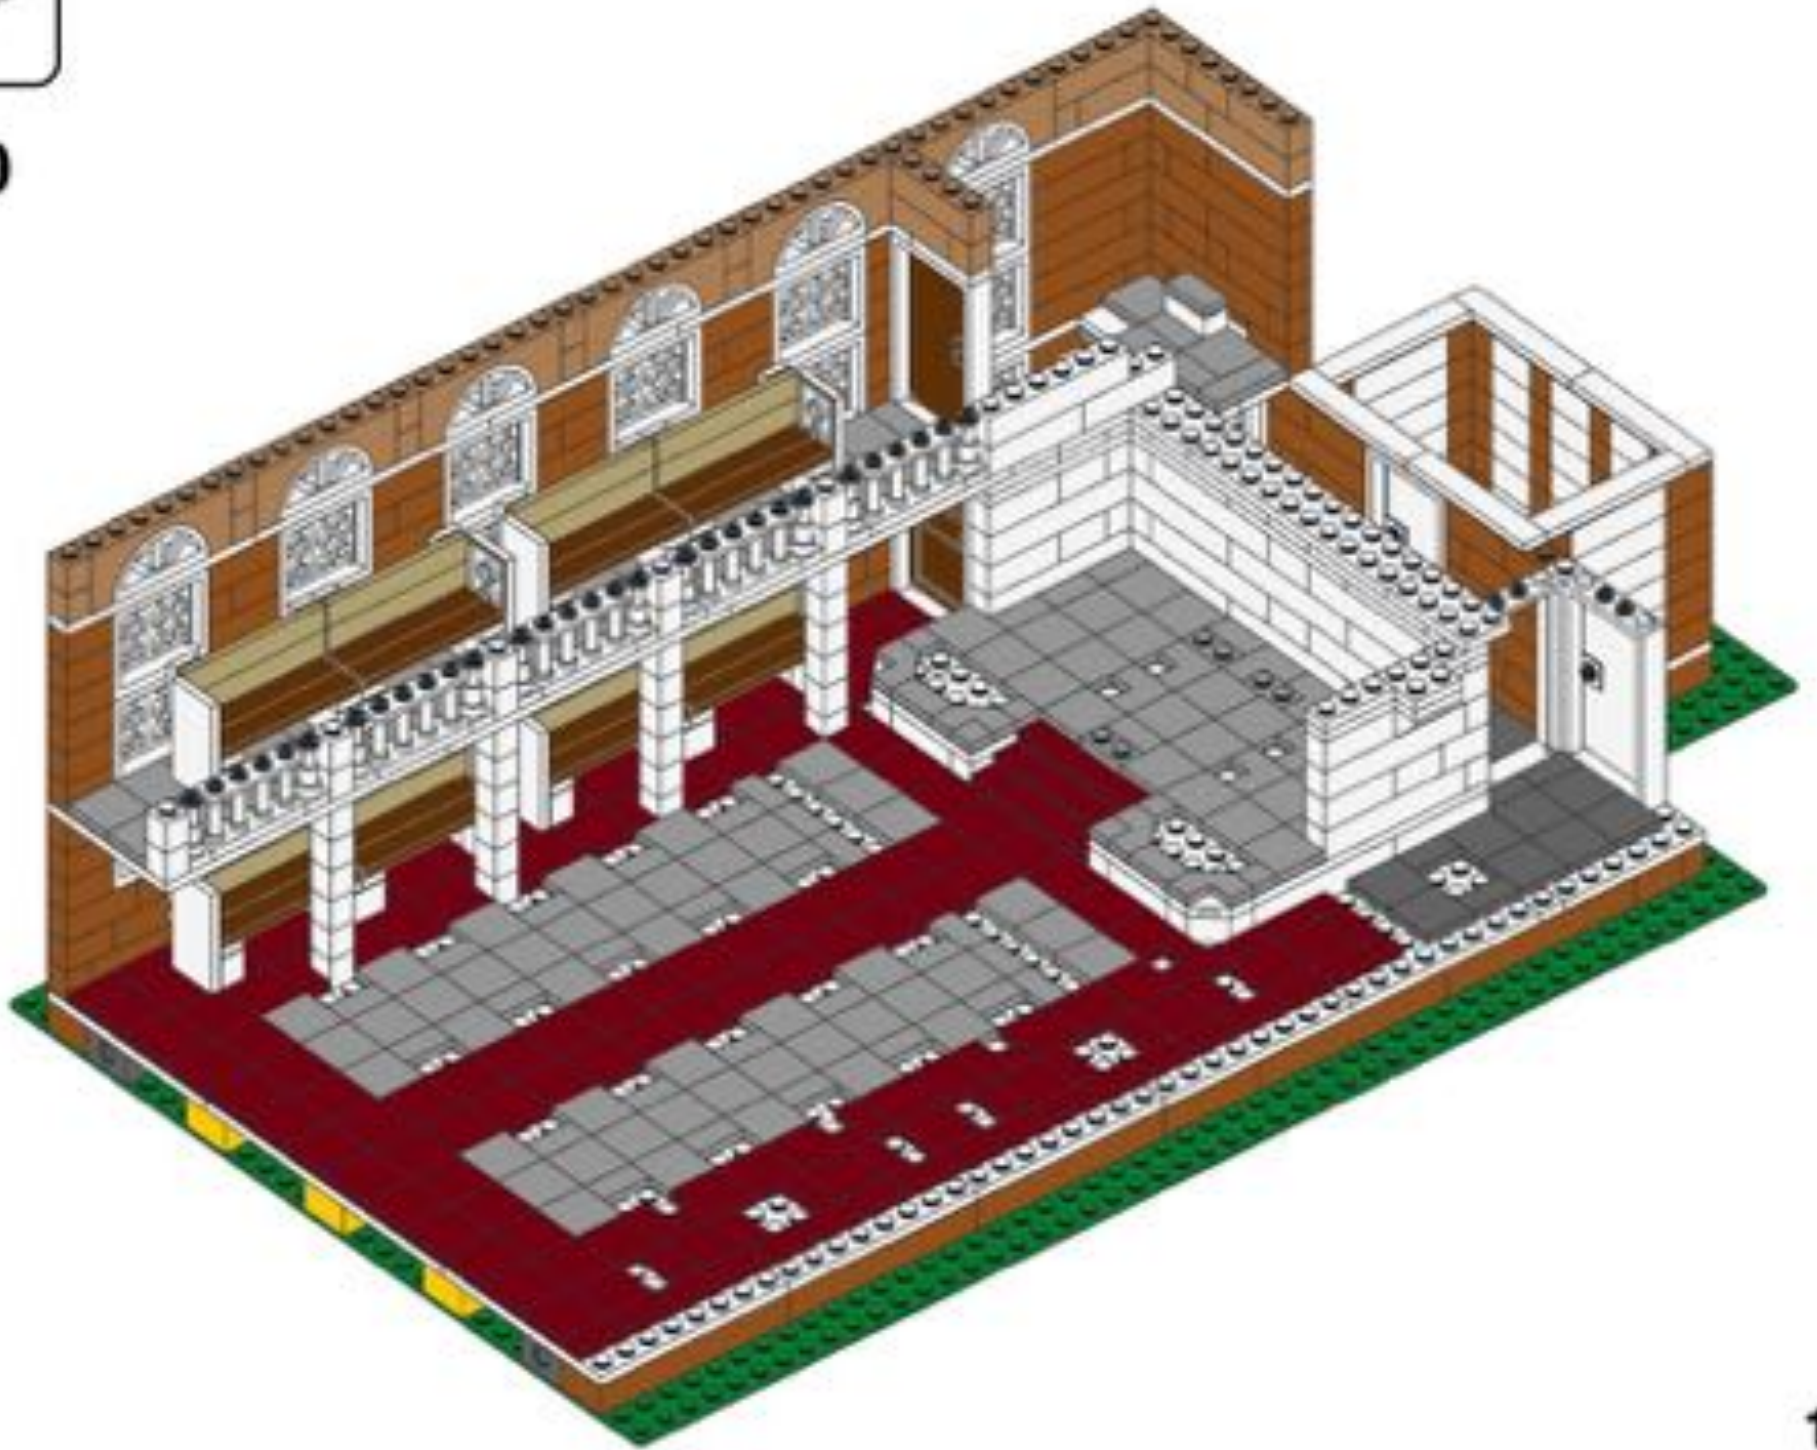




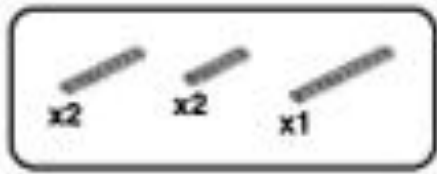


121

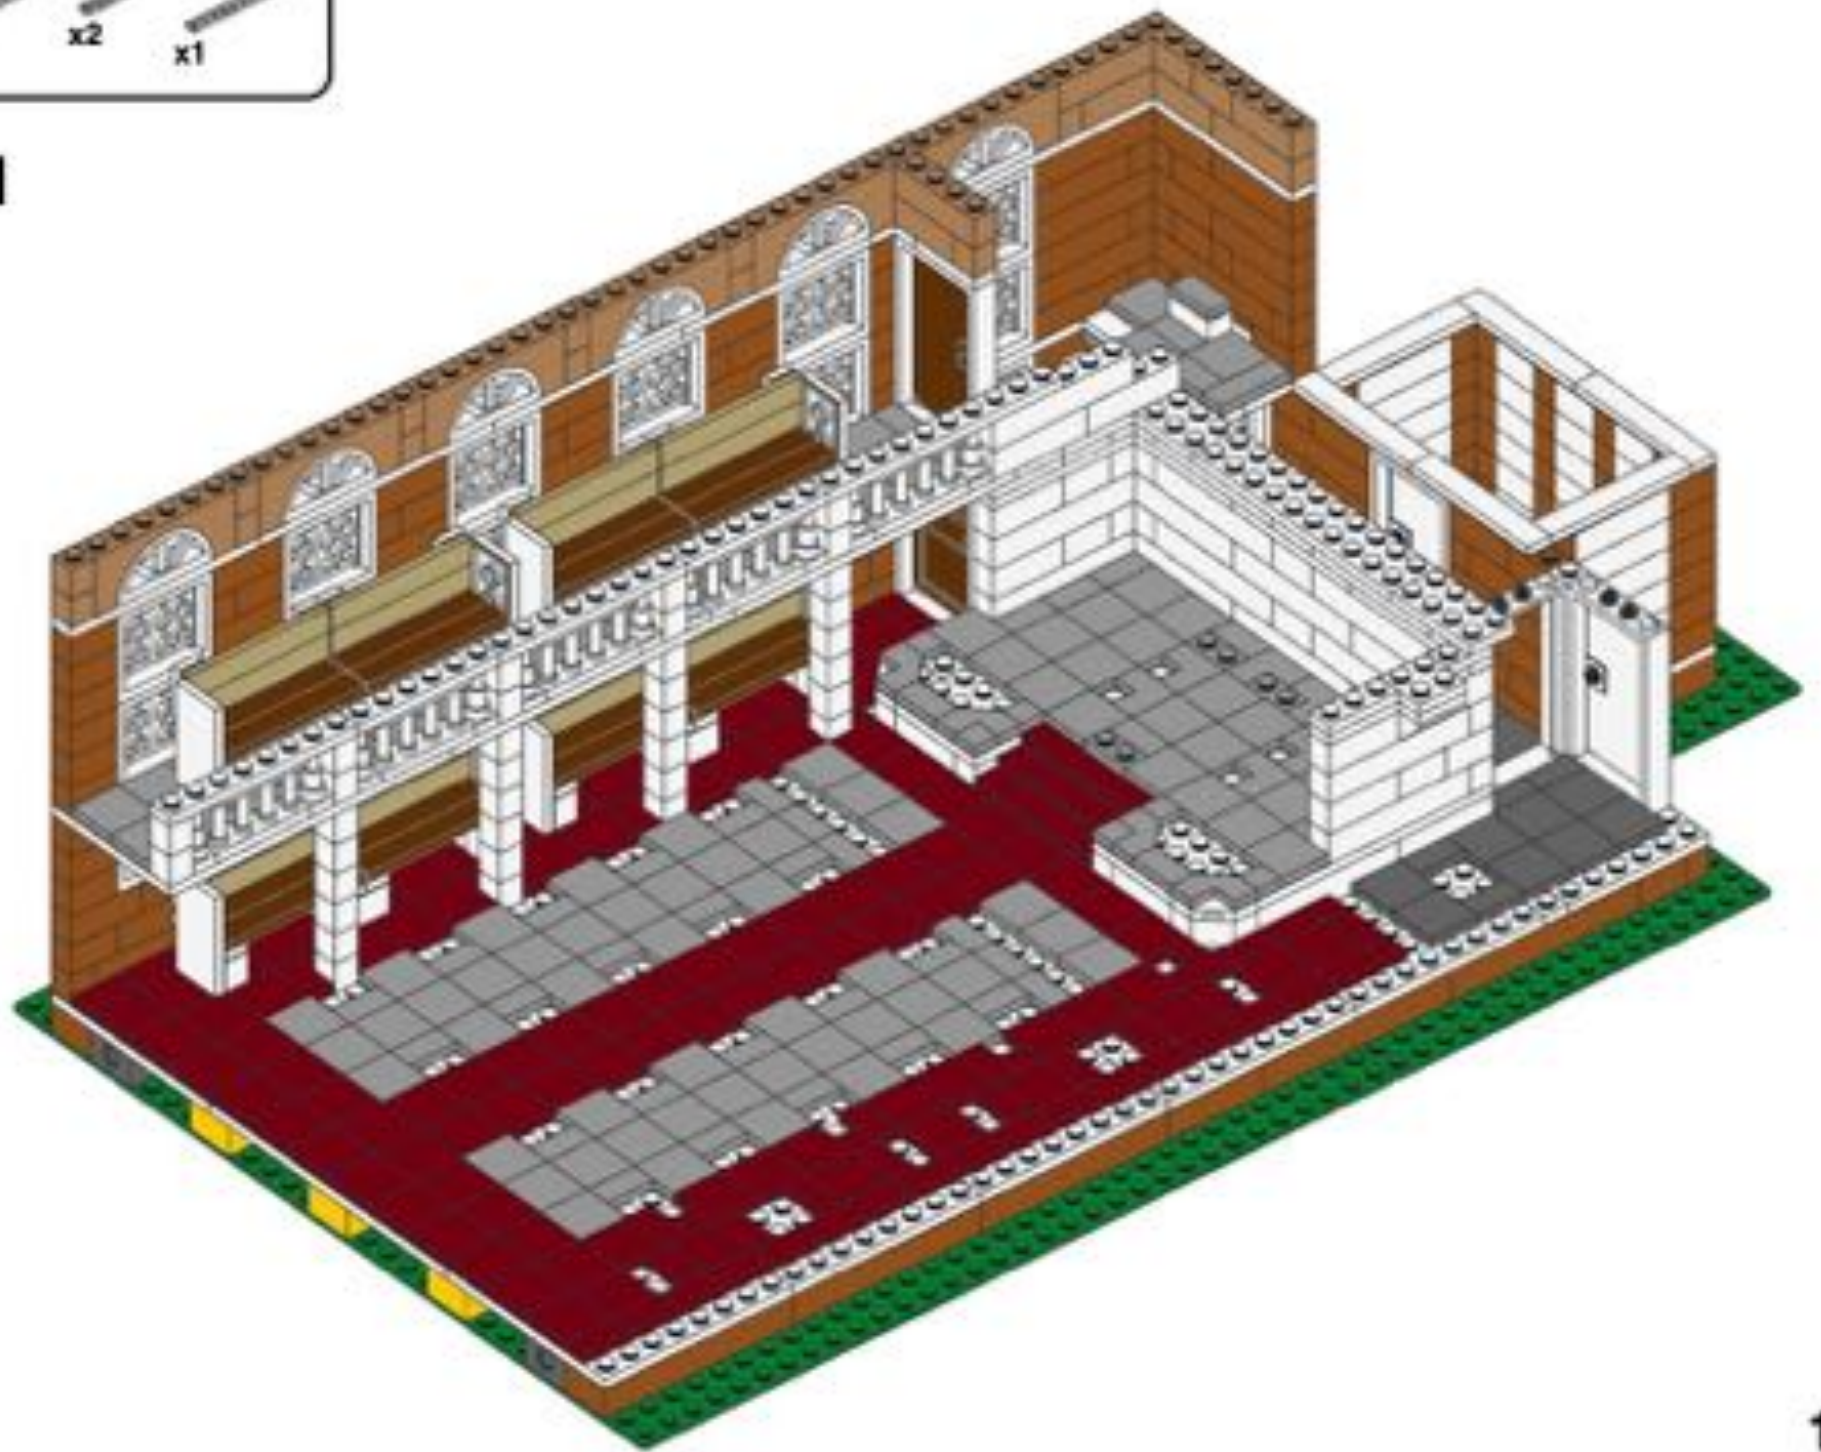

103

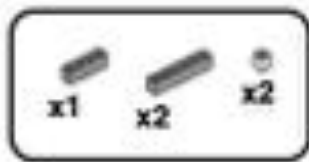



122

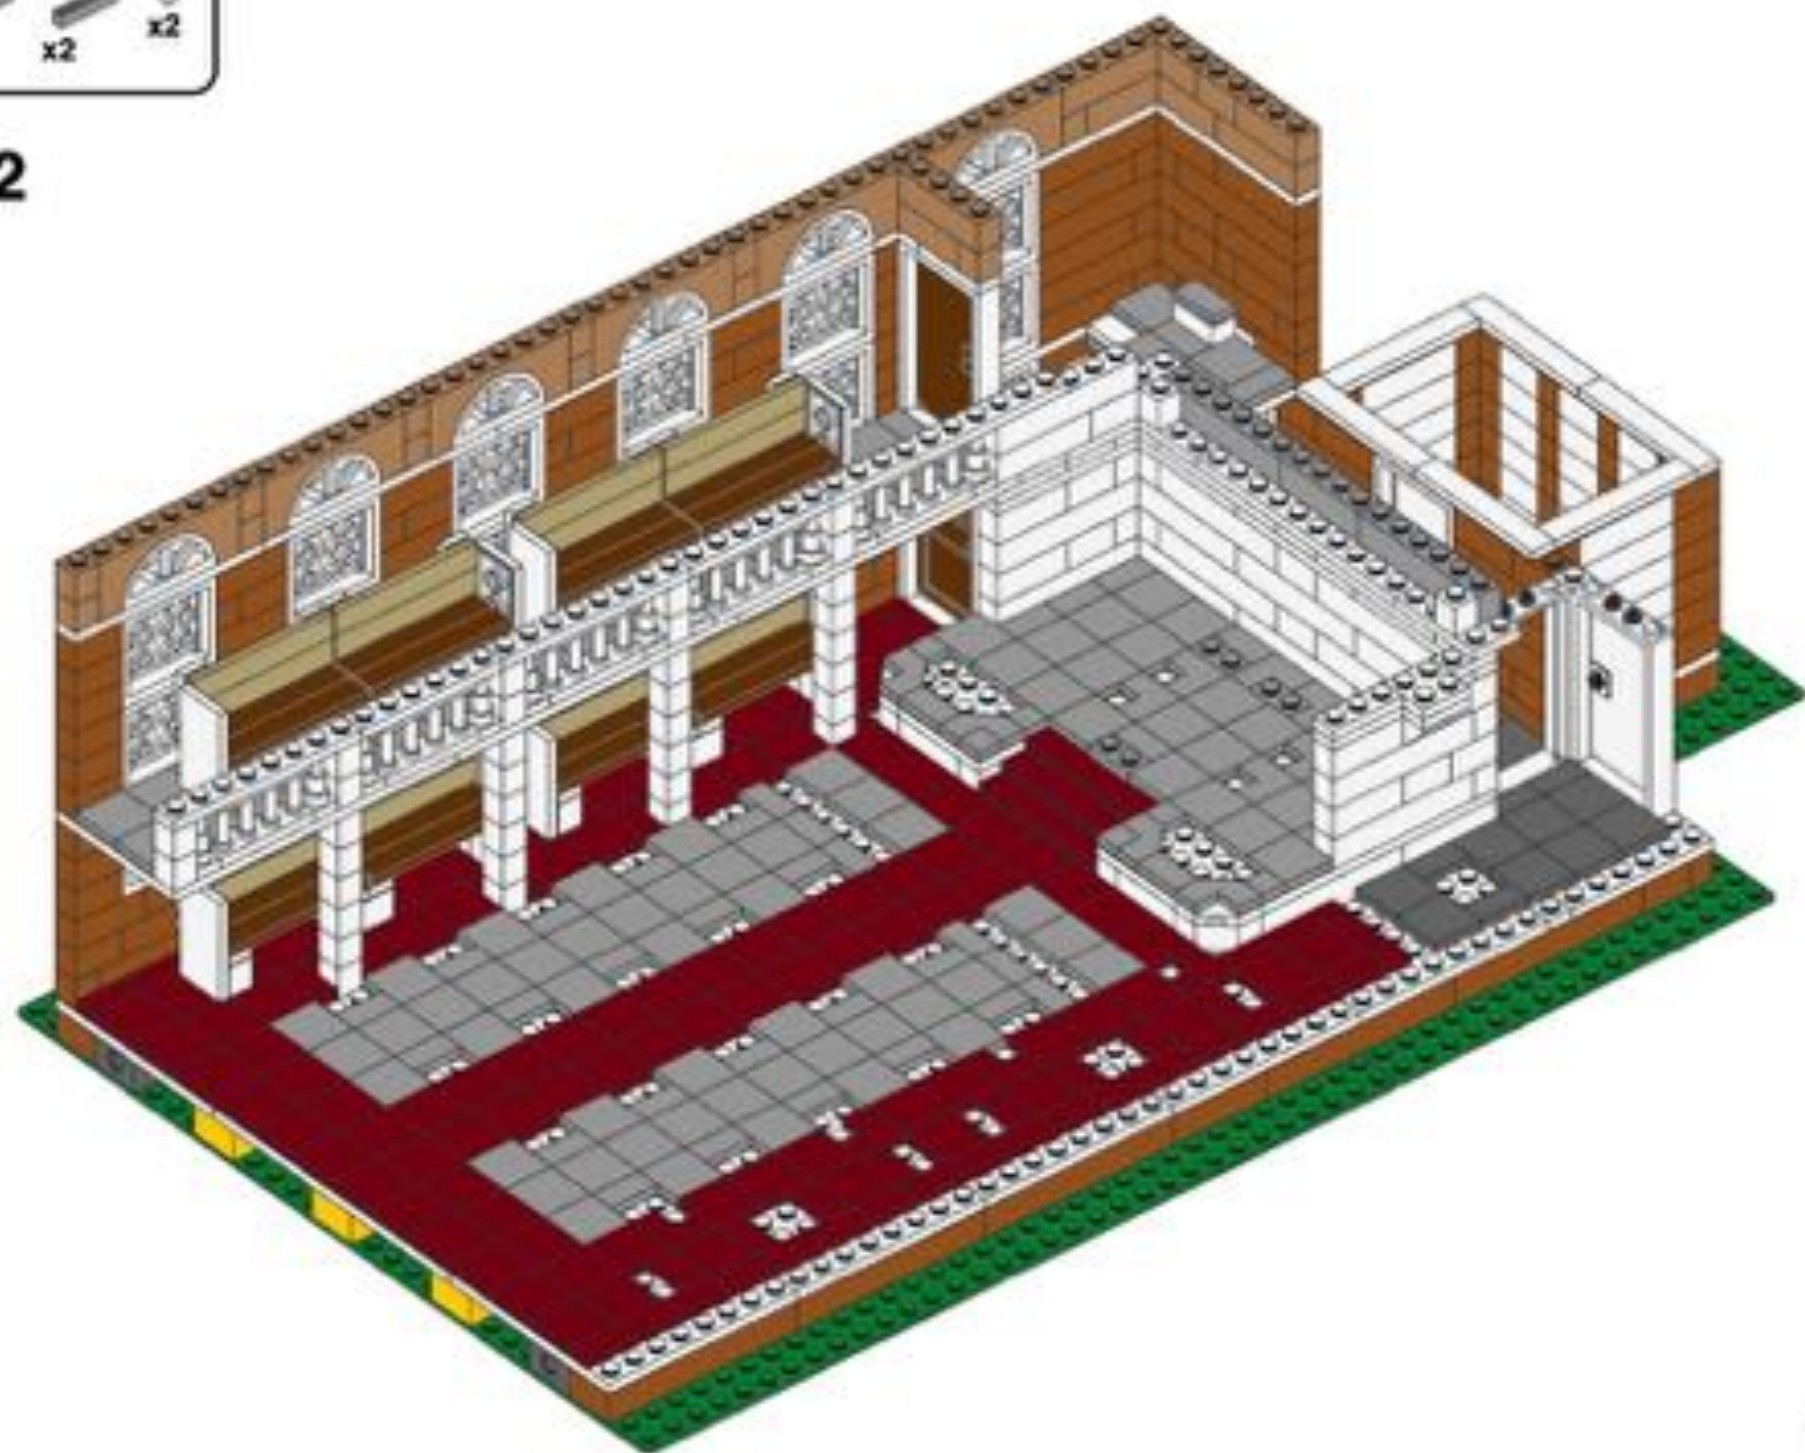





123

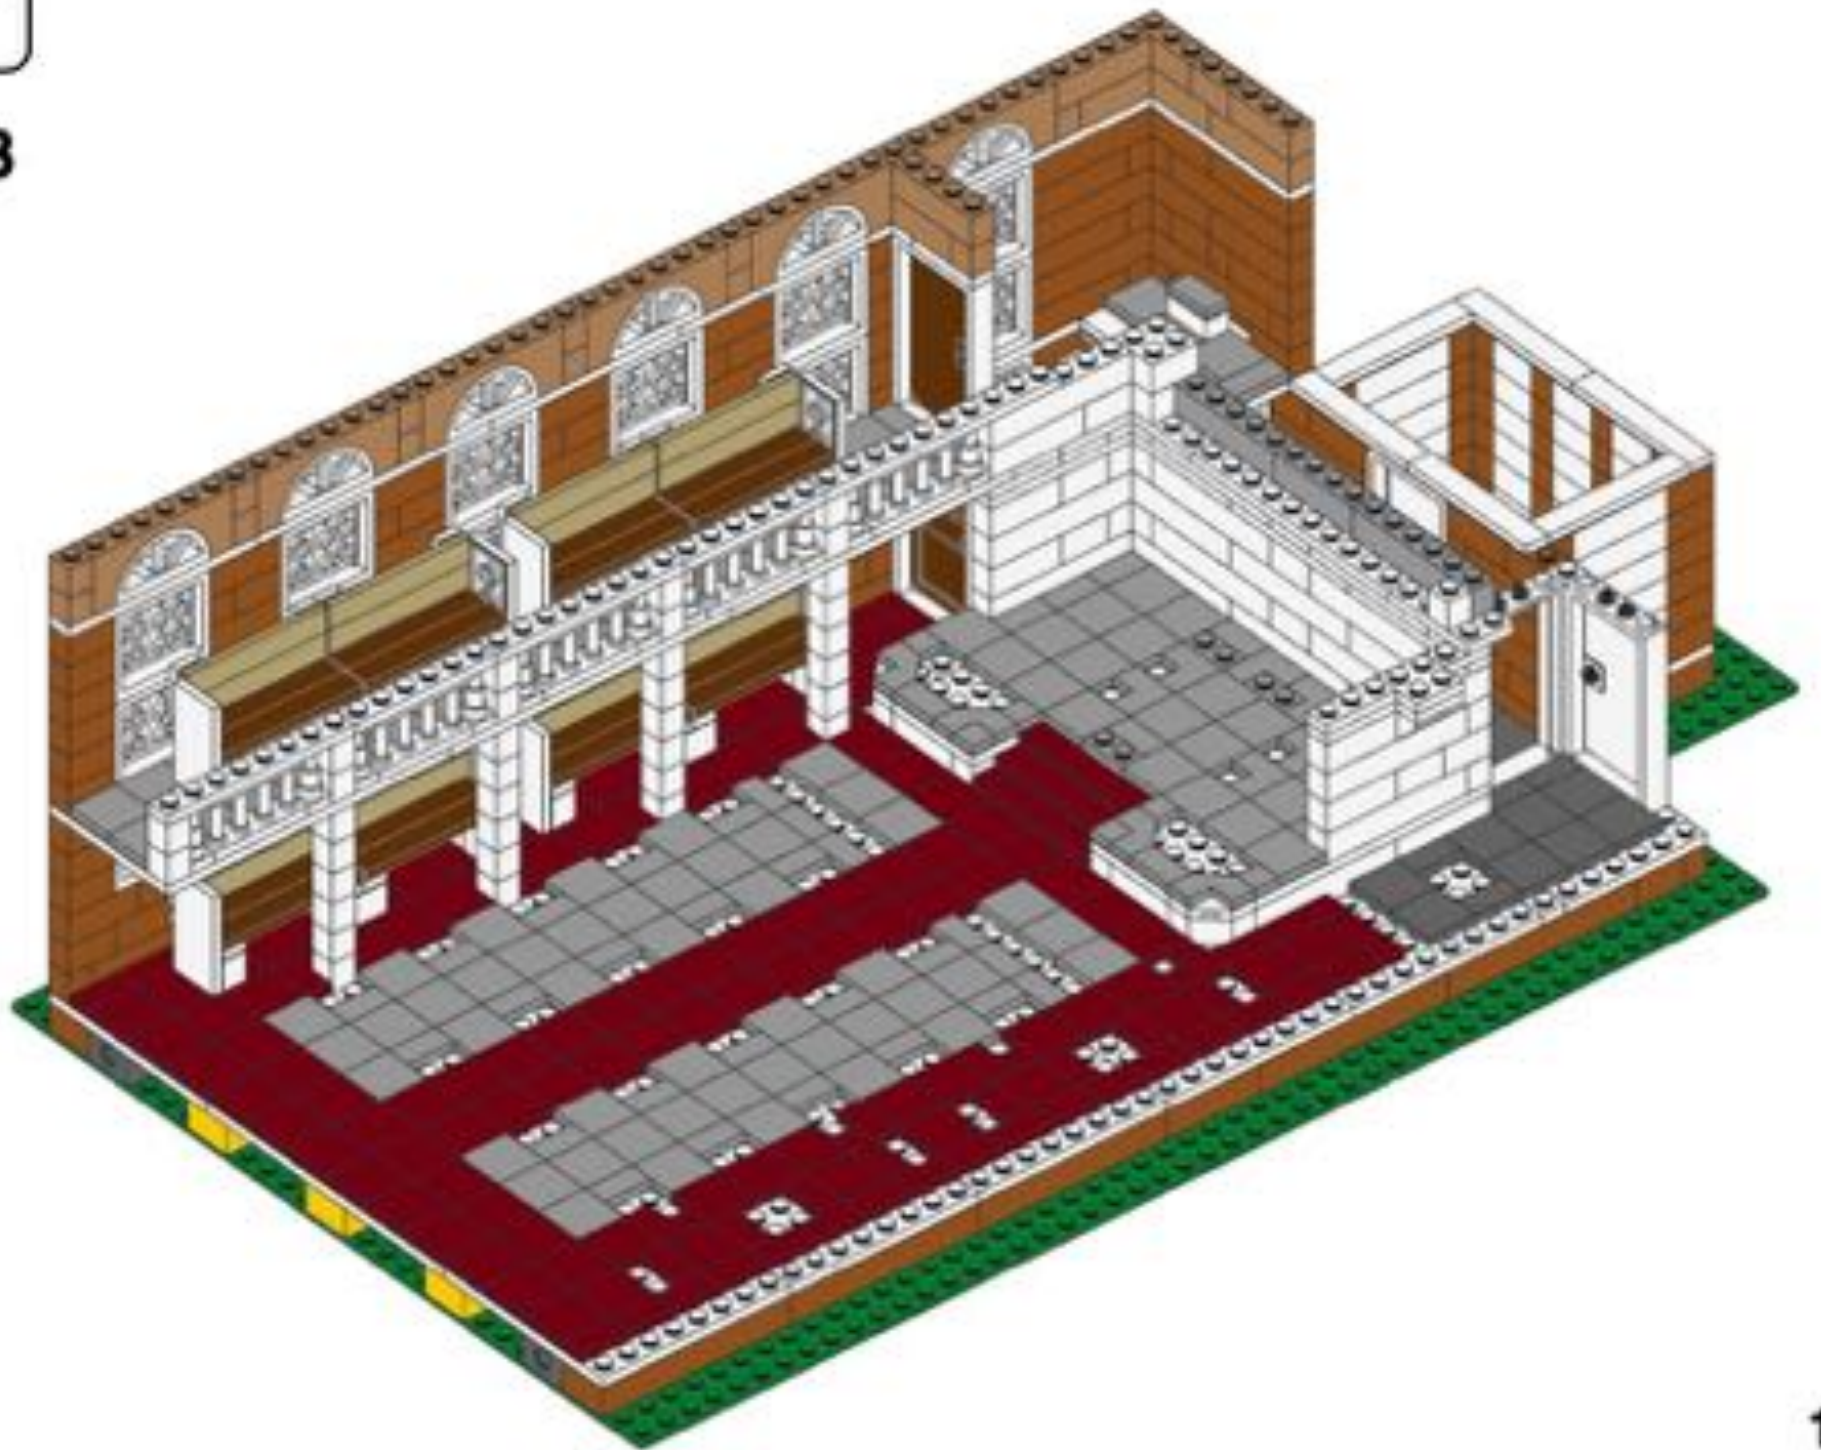

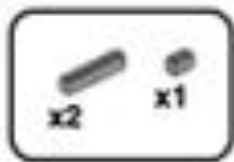



124

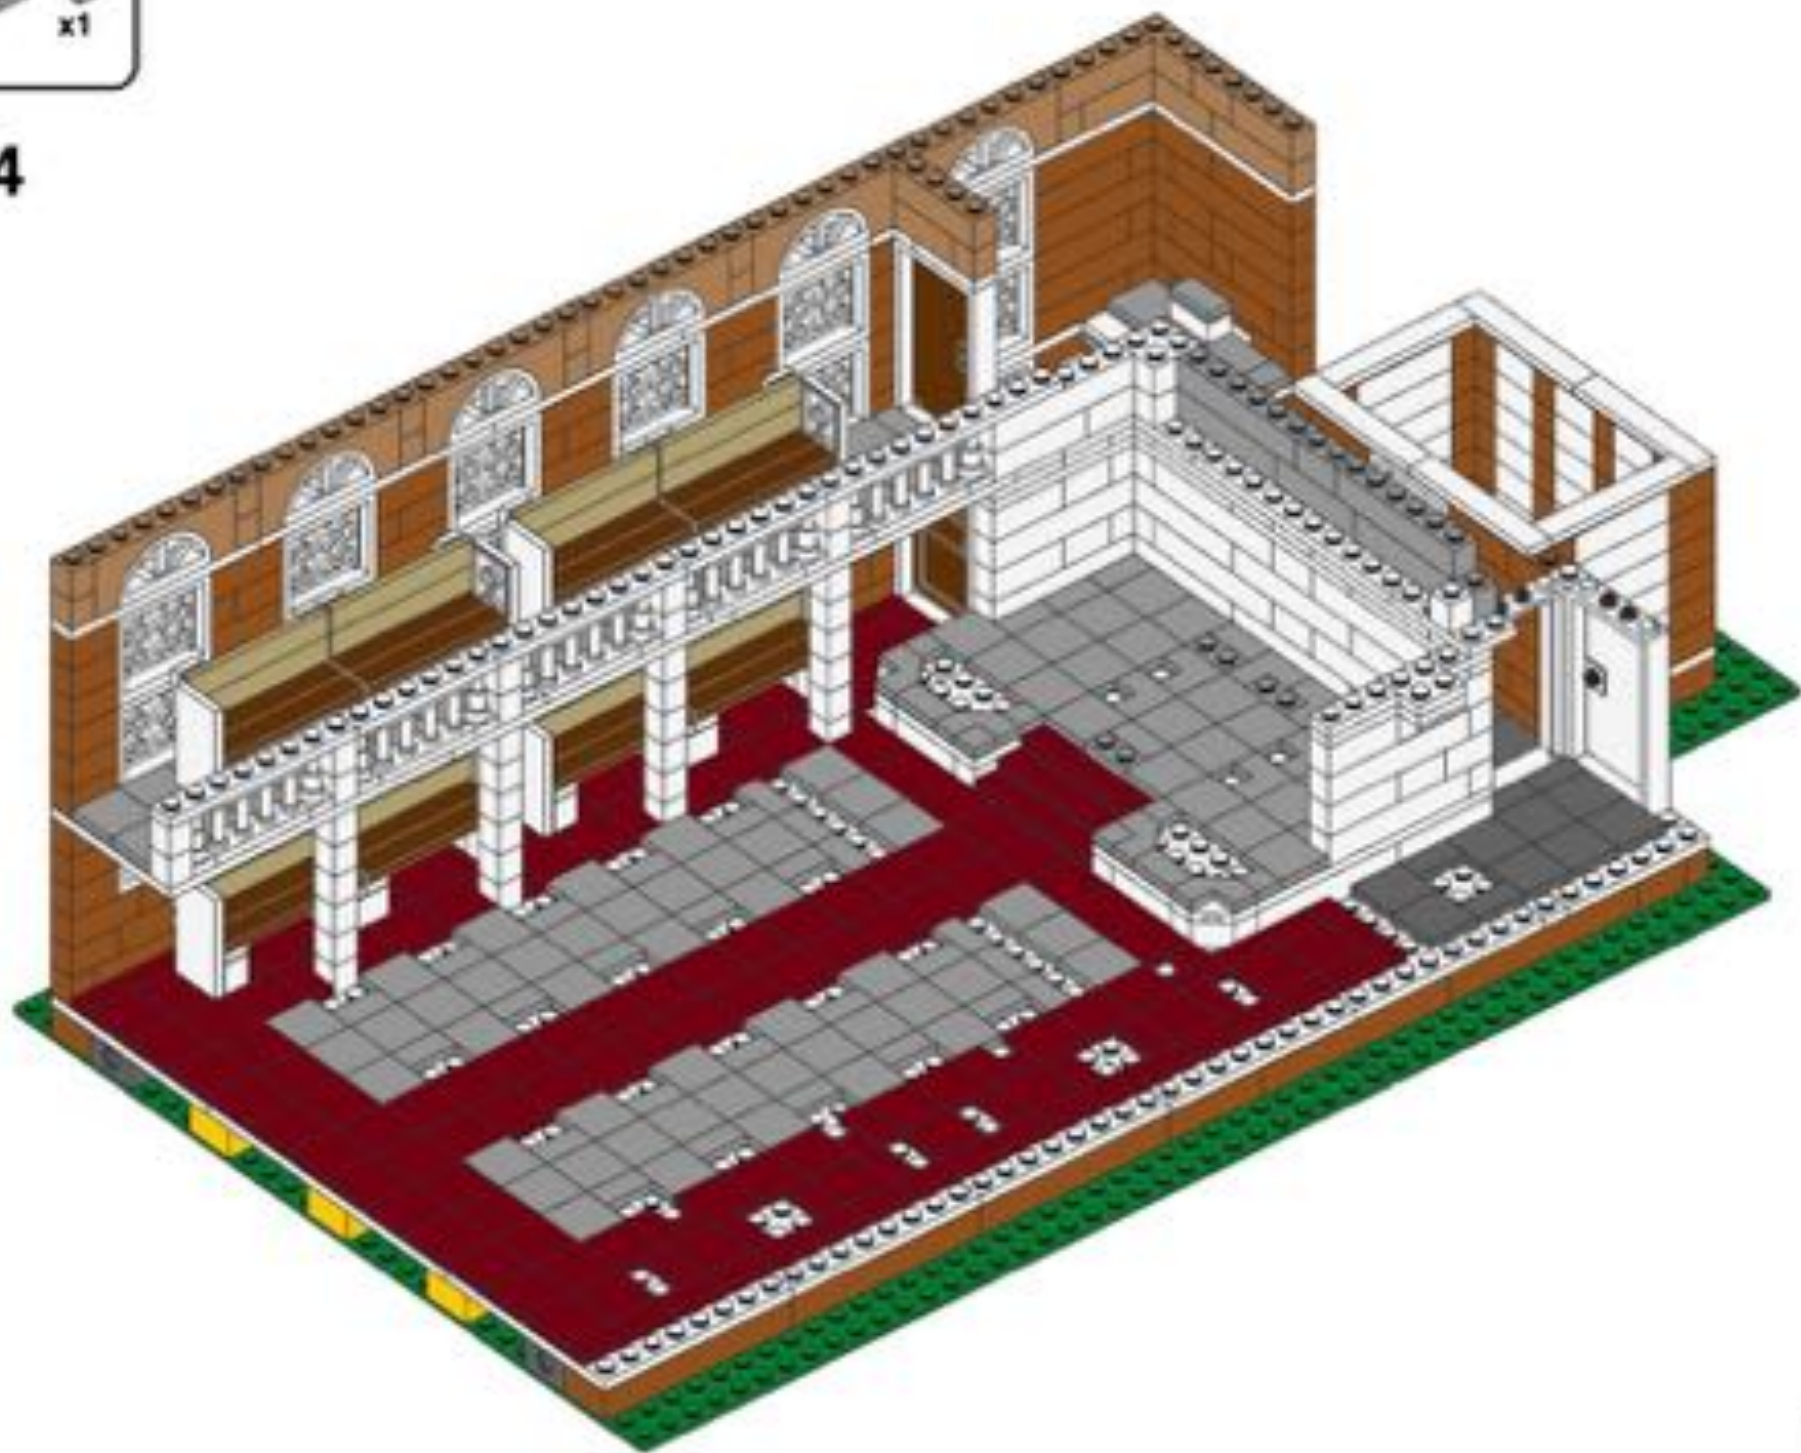

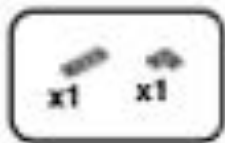



125

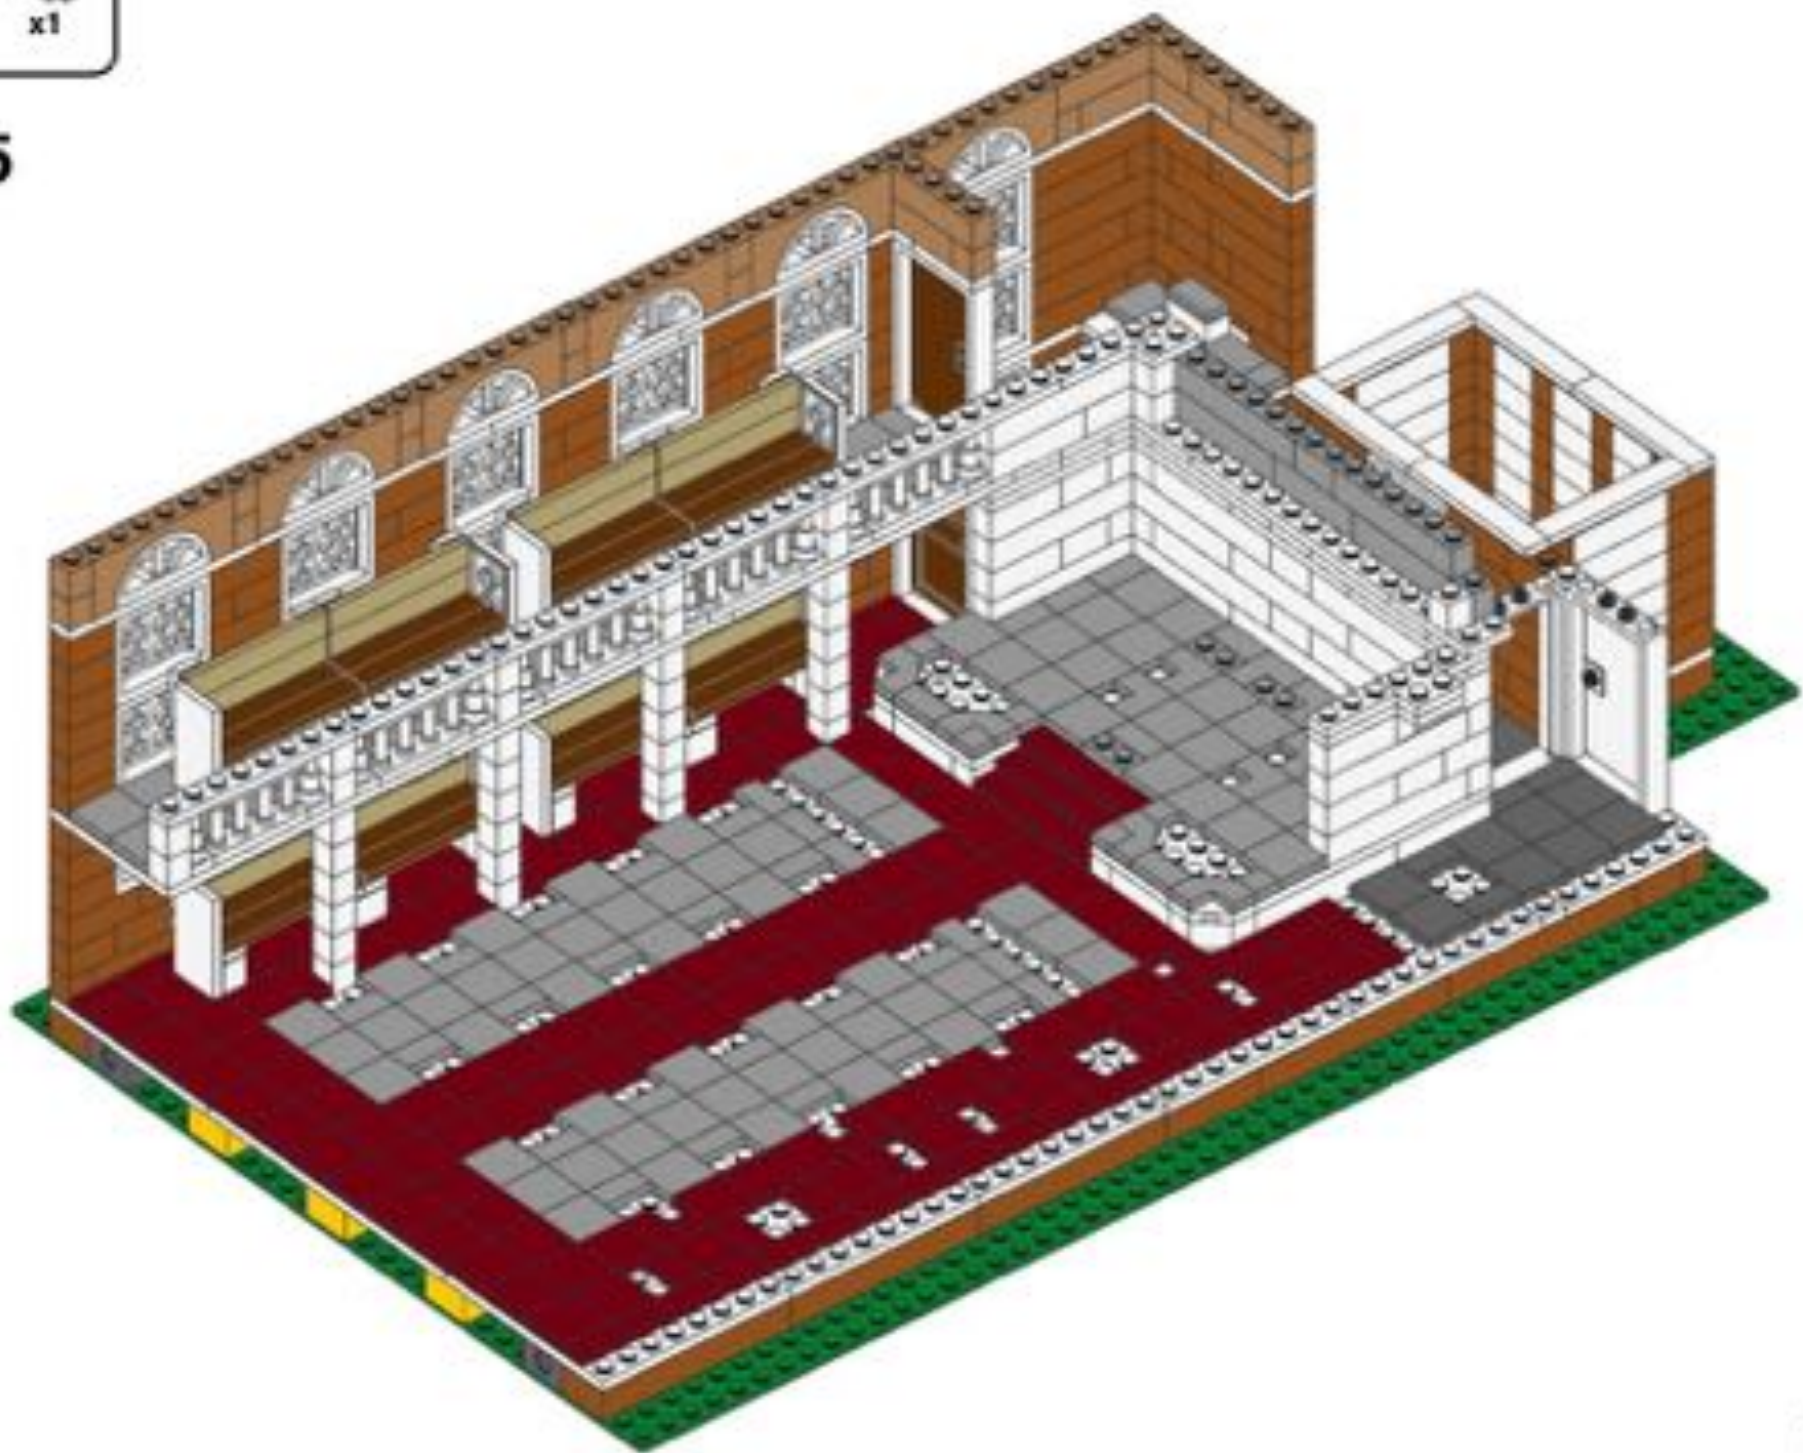

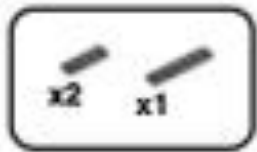



126

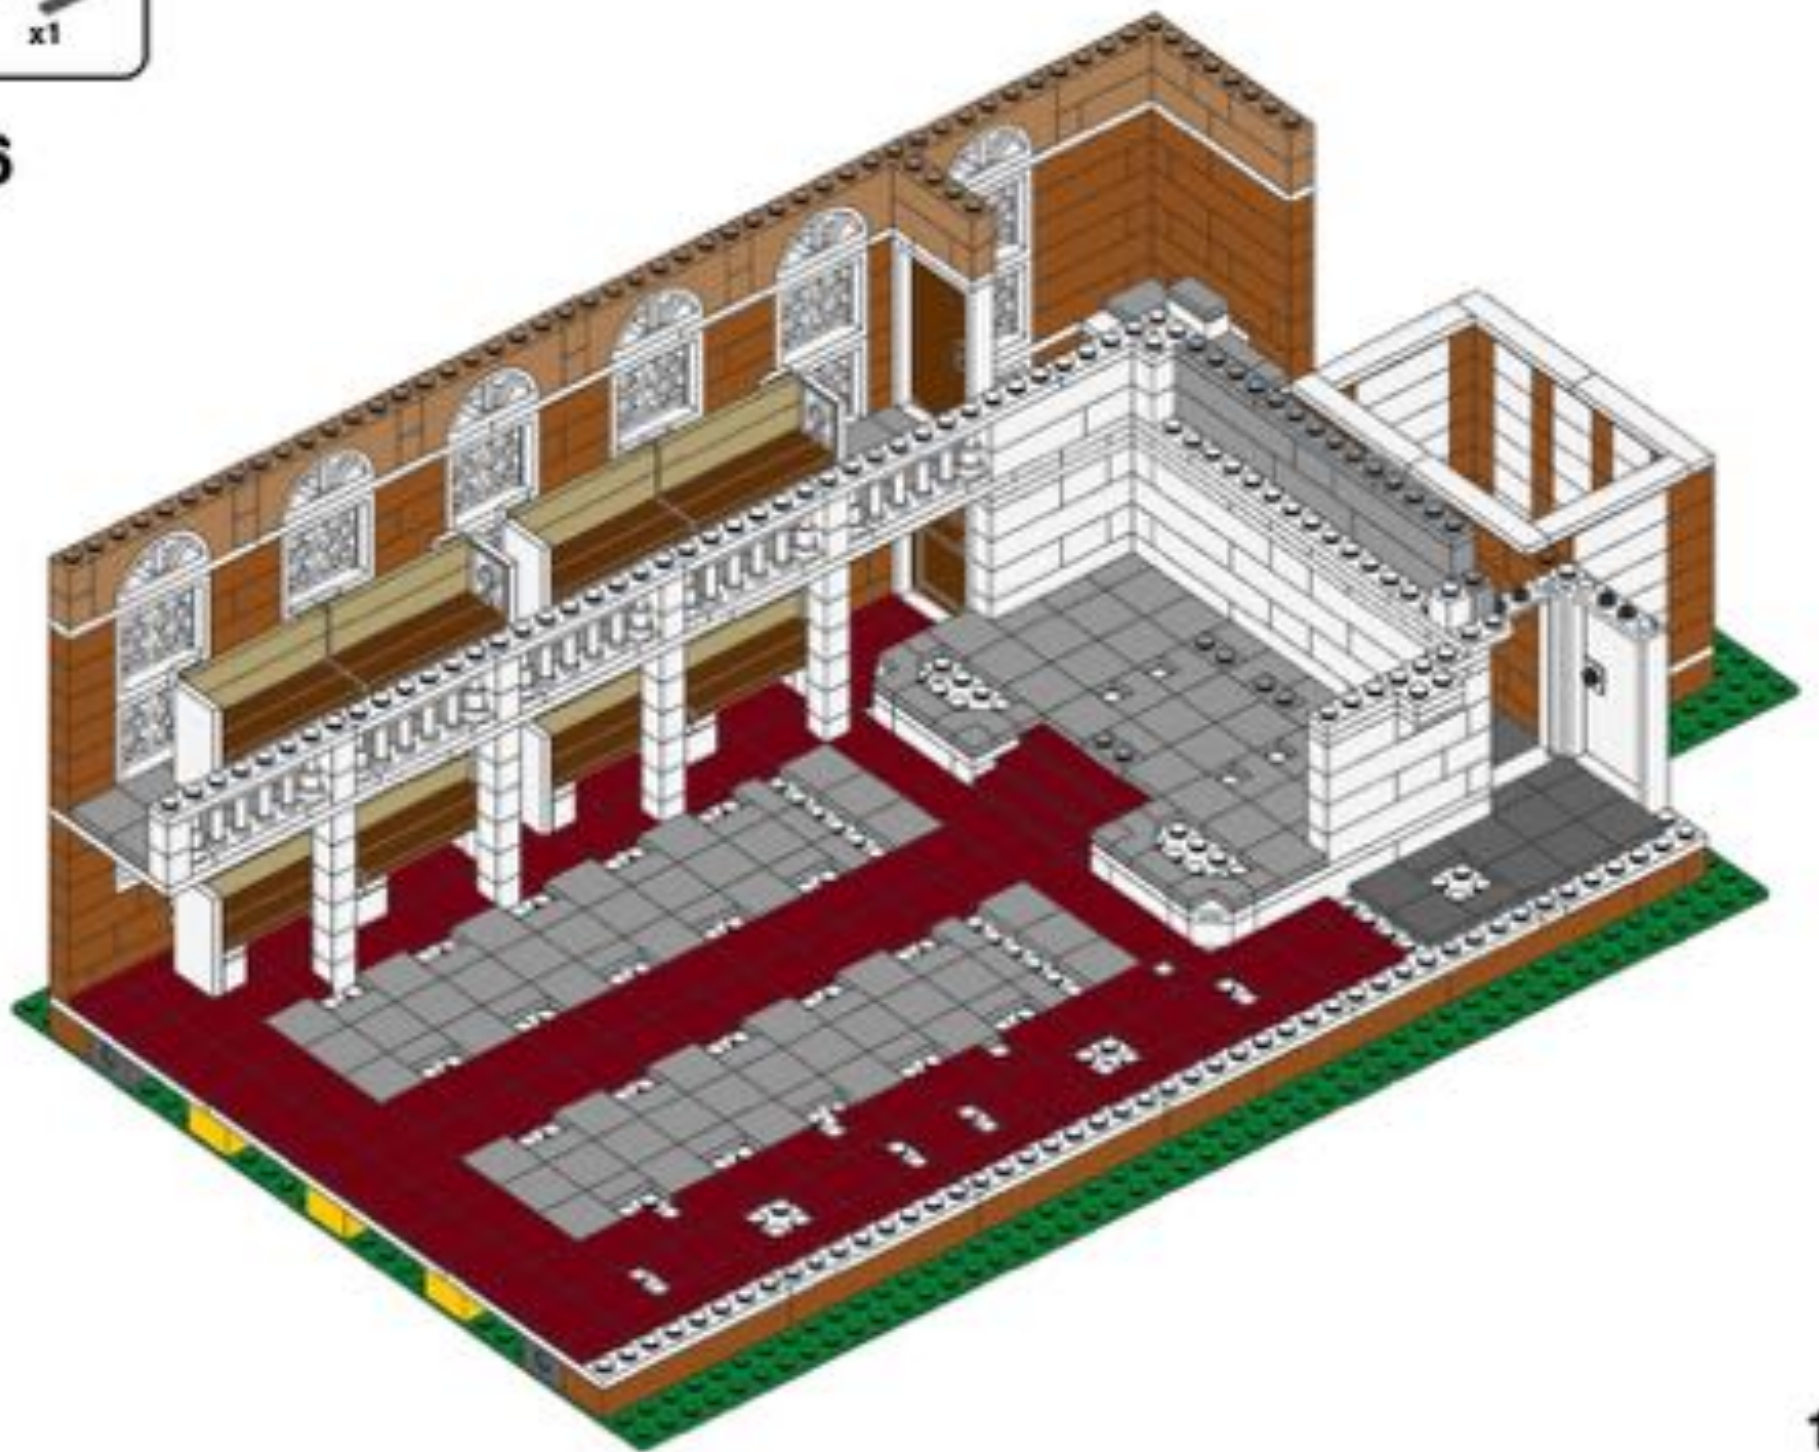

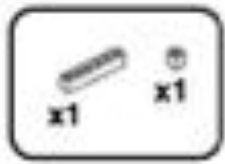


127

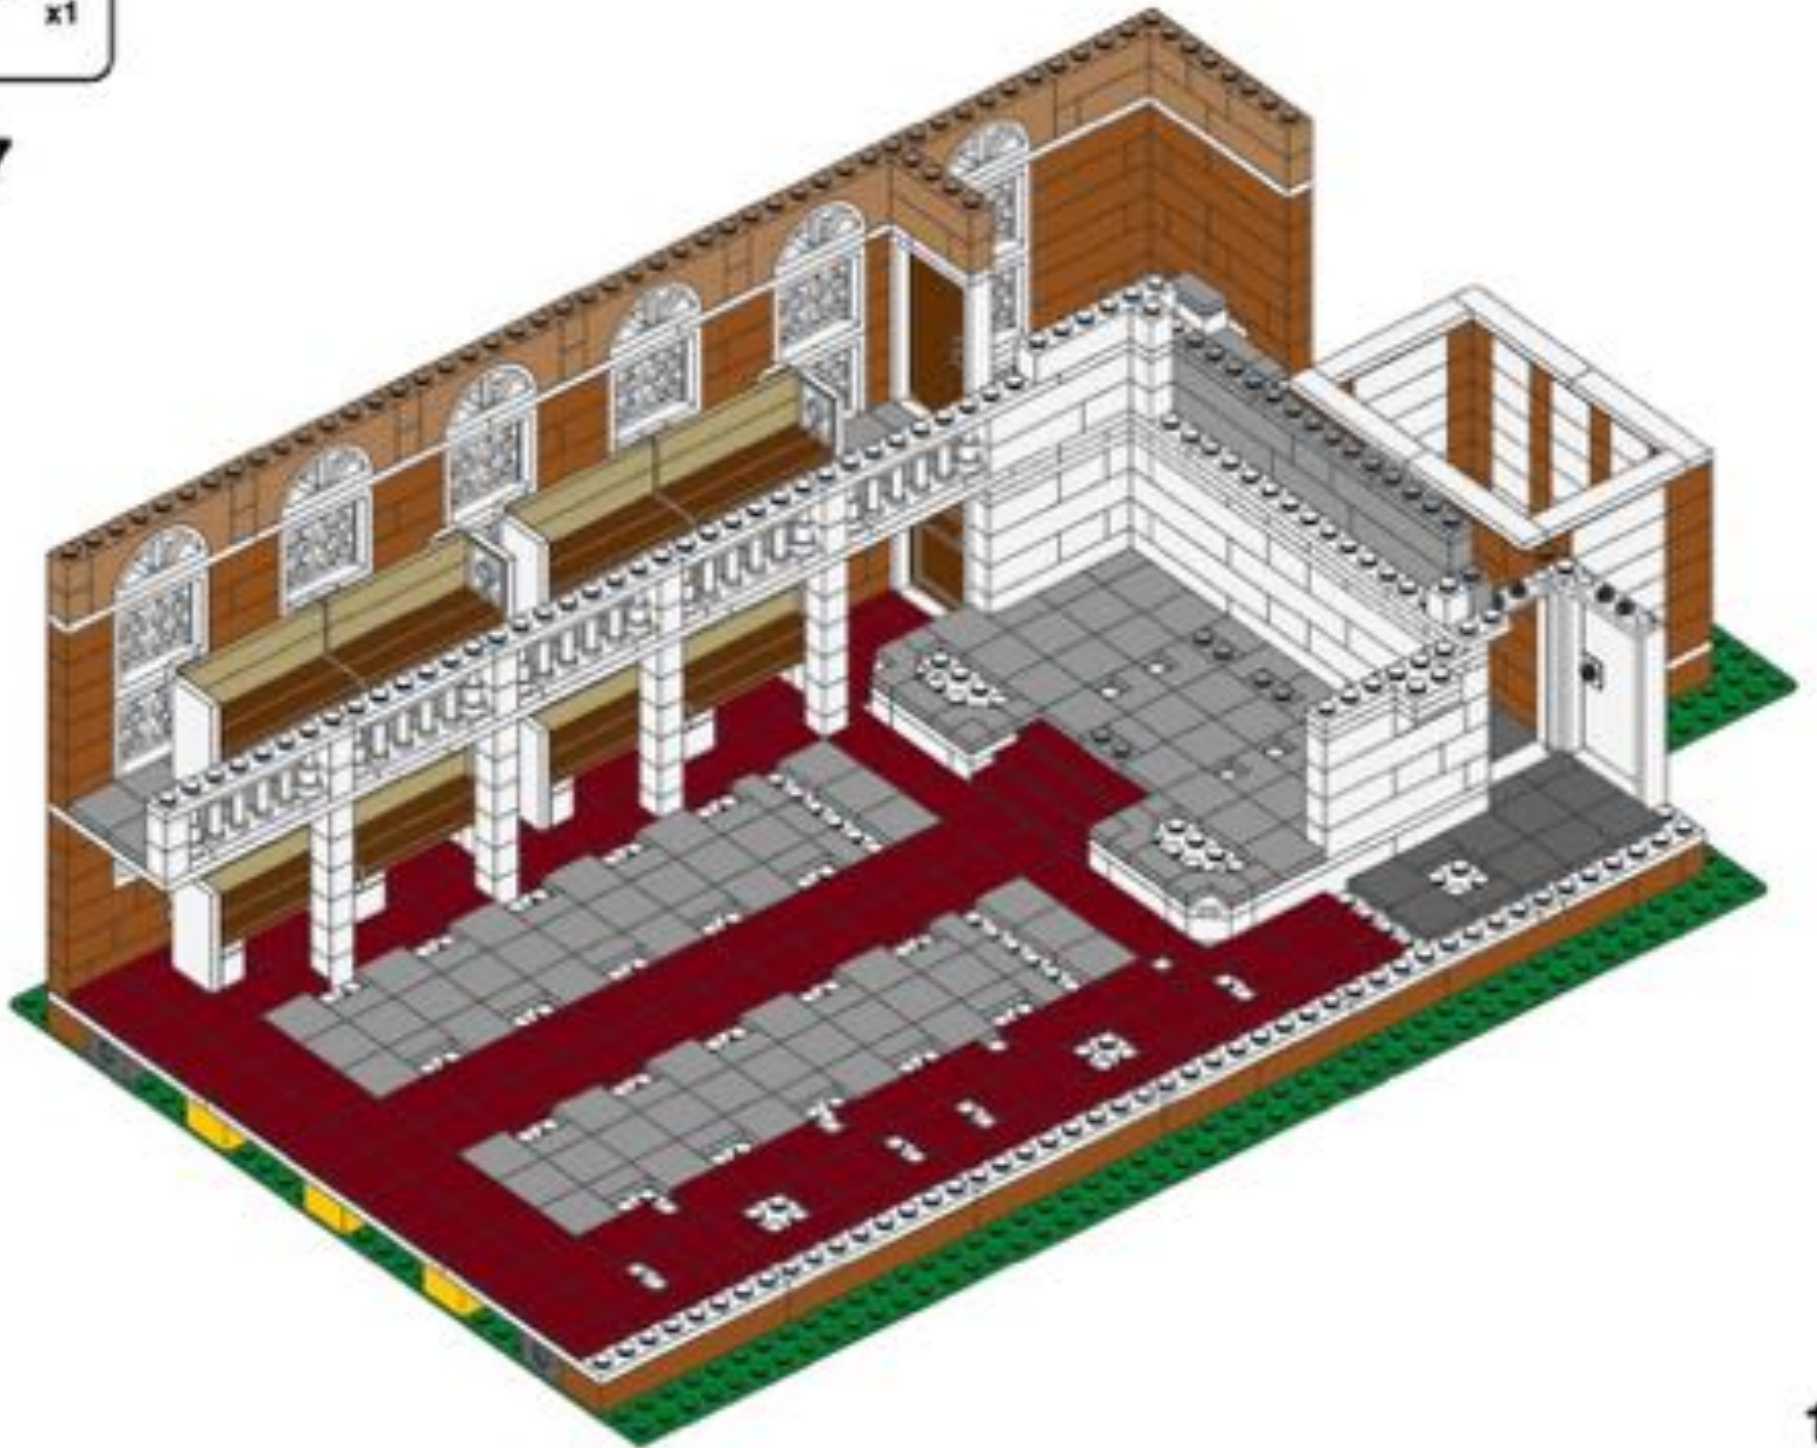

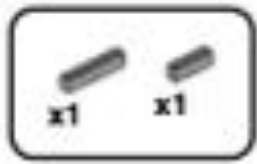


128

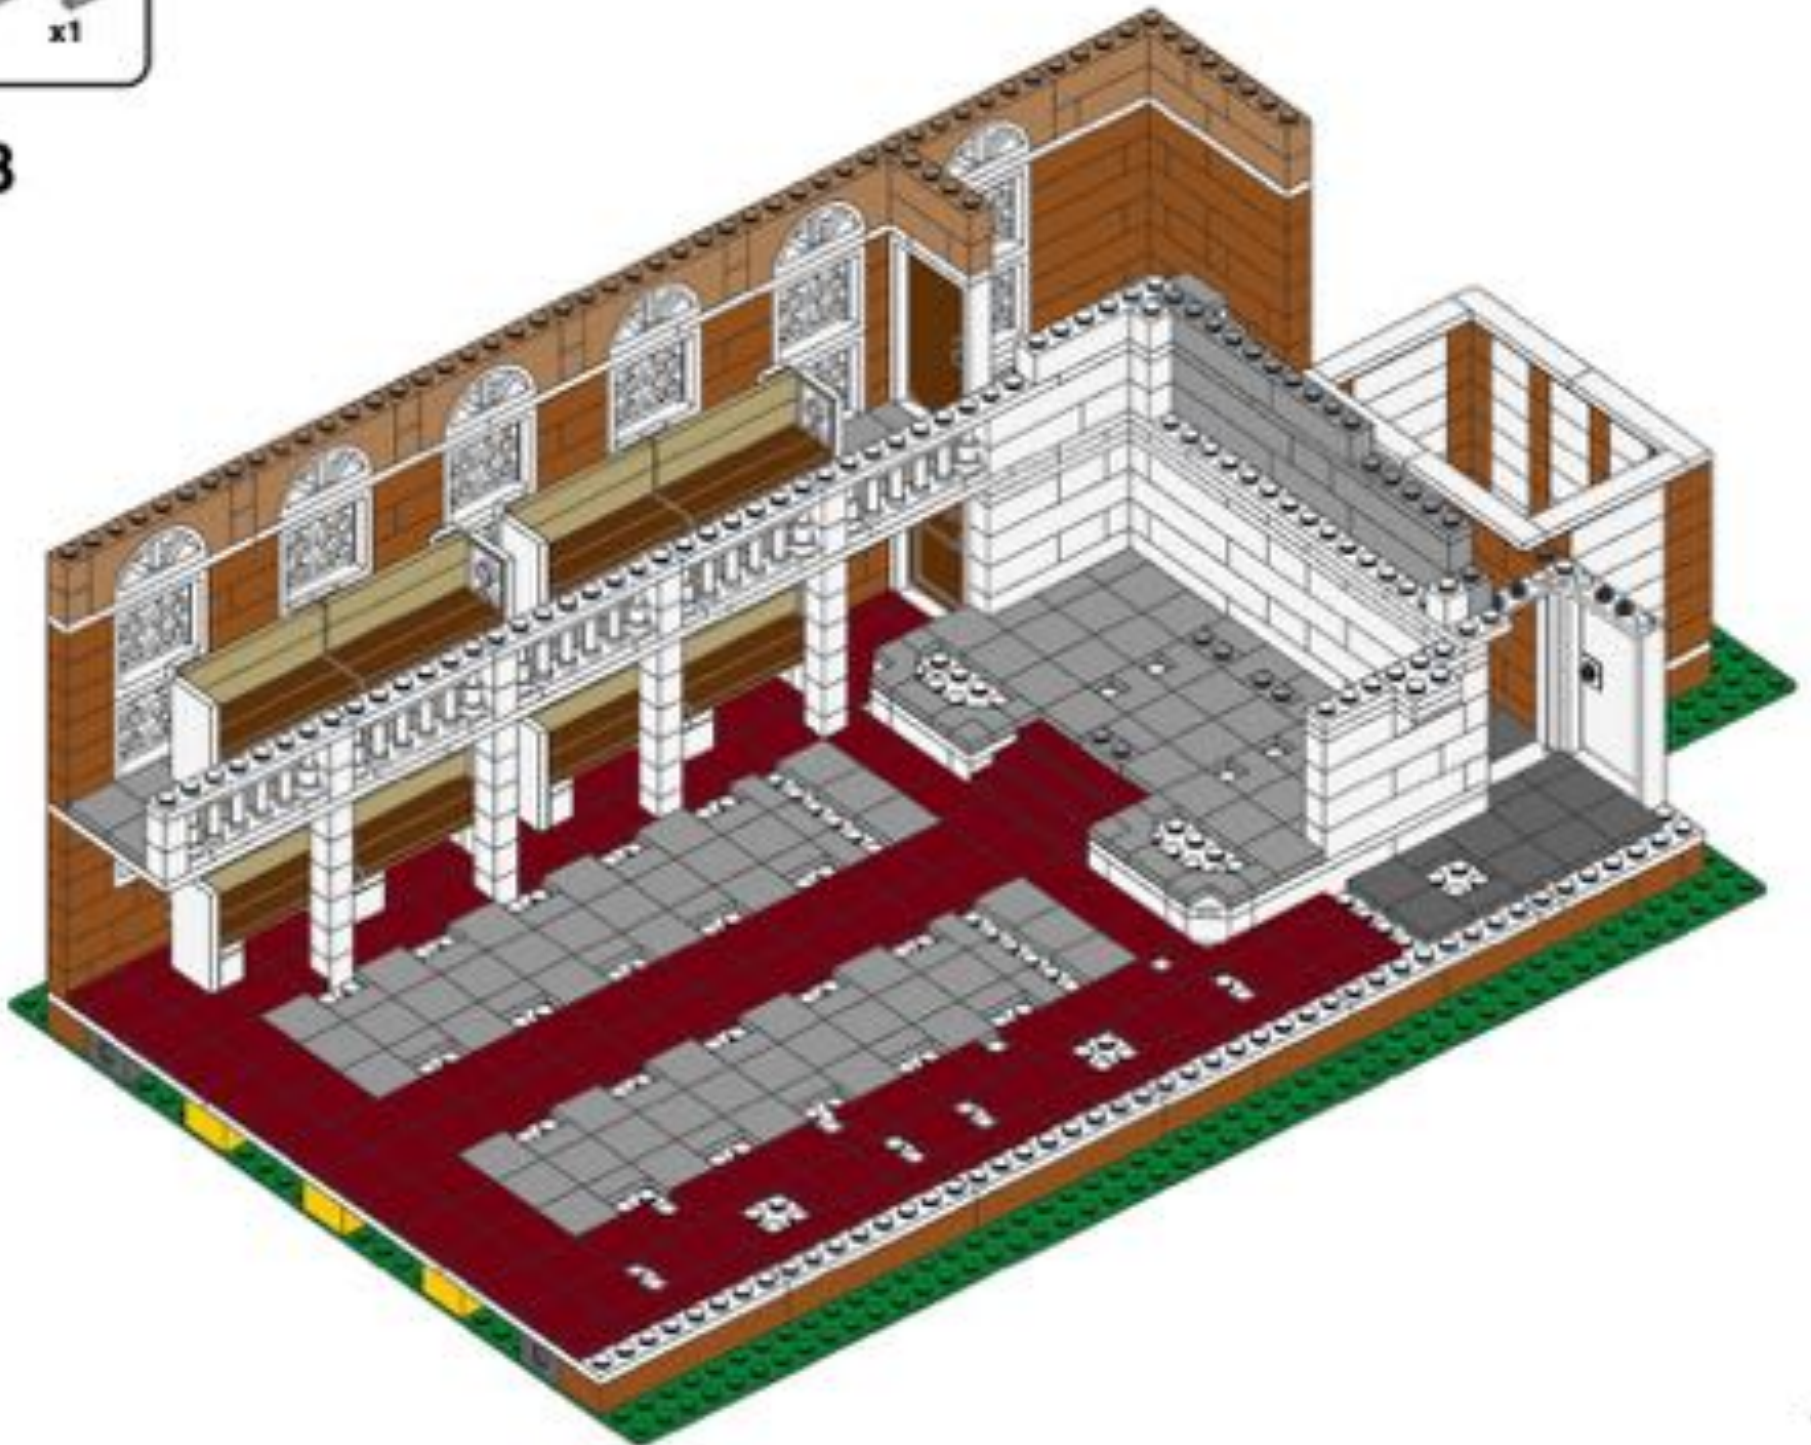







129

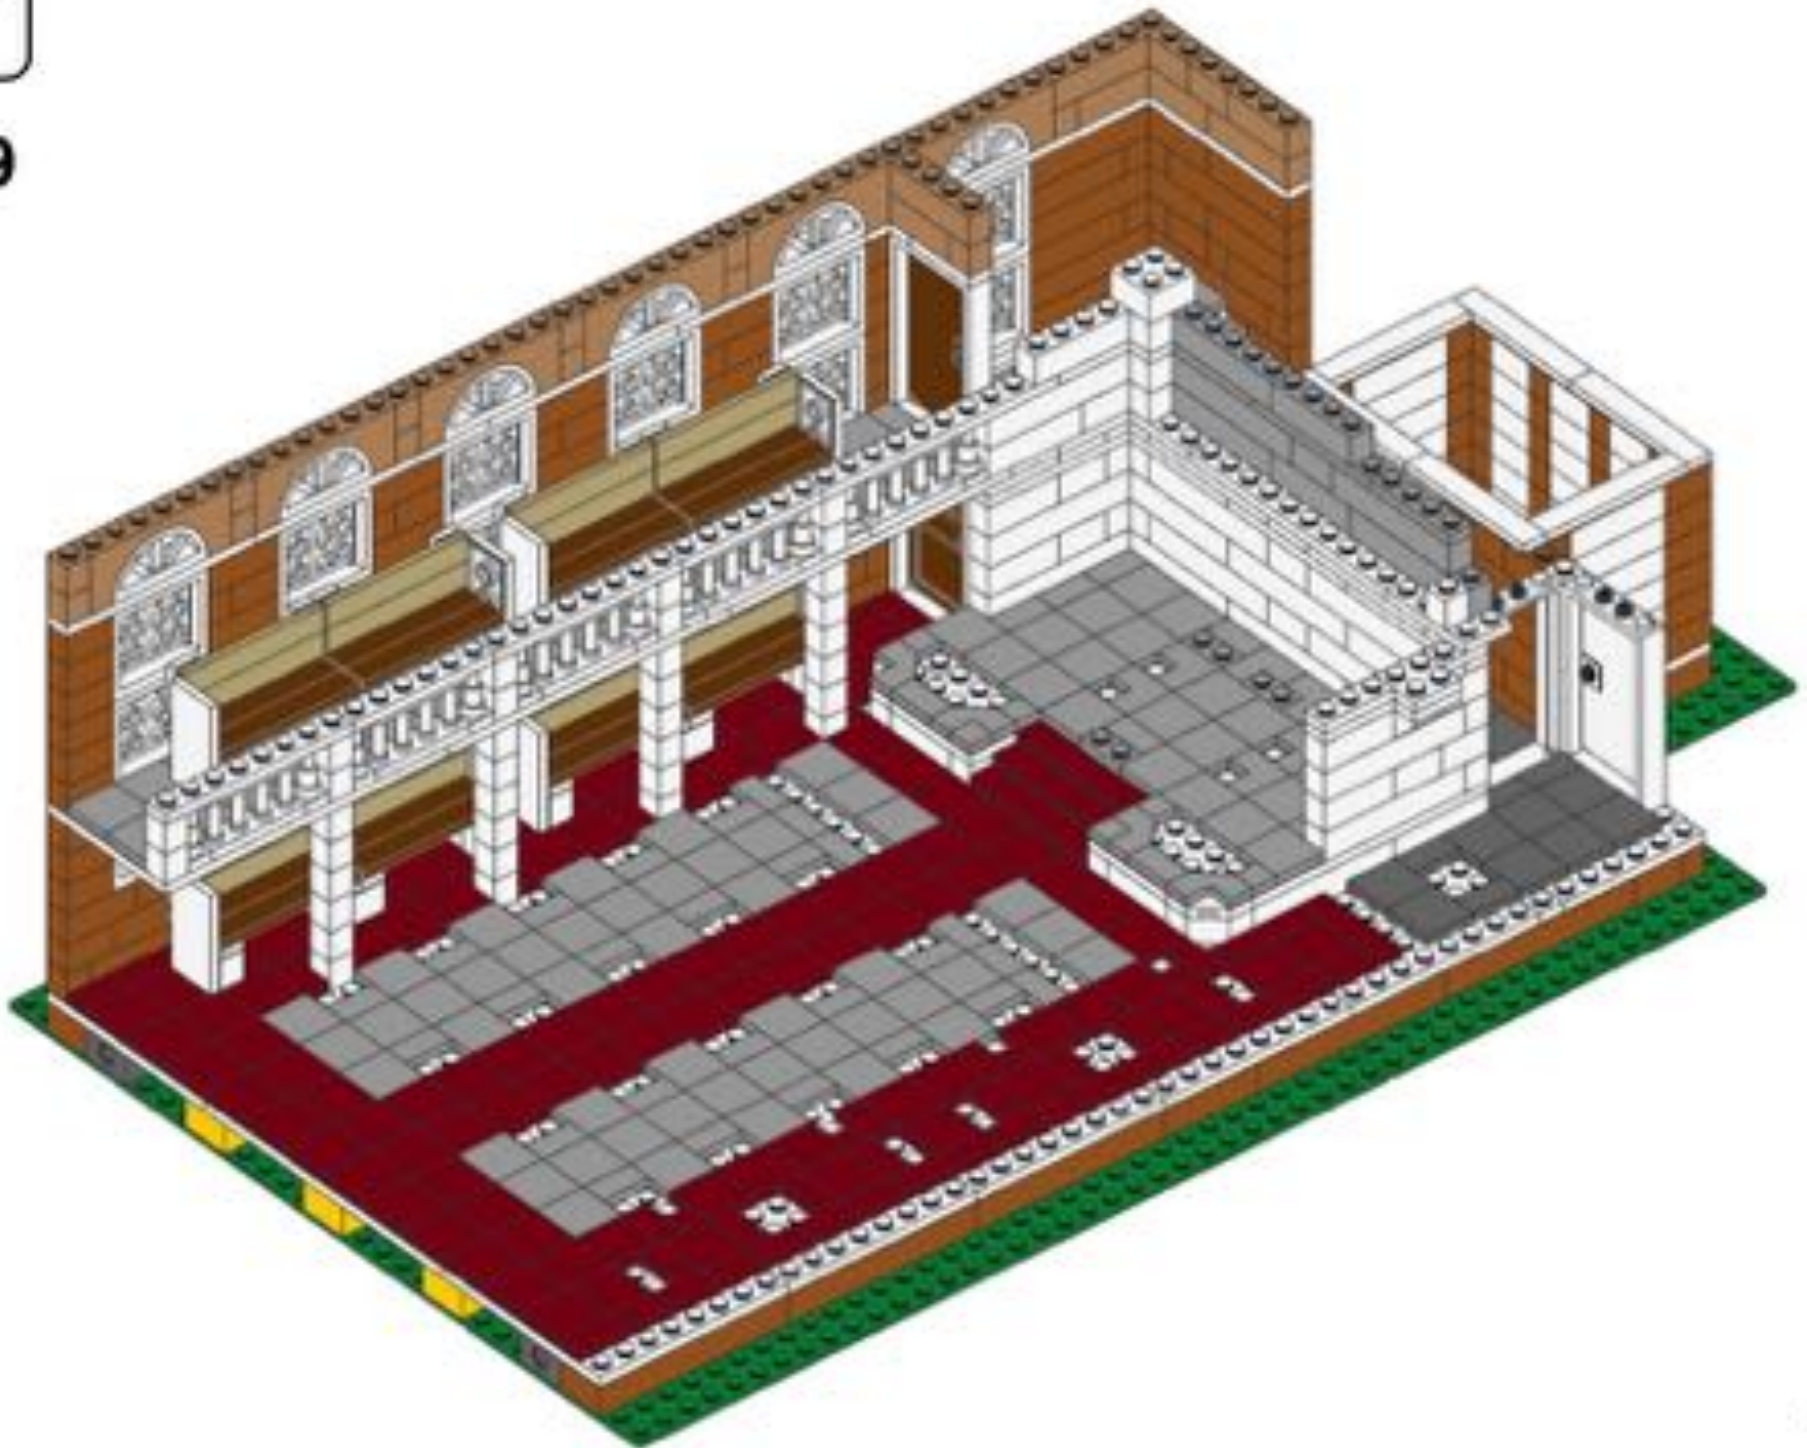

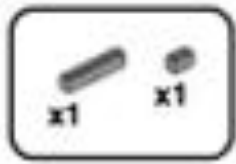


130

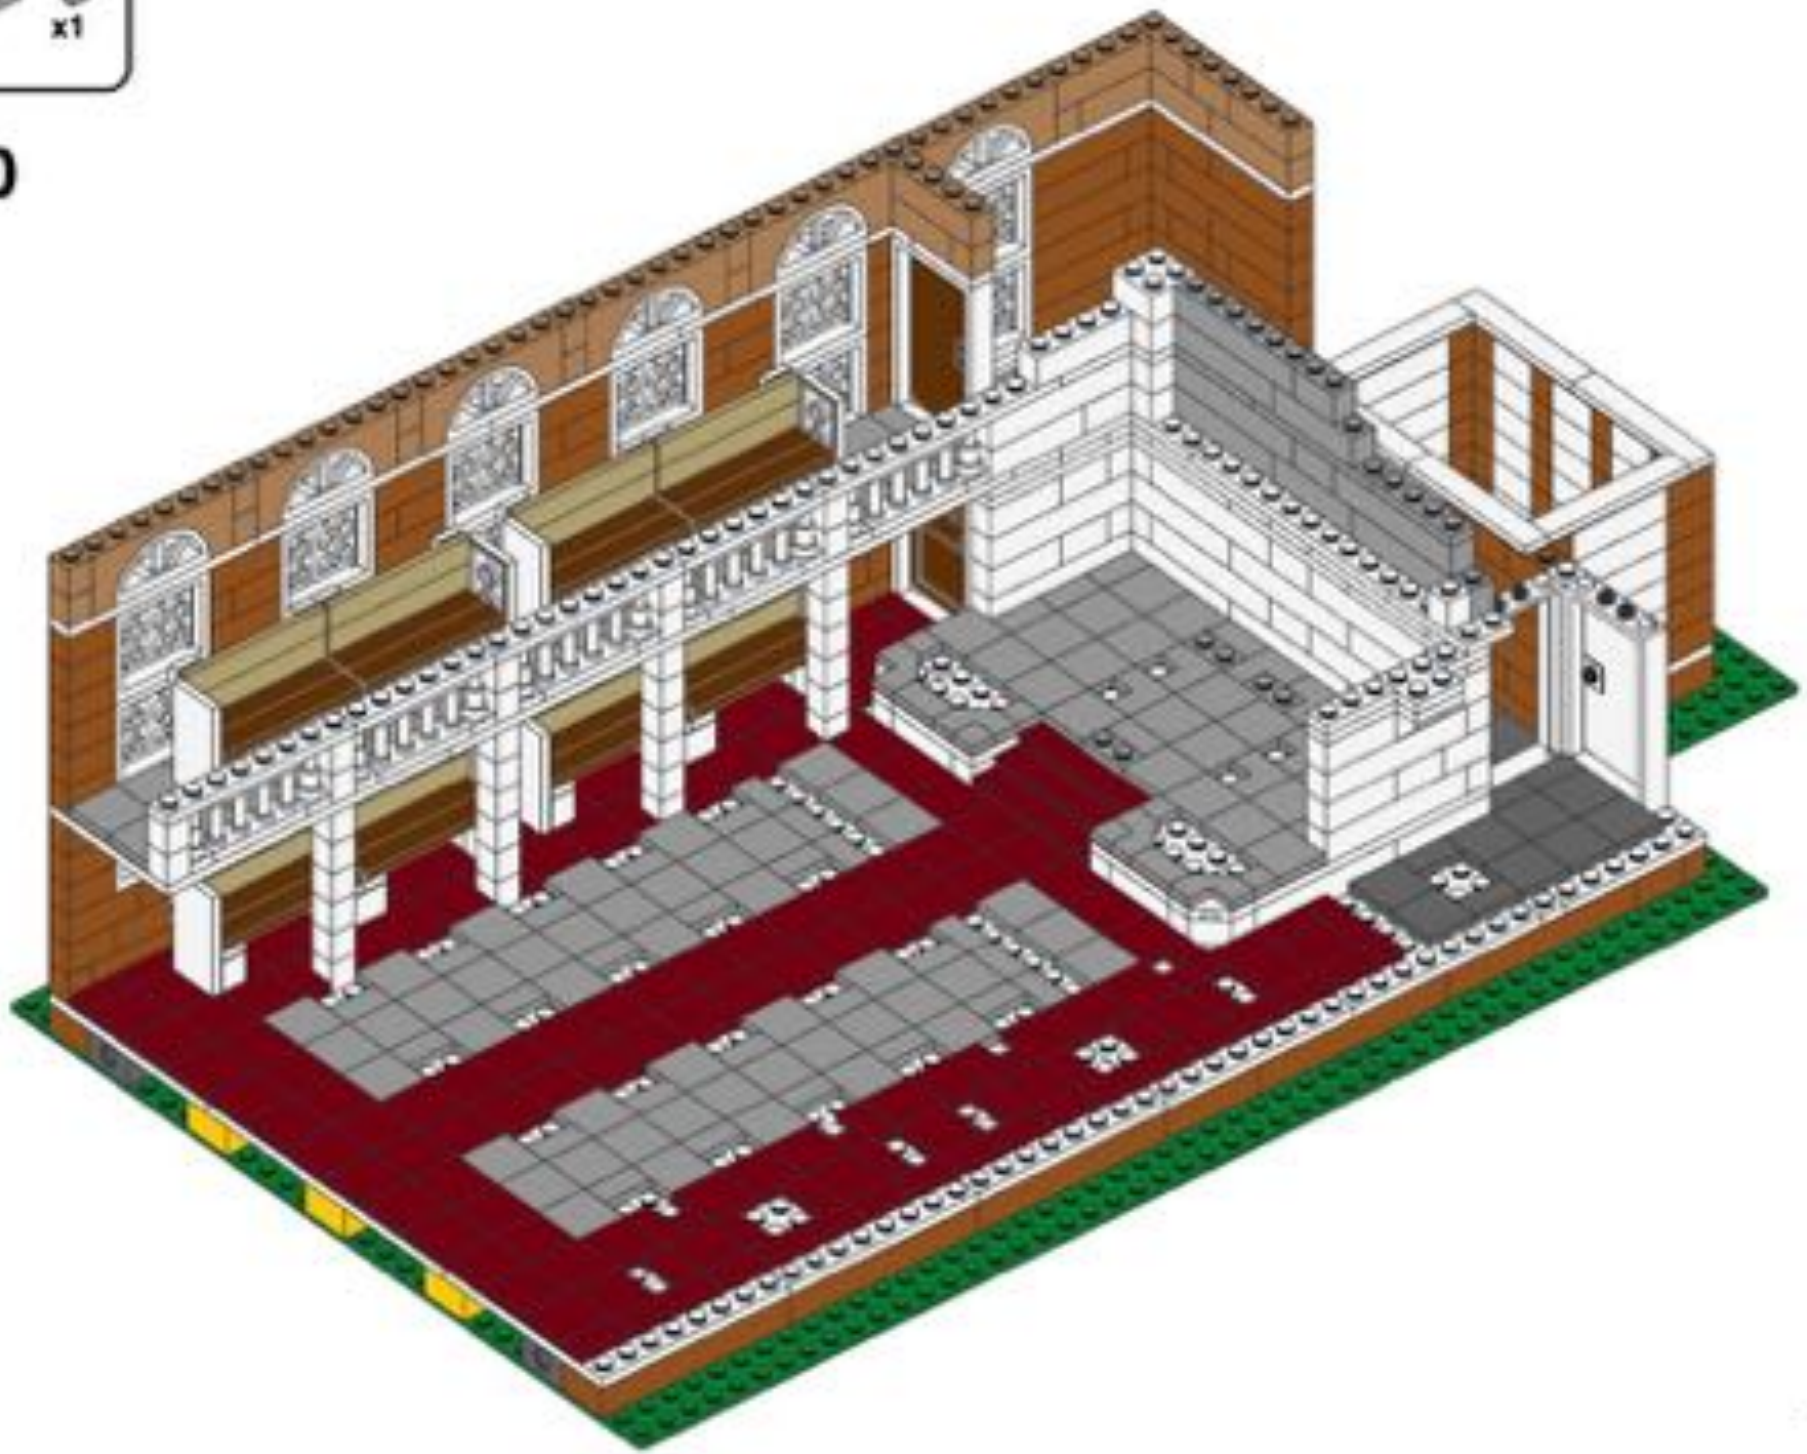





131

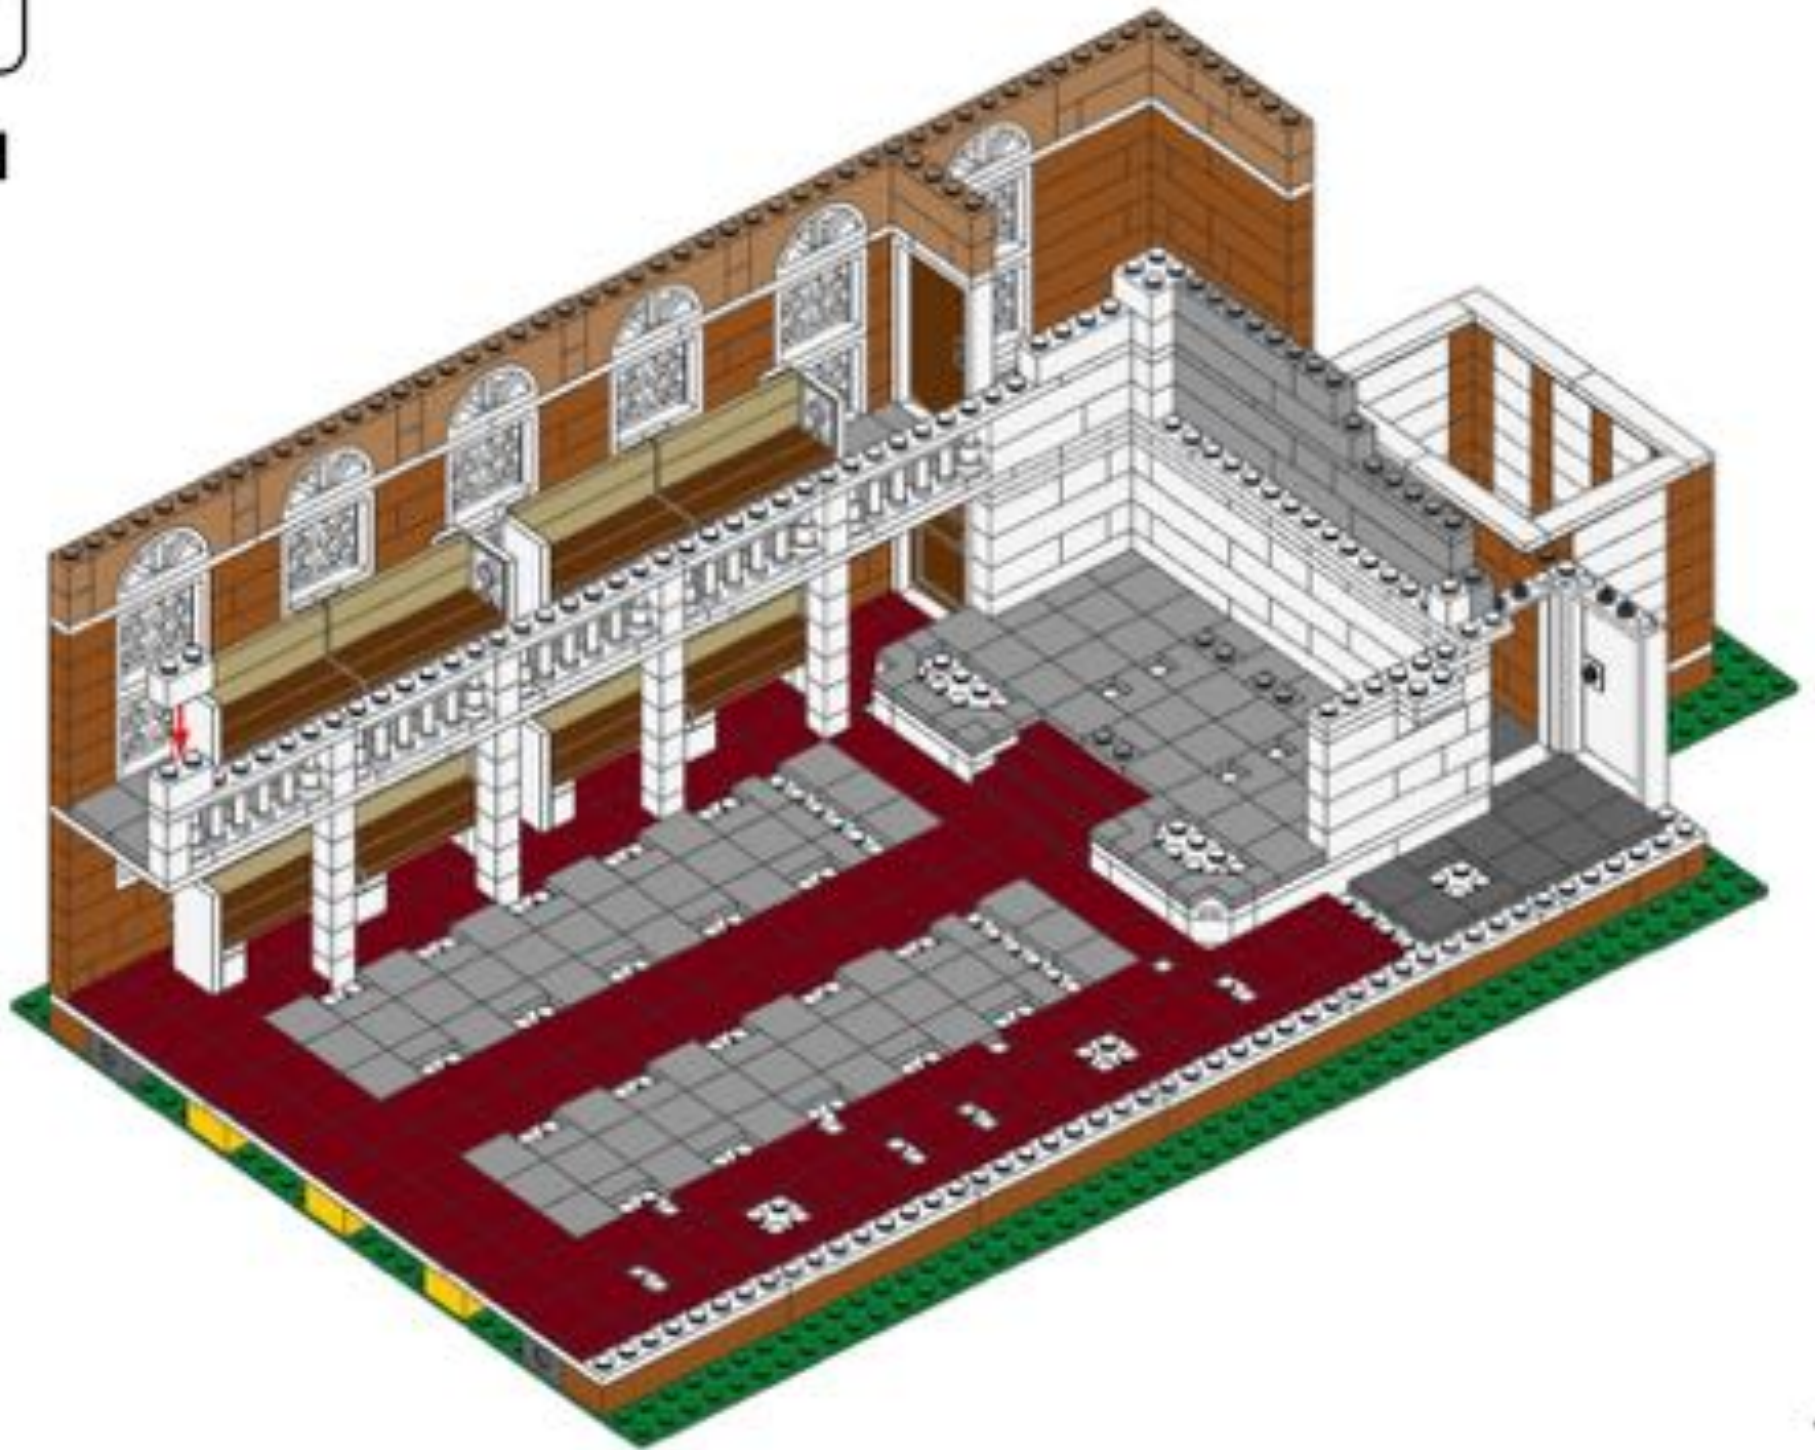

113

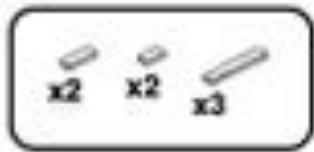


132

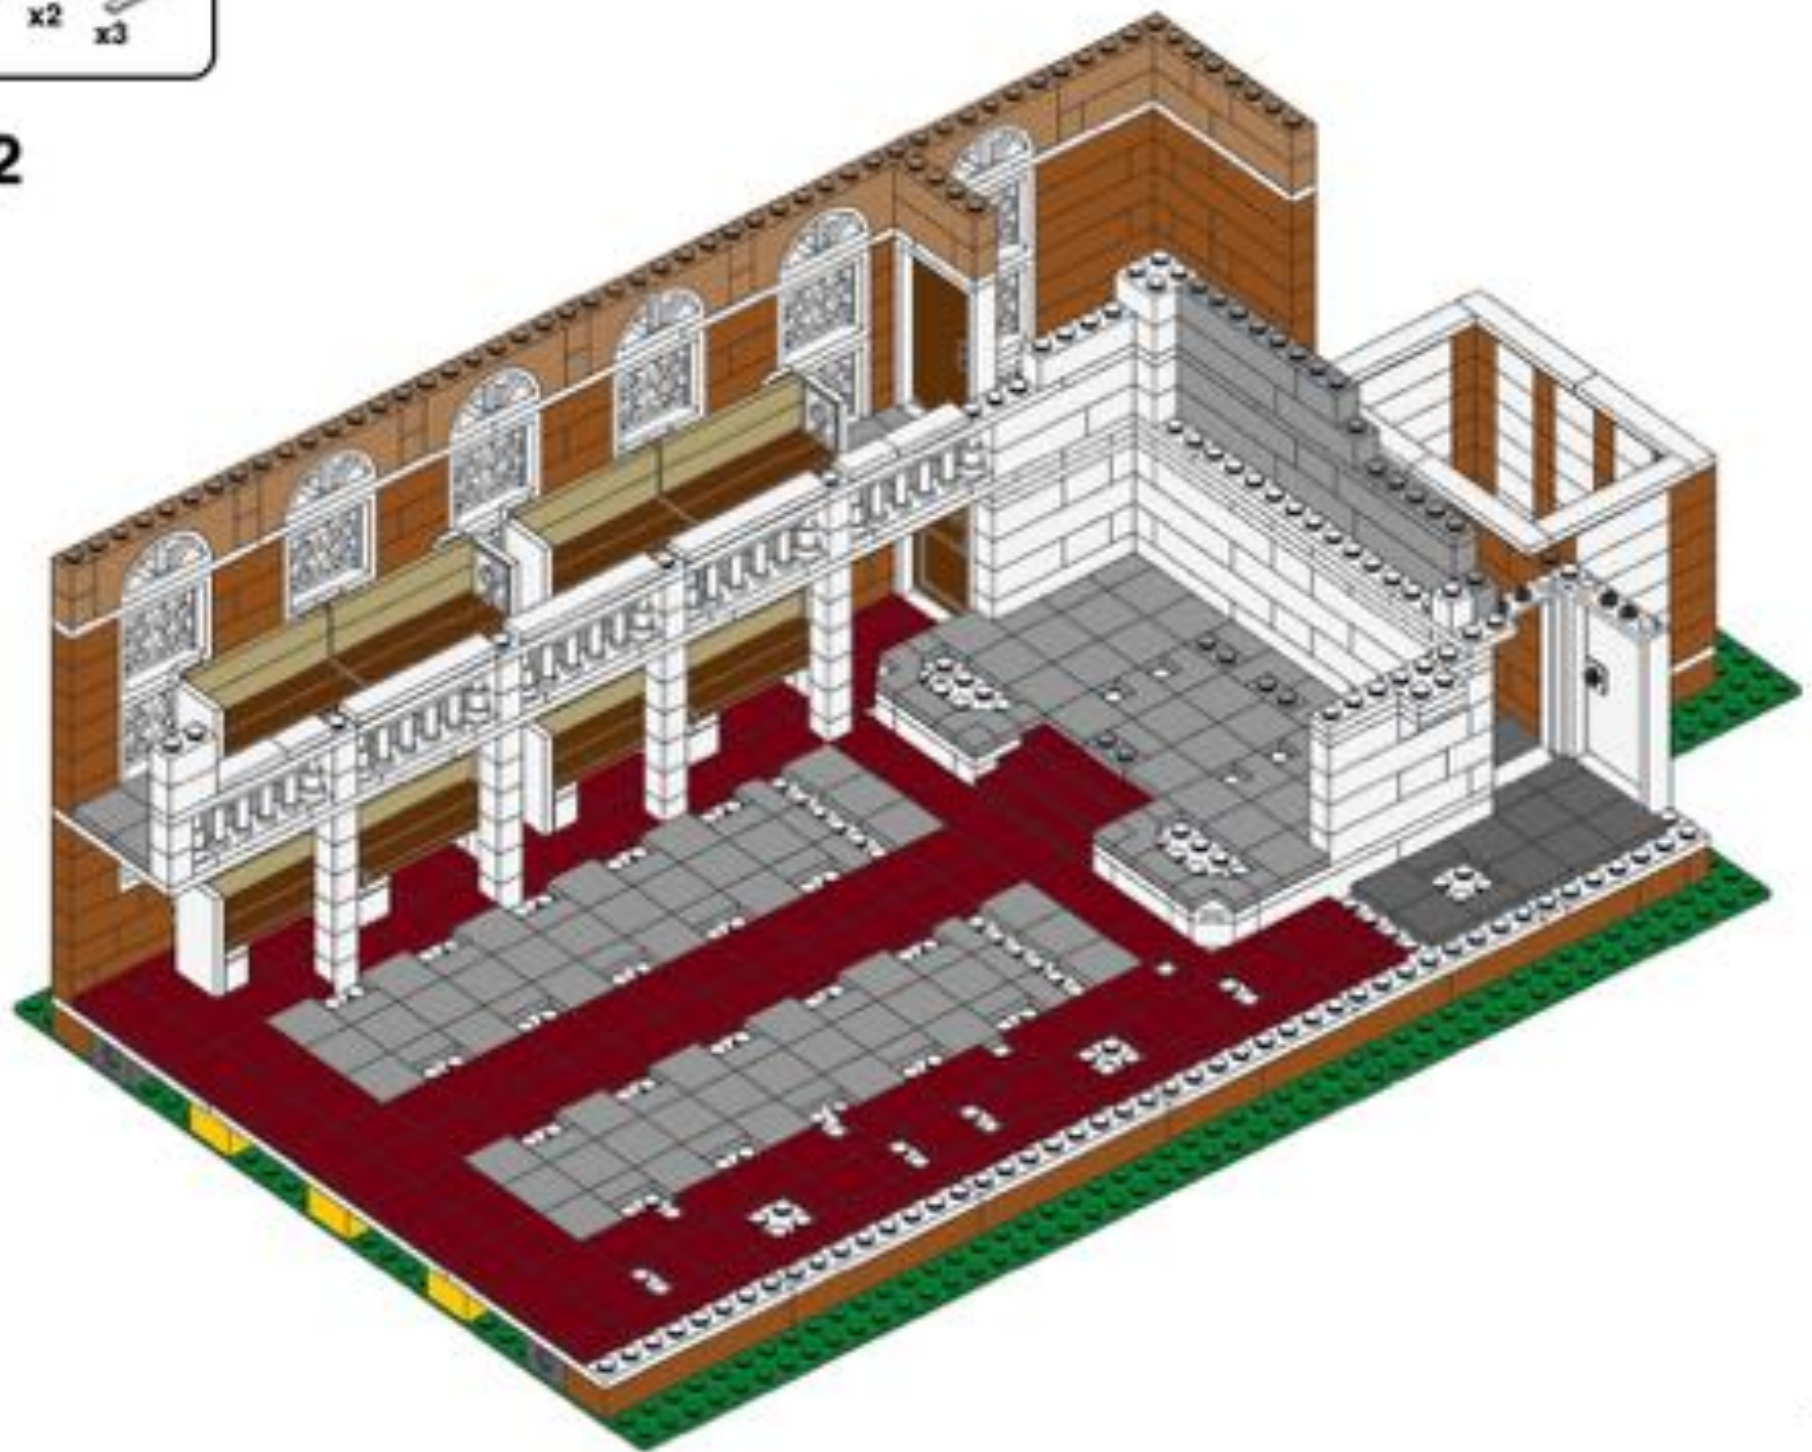

114

x2


133

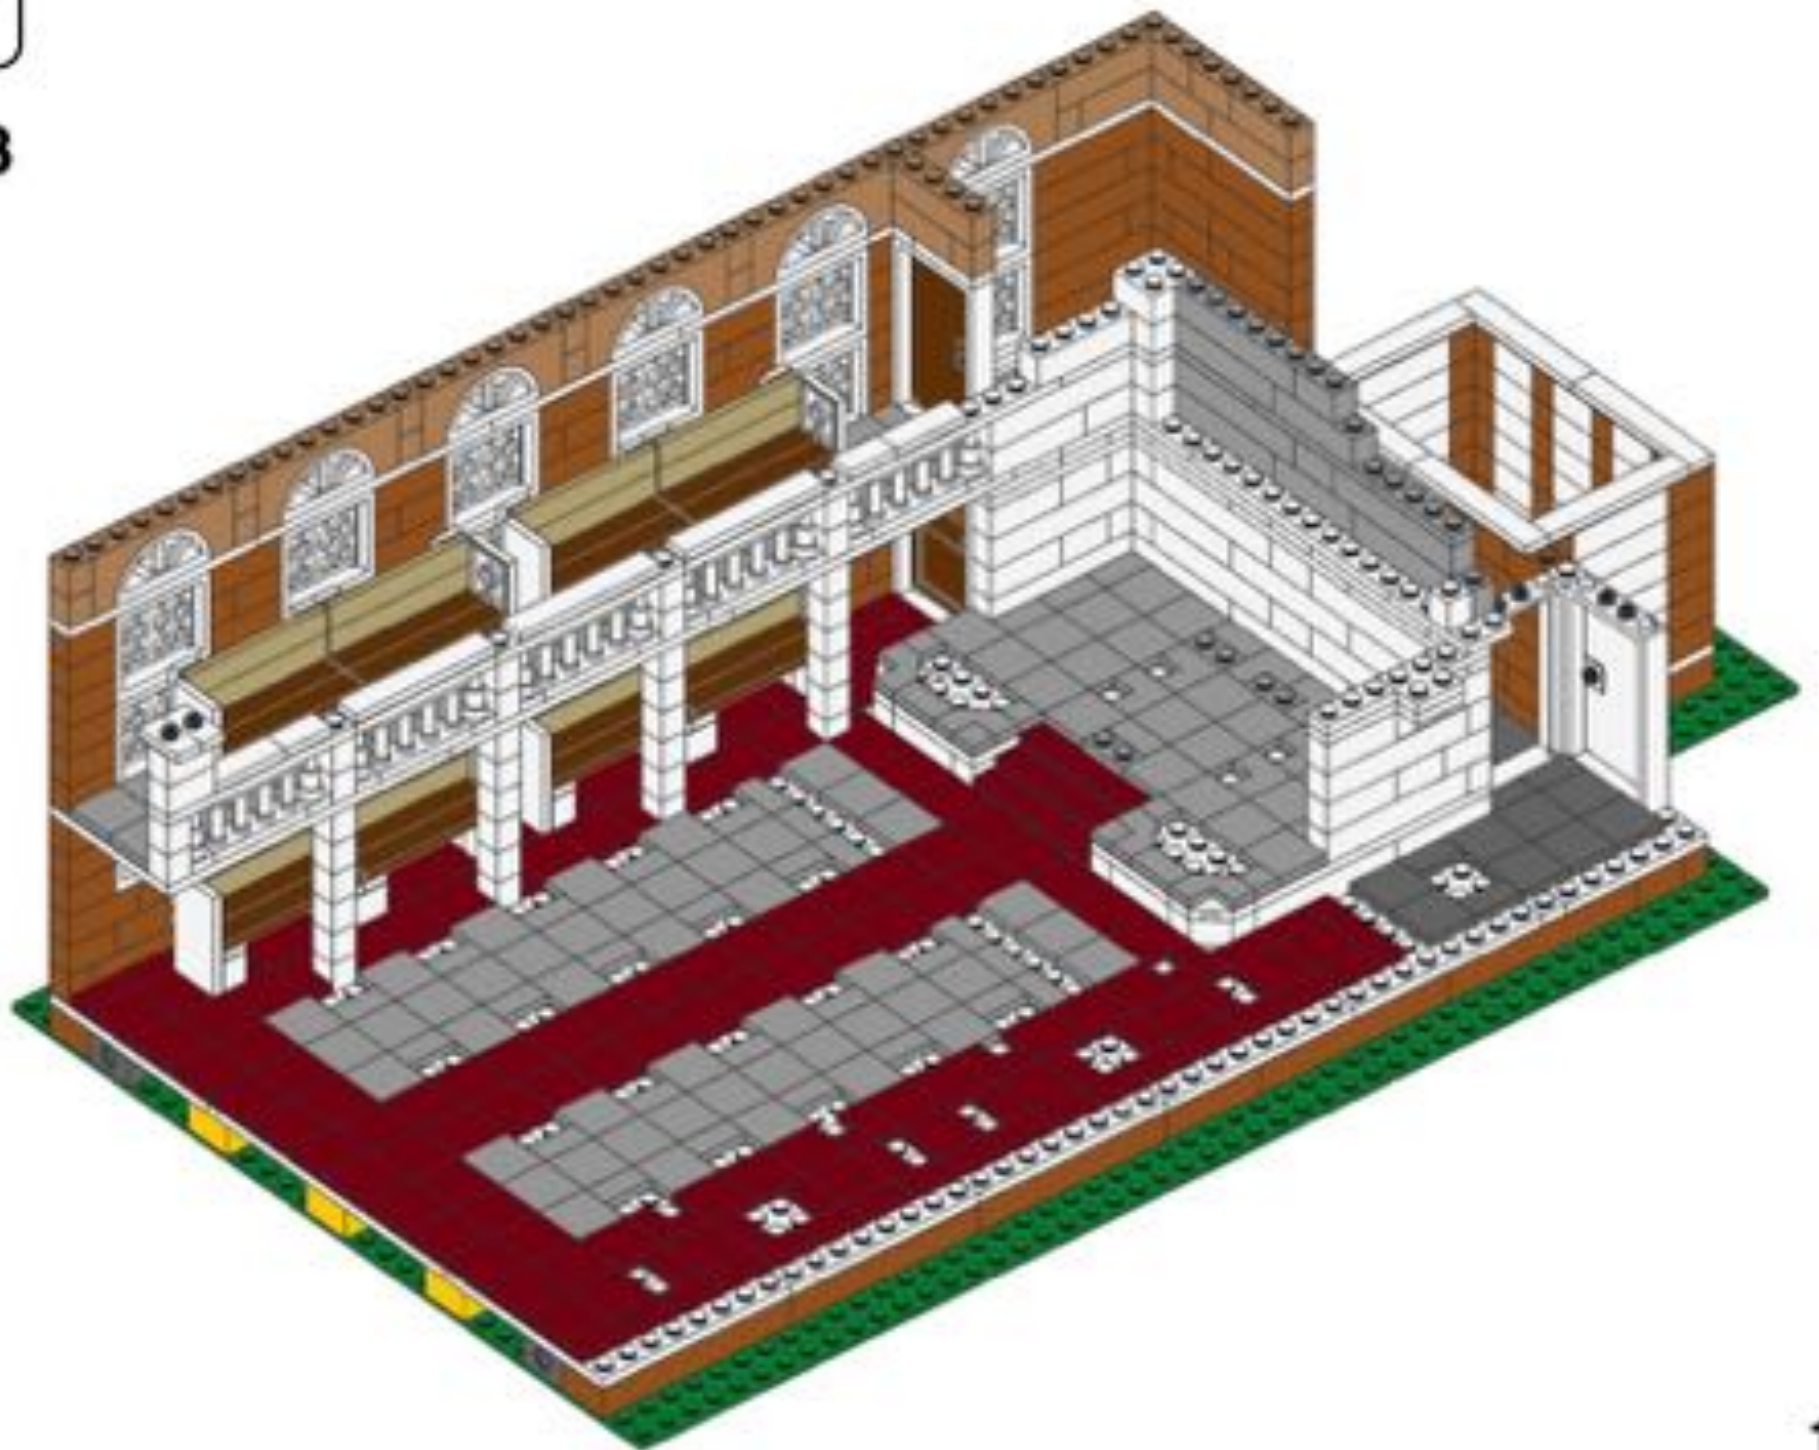


115




134

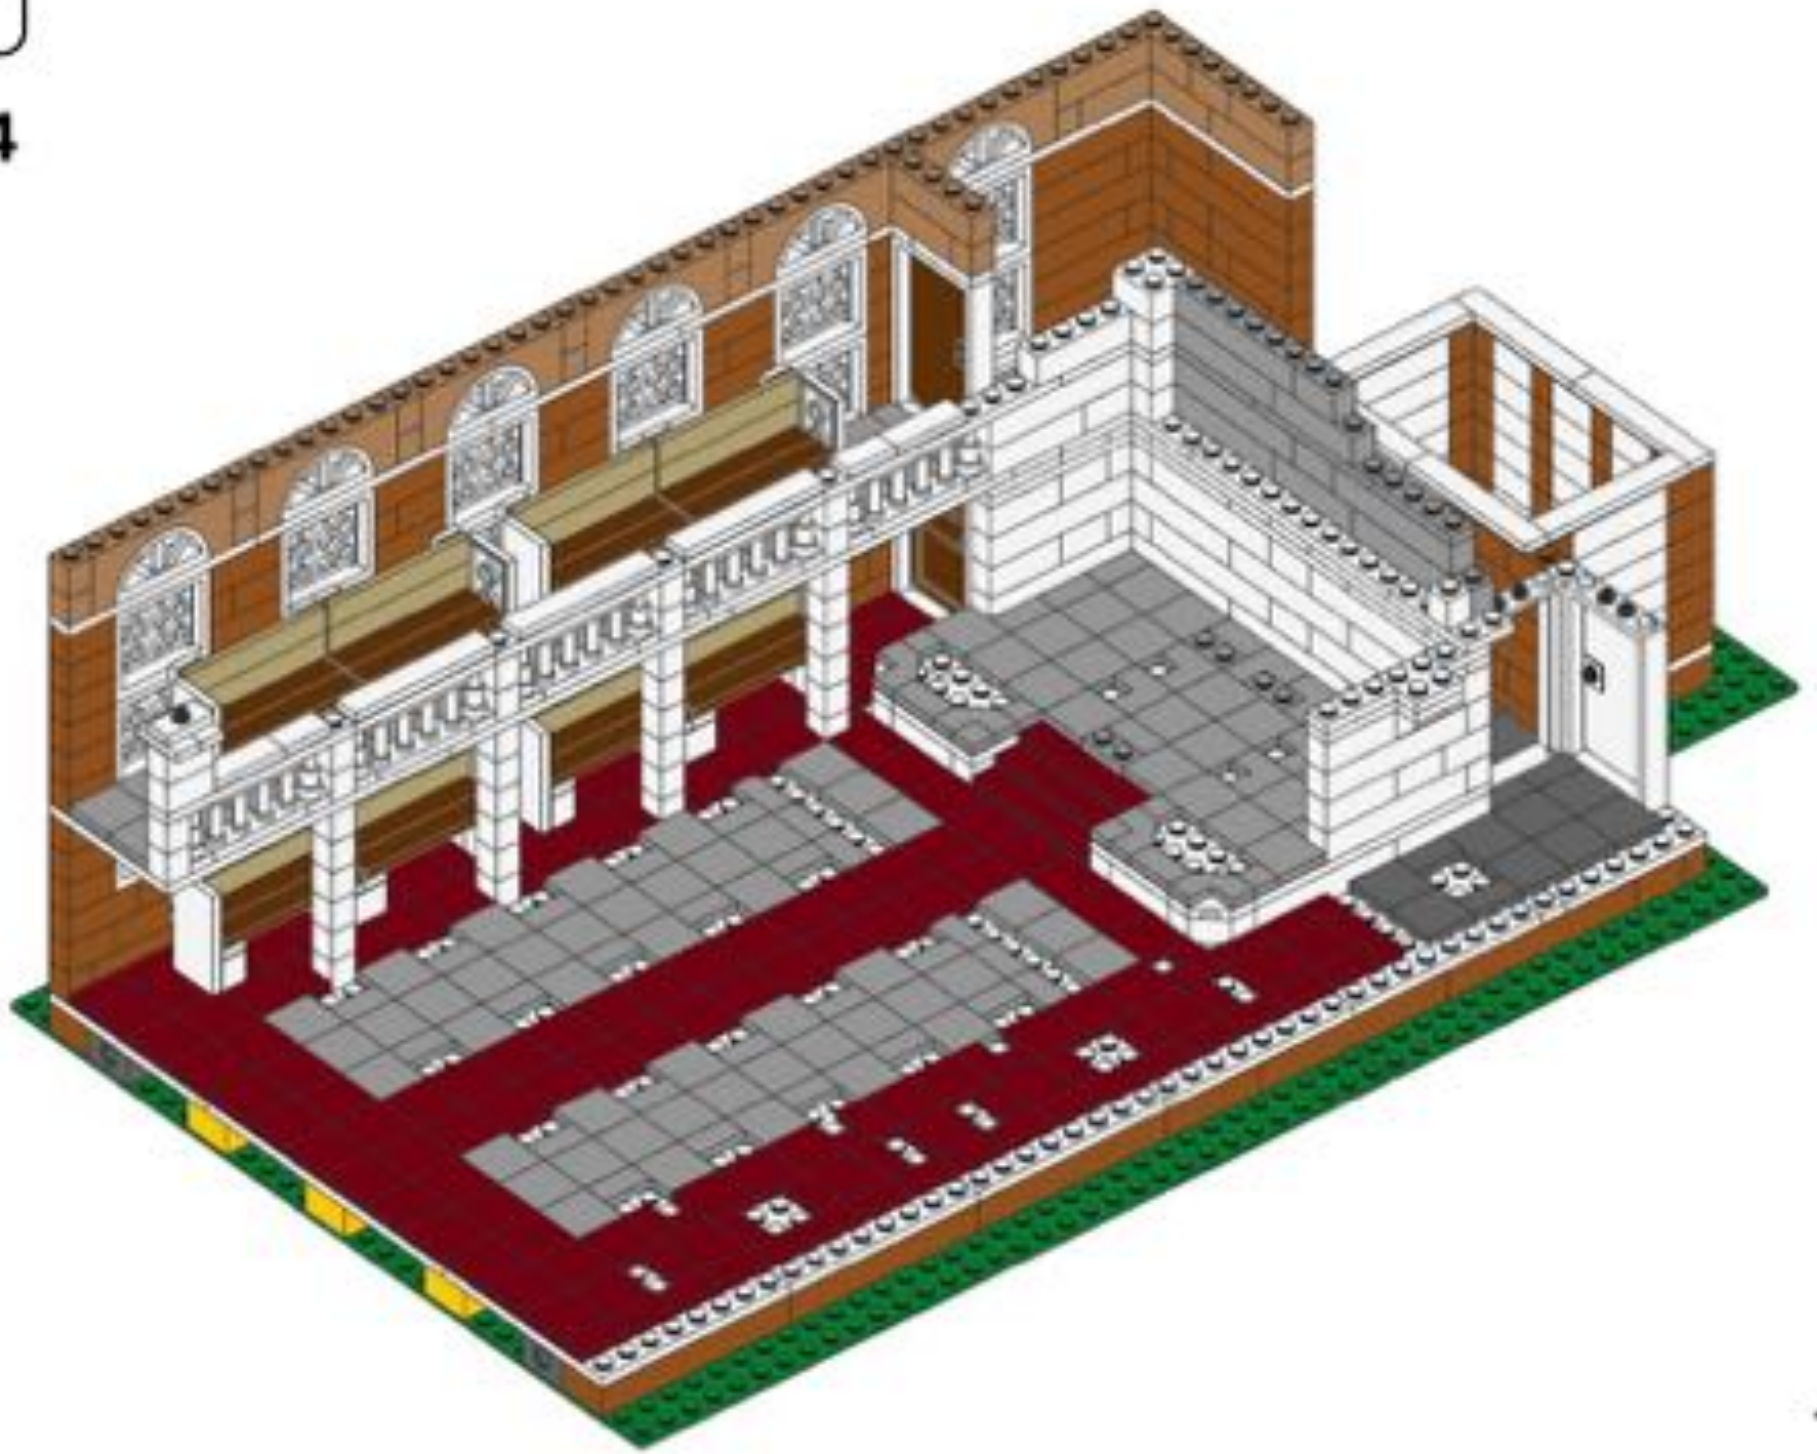

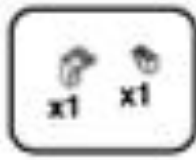


135

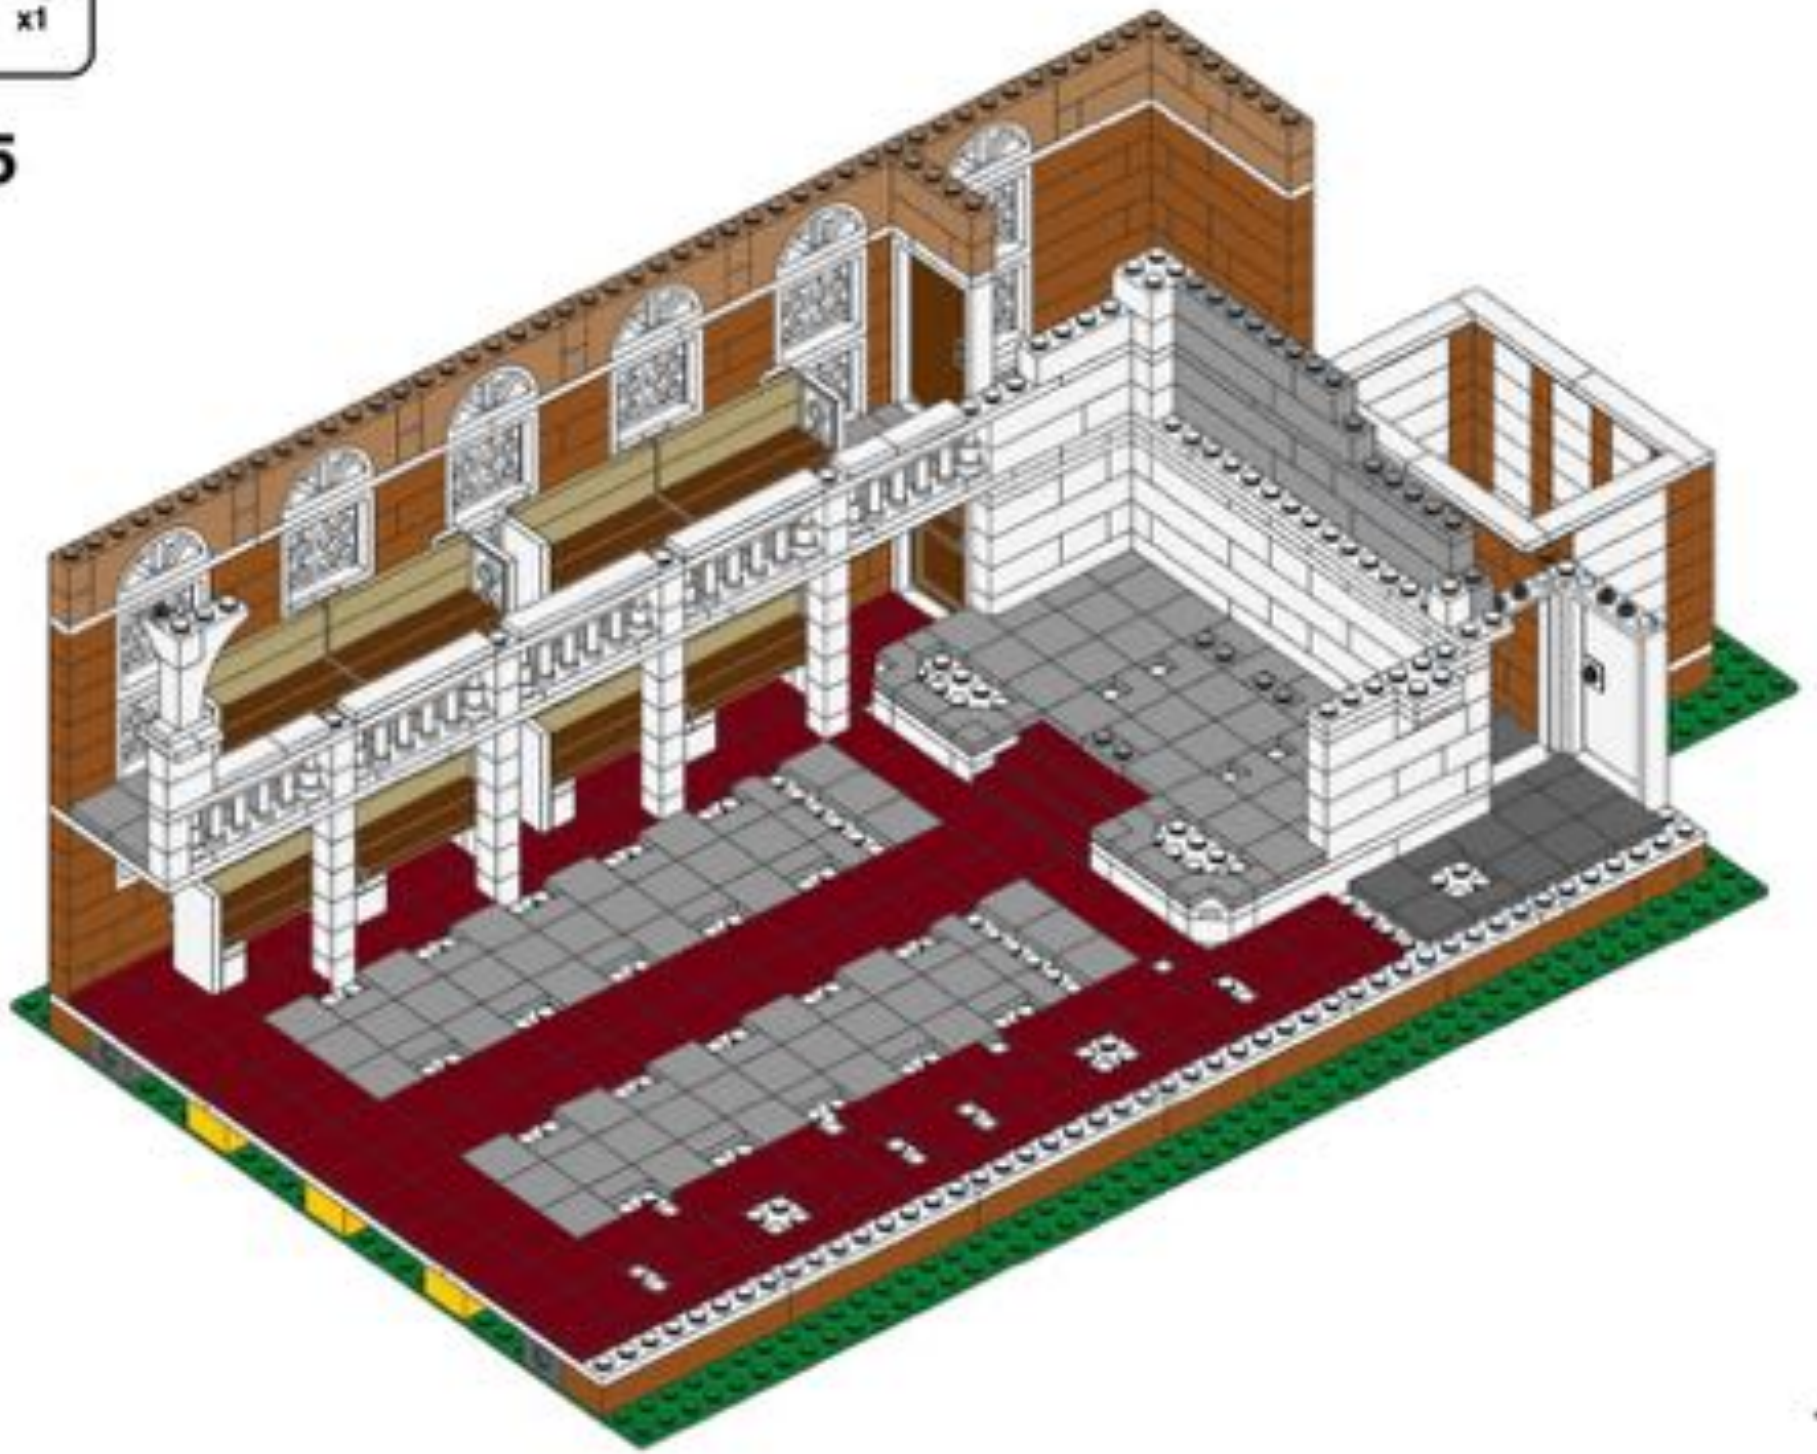


x2

136

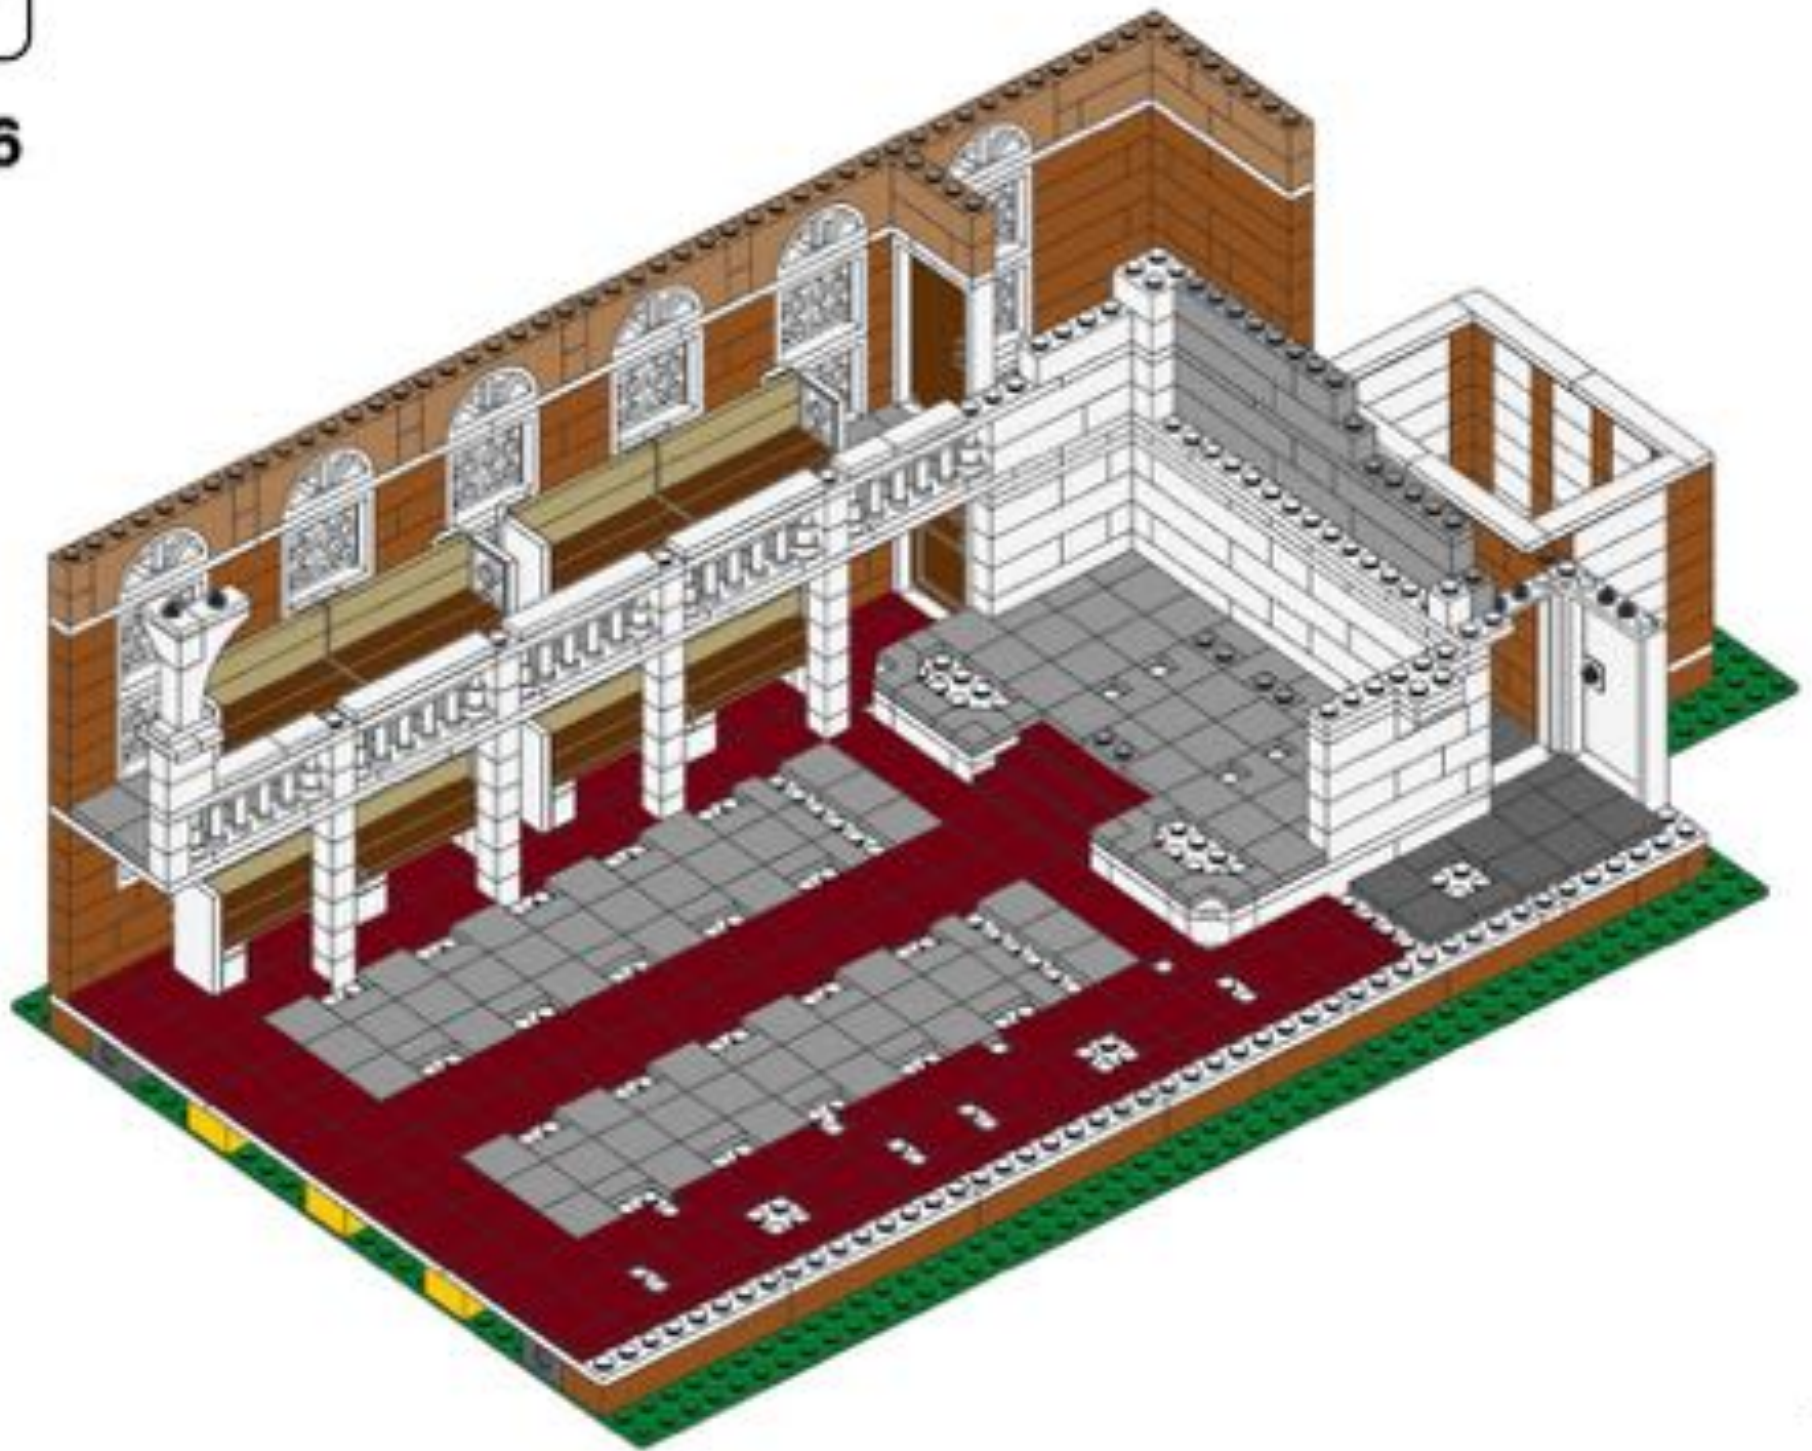



118



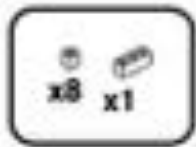


137

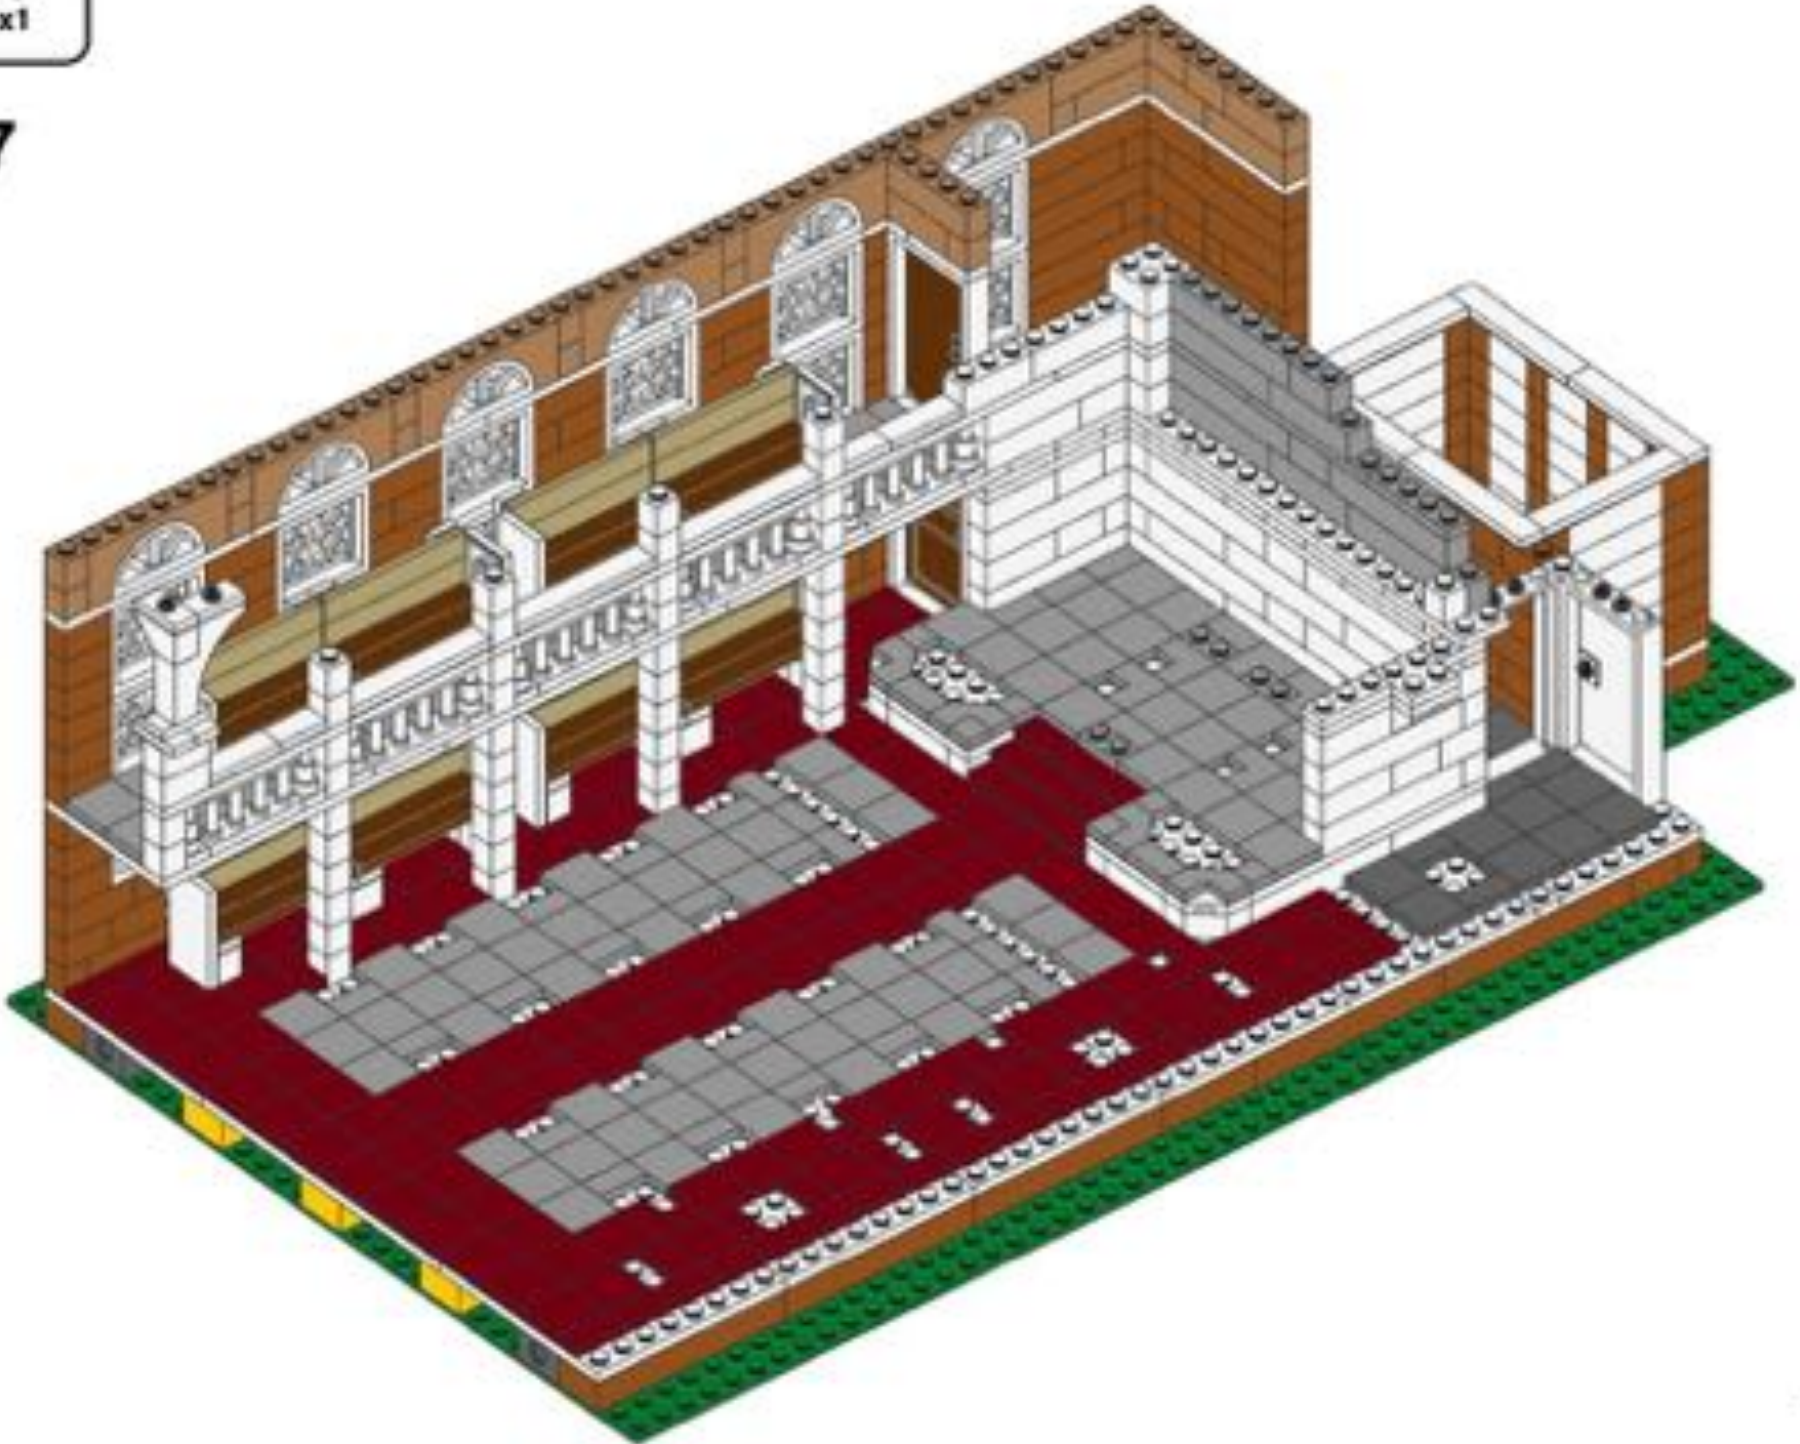

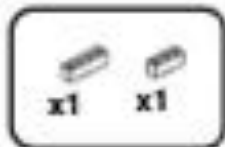

138

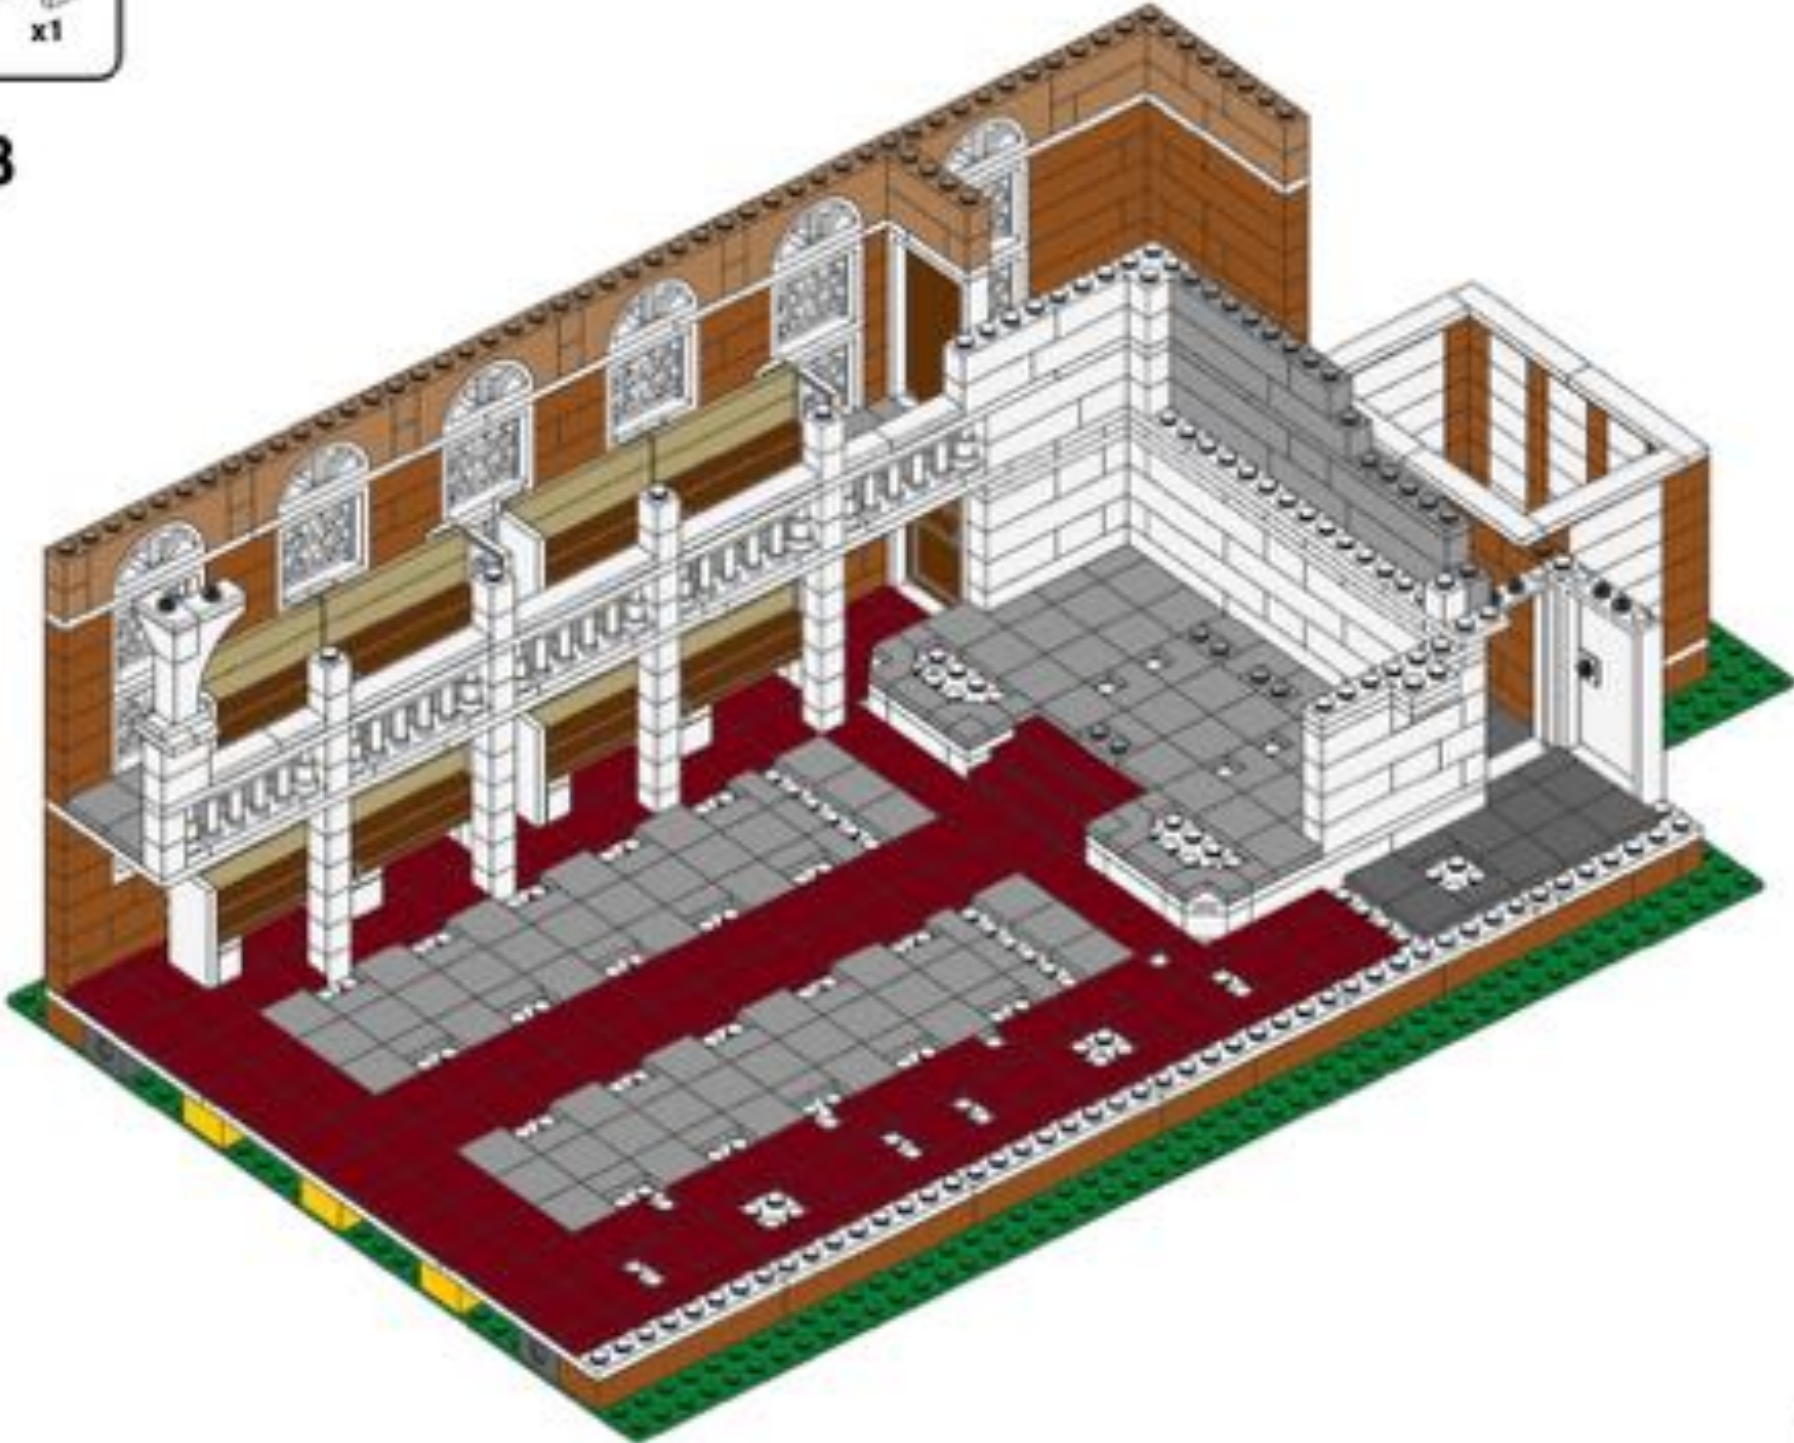



139



140



141



142




143







144

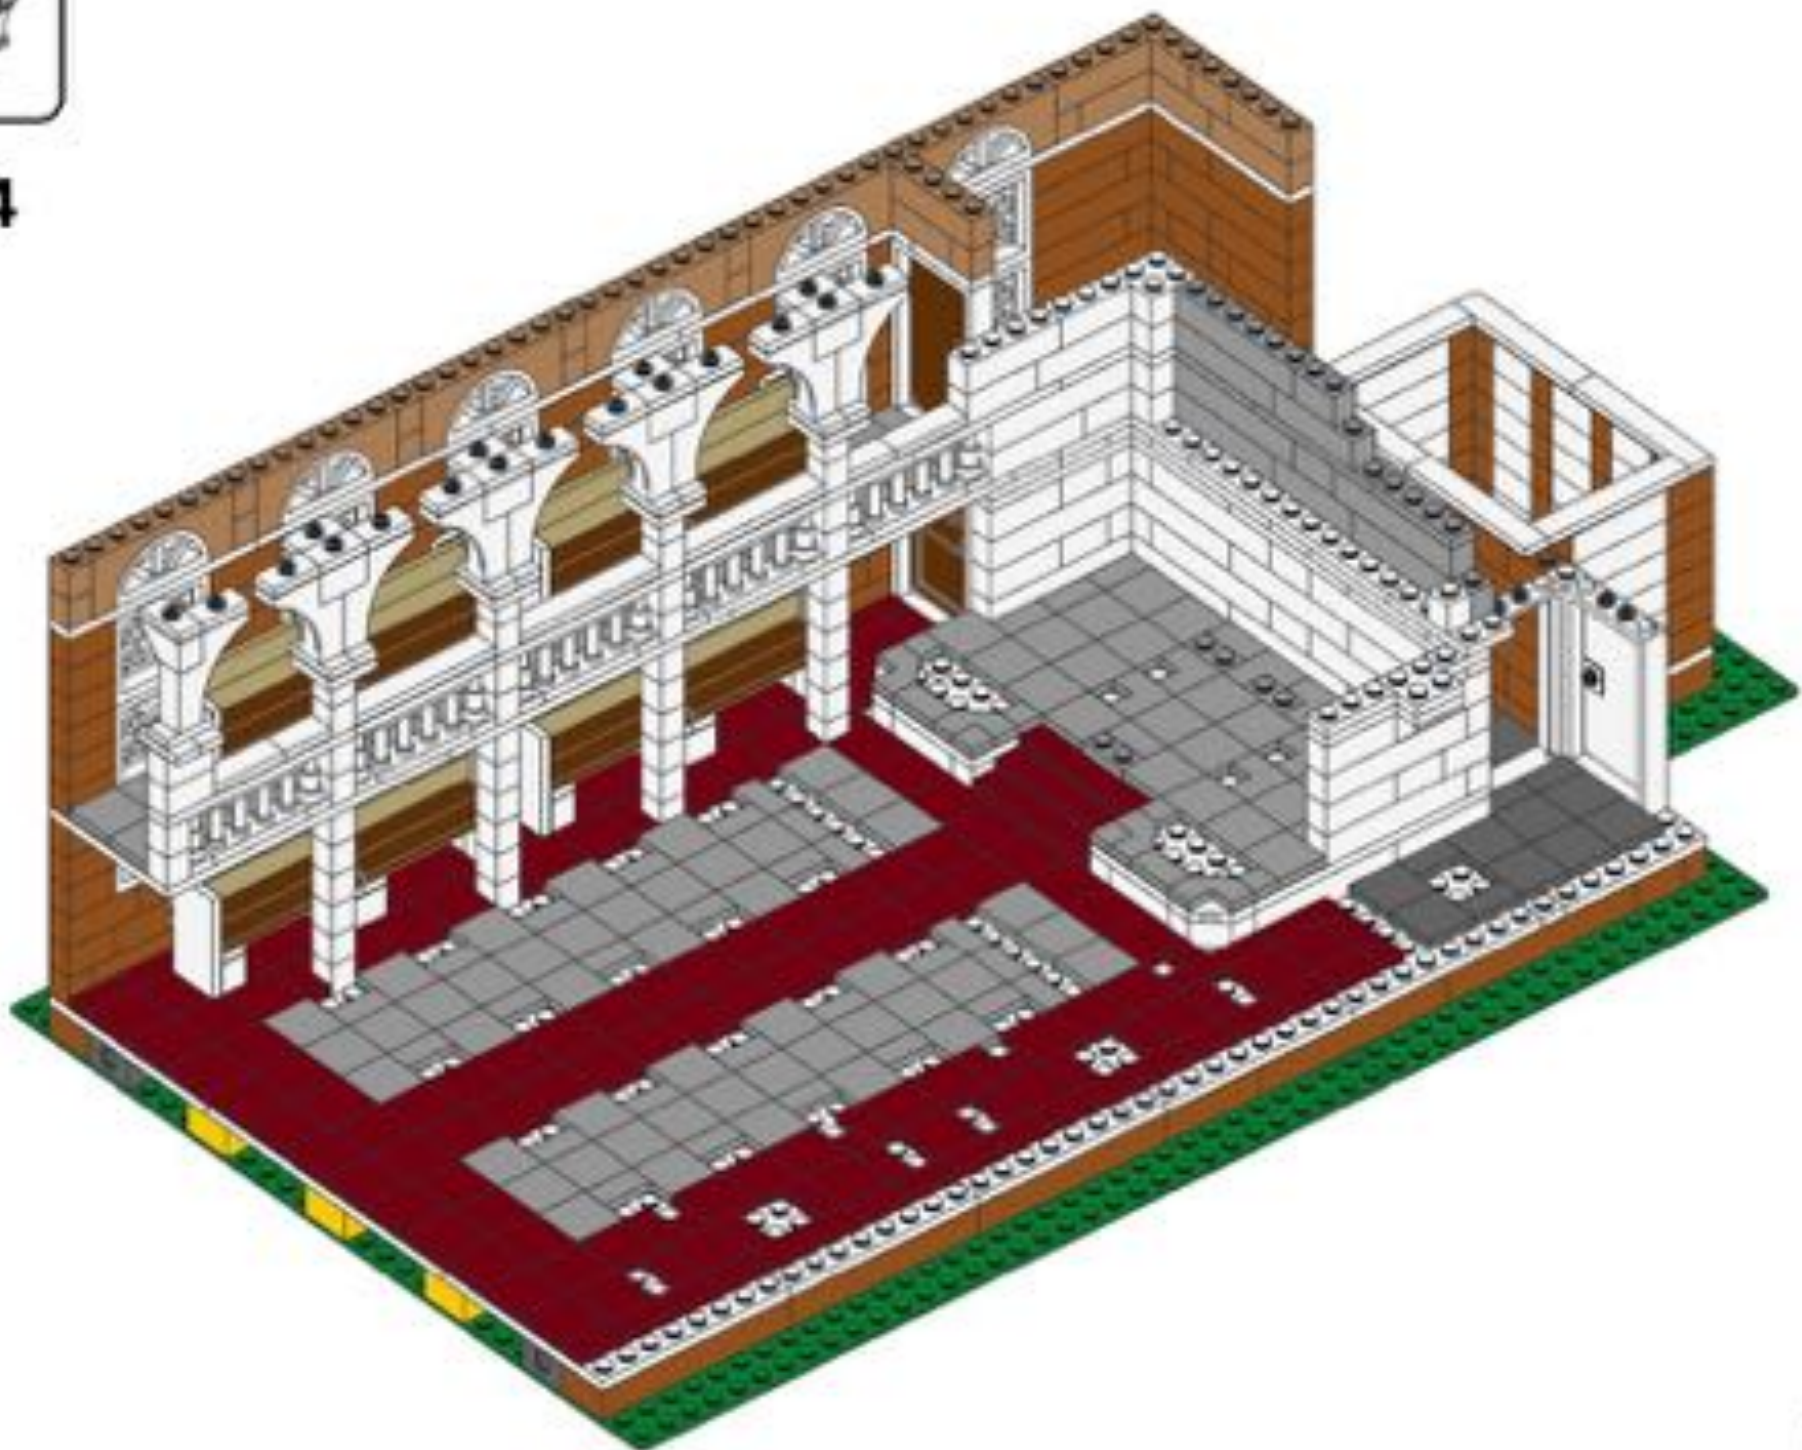

122

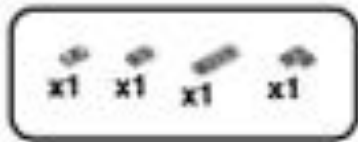


145

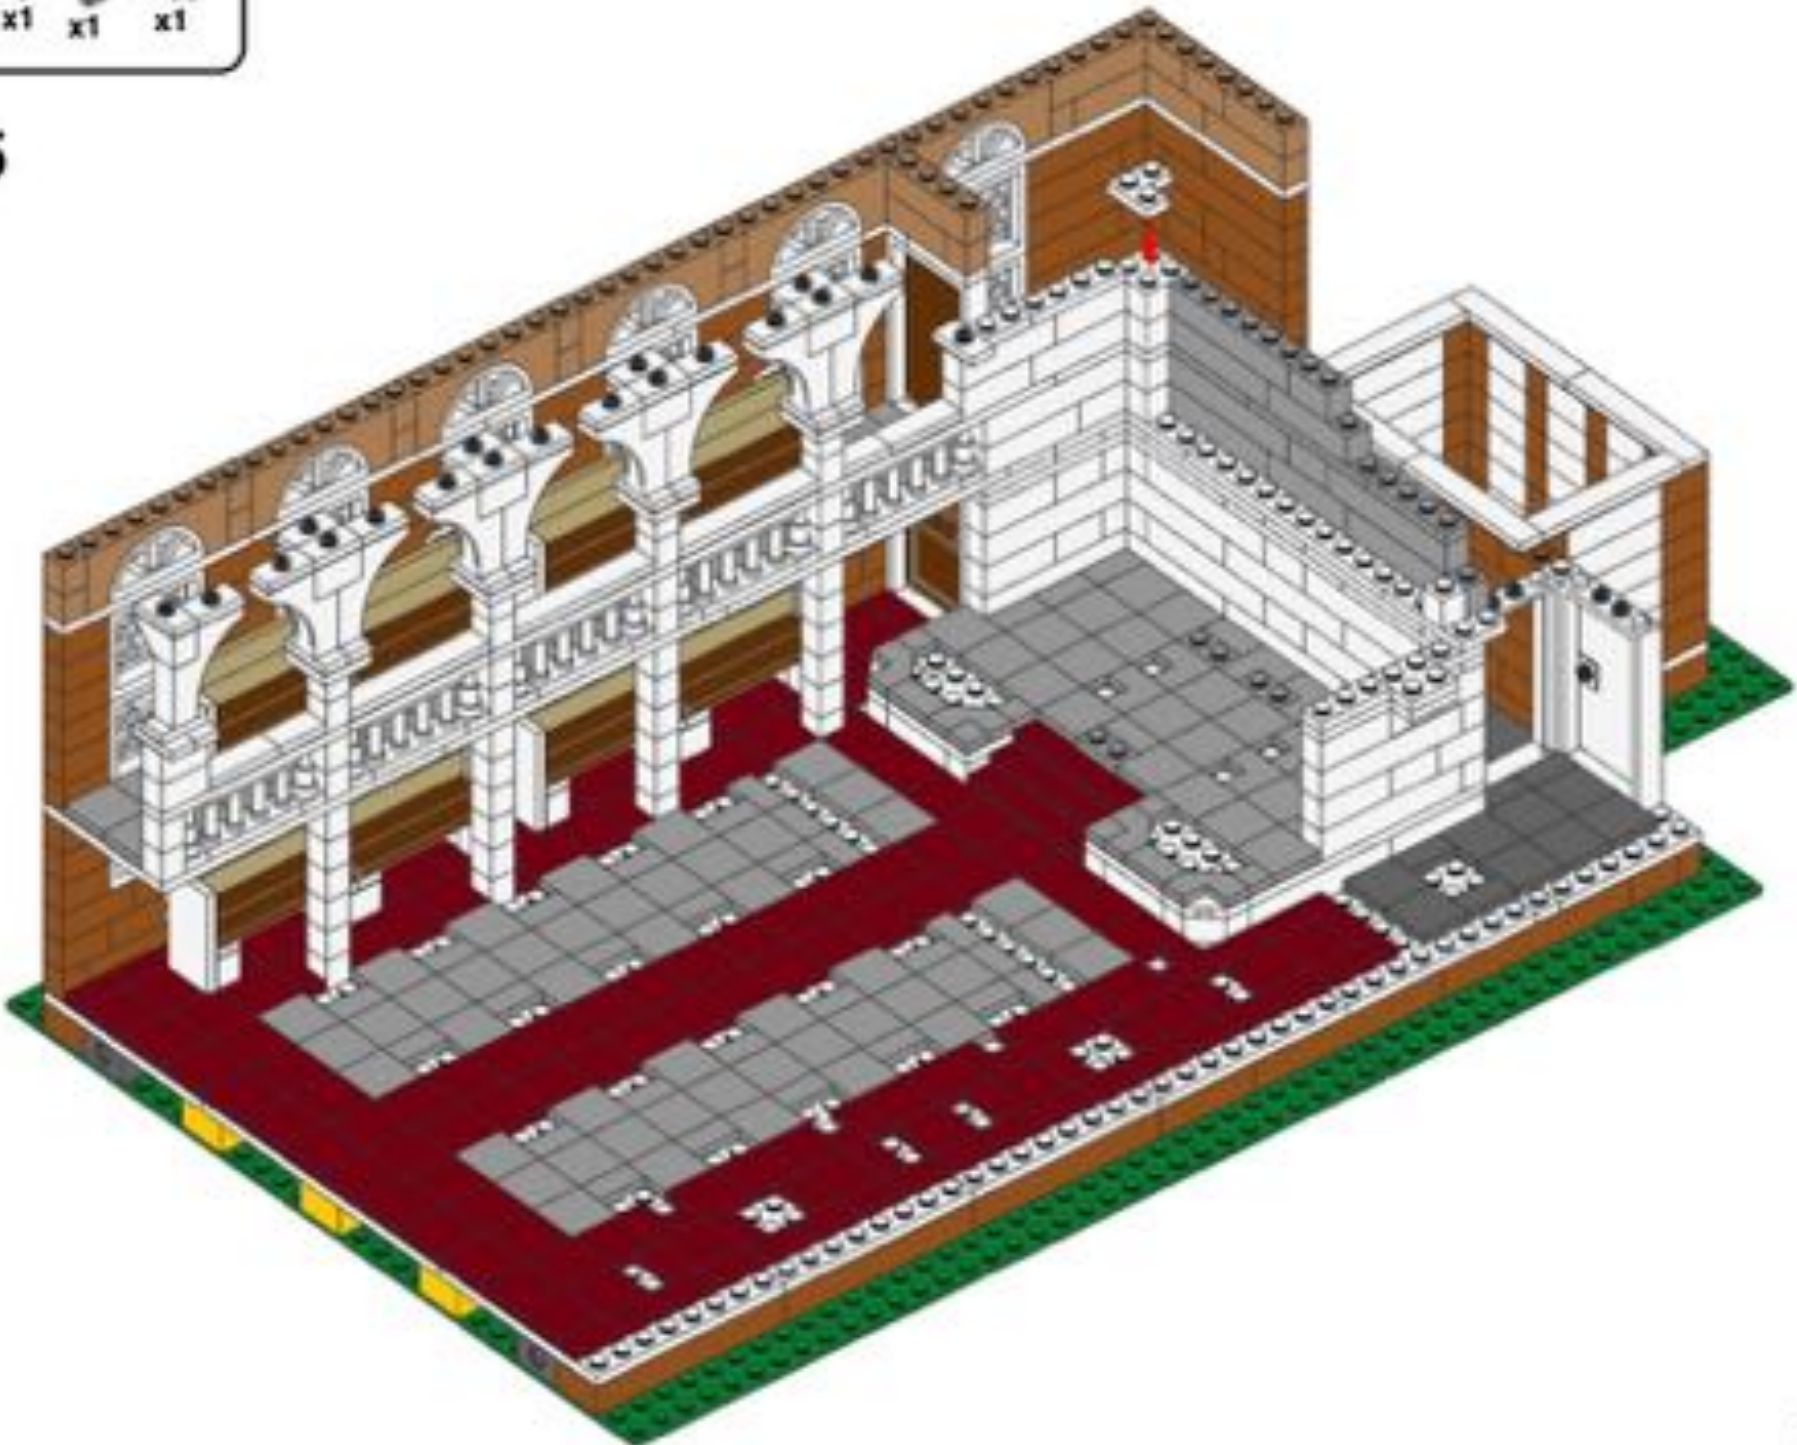

123


x4 x1

146

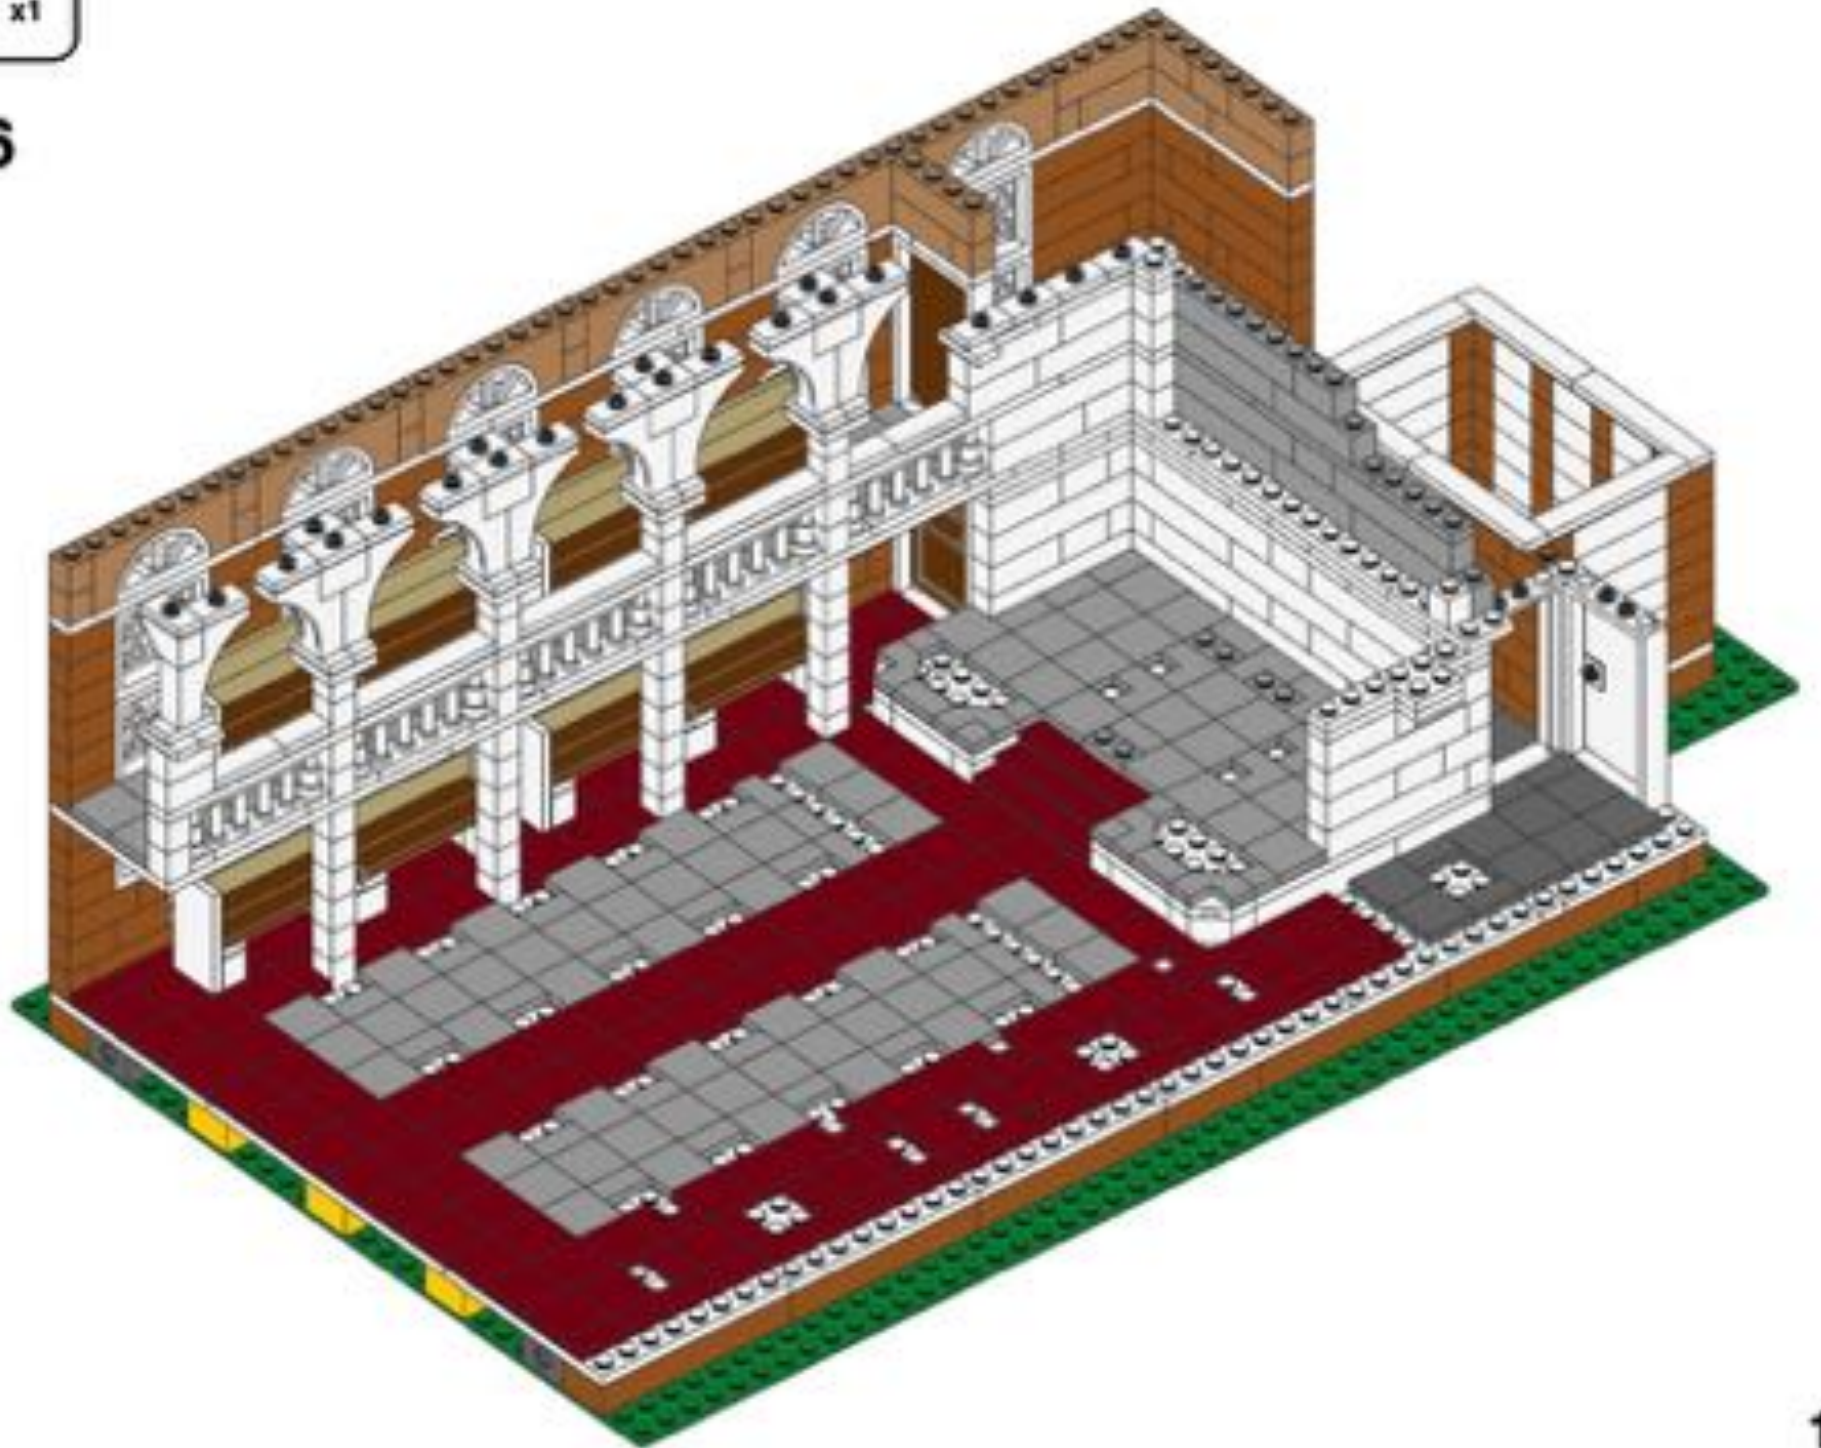

x2


147

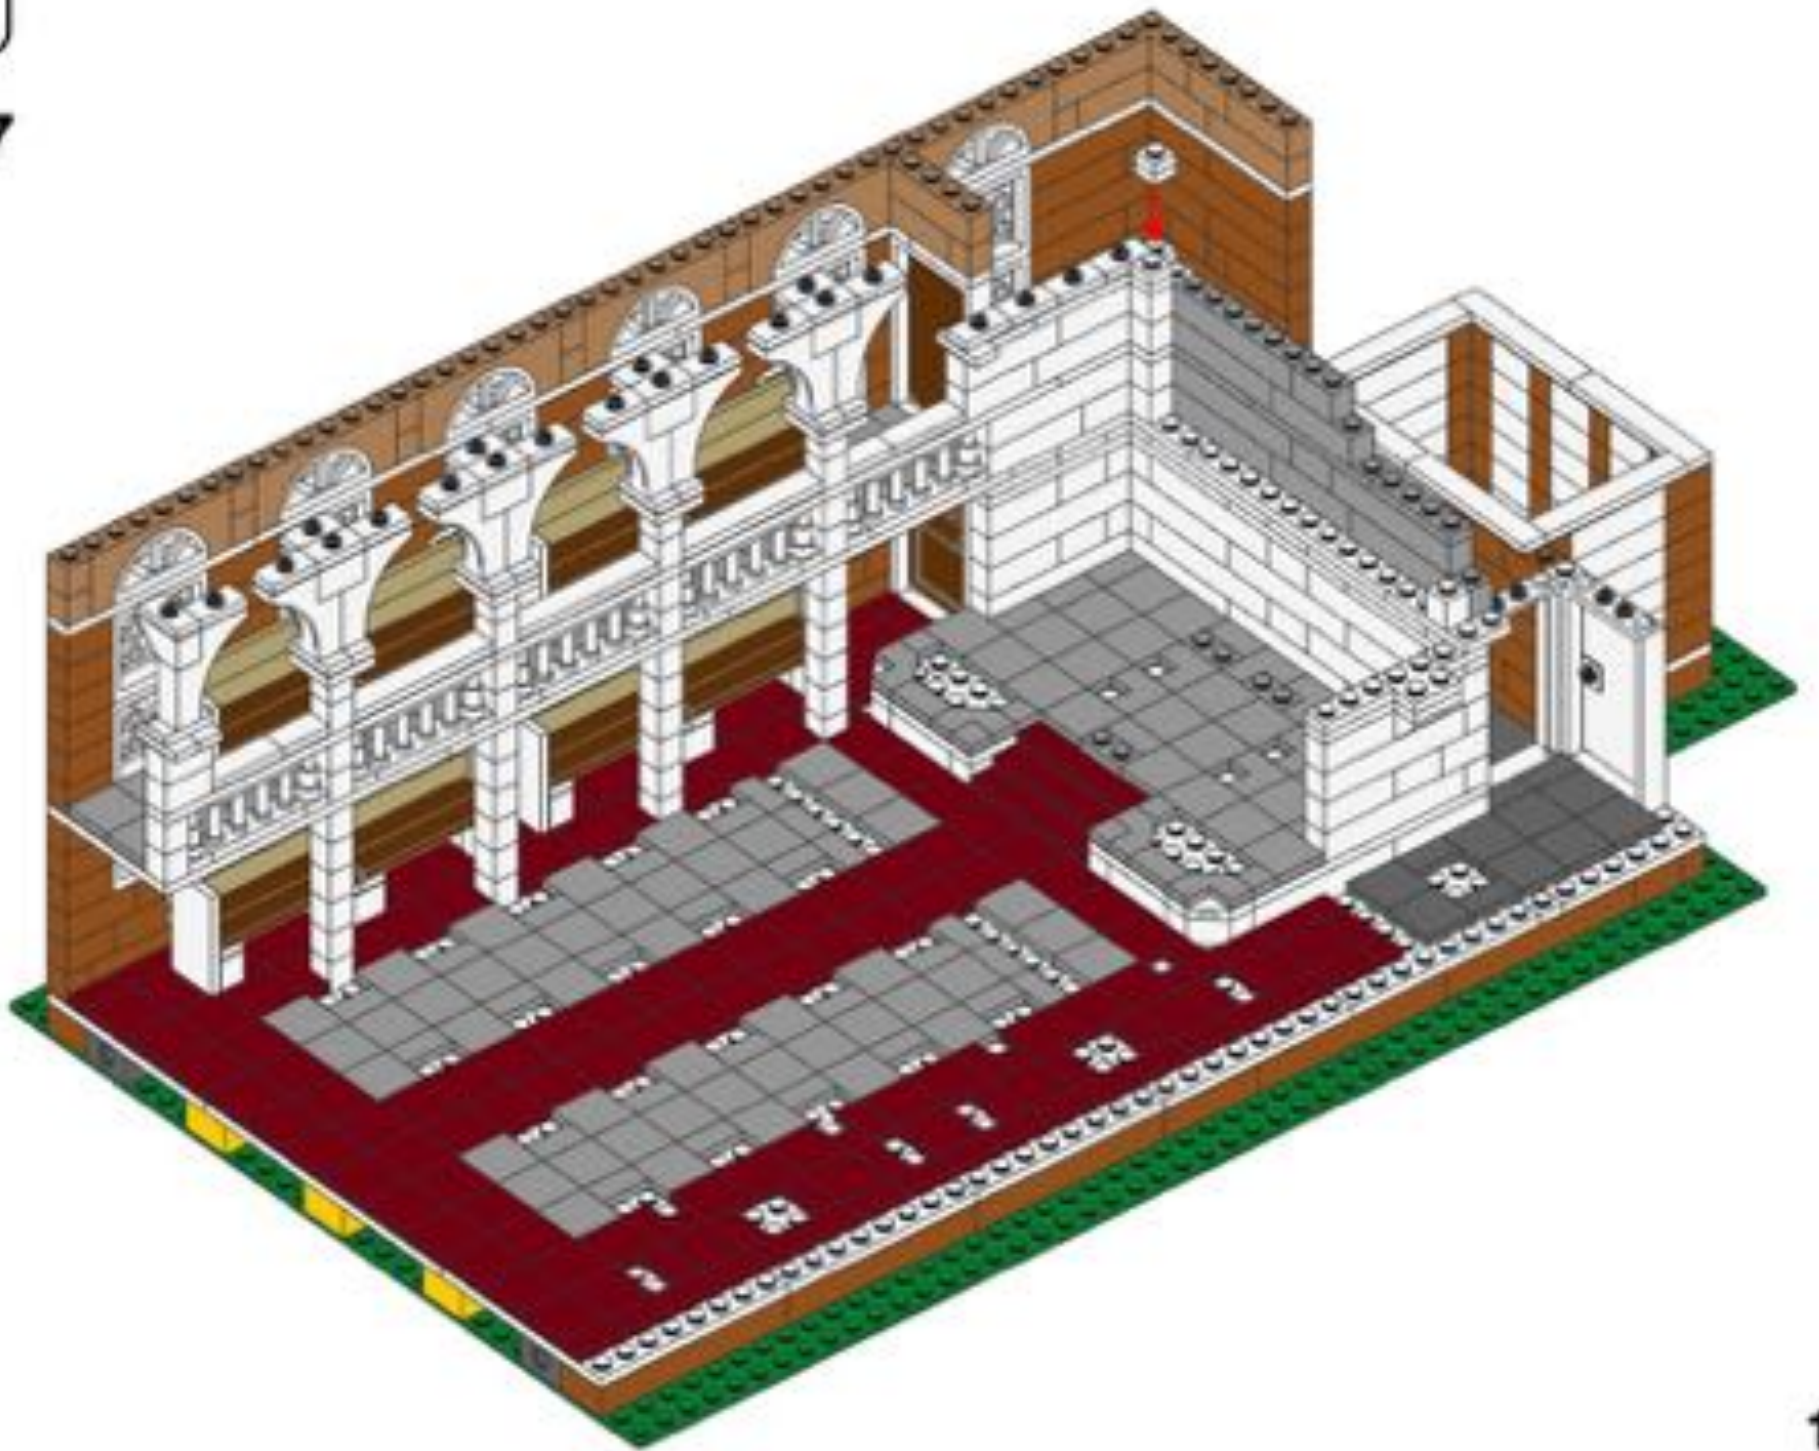

125



148

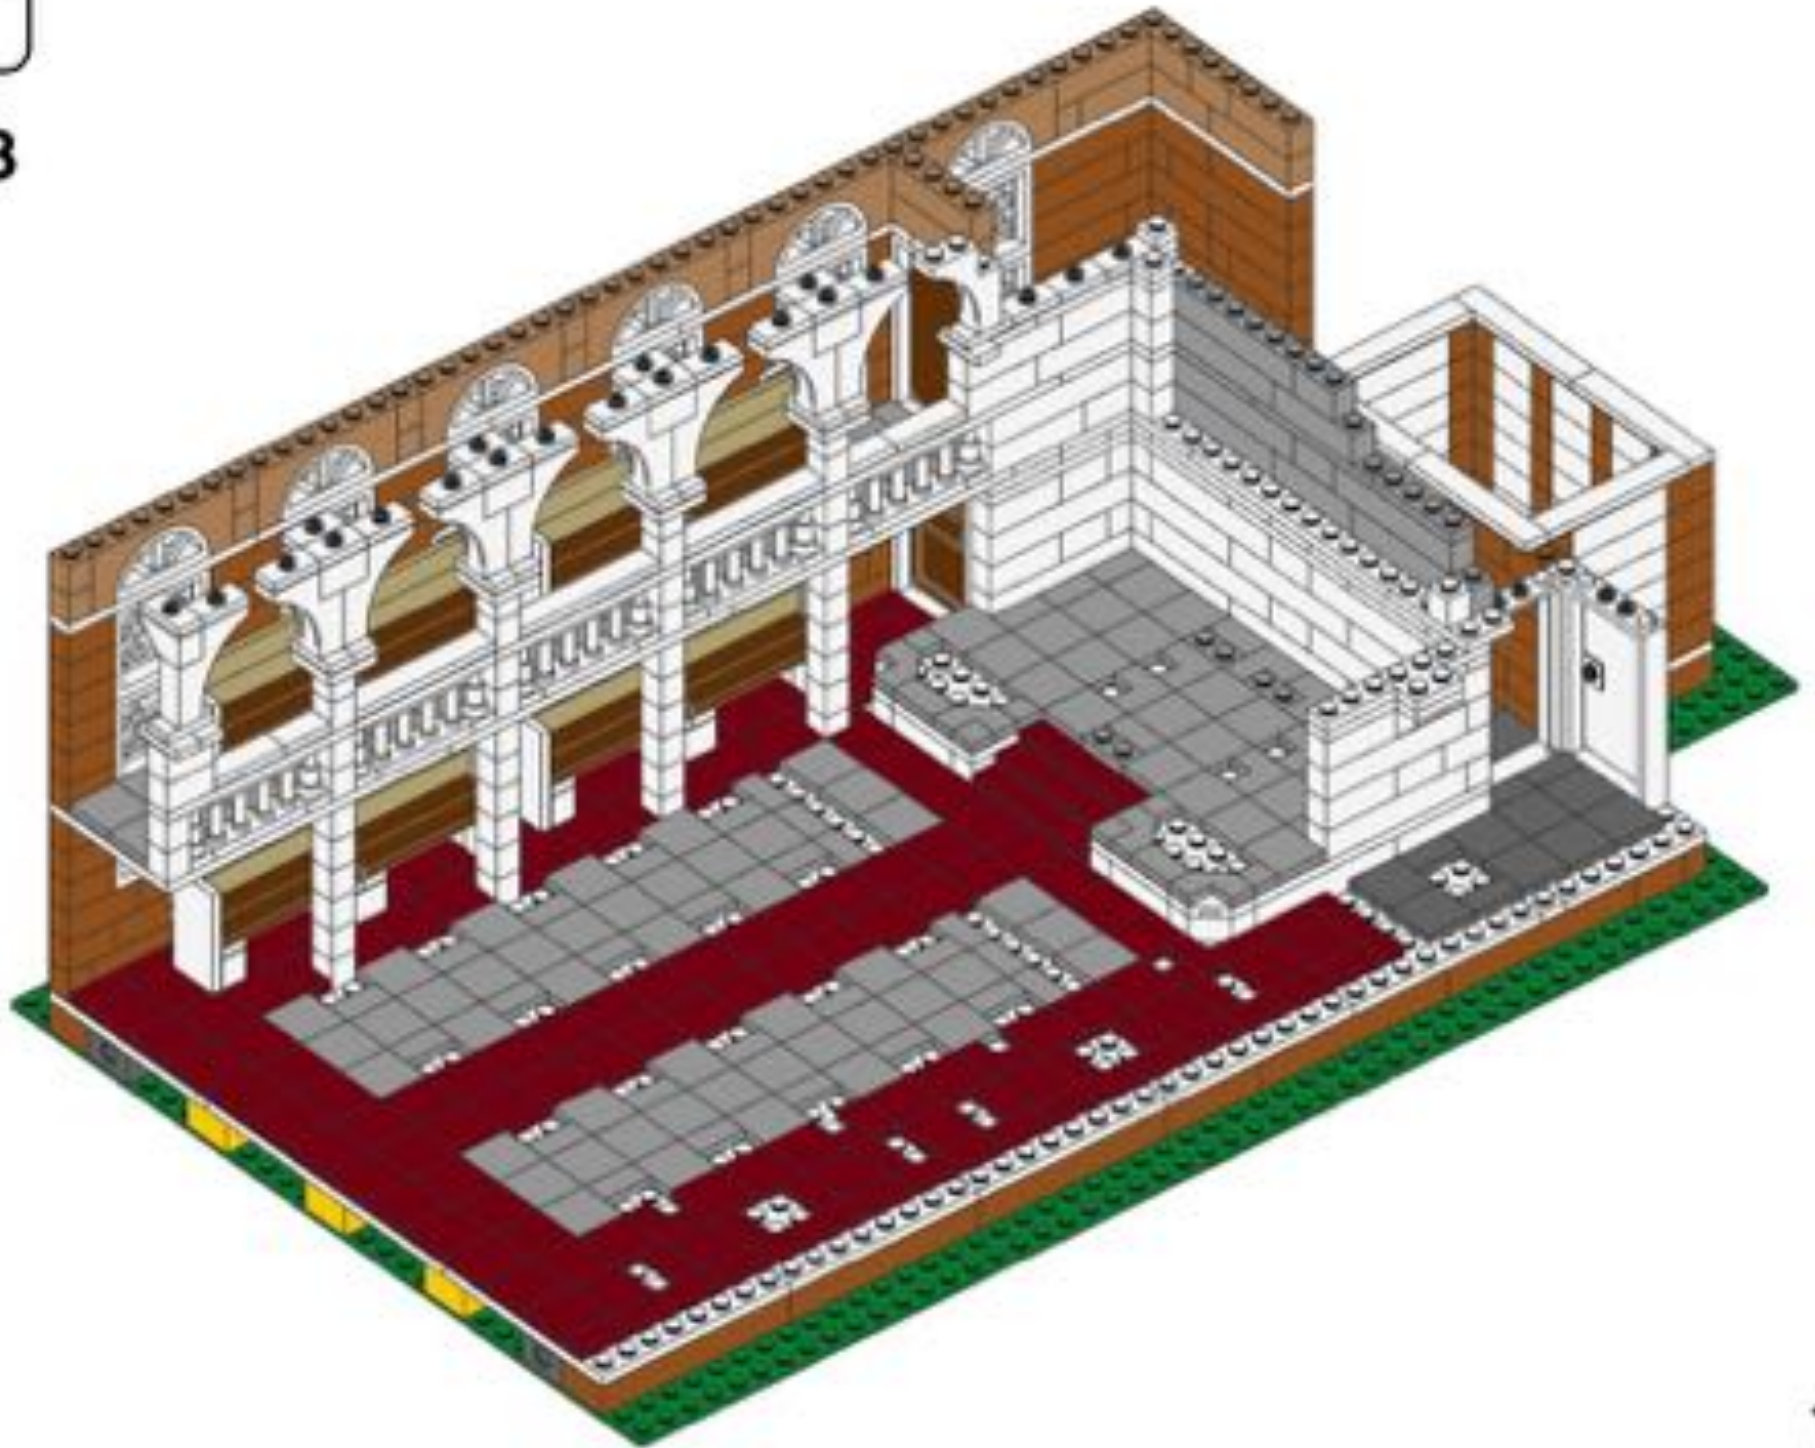


126






149

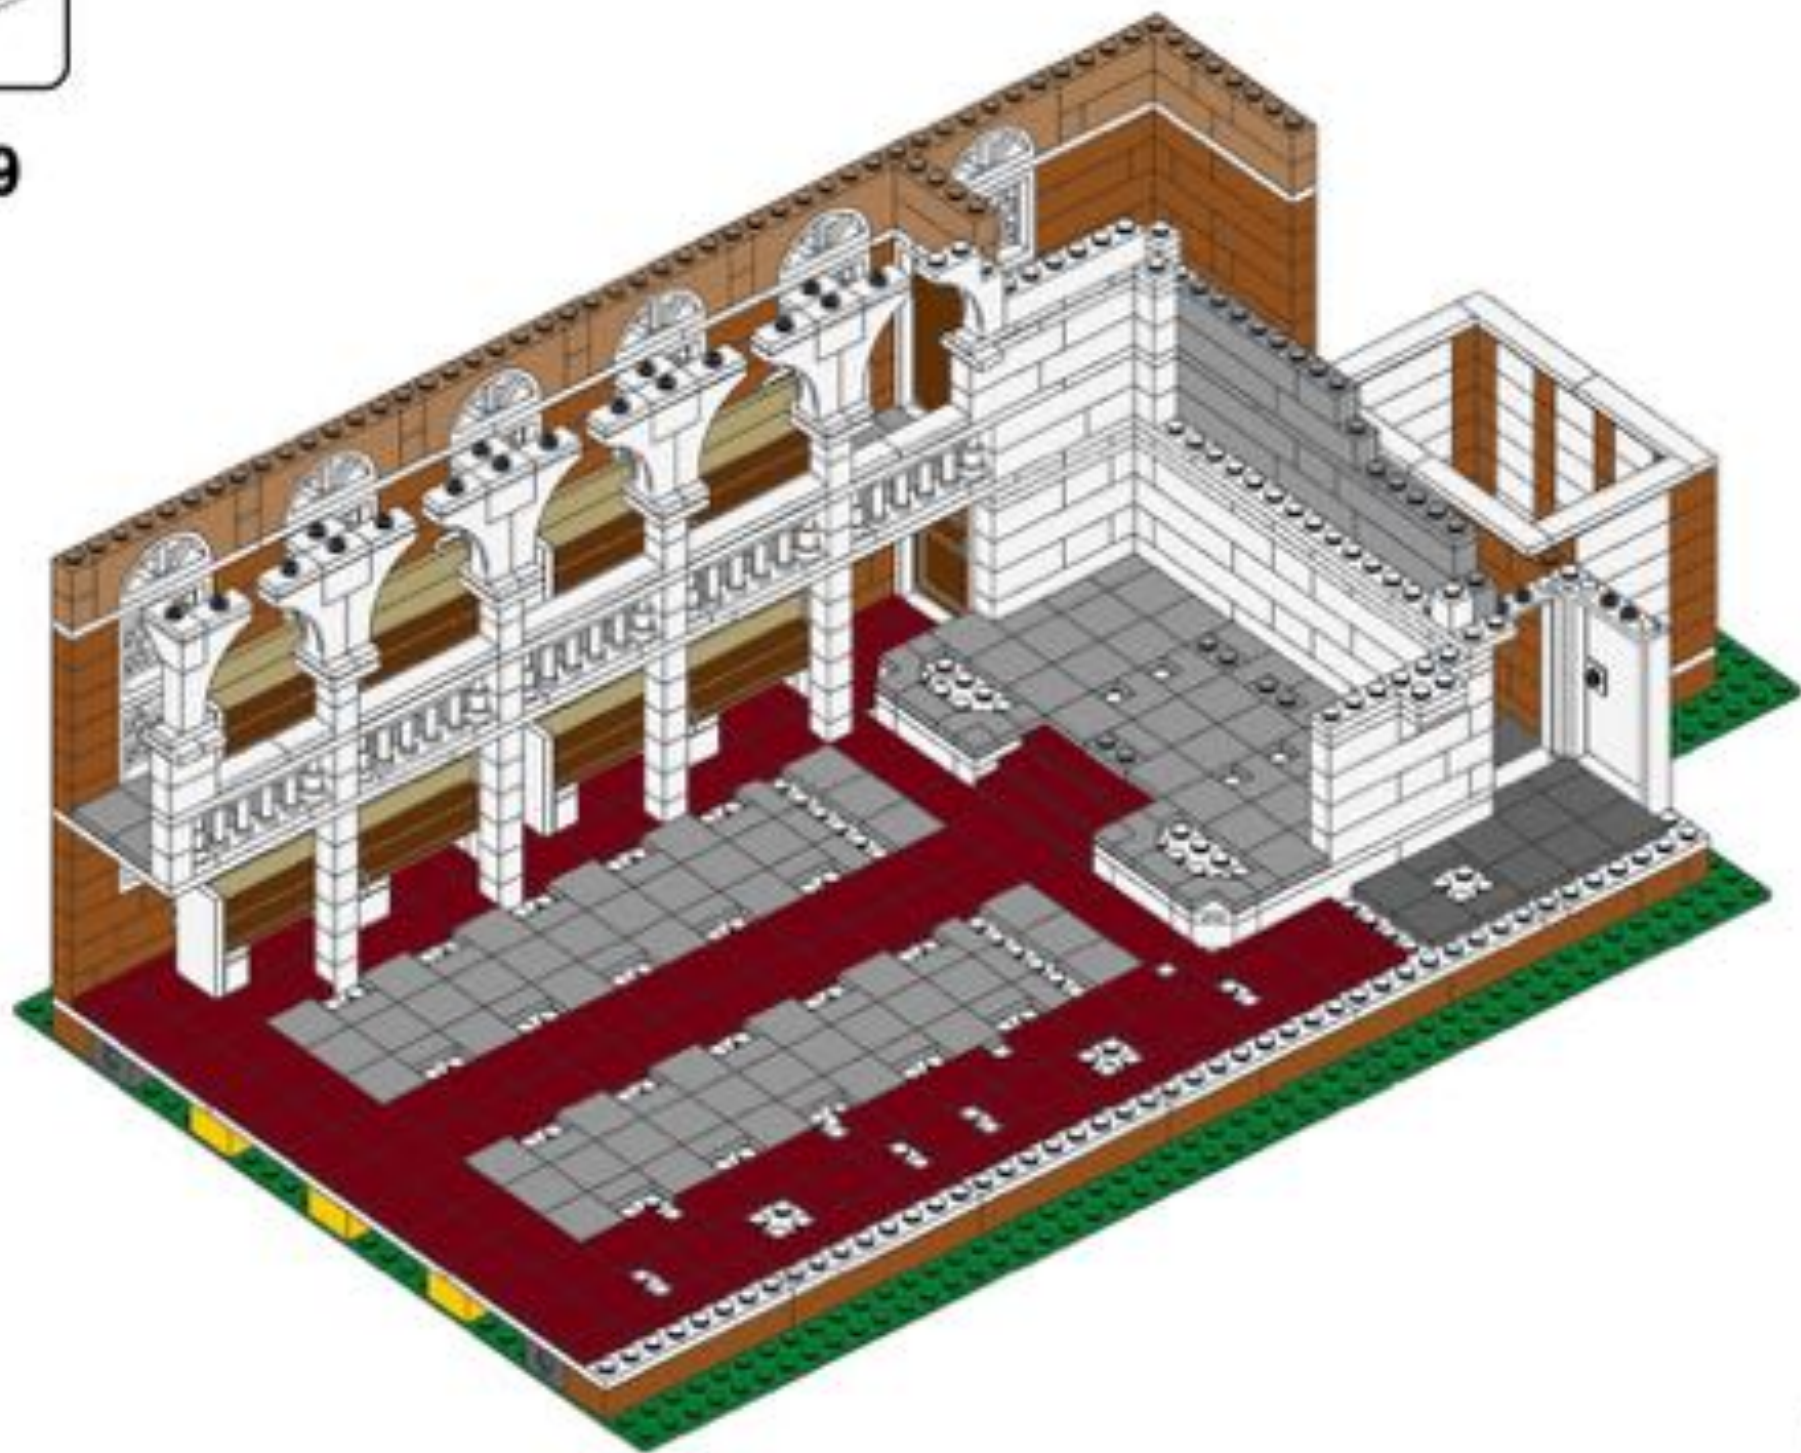


127




150

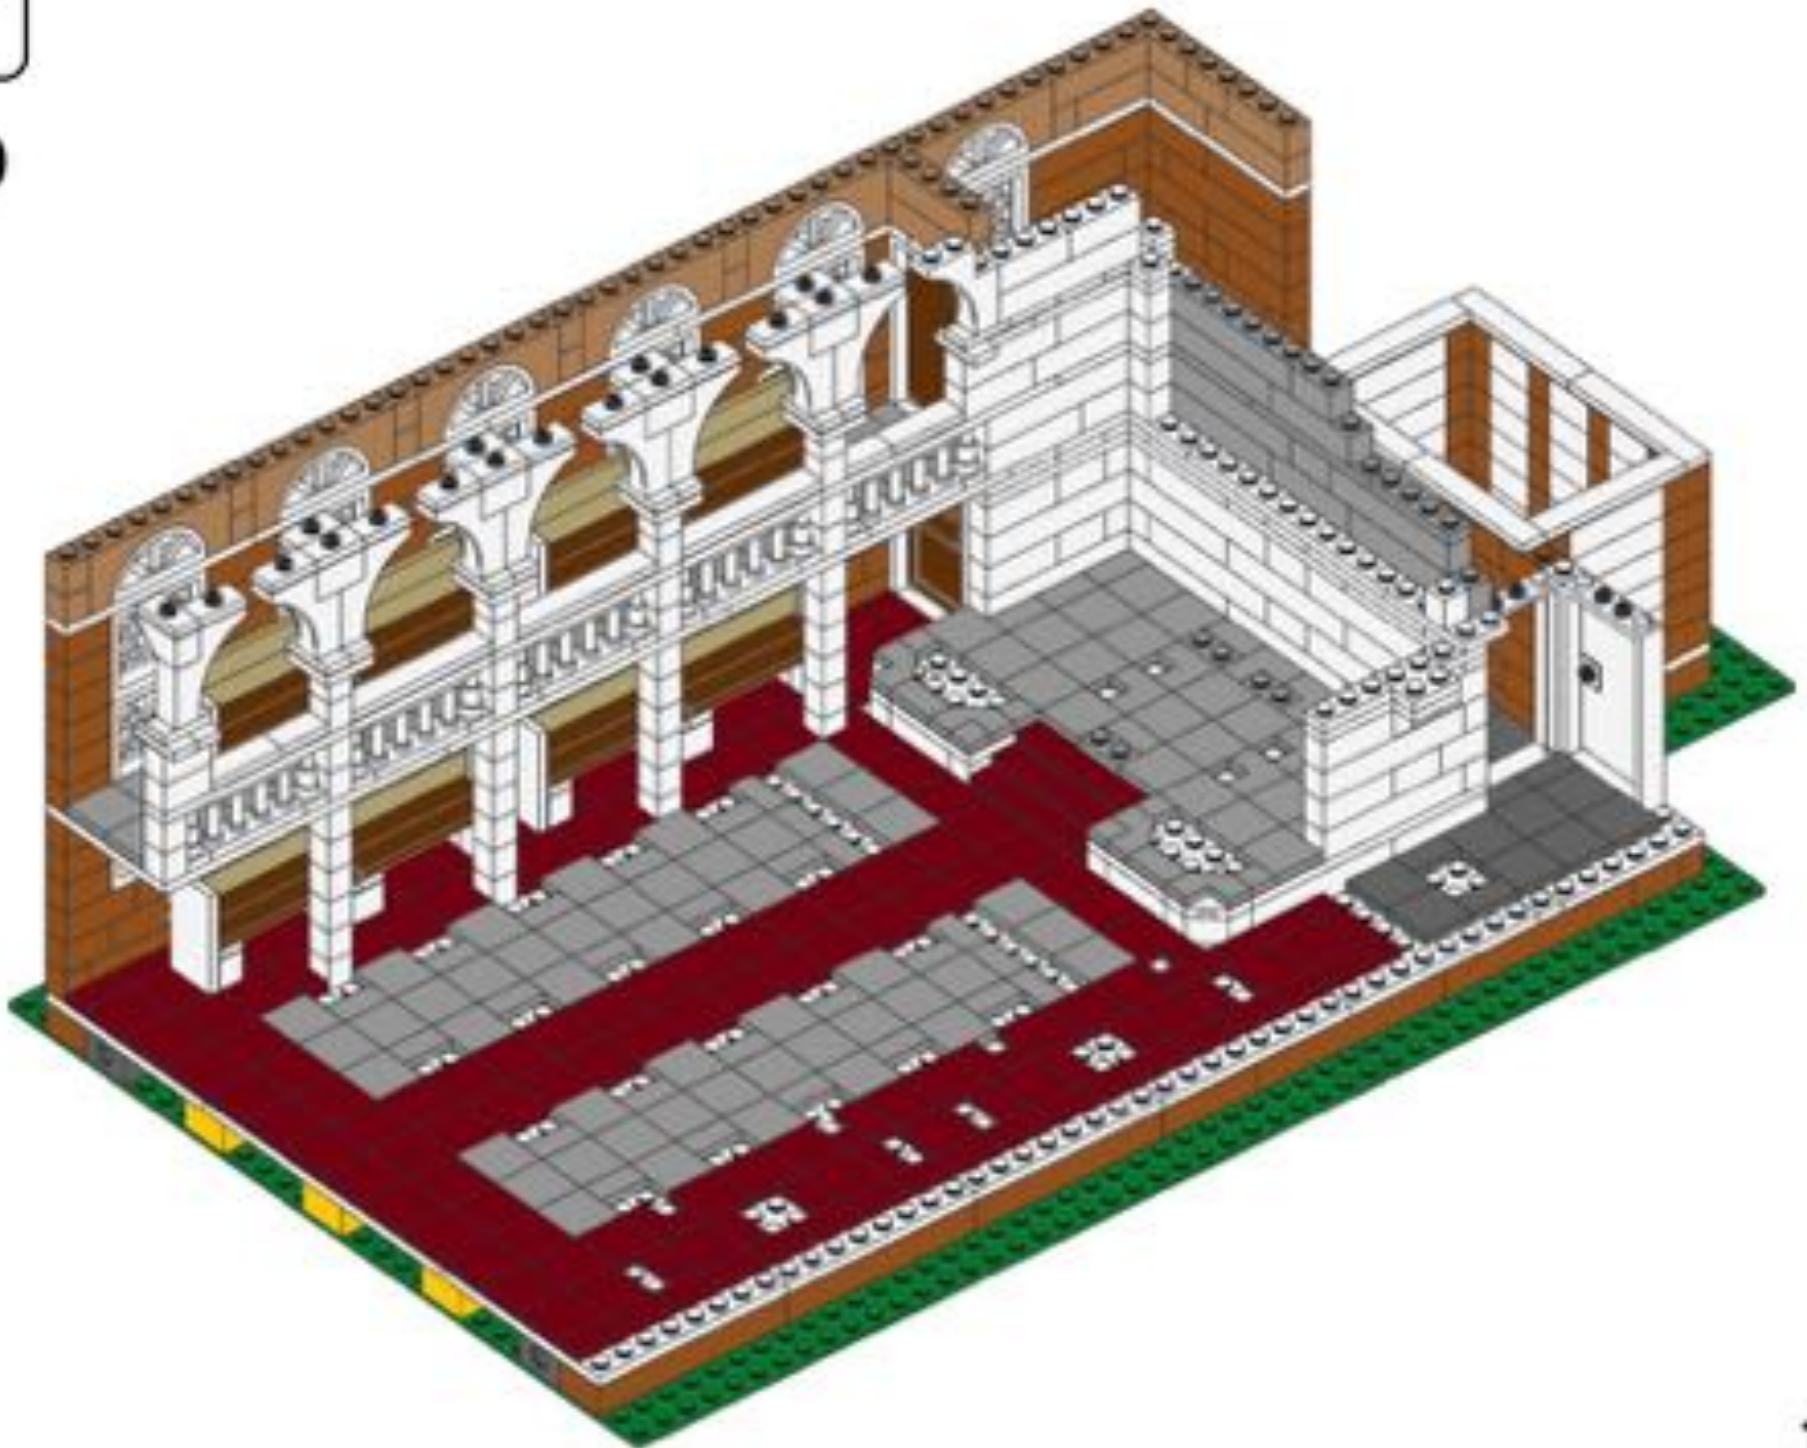

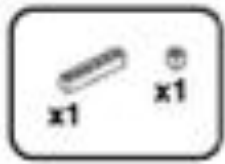


151

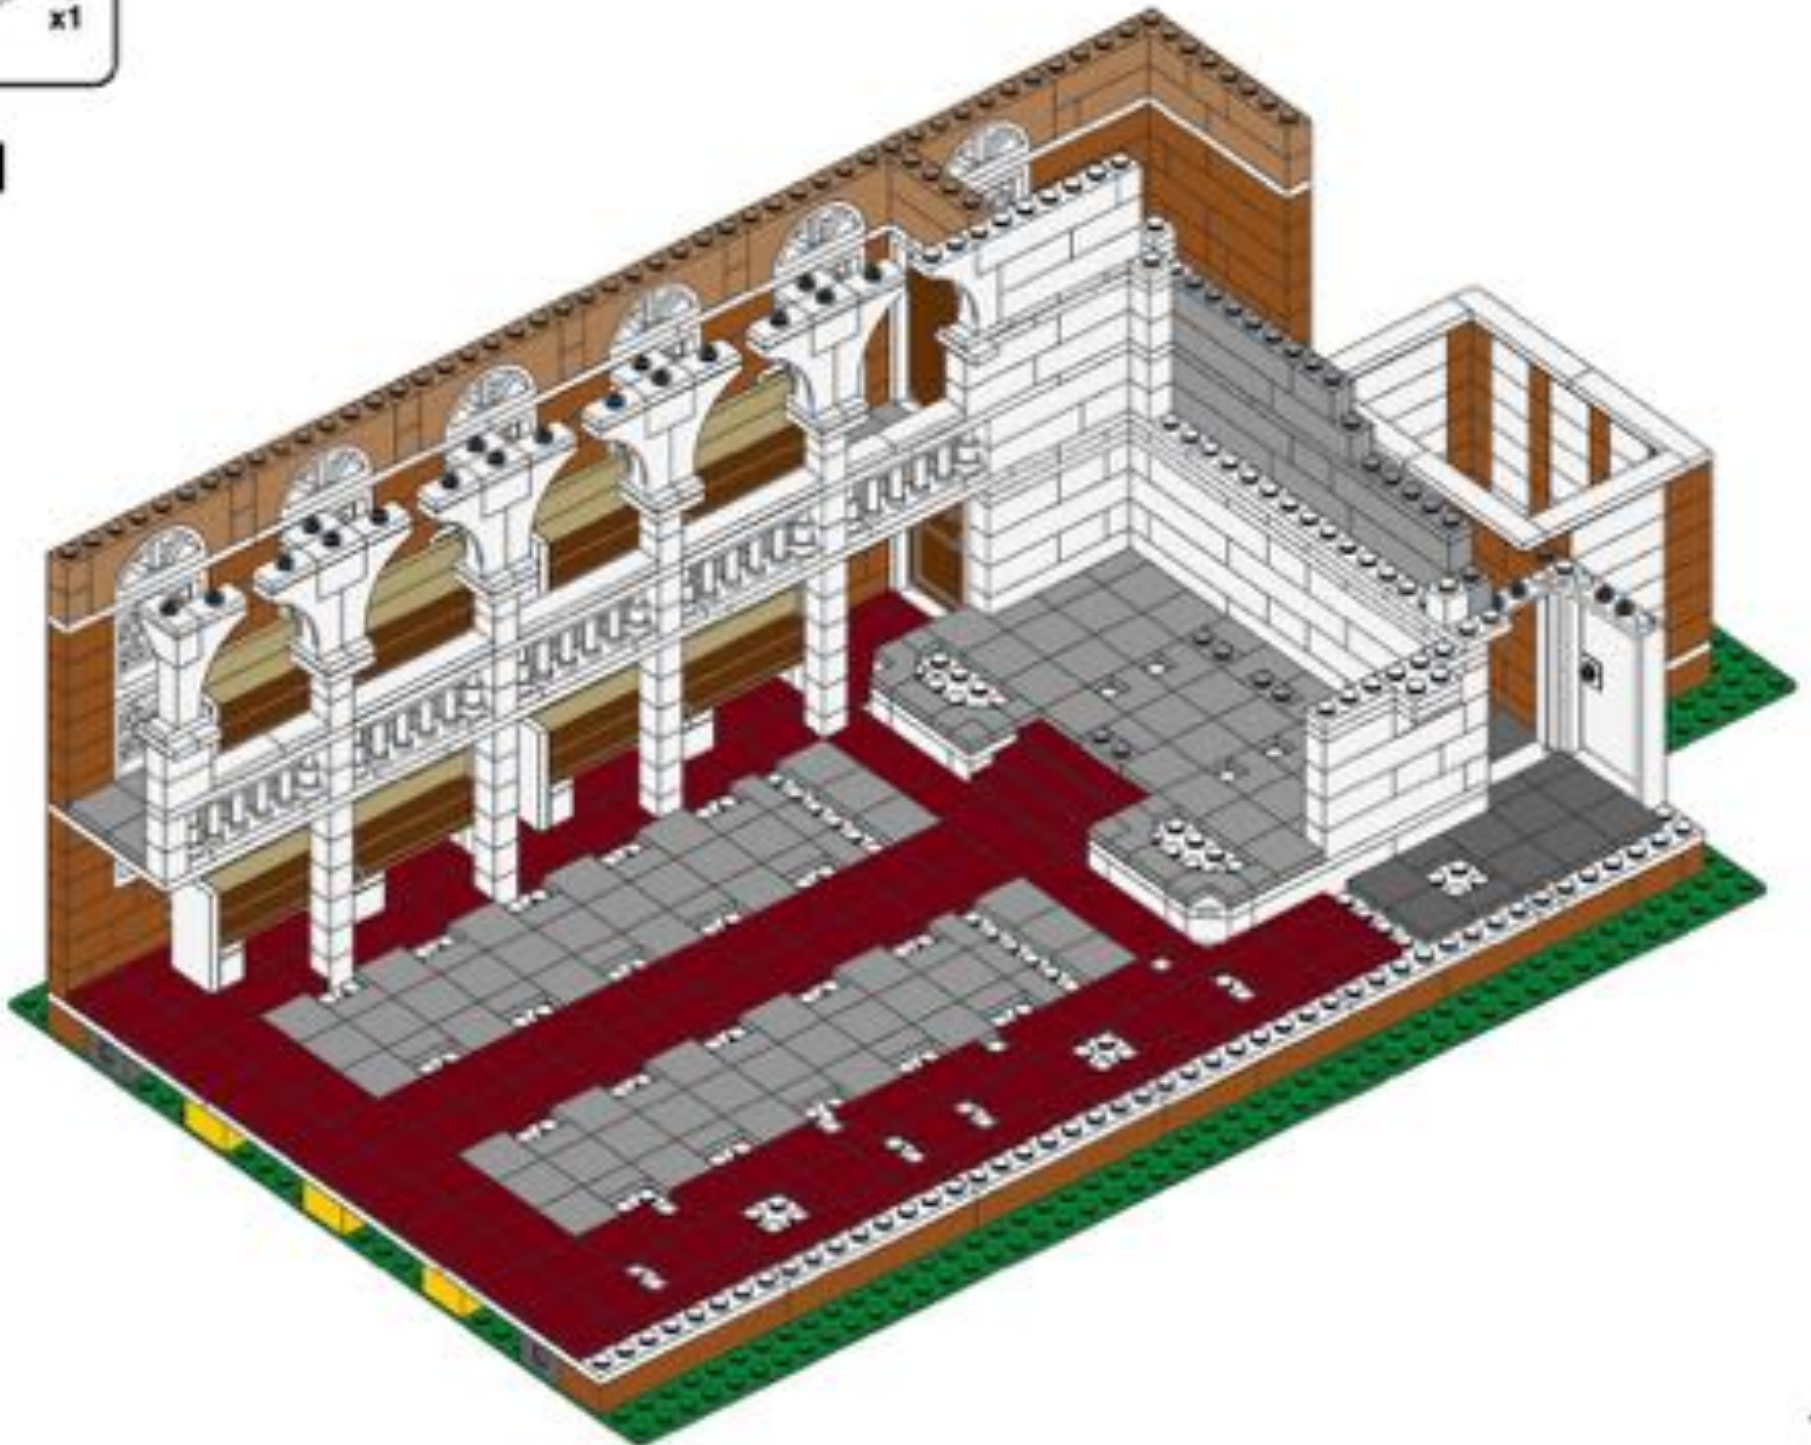




152

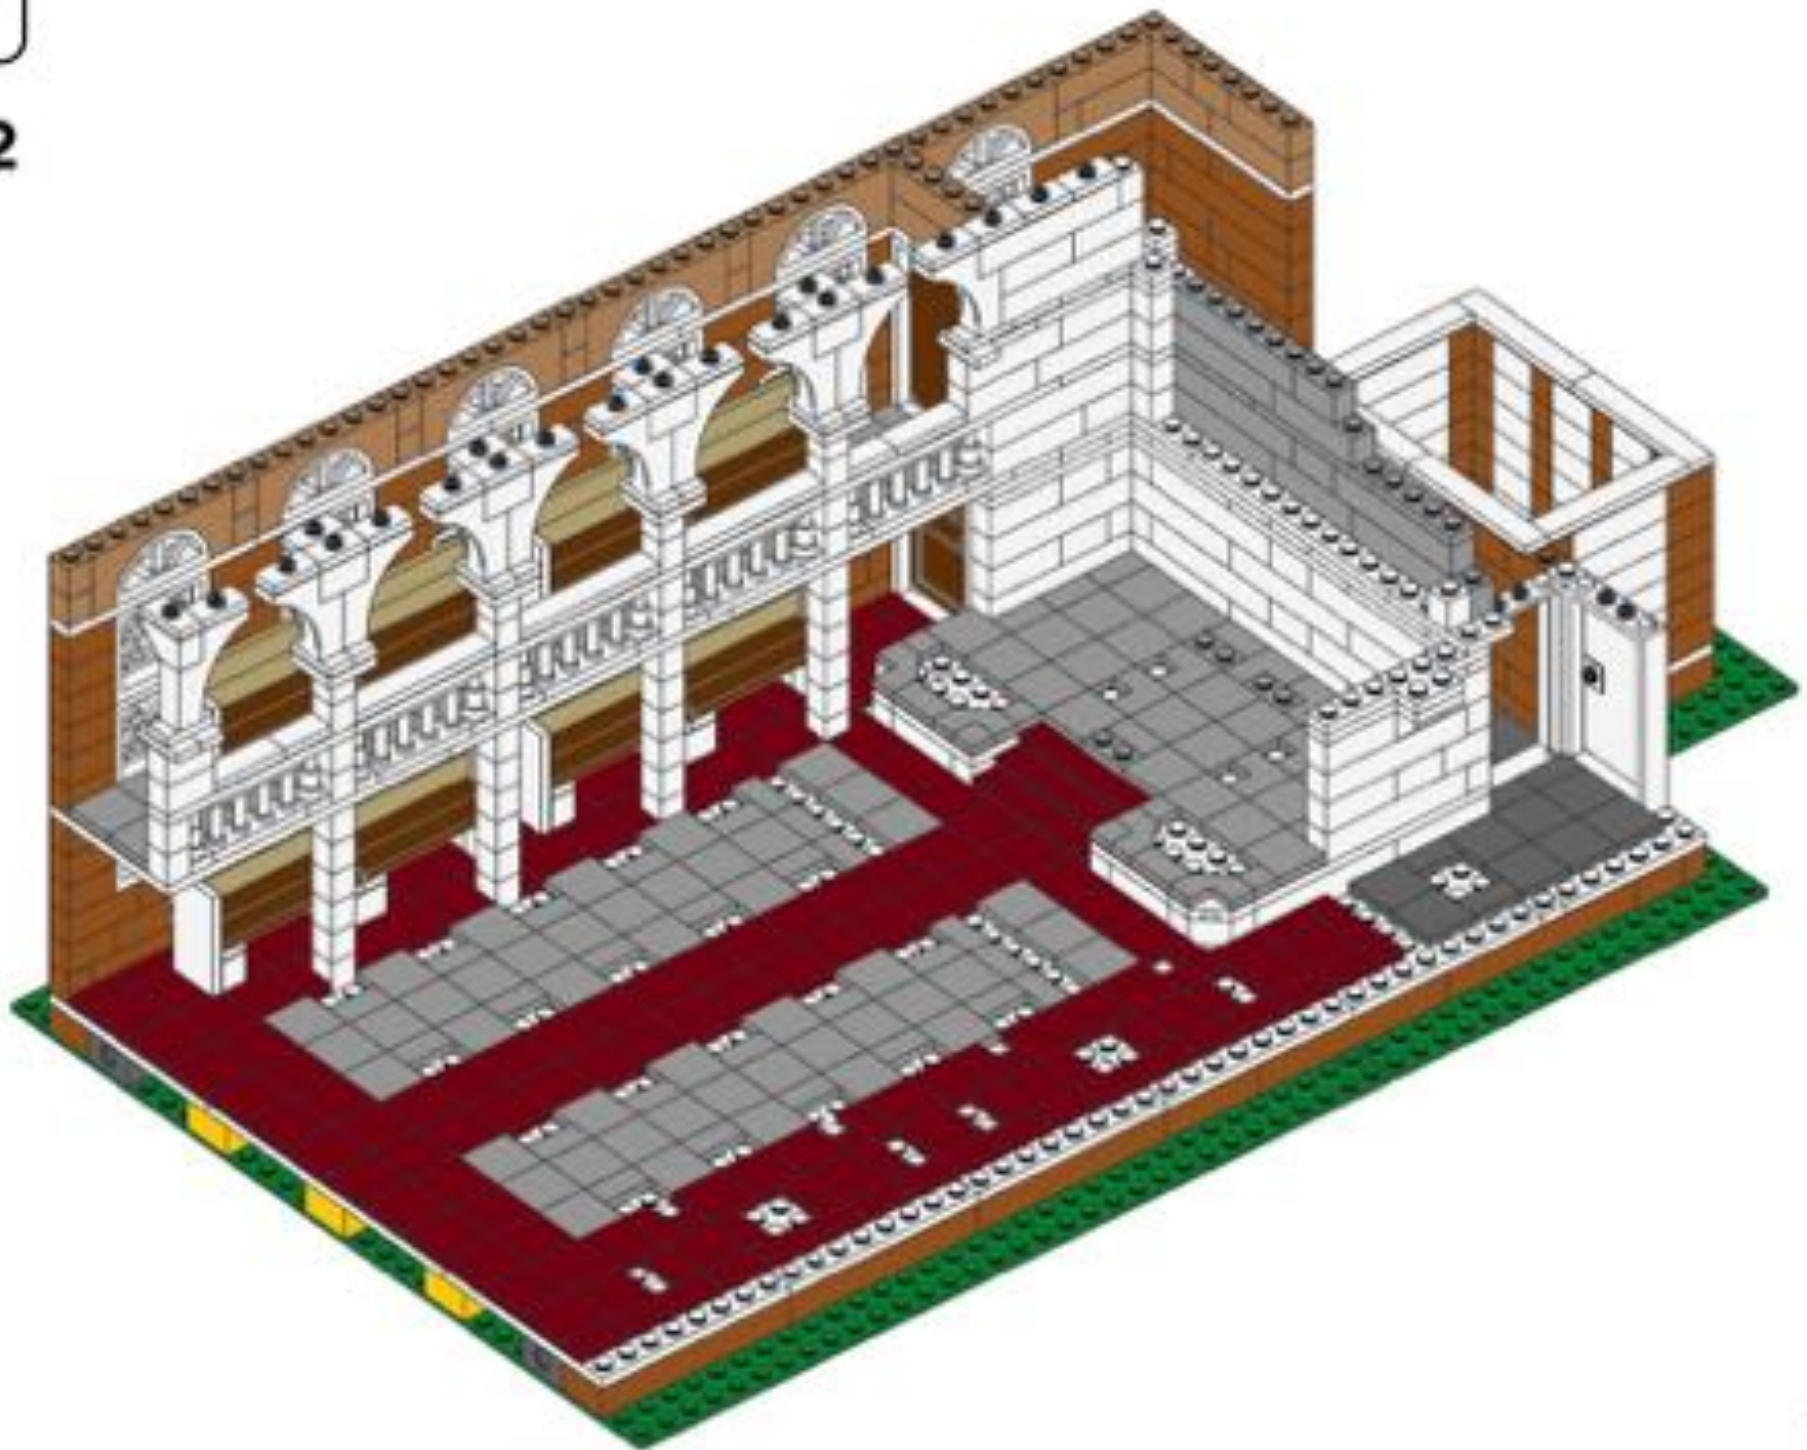


130




153

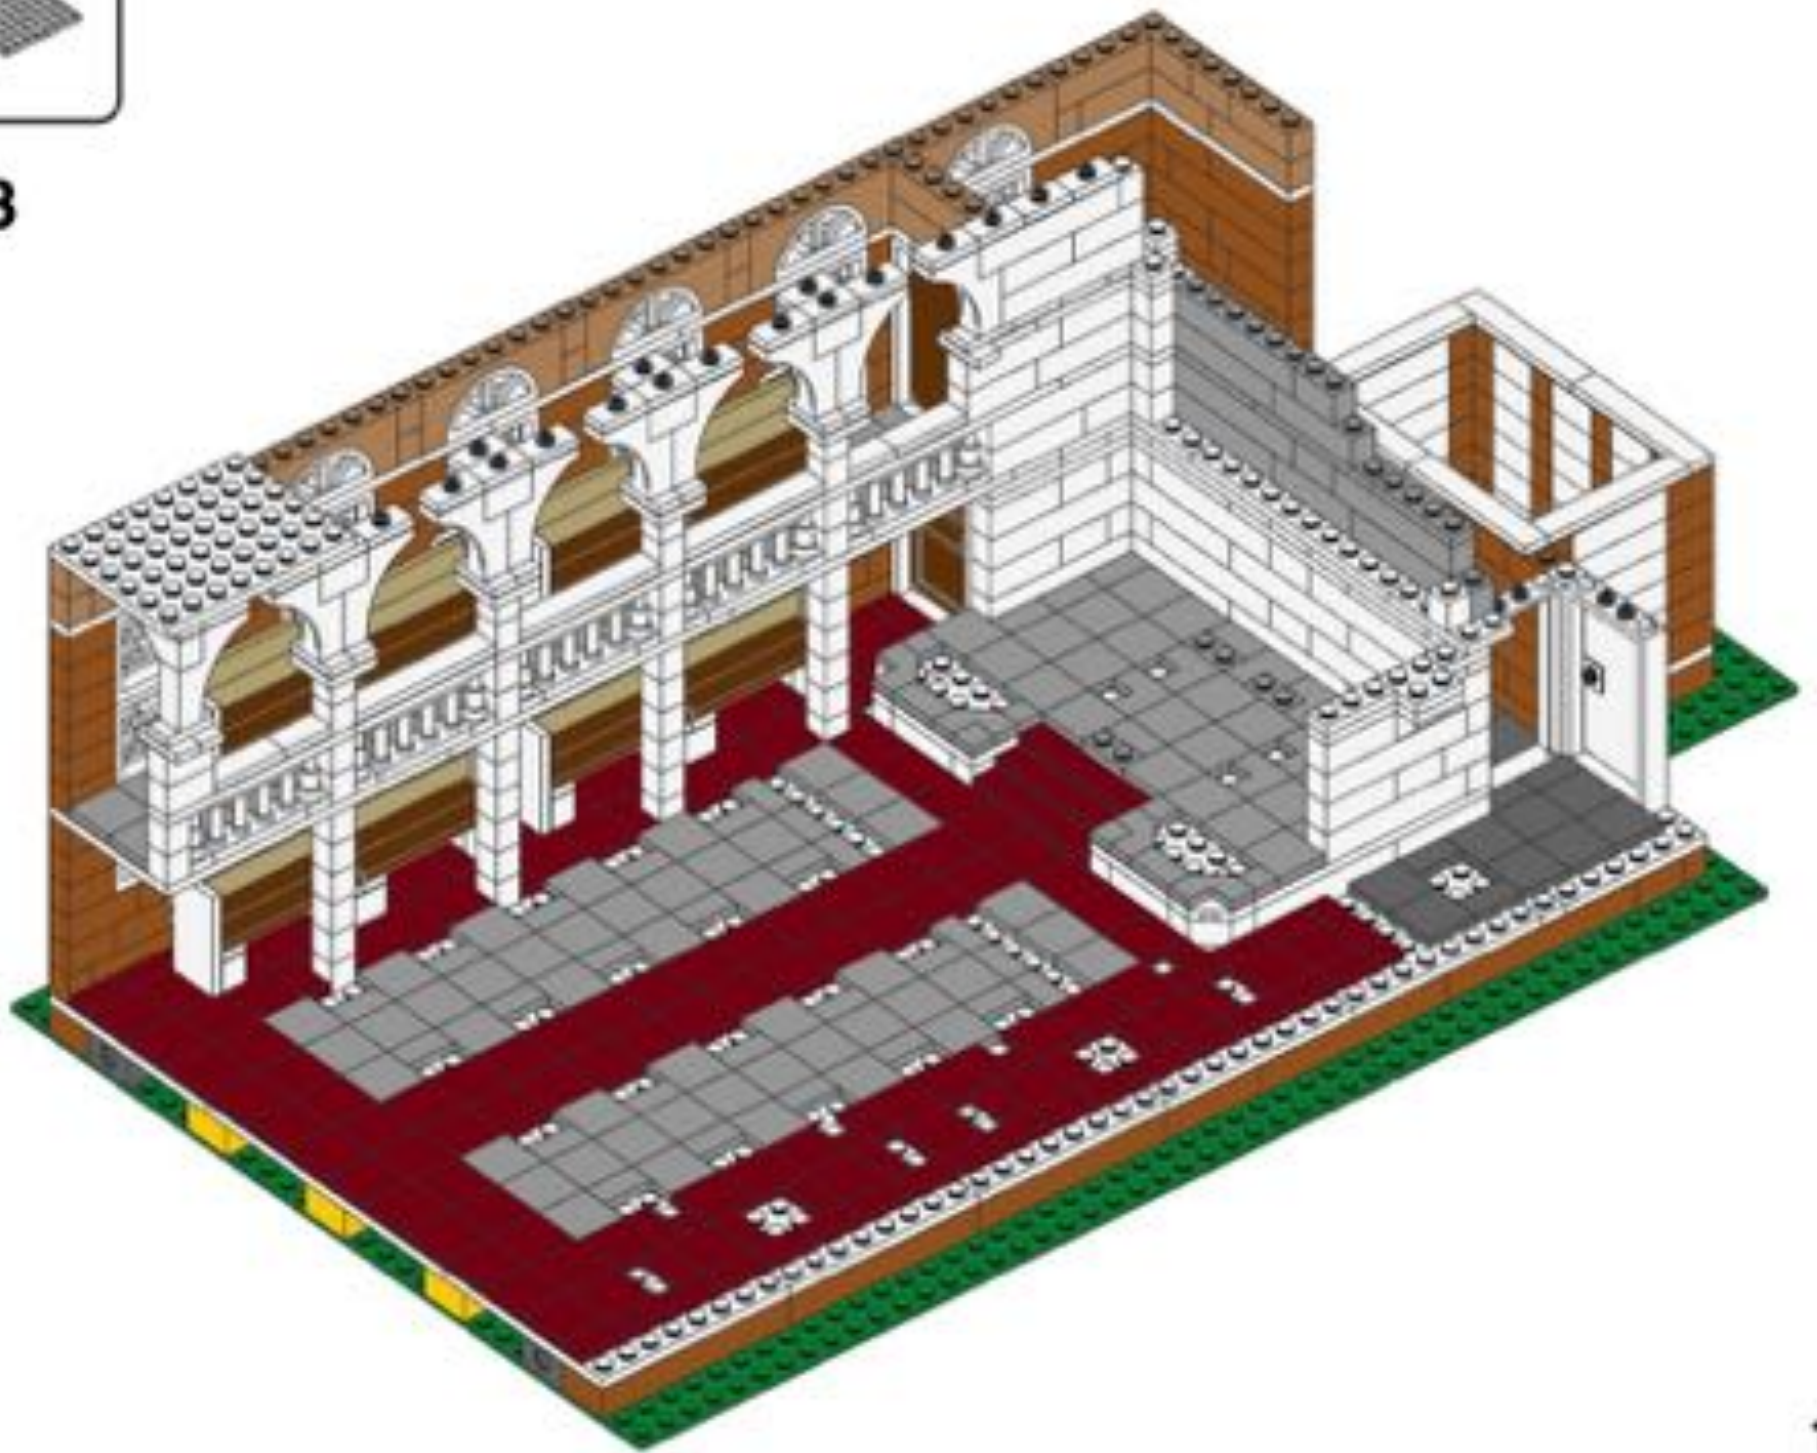


131

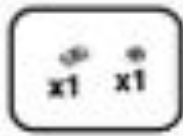


154

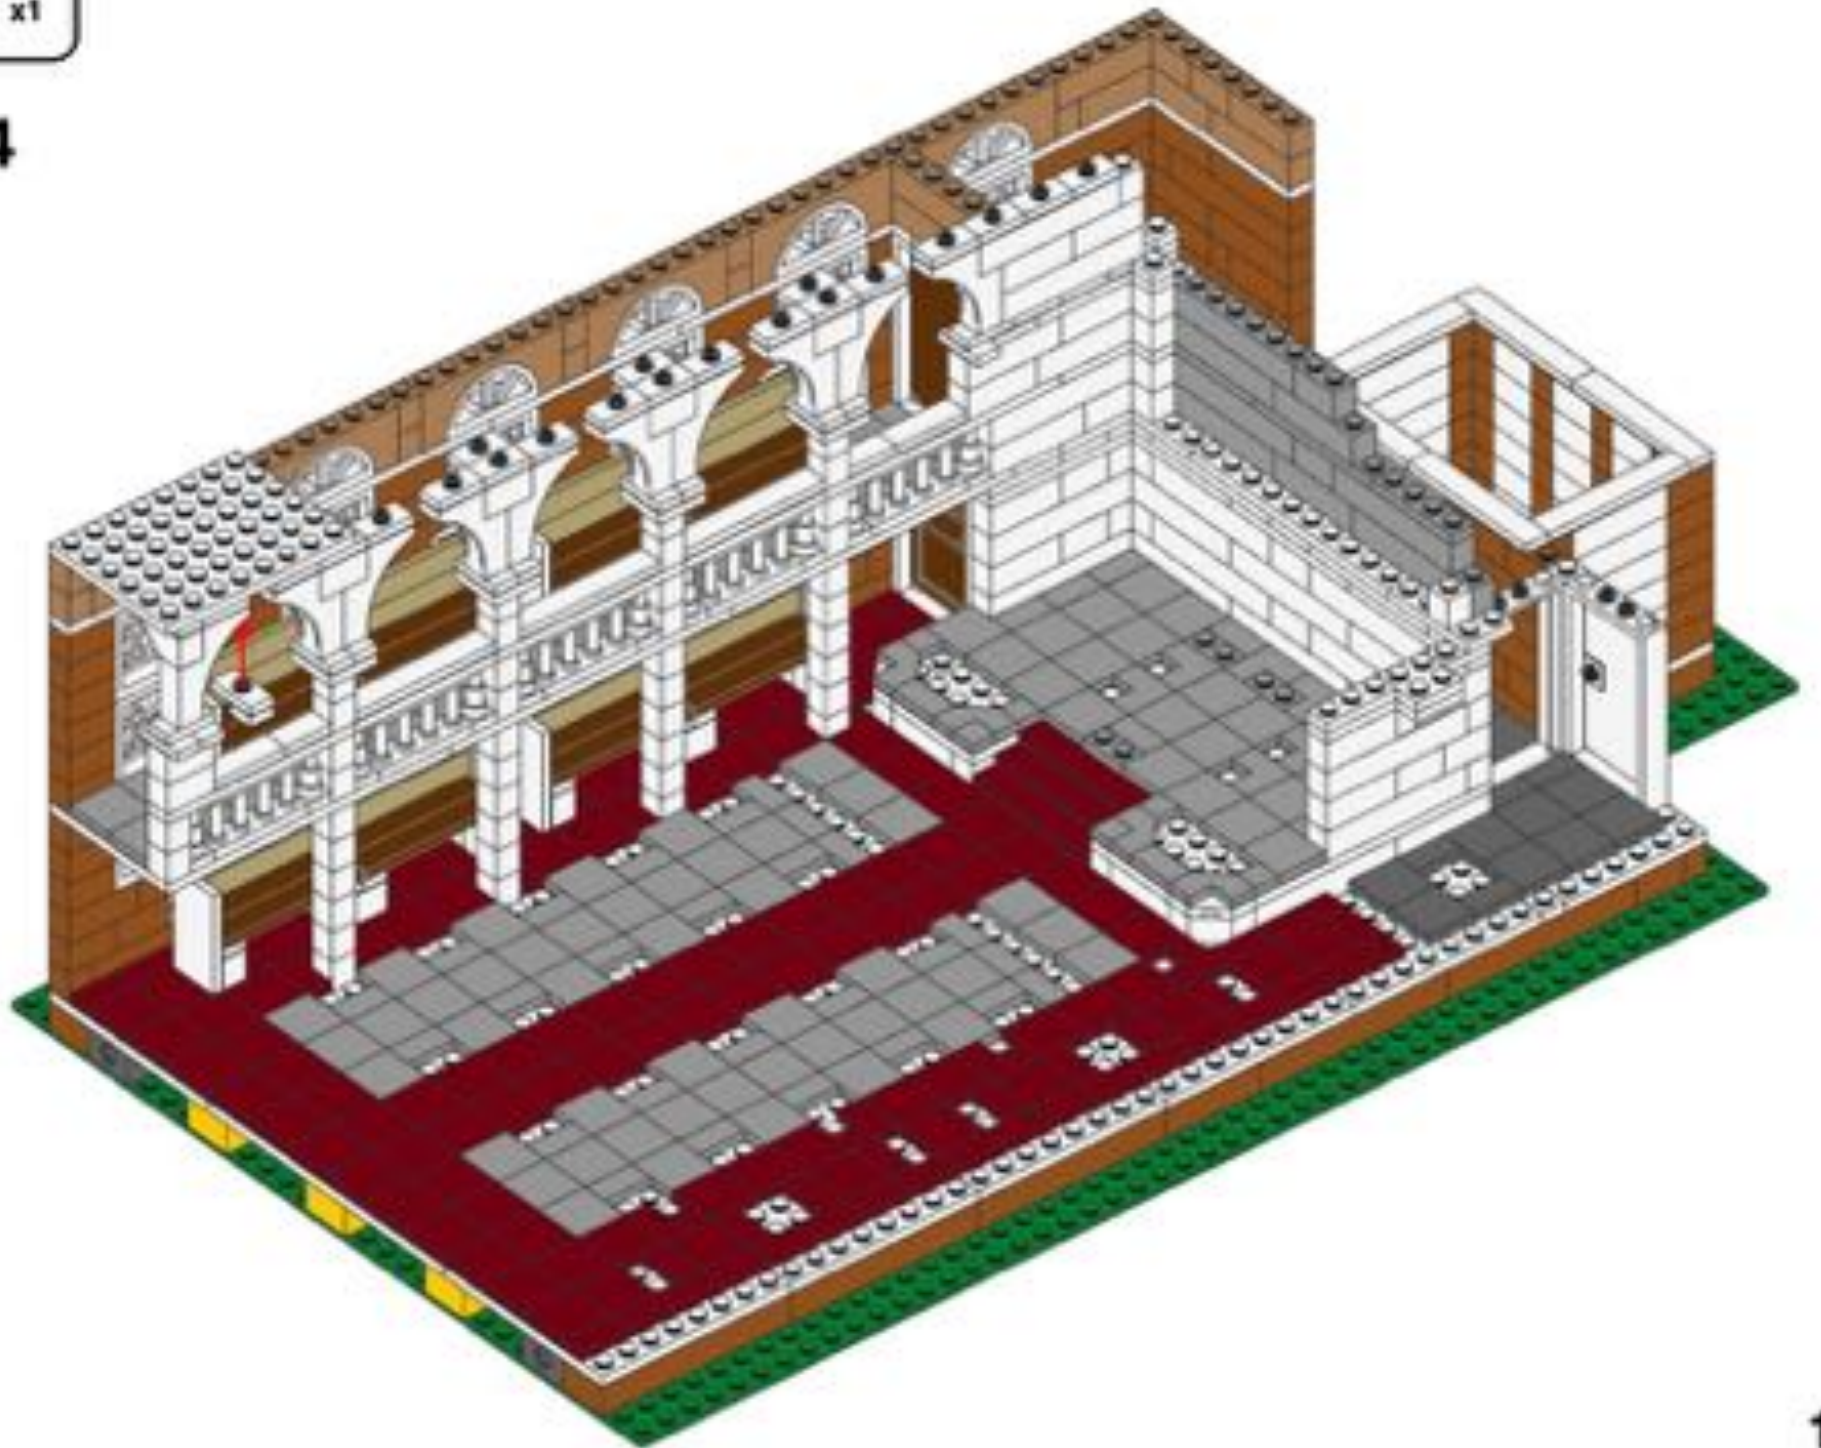


132

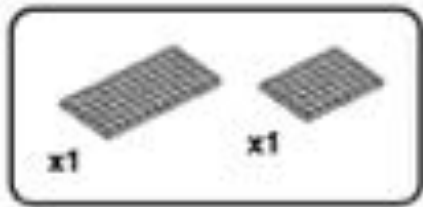


155

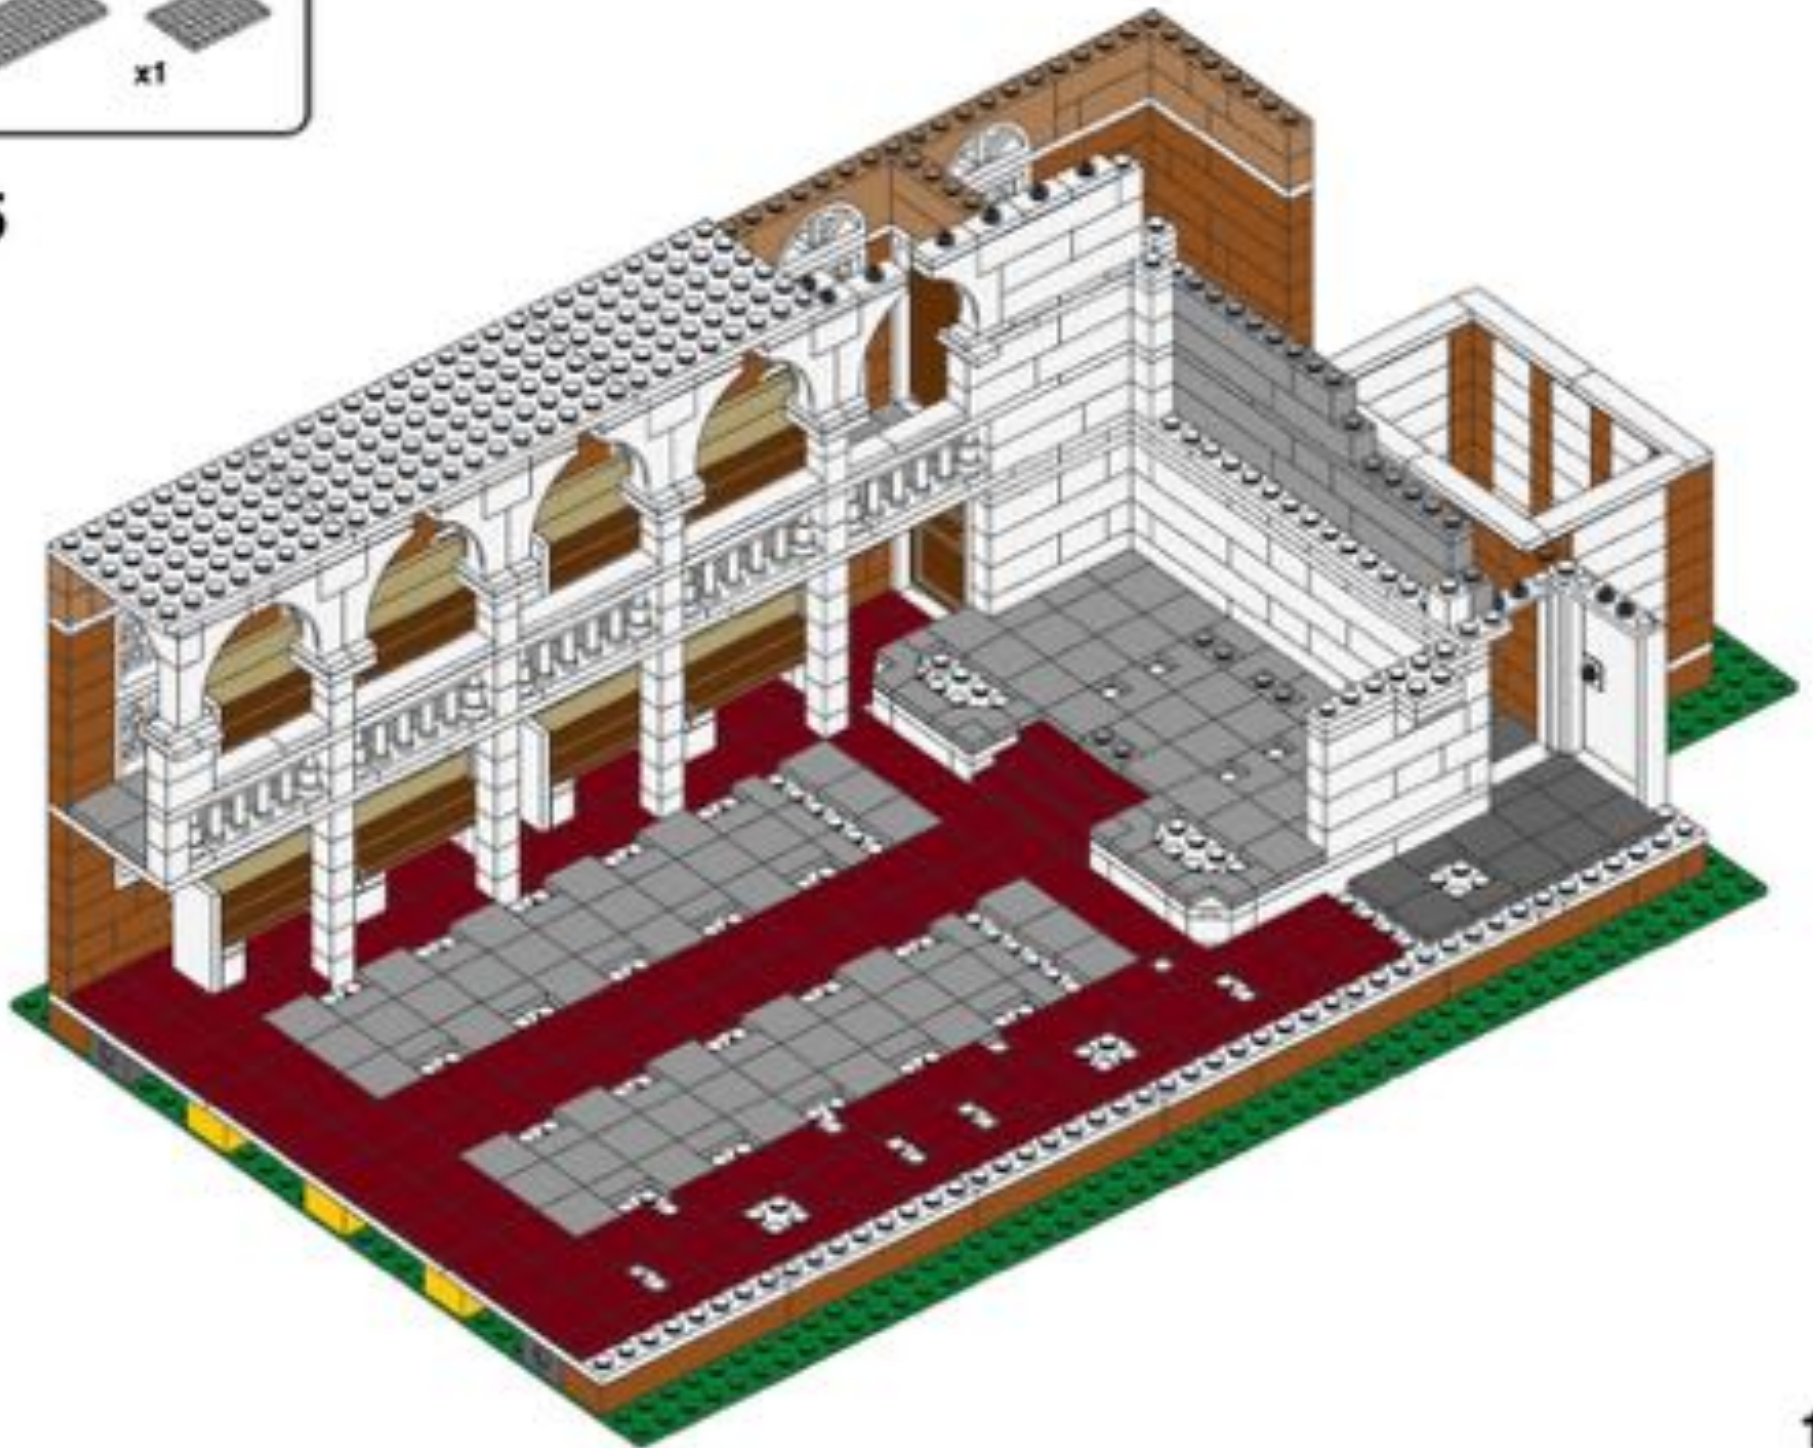


133

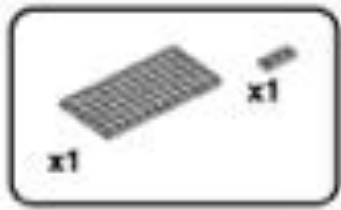


156

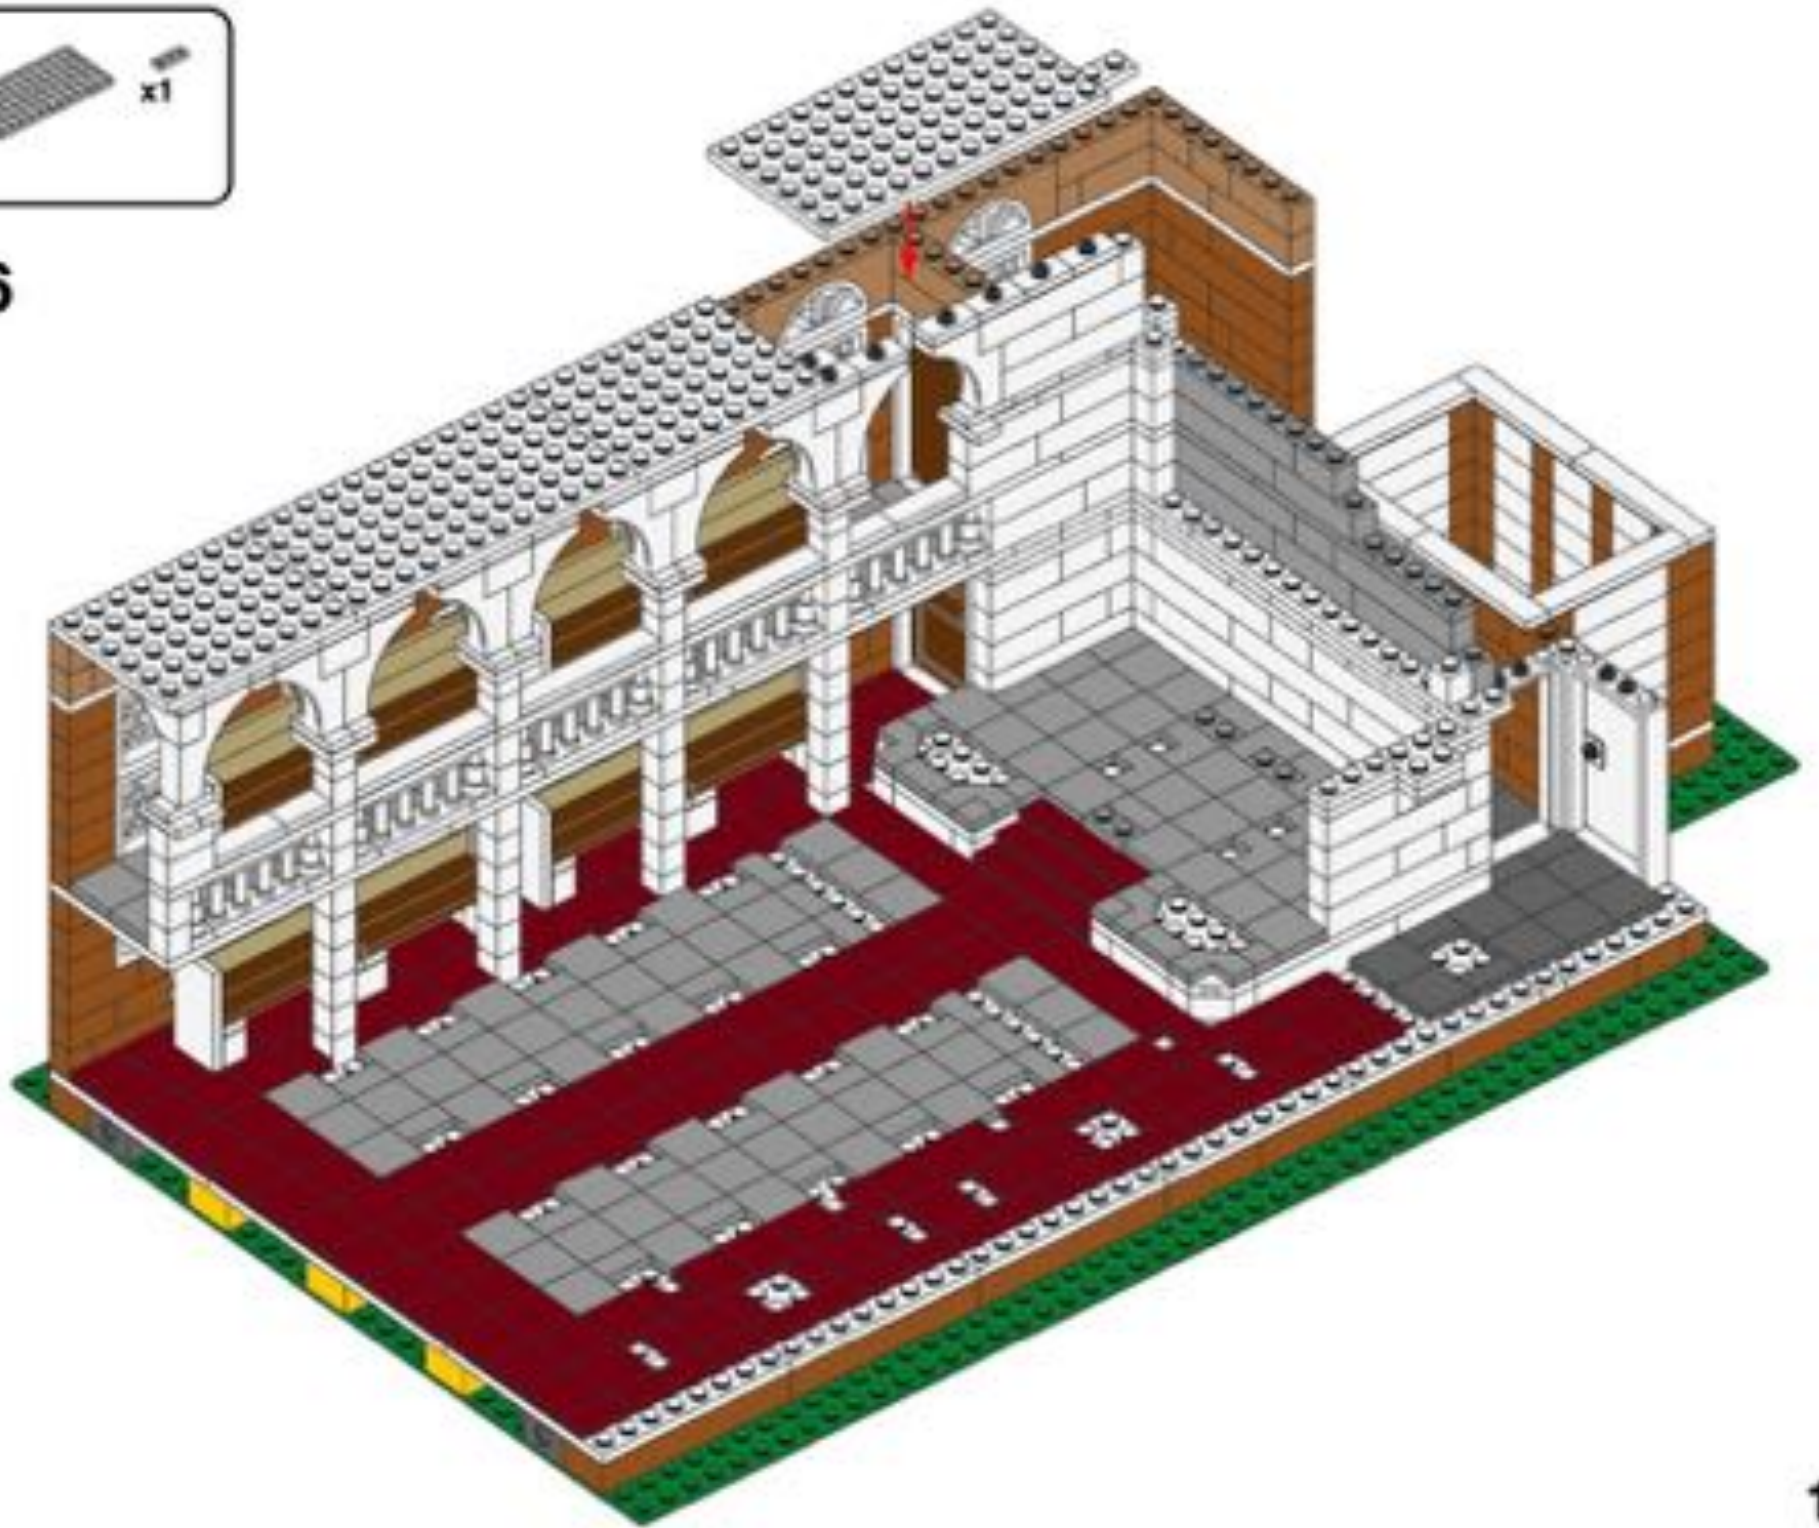



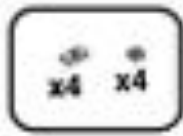


157

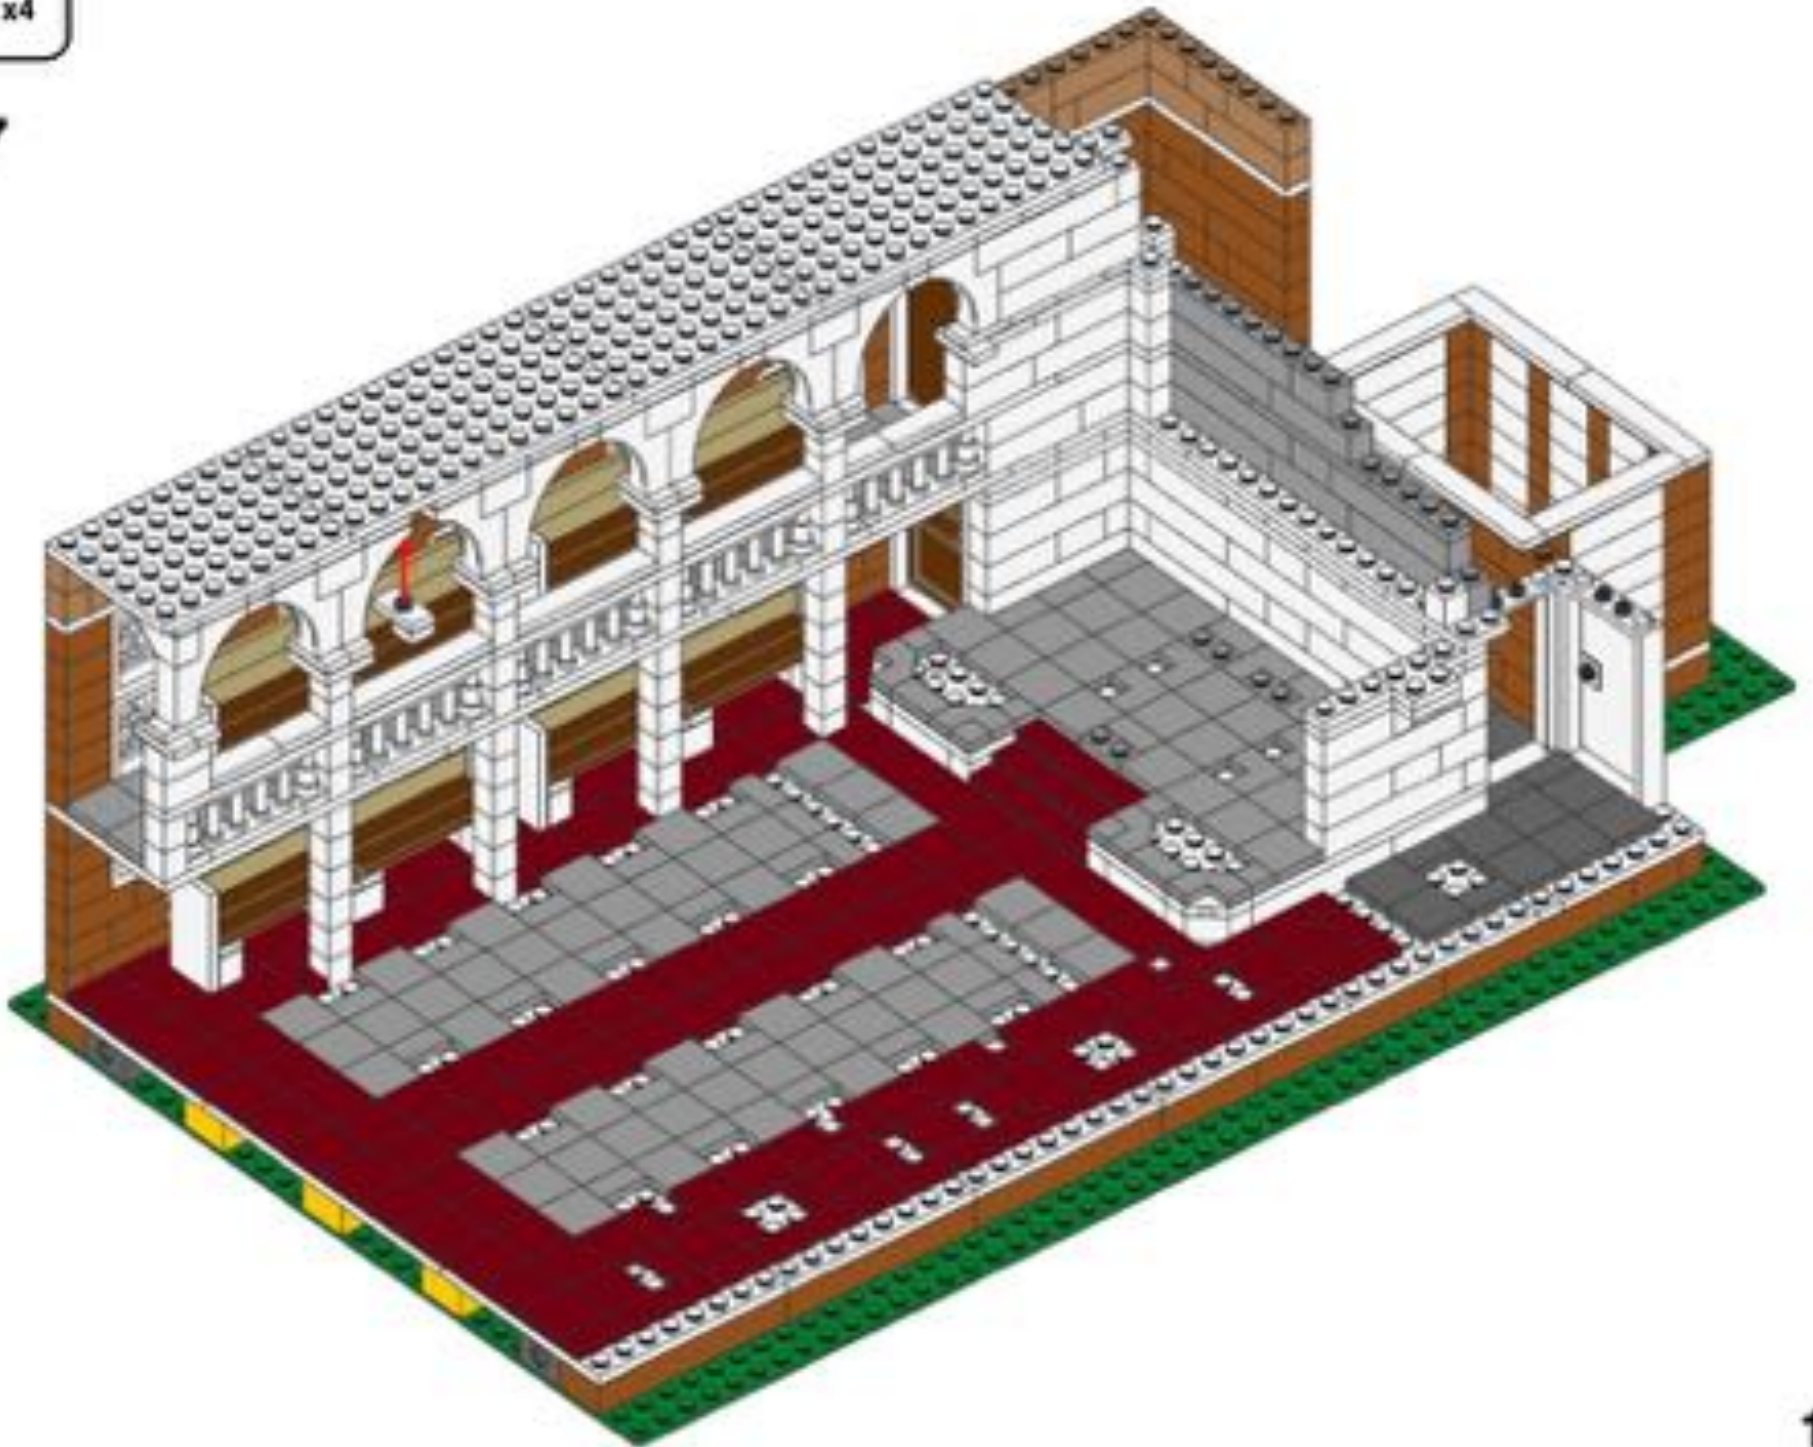

135




158

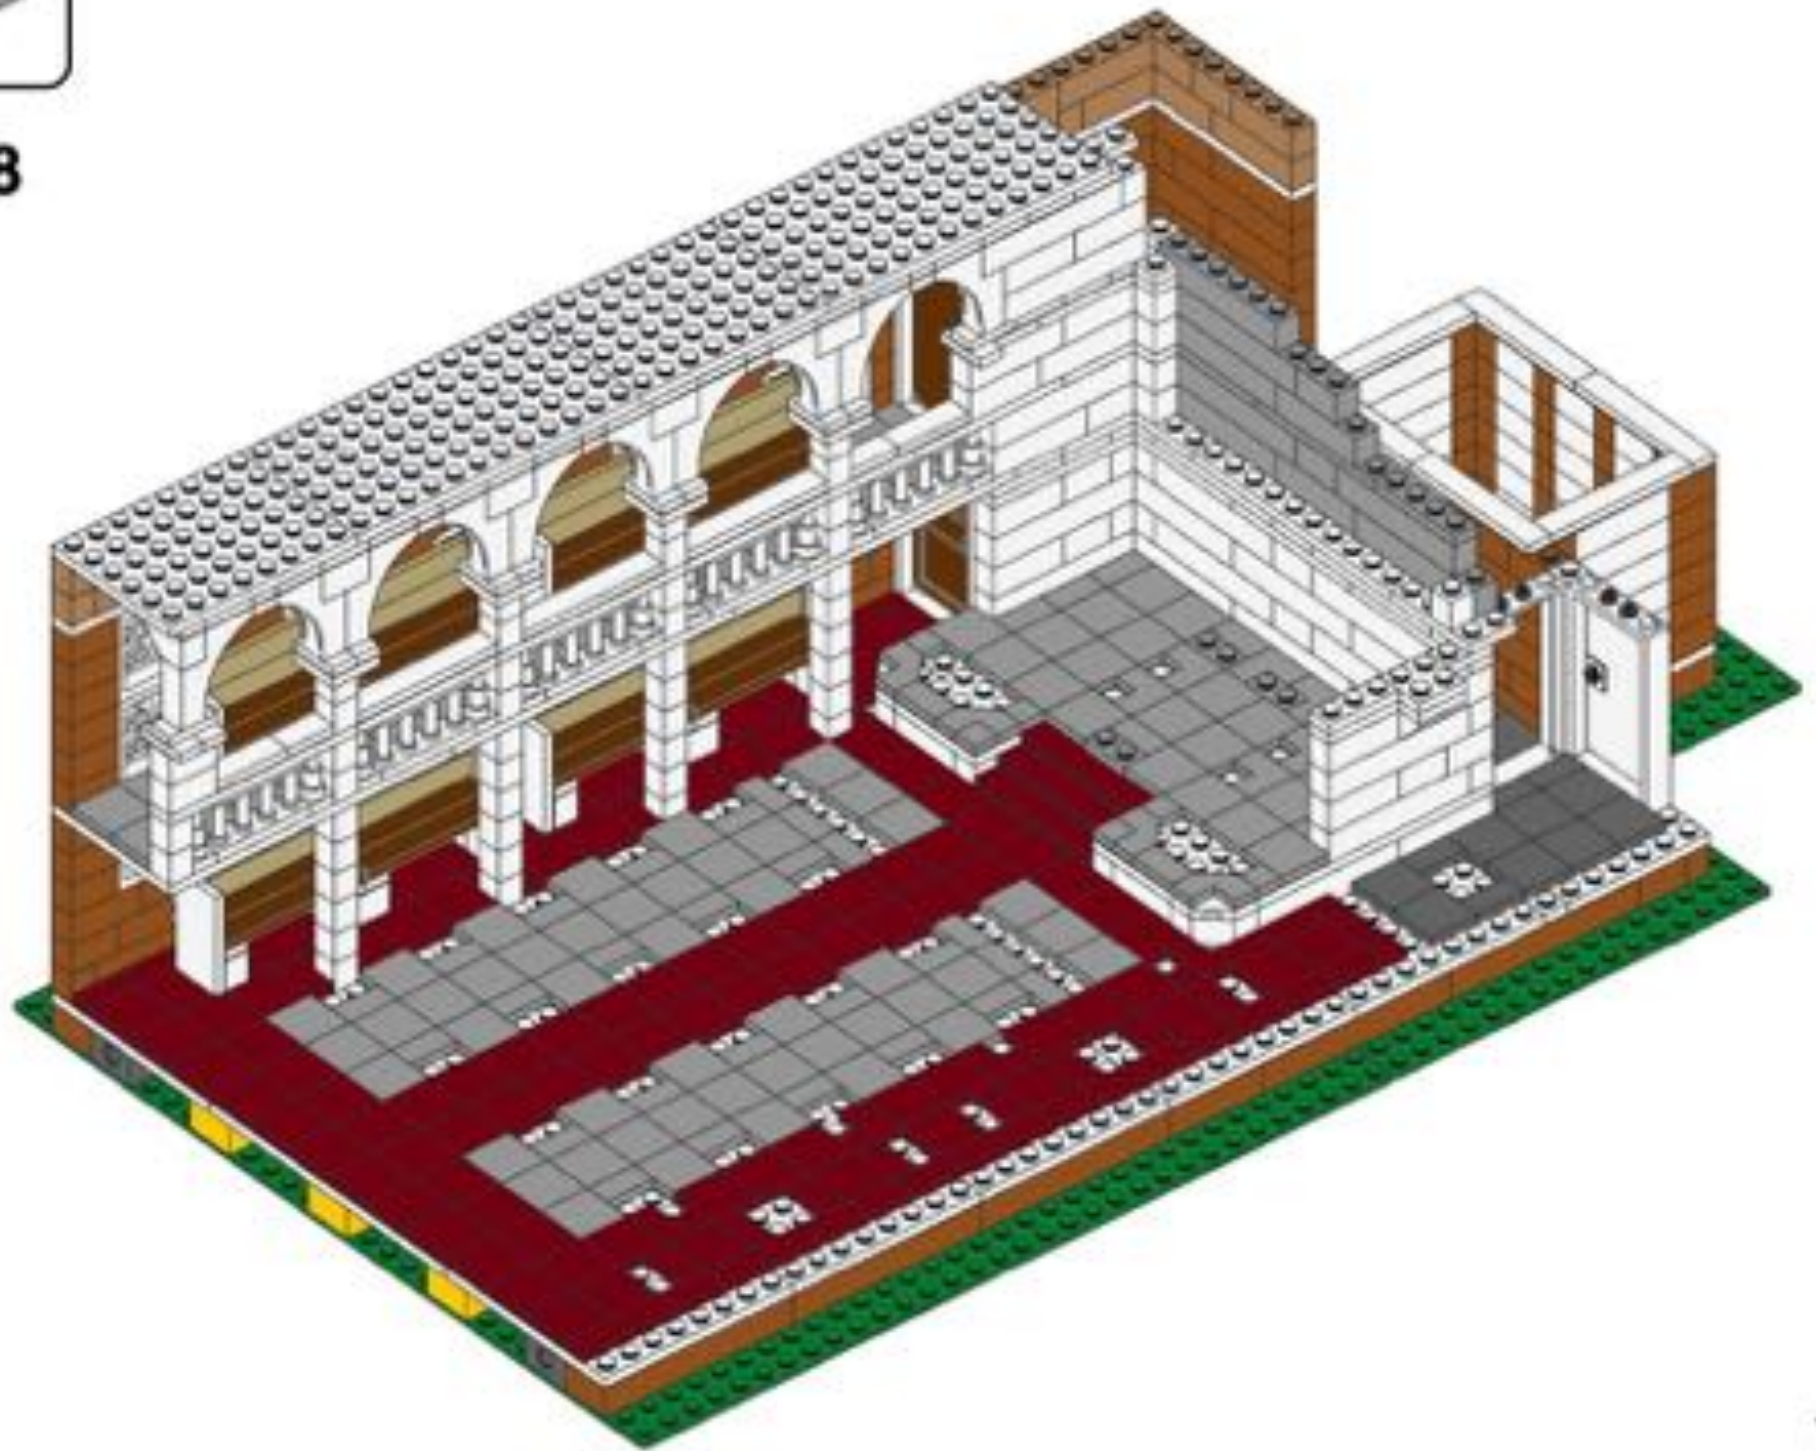




159

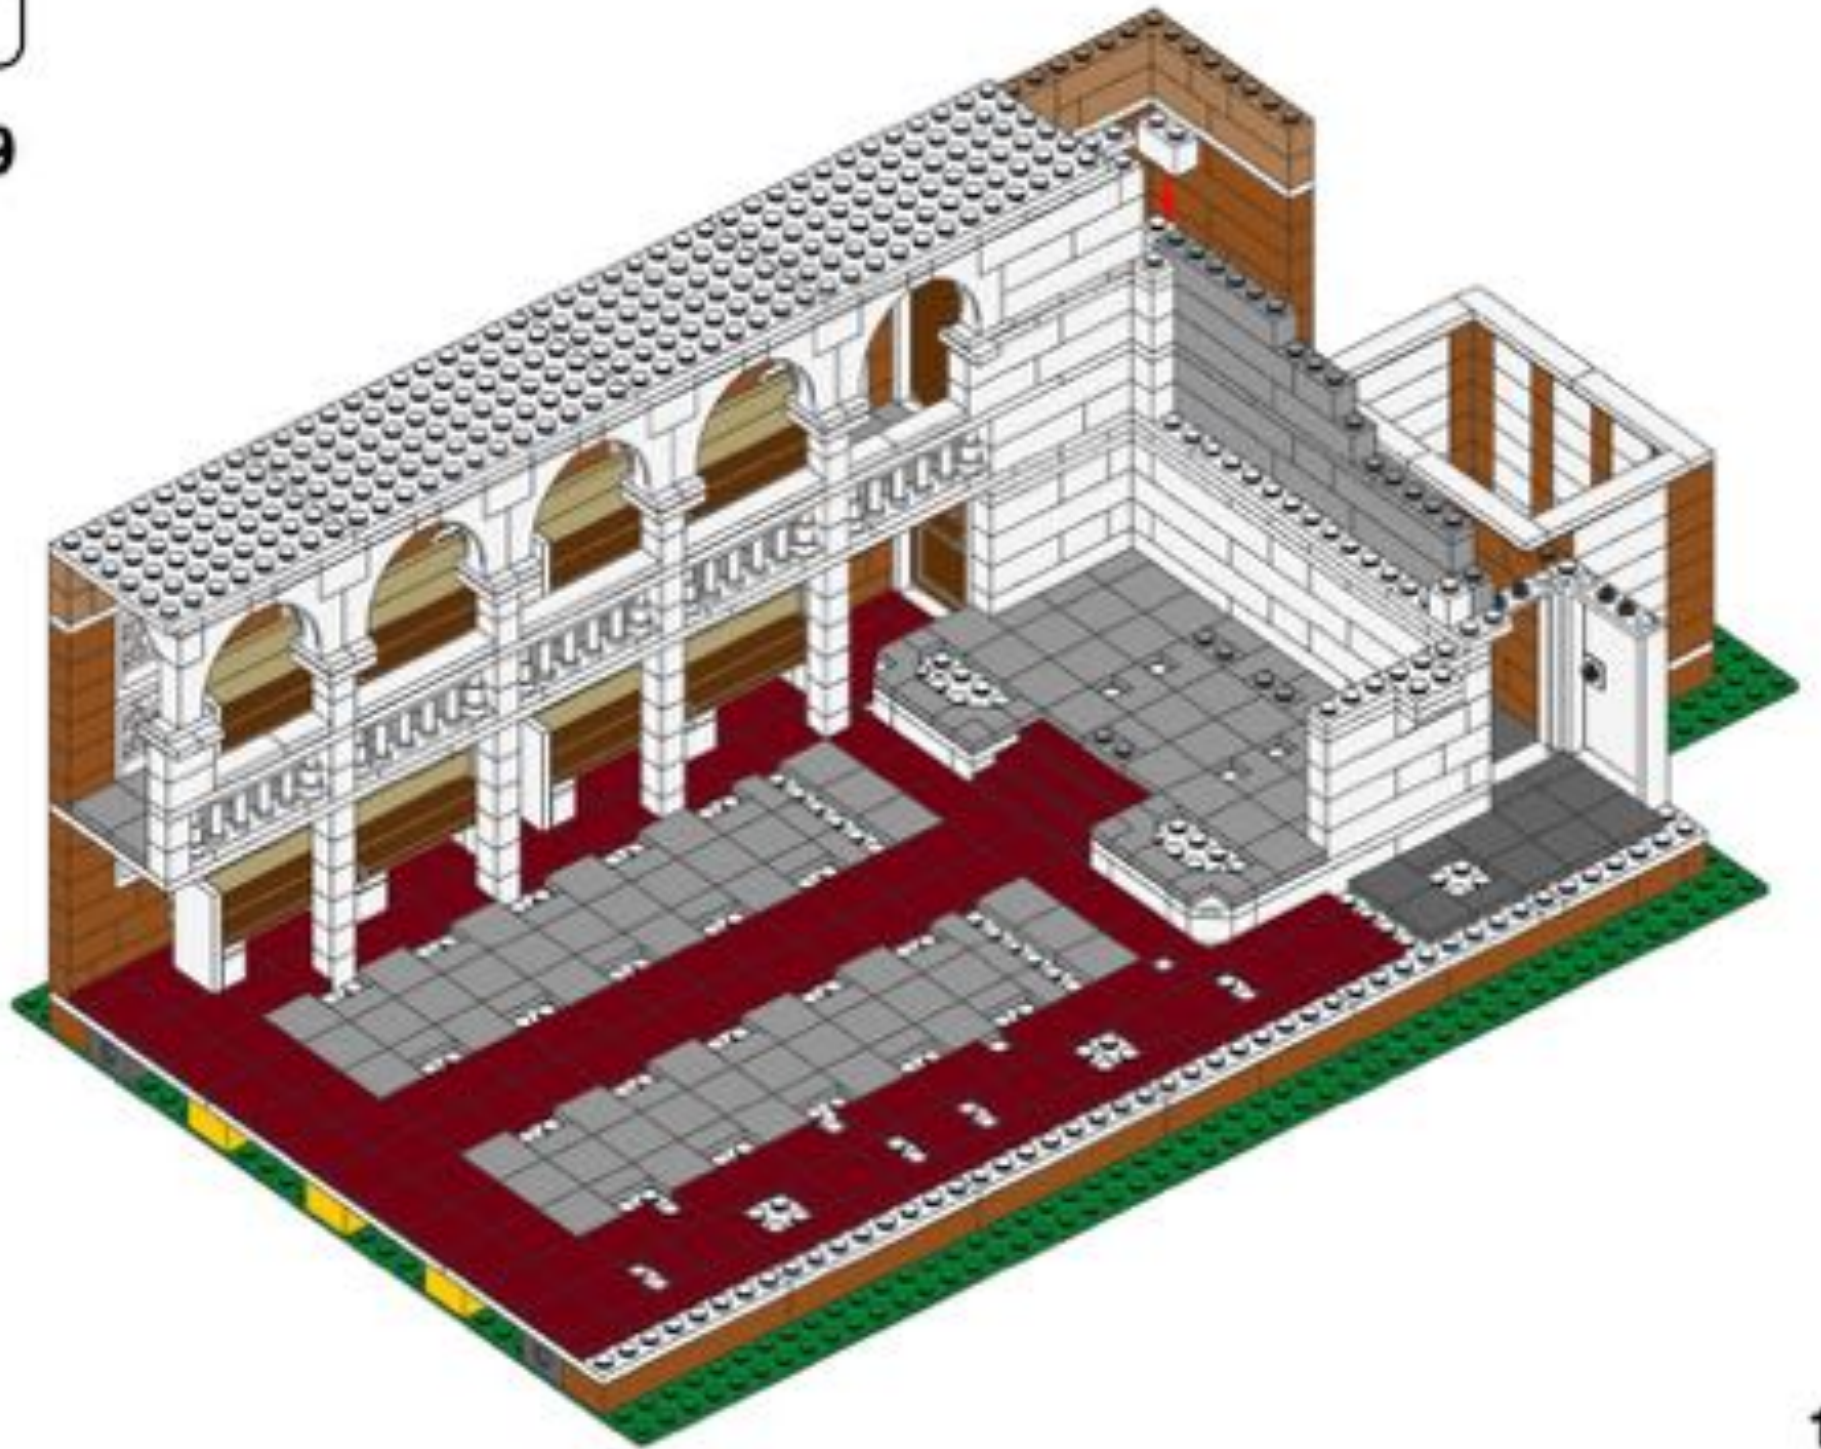

137




160

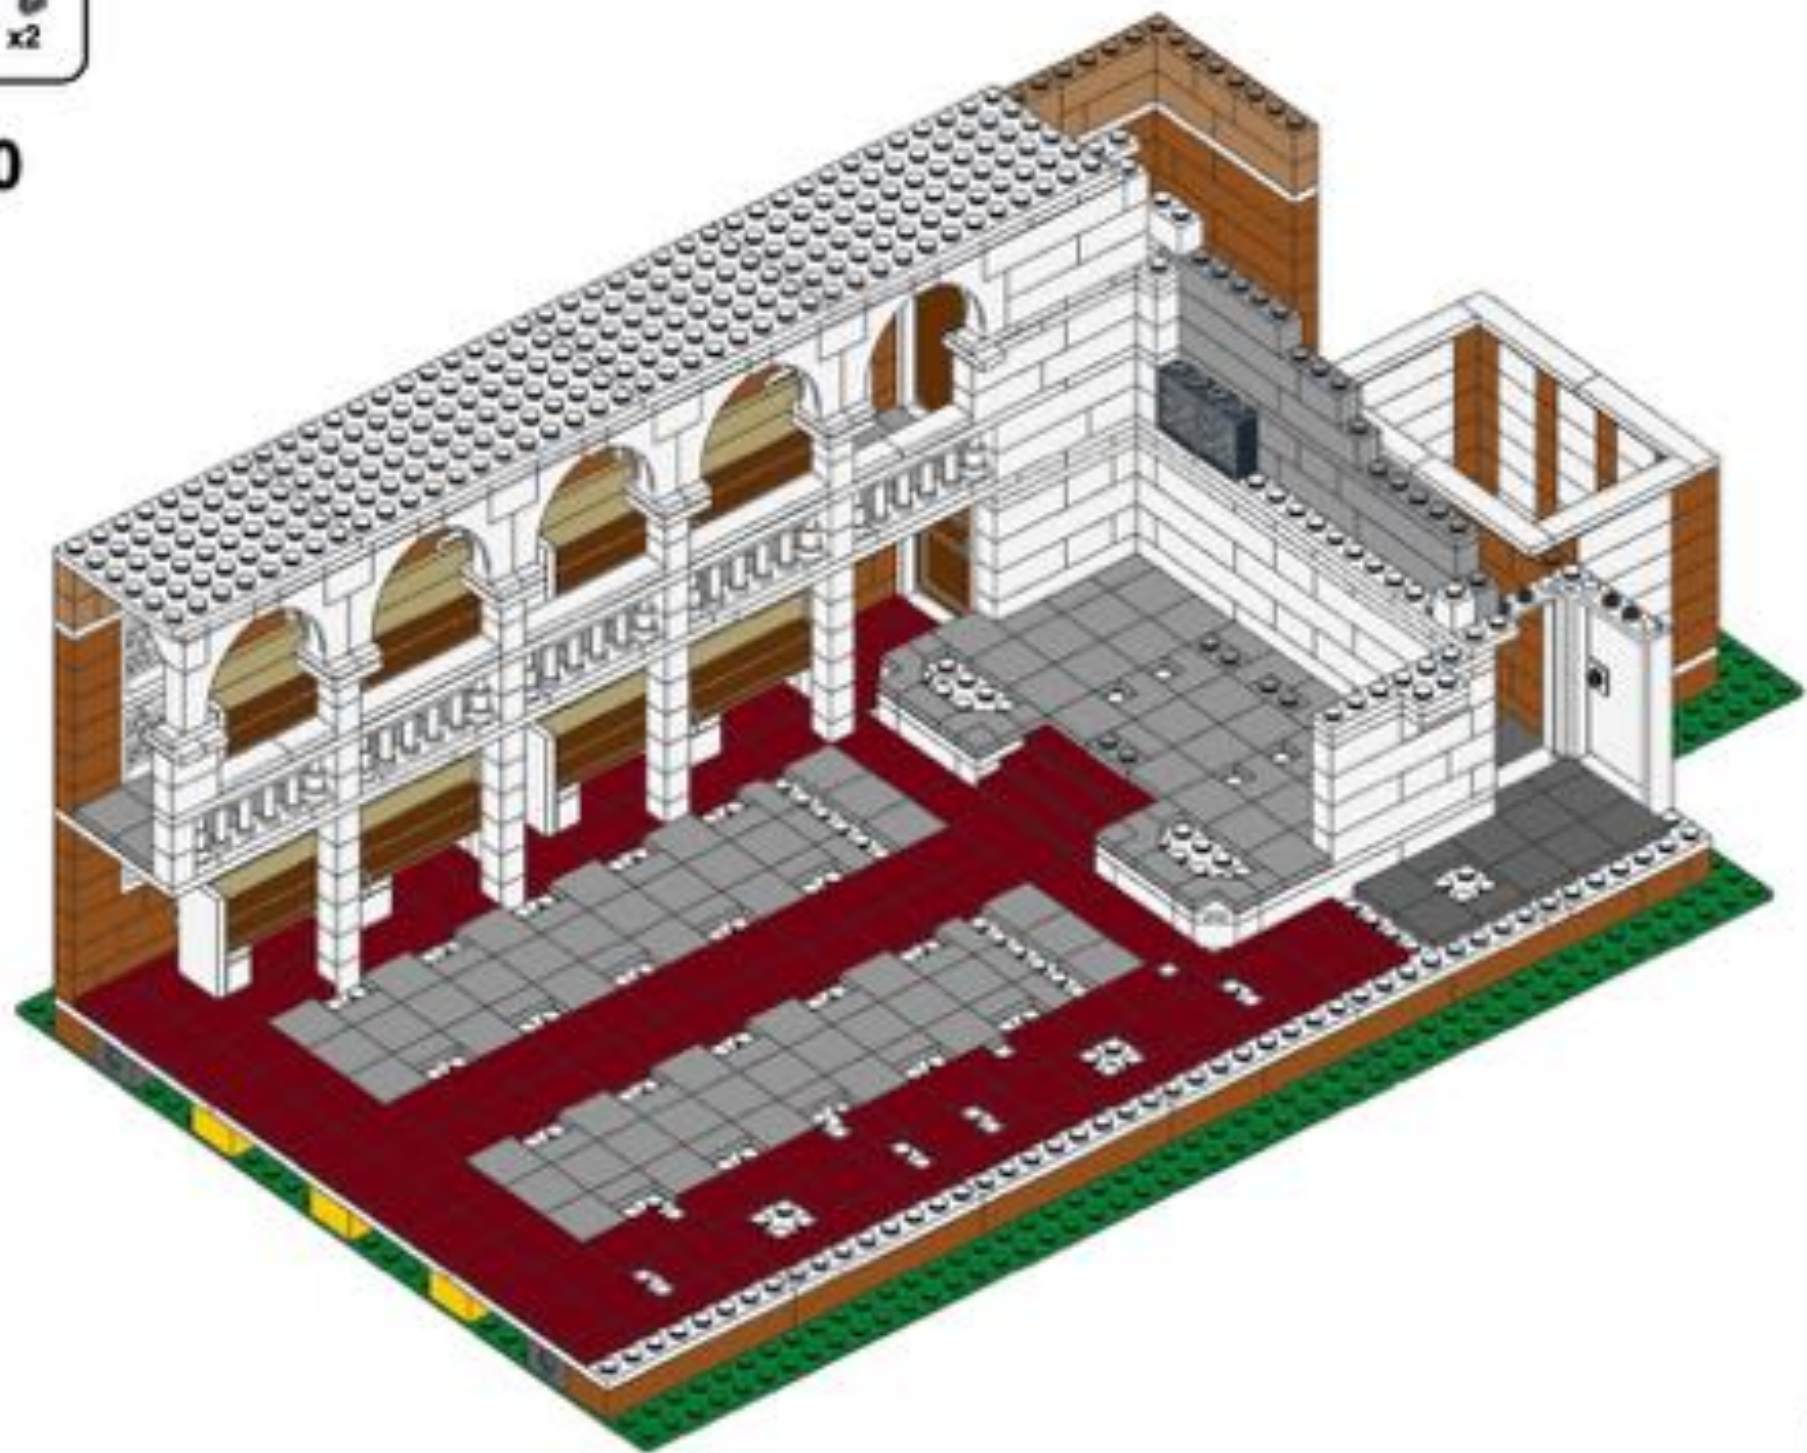

138




161

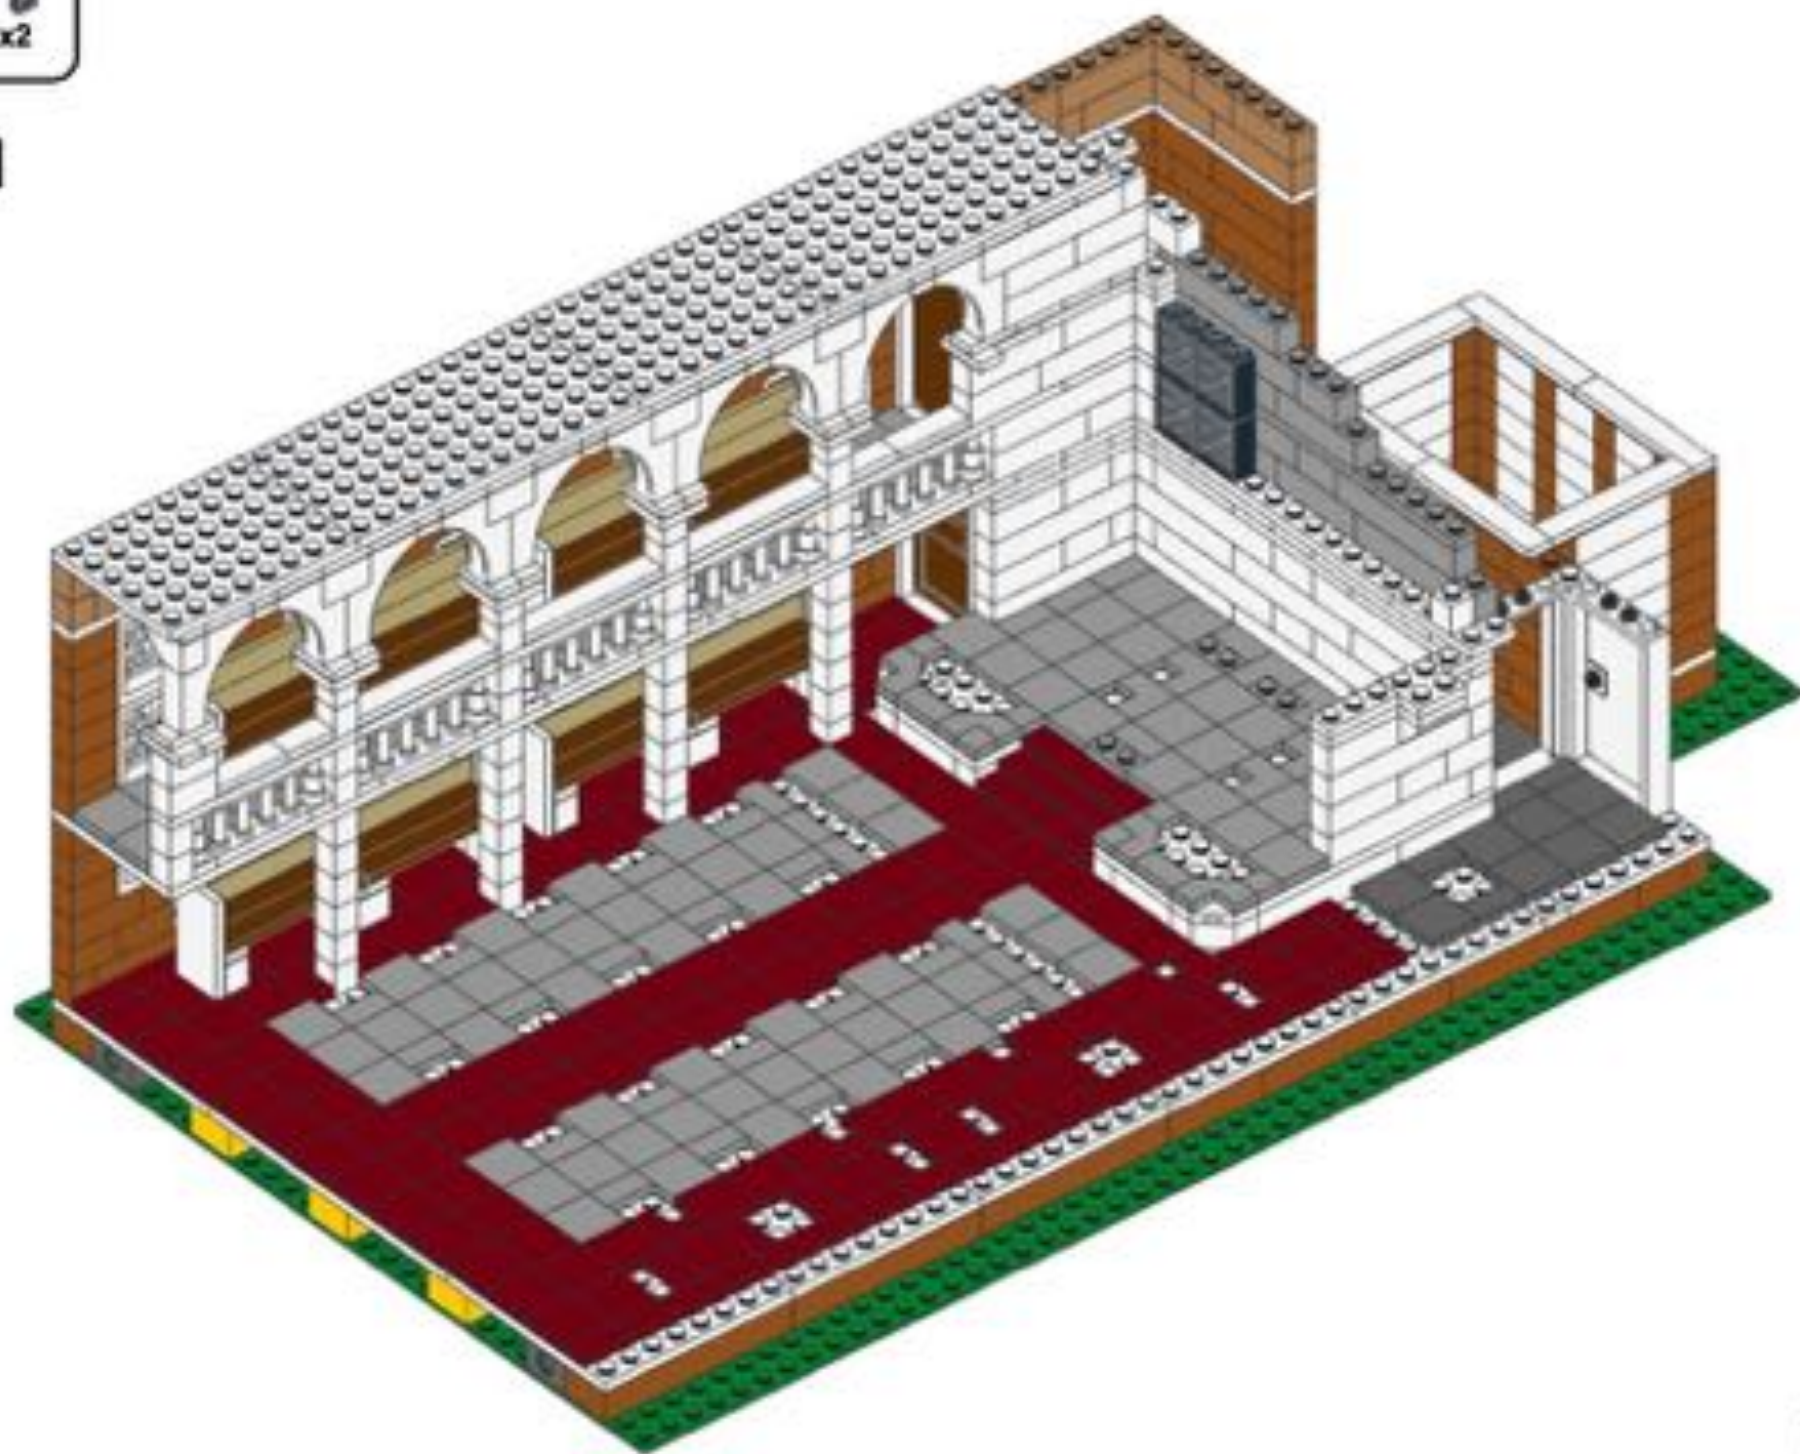

139




162

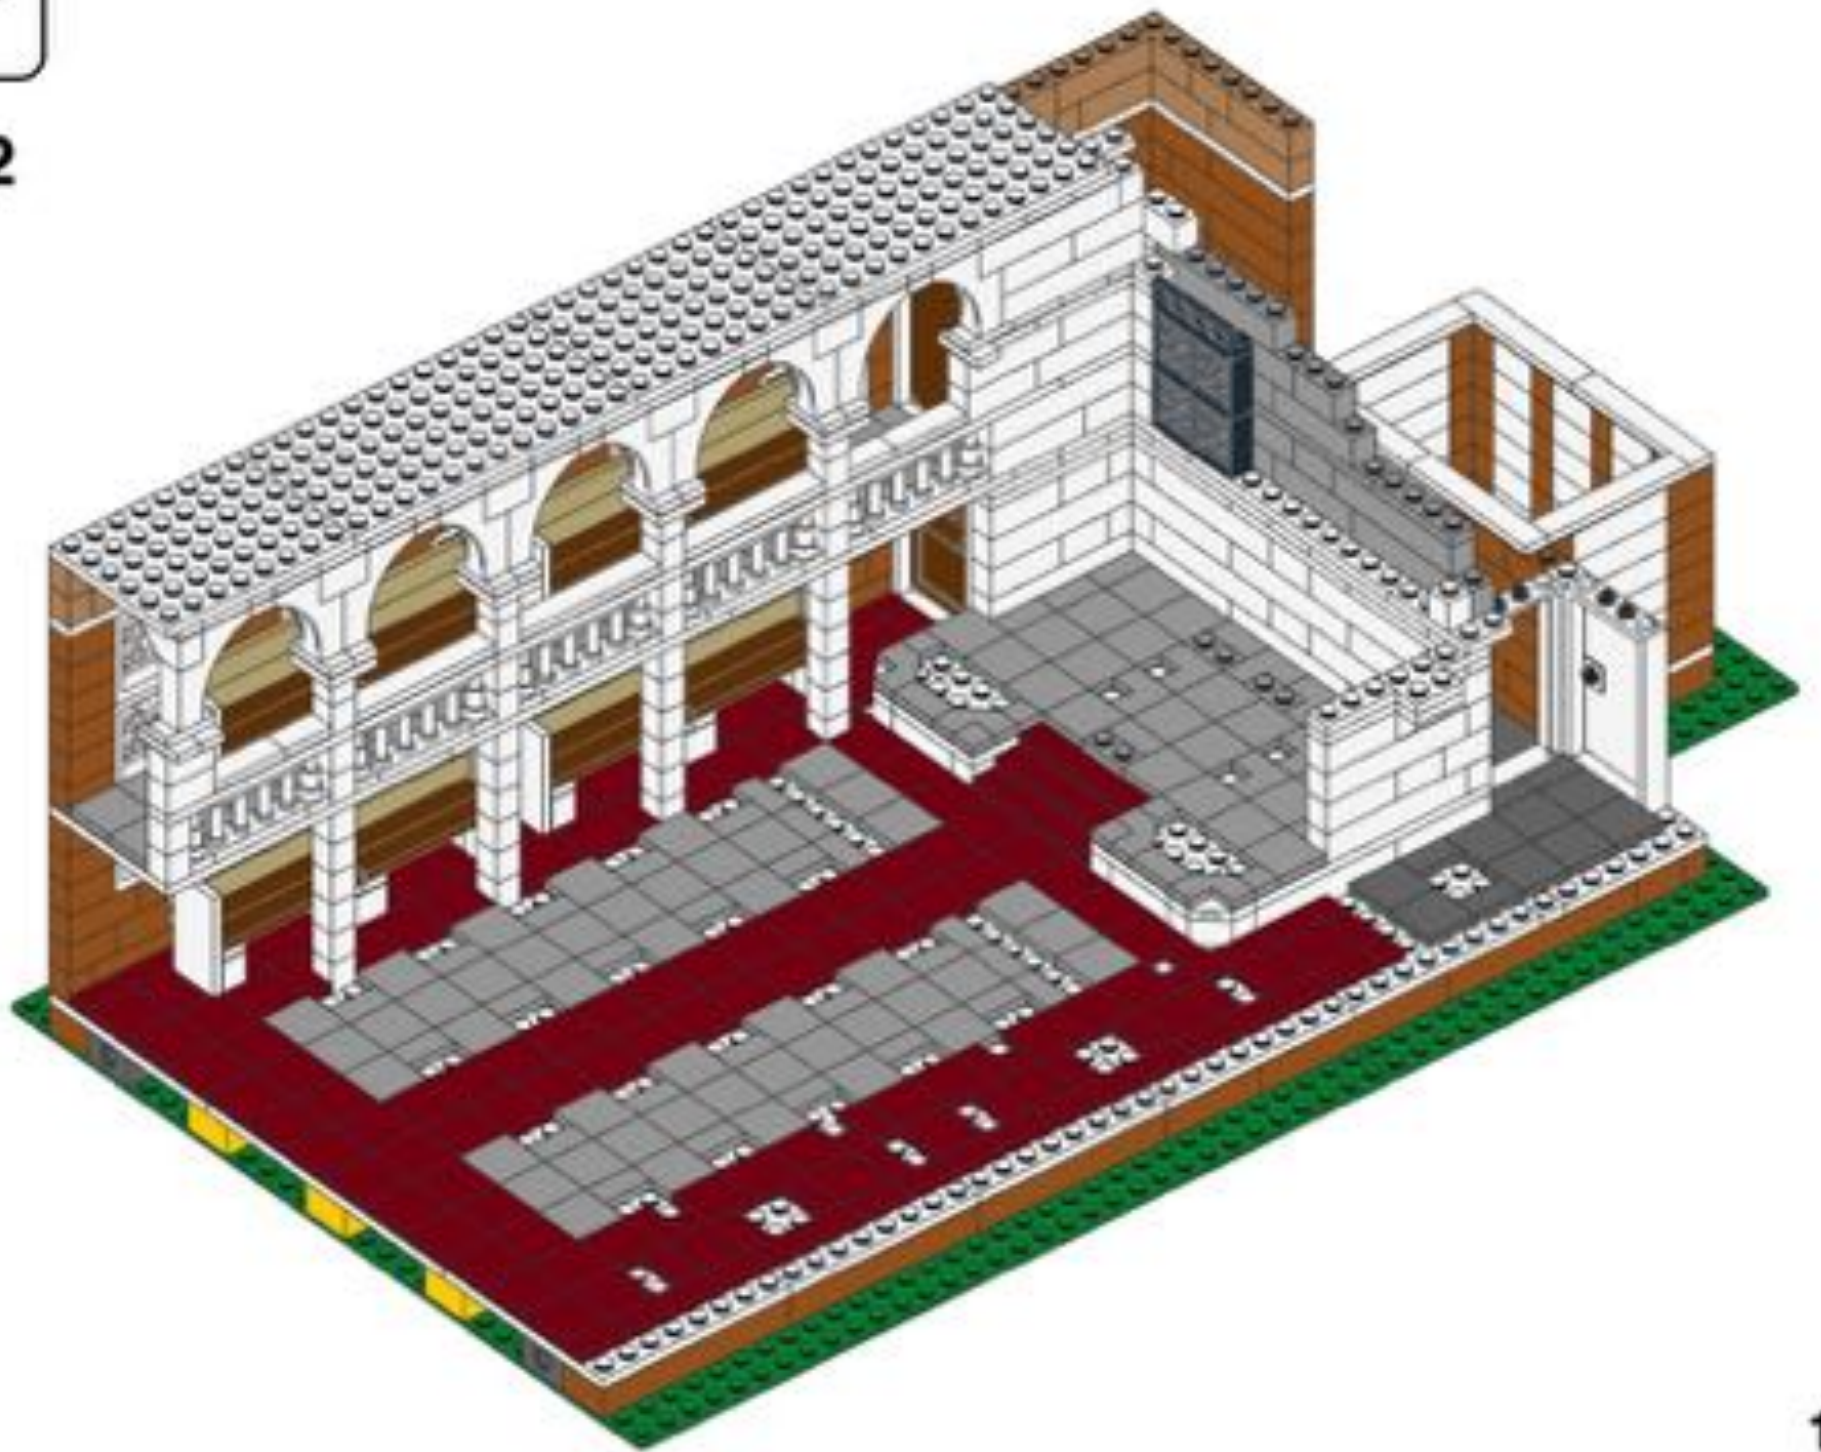

140

⊕  
x5


163

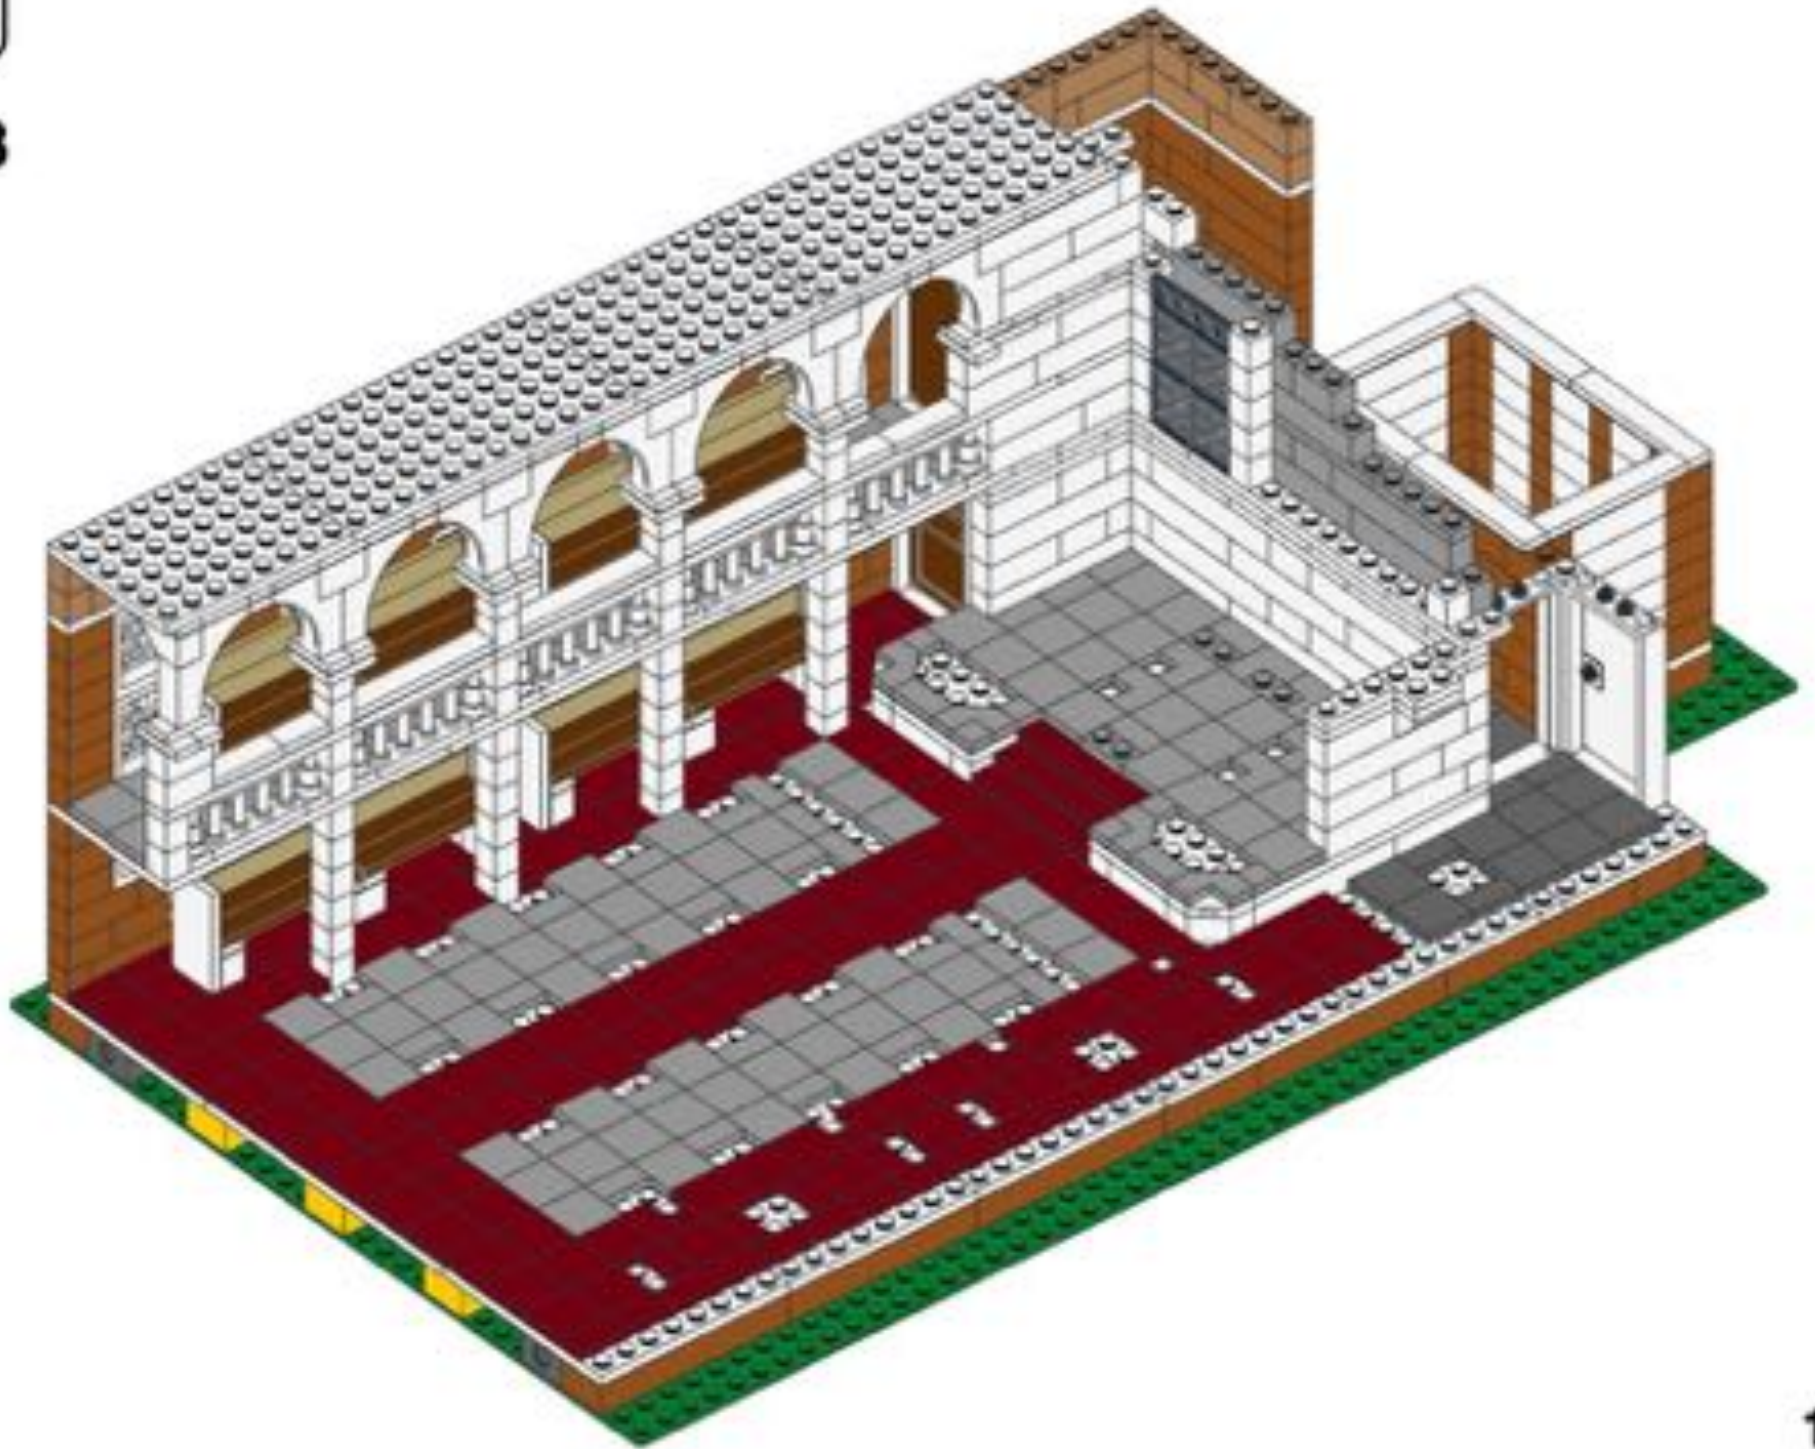

141



164

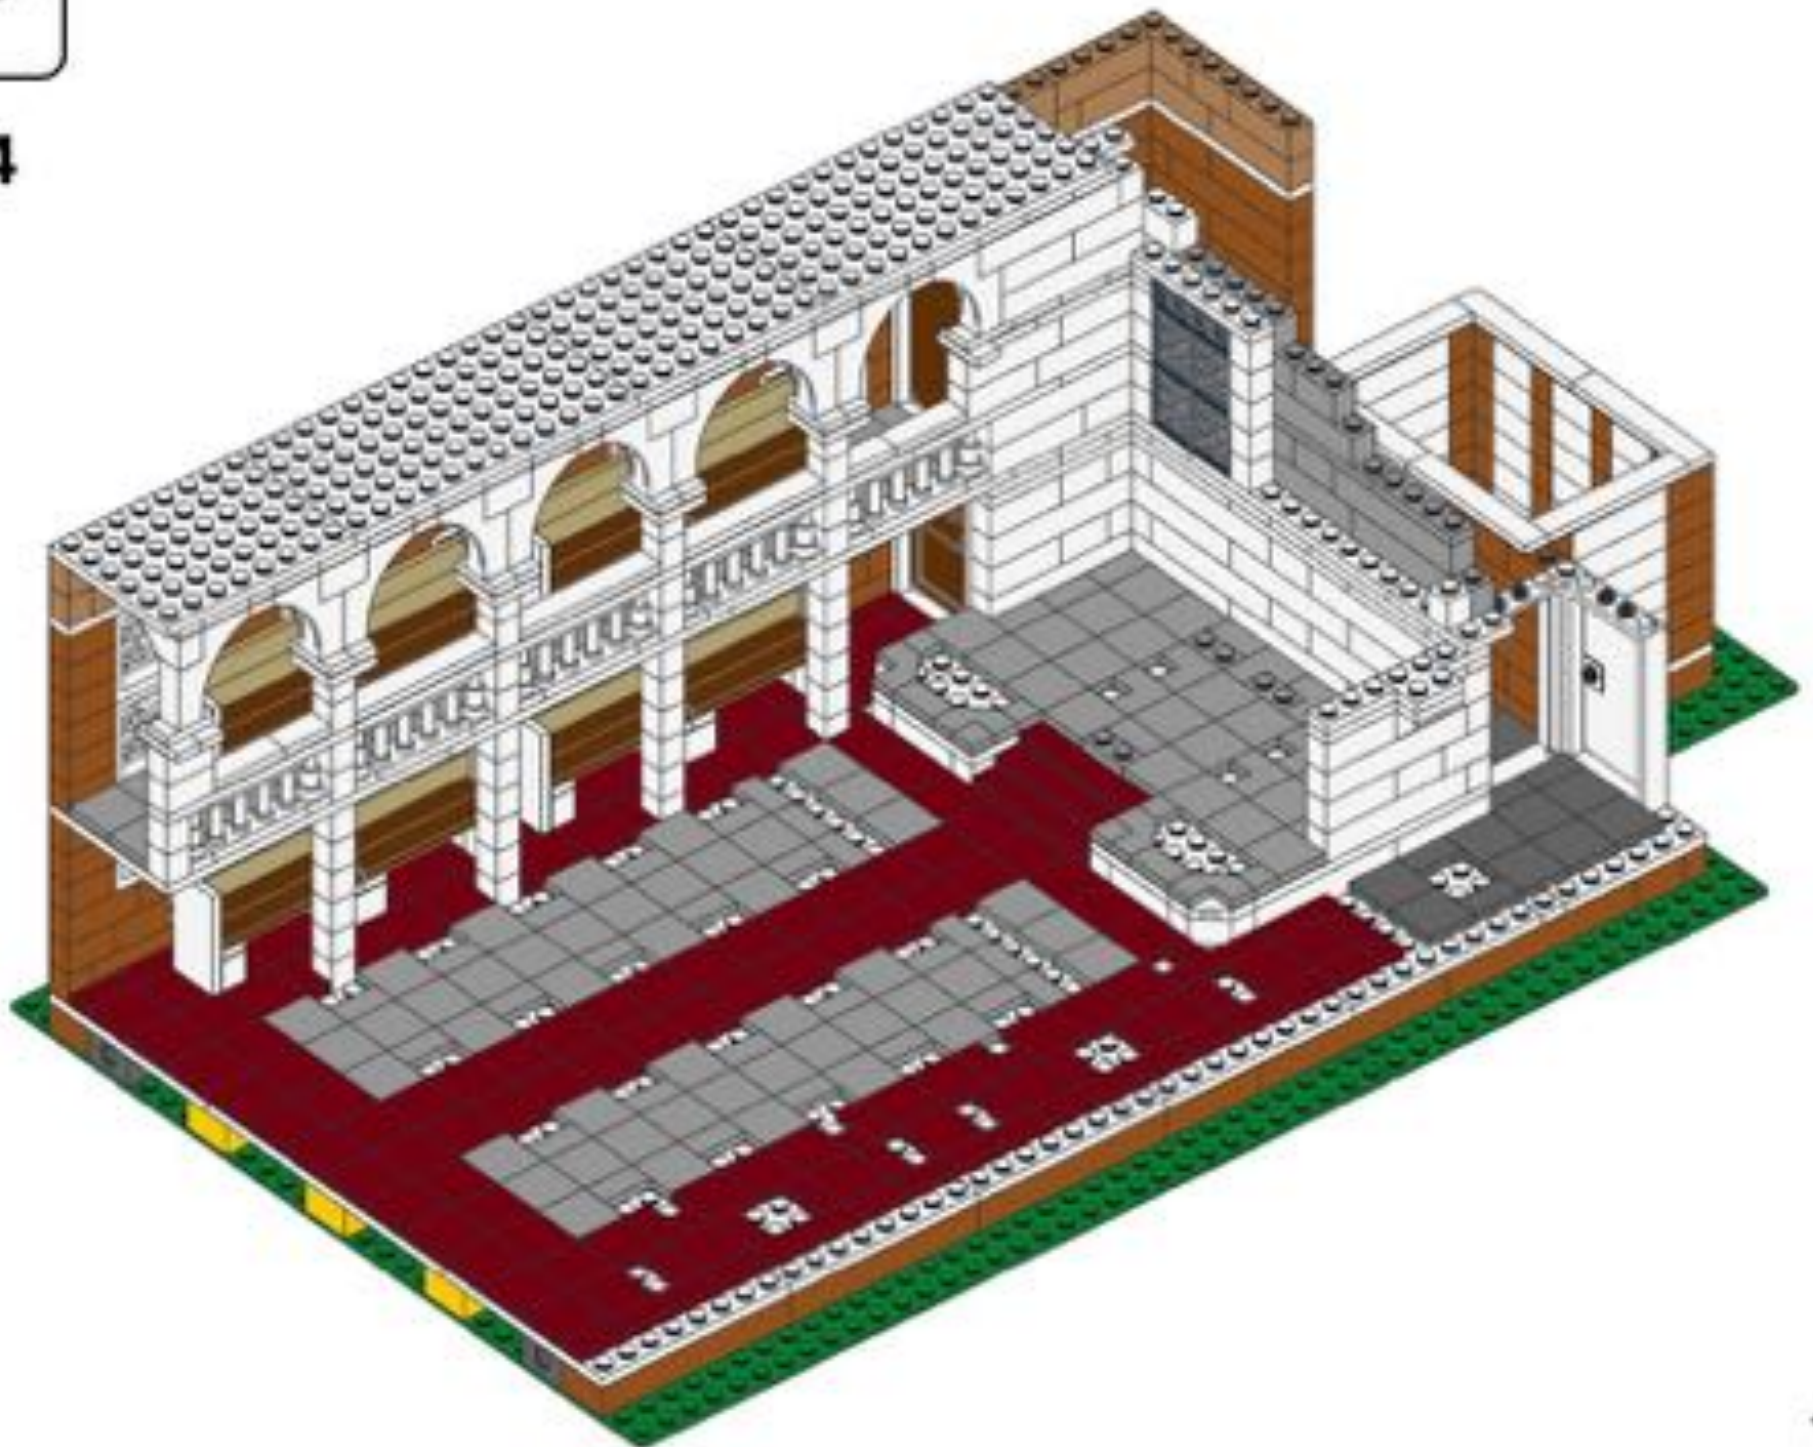


142







165

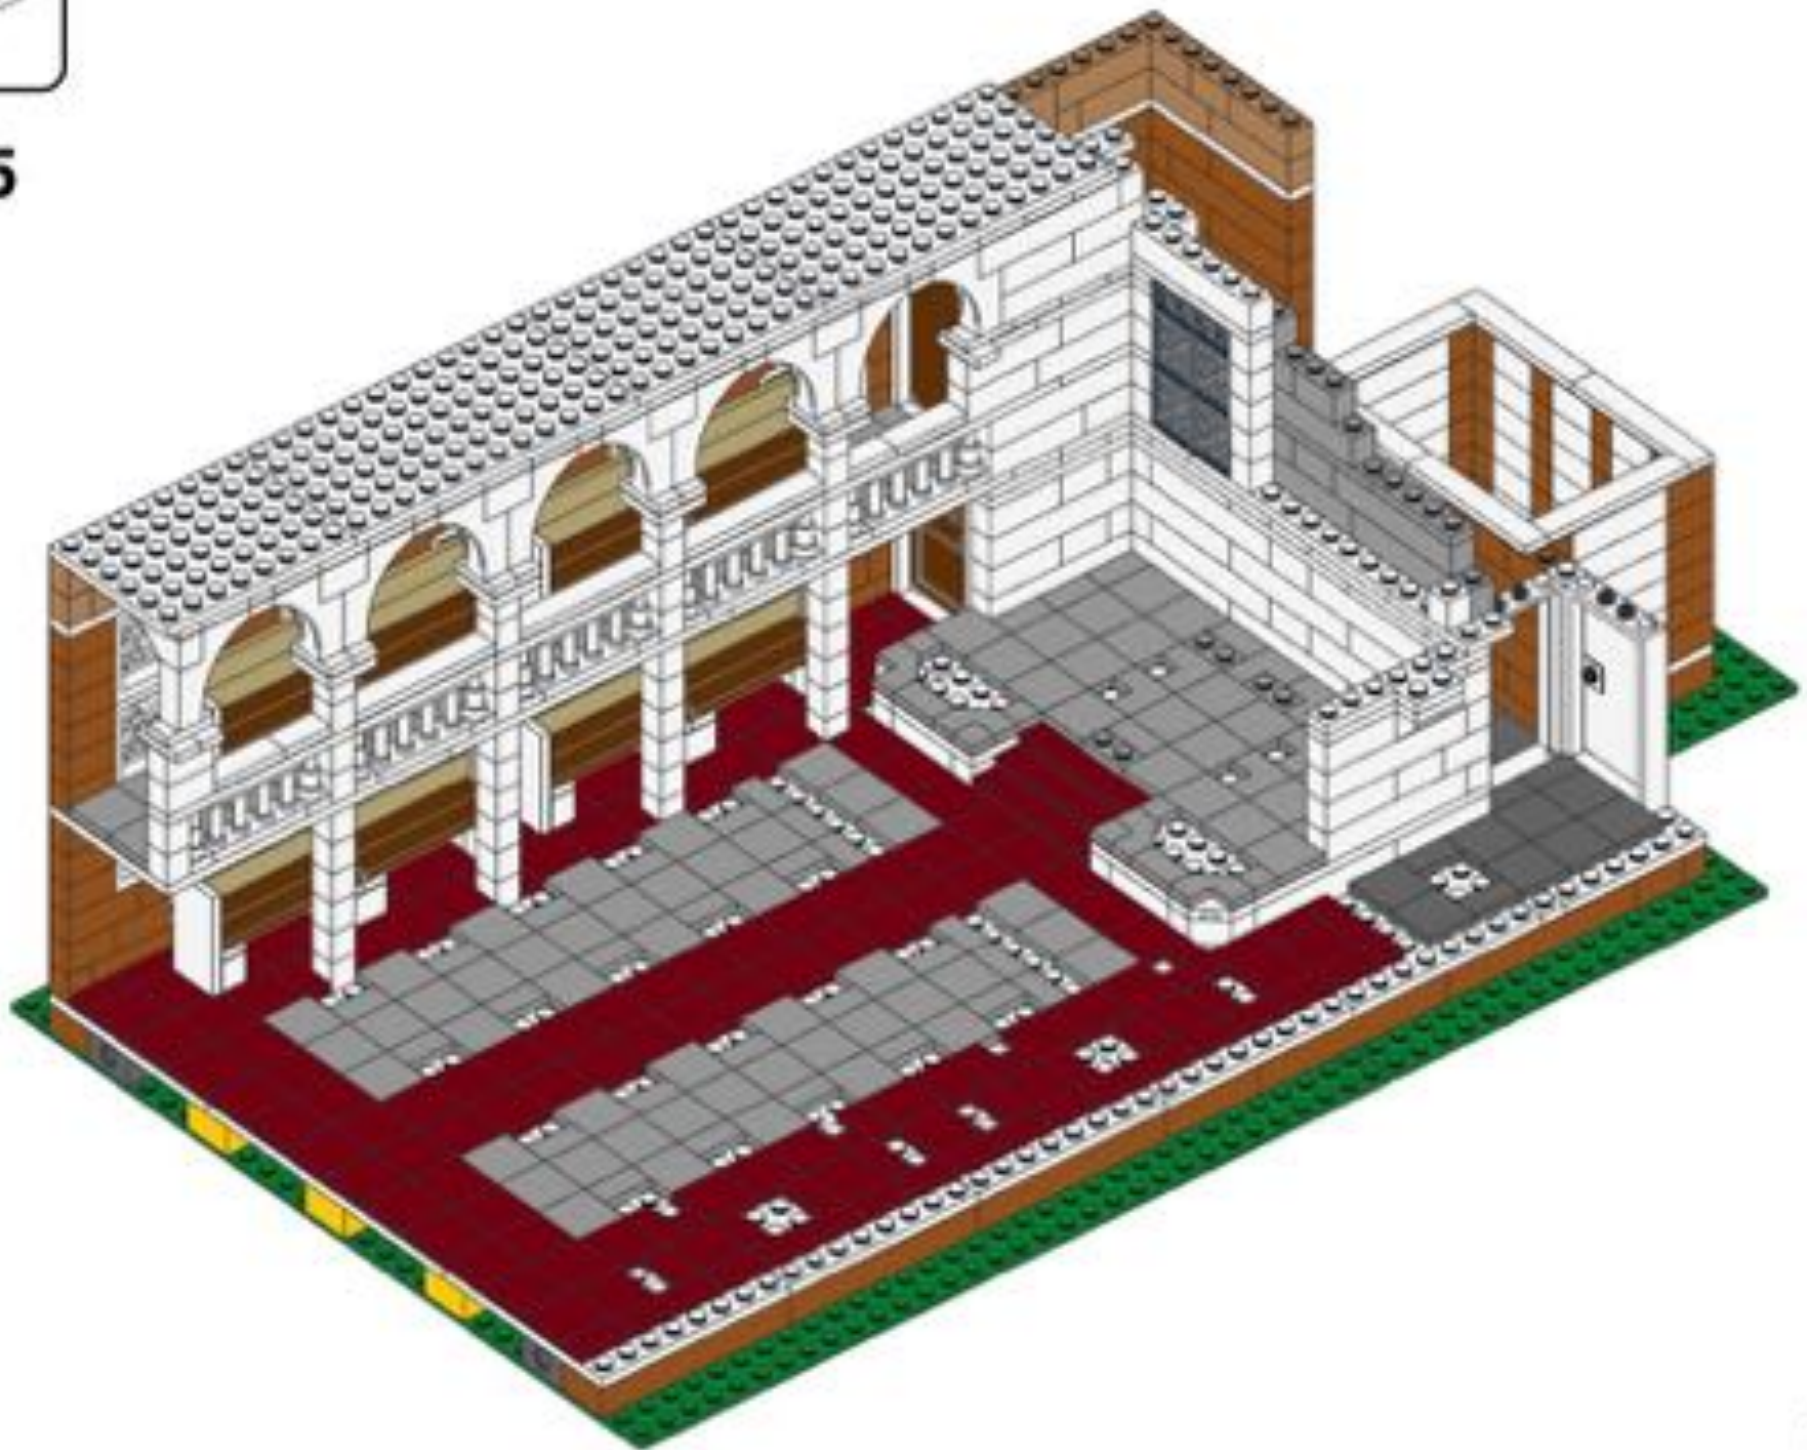




166

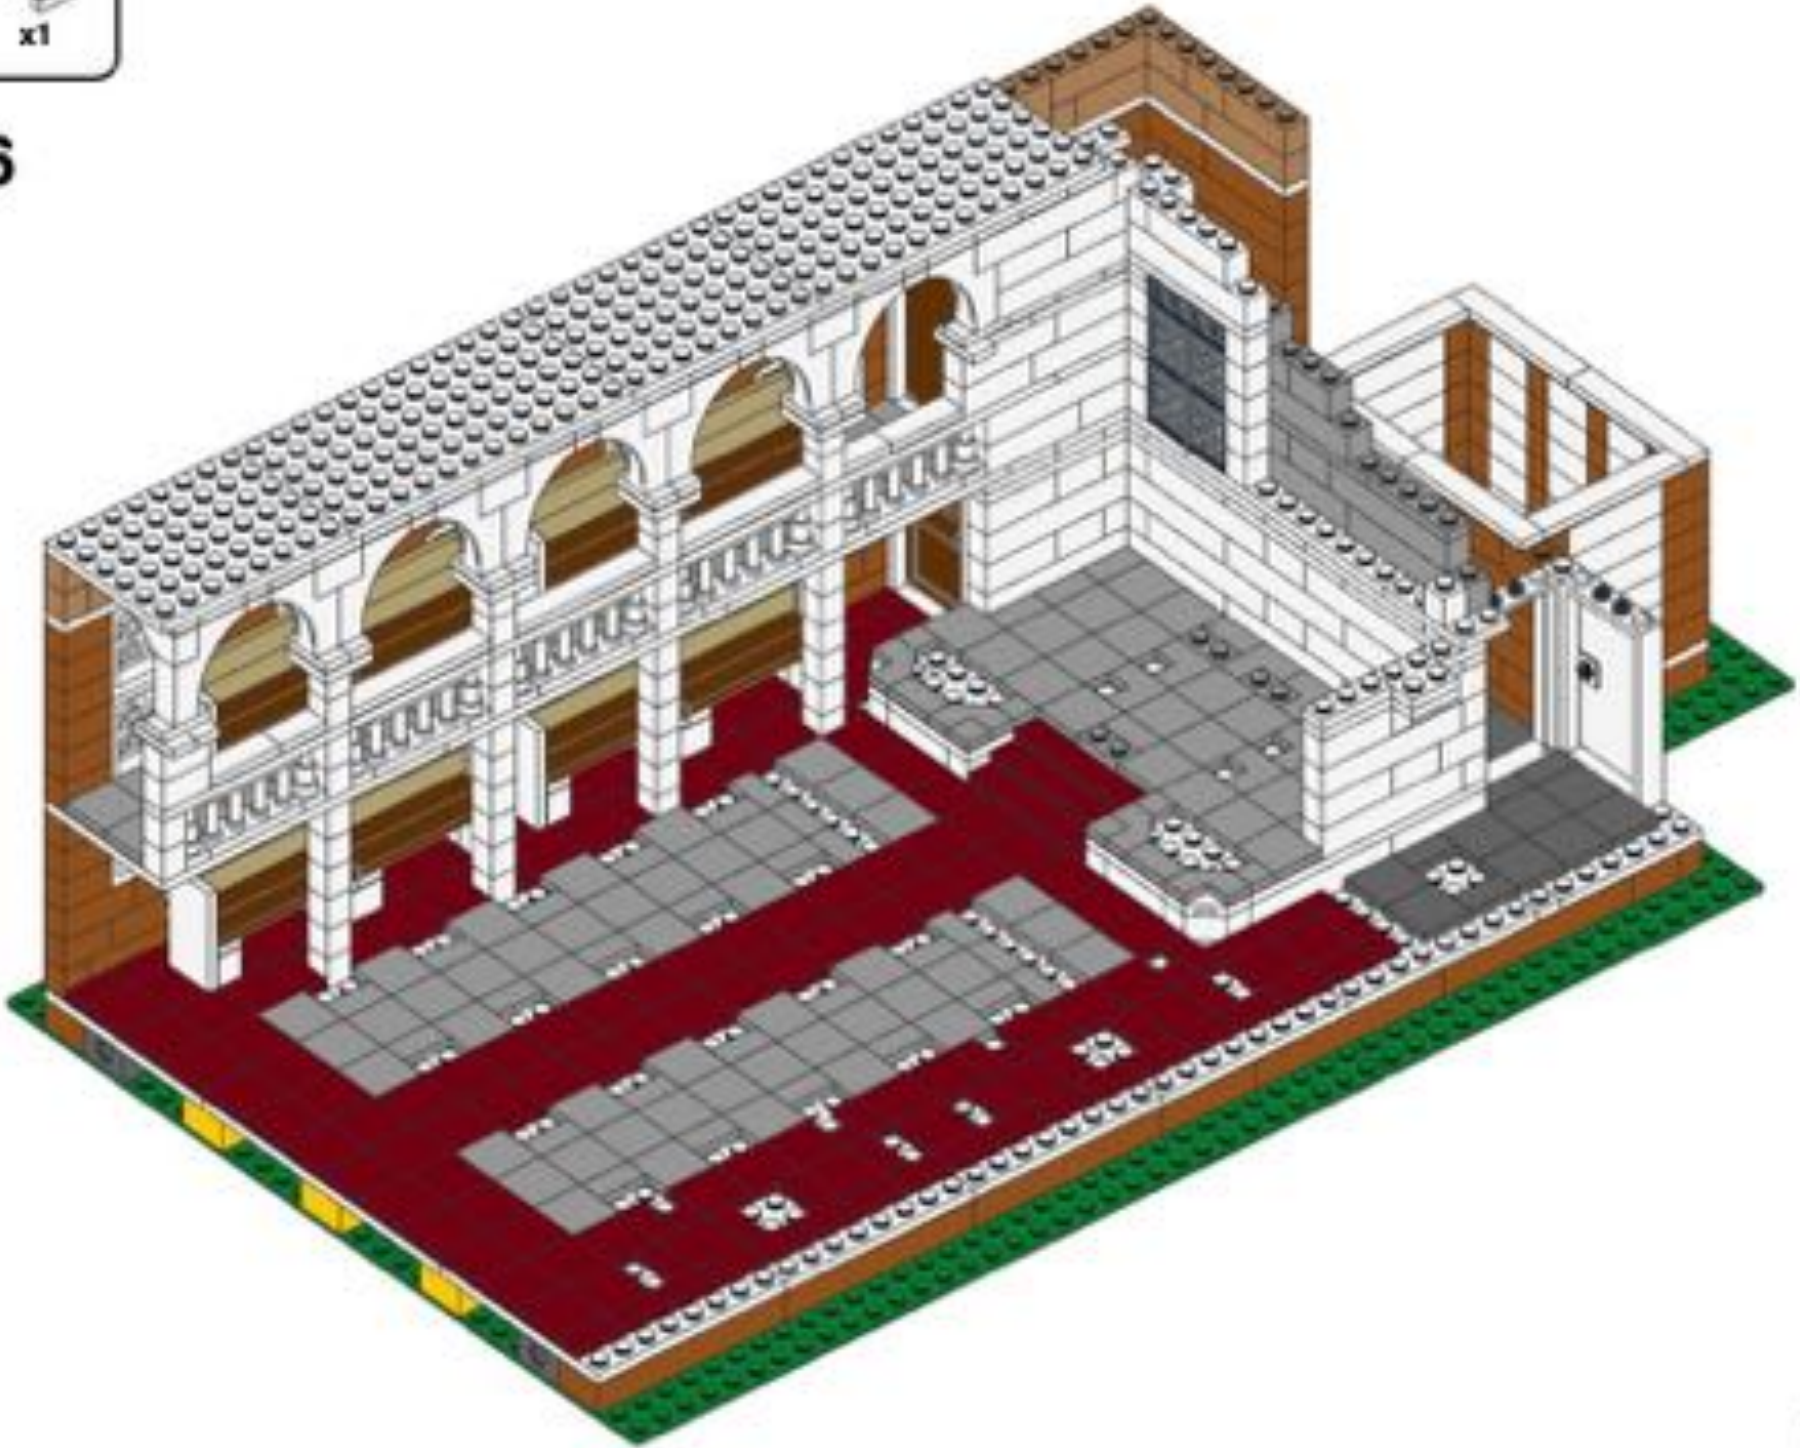


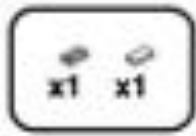


167

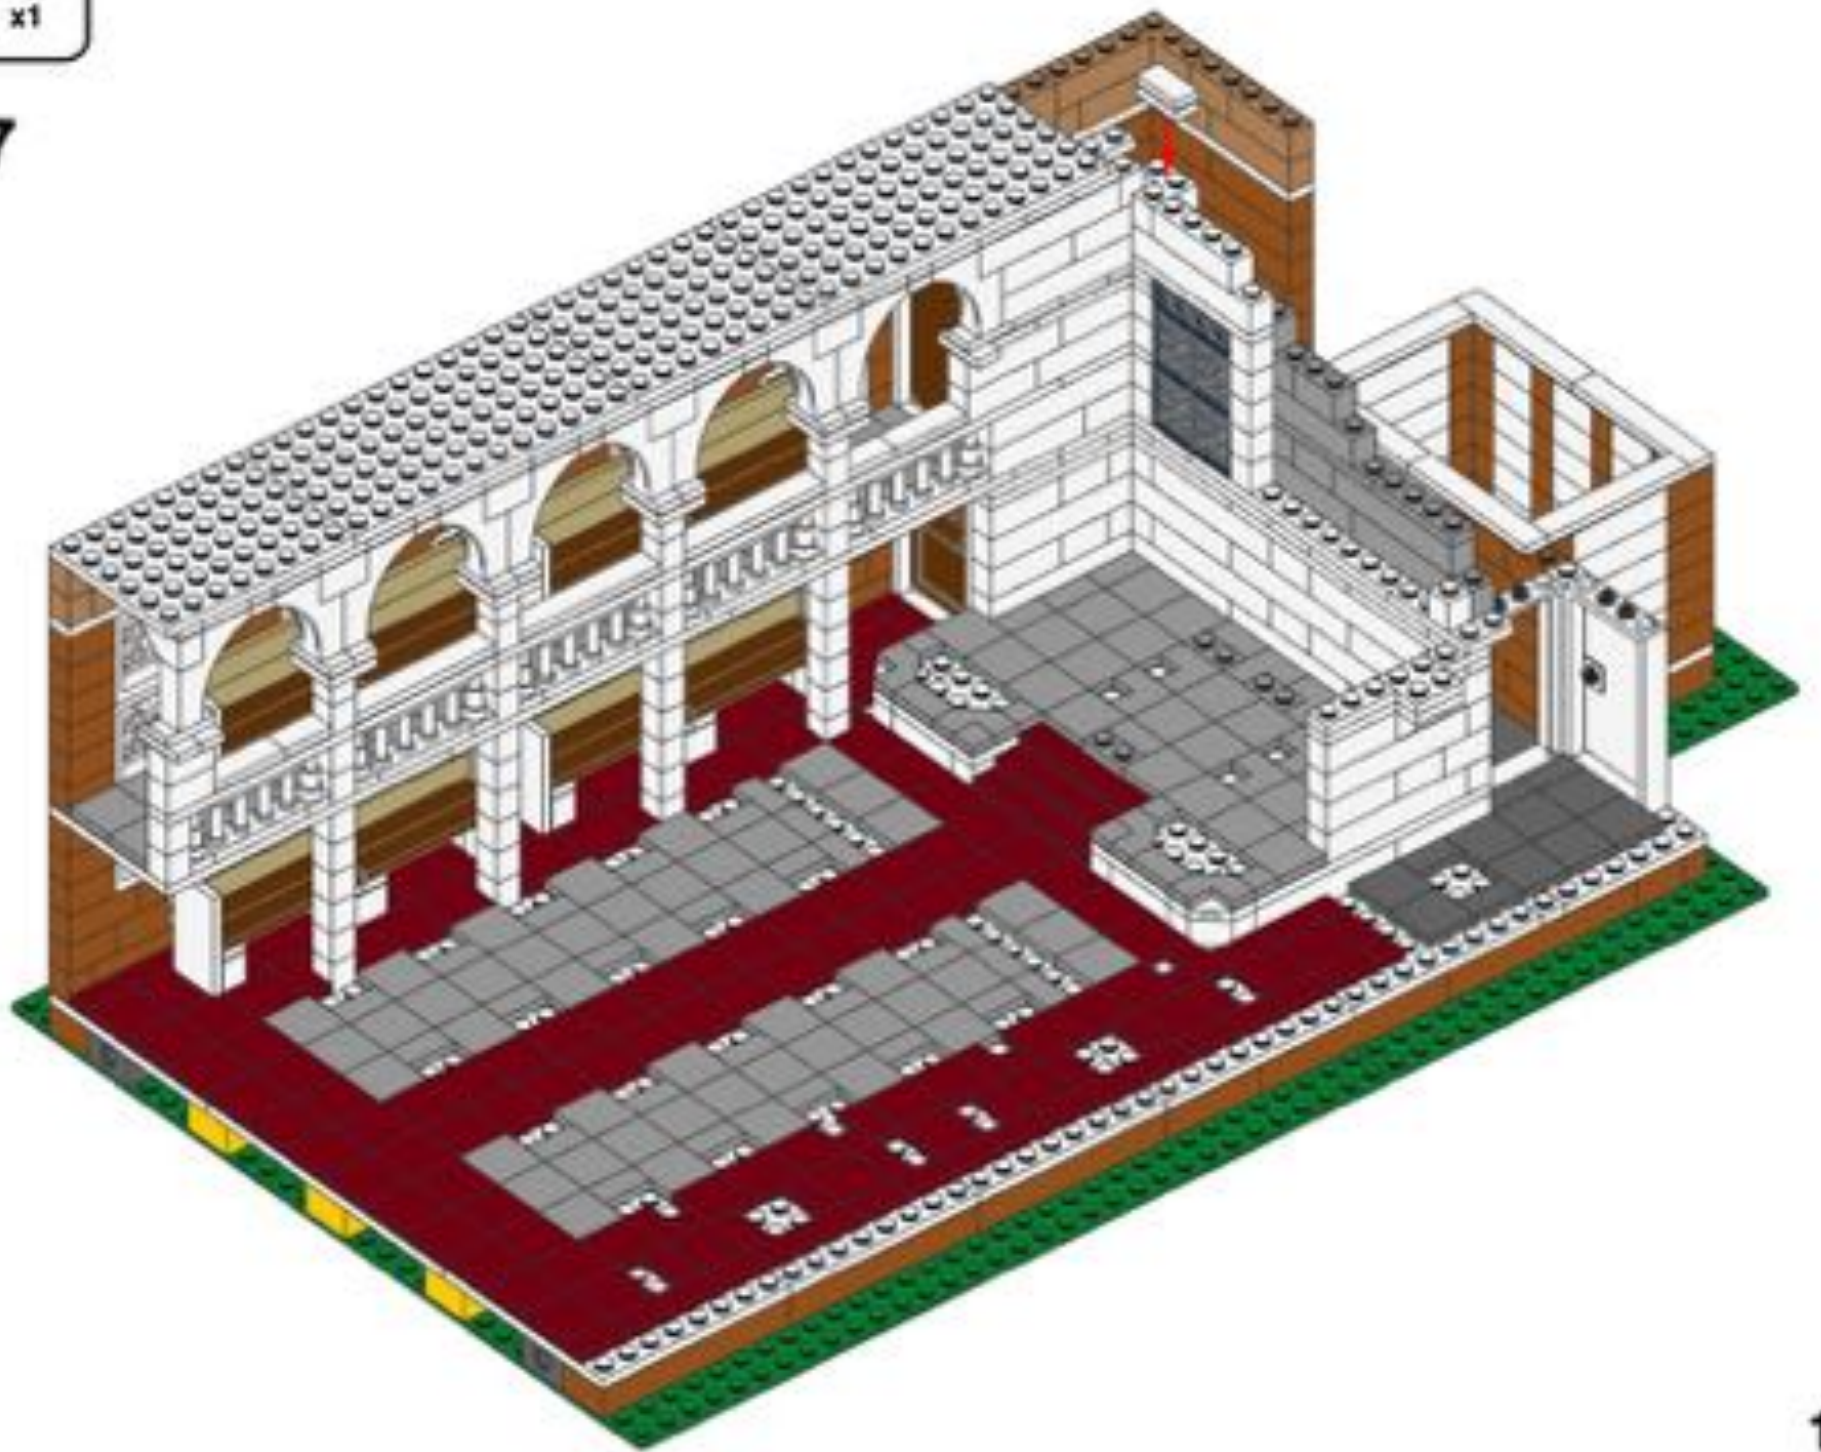

145

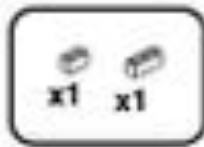


168

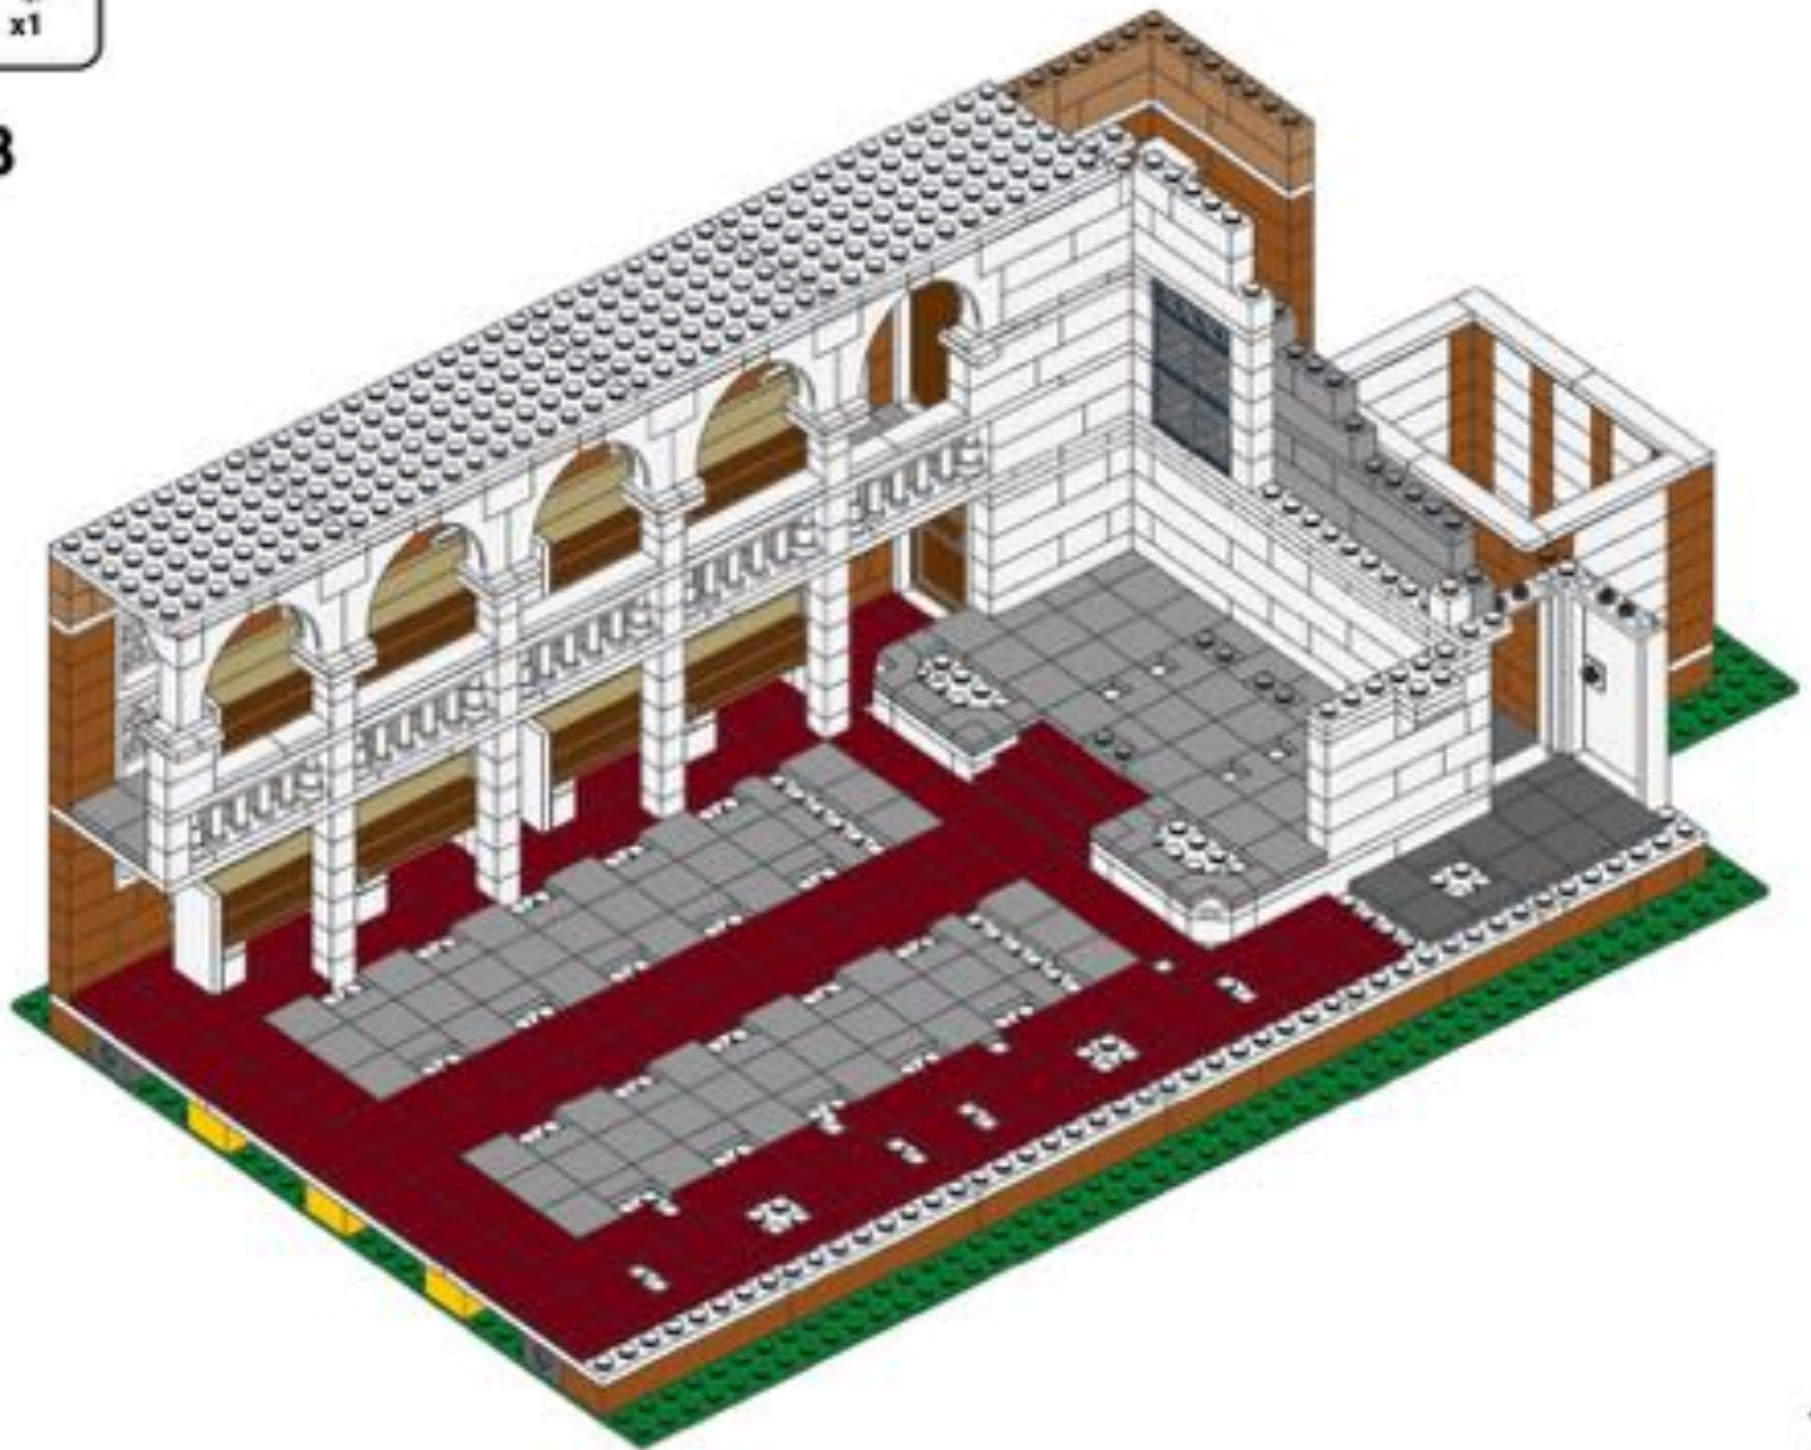

146




169

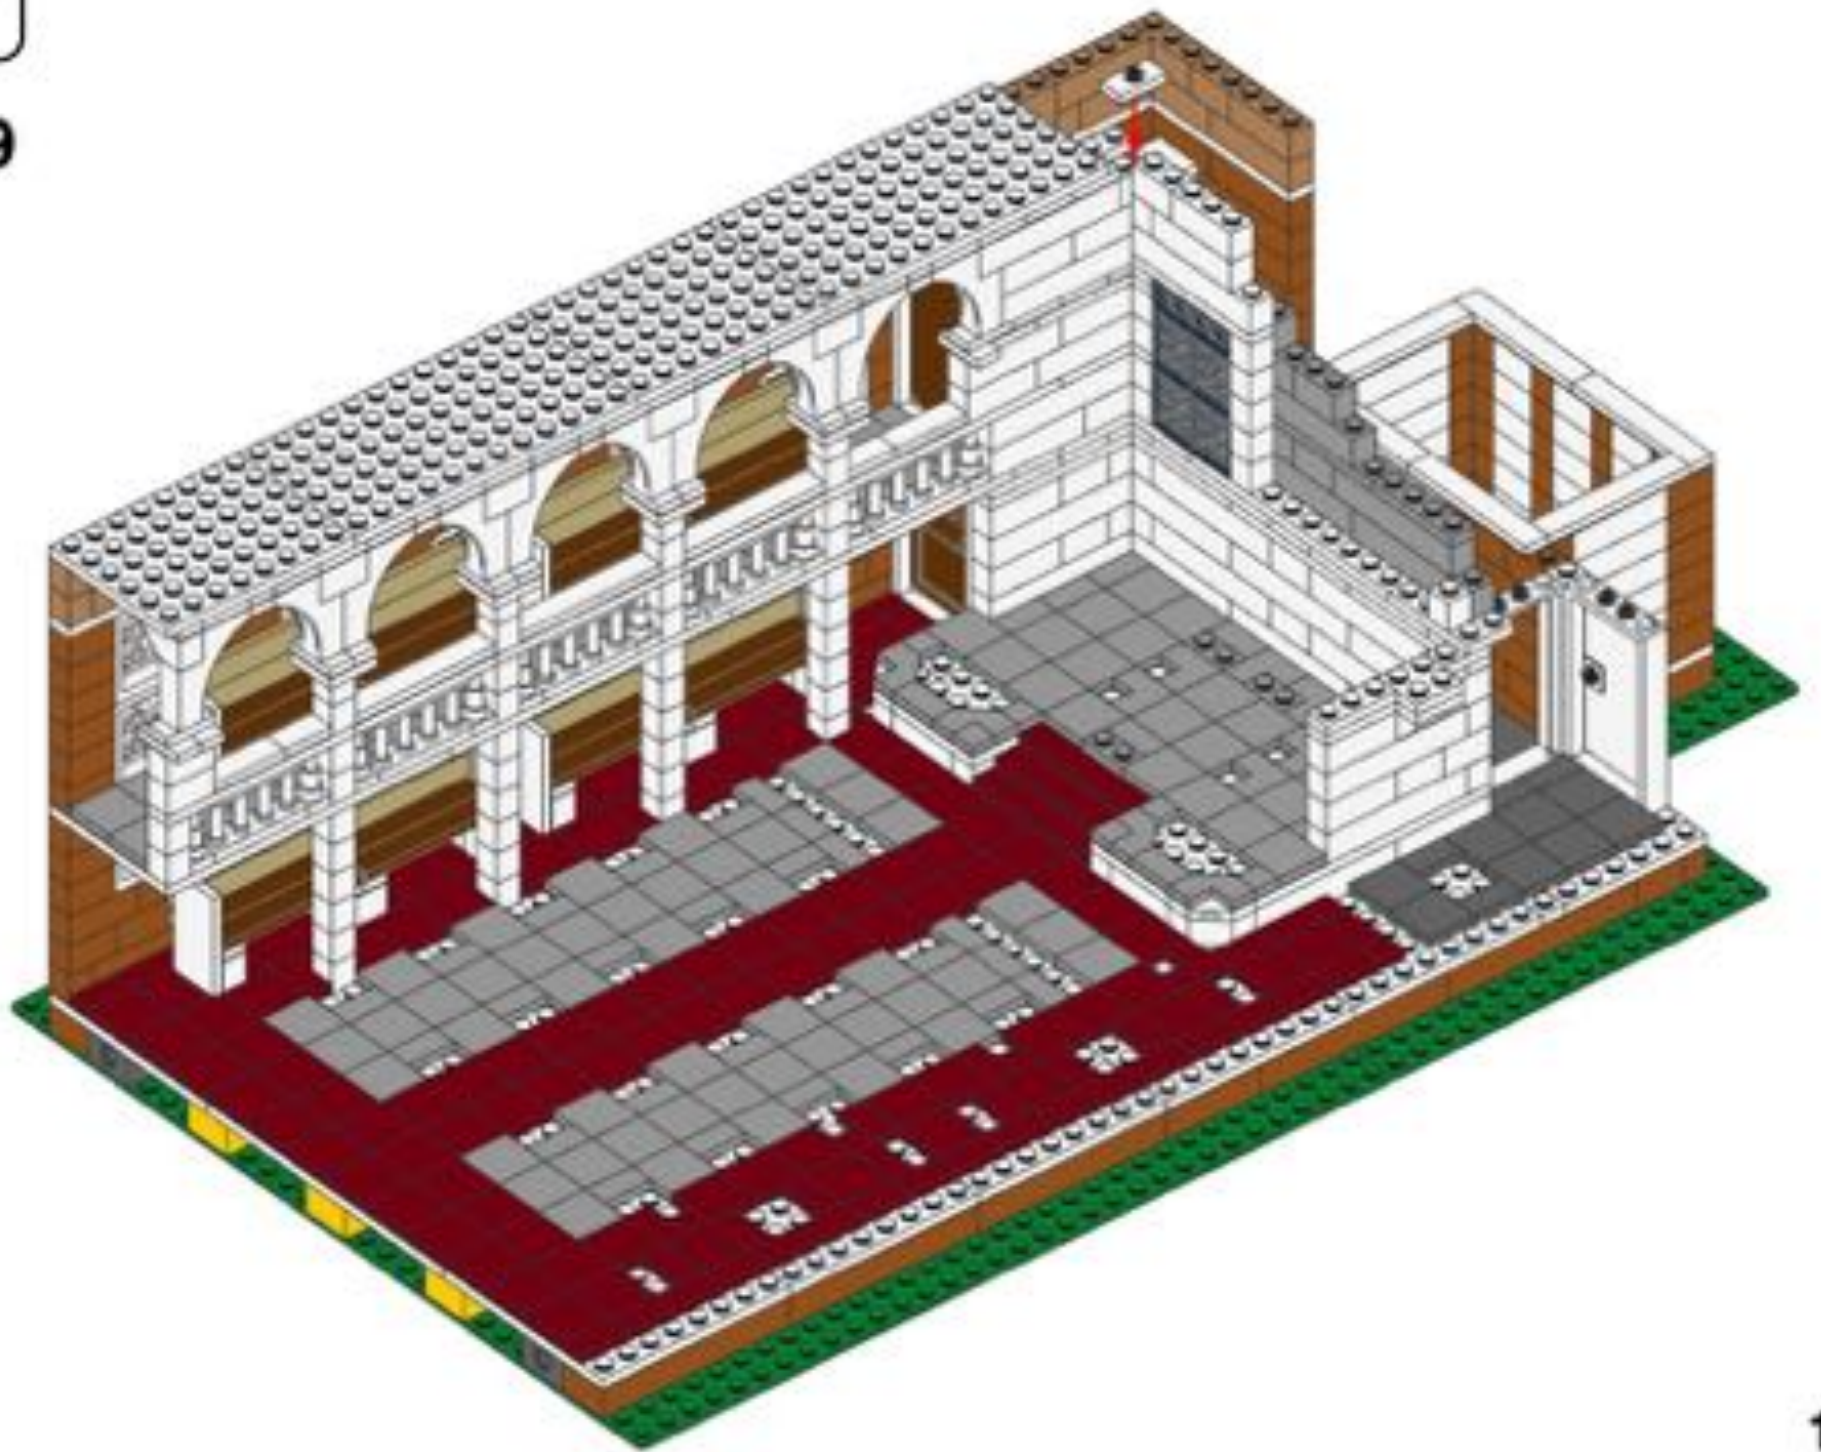

147




170

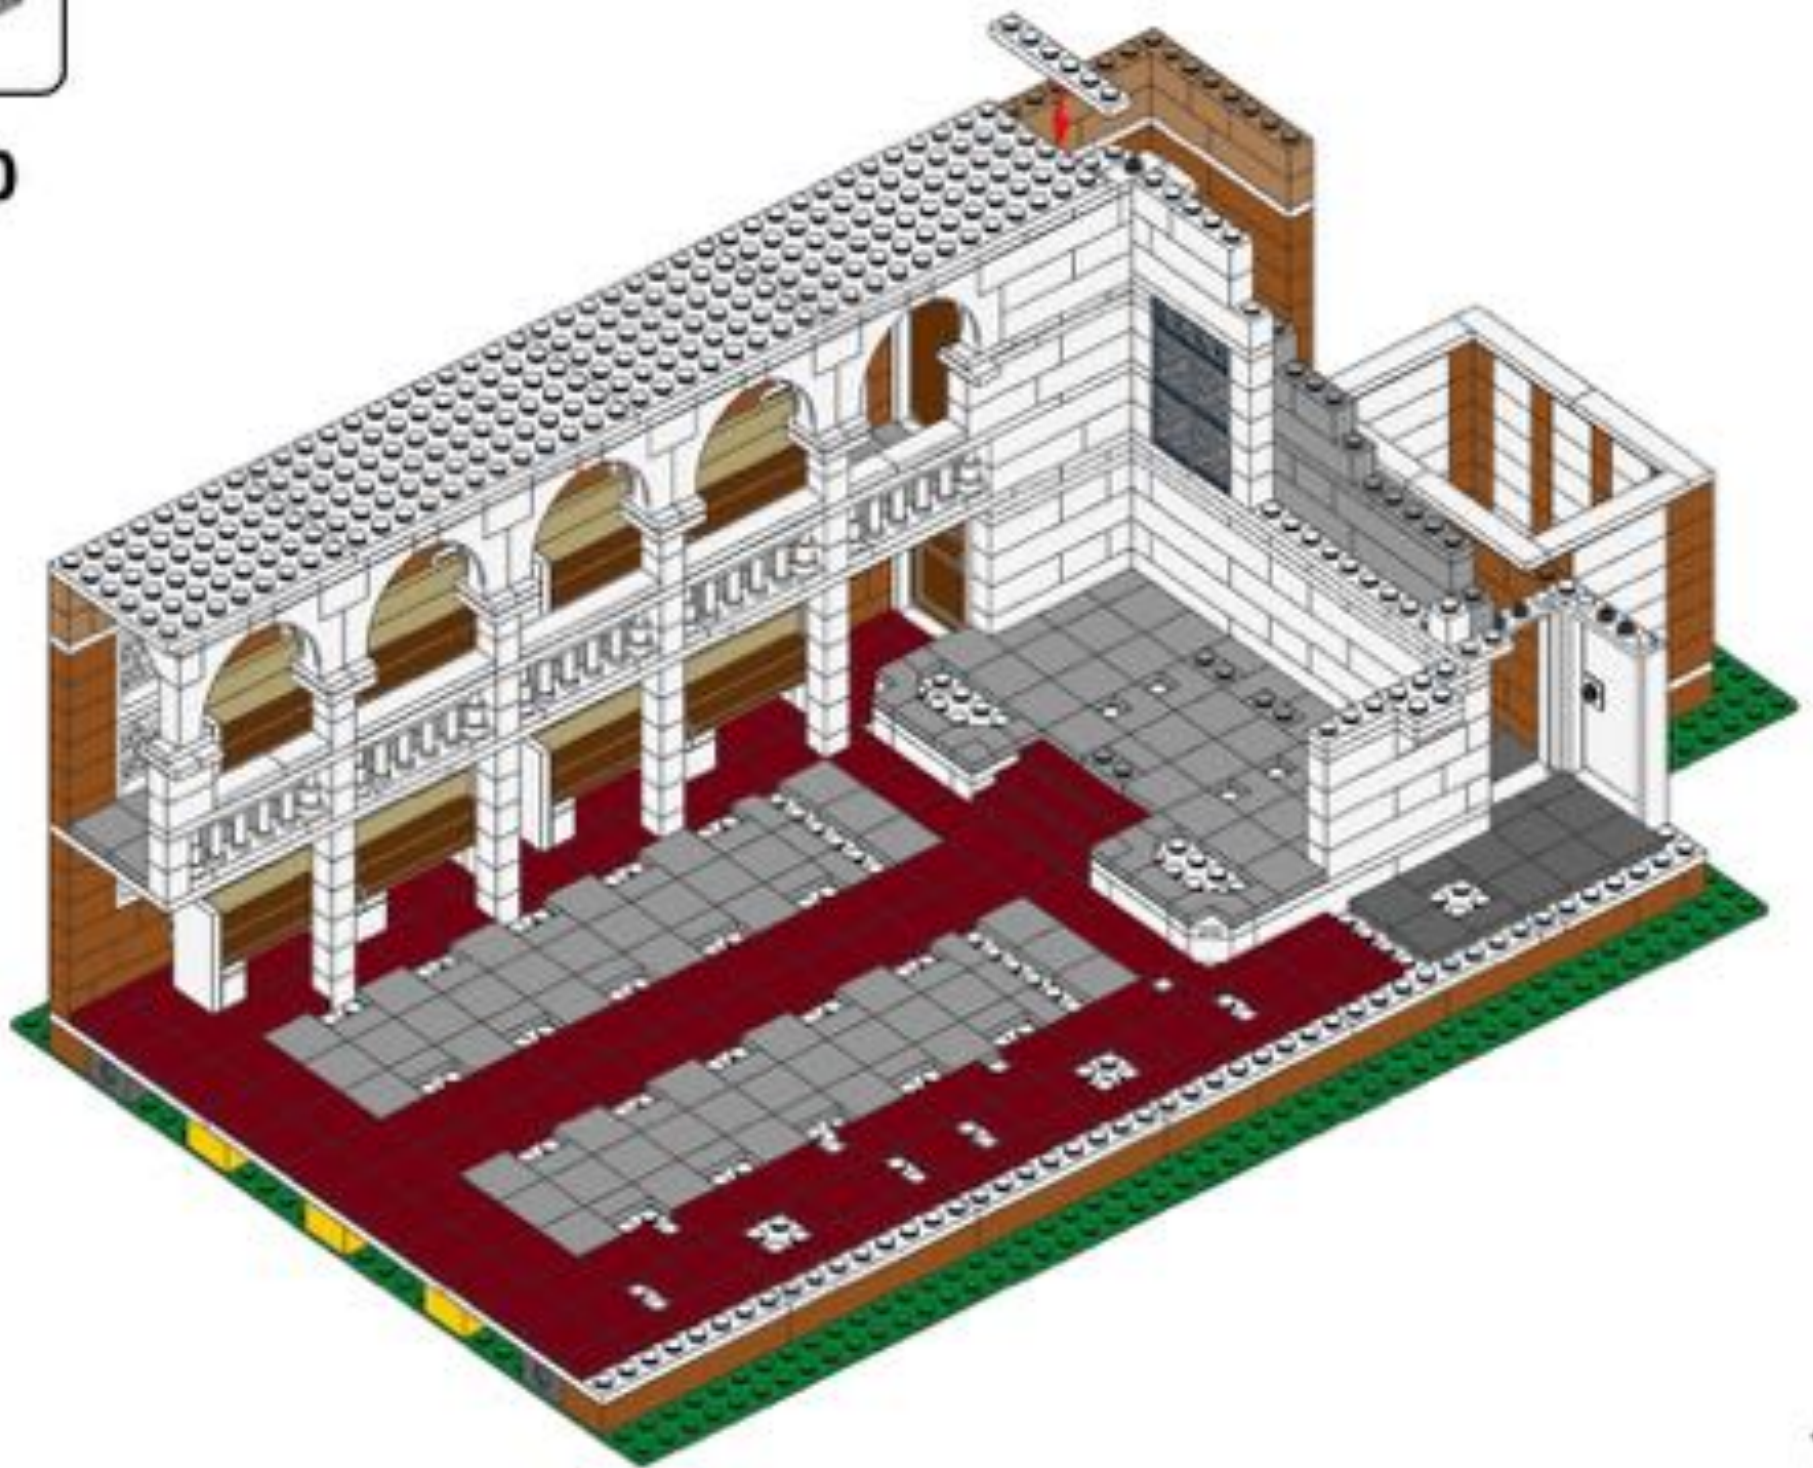


148




171

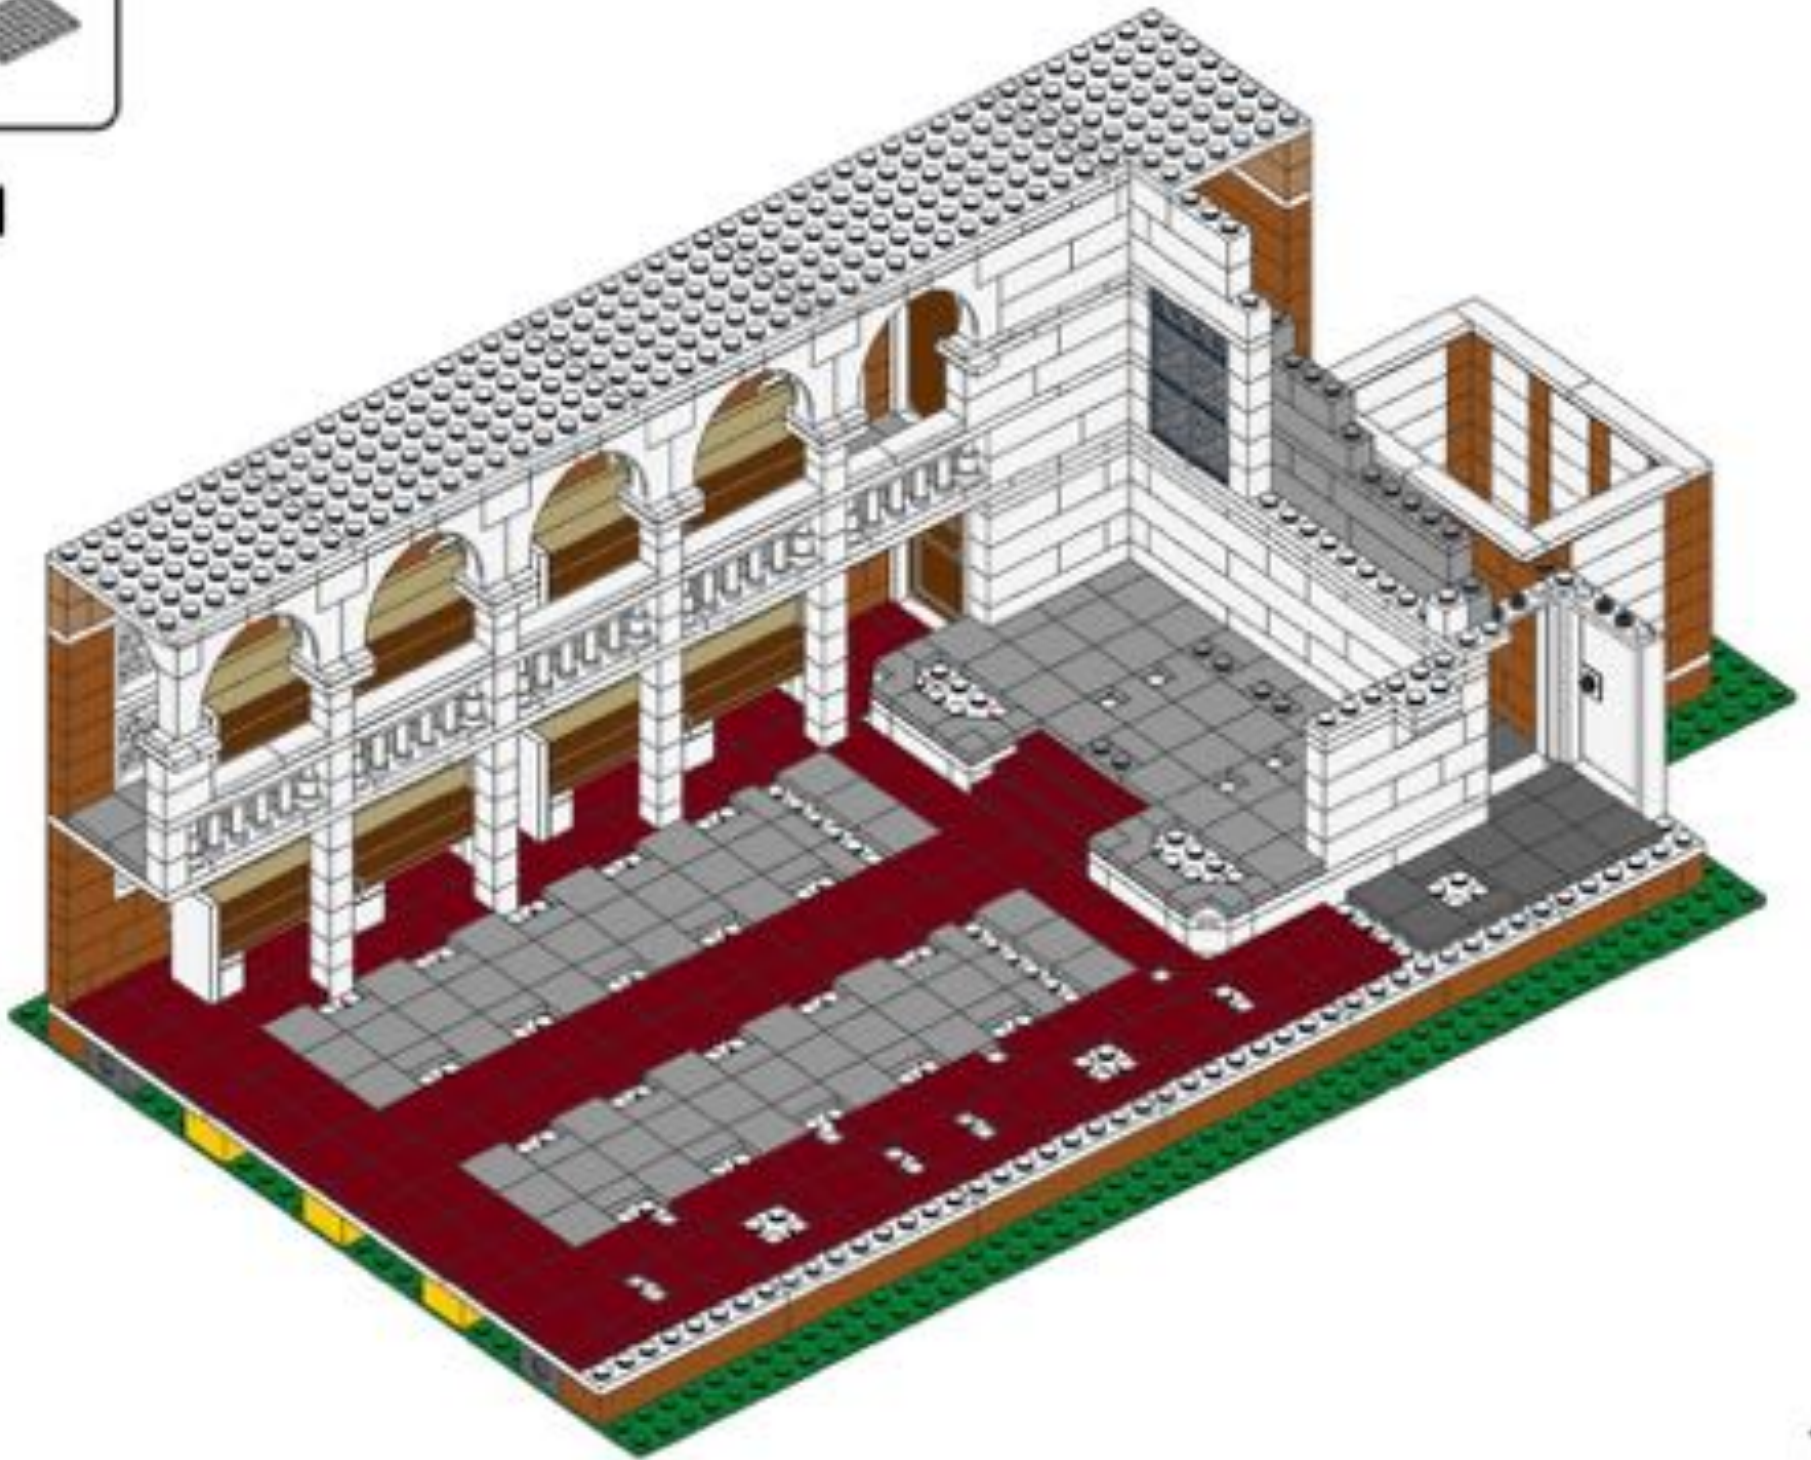

149

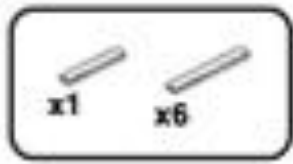

172

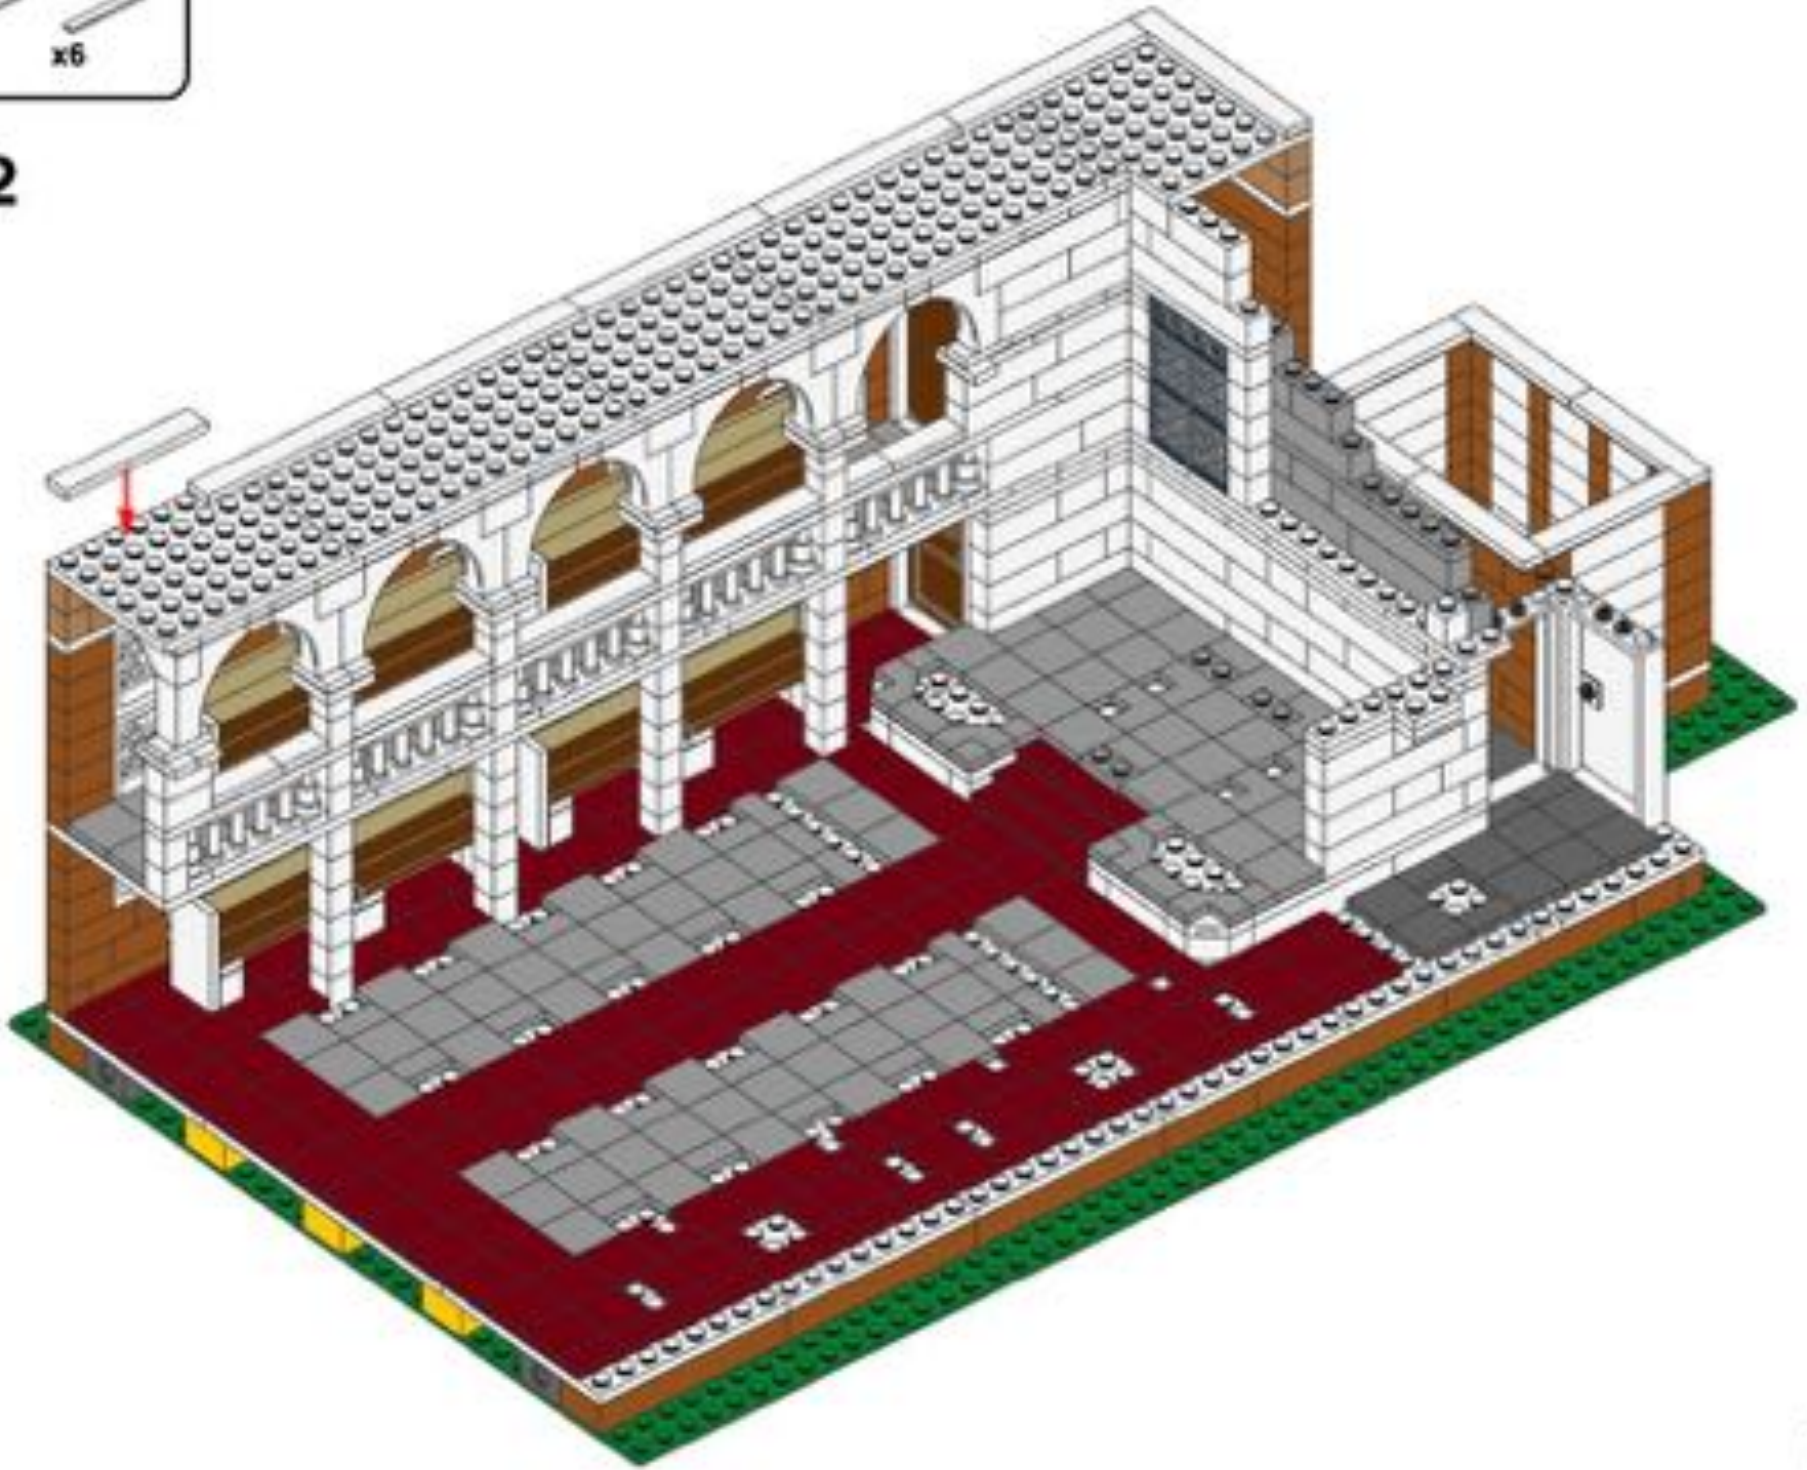








173

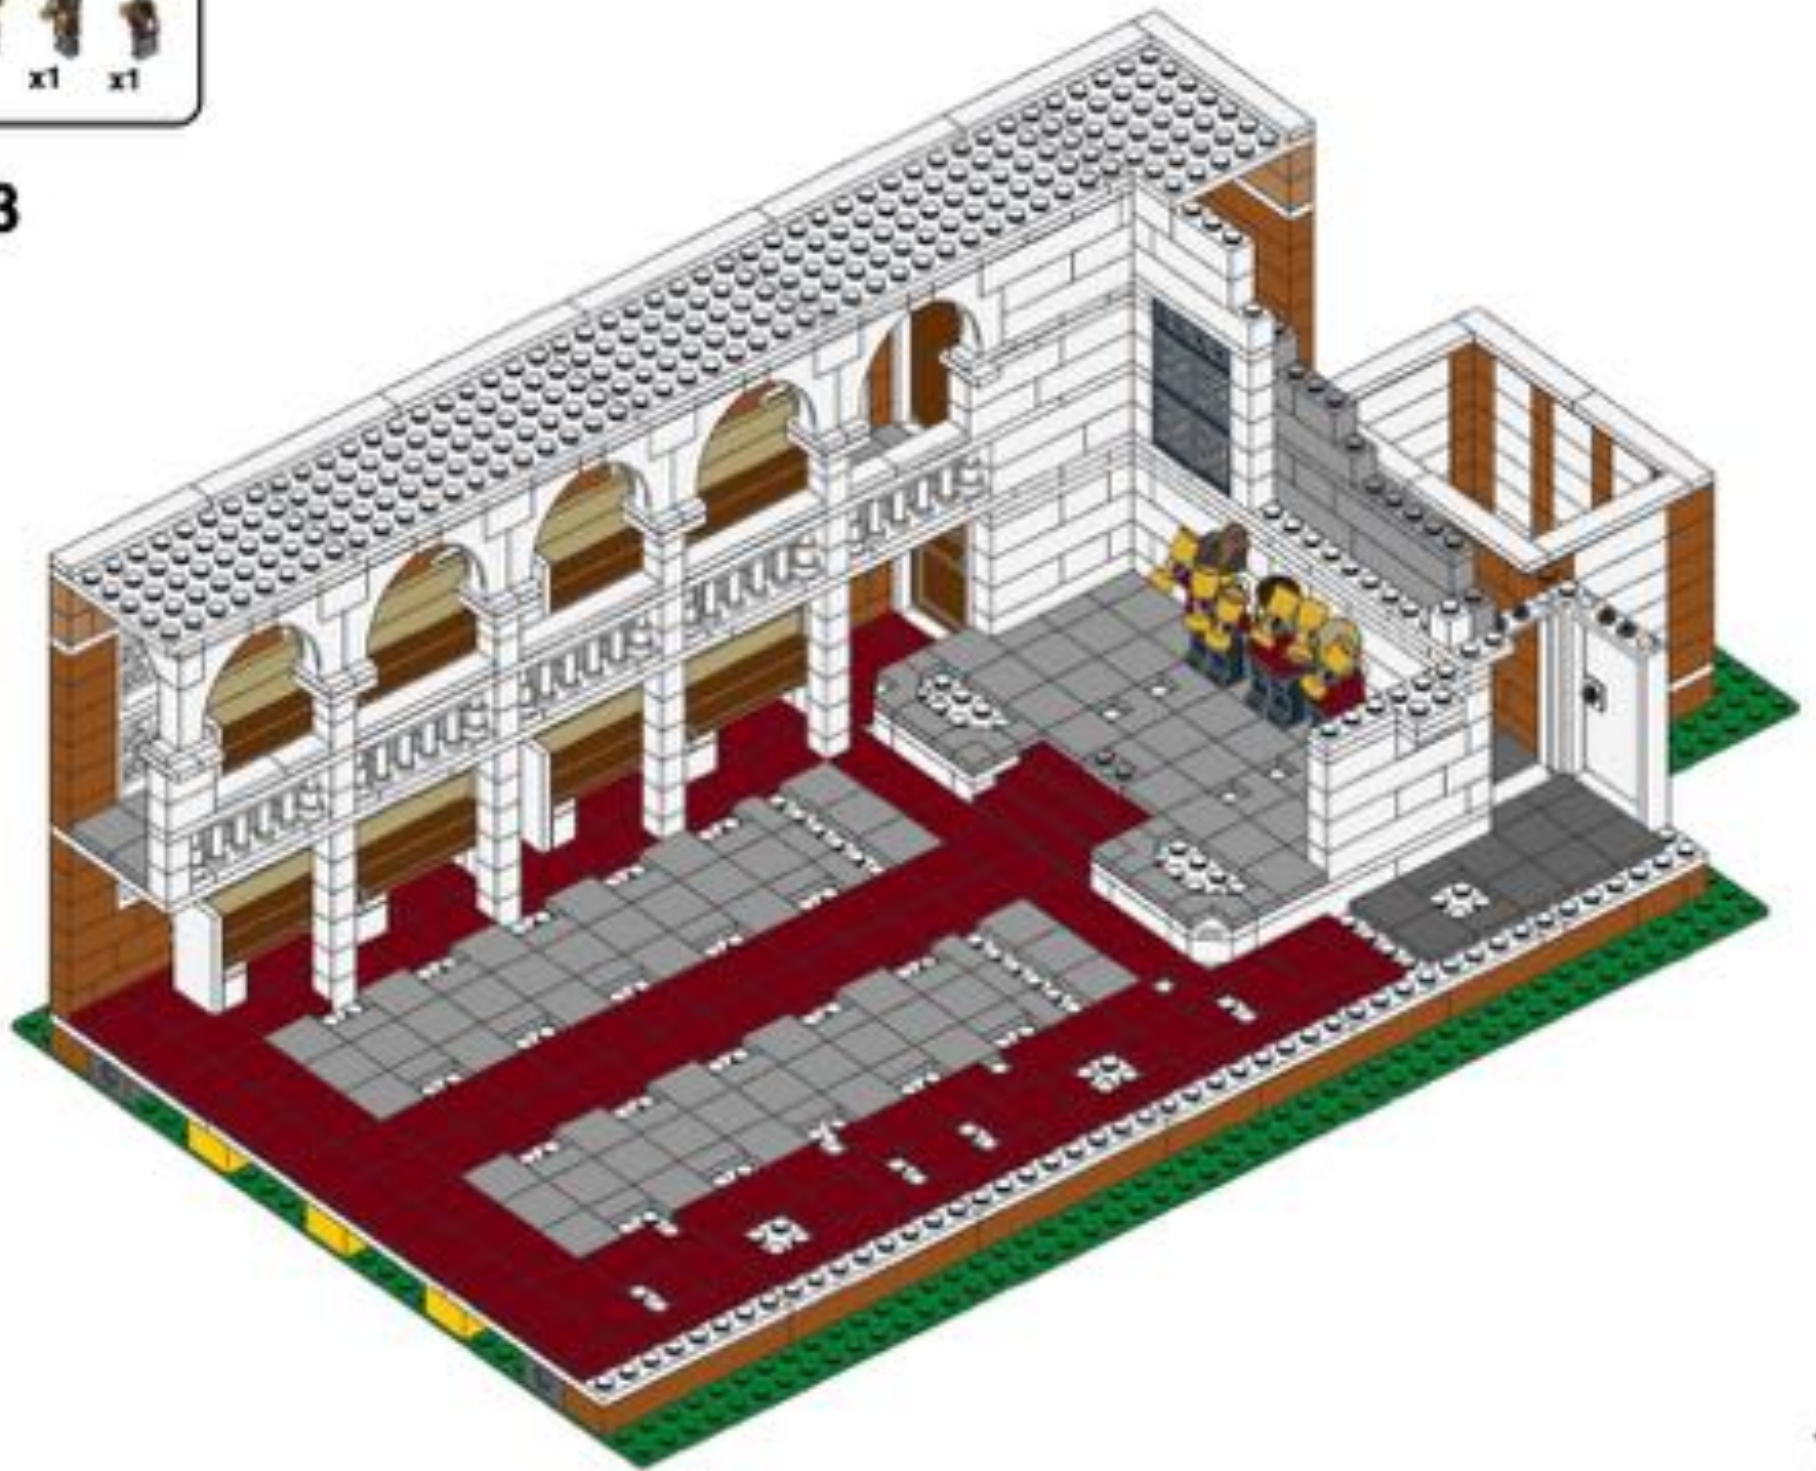

152

# Rooke Chapel Ringers



Book 4







1




2

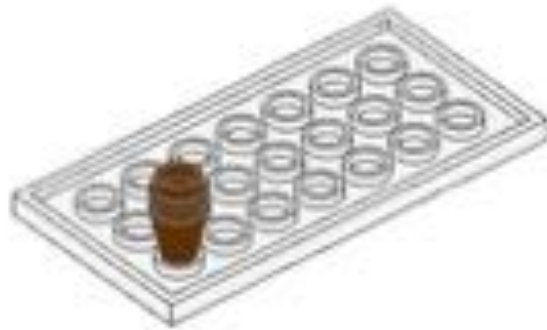


3

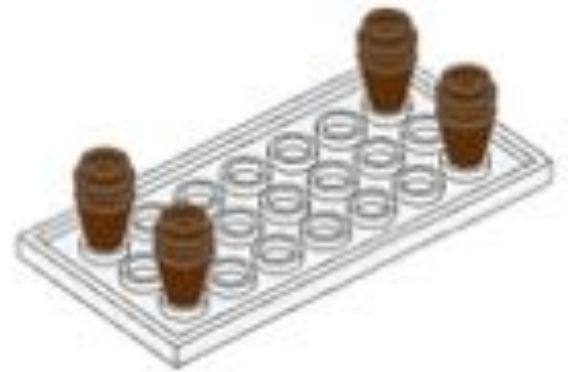

4

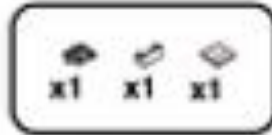

5

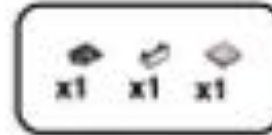


6







7

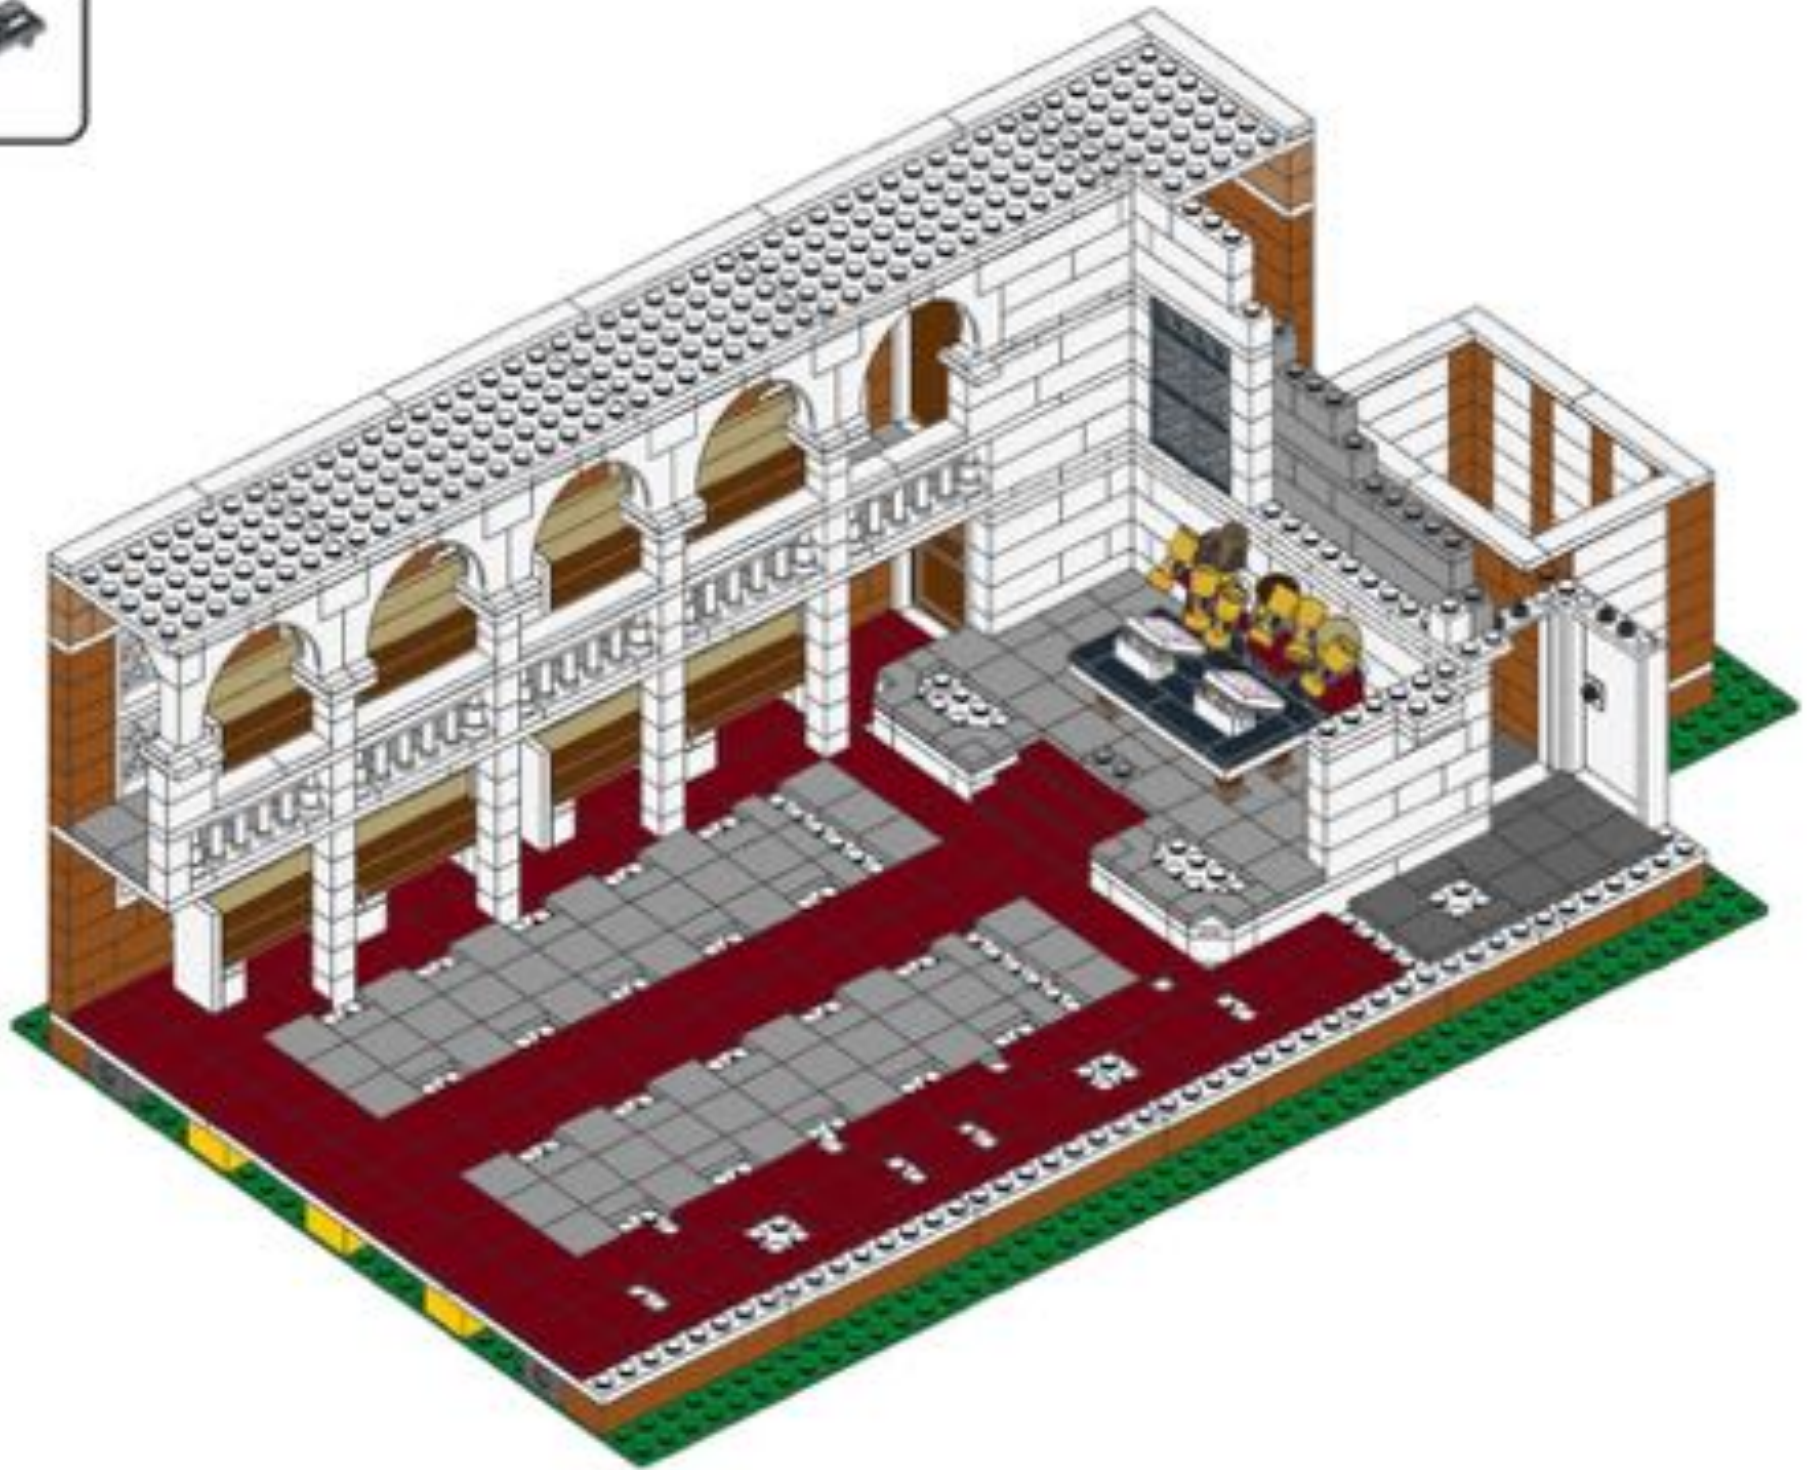



8


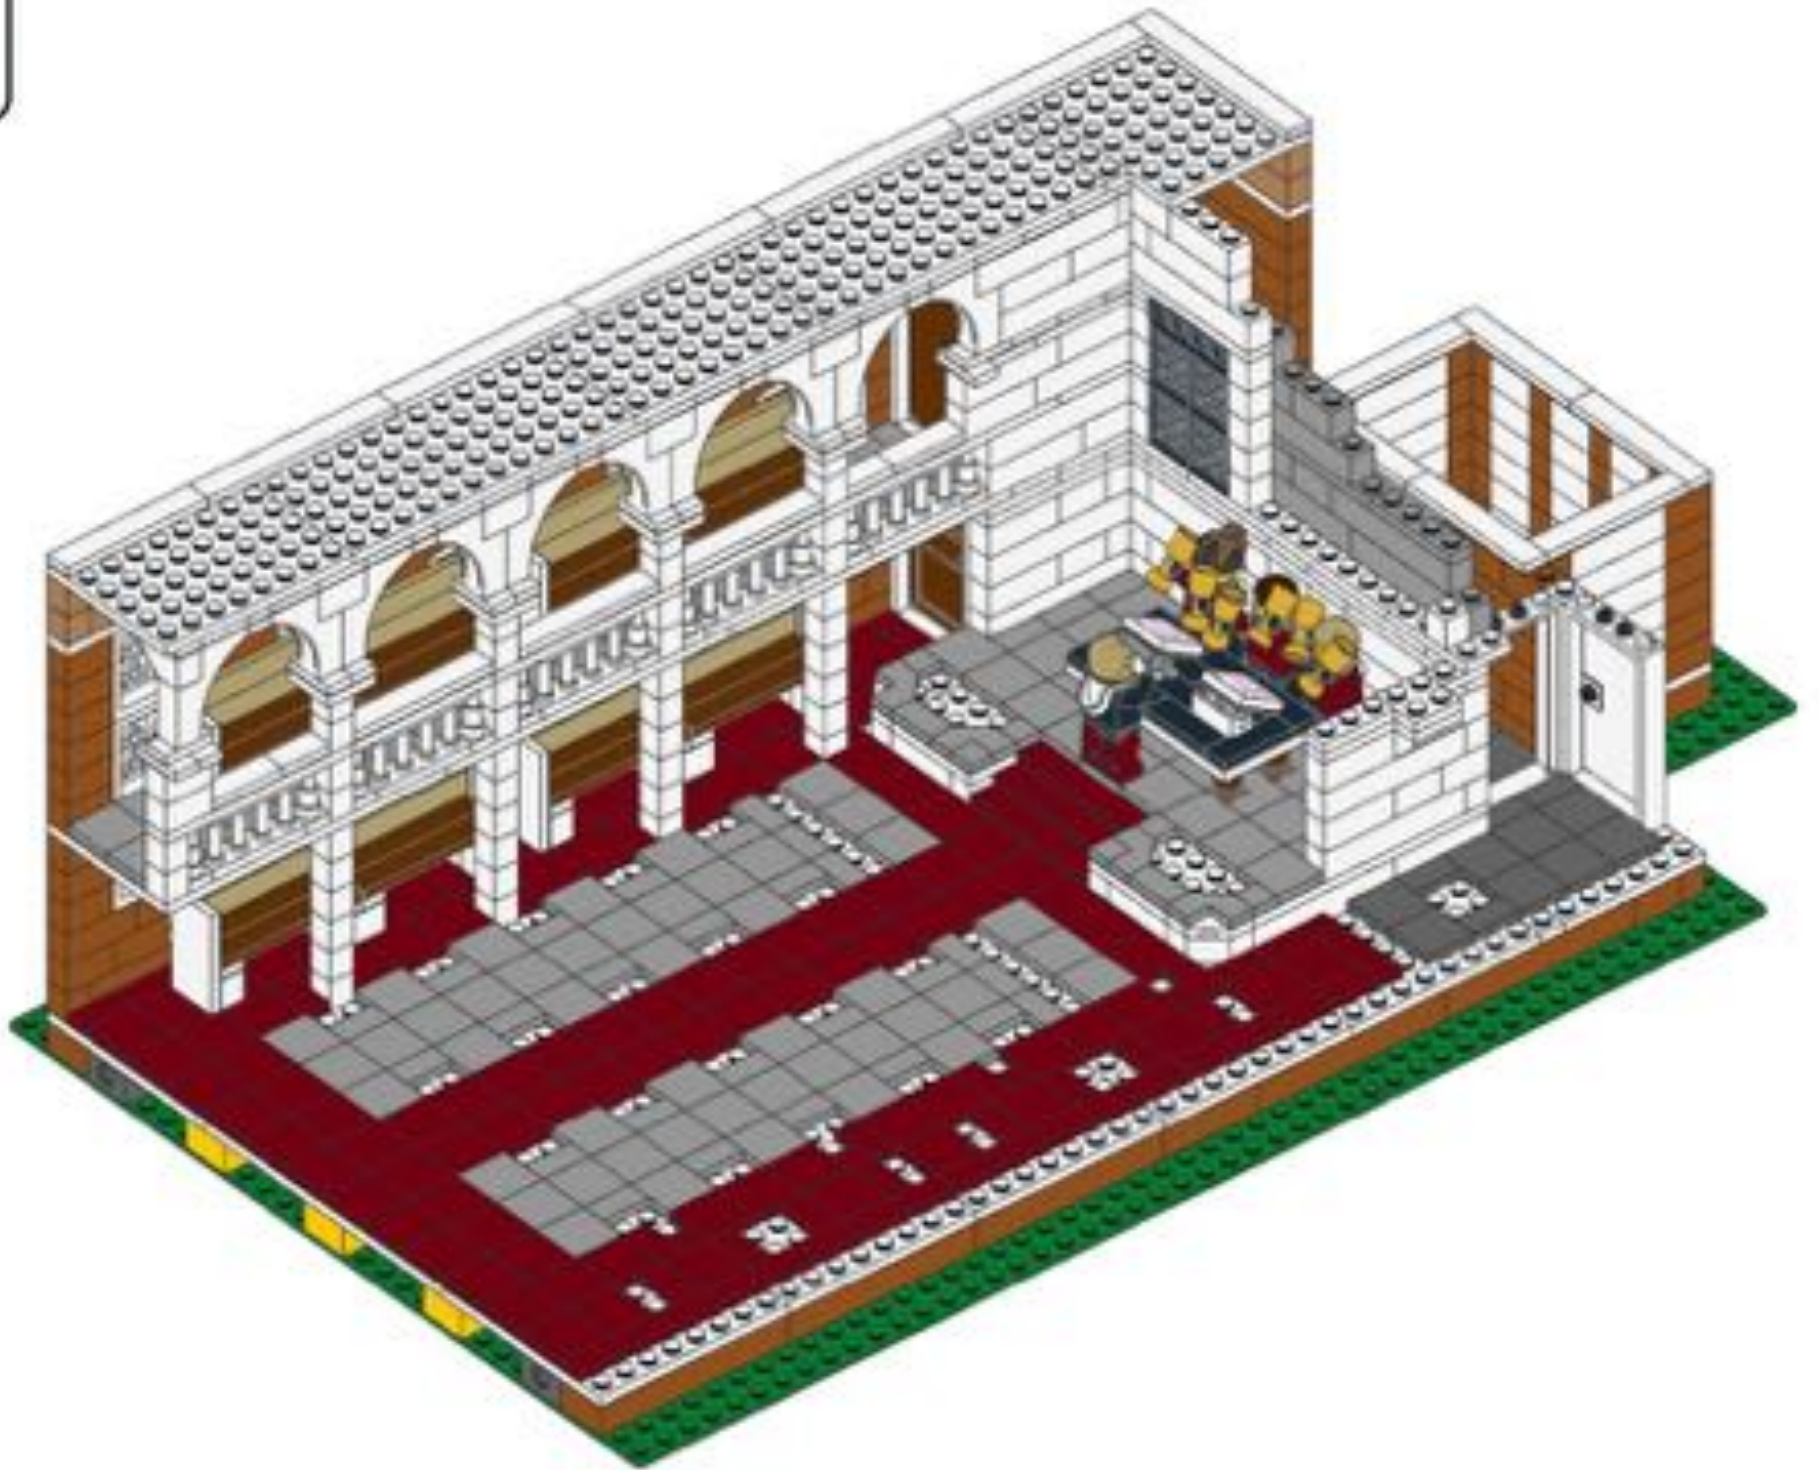


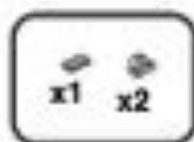


9



10

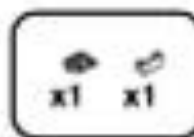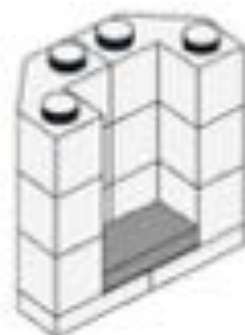

11

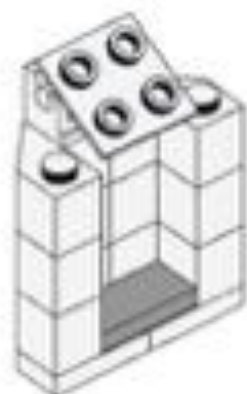


12








13

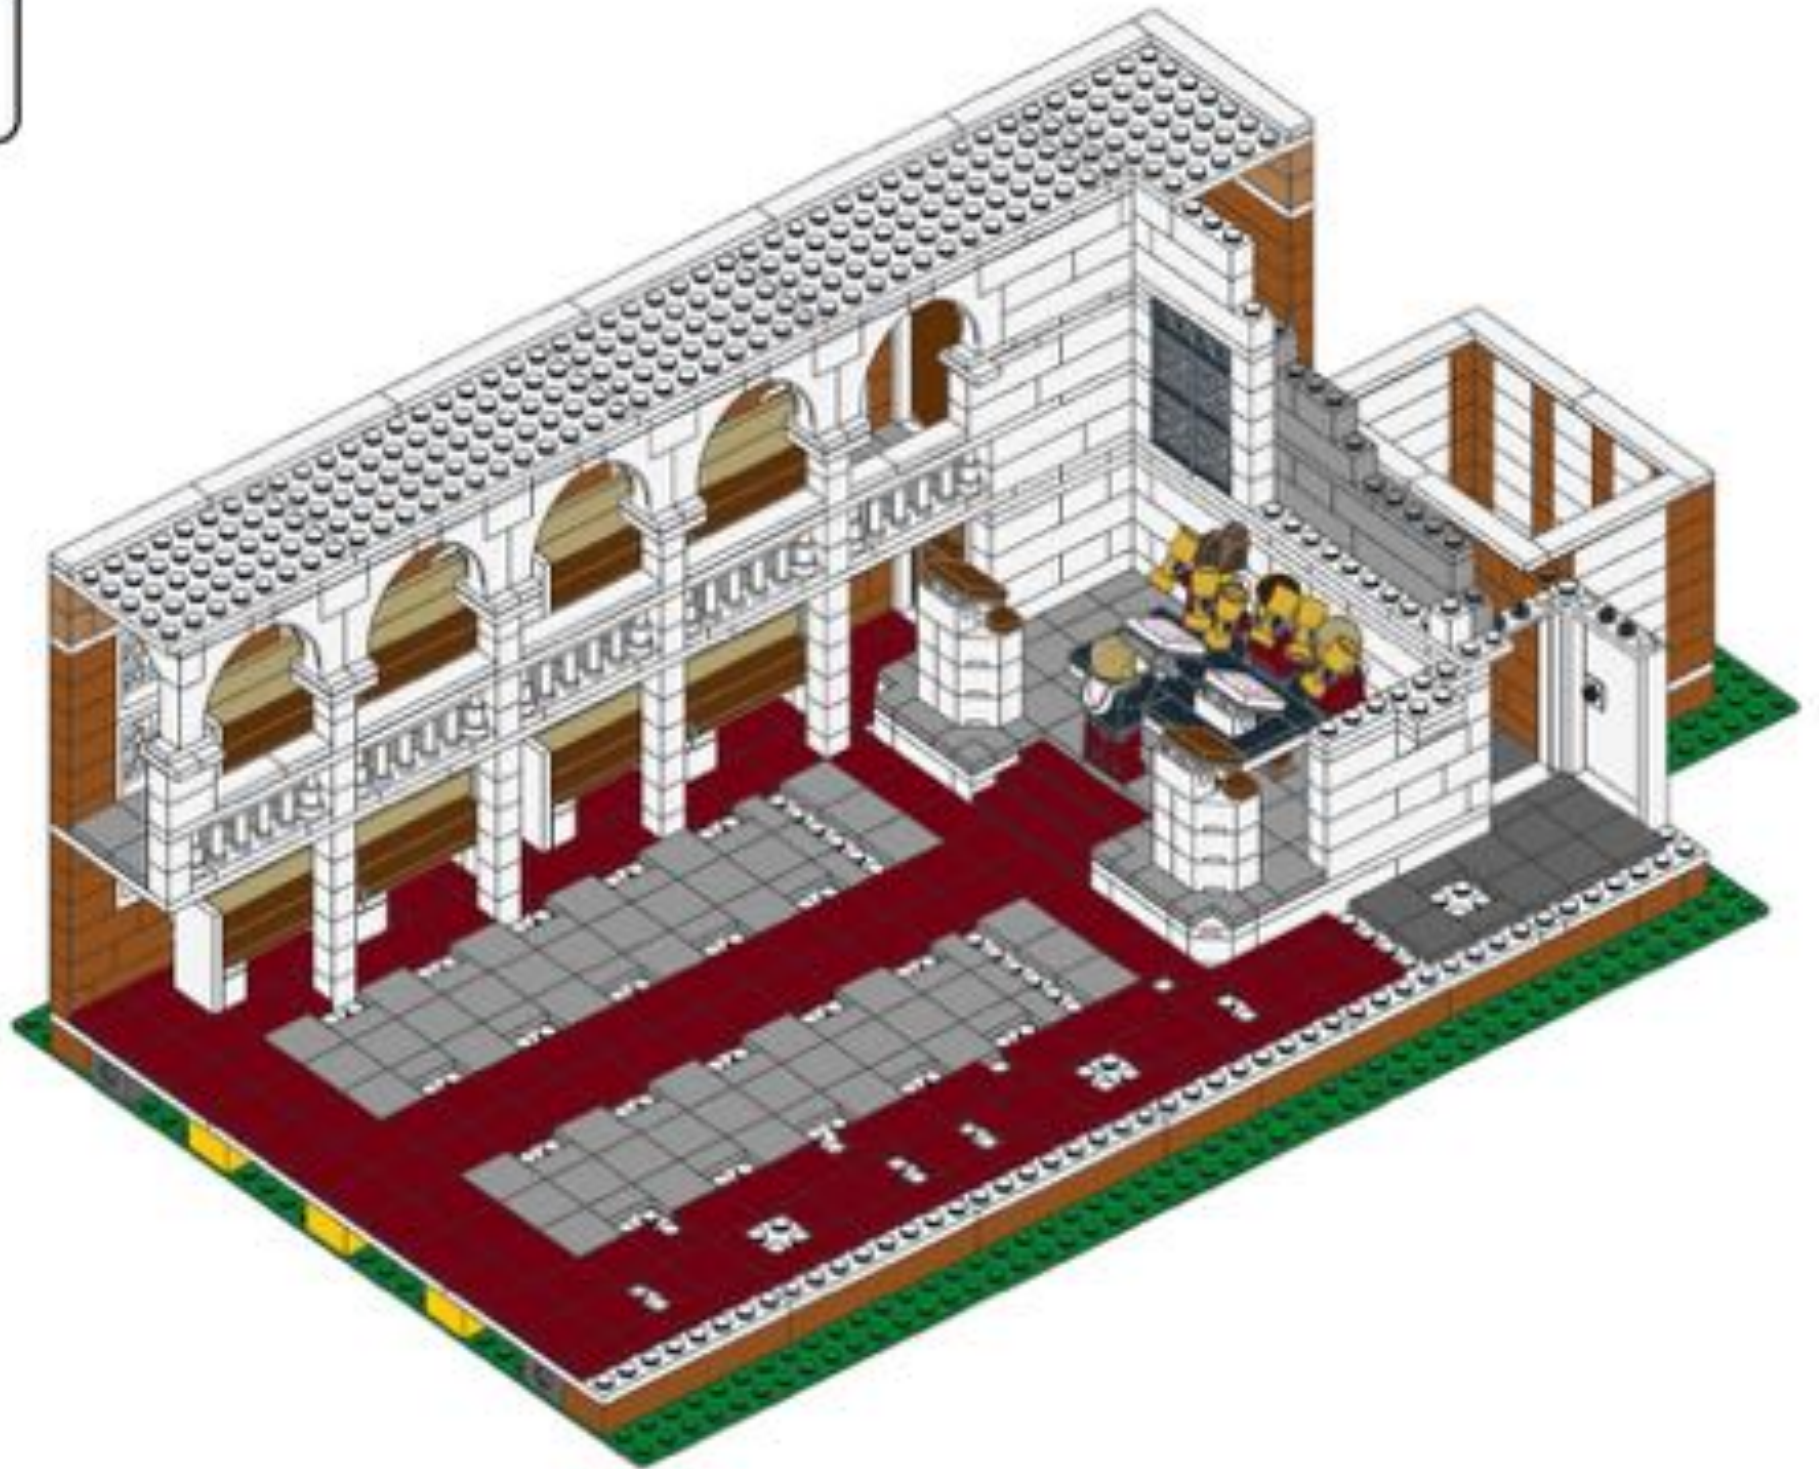




14

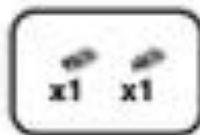


15




16

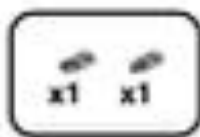

17

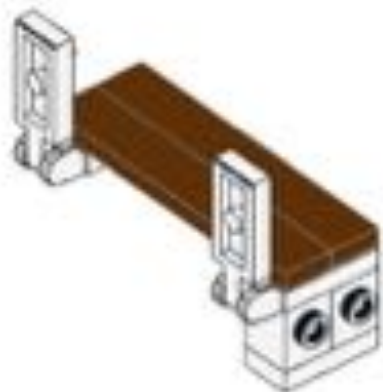

18

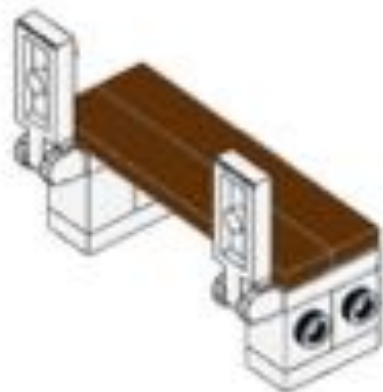





**19**




**20**

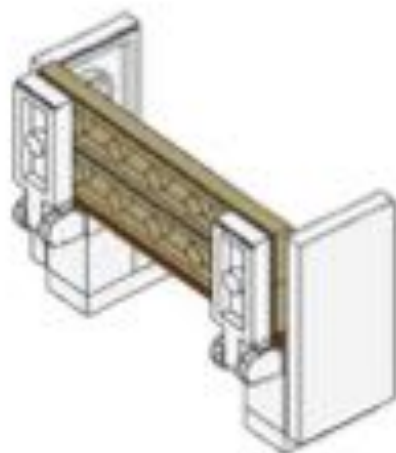

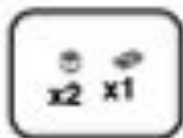


21

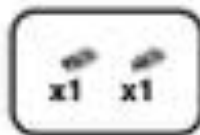



22




23

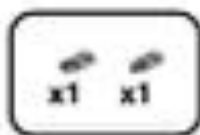

24

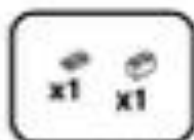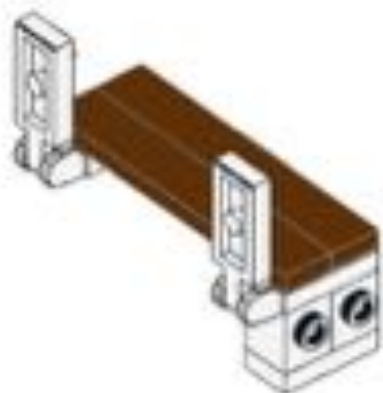

25

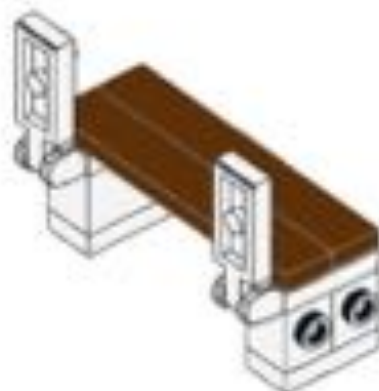





26




27

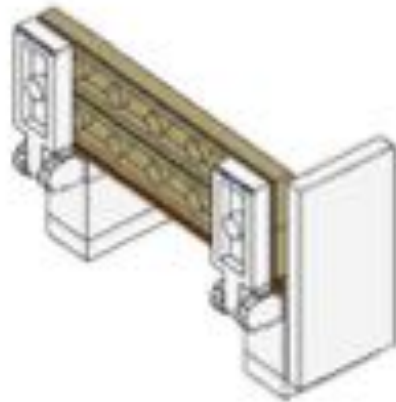

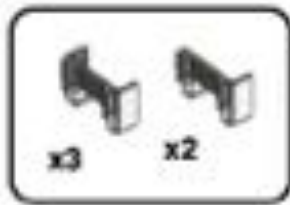


28

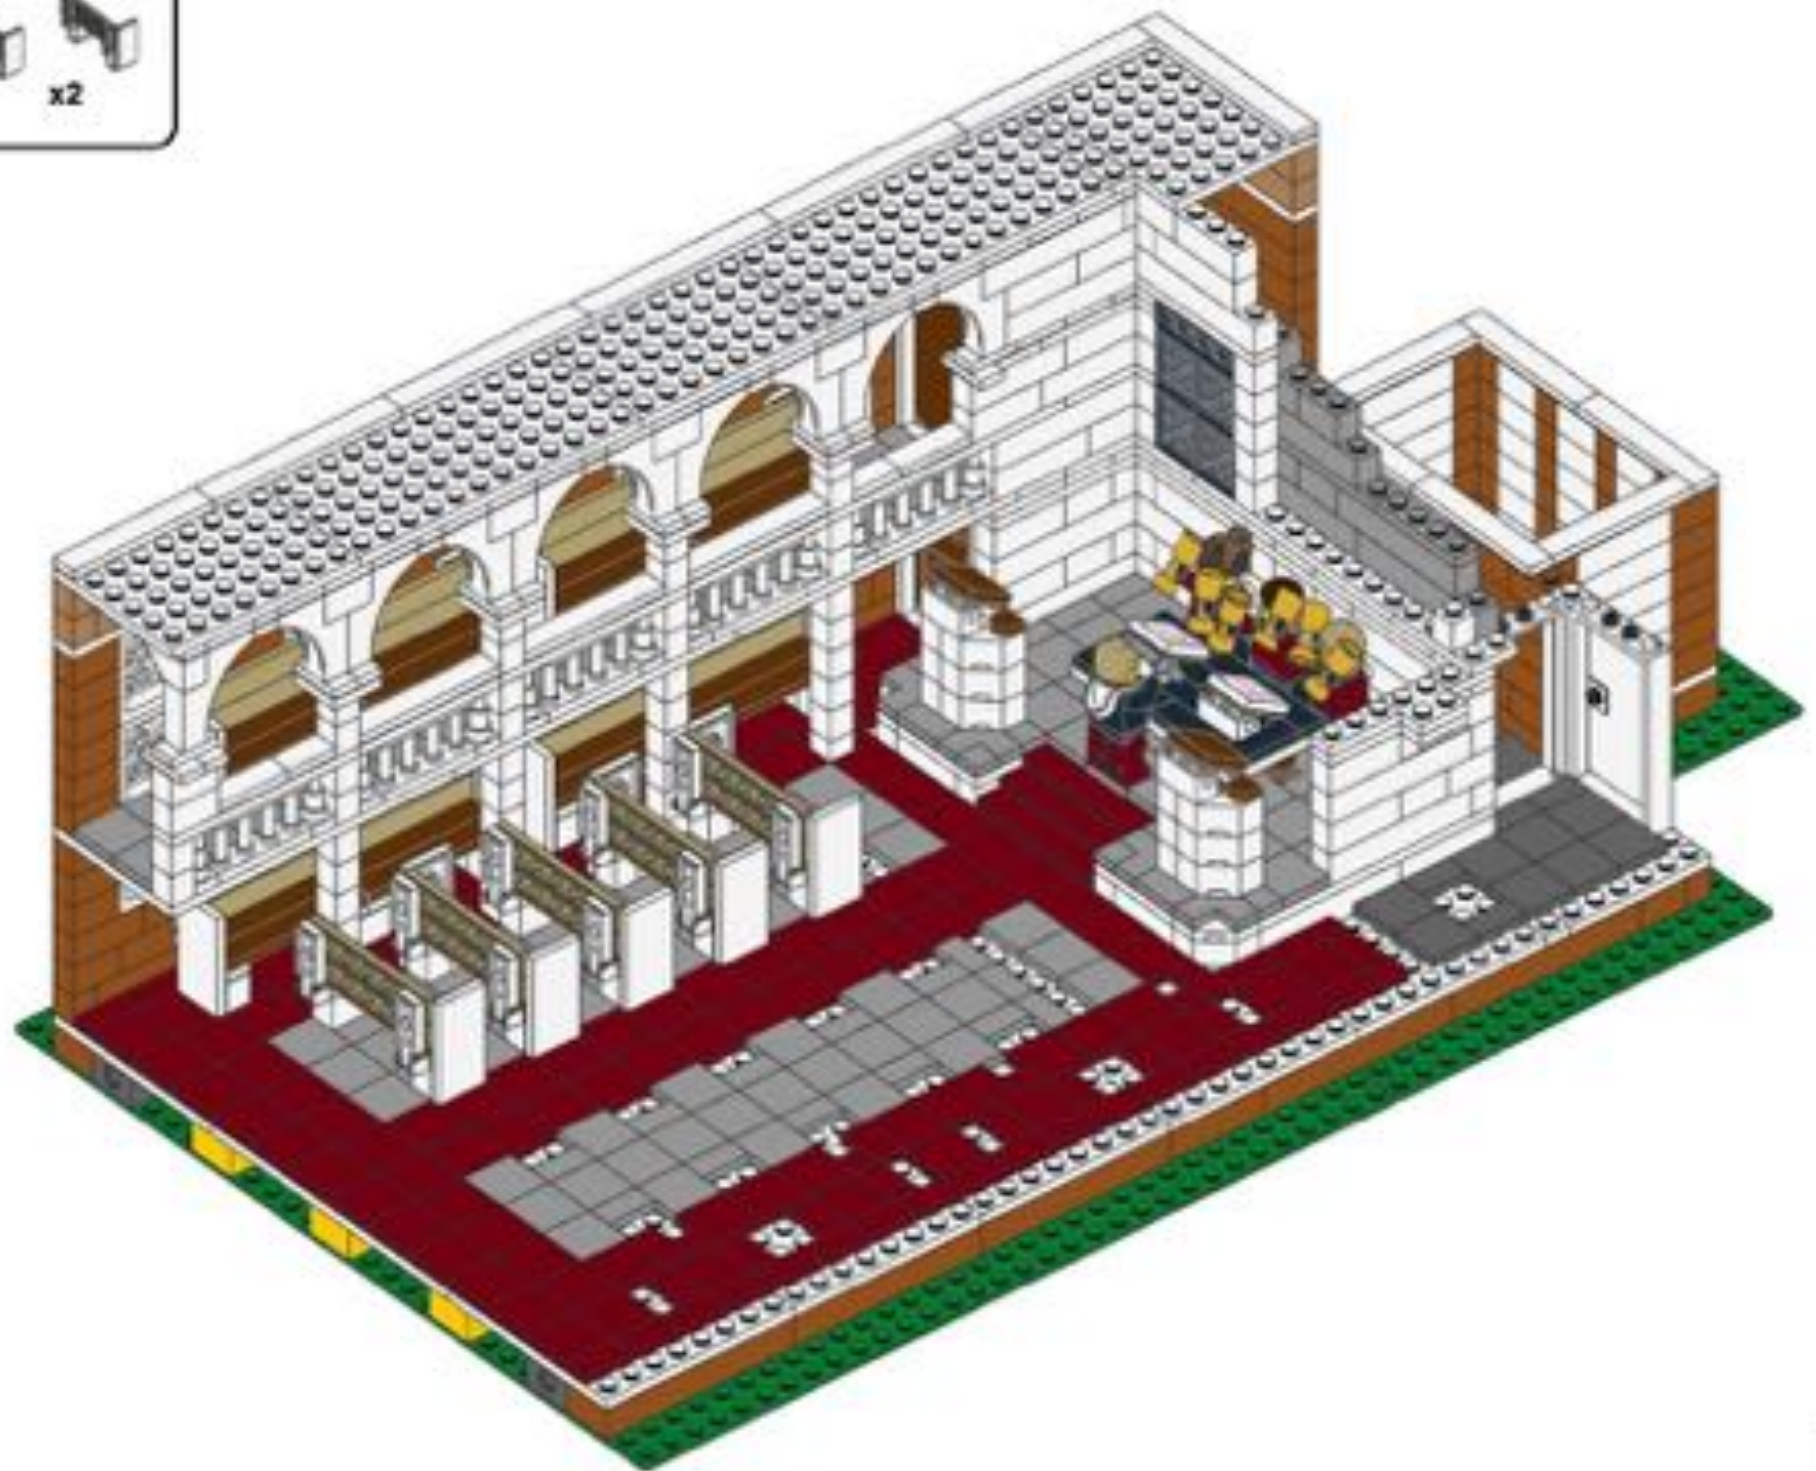





29

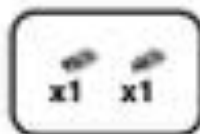


30



31

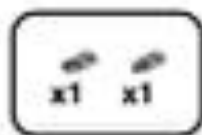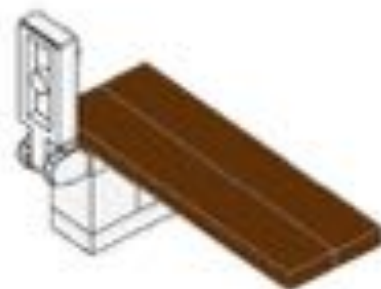

32

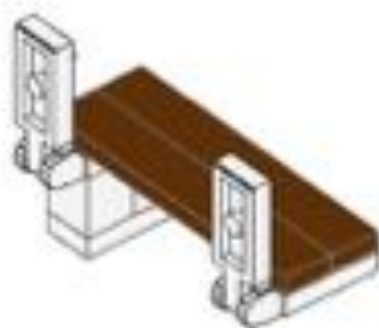

33





**34**




**35**








36

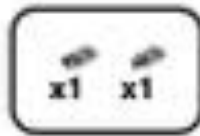


37




38

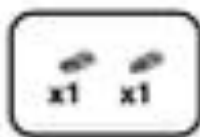

39

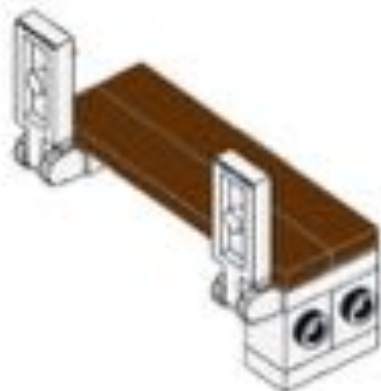

40

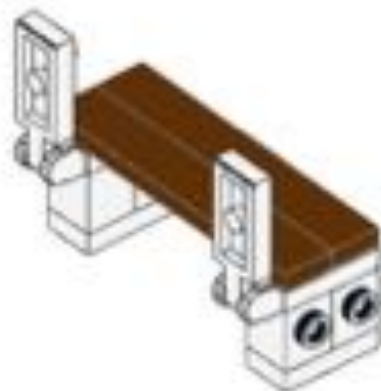




**41**




**42**

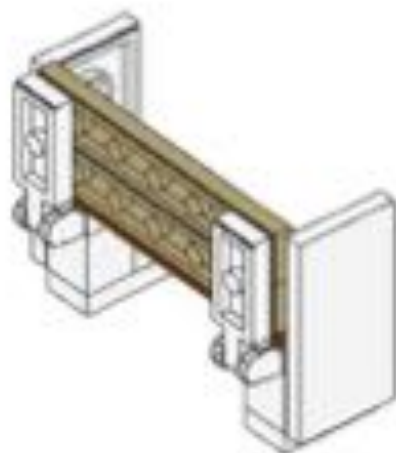



43

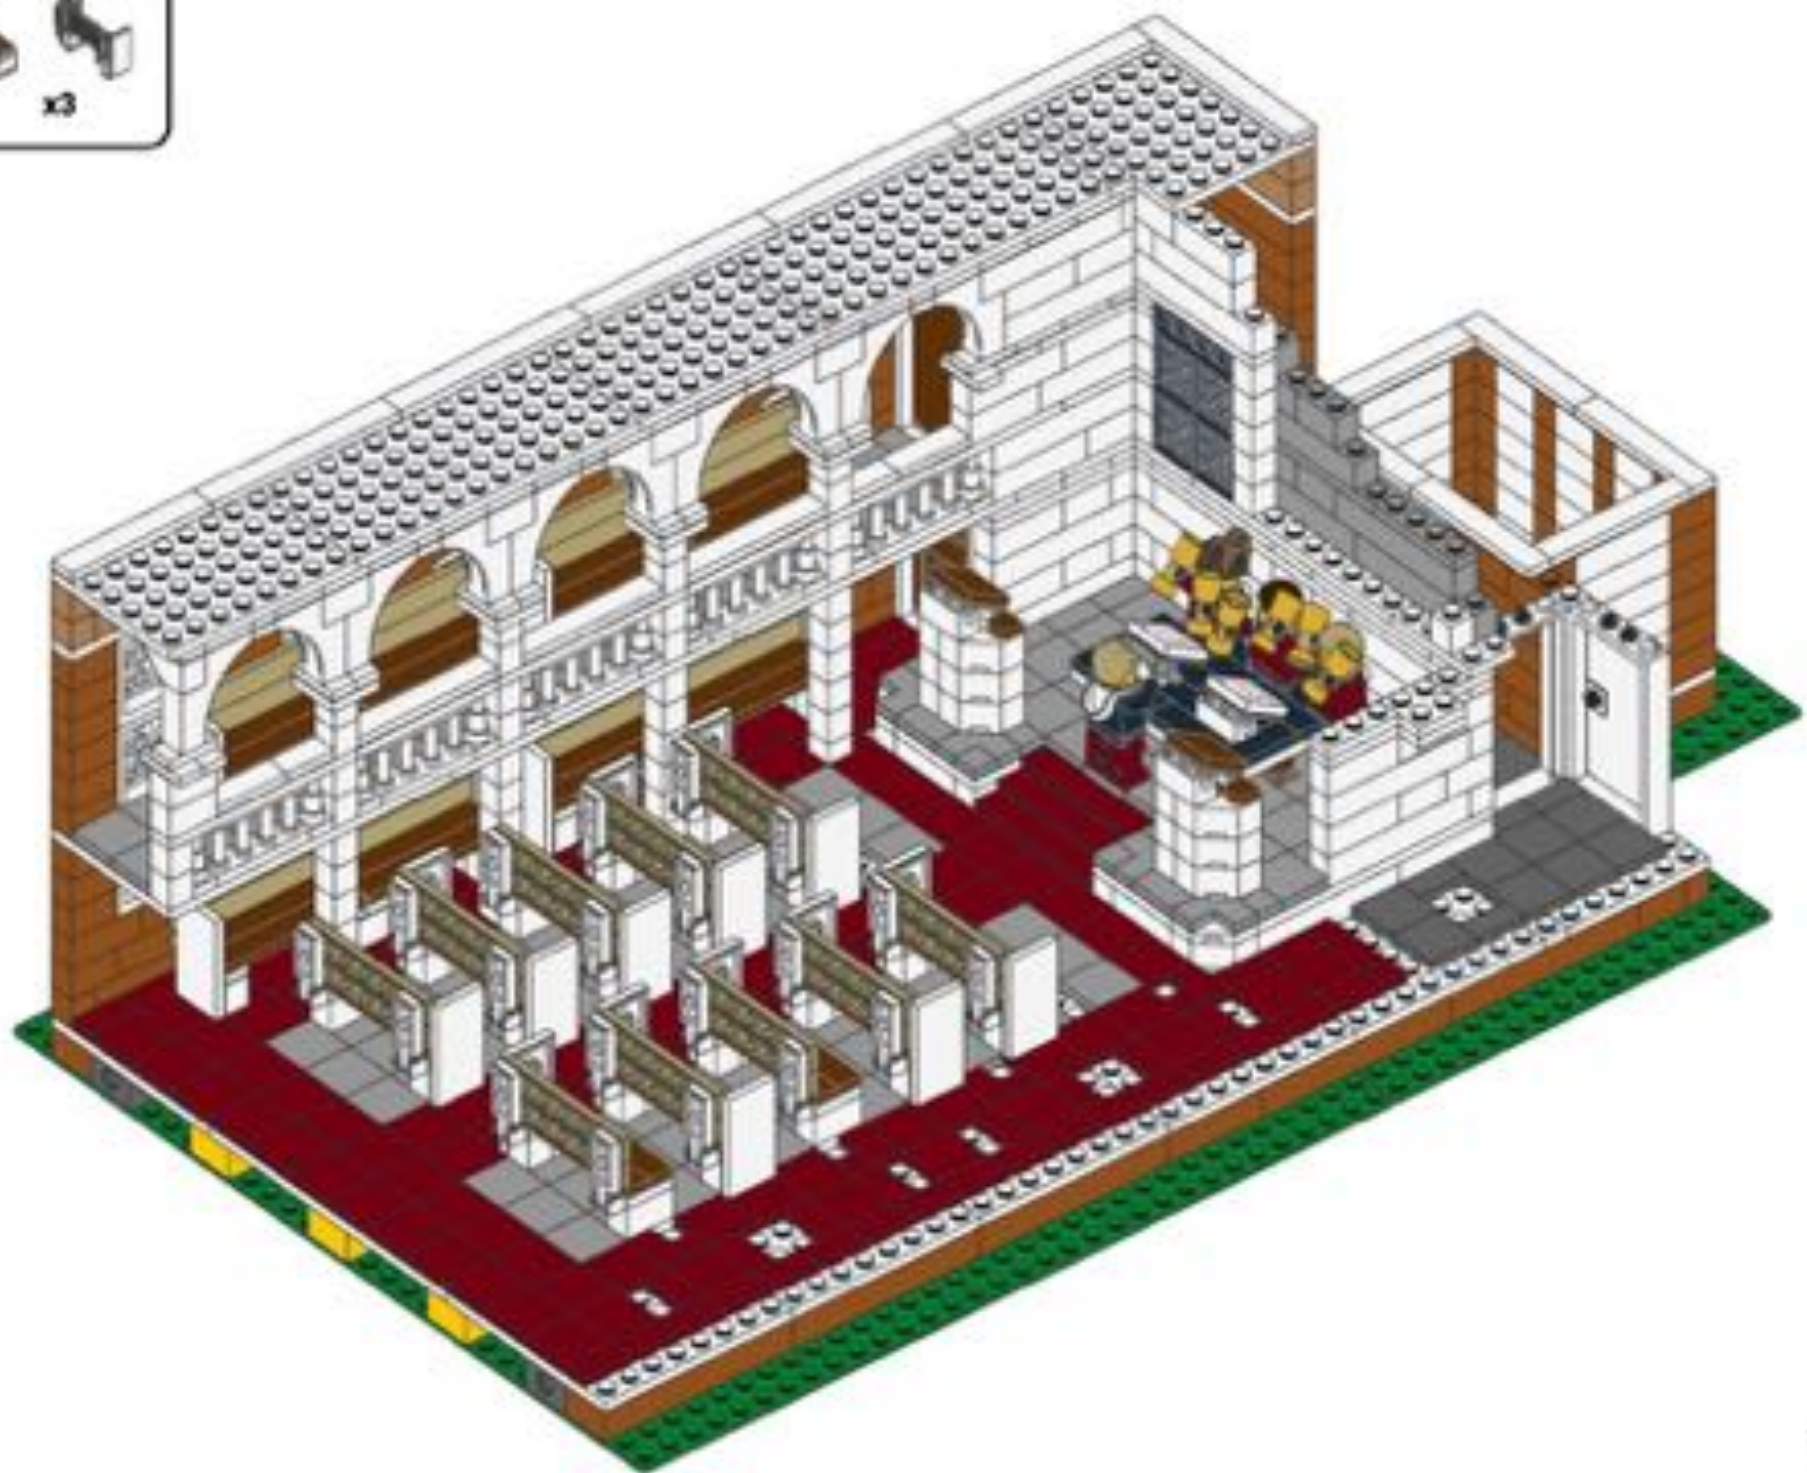



45

46

44




47

48






49

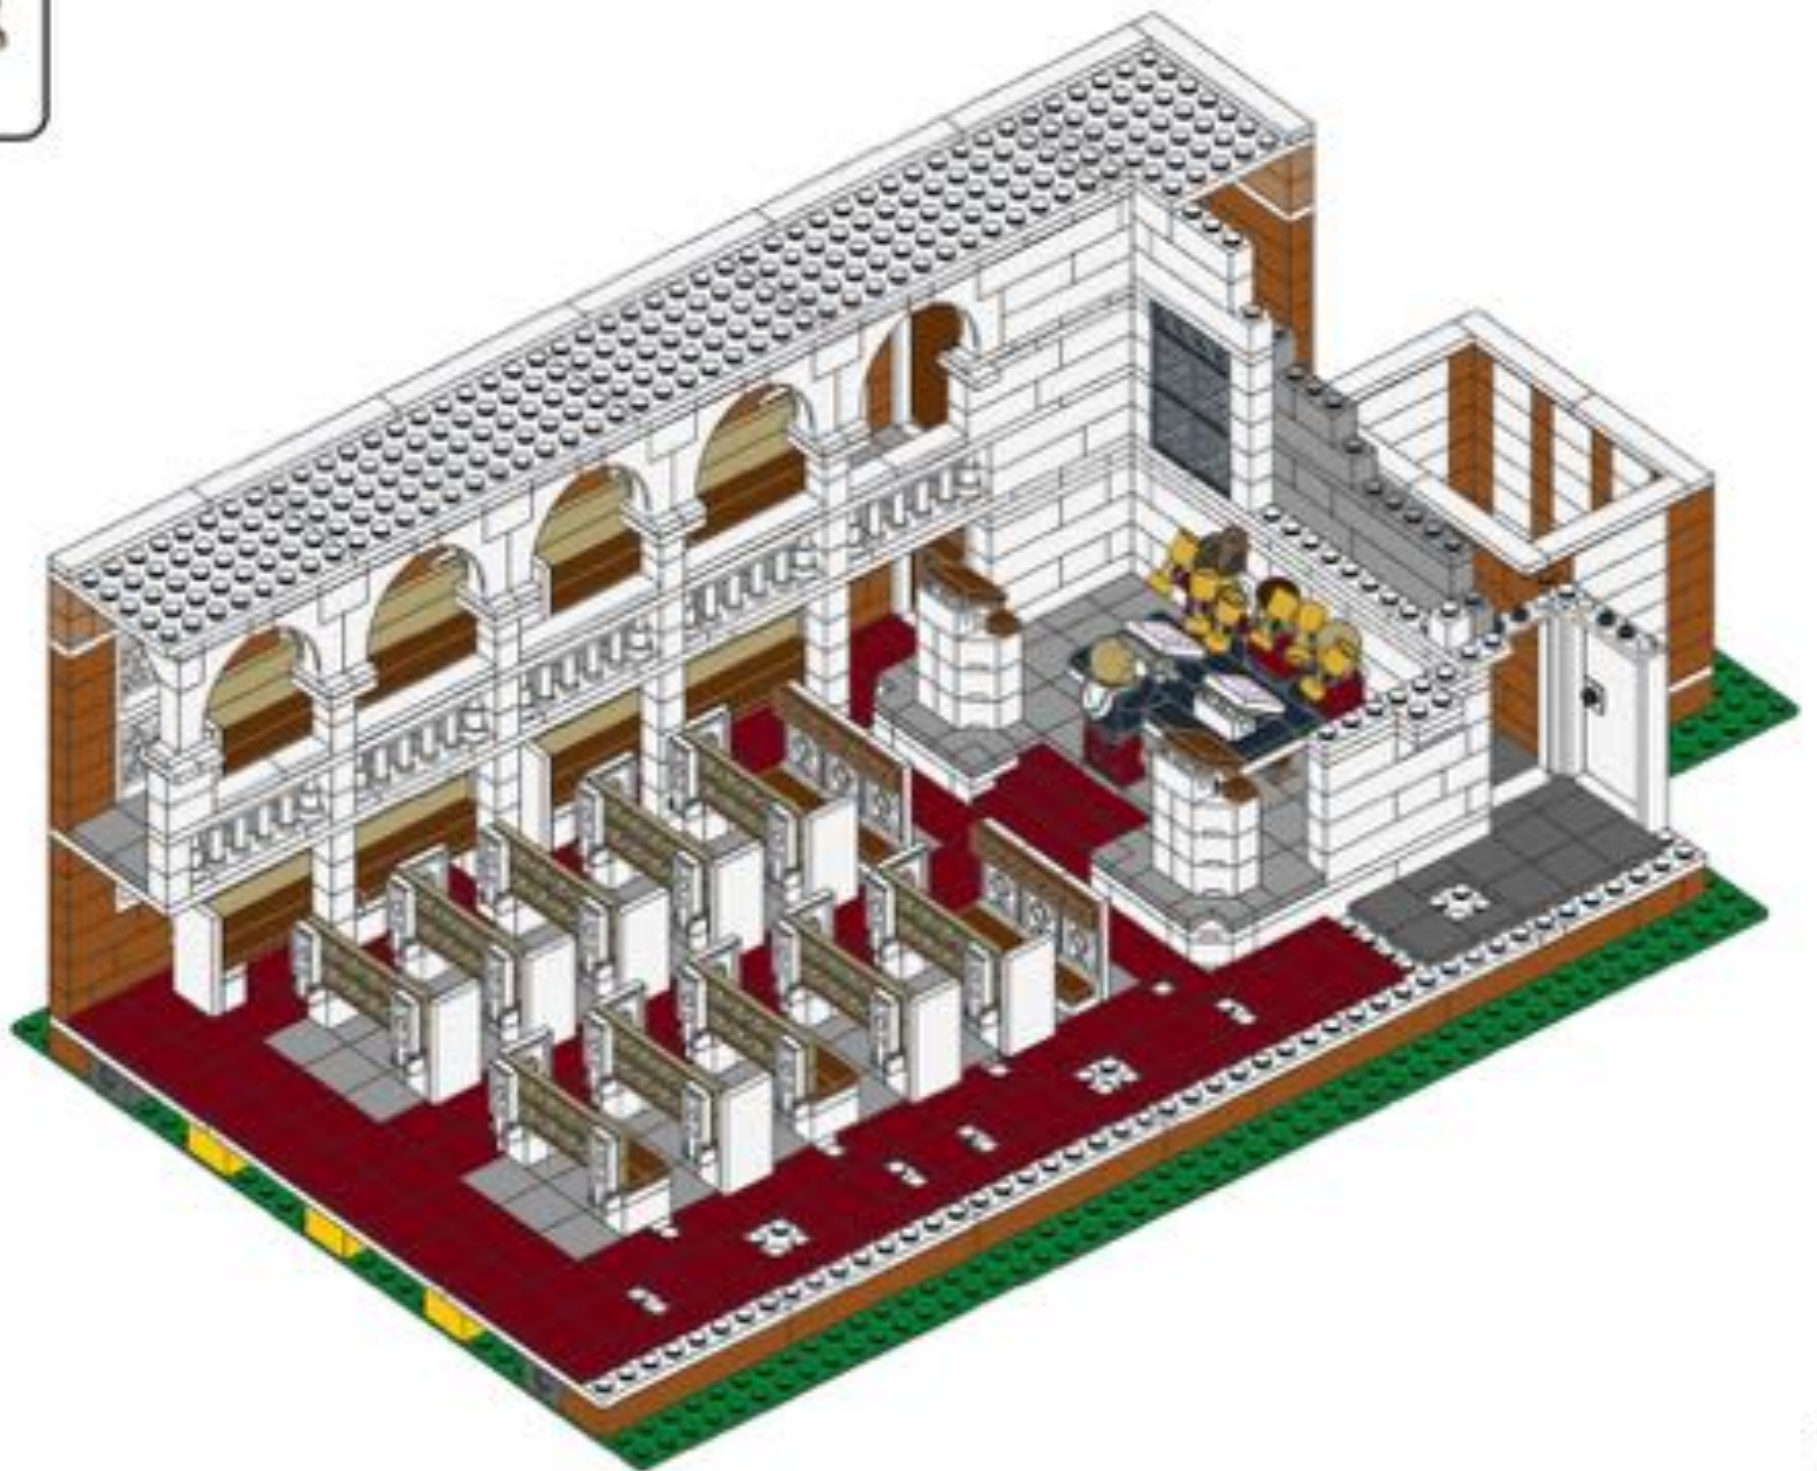




50

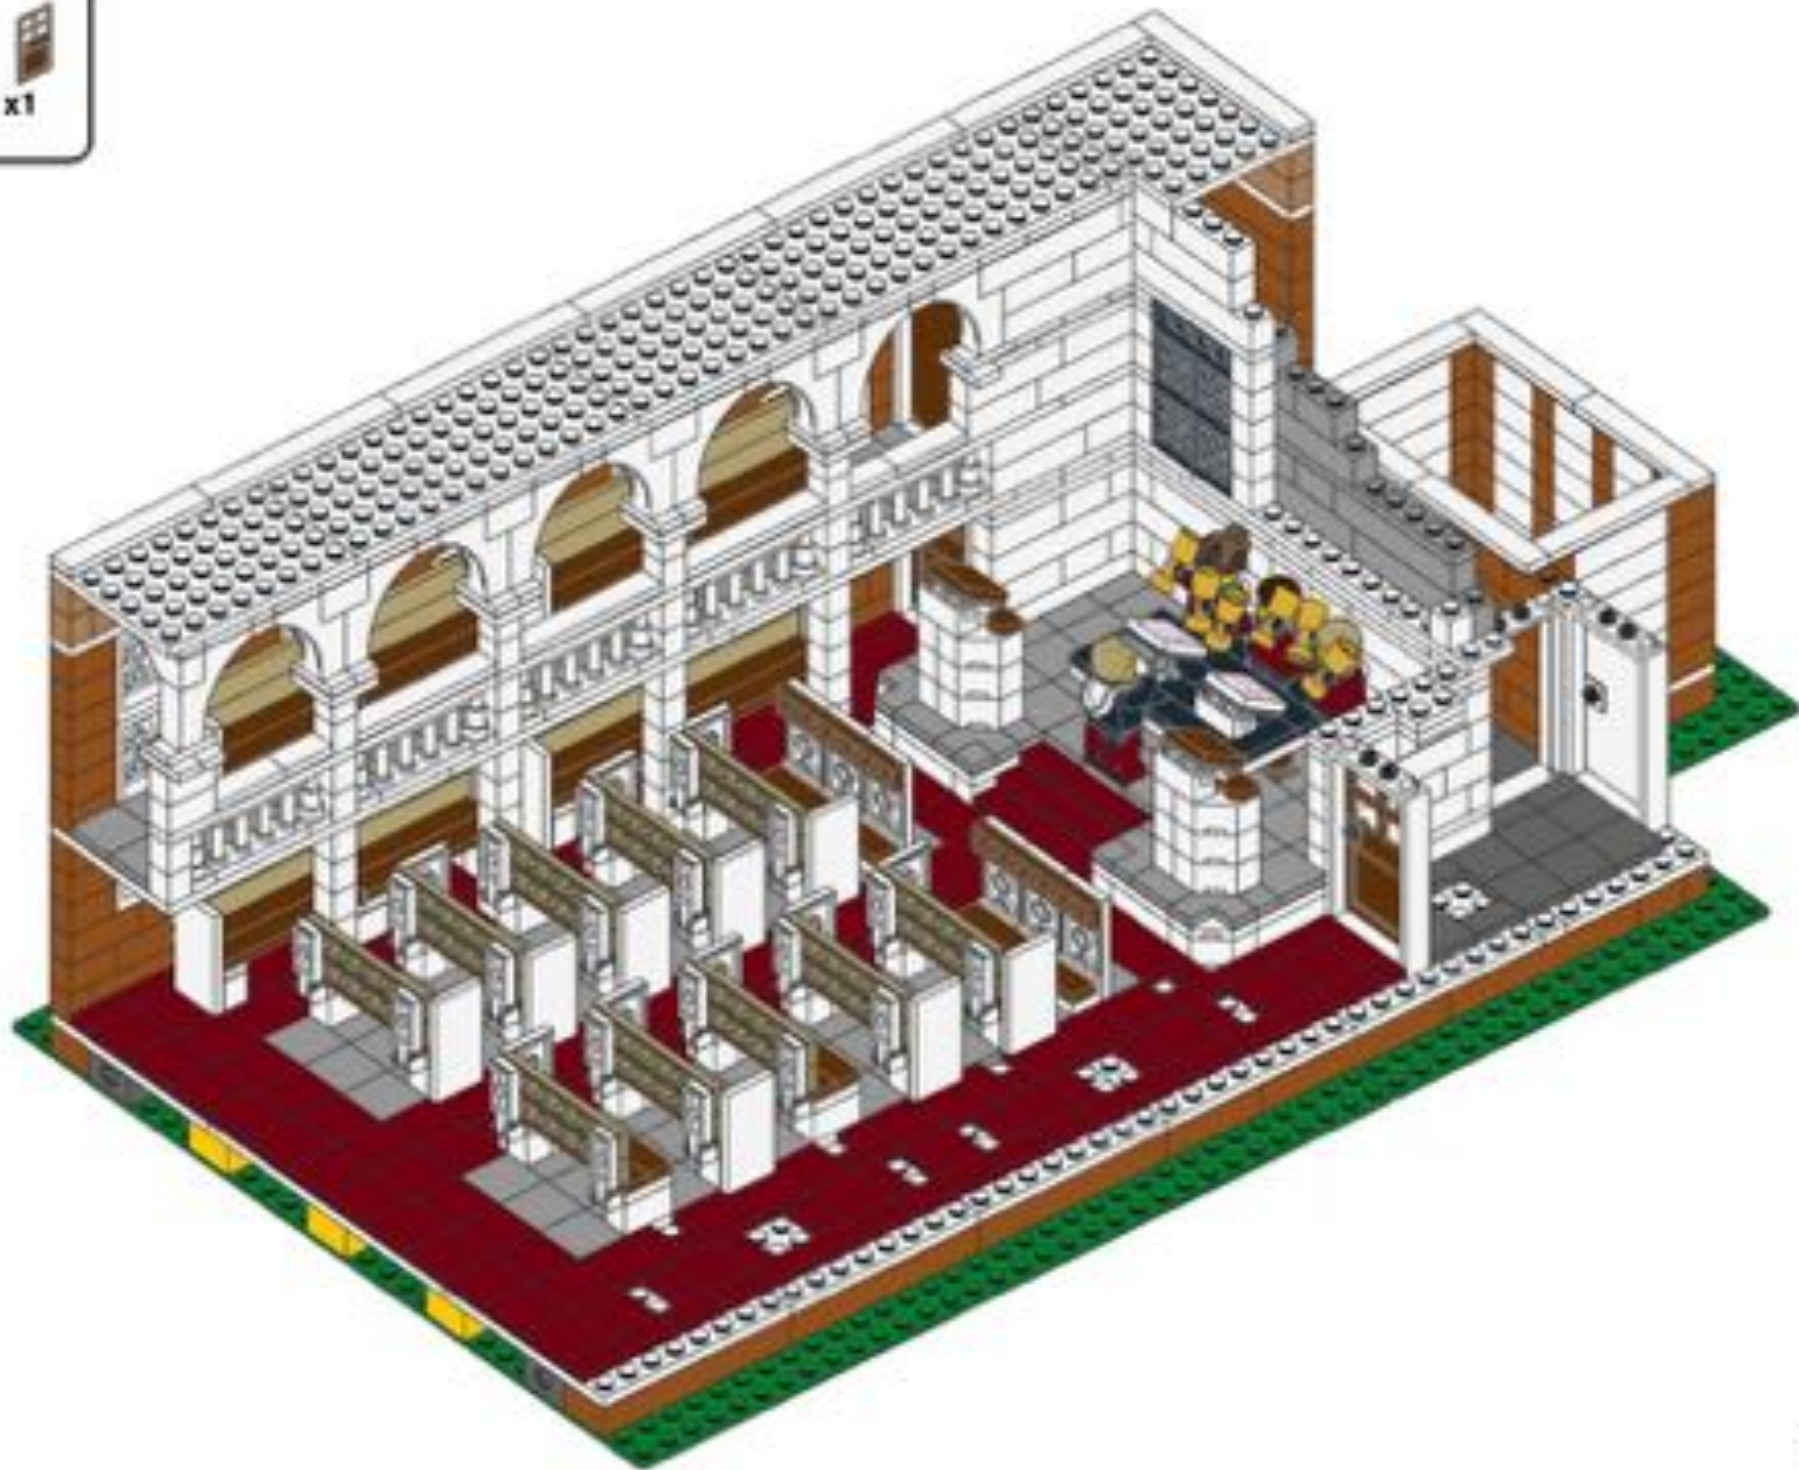




51

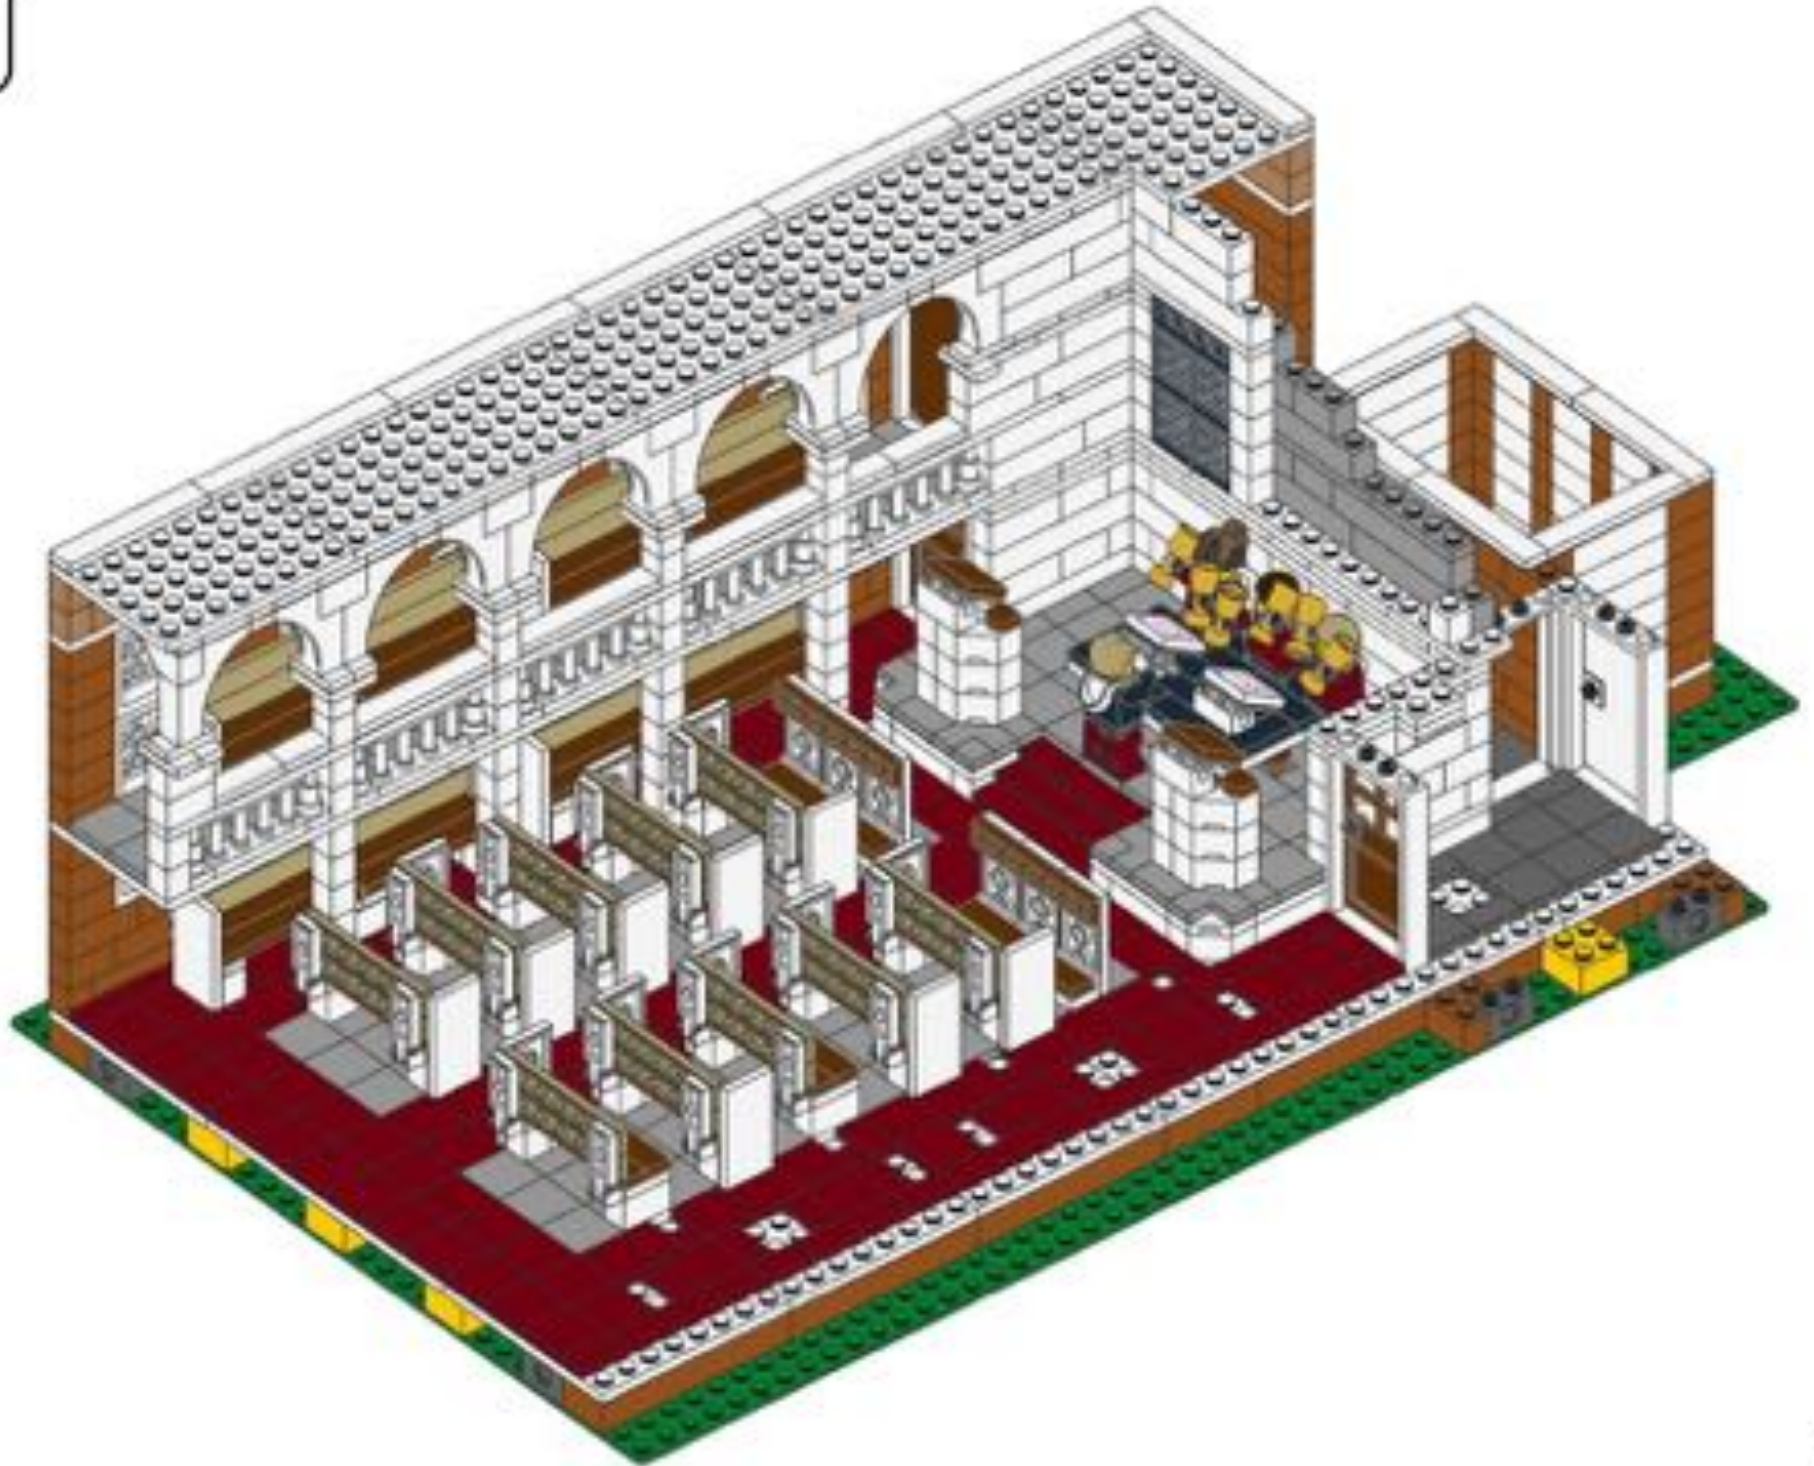





52

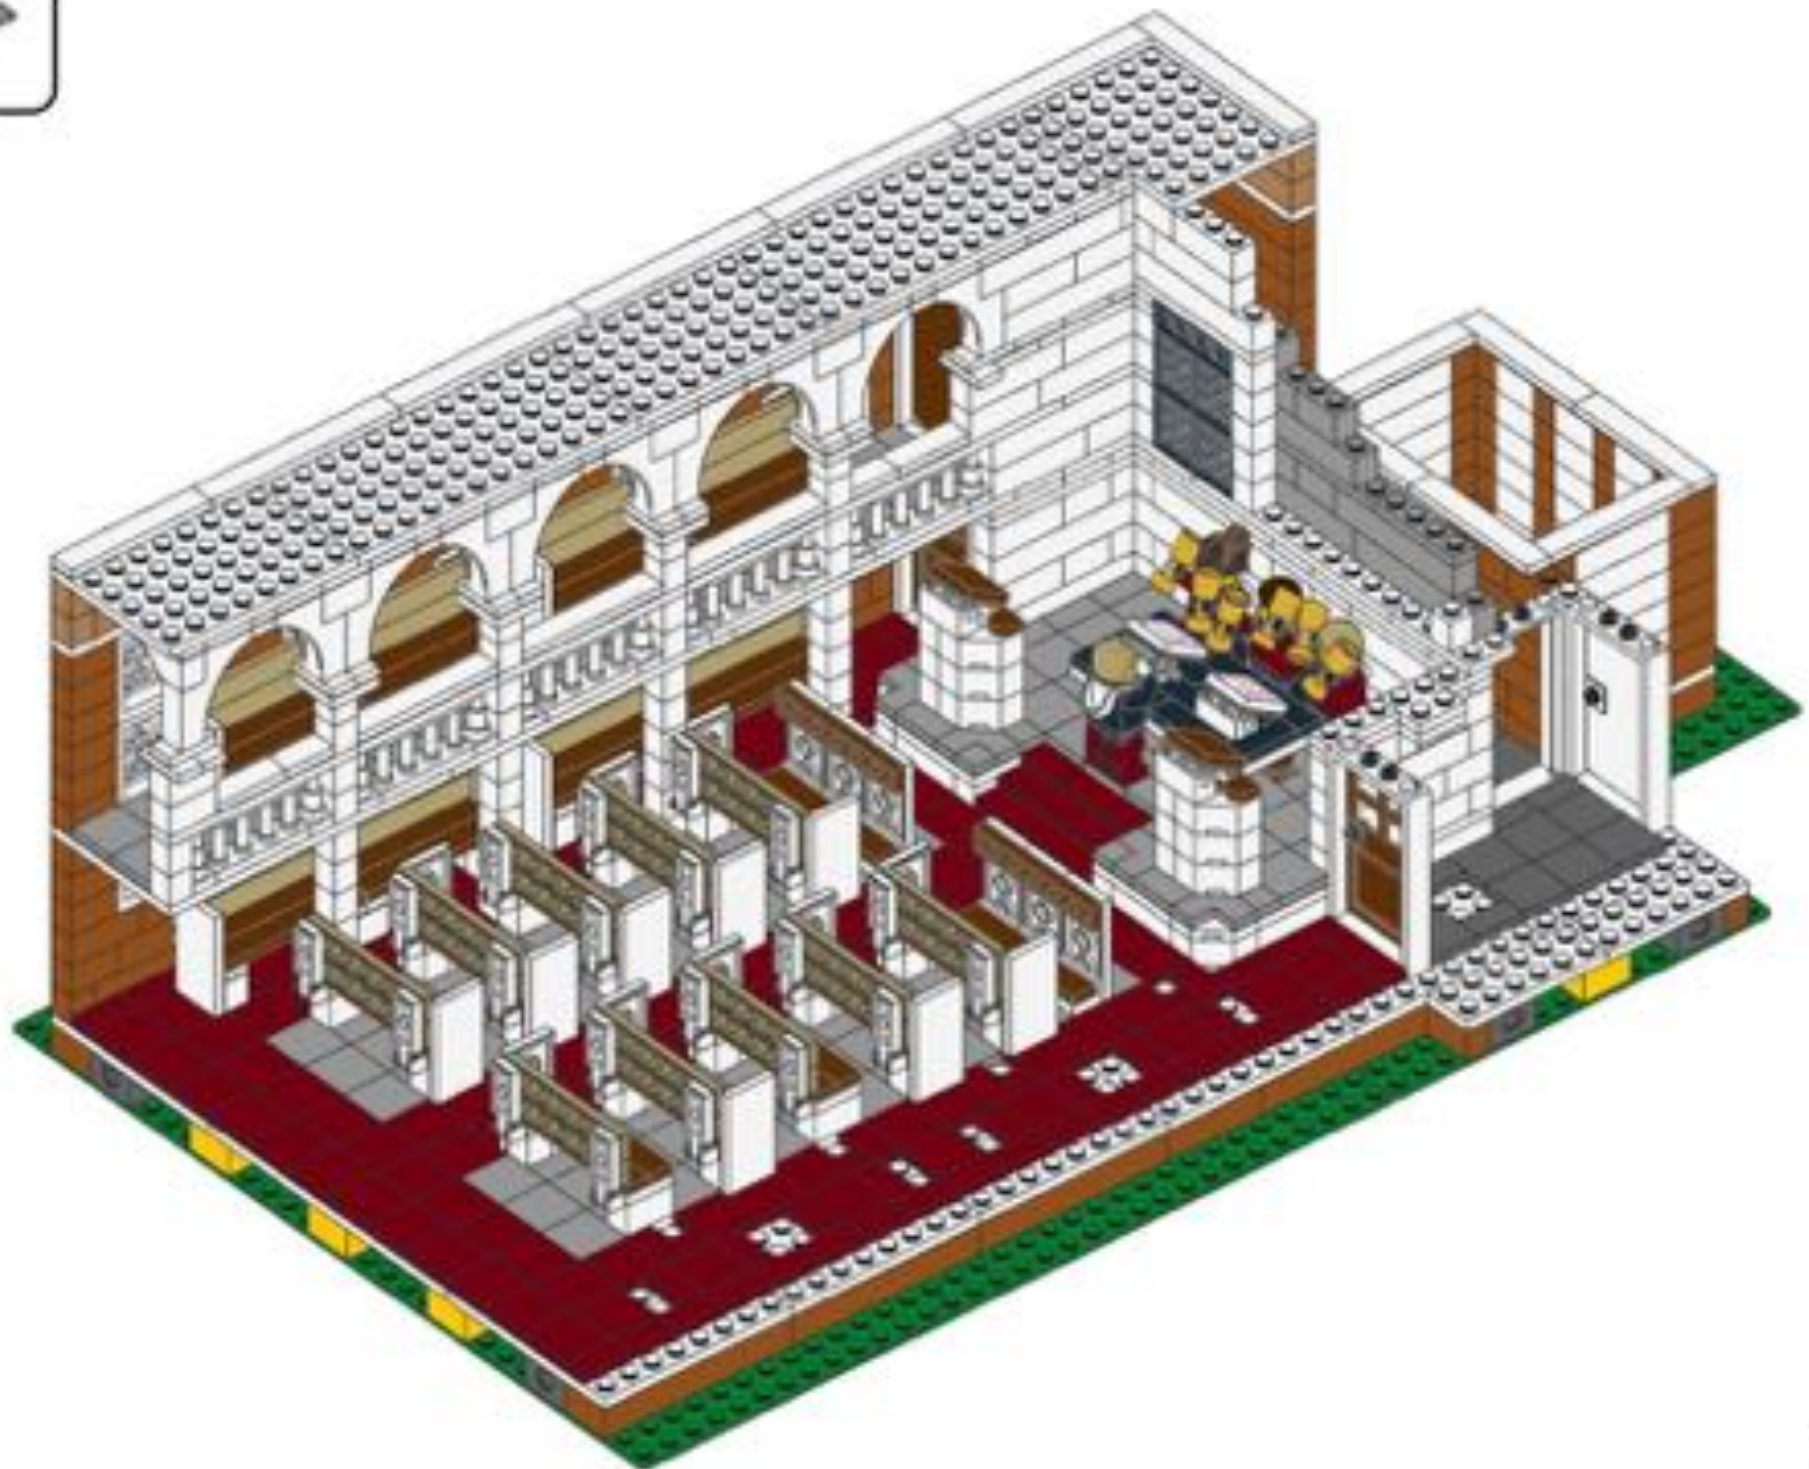



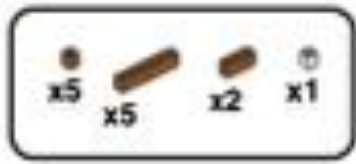



53

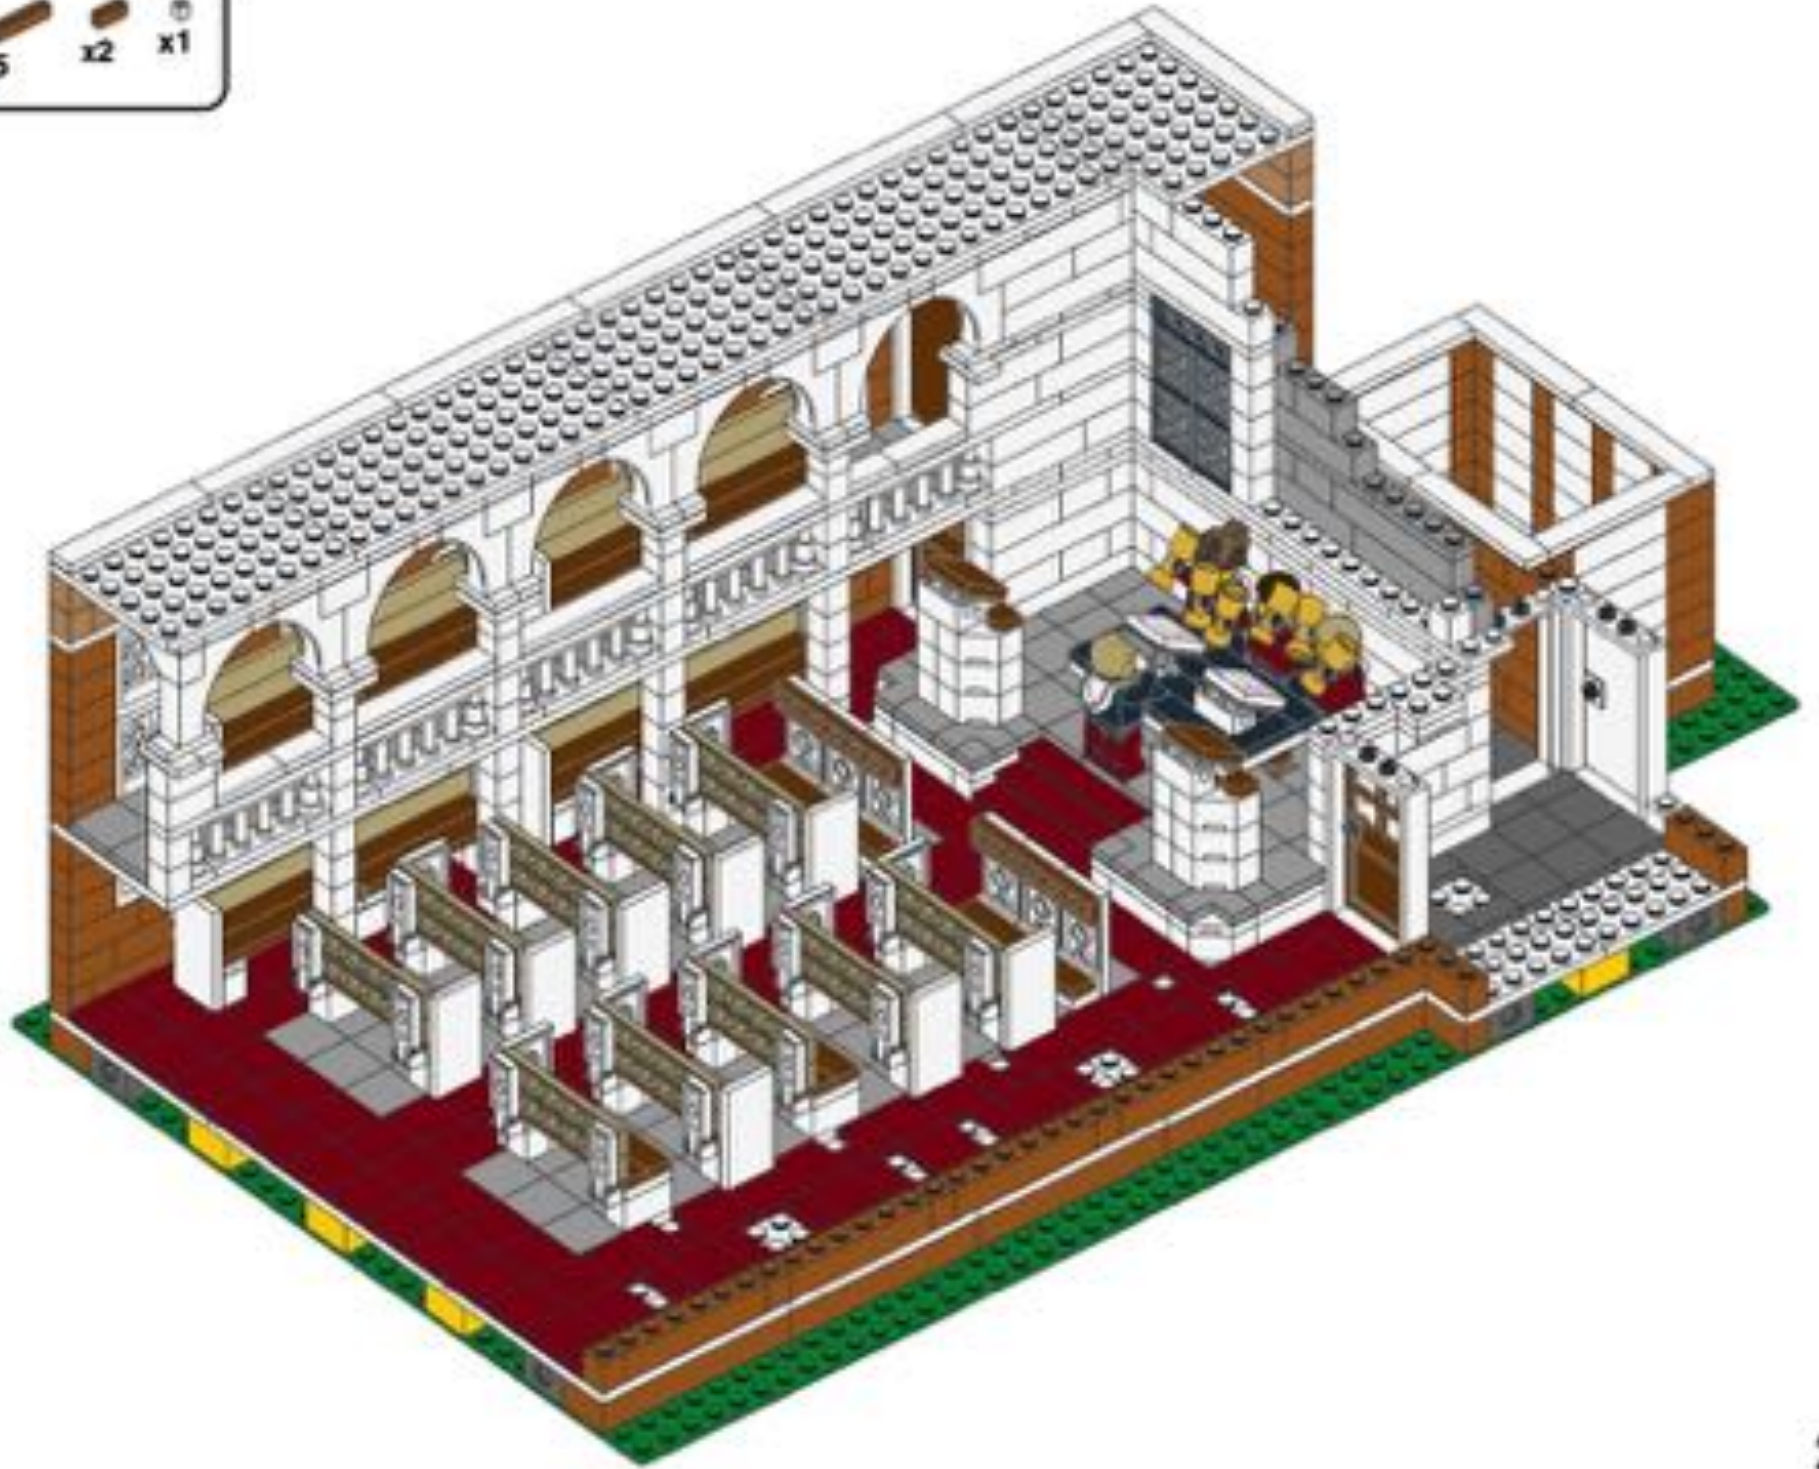





54

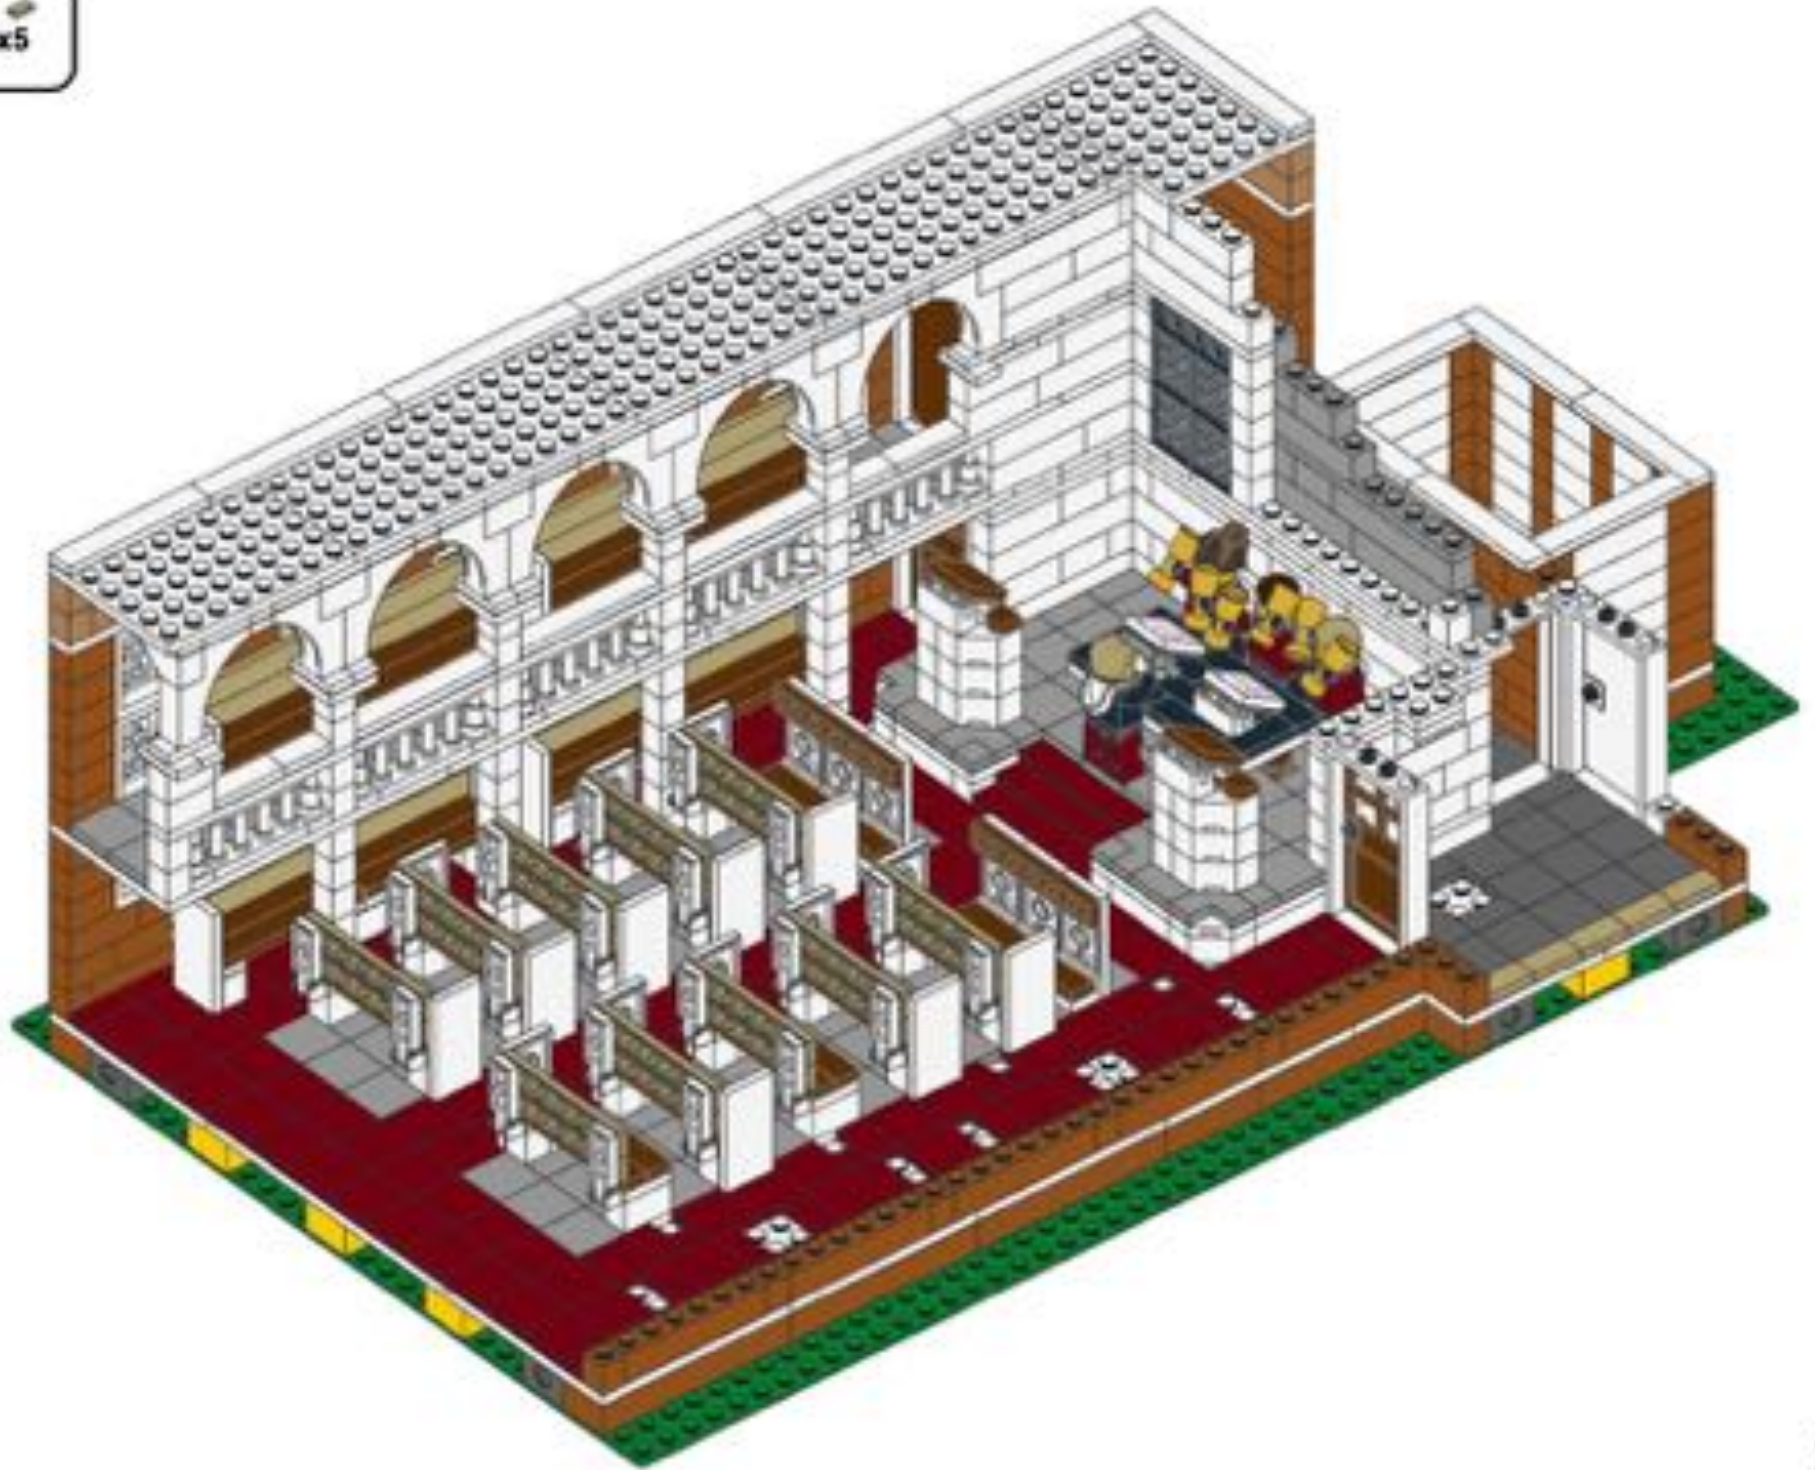

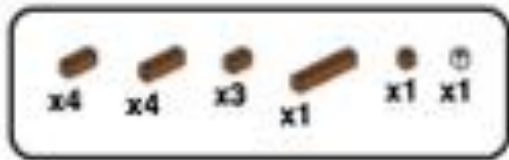


55

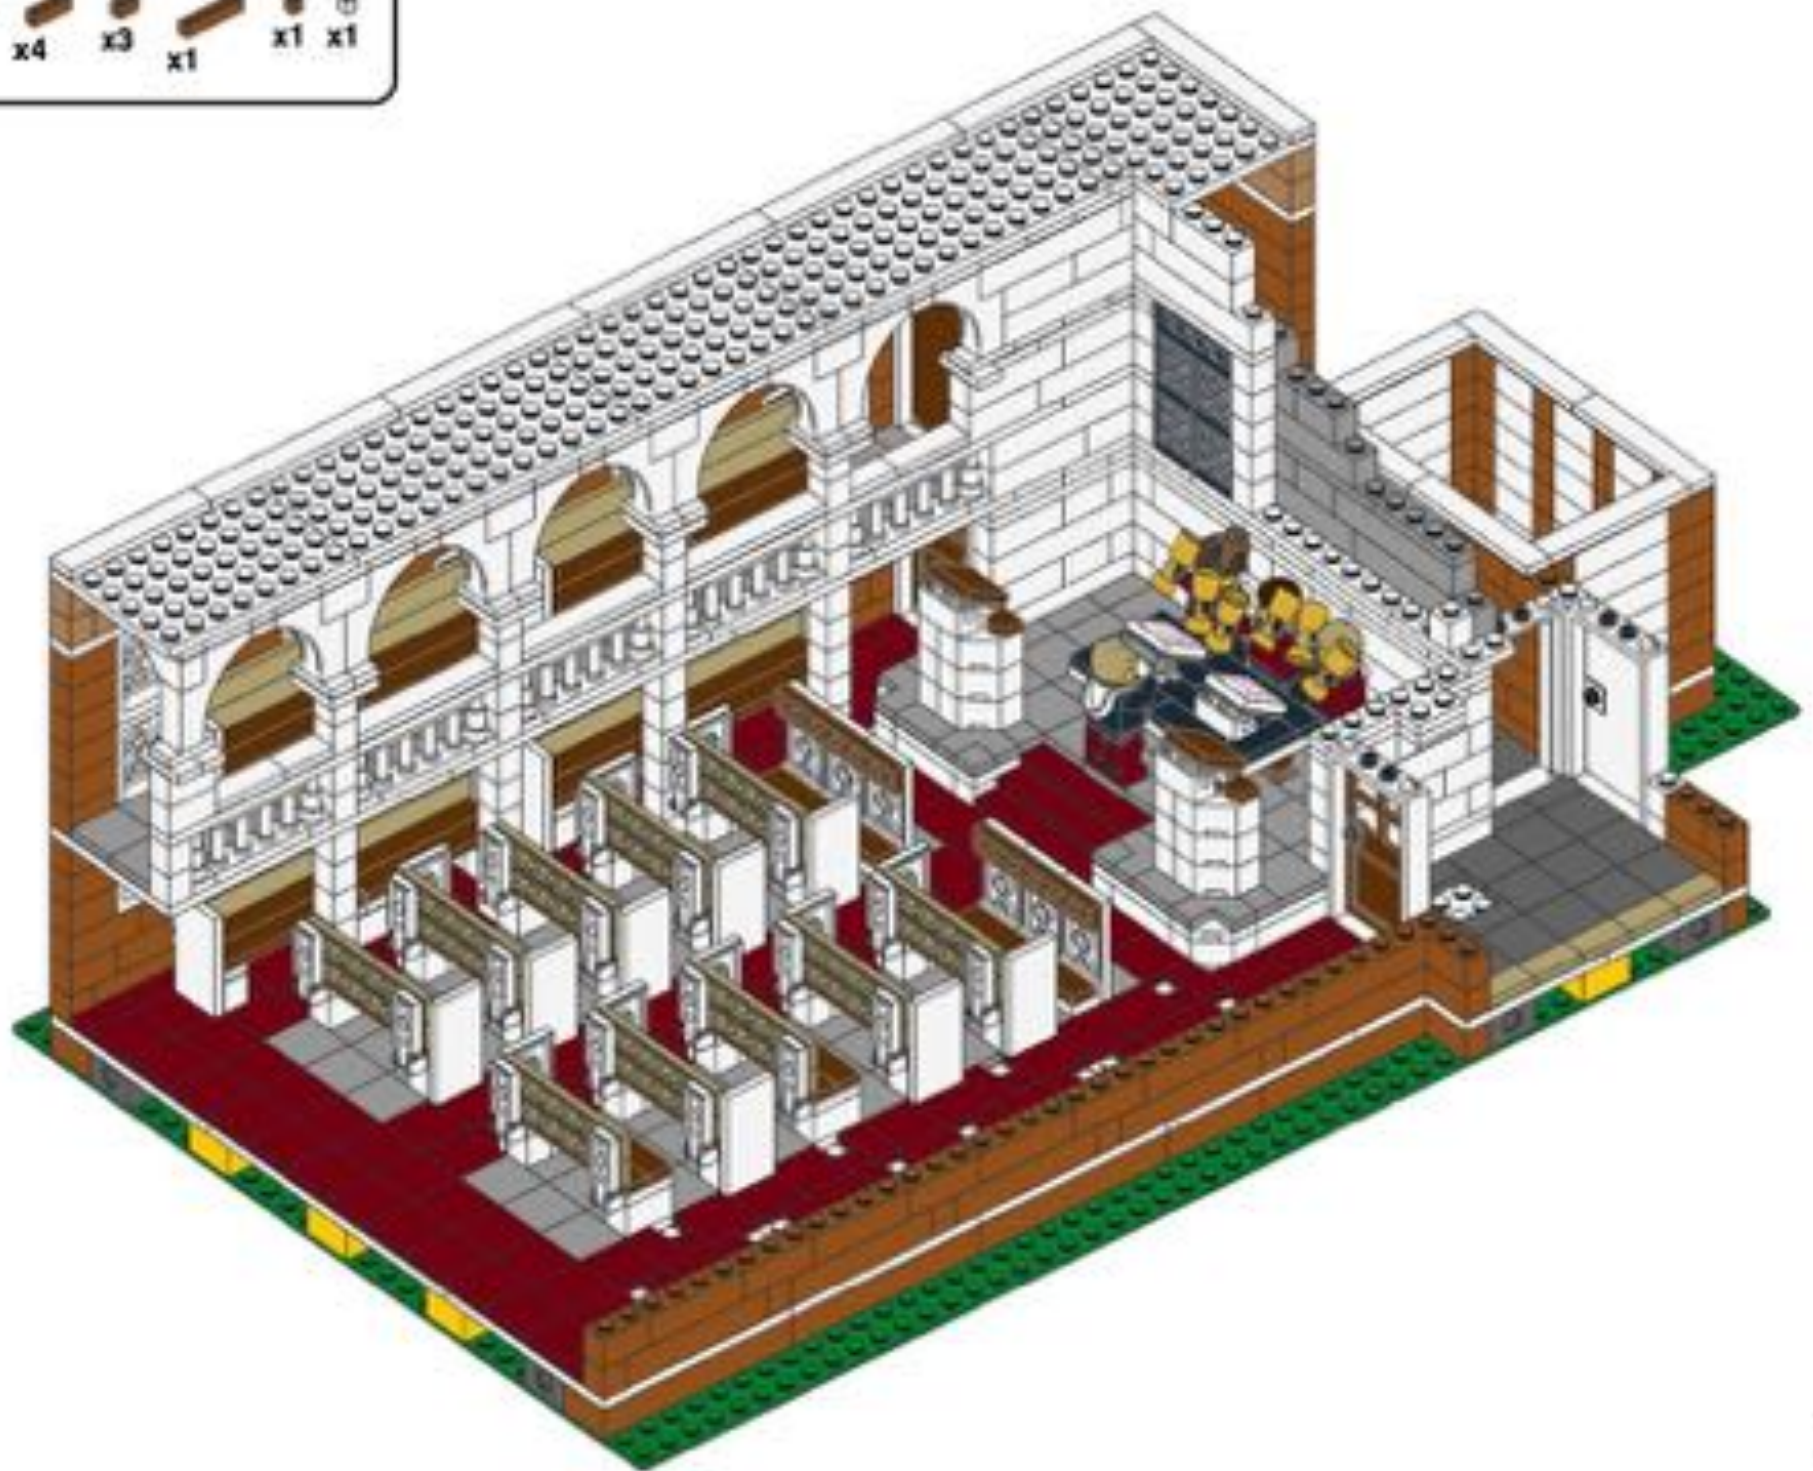


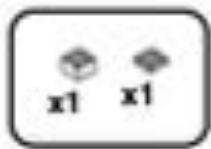


56

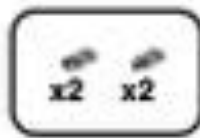


57

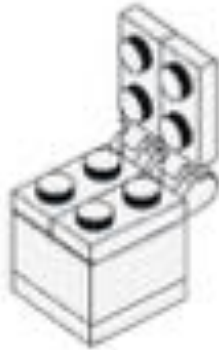


58

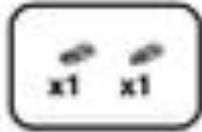


59

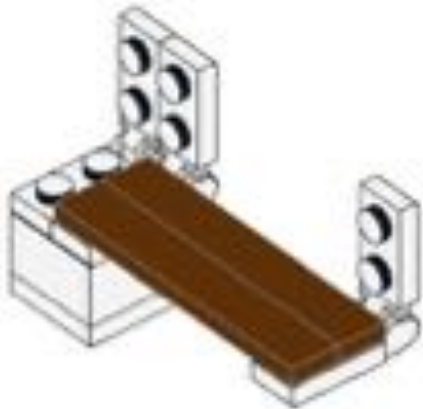

60


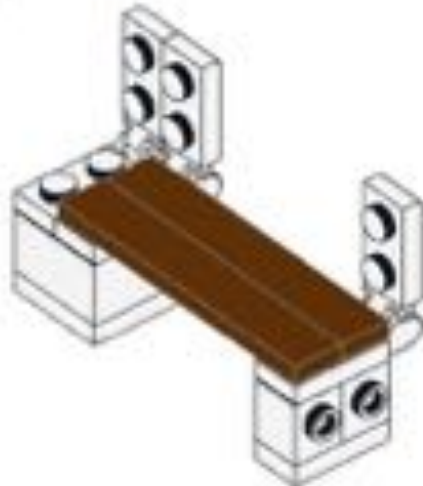


61


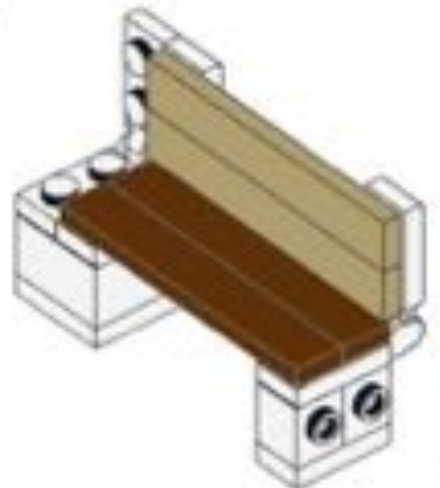





62

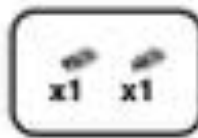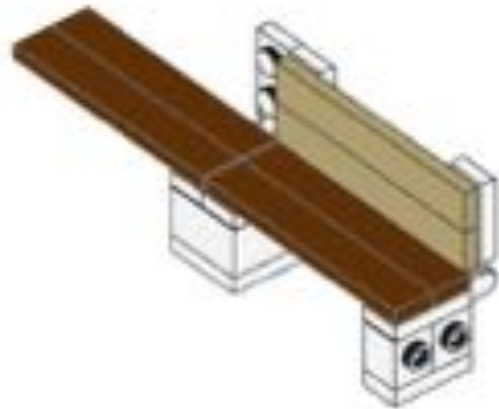


63

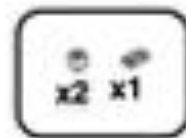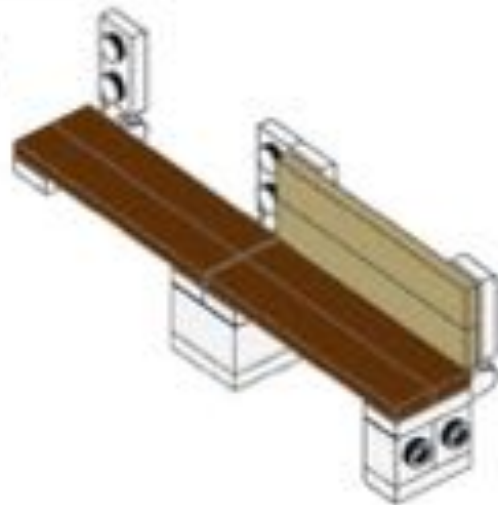


64

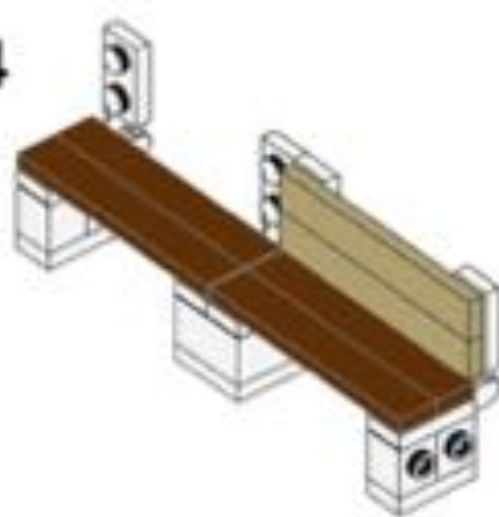

65

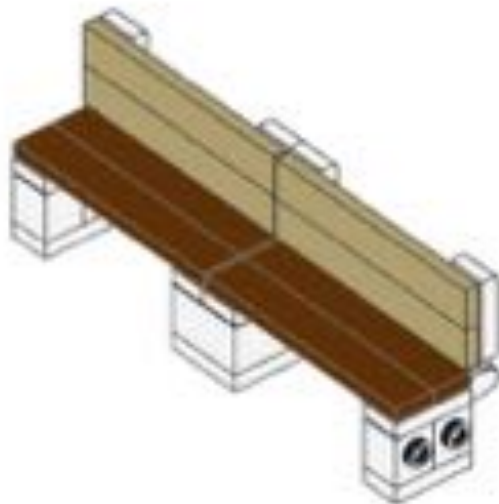


66

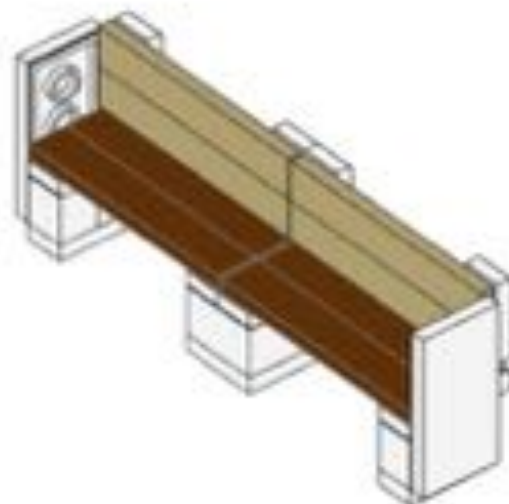





67

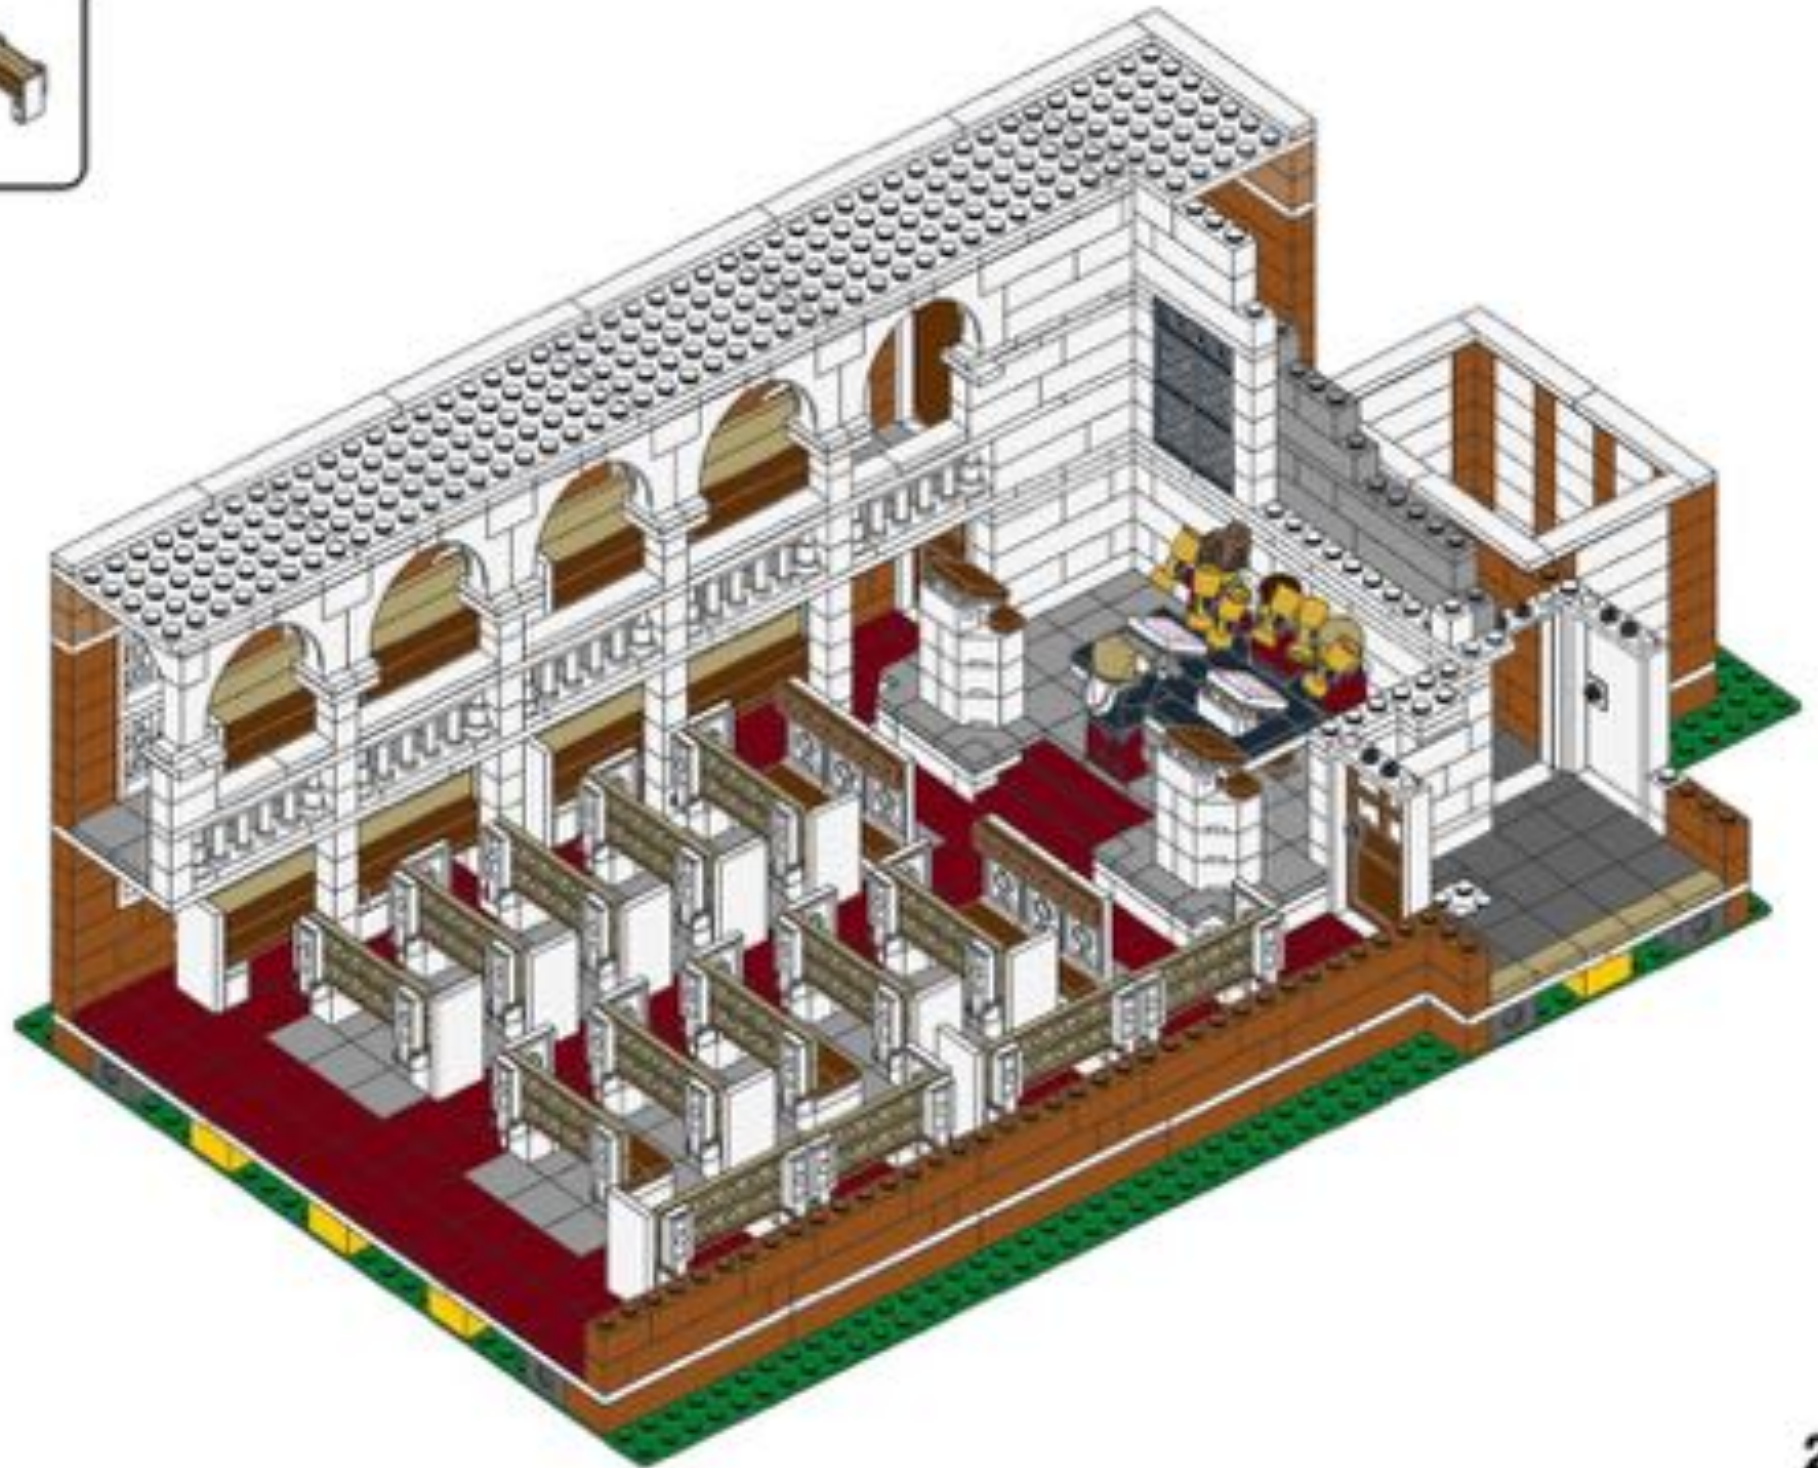


x24

68

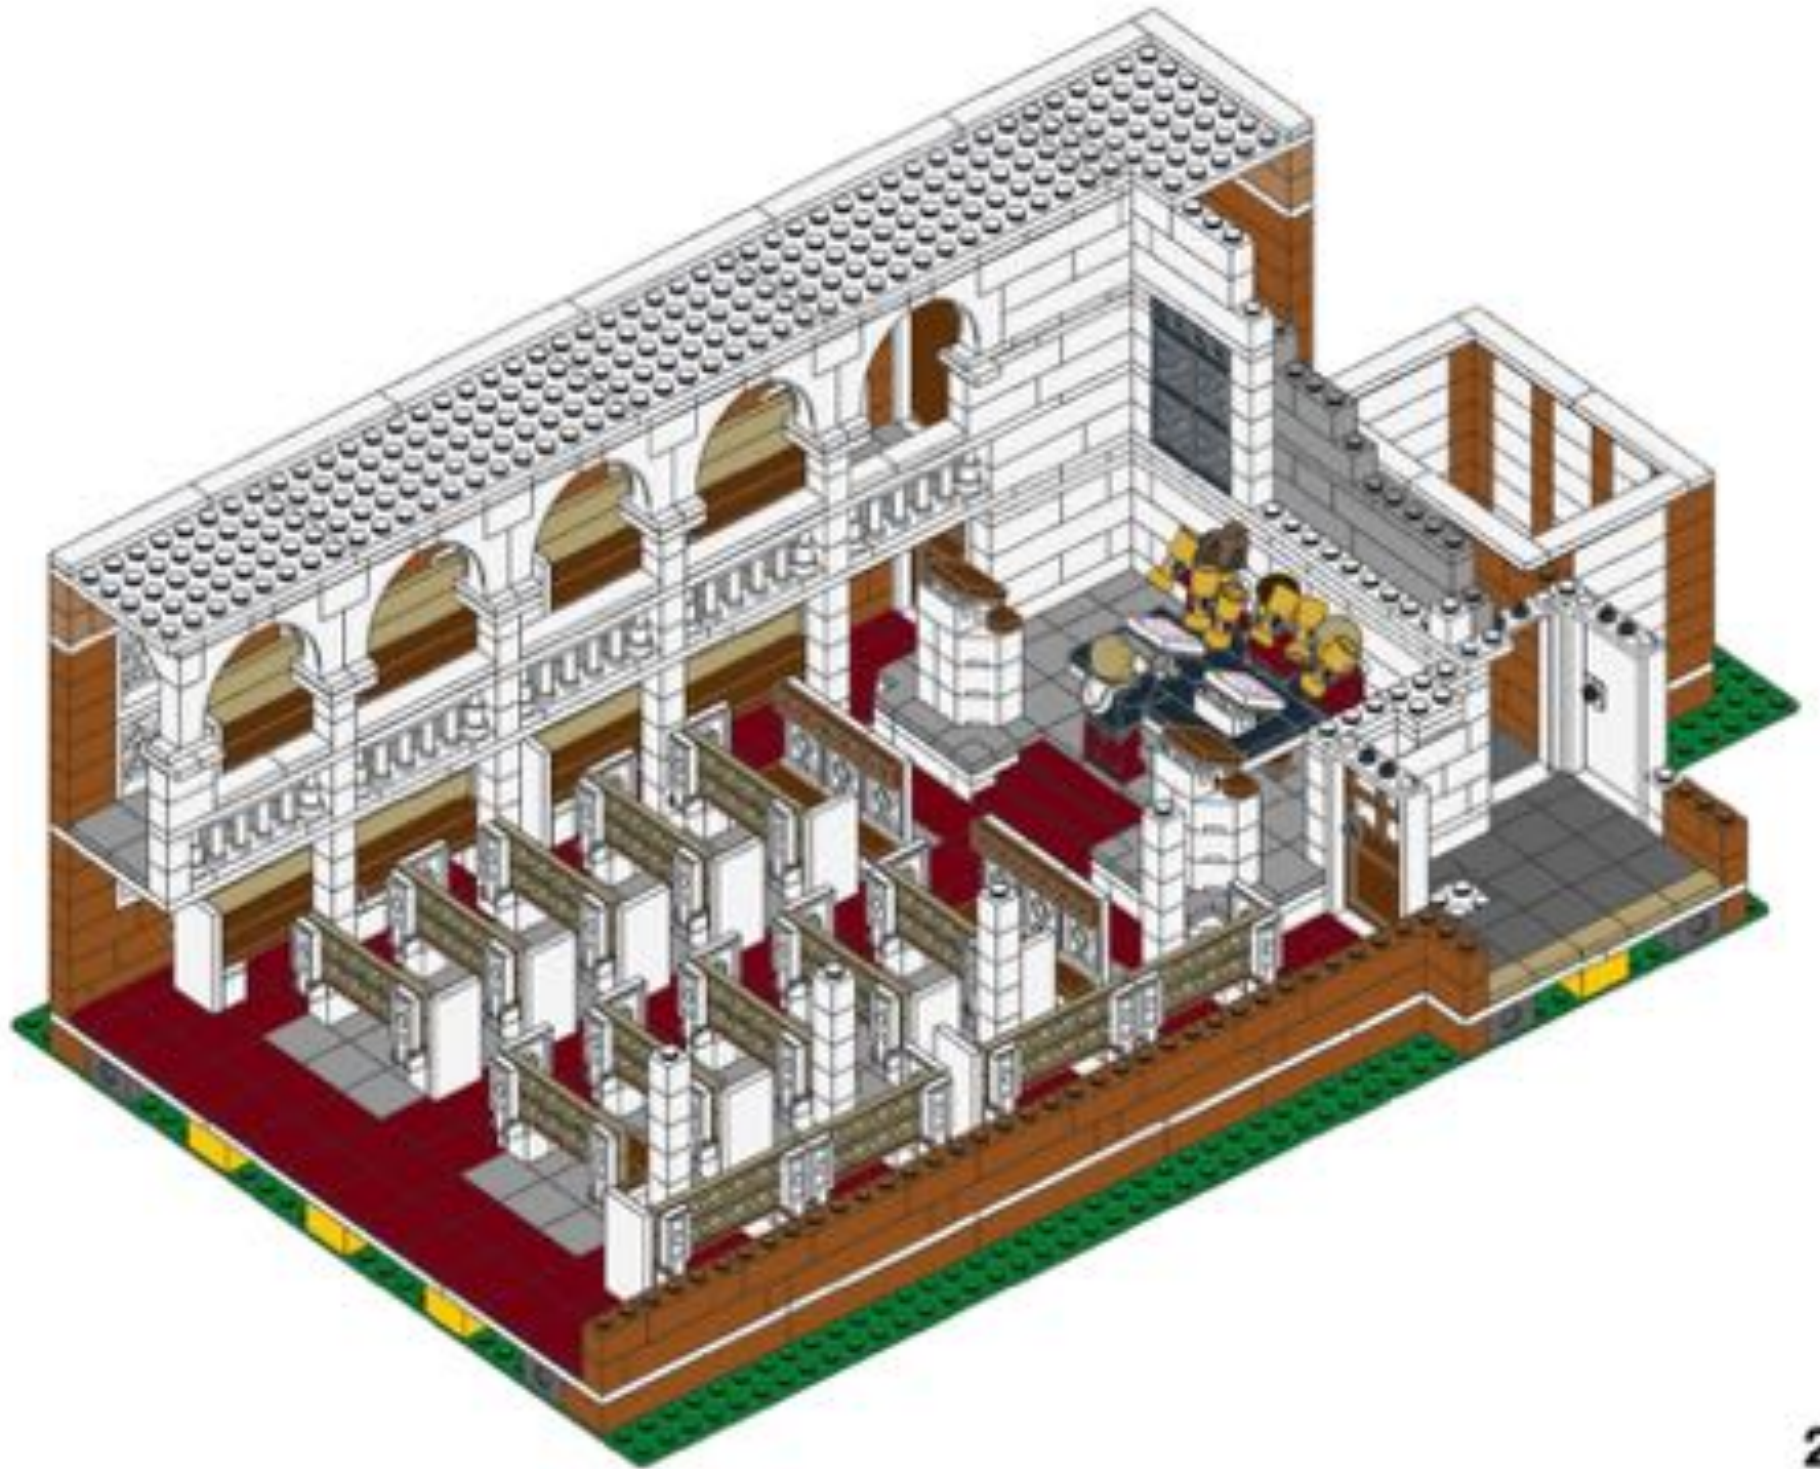

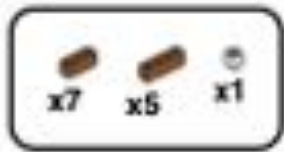


69

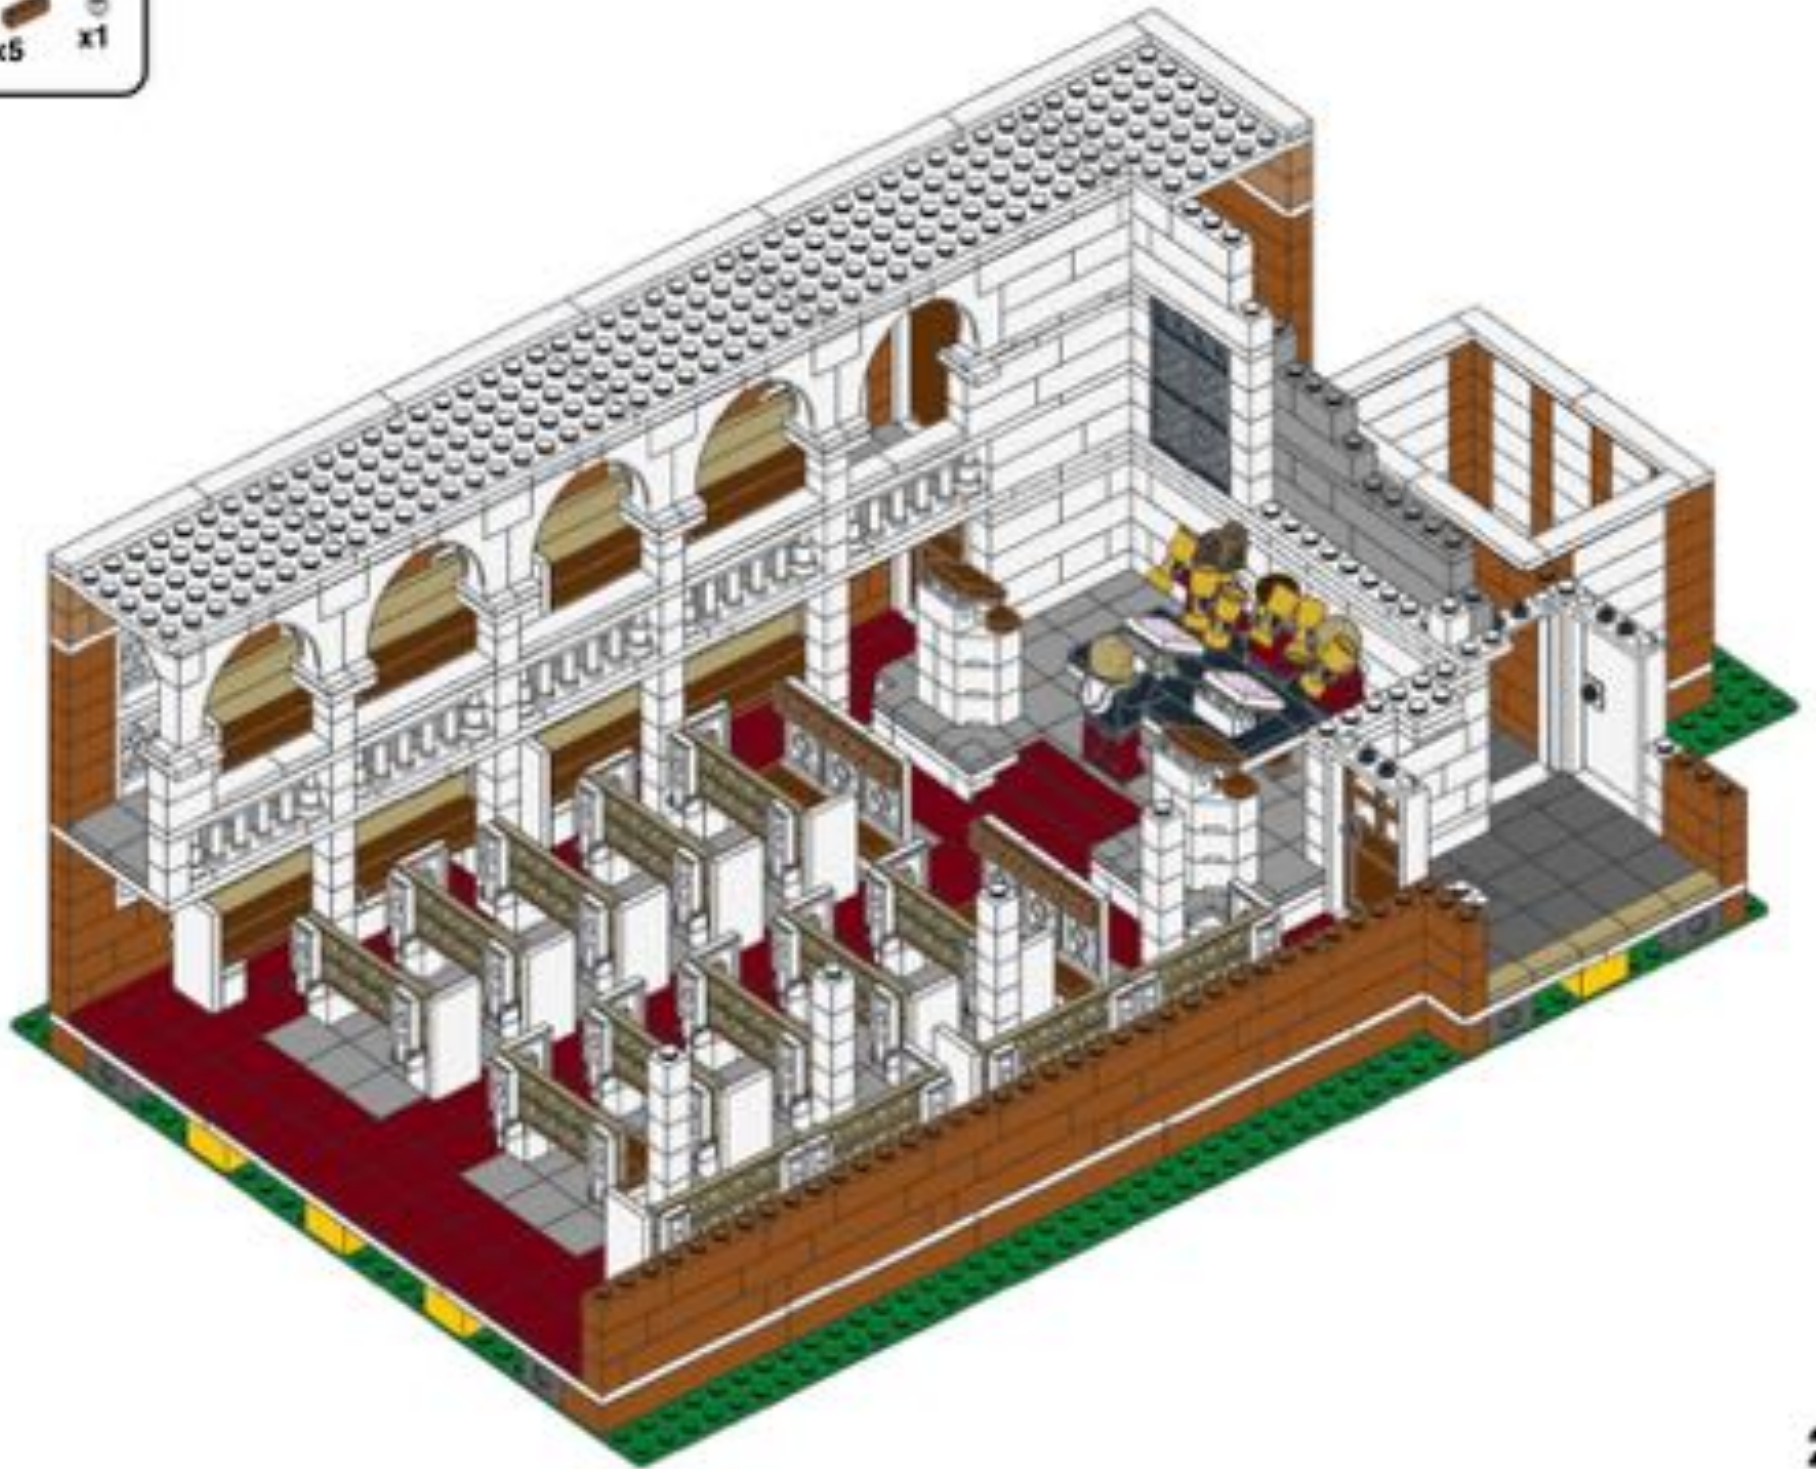




-  x2
-  x4
-  x1
-  x2
-  x1


70

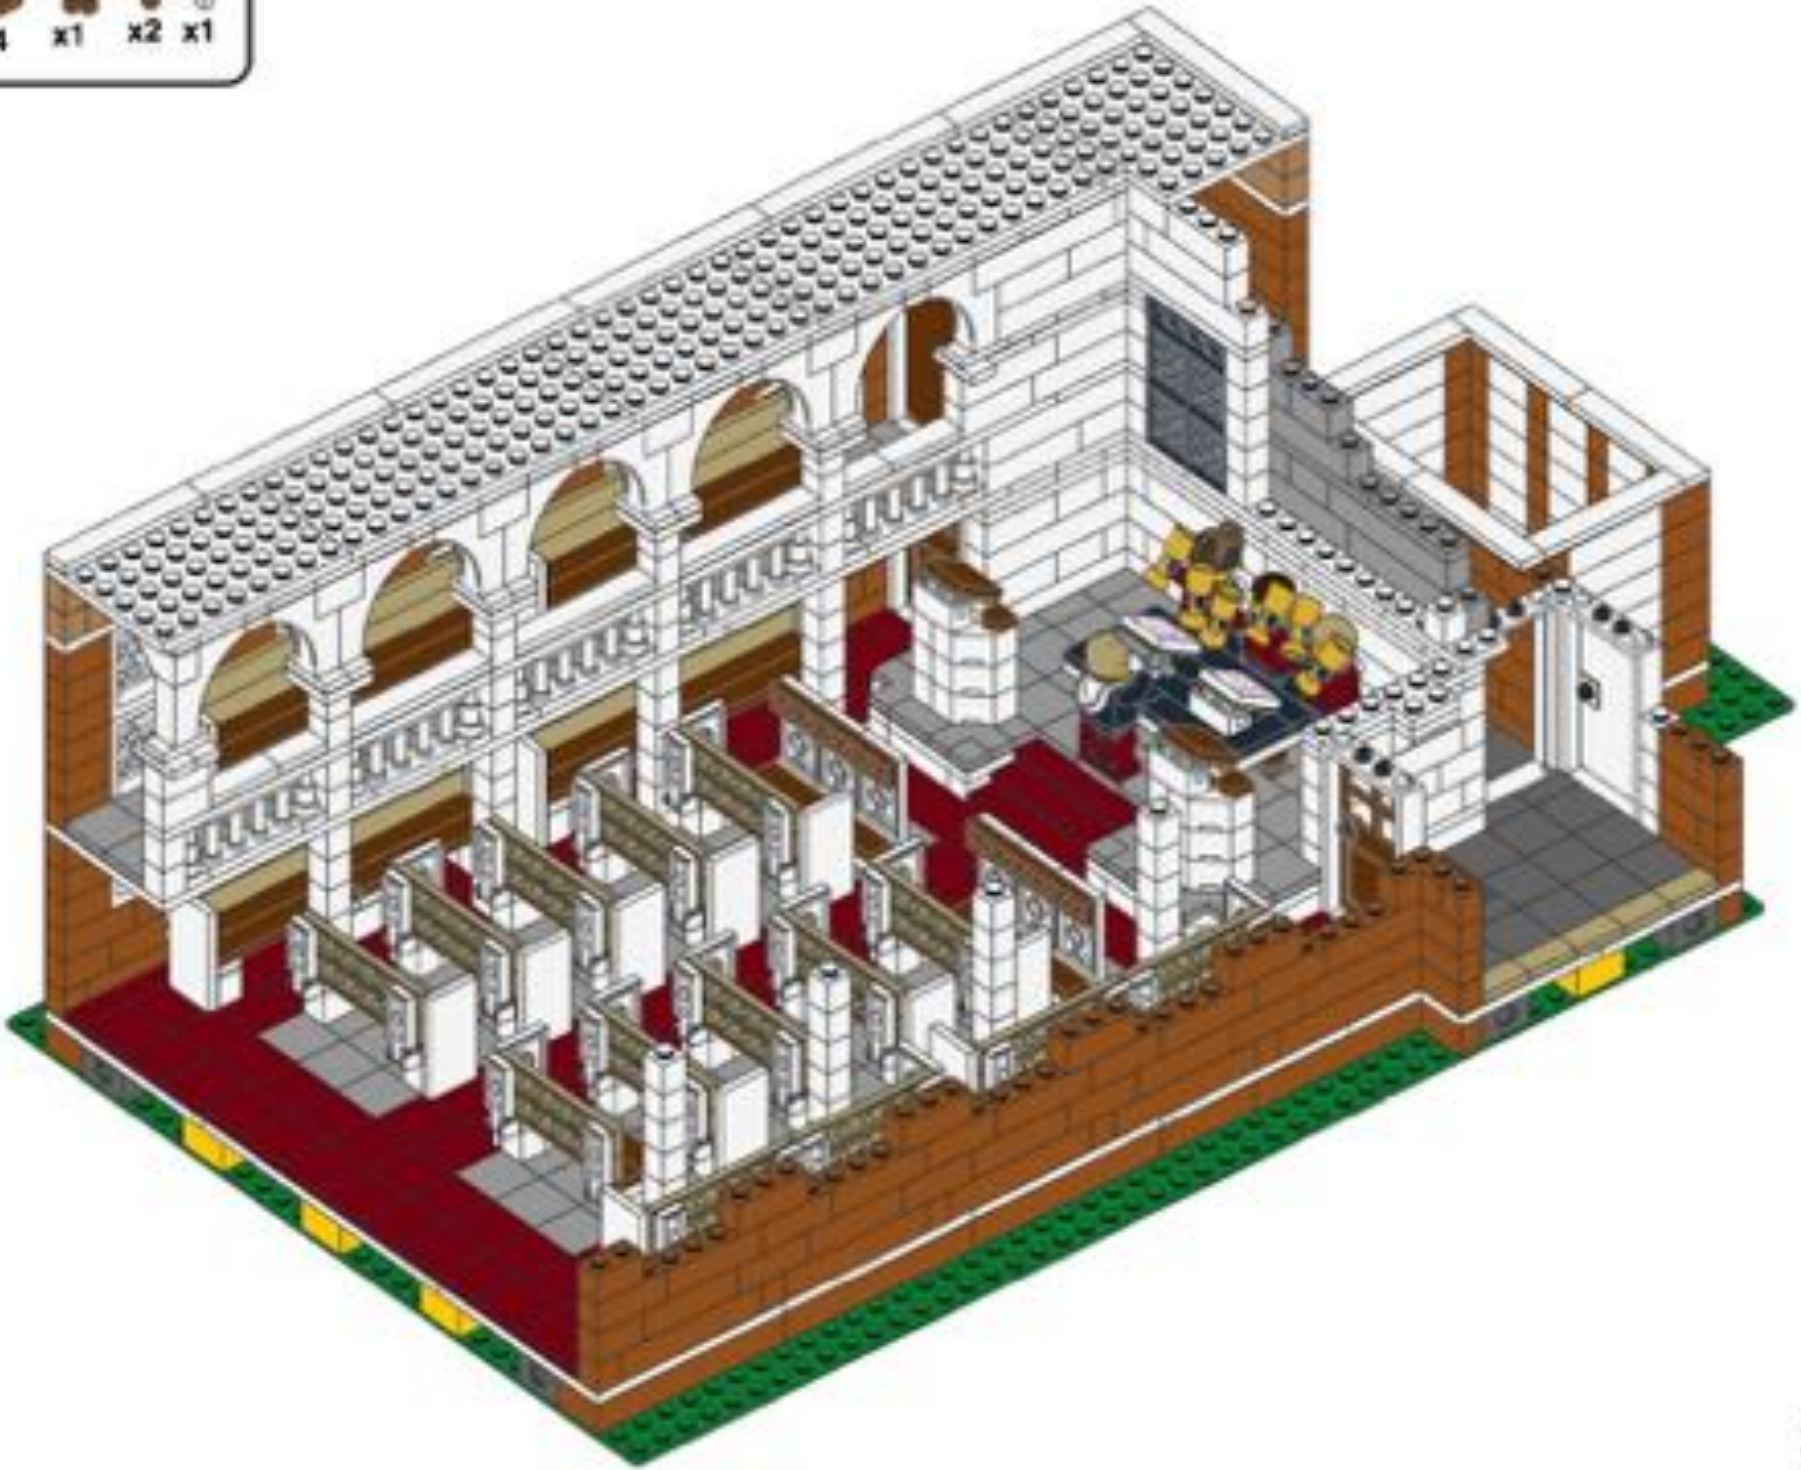




71

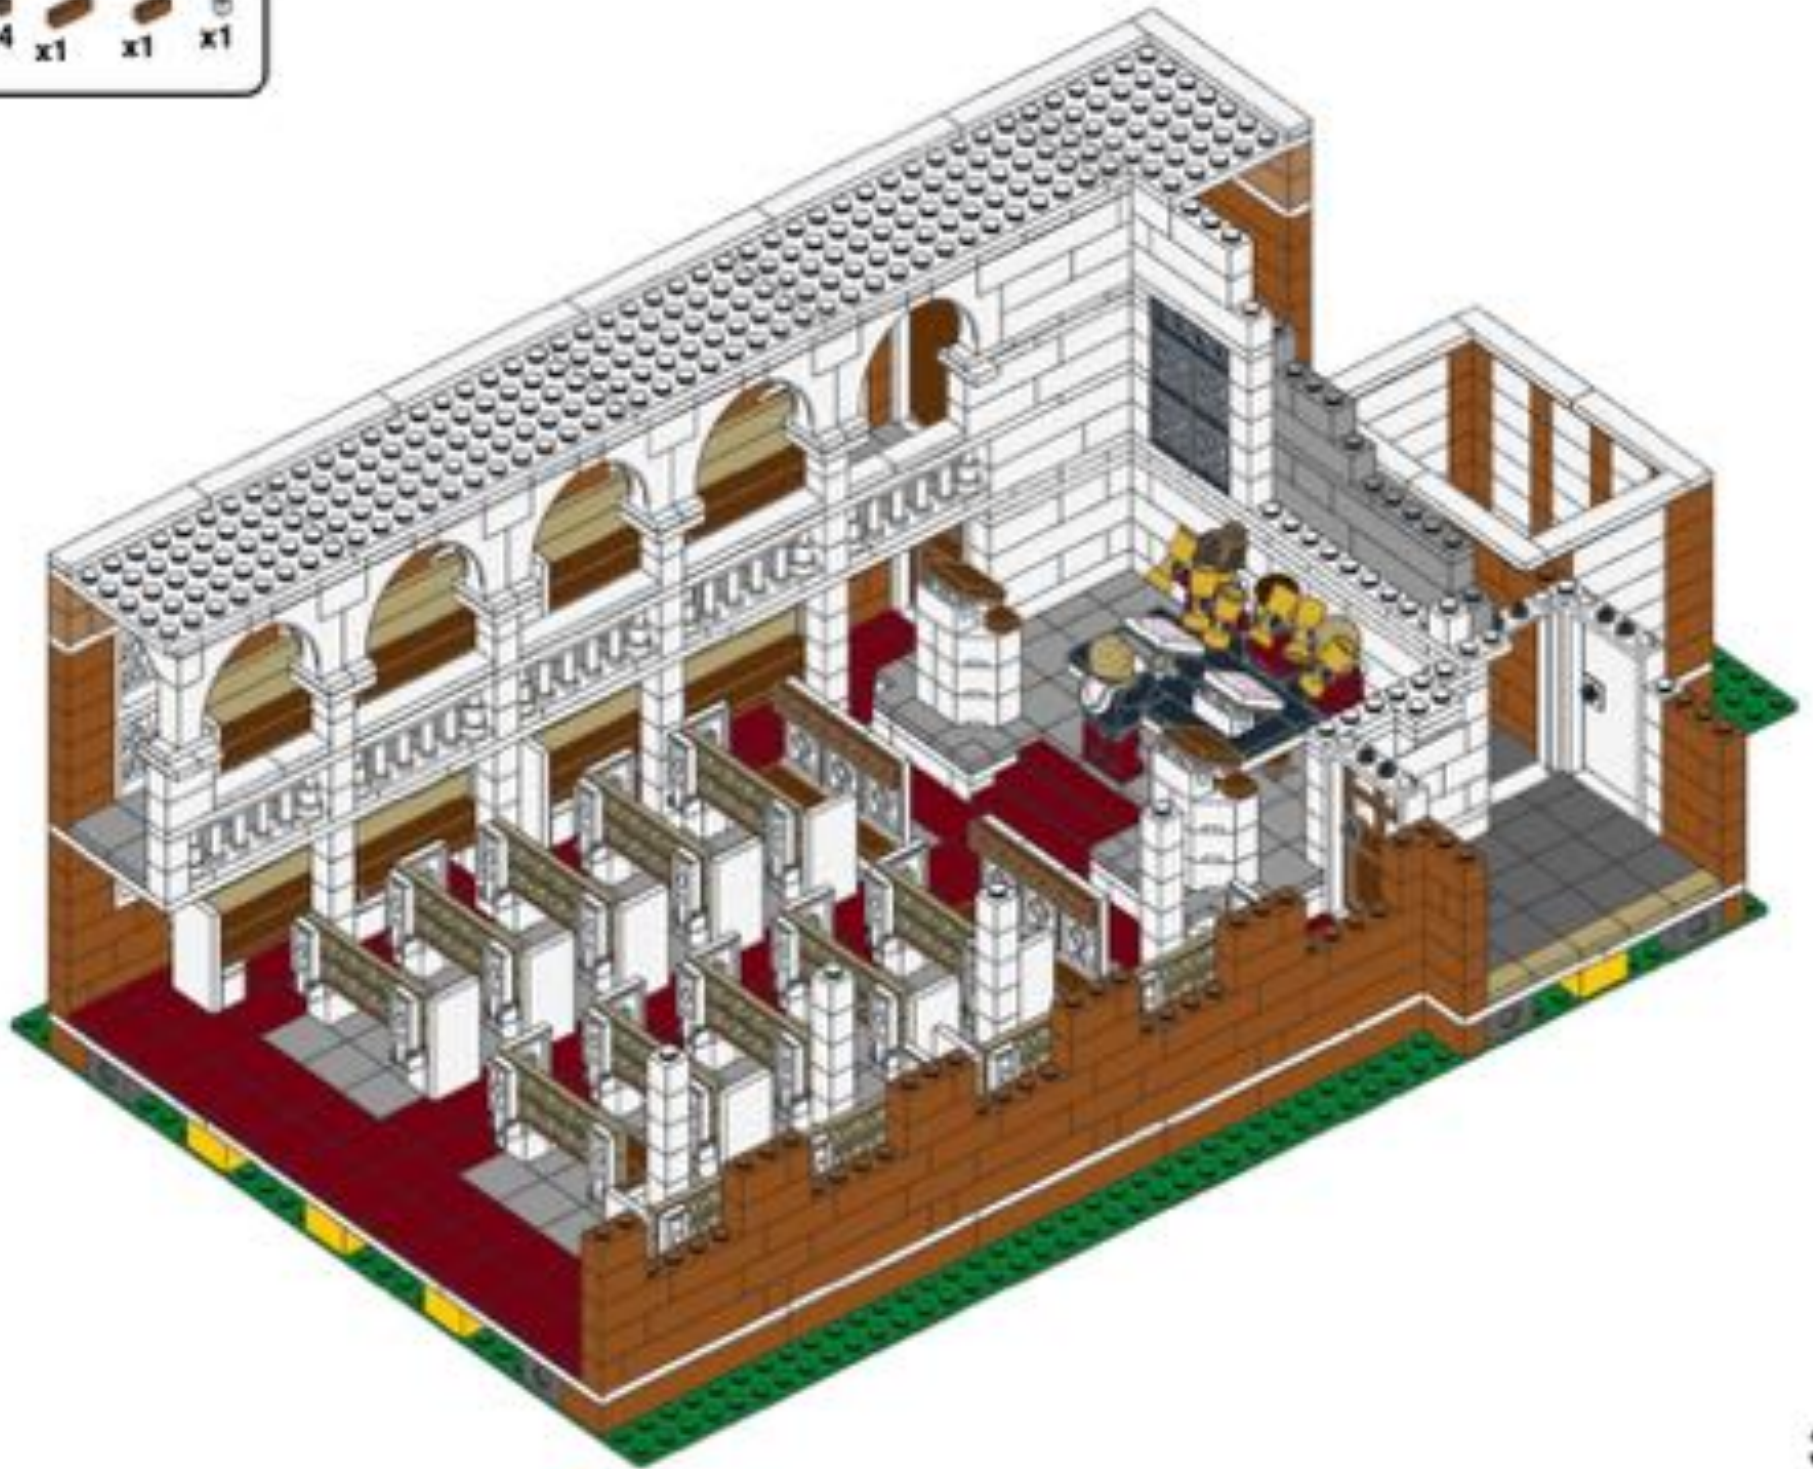

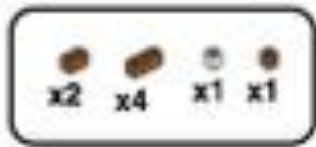


72

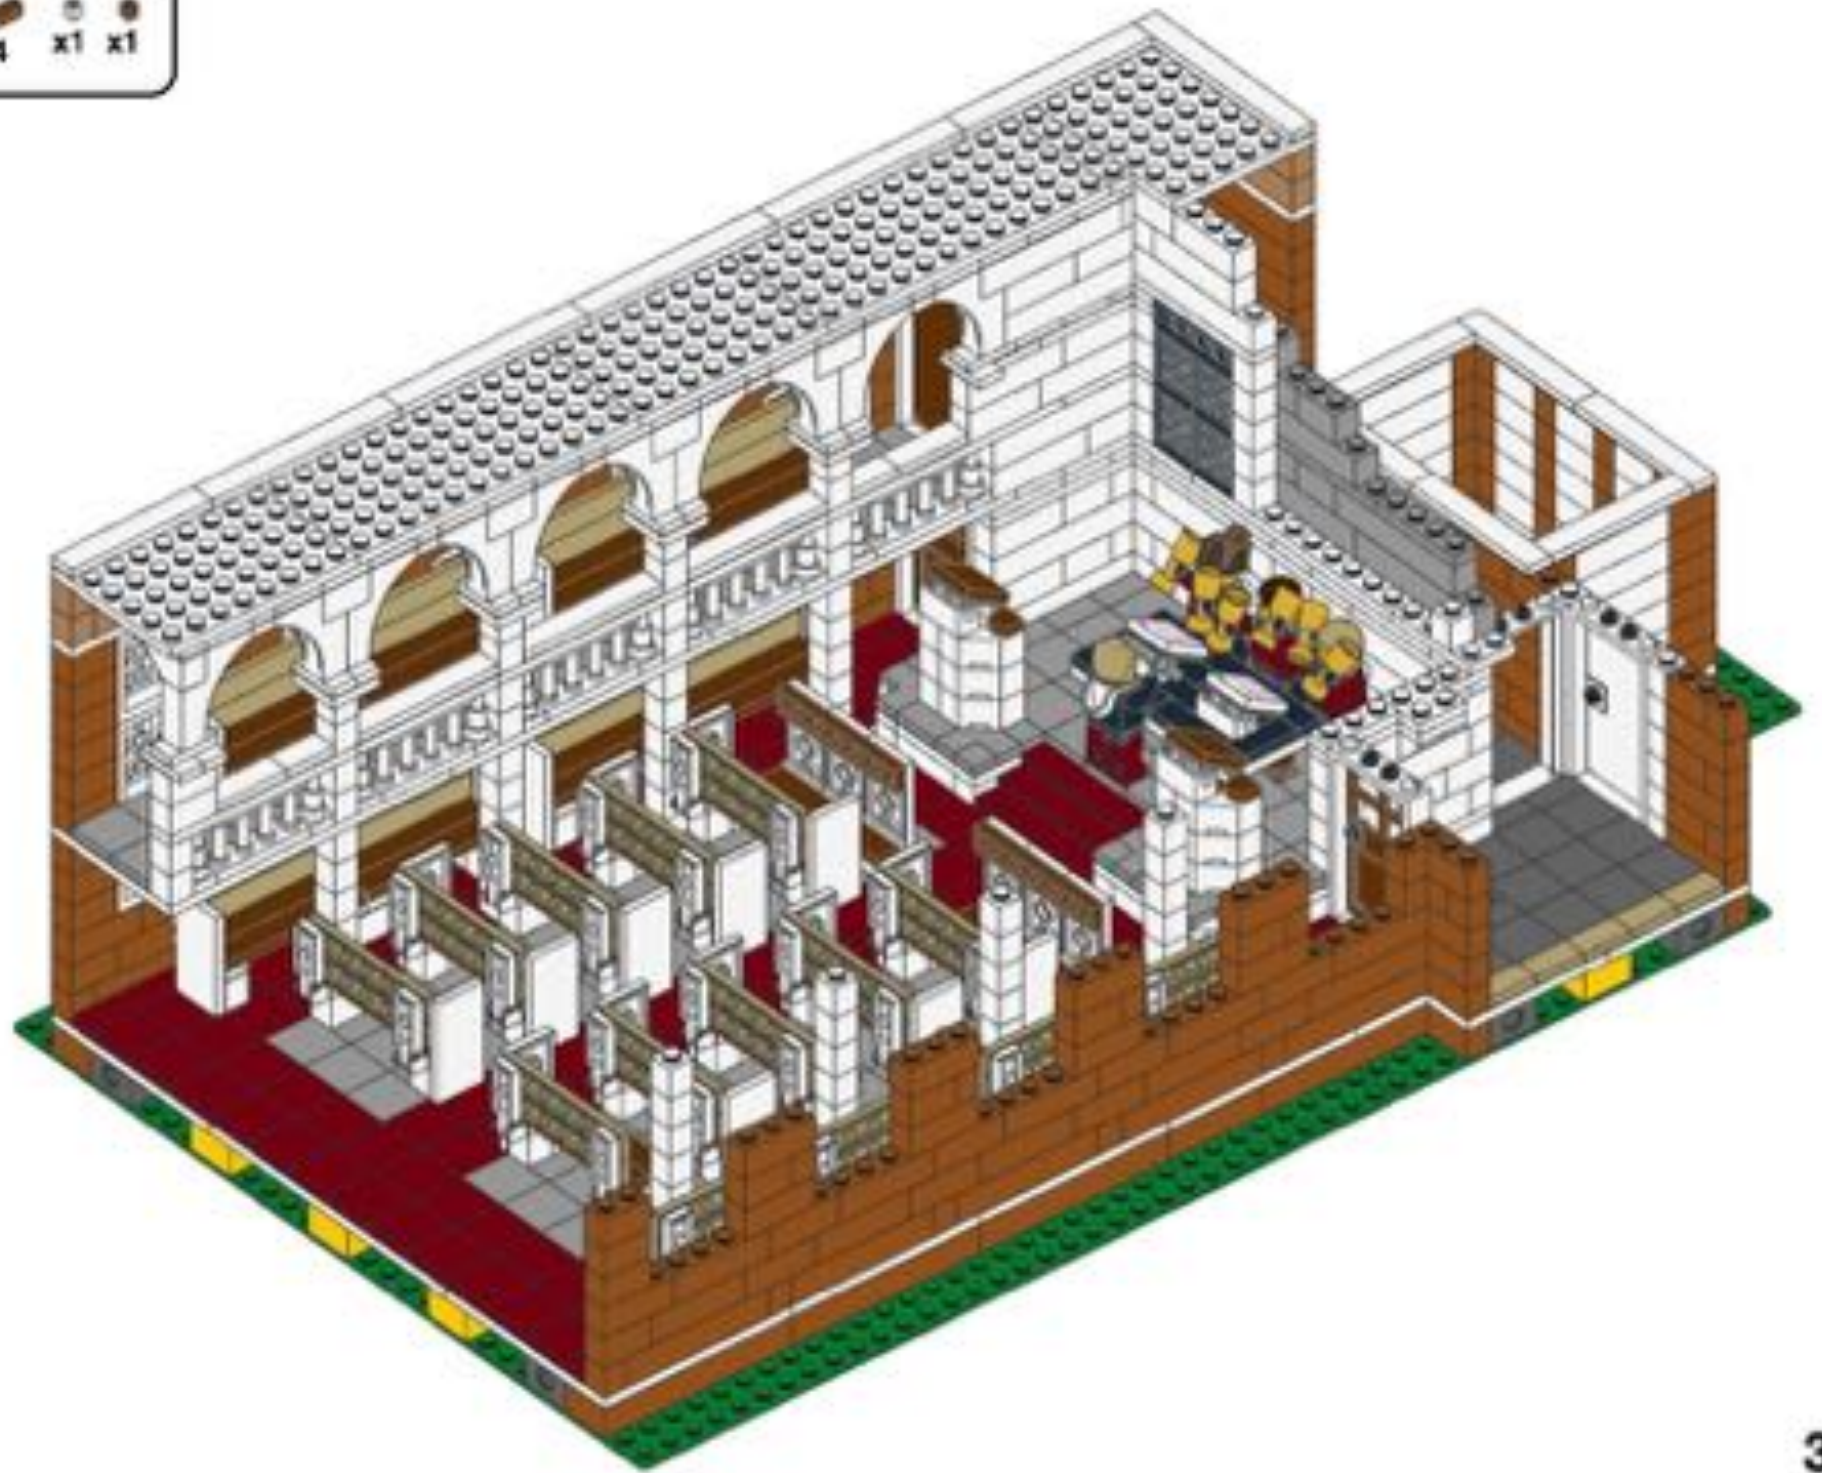




73

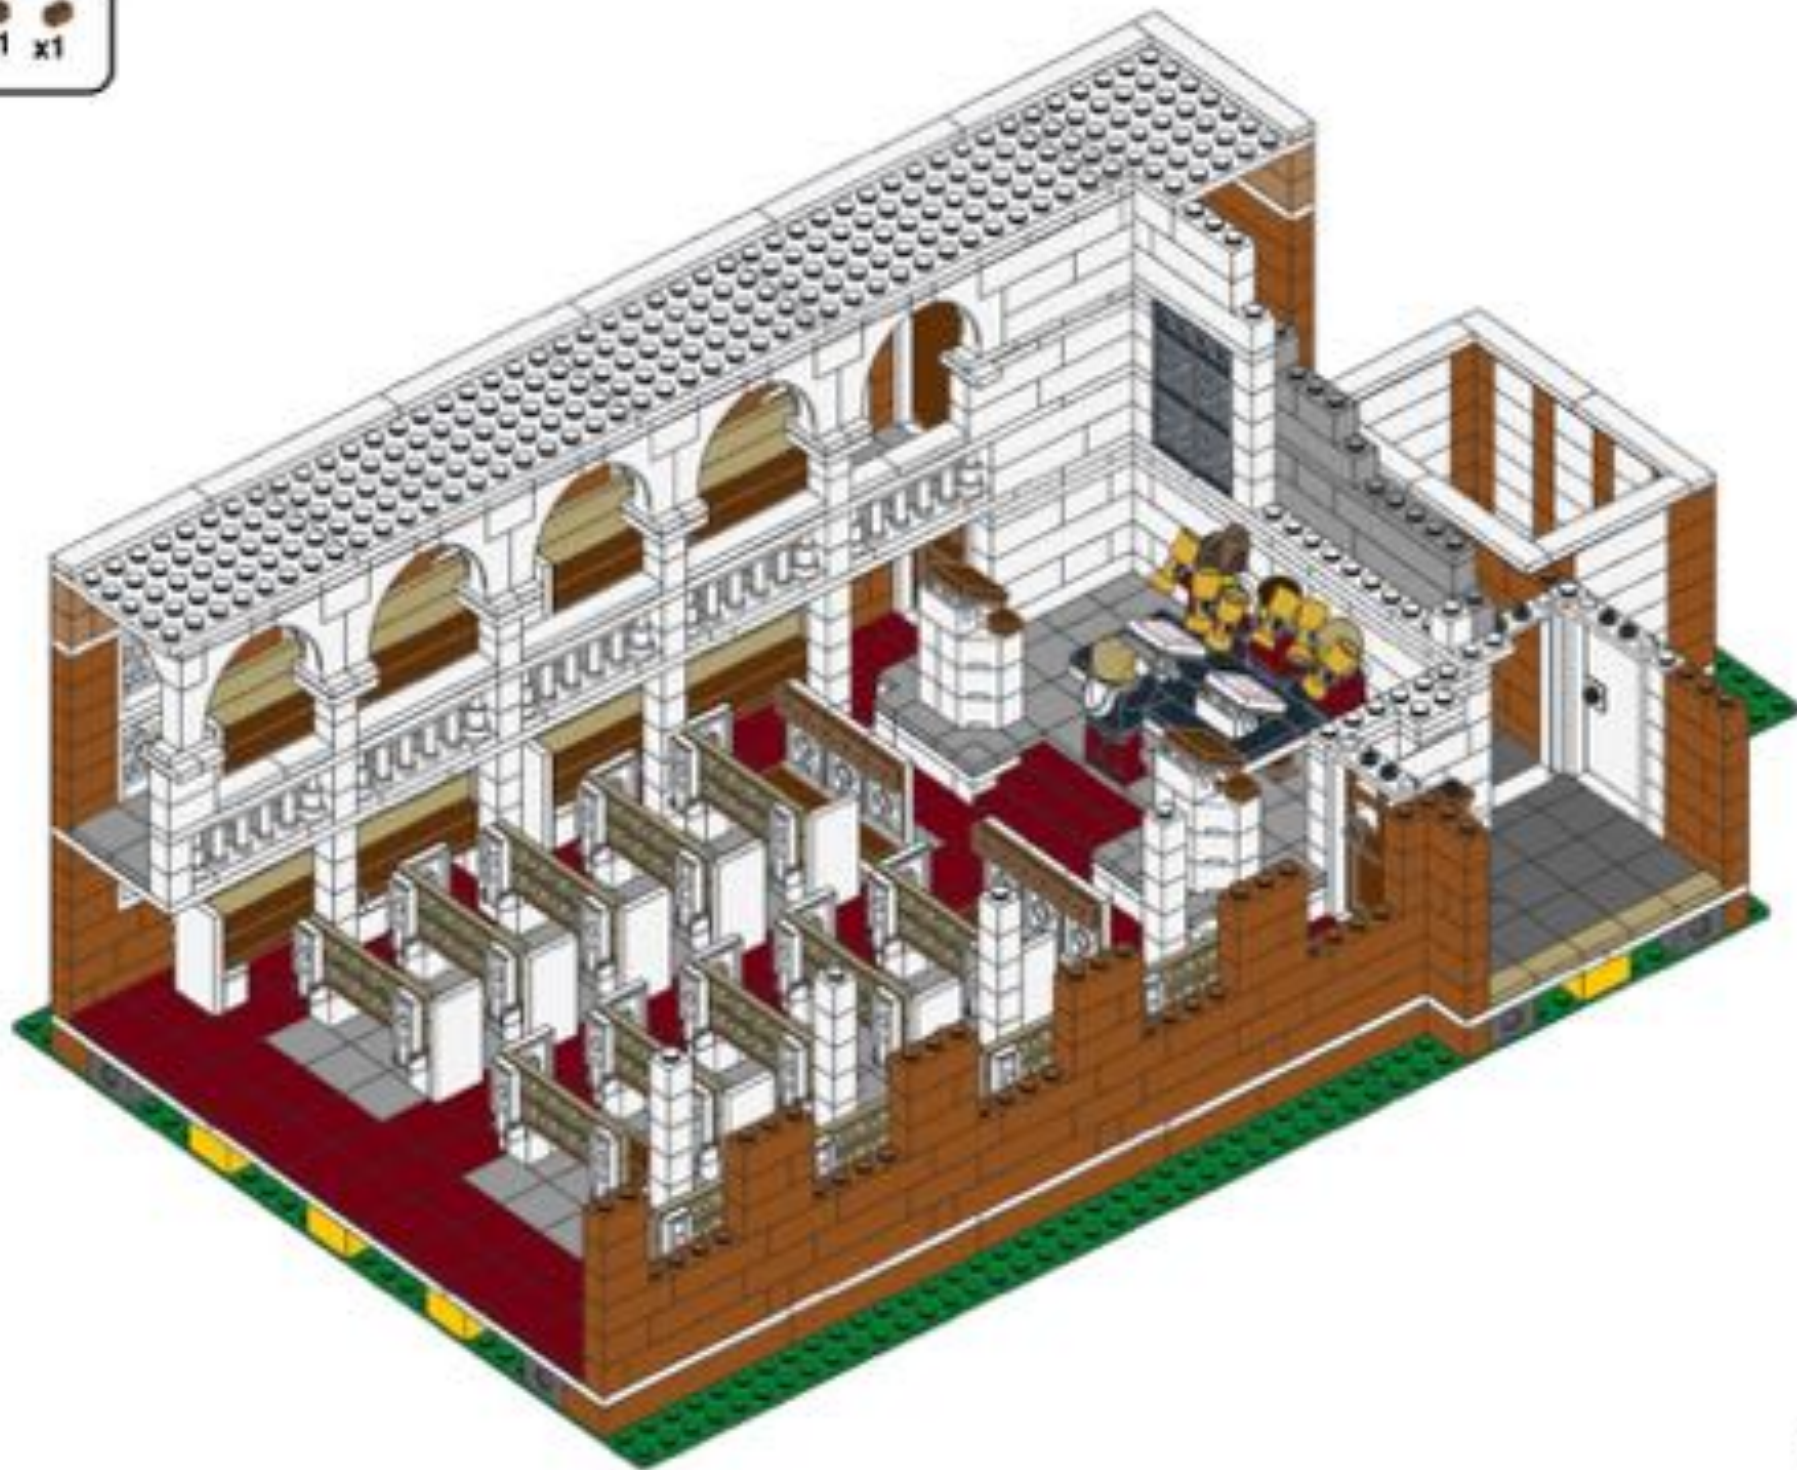





74

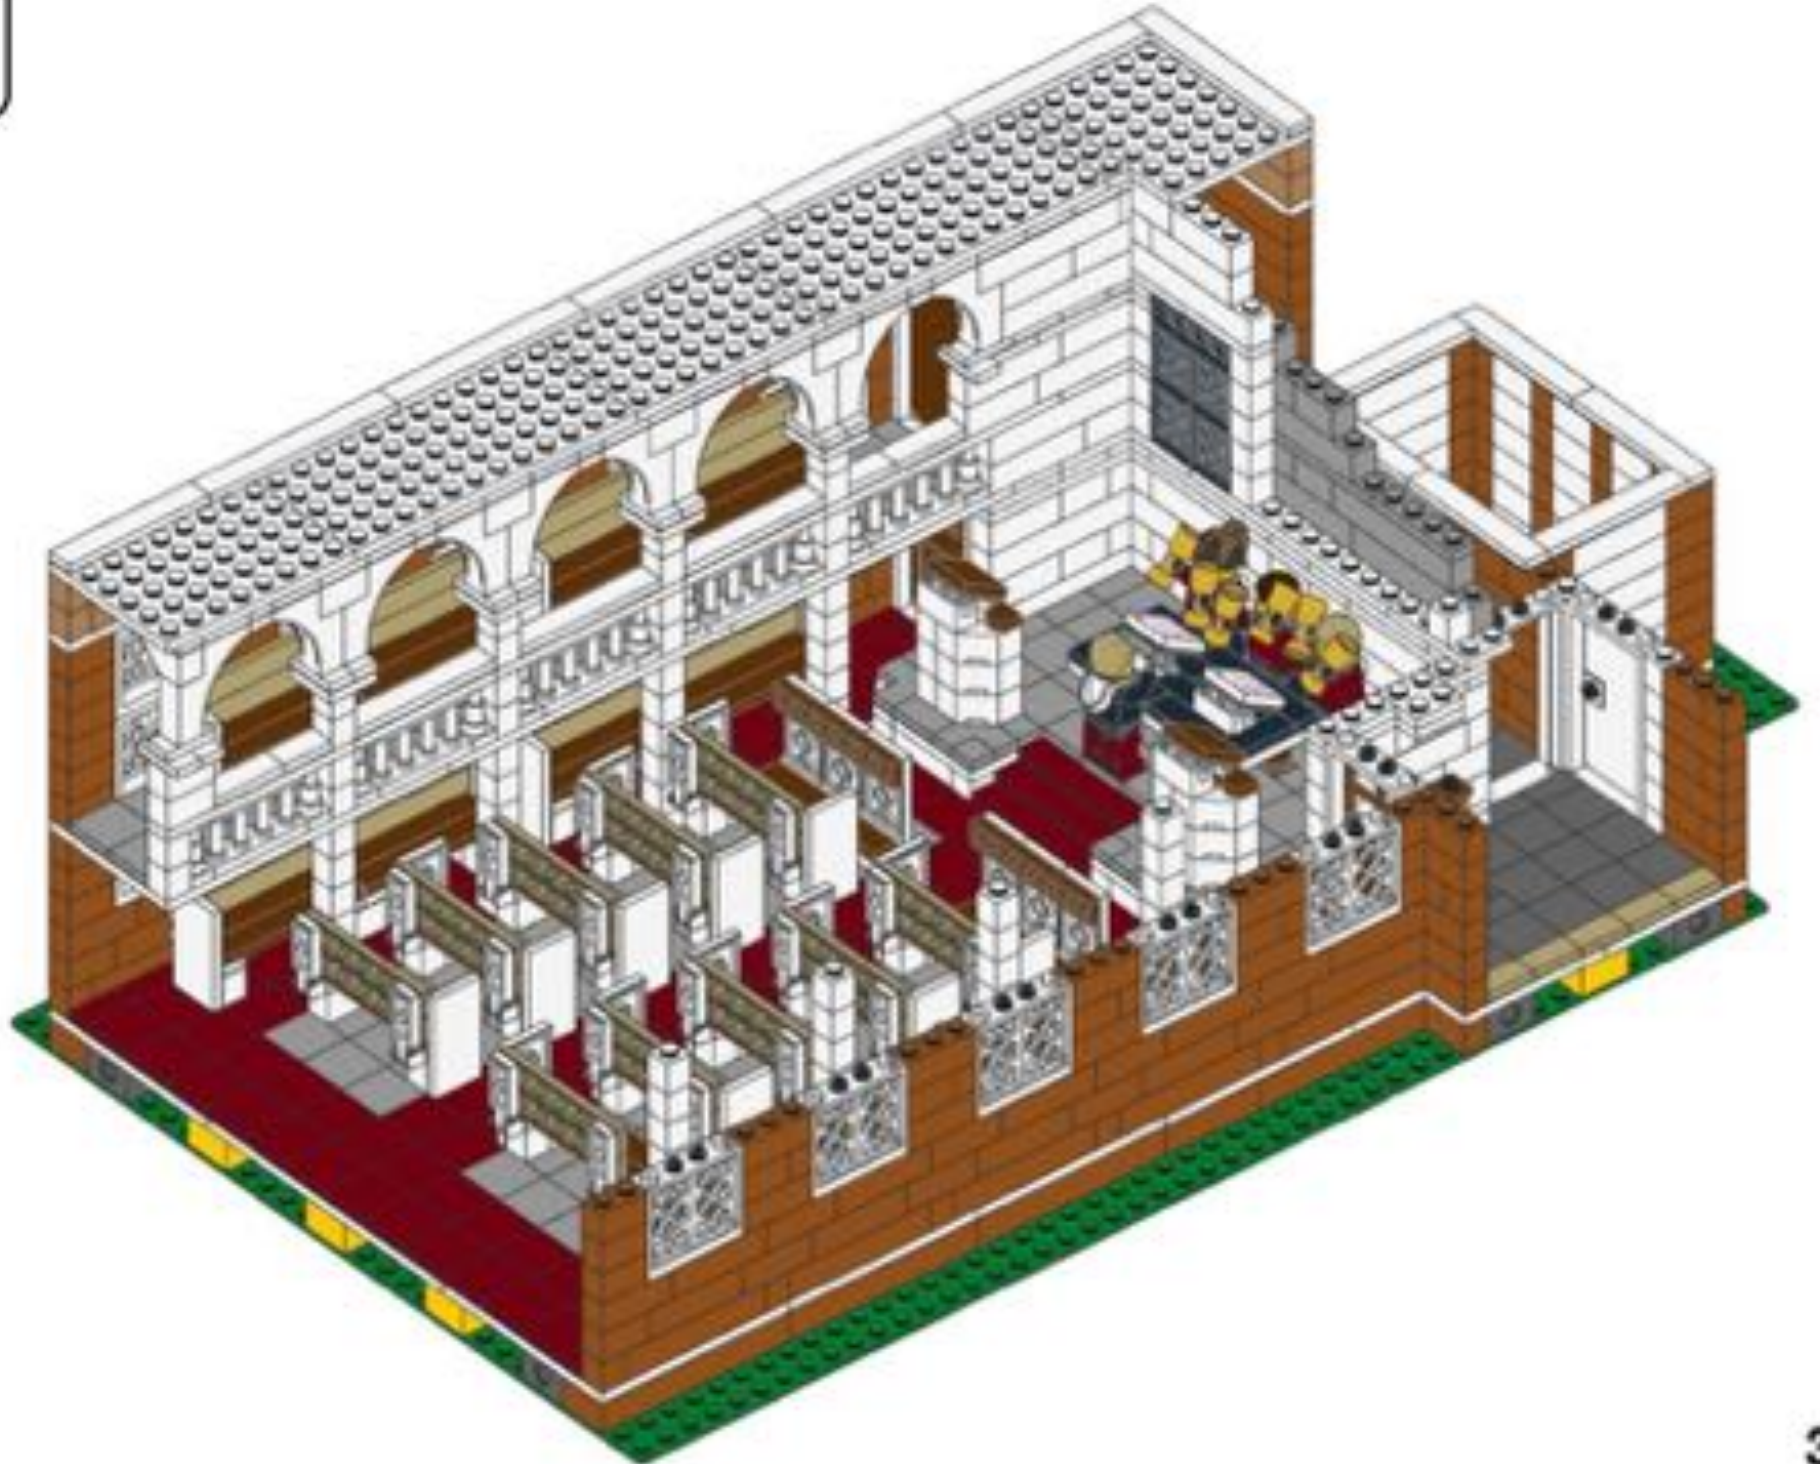




75

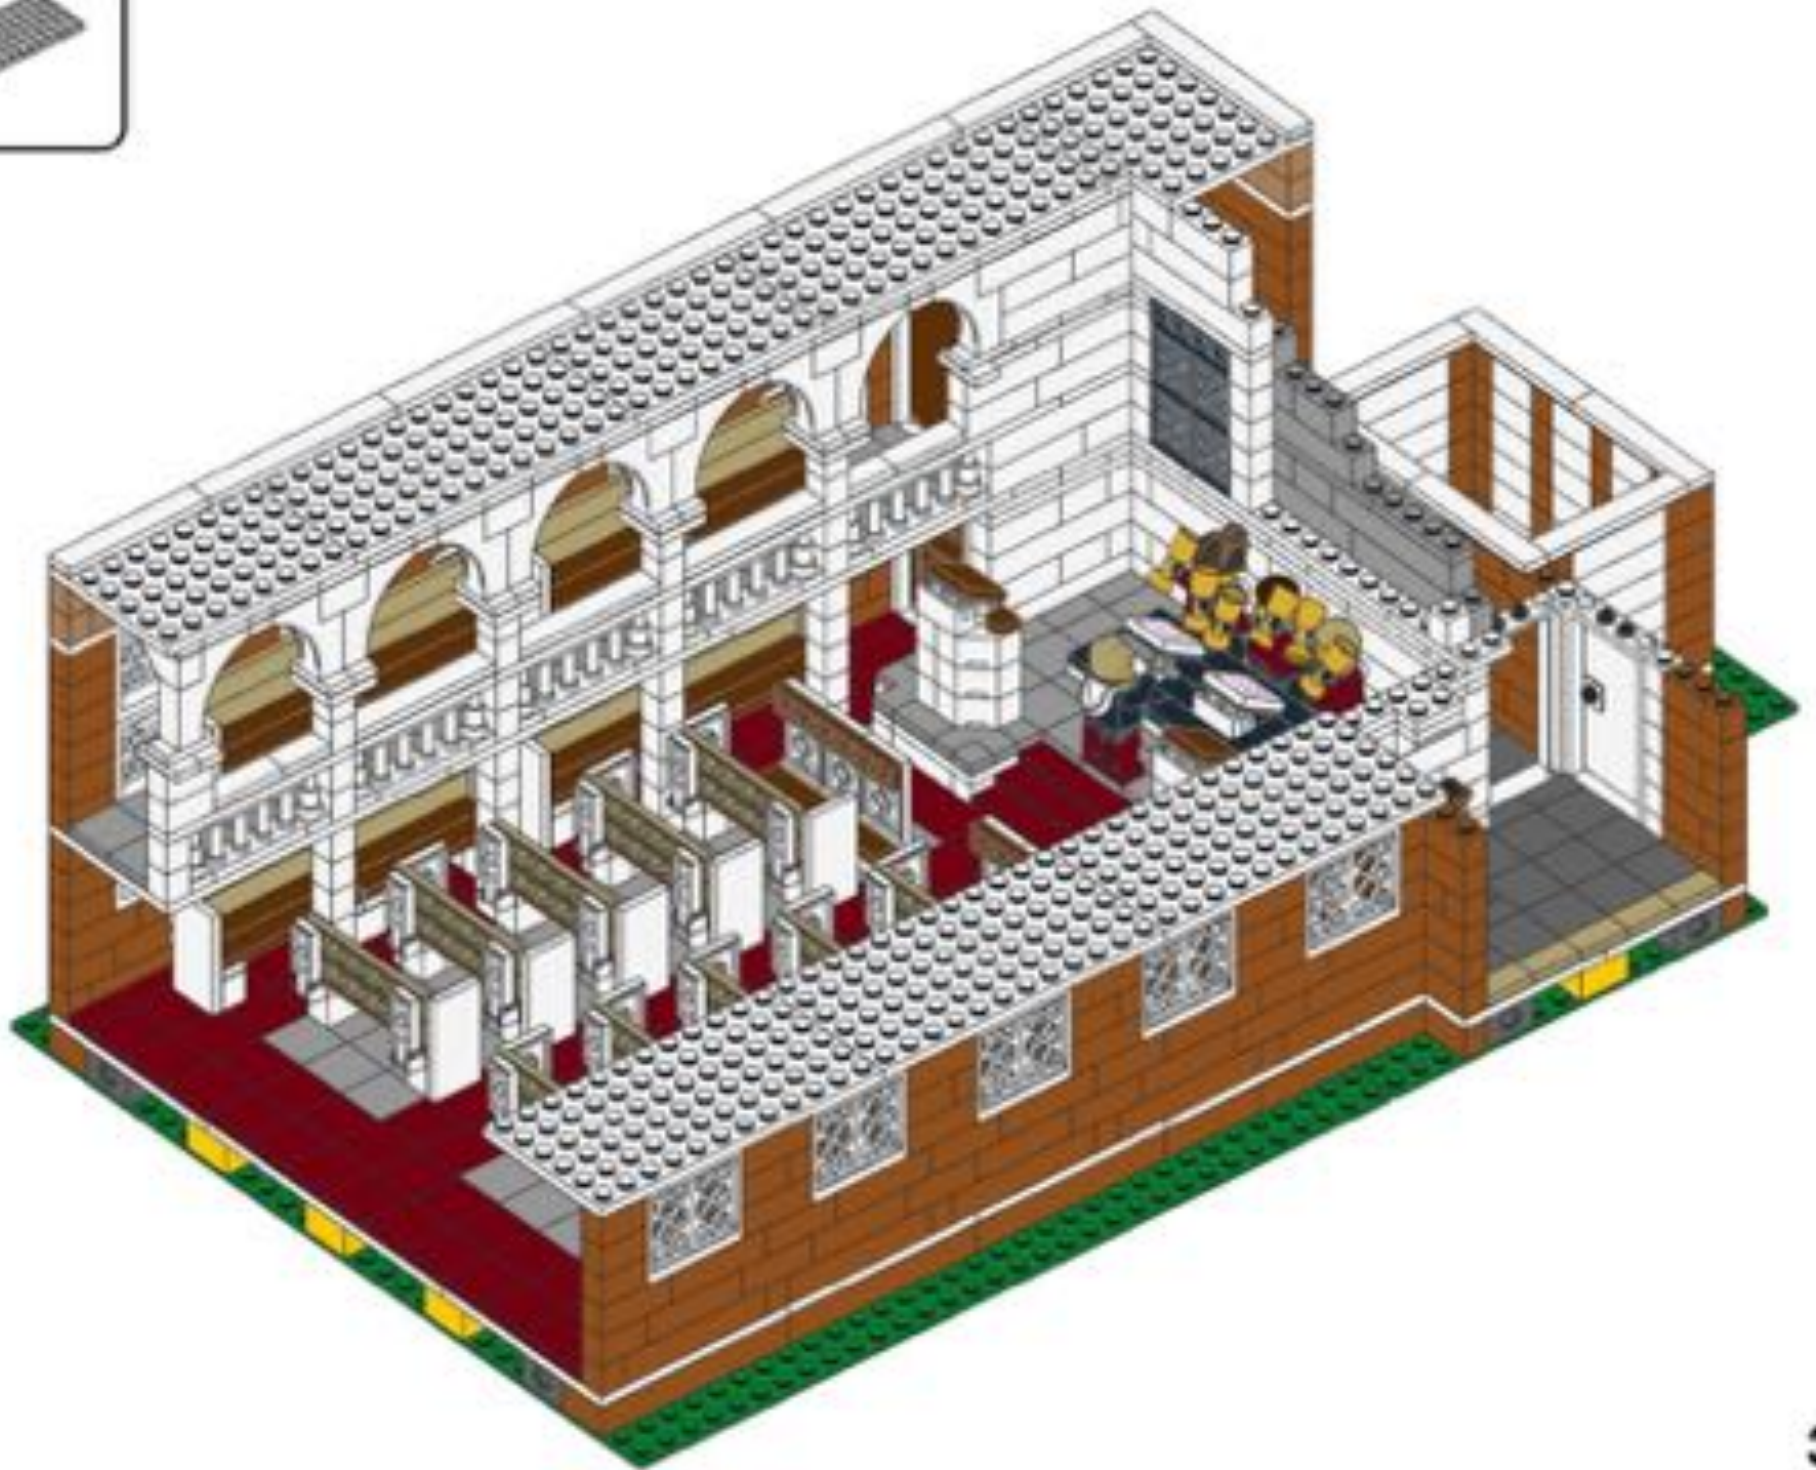

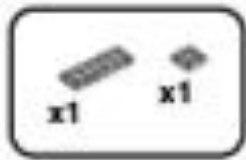


76

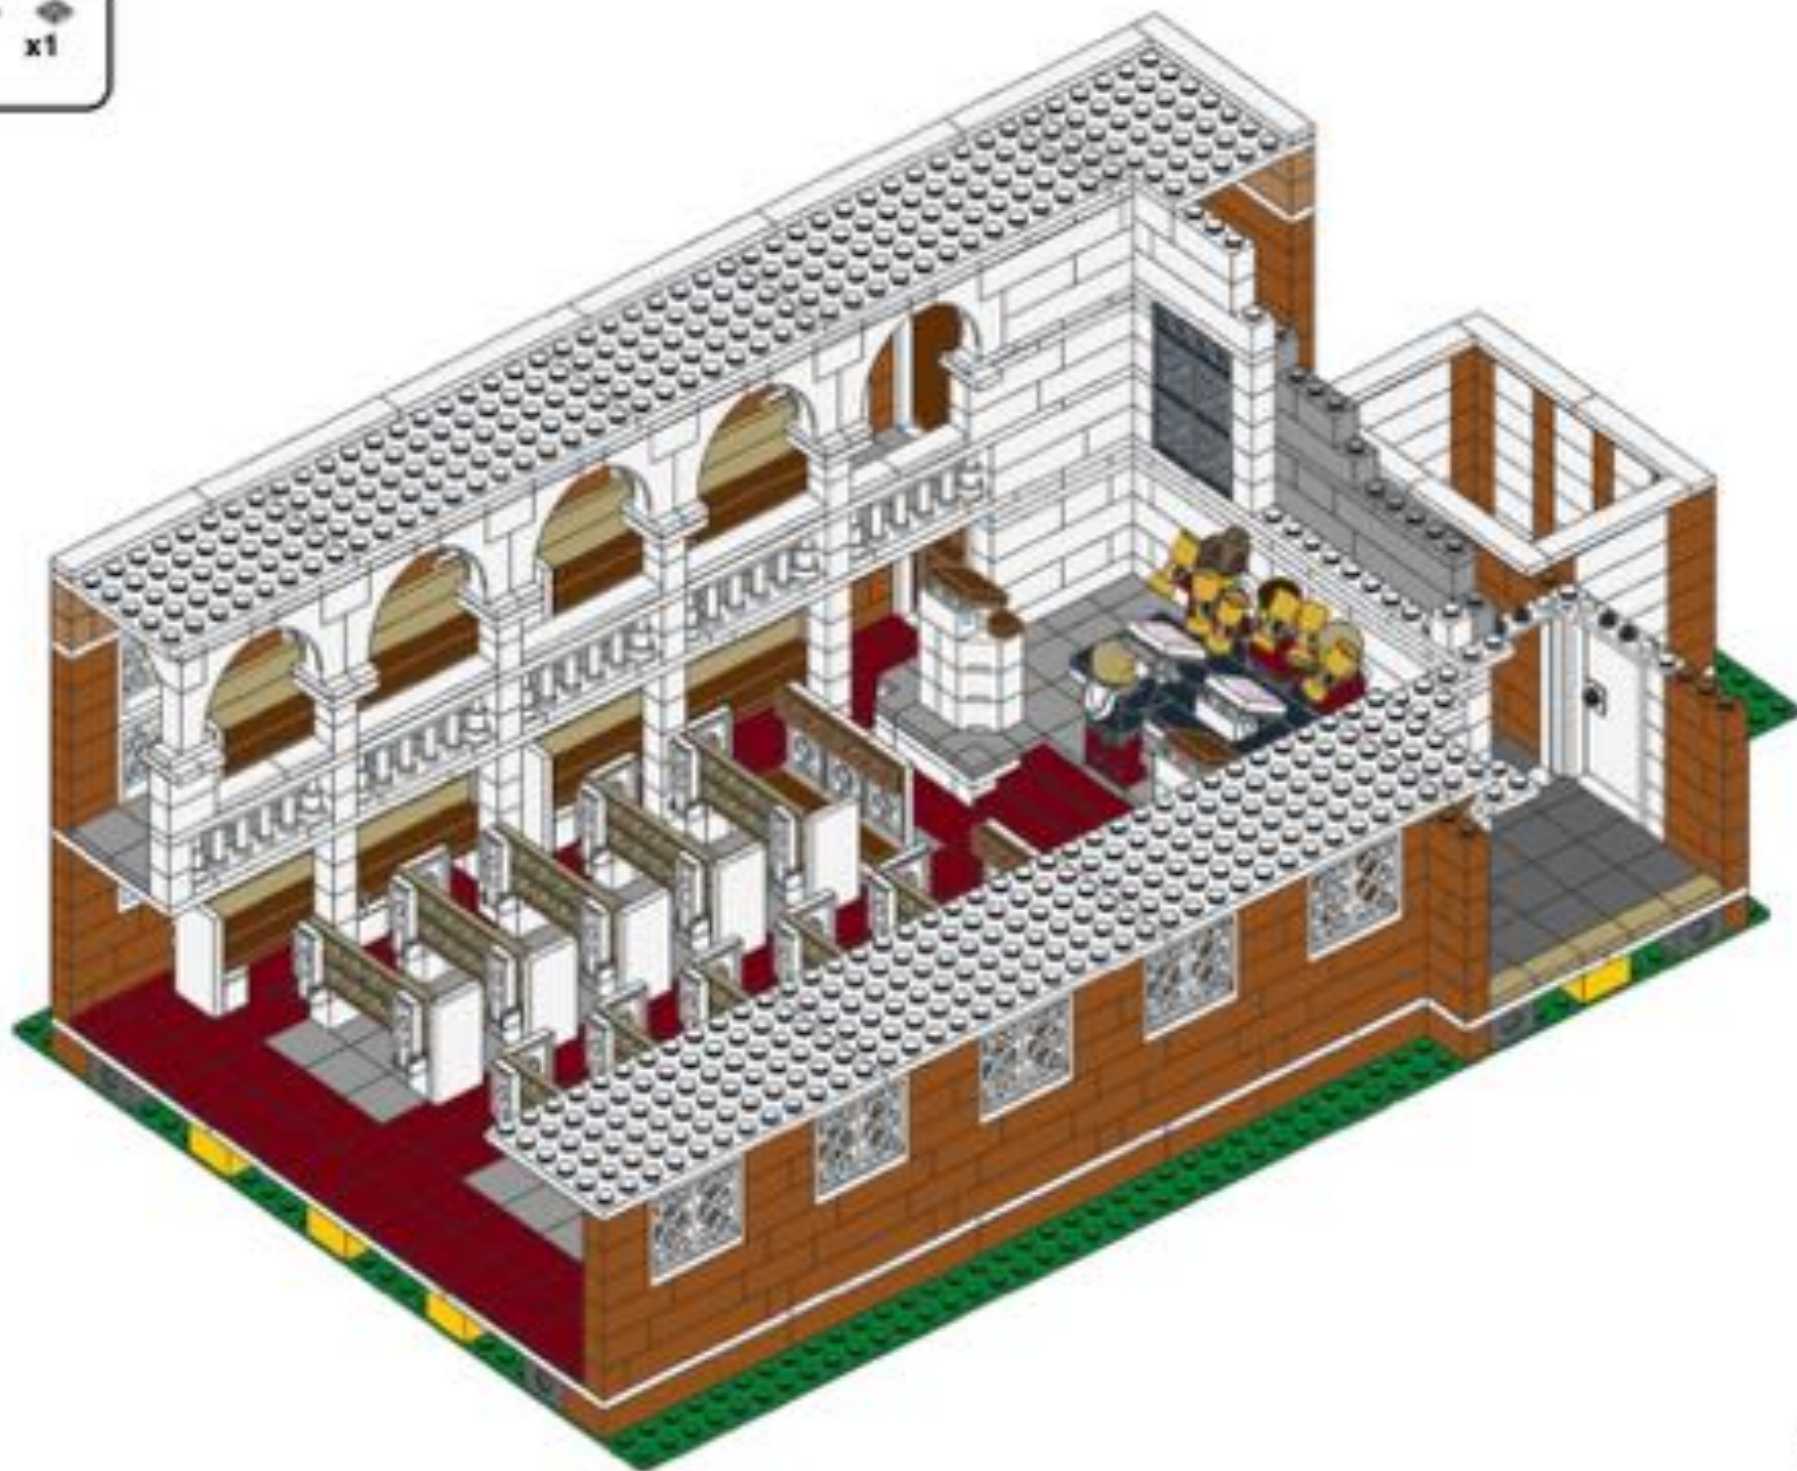





77

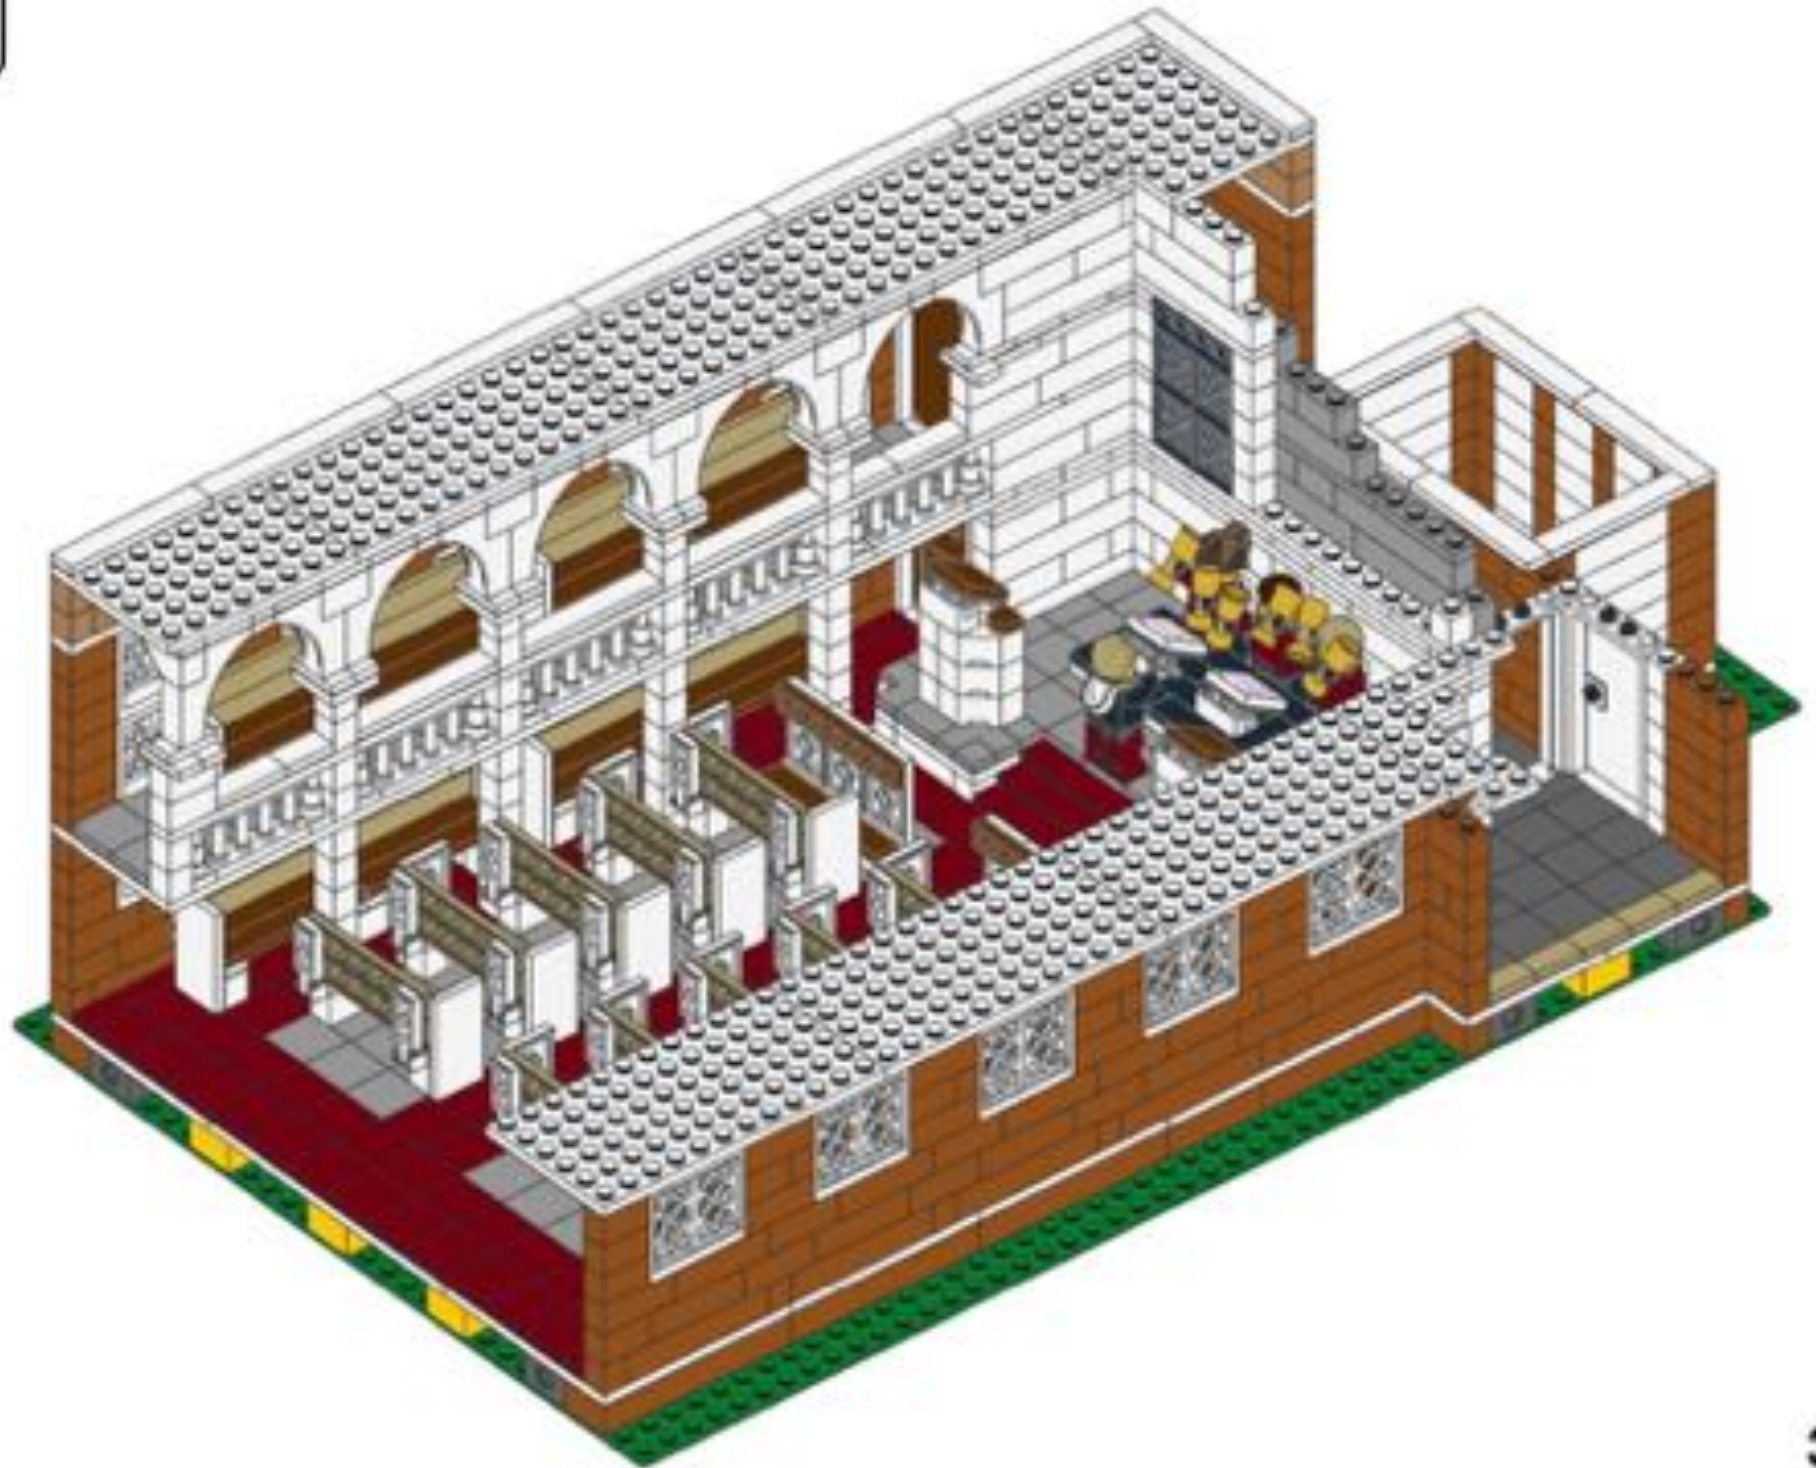




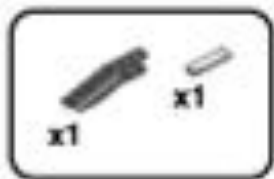


78

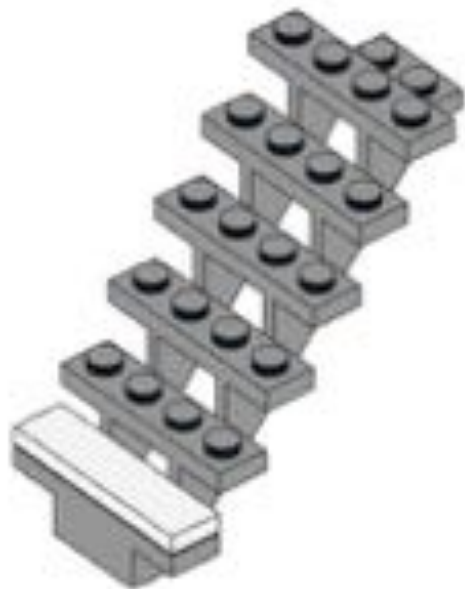



79

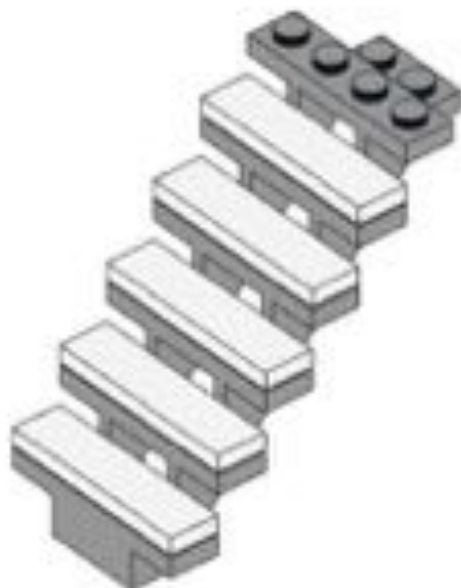

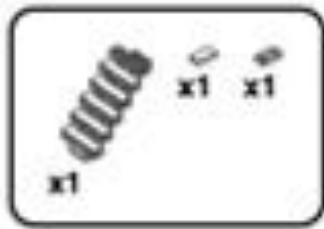


80

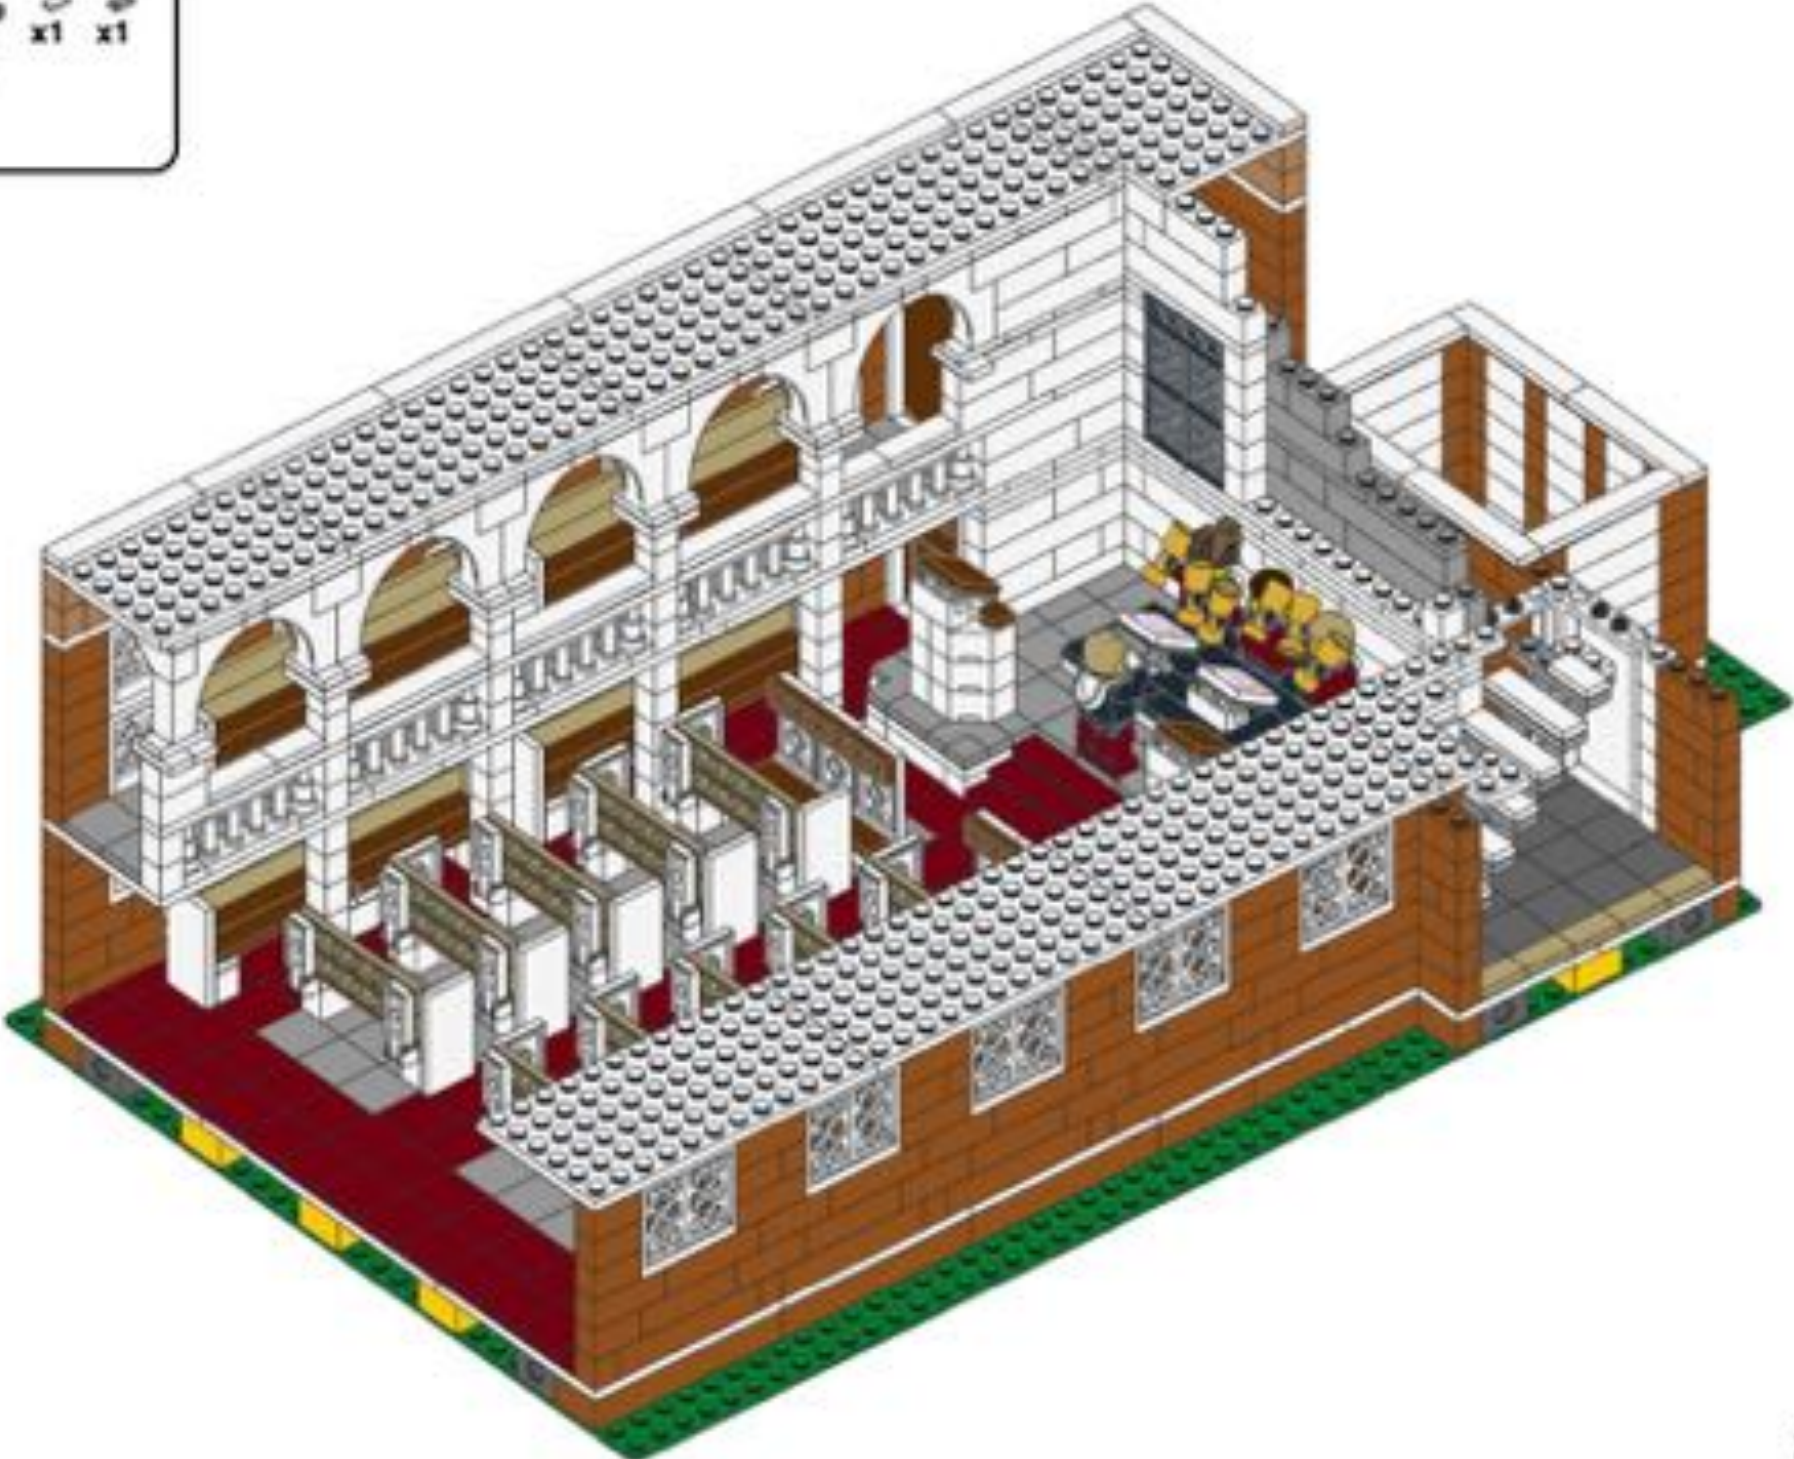

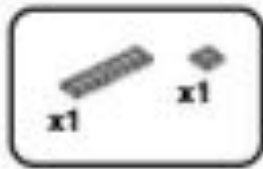


81

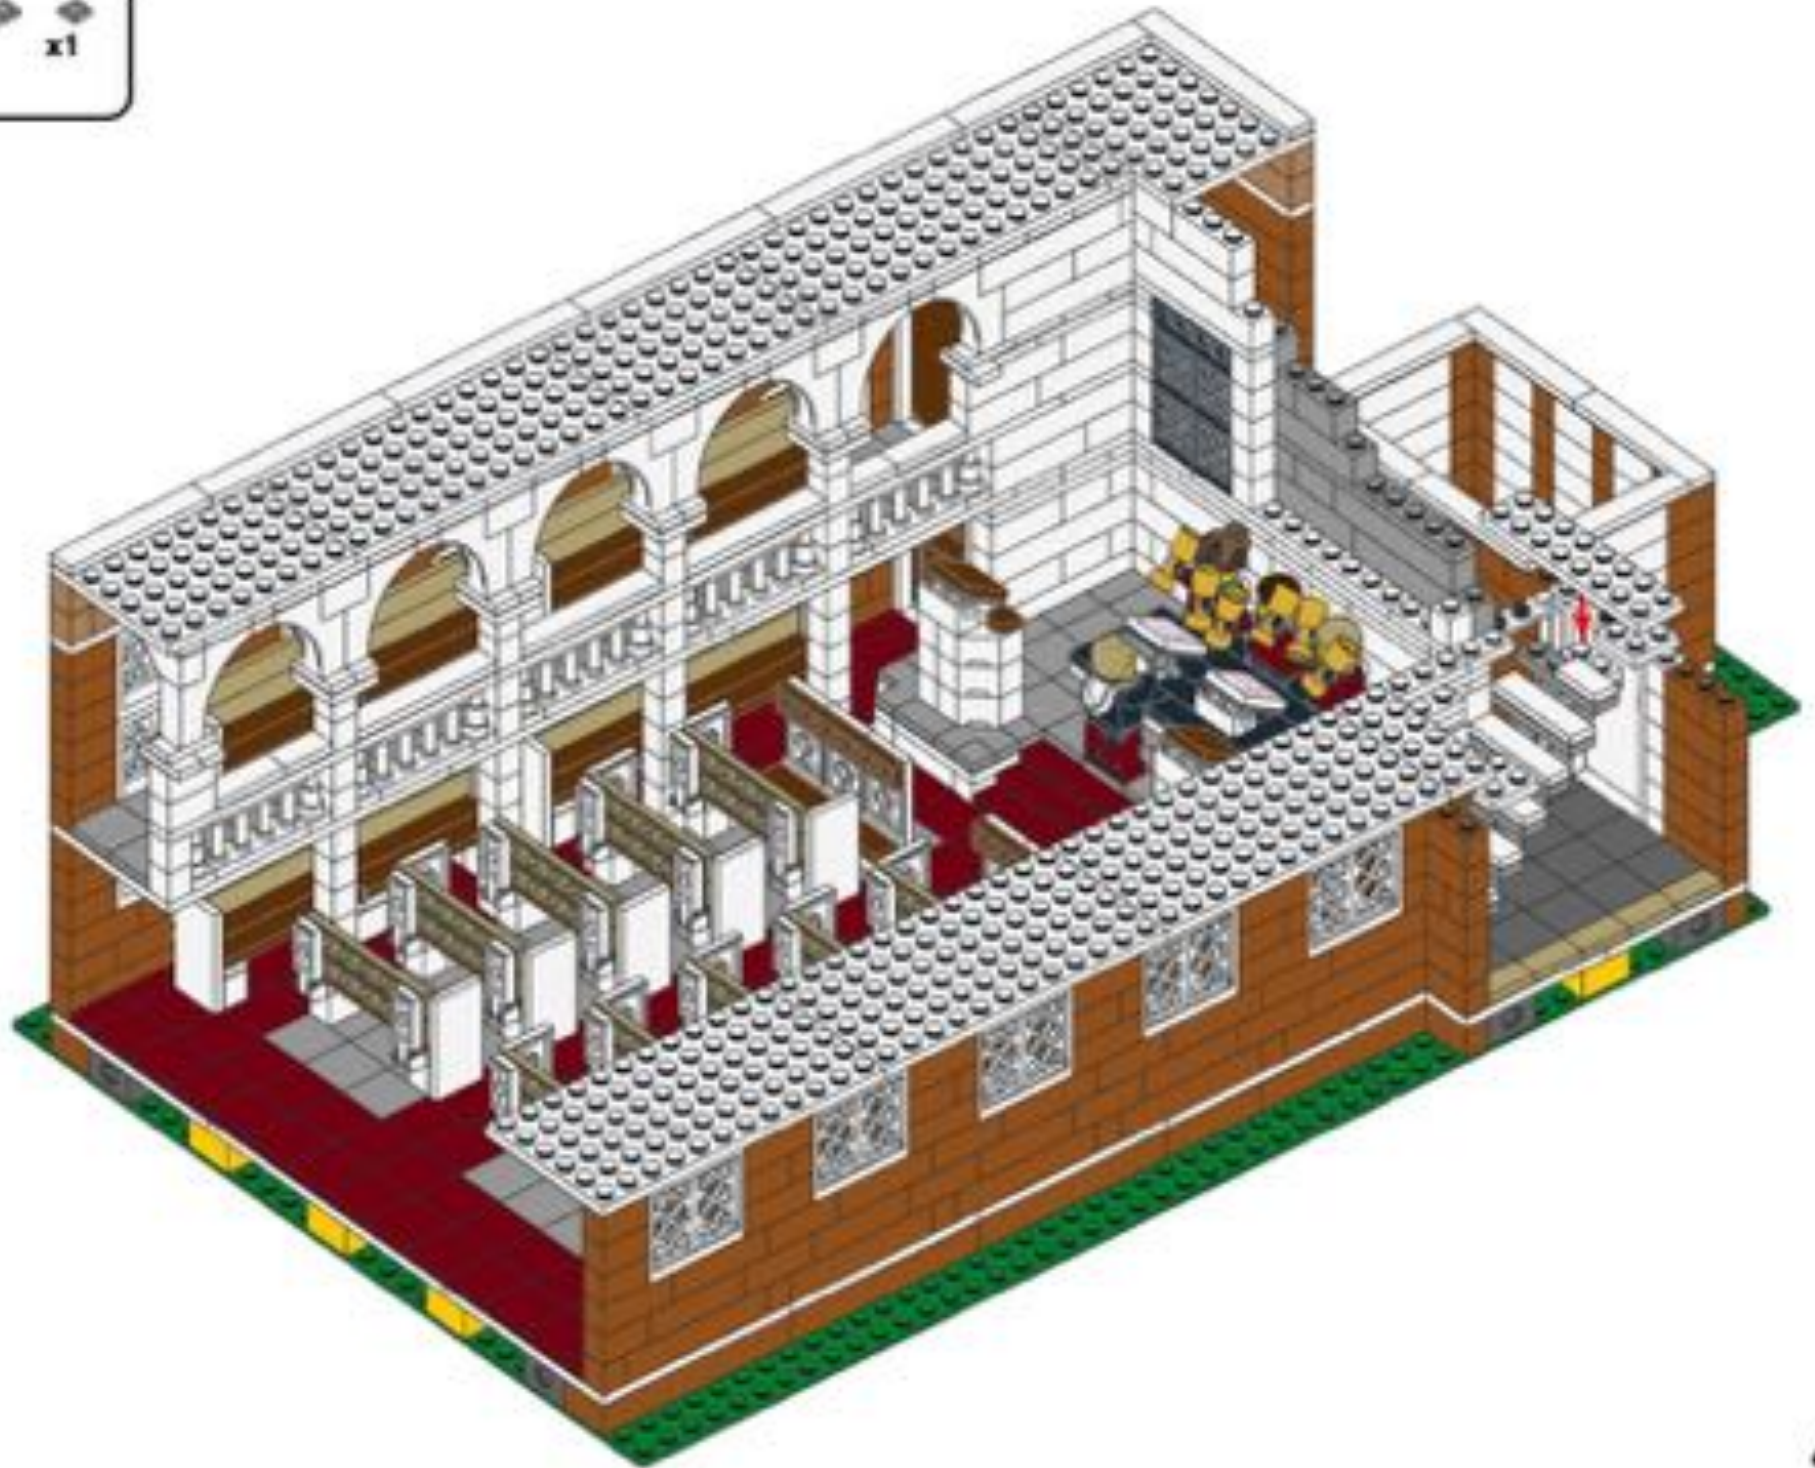




82

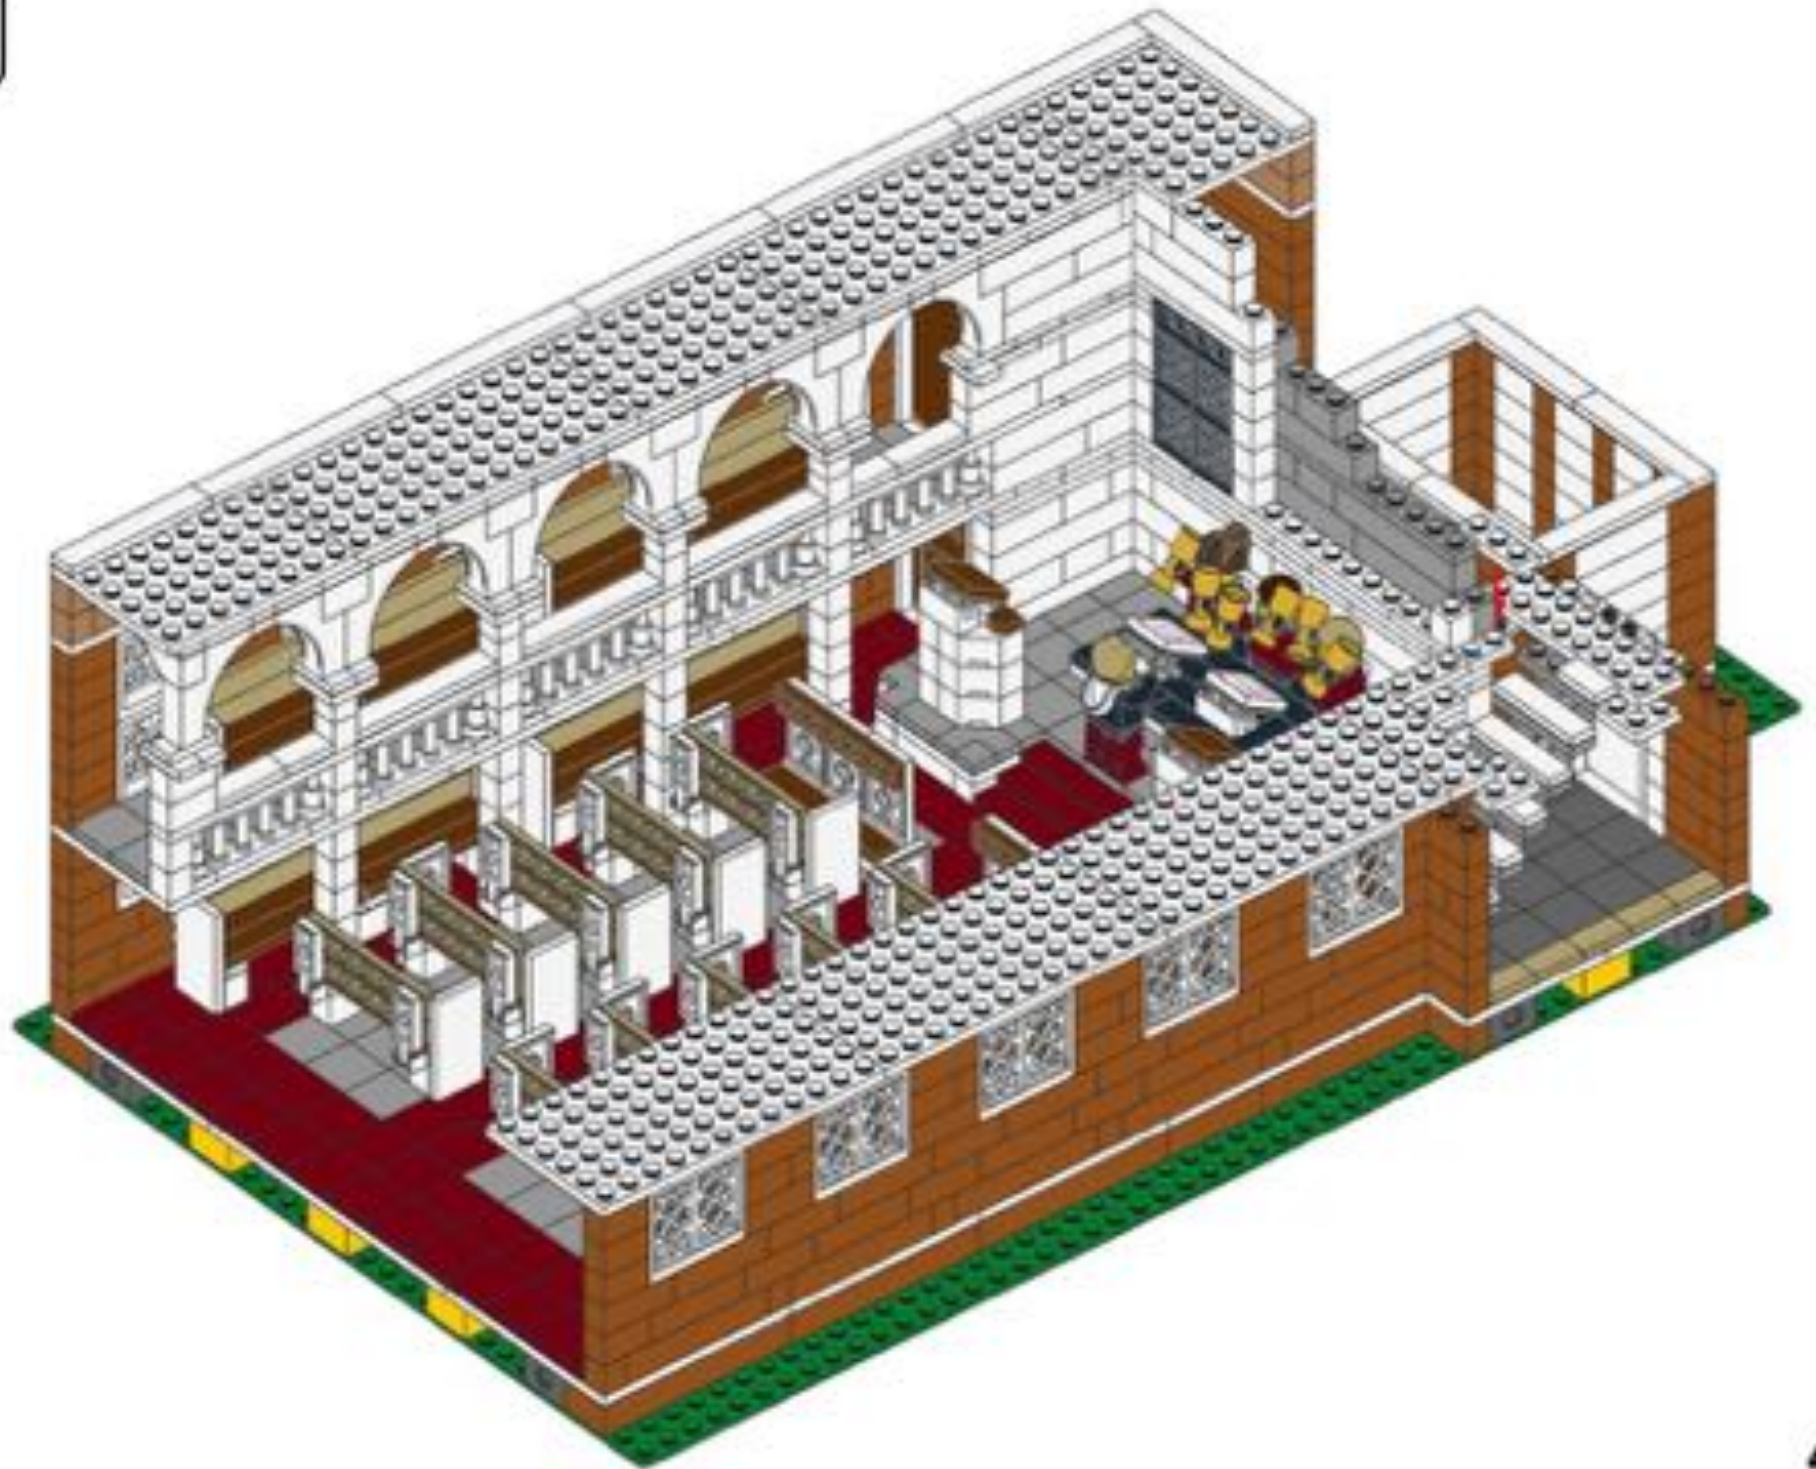




83

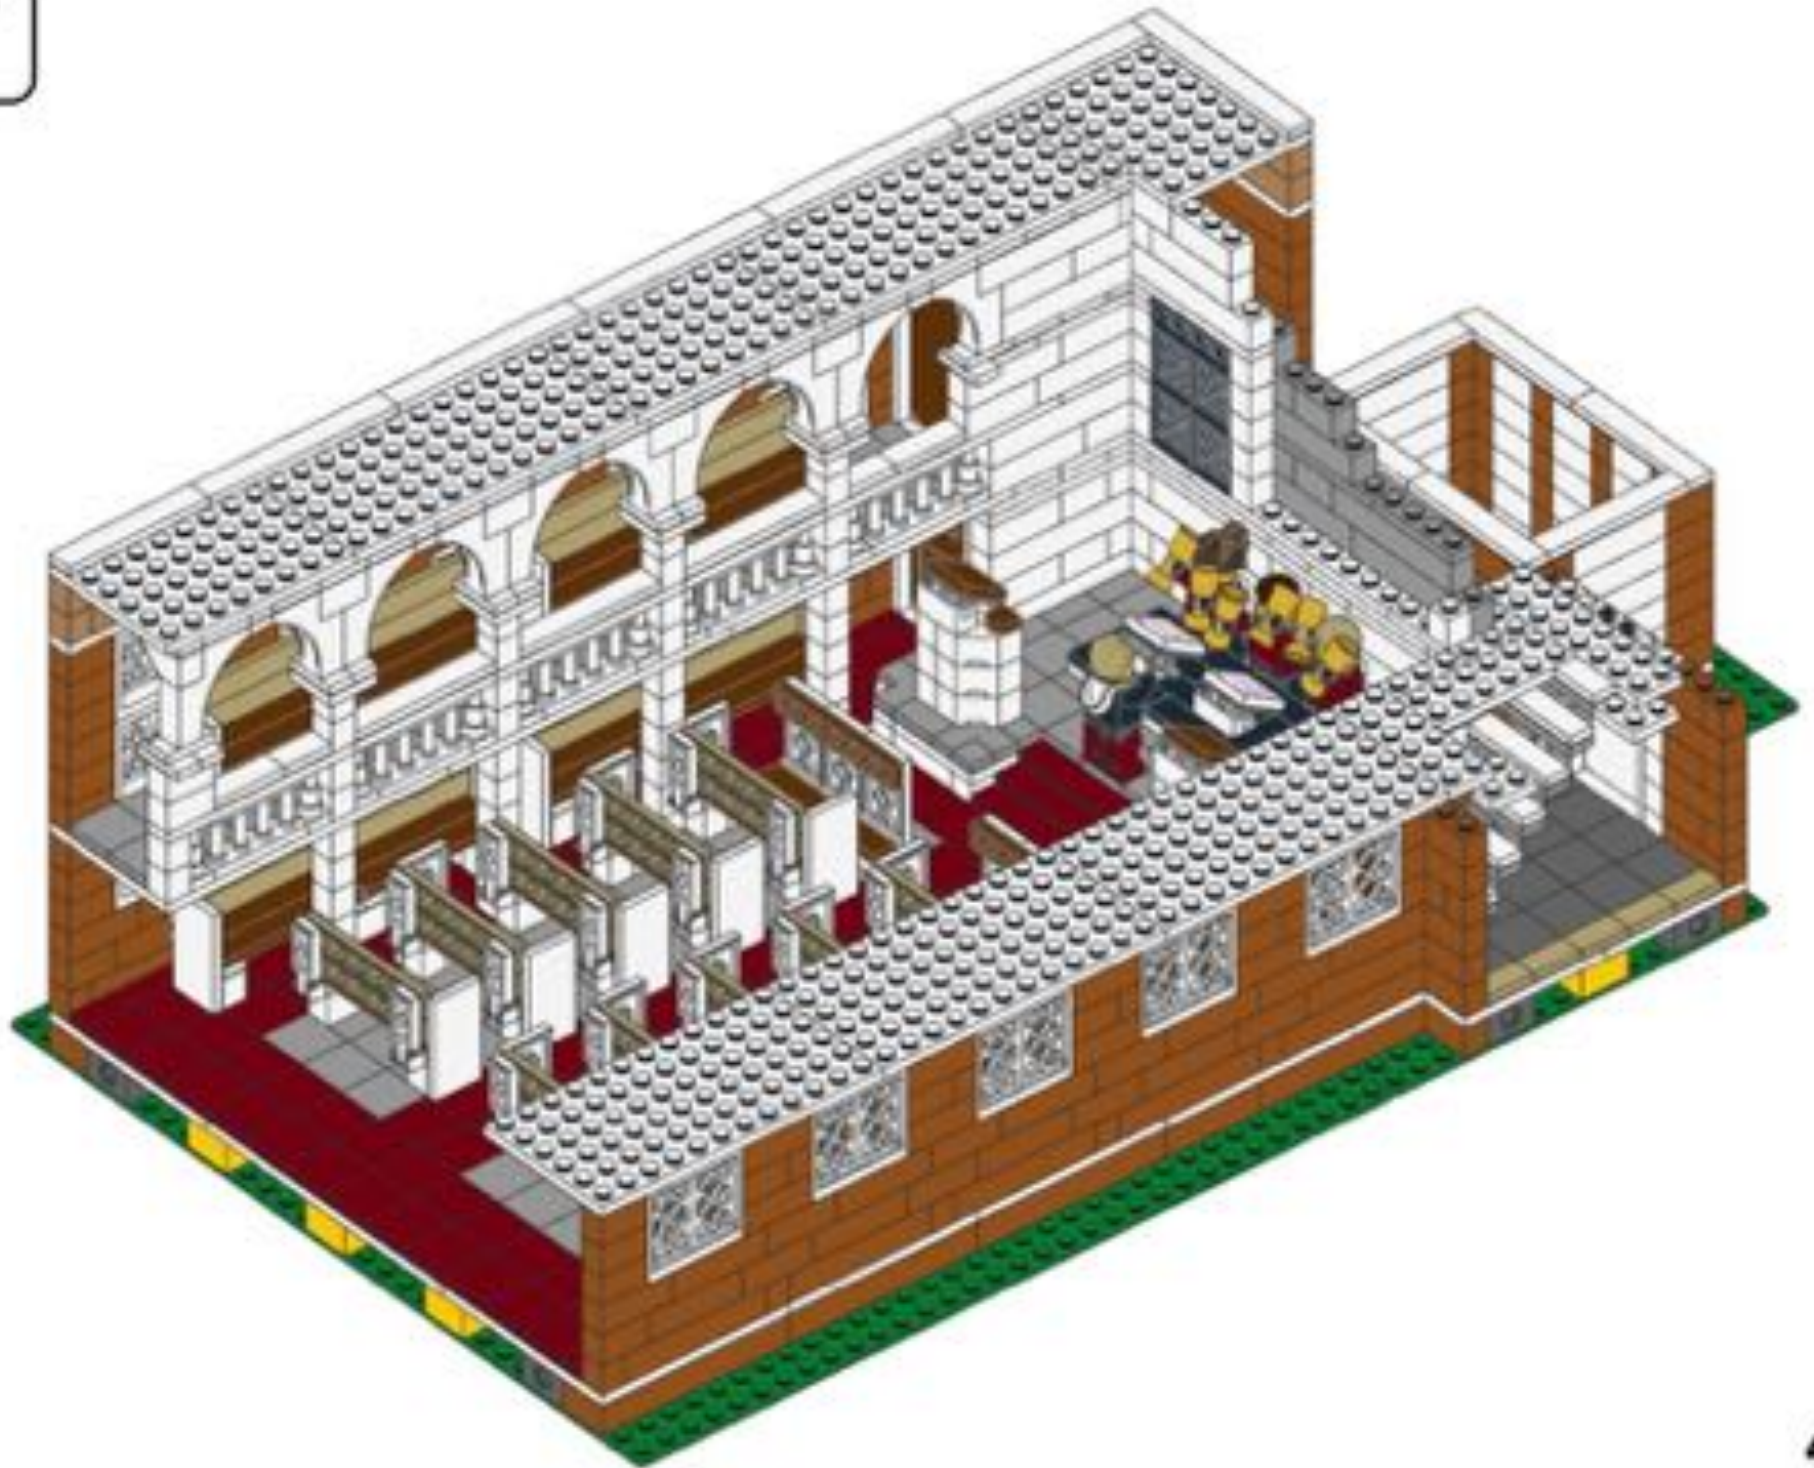





84

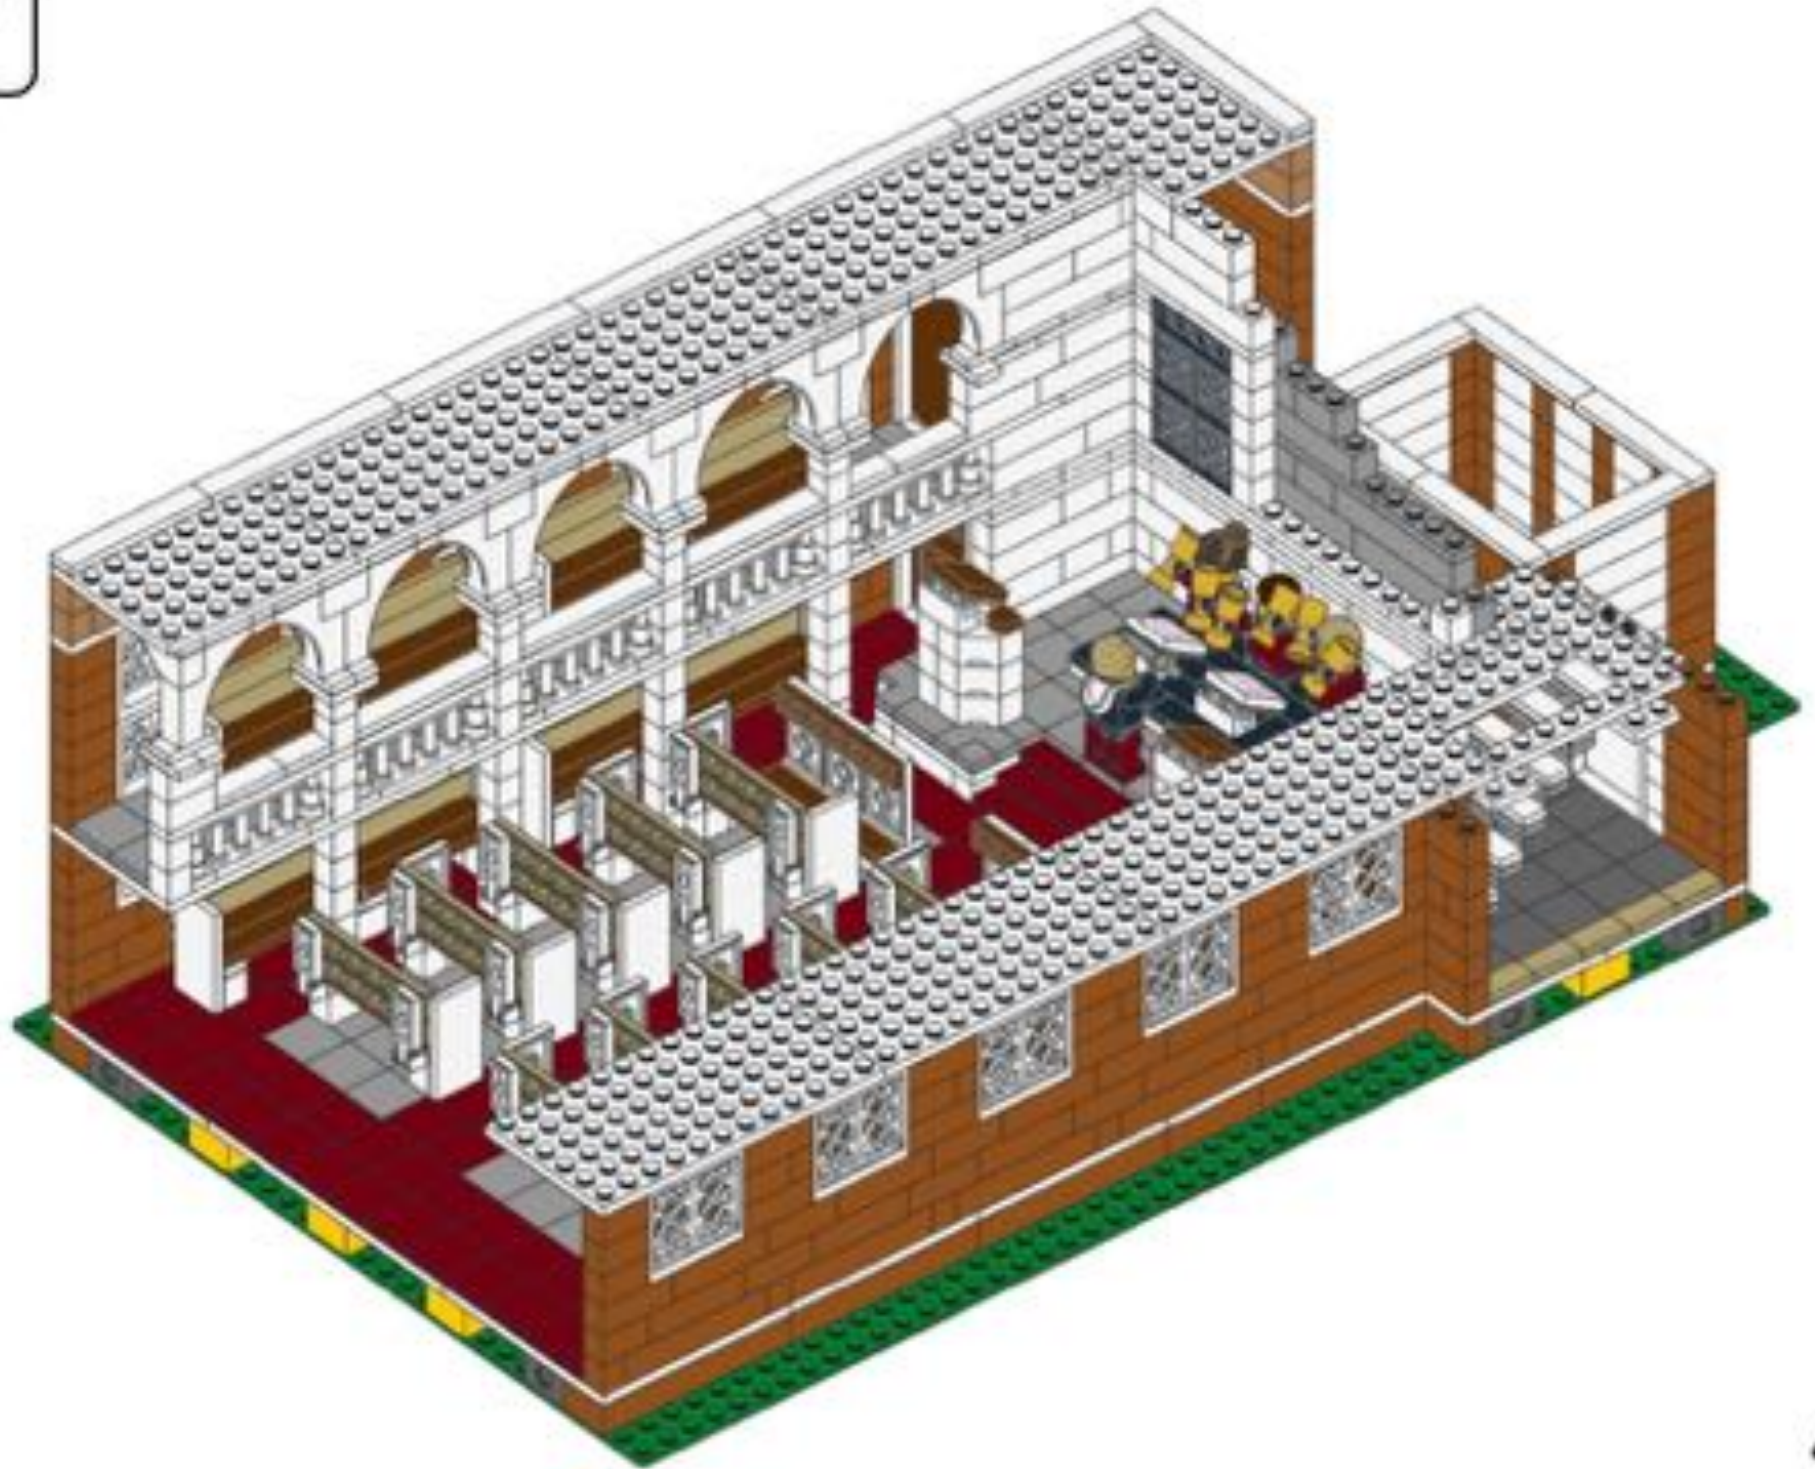




85

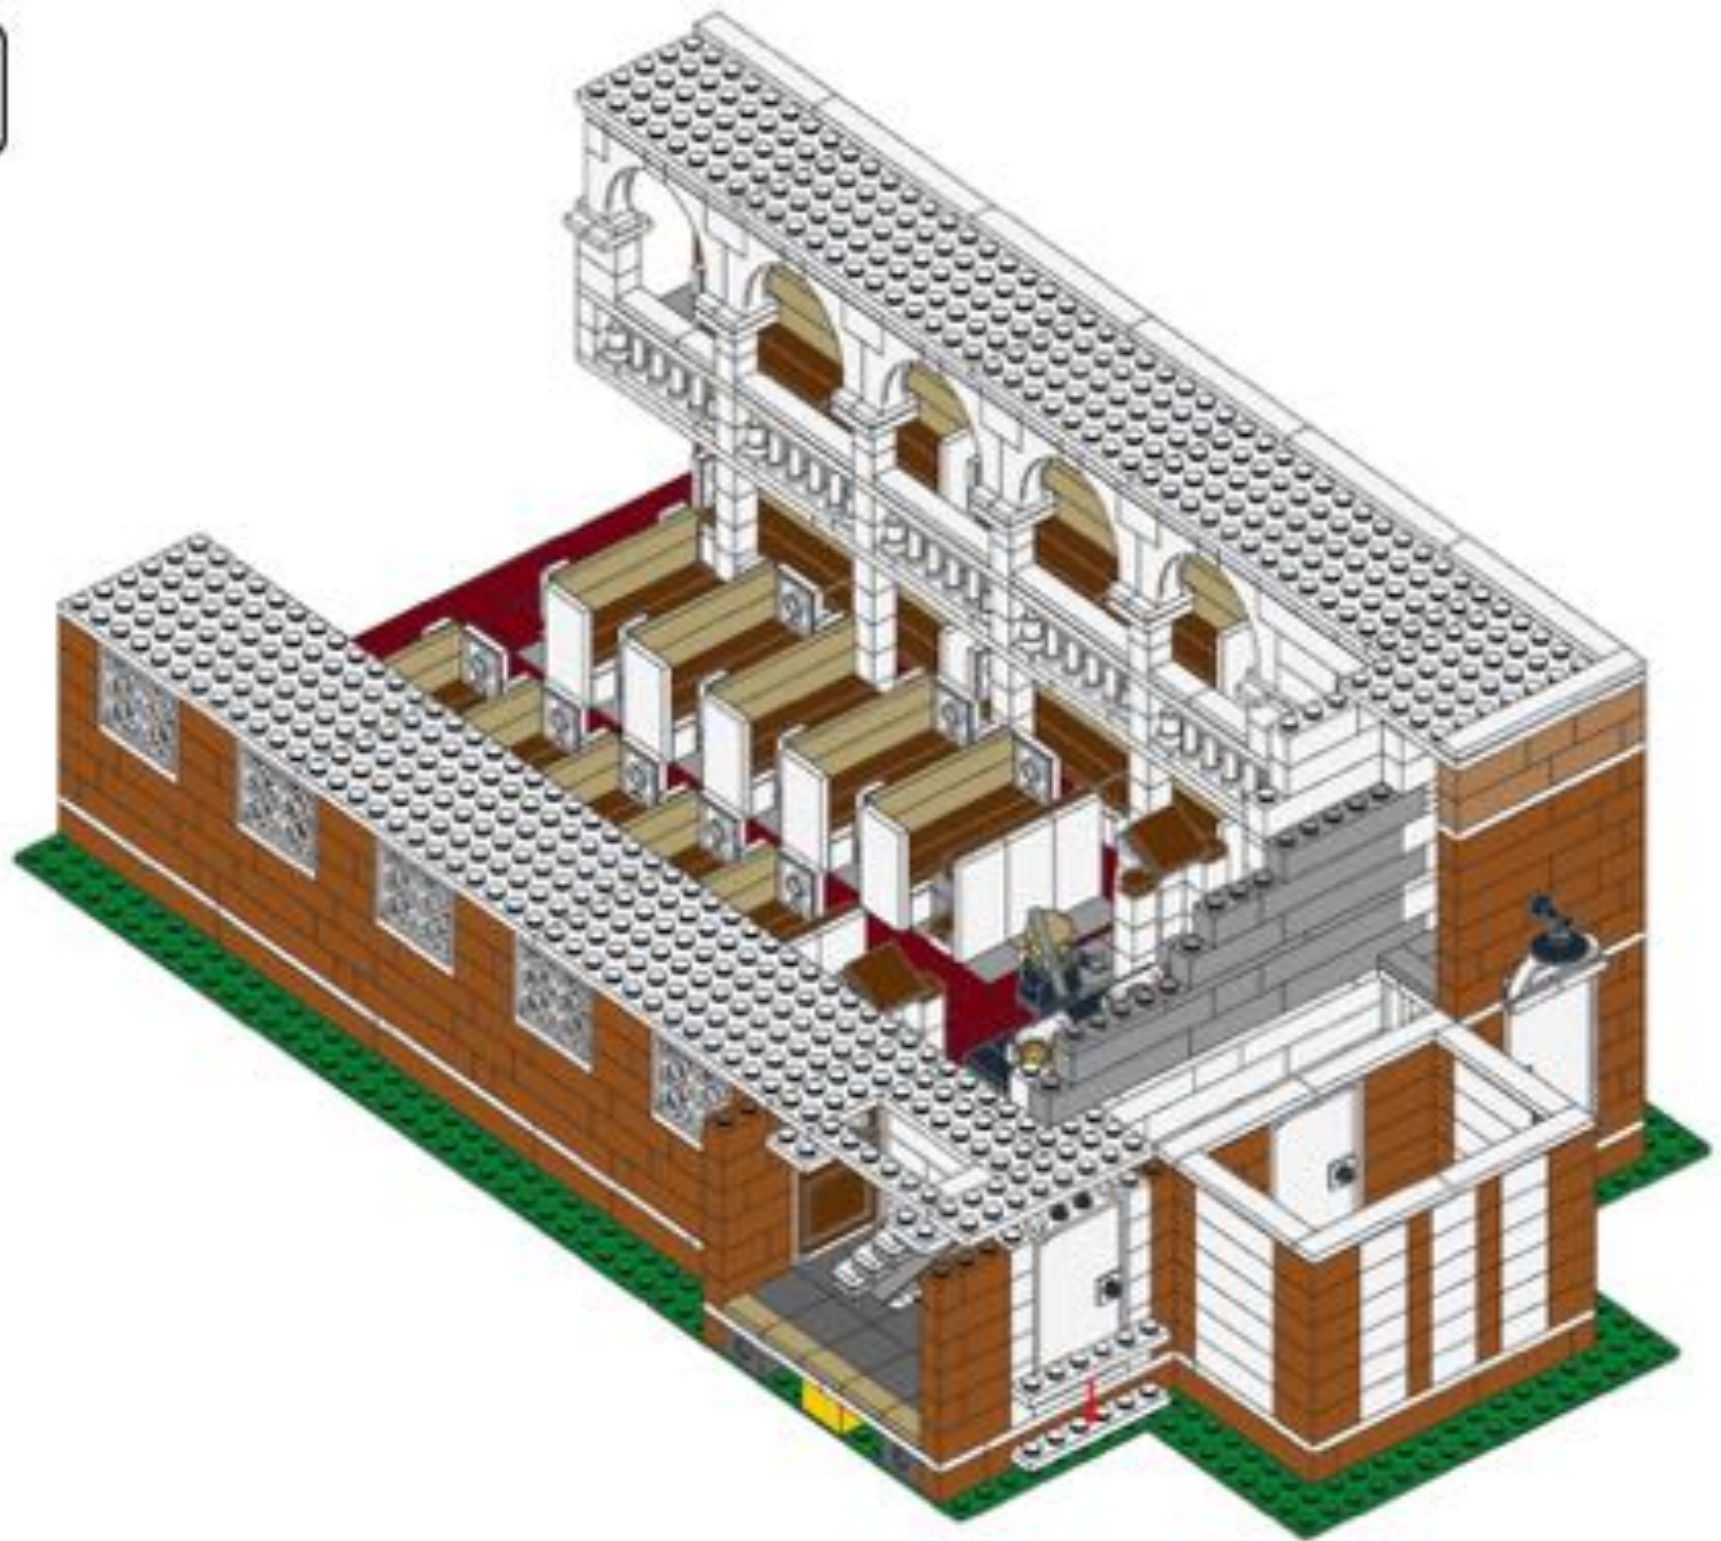

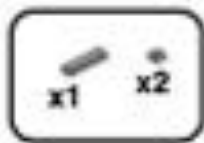


86

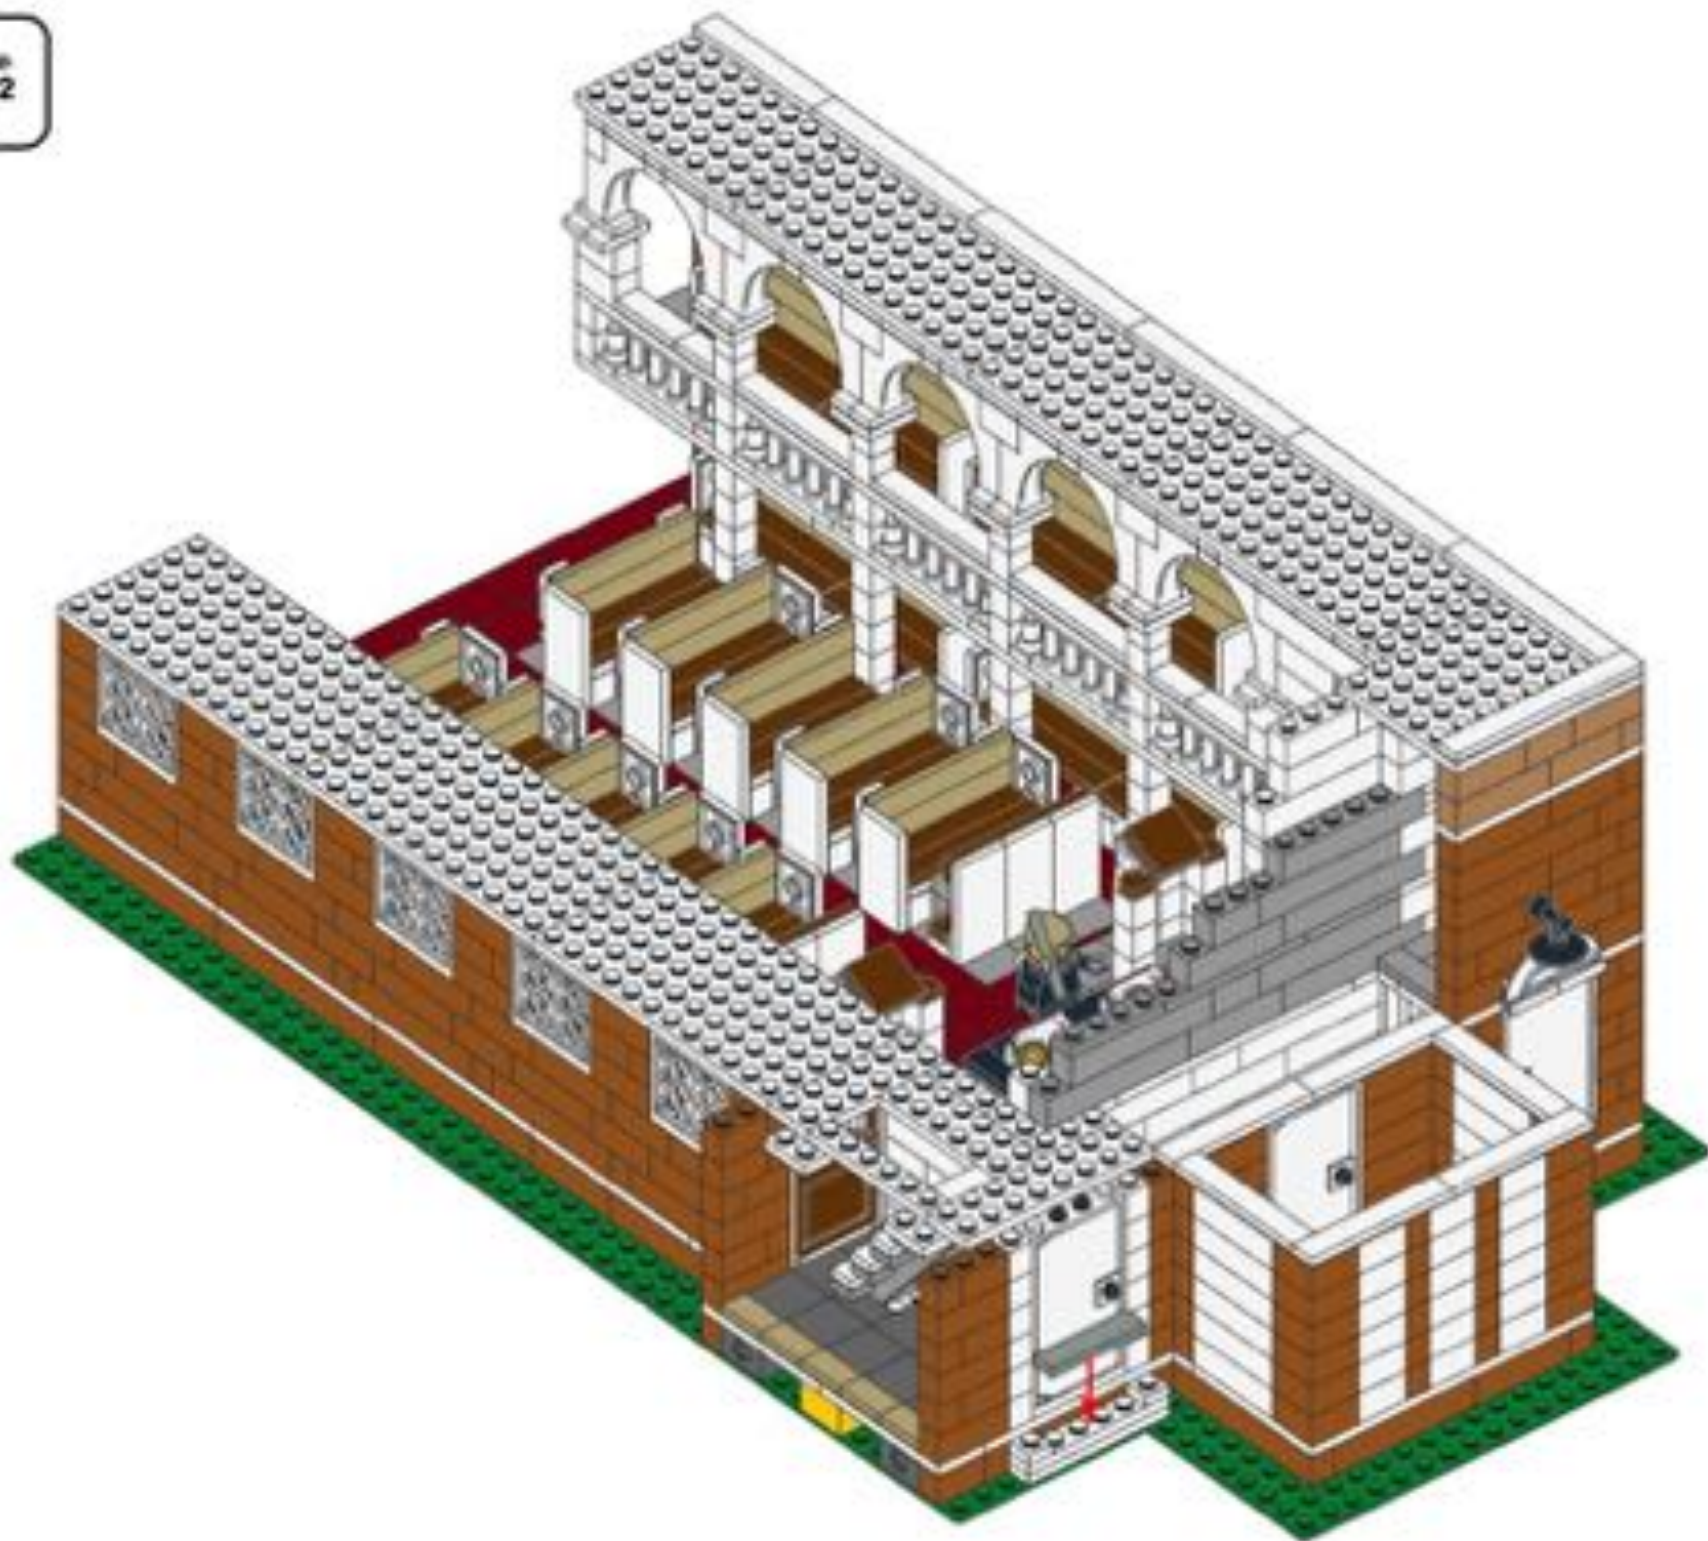







87

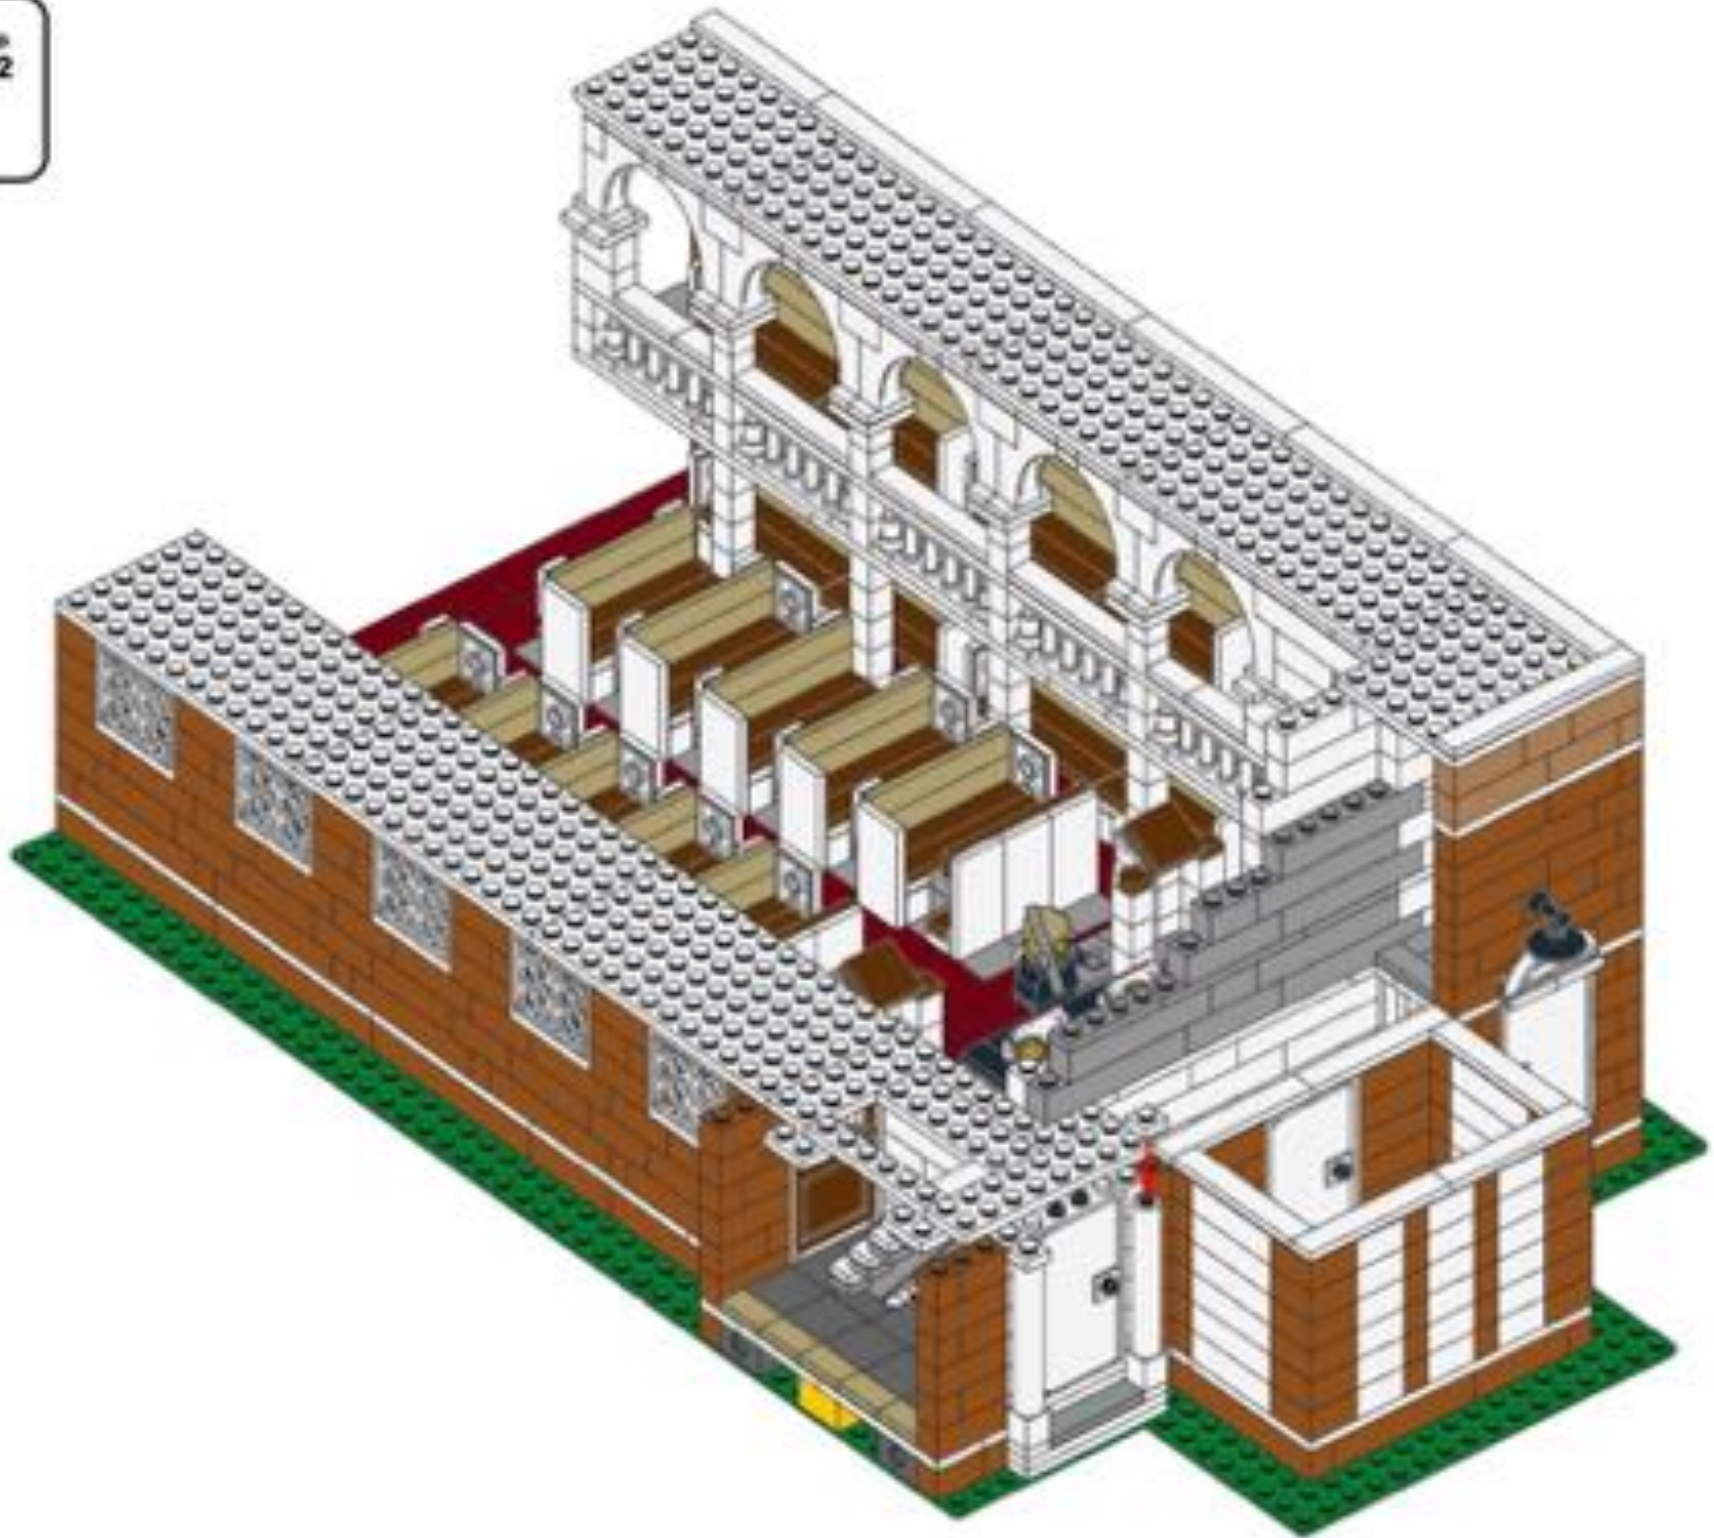




88

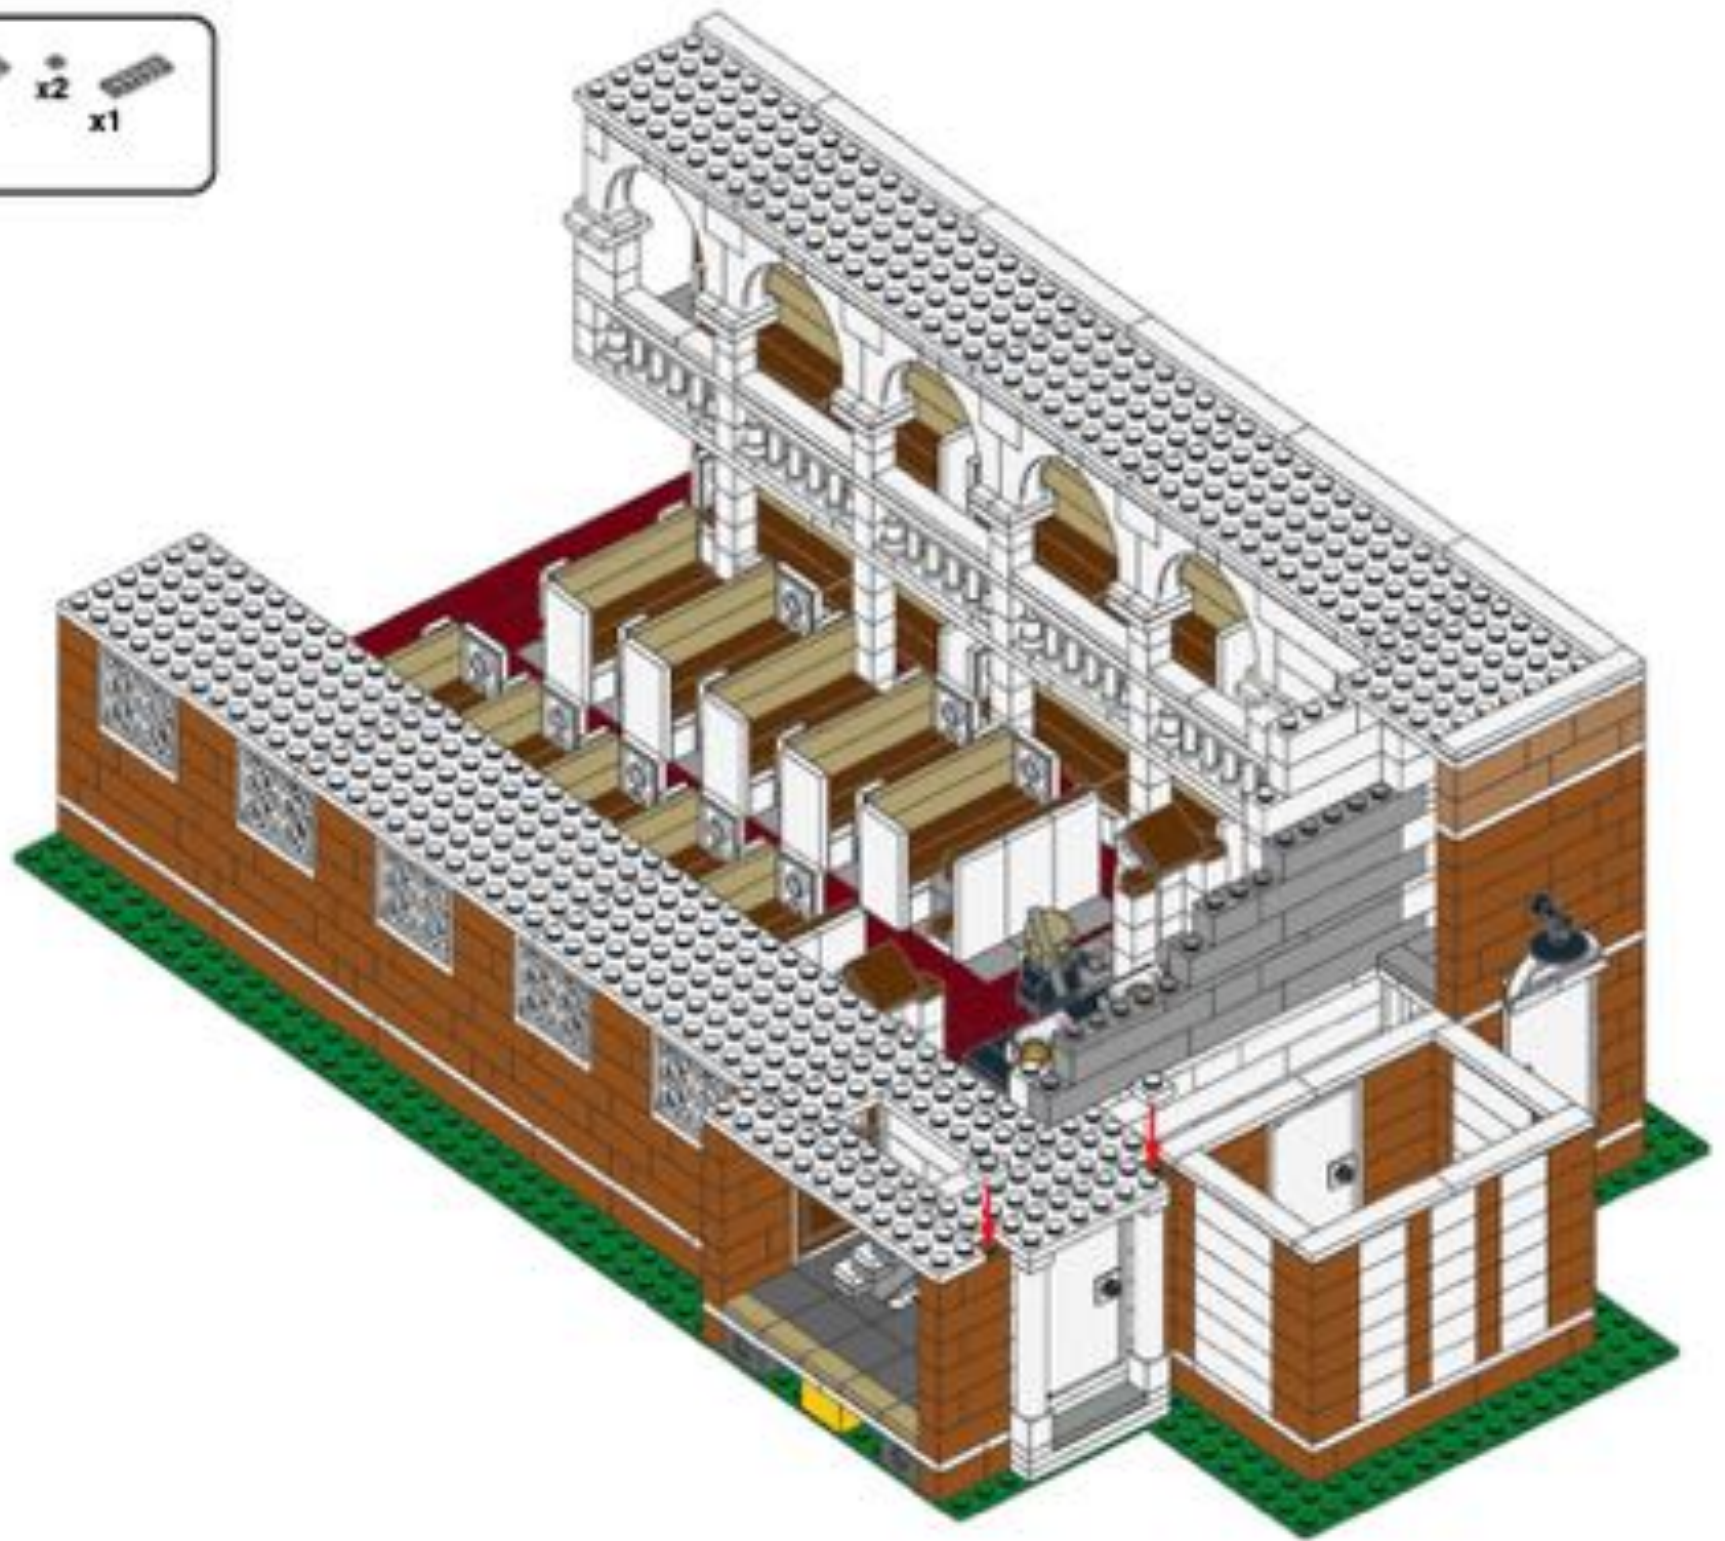

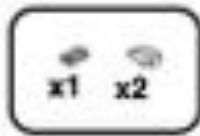



89

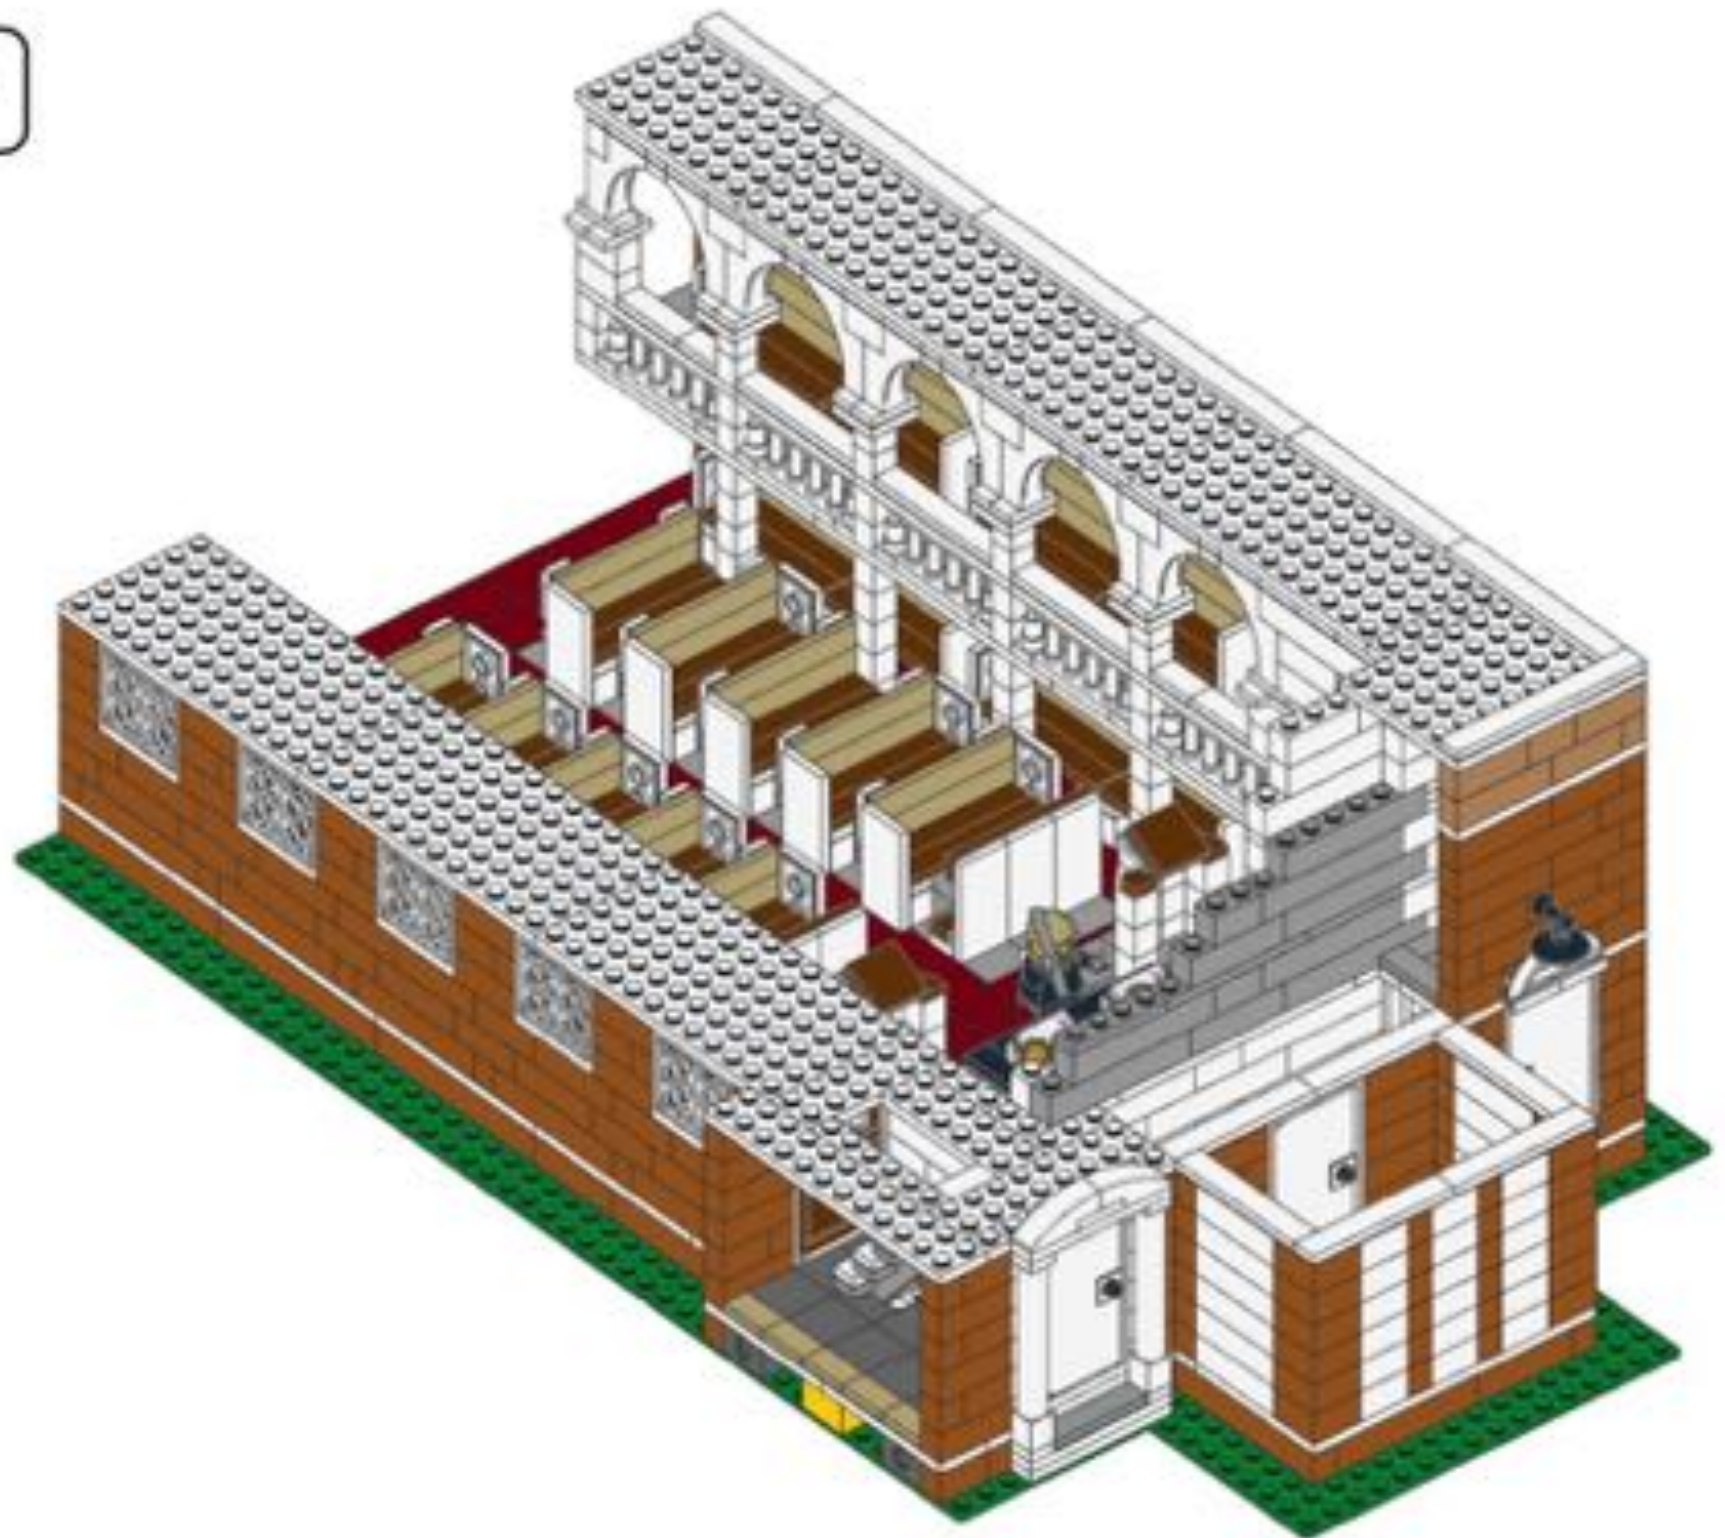





90

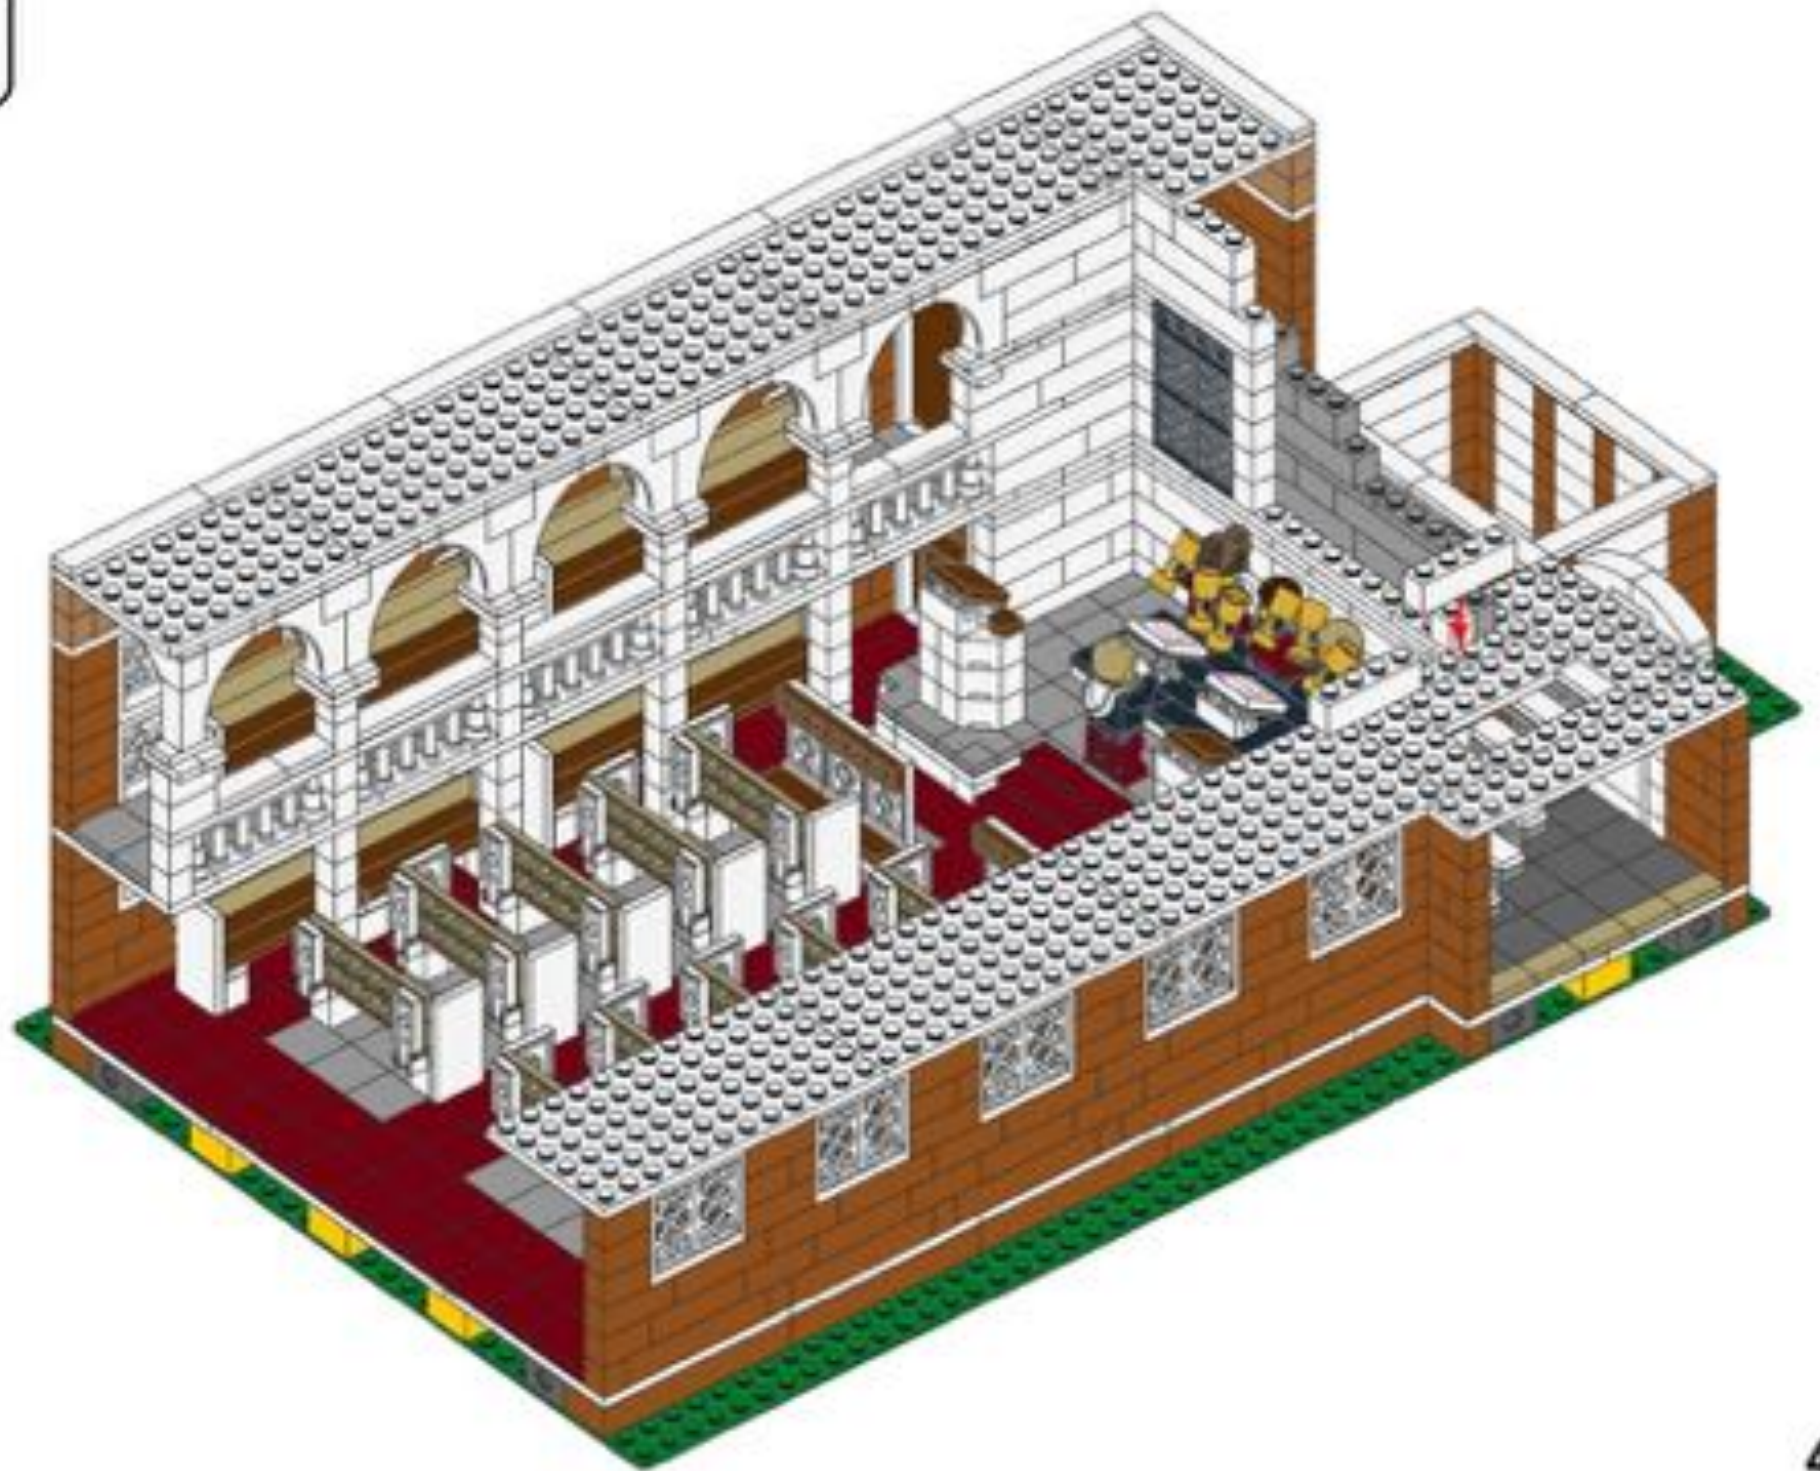

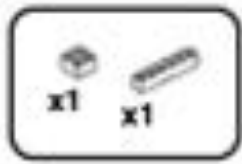



91

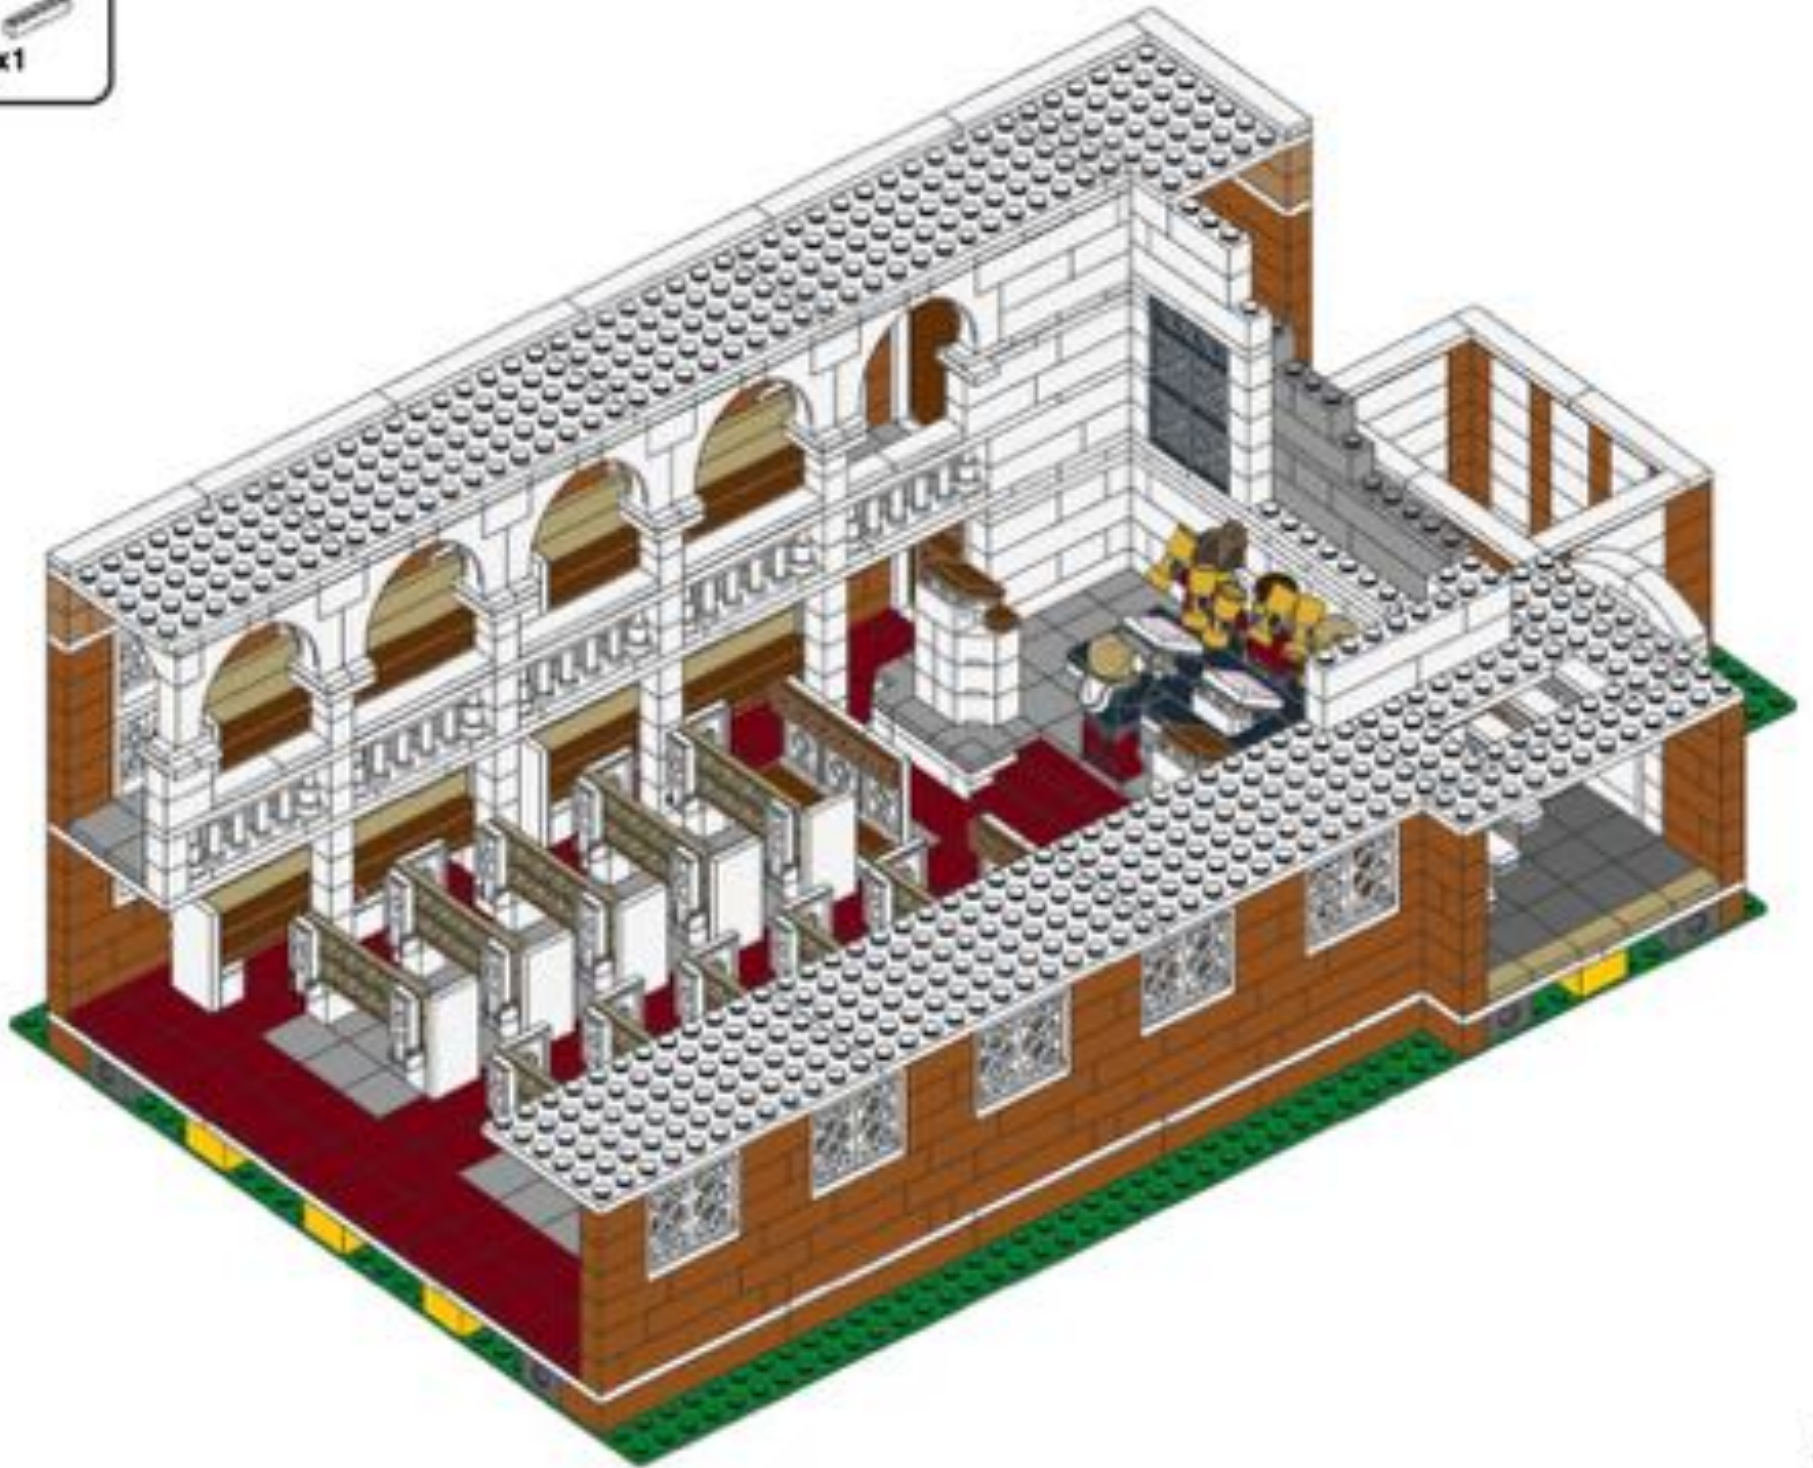

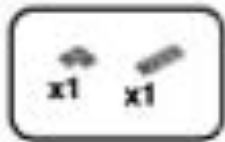


92

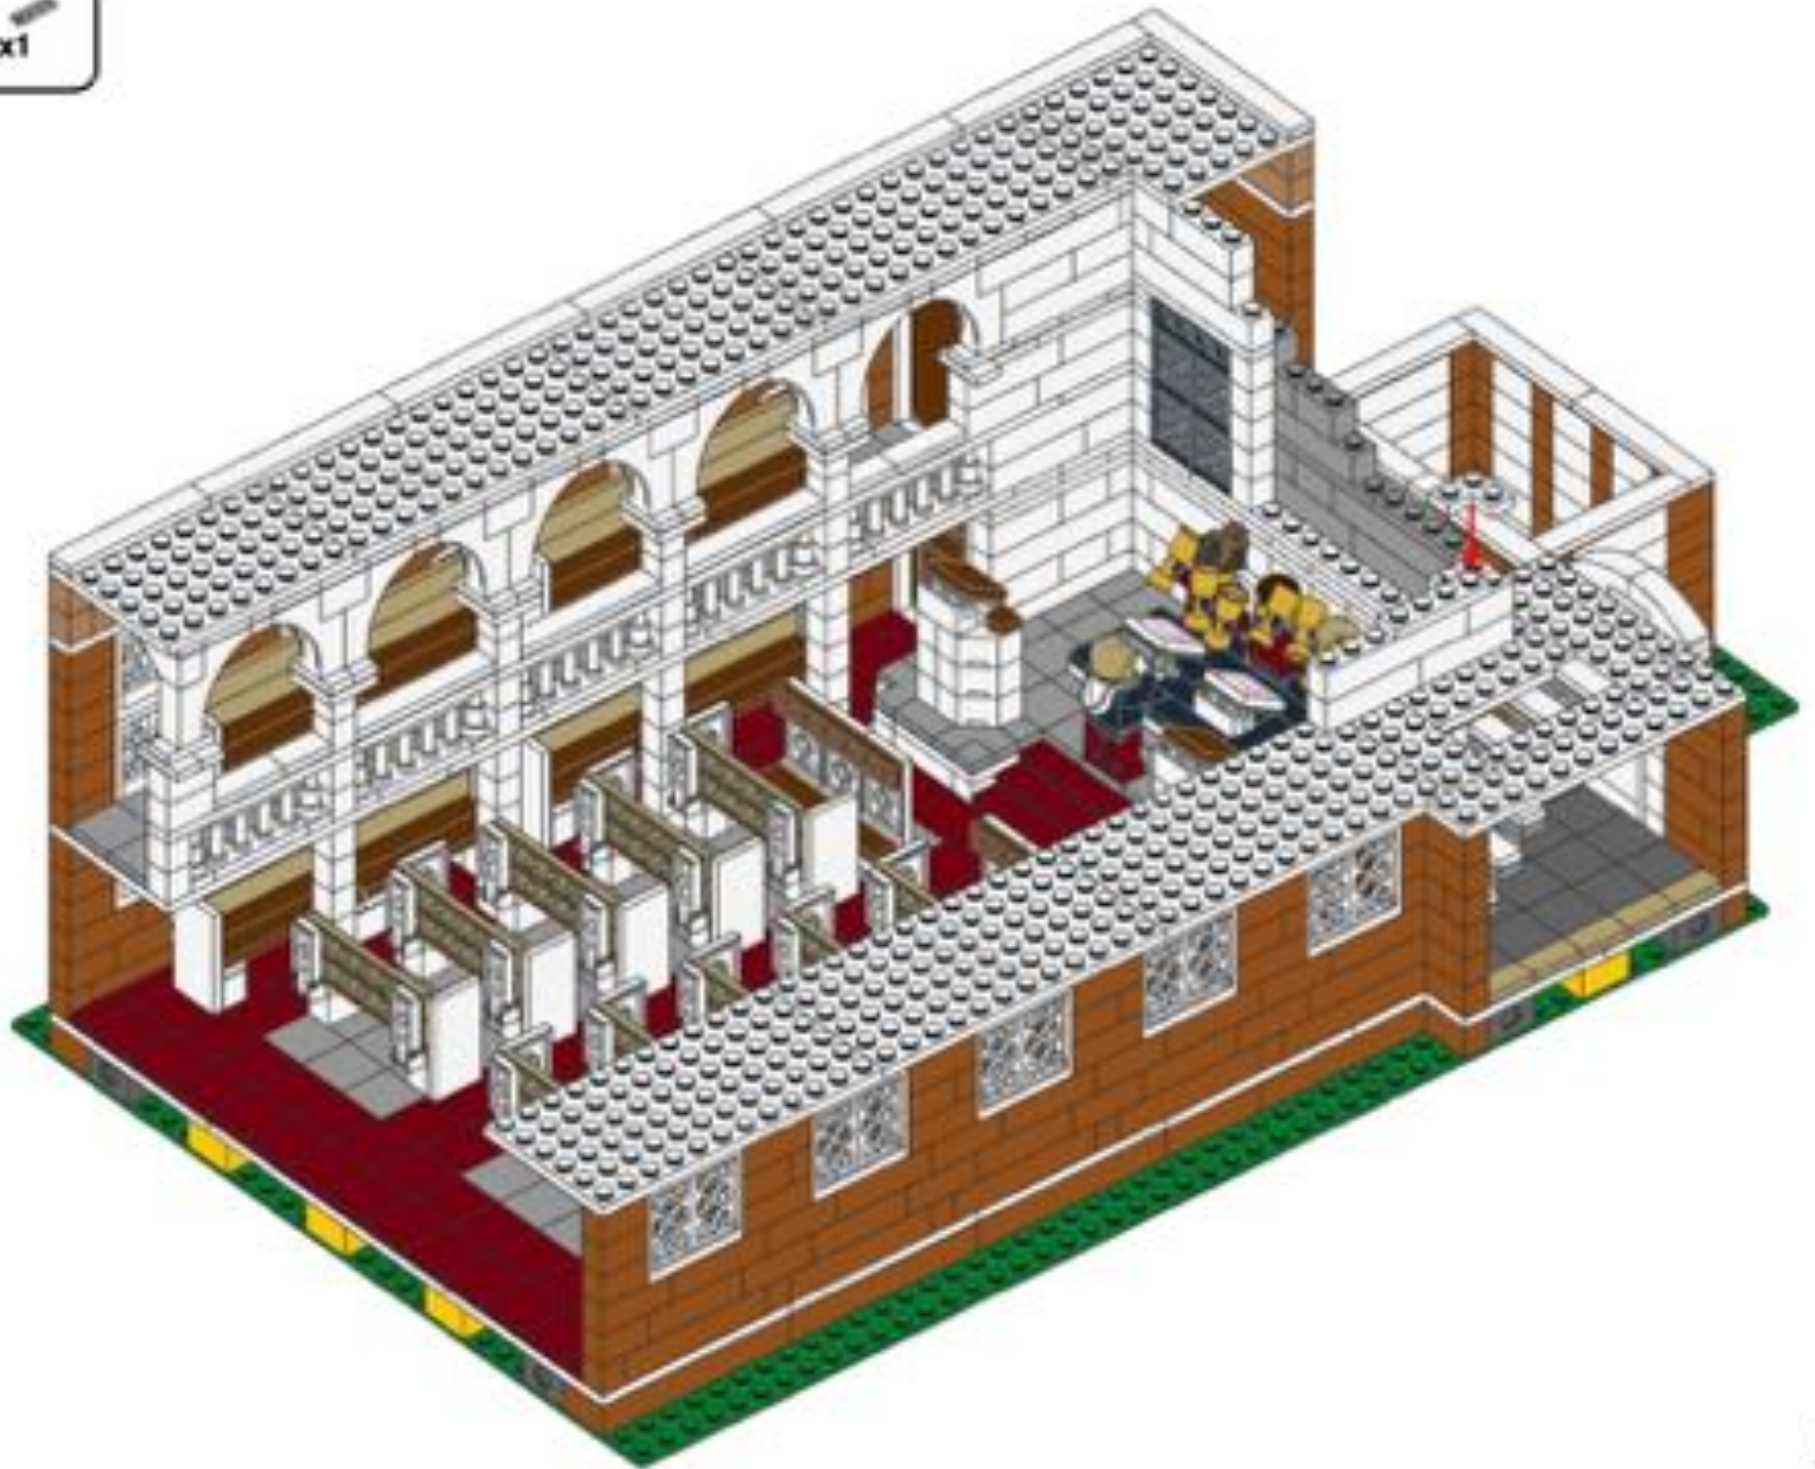

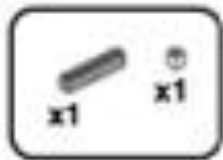


93

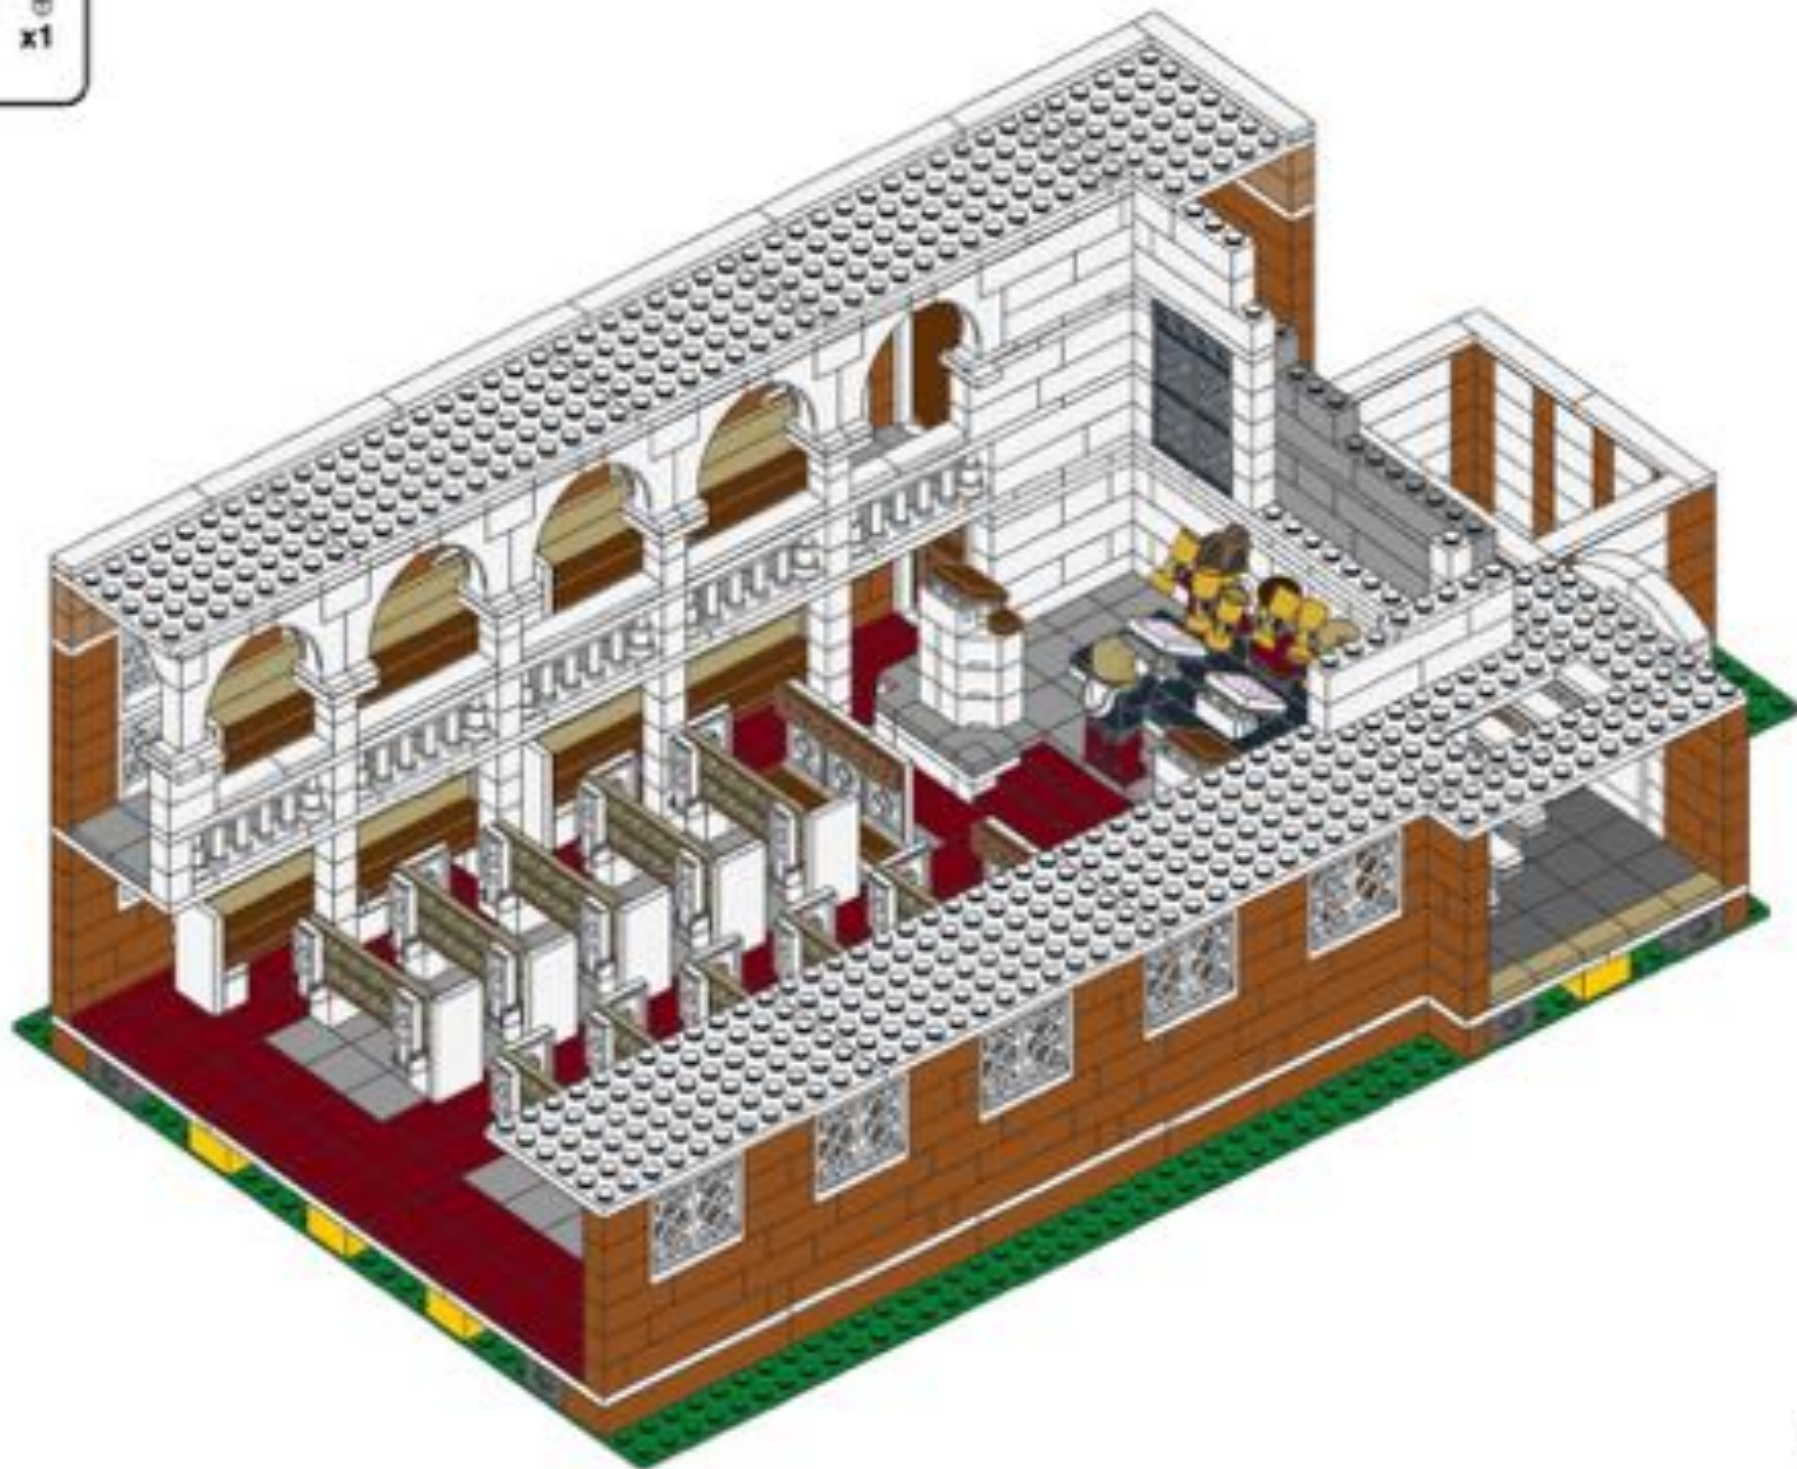




94

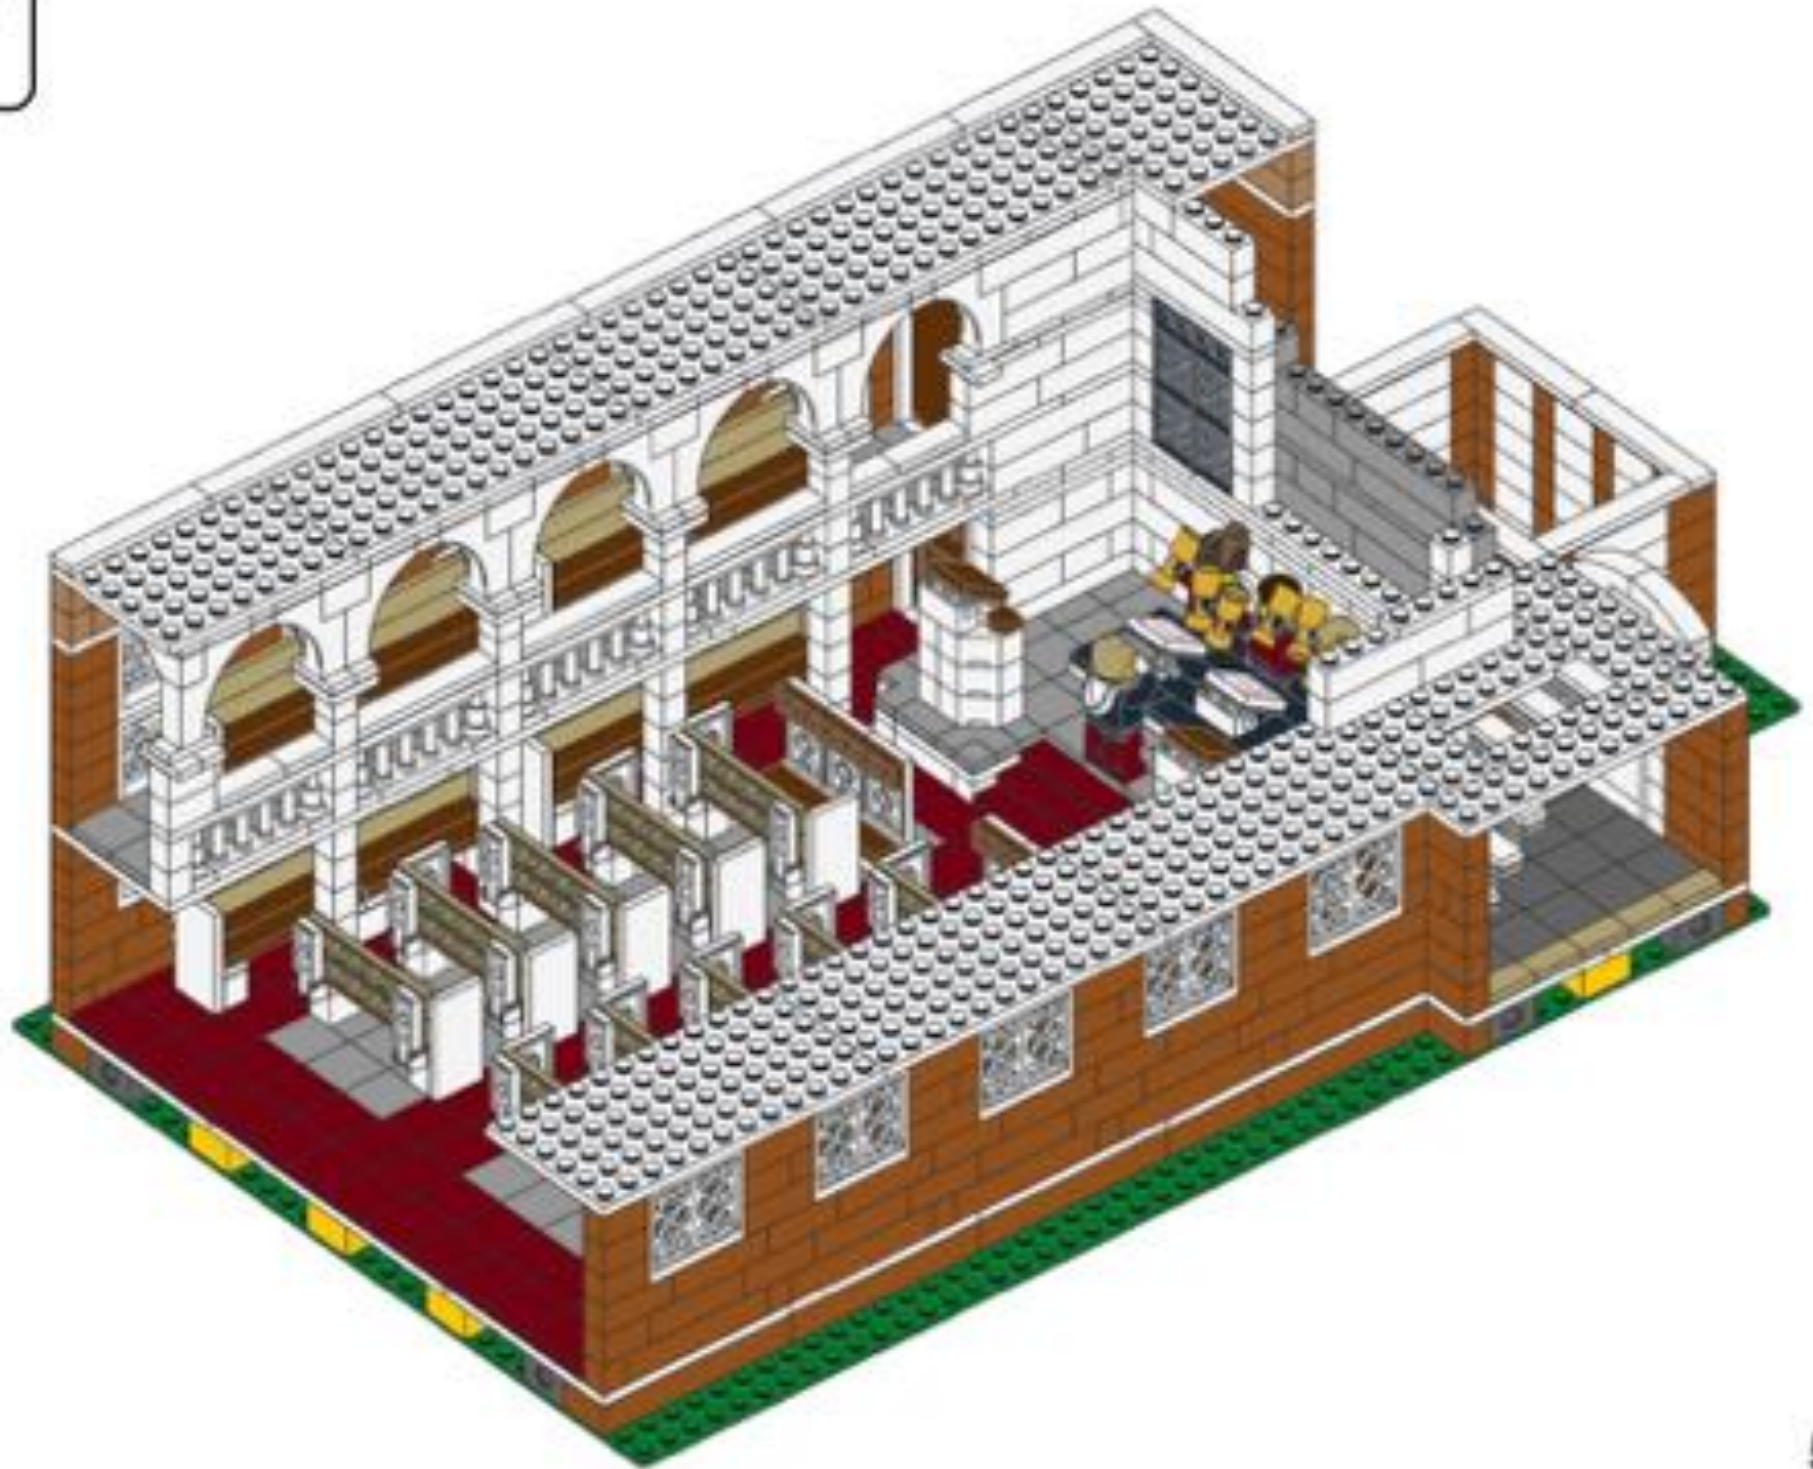








95

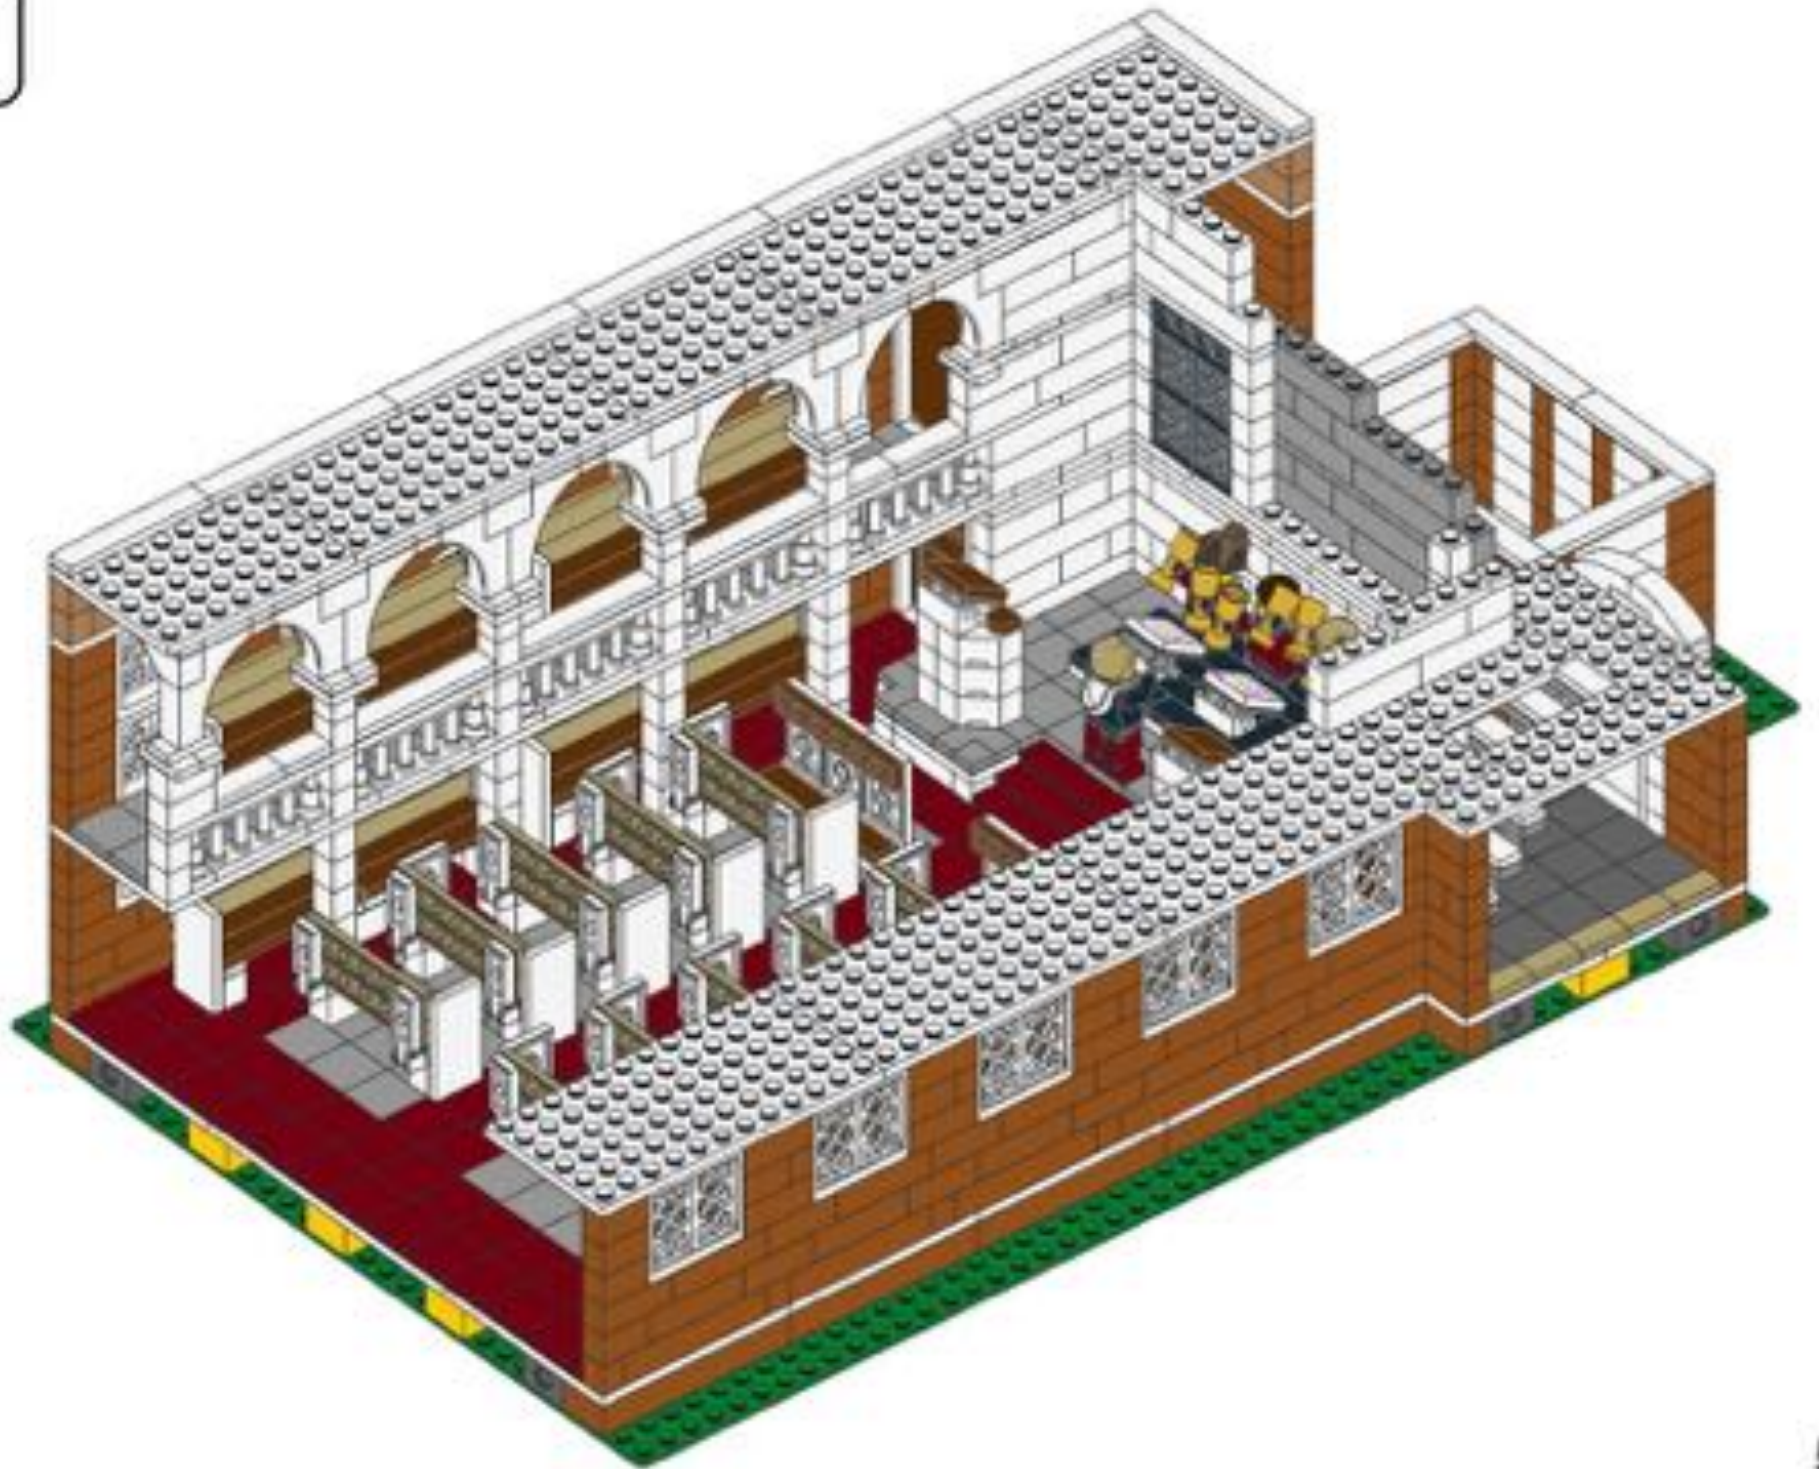

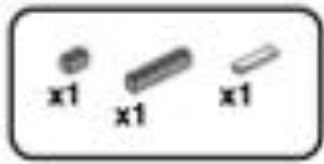



96

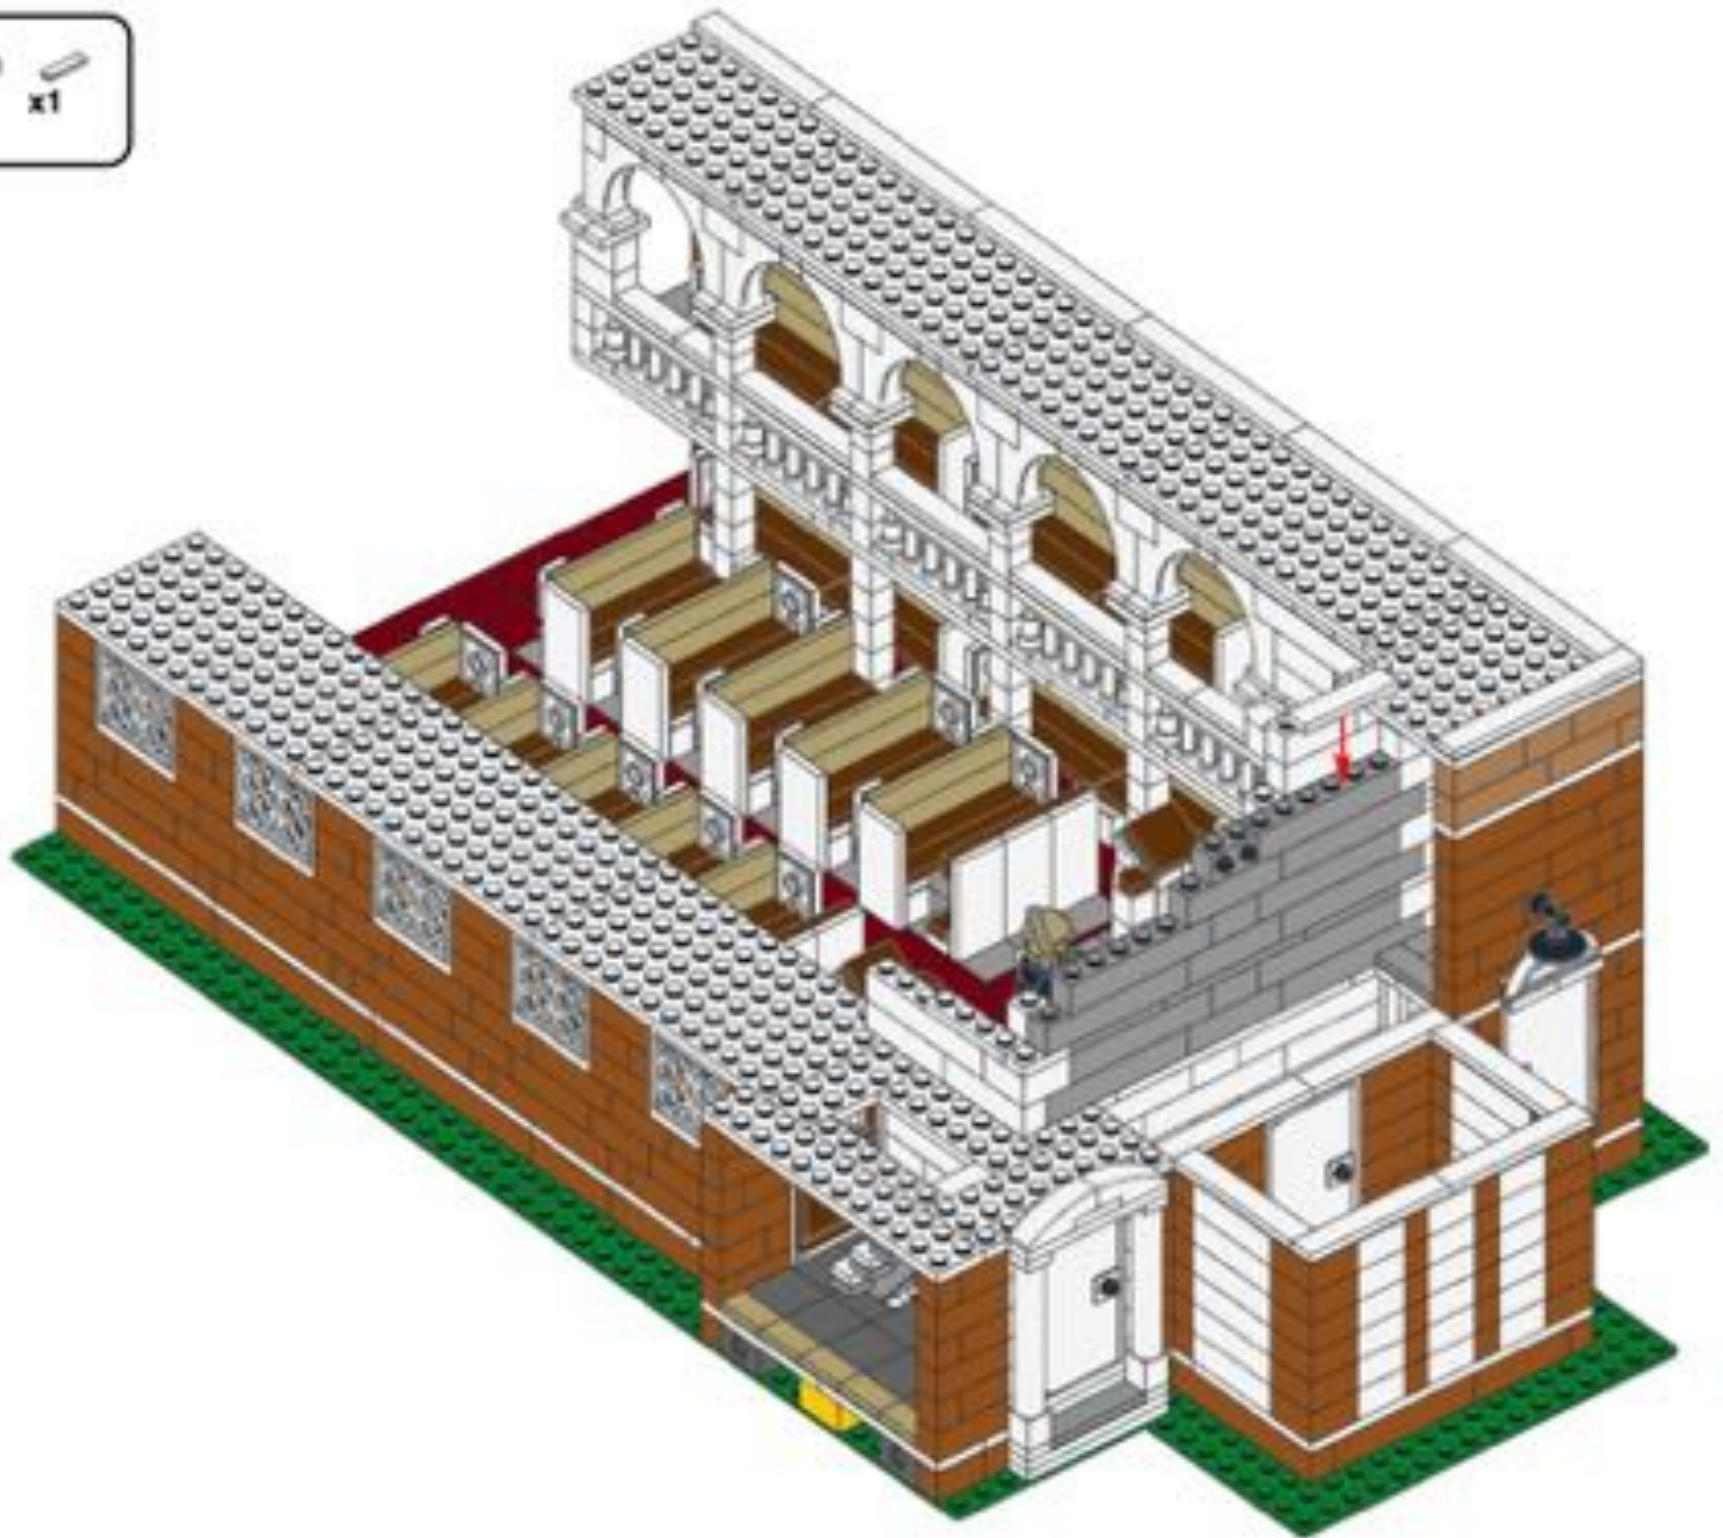

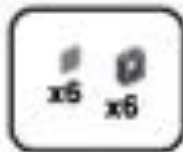


97

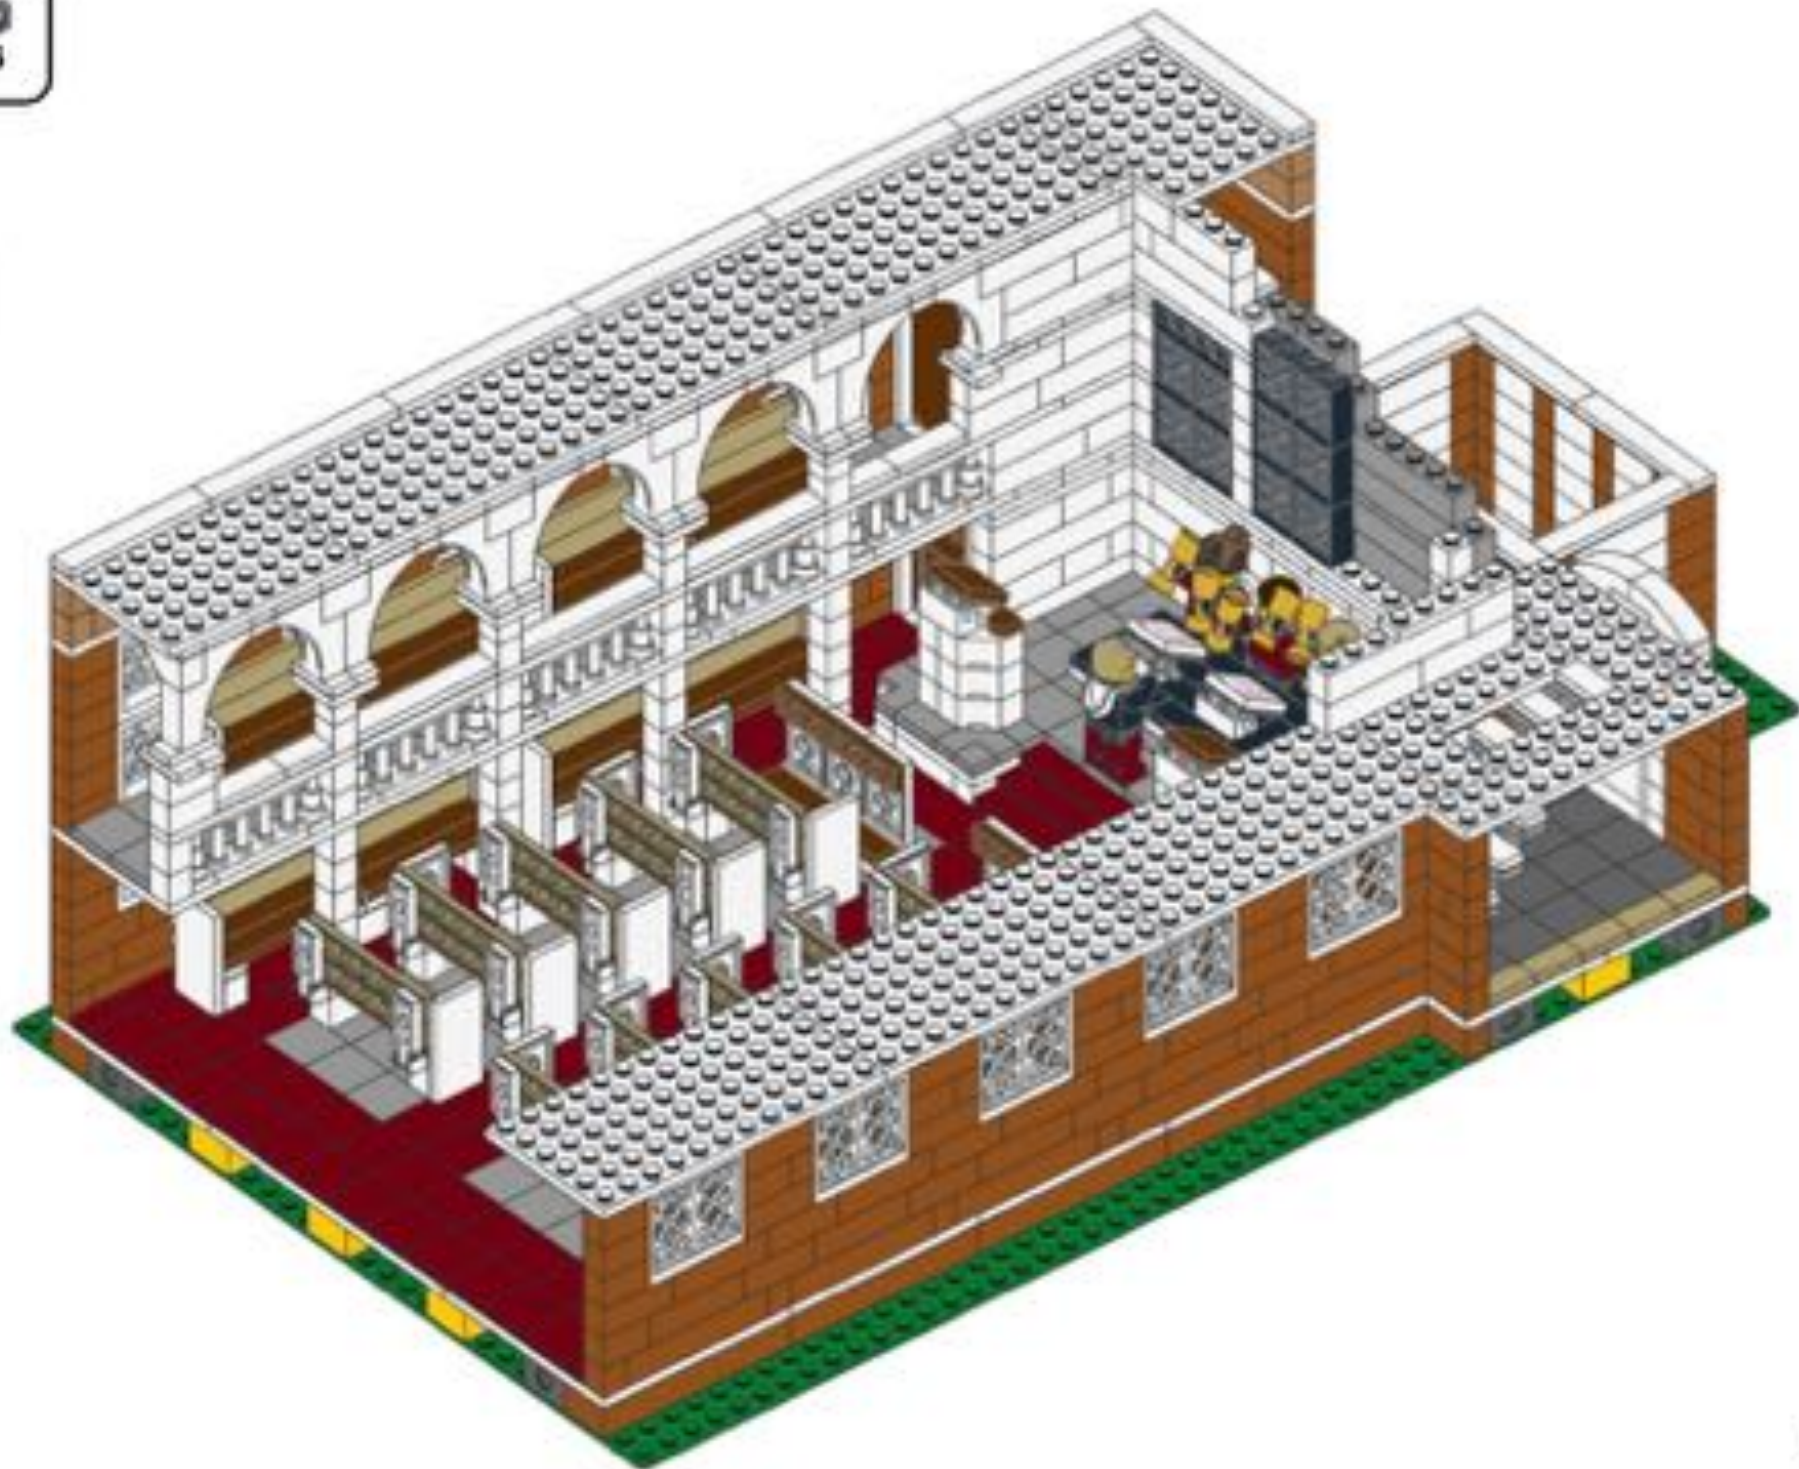

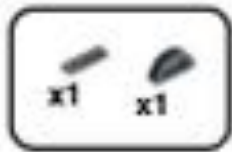


98

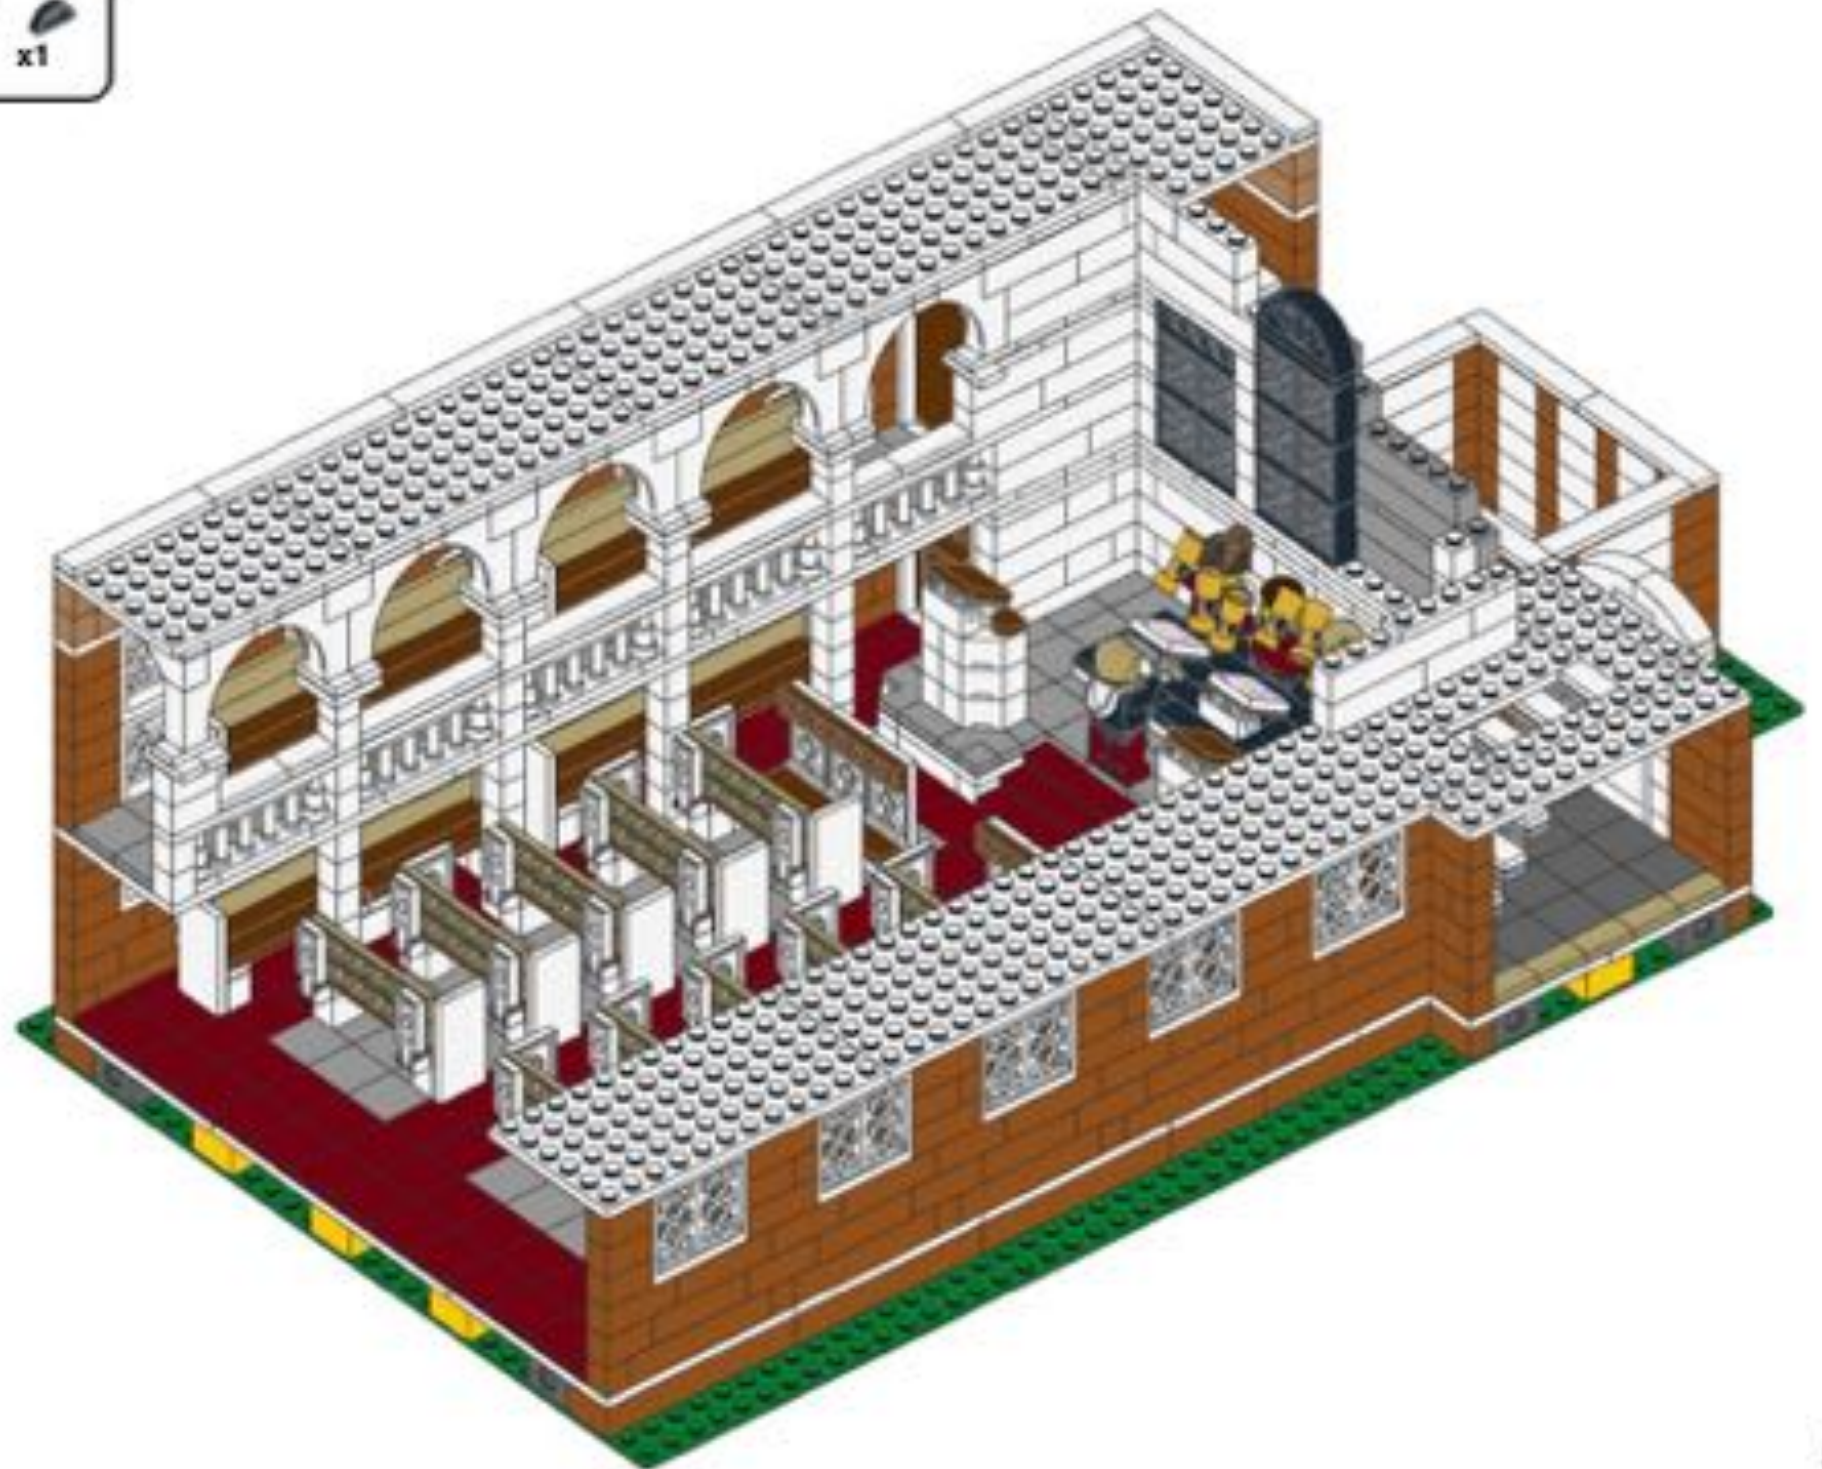


⊕  
x5

99

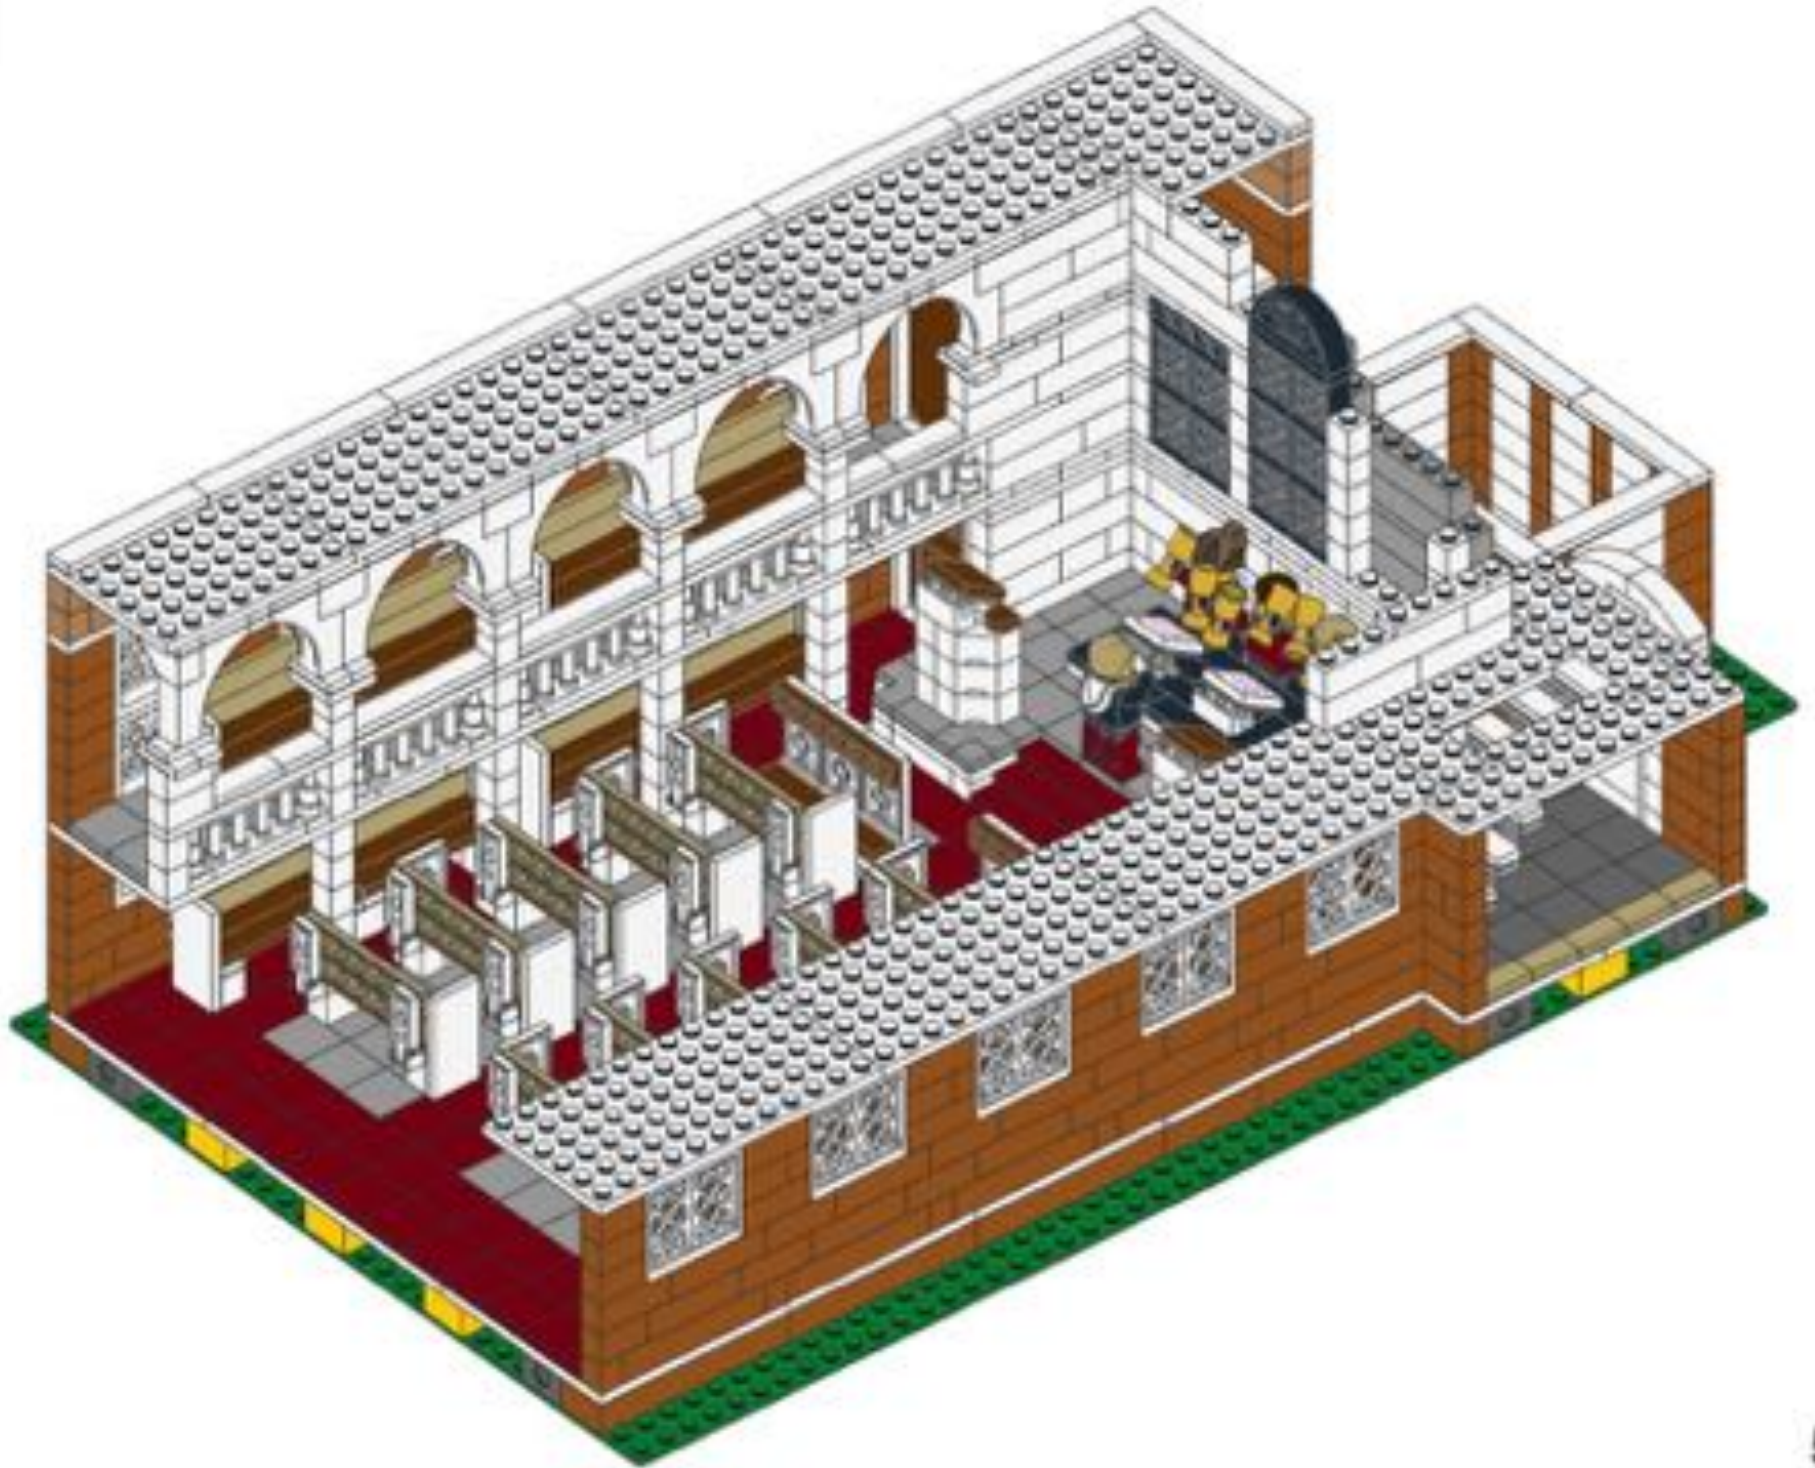




100

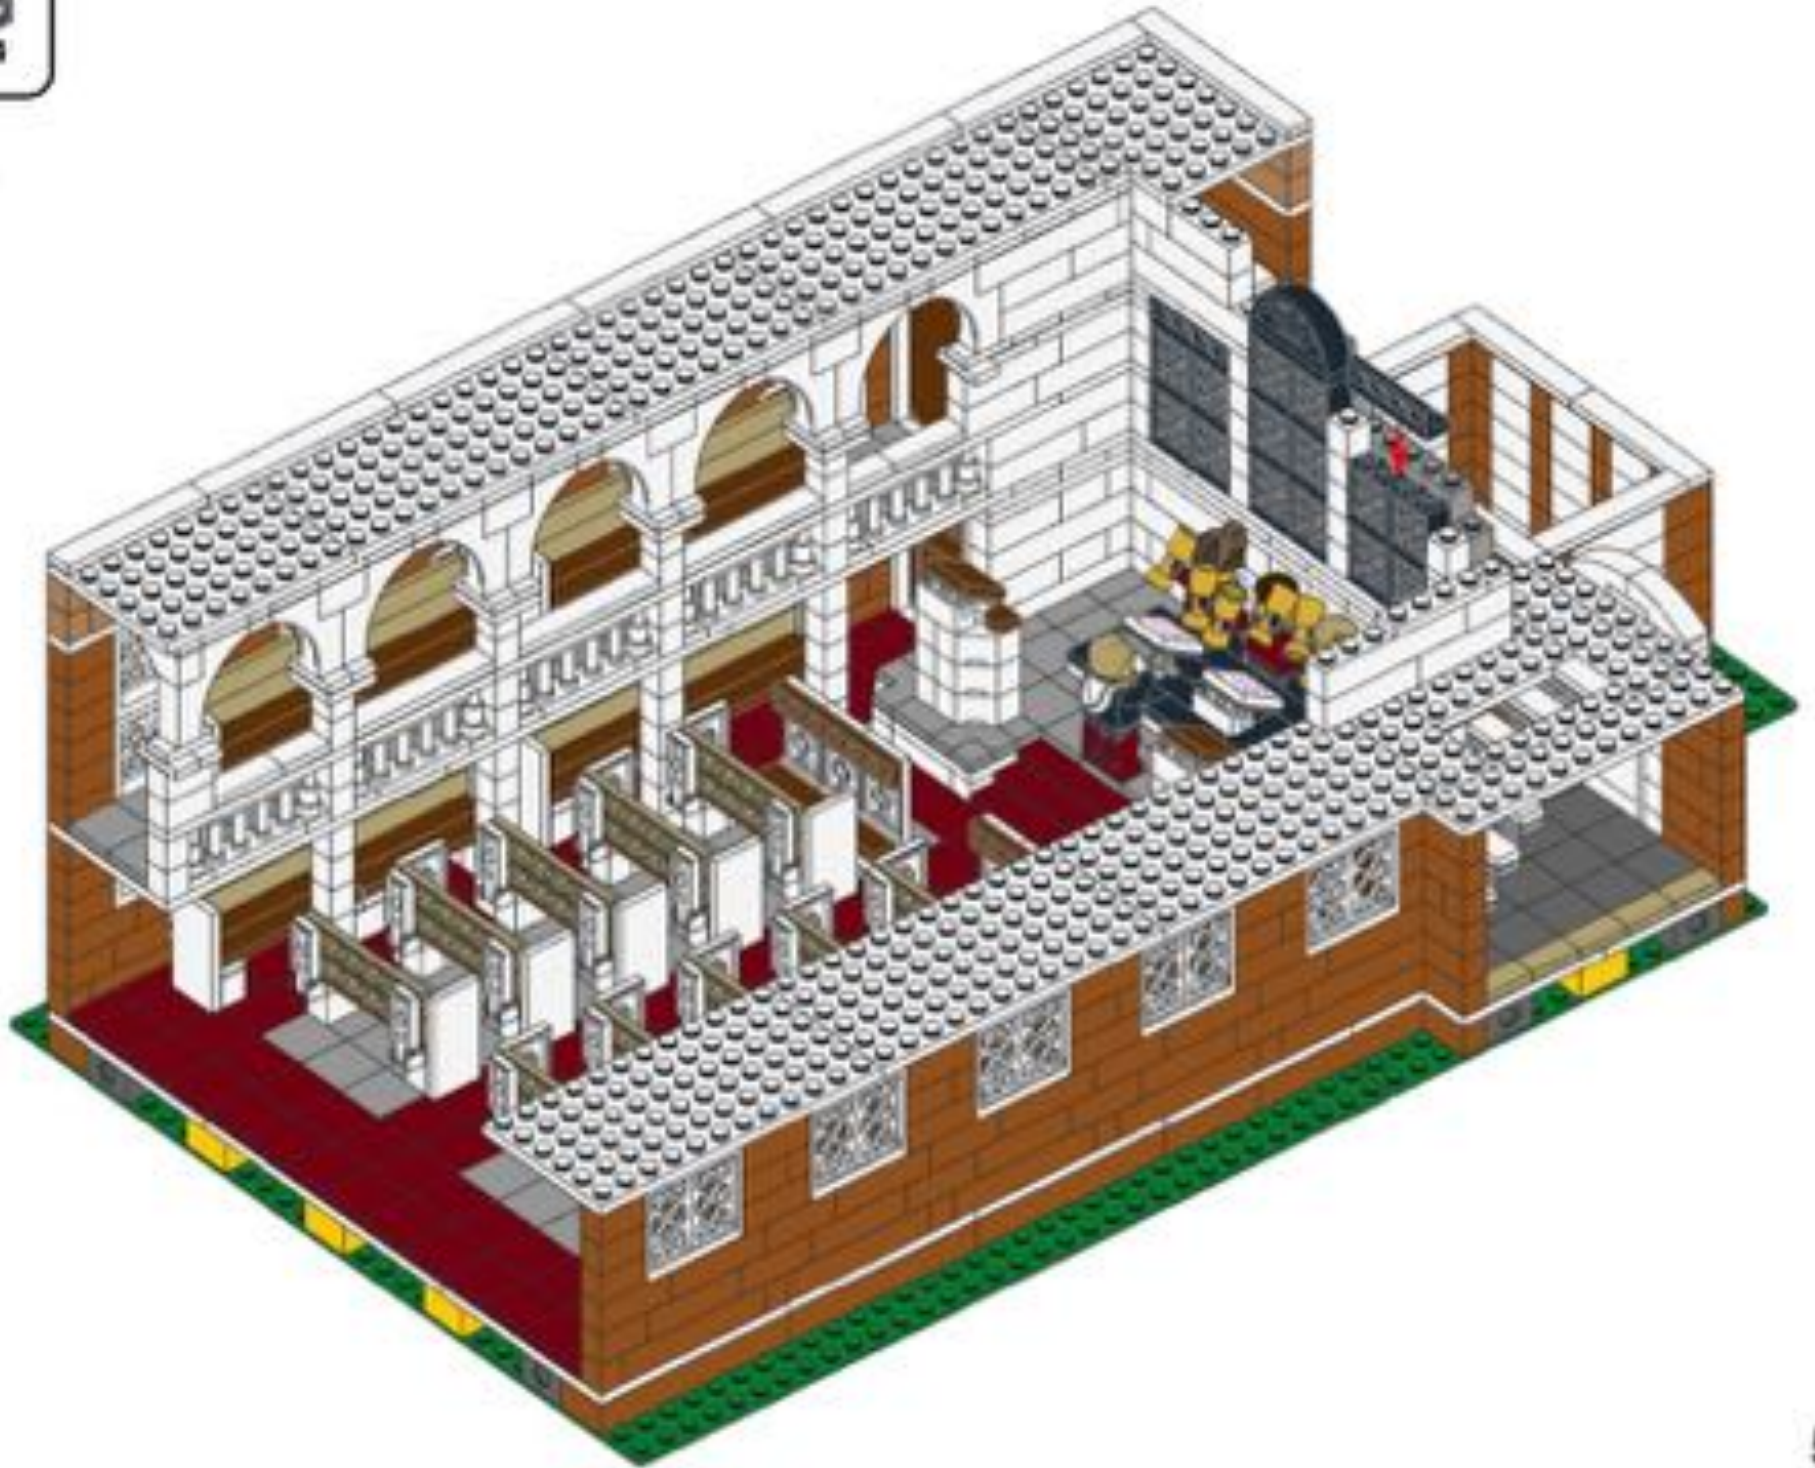


⊙ ⊙  
x2 x1

101

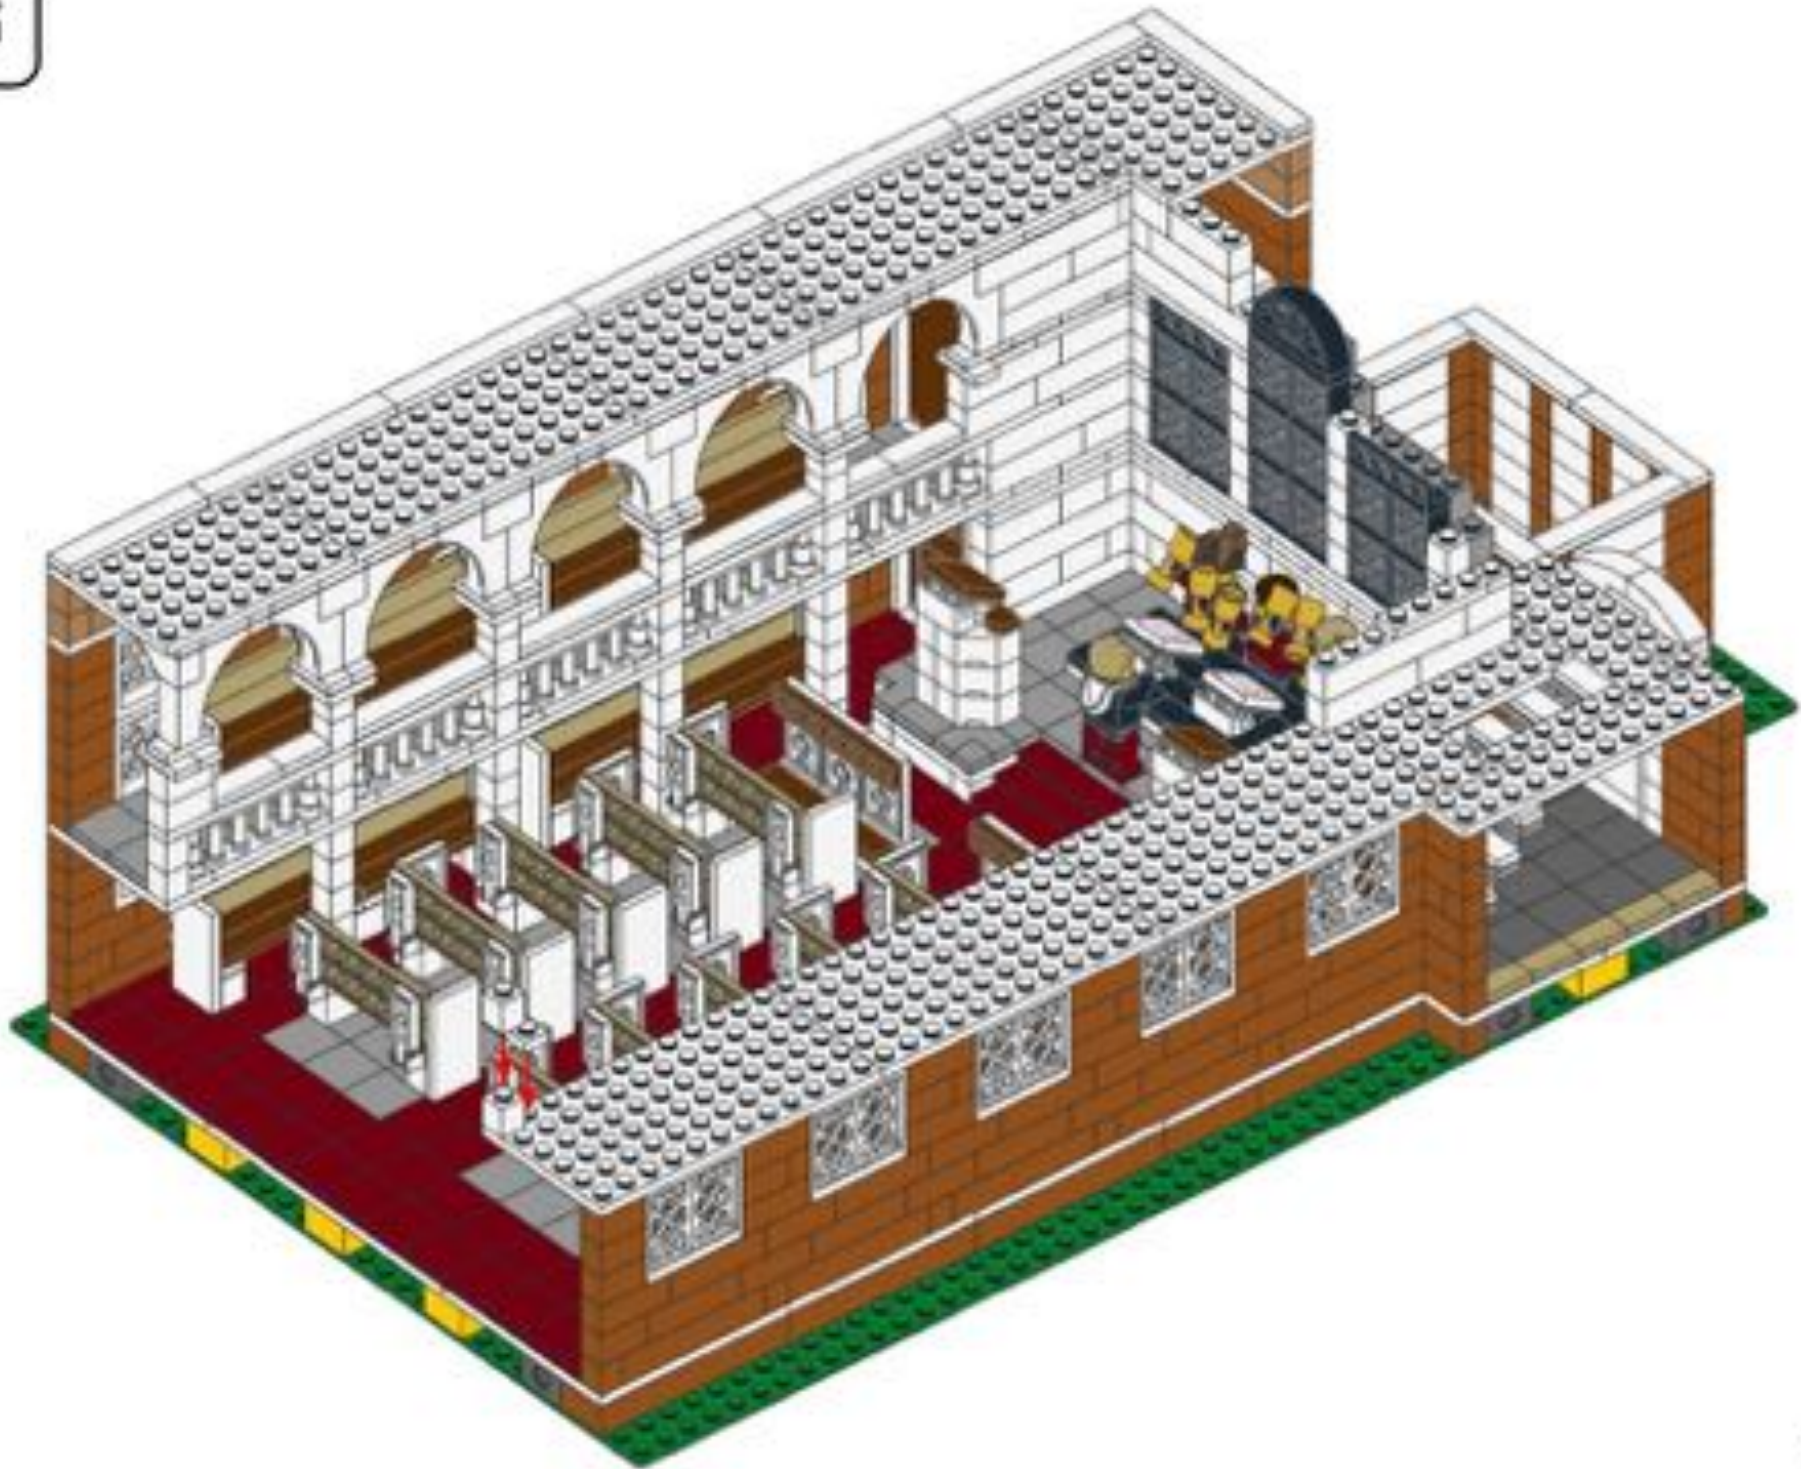





102

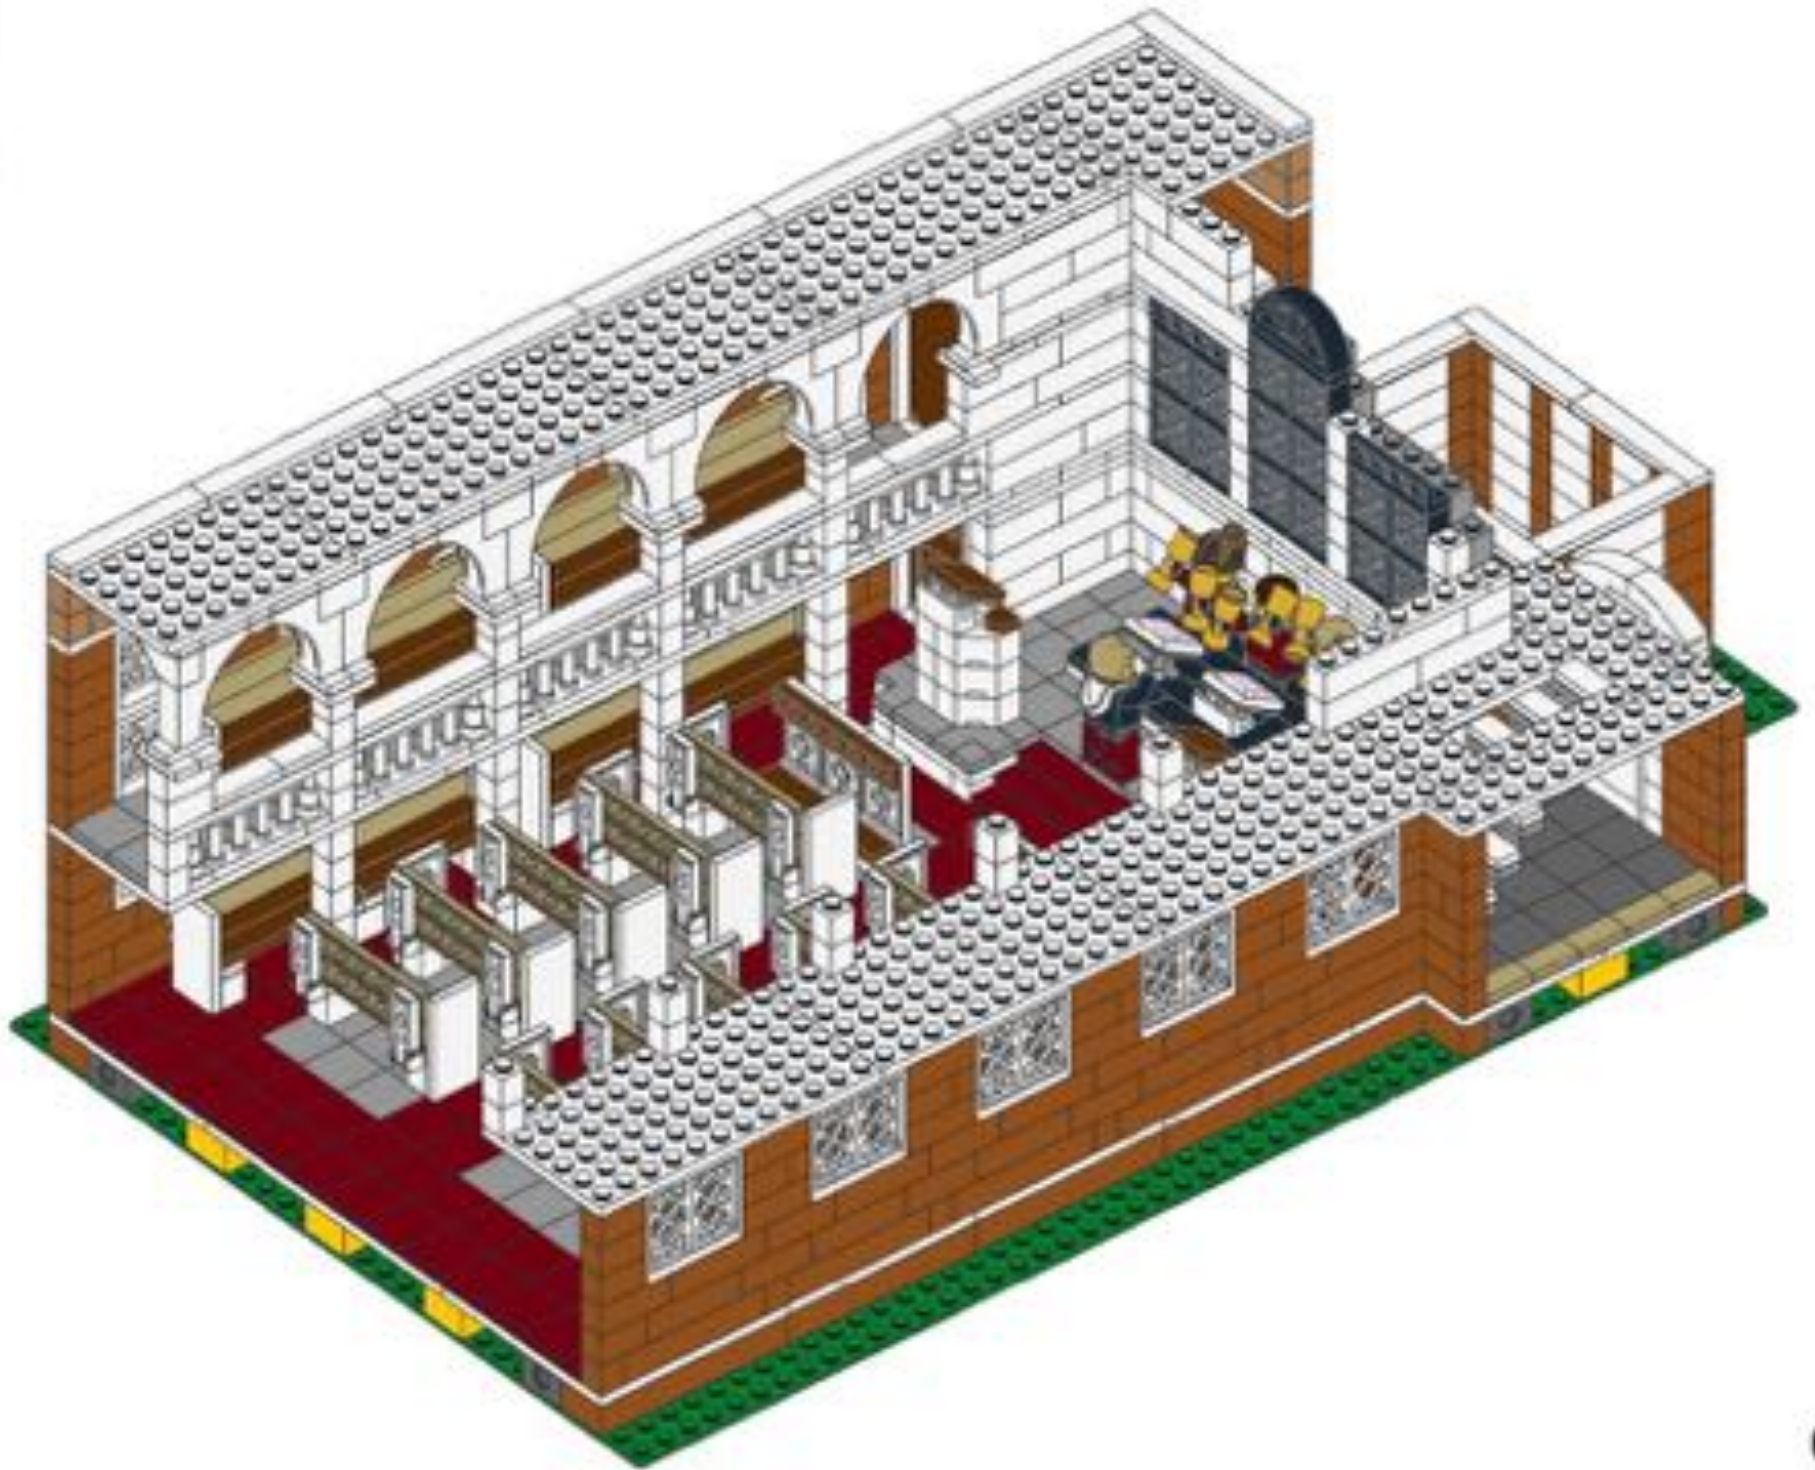




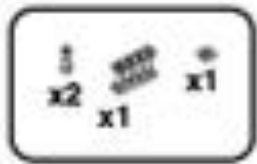



103

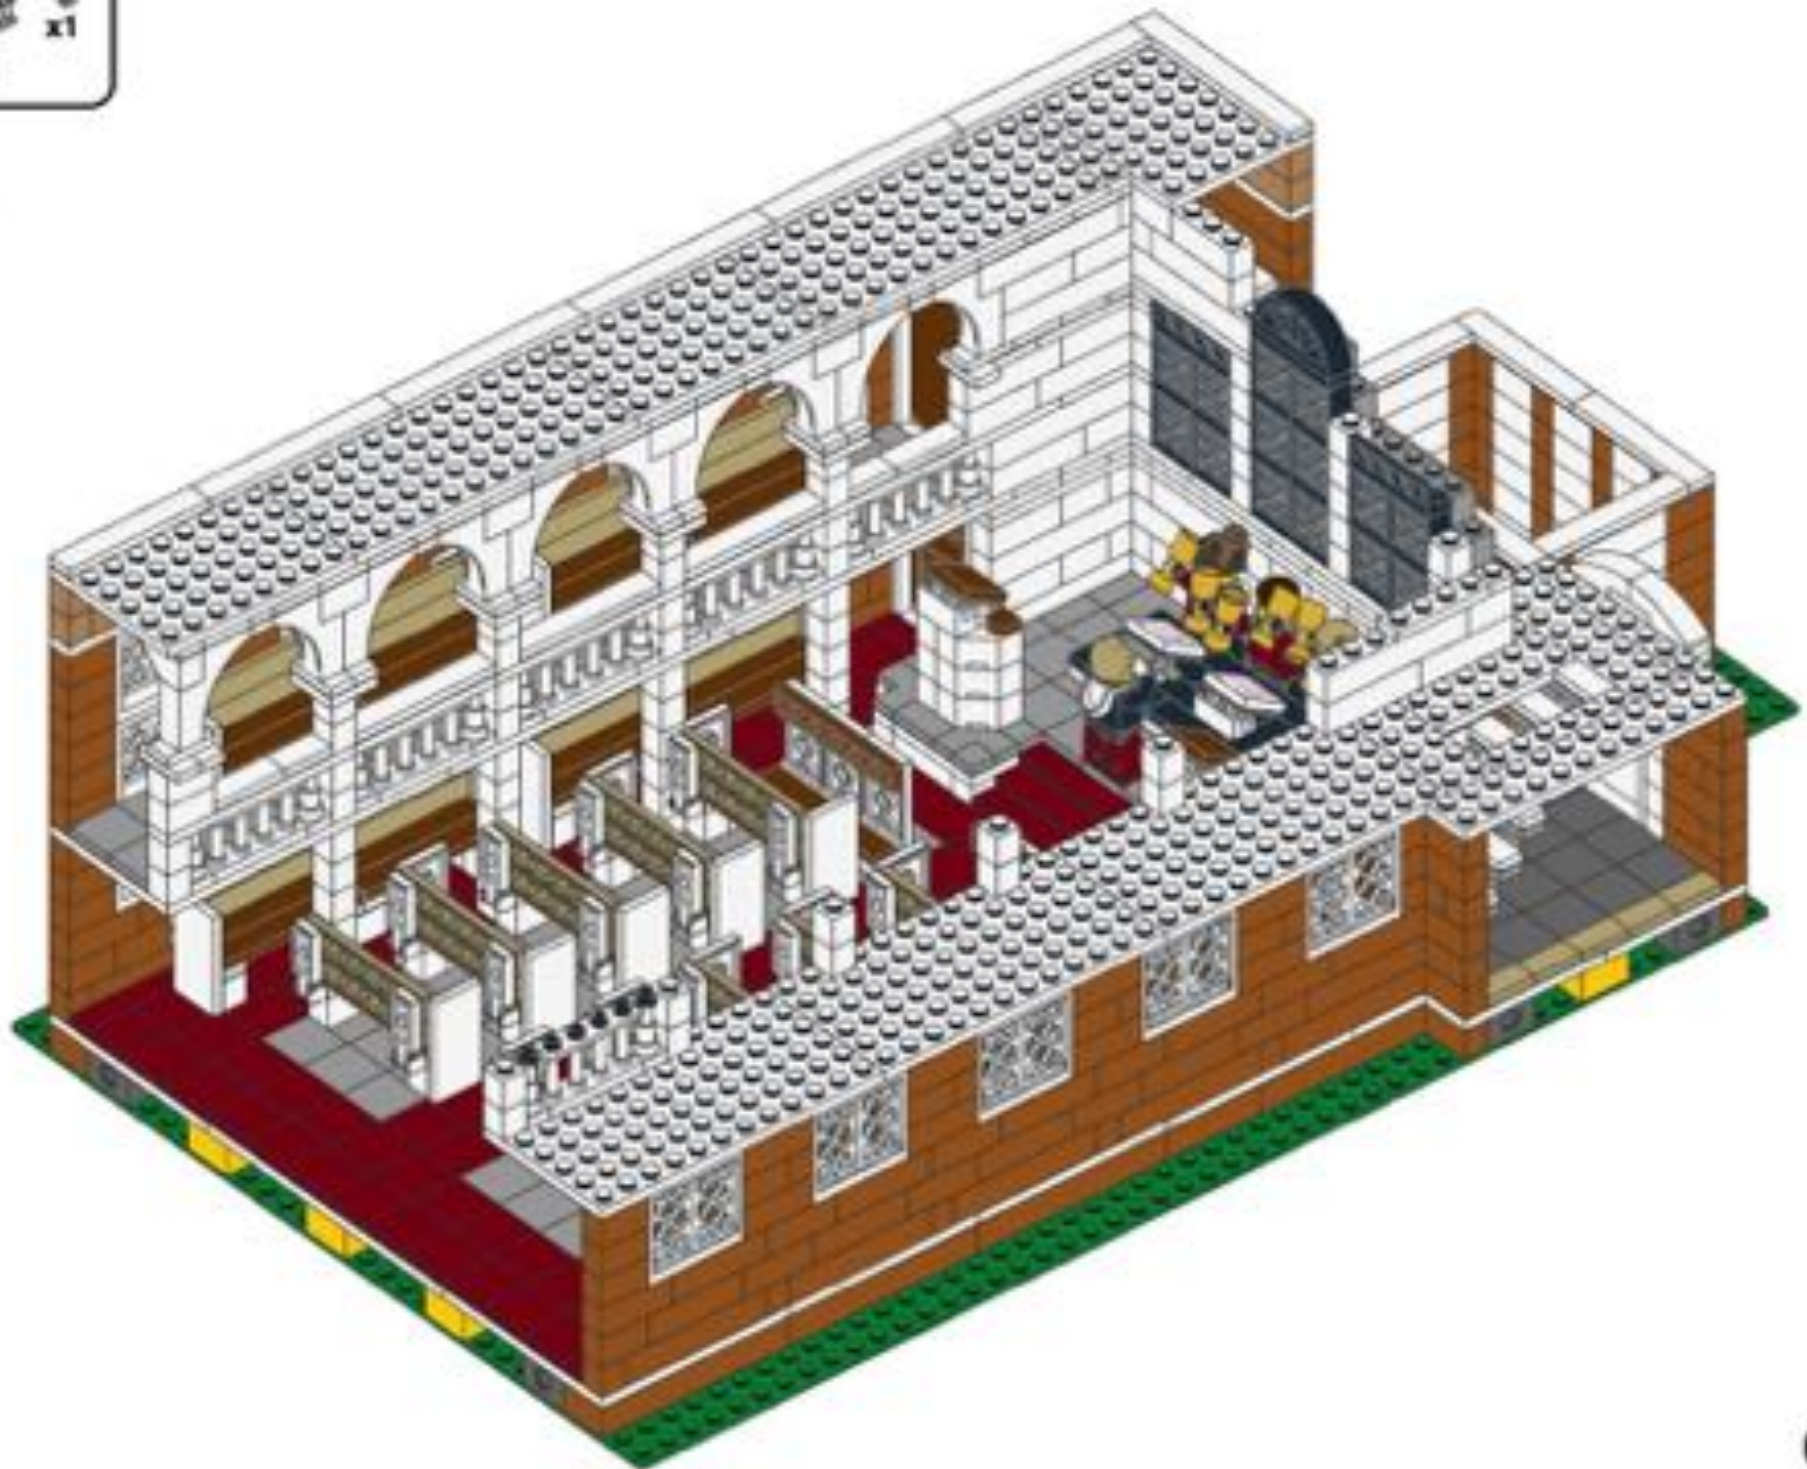

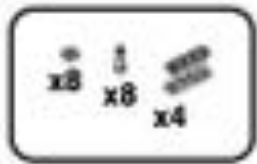



104

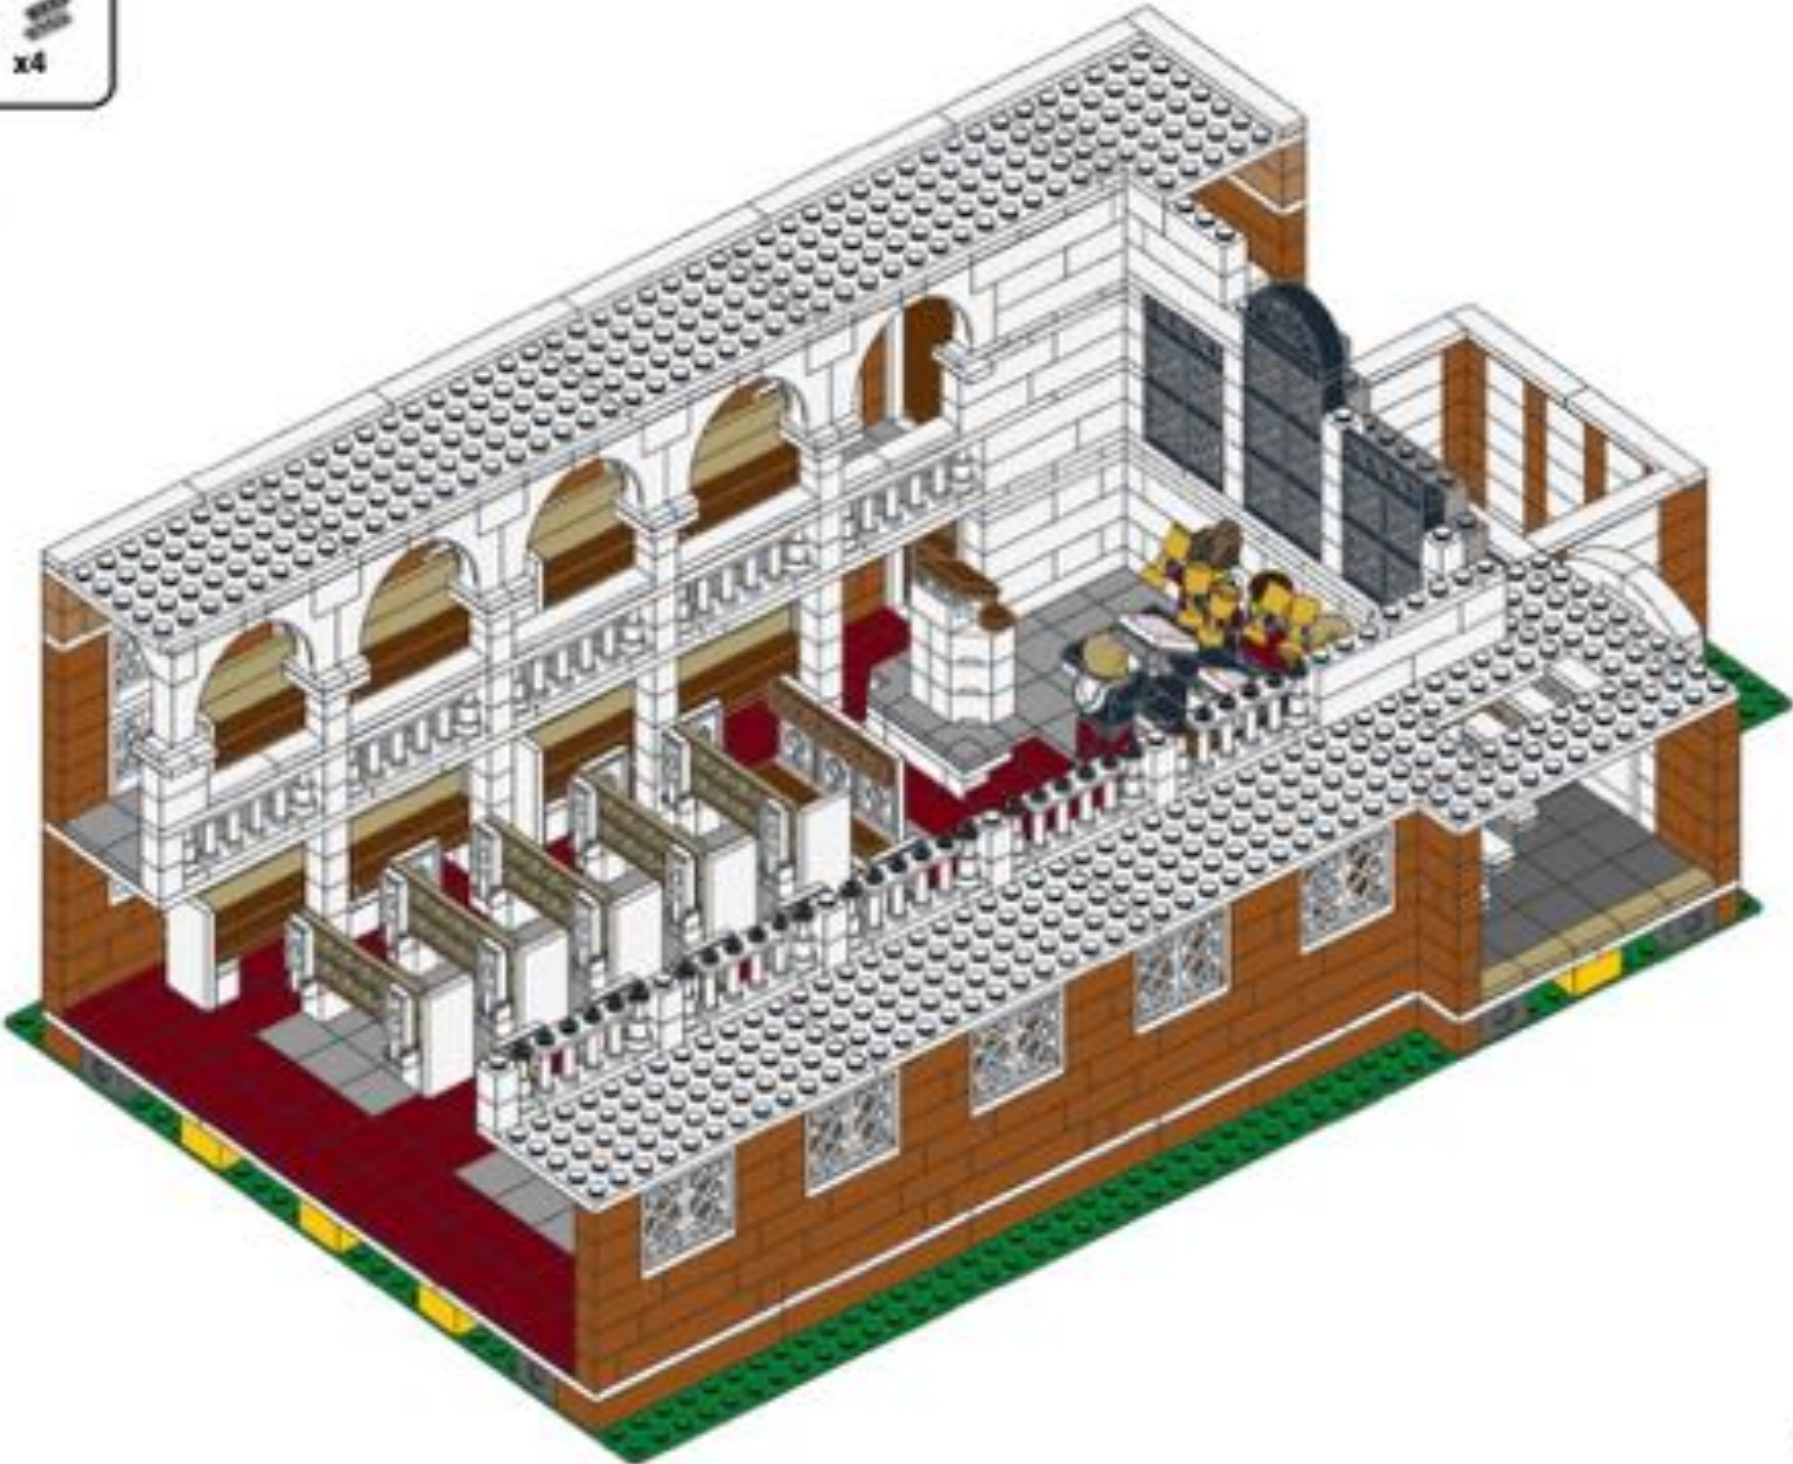

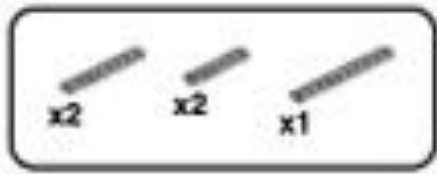



105

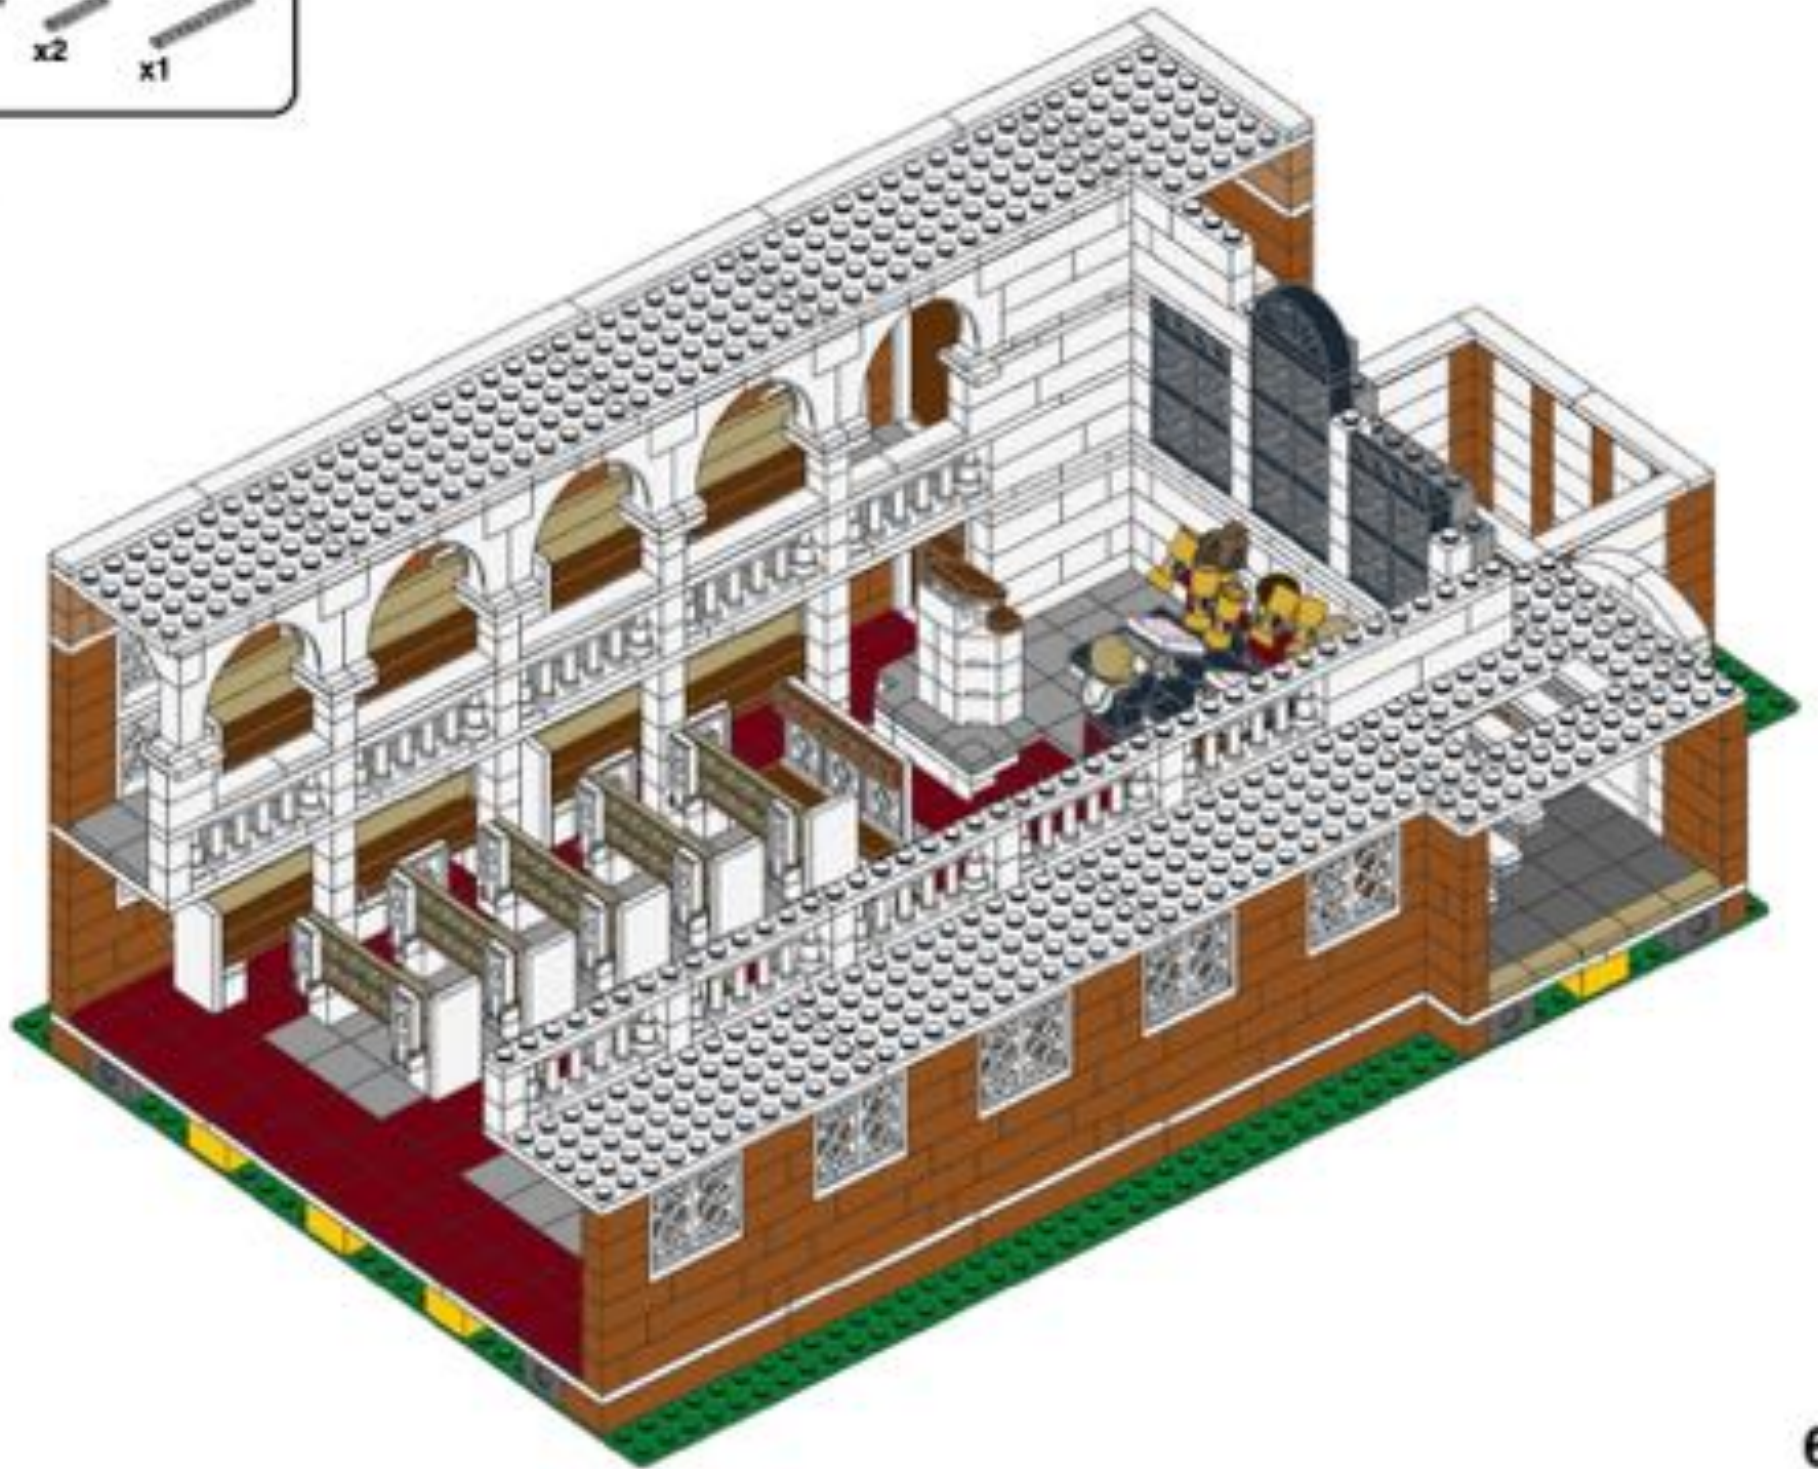

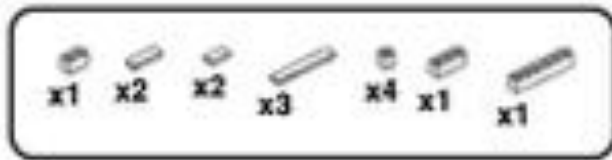


106

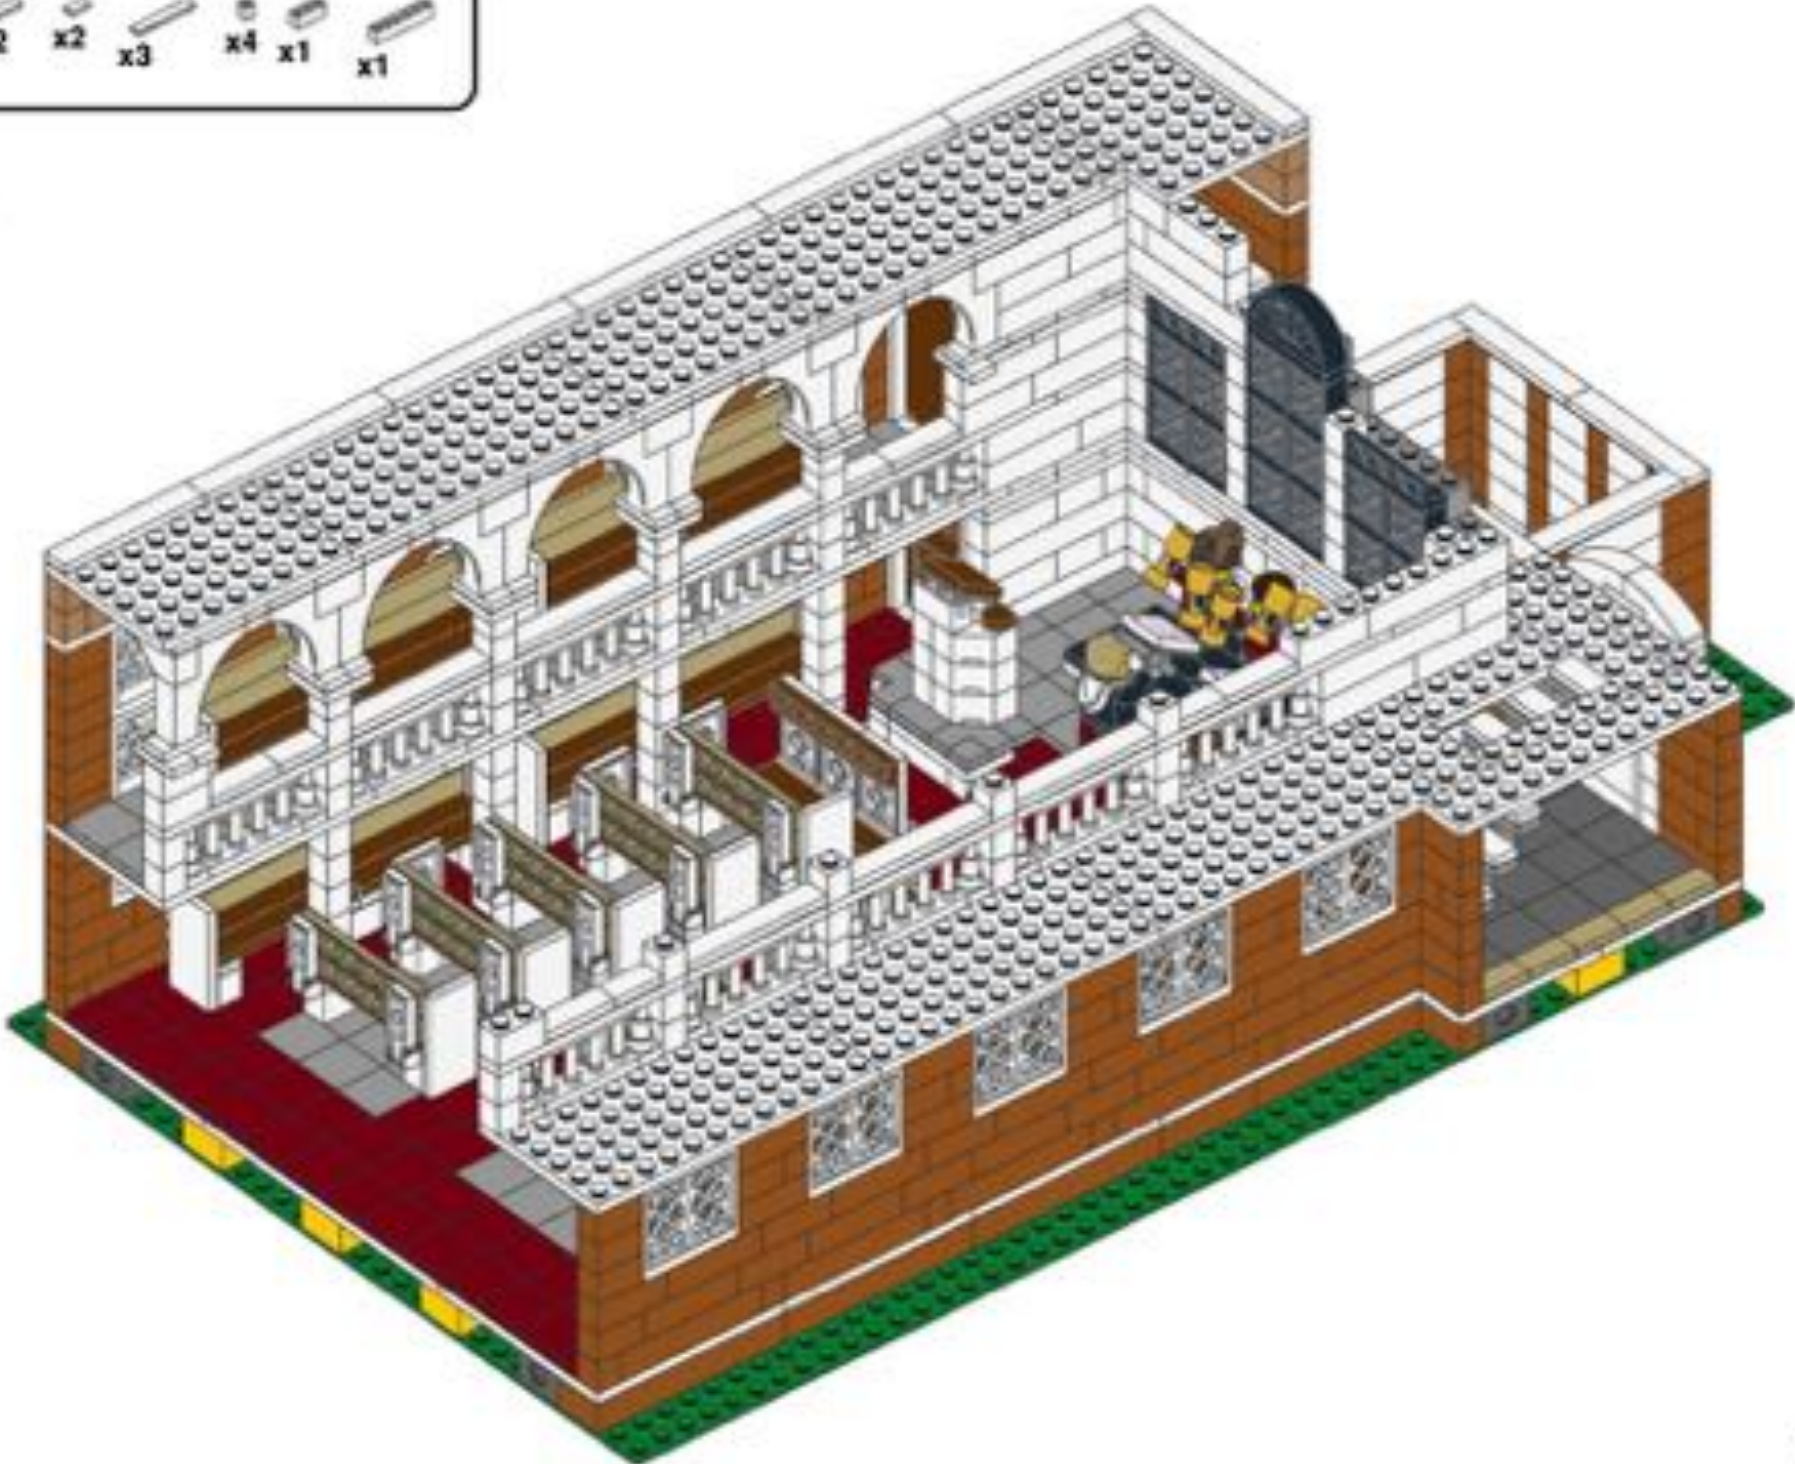

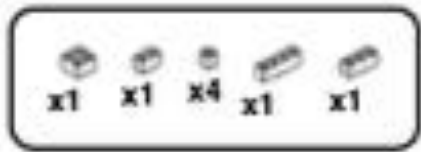


107

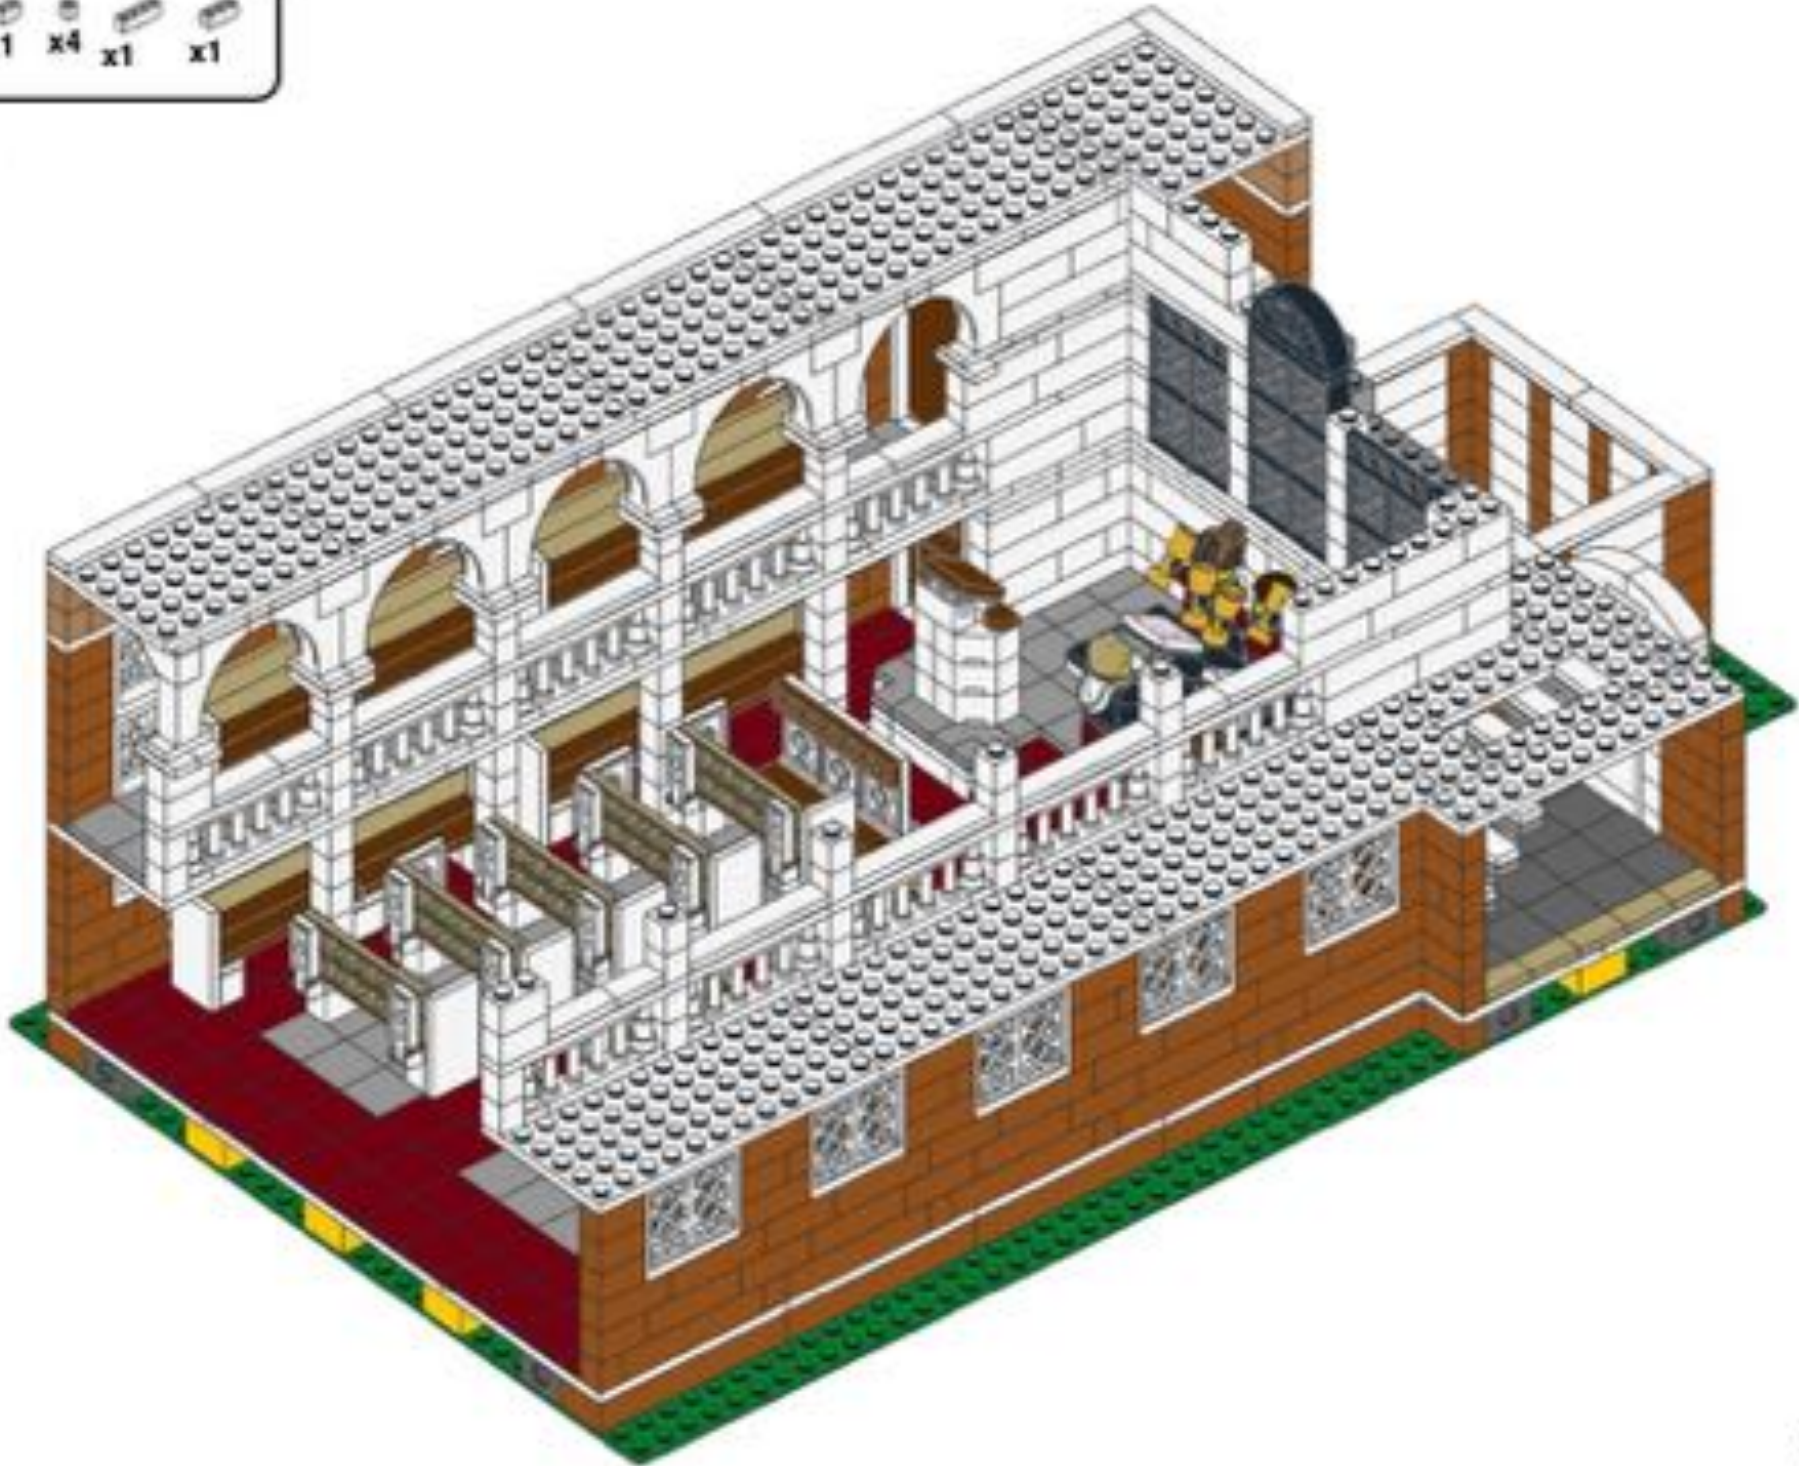




108

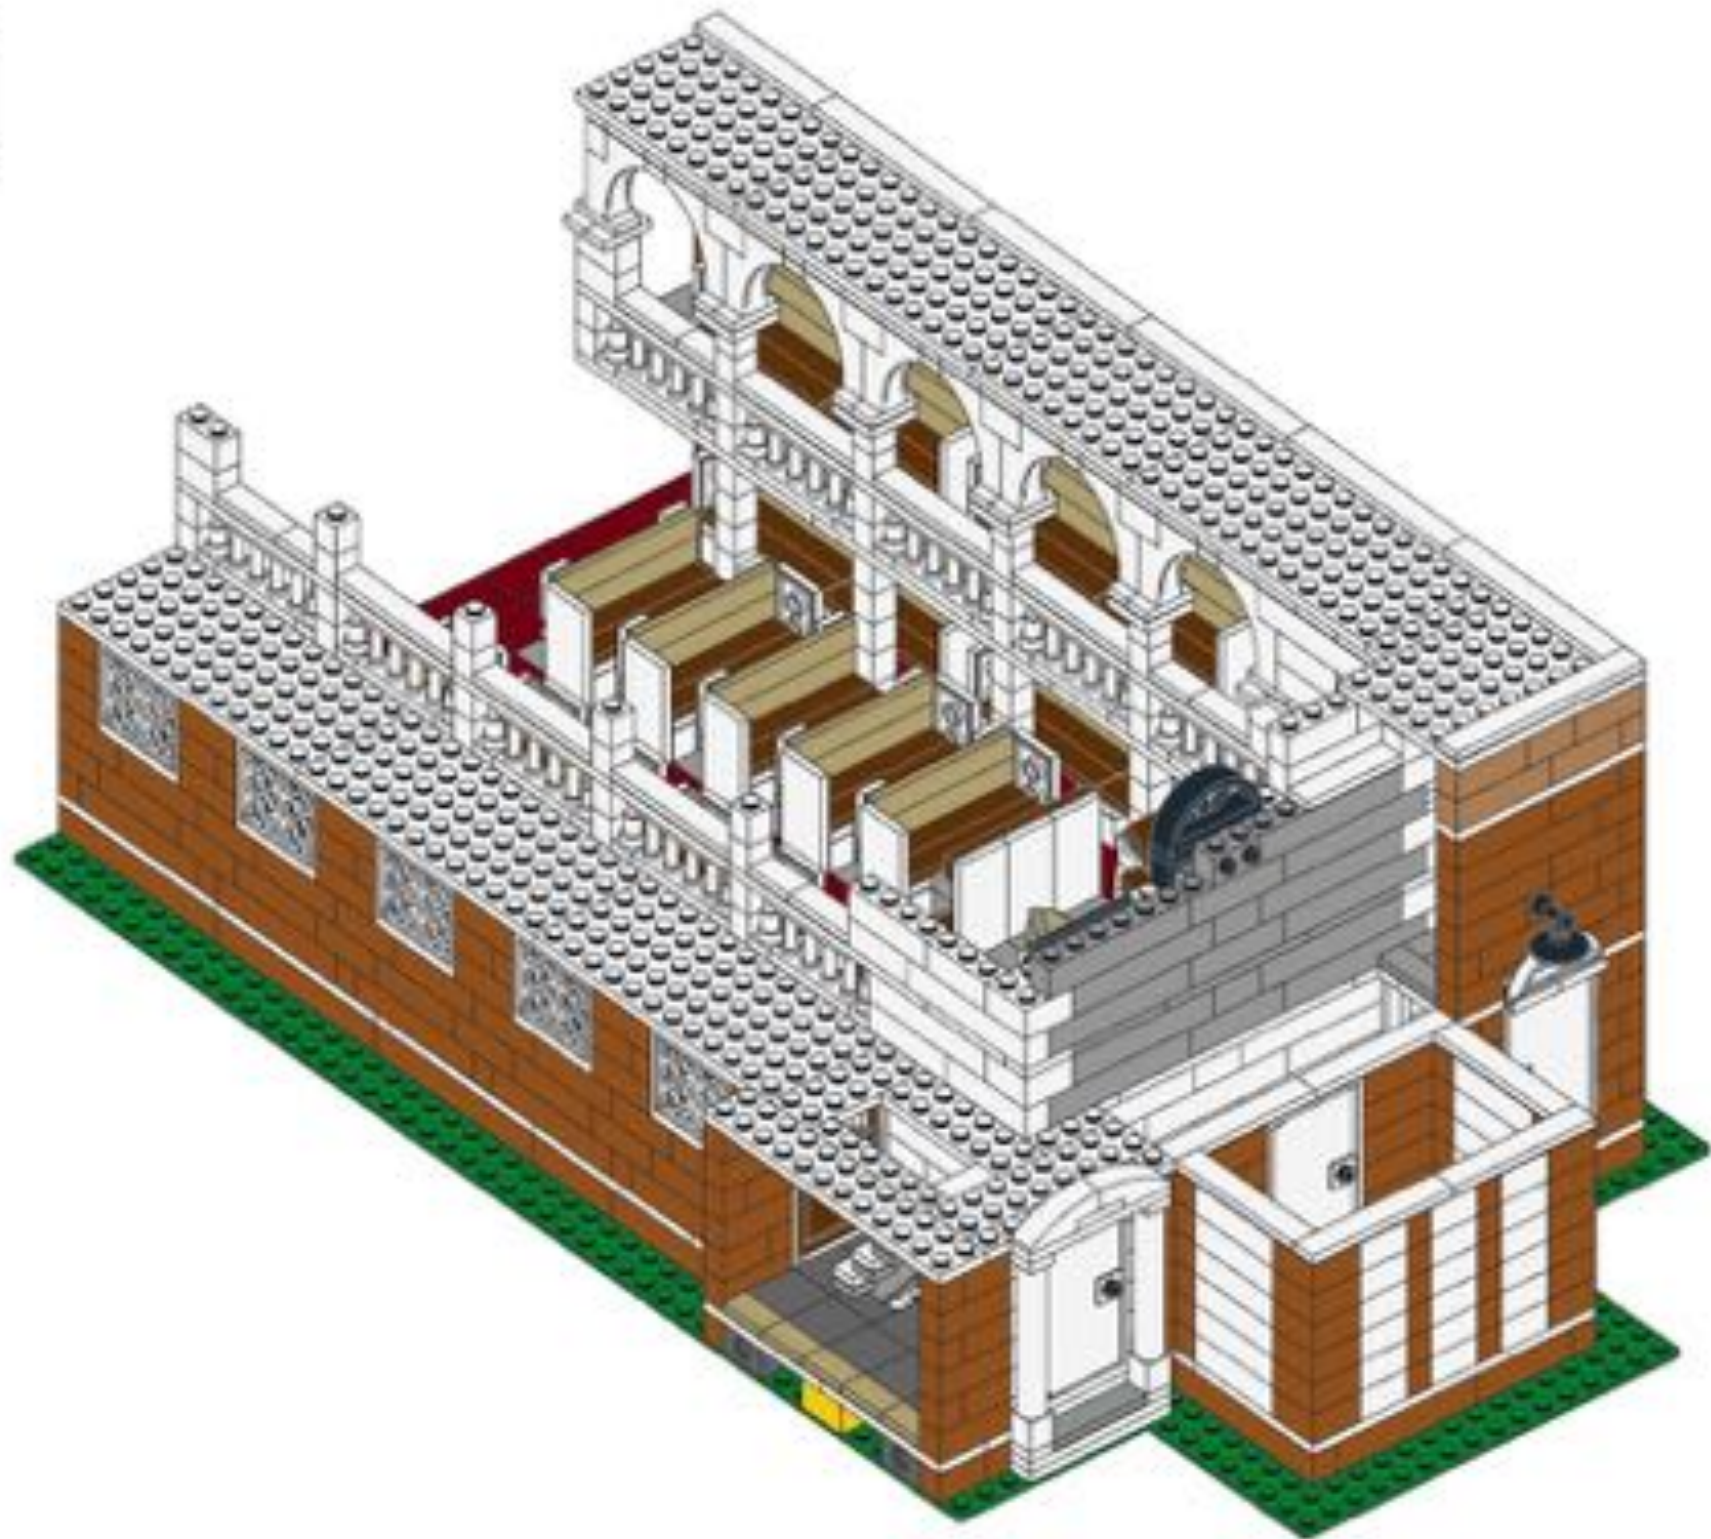




109

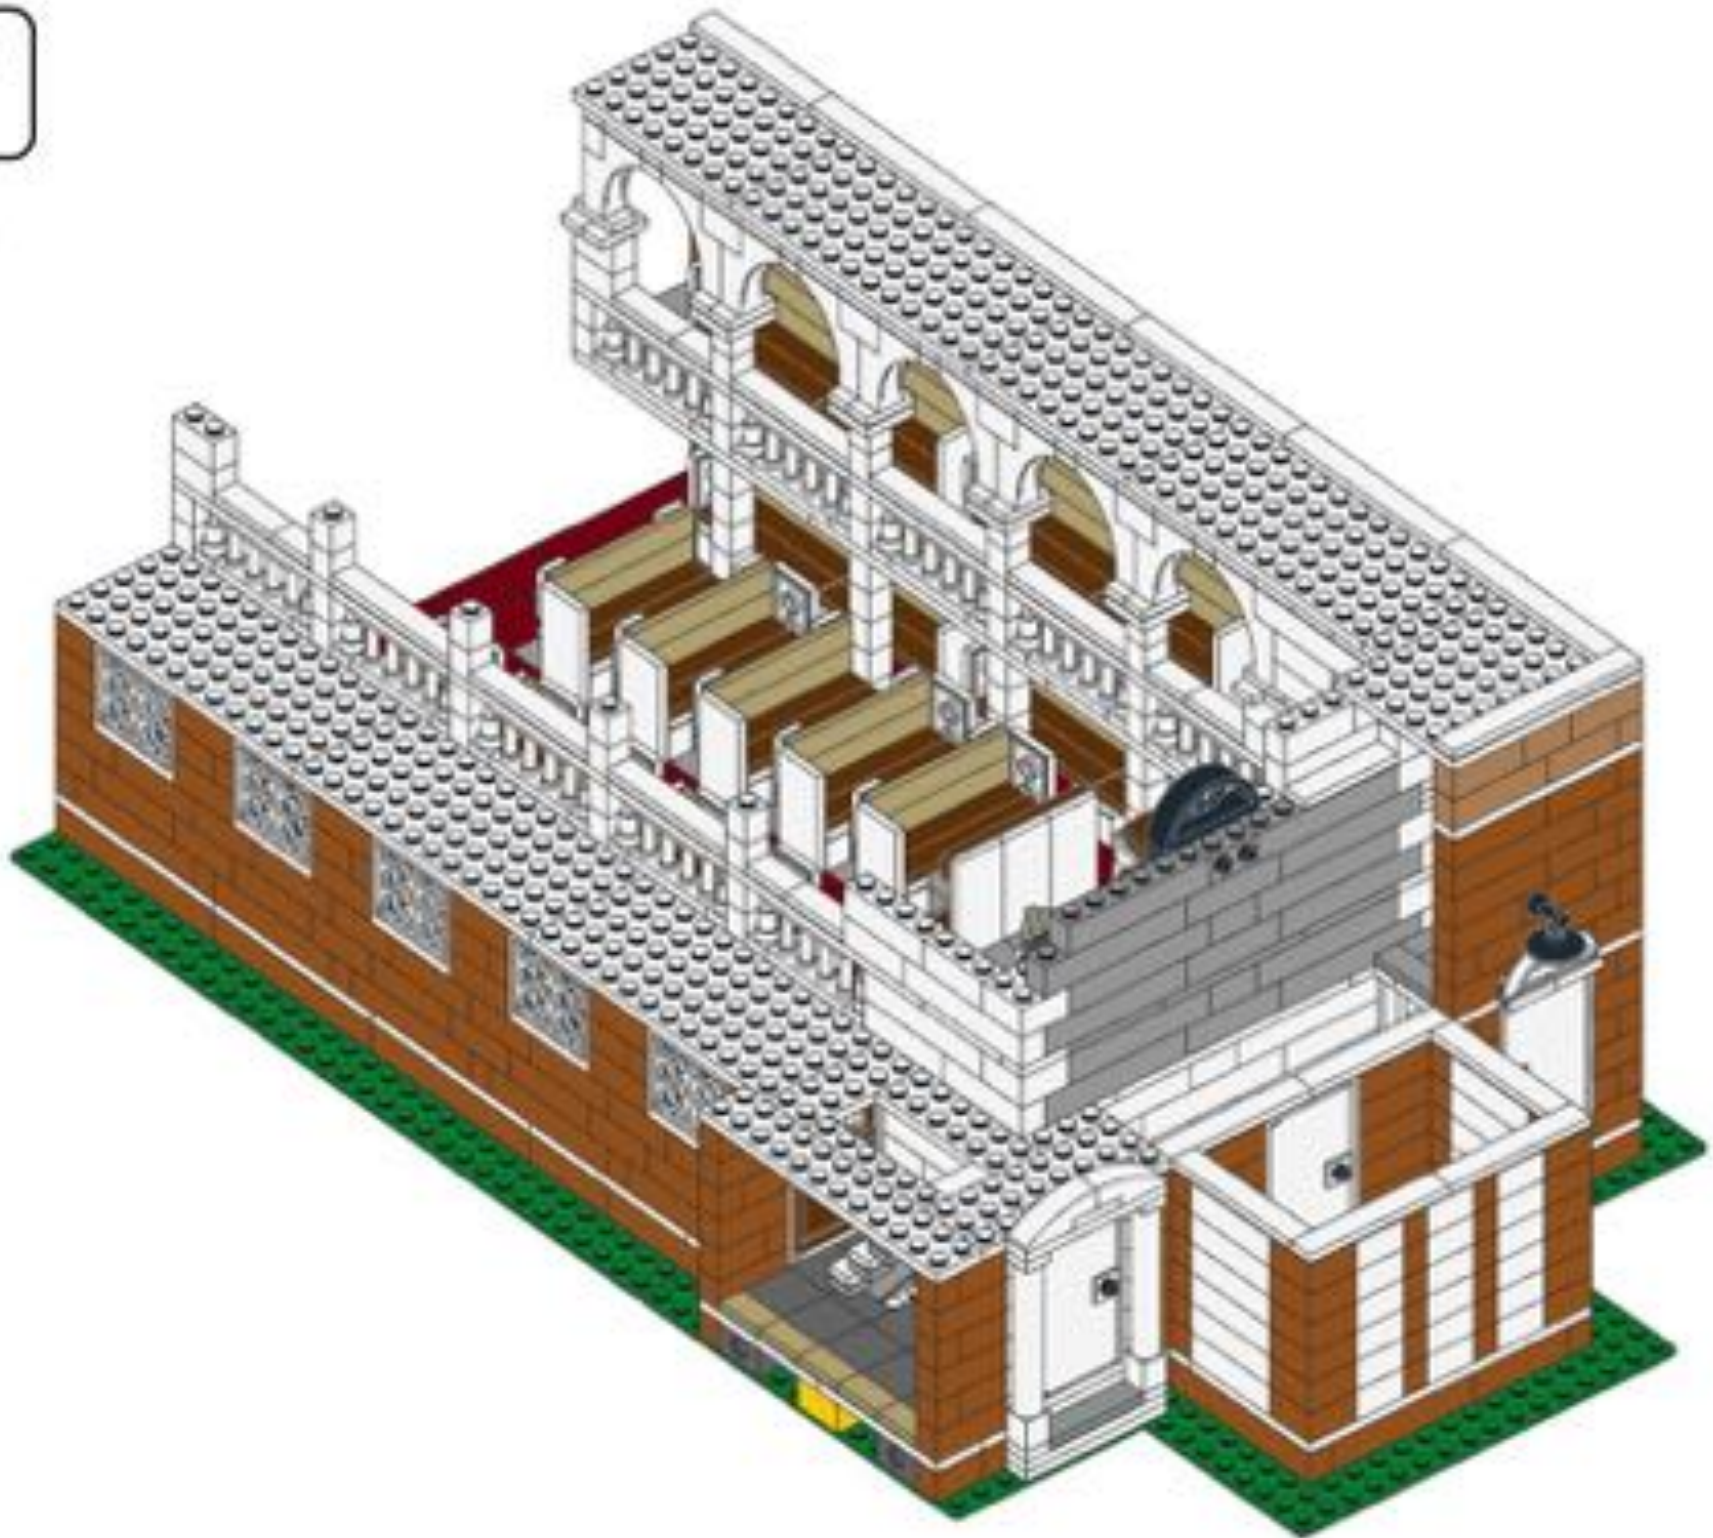




110

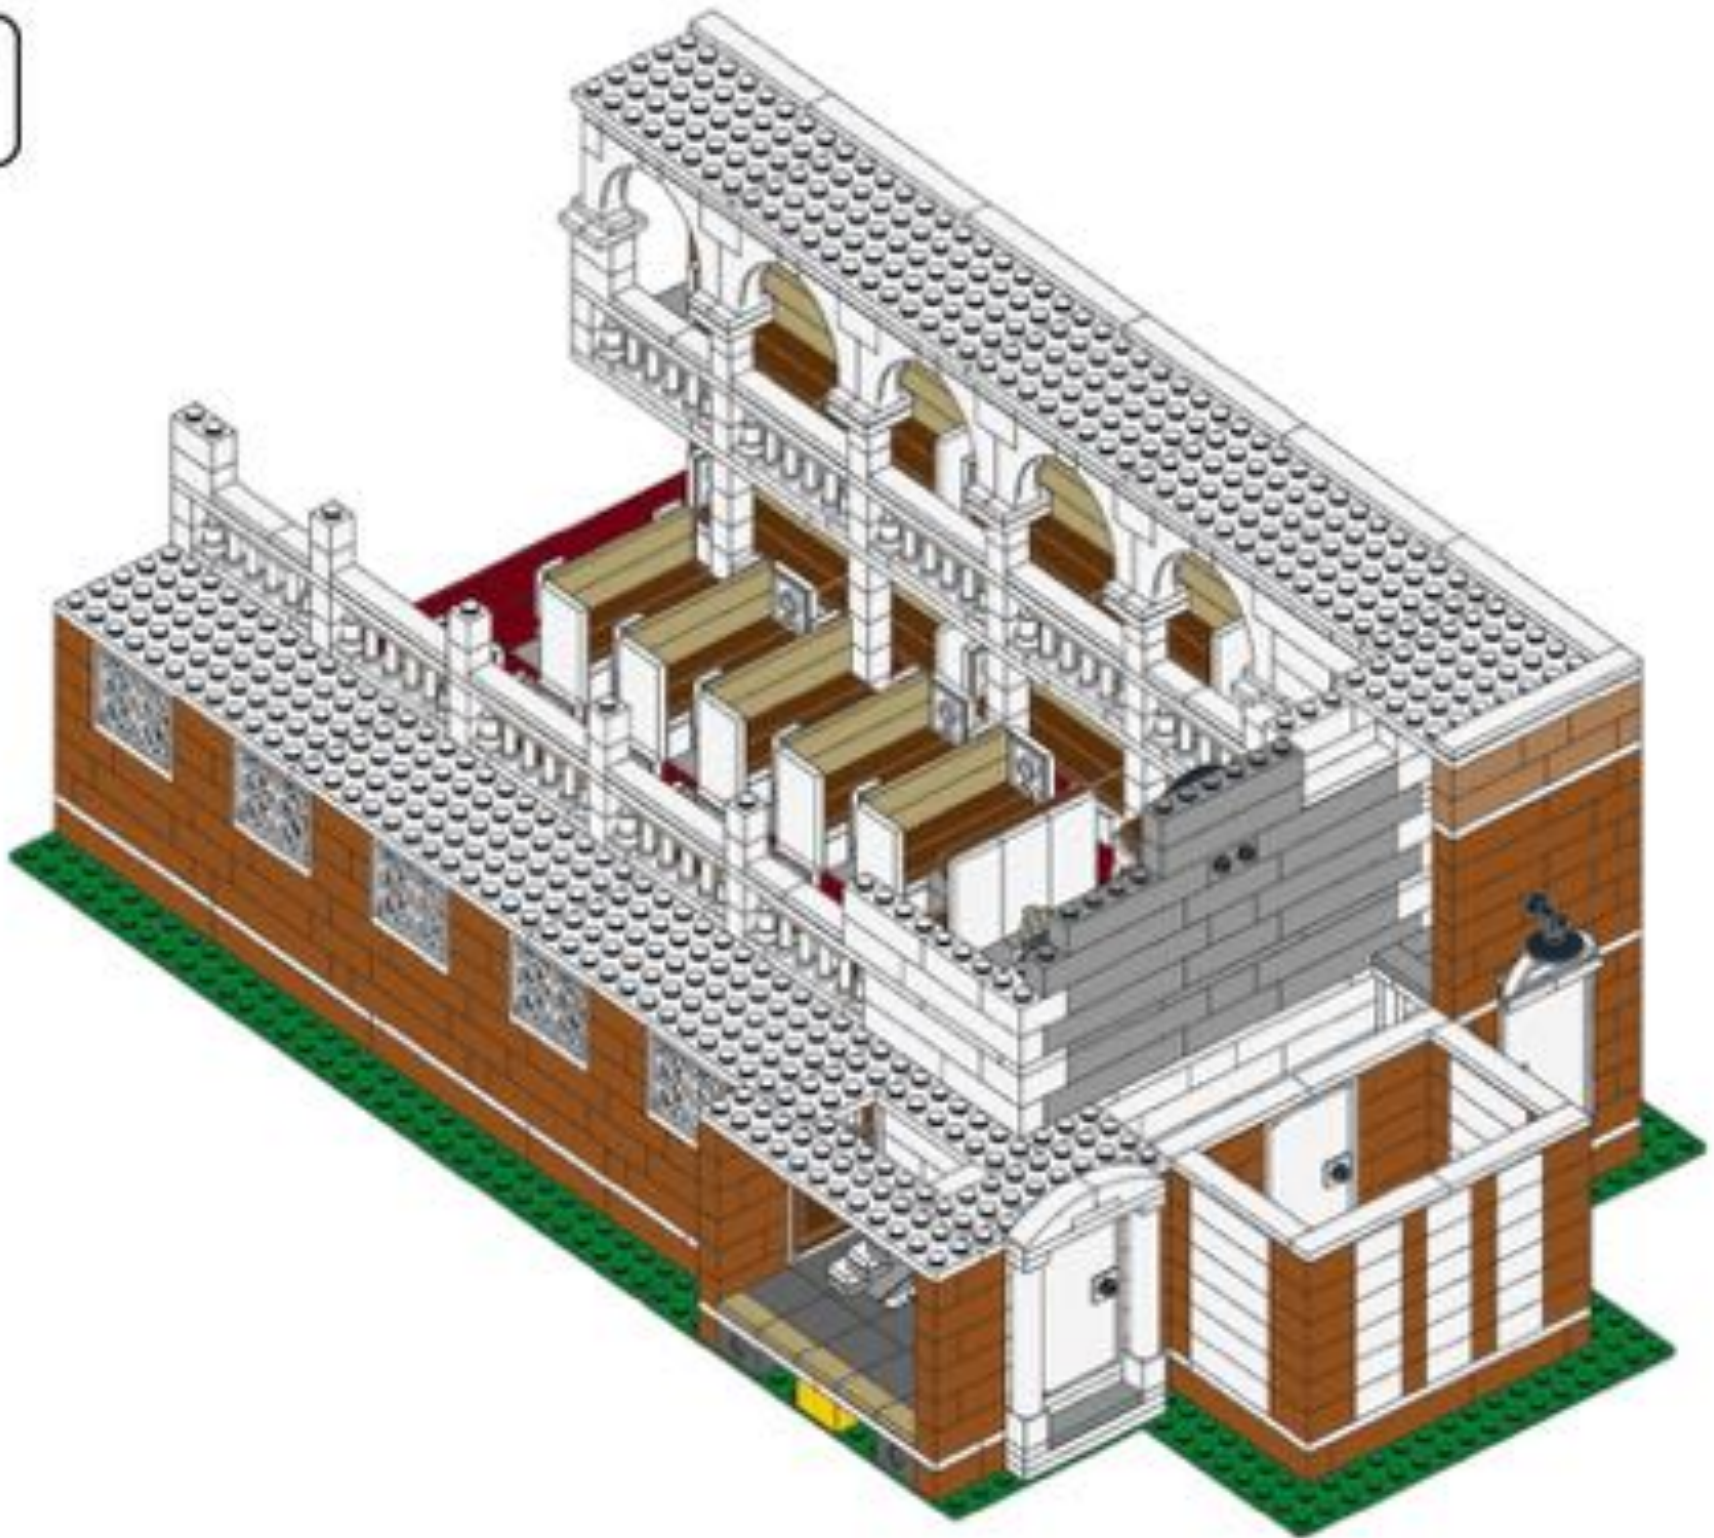






111

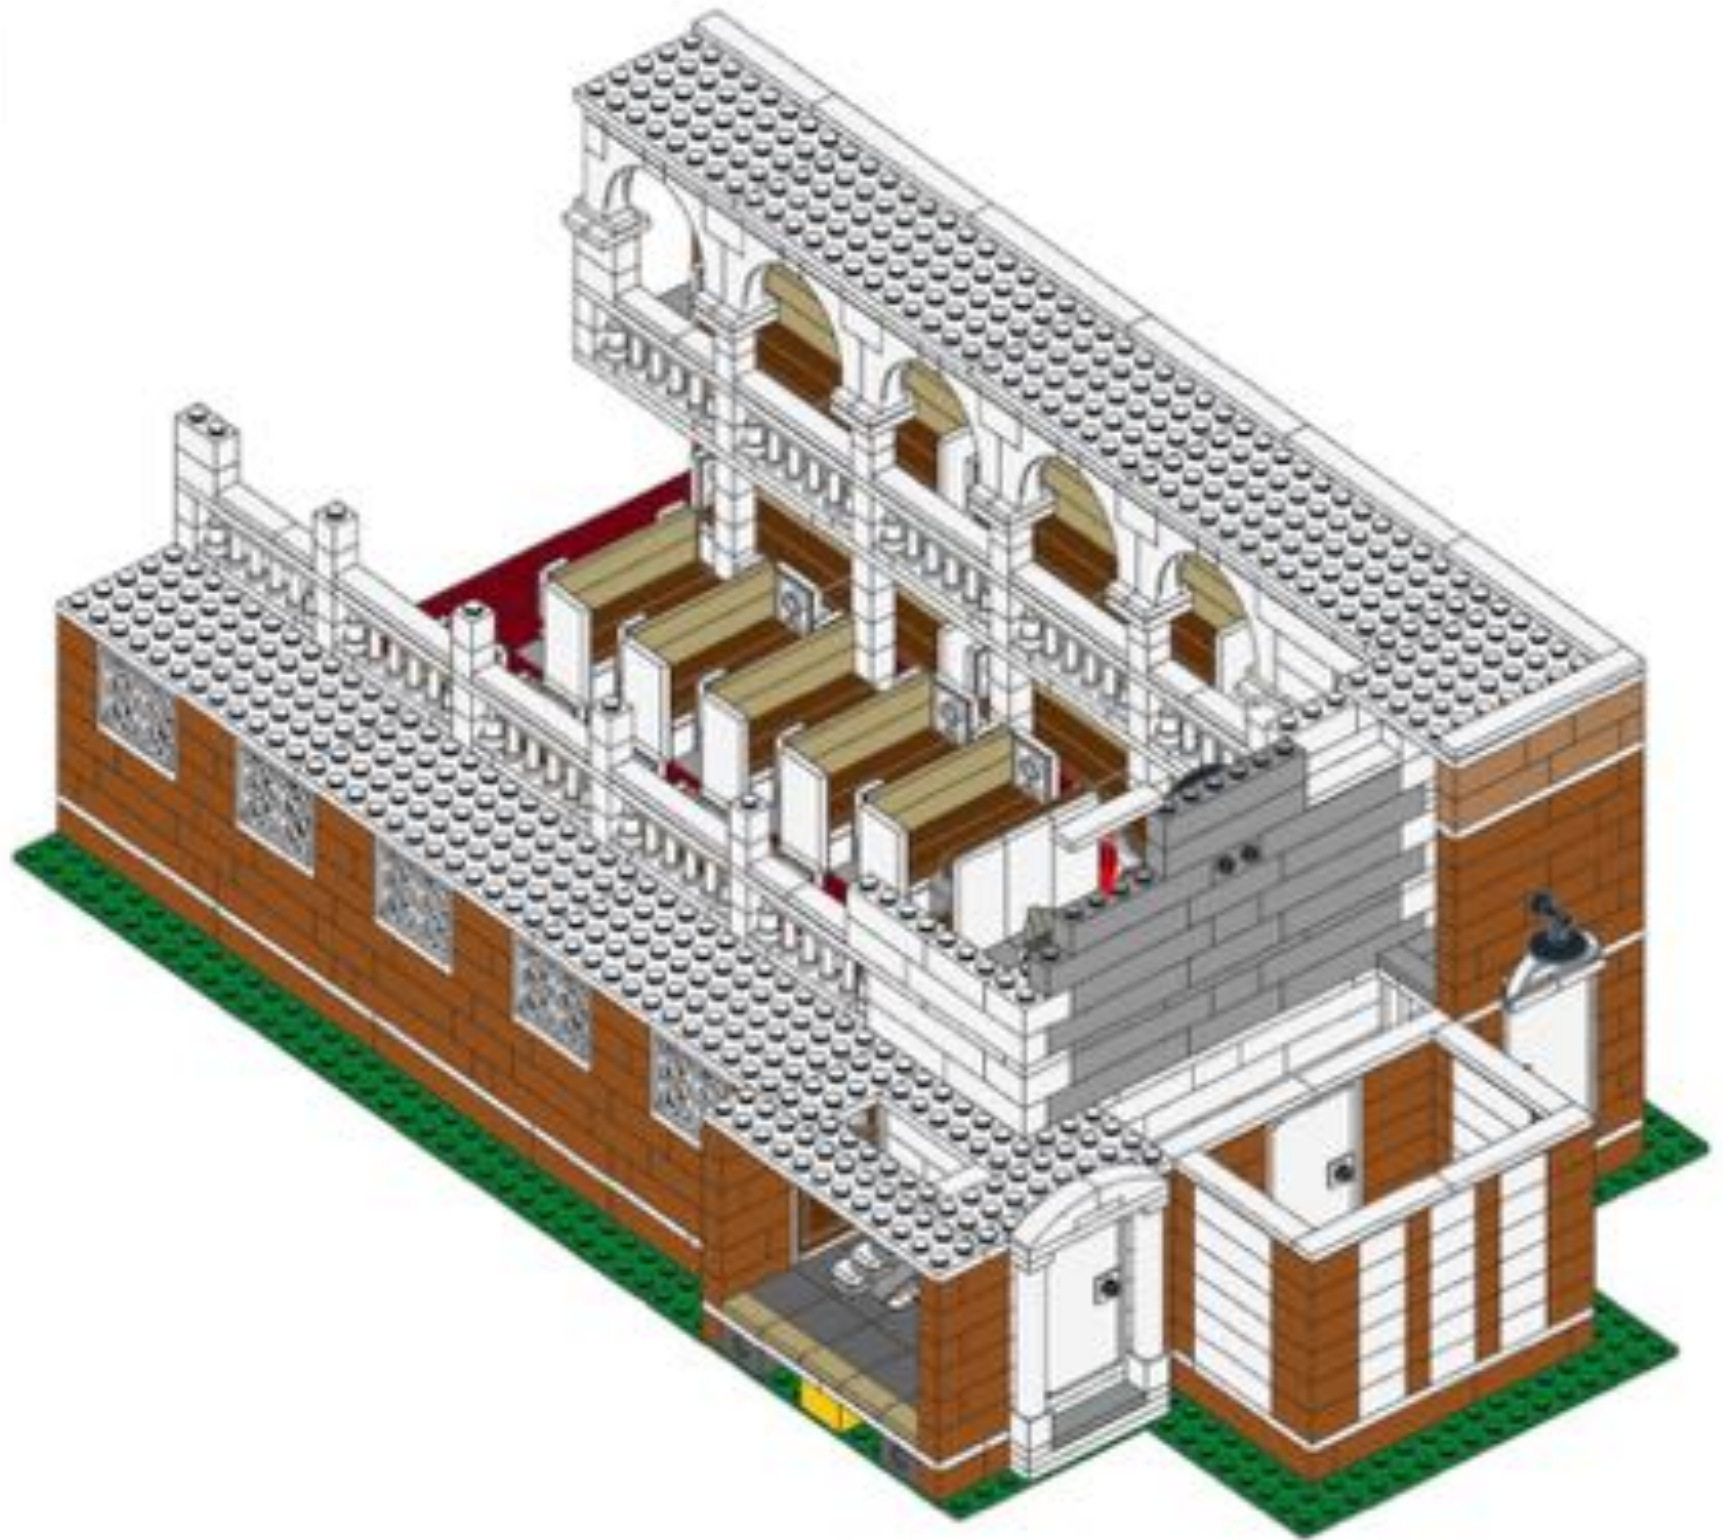


x18 x16 x2


112

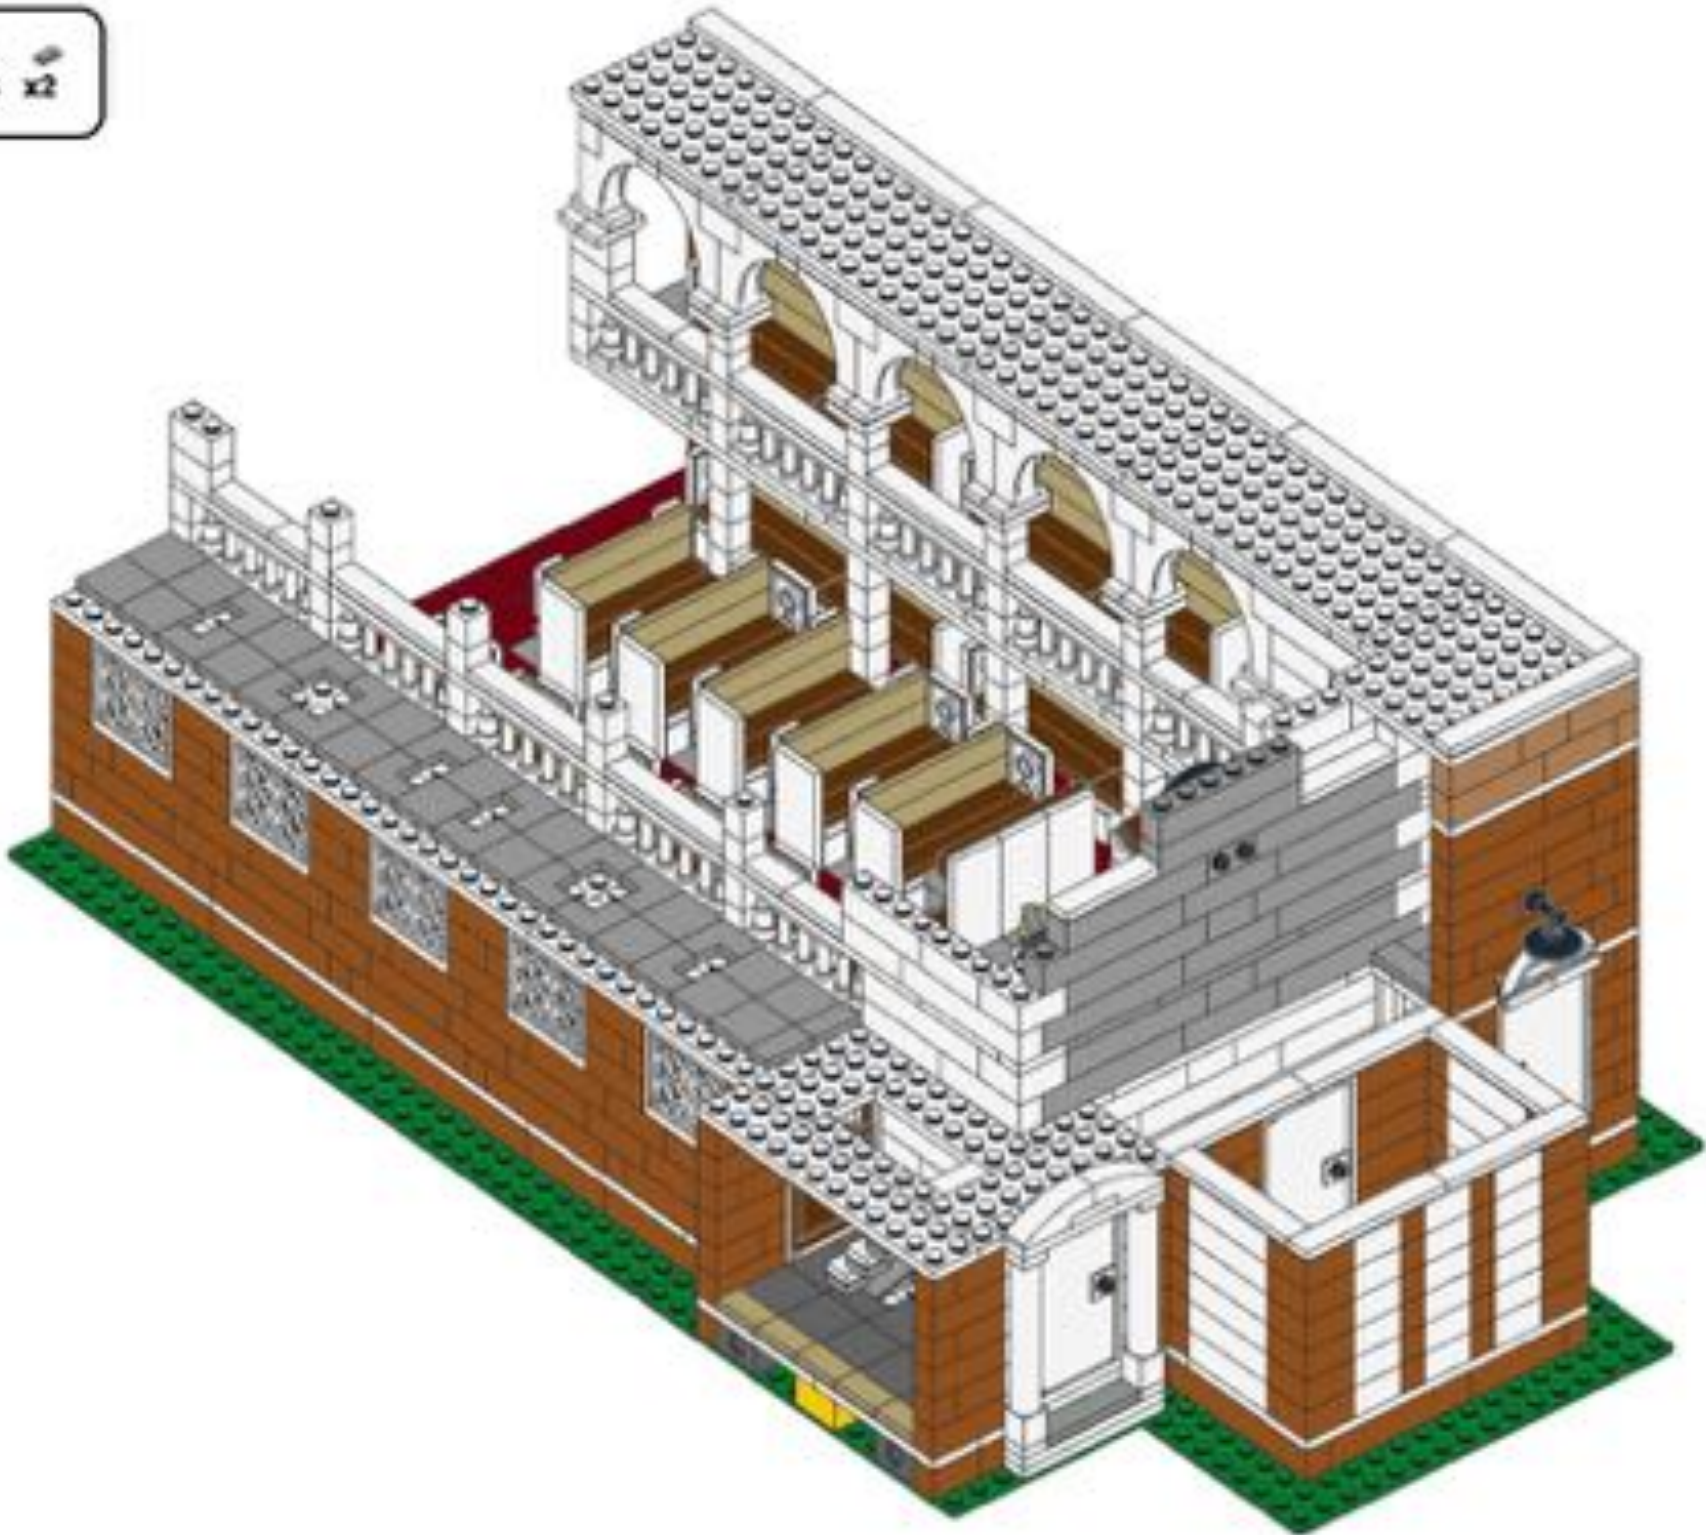





113

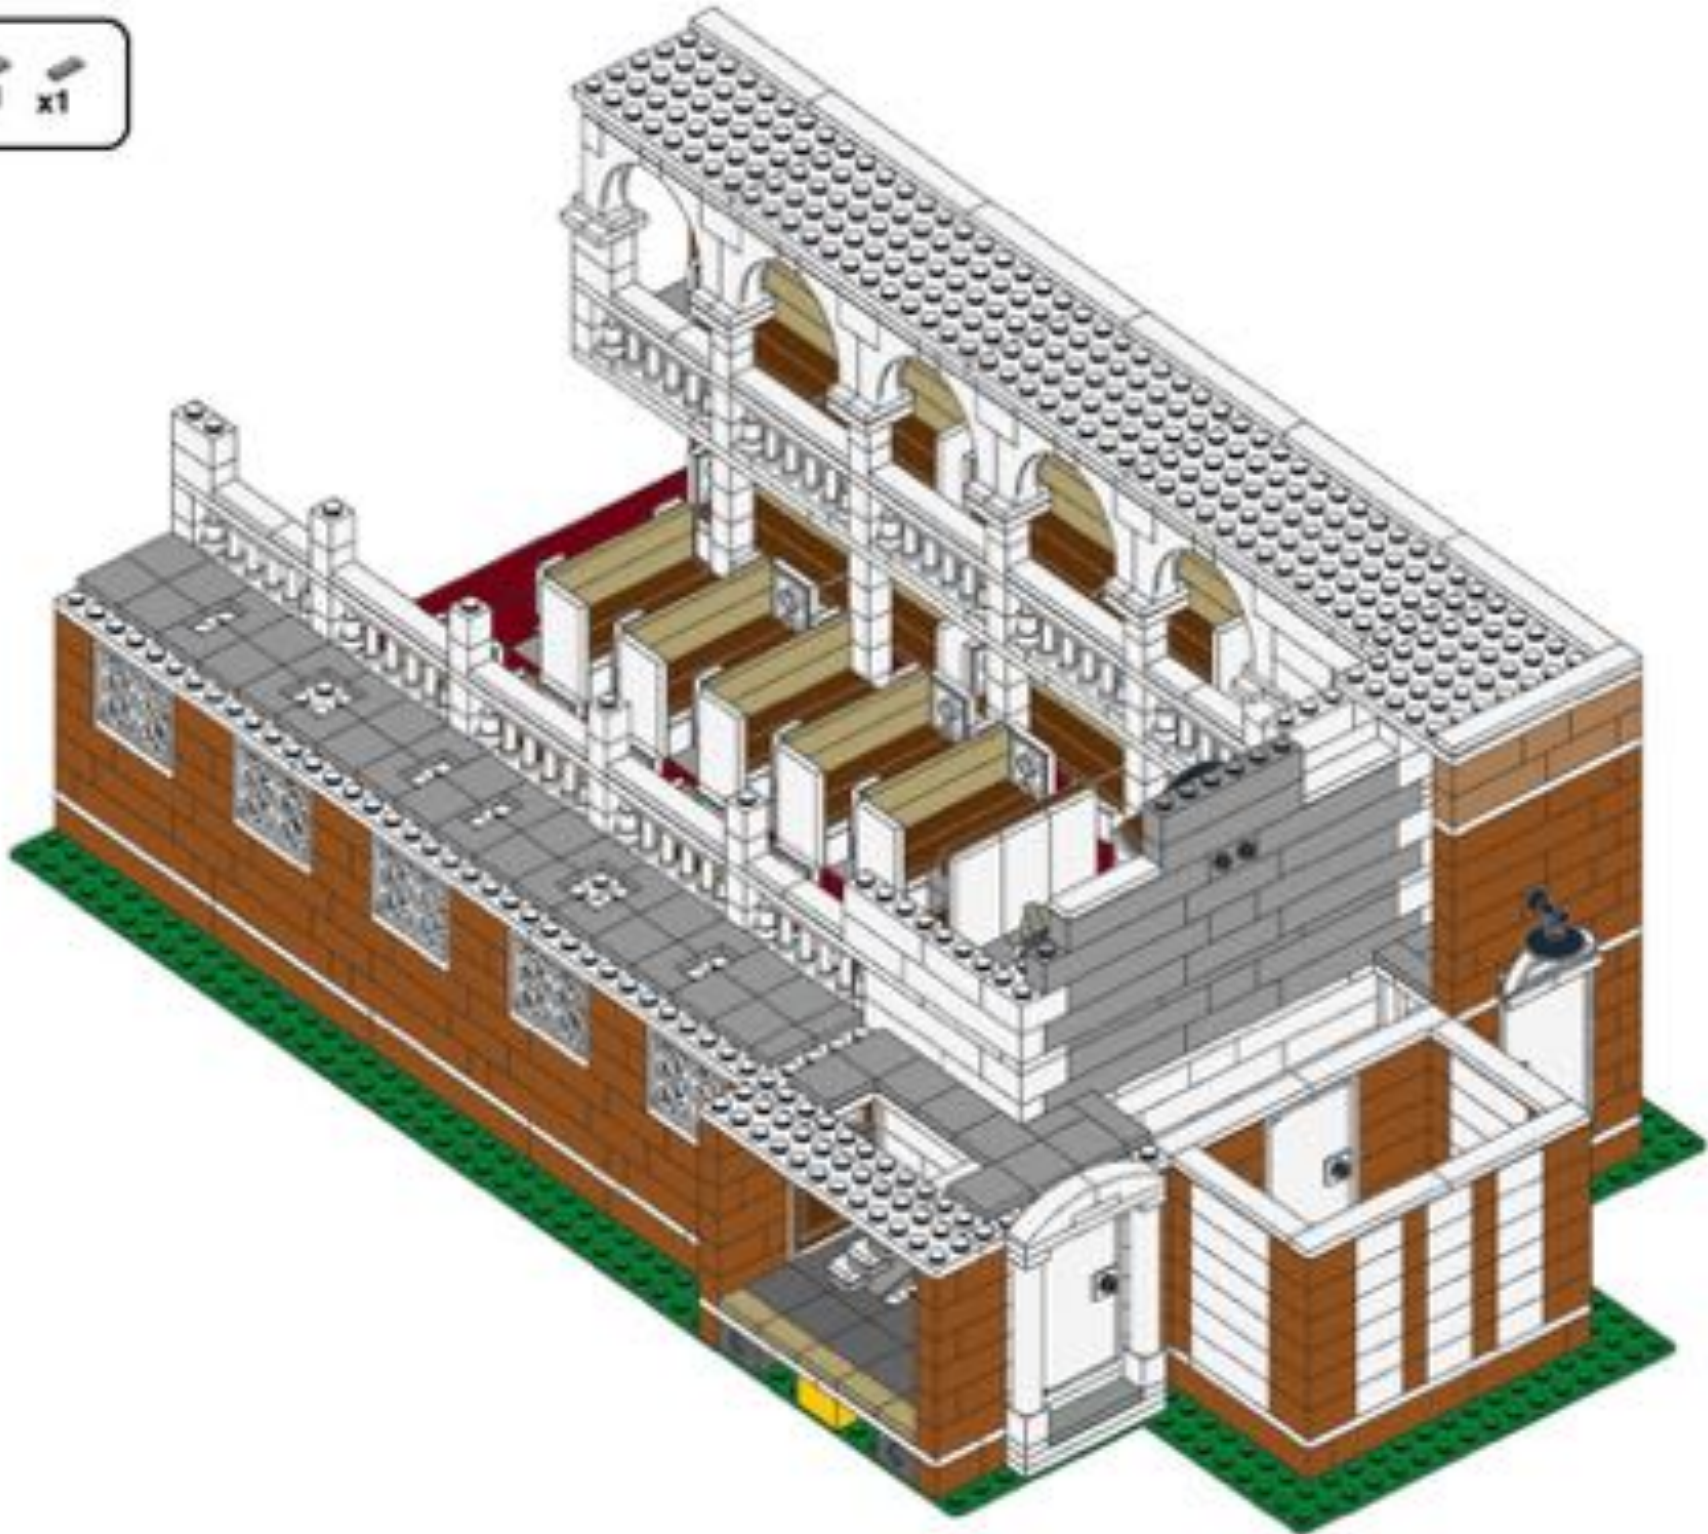

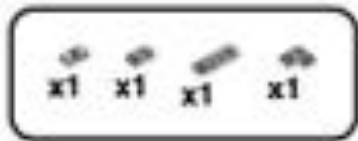


114

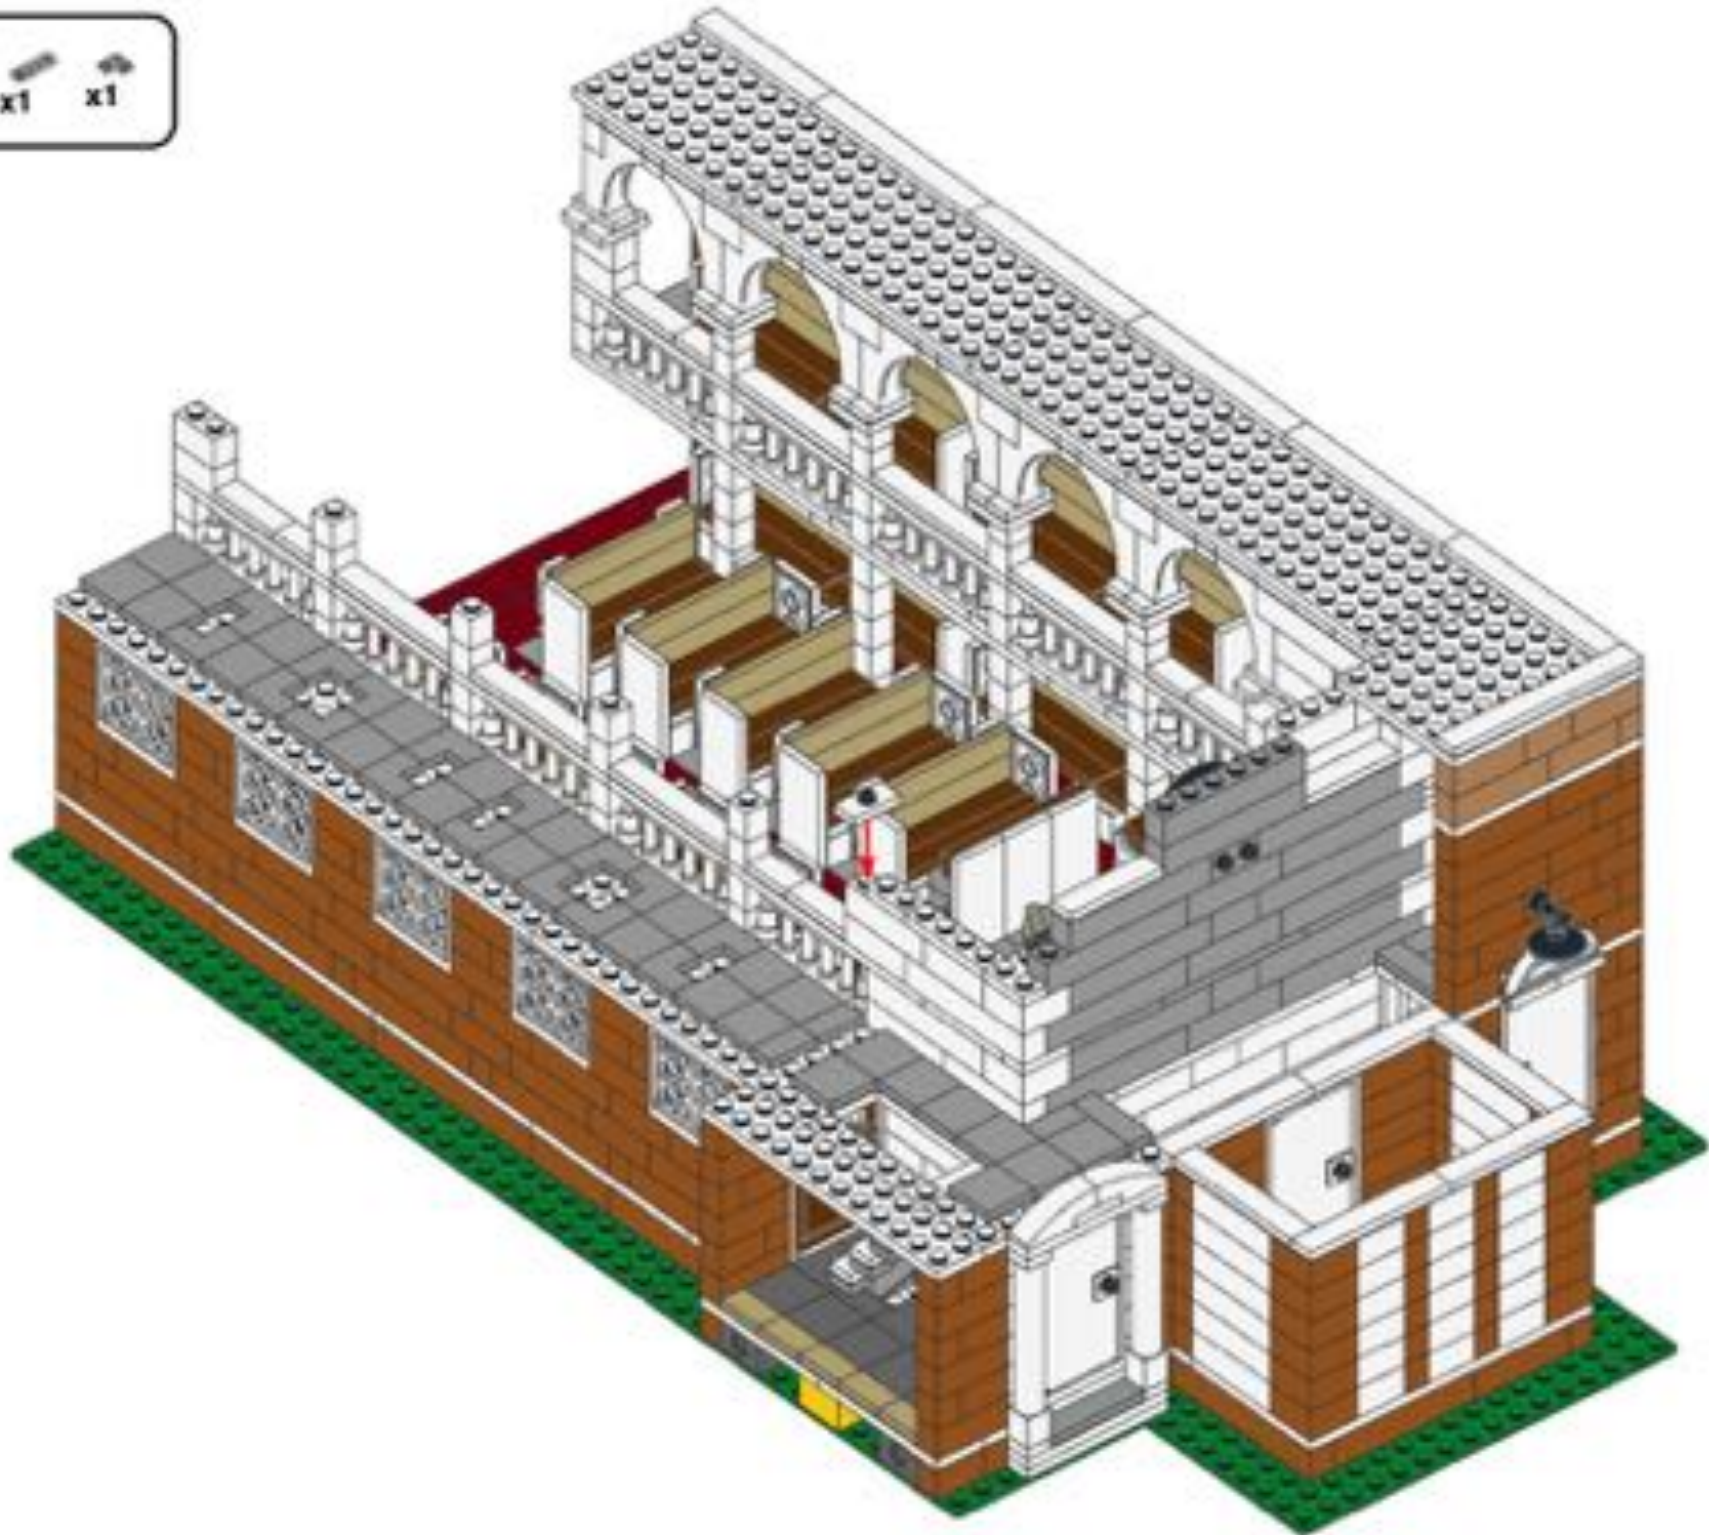

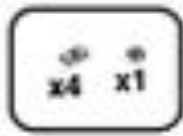


115

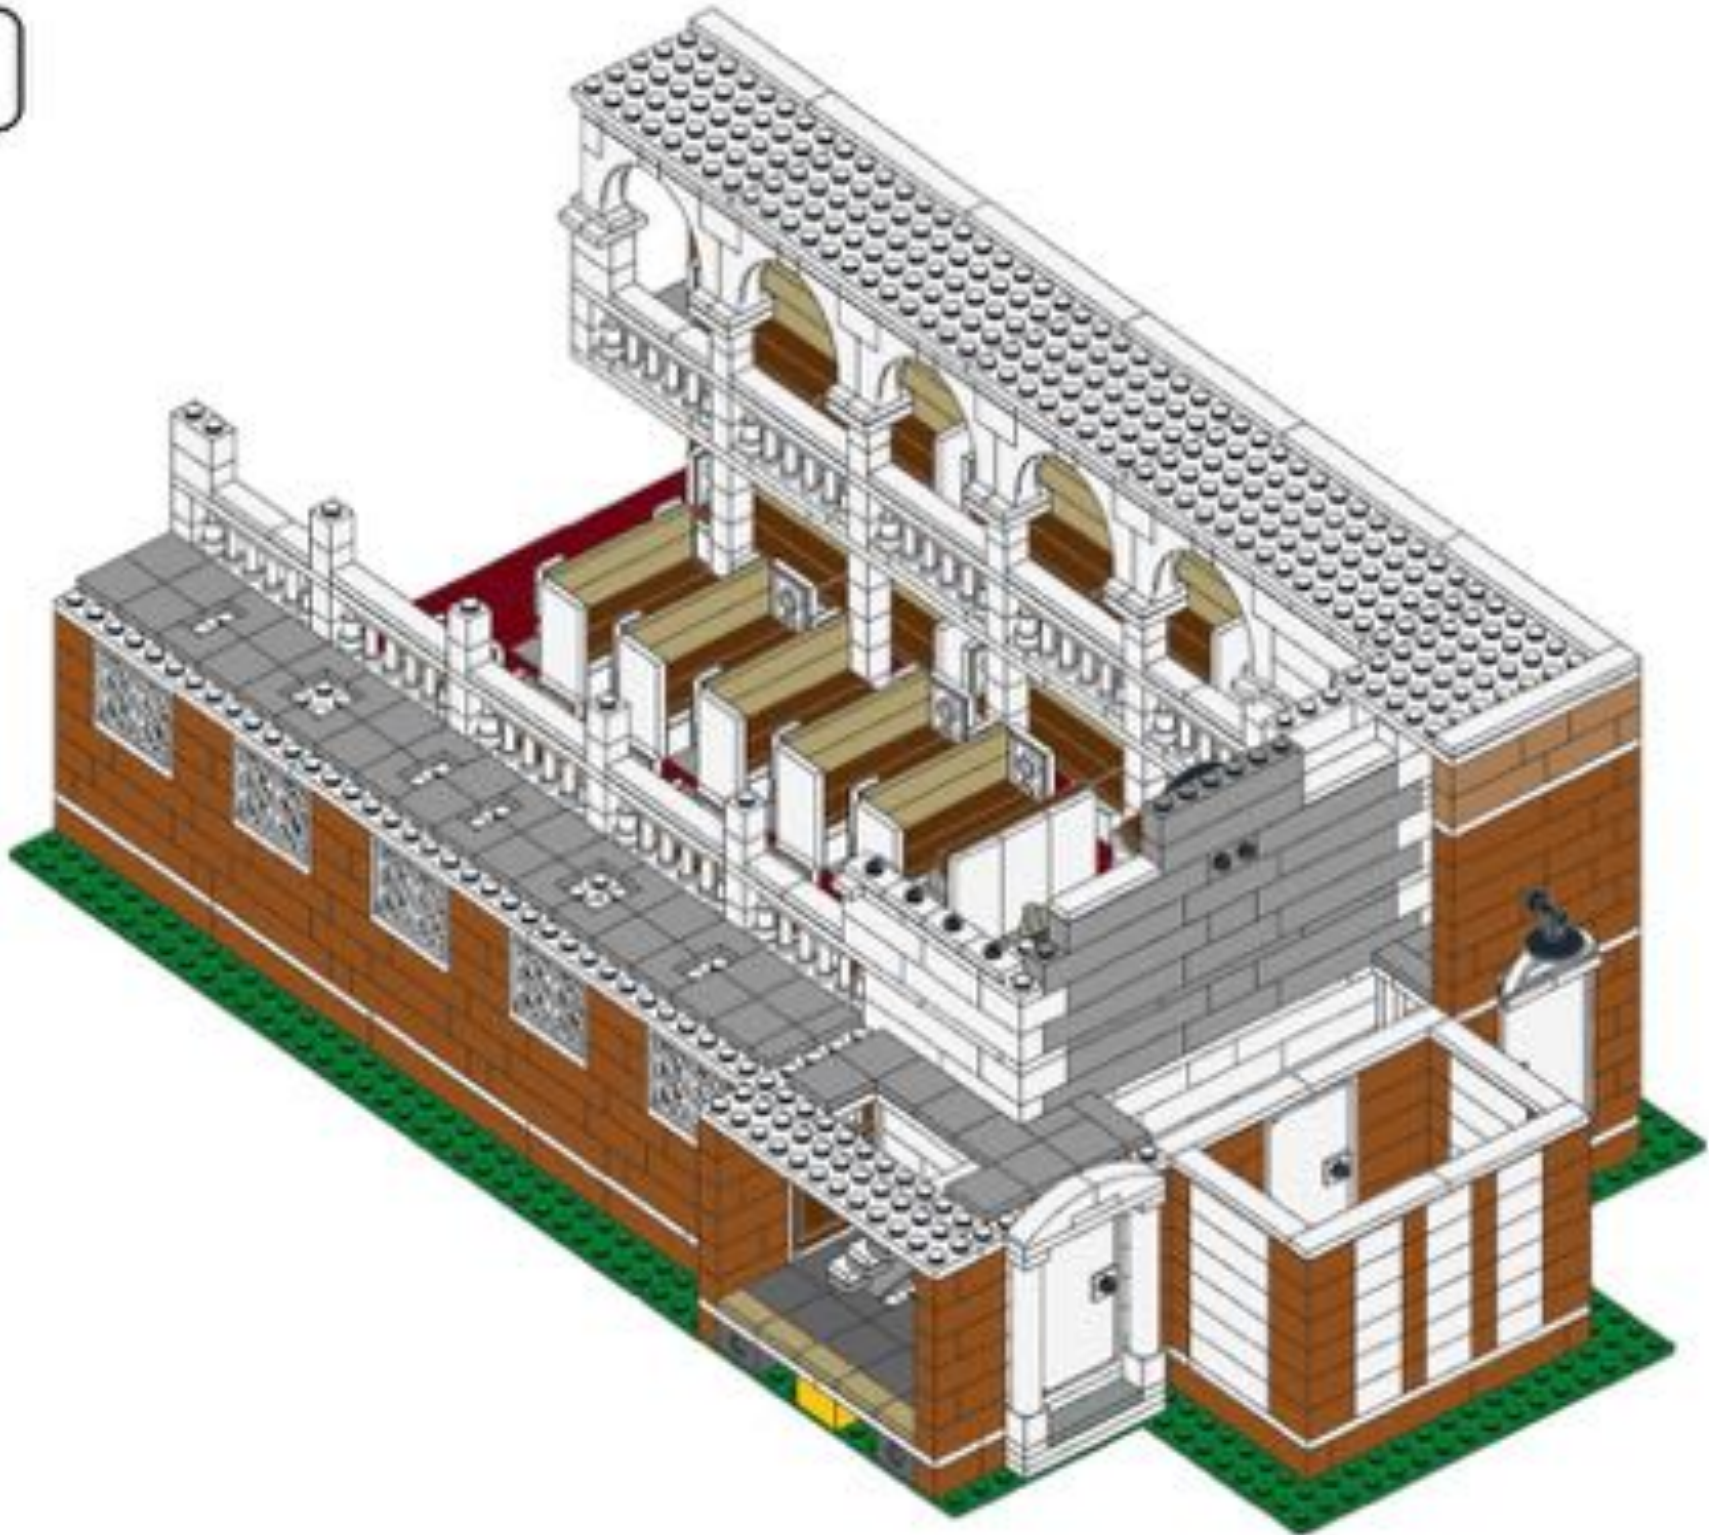


x2

116

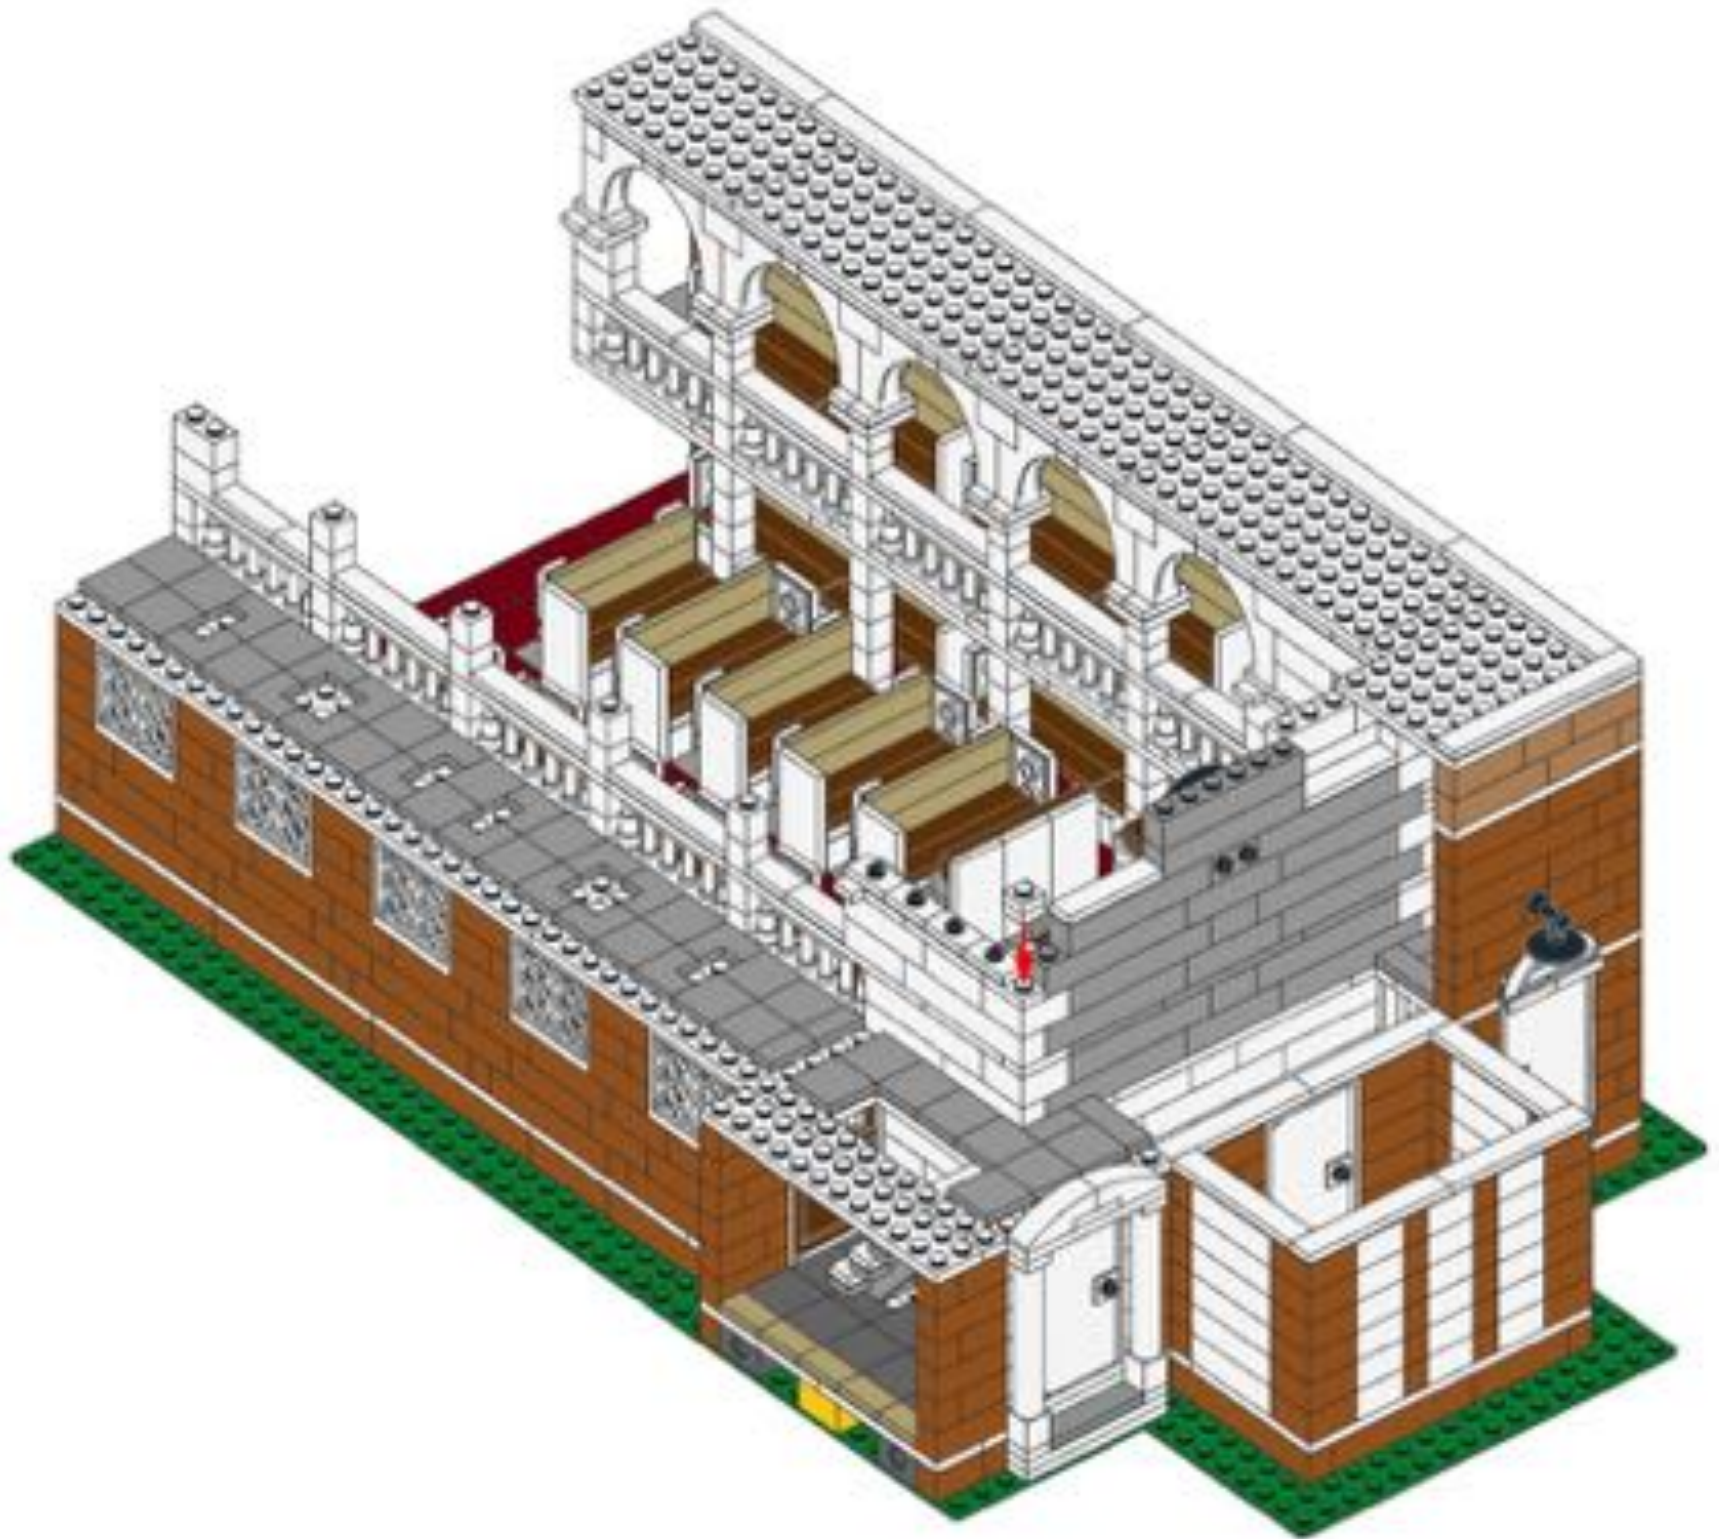




117

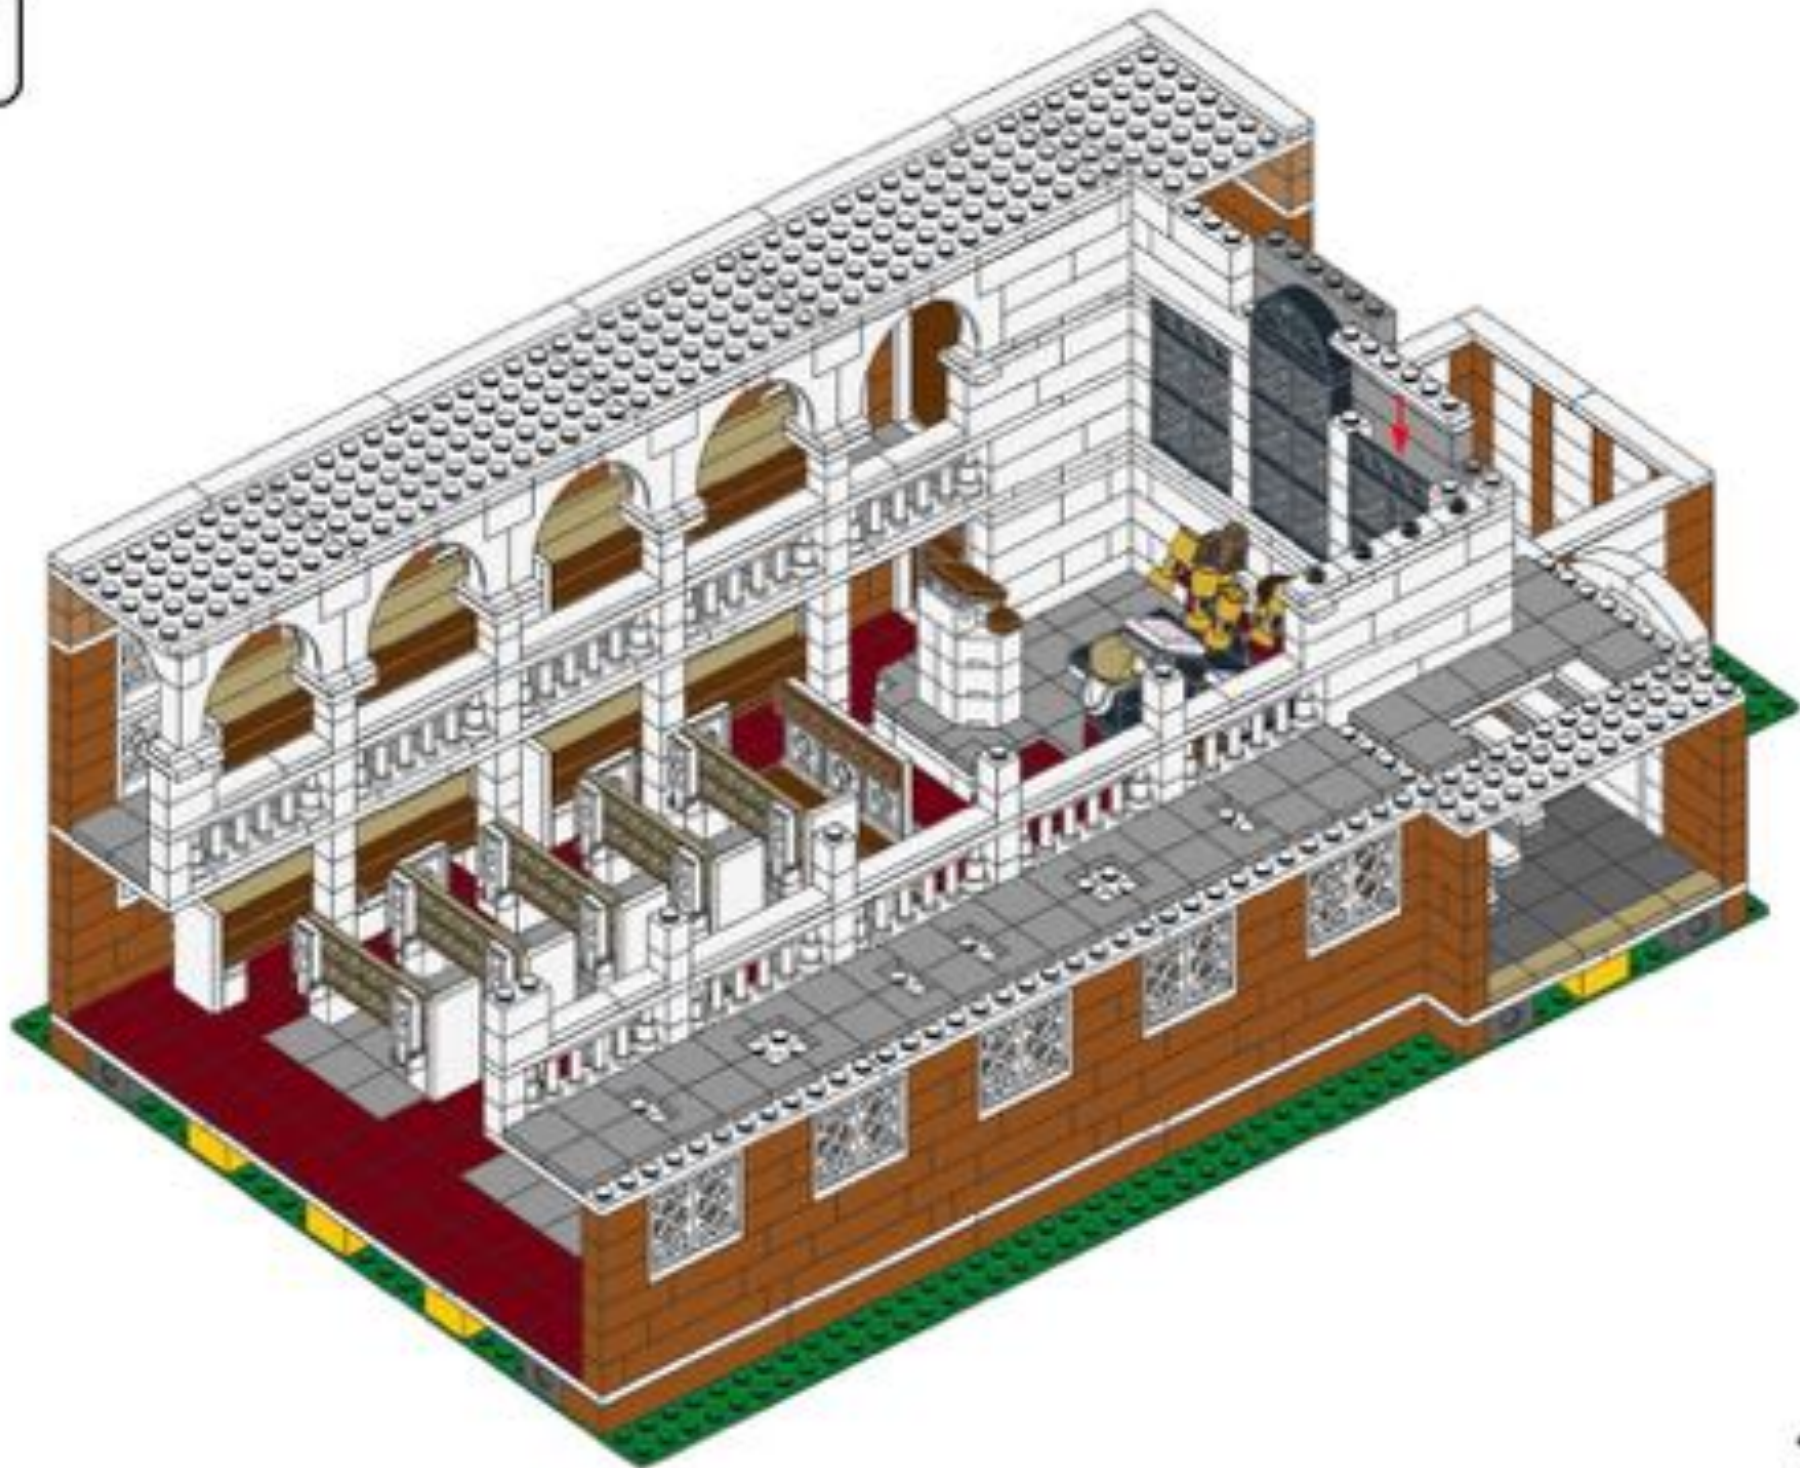




118

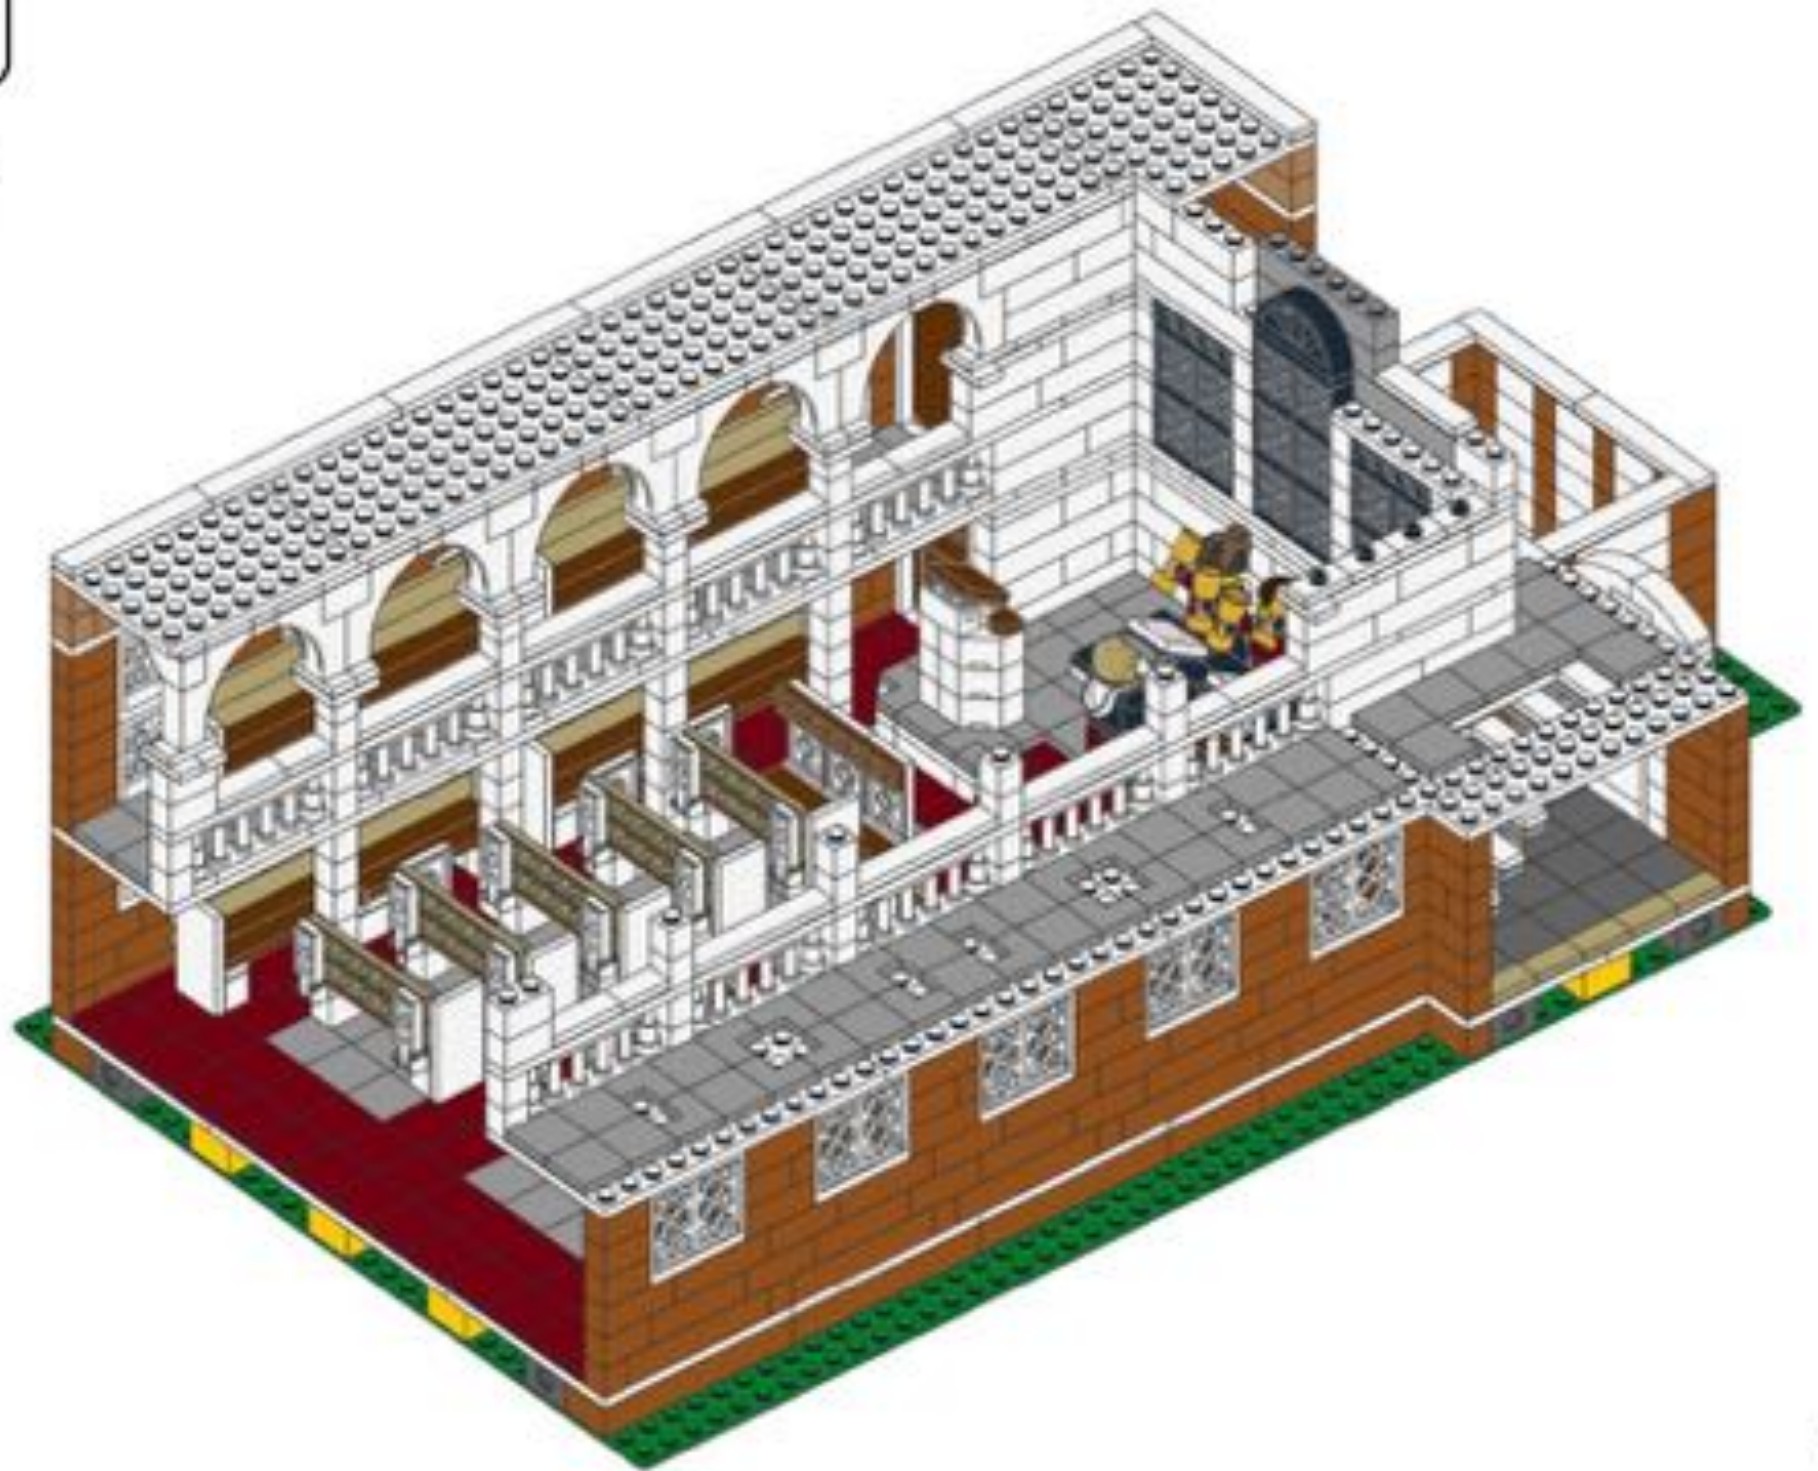






119

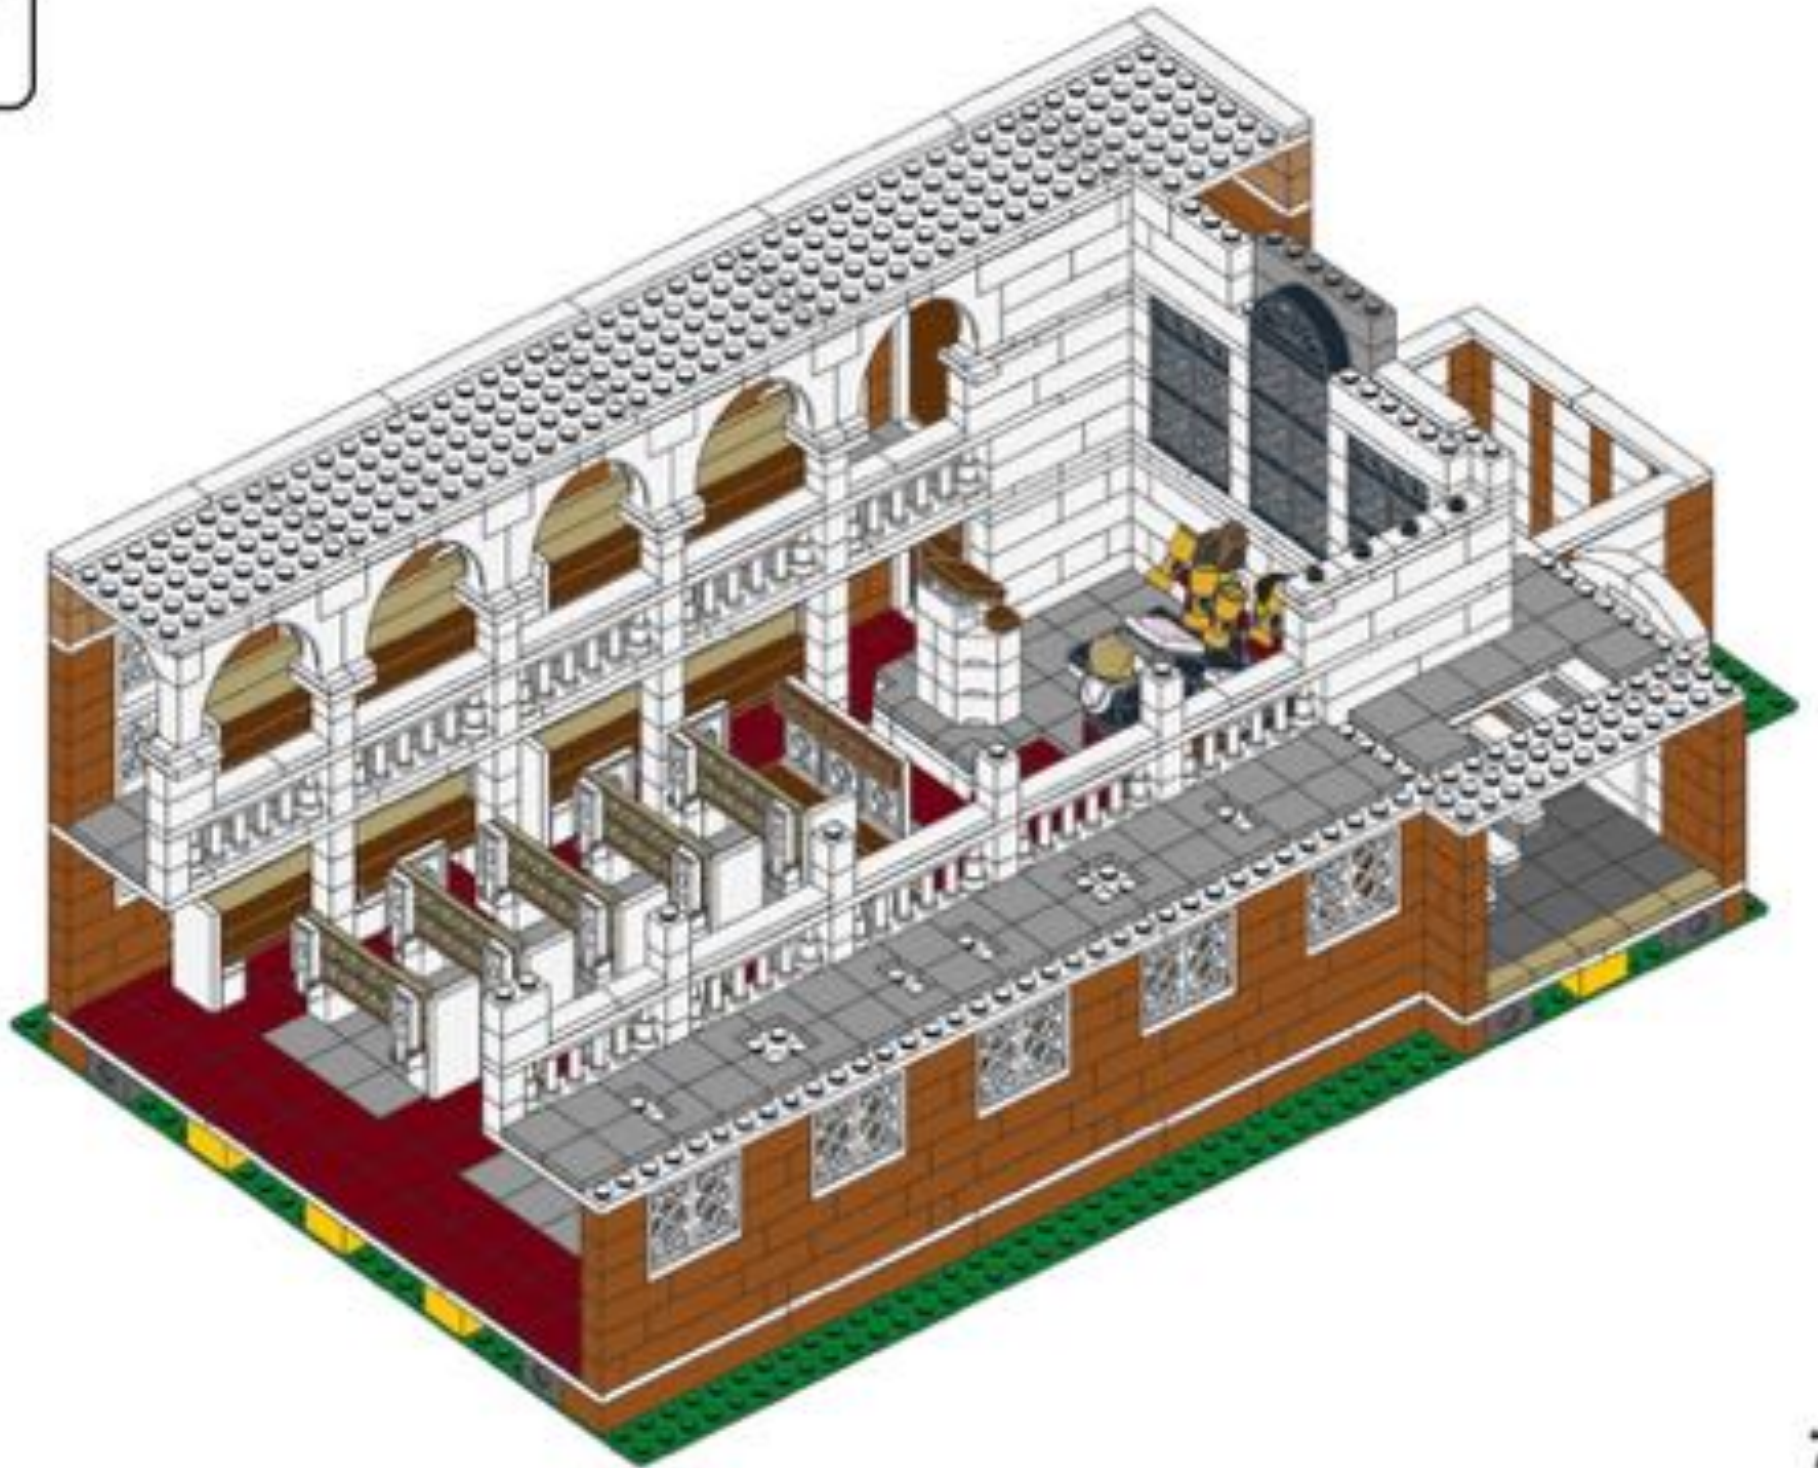




120

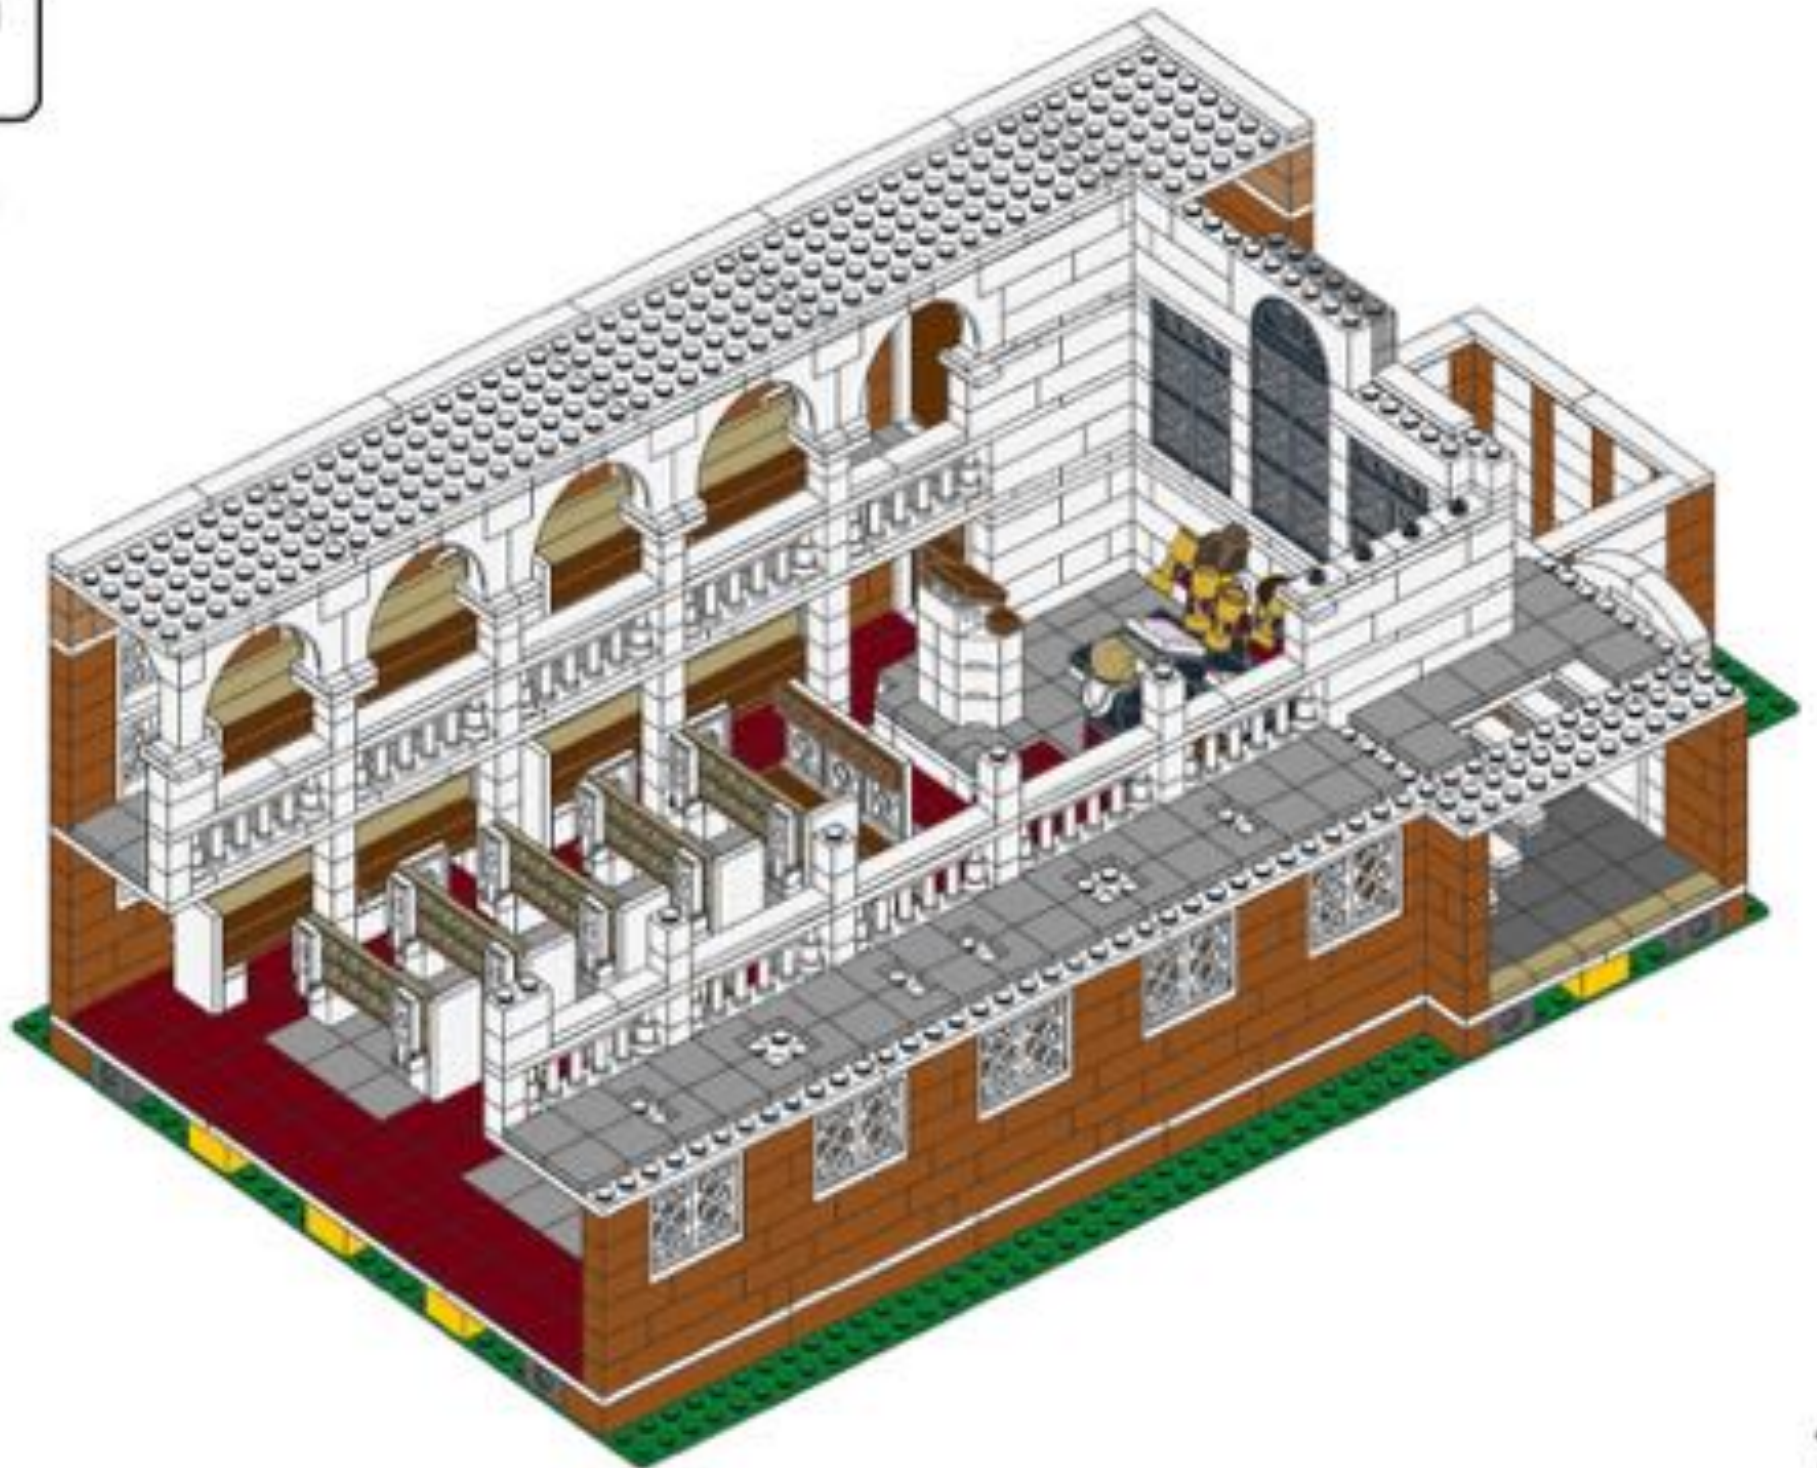





121

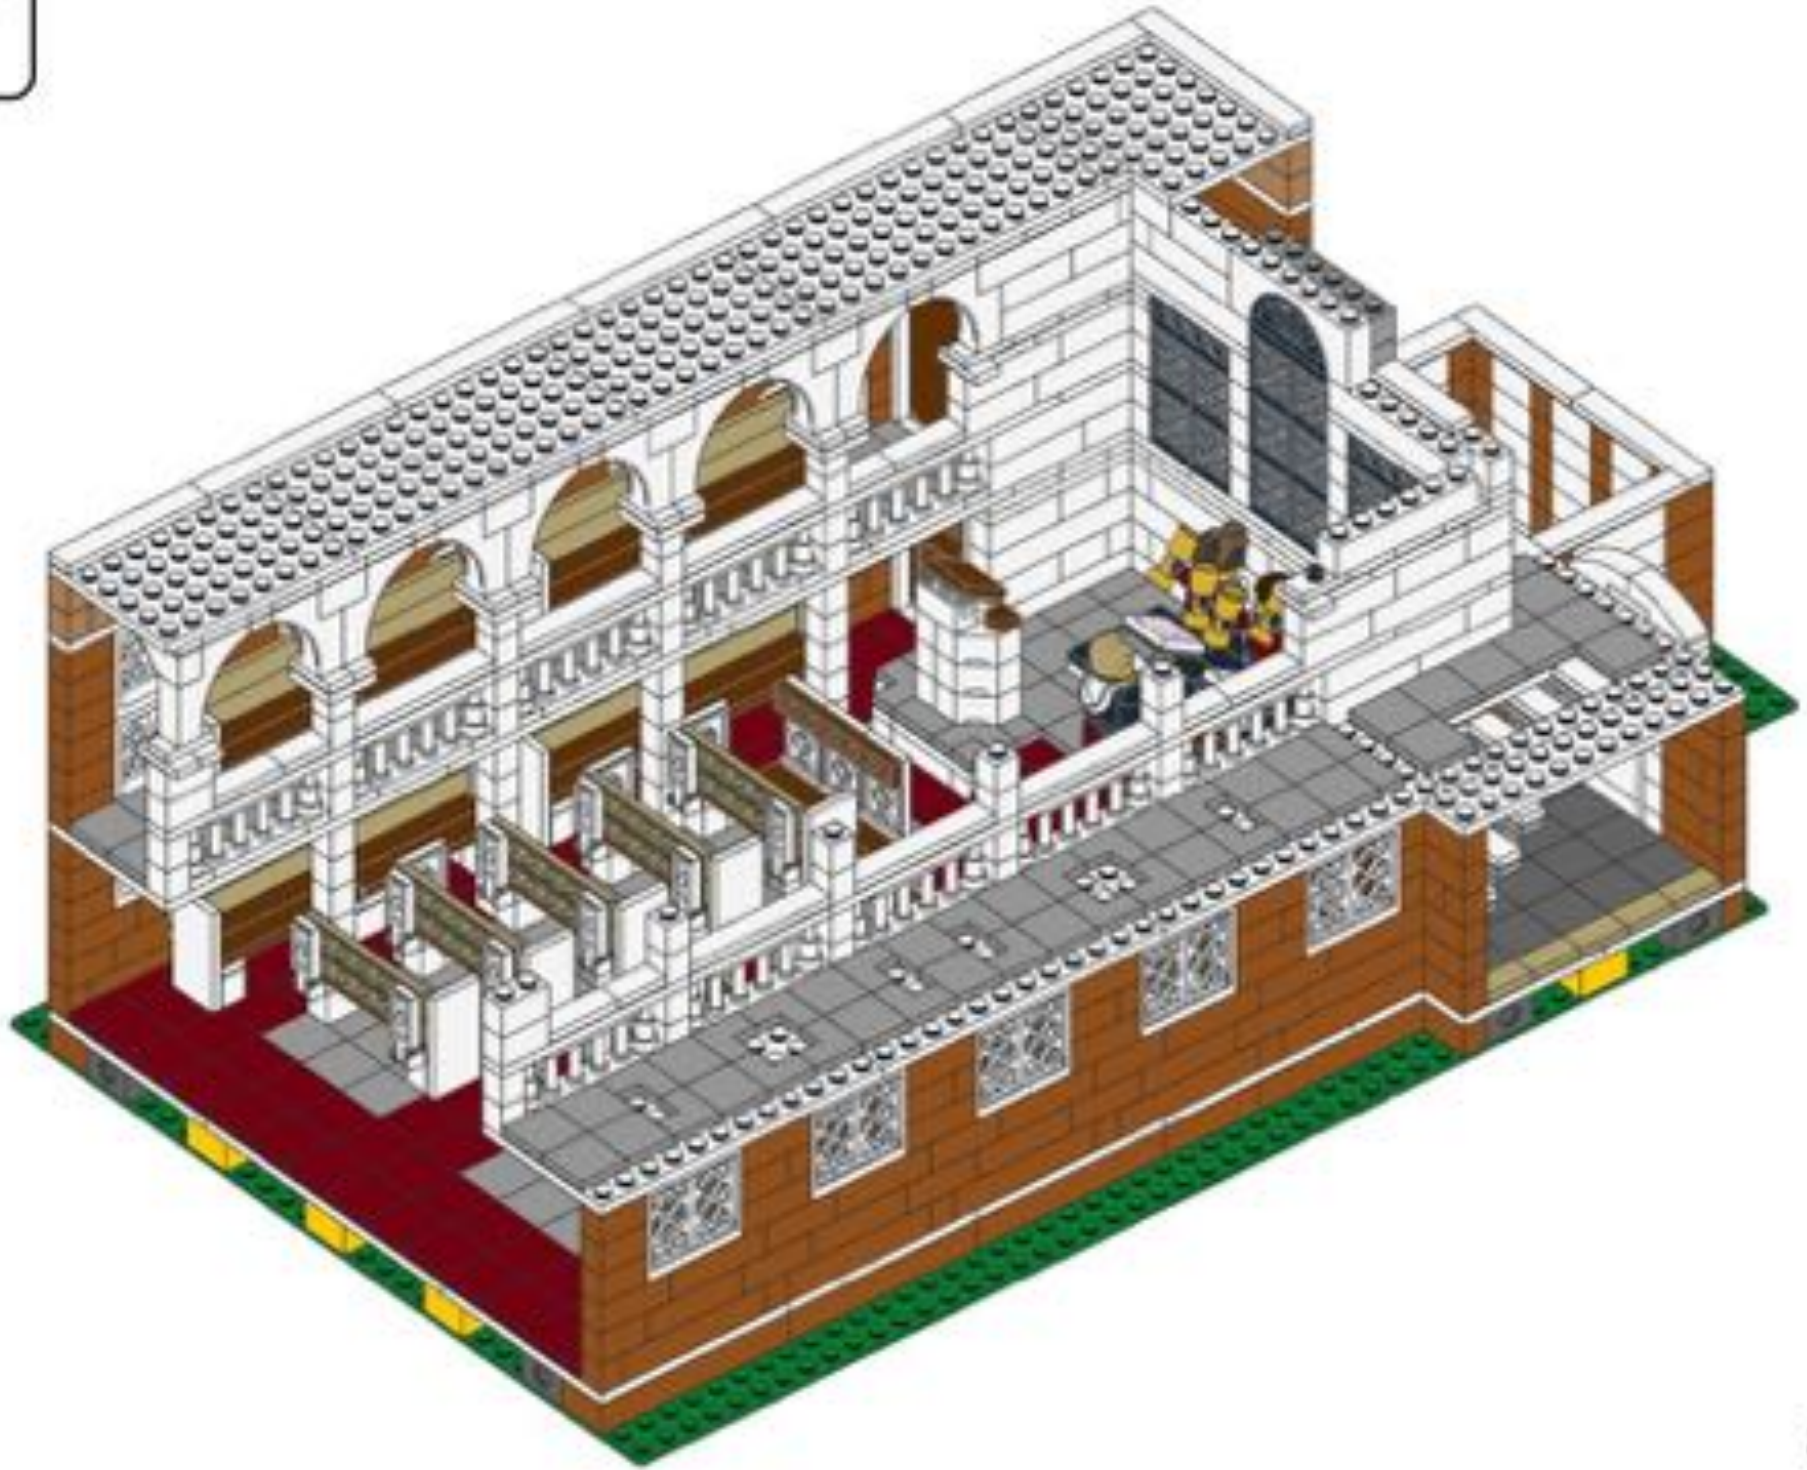




122

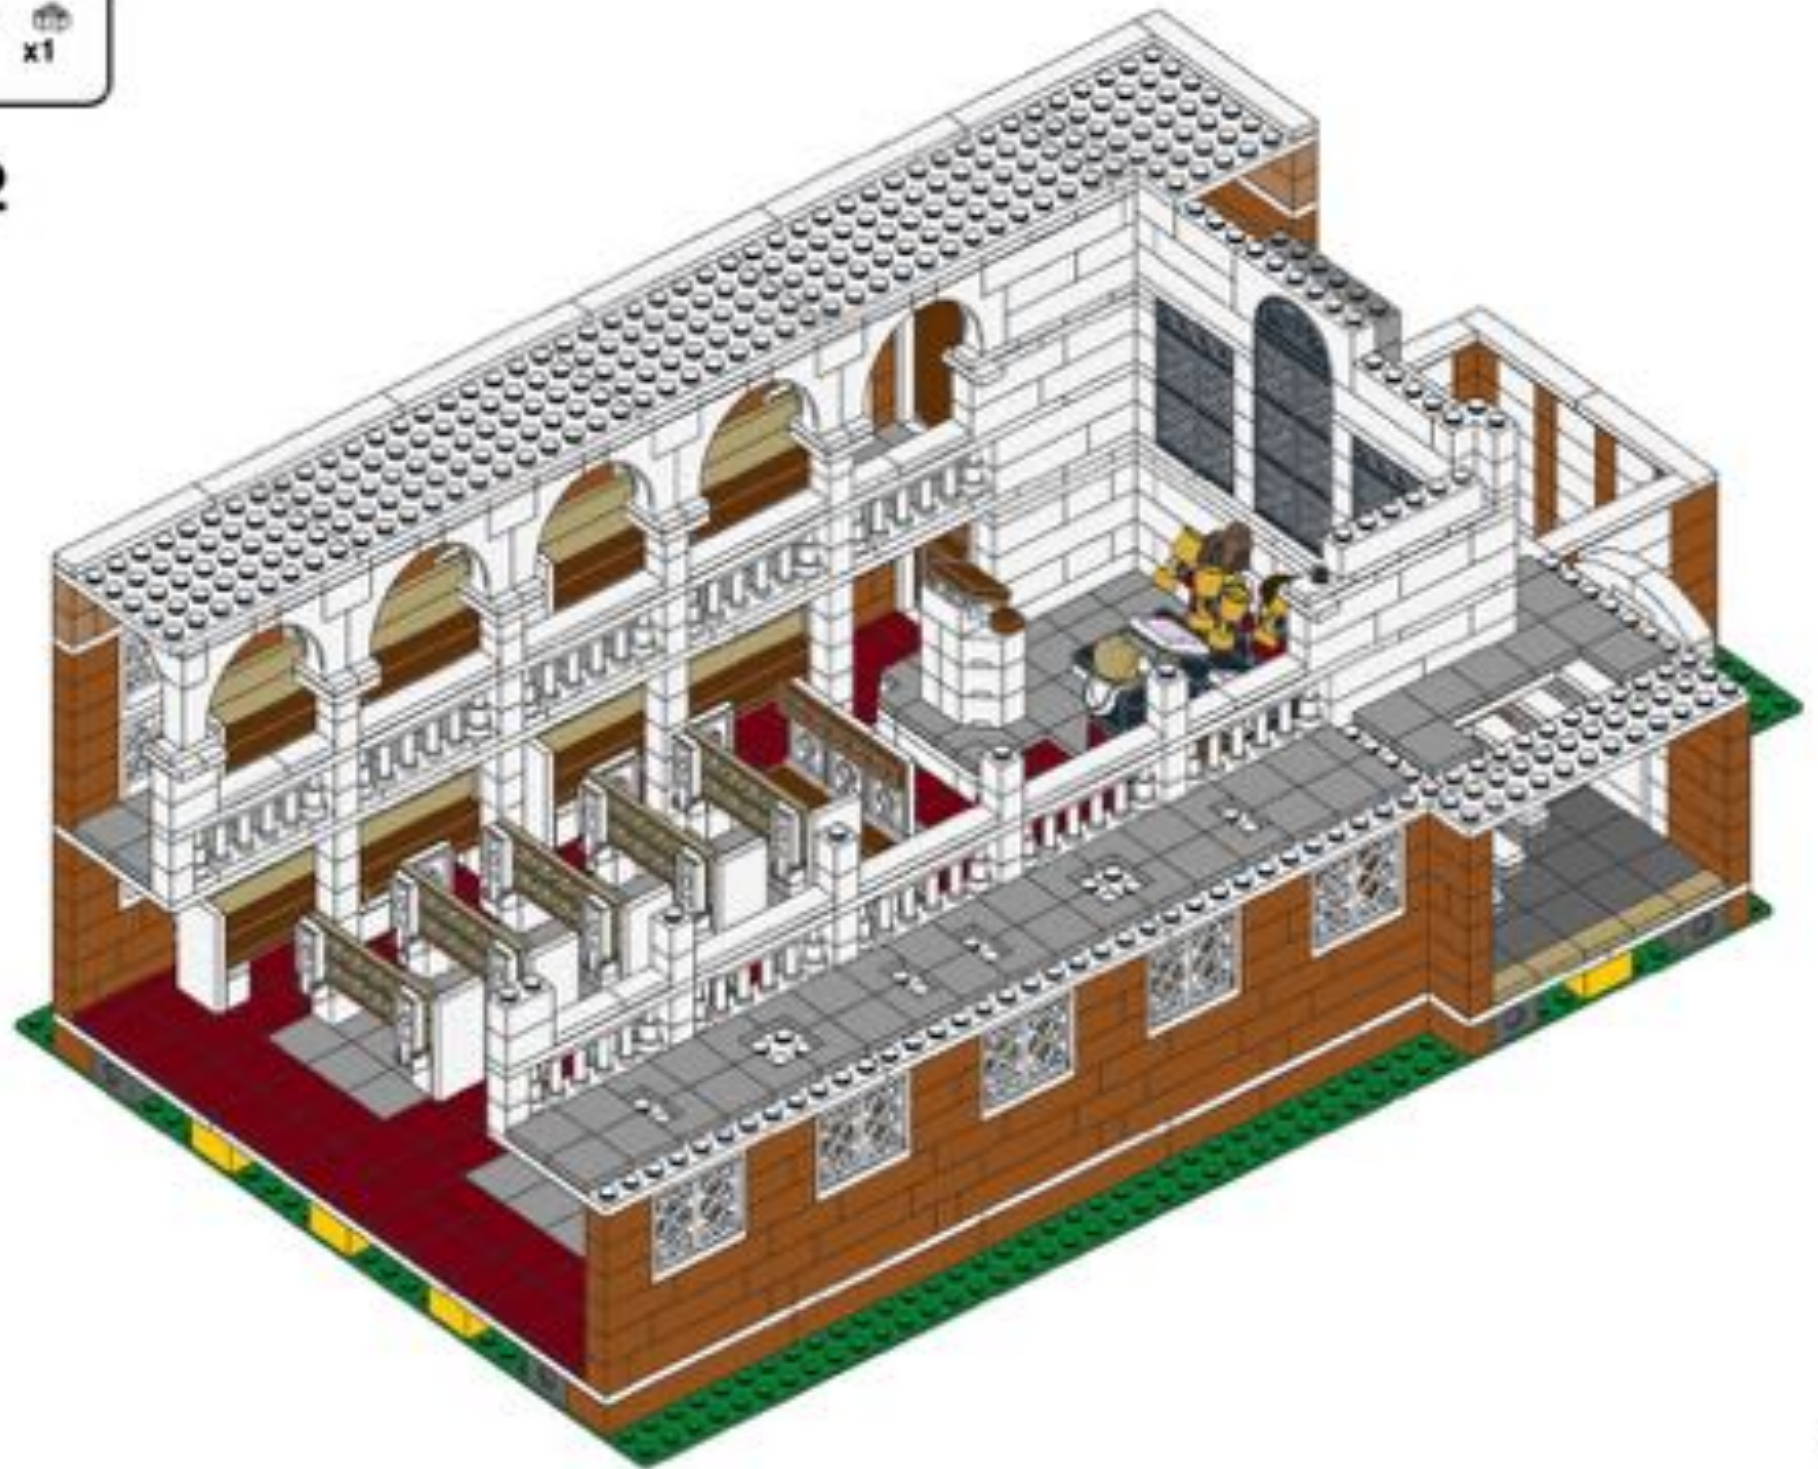

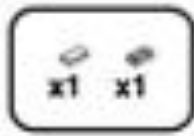



123

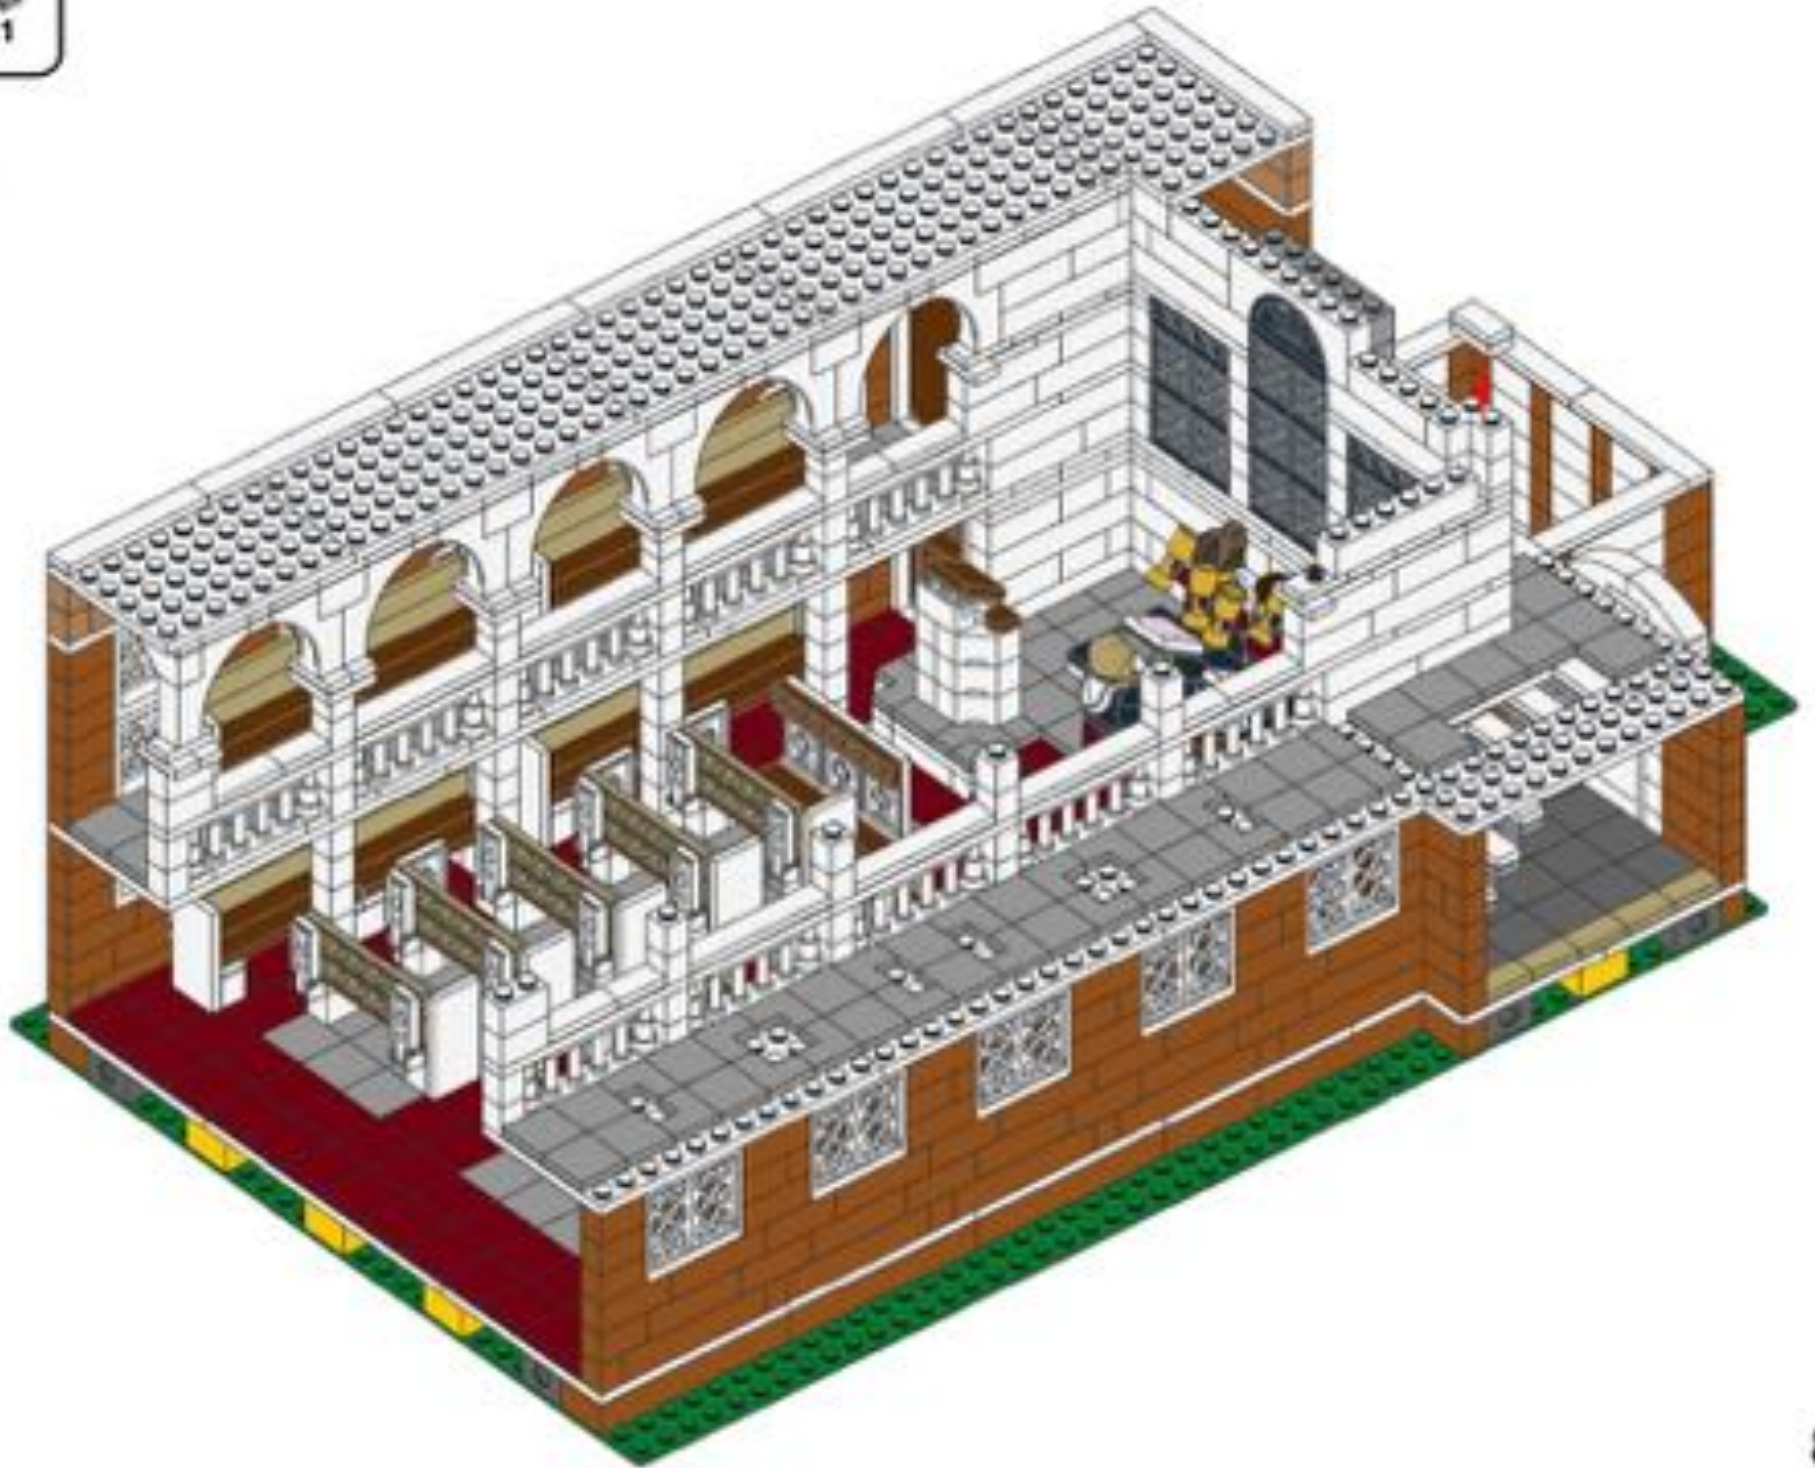





124

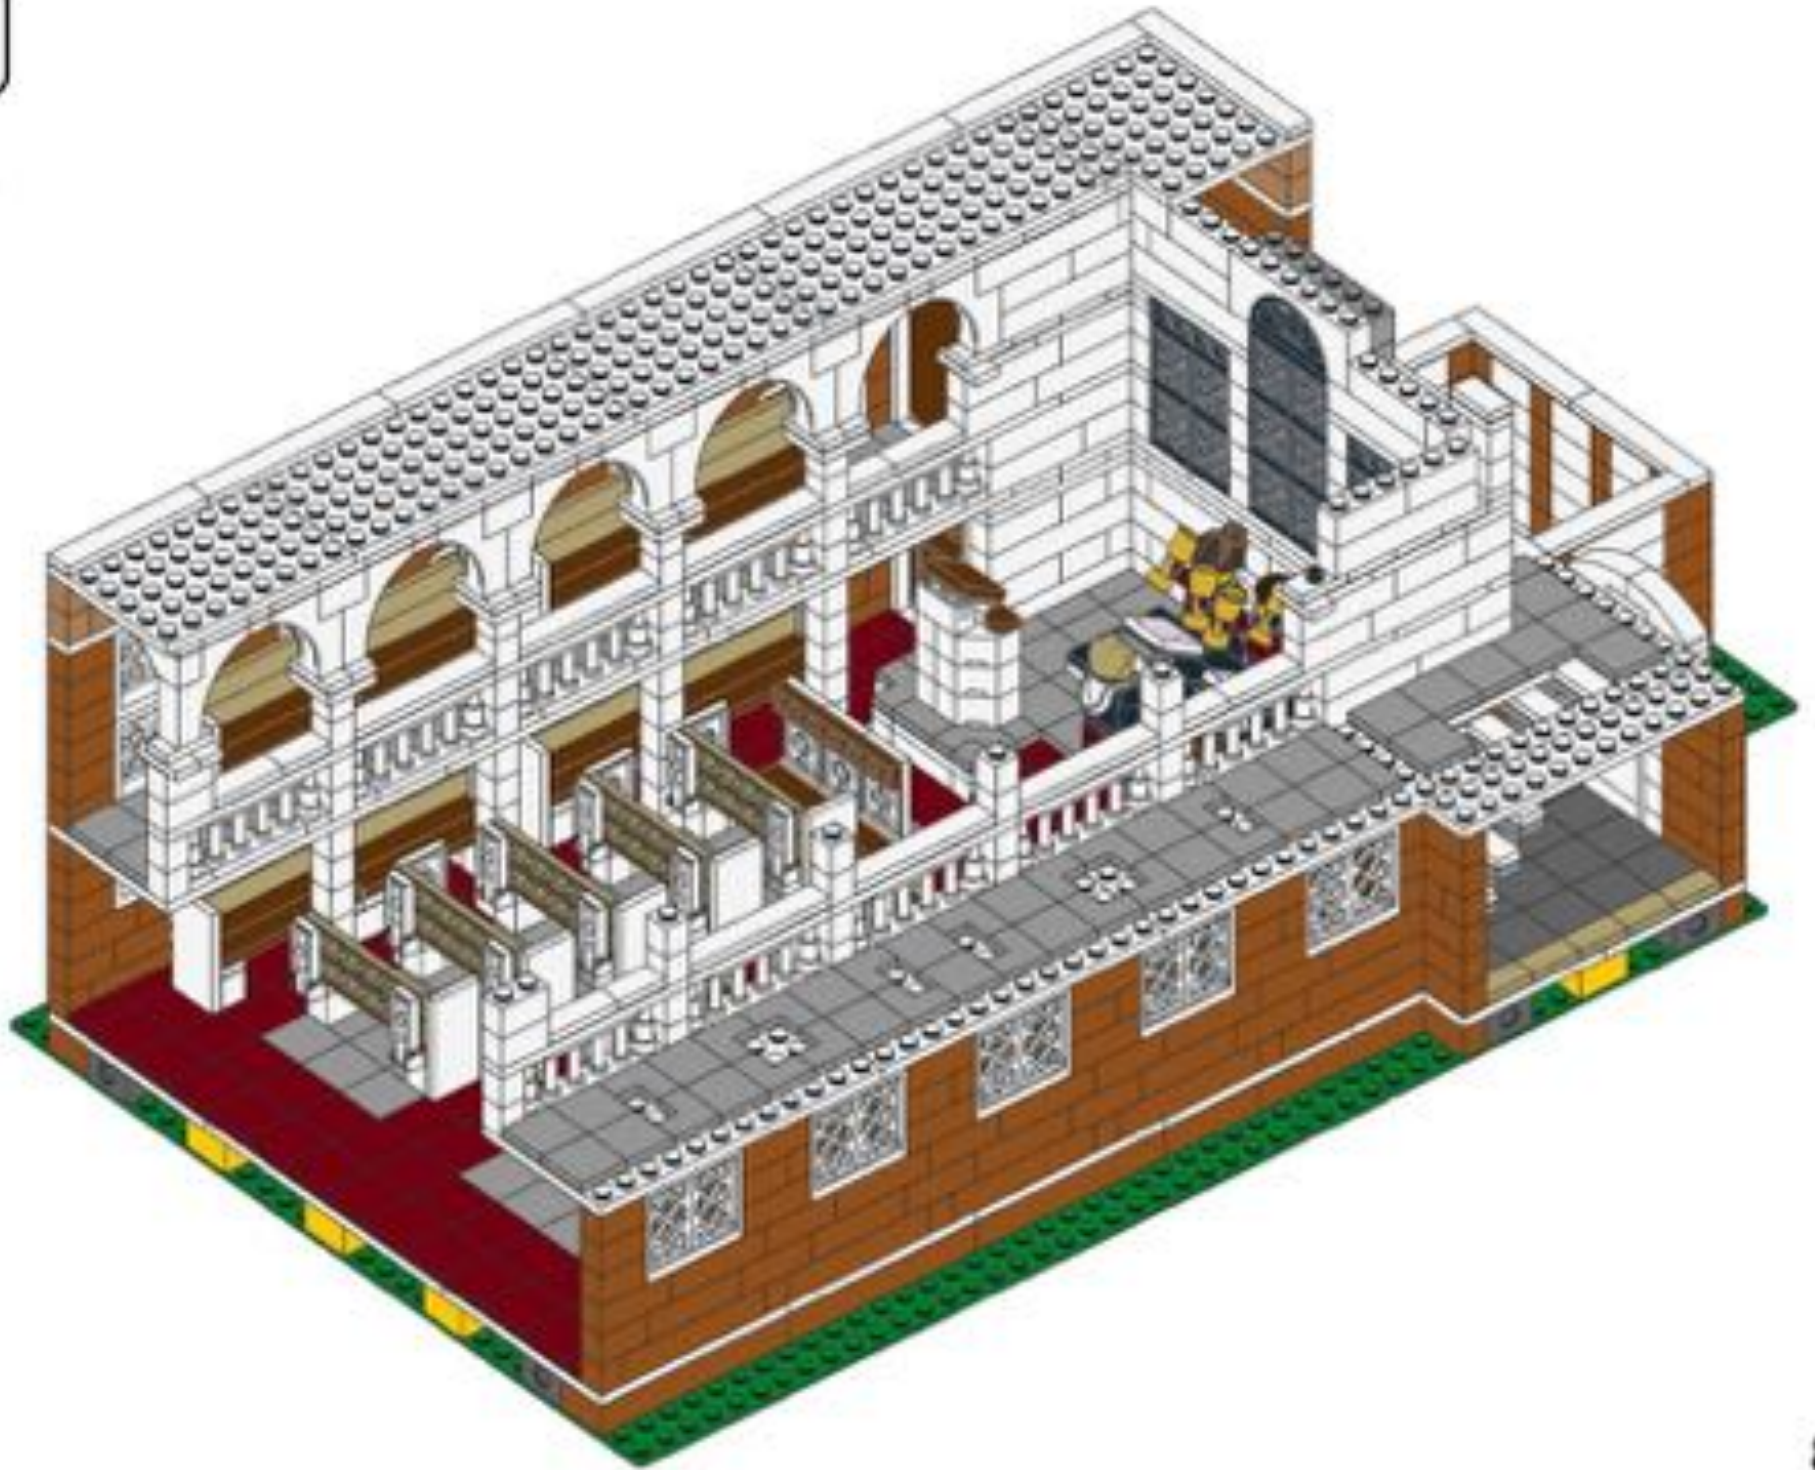

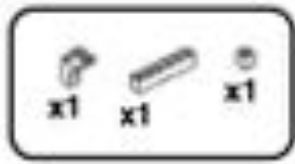


125

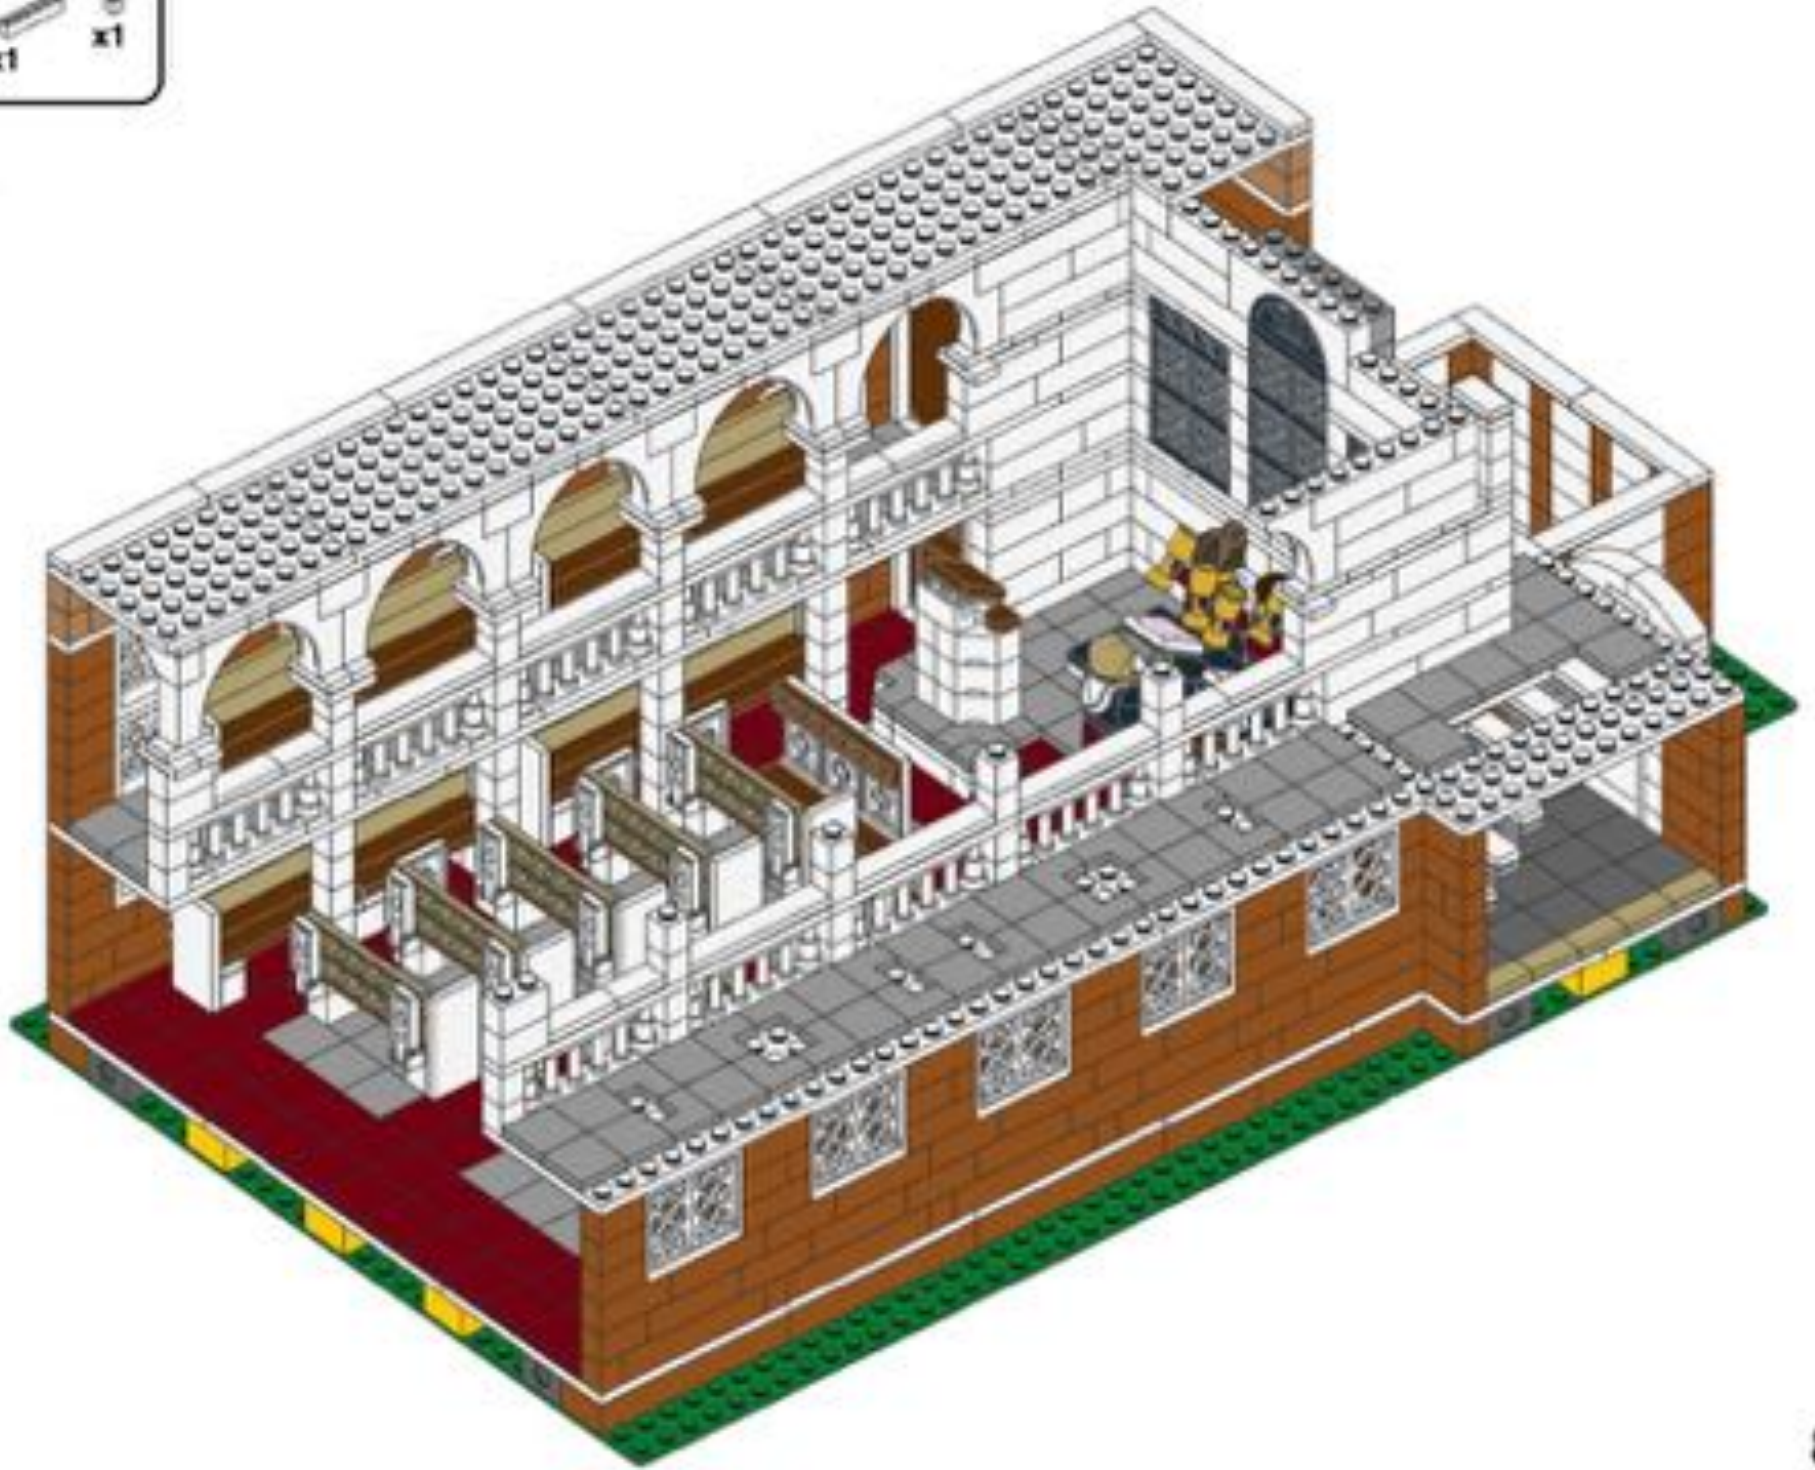


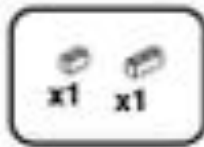


126

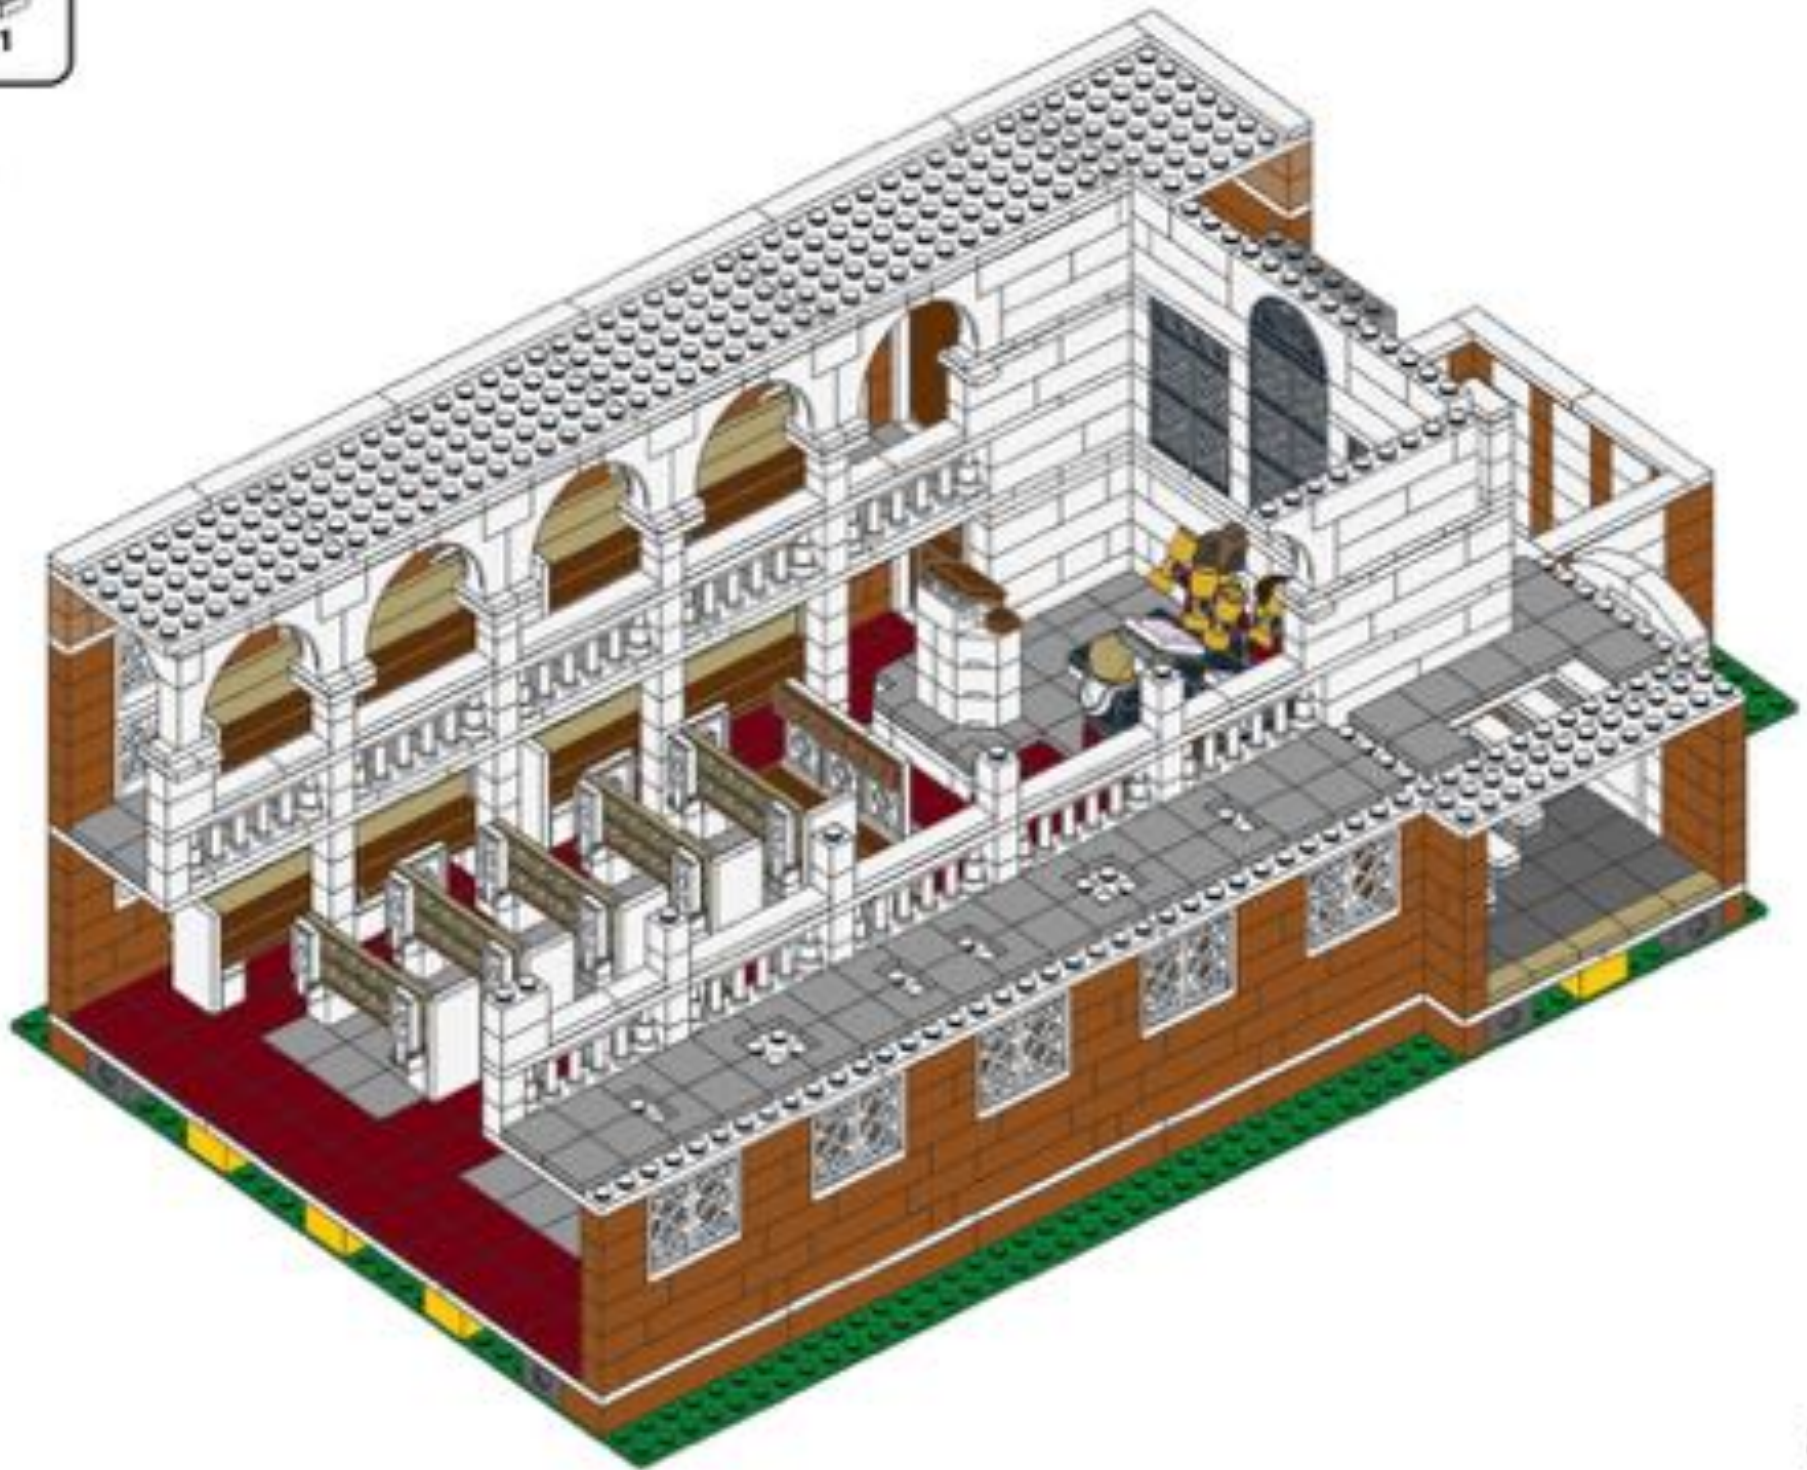




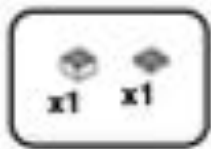


127

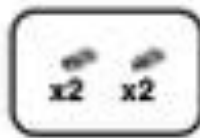


128

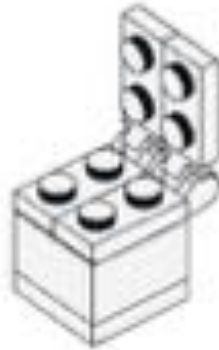


129

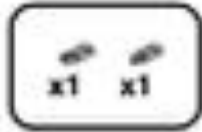

130

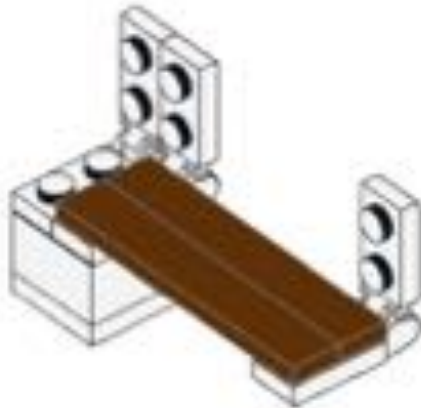


131


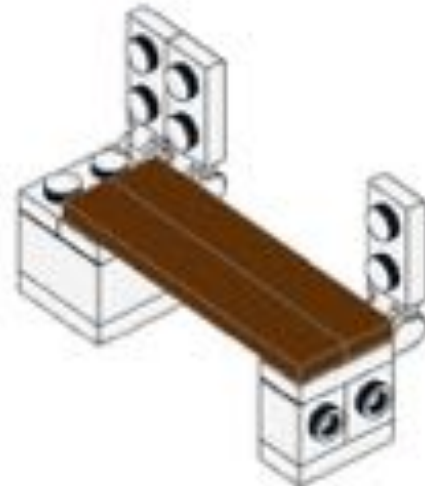





132

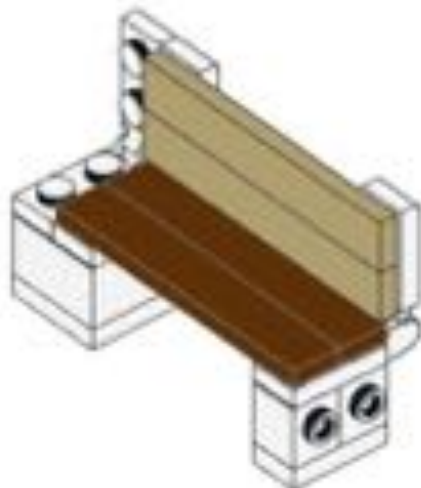


133

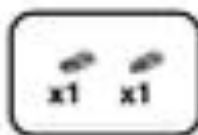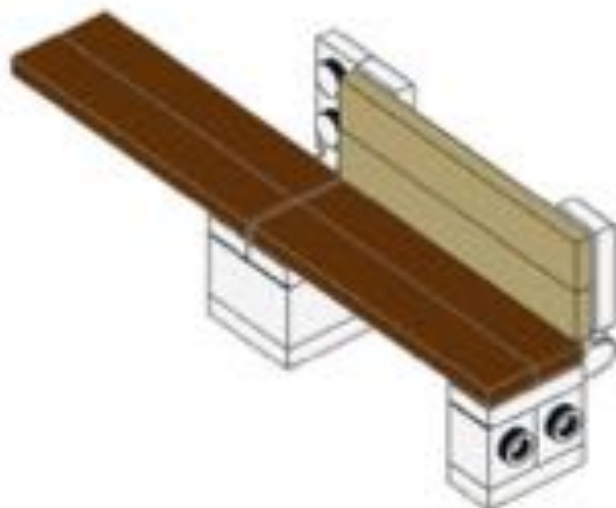

134

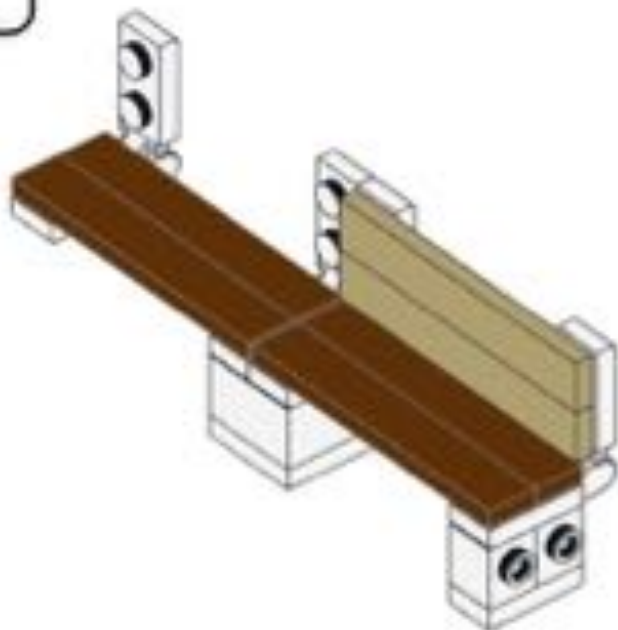


135

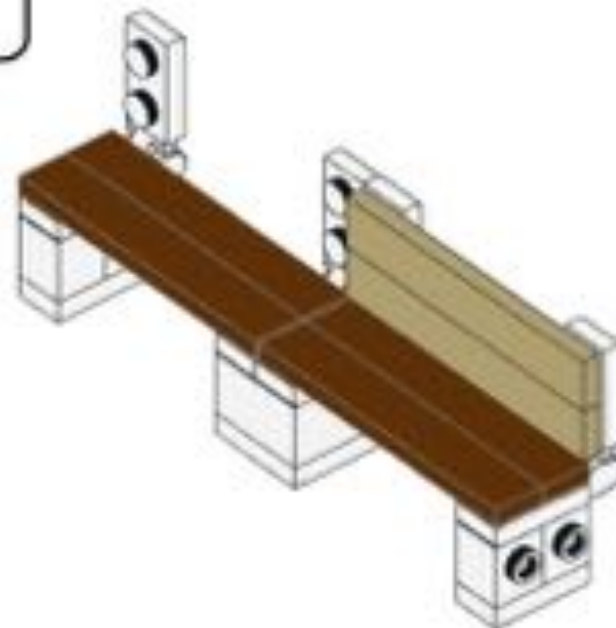




136

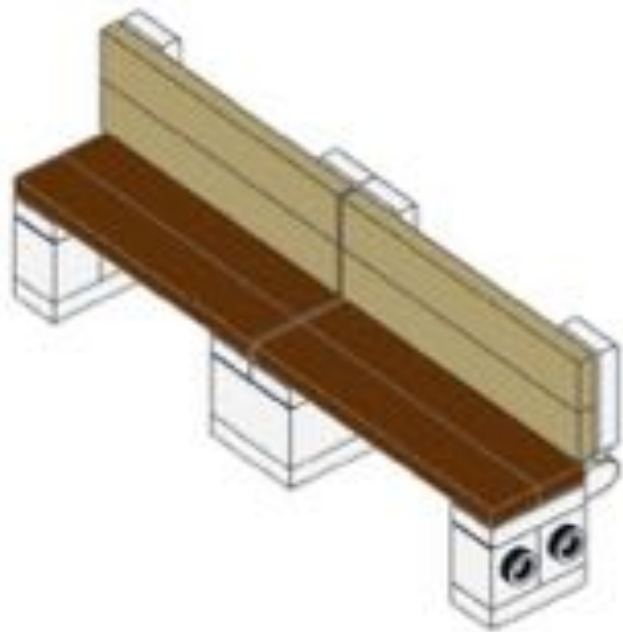


137

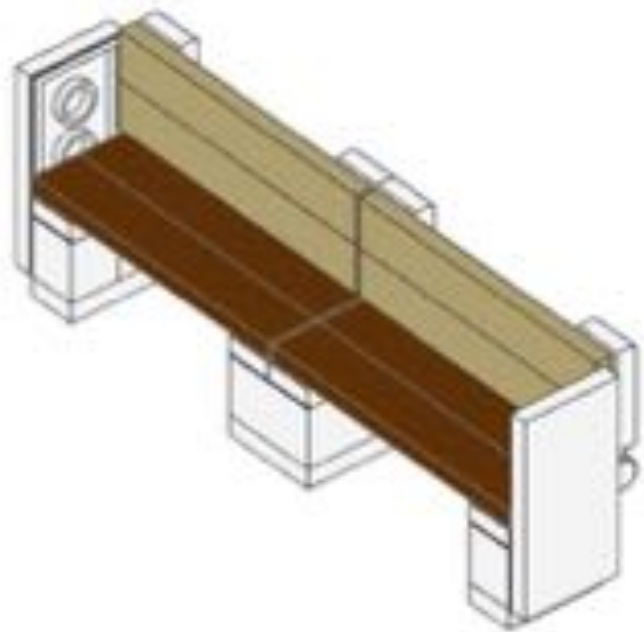




138

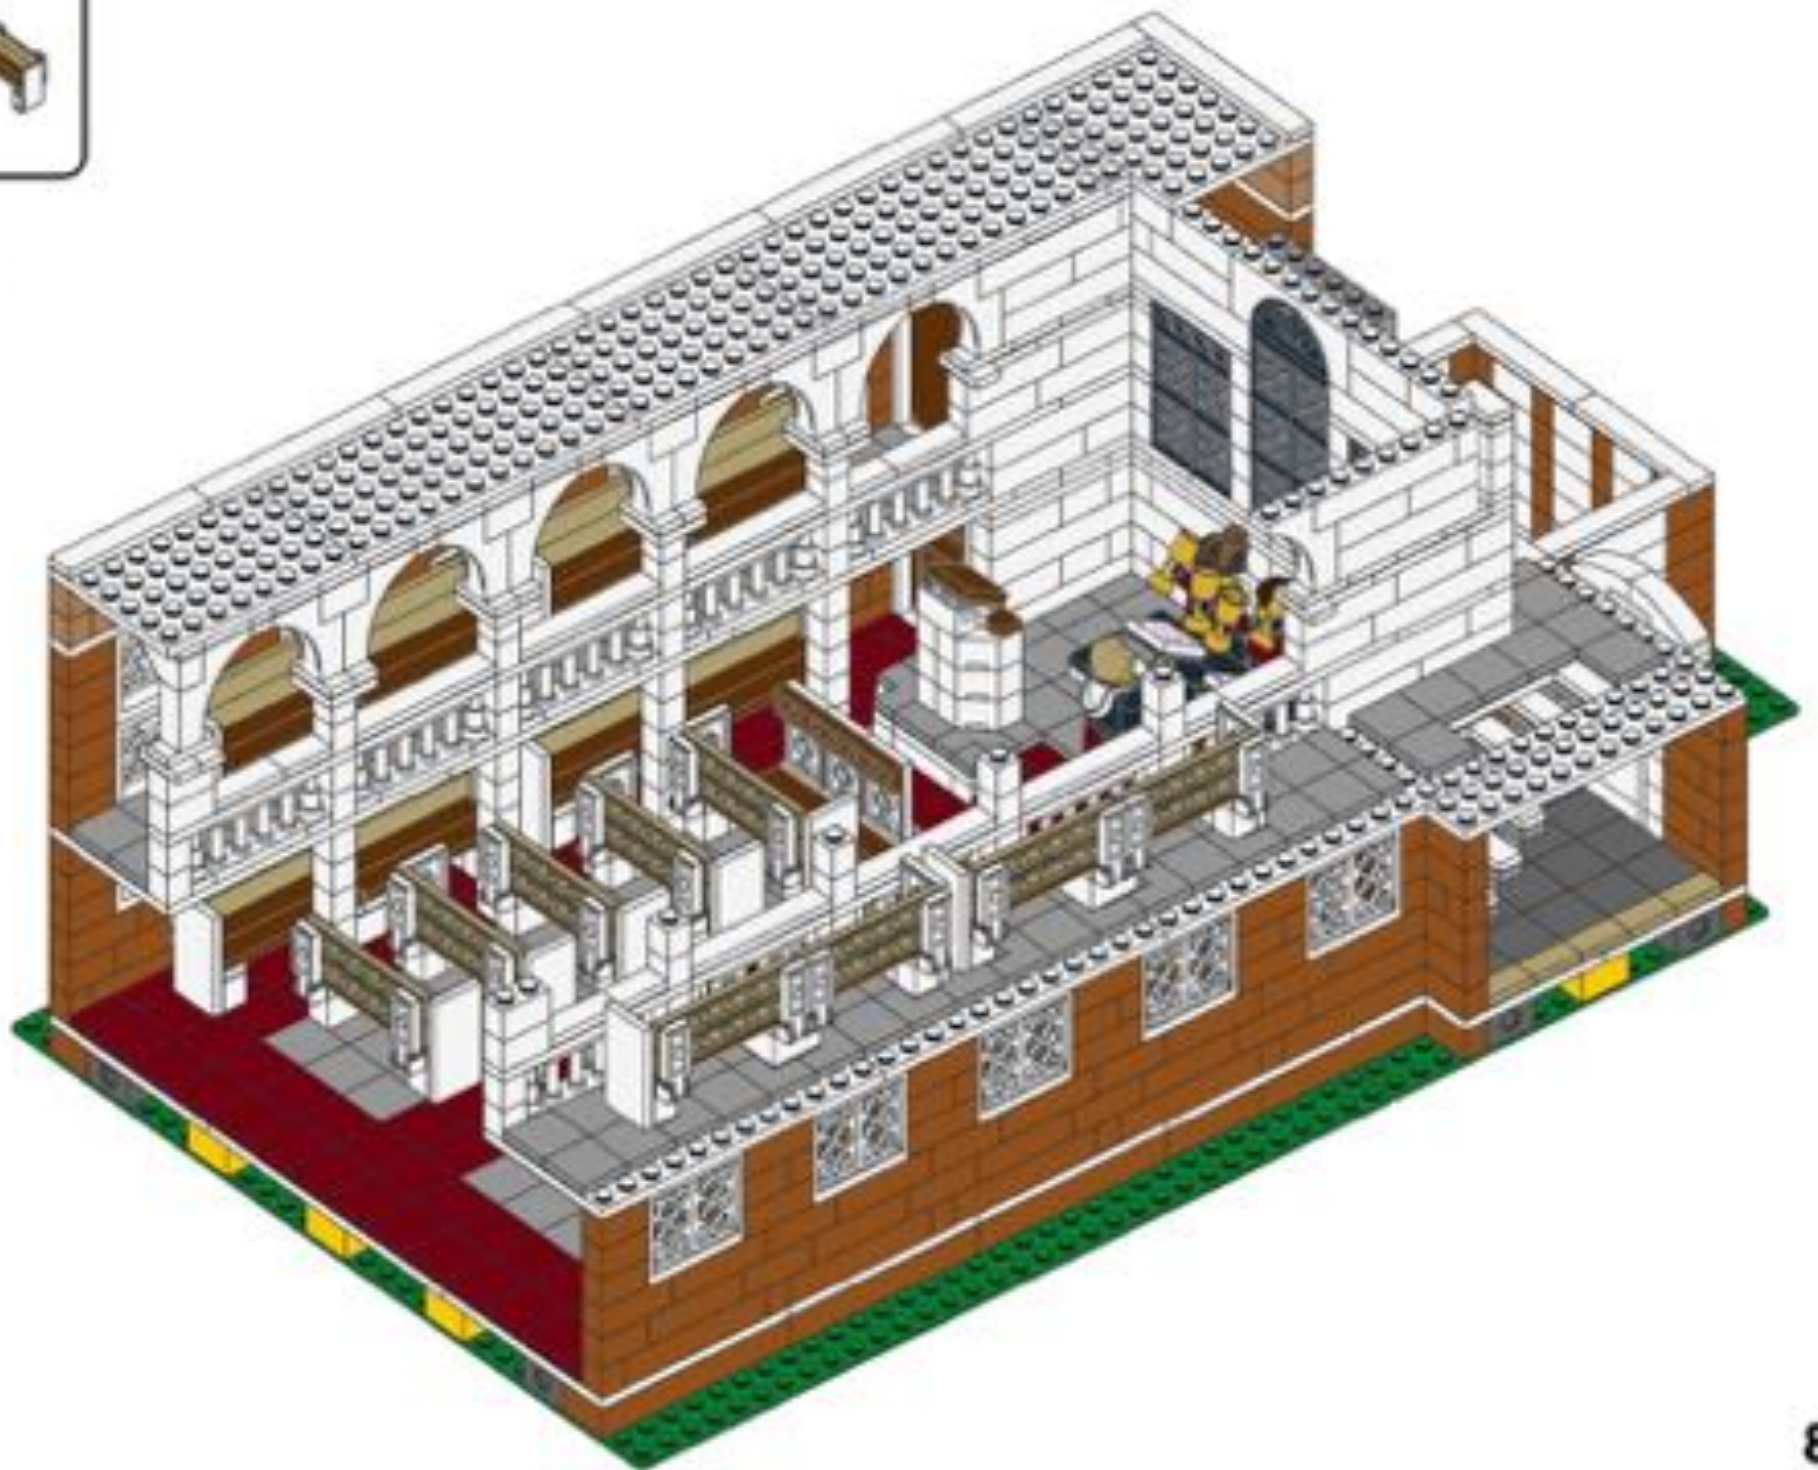


x2


139

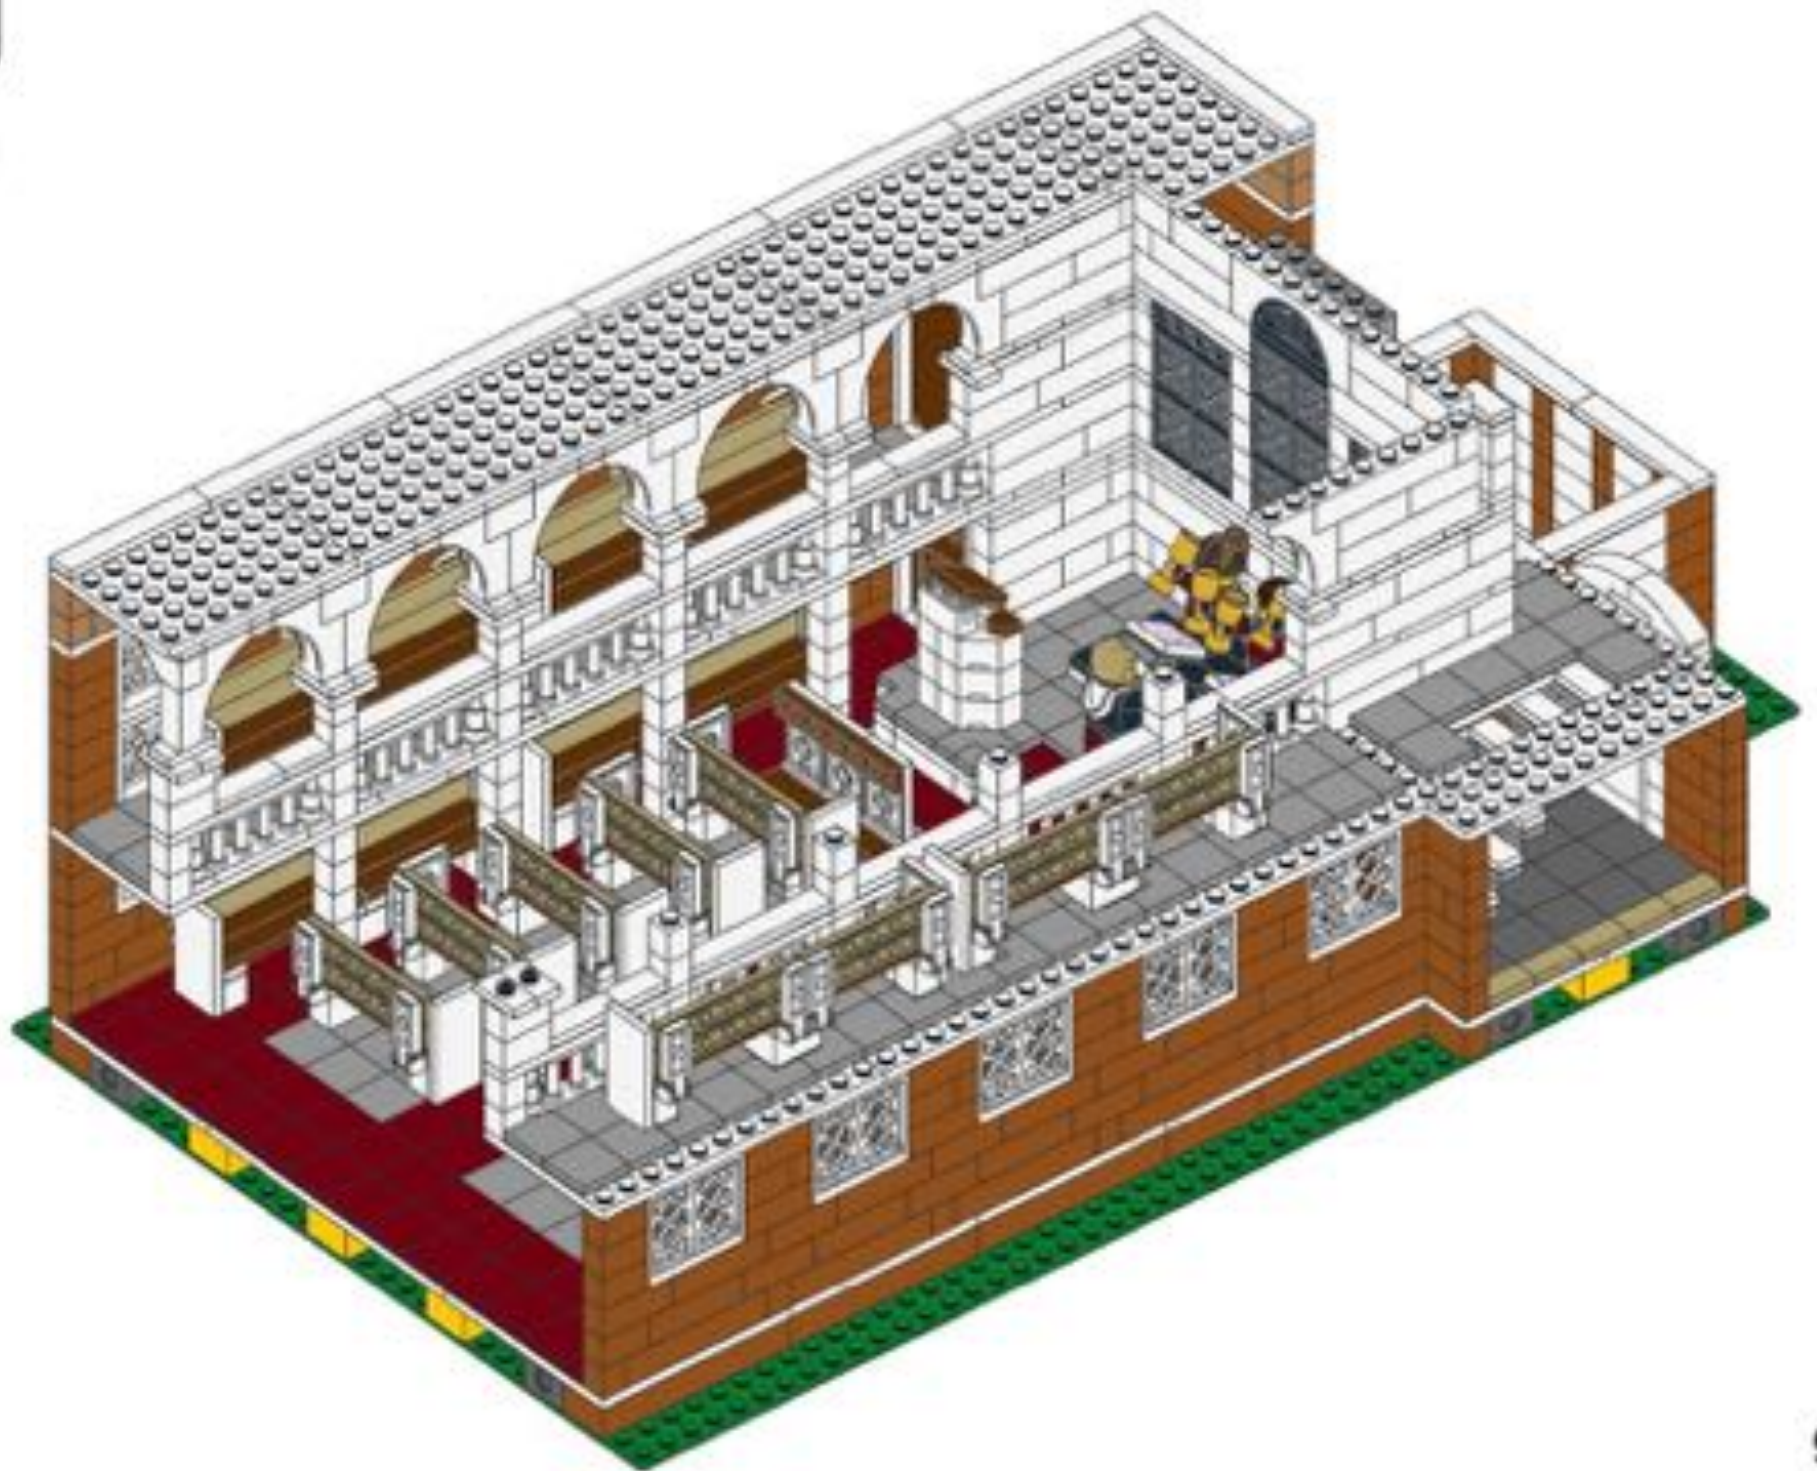




140

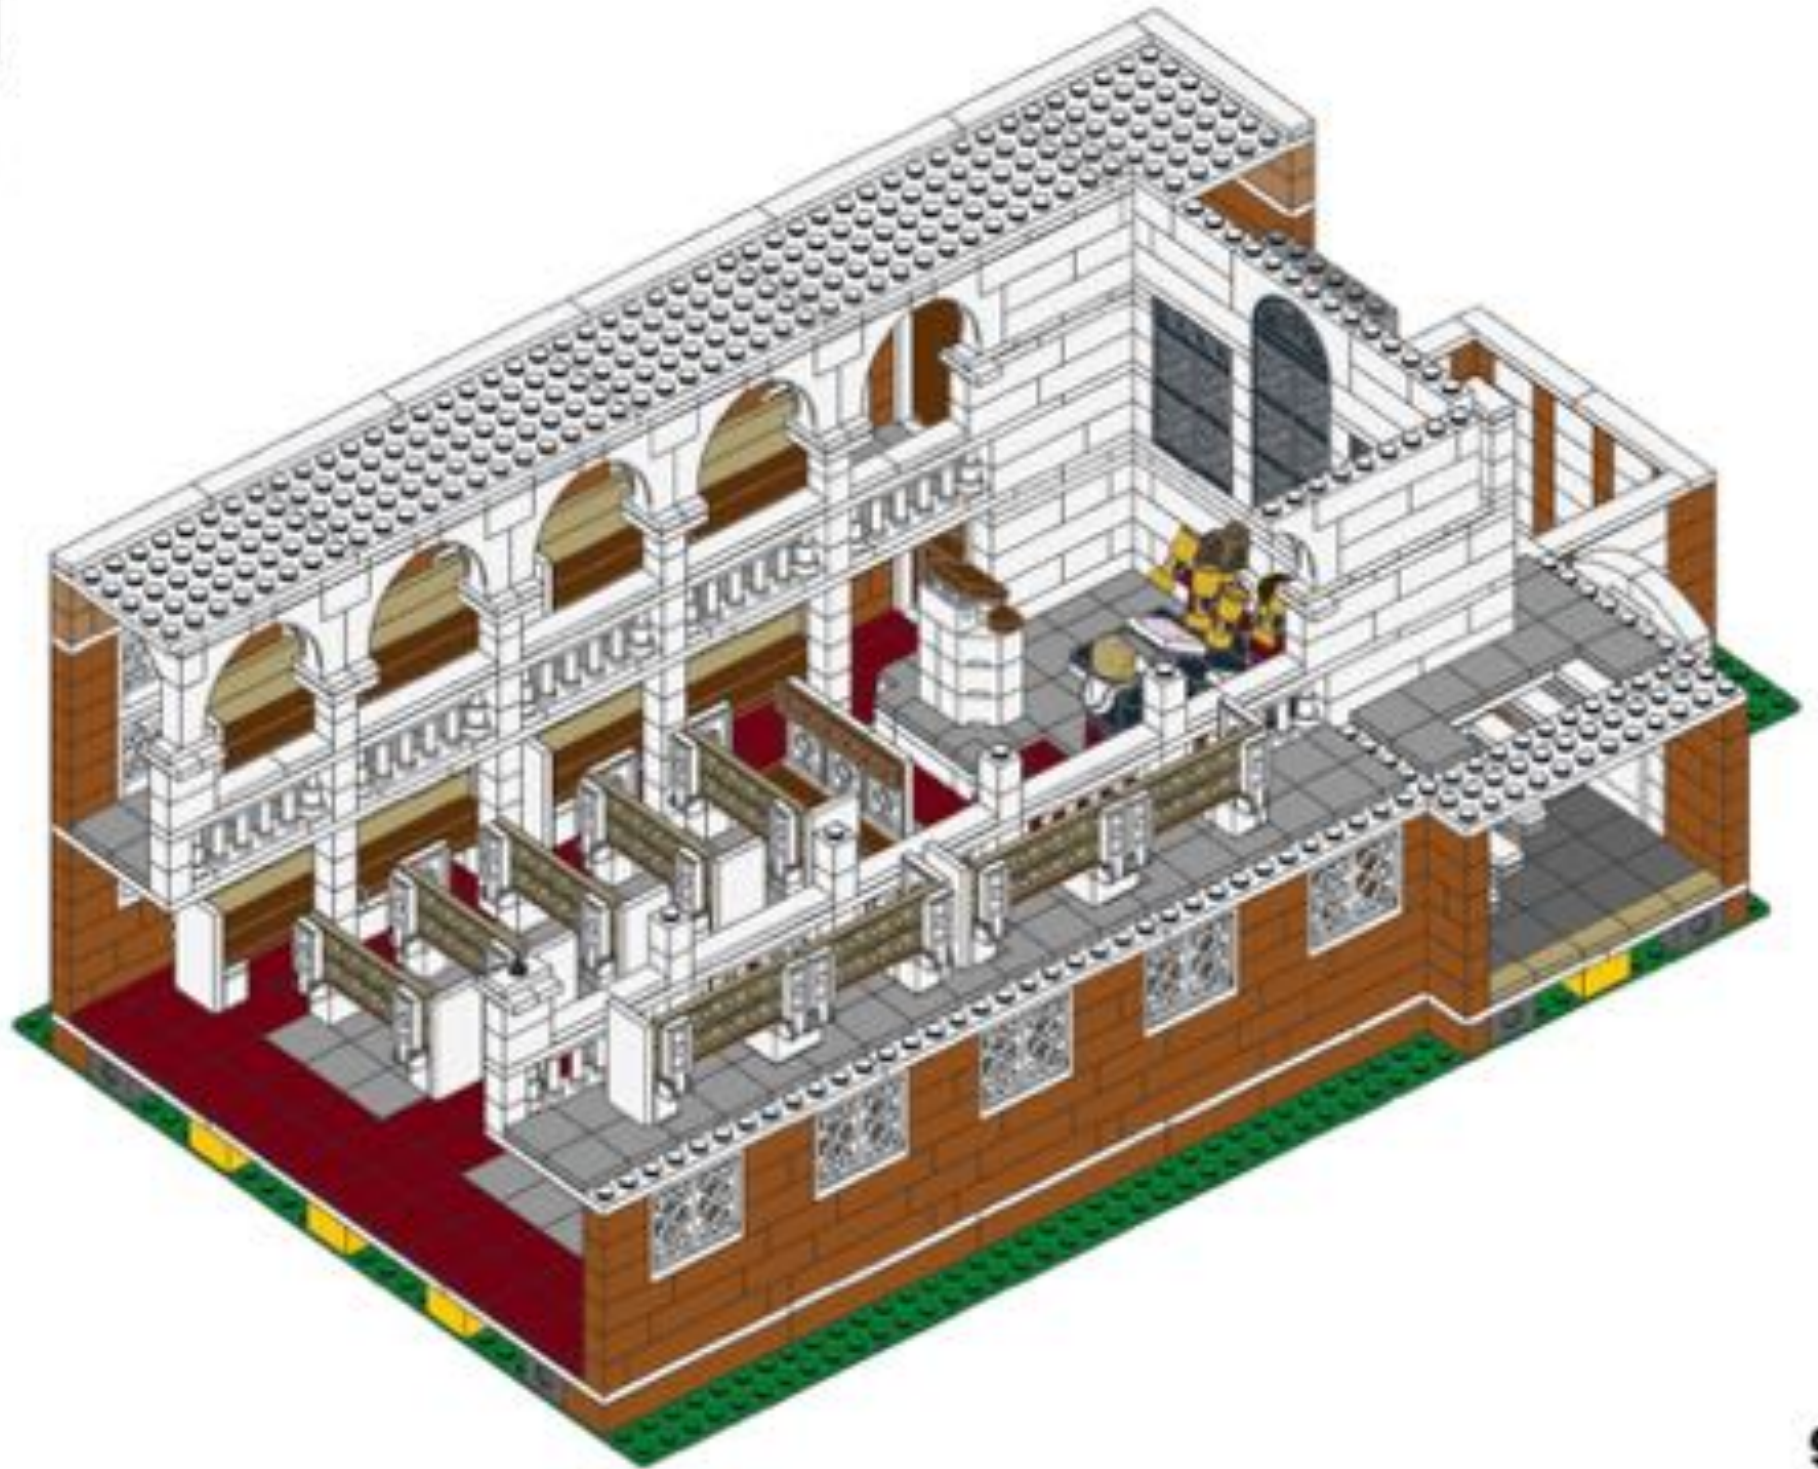

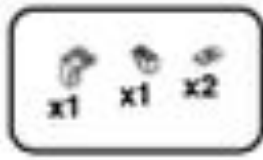

141

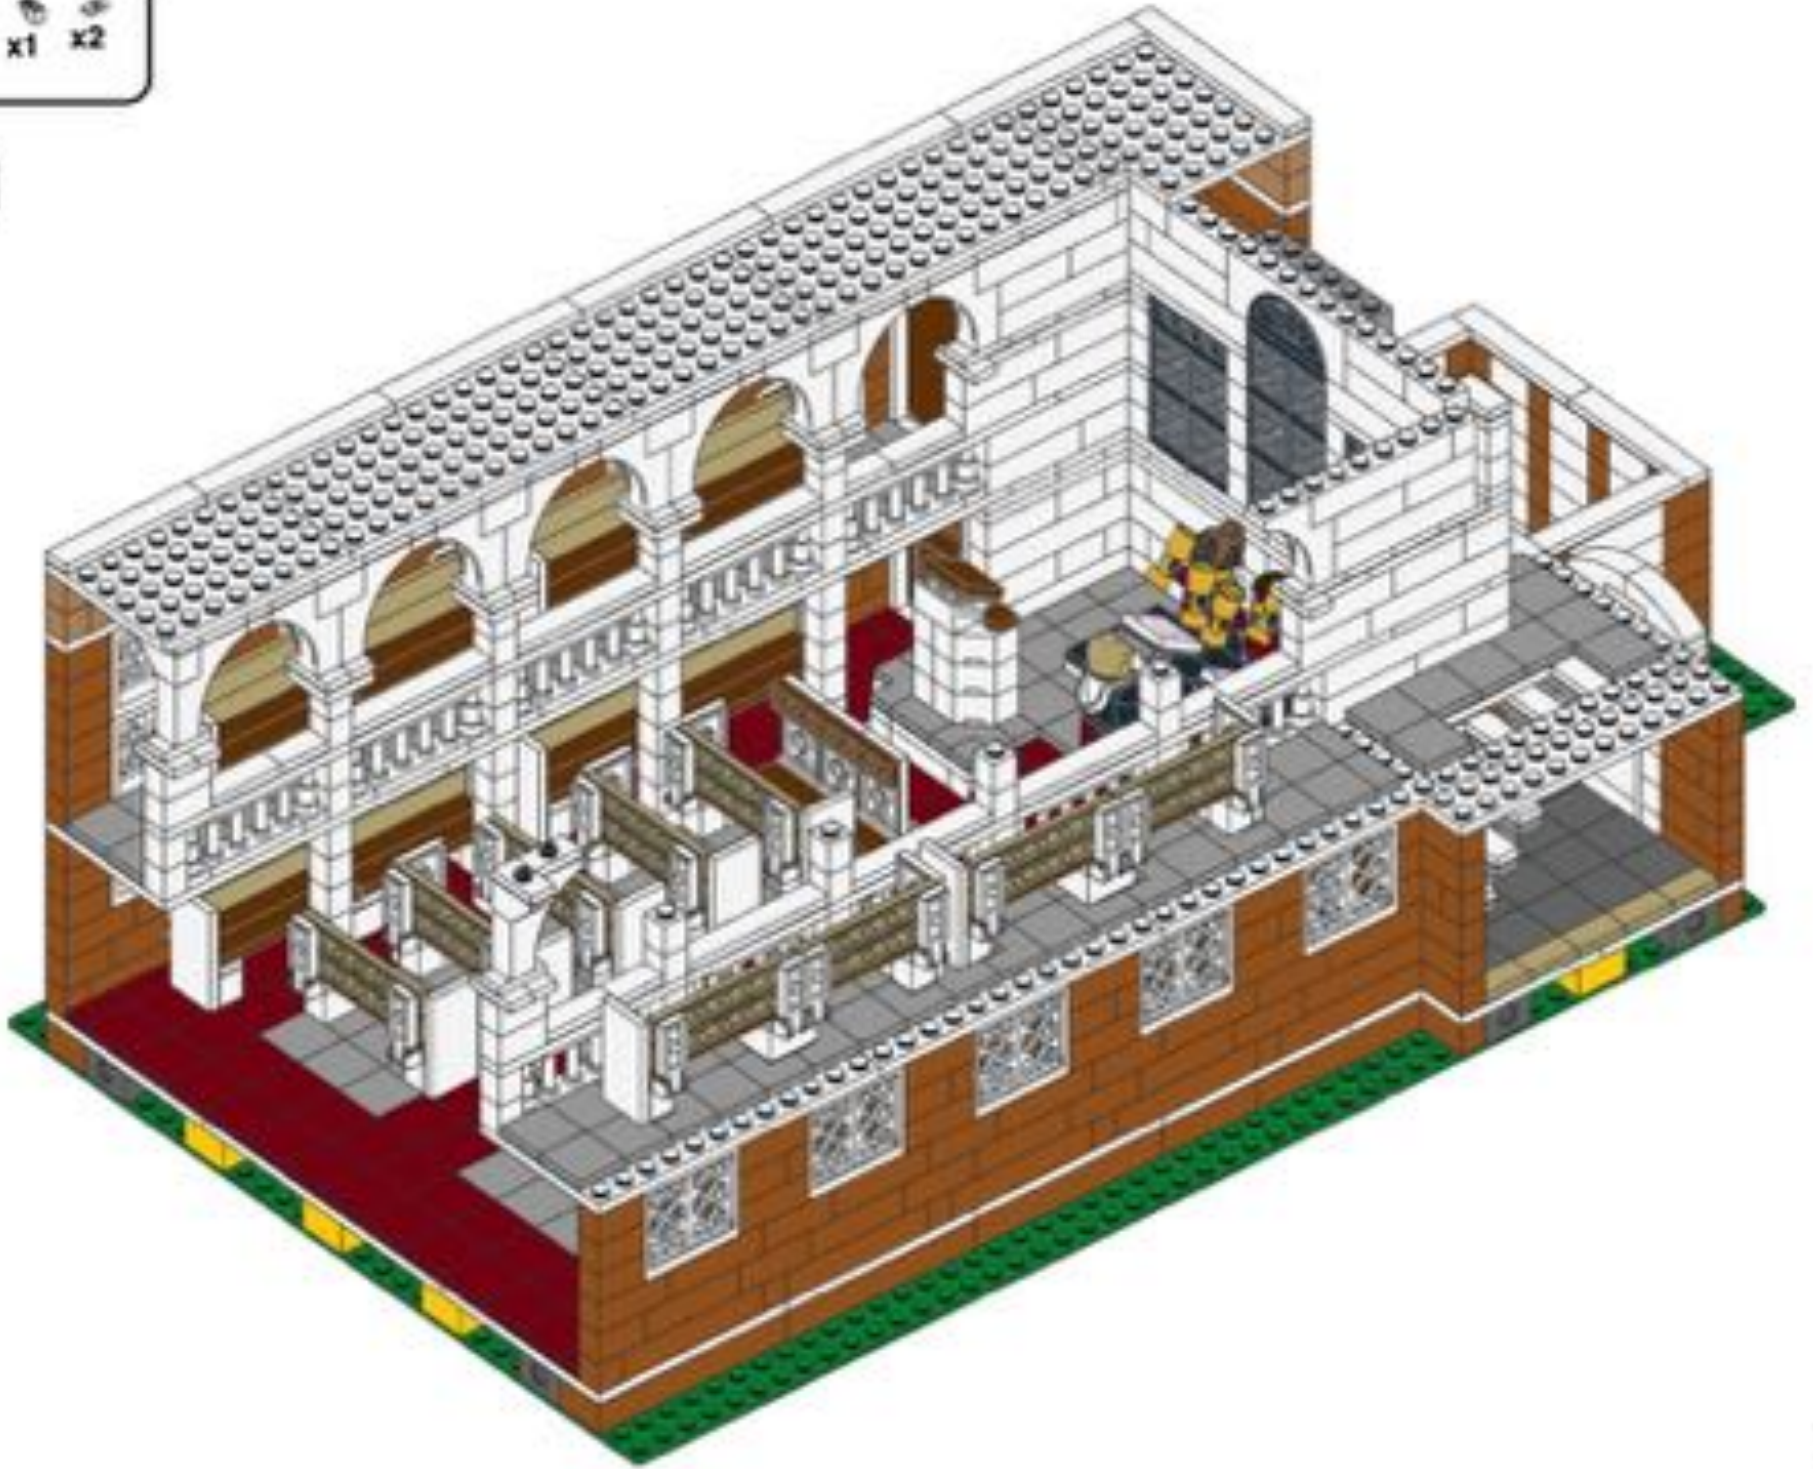



x1

**142**



x2

**143**



x2

**144**



x1

**145**



x4


**146**








147

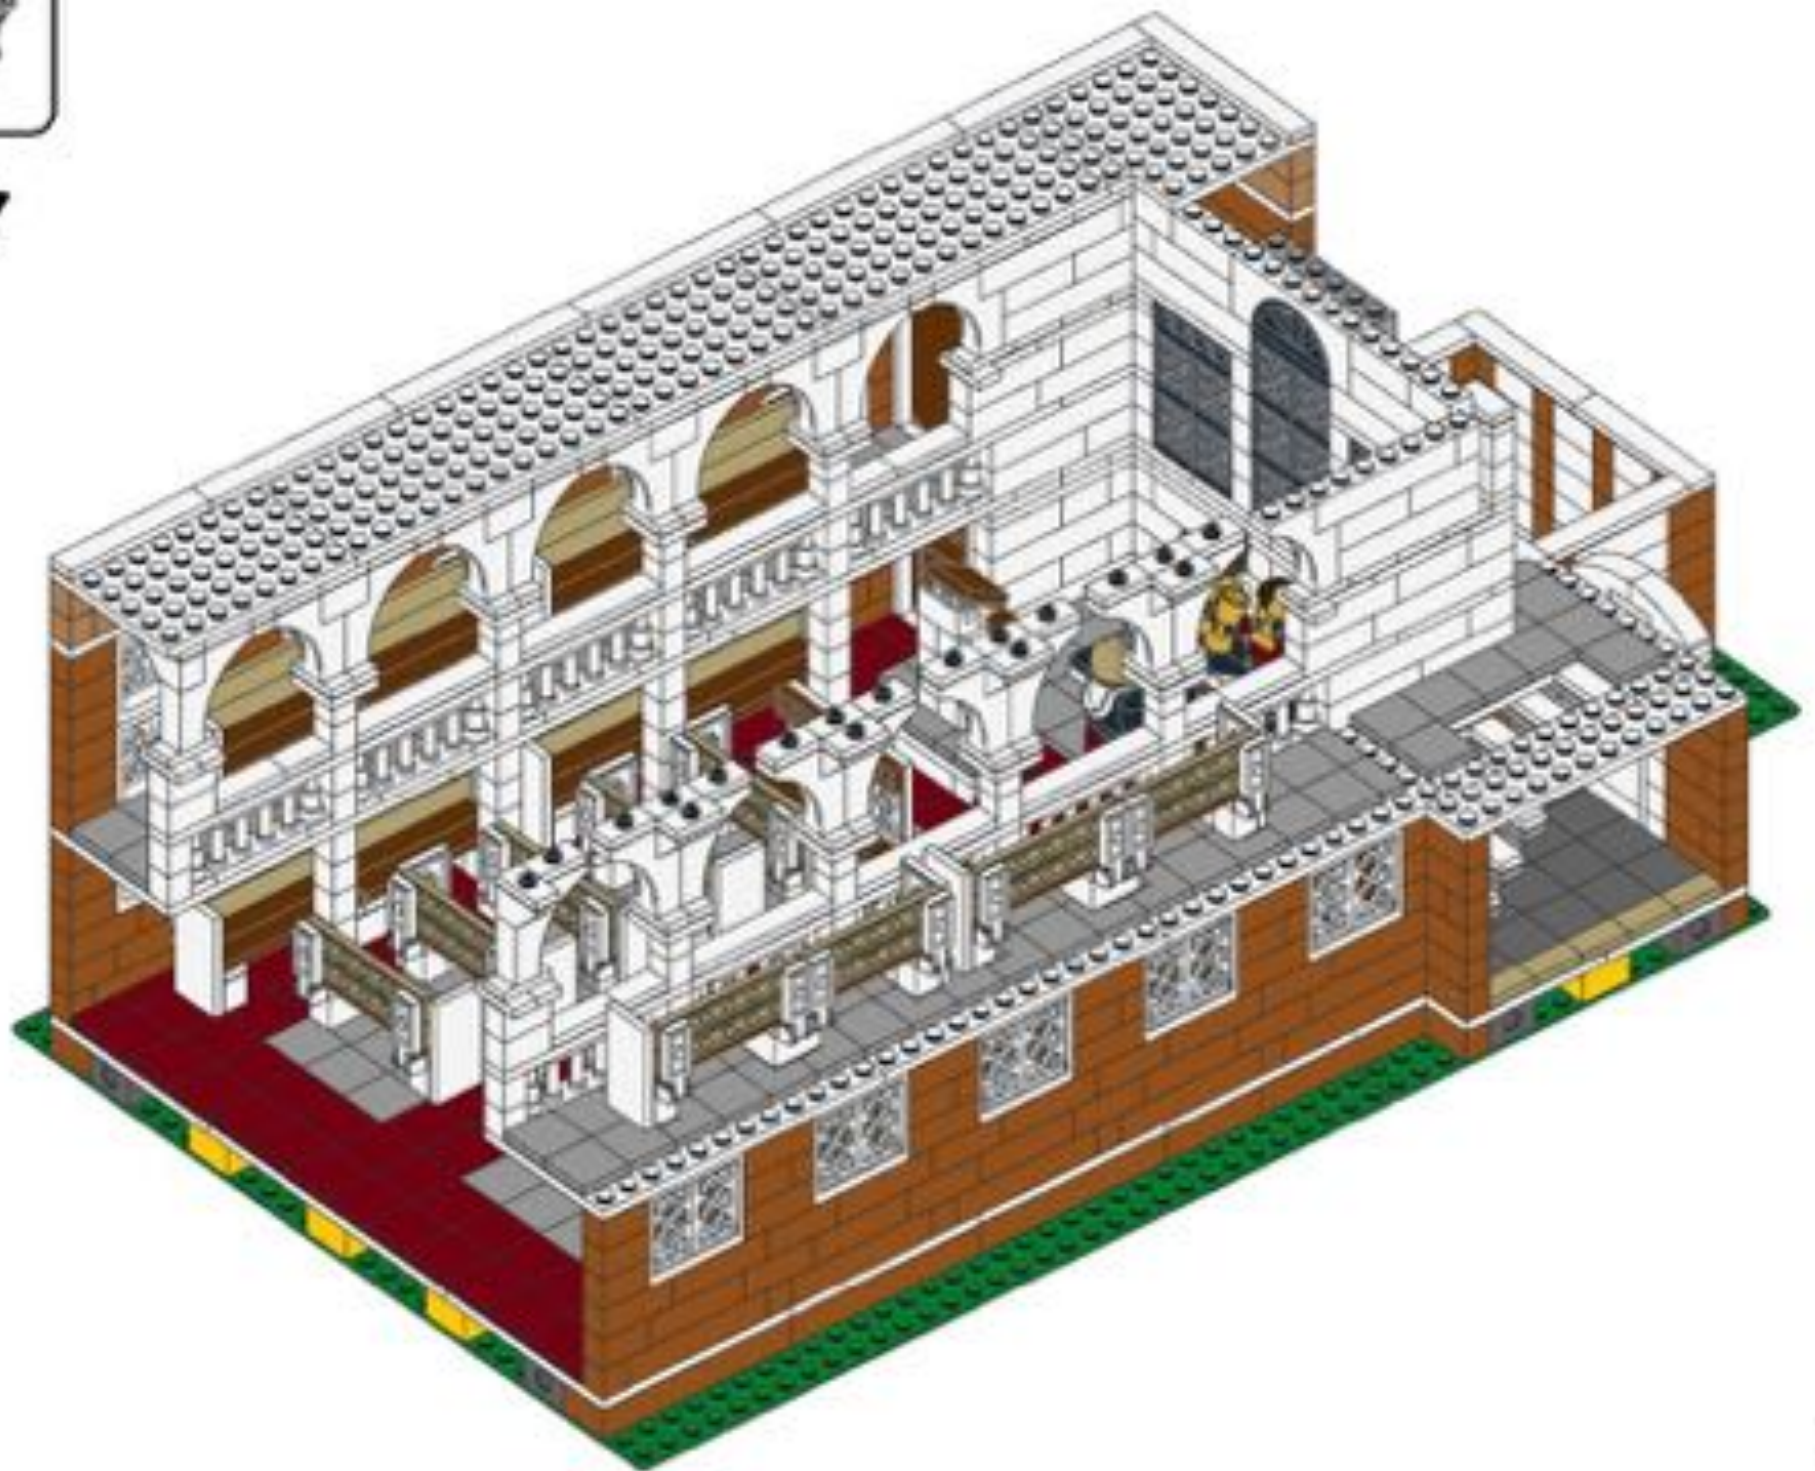


x5


148

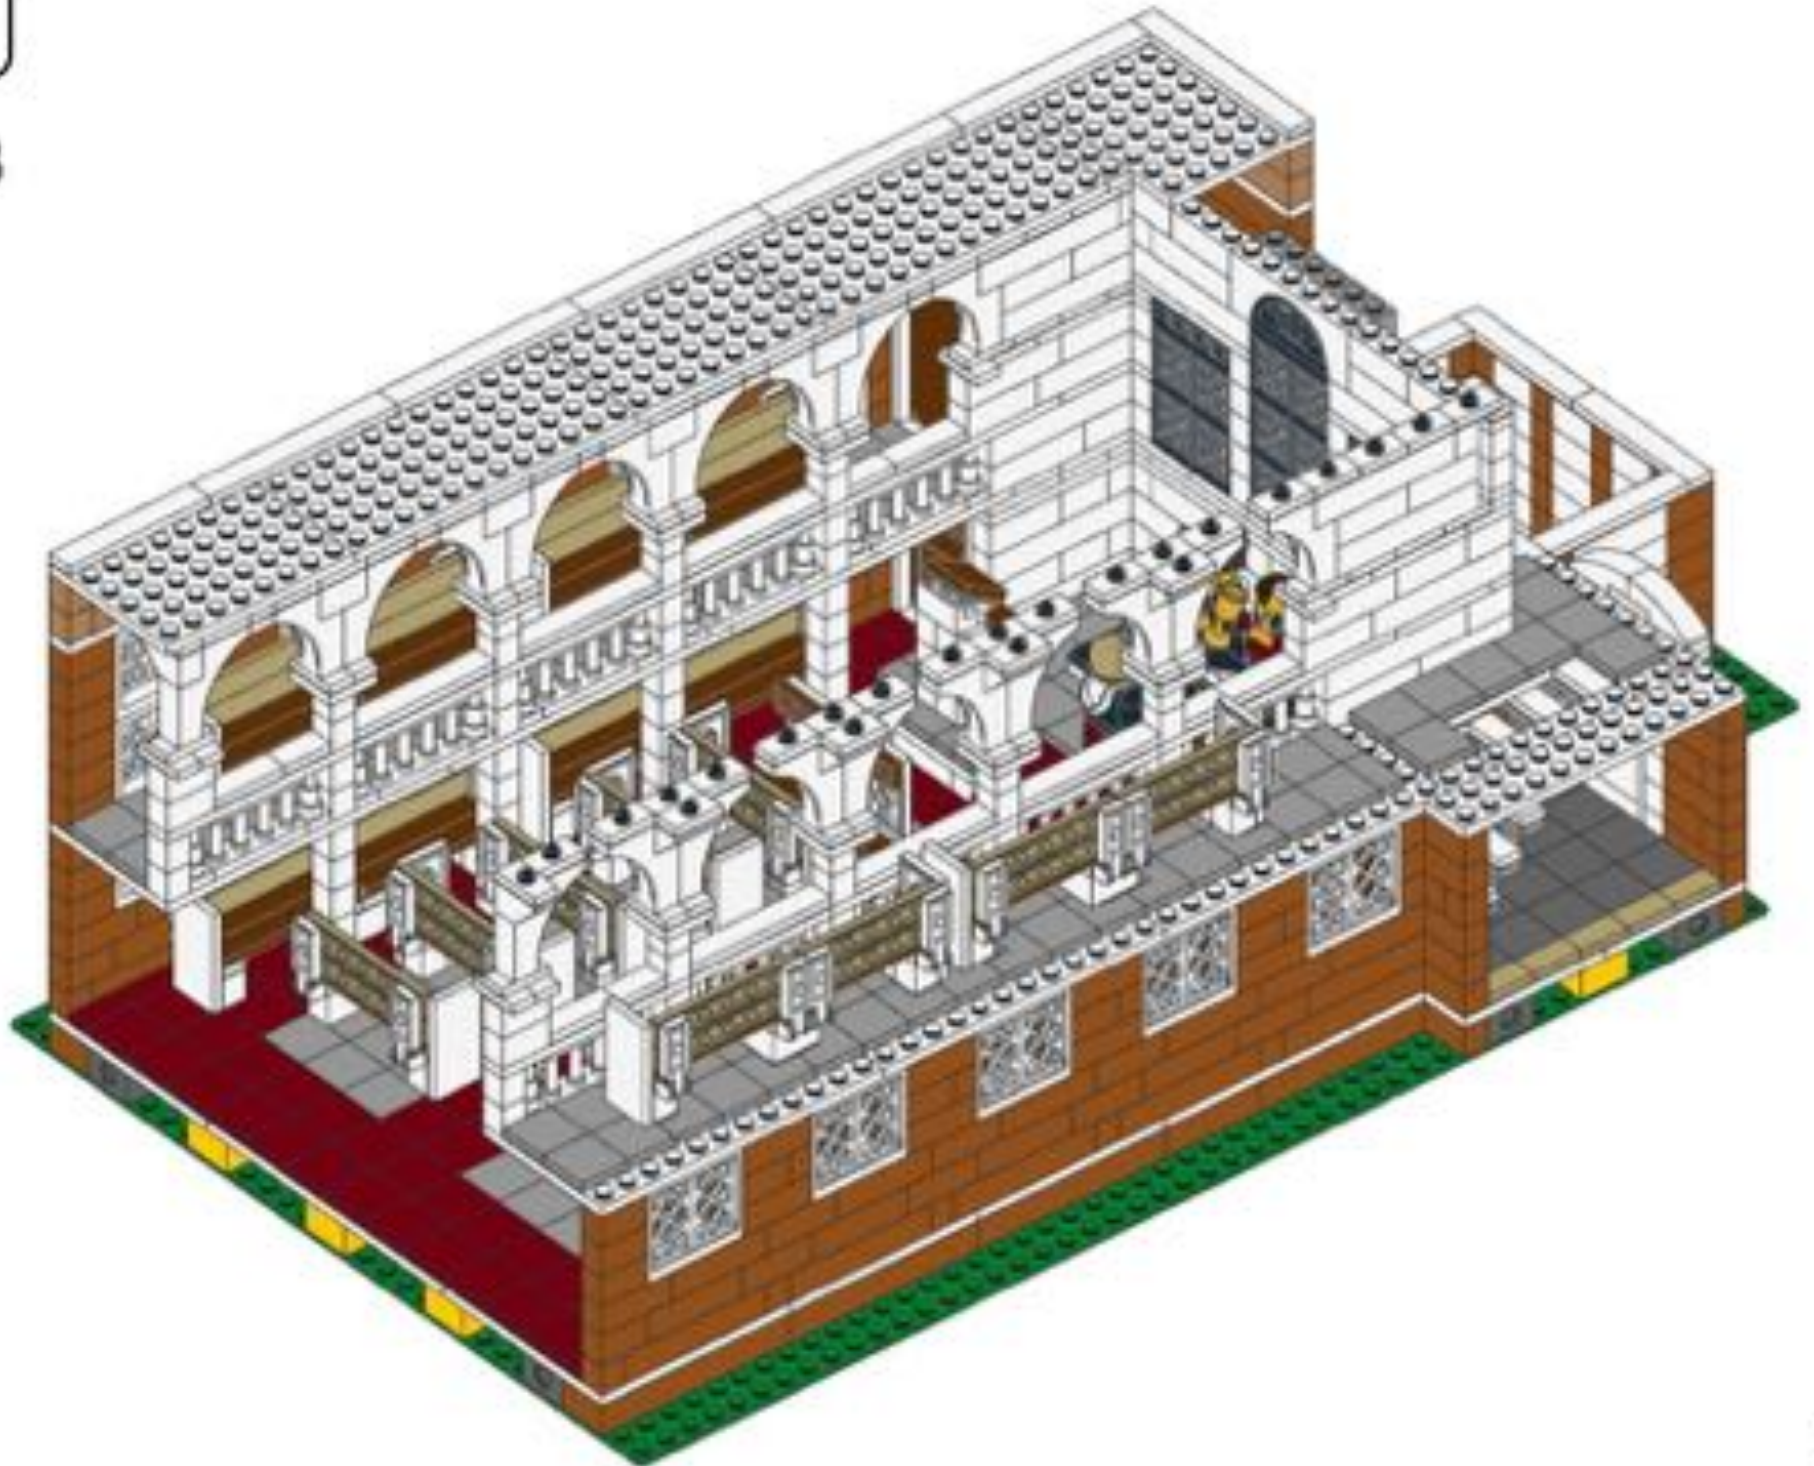





149

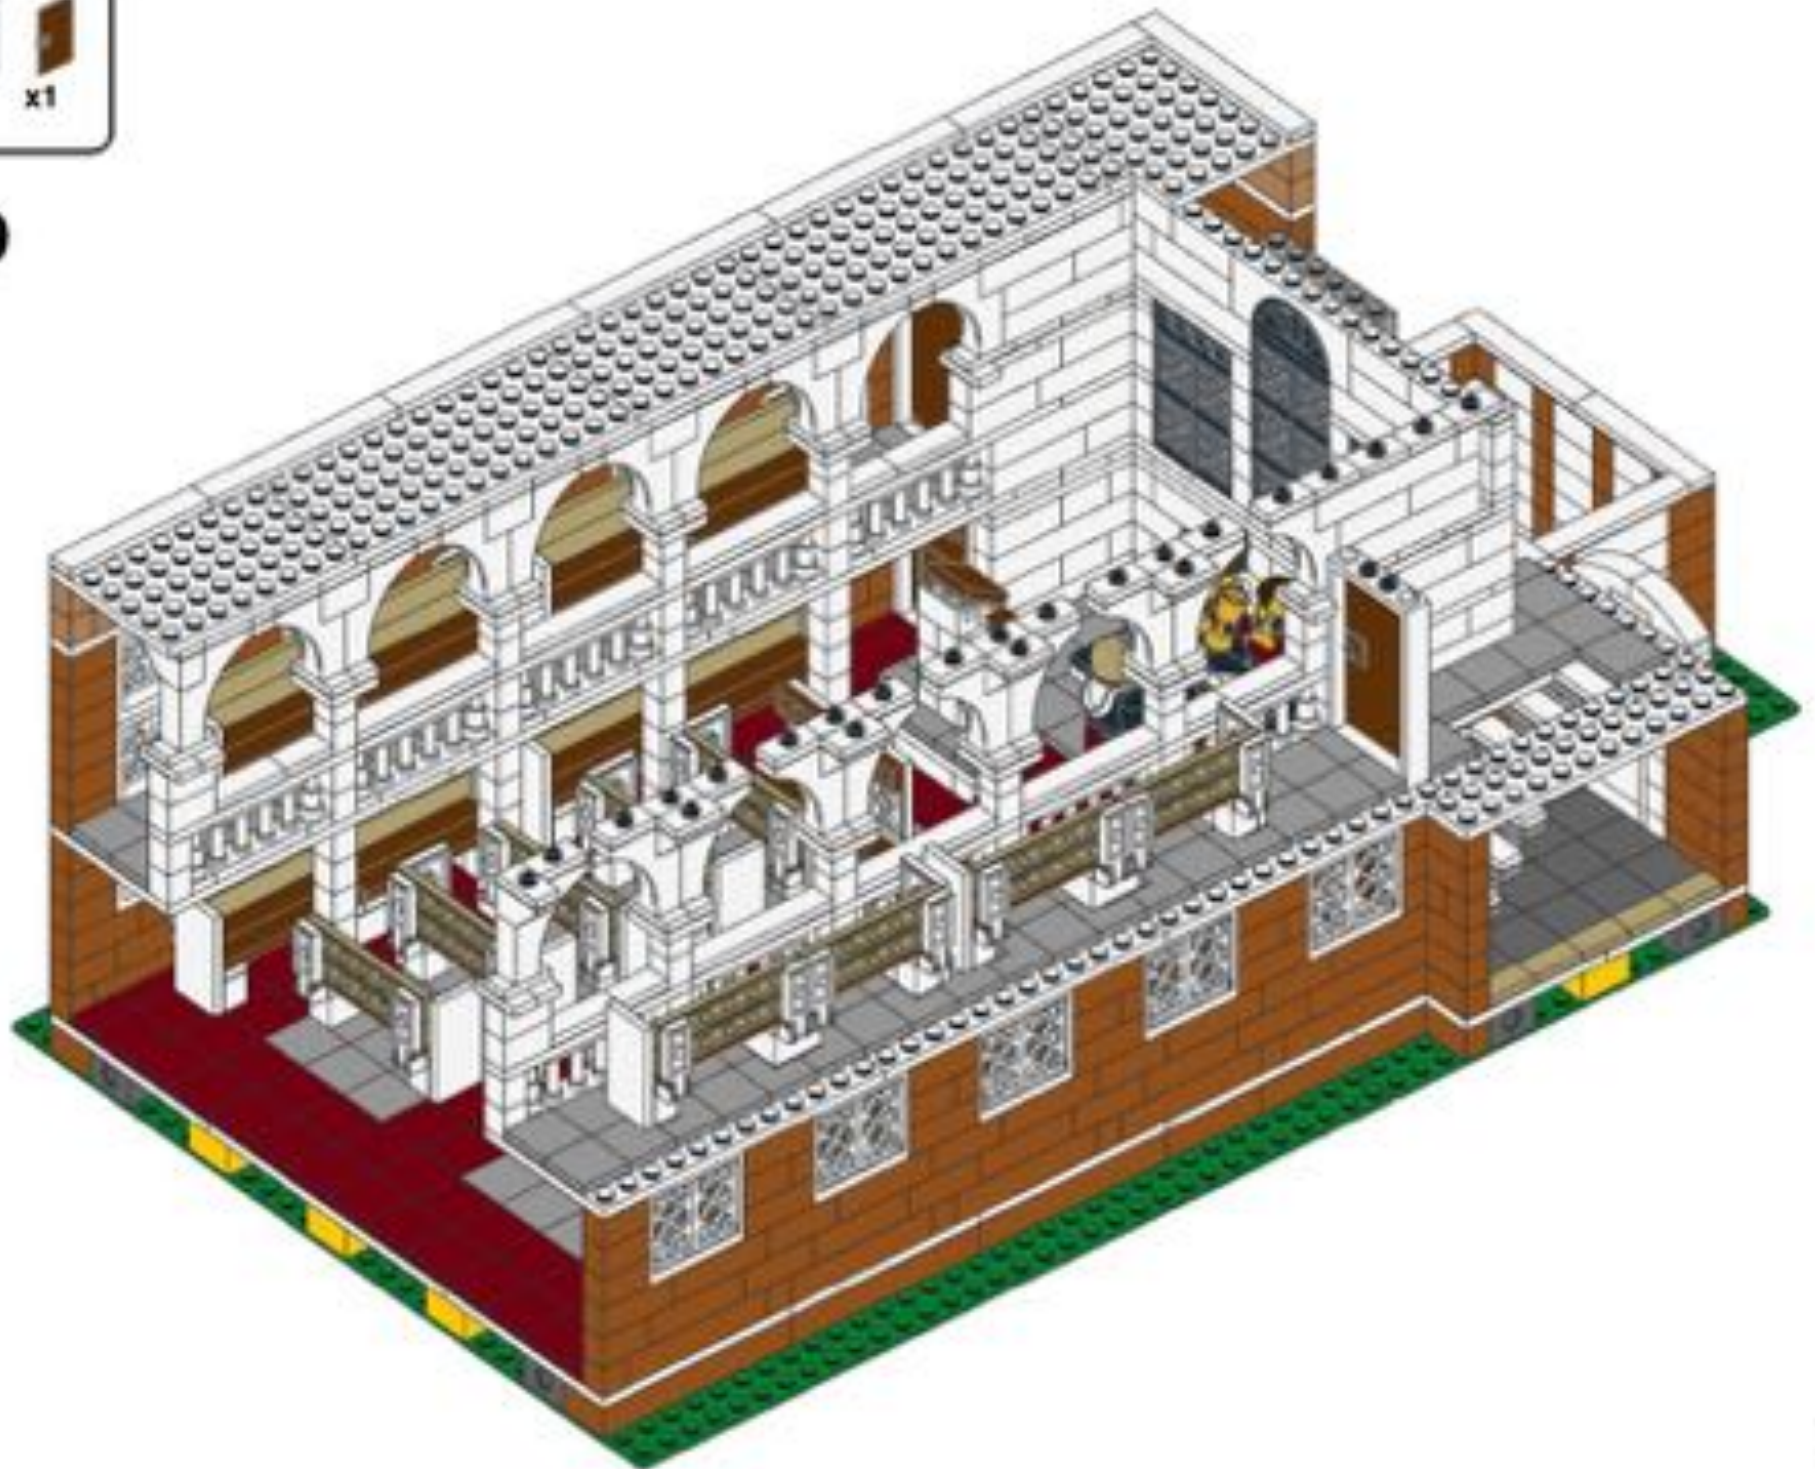

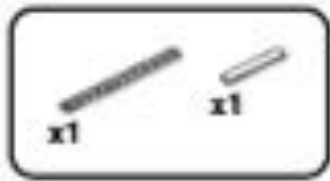


150

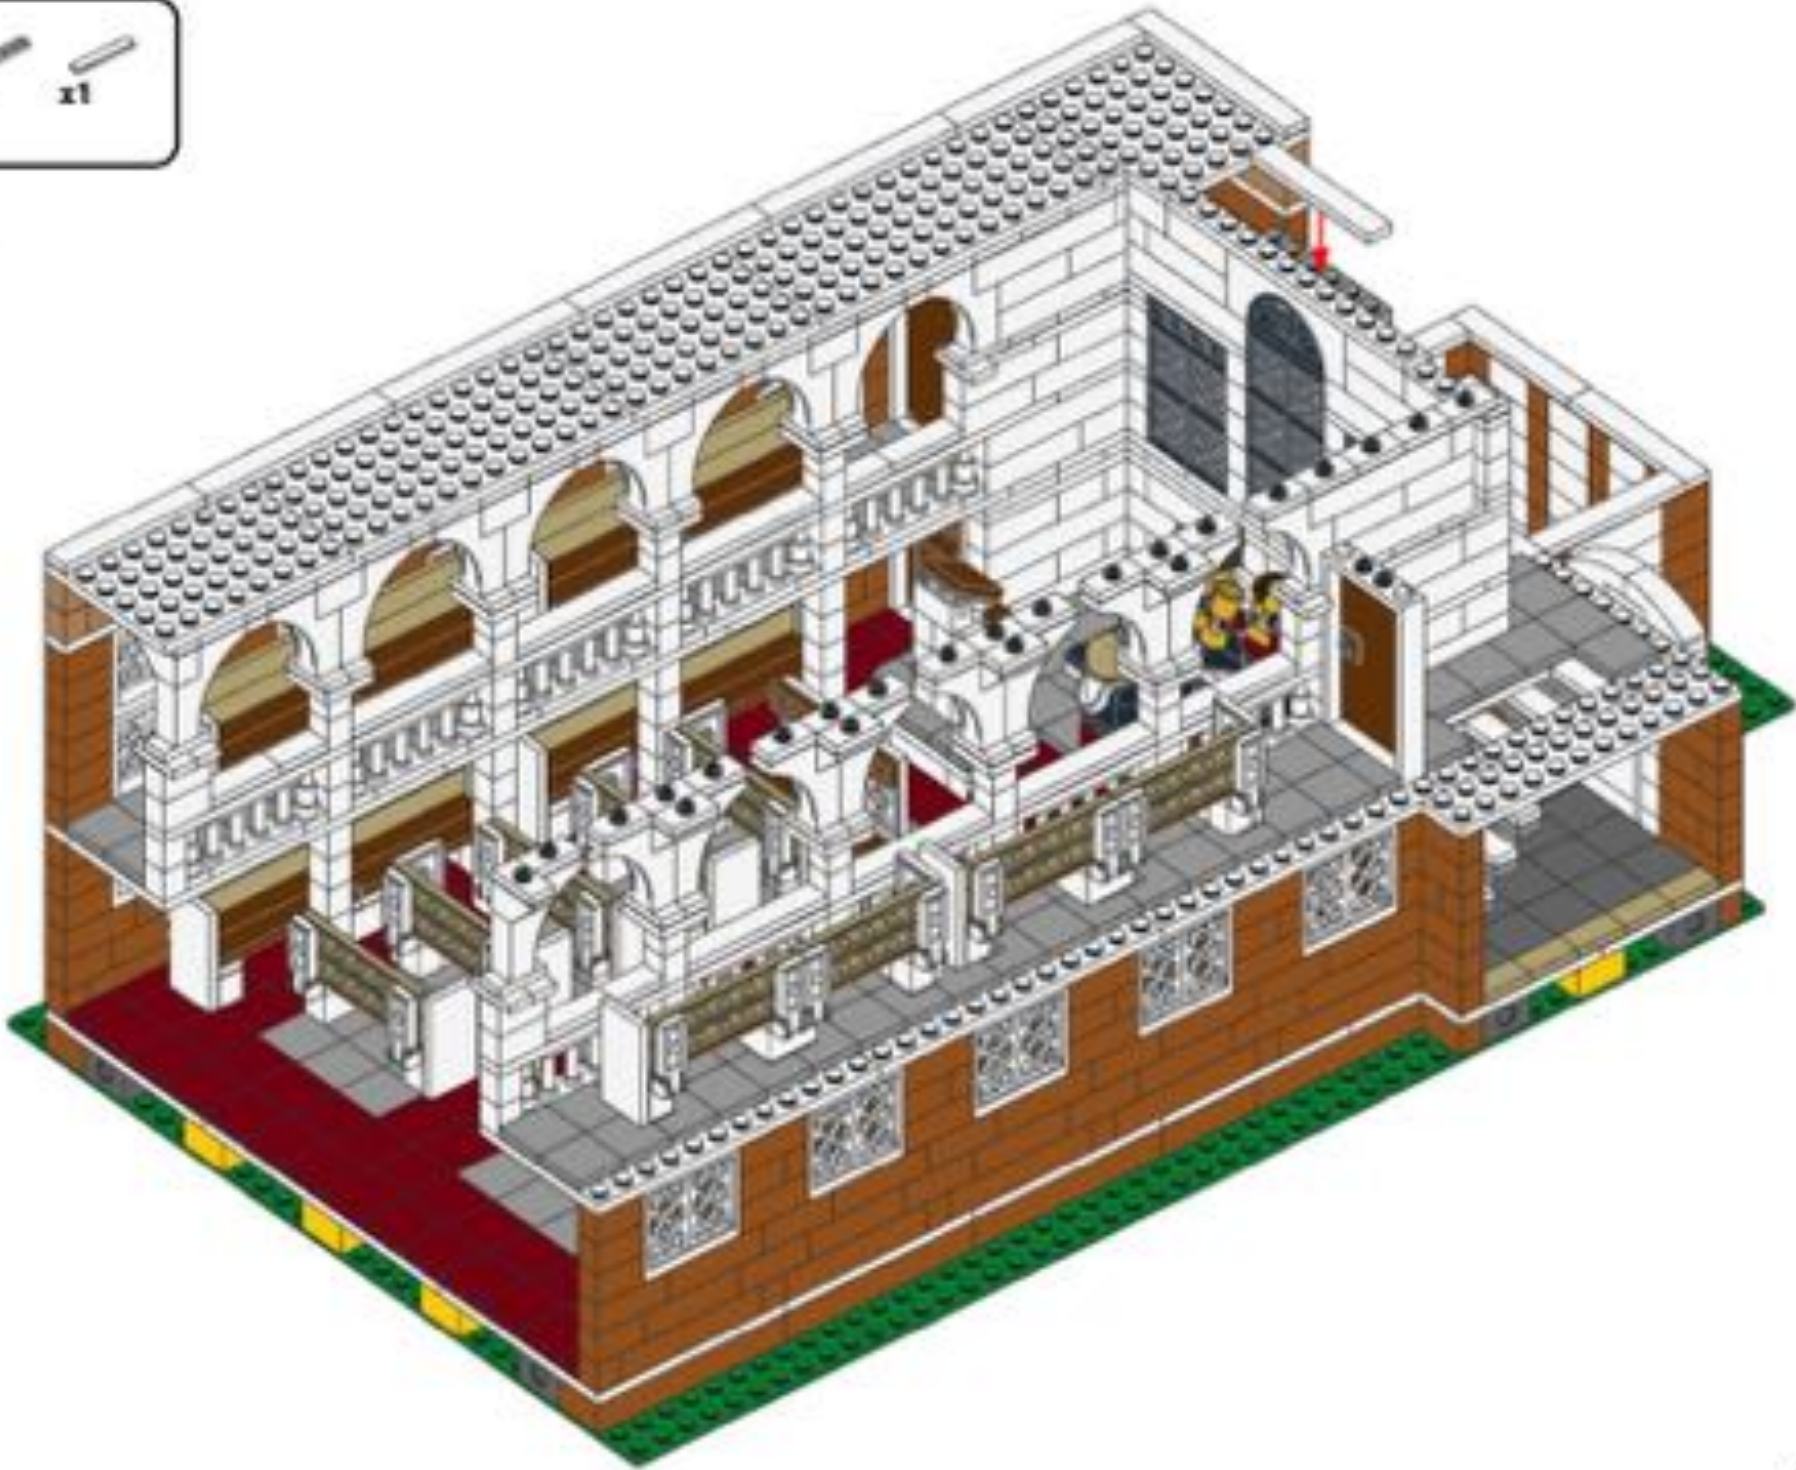

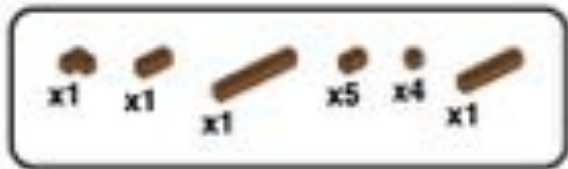


151

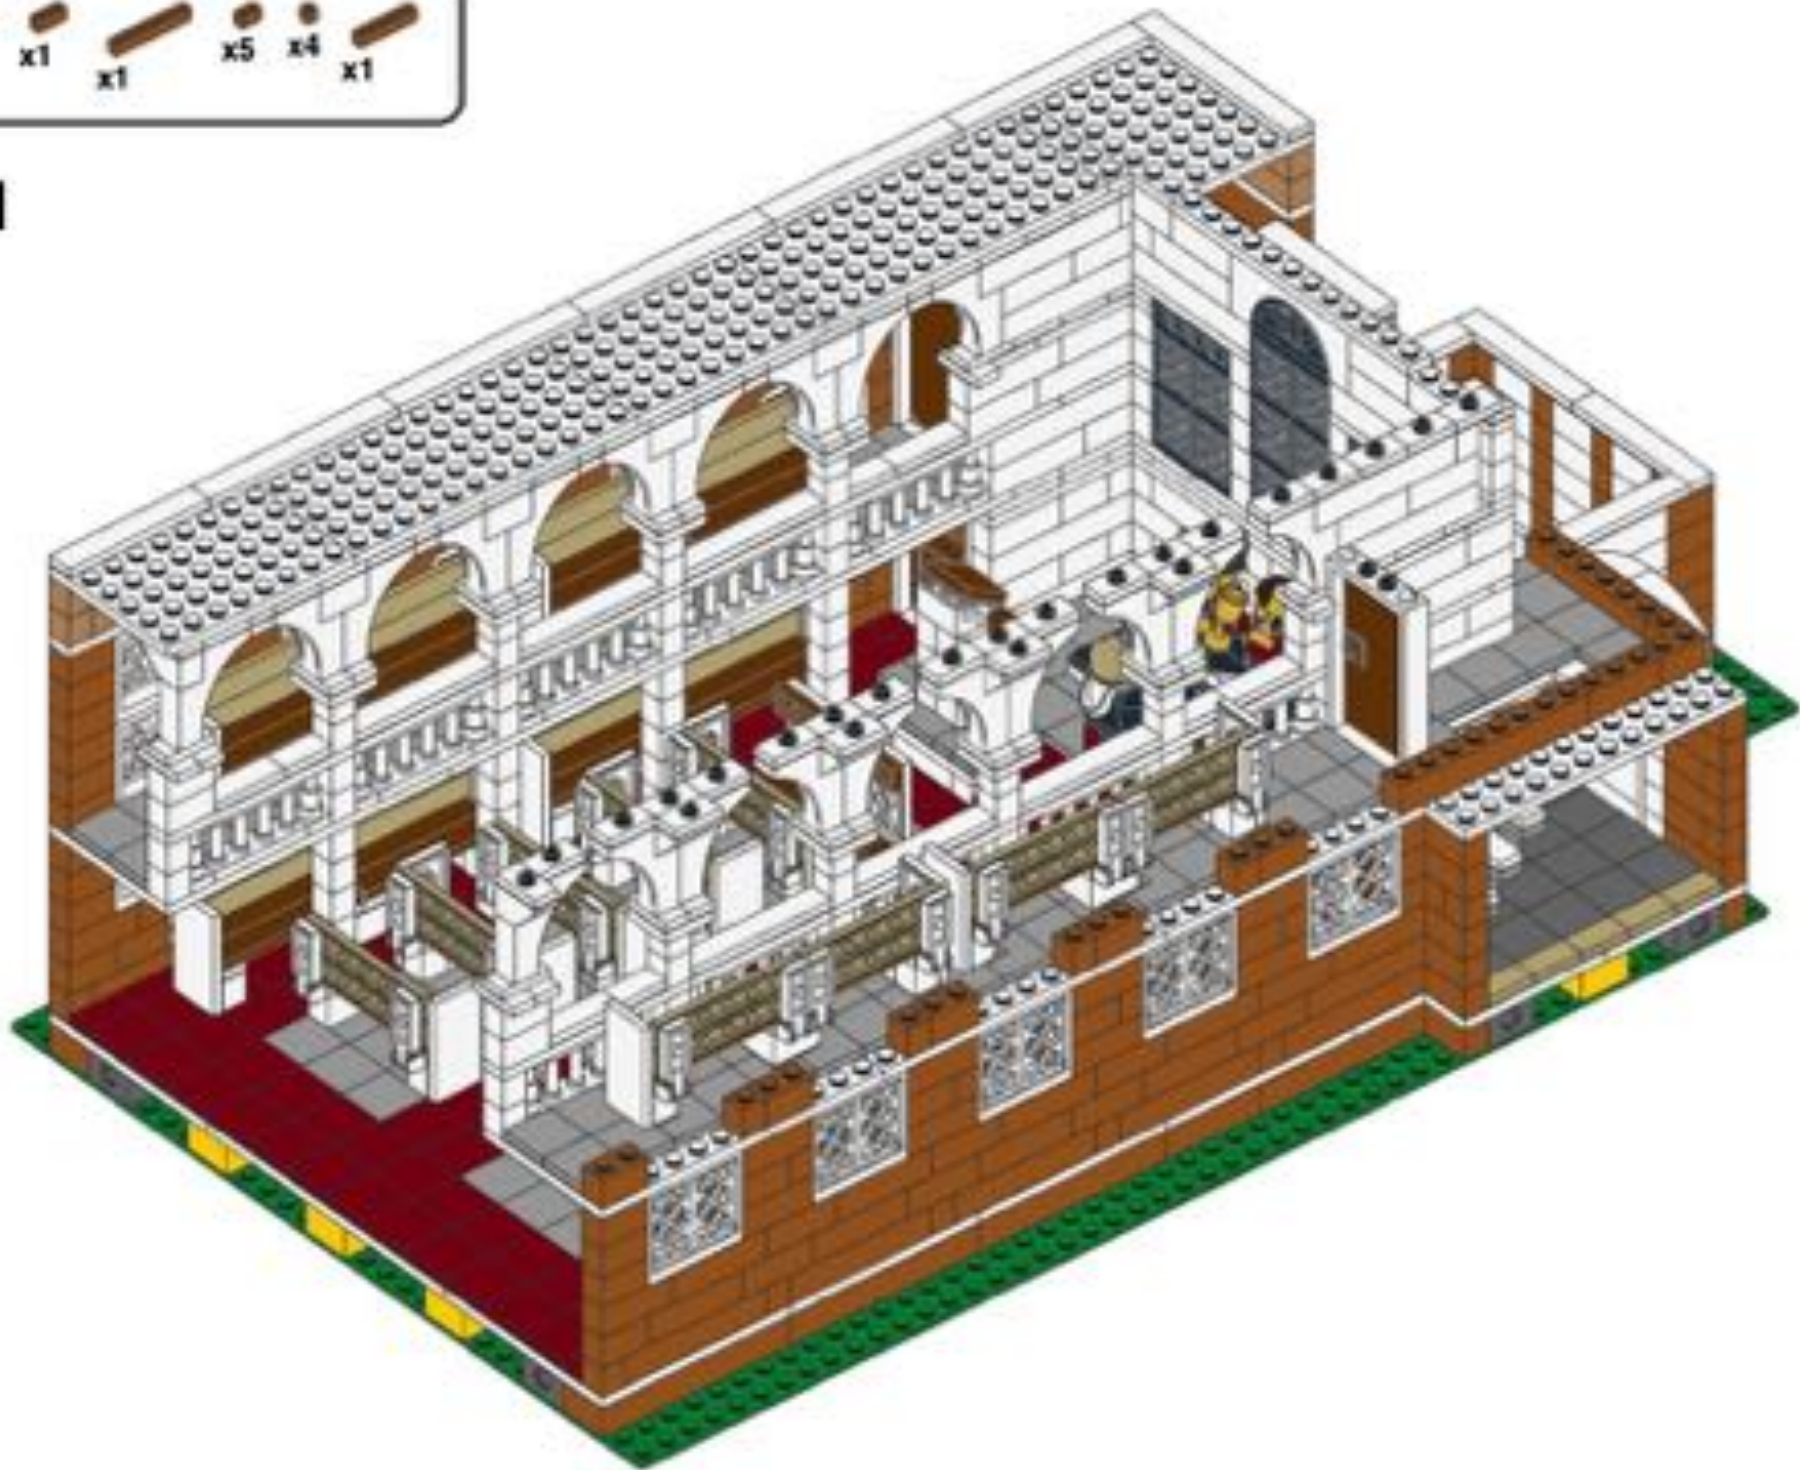





152

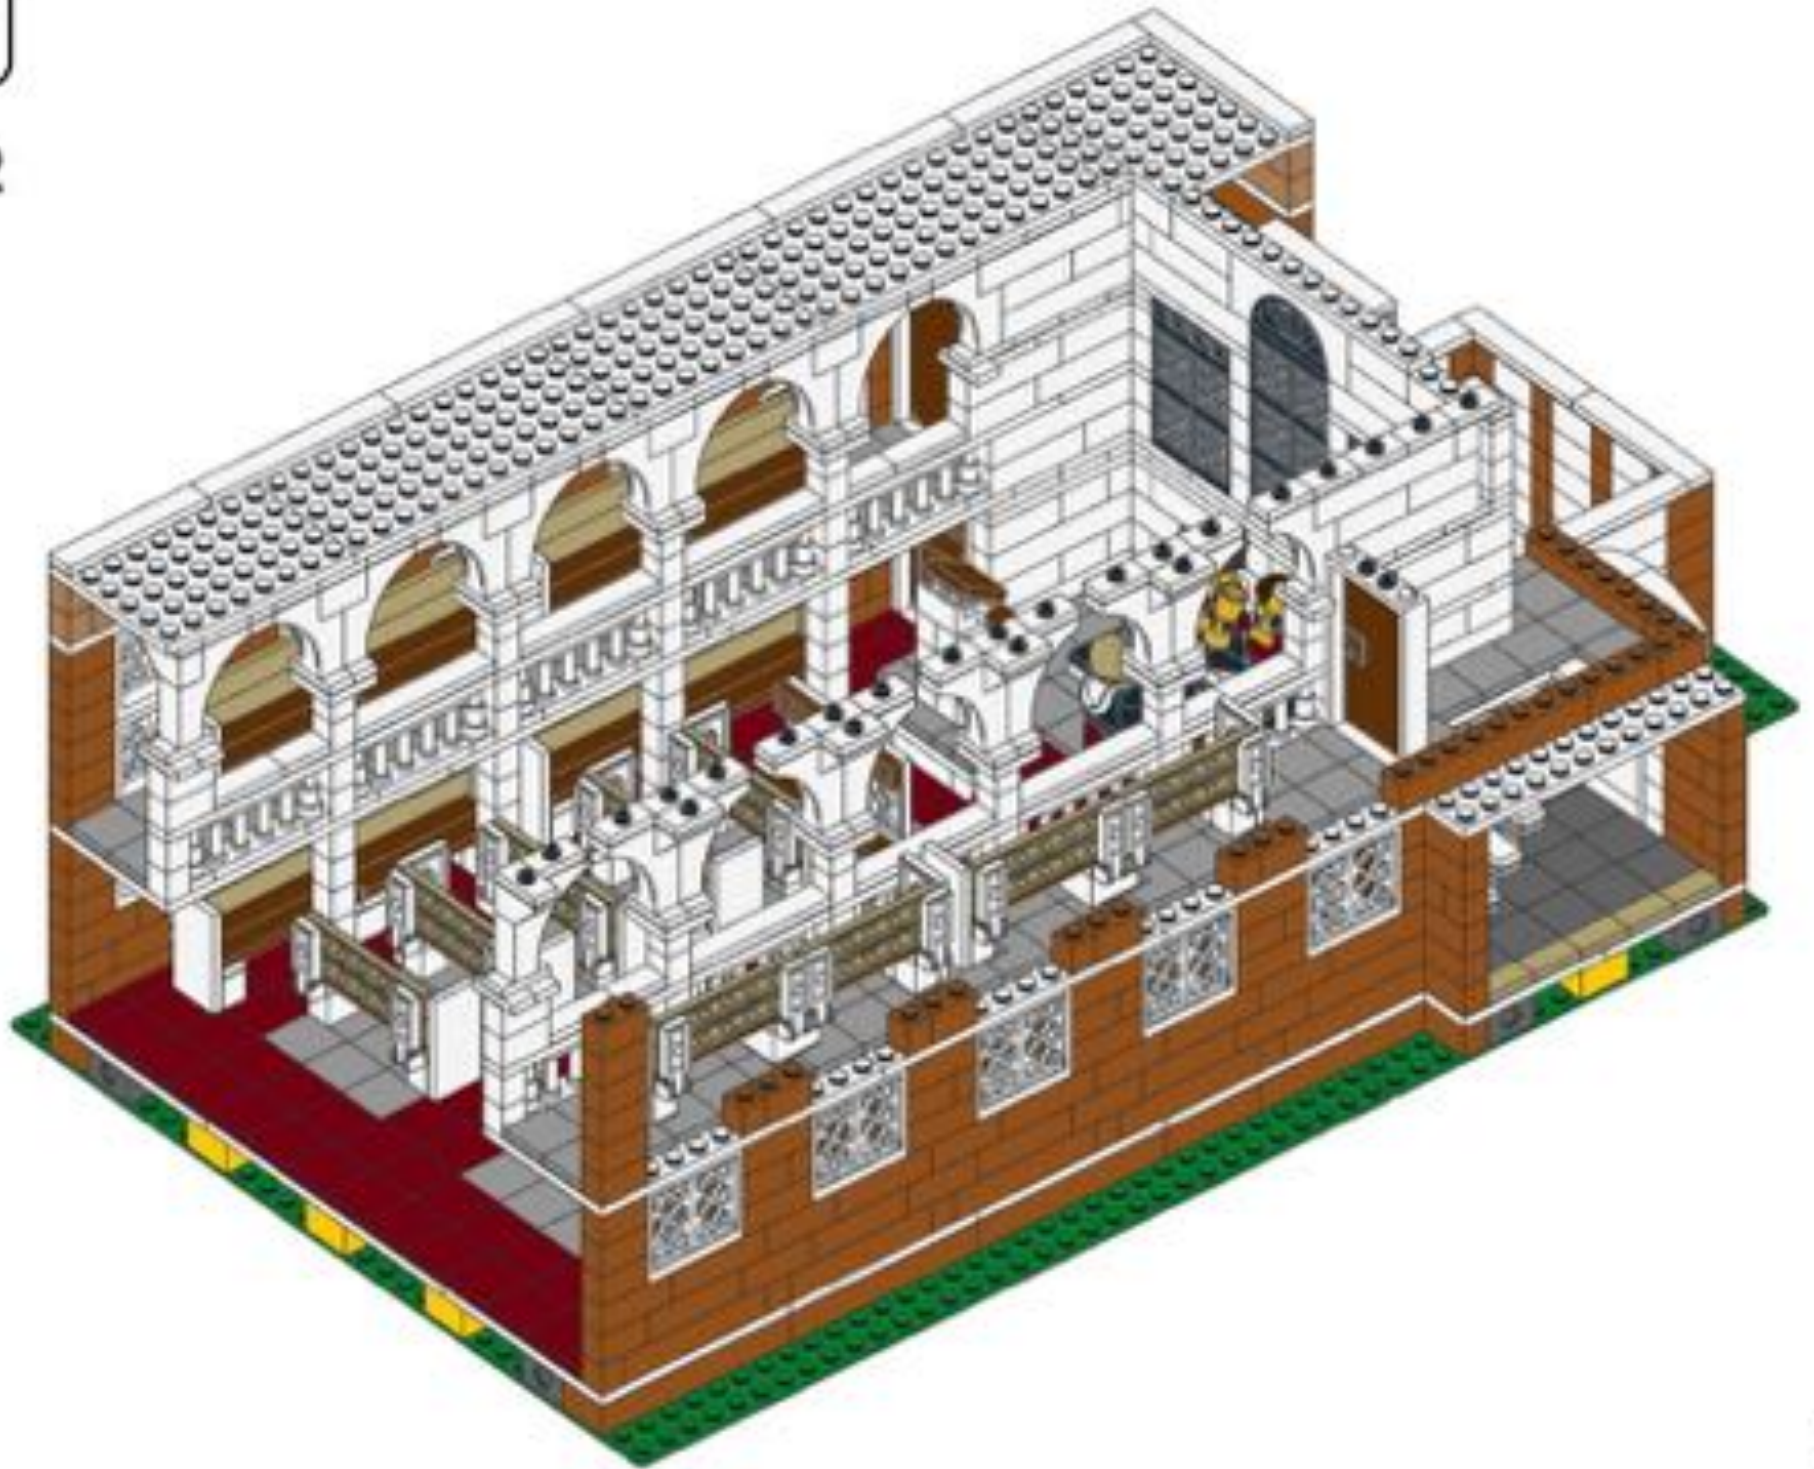




153

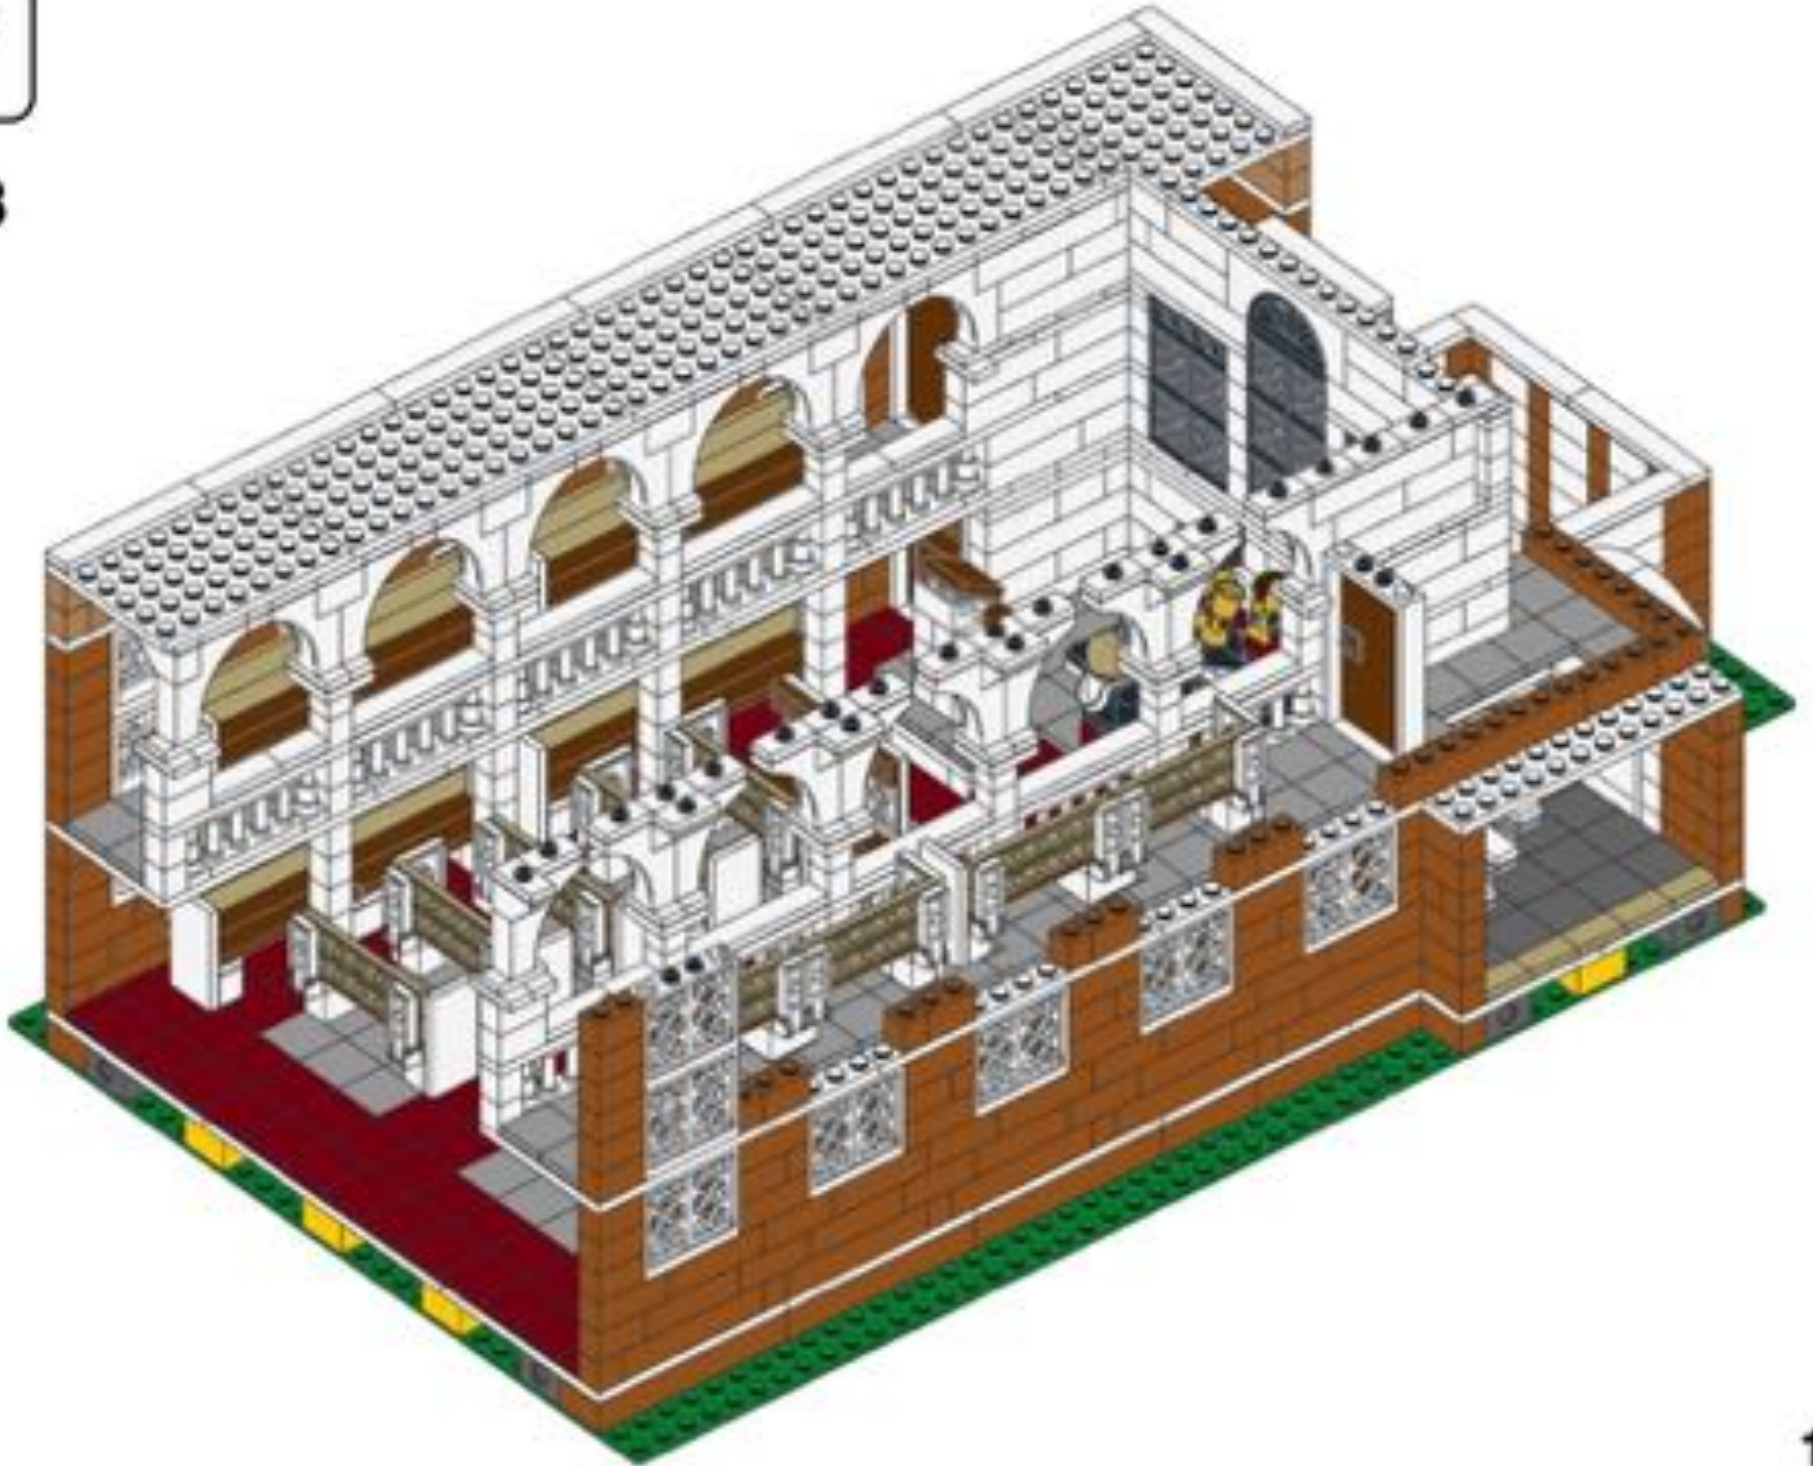

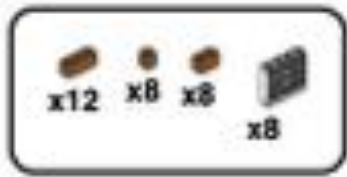


154

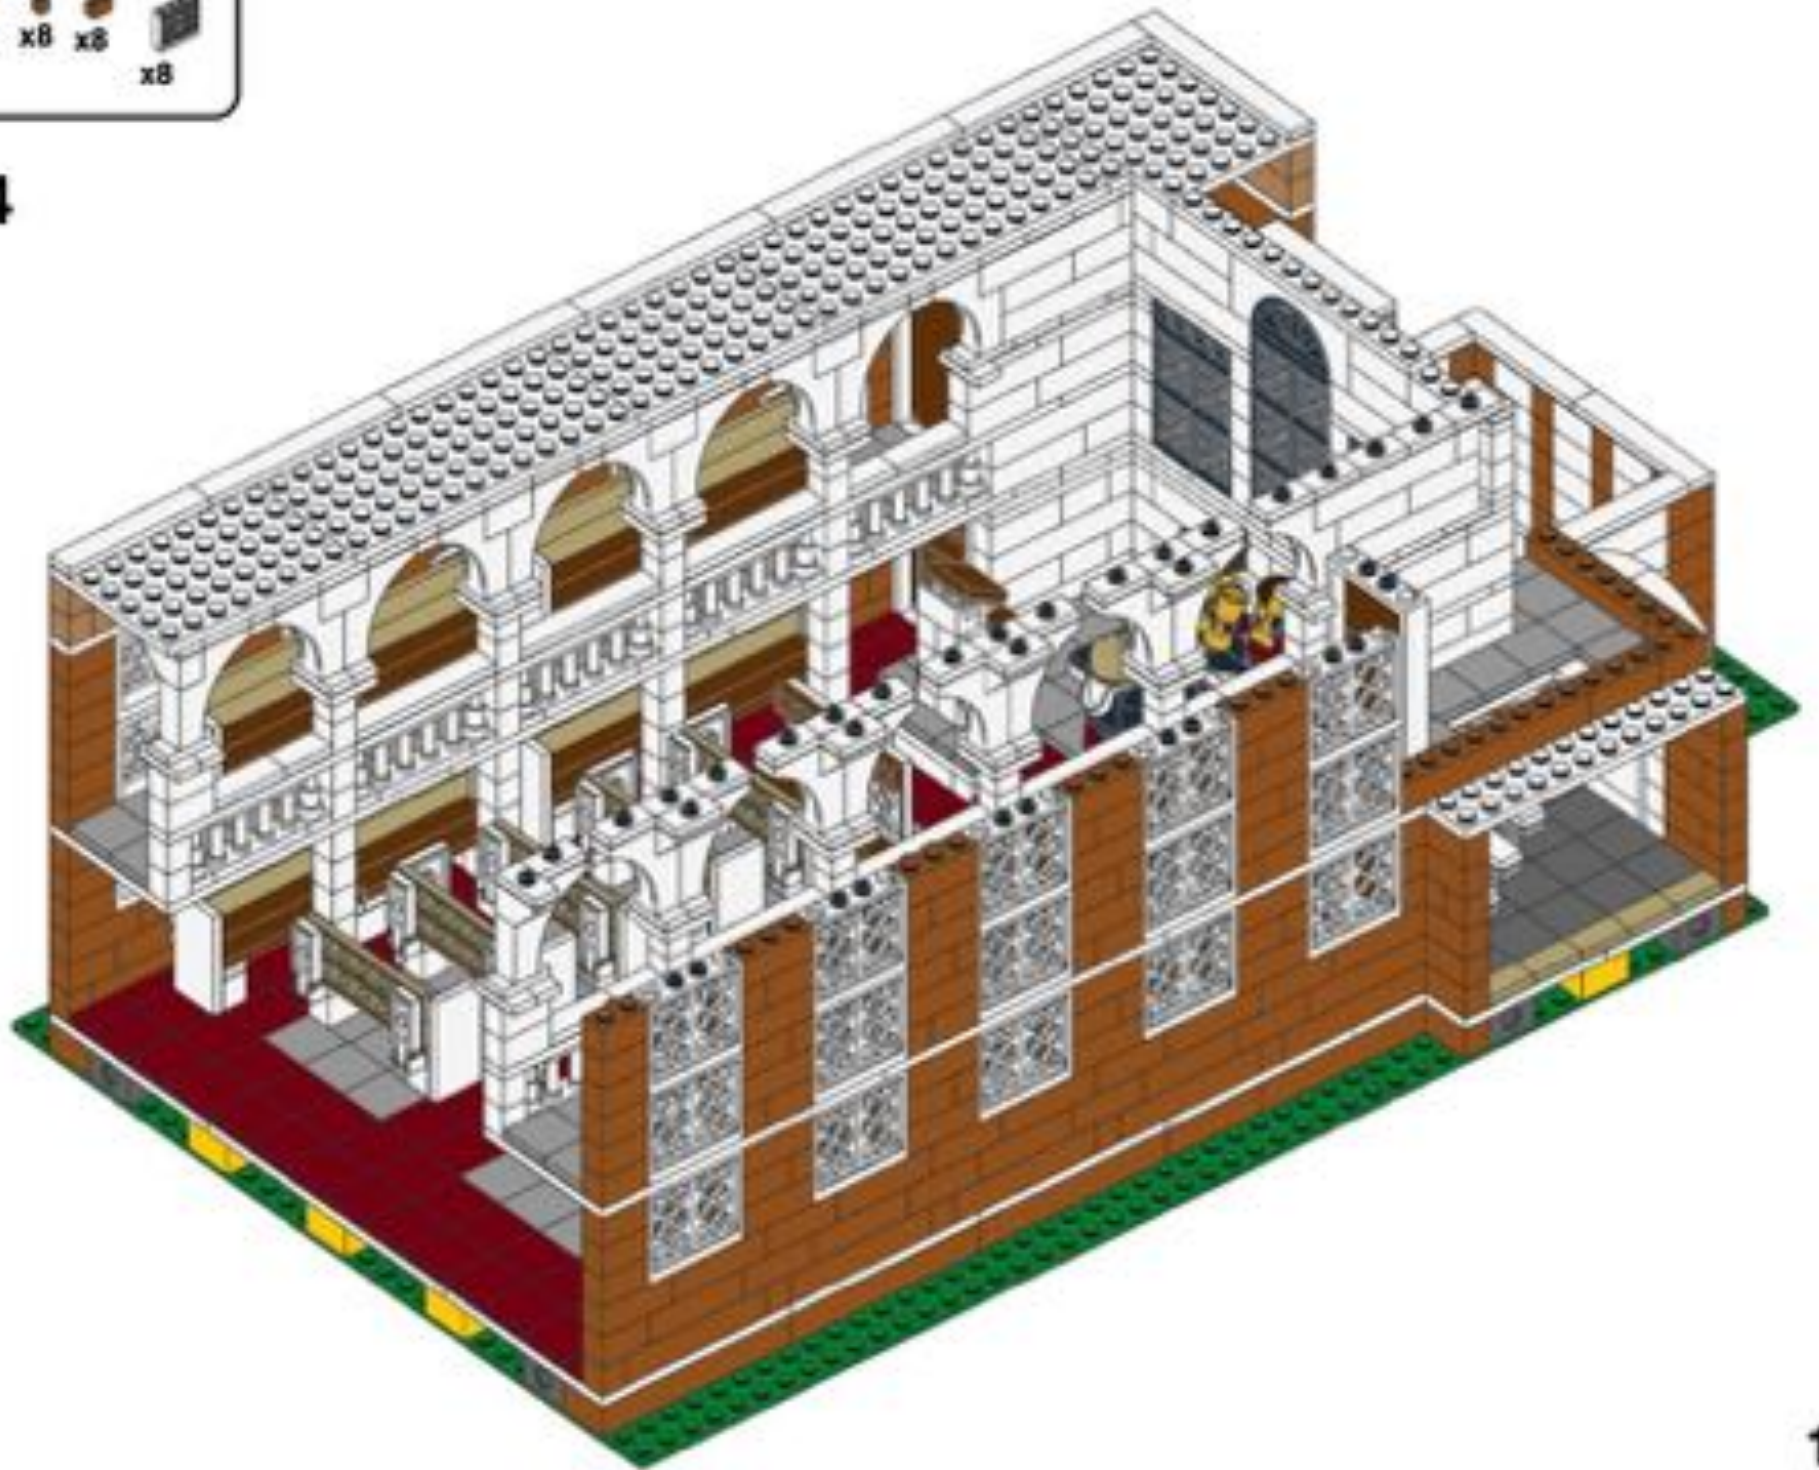






155

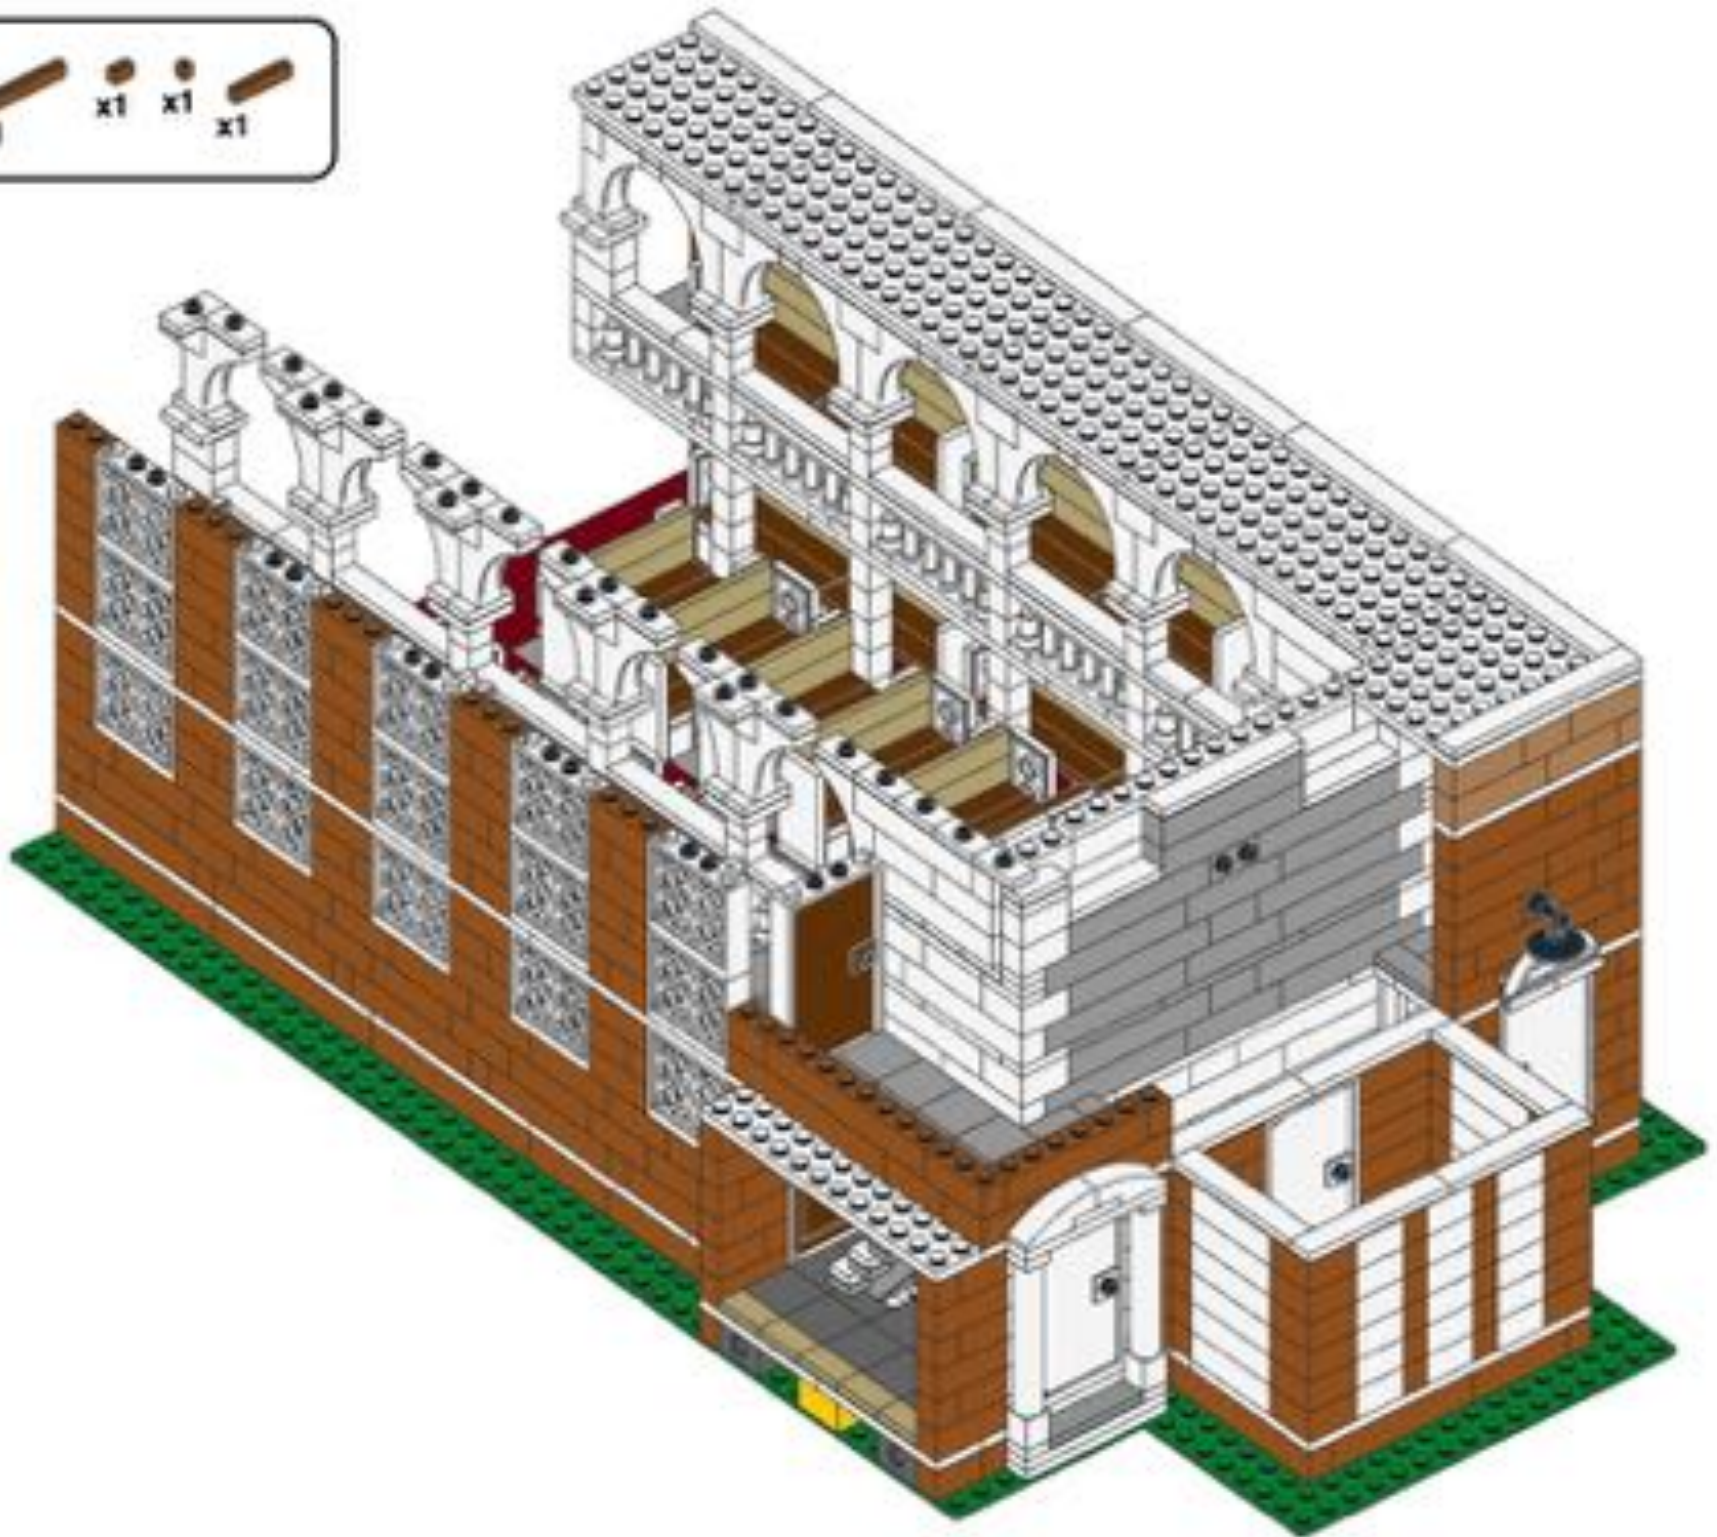




156

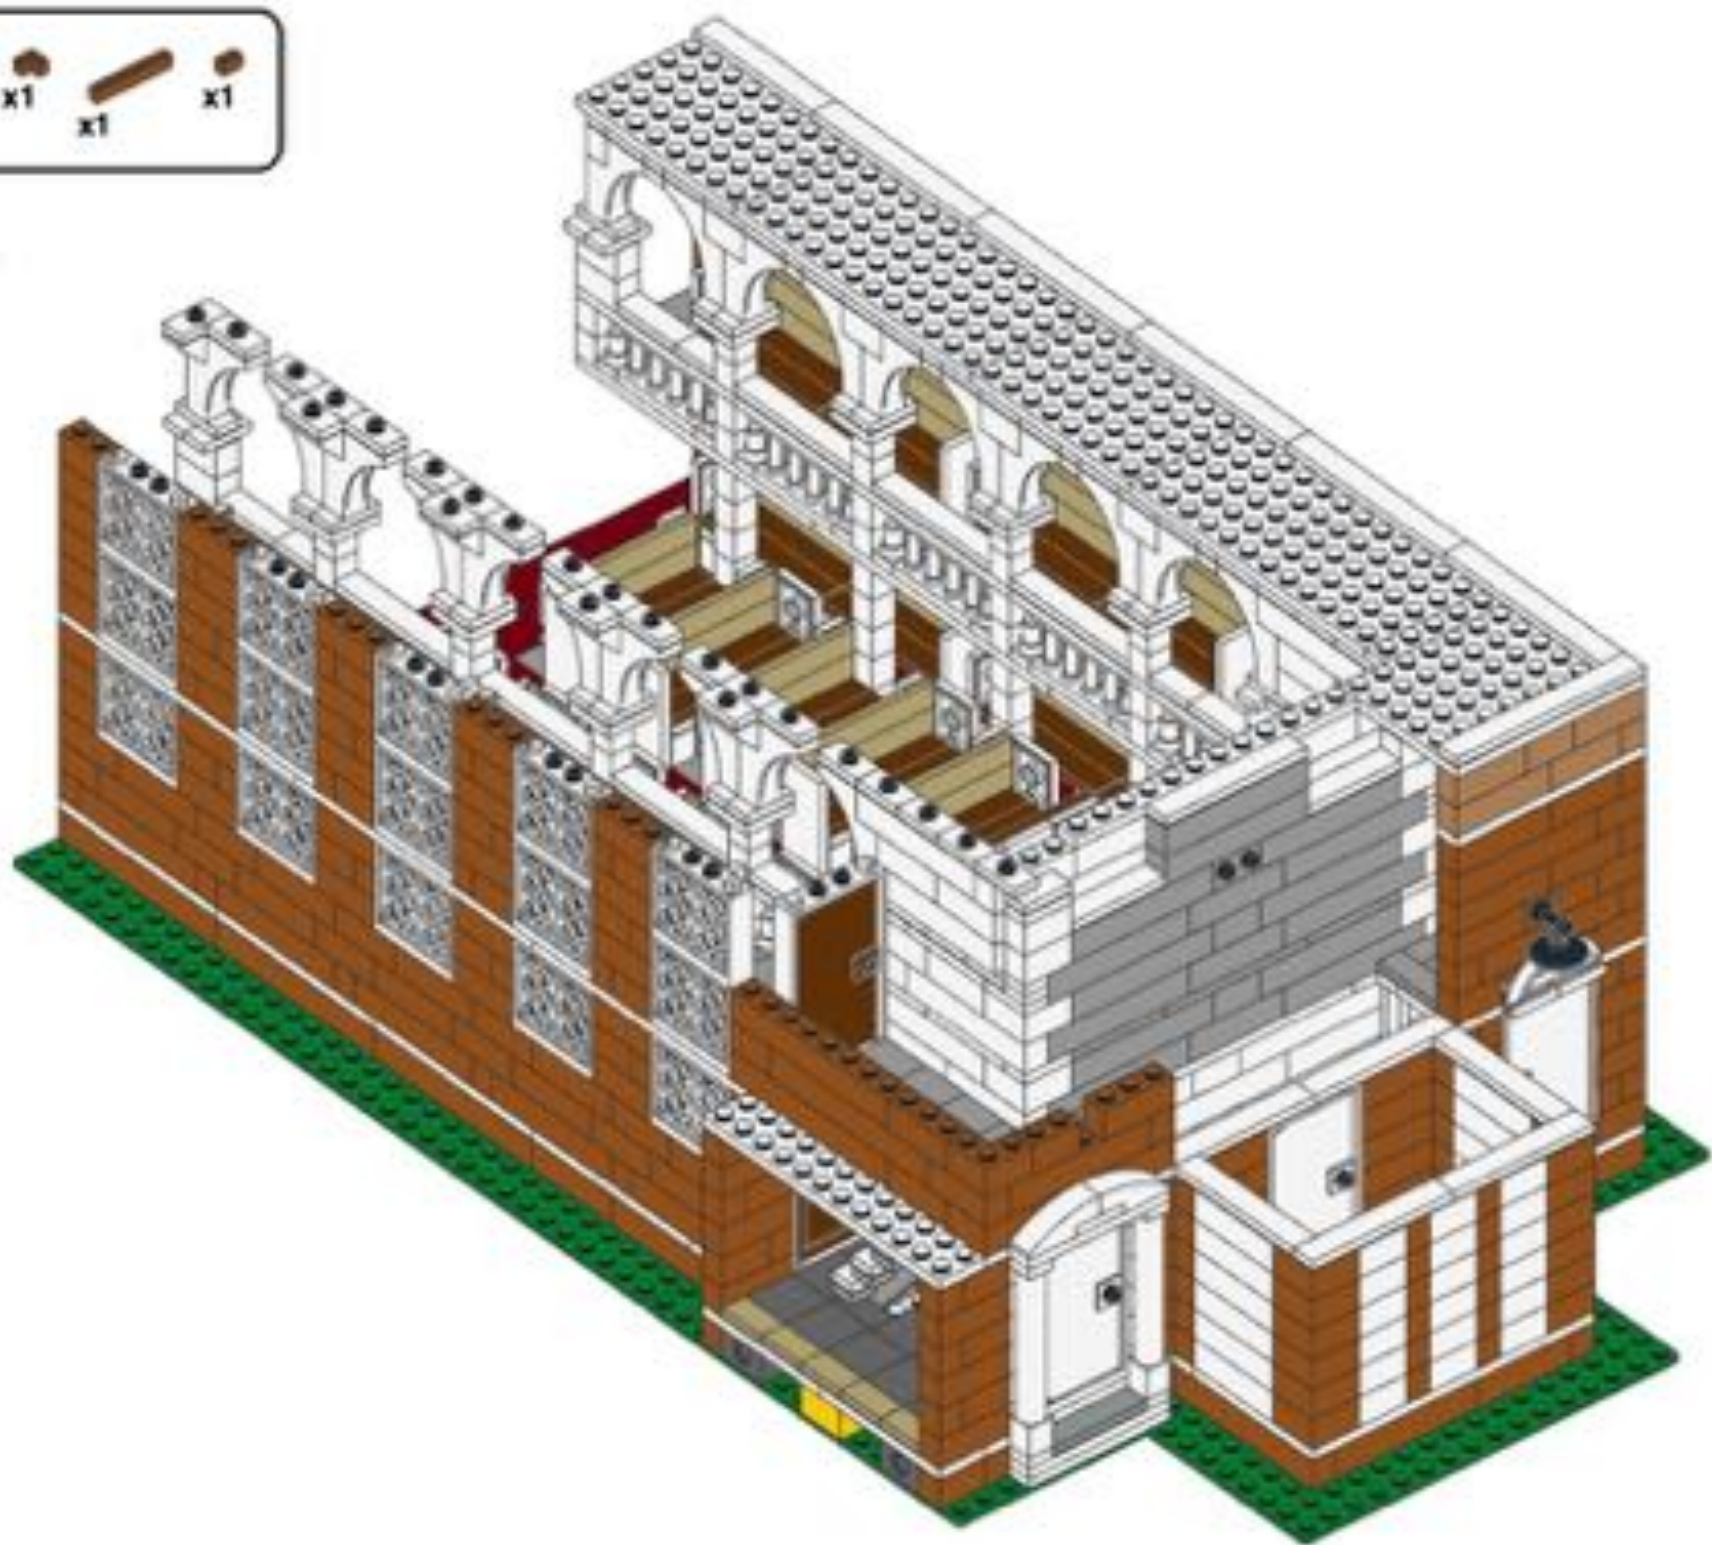

103



**157**

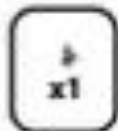

**158**




**159**







160

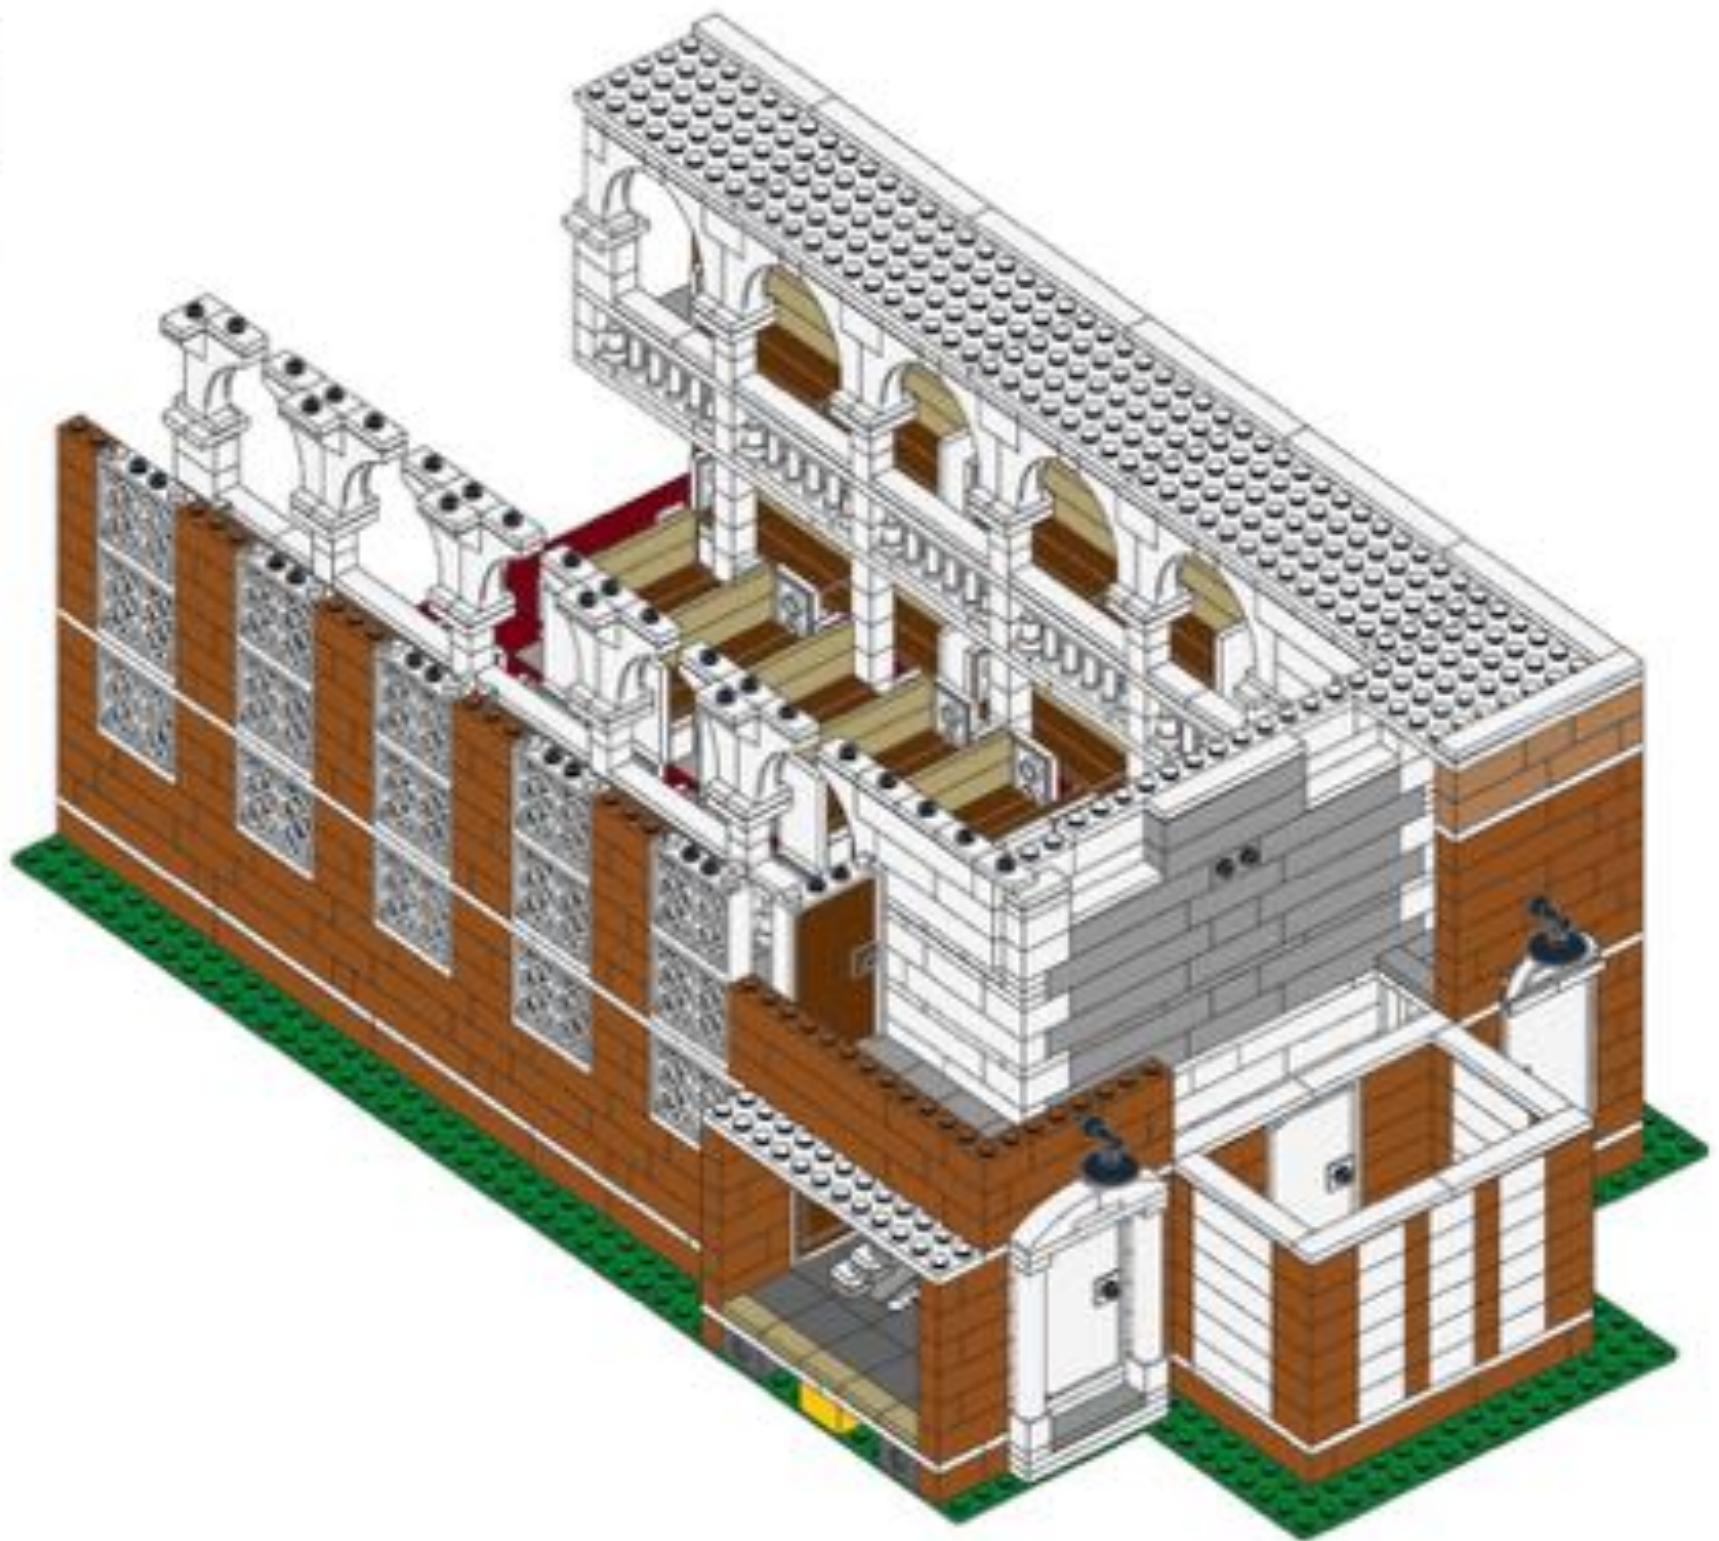


105

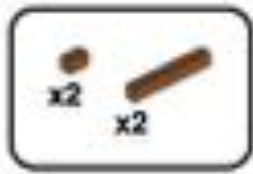


161

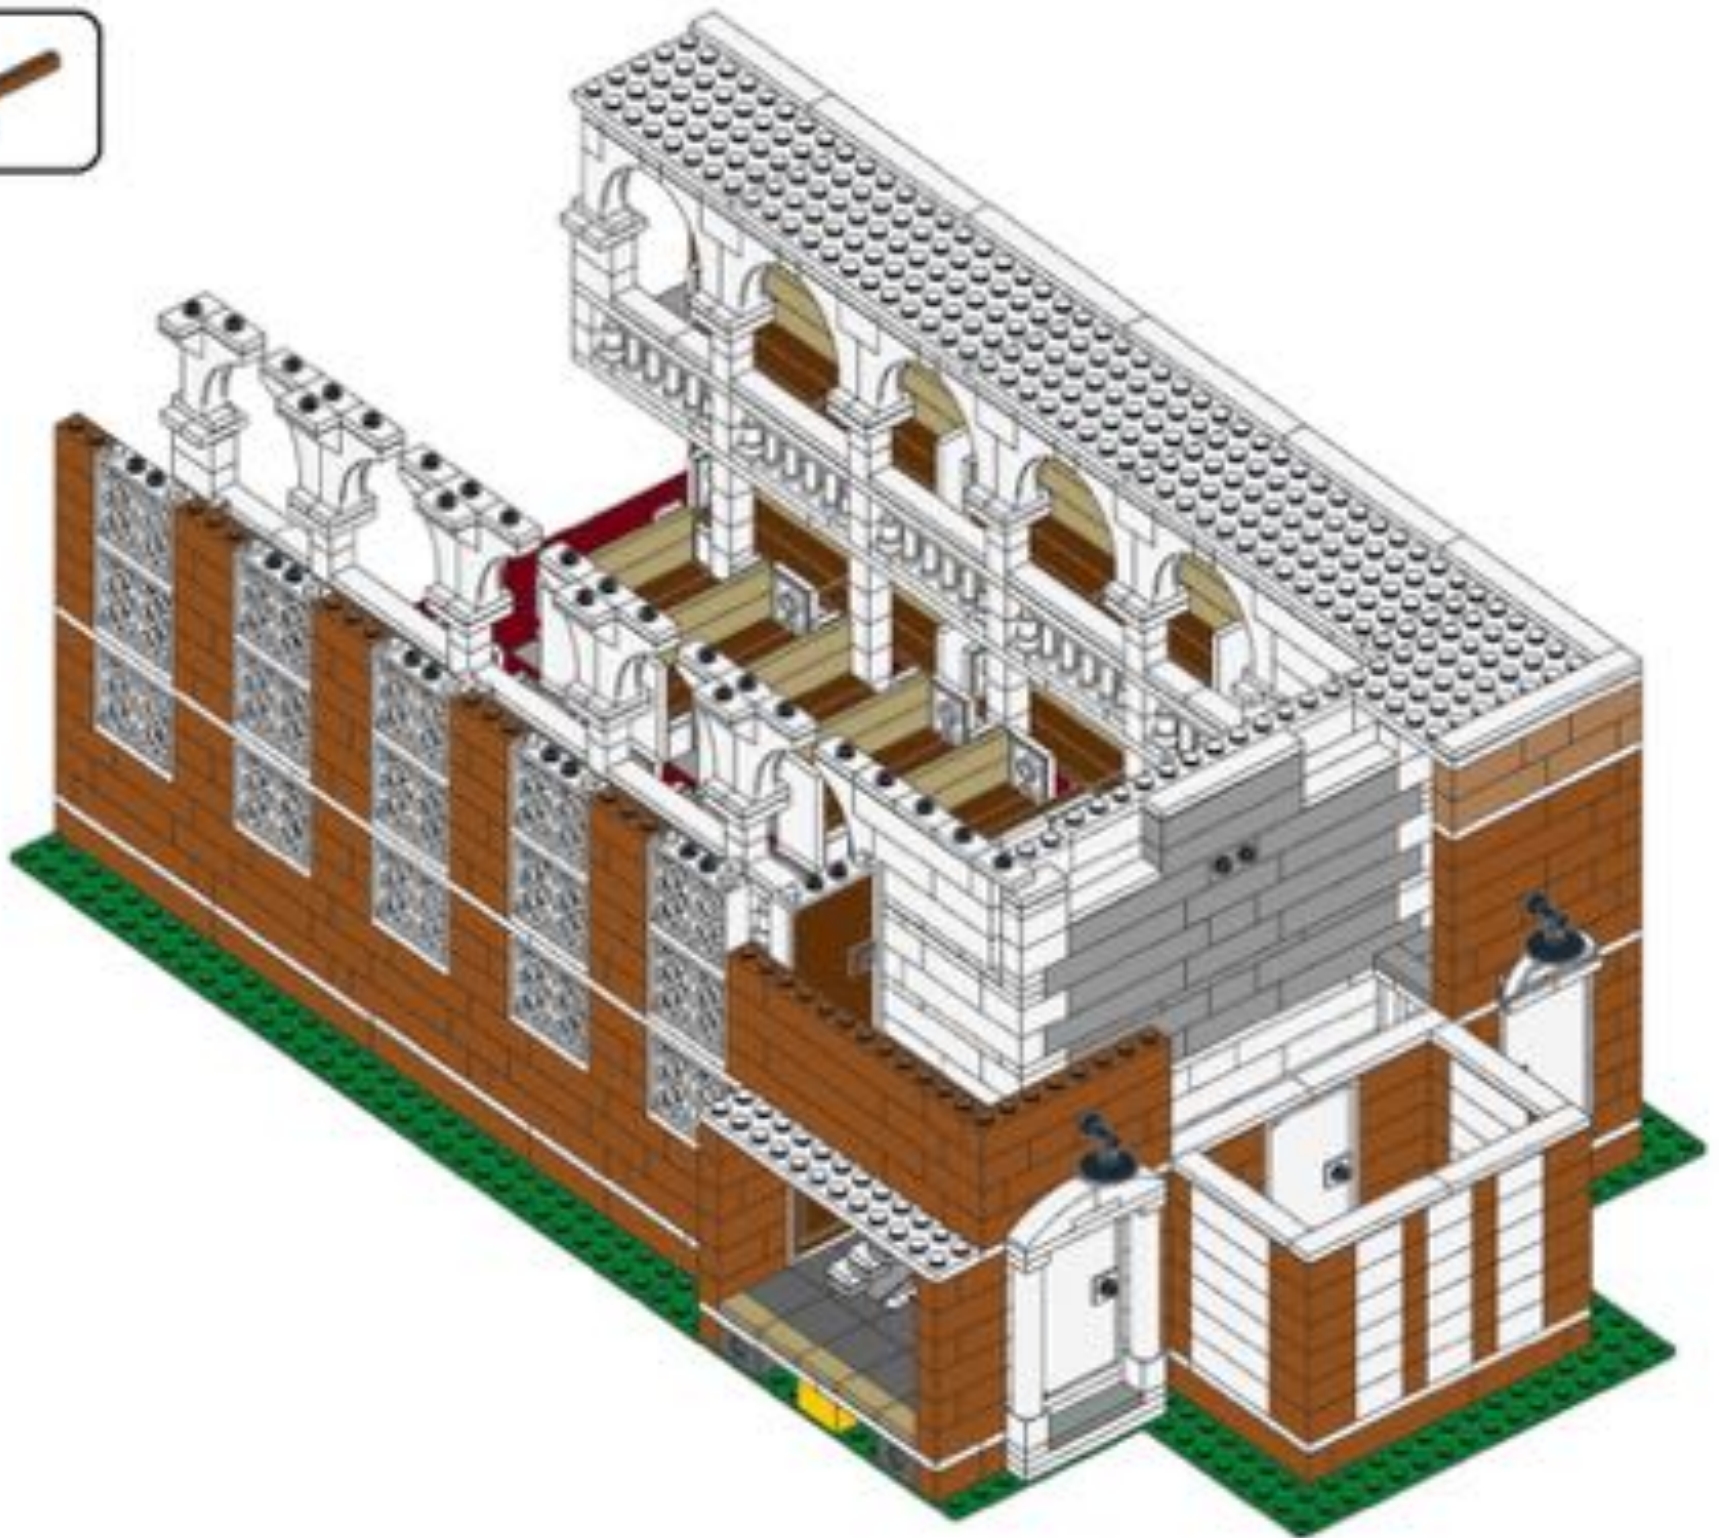


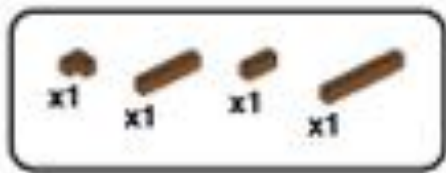


162

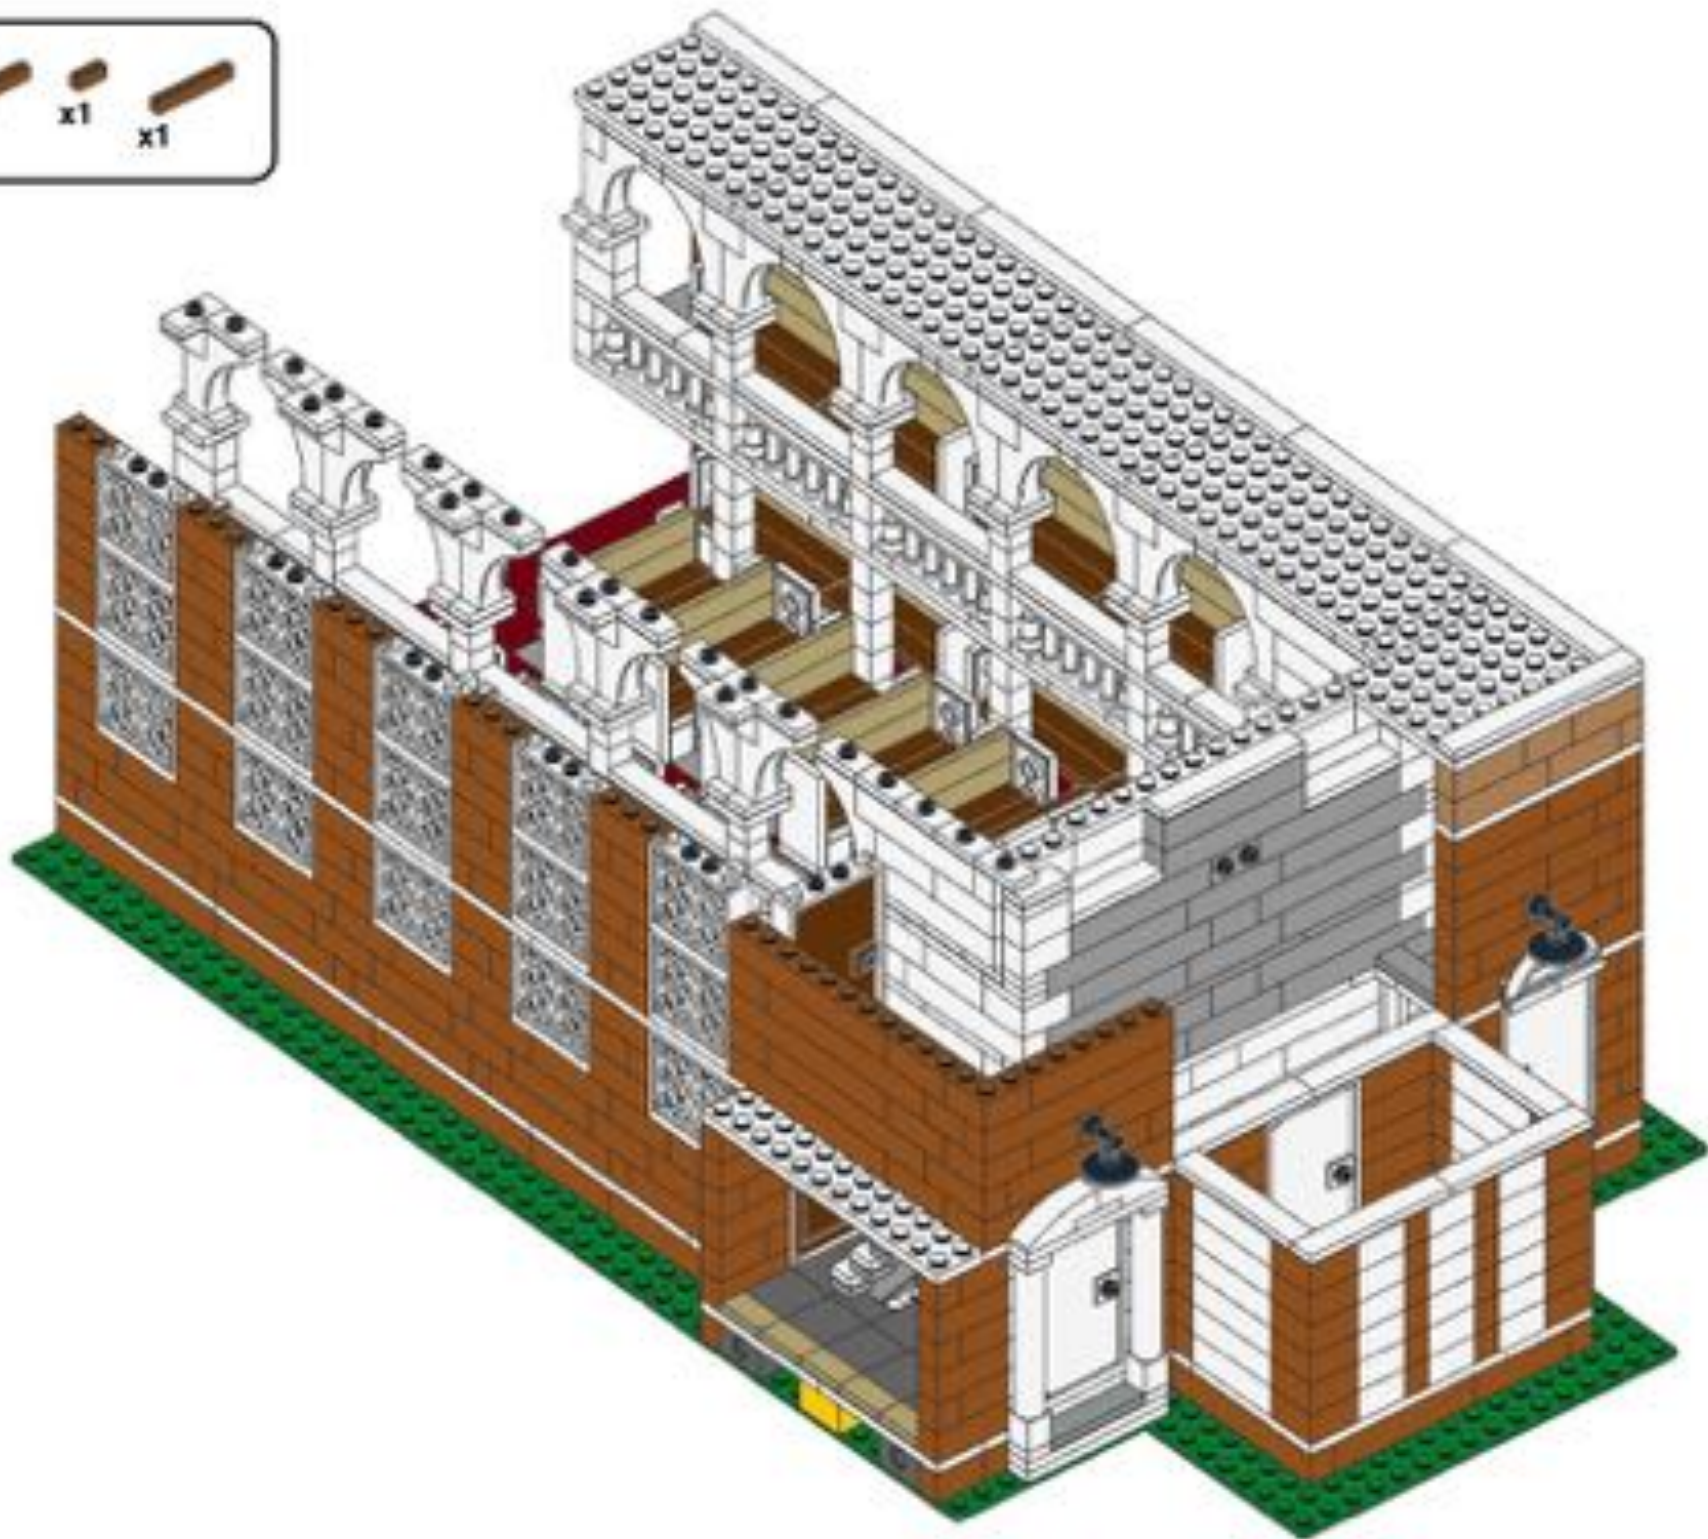


107

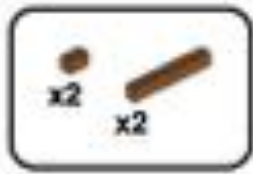


163

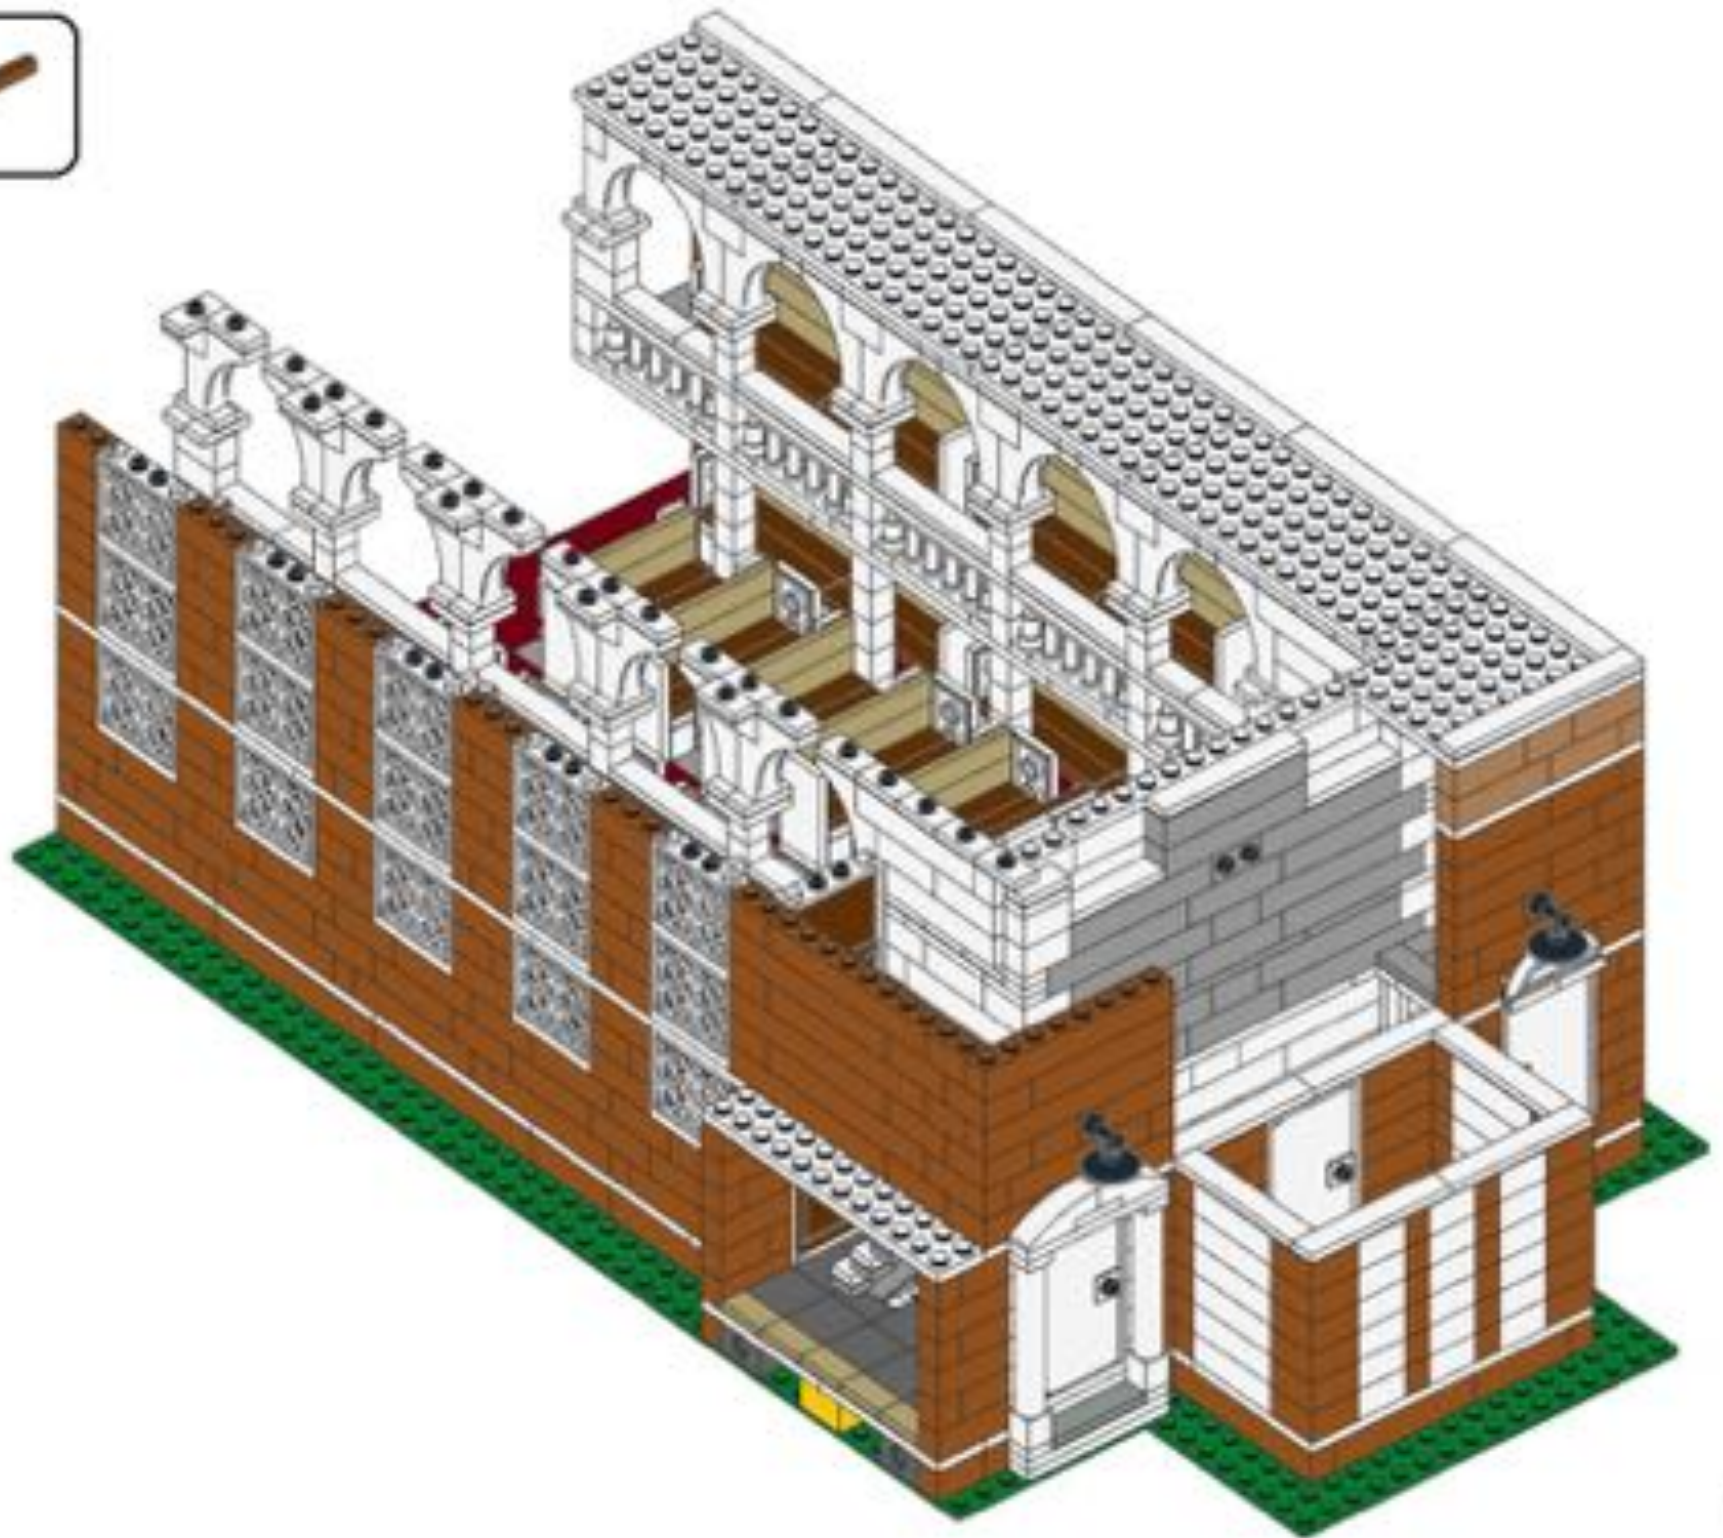

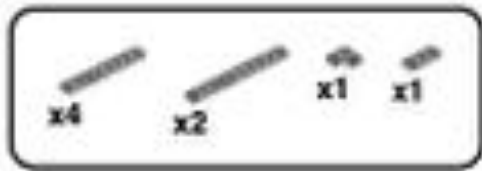


164

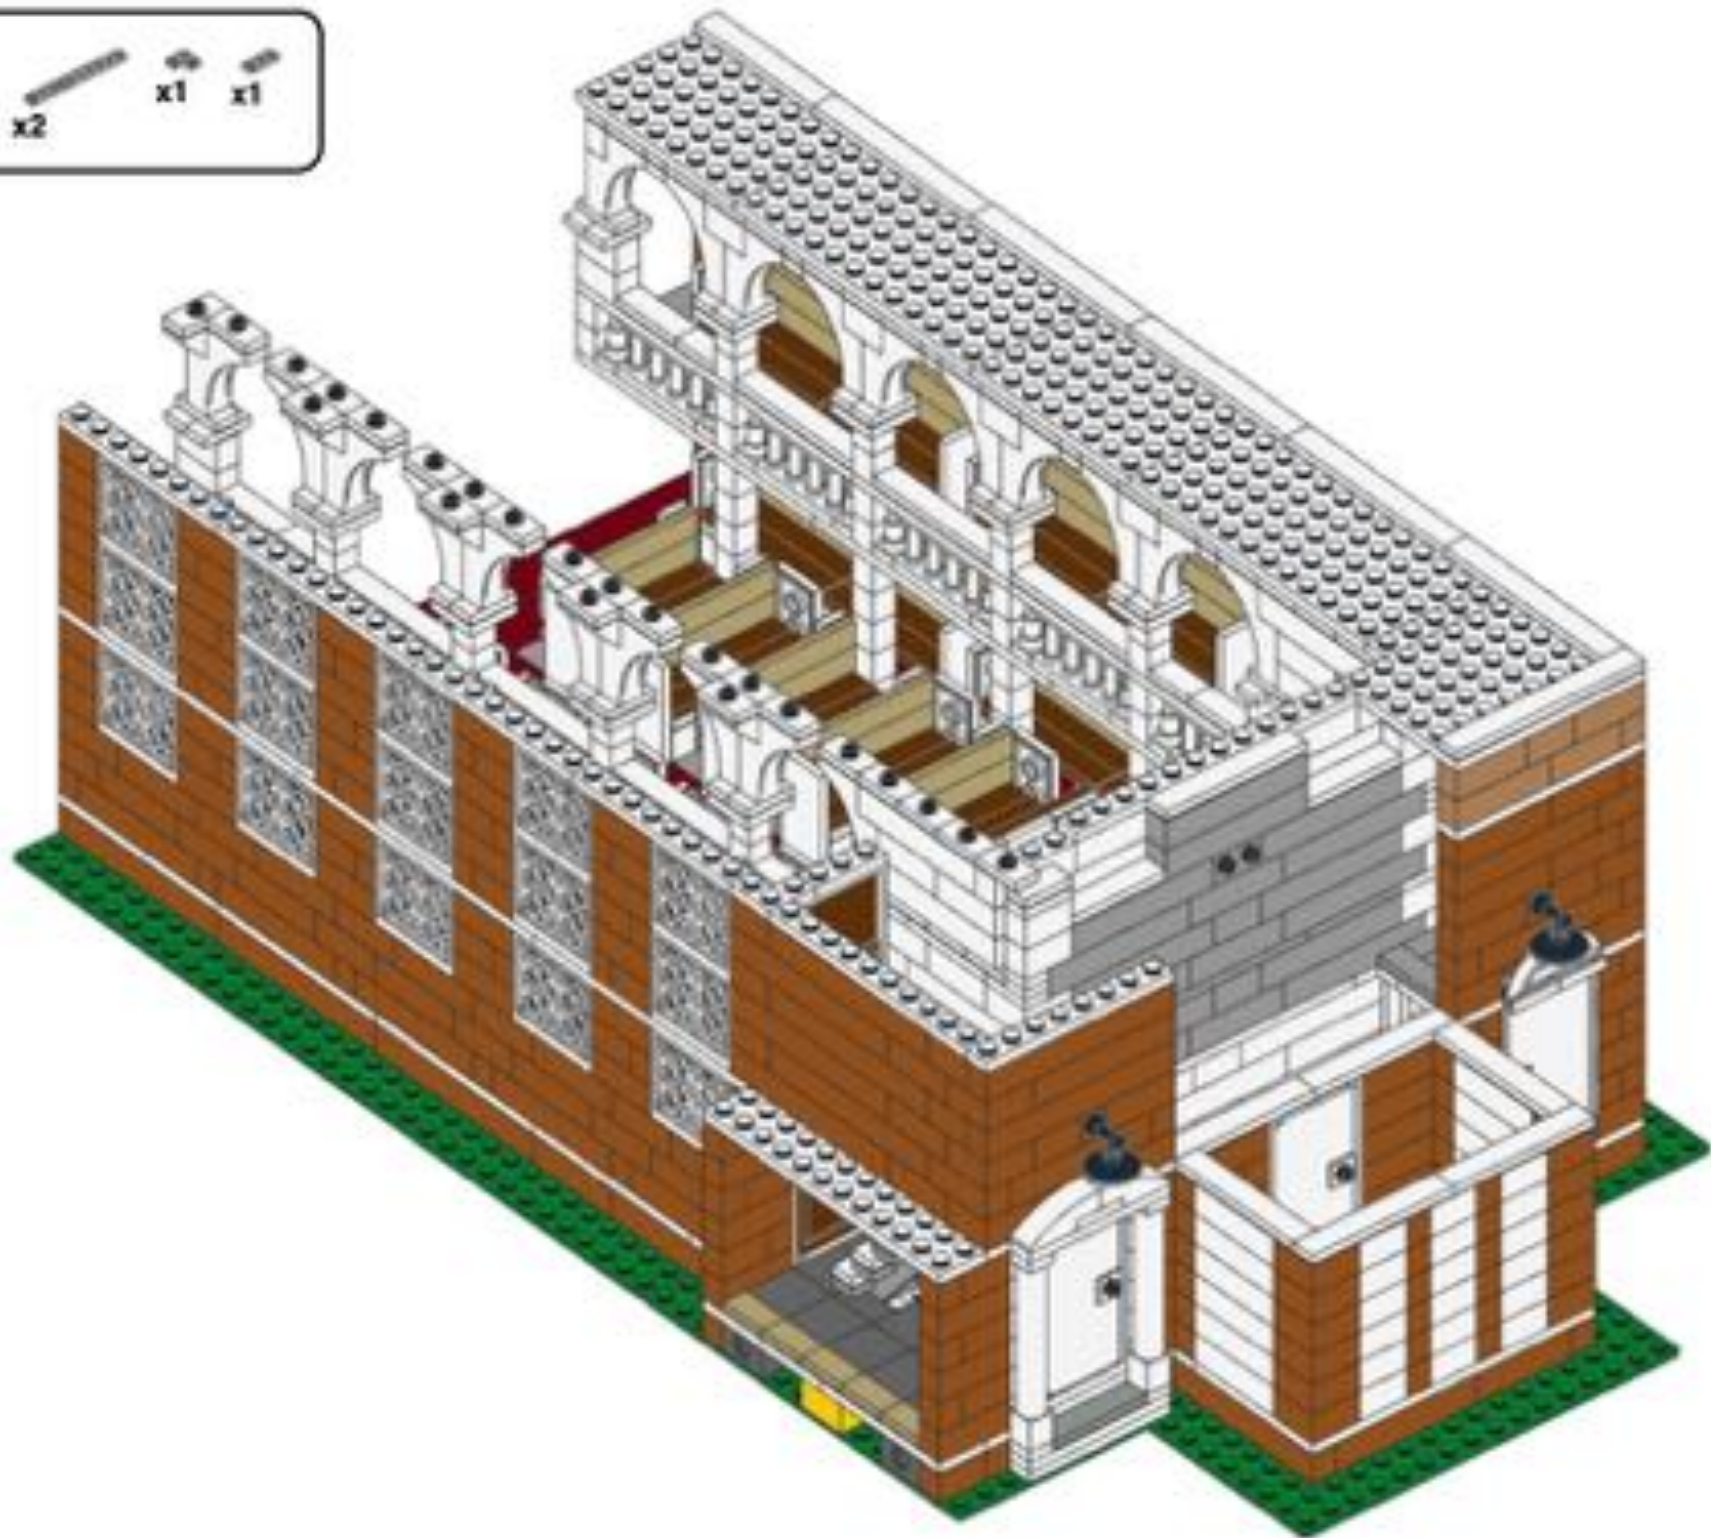






165

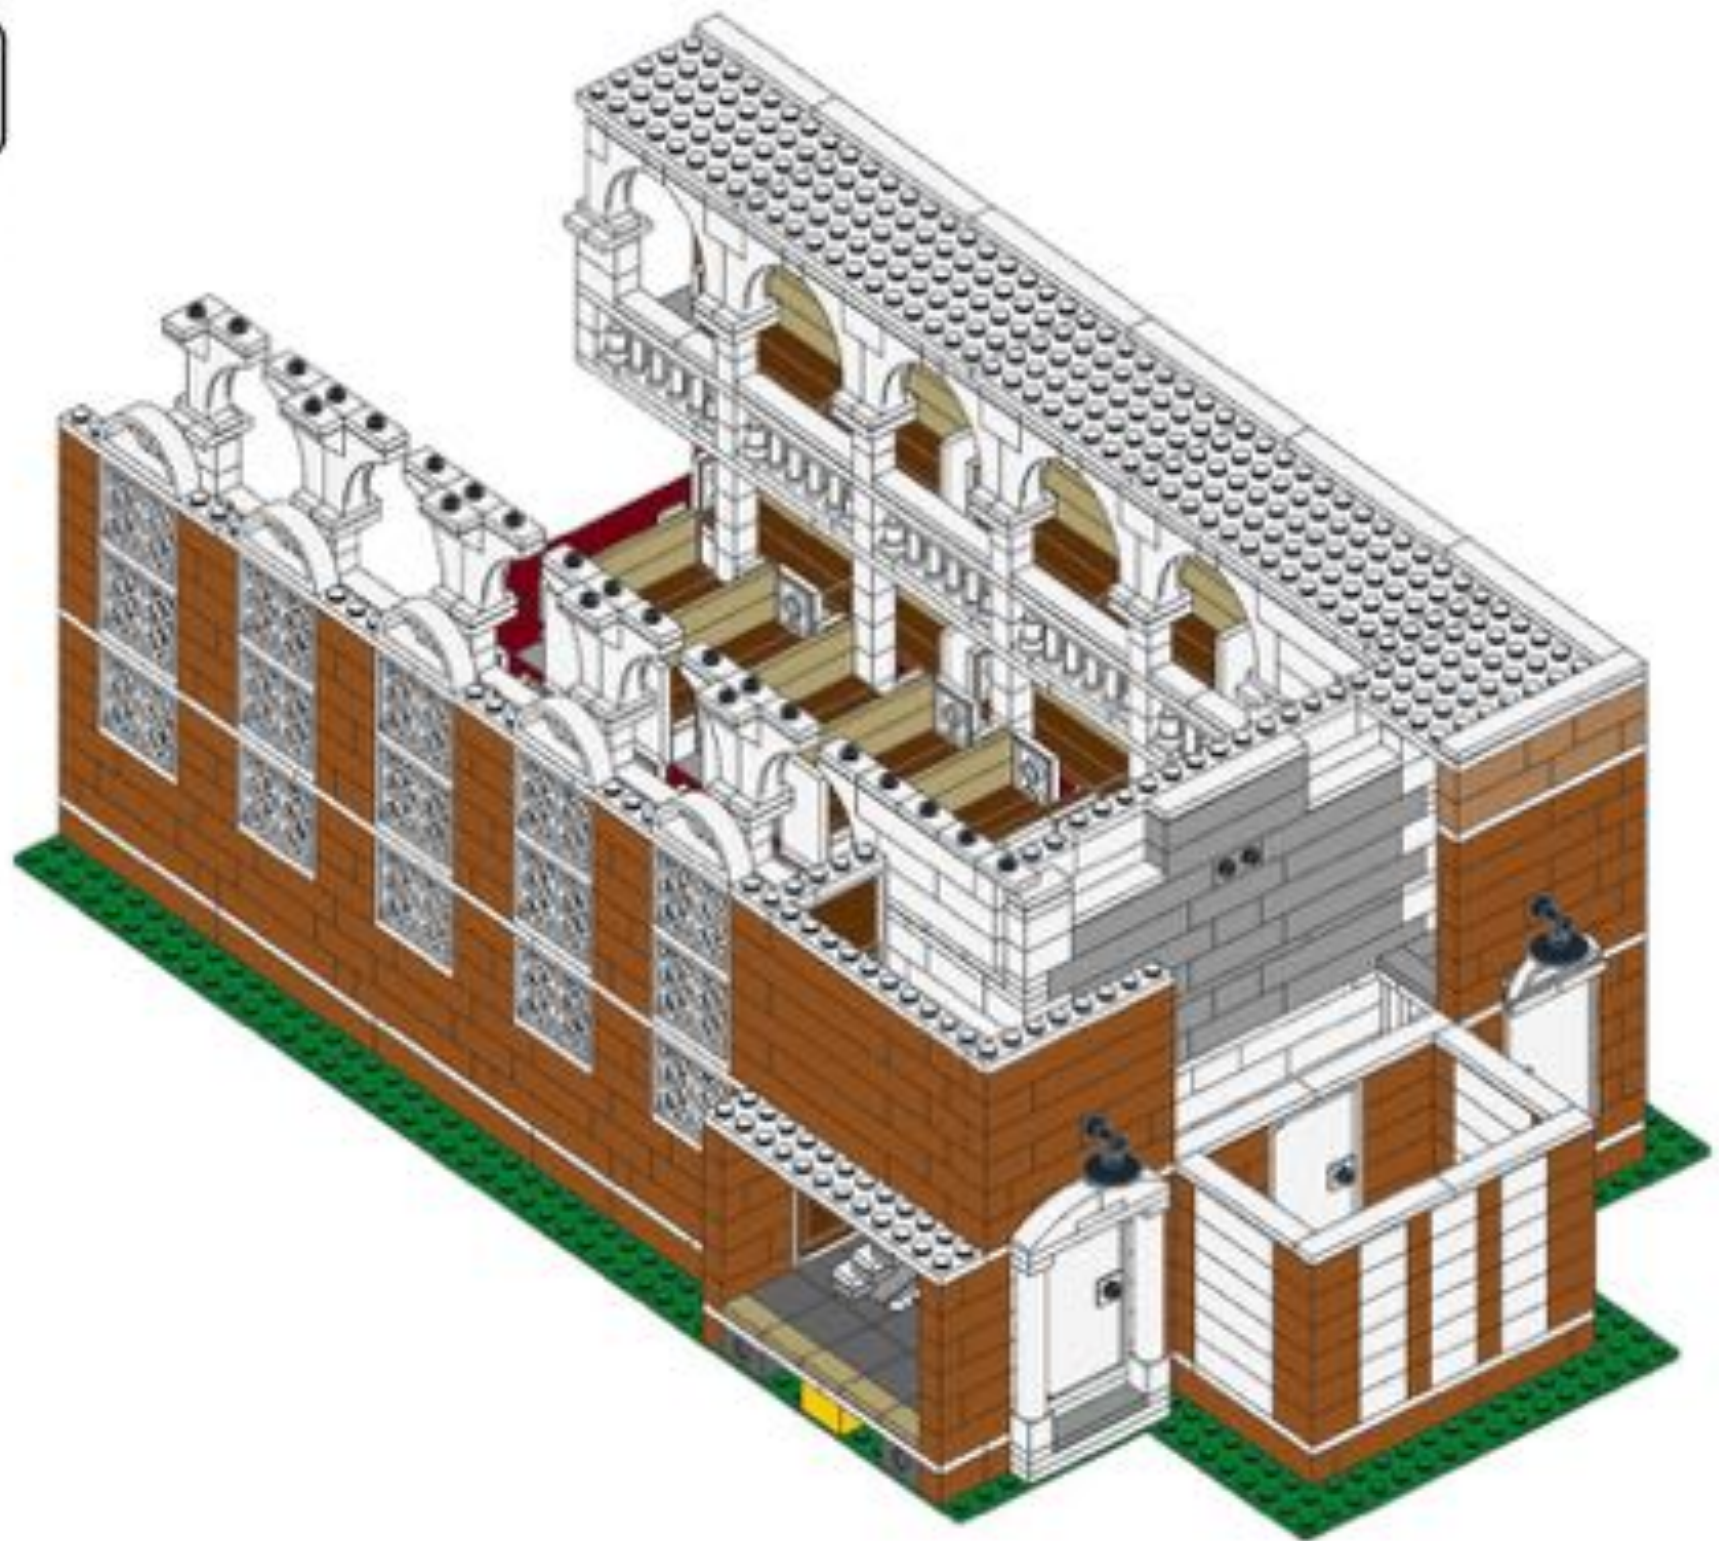

110




166

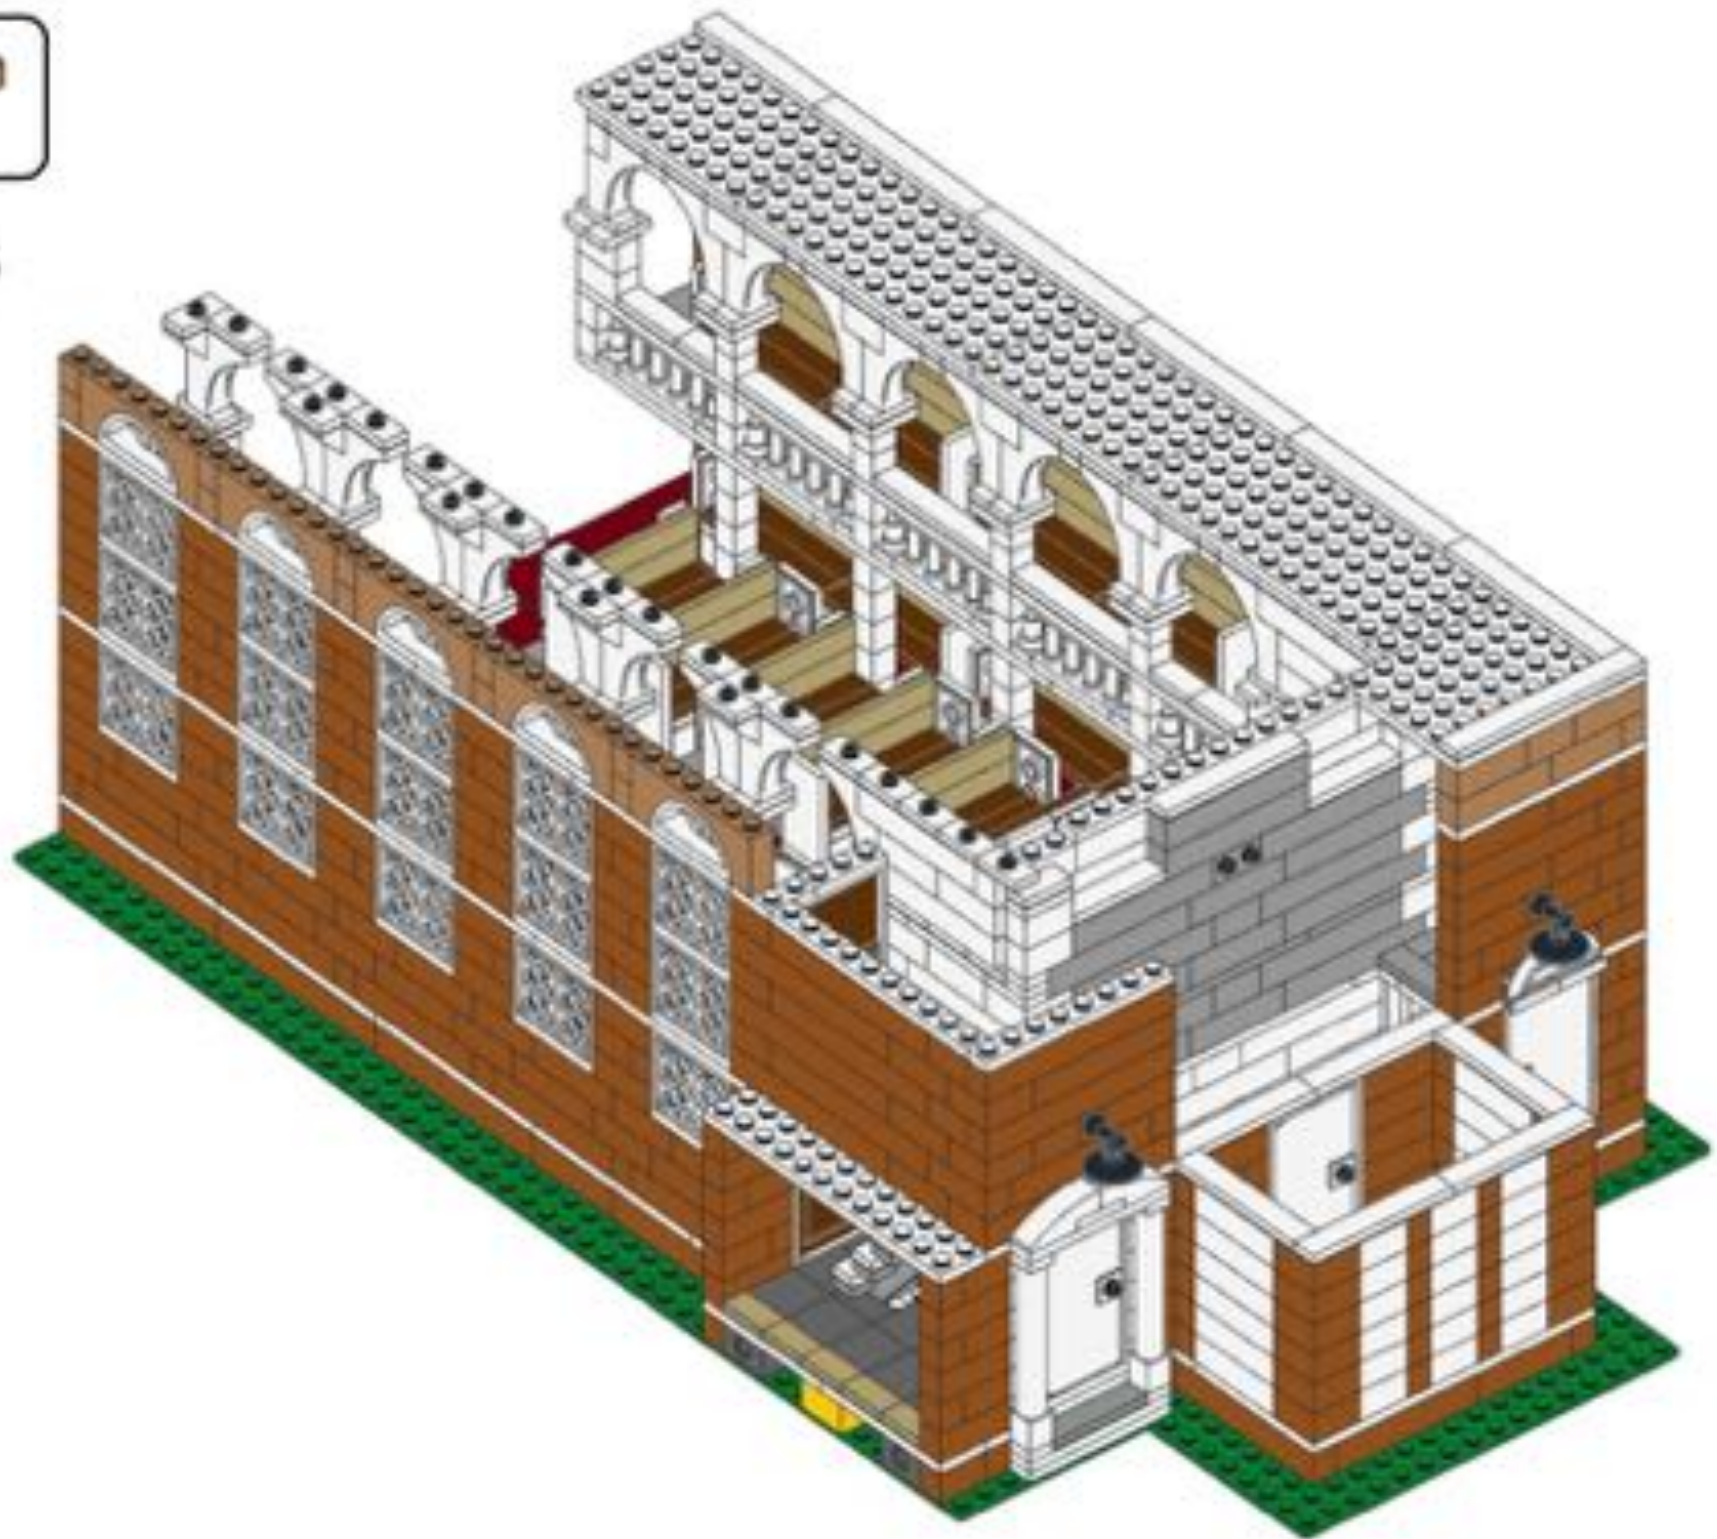




167

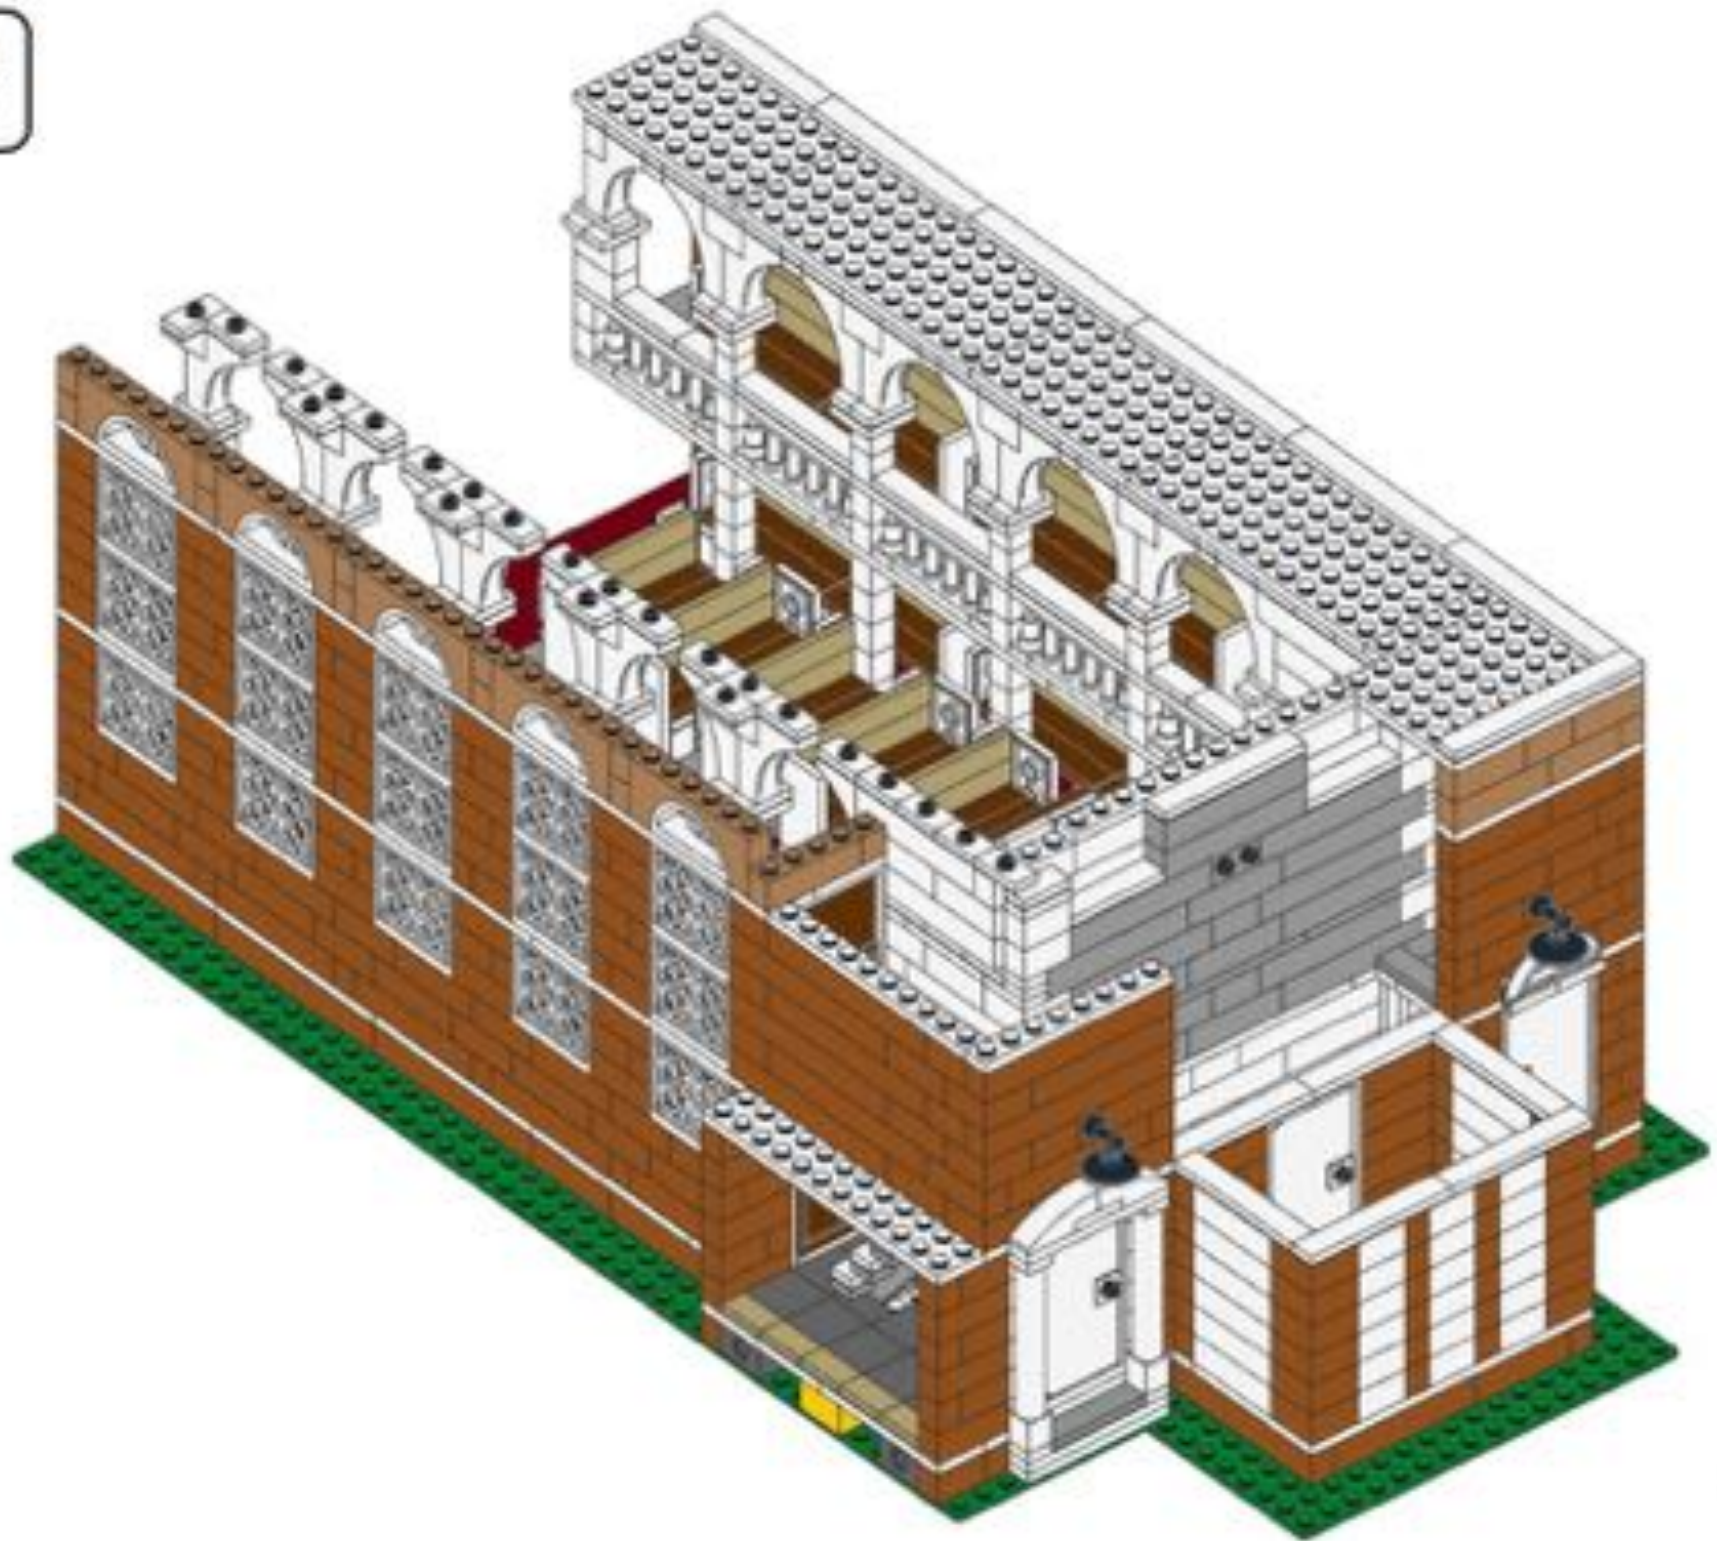




168

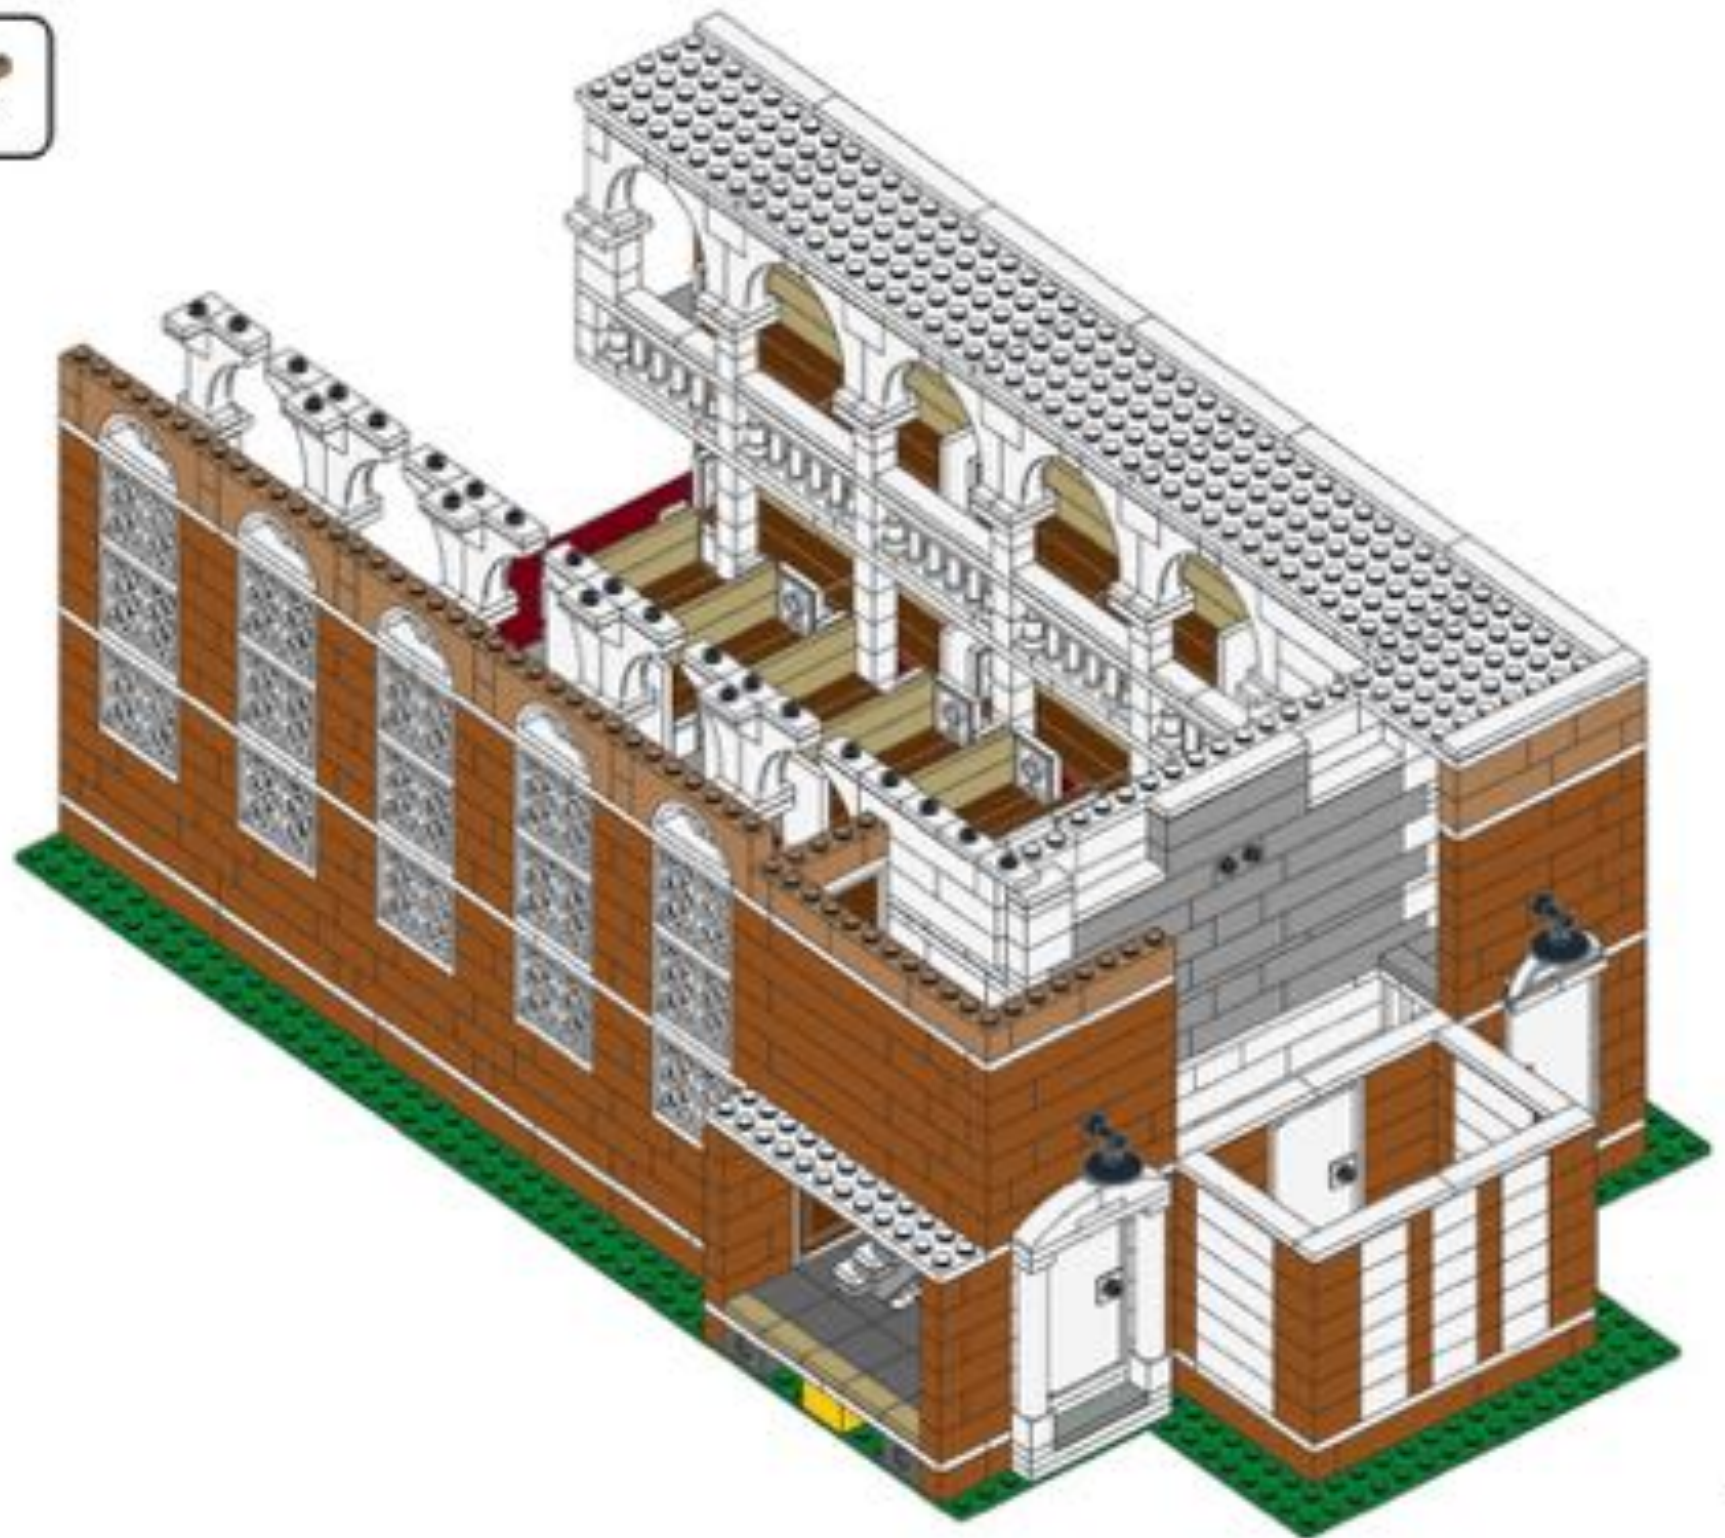

113





169

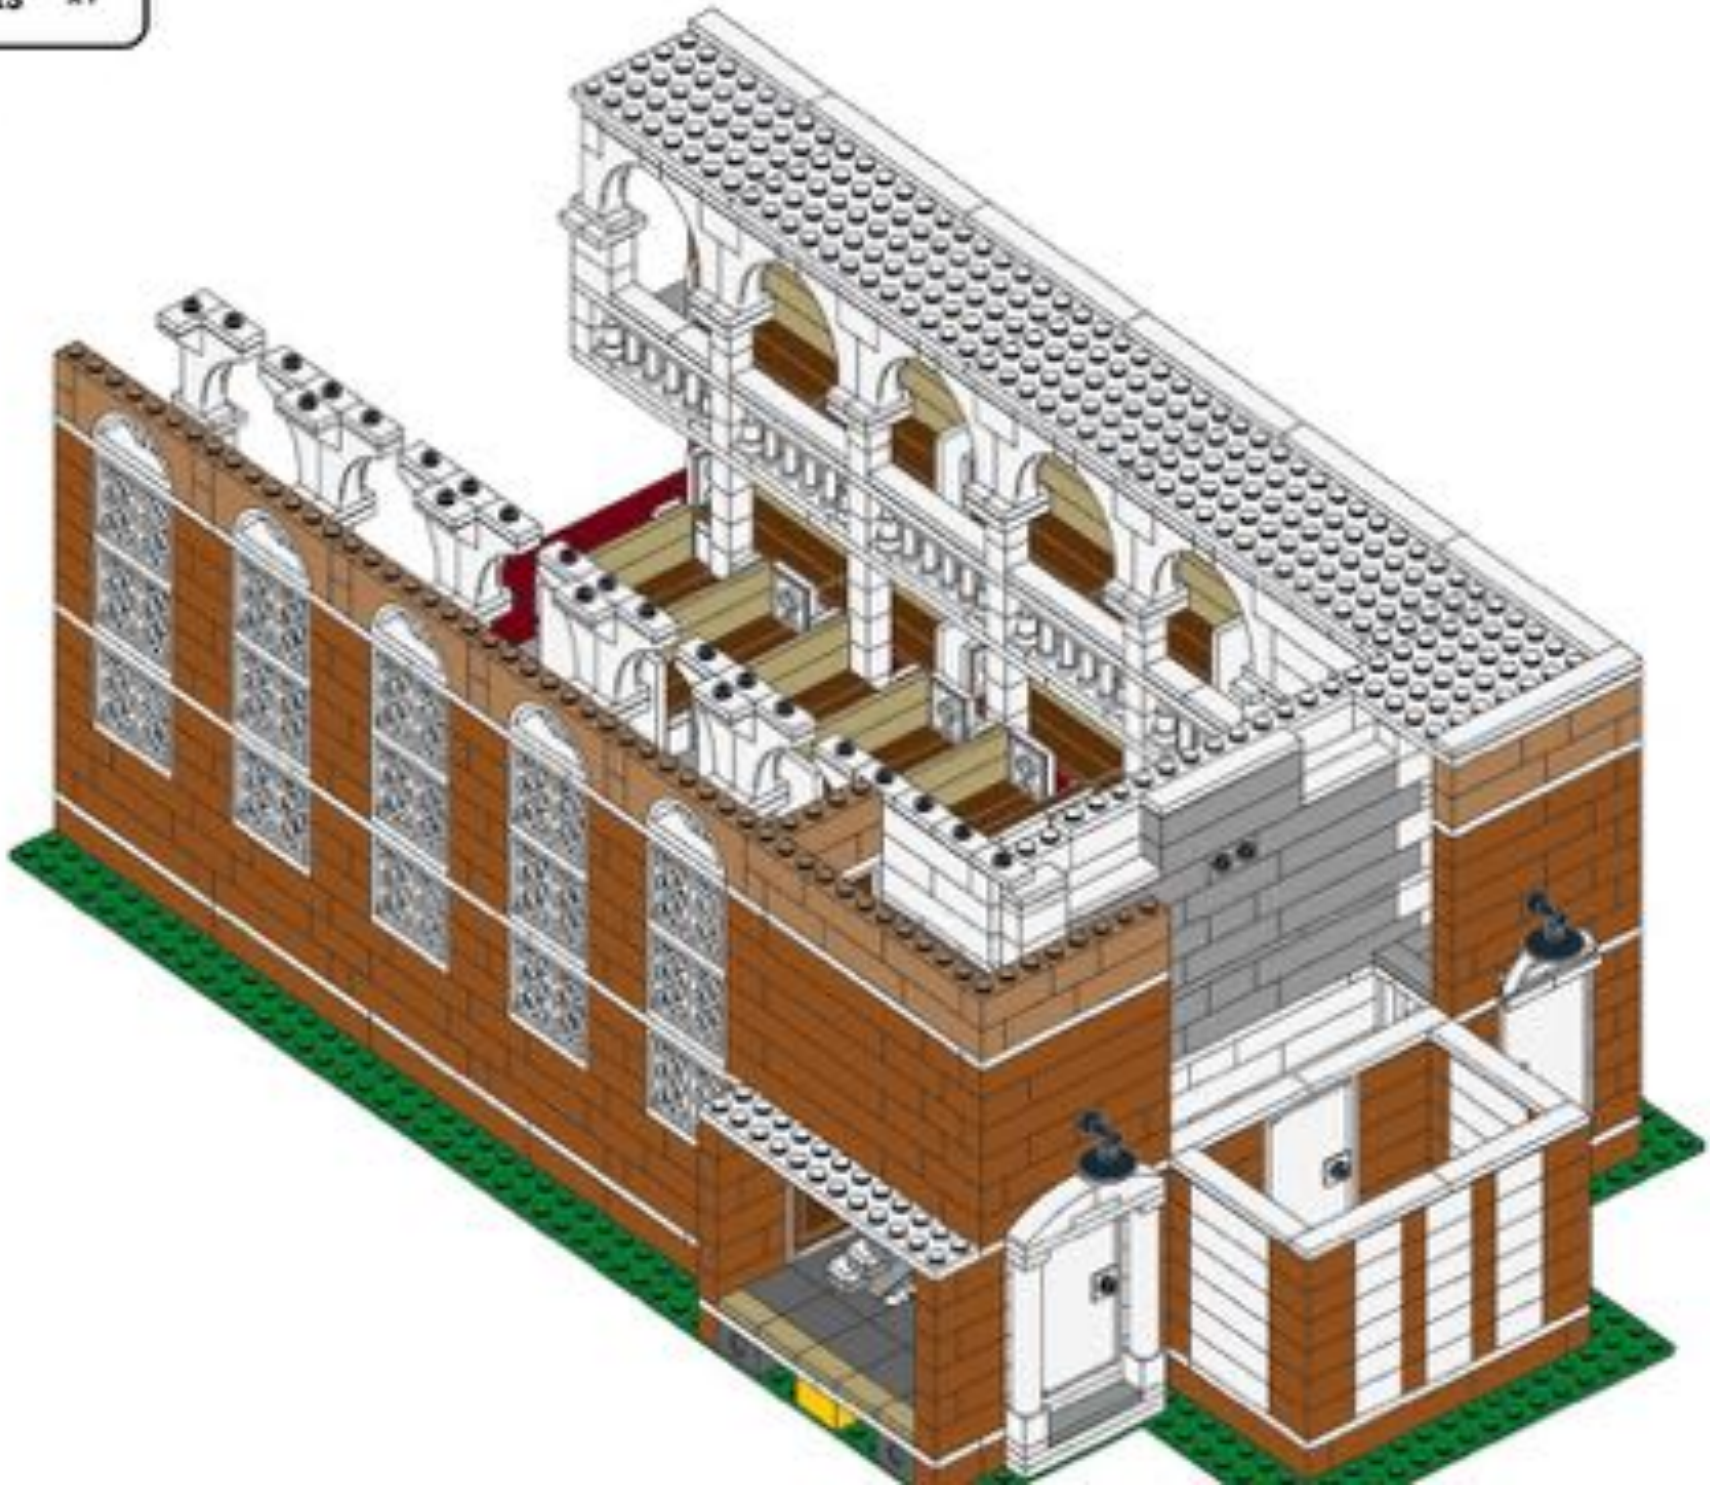





170

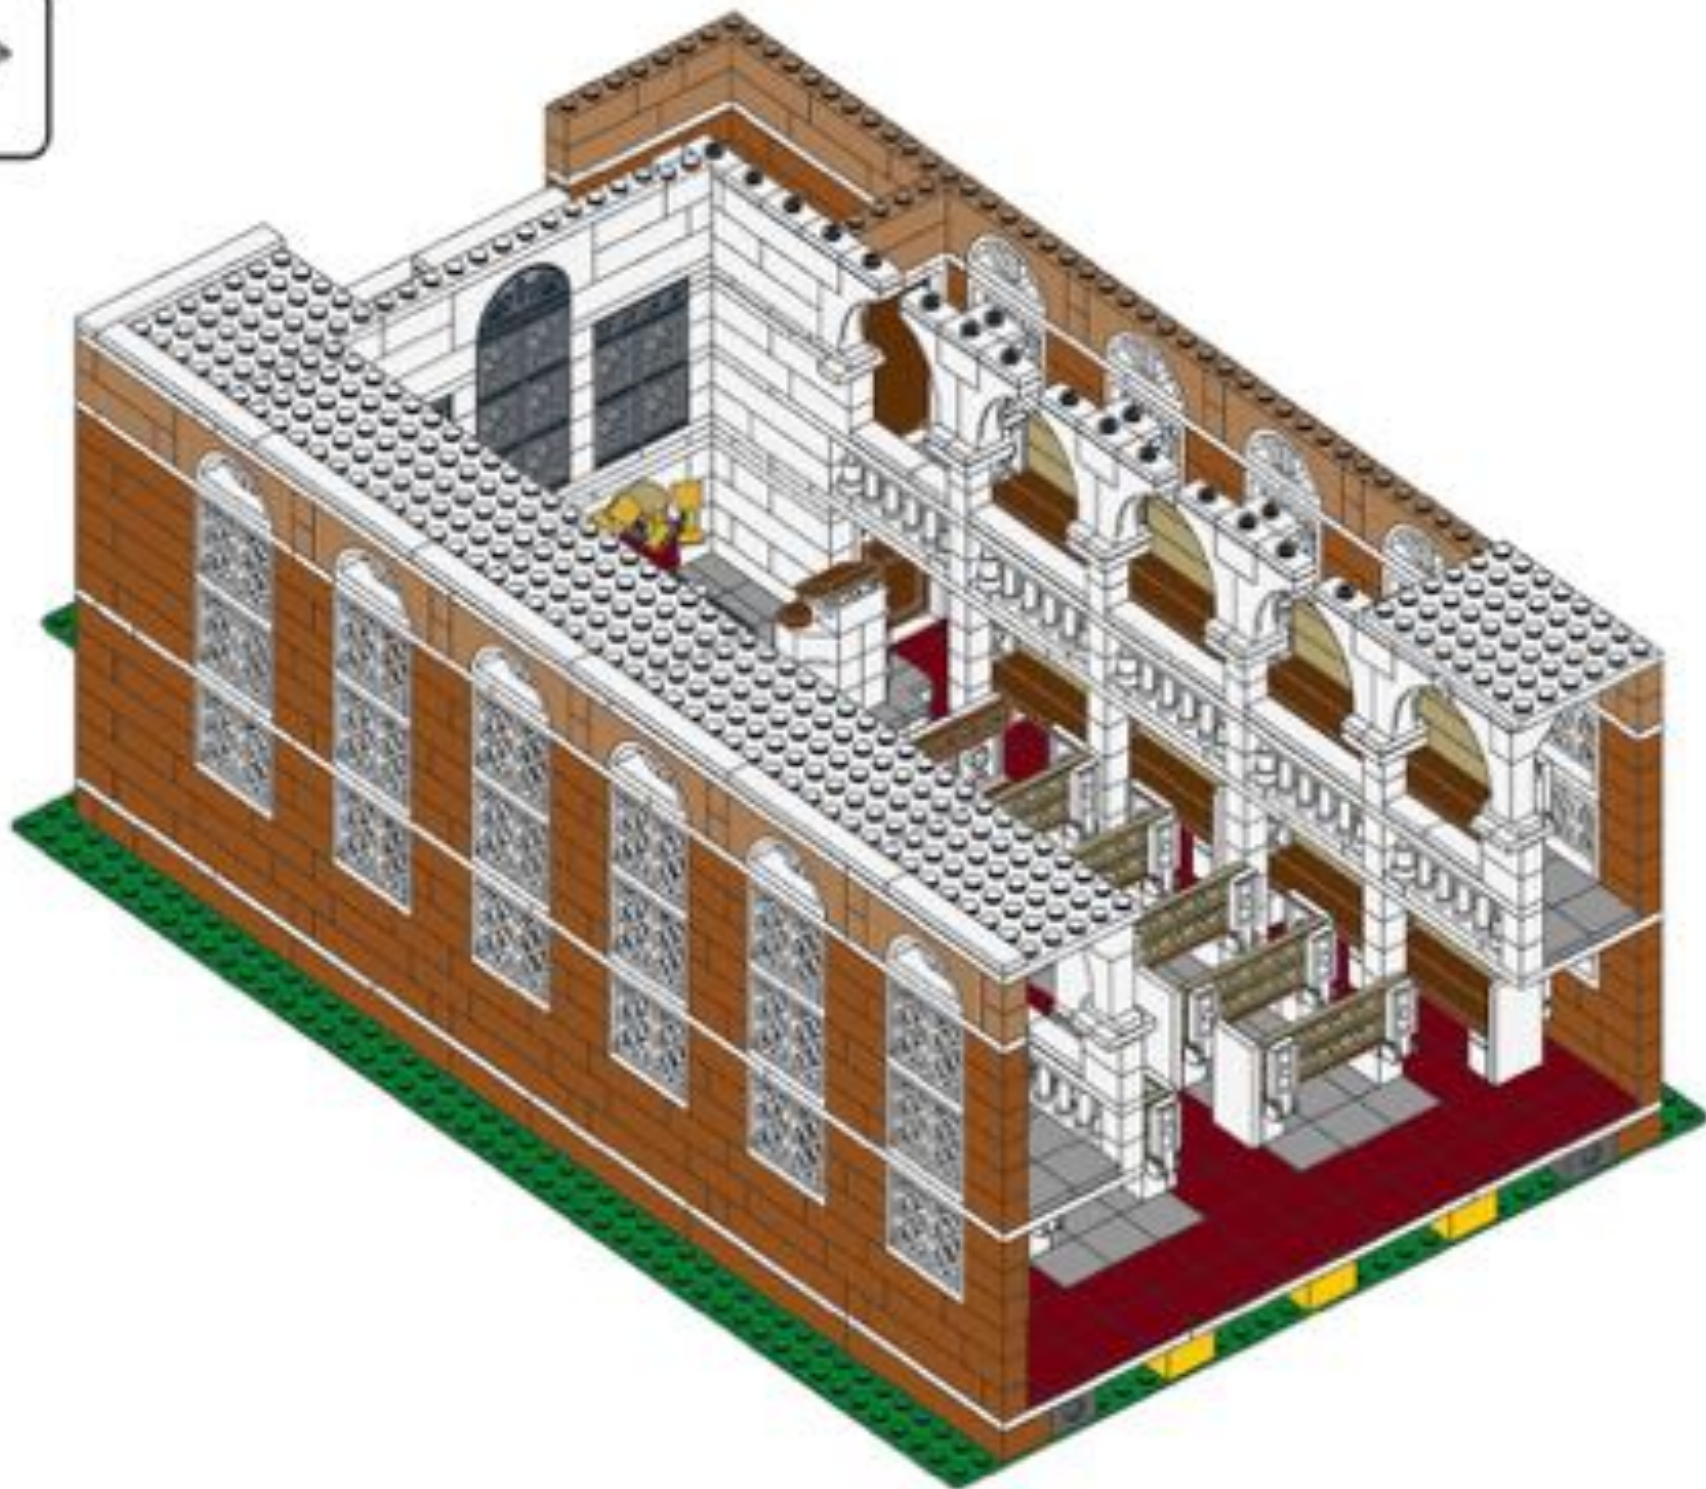

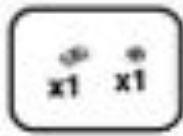


171

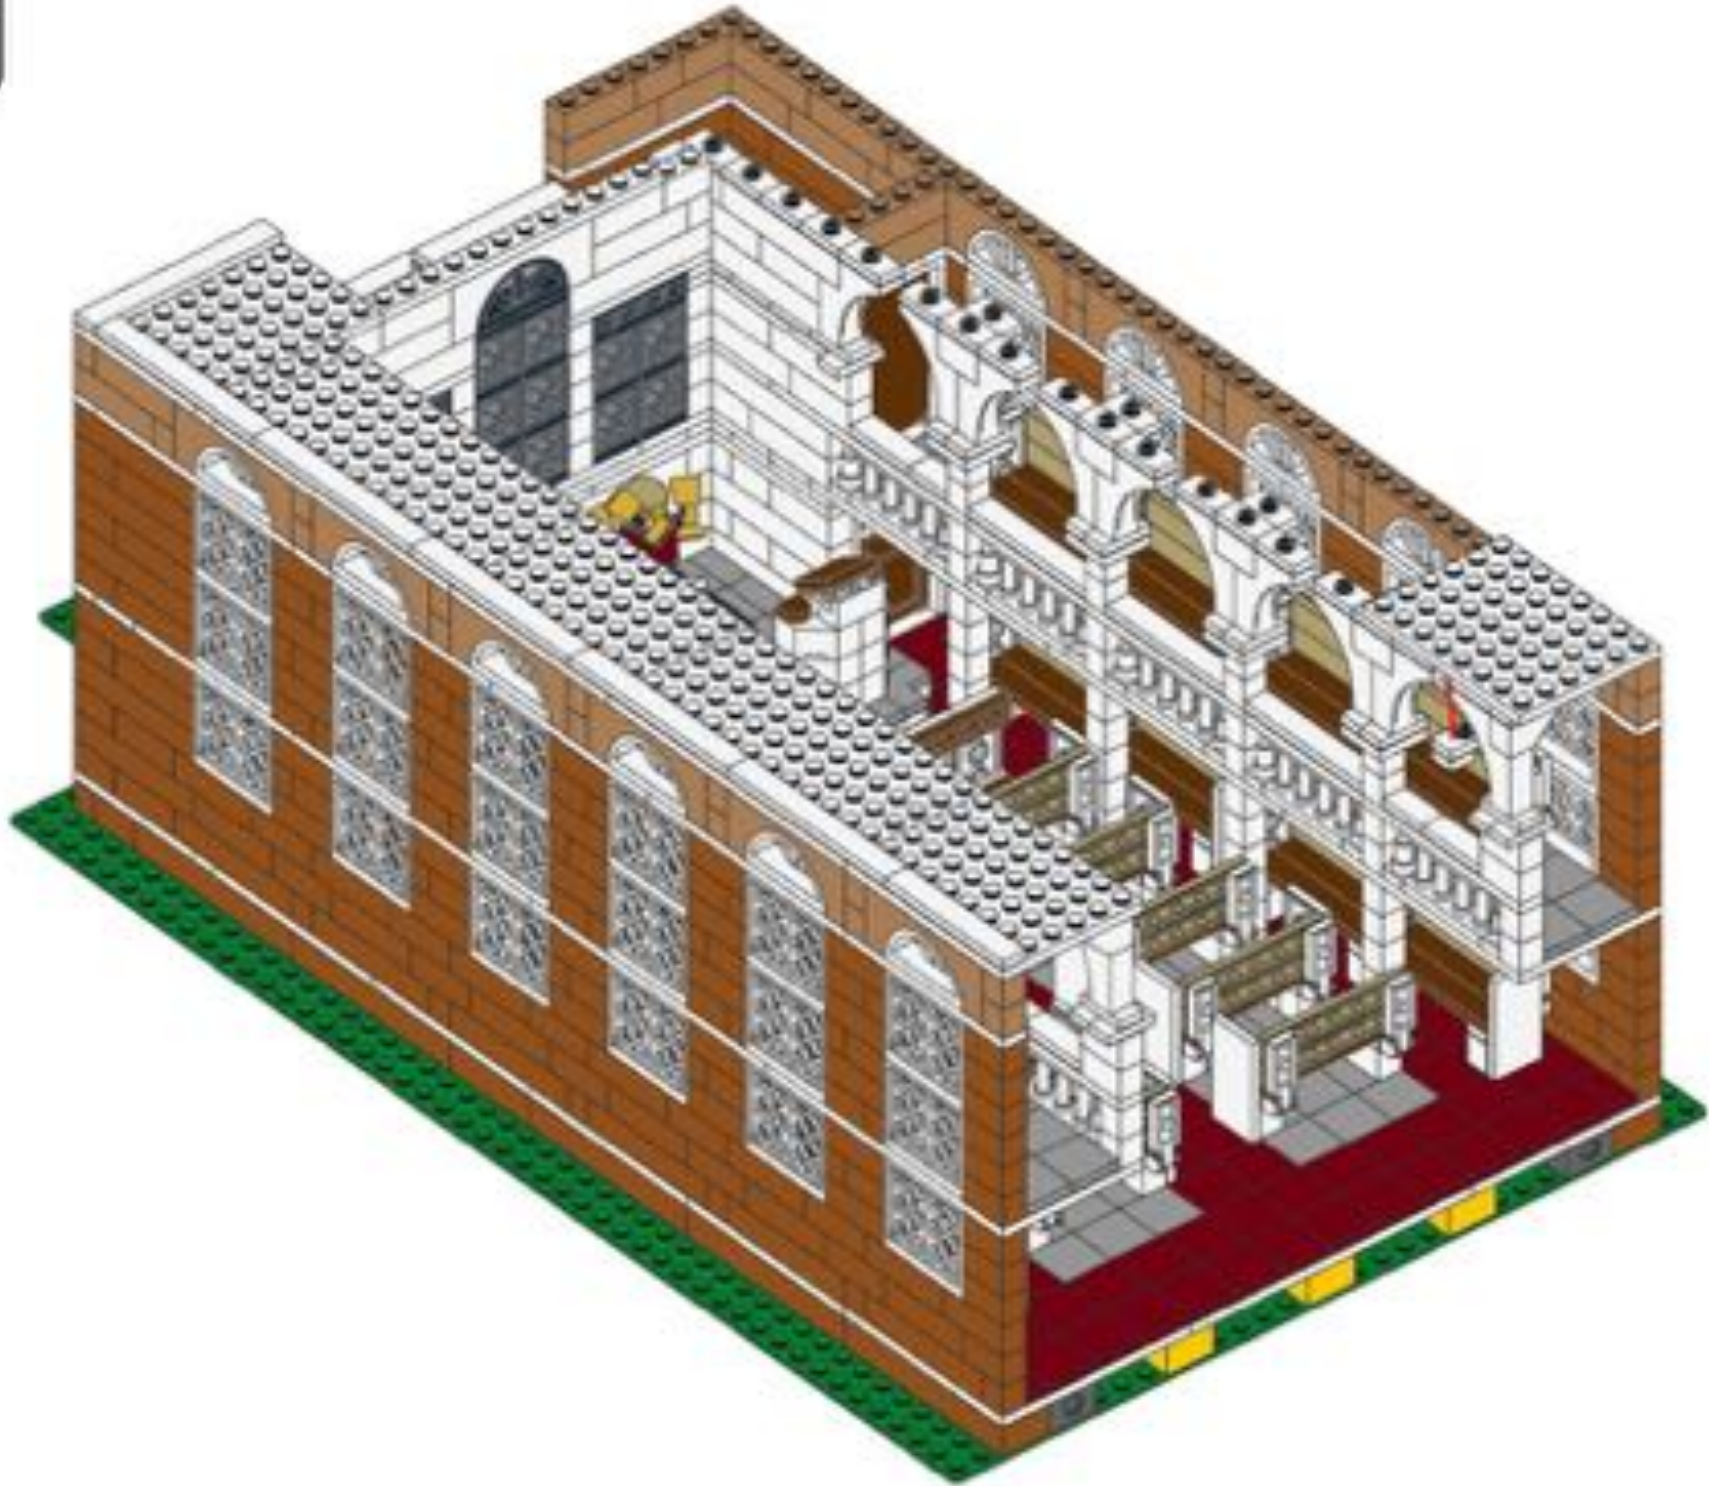

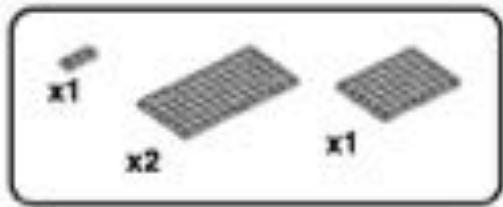


172

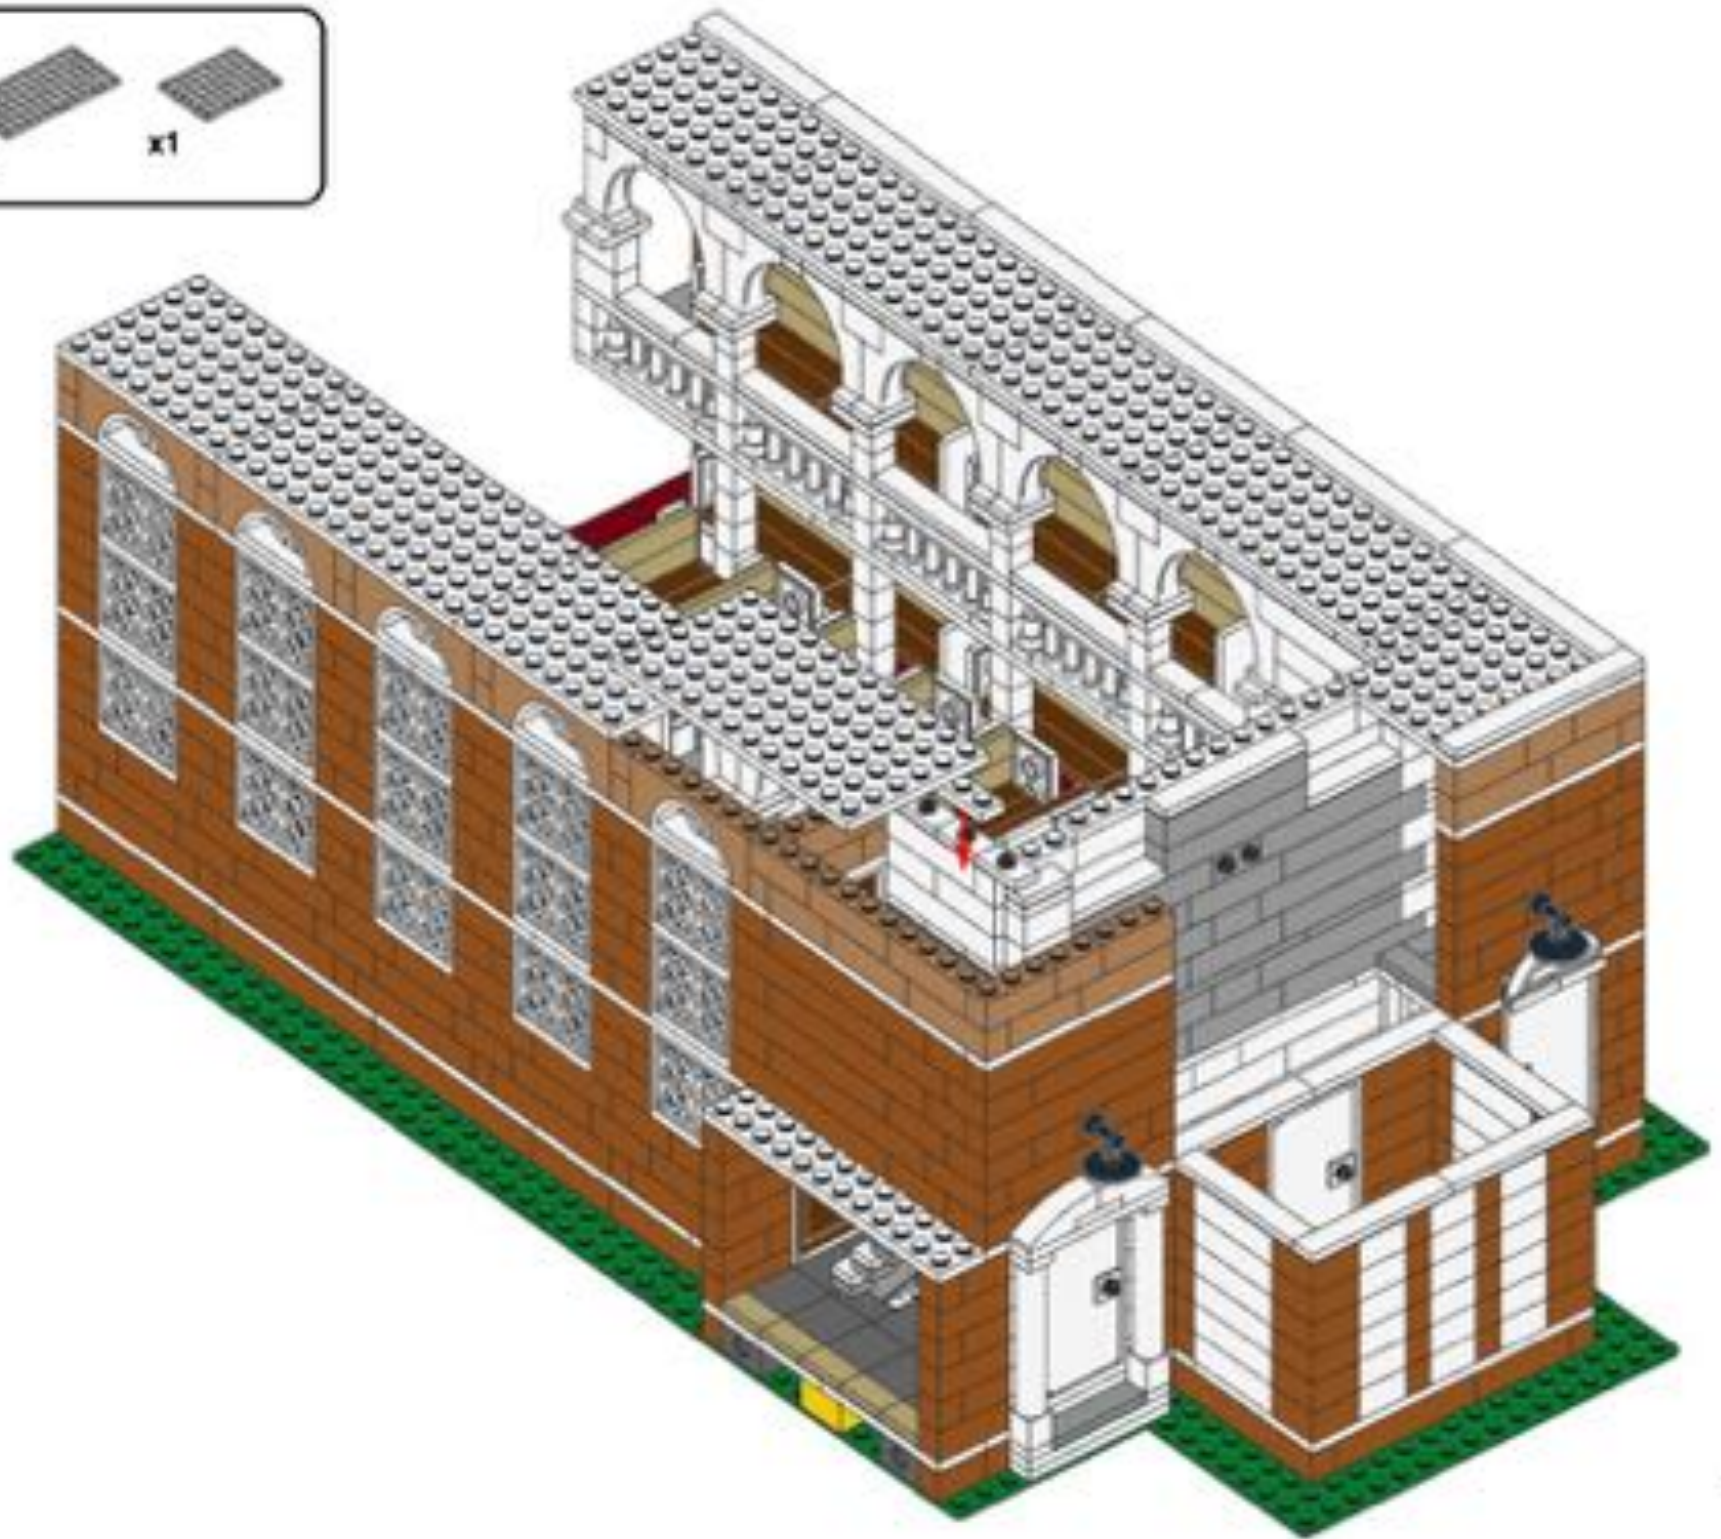






173

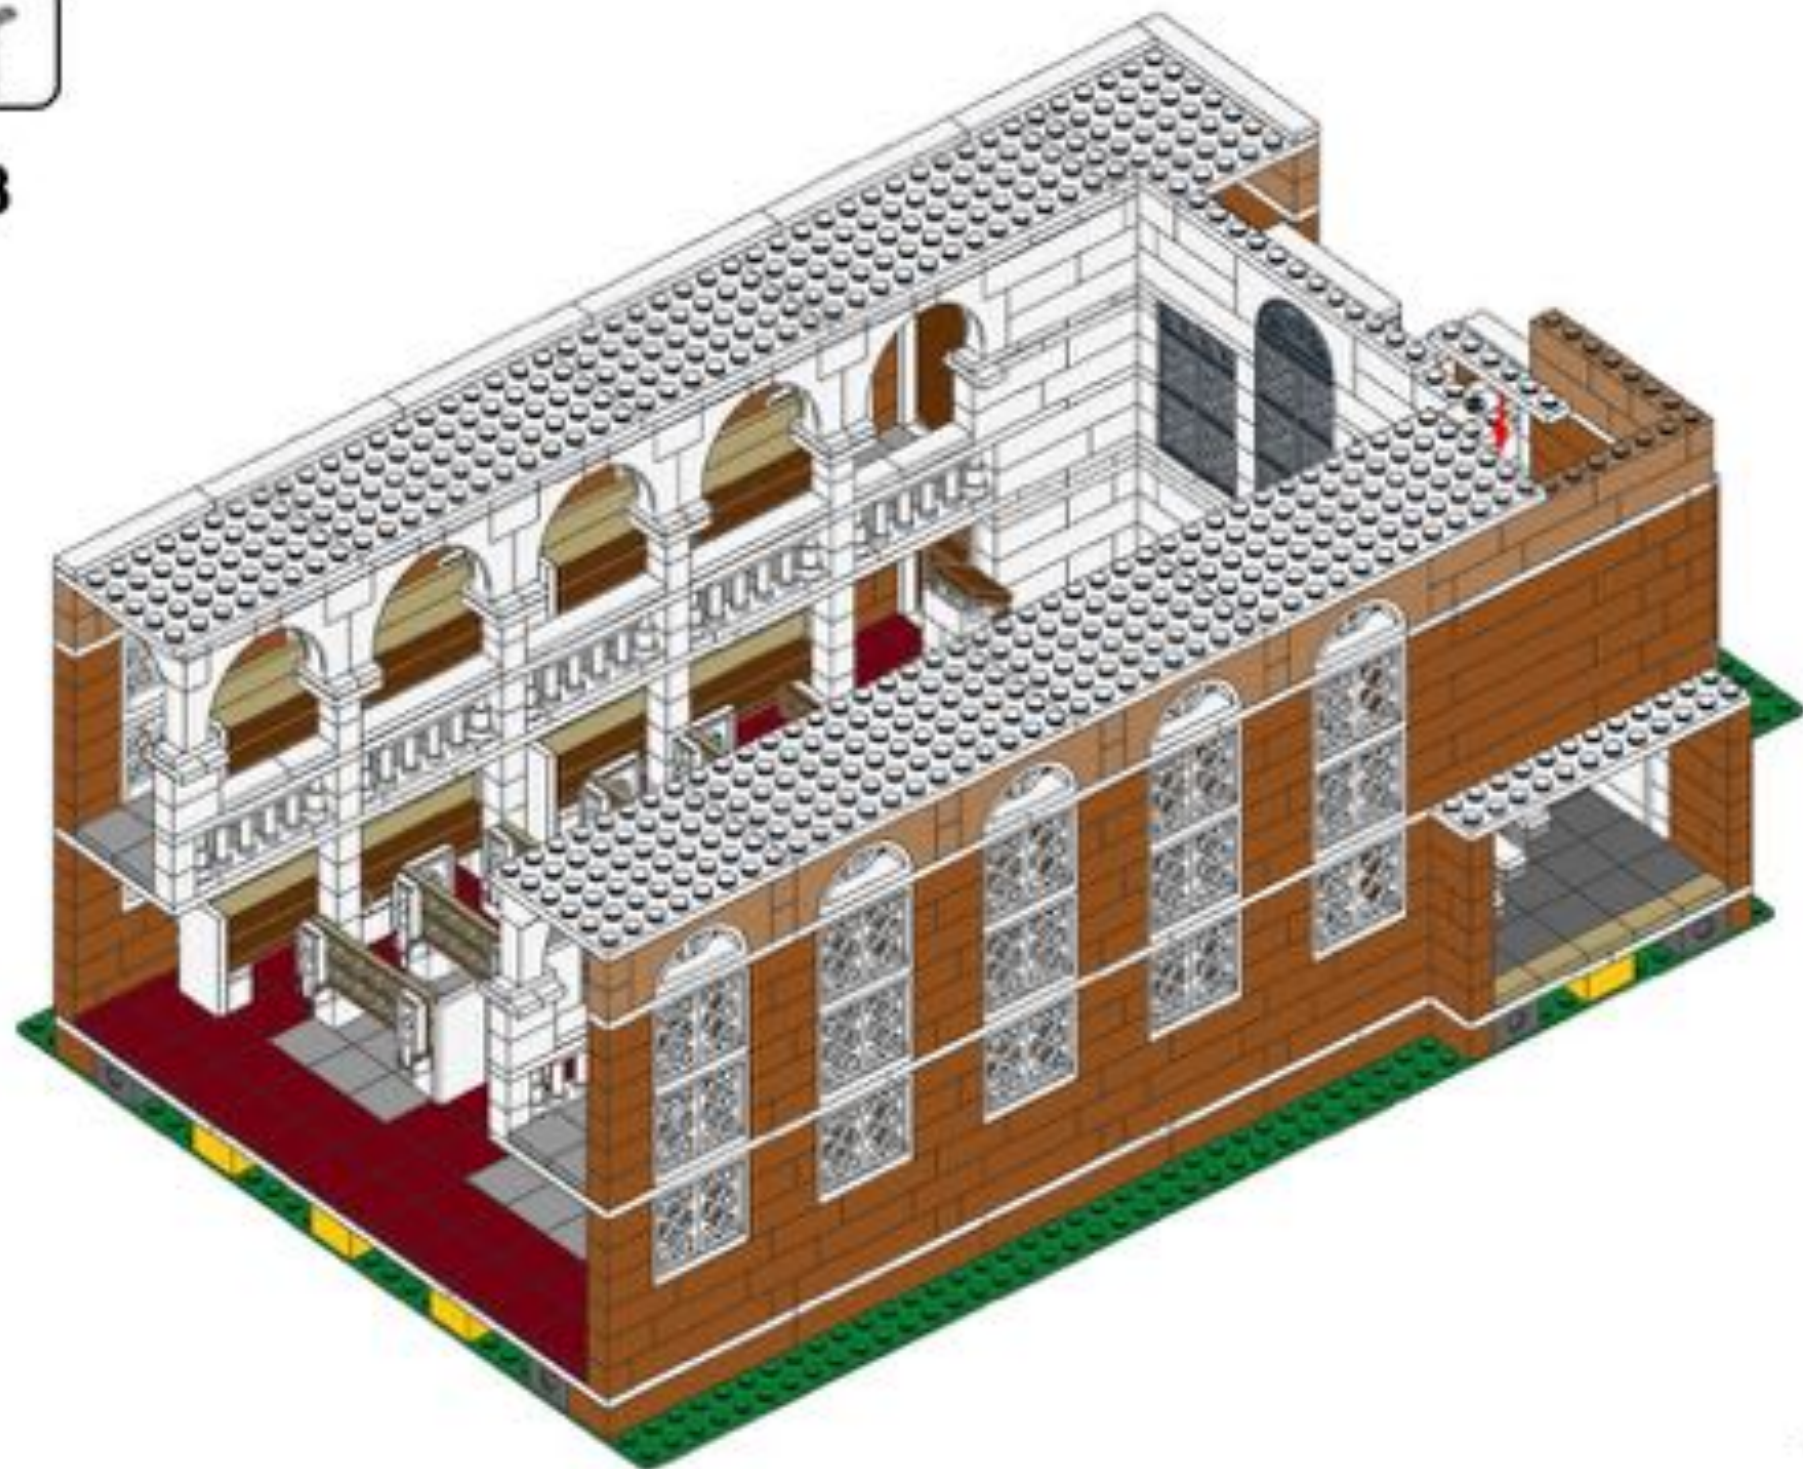


118





174

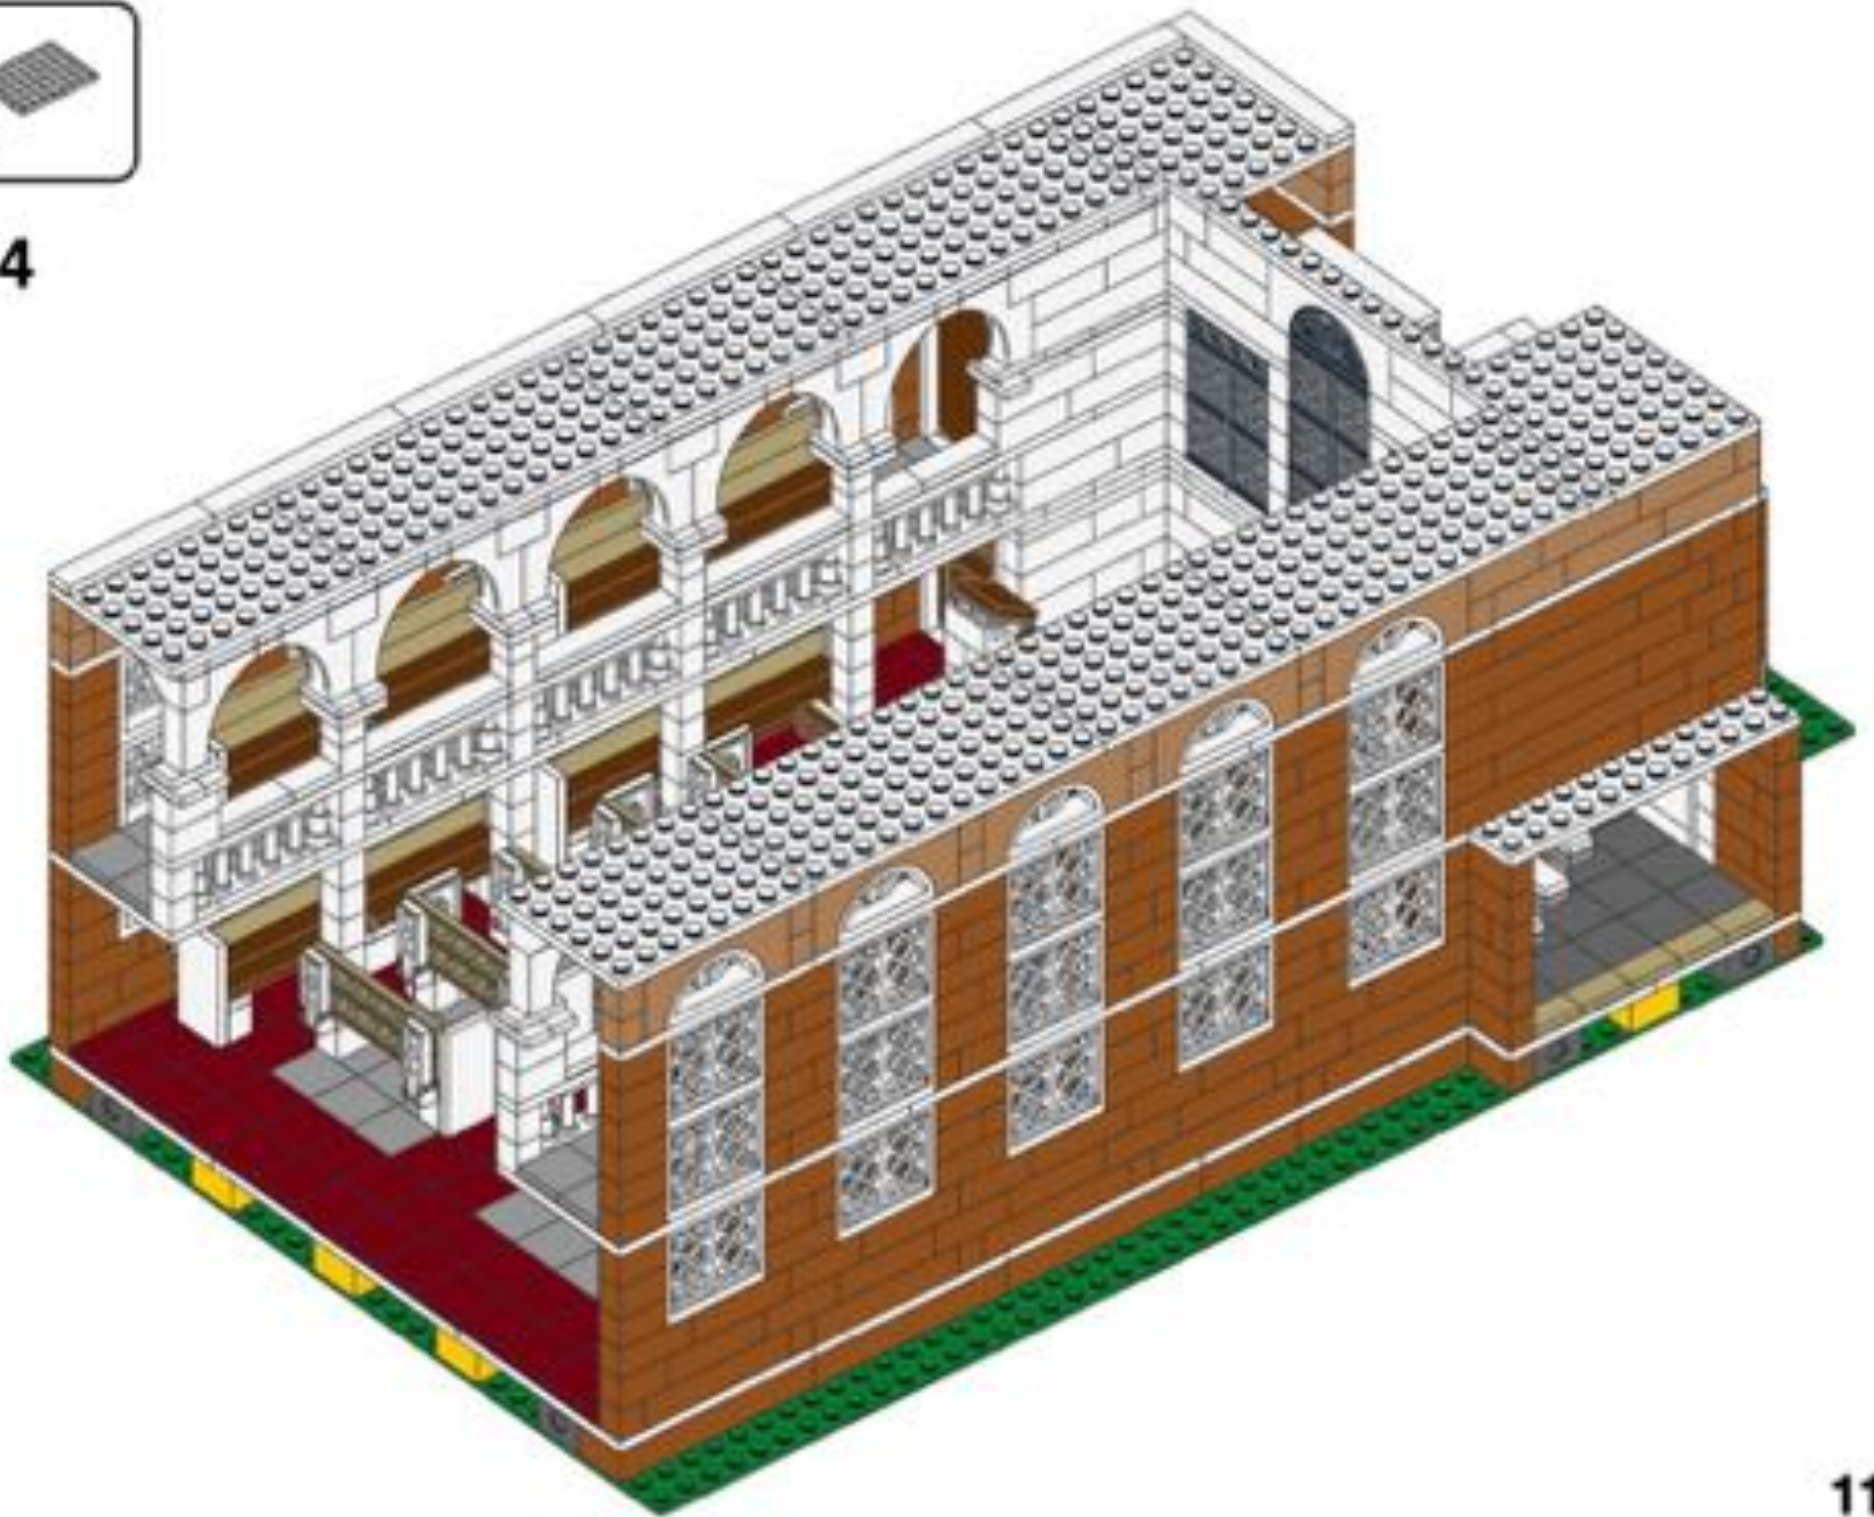

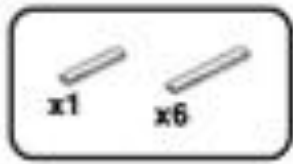


175

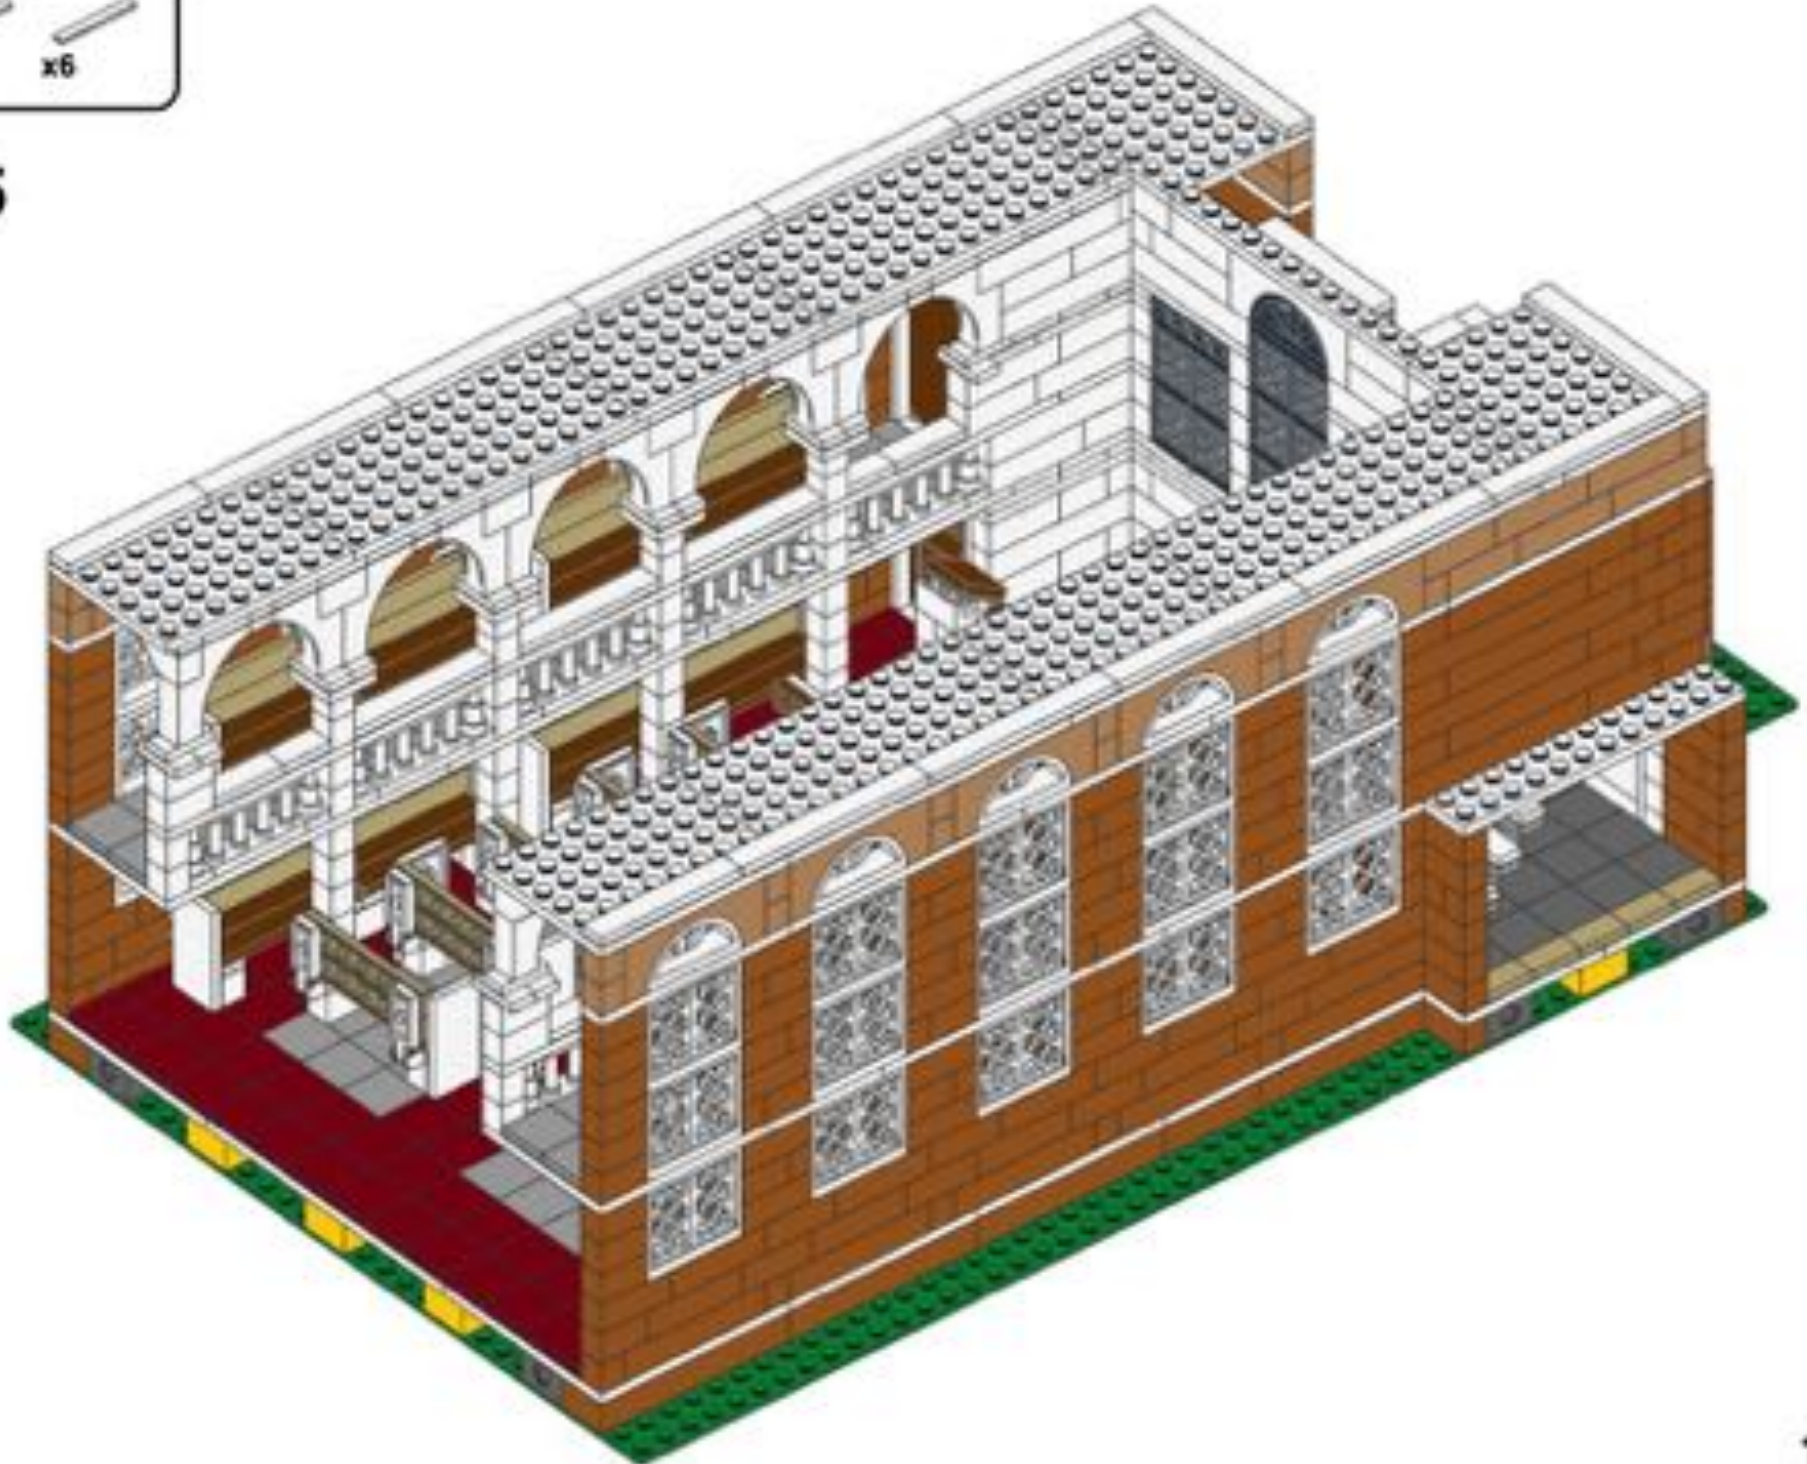

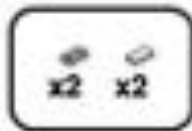


176

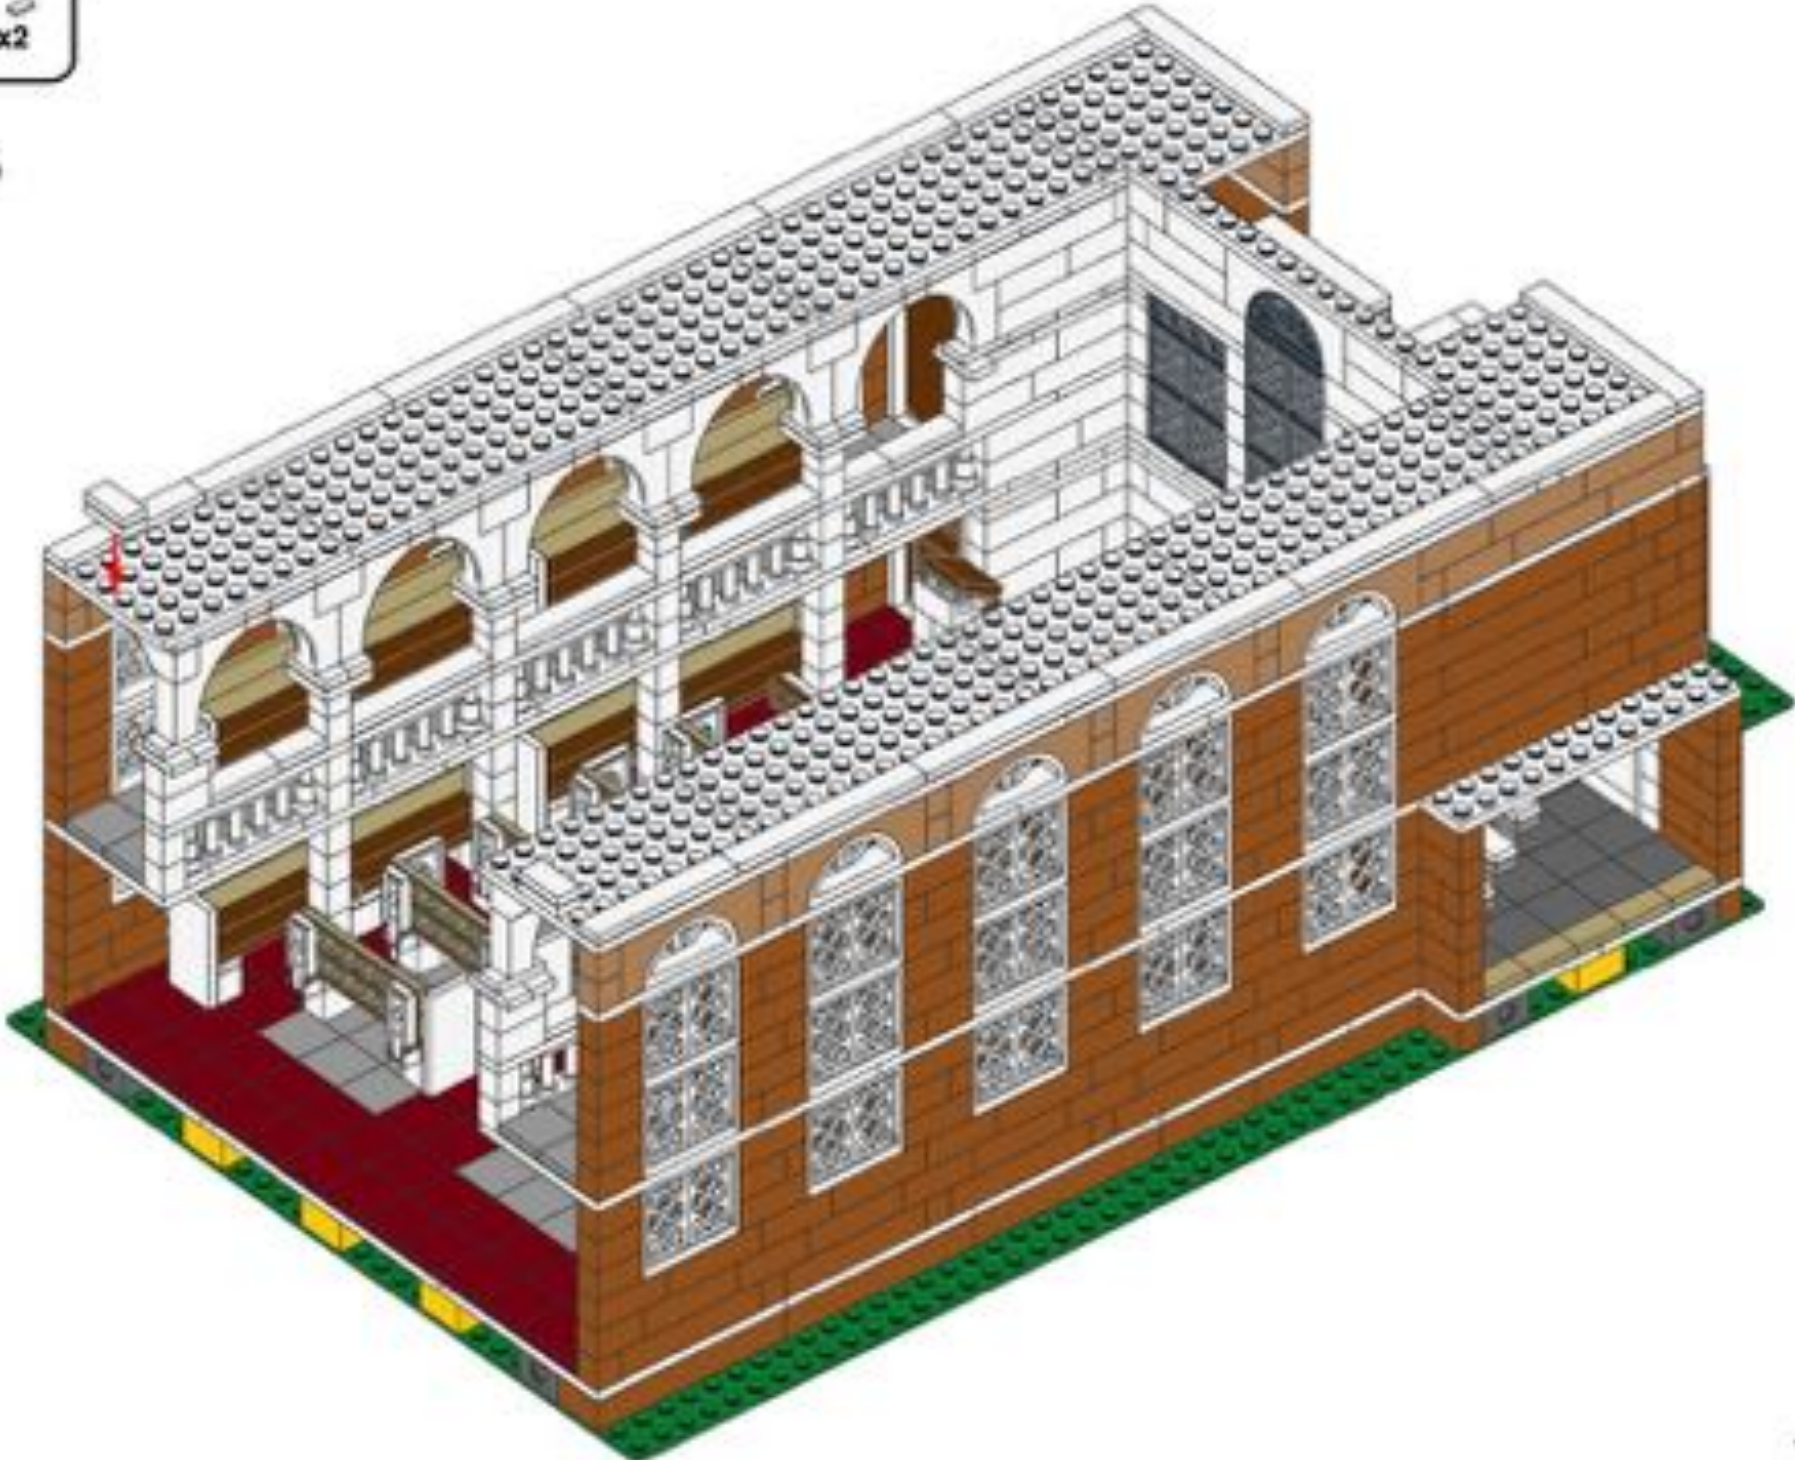

121



177

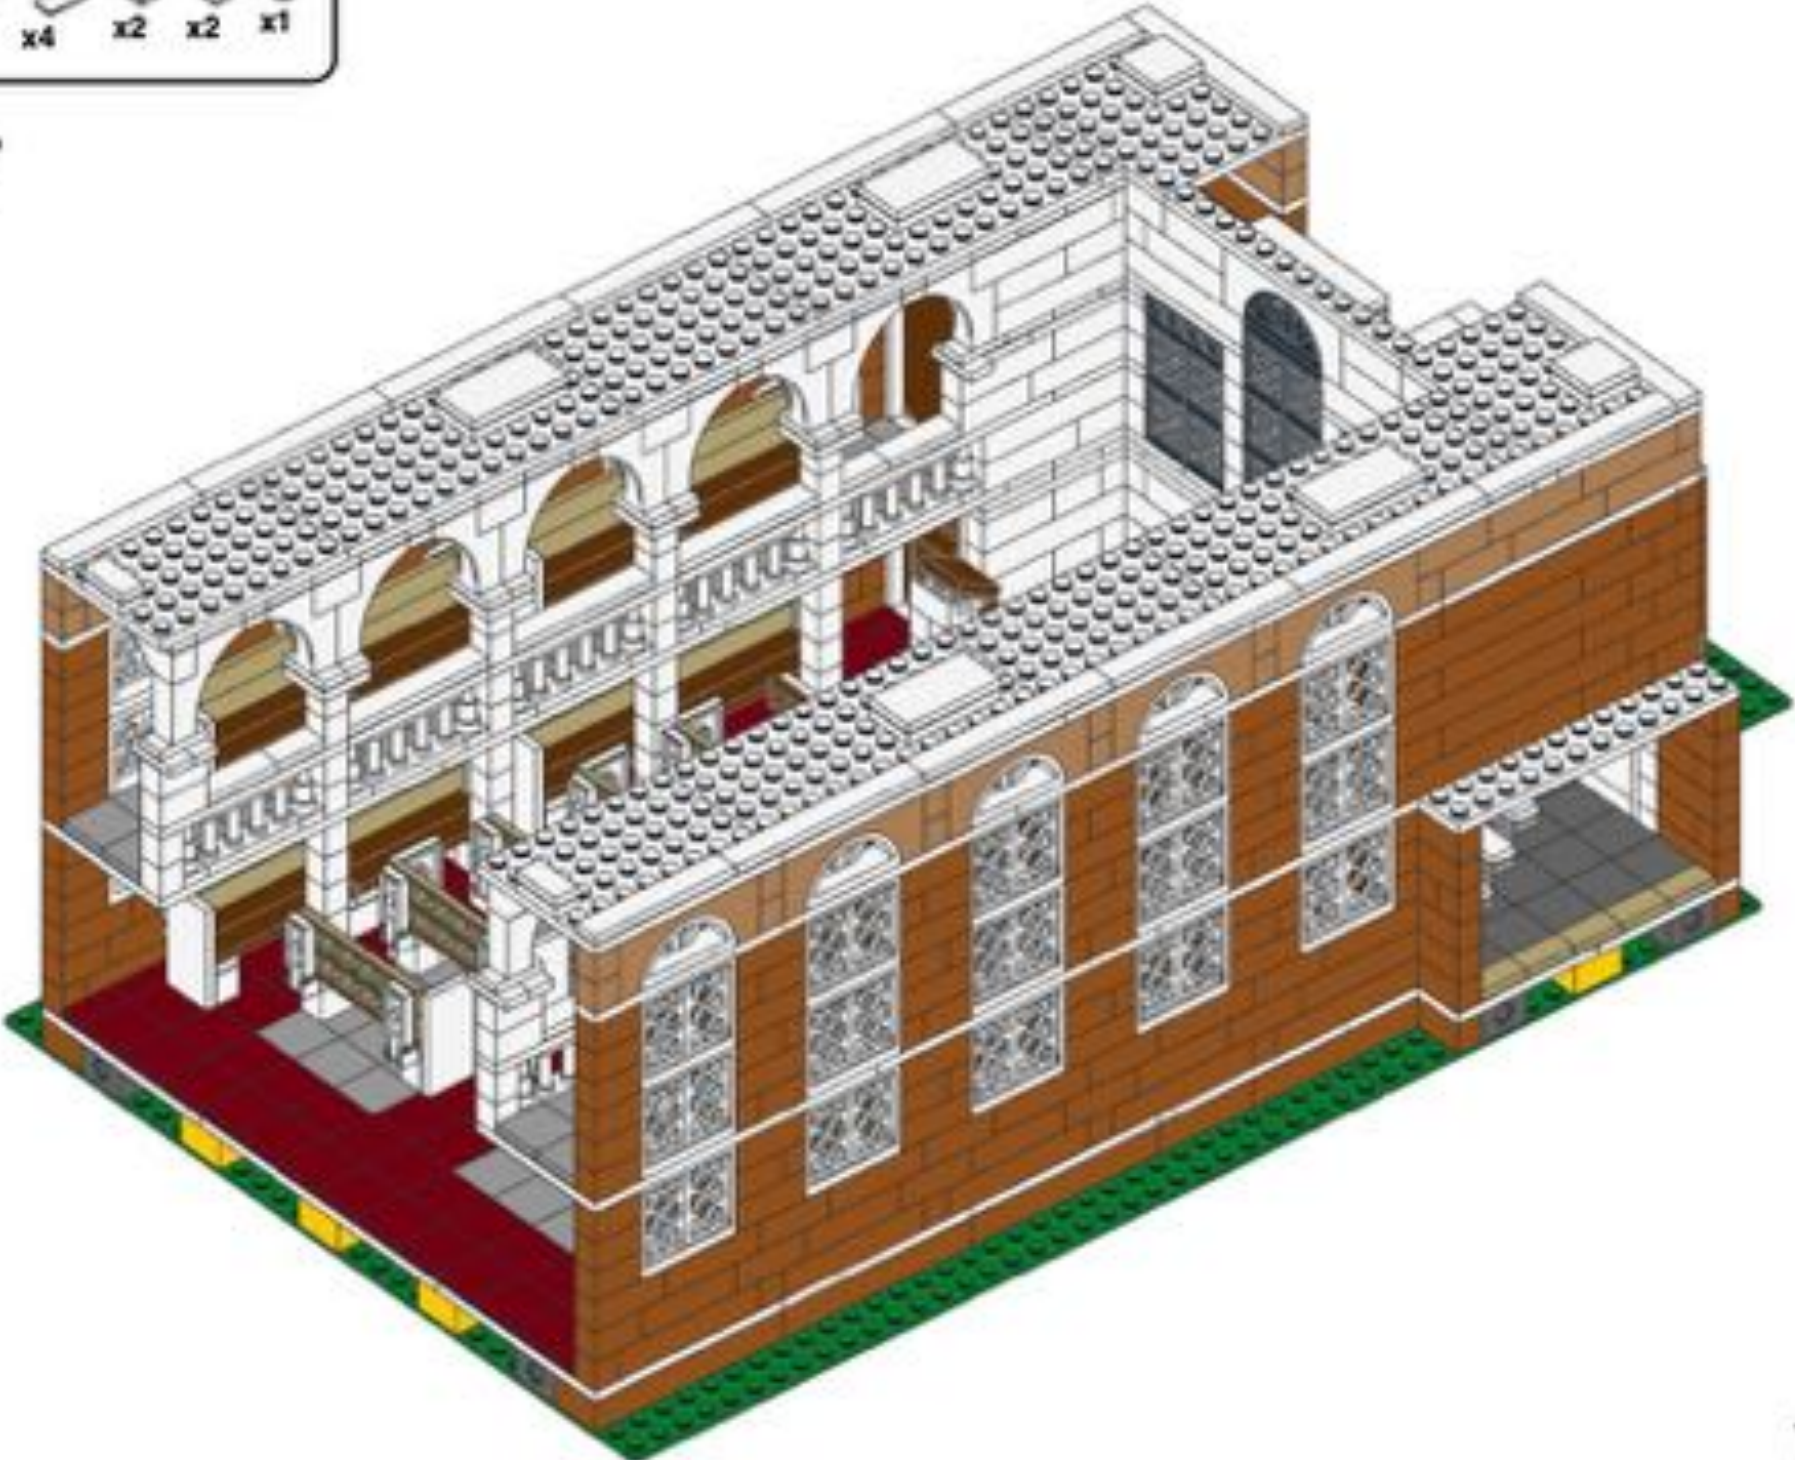


122

# Rooke Chapel Ringers




Book 5



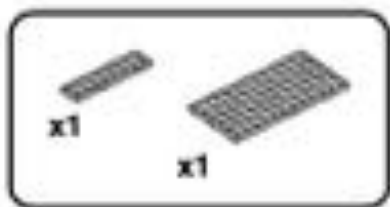

1

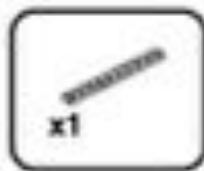

2



3



4







5




6




7




8

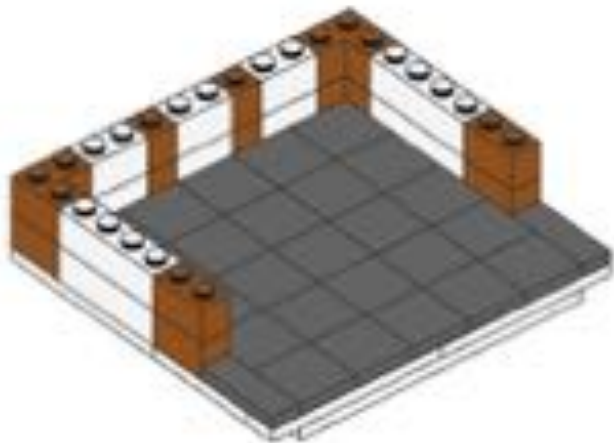

9


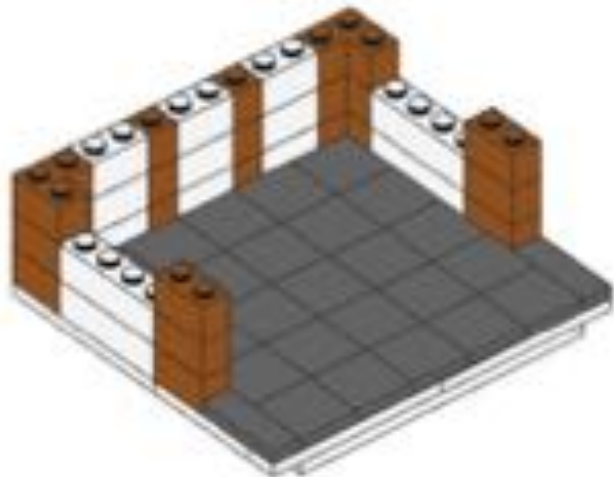


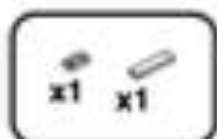

11



12

10

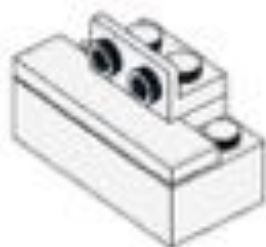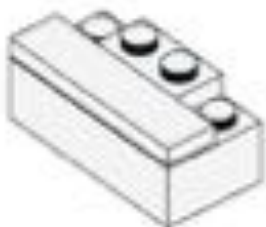


13

14

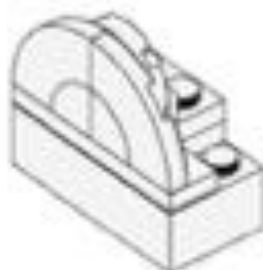
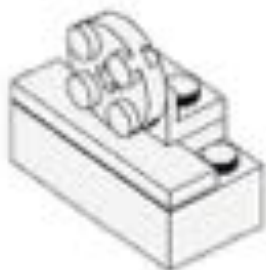





15


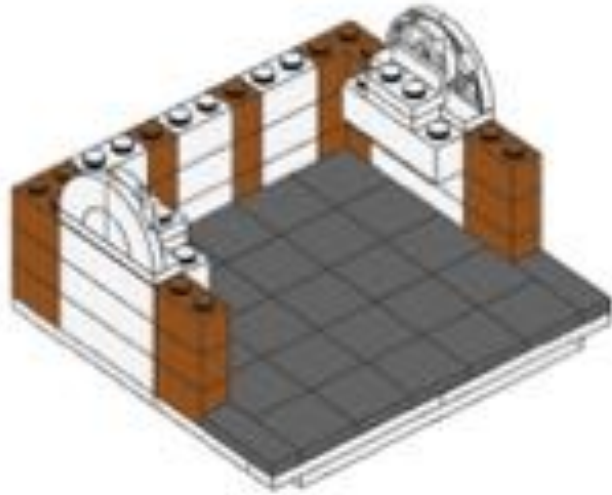


16

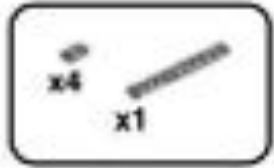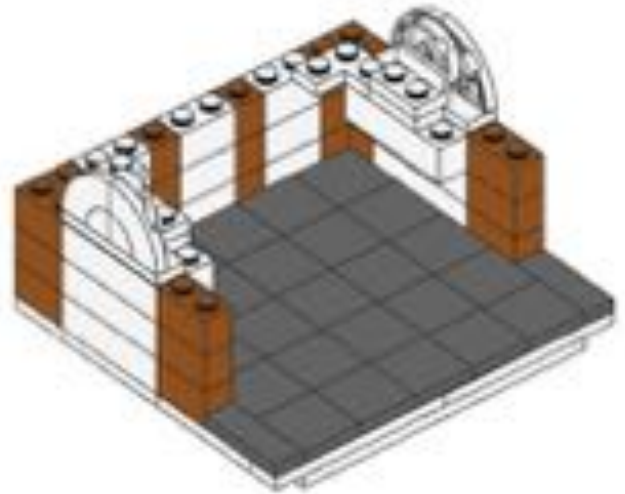

17

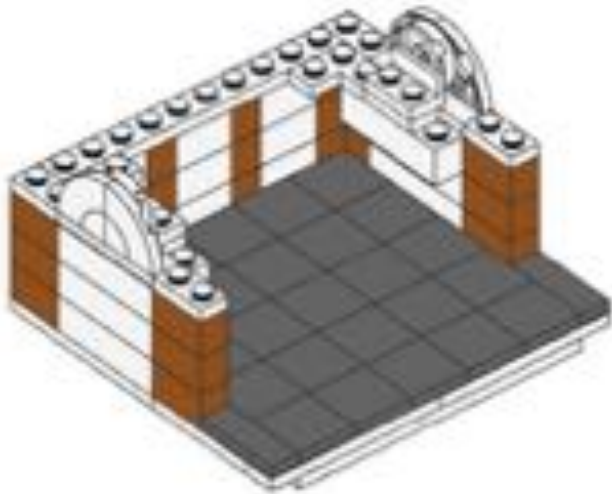

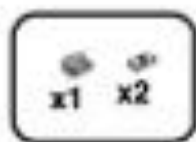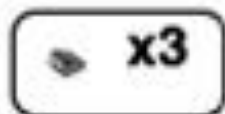


18




19



20

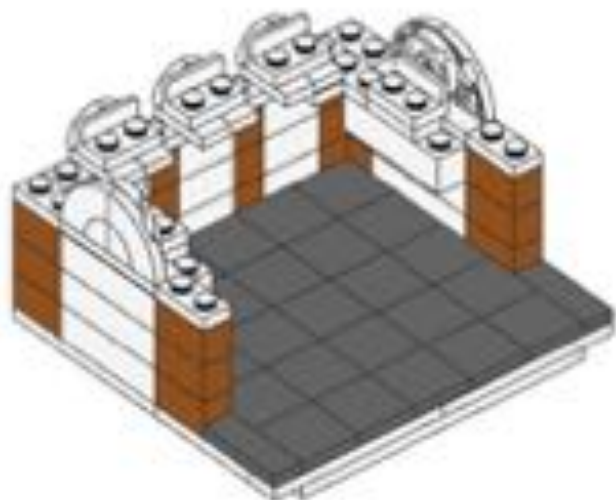


21

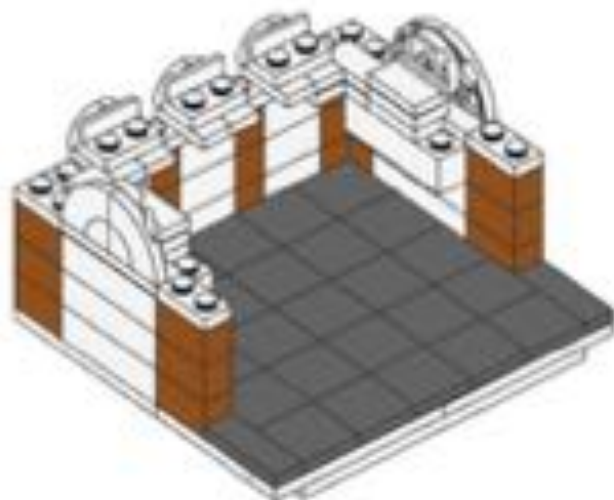





22

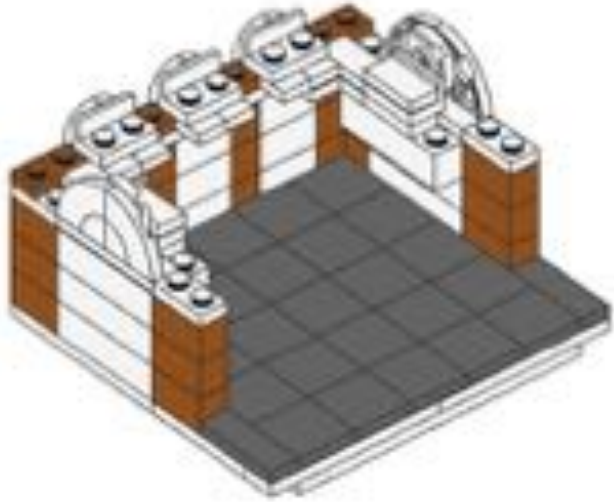

23

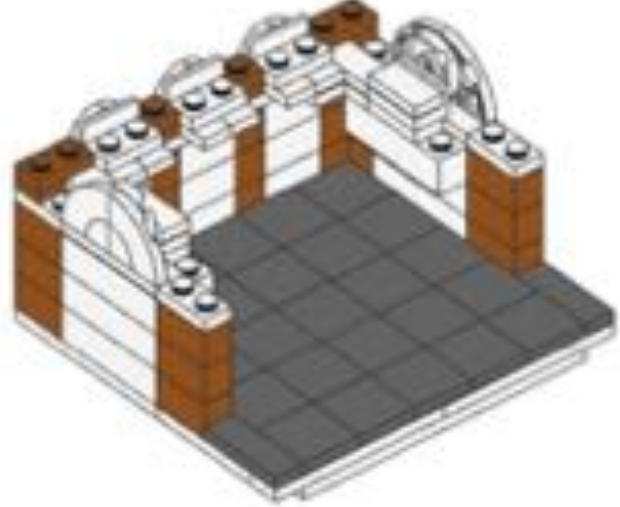


24

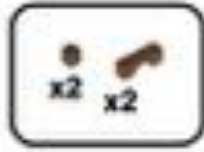


25





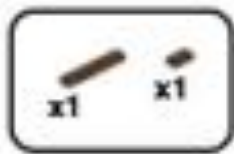



26

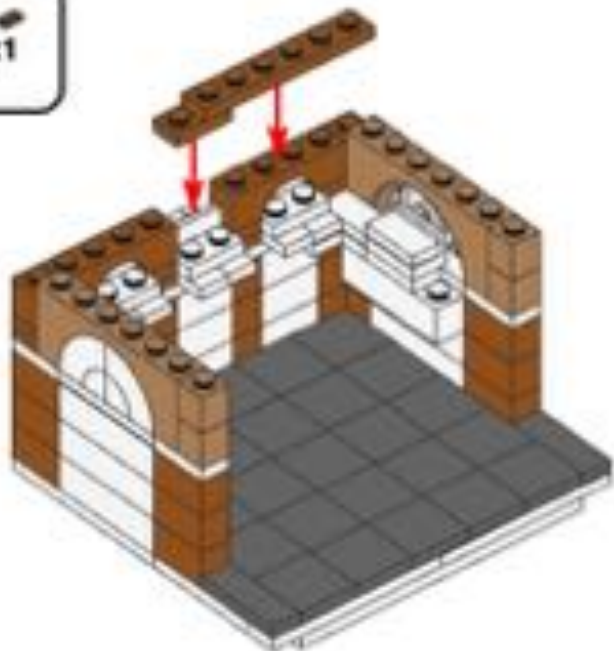


27

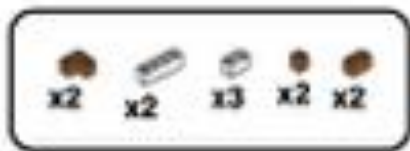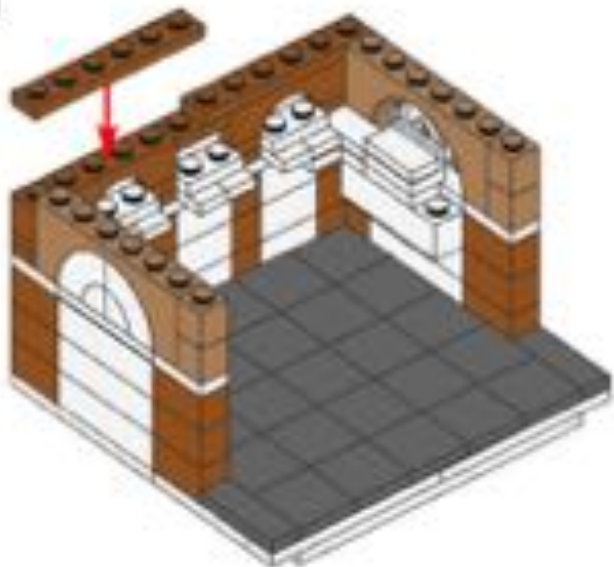

28

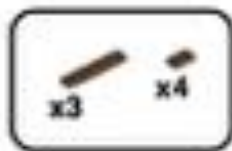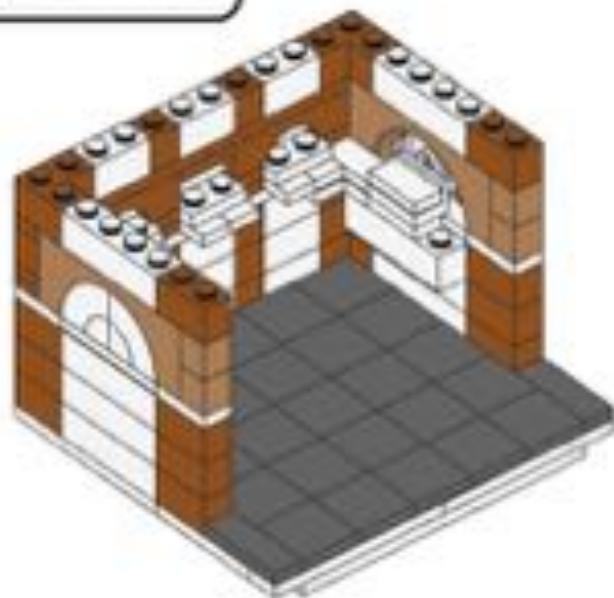


29


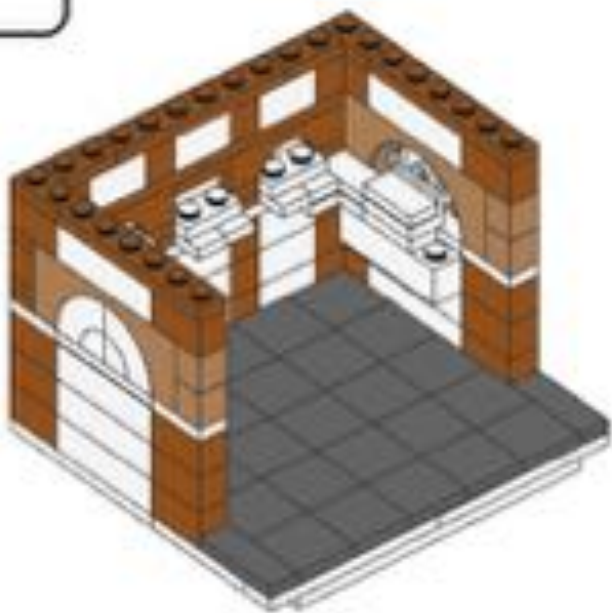





30

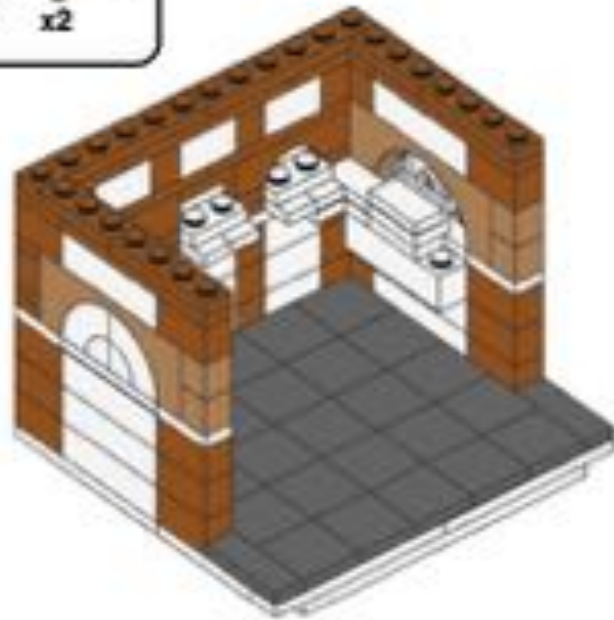

31

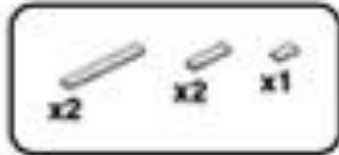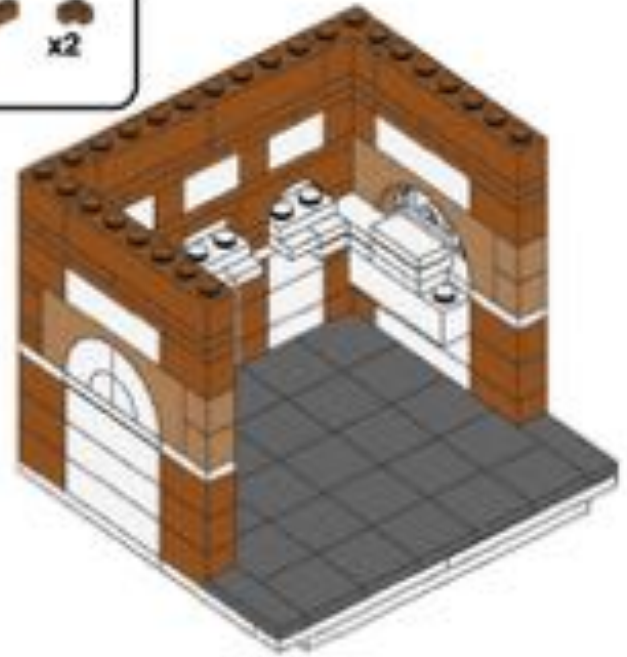

32

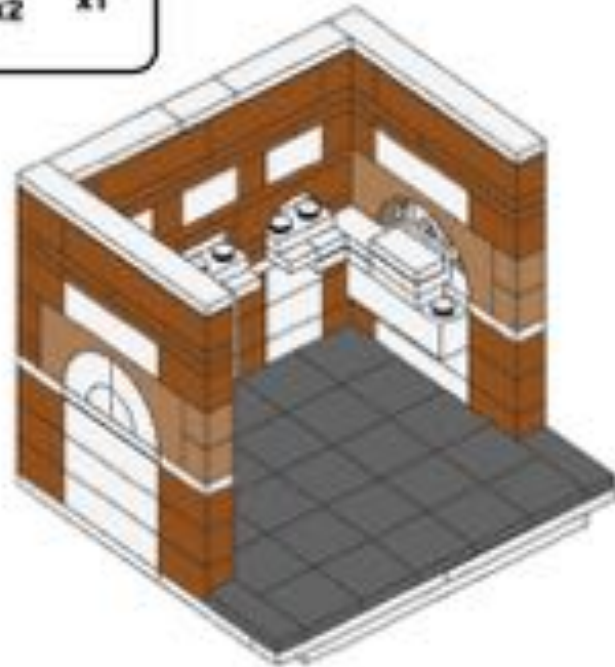


33






34

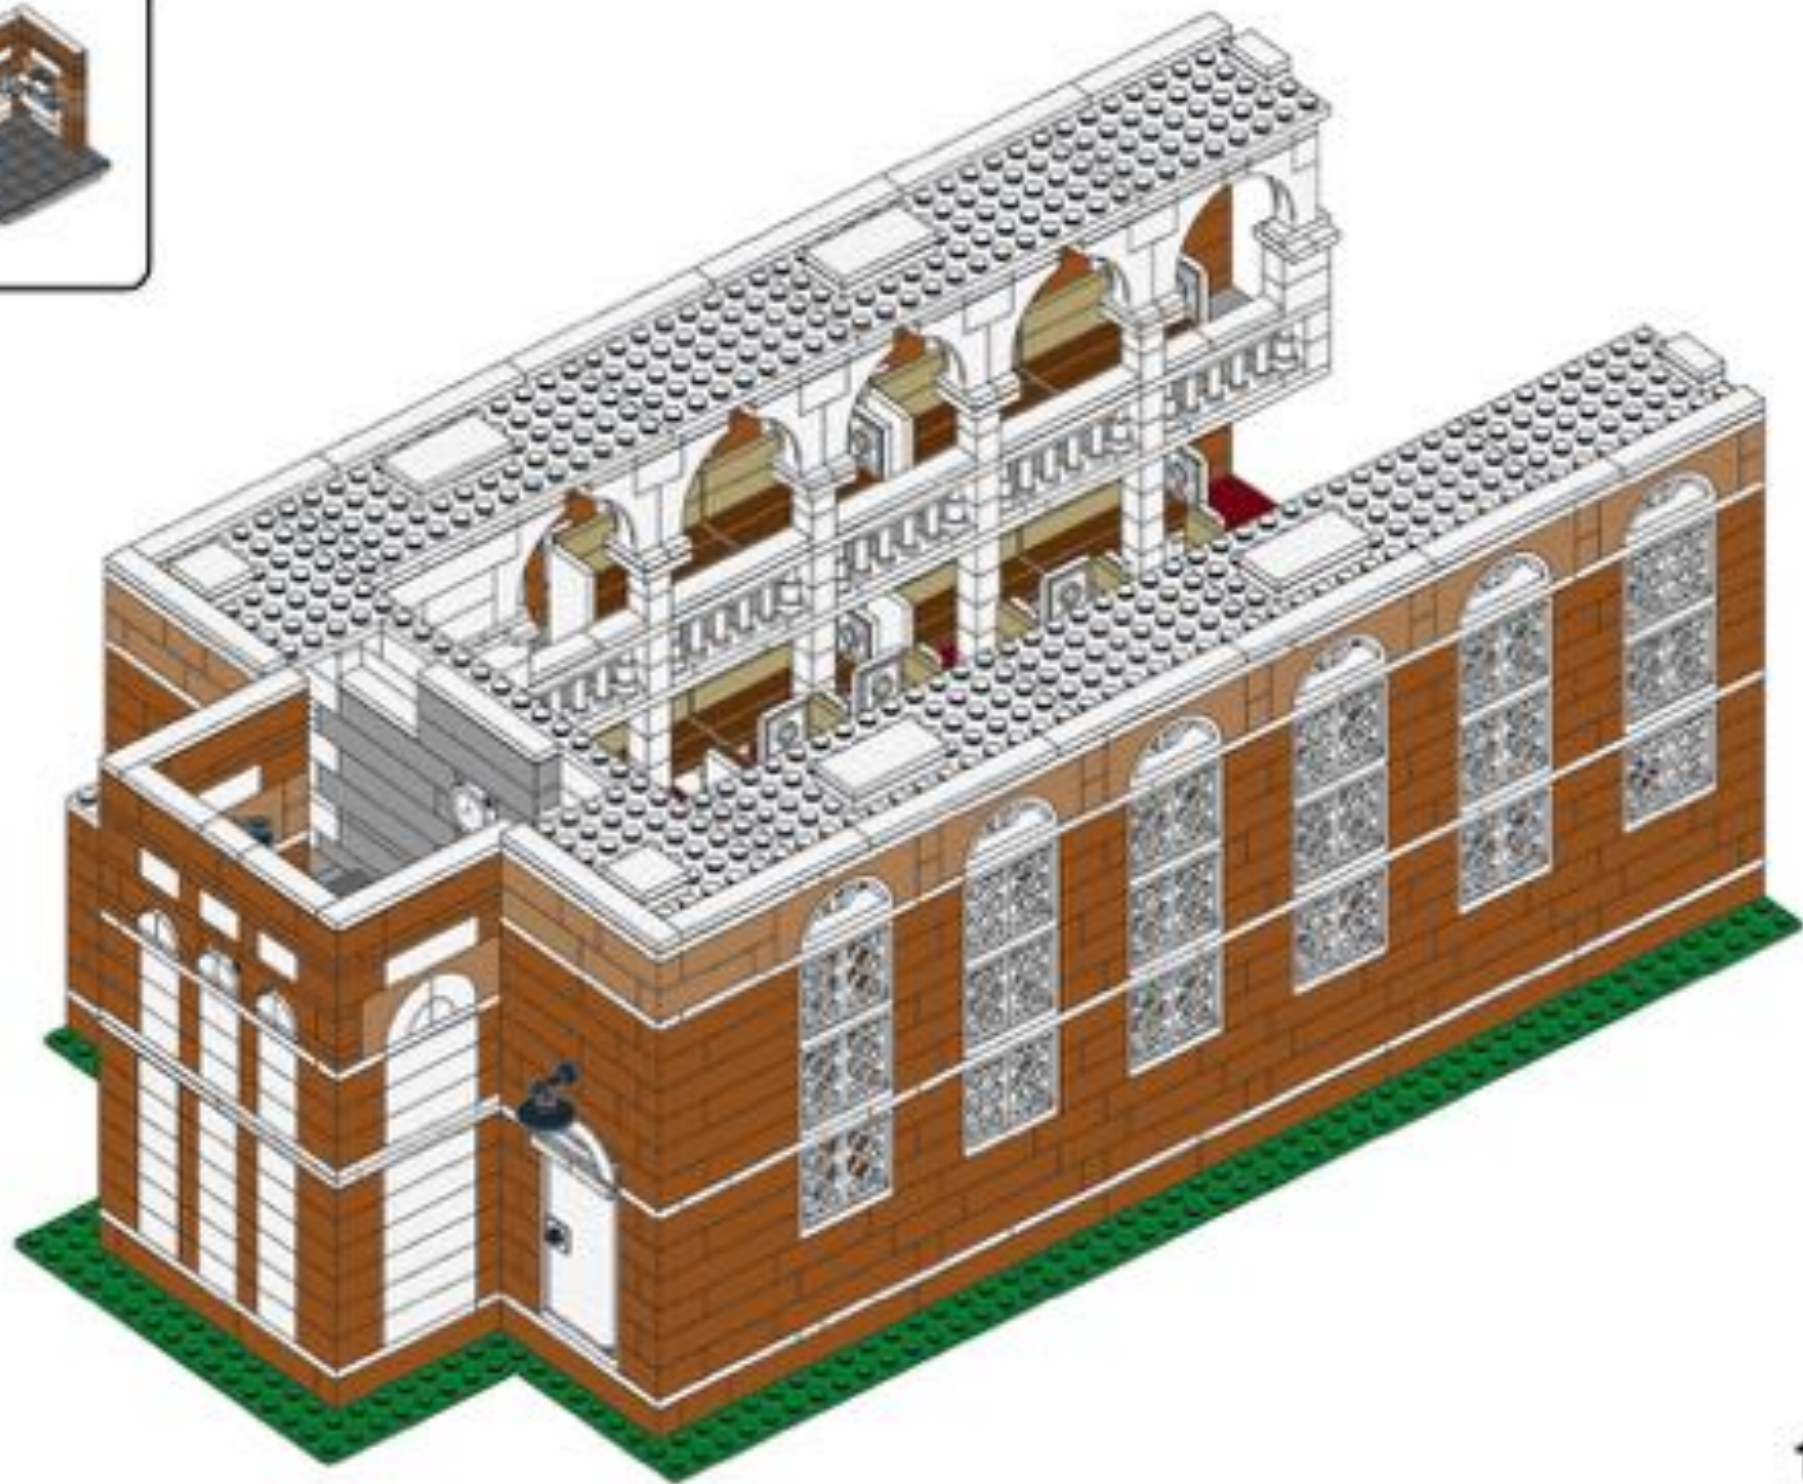







35

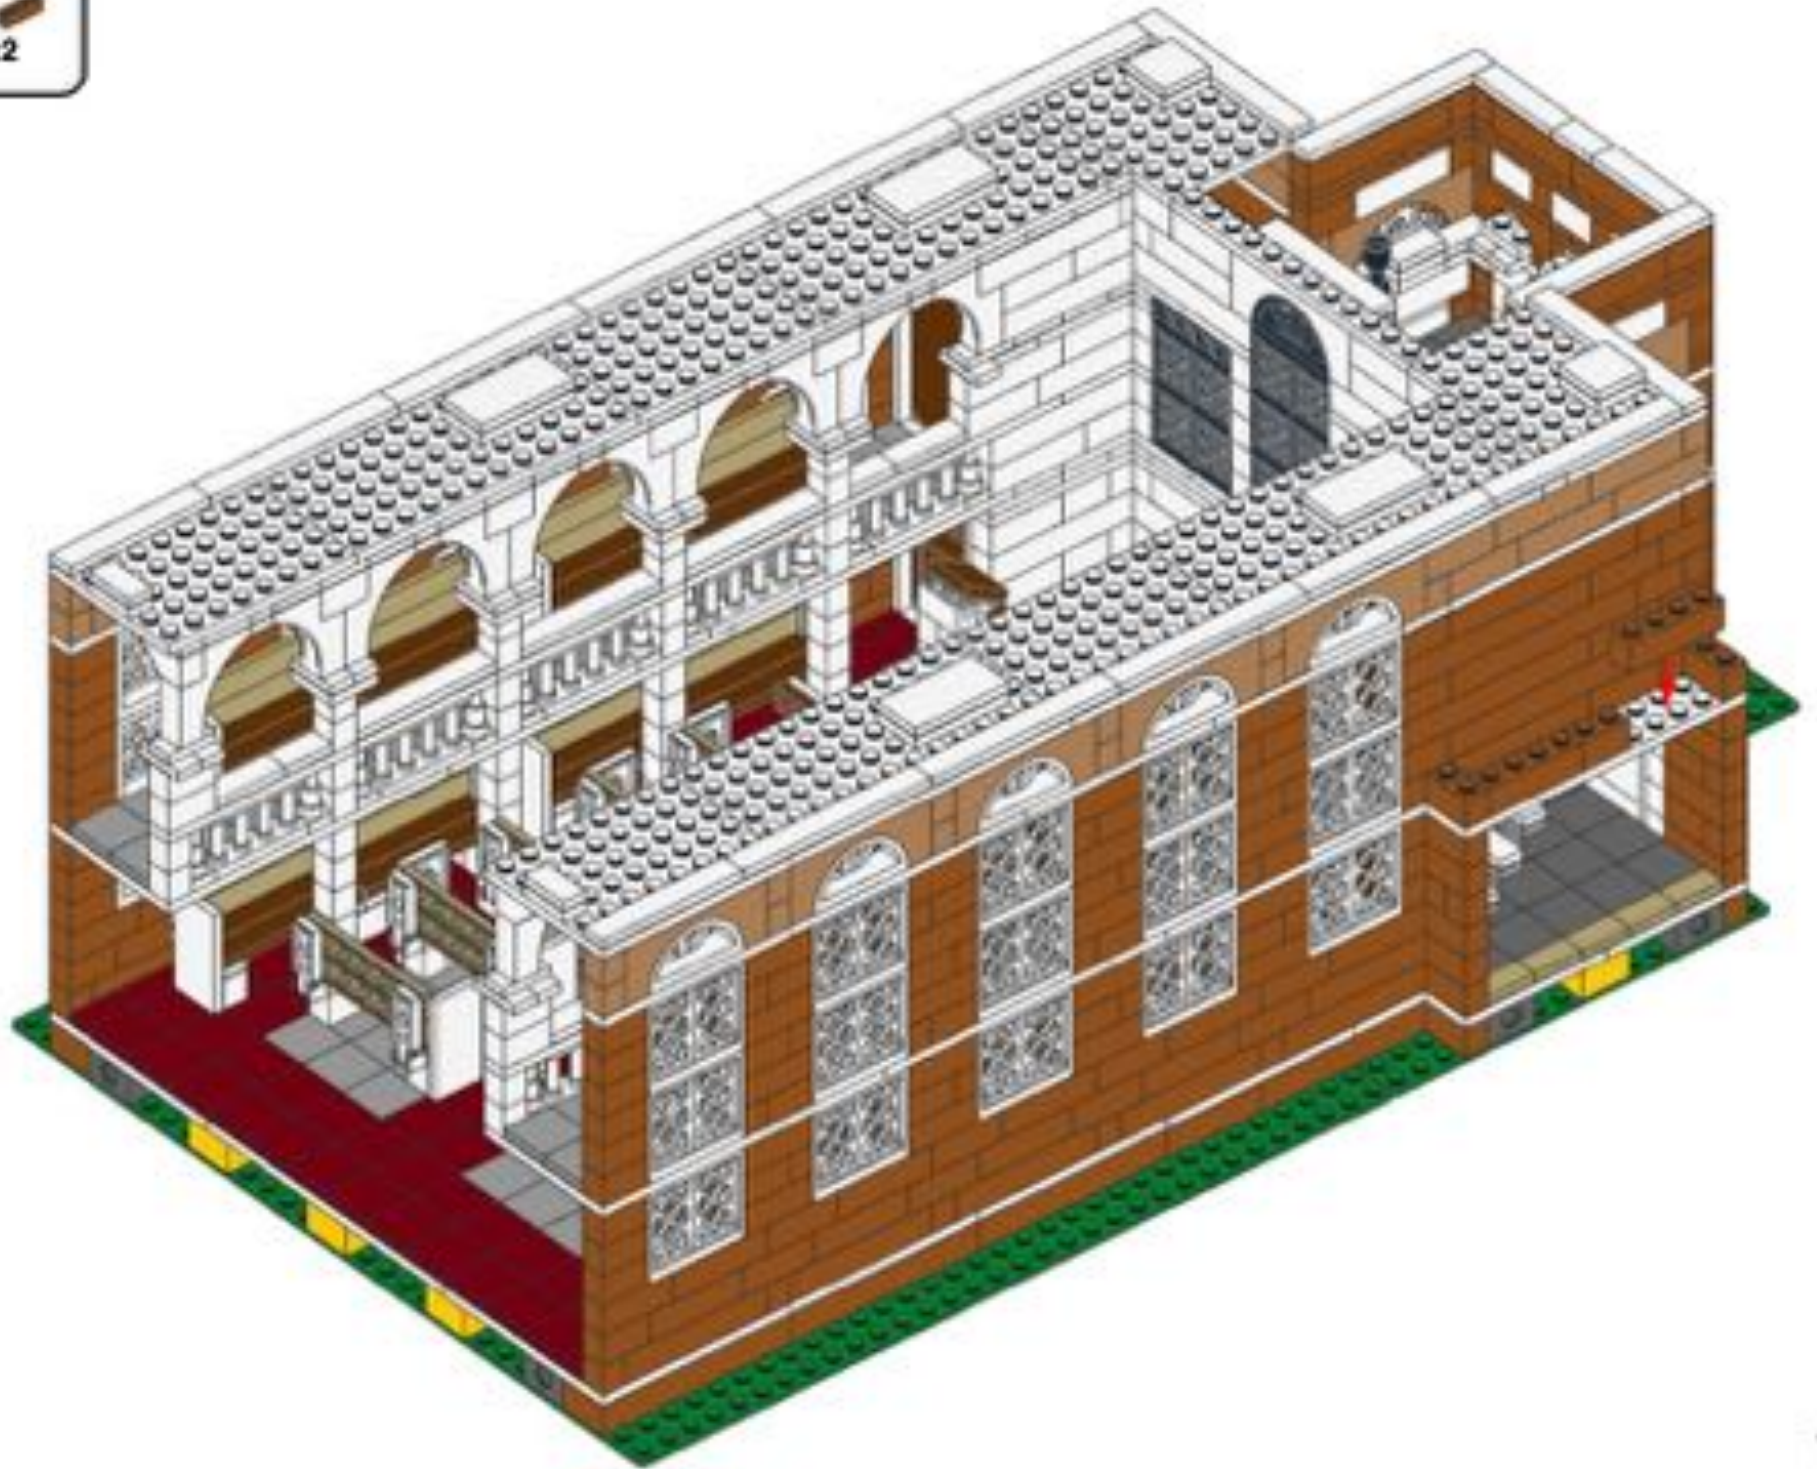

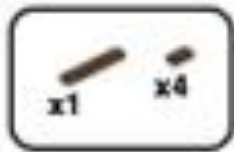


36

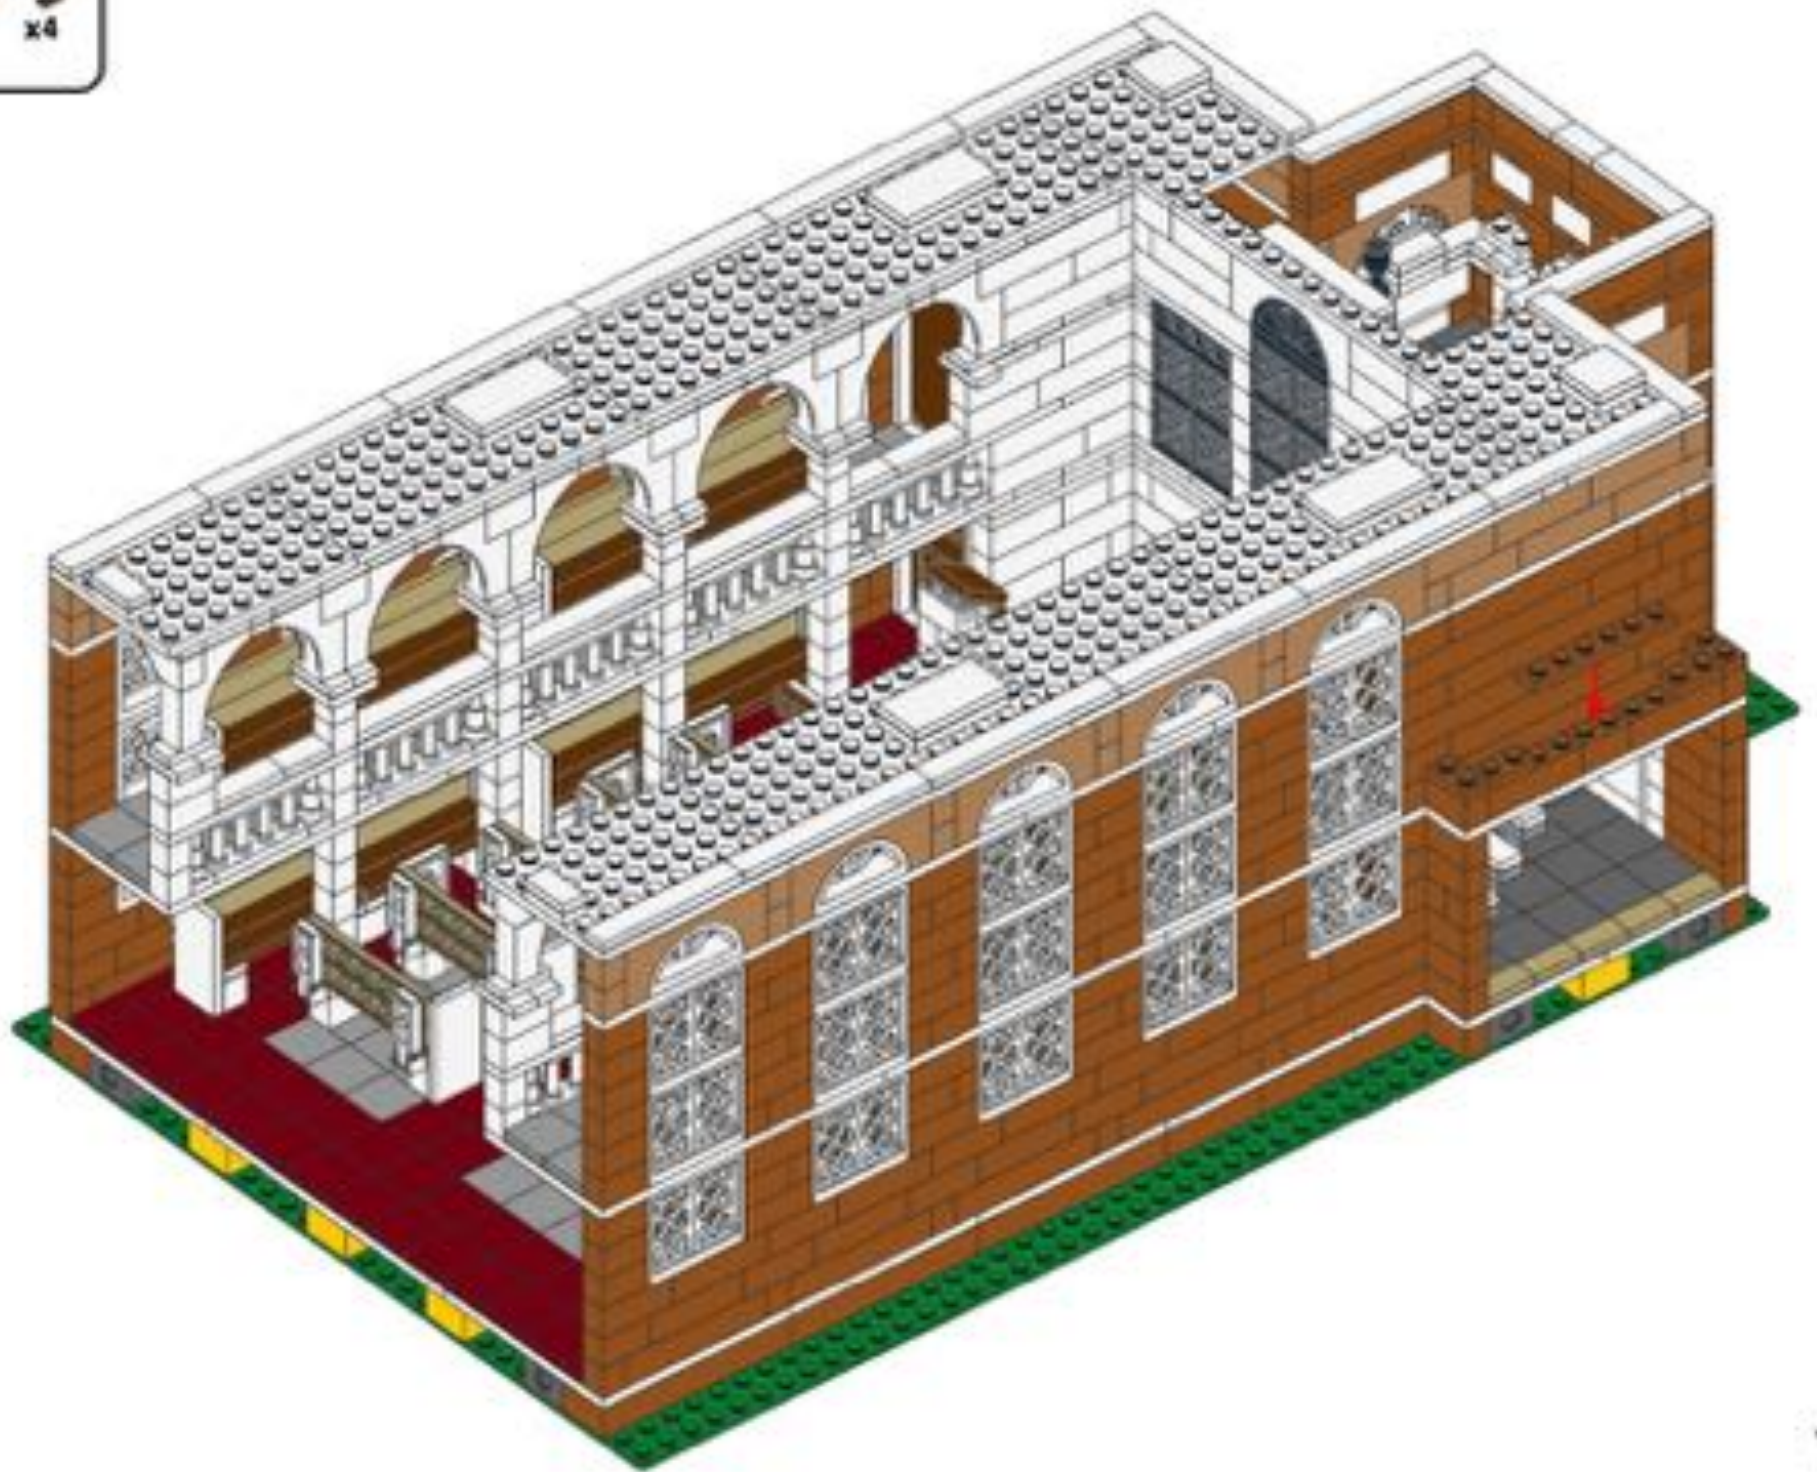




37

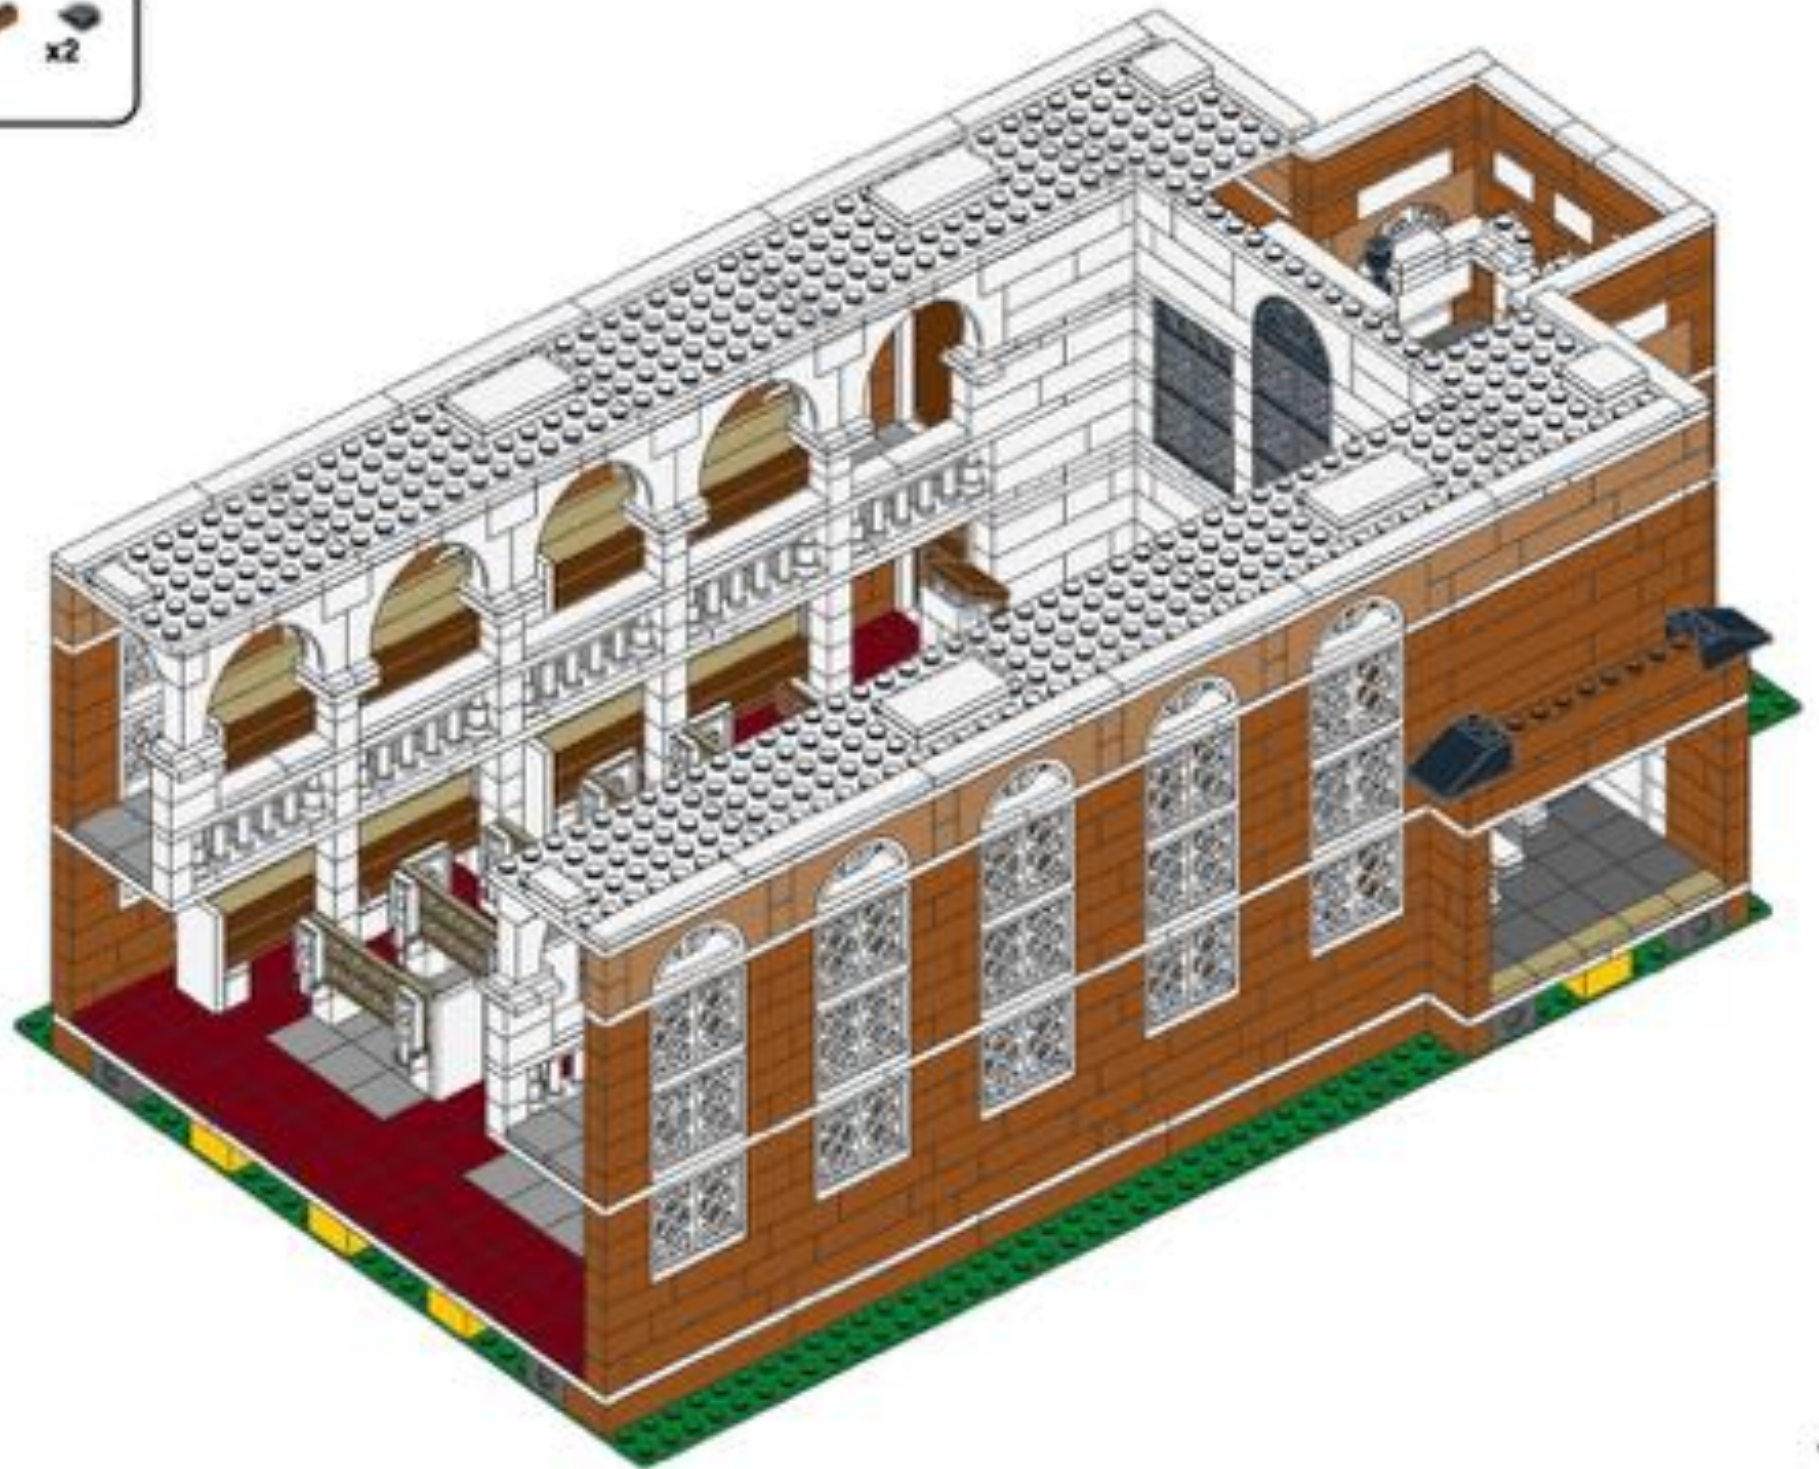




38

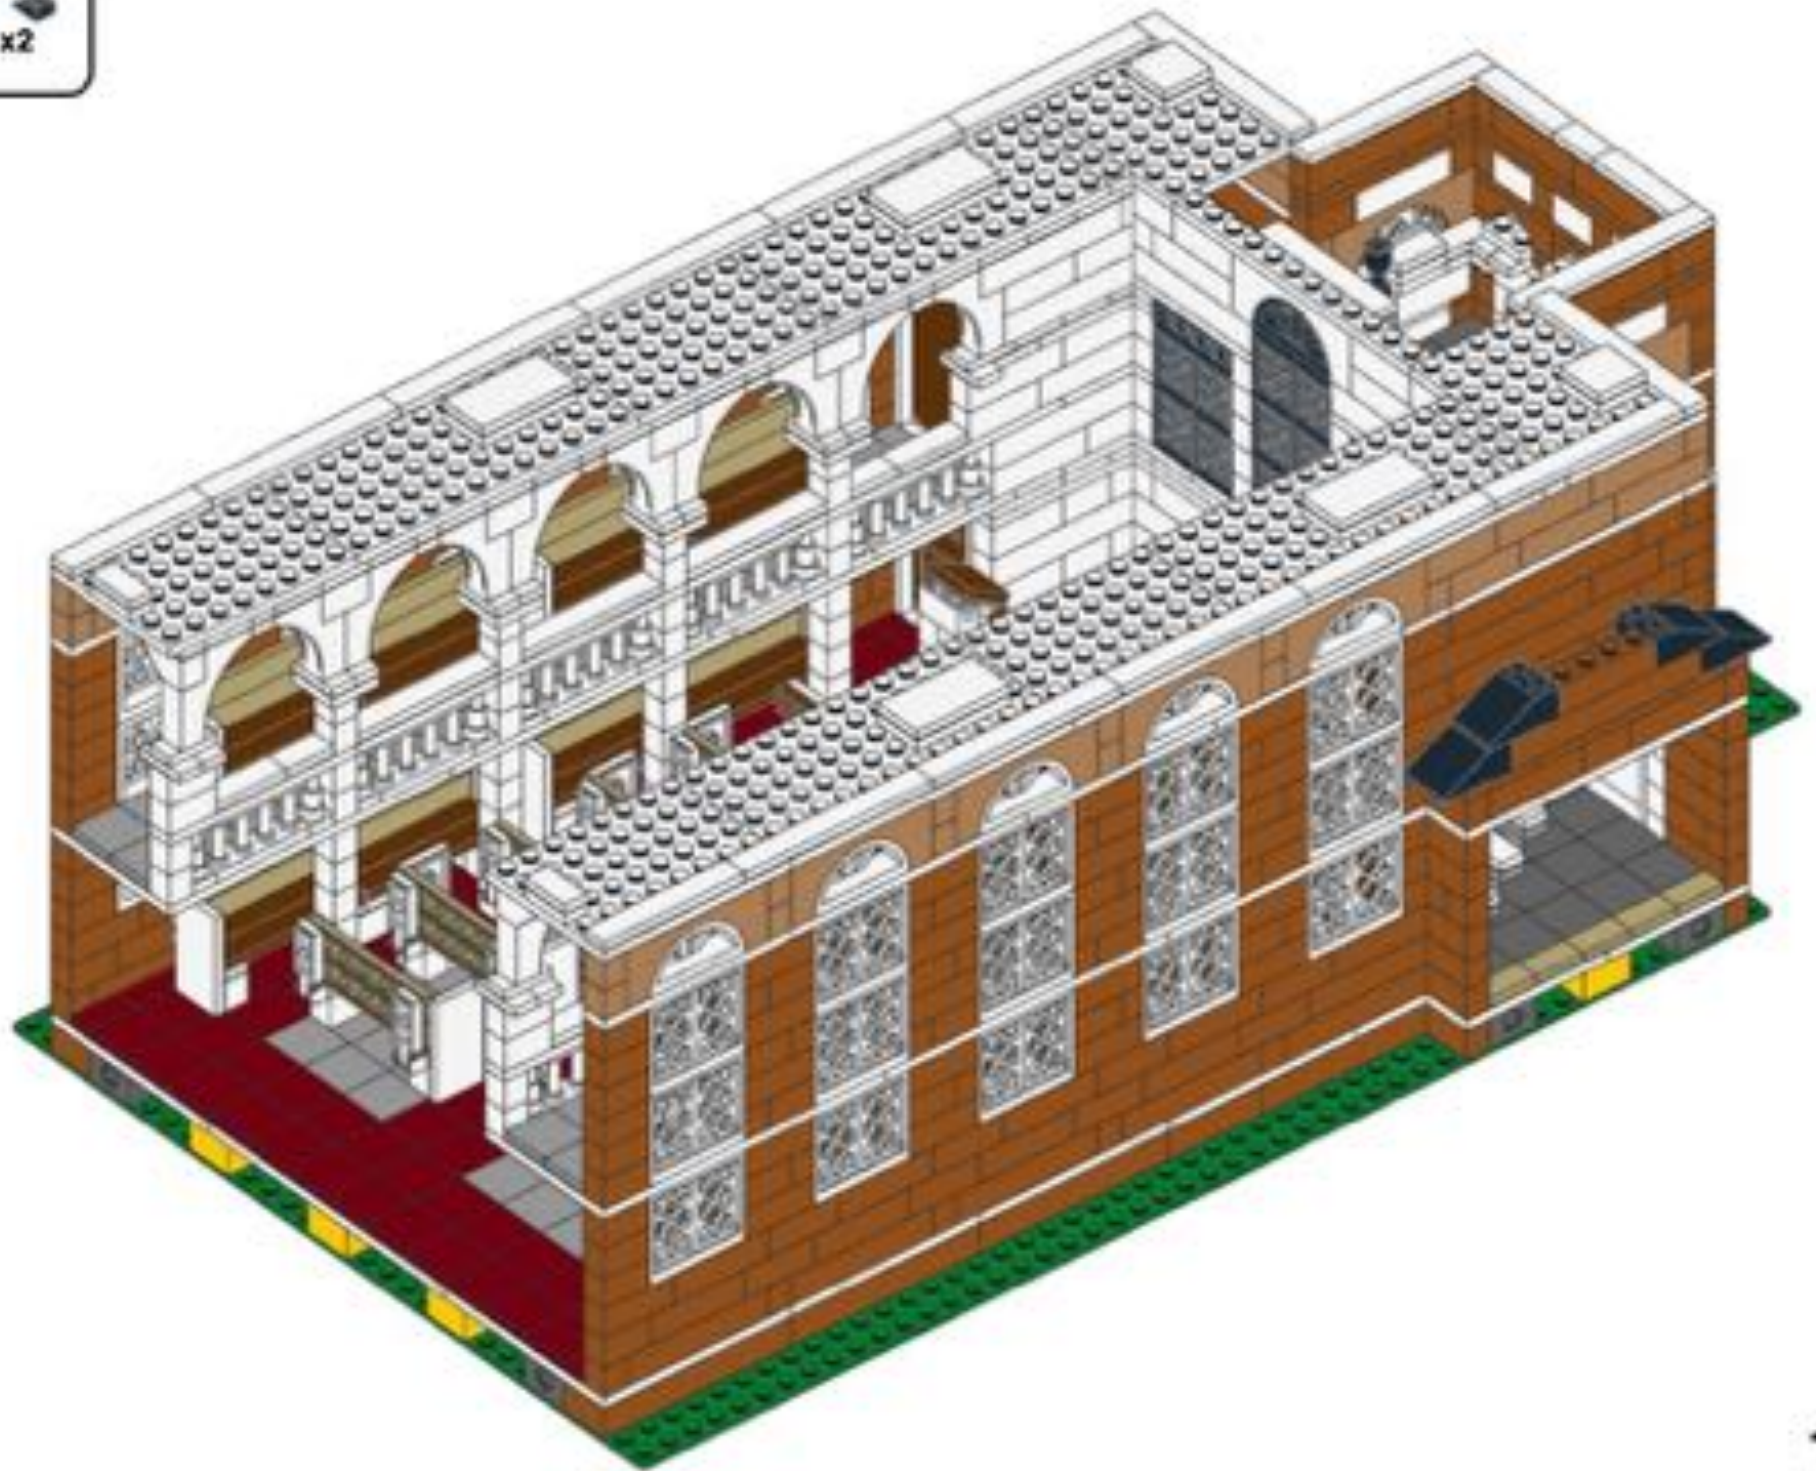





39

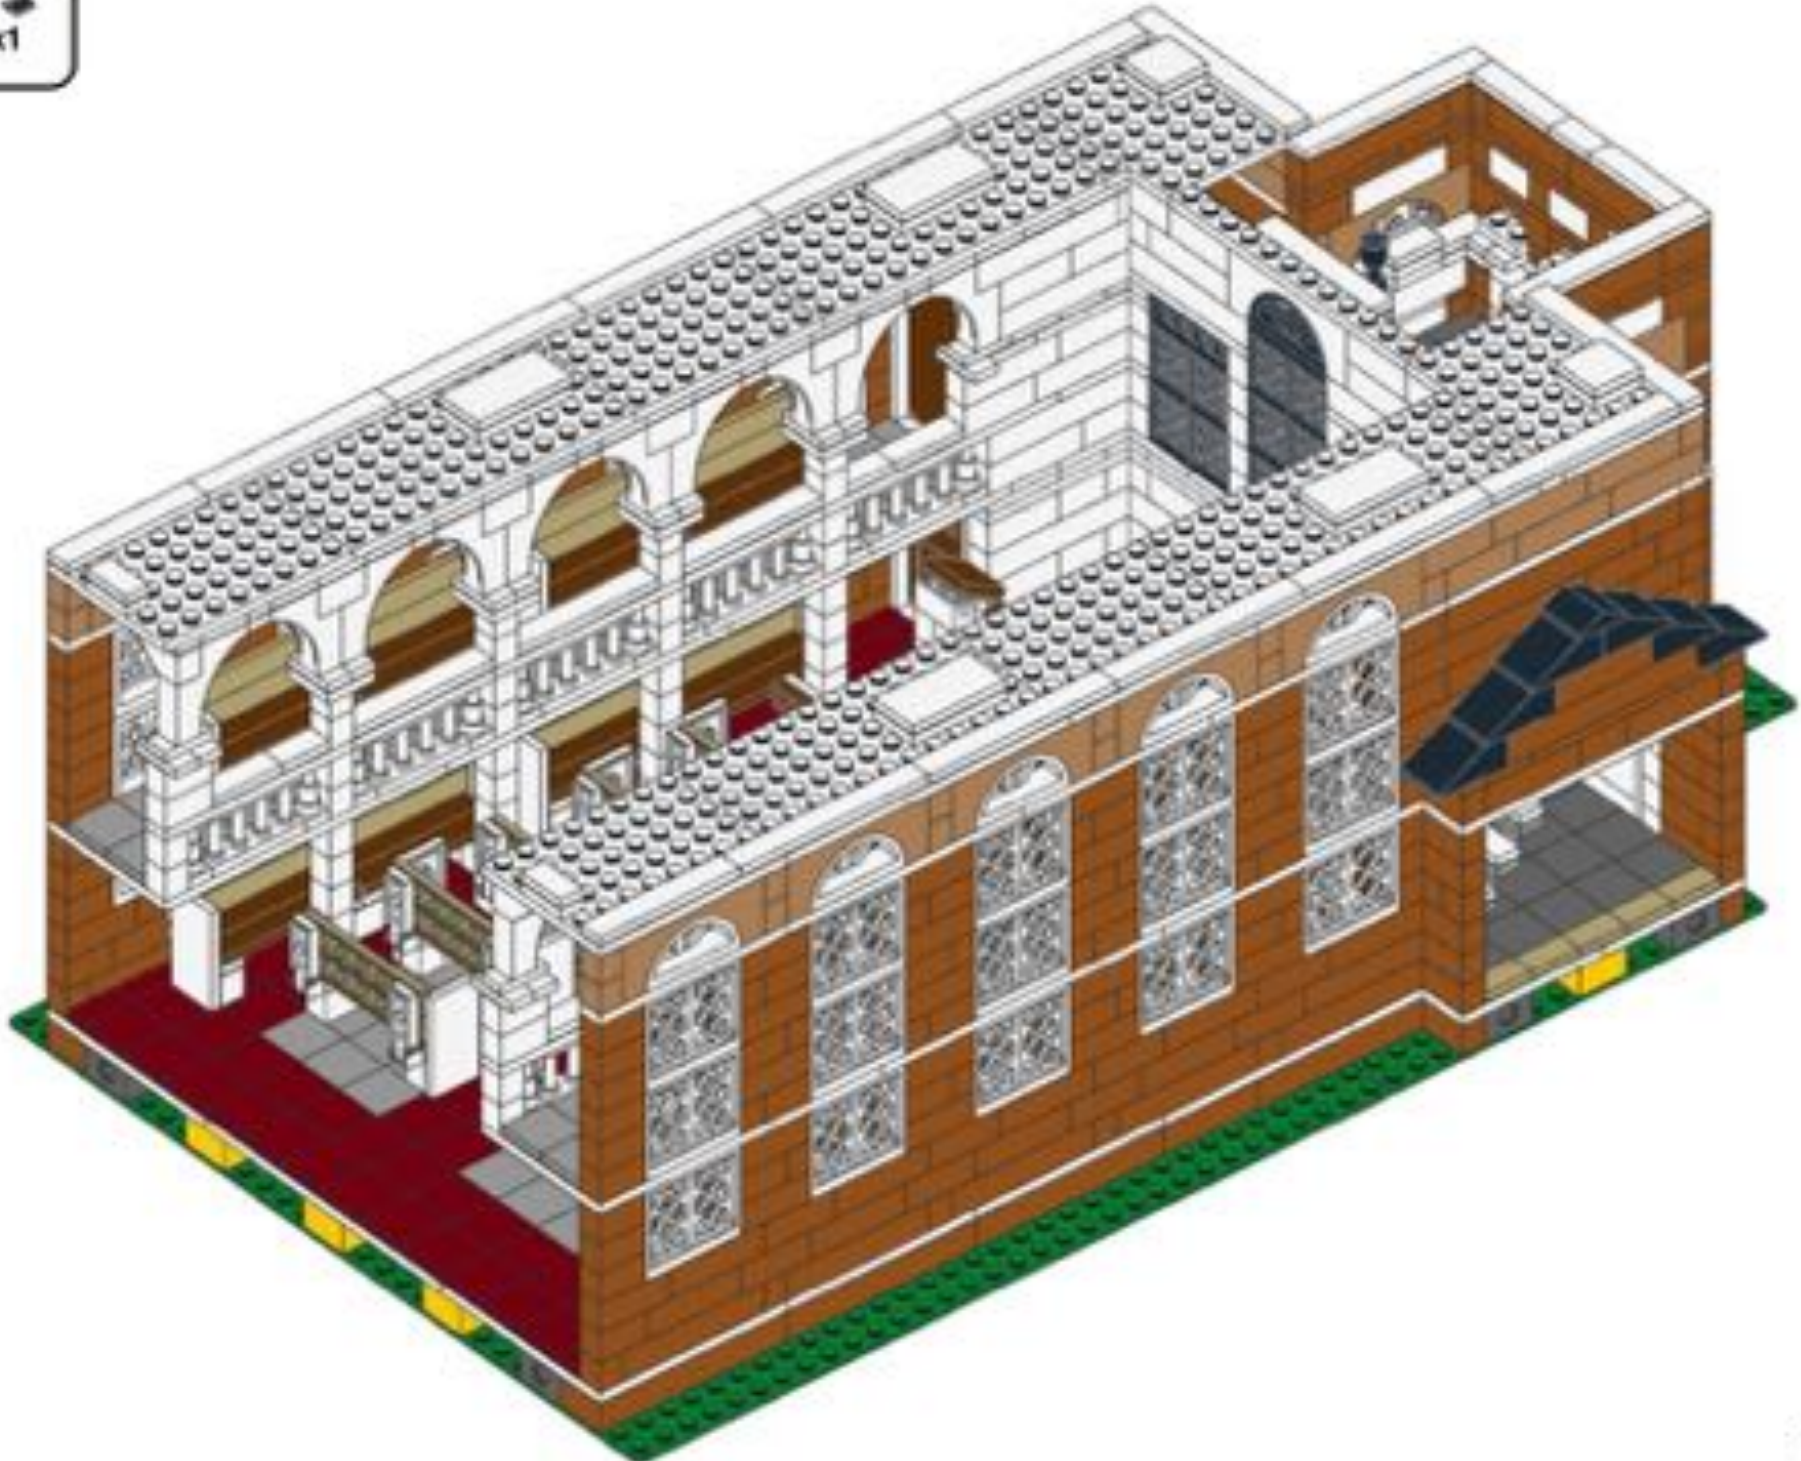


x2


40

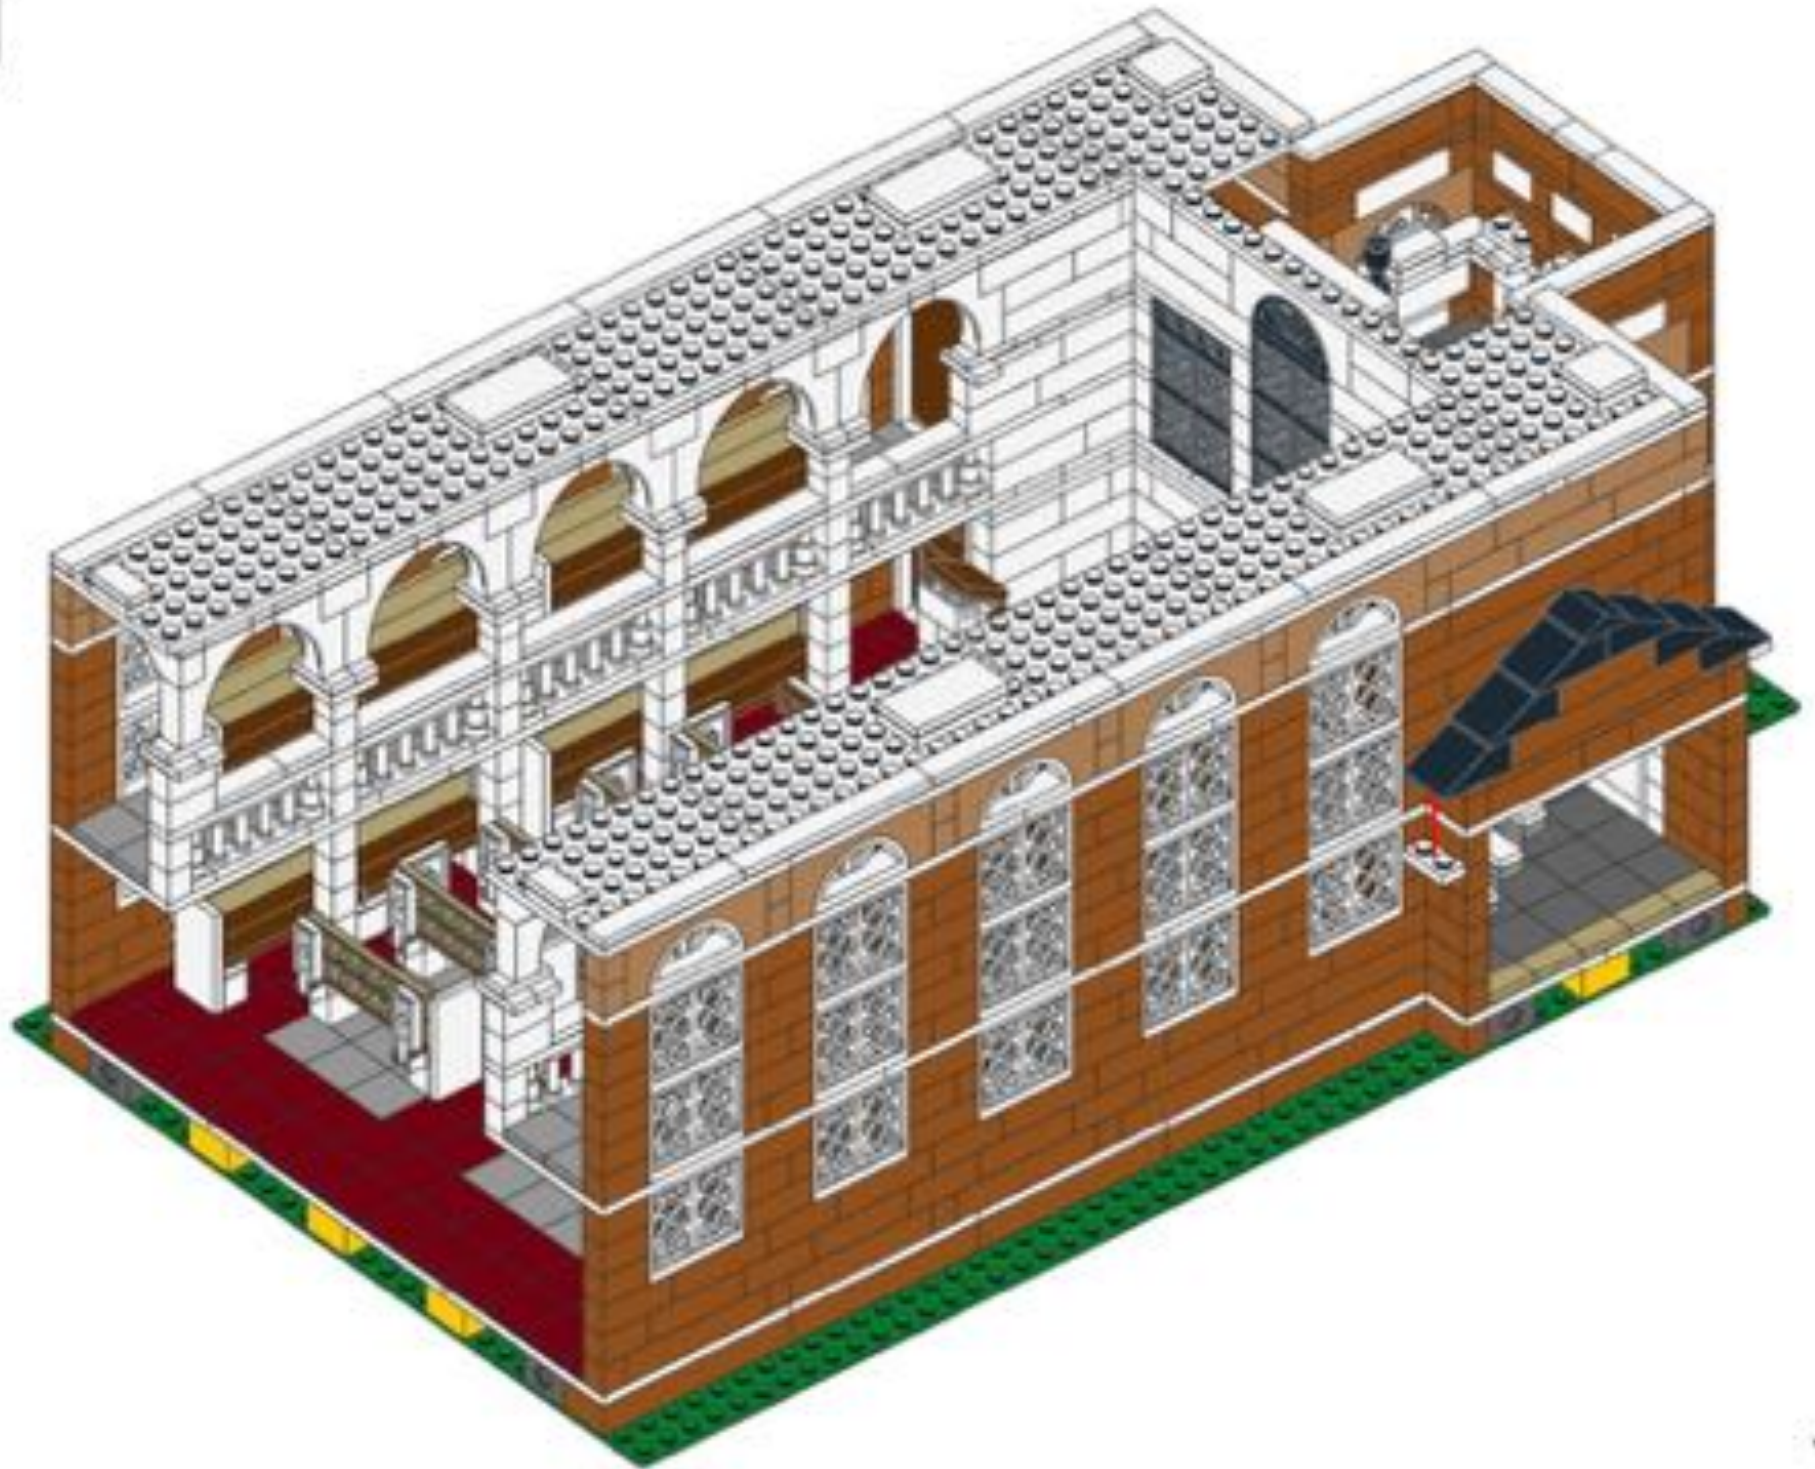

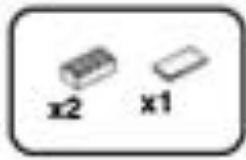


41

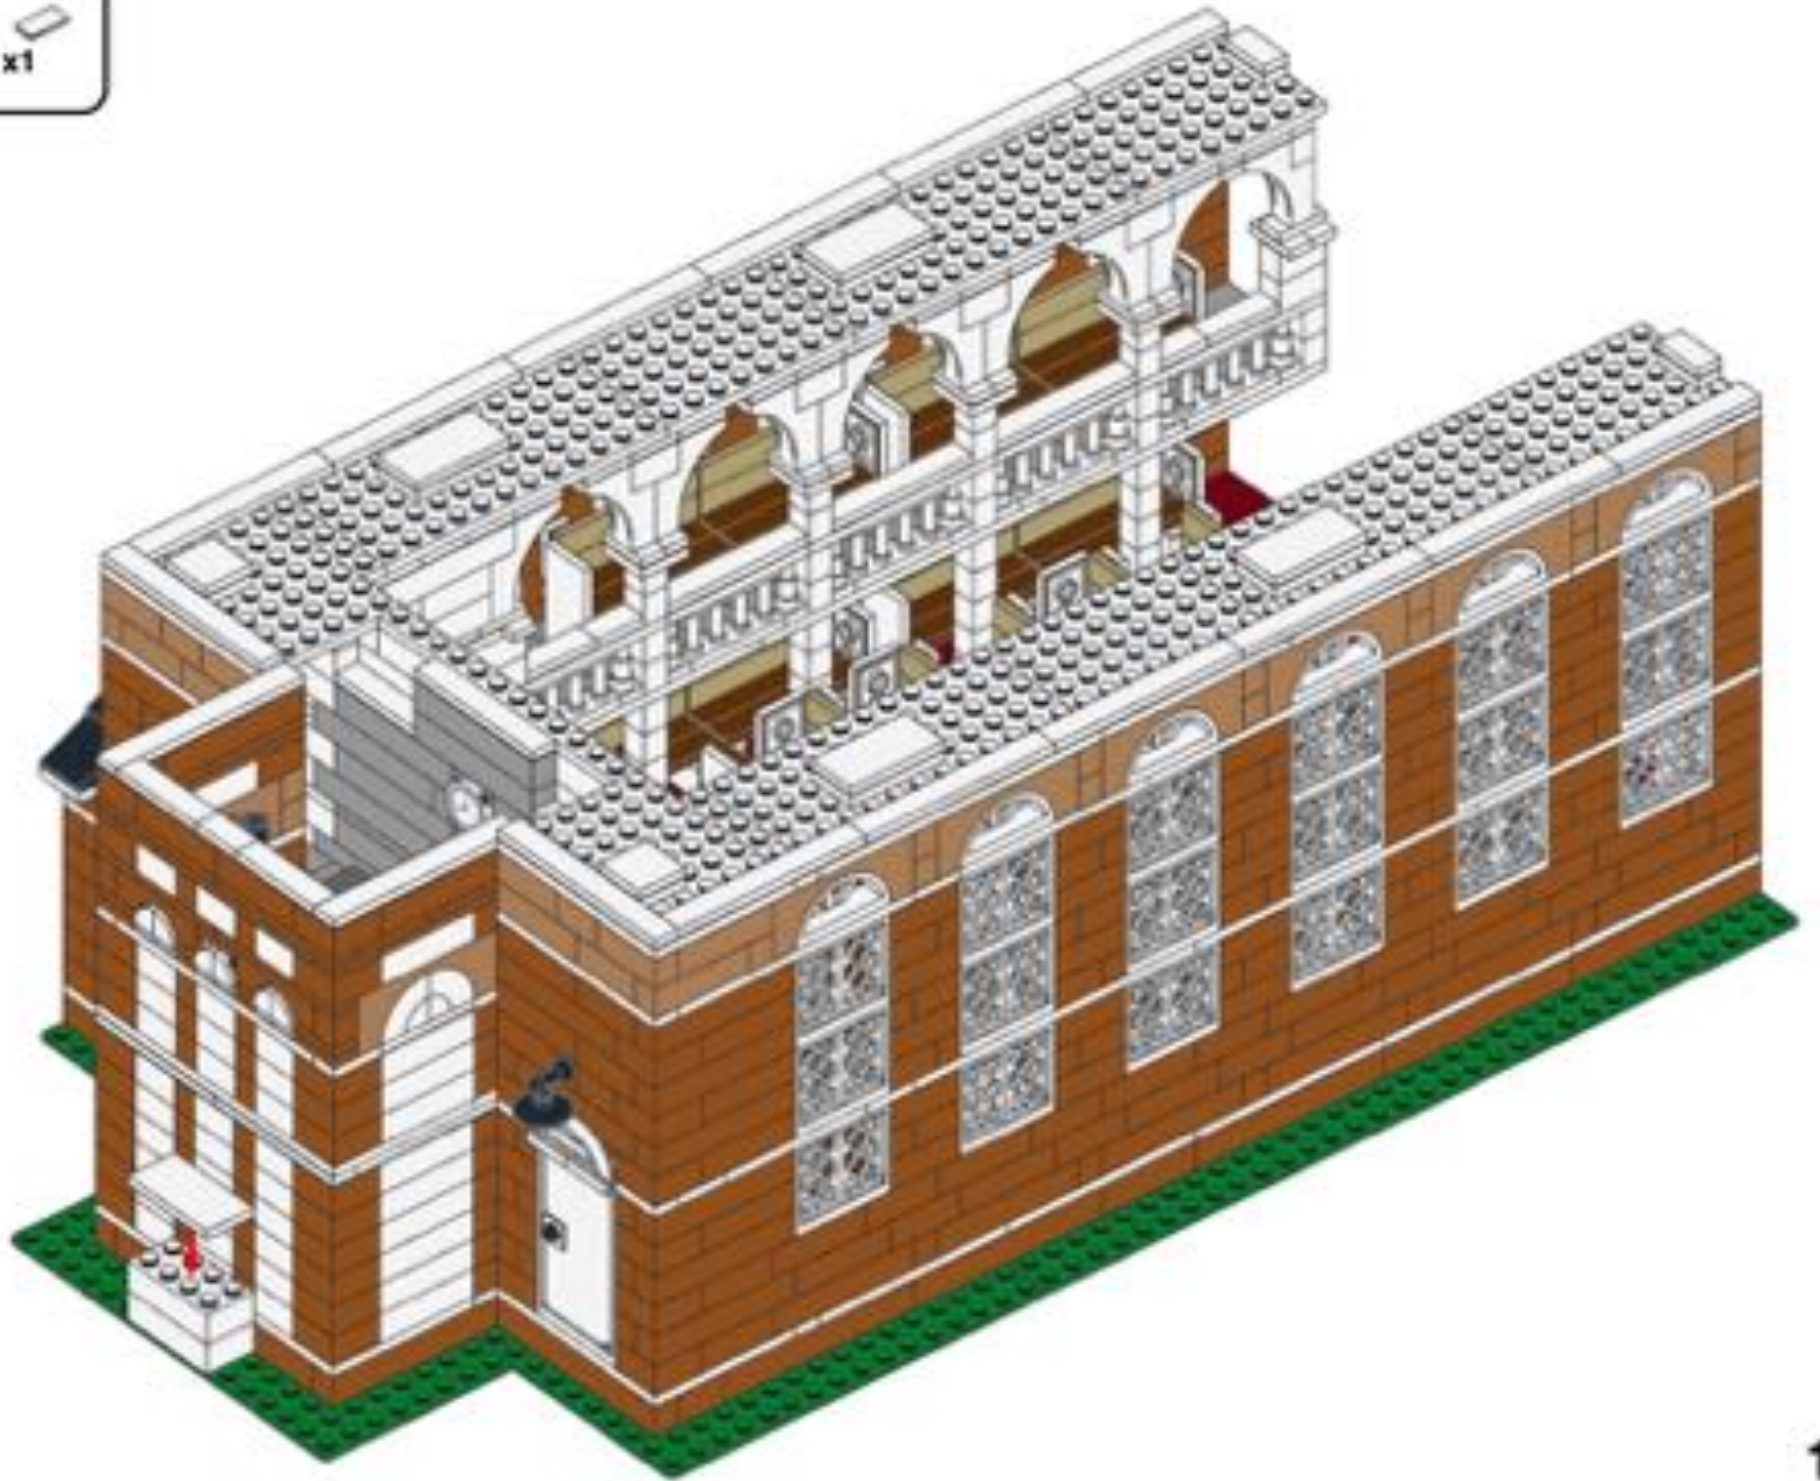


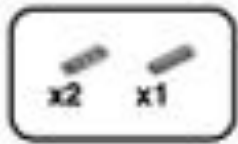


42

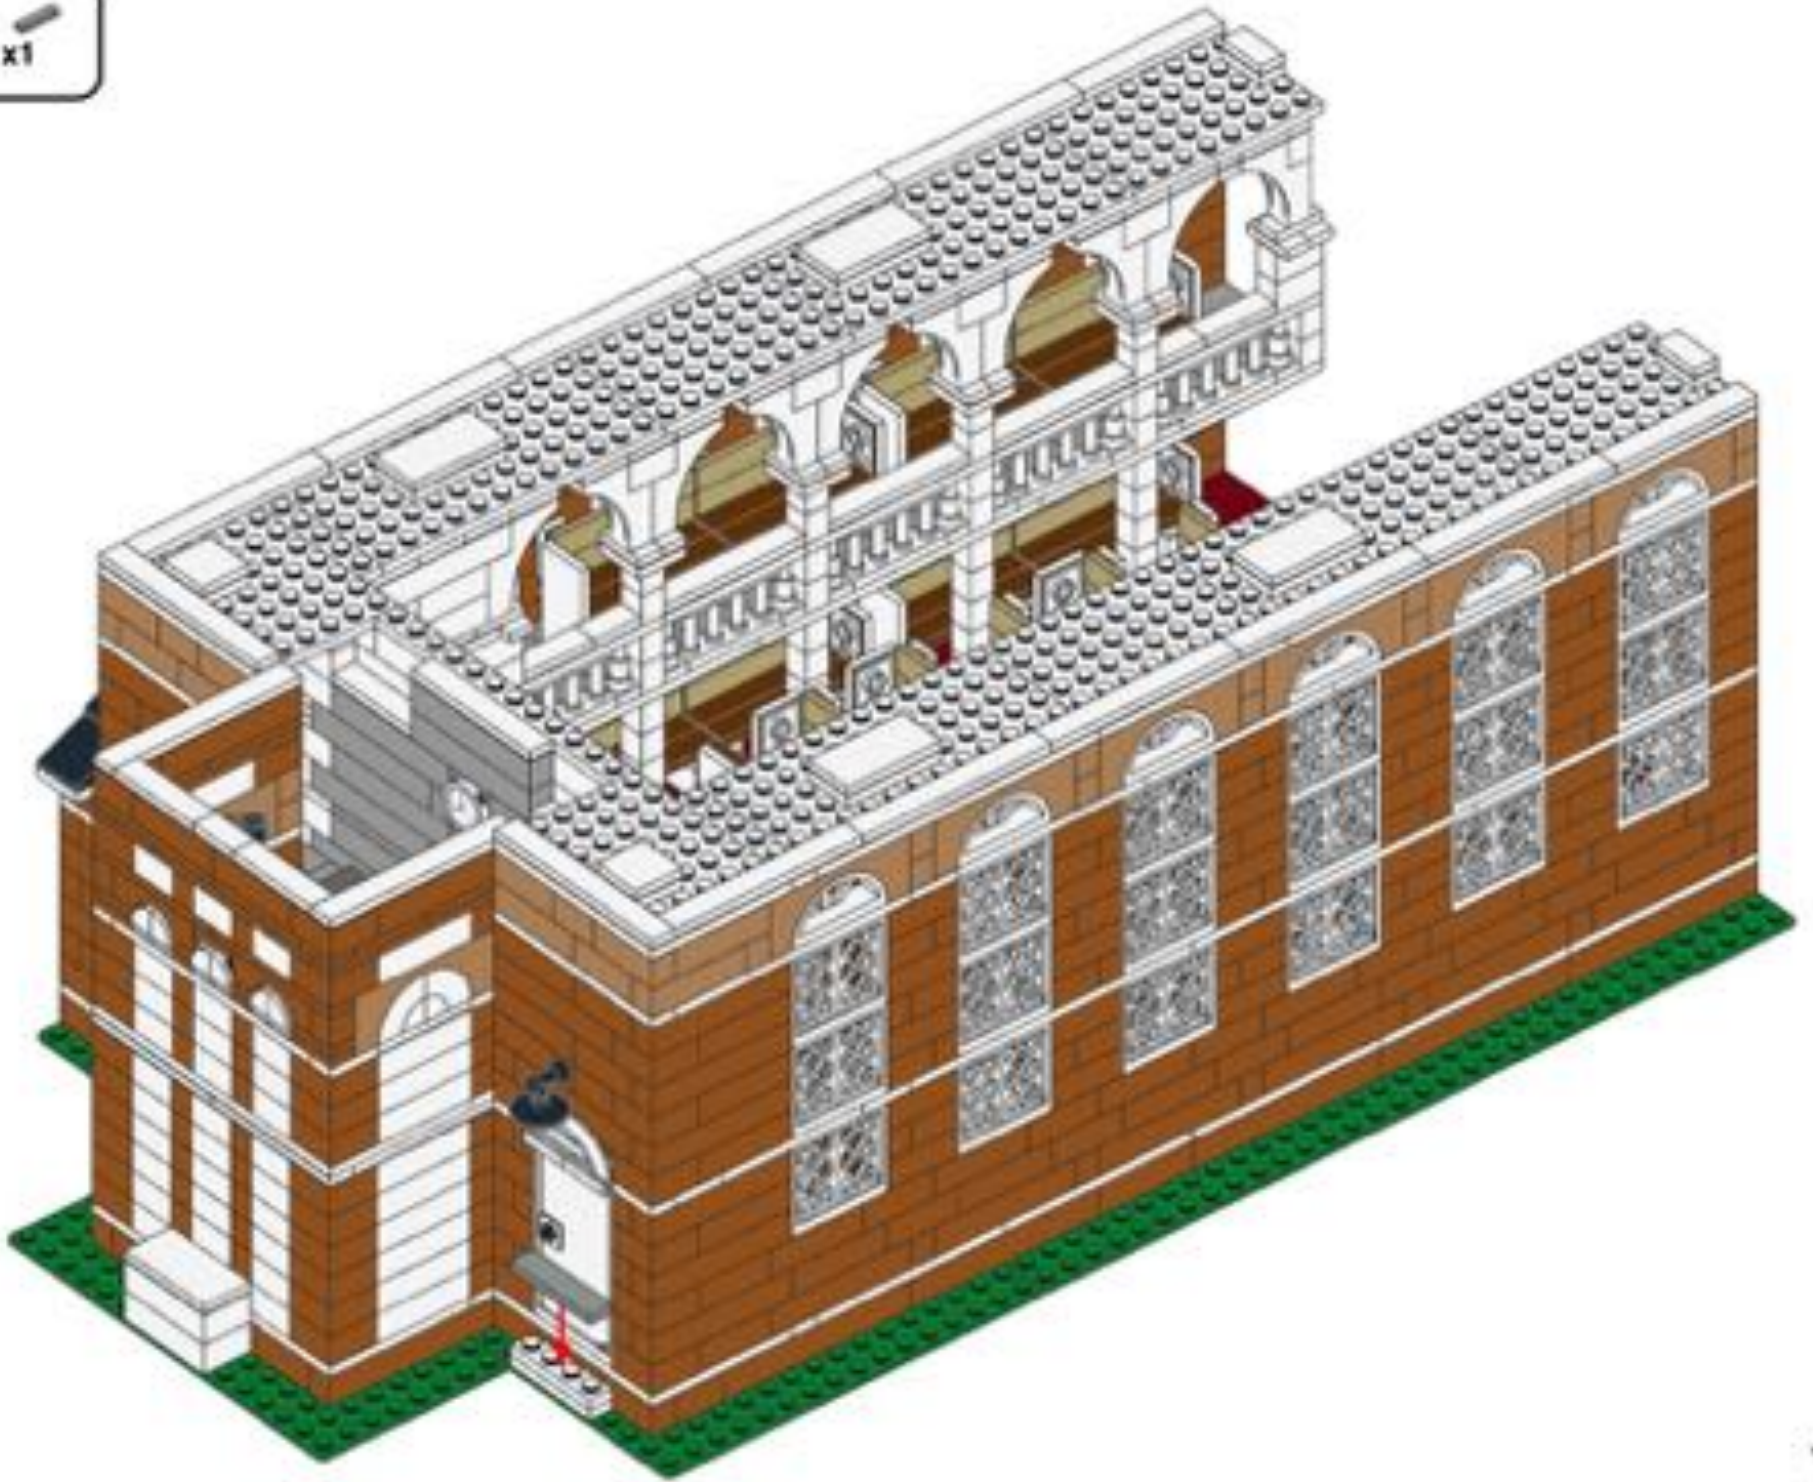




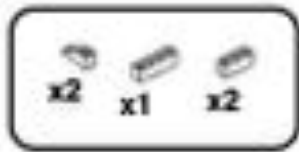



43

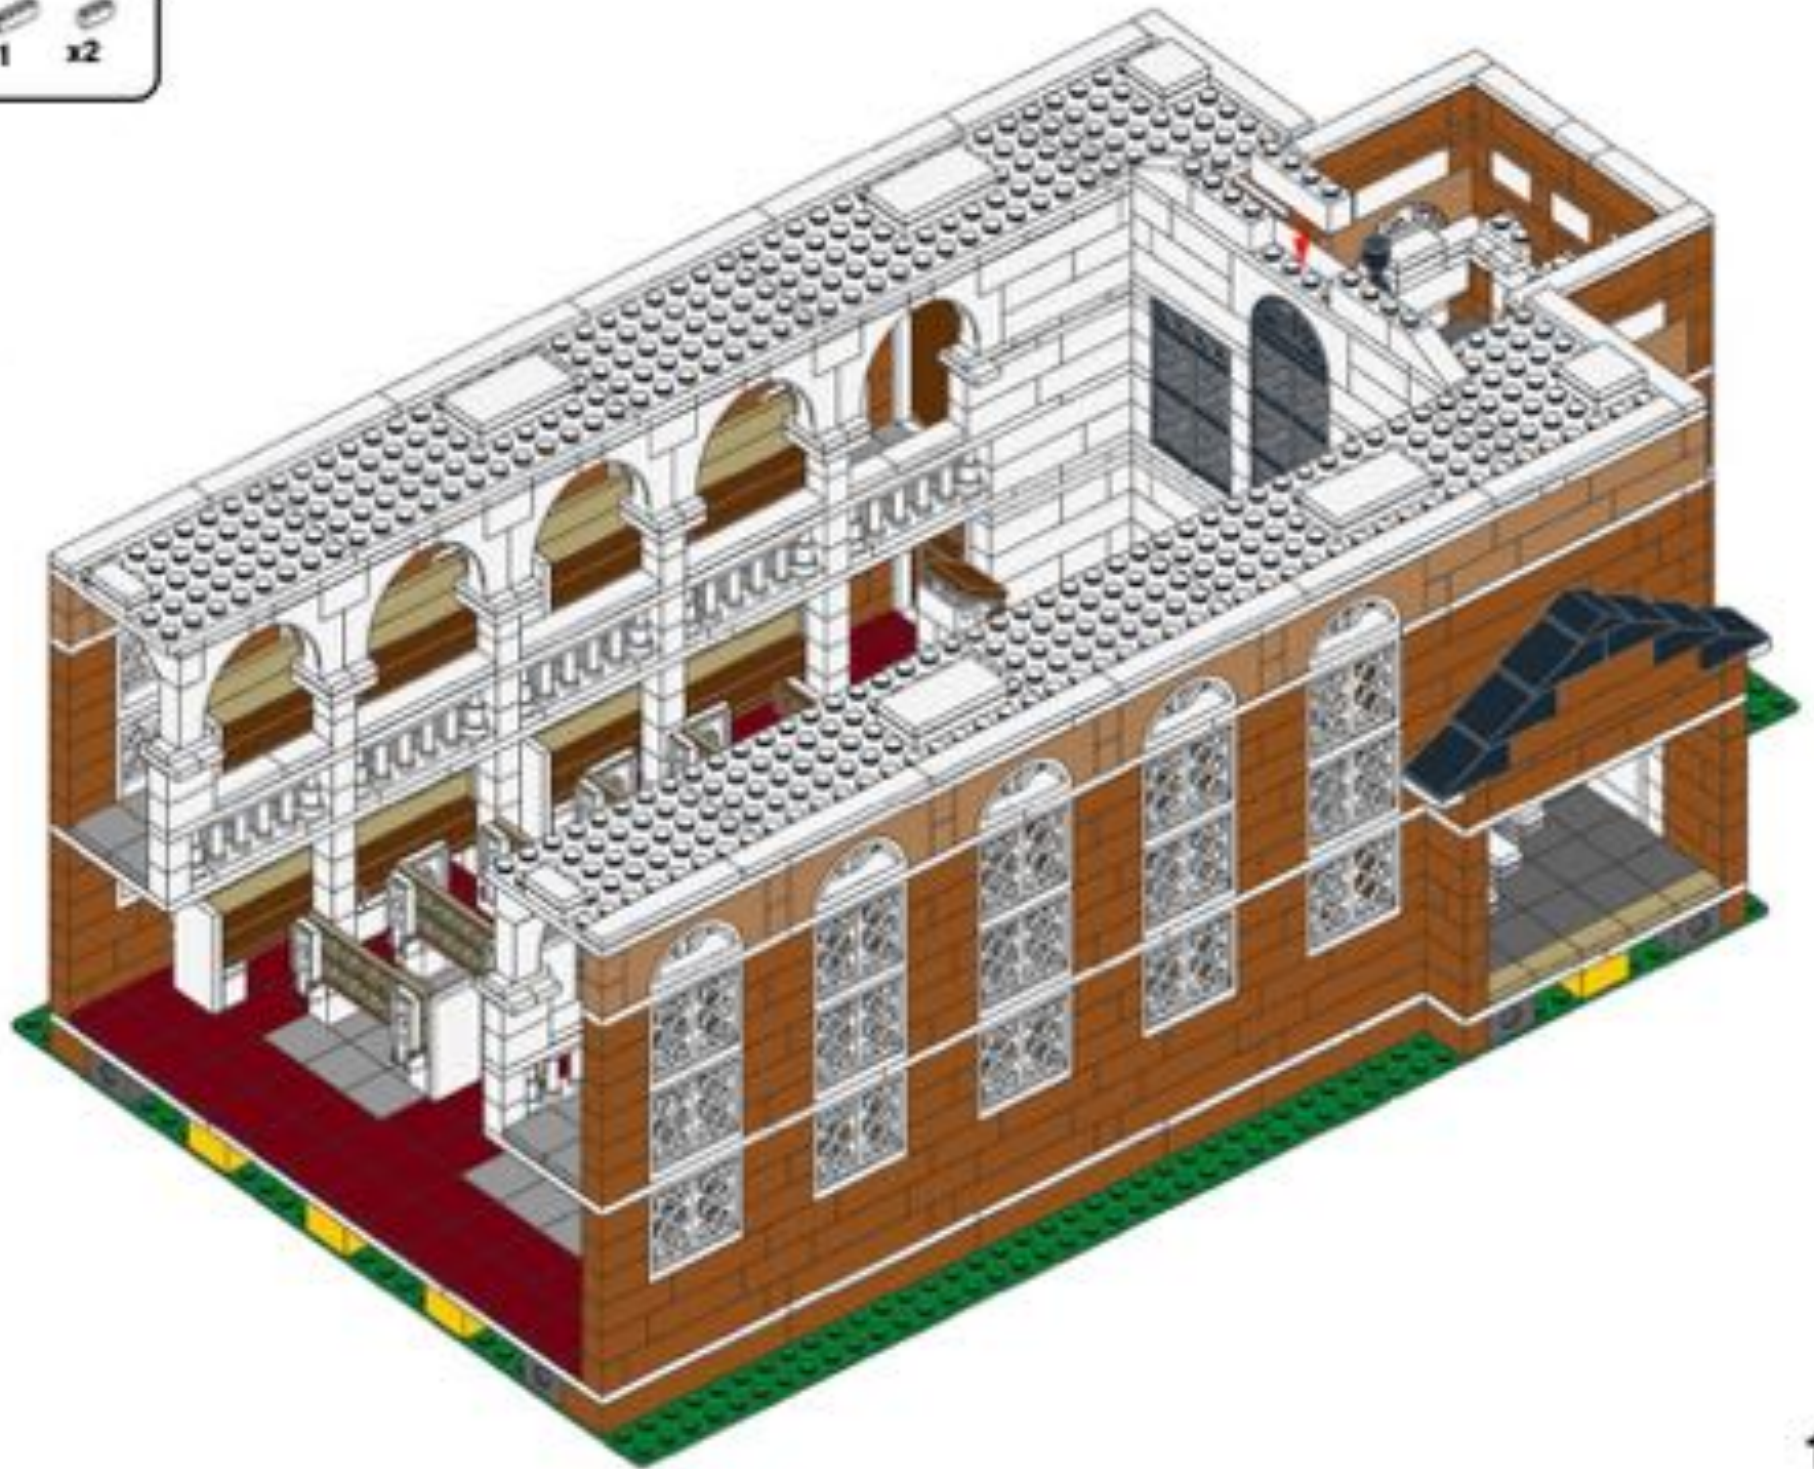

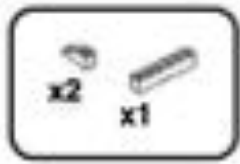



44

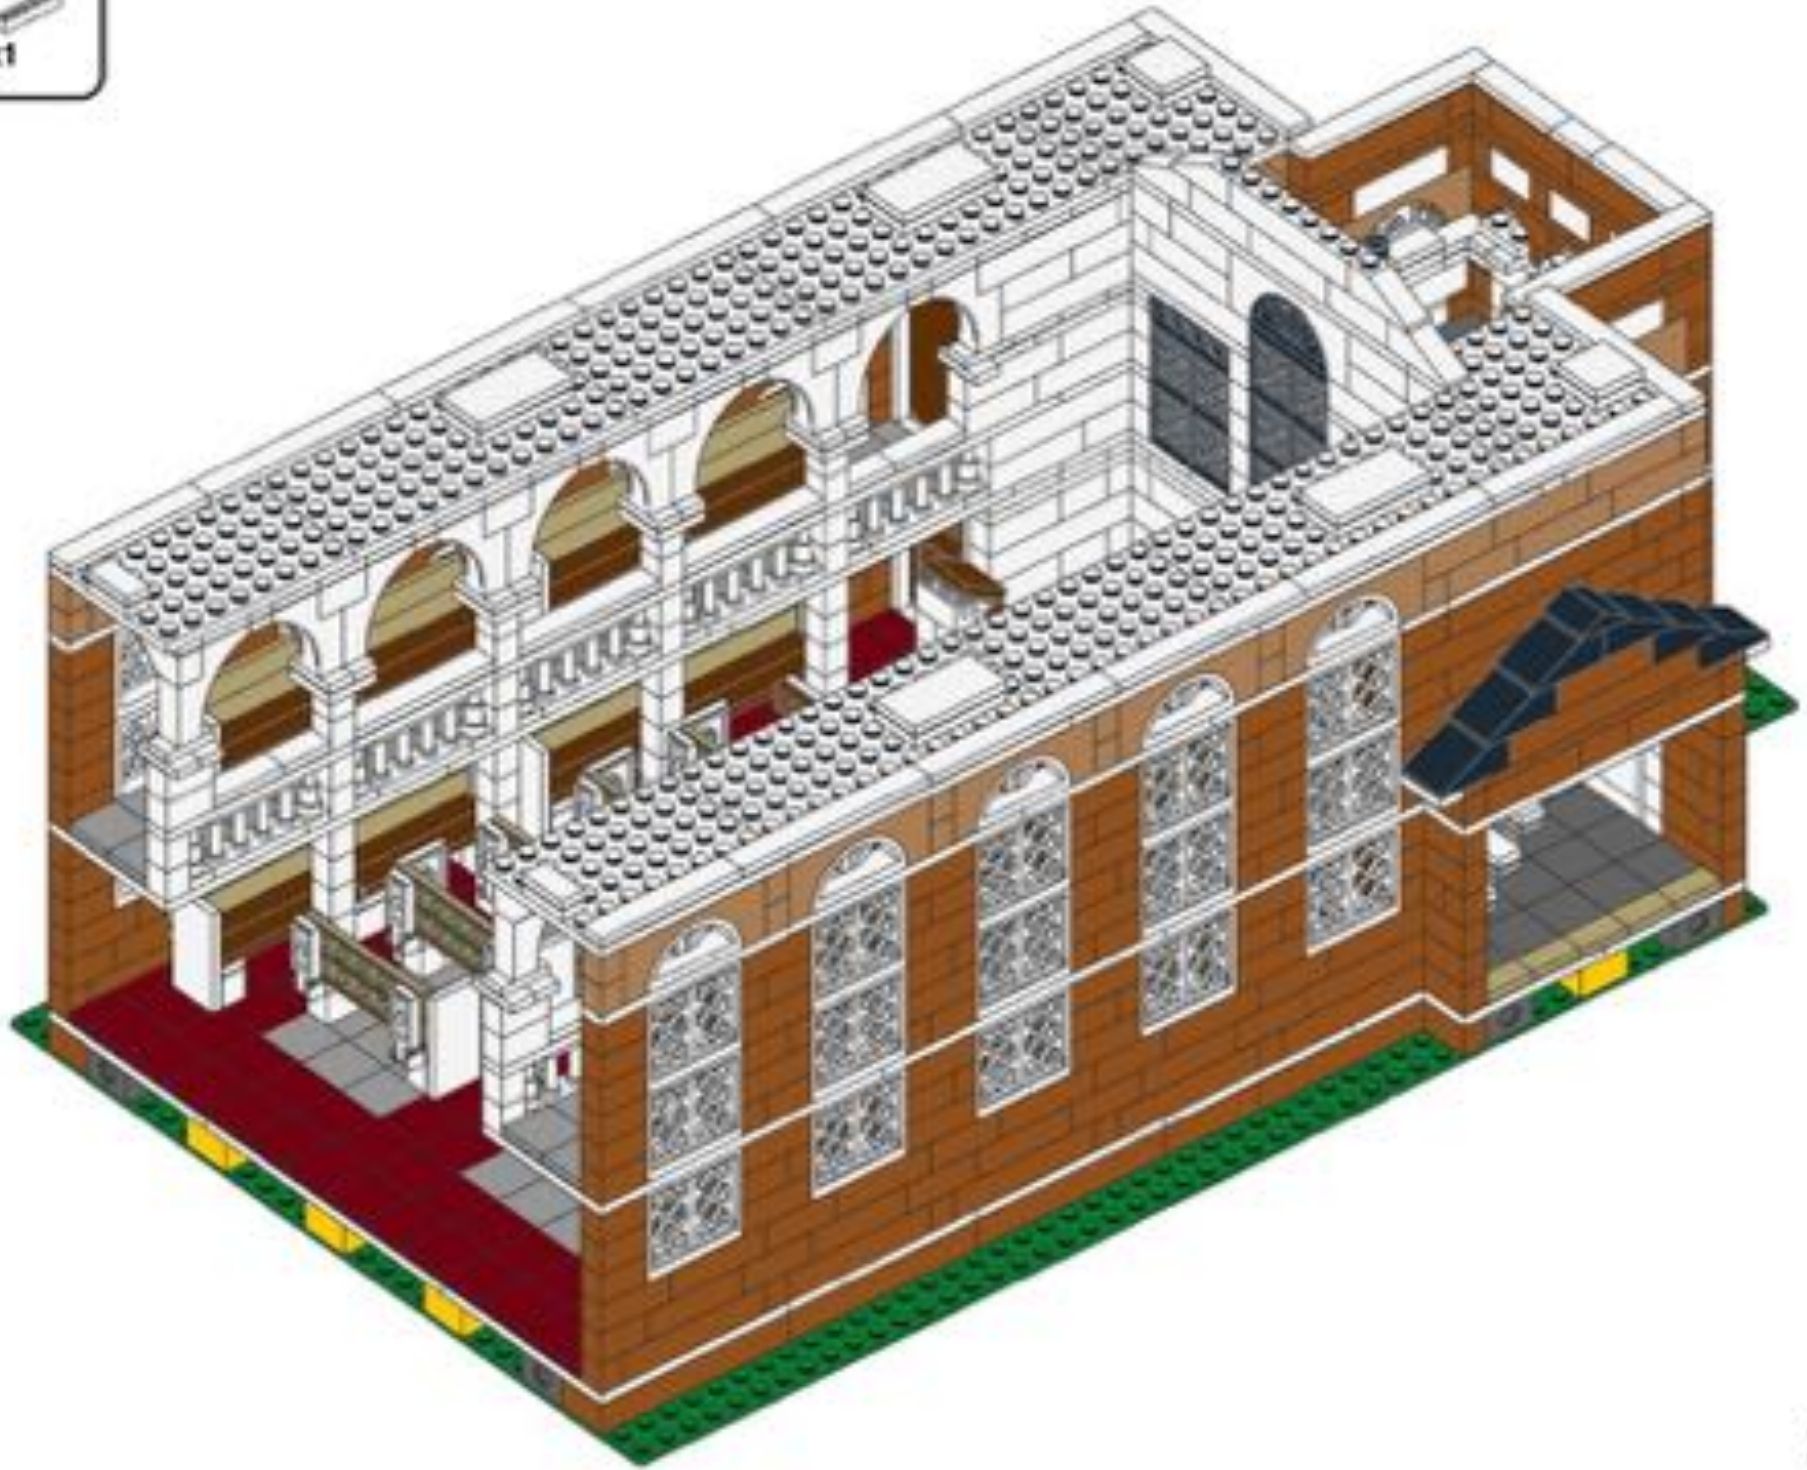

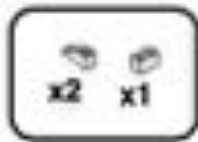



45

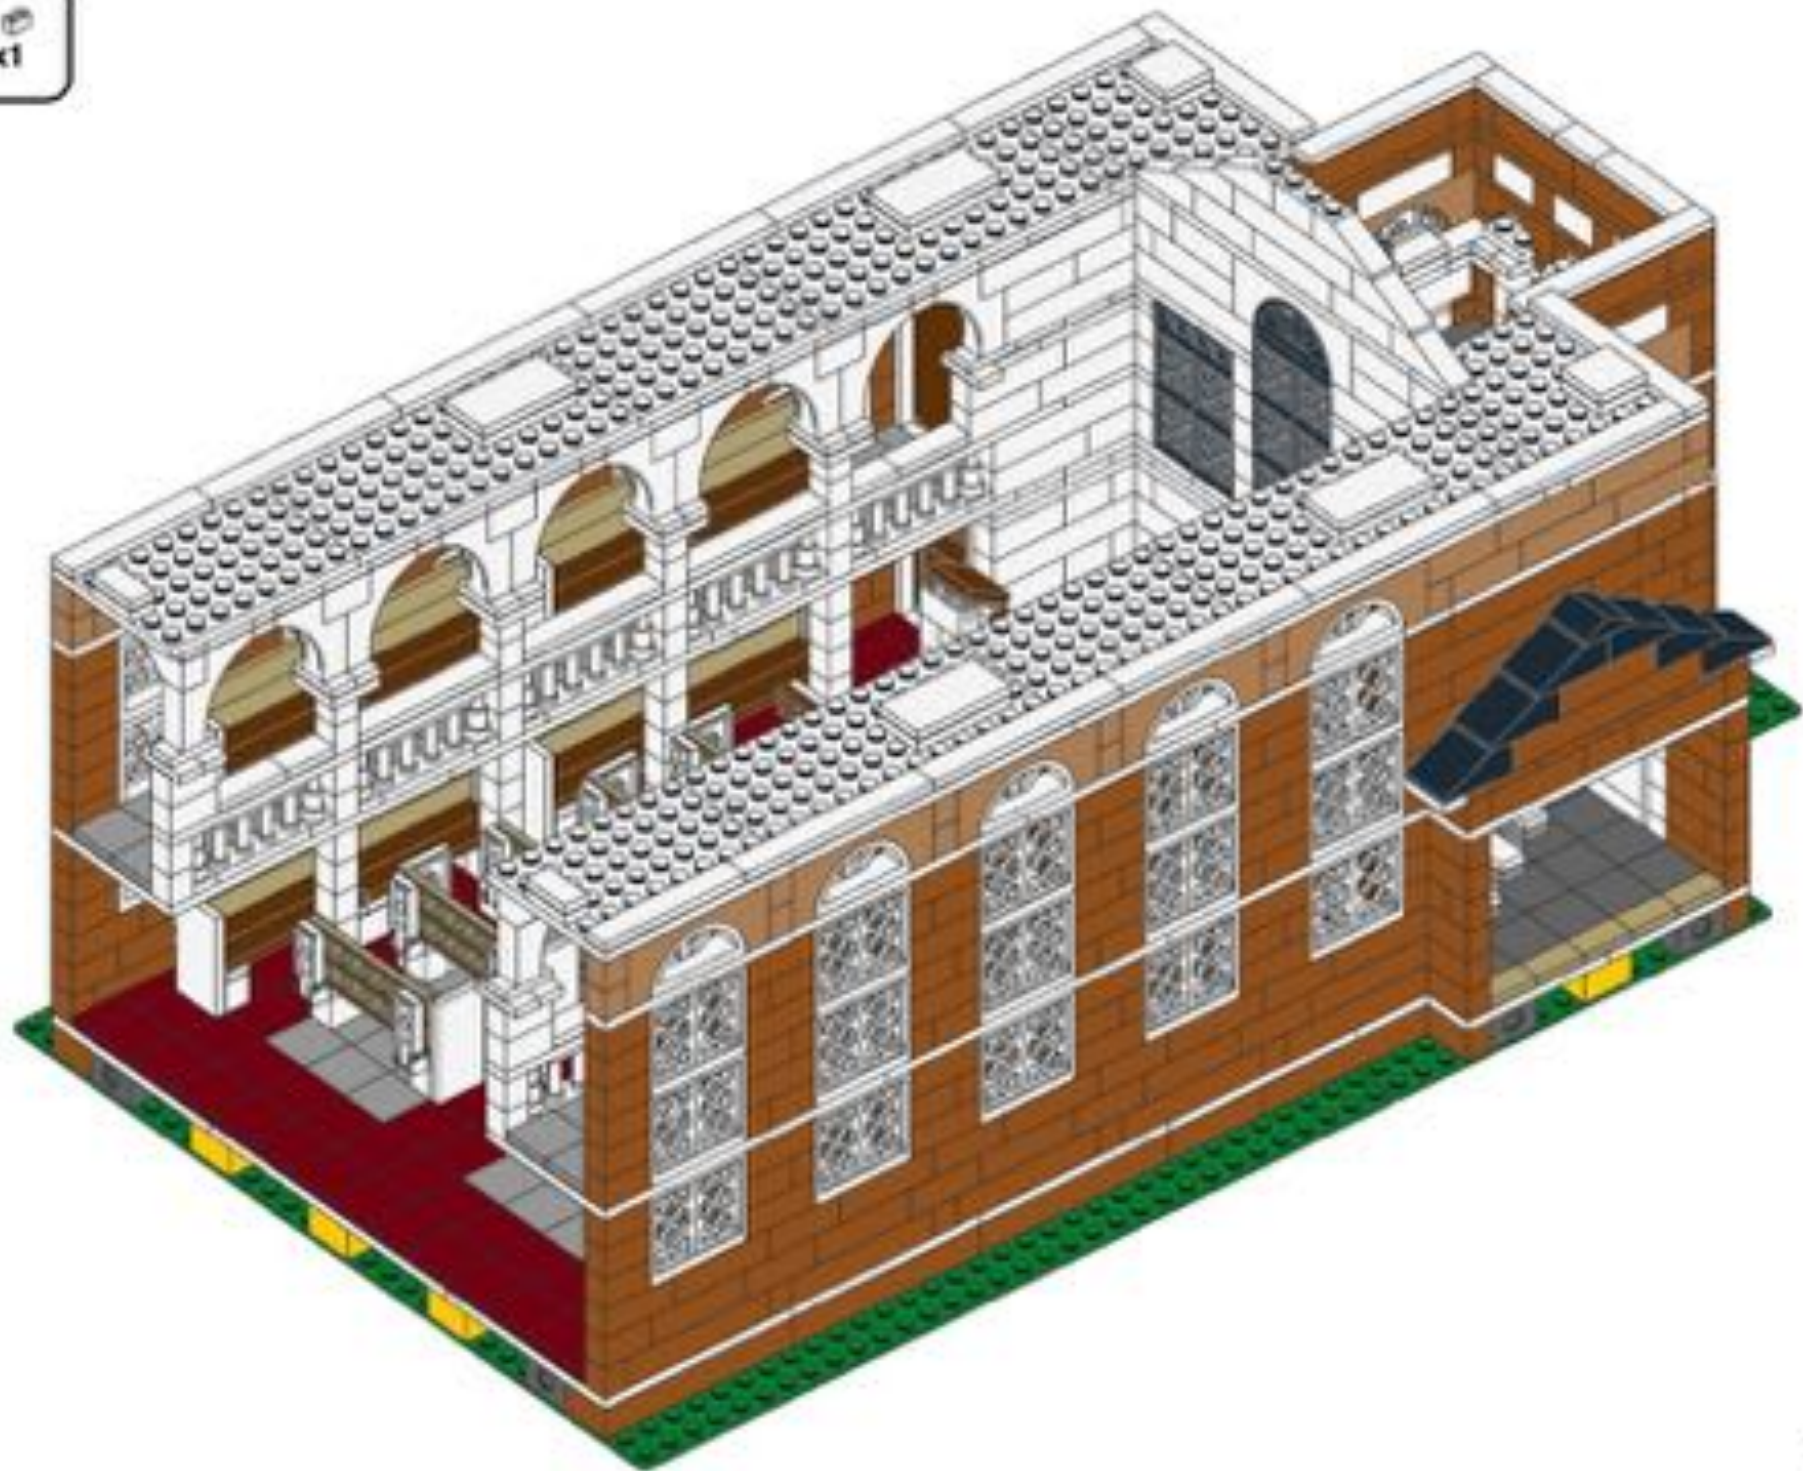

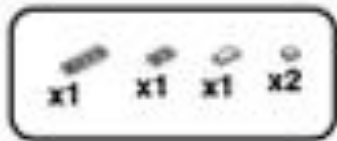


46


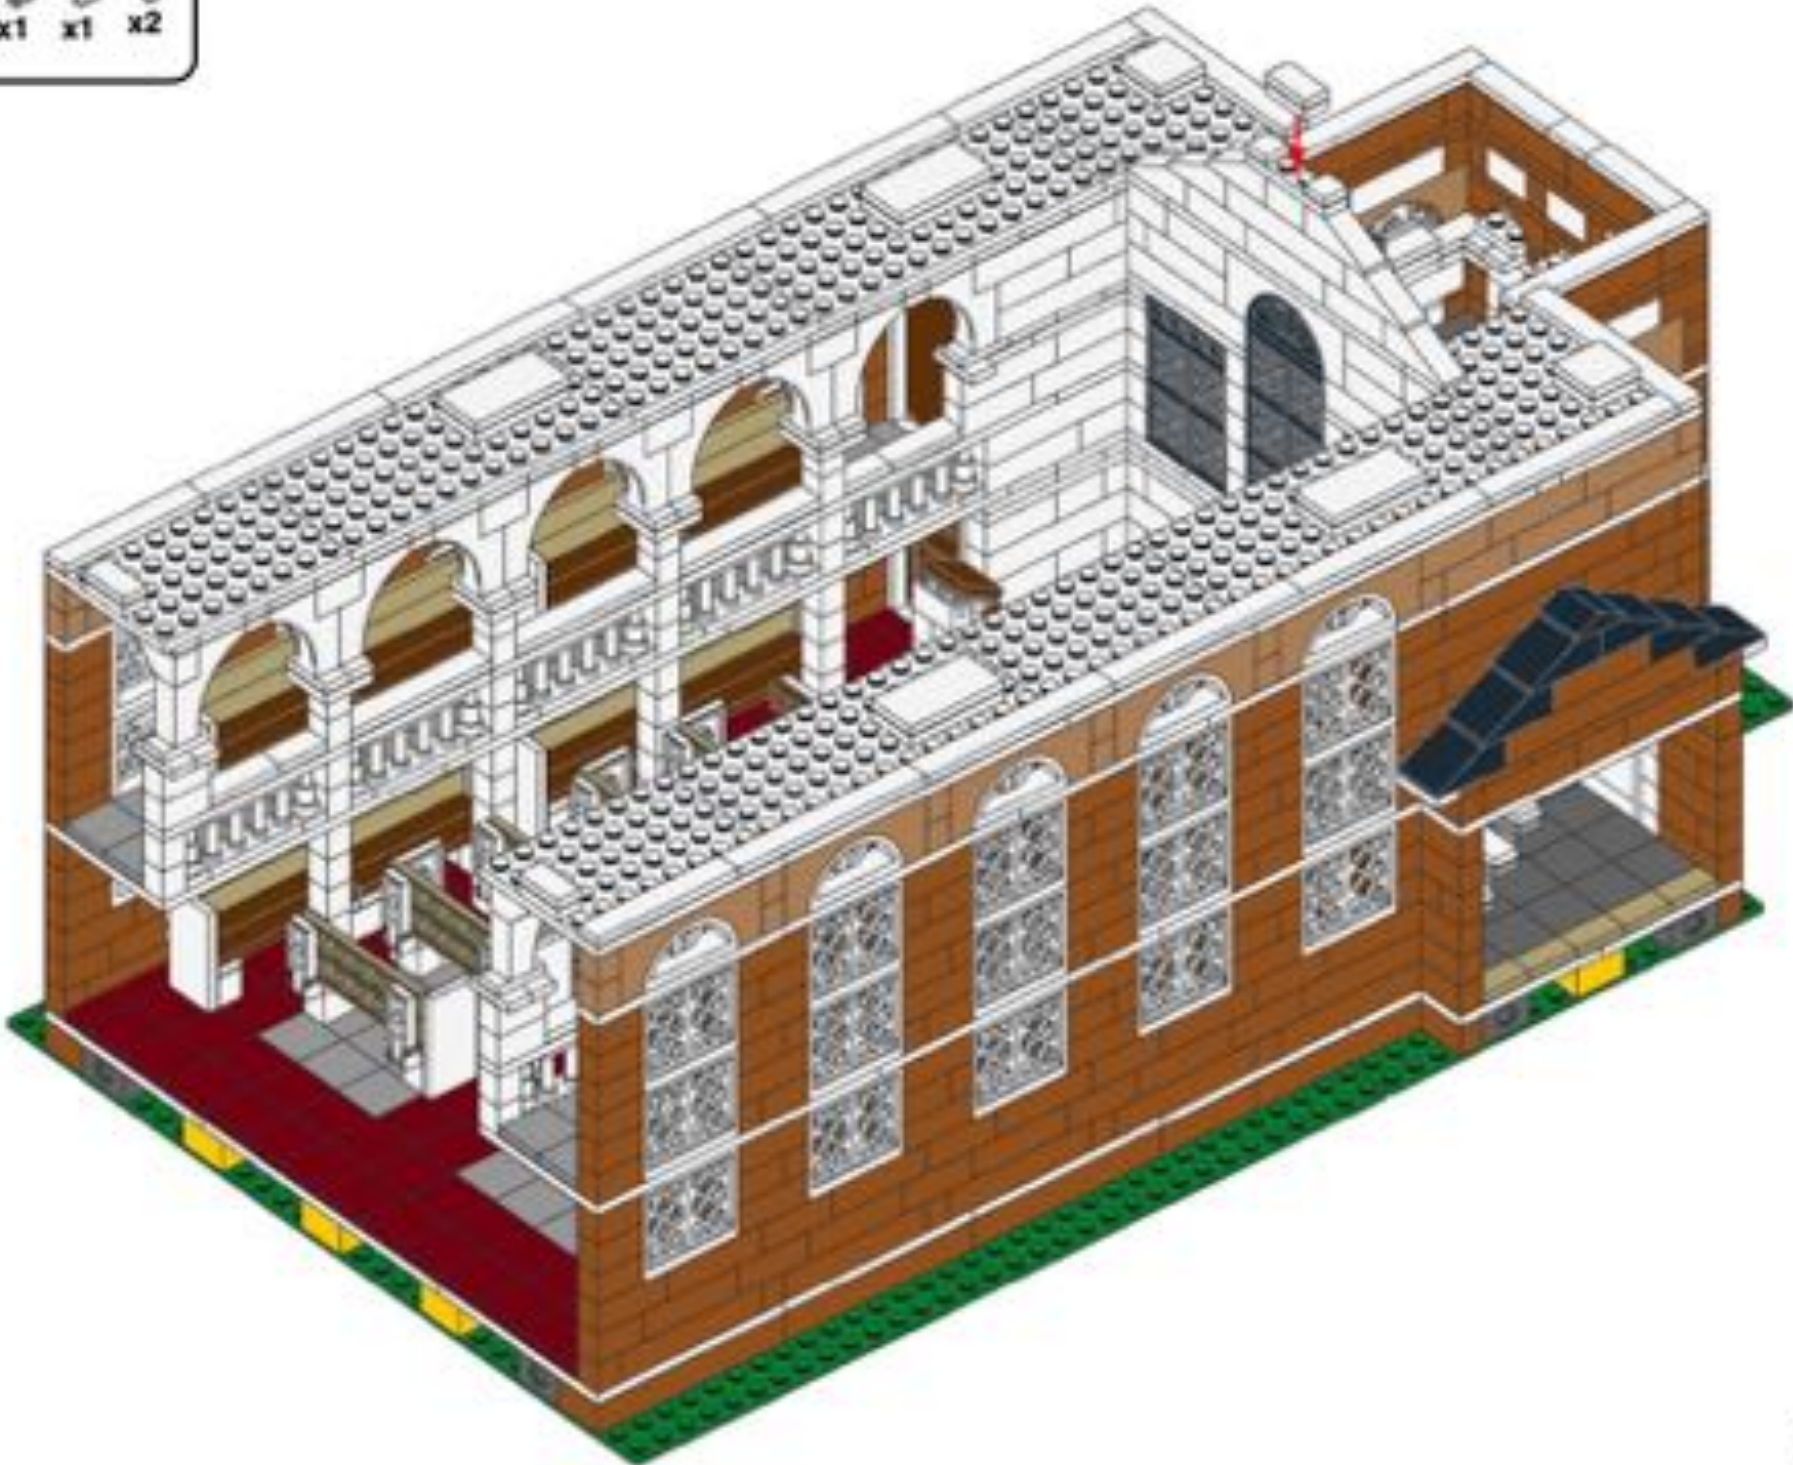


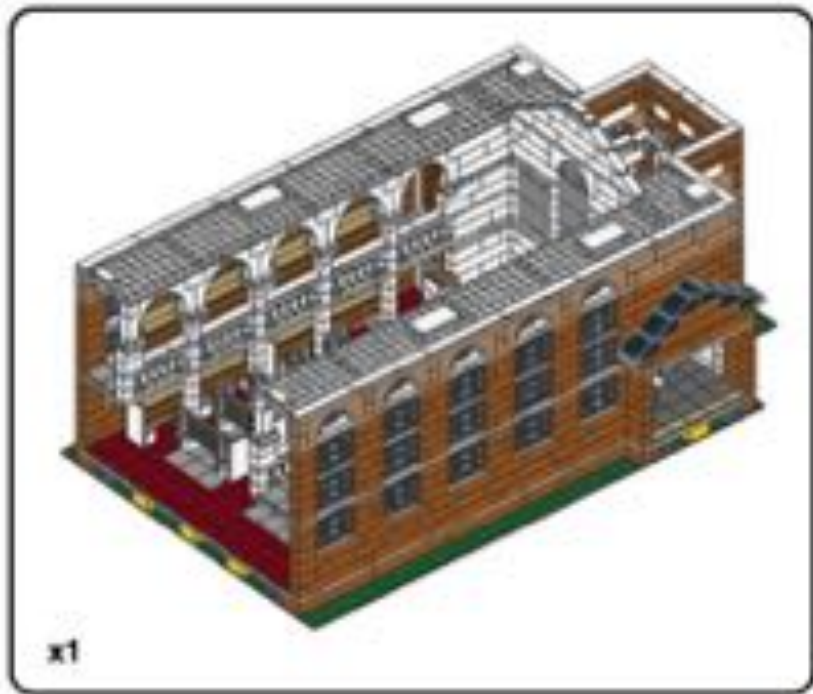

x1


47

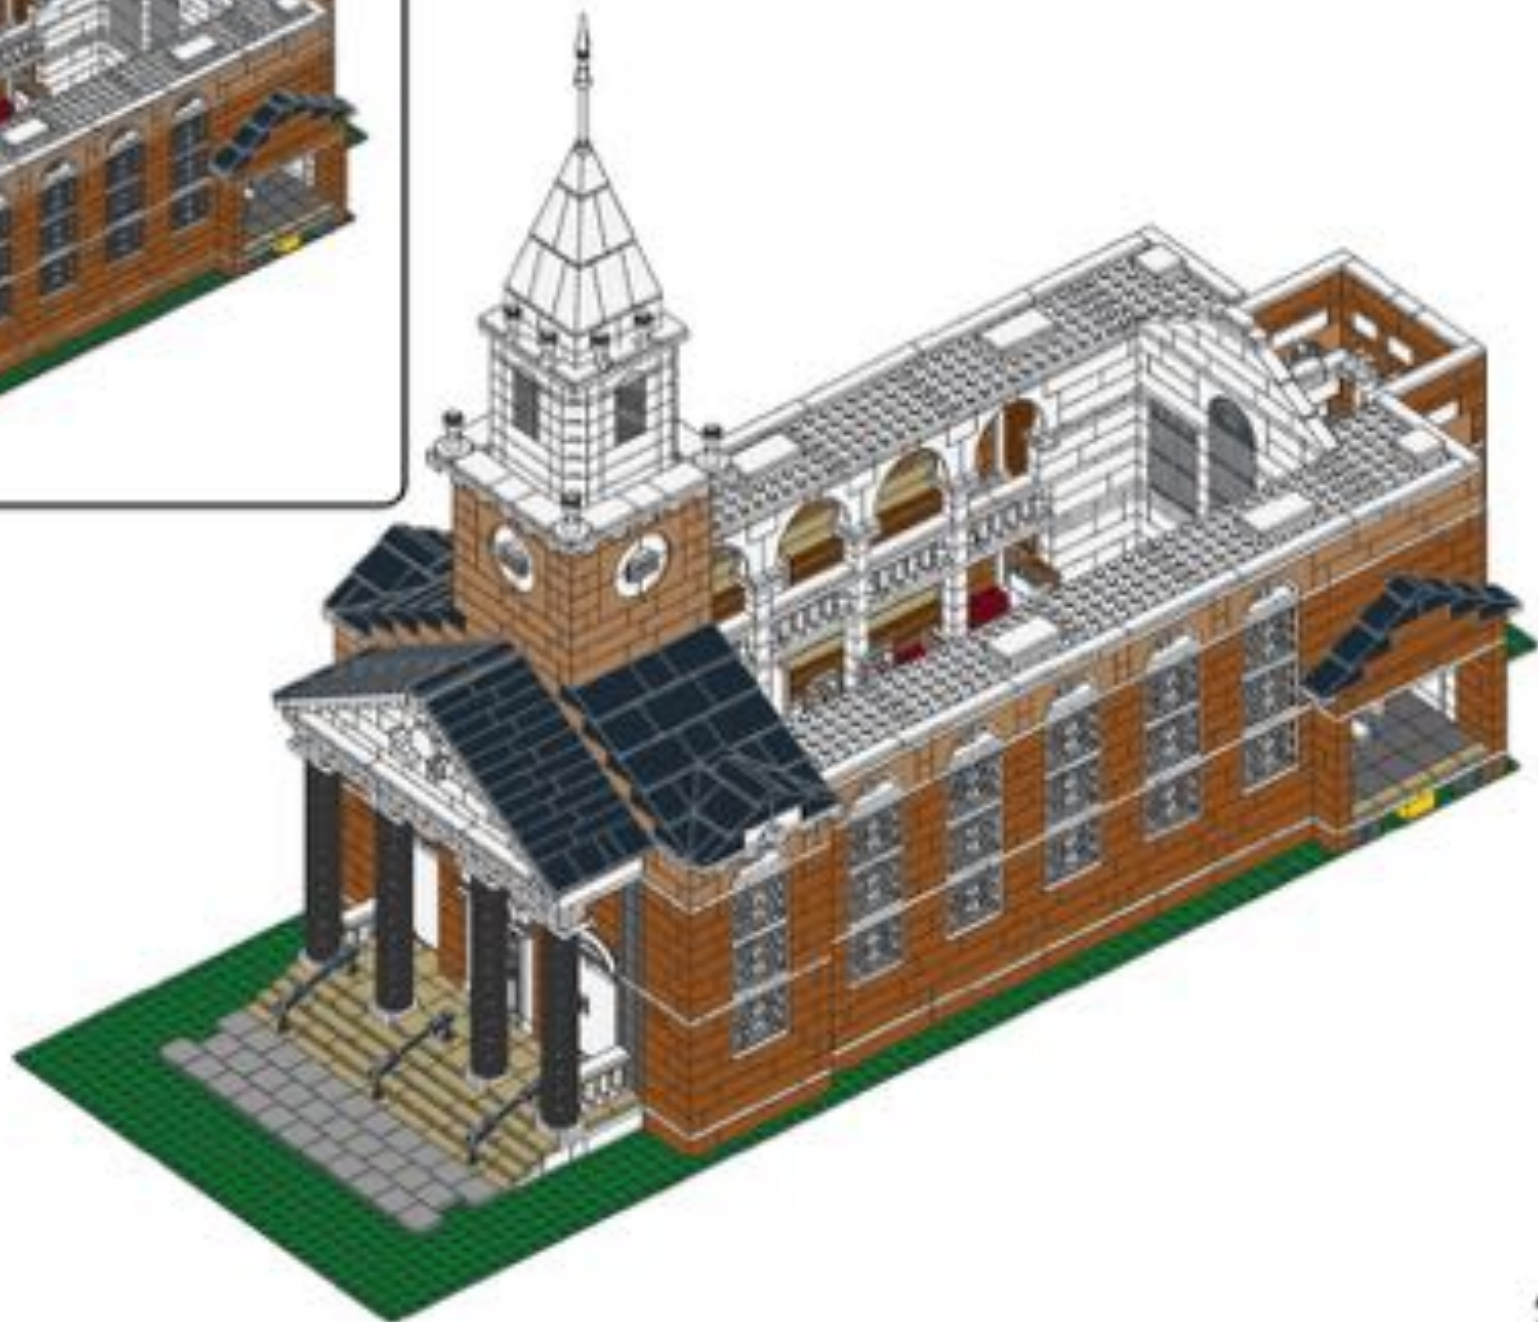

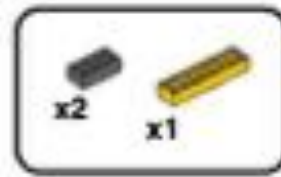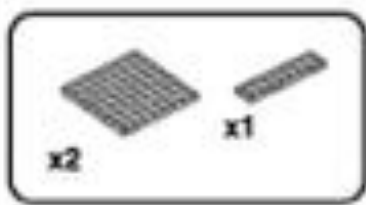

49


48

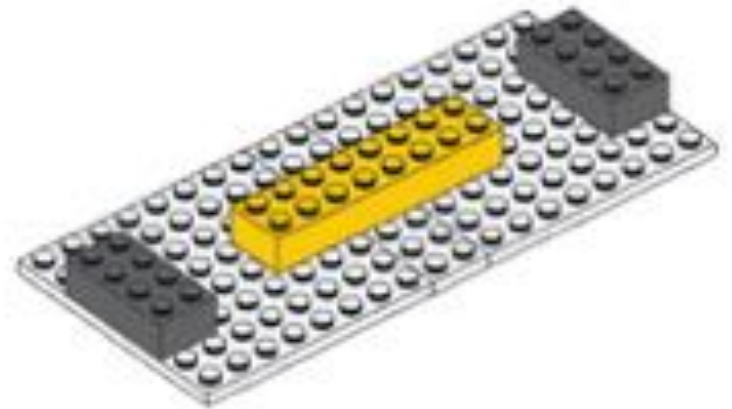

50




51

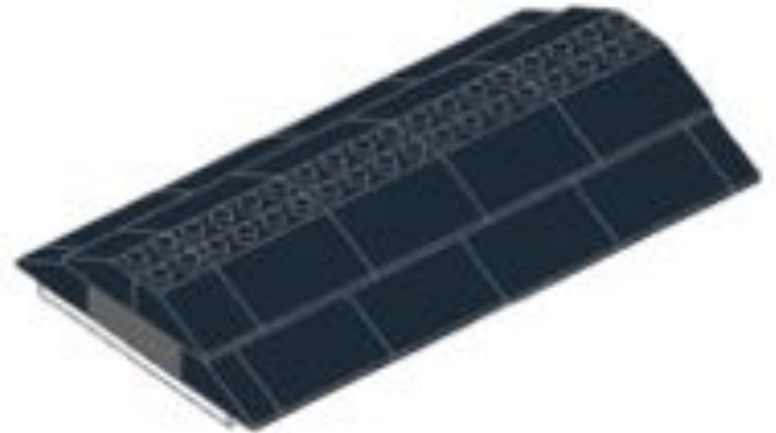





**52**

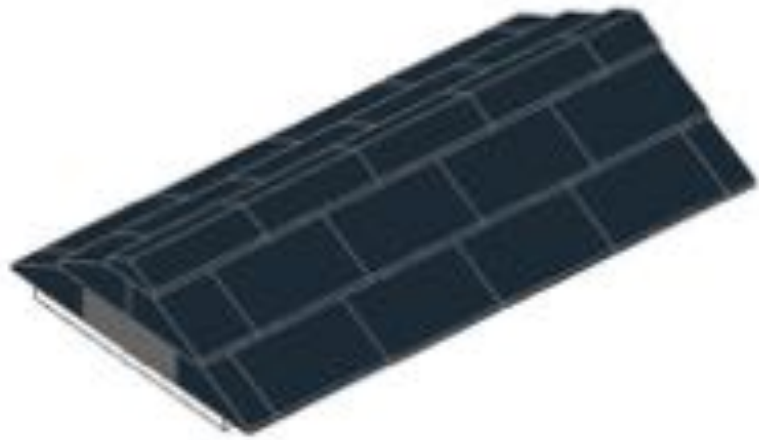

**53**

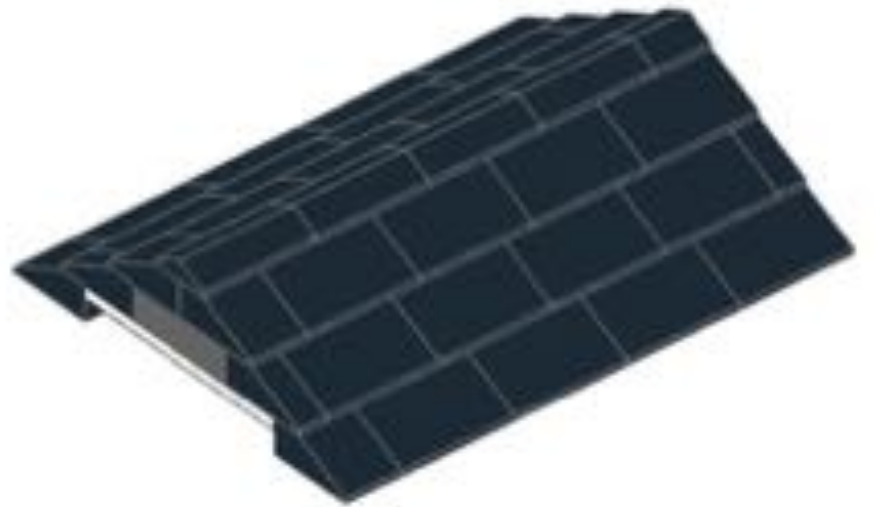

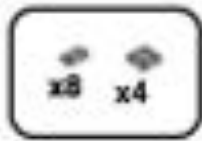

54




55







56

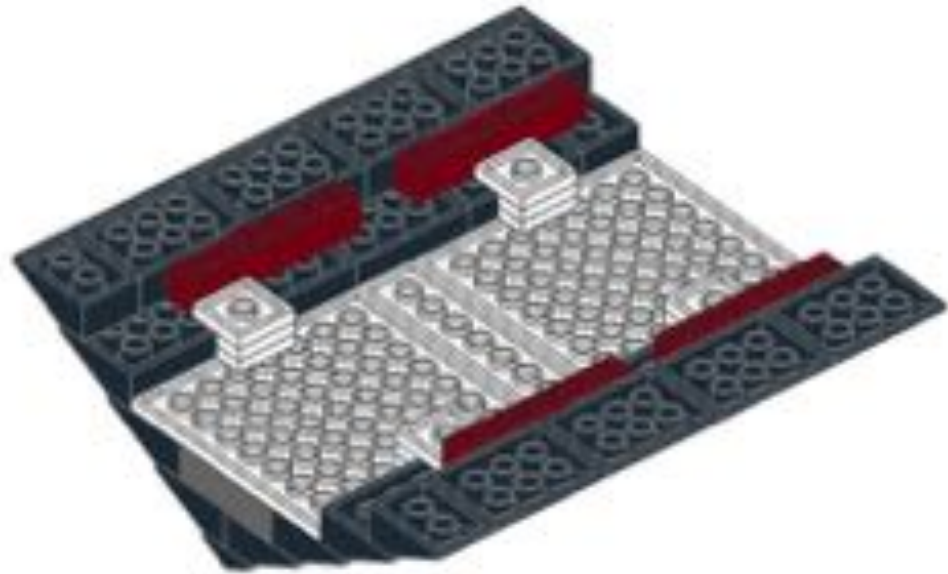


57





58

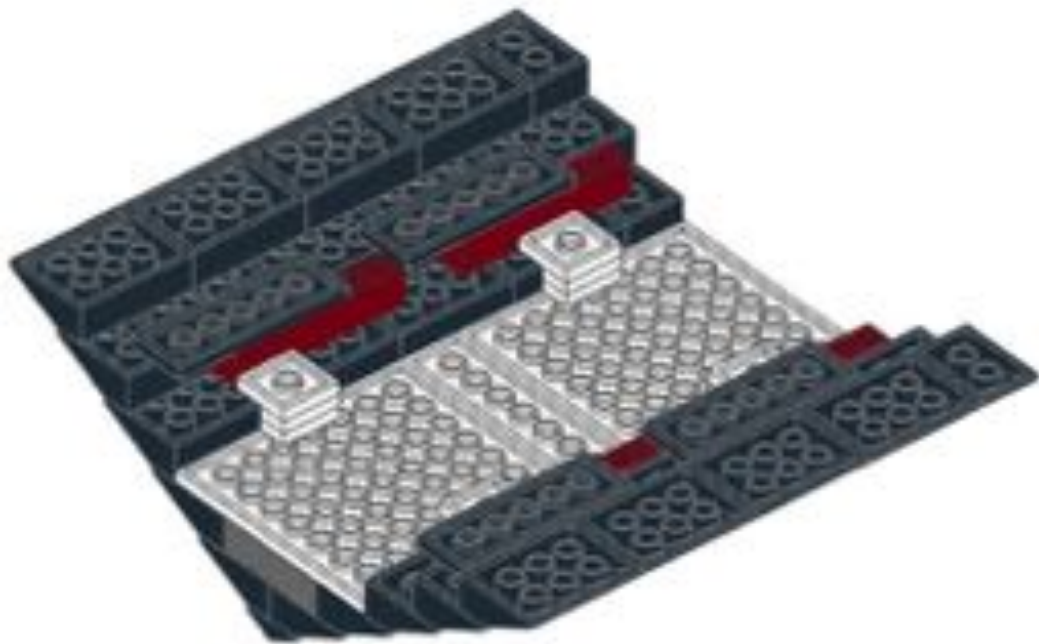


59






60

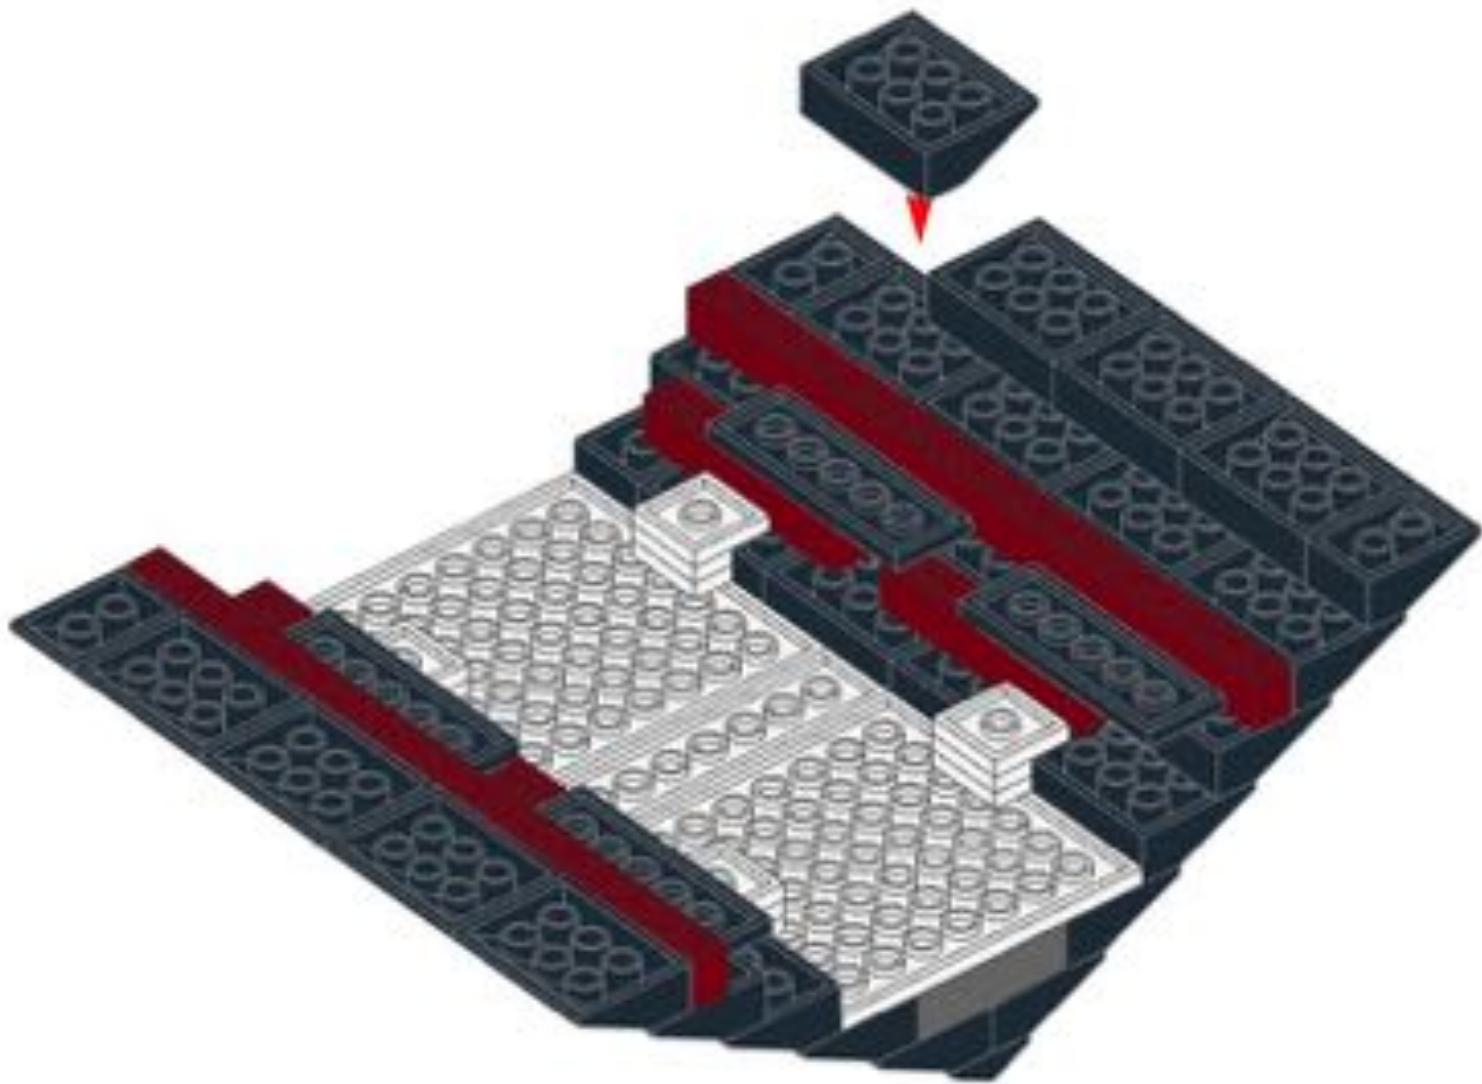




61

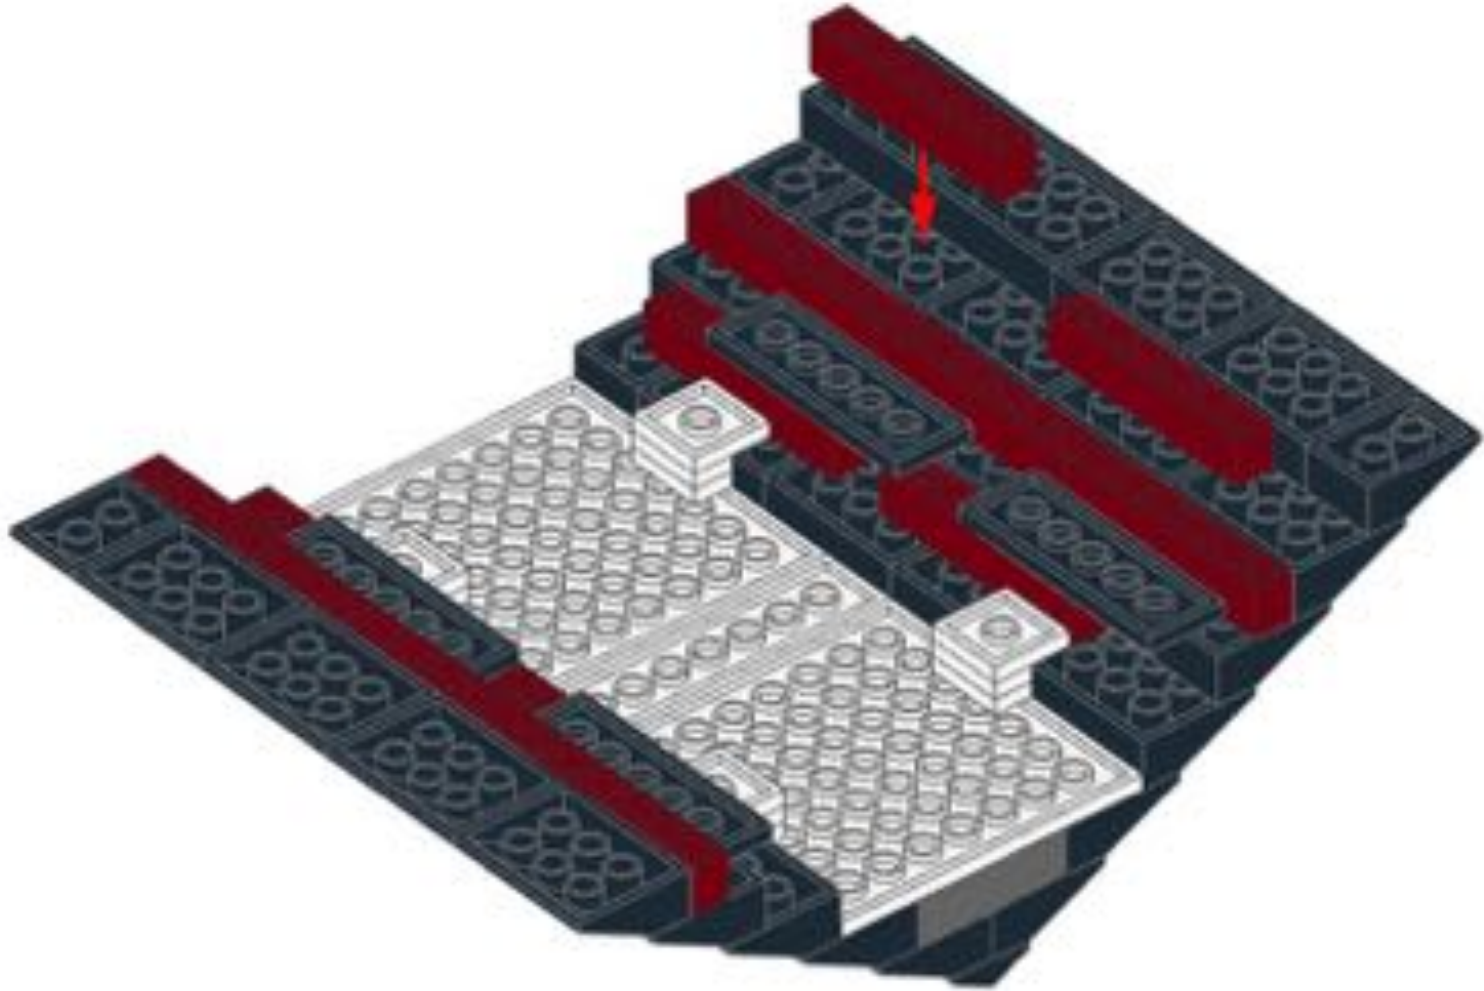




62

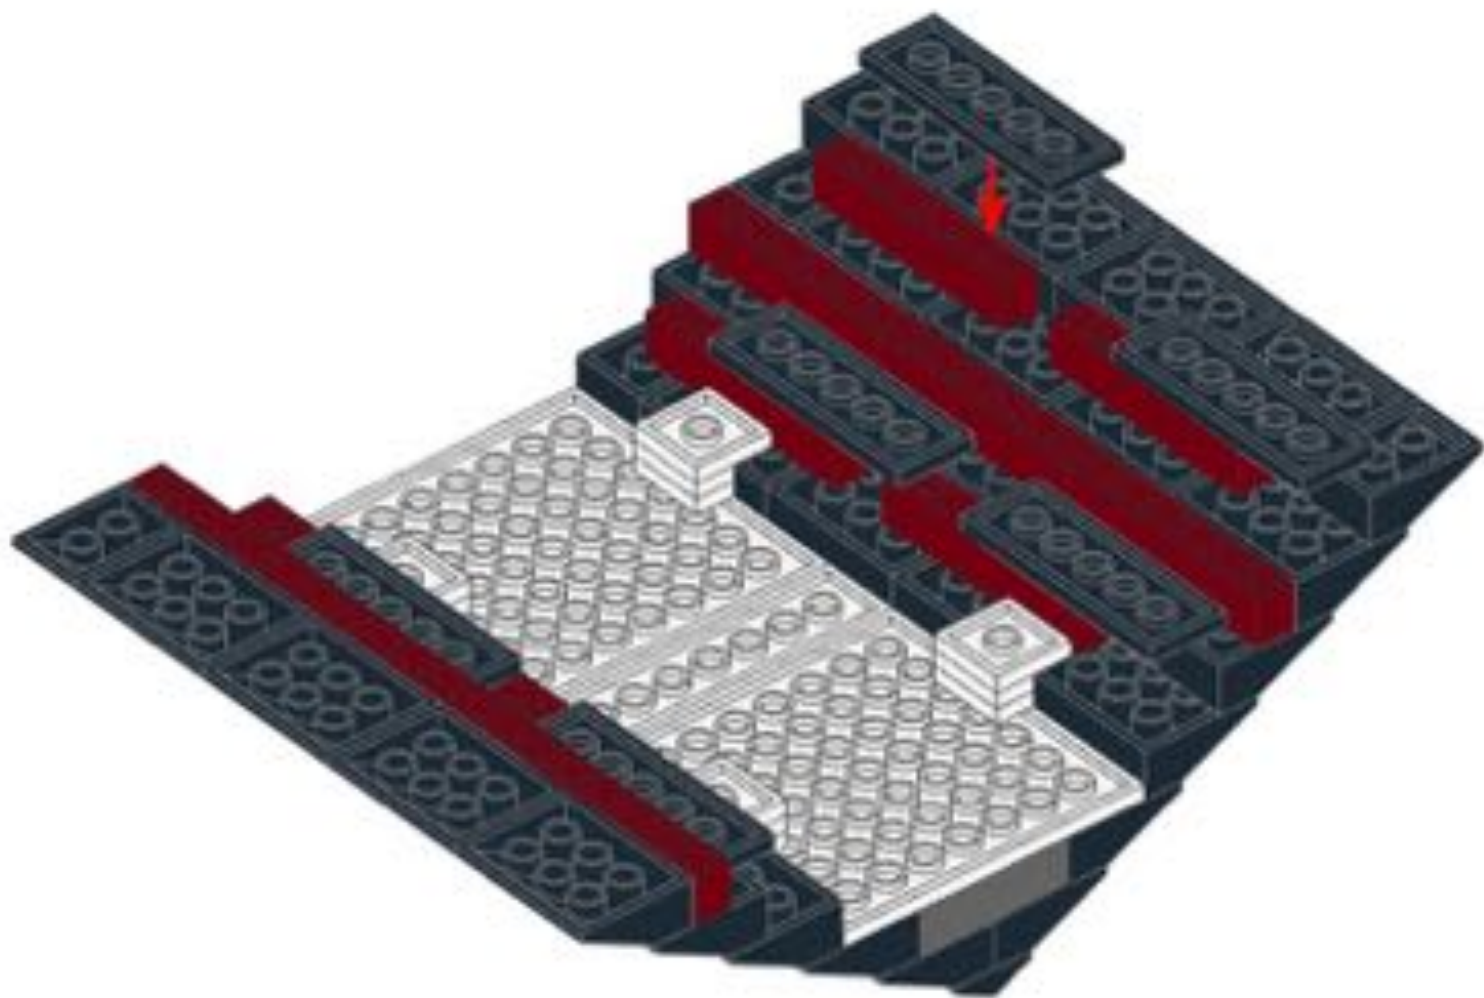




63

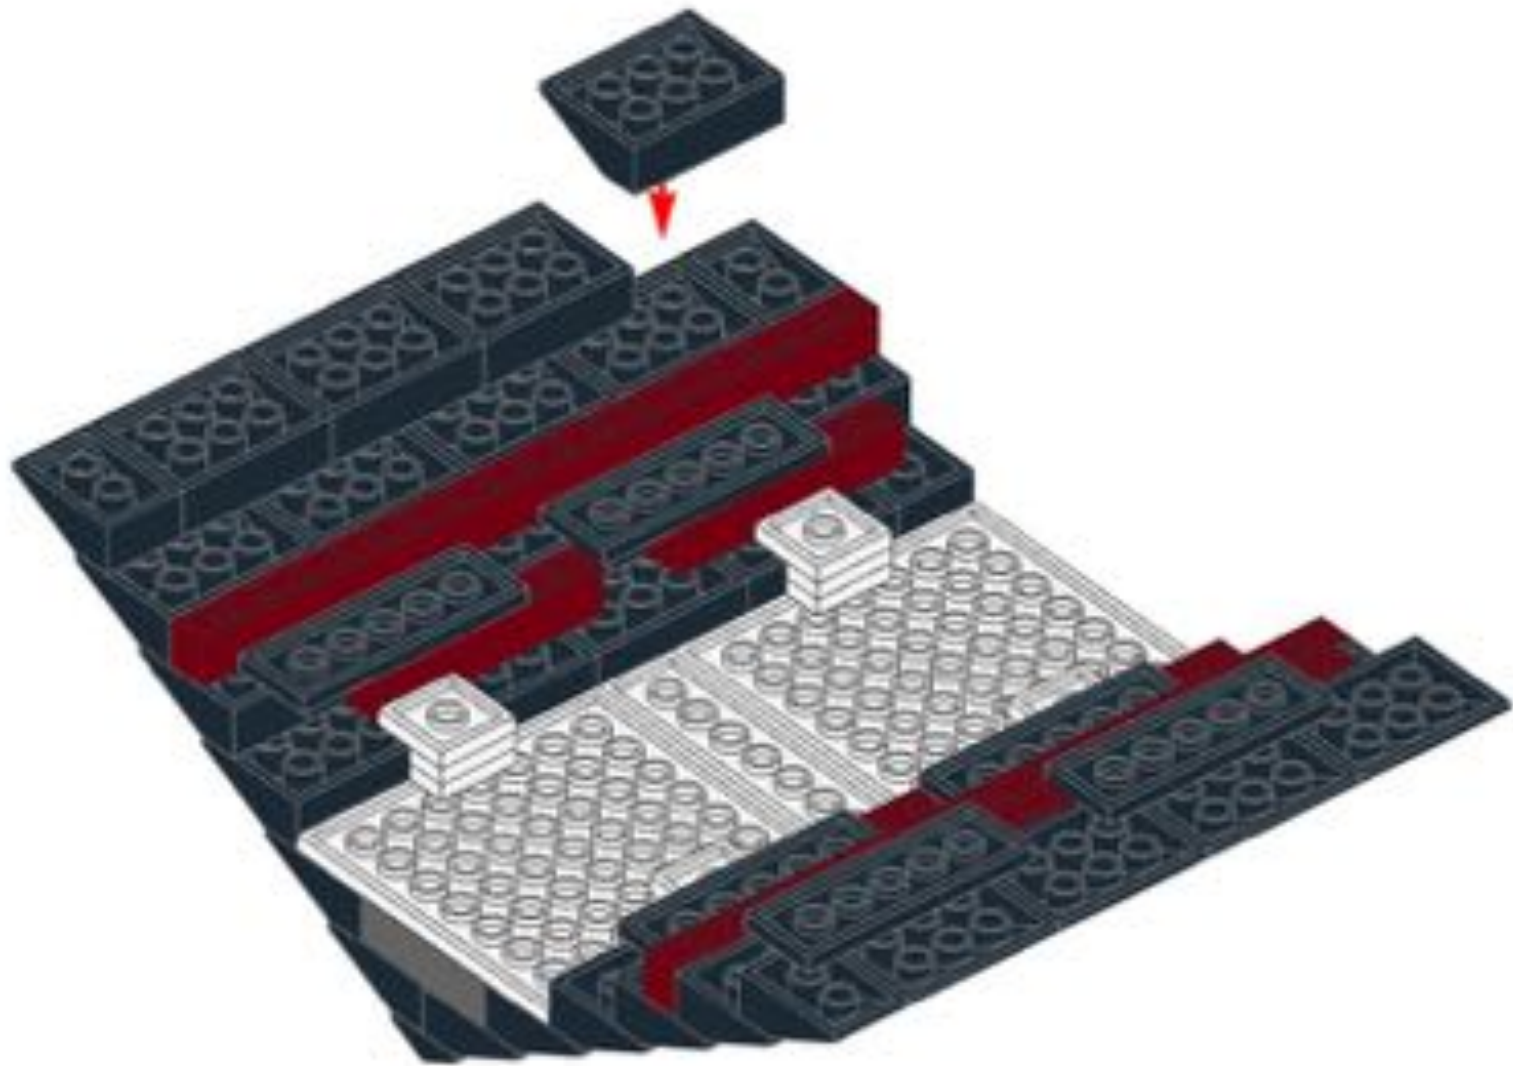




64

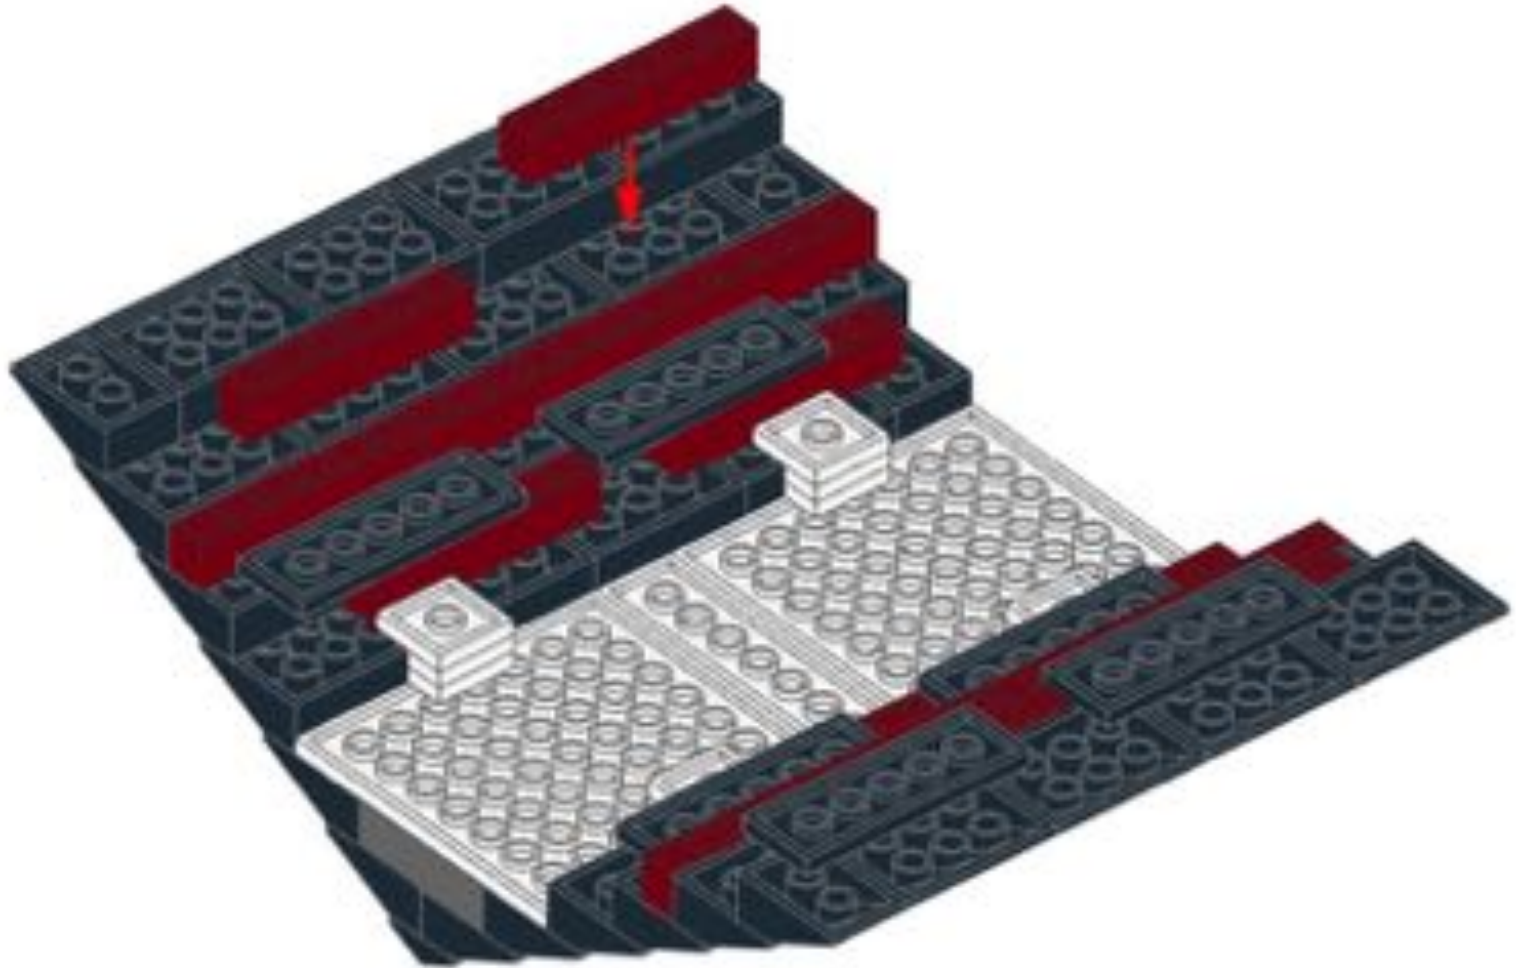




65

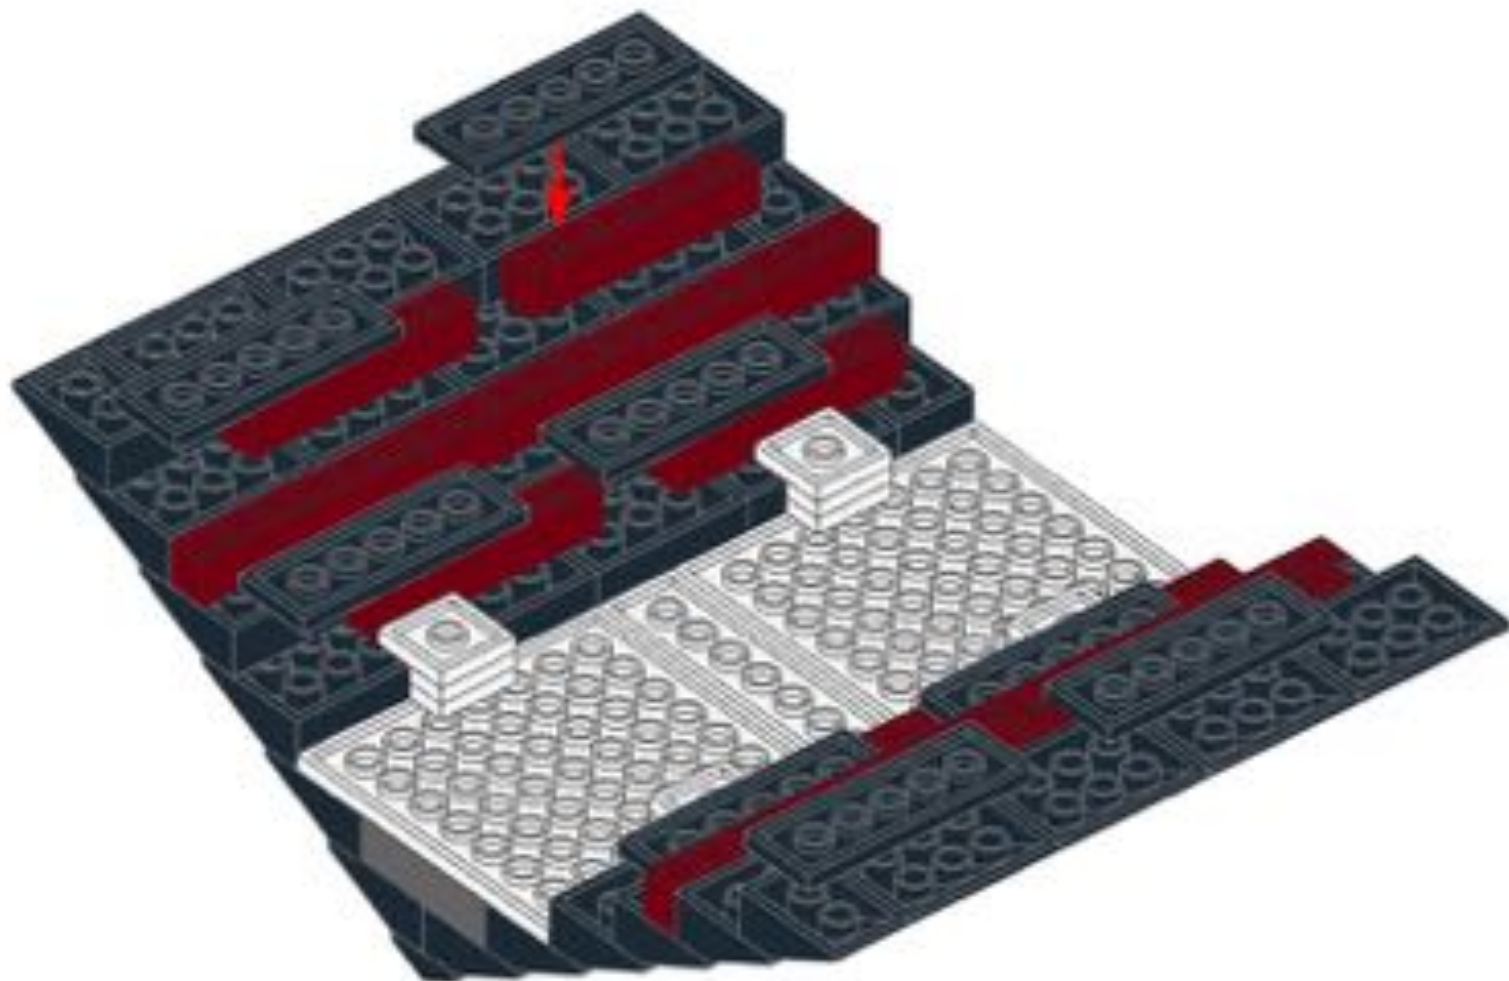






66

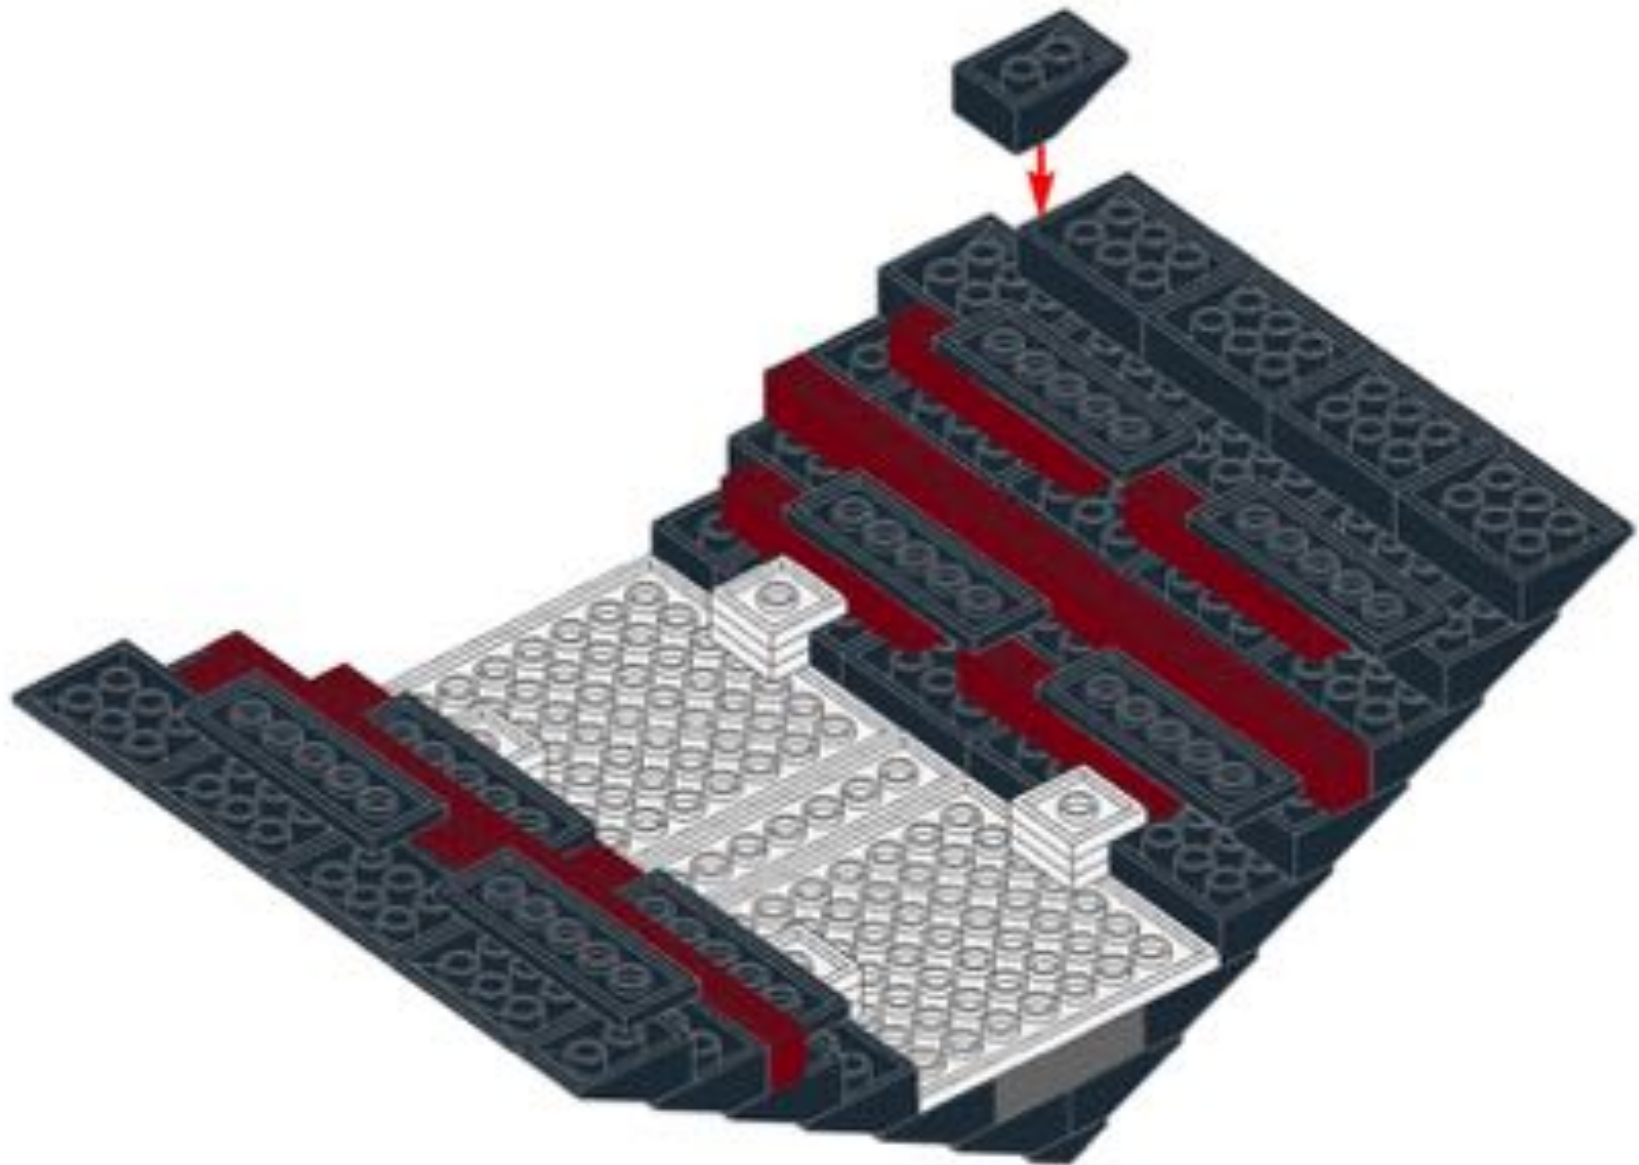




67

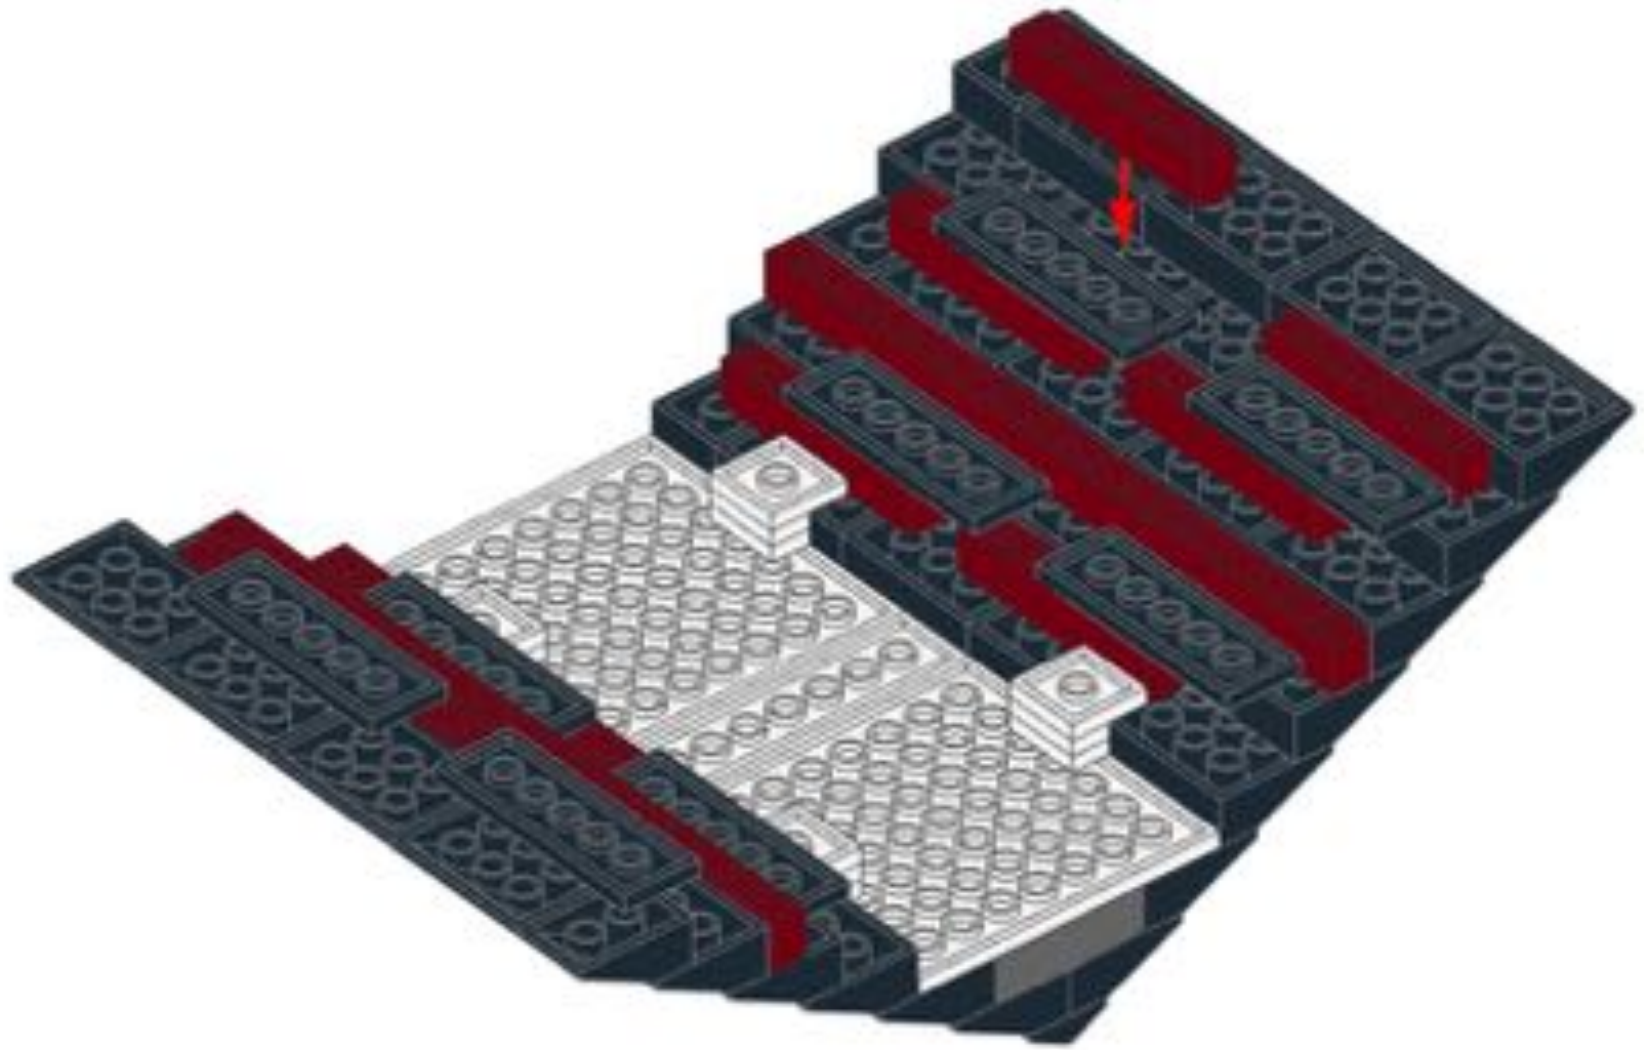





68

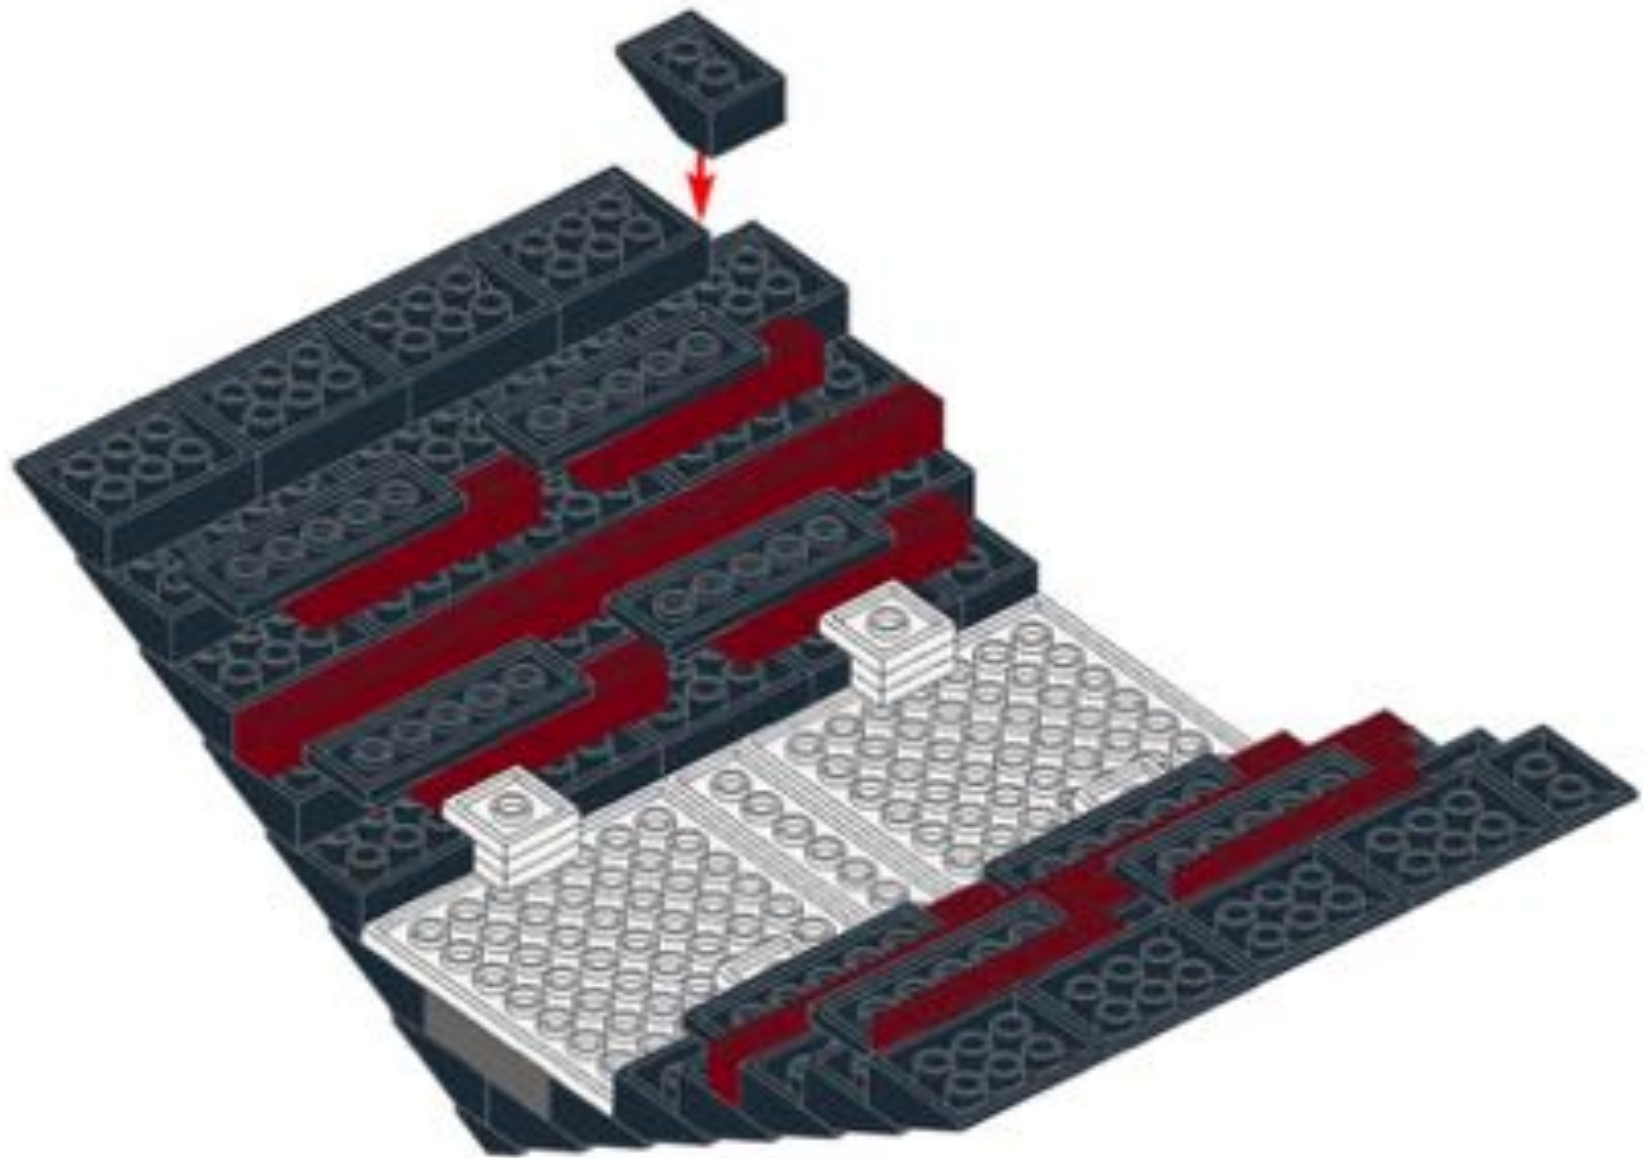




69

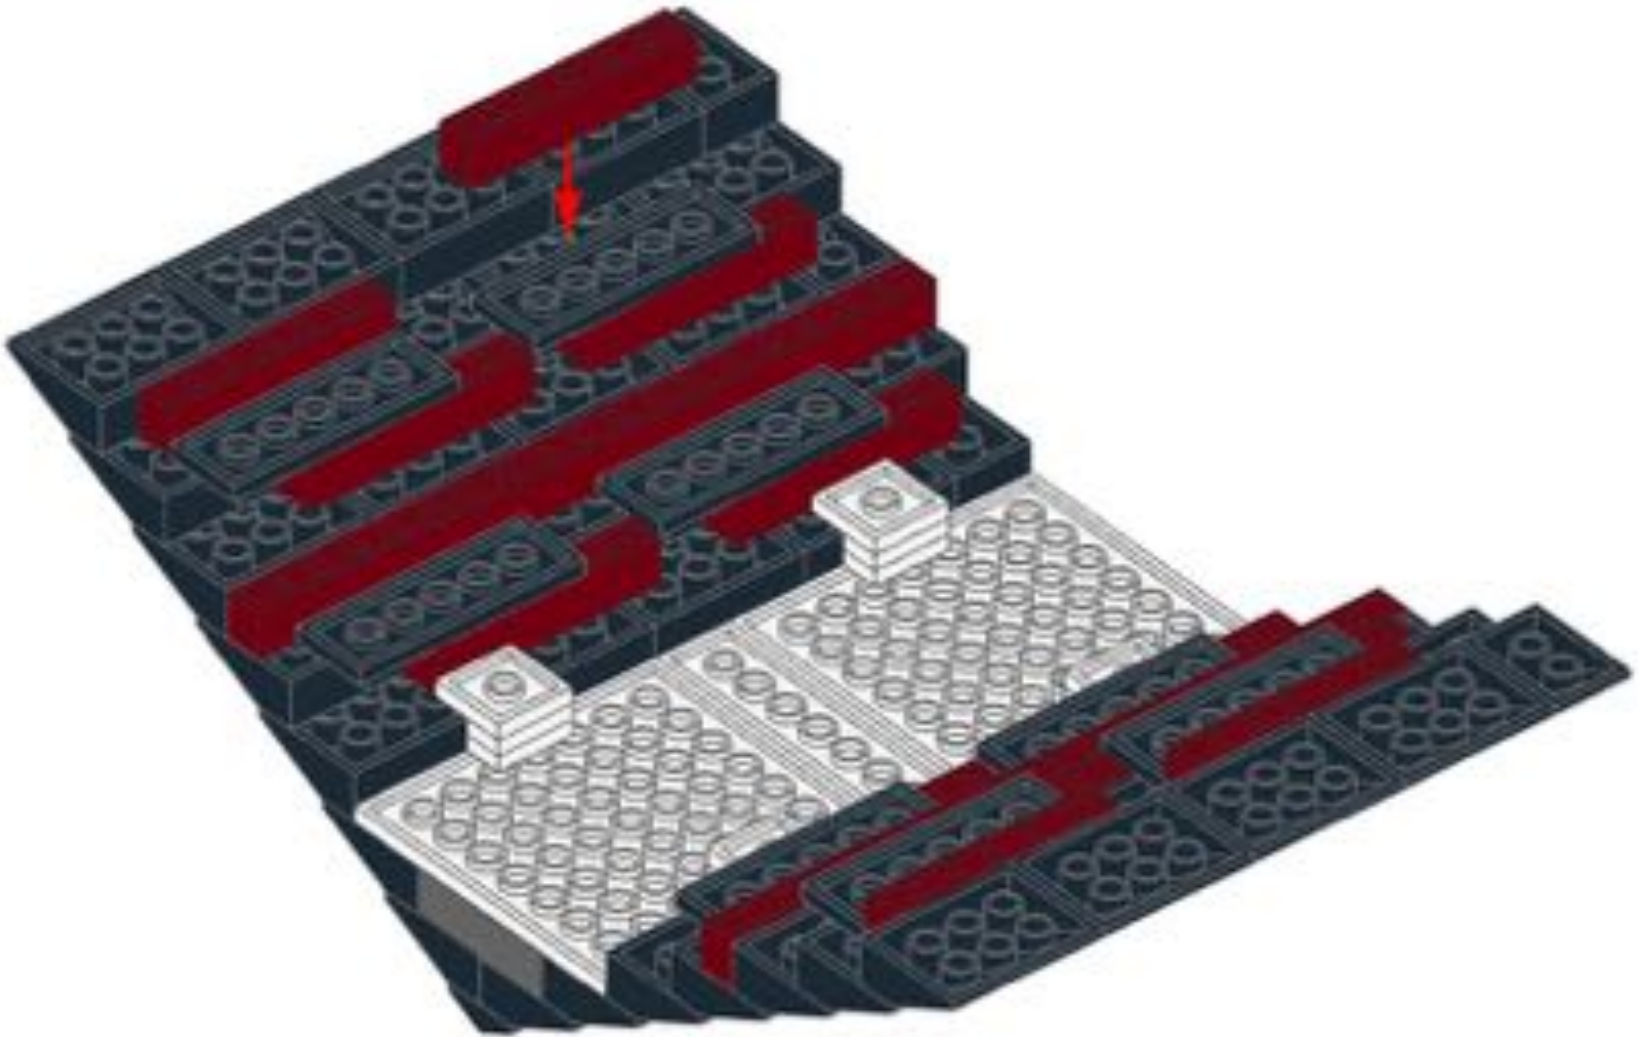

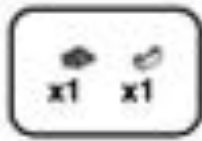


70

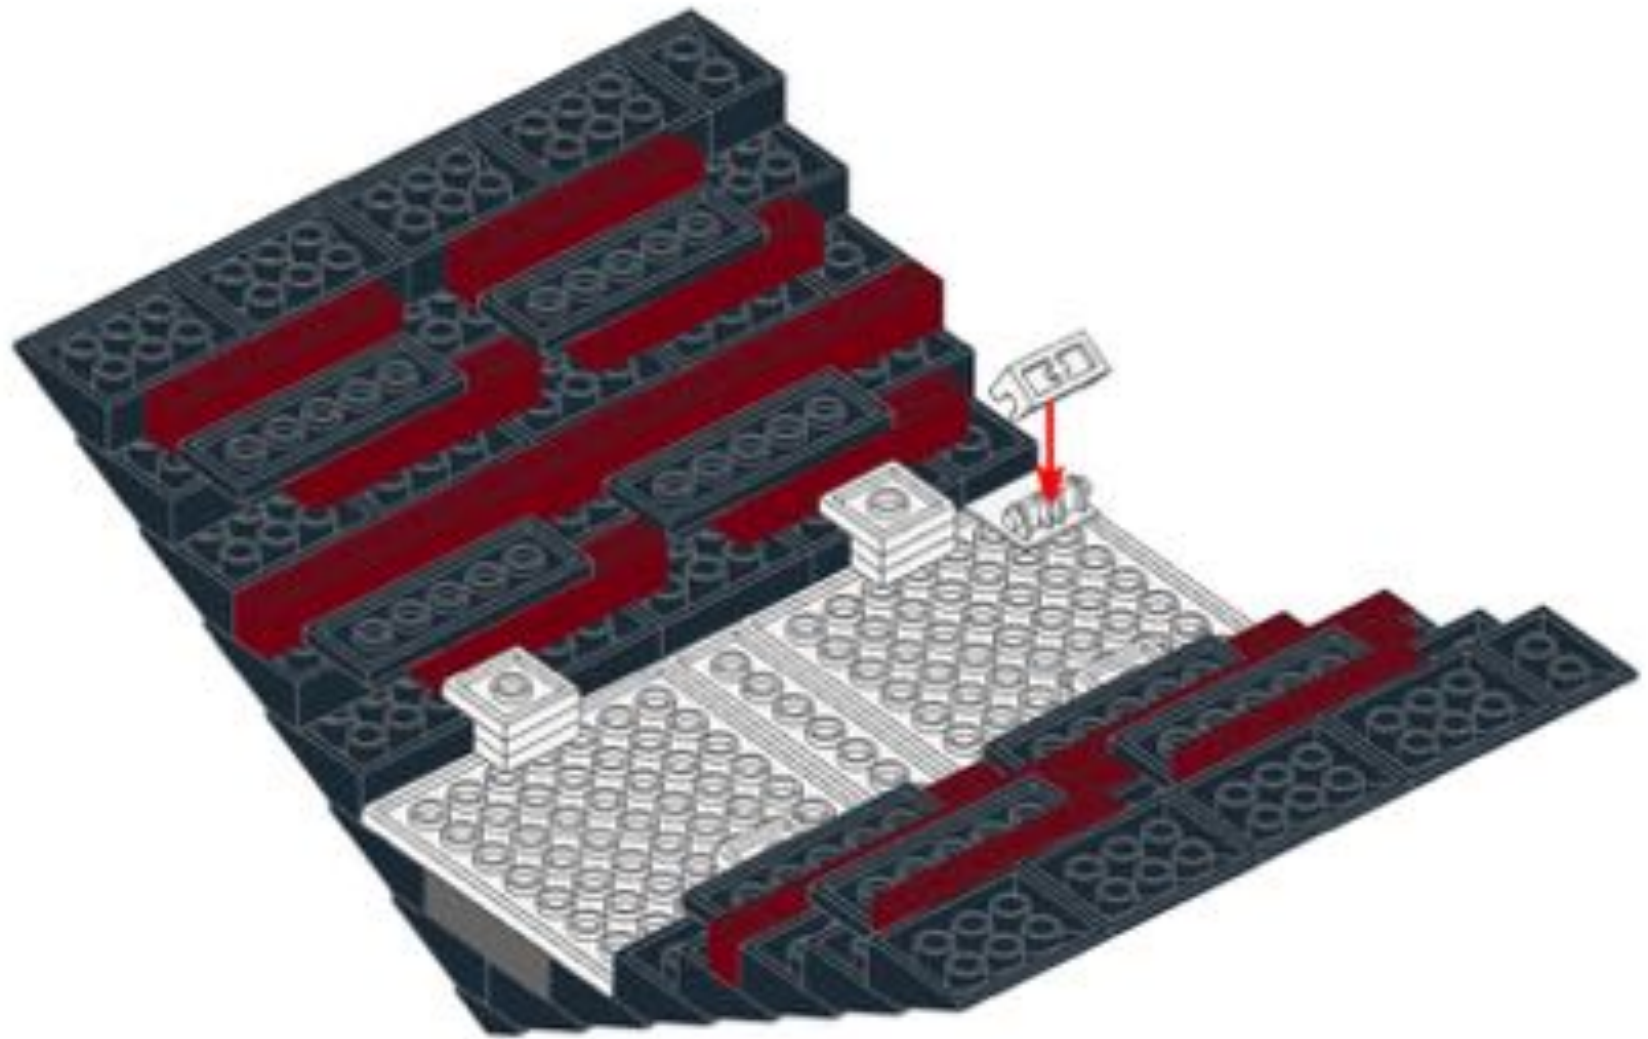




71

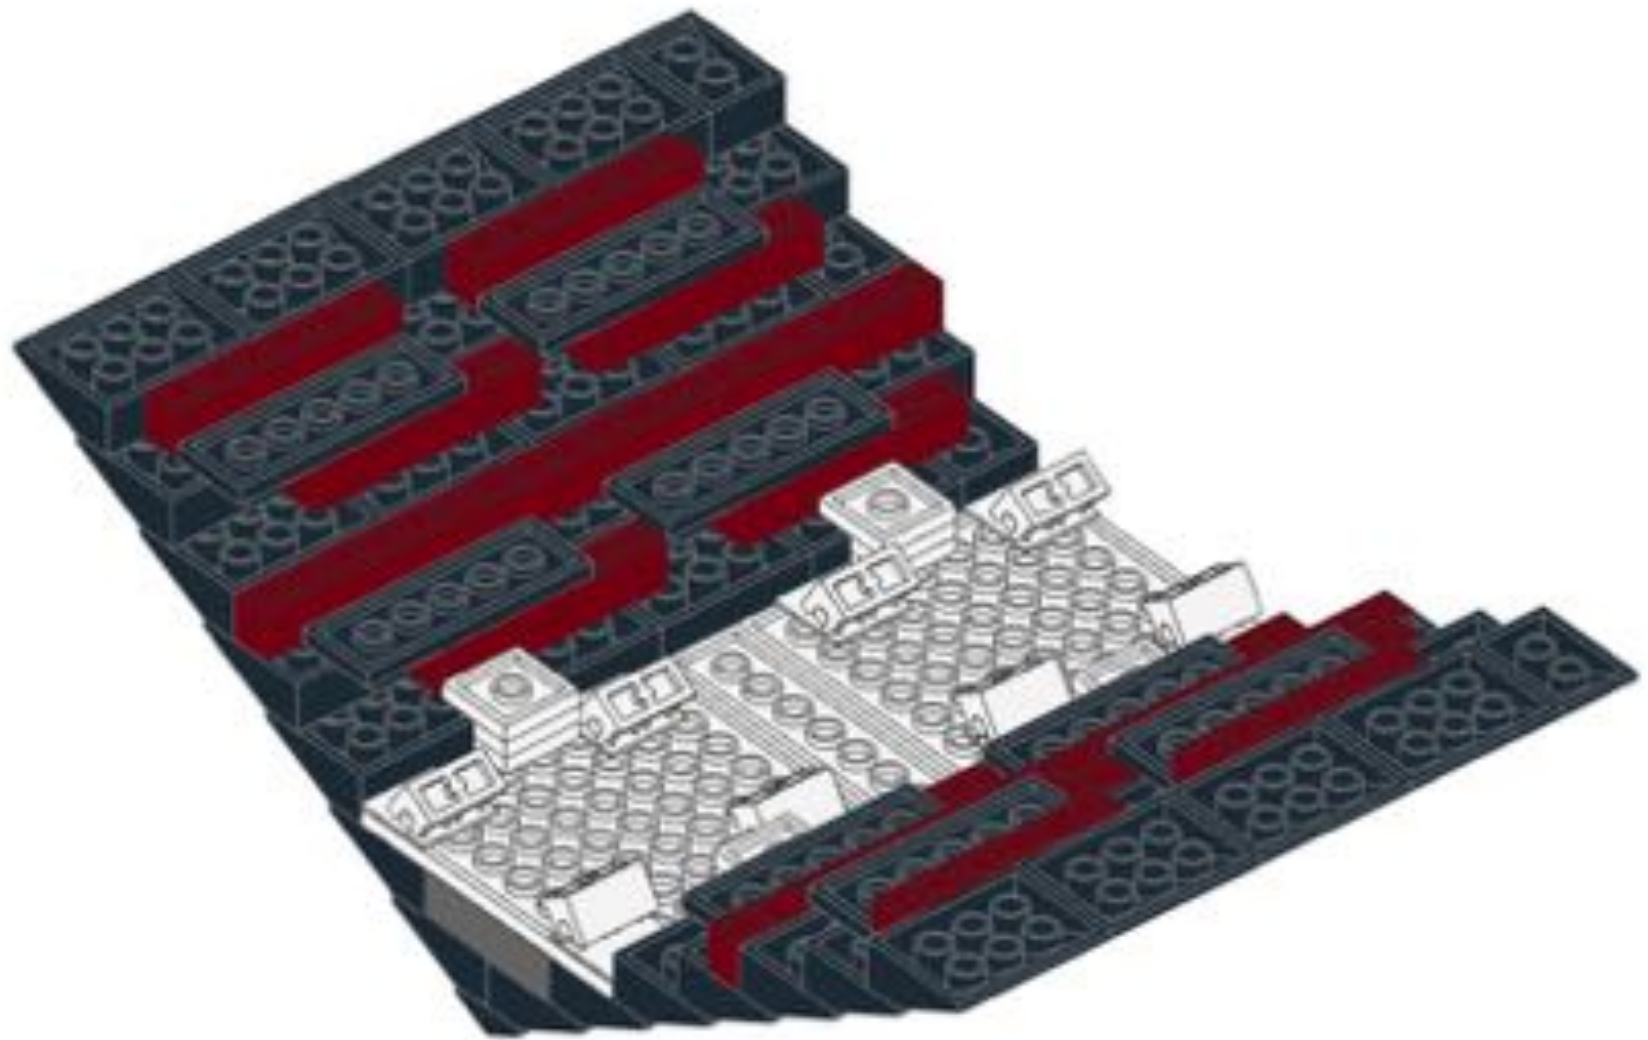




72

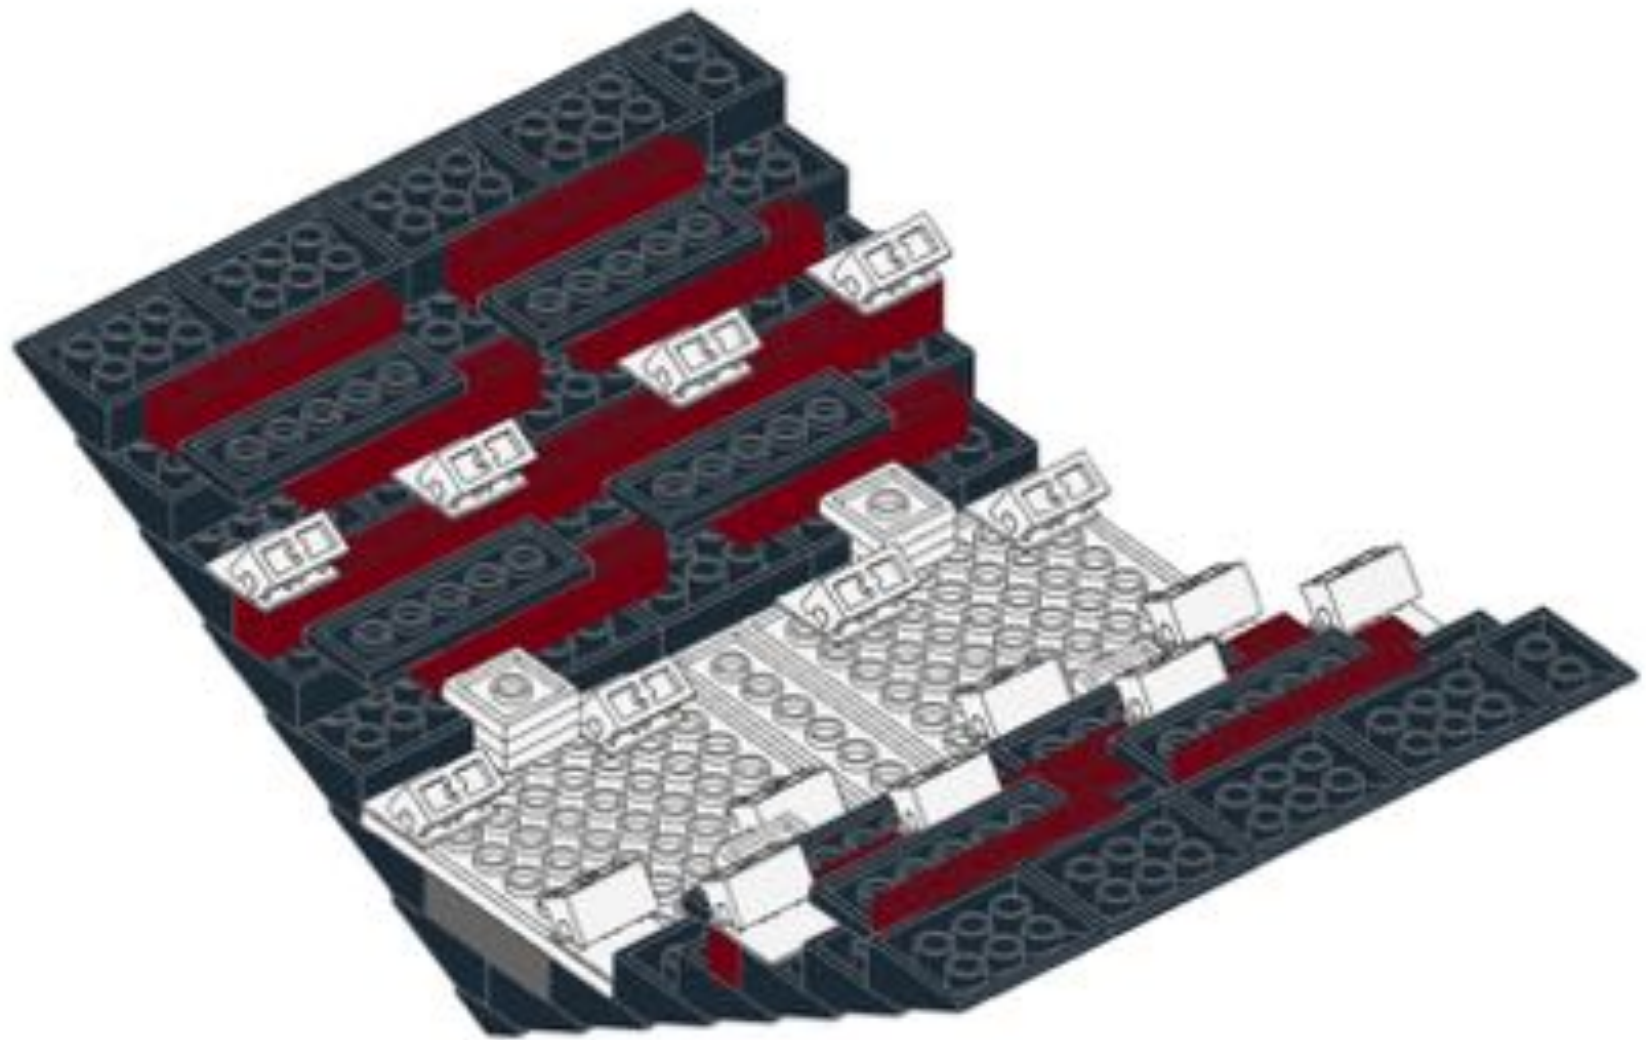





73

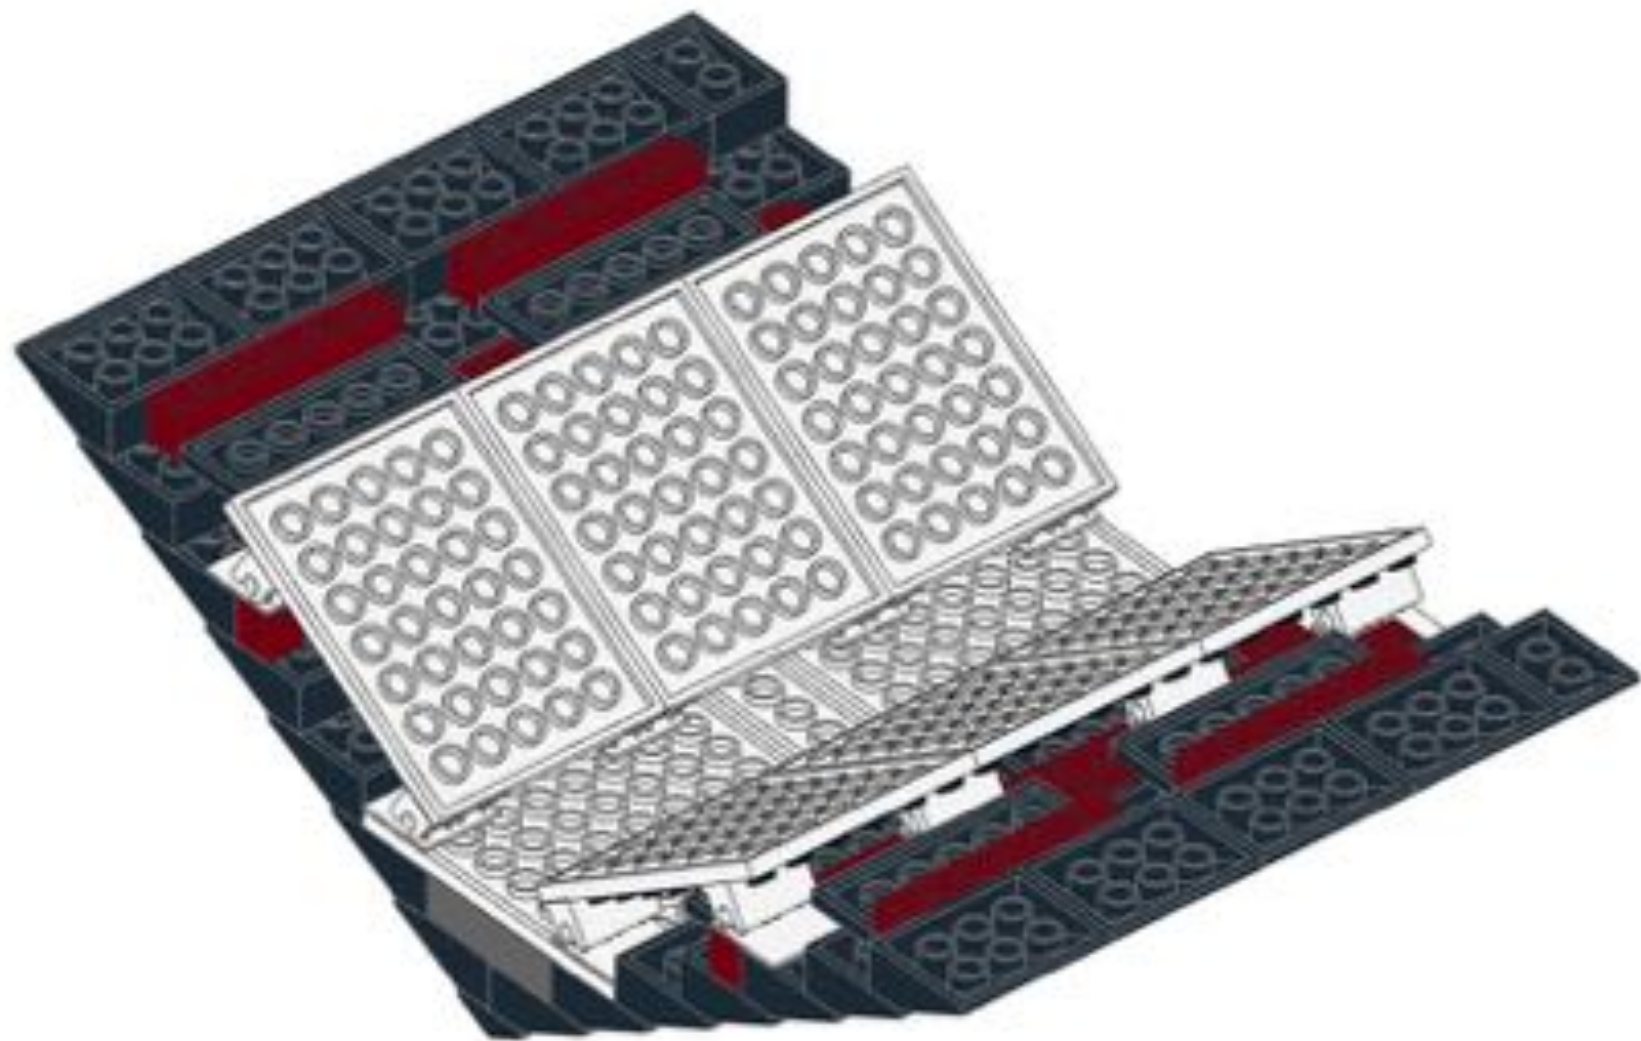



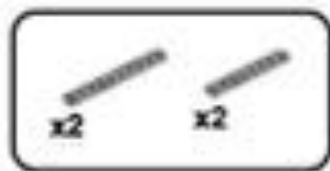



74

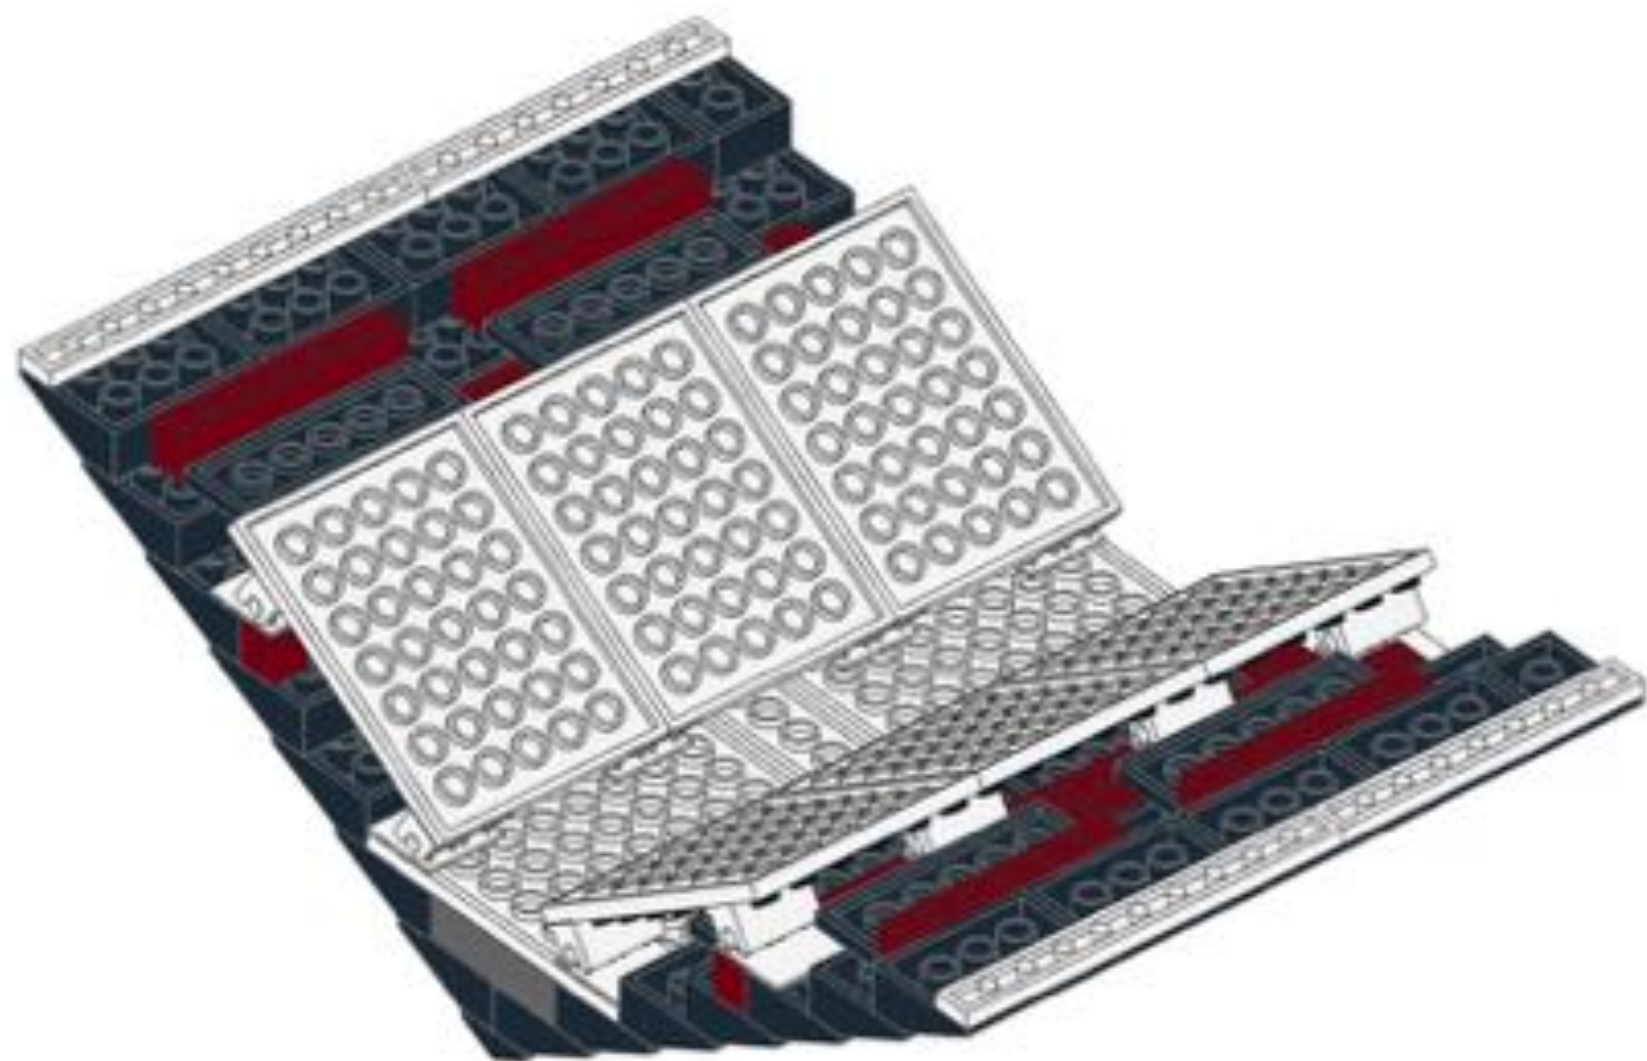




75

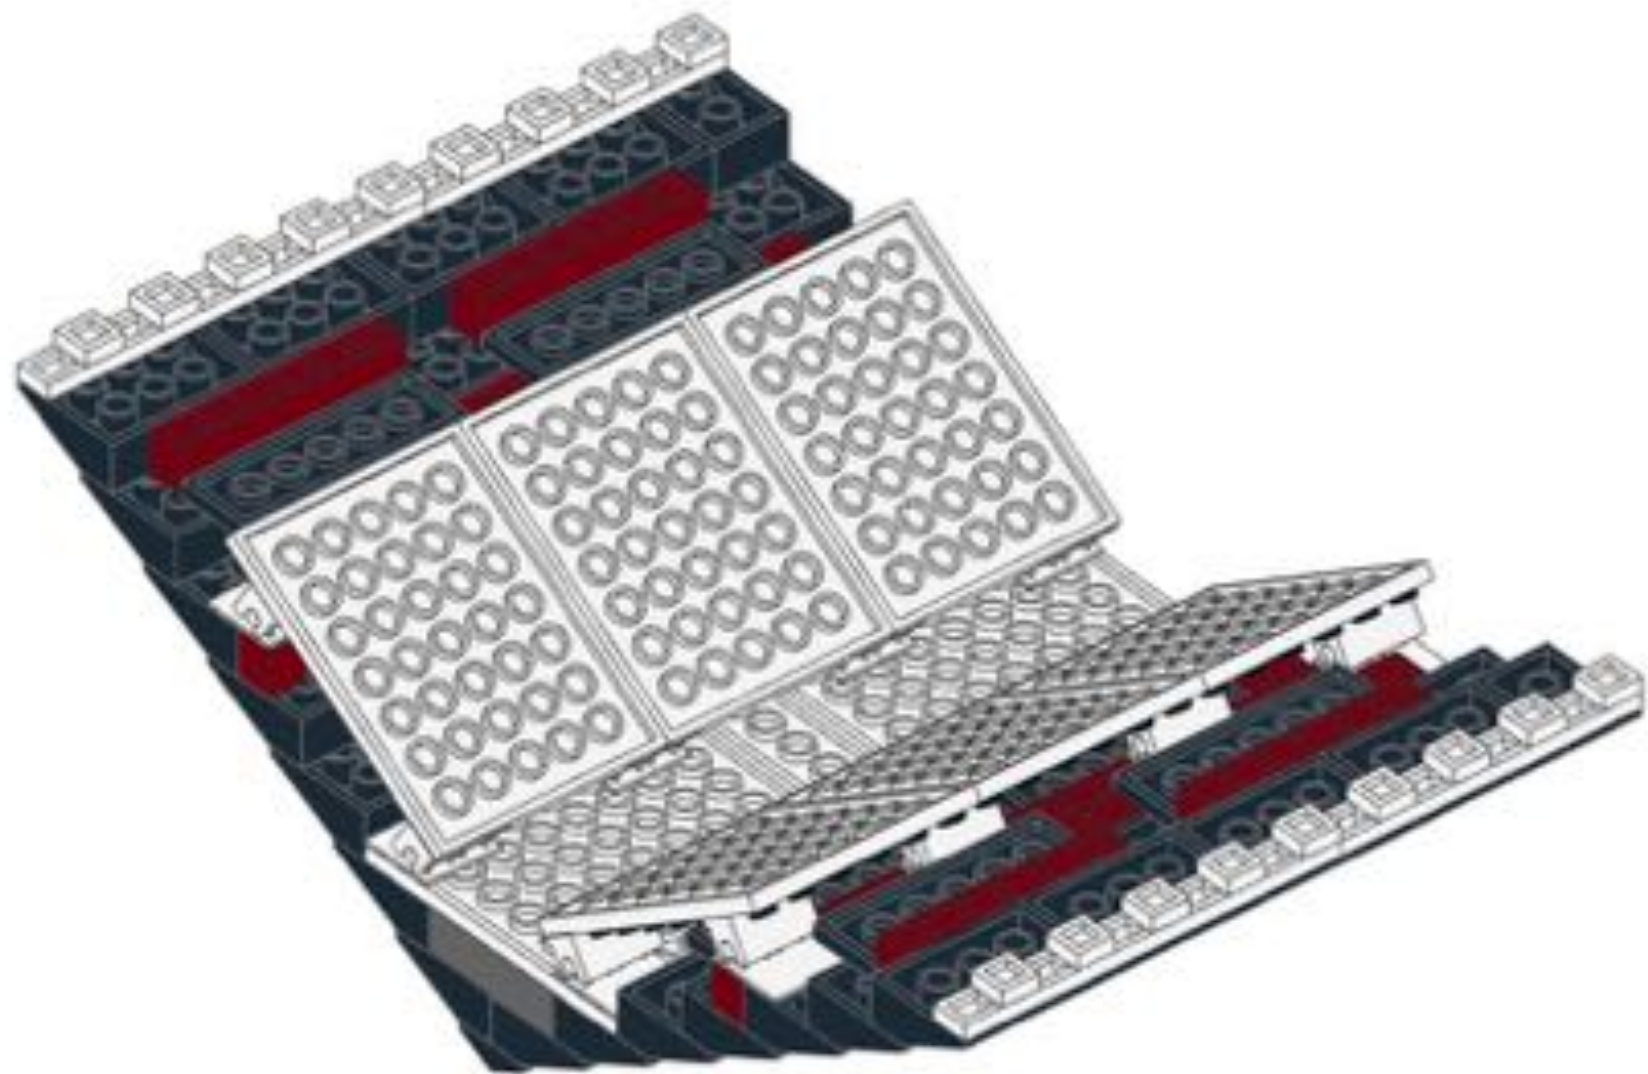

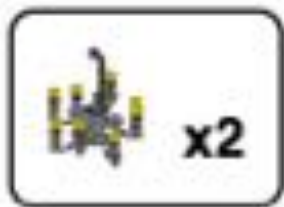

76

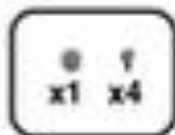

77



78





79





80

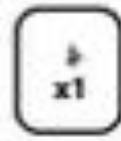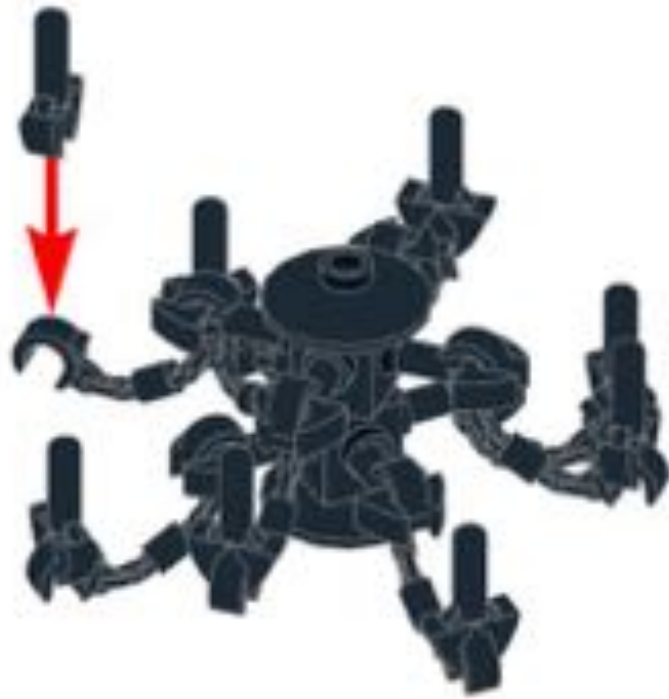


81





82

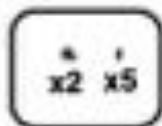



83








84

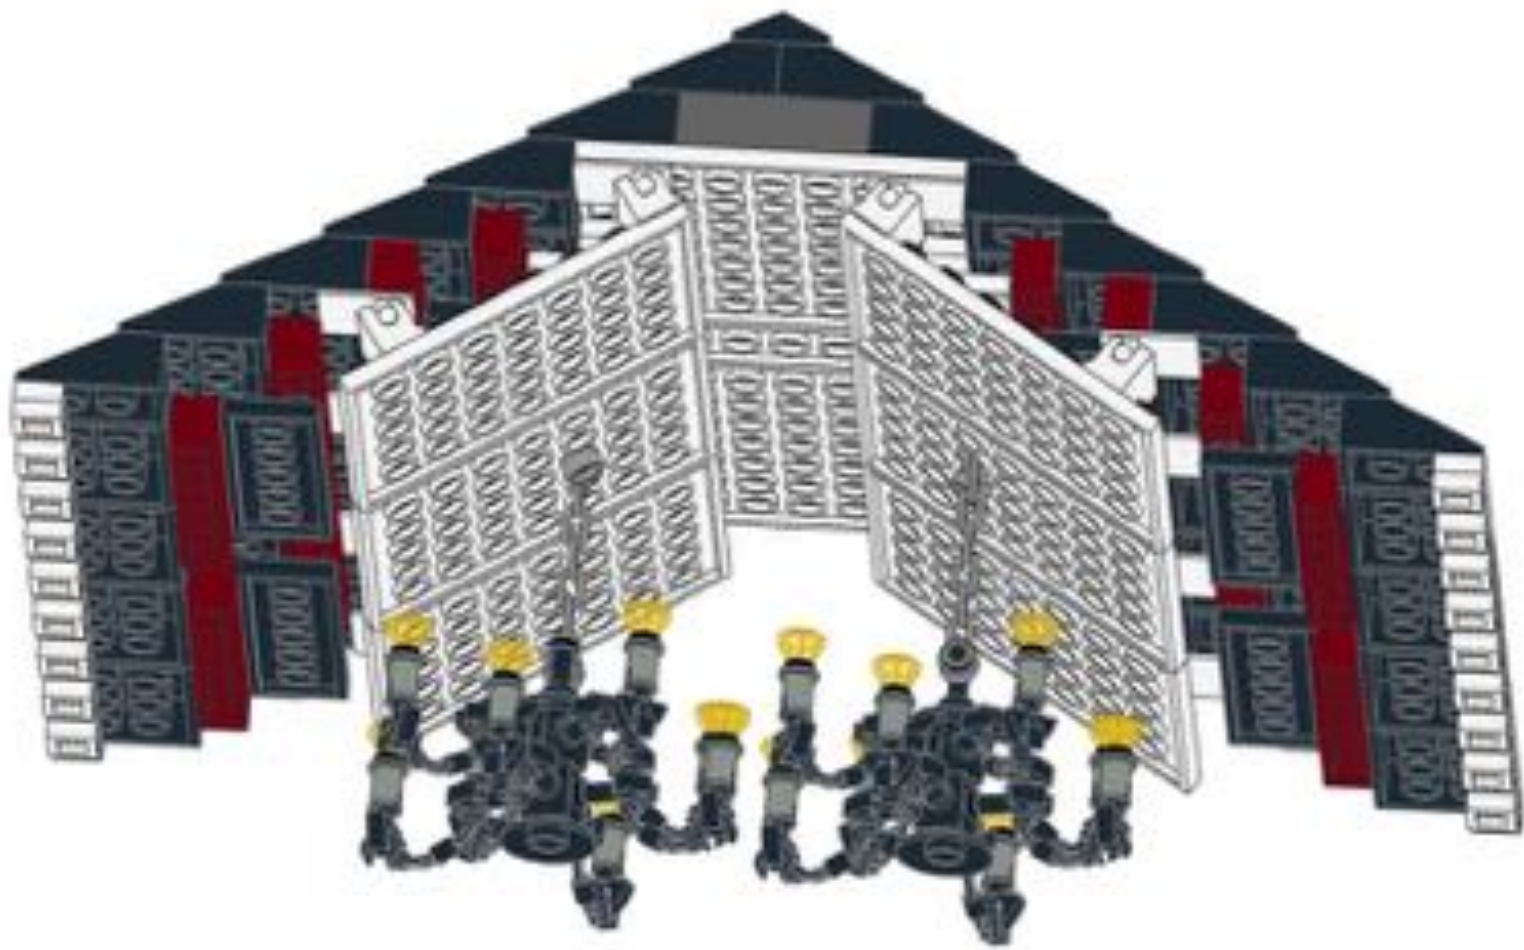

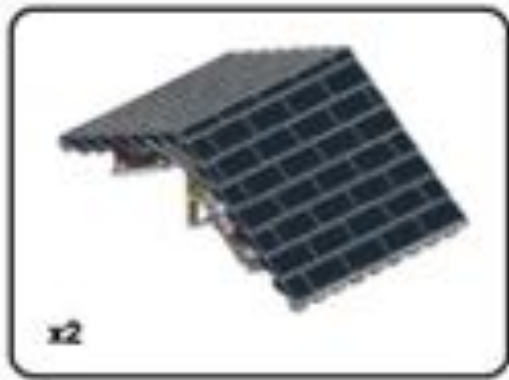



85

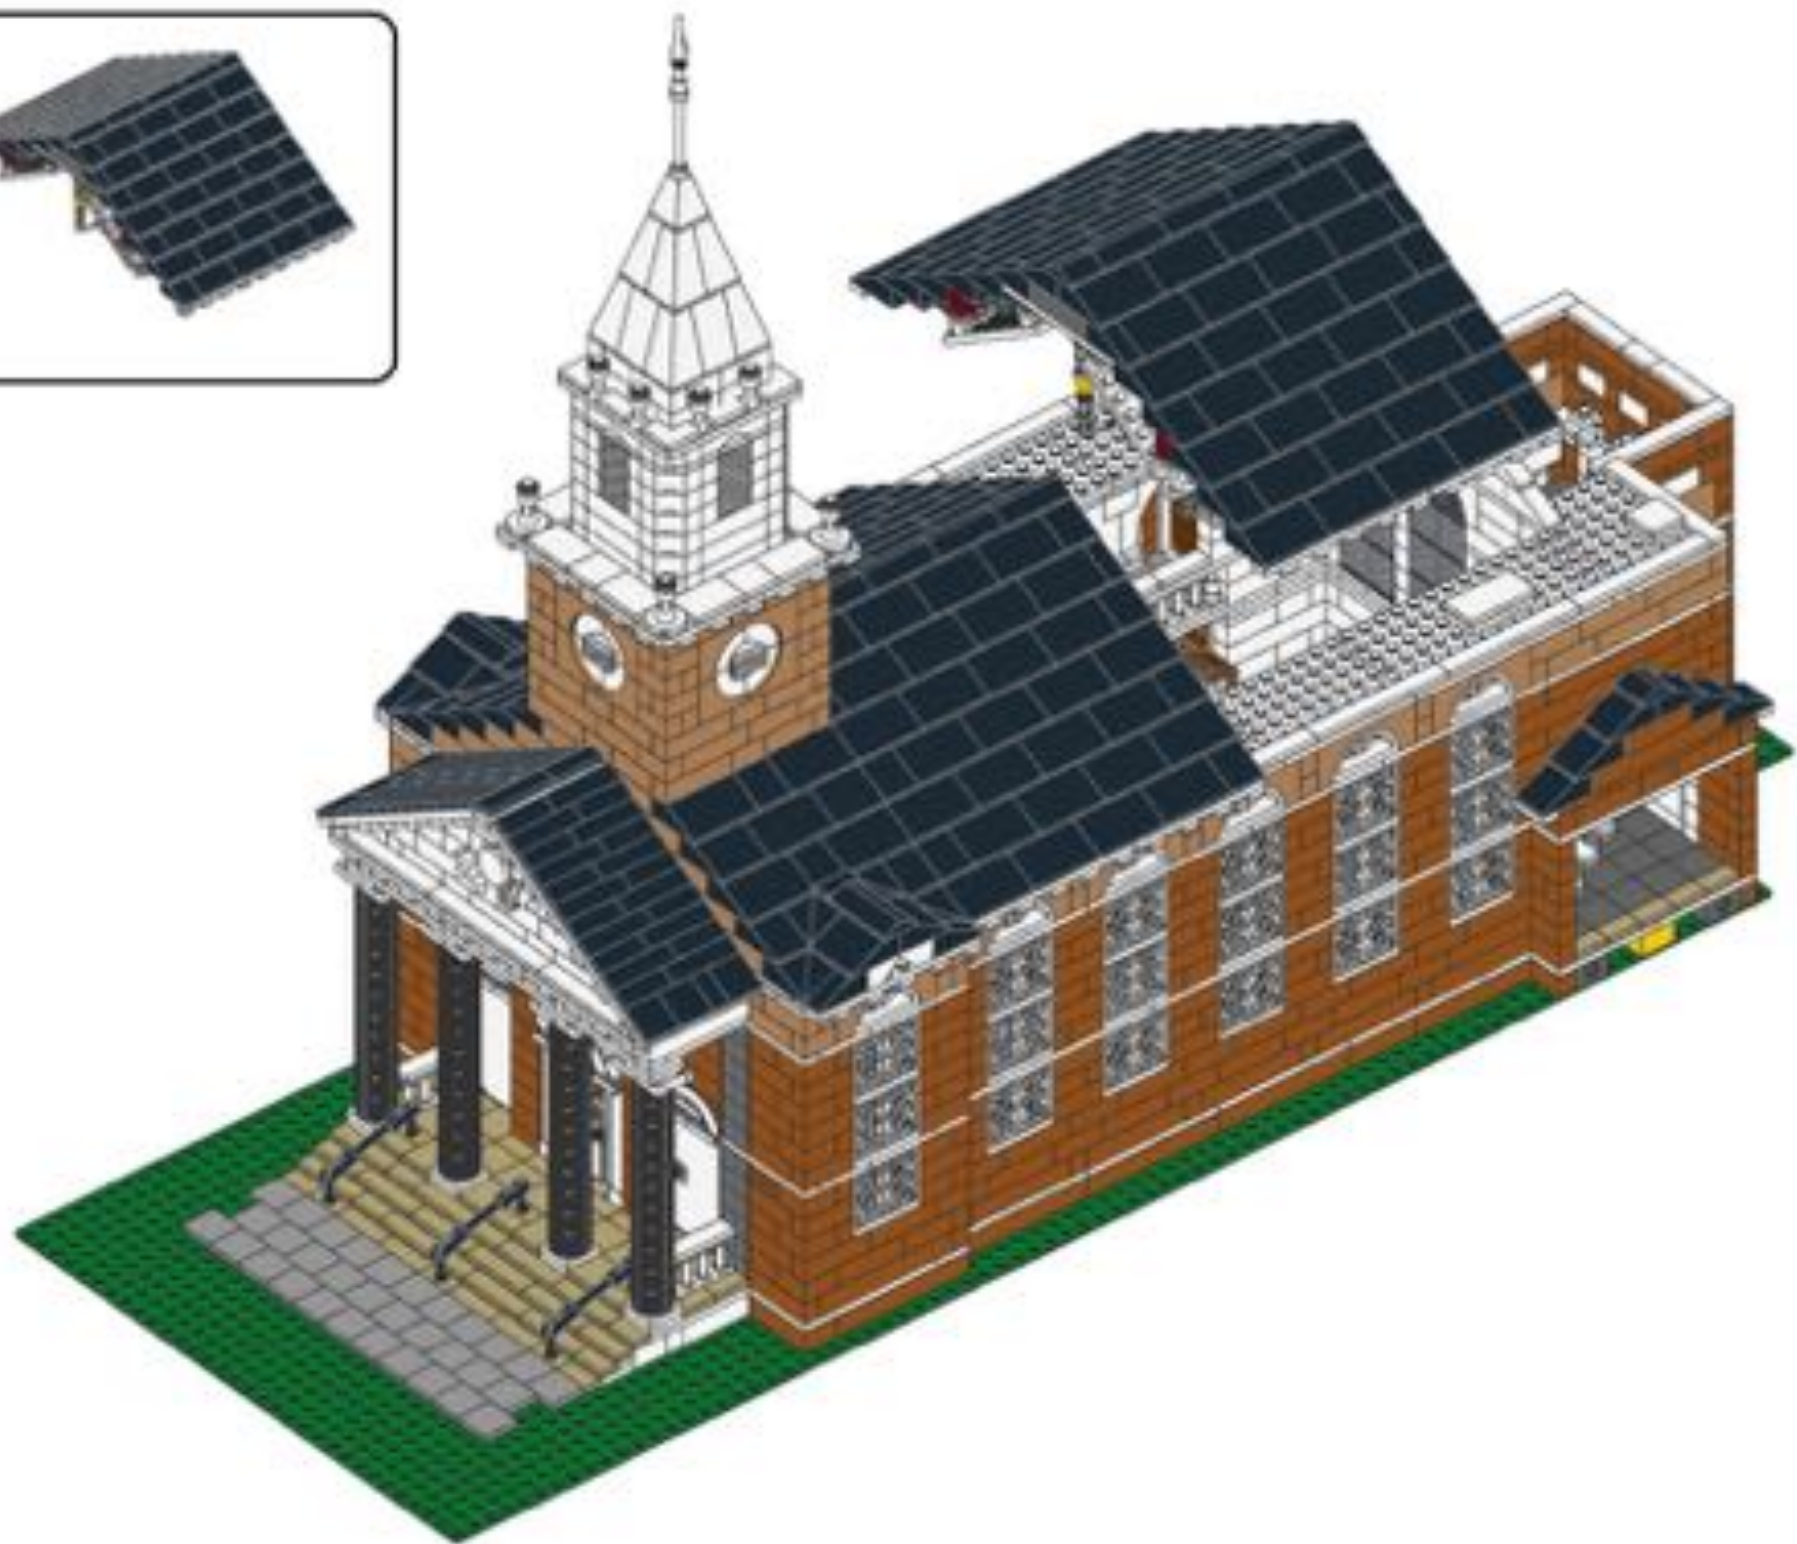

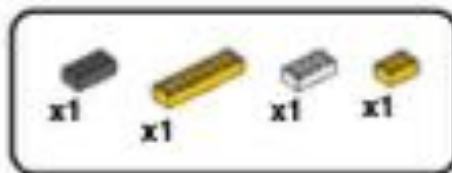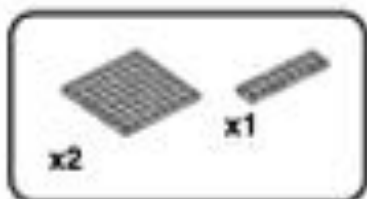


87

86

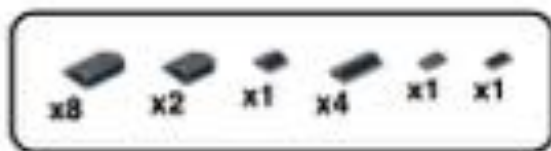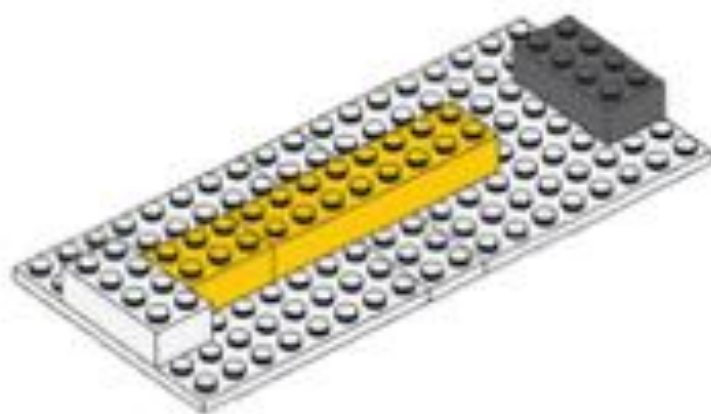

88


89

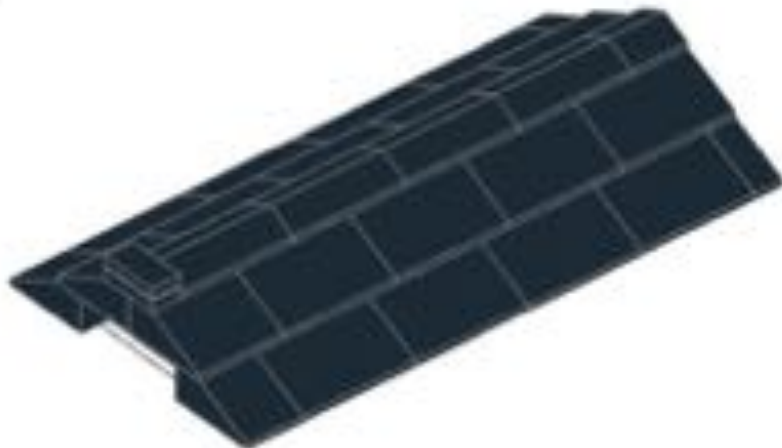








90

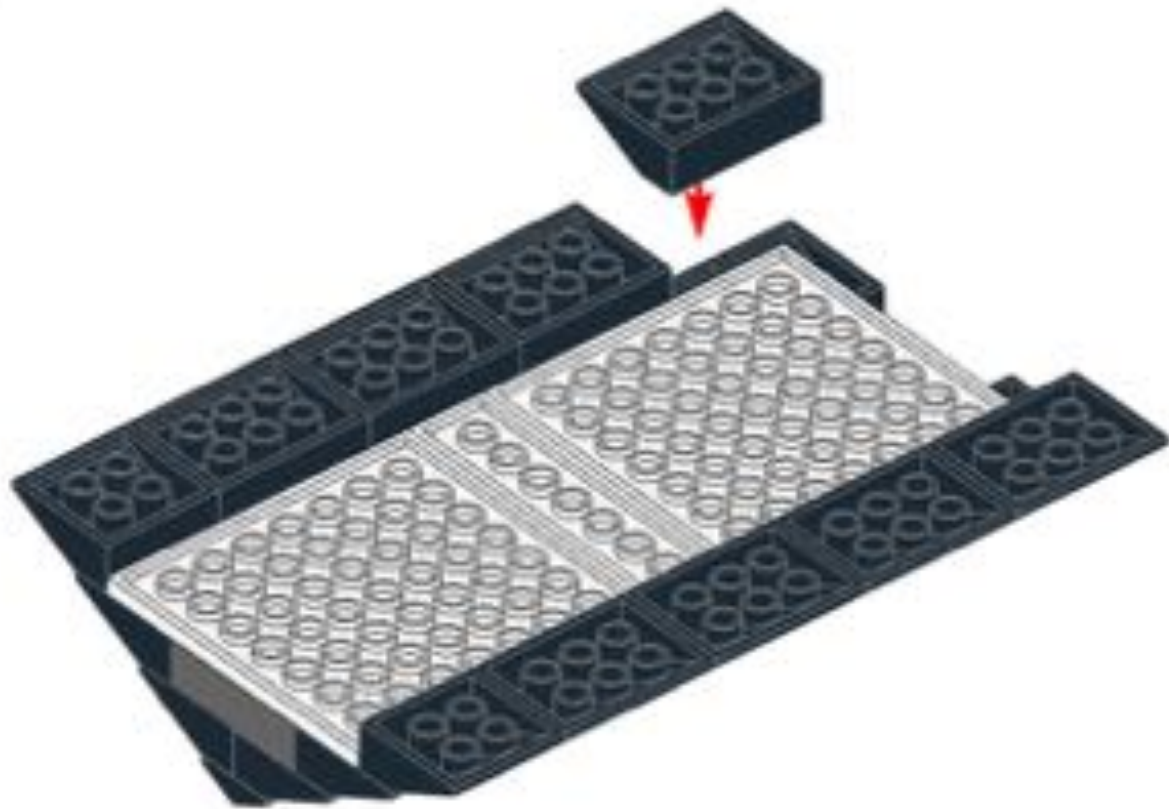

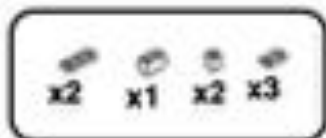


91

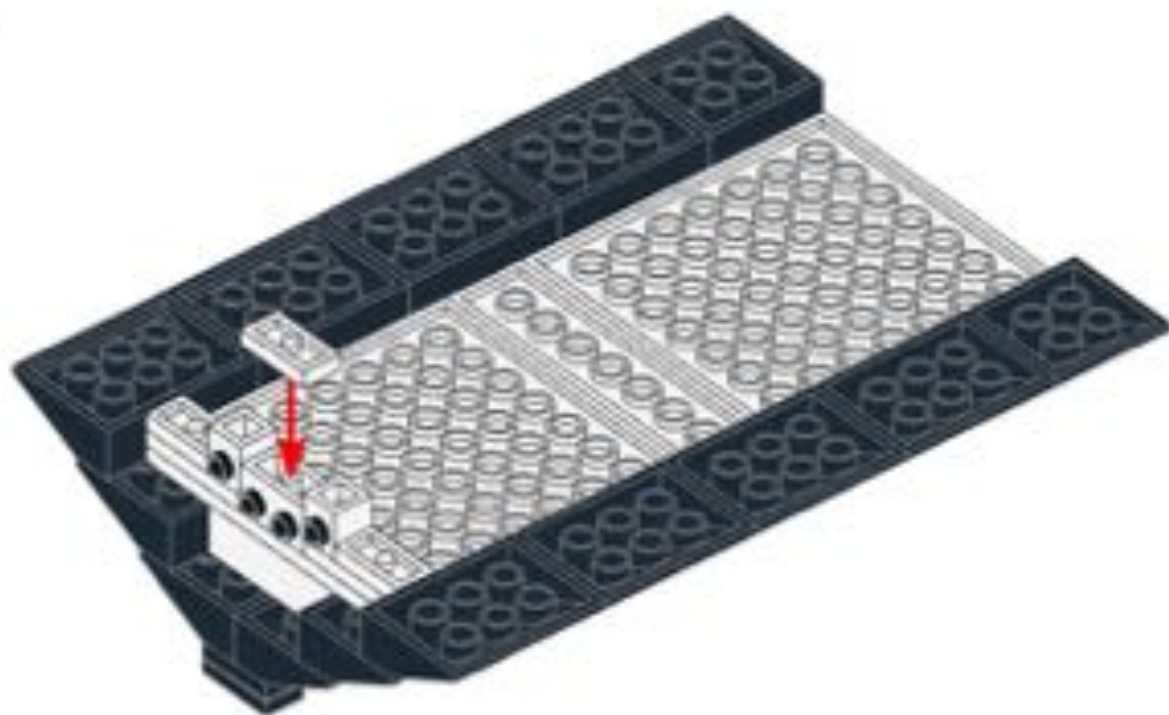

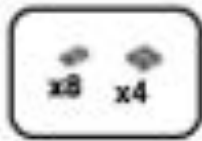


92

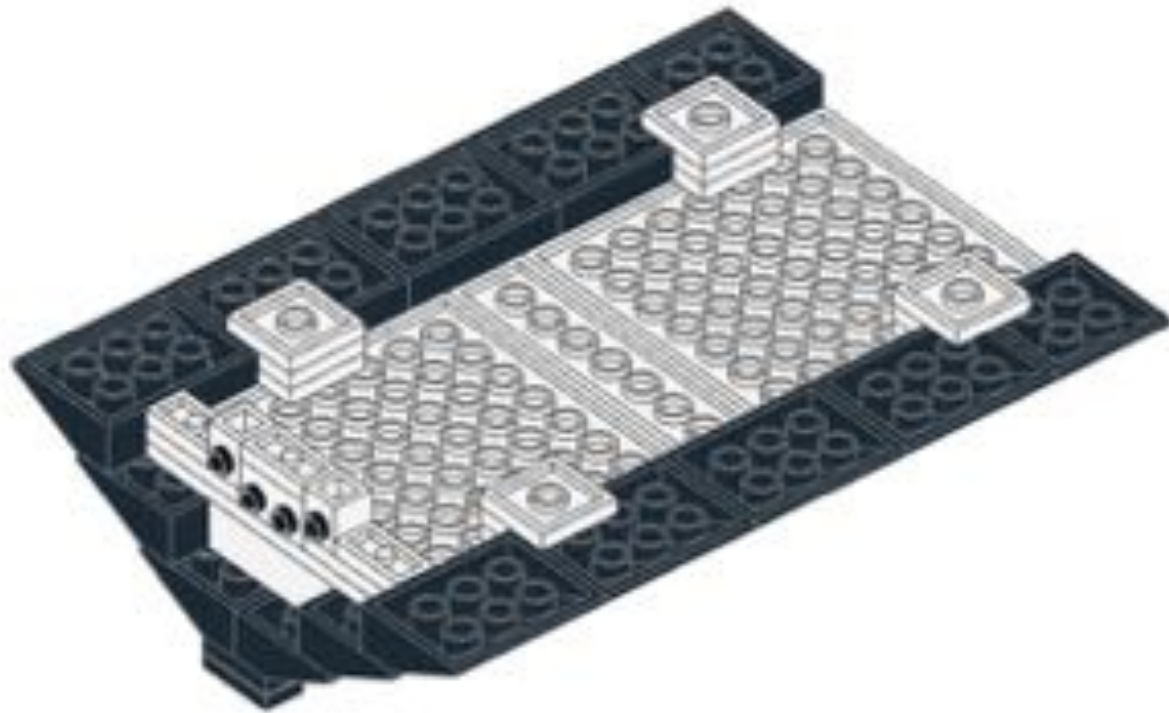





93

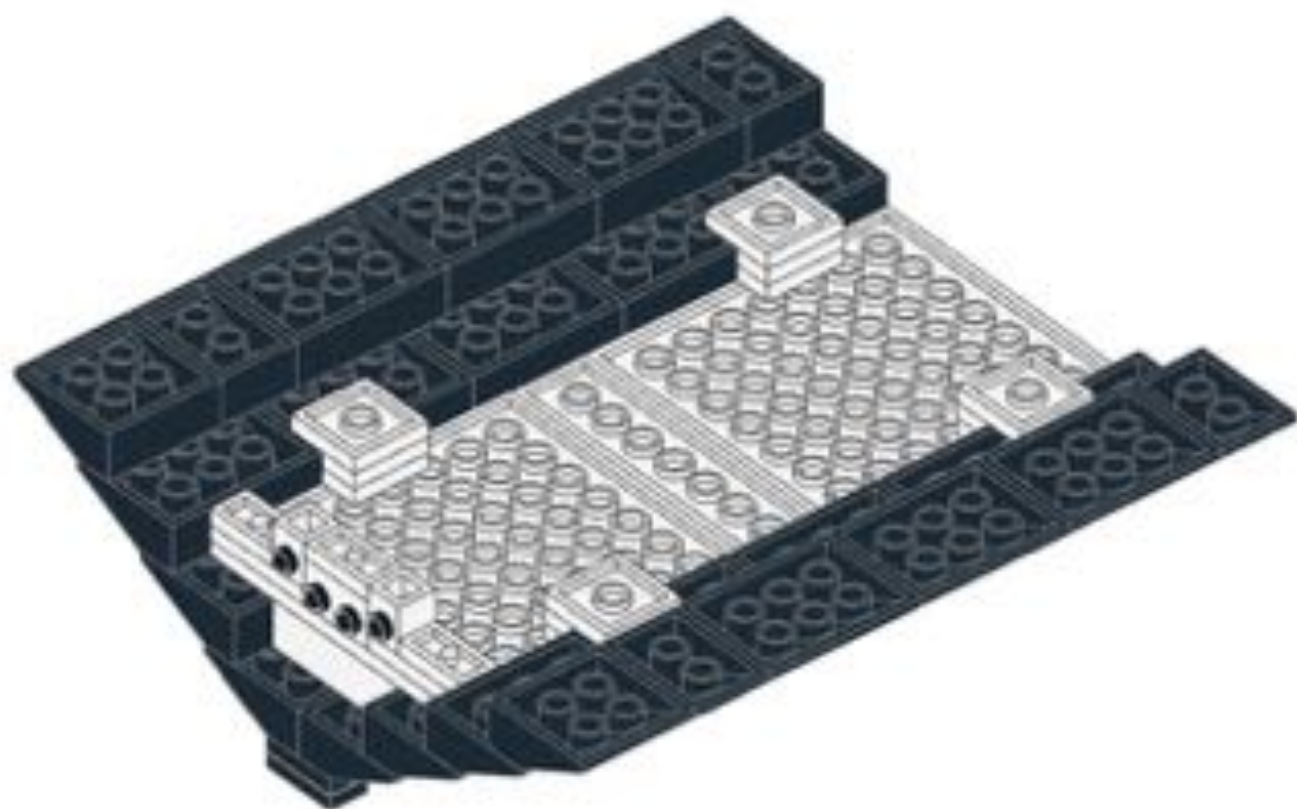





94

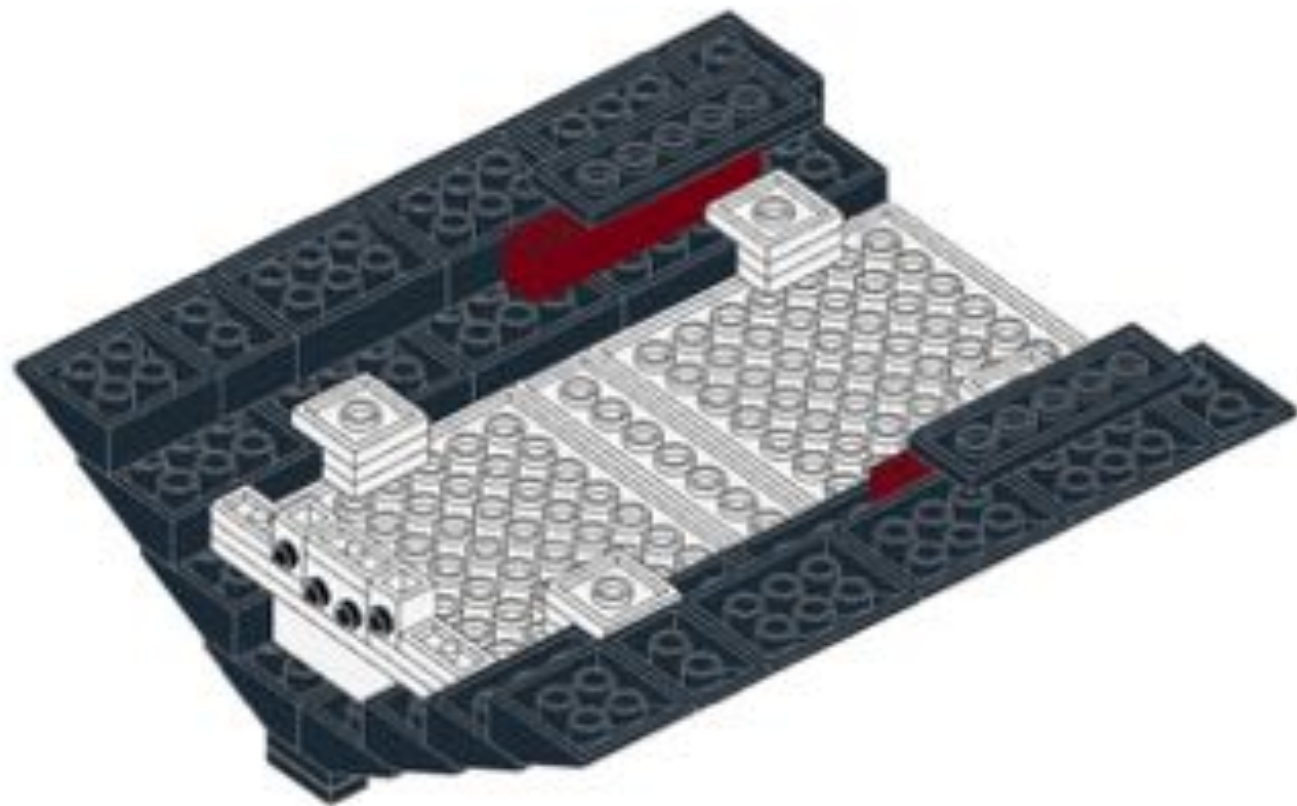

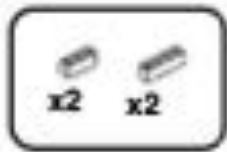


95

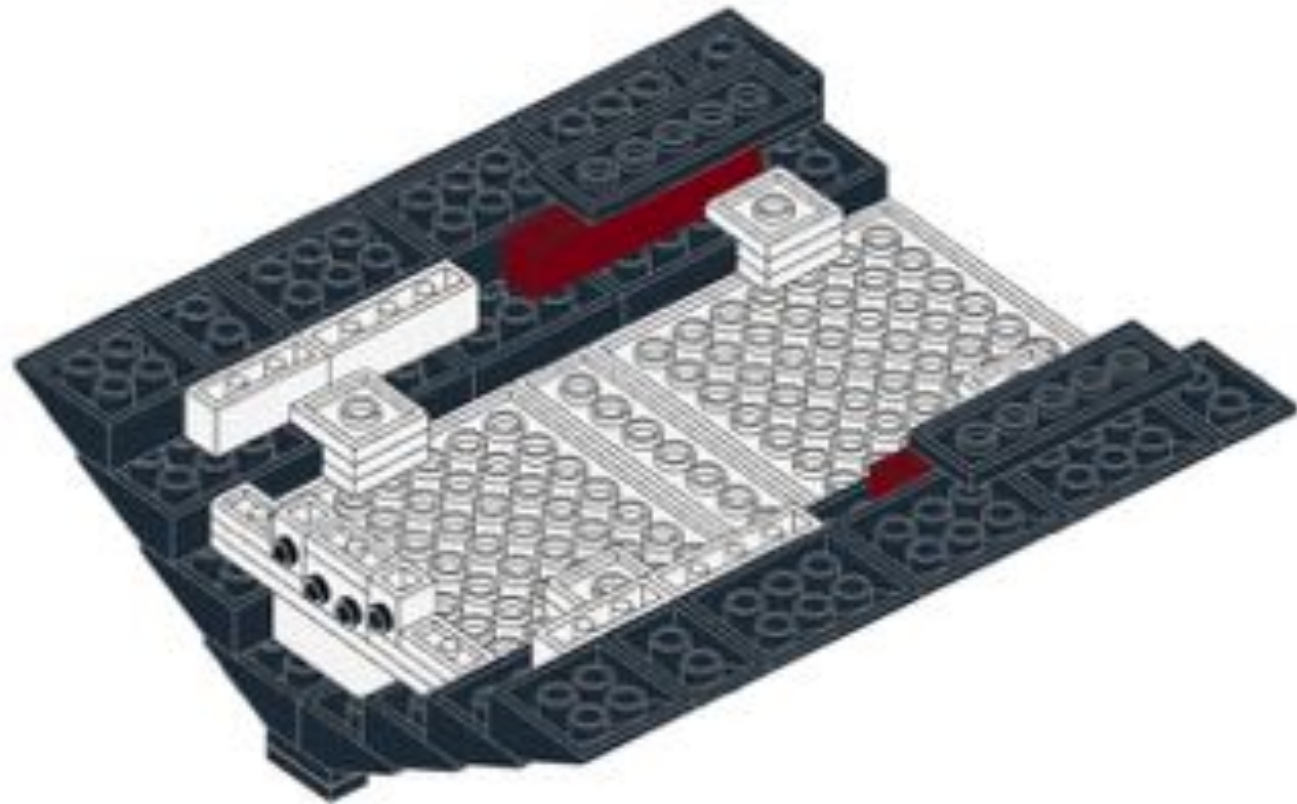

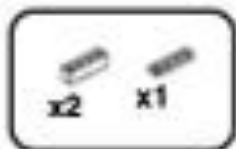


96

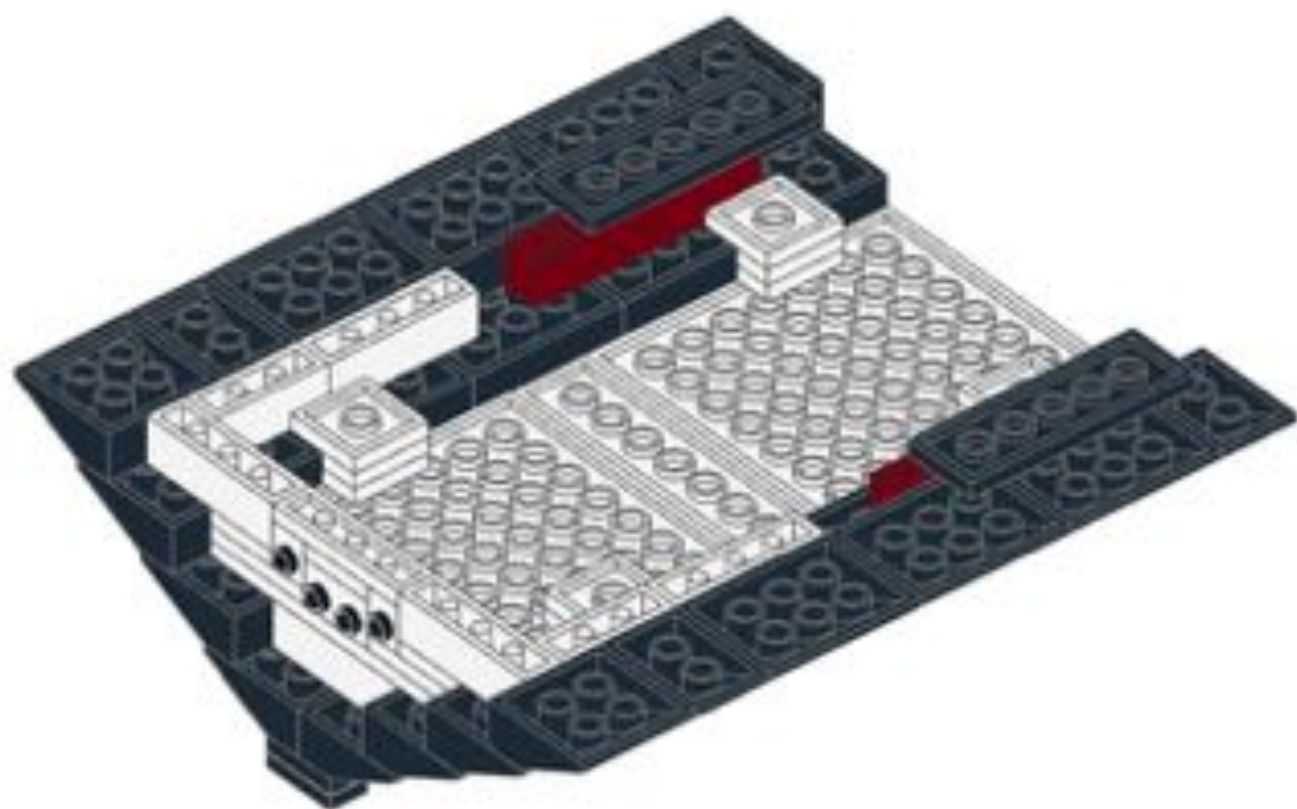





97

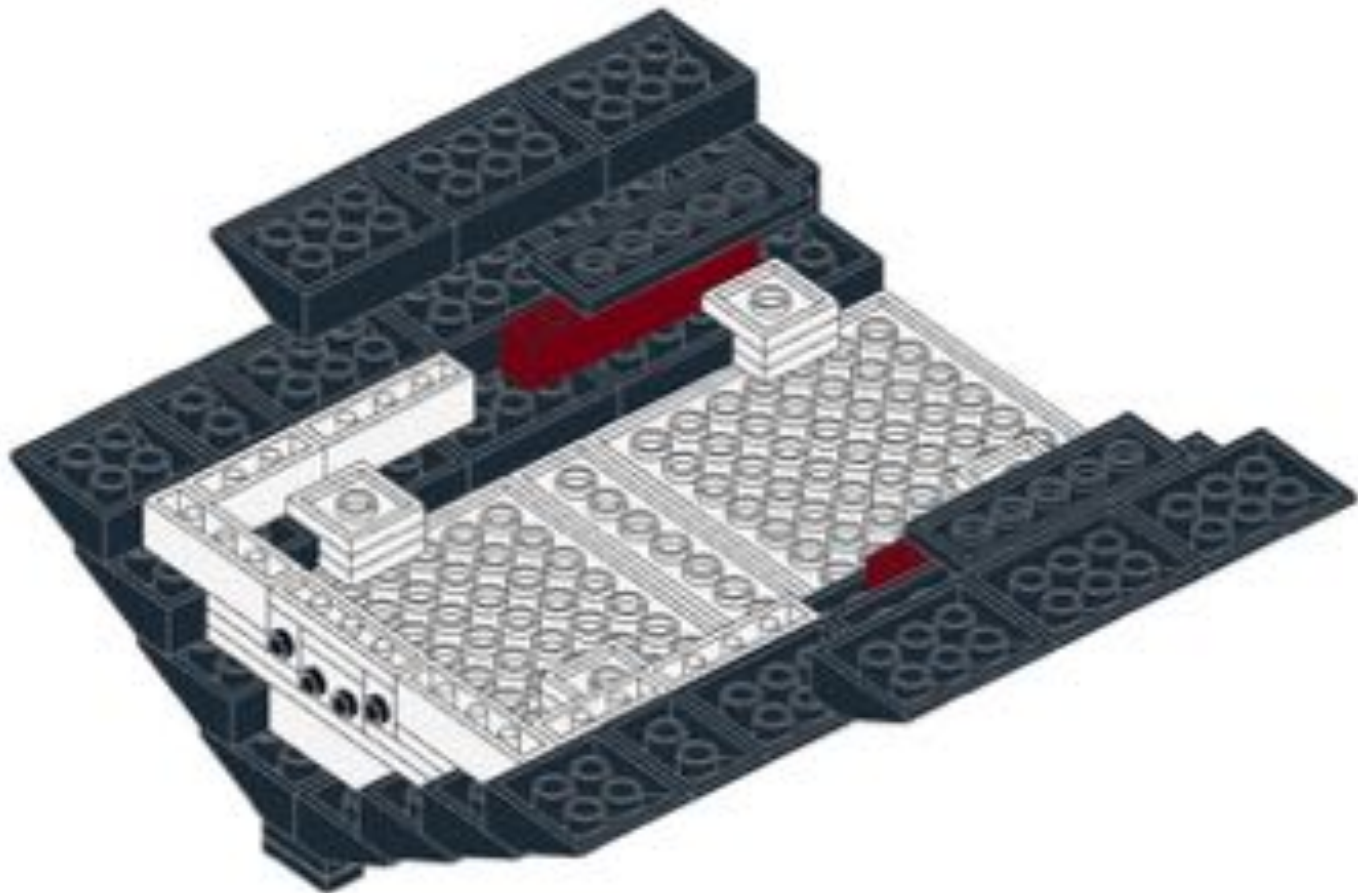



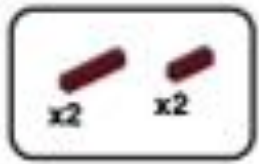


98

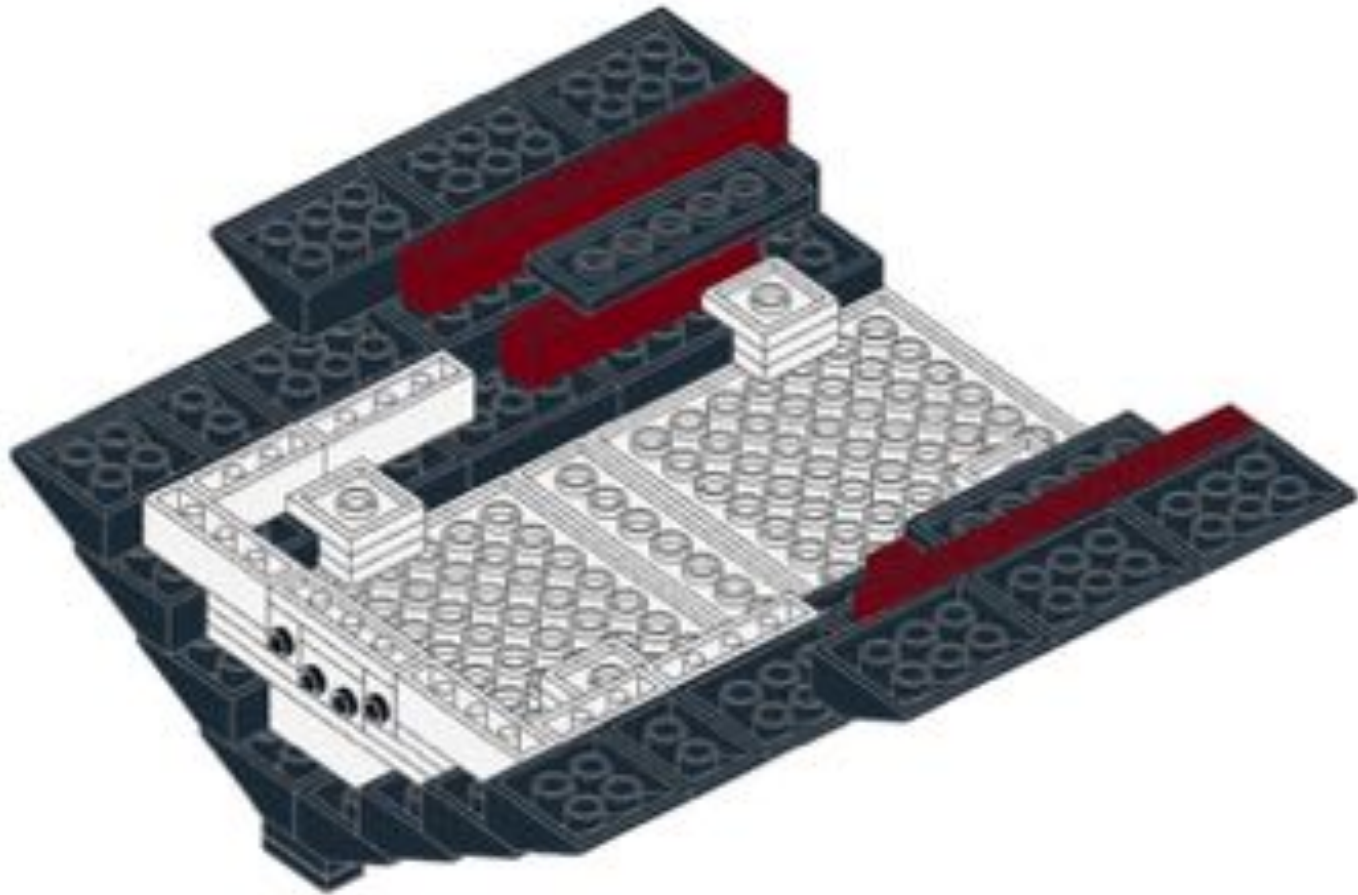




99

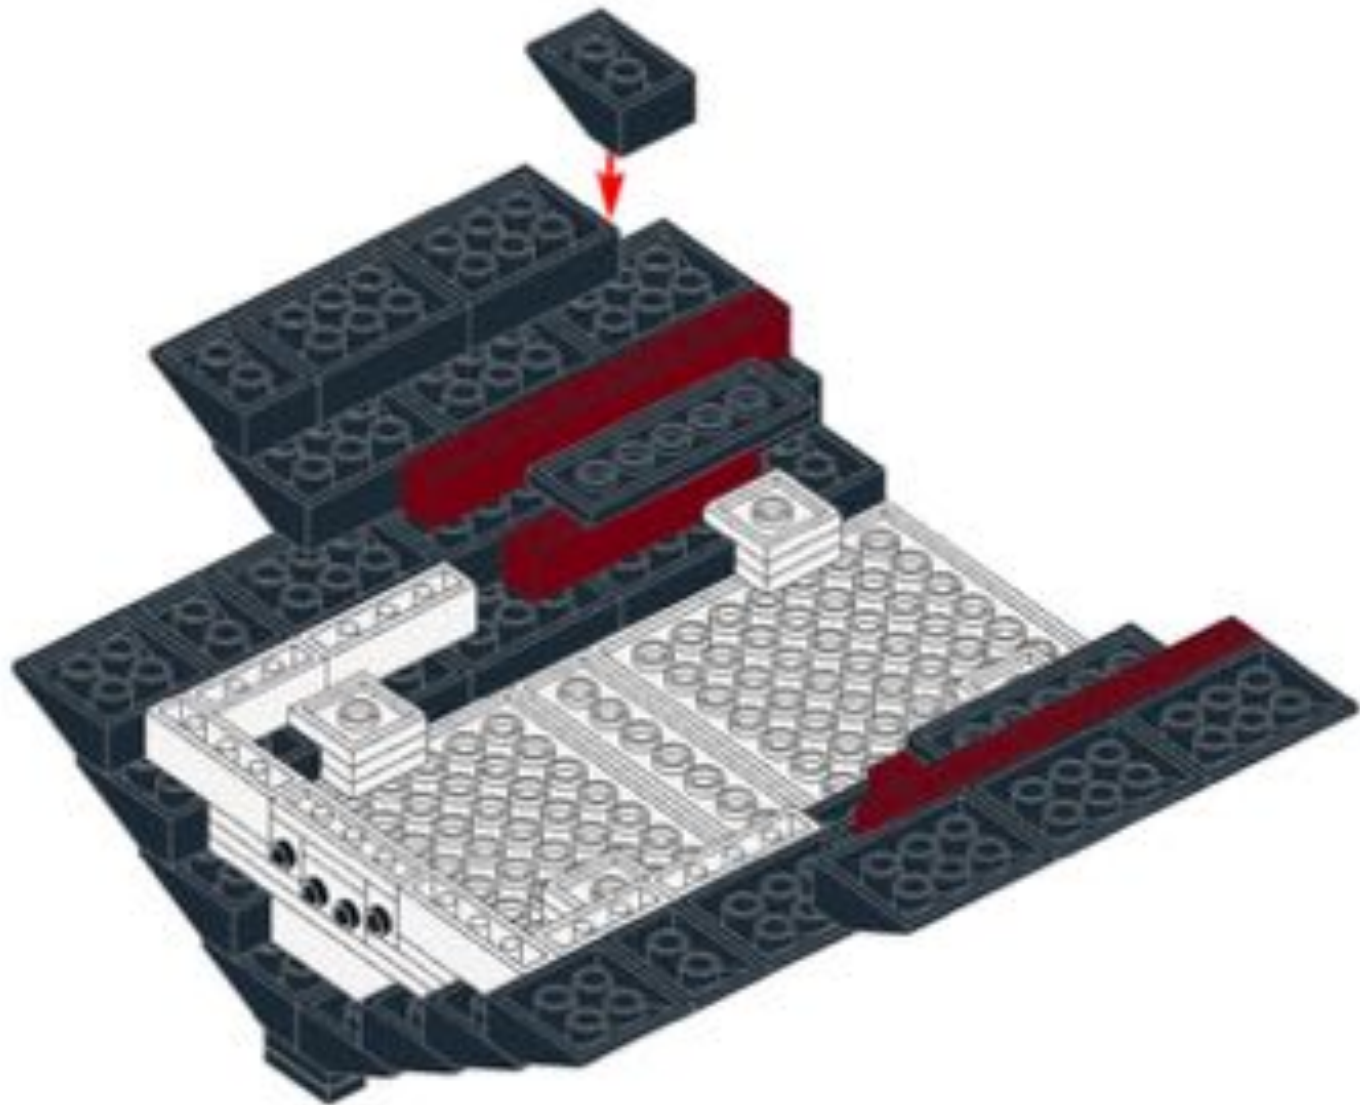




100

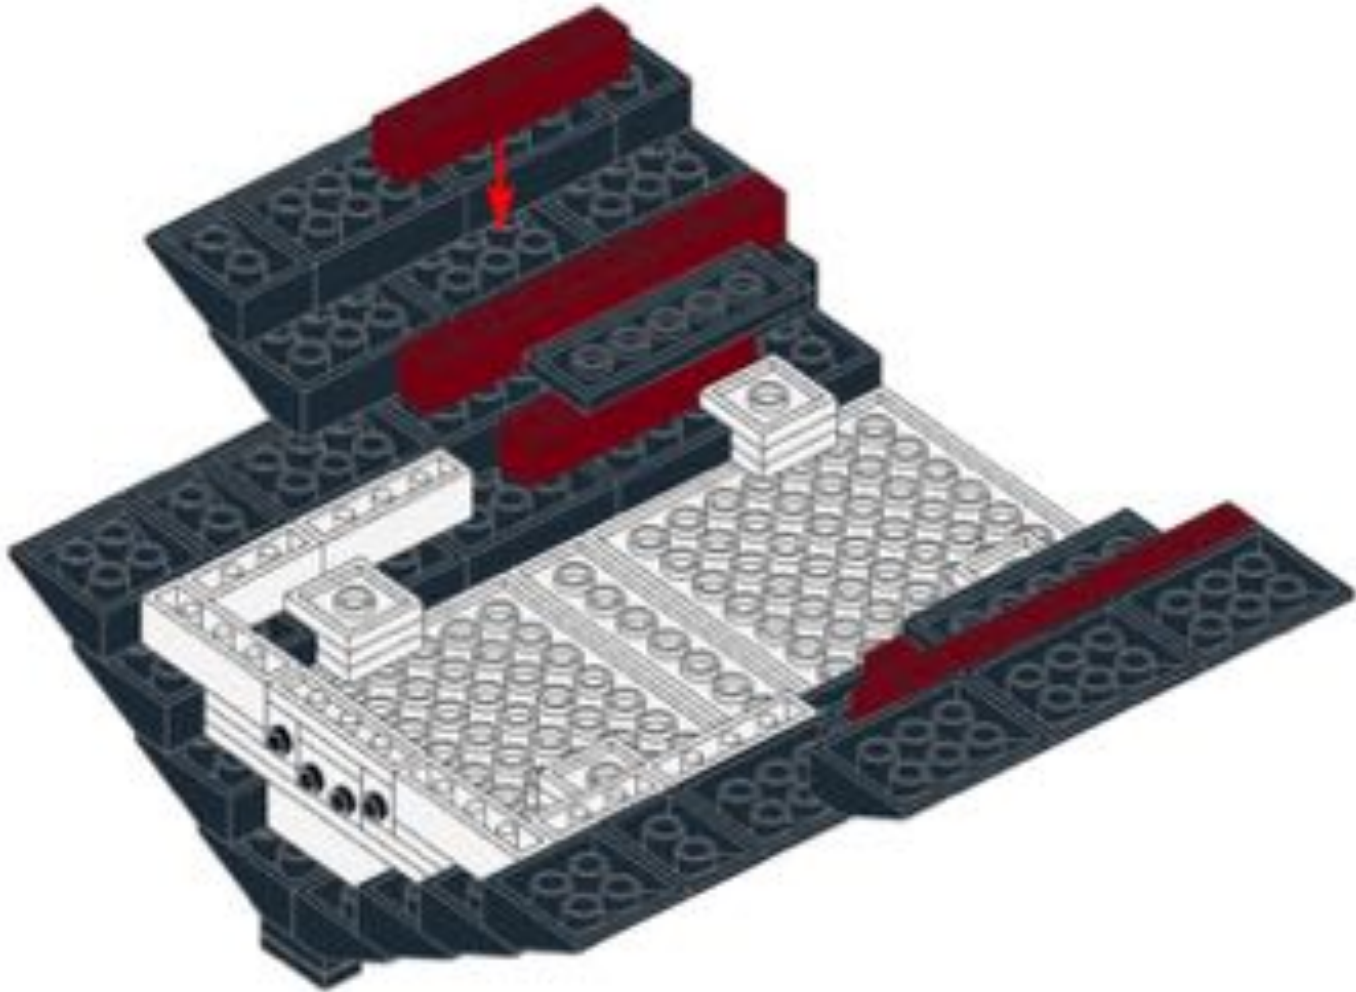




101

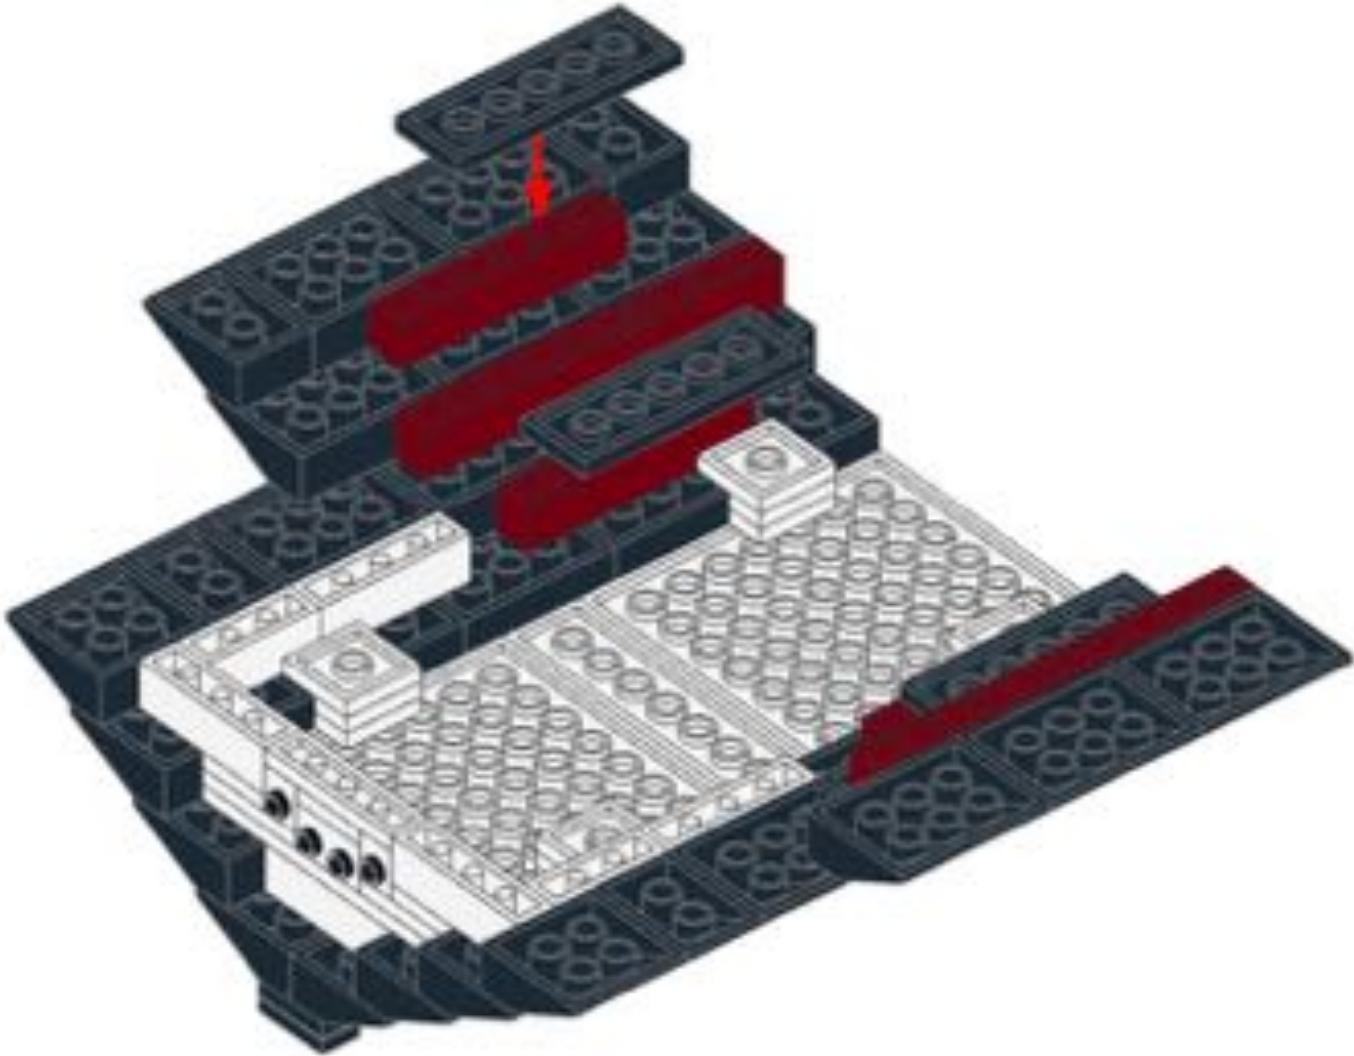




102

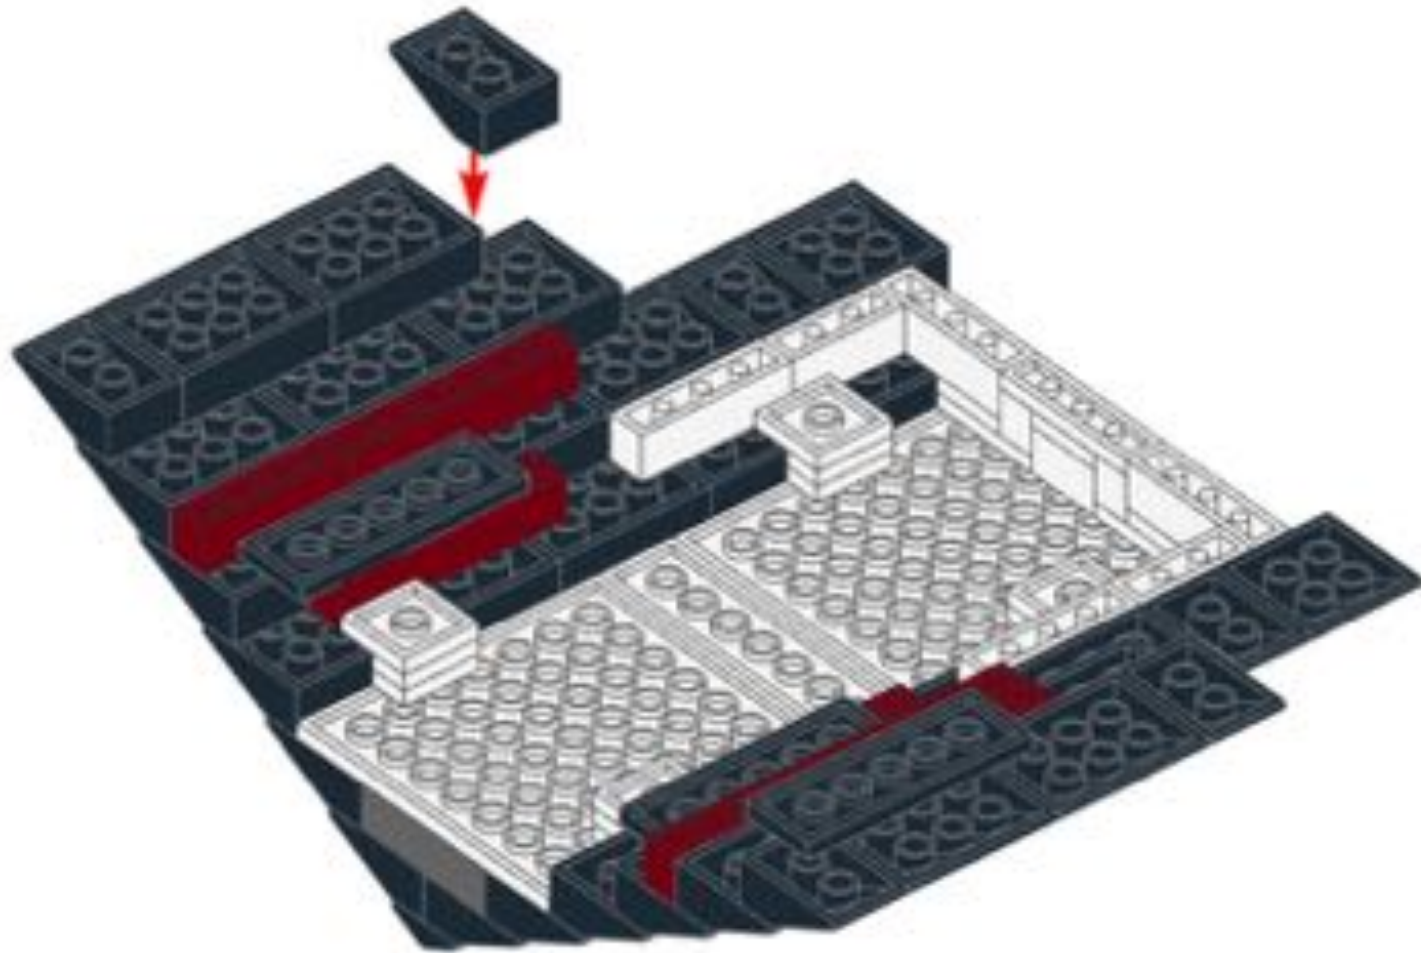




103

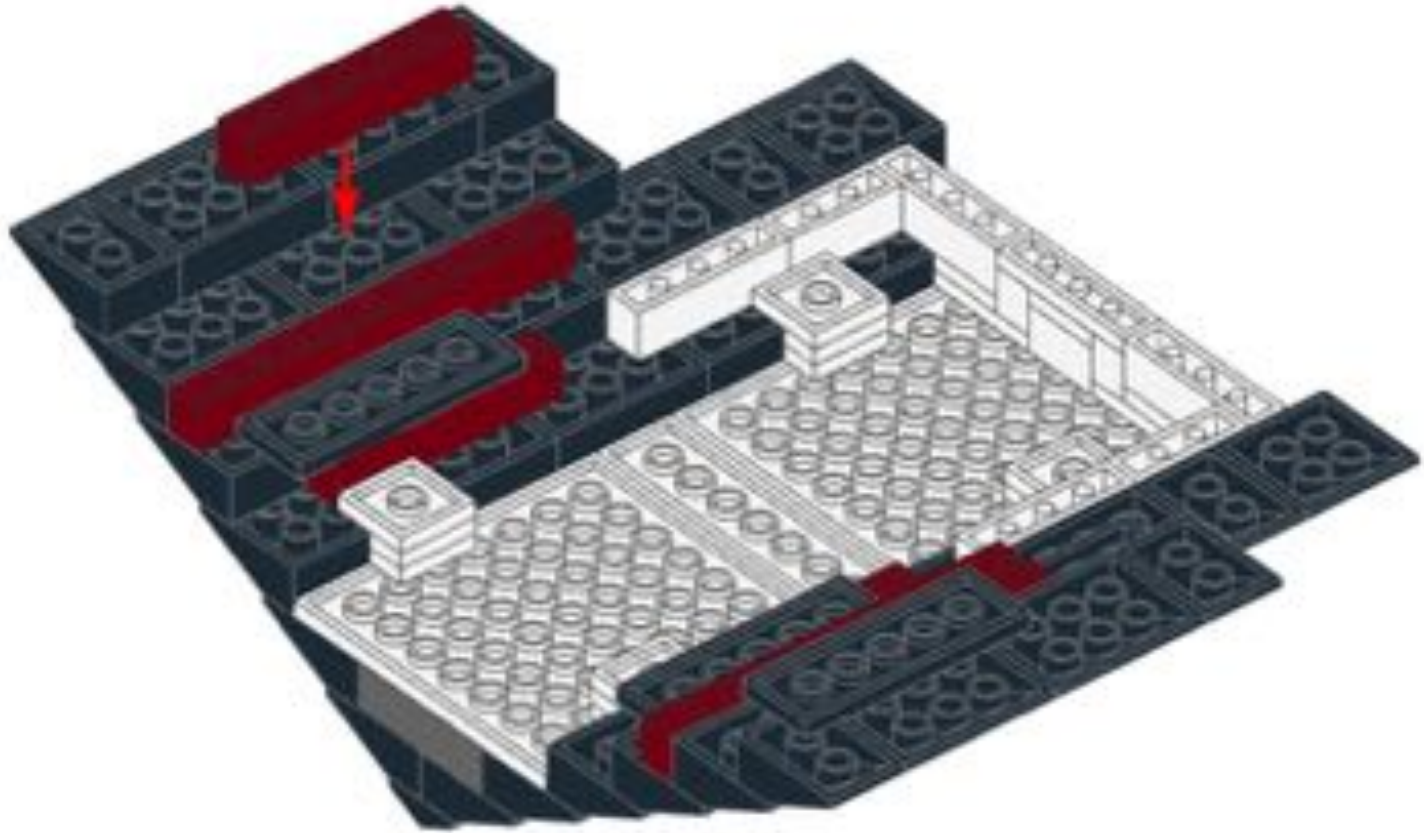




104

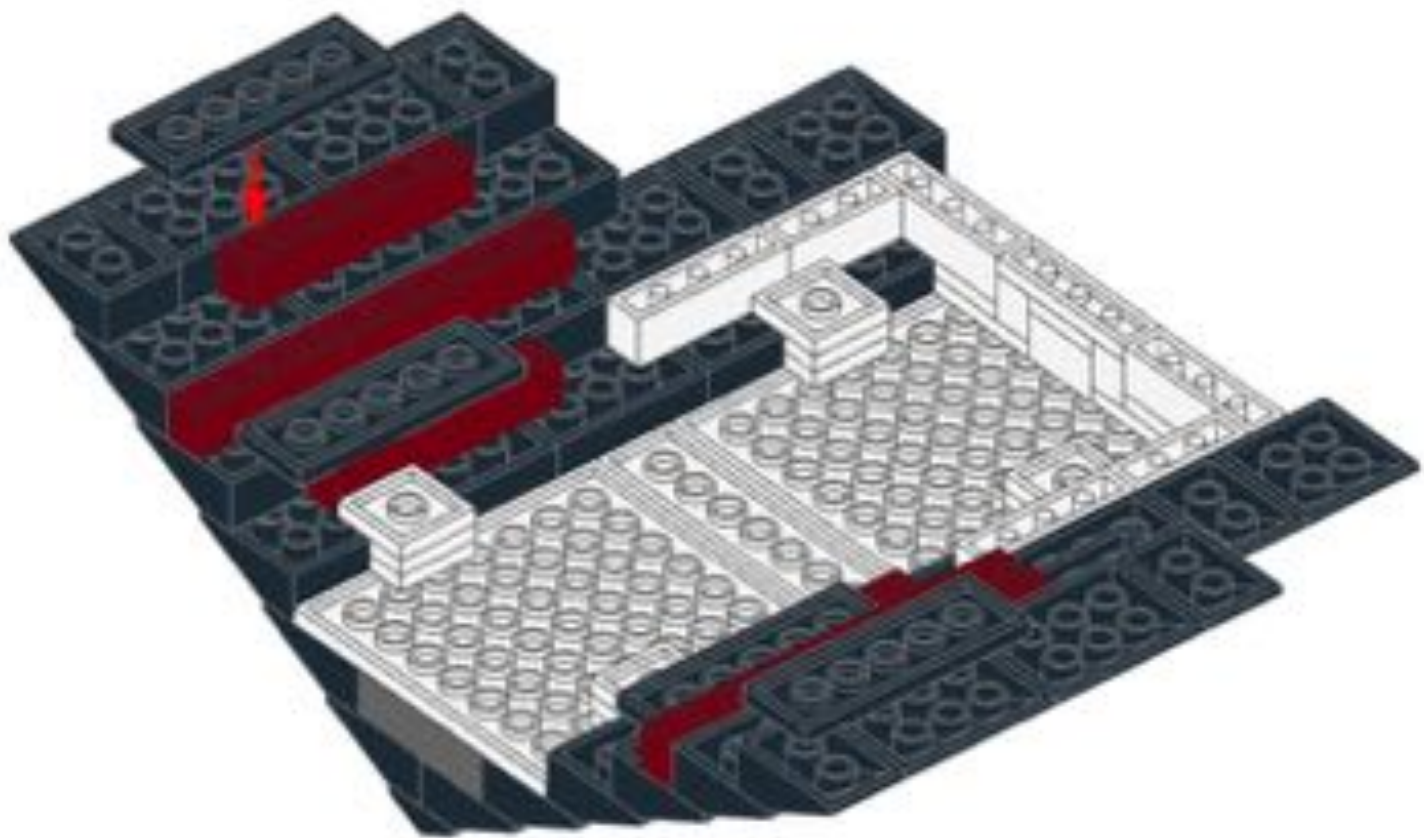




105

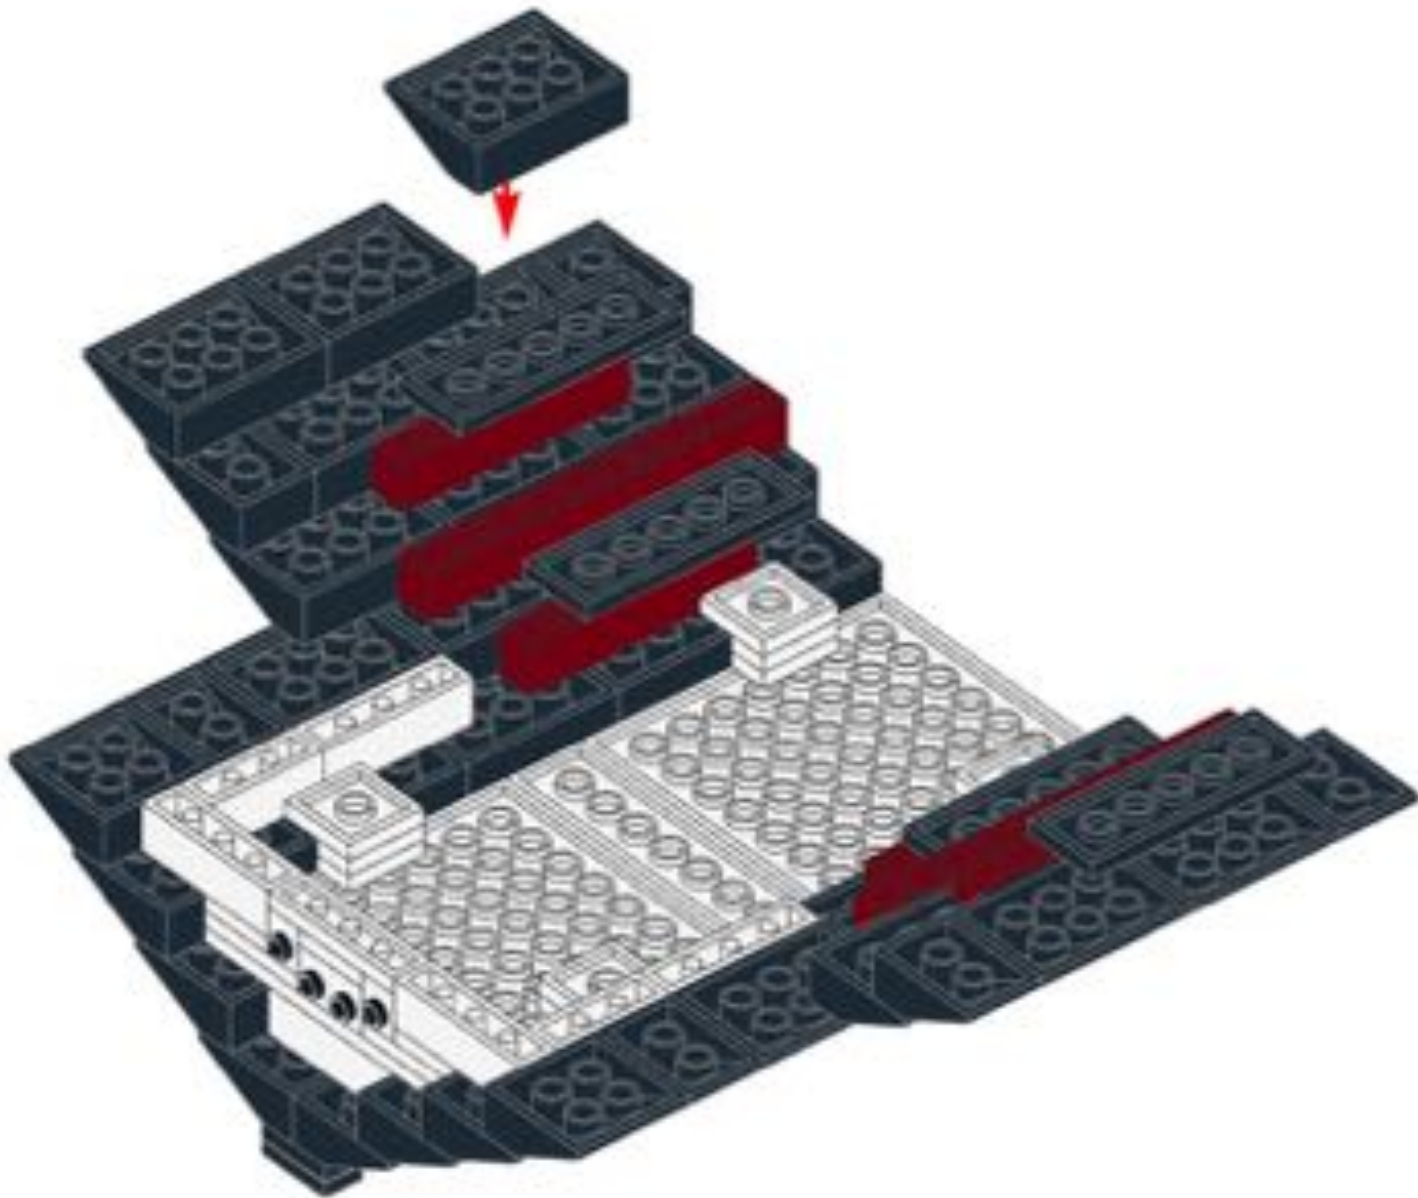






106

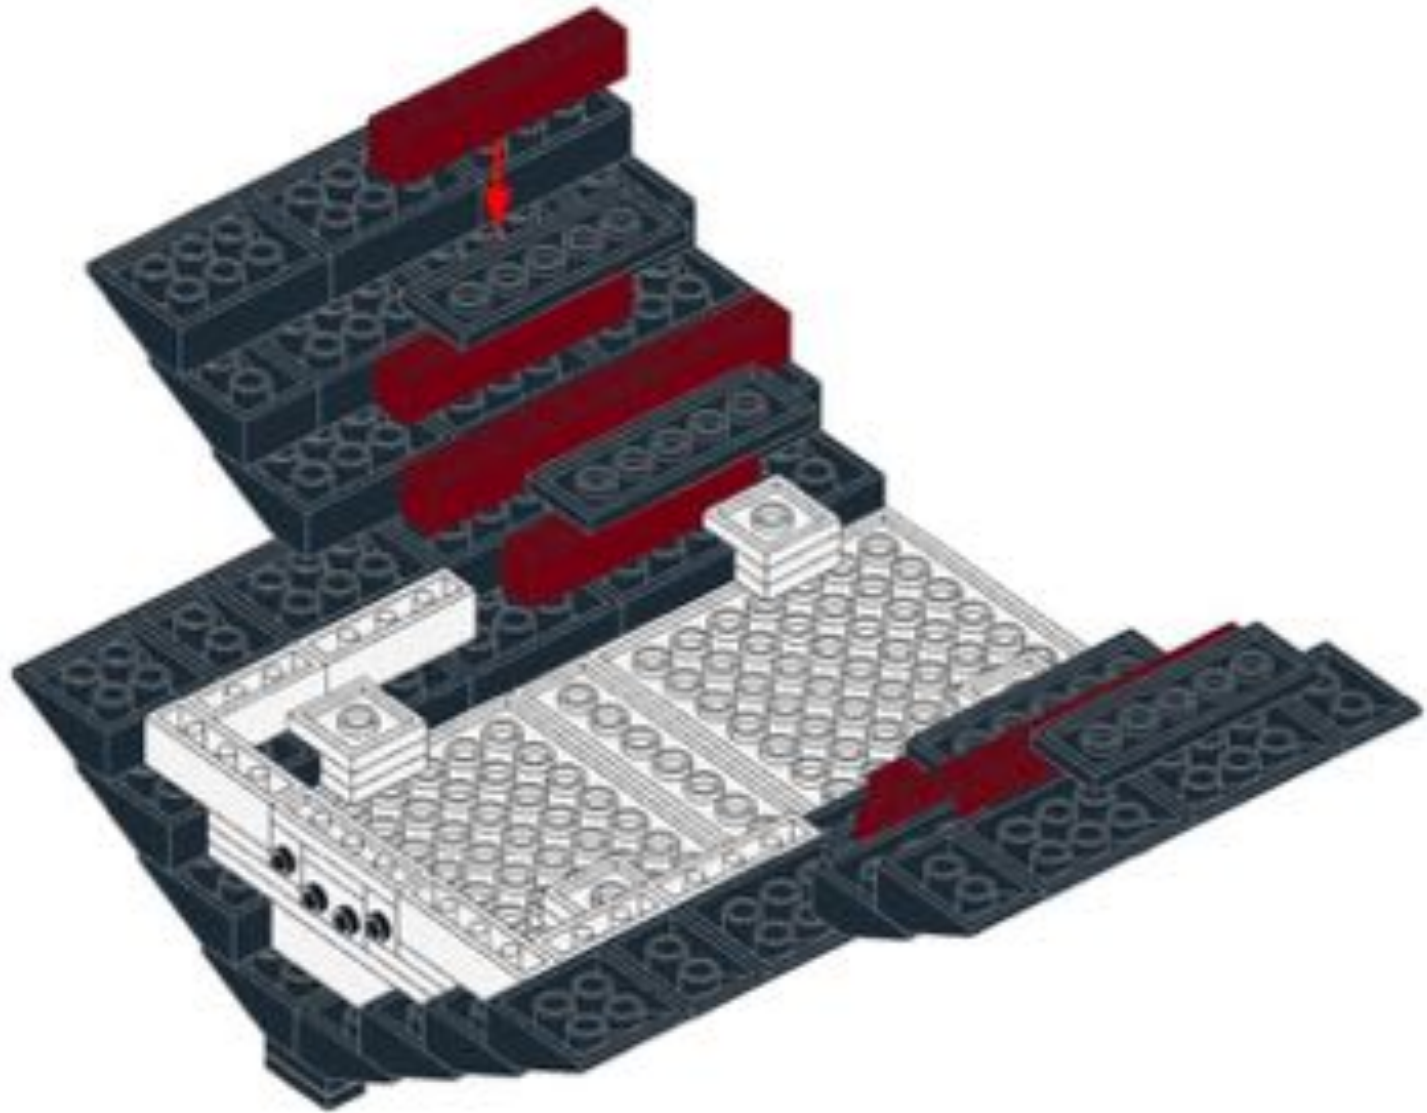




107

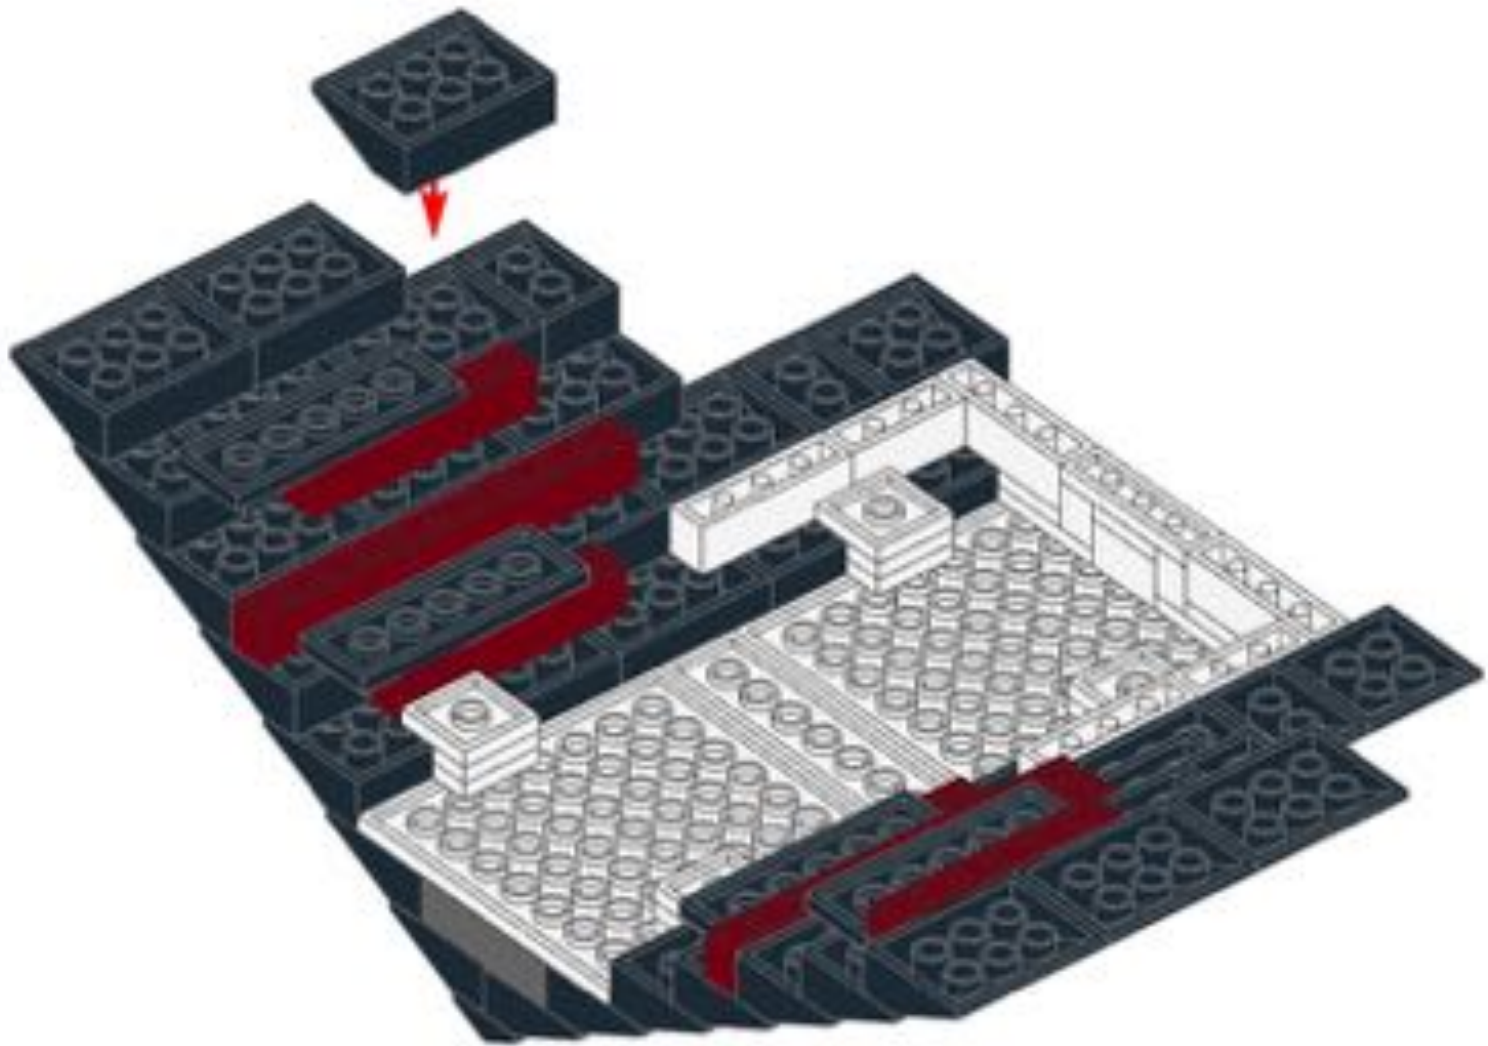




108

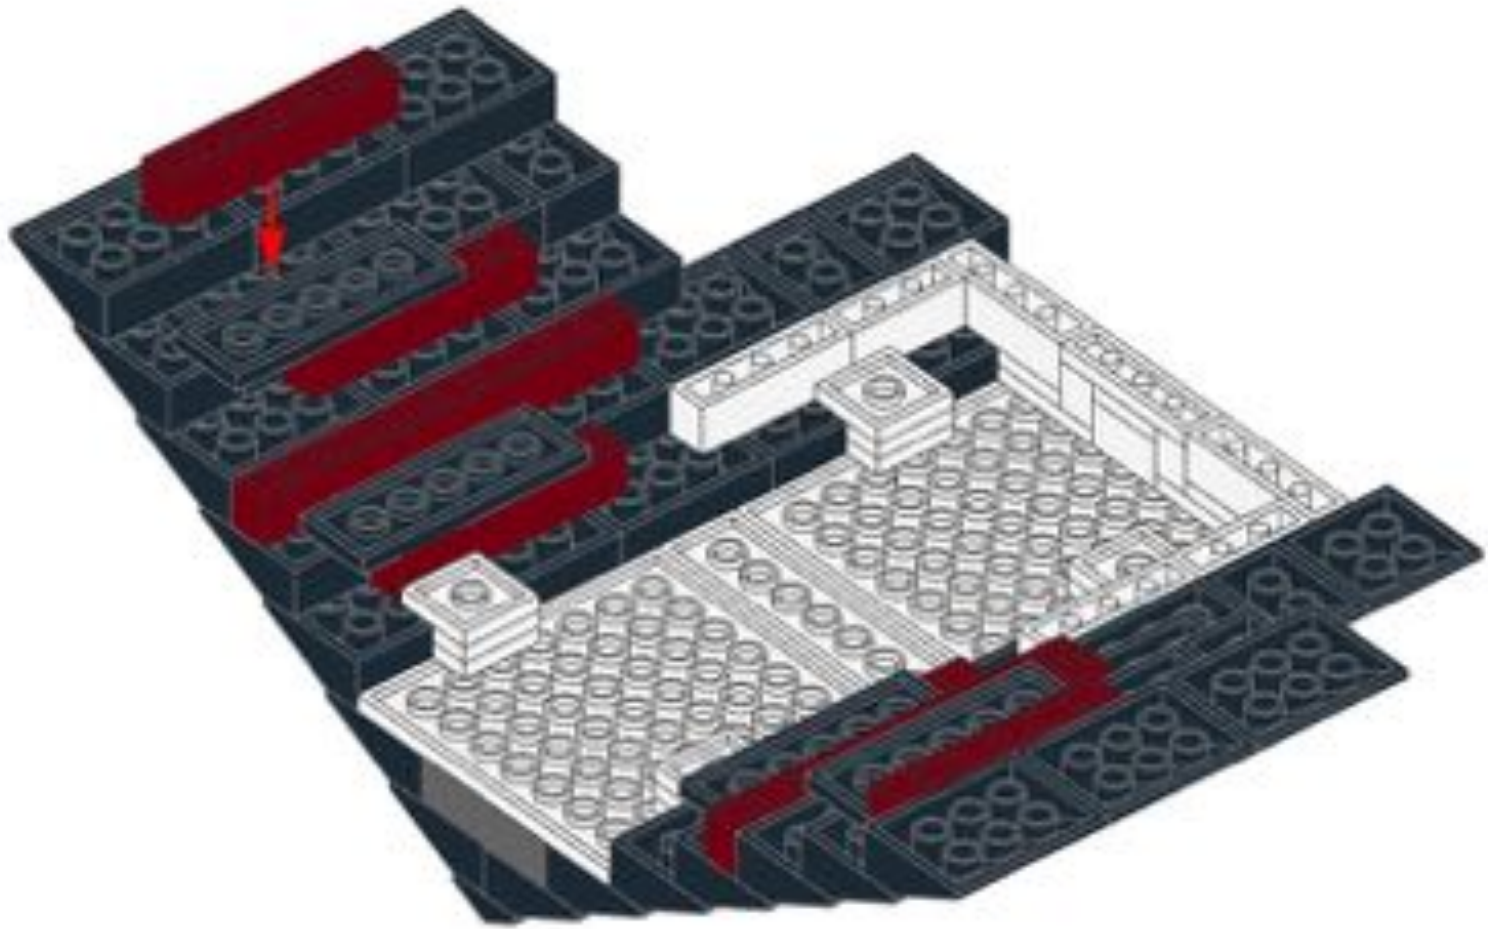






110

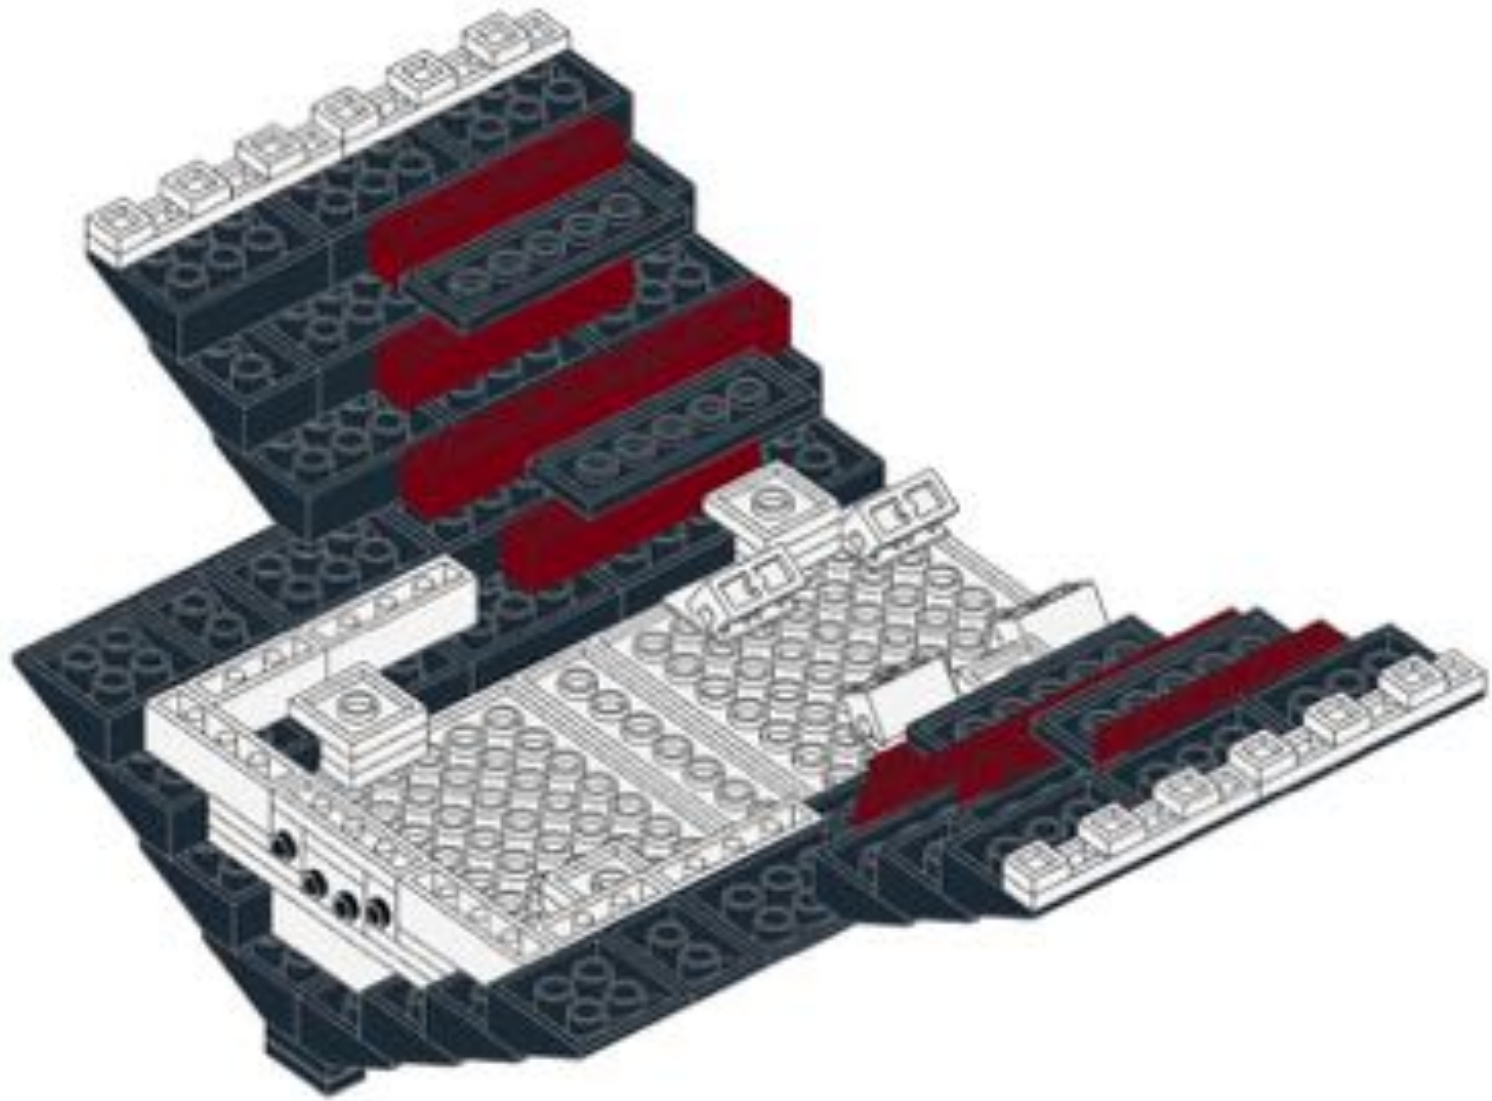




111

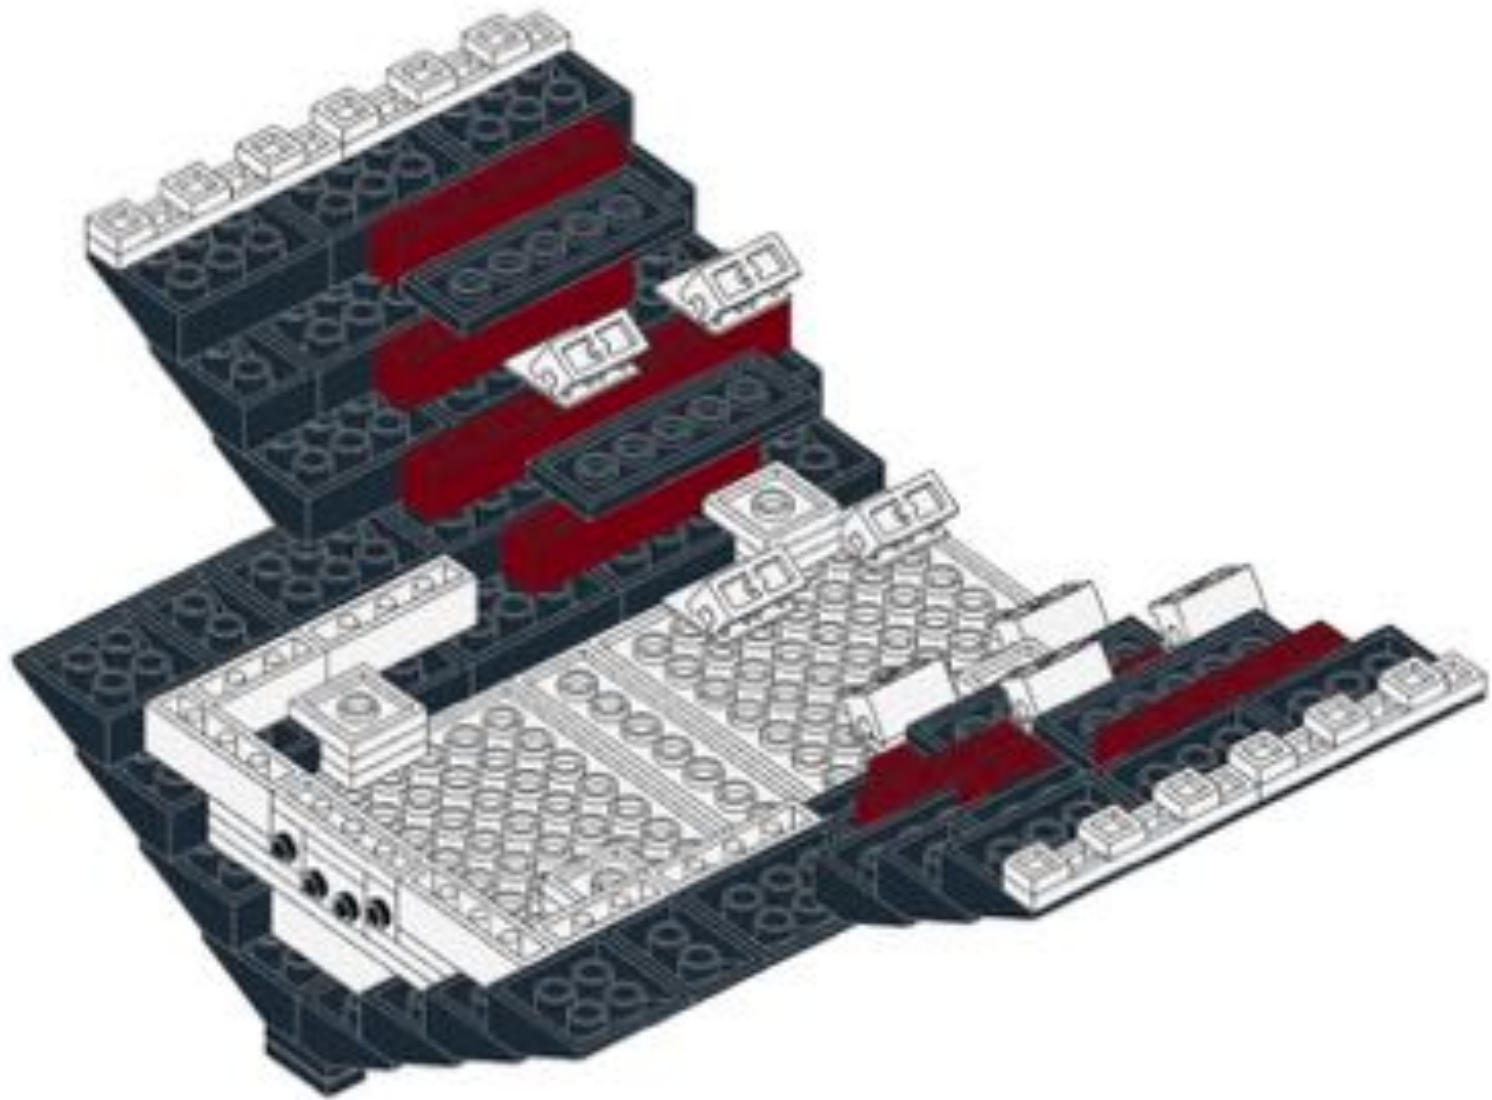




112

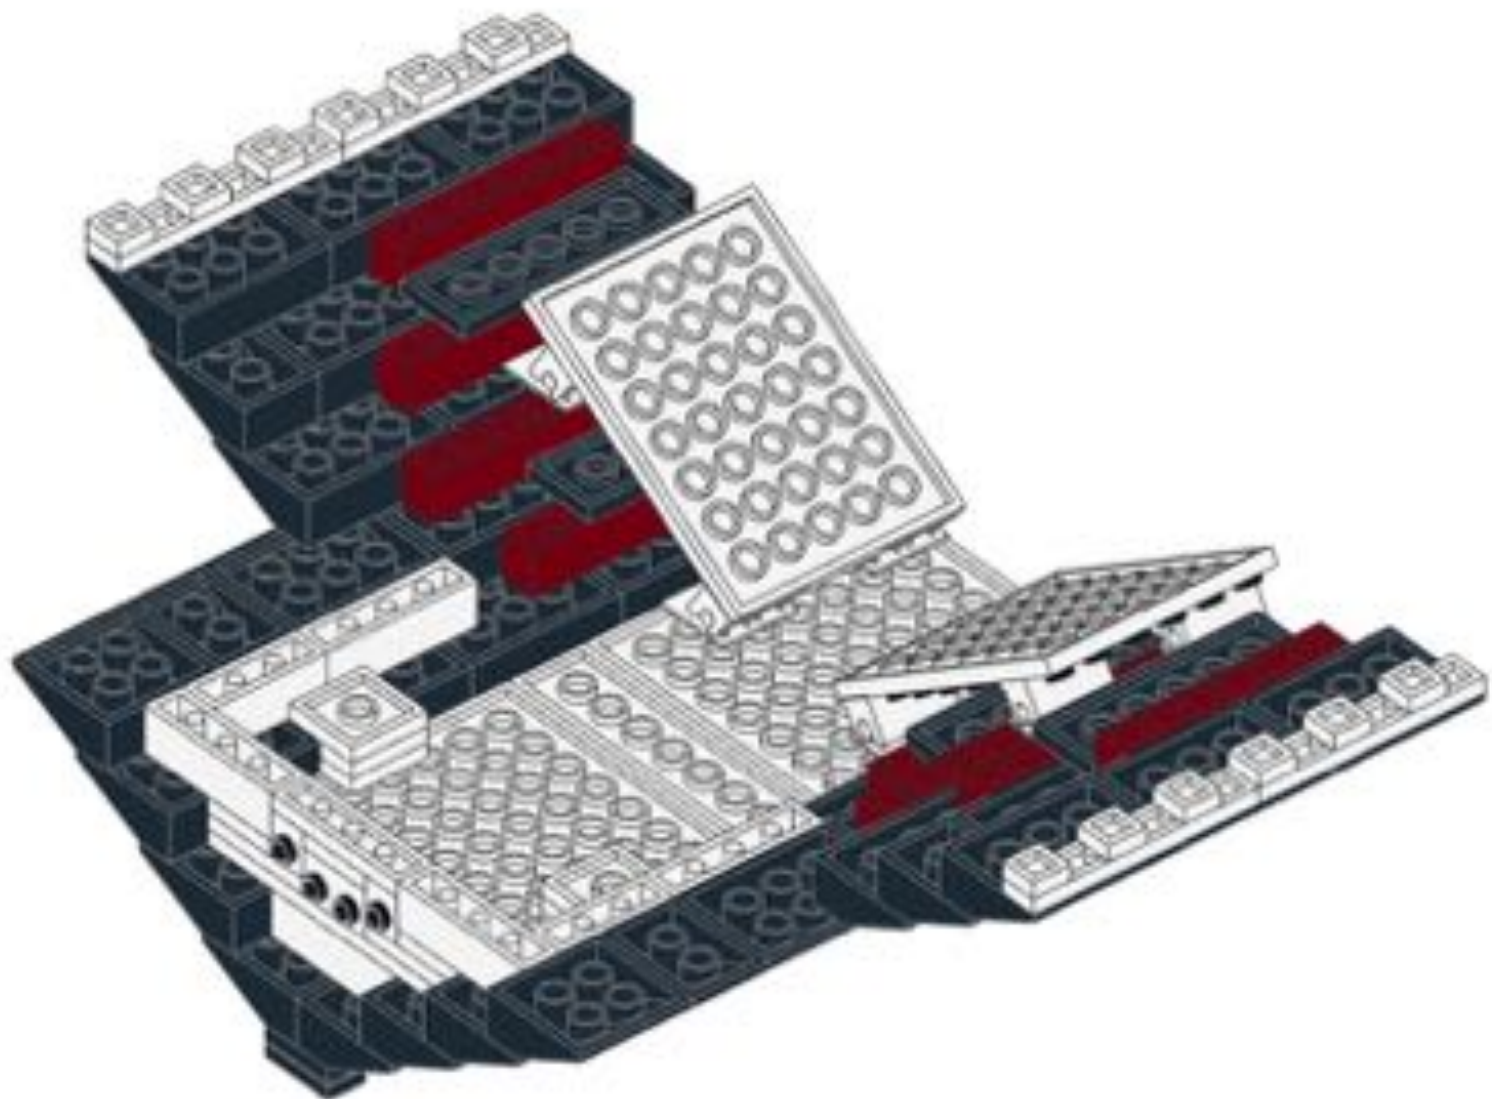



113

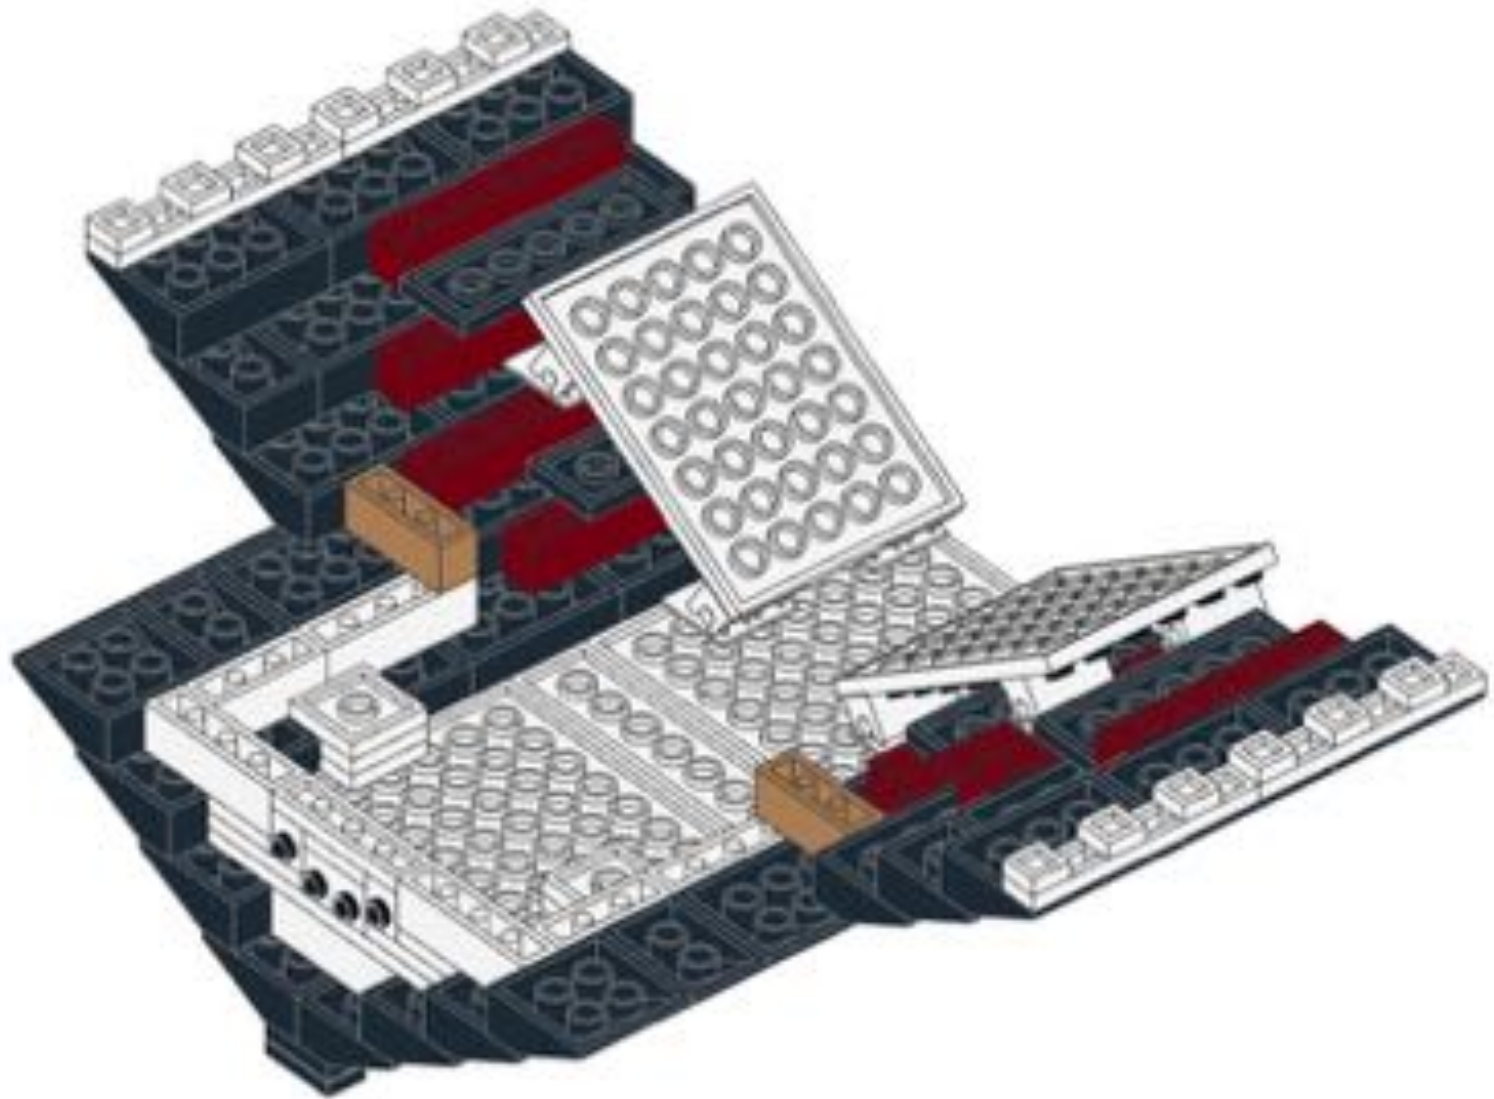









115

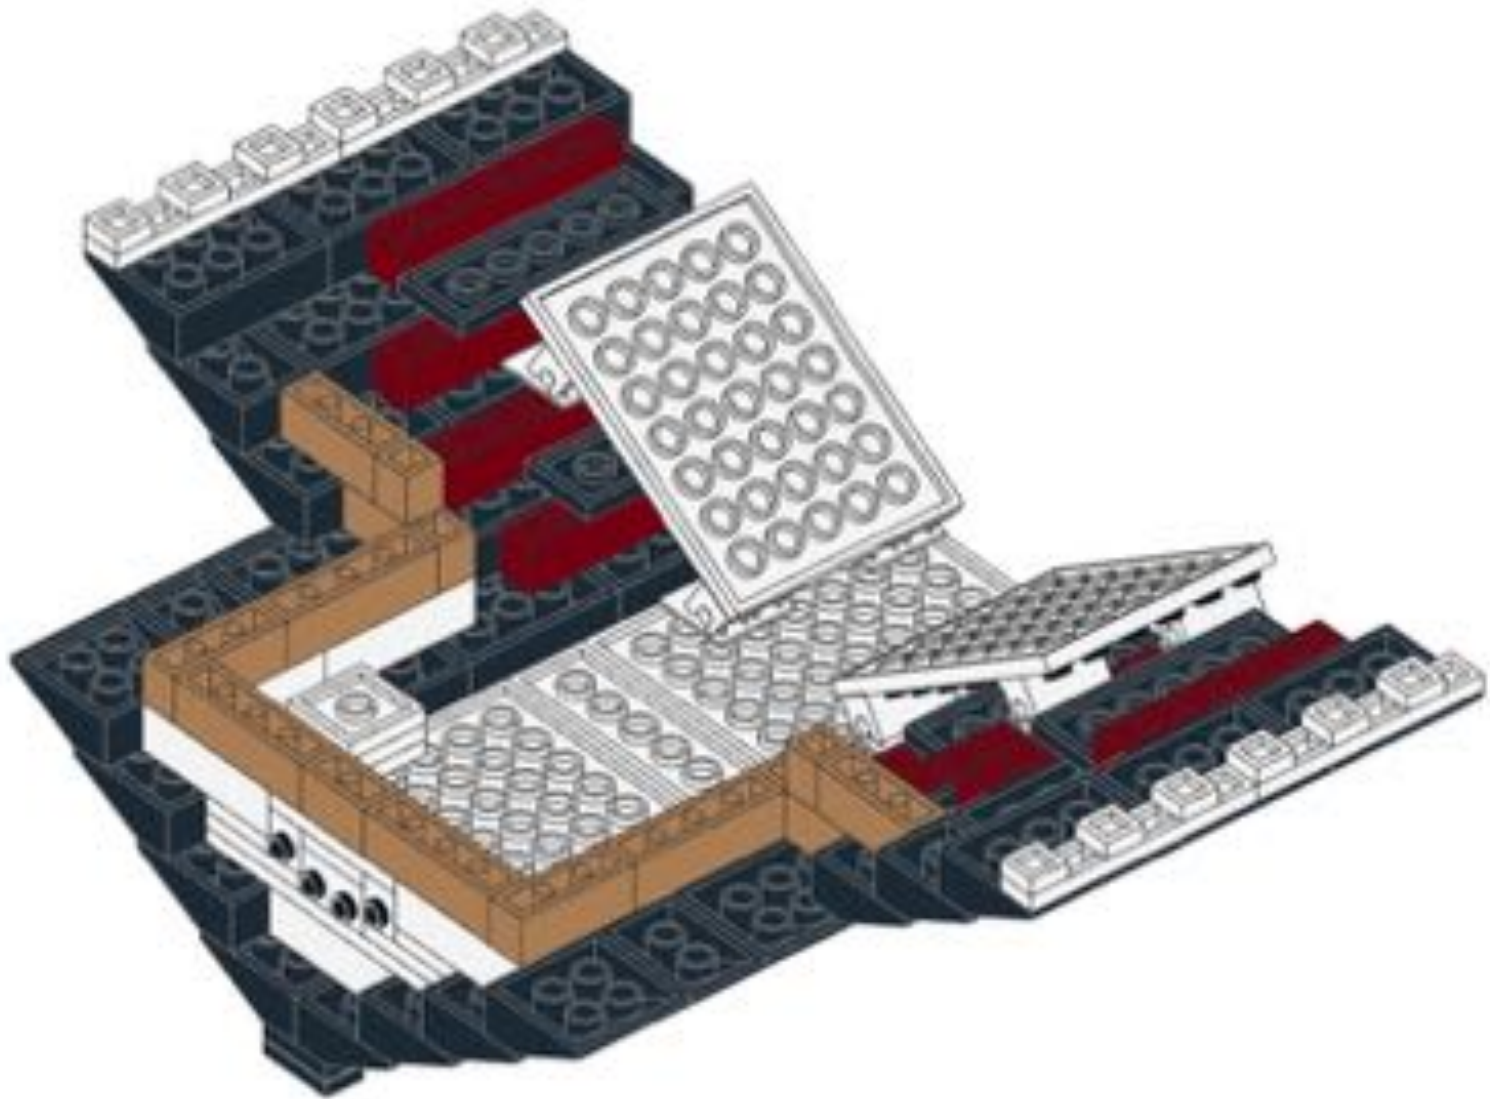




116

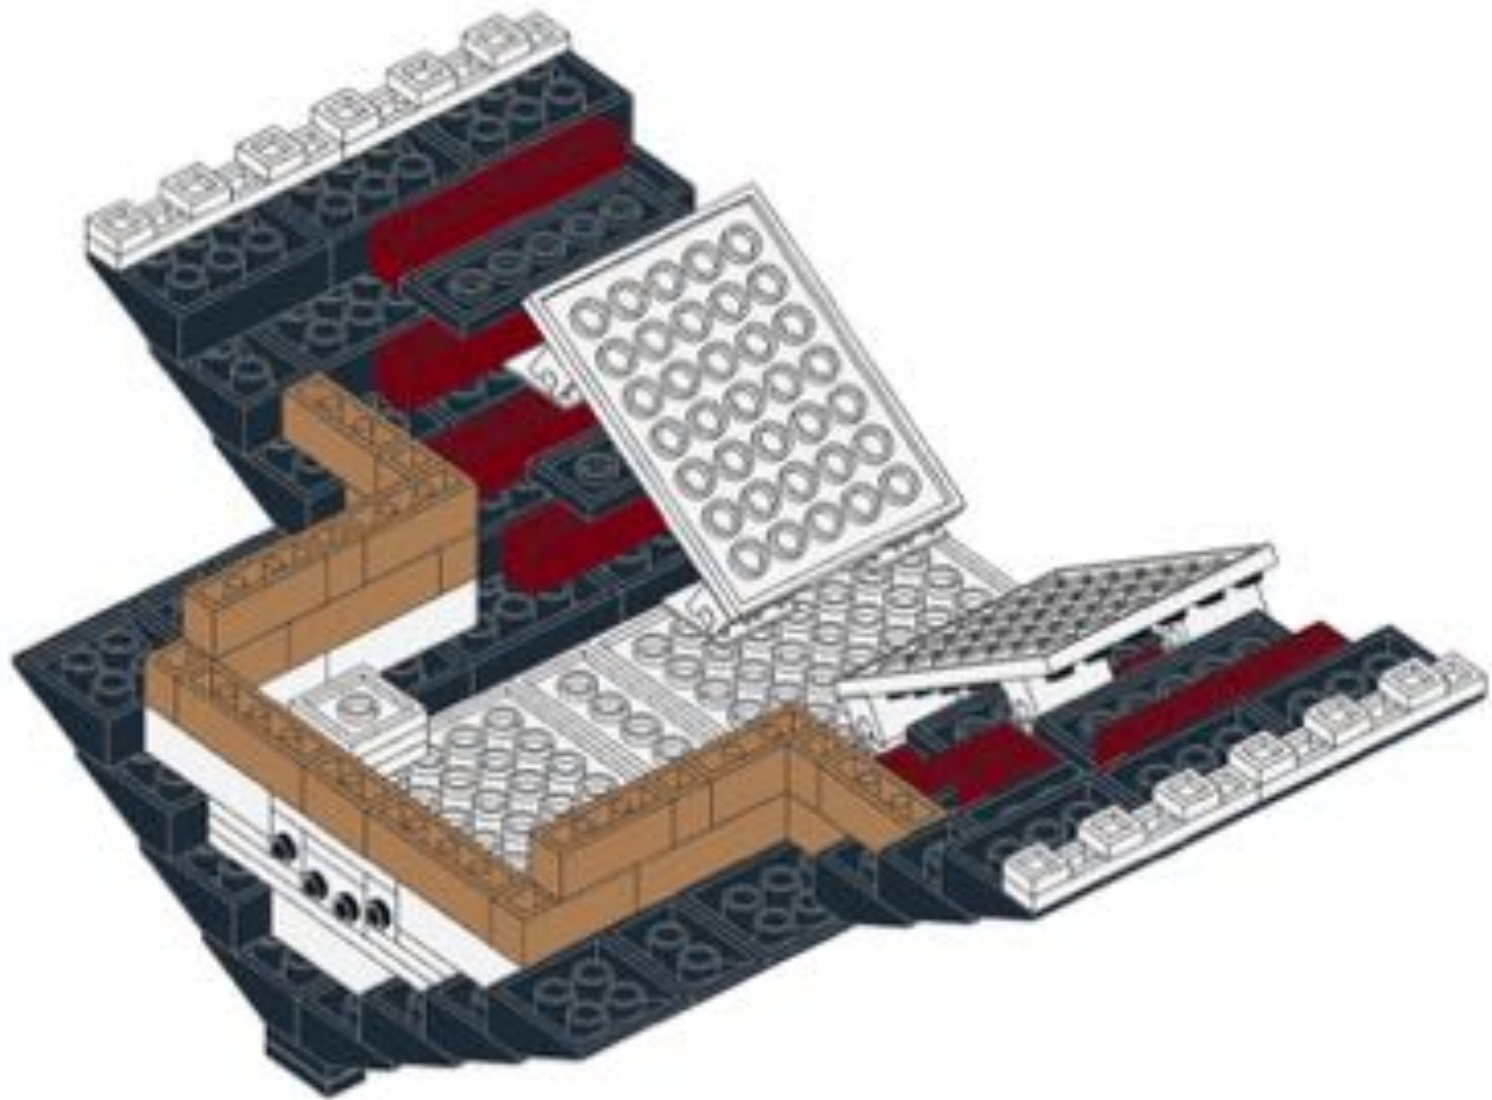




117

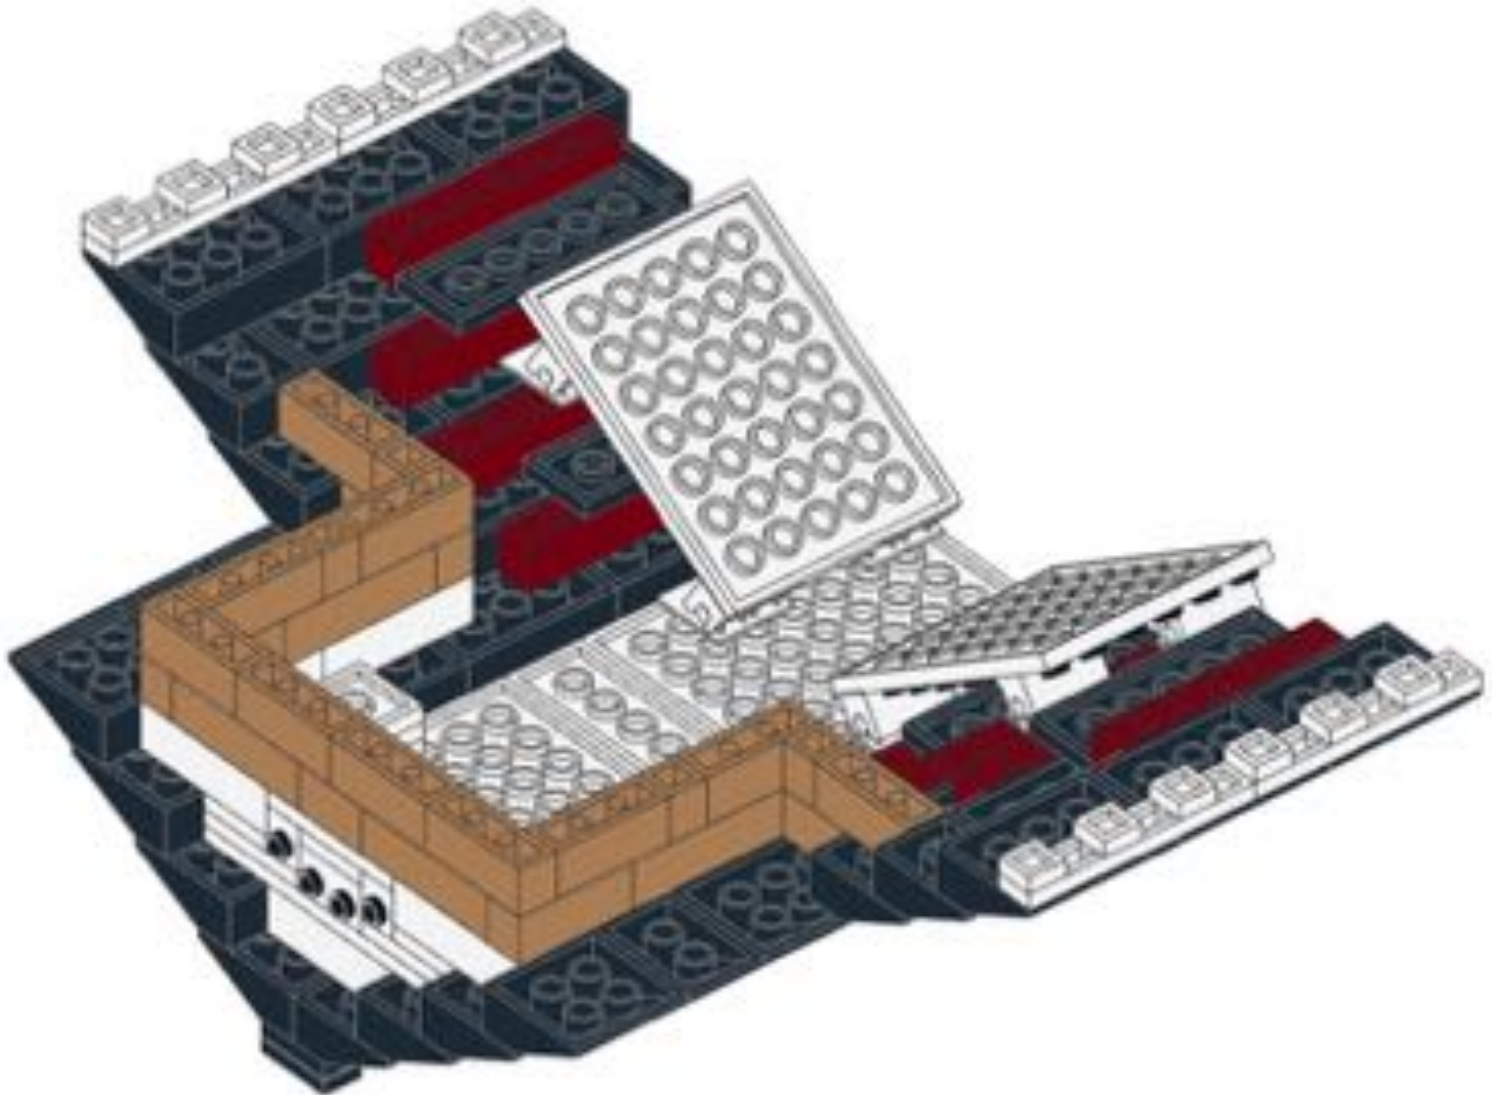




118

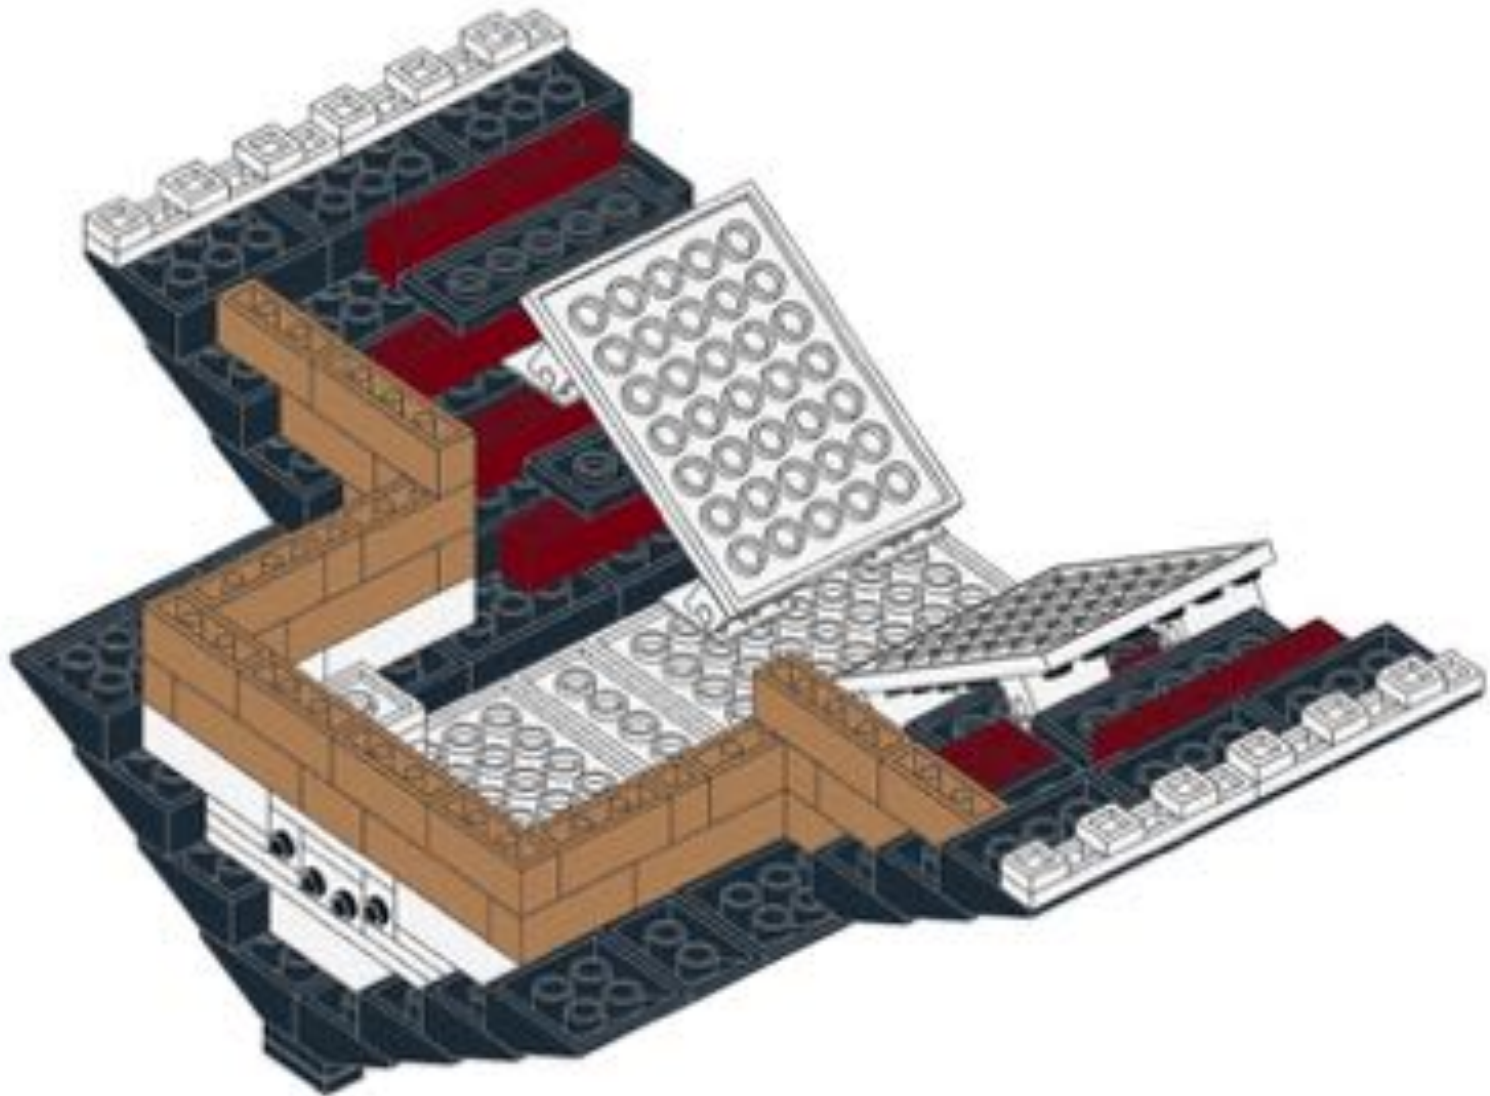





119

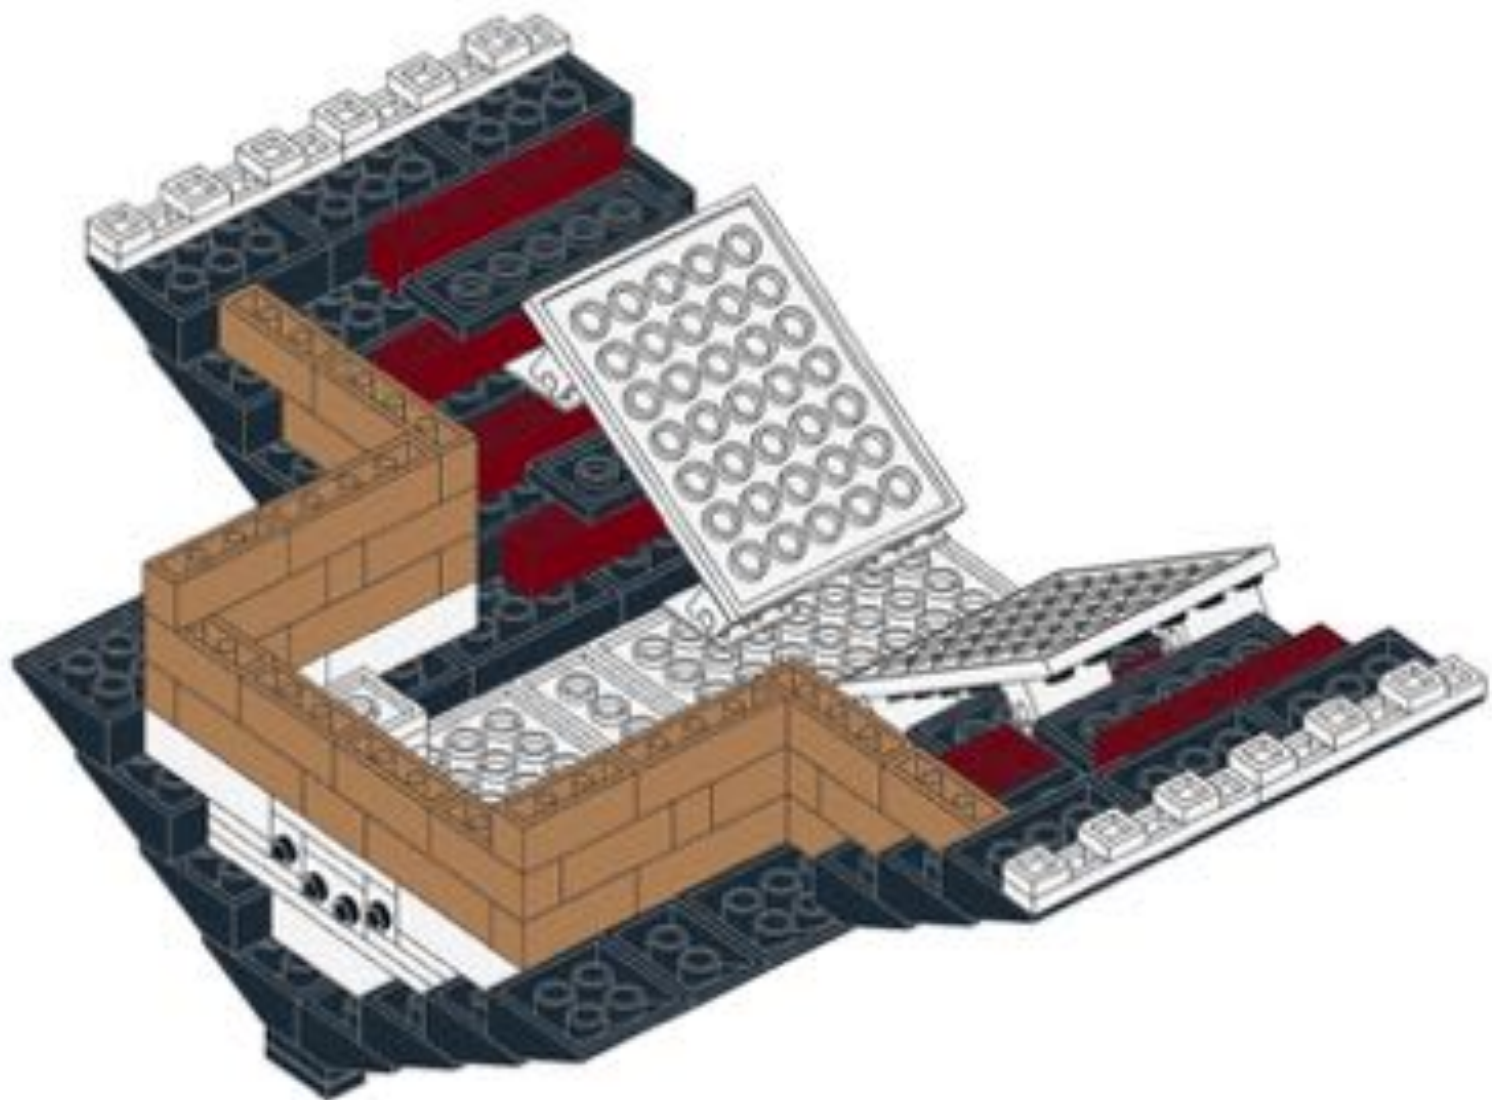




120

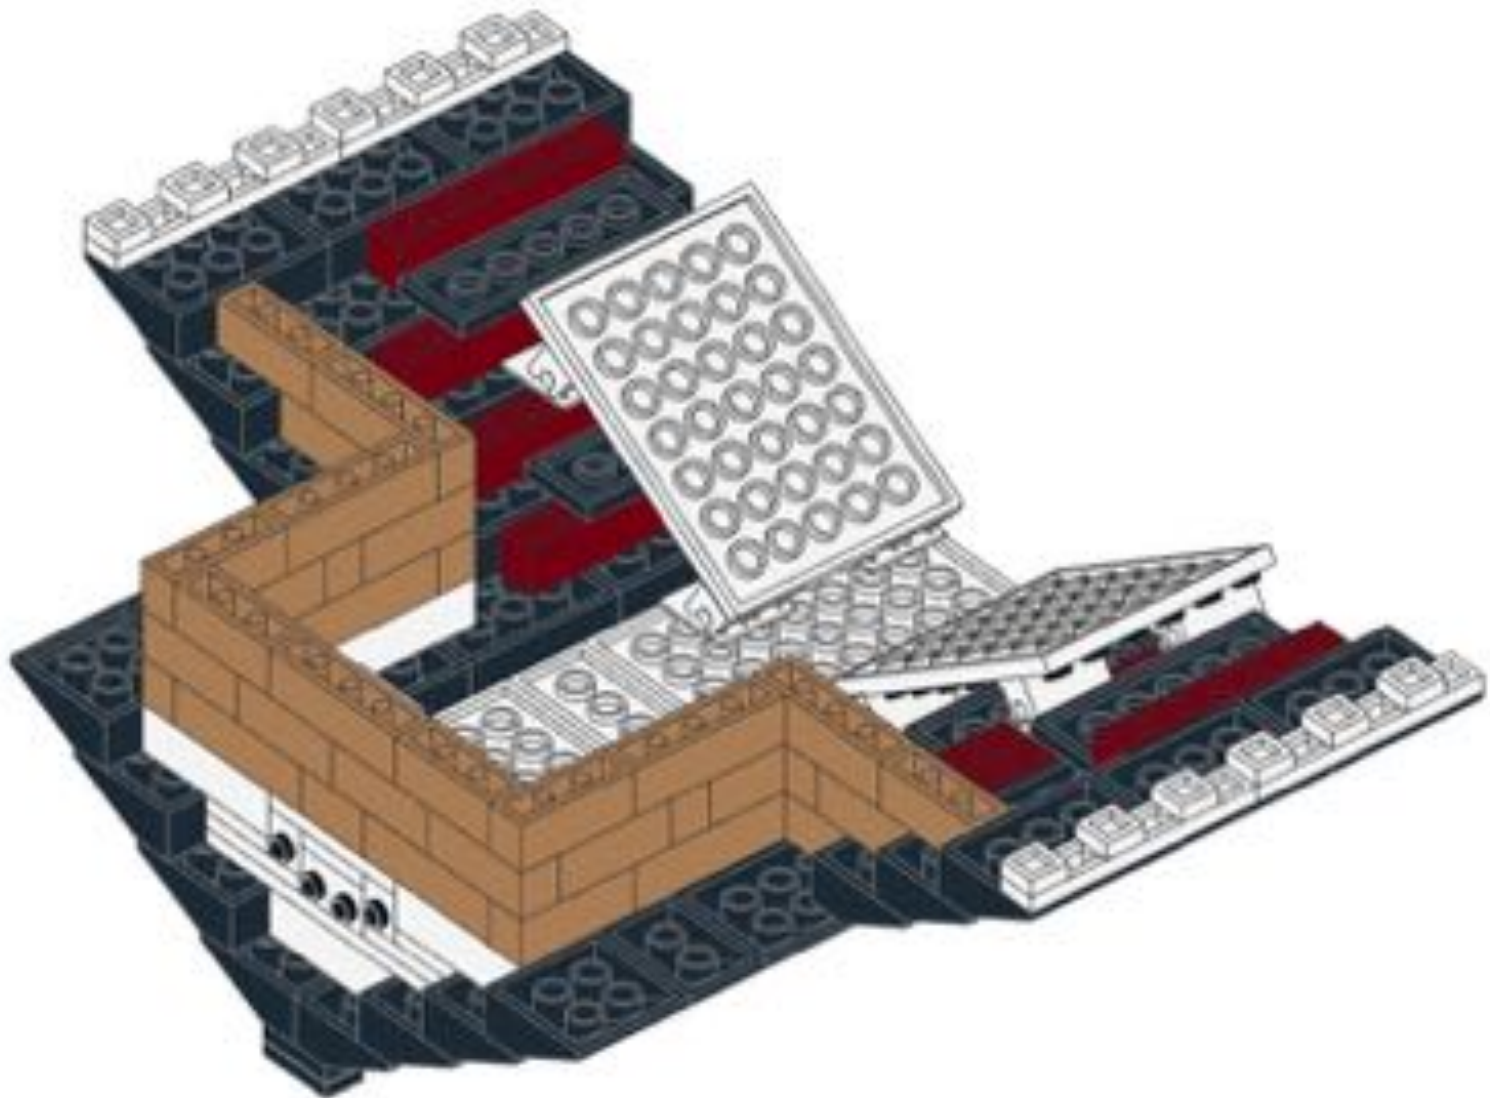


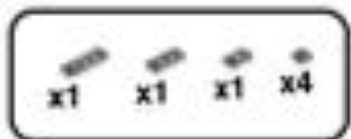


121

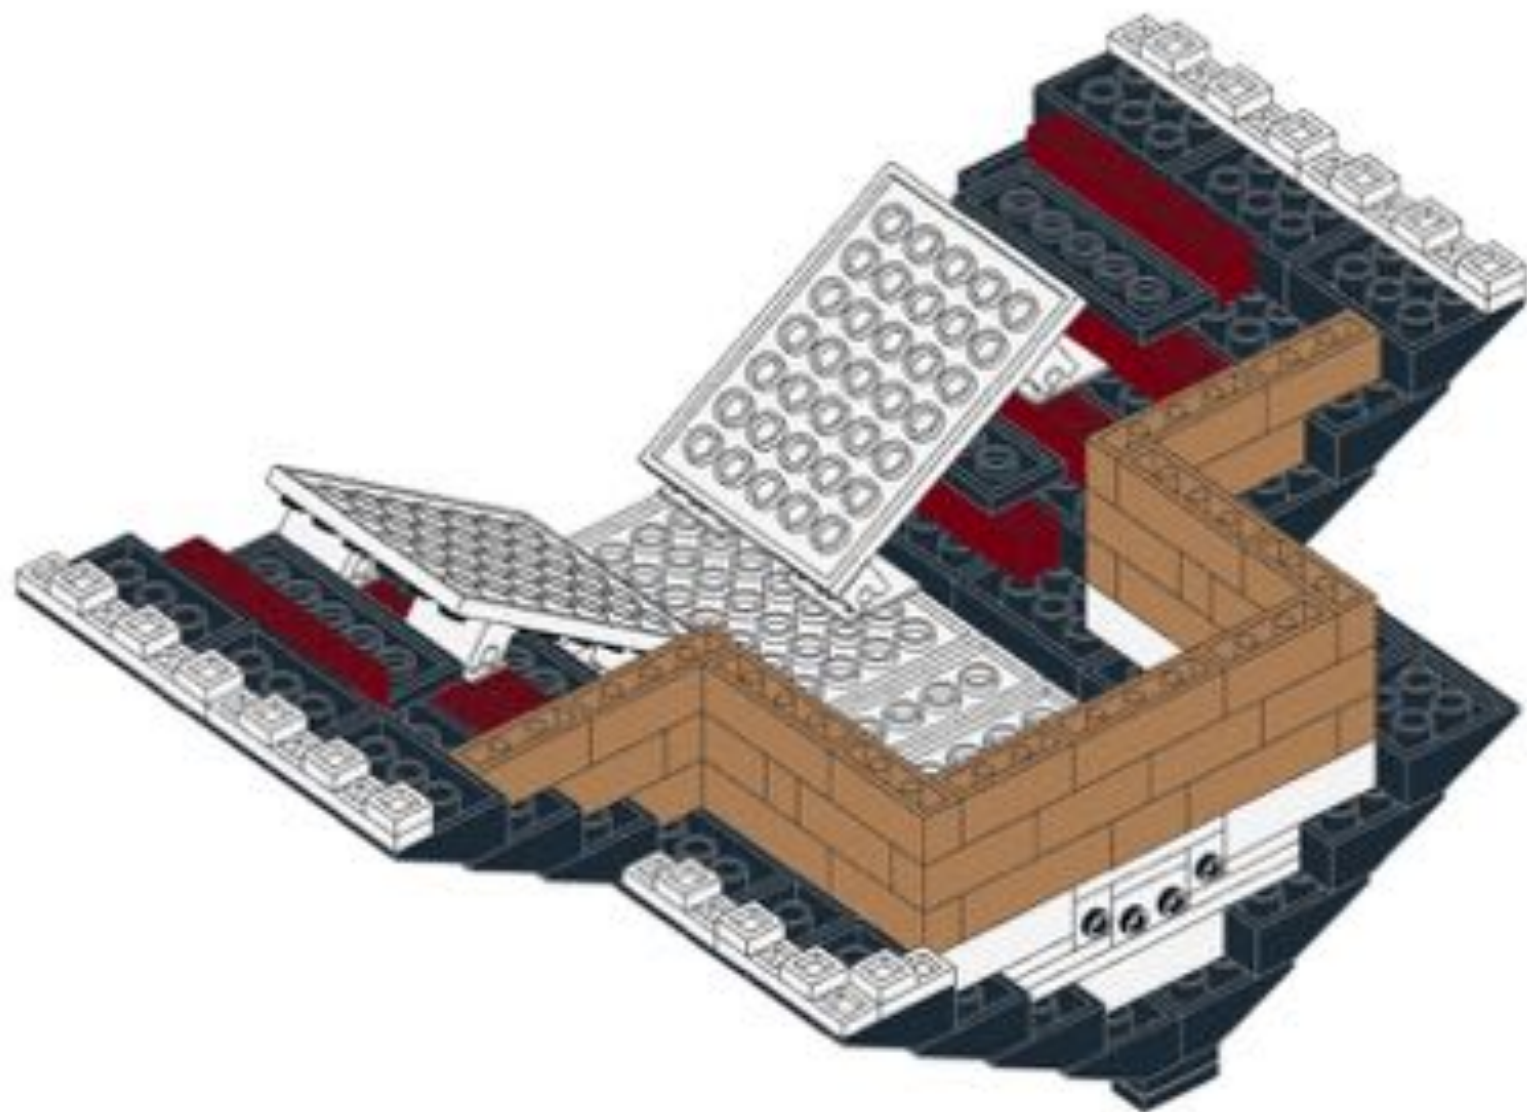



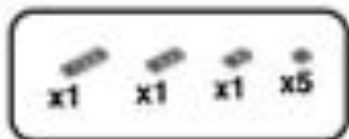


122

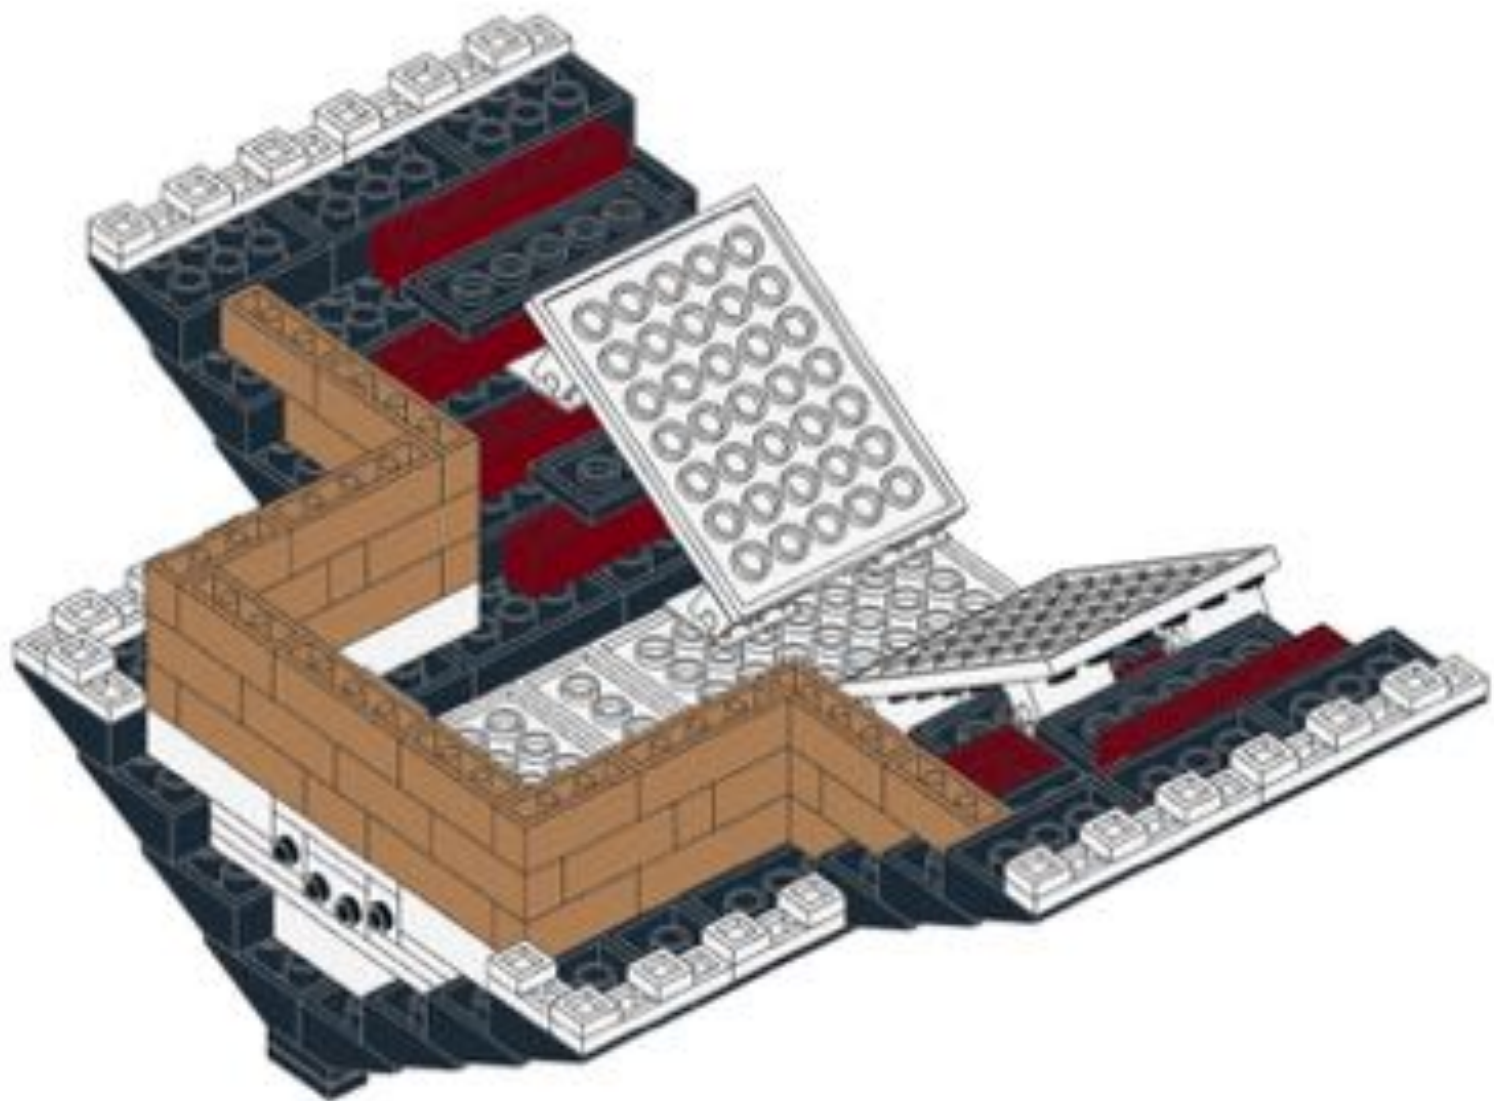





123

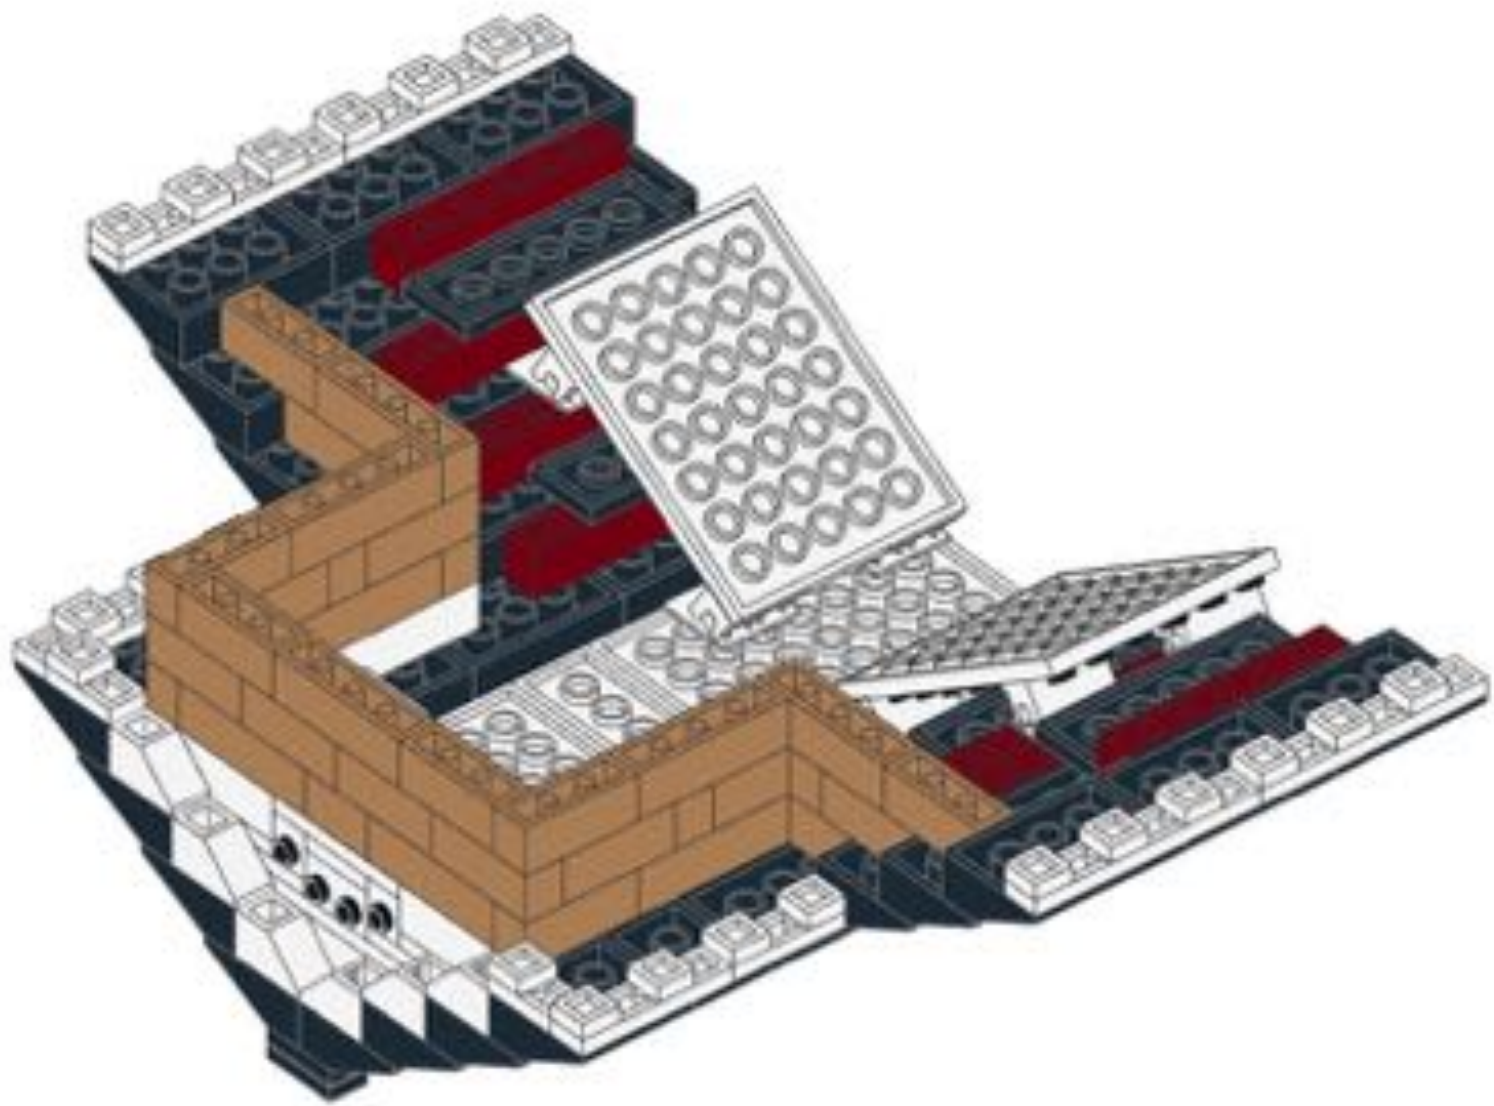




124

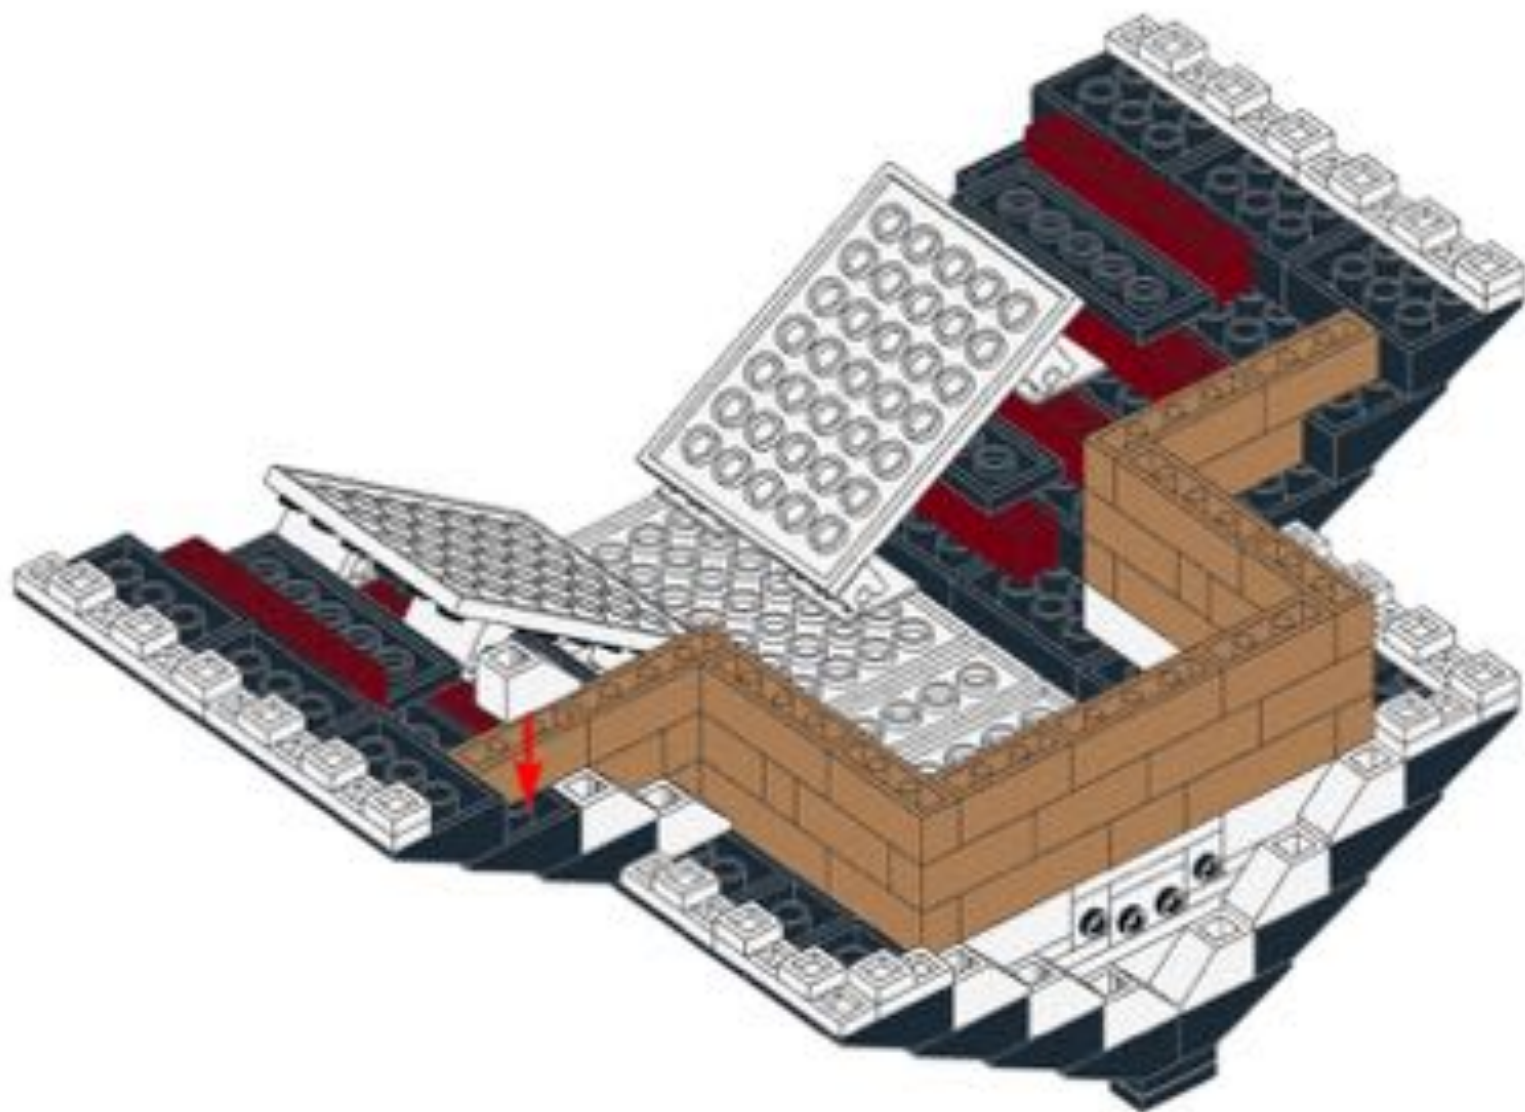

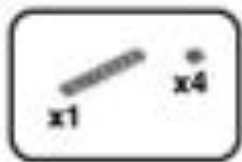



125

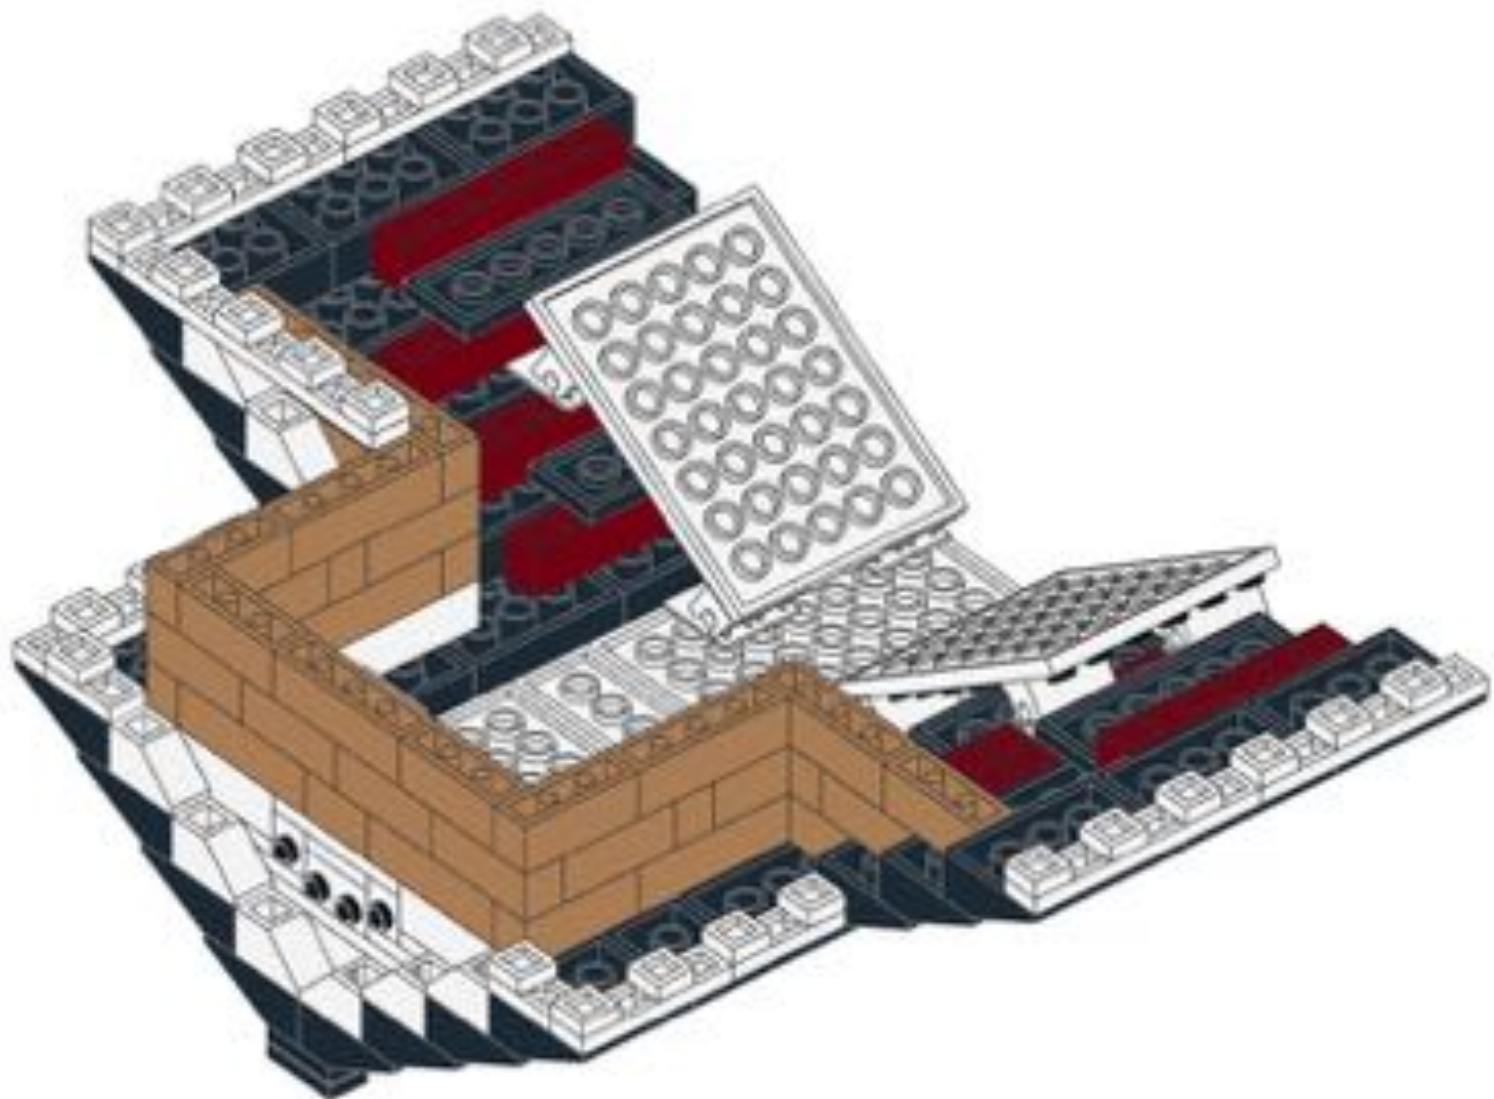




126

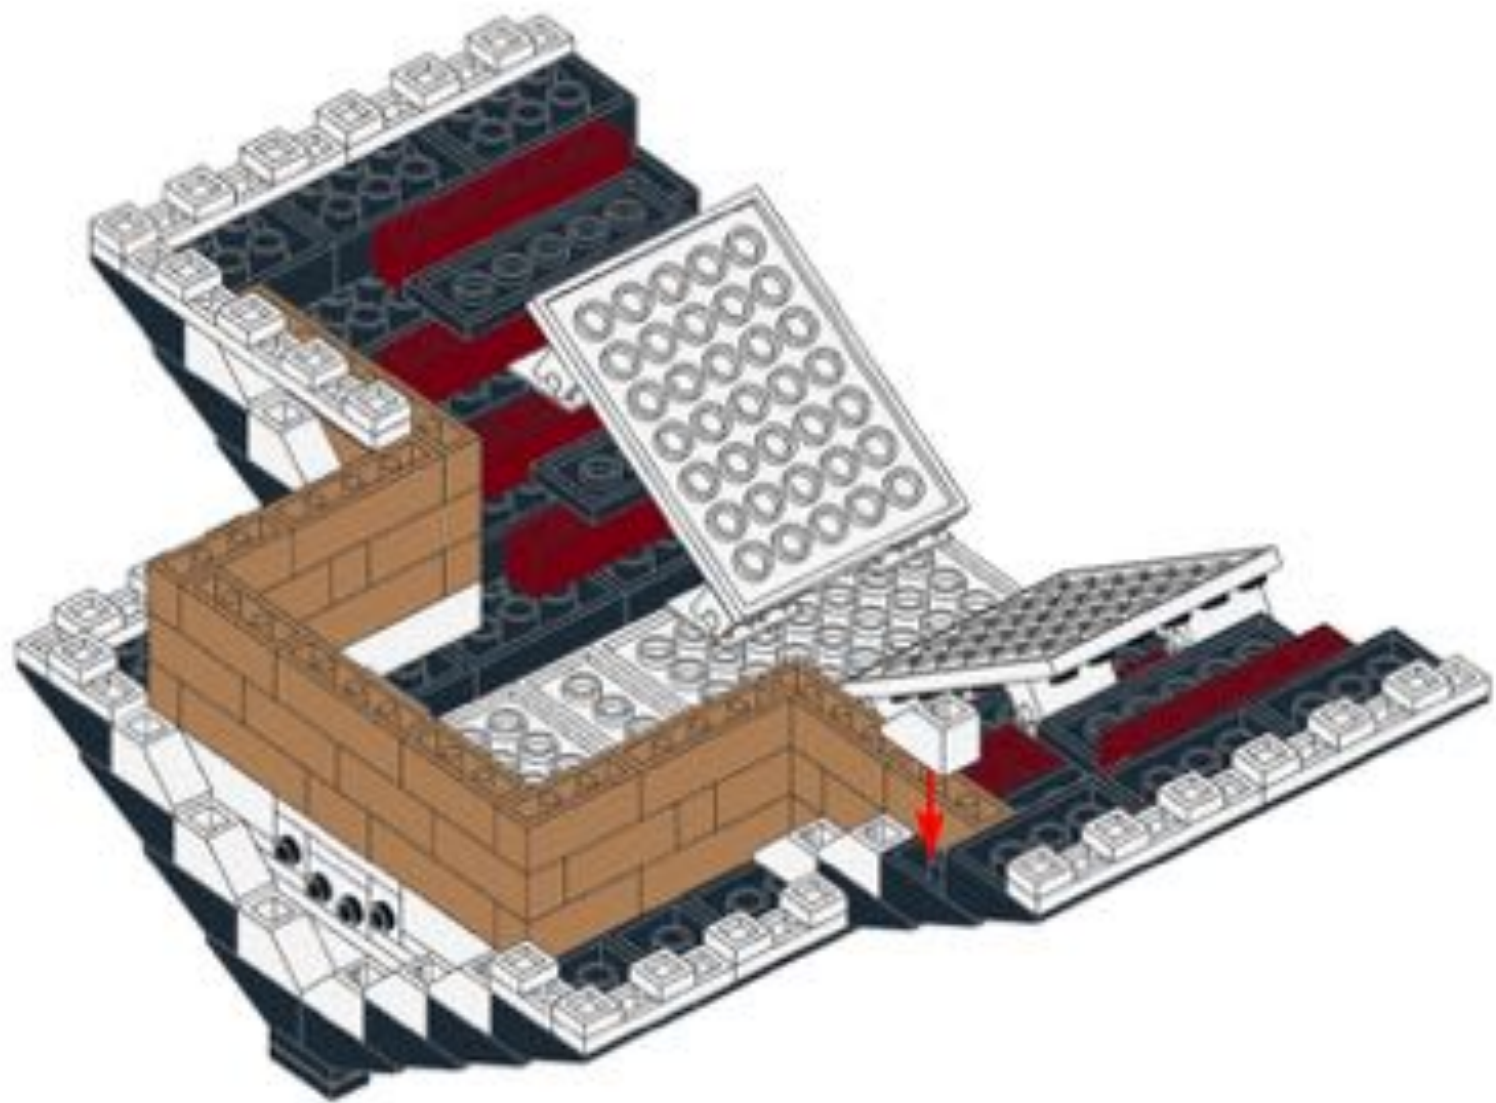

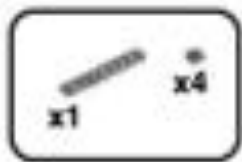



127

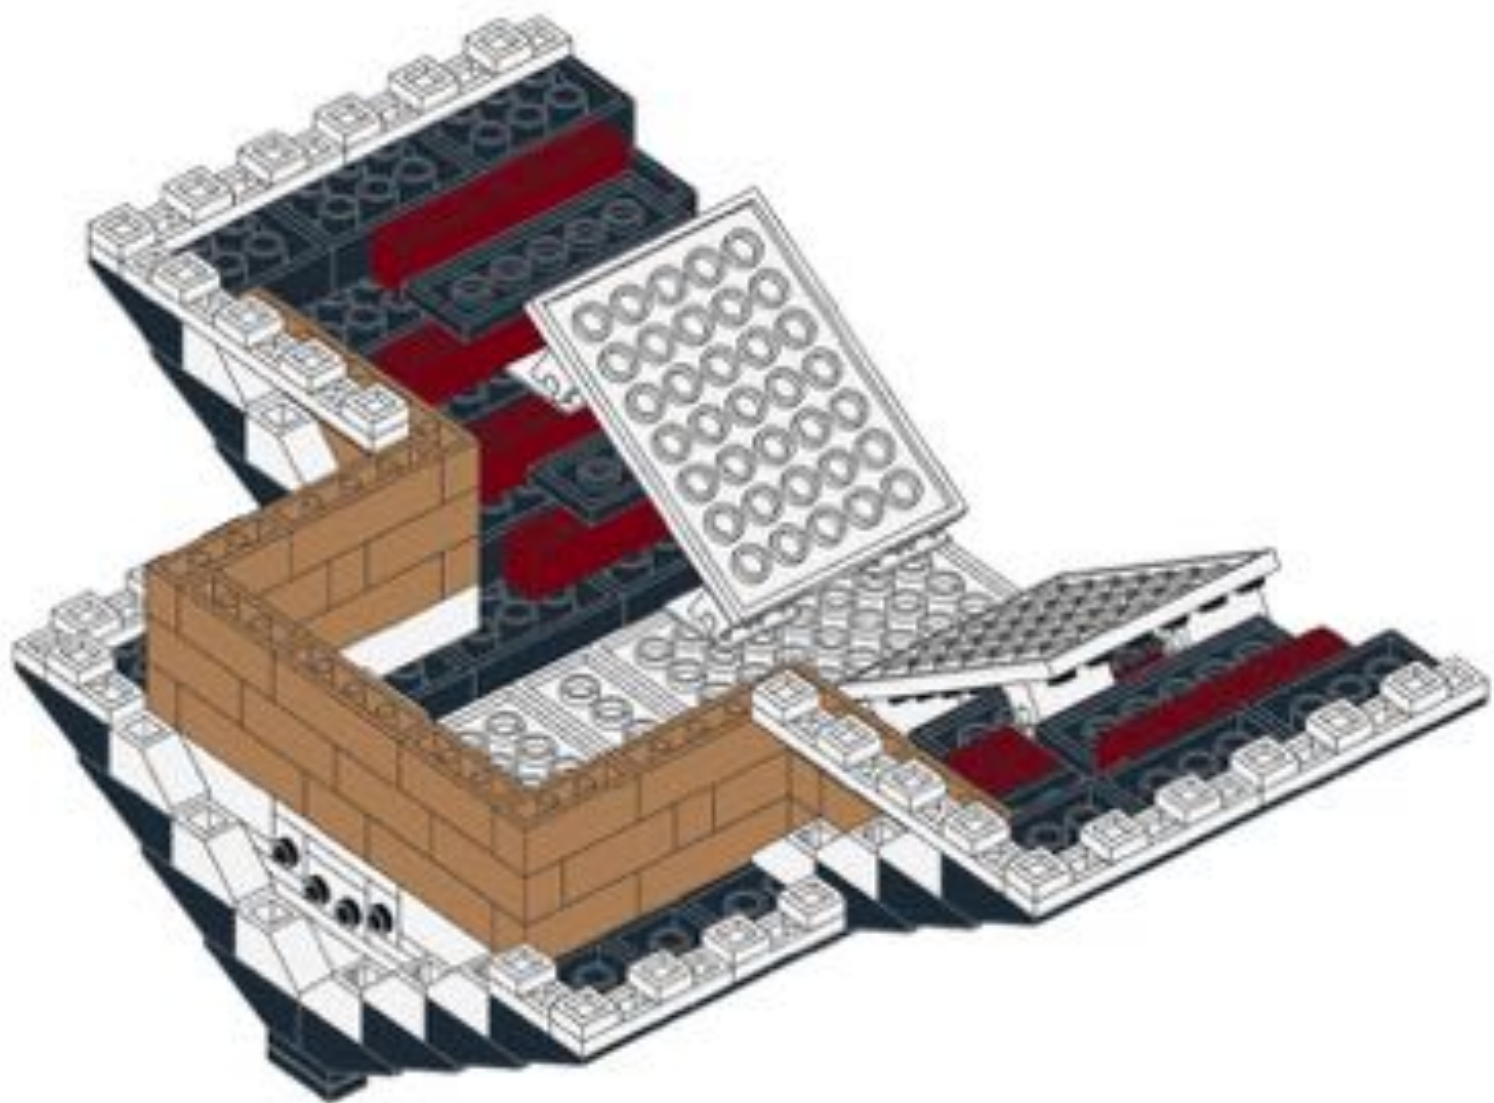




128

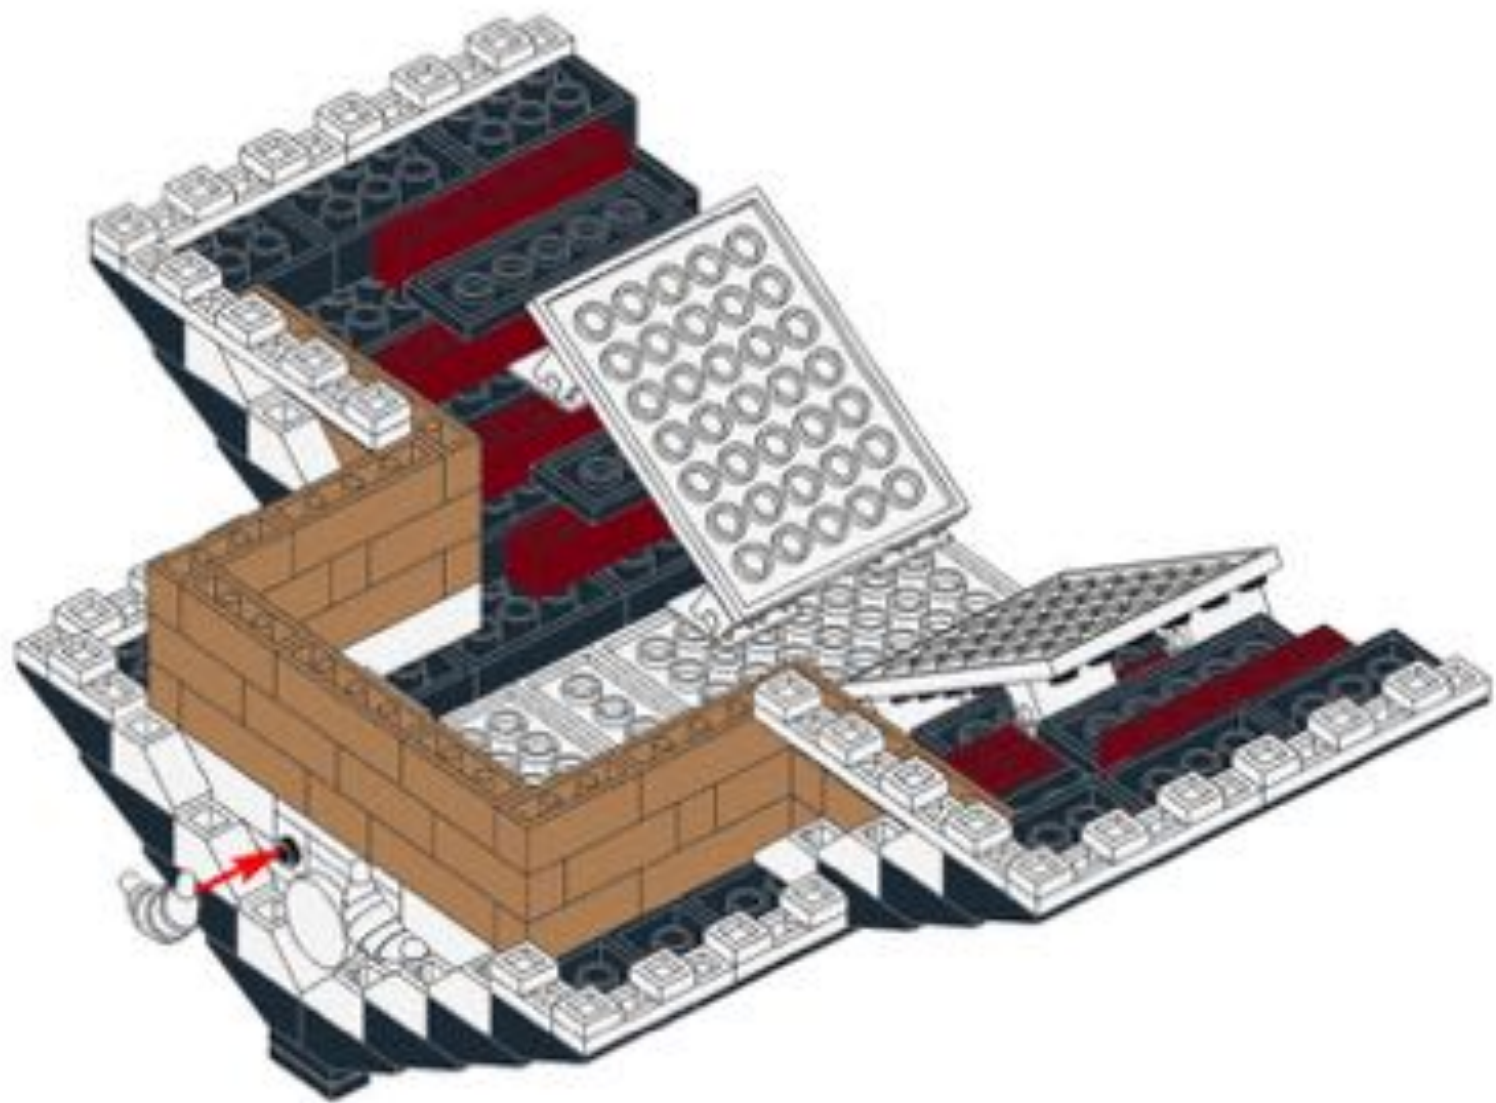


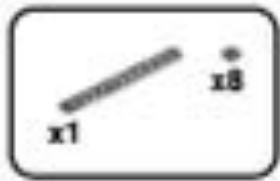


129

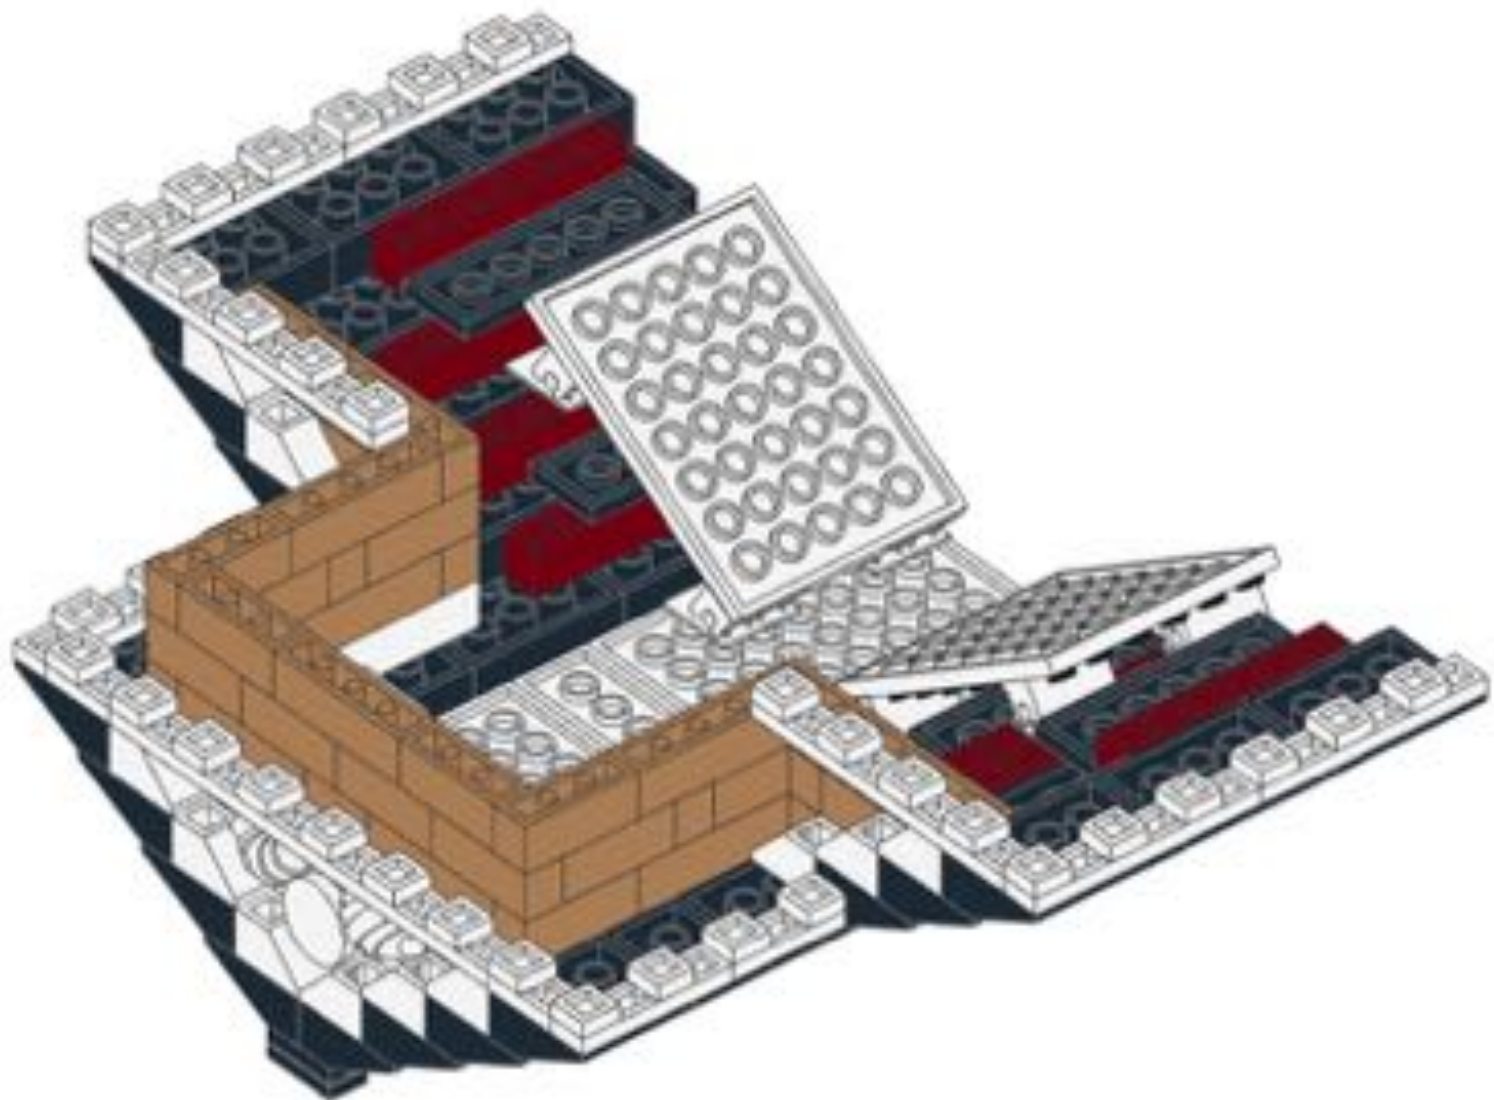




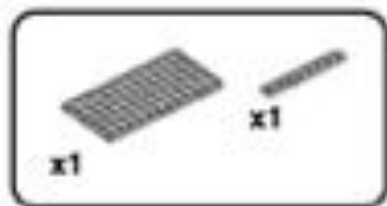


130

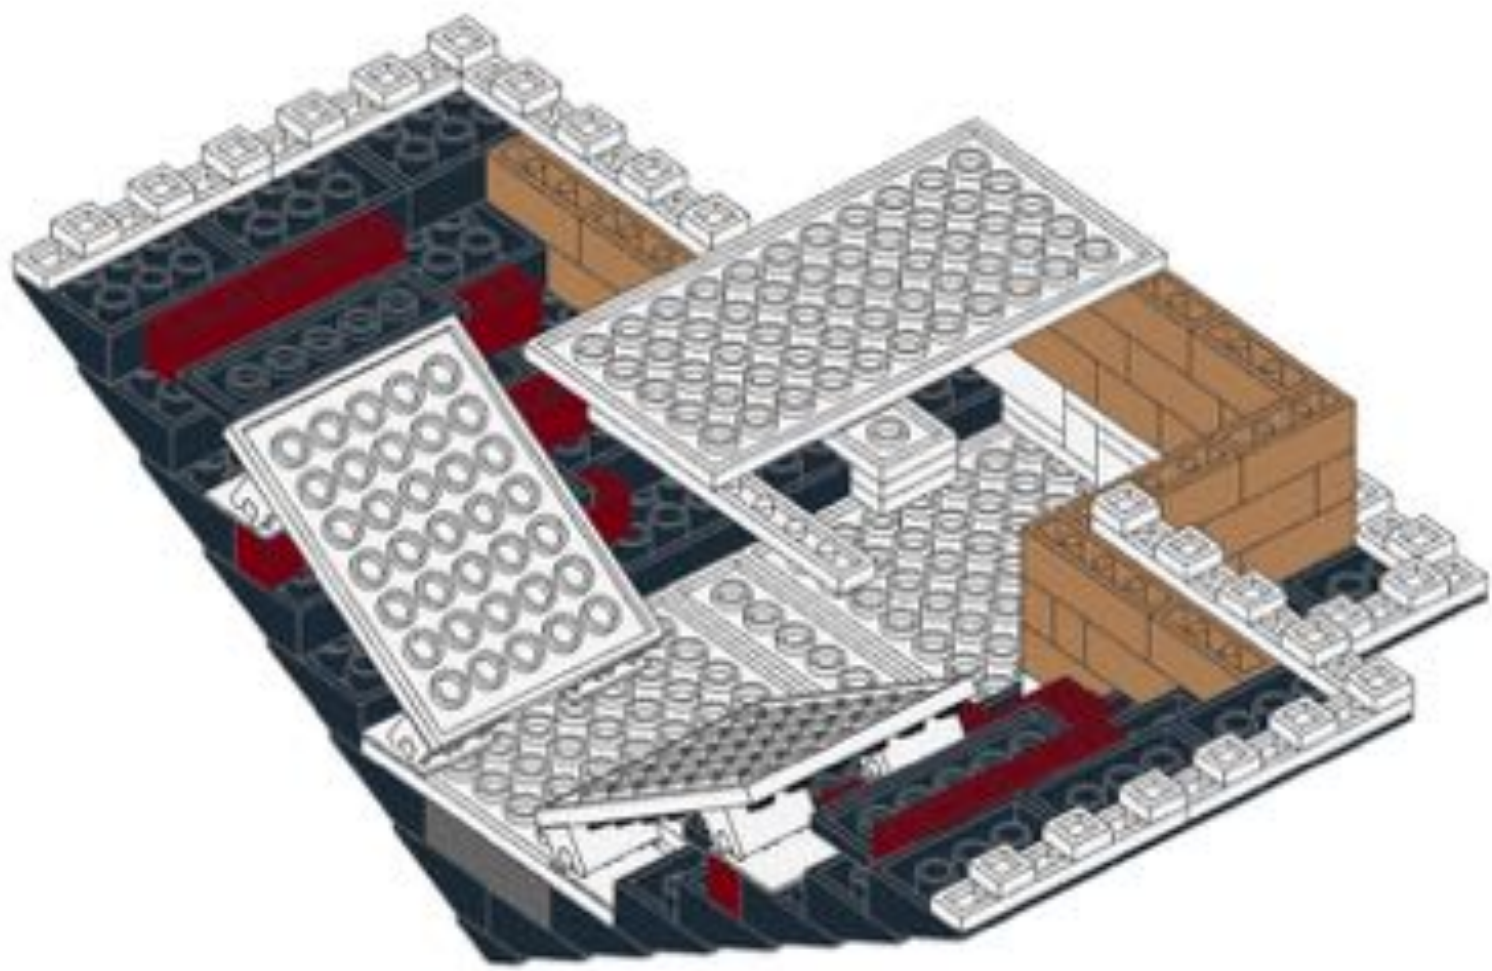

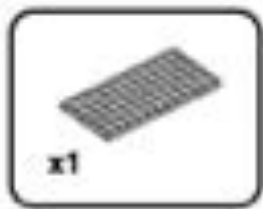



131

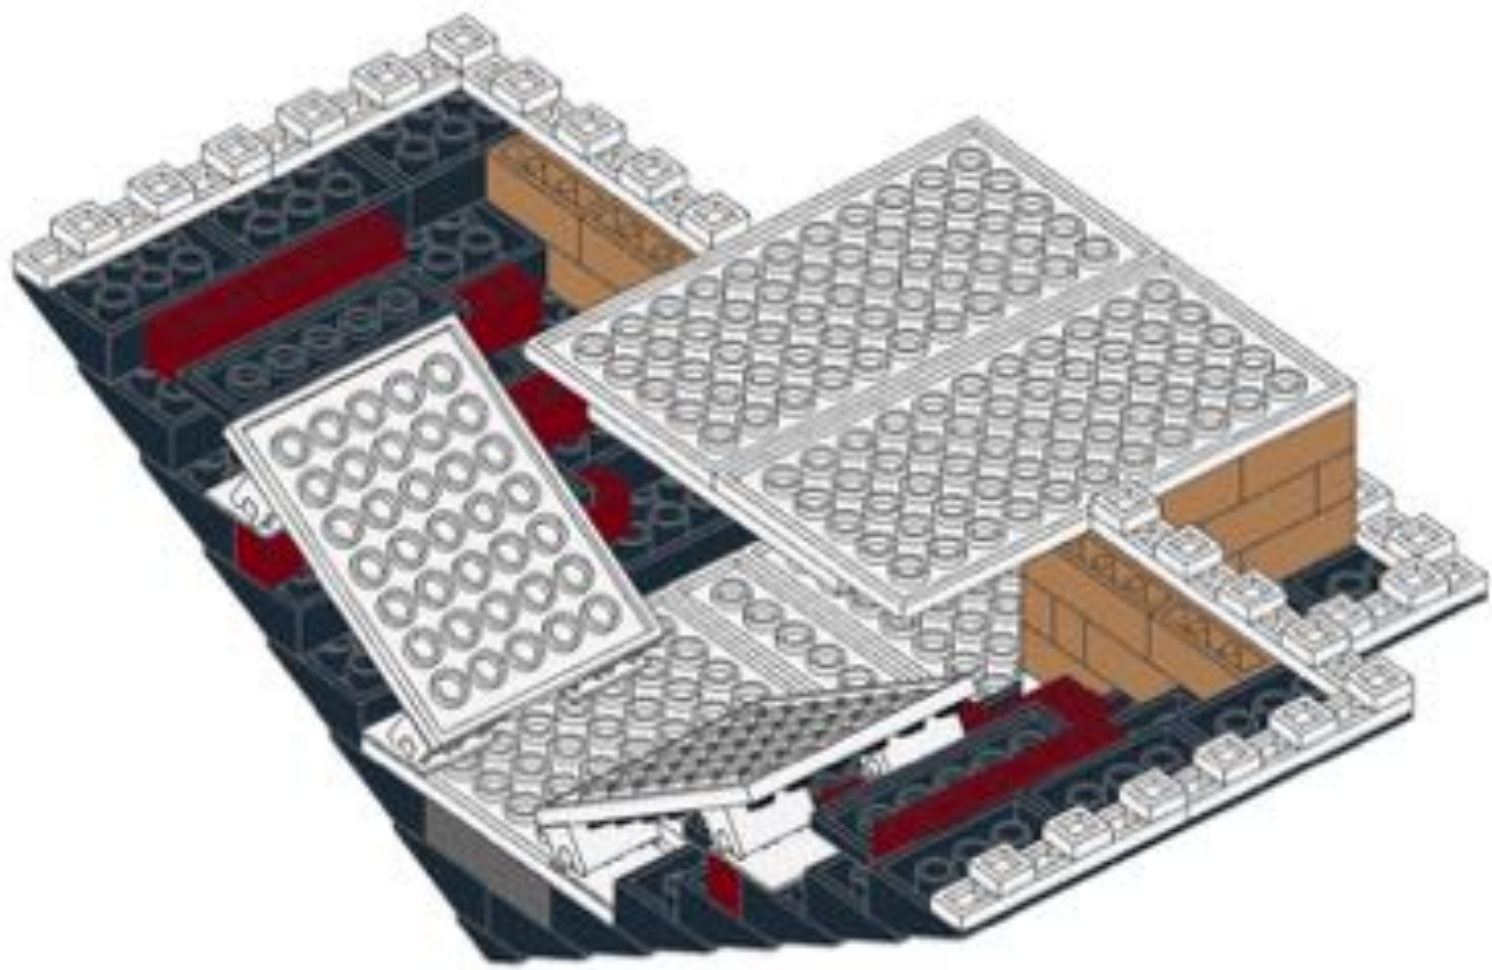




132

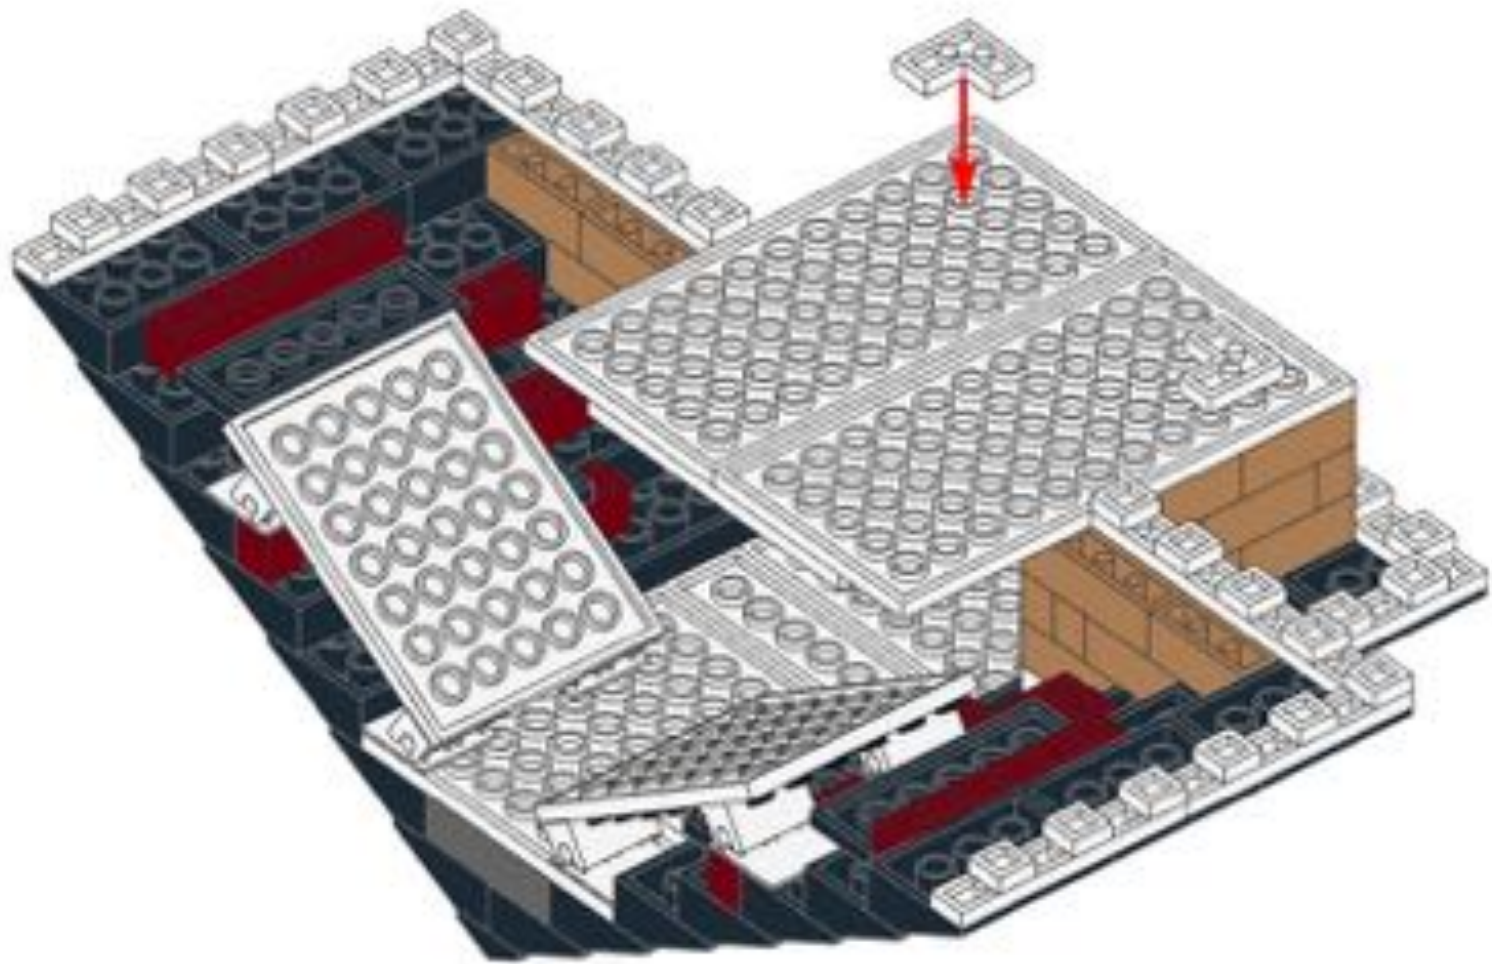

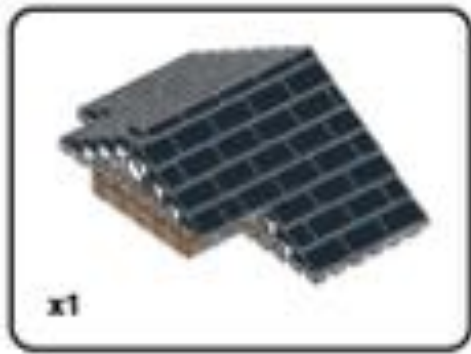

133

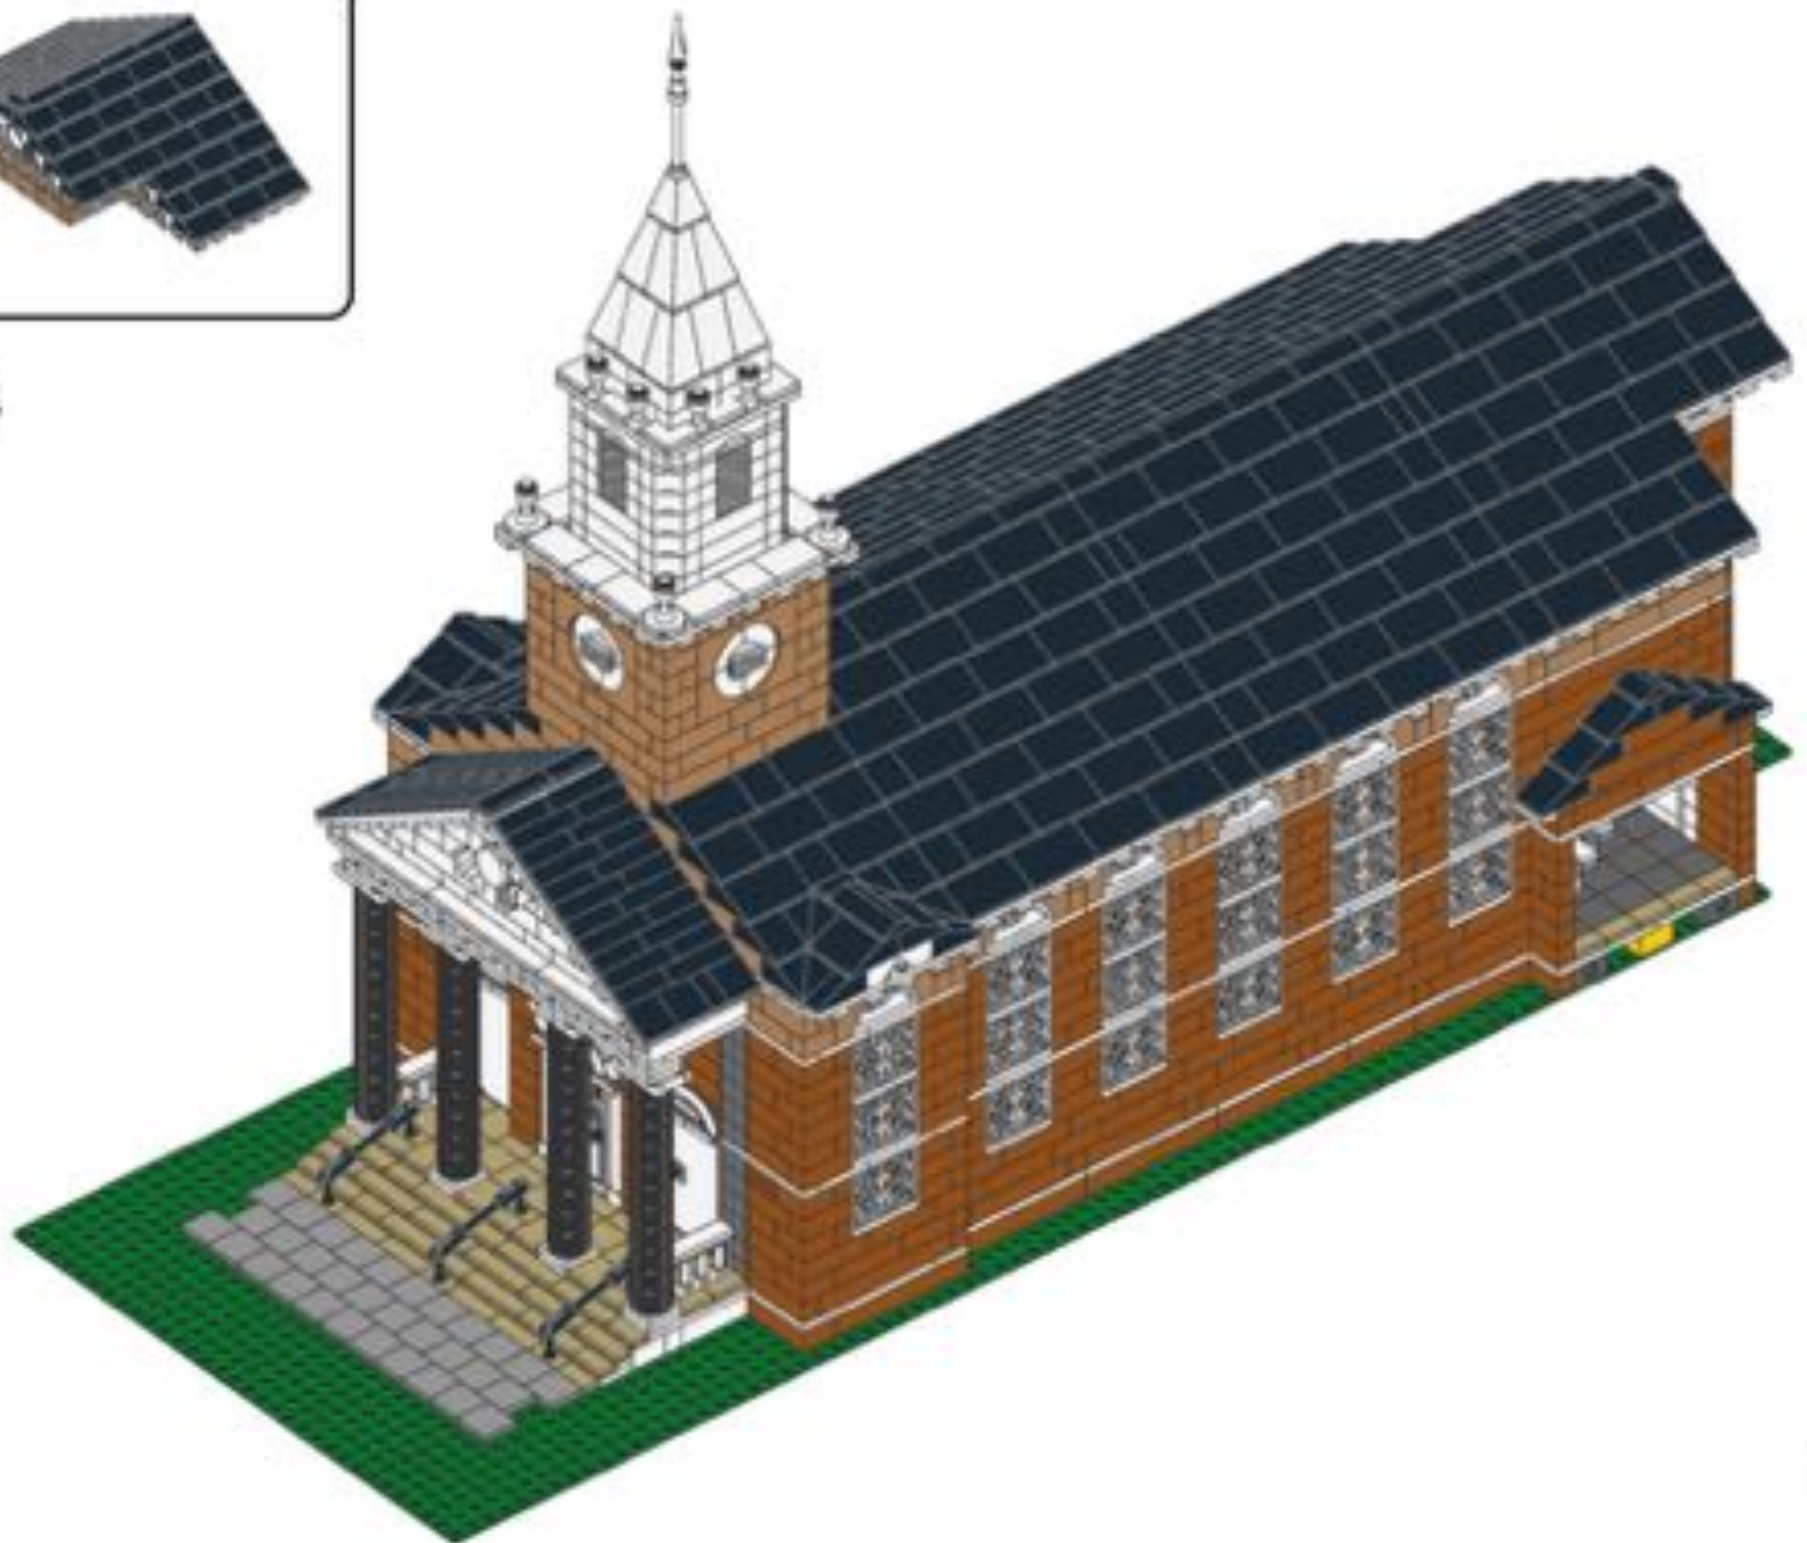


# Rooke Chapel Ringers




Book 6




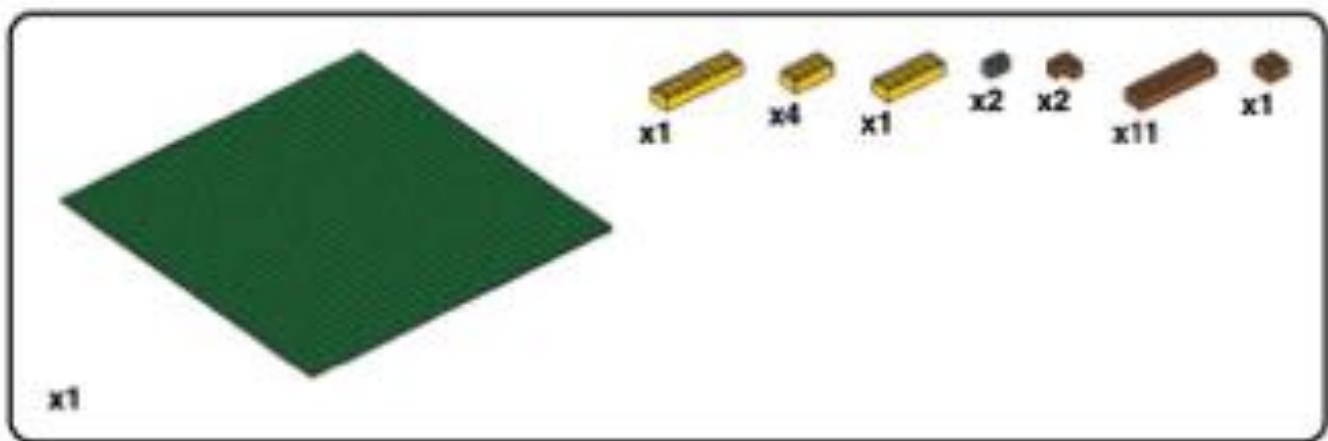


1

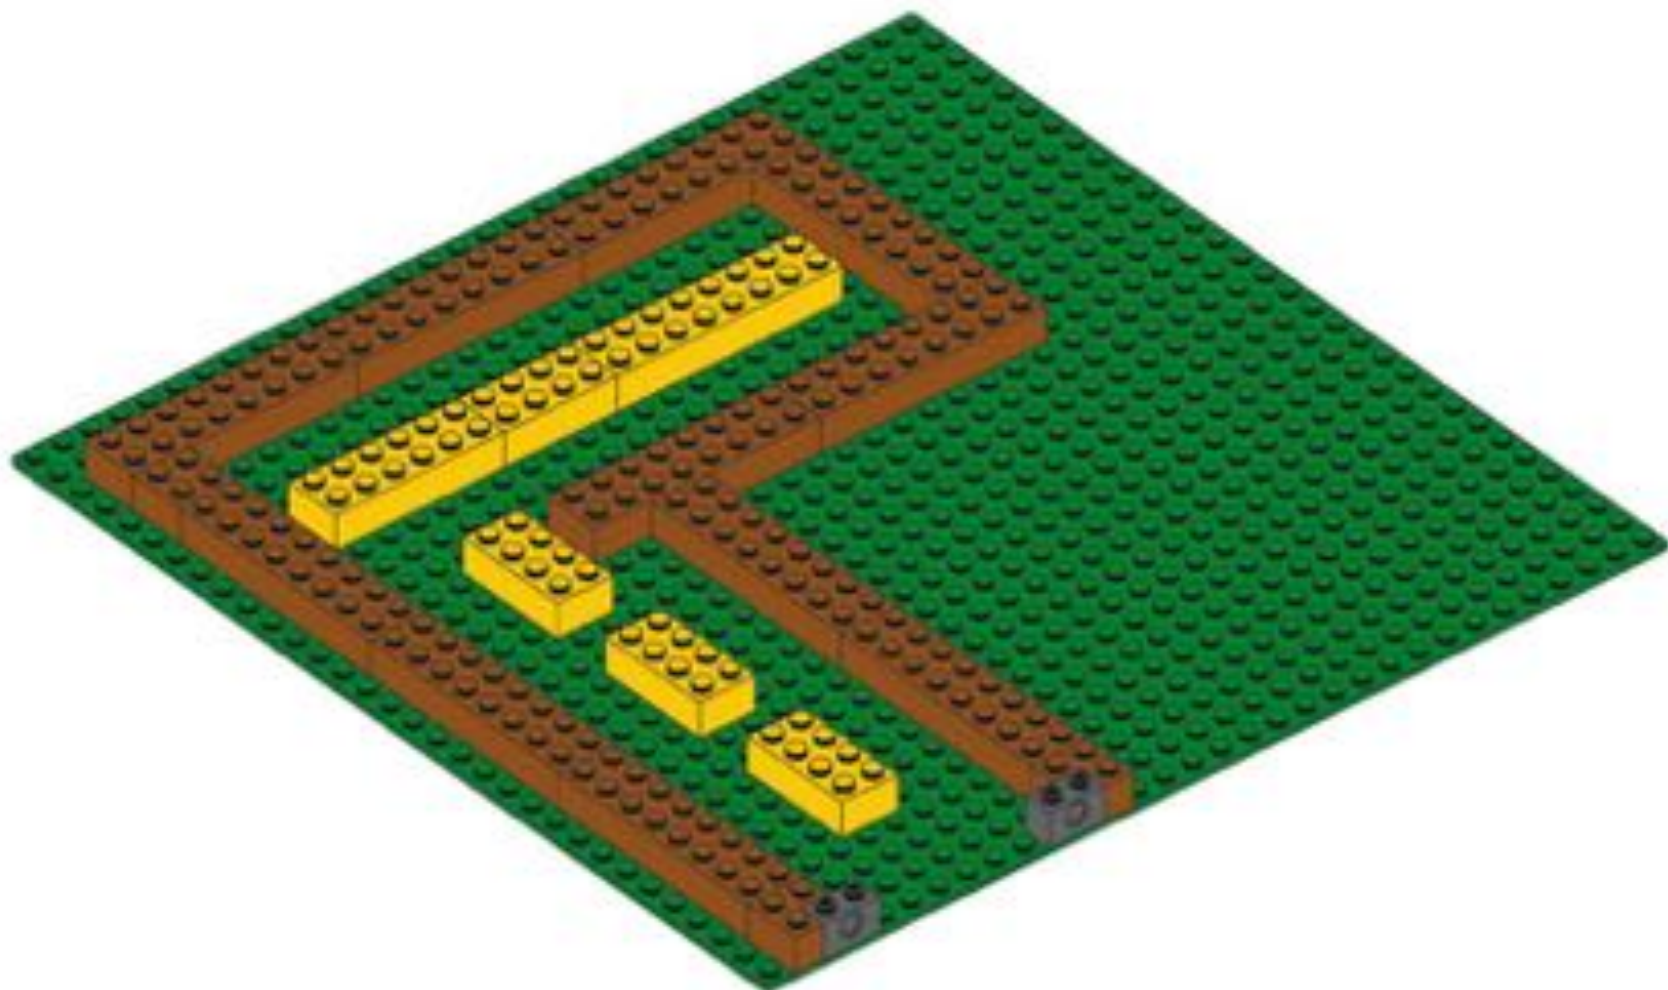

2

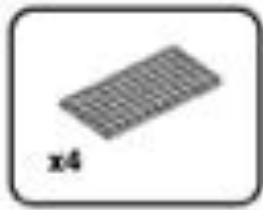

2

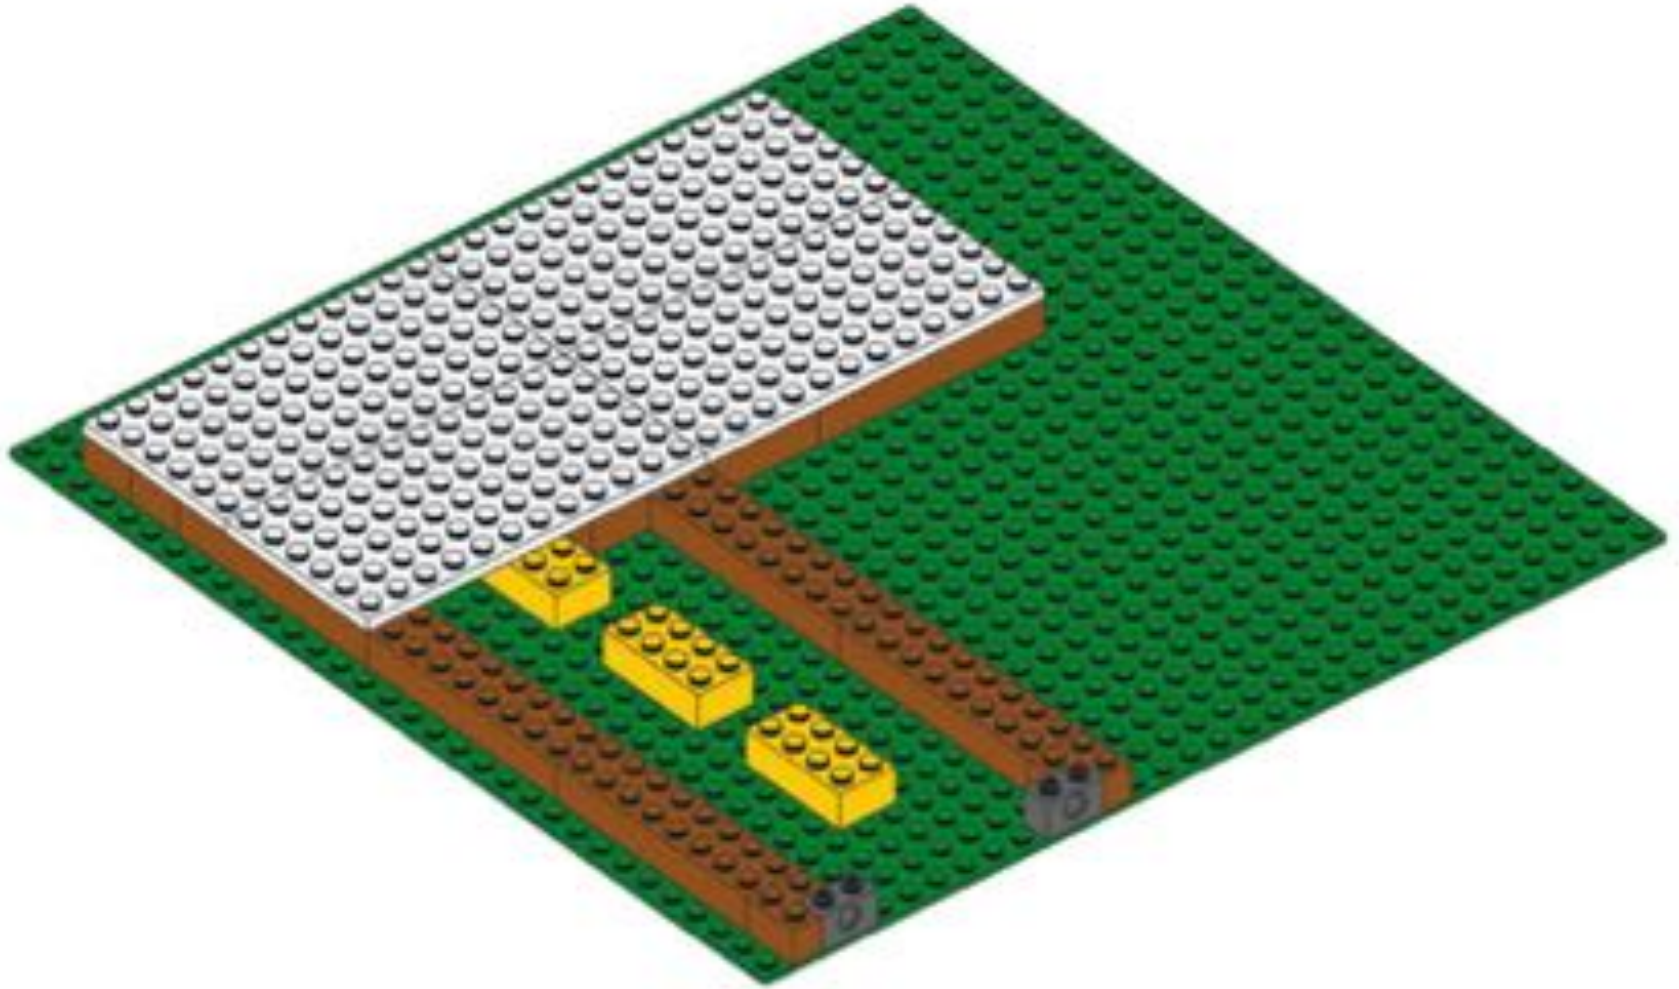



3






3

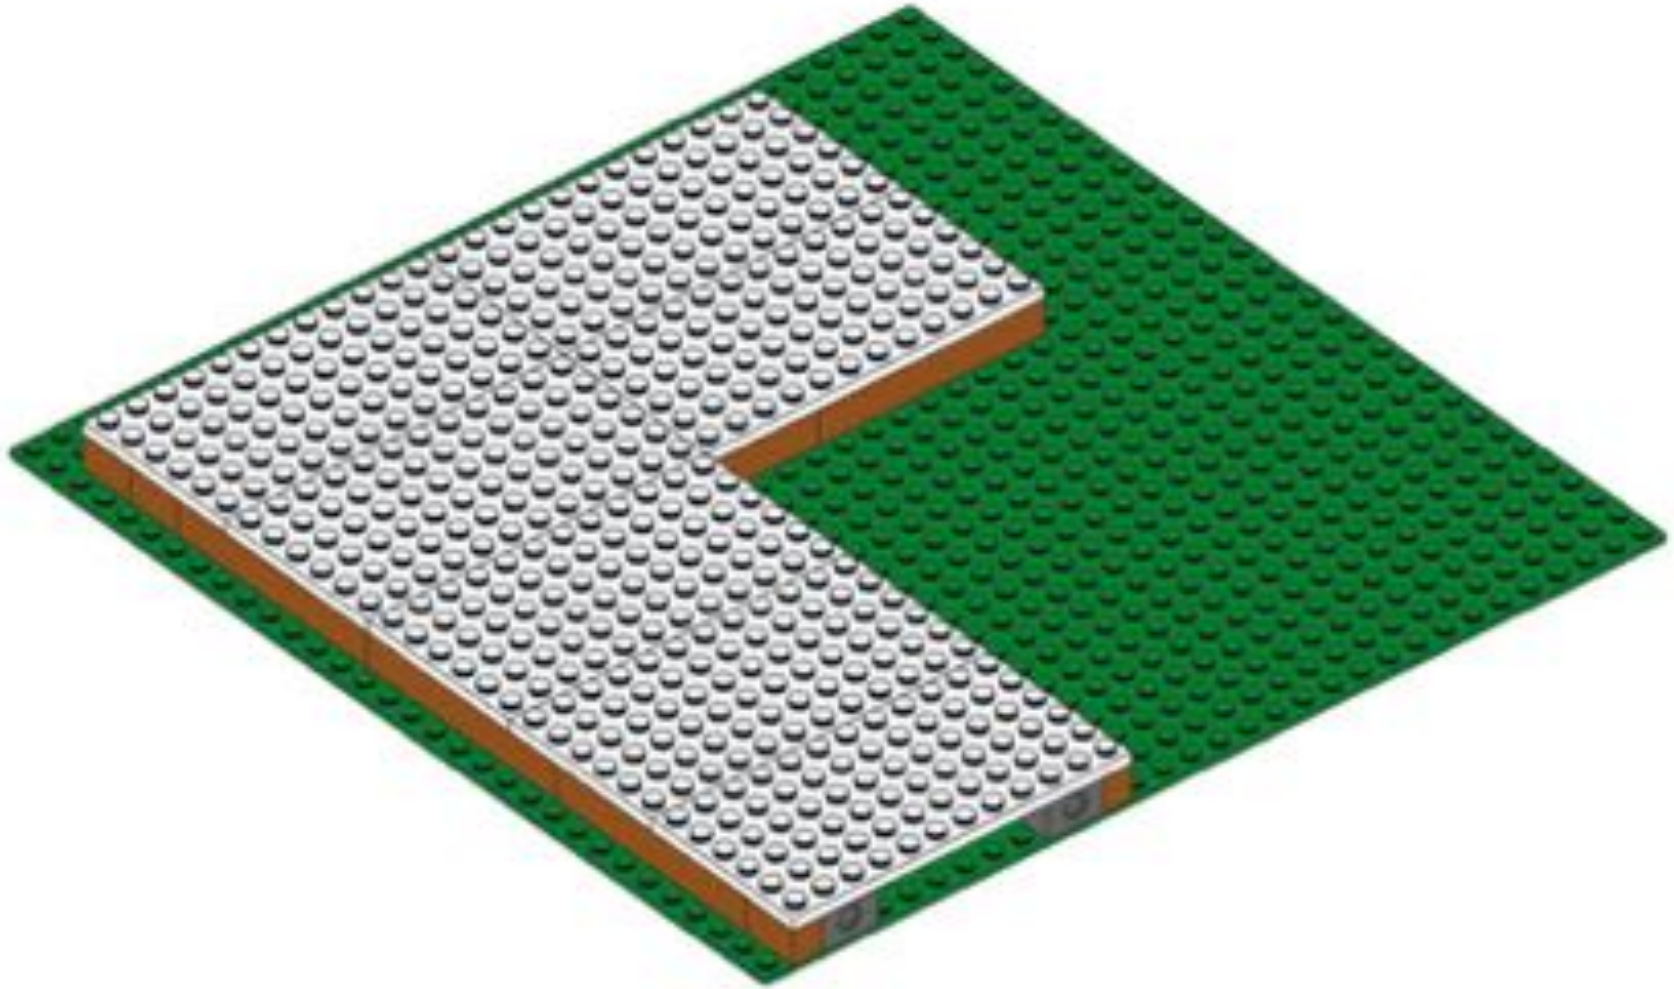

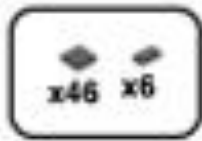


4

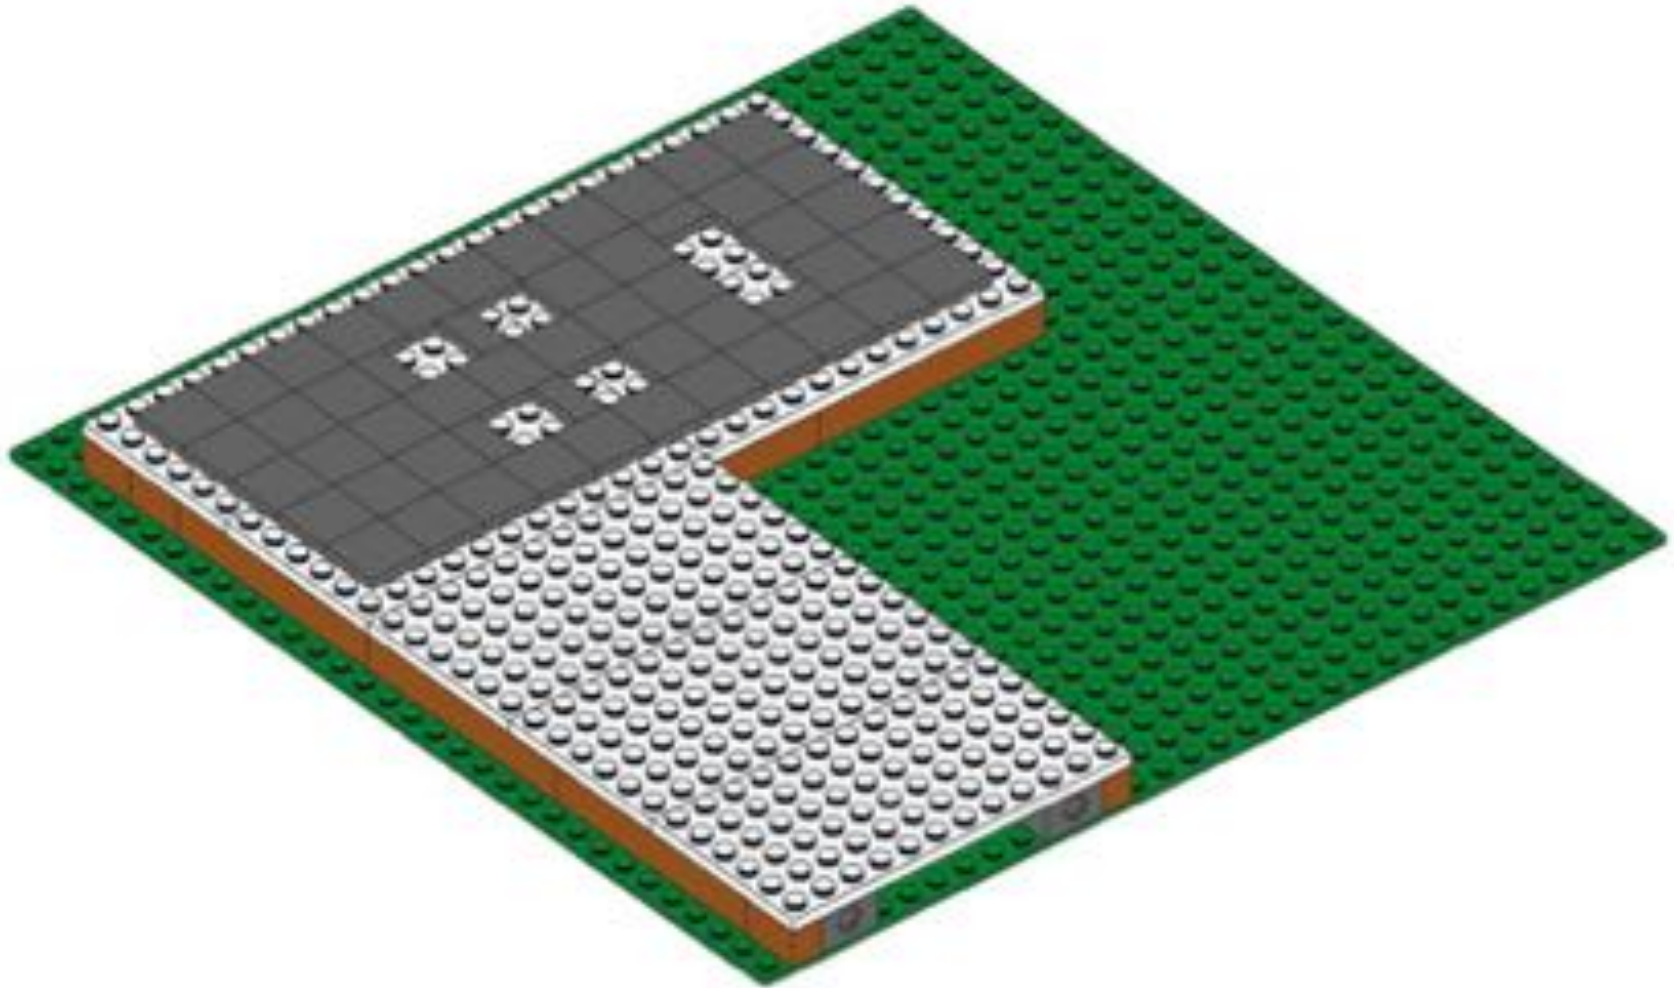

5




5

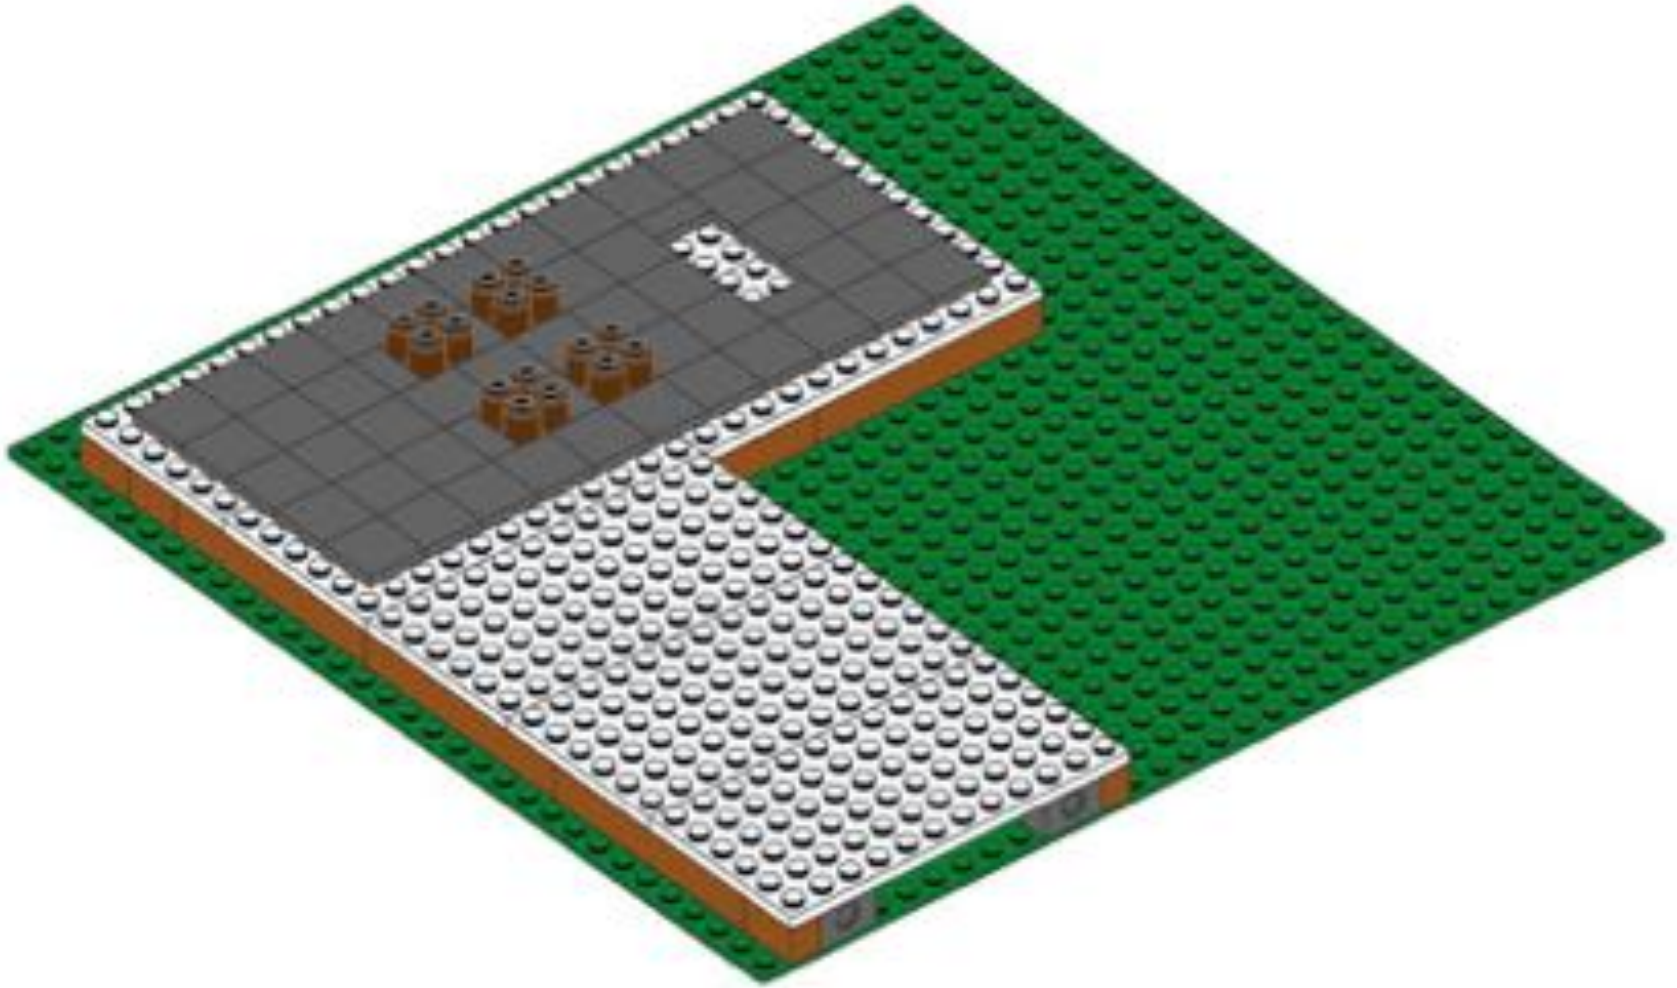



6

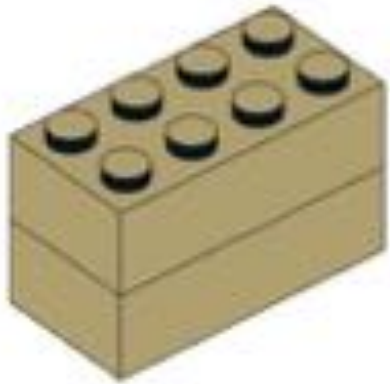


7






8

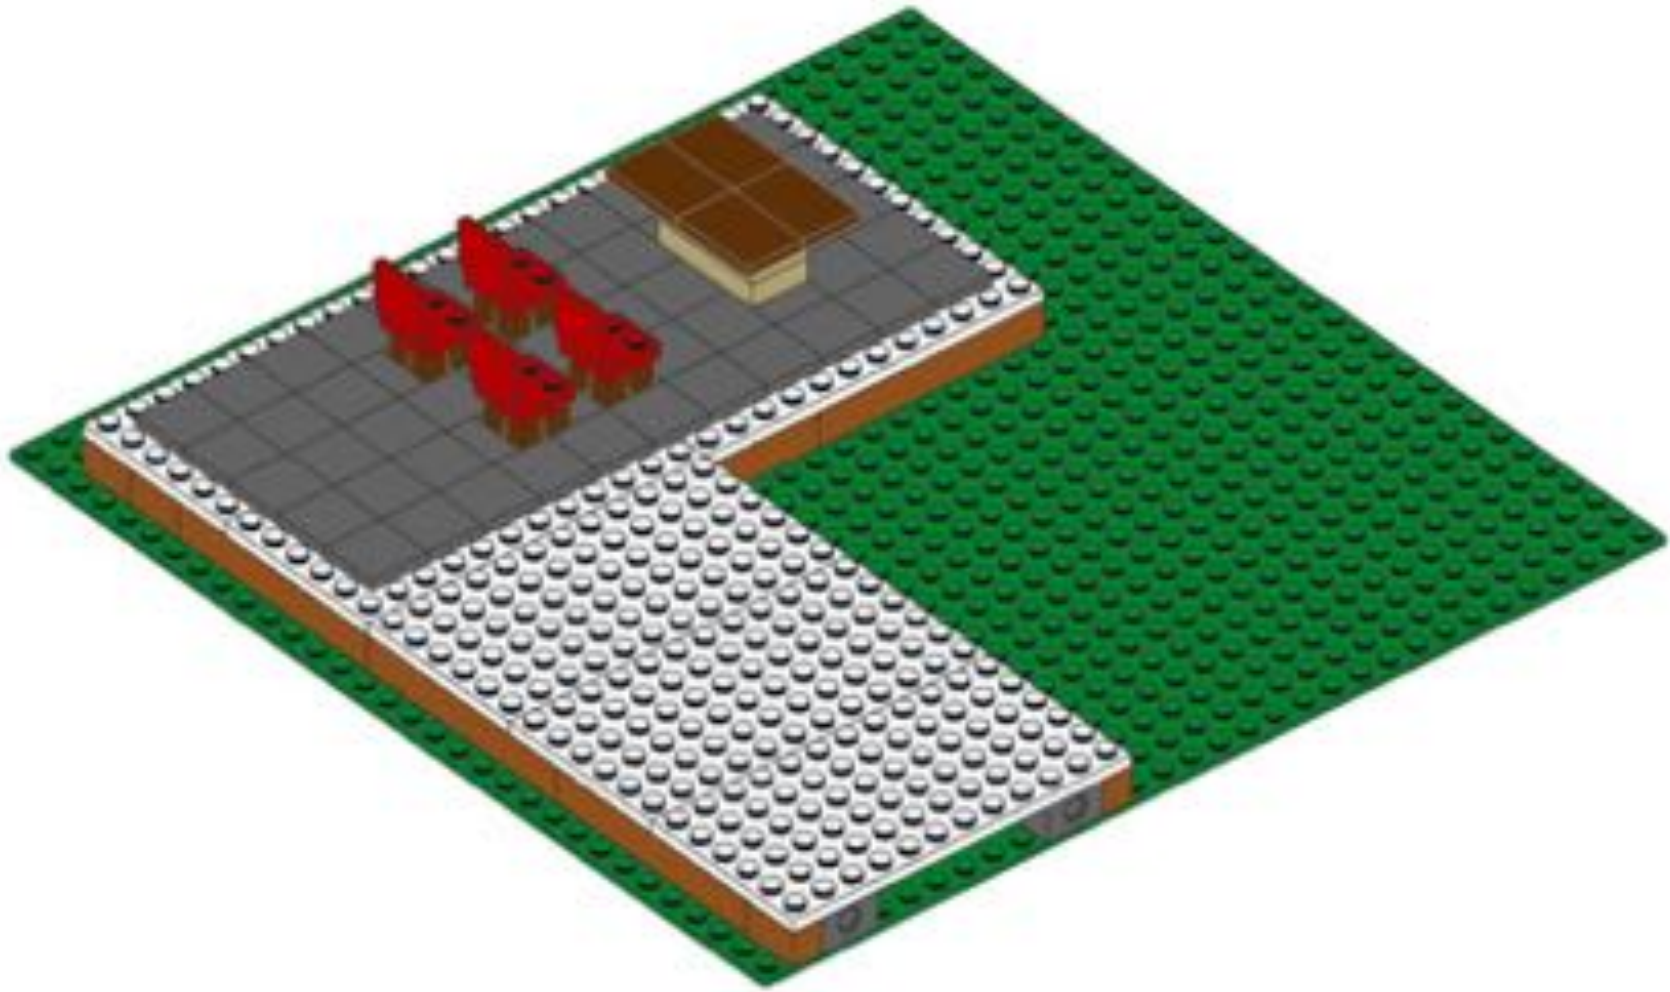





10

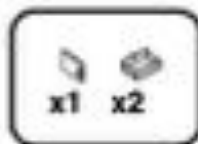

11




12







13

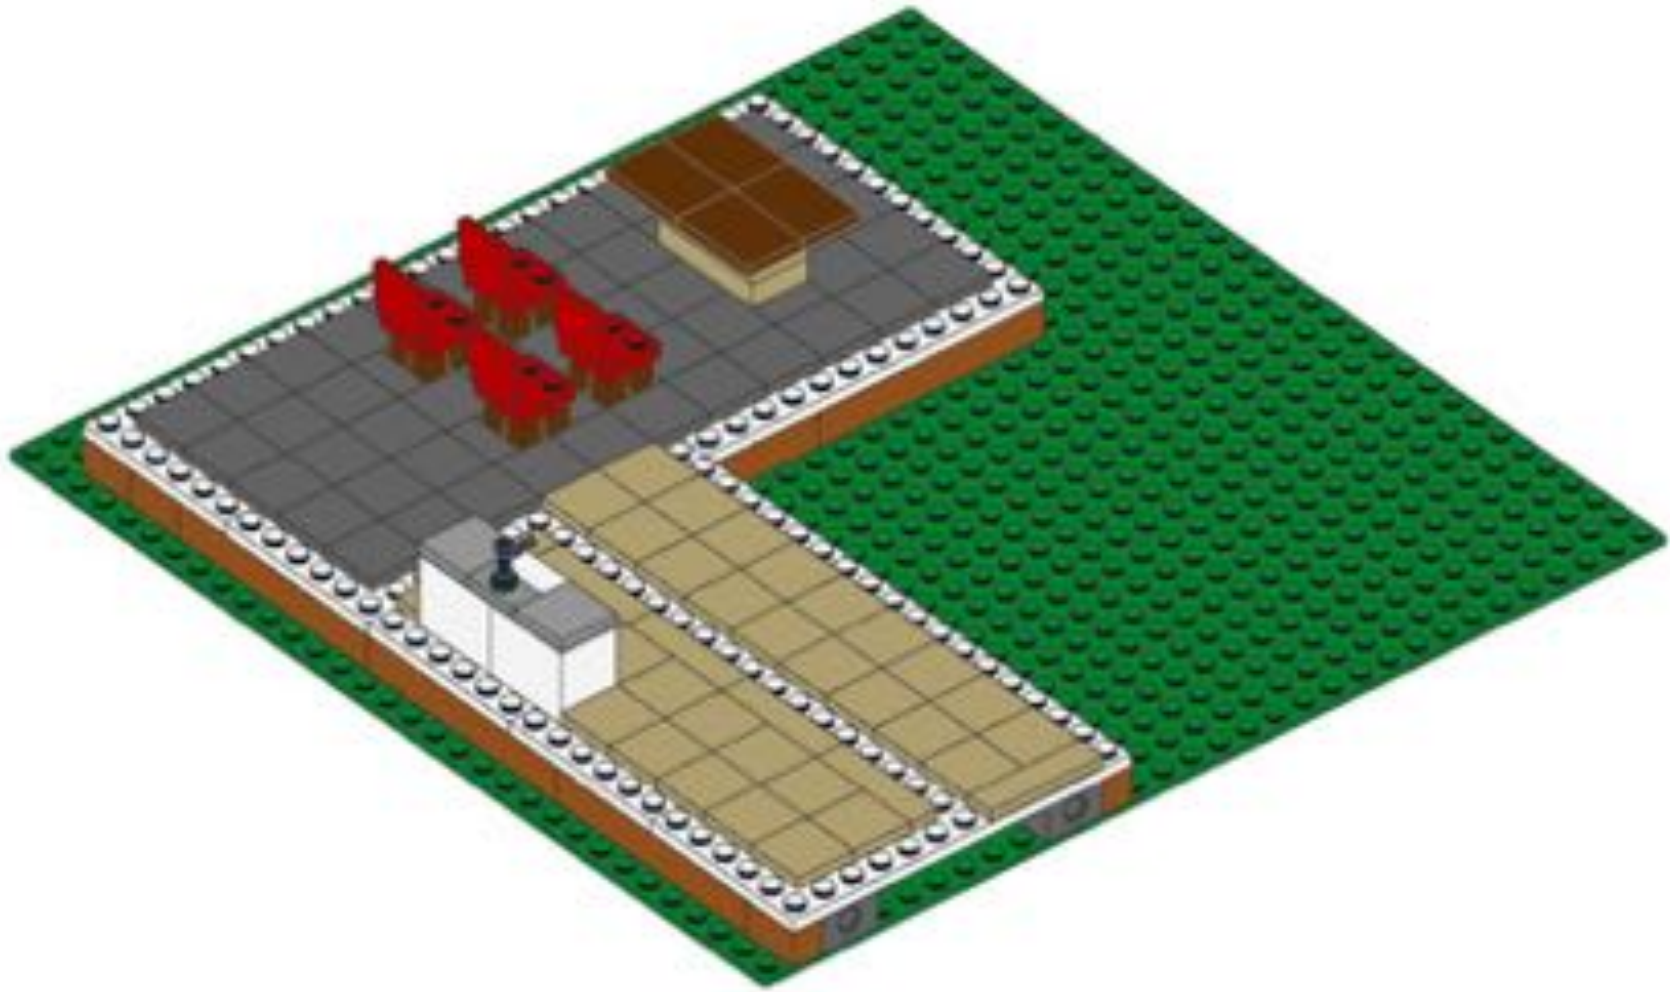




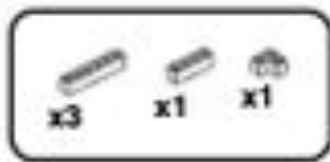


14

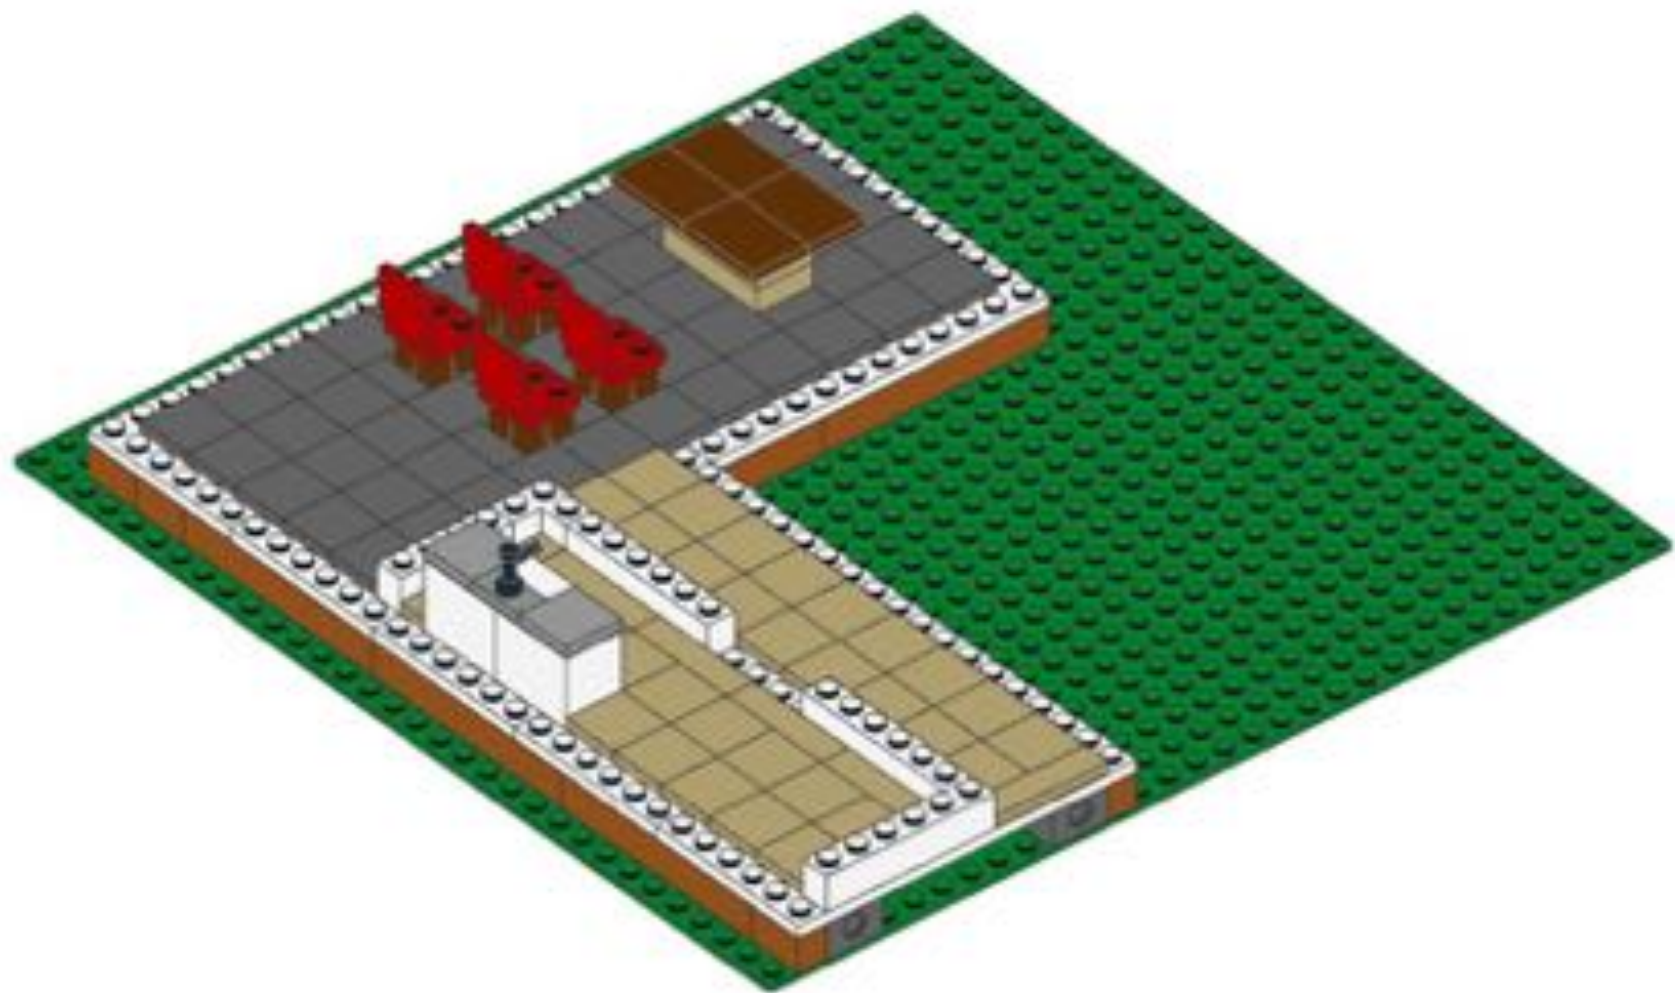

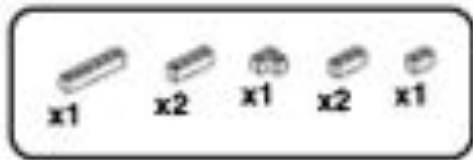



15

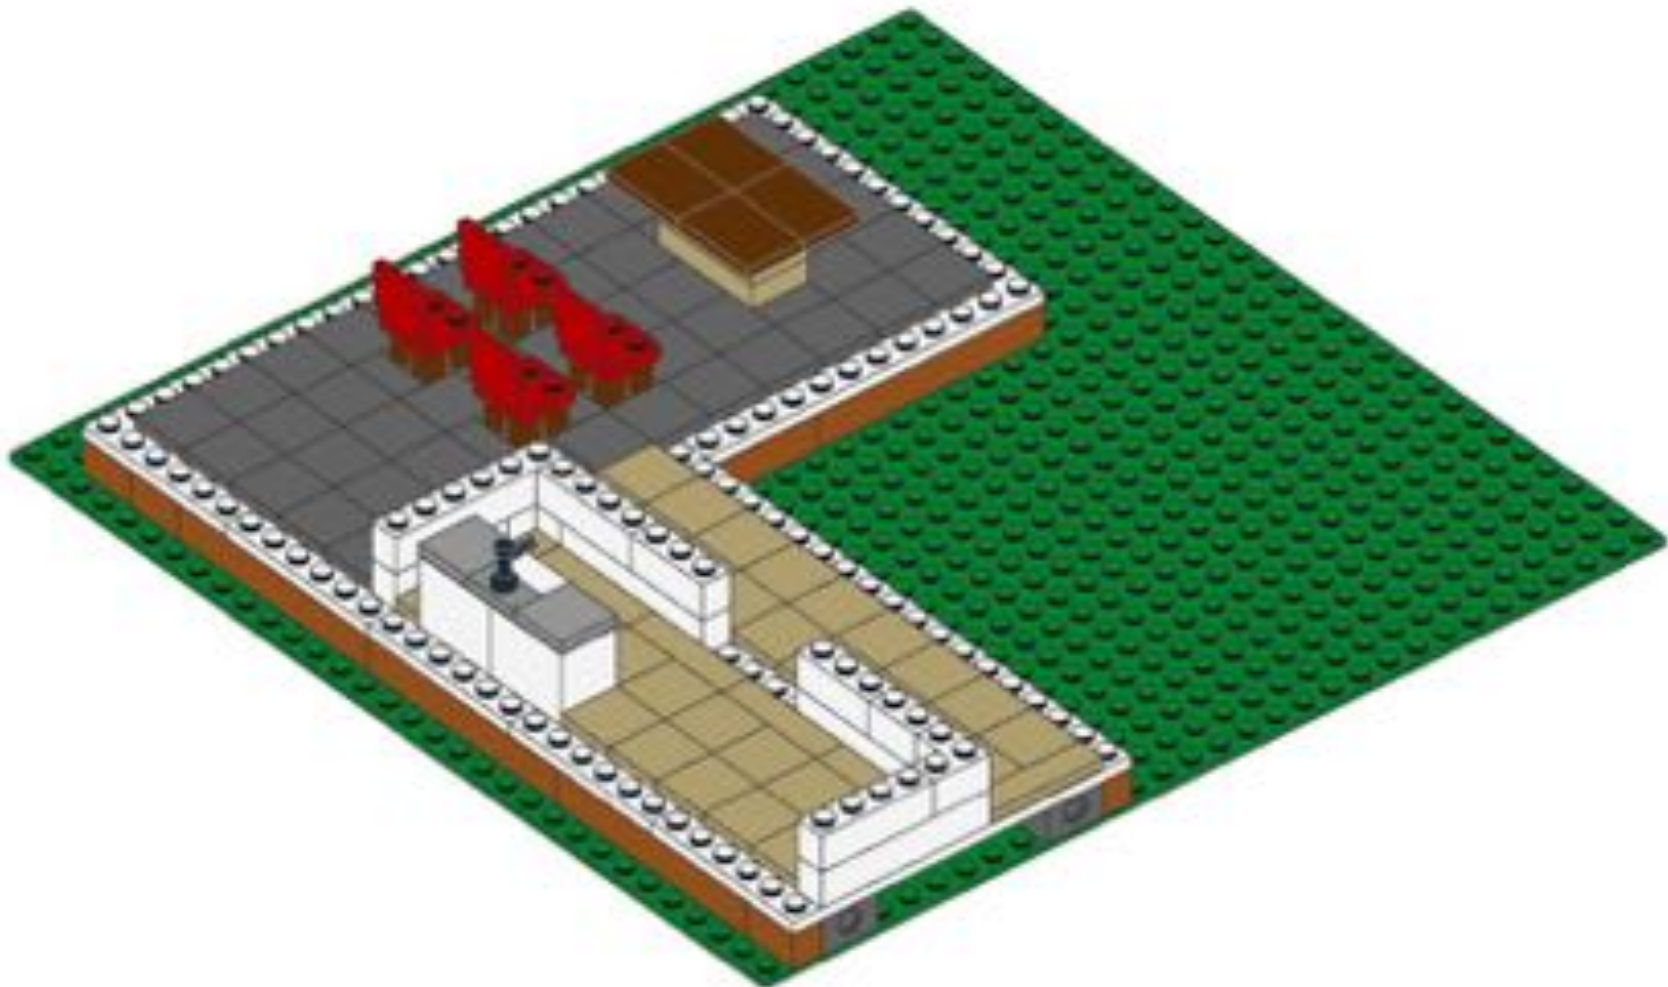




16

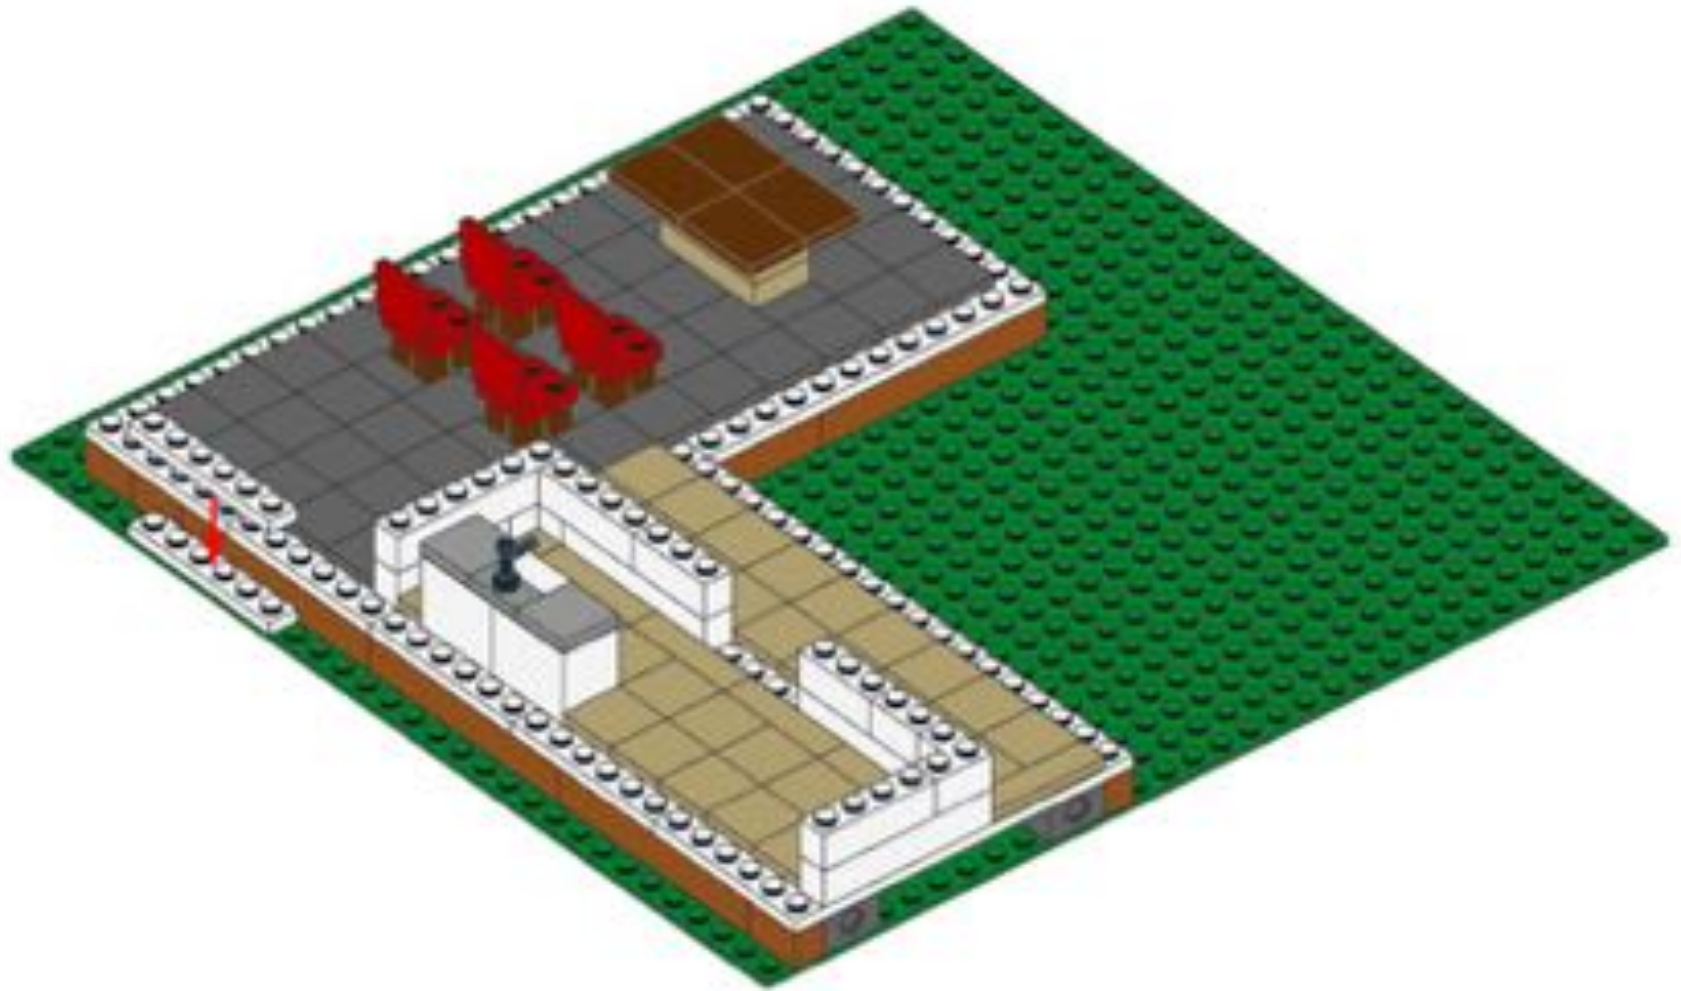

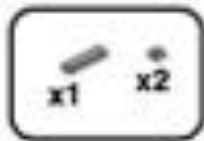


17

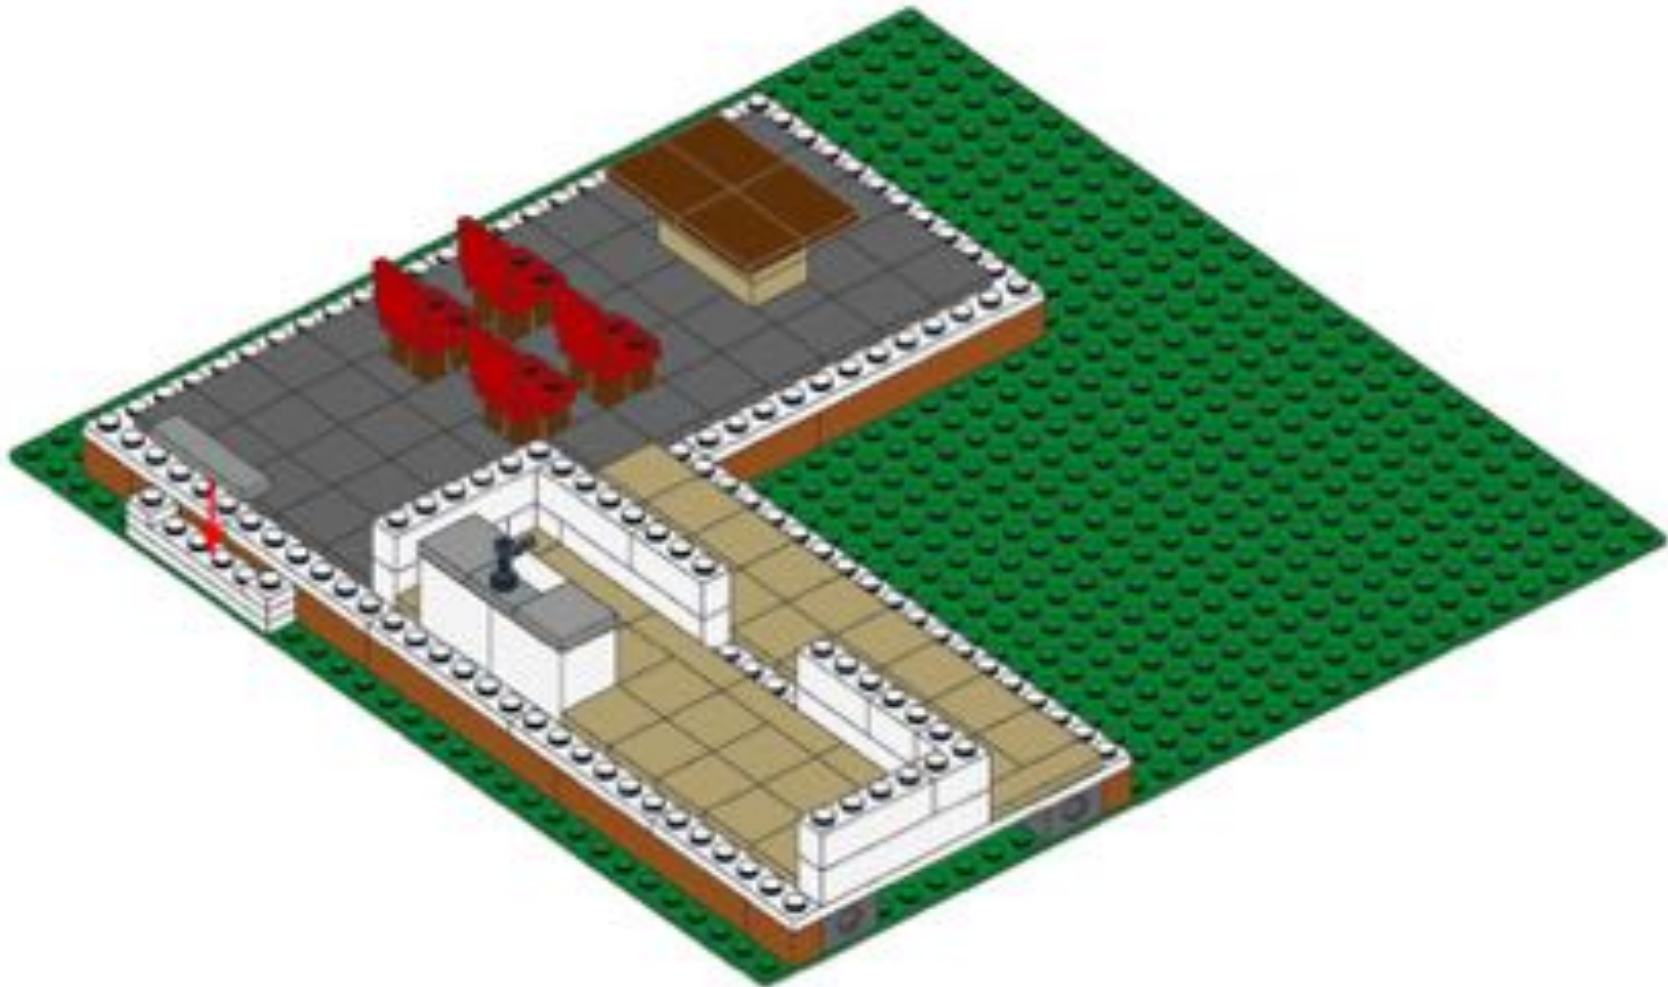




18

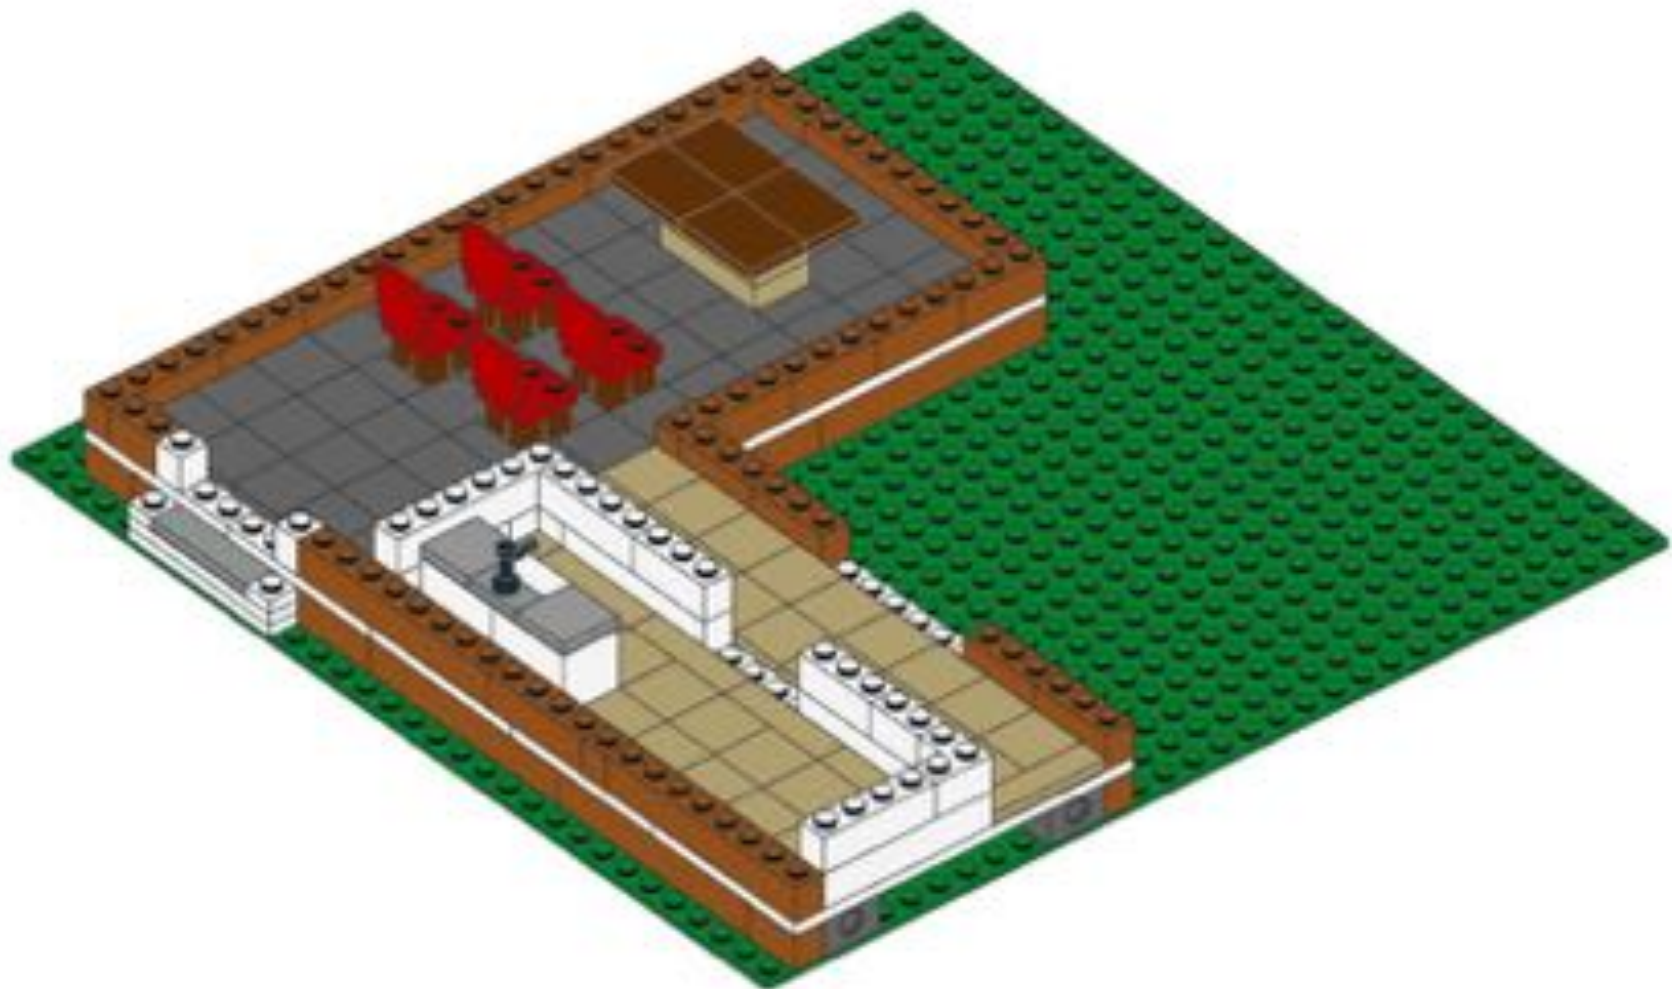




19

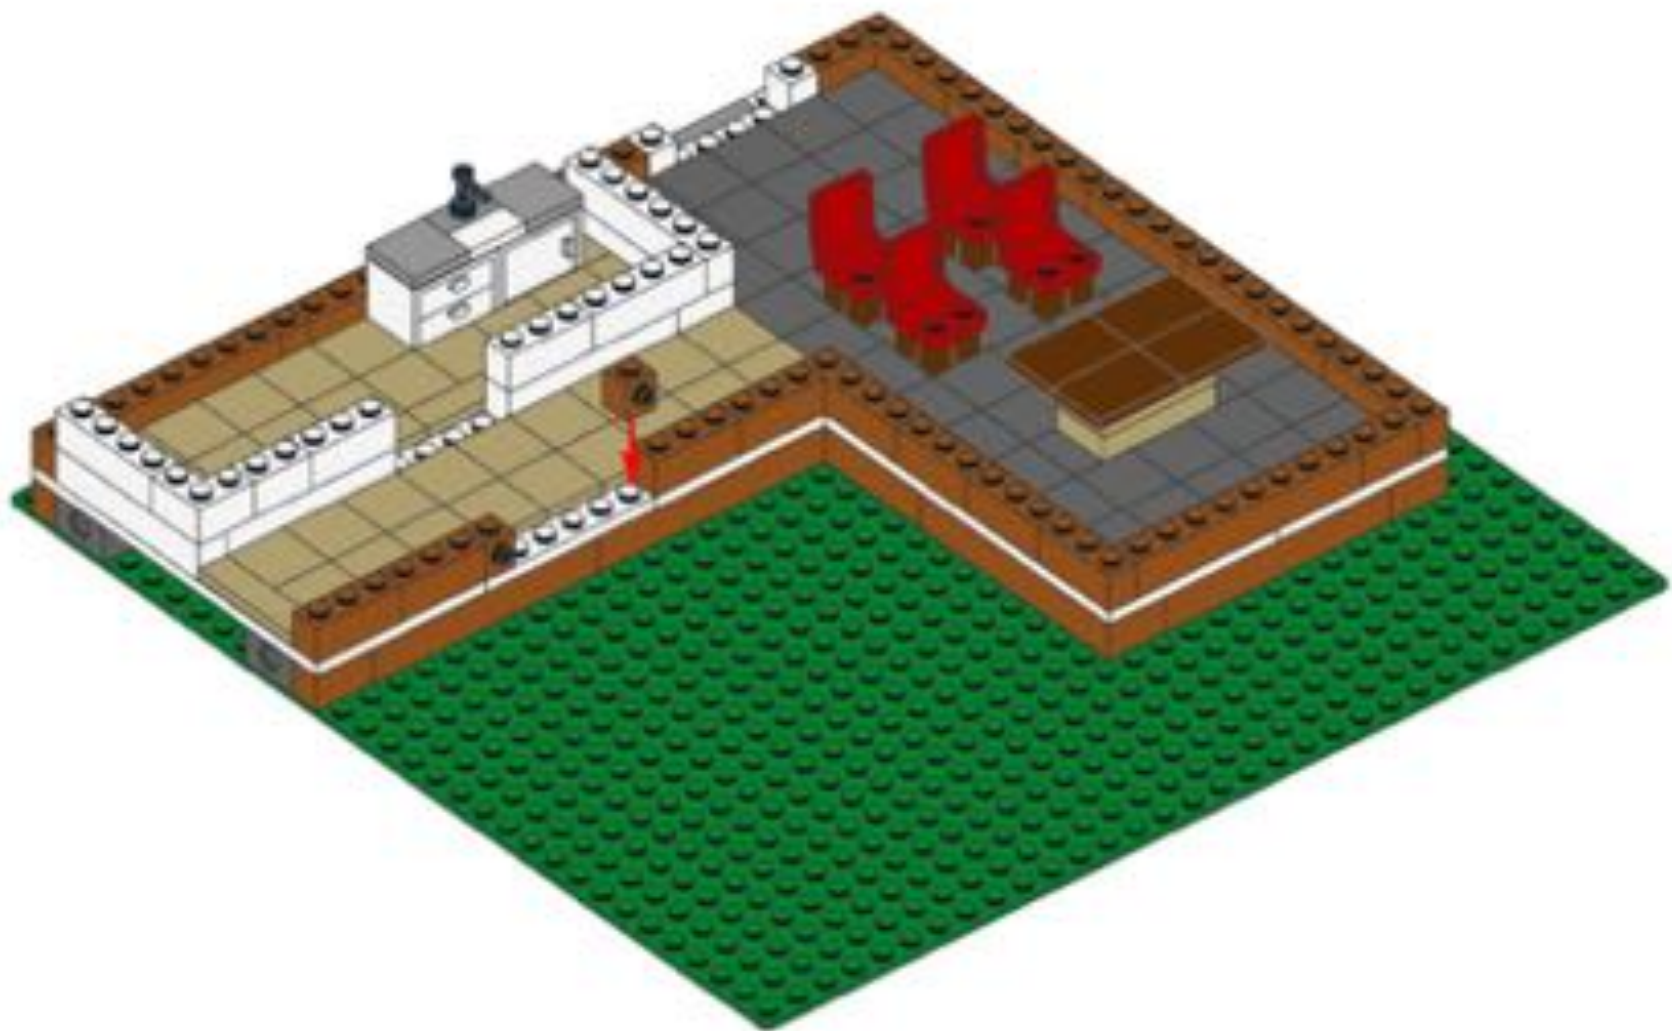




20

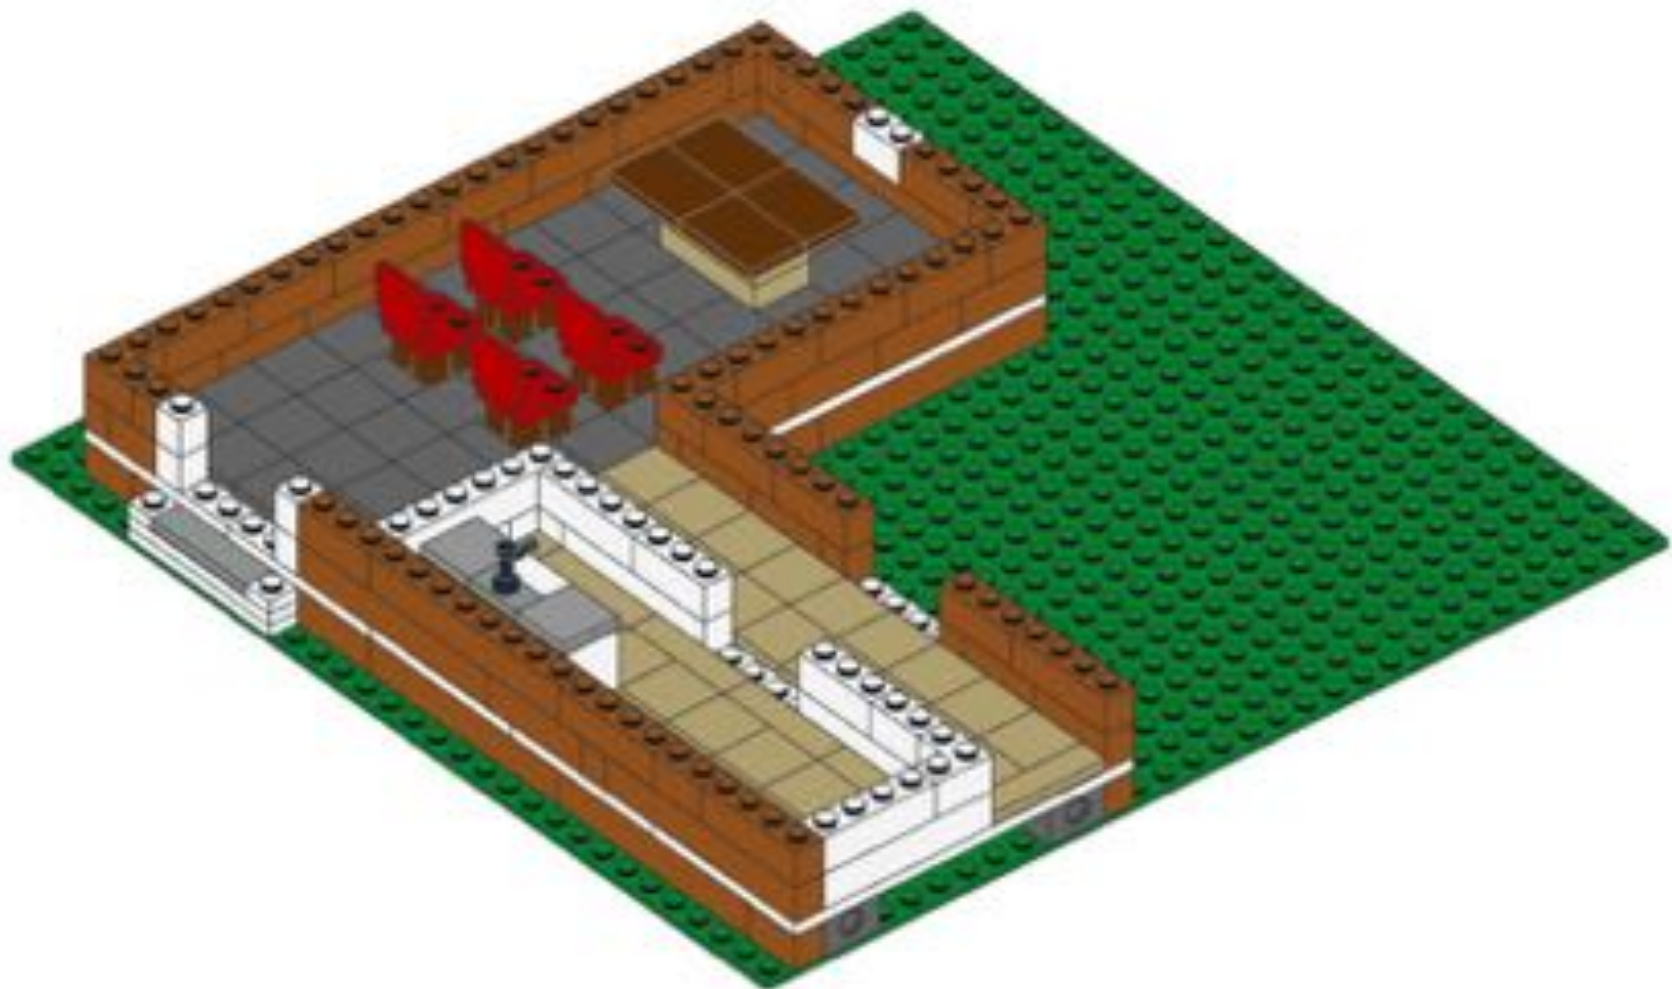




21

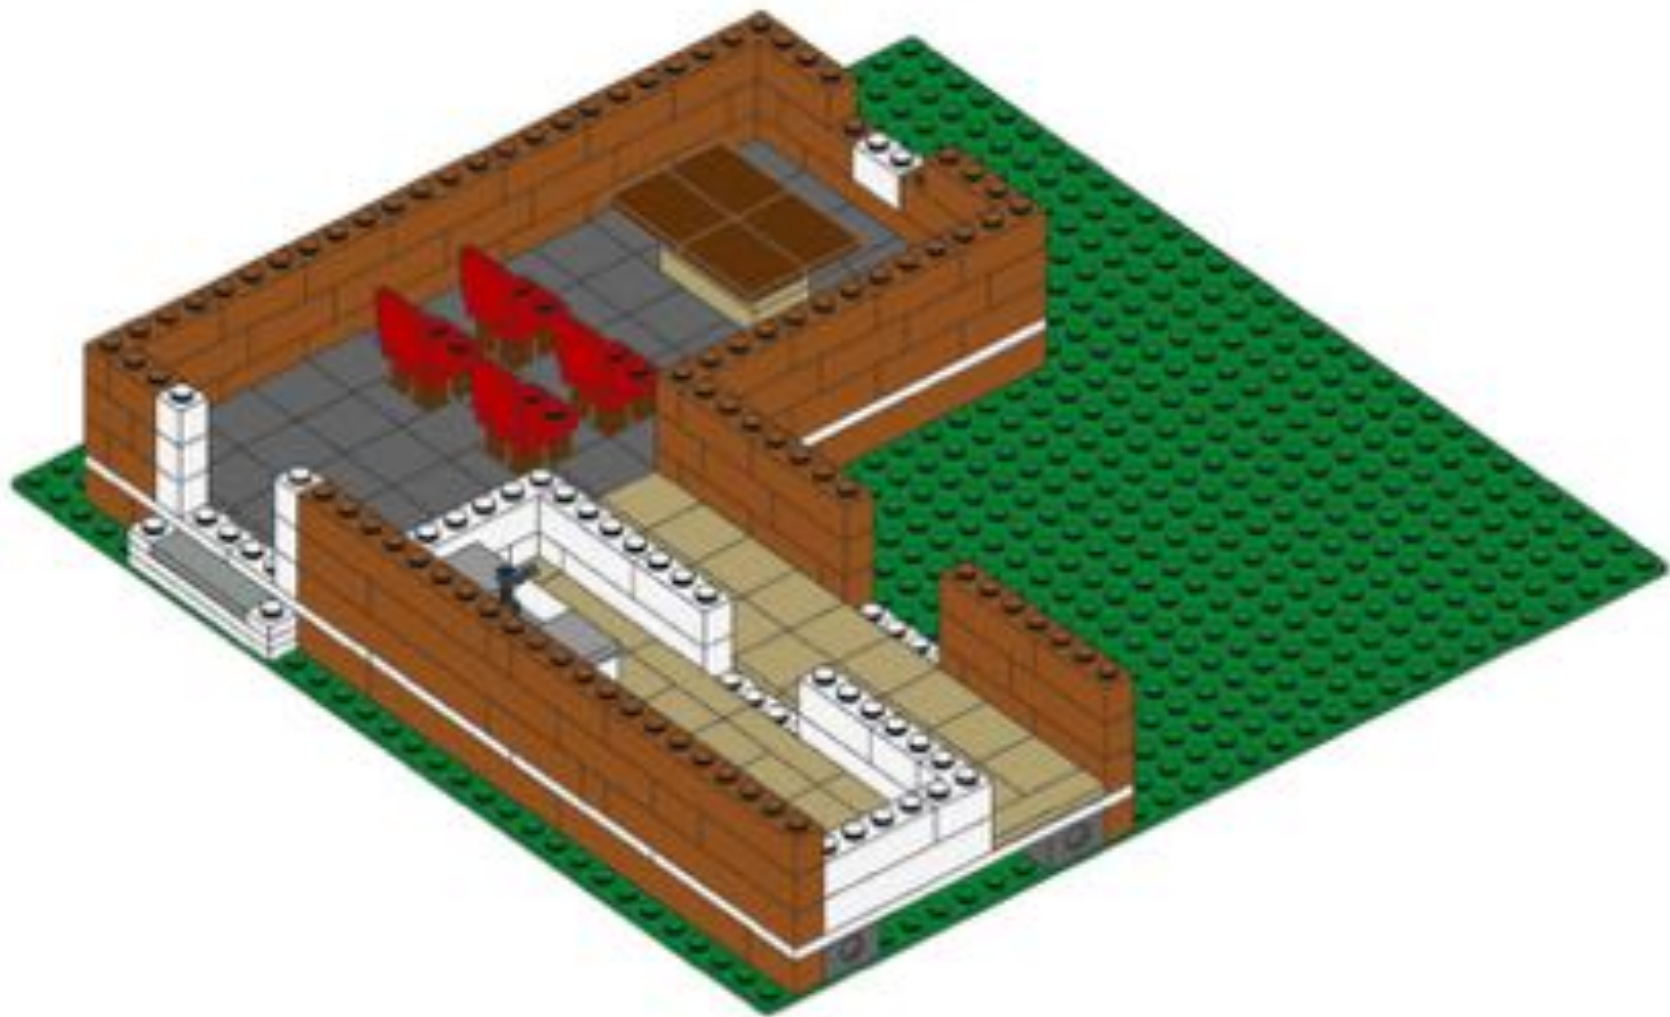








22

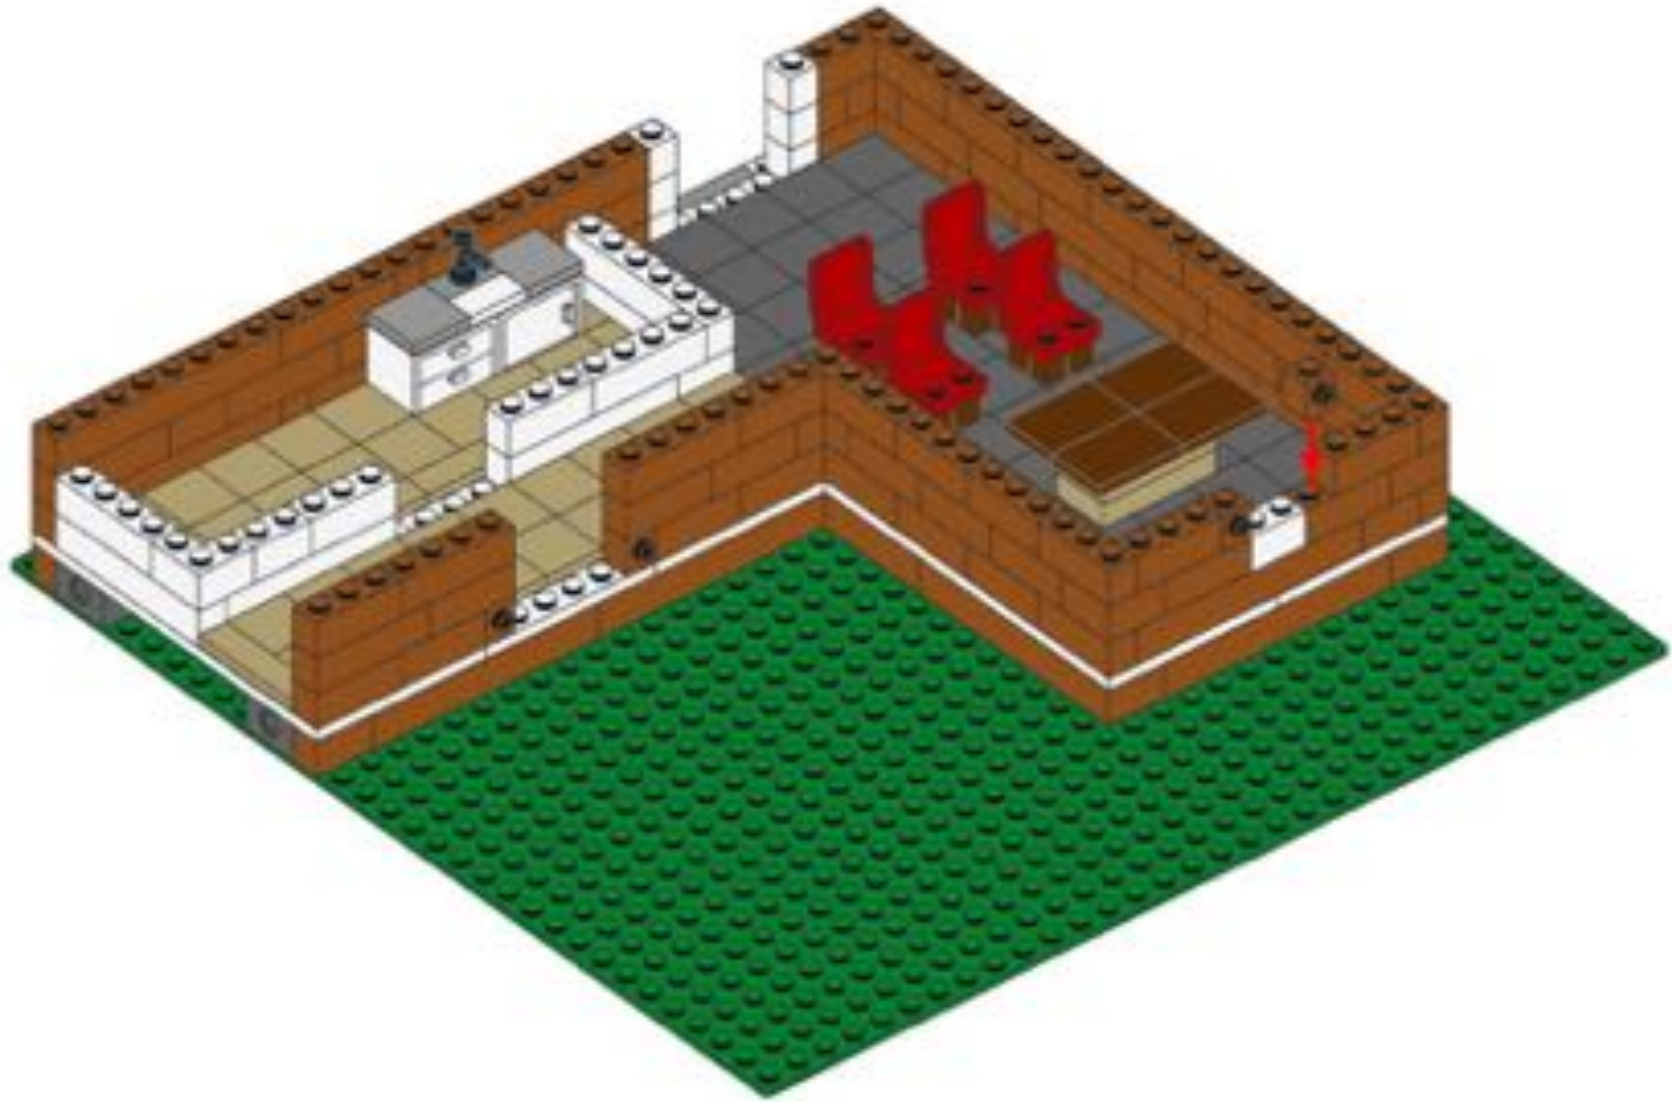

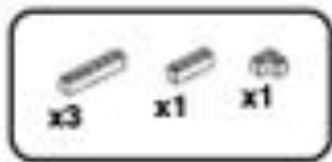



23

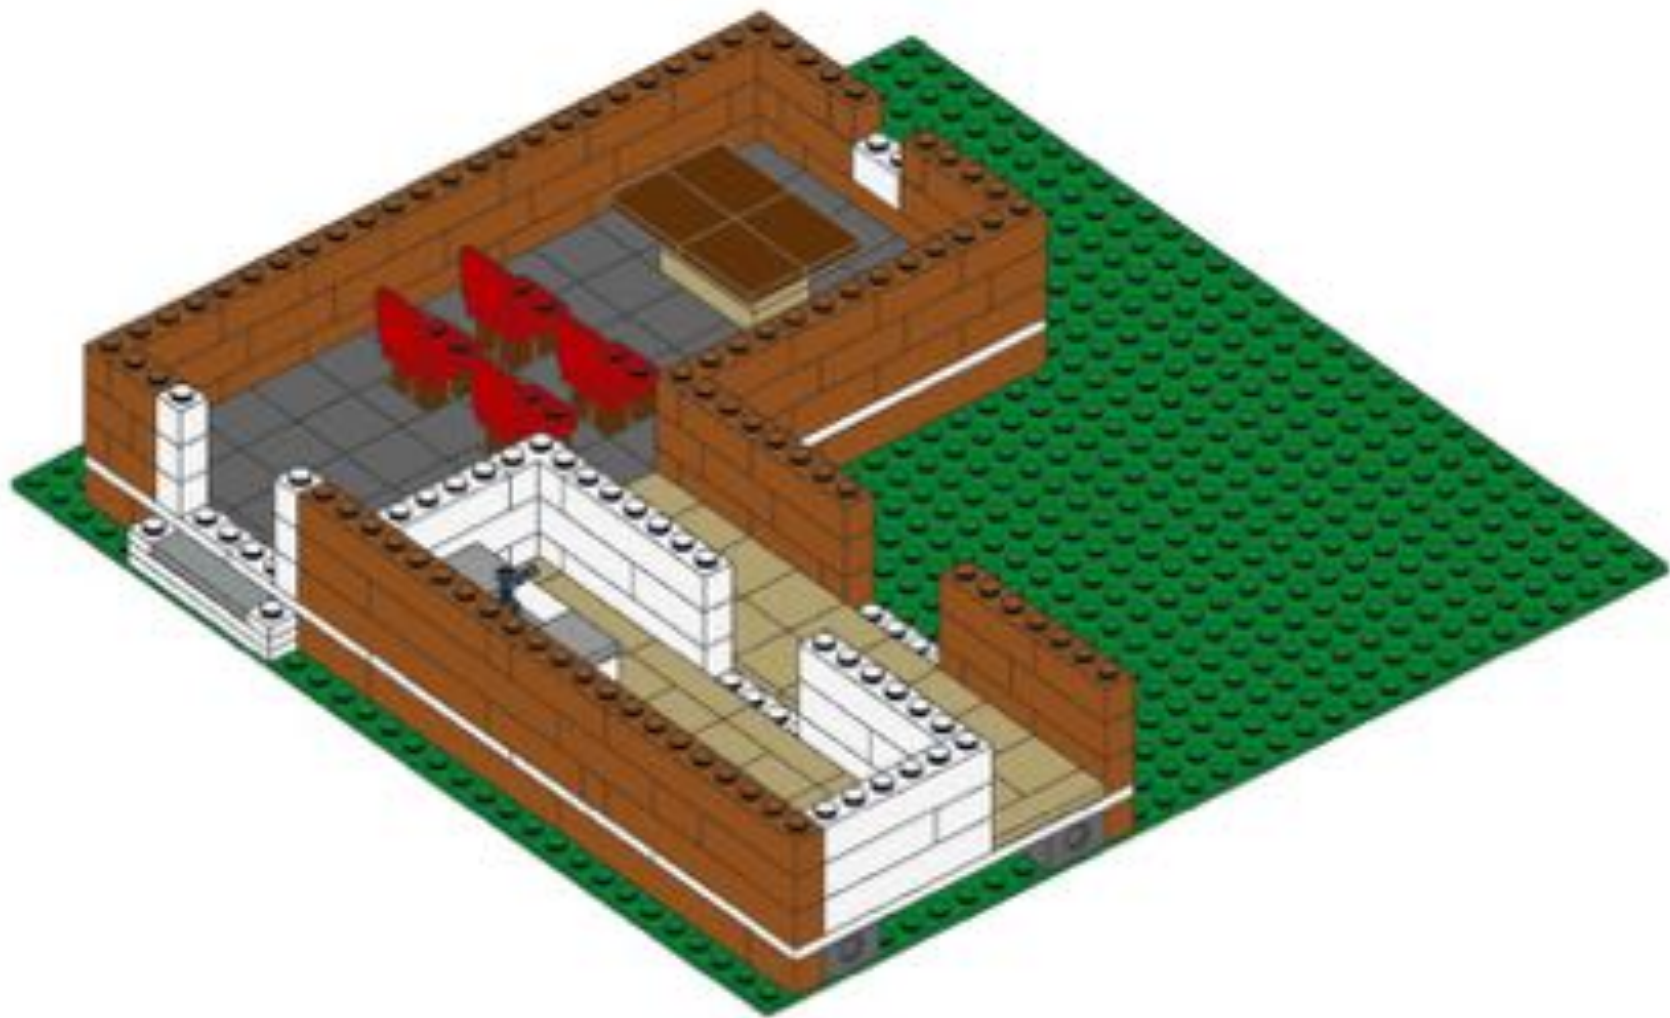

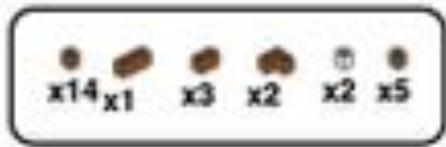


24

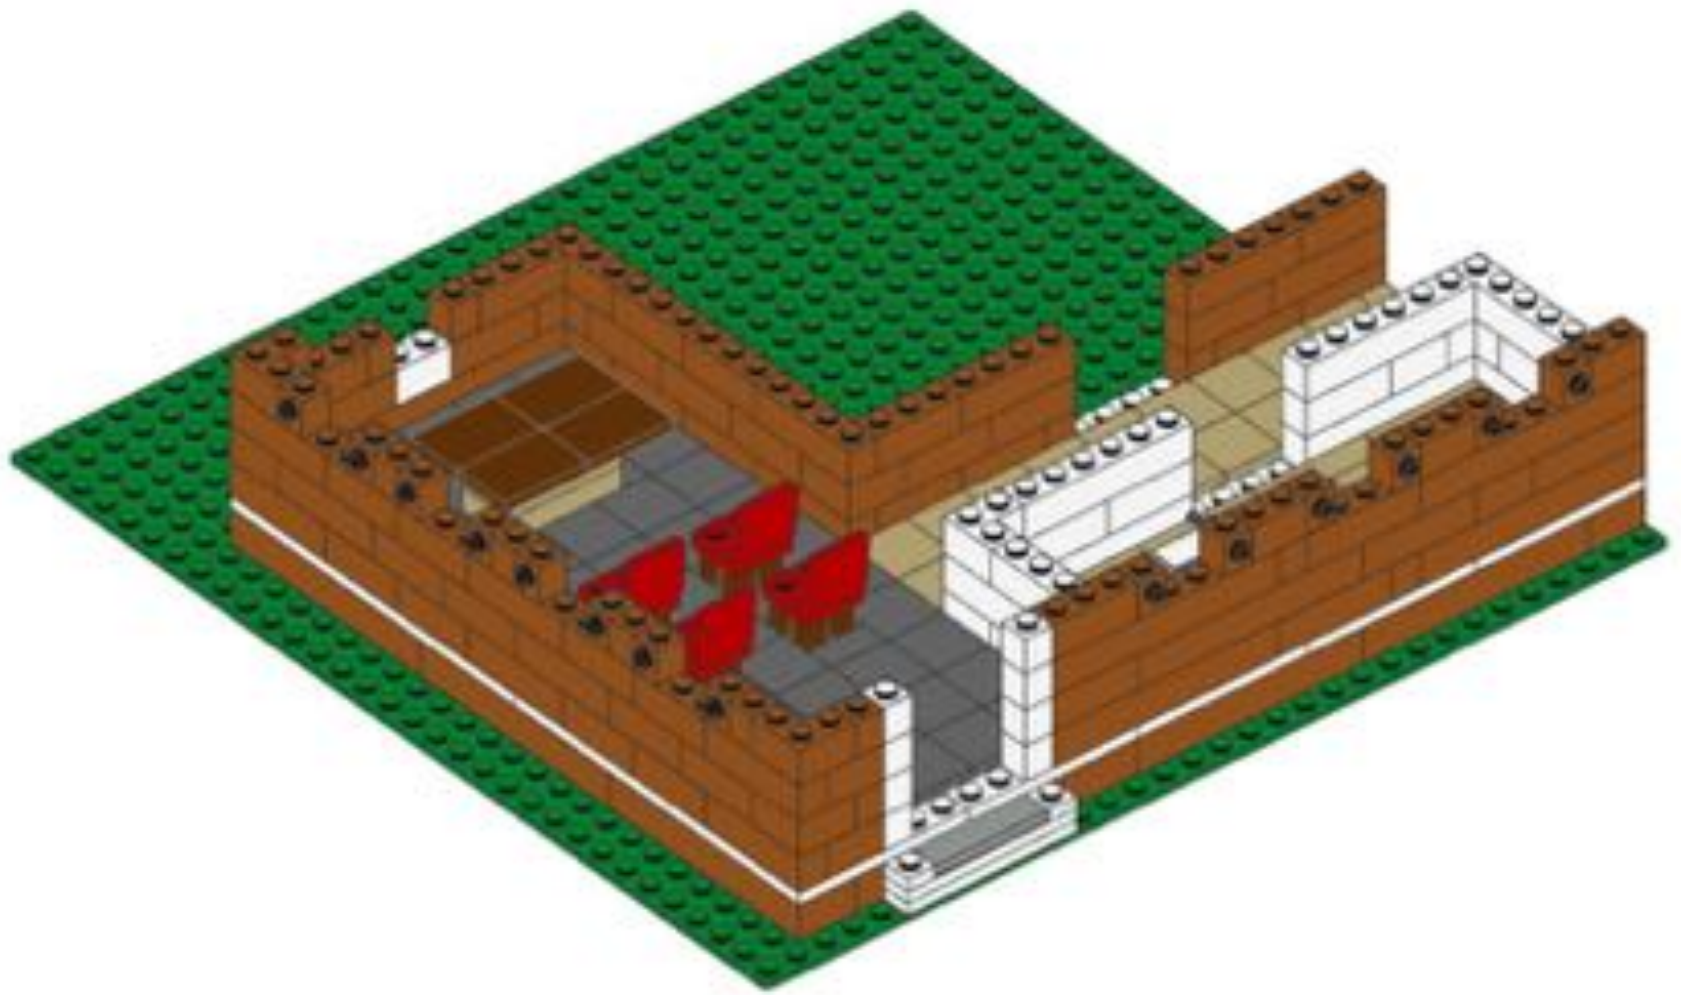

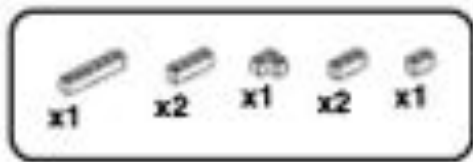


25

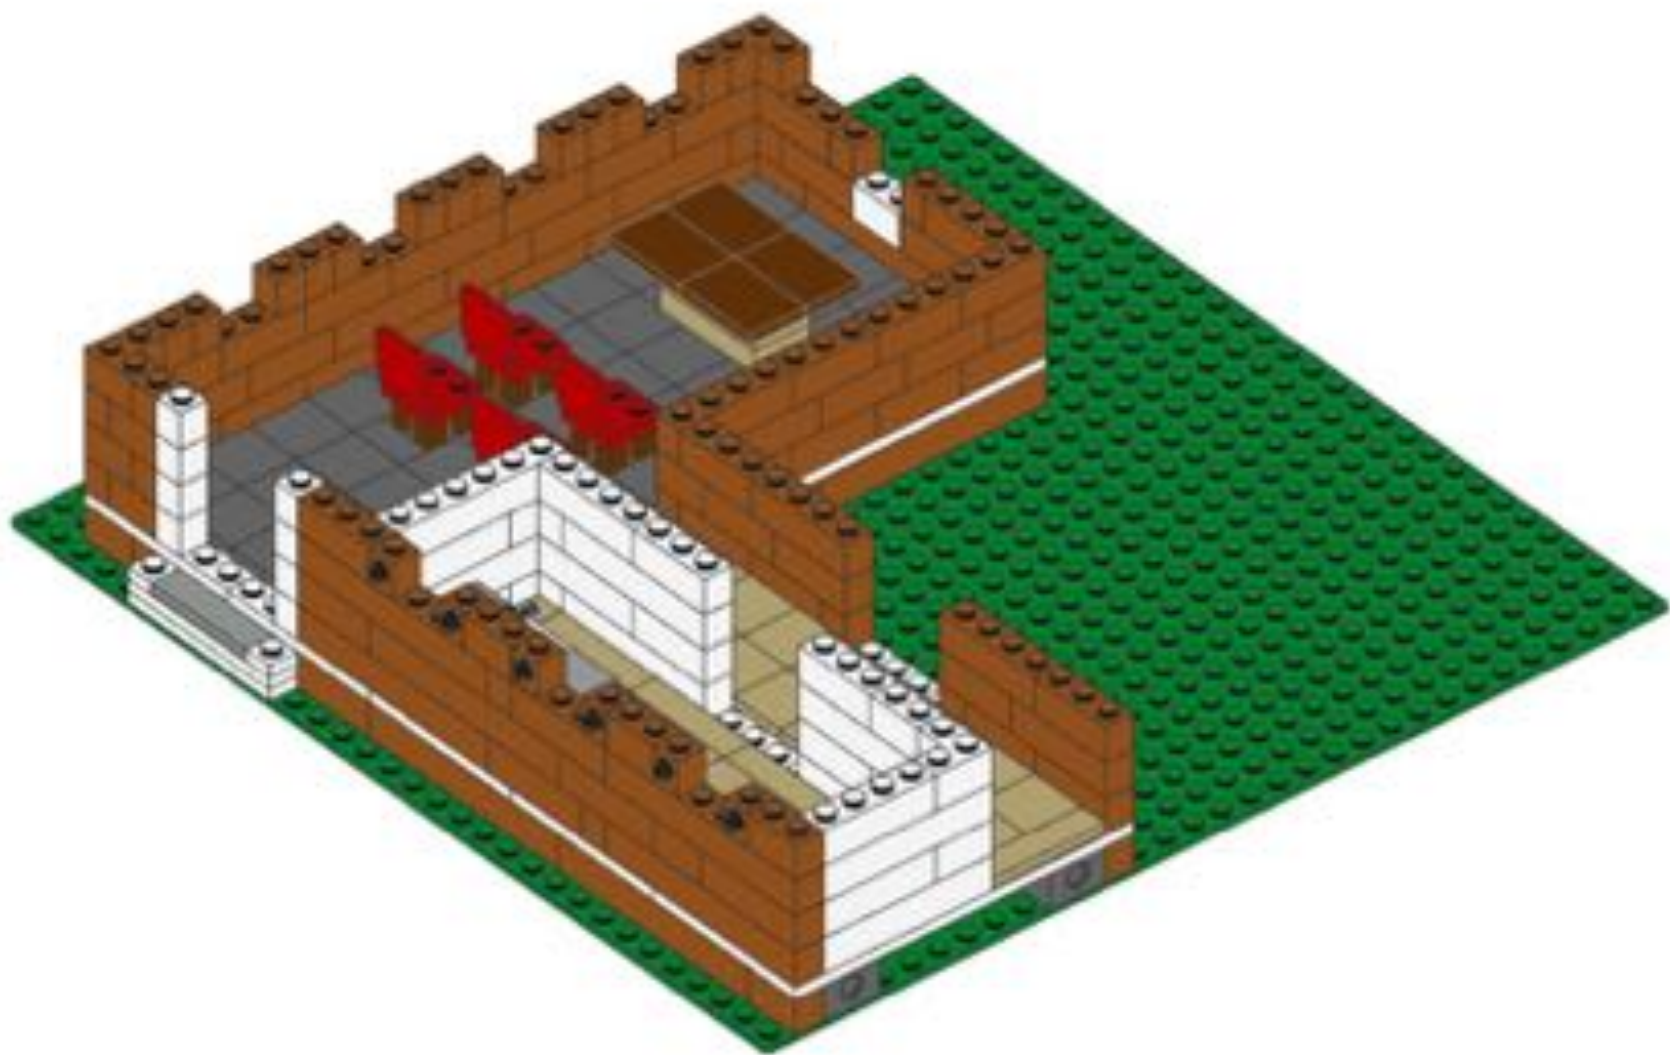





26

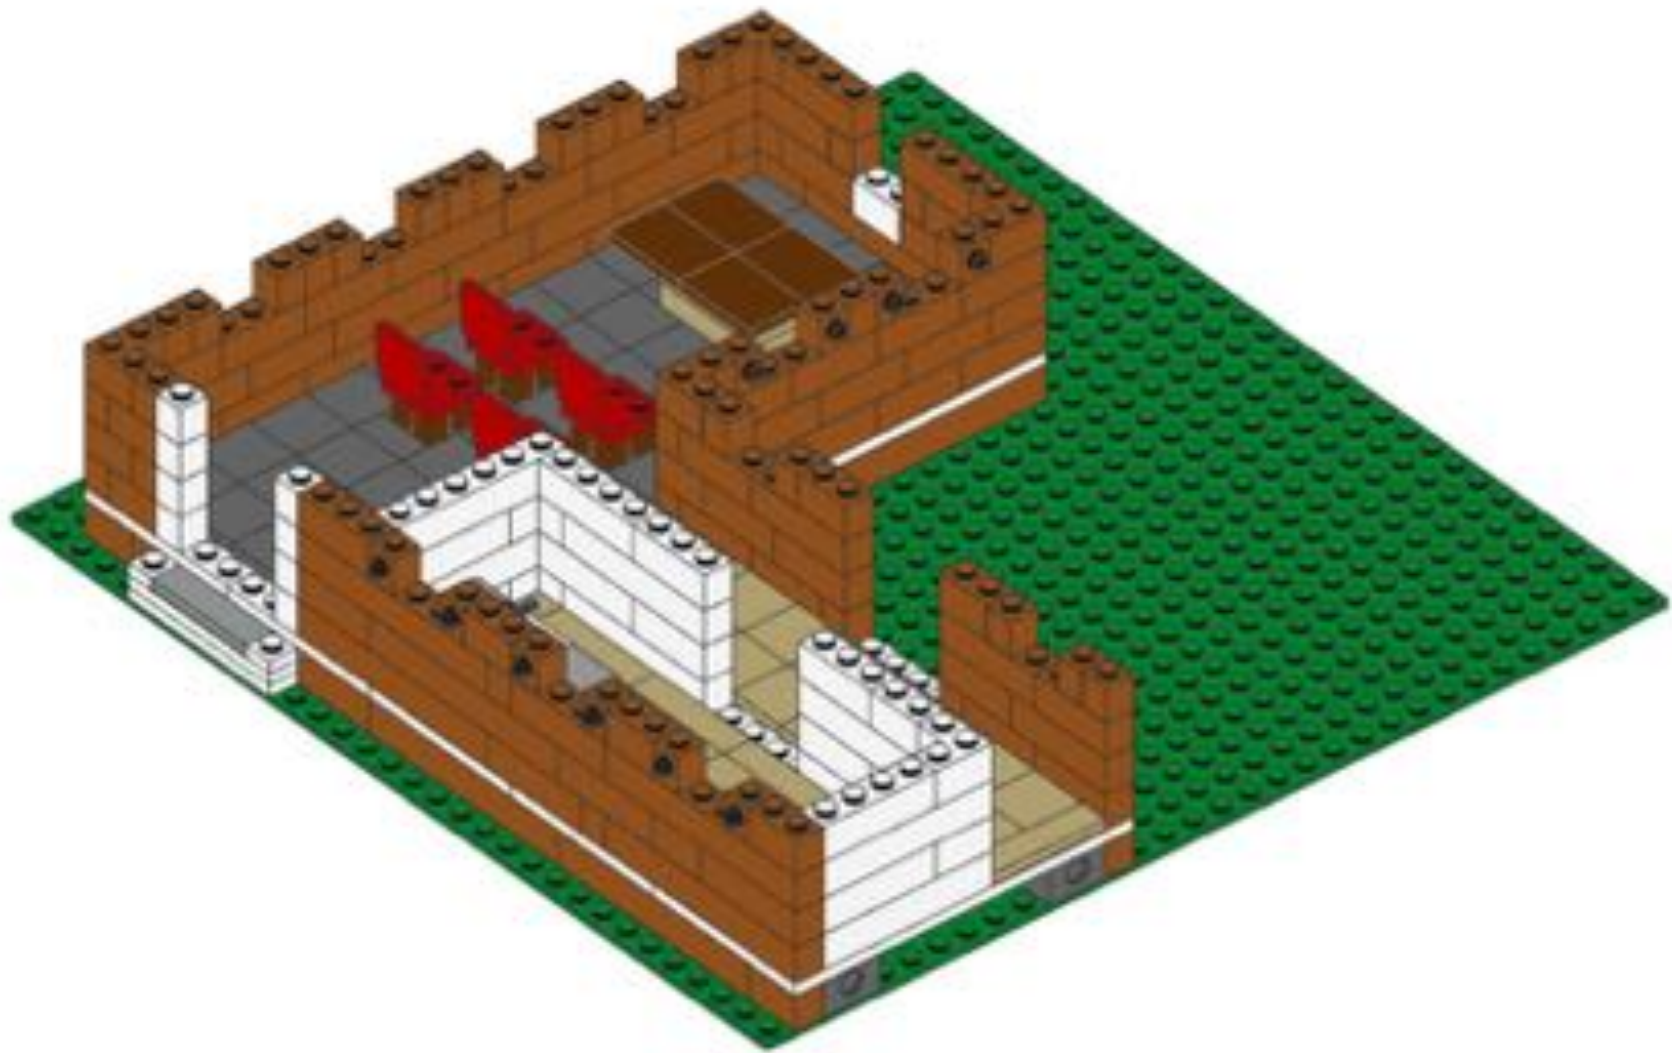





27

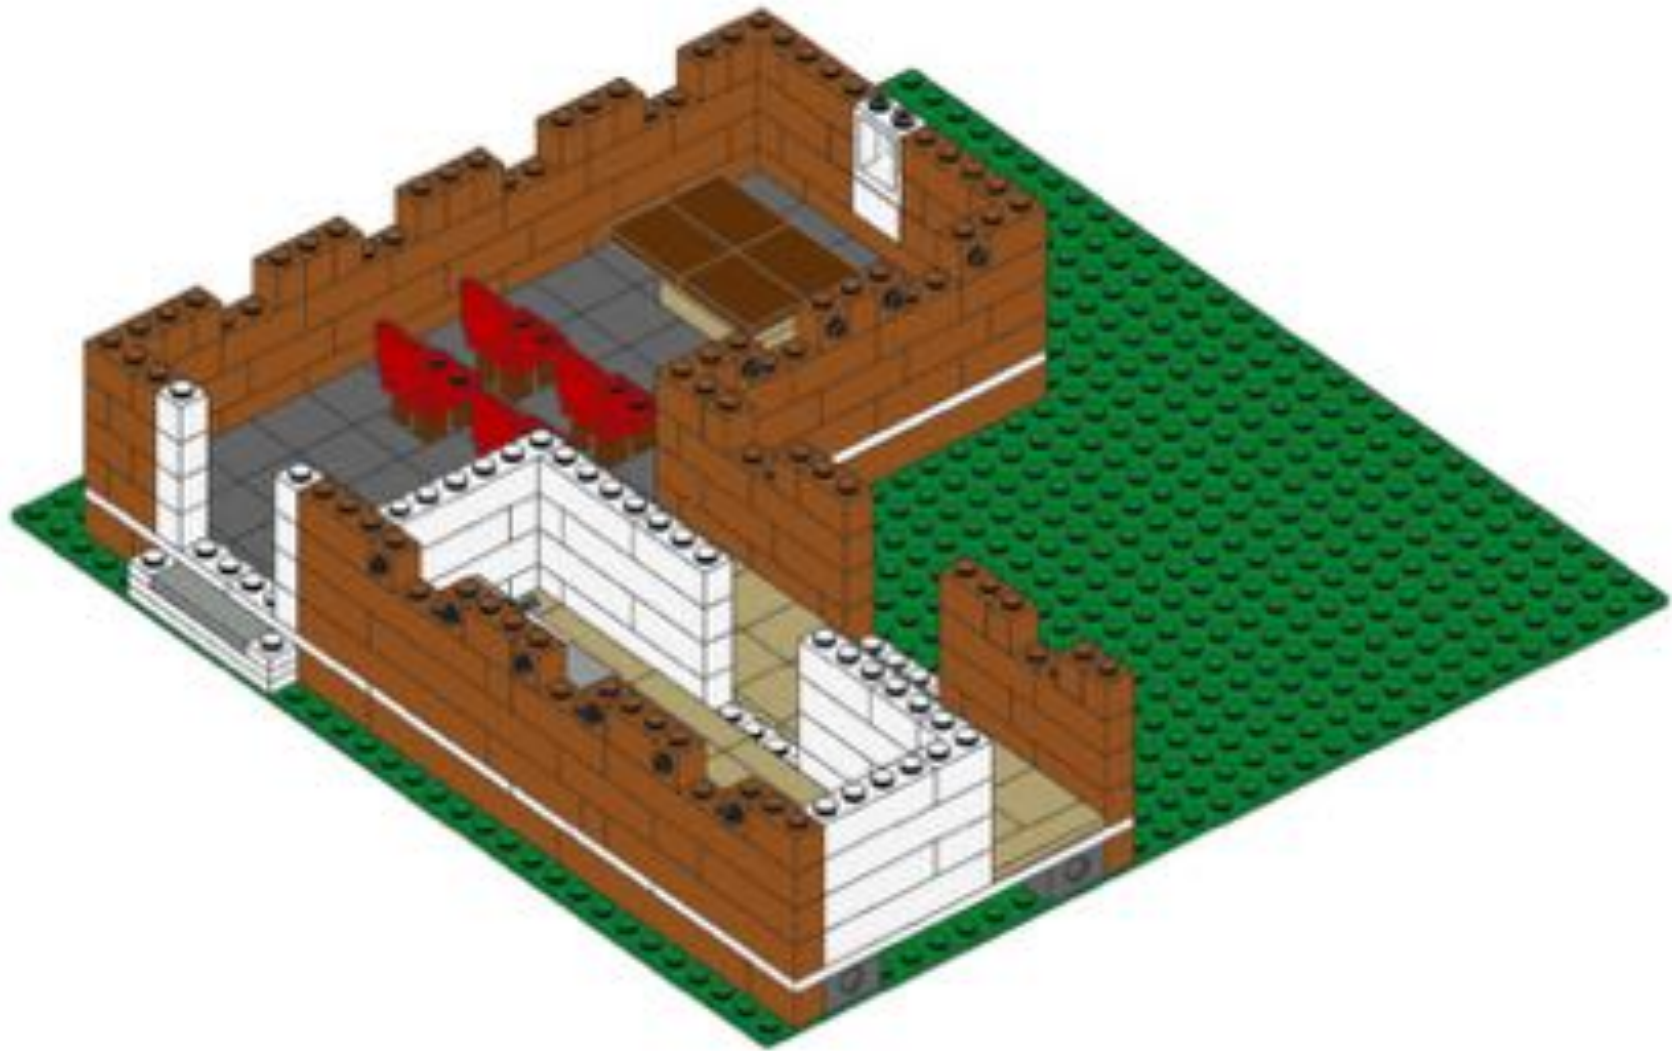

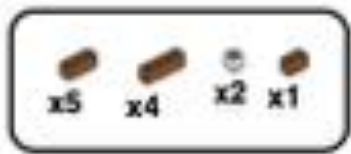


28

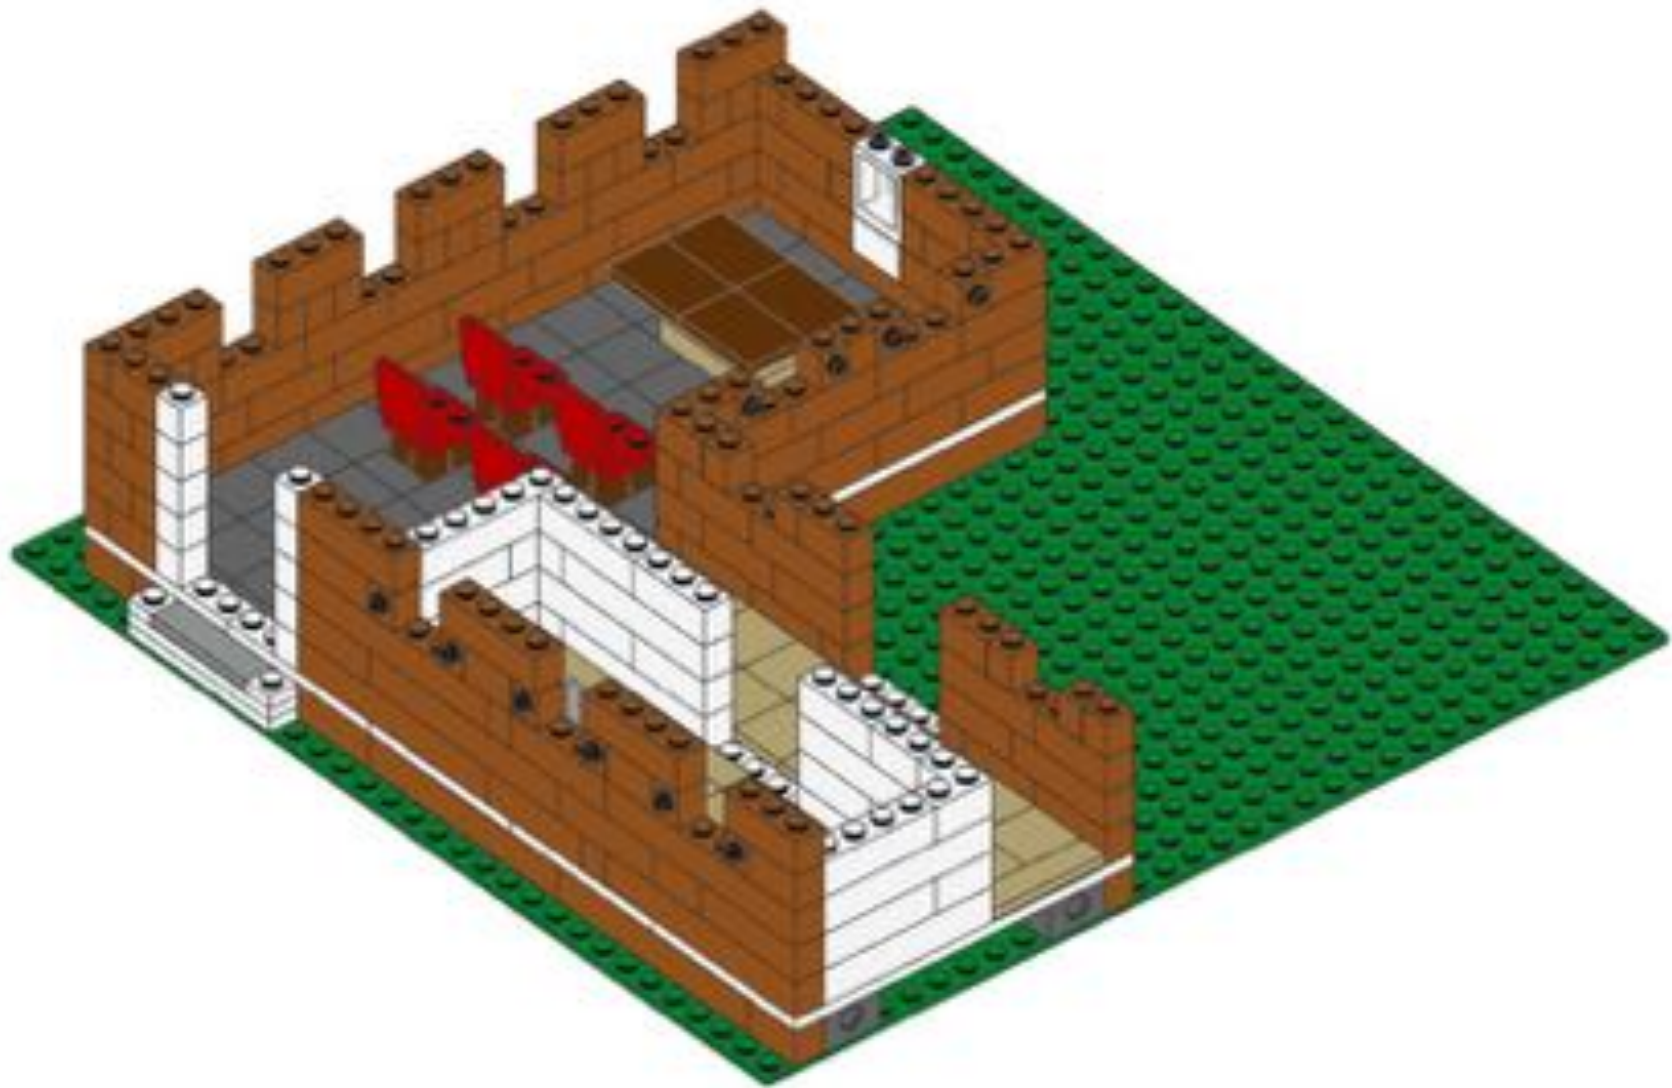

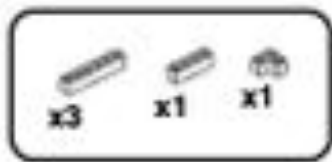


29

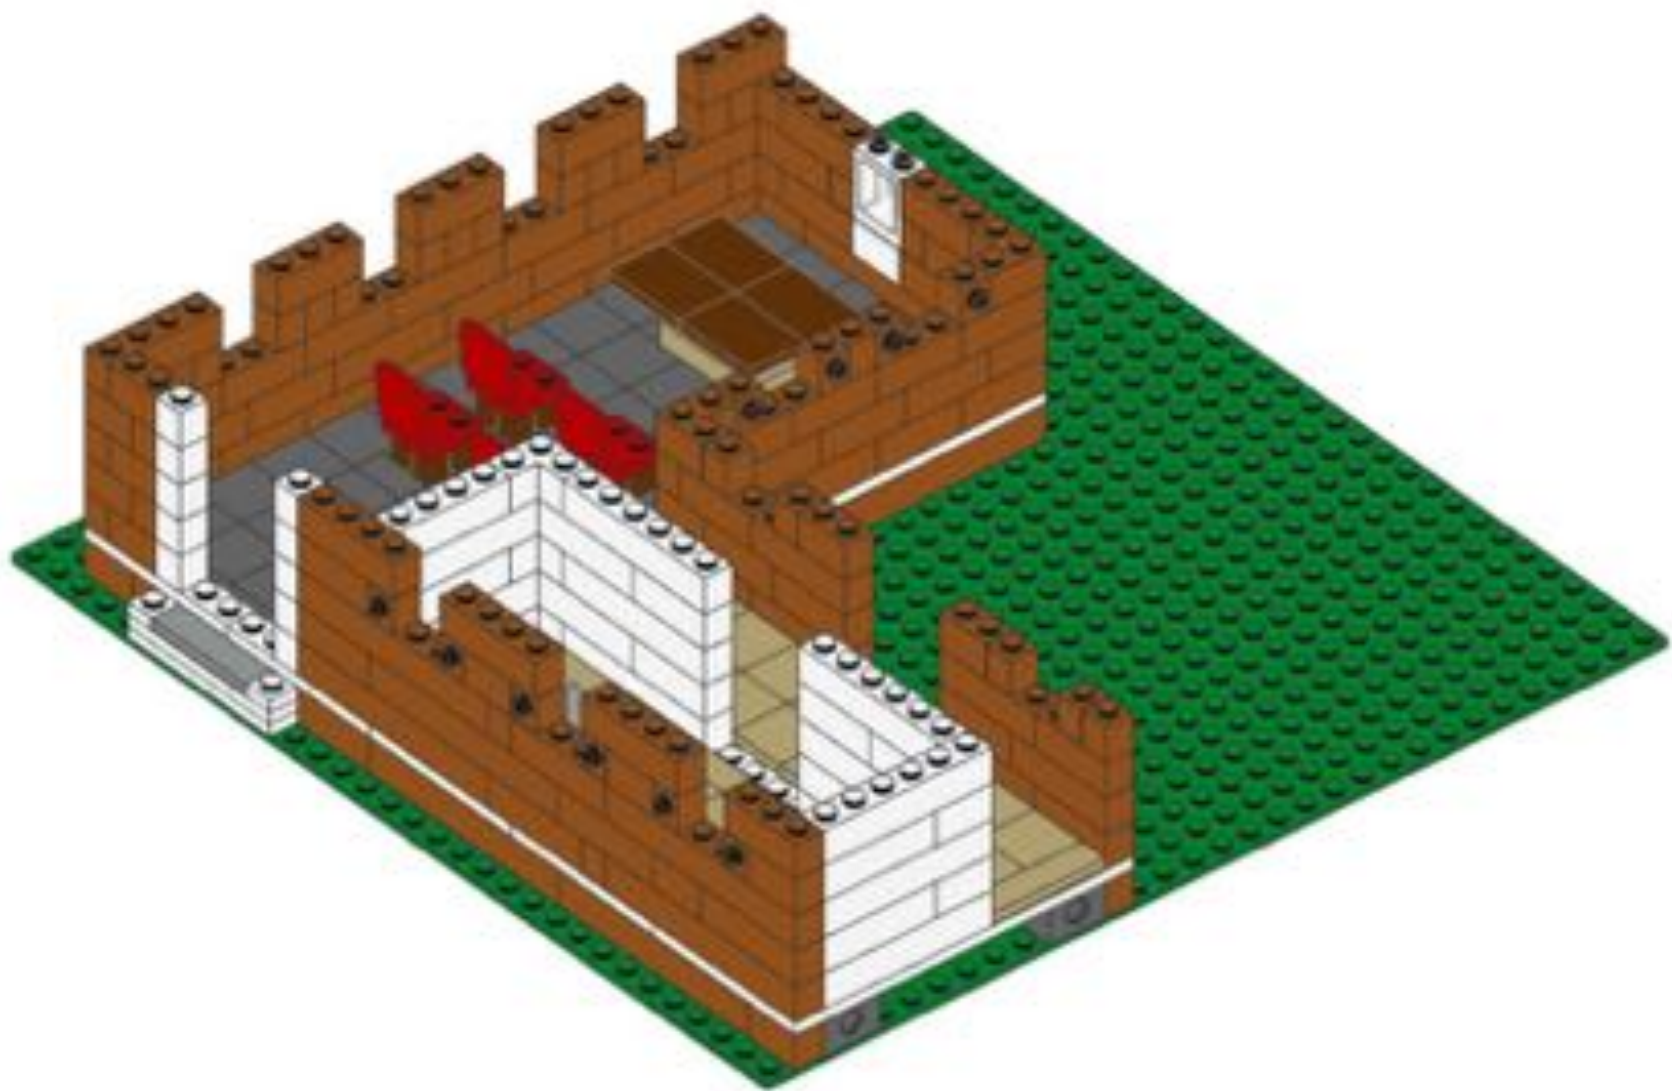







30

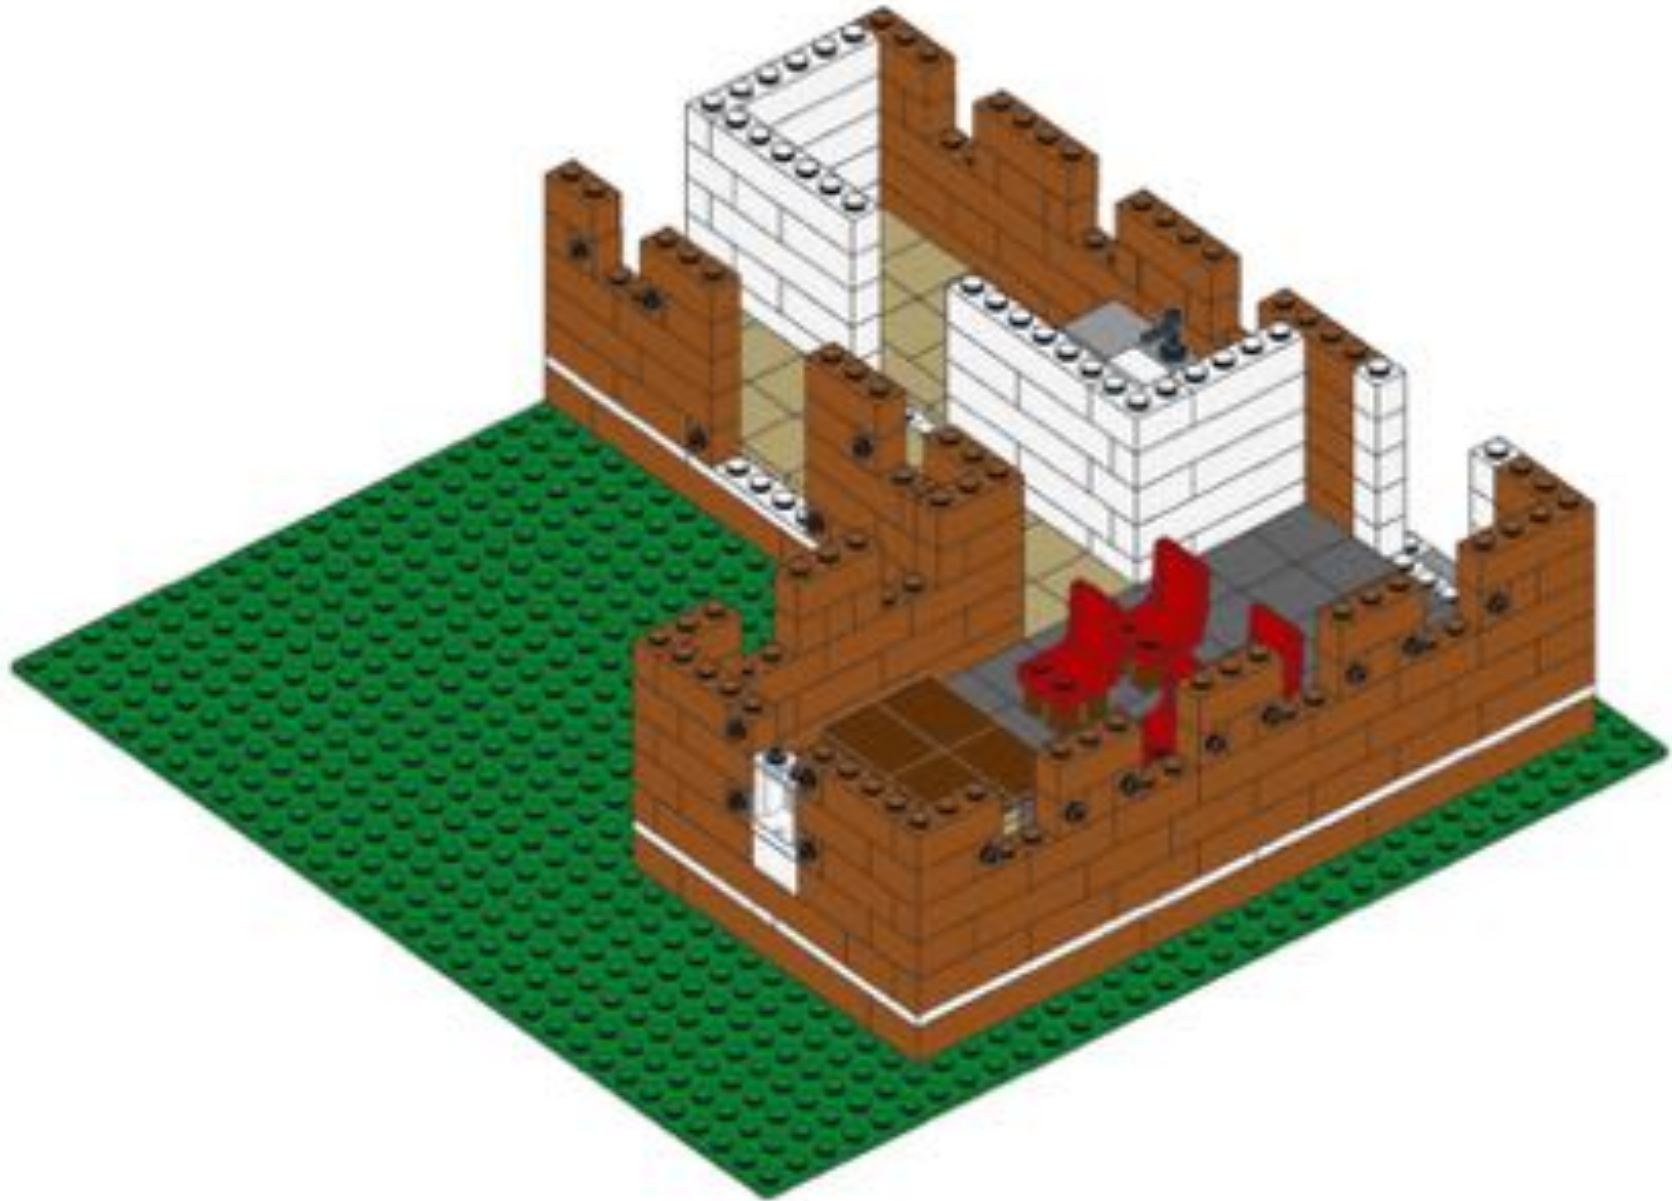


					
x2	x3	x1	x14	x5	x2

31

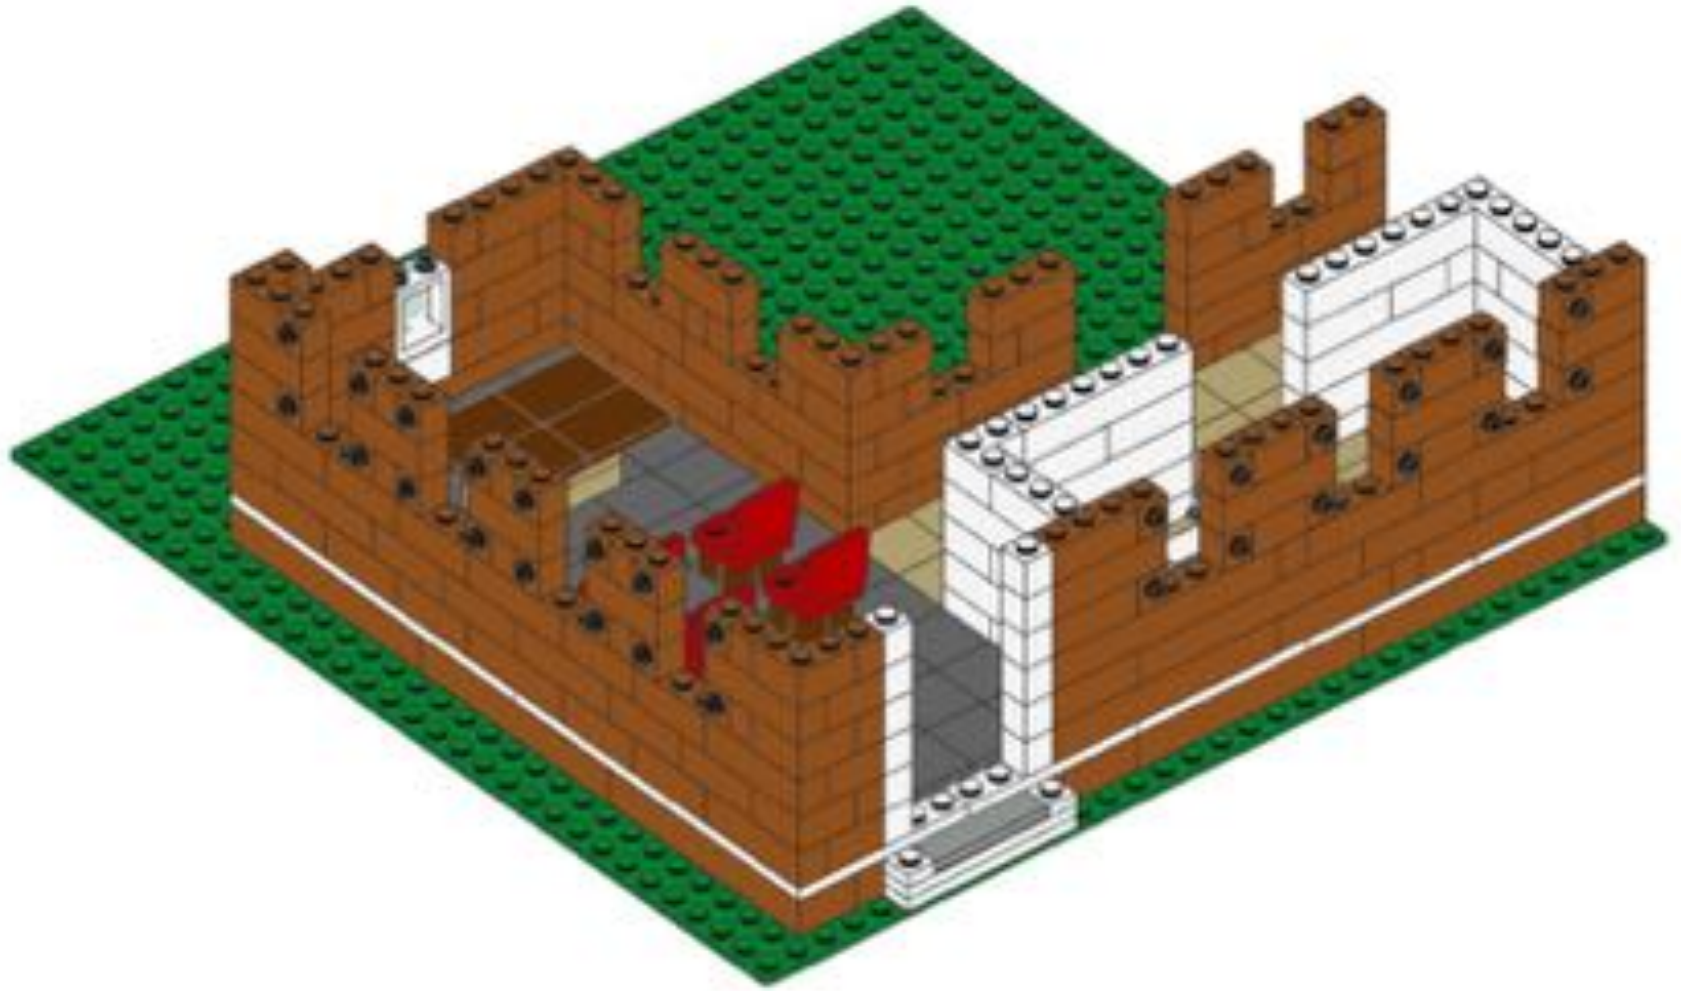

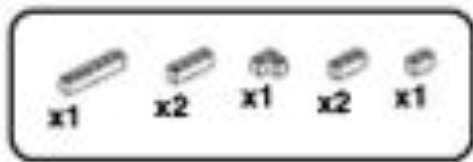


32

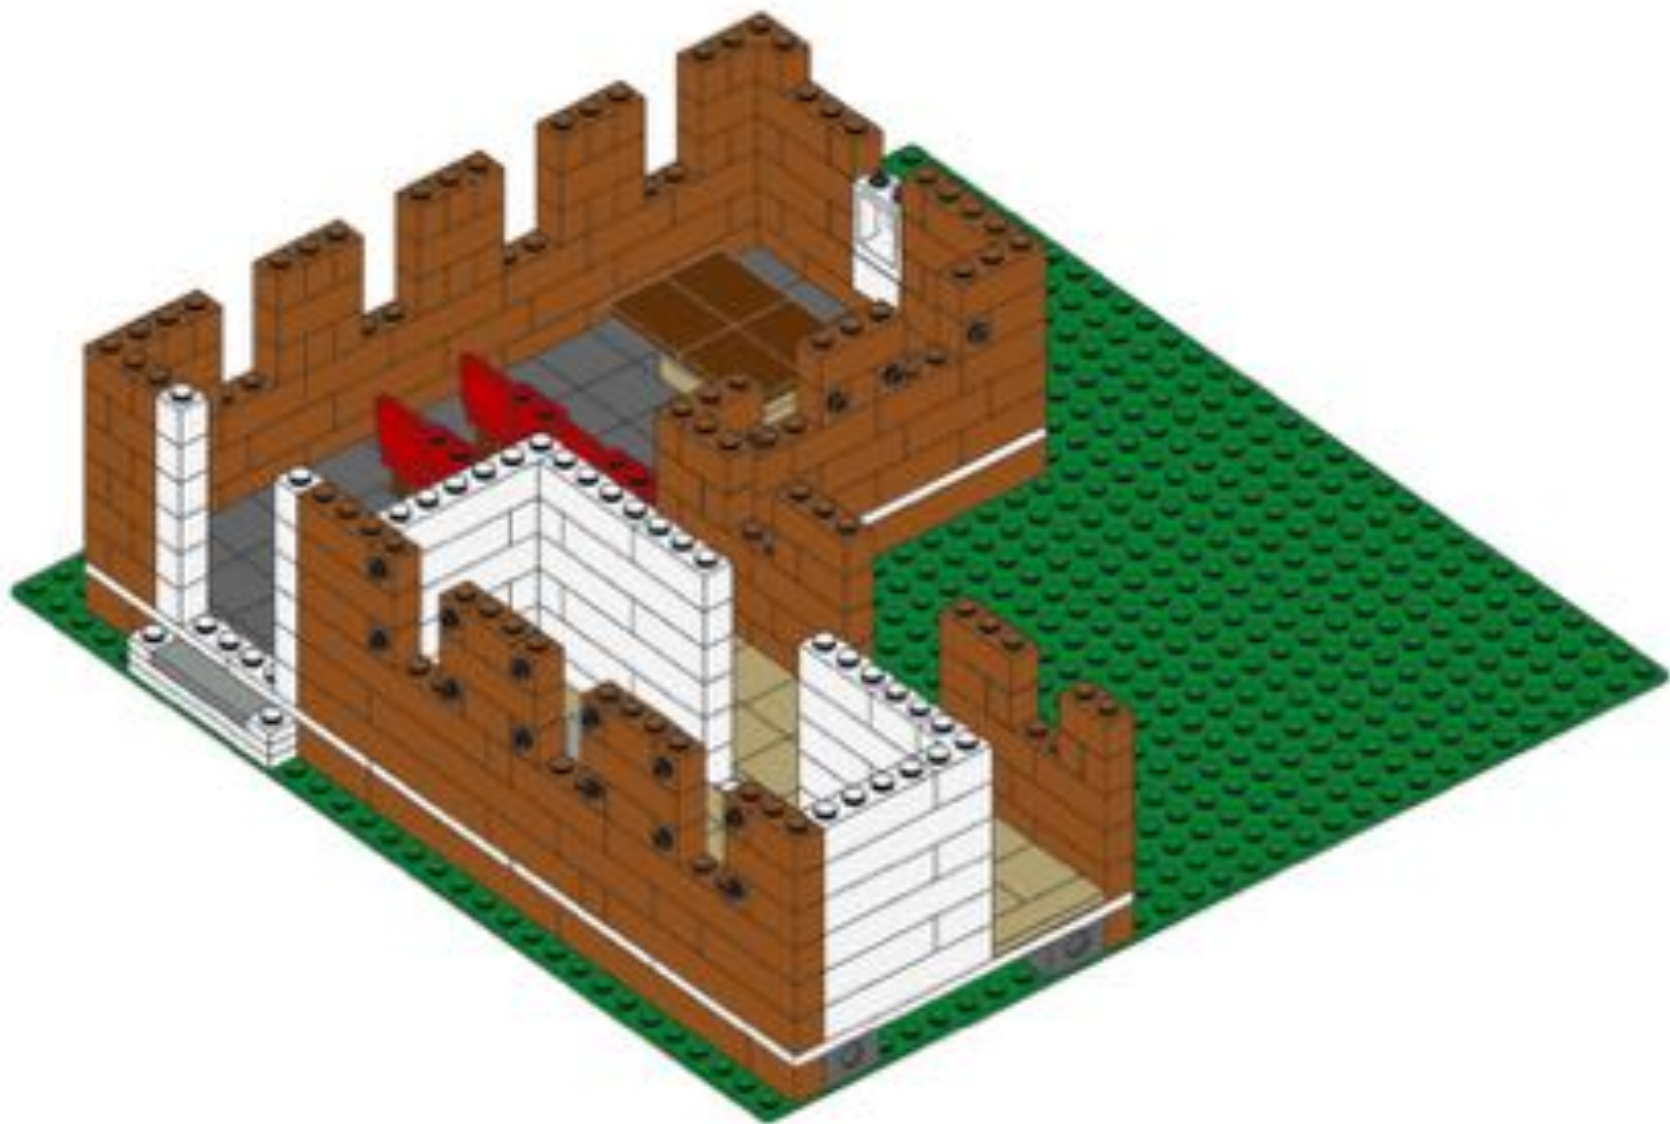




33

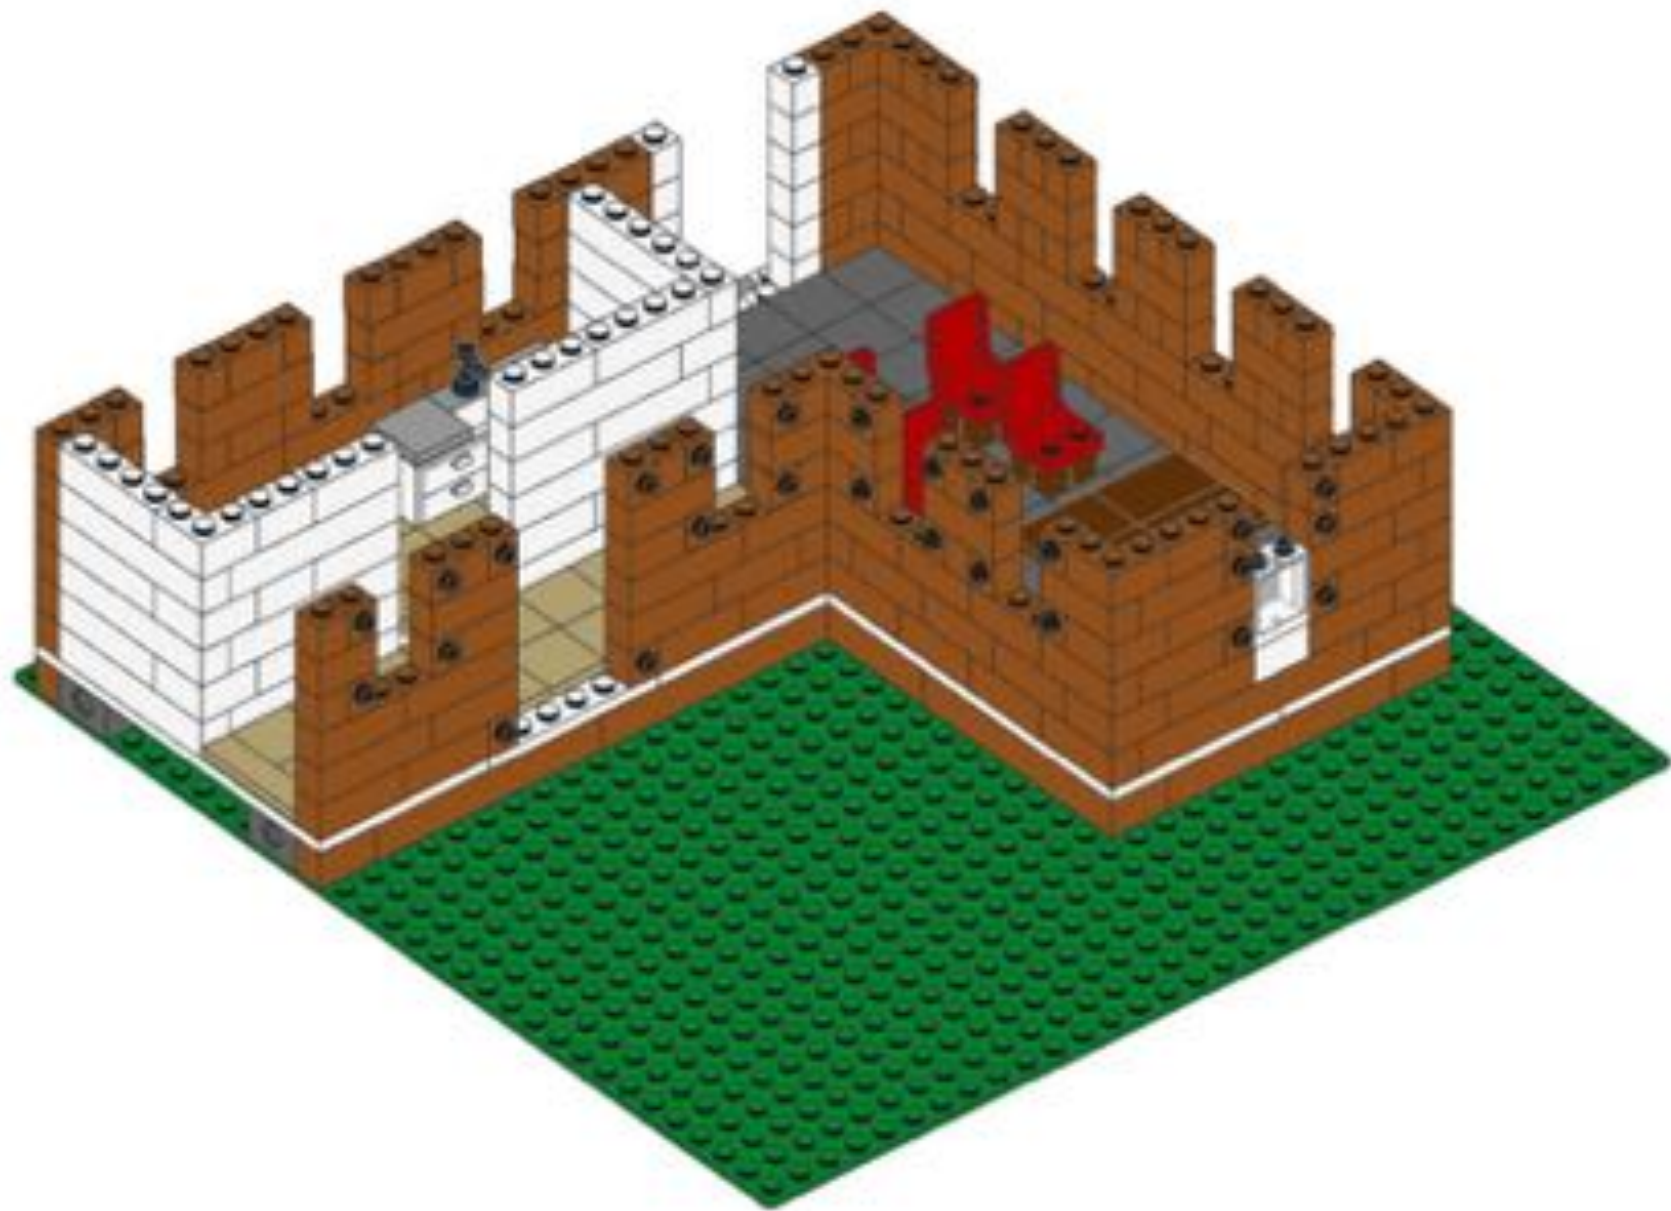




34

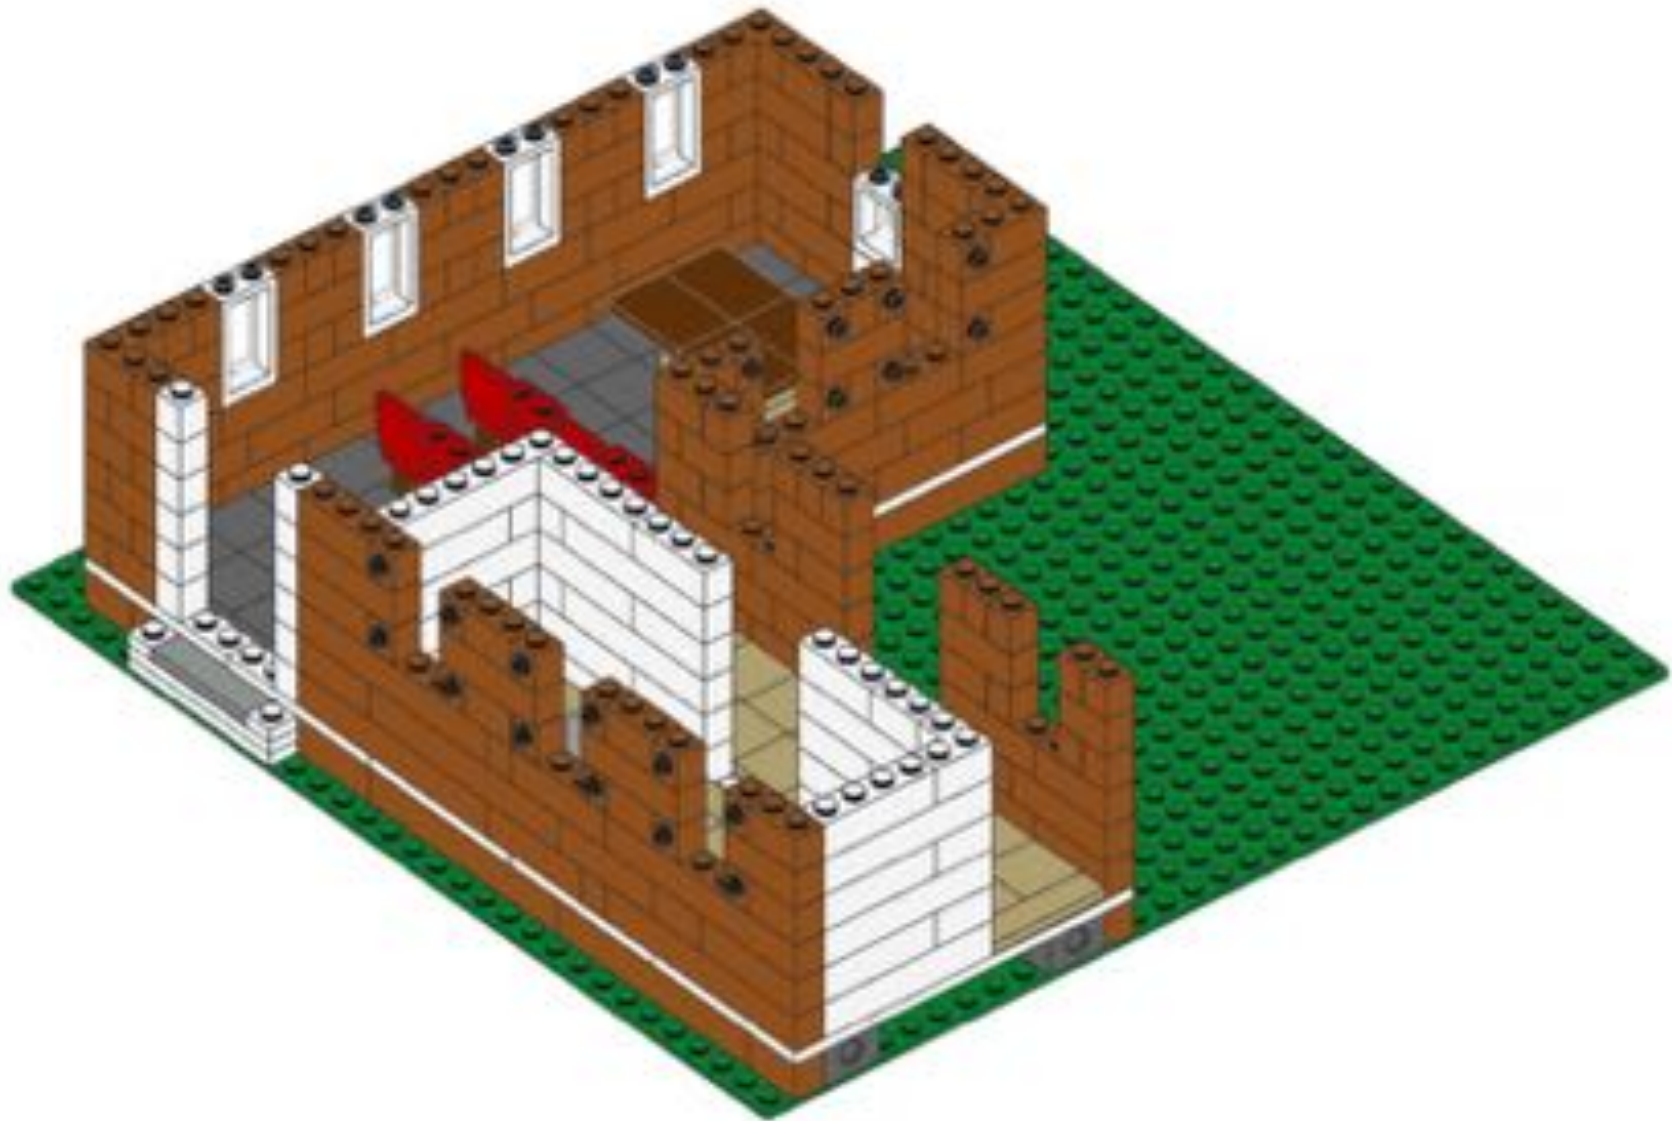

32




35

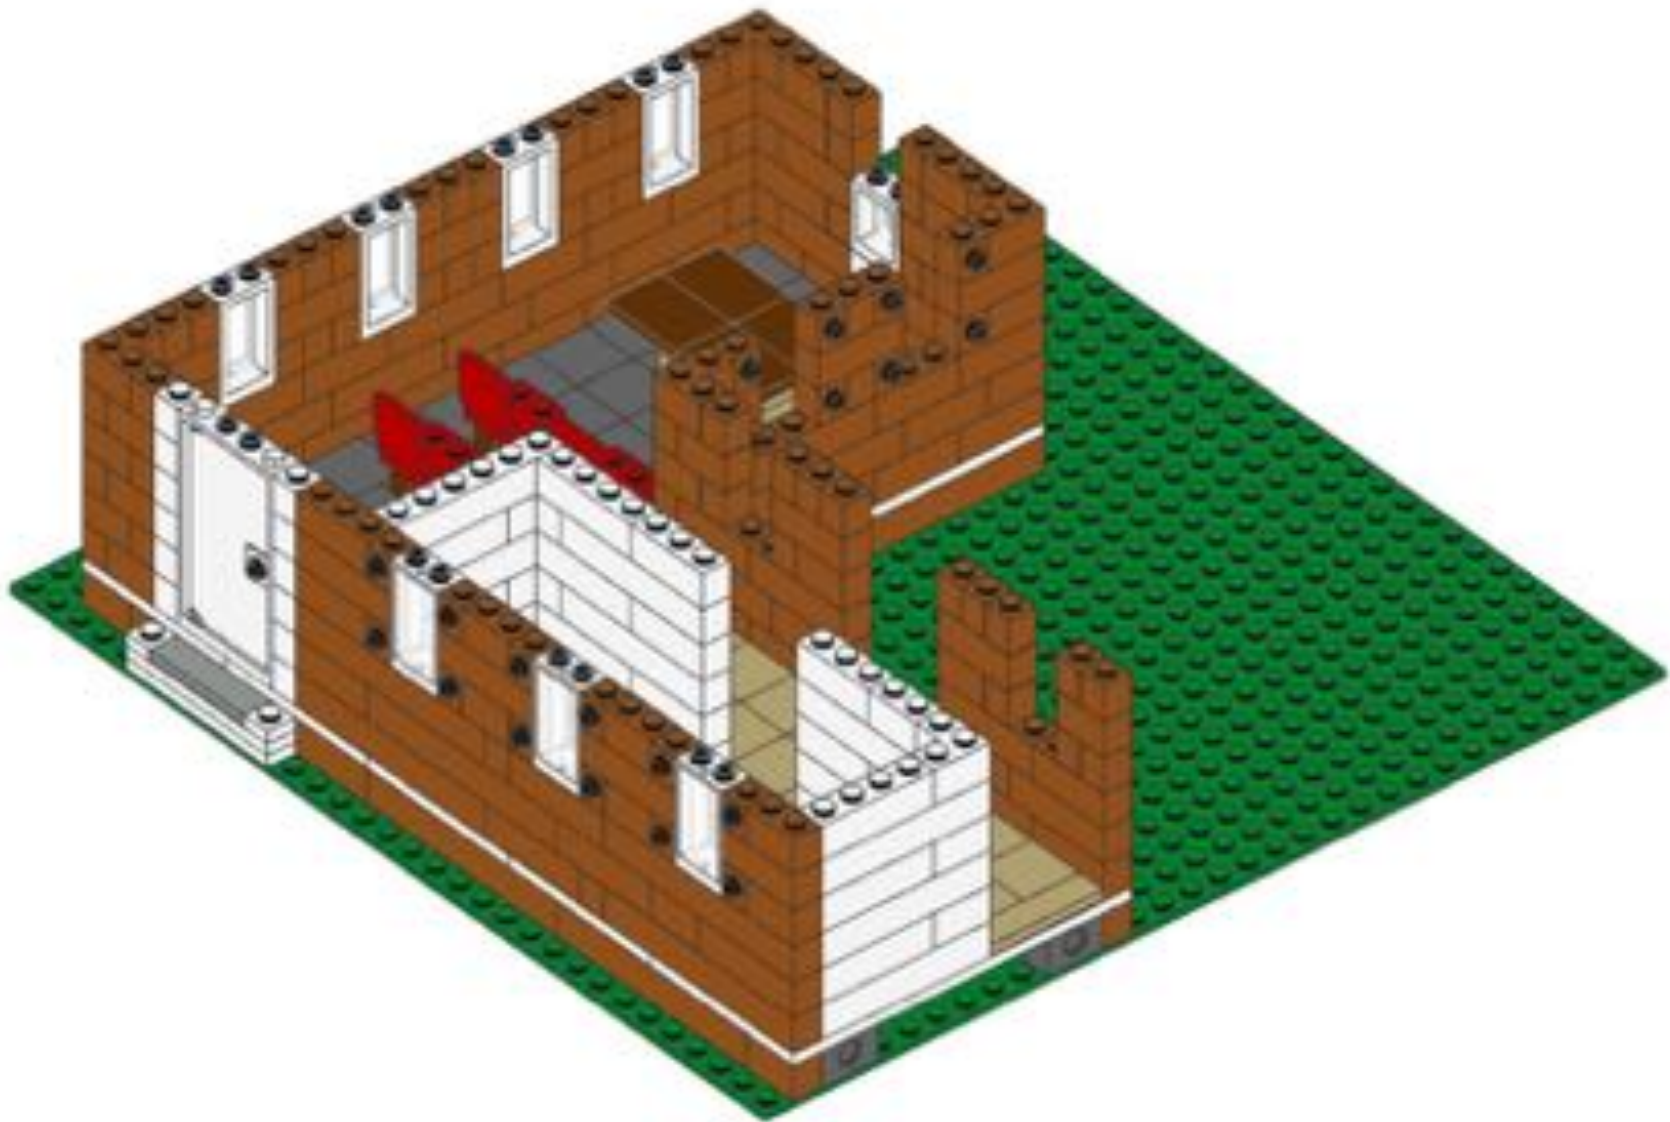




36

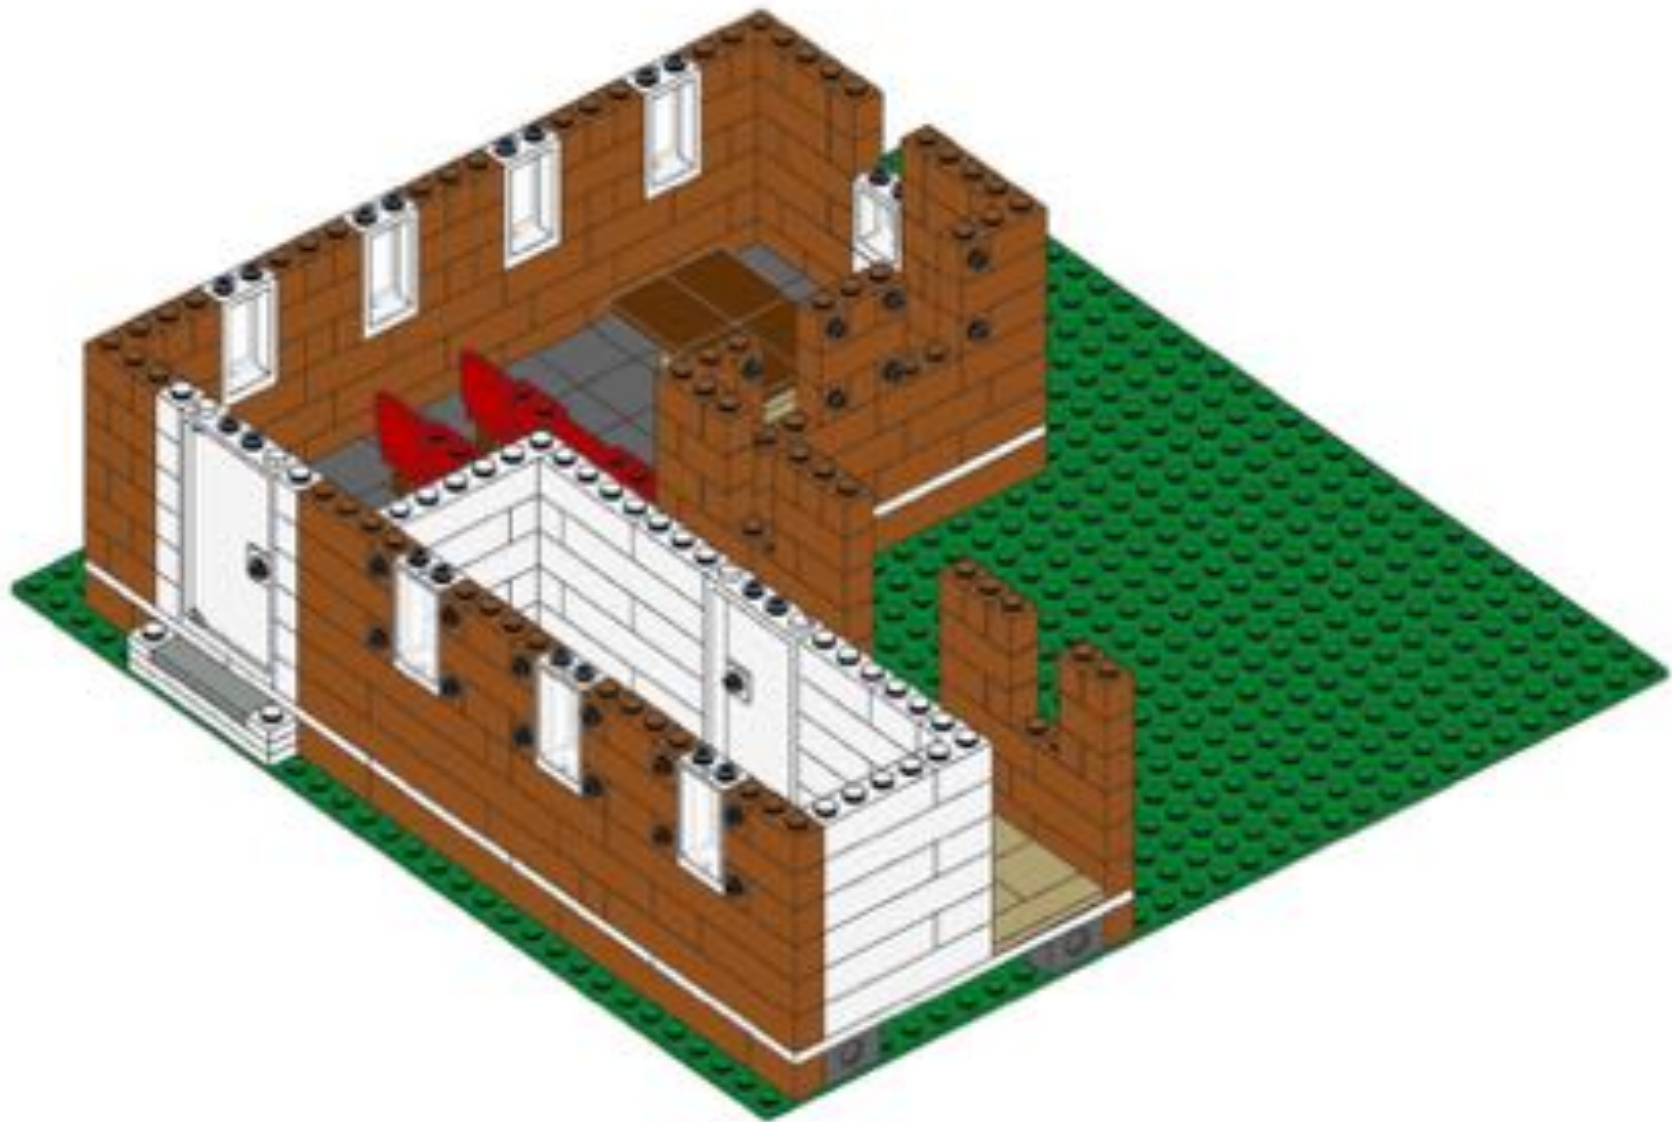

34



37

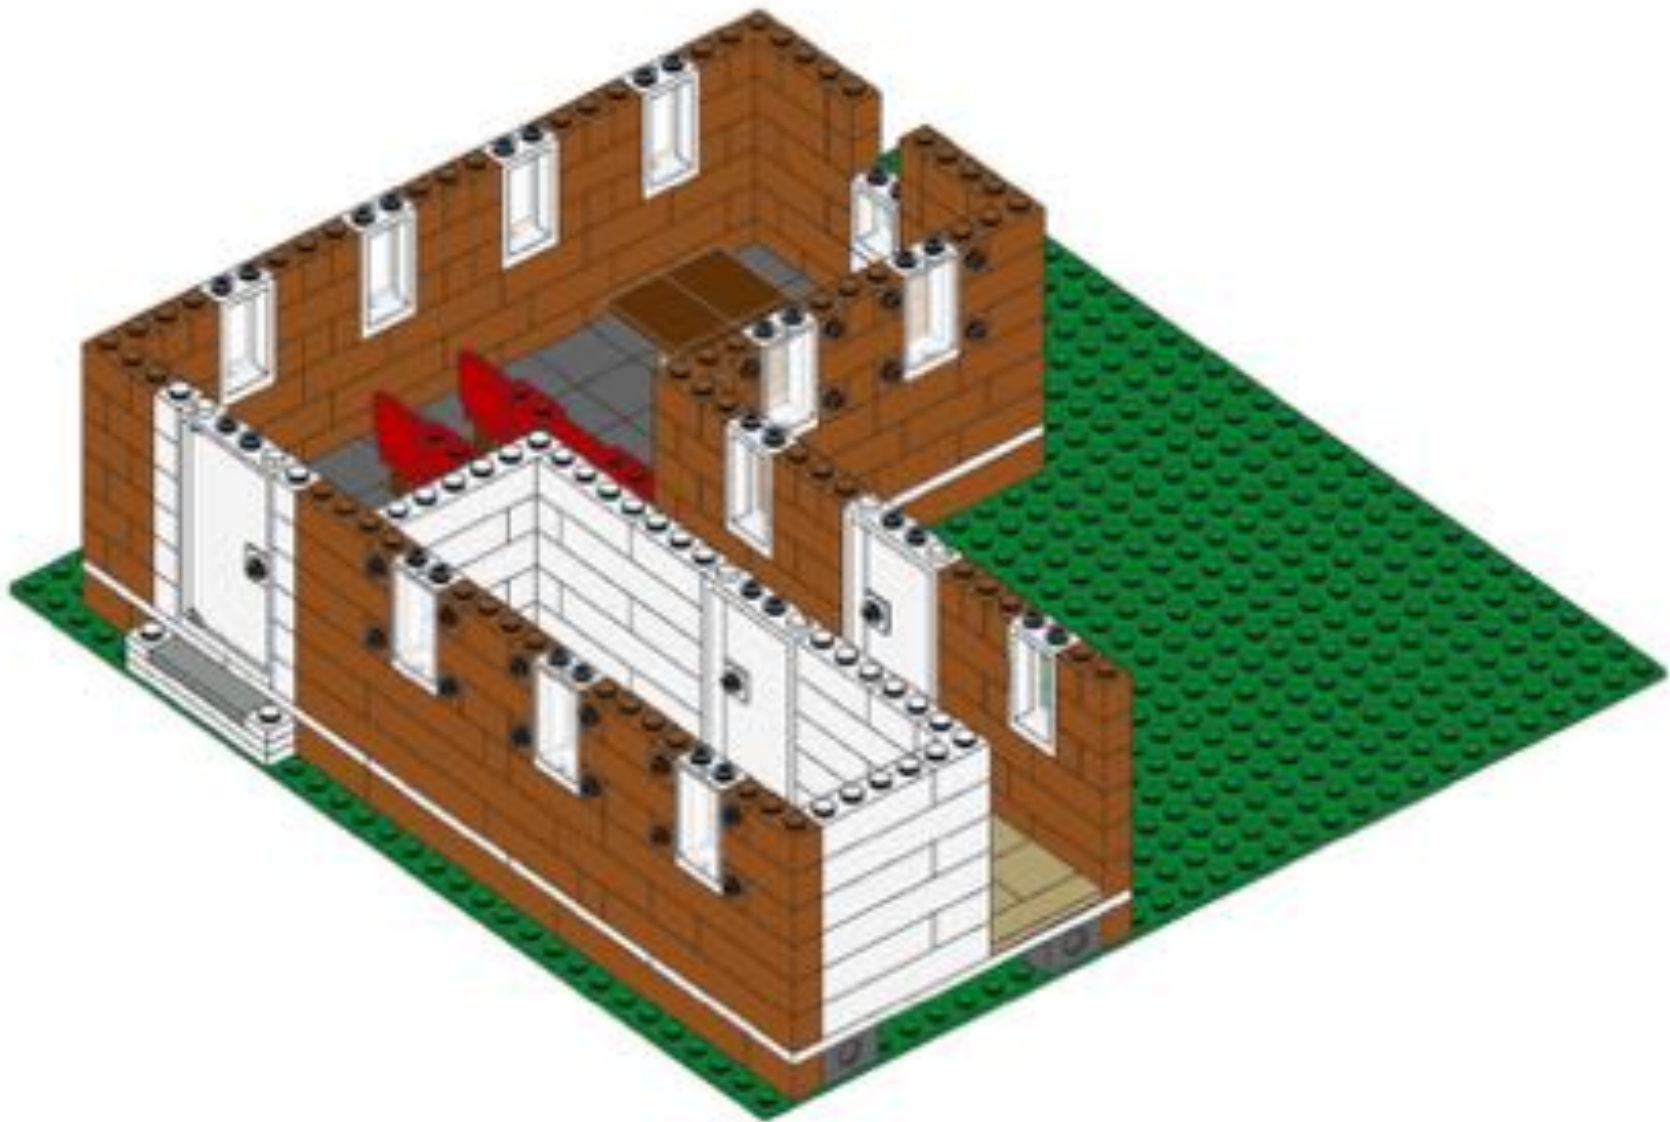


35







38

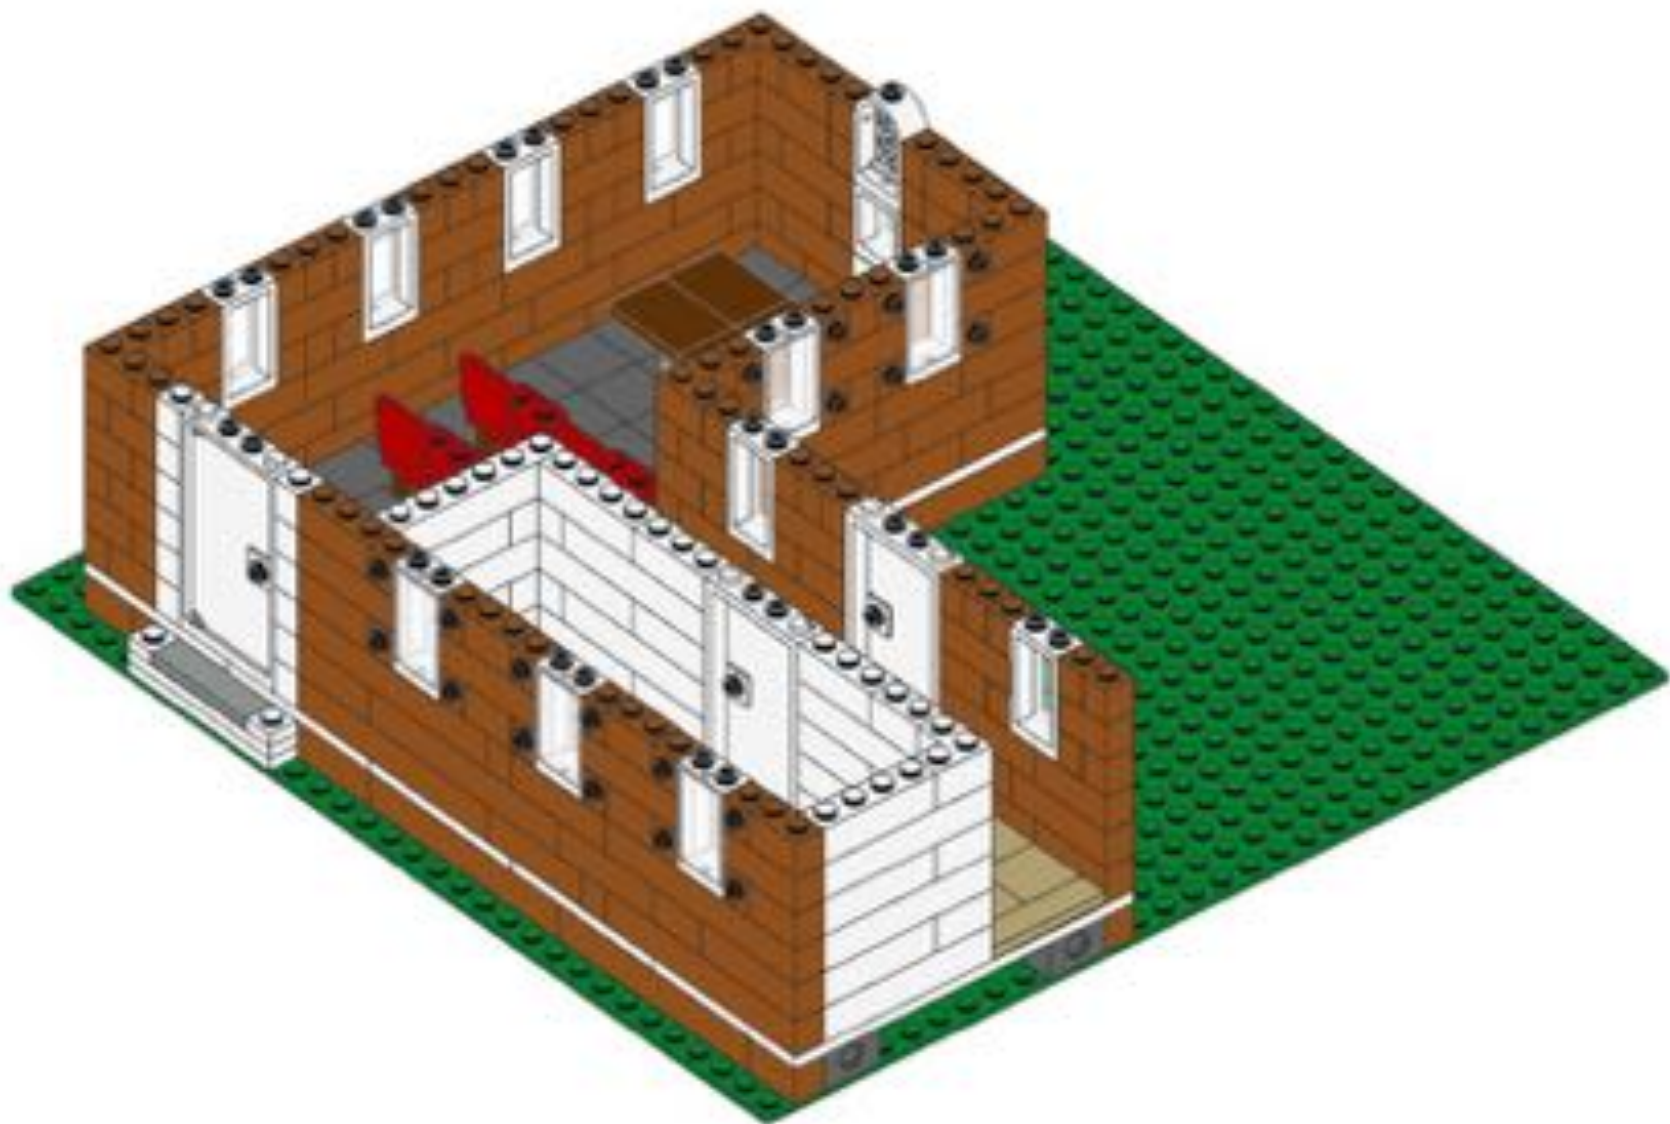

36

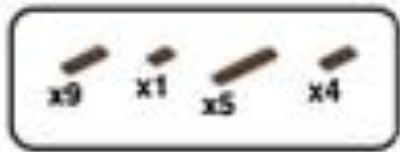


39

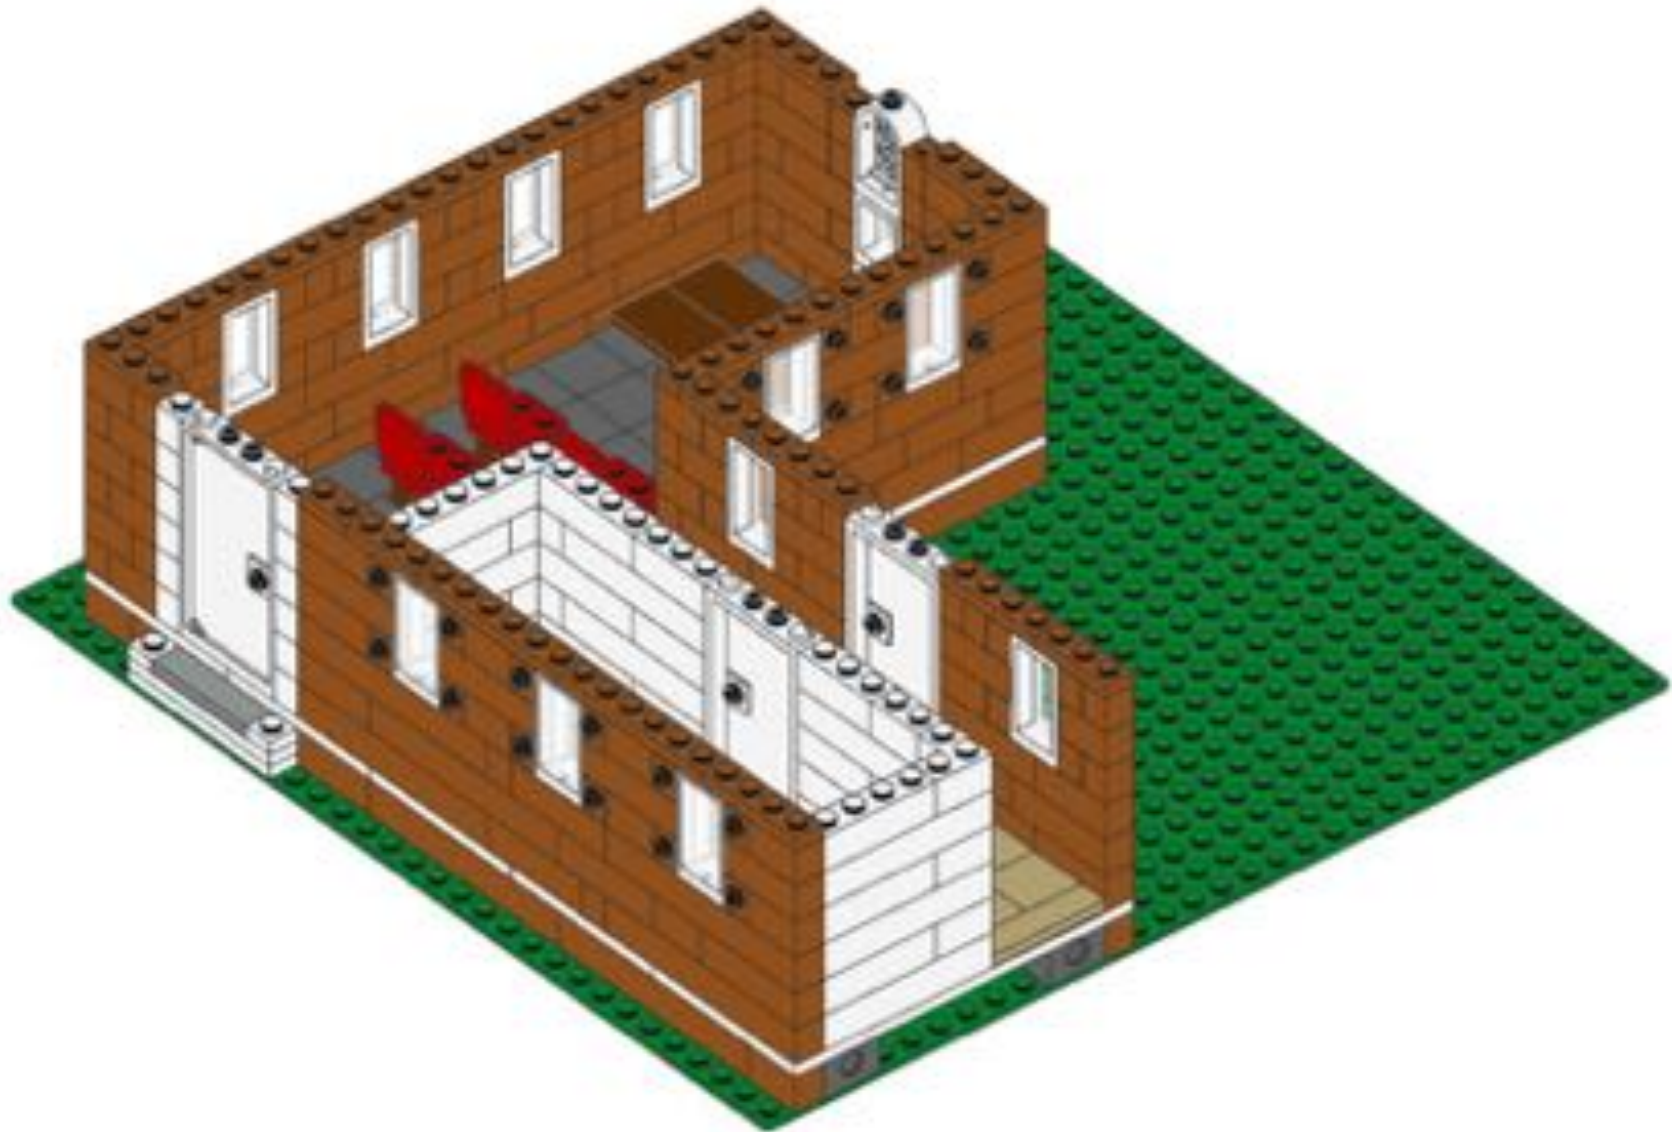





40

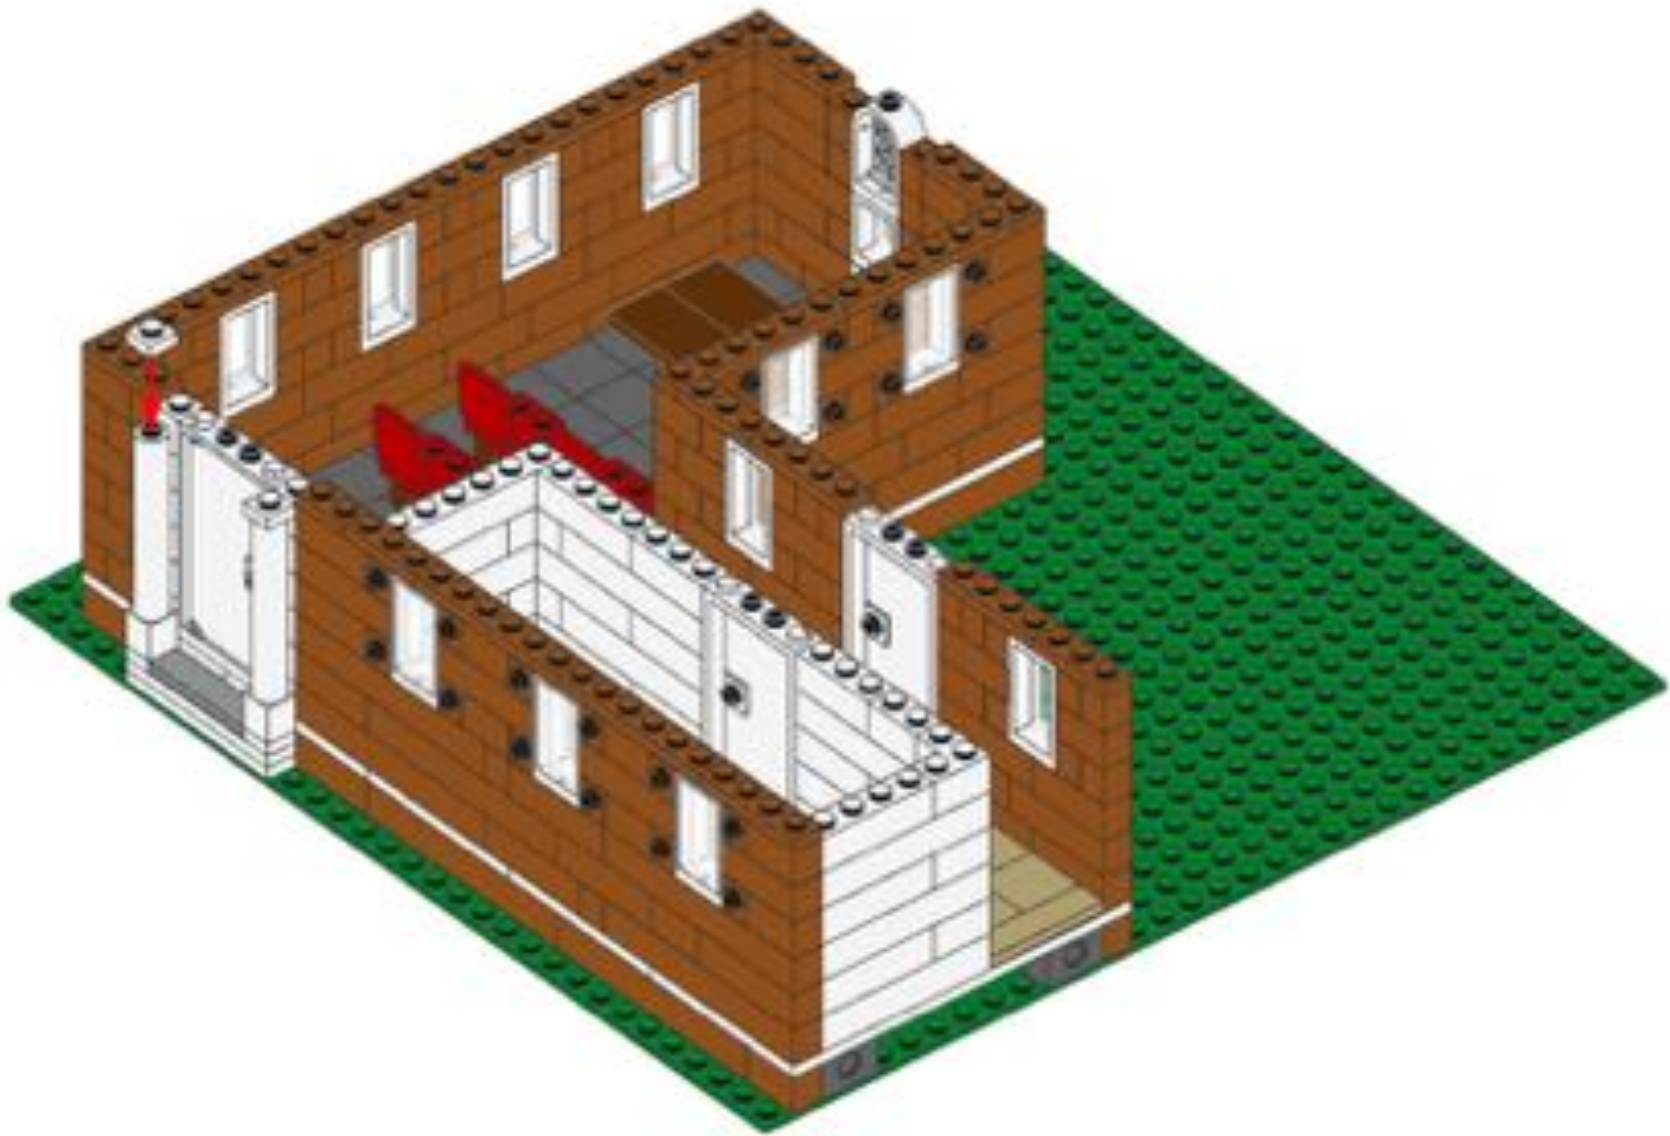




41

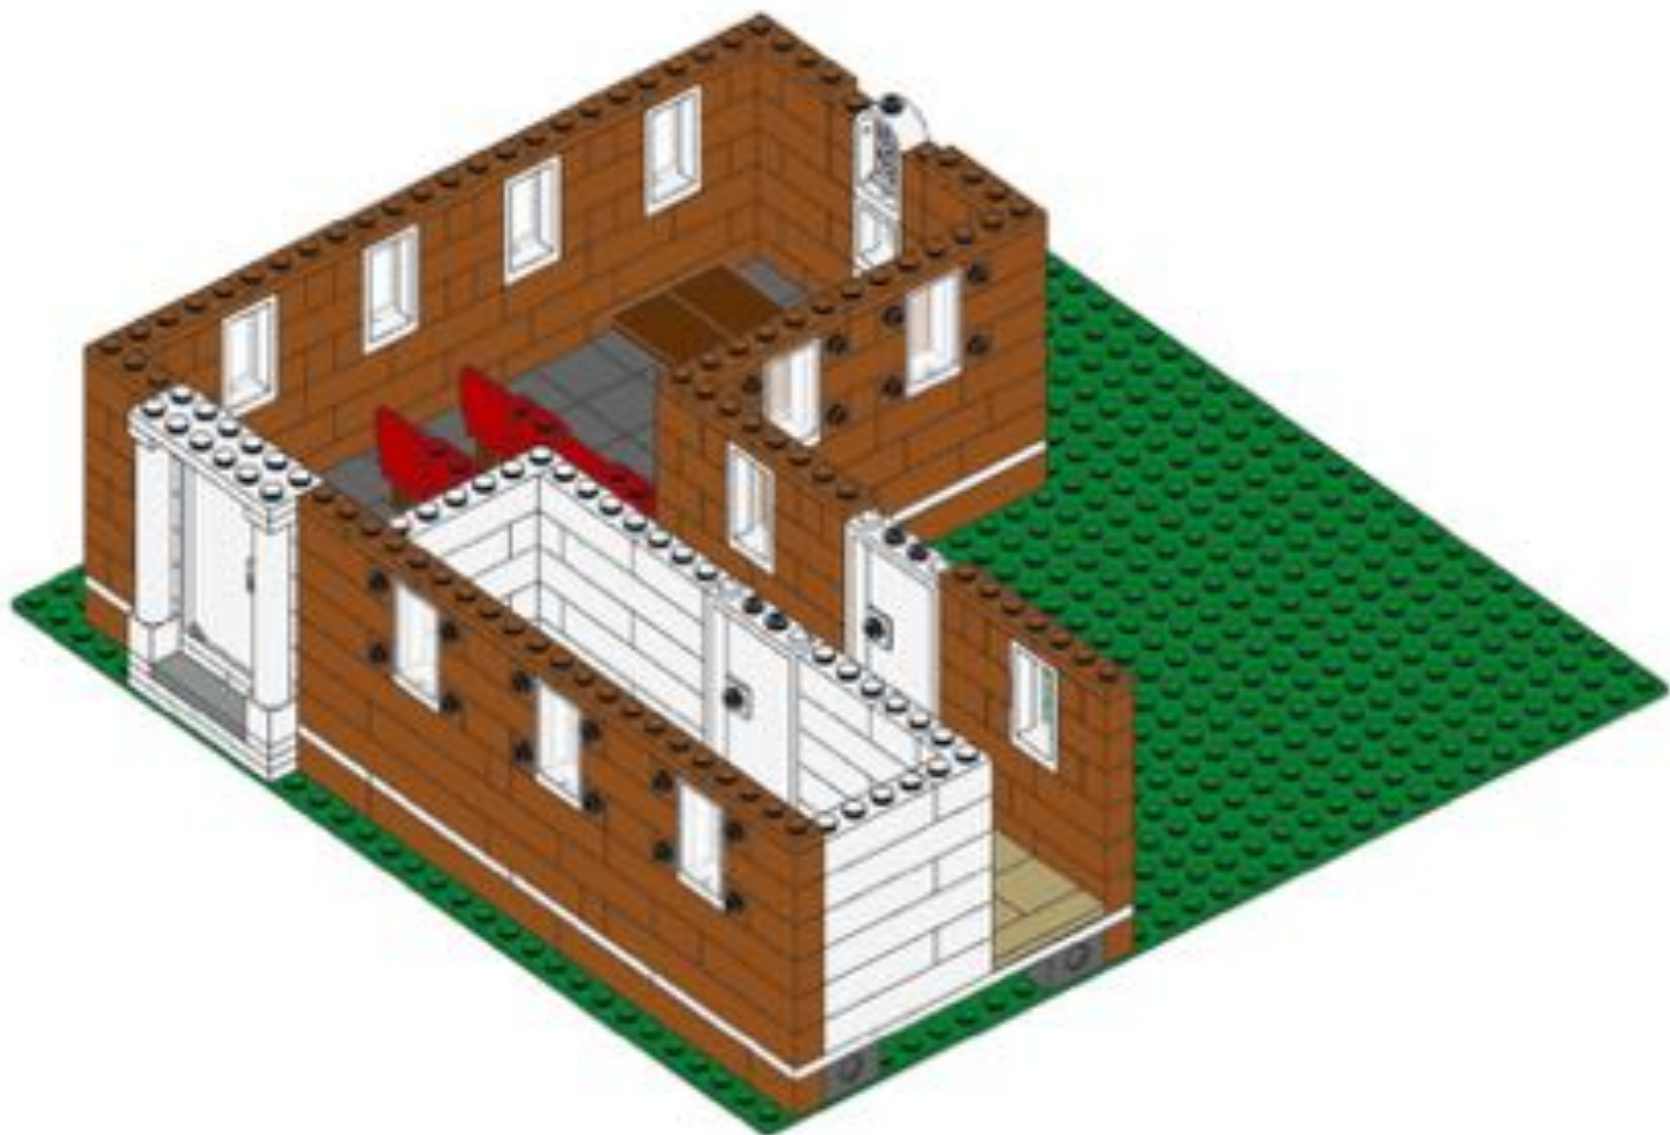

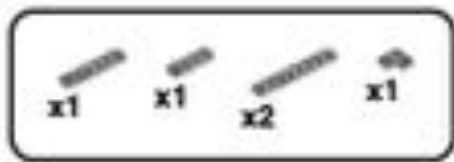


42

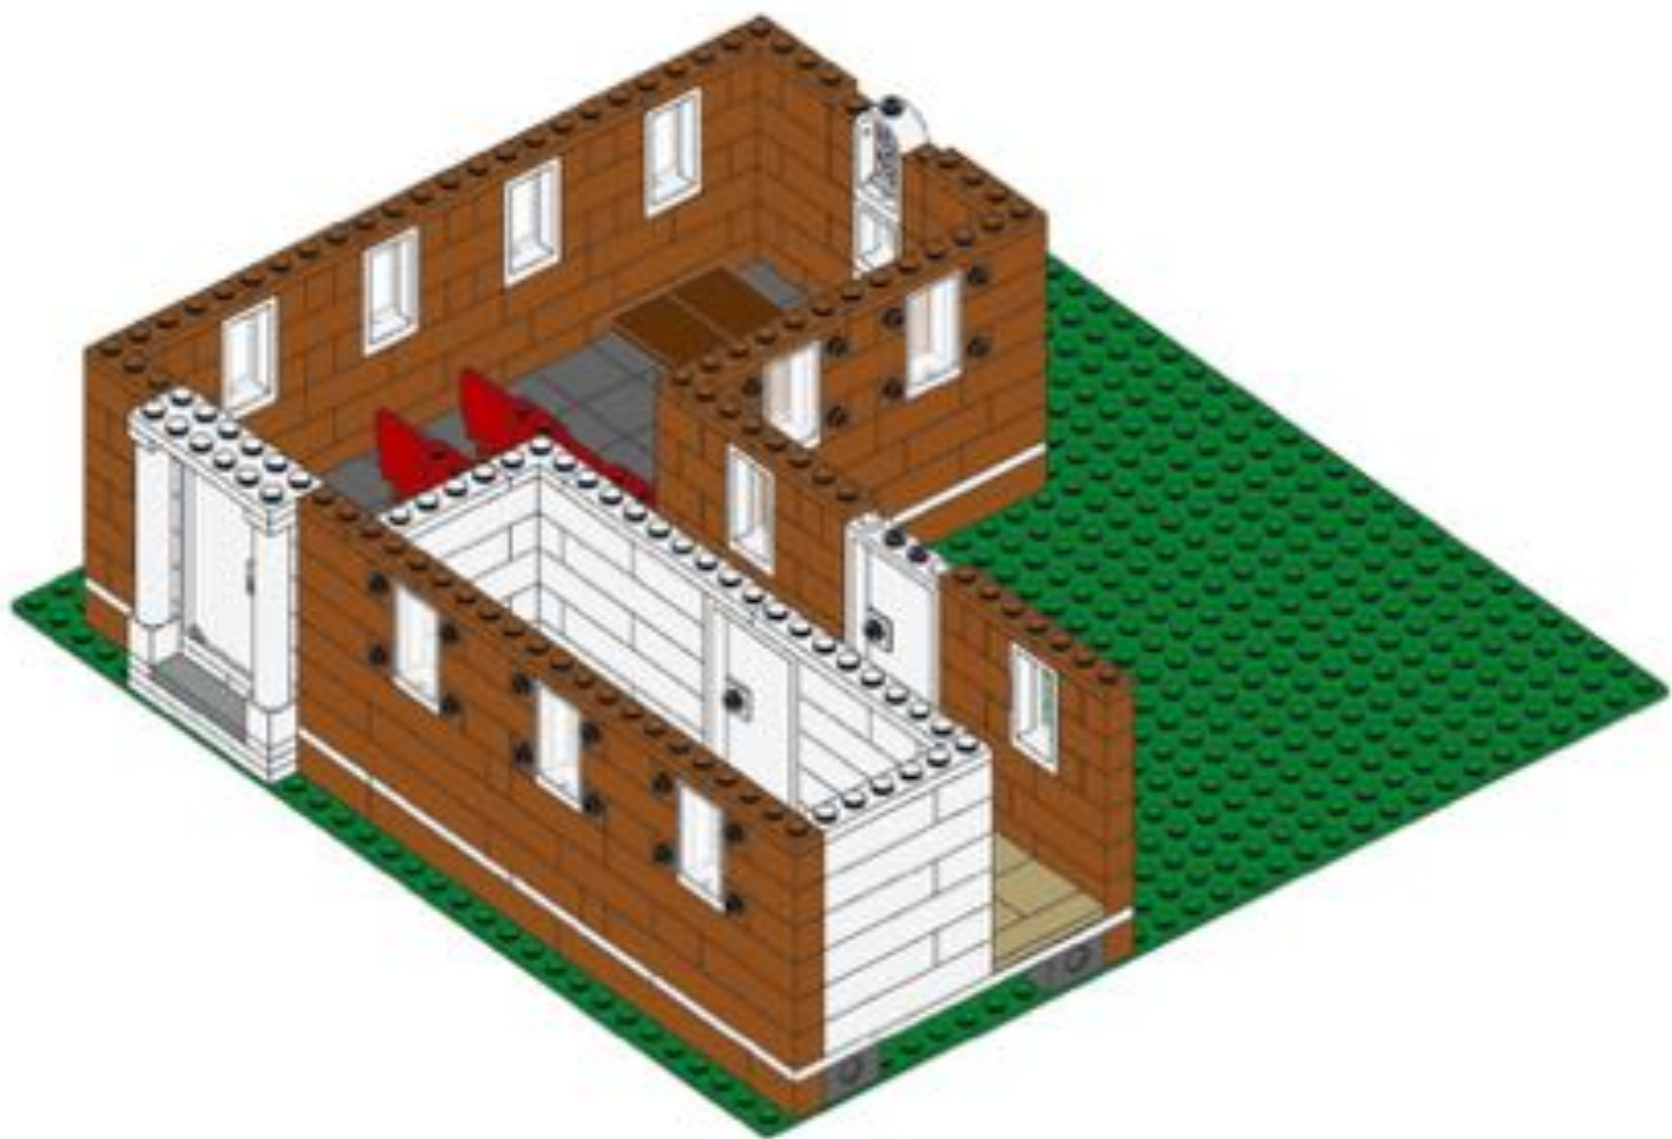





43

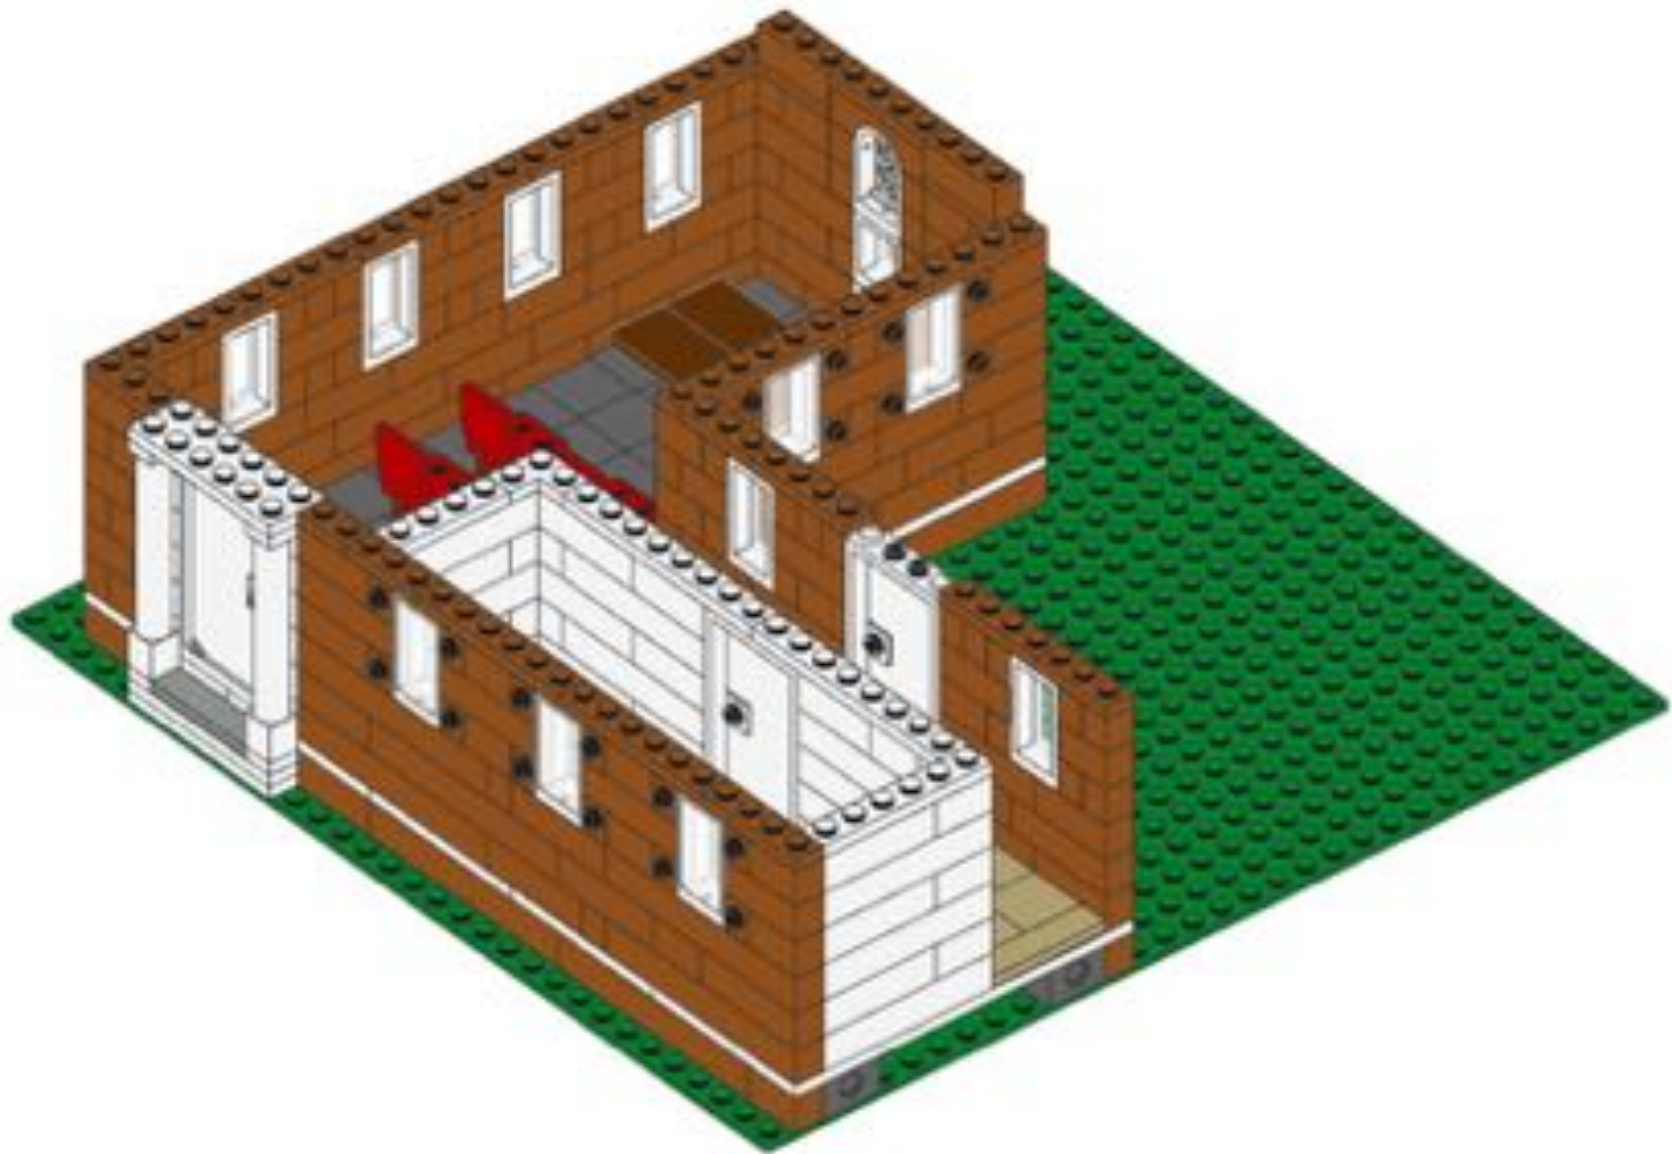




44

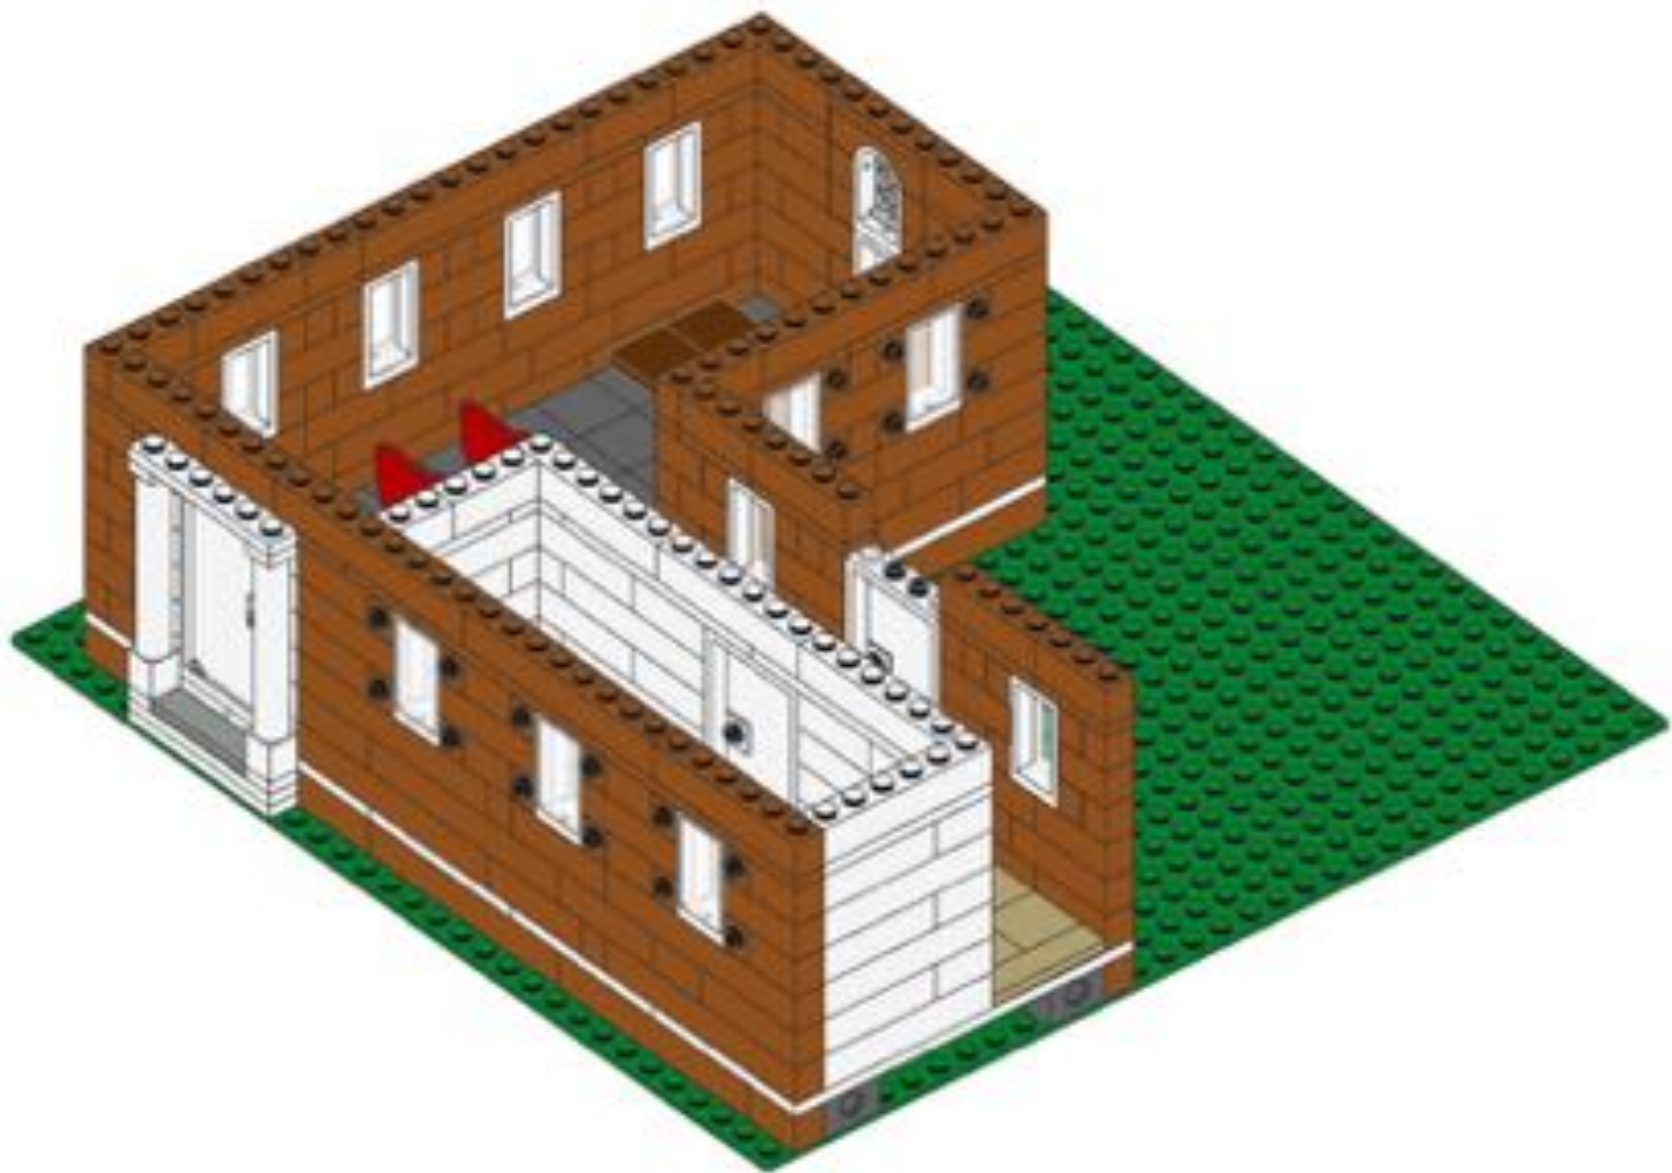


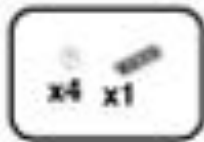


45

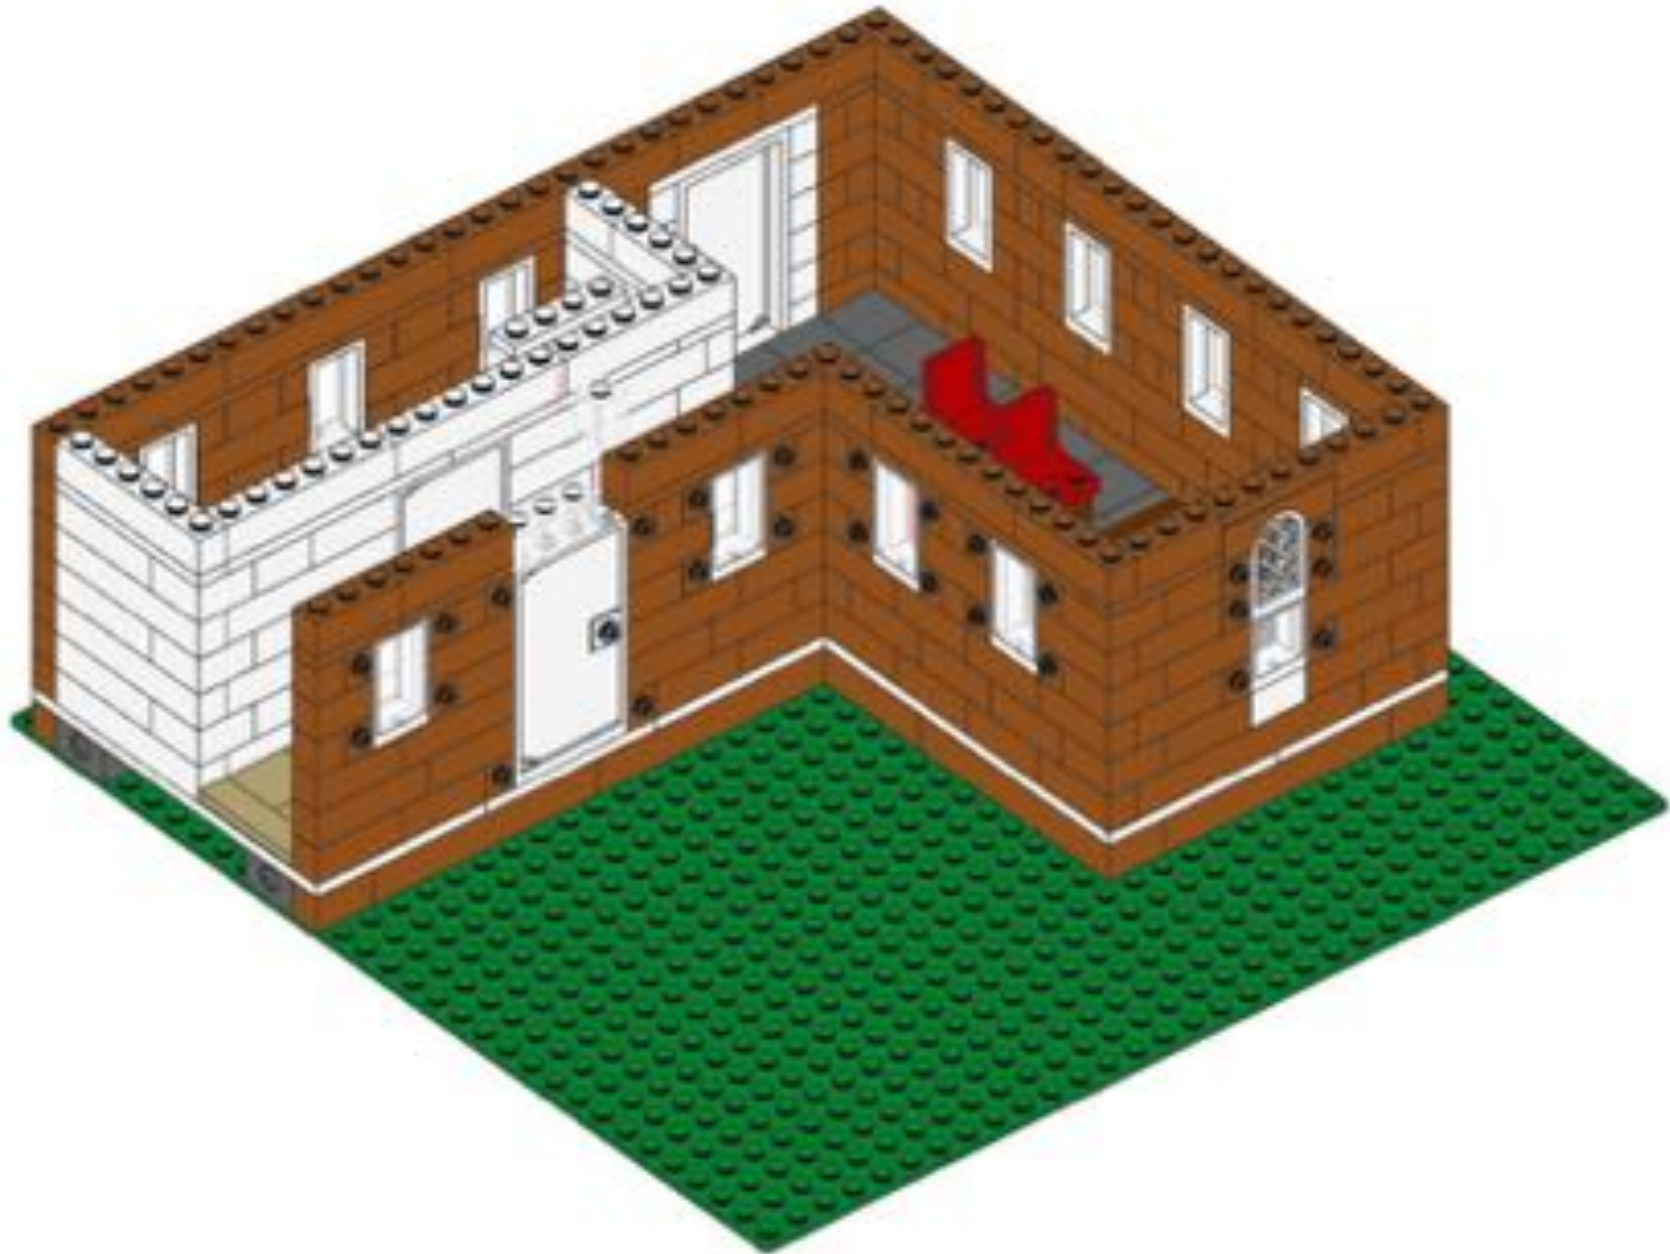



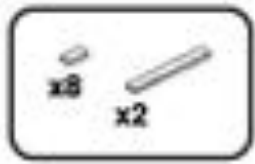



46

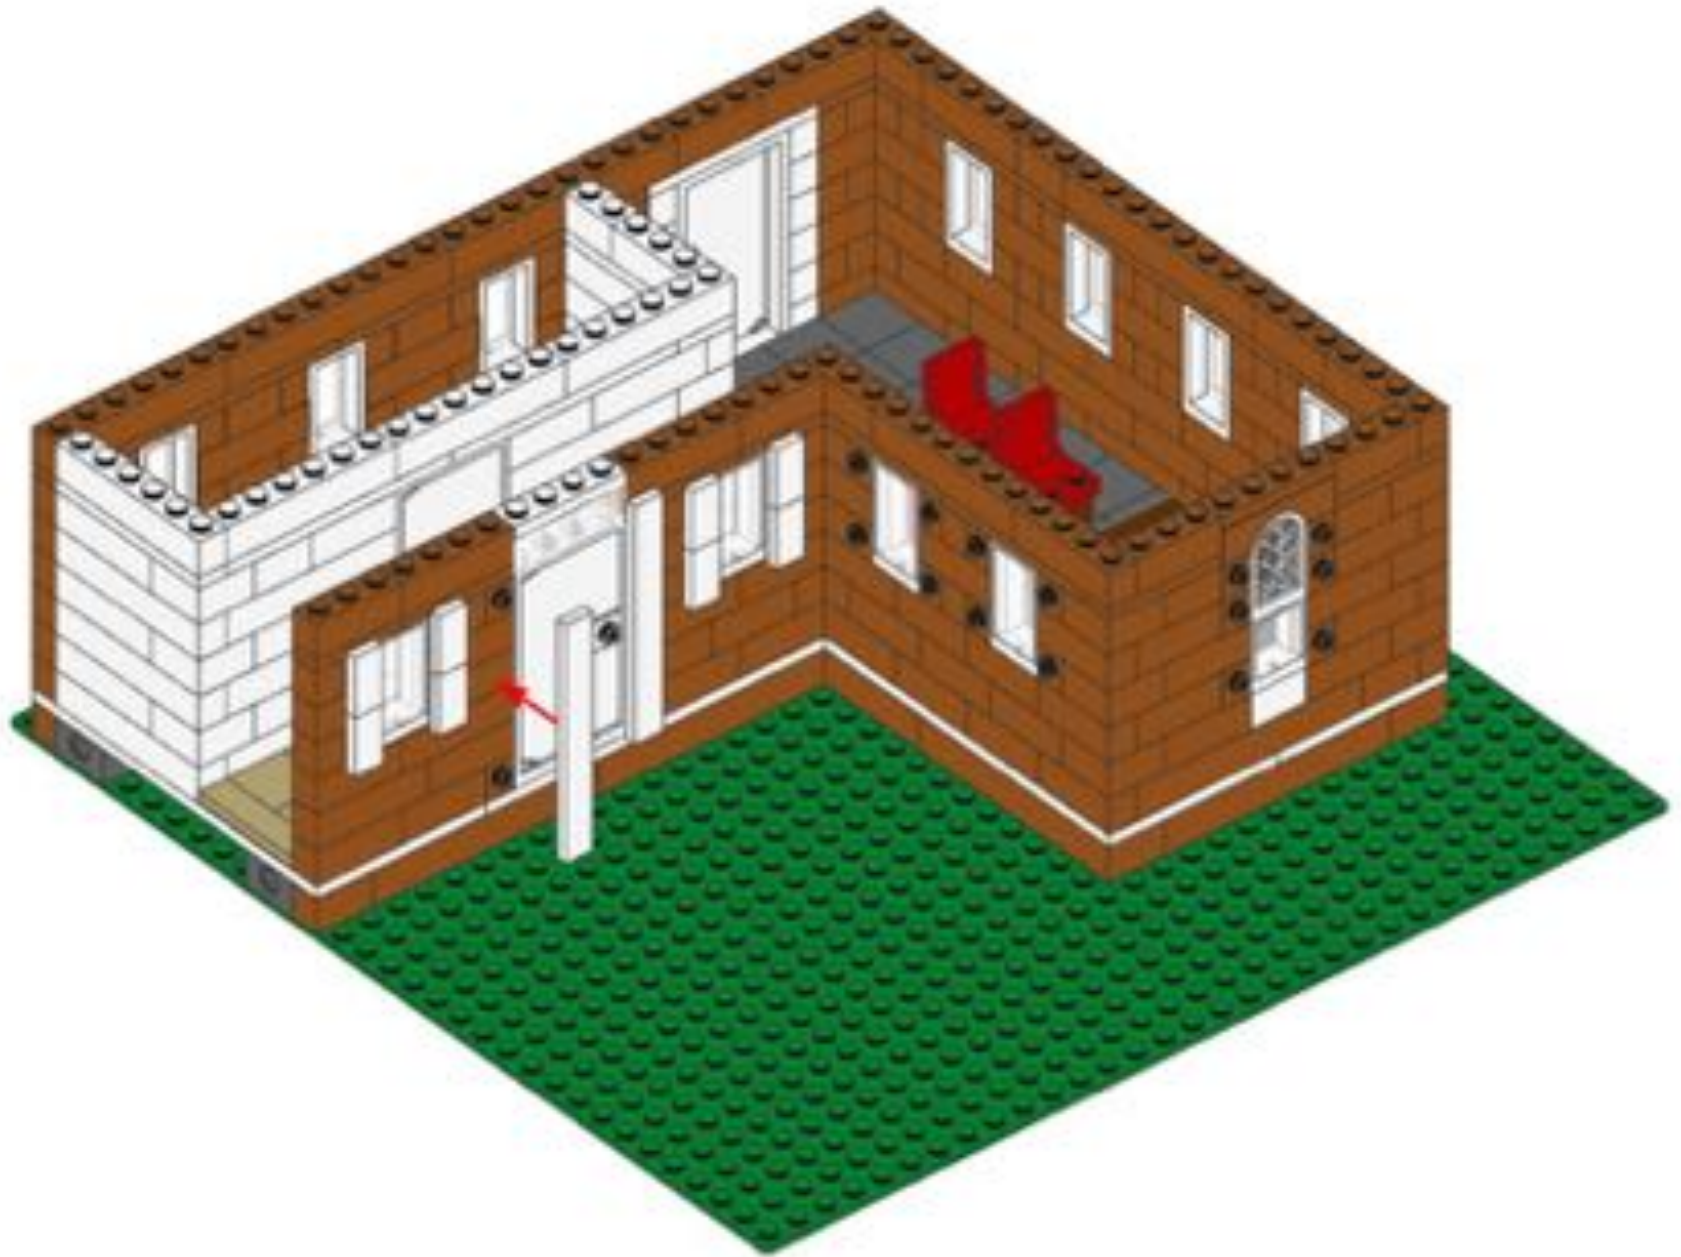




47

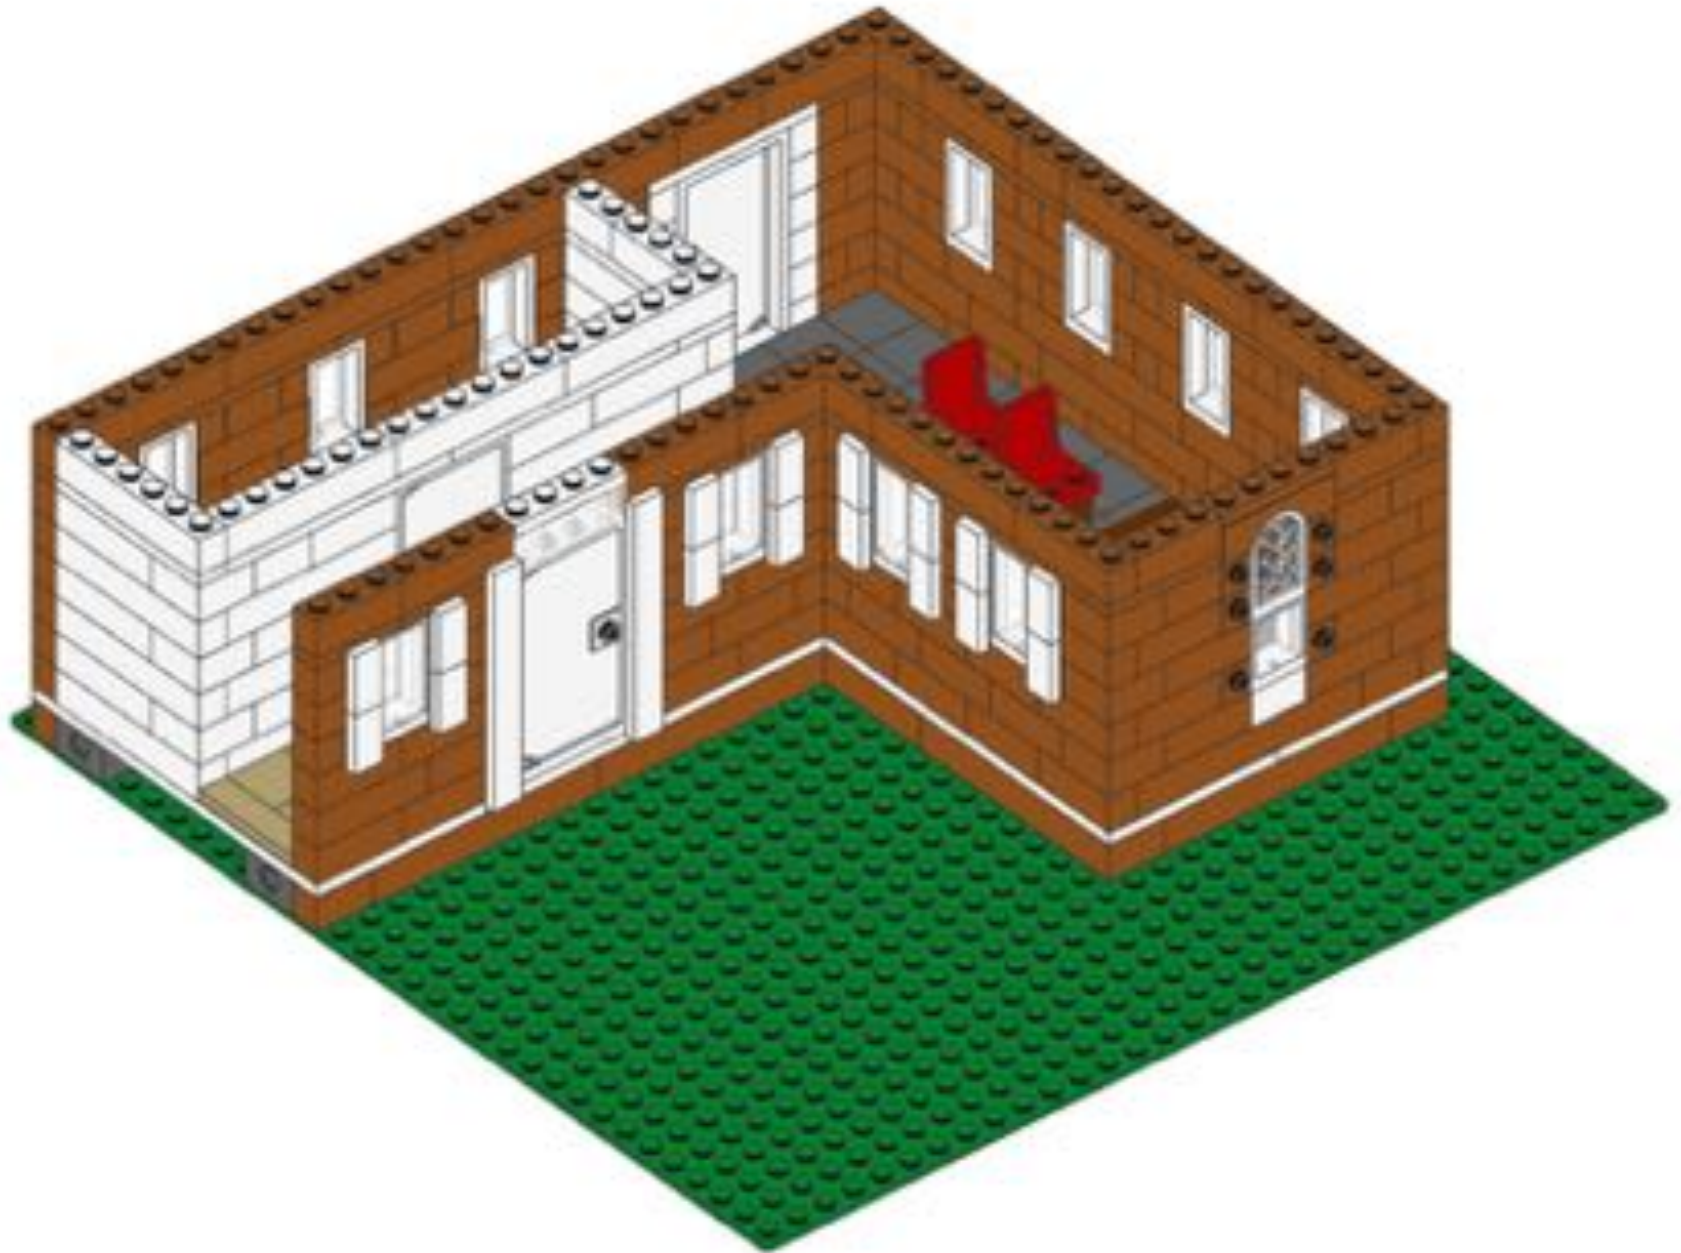

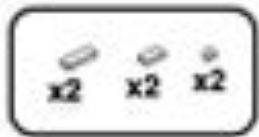


48

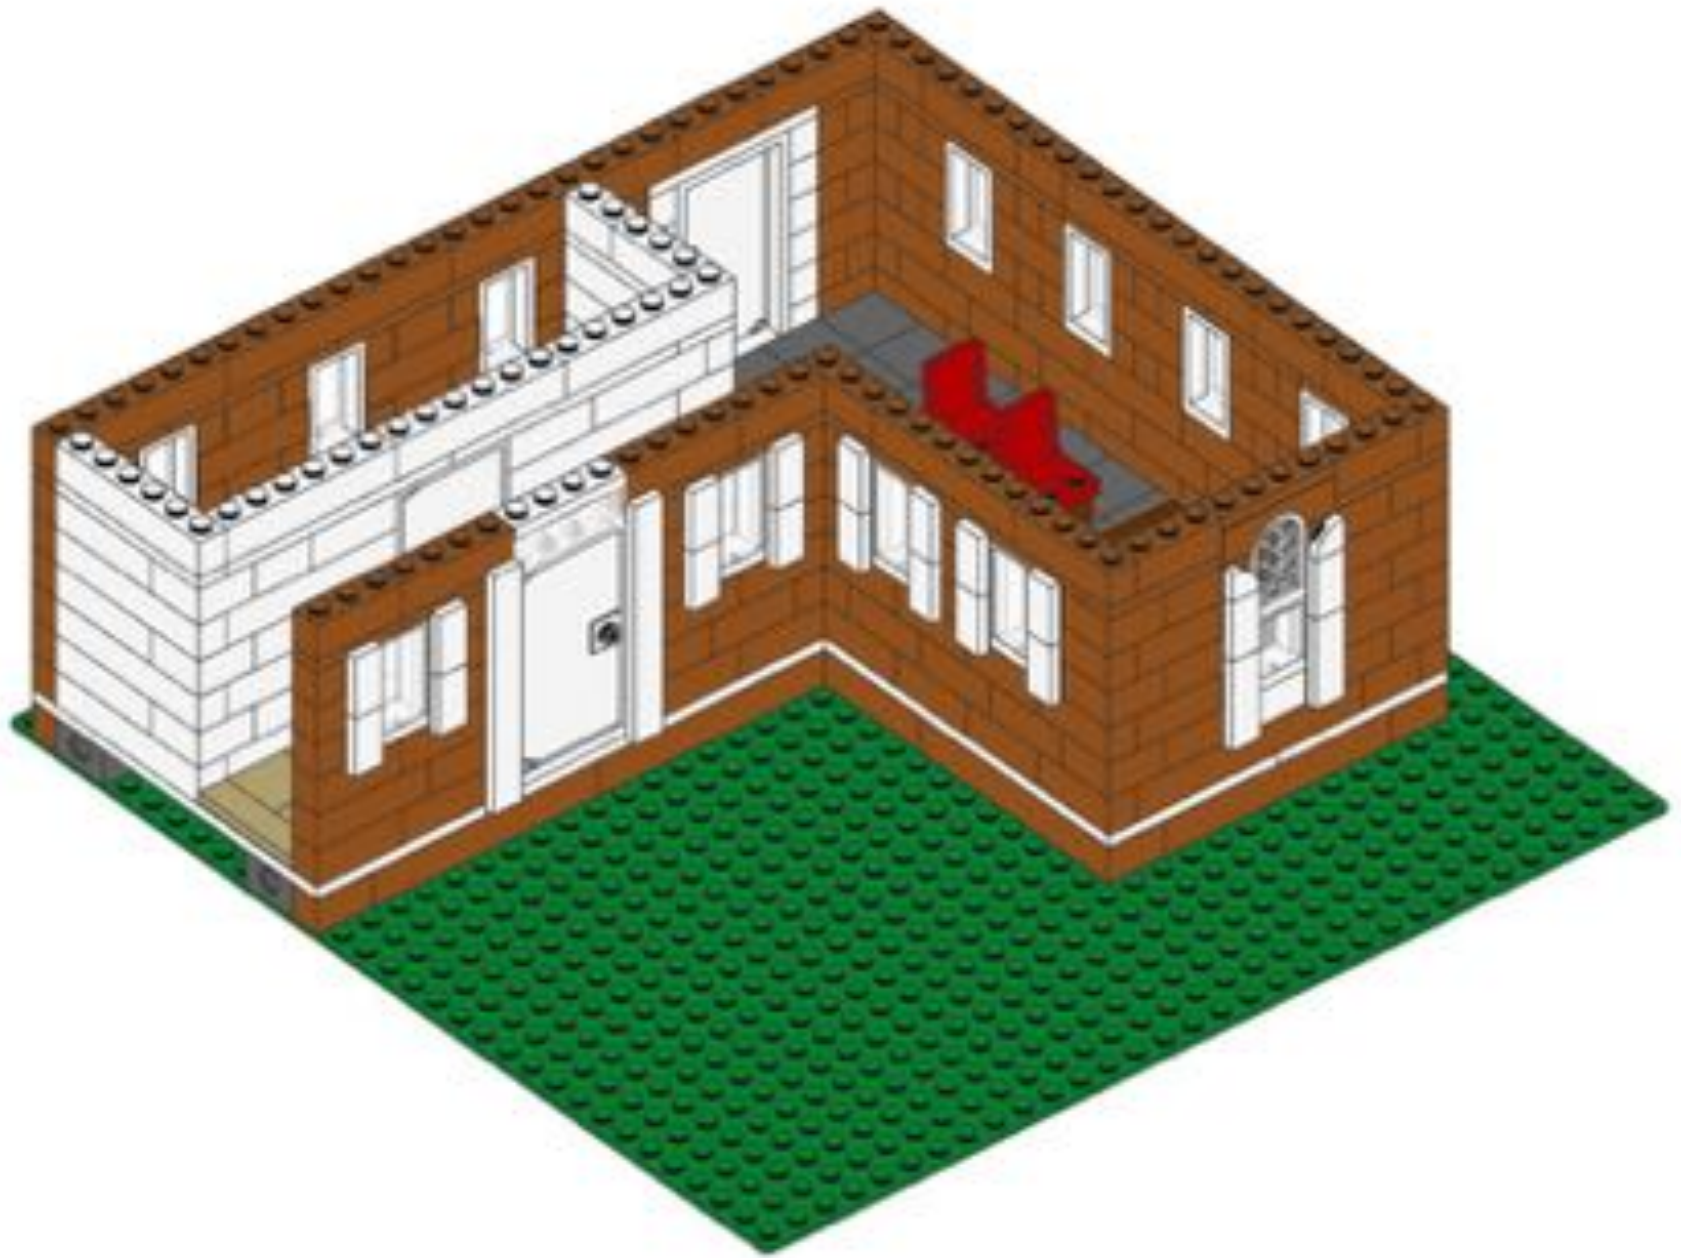

46




49

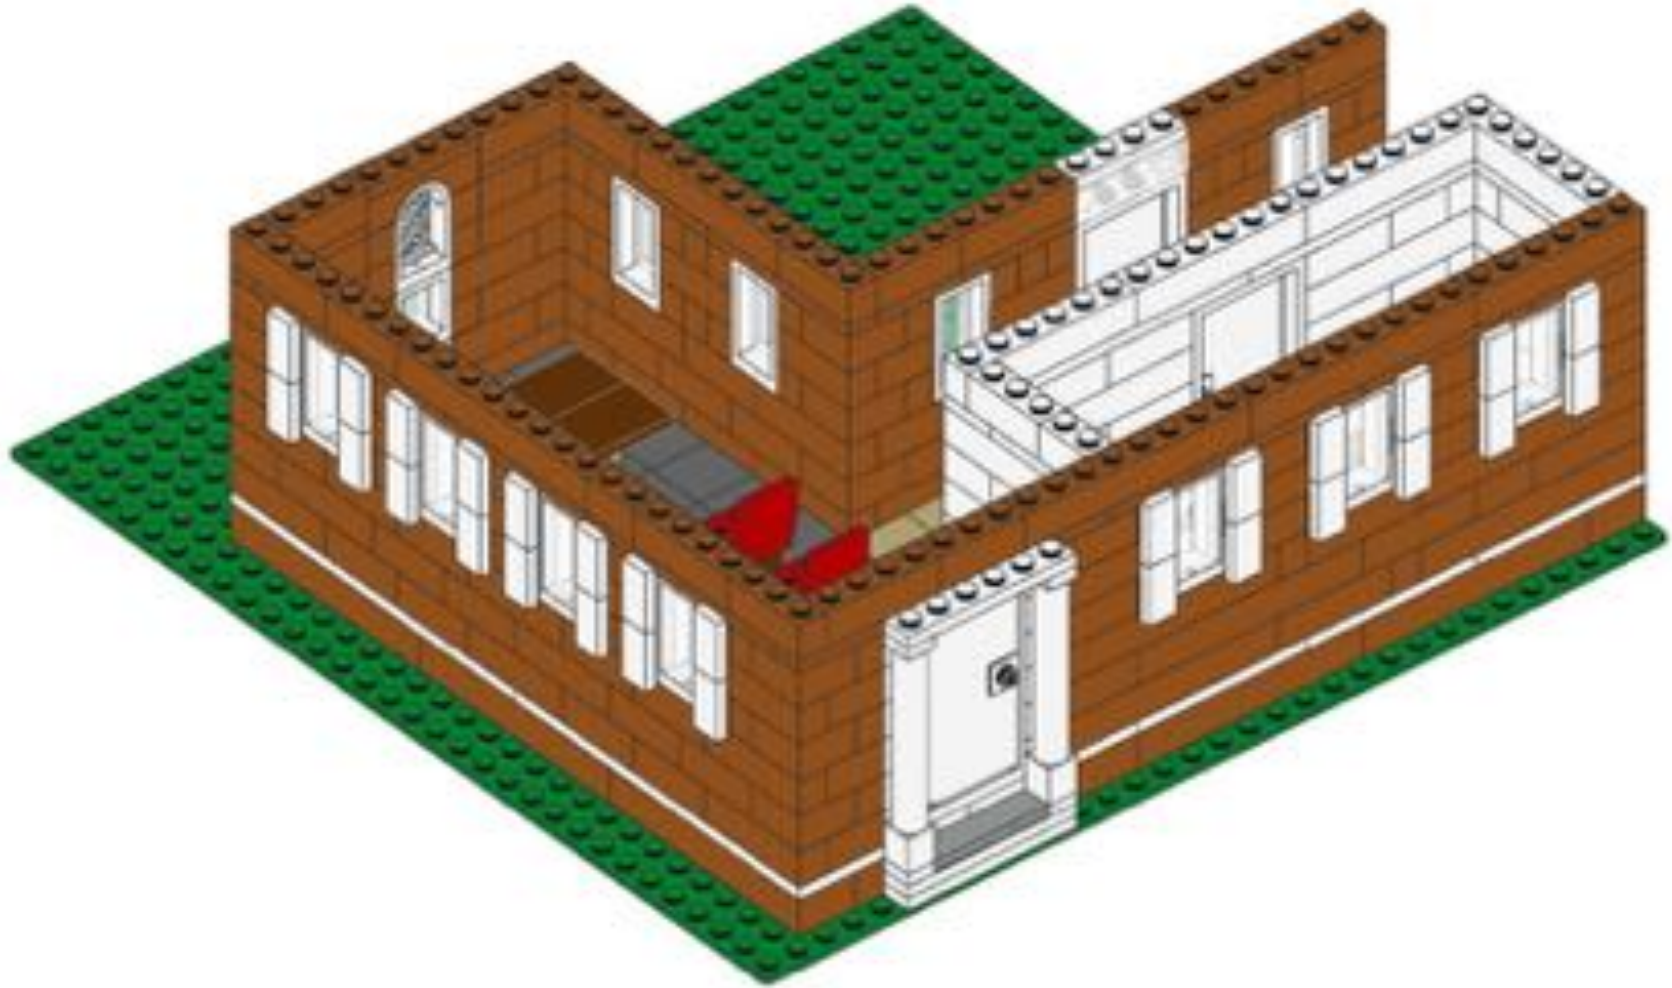





50

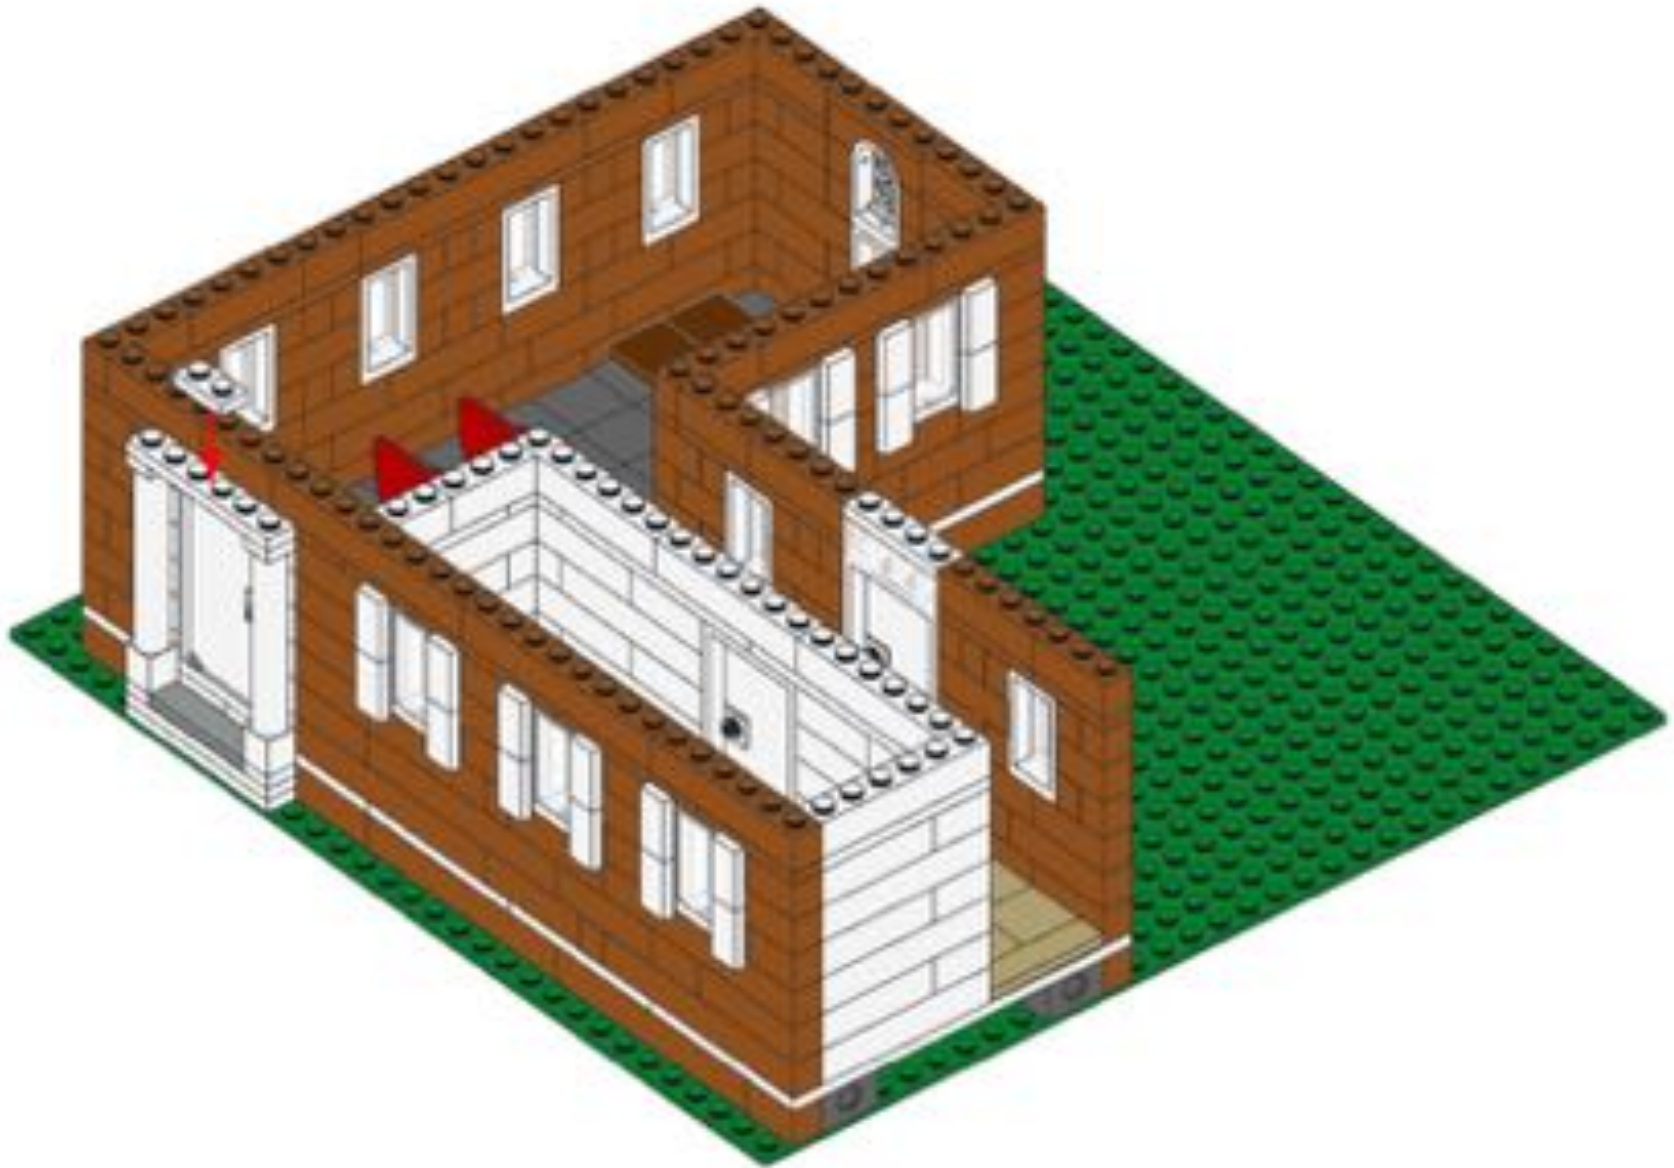





51

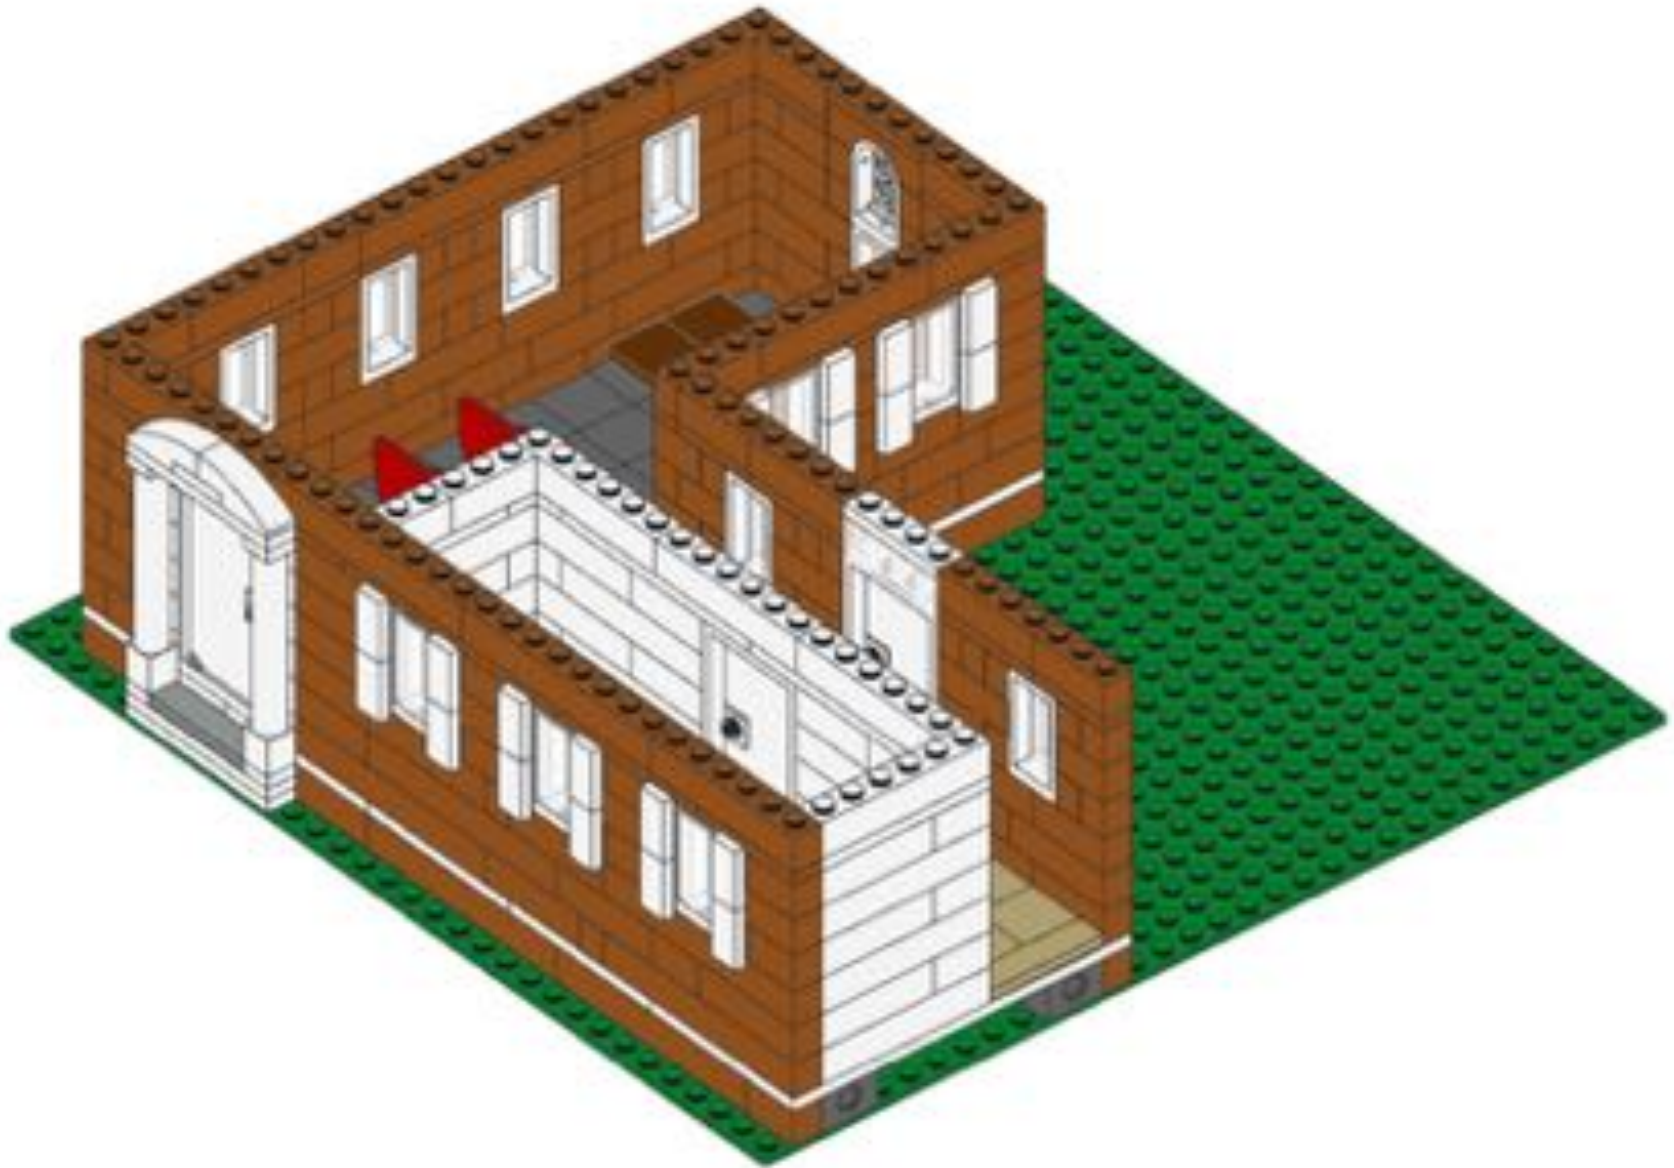

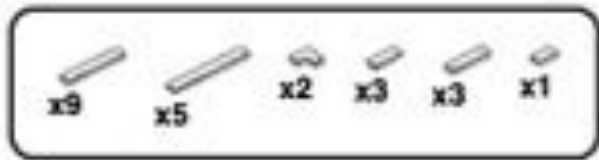


52

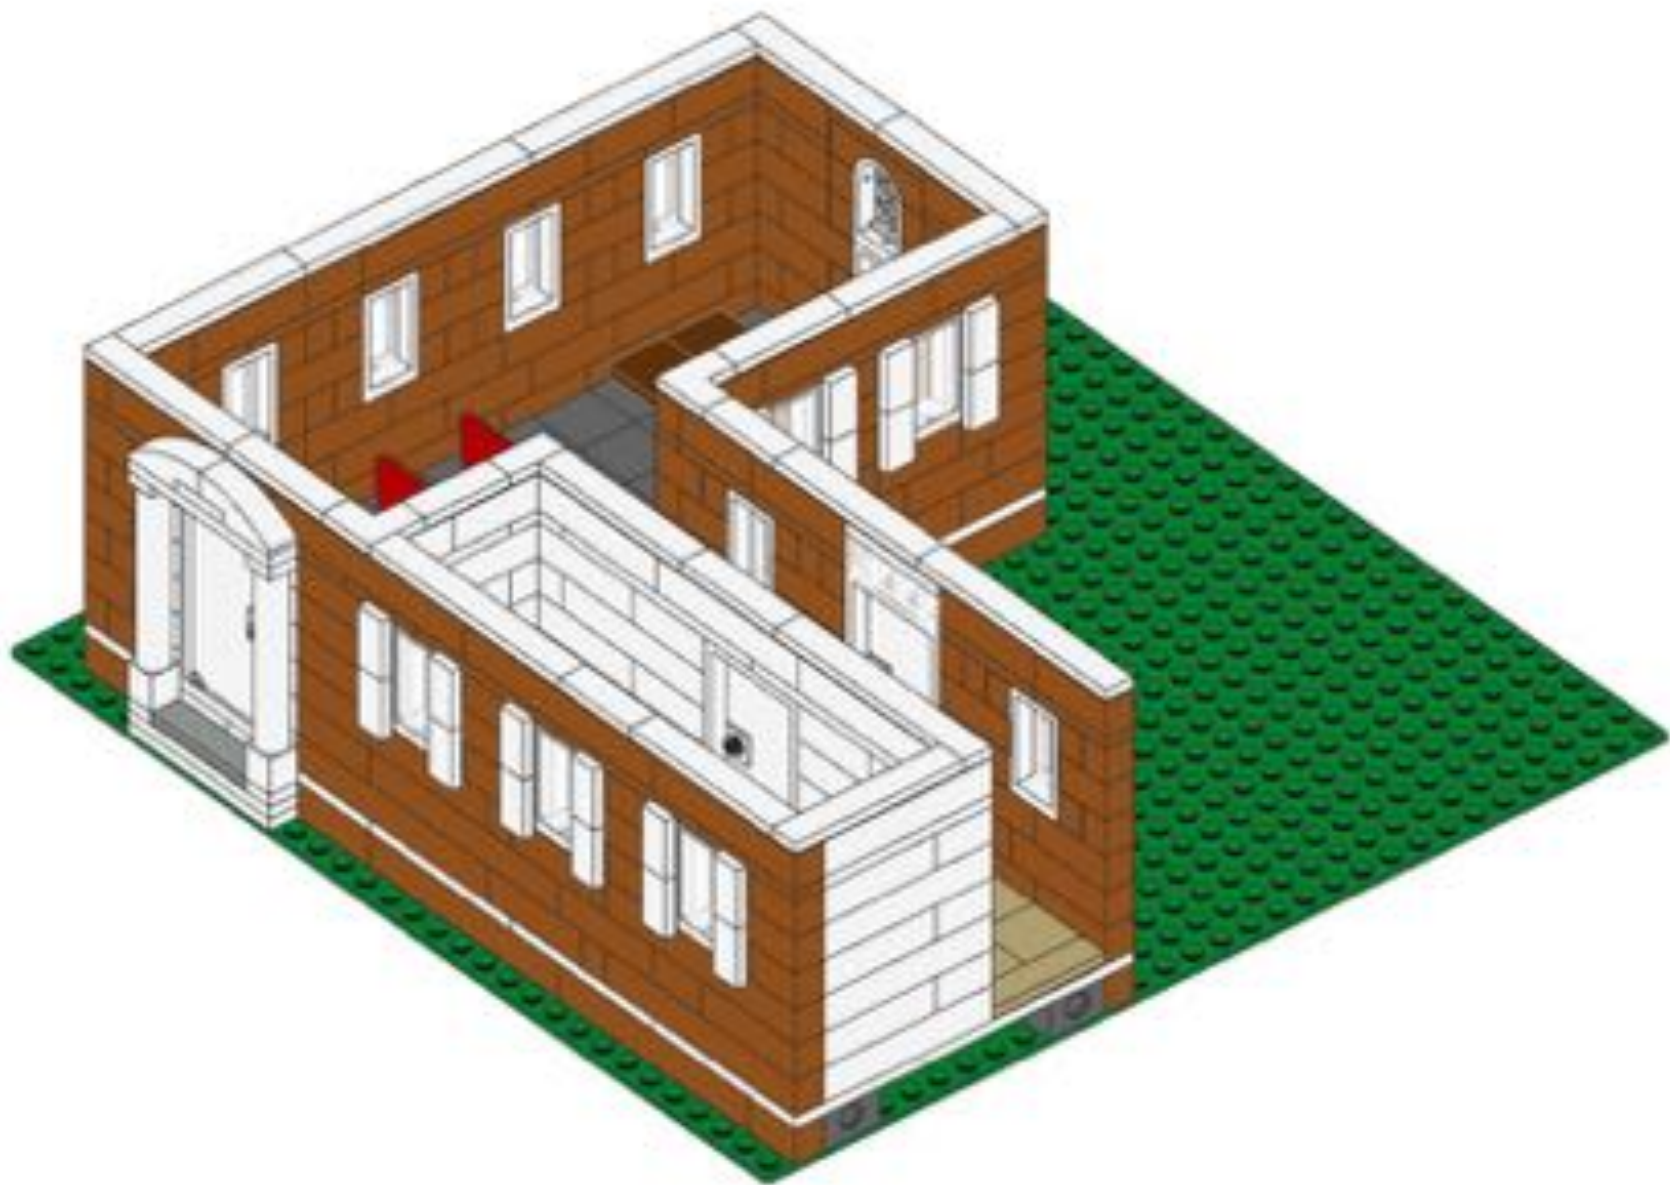


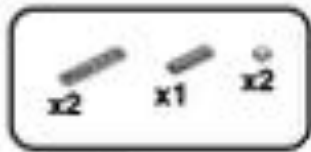


53

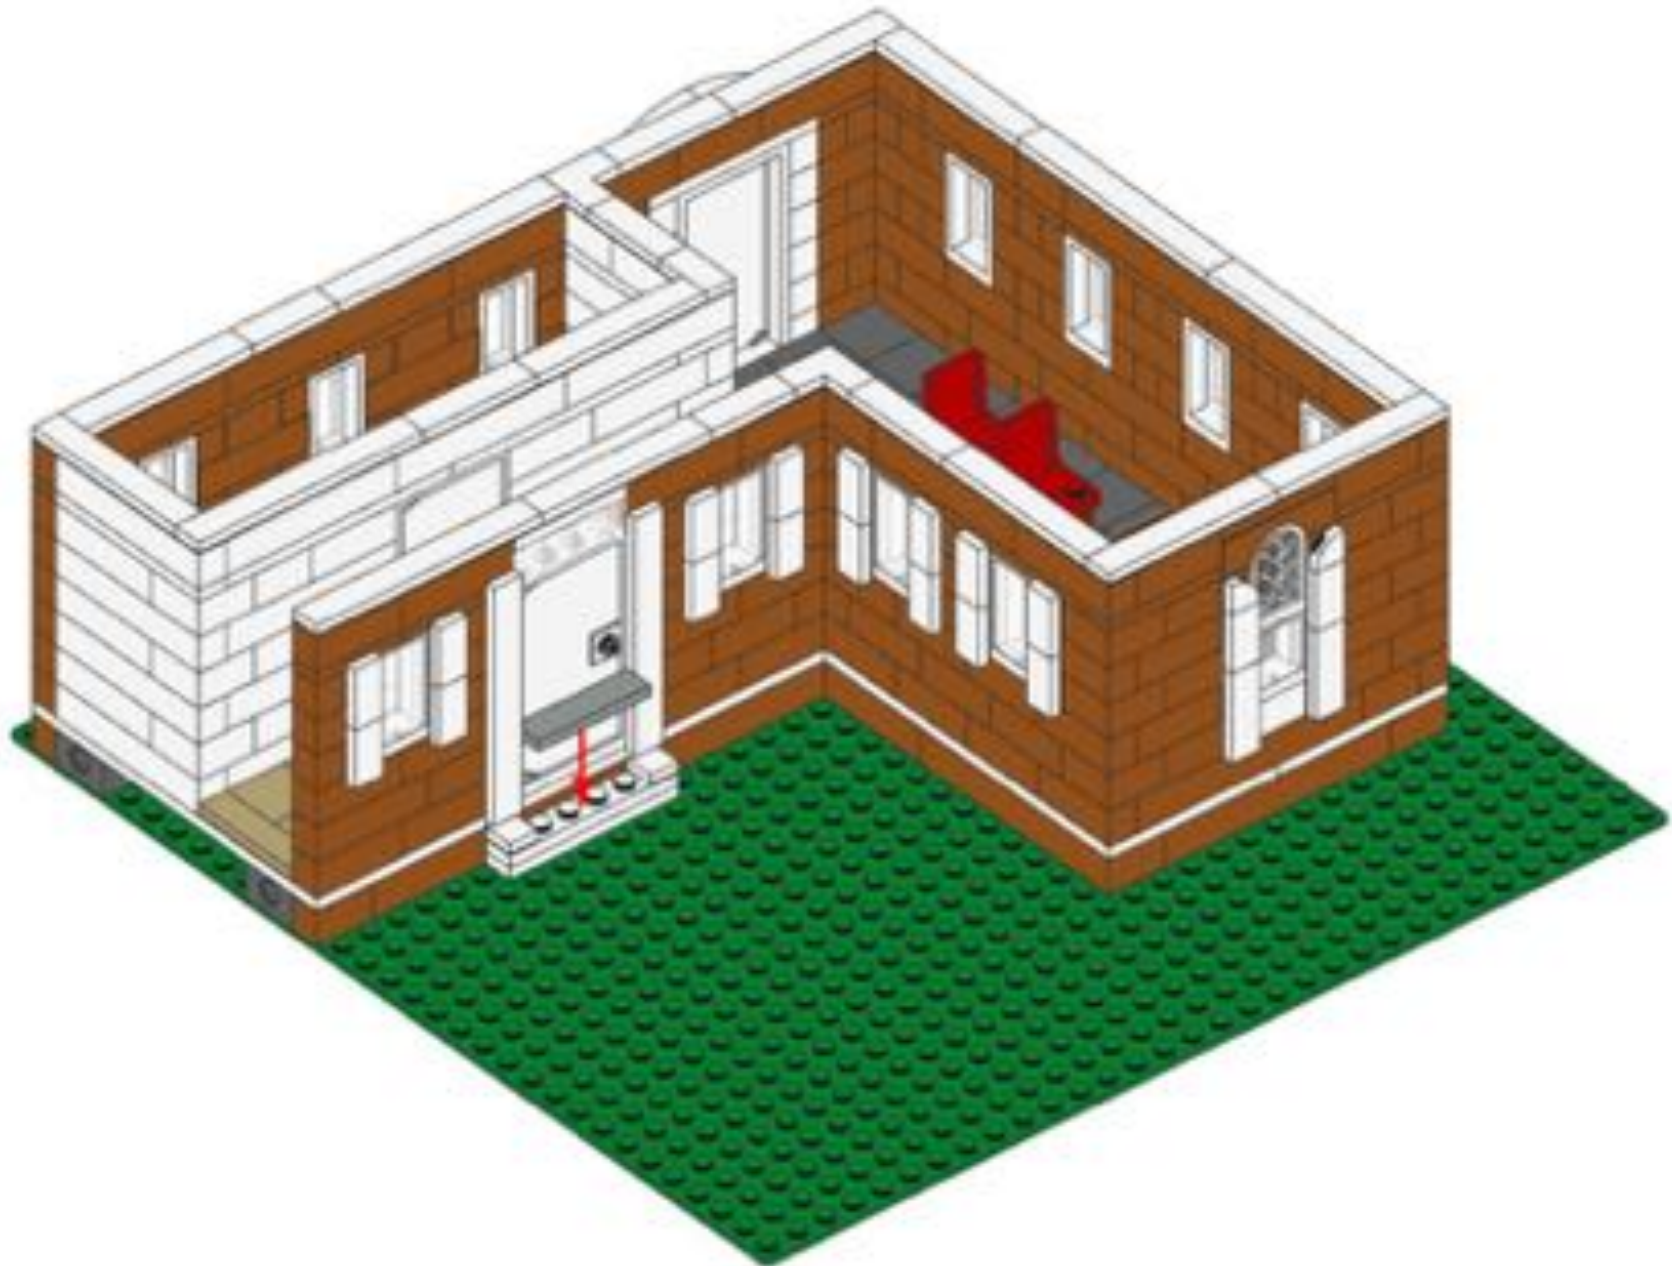



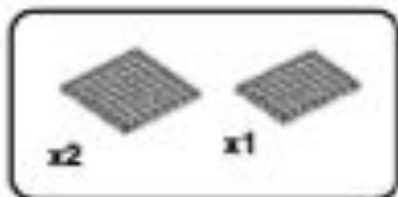


**54**

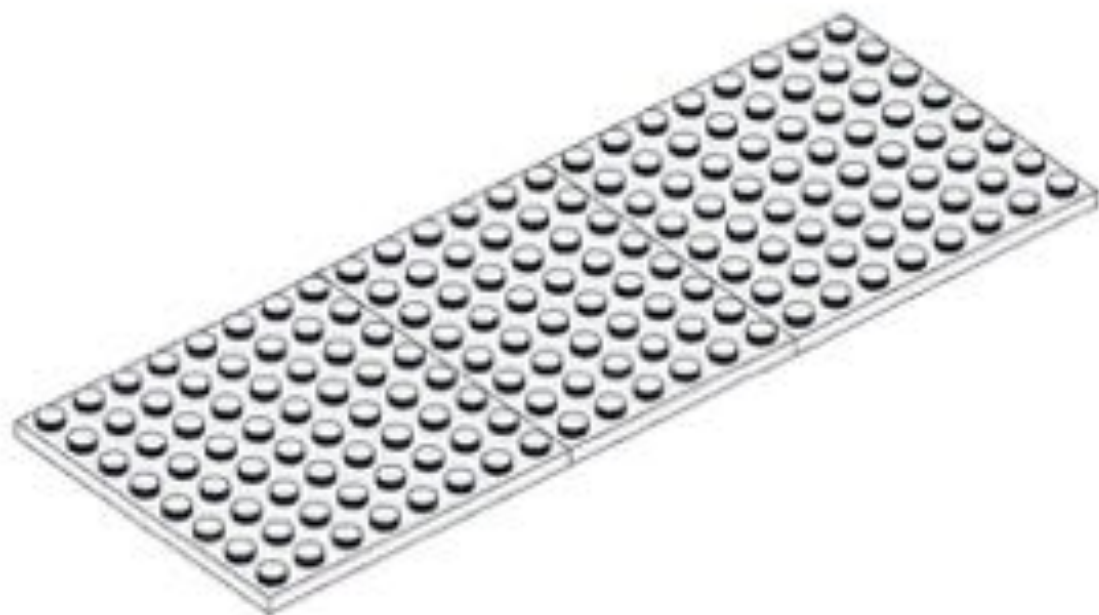





55

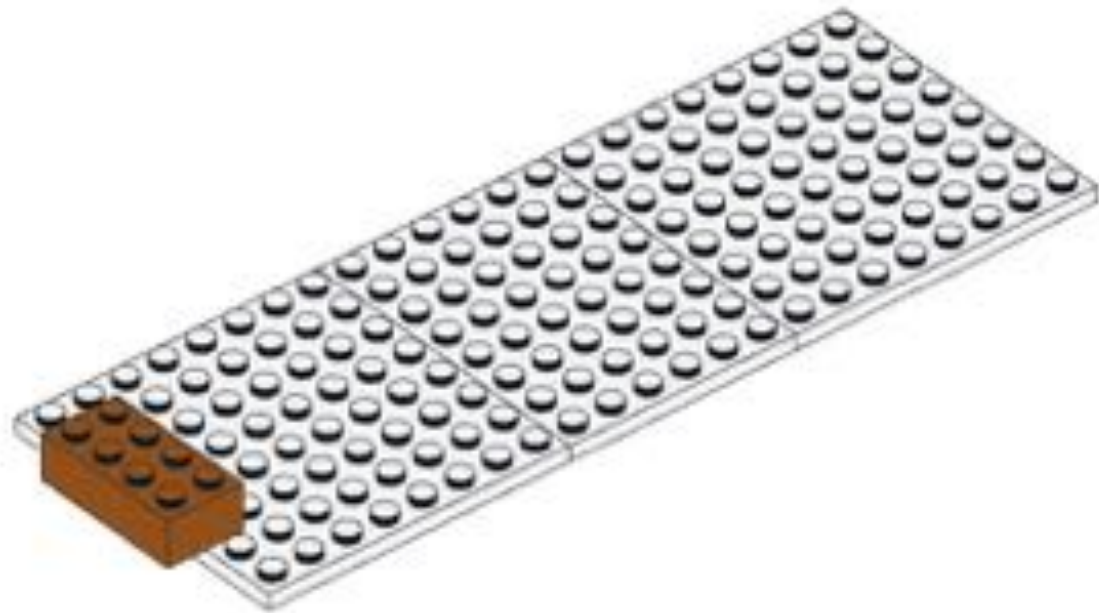




56

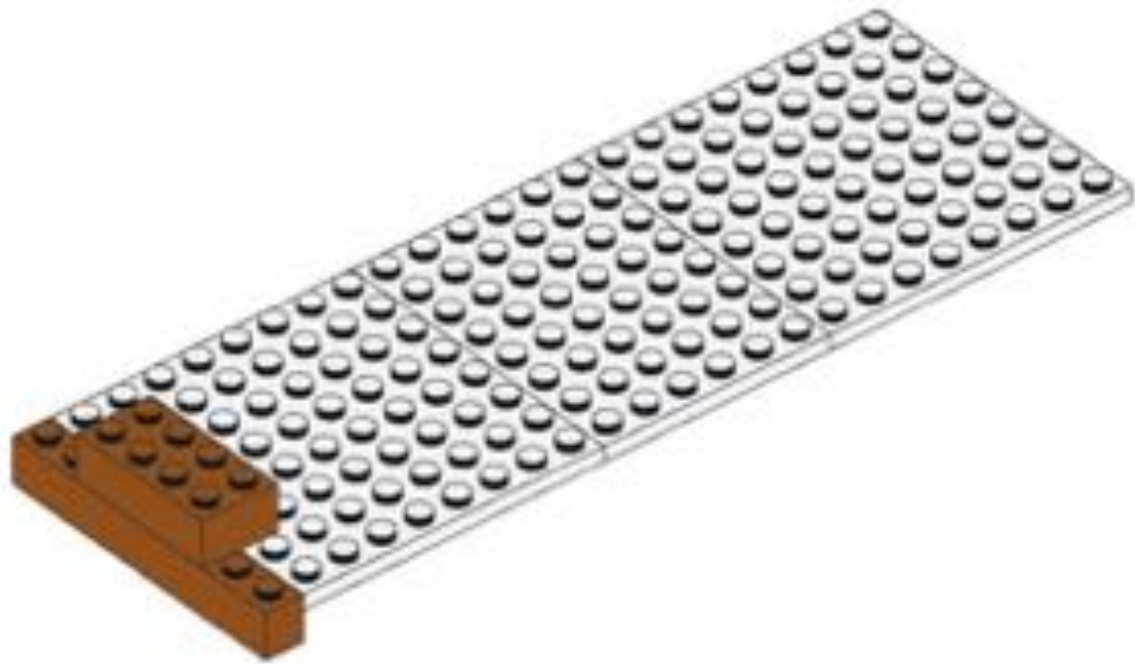

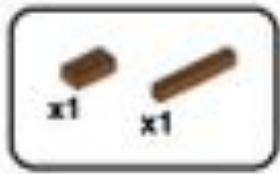


57

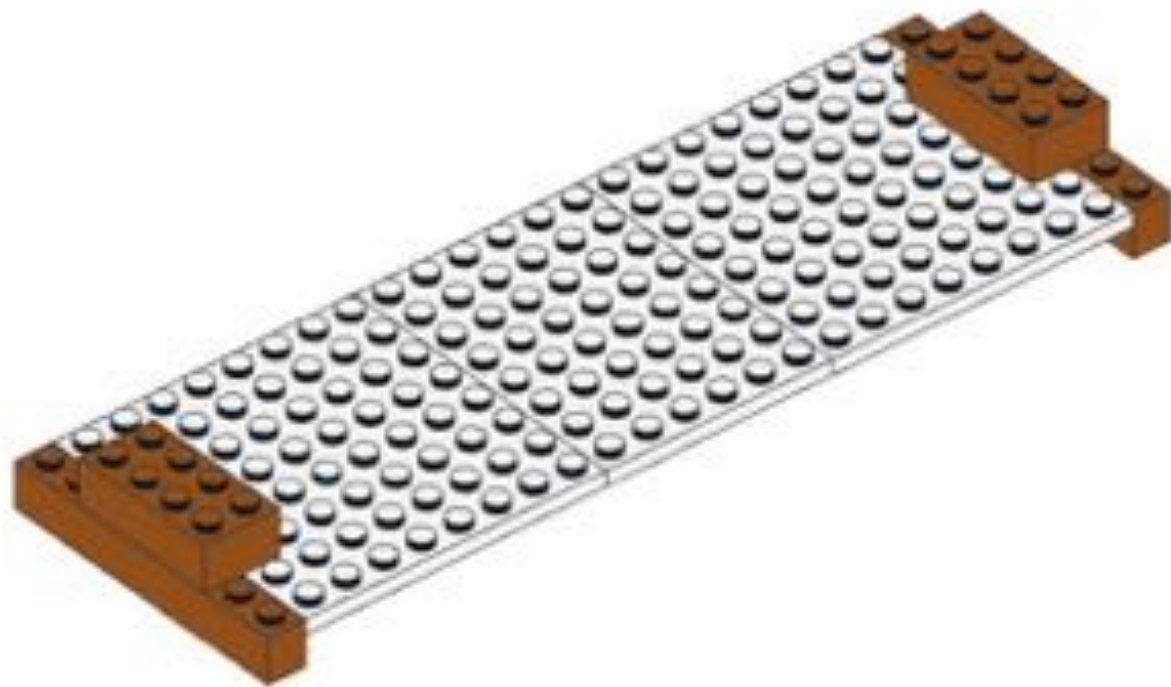




58

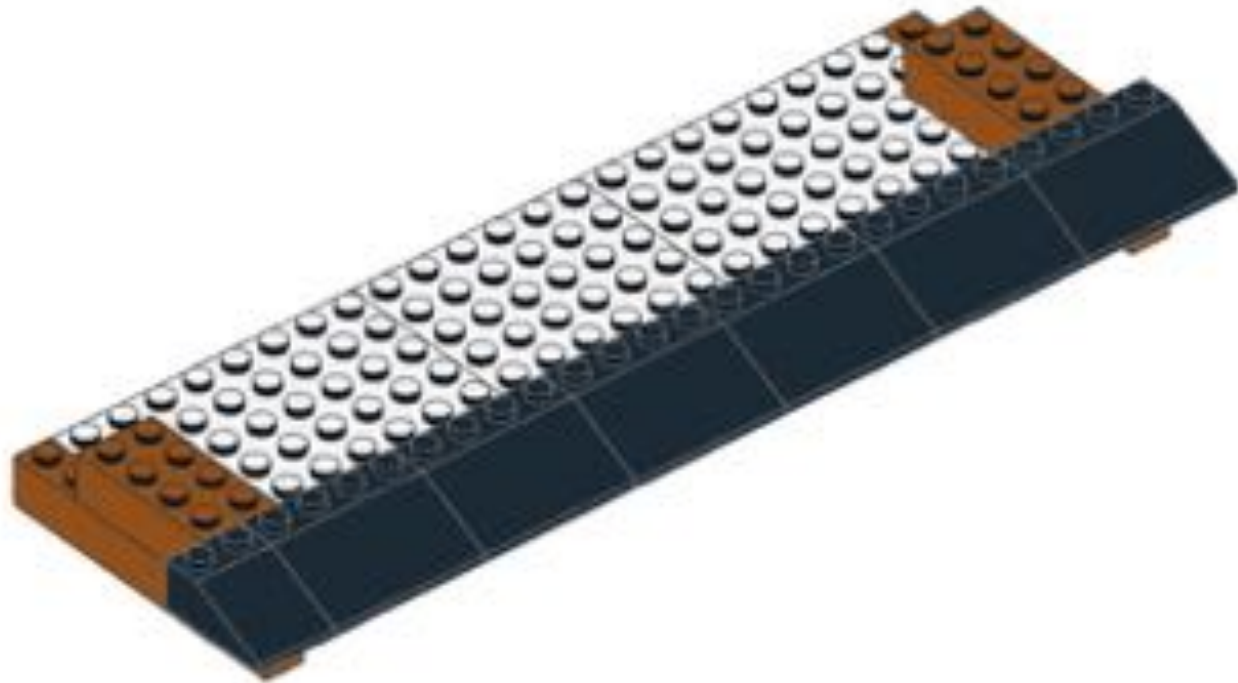





59

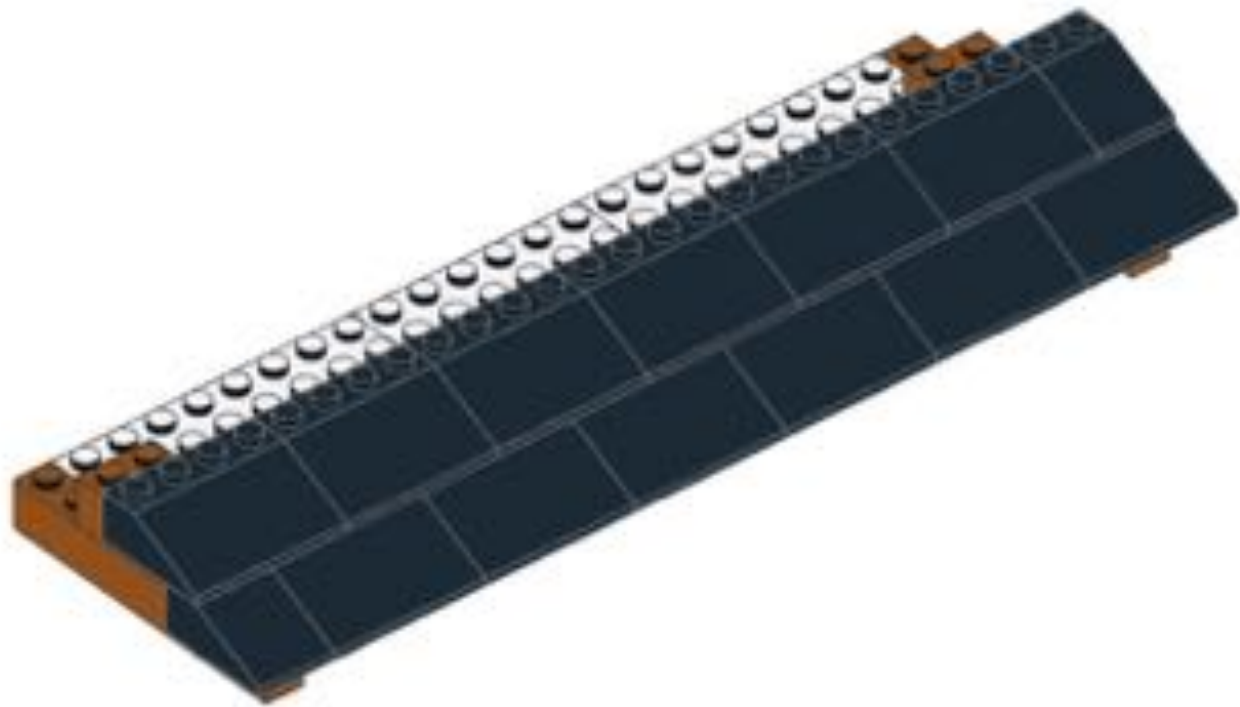




60

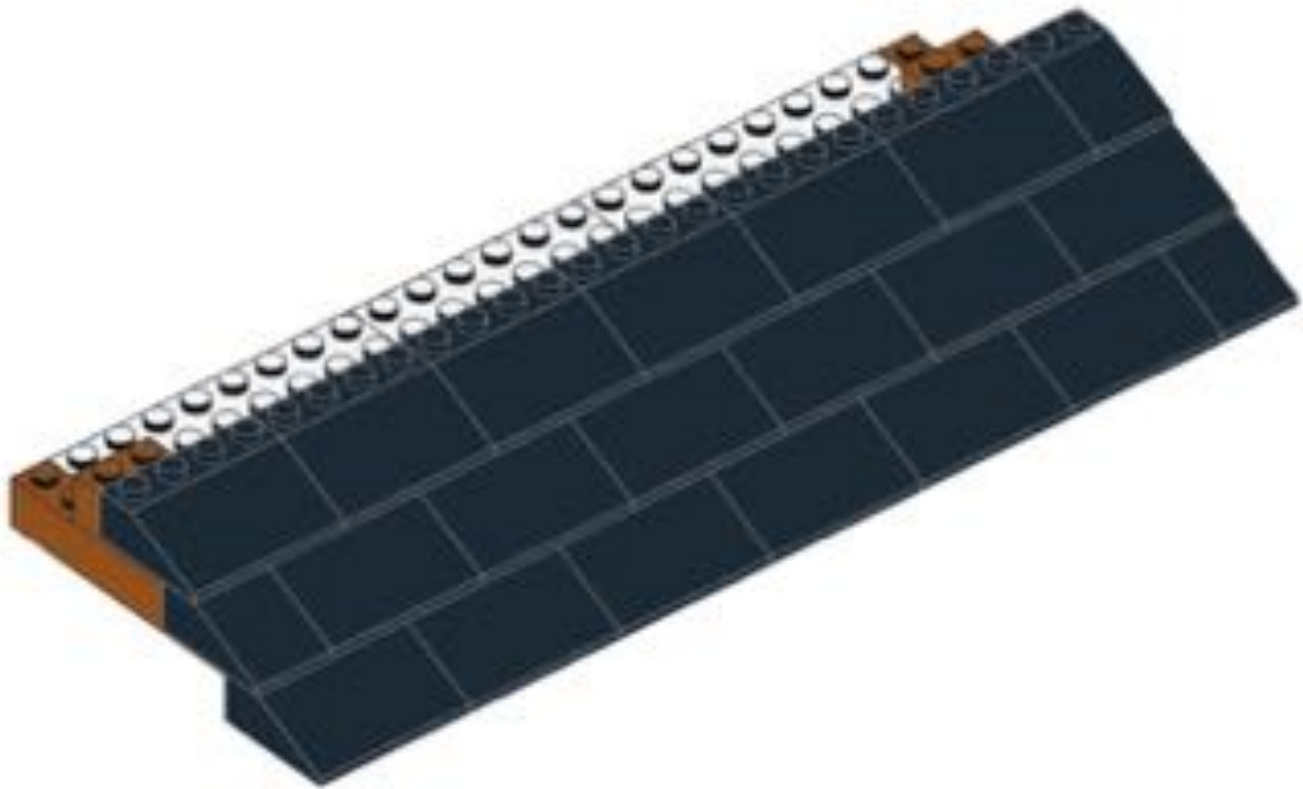

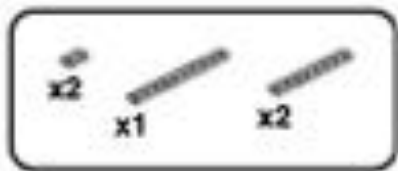

61

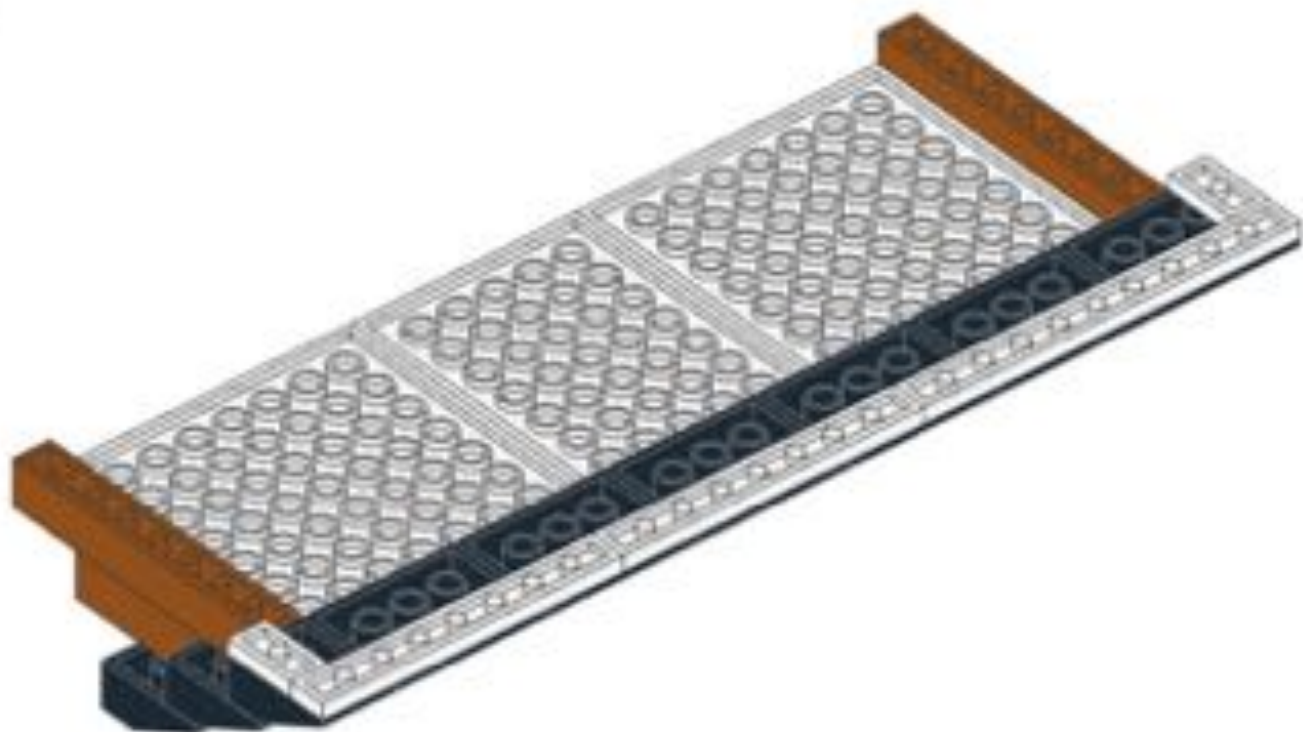






62



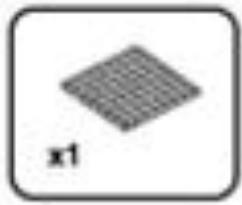

63






64





65

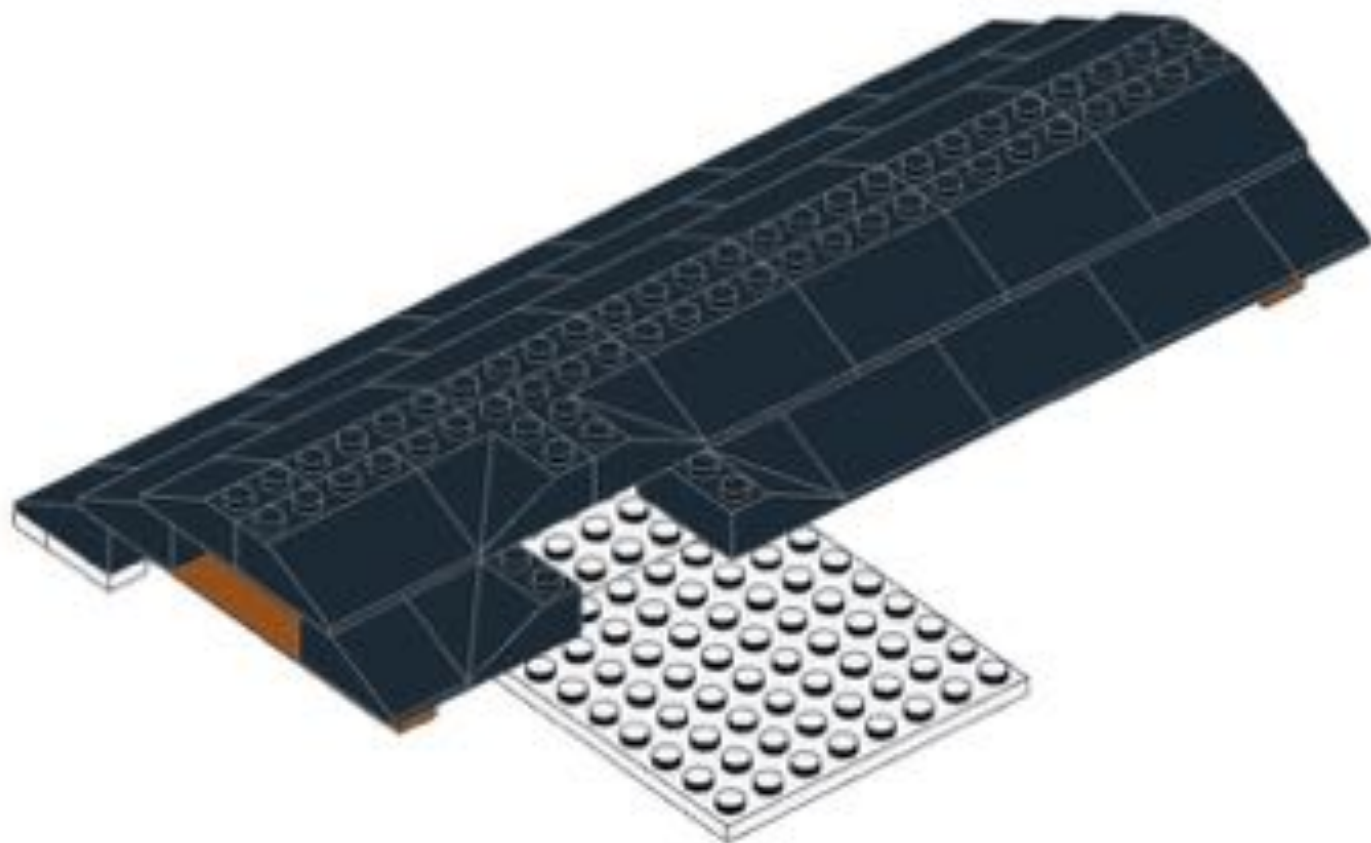




66






67

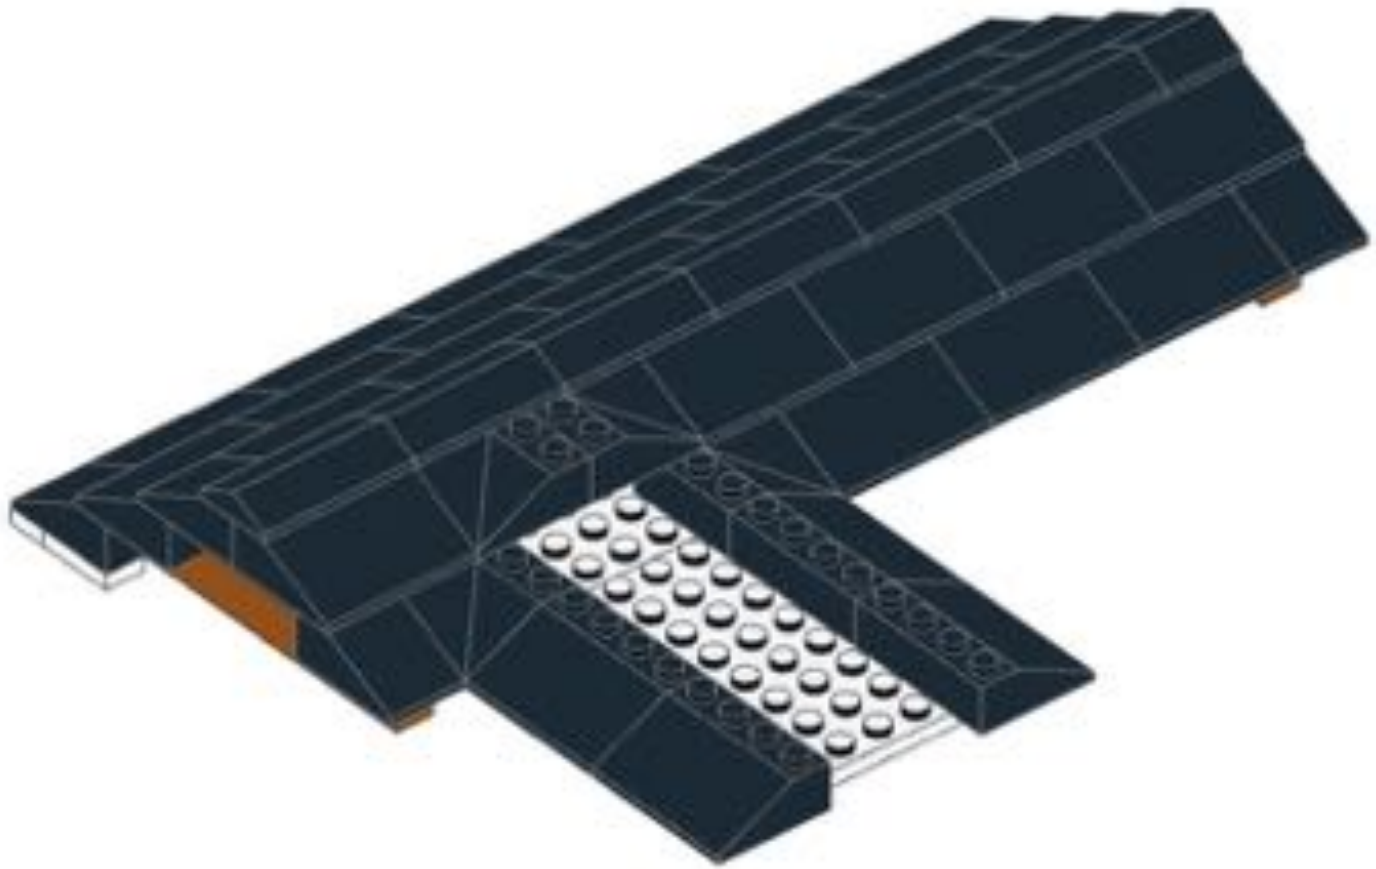



68

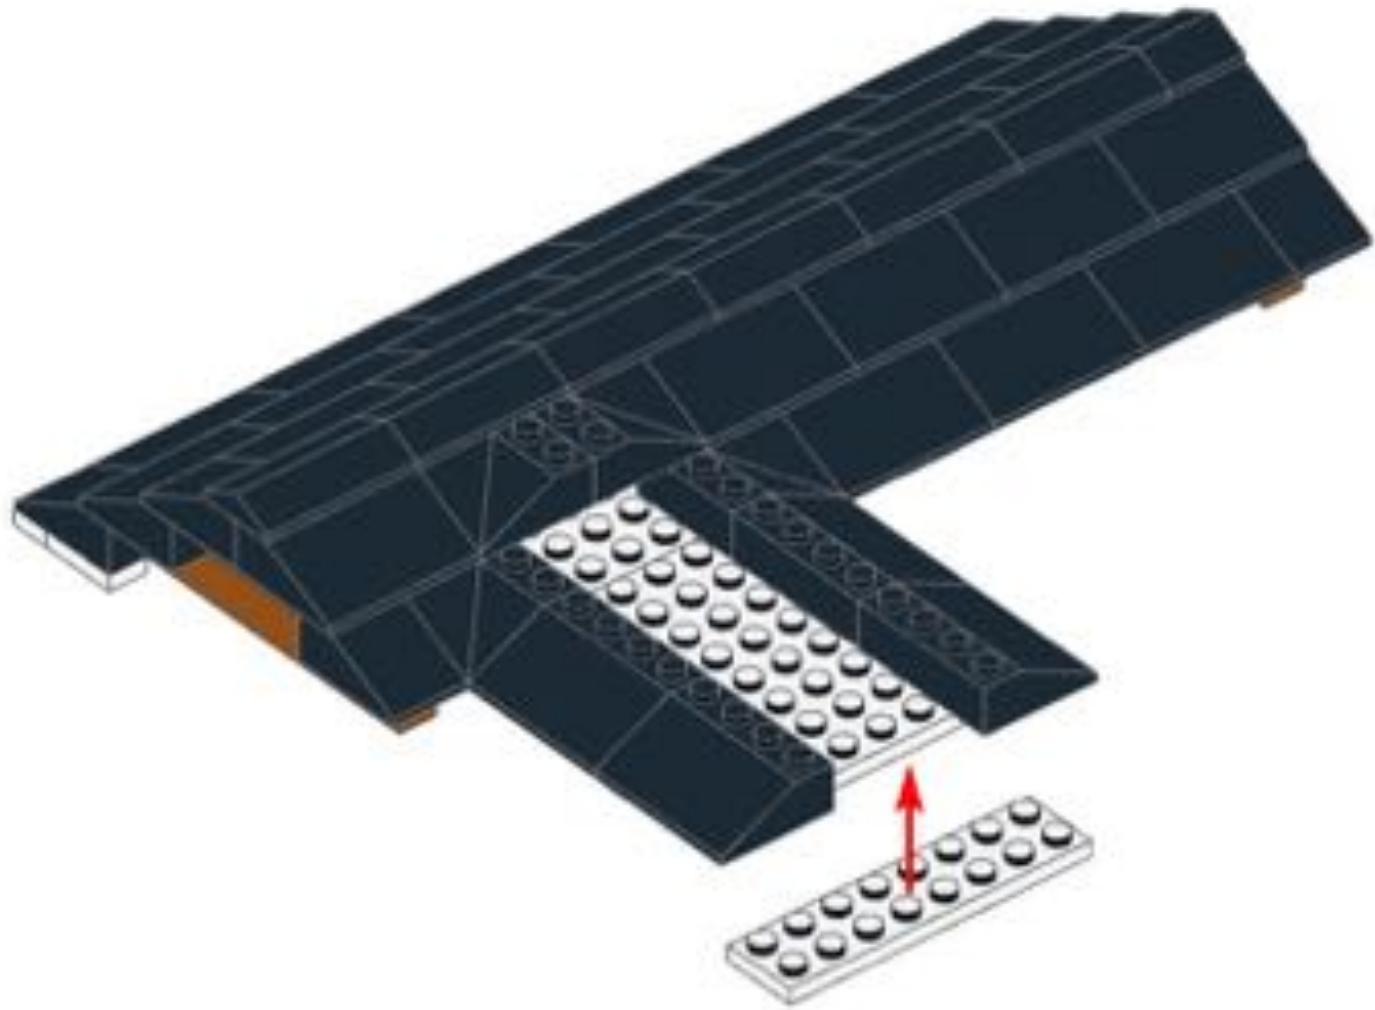




69





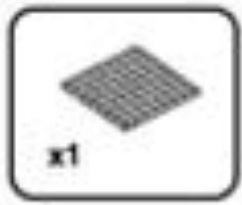


70






71

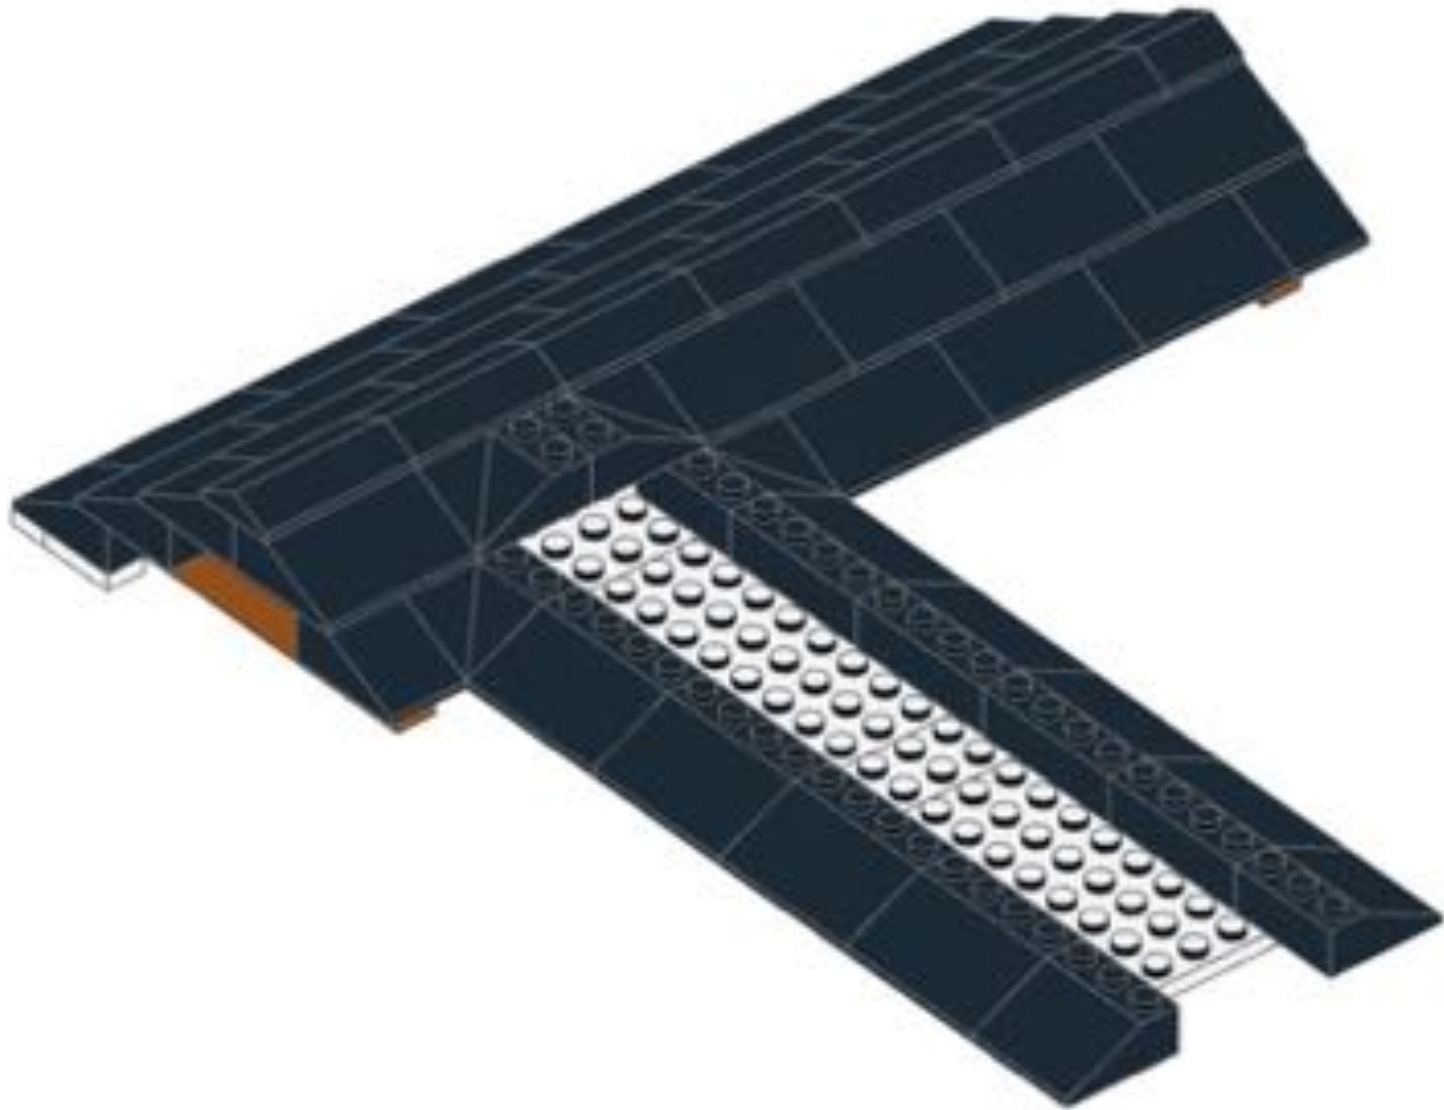



72

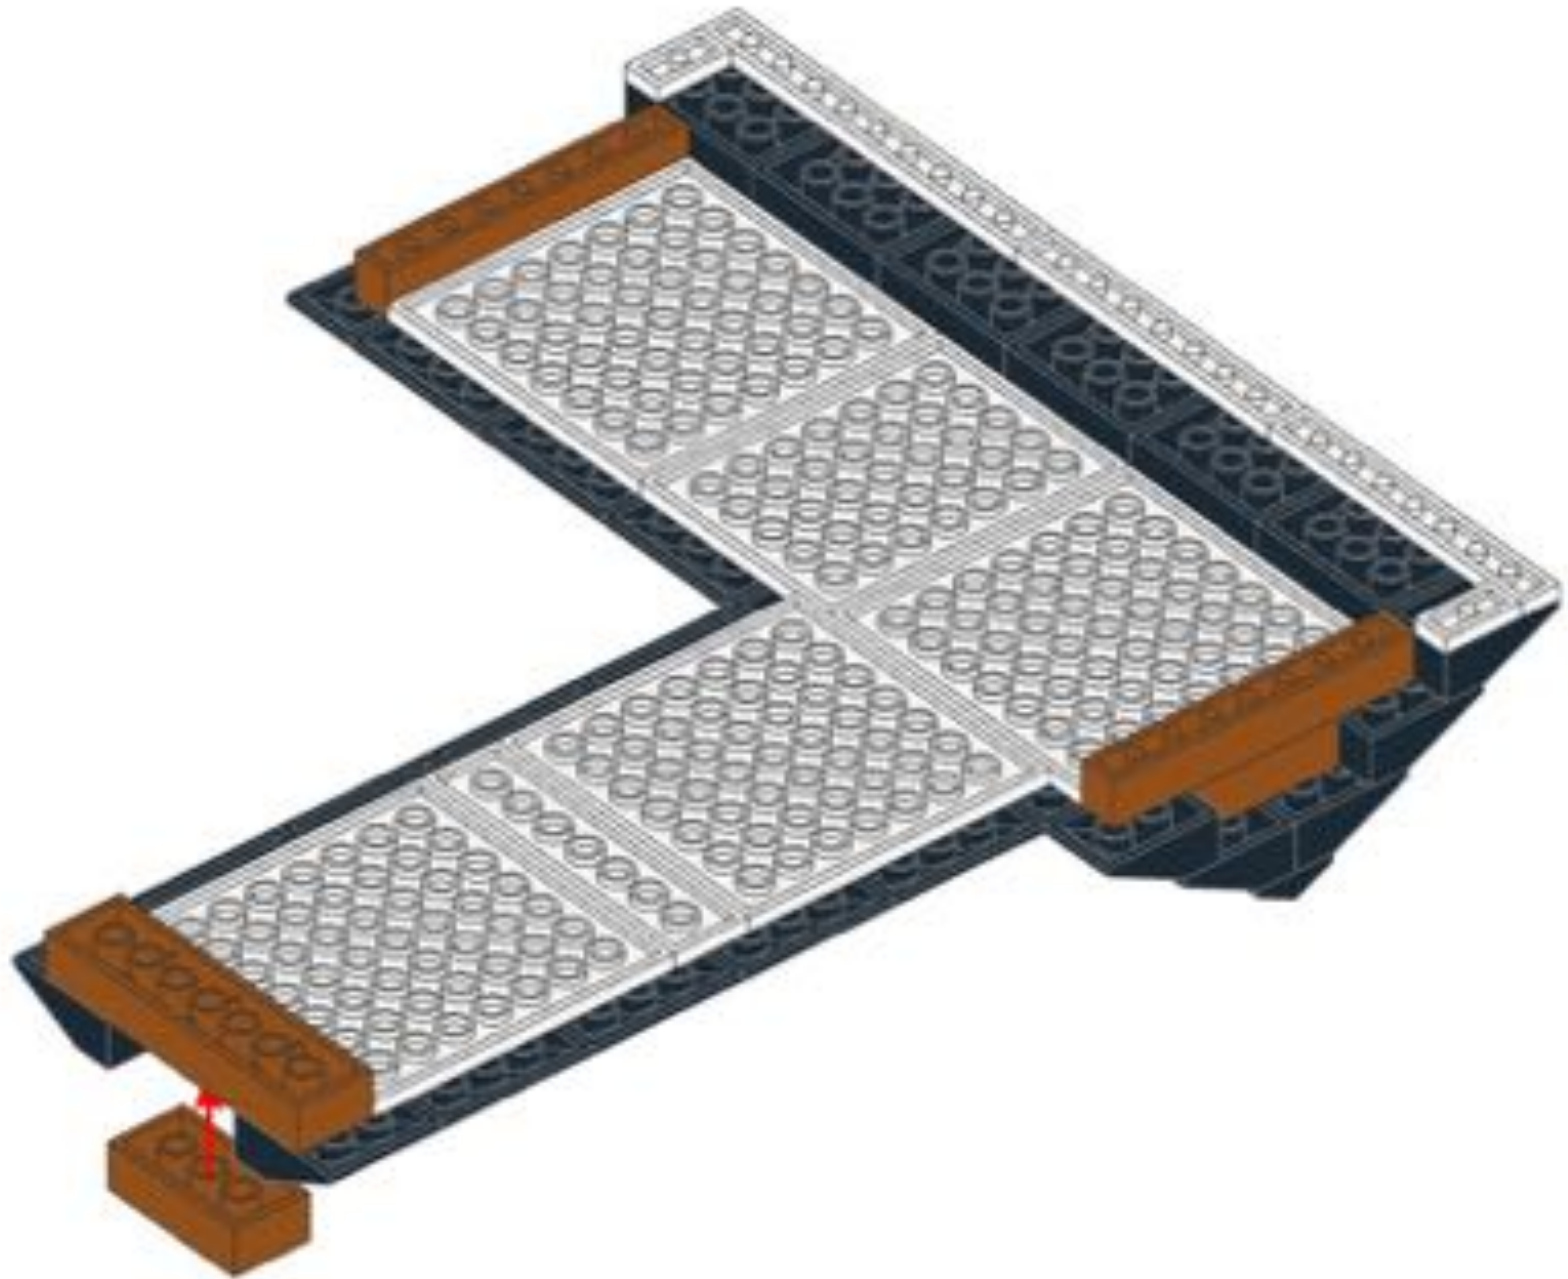



73






74



72




75

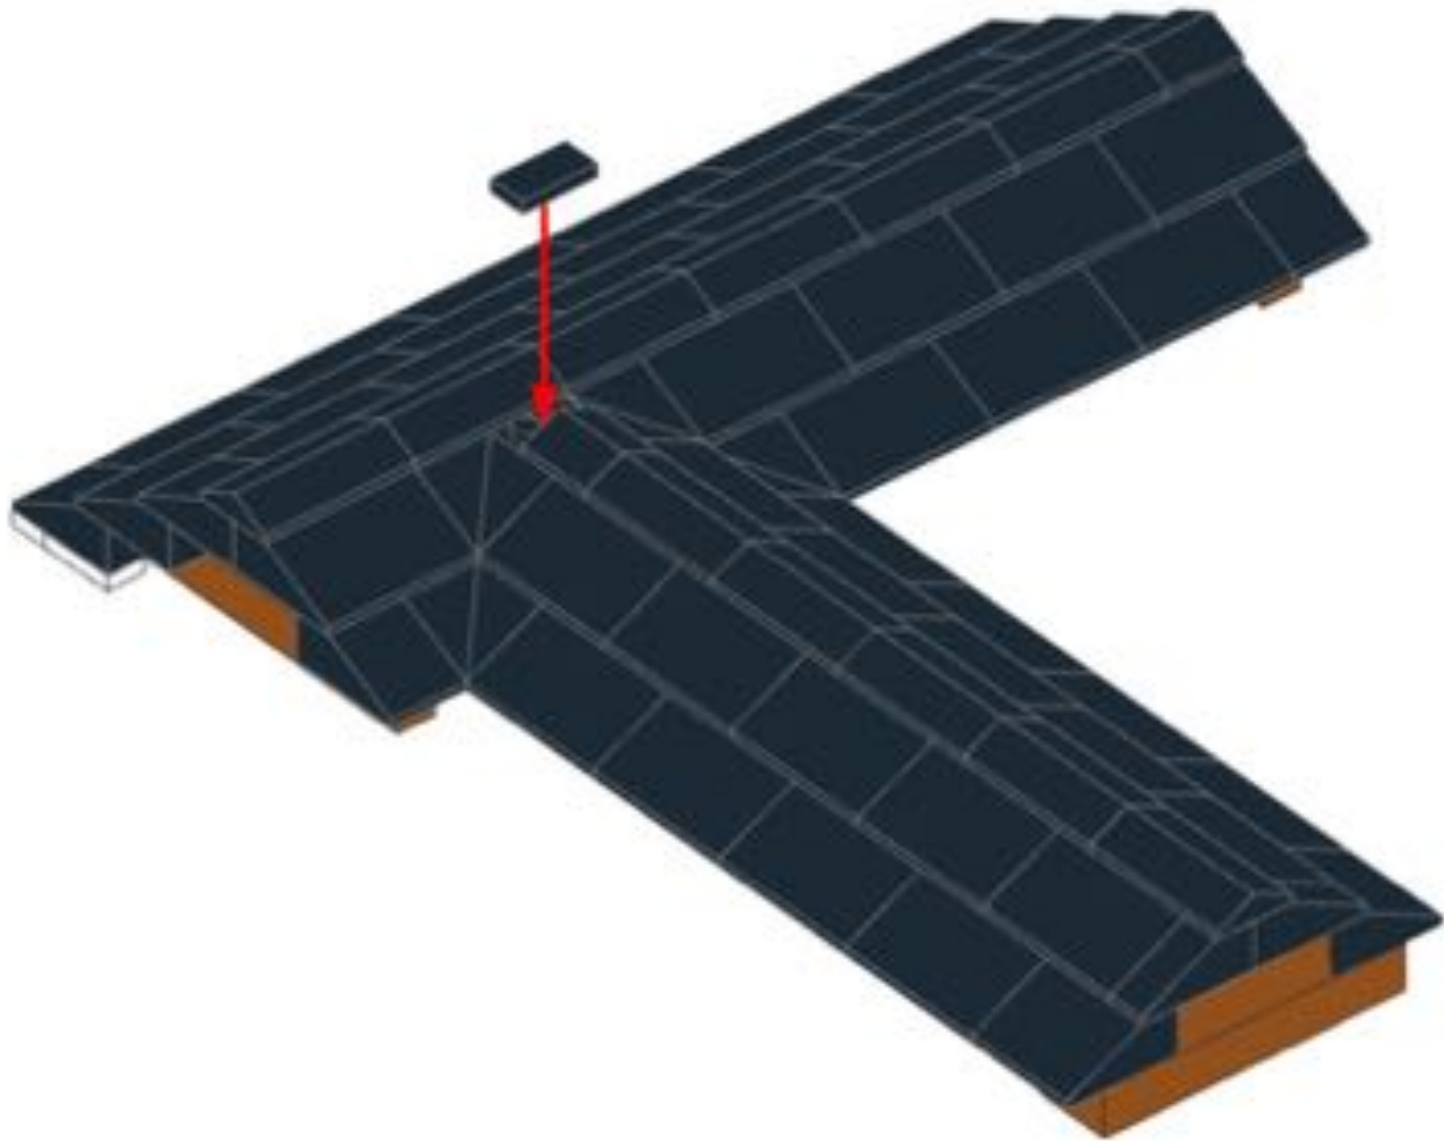





76

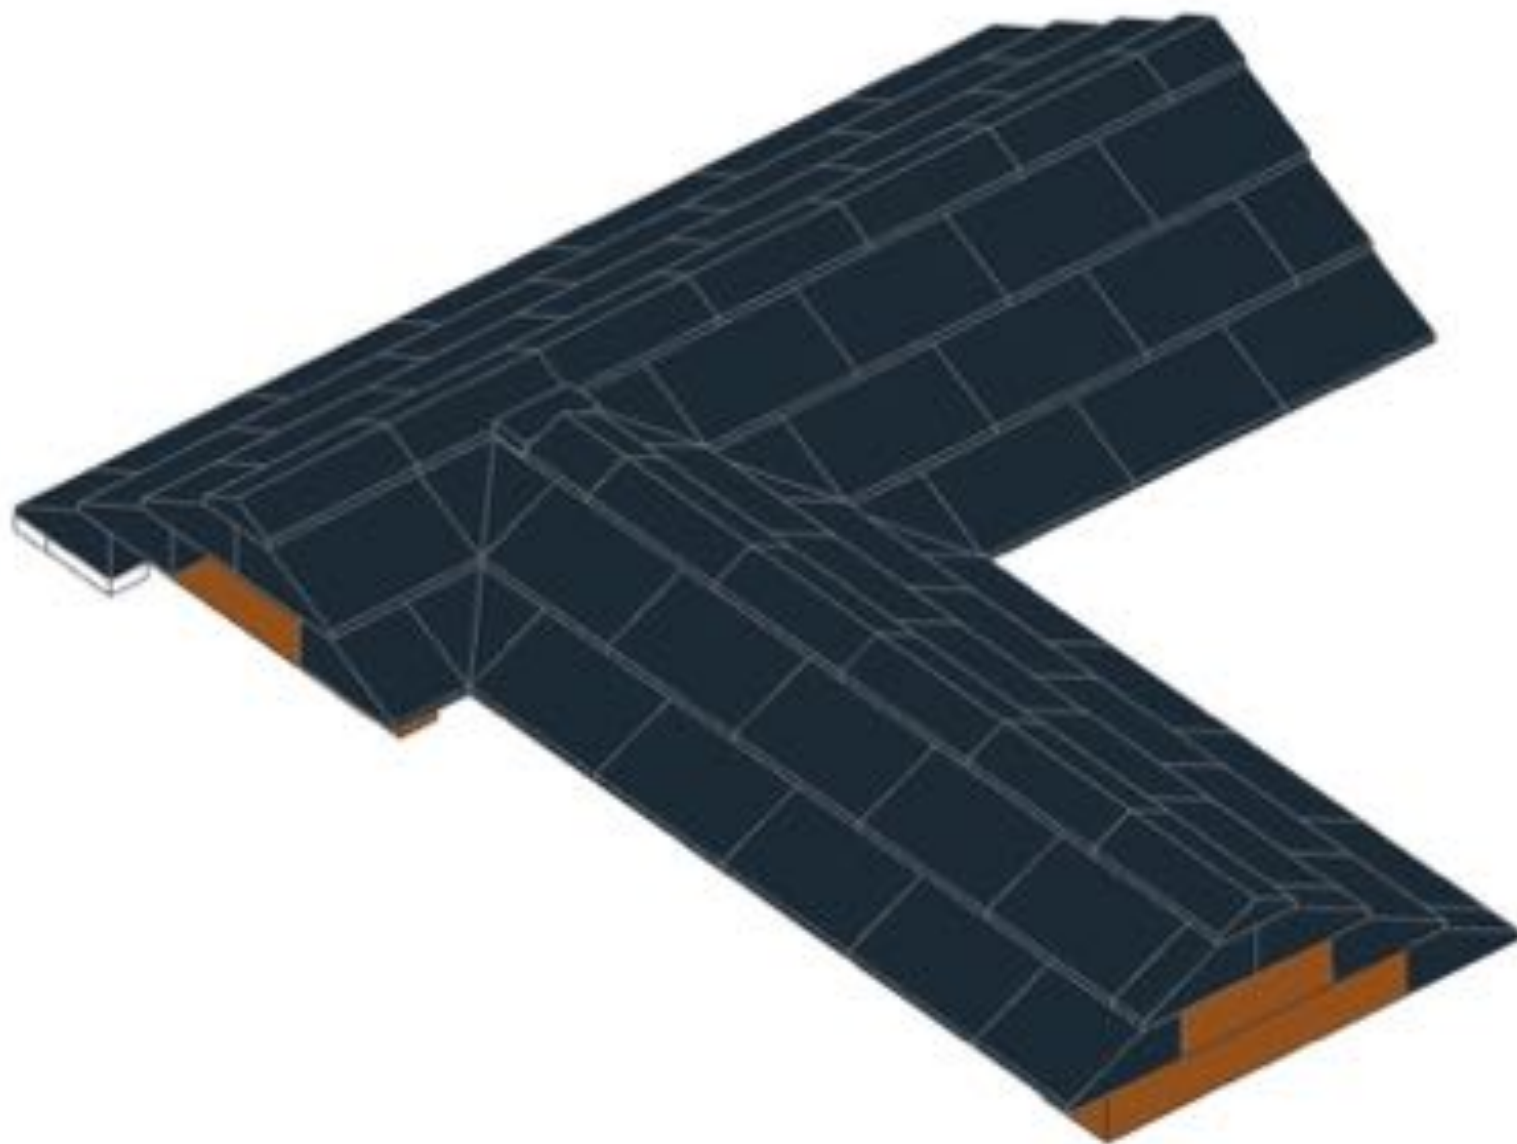

74

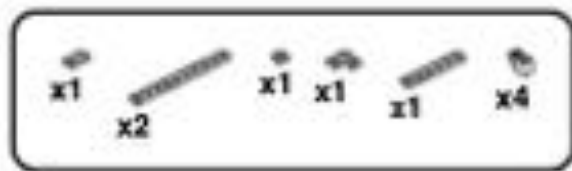


77

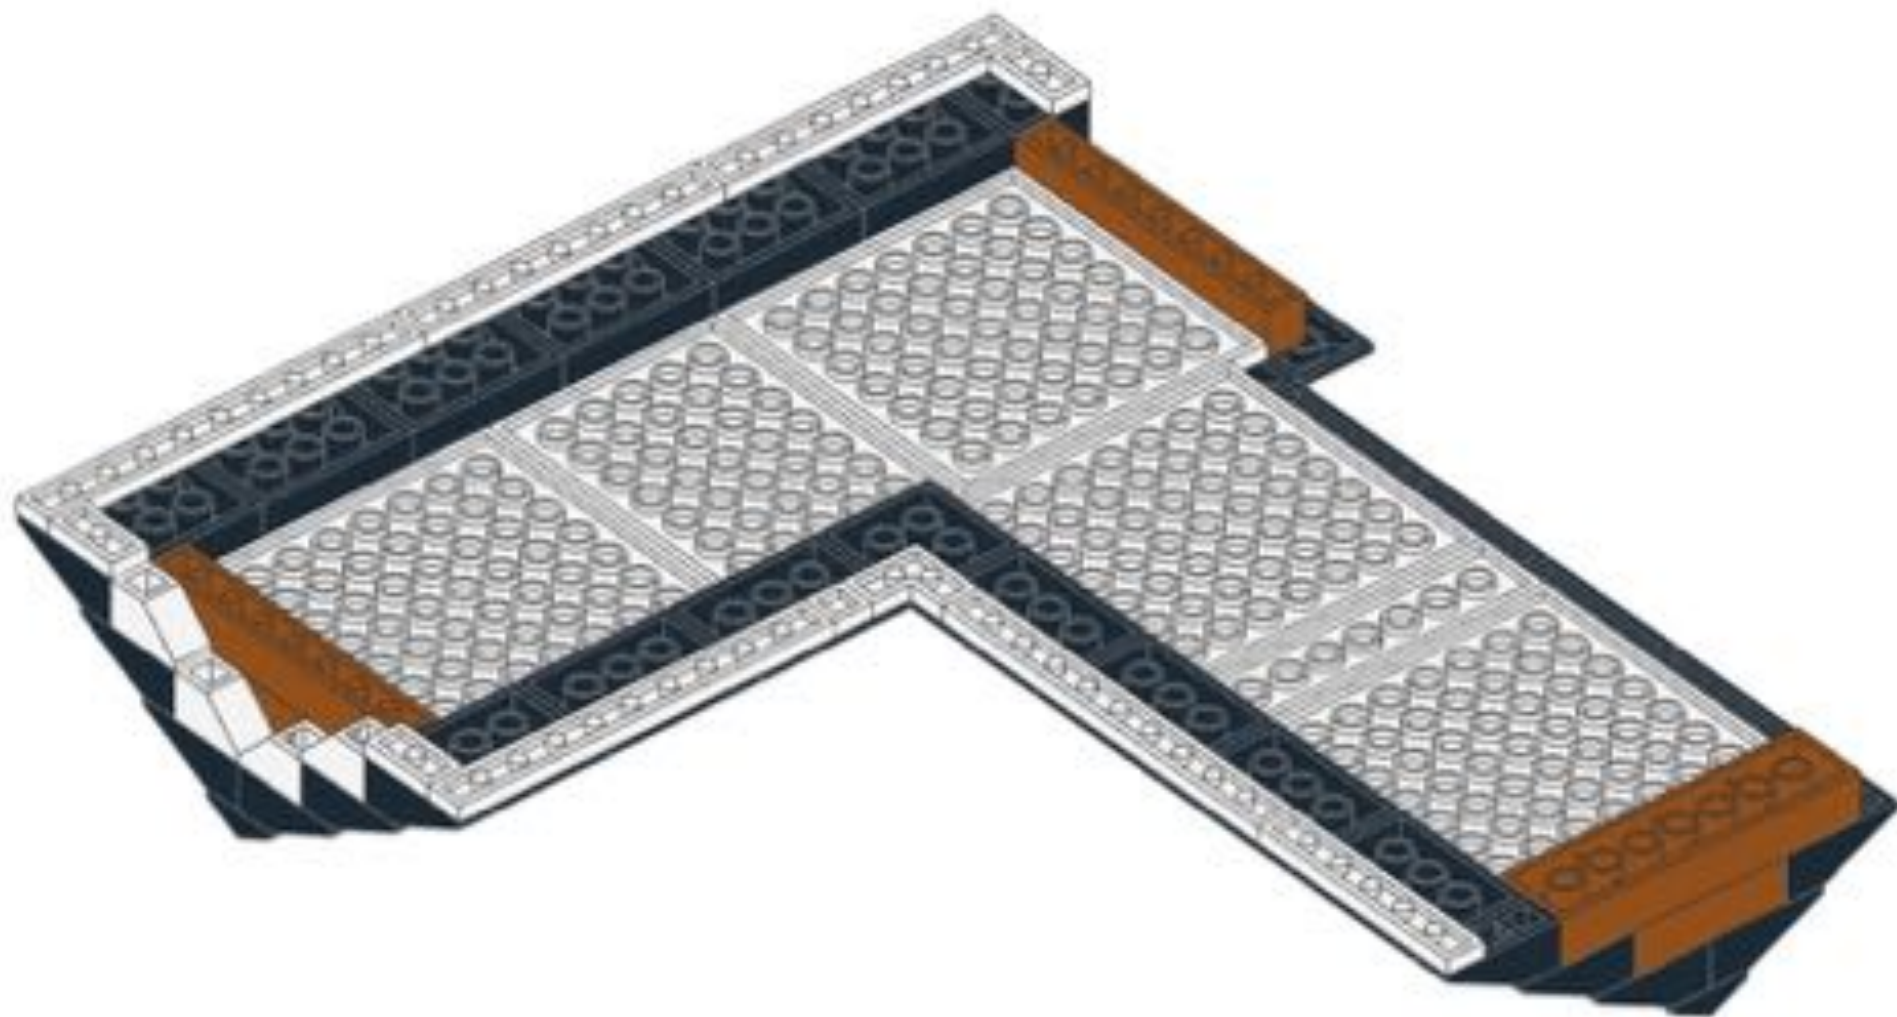







78

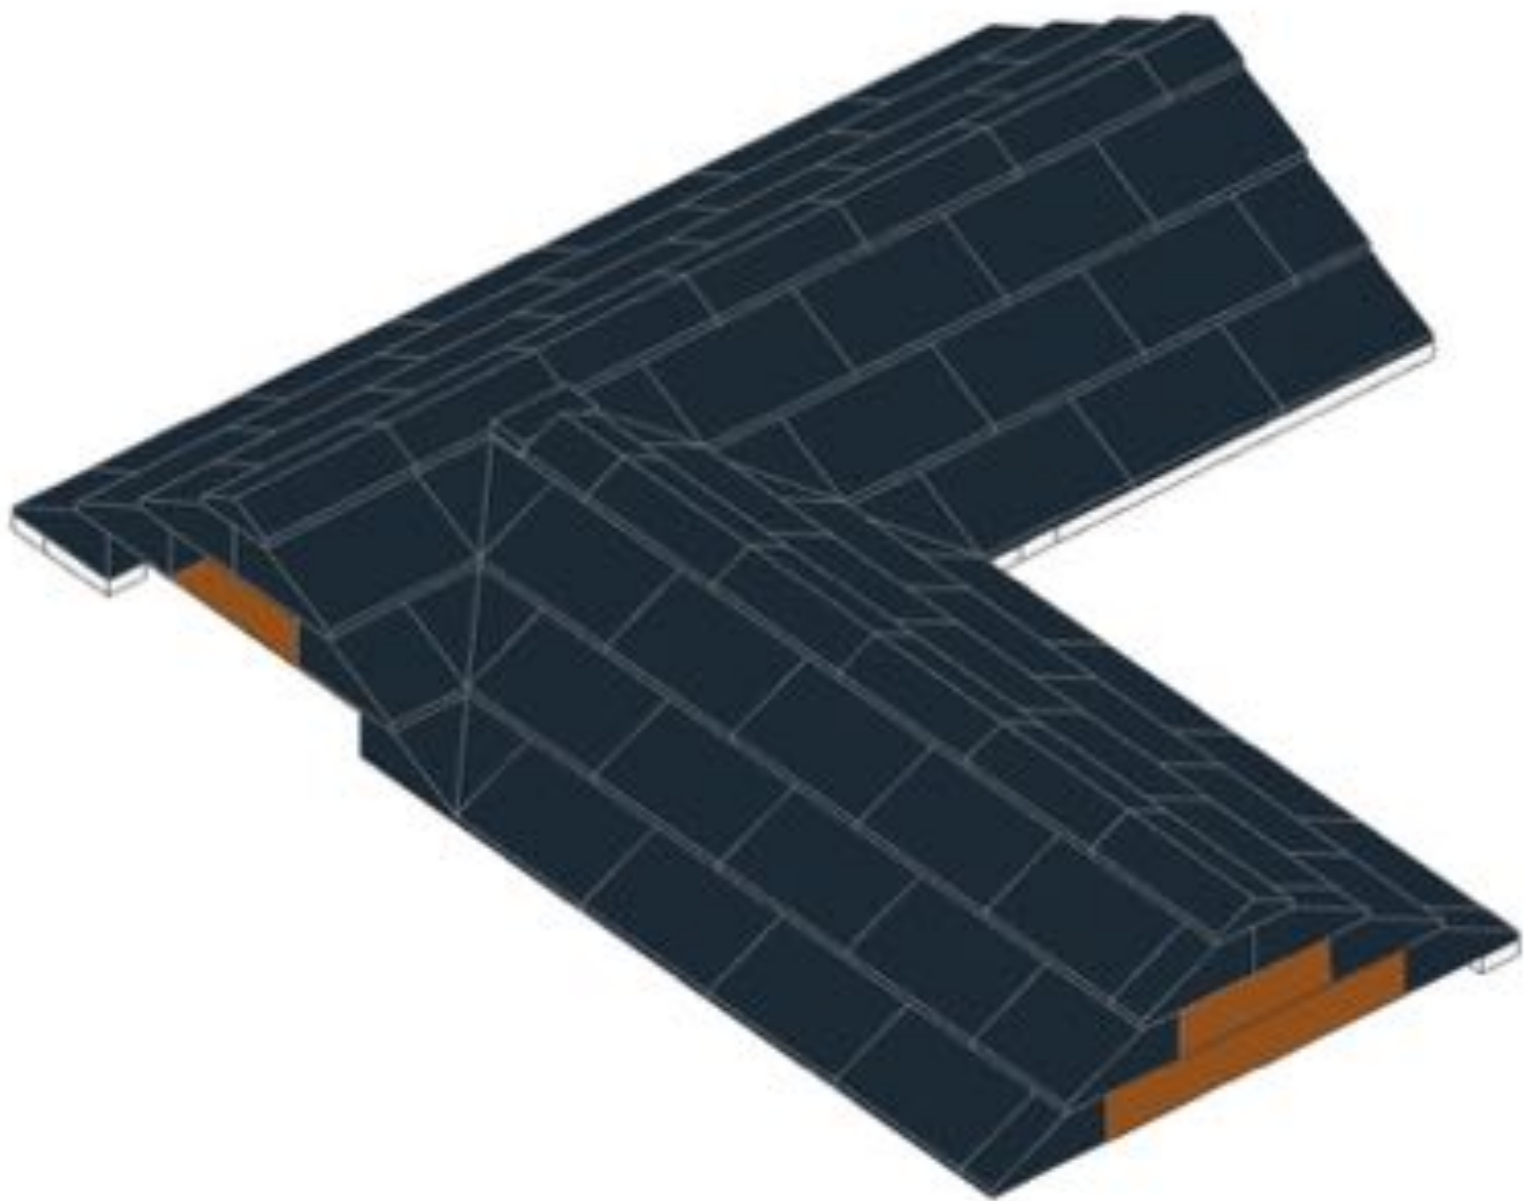

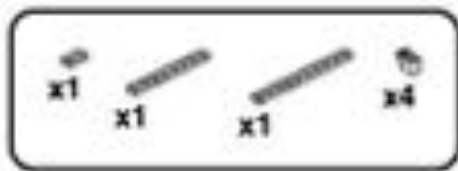

79



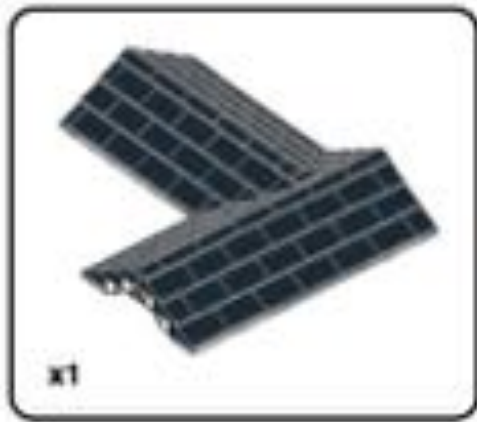


80





81



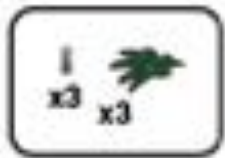

82



83



84





85





86



82

x2

87



83





88





